


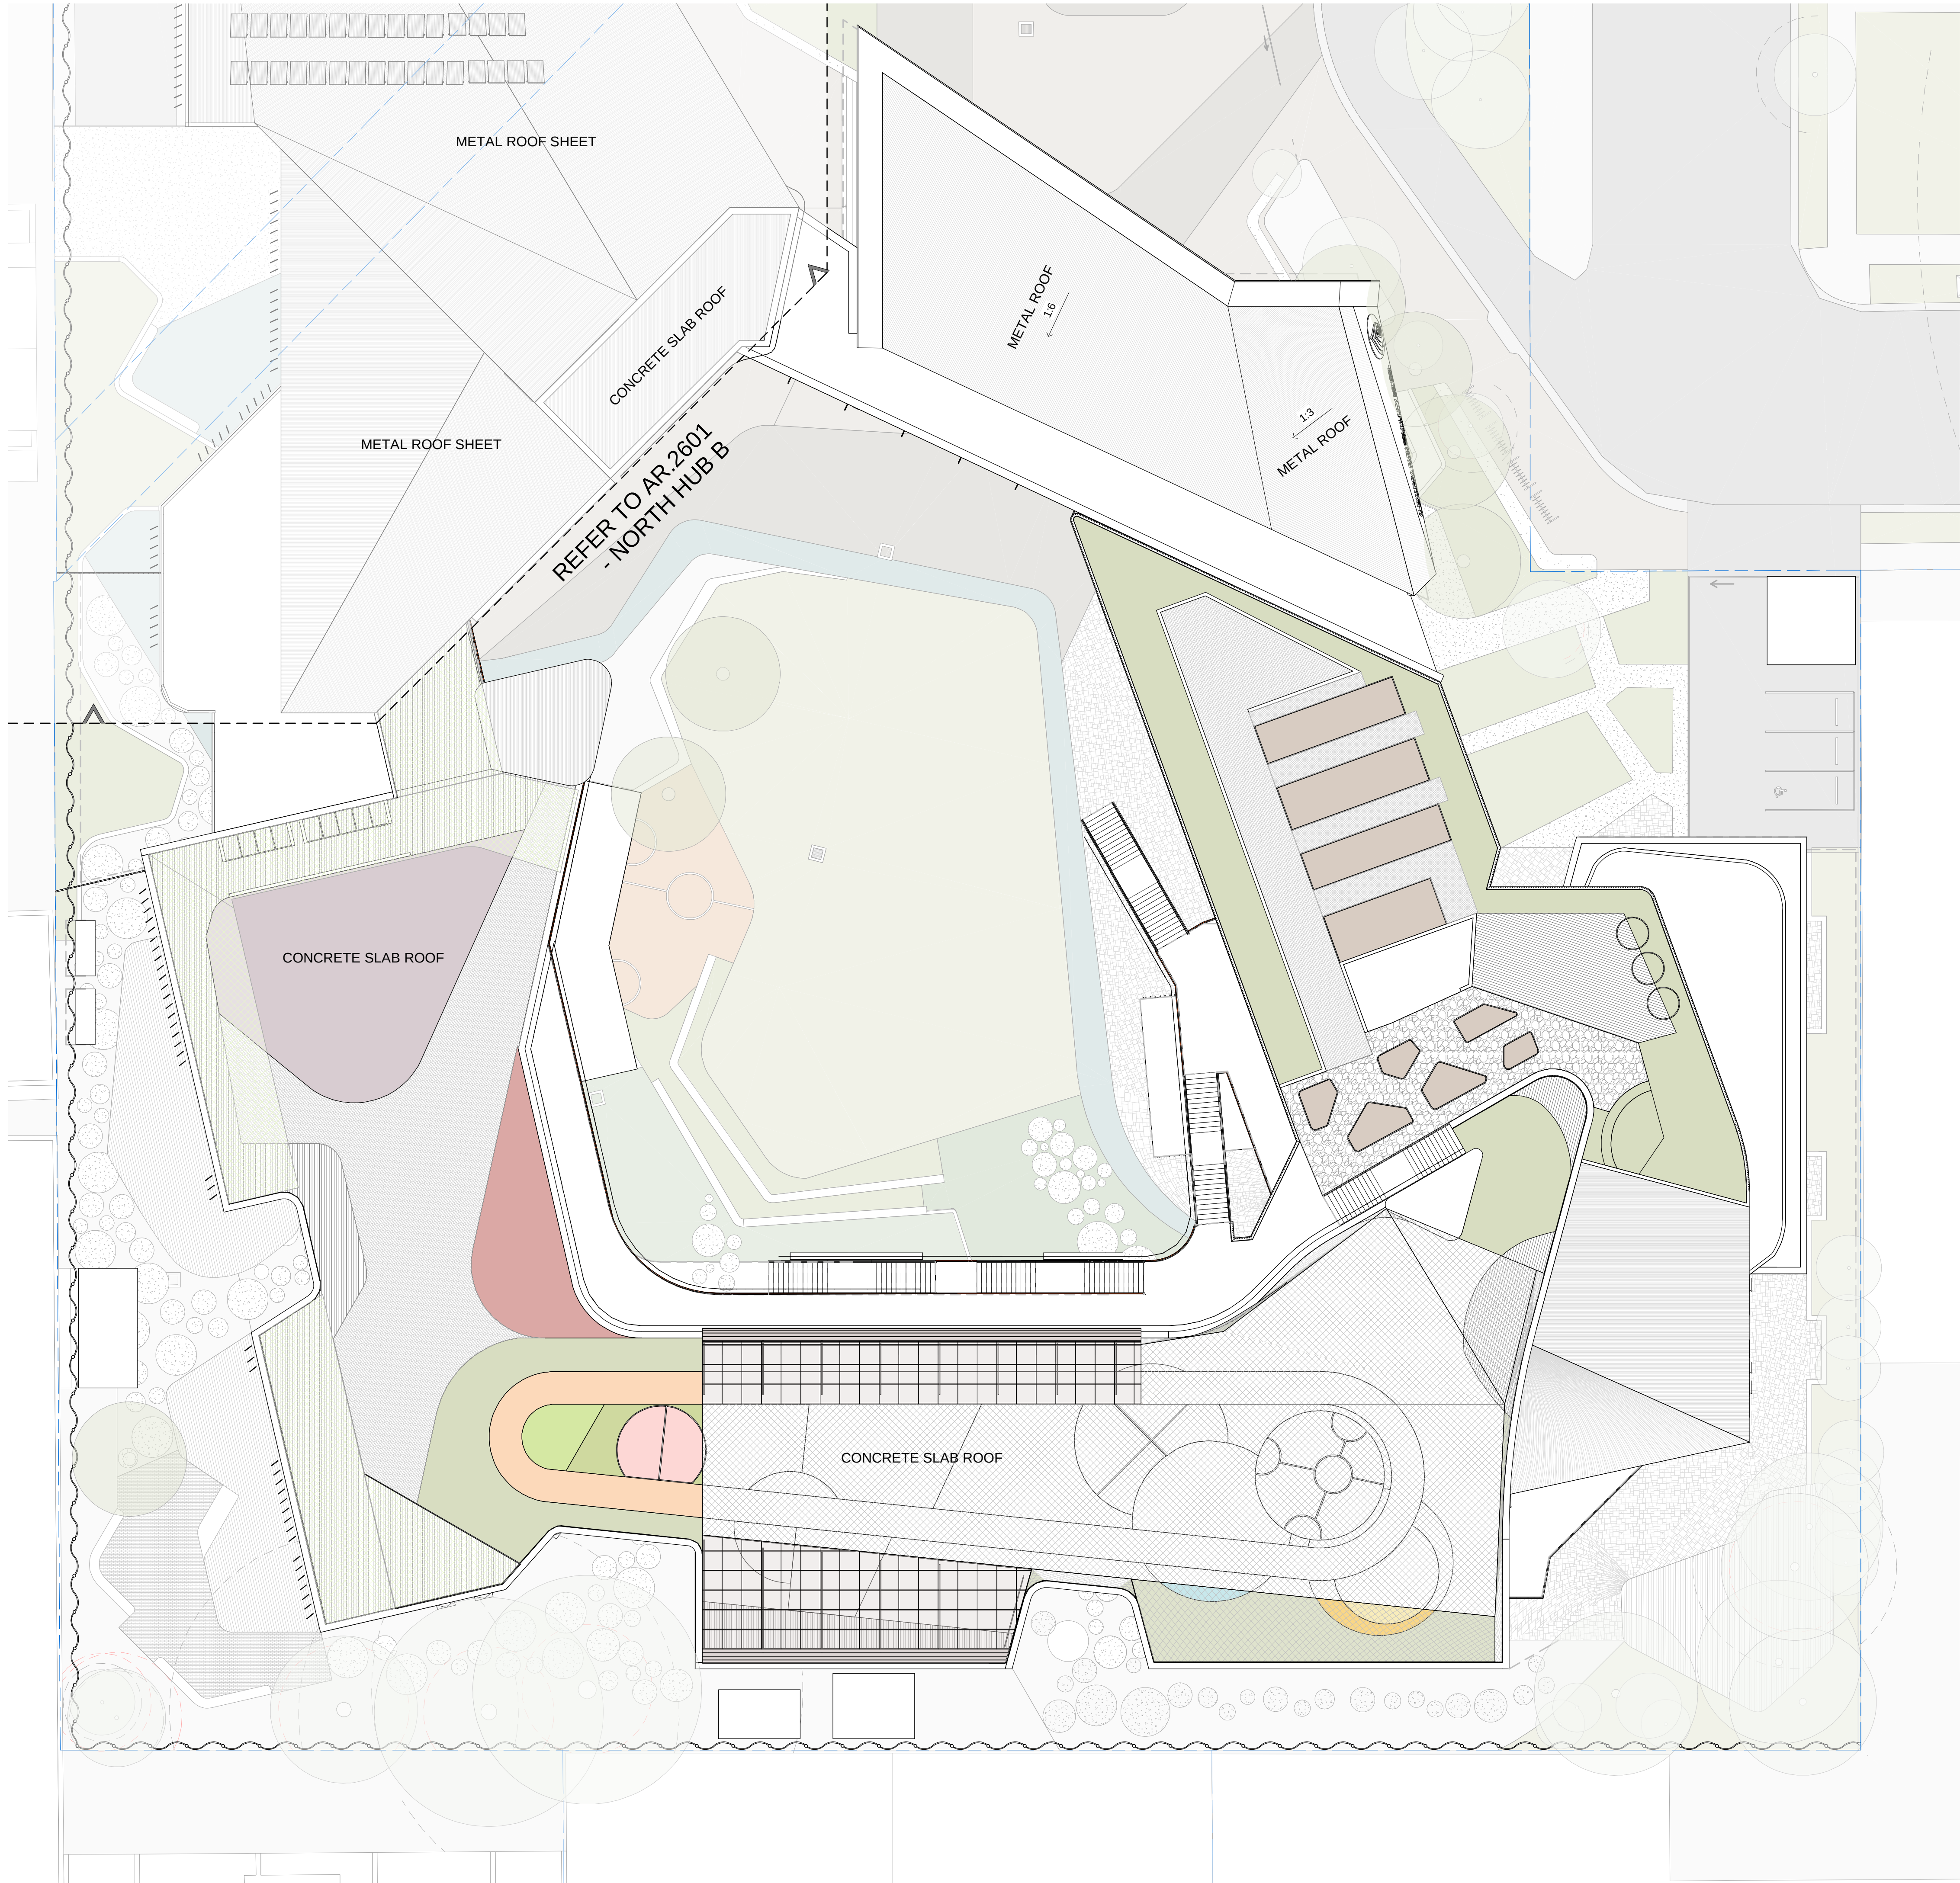

1 ROOF PLAN -Southern Hub
1 : 200

CLIENT
DEPARTMENT OF EDUCATION
T + 61 2 9561 1927 F + 61 2 9561 8077
LANDSCAPE CONSULTANT
CONTEXT
T + 61 2 9244 8900
STRUCTURAL & CIVIL CONSULTANT
WOOLACOTTS
T + 61 2 9241 9900
GEOTECHNICAL CONSULTANT
J+K GROUP
T + 61 2 9888 5000
BUILDING SERVICES CONSULTANTS
UMOW LAI
T + 61 2 9431 9431
ESD CONSULTANT
UMOW LAI
T + 61 2 9431 9431
NCC/BCA & ACCESS CONSULTANT
DESIGN CONFIDENCE
T + 612 8399 3707
SITE INVESTIGATION & ENVIRONMENTAL ASSESSMENT
COFFEY
T + 612 9406 1000
TRAFFIC CONSULTANT
ARUP
T + 612 9320 9320
BIODIVERSITY CONSULTANT
UBM ECOLOGICAL
T + 612 4567 7979
ARBORIST
REDGUM HORTICULTURAL
T + 612 8824 8314
EUROPEAN AND ABORIGINAL ARCHAEOLOGY
EXTENT
T + 612 9555 4000
ACOUSTIC CONSULTANT
WILKINSON MURRAY
T + 612 9437 4611
WASTE MANAGEMENT CONSULTANT
FORESIGHT ENVIRONMENTAL
T + 612 8003 7270
WIND & REFLECTIVITY CONSULTANT
WINDTECH
T + 612 9503 0300
3D RENDERER
NARRATIVE
T + 61 439 295 296
LAND SURVEYOR
LTS LOCKLEY
T + 1300 587 000
QUANTITY SURVEYOR
TURNER & TOWNSEND
T + 612 9245 0000
TOWN PLANNER & SOCIAL IMPACT CONSULTANT
URBIS
T + 612 8233 9900

NSW Nominated Architects: Robert Denton Reg. No. 5782, Alex Kibble Reg. No. 6015
Do not scale drawings. Verify all dimensions on site. Notify architect of all discrepancies

Rev	Date	Description	Checked	Auth.
P1	08.12.17	Issue For SSDA	AH	AK

NOT FOR CONSTRUCTION


Project
ALEXANDRIA PARK
COMMUNITY SCHOOL

Drawing Title
ROOF PLAN - SOUTHERN
HUBS

Proj. Dir	Proj. Arch	Drawn
AK	AH	DWS
Job No.	Sheet	Scale
161044	B1	1 : 200
Drawing No.	Revision	

AR.DA. 2602 P1
Tanner Kibble Denton Architects Pty Ltd
PO Box 660 Darlinghurst NSW 1300 Australia
Level 1, 19 Foster Street, Surry Hills NSW 2010 Australia
T +61 2 9281 4399
F +61 2 9281 4337
www.tkda.com.au

 

CLIENT	
DEPARTMENT OF EDUCATION	 Education
T + 61 2 9561 1927 F + 61 2 9561 8077	
LANDSCAPE CONSULTANT	
CONTEXT	
T + 61 2 8244 8900	
STRUCTURAL & CIVIL CONSULTANT	
WOOLACOTTS	
T + 61 2 8241 9900	
GEOTECHNICAL CONSULTANT	
J-K GROUP	
T + 61 2 9888 5000	
BUILDING SERVICES CONSULTANTS	
UMOW LAI	
T + 61 2 9431 9431	
ESD CONSULTANT	
UMOW LAI	
T + 61 2 9431 9431	
NCC/BCA & ACCESS CONSULTANT	
DESIGN CONFIDENCE	
T + 61 2 8399 3707	
SITE INVESTIGATION & ENVIRONMENTAL ASSESSMENT	
COFFEY	
T + 61 2 9406 1000	
TRAFFIC CONSULTANT	
ARUP	
T + 61 2 9520 9320	
BIODIVERSITY CONSULTANT	
UBM ECOLOGICAL	
T + 61 2 4567 7979	
ARBORIST	
REDGUM HORTICULTURAL	
T + 61 2 8824 6314	
EUROPEAN AND ABORIGINAL ARCHAEOLOGY	
EXTENT	
T + 61 2 9555 4000	
ACOUSTIC CONSULTANT	
WILKINSON MURRAY	
T + 61 2 9437 4613	
WASTE MANAGEMENT CONSULTANT	
FORESIGHT ENVIRONMENTAL	
T + 61 2 8903 7270	
WIND & REFLECTIVITY CONSULTANT	
WINDTECH	
T + 61 2 9503 0300	
3D RENDERER	
NARRATIVE	
T + 61 2 439 295 296	
LAND SURVEYOR	
LTS LOCKLEY	
T + 1300 587 000	
QUANTITY SURVEYOR	
TURNER & TOWNSEND	
T + 61 2 8245 0000	
TOWN PLANNING & SOCIAL IMPACT CONSULTANT	
URBIS	
T + 61 2 8233 9900	

NSW Nominated Architects: Robert Denton Reg. No. 5782, Alex Kibble Reg. No. 6019

Rev	Date	Description	Checked	Auth
P1	08.12.17	Issue For SSDA	AH	AK

NOT FOR CONSTRUCTION

Project

ALEXANDRIA PARK
COMMUNITY SCHOOL

Drawing Title

ELEVATIONS 1

Proj. Dir	Proj. Arch	Drawn
AK	AH	HC
Job No.	Sheet	Scale
161044	B1	1 : 500



AR.DA. 3001 P1

Tanner Kibble Denton Architects Pty Ltd
PO Box 660 Darlinghurst NSW 1300 Australia
Level 1, 19 Foster Street, Surry Hills NSW 2010 Australia
T +61 2 9281 4399
F +61 2 9281 4337
www.tkda.com.au

