


1 SECOND FLOOR PLAN - PART A
1 : 200



2 SECOND FLOOR PLAN - PART B
1 : 200

CLIENT	DEPARTMENT OF EDUCATION
T + 61 2 9561 1927	
F + 61 2 9561 8077	
LANDSCAPE CONSULTANT	
CONTEXT	T + 61 2 8244 8900
STRUCTURAL & CIVIL CONSULTANT	WOOLACOTTS
T + 61 2 8241 9900	
GEOTECHNICAL CONSULTANT	J+K GROUP
T + 61 2 9888 5000	
BUILDING SERVICES CONSULTANTS	UMOW LAI
ESD CONSULTANT	UMOW LAI
T + 61 2 9431 9431	
NCC/BCA & ACCESS CONSULTANT	DESIGN CONFIDENCE
T + 612 8399 3707	
SITE INVESTIGATION & ENVIRONMENTAL ASSESSMENT	COFFEY
T + 612 9406 1000	
TRAFFIC CONSULTANT	ARUP
T + 612 9320 9320	
BIODIVERSITY CONSULTANT	UBM ECOLOGICAL
T + 612 4567 7878	
ARBORIST	REDGUM HORTICULTURAL
T + 612 8824 8314	
EUROPEAN AND ABORIGINAL ARCHAEOLOGY	EXTENT
T + 612 9555 4000	
ACOUSTIC CONSULTANT	WILKINSON MURRAY
T + 612 9437 4611	
WASTE MANAGEMENT CONSULTANT	FORESIGHT ENVIRONMENTAL
T + 612 8003 7270	
WIND & REFLECTIVITY CONSULTANT	WINDTECH
T + 612 9503 0300	
3D RENDERER	NARRATIVE
T + 61 439 295 296	
LAND SURVEYOR	LTS LOCKLEY
T + 1300 587 000	
QUANTITY SURVEYOR	TURNER & TOWNSEND
T + 612 9245 0000	
TOWN PLANNER & SOCIAL IMPACT CONSULTANT	URBIS
T + 612 8233 9900	

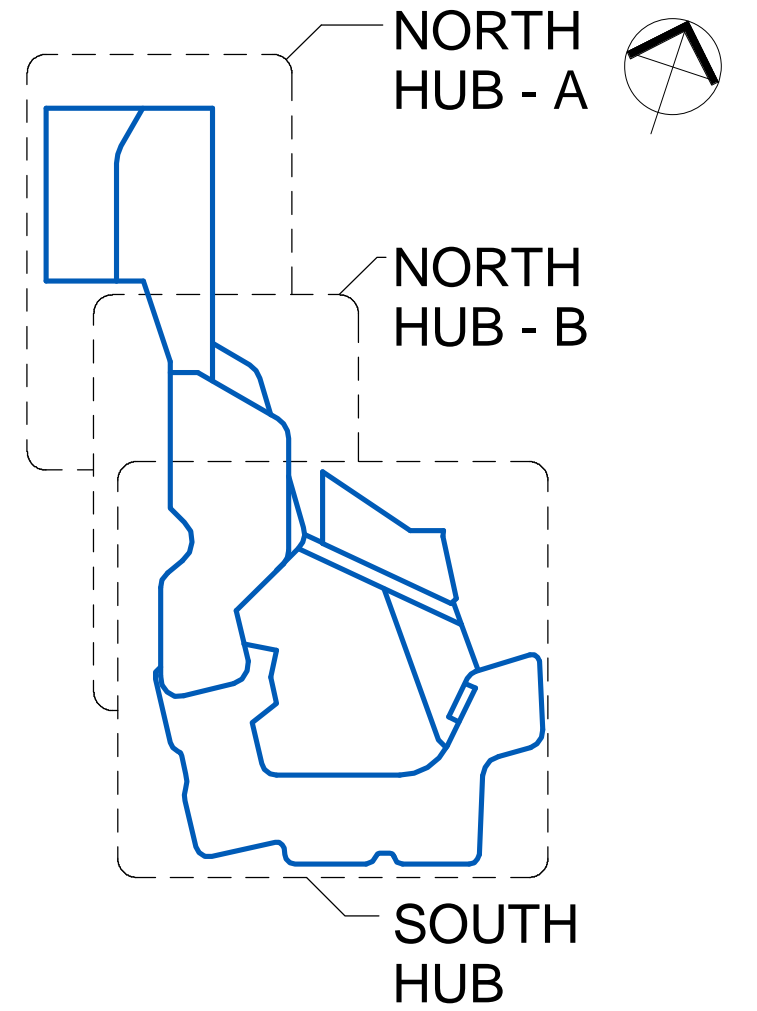

NSW Nominated Architects: Robert Denton Reg. No. 5782, Alex Kibble Reg. No. 6015
Do not scale drawings. Verify all dimensions on site. Notify architect of all discrepancies

Rev	Date	Description	Checked	Auth.
P1	08.12.17	Issue For SSDA	AH	AK

NOT FOR CONSTRUCTION

Project

ALEXANDRIA PARK
COMMUNITY SCHOOL

Drawing Title

SECOND FLOOR PLAN -
NORTHERN HUBS

Proj. Dir

AK AH DWS

Job No.

161044 B1 As indicated

Drawing No.

AR.DA. 2301 P1

Tanner Kibble Denton Architects Pty Ltd

PO Box 680 Darlinghurst NSW 1300 Australia

Level 1, 19 Foster Street, Surry Hills NSW 2010 Australia

T +61 2 9281 4399

F +61 2 9281 4337


www.tkda.com.au



1

SECOND FLOOR PLAN
1 : 200

CLIENT
DEPARTMENT OF EDUCATION
T + 61 2 9561 1927 F + 61 2 9561 8077
LANDSCAPE CONSULTANT
CONTEXT
T + 61 2 8244 8900
STRUCTURAL & CIVIL CONSULTANT
WOOLACOTTS
T + 61 2 8241 9900
GEOTECHNICAL CONSULTANT
J+K GROUP
T + 61 2 9888 5000
BUILDING SERVICES CONSULTANTS
UMOW LAI
T + 61 2 9431 9431
ESD CONSULTANT
UMOW LAI
T + 61 2 9431 9431
NCC/BCA & ACCESS CONSULTANT
DESIGN CONFIDENCE
T + 612 8399 3707
SITE INVESTIGATION & ENVIRONMENTAL ASSESSMENT
COFFEY
T + 612 9406 1000
TRAFFIC CONSULTANT
ARUP
T + 612 9320 9320
BIODIVERSITY CONSULTANT
UBM ECOLOGICAL
T + 612 4567 7979
ARBORIST
REDGUM HORTICULTURAL
T + 612 8824 8314
EUROPEAN AND ABORIGINAL ARCHAEOLOGY
EXTENT
T + 612 9555 4000
ACOUSTIC CONSULTANT
WILKINSON MURRAY
T + 612 9437 4611
WASTE MANAGEMENT CONSULTANT
FORESIGHT ENVIRONMENTAL
T + 612 8003 7270
WIND & REFLECTIVITY CONSULTANT
WINDTECH
T + 612 9503 0300
3D RENDERER
NARRATIVE
T + 61 439 295 296
LAND SURVEYOR
LTS LOCKLEY
T + 1300 587 000
QUANTITY SURVEYOR
TURNER & TOWNSEND
T + 612 8245 0000
TOWN PLANNER & SOCIAL IMPACT CONSULTANT
URBIS
T + 612 8233 9900

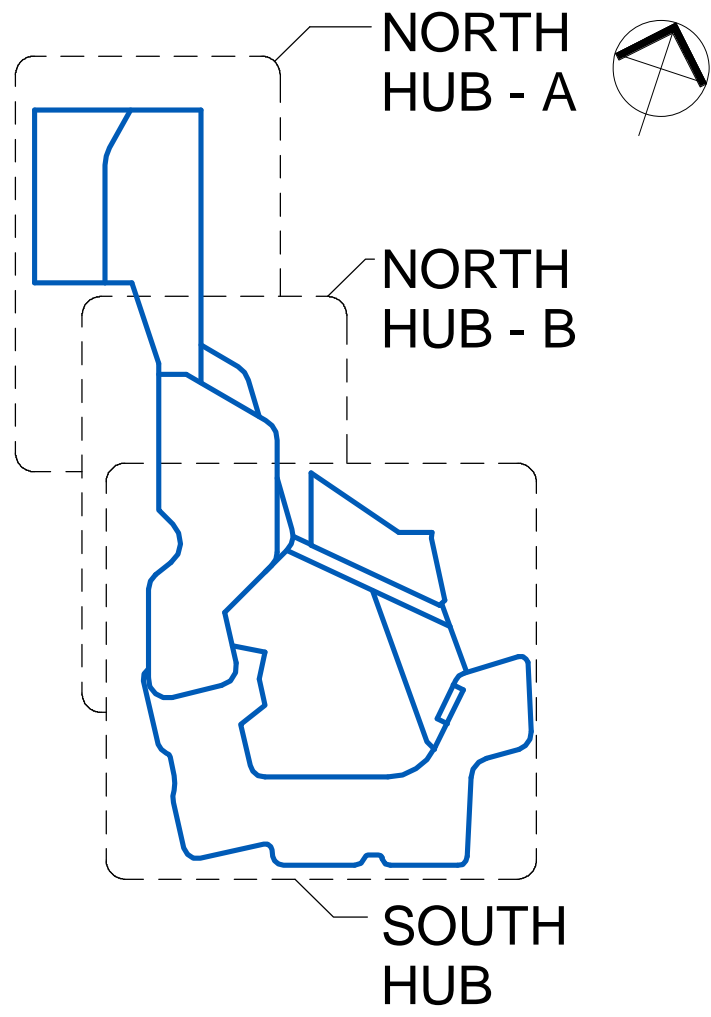

NSW Nominated Architects: Robert Denton Reg. No. 5782, Alex Kibble Reg. No. 6015 Do not scale drawings. Verify all dimensions on site. Notify architect of all discrepancies				
Rev	Date	Description	Checked	Auth.
P1	08.12.17	Issue For SSDA	AH	AK

NOT FOR CONSTRUCTION

Project

ALEXANDRIA PARK
COMMUNITY SCHOOL

Drawing Title

SECOND FLOOR PLAN -
SOUTHERN HUBS

Proj. Dir

Proj. Arch

Drawn

AK

AH

DWS

Job No.

Sheet

Scale

161044

B1

As indicated


Drawing No.

Revision


AR.DA. 2302

P1

Tanner Kibble Denton Architects Pty Ltd
PO Box 660 Darlinghurst NSW 1300 Australia
Level 1, 19 Foster Street, Surry Hills NSW 2010 Australia
T +61 2 9281 4369
F +61 2 9281 4337
www.tkda.com.au

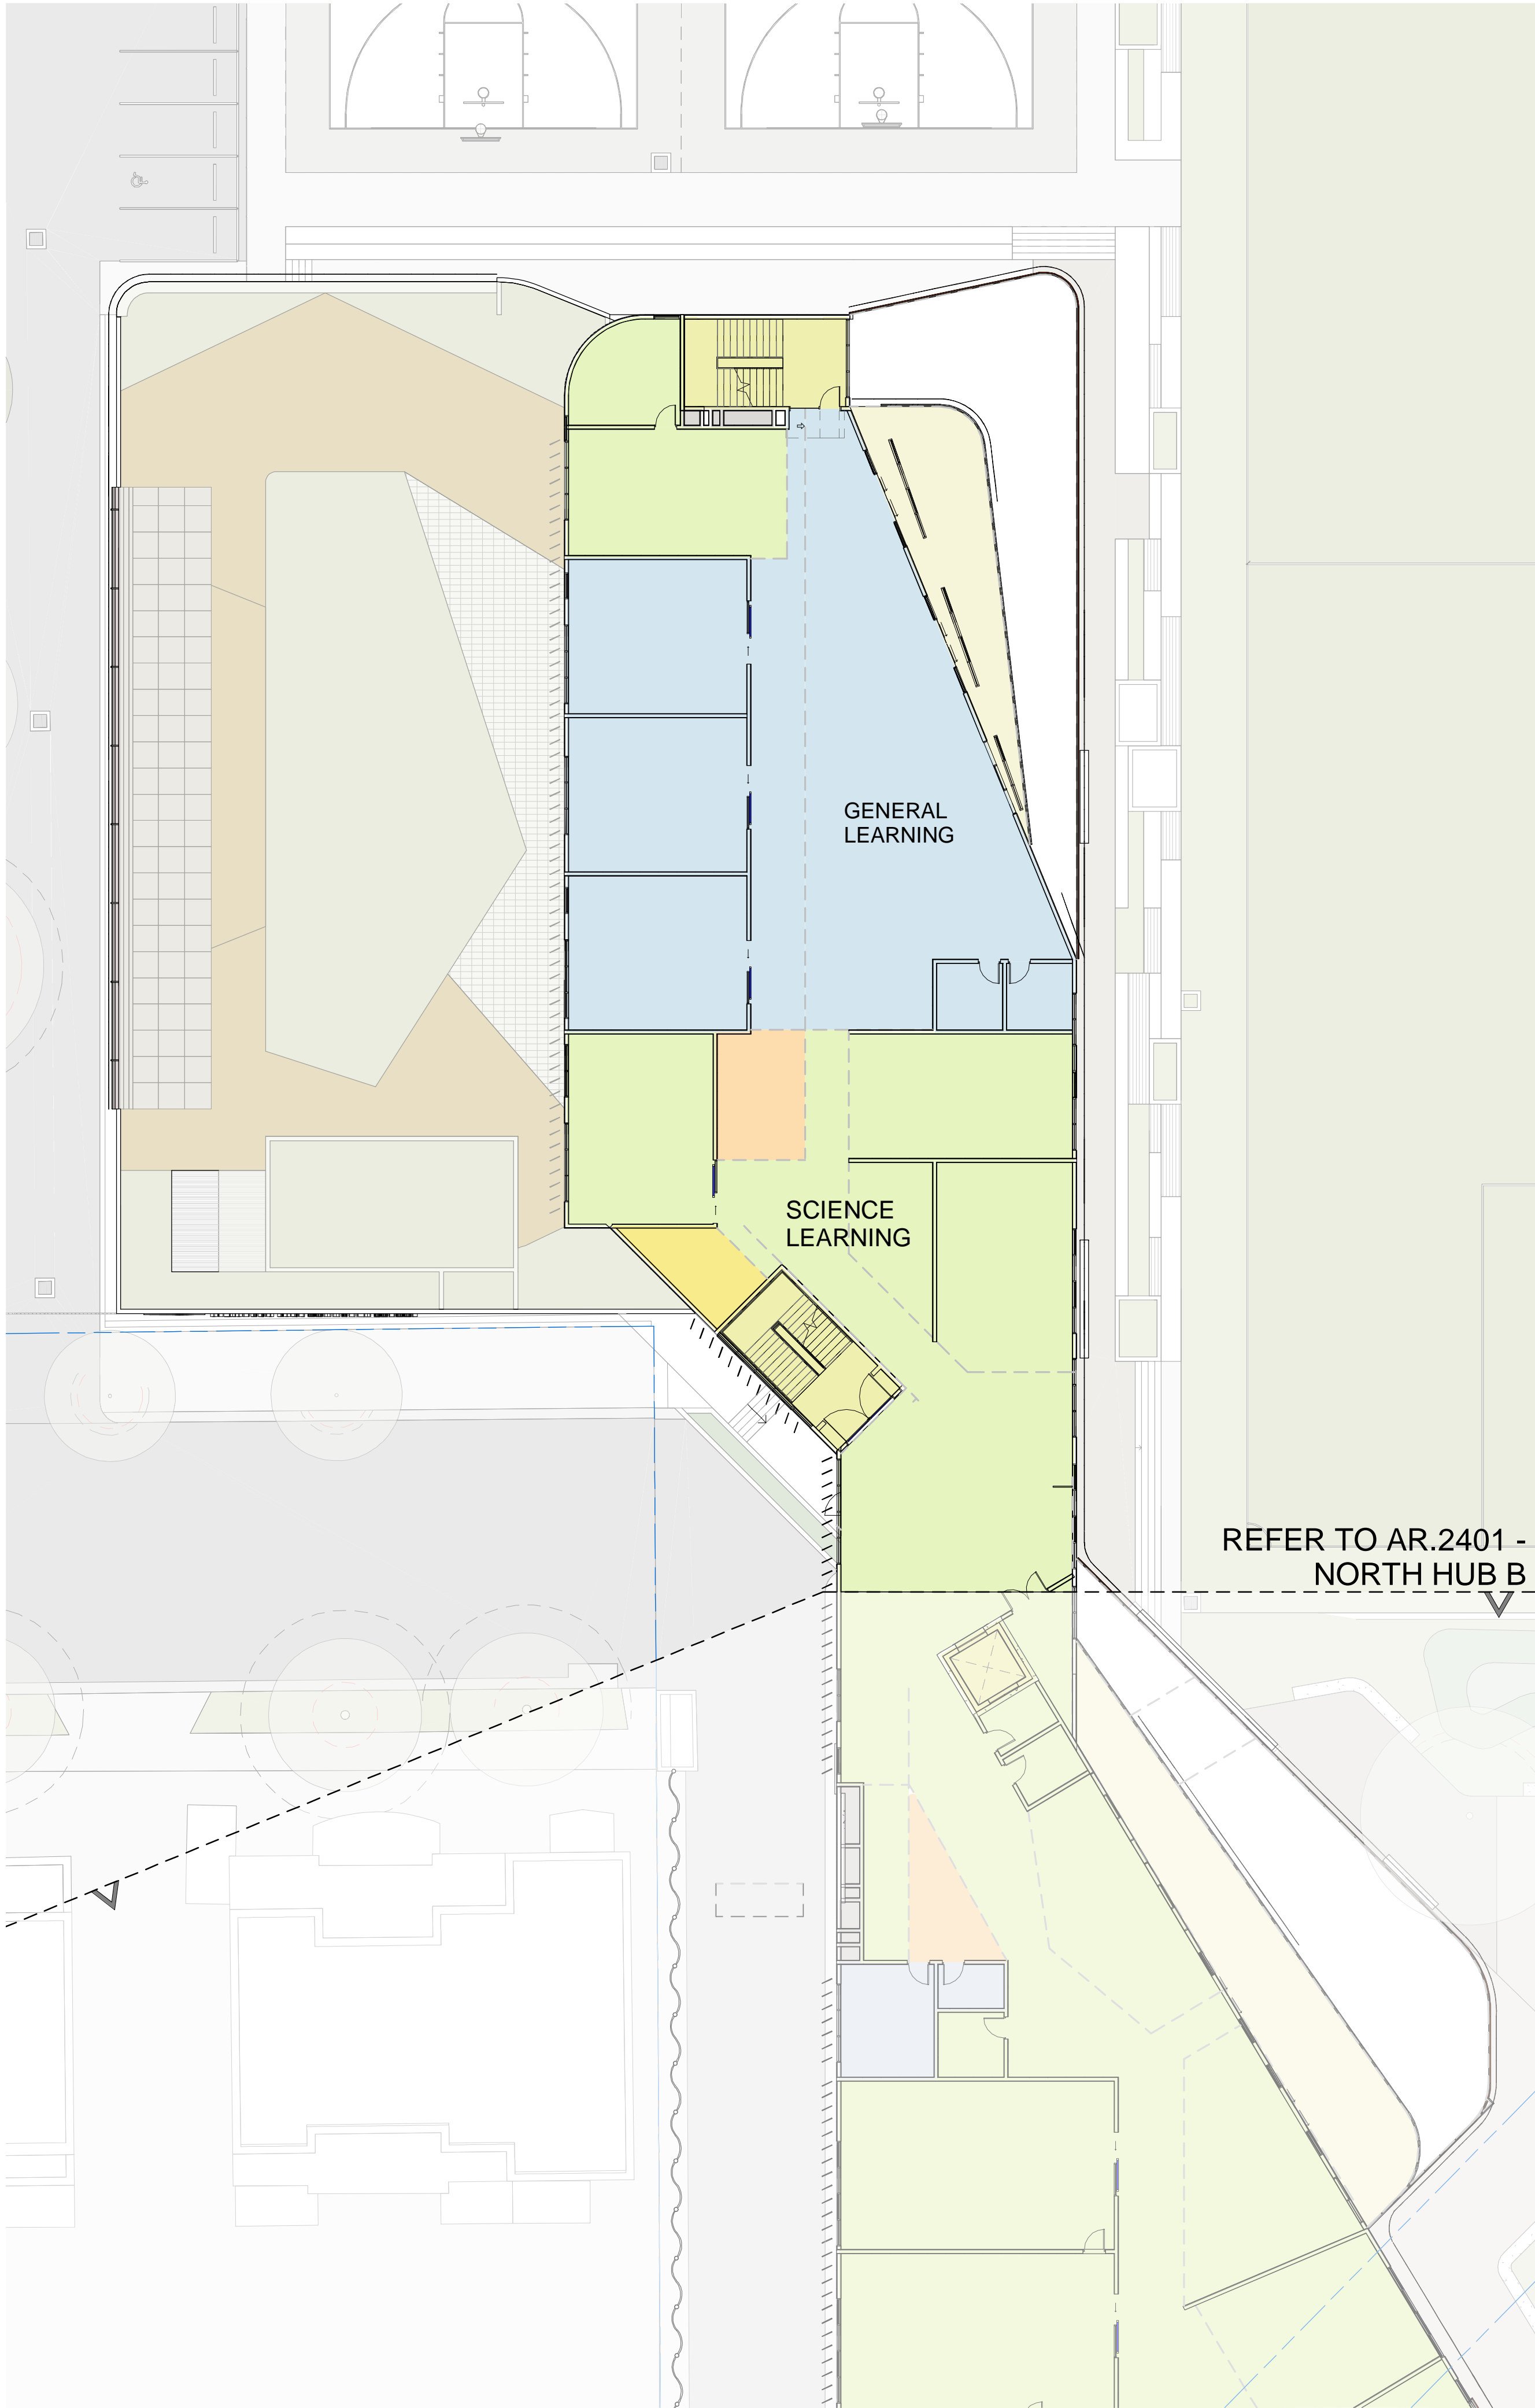


1 THIRD FLOOR PLAN - PART A
1 : 200

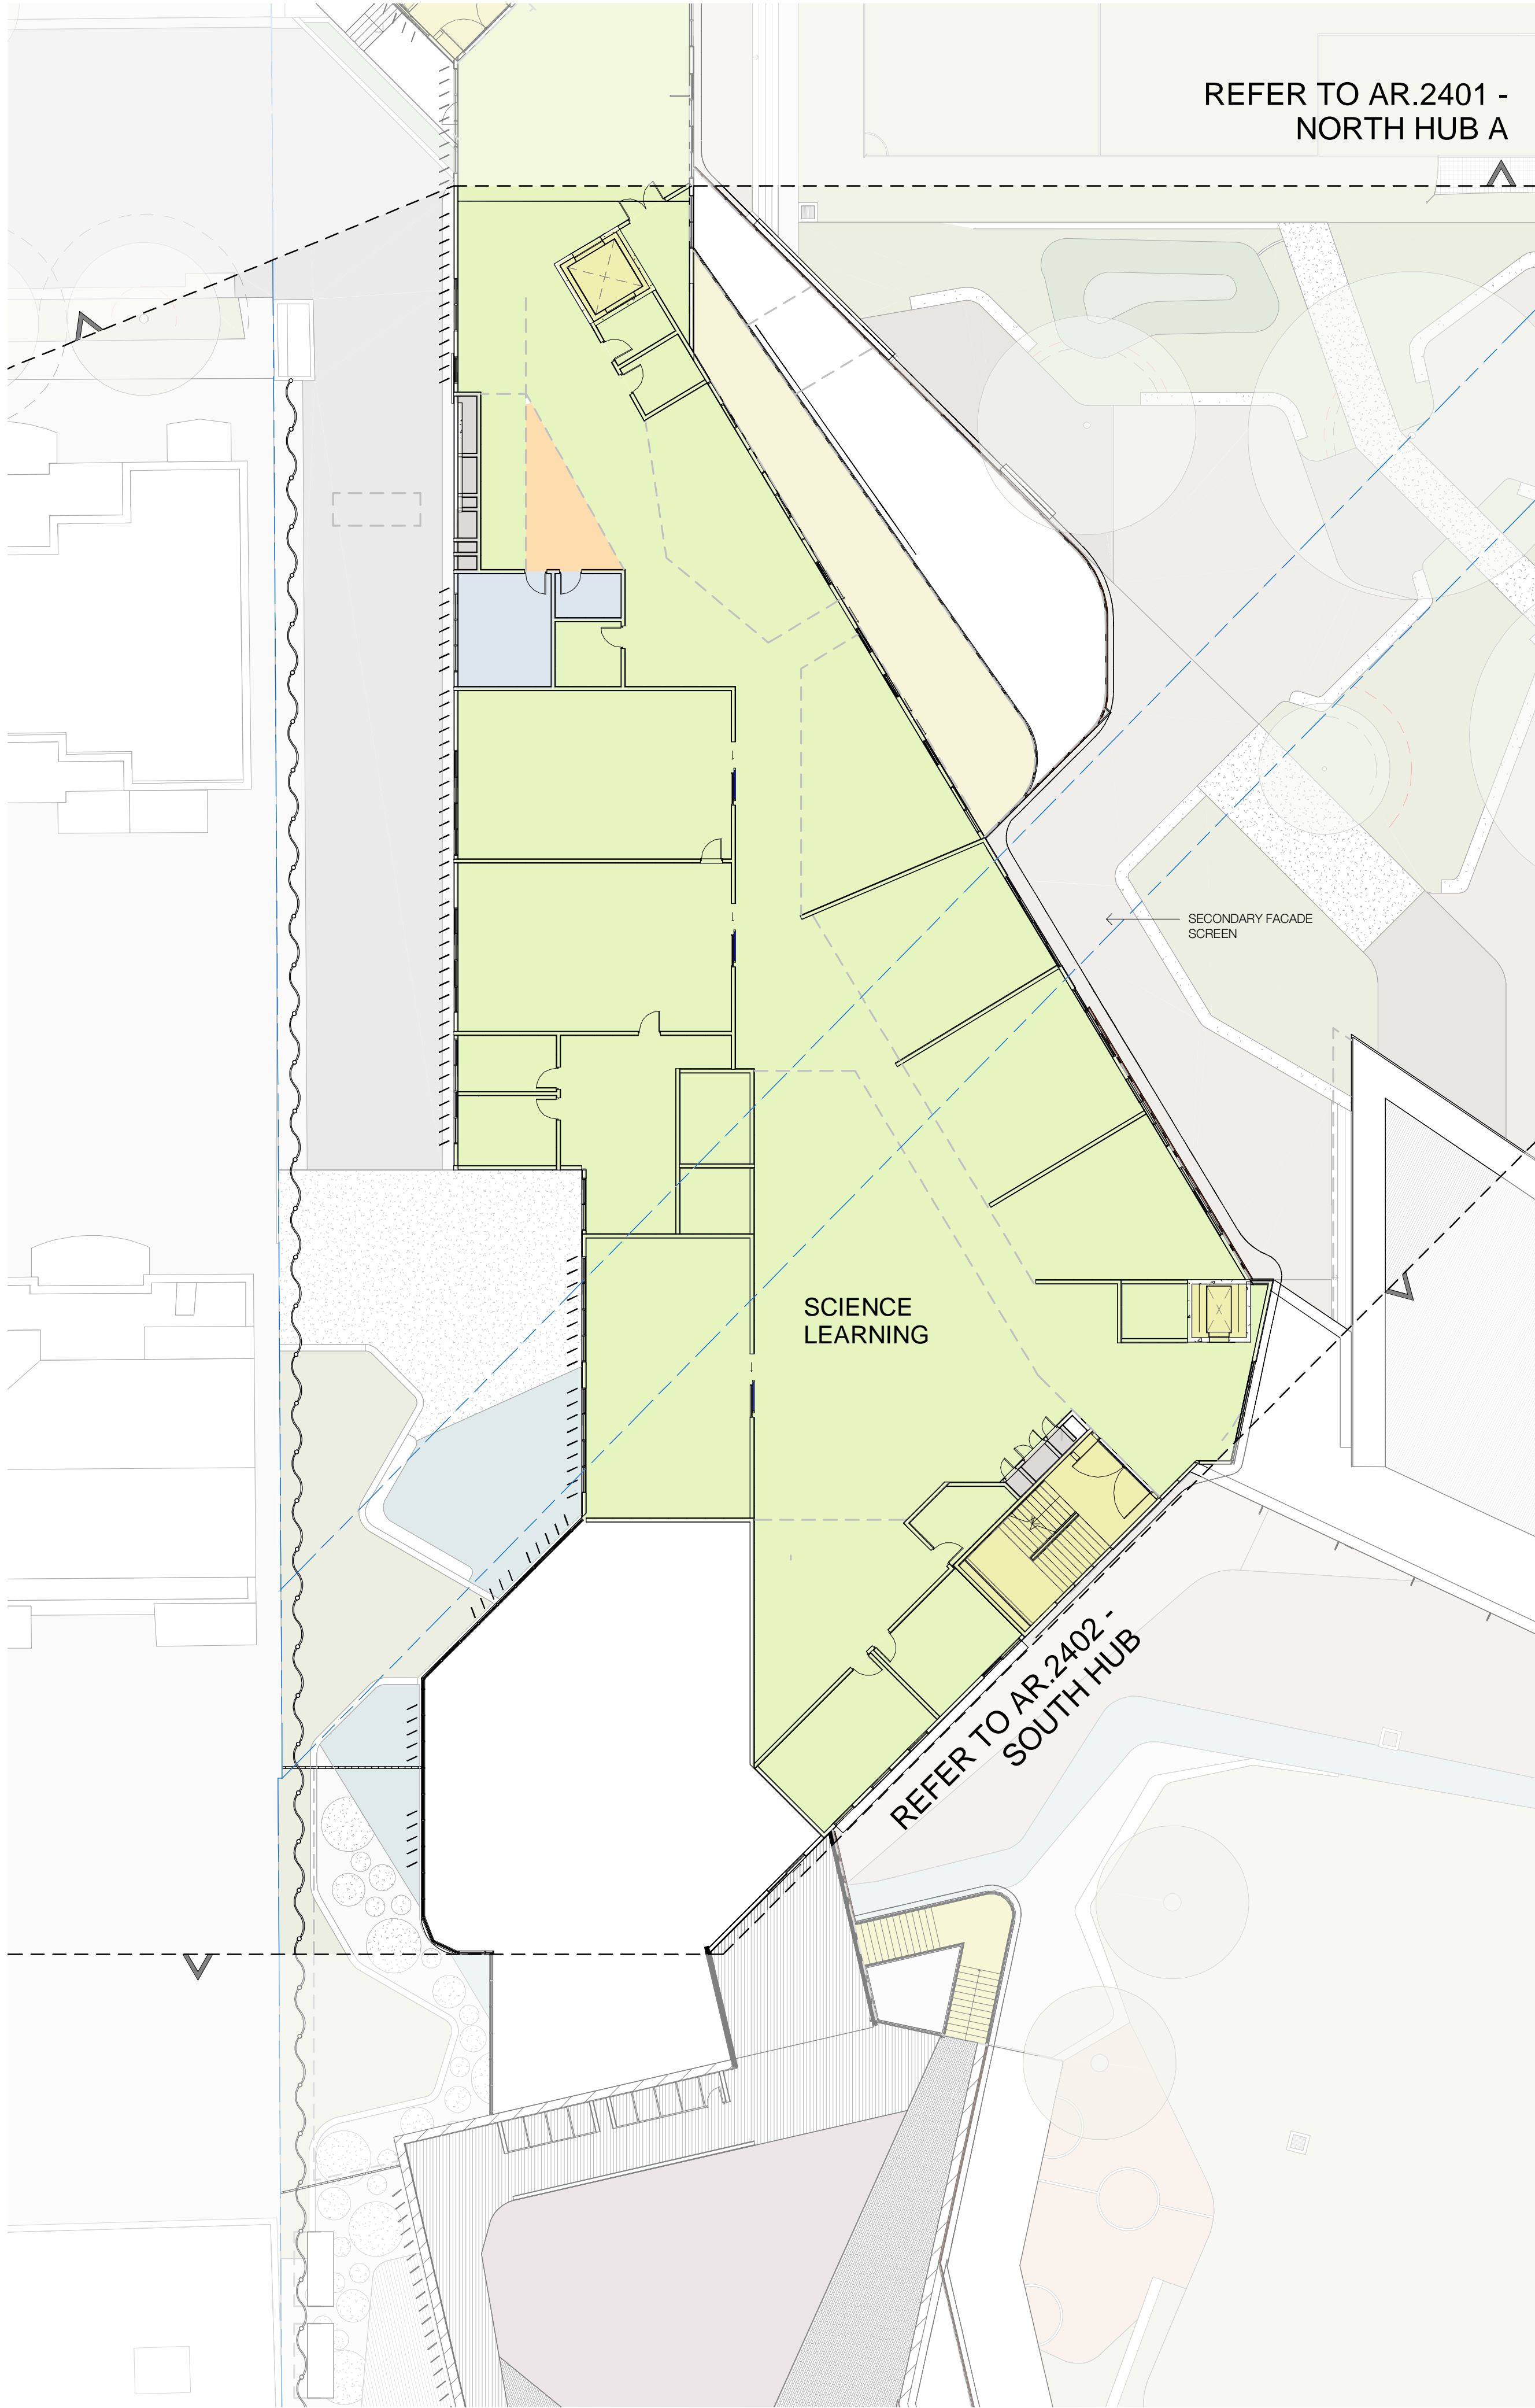


2 THIRD FLOOR PLAN - PART B
1 : 200

CLIENT	DEPARTMENT OF EDUCATION
T + 61 2 9561 1927	
F + 61 2 9561 8077	
LANDSCAPE CONSULTANT	
CONTEXT	T + 61 2 8244 8900
STRUCTURAL & CIVIL CONSULTANT	WOOLACOTTS
T + 61 2 8241 9900	
GEOTECHNICAL CONSULTANT	J+K GROUP
T + 61 2 9888 5000	
BUILDING SERVICES CONSULTANTS	UMOW LAI
ESD CONSULTANT	UMOW LAI
T + 61 2 9431 9431	
NCC/BCA & ACCESS CONSULTANT	DESIGN CONFIDENCE
T + 612 8399 3707	
SITE INVESTIGATION & ENVIRONMENTAL ASSESSMENT	COFFEY
T + 612 9406 1000	
TRAFFIC CONSULTANT	ARUP
T + 612 9320 9320	
BIODIVERSITY CONSULTANT	UBM ECOLOGICAL
T + 612 4567 7879	
ARBORIST	REDGUM HORTICULTURAL
T + 612 8824 8314	
EUROPEAN AND ABORIGINAL ARCHAEOLOGY	EXTENT
T + 612 9555 4000	
ACOUSTIC CONSULTANT	WILKINSON MURRAY
T + 612 9437 4611	
WASTE MANAGEMENT CONSULTANT	FORESIGHT ENVIRONMENTAL
T + 612 8003 7270	
WIND & REFLECTIVITY CONSULTANT	WINDTECH
T + 612 9503 0300	
3D RENDERER	NARRATIVE
T + 61 4329 295 296	
LAND SURVEYOR	LTS LOCKLEY
T + 1300 587 000	
QUANTITY SURVEYOR	TURNER & TOWNSEND
T + 612 9246 0000	
TOWN PLANNER & SOCIAL IMPACT CONSULTANT	URBIS
T + 612 8233 9900	

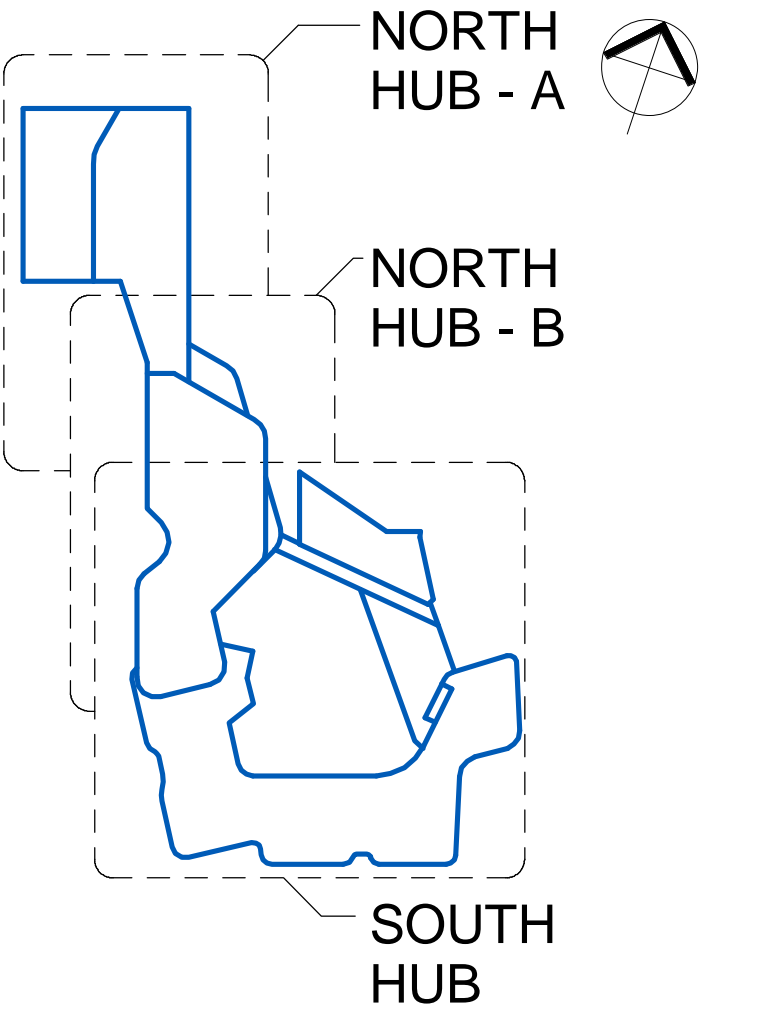

NSW Nominated Architects: Robert Denton Reg. No. 5782, Alex Kibble Reg. No. 6015 Do not scale drawings. Verify all dimensions on site. Notify architect of all discrepancies				
Rev	Date	Description	Checked	Auth.
P1	08.12.17	Issue For SSDA	AH	AK

NOT FOR CONSTRUCTION

Project			
ALEXANDRIA PARK COMMUNITY SCHOOL			
Drawing Title			
THIRD FLOOR PLAN - NORTHERN HUBS			
Proj. Dir	Proj. Arch	Drawn	
AK	AH	DWS	
Job No.	Sheet	Scale	
161044	B1	As indicated	
Drawing No.			Revision
AR.DA. 2401			P1
Tanner Kibble Denton Architects Pty Ltd			
PO Box 660 Darlinghurst NSW 1300 Australia			
Level 1, 19 Foster Street, Surry Hills NSW 2010 Australia			
T +61 2 9281 4399			
F +61 2 9281 4337			
www.tkda.com.au			