


1 GROUND FLOOR PLAN  
1: 200

CLIENT	DEPARTMENT OF EDUCATION
T + 61 2 9561 1927	
F + 61 2 9561 8077	
LANDSCAPE CONSULTANT	
CONTEXT	T + 61 2 8244 8900
STRUCTURAL & CIVIL CONSULTANT	WOOLACOTTS
T + 61 2 8241 9900	
GEOTECHNICAL CONSULTANT	J+K GROUP
T + 61 2 9888 5000	
BUILDING SERVICES CONSULTANTS	UMOW LAI
T + 61 2 9431 9431	
ESD CONSULTANT	UMOW LAI
T + 61 2 9431 9431	
NCC/BCA & ACCESS CONSULTANT	DESIGN CONFIDENCE
T + 612 8399 3707	
SITE INVESTIGATION & ENVIRONMENTAL ASSESSMENT	COFFEY
T + 612 9406 1000	
TRAFFIC CONSULTANT	ARUP
T + 612 9320 9320	
BIODIVERSITY CONSULTANT	UBM ECOLOGICAL
T + 612 4567 7878	
ARBORIST	REDGUM HORTICULTURAL
T + 612 8624 8314	
EUROPEAN AND ABORIGINAL ARCHAEOLOGY	EXTENT
T + 612 9555 4000	
ACOUSTIC CONSULTANT	WILKINSON MURRAY
T + 612 9437 4611	
WASTE MANAGEMENT CONSULTANT	FORESIGHT ENVIRONMENTAL
T + 612 8003 7270	
WIND & REFLECTIVITY CONSULTANT	WINDTECH
T + 612 9503 0300	
3D RENDERER	NARRATIVE
T + 61 439 295 296	
LAND SURVEYOR	LTS LOCKLEY
T + 1300 587 000	
QUANTITY SURVEYOR	TURNER & TOWNSEND
T + 612 8245 0000	
TOWN PLANNER & SOCIAL IMPACT CONSULTANT	URBIS
T + 612 8233 9900	

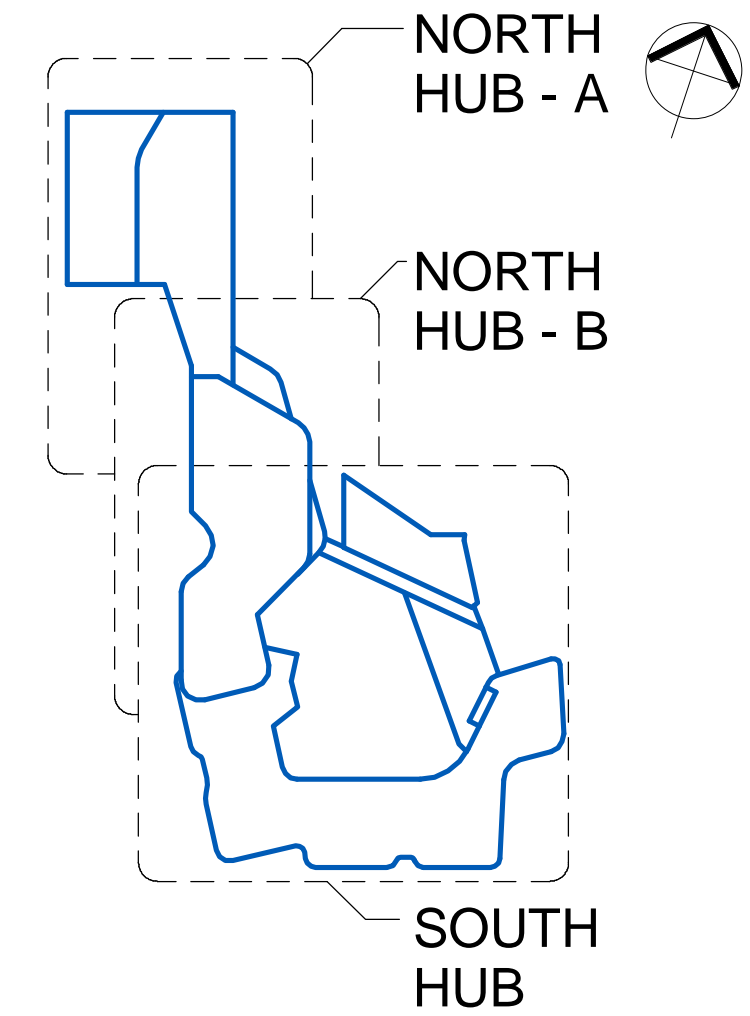

NSW Nominated Architects: Robert Denton Reg. No. 5782, Alex Kibble Reg. No. 6015  
Do not scale drawings. Verify all dimensions on site. Notify architect of all discrepancies

Rev	Date	Description	Checked	Auth.
P1	08.12.17	Issue For SSDA	AH	AK

## NOT FOR CONSTRUCTION

Project  
ALEXANDRIA PARK  
COMMUNITY SCHOOL


Drawing Title  
GROUND FLOOR PLAN -  
SOUTHERN HUBS

Proj. Dir	Proj. Arch	Drawn
AK	AH	DWS
Job No.	Sheet	Scale
161044	B1	As indicated
Drawing No.	Revision	


AR.DA. 2102 P1

Tanner Kibble Denton Architects Pty Ltd  
PO Box 660 Darlinghurst NSW 1300 Australia  
Level 1, 19 Foster Street, Surry Hills NSW 2010 Australia  
T +61 2 9281 4389  
F +61 2 9281 4337  
www.tkda.com.au



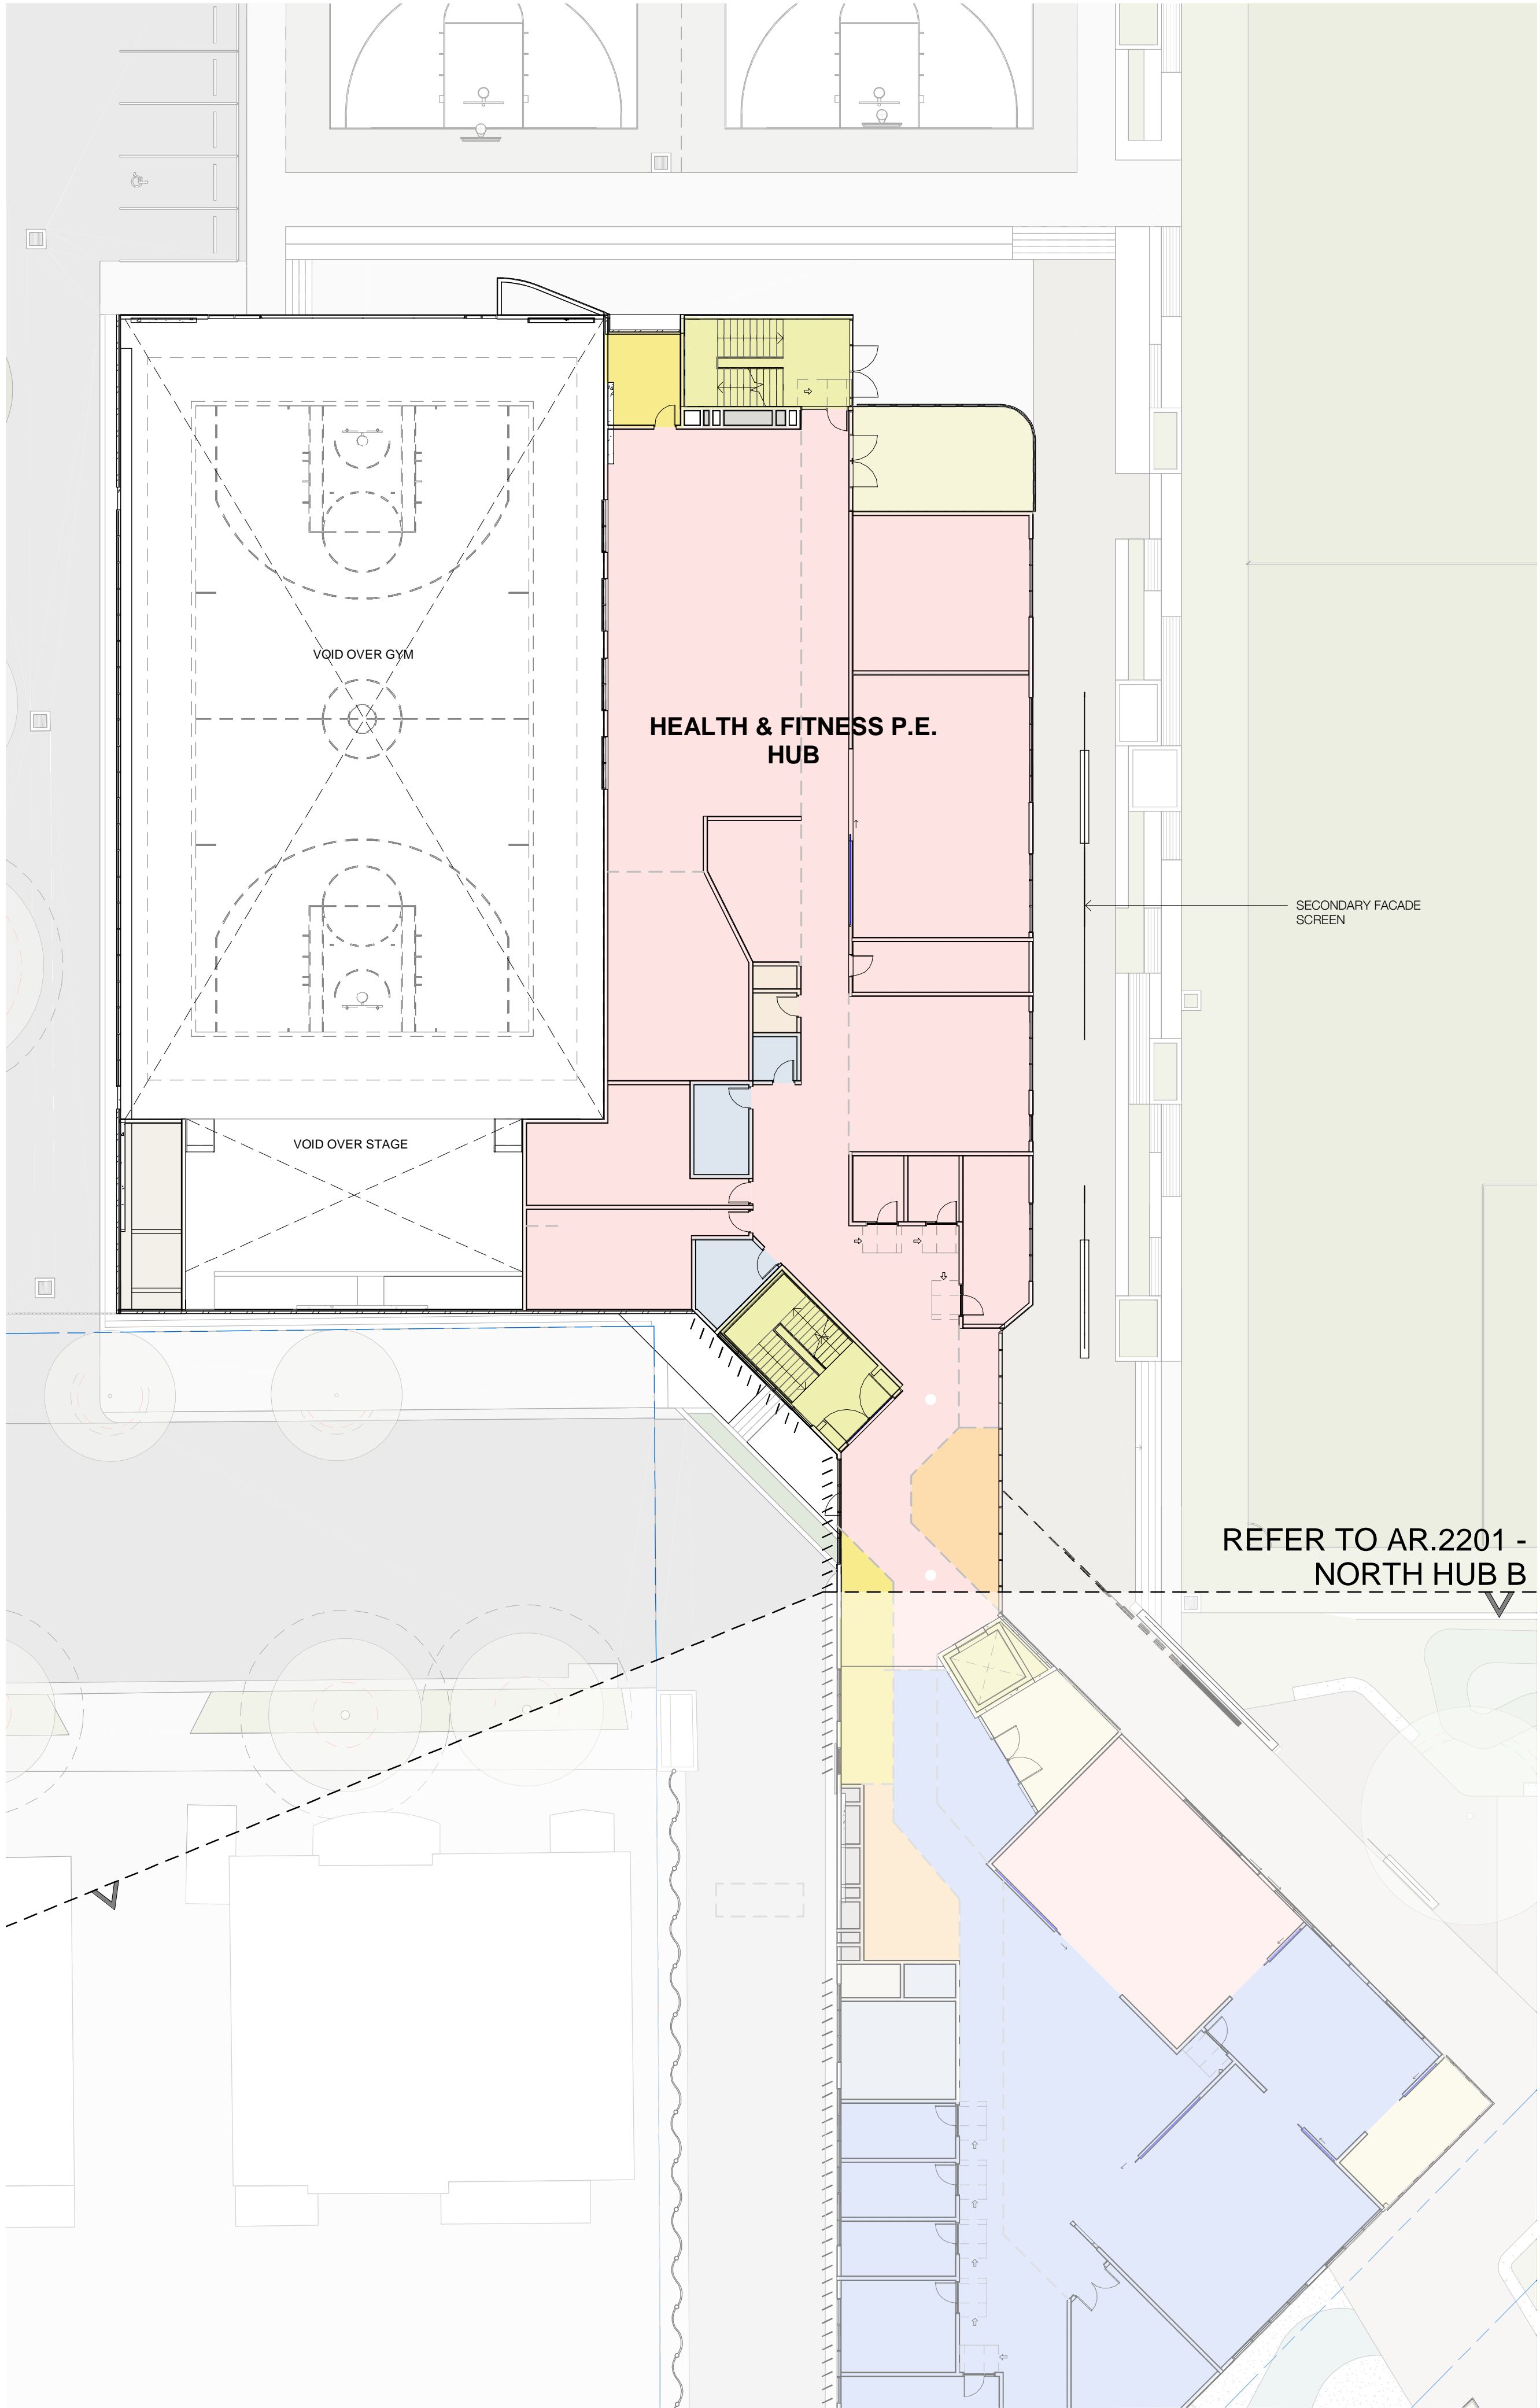


1 FIRST FLOOR PLAN - PART A  
1 : 200

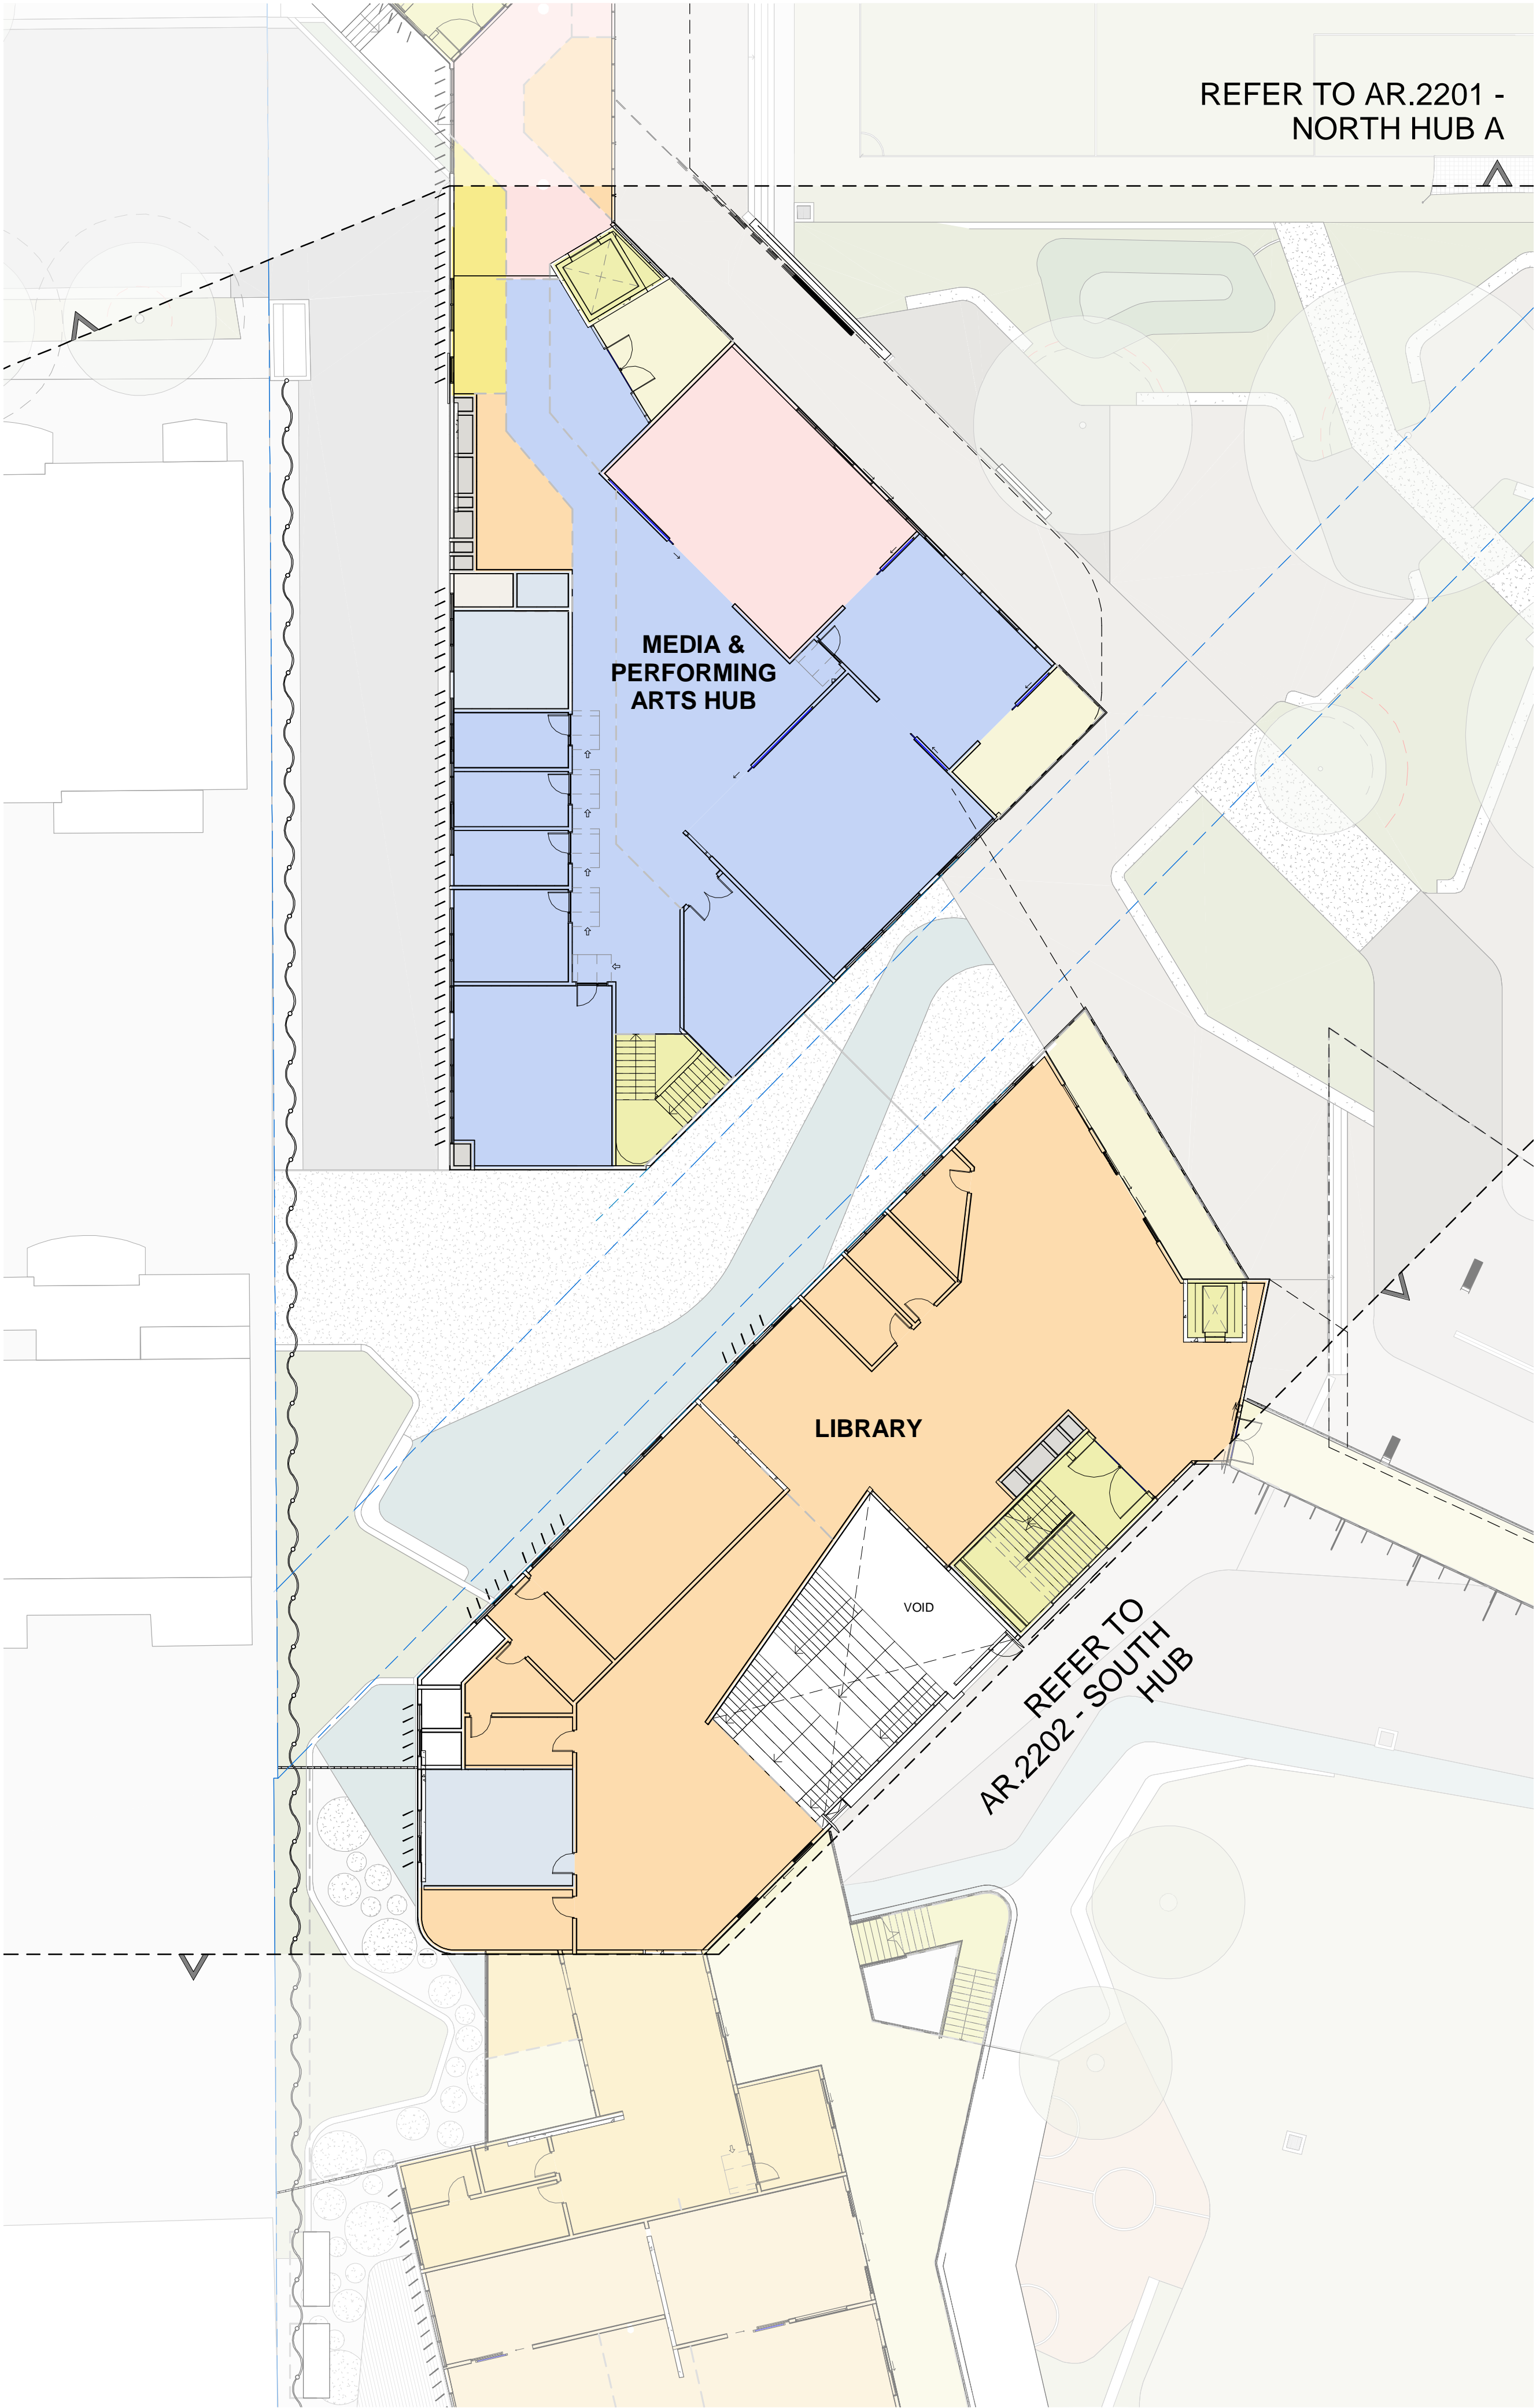

2 FIRST FLOOR PLAN - PART B  
1 : 200

CLIENT	DEPARTMENT OF EDUCATION
T	+ 61 2 9561 1927
F	+ 61 2 9561 8077
LANDSCAPE CONSULTANT	
CONTEXT	T + 61 2 8244 8900
STRUCTURAL & CIVIL CONSULTANT	WOOLACOTTS
T	+ 61 2 8241 9900
GEOTECHNICAL CONSULTANT	J+K GROUP
T	+ 61 2 9888 5000
BUILDING SERVICES CONSULTANTS	UMOW LAI
ESD CONSULTANT	UMOW LAI
T	+ 61 2 9431 9431
NCC/BCA & ACCESS CONSULTANT	DESIGN CONFIDENCE
T	+ 612 8399 3707
SITE INVESTIGATION & ENVIRONMENTAL ASSESSMENT	COFFEY
T	+ 612 9406 1000
TRAFFIC CONSULTANT	ARUP
T	+ 612 9320 9320
BIODIVERSITY CONSULTANT	UBM ECOLOGICAL
T	+ 612 4567 7878
ARBORIST	REDGUM HORTICULTURAL
T	+ 612 8824 8314
EUROPEAN AND ABORIGINAL ARCHAEOLOGY	EXTENT
T	+ 612 9555 4000
ACOUSTIC CONSULTANT	WILKINSON MURRAY
T	+ 612 9437 4611
WASTE MANAGEMENT CONSULTANT	FORESIGHT ENVIRONMENTAL
T	+ 612 8003 7270
WIND & REFLECTIVITY CONSULTANT	WINDTECH
T	+ 612 9503 0300
3D RENDERER	NARRATIVE
T	+ 61 435 295 295
LAND SURVEYOR	LTS LOCKLEY
T	+ 1300 587 000
QUANTITY SURVEYOR	TURNER & TOWNSEND
T	+ 612 8245 0000
TOWN PLANNER & SOCIAL IMPACT CONSULTANT	URBIS
T	+ 612 8233 9900

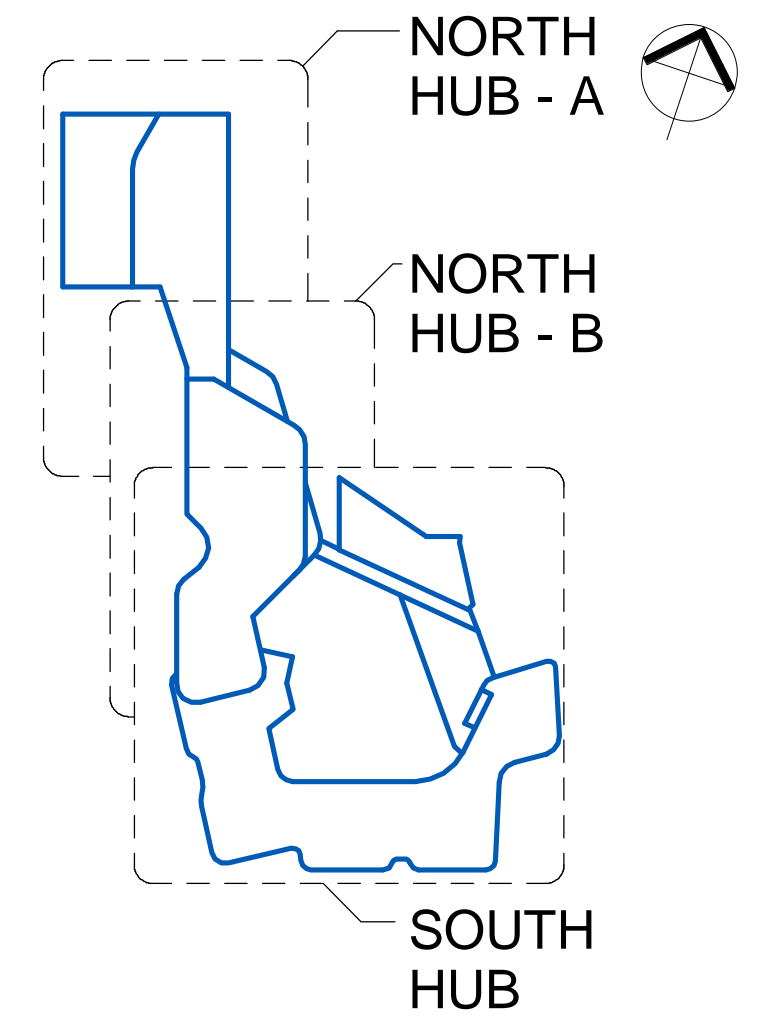

NSW Nominated Architects: Robert Denton Reg. No. 5782, Alex Kibble Reg. No. 6015			
Do not scale drawings. Verify all dimensions on site. Notify architect of all discrepancies			
Rev	Date	Description	Checked Auth.
P1	08.12.17	Issue For SSDA	AH AK

**NOT FOR CONSTRUCTION**

Project

ALEXANDRIA PARK COMMUNITY SCHOOL

Drawing Title


FIRST FLOOR PLAN - NORTHERN HUBS

Proj. Dir	Proj. Arch	Drawn
AK	AH	DWS
Job No.	Sheet	Scale
161044	B1	As indicated

Drawing No.	Revision
AR.DA. 2201	P1


Tanner Kibble Denton Architects Pty Ltd  
PO Box 680 Darlinghurst NSW 1300 Australia  
Level 1, 19 Foster Street, Surry Hills NSW 2010 Australia  
T +61 2 9281 4389  
F +61 2 9281 4337  
www.tkda.com.au



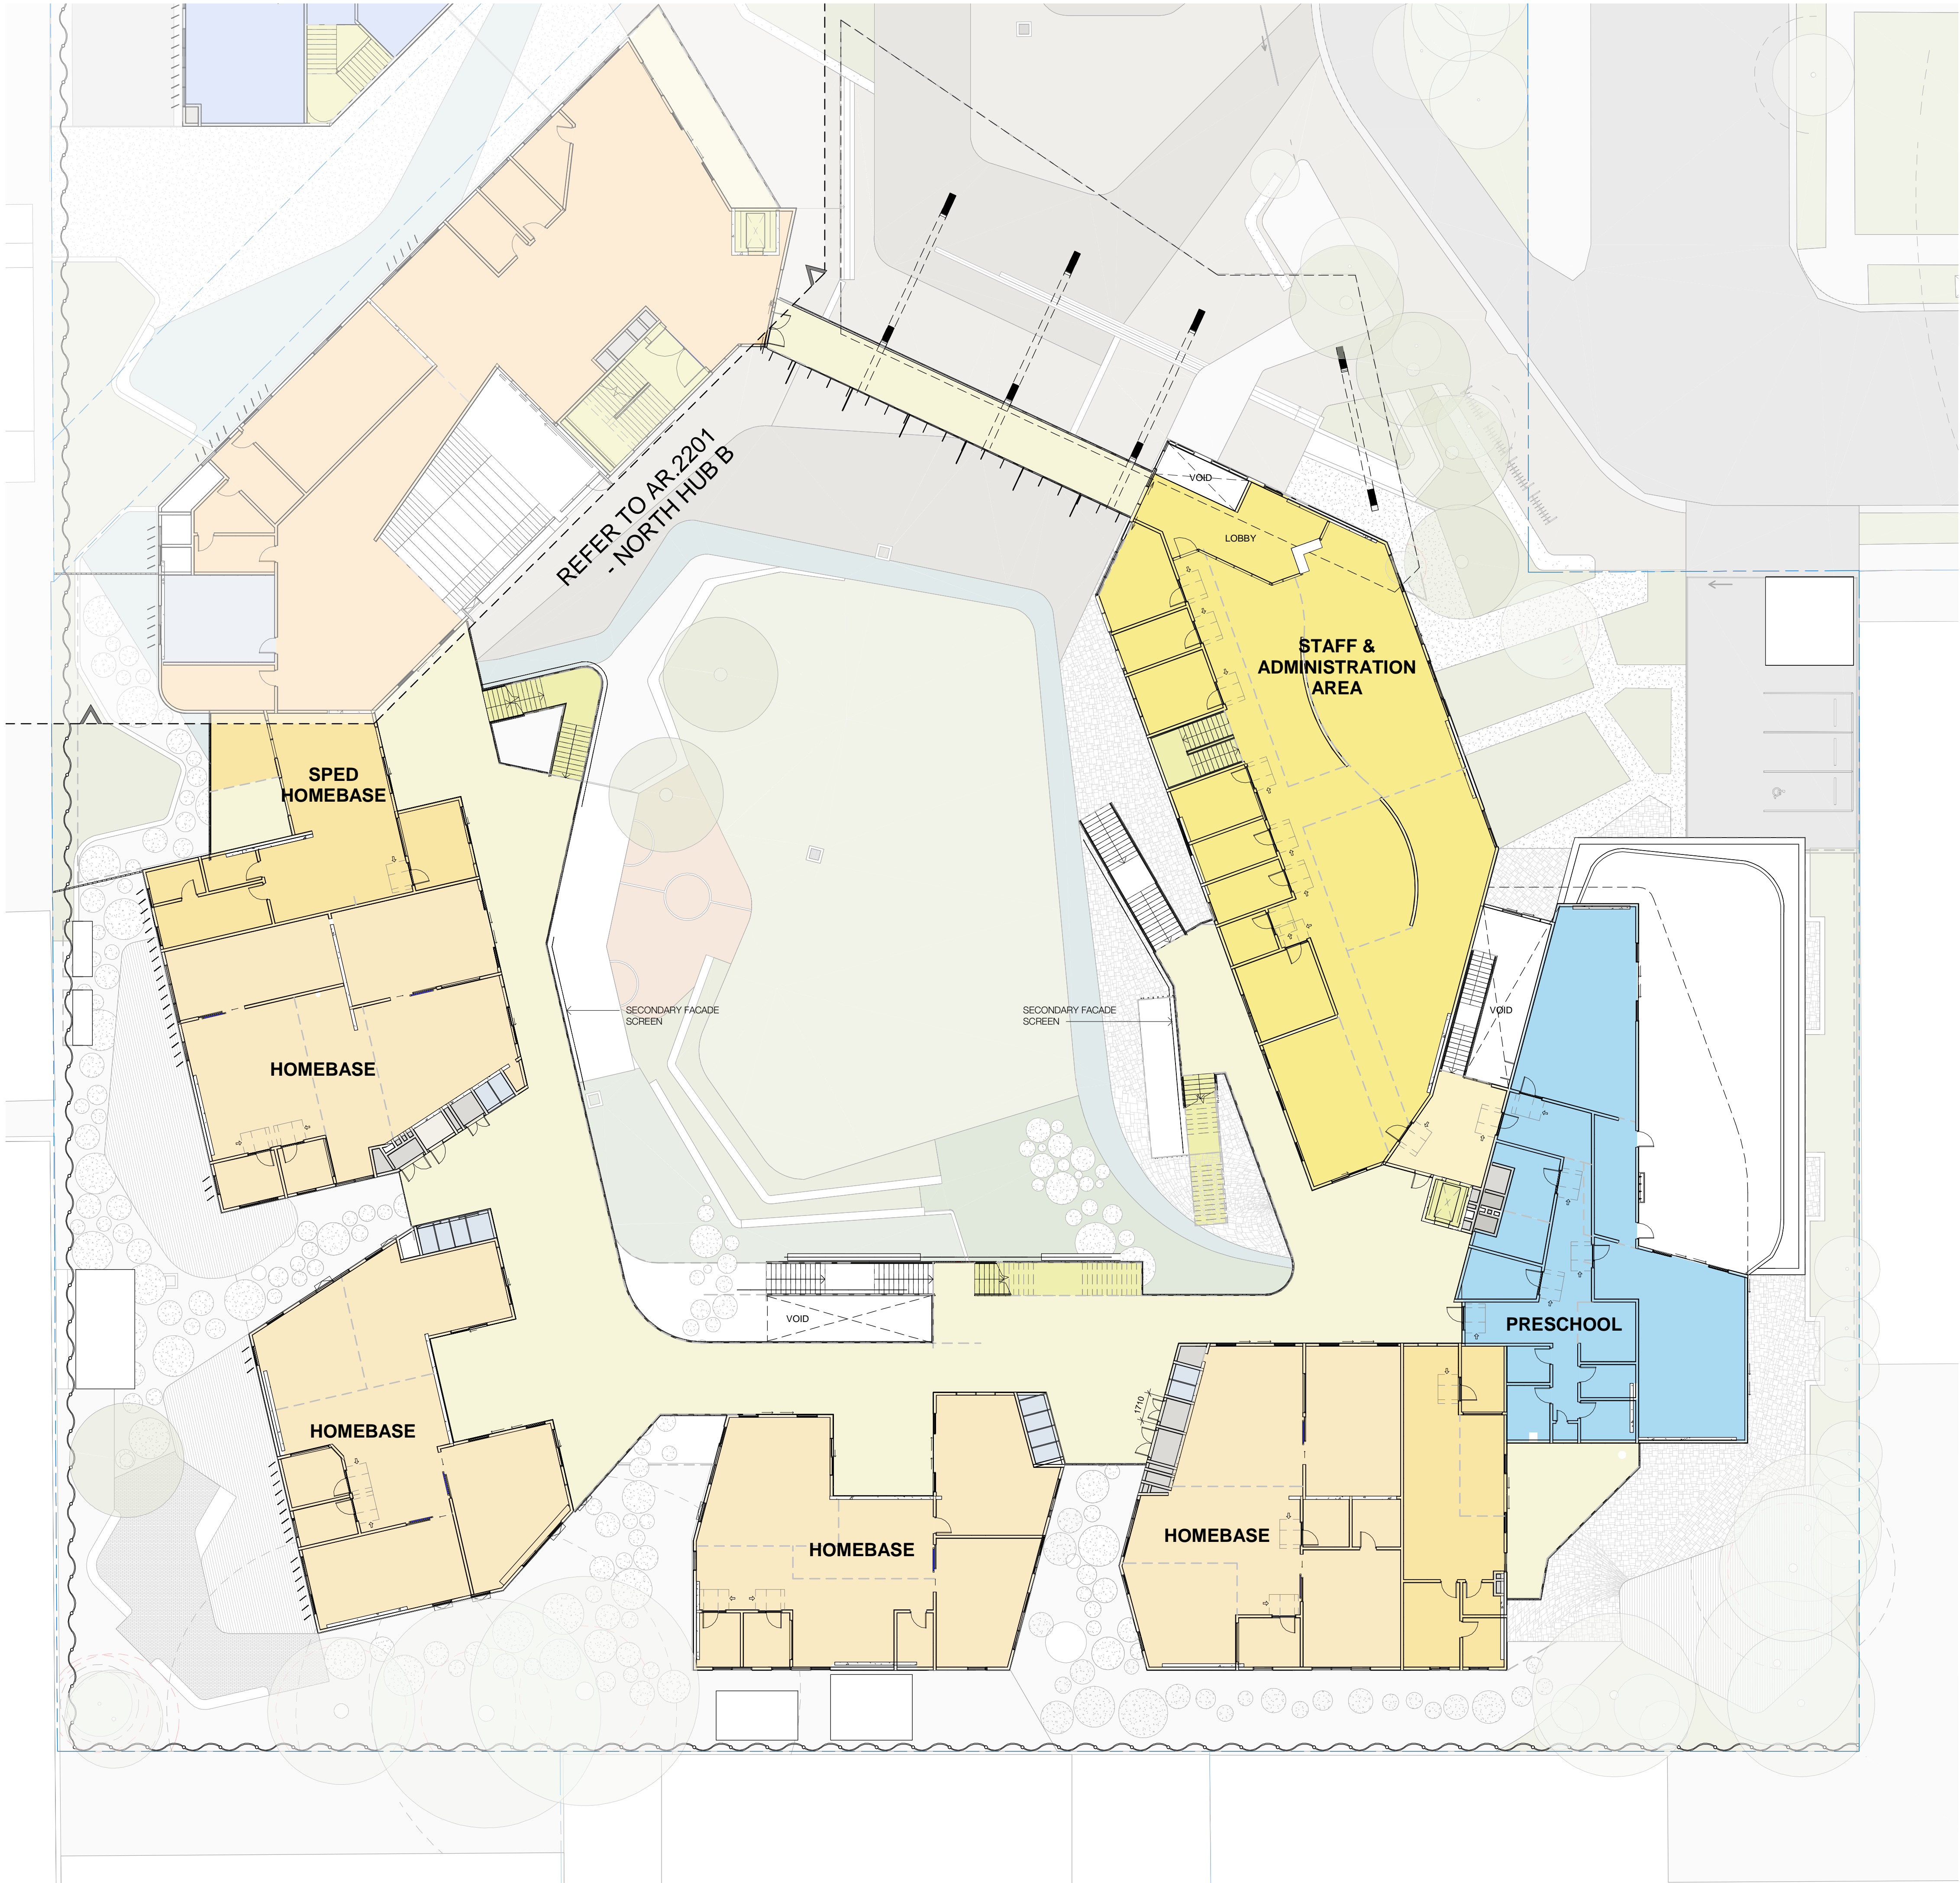

1 FIRST FLOOR PLAN  
1 : 200

CLIENT	DEPARTMENT OF EDUCATION
T + 61 2 9561 1927	
F + 61 2 9561 8077	
LANDSCAPE CONSULTANT	
CONTEXT	T + 61 2 9244 8900
STRUCTURAL & CIVIL CONSULTANT	WOOLACOTTS
T + 61 2 9241 9900	
GEOTECHNICAL CONSULTANT	J+K GROUP
T + 61 2 9888 5000	
BUILDING SERVICES CONSULTANTS	UMOW LAI
ESD CONSULTANT	UMOW LAI
T + 61 2 9431 9431	
NCC/BCA & ACCESS CONSULTANT	DESIGN CONFIDENCE
T + 612 8399 3707	
SITE INVESTIGATION & ENVIRONMENTAL ASSESSMENT	COFFEY
T + 612 9406 1000	
TRAFFIC CONSULTANT	ARUP
T + 612 9320 9320	
BIODIVERSITY CONSULTANT	UBM ECOLOGICAL
T + 612 4567 7878	
ARBORIST	REDGUM HORTICULTURAL
T + 612 8624 8314	
EUROPEAN AND ABORIGINAL ARCHAEOLOGY	EXTENT
T + 612 9555 4000	
ACOUSTIC CONSULTANT	WILKINSON MURRAY
T + 612 9437 4611	
WASTE MANAGEMENT CONSULTANT	FORESIGHT ENVIRONMENTAL
T + 612 8003 7270	
WIND & REFLECTIVITY CONSULTANT	WINDTECH
T + 612 9503 0300	
3D RENDERER	NARRATIVE
T + 61 439 285 286	
LAND SURVEYOR	LTS LOCKLEY
T + 1300 587 000	
QUANTITY SURVEYOR	TURNER & TOWNSEND
T + 612 9246 0000	
TOWN PLANNER & SOCIAL IMPACT CONSULTANT	URBIS
T + 612 8233 9900	

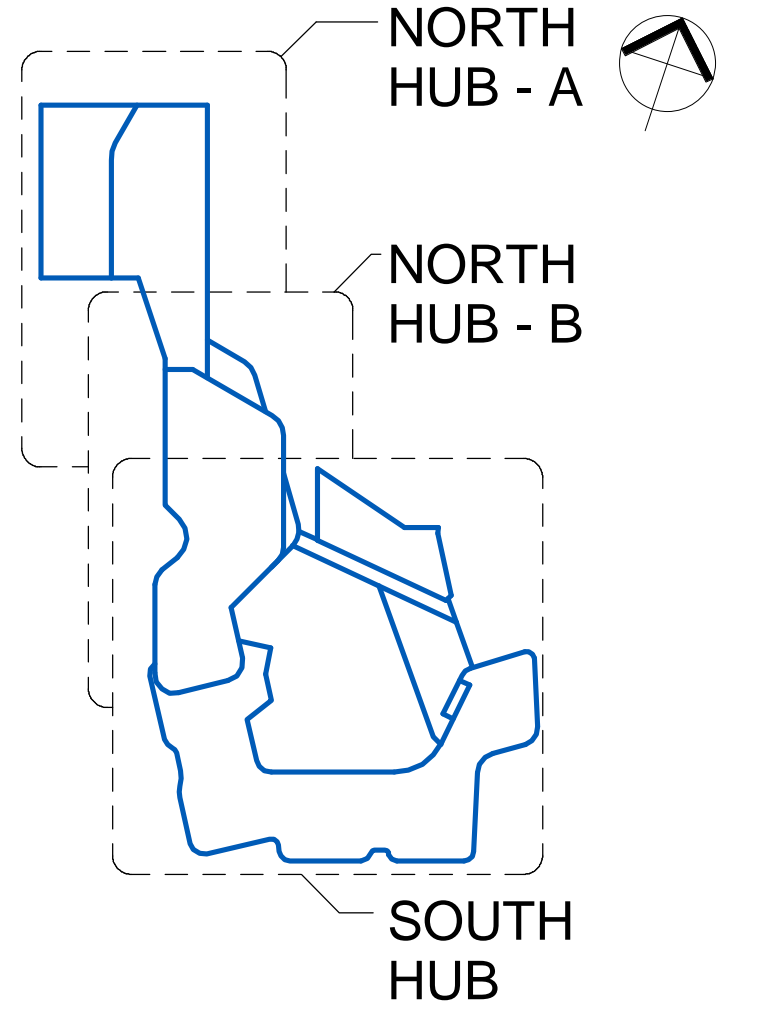

NSW Nominated Architects: Robert Denton Reg. No. 5782, Alex Kibble Reg. No. 6015			
Do not scale drawings. Verify all dimensions on site. Notify architect of all discrepancies			
Rev	Date	Description	Checked Auth.
P1	08.12.17	Issue For SSDA	AH AK

NOT FOR CONSTRUCTION

Project  
**ALEXANDRIA PARK  
COMMUNITY SCHOOL**

Drawing Title  
**FIRST FLOOR PLAN -  
SOUTHERN HUBS**

Proj. Dir	Proj. Arch	Drawn
AK	AH	DWS
Job No.	Sheet	Scale
161044	B1	As indicated
Drawing No.		Revision
<b>AR.DA. 2202</b>		<b>P1</b>

Tanner Kibble Denton Architects Pty Ltd  
PO Box 660 Darlinghurst NSW 1300 Australia  
Level 1, 19 Foster Street, Surry Hills NSW 2010 Australia  
T +61 2 9281 4399  
F +61 2 9281 4337  
www.tkda.com.au