


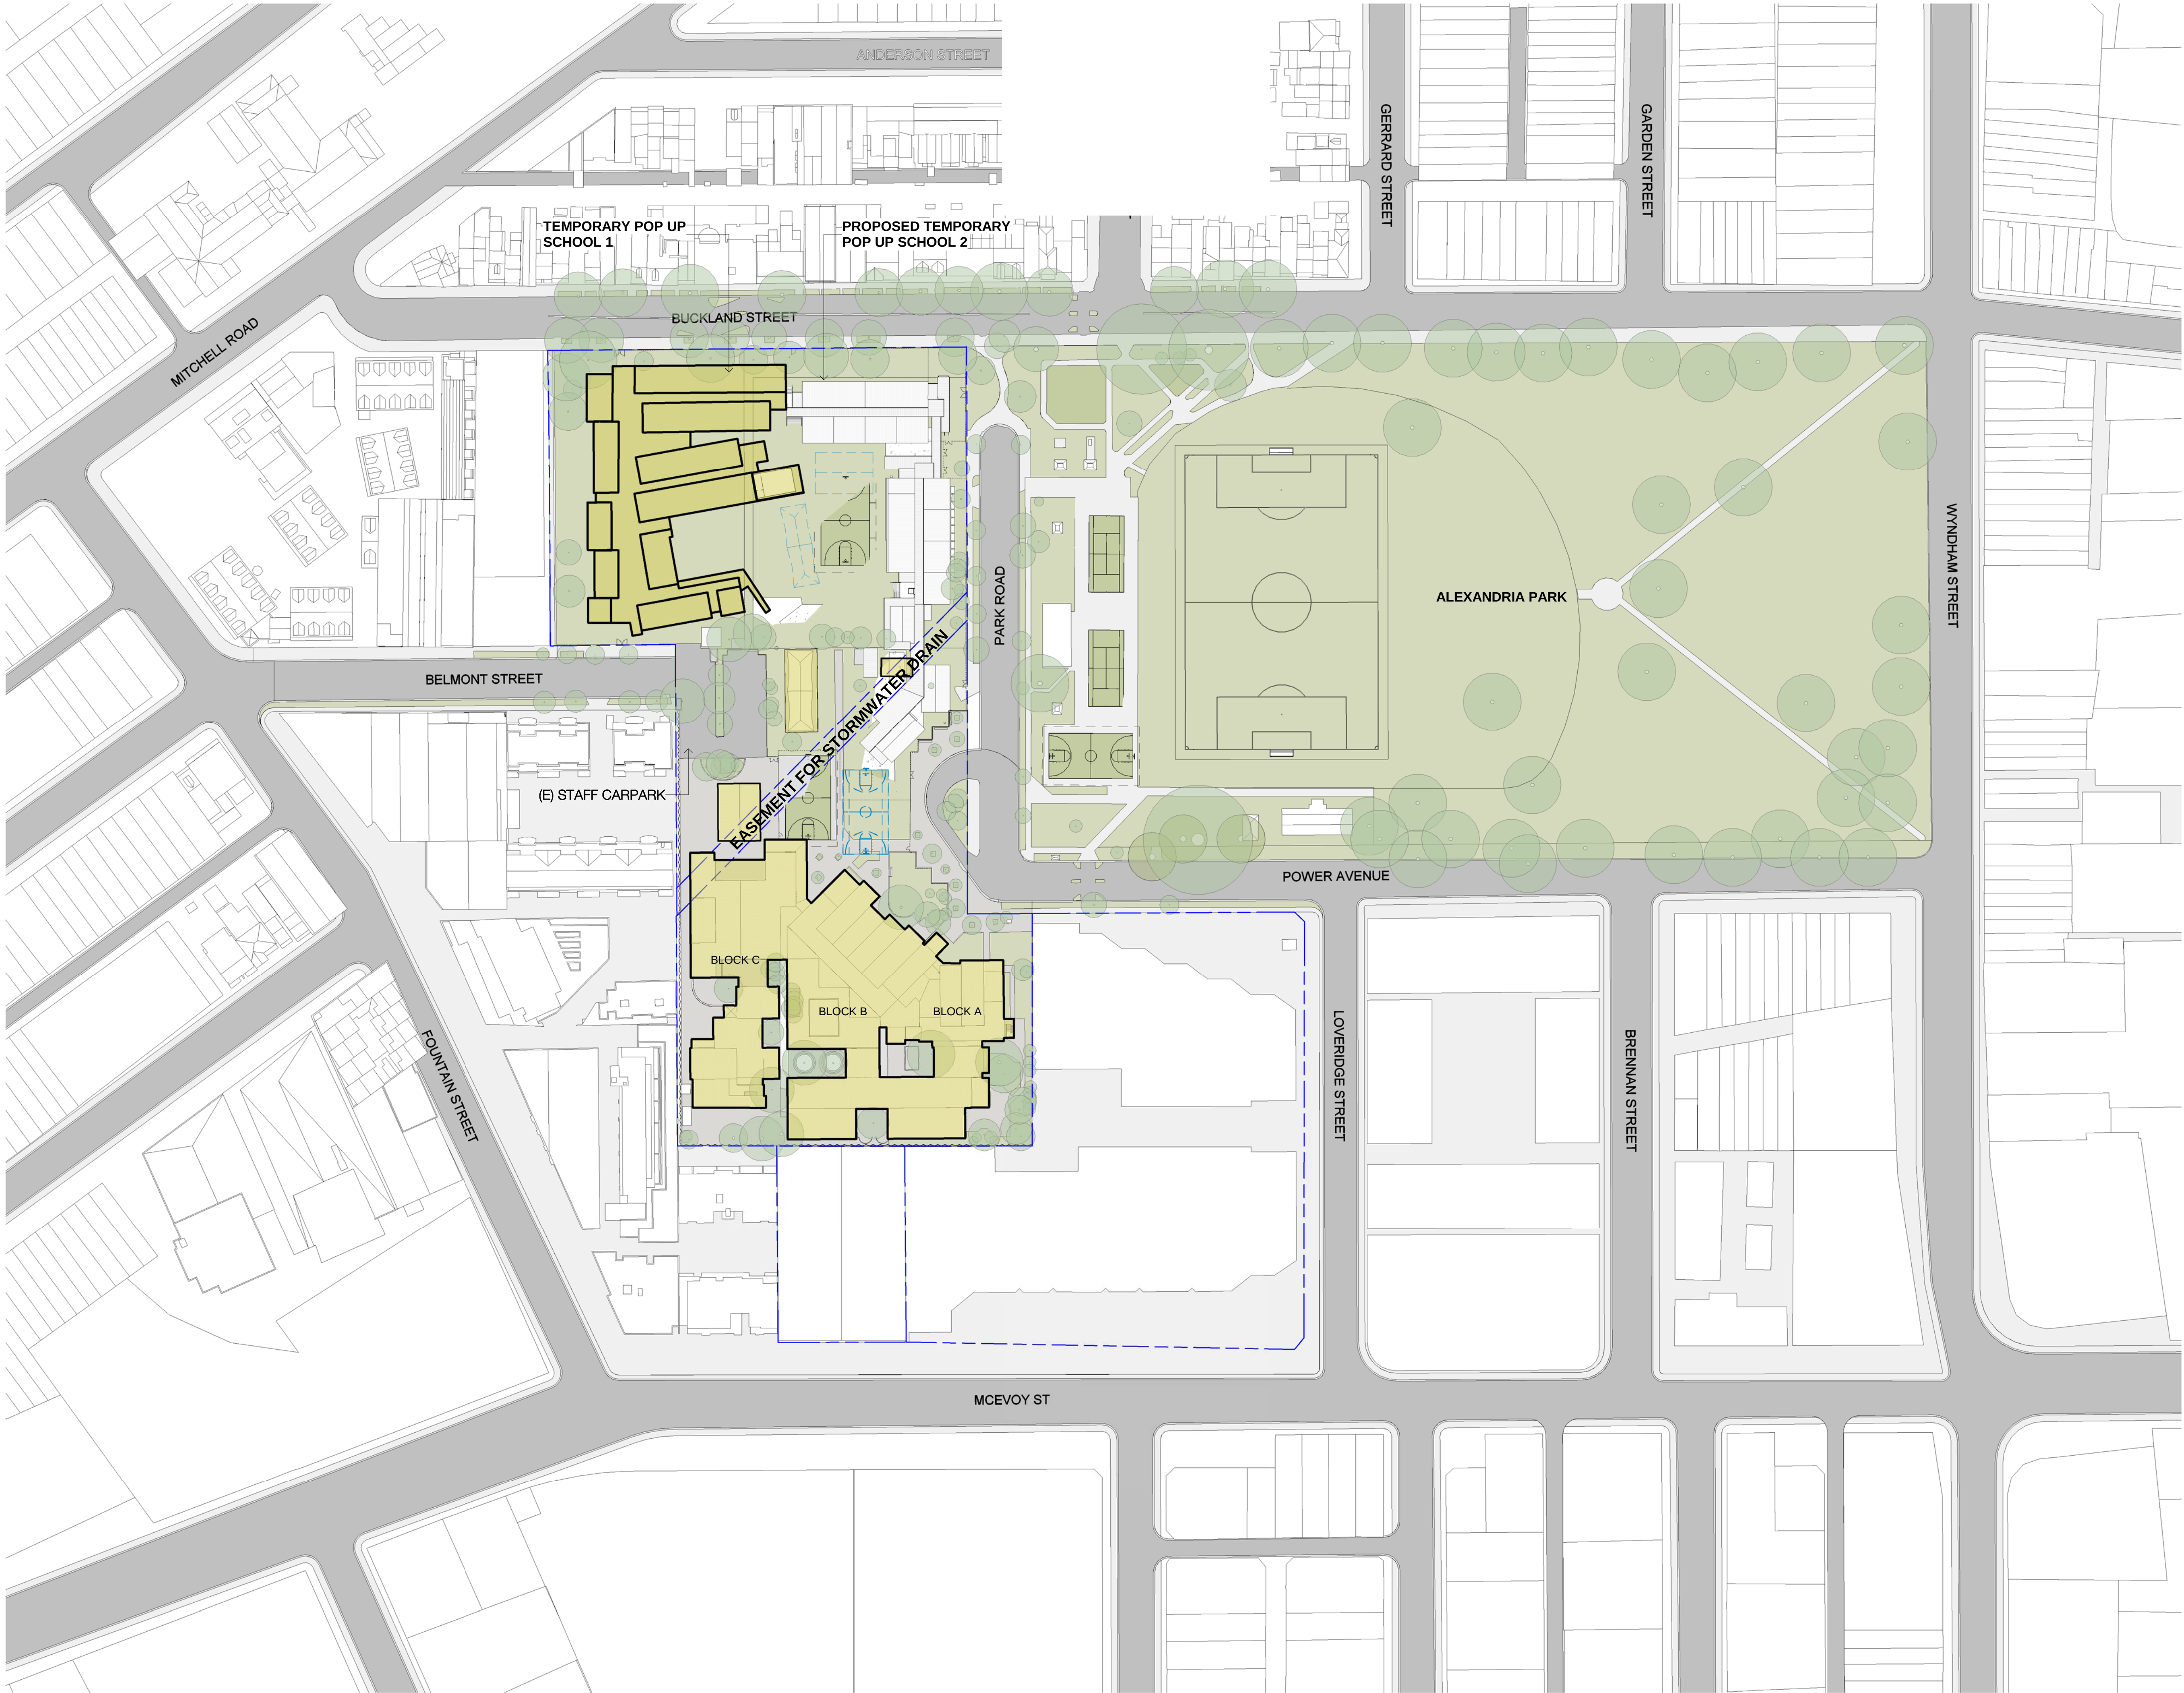

1 EXISTING SITE PLAN
1 : 1000

CLIENT
DEPARTMENT OF EDUCATION
T + 61 2 9561 1927 F + 61 2 9561 9077
LANDSCAPE CONSULTANT
CONTEXT
T + 61 2 9244 8900
STRUCTURAL & CIVIL CONSULTANT
WOOLACOTTS
T + 61 2 9241 9900
GEOTECHNICAL CONSULTANT
J+K GROUP
T + 61 2 9888 5000
BUILDING SERVICES CONSULTANTS
UMOW LAI
T + 61 2 9431 9431
ESD CONSULTANT
UMOW LAI
T + 61 2 9431 9431
NCC/BCA & ACCESS CONSULTANT
DESIGN CONFIDENCE
T + 612 8399 3707


NSW Nominated Architects: Rubert Denton Reg. No. 5782, Alex Kibble Reg. No. 6015 Do not scale drawings. Verify all dimensions on site. Notify architect of all discrepancies					
Rev	Date	Description	Checked	Auth.	
P1	28.07.17	Issued for Information	AH	AK	
P2	04.08.17	Issue for Information	AH	AK	
P3	16.08.17	For Costing	AH	AK	
P4	07.09.17	Issue for Information	AH	AK	
P5	13.09.17	Preliminary Issue for SSDA	AH	AK	
P6	01.11.17	Preliminary Issue for SSDA	AH	AK	

NOT FOR CONSTRUCTION


Project
ALEXANDRIA PARK
COMMUNITY SCHOOL

Drawing Title
EXISTING SITE PLAN

Proj. Dir	Proj. Arch	Drawn	1
AK	AH	HC	
Job No.	Sheet	Scale	
161044	B1	1 : 1000	
Drawing No.			Revision
AR.SD. 1001			P6
Tanner Kibble Denton Architects Pty Ltd PO Box 660 Darlinghurst NSW 1300 Australia Level 1, 19 Foster Street, Surry Hills NSW 2010 Australia T +61 2 9281 4399 F +61 2 9281 4337 www.tkda.com.au			

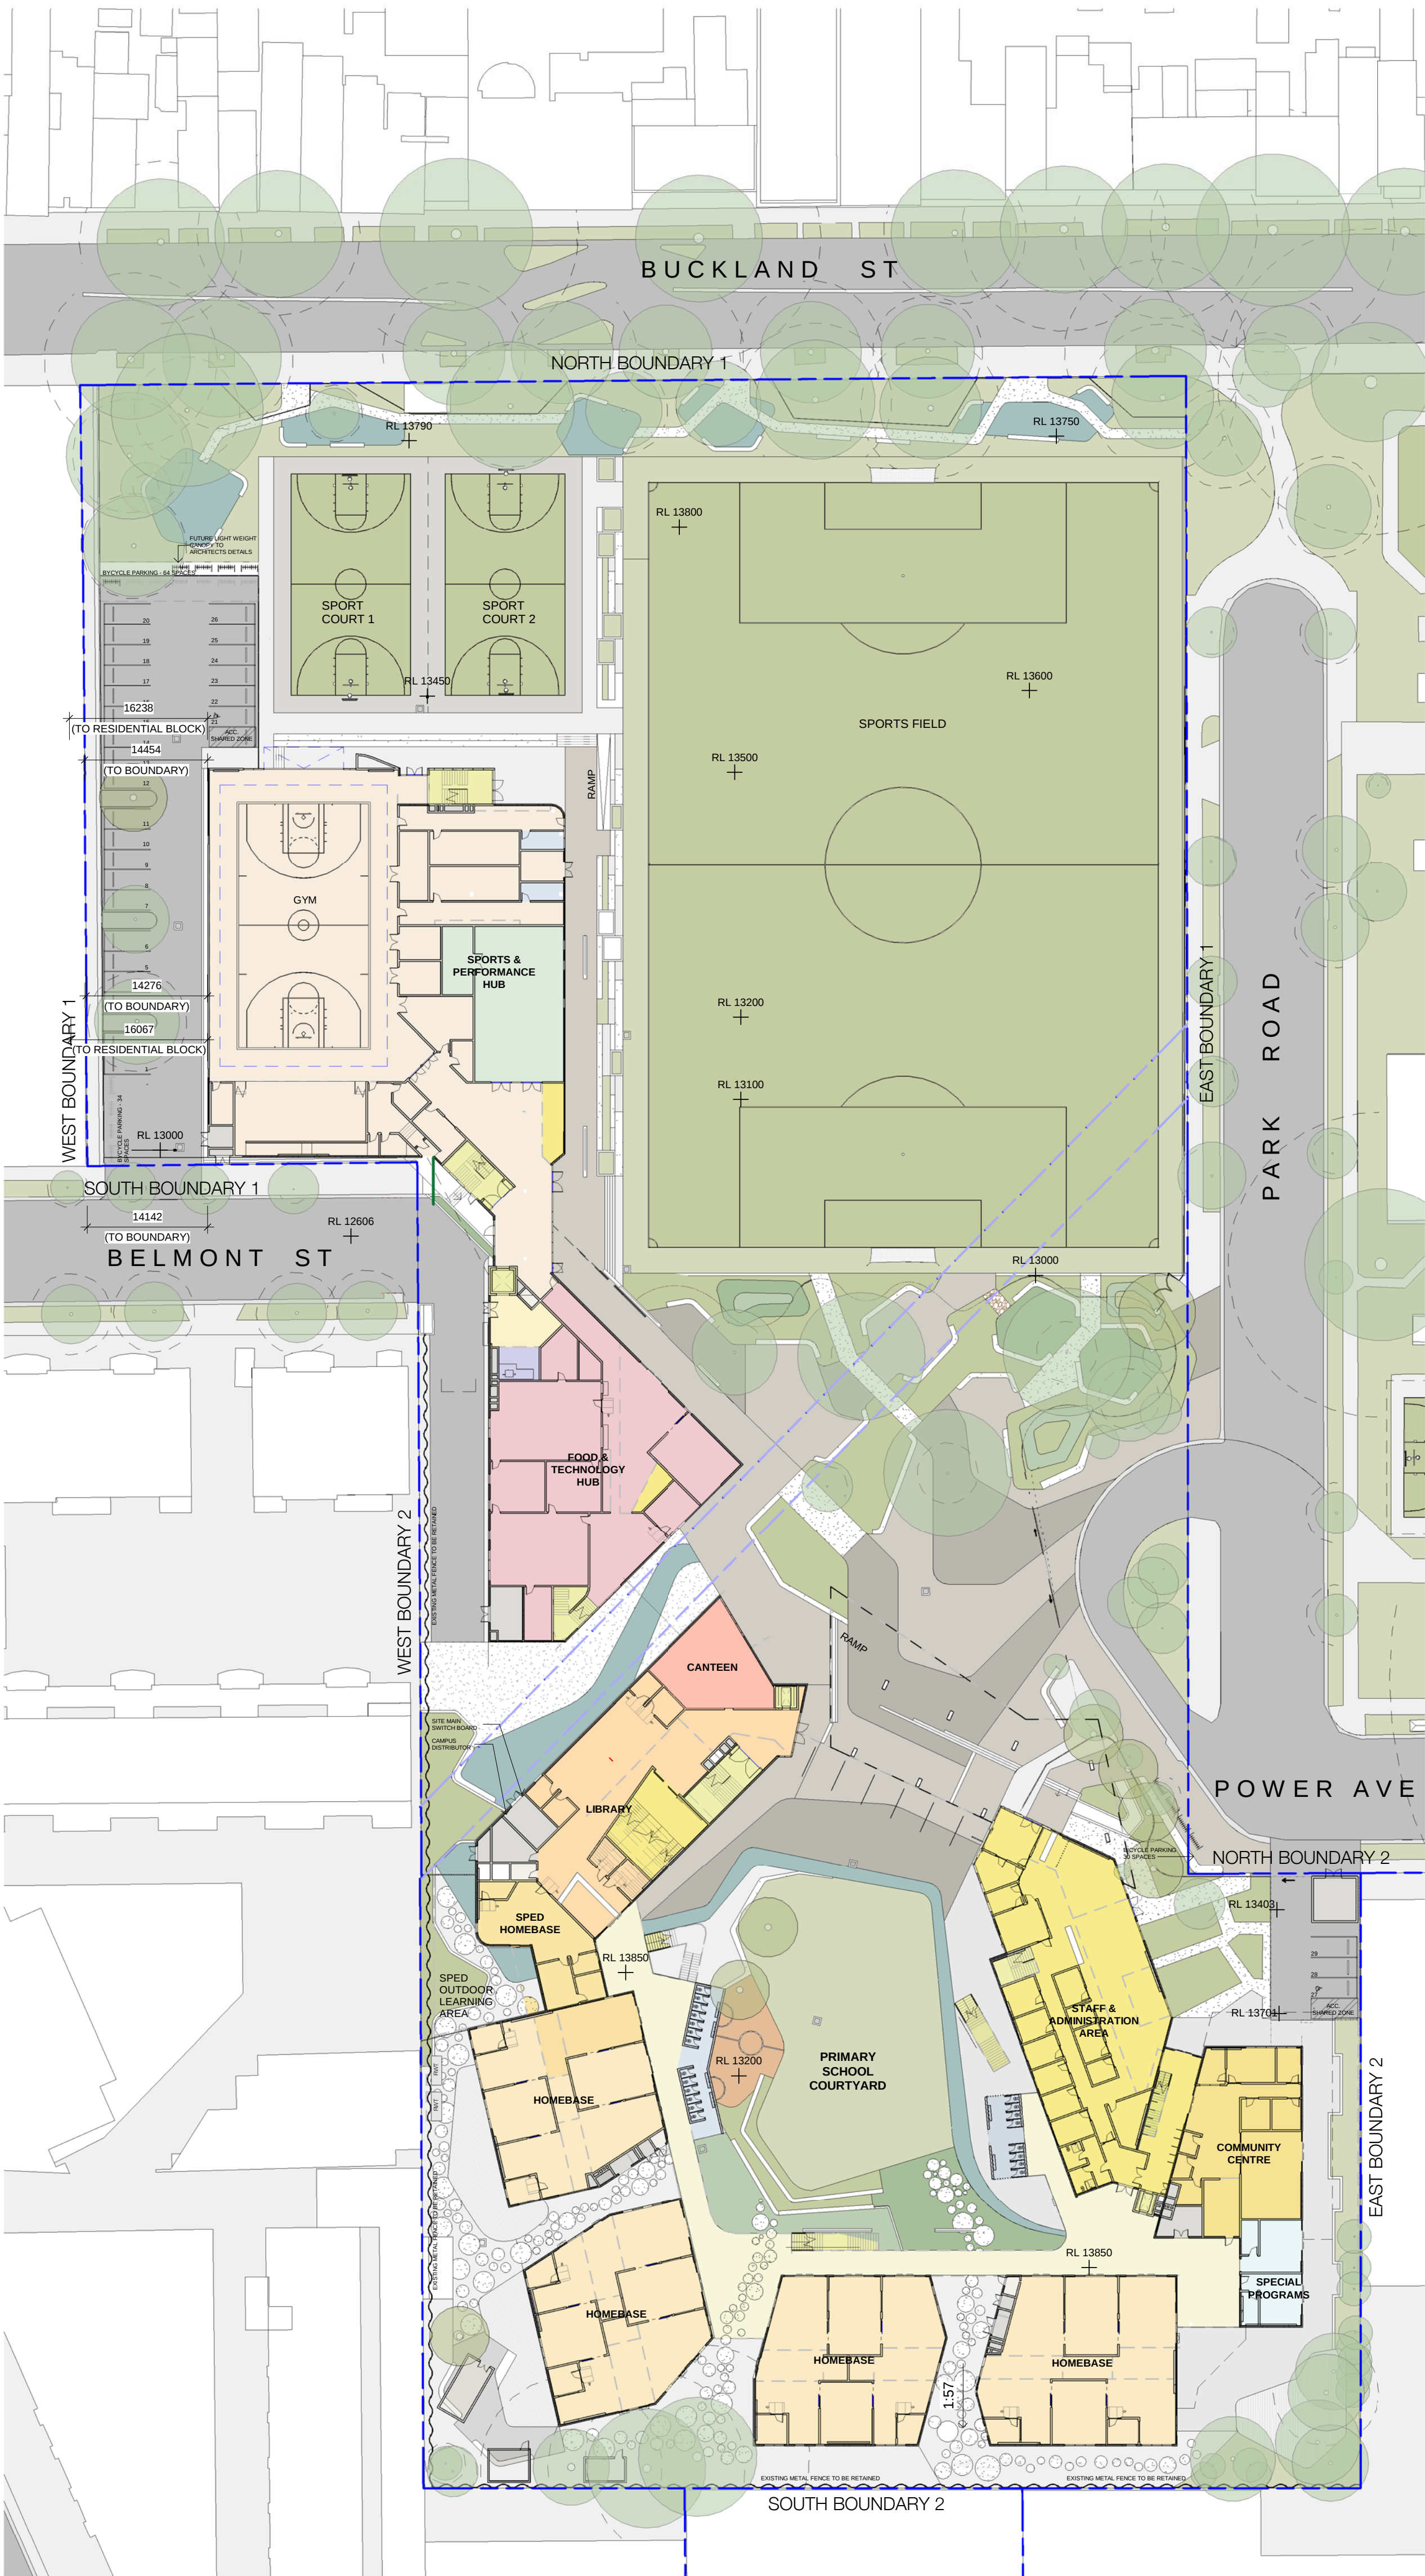

1 GROUND FLOOR - CAMPUS PLAN
1 : 500

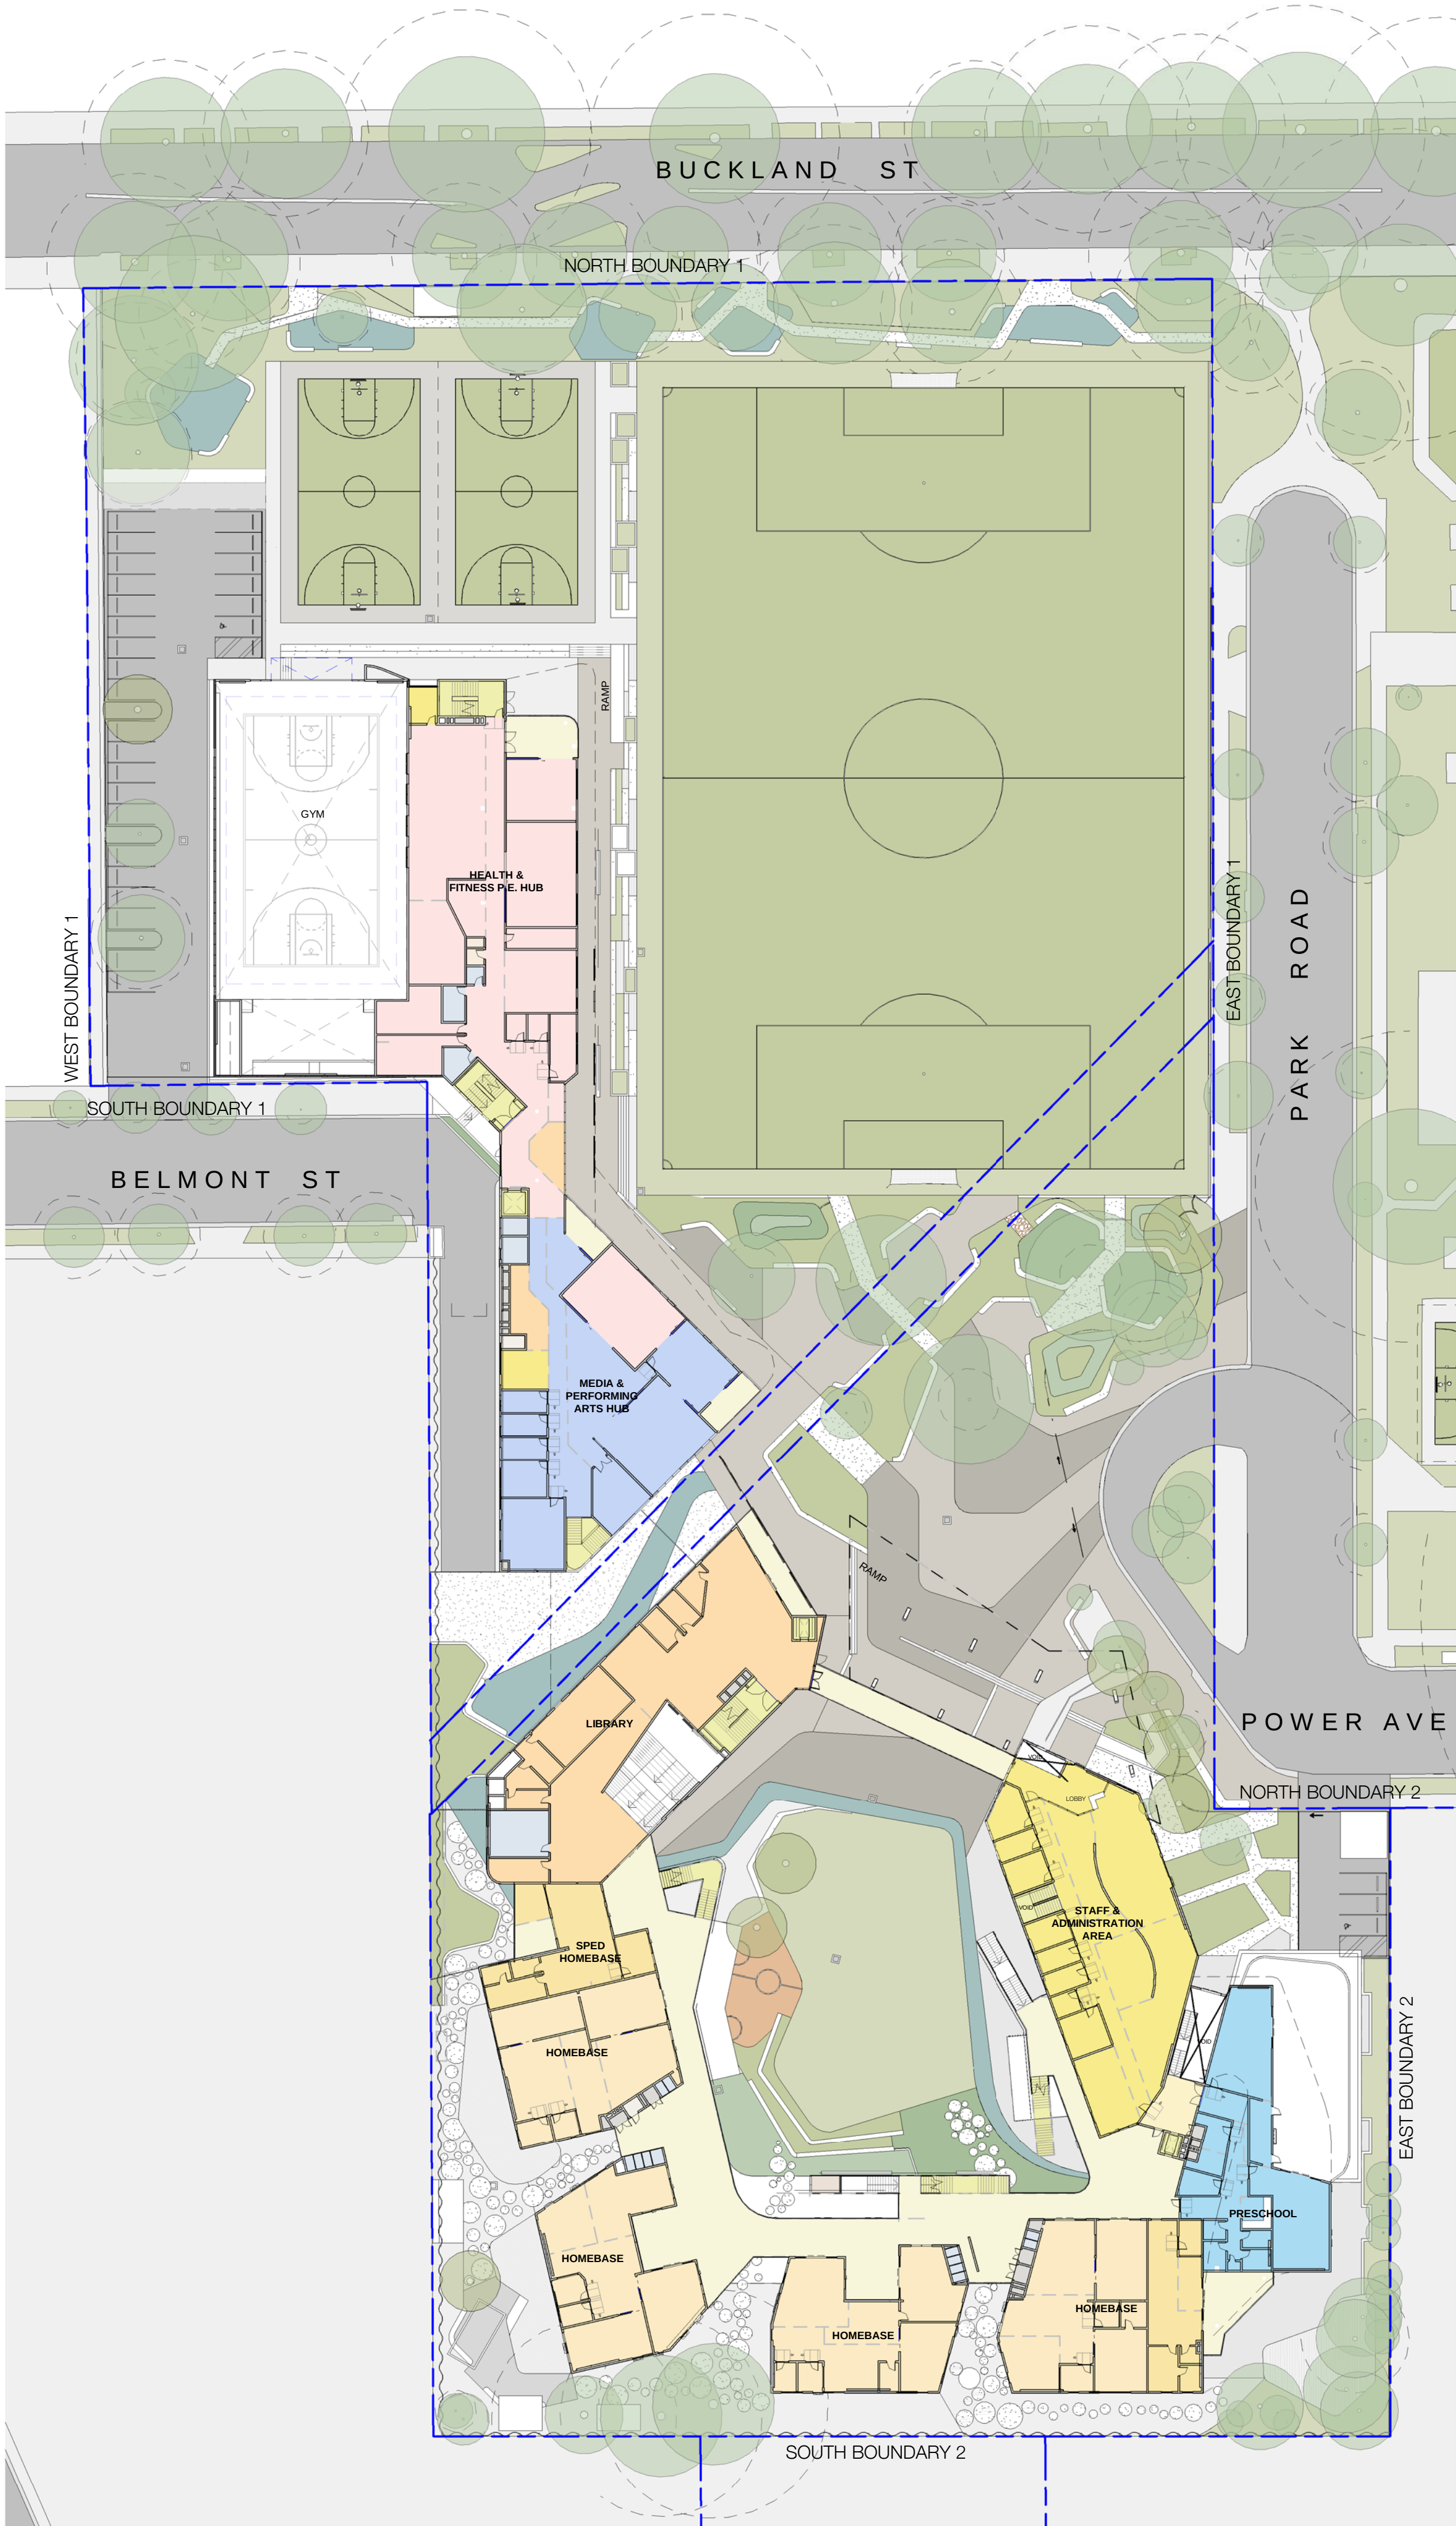

2 FIRST FLOOR - CAMPUS PLAN
1 : 500

CLIENT	DEPARTMENT OF EDUCATION
T	+ 61 2 9561 1927
F	+ 61 2 9561 8077
LANDSCAPE CONSULTANT	
CONTEXT	T + 61 2 8244 8900
STRUCTURAL & CIVIL CONSULTANT	WOOLACOTTS
T	+ 61 2 8241 9900
GEOTECHNICAL CONSULTANT	J&K GROUP
T	+ 61 2 9888 5000
BUILDING SERVICES CONSULTANTS	UMOW LAI
T	+ 61 2 9431 9431
ESD CONSULTANT	UMOW LAI
T	+ 61 2 9431 9431
NCC/BCA & ACCESS CONSULTANT	DESIGN CONFIDENCE
T	+ 612 8399 3707
SITE INVESTIGATION & ENVIRONMENTAL ASSESSMENT	COFFEY
T	+ 612 9406 1000
TRAFFIC CONSULTANT	ARUP
T	+ 612 9320 9320
BIODIVERSITY CONSULTANT	UBM ECOLOGICAL
T	+ 612 4567 7979
ARBORIST	REDGUM HORTICULTURAL
T	+ 612 8624 8314
EUROPEAN AND ABORIGINAL ARCHAEOLOGY	EXTENT
T	+ 612 9555 4000
ACOUSTIC CONSULTANT	WILKINSON MURRAY
T	+ 612 9437 4611
WASTE MANAGEMENT CONSULTANT	FORESIGHT ENVIRONMENTAL
T	+ 612 8003 7270
WIND & REFLECTIVITY CONSULTANT	WINDTECH
T	+ 612 9503 0300
3D RENDERER	NARRATIVE
T	+ 61 439 295 296
LAND SURVEYOR	LTS LOCKLEY
T	+ 1300 587 050
QUANTITY SURVEYOR	TURNER & TOWNSEND
T	+ 612 9245 0000
TOWN PLANNER & SOCIAL IMPACT CONSULTANT	URBIS
T	+ 612 8233 9900

NSW Nominated Architects: Ruben Denton Reg. No. 5782, Alex Kibble Reg. No. 6015
Do not scale drawings. Verify all dimensions on site. Notify architect of all discrepancies

Rev	Date	Description	Checked	Auth.
P1	01.12.17	Issue For Test of Adequacy	AH	AK

NOT FOR CONSTRUCTION

Project

ALEXANDRIA PARK
COMMUNITY SCHOOL

Drawing Title

CAMPUS PLANS - GROUND
AND FIRST FLOORS

Proj. Dir

AK AH BO/HC

Job No.

161044 B1 1 : 500

Drawing No.

AR.DA. 2001 P1

Tanner Kibble Denton Architects Pty Ltd
PO Box 660 Darlinghurst NSW 1300 Australia
Level 1, 19 Foster Street, Surry Hills NSW 2010 Australia
T +61 2 9281 4399
F +61 2 9281 4337
www.tkda.com.au