

ALEXANDRIA PARK COMMUNITY SCHOOL

NSW DEPARTMENT OF EDUCATION

PARK ROAD, ALEXANDRIA
161044

DRAWING LIST			
DRAWING NUMBER	SHEET NAME	SCALE	REVISION
DA 0000	COVER SHEET / LOCATION DIAGRAM / DRAWING LIST	NTS	P3
DA 1001	EXISTING SITE PLAN	1:1000	P3
DA 1002	SITE ANALYSIS	1:1000	P3
DA 1003	SITE OPPORTUNITIES	1:1000	P3
DA 1101	PROPOSED SITE PLAN	1:1000	P3
DA 3001	ELEVATIONS AND SECTIONS	1:500	P3




1 LOCATION PLAN
1:1

SCHOOL SITE


CLIENT
DEPARTMENT OF EDUCATION
T + 61 2 9561 1927 F + 61 2 9561 8077
 Education
LANDSCAPE CONSULTANT
Context
T + 61 2 8244 8900
STRUCTURAL & CIVIL CONSULTANT
Woolacotts
T + 61 2 82419900
GEOTECHNICAL CONSULTANT
J+K Group
T + 61 2 9888 5000
BUILDING SERVICES CONSULTANTS
Umw Lai
T + 61 2 9431 9431
ESD CONSULTANT
Umw Lai
T + 61 2 9431 9431
NCC/BCA & ACCESS CONSULTANT
Design Confidence
T + 612 8399 3707

NSW Nominated Architects: Robert Denton Reg. No. 5782, Alex Kibble Reg. No. 6015 Do not scale drawings. Verify all dimensions on site. Notify architect of all discrepancies					
Rev	Date	Description	Checked	Auth.	
P3	08/03/17	Draft Issue for SEARS Application	AH	AK	
P2	01.03.17	Draft Issue for SEARS Application	AH	AK	
P1	28.02.17	Draft Issue for SEARS Application	AH	AK	

NOT FOR CONSTRUCTION

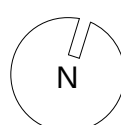Project			
ALEXANDRIA PARK COMMUNITY SCHOOL			
Drawing Title			
COVER SHEET / LOCATION DIAGRAM / DRAWING LIST			
Proj. Dir	Proj. Arch	Drawn	
AK	AH	HC	
Job No.	Date	Scale	
161044	FEB 17	1 : 1 @ A1	
Drawing No.			Revision
AR-DA-0000			P3

Tanner Kibble Denton Architects Pty Ltd
PO Box 660 Darlinghurst NSW 1300 Australia
Level 1, 19 Foster Street, Surry Hills NSW 2010 Australia
T +61 2 9281 4399
F +61 2 9281 4337
www.tkda.com.au

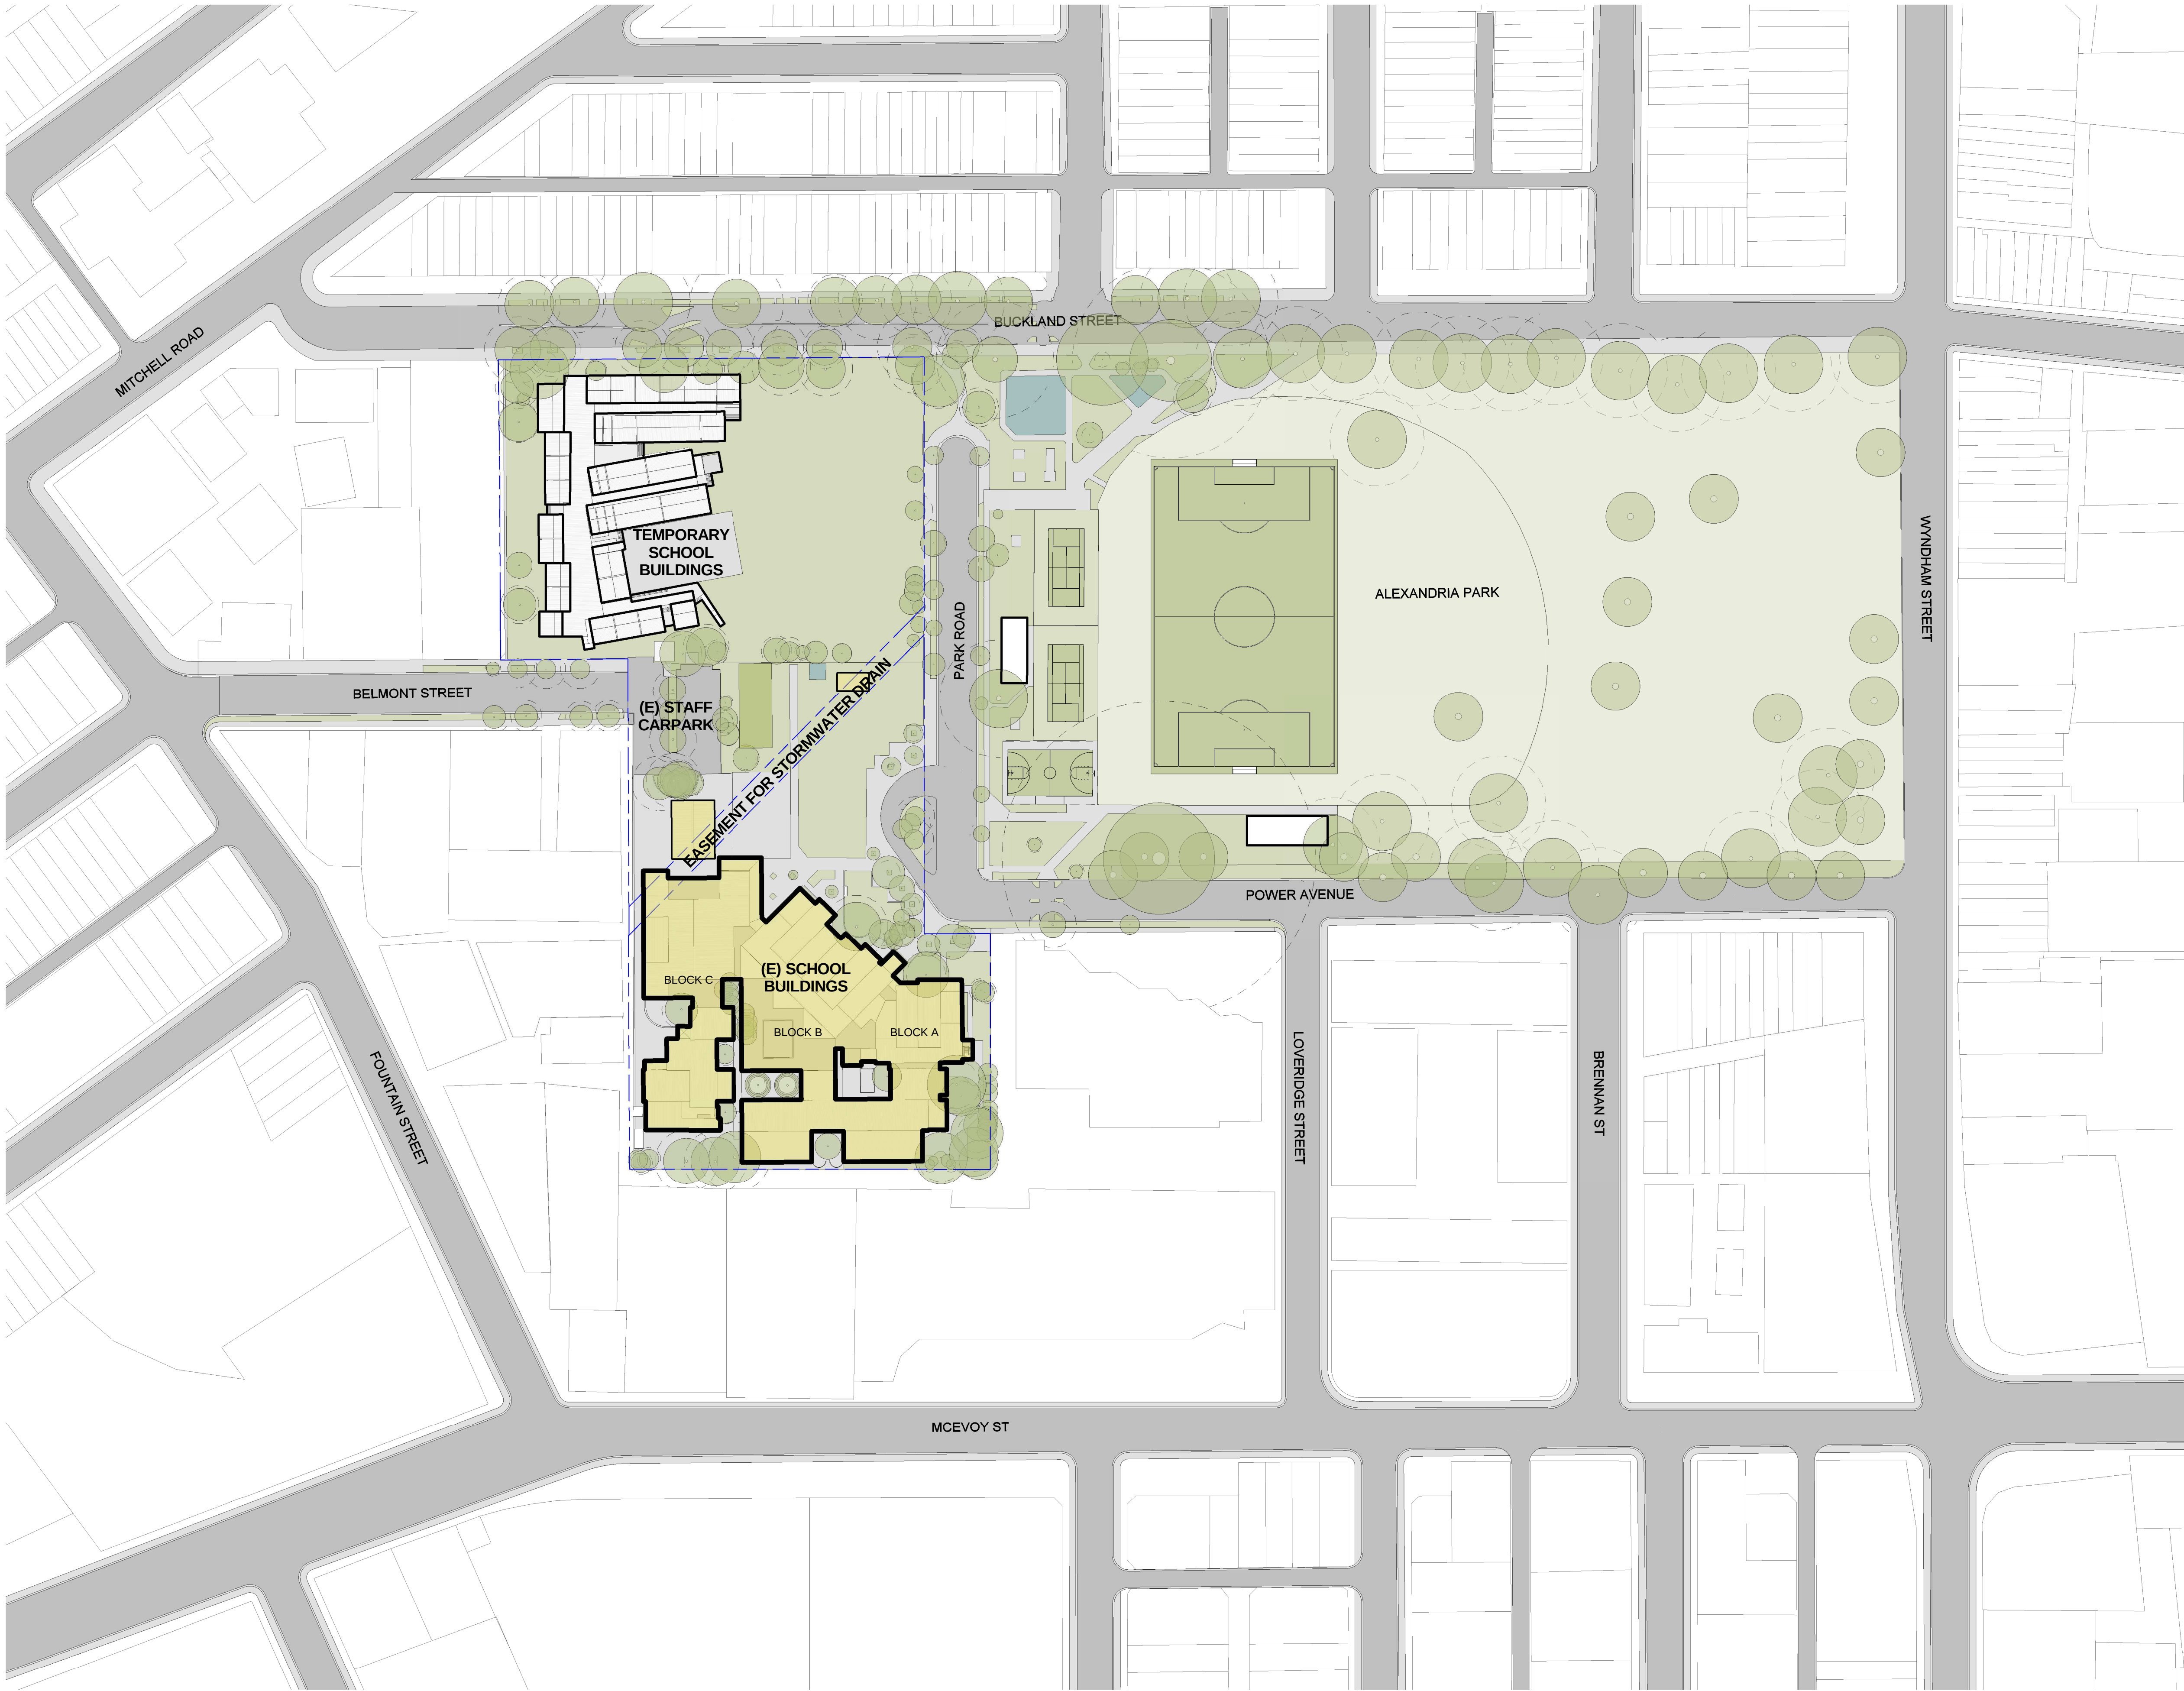

1 EXISTING SITE PLAN
1 : 1000


CLIENT
DEPARTMENT OF EDUCATION
T + 61 2 9561 1927 F + 61 2 9561 8077
LANDSCAPE CONSULTANT
Context
T + 61 2 8244 8900
STRUCTURAL & CIVIL CONSULTANT
Woolacotts
T + 61 2 82419900
GEOTECHNICAL CONSULTANT
J+K Group
T + 61 2 9888 5000
BUILDING SERVICES CONSULTANTS
Umow Lai
T + 61 2 9431 9431
ESD CONSULTANT
Umow Lai
T + 61 2 9431 9431
NCO/BCA & ACCESS CONSULTANT
Design Confidence
T + 612 8399 3707

NSW Nominated Architects: Robert Denton Reg. No. 5782, Alex Kibble Reg. No. 6015 Do not scale drawings. Verify all dimensions on site. Notify architect of all discrepancies				
10	20	30	40	50
Rev	Date	Description	Checked	Auth.
P3	08/03/17	Draft Issue for SEARS Application	AH	AK
P2	01.03.17	Draft Issue for SEARS Application	AH	AK
P1	28.02.17	Draft Issue for SEARS Application	AH	AK

NOT FOR CONSTRUCTION

Project				
ALEXANDRIA PARK COMMUNITY SCHOOL				
Drawing Title				
EXISTING SITE PLAN				
Proj. Dir	Proj. Arch	Drawn		
AK	AH	HC		
Job No.	Date	Scale		
161044	FEB 17	1 : 1000 @ A1		
Drawing No.			Revision	
AR-DA-1001			P3	

Tanner Kibble Denton Architects Pty Ltd
PO Box 660 Darlinghurst NSW 1300 Australia
Level 1, 19 Foster Street, Surry Hills NSW 2010 Australia
T +61 2 9281 4399
F +61 2 9281 4337
www.tkda.com.au

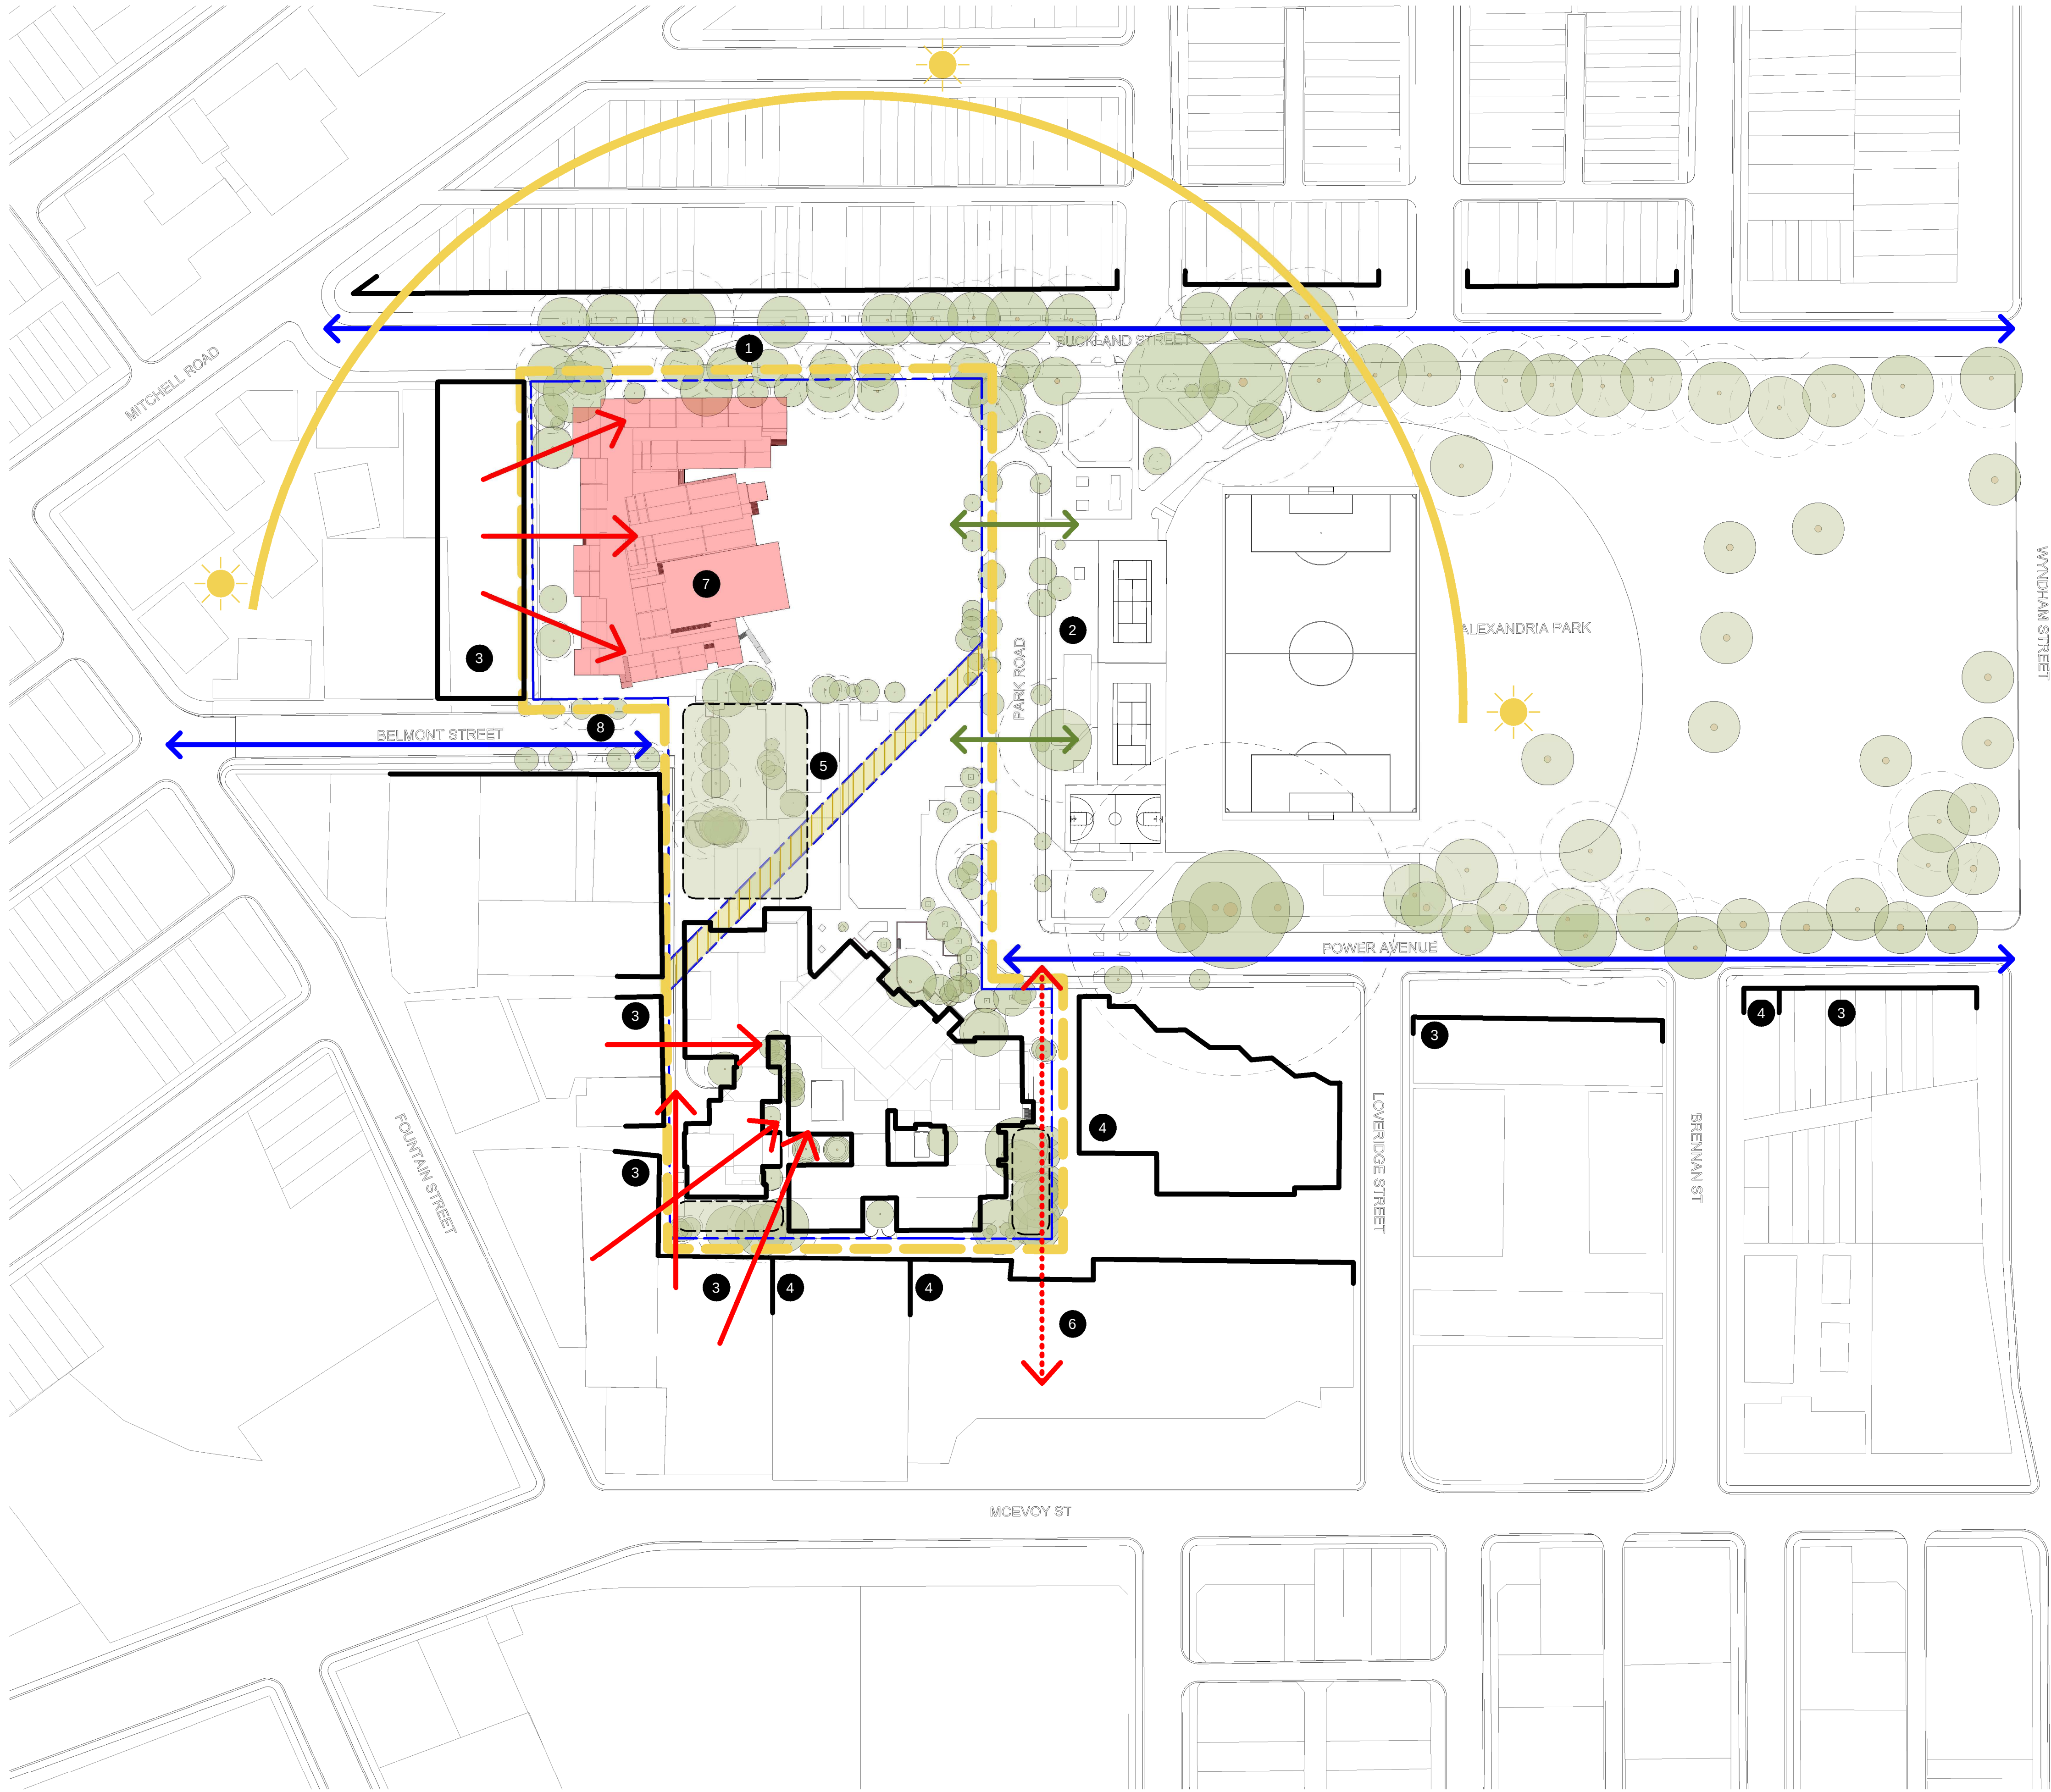

1 SITE ANALYSIS
1 : 1000

ANALYSIS

1. STRONG NEIGHBOURHOOD AVENUE
2. ALEXANDRIA PARK RELATIONSHIP
3. ADJACENT RESIDENTIAL DEVELOPMENTS
4. COMMERCIAL
5. SYDNEY WATER ASSET
6. LONG TERM PEDESTRIAN / BICYCLE LINK
7. POP-UP SCHOOL
8. SECONDARY SUPPORT ACCESS

CLIENT
DEPARTMENT OF EDUCATION
T + 61 2 9561 1927 F + 61 2 9561 8077
LANDSCAPE CONSULTANT
Context
T + 61 2 8244 8900
STRUCTURAL & CIVIL CONSULTANT
Woolacotts
T + 61 2 82419900
GEOTECHNICAL CONSULTANT
J+K Group
T + 61 2 9888 5000
BUILDING SERVICES CONSULTANTS
Umow Lai
T + 61 2 9431 9431
ESD CONSULTANT
Umow Lai
T + 61 2 9431 9431
NCO/BCA & ACCESS CONSULTANT
Design Confidence
T + 612 8399 3707

NSW Nominated Architects: Robert Denton Reg. No. 5782, Alex Kibble Reg. No. 6015 Do not scale drawings. Verify all dimensions on site. Notify architect of all discrepancies				
Rev	Date	Description	Checked	Auth.
P3	08/03/17	Draft Issue for SEARS Application	AH	AK
P2	01.03.17	Draft Issue for SEARS Application	AH	AK
P1	28.02.17	Draft Issue for SEARS Application	AH	AK


NOT FOR CONSTRUCTION

Project
ALEXANDRIA PARK COMMUNITY SCHOOL

Drawing Title
SITE ANALYSIS

Proj. Dir	Proj. Arch	Drawn	N
AK	AH	HC	
Job No.	Date	Scale	
161044	FEB 17	1 : 1000 @ A1	
Drawing No.			Revision
AR-DA-1002			P3

Tanner Kibble Denton Architects Pty Ltd
PO Box 660 Darlinghurst NSW 1300 Australia
Level 1, 19 Foster Street, Surry Hills NSW 2010 Australia
T +61 2 9281 4399
F +61 2 9281 4337
www.tkda.com.au

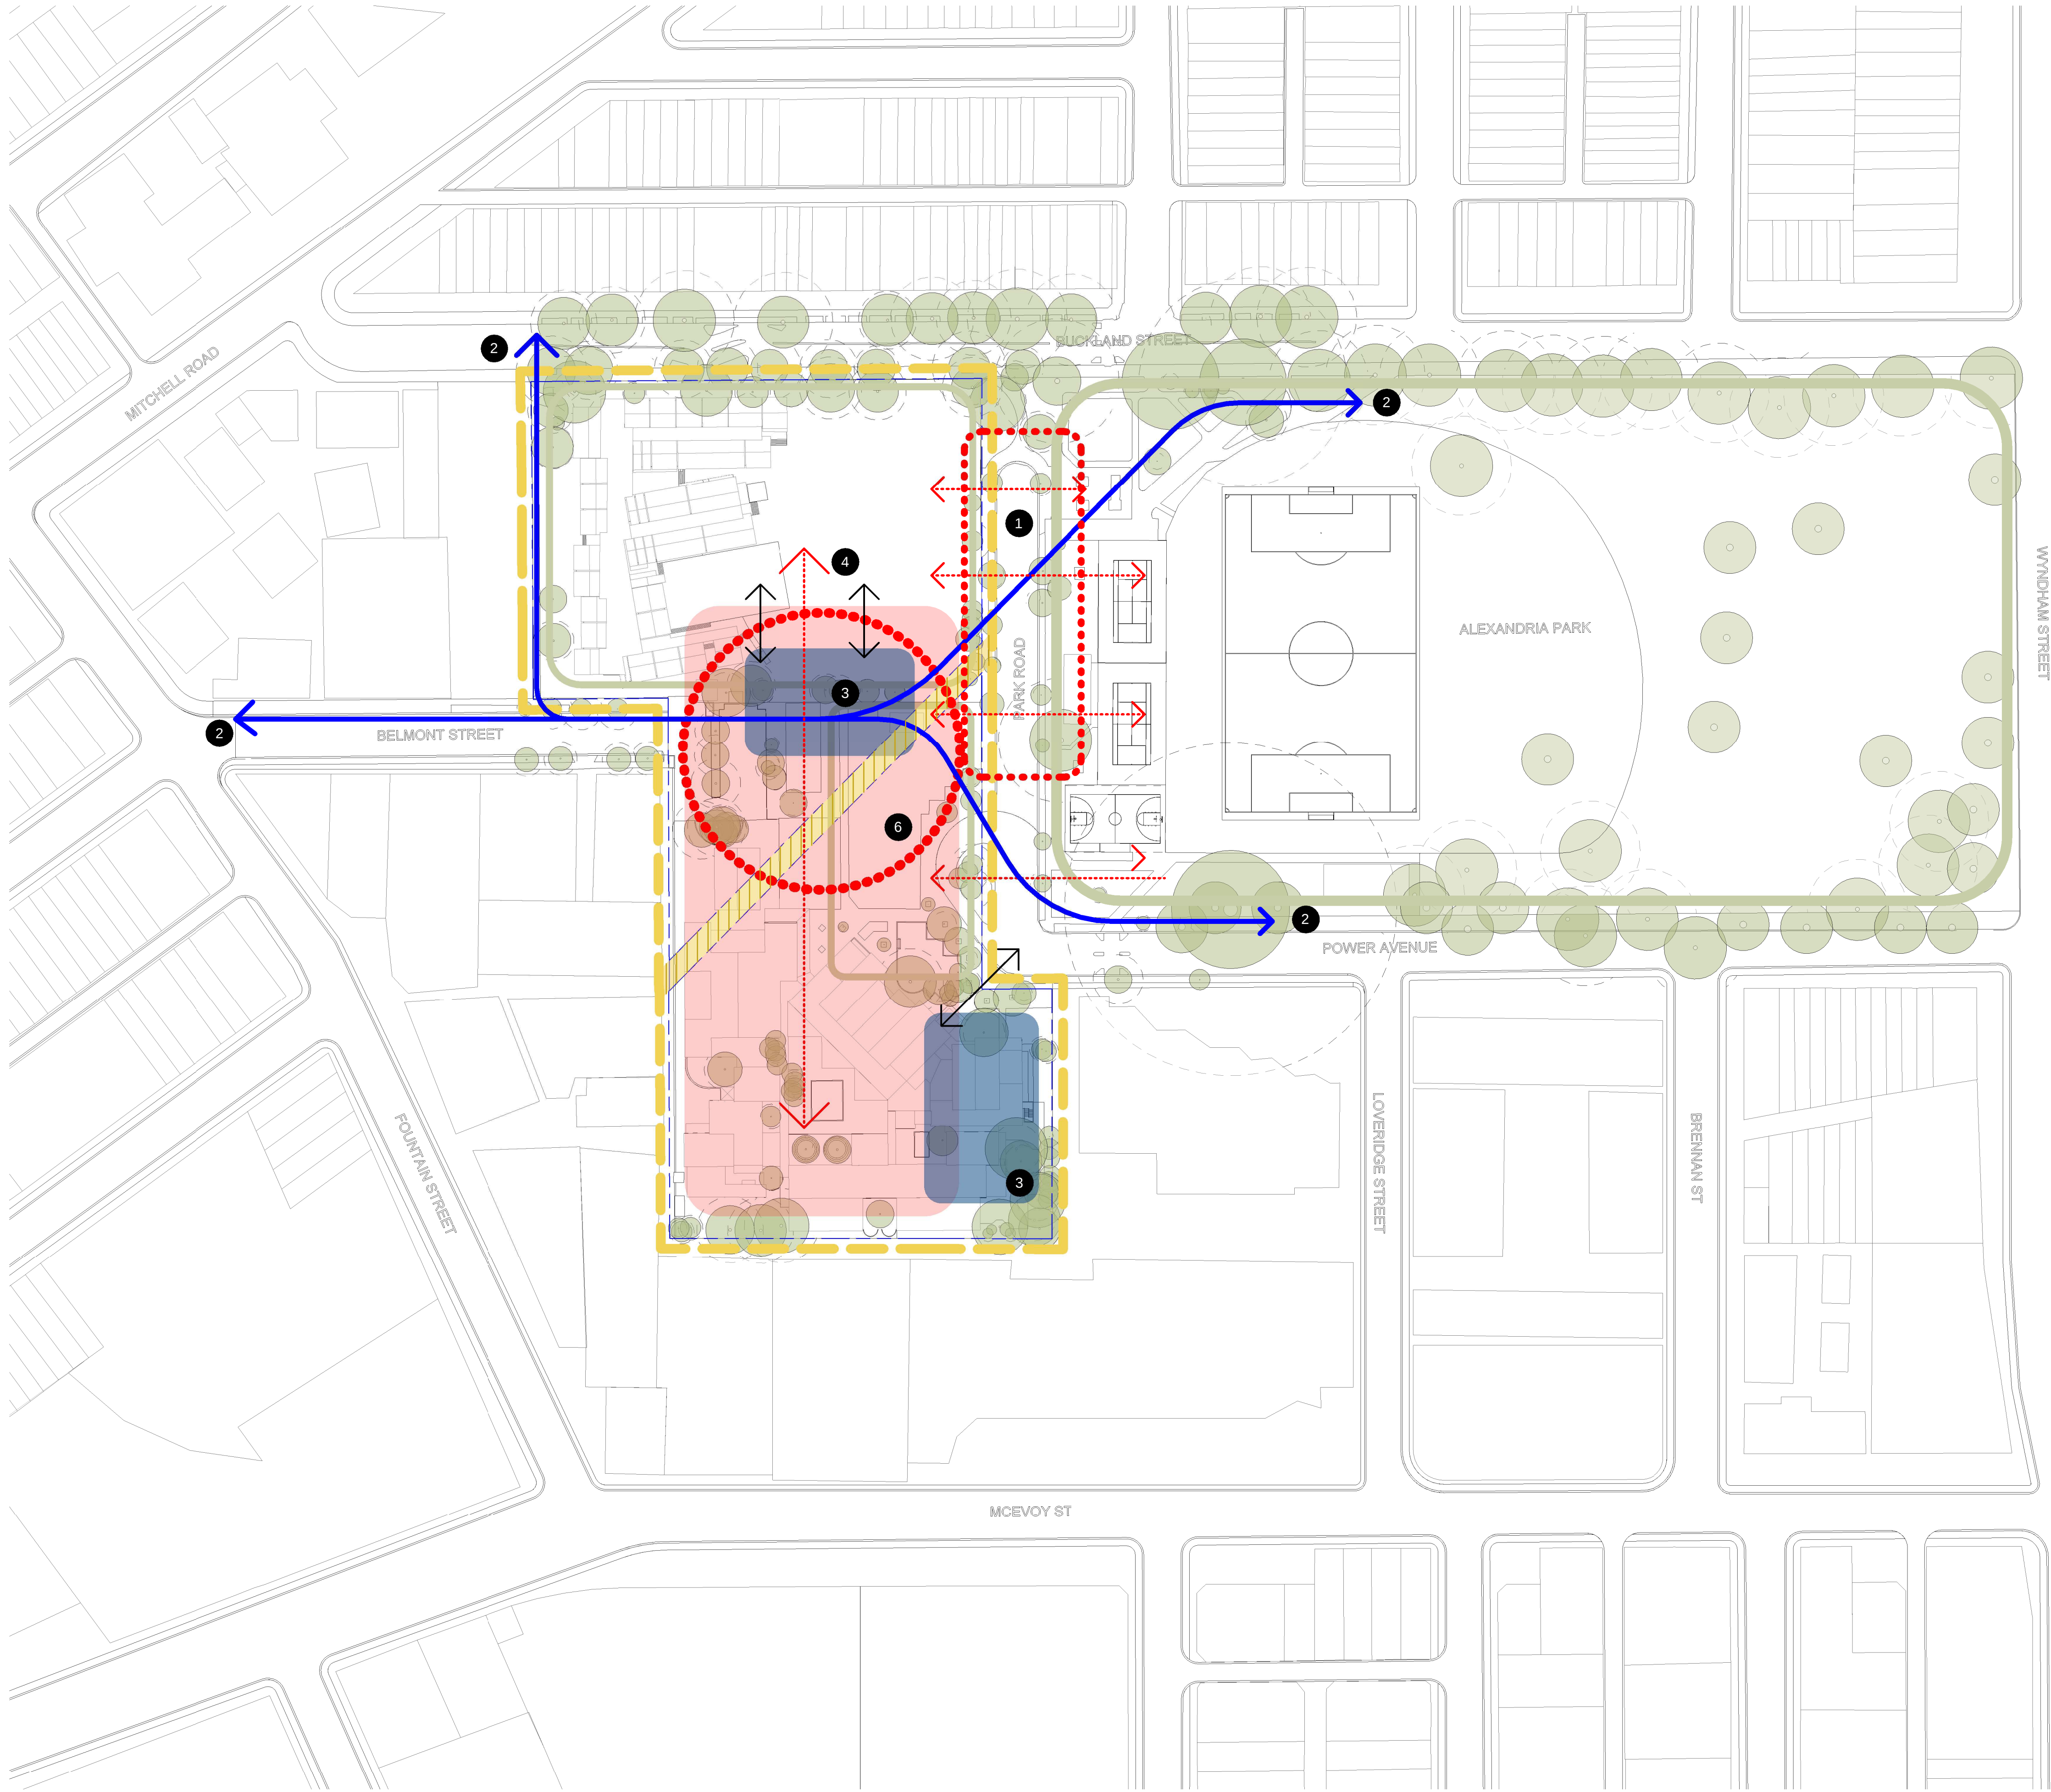

1 SITE OPPORTUNITIES

1 : 1000

OPPORTUNITIES


1. FOSTER GREATER CONNECTION BETWEEN PARK AND SCHOOL
2. CONSIDER ADDITIONAL THROUGH SITE LINKS
3. FOSTER GREATER COMMUNITY CONNECTIONS IN A COMMUNITY HUB
4. ENHANCE SCHOOL INTEGRATION ACROSS SITE
5. CONSIDER OPPORTUNITY FOR INTERPRETATION OF FORMER CREEK
6. CREATE TRUE PUBLIC COMMUNITY HUB

CLIENT	DEPARTMENT OF EDUCATION
T + 61 2 9561 1927	F + 61 2 9561 8077
LANDSCAPE CONSULTANT	Context
T + 61 2 8244 8900	STRUCTURAL & CIVIL CONSULTANT
Woolacotts	T + 61 2 82419900
GEOTECHNICAL CONSULTANT	J+K Group
T + 61 2 9888 5000	BUILDING SERVICES CONSULTANTS
Umw Lai	T + 61 2 9431 9431
ESD CONSULTANT	Umw Lai
T + 61 2 9431 9431	NCO/BCA & ACCESS CONSULTANT
Design Confidence	T + 612 8399 3707

NSW Nominated Architects: Robert Denton Reg. No. 5782, Alex Kibble Reg. No. 6015					
Do not scale drawings. Verify all dimensions on site. Notify architect of all discrepancies					
Rev	Date	Description	Checked	Auth.	
P3	08/03/17	Draft Issue for SEARS Application	AH	AK	
P2	01.03.17	Draft Issue for SEARS Application	AH	AK	
P1	28.02.17	Draft Issue for SEARS Application	AH	AK	

NOT FOR CONSTRUCTION

Project	ALEXANDRIA PARK COMMUNITY SCHOOL				
Drawing Title	SITE OPPORTUNITIES				
Proj. Dir	Proj. Arch	Drawn			
AK	AH	HC			
Job No.	Date	Scale			
161044	FEB 17	1 : 1000 @ A1			
Drawing No.					Revision
AR-DA-1003					P3

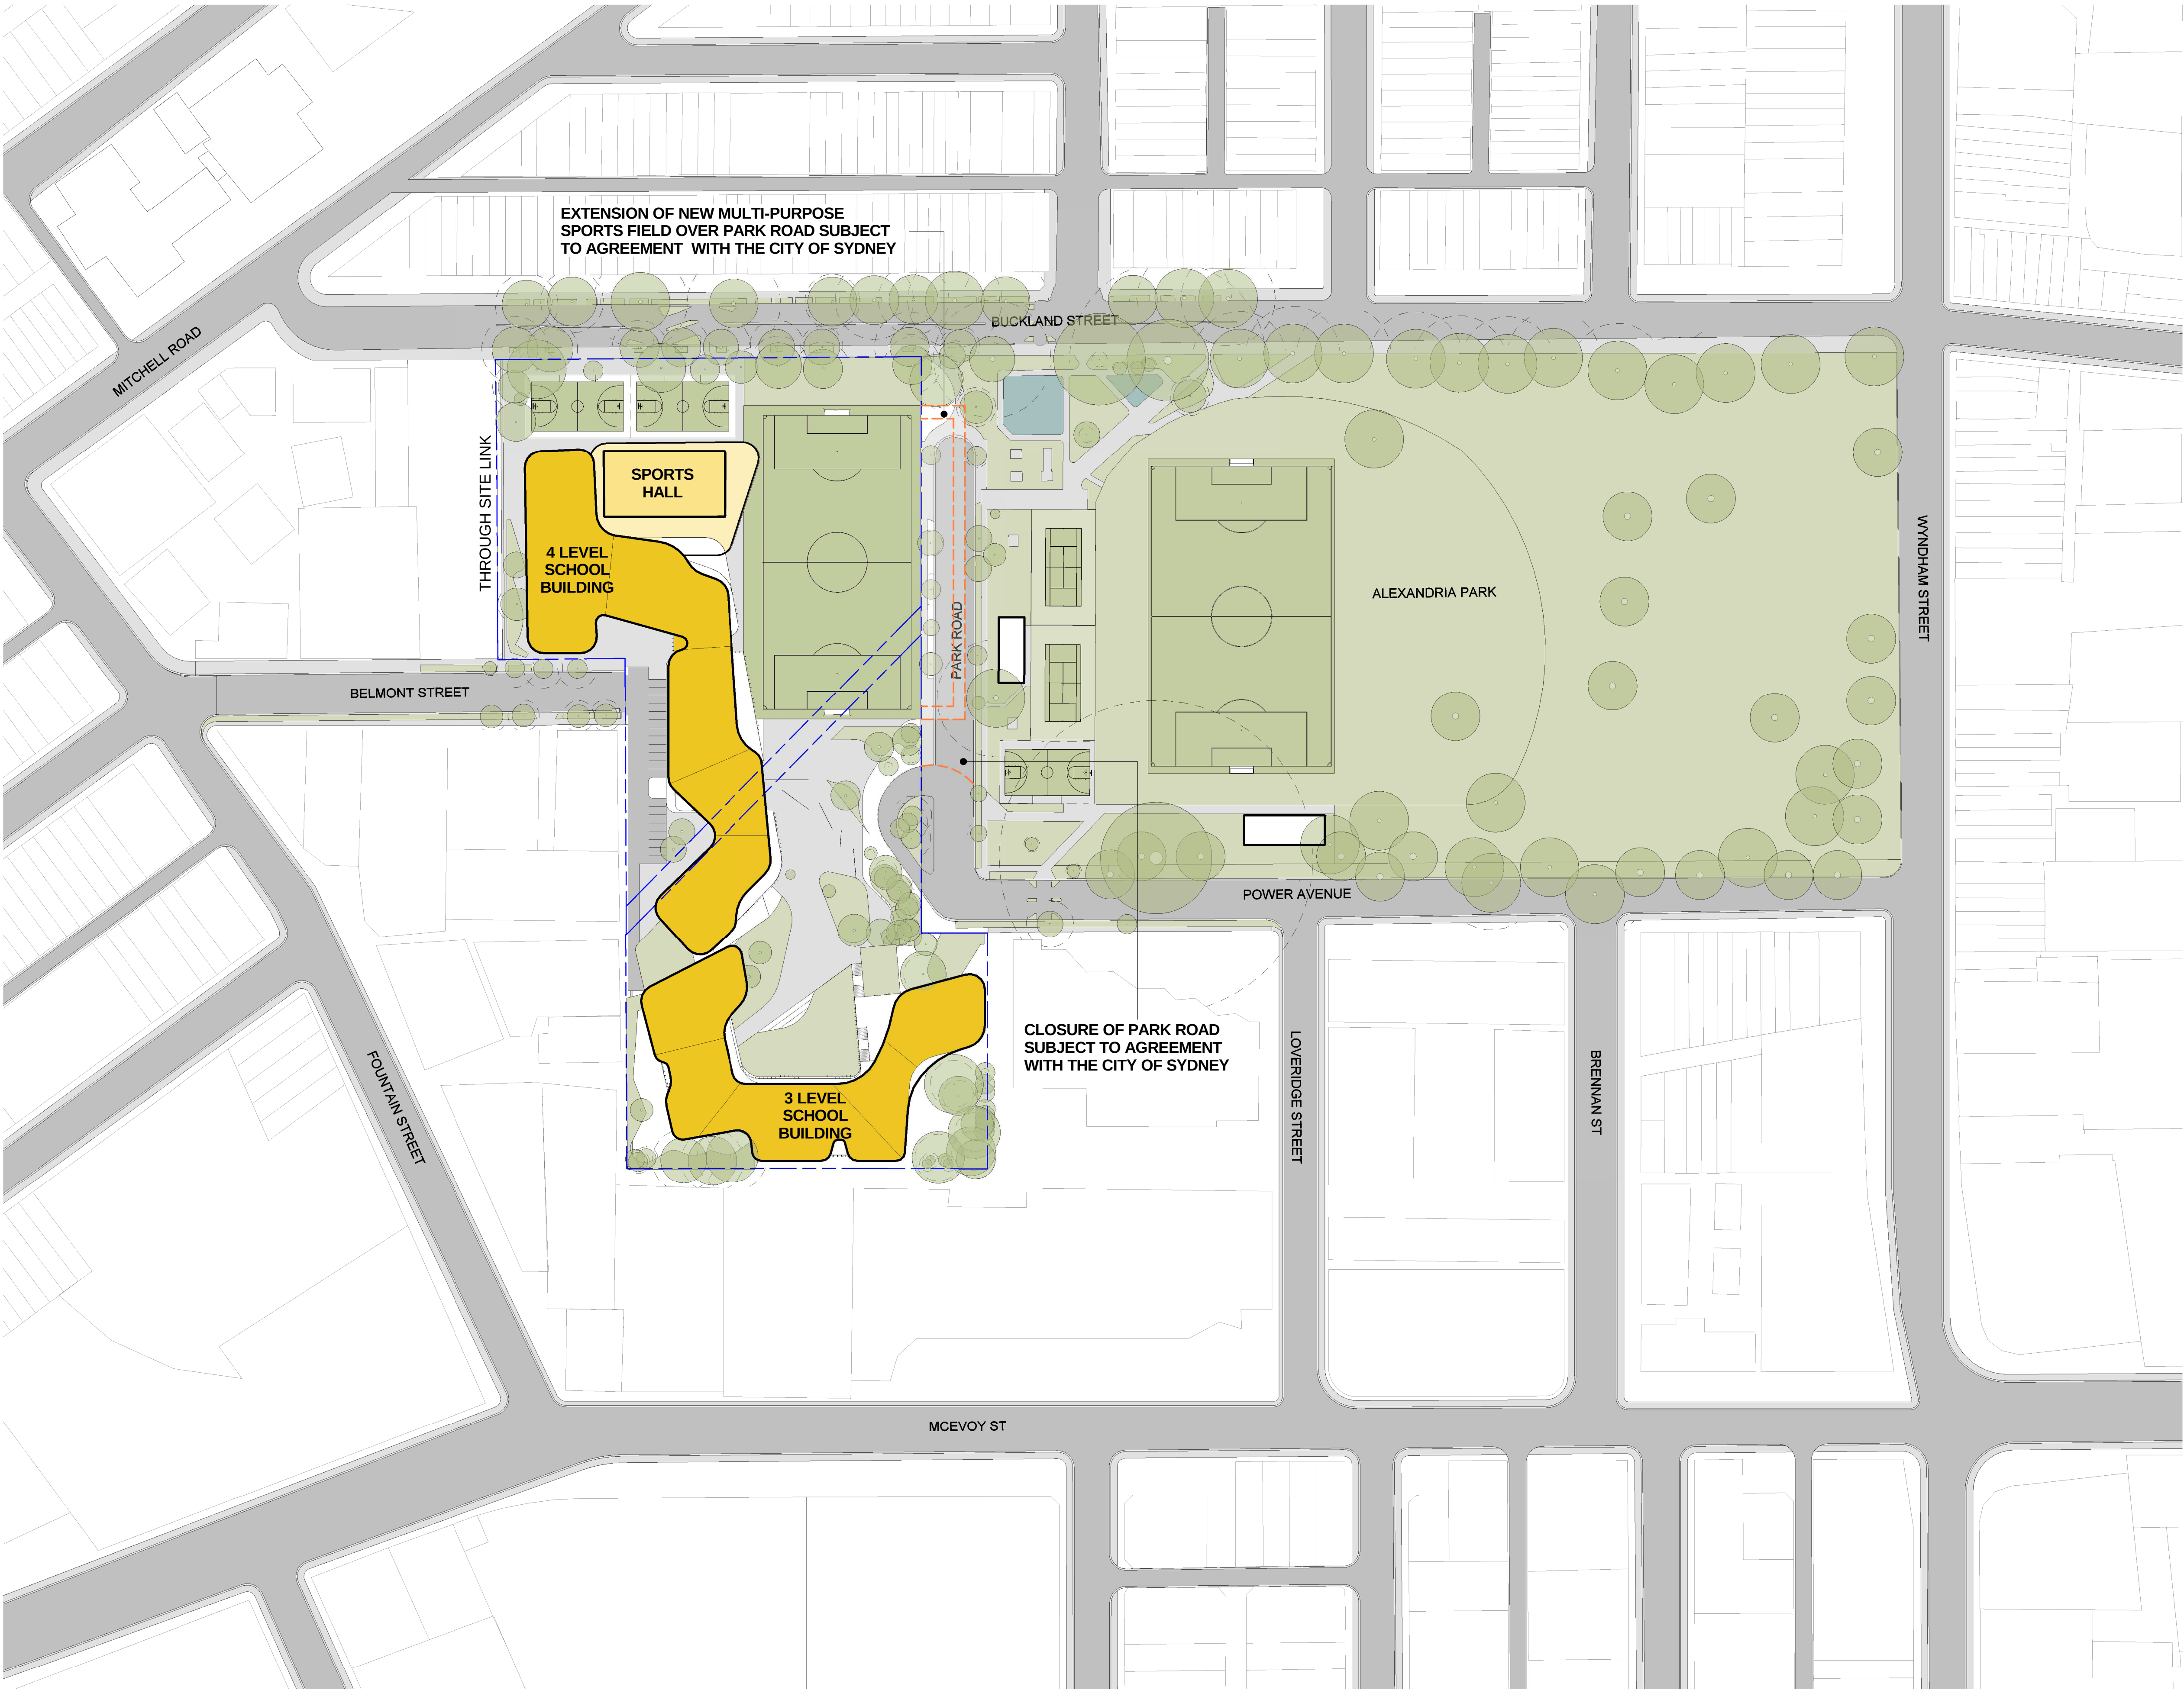

1 PROPOSED SITE PLAN
1 : 1000

CLIENT
DEPARTMENT OF EDUCATION
T + 61 2 9561 1927 F + 61 2 9561 8077
LANDSCAPE CONSULTANT
Context
T + 61 2 8244 8900
STRUCTURAL & CIVIL CONSULTANT
Woolacotts
T + 61 2 82419900
GEOTECHNICAL CONSULTANT
J+K Group
T + 61 2 9888 5000
BUILDING SERVICES CONSULTANTS
Umwol Lai
T + 61 2 9431 9431
ESD CONSULTANT
Umwol Lai
T + 61 2 9431 9431
NCO/BCA & ACCESS CONSULTANT
Design Confidence
T + 612 8399 3707

NSW Nominated Architects: Robert Denton Reg. No. 5782, Alex Kibble Reg. No. 6015				
Do not scale drawings. Verify all dimensions on site. Notify architect of all discrepancies				
Rev	Date	Description	Checked	Auth.
P3	08/03/17	Draft Issue for SEARS Application	AH	AK
P2	01.03.17	Draft Issue for SEARS Application	AH	AK
P1	28.02.17	Draft Issue for SEARS Application	AH	AK


NOT FOR CONSTRUCTION

Project
ALEXANDRIA PARK COMMUNITY SCHOOL


Drawing Title
PROPOSED SITE PLAN

Proj. Dir	Proj. Arch	Drawn	
AK	AH	HC	
Job No.	Date	Scale	
161044	FEB 17	1 : 1000 @ A1	
Drawing No.			Revision
AR-DA-1101			P3


Tanner Kibble Denton Architects Pty Ltd
PO Box 660 Darlinghurst NSW 1300 Australia
Level 1, 19 Foster Street, Surry Hills NSW 2010 Australia
T +61 2 9281 4399
F +61 2 9281 4337
www.tkda.com.au

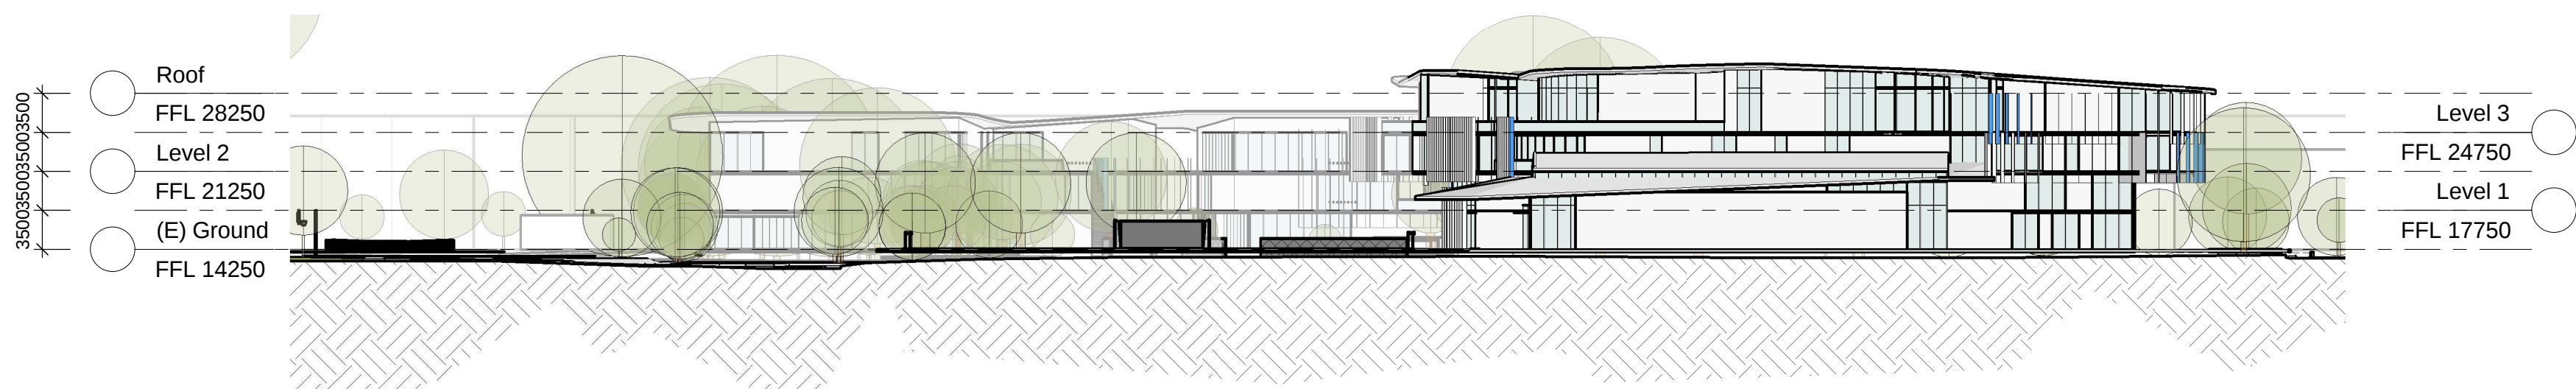

1 NORTH ELEVATION
1 : 500

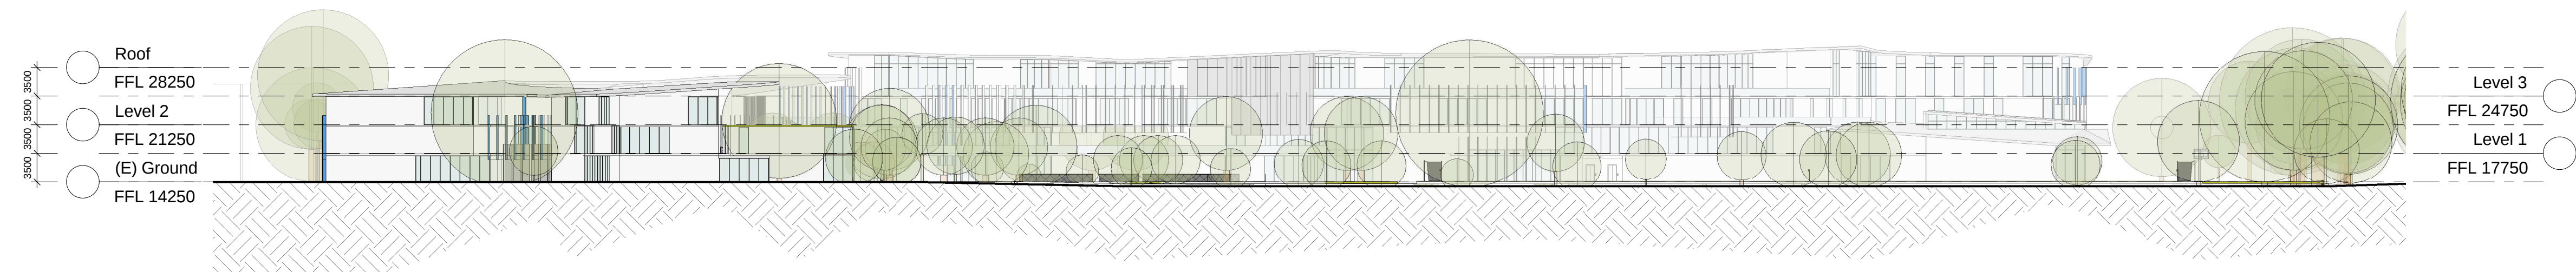

2 EAST ELEVATION
1 : 500

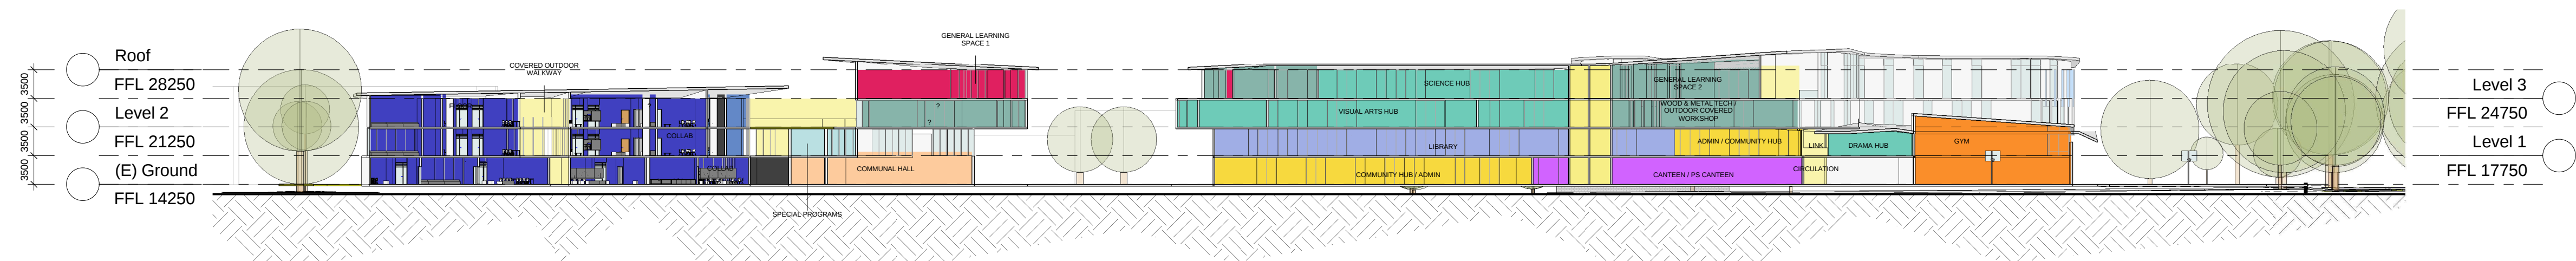

3 SECTION 1
1 : 500

CLIENT
DEPARTMENT OF EDUCATION
T + 61 2 9561 1927 F + 61 2 9561 8077

LANDSCAPE CONSULTANT
Context
T + 61 2 8244 8900
STRUCTURAL & CIVIL CONSULTANT
Woolacotts
T + 61 2 82419900
GEOTECHNICAL CONSULTANT
J+K Group
T + 61 2 9888 5000
BUILDING SERVICES CONSULTANTS
Umw Lai
T + 61 2 9431 9431
ESD CONSULTANT
Umw Lai
T + 61 2 9431 9431
NCC/BCA & ACCESS CONSULTANT
Design Confidence
T + 612 8399 3707

NSW Nominated Architects: Robert Denton Reg. No. 5782, Alex Kibble Reg. No. 6015					
Do not scale drawings. Verify all dimensions on site. Notify architect of all discrepancies					
Rev	Date	Description	Checked	Auth.	
P3	08/03/17	Draft Issue for SEARS Application	AH	AK	
P2	01.03.17	Draft Issue for SEARS Application	AH	AK	
P1	28.02.17	Draft Issue for SEARS Application	AH	AK	

NOT FOR CONSTRUCTION

Project

ALEXANDRIA PARK COMMUNITY
SCHOOL

Drawing Title

ELEVATIONS AND SECTIONS

Proj. Dir	Proj. Arch	Drawn
AK	AH	HC
Job No.	Date	Scale
161044	FEB 17	1 : 500 @ A1

Drawing No.

Revision

AR-DA-3001

P3

Tanner Kibble Denton Architects Pty Ltd
PO Box 660 Darlinghurst NSW 1300 Australia
Level 1, 19 Foster Street, Surry Hills NSW 2010 Australia
T +61 2 9281 4399
F +61 2 9281 4337
www.tkda.com.au

 **TKD Architects**
Tanner Kibble Denton