

ALEXANDRIA PARK COMMUNITY SCHOOL

NSW DEPARTMENT OF EDUCATION

PARK ROAD, ALEXANDRIA

DRAWING LIST

DRAWING NUMBER	SHEET NAME	SCALE	REVISION
AR.DA. 0000	COVER SHEET / DRAWING LIST	NTS	P1
AR.DA. 1001	EXISTING SITE PLAN	1:1000	P1
AR.DA. 1002	SITE ANALYSIS	1:1000	P1
AR.DA. 1003	SITE OPPORTUNITIES	1:1000	P1
AR.DA. 1101	PROPOSED SITE PLAN	1:1000	P1
AR.DA. 1201	EXISTING AND PROPOSED SITE PLANS	1:500	P1
AR.DA. 1202	PHASE 1 - CONSTRUCTION EXTENT	1:500	P1
AR.DA. 1203	PHASE 2 - CONSTRUCTION EXTENT	1:500	P1
AR.DA. 1204	PHASE 3 - CONSTRUCTION EXTENT		P1
AR.DA. 2001	CAMPUS PLANS - GROUND AND FIRST FLOORS	1:500	P1
AR.DA. 2002	CAMPUS PLANS - SECOND AND THIRD FLOORS	1:500	P1
AR.DA. 2003	CAMPUS PLANS - FOURTH FLOOR AND ROOF	1:500	P1
AR.DA. 2010	KEY PLAN	1:500	P1
AR.DA. 2011	KEY PLAN - BUILDING REFERENCES	1:500	P1
AR.DA. 2101	GROUND FLOOR PLAN - NORTHERN HUBS	1:200	P1
AR.DA. 2102	GROUND FLOOR PLAN - SOUTHERN HUBS	1:200	P1
AR.DA. 2201	FIRST FLOOR PLAN - NORTHERN HUBS	1:200	P1
AR.DA. 2202	FIRST FLOOR PLAN - SOUTHERN HUBS	1:200	P1
AR.DA. 2301	SECOND FLOOR PLAN - NORTHERN HUBS	1:200	P1
AR.DA. 2302	SECOND FLOOR PLAN - SOUTHERN HUBS	1:200	P1
AR.DA. 2401	THIRD FLOOR PLAN - NORTHERN HUBS	1:200	P1
AR.DA. 2402	THIRD FLOOR PLAN - SOUTHERN HUBS	1:200	P1
AR.DA. 2501	FOURTH FLOOR PLAN - NORTHERN HUBS	1:200	P1
AR.DA. 2601	ROOF PLAN - NORTHERN HUBS	1:200	P1
AR.DA. 2602	ROOF PLAN - SOUTHERN HUBS	1:200	P1
AR.DA. 3001	ELEVATIONS 1	1:500	P1
AR.DA. 3002	DETAILED ELEVATIONS 1	1:500	P1
AR.DA. 3003	DETAILED ELEVATIONS 2	1:200	P1
AR.DA. 3004	DETAILED ELEVATIONS 3	1:200	P1
AR.DA. 3005	DETAILED ELEVATIONS 3 - SCREEN	1:200	P1
AR.DA. 3101	SECTIONS 1	1:500	P1
AR.DA. 3111	DETAILED SECTION SHEET 1	1:200	P1
AR.DA. 4001	EXTERNAL MATERIAL FINISHES	NTS	P1
AR.DA. 5001	SHADOW DIAGRAMS	1:1000	P1
AR.DA. 5002	SHADOW DIAGRAMS - ADJACENT BUILDINGS		P1
AR.DA. 7001	GFA GROUND AND FIRST FLOOR	1:500	P1
AR.DA. 7002	GFA SECOND AND THIRD FLOOR	1:500	P1
AR.DA. 7003	GFA FOURTH FLOOR	1:500	P1
AR.DA. 8001	PERSPECTIVES	NTS	P1



CLIENT DEPARTMENT OF EDUCATION T + 61 2 9561 1927 F + 61 2 9561 8077	 Education
LANDSCAPE CONSULTANT CONTEXT T + 61 2 8244 8900	
STRUCTURAL & CIVIL CONSULTANT WOOLACOTTS T + 61 2 8241 9900	
GEOTECHNICAL CONSULTANT J+K GROUP T + 61 2 9888 5000	
BUILDING SERVICES CONSULTANTS UMOW LAI T + 61 2 9431 9431	
ESD CONSULTANT UMOW LAI T + 61 2 9431 9431	
NCC/BCA & ACCESS CONSULTANT DESIGN CONFIDENCE T + 612 8399 3707	
SITE INVESTIGATION & ENVIRONMENTAL ASSESSMENT COFFEY T + 612 9406 1000	
TRAFFIC CONSULTANT ARUP T + 612 9320 9320	
BIODIVERSITY CONSULTANT UBM ECOLOGICAL T + 612 4567 7979	
ARBORIST REDGUM HORTICULTURAL T + 612 8624 8314	
EUROPEAN AND ABORIGINAL ARCHAEOLOGY EXTENT T + 612 9555 4000	
ACOUSTIC CONSULTANT WILKINSON MURRAY T + 612 9437 4611	
WASTE MANAGEMENT CONSULTANT FORESIGHT ENVIRONMENTAL T + 612 8803 7270	
WIND & REFLECTIVITY CONSULTANT WINDTECH T + 612 9503 0300	
3D RENDERER NARRATIVE T + 61 439 295 296	
LAND SURVEYOR LTS LOCKLEY T + 1300 587 080	
QUANTITY SURVEYOR TURNER & TOWNSEND T + 612 9245 0000	
TOWN PLANNER & SOCIAL IMPACT CONSULTANT URBIS T + 612 8233 9900	

NSW Nominated Architects: Rubert Denton Reg. No. 5782, Alex Kibble Reg. No. 6015
Do not scale drawings. Verify all dimensions on site. Notify architect of all discrepancies

Rev	Date	Description	Checked	Auth.
P1	08.12.17	Issue For SSDA	AH	AK

NOT FOR CONSTRUCTION

Project

ALEXANDRIA PARK
COMMUNITY SCHOOL

Drawing Title

COVER SHEET / DRAWING
LIST

Proj. Dir	Proj. Arch	Drawn
AK	AH	HC
Job No.	Sheet	Scale
161044	B1	


Drawing No.

Revision

AR.DA. 0000

P1

Tanner Kibble Denton Architects Pty Ltd
PO Box 660 Darlinghurst NSW 1300 Australia
Level 1, 19 Foster Street, Surry Hills NSW 2010 Australia
T +61 2 9281 4399
F +61 2 9281 4337
www.tkda.com.au

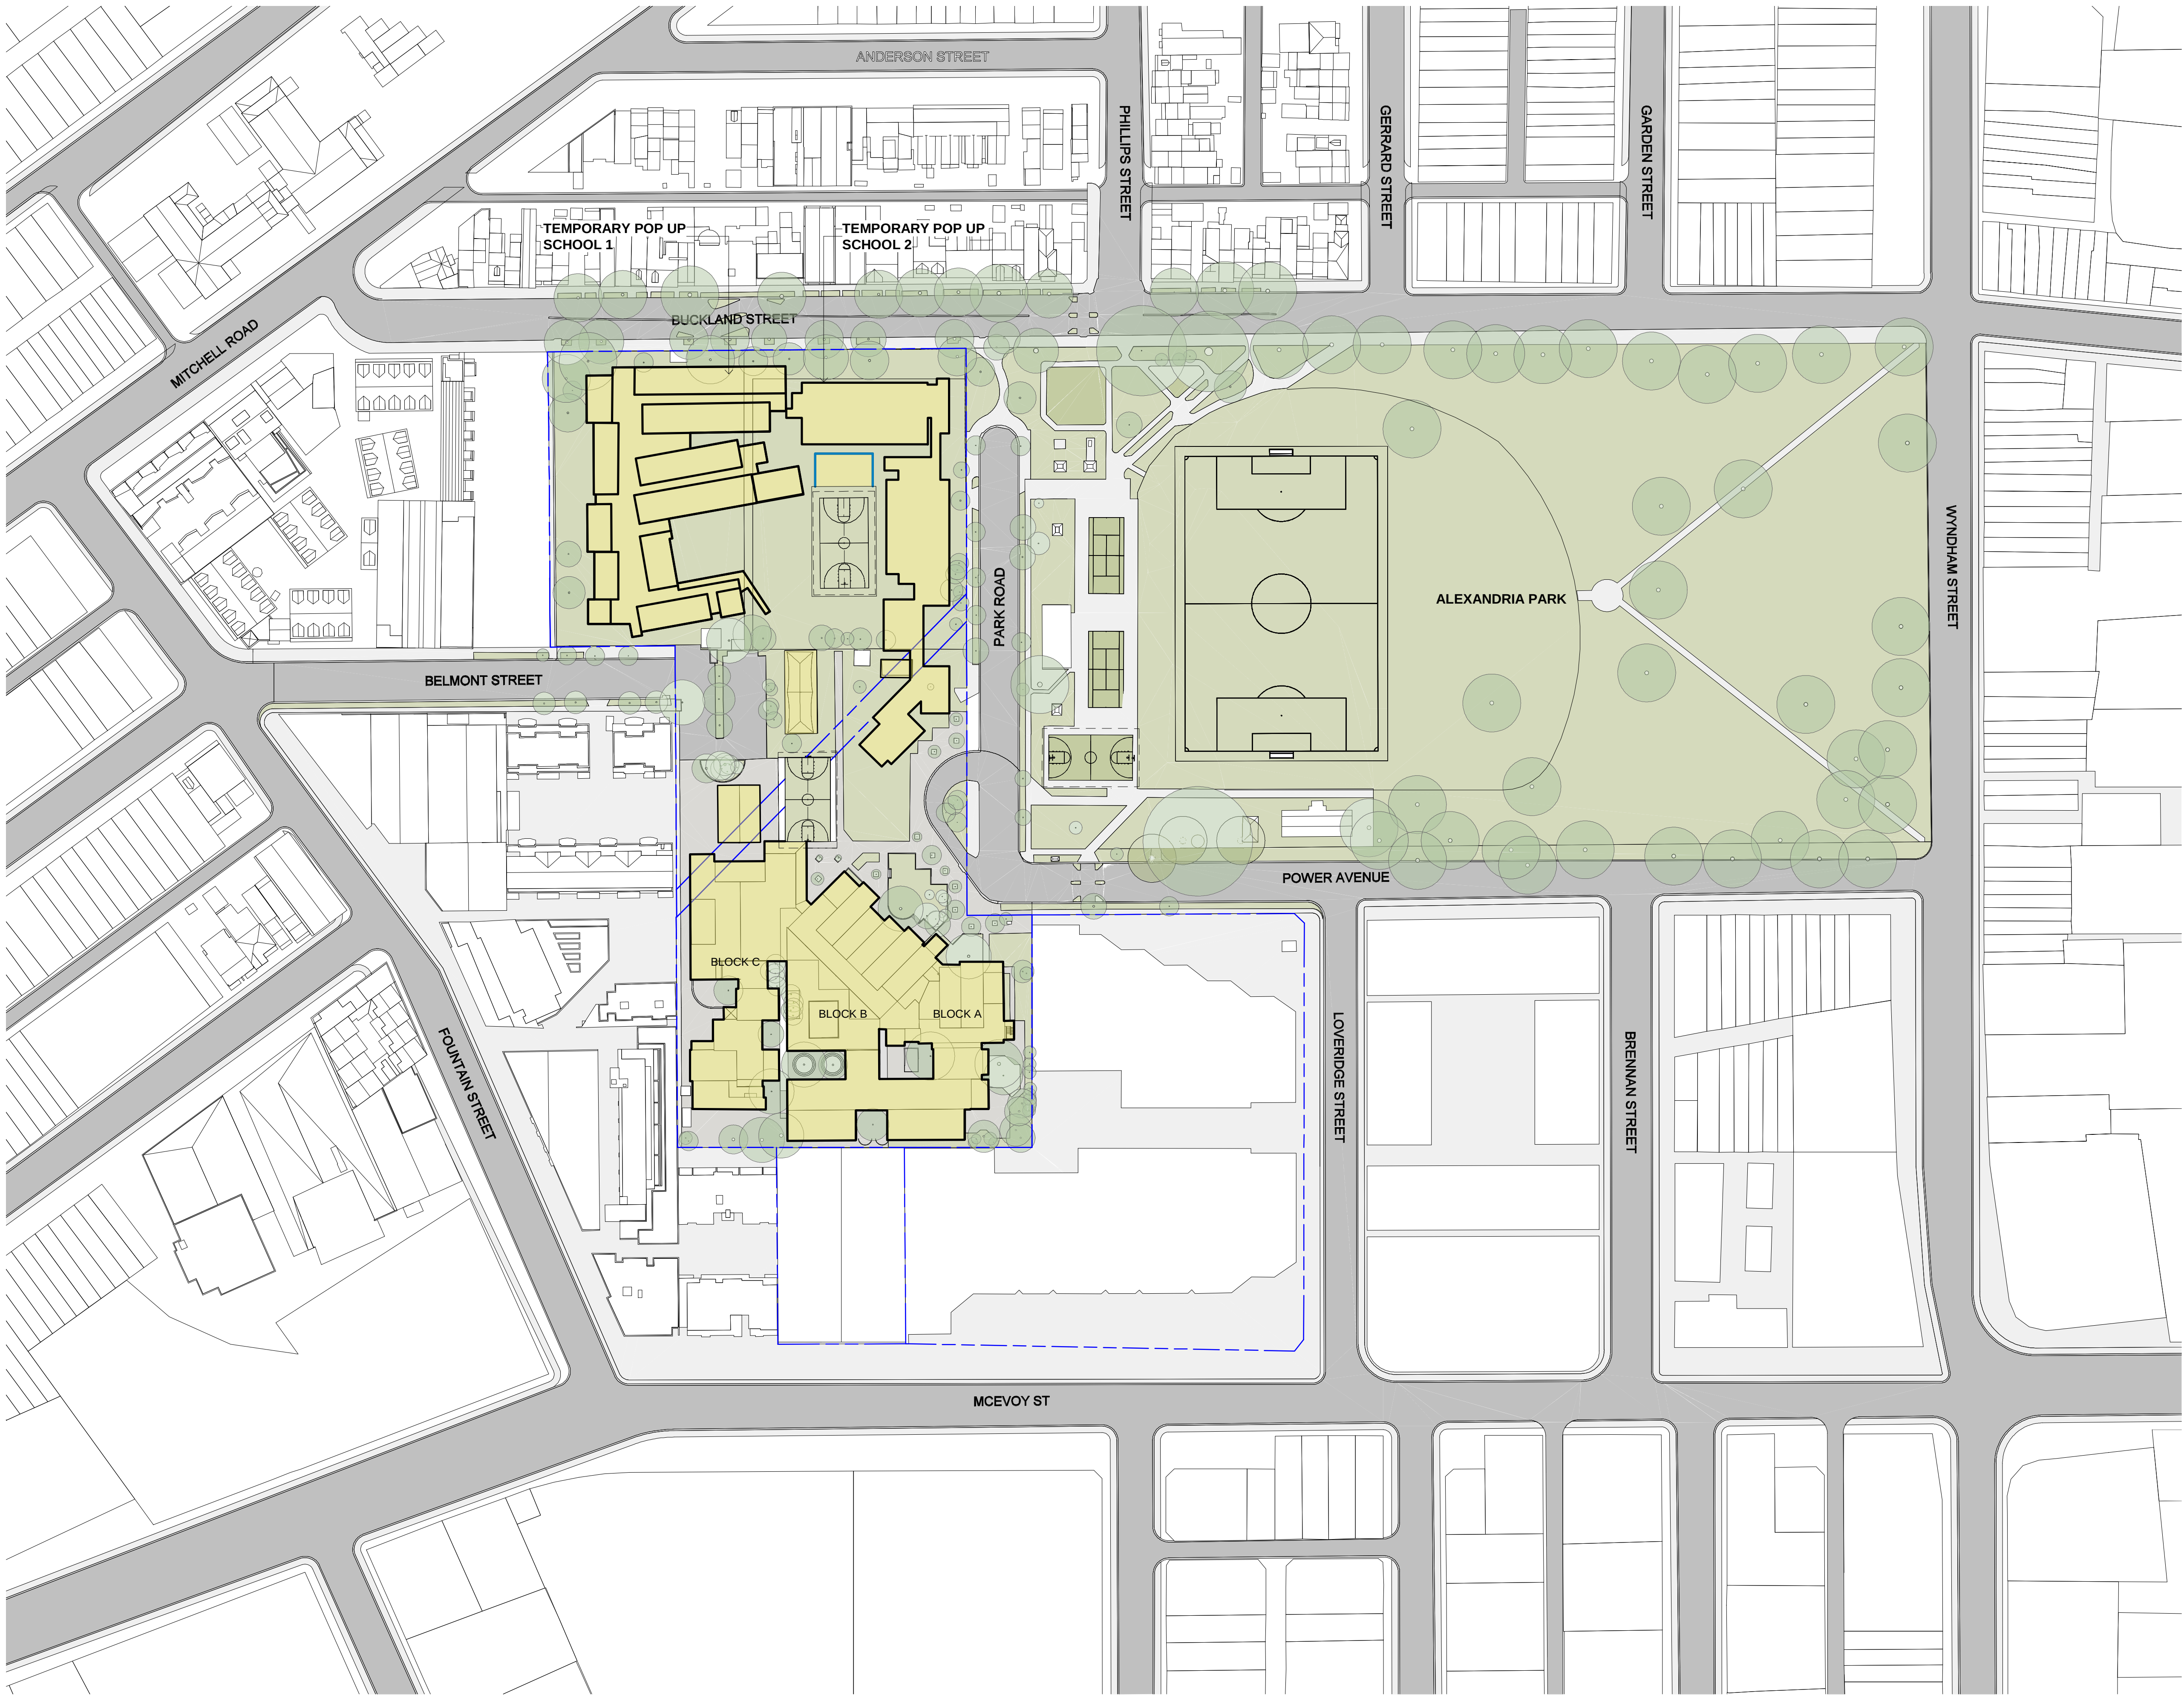

1 EXISTING SITE PLAN
1 : 1000

CLIENT
DEPARTMENT OF EDUCATION
T + 61 2 9561 1927 F + 61 2 9561 8077
LANDSCAPE CONSULTANT
CONTEXT
T + 61 2 9244 8900
STRUCTURAL & CIVIL CONSULTANT
WOOLACOTTS
T + 61 2 9241 9900
GEOTECHNICAL CONSULTANT
J+K GROUP
T + 61 2 9888 5000
BUILDING SERVICES CONSULTANTS
UMOW LAI
T + 61 2 9431 9431
ESD CONSULTANT
UMOW LAI
T + 61 2 9431 9431
NCC/BCA & ACCESS CONSULTANT
DESIGN CONFIDENCE
T + 612 8399 3707
SITE INVESTIGATION & ENVIRONMENTAL ASSESSMENT
COFFEY
T + 612 9406 1000
TRAFFIC CONSULTANT
ARUP
T + 612 9320 9320
BIODIVERSITY CONSULTANT
UBM ECOLOGICAL
T + 612 4567 7979
ARBORIST
REDGUM HORTICULTURAL
T + 612 8824 8314
EUROPEAN AND ABORIGINAL ARCHAEOLOGY
EXTENT
T + 612 9555 4000
ACOUSTIC CONSULTANT
WILKINSON MURRAY
T + 612 9437 4611
WASTE MANAGEMENT CONSULTANT
FORESIGHT ENVIRONMENTAL
T + 612 8003 7270
WIND & REFLECTIVITY CONSULTANT
WINDTECH
T + 612 9503 0300
3D RENDERER
NARRATIVE
T + 61 439 295 296
LAND SURVEYOR
LTS LOCKLEY
T + 1300 587 050
QUANTITY SURVEYOR
TURNER & TOWNSEND
T + 612 9245 0000
TOWN PLANNER & SOCIAL IMPACT CONSULTANT
URBIS
T + 612 8233 9900

NSW Nominated Architects: Robert Denton Reg. No. 5782, Alex Kibble Reg. No. 6015 Do not scale drawings. Verify all dimensions on site. Notify architect of all discrepancies				
Rev	Date	Description	Checked	Auth.
P1	08.12.17	Issue For SSDA	AH	AK

NOT FOR CONSTRUCTION

Project
ALEXANDRIA PARK
COMMUNITY SCHOOL

Drawing Title
EXISTING SITE PLAN

Proj. Dir	Proj. Arch	Drawn
AK	AH	HC
Job No.	Sheet	Scale
161044	B1	1 : 1000
Drawing No.		Revision

AR.DA. 1001 P1

Tanner Kibble Denton Architects Pty Ltd
PO Box 660 Darlinghurst NSW 1300 Australia
Level 1, 19 Foster Street, Surry Hills NSW 2010 Australia
T +61 2 9281 4399
F +61 2 9281 4337
www.tkda.com.au