


- BUILDING A - ADMINISTRATION
- BUILDING B - PROCESSING
- BUILDING C - ELV FACILITIES / VEHICLE PARTS STORAGE
- BUILDING D - ELV FACILITIES / VEHICLE PARTS STORAGE
- BUILDING E - YARD OFFICE AND PUBLIC ACCESS FOR PICK N PAYLESS
- BUILDING F - INDUSTRIAL SHED
- BUILDING G - INDUSTRIAL SHED

NOTE : BUILDINGS BC + D TO HAVE AUTOMATIC SPRINKLER SYSTEM

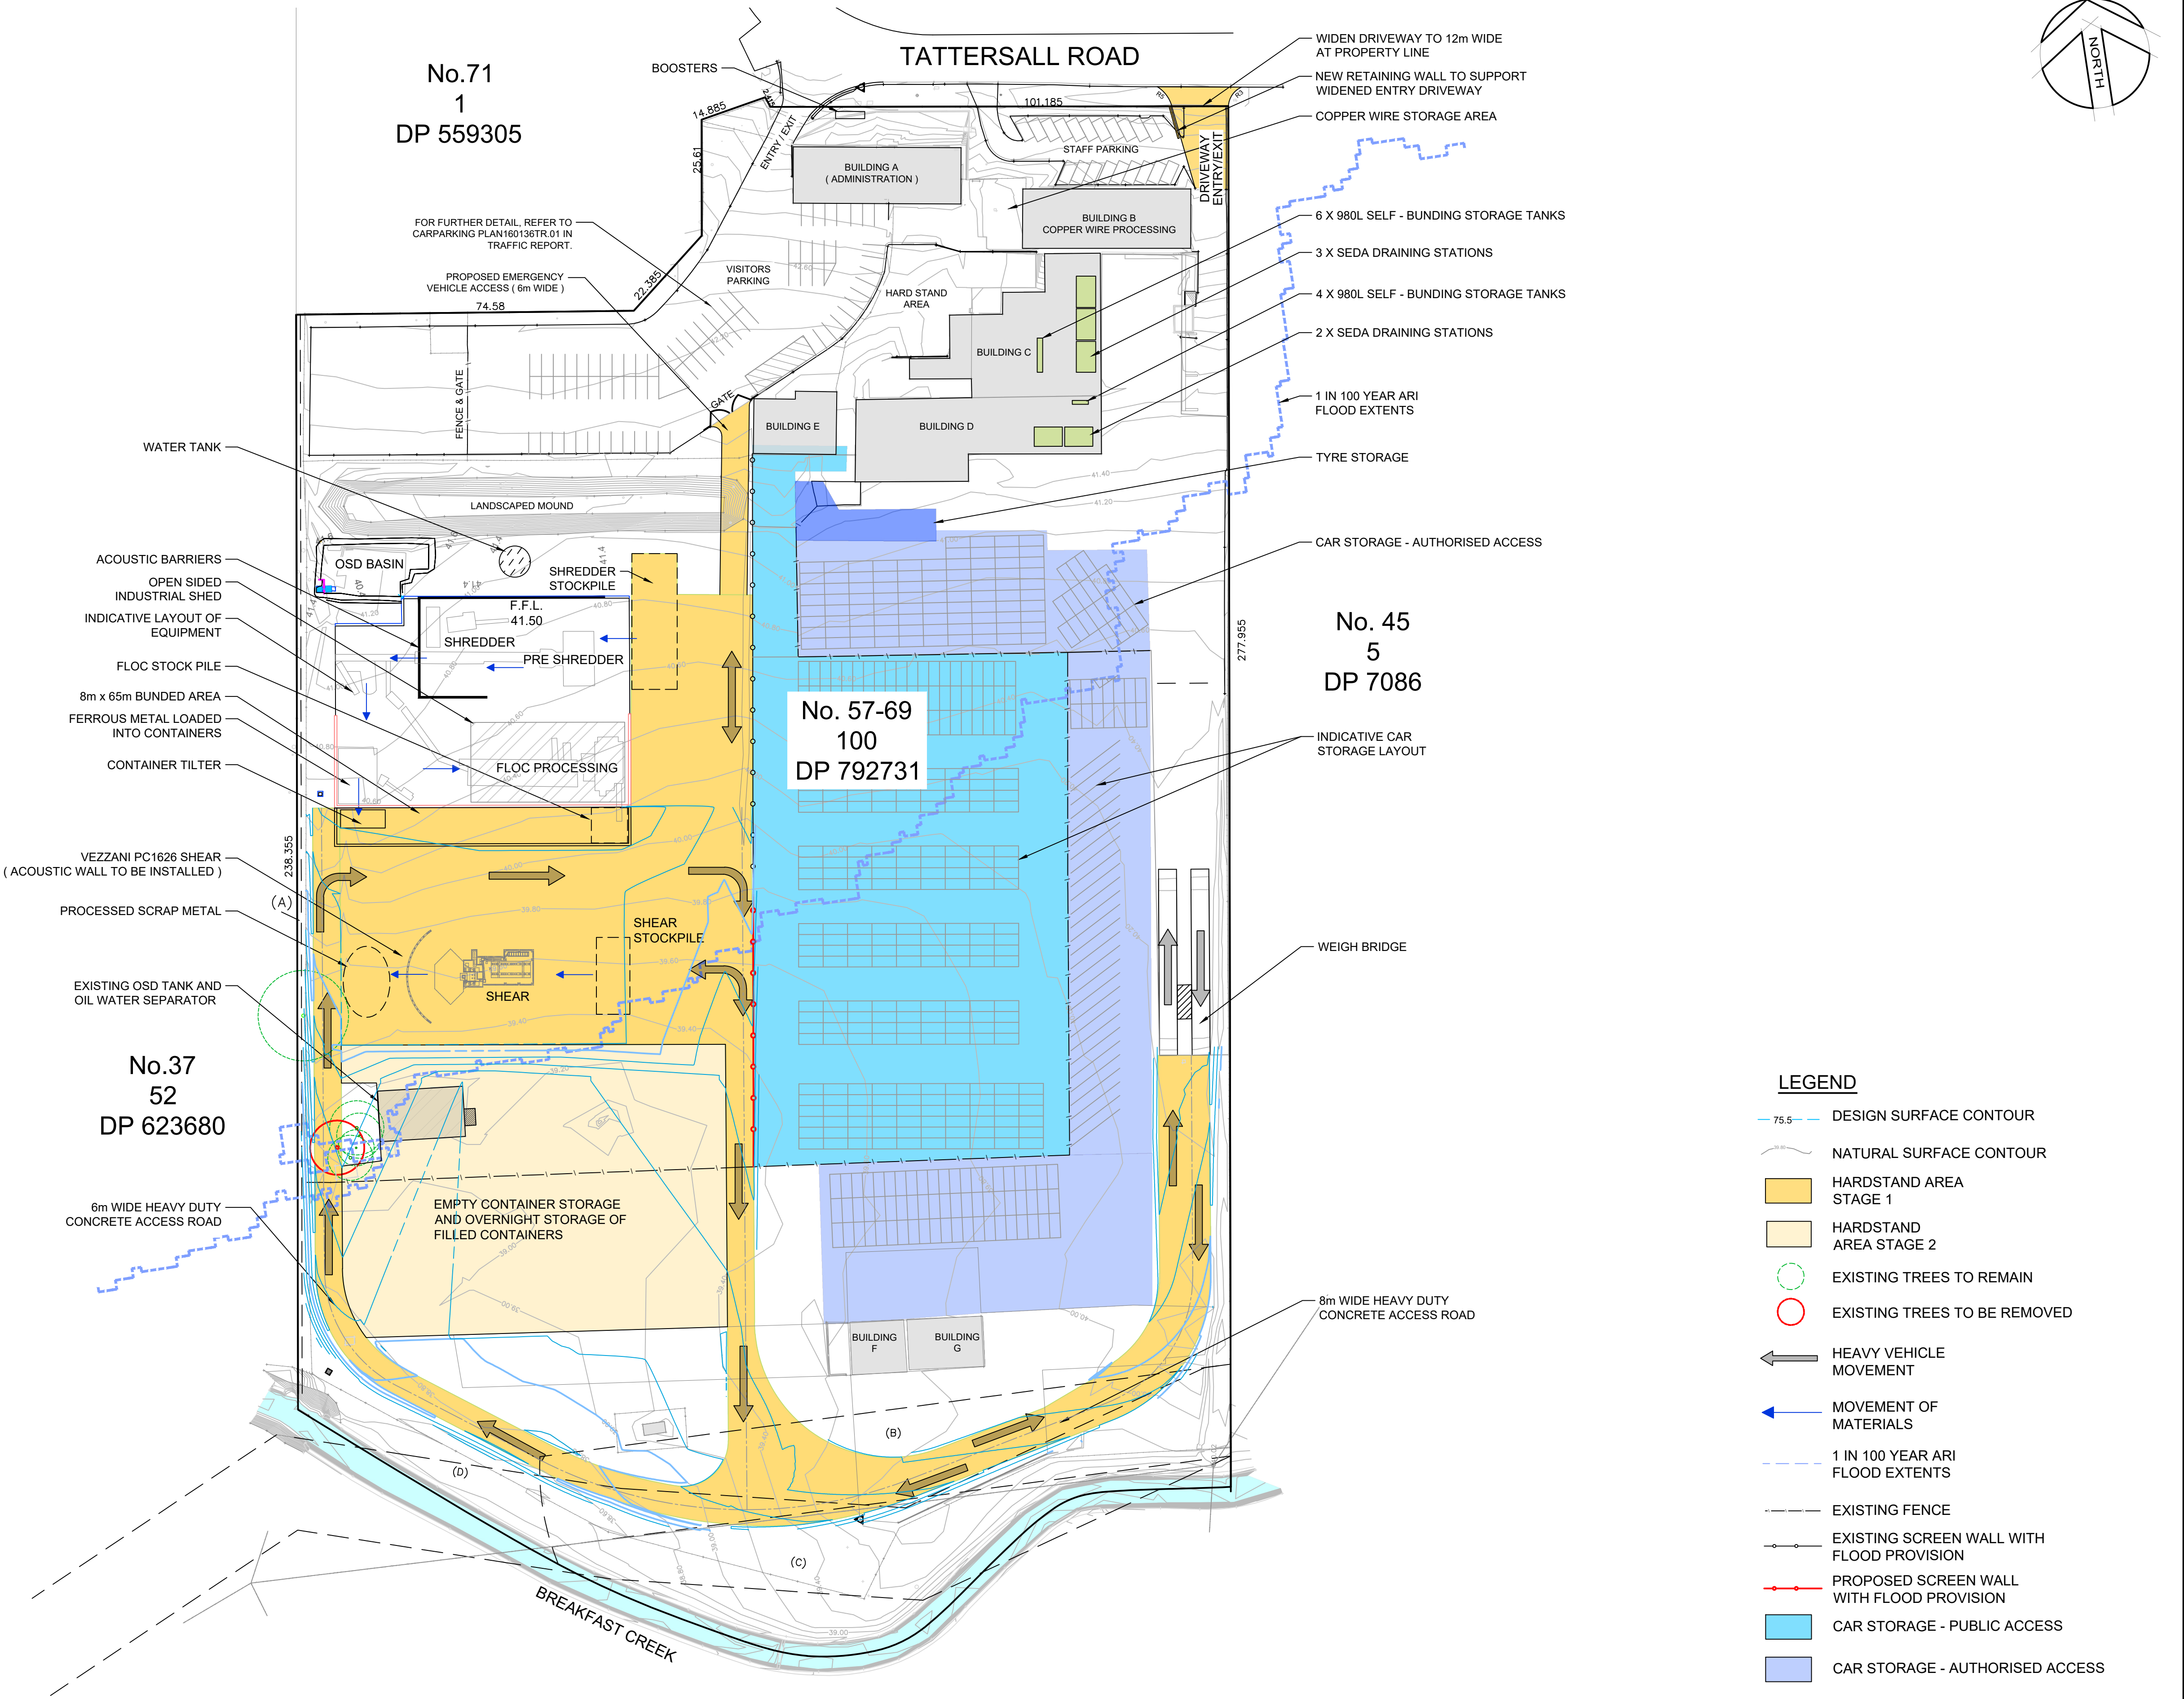

EASEMENTS

- (A) EASEMENT FOR SEWERAGE & DRAINAGE 0.915 WIDE (VIDE H854441)
(B) EASEMENT FOR TRANSMISSION LINE 20.115 WIDE (VIDE H478705)
(C) EASEMENT FOR TRANSMISSION LINE 20.115 WIDE AND VARIABLE
(D) FORMER BANK OF CREEK



H	03/09/19	INDICATE 'CAR STORAGE AREA' 'TYRE STORAGE'
G	03/06/19	EMERGENCY VEHICLE ACCESS ROAD WIDENING
F	26/02/19	DENOTES BUILDING AREA FOR DEMO
E	16/01/19	REVISED SITE PLAN
D	30/09/18	REVISED STAGING
C	30/08/18	REVISED SITE PLAN
B	06/08/18	COMMUNITY CONSULT
A	09/07/18	GOV. AGENCIES
No	DATE	AMENDMENT



SYDNEY
P: 02 9659 0005
CENTRAL COAST
P: 02 4325 5255
HUNTER
P: 02 4966 8388
ABN: 26 134 067 842
www.brs.com.au
mail@brs.com.au

Client:

AUTORECYCLERS PTY LTD

57- 69 TATTERSALL ROAD KINGS PARK
PROPOSED METAL RECOVERY
PROCESSING & RECYCLING FACILITY
SITE MASTER PLAN

Designed:
Drawn: MS
Checked: AD

Scales: Plan 1:750
Horiz.
Vert.
X-Sect.

Datum: A.H.D.

Plan No.
160136SSD.01
File Ref.
CC160136SSD REV H
SHEET 1 OF 1 SHEETS

REV.
H