


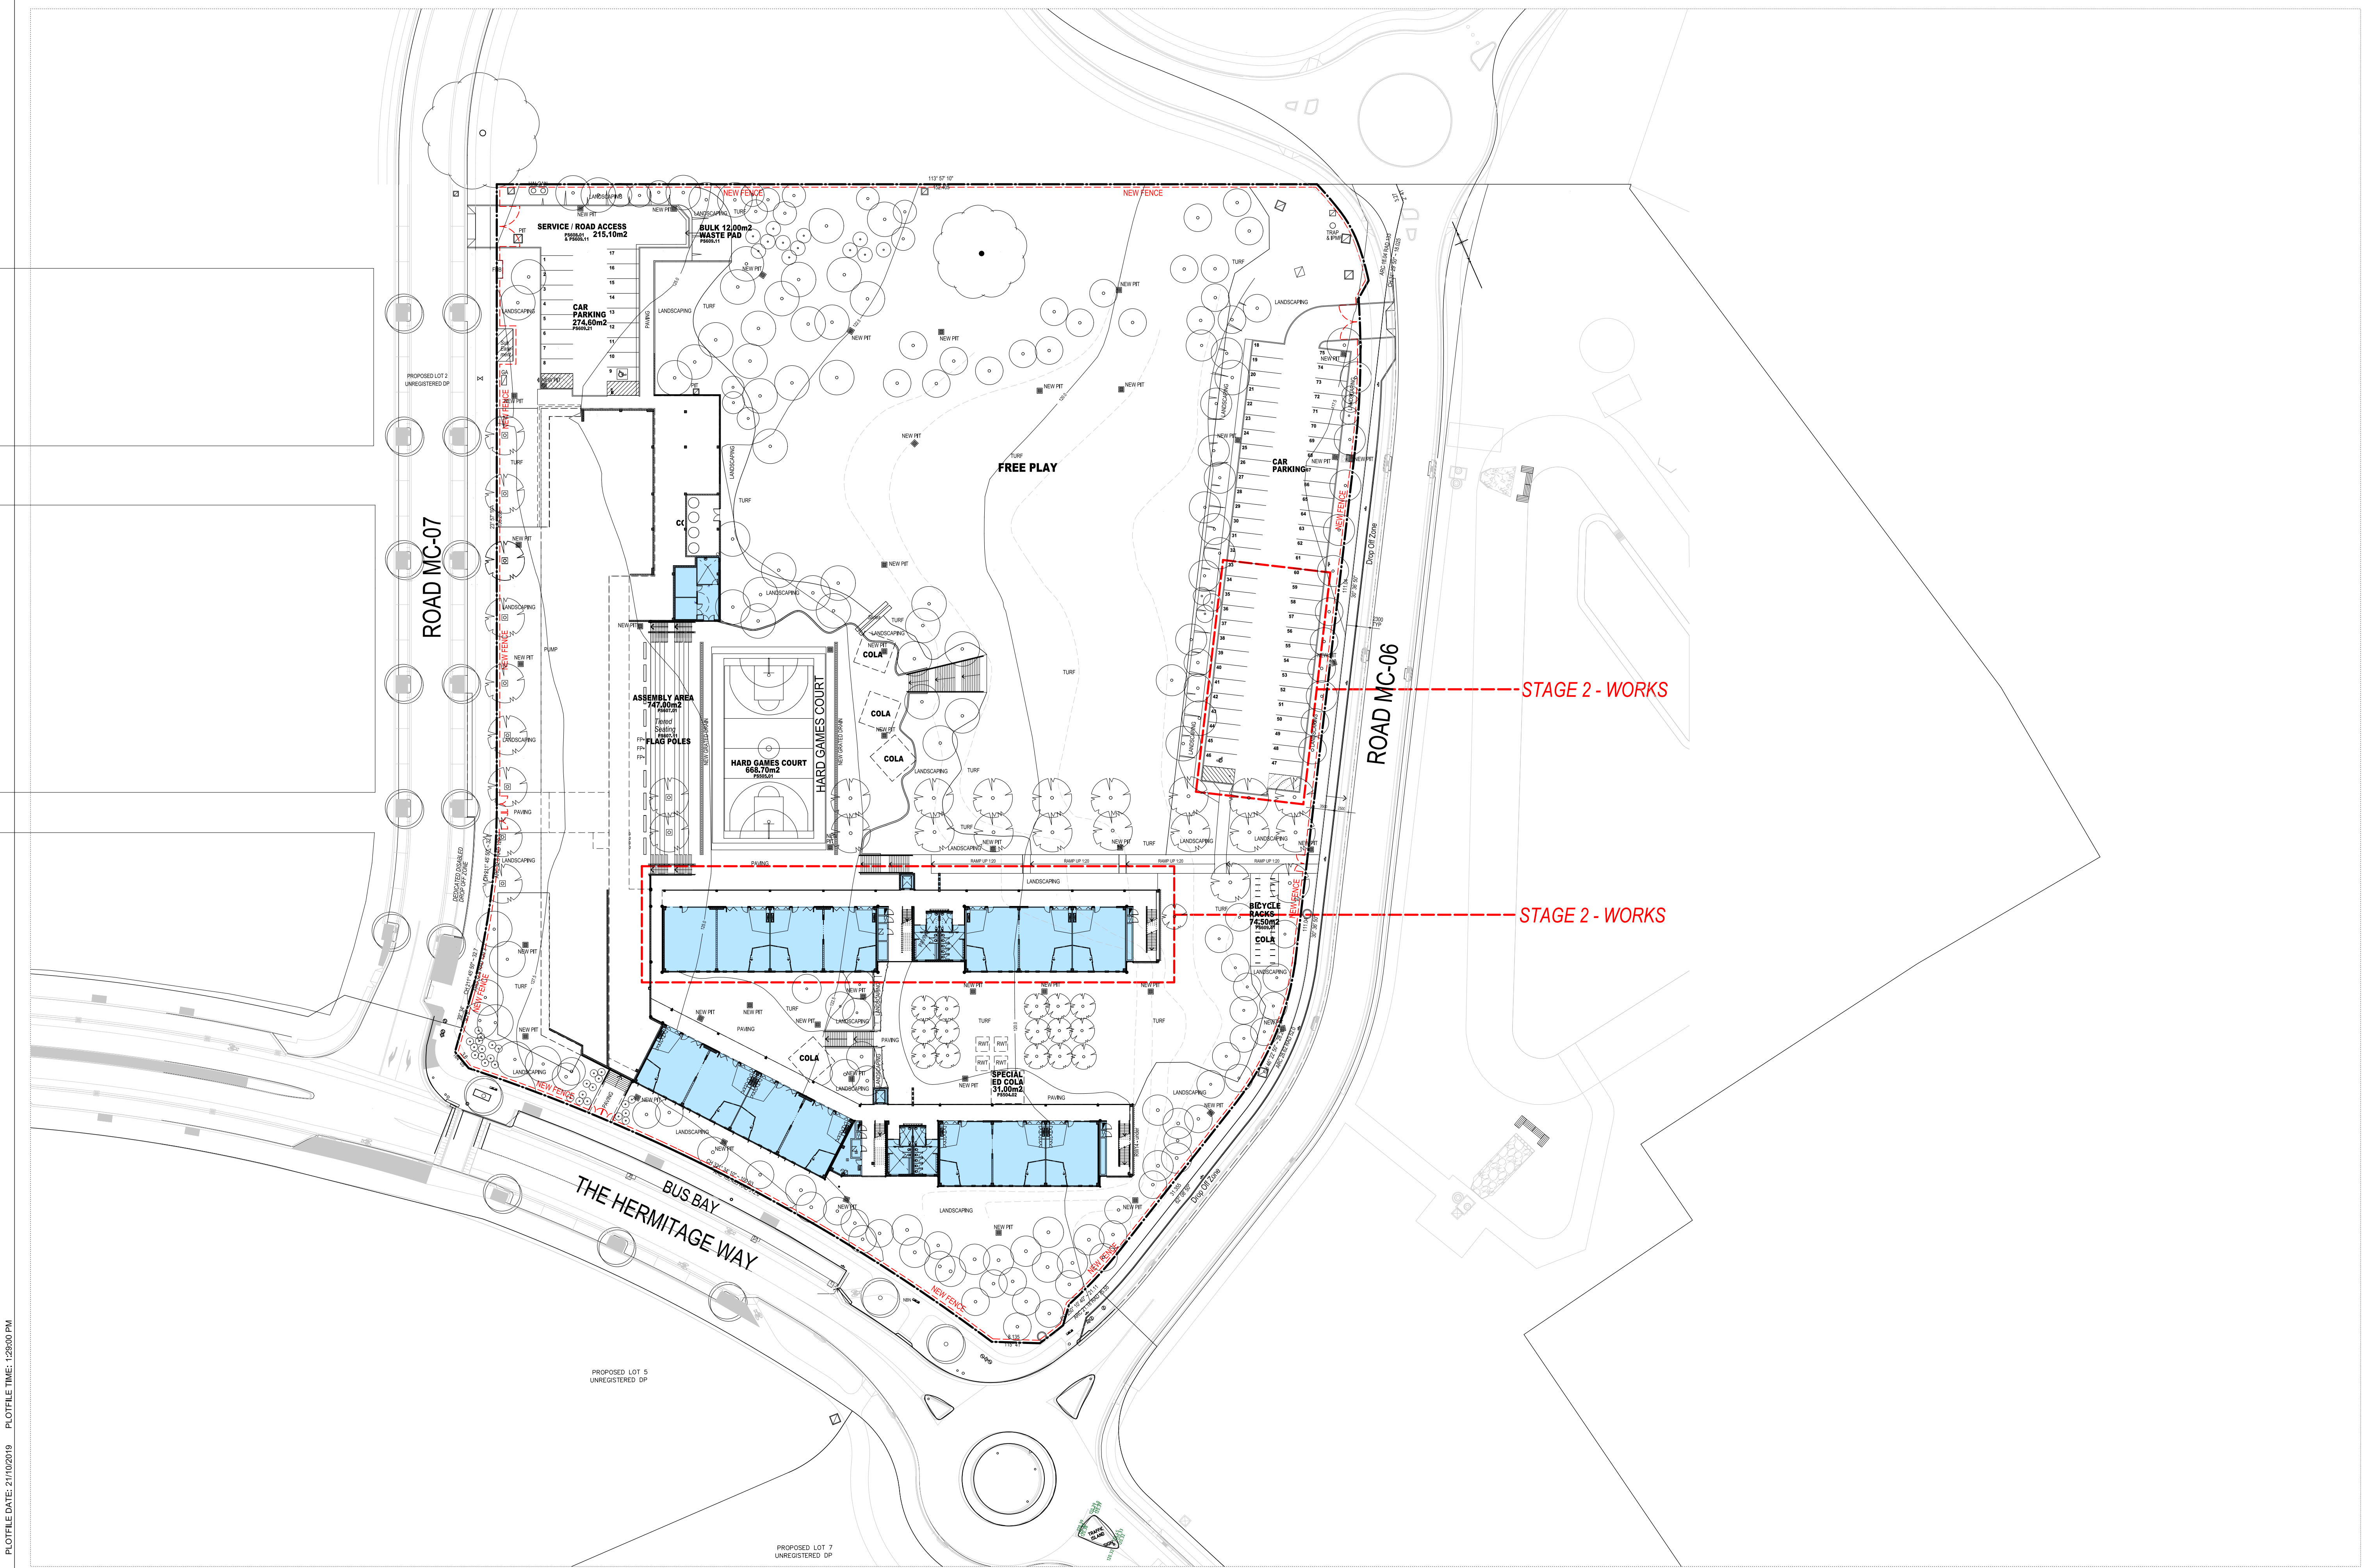

AMENDMENTS <table><tr><th>REV</th><th>BY</th><th>DATE</th><th>DESCRIPTION</th></tr><tr><td>A</td><td>ML</td><td>17.08.17</td><td>ISSUED FOR SSD APPROVAL</td></tr><tr><td>B</td><td>ML</td><td>25.08.17</td><td>SCHEMATIC DESIGN SUBMISSION</td></tr><tr><td>C</td><td>ML</td><td>05.09.17</td><td>SCHEMATIC DESIGN SUBMISSION - RESUBMITTED</td></tr><tr><td>D</td><td>ML</td><td>20.10.17</td><td>RE-ISSUED FOR SSD APPROVAL</td></tr><tr><td>E</td><td>ML</td><td>20.05.18</td><td>RE-ISSUED FOR SSD APPROVAL</td></tr><tr><td>F</td><td>ML</td><td>21.10.19</td><td>SSD MOD 1</td></tr></table>	REV	BY	DATE	DESCRIPTION	A	ML	17.08.17	ISSUED FOR SSD APPROVAL	B	ML	25.08.17	SCHEMATIC DESIGN SUBMISSION	C	ML	05.09.17	SCHEMATIC DESIGN SUBMISSION - RESUBMITTED	D	ML	20.10.17	RE-ISSUED FOR SSD APPROVAL	E	ML	20.05.18	RE-ISSUED FOR SSD APPROVAL	F	ML	21.10.19	SSD MOD 1	NOTES WORK TO FIXED DIMENSIONS, DO NOT SCALE FROM DRAWING. ANY DIMENSION DISCREPANCIES TO BE CLARIFIED WITH ARCHITECT. CONTRACTOR TO VERIFY SITE CONDITIONS PRIOR TO CONSTRUCTION AND REPORT ANY DISCREPANCIES TO ARCHITECT. ALL APPLICANTS OF CONSTRUCTION TO COMPLY WITH NSW AND ALL RELEVANT AUSTRALIAN STANDARDS. DRAWING TO BE READ IN CONJUNCTION WITH THE TOTAL PACKAGE INCLUDING BUT NOT LIMITED TO ANY AUTHORITY CONSENTS AND CONDITIONS, ALL EXISTING, SECTION, SURVEY, SPECIFICATION, FIGURES & FINISHES SCHEDULE AND TENDER FORMS.	GEOTECHNICAL + ENVIRONMENTAL UK Geotechnics T: 02 8888 5000 LANDSCAPE ARCHITECT Lynne Harrison Pty Ltd T: 02 9555 1147 SURVEYOR Frankham Engineering Surveys T: 02 9636 2448 DDA du Chateau Chun T: 03 8006 2343	CIVIL / HYDRAULIC / STRUCTURAL / TRAFFIC Woodhouse Consulting Engineers T: 02 8448 2800 PLANNER DPF Planning T: 02 9980 8553 ELECTRICAL / COMMS / SECURITY / ESD J&K Consulting Engineers T: 02 9437 1000 FPIC ENGINEER MCD Fire Engineering T: 0423 922 145	BCA Group DLA Pty Ltd T: 02 9355 3100 ACOUSTIC Day Design Pty Ltd T: 02 9046 3800 PERUMAL PEDAVOLI ARCHITECTS T: +61 2 9291 0000 WEB: www.pp-aj.com.au Nominated Architect: Vince Pedavoli NSW reg No. 5045	PERUMAL PEDAVOLI ARCHITECTS	GLEDSDWOOD HILLS PUBLIC SCHOOL HERMITAGE WAY GLEDSDWOOD HILLS NSW 2557 GROUND FLOOR SITE PLAN	SCALE 1:500 @ A1 20 MAY 2017 <table><tr><th>DRAWING NUMBER</th><th>DESCRIPTION</th><th>PHASE</th><th>SHEET NUMBER</th><th>REVISION</th></tr><tr><td>3198</td><td>ARC</td><td>SD</td><td>01 002</td><td>F</td></tr></table>	DRAWING NUMBER	DESCRIPTION	PHASE	SHEET NUMBER	REVISION	3198	ARC	SD	01 002	F
REV	BY	DATE	DESCRIPTION	
A	ML	17.08.17	ISSUED FOR SSD APPROVAL	
B	ML	25.08.17	SCHEMATIC DESIGN SUBMISSION	
C	ML	05.09.17	SCHEMATIC DESIGN SUBMISSION - RESUBMITTED	
D	ML	20.10.17	RE-ISSUED FOR SSD APPROVAL	
E	ML	20.05.18	RE-ISSUED FOR SSD APPROVAL	
F	ML	21.10.19	SSD MOD 1	
DRAWING NUMBER	DESCRIPTION	PHASE	SHEET NUMBER	REVISION	
3198	ARC	SD	01 002	F	