


This architectural floor plan depicts a building with a complex layout. On the left, a large circular area contains a grid of points, possibly representing a landscape or a specific design feature. The main building structure includes a large circular auditorium with tiered seating, a rectangular lecture hall with rows of desks, and several smaller rooms and corridors. The plan is annotated with various labels and symbols, including room numbers (e.g., 1xPC, 15xLoT, 6xCR, 11xPX, 10xPX), furniture layouts, and a red squiggle on the left edge. The drawing is a detailed technical representation of the building's interior space.



This drawing is the copyright of Group GSA Pty Ltd and may not be altered, reproduced or transmitted in any form or by any means in part or in whole without the written permission of Group GSA Pty Ltd. All levels and dimensions are to be checked and verified on site prior to the commencement of any work, making of shop drawings or fabrication of components. Do not scale drawings. Use figured Dimensions.


FOR SSDA 

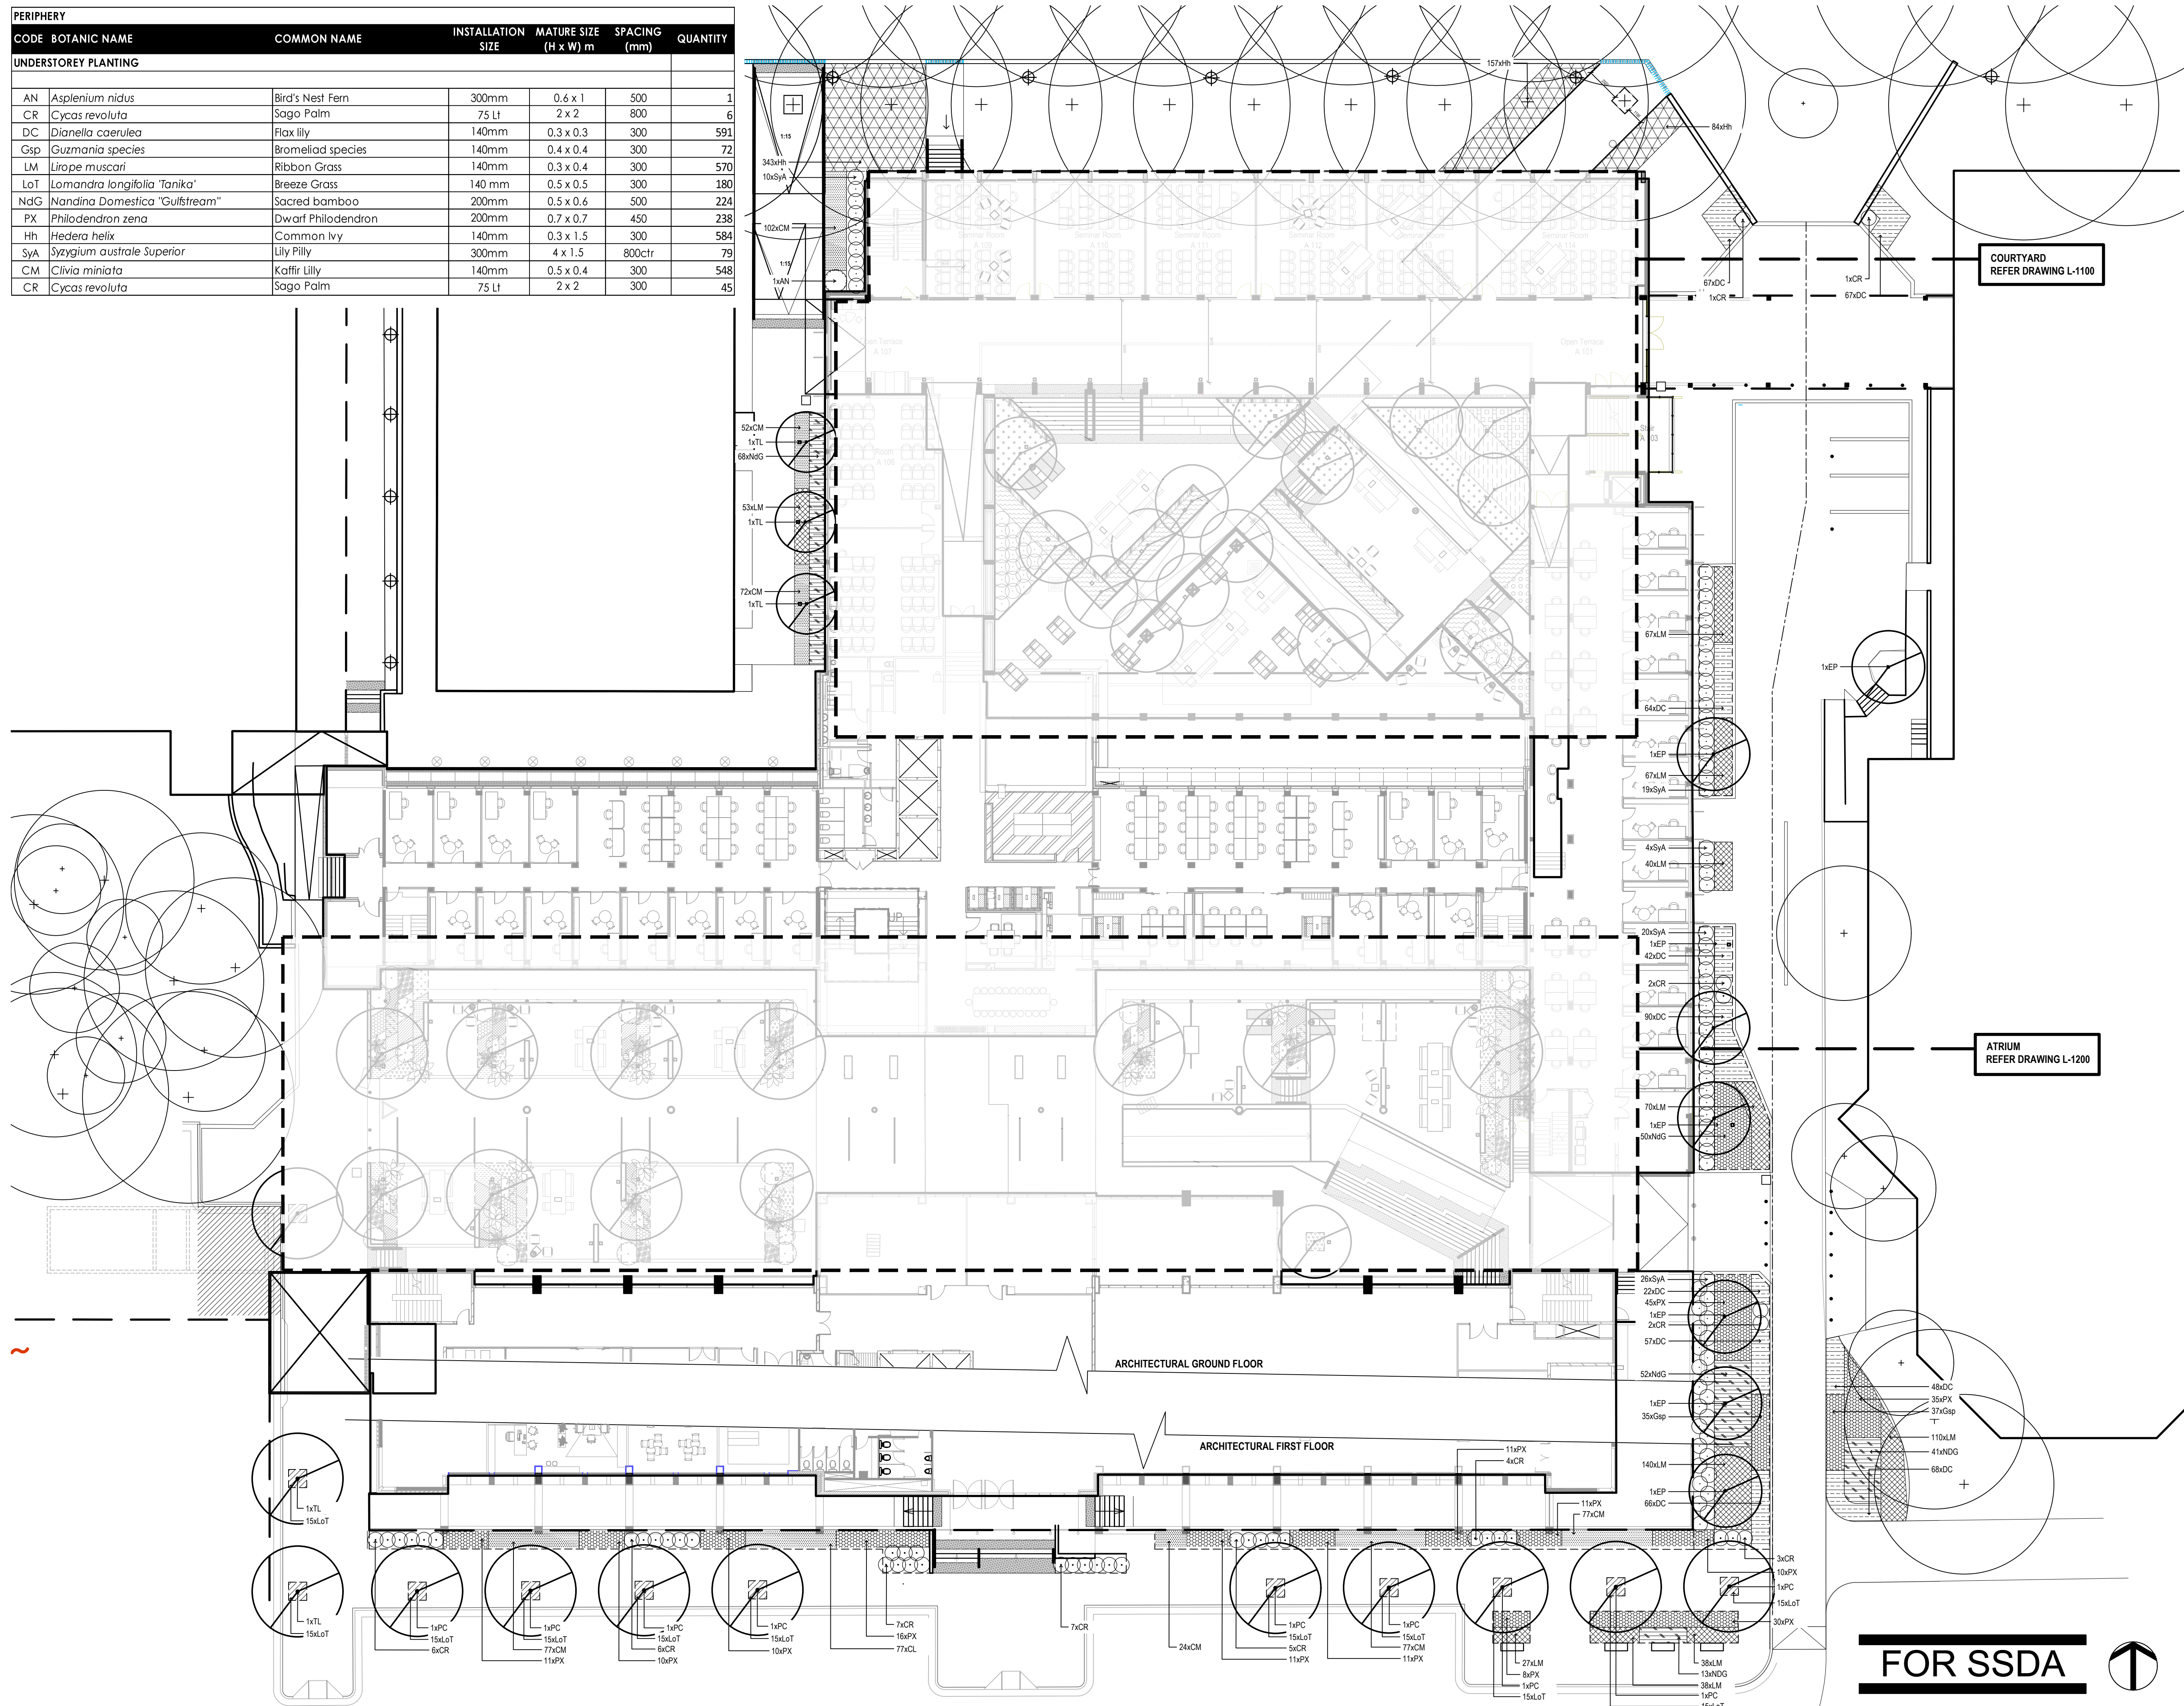



drawing is the copyright of Group GSA Pty Ltd. It is not to be altered, reproduced or transmitted in any form or by any means in part or in whole without the written permission of Group GSA Pty Ltd. All levels and dimensions are to be checked and verified prior to the commencement of any work, main top drawings or fabrication of components. Do not scale drawings. Use figured Dimensions.



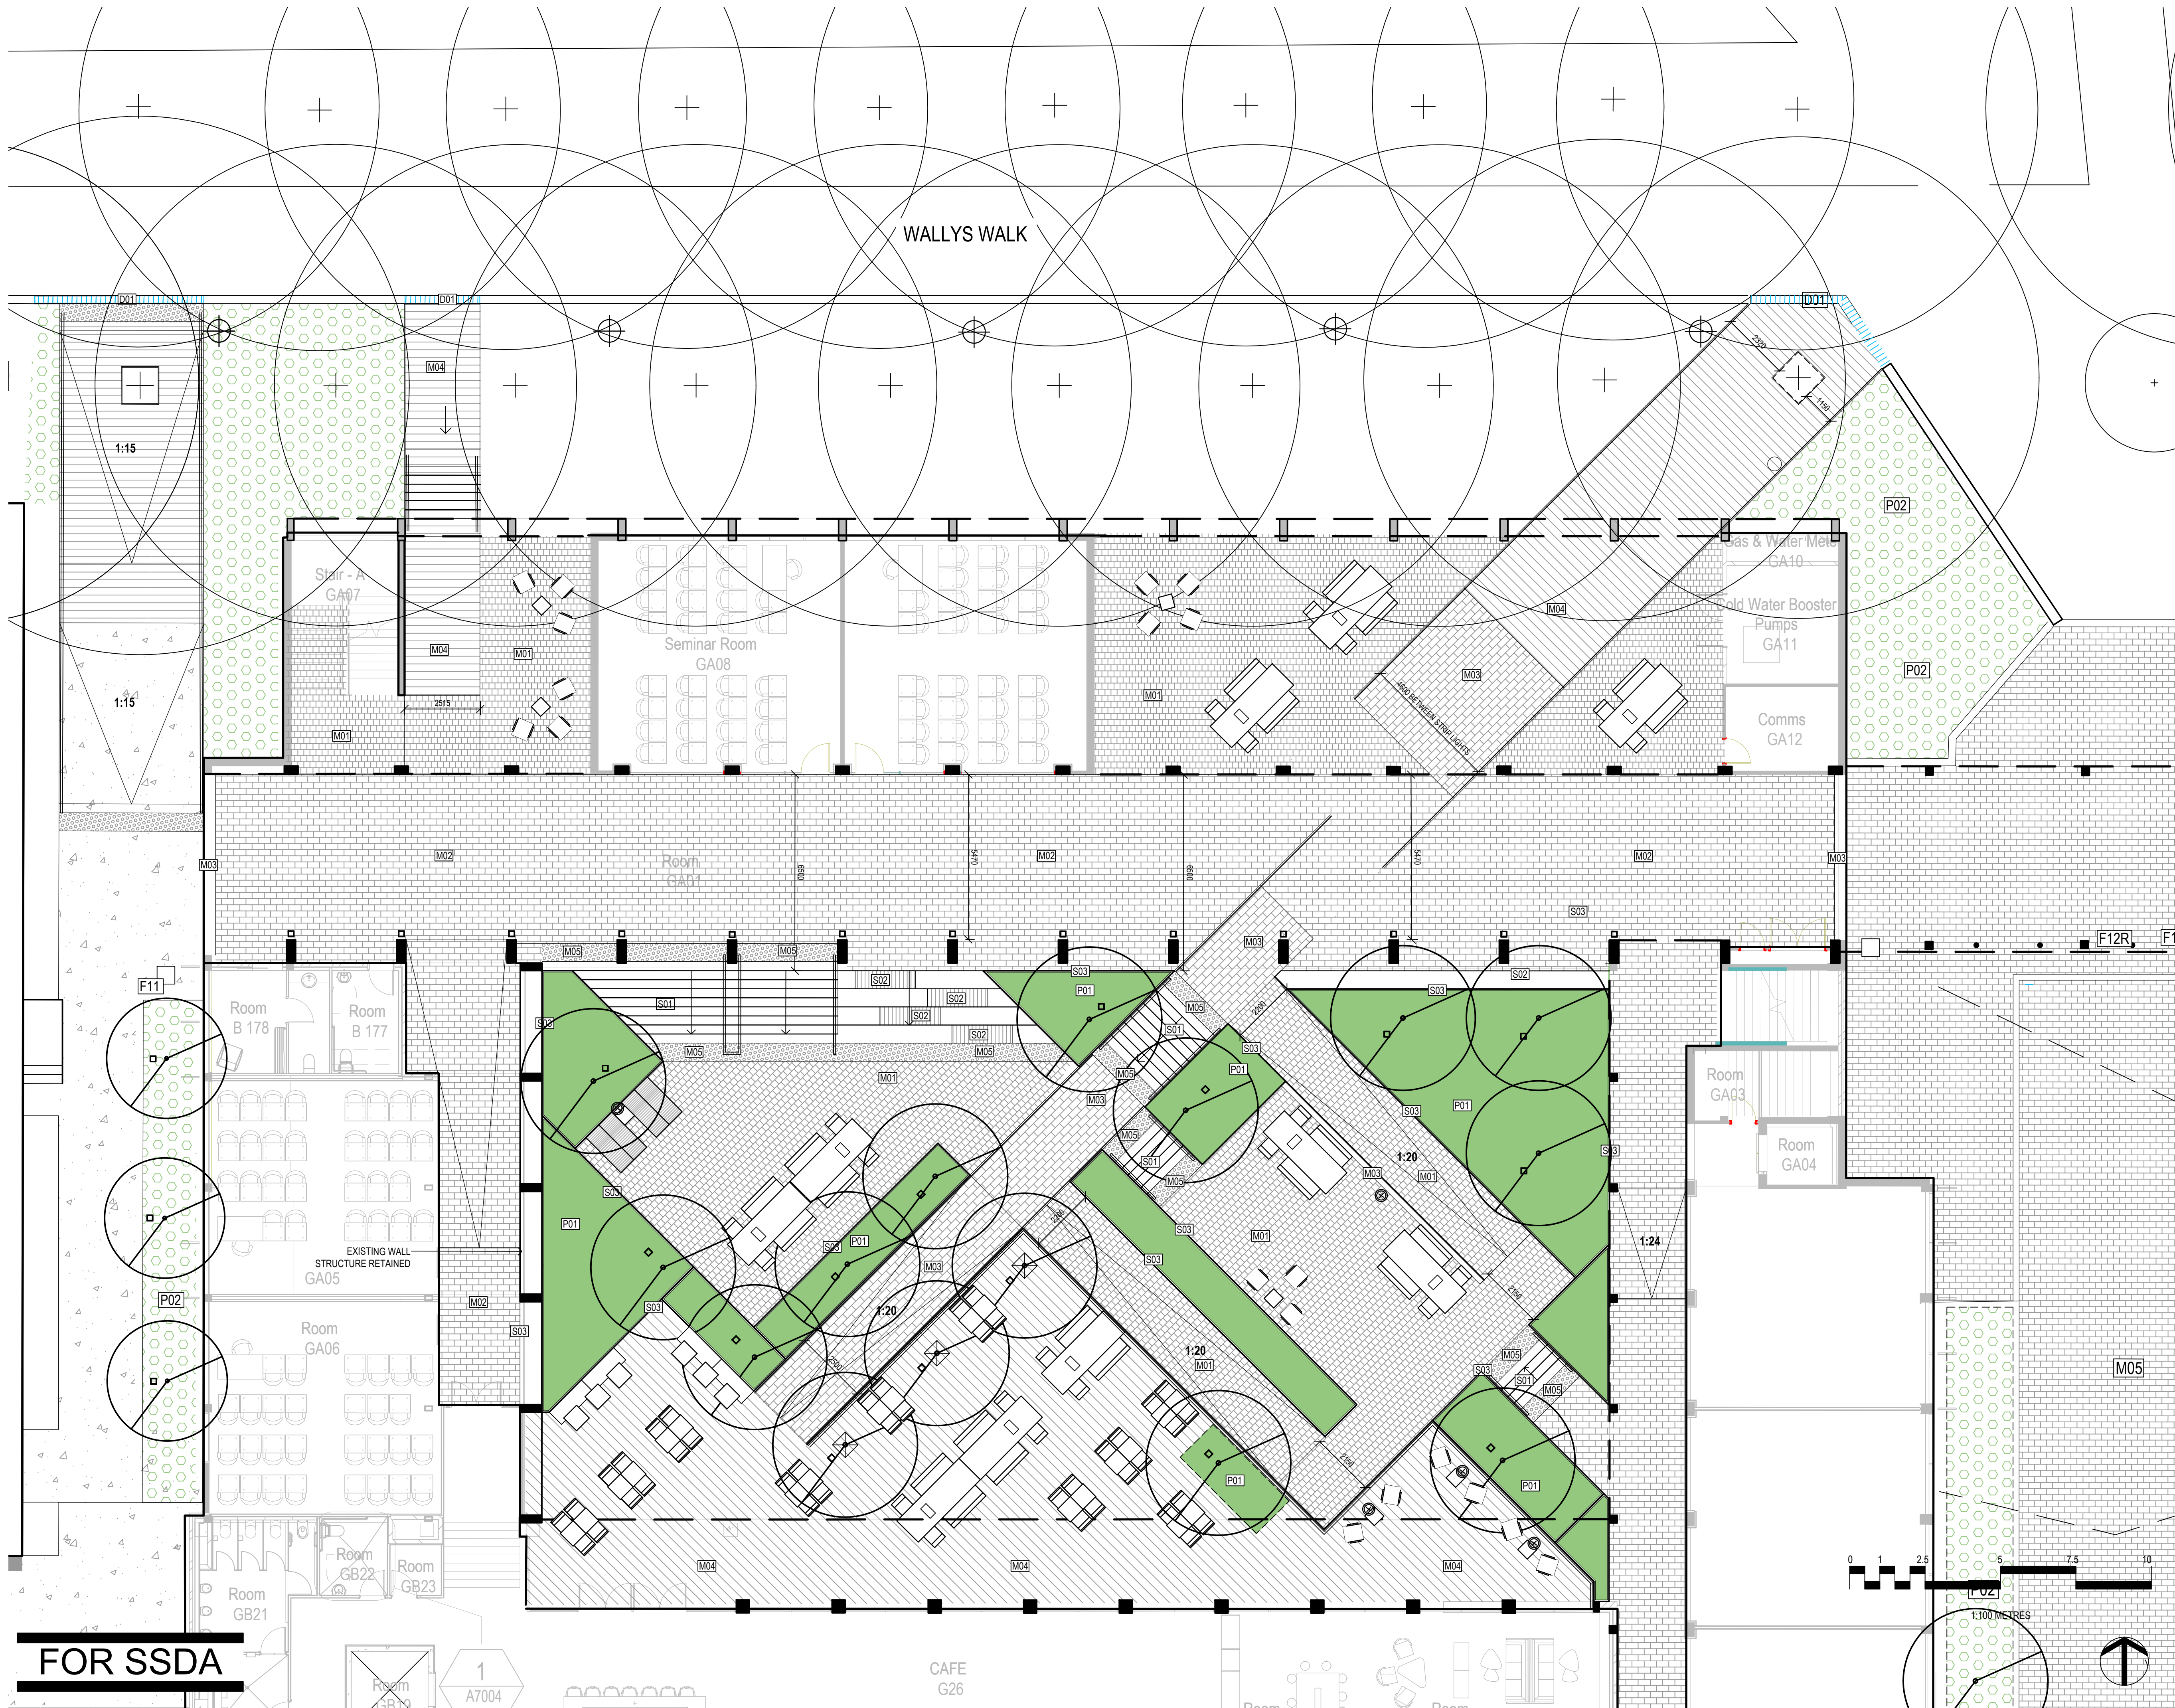

Amendments	Issue Description	Date
A	ISSUED FOR SSDA	22/01/2018

#### COURTYARD LEGEND

##### SURFACE MATERIALS

REFER MATERIALS SCHEDULE AND ENGINEERS DRAWINGS FOR DETAILS

- M01 SMALL CONCRETE PAVERS
- M02 MEDIUM CONCRETE PAVERS
- M03 FEATURE CONCRETE PAVING
- M04 TIMBER DECK
- M05 TACTILE PAVING

##### SOFTWORKS

REFER PLANTING SCHEDULE & PLANS FOR DETAILS

- PROPOSED TREE
- EXISTING TREE (RETAINED)
- P01 COURTYARD PLANTING MIX  
REFER PLANTING PLAN FOR SPECIES
- P02 PERIPHERY PLANTING MIX  
REFER PLANTING PLAN FOR SPECIES

##### STRUCTURES


REFER MATERIALS SCHEDULE AND ENGINEERS DRAWINGS FOR DETAILS

- S01 PRECAST CONCRETE STEPS  
VARIABLE LENGTH X 150MM HIGH
- S02 PRECAST CONCRETE STEP SEATS  
TIMBER BATTEN SEAT WHERE SHOWN
- S03 STEEL PLANTER

##### DRAINAGE

- D01 DRAINAGE GULLY/GRATE

#### Architects

 

#### Client

Macquarie University  
Level 6, 77 Berry Street  
North Sydney Australia



Group GSA Pty Ltd ABN 76 002 113 779  
Level 7, 80 William St East Sydney NSW  
Australia 2011 www.groupgsa.com

T +612 9361 4144 F +612 9332 3458  
nom architect M. Sheldon 3990

#### Project Title

MACQUARIE UNIVERSITY  
ARTS PRECINCT

#### Drawing Title

GROUND FLOOR  
COURTYARD  
FINISHES PLAN

Scale 1:100 @A1

Drawing created (date) 22/01/2018

By MG

Plotted and checked by MG

Verified FR

Approved SH

Drawing No 25WWA-LND 1100-DA A Issue

File P:\170186 Macquarie Uni Arts Precinct\2 Design Plot Date 13/06/2017

This drawing is the copyright of Group GSA Pty Ltd and may not be altered, reproduced or transmitted in any form or by any means in part or in whole without the written permission of Group GSA Pty Ltd. All levels and dimensions are to be checked and verified on site prior to the commencement of any work, making of shop drawings or fabrication of components. Do not scale drawings. Use figured Dimensions.

FOR SSDA

CAFE  
G26



COURTYARD LEGEND

- FURNISHINGS
- [F01B] BENCH SEATING WITH BACKREST
  - [F02] BENCH SEATING SMALL
  - [F03] LOUNGE SEATING
  - [F04] RECLINER SEATING
  - [F06] MEDIUM TABLE (6-8 PPL)
  - [F07] DINING TABLE
  - [F08] LOUNGE TABLE
  - [F09] HANDRAIL
  - [F10] BALUSTRADE
  - [F11] LITTER BIN

Architects



Client

Macquarie University  
Level 6, 77 Berry Street  
North Sydney Australia



GROUP GSA

Group GSA Pty Ltd ABN 76 002 113 779  
Level 7, 80 William St East Sydney NSW  
Australia 2011 www.groupgsa.com

T +612 9361 4144 F +612 9332 3458

architecture interior design urban design landscape  
nom architect M. Sheldon 3990

Project Title

MACQUARIE UNIVERSITY  
ARTS PRECINCT

Drawing Title

GROUND FLOOR  
COURTYARD  
FURNISHINGS PLAN

Scale 1:100 @A1

Drawing created (date) 22/01/2018

By MG

Plotted and checked by MG

Verified FR


Approved SH

Drawing No 25WWA-LND 1102-DA A Issue

File Plot Date

P1170186 Macquarie Uni Arts Precinct2 Design 13/06/2017

This drawing is the copyright of Group GSA Pty Ltd and may not be altered, reproduced or transmitted in any form or by any means in part or in whole without the written permission of Group GSA Pty Ltd.  
All levels and dimensions are to be checked and verified on site prior to the commencement of any work, making of shop drawings or fabrication of components.  
Do not scale drawings. Use figured Dimensions.

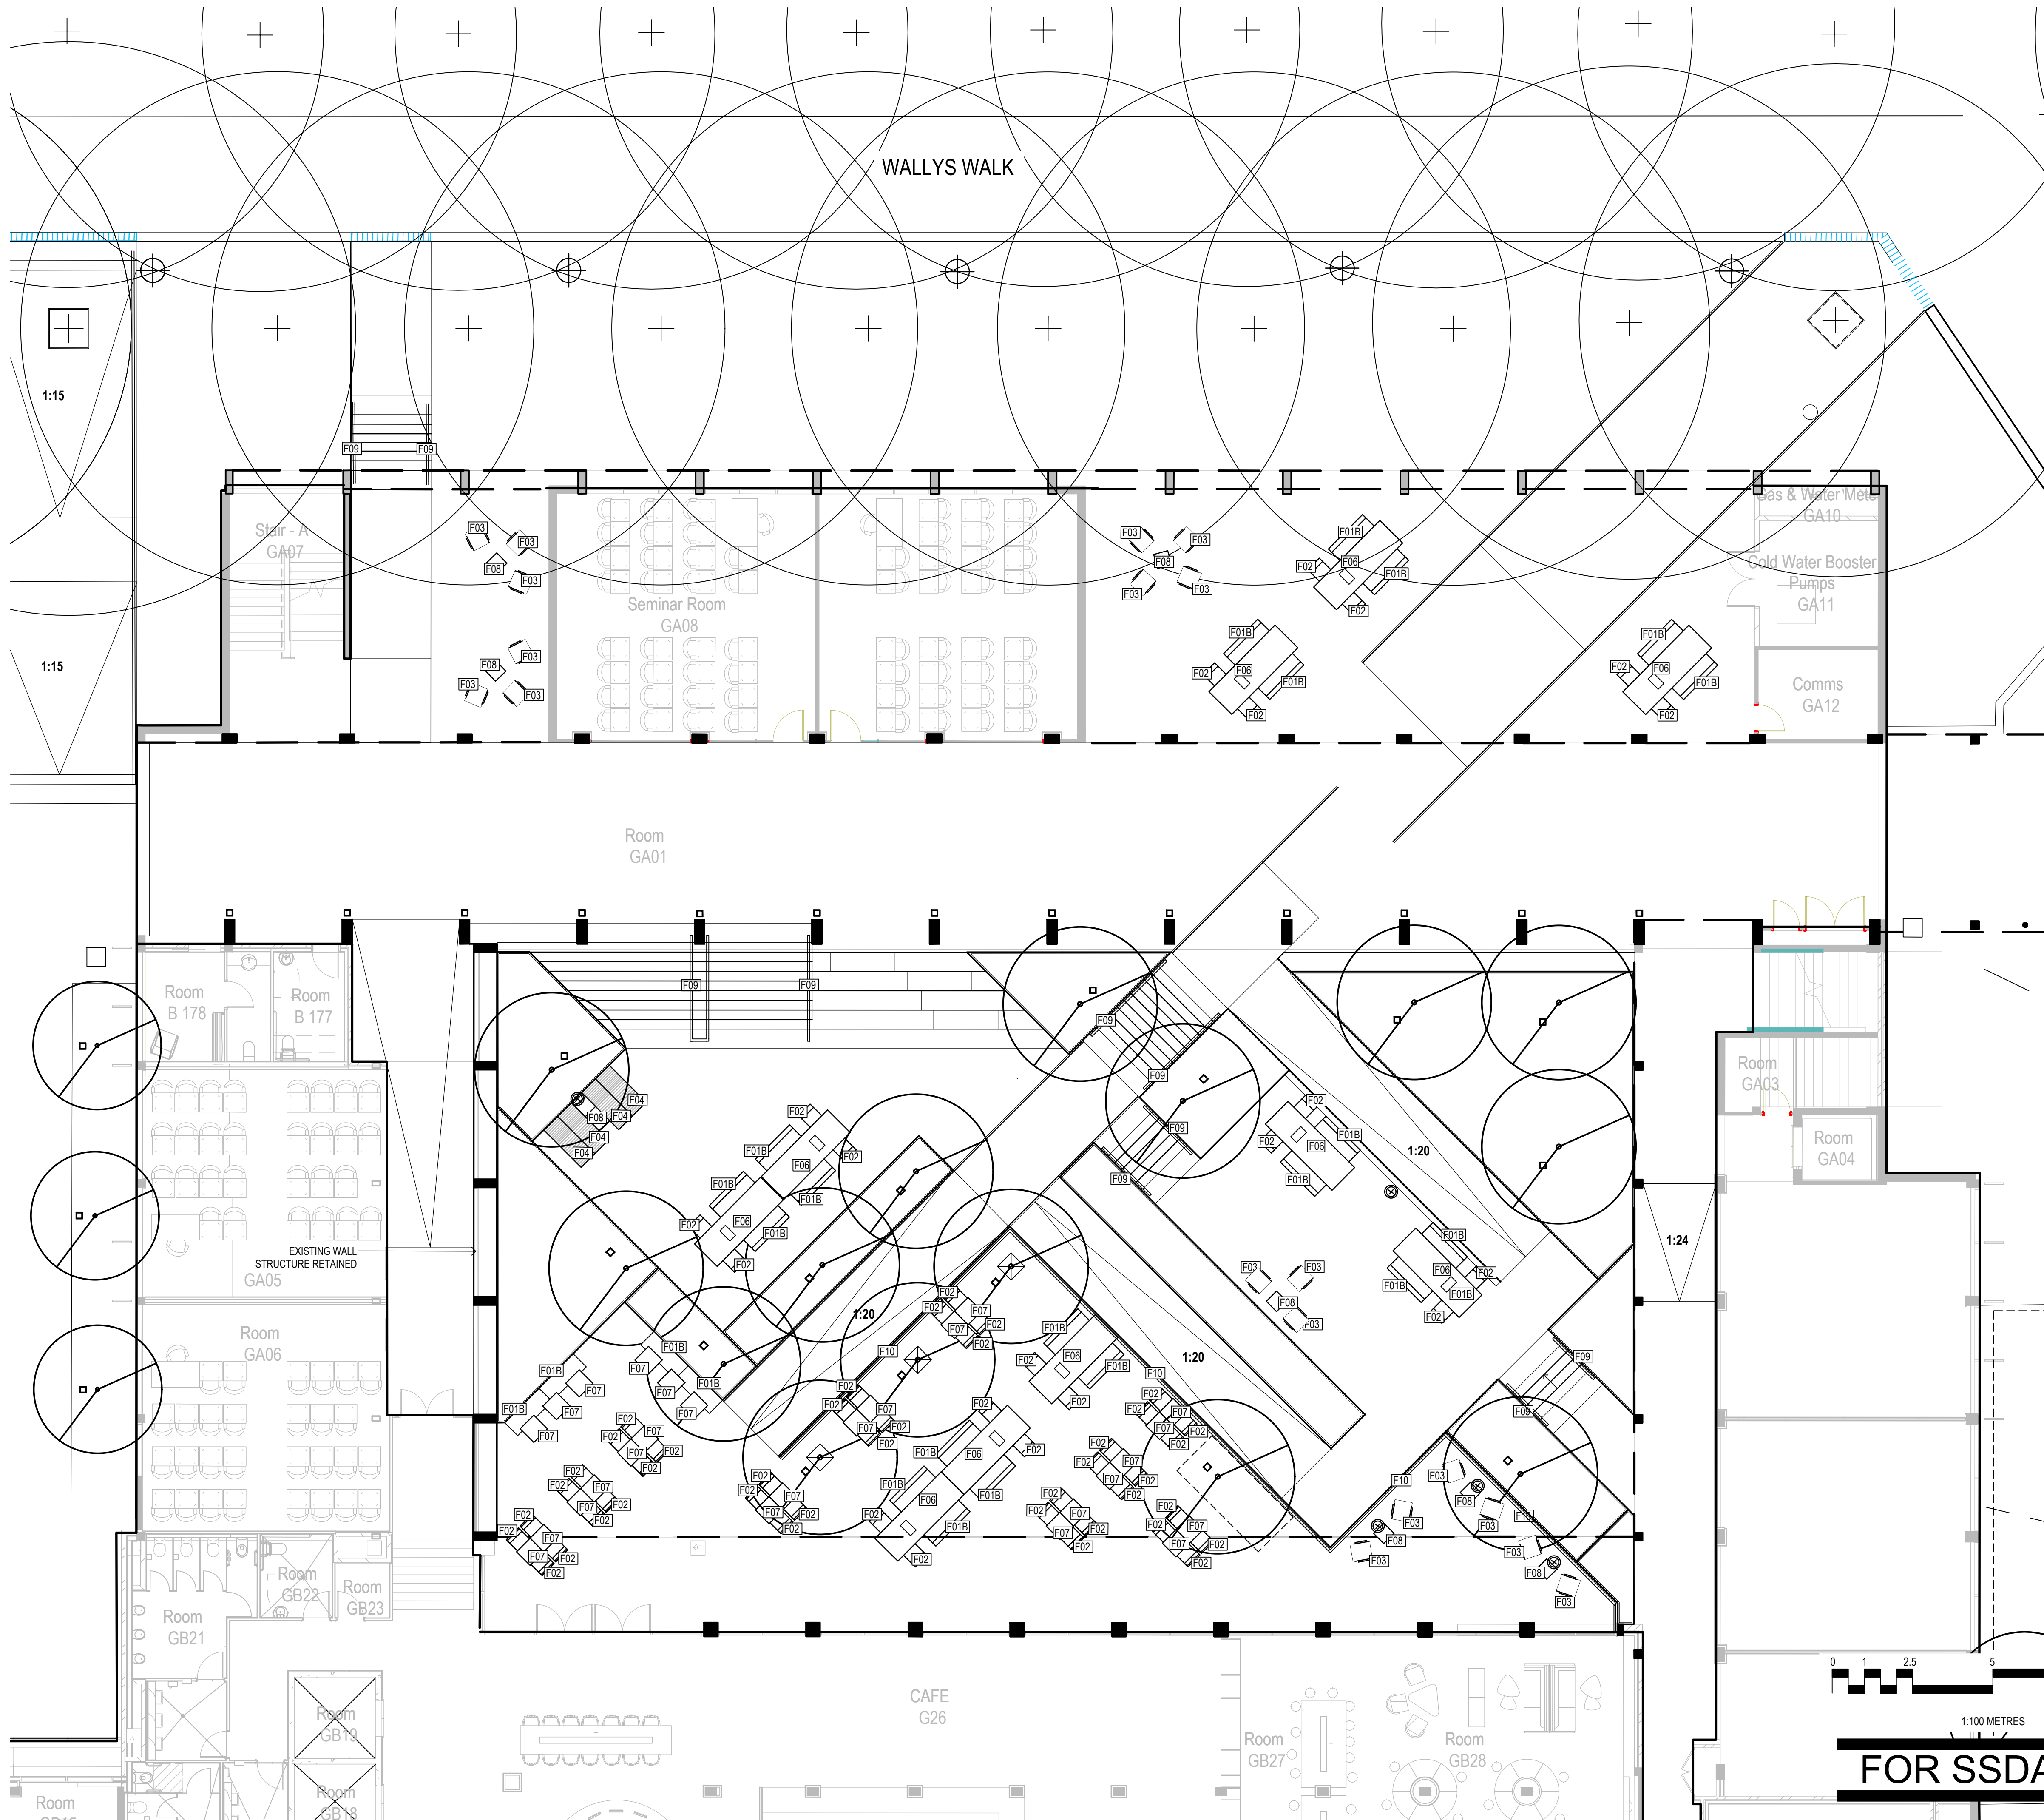



CENTRAL COURTYARD						
CODE	BOTANIC NAME	COMMON NAME	INSTALLATION SIZE	MATURE SIZE (H x W) m	SPACING (mm)	QUANTITY
UNDERSTOREY PLANTING						
AH	<i>Acmena Hedgemaster</i>	Lilly Pilly	300mm		700	16
D'SP	<i>Dichondra silver falls</i>	Silver falls	140mm		300	122
HL	<i>Hymenocallis littoralis</i>	Spider Lilly	140mm	0.4 x 0.5	300	260
PT	<i>Pachysandra terminalis</i>	Japanese Spurge	140mm	0.3 x 0.8	300	165
R'SM	<i>Raphiolepis snow maiden</i>	Snow Maiden	300mm		700	82
TJ	<i>Trachelospermum jasminoides</i>	Dwarf Star Jasmine	140 mm	0.5 x 1	450	54
NG	<i>Neomarica gracilis</i>	Walking Iris	140mm		300	260
LoT	<i>Lomandra longifolia 'Tanika'</i>	Breeze Grass	140 mm	0.5 x 0.5	300	12
SyA	<i>Syzygium australe Superior</i>	Lilly Pilly	300mm	4 x 1.5	800ctr	32



Group GSA Pty Ltd ABN 76 002 113 779  
Level 7, 80 William St East Sydney NSW  
Australia 2011 [www.groupgsa.com](http://www.groupgsa.com)  
T +612 9361 4144 F +612 9332 3458  
Architecture interior design urban design landscape  
Interior architect M. Sheldon 3990

Drawing Title

---

GROUND FLOOR  
COURTYARD  
SOFTWARES PLAN


Scale 1:100 @A1

Drawing created (date)		22/01/2018
By		MG
Plotted and checked by		MG
Verified		FR
Approved		SH
Drawing No	Issue	
25WWA-LND	1103-DA	A
File	Plot Date	
P:\170186 Macquarie Uni Arts Precinct2 Design	13/06/2017	


This drawing is the copyright of Group GSA Pty Ltd and may not be altered, reproduced or transmitted in any form or by any means in part or in whole without the written permission of Group GSA Pty Ltd.  
All levels and dimensions are to be checked and verified on site prior to the commencement of any work, making of shop drawings or fabrication of components.  
Do not scale drawings. Use figured Dimensions.




Amendments		Date
Issue	Description	
A	ISSUED FOR SSDA	22/01/2017

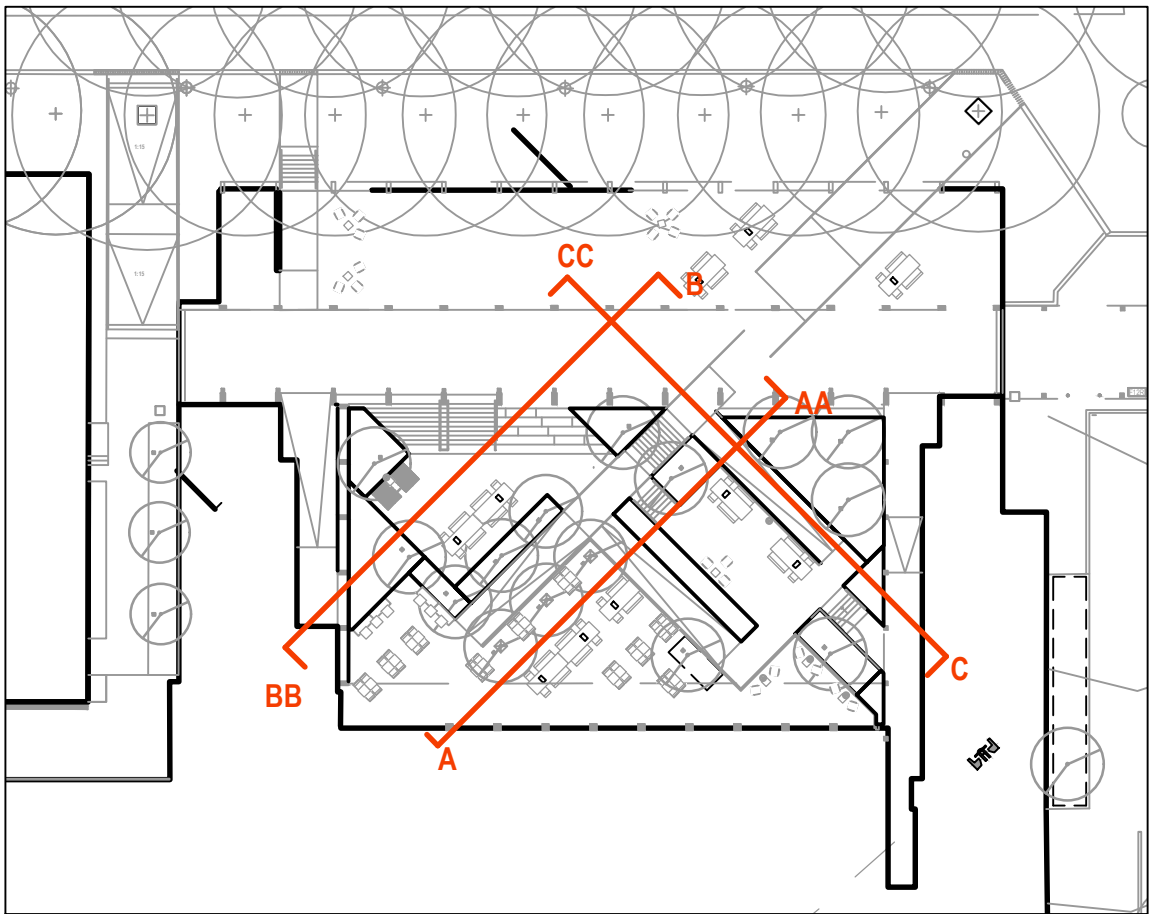


LOCATION PLAN [1:500]

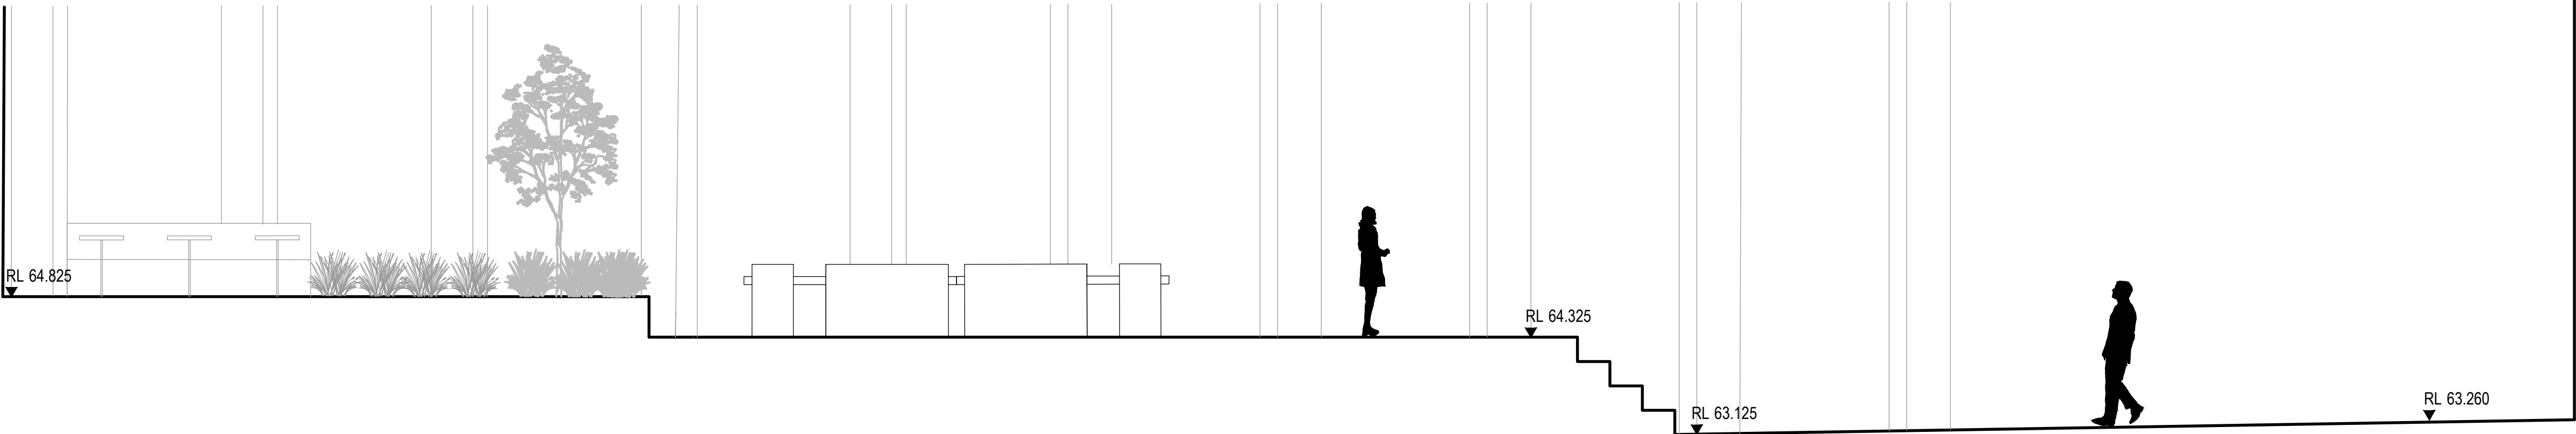

E01 COURTYARD ELEVATION A-AA [1:50]

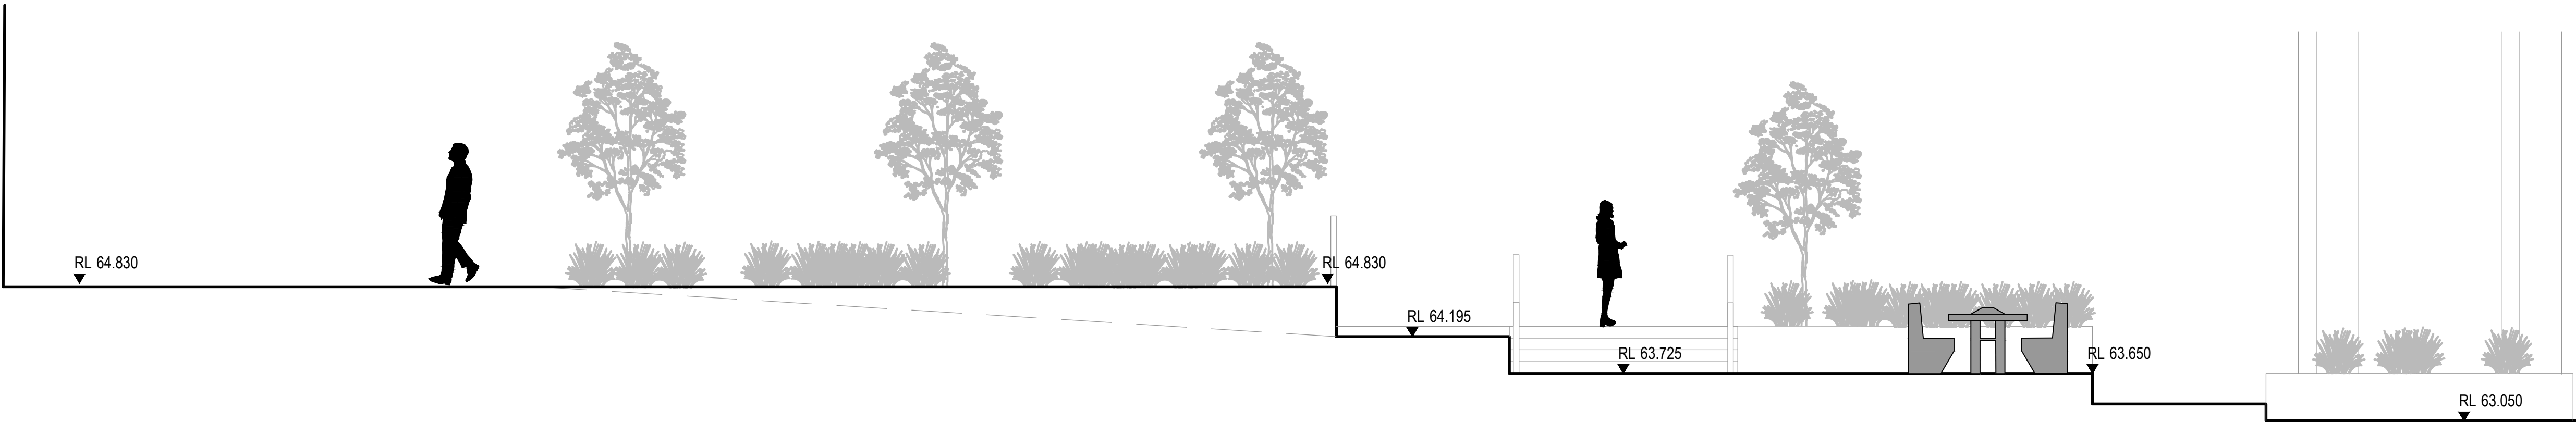

E02 COURTYARD ELEVATION B-BB [1:50]

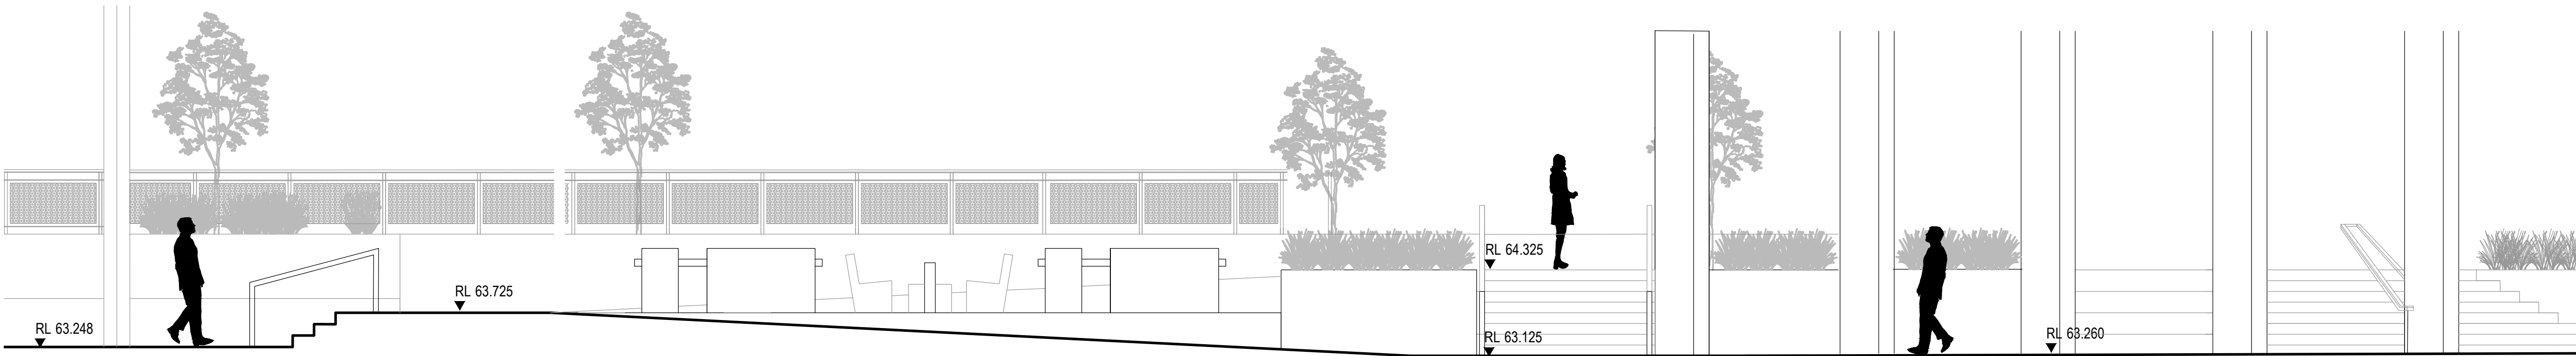

E03 COURTYARD ELEVATION C-CC [1:50]

Architects

 BUDDEN NANGLE MICHAEL & HUDSON ARCHITECTS architectus

Client

Macquarie University  
Level 6, 77 Berry Street  
North Sydney Australia 

**GROUP GSA**

Group GSA Pty Ltd ABN 76 002 113 779  
Level 7, 80 William St East Sydney NSW  
Australia 2011 www.groupgsa.com

T +612 9361 4144 F +612 9332 3458  
architecture interior design urban design landscape  
nom architect M. Sheldon 3990

Project Title  
**MACQUARIE UNIVERSITY  
ARTS PRECINCT**

Drawing Title  
**GROUND FLOOR  
COURTYARD  
SECTIONS/ELEVATIONS**  
Scale 1:50 @A1

Drawing created (date)	22/01/2018
By	MG
Plotted and checked by	MG
Verified	FR
Approved	FR
Drawing No	Issue
25WWA-LND	3100-DA A
File	Plot Date
P:\170186 Macquarie Uni Arts Precinct\2 Design	13/06/2017



This drawing is the copyright of Group GSA Pty Ltd and may not be altered, reproduced or transmitted in any form or by any means in part or in whole without the written permission of Group GSA Pty Ltd.  
All levels and dimensions are to be checked and verified on site prior to the commencement of any work, making of shop drawings or fabrication of components.  
Do not scale drawings. Use figured Dimensions.

FOR SSDA








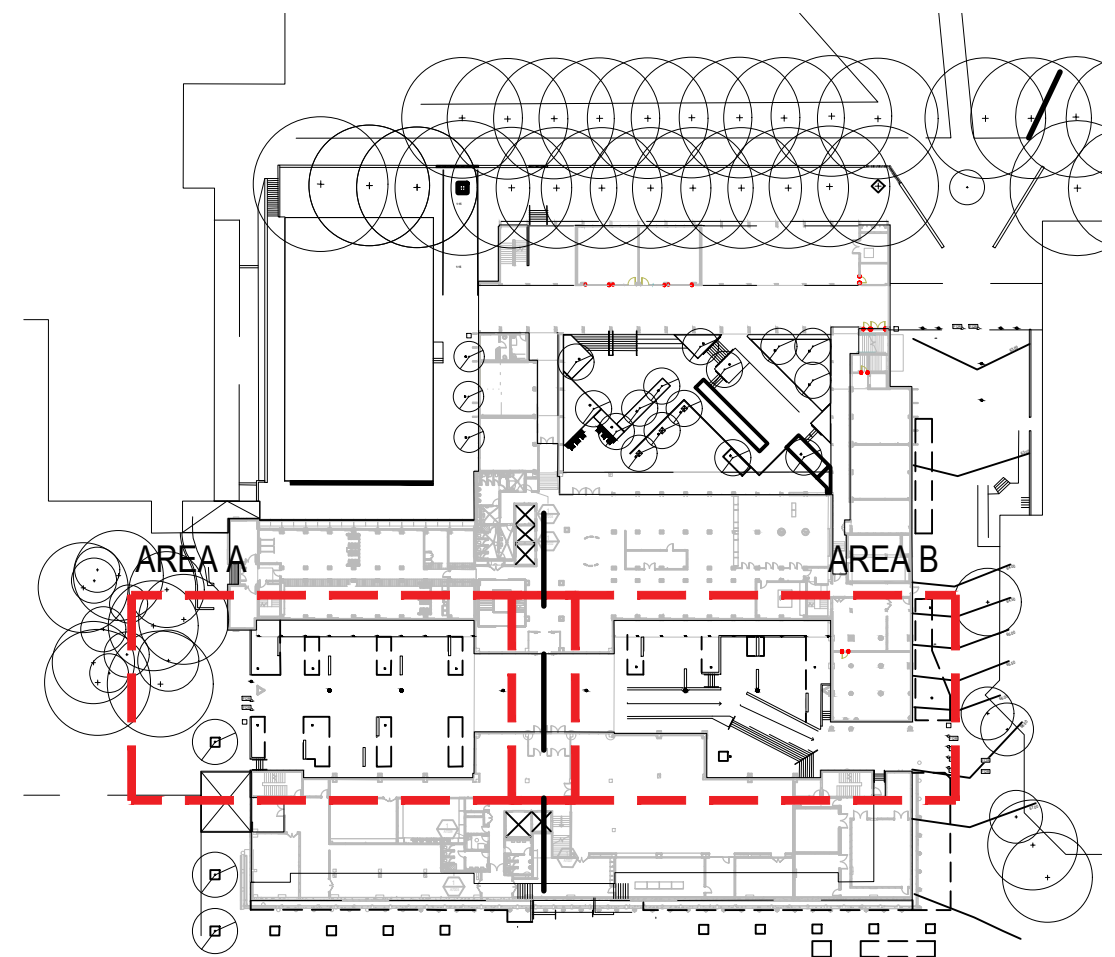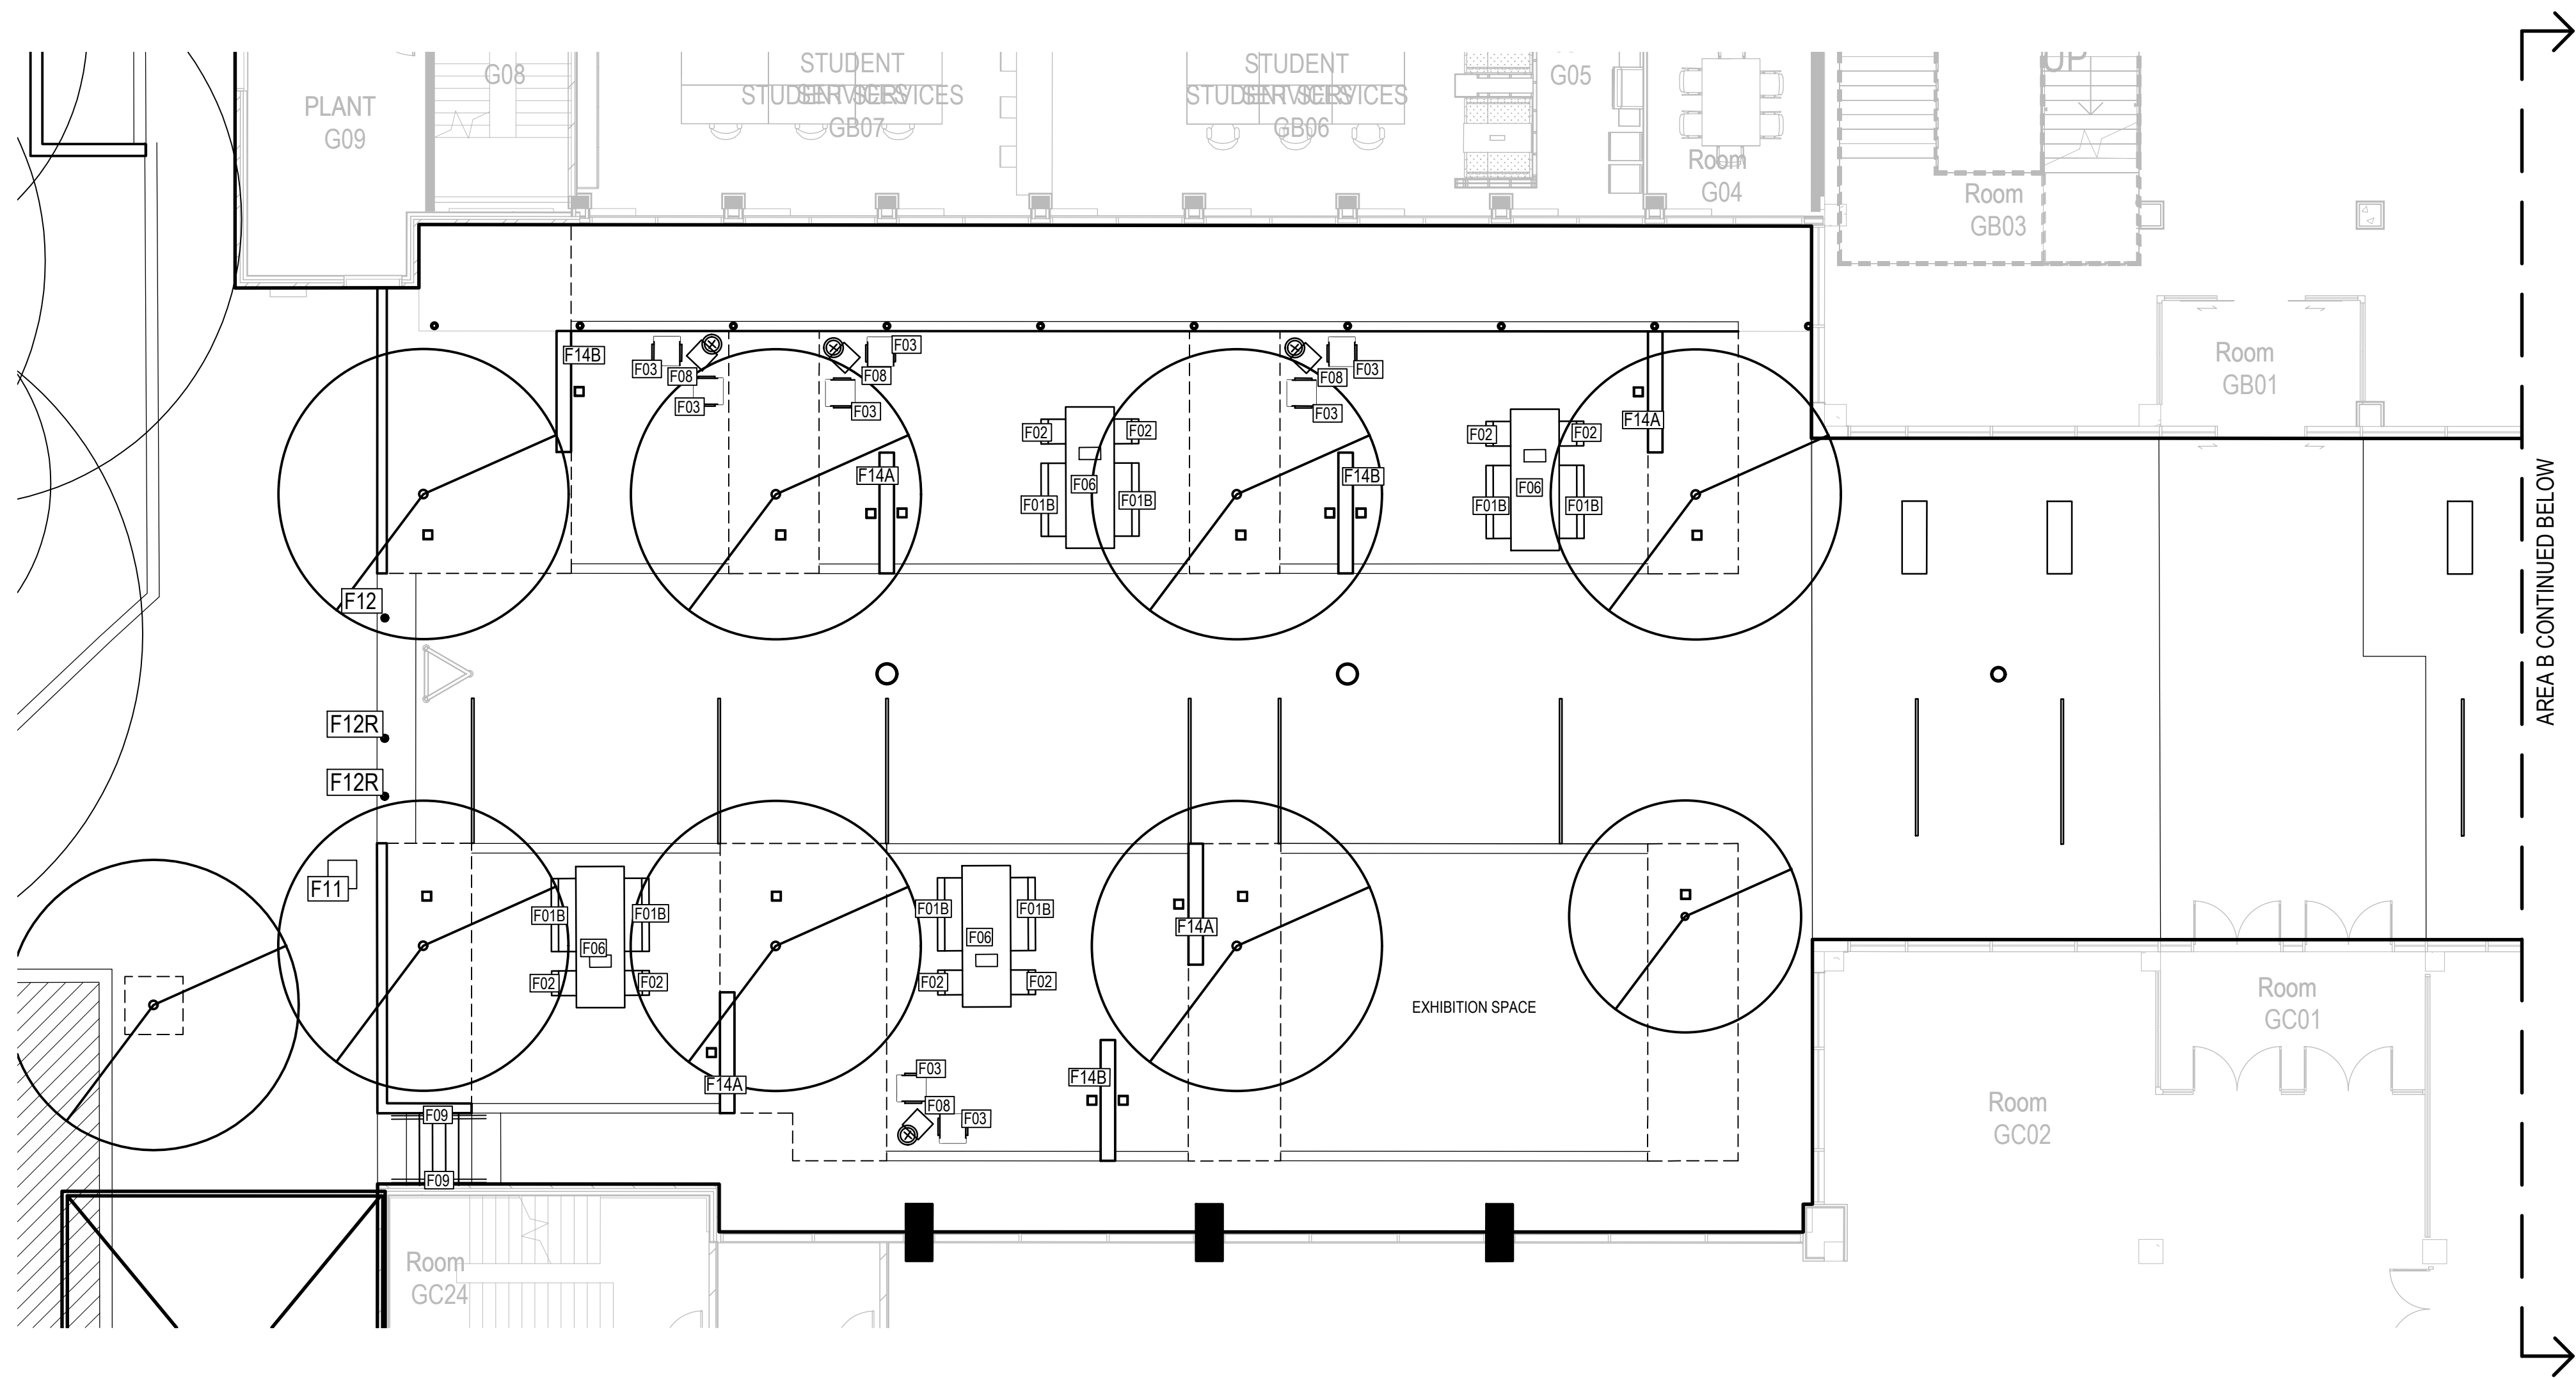

LOCATION PLAN

Amendments	Issue Description	Date
A	ISSUED FOR SSDA	22/01/2018

- ATRIUM LEGEND**
- FURNISHINGS**
- [F01A] BENCH SEATING WITHOUT BACKREST
  - [F01B] BENCH SEATING WITH BACKREST
  - [F02] BENCH SEATING SMALL
  - [F03] LOUNGE SEATING
  - [F04] RECLINER SEATING
  - [F06] MEDIUM TABLE (6-8 PPL)
  - [F08] LOUNGE TABLE
  - [F09] HANDRAIL
  - [F10] BALUSTRADE
  - [F11] LITTER BIN
  - [F12] BOLLARD
  - [F12R] REMOVABLE BOLLARD
  - [F13] TABLE TENNIS

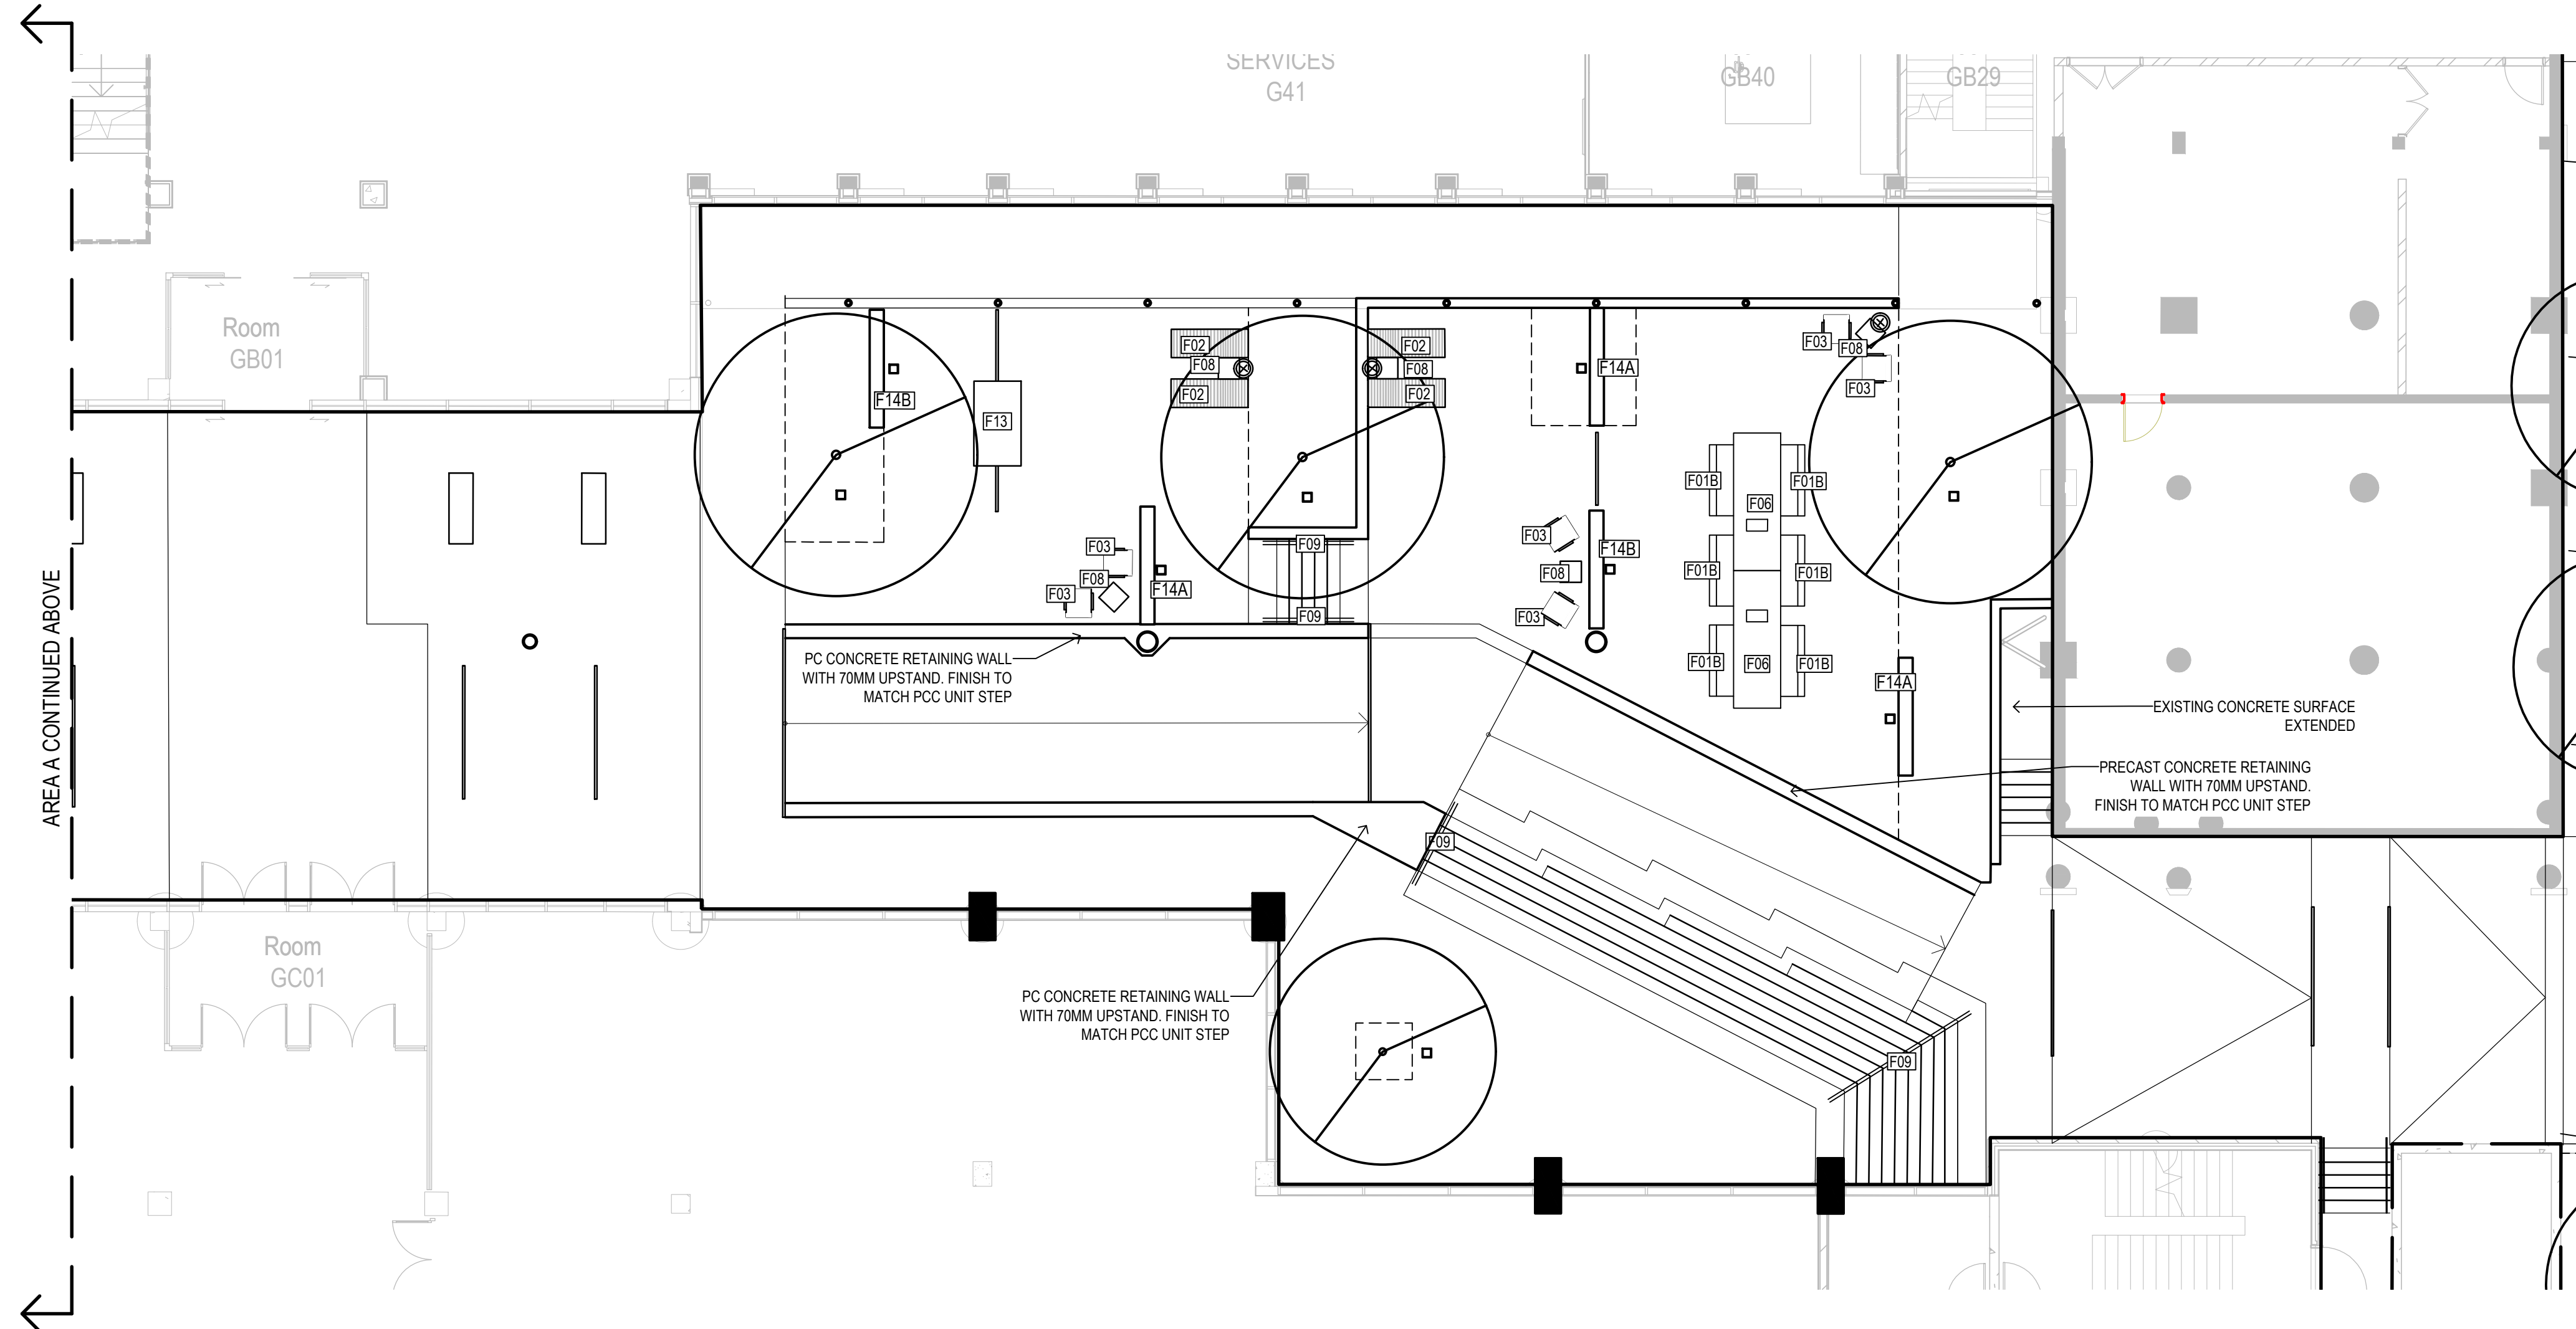

**Architects**

BUDDENDEN NANGLE MICHAEL & HUDSON ARCHITECTS

**architectus**

**Client**

**Macquarie University**  
Level 6, 77 Berry Street  
North Sydney Australia

**GROUP GSA**

Group GSA Pty Ltd ABN 76 002 113 779  
Level 7, 80 William St East Sydney NSW  
Australia 2011 www.groupgsa.com

T +612 9361 4144 F +612 9332 3458  
architecture interior design urban design landscape  
nom architect M. Sheldon 3990

**Project Title**




**MACQUARIE UNIVERSITY  
ARTS PRECINCT**

<b>Drawing Title</b>	
<b>GROUND FLOOR ATRIUM FURNISHINGS PLAN</b>	
<b>Scale</b>	1:100 @A1
<b>Drawing created (date)</b>	22/01/2018
<b>By</b>	MG
<b>Plotted and checked by</b>	MG
<b>Verified</b>	FR
<b>Approved</b>	SH
<b>Drawing No</b>	Issue
<b>25WWB-LND 1202-DA A</b>	
<b>File</b>	<b>Plot Date</b>
P:\170186 Macquarie Uni Arts Precinct\2 Design	13/06/2017

This drawing is the copyright of Group GSA Pty Ltd and may not be altered, reproduced or transmitted in any form or by any means in part or in whole without the written permission of Group GSA Pty Ltd.  
All levels and dimensions are to be checked and verified on site prior to the commencement of any work, making of shop drawings or fabrication of components.  
Do not scale drawings. Use figured Dimensions.

**FOR SSDA**



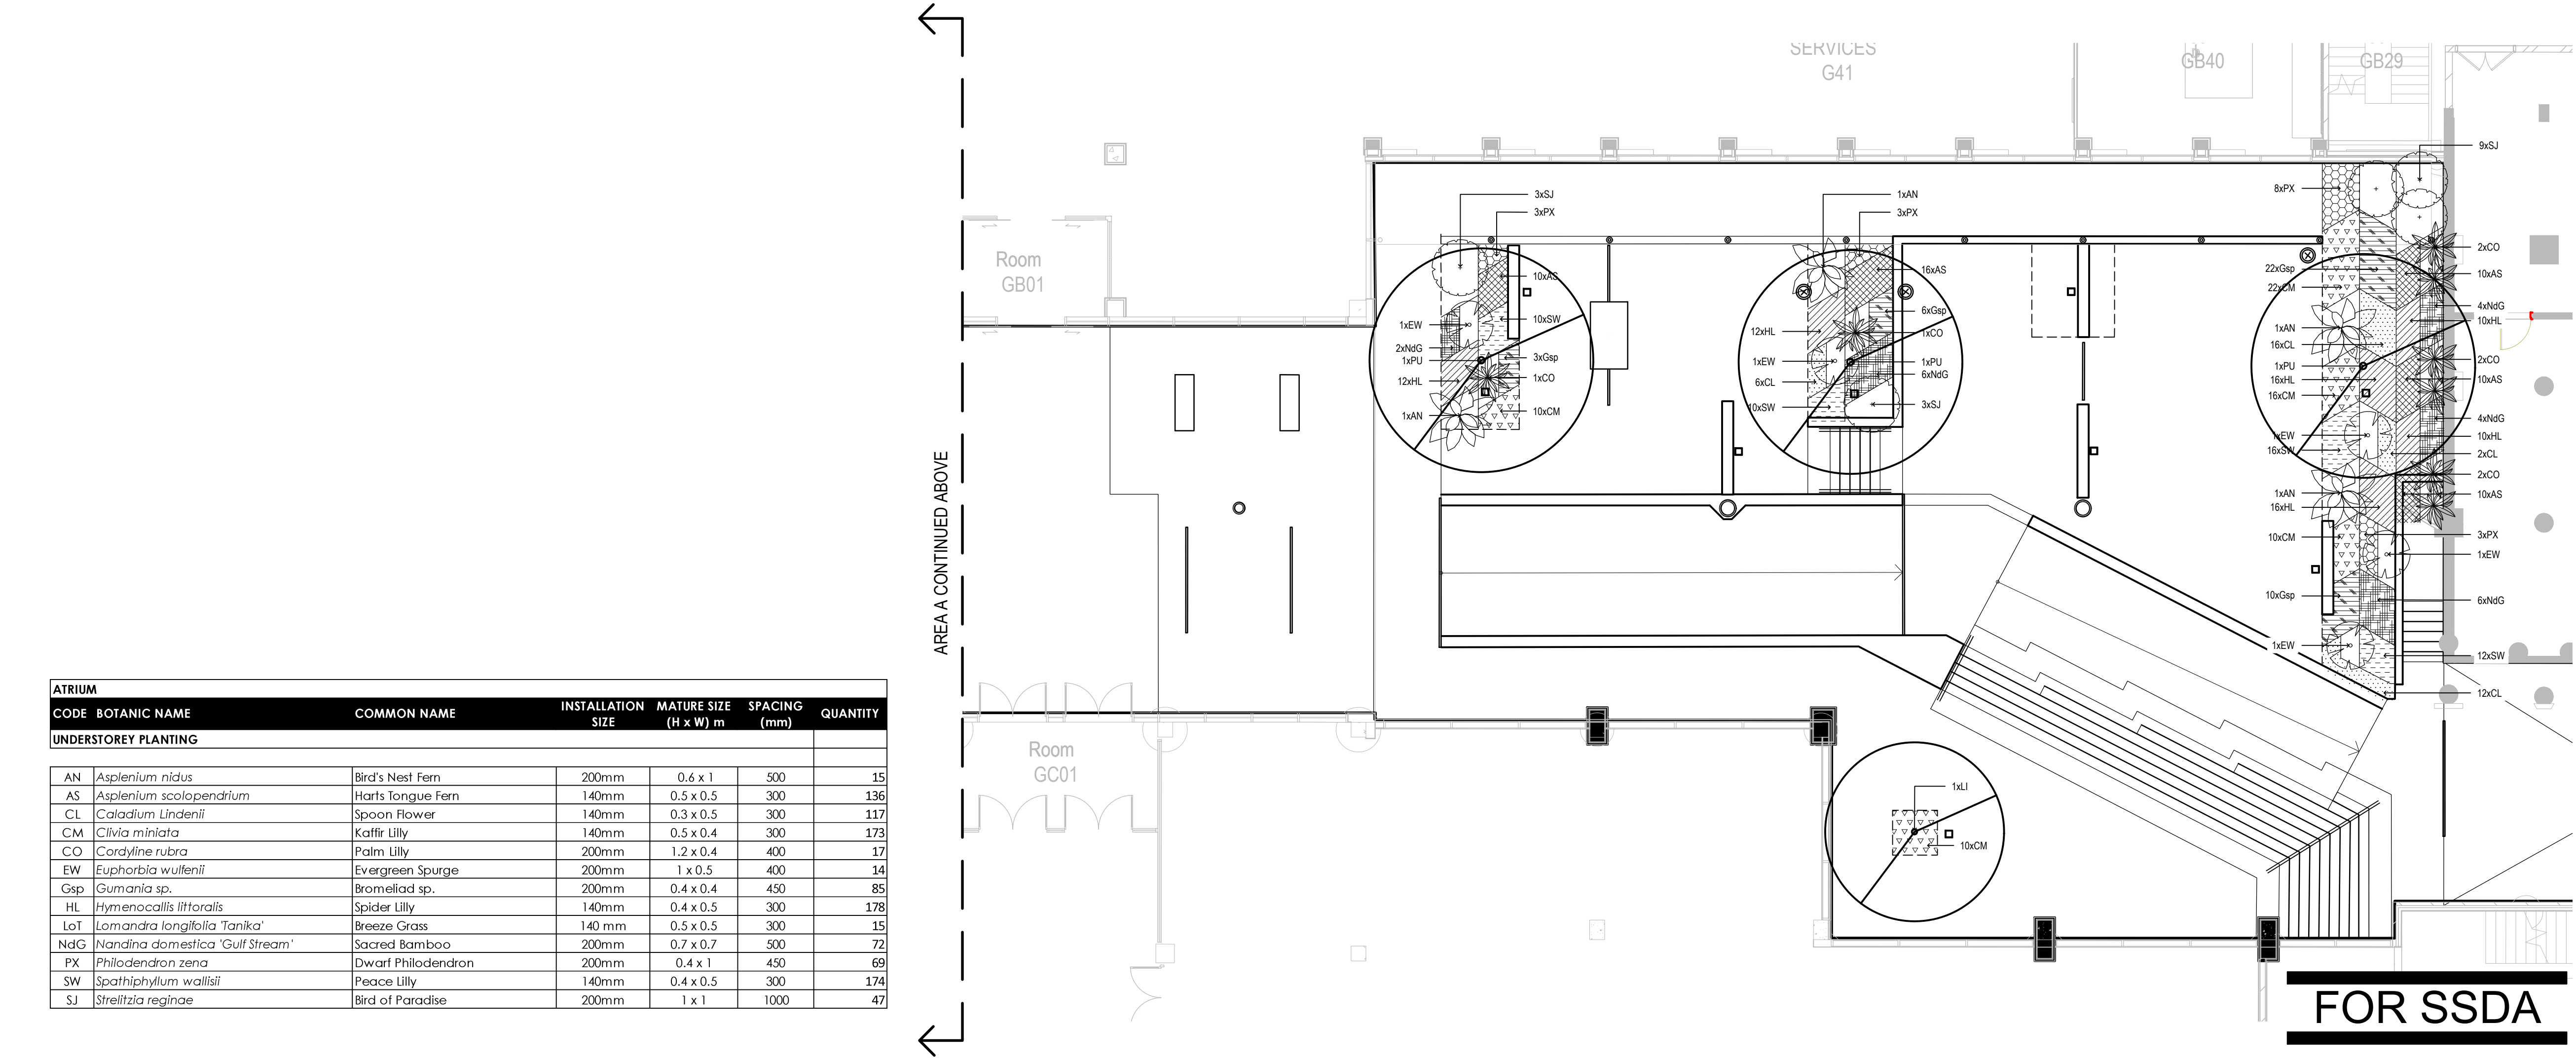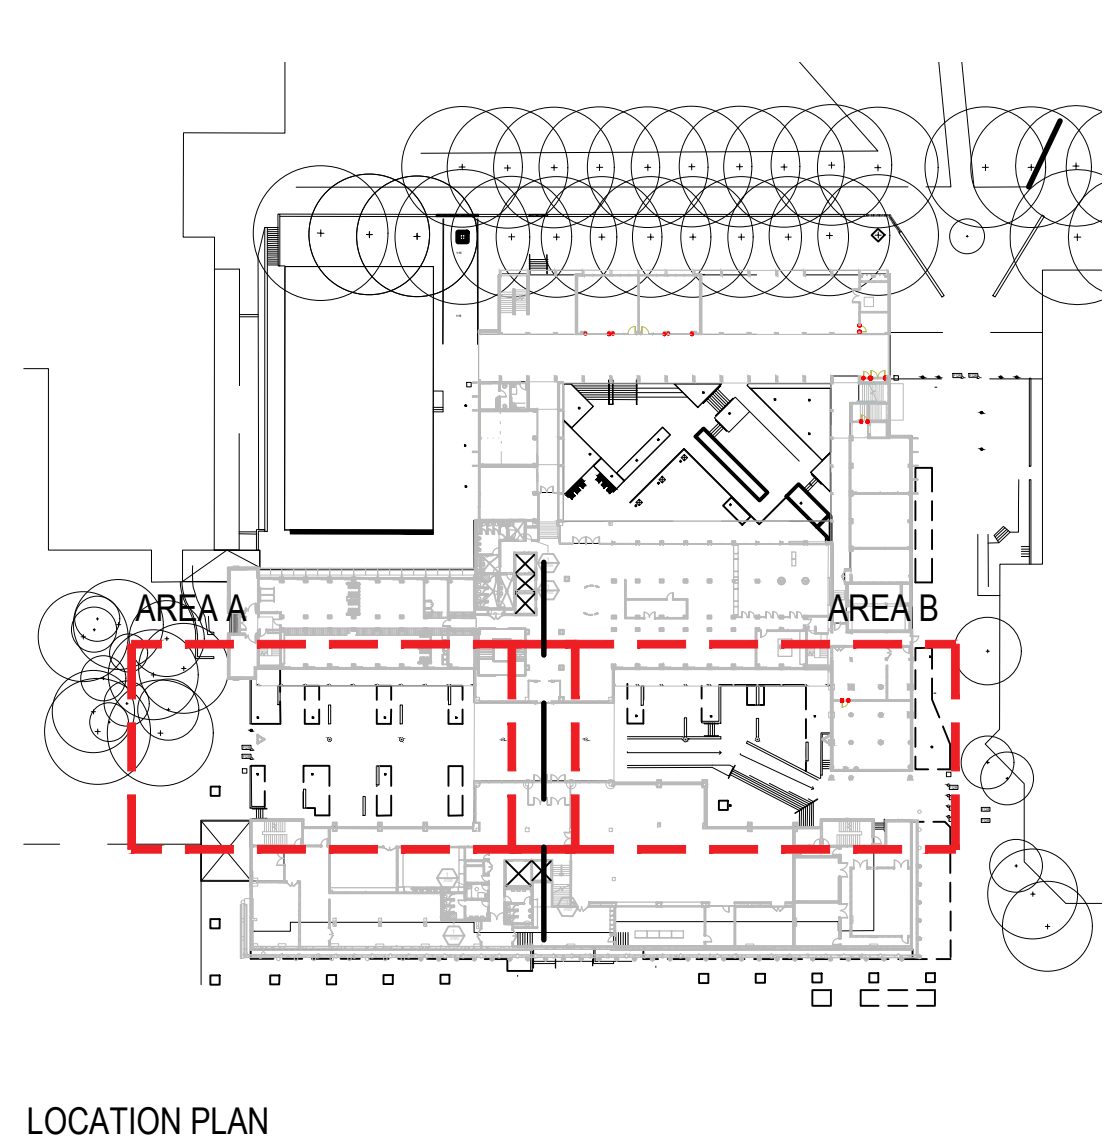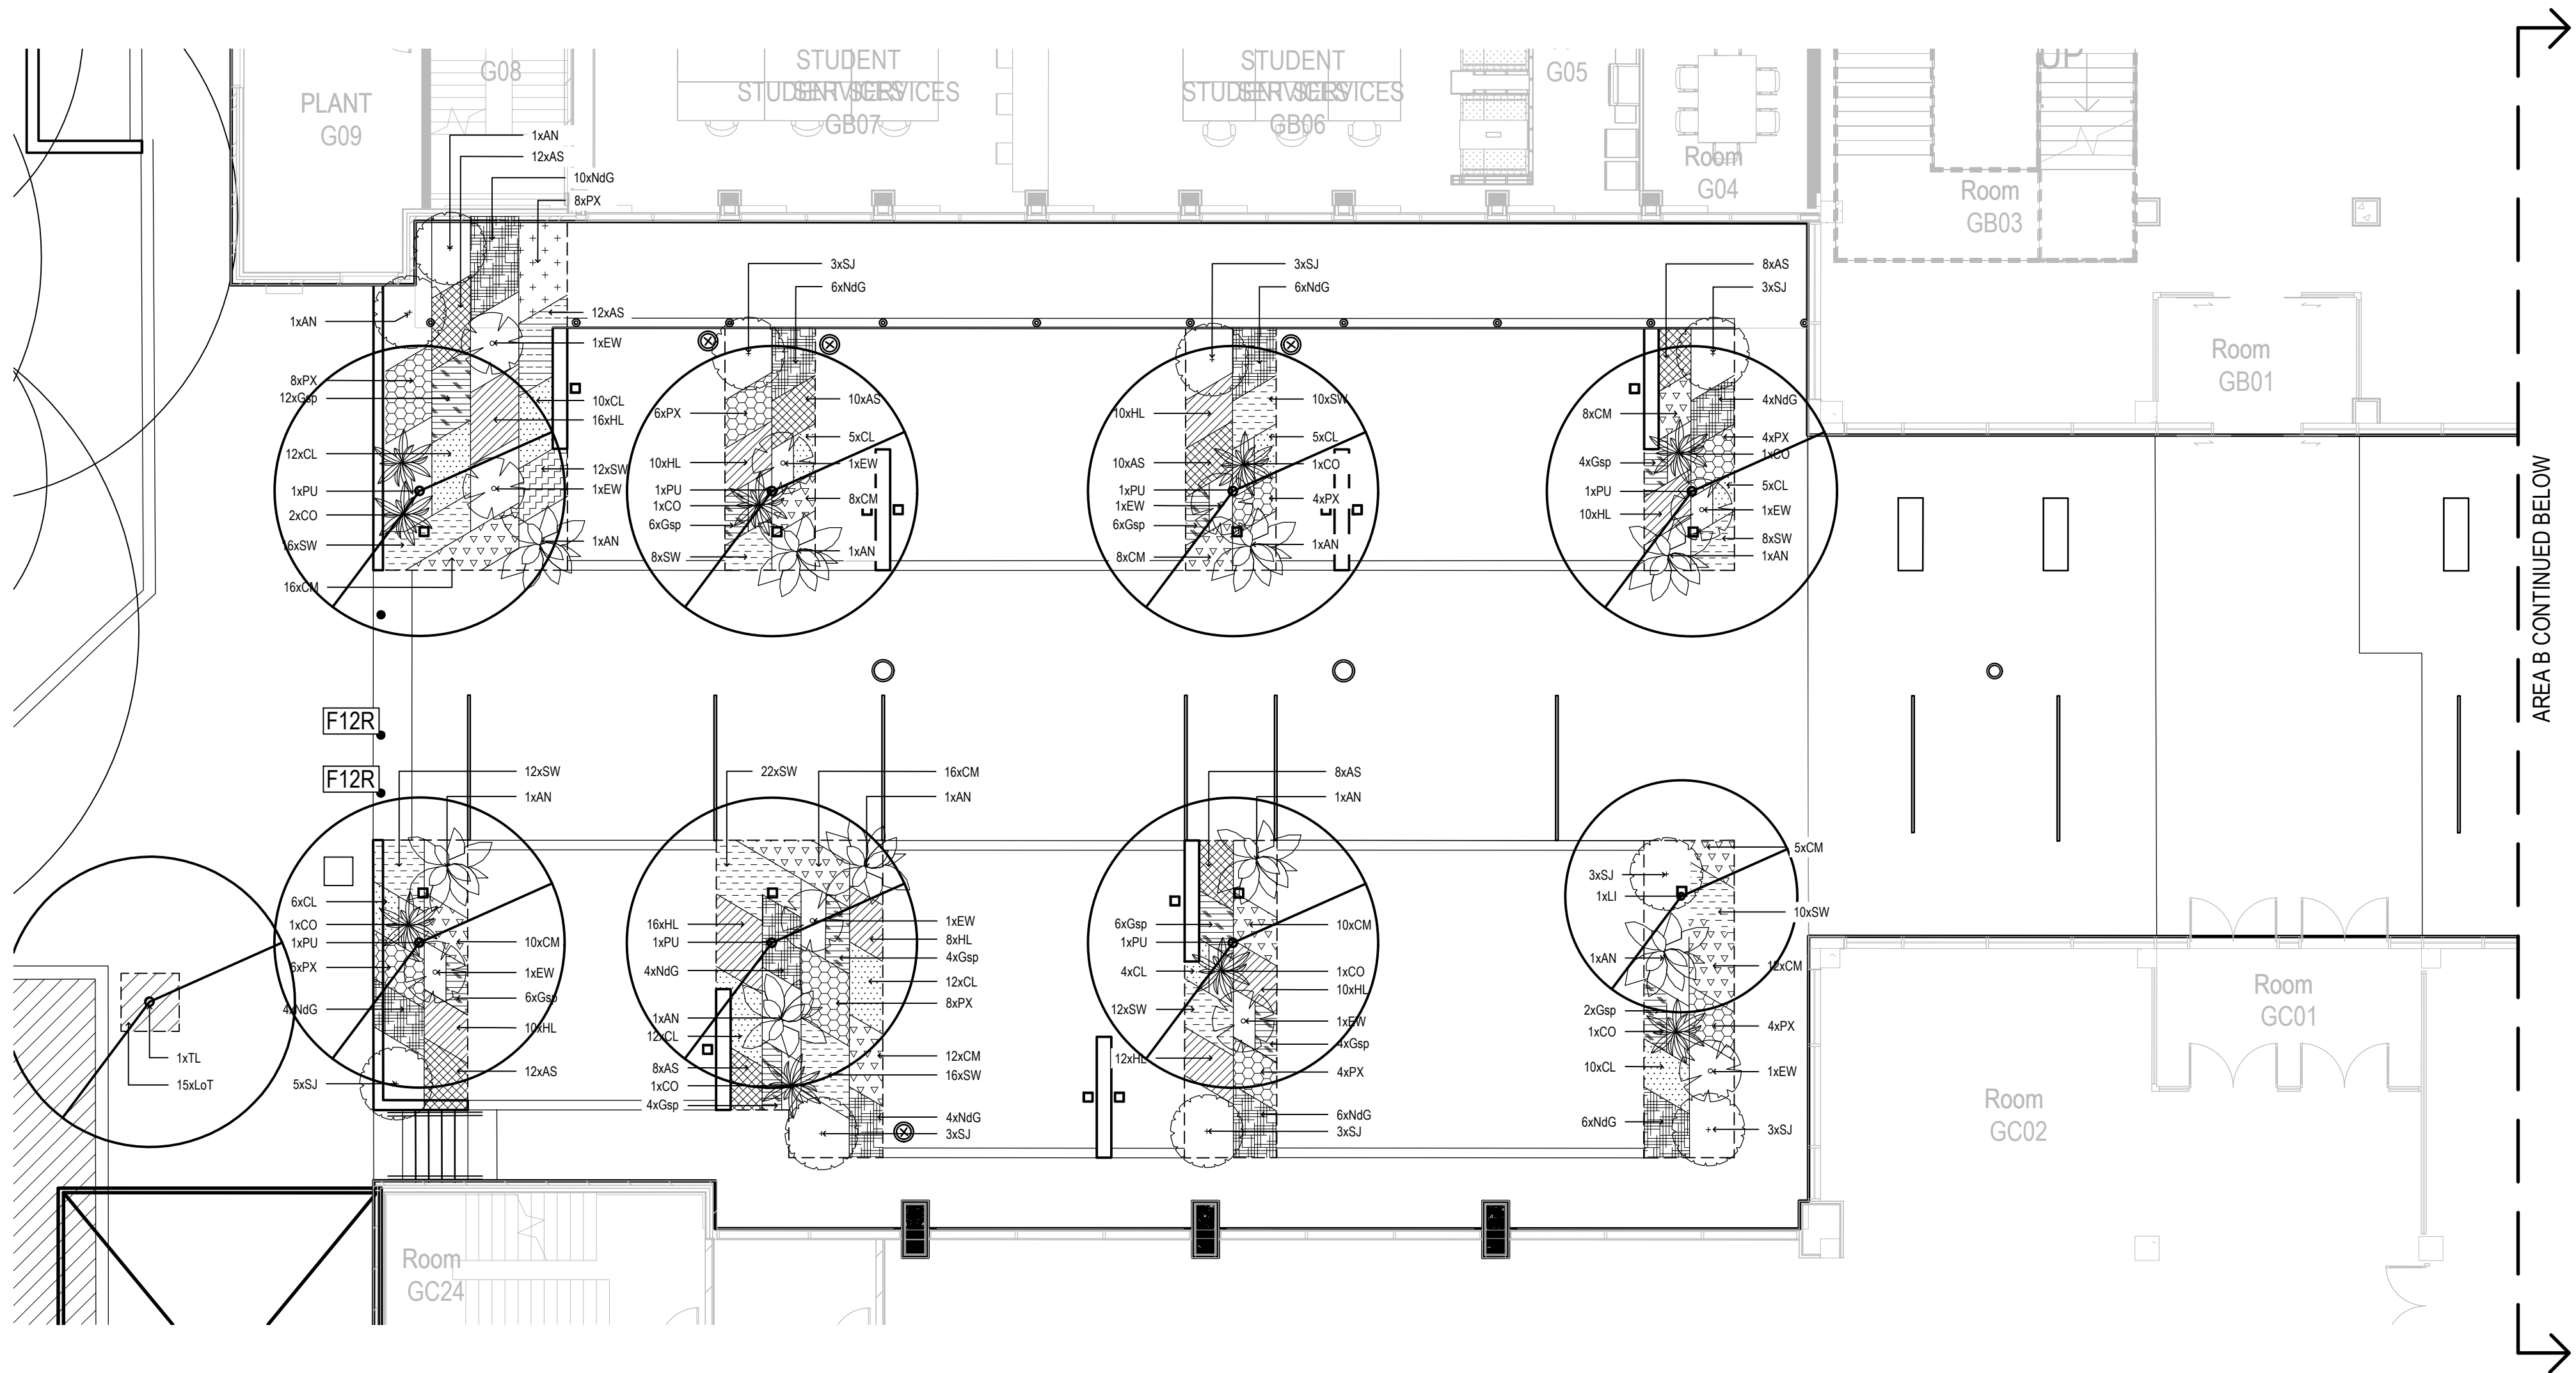

ATRIUM						
CODE	BOTANIC NAME	COMMON NAME	INSTALLATION SIZE	MATURE SIZE (H x W) m	SPACING (mm)	QUANTITY
UNDERSTOREY PLANTING						
AN	<i>Asplenium nidus</i>	Bird's Nest Fern	200mm	0.6 x 1	500	15
AS	<i>Asplenium scolopendrium</i>	Harts Tongue Fern	140mm	0.5 x 0.5	300	136
CL	<i>Caladium Lindenii</i>	Spoon Flower	140mm	0.3 x 0.5	300	117
CM	<i>Clivia miniata</i>	Kaffir Lilly	140mm	0.5 x 0.4	300	173
CO	<i>Cordyline rubra</i>	Palm Lilly	200mm	1.2 x 0.4	400	17
EW	<i>Euphorbia wullenii</i>	Evergreen Spurge	200mm	1 x 0.5	400	14
Gsp	<i>Gumania</i> sp.	Bromellad sp.	200mm	0.4 x 0.4	450	85
HL	<i>Hymenocallis littoralis</i>	Spider Lilly	140mm	0.4 x 0.5	300	178
LoT	<i>Lomandra longifolia</i> 'Tanika'	Breeze Grass	140 mm	0.5 x 0.5	300	15
NdG	<i>Nandina domestica</i> 'Gulf Stream'	Sacred Bamboo	200mm	0.7 x 0.7	500	72
PX	<i>Philodendron zena</i>	Dwarf Philodendron	200mm	0.4 x 1	450	69
SW	<i>Spathiphyllum wallisii</i>	Peace Lilly	140mm	0.4 x 0.5	300	174
SJ	<i>Streptizia reginae</i>	Bird of Paradise	200mm	1 x 1	1000	47

Amendments	Issue Description	Date
A	ISSUED FOR SSDA	22/01/2018

Architects

**BUDDEN NANGLE MICHAEL & HUDSON ARCHITECTS**

architectus

Client

**Macquarie University**  
Level 6, 77 Berry Street  
North Sydney Australia

**GROUP GSA**

Group GSA Pty Ltd ABN 76 002 113 779  
Level 7, 80 William St East Sydney NSW  
Australia 2011 www.groupgsa.com

T +612 9361 4144 F +612 9332 3458

architecture interior design urban design landscape  
nom architect M. Sheldon 3990

Project Title

**MACQUARIE UNIVERSITY  
ARTS PRECINCT**

Drawing Title

**GROUND FLOOR  
ATRIUM  
SOFTWARES PLAN**

Scale 1:100 @A1

Drawing created (date) 22/01/2018

By MG

Plotted and checked by MG

Verified FR

Approved SH

Drawing No 25WWB-LND 1203-DA A

Issue

File Plot Date


P1170186 Macquarie Uni Arts Precinct02 Design 13/06/2017

This drawing is the copyright of Group GSA Pty Ltd and may not be altered, reproduced or transmitted in any form or by any means in part or in whole without the written permission of Group GSA Pty Ltd.

All levels and dimensions are to be checked and verified on site prior to the commencement of any work, making of shop drawings or fabrication of components.

Do not scale drawings. Use figured Dimensions.

FOR SSDA

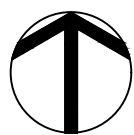



Amendments		Date
Issue	Description	
A	ISSUED FOR SSDA	22/01/2018

#### ROOFTOP LEGEND (WEST)

SURFACE MATERIALS  
REFER MATERIALS SCHEDULE AND ENGINEERS DRAWINGS FOR DETAILS

- SMALL CONCRETE PAVERS
- MEDIUM CONCRETE PAVERS
- DECORATIVE GRAVEL TYPE A  
FAR EASTERN & CHINESE GARDEN
- DECORATIVE GRAVEL TYPE B  
MEDITERRANEAN & AFRICAN GARDEN
- DECORATIVE GRAVEL TYPE C  
AUSTRALIAN NATIVE GARDEN

STRUCTURES  
REFER MATERIALS SCHEDULE AND ENGINEERS DRAWINGS FOR DETAILS

- STEEL PLANTER


SOFTWORKS  
REFER PLANTING SCHEDULE & PLANS FOR DETAILS

- PROPOSED TREE
- ANCIENT SPICE PLANTING MIX A  
FAR EASTERN & CHINESE GARDEN
- ANCIENT SPICE PLANTING MIX B  
MEDITERRANEAN & AFRICAN GARDEN
- ANCIENT SPICE PLANTING MIX C  
NATIVE AUSTRALIAN GARDEN

FURNISHINGS  
REFER FURNISHINGS SCHEDULE FOR DETAILS

- BENCH SEATING  
WITH BACKREST
- BENCH SEATING  
SMALL
- MEDIUM TABLE (6-8 PPL)
- DINING TABLE
- FEATURE DISPLAY SCREEN
- FEATURE SEAT
- FEATURE SEAT
- ANTIQUE LOOK POTS
- ANTIQUE LOOK POTS

#### Architects

 

#### Client

Macquarie University  
Level 6, 77 Berry Street  
North Sydney Australia



## GROUP GSA

Group GSA Pty Ltd ABN 76 002 113 779  
Level 7, 80 William St East Sydney NSW  
Australia 2011 www.groupgsa.com

T +612 9361 4144 F +612 9332 3458

architecture interior design urban design landscape  
nom architect M. Sheldon 3990

#### Project Title

**MACQUARIE UNIVERSITY  
ARTS PRECINCT**

#### Drawing Title

**LEVEL 6  
ROOF GARDEN (WEST)  
LANDSCAPE PLAN**

Scale 1:50 @A1

Drawing created (date) 22/01/2018

By MG

Plotted and checked by MG

Verified FR

Approved FR



Drawing No 25WWC-LND

Issue 1400-DA A


File Plot Date

P:\170186 Macquarie Uni Arts Precinct\2 Design 13/06/2017

This drawing is the copyright of Group GSA Pty Ltd and may not be altered, reproduced or transmitted in any form or by any means in part or in whole without the written permission of Group GSA Pty Ltd.  
All levels and dimensions are to be checked and verified on site prior to the commencement of any work, making of shop drawings or fabrication of components.  
Do not scale drawings. Use figured Dimensions.

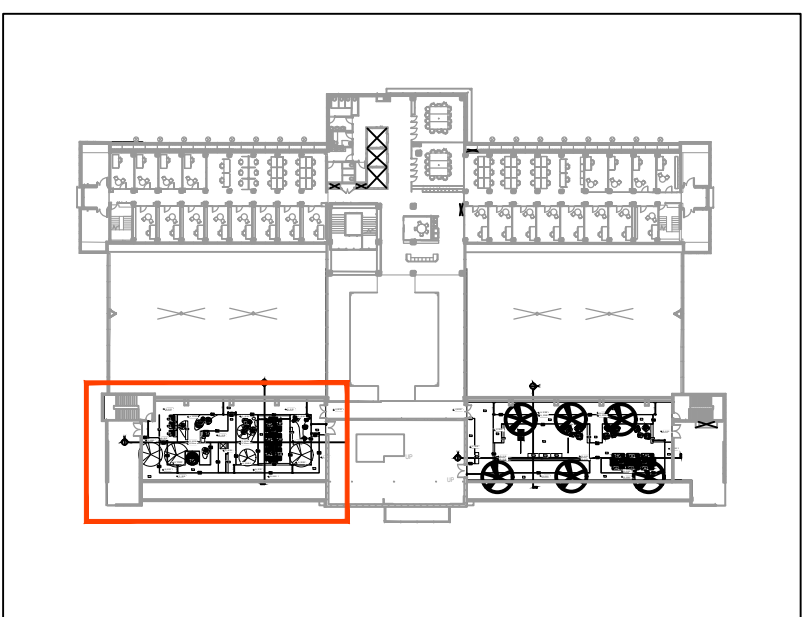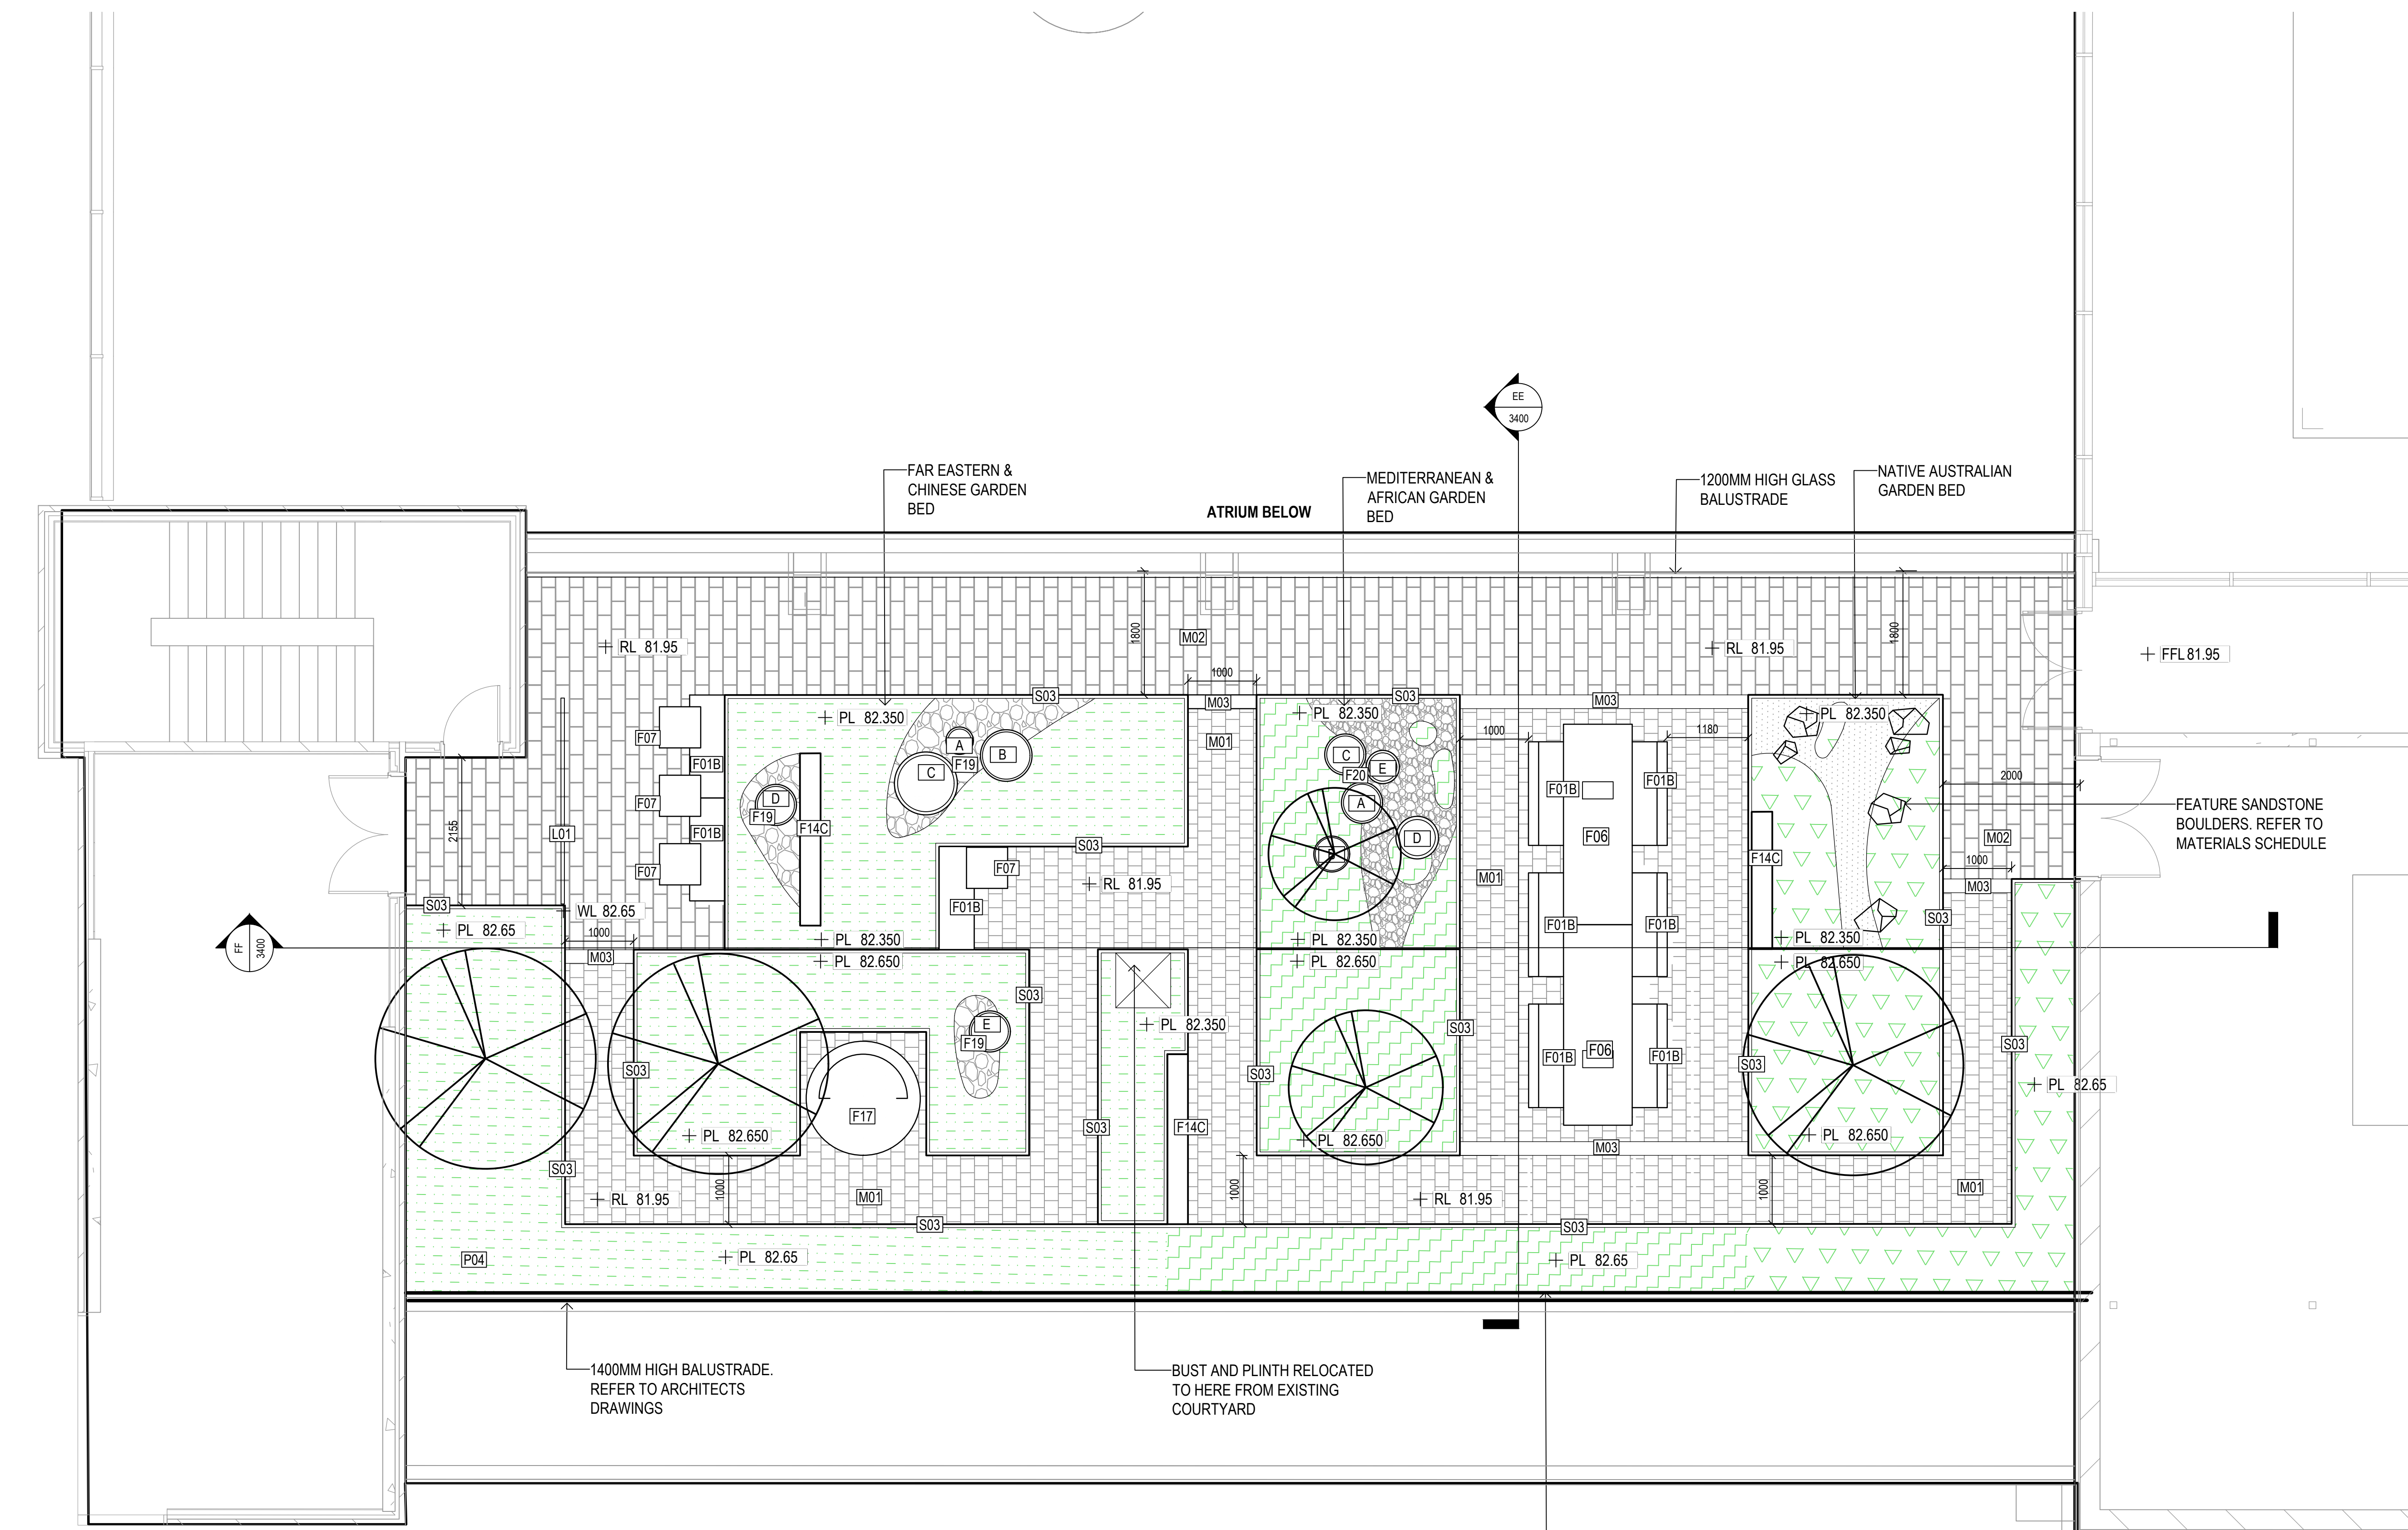

LOCATION PLAN [1:1000]

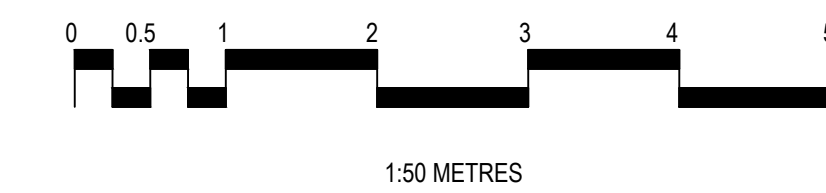

FOR SSDA



ROOFTOP LEGEND (EAST)

SURFACE MATERIALS  
REFER MATERIALS SCHEDULE AND ENGINEERS DRAWINGS  
FOR DETAILS

- M01 SMALL CONCRETE PAVERS  
M02 MEDIUM CONCRETE PAVERS  
M04 TIMBER DECK  
M07 ASTROTURF

STRUCTURES  
REFER MATERIALS SCHEDULE AND ENGINEERS DRAWINGS  
FOR DETAILS

- S03 STEEL PLANTER

SOFTWORKS  
REFER PLANTING SCHEDULE & PLANS FOR DETAILS

- PROPOSED TREE  
Refer to plan for species

- P04 ROOFTOP PLANTING MIX  
REFER PLANTING SCHEDULES

FURNISHINGS  
REFER FURNISHINGS SCHEDULE FOR DETAILS

- F01A BENCH SEATING  
WITHOUT BACKREST  
F01B BENCH SEATING  
WITH BACKREST  
F03 LOUNGE SEATING  
F06 MEDIUM TABLE (6-8 PPL)  
F07 LOUNGE TABLE  
F14C FEATURE DISPLAY SCREEN  
F14D  
F18 FOOSBALL TABLE

Architects



Client

Macquarie University  
Level 6, 77 Berry Street  
North Sydney Australia



GROUP GSA

Group GSA Pty Ltd ABN 76 002 113 779  
Level 7, 80 William St East Sydney NSW  
Australia 2011 www.groupgsa.com

T +612 9361 4144 F +612 9332 3458

architecture interior design urban design landscape  
nom architect M. Sheldon 3990

Project Title

MACQUARIE UNIVERSITY  
ARTS PRECINCT

Drawing Title

LEVEL 6  
ROOF GARDEN (EAST)  
LANDSCAPE PLAN

Scale 1:50 @A1

Drawing created (date) 22/01/2018

By MG

Plotted and checked by MG

Verified FR

Approved FR



Drawing No Issue

25WWC-LND 1401-DA A


File Plot Date

P:\170186 Macquarie Uni Arts Precinct\2 Design 13/06/2017

This drawing is the copyright of Group GSA Pty Ltd and  
may not be altered, reproduced or transmitted in any  
form or by any means in part or in whole without the  
written permission of Group GSA Pty Ltd.  
All levels and dimensions are to be checked and verified  
on site prior to the commencement of any work, making  
of shop drawings or fabrication of components.  
Do not scale drawings. Use figured Dimensions.

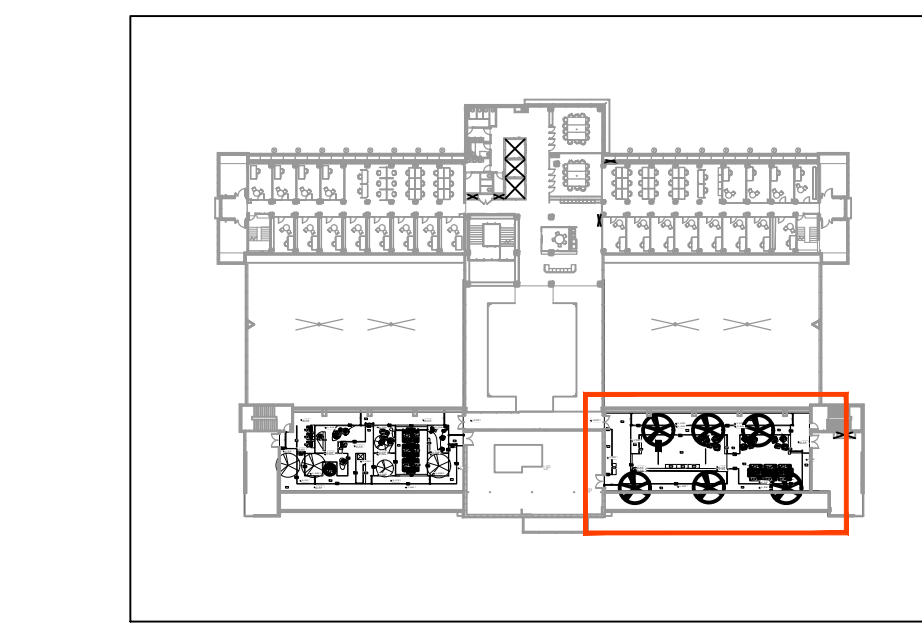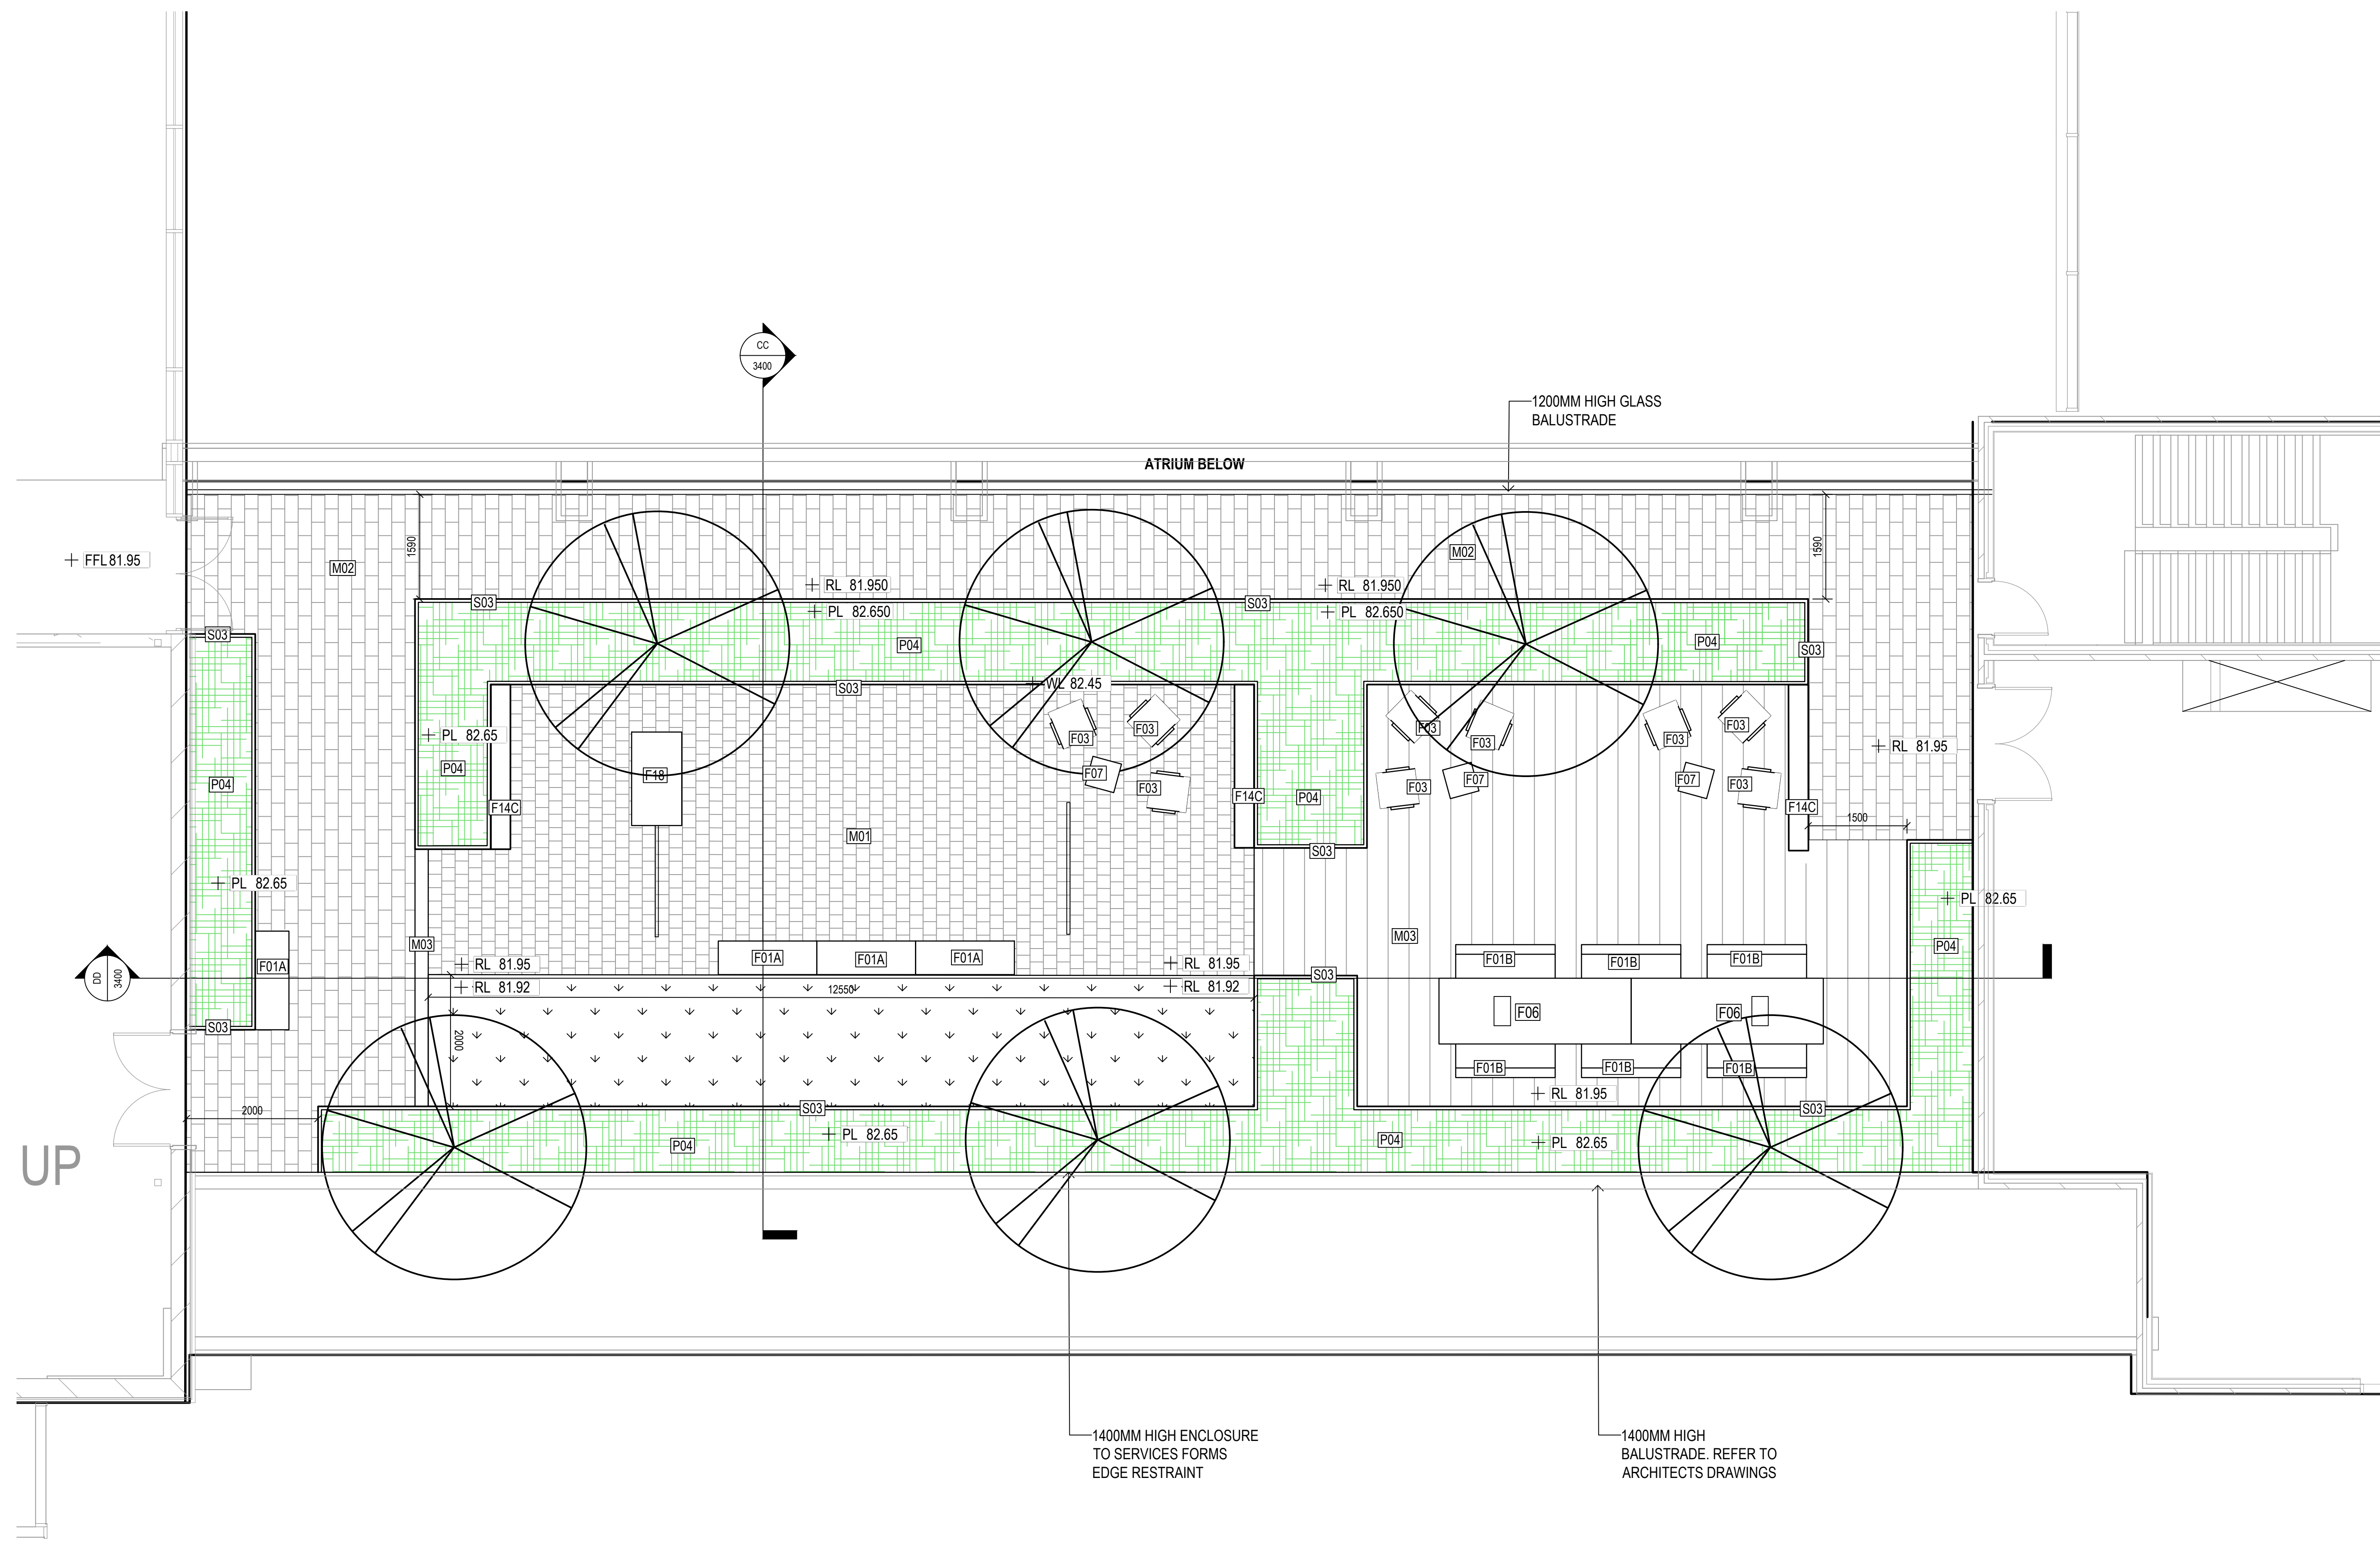


LOCATION PLAN [1:1000]

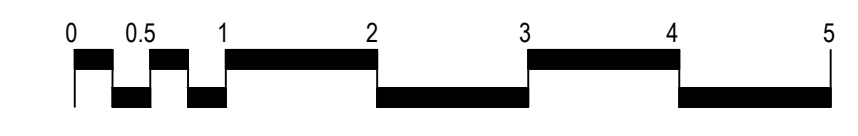



1:50 METRES

FOR SSDA

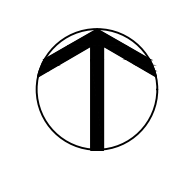



ROOFTOP EAST						
CODE	BOTANIC NAME	COMMON NAME	INSTALLATION SIZE	MATURE SIZE (H x W) m	SPACING (mm)	QUANTITY
SMALL TREES						
Psp	Plumeria species	Frangipani	100 Lt	5 x 3	As shown	10
UNDERSTOREY PLANTING						
CRO	Crassula ovata	Jade Plant	200mm	1.5 x 1.5	400	26
CR	Cycas revoluta	Sago Palm	75 Lt	2 x 2	300	10
DSF	Dichondra "Silver Falls"	Silver Falls	140mm	0.2 x 1	400	48
EDF	Euphorbia "Diamond Frost"	Euphorbia species	140mm	0.5 x 0.5	400	18
HL	Hymenocallis littoralis	Spider Lilly	140mm	0.4 x 0.5	300	121
PX	Philodendron "Xanadu"	Dwarf Philodendron	200mm	0.4 x 1	450	31
MP	Muraya paniculata	Chinese box	200mm	4 x 1.5	400	21
SyA	Syzygium australe Superior	Lily Pilly	300mm	4 x 1.5	800ctr	22

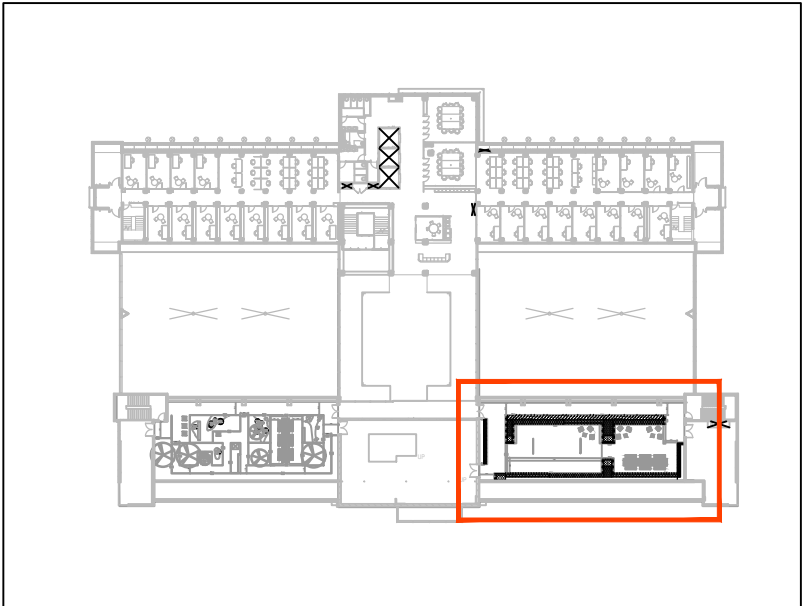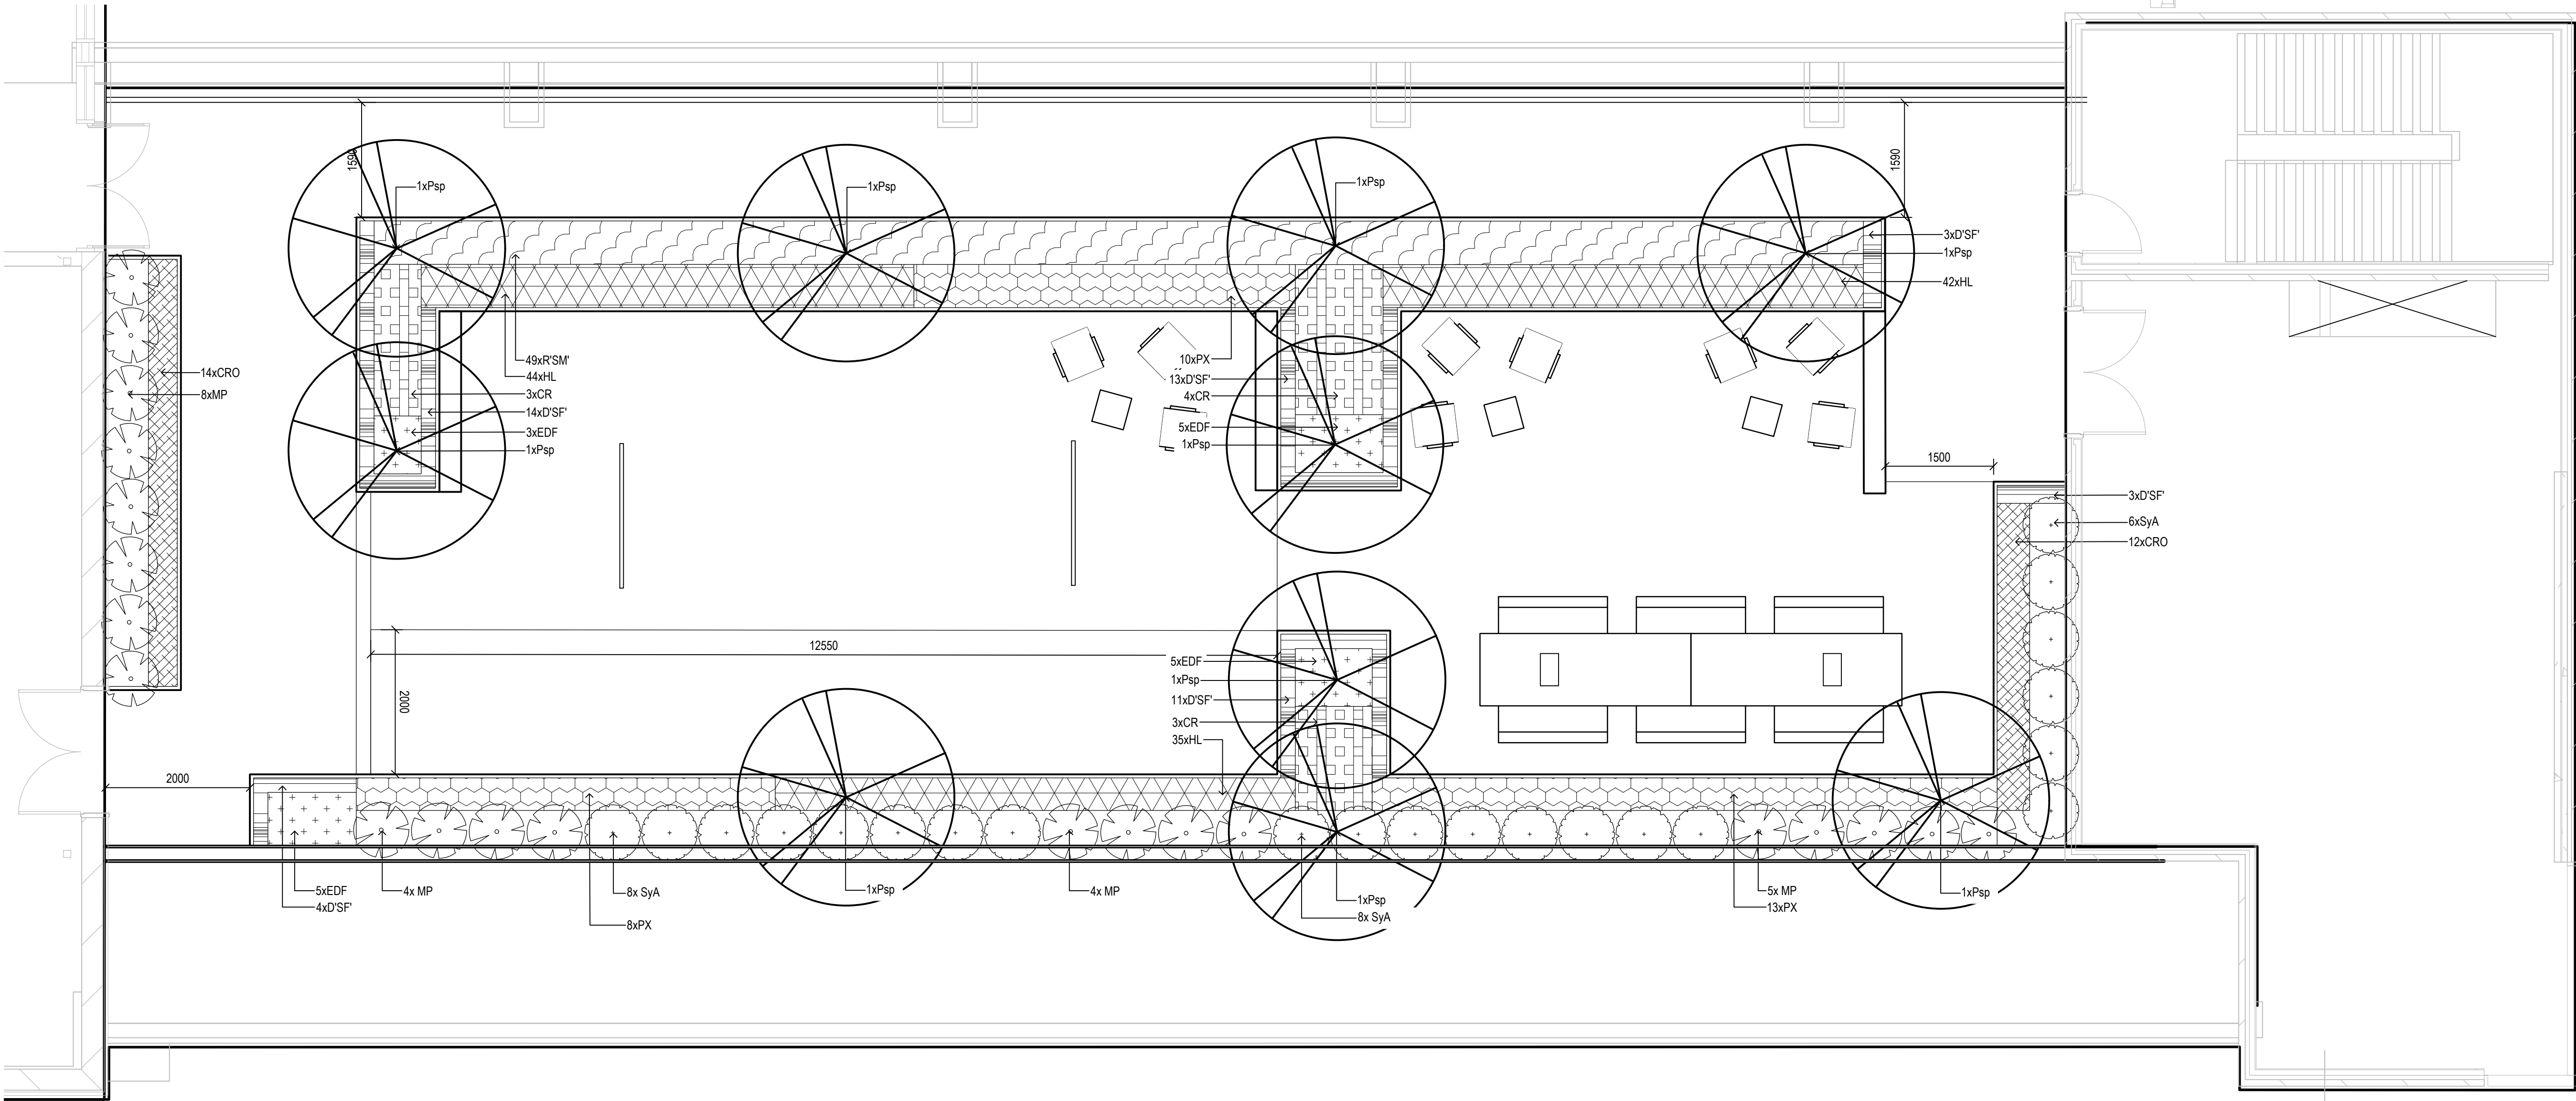

LOCATION PLAN [1:1000]

Amendments		Date
Issue	Description	
A	ISSUED FOR SSDA	22/01/2018

Architects

**BUDDEN NANGLE MICHAEL & HUDSON ARCHITECTS**

architectus

Client

**Macquarie University**  
Level 6, 77 Berry Street  
North Sydney Australia

**MACQUARIE UNIVERSITY**

**GROUP GSA**

Group GSA Pty Ltd ABN 76 002 113 779  
Level 7, 80 William St East Sydney NSW  
Australia 2011 www.groupgsa.com


T +612 9361 4144 F +612 9332 3458  
architecture interior design urban design landscape  
nom architect M. Sheldon 3990

Project Title  
**MACQUARIE UNIVERSITY  
ARTS PRECINCT**

Drawing Title	
LEVEL 6 ROOF GARDEN (EAST) PLANTING PLAN	
Scale	1:50 @A1
Drawing created (date)	22/01/2018
By	MG
Plotted and checked by	MG
Verified	FR
Approved	FR
Drawing No	Issue
25WWC-LND 1402-DA A	
File	Plot Date
P:\170186 Macquarie Uni Arts Precinct\2 Design	13/06/2017

This drawing is the copyright of Group GSA Pty Ltd and may not be altered, reproduced or transmitted in any form or by any means in part or in whole without the written permission of Group GSA Pty Ltd.  
All levels and dimensions are to be checked and verified on site prior to the commencement of any work, making of shop drawings or fabrication of components.  
Do not scale drawings. Use figured Dimensions.

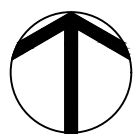


**FOR SSDA**





CODE	BOTANIC NAME	COMMON NAME	INSTALLATION SIZE	MATURE SIZE (H x W x M)	SPACING (mm)	QUANTITY
ANCIENT SPIGE GARDEN MIX B (MEDITERRANEAN & AFRICAN)						
TREES						
OEE	Olea Europaea	Dwarf Olive	75 L1	4 x 3	as shown	1
OLE	Citrus x limon 'Eureka'	Lemon	45 L1	4 x 3	as shown	1
SCREENING						
V1	Viburnum Tinus	Laurelustin	300mm	2 x 1.5	3/1m	10
LoN	Laurus Nobilis	Bay	300mm	2 x 1.5	3/1m	6
SHRUBS & PERENNIALS						
	Vivipar Sp.	Grape Vine			500	
PGN	Punica granatum 'Nana'	Dwarf Pomegranate	300mm	1 x 1.2	800	2
LaS	Lavandula Angustifolia	Laurelaidi	200mm	0.8 x 0.8	400	22
RoS	Rosmarinus Officinalis	Rosemary	200mm	0.8 x 0.8	400	23
EuW	Euphorbia Wulfenii	Evergreen Spurge	200mm	1 x 0.9	400	10
	Calceolaria Sp.	Marigold	150mm	0.3 x 0.3	200	200
	Tagetes Sp.	Marigold	150mm	0.3 x 0.3	200	200
CCG	Coffea Coggergia 'Golden Spril'	Smoke Bush	200mm	1.2 x 1.2	500	2
SaC	Santolima Chamaecyparissus	Callot Laurelaidi	200mm	0.5 x 0.8	400	14
Box	Bux sempervirens	Box	200mm	0.3 x 0.5	200	200
FeC	Festuca glauca	Blue Fescue	200mm	0.4 x 0.4	400	13
SPREADS						
	Hyacinth	Bulb			Cp3-5	30
	Crocus satifra	Crocus	Bulb		Cp3-5	30
	Narcissus Sp.	Daffodil	Bulb		Cp3-5	30



 POTS  
 FEATURE SANDSTONE  
 RELOCATED BUST


**MACQUARIE**  
University

Project Title

Drawing Title

Drawing created (date) 22/01/2019

\_\_\_\_\_

B y MG

Plotted and checked by MG

Verified FR

---

Approved \_\_\_\_\_ FR

Drawing No	Issue
1000-100-000	1


25WWC-LND 1403-DA A

File	Plot Date
------	-----------


P:\170186 Macquarie Uni Arts Precinct\2 Design 13/06/2017

This drawing is the copyright of Group GSA Pty Ltd and may not be altered, reproduced or transmitted in any form or by any means in part or in whole without the written permission of Group GSA Pty Ltd.  
All levels and dimensions are to be checked and verified on site prior to the commencement of any work, making of shop drawings or fabrication of components.  
Do not scale drawings. Use figured Dimensions.


FOR SSDA

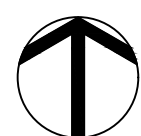




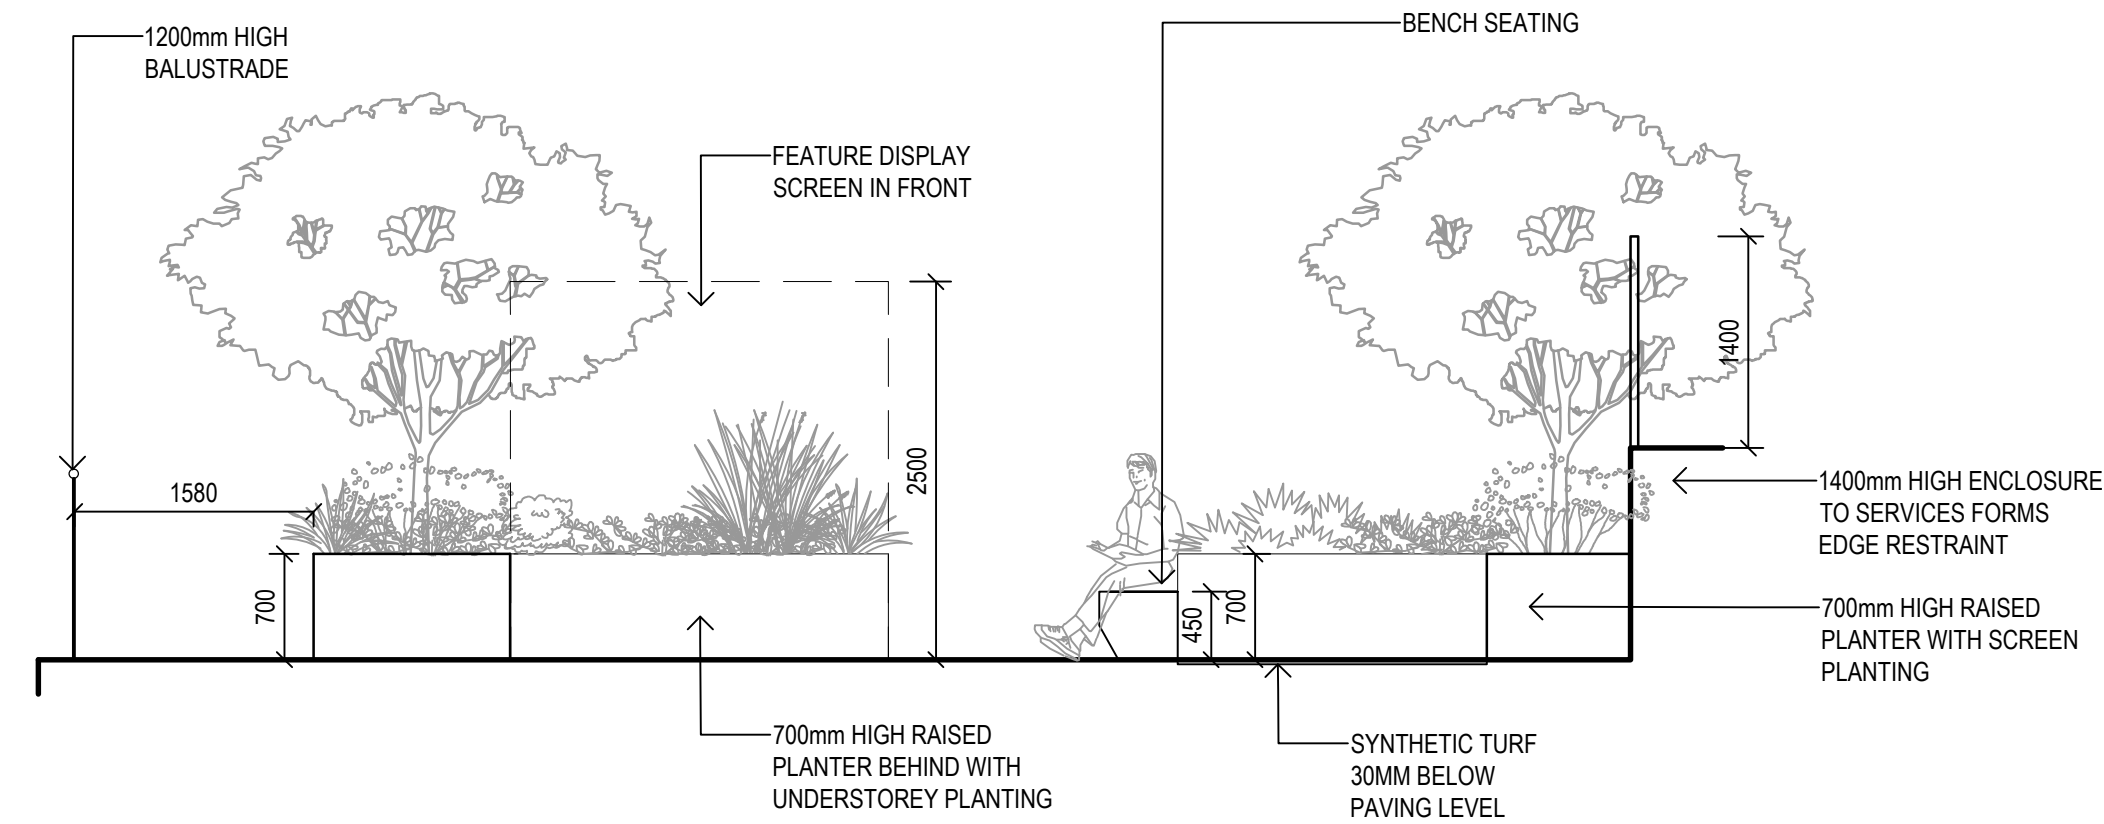


01 ROOFTOP EAST - SECTION CC  
1:50 @ A1

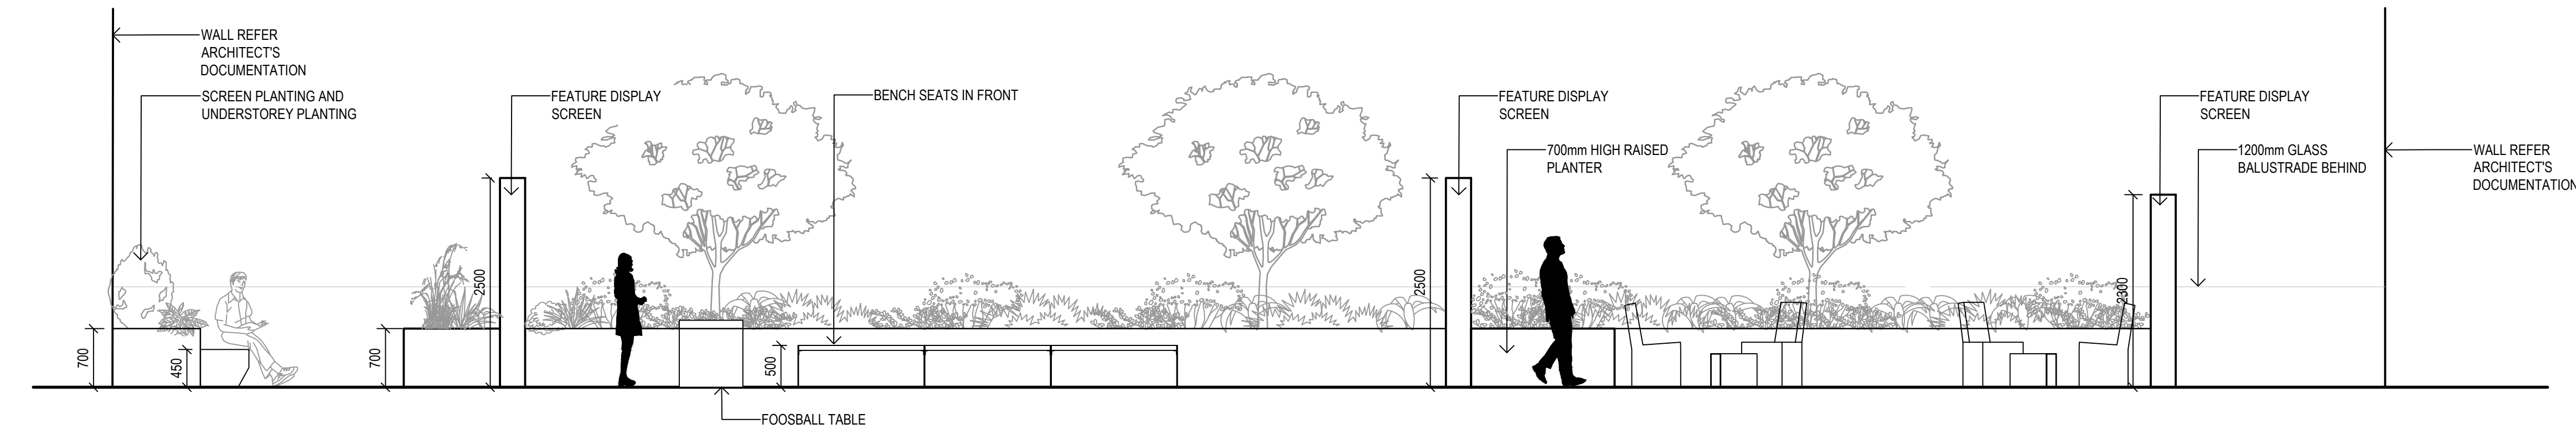


02 ROOFTOP EAST - SECTION DD  
1:50 @ A1

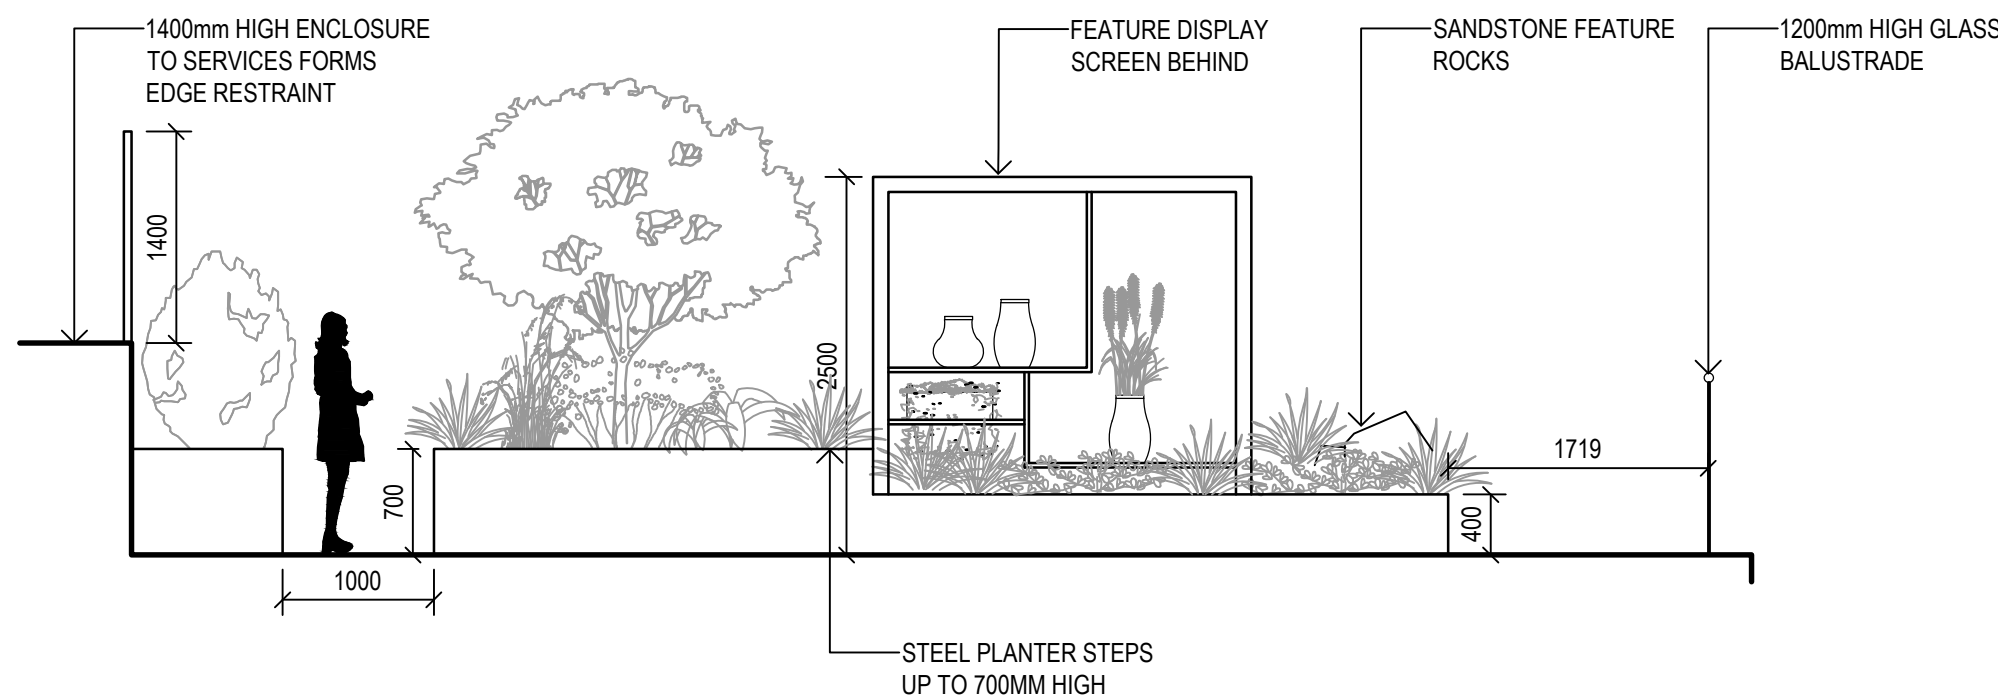

03 ROOFTOP WEST - SECTION EE  
1:50 @ A1

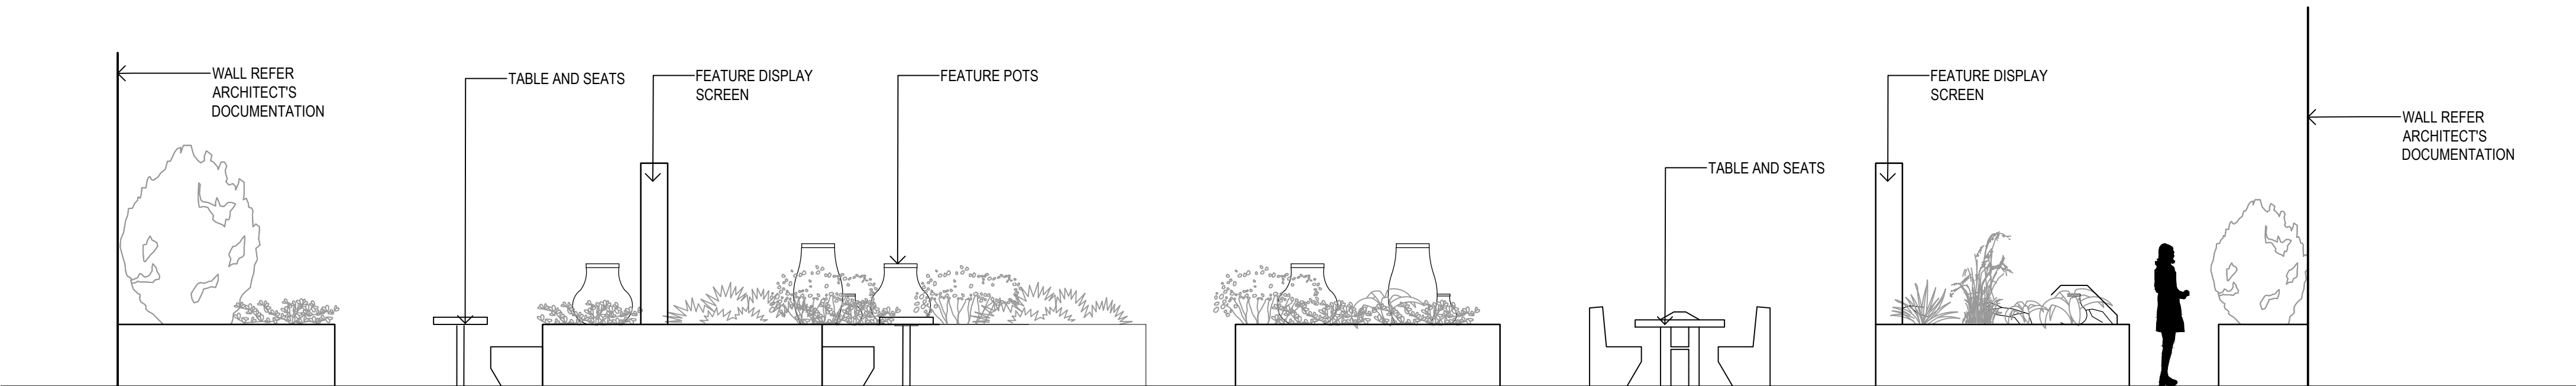


04 ROOFTOP WEST - SECTION FF  
1:50 @ A1

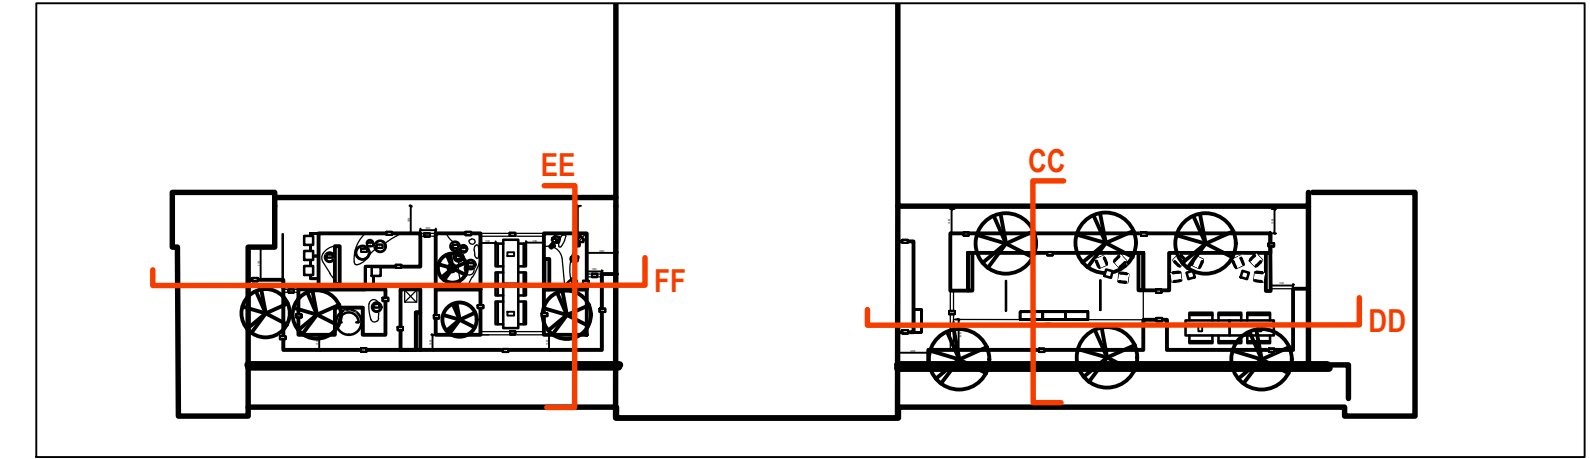


LOCATION PLAN [1:500]



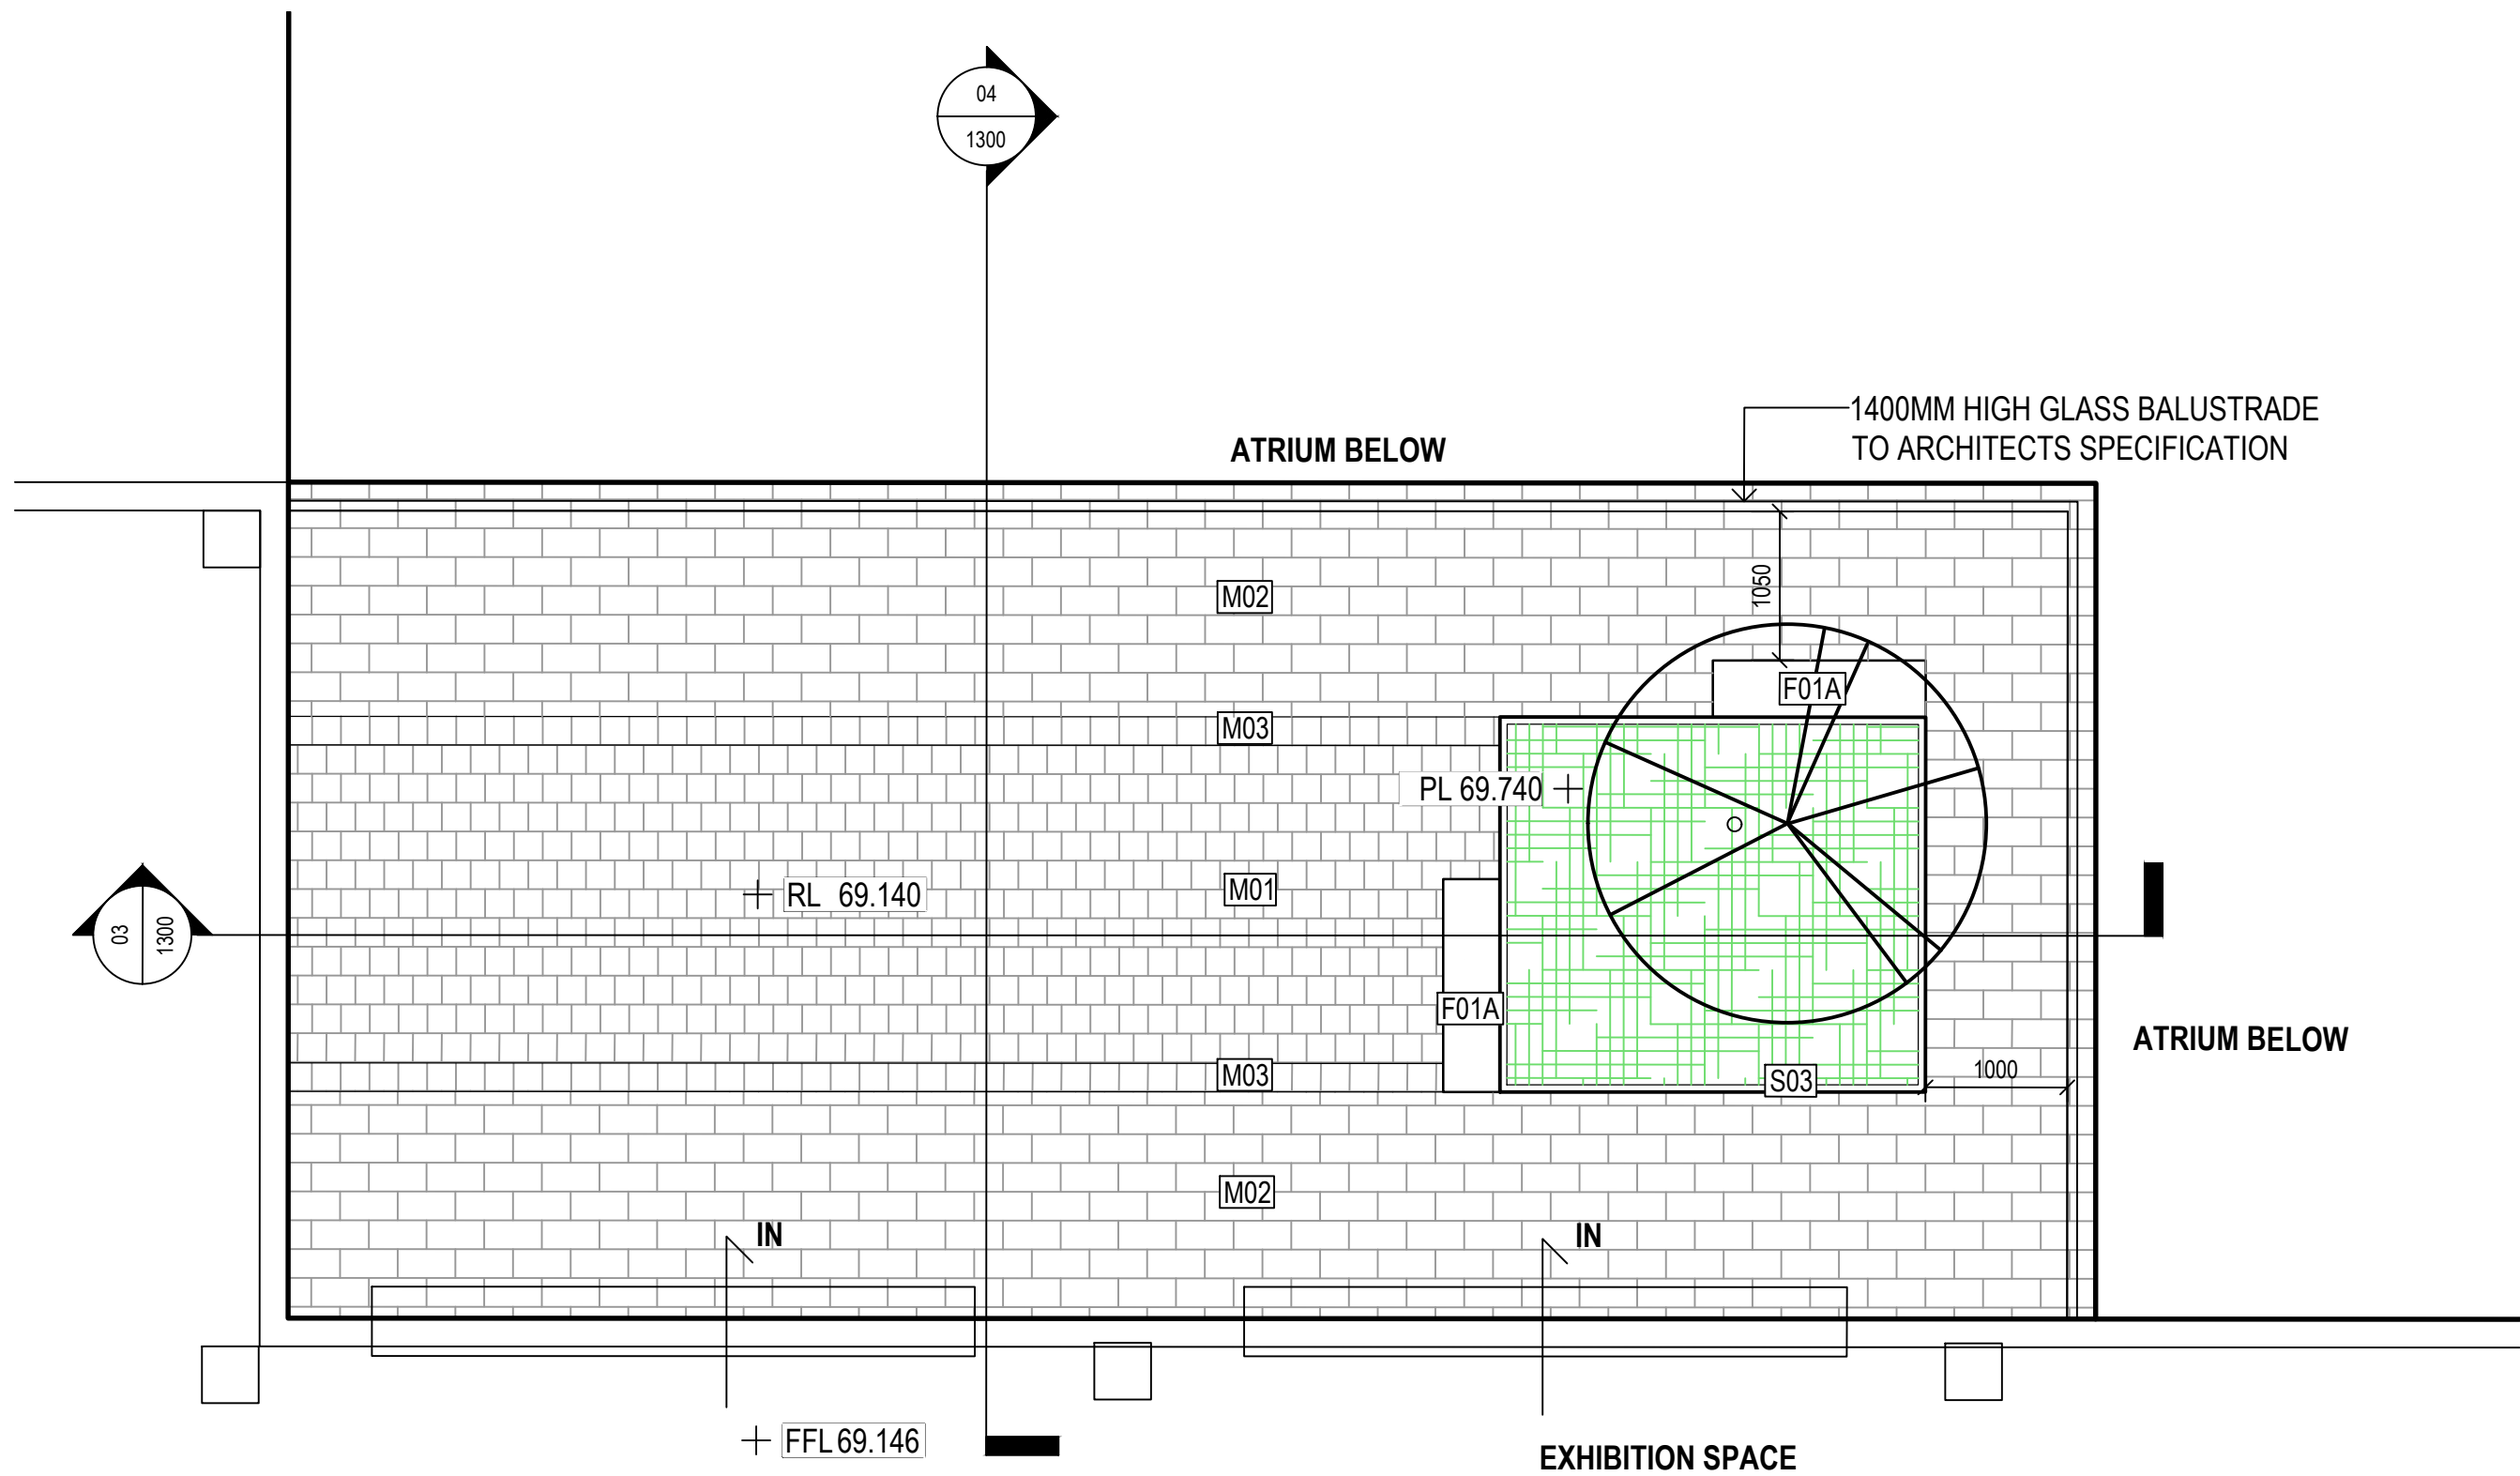


01 TERRACE LANDSCAPE PLAN  
1:50 @ A1

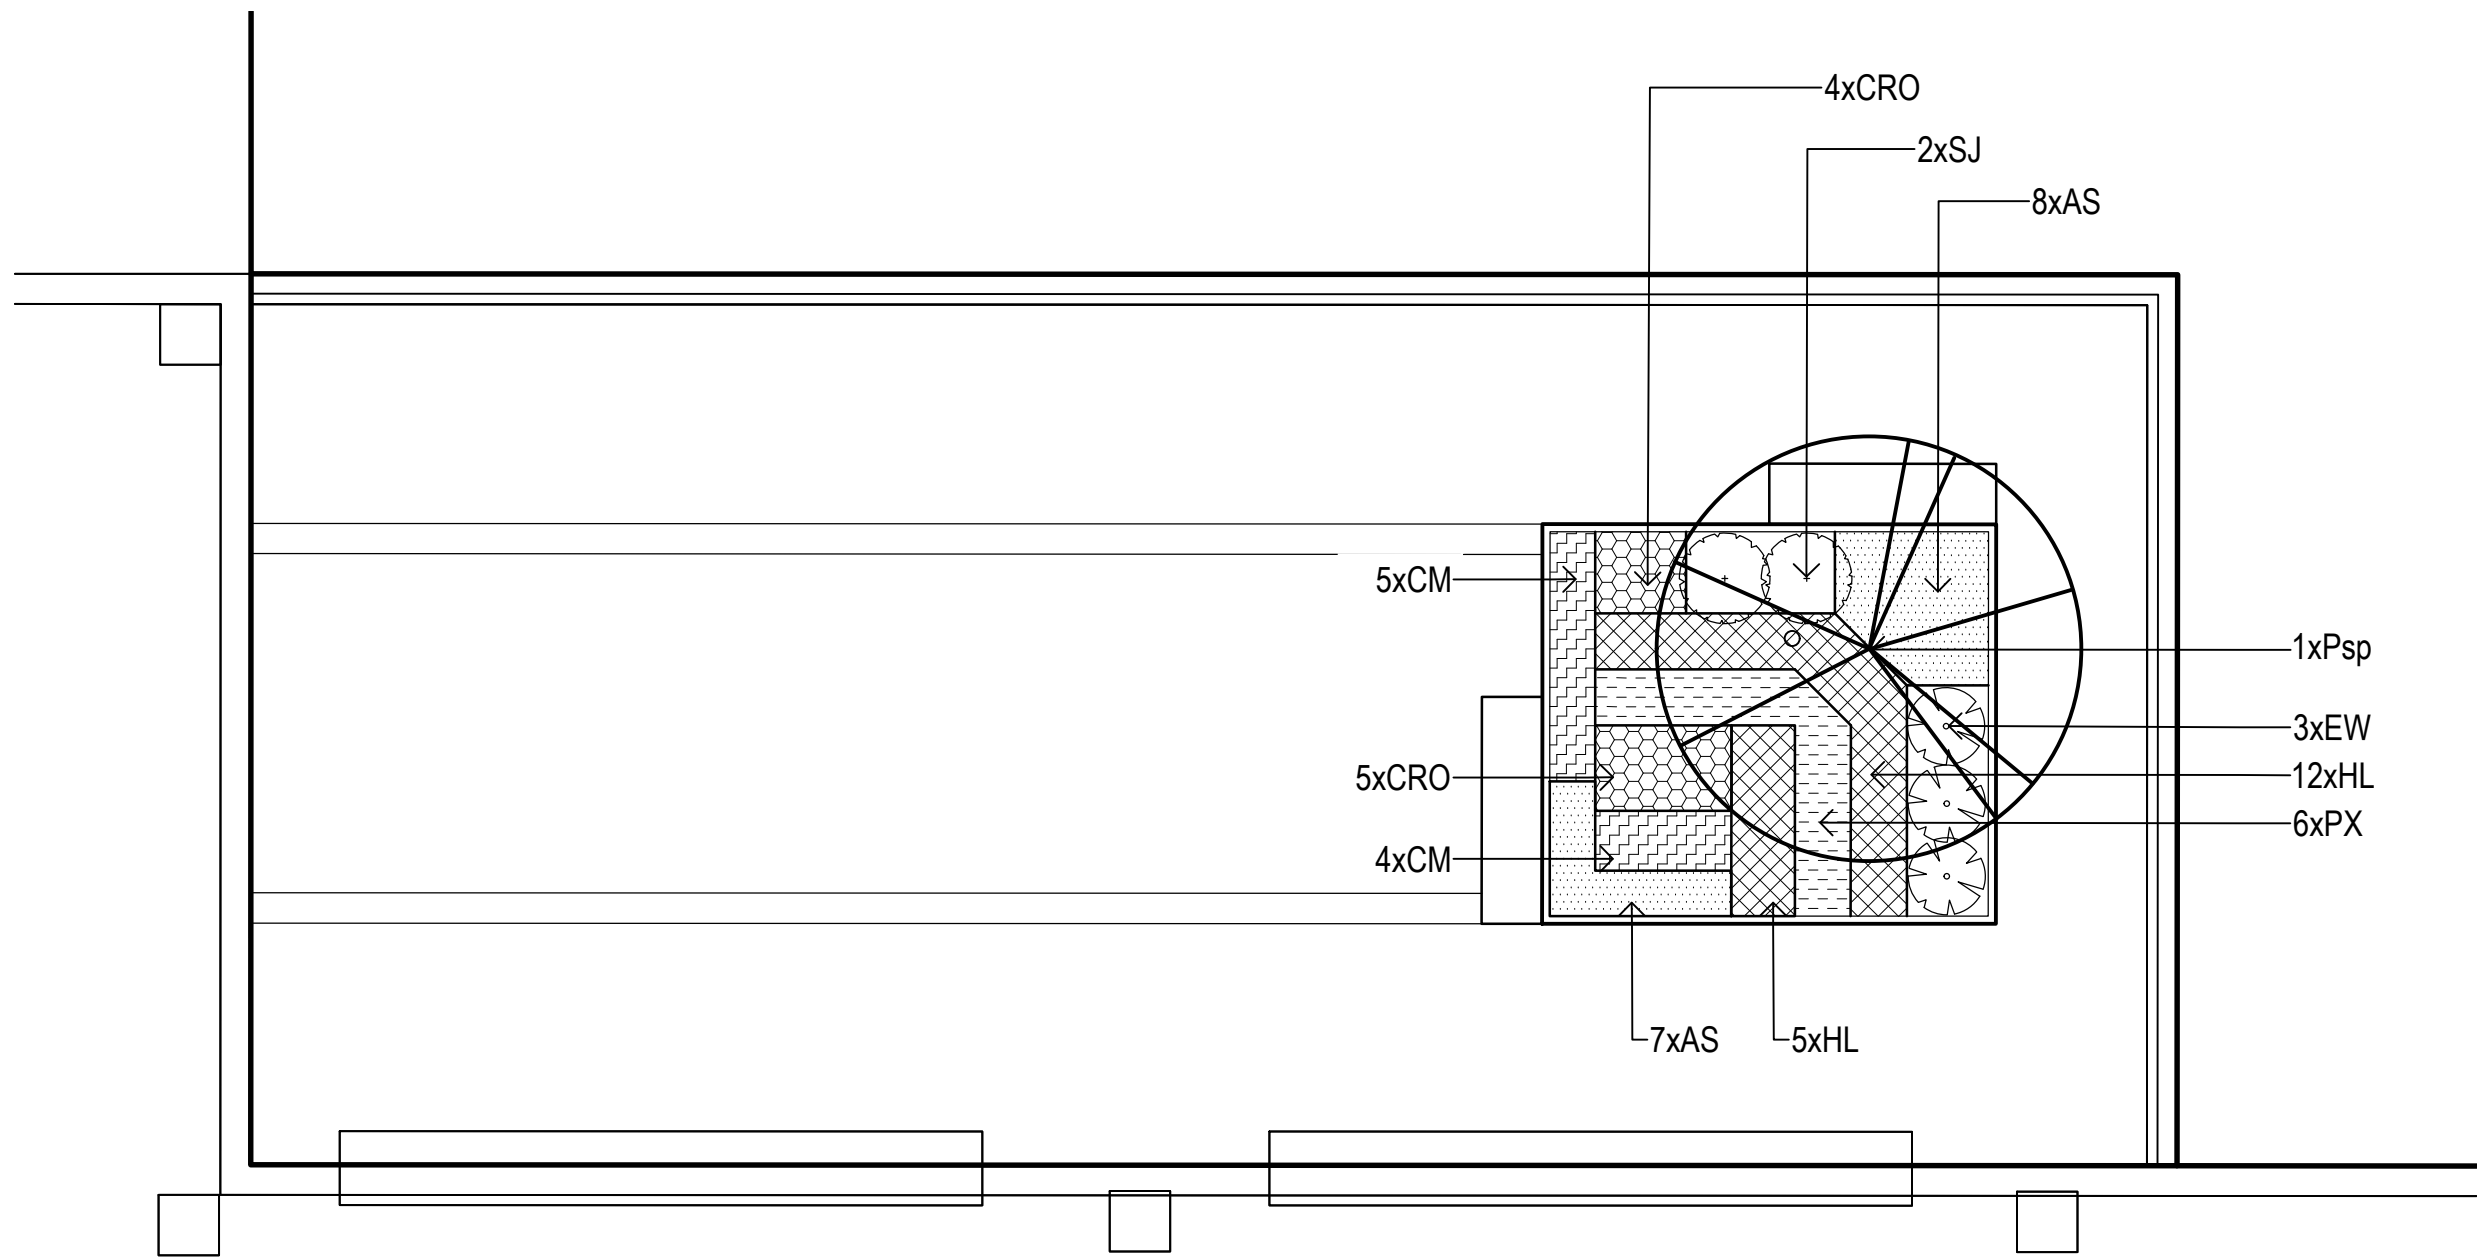


02 TERRACE PLANTING PLAN  
1:50 @ A1

LEVEL 1 TERRACE						
CODE	BOTANIC NAME	COMMON NAME	INSTALLATION SIZE	MATURE SIZE (H x W) m	SPACING (mm)	QUANTITY
SMALL TREES						
Psp	Plumeria species	Frangipani	100 Lt	5 x 3	As shown	1
UNDERSTOREY PLANTING						
CRO	Crassula ovata	Jade Plant	200mm	1.5 x 1.5	400	9
HL	Hymenocallis littoralis	Spider Lilly	140mm	0.4 x 0.5	300	17
PX	Philodendron "Xanadu"	Dwarf Philodendron	200mm	0.4 x 1	450	6
AS	Asplenium scolopendrium	Harts Tongue Fern	140mm	0.5 x 0.5	300	15
EW	Euphorbia wulfenii	Evergreen Spurge	140mm	1 x 0.5	400	3
CM	Clivia miniata	Kaffir Lilly	140mm	0.5 x 0.4	300	9
SJ	Strelitzia reginae	Bird of Paradise	200mm	1 x 1	1000	2

03 TERRACE PLANTING SCHEDULE

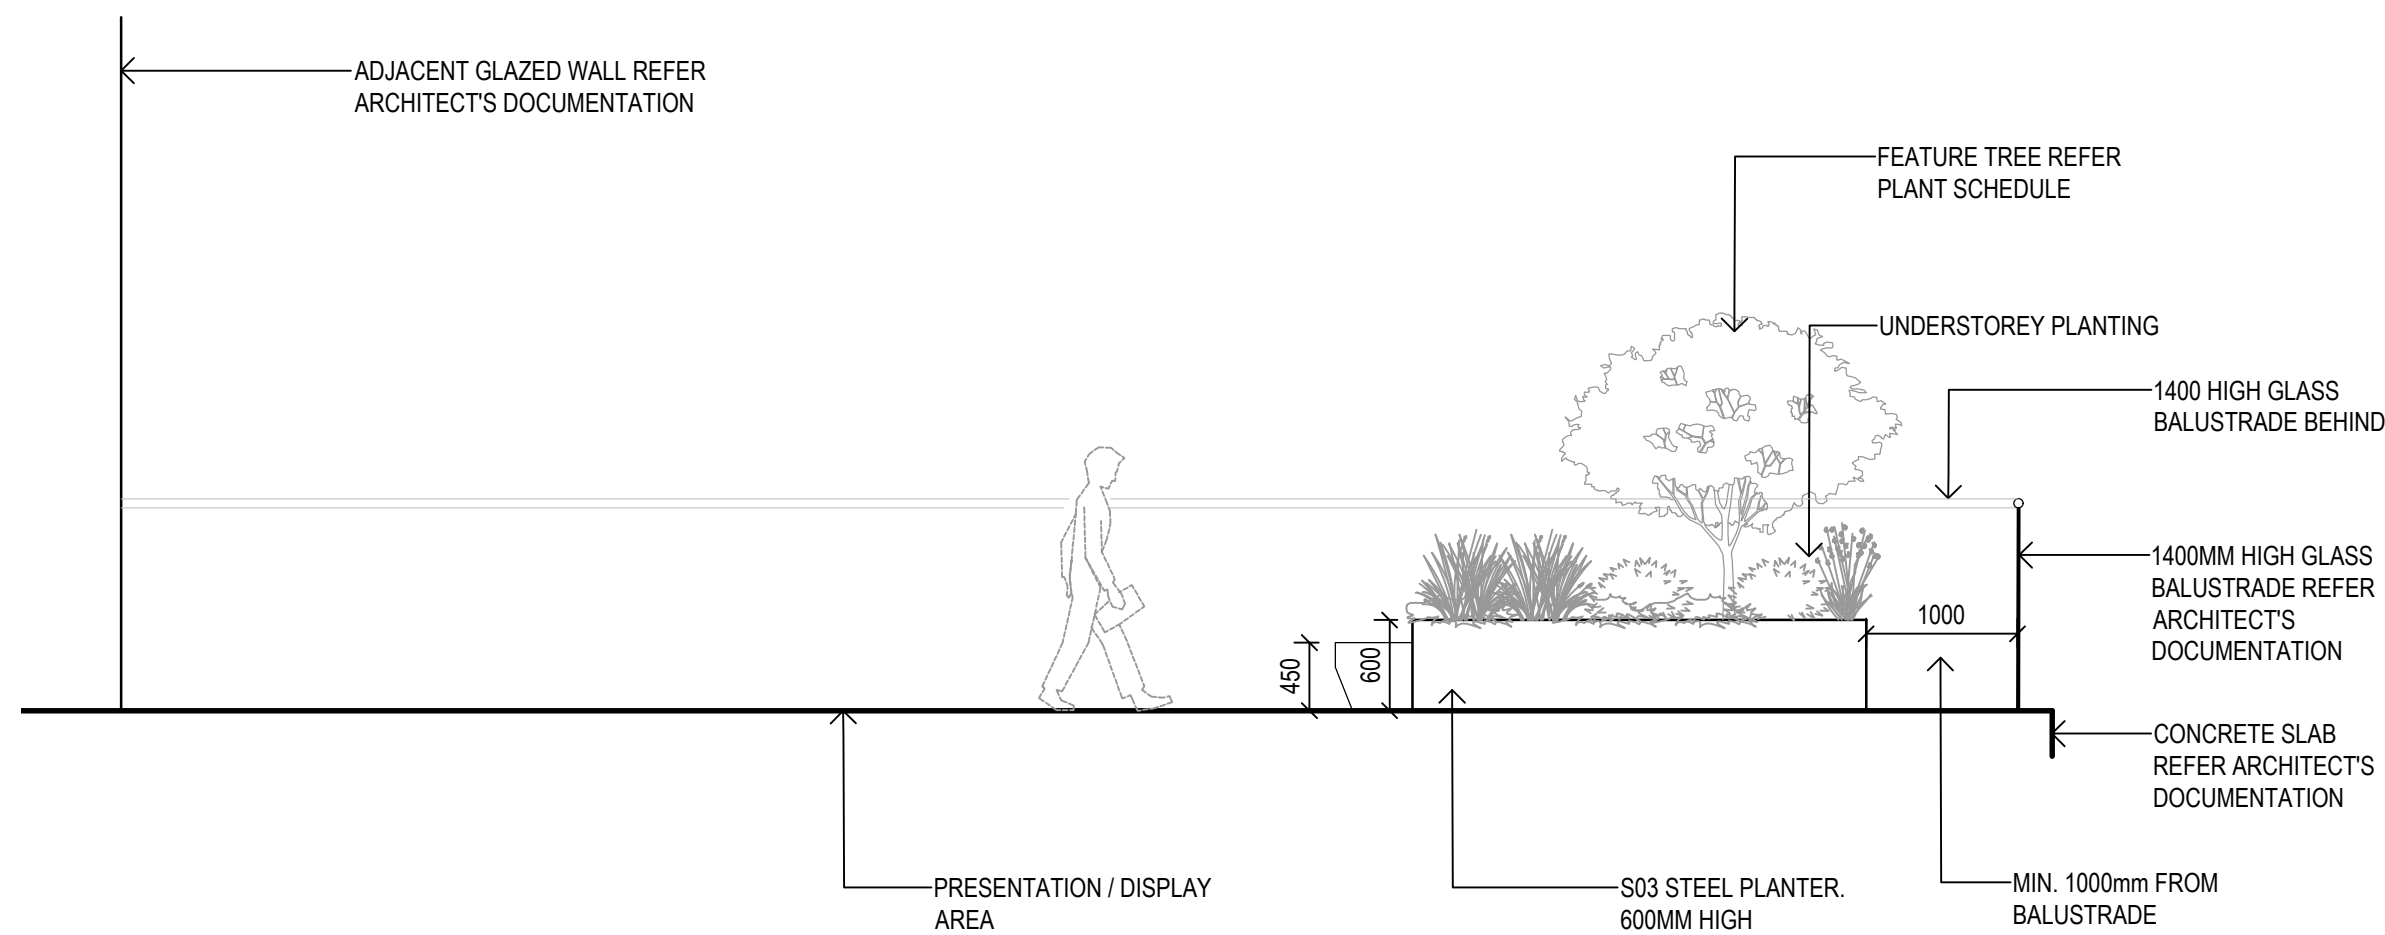

04 TERRACE SECTION A-A  
1:50 @ A1

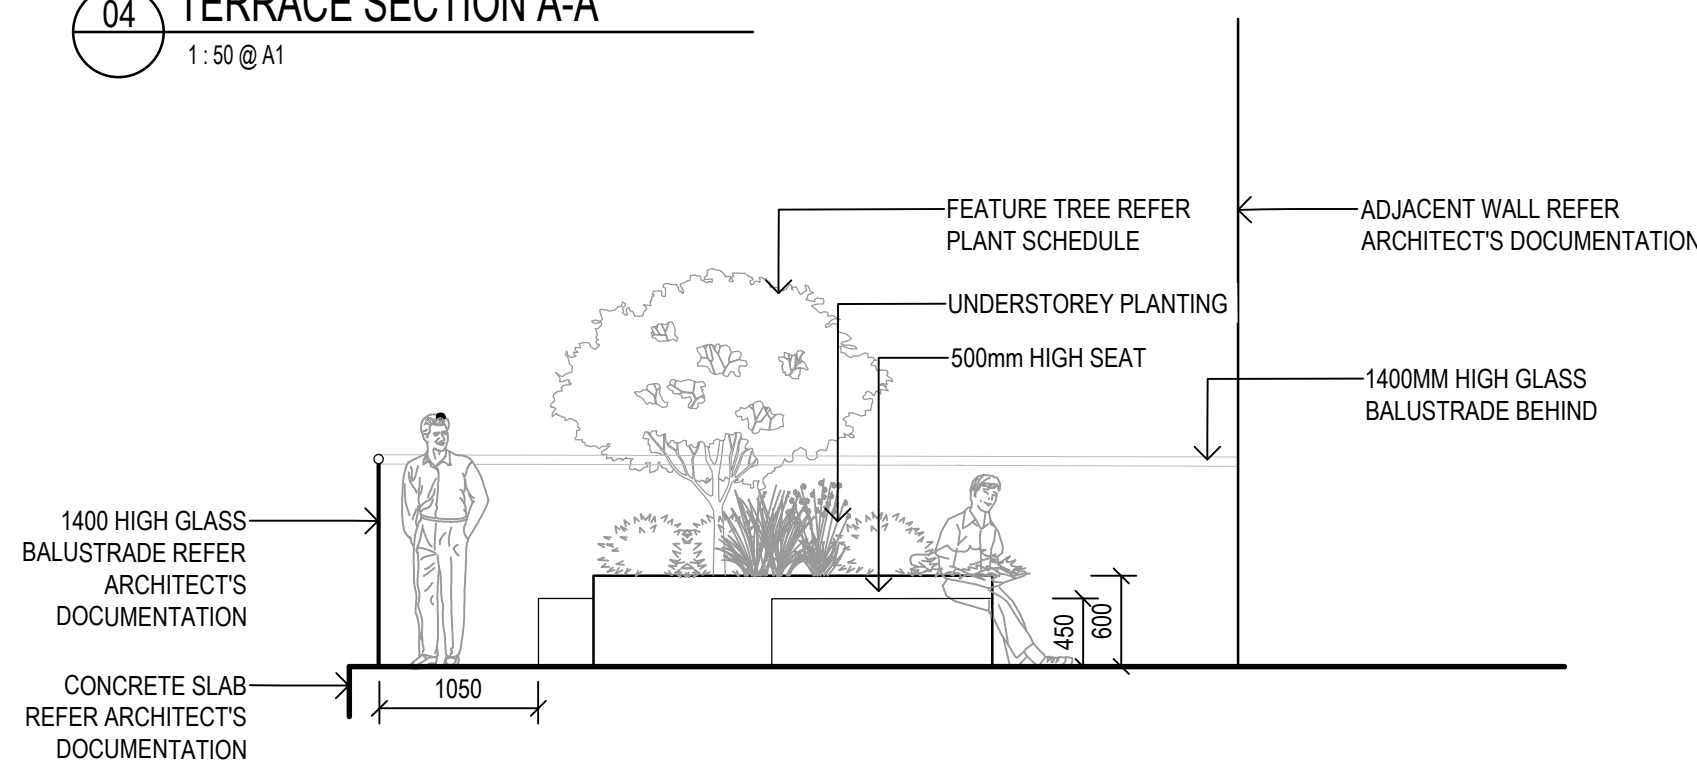

05 TERRACE SECTION B-B  
1:50 @ A1

#### TERRACE LEGEND

SURFACE MATERIALS  
REFER MATERIALS SCHEDULE AND ENGINEERS DRAWINGS FOR DETAILS

M01 SMALL CONCRETE PAVERS  
M02 MEDIUM CONCRETE PAVERS

SOFTWORKS  
REFER MATERIALS SCHEDULE AND ENGINEERS DRAWINGS FOR DETAILS

PROPOSED TREE  
REFER PLANTING SCHEDULE FOR SPECIES

P04 ROOFTOP PLANTING MIX  
REFER PLANTING PLAN FOR SPECIES


FURNISHINGS  
REFER FURNISHINGS SCHEDULE FOR DETAILS

F01A BENCH SEATING

STRUCTURES  
REFER MATERIALS SCHEDULE AND ENGINEERS DRAWINGS FOR DETAILS

S03 STEEL PLANTER

#### Architects

 

#### Client

Macquarie University  
Level 6, 77 Berry Street  
North Sydney Australia



## GROUP GSA

Group GSA Pty Ltd ABN 76 002 113 779  
Level 7, 80 William St East Sydney NSW  
Australia 2011 www.groupgsa.com

T +612 9361 4144 F +612 9332 3458  
architecture interior design urban design landscape  
nom architect M. Sheldon 3990

#### Project Title

MACQUARIE UNIVERSITY  
ARTS PRECINCT

#### Drawing Title

LEVEL 1  
EXHIBITION HALL TERRACE  
LANDSCAPE PLANS&SECTIONS  
Scale 1:50 @A1

Drawing created (date) 22/01/2018

By MG

Plotted and checked by MG


Verified FR

Approved FR


Drawing No 25WWC-LND 1300-DA A

File Plot Date  
P:\170186 Macquarie Uni Arts Precinct\2 Design 13/06/2017

This drawing is the copyright of Group GSA Pty Ltd and may not be altered, reproduced or transmitted in any form or by any means in part or in whole without the written permission of Group GSA Pty Ltd.  
All levels and dimensions are to be checked and verified on site prior to the commencement of any work, making of shop drawings or fabrication of components.  
Do not scale drawings. Use figured Dimensions.

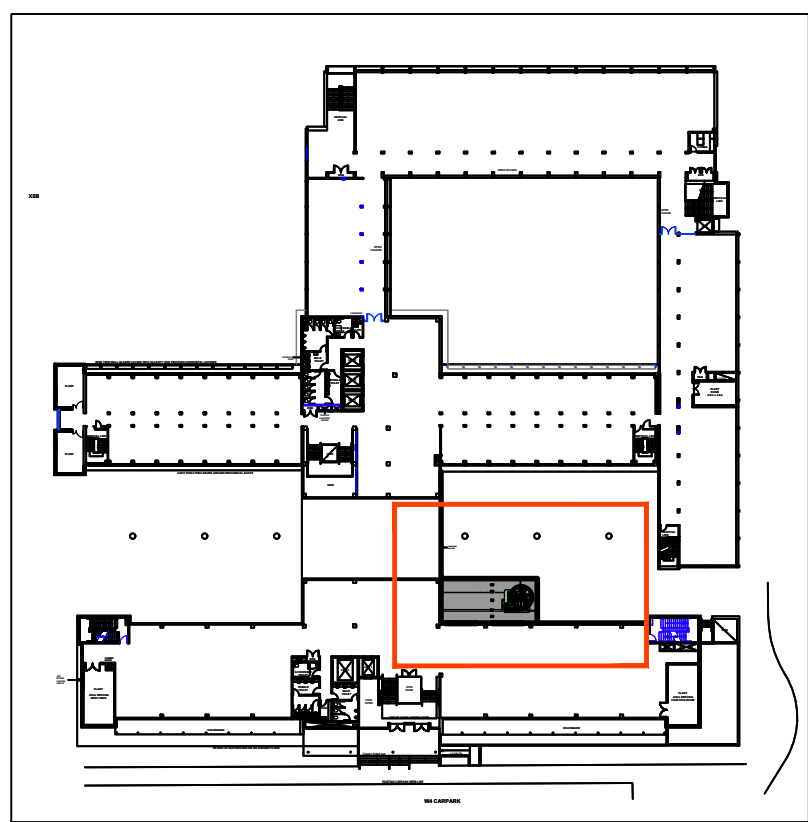

LOCATION PLAN [1:1000]

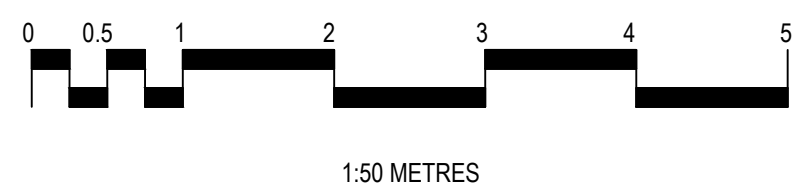

FOR SSDA

