




BNM&H ARCHITECTS + architectus™

BNM&H Architects and Architectus Group Pty Ltd is the owner of the copyright subsisting in these drawings, plans, designs and specifications. They must not be used, reproduced or copied, in whole or in part, nor may the information, ideas and concepts therein contained (which are confidential to Architectus Group Pty Ltd) be disclosed to any person without the prior written consent of that company.

Do not scale drawings. Verify all dimensions on site.

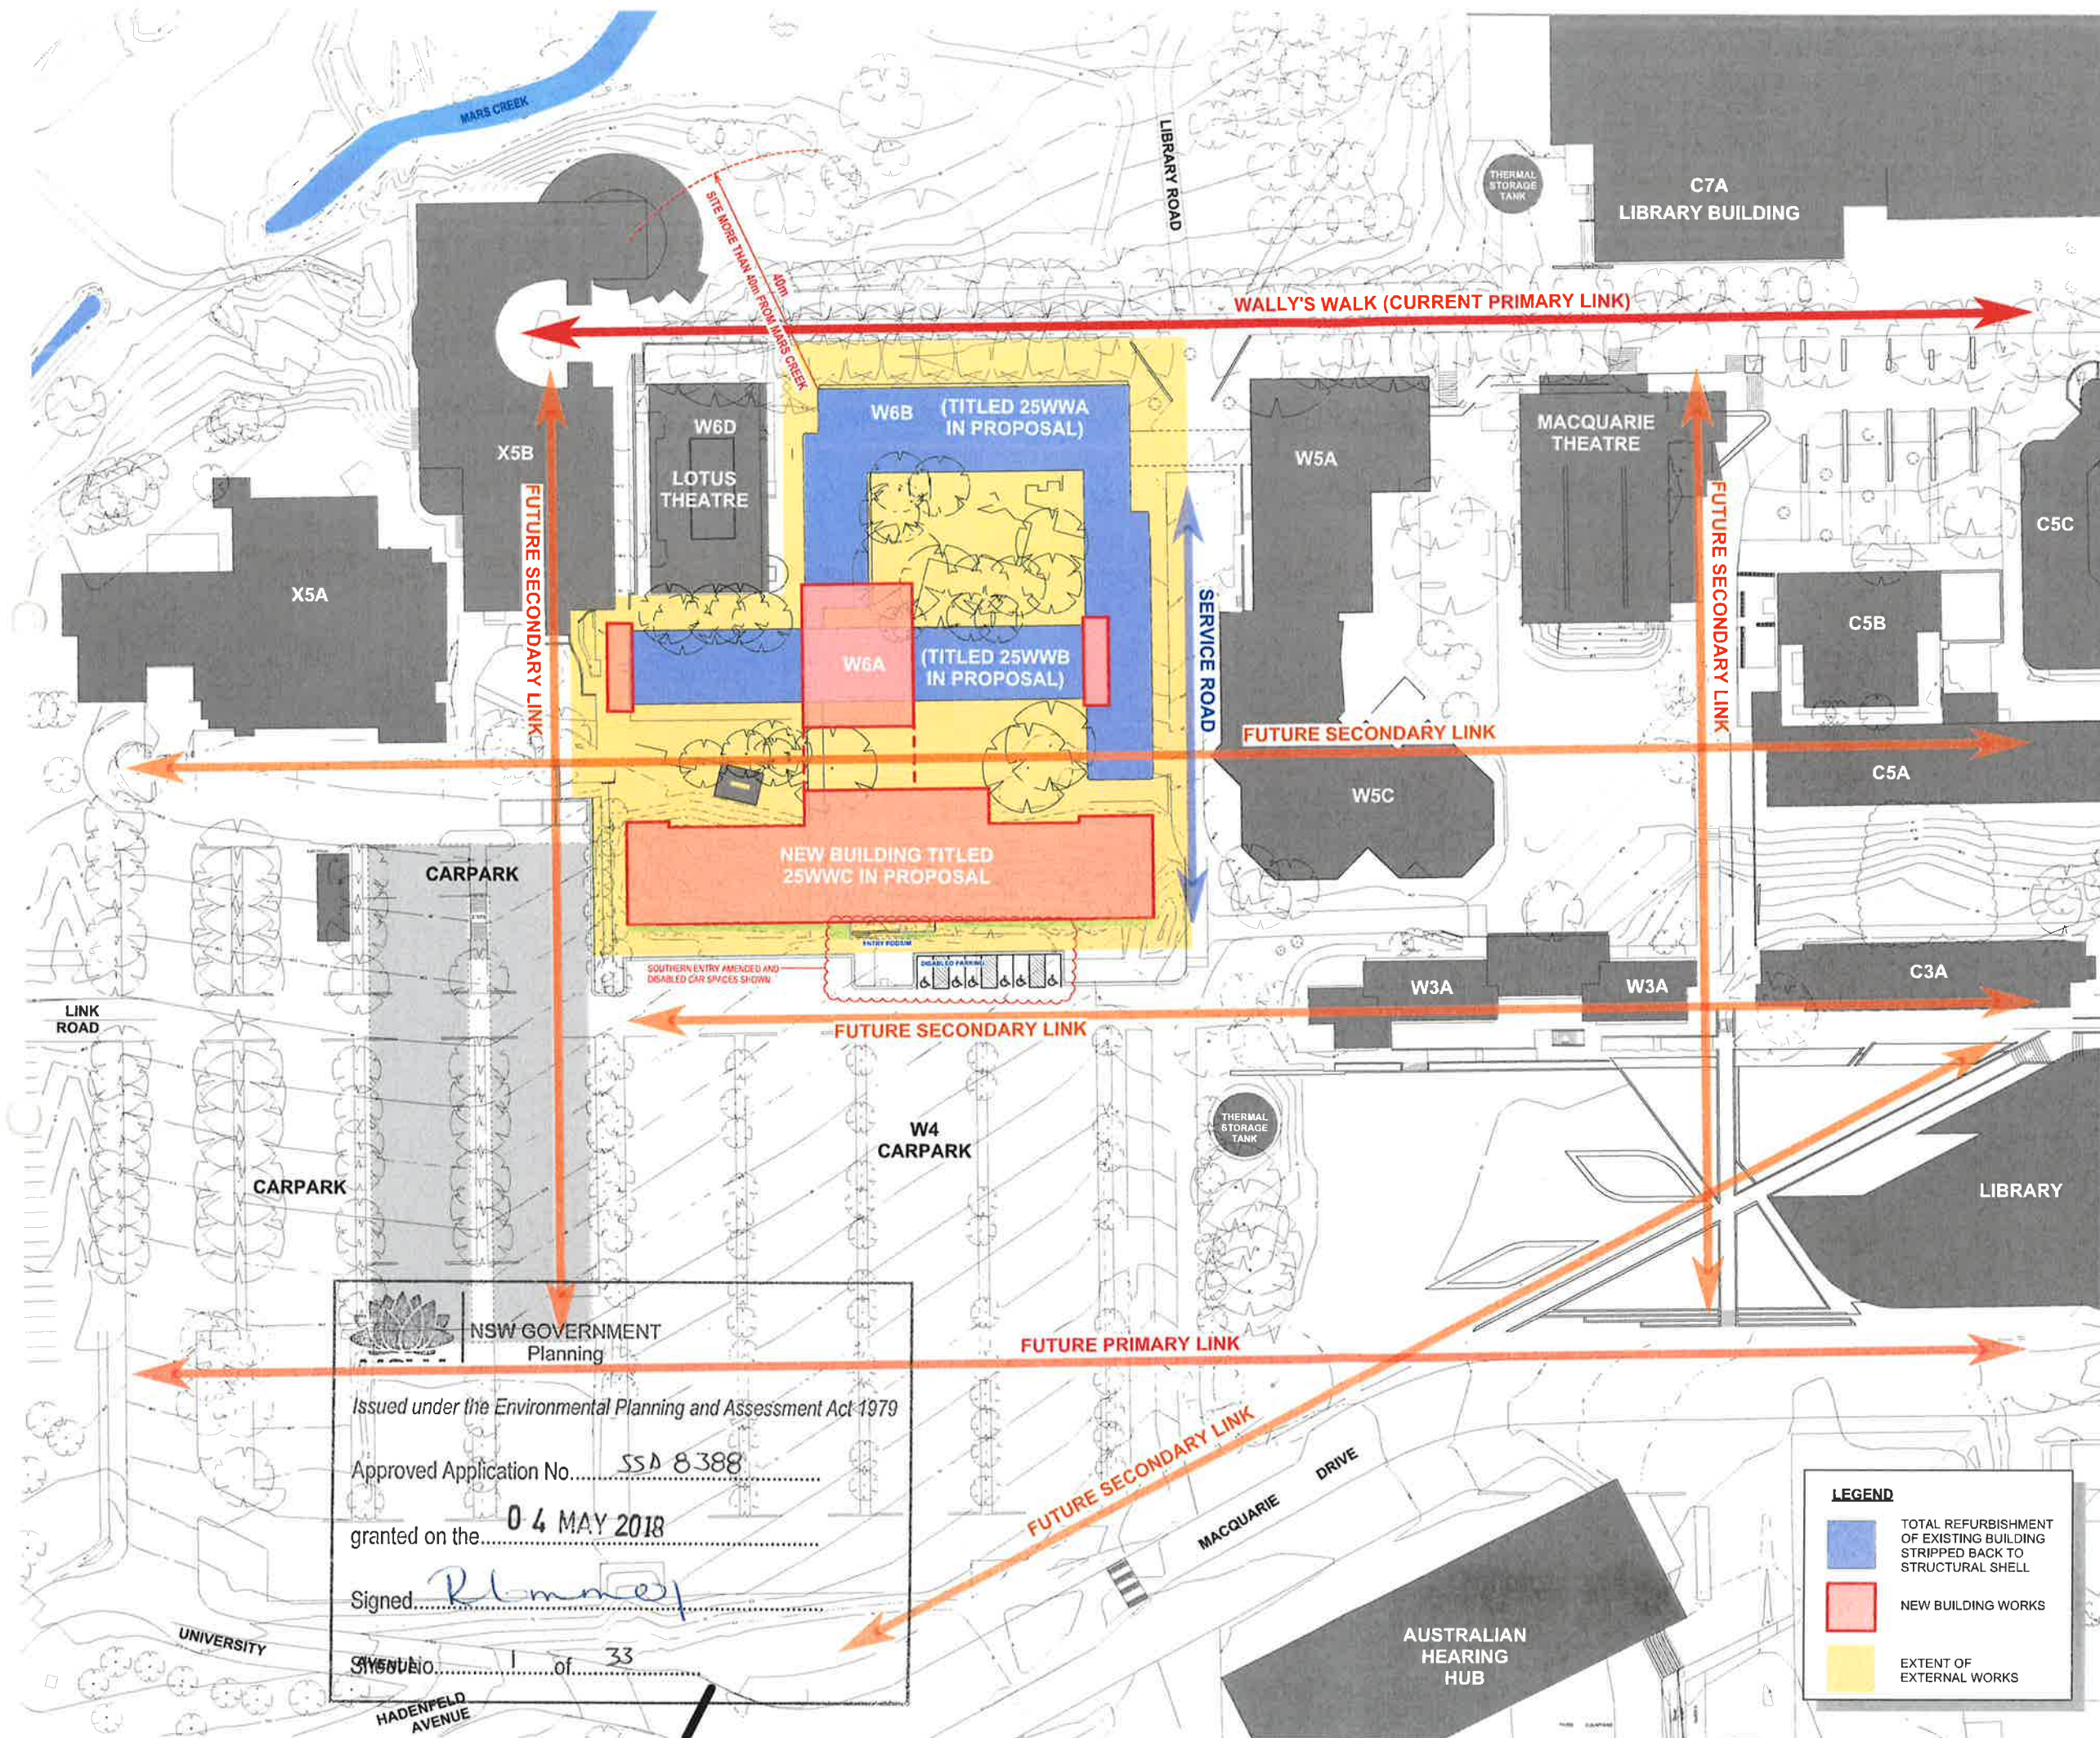

issue	amendment	date
A	SSDA ISSUE	09/08/2017
B	SSDA ISSUE	24/01/2018



Budden Nangle Michael Hudson Architects
Level 18 MLC Centre
171/30 Pacific Highway
Sydney NSW 2000
T (61 2) 9506 5599
F (61 2) 9506 8220
sydney@bnmh.com.au
ABN 90 121 245 684

Architectus Sydney
Level 18 MLC Centre
171/30 Pacific Highway
Sydney NSW 2000
T (61 2) 9506 5599
F (61 2) 9506 8220
sydney@architectus.com.au
ABN 90 121 245 684

project
Macquarie University
Arts Precinct Project

drawing
SITE ANALYSIS PLAN

scale
1 : 500 @ A1 SHEET

drawn
AdB / lw / MB

checked
AdB

project n.
APP

drawing no.
SSDA-02

09/08/2017 16:00



NSW GOVERNMENT
Planning

Issued under the Environmental Planning and Assessment Act 1979

Approved Application No. SSD 8388

granted on the 04 MAY 2018

Signed R. B. M. M. M.

Sheet No. 3 of 33


BNM&H ARCHITECTS + architectus

BNM&H Architects and Architectus Group Pty Ltd is the owner of the copyright subsisting in these drawings, plans, designs and specifications. They must not be used, reproduced or copied, in whole or in part, nor may the information, ideas and concepts therein contained (which are confidential to Architectus Group Pty Ltd) be disclosed to any person without the prior written consent of that company.

Do not scale drawings. Verify all dimensions on site.



issue	amendment	date
A	SSDA ISSUE	09/08/2017
B	SSDA ISSUE	24/01/2018

 

project manager
capital insight
LEVEL 6, 77 BRARY STREET
NORTH SYDNEY NSW 2060
T (61 2) 9665 2300
F (61 2) 9665 5074
enquiries@capitalinsight.com.au
www.capitalinsight.com.au

structural engineer
tlb
LEVEL 6, 1 JAMES PLACE
NORTH SYDNEY NSW 2062
T (61 2) 9409 3300
F (61 2) 9409 9647
info@tlb.com.au
www.tlb.com.au
ABN 94 014 111 892

services engineer
WOOD & GRIEVE ENGINEERS
LEVEL 6, BUILDING B,
207 PACIFIC HIGHWAY
ST LEONARDS NSW 2065
T (61 2) 8444 7000
info@wge.com.au
www.wge.com.au

landscape architect
GROUP SA
LEVEL 7, 80 WILLIAM STREET
EAST SYDNEY NSW 2011
T (61 2) 8361 4144
F (61 2) 9332 3458
sydney@groupsa.com
www.groupsa.com



Budden Nangle Michael
& Hudson Architects
17150 Pacific Highway
Greenwich NSW 2065
T (61 2) 8806 5599
F (61 2) 9906 6220
architectus@bnmh.com.au
ABN 60 131 245 684

project
Macquarie University
Arts Precinct Project

drawing
scale
1:200 @ A1
drawn
checked
AdB / tw / MB
project no.
APP
09/08/2017 16:00

PROPOSED FLOOR PLAN
LEVEL 2 - 25 WW A & 25 WW B
LEVEL 1 - 25 WW C

SSDA-05
B





NSW GOVERNMENT
Planning

Issued under the Environmental Planning and Assessment Act 1979

Approved Application No. SSD


granted on the 04 MAY 2018

Signed R. B. M. M. M.

Sheet No. 4 of 33

X5B

LOTUS THEATRE
BELOW

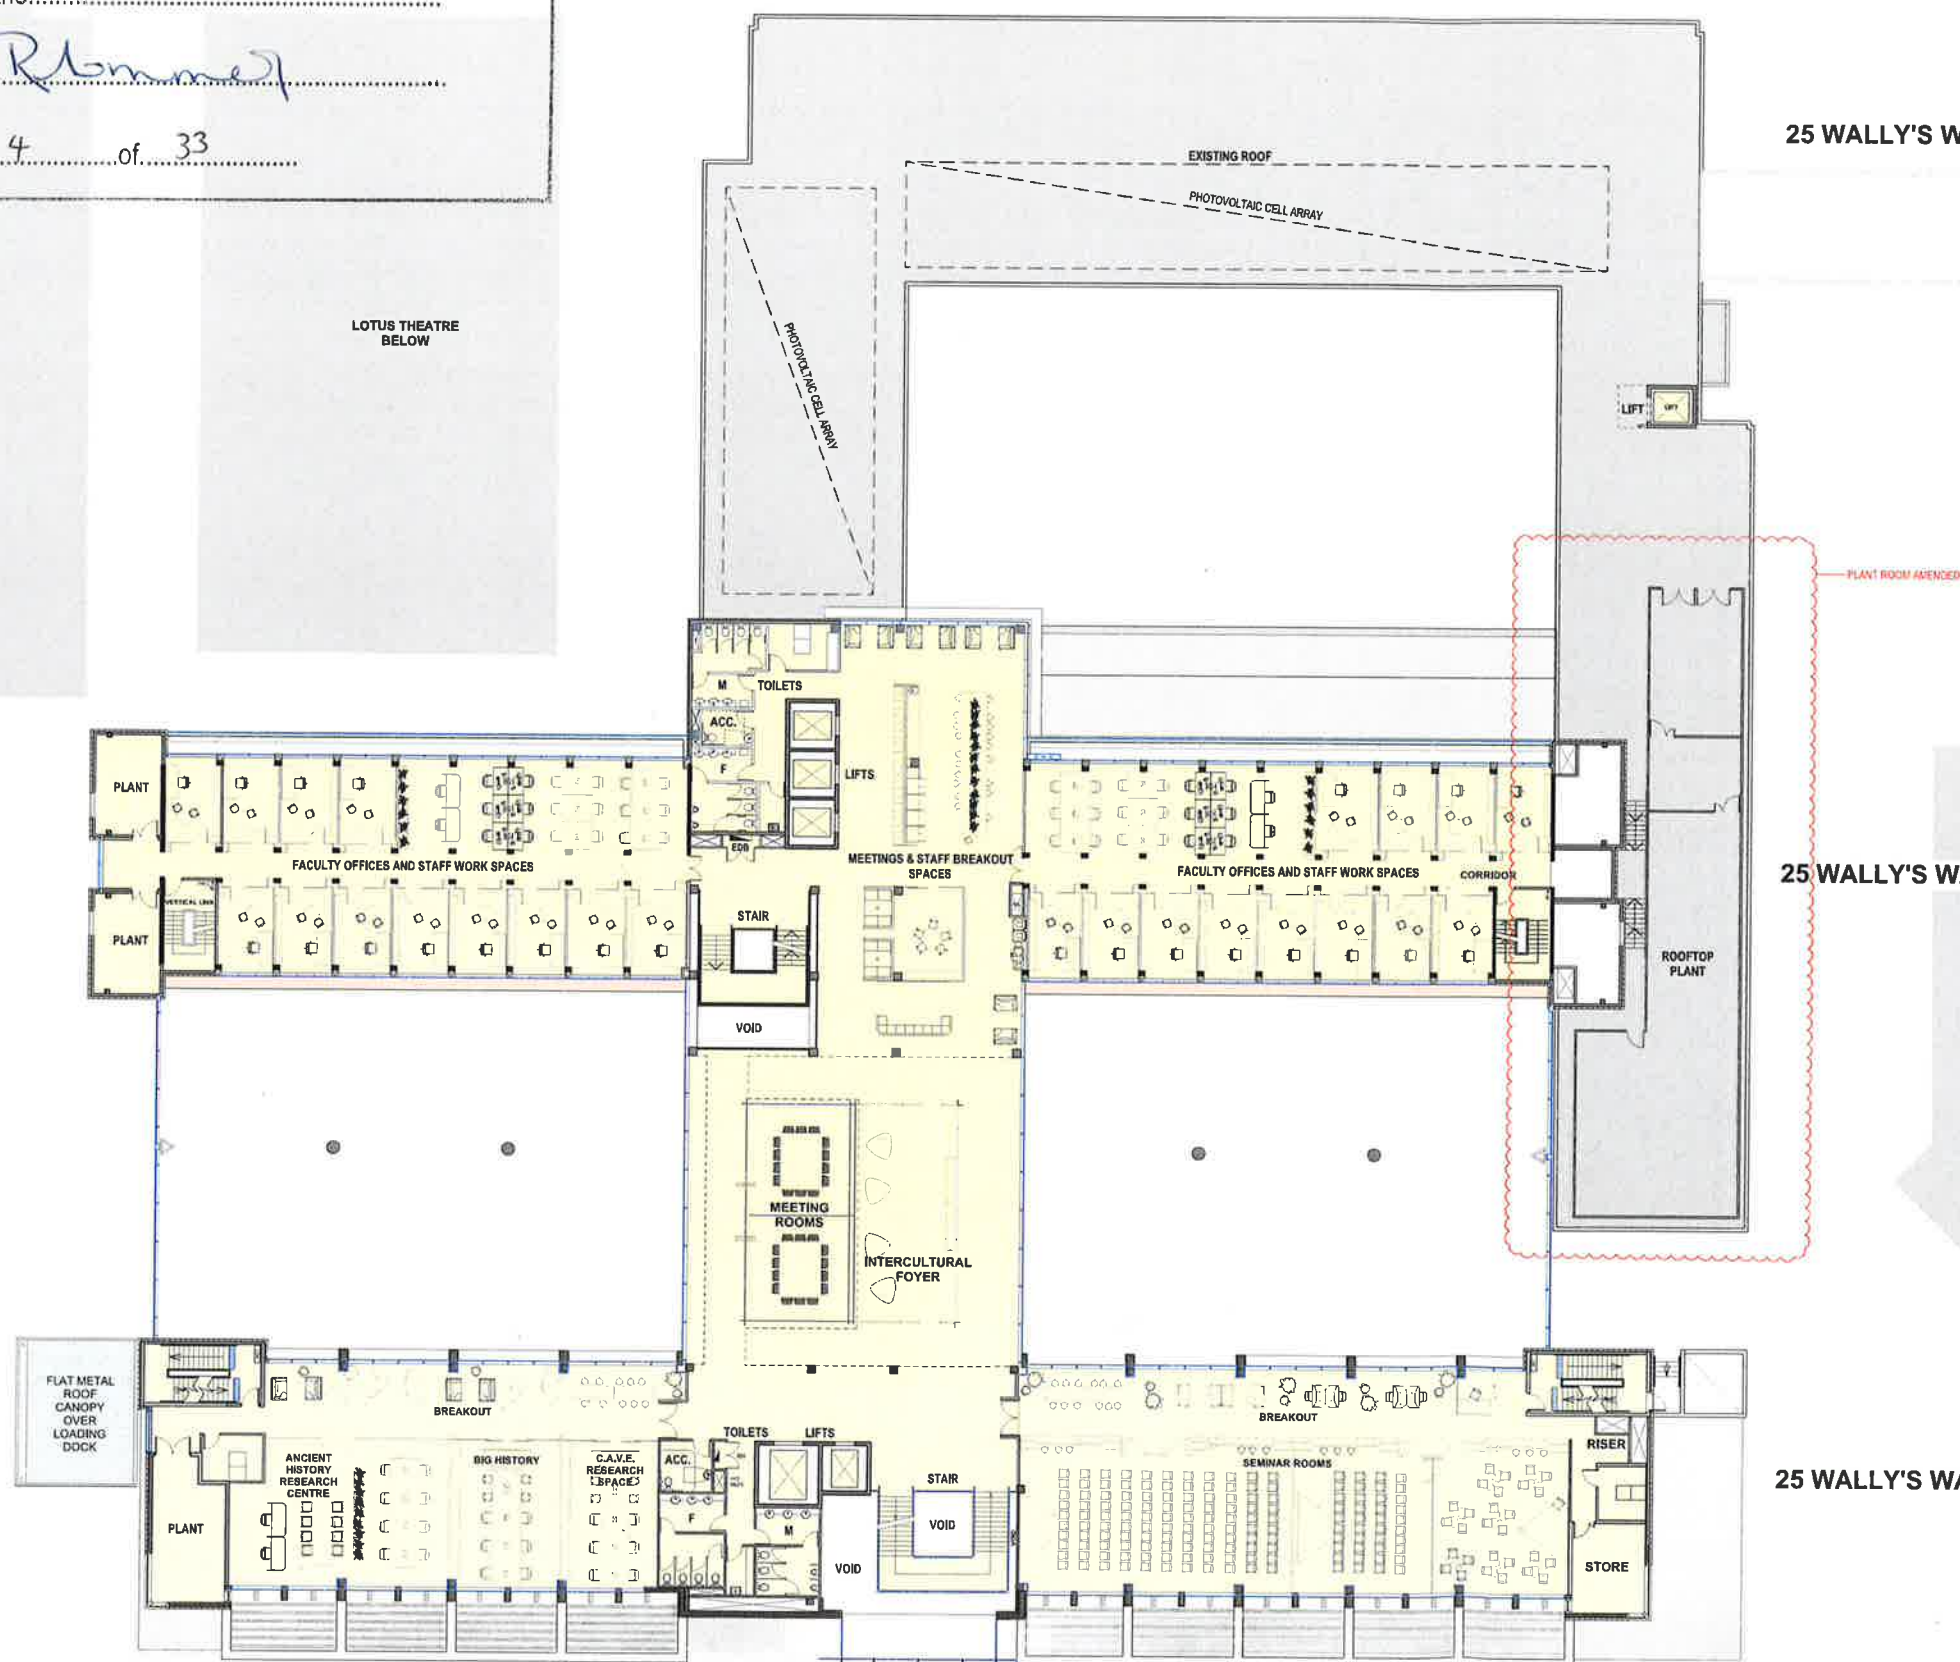

25 WALLY'S WALK A - ROOF LEVEL

25 WALLY'S WALK B - LEVEL 3

25 WALLY'S WALK C - LEVEL 2

BNM&H ARCHITECTS + architectus

BNM&H Architects and Architectus Group Pty Ltd is the owner of the copyright subsisting in these drawings, plans, designs and specifications. They must not be used, reproduced or copied, in whole or in part, nor may the information, ideas and concepts therein contained (which are confidential to Architectus Group Pty Ltd) be disclosed to any person without the prior written consent of that company.

Do not scale drawings. Verify all dimensions on site.



issue	amendment	date
A	SSDA ISSUE	09/08/2017
B	SSDA ISSUE	24/01/2018



0 2 4 6 8 10m
Scale 1:200 at A1 sheet

client



project manager



LEVEL 6, 77 BERRY STREET
NORTH SYDNEY NSW 2060
T (61 2) 9855 2380
F (61 2) 9855 5574
enquiries@capitolinsight.com.au
www.capitolinsight.com.au

structural engineer



LEVEL 6, 1 JAMES PLACE
NORTH SYDNEY NSW 2060
T (61 2) 9408 2300
F (61 2) 9929 6847
info@tlbengineers.com
www.tlbengineers.com
ADV 94 874 377 882

services engineer



LEVEL 6, BUILDING B
207 PACIFIC HIGHWAY
ST LEONARDS NSW 2085
T (61 2) 8484 7080
sydney@wge.com.au
www.wge.com.au

landscape architect



LEVEL 7, 80 WILLIAM STREET
EAST SYDNEY NSW 2011
T (61 2) 8361 4144
F (61 2) 8332 3458
sydney@groupusa.com
www.groupusa.com



Budden Nangle Michael
& Hudson Architects
17/130 Pacific Highway
Greenwich NSW 2065
T (61 2) 8906 8599
F (61 2) 8906 8220

+ architectus

Architectus Sydney
Level 18 MLC Centre
18 Martin Place
Sydney NSW 2000
T (61 2) 8252 8400
F (61 2) 8252 8500
sydney@architectus.com.au
ABN 80 131 245 684

project

Macquarie University
Arts Precinct Project

drawing

PROPOSED FLOOR PLAN
ROOF LEVEL - 25 WW A
LEVEL 3 - 25 WW B
LEVEL 2 - 25 WW C

scale

1:200 @ A1

drawn

AdB / bw / MS

checked

AdB

project no.

APP

09/08/2017 16:00

SSDA-06

B

W4 CARPARK



NSW GOVERNMENT
Planning

Issued under the Environmental Planning and Assessment Act 1979

Approved Application No. SSD 8388

granted on the 04 MAY 2018

Signed *R. Blomley*

Sheet No. 5 of 33

BNM&H ARCHITECTS + architectus

BNM&H Architects and Architectus Group Pty Ltd is the owner of the copyright subsisting in these drawings, plans, designs and specifications. They must not be used, reproduced or copied, in whole or in part, nor may the information, ideas and concepts therein contained (which are confidential to Architectus Group Pty Ltd) be disclosed to any person without the prior written consent of that company.

Do not scale drawings. Verify all dimensions on site.



issue	amendment	date
A	SSDA ISSUE	09/08/2017
B	SSDA ISSUE	24/01/2018



0 2 4 6 8 10m
Scale 1:200 at A1 sheet

25 WALLY'S WALK A - ROOF LEVEL

client



MACQUARIE
University

project manager



LEVEL 6, 77 BERRY STREET
NORTH SYDNEY NSW 2060
T (61 2) 9555 7200
F (61 2) 9555 5574
enquiries@capitolinsight.com.au
www.capitolinsight.com.au

structural engineer



LEVEL 6, 1 JAMES PLACE
NORTH SYDNEY NSW 2060
T (61 2) 9406 3360
F (61 2) 9429 6647
info@tlb-engineers.com
www.tlb-engineers.com
ABN 64 574 117 922

services engineer



LEVEL 6, BUILDING B
207 PACIFIC HIGHWAY
ST LEONARDS NSW 2060
T (61 2) 8484 7000
sydney@wge.com.au
www.wge.com.au

landscape architect



LEVEL 7, 80 WILLIAM STREET
EAST SYDNEY NSW 2011
T (61 2) 9361 4144
F (61 2) 9332 3408
sydney@groupgsa.com
www.groupgsa.com



Budden Nangle Michael
& Hudson Architects
17/130 Pacific Highway
Greenwich NSW 2065
T (61 2) 9800 8599
F (61 2) 9908 8720

+ architectus

Architectus Sydney
Level 18 MLC Centre
19 Martin Place
Sydney NSW 2000
T (61 2) 8282 8400
F (61 2) 8282 8400
sydney@architectus.com.au
ABN 60 121 245 684

project

Macquarie University
Arts Precinct Project

drawing

PROPOSED FLOOR PLAN
LEVEL 4 - 25 WW B

scale 1:200 @ A1

drawn AdB / hu / MB

checked AdB

project no. APP


drawing no.

SSDA-07

ISSUED

B

09/08/2017 16:30

 

NSW GOVERNMENT
Planning

Issued under the Environmental Planning and Assessment Act 1979

Approved Application No. SSD 8388

granted on the 04 MAY 2018

Signed *R. Blomney*

Sheet No. 6 of 33

BNM&H ARCHITECTS + architectus

BNM&H Architects and Architectus Group Pty Ltd is the owner of the copyright subsisting in these drawings, plans, designs and specifications. They must not be used, reproduced or copied, in whole or in part, nor may the information, ideas and concepts therein contained (which are confidential to Architectus Group Pty Ltd) be disclosed to any person without the prior written consent of that company.

Do not scale drawings. Verify all dimensions on site.



issue	amendment	date
A	SSDA ISSUE	09/08/2017
B	SSDA ISSUE	24/01/2018



0 2 4 6 8 10m
Scale 1:200 at A1 sheet

client



project manager



LEVEL 6, 77 BENNEY STREET
NORTH SYDNEY NSW 2060
T (61 2) 8933 2300
F (61 2) 8933 5576
www.capitalinsight.com.au

structural engineer



LEVEL 6, 1 JAMES PLACE
NORTH SYDNEY NSW 2062
T (61 2) 9406 2300
F (61 2) 9406 6667
info@tlbengineers.com
www.tlbengineers.com
ABN 64 074 717 892

services engineer



LEVEL 6, BUILDING B
207 PACIFIC HIGHWAY
ST LEONARDS NSW 2065
T (61 2) 8484 7000
sydney@wge.com.au
www.wge.com.au

landscape architect



LEVEL 6, 8 WILLIAM STREET
EAST SYDNEY NSW 2011
T (61 2) 8561 4144
F (61 2) 8532 3458
sydney@groupsa.com
www.groupsa.com



+ architectus

Budden Nangle Michael
& Hudson Architects
Level 16 MLC Centre
17/130 Pacific Highway
Greenwich NSW 2065
T (61 2) 9806 5596
F (61 2) 9806 6220

Architectus Sydney
Level 16 MLC Centre
19 Martin Place
Sydney NSW 2000
T (61 2) 8252 8460
F (61 2) 8252 8500
sydney@architectus.com.au
ABN 80 121 245 684

project

Macquarie University
Arts Precinct Project

drawing

PROPOSED FLOOR PLAN
LEVEL 5 - 25 WW C
LEVEL 3 - 25 WW C

scale

1:200 @ A1

drawn

AdB / tw / MB

checked

AdB


project no.

APP

SSDA-08

B

09/08/2017 16:00

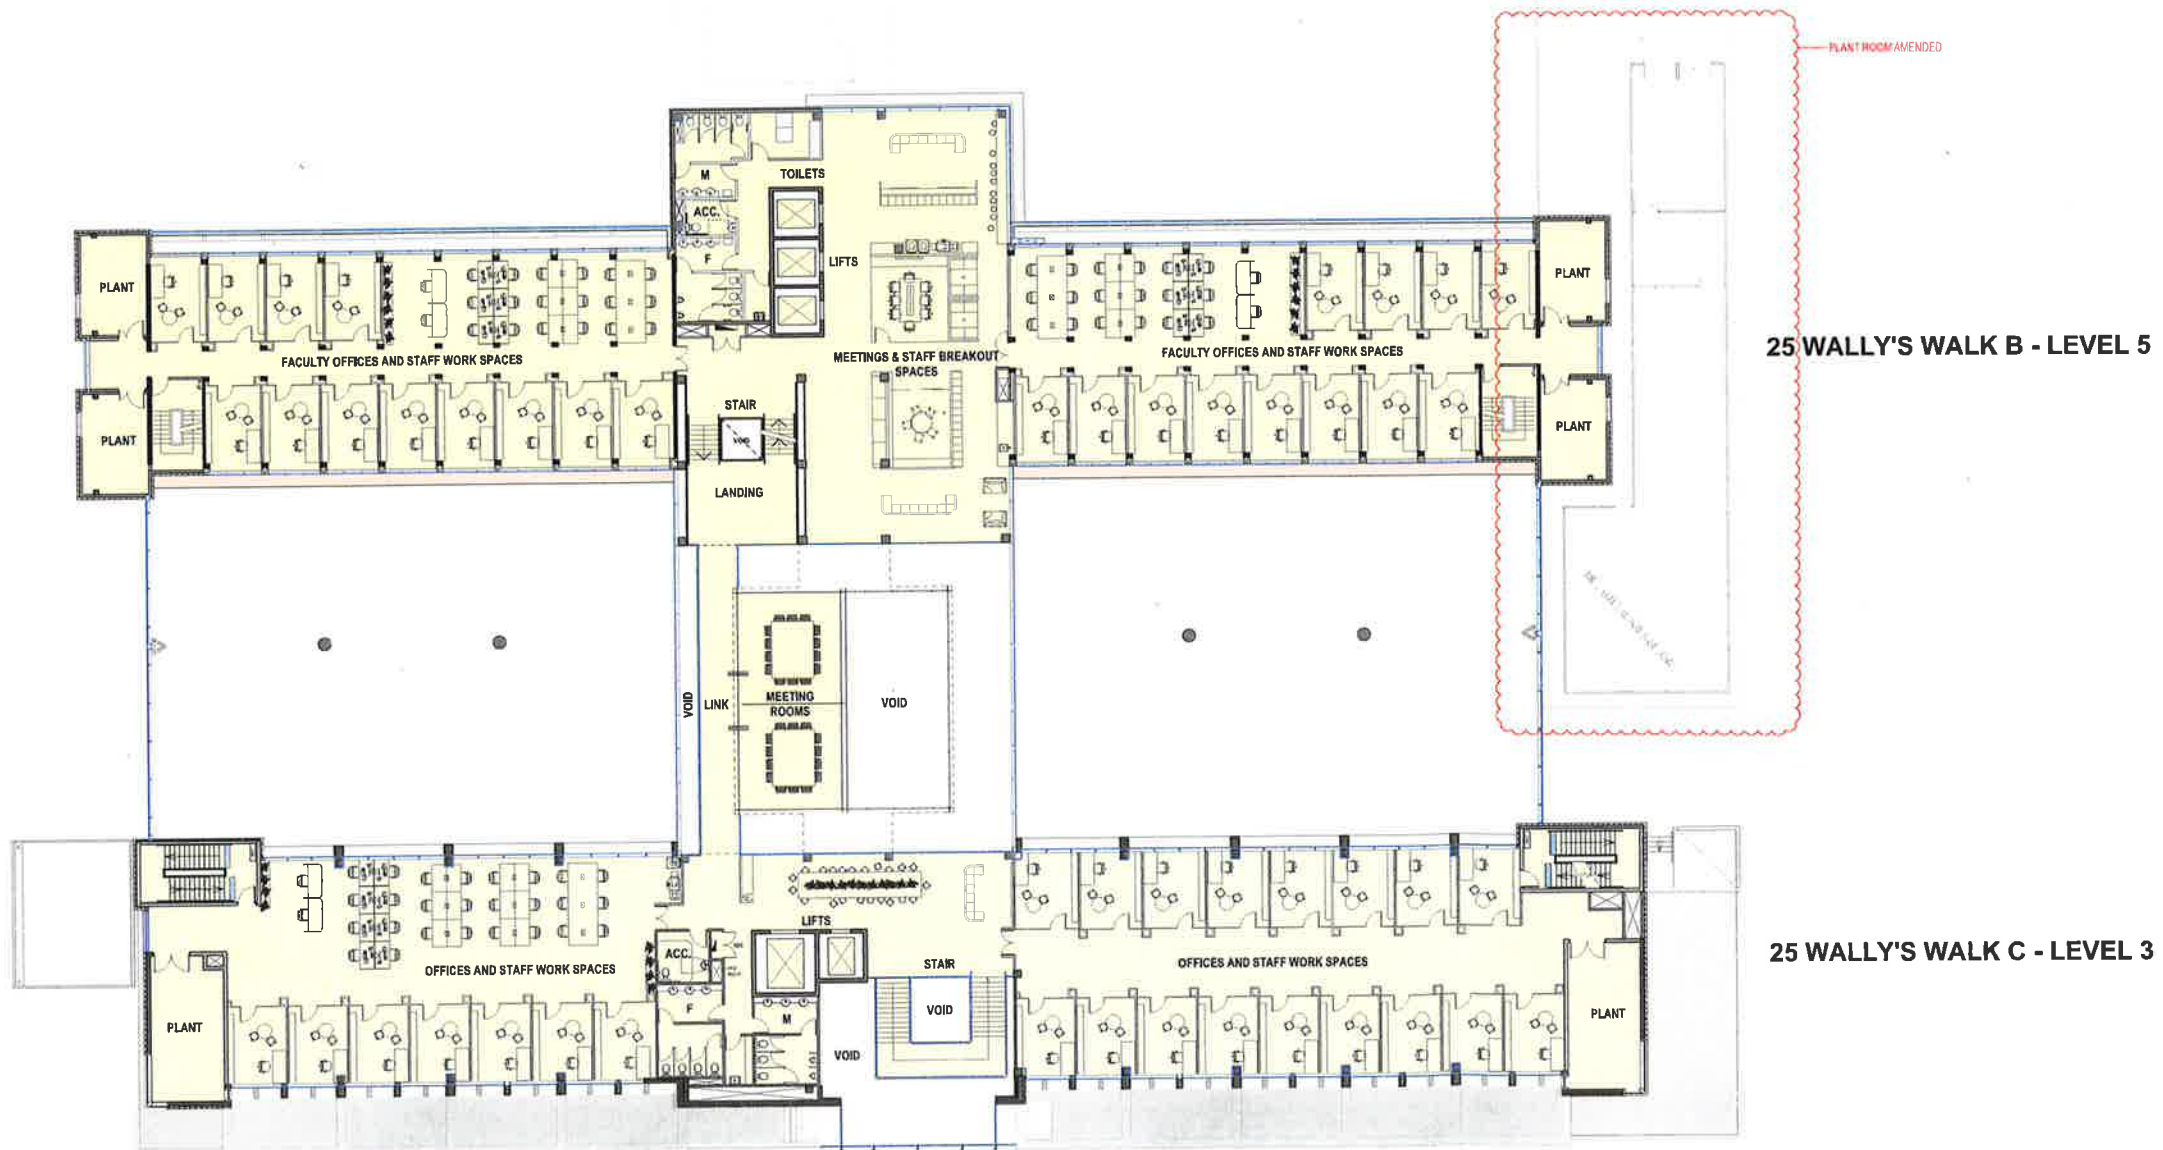



Issued under the Environmental Planning and Assessment Act 1979


Approved Application No. SSD 8388

granted on the 04 MAY 2018


Signed [Signature]

Sheet No. 7 of 33

EXISTING BUILDING PLANT OUTLINE - CENTRAL CORE DEMOLISHED AS PART OF SEPARATE APPROVAL

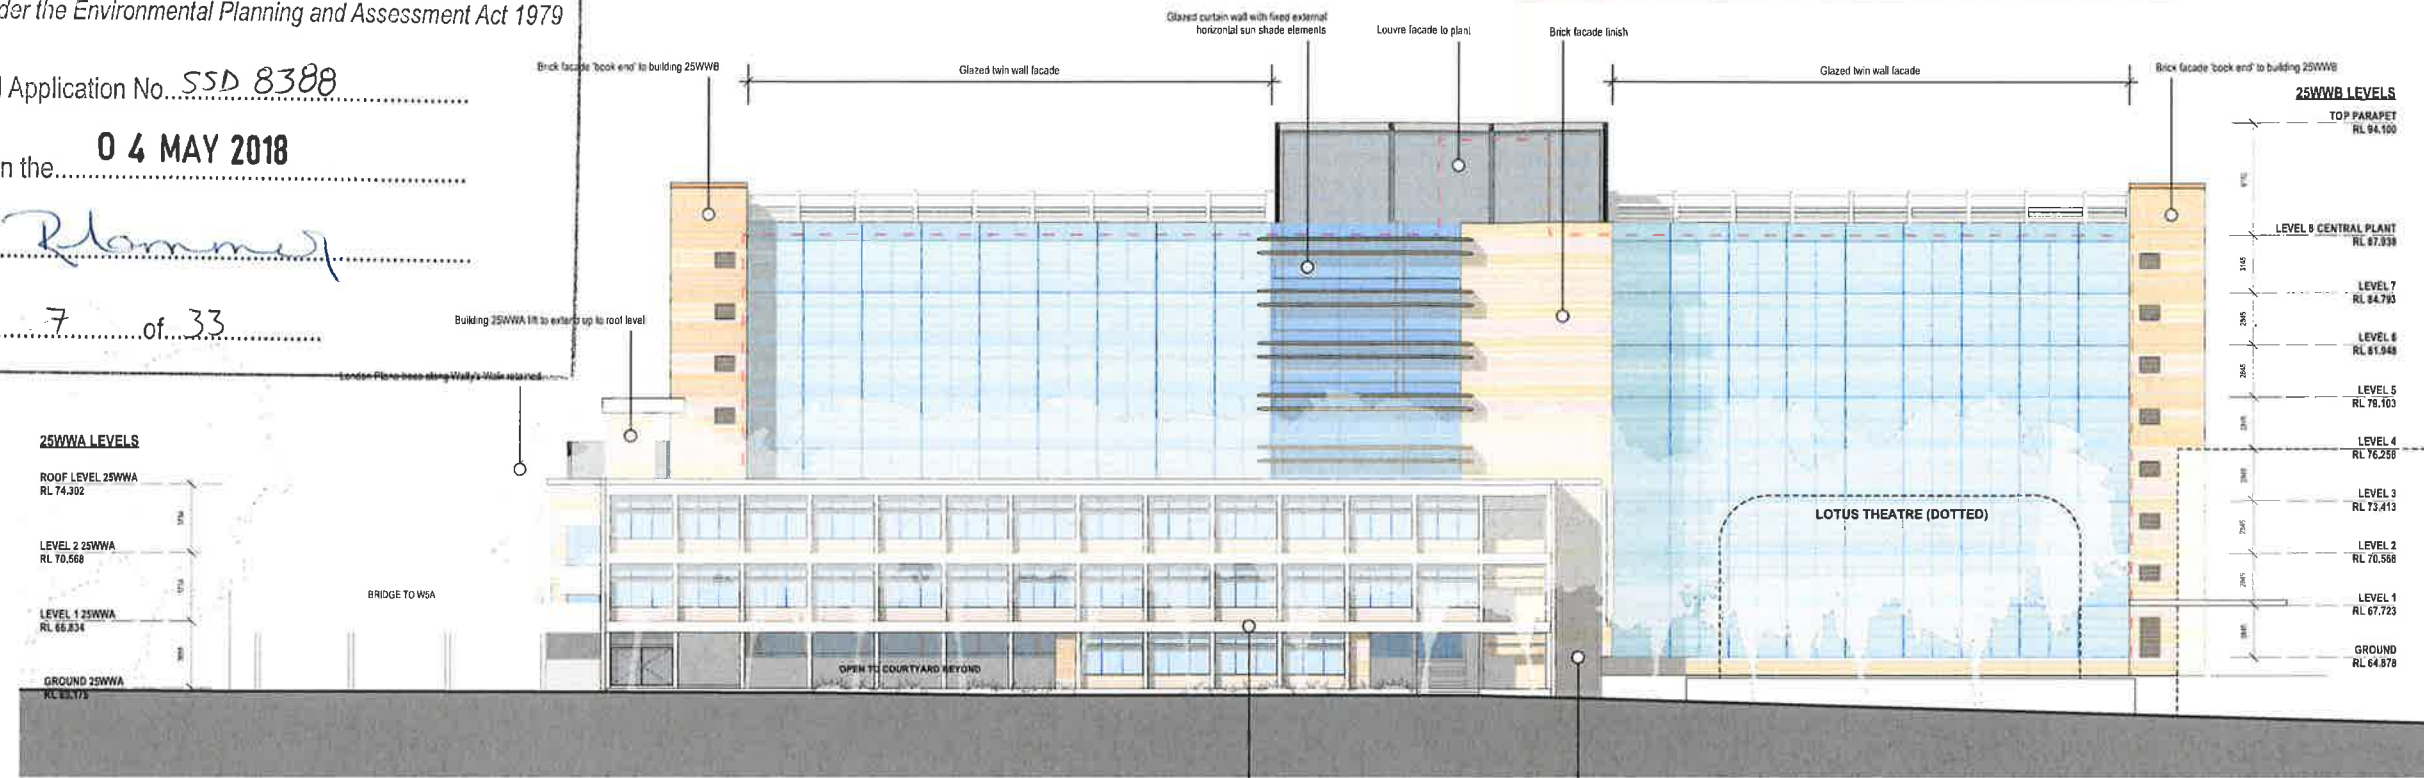

1 NORTH ELEVATION
25WWA - 25WWB

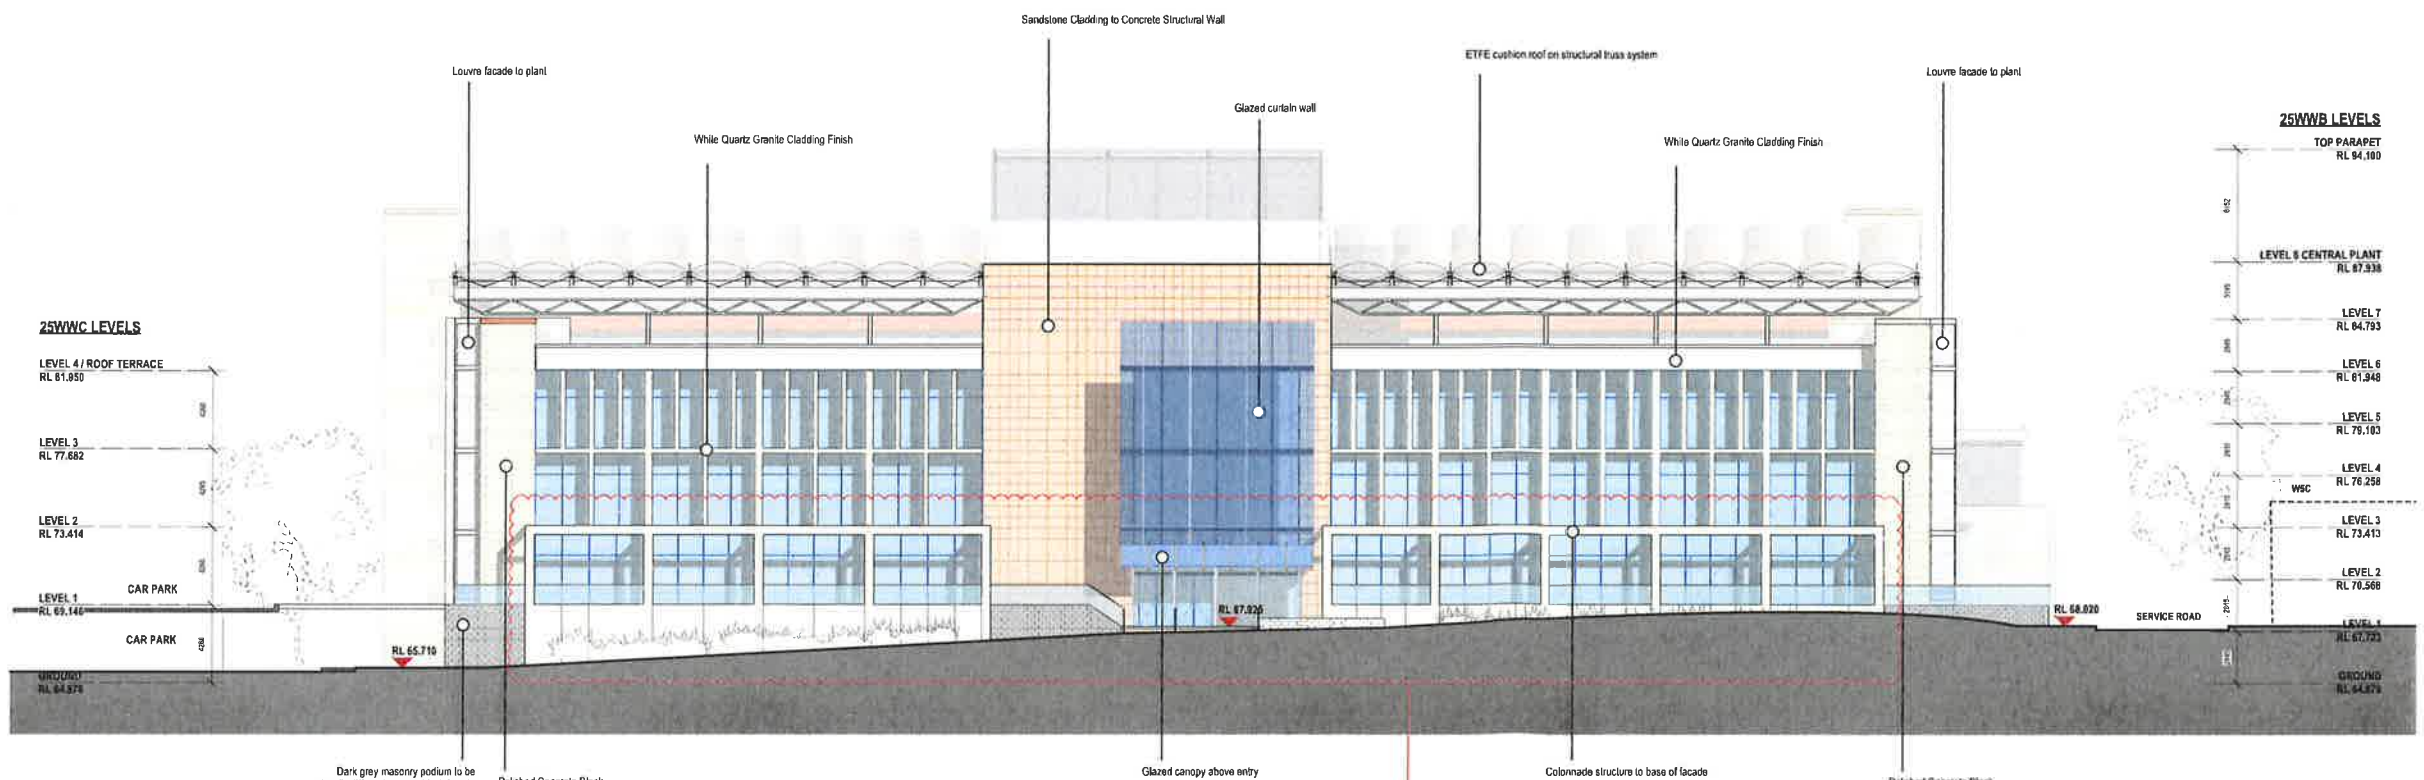

2 SOUTH ELEVATION
25WWC

BNM&H ARCHITECTS + architectus

BNM&H Architects and Architectus Group Pty Ltd is the owner of the copyright subsisting in these drawings, plans, designs and specifications. They must not be used, reproduced or copied, in whole or in part, nor may the information, ideas and concepts therein contained (which are confidential to Architectus Group Pty Ltd) be disclosed to any person without the prior written consent of that company.

Do not scale drawings. Verify all dimensions on site.



Issue	amendment	date
A	SSDA ISSUE	09/08/2017
B	SSDA ISSUE	24/01/2018

Scale 1:200 at A1 sheet

client



project manager



LEVEL 6, 77 BERRY STREET
NORTH SYDNEY NSW 2060
T (61 2) 8555 2300
F (61 2) 8555 5574
enquiries@capitolinsight.com.au
www.capitolinsight.com.au

structural engineer



LEVEL 6, 1 JAMES PLACE
NORTH SYDNEY NSW 2062
T (61 2) 8606 3380
F (61 2) 8606 6867
info@tlbengineers.com
www.tlbengineers.com
AEN 94 874 717 692

services engineer



LEVEL 6, BUILDING B
201 PACIFIC HIGHWAY
81 LEONHARD NSW 2065
T (61 2) 8484 7955
sydney@wogive.com.au
www.wogive.com.au

landscape architect



LEVEL 7, 80 WILLIAM STREET
EAST SYDNEY NSW 2011
T (61 2) 8351 4144
F (61 2) 8322 3458
sydney@groupusa.com
www.groupusa.com



+ architectus

Burden Nangle Michael
& Hudson Architects
17/130 Pacific Highway
Greenwich NSW 2065
T (61 2) 8906 5599
F (61 2) 8906 8220

Architectus Sydney
Level 18 MLC Centre
18 Martin Place
Sydney NSW 2000
T (61 2) 8252 8400
F (61 2) 8252 8600
sydney@architectus.com.au
ABN 90 121 245 684

project

Macquarie University
Arts Precinct Project

drawing

NORTH ELEVATION
SOUTH ELEVATION

scale

1:200 @ A1 SHEET

drawn

MB SSDA-12


checked

AdB issue

project no.

APP B

09/08/2017 16:00

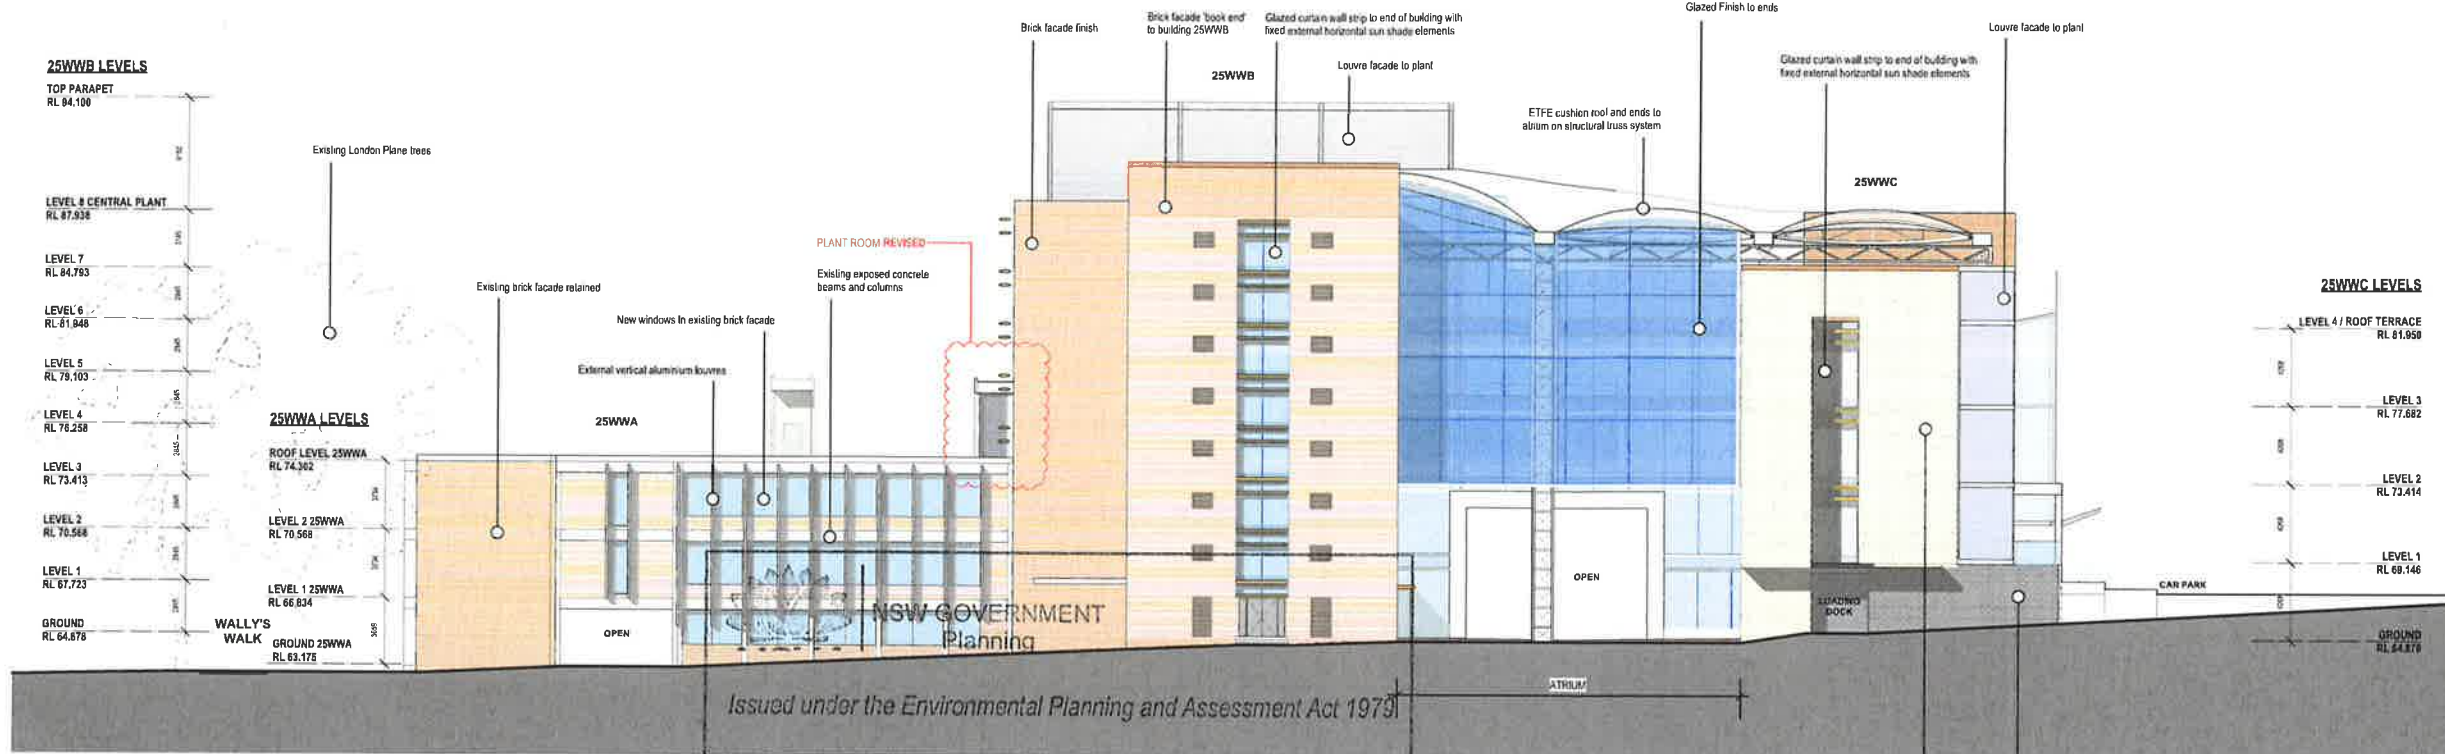

1 WEST ELEVATION
25WWA - 25WWB - 25WWC

Issued under the Environmental Planning and Assessment Act 1979



Approved Application No. SSD 8388

04 MAY 2018

granted on the...

Signed R. Romney

Sheet No. 8 of 33

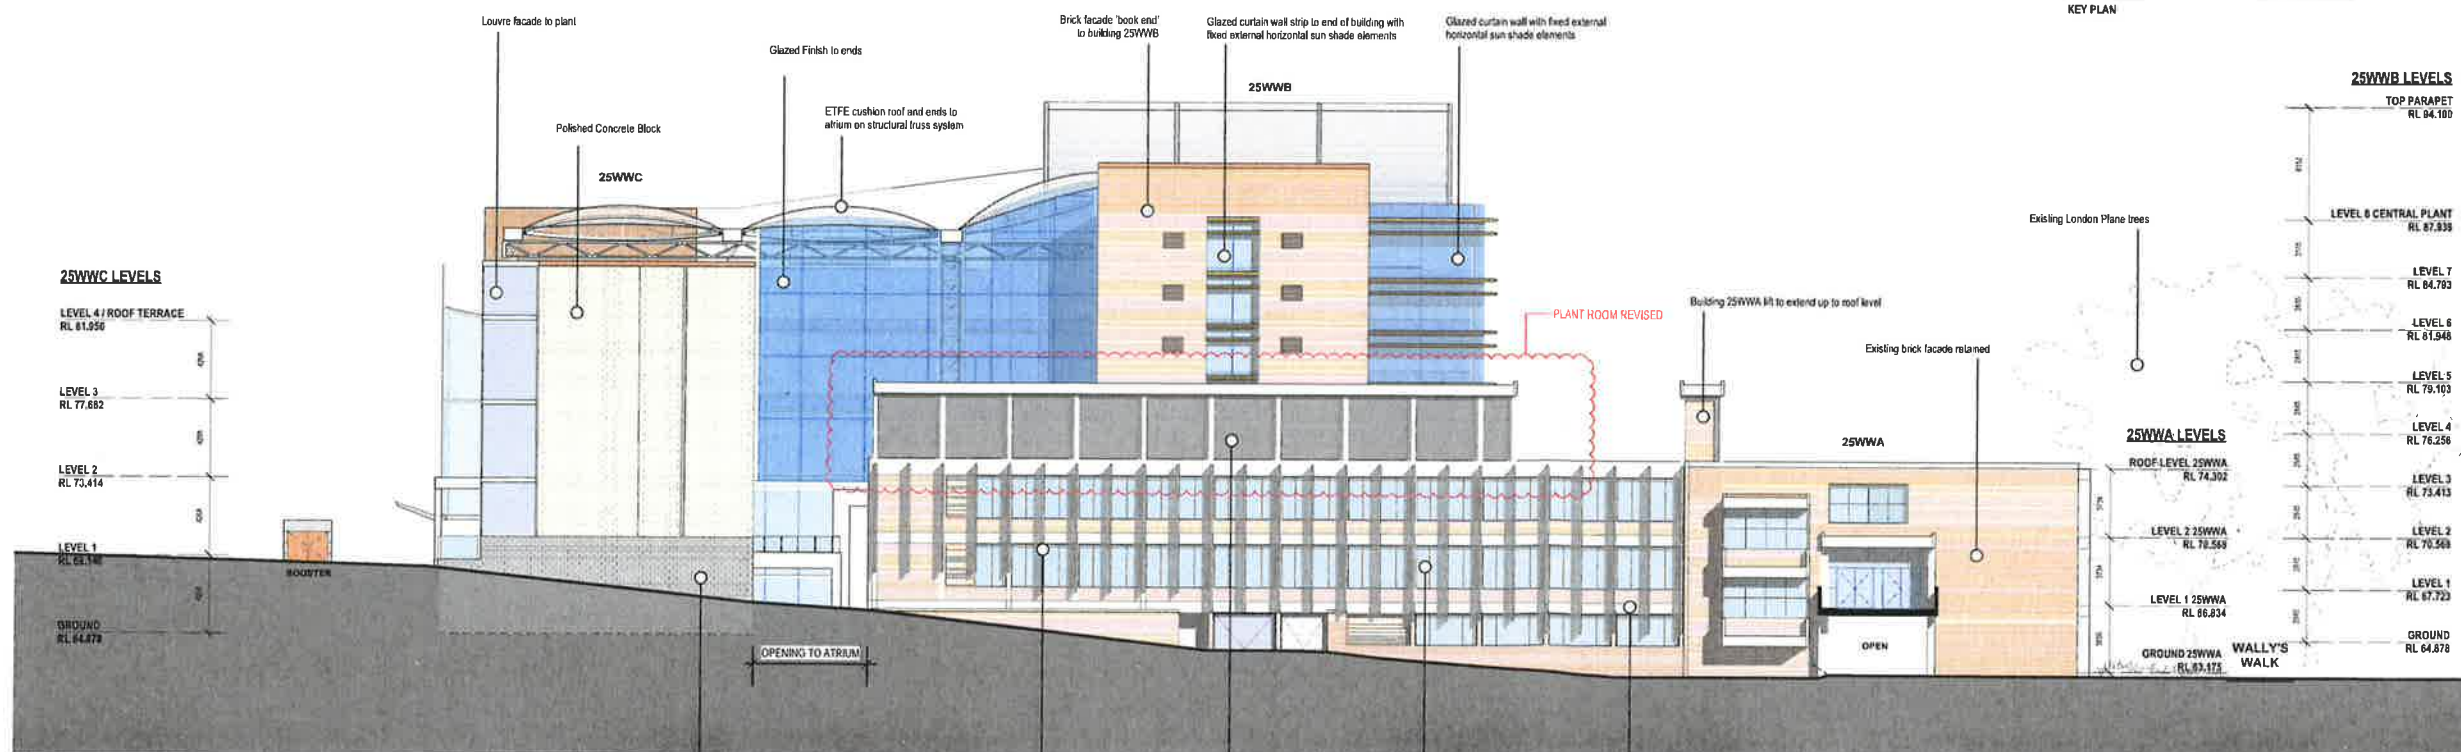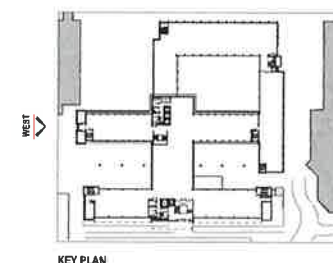

2 EAST ELEVATION
25WWC - 25WWB - 25WWA

BNM&H ARCHITECTS + 'architectus'

BNM&H Architects and Architectus Group Pty Ltd is the owner of the copyright subsisting in these drawings, plans, designs and specifications. They must not be used, reproduced or copied, in whole or in part, nor may the information, ideas and concepts therein contained (which are confidential to Architectus Group Pty Ltd) be disclosed to any person without the prior written consent of that company.

Do not scale drawings. Verify all dimensions on site.

Issue	Amendment	Date
A	SSDA ISSUE	09/08/2017
B	SSDA ISSUE	24/05/2018

Scale 1:200 at A1 sheet



Macquarie University Arts Precinct Project

EAST ELEVATION
WEST ELEVATION

scale	1:200 @ A1 SHEET
drawn	MB
checked	AdB
project no.	APP
09/08/2017 16:00	

SSDA-13

B



NSW GOVERNMENT
Planning


Issued under the Environmental Planning and Assessment Act 1979

Approved Application No. SSD 8388

granted on the **04 MAY 2018**

Signed Rumney

Sheet No. 9 of 33

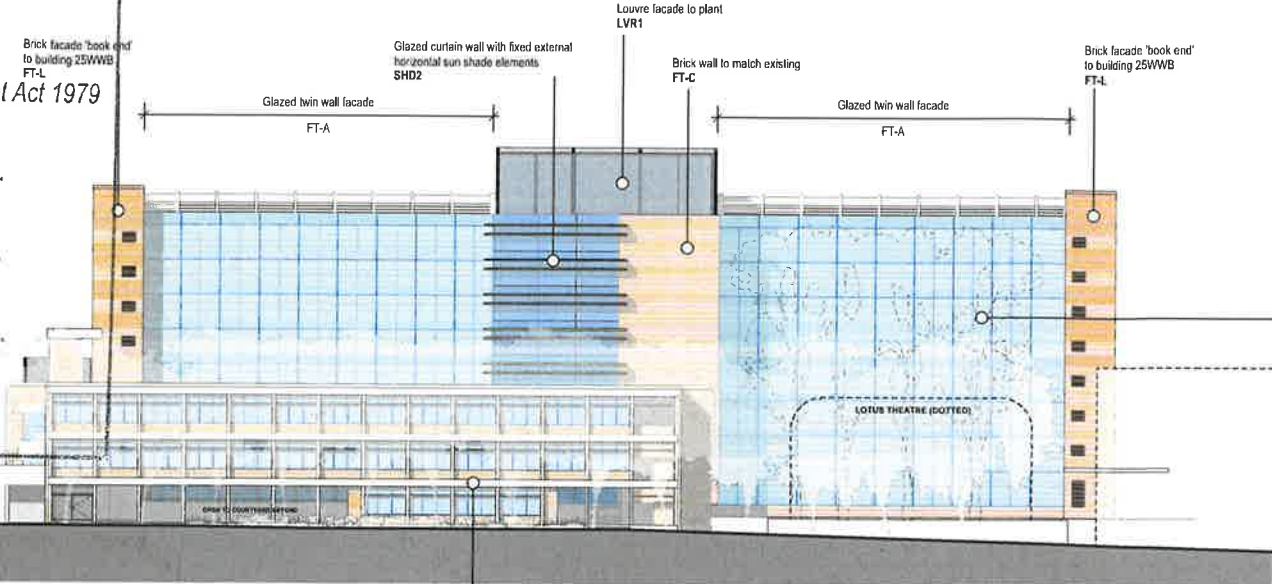


NORTH ELEVATION



Glazed twin wall facade with integral aluminium sun shade louvers



Existing site photo- 25WWA north facade

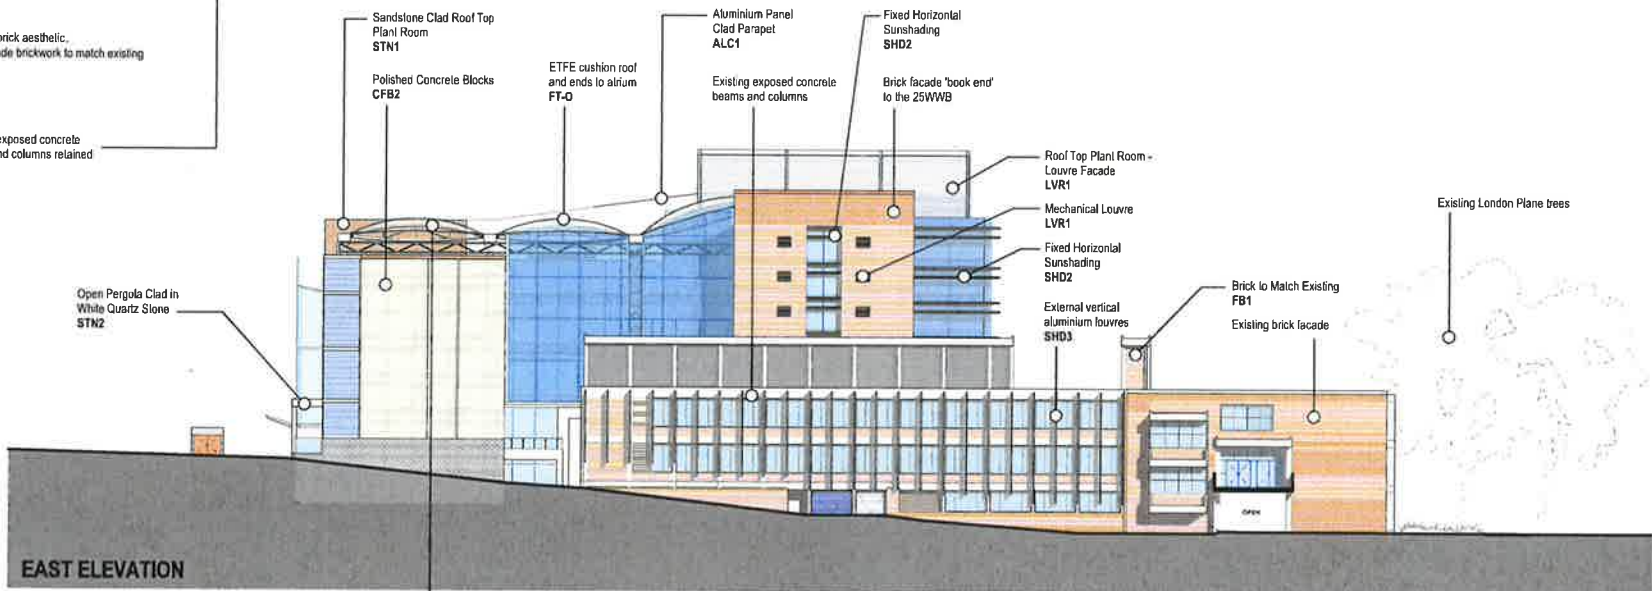


EAST ELEVATION



ETFE roof - view from above



ETFE roof - view from below

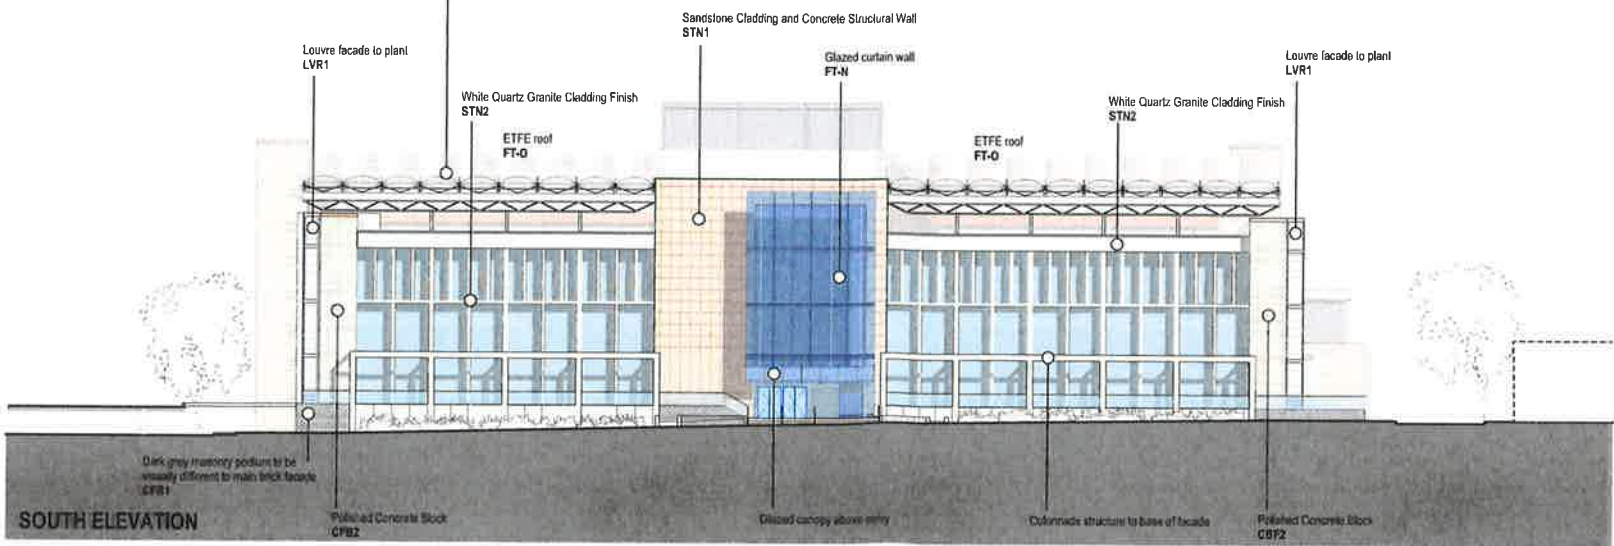

SOUTH ELEVATION

BNM&H ARCHITECTS + architectus

BNM&H Architects and Architectus Group Pty Ltd is the owner of the copyright subsisting in these drawings, plans, designs and specifications. They must not be used, reproduced or copied, in whole or in part, nor may the information, ideas and concepts therein contained (which are confidential to Architectus Group Pty Ltd) be disclosed to any person without the prior written consent of that company.

Do not scale drawings. Verify all dimensions on site.

issue	amendment	date
A	SSDA ISSUE	02/08/2017
B	SSDA ISSUE	24/07/2018

client
MACQUARIE University

project manager
capital insight
LEVEL 6, 77 BERRY STREET
NORTH SYDNEY NSW 2060
T (61 2) 9655 2300
F (61 2) 9655 5574
enquiries@capitalinsight.com.au
www.capitalinsight.com.au

structural engineer
tlb
LEVEL 6, 1 JAMES PLACE
NORTH SYDNEY NSW 2060
T (61 2) 9406 3200
F (61 2) 9406 6667
info@tlb-engineers.com
www.tlb-engineers.com
ABN 64 014 717 832

services engineer
WOOD & GRIEVE ENGINEERS
LEVEL 6, BUILDING B,
301 PACIFIC HIGHWAY
811 LEONARDS NSW 2065
T (61 2) 8441 9300
sydney@wge.com.au
www.wge.com.au

landscape architect
GROUPSA
LEVEL 7, 68 WILLIAM STREET
EAST SYDNEY NSW 2011
T (61 2) 9361 6144
F (61 2) 9332 3458
sydney@groupsa.com
www.groupsa.com

BUDDEN NANGLE MICHAEL HUDSON ARCHITECTS + **architectus**
Budden Nangle Michael & Hudson Architects
17/130 Pacific Highway
Greenwich NSW 2065
T (61 2) 9806 5599
F (61 2) 9806 8220
Architectus Sydney
Level 18 MLC Centre
19 Martin Place
Sydney NSW 2000
T (61 2) 8252 6400
F (61 2) 8252 6600
sydney@architectus.com.au
ABN 90 131 245 654

project
**Macquarie University
Arts Precinct Project**

drawing
MATERIALS & FINISHES

scale	NTS	drawing no.
drawn	AdB / lw / MB	SSDA-22
checked	AdB	issue
project n.	APP	B



NSW GOVERNMENT
Planning

Issued under the Environmental Planning and Assessment Act 1979

Approved Application No. SSD 8388

granted on the 04 MAY 2018

Signed R. Hammer

Sheet No. 10 of 33

MU Arts Precinct Project SCHEDULE : External Materials + Codings		BNMH + Architectus January 2018
code	description	notes
STN1	Stone Type 01 : Sandstone	Sandstone External Wall Cladding Tiles. 50mm thick, Diamond Saw Finished, Nom 600 x 600 tiles laid in stack bond. Mechanically mount with stainless steel pin bracket fixings 25mm cavity to substrate. Waterproof Membrane over full extent of substrate prior to installation. Equal to Gosford Quarries - Sandstone: Piles Creek Cream
STN2	Stone Type 02 : Quartz Granite	White Quartz Granite External Wall Cladding Slabs. 50mm thick, Exfoliated Finish, Maximise panel sizes with detailed jointing. Mechanically mount with stainless steel pin bracket fixings 25mm cavity to substrate. Waterproof Membrane over full extent of substrate prior to installation. Equal to Deemah Stone - HG 6020 Exfoliated.
STN3	Stone Type 03 : Limestone	Limestone External Wall Cladding Slabs. 50mm thick, Sand Blasted Finish, Maximise panel sizes with detailed jointing. Mechanically mount with stainless steel pin bracket fixings 25mm cavity to substrate. Waterproof Membrane over full extent of substrate prior to installation. Equal to Deemah Stone - Florence Sandblasted.
CFB1	Concrete Face Block Type 01	390 x 190 x 190 Concrete Masonry Block. Refer Drawings for thicknesses and FRL. Dark Grey Colour, Honed Finish, Grey Mortar, Stretcher Bond Equal to Austral Masonry : Archilec Charcoal
CFB2	Concrete Face Block Type 02	390 x 190 x 190 Concrete Masonry Block. Refer Drawings for thicknesses and FRL. Ivory Colour, Honed + Polished Finish Off White Mortar, Stretcher Bond Equal to Austral Masonry : Archilec Alabaster
FB1	Clay Face Brick Type 01	230 x 110 x 76 Dry Pressed Clay brick to match existing. Off White Mortar, Stretcher Bond Equal to Bowral Bricks : Bowral Blue.
CONR	Existing Concrete: Remediated	Specialist cleaning, careful colour / texture matched patching and sealing of existing off form concrete elements.
ALC1	Cladding Panel Type 01	Non Combustible Fully Aluminium Sandwich Cladding Panels. To Building B Services ducts. Bent and profiled to fit into cassette system. Rear stiffing as required. Concealed fixings to all. Equal to Fairview Vitracore G2. Pre finished : Colour - Medium Bronze Metallic VC4344
ALC2	Cladding Panel Type 02	Non Combustible Fully Aluminium Sandwich Cladding Panels. To Building B + C Canopy. Bent and profiled to fit into cassette system. Rear stiffing as required. Concealed fixings to all. Equal to Fairview Vitracore G2. Pre finished : Colour - Salin Brown Metallic VC4370
LVR1	Louvre Type 01	External Ventilation Louvres. Free Air + Acoustic Ratings tbc. Powdercoated finish (25 yr warranty) Equal to LouvreClad Elenborough Series Colour equal to Alucobond Dark Grey Metallic 505
SHD1	Sunshade Type 01	Fixed Horizontal, 600mm wide Ellipsoid Sundshading Blades Powdercoated finish : Colour - Vitracore Bronze Metallic VC9308 (25 yr warranty) Location : Double Skin Glass facade Building B Equal to CVS Industries : Shadelight Ellipsoid 600EL
SHD2	Sunshade Type 02	Fixed Horizontal, 600mm wide Ellipsoid Sundshading Blades Powdercoated finish : Colour - equal to Alucobond Dark Grey Metallic 505 (25 yr warranty) Location : North facade Building B Equal to CVS Industries : Shadelight Ellipsoid 600EL
SHD3	Sunshade Type 03	Fixed Vertical, 600mm wide Ellipsoid Sundshading Blades Powdercoated finish : Colour - Medium Bronze Metallic VC4344 (25 yr warranty) Location : Building A Equal to Louvreclad : Sheraton Series
PNT	Painting System	Painting to external steelwork generally Substrate : Galvanised Steel and zinc sprayed Preparation : Chemical Etch Primer First Coat: Two Pack Epoxy Paint Equal to : Dulux Duremax GPE XP Primer Surfacer Second Coat: Two Pack Polyurethane Paint Equal to : Dulux Weathermax HBR 100 Colour equal to Dulux Vivid White
ETFE	Inflated Membrane Roof	Triple Layer System Inflated ETFE membrane roof. Ref Façade Engineers Specification.
RFS1	Roof Sheetling Type 1	Profiled Zincalume. Colorbond Finish : Monument (25 yr warranty) Equal to : Lysaght Industries Kiplok 406

STN2

LVR1

SHD2

CFB2

STN1

SHD3

CFB1

ALC1

SHD1

ALC2

BNMH ARCHITECTS + architectus

BNMH Architects and Architectus Group Pty Ltd is the owner of the copyright subsisting in these drawings, plans, designs and specifications. They must not be used, reproduced or copied, in whole or in part, nor may the information, ideas and concepts therein contained (which are confidential to Architectus Group Pty Ltd) be disclosed to any person without the prior written consent of that company.

Do not scale drawings. Verify all dimensions on site.



issue	amendment	date
A	SSDA ISSUE	24/01/2018



project manager



LEVEL 6, 77 BERRY STREET
NORTH SYDNEY NSW 2060
T (61 2) 9055 2200
F (61 2) 9055 5574
enquiries@capitalinsight.com.au
www.capitalinsight.com.au

structural engineer



LEVEL 8, 1 JAMES PLACE
NORTH SYDNEY NSW 2060
T (61 2) 9409 5200
F (61 2) 9429 0667
info@tlbengineers.com
www.tlbengineers.com
AS/NZS 4101:2017

services engineer



LEVEL 8, BUILDING B
201 PACIFIC HIGHWAY
S7 LEONARDS NSW 2195
T (61 2) 8444 3300
info@wge.com.au
www.wge.com.au

landscape architect



LEVEL 7, 80 WILLIAM STREET
EAST SYDNEY NSW 2011
T (61 2) 9361 4144
F (61 2) 9332 3493
sydney@groupsa.com
www.groupsa.com



Budden Nangle Michael
& Hudson Architects
171/30 Pacific Highway
Glenwich NSW 2005
T (61 2) 8986 5590
F (61 2) 8986 8220

Architectus Sydney
Level 18 MLC Centre
19 Martin Place
Sydney NSW 2000
T (61 2) 8252 8400
F (61 2) 8252 8600
sydney@architectus.com.au
AS/NZS 90 131 245 884

project

Macquarie University
Arts Precinct Project

drawing

MATERIALS DETAILS

scale	drawing no.
NTS	
drawn	
AdB / bw / MB	SSDA-23
checked	
AdB	Issue
project n.	
APP	A

24/01/2018 16:00

Issued under the Environmental Planning and Assessment Act 1979

Approved Application No. SSA 8308

granted on the..... 04 MAY 2018

Signed R. L. Lomax

Sheet No. 11 of 33



BNM&H Architects and Architectus Group Pty Ltd is the owner of the copyright subsisting in these drawings, plans, designs and specifications. They must not be used, reproduced or copied, in whole or in part, nor may the information, ideas and concepts therein contained (which are confidential to Architectus Group Pty Ltd) be disclosed to any person without the prior written consent of that company.

Do not scale drawings. Verify all dimensions on site.

[illegible]

0 2 4 6 8 10
Scale 1:200 at A1 sheet

214



MACQUARIE
University

project manager



LEVEL 6, 77 GANNY STREET
NORTH SYDNEY NSW 20
T (61 2) 9355 20
F (61 2) 9355 35
enquiries@capitalsight.com
www.capitalsight.com

structural engineer



LÉVEL 6, 1 JAMES PLACE
NORTH STONEY, NEW ZEALAND
T (61 2) 9409 3311
F (61 2) 9929 8611
info@soengineers.co
www.soengineers.co
ARM 06 074 737 41

services engineer



LEVEL 6 BUILDING
207 PACIFIC HIGHWAY
ST LEONARDS NSW 2060
T (61 2) 8484 7000
SydneyBinge.com.au
www.wide.com.au

landscape architect



GUYE T. STEWART LITER
 EAST ENDEN NSW 2011
 T (61 2) 8361 814
 F (61 2) 8362 340
 sydney@groupe.com
 www.groupe.com



**Budden Nangle Michael
& Hudson Architects**
17/130 Pacific Highway
Greenwich NSW 2065
T (61 2) 8806 5588
F (61 2) 9906 8220

project

Macquarie University
Arts Precinct Project

drawing

FACADE DIAGRAM
FLOOR - ALL BUILDINGS

scale 1:200 @ A

drawn
AdB / lw / MF

checked AdE

project no. APR

SSDA-50

References

A

1

09/08/2017 16:00



NSW GOVERNMENT
Planning

Issued under the Environmental Planning and Assessment Act 1979

Approved Application No. **SSDA 8388**

granted on the **04 MAY 2018**

Signed *[Signature]*

Sheet No. **13** of **33**

BNM&H ARCHITECTS + architectus™

BNM&H Architects and Architectus Group Pty Ltd is the owner of the copyright subsisting in these drawings, plans, designs and specifications. They must not be used, reproduced or copied, in whole or in part, nor may the information, ideas and concepts therein contained (which are confidential to Architectus Group Pty Ltd) be disclosed to any person without the prior written consent of that company.

Do not scale drawings. Verify all dimensions on site.



issue	amendment	date
A	SSDA ISSUE	XX/02/2018



0 2 4 6 8 10m
Scale 1:200 at A1 sheet

client



project manager



LEVEL 6, 77 BERRY STREET
NORTH SYDNEY NSW 2060
T (61 2) 9605 2300
F (61 2) 9555 5514
enquiries@capitalinsight.com.au
www.capitalinsight.com.au

structural engineer



LEVEL 6, 1 JAMES PLACE
NORTH SYDNEY NSW 2062
T (61 2) 9400 1200
F (61 2) 9592 6647
info@tlbengineers.com
www.tlbengineers.com
AS/NZS 9174:2012

services engineer



LEVEL 6, BUILDING E,
207 PACIFIC HIGHWAY,
ST LEONARDS NSW 2080
T (61 2) 8384 7000
sydney@wge.com.au
www.wge.com.au

landscape architect



LEVEL 7, 85 WILLIAM STREET
EAST SYDNEY NSW 2011
T (61 2) 8561 4144
F (61 2) 8532 3408
sydney@groupsa.com.au
www.groupsa.com.au



+ architectus™

Budden Nangle Michael
& Hudson Architects
171/150 Pacific Highway
Greenwich NSW 2165
T (61 2) 8906 5598
F (61 2) 9906 6720

Architectus Sydney
Level 18 MLC Centre
10 Martin Place
Sydney NSW 2000
T (61 2) 8252 8400
F (61 2) 8252 8600
sydney@architectus.com.au
ABN 90 131 245 684

project

Macquarie University
Arts Precinct Project

drawing

FACADE DIAGRAM
LEVEL 2 - 25 WW A
LEVEL 2 - 25 WW B
LEVEL 1 - 25 WW C

scale

1:200 @ A1

drawn

AdB / tw / MB

checked

AdB


project no.

APP

09/08/2017 16:00

SSDA-52

A

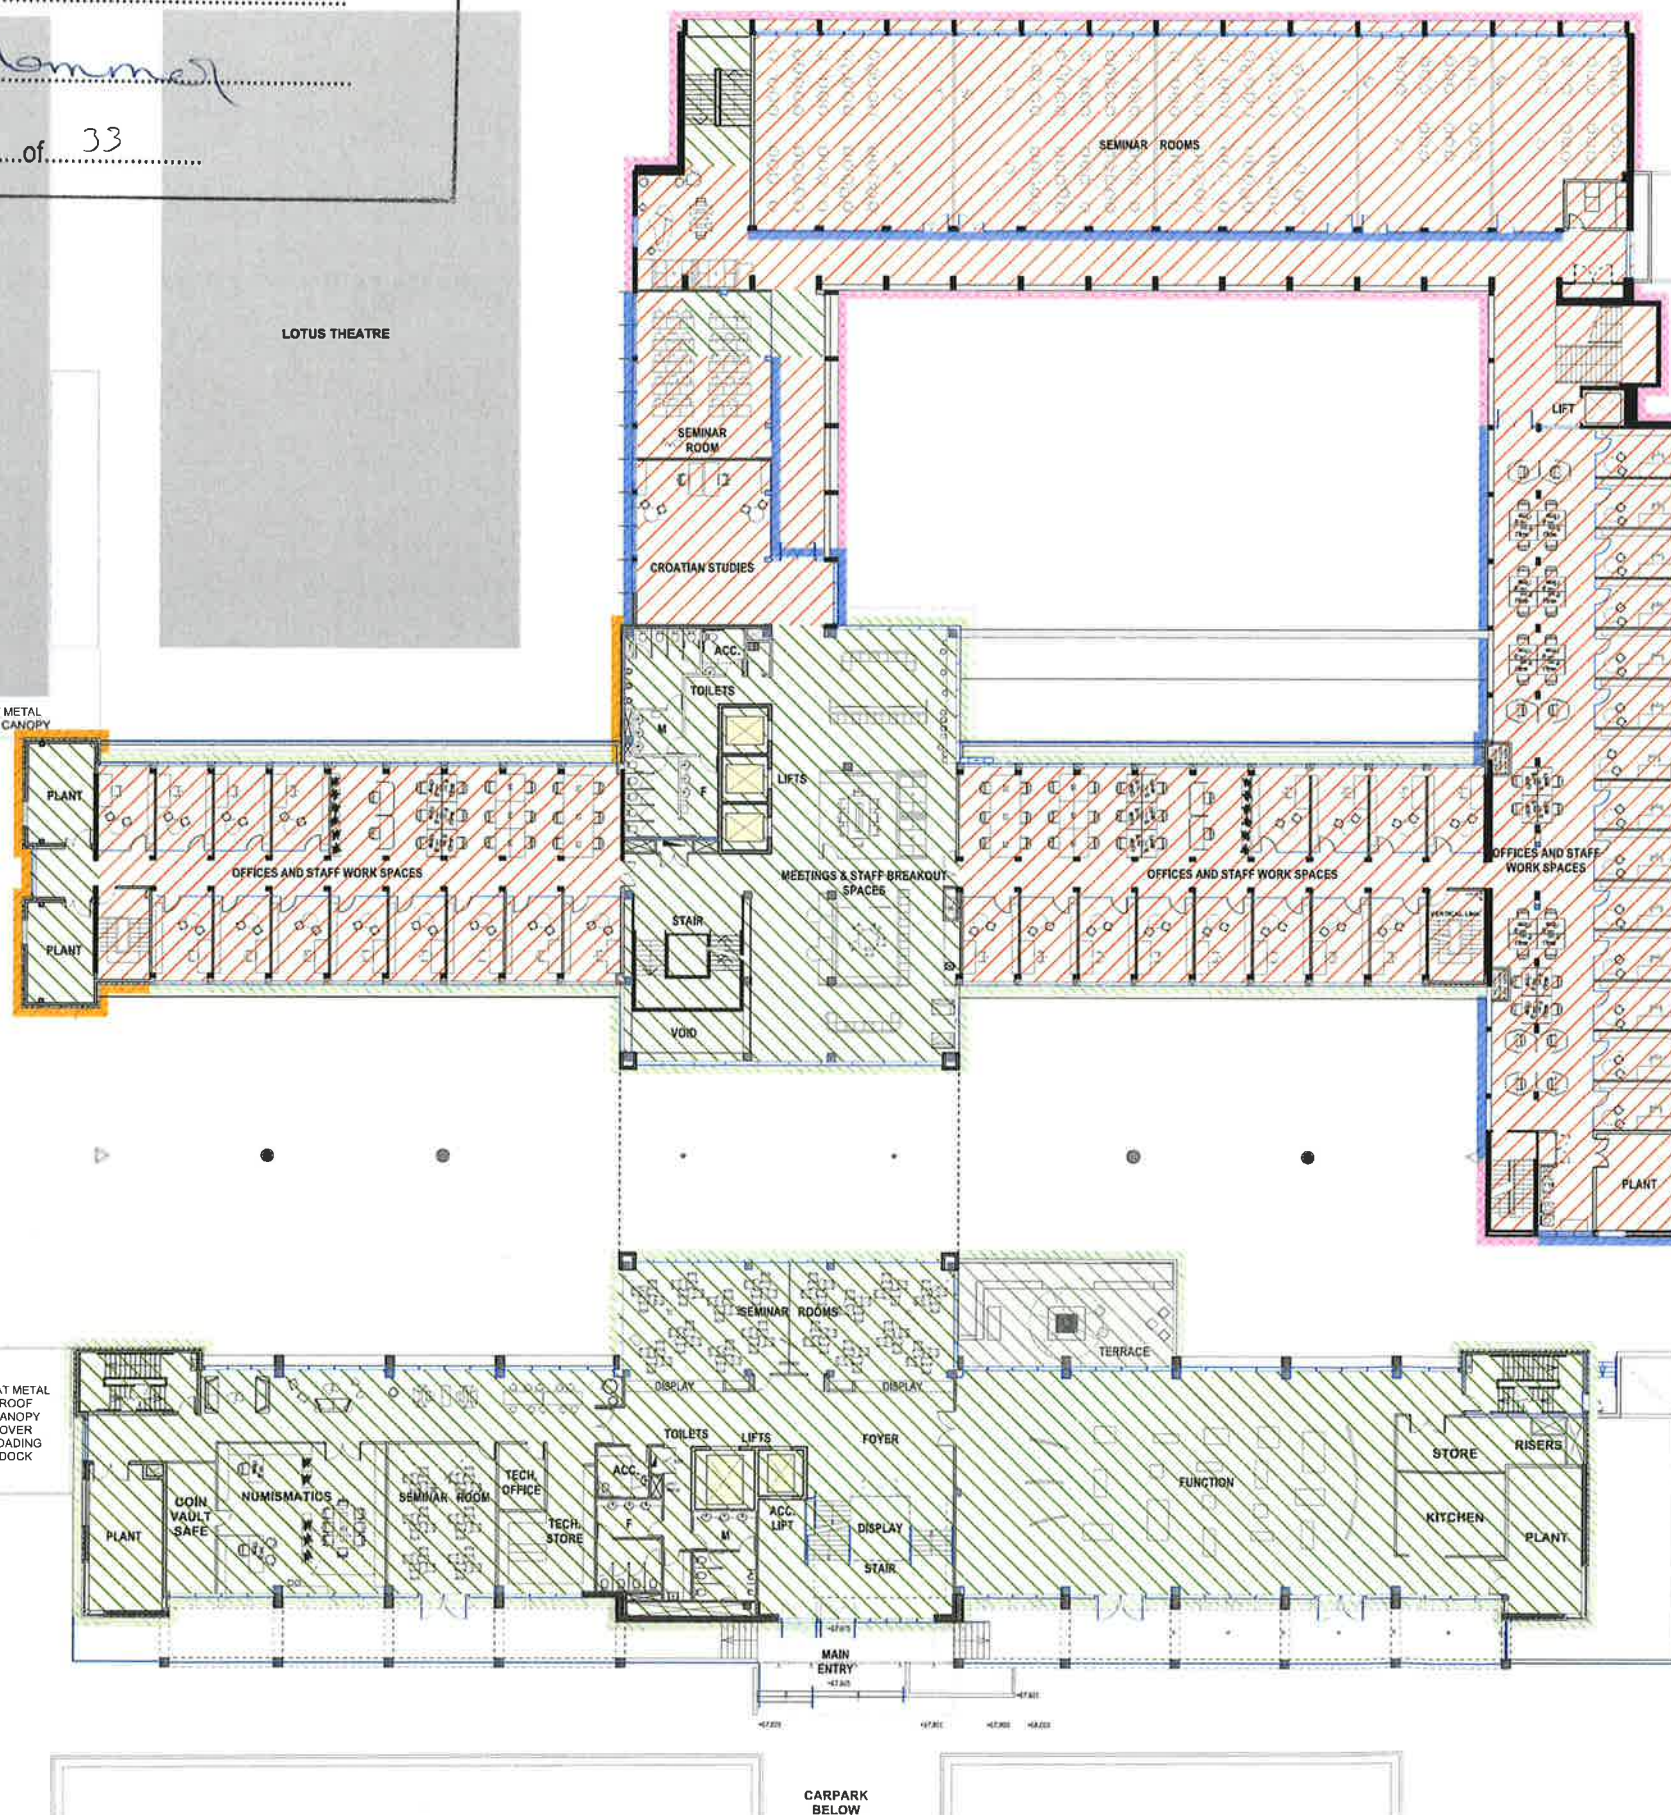

FACADE DIAGRAM:

- NEW FACADE
- NEW FACADE / FACE BRICK TO MATCH EXISTING
- EXISTING FACADE RETAINED - WINDOW OPENINGS ENLARGED BY LOWERING MASONRY SILL
- EXISTING FACADE RETAINED - ALL MASONRY RETAINED AND WINDOWS REPLACED ONLY
- CONCRETE FRAME RETAINED - NON LOAD BEARING WALLS TO BE REMOVED TO OPEN AND CONNECT CENTRAL COURTYARD TO WALLY'S WALK
- NEW FLOOR ELEMENTS
- EXISTING FLOOR PLATE RETAINED
- EXISTING FLOOR PLATE RETAINED - NEW PAVING OVER



NSW GOVERNMENT
Planning


Issued under the Environmental Planning and Assessment Act 1979

Approved Application No. SSD 8388

granted on the 04 MAY 2018

Signed 

Sheet No. 14 of 33

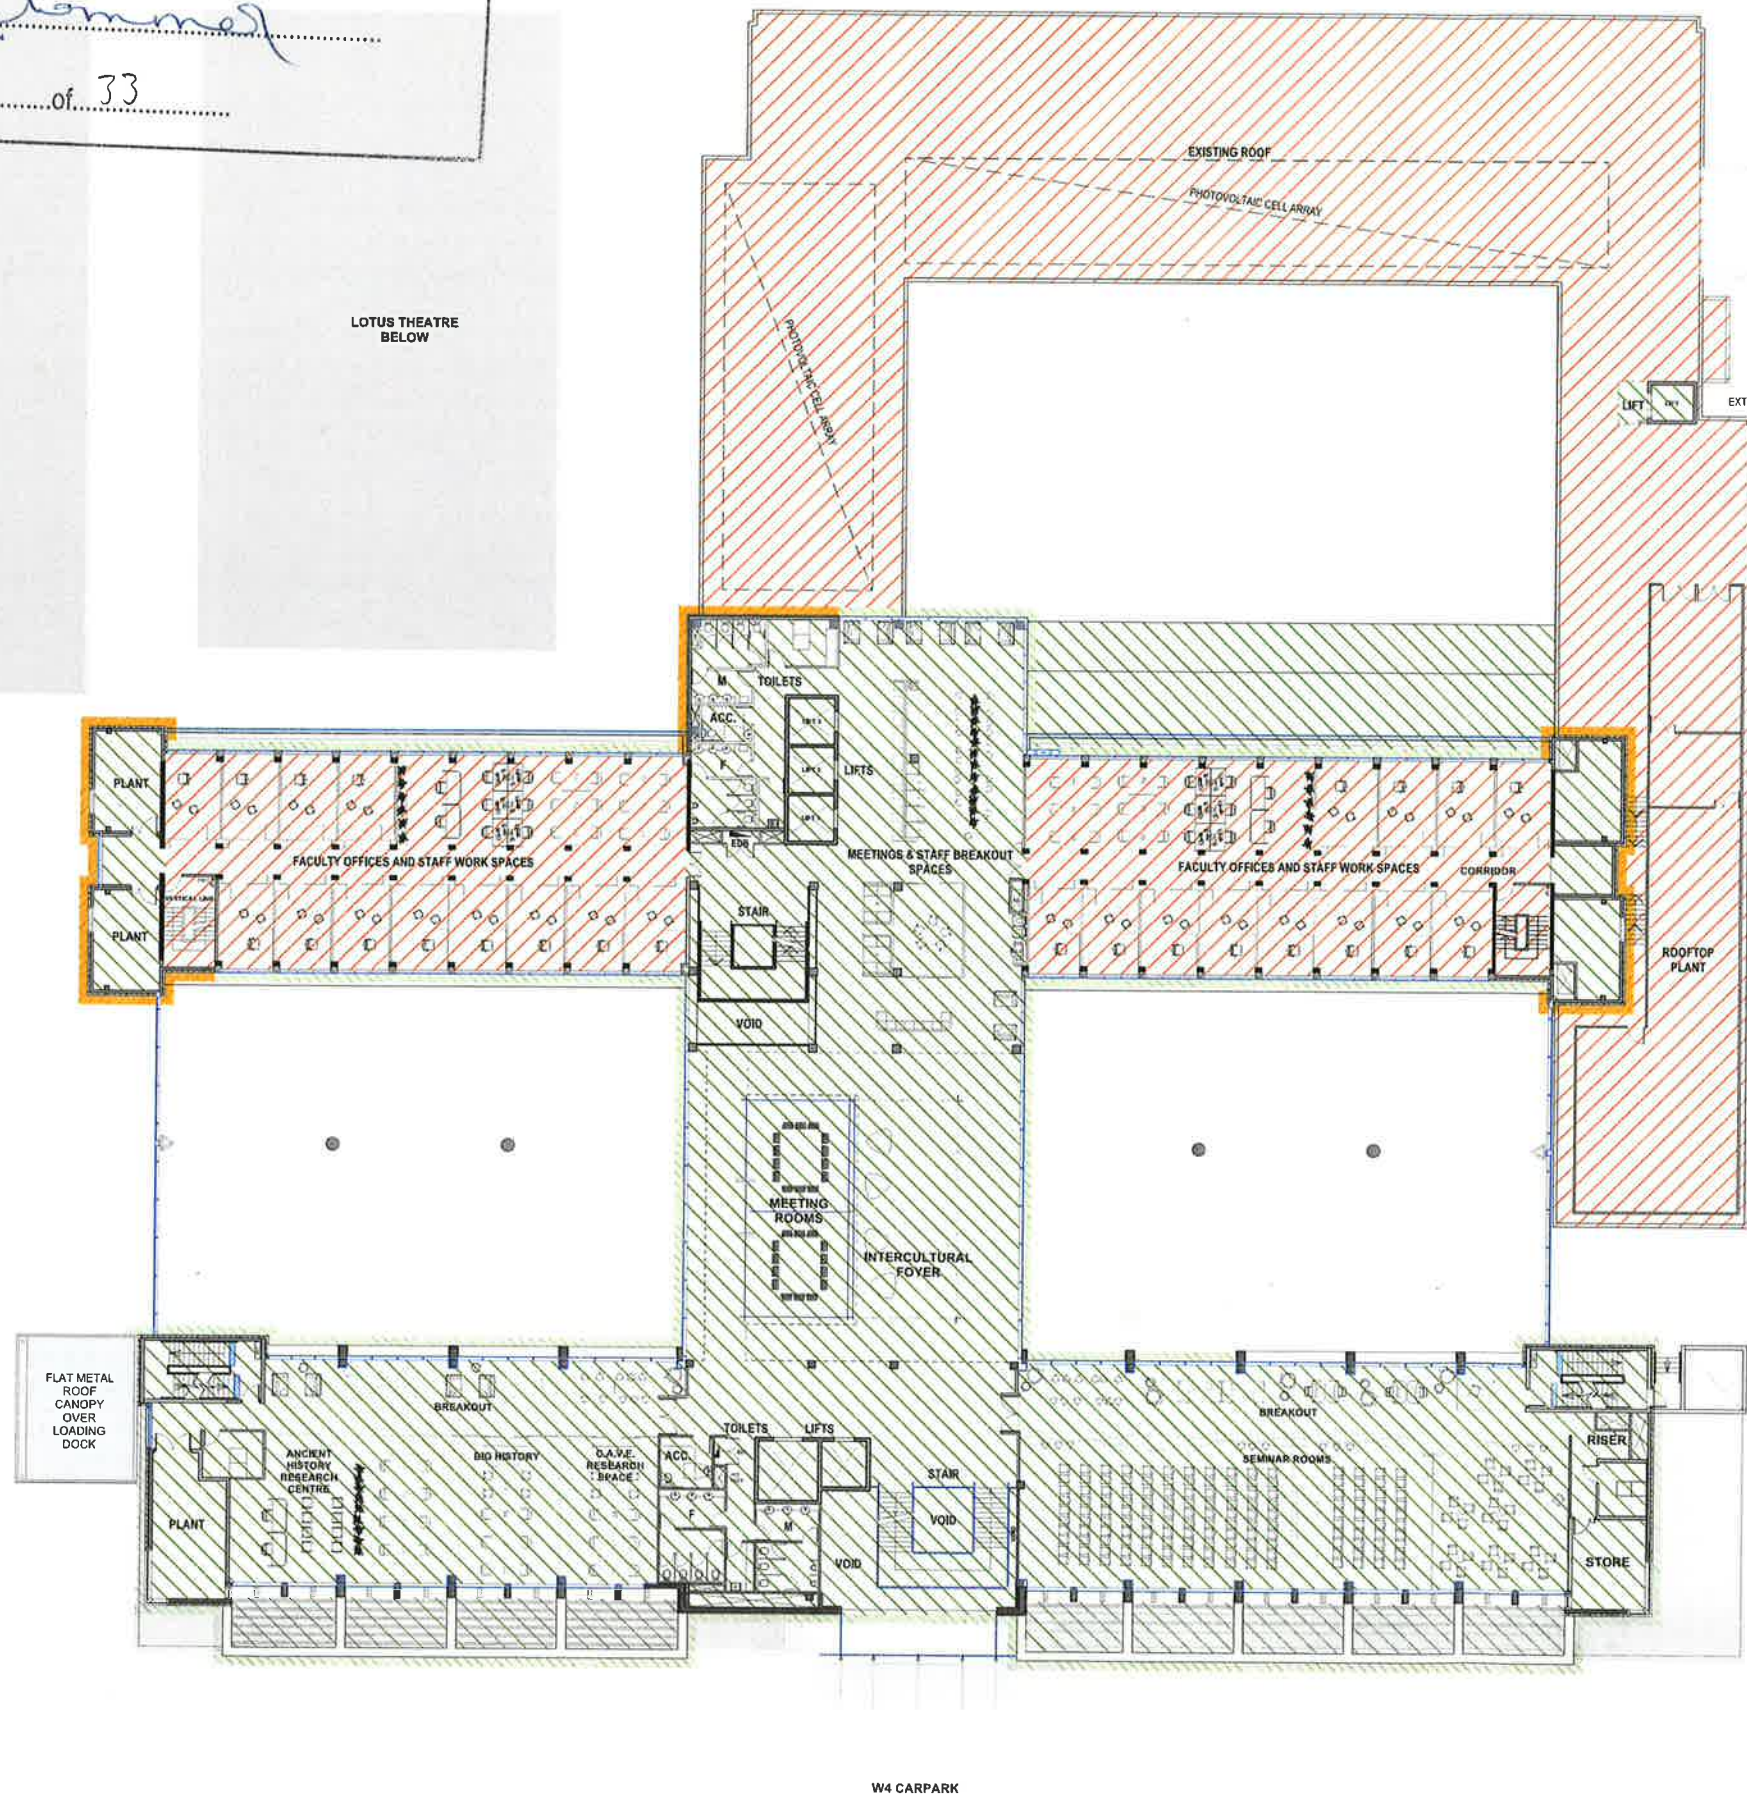

25 WALLY'S WALK A - ROOF LEVEL

25 WALLY'S WALK B - LEVEL 3

25 WALLY'S WALK C

FACADE DIAGRAM:



NEW FACADE



NEW FACADE / FACE BRICK TO MATCH EXISTING



EXISTING FACADE RETAINED - WINDOW OPENINGS ENLARGED BY LOWERING MASONRY SILL



EXISTING FACADE RETAINED - ALL MASONRY RETAINED AND WINDOWS REPLACED ONLY



CONCRETE FRAME RETAINED - NON LOAD BEARING WALLS TO BE REMOVED TO OPEN AND CONNECT CENTRAL COURTYARD TO WALLY'S WALK



NEW FLOOR ELEMENTS



EXISTING FLOOR PLATE RETAINED



EXISTING FLOOR PLATE RETAINED - NEW PAVING OVER

BNM&H ARCHITECTS + architectus

BNM&H Architects and Architectus Group Pty Ltd is the owner of the copyright subsisting in these drawings, plans, designs and specifications. They must not be used, reproduced or copied, in whole or in part, nor may the information, ideas and concepts therein contained (which are confidential to Architectus Group Pty Ltd) be disclosed to any person without the prior written consent of that company.

Do not scale drawings. Verify all dimensions on site.

issue	amendment	date
A	SSDA ISSUE	24/01/2018



0 2 4 6 8 10m
Scale 1:200 at A1 sheet

client



MACQUARIE
University

project manager



LEVEL 6, 77 BERRY STREET
NORTH SYDNEY NSW 2060
T (61 2) 9655 2300
F (61 2) 9655 5574
enquiries@capitalinsight.com.au
www.capitalinsight.com.au

structural engineer



LEVEL 6, 1 JAMES PLACE
NORTH SYDNEY NSW 2062
T (61 2) 9439 2300
F (61 2) 9396 6067
info@tlb-engineers.com
www.tlb-engineers.com
ABN 94 974 117 882

services engineer



LEVEL 6, BUILDING B
207 PACIFIC HIGHWAY
ST LEONARDS NSW 2065
T (61 2) 8484 7000
sydney@wge.com.au
www.wge.com.au

landscape architect



LEVEL 7, 80 WILLIAM STREET
EAST SYDNEY NSW 2011
T (61 2) 8331 4144
F (61 2) 8332 3458
sydney@groupusa.com
www.groupusa.com



BUDDEN
NANGLE
MICHAEL
HUDSON
ARCHITECTS

+ architectus

Budden Nangle Michael
& Hudson Architects
17/130 Pacific Highway
Greenwich NSW 2065
T (61 2) 9906 5599
F (61 2) 9906 8220

Architectus Sydney
Level 16 MLC Centre
19 Martin Place
Sydney NSW 2000
T (61 2) 8252 8400
F (61 2) 8252 8500
sydney@architectus.com.au
ABN 80 131 245 684

project

Macquarie University
Arts Precinct Project

drawing

FACADE DIAGRAM
ROOF LEVEL - 25 WW A
LEVEL 3 - 25 WW B
LEVEL 2 - 25 WW C

scale

1:200 @ A1

drawn

AdB / tw / MB

checked

AdB

project no.

APP

09/08/2017 16:00

SSDA-53

A



NSW GOVERNMENT
Planning

Issued under the Environmental Planning and Assessment Act 1979

Approved Application No. SSB 8388

granted on the 04 MAY 2018

Signed [Signature]

Sheet No. 15 of 33

BNM&H ARCHITECTS + architectus™

BNM&H Architects and Architectus Group Pty Ltd is the owner of the copyright subsisting in these drawings, plans, designs and specifications. They must not be used, reproduced or copied, in whole or in part, nor may the information, ideas and concepts therein contained (which are confidential to Architectus Group Pty Ltd) be disclosed to any person without the prior written consent of that company.


Do not scale drawings. Verify all dimensions on site.



issue	amendment	date
A	SSDA ISSUE	24/01/2018



25 WALLY'S WALK A - ROOF LEVEL

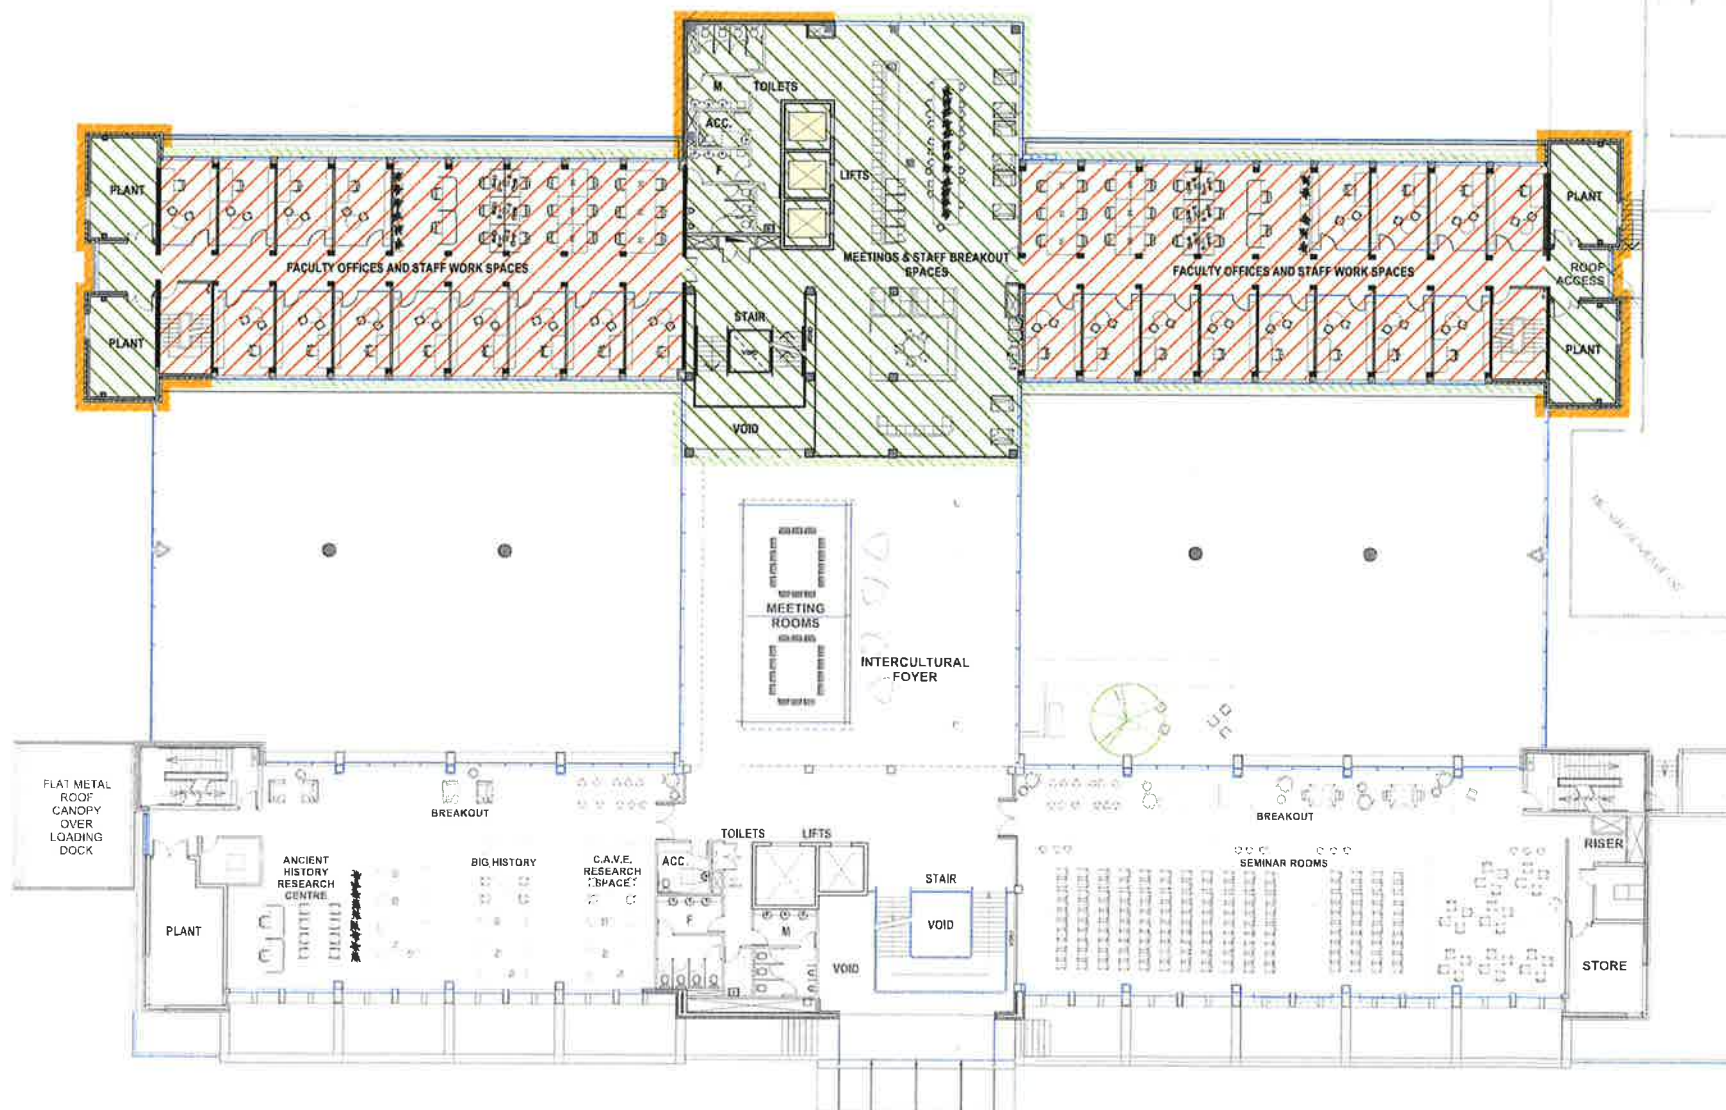

25 WALLY'S WALK B - LEVEL 4

FACADE DIAGRAM:

- NEW FACADE
- NEW FACADE / FACE BRICK TO MATCH EXISTING
- EXISTING FACADE RETAINED - WINDOW OPENINGS ENLARGED BY LOWERING MASONRY SILL
- EXISTING FACADE RETAINED - ALL MASONRY RETAINED AND WINDOWS REPLACED ONLY
- CONCRETE FRAME RETAINED - NON LOAD BEARING WALLS TO BE REMOVED TO OPEN AND CONNECT CENTRAL COURTYARD TO WALLY'S WALK
- NEW FLOOR ELEMENTS
- EXISTING FLOOR PLATE RETAINED
- EXISTING FLOOR PLATE RETAINED - NEW PAVING OVER



project manager
capital insight
LEVEL 6, 77 BERRY STREET
NORTH SYDNEY NSW 2060
T (61 2) 9555 2290
F (61 2) 9555 5574
enquiries@capitalinsight.com.au
www.capitalinsight.com.au

structural engineer
tlb
LEVEL 6, 1 JAMES PLACE
NORTH SYDNEY NSW 2062
T (61 2) 9456 3300
F (61 2) 9536 6667
info@tlbengineers.com
www.tlbengineers.com
AEN 34 674 717 882

services engineer
WOOD & GRIEVE ENGINEERS
LEVEL 6, BUILDING B
207 PACIFIC HIGHWAY
ST LEONARDS NSW 2065
T (61 2) 8484 7000
sydney@wge.com.au
www.wge.com.au

landscape architect
GROUP SA
LEVEL 7, 80 WILLIAM STREET
EAST SYDNEY NSW 2011
T (61 2) 9351 4144
F (61 2) 9322 2458
sydney@groupsa.com
www.groupsa.com




Budden Nangle Michael
& Hudson Architects
17130 Pacific Highway
Greenwich NSW 2065
T (61 2) 9806 5599
F (61 2) 9806 8220
sydney@architectus.com.au
ABN 80 121 245 684

project
**Macquarie University
Arts Precinct Project**

drawing
**FACADE DIAGRAM
LEVEL 4 - 25 WW B**

scale
1:200 @ A1
drawn
AdB / tw / MB
checked
AdB
project no.
APP
drawing no.
SSDA-54
issue
A

09/08/2017 16:00

 

NSW GOVERNMENT
Planning

Issued under the Environmental Planning and Assessment Act 1979

Approved Application No. SSD 6388

granted on the 04 MAY 2018

Signed [Signature]

Sheet No. 17 of 33

BNM&H ARCHITECTS + architectus

BNM&H Architects and Architectus Group Pty Ltd is the owner of the copyright subsisting in these drawings, plans, designs and specifications. They must not be used, reproduced or copied, in whole or in part, nor may the information, ideas and concepts therein contained (which are confidential to Architectus Group Pty Ltd) be disclosed to any person without the prior written consent of that company.


Do not scale drawings. Verify all dimensions on site.



issue	amendment	date
A	SSDA ISSUE	24/01/2018



0 2 4 6 8 10m
Scale 1:200 at A1 sheet

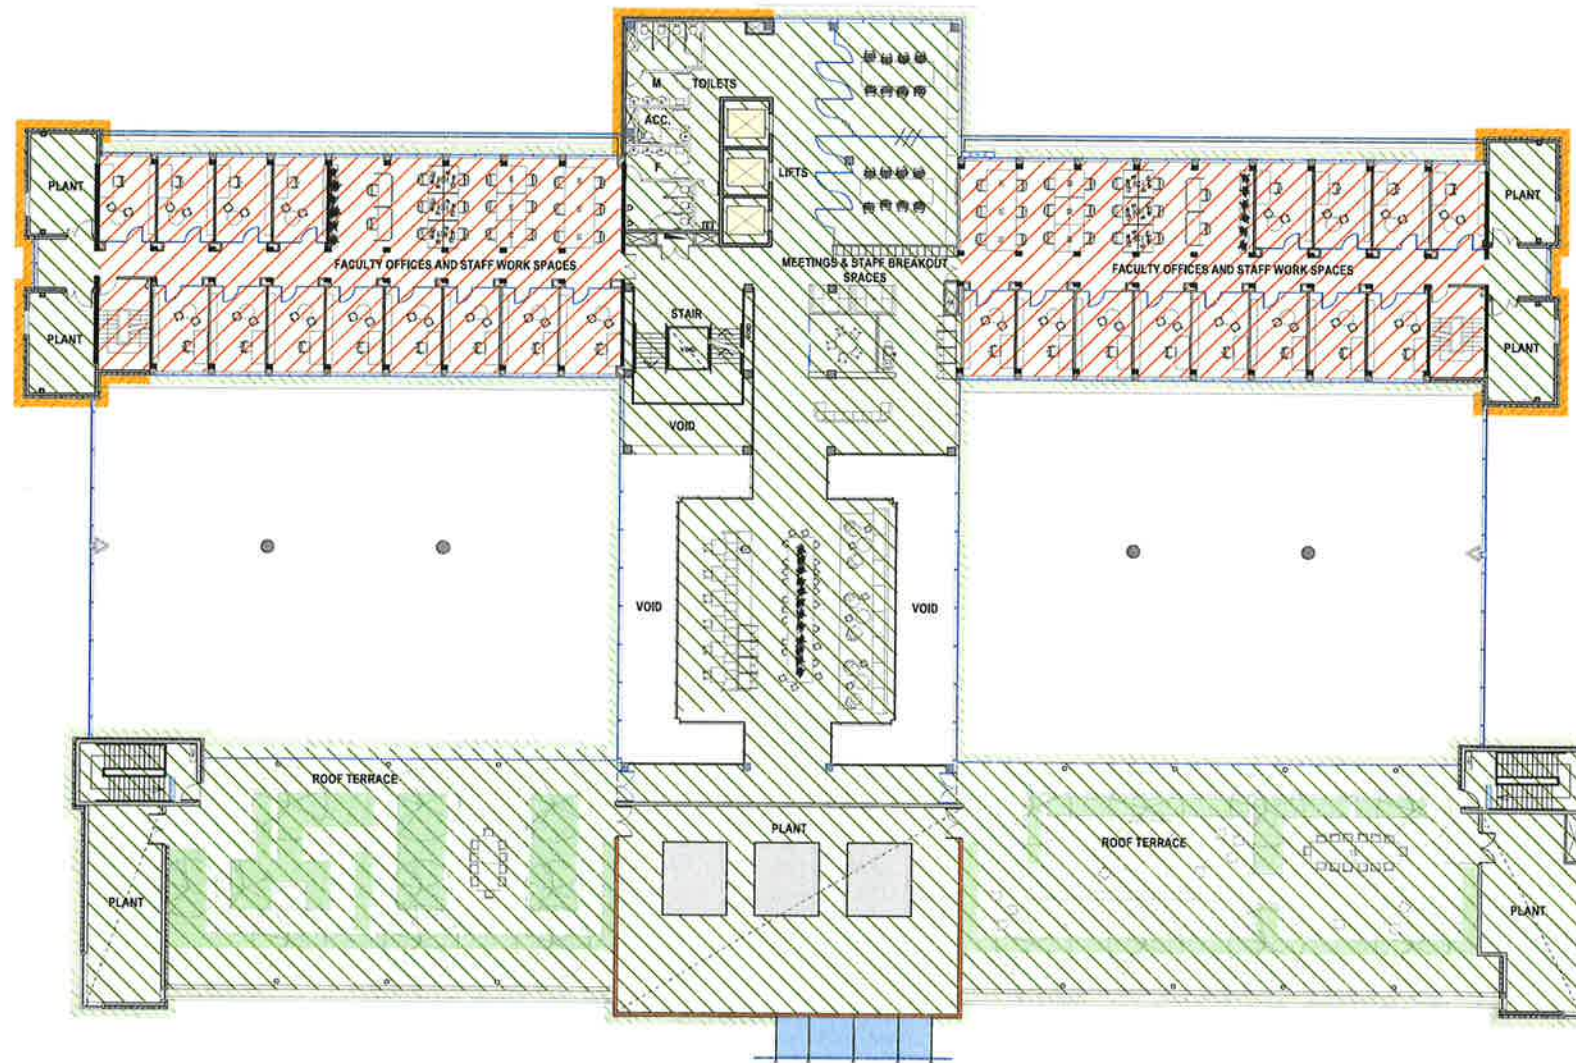

25 WALLY'S WALK B - LEVEL 6

25 WALLY'S WALK C

FACADE DIAGRAM:

- NEW FACADE
- NEW FACADE / FACE BRICK TO MATCH EXISTING
- EXISTING FACADE RETAINED - WINDOW OPENINGS ENLARGED BY LOWERING MASONRY SILL
- EXISTING FACADE RETAINED - ALL MASONRY RETAINED AND WINDOWS REPLACED ONLY
- CONCRETE FRAME RETAINED - NON LOAD BEARING WALLS TO BE REMOVED TO OPEN AND CONNECT CENTRAL COURTYARD TO WALLY'S WALK
- NEW FLOOR ELEMENTS
- EXISTING FLOOR PLATE RETAINED
- EXISTING FLOOR PLATE RETAINED - NEW PAVING OVER

client



project manager



LEVEL 6, 77 BERRY STREET
NORTH SYDNEY NSW 2060
T (01 2) 985 2300
F (01 2) 955 5574
enquiries@capitolinsight.com.au
www.capitolinsight.com.au

structural engineer



LEVEL 6, 77 BERRY STREET
NORTH SYDNEY NSW 2060
T (01 2) 9408 2300
F (01 2) 9408 6567
info@tlb-engineers.com
www.tlb-engineers.com
AUSA 04 074 717 882

services engineer



LEVEL 6, BUILDING B
201 PACIFIC HIGHWAY
ST LEONARDS NSW 2080
T (01 2) 8484 7300
info@wg-engineers.com.au
www.wg-engineers.com.au

landscape architect



LEVEL 7, 80 WILLIAM STREET
EAST SYDNEY NSW 2011
T (01 2) 8381 4344
F (01 2) 8382 3456
sydney@groupgsa.com
www.groupgsa.com



+ architectus

Budden Nangle Michael
& Hudson Architects
177/180 Pacific Highway
Greenwich NSW 2065
T (01 2) 9868 5599
F (01 2) 9868 5220

Architectus Sydney
Level 19 MLC Centre
19 Martin Place
Sydney NSW 2000
T (01 2) 8252 8400
F (01 2) 8252 8600
sydney@architectus.com.au
ABN 80 131 245 684

project

Macquarie University
Arts Precinct Project

drawing

FACADE DIAGRAM
LEVEL 6 - 25 WW B
LEVEL 4 - 25 WW C

scale

1:200 @ A1

drawn

AdB / bw / MB

checked

AdB

project no.

APP

09/08/2017 16:00

SSDA-56

issue

A



NSW GOVERNMENT
Planning


Issued under the Environmental Planning and Assessment Act 1979

Approved Application No.....SSDA 8388

granted on the.....**04 MAY 2018**.....

Signed.....*[Signature]*.....

Sheet No.....18.....of.....33.....

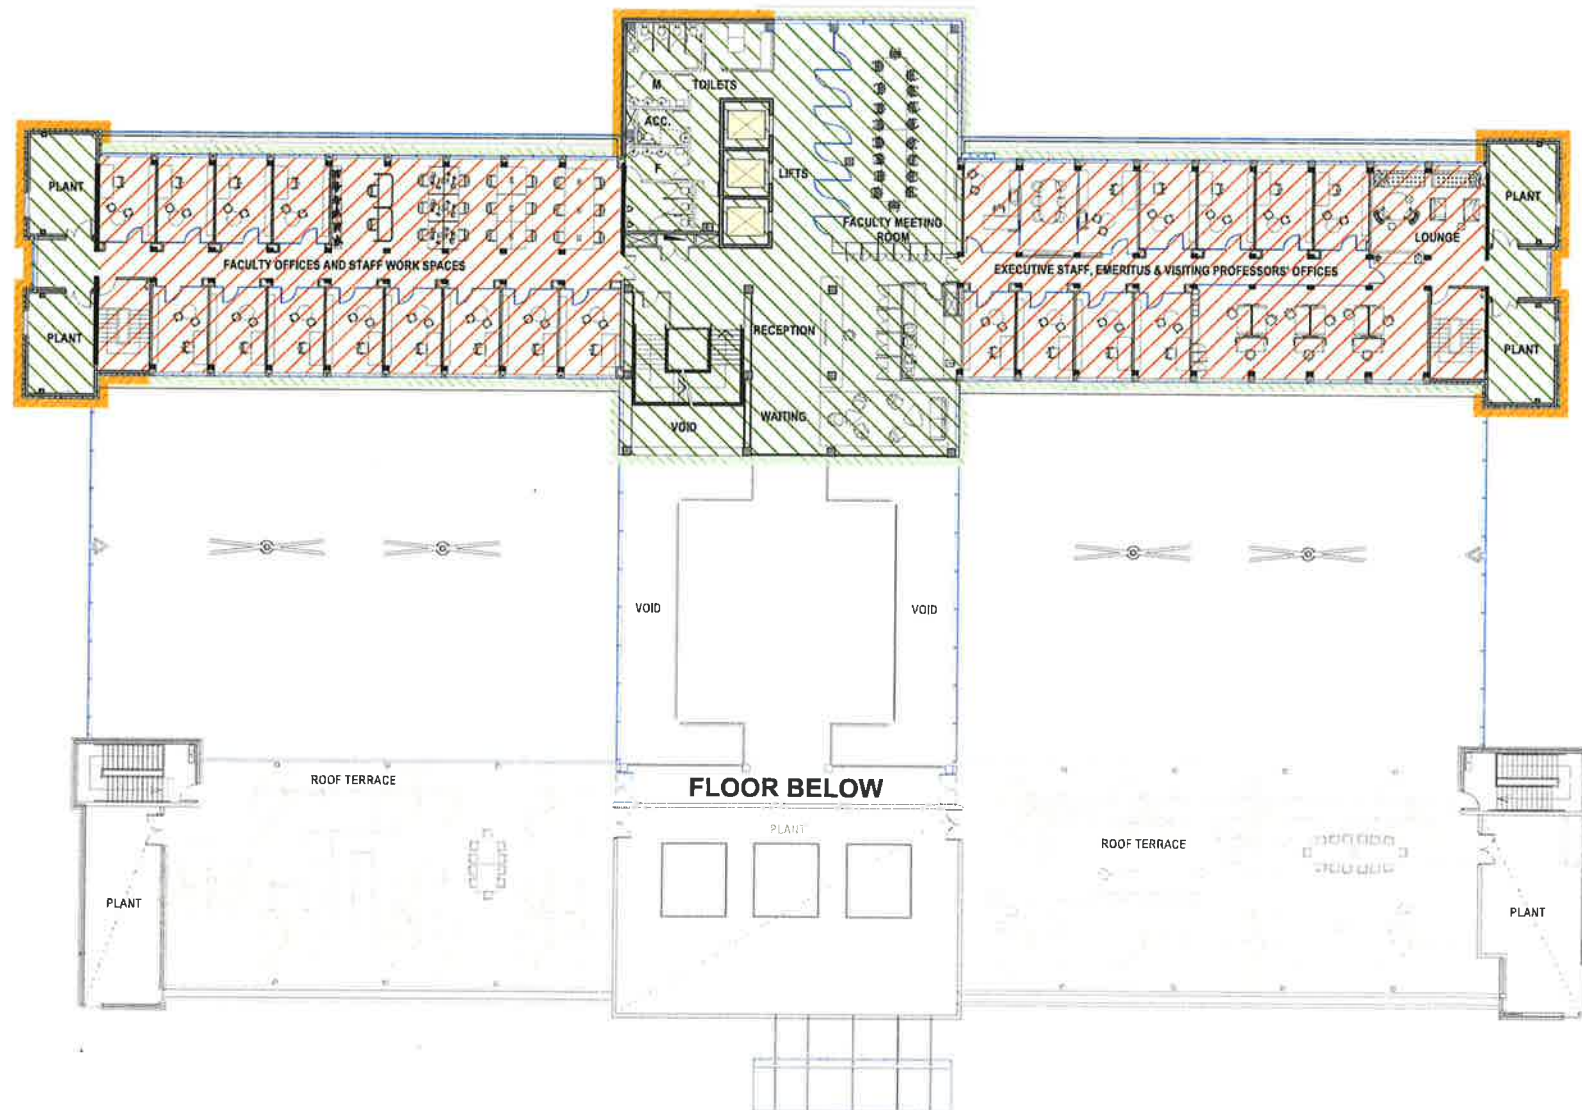

25 WALLY'S WALK B - LEVEL 7

25 WALLY'S WALK C


FACADE DIAGRAM:

- NEW FACADE
- NEW FACADE / FACE BRICK TO MATCH EXISTING
- EXISTING FACADE RETAINED - WINDOW OPENINGS ENLARGED BY LOWERING MASONRY SILL
- EXISTING FACADE RETAINED - ALL MASONRY RETAINED AND WINDOWS REPLACED ONLY
- CONCRETE FRAME RETAINED - NON LOAD BEARING WALLS TO BE REMOVED TO OPEN AND CONNECT CENTRAL COURTYARD TO WALLY'S WALK
- NEW FLOOR ELEMENTS
- EXISTING FLOOR PLATE RETAINED
- EXISTING FLOOR PLATE RETAINED - NEW PAVING OVER

BNM&H ARCHITECTS + architectus™

BNM&H Architects and Architectus Group Pty Ltd is the owner of the copyright subsisting in these drawings, plans, designs and specifications. They must not be used, reproduced or copied, in whole or in part, nor may the information, ideas and concepts therein contained (which are confidential to Architectus Group Pty Ltd) be disclosed to any person without the prior written consent of that company.

Do not scale drawings. Verify all dimensions on site.

 

client



project manager



structural engineer



services engineer



landscape architect



BUDDEN NANGLE MICHAEL HUDSON ARCHITECTS + architectus™

Budden Nangle Michael & Hudson Architects

17/130 Pacific Highway
Greenwich NSW 2005
T (61 2) 8668 5599
F (61 2) 9906 8220

Architectus Sydney

Level 18 MLC Centre
15 Martin Place
Sydney NSW 2000
T (61 2) 8252 8400
F (61 2) 8252 8500
sydney@architectus.com.au
ABN 90 131 245 684

project

Macquarie University Arts Precinct Project

drawing

FACADE DIAGRAM
LEVEL 7 - 25 WW B

scale

1:200 @ A1

drawn

AdB / lw / MB

checked

AdB

project no.

APP

issue

SSDA-57


drawing no.

A

09/04/2017 16:00

PERIPHERY					
CODE	BOTANIC NAME	COMMON NAME	INSTALLATION SIZE	MATURE SIZE (H x W) m	SPACING (mm)
UNDERSTOREY PLANTING					
AN	Asplenium nidus	Bird's Nest Fern	300mm	0.6 x 1	300
CR	Cycas revoluta	Sago Palm	75 LI	2 x 2	800
DC	Dianella caerulea	Flax lily	140mm	0.3 x 0.3	300
Gsp	Guzmania species	Bromeliad species	140mm	0.4 x 0.4	300
LM	Liriope muscari	Ribbon Grass	140mm	0.3 x 0.4	300
LoT	Lomandra longifolia 'Tanika'	Breeze Grass	140 mm	0.5 x 0.5	300
NdG	Nandina Domestica 'Gulfstream'	Sacred bamboo	200mm	0.5 x 0.6	500
PX	Philodendron zena	Dwarf Philodendron	200mm	0.7 x 0.7	450
Hh	Hedera helix	Common Ivy	140mm	0.3 x 1.5	300
SyA	Syzygium australe Superior	Lily Pilly	300mm	4 x 1.5	800ctr
CM	Clivia miniata	Kaffir Lilly	140mm	0.5 x 0.4	300
CR	Cycas revoluta	Sago Palm	75 LI	2 x 2	300

Amendments
Issue Description Date
A ISSUED FOR SSDA 22/01/2018

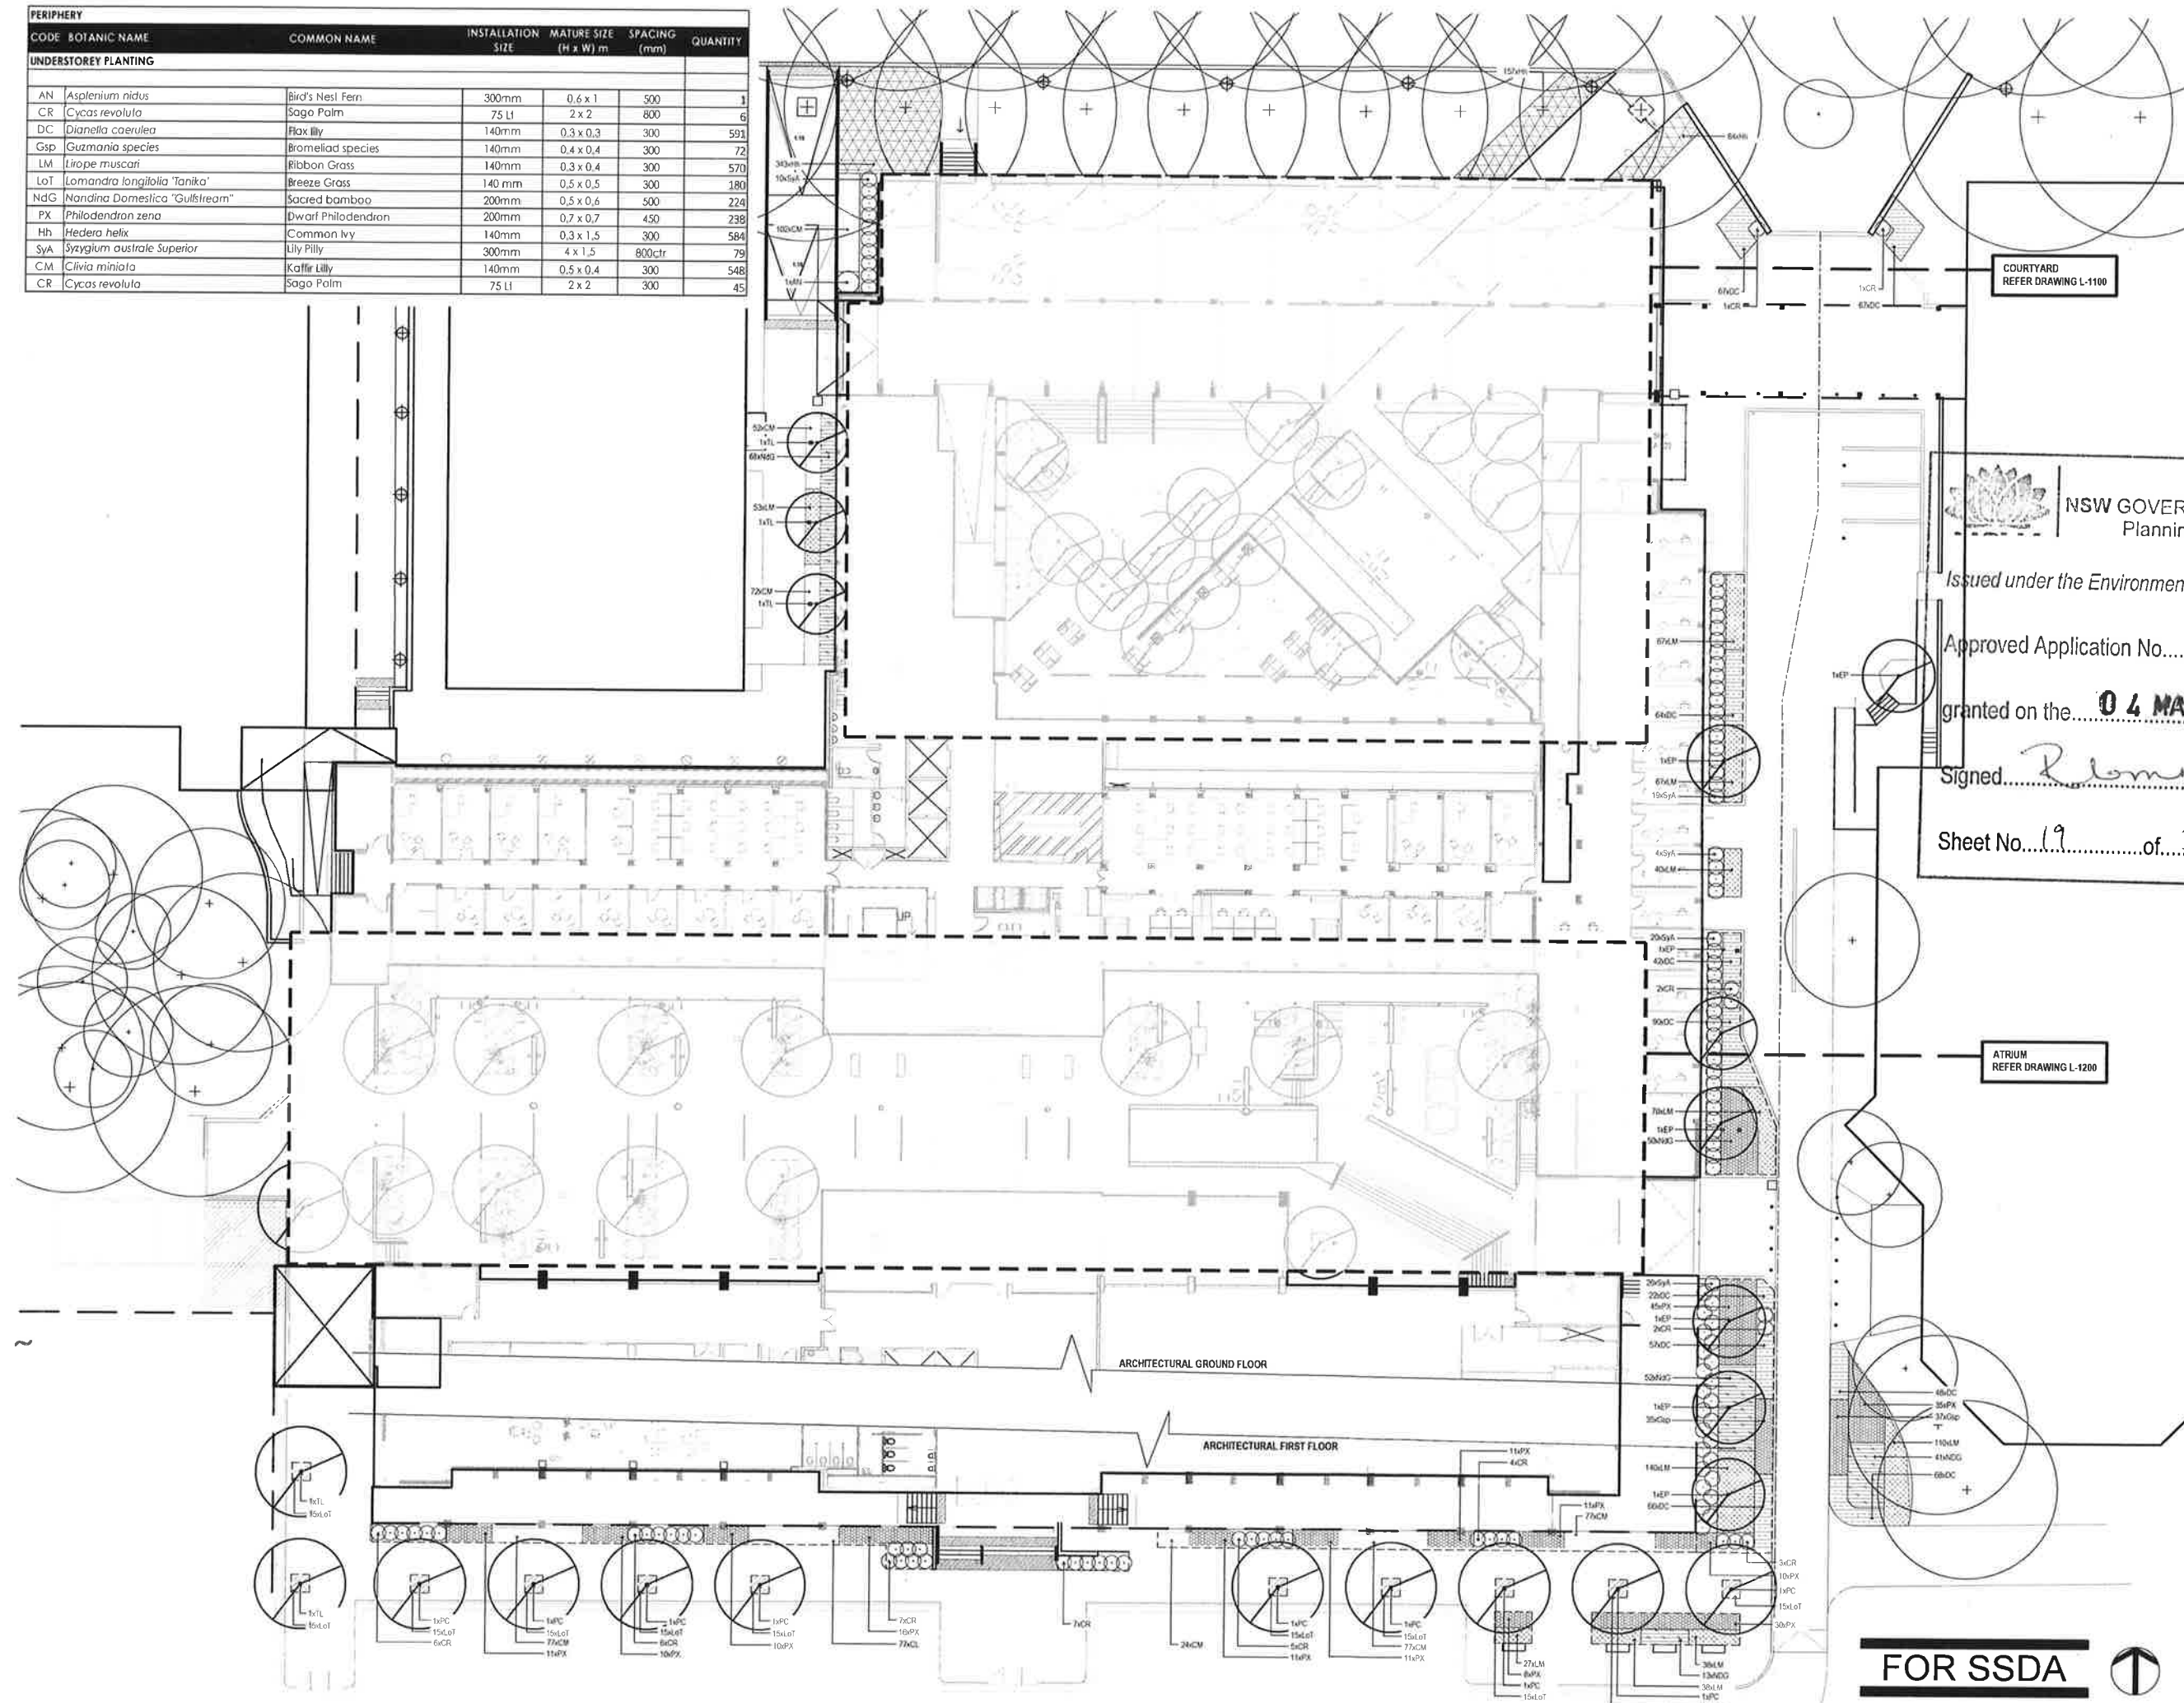

COURTYARD
REFER DRAWING L-1100



NSW GOVERNMENT
Planning

Issued under the Environmental Planning and Assessment Act 1979

Approved Application No... SSD 8388

granted on the... 04 MAY 2018

Signed... *Remmer*

Sheet No... 19 of 33

ATRIUM
REFER DRAWING L-1200

Architects
GLUCKMAN ARCHITECTS
architectus
Client
Macquarie University
Level 6, 77 Berry Street
North Sydney Australia

GROUP GSA
Group GSA Pty Ltd ABN 76 002 113 779
Level 7, 80 William St East Sydney NSW
Australia 2011 www.groupgsa.com
T +612 9361 4144 F +612 9332 3458
architecture interior design urban design landscape
nom architect M. Shalton 3590

Project Title
MACQUARIE UNIVERSITY
ARTS PRECINCT

Drawing Title
GROUND FLOOR
PERIPHERY
SOFTWARES PLAN
Scale 1:200 @ A1

Drawing created (date) 22/01/2018
By MG
Plotted and checked by MG
Verified FR
Approved FR
Drawing No APP-LND 1002-DA A
File P1170160 Macquarie Uni Arts Precinct2 Design
Plot Date 13/06/2017

FOR SSDA



This drawing is the copyright of Group GSA Pty Ltd and may not be altered, reproduced or transmitted in any form or by any means in part or in whole without the written permission of Group GSA Pty Ltd. All levels and dimensions are to be checked and verified on site prior to the commencement of any work, making of shop drawings or fabrication of components. Do not scale drawings. Use figured dimensions.




Issued under the Environmental Planning and Assessment Act 1979

Approved Application No. **SSD 8388**

granted on the **04 MAY 2018**

Signed *Rimmer*

Sheet No. **20** of **33**
X5B

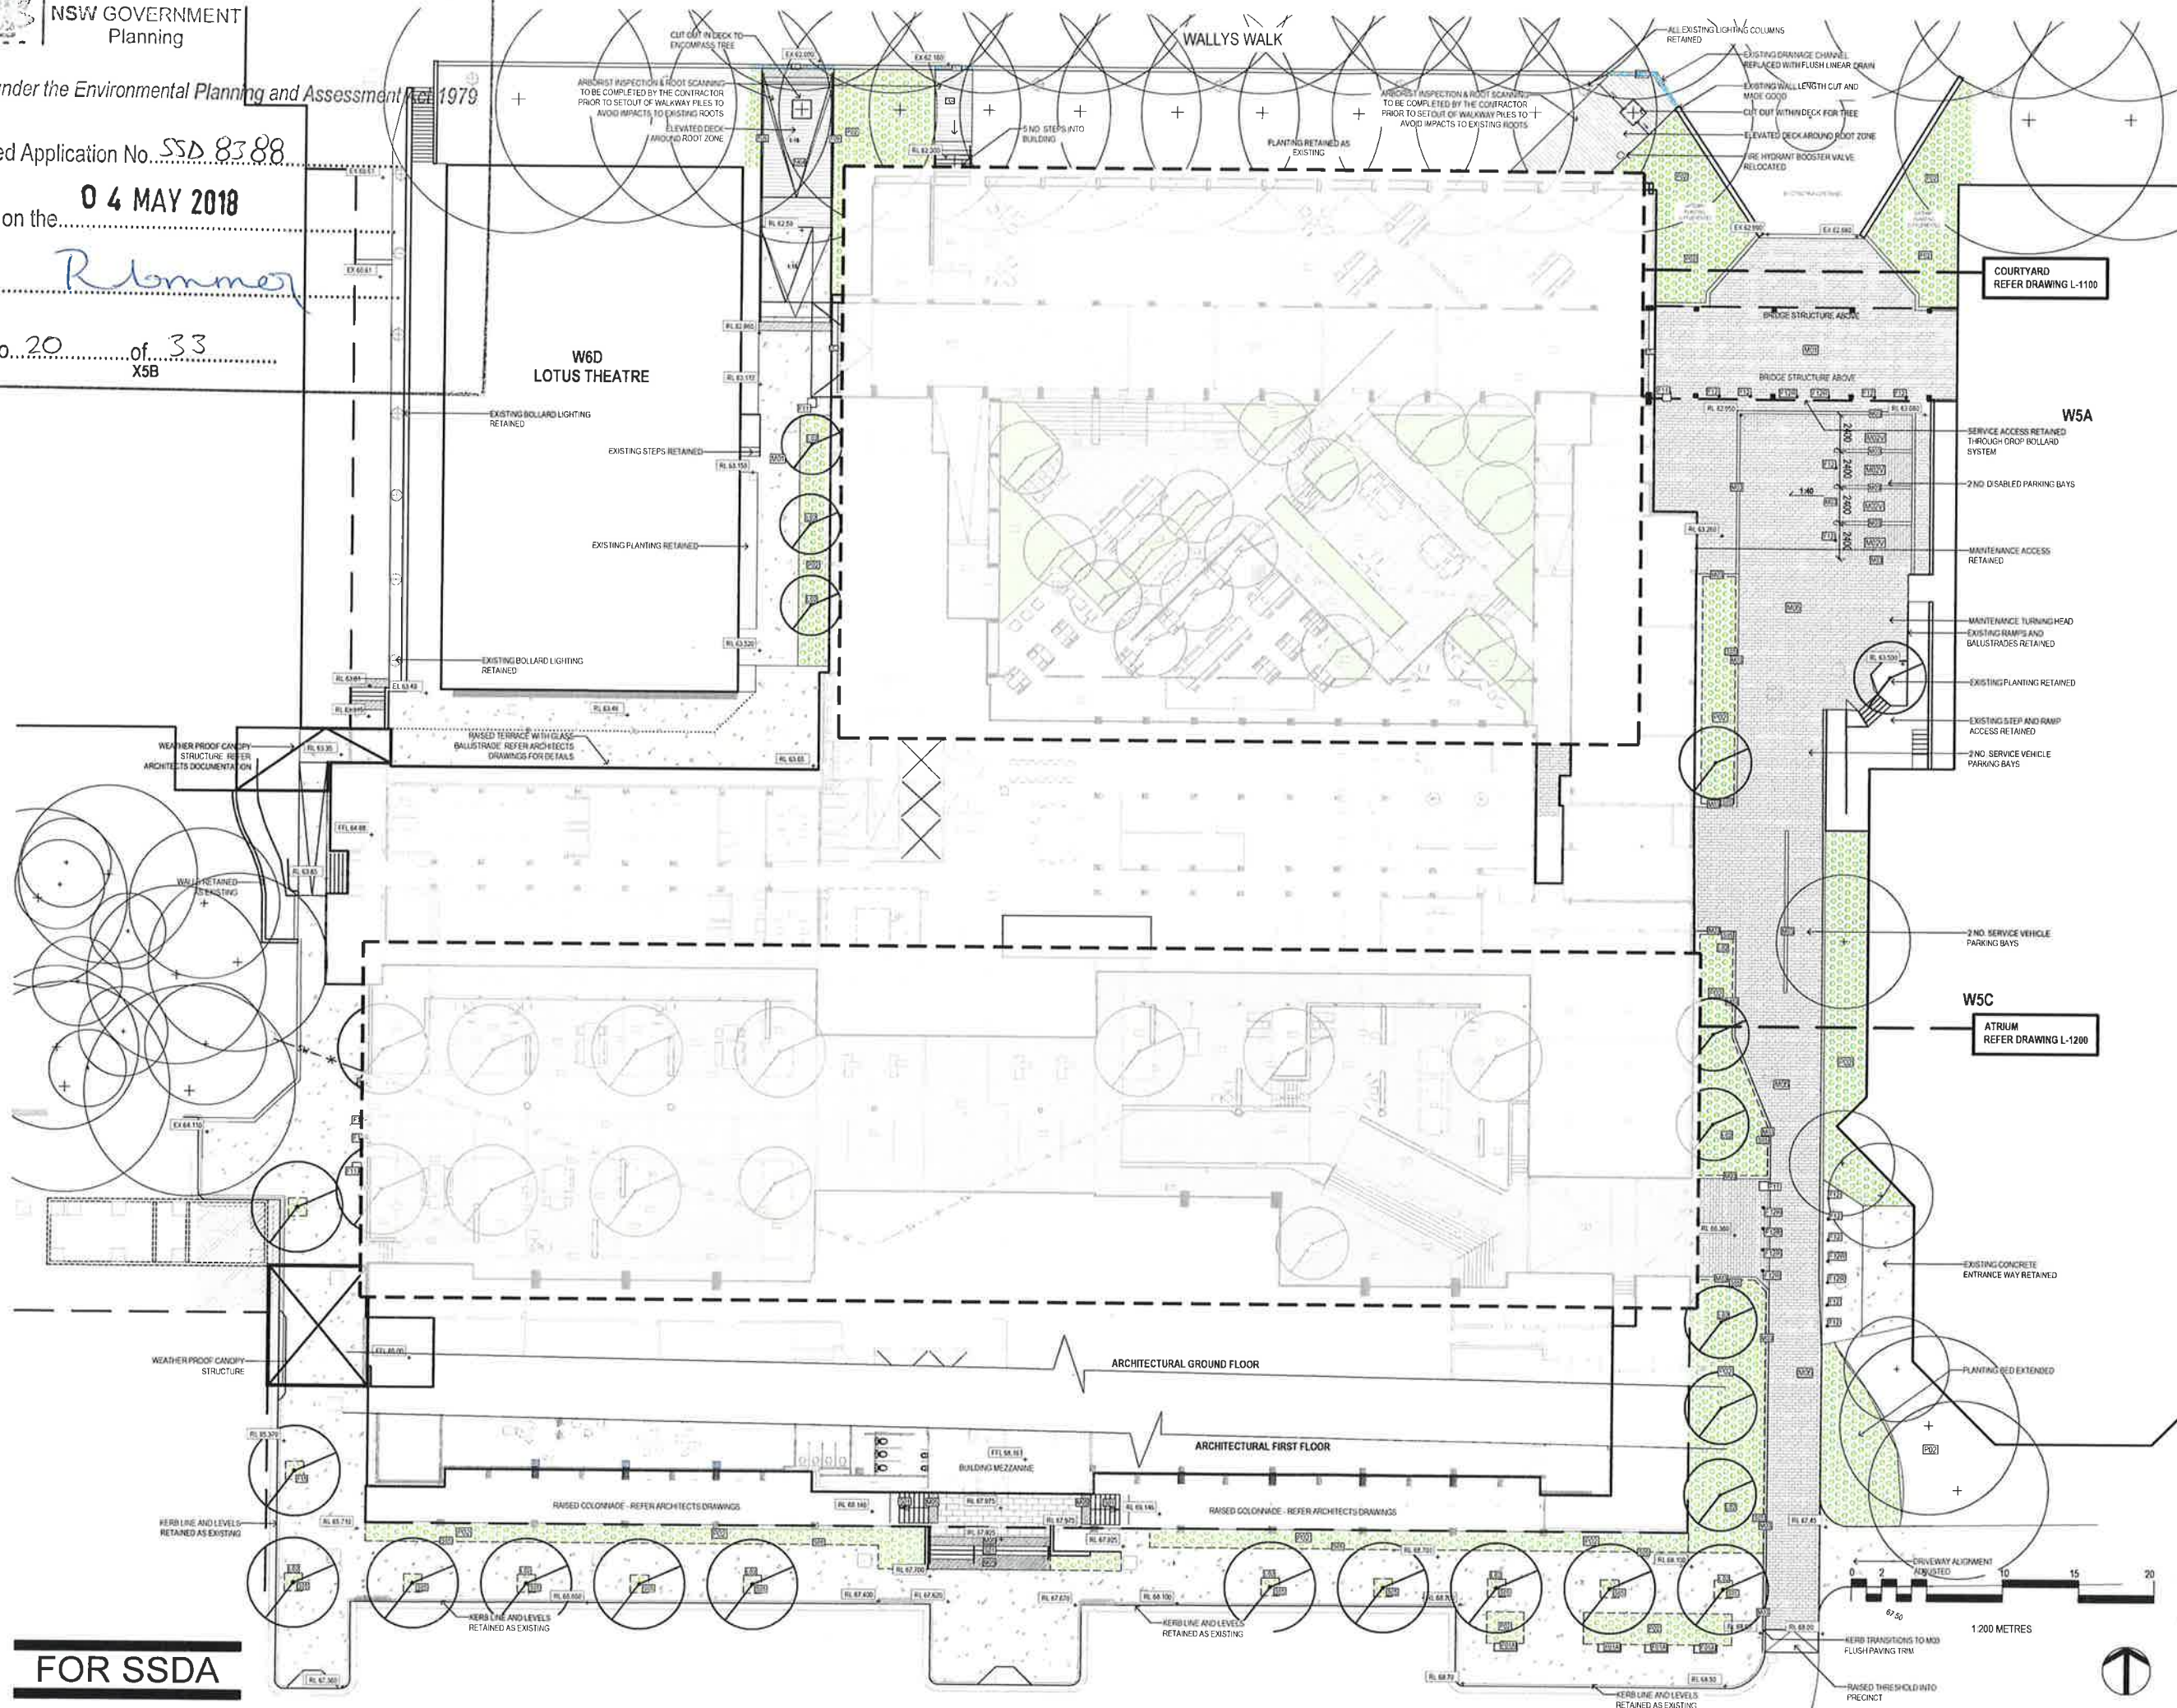

Amendments	Issue Description	Date
A	ISSUED FOR SSDA	22/01/2018

PERIPHERY LEGEND

SURFACE MATERIALS
REFER MATERIALS SCHEDULE AND ENGINEERS DRAWINGS FOR DETAILS

- [M01] SMALL CONCRETE PAVERS
PEDESTRIAN LOADED
- [M01V] SMALL CONCRETE PAVERS
VEHICULAR LOADED
- [M02] MEDIUM CONCRETE PAVERS
PEDESTRIAN LOADED
- [M02V] MEDIUM CONCRETE PAVERS
VEHICULAR LOADED
- [M03] FEATURE CONCRETE PAVING
PEDESTRIAN LOADED
- [M03V] FEATURE CONCRETE PAVING
VEHICULAR LOADED
- [M04] TIMBER DECK
- [M05] TACTILE PAVING
- [M06] IN SITU CONCRETE PAVING
PEDESTRIAN LOADED
- [M06V] IN SITU CONCRETE PAVING
VEHICULAR LOADED

STRUCTURES
REFER MATERIALS SCHEDULE AND ENGINEERS DRAWINGS FOR DETAILS

- [S01] CONCRETE STEPS
Varying sizes
- [S05] STEEL EDGING

SOFTWORKS
REFER PLANTING SCHEDULE AND PLANS FOR DETAILS

- [P01] PROPOSED TREE
- [P02] EXISTING TREE (RETAINED)
- [P03] PERIPHERY PLANTING MIX


FURNISHINGS
REFER FURNISHINGS SCHEDULE AND PLANS FOR DETAILS

- [F01A] BENCH SEATING
WITHOUT BACKREST
- [F09] HANDRAIL
- [F11] LITTER BIN
- [F12] BOLLARD
- [F12R] REMOVABLE BOLLARD

DRAINAGE
REFER DRAINAGE SCHEDULE AND PLANS FOR DETAILS

- [D01] DRAINAGE GULLY/GRATE
REFER CIVIL ENGINEER'S DRAWINGS

Architects

 

Client

Macquarie University
Level 6, 77 Berry Street
North Sydney Australia

GROUP GSA

Group GSA Pty Ltd ABN 76 002 113 779
Level 7, 80 William St East Sydney NSW
Australia 2011 www.groupgsa.com
T +612 9361 4144 F +612 9332 3456
architecture interior design urban design landscape
nom architect M. Sheldon 3990

Project Title

**MACQUARIE UNIVERSITY
ARTS PRECINCT**

Drawing Title

**GROUND FLOOR
PERIPHERY
FINISHES PLAN**

Scale 1:200 @A1

Drawing created (date) 22/01/2018

By MQ

Plotted and checked by MQ

Verified FR

Approved FR

Drawing No APP-LND 1000-DA A

File P:\170156 Macquarie U\A\A\1000-DA A.dwg

Plot Date 13/06/2017

This drawing is the copyright of Group GSA Pty Ltd and may not be altered, reproduced or transmitted in any form or by any means in part or in whole without the written permission of Group GSA Pty Ltd.

All levels and dimensions are to be checked and verified on site prior to the commencement of any work, making of shop drawings or fabrication of components.

Do not scale drawings. Use figured dimensions.

FOR SSDA



NSW GOVERNMENT
Planning

Issued under the Environmental Planning and Assessment Act 1979

Approved Application No. SSA 8388

granted on the 04 MAY 2018

Signed [Signature]

Sheet No. 21 of 33

WALLYS WALK

Amendments	Date
Issue Description	ISSUED FOR SSDA
	22/01/2018

COURTYARD LEGEND

SURFACE MATERIALS

REFER MATERIALS SCHEDULE AND ENGINEERS DRAWINGS FOR DETAILS

- M01 SMALL CONCRETE PAVERS
- M02 MEDIUM CONCRETE PAVERS
- M03 FEATURE CONCRETE PAVING
- M04 TIMBER DECK
- M05 TACTILE PAVING

SOFTWORKS

REFER PLANTING SCHEDULE & PLANS FOR DETAILS

- PROPOSED TREE
- EXISTING TREE (RETAINED)
- P01 COURTYARD PLANTING MIX
REFER PLANTING PLAN FOR SPECIES
- P02 PERIPHERY PLANTING MIX
REFER PLANTING PLAN FOR SPECIES

STRUCTURES

REFER MATERIALS SCHEDULE AND ENGINEERS DRAWINGS FOR DETAILS

- S01 PRECAST CONCRETE STEPS
VARIABLE LENGTH X 100MM HIGH
- S02 PRECAST CONCRETE STEP SEATS
TIMBER BATTEN SEAT WHERE SHOWN
- S03 STEEL PLANTER

DRAINAGE

- D01 DRAINAGE GULLYGRATE

Architects
architectus

Client
Macquarie University
Level 6, 77 Berry Street
North Sydney Australia

GROUP GSA

Group GSA Pty Ltd ABN 76 002 113 779
Level 7, 90 William St East Sydney NSW
Australia 2011 www.groupgsa.com
T +612 9361 4144 F +612 9332 3458
architecture interior design urban design landscape
nem architect M. Sheldon 3590

Project Title
**MACQUARIE UNIVERSITY
ARTS PRECINCT**

Drawing Title
**GROUND FLOOR
COURTYARD
FINISHES PLAN**

Scale 1:100 @A1

Drawing created (date) 22/01/2018

By MG

Plotted and checked by MG

Verified FR

Approved SH

Drawing No. 25WWA-LND 1100-DA A

File P1170165 Macquarie Uni Arts Precinct02 Design Plot Date 13/06/2017

This drawing is the copyright of Group GSA Pty Ltd and may not be altered, reproduced or transmitted in any form or by any means in part or in whole without the written permission of Group GSA Pty Ltd. All levels and dimensions are to be checked and verified on site prior to the commencement of any work, making of shop drawings or fabrication of components. Do not scale drawings. Use figured dimensions.

FOR SSDA

COURTYARD LEGEND

- FURNISHINGS**
- | | |
|-------------|--------------------------------|
| F01B | BENCH SEATING
WITH BACKREST |
| F02 | BENCH SEATING
SMALL |
| F03 | LOUNGE SEATING |
| F04 | RECLINER SEATING |
| F06 | MEDIUM TABLE (6-8 PPL) |
| F07 | DINING TABLE |
| F08 | LOUNGE TABLE |
| F09 | HANDRAIL |
| F10 | BALUSTRADE |
| F11 | LITTER BIN |

NSW GOVERNMENT
Planning

Issued under the Environmental Planning and Assessment Act 1979

Approved Application No. SSD 8388

granted on the..... **04 MAY 2018**

Signed.....R. Lommet.....

Sheet No. 22 of 33

Architects



Client

Macquarie University
Level 6, 77 Berry Street
North Sydney Australia



GROUP USA

Group GSA Pty Ltd ABN 76 002 113 779
Level 7, 80 William St East Sydney NSW
Australia 2011 www.groupgsa.com
F +612 9361 4144 F +612 9332 3458

architecture interior design urban design landscape
© architect M. Sheldon 2000

Project Title

MACQUARIE UNIVERSITY
ARTS PRECINCT

Drawing Title

GROUND FLOOR
COURTYARD
FURNISHINGS PLAN

Scale 1:100 @A1

Drawing created (date) 22/01/2018

_____ MG

Plotted and checked by MG

Verified	FR
----------	----

Approved _____

Approved _____ 891

25MWA-LND 1102 DA A

ESWVA-END 110Z-DA A

File	Plot Date
1170186_Marguerite_Hill_Aide_Breastfed2_Contour	11/09/2017

1775 The Jacquard Loom and Punched Card

This drawing is the copyright of Group USA Pty Ltd and may not be altered, reproduced or transmitted in any form or by any means, electronic or mechanical, including photocopying, recording, or by any information storage and retrieval system.


or by any means in part or in whole without the written permission of Group GSA Pty Ltd.

• site prior to the commencement of any work, making

Do not scale drawings. Use figured Dimensions.



CENTRAL COURTYARD						
CODE	BOTANIC NAME	COMMON NAME	INSTALLATION SIZE	MATURE SIZE (H x W) m	SPACING (mm)	QUANTITY
UNDERSTOREY PLANTING						
AH	<i>Acmena Hederaster</i>	Lilly Pilly	300mm		700	16
D'SP	<i>Dichondra silver falls</i>	Silver falls	140mm		300	122
HL	<i>Hymenocallis littoralis</i>	Spider Lilly	140mm	0.4 x 0.5	300	260
P1	<i>Pachysandra terminalis</i>	Japanese Spurge	140mm	0.3 x 0.8	300	165
R'SM	<i>Raphiolepis snow maiden</i>	Snow Maiden	300mm		700	82
TJ	<i>Trachelospermum jasminoides</i>	Dwarf Star Jasmine	140 mm	0.5 x 1	450	54
Ng	<i>Neomarica gracilis</i>	Walking Iris	140mm		300	260
Lo1	<i>Lomandra longifolia 'Tanika'</i>	Breeze Grass	140 mm	0.5 x 0.5	300	12
Sya	<i>Syzygium australe Superior</i>	Lilly Pilly	300mm	4 x 1.5	800ctr	32

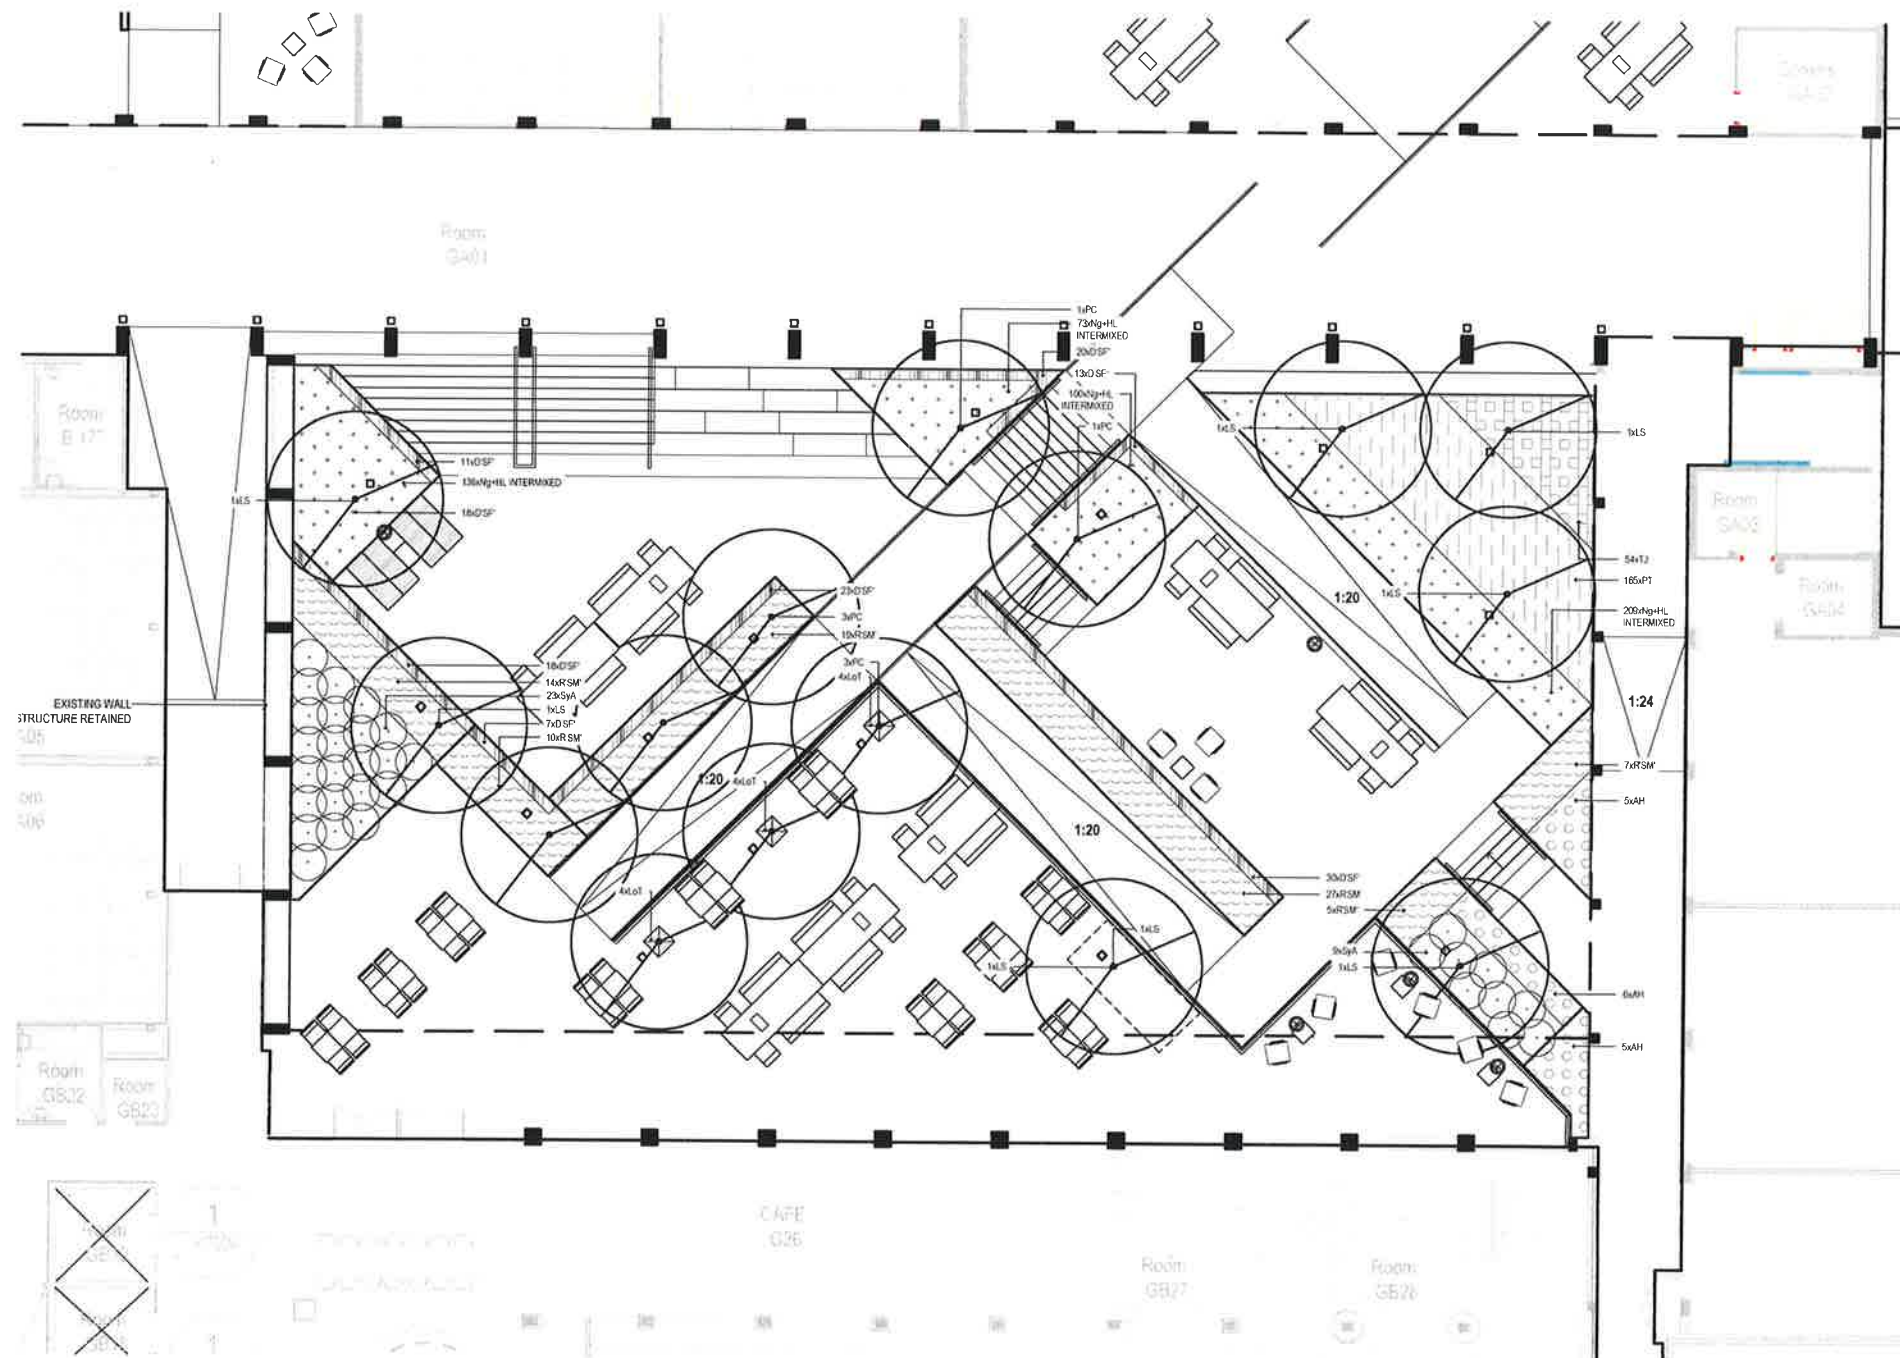NSW GOVERNMENT
Planning

Issued under the Environmental Planning and Assessment Act 1979


Approved Application No. SSD 8388

granted on the 04 MAY 2018

Signed.....*R. B. Moore*.....

Sheet No. 23 of 33

Architects

 

Client

Macquarie University
Level 6, 77 Barry Street
North Sydney Australia



Group GSA Pty Ltd ABN 76 002 113 779
Level 7, 80 William St East Sydney NSW
Australia 2011 www.groupgsa.com

T +612 9361 4144 F +612 9332 3456

architecture interior design urban design landscape

from architect M. Sheldon JEPG

Project Title _____

MACQUARIE UNIVERSITY

ARTS PRECINCT

2000, 2001, 2002,26

Drawing Title
GROUND FLOORGROUND FLOOR
CONCRETE

COURTYARD

SOFTWARES PLAN

Scale 1:100 @A1

Drawing created (date) 22/01/2018

By _____ MG

Plotted and checked by: MG

Verified FR

Approved	CU
----------	----

Approved _____ SH

Regulation No _____

Drawing No	Issue
25WWA-LND 1103 DA A	

1103-DA A

File	Plot Date
P1170186 Macquarie Univ Arts Resecon2 Data	11/06/013

Find Keweenaw on the web at www.keweenaw.org

This drawing is the copyright of Group GSA Pty Ltd and may not be altered, reproduced or transmitted in any form or by any means in whole or in part without the written permission of Group GSA Pty Ltd.

All levels and dimensions are to be checked and certified.

on site prior to the commencement of any work, making of them drawings or photographs for reference.

Do not scale drawings. Use figured Dimensions.

FOR SSDA





NSW GOVERNMENT
Planning

Issued under the Environmental Planning and Assessment Act 1979


Approved Application No. S50 8388

04 MAY 2018

granted on the


Signed *R. Blommer*

Sheet No. 24 of 33

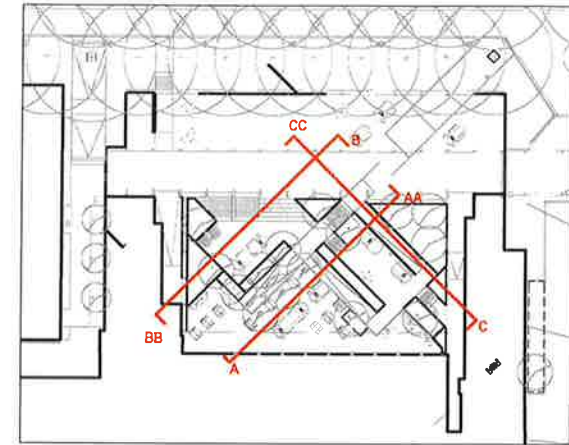


LOCATION PLAN [1:500]

Amendments	Issue Description	Date
A	ISSUED FOR SSDA	22/01/2017

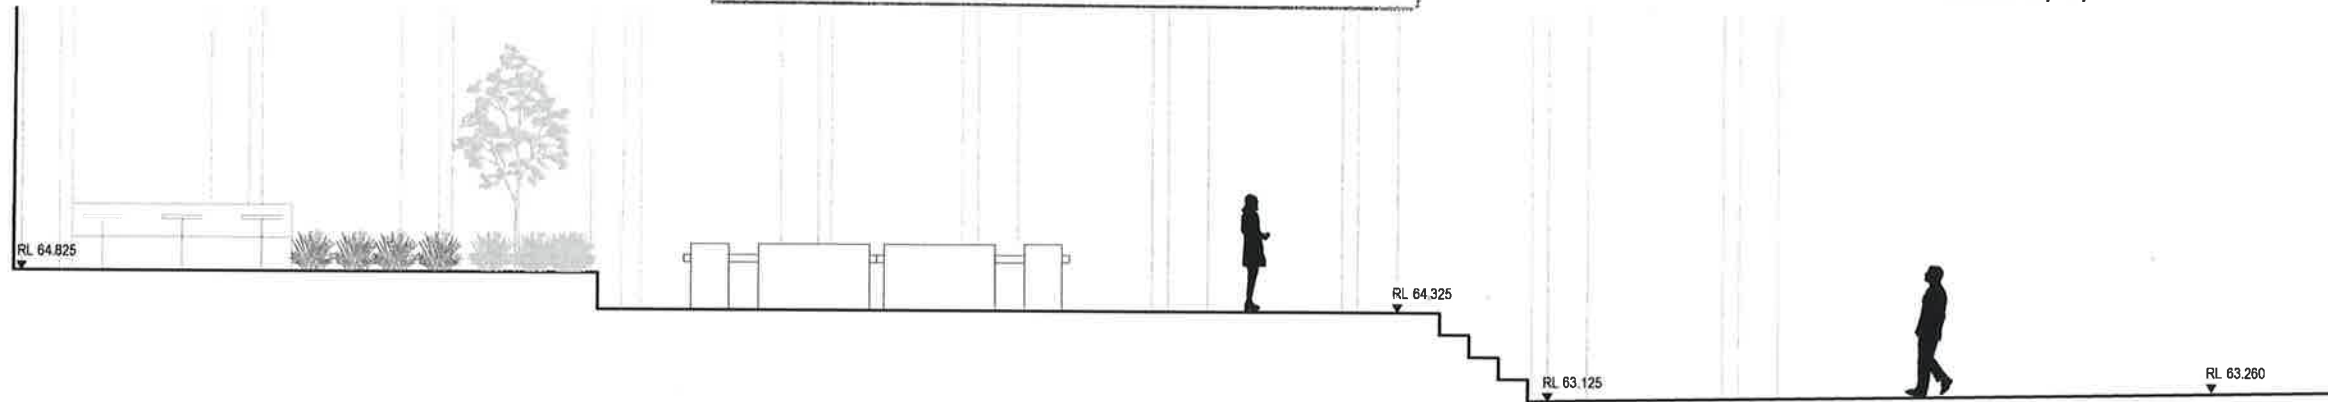

E01 COURTYARD ELEVATION A-AA [1:50]

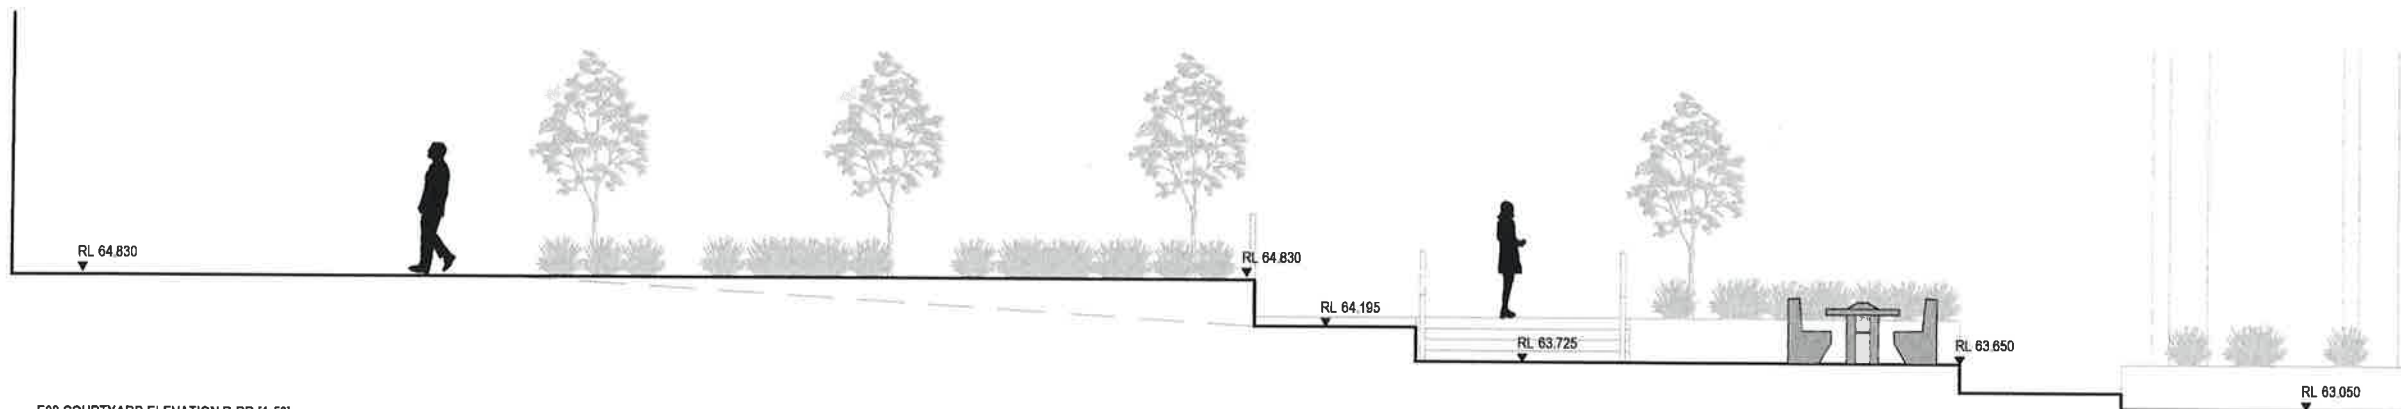

E02 COURTYARD ELEVATION B-BB [1:50]



E03 COURTYARD ELEVATION C-CC [1:50]

Architects	architectus
Client	Macquarie University Level 6, 77 Berry Street North Sydney Australia



GROUP GSA
Group GSA Pty Ltd ABN 76 002 113 776
Level 7, 80 William St East Sydney NSW
Australia 2011 www.groupgsa.com
T +612 9361 4144 F +612 9332 3458
architecture interior design urban design landscape
nom architect M. Sheldon 3590

Project Title
**MACQUARIE UNIVERSITY
ARTS PRECINCT**

Drawing Title	GROUND FLOOR COURTYARD SECTIONS/ELEVATIONS
Scale	1:50 @A1
Drawing created (date)	22/01/2016
By	MG
Plotted and checked by	MG
Verified	FR
Approved	FR
Drawing No	25WMA-LND 3100-DA A
Issue	
File	13/06/2017

This drawing is the copyright of Group GSA Pty Ltd and may not be altered, reproduced or transmitted in any form or by any means in print or in whole without the written permission of Group GSA Pty Ltd.
All levels and dimensions are to be checked and verified on site prior to the commencement of any work, making of shop drawings or fabrication of components.
Do not scale drawings. Use figured dimensions.

FOR SSDA

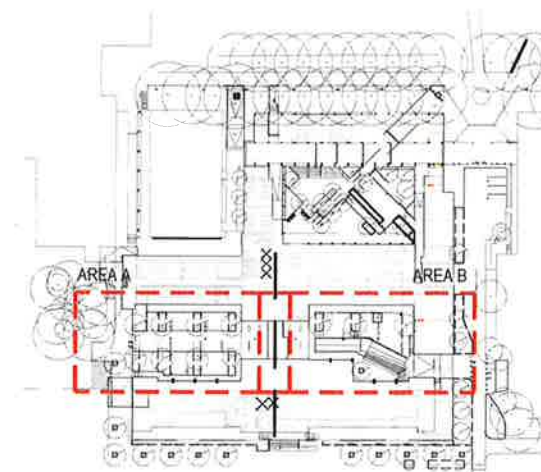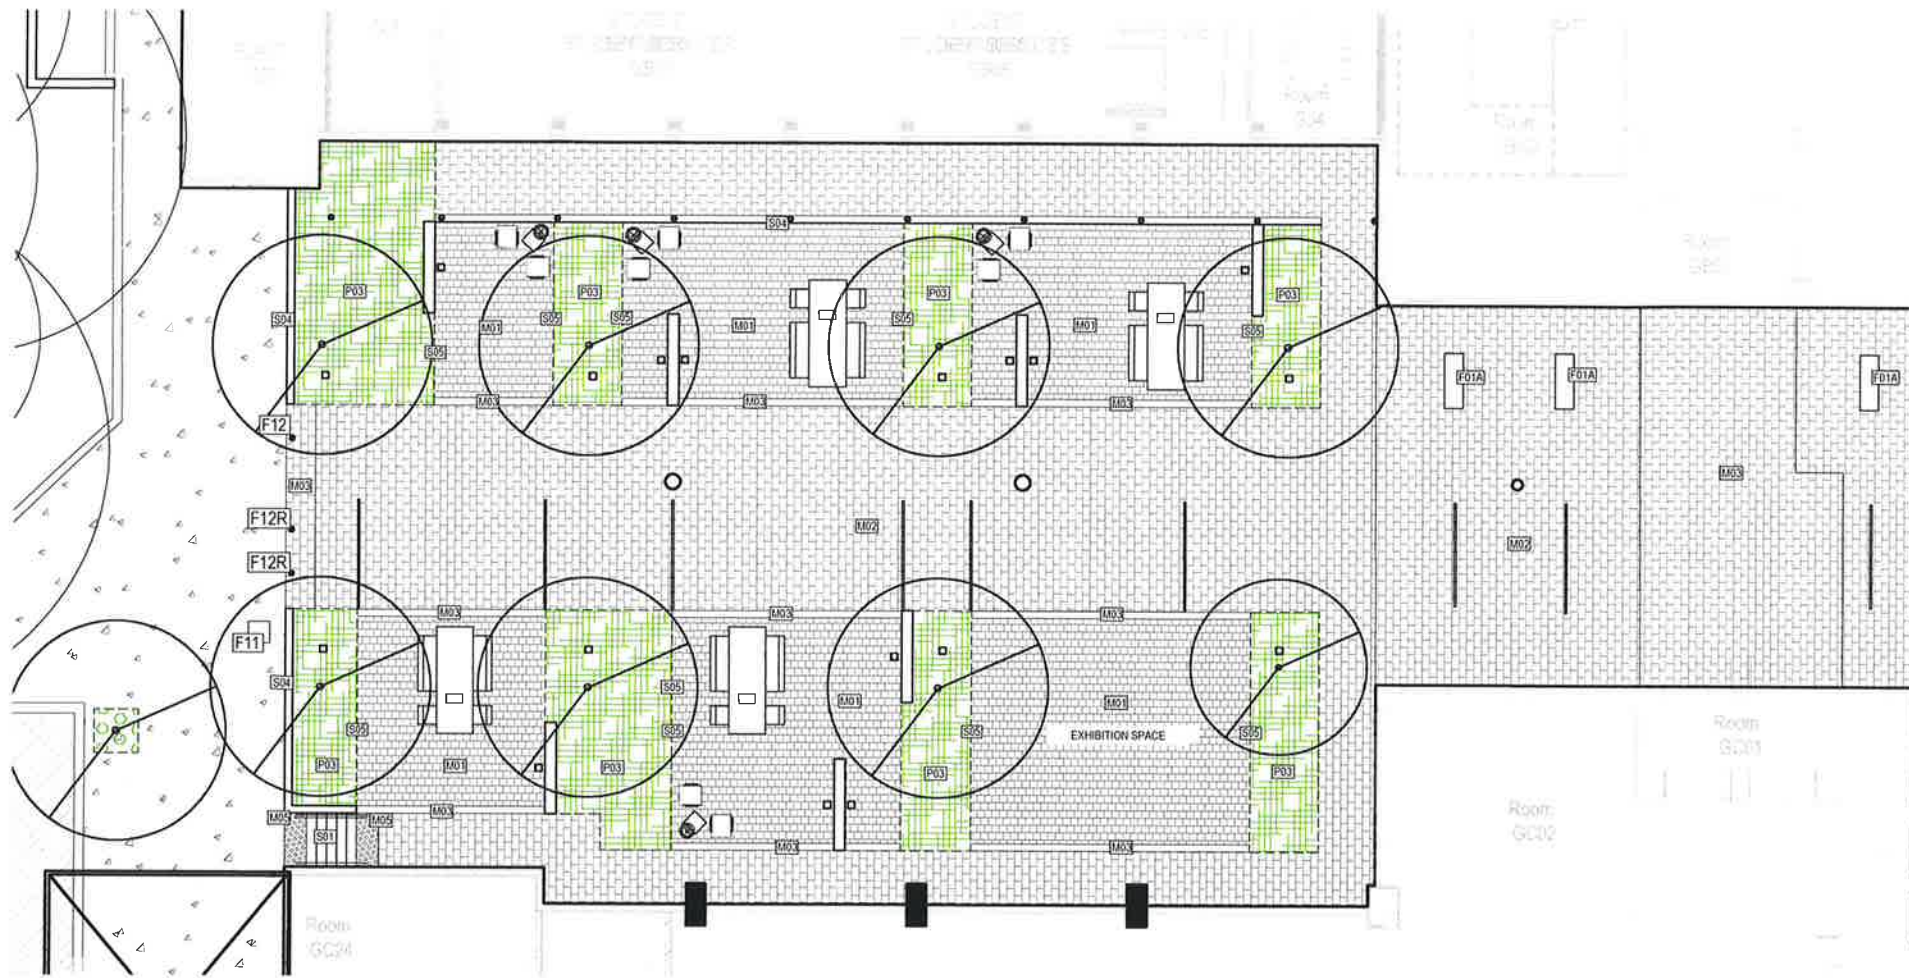

LOCATION PLAN [1:1000]



NSW GOVERNMENT
Planning

Issued under the Environmental Planning and Assessment Act 1979

Approved Application No. SSD 8388

granted on the 04 MAY 2018

Signed [Signature]



Sheet No. 25 of 33

Amendments	Issue Description	Date
A	ISSUED FOR SSDA	22/01/2018

- ATRIUM LEGEND**
- SURFACE MATERIALS**
REFER MATERIALS SCHEDULE AND ENGINEERS DRAWINGS FOR DETAILS
- M01 SMALL CONCRETE PAVERS PEDESTRIAN LOADED
 - M01V SMALL CONCRETE PAVERS VEHICLE LOADED
 - M02 MEDIUM CONCRETE PAVERS PEDESTRIAN LOADED
 - M02V MEDIUM CONCRETE PAVERS VEHICLE LOADED
 - M03 FEATURE CONCRETE PAVING PEDESTRIAN LOADED
 - M03V FEATURE CONCRETE PAVING VEHICLE LOADED
 - M04 TIMBER DECK
 - M05 TACTILE PAVING

- SOFTWORKS**
REFER PLANTING SCHEDULE & PLANS FOR DETAILS
- P03 PROPOSED TREE REFER PLANTING SCHEDULE FOR SPECIES
 - P04 EXISTING TREE (RETAINED)
 - P05 ATRIUM PLANTING MIX REFER PLANTING PLAN FOR SPECIES

- STRUCTURES**
REFER MATERIALS SCHEDULE AND ENGINEERS DRAWINGS FOR DETAILS
- S01 PRECAST CONCRETE CLAD STEPS VARIABLE HEIGHT X 150MM WIDE
 - S04 PRECAST CONCRETE WALL VARIABLE HEIGHT X 200MM WIDE
 - S05 STEEL EDGING

 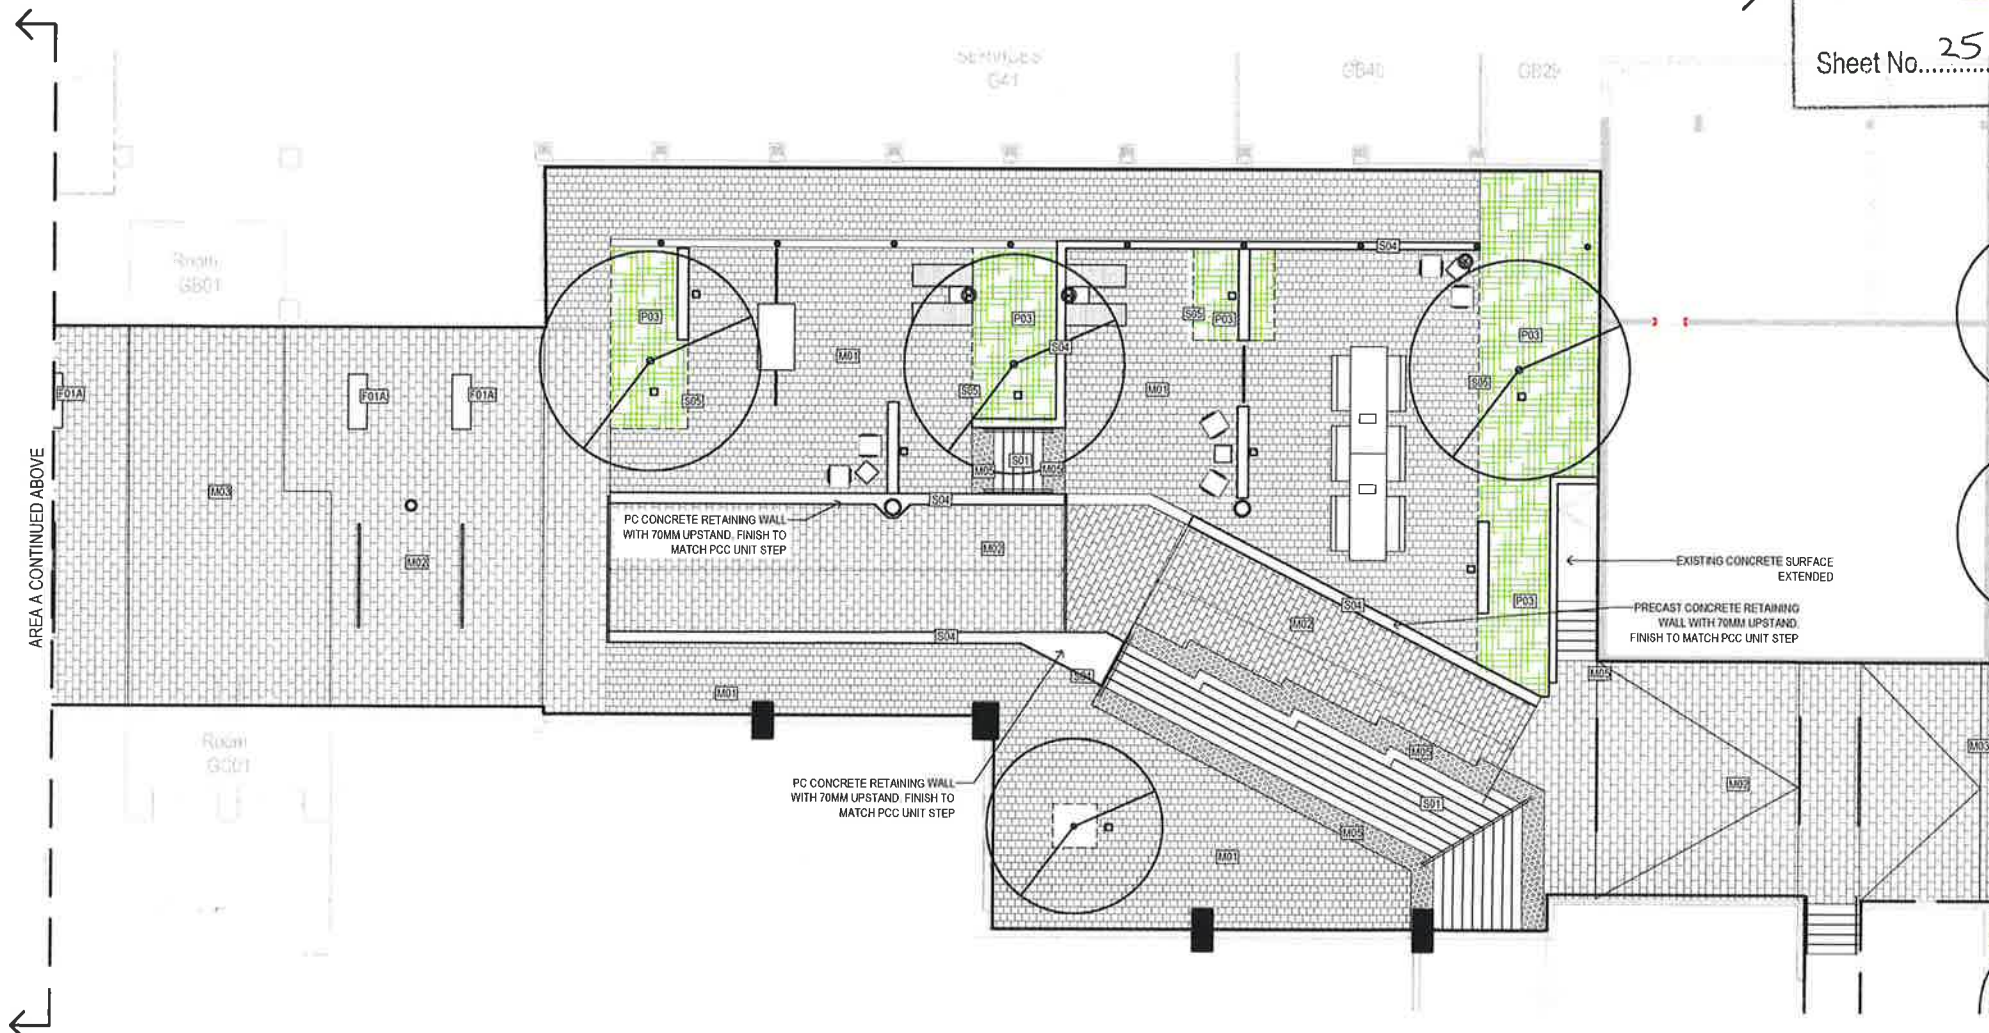

FOR SSDA

Architects
architectus

Client
Macquarie University
Level 6, 77 Berry Street
North Sydney Australia



GROUP GSA
Group GSA Pty Ltd ABN 78 002 113 779
Level 7, 80 William St, East Sydney NSW Australia 2011
www.groupgsa.com
T +612 9361 4144 F +612 9332 3458
architecture interior design urban design landscape
nom architect M. Shelton 3990

Project Title
MACQUARIE UNIVERSITY
ARTS PRECINCT

Drawing Title
GROUND FLOOR
ATRIUM
FINISHES PLAN
Scale 1:100 @A1
Drawing created (date) 22/01/2018
By MG
Plotted and checked by MG
Verified FR
Approved SH

Drawing No 25WNB-LND 1200-DA A
Issue
File P1170185 Macquarie Univ Arts Precinct Design
Plot Date 13/06/2017

This drawing is the copyright of Group GSA Pty Ltd and may not be altered, reproduced or transmitted in any form or by any means in part or in whole without the written permission of Group GSA Pty Ltd. All levels and dimensions are to be checked and verified on site prior to the commencement of any work, making of shop drawings or fabrication of components. Do not scale drawings. Use figured dimensions.

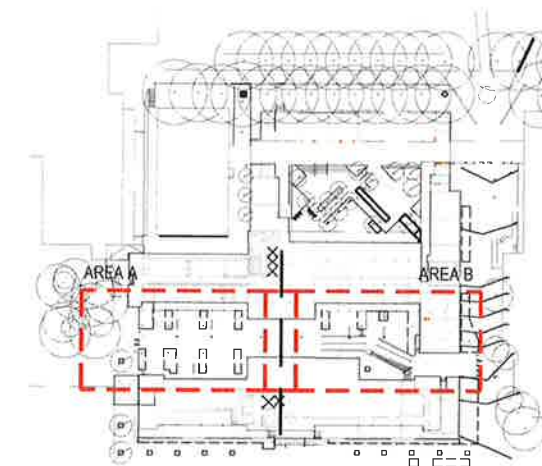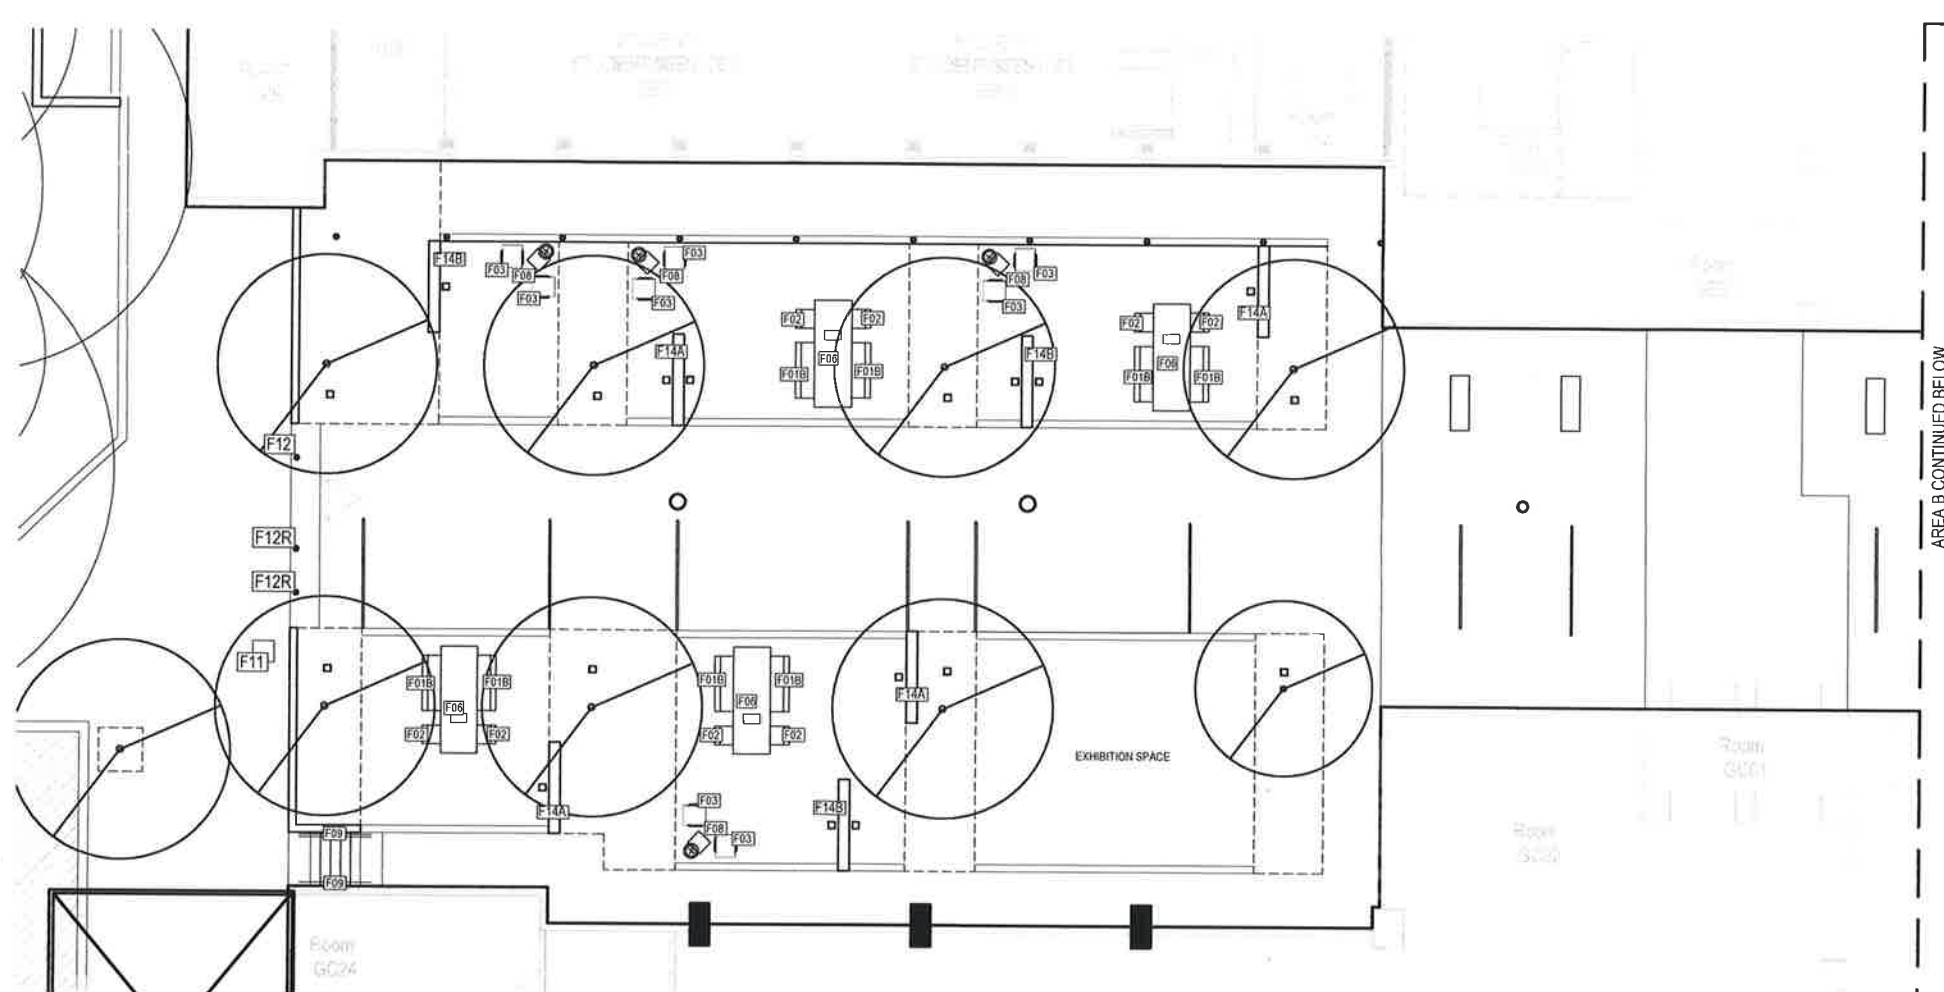

LOCATION PLAN

Amendments	Issue Description	Date
A	ISSUED FOR SSDA	22/01/2018

- ATRIUM LEGEND**
- FURNISHINGS**
- [F01A] BENCH SEATING WITHOUT BACKREST
 - [F01B] BENCH SEATING WITH BACKREST
 - [F02] BENCH SEATING SMALL
 - [F03] LOUNGE SEATING
 - [F04] RECLINER SEATING
 - [F06] MEDIUM TABLE (6-8 PPL)
 - [F08] LOUNGE TABLE
 - [F09] HANDRAIL
 - [F10] BALUSTRADE
 - [F11] LITTER BIN
 - [F12] BOLLARD
 - [F12R] REMOVABLE BOLLARD
 - [F13] TABLE TENNIS

NSW GOVERNMENT
Planning

Issued under the Environmental Planning and Assessment Act 1979

Approved Application No. SSD 8388

granted on the **04 MAY 2018**

Signed R. Lomney

Sheet No. 26 of 33

architectus

Client

Macquarie University
Level 6, 77 Berry Street
North Sydney Australia

GROUP GSA

Group GSA Pty Ltd ABN 76 002 113 779
Level 7, 80 William St East Sydney NSW
Australia 2011 www.groupgsa.com
T +612 9361 4144 F +612 9332 3458
architecture interior design urban design landscape
nom architect M. Sheldon 3998

Project Title
MACQUARIE UNIVERSITY
ARTS PRECINCT

Drawing Title
GROUND FLOOR
ATRIUM
FURNISHINGS PLAN

Scale
1:100 @A1

Drawing created (date)
22/01/2018

By
MG

Plotted and checked by
MG

Verified
FR

Approved
SH

Drawing No
25WWB-LND 1202-DA A



File
P:\170186 Macquarie Uni Arts Precinct\2 Design

Plot Date
13/06/2017

FOR SSDA



This drawing is the copyright of Group GSA Pty Ltd and may not be altered, reproduced or transmitted in any form or by any means in part or in whole without the written permission of Group GSA Pty Ltd. All levels and dimensions are to be checked and verified on site prior to the commencement of any work, making of shop drawings or fabrication of components. Do not scale drawings. Use figured dimensions.

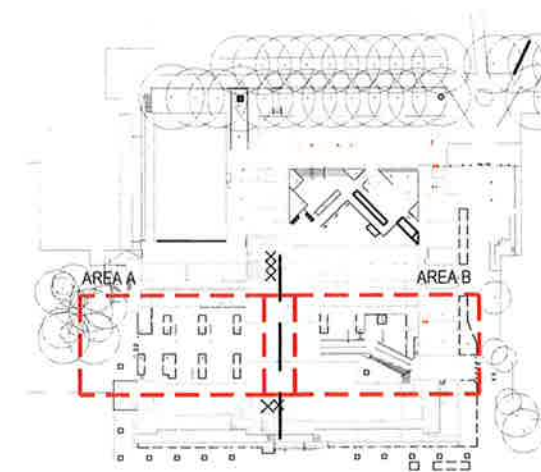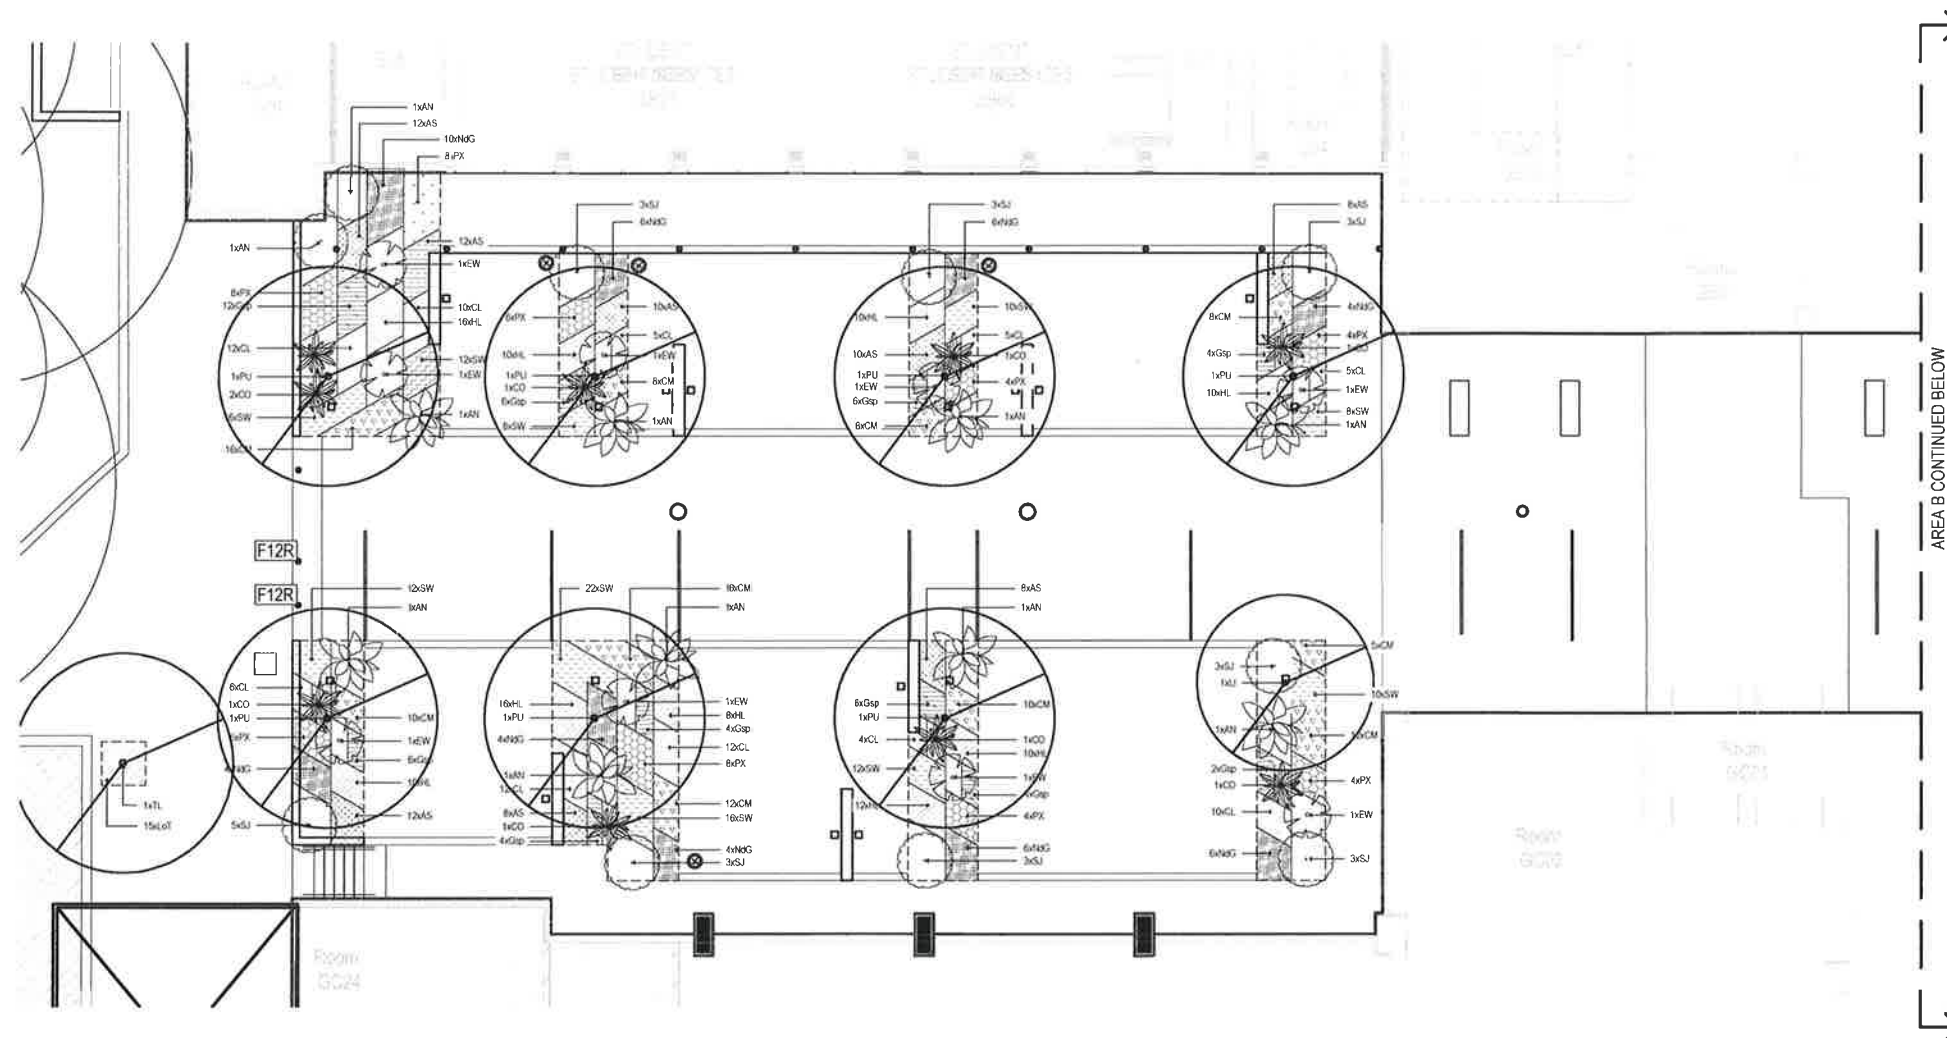

LOCATION PLAN

NSW GOVERNMENT
Planning


Issued under the Environmental Planning and Assessment Act 1979

Approved Application No. SSD 8388

granted on the.....04 MAY 2018.....

Signed.....*R. Lemmer*.....

Sheet No. 27 of 35

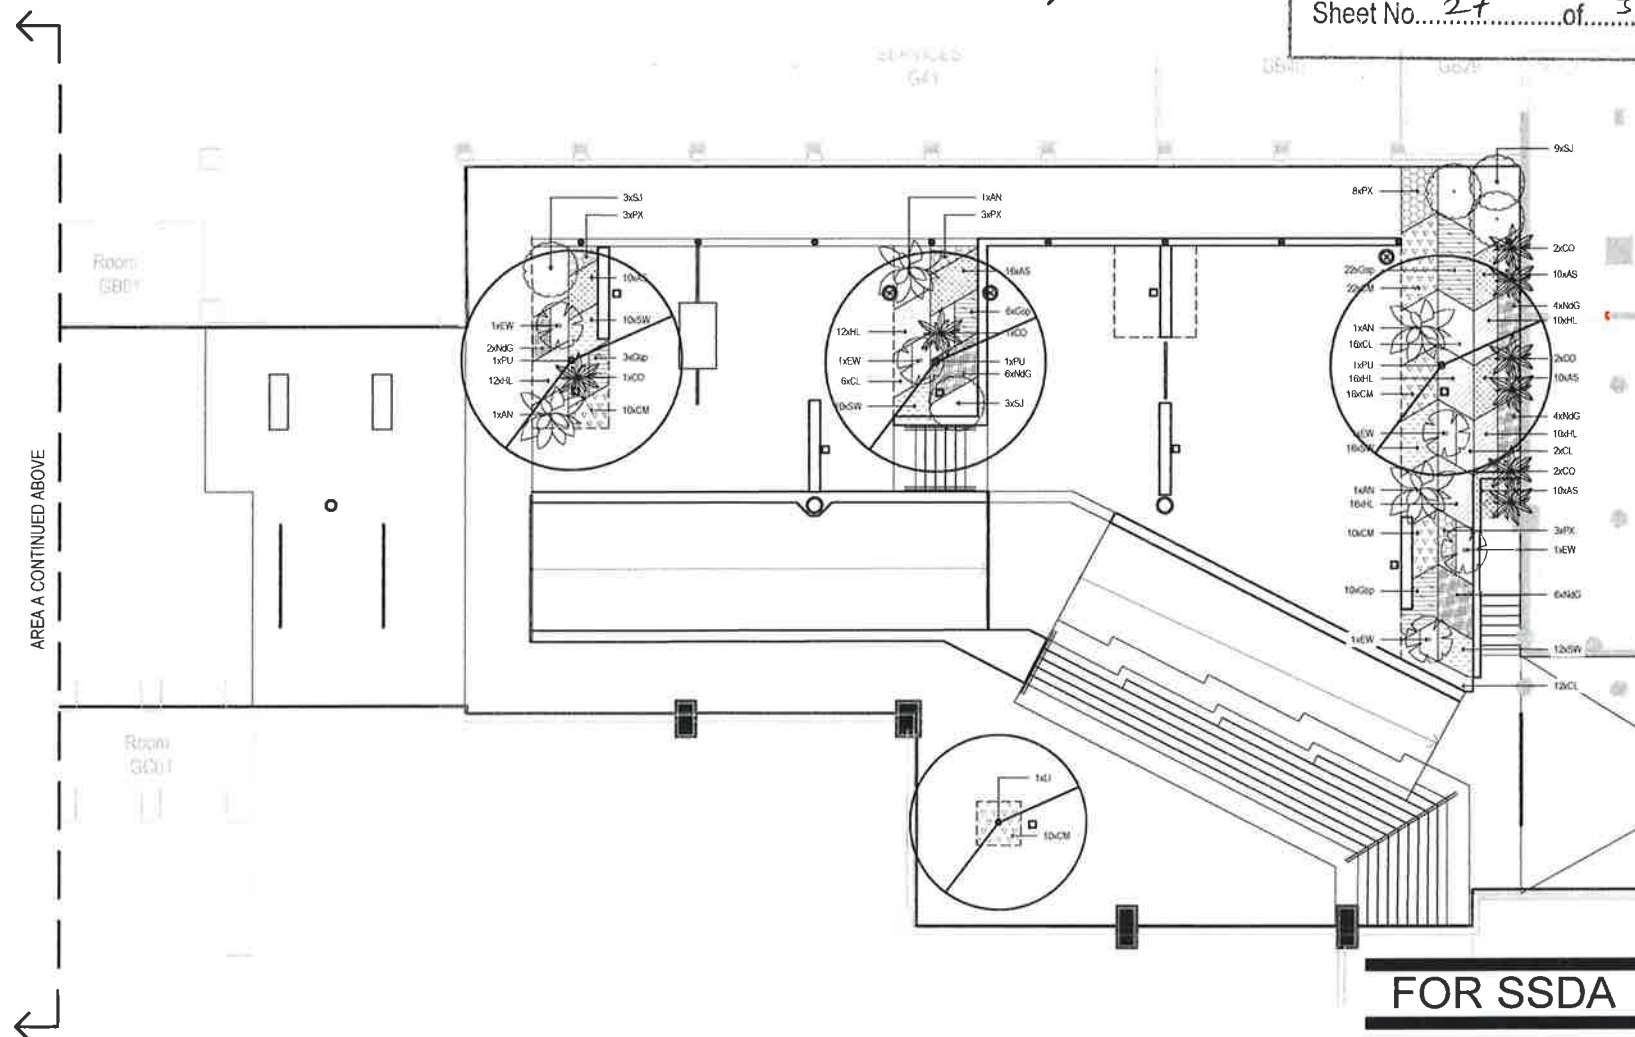

ATRIUM						
CODE	BOTANIC NAME	COMMON NAME	INSTALLATION SIZE	MATURE SIZE (H x W) m	SPACING (mm)	QUANTITY
UNDERSTOREY PLANTING						
AN	<i>Asplenium nidus</i>	Bird's Nest Fern	200mm	0.6 x 1	500	1
AS	<i>Asplenium scolopendrium</i>	Harts Tongue Fern	140mm	0.5 x 0.5	300	138
CL	<i>Caladium Lindenii</i>	Spoon Flower	140mm	0.3 x 0.5	300	100
CM	<i>Clivia miniata</i>	Kaffir Lily	140mm	0.5 x 0.4	300	173
CO	<i>Cordyline rubra</i>	Palam Lilly	200mm	1.2 x 0.4	400	17
EW	<i>Euphorbia wullenii</i>	Evergreen Spurge	200mm	1 x 0.5	400	14
Gsp	<i>Gumaria sp.</i>	Bumeloid sp.	200mm	0.4 x 0.4	450	89
HL	<i>Hymenocallis littoralis</i>	Spider Lily	140mm	0.4 x 0.5	300	178
LoI	<i>Lamandra longiloba 'Taniko'</i>	Breeder Grass	140 mm	0.5 x 0.5	300	195
NaG	<i>Nandina domestica 'Gulf Stream'</i>	Sacred Bamboo	200mm	0.7 x 0.7	500	72
PX	<i>Phoradendron zena</i>	Wharfl Philodendron	200mm	0.4 x 1	450	69
SW	<i>Spathiphyllum wallisii</i>	Peace Lily	140mm	0.4 x 0.5	300	174
SJ	<i>Strelitzia reginae</i>	Bird of Paradise	200mm	1 x 1	1000	1

Architects
 GARRISON HANDEL ARCHITECTS
 & ARCHITECTS
architectus

Client
Macquarie University
Level 6, 77 Berry Street
North Sydney Australia

GROUP USA

Group GSA Pty Ltd ABN 78 002 113 779
Level 7, 80 William St East Sydney NSW
Australia 2011 www.groupgsa.com
T +612 9361 4144 F +612 9332 3458
architecture interior design urban design landscape
nem architect M. Shelton 3990

Project Title:

MACQUARIE UNIVERSITY
ARTS PRECINCT

Drawing Title

GROUND FLOOR
ATRIUM
SOFTWARES PLAN

Scale 1:100 @A1

Drawing created (date) 22/01/2016

By _____ MG

Plotted and checked by	MG
Verified	FR

Approved	SH
Signature No.	Issue

25WWB-LND 1203-DA A

File	Plot Date
#1170188 Macquarie Hill Arts Precinct2 Design	13/09/2017

This drawing is the copyright of Group GSA Ply Ltd and may not be altered, reproduced or transmitted in any form or by any means in part or in whole without the written permission of Group GSA Ply Ltd.
All levels and dimensions are to be checked and verified on site prior to the commencement of any work, making a shop drawings or fabrication of components.
Do not scale drawings. Use figured Dimensions.

FOR SSDA





NSW GOVERNMENT
Planning

Issued under the Environmental Planning and Assessment Act 1979

Approved Application No. SSD 8388

04 MAY 2018

granted on the

Signed R. Lomney

Sheet No. 28 of 33

Amendment	Description	Date
A	ISSUED FOR SSDA	22/01/2018

ROOFTOP LEGEND (WEST)

SURFACE MATERIALS

REFER MATERIALS SCHEDULE AND ENGINEERS DRAWINGS FOR DETAILS

- M01 SMALL CONCRETE PAVERS
- M02 MEDIUM CONCRETE PAVERS
- D01 DECORATIVE GRAVEL TYPE A FAR EASTERN & CHINESE GARDEN
- D02 DECORATIVE GRAVEL TYPE B MEDITERRANEAN & AFRICAN GARDEN
- D03 DECORATIVE GRAVEL TYPE C AUSTRALIAN NATIVE GARDEN

STRUCTURES

REFER MATERIALS SCHEDULE AND ENGINEERS DRAWINGS FOR DETAILS

- S03 STEEL PLANTER

SOFTWORKS

REFER PLANTING SCHEDULE & PLANS FOR DETAILS

- T01 PROPOSED TREE
- P01 ANCIENT SPICE PLANTING MIX A FAR EASTERN & CHINESE GARDEN
- P02 ANCIENT SPICE PLANTING MIX B MEDITERRANEAN & AFRICAN GARDEN
- P03 ANCIENT SPICE PLANTING MIX C AUSTRALIAN NATIVE GARDEN

FURNISHINGS

REFER FURNISHINGS SCHEDULE FOR DETAILS

- F01B BENCH SEATING WITH BACKREST
- F02 BENCH SEATING
- F06 MEDIUM TABLE (6-8 PPL)
- F07 DINING TABLE
- F14C FEATURE DISPLAY SCREEN
- F17 FEATURE SEAT
- F19 ANTIQUE LOOK POTS
- F20 ANTIQUE LOOK POTS

Architects



Client

Macquarie University
Level 6, 77 Berry Street
North Sydney Australia



Group GSA Pty Ltd ABN 76 002 113 779
Level 7, 80 William St, East Sydney NSW
Australia 2011
T +612 9361 4144 F +612 9332 3458
www.groupgsa.com
architecture interior design urban design landscape
nam architect M. Sheldon 3990

Project Title

**MACQUARIE UNIVERSITY
ARTS PRECINCT**

Drawing Title

**LEVEL 6
ROOF GARDEN (WEST)
LANDSCAPE PLAN**

Scale 1:50 @A1

Drawing created (date) 22/01/2018

By MG

Plotted and checked by MG

Verified FR

Approved FR

Drawing No 25WVC-LND 1400-DA A


File Plot Date

P1170165 Macquarie University Arts Precinct Design 13/06/2017


This drawing is the copyright of Group GSA Pty Ltd and may not be altered, reproduced or transmitted in any form or by any means in part or in whole without the written permission of Group GSA Pty Ltd.

All levels and dimensions are to be checked and verified on site prior to the commencement of any work, making of shop drawings or fabrication of components.

Do not scale drawings. Use figured dimensions.

 

FOR SSDA

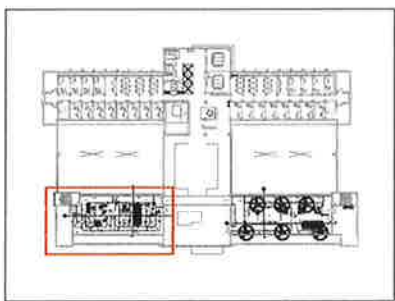

LOCATION PLAN [1:1000]



NSW GOVERNMENT
Planning

Issued under the Environmental Planning and Assessment Act 1979

Approved Application No. SSD 8388

granted on the 04 MAY 2018

Signed [Signature]

Sheet No. 29 of 33

Amendments
Issue Description Date
A ISSUED FOR SSDA 22/01/2018

ROOFTOP LEGEND (EAST)

SURFACE MATERIALS
REFER MATERIAL SCHEDULE AND ENGINEERS DRAWINGS
FOR DETAILS

- [M01] SMALL CONCRETE PAVERS
- [M02] MEDIUM CONCRETE PAVERS
- [M04] TIMBER DECK
- [M07] ASTROTURF

STRUCTURES
REFER MATERIAL SCHEDULE AND ENGINEERS DRAWINGS
FOR DETAILS


- [S03] STEEL PLANTER

SOFTWORKS
REFER PLANTING SCHEDULE & PLANS FOR DETAILS


- [P04] PROPOSED TREE
Refer to plan for species
- [P04] ROOFTOP PLANTING MIX
REFER PLANTING SCHEDULES

FURNISHINGS
REFER FURNISHINGS SCHEDULE FOR DETAILS

- [F01A] BENCH SEATING
WITHOUT BACKREST
- [F01B] BENCH SEATING
WITH BACKREST
- [F03] LOUNGE SEATING
- [F06] MEDIUM TABLE (6-8 PPL)
- [F07] LOUNGE TABLE
- [F14C] FEATURE DISPLAY SCREEN
- [F14D] FOOSBALL TABLE

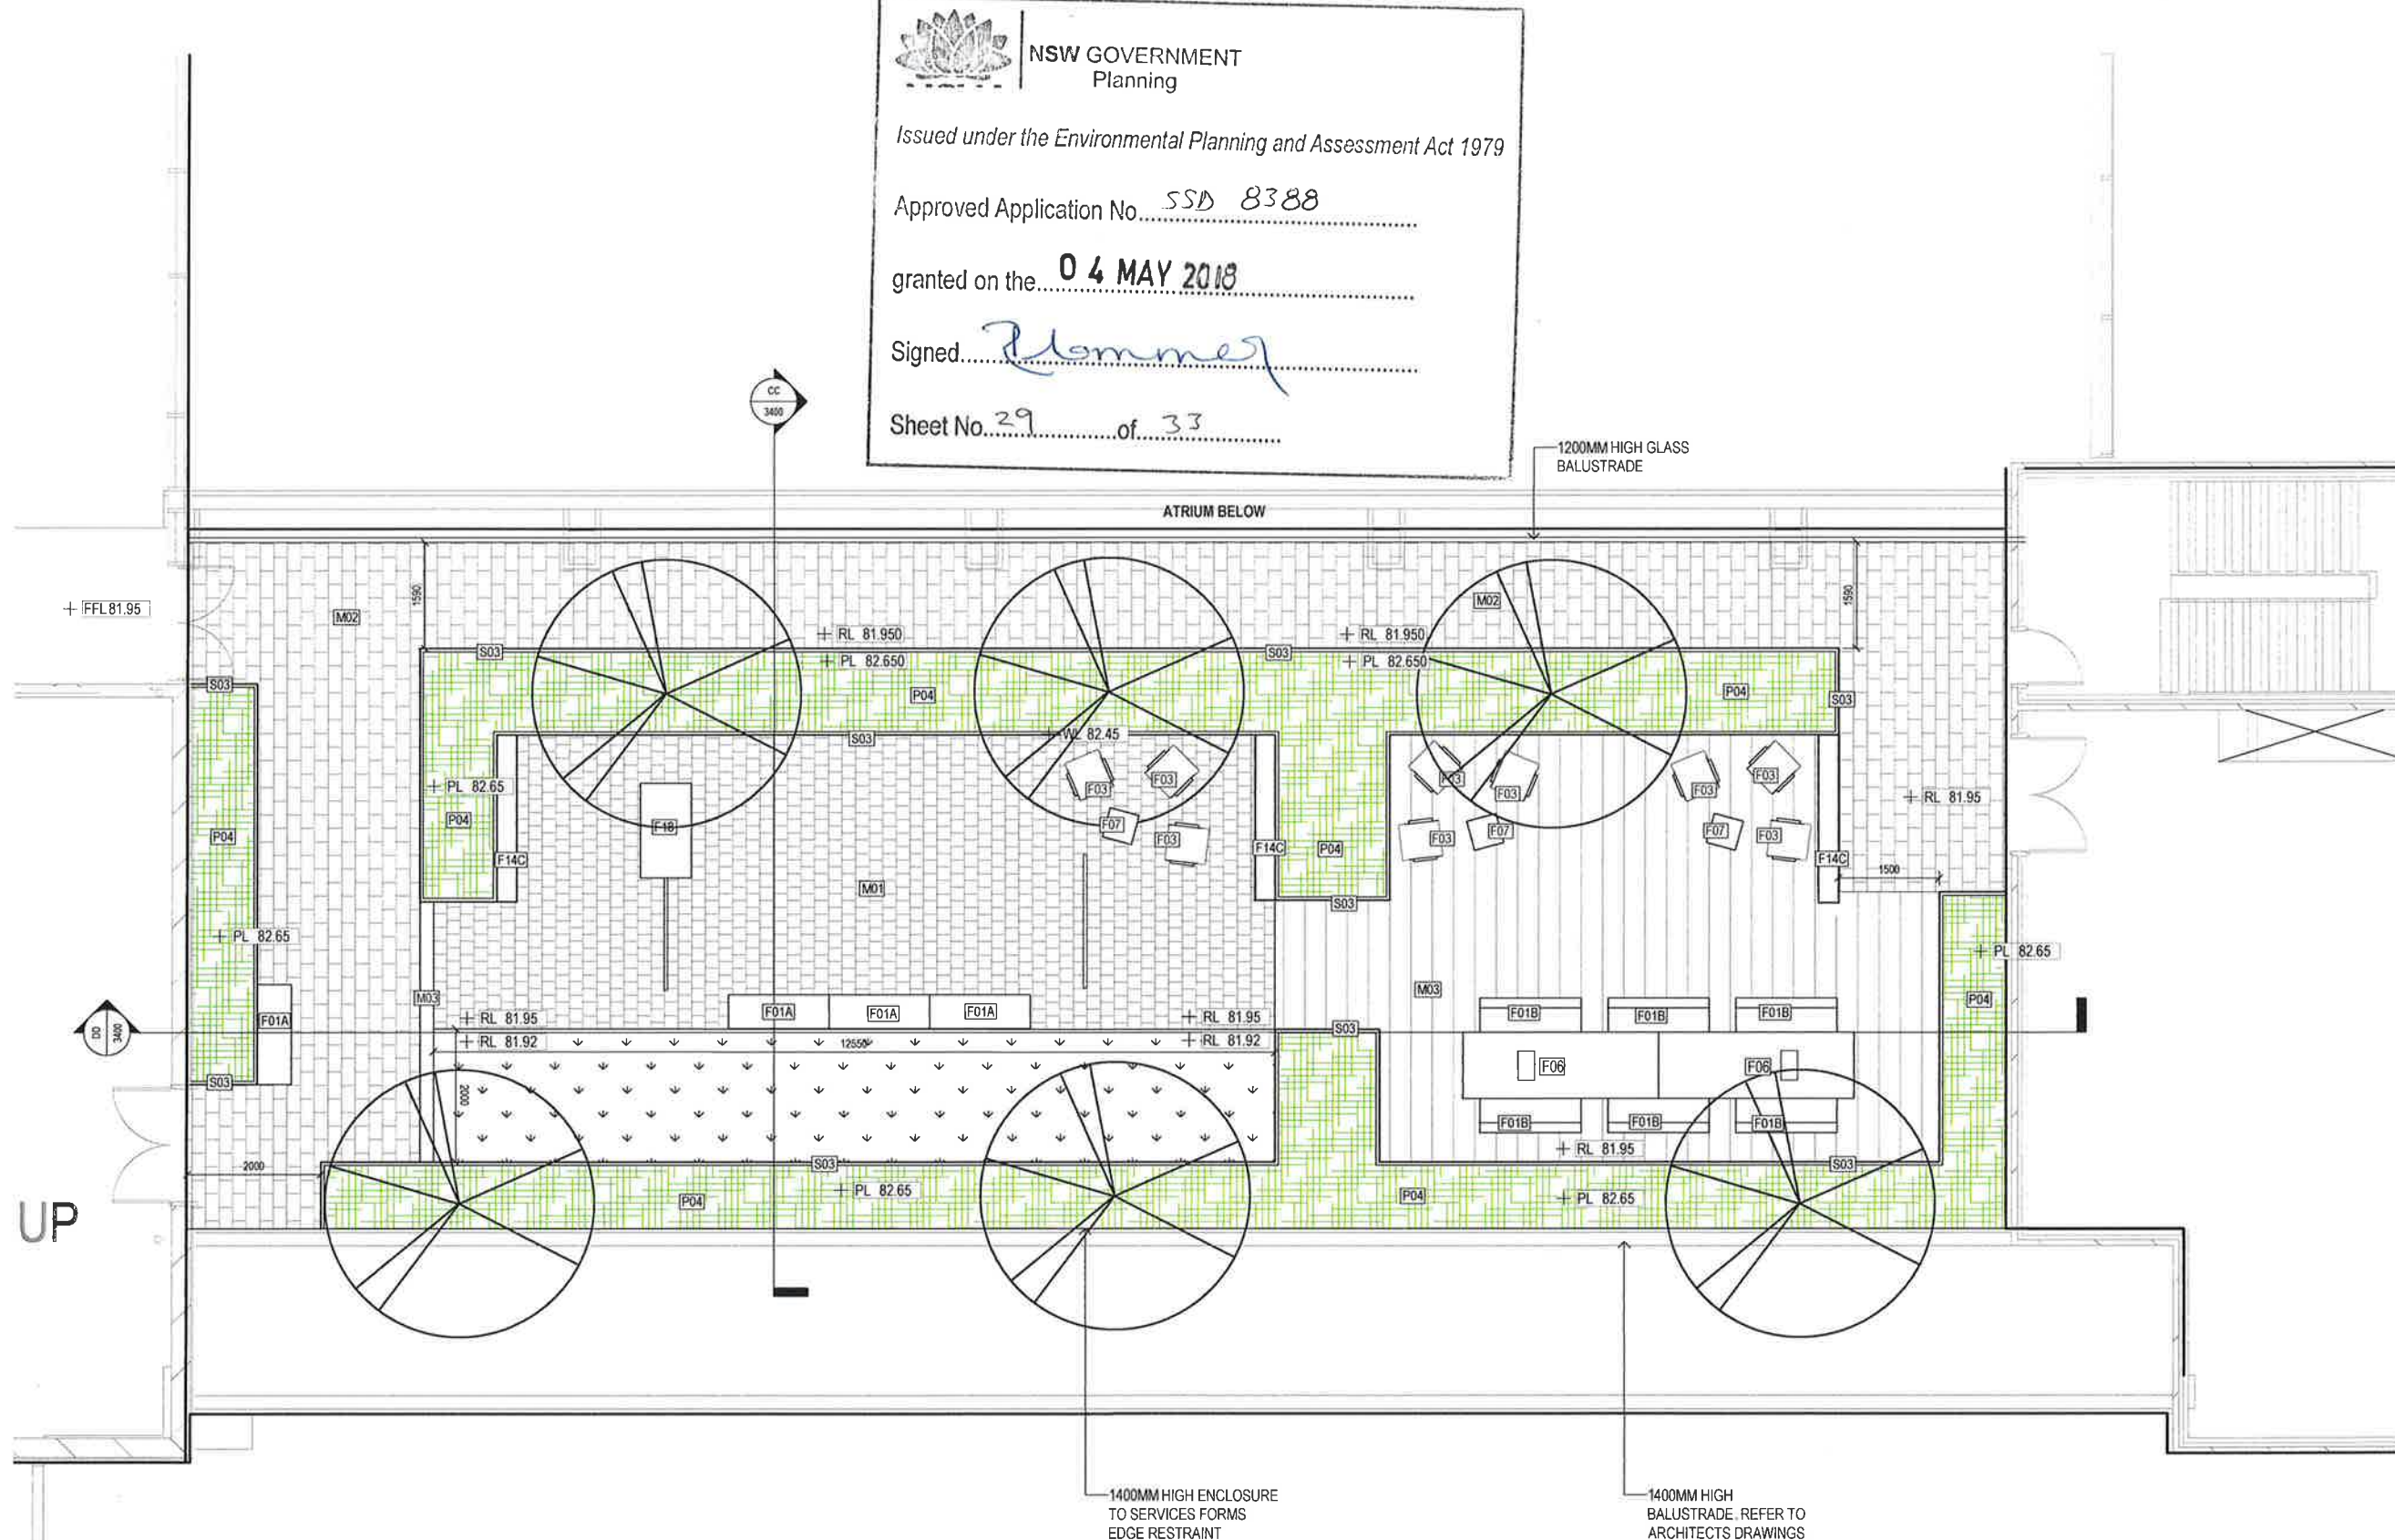


UP

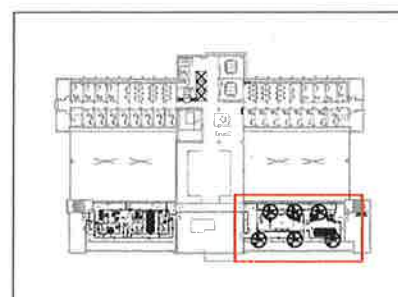

LOCATION PLAN [1:1000]

Architects

 

Client

Macquarie University
Level 6, 77 Berry Street
North Sydney Australia



Group GSA Pty Ltd ABN 76 002 113 779
Level 7, 80 William St, East Sydney NSW
Australia 2011
www.groupgsa.com
T +612 9361 4144 F +612 9332 3458
architecture interior design urban design landscape
senior architect M. Sheldon 3595

Project Title

**MACQUARIE UNIVERSITY
ARTS PRECINCT**

Drawing Title

**LEVEL 6
ROOF GARDEN (EAST)
LANDSCAPE PLAN**

Scale 1:50 @A1

Drawing created (date) 22/01/2018

By MG

Plotted and checked by MG

Verified FR

Approved FR


Drawing No. Issue

25WVC-LND 1401-DA A

File Plot Date

P1170186 Macquarie Univ Arts Precinct? Design 13/06/2017

This drawing is the copyright of Group GSA Pty Ltd and may not be altered, reproduced or transmitted in any form or by any means in part or in whole without the written permission of Group GSA Pty Ltd. All levels and dimensions are to be checked and verified on site prior to the commencement of any work, making of shop drawings or fabrication of components. Do not scale drawings. Use figured dimensions.

 

1:50 METRES

FOR SSDA



ROOFTOP EAST						
CODE	BOTANIC NAME	COMMON NAME	INSTALLATION SIZE	MATURE SIZE (H x W) m	SPACING (mm)	QUANTITY
SMALL TREES						
Psp	Plumeria species	Frangipani	100 LI	5 x 3	As shown	10
UNDERSTOREY PLANTING						
CRO	Crassula ovata	Jade Plant	200mm	1.5 x 1.5	400	26
CR	Cycas revoluta	Sago Palm	75 LI	2 x 2	300	10
DSF	Dichondra "Silver Falls"	Silver Falls	140mm	0.2 x 1	400	48
EDF	Euphorbia "Diamond Frost"	Euphorbia species	140mm	0.5 x 0.5	400	18
HL	Hymenocallis littoralis	Spider Lily	140mm	0.4 x 0.5	300	123
PX	Philodendron "Xanadu"	Dwarf Philodendron	200mm	0.4 x 1	450	31
MP	Murraya paniculata	Chinese box	200mm	4 x 1.5	400	23
SyA	Syzygium australe Superior	Lilly Pilly	300mm	4 x 1.5	800c/cr	22



NSW GOVERNMENT
Planning

Issued under the Environmental Planning and Assessment Act 1979


Approved Application No. SSD 8388

granted on the 04 MAY 2018

Signed [Signature]

Sheet No. 30 of 33

Amendments
Issue Description Date
A ISSUED FOR SSDA 22/01/2018

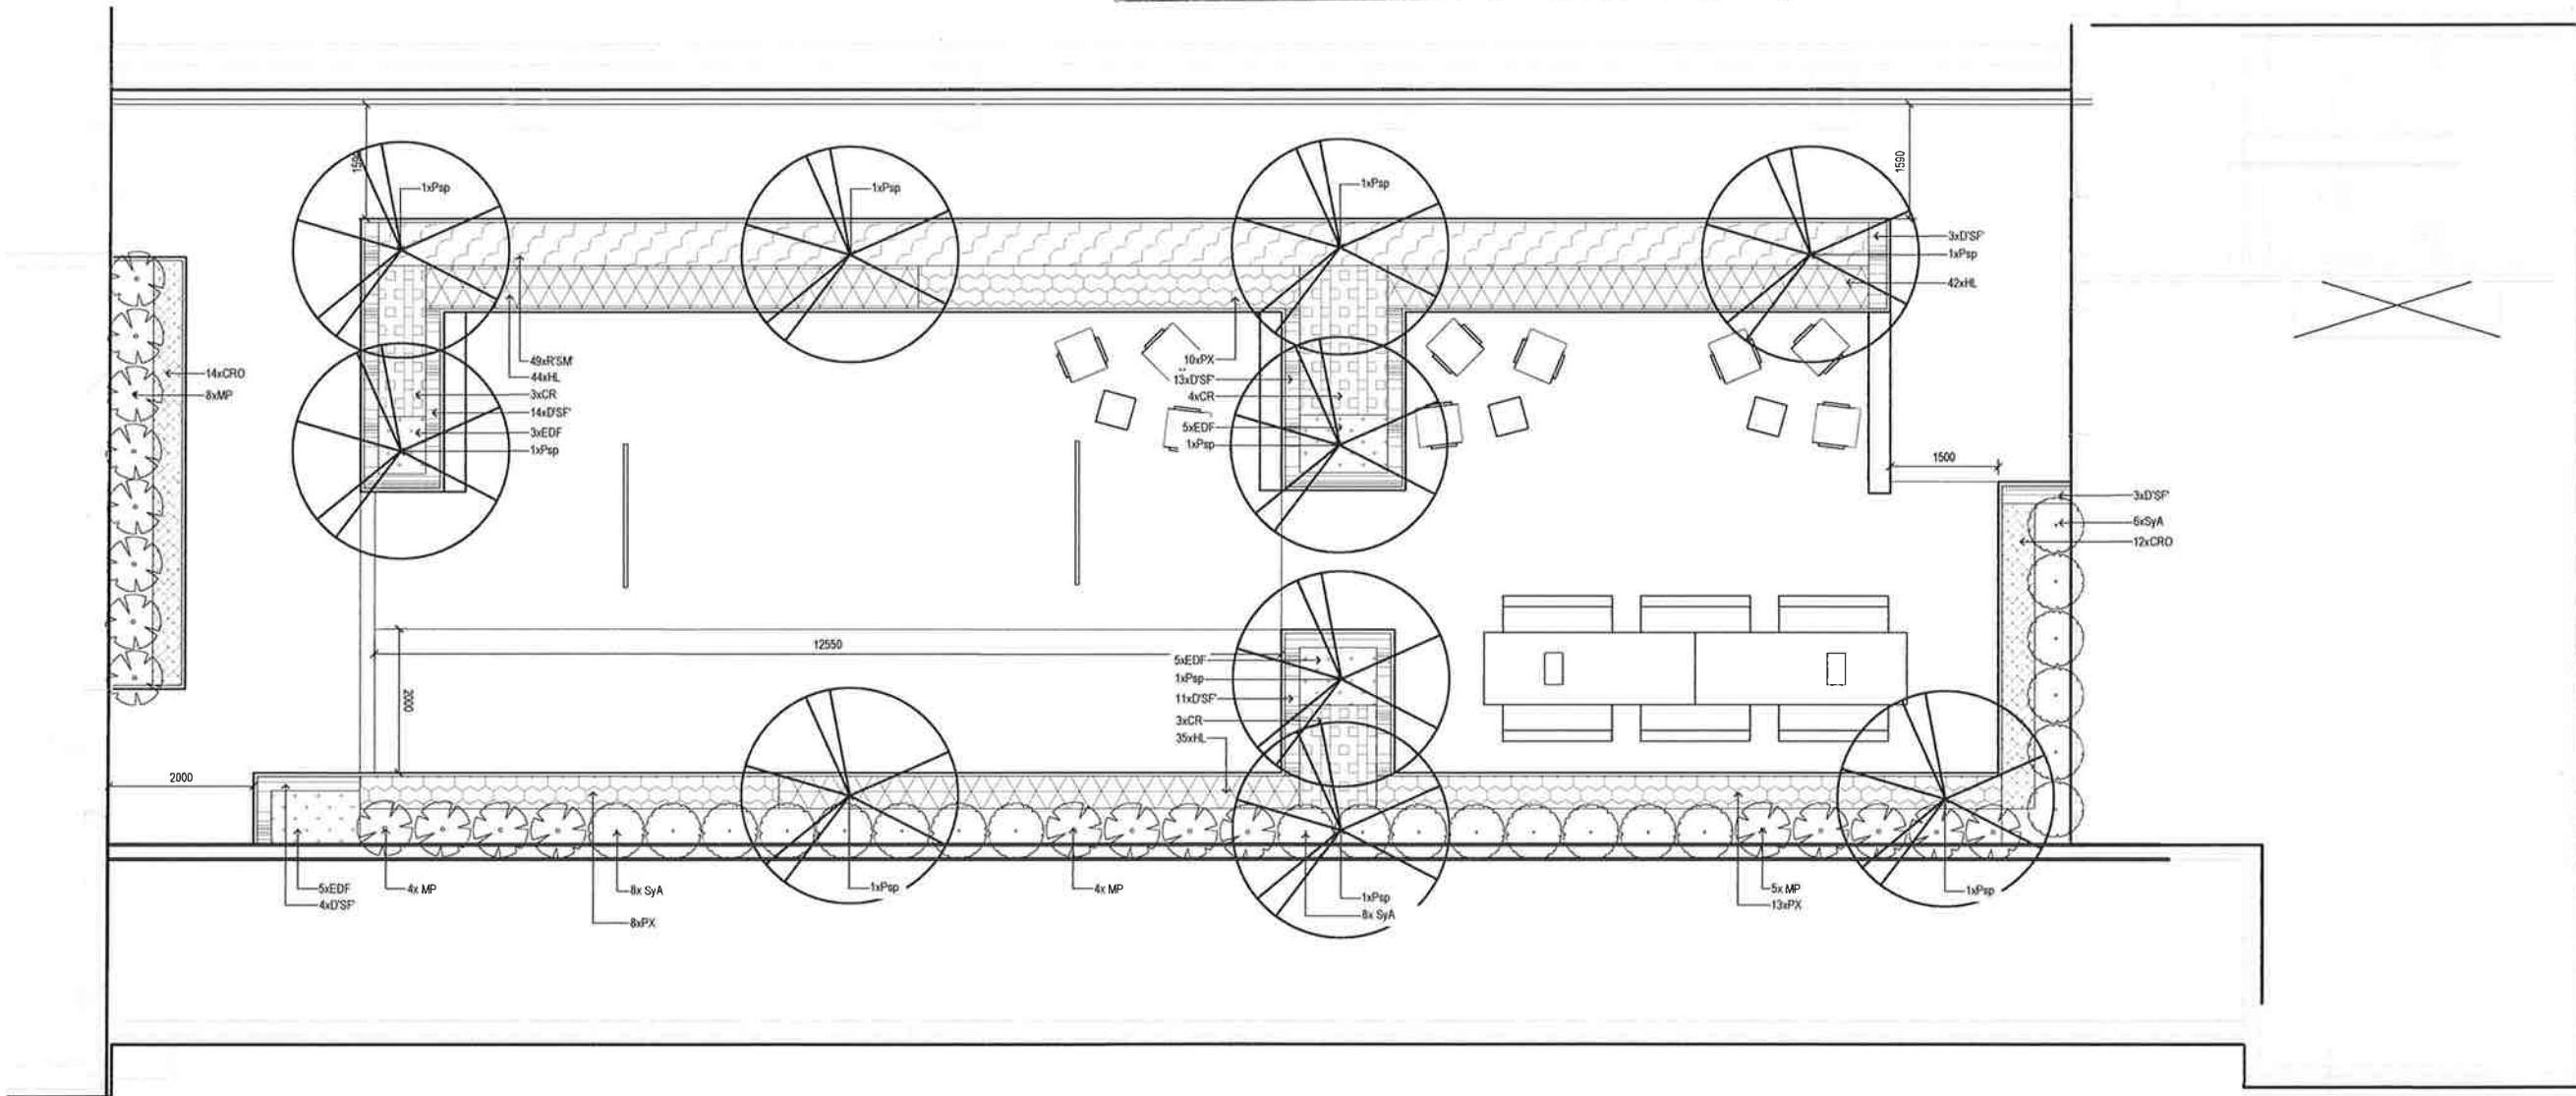

LOCATION PLAN (1:1000)

Architects
architectus
Client
Macquarie University
Level 6, 77 Berry Street
North Sydney Australia

GROUP GSA
Group GSA Pty Ltd ABN 76 002 113 779
Level 7, 80 William St East Sydney NSW
Australia 2011 www.groupgsa.com
T +612 9361 4144 F +612 9332 3458
architecture interior design urban design landscape
nrm architect M. Sheldon 3590

Project Title
**MACQUARIE UNIVERSITY
ARTS PRECINCT**

Drawing Title
**LEVEL 6
ROOF GARDEN (EAST)
PLANTING PLAN**

Scale 1:50 @A1

Drawing created (date) 22/01/2018

By MG

Plotted and checked by MG

Verified FR

Approved FR

Drawing No. Issue

25WWC-LND 1402-DA A

File Plot Date

P1170166 Macquarie Univ Arts Precinct Design 13/06/2017

This drawing is the copyright of Group GSA Pty Ltd and may not be altered, reproduced or transmitted in any form or by any means in print or in whole without the written permission of Group GSA Pty Ltd. All levels and dimensions are to be checked and verified on site prior to the commencement of any work, making of shop drawings or fabrication of components. Do not scale drawings. Use figured dimensions.

FOR SSDA





NSW GOVERNMENT
Planning

Issued under the Environmental Planning and Assessment Act 1979

Approved Application No. SSD 8388


granted on the 04 MAY 2018

Signed [Signature]


Sheet No. 32 of 33




LOCATION PLAN [1:500]

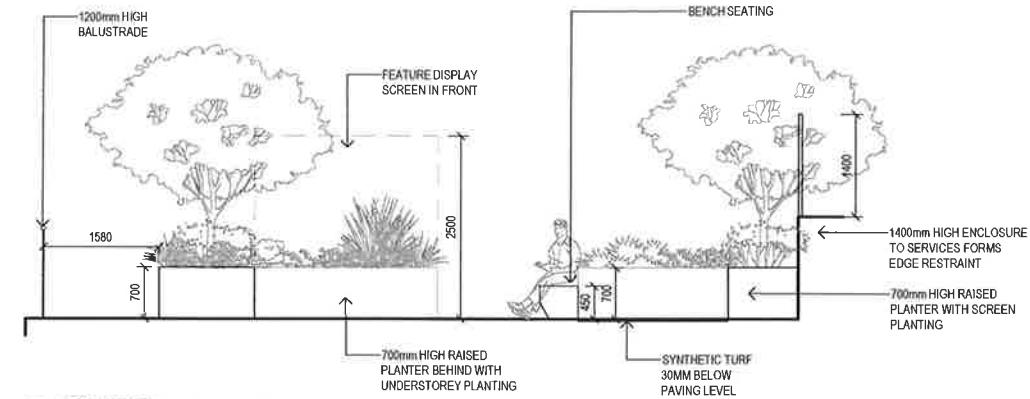


01 ROOFTOP EAST - SECTION CC
1:50 @ A1

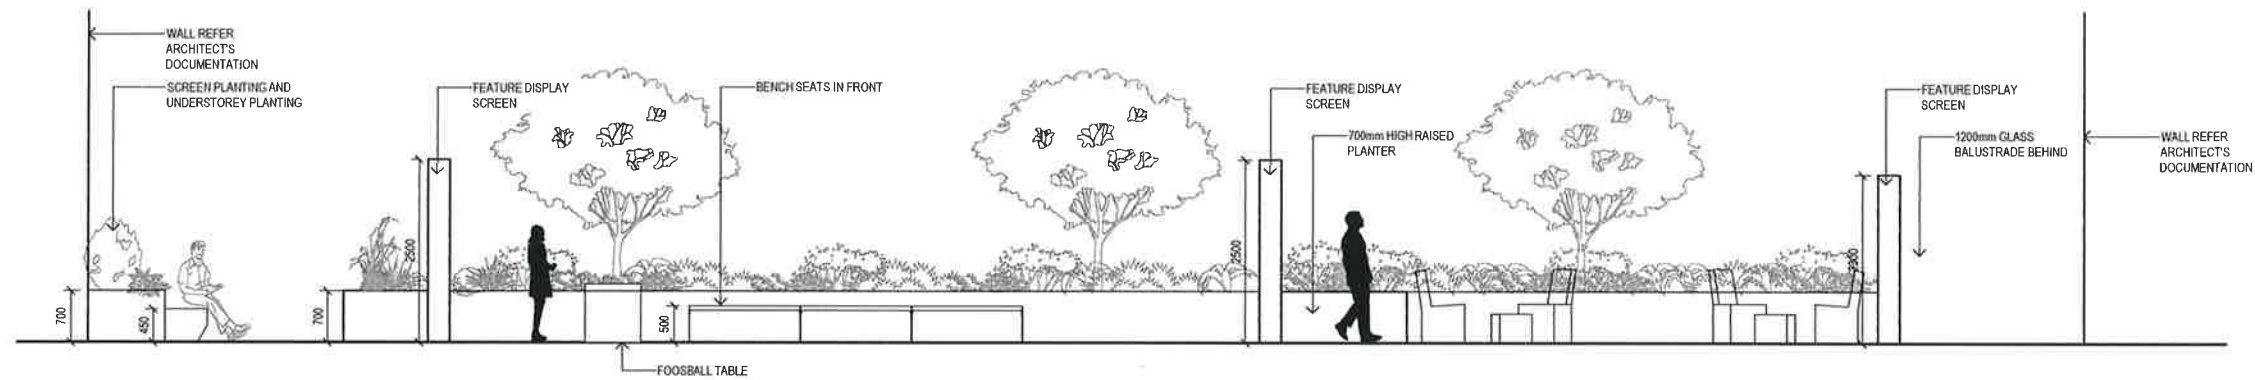

02 ROOFTOP EAST - SECTION DD
1:50 @ A1

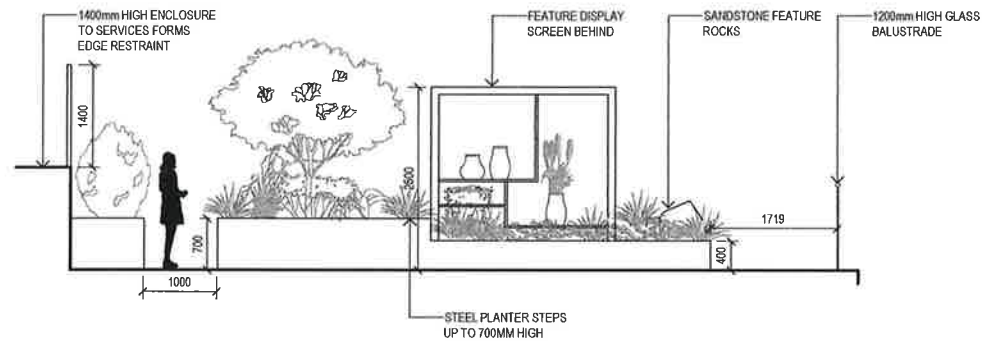

03 ROOFTOP WEST - SECTION EE
1:50 @ A1

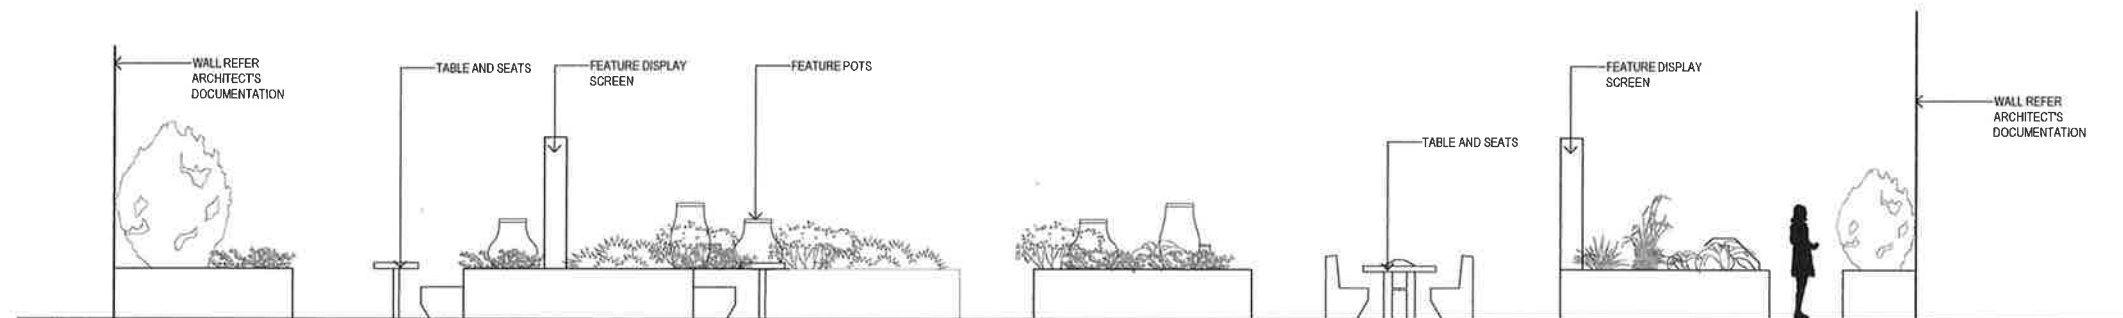

04 ROOFTOP WEST - SECTION FF
1:50 @ A1

Amendment	Issue Description	Date
A	ISSUED FOR SSDA	22/01/2018

Architects
architectus
Client
Macquarie University
Level 6, 77 Berry Street
North Sydney Australia

GROUP GSA
Group GSA Pty Ltd ABN 76 002 113 779
Level 7, 80 William St East Sydney NSW
Australia 2011 www.groupgsa.com
T +612 9361 4144 F +612 9332 3458
architecture interior design urban design landscape
nom architect W. Sheldon 3890


Project Title
MACQUARIE UNIVERSITY
ARTS PRECINCT

Drawing Title
ROOFTOP GARDEN
(EAST AND WEST)
SECTIONS/ELEVATIONS
Scale 1:50 @ A1


Drawing created (date) 22/01/2018
By MG
Plotted and checked by MG
Verified FR
Approved FR
Drawing No 25WVC-LND 3400-DA A
File P1170165 Macquarie Uni Arts Precinct Design
Plot Date 13/06/2017

This drawing is the copyright of Group GSA Pty Ltd and may not be altered, reproduced or transmitted in any form or by any means in part or in whole without the written permission of Group GSA Pty Ltd. All levels and dimensions are to be checked and verified on site prior to the commencement of any work, making of shop drawings or fabrication of components. Do not scale drawings. Use figured dimensions.


FOR SSDA

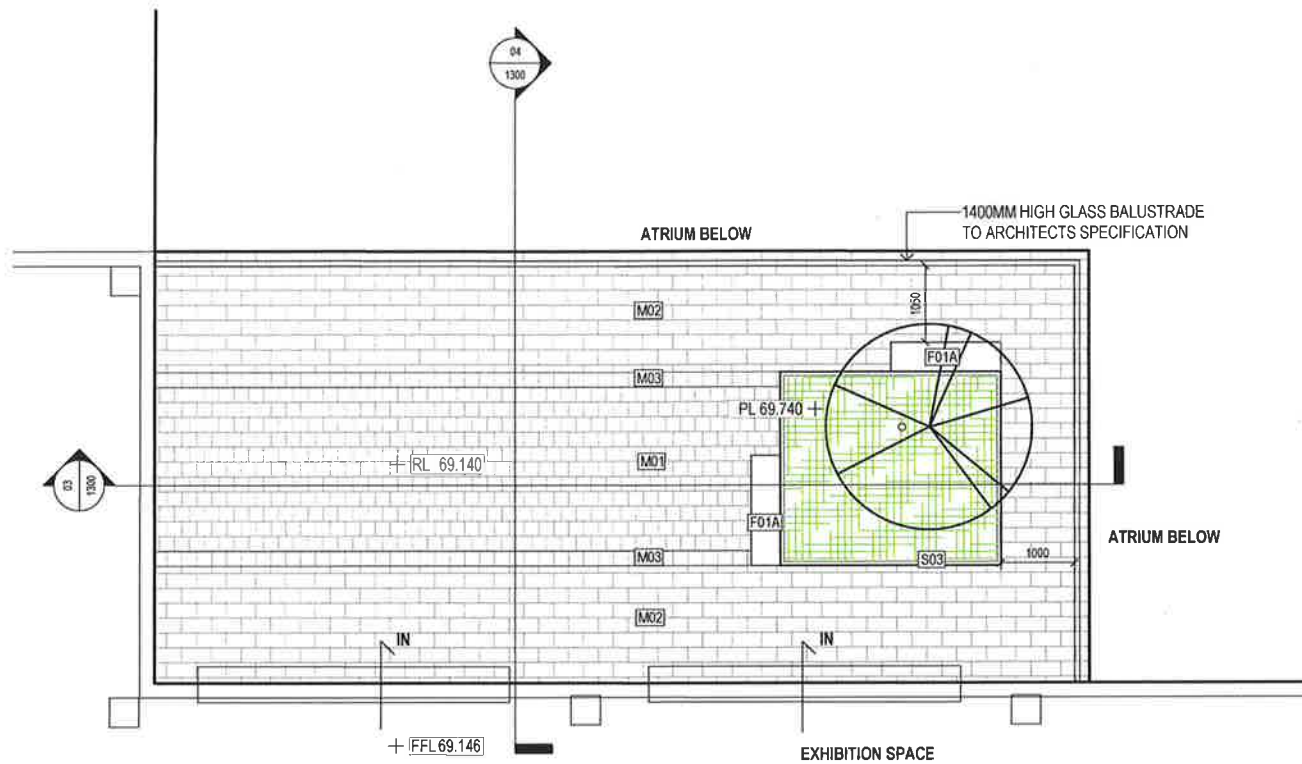


01 TERRACE LANDSCAPE PLAN
1:50 @ A1

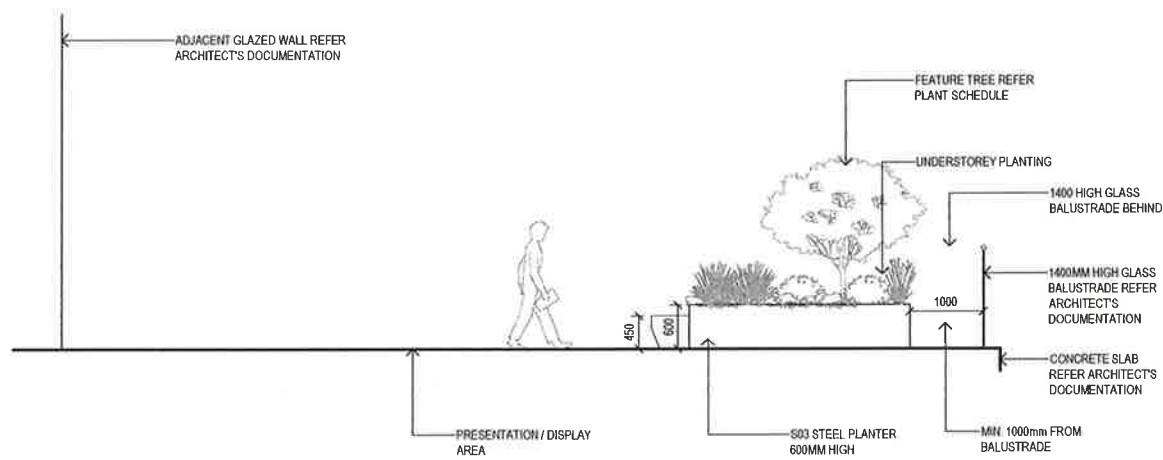

04 TERRACE SECTION A-A
1:50 @ A1

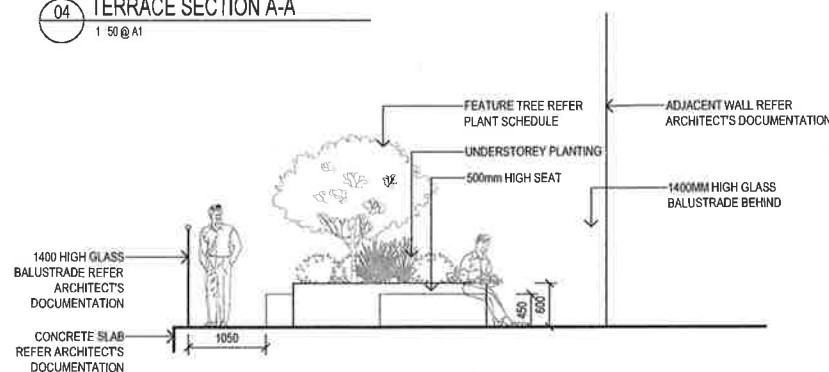

05 TERRACE SECTION B-B
1:50 @ A1

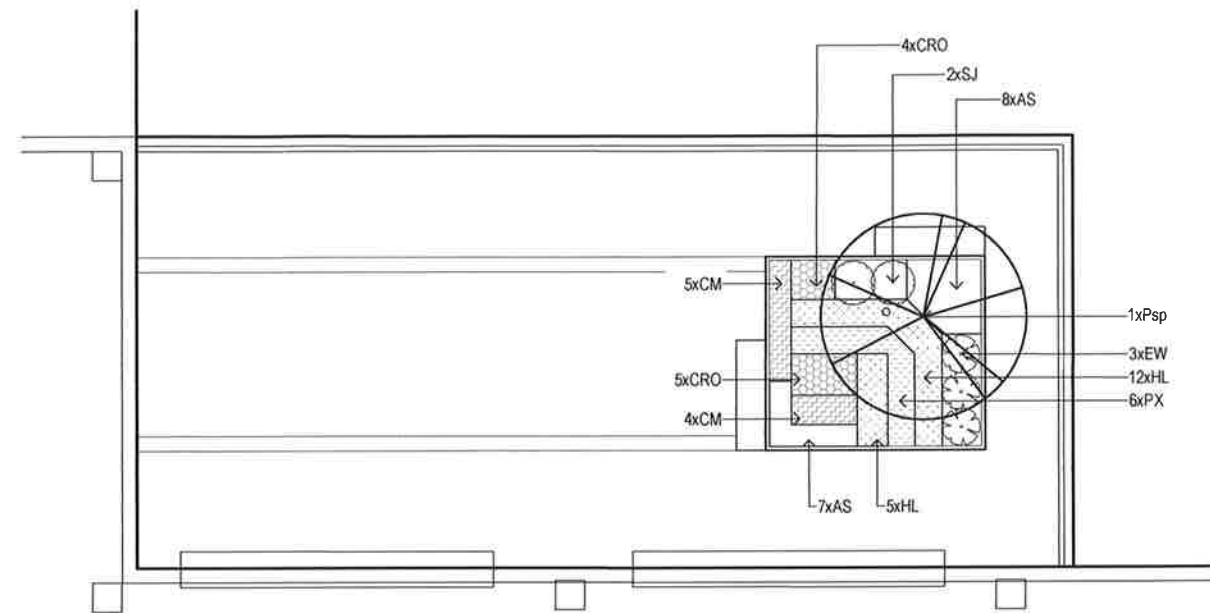

02 TERRACE PLANTING PLAN
1:50 @ A1

LEVEL 1 TERRACE						
CODE	BOTANIC NAME	COMMON NAME	INSTALLATION SIZE	MATURE SIZE (H x W) m	SPACING (mm)	QUANTITY
SMALL TREES						
Psp	Plumeria species	frangipani	100 LI	5 x 3	As shown	3
UNDERSTOREY PLANTING						
CRO	Crassula ovala	Jade Plant	200mm	1.5 x 1.5	400	9
HL	Hymenocallis littoralis	Spider Lilly	140mm	0.4 x 0.5	300	17
PX	Philodendron "Xanadu"	Dwarf Philodendron	200mm	0.4 x 1	450	6
AS	Asplenium scolopendrium	Hart's Tongue Fern	140mm	0.5 x 0.5	300	15
EW	Euphorbia wulfenii	Evergreen Spurge	140mm	1 x 0.5	400	3
CM	Cilvia miniata	Kaffir Lilly	140mm	0.5 x 0.4	300	9
SJ	Strelitzia reginae	Bird of Paradise	200mm	1 x 1	1000	2

03 TERRACE PLANTING SCHEDULE

NSW GOVERNMENT
Planning


Issued under the Environmental Planning and Assessment Act 1979

Approved Application No. SSD 8388


granted on the 04 MAY 2018

Signed Rimmer

Sheet No. 33 of 33

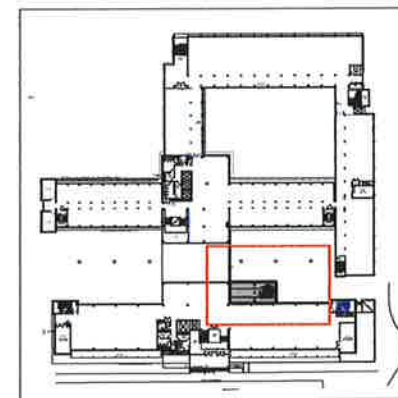

LOCATION PLAN (1:1000)

 

1:50 METRES

FOR SSDA

- TERRACE LEGEND**
- SURFACE MATERIALS**
REFER MATERIALS SCHEDULE AND ENGINEERS DRAWINGS FOR DETAILS
- M01 SMALL CONCRETE PAVERS
M02 MEDIUM CONCRETE PAVERS
- SOFTWORKS**
REFER MATERIALS SCHEDULE AND ENGINEERS DRAWINGS FOR DETAILS
- P04 PROPOSED TREE
REFER PLANTING SCHEDULE FOR SPECIES
- FURNISHINGS**
REFER FURNISHINGS SCHEDULE FOR DETAILS
- F01A BENCH SEATING
- STRUCTURES**
REFER MATERIALS SCHEDULE AND ENGINEERS DRAWINGS FOR DETAILS
- S03 STEEL PLANTER

Architects
architectus

Client
Macquarie University
Level 6, 77 Berry Street
North Sydney Australia

GROUP GSA
Group GSA Pty Ltd ABN 78 002 113 779
Level 7, 80 William St East Sydney NSW
Australia 2011 www.groupgsa.com
T +612 9361 4144 F +612 9332 3458
architecture interior design urban design landscape
nem architect M. Sheldon 3890

Project Title
**MACQUARIE UNIVERSITY
ARTS PRECINCT**

Drawing Title
**LEVEL 1
EXHIBITION HALL TERRACE
LANDSCAPE PLANS & SECTIONS**

Scale 1:50 @ A1

Drawing created (date) 22/01/2018

By MG

Plotted and checked by MG

Verified FR

Approved FR

Drawing No 25WWC-LND 1300-DA A

File Plot Date

13/06/2017

This drawing is the copyright of Group GSA Pty Ltd and may not be altered, reproduced or transmitted in any form or by any means in part or in whole without the written permission of Group GSA Pty Ltd. All levels and dimensions are to be checked and verified on site prior to the commencement of any work, making of shop drawings or fabrication of components. Do not scale drawings. Use figured dimensions.