
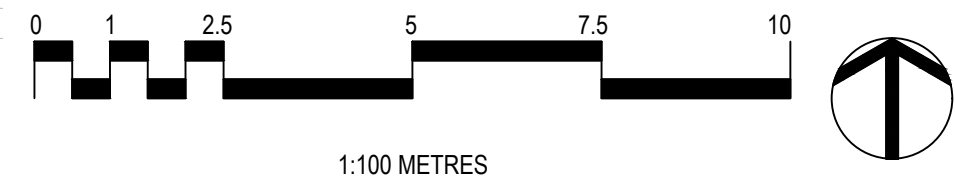


LOCATION PLAN [1:1000]

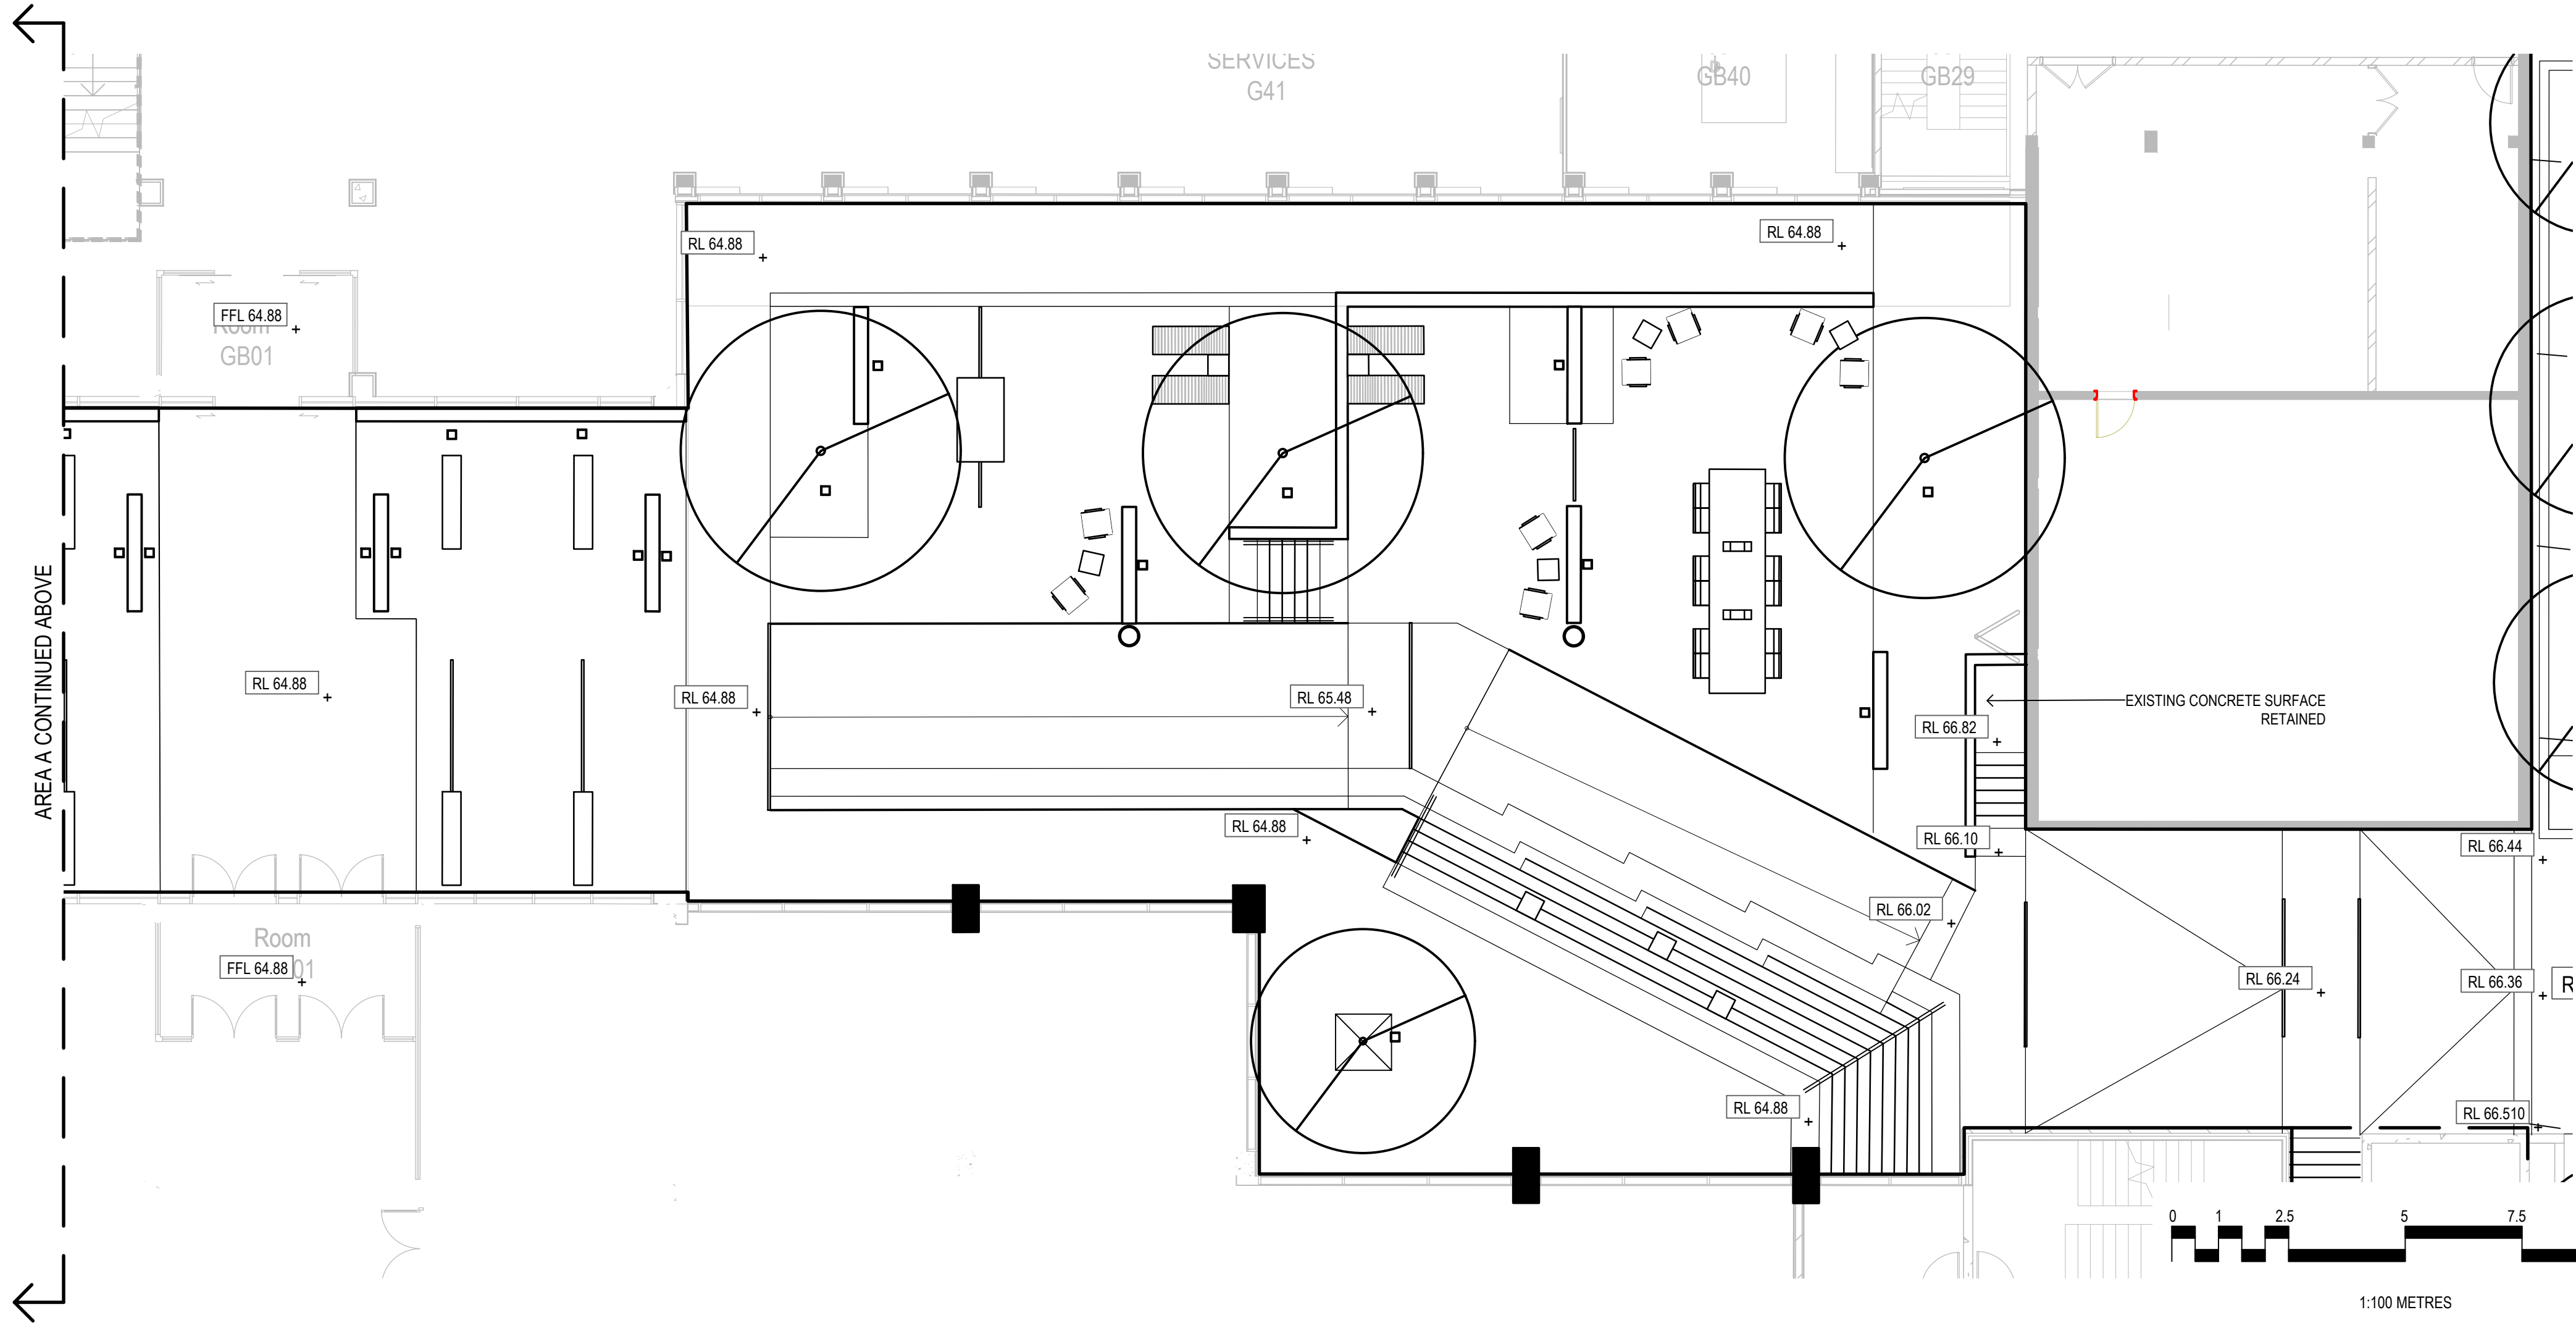

Amendments	Issue Description	Date
A	50% DD	15/08/2017
B	SSD DA SUBMISSION	28/09/2017

Architects	Client
 BUDDEN NANGLE MICHAEL & HUDSON ARCHITECTS	Macquarie University Level 6, 77 Berry Street North Sydney Australia
	

GROUP GSA
Group GSA Pty Ltd ABN 76 002 113 779
Level 7, 80 William St East Sydney NSW
Australia 2011 www.groupgsa.com
T +612 9361 4144 F +612 9332 3458
architecture interior design urban design landscape
nom architect M. Sheldon 3990

Project Title
**MACQUARIE UNIVERSITY
ARTS PRECINCT**

Drawing Title
**GROUND FLOOR
ATRIUM
LEVELS & GRADING PLAN**
Scale 1:100 @A1

Drawing created (date)	14/08/2017
By	MG
Plotted and checked by	MG
Verified	FR
Approved	SH
Drawing No	Issue
25WWB-LND 1201	B
File	Plot Date
P1170186 Macquarie Uni Arts Precinct02 Design	13/08/2017

This drawing is the copyright of Group GSA Pty Ltd and may not be altered, reproduced or transmitted in any form or by any means in part or in whole without the written permission of Group GSA Pty Ltd.
All levels and dimensions are to be checked and verified on site prior to the commencement of any work, making of shop drawings or fabrication of components.
Do not scale drawings. Use figured Dimensions.