


LANDSCAPE WORKS (GSA)	
COVER SHEET	APP-LND-0000
CONSTRUCTION STAGING PLAN	APP-LND-0001
DEMOLITION PLAN	APP-LND-0101
TREE REMOVAL PLAN	APP-LND-0102
GF PERIPHERY FINISHES PLAN	APP-LND-1000
GF PERIPHERY LEVELS & GRADING PLAN	APP-LND-1001
GF PERIPHERY SOFTWARES PLAN	APP-LND-1002
GF COURTYARD FINISHES PLAN	25WWA-LND-1100
GF COURTYARD LEVELS & GRADING PLAN	25WWA-LND-1101
GF COURTYARD FURNISHINGS PLAN	25WWA-LND-1102
GF COURTYARD SOFTWARES PLAN	25WWA-LND-1103
GF ATRIUM FINISHES PLAN	25WWB-LND-1200
GF ATRIUM LEVELS & GRADING PLAN	25WWB-LND-1201
GF ATRIUM FURNISHINGS PLAN	25WWB-LND-1202
GF ATRIUM SOFTWARES PLAN	25WWB-LND-1203
L1 TERRACE FINISHES, LEVELS & FURNISHINGS PLAN	25WWB-LND-1300
L1 TERRACE SOFTWARES PLAN	25WWB-LND-1303
L6 ROOFTOP EAST FINISHES, LEVELS & FURNISHINGS PLAN	25WWB-LND-1400
L6 ROOFTOP EAST SOFTWARES	25WWB-LND-1401
L6 ROOFTOP WEST FINISHES, LEVELS & FURNISHINGS PLAN	25WWB-LND-1410
L6 ROOFTOP WEST SOFTWARES	25WWB-LND-1411
IRRIGATION EXTENTS PLAN	APP-LND-2001
GF PERIPHERY SECTIONS	APP-LND-3000
GF COURTYARD SECTIONS	25WWA-LND-3100
GF ATRIUM SECTIONS	25WWB-LND-3200
L1 TERRACE SECTIONS	25WWB-LND-3300
L6 ROOFTOP SECTIONS	25WWB-LND-3400
LANDSCAPE DETAILS SHEET 1 - TYP DETAILS	APP-LND-4001
LANDSCAPE DETAILS SHEET 2 - FURNISHINGS	APP-LND-4002
LANDSCAPE DETAILS SHEET 3	APP-LND-4003
LANDCAPE MATERIALS & FURNISHINGS SCHEDULE	APP-LND-SCH-9002
LANDSCAPE PLANTING SCHEDULE	APP-LND-SCH-9003
LANDSCAPE SPECIFICATION	APP-LND-SCH-9004

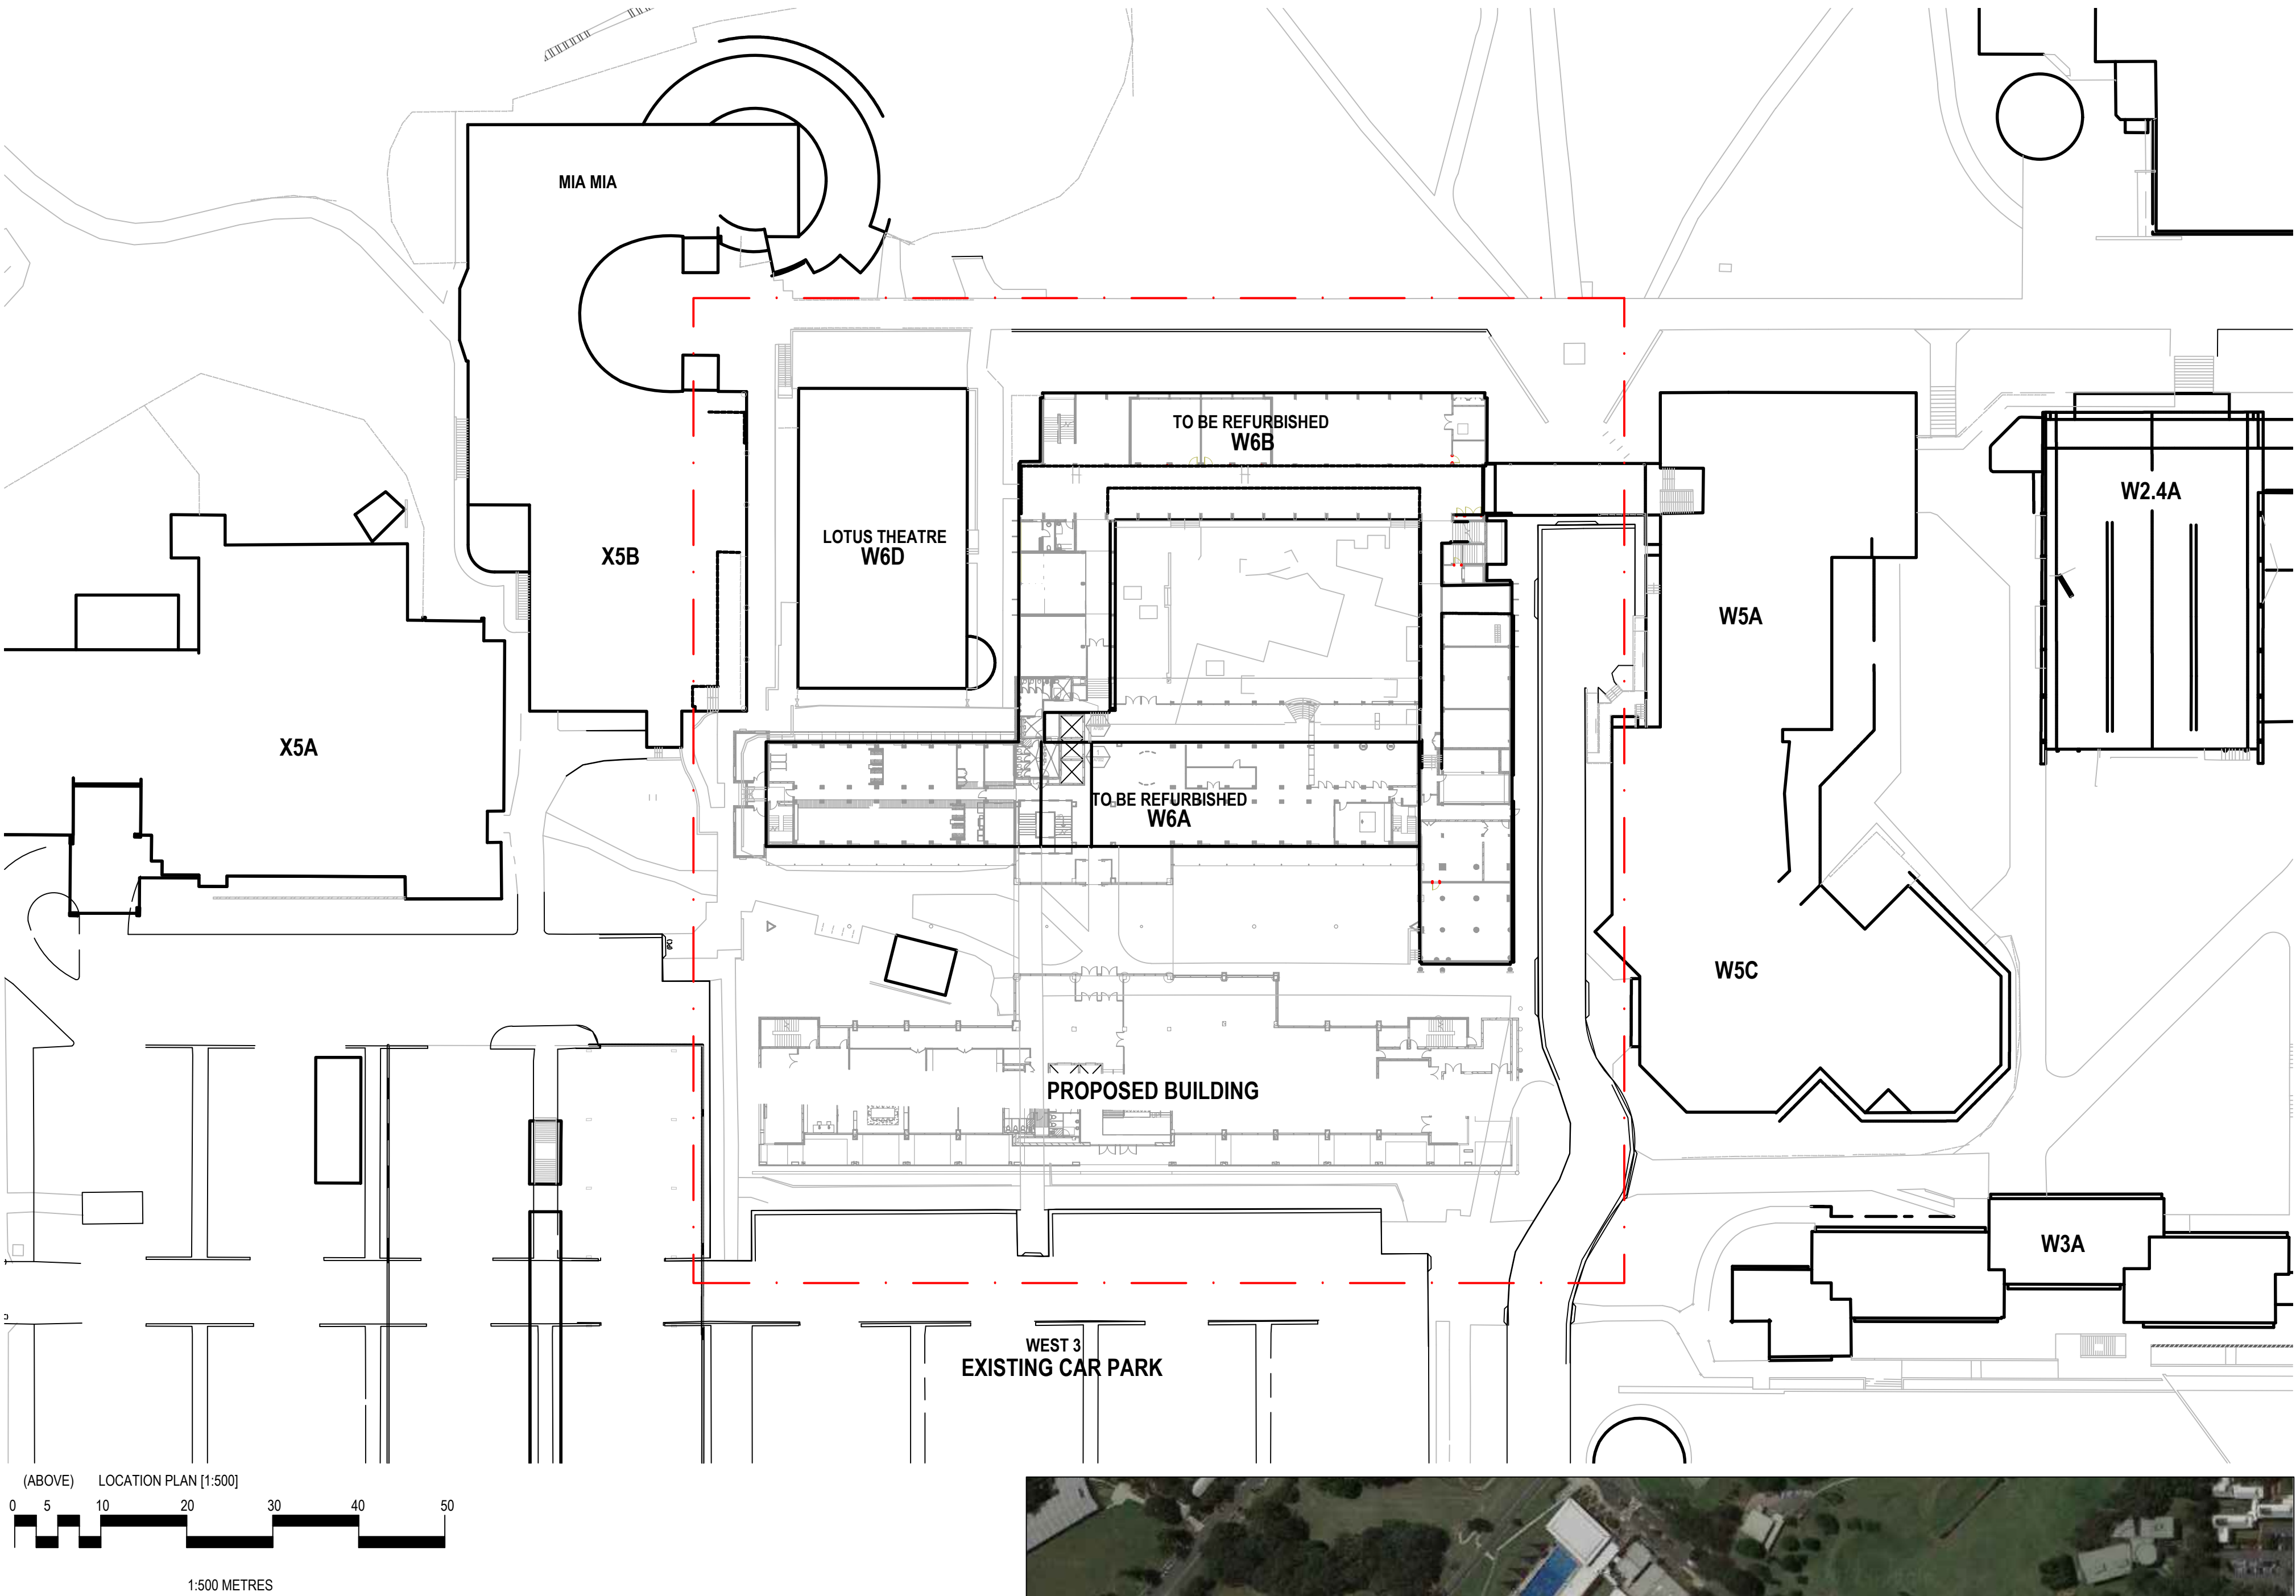

Amendments		Date
Issue	Description	
A	50% DD	15/08/2017
B	SSD DA SUBMISSION	27/09/2017

Architects

BUDDEN NANGLE MICHAEL & HUDSON ARCHITECTS

Client

Macquarie University
Level 6, 77 Berry Street
North Sydney Australia

GROUP GSA

Group GSA Pty Ltd ABN 76 002 113 779
Level 7, 80 William St East Sydney NSW
Australia 2011 www.groupgsa.com

T +612 9361 4144 F +612 9332 3458
architecture interior design urban design landscape
nom architect M. Sheldon 3990

Project Title

MACQUARIE UNIVERSITY
ARTS PRECINCT

Drawing Title

COVER SHEET

Scale	1:500 @A1
Drawing created (date)	11/08/2017
By	MG
Plotted and checked by	MG
Verified	FR
Approved	SH
Drawing No	Issue
APP-LND 0000	B
File	Plot Date
P:\170186 Macquarie Uni Arts Precinct\2 Design	13/08/2017

This drawing is the copyright of Group GSA Pty Ltd and may not be altered, reproduced or transmitted in any form or by any means in part or in whole without the written permission of Group GSA Pty Ltd.
All levels and dimensions are to be checked and verified on site prior to the commencement of any work, making of shop drawings or fabrication of components.
Do not scale drawings. Use figured Dimensions.

(RIGHT)

AERIAL PLAN [NTS]