




1 DEMOLITION - SECTION AA
1 : 250

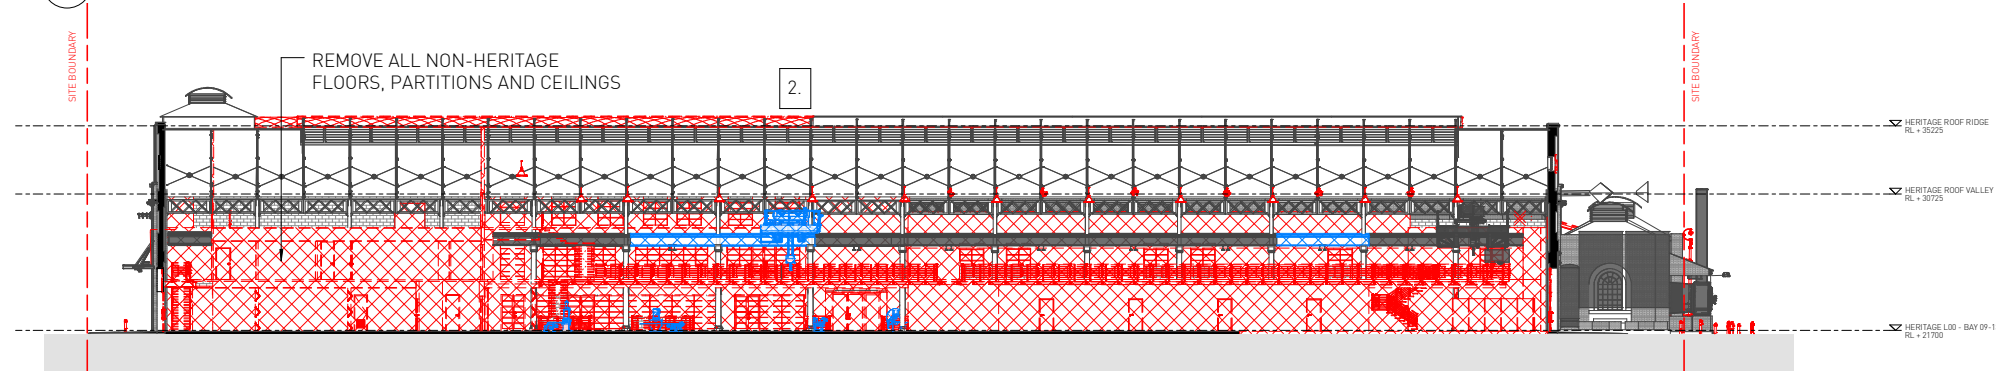

2 DEMOLITION - SECTION CC - BAY 4
1 : 250

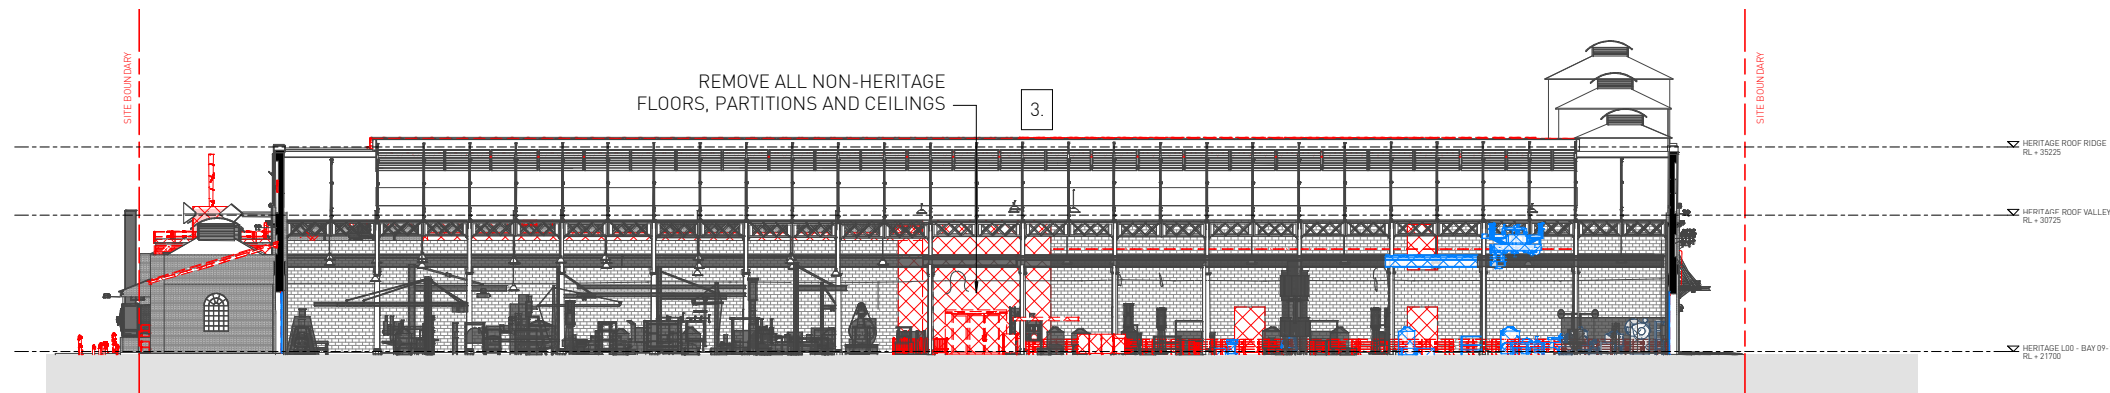

3 DEMOLITION - SECTION DD - BAY 1
1 : 250

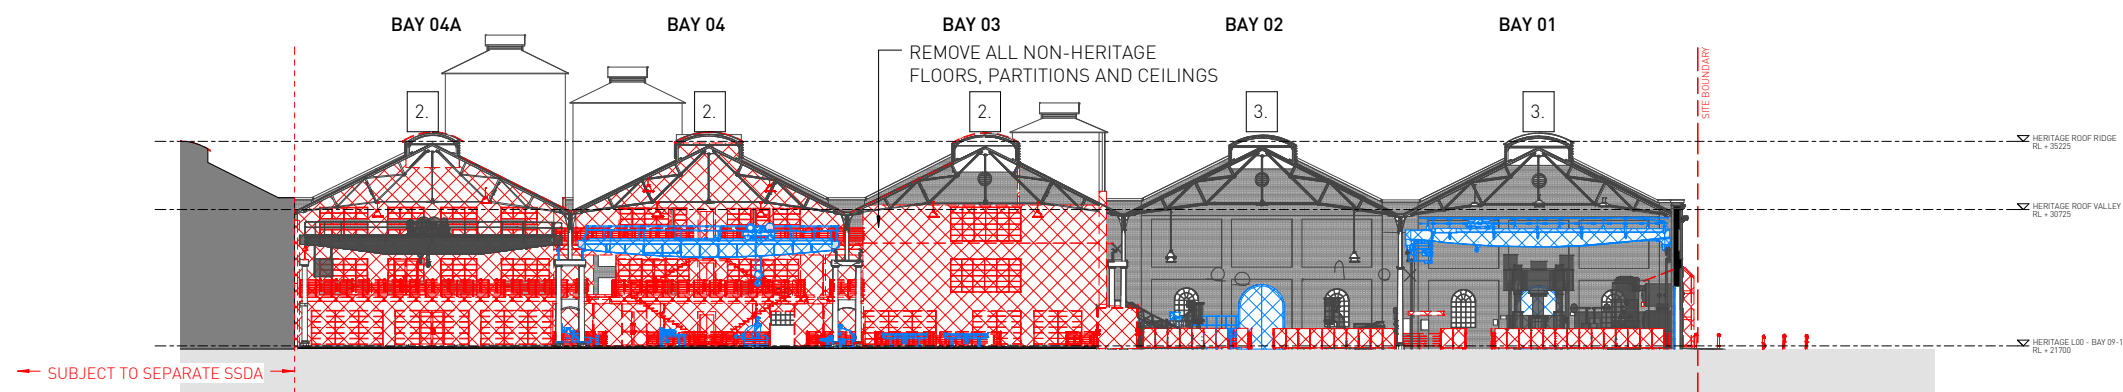

4 DEMOLITION - SECTION BB
1 : 250

SSDA SUBMISSION

Architect SISSONS ARCHITECTS Studio 5, 81 Alexander St, Crows Nest, NSW 2065 Tel. 02 9460 8002	NOTES LEGEND 1 Removal of existing roof sheeting for roof lights. 2 Removal of existing roof sheeting, structure to remain. 3 Refurbish/ upgrade roof as required with alysynite sheeting or similar. 4 Existing heritage timber doors to be retained internally in open/close position, new steel and glass openings to exterior. 5 Proposed opening on existing brick wall.	GRAPHIC LEGEND Items to be Demolished Items to be Retained and Relocated Roof sheeting to be upgraded	Client MIRVAC			Project LOCOMOTIVE WORKSHOP 2 Locomotive St, Eveleigh NSW 2015			Drawing Title DEMOLITION SECTIONS		
			Scale 1 : 250 @A1 (Half Scale @ A3)	Rev Date 02/11/17	North 		Project No. 16-002	Drawing No. SA-AR-DWG-BB-B4-0326	Rev G		



Architect SISSONS ARCHITECTS Studio 5, 81 Alexander St, Crows Nest, NSW 2065 Tel. 02 9460 8002	LEGEND Visual Sight Line Zone - 1200max Height Allowed Heritage Interpretation Zone Site Boundary	Client		Project		Drawing Title	
		MIRVAC		LOCOMOTIVE WORKSHOP		PROPOSED PLAN - GROUND FLOOR	
		2 Locomotive St, Eveleigh NSW 2015					
Scale	Rev Date	North	Project No.		Drawing No.		Rev
1 : 250 @A1	10/11/17		16-002		SA-AR-DWG-BB-B4-0330		H
(Half Scale @ A3)							



SSDA SUBMISSION

Architect
SISSONS ARCHITECTS
Studio 5, 81 Alexander St, Crows Nest, NSW 2065
Tel. 02 9460 8002

Client
MIRVAC

Scale
1 : 250 @A1
(Half Scale @ A3)

Rev Date
30/10/17




Project
LOCOMOTIVE WORKSHOP
2 Locomotive St, Eveleigh NSW 2015

Drawing Title
PROPOSED PLAN - FIRST FLOOR


Project No.
16-002

Drawing No.
SA-AR-DWG-BB-B4-0331


Rev
H

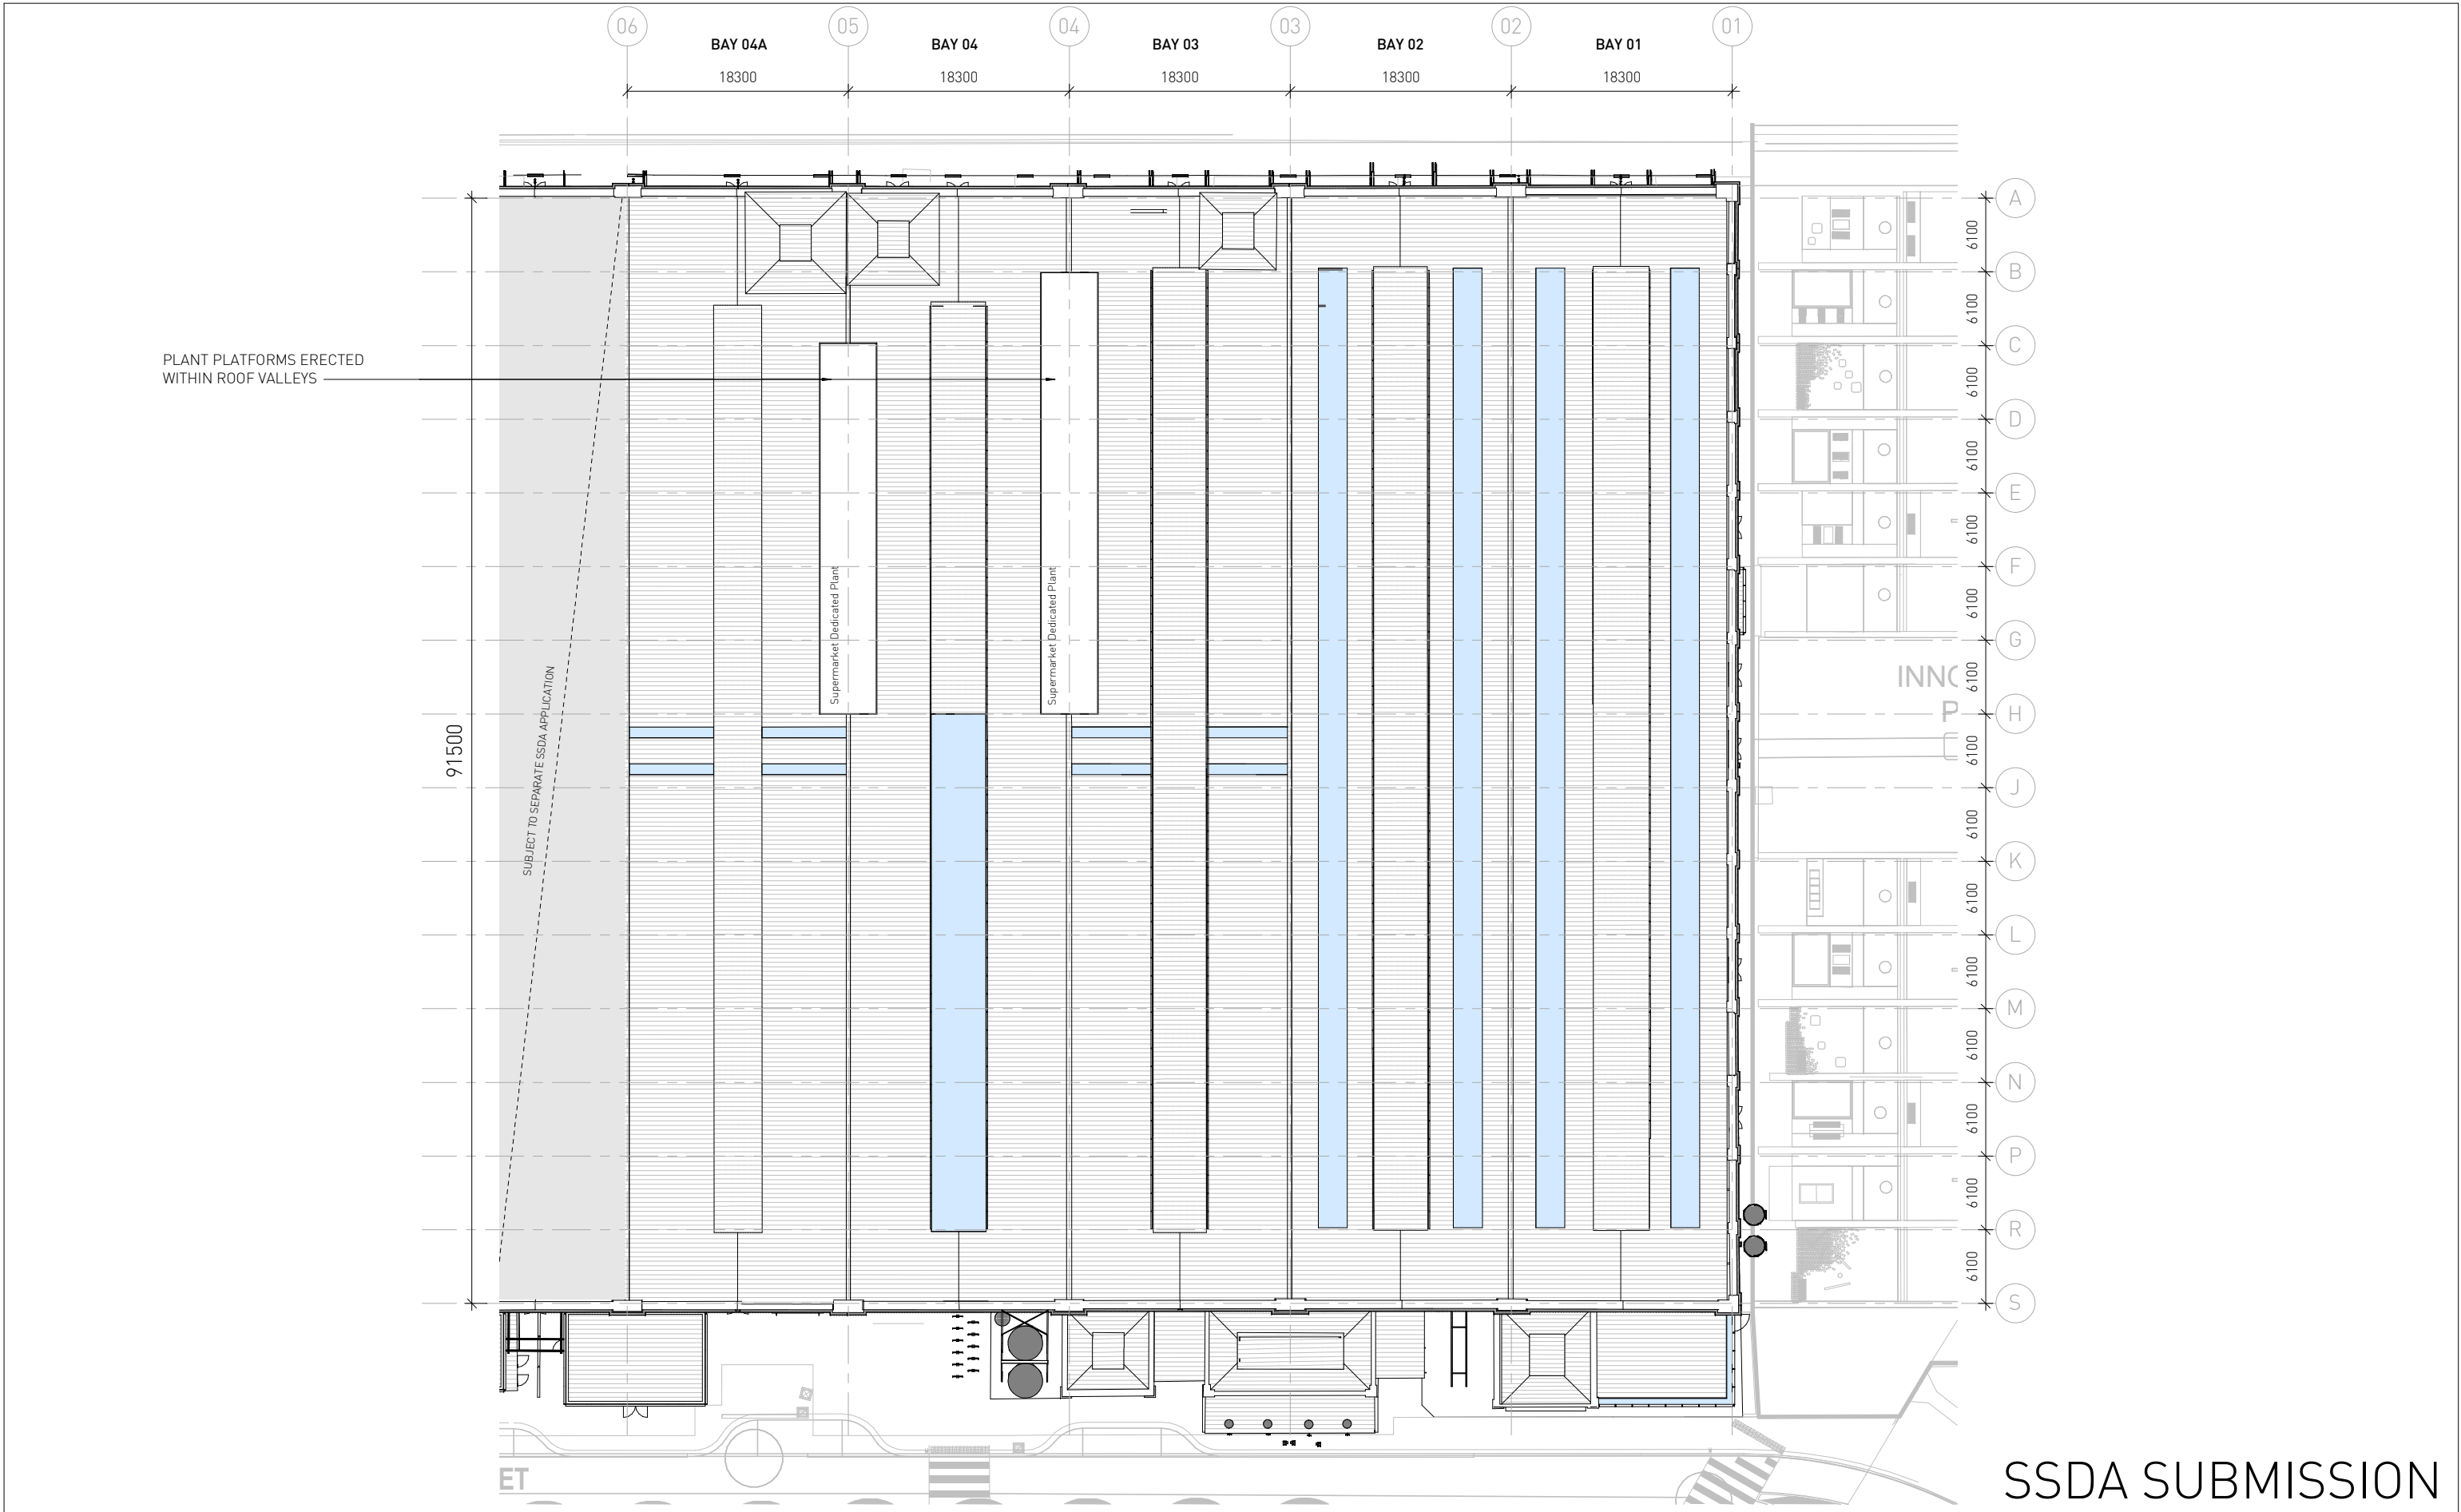


Architect SISSONS ARCHITECTS Studio 5, 81 Alexander St, Crows Nest, NSW 2065 Tel. 02 9460 8002	Client MIRVAC			Project LOCOMOTIVE WORKSHOP 2 Locomotive St, Eveleigh NSW 2015		Drawing Title PROPOSED PLAN - ROOF		
	Scale 1 : 250 @A1 (Half Scale @ A3)	Rev Date 24.10.17	North 			Project No. 16-002	Drawing No. SA-AR-DWG-BB-B4-0334	Rev G

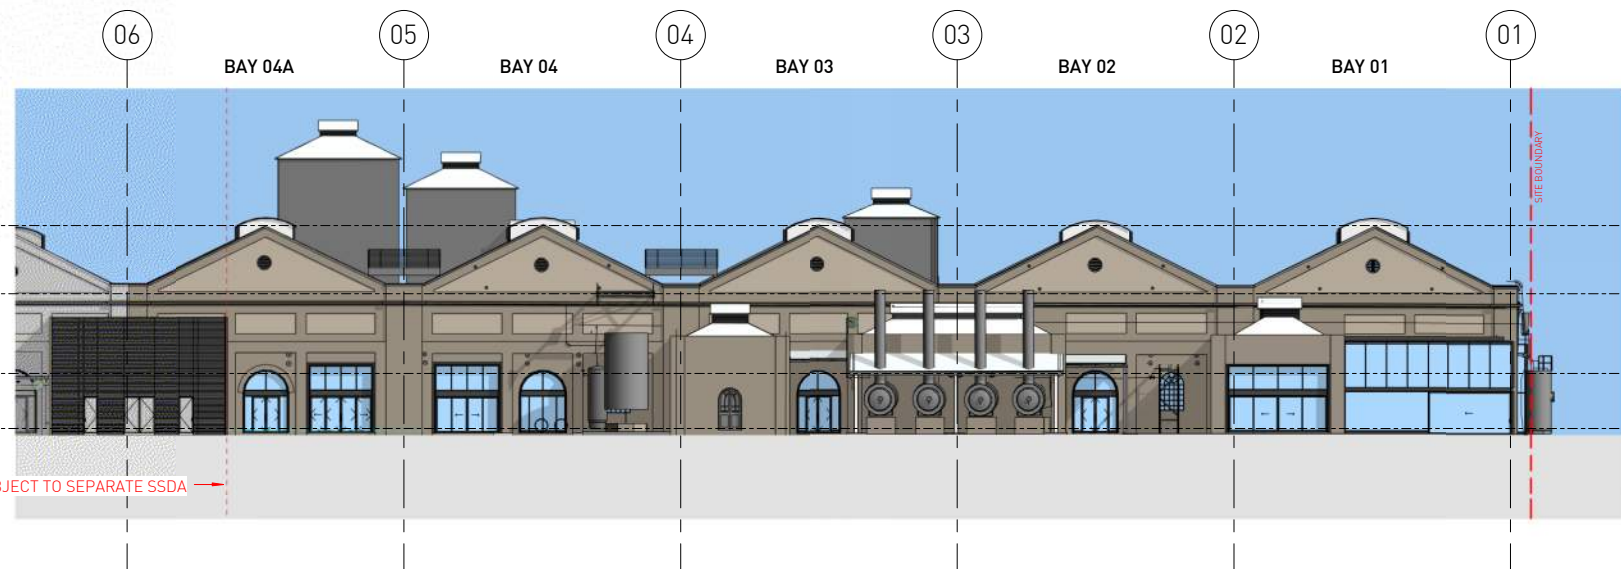

1 PROPOSED - SOUTH ELEVATION - RETAIL
1 : 250

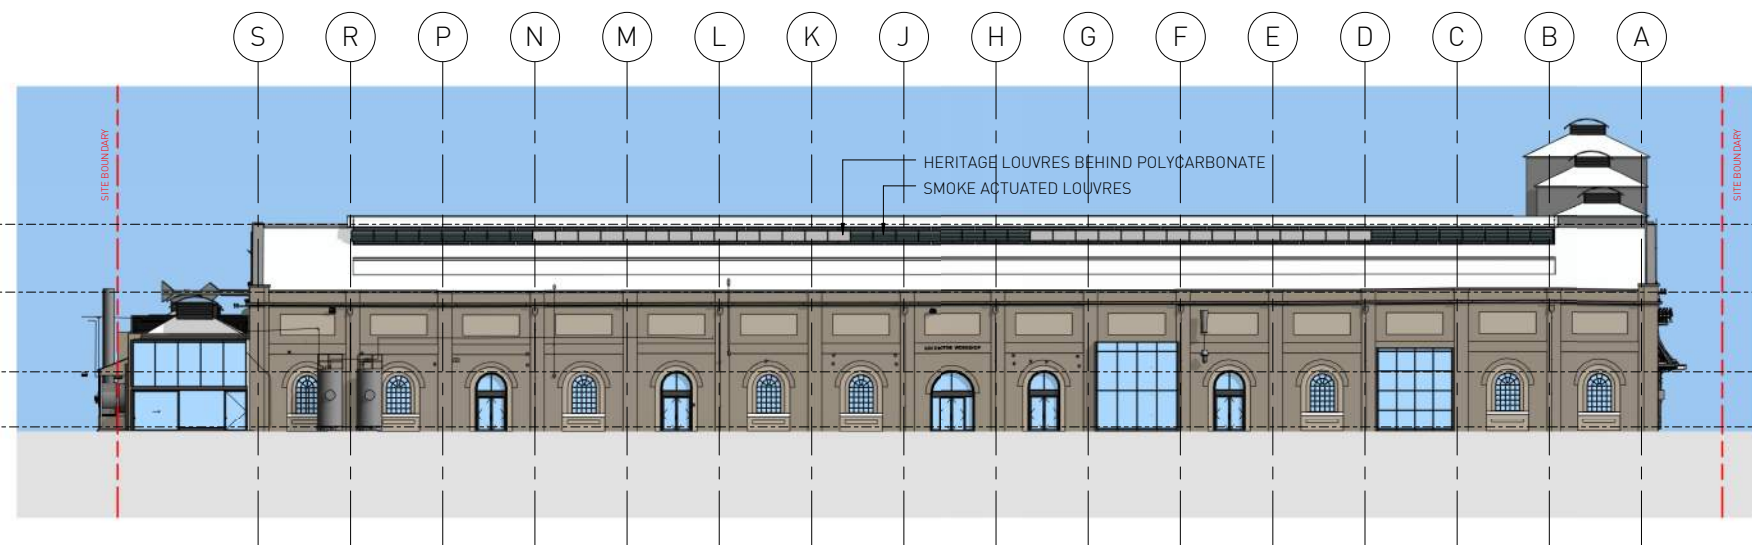

2 PROPOSED - EAST ELEVATION - RETAIL
1 : 250

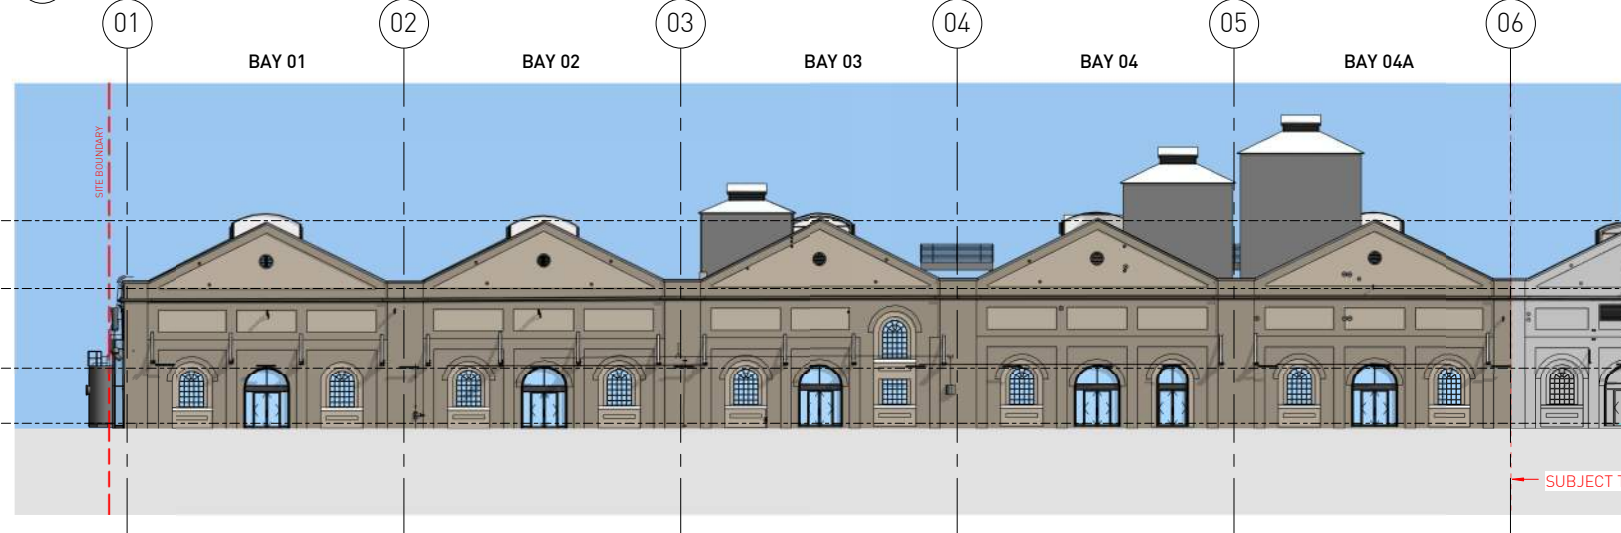

3 PROPOSED - NORTH ELEVATION - RETAIL
1 : 250


SSDA SUBMISSION

Architect
SISSONS ARCHITECTS
Studio 5, 81 Alexander St, Crows Nest, NSW 2065
Tel. 02 9460 8002

Client
MIRVAC

Scale
1 : 250 @A1
(Half Scale @ A3)

Rev Date
27/10/17

 


Project
LOCOMOTIVE WORKSHOP
2 Locomotive St, Eveleigh NSW 2015

Drawing Title
PROPOSED ELEVATIONS


Project No.
16-002

Drawing No.
SA-AR-DWG-BB-B4-0340


Rev
G

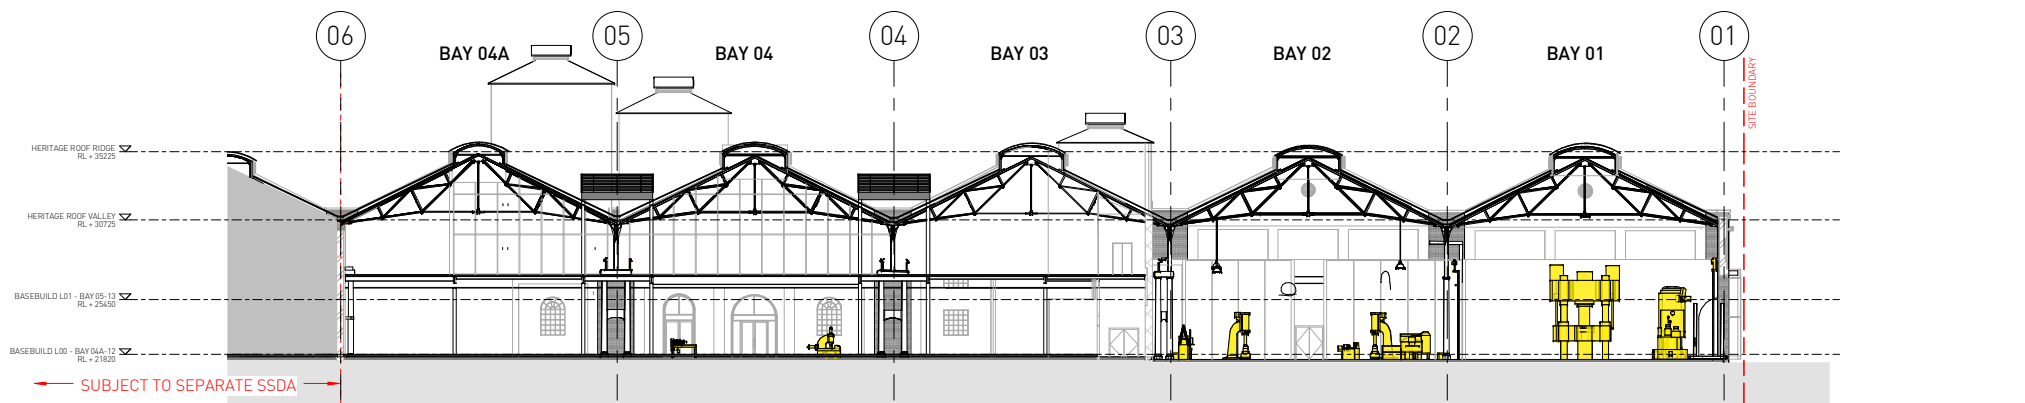


1 PROPOSED - LONG SECTION A - RETAIL
1 : 250

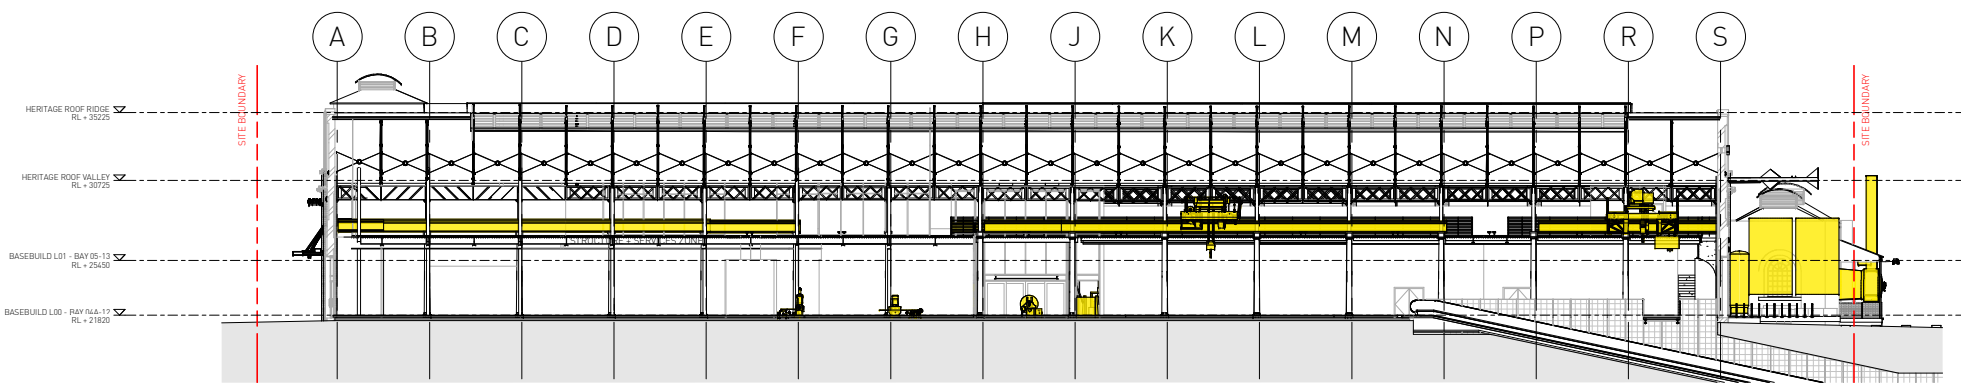


2 PROPOSED - CROSS SECTION - BAY 4
1 : 250

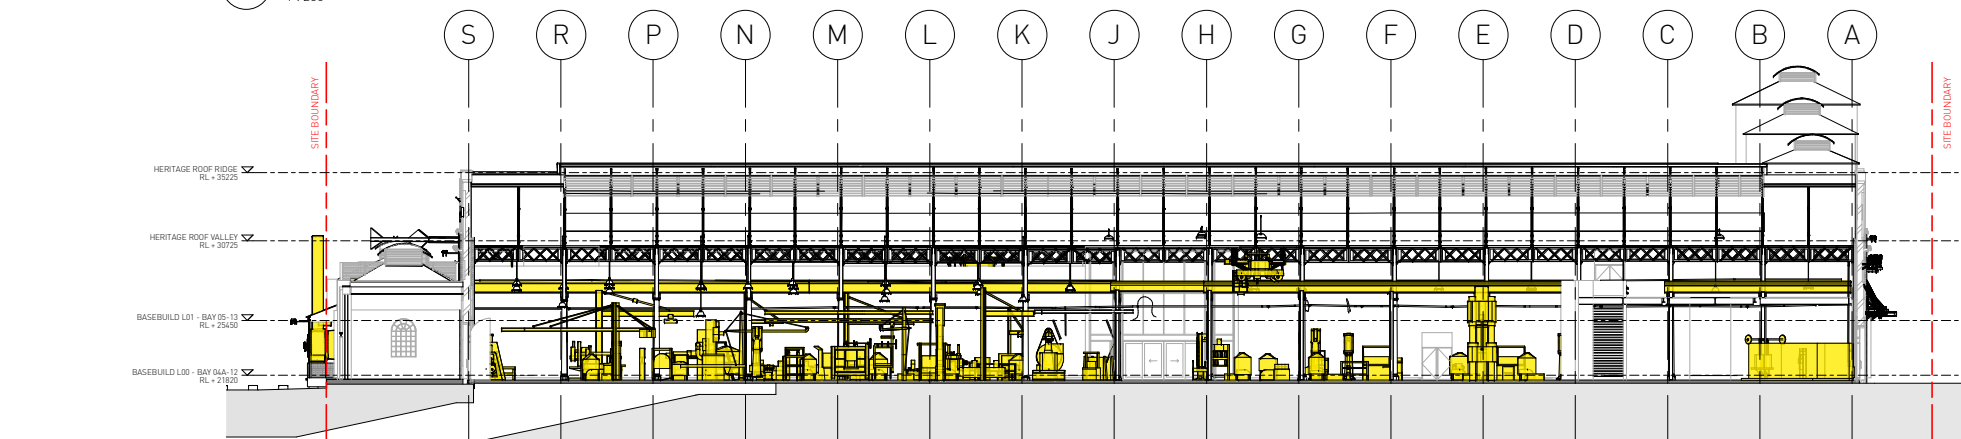

3 PROPOSED - CROSS SECTION - BAY 1
1 : 250

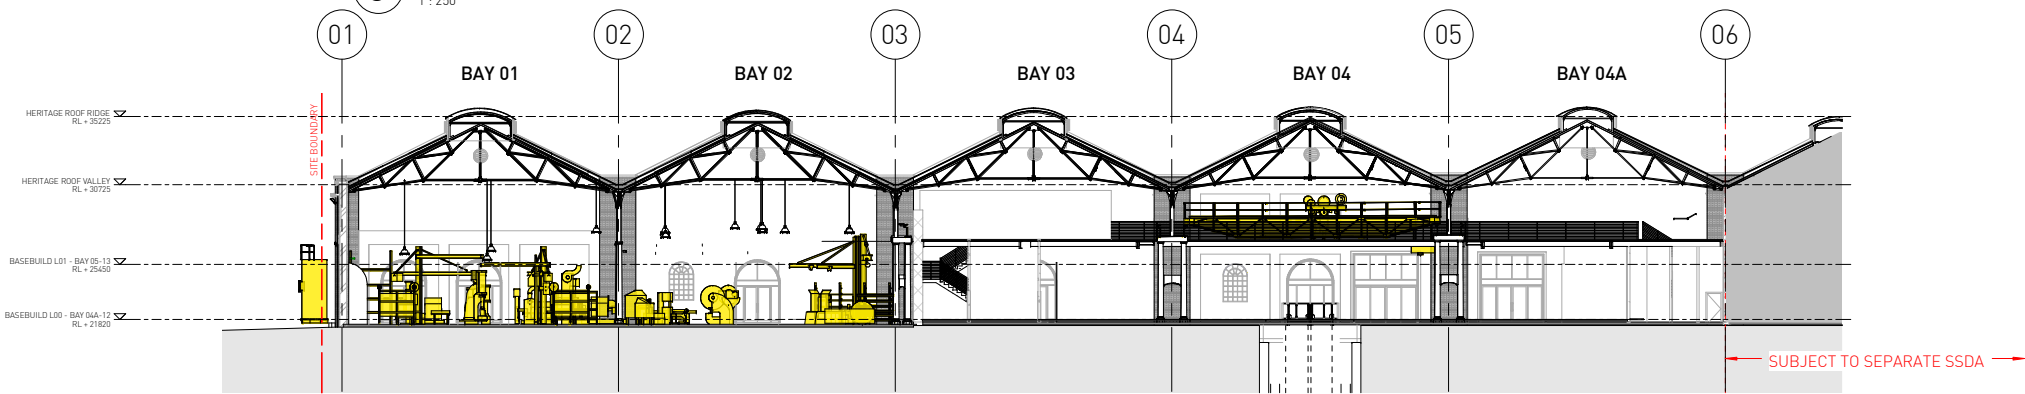

4 PROPOSED - LONG SECTION B - RETAIL
1 : 250

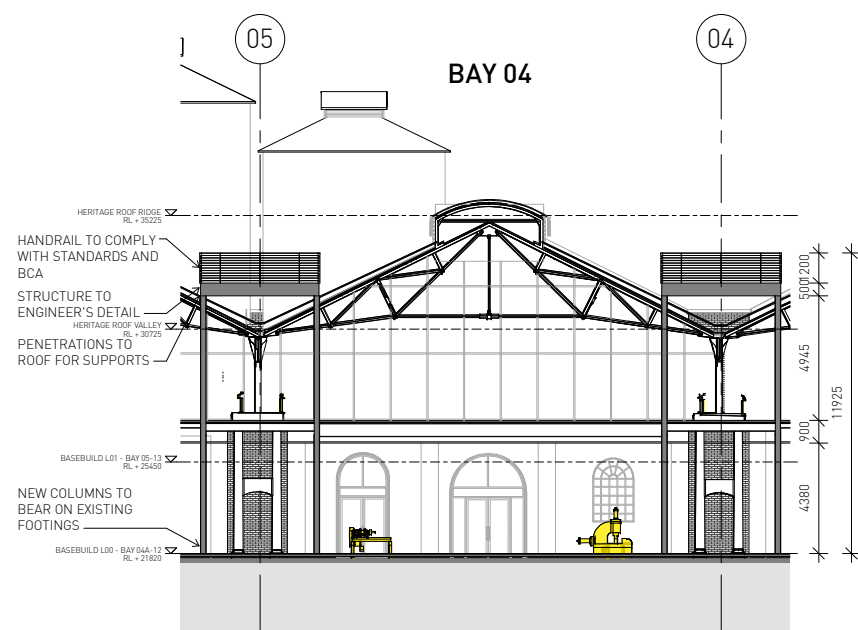

5 ROOF PLANT PLATFORM DETAIL SECTION
1 : 150


SSDA SUBMISSION

Architect SISSONS ARCHITECTS Studio 5, 81 Alexander St, Crows Nest, NSW 2065 Tel. 02 9460 8002		Client MIRVAC		Project LOCOMOTIVE WORKSHOP 2 Locomotive St, Eveleigh NSW 2015		Drawing Title PROPOSED SECTIONS		
Scale As indicated @A1 (Half Scale @ A3)		Rev Date 27/10/17		North 		Project No. 16-002	Drawing No. SA-AR-DWG-BB-B4-0345	Rev G




SDA SUBMISSION

A1

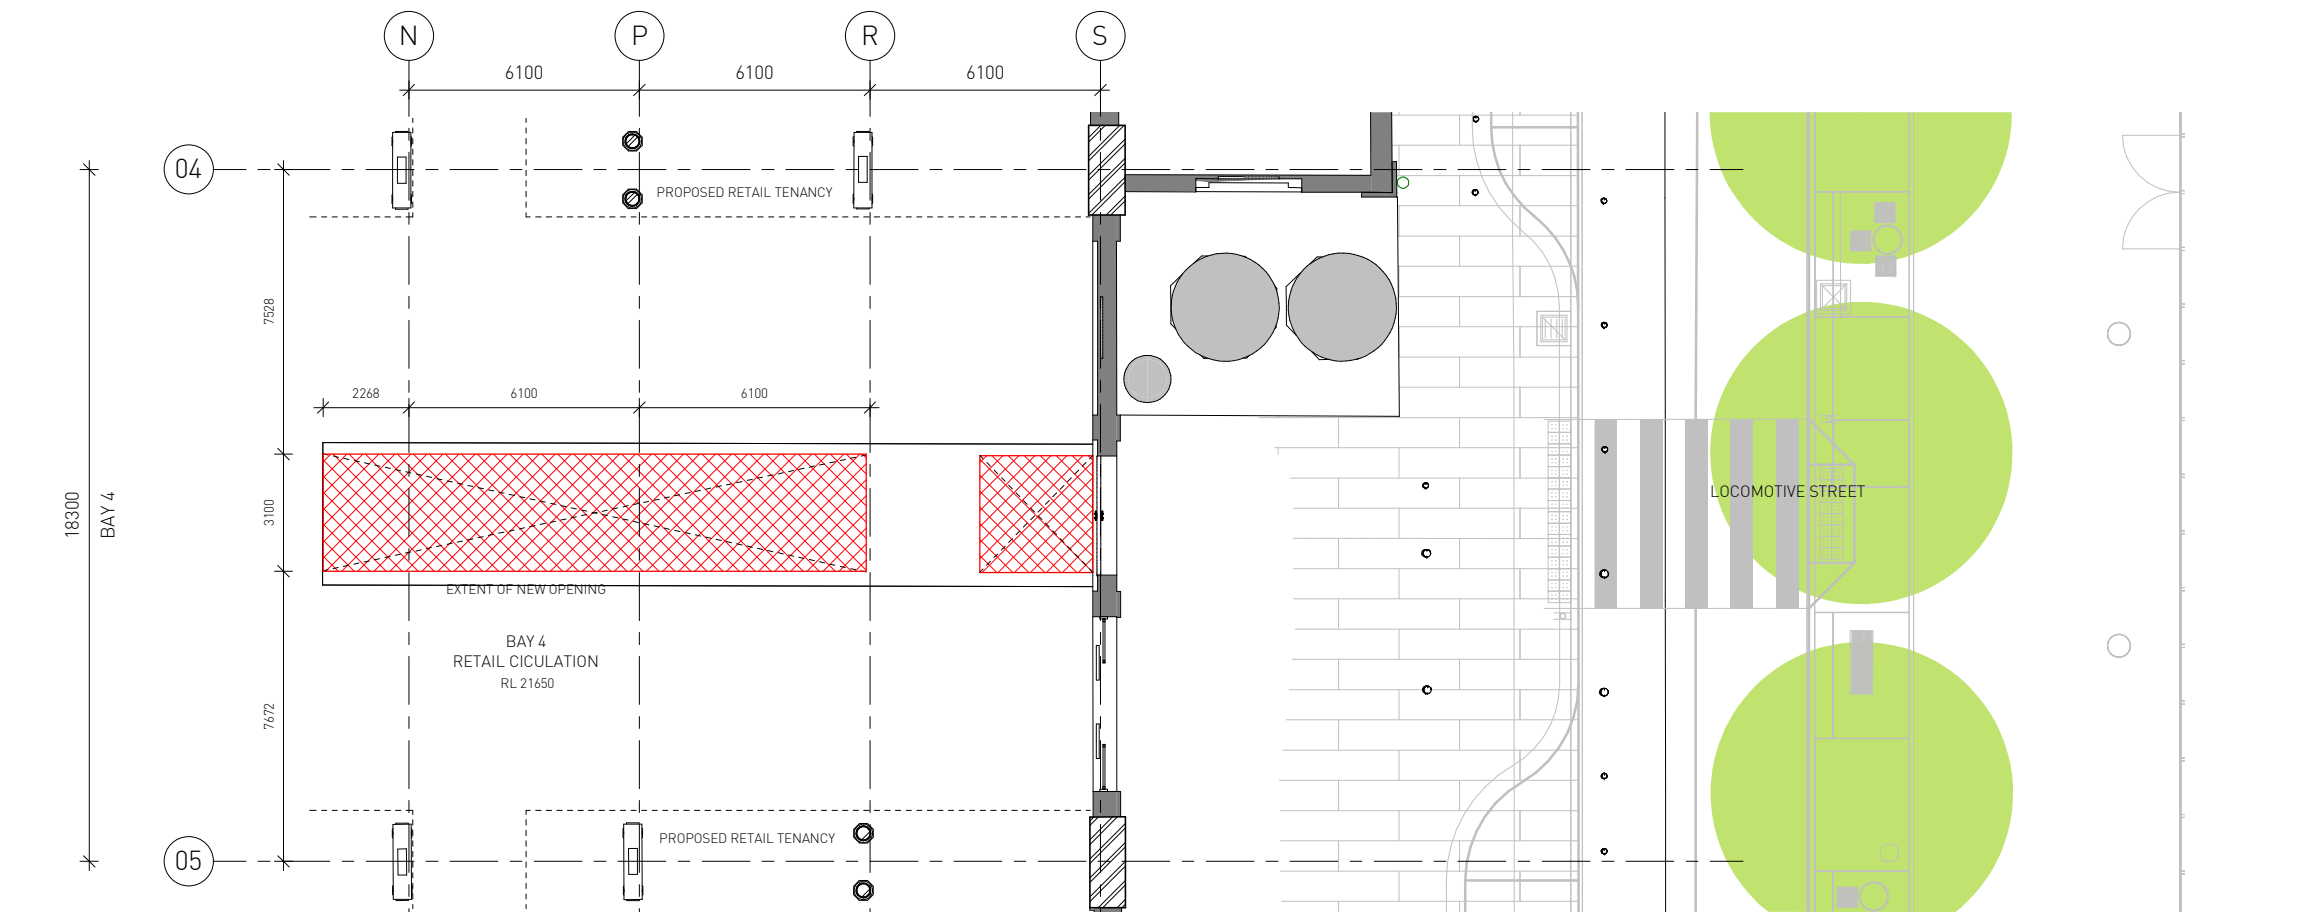

1 Ground Level
1 : 100

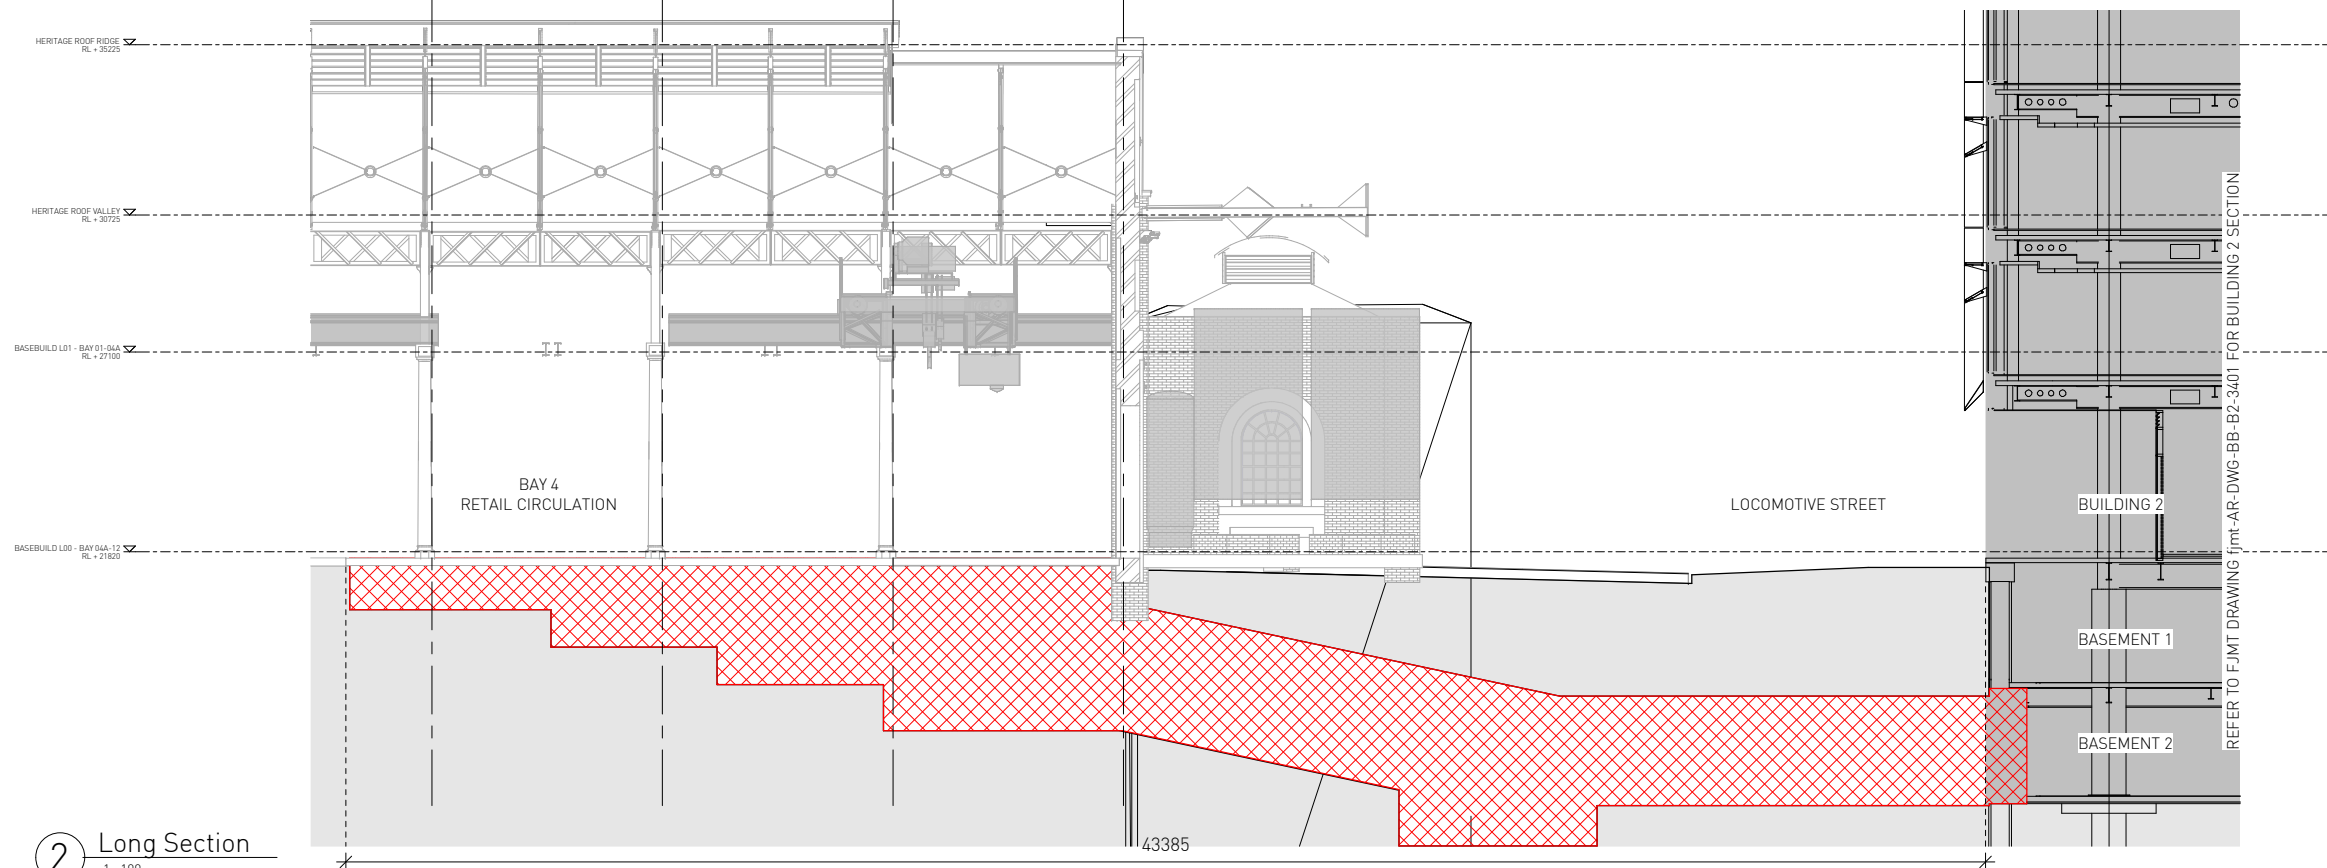

2 Long Section
1 : 100


SSDA SUBMISSION

Architect
SISSONS ARCHITECTS
Studio 5, 81 Alexander St, Crows Nest, NSW 2065
Tel. 02 9460 8002

Client
MIRVAC

Scale
1 : 100 @A1
(Half Scale @ A3)

Rev Date
27/10/17

 


Project
LOCOMOTIVE WORKSHOP
2 Locomotive St, Eveleigh NSW 2015


Drawing Title
BAY 4 TRAVELATOR EXCAVATION EXTENT

Project No.
16-002


Drawing No.
SA-AR-DWG-BB-B4-0380

Rev
B

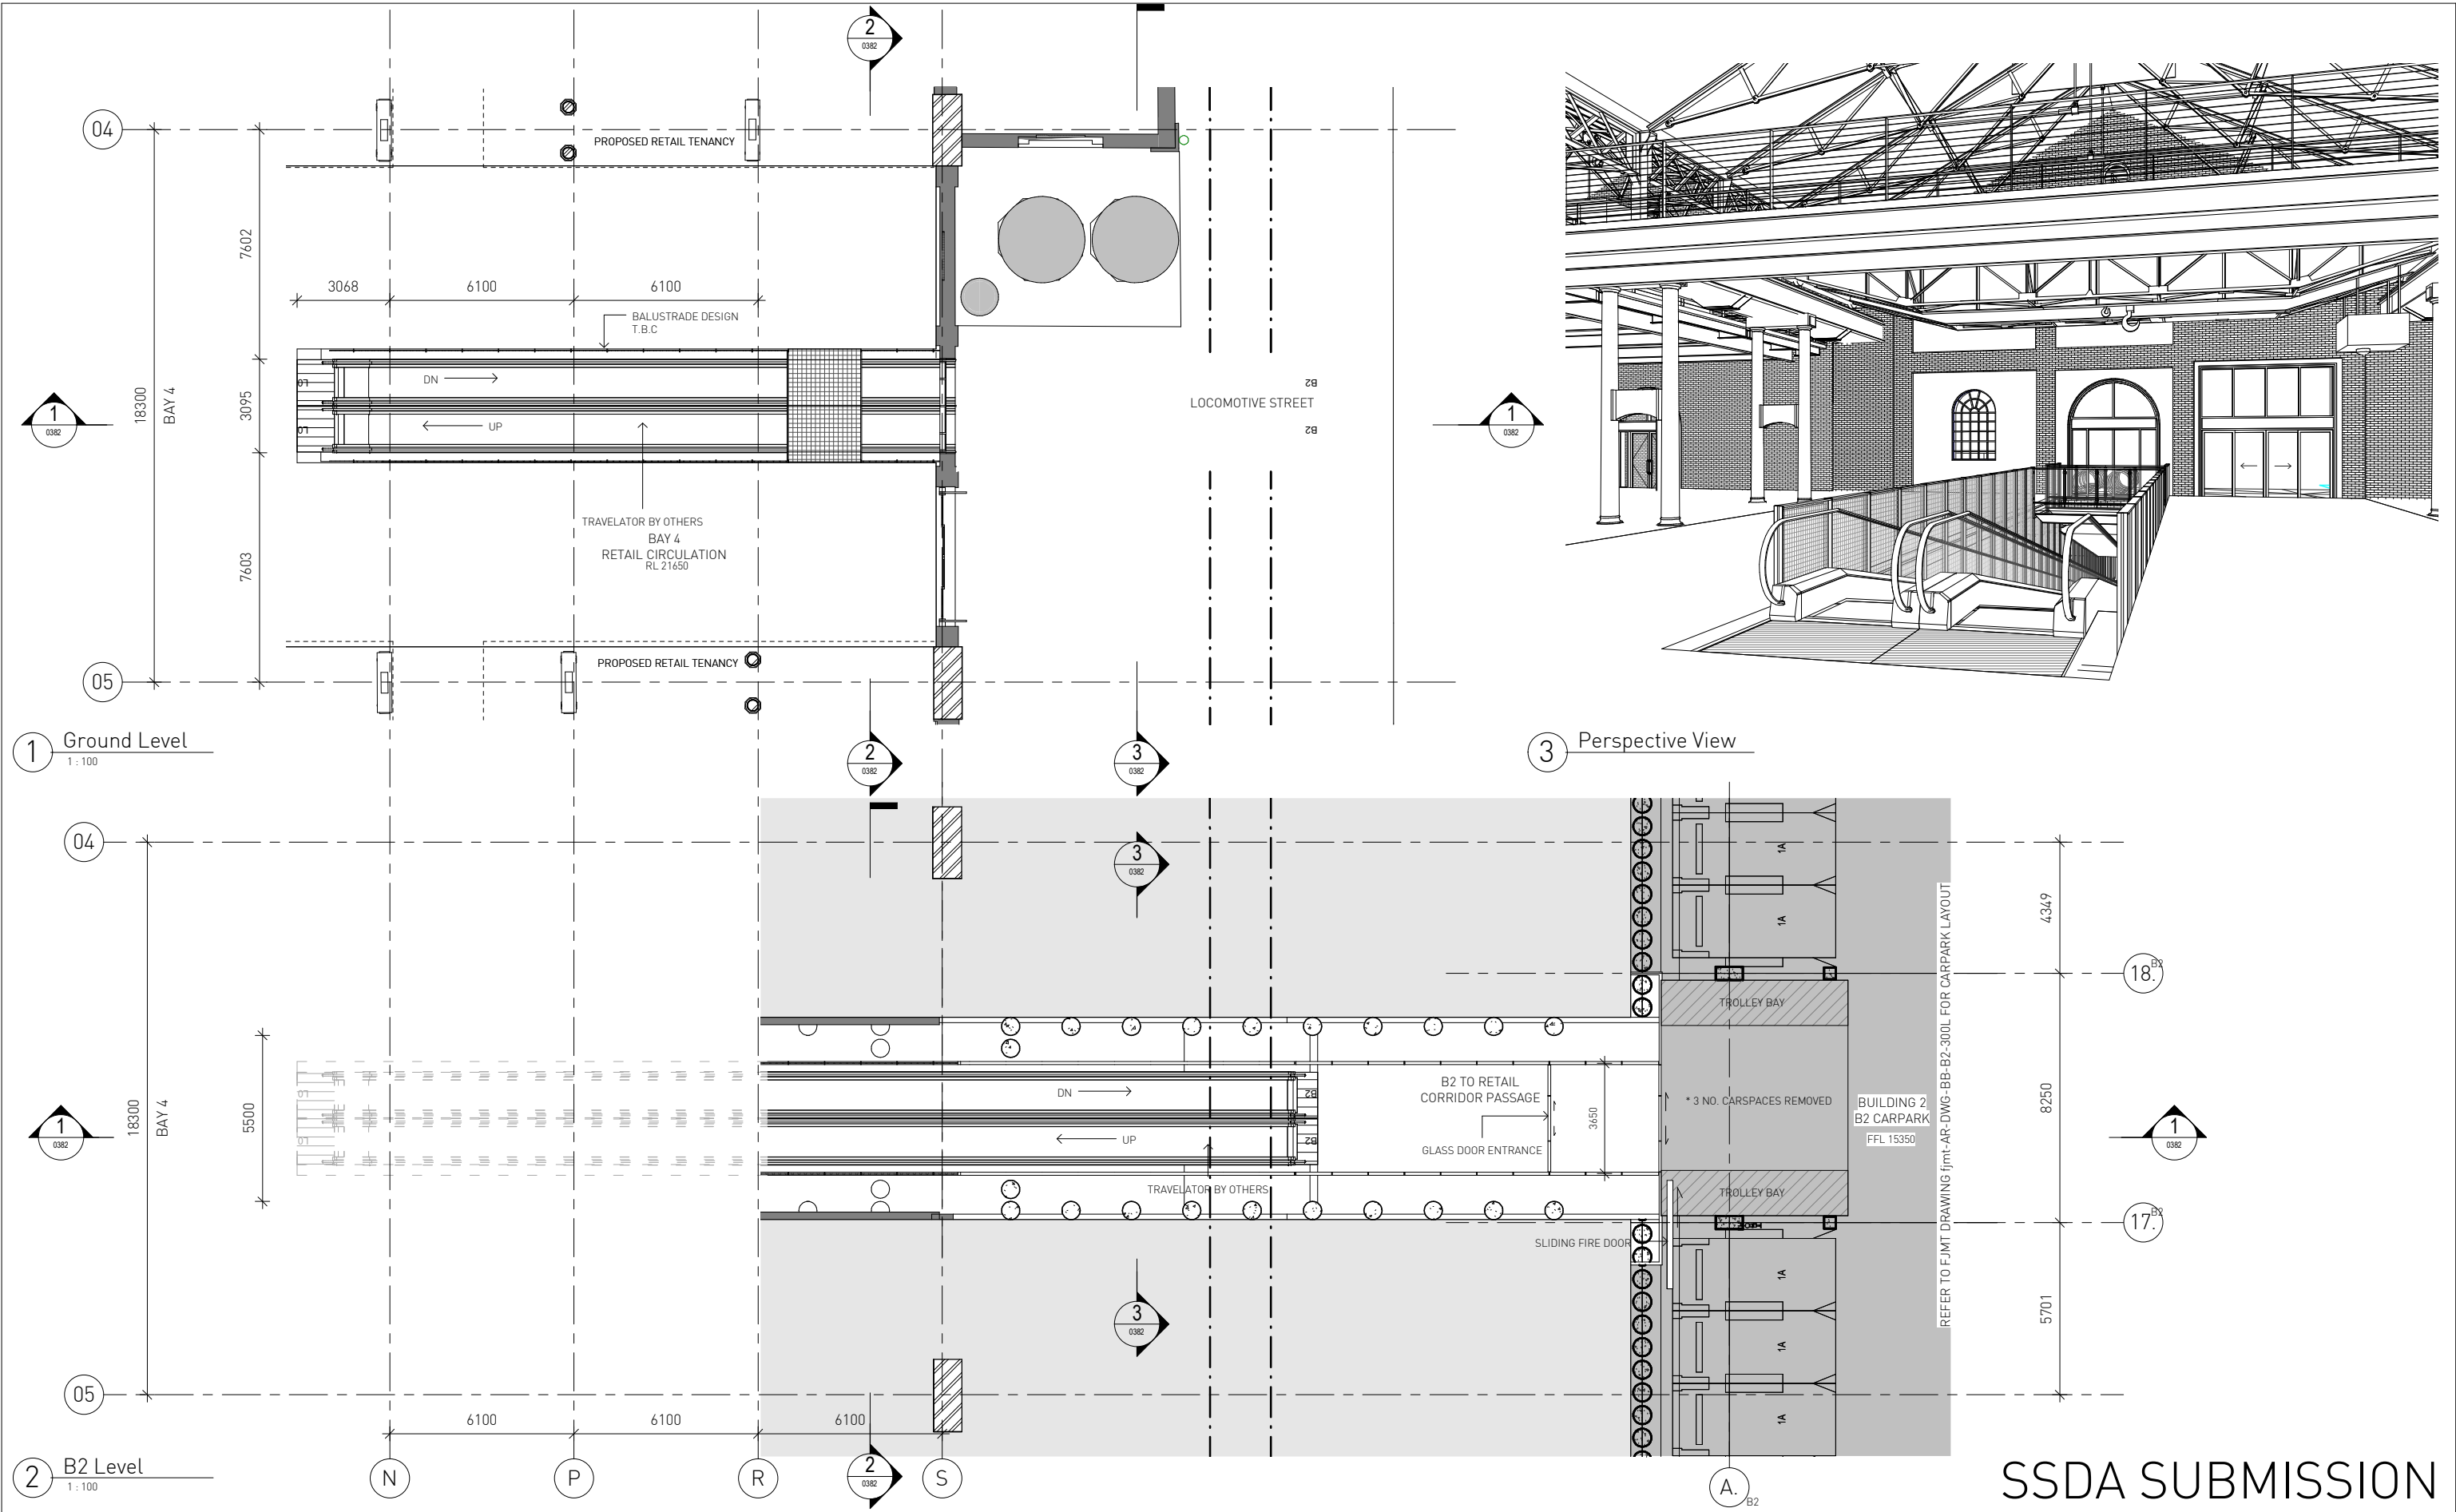


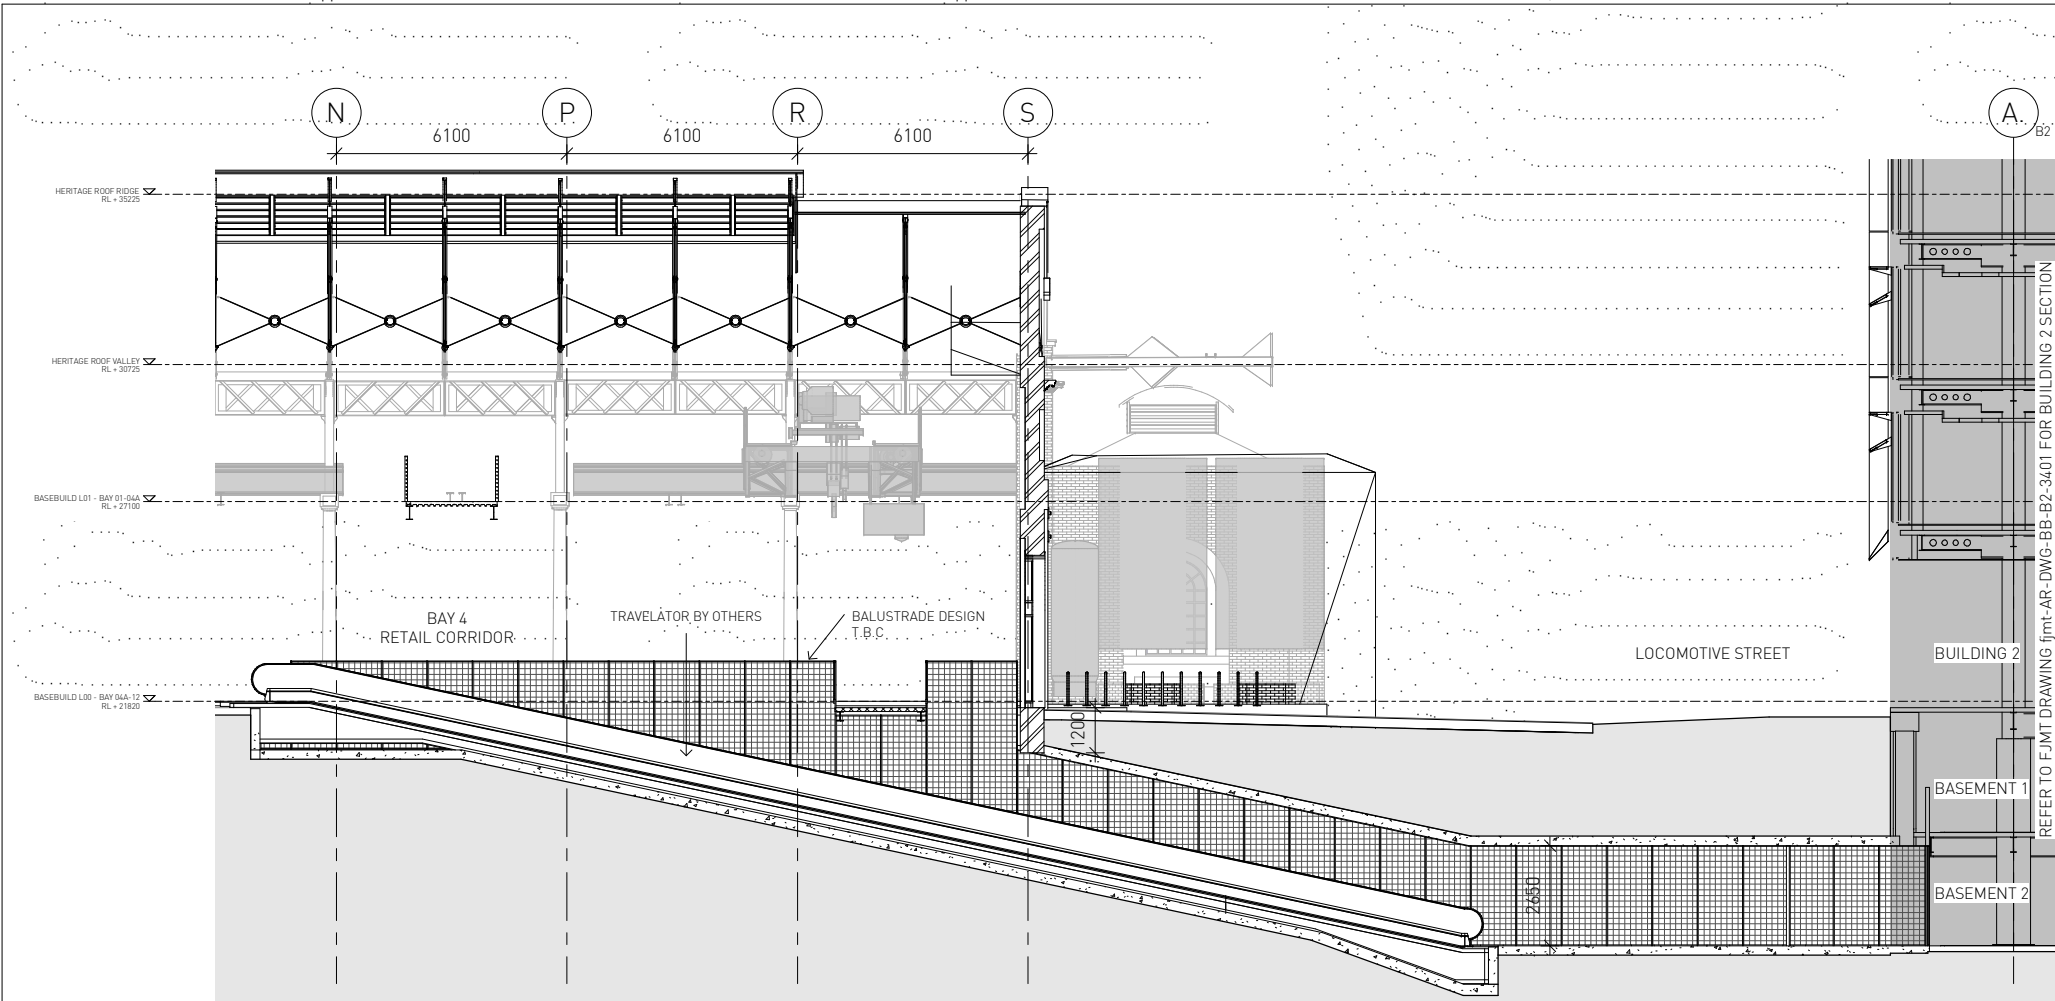


1 Long Section
1 : 100

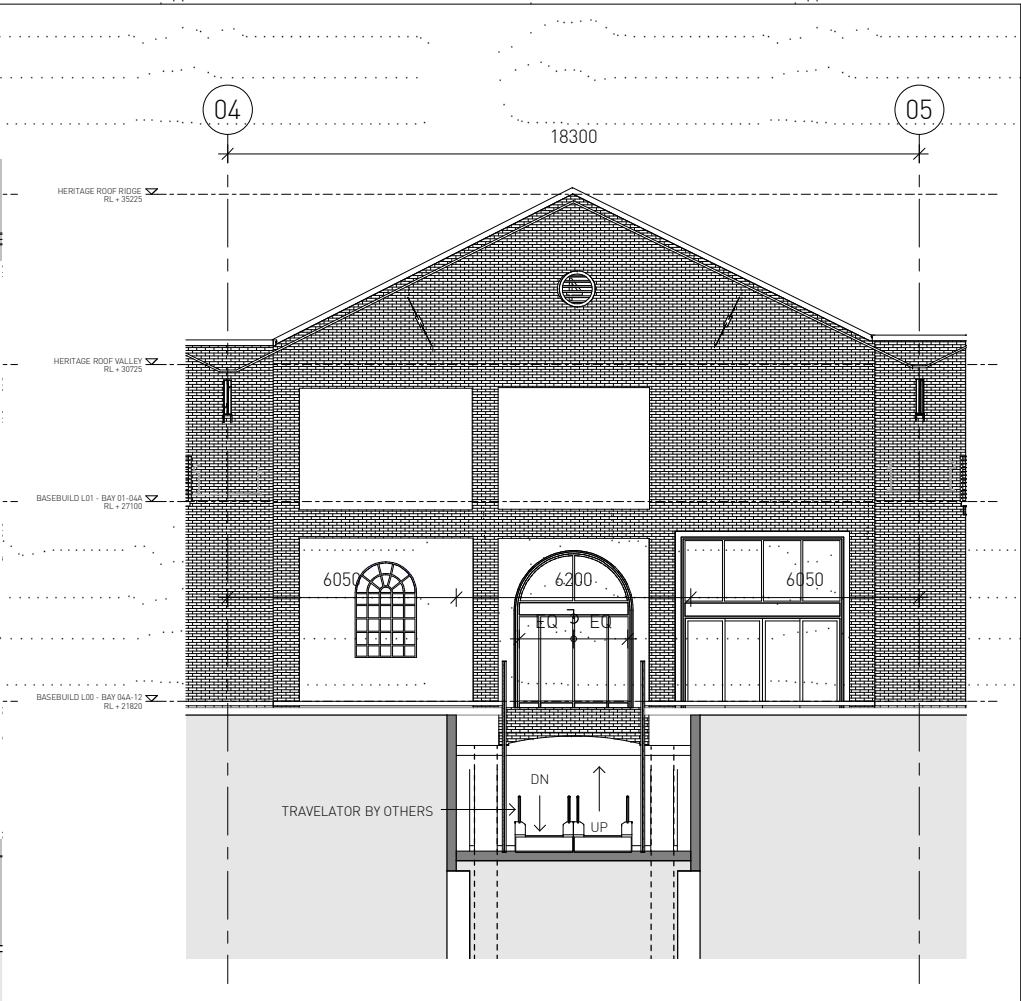

2 Short Section 01
1 : 100

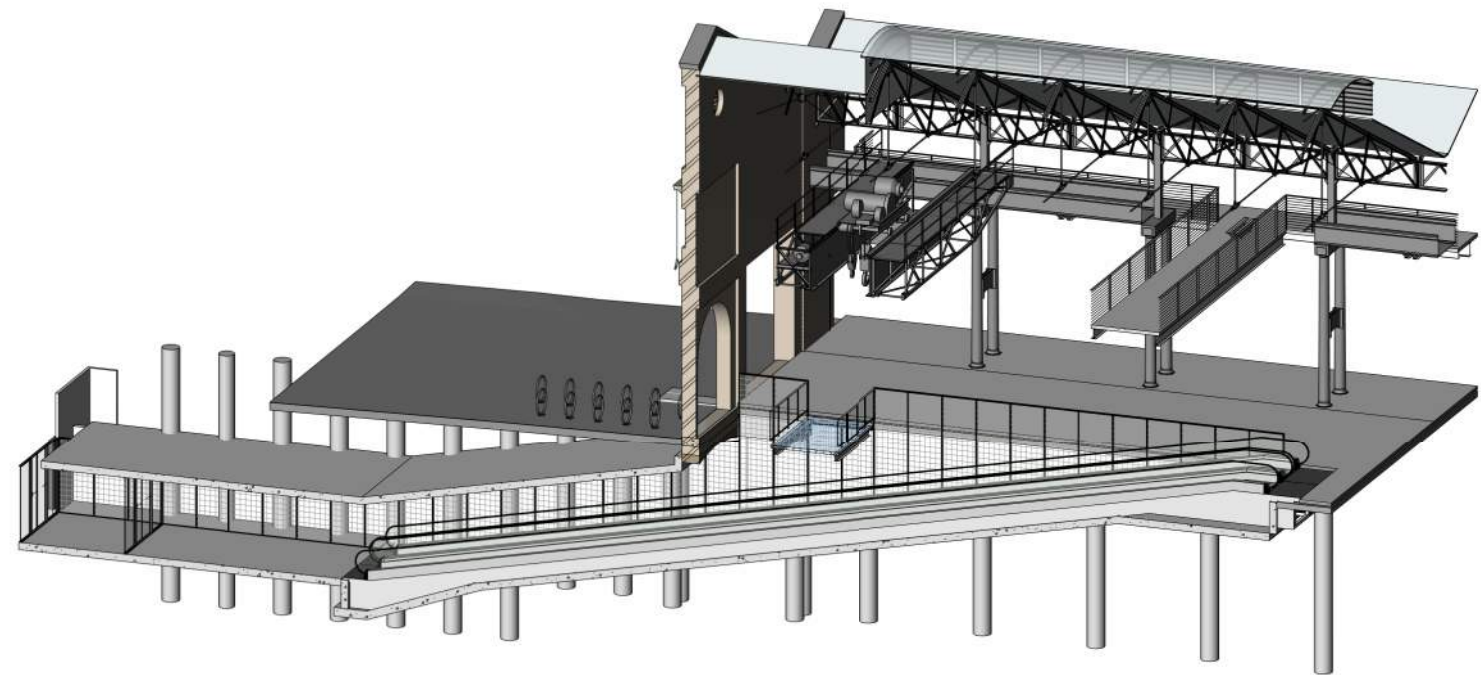

4 Perspective Section

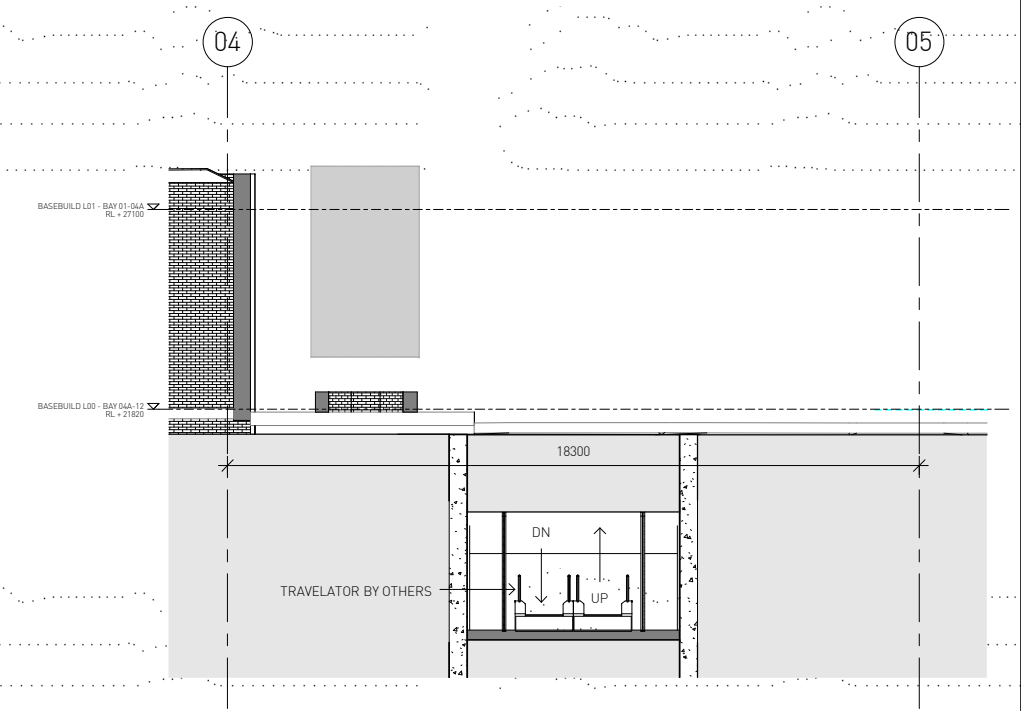

3 Short Section 02
1 : 100

SSDA SUBMISSION

Architect SISSONS ARCHITECTS Studio 5, 81 Alexander St, Crows Nest, NSW 2065 Tel. 02 9460 8002		Client MIRVAC		Project LOCOMOTIVE WORKSHOP 2 Locomotive St, Eveleigh NSW 2015		Drawing Title BAY 4 TRAVELATOR SECTIONS		
Scale 1 : 100 @A1 (Half Scale @ A3)		Rev Date 27/10/17		North 		Project No. 16-002		Drawing No. SA-AR-DWG-BB-B4-0382
								Rev B

5.2 Appendix B - GFA Drawings



SSDA SUBMISSION

Architect SISSONS ARCHITECTS Studio 5, 81 Alexander St, Crows Nest, NSW 2065 Tel. 02 9460 8002	TOTAL GFA AREAS BAYS 1-4a		Client			Project		Drawing Title		
	LEVEL 01	3,801	MIRVAC			LOCOMOTIVE WORKSHOP 2 Locomotive St, Eveleigh NSW 2015		GFA PLANS		
	LEVEL 00	7,557								
	TOTAL	11,358								
			Scale	Rev Date	North			Project No.	Drawing No.	Rev
			1 : 500 @A1	30/10/17				16-002	SA-AR-DWG-BB-B4-0350	E
			(Half Scale @ A3)							

