


CONTRACTORS ARE TO CHECK AND VERIFY ALL DIMENSIONS ON SITE BEFORE COMMENCEMENT OF ANY WORK.  
FIGURED DIMENSIONS ARE TO TAKE PREFERENCE TO SCALING DIMENSIONS.  
THIS DRAWING IS NOT TO BE COPIED IN PART OR WHOLE WITHOUT THE WRITTEN PERMISSION OF MCPHERSON SMITH KING ARCHITECTS.

ISSUE	REV NO	REVISION DESCRIPTION	APPROVAL DATE
A		CLIENT ISSUE	23.01.18

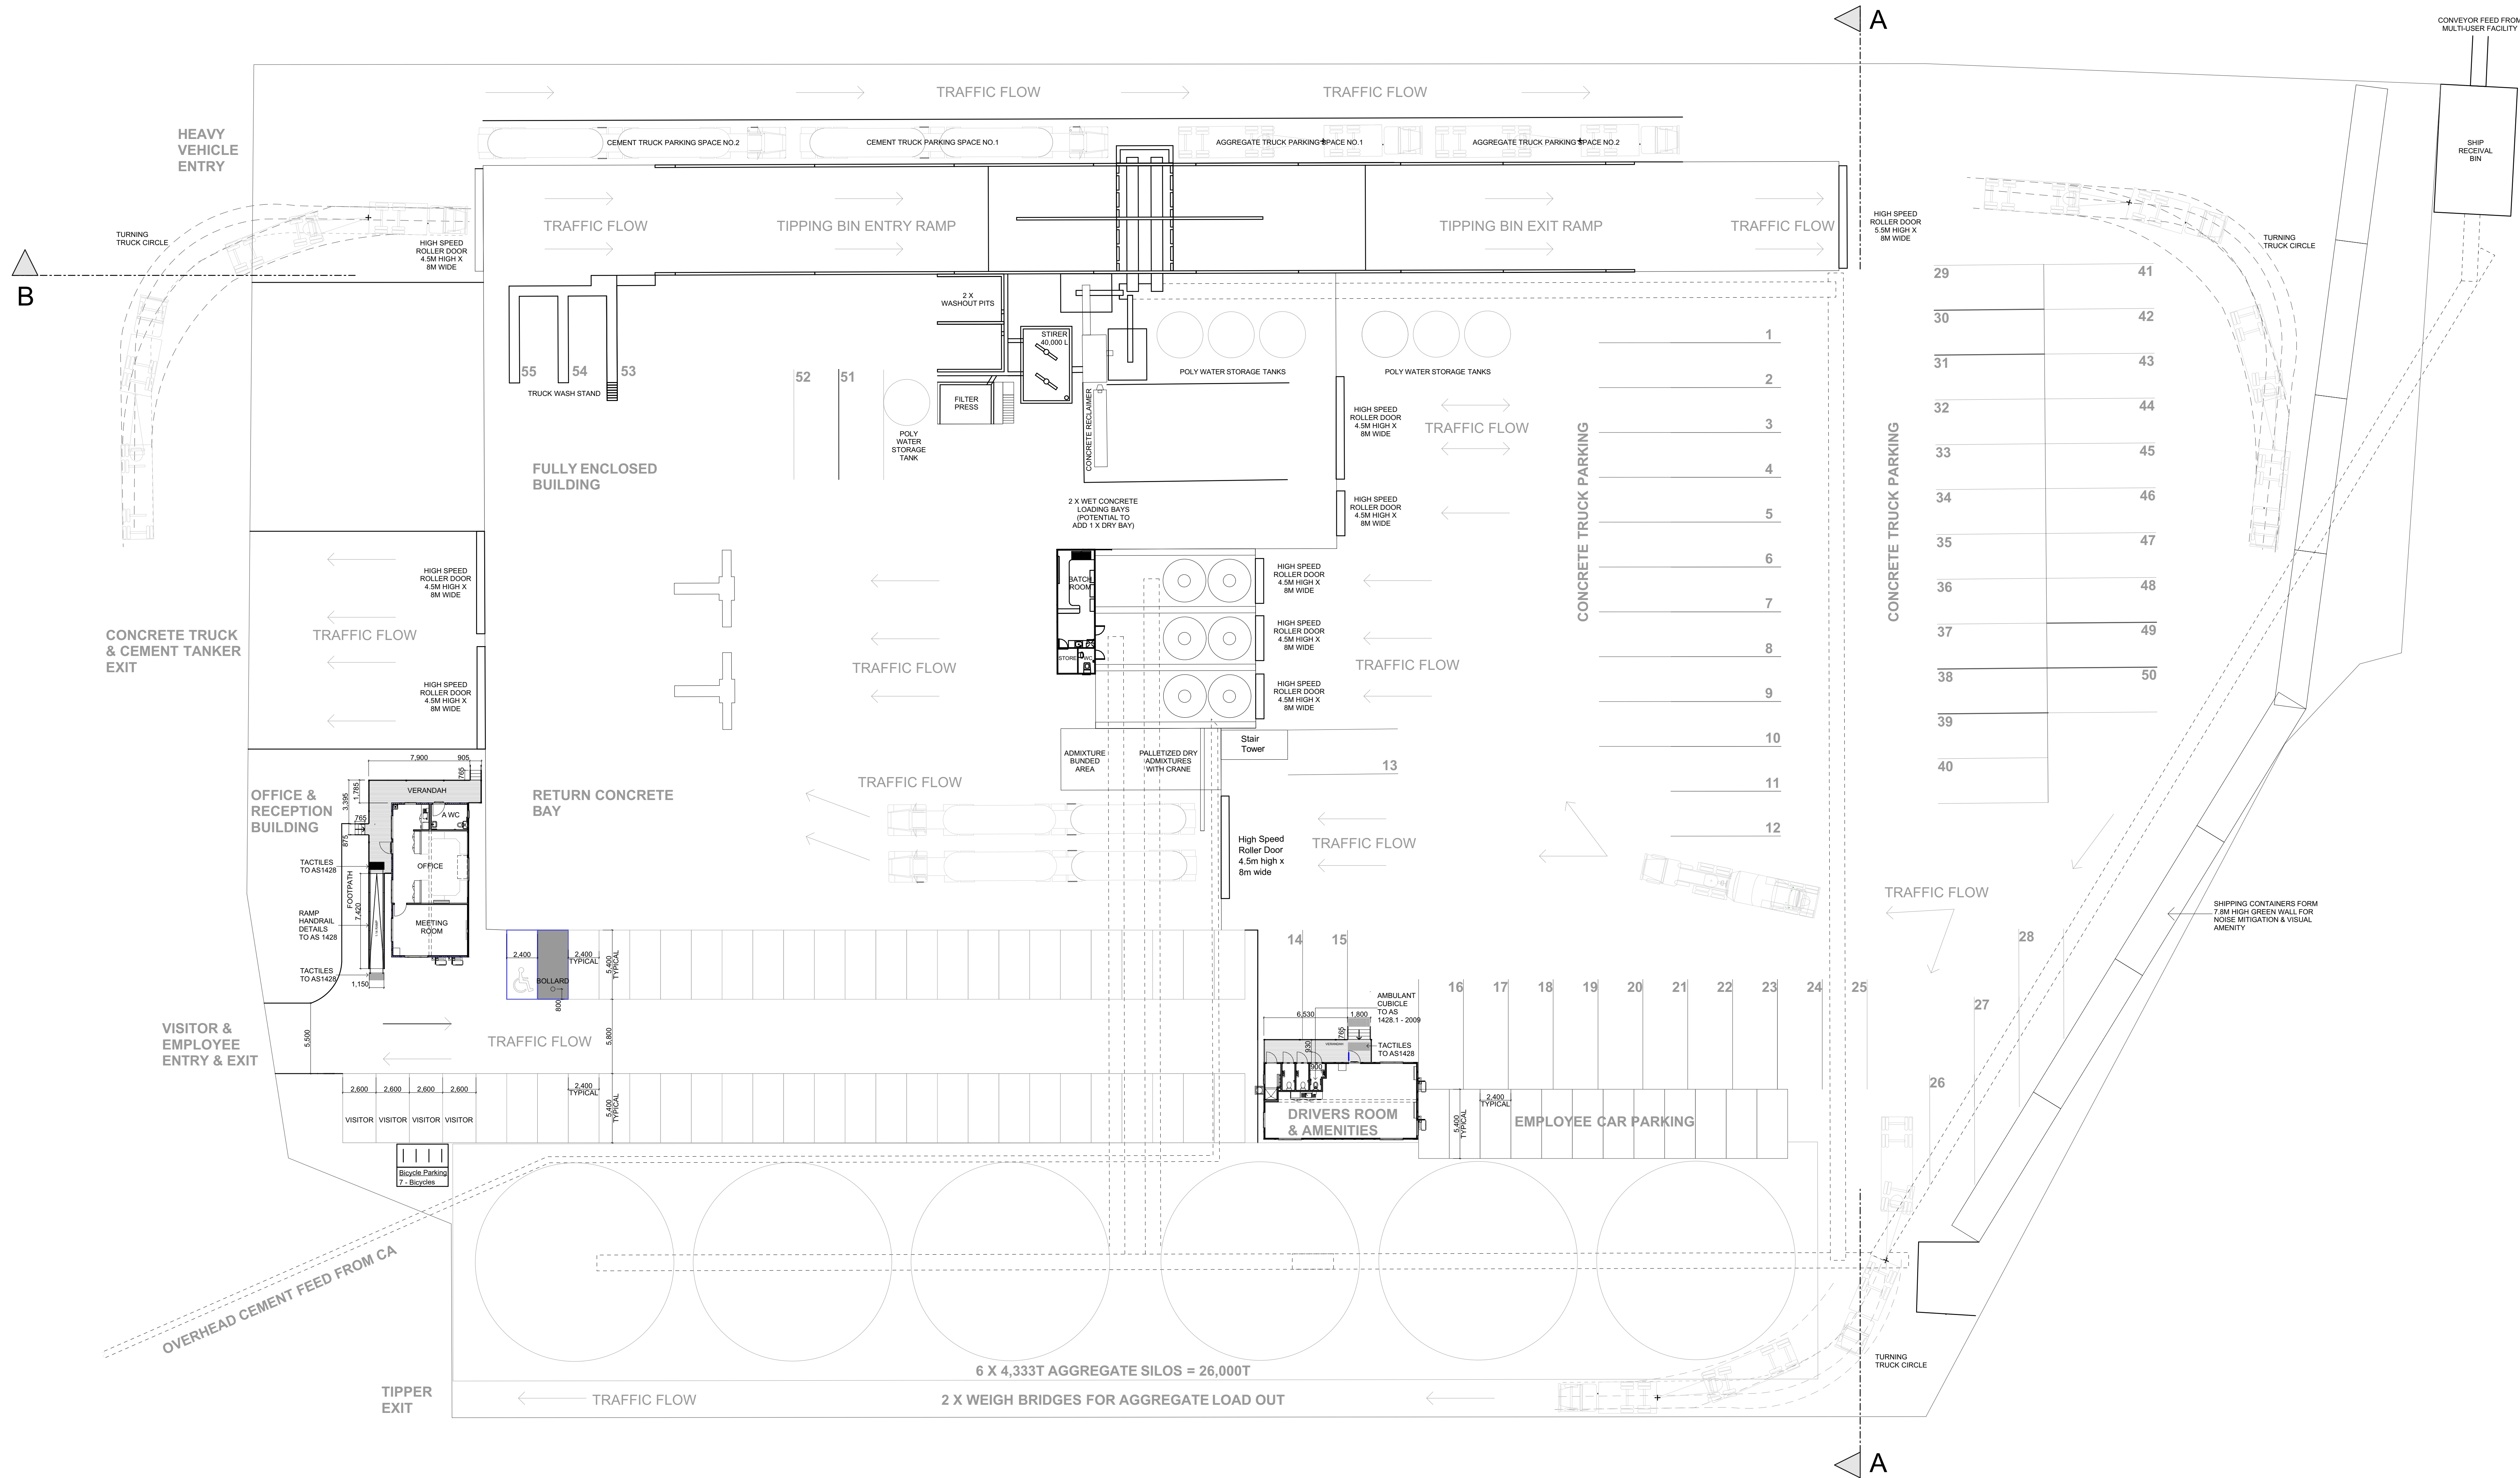

NOTES

- ALL TRUCK PARKING SUPERVISED BY SITE MANAGEMENT
- TRUCKS PARK IN ORDER OF ARRIVAL / DEPARTURE
- SITE SPEED LIMIT 10KPH
- ALL VEHICLES ENTER & EXIT SITE IN A FORWARD DIRECTION

CAR PARKING LAYOUT COMPRISES 64

- 59 EMPLOYEES
- 4 VISITORS
- 1 ACCESSIBLE SPACE

TRUCK PARKING LAYOUT COMPRISES 59

- 55 CONCRETE TRUCKS
- 2 AGGREGATE TRUCKS
- 2 CEMENT TRUCKS

**MSK ARCHITECTS**  
P.O.Box 6006 Dural Delivery Centre NSW 2158 T:9651 6500 F:9651 6522

CLIENT  
HANSON CONCRETE

PROJECT  
**GLEBE ISLAND 1**  
PROPOSED HANSON AGGREGATE  
FACILITY & CONCRETE PLANT

DRAWING TITLE  
SITE PLAN

DRAWN	CHECKED	CAD DRAWING	APPROVED	DATE
AN		codsag.dwg		23.01.18
SCALE	DRAWING NUMBER	ISSUE		
1:200 @ A0	<b>1300 - SD01</b>	A		