


PROPOSED SCHOOL FENCE LINE

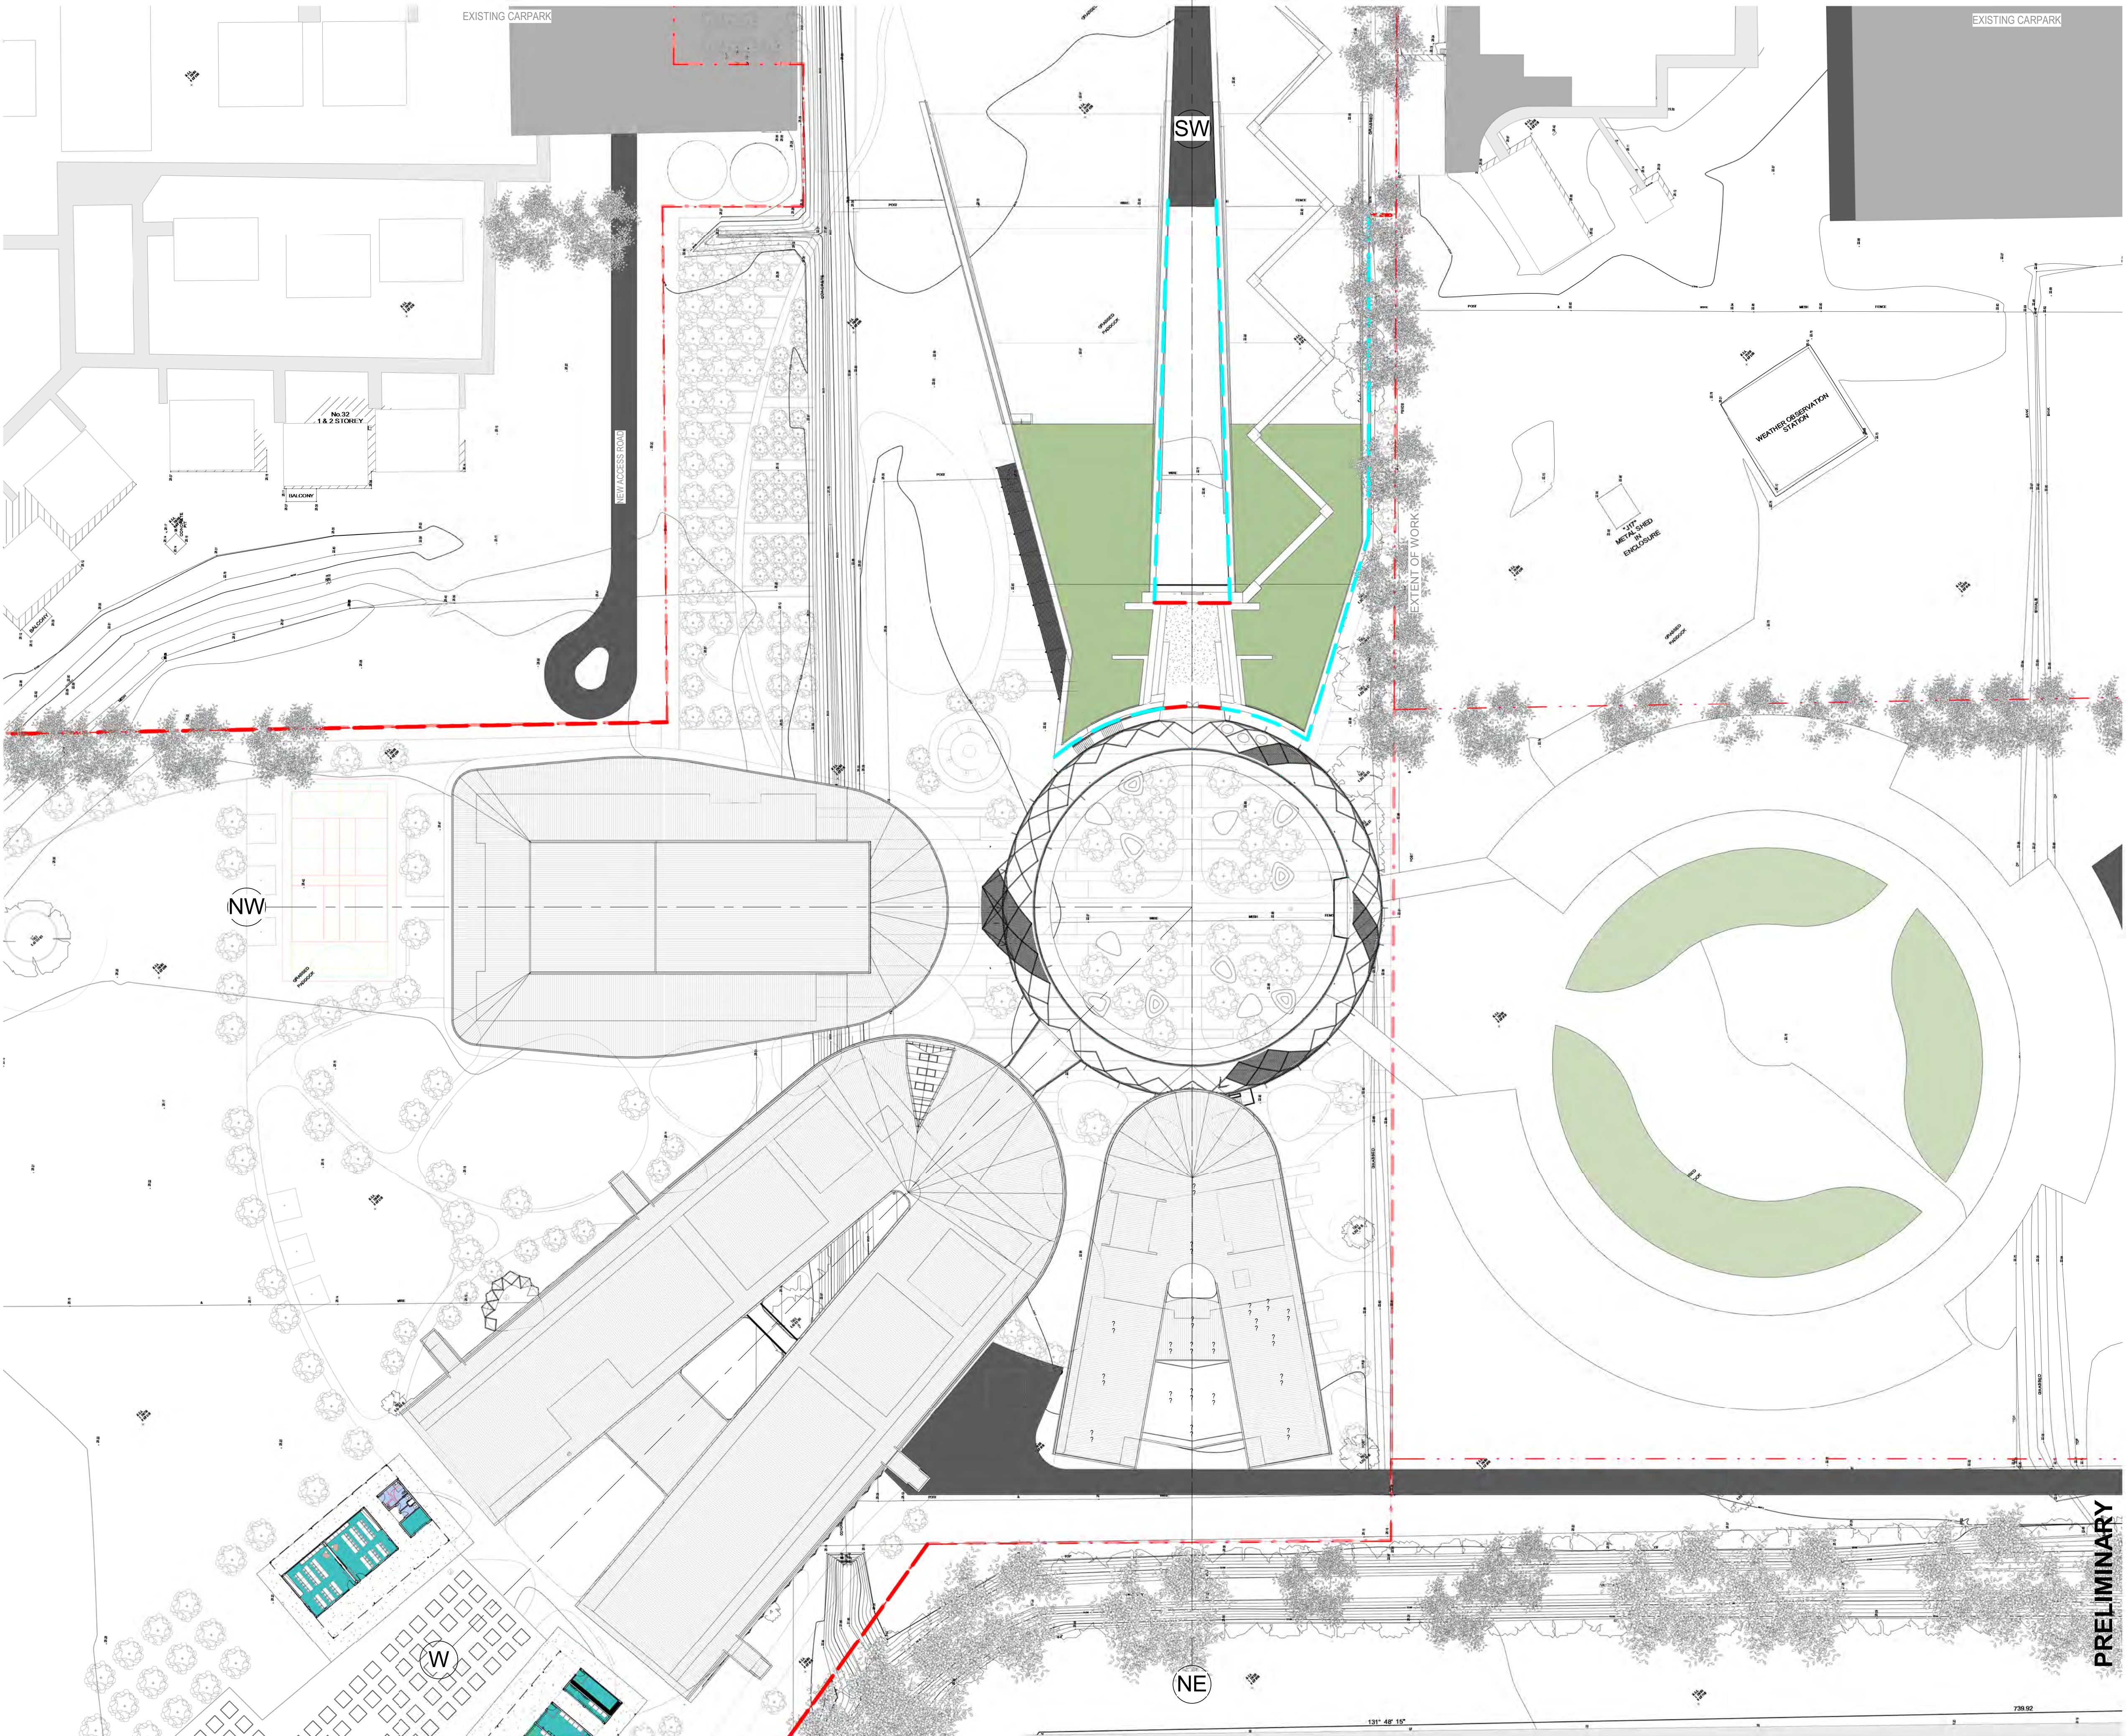

1 Master Plan - Roof Level
1:500

10 0 10 20 30 40 50
SCALE @ A1 mm
1:1
© CONRAD GARGETT ANCHER MORTLOCK WOOLLEY
mail@conradgargett.com.au ABN 49 325 121 350
DO NOT SCALE DRAWING & VERIFY ALL DIMENSIONS AND LEVELS ON SITE
NOMINATED ARCHITECT: BRUCE WOLFE NSW Reg. 6969

REV	DESCRIPTION	DATE	APPD
A	INTERIM SD	31.07.2017	SM
B	SD ENDORSEMENT	09.08.2017	SM
C	FINAL SD ENDORSEMENT	22.08.2017	PB
D	DRAFT DEVELOPMENT APPLICATION	12.09.2017	PB

CONRAD GARGETT ANCHER MORTLOCK WOOLLEY

mace

NSW GOVERNMENT Education

PROJECT
HURLSTONE AGRICULTURAL
HIGH SCHOOL
(HAWKESBURY)

CLIENT
Department of Education NSW

DRAWING
Master Plan - Roof Plan

PROJECT No:
16 052
SCHOOL ID PAC ID STAGE DISCIPLINE DOC TYPE DRAWING No: REV:
HASH -00 -DD -AR -DR -1013 - D