

CONRAD GARGETT | ANCHER MORTLOCK WOOLLEY


**mace**

PROJECT  
HURLSTONE AGRICULTURAL  
HIGH SCHOOL  
(HAWKESBURY)


CLIENT  
Department of Education NSW

DRAWING  
**Master Plan - Site**

PROJECT No:  
**16 052**

SCHOOL ID    PAC ID    STAGE    DISCIPLINE    DOC TYPE    DRAWING No:    REV:  
**HASH -00 -CD -AR - DR -1001 - V**



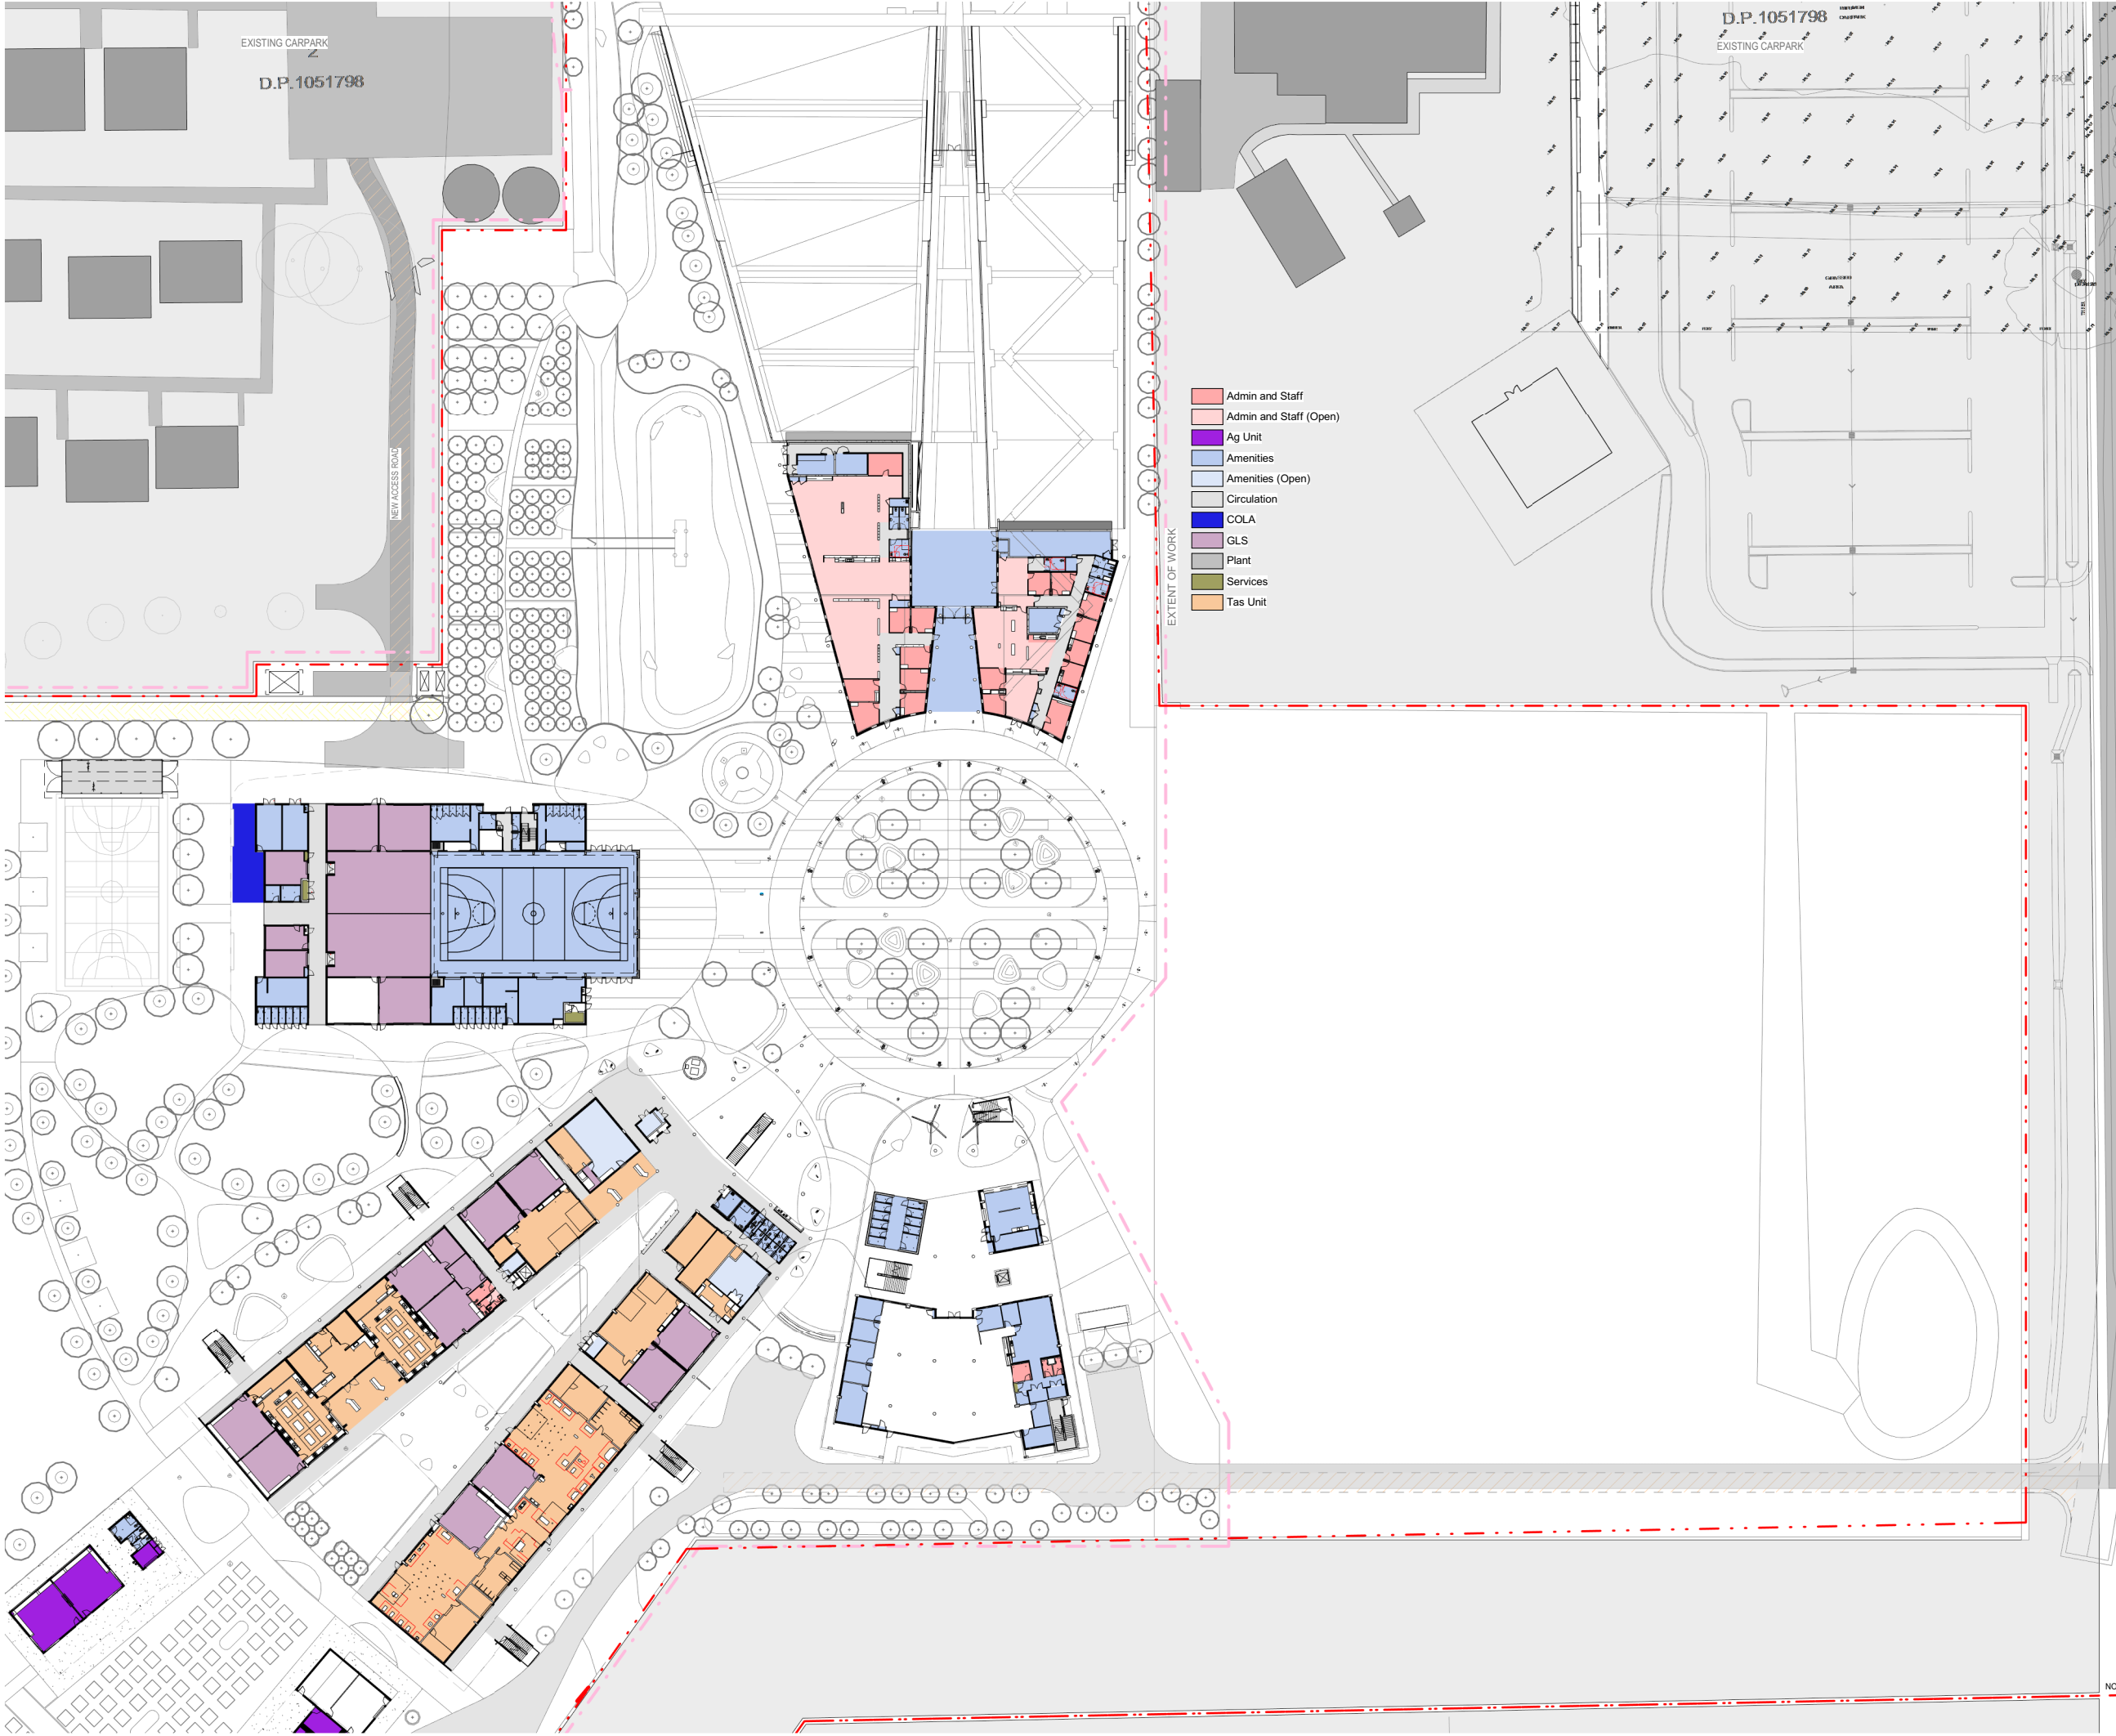

- Admin and Staff
- Admin and Staff (Open)
- Ag Unit
- Amenities
- Amenities (Open)
- Circulation
- COLA
- GLS
- Plant
- Services
- Tas Unit

5	0	5	10	15	20	25
SCALE @ A1 m						
1: 500						
© CONRAD GARGETT ANCHER MORTLOCK WOOLLEY						
mail@conradgargett.com.au ABN 49 325 121 350						
DO NOT SCALE DRAWING & VERIFY ALL DIMENSIONS AND LEVELS ON SITE						
NOMINATED ARCHITECT - LAWRENCE TOALDO NSW REG. 10255.						
REV	DESCRIPTION	DATE	APPD			
A	INTERIM SD	31.07.2017	SM			
B	SD ENDORSEMENT	09.08.2017	SM			
C	FINAL SD ENDORSEMENT	22.08.2017	PB			
D	DRAFT DEVELOPMENT APPLICATION	12.09.2017	PB			
E	DEVELOPMENT APPLICATION ISSUE	20.12.2017	PB			
F	60% DETAILED DESIGN / TENDER ISSUE	23.02.2018	PB			
G	FOR INFORMATION	17.08.2018	PB			

CONRAD GARGETT | ANCHER MORTLOCK WOOLLEY

mace

NSW GOVERNMENT | Education


PROJECT  
HURLSTONE AGRICULTURAL HIGH SCHOOL (HAWKESBURY)

CLIENT  
Department of Education NSW

DRAWING  
Master Plan - GA  
Ground Floor

PROJECT No:  
16 052  
SCHOOL ID PAC ID STAGE DISCIPLINE DOC TYPE DRAWING No: REV:  
HASH -00 -CD -AR - DR -1010 - G



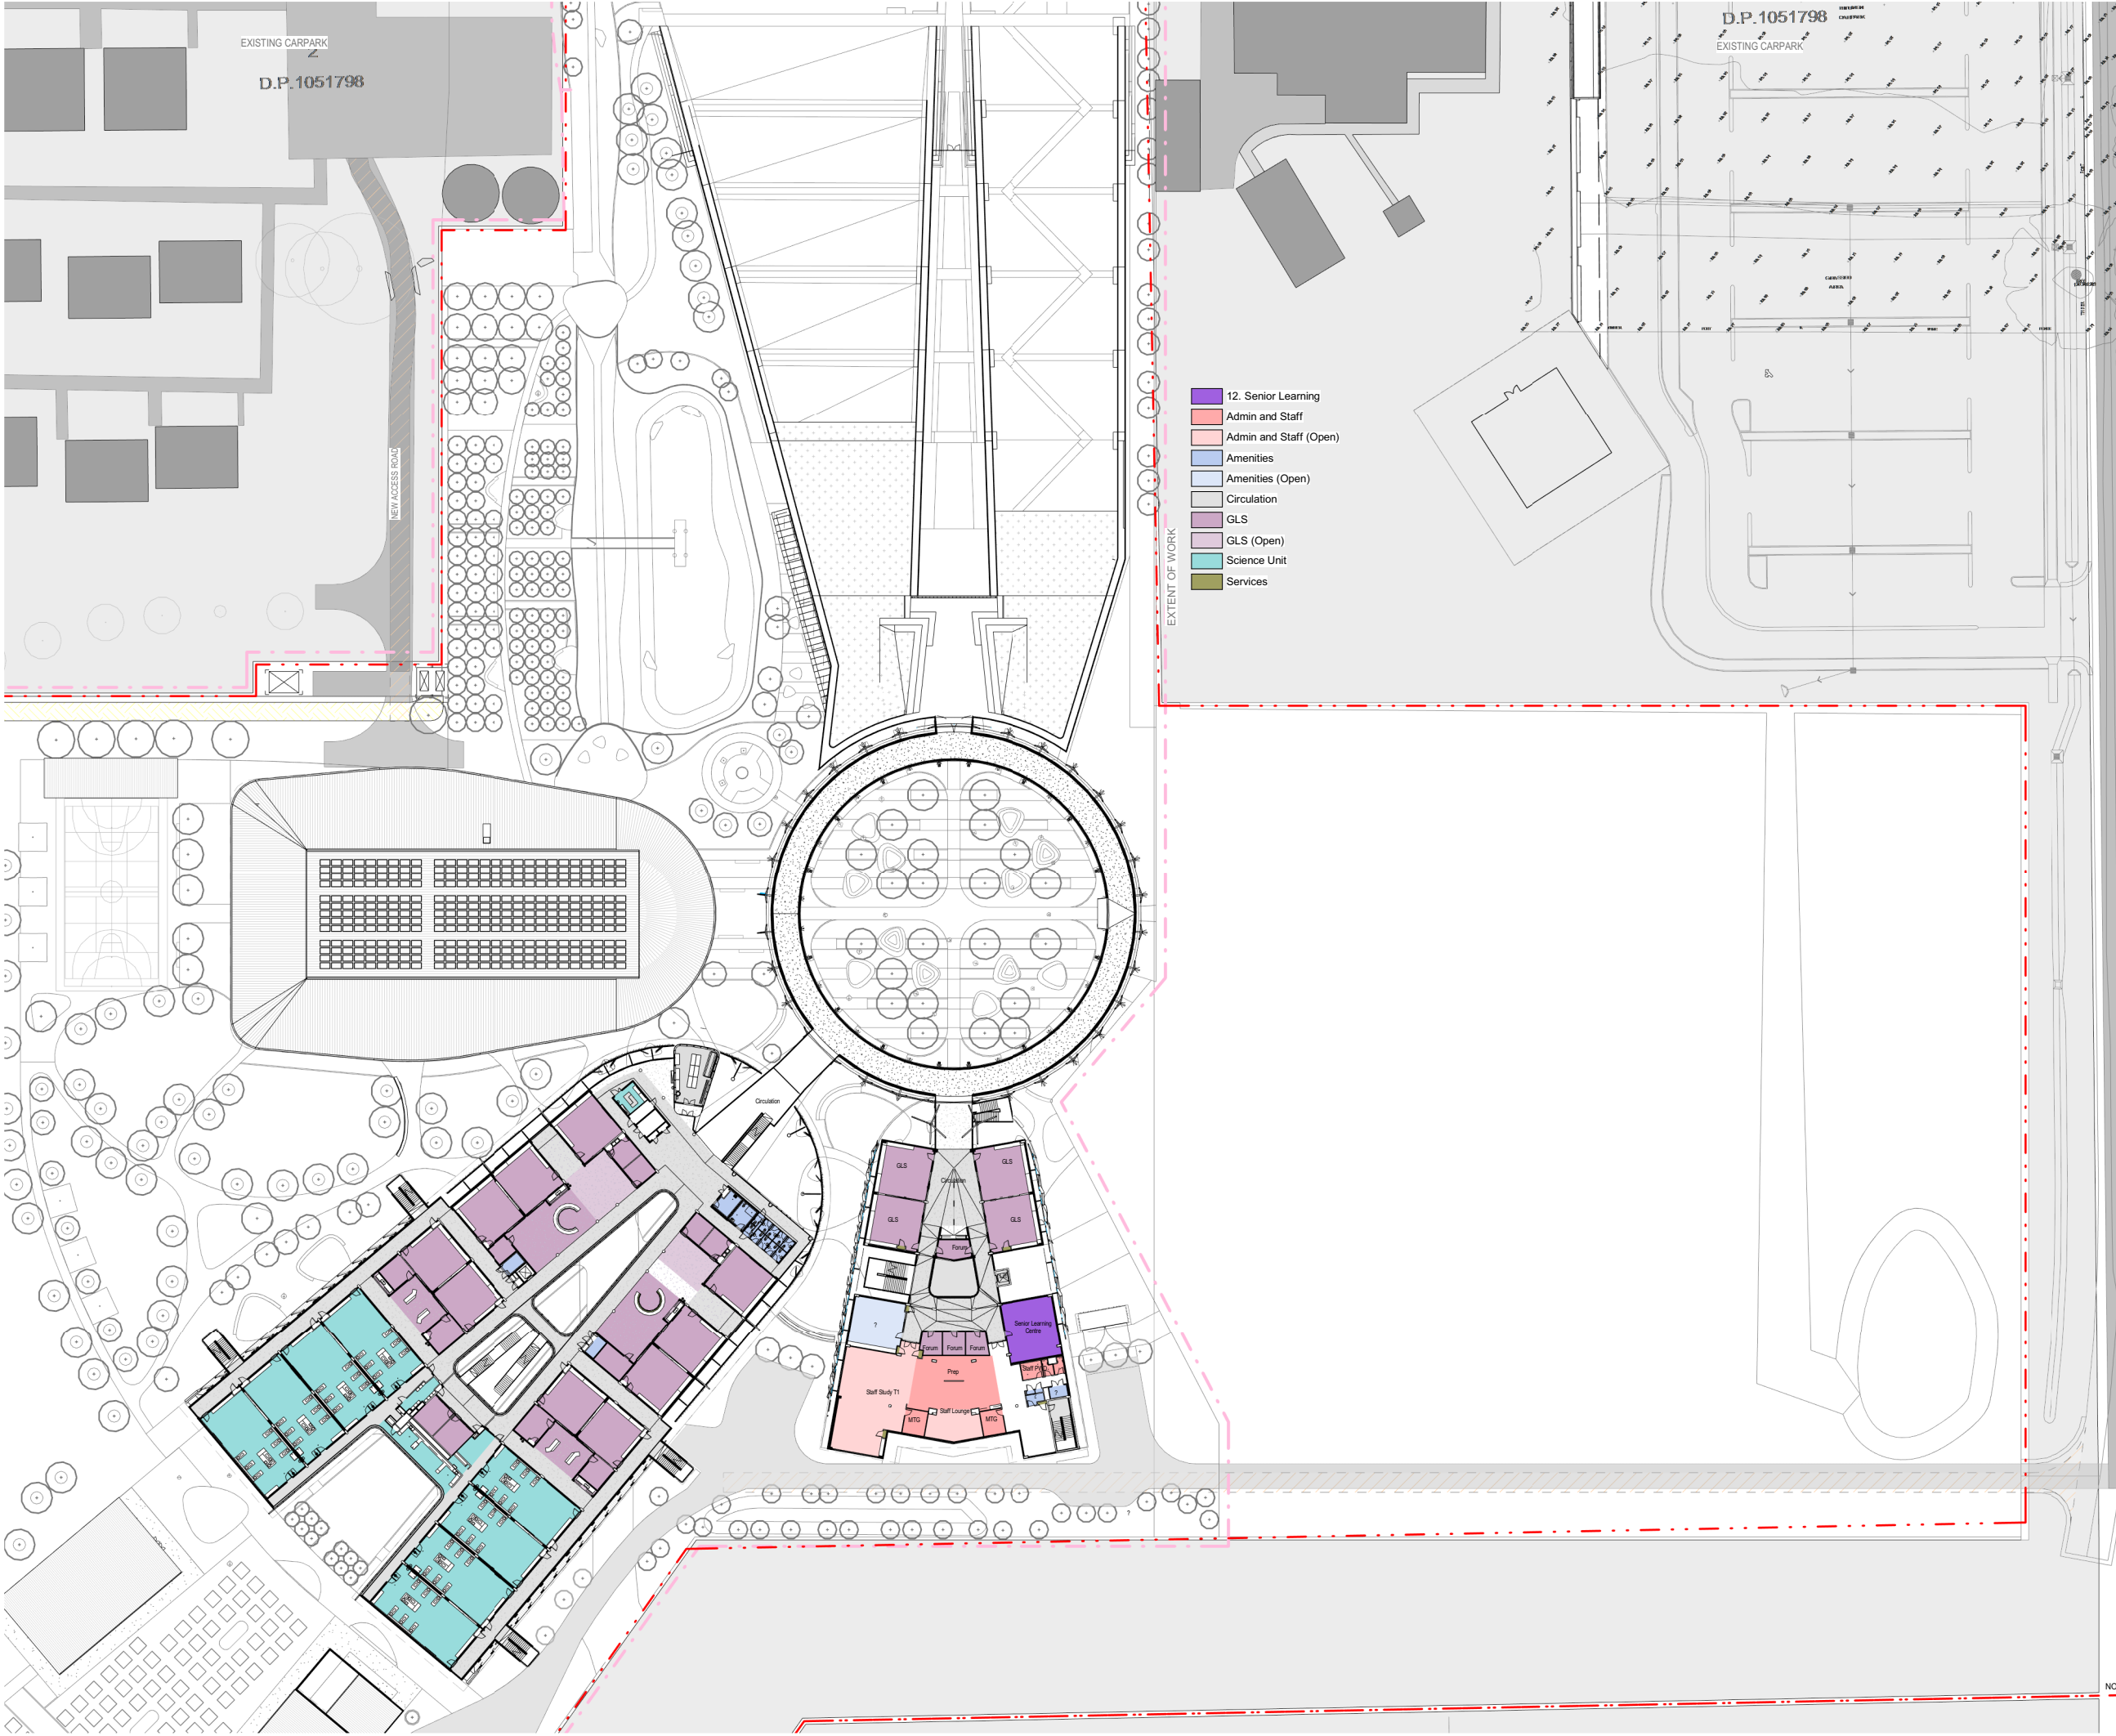

5 0 5 10 15 20 25			
SCALE @ A1 m			
1: 500			
© CONRAD GARGETT ANCHER MORTLOCK WOOLLEY			
mail@conradgargett.com.au ABN 49 325 121 350			
DO NOT SCALE DRAWING & VERIFY ALL DIMENSIONS AND LEVELS ON SITE			
NOMINATED ARCHITECT - LAWRENCE TOALDO NSW REG. 10255.			
REV	DESCRIPTION	DATE	APPD
A	INTERIM SD	31.07.2017	SM
B	SD ENDORSEMENT	09.08.2017	SM
C	FINAL SD ENDORSEMENT	22.08.2017	PB
D	DRAFT DEVELOPMENT APPLICATION	12.09.2017	PB
E	DEVELOPMENT APPLICATION ISSUE	20.12.2017	PB
F	FOR COORDINATION	20.12.2017	PB
G	60% DETAILED DESIGN / TENDER	23.02.2018	PB
H	ISSUE		
	FOR INFORMATION	17.08.2018	PB

CONRAD GARGETT

ANCHER MORTLOCK WOOLLEY

mace

NSW GOVERNMENT

Education

PROJECT  
HURLSTONE AGRICULTURAL  
HIGH SCHOOL  
(HAWKESBURY)


CLIENT  
Department of Education NSW

DRAWING  
Master Plan - GA  
Level 1

PROJECT No:  
16 052

SCHOOL ID PAC ID STAGE DISCIPLINE DOC TYPE DRAWING No: REV:  
HASH-00 -CD -AR - DR -1011 - H



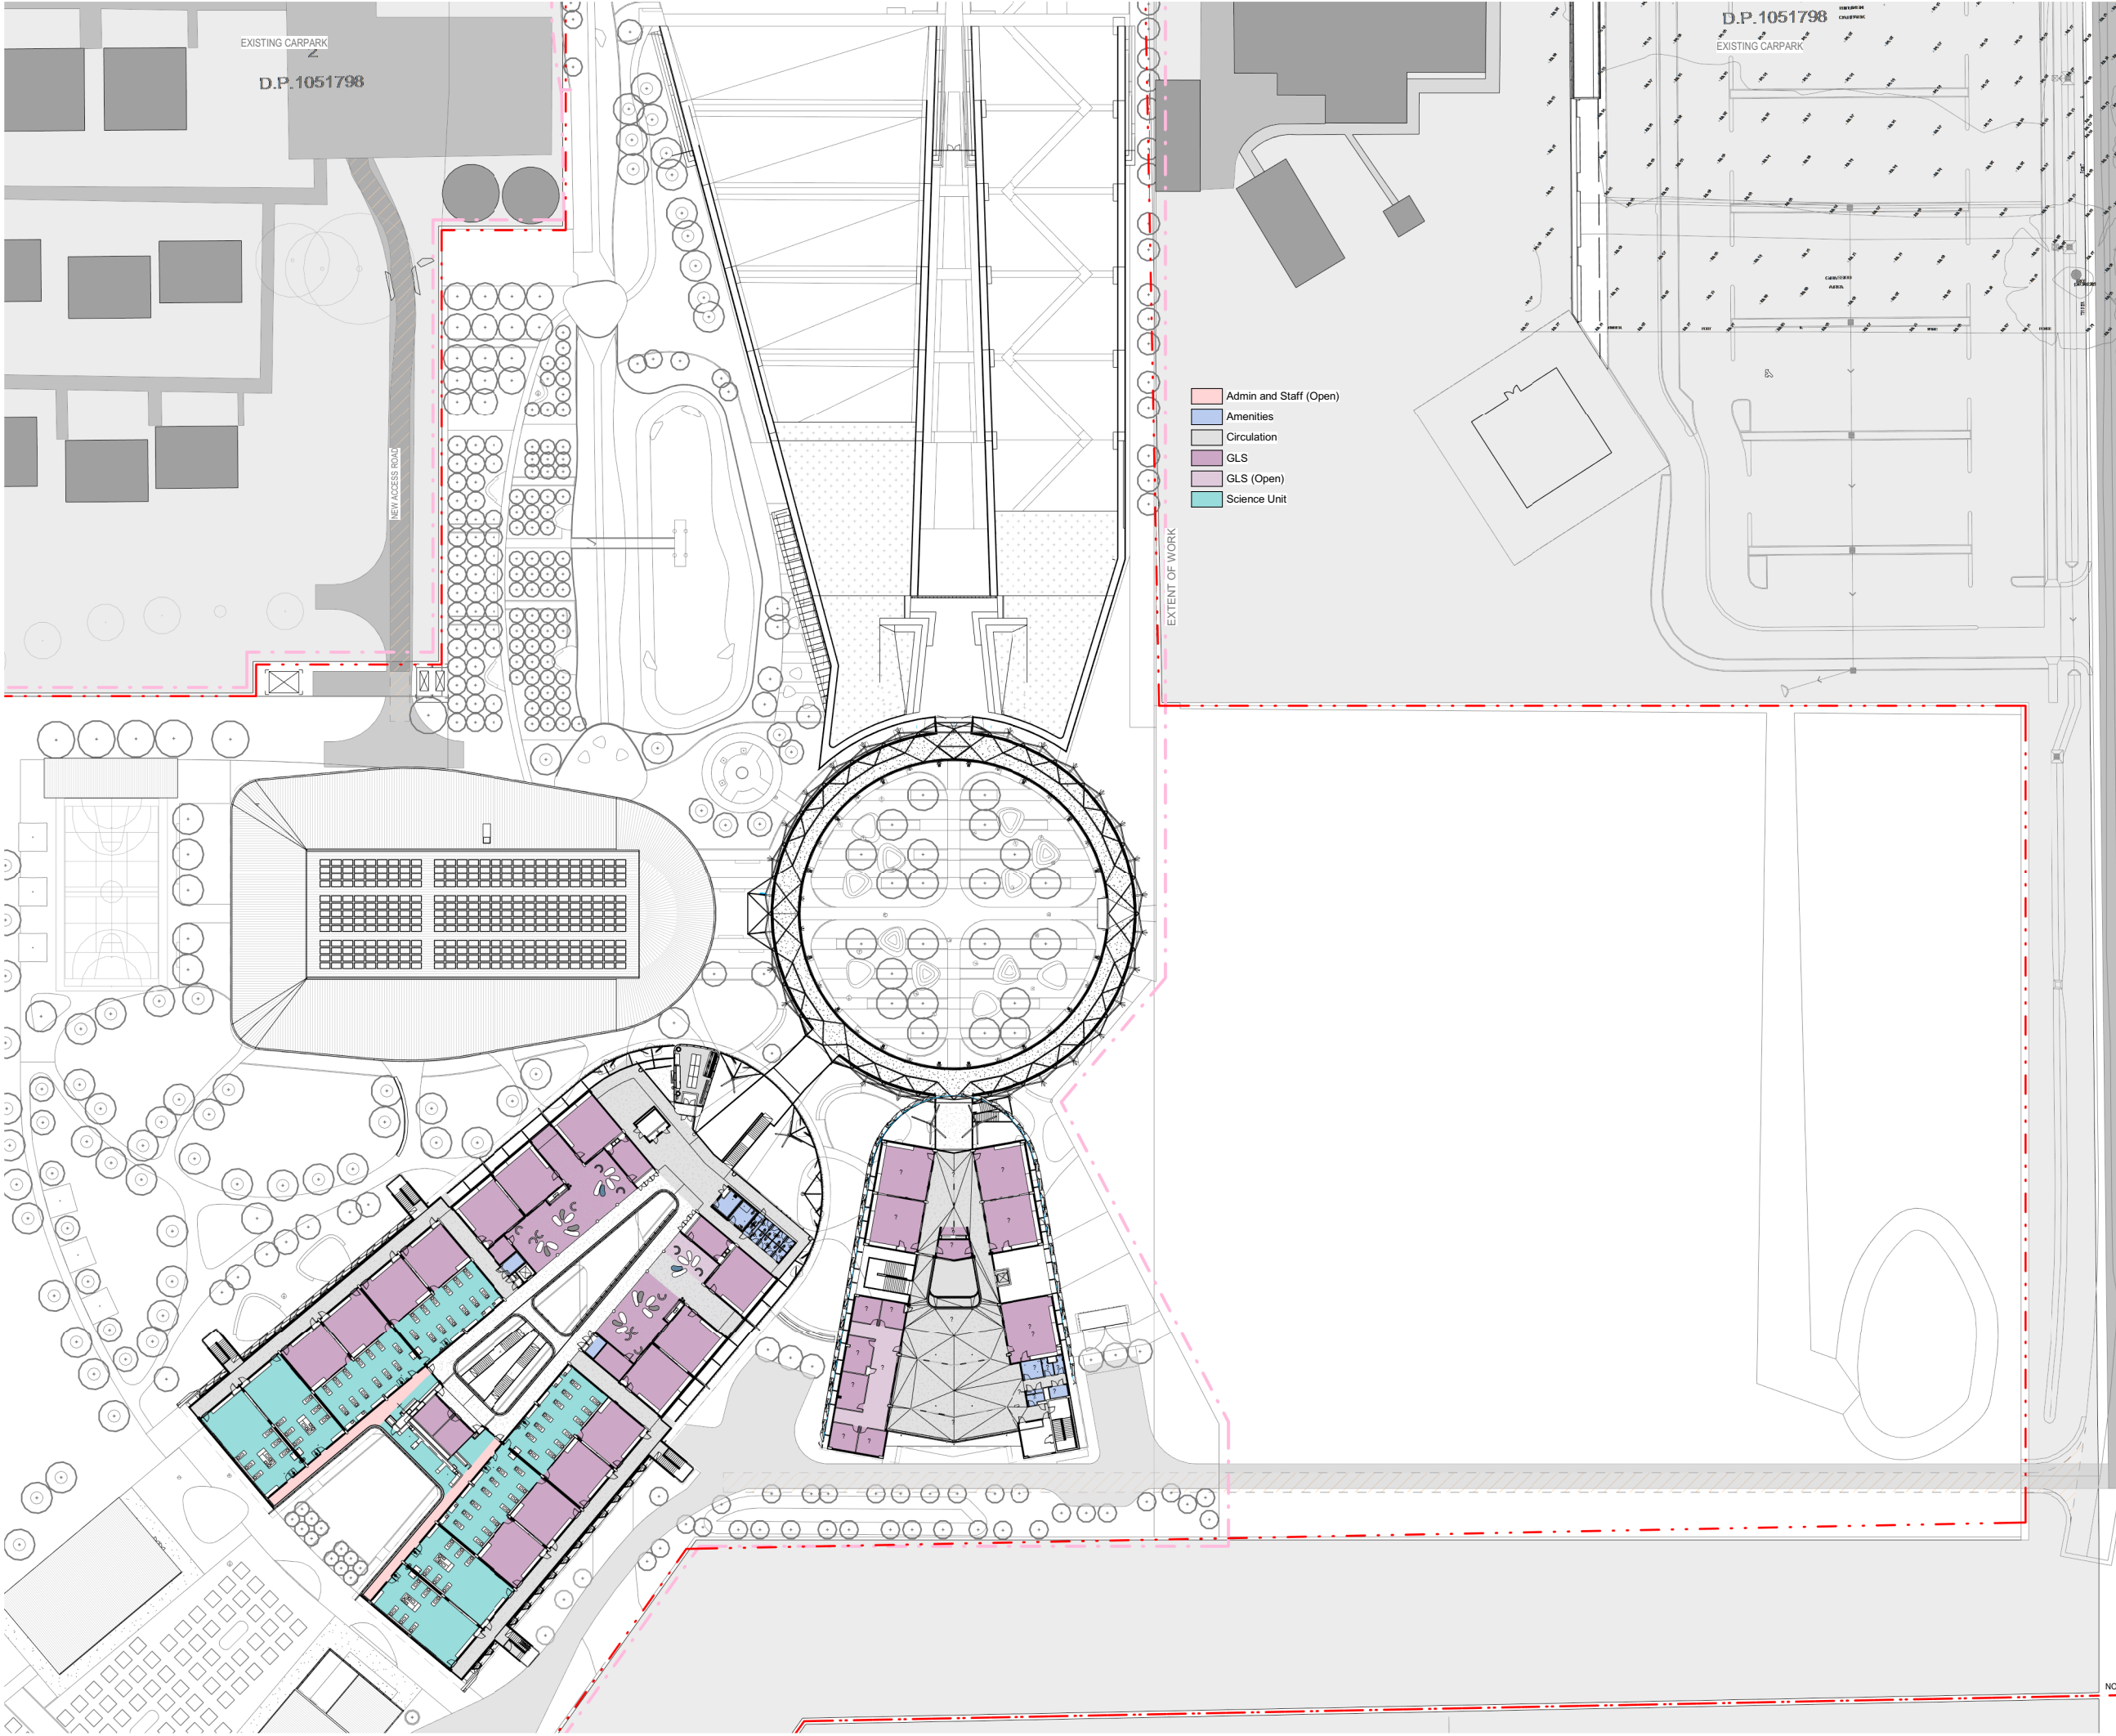

50 100 150 200 250

SCALE @ A1

1: 500

© CONRAD GARGETT ANCHER MORTLOCK WOOLLEY

mail@conradgargett.com.au

ABN 49 325 121 350

DO NOT SCALE DRAWING & VERIFY ALL DIMENSIONS AND LEVELS ON SITE

NOMINATED ARCHITECT - LAWRENCE TOALDO NSW REG. 10255.

REV	DESCRIPTION	DATE	APPD
A	INTERIM SD	31.07.2017	SM
B	SD ENDORSEMENT	09.08.2017	SM
C	FINAL SD ENDORSEMENT	22.08.2017	PB
D	DRAFT DEVELOPMENT APPLICATION	12.09.2017	PB
E	DEVELOPMENT APPLICATION ISSUE	20.12.2017	PB
F	FOR COORDINATION	20.12.2017	PB
G	60% DETAILED DESIGN / TENDER	23.02.2018	PB
H	FOR INFORMATION	17.08.2018	PB

CONRAD GARGETT | ANCHER MORTLOCK WOOLLEY

mace

NSW GOVERNMENT | Education

PROJECT  
HURLSTONE AGRICULTURAL  
HIGH SCHOOL  
(HAWKESBURY)


CLIENT  
Department of Education NSW

DRAWING  
Master Plan - GA  
Level 2

PROJECT No:  
16 052

SCHOOL ID	PAC ID	STAGE	DISCIPLINE	DOC TYPE	DRAWING No:	REV:
HASH-00	-CD	-AR	-DR	-1012	-H	



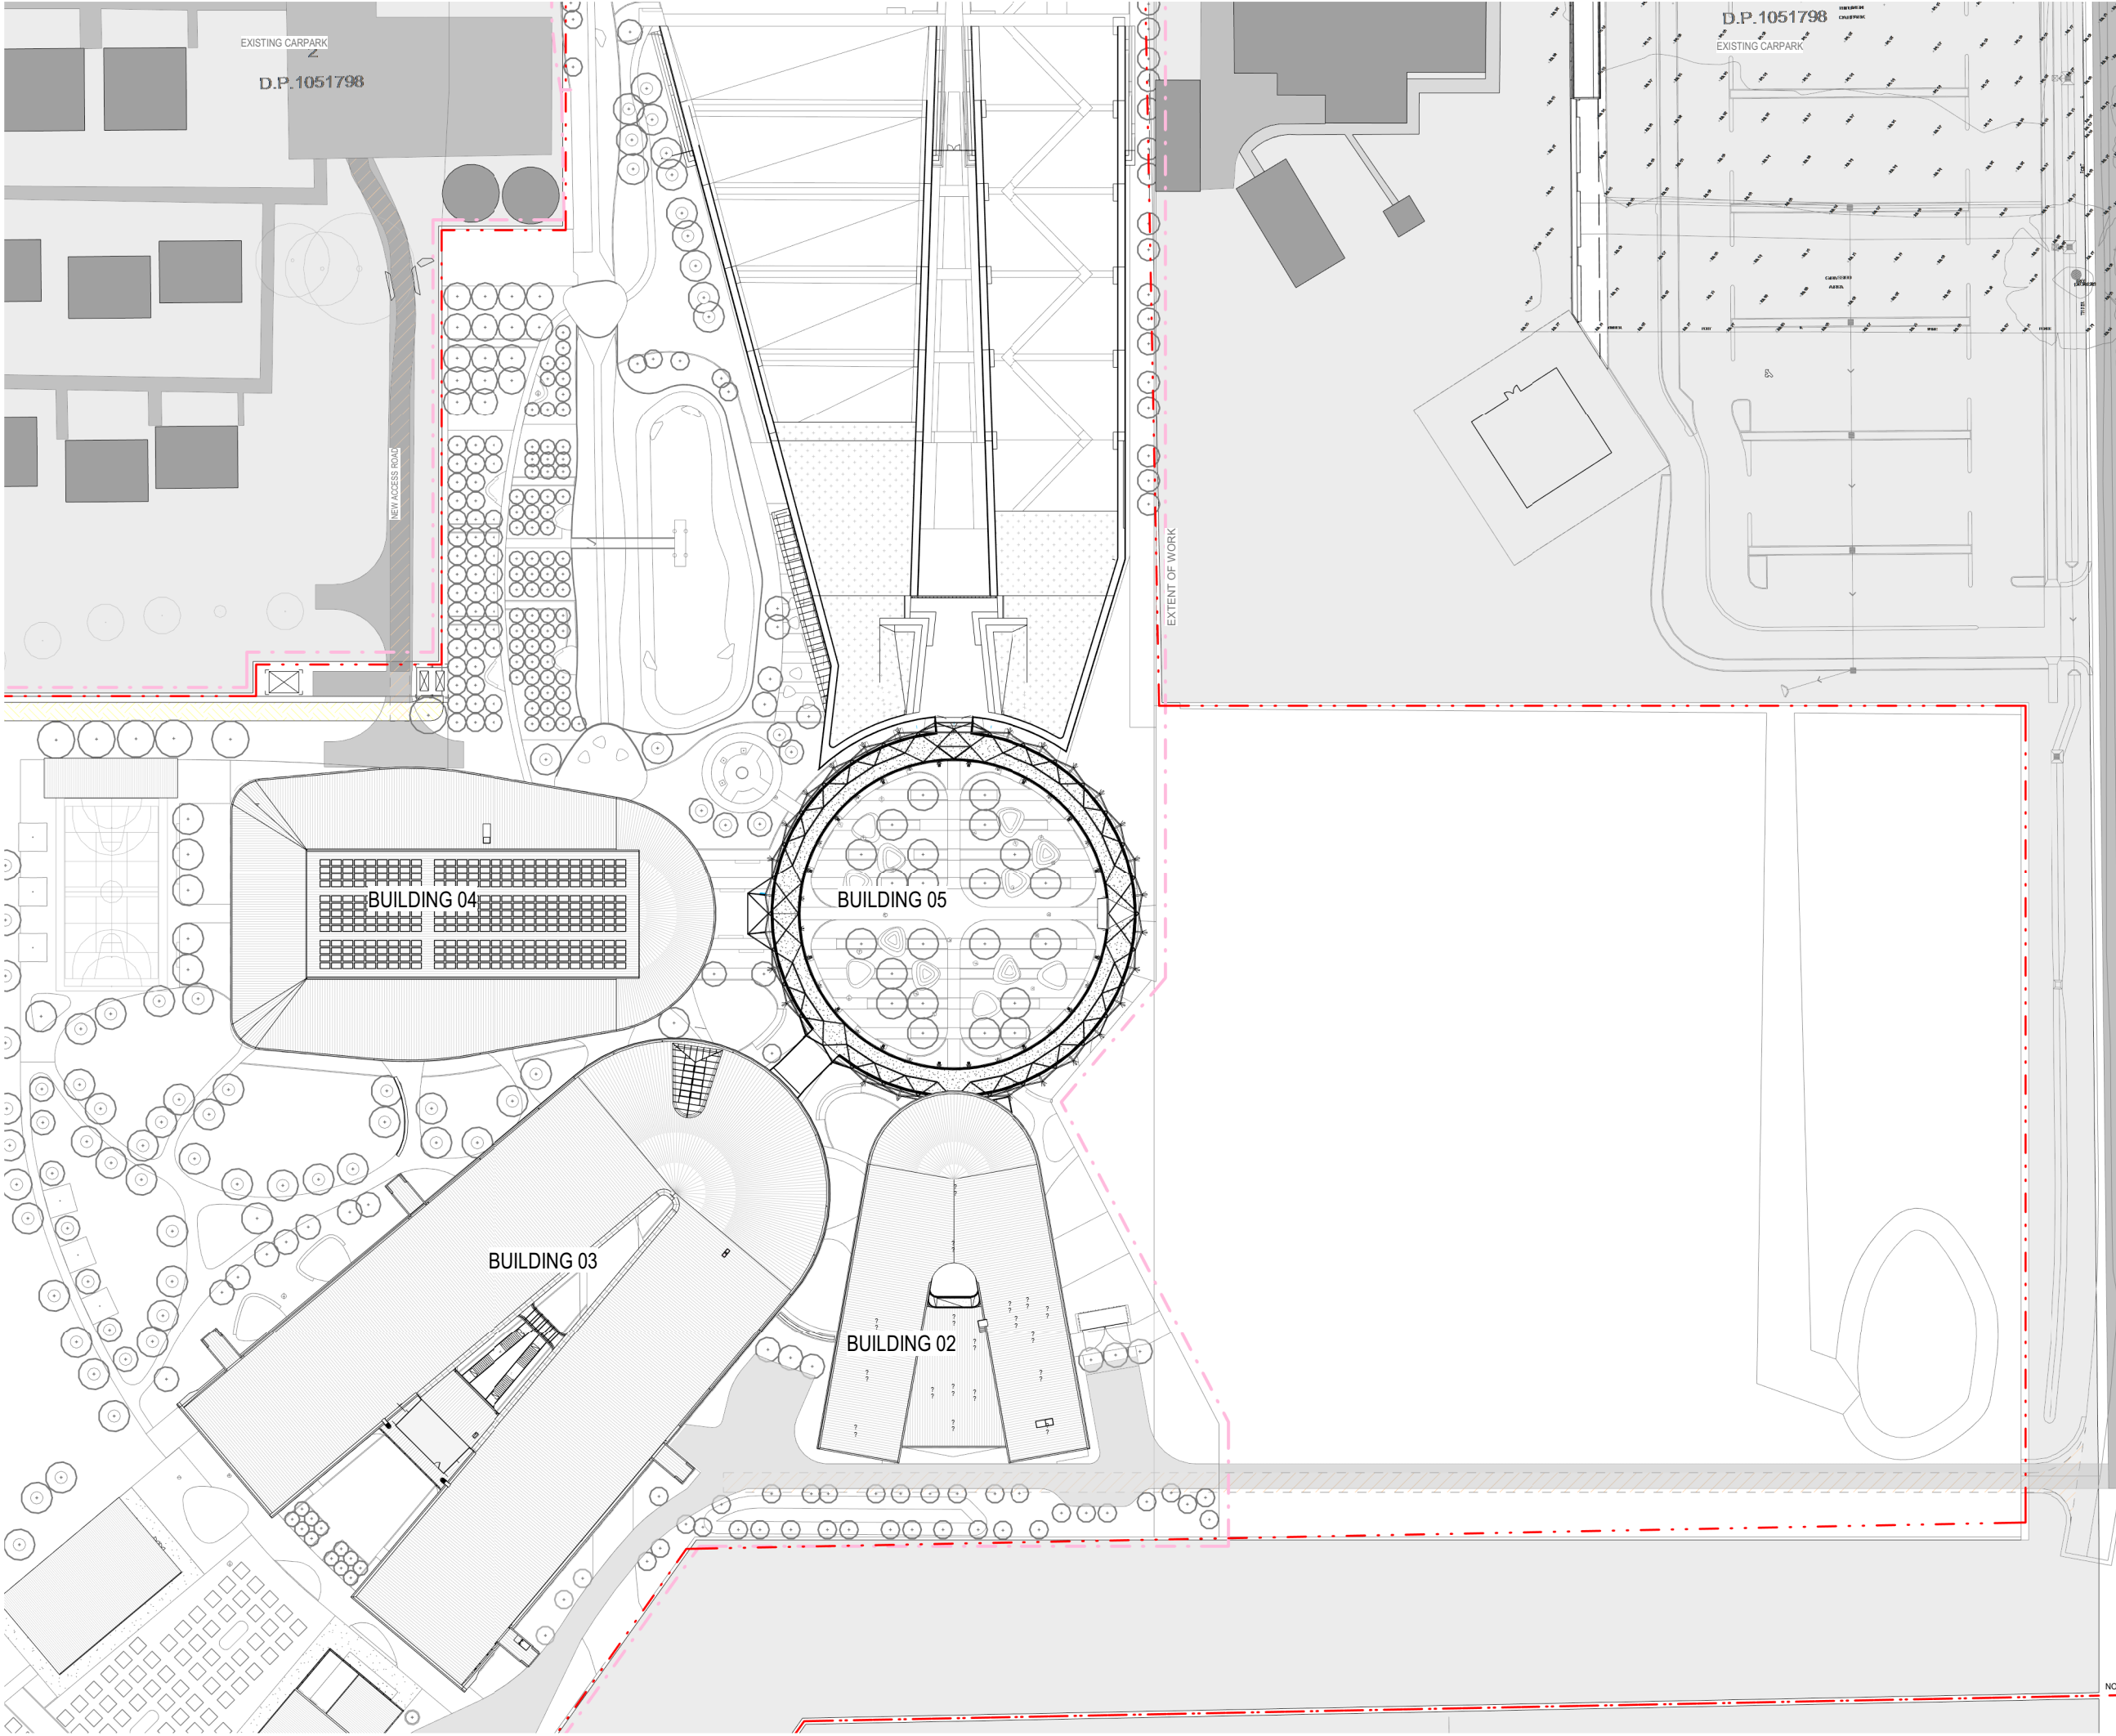

5 0 5 10 15 20 25			
SCALE @ A1 m			
1: 500			
© CONRAD GARGETT ANCHER MORTLOCK WOOLLEY			
mail@conradgargett.com.au ABN 49 325 121 350			
DO NOT SCALE DRAWING & VERIFY ALL DIMENSIONS AND LEVELS ON SITE			
NOMINATED ARCHITECT - LAWRENCE TOALDO NSW REG. 10255.			
REV	DESCRIPTION	DATE	APPD
A	INTERIM SD	31.07.2017	SM
B	SD ENDORSEMENT	09.08.2017	SM
C	FINAL SD ENDORSEMENT	22.08.2017	PB
D	DRAFT DEVELOPMENT APPLICATION	12.09.2017	PB
E	DEVELOPMENT APPLICATION ISSUE	20.12.2017	PB
F	FOR COORDINATION	20.12.2017	PB
G	60% DETAILED DESIGN / TENDER	23.02.2018	PB
H	ISSUE		
	FOR INFORMATION	17.08.2018	PB

CONRAD GARGETT | ANCHER MORTLOCK WOOLLEY

mace

NSW GOVERNMENT | Education

PROJECT  
HURLSTONE AGRICULTURAL  
HIGH SCHOOL  
(HAWKESBURY)

CLIENT  
Department of Education NSW

DRAWING  
Master Plan - Roof Plan

PROJECT No:  
16 052  
SCHOOL ID PAC ID STAGE DISCIPLINE DOC TYPE DRAWING No: REV:  
HASH -00 -CD -AR - DR -1013 - H

- Admin and Staff
- Admin and Staff (Open)
- Ag Unit
- Amenities
- Amenities (Open)
- Circulation
- GLS
- Tas Unit

NOTE:  
REFER TO DRAWING HASH-00-CD-AR-1001  
FOR FENCE ALIGNMENTS



5 0 5 10 15 20 25  
SCALE @ A1 m  
1: 500  
© CONRAD GARGETT ANCHER MORTLOCK WOOLLEY  
mail@conradgargett.com.au ABN 49 325 121 350  
DO NOT SCALE DRAWING & VERIFY ALL DIMENSIONS AND LEVELS ON SITE  
NOMINATED ARCHITECT - LAWRENCE TOALDO NSW REG. 10255.  
REV DESCRIPTION DATE APPD  
A FOR INFORMATION 17.08.2018 PB

CONRAD GARGETT | ANCHER MORTLOCK WOOLLEY

mace

NSW GOVERNMENT | Education

PROJECT  
HURLSTONE AGRICULTURAL  
HIGH SCHOOL  
(HAWKESBURY)

CLIENT  
Department of Education NSW


DRAWING  
Agricultural Enterprise -  
Ground Level

PROJECT No:  
16 052  
SCHOOL ID PAC ID STAGE DISCIPLINE DOC TYPE DRAWING No: REV:  
HASH -00 -CD -AR - DR -1014 - A





- Admin and Staff
- Admin and Staff (Open)
- Amenities
- Amenities (Open)
- Circulation
- GLS
- GLS (Open)
- Science Unit
- Services

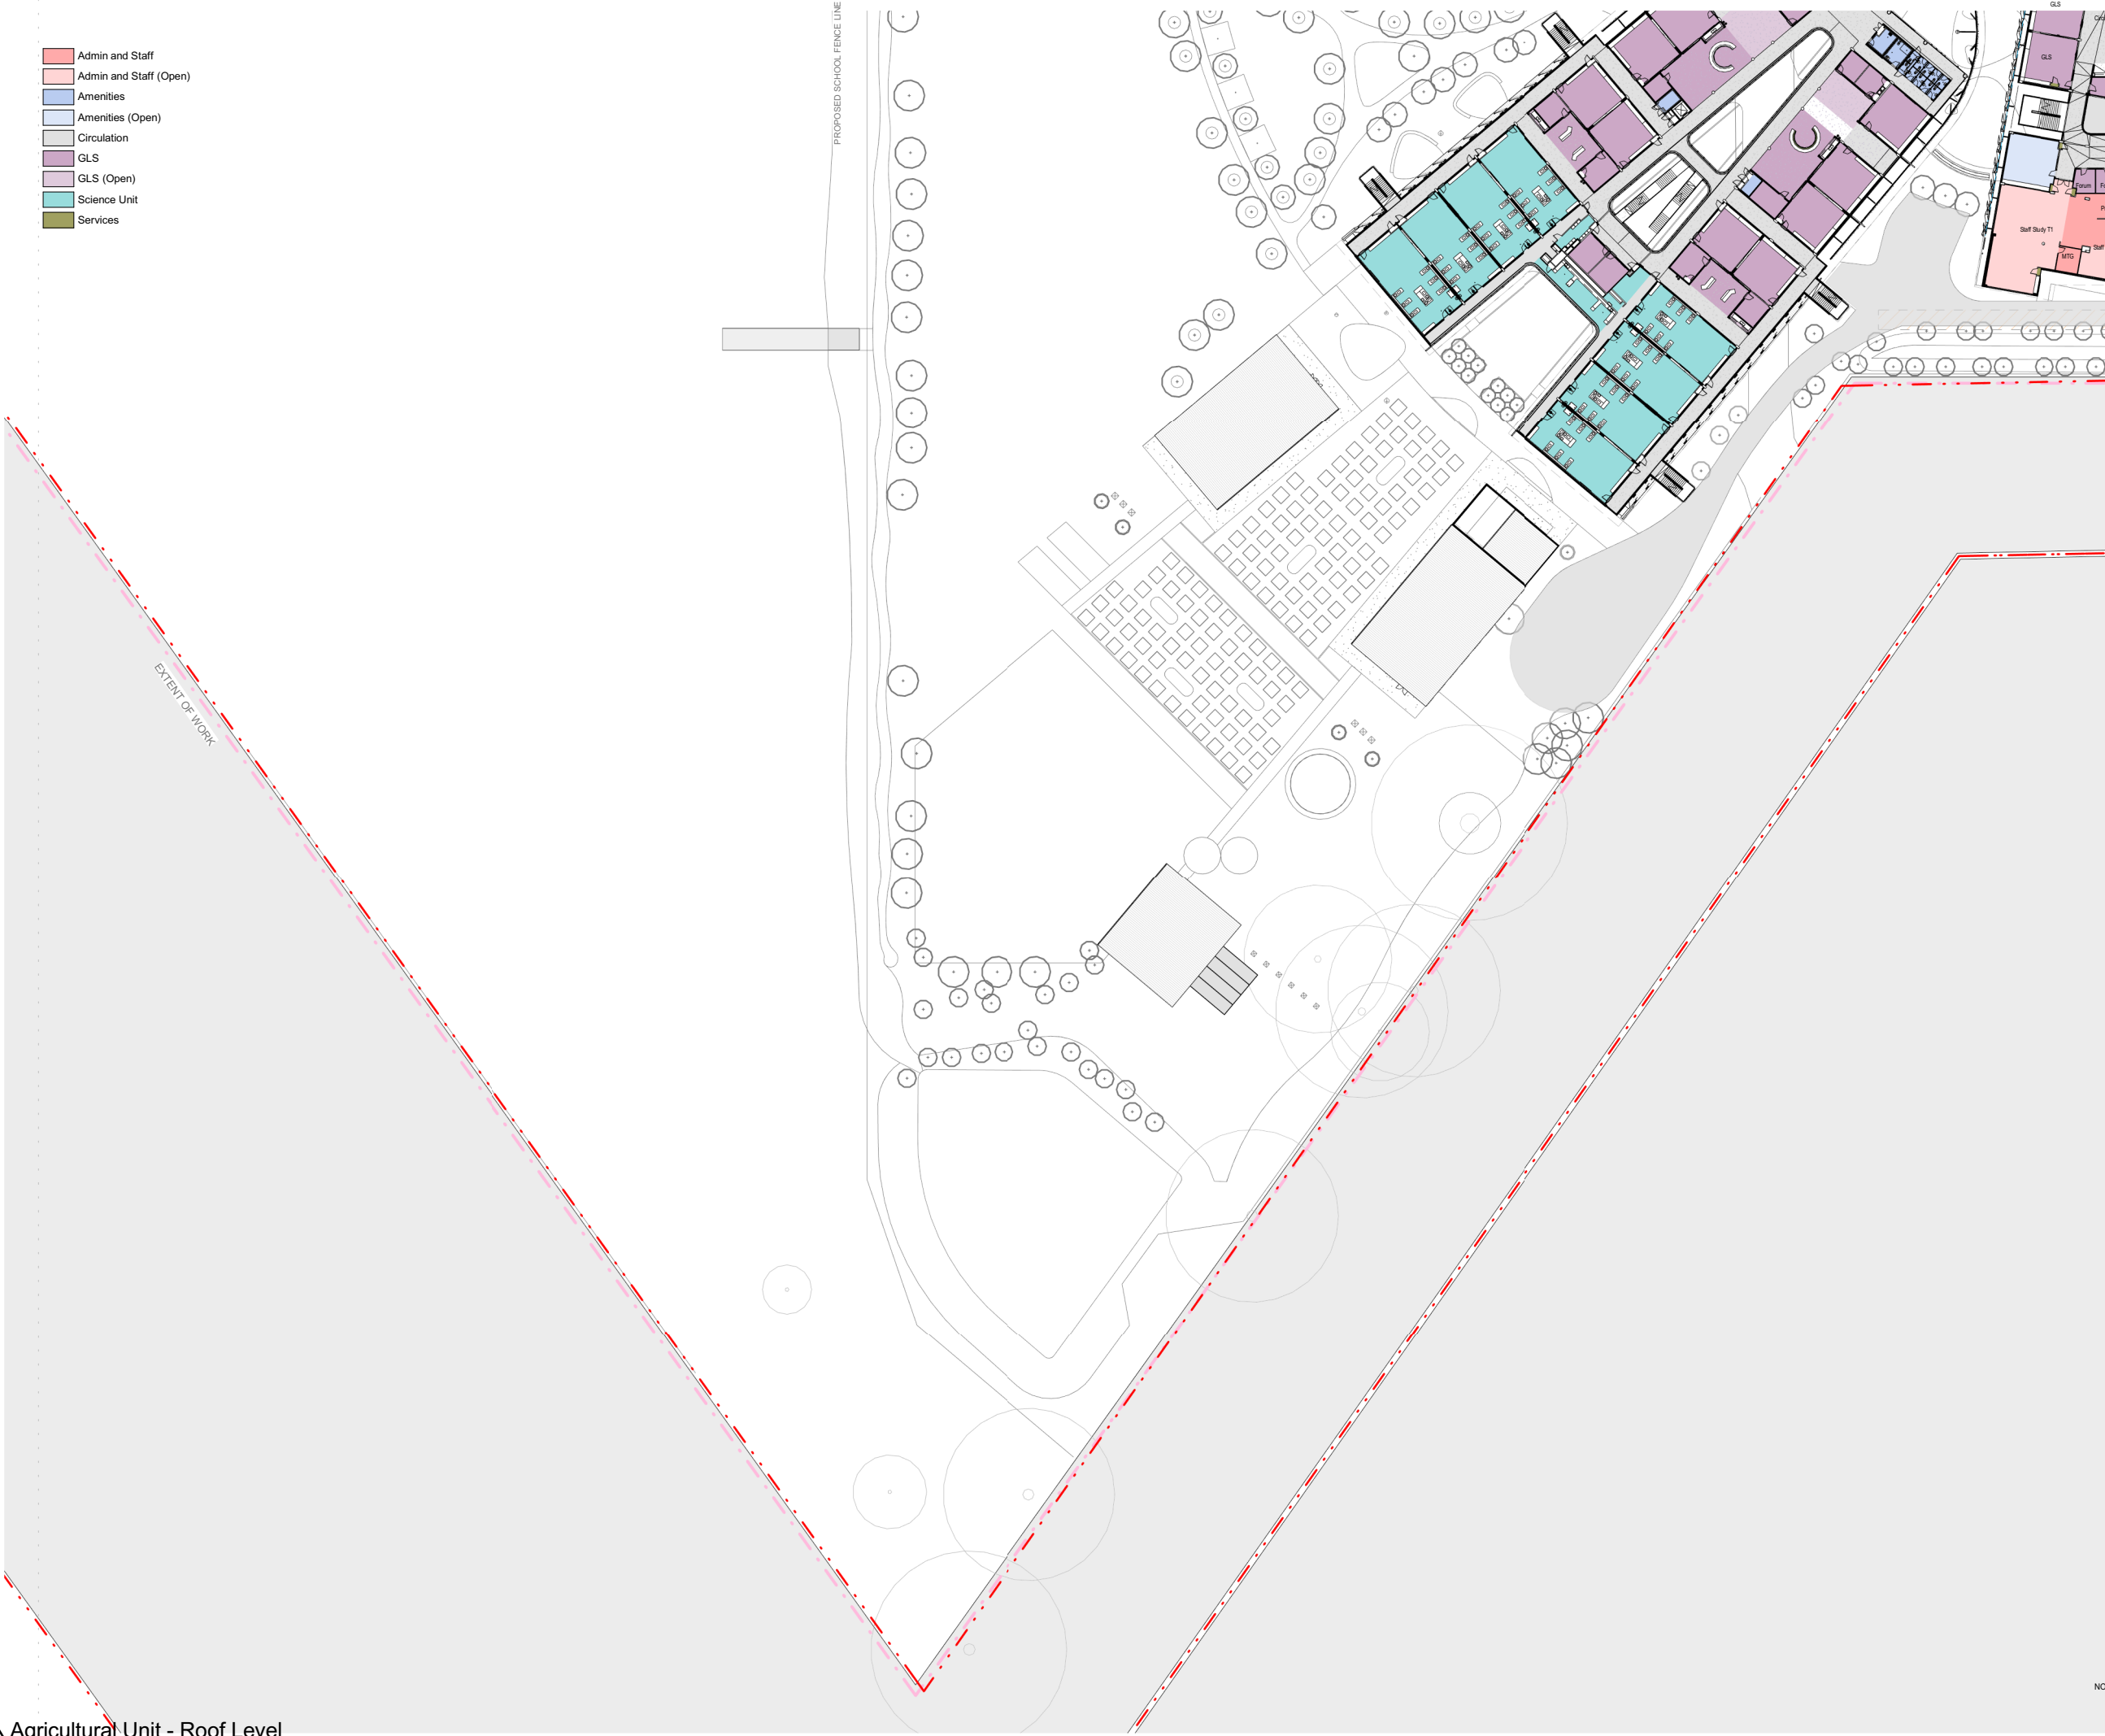

SCALE @ A1  
1: 500  
© CONRAD GARGETT ANCHER MORTLOCK WOOLLEY  
mail@conradgargett.com.au ABN 49 325 121 350  
DO NOT SCALE DRAWING & VERIFY ALL DIMENSIONS AND LEVELS ON SITE  
NOMINATED ARCHITECT - LAWRENCE TOALDO NSW REG. 10255.

REV	DESCRIPTION	DATE	APPD
A	FOR INFORMATION	17.08.2018	PB

CONRAD GARGETT | ANCHER MORTLOCK WOOLLEY

mace

NSW GOVERNMENT | Education

PROJECT  
HURLSTONE AGRICULTURAL  
HIGH SCHOOL  
(HAWKESBURY)

CLIENT  
Department of Education NSW

DRAWING  
Agricultural Enterprise -  
Roof Level

PROJECT No:  
16 052  
SCHOOL ID PAC ID STAGE DISCIPLINE DOC TYPE DRAWING No: REV:  
HASH -00 -CD -AR - DR -1015 - A

