


Rev	Description	Date	App
A	ISSUED FOR 30X STORMWATER DESIGN	14.02.08	PA
B	ISSUED FOR 30X DESIGN DEVELOPMENT	24.09.08	JH
C	ISSUED FOR 30X DETAILED DESIGN	19.05.08	PA
D	ISSUED FOR 30X DETAILED DESIGN	19.05.08	FW

[illegible][illegible]

SECTION

10
00010

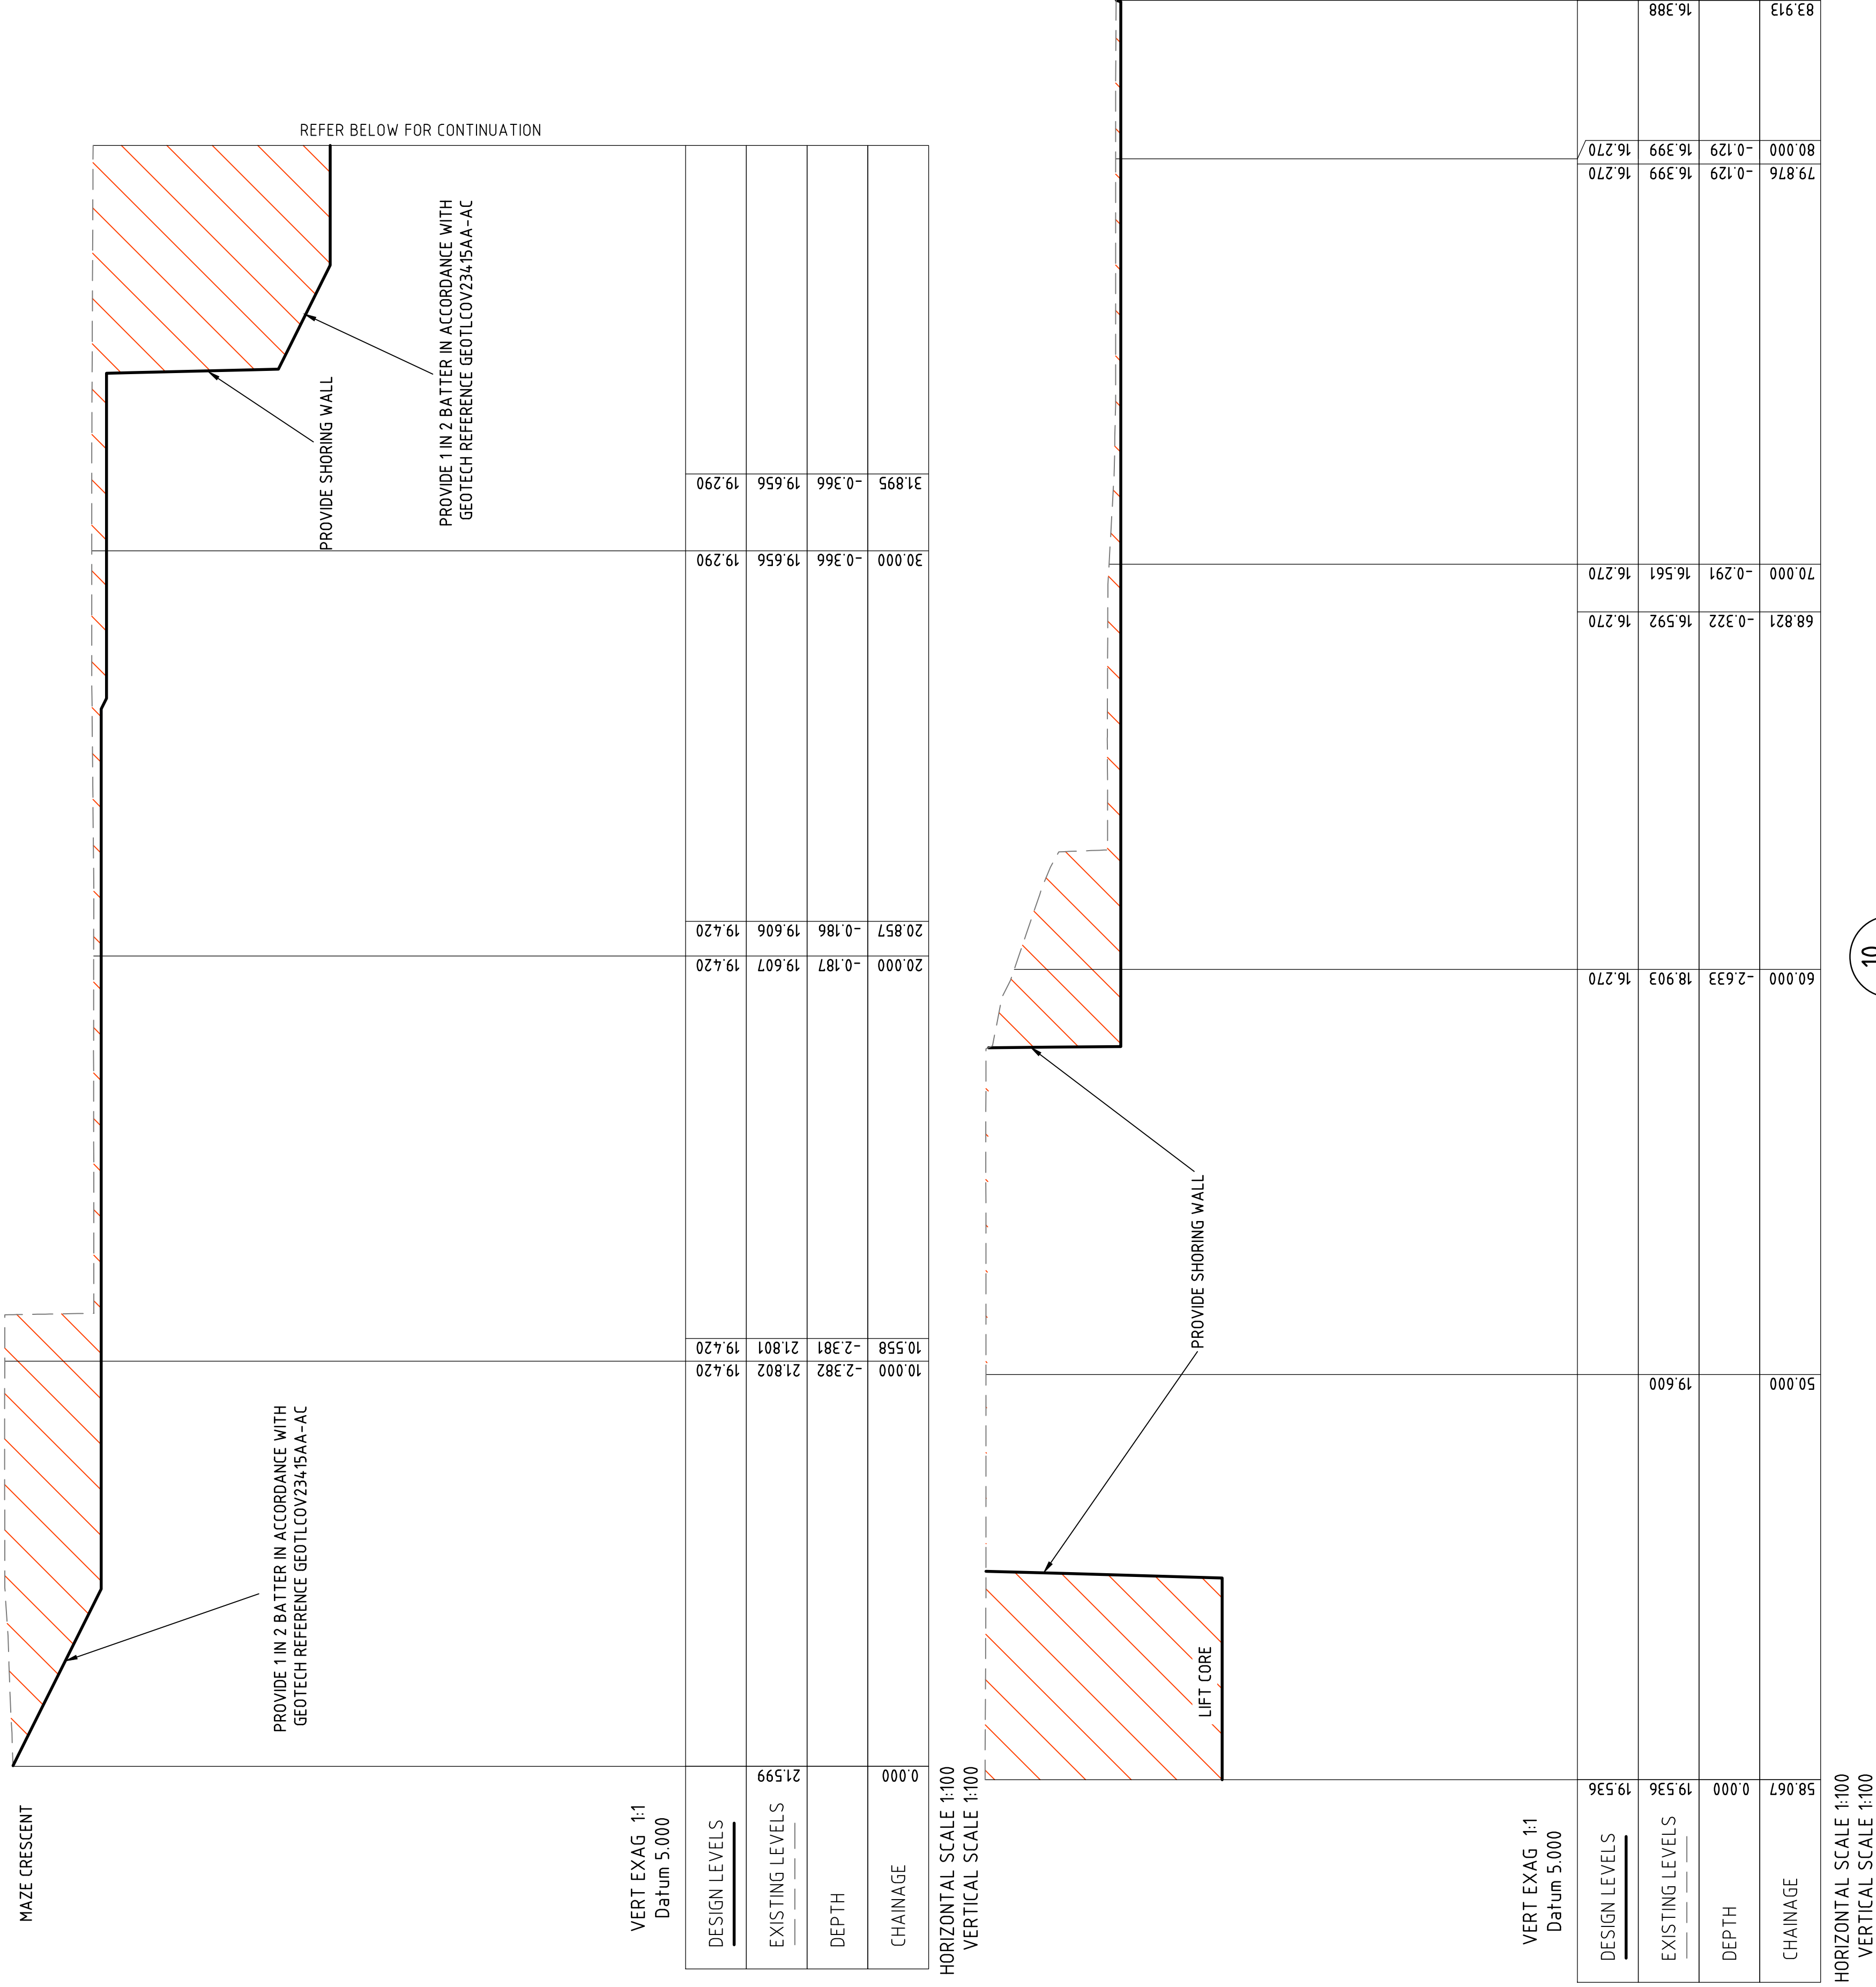


HORIZONTAL SCALE 1:100
VERTICAL SCALE 1:100

10



Rev	Description	Date	App
A	ISSUED FOR 30X STORMWATER DESIGN	14.02.08	PA
B	ISSUED FOR 30X DESIGN DEVELOPMENT	24.09.08	JH
C	ISSUED FOR 30X DETAILED DESIGN	19.05.08	PA
D	ISSUED FOR 30X DETAILED DESIGN	19.05.08	FW


[illegible]


THE UNIVERSITY OF
SYDNEY

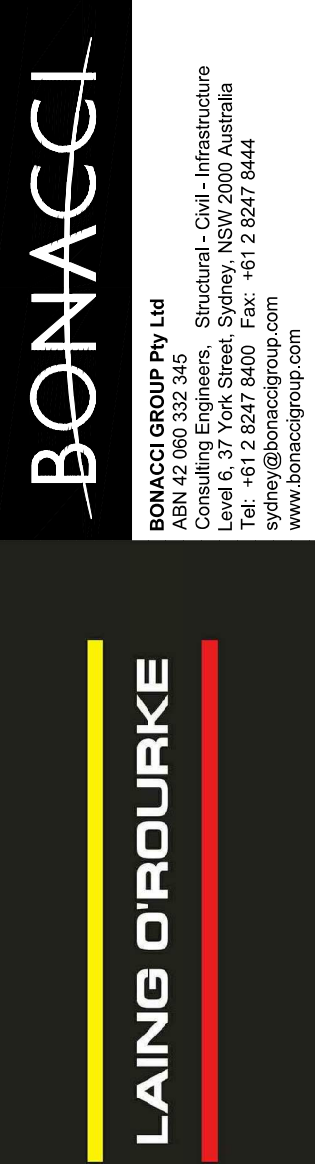

Project Name THE UNIVERSITY OF SYDNEY ENGINEERING AND TECHNOLOGY PRECINCT (ETP) - STAGE 1	Drawing Title BULK EARTHWORKS LONGITUDINAL SECTIONS SHEET 4	70% DETAILED DESIGN						
		Designed	PA	Project Director		Approved	Date	North
		Drawn	PA					
		Scale	1:100	Project Ref	Drawing No	Rev		
		Date	APRIL 2018	K33-BON-CIV-DRG-00023		D		
		Sheet	A1					

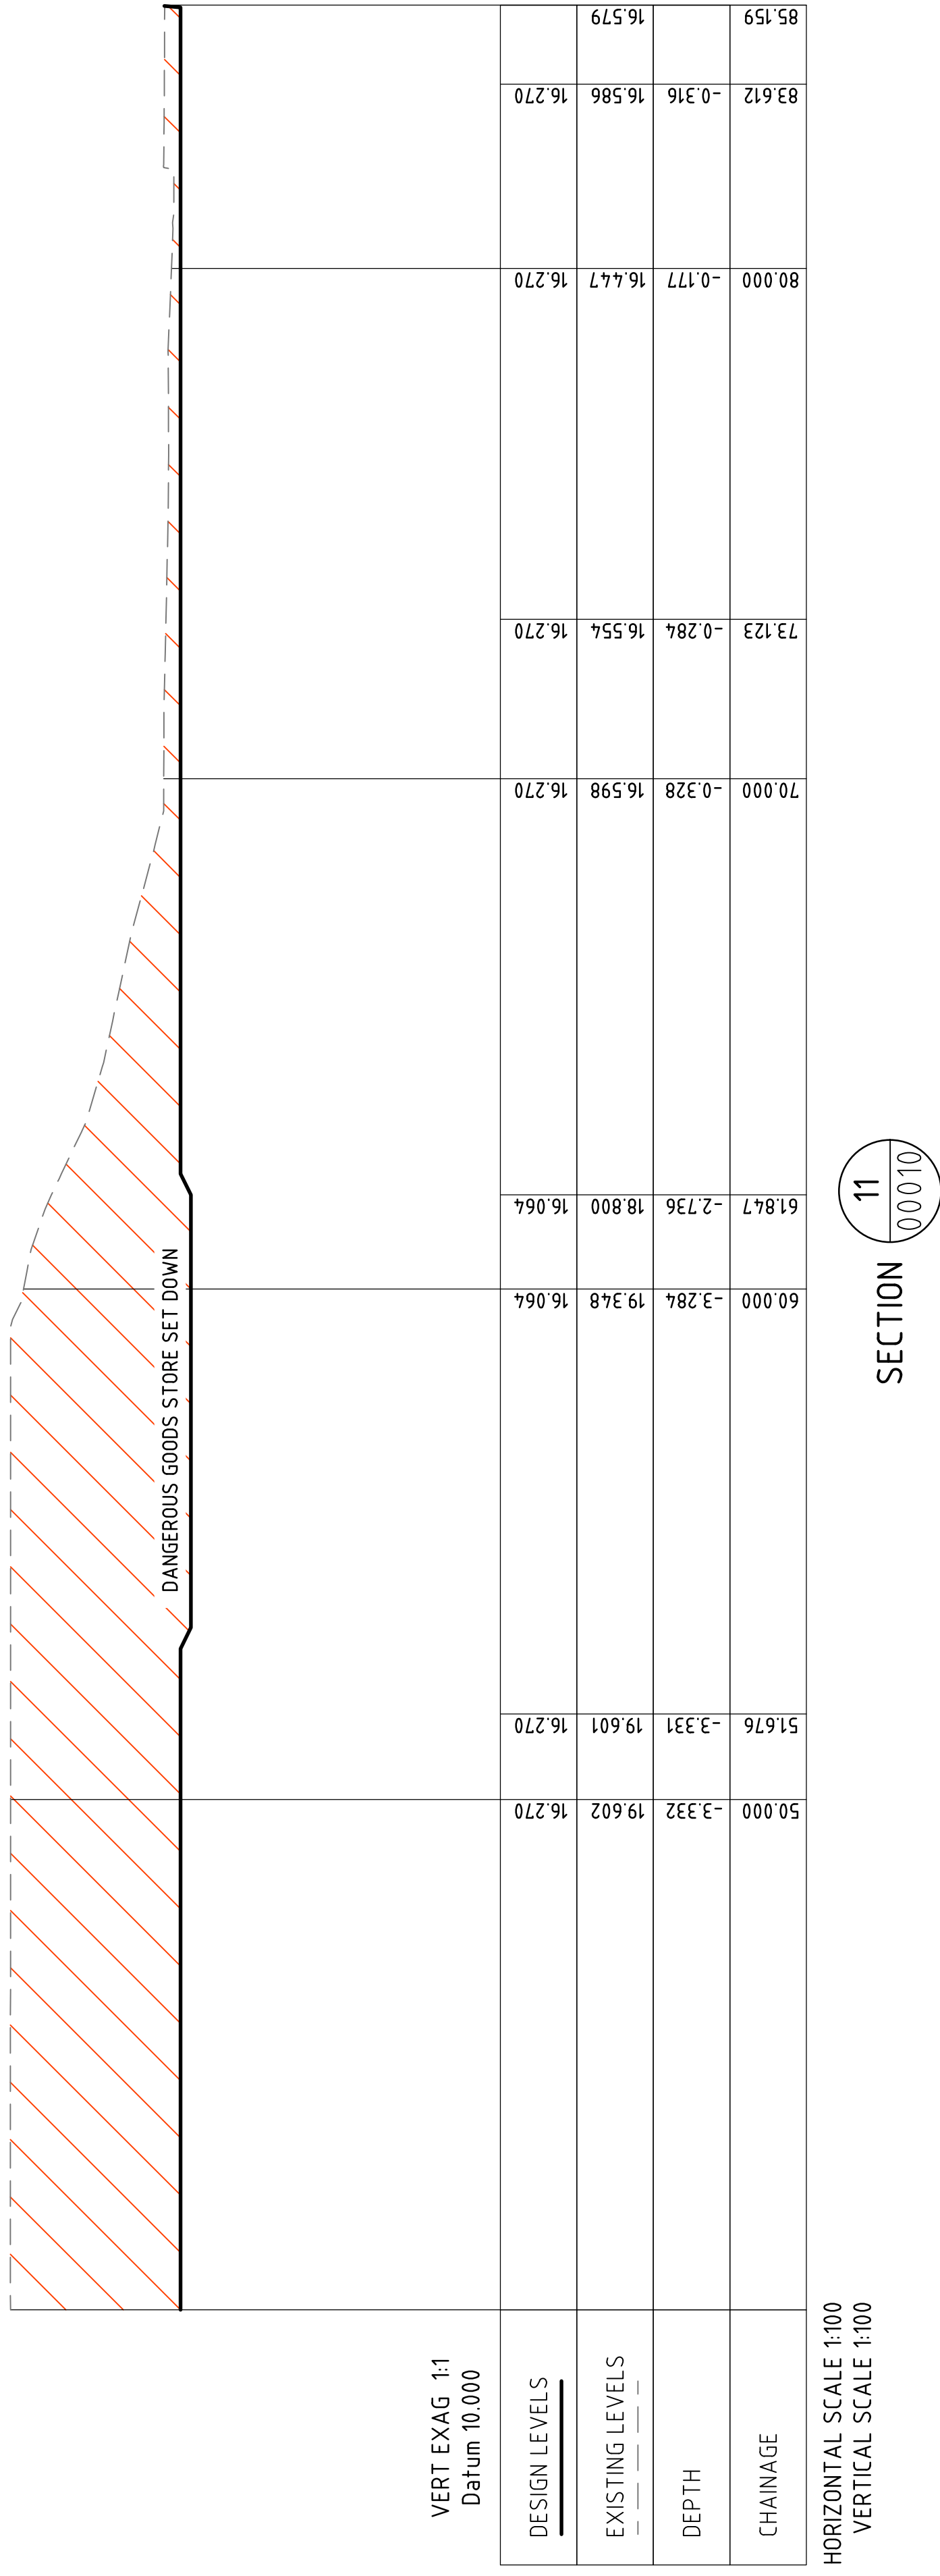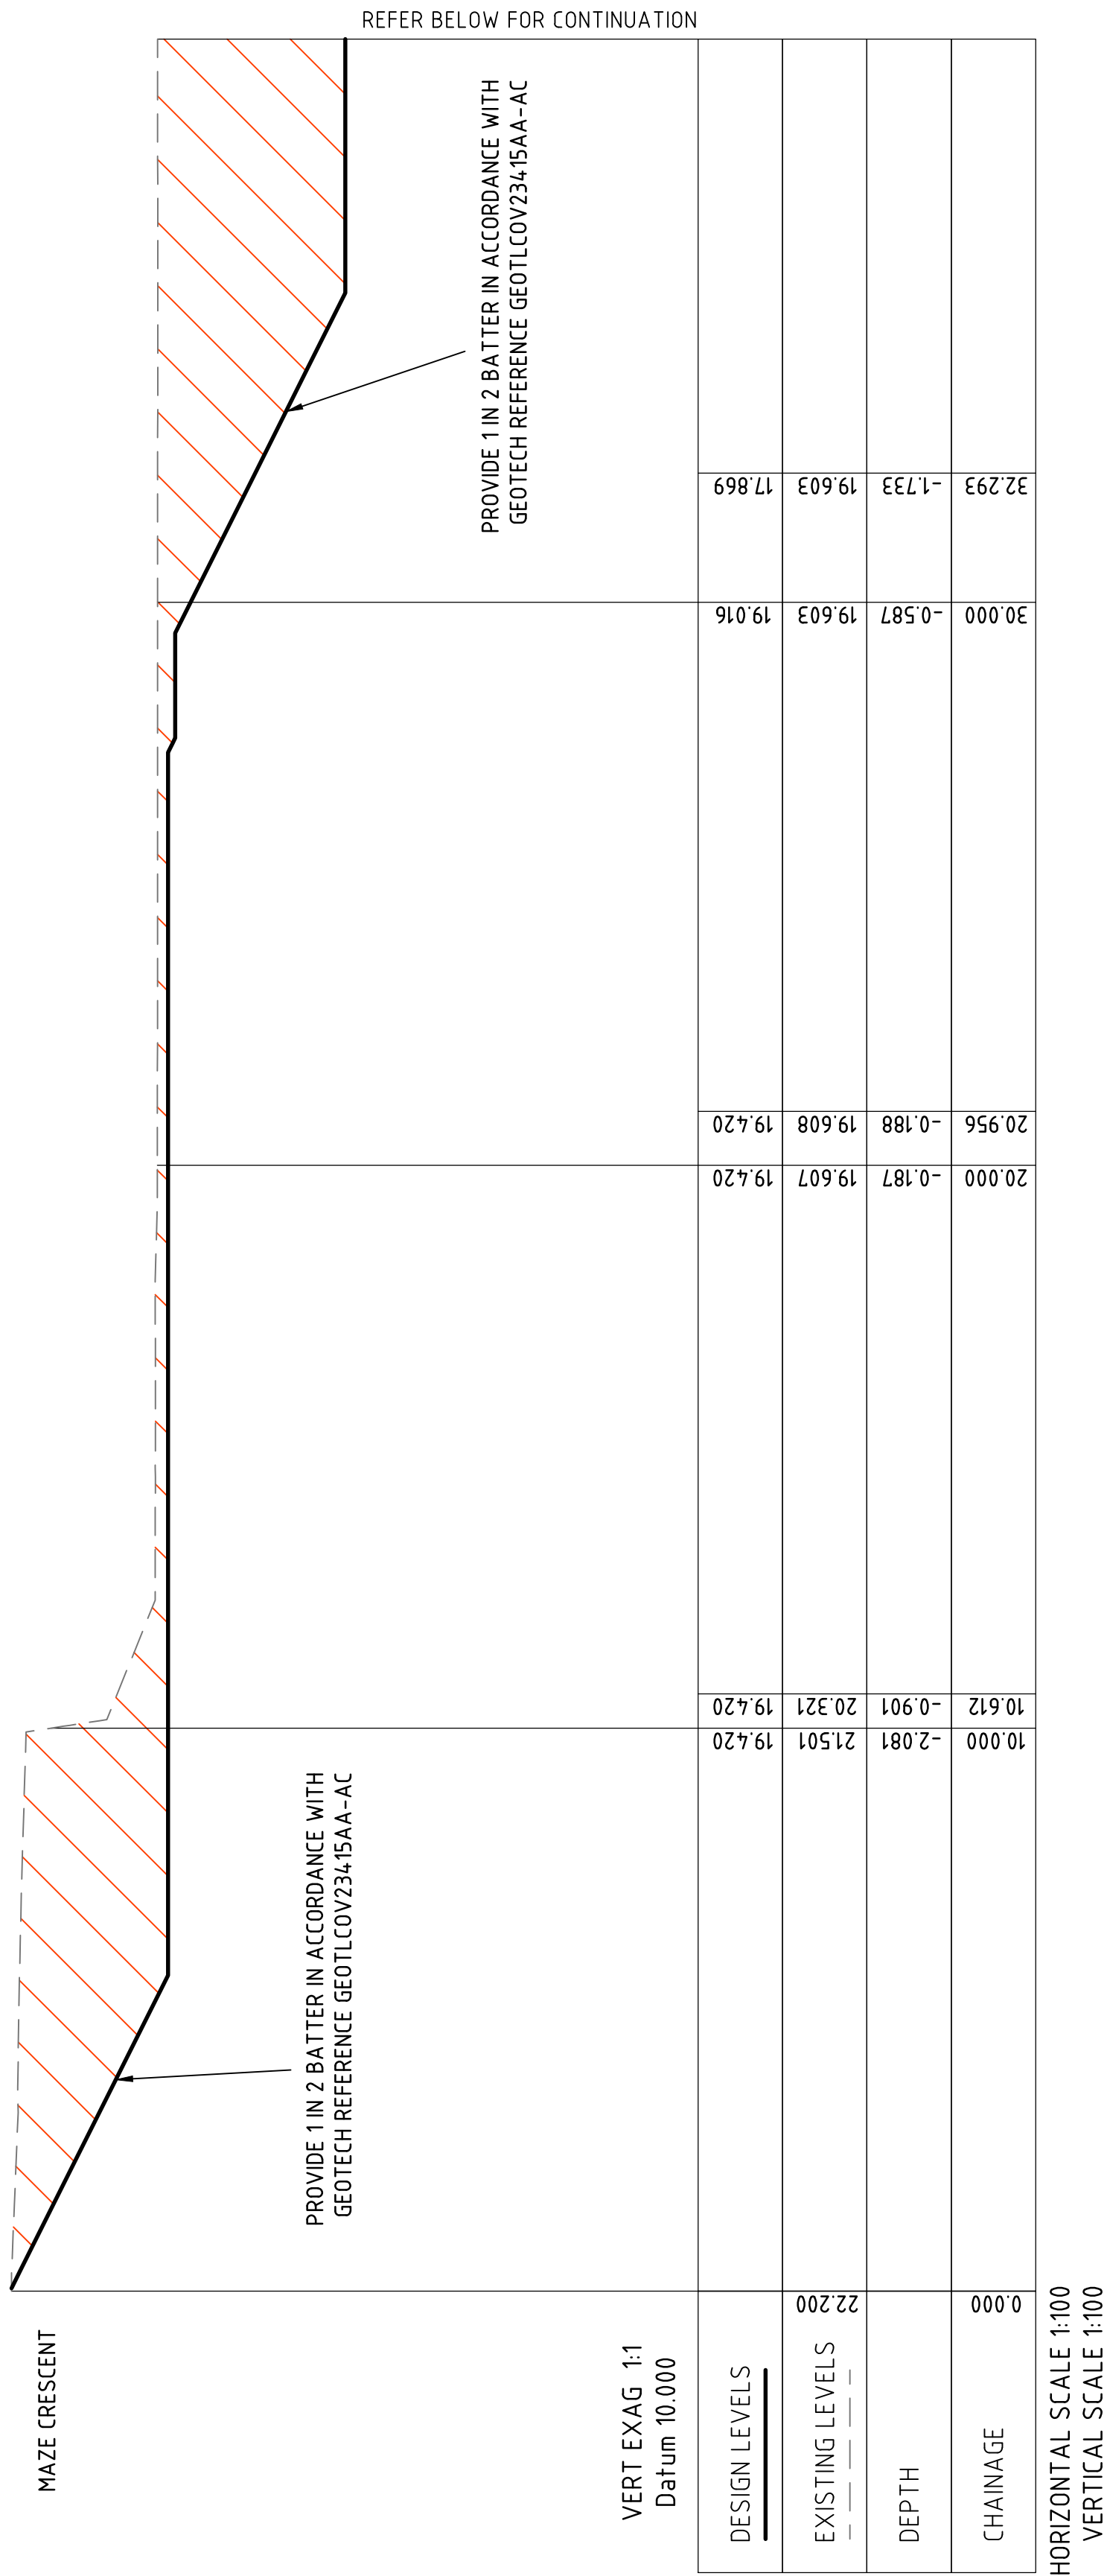

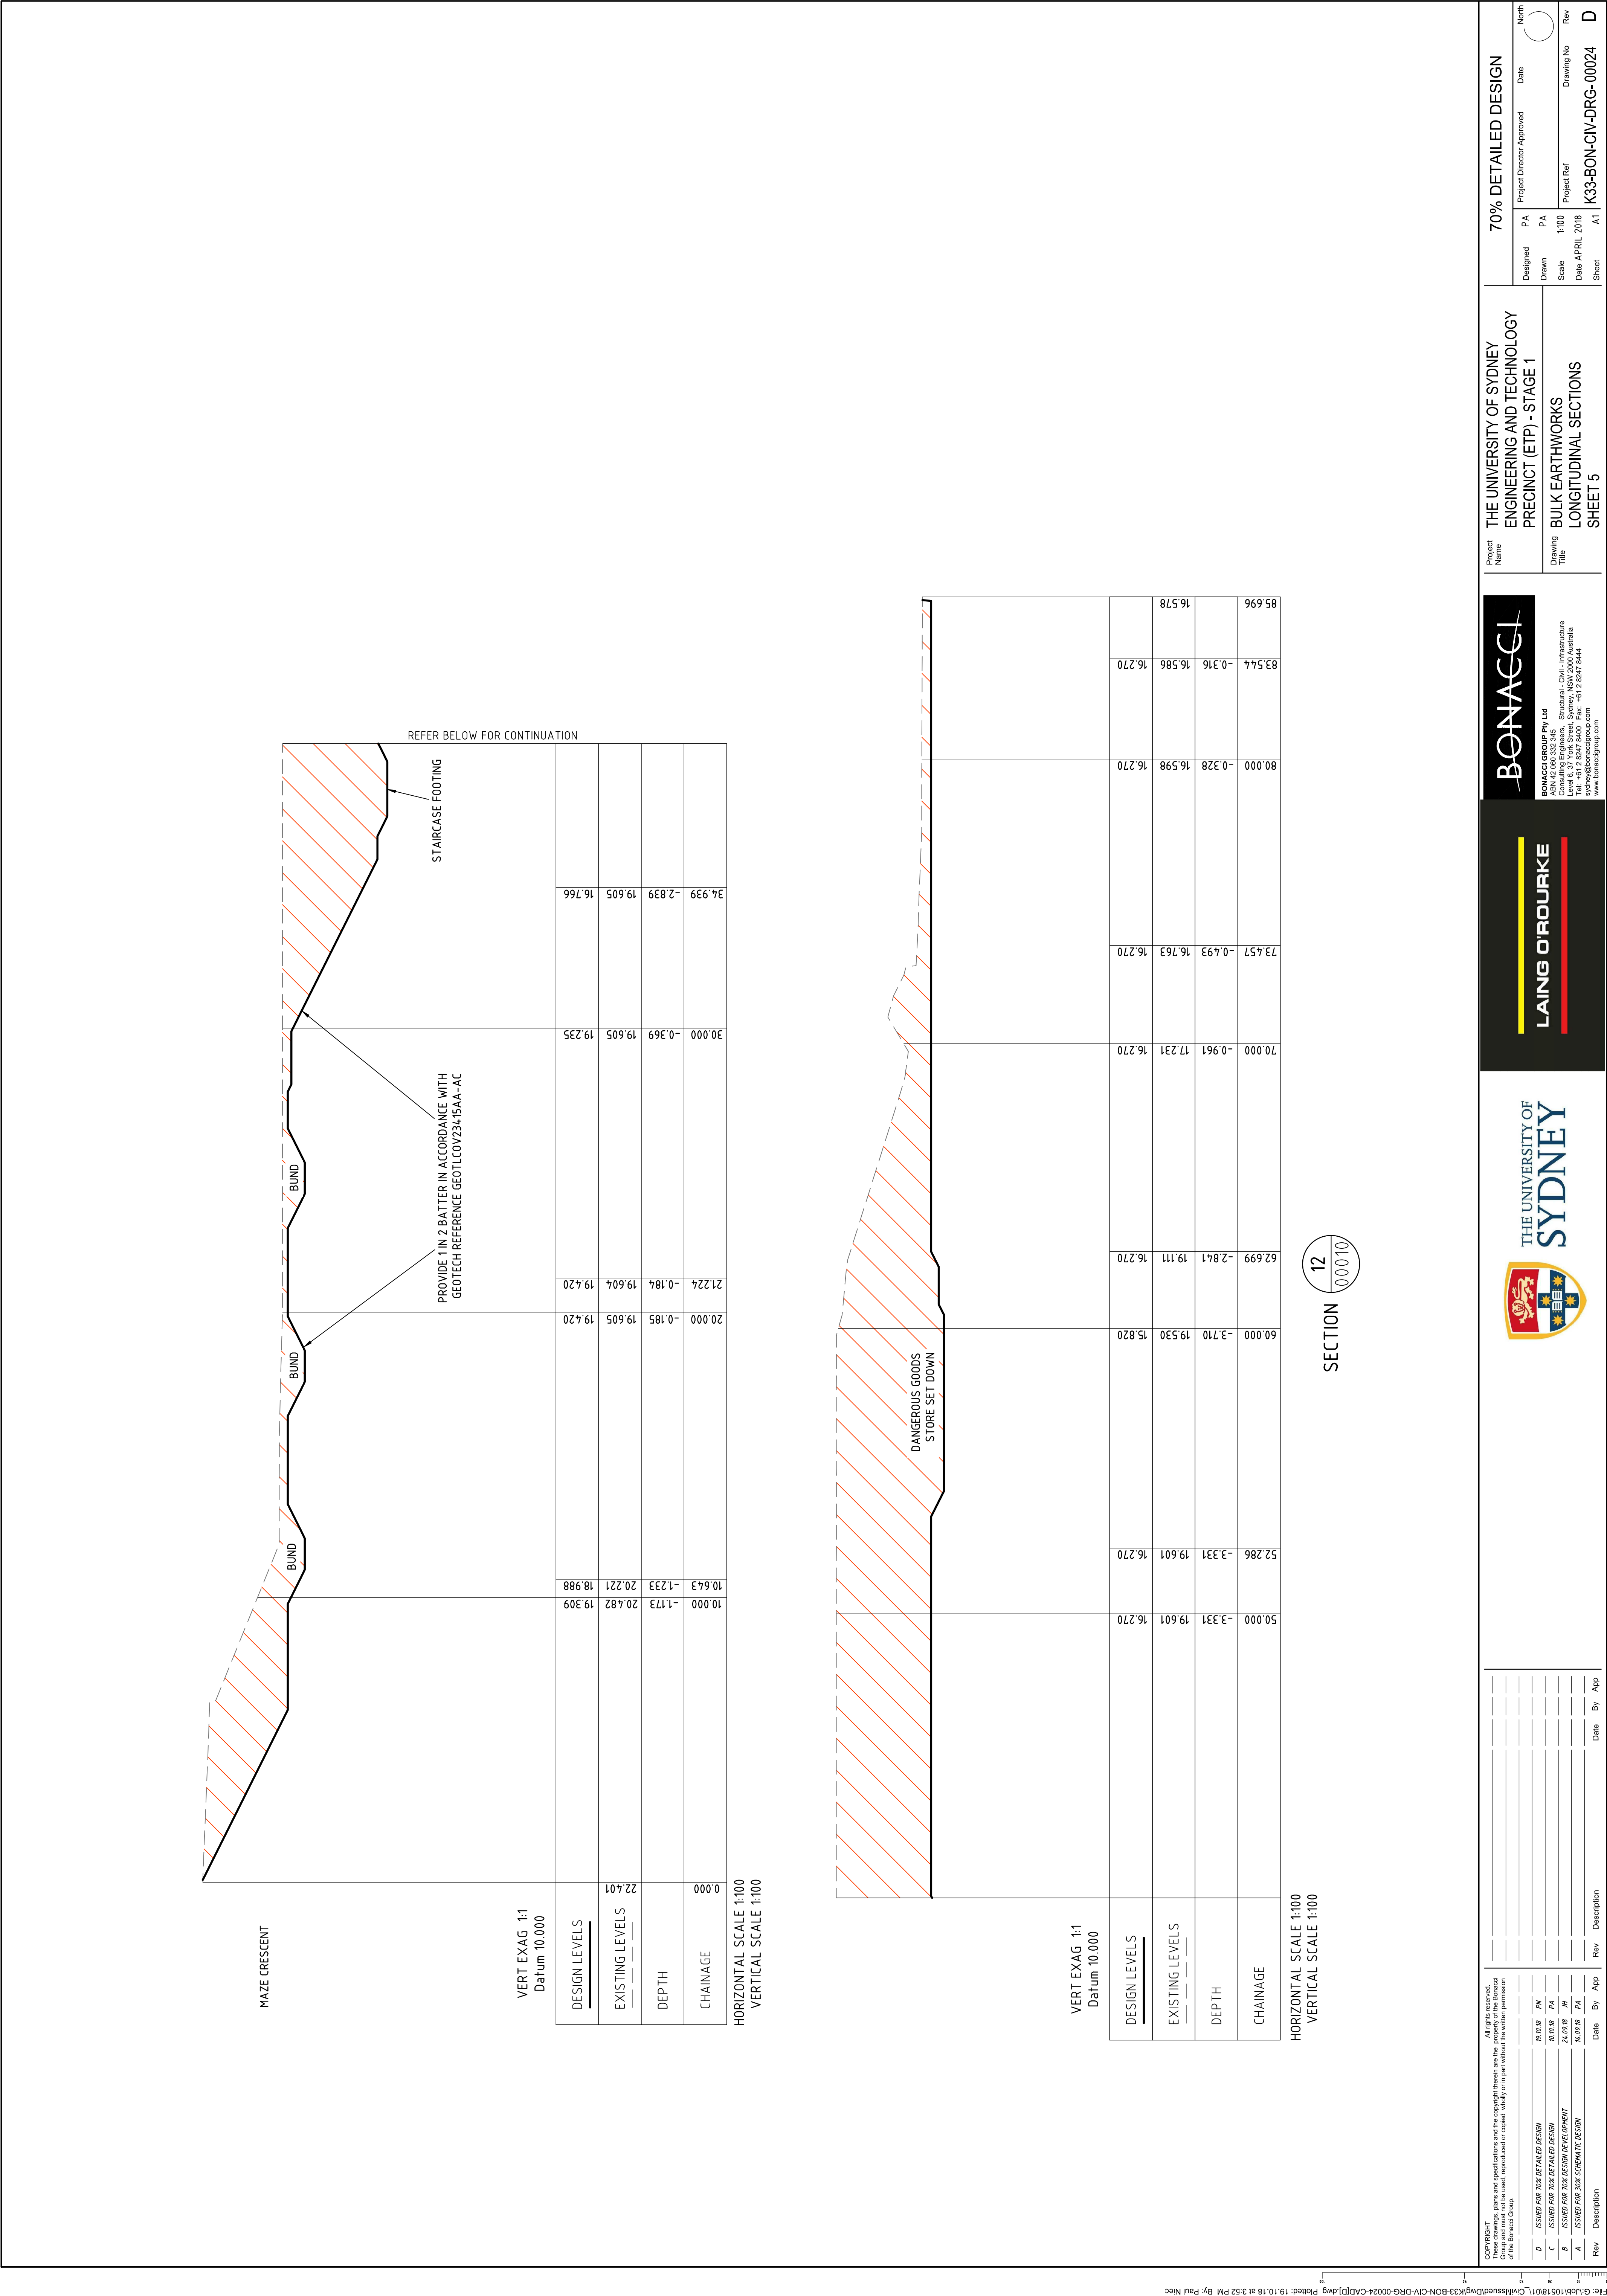

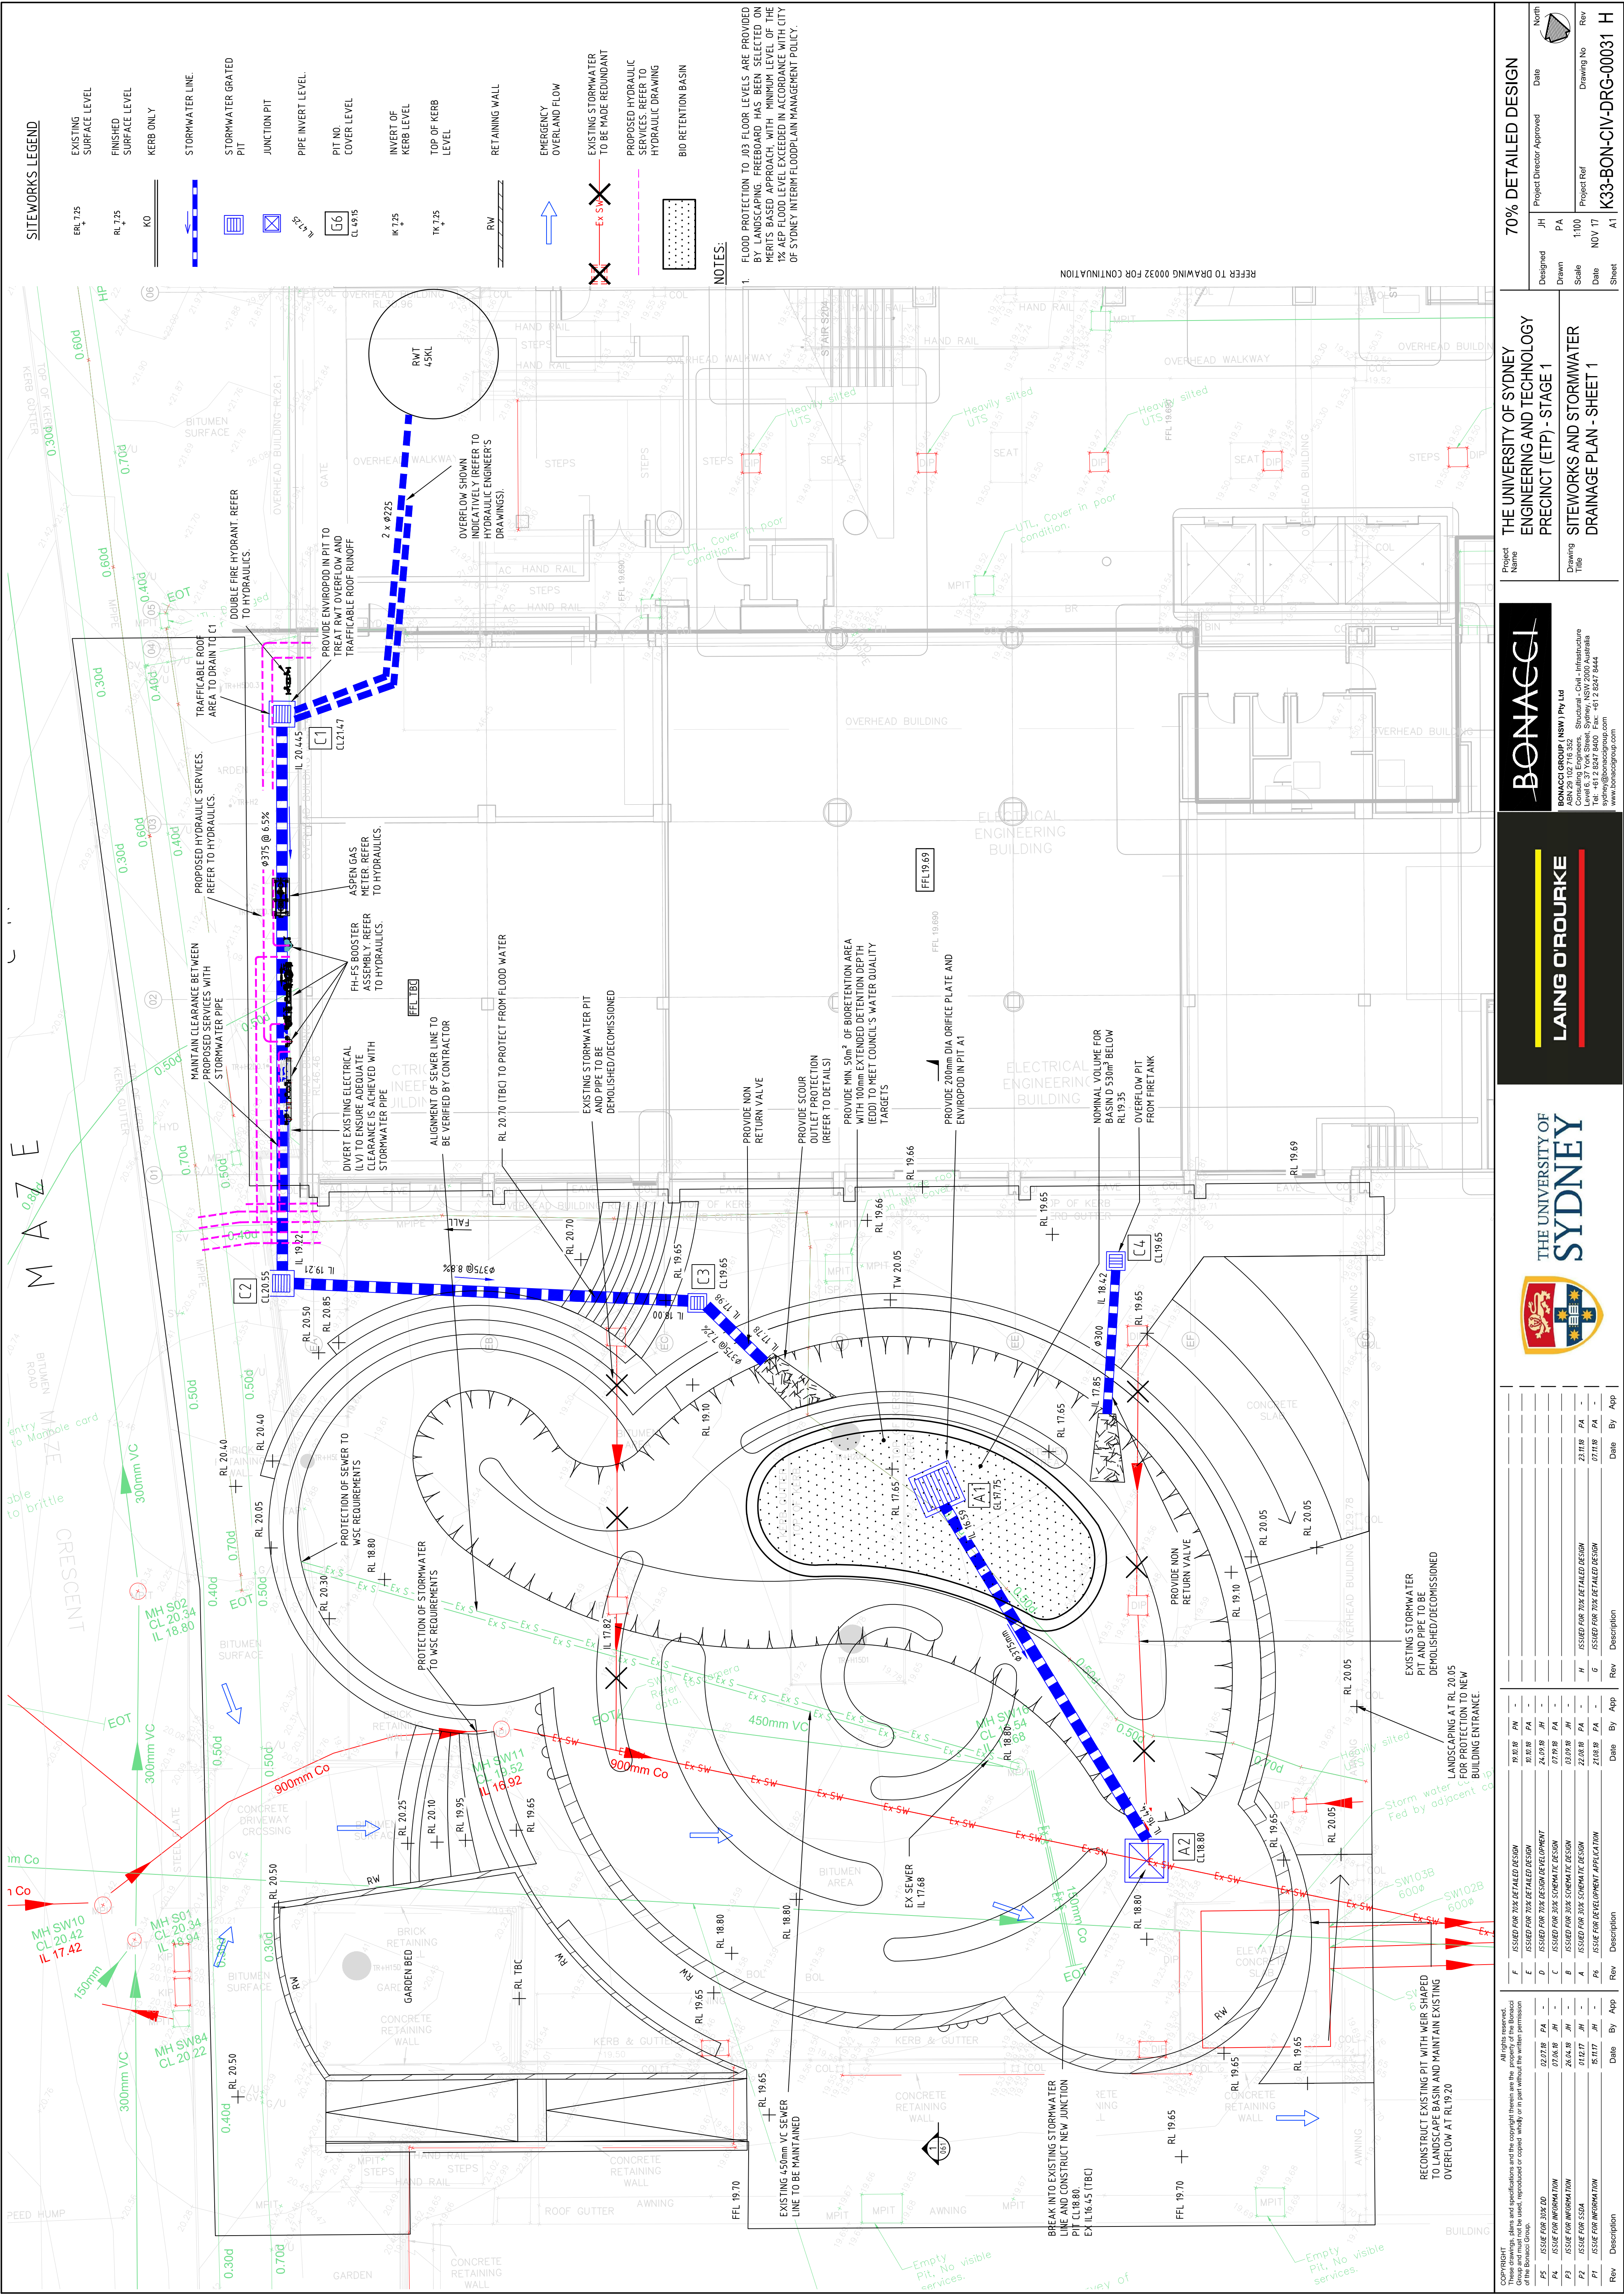[illegible]

THE UNIVERSITY OF
SYDNEY


L'AING O'ROURKE

~~BONACCI~~

BONACCI GROUP (NSW) Pty Ltd
ABN 29 102 716 352
Consulting Engineers, Structural - Civil - Infrastructure
Level 6, 37 York Street, Sydney, NSW 2000 Australia
Tel: +61 2 8247 8400 Fax: +61 2 8247 8444
sydney@bonaccigroup.com
www.bonaccigroup.com

THE UNIVERSITY OF SYDNEY ENGINEERING AND TECHNOLOGY PRECINCT (ETP) - STAGE 1	Drawing Title SITEWORKS AND STORMWATER DRAINAGE PLAN - SHEET 1
--	---

70% DETAILED DESIGN	Designed	JH	Project Director	Approved	Date	North
	Drawn	PA				
	Scale	1/100	Project Ref	Drawing No	Row	
	Date	MDV 17				
	Sheet	A1				
	K33-BON-CIV-DRG-00031					H

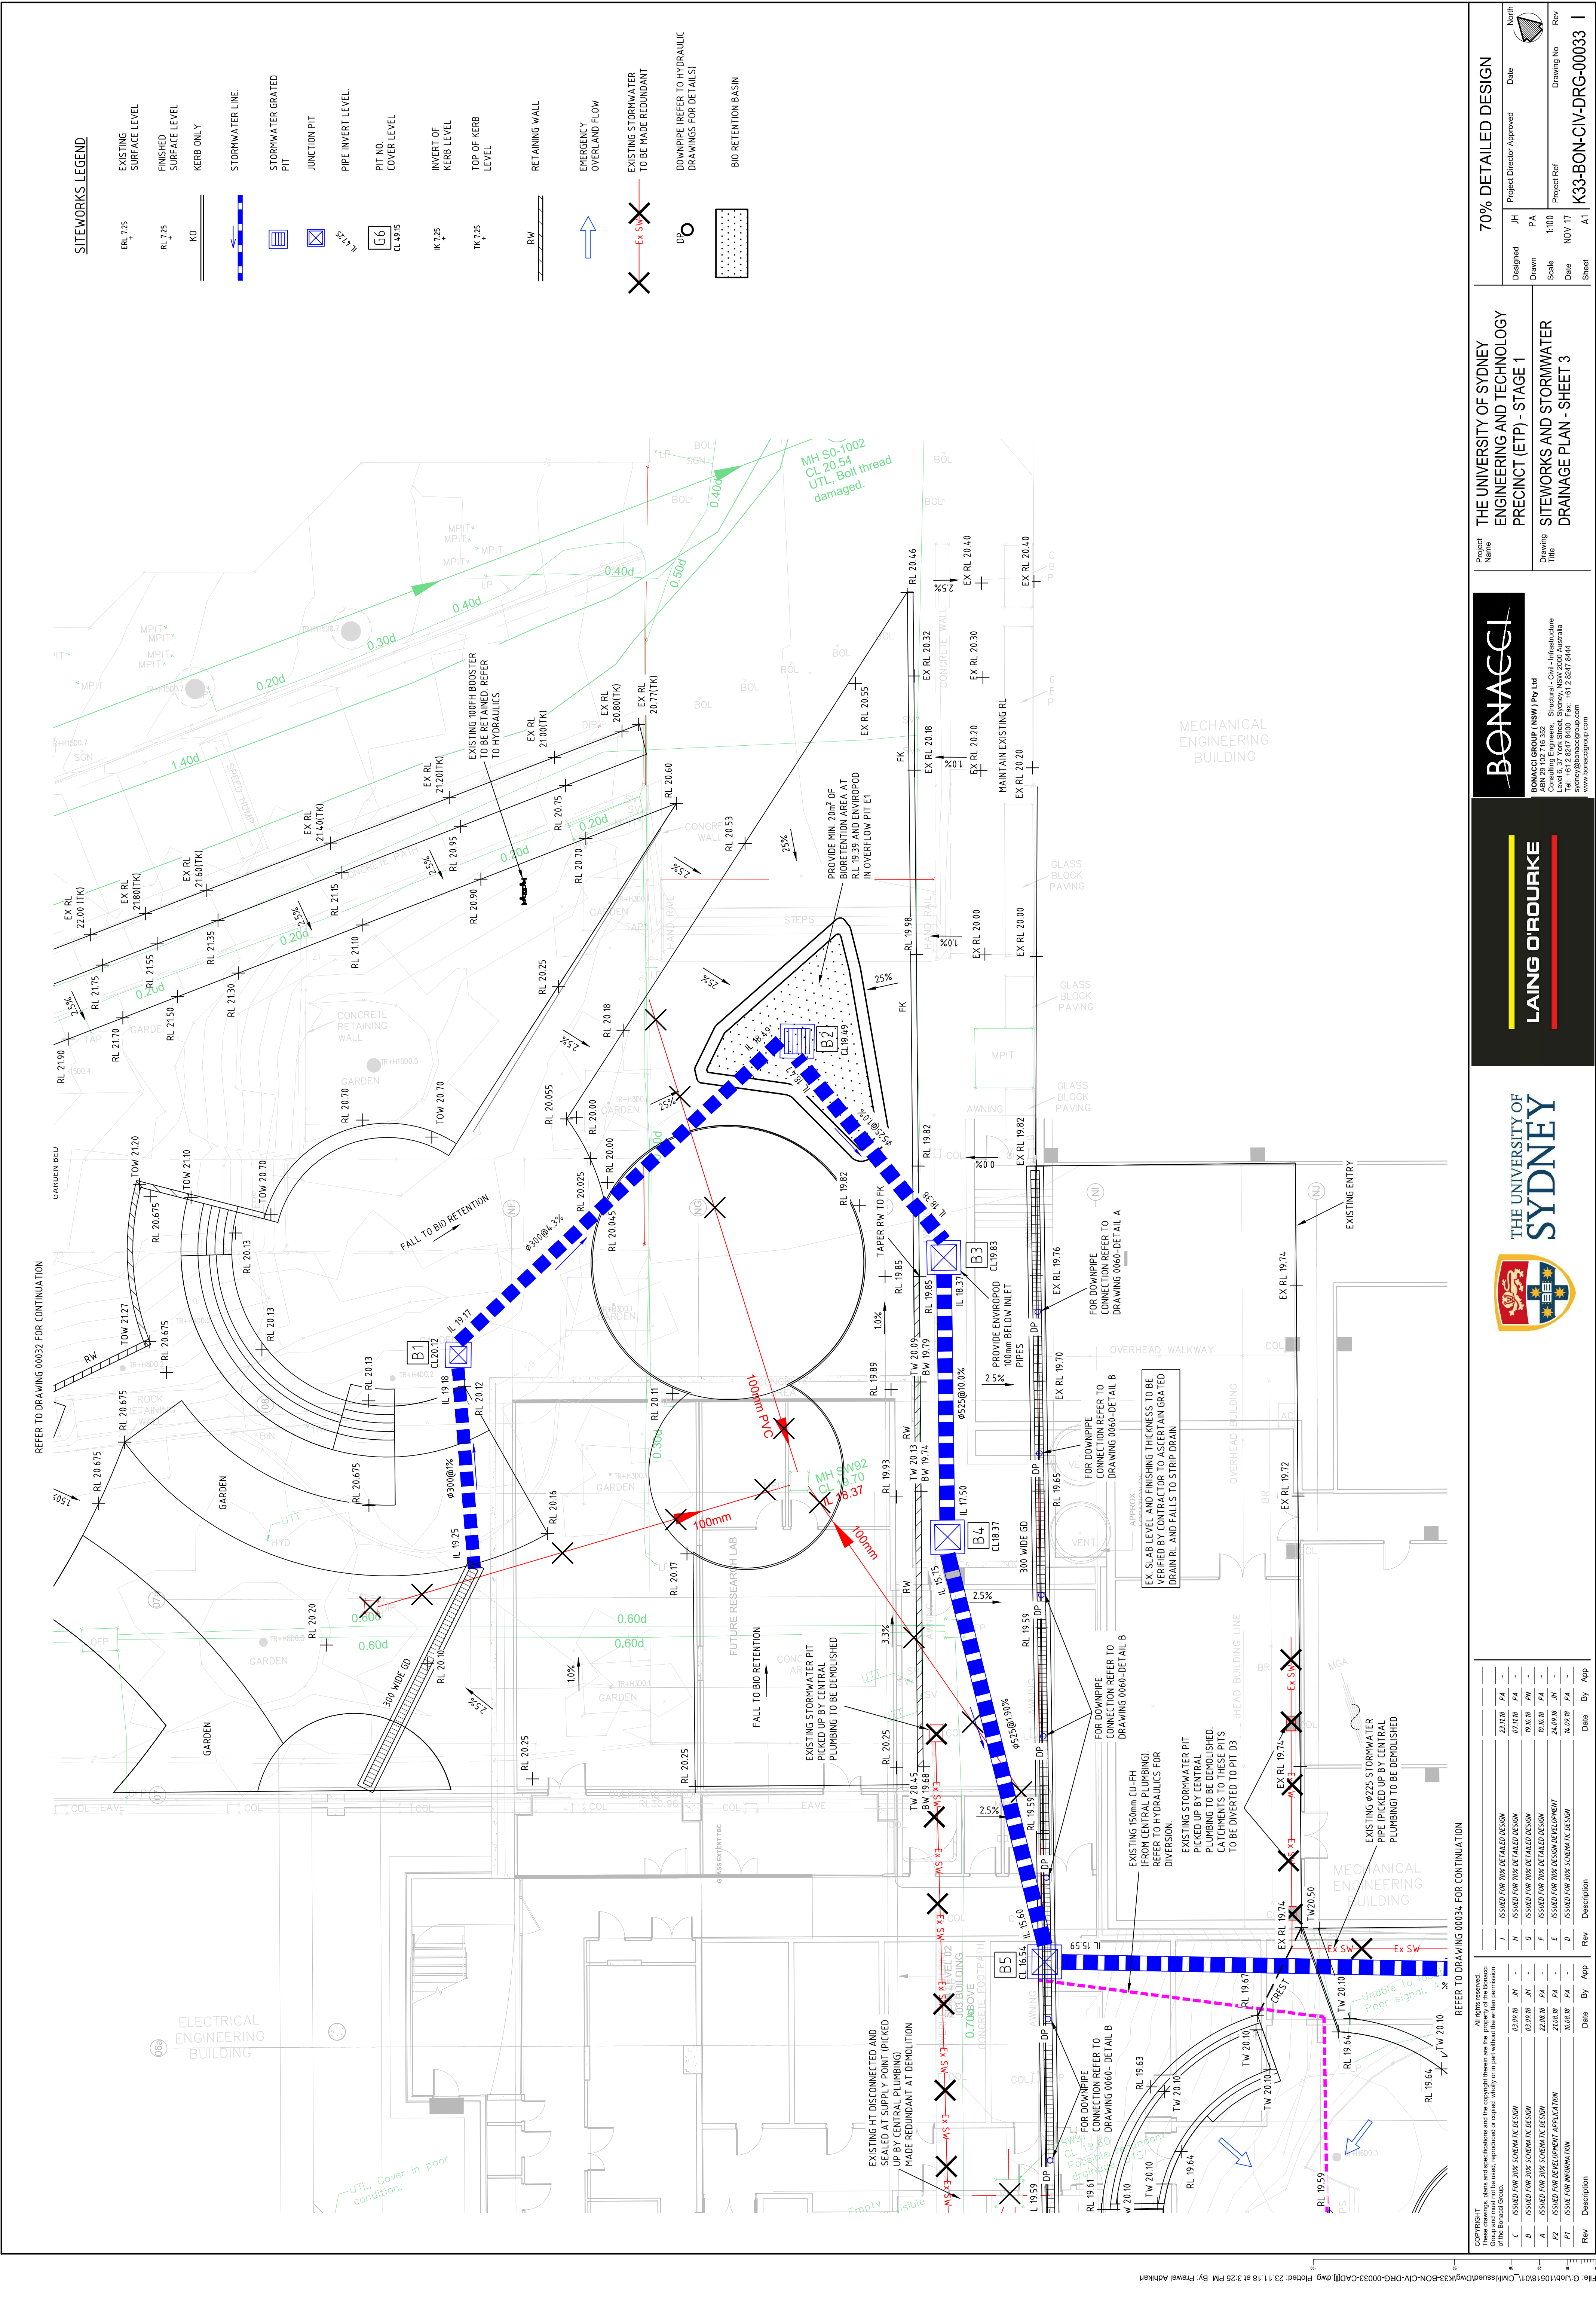

70% DETAILED DESIGN			
Designed	JH	Project Director	Approved
Drawn	PA	Project	PA
Scale	1:100	Drawing No	1:100
Date	NOV 17	Project Ref	
Sheet	A1	Street	K33-BON-CIV-DRG-00033 1

THE UNIVERSITY OF SYDNEY ENGINEERING AND TECHNOLOGY PRECINCT (ETP) - STAGE 1	
Drawing Title	SITEWORKS AND STORMWATER DRAINAGE PLAN - SHEET 3



BONACCI
GROUP (NSW) Pty Ltd
ABN 29 102 716 352
Level 15, 37 York Street, Sydney NSW 2000 Australia
Tel: +61 2 8247 8400 Fax: +61 2 8247 8444
sydney@bonaccigroup.com
www.bonaccigroup.com



LAING O'ROURKE



**THE UNIVERSITY OF
SYDNEY**

Rev	Description	Date	By	App
1	ISSUED FOR 70% DETAILED DESIGN	23.10.18	PA	-
2	ISSUED FOR 70% DETAILED DESIGN	07.11.18	PA	-
3	ISSUED FOR 70% DETAILED DESIGN	19.10.18	PA	-
4	ISSUED FOR 70% DETAILED DESIGN	10.10.18	PA	-
5	ISSUED FOR 70% DETAILED DESIGN	24.09.18	PA	-
6	ISSUED FOR 70% DETAILED DESIGN	14.09.18	PA	-

