



© COPYRIGHT COX ARCHITECTURE PTY LTD. ANY FORM OF REPRODUCTION OF THIS DRAWING IN FULL OR IN PART WITHOUT THE WRITTEN PERMISSION OF COX ARCHITECTURE PTY LTD CONSTITUTES AN INFRINGEMENT OF COPYRIGHT			
Rev	Description	By	Date
A	SSDA	SPG	31.01.2018

Principal



Contractor



Architect



Level 6, 155 Clarence Street,
Sydney, NSW 2000, Australia
T + 61 2 9267 9599
F + 61 2 9264 5844
www.coxarchitecture.com.au

Nominated Architects
Joe Agius no. 6491
Russell Lee no. 6367

Project

THE UNIVERSITY OF SYDNEY ETP STAGE 1

Electrical Engineering Building
University in Darlington, NSW 2008

Drawing Title

3D VIEW - SOUTH WEST

A1 DRAWING SHEET

Co-ordinated: Michael Grave

Project Architect: Michael Bradburn

Project Director: David Holm

Drawing Number:

A-DA-3002A

Drawn: SPG


Scale: @ A1

Date: 31/01/18

Revision: A

North:

Cox Architecture Pty Ltd ACN 002 535 891

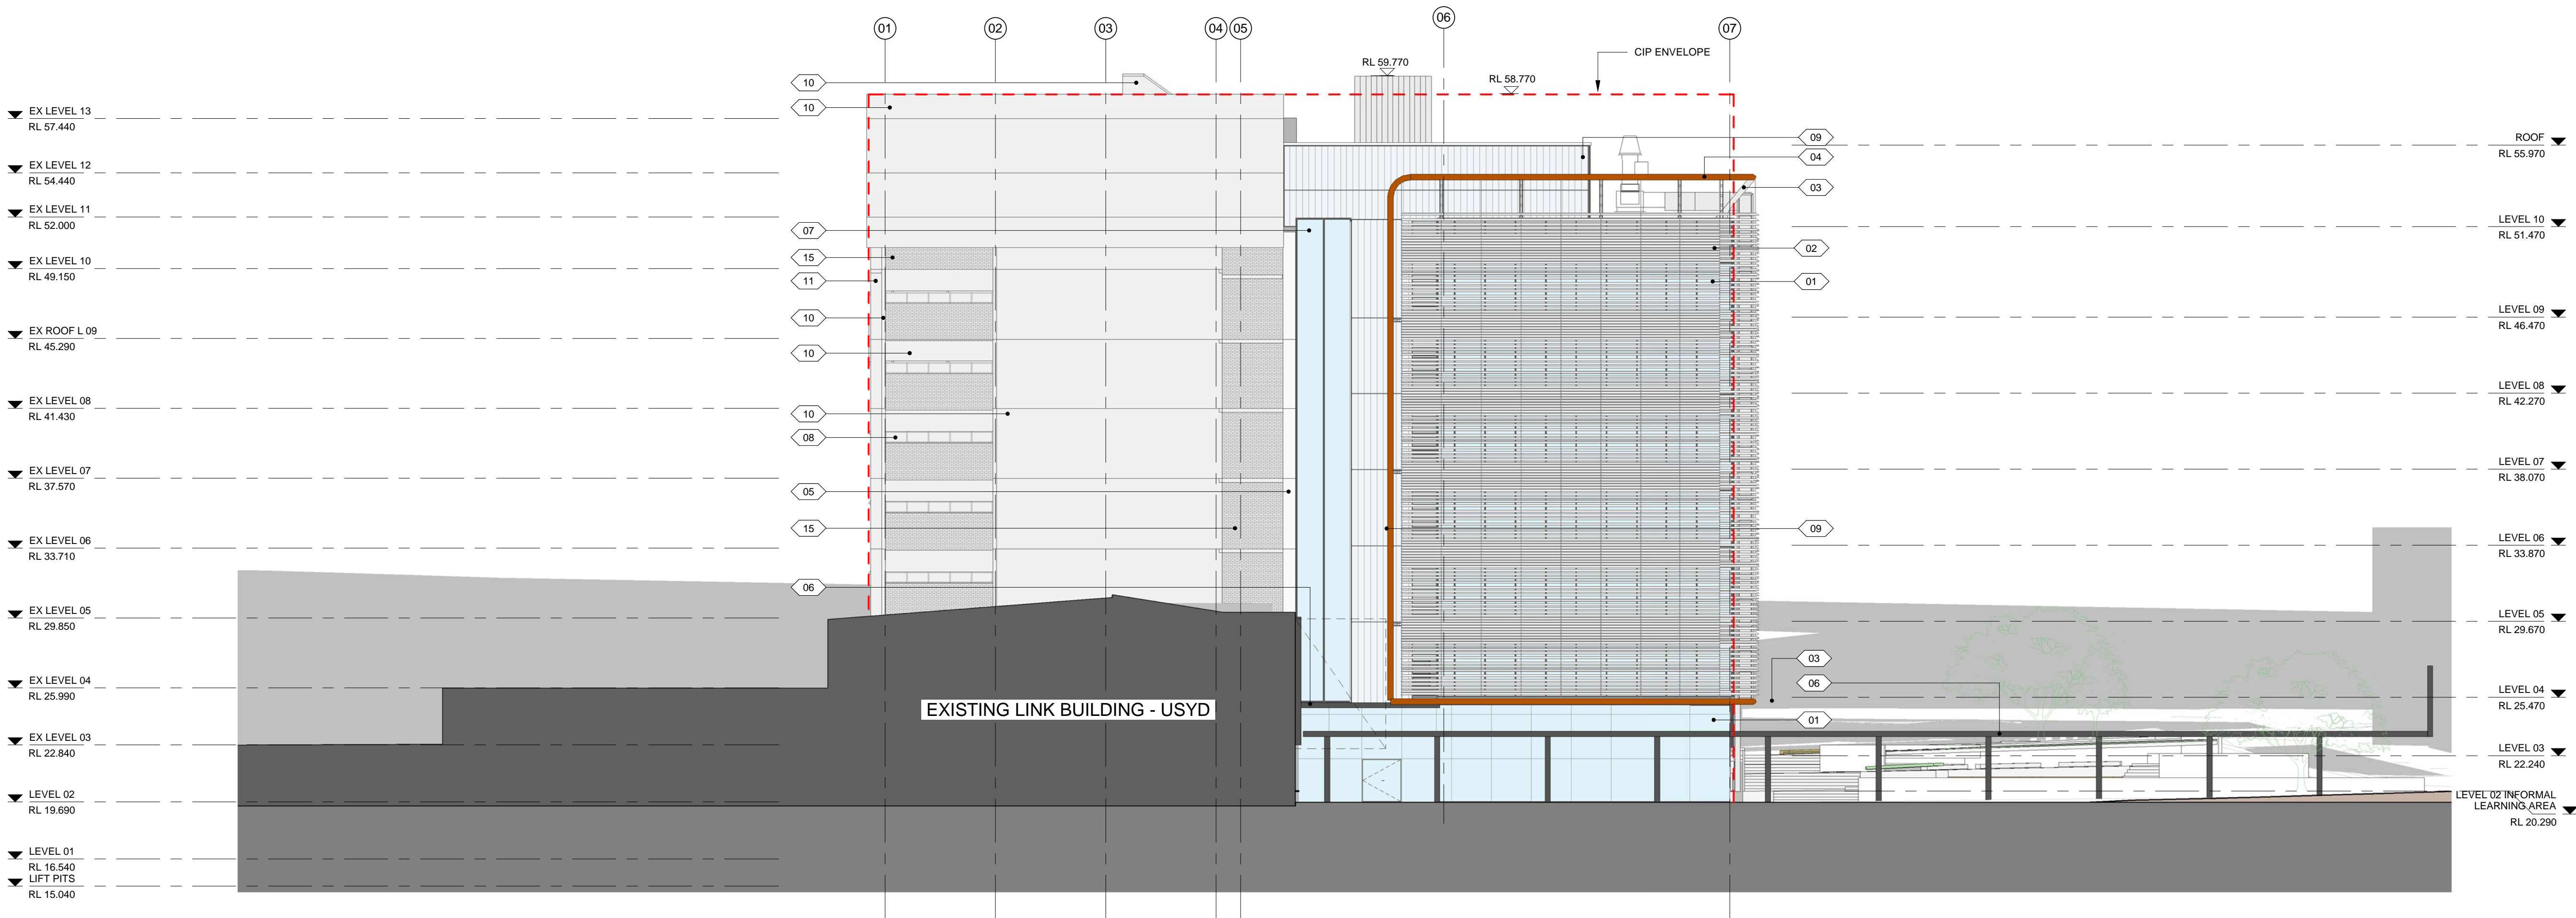

- 01 VISION GLAZING
- 02 ZINCALUME SPANDREL
- 03 SS EXTERNAL DUCT
- 04 PAINTED STEEL FRAME
- 05 ALUMINIUM LOUVRES
- 06 STEEL MULLION
- 07 FULL HEIGHT VISION GLASS
- 08 VISION GLAZING
- 09 POLYCARBONATE PANEL
- 10 PAINT - EXISTING CONCRETE FRAME & WALLS
- 11 PAINT - EXISTING CONCRETE FRAME & WALLS
- 12 EXTERNAL WINDOWS, LOUVRES & FRAMES
- 13 WEATHER PROOF LOUVRES
- 14 METAL DECK ROOF
- 15 PAINT - EXISTING BRICKWORK
- 16 FEATURE SCREEN

© COPYRIGHT COX ARCHITECTURE PTY LTD
ANY FORM OF REPRODUCTION OF THIS DRAWING IN FULL OR IN PART WITHOUT THE WRITTEN
PERMISSION OF COX ARCHITECTURE PTY LTD CONSTITUTES AN INFRINGEMENT OF
COPYRIGHT

Rev	Description	By	Date
A	PRELIMINARY ISSUE	SPG	08.11.2017
B	FOR INFORMATION	SPG	15.11.2017
C	SSDA	SPG	31.01.2018

Principal



Contractor



Architect



Level 6, 155 Clarence Street,
Sydney, NSW 2000, Australia
T + 61 2 9267 9599
F + 61 2 9264 5844
www.coxarchitecture.com.au

Nominated Architects
Joe Agius no. 6491
Russell Lee no. 6367

Project

THE UNIVERSITY OF SYDNEY ETP STAGE 1

Electrical Engineering Building
University in Darlington, NSW 2008

Drawing Title

EAST ELEVATION

A1 DRAWING SHEET

Drawn: SPG

Co-ordinated: Michael Grave

Scale: 1 : 200 @ A1

Project Architect: Michael Bradburn

Date: 31/01/18

Project Director: David Holm


Revision: C

Drawing Number:

North:

A-DA-3003

Cox Architecture Pty Ltd ACN 002 535 891

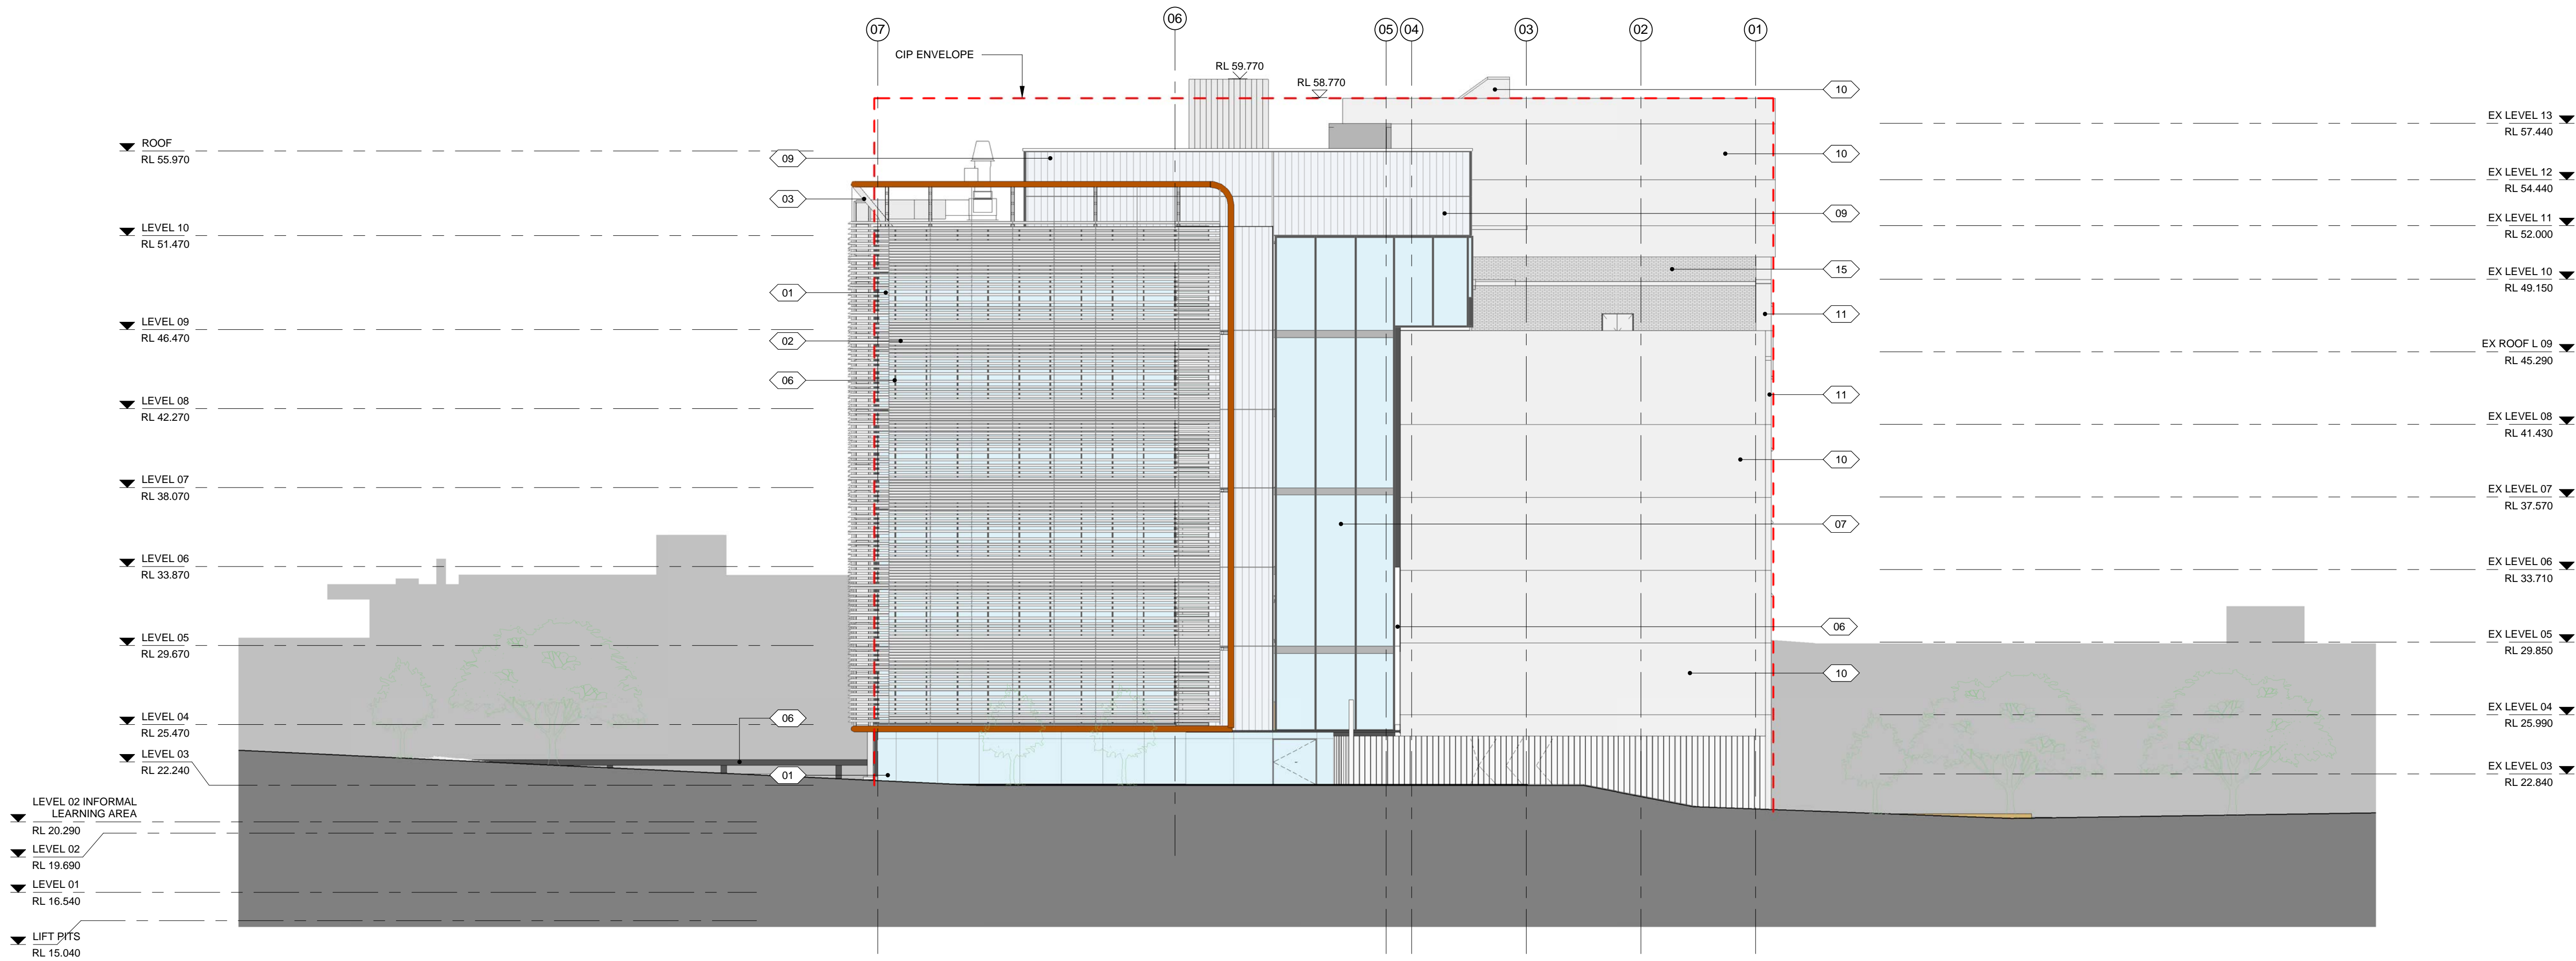

01	VISION GLAZING
02	ZINCALUME SPANDREL
03	SS EXTERNAL DUCT
04	PAINTED STEEL FRAME
05	ALUMINIUM LOUVRES
06	STEEL MULLION
07	FULL HEIGHT VISION GLASS
08	VISION GLAZING
09	POLYCARBONATE PANEL
10	PAINT - EXISTING CONCRETE FRAME & WALLS
11	PAINT - EXISTING CONCRETE FRAME & WALLS
12	EXTERNAL WINDOWS, LOUVRES & FRAMES
13	WEATHER PROOF LOUVRES
14	METAL DECK ROOF
15	PAINT - EXISTING BRICKWORK
16	FEATURE SCREEN

© COPYRIGHT COX ARCHITECTURE PTY LTD.
ANY FORM OF REPRODUCTION OF THIS DRAWING IN FULL OR IN PART WITHOUT THE WRITTEN
PERMISSION OF COX ARCHITECTURE PTY LTD CONSTITUTES AN INFRINGEMENT OF
COPYRIGHT

Rev	Description	By	Date
A	PRELIMINARY ISSUE	SPG	08.11.2017
B	FOR INFORMATION	SPG	15.11.2017
C	SSDA	SPG	31.01.2018

Principal



Contractor



Architect



Level 6, 155 Clarence Street,
Sydney, NSW 2000, Australia
T + 61 2 9267 9599
F + 61 2 9264 5844
www.coxarchitecture.com.au

Nominated Architects
Joe Agius no. 6491
Russell Lee no. 6367

Project

THE UNIVERSITY OF SYDNEY ETP STAGE 1

Electrical Engineering Building
University in Darlington, NSW 2008

Drawing Title

WEST ELEVATION

A1 DRAWING SHEET

Drawn: SPG

Co-ordinated: Michael Grave

Scale: 1 : 200 @ A1

Project Architect: Michael Bradburn

Date: 31/01/18

Project Director: David Holm

Revision: C

Drawing Number:

North:

A-DA-3004

Cox Architecture Pty Ltd ACN 002 535 891



© COPYRIGHT COX ARCHITECTURE PTY LTD. ANY FORM OF REPRODUCTION OF THIS DRAWING IN FULL OR IN PART WITHOUT THE WRITTEN PERMISSION OF COX ARCHITECTURE PTY LTD CONSTITUTES AN INFRINGEMENT OF COPYRIGHT			
Rev	Description	By	Date
A	SSDA	SPG	31.01.2018

Principal



Contractor



Architect



Level 6, 155 Clarence Street,
Sydney, NSW 2000, Australia
T + 61 2 9267 9599
F + 61 2 9264 5844
www.coxarchitecture.com.au

Nominated Architects
Joe Agius no. 6491
Russell Lee no. 6367

Project

THE UNIVERSITY OF SYDNEY ETP STAGE 1

Electrical Engineering Building
University in Darlington, NSW 2008


Drawing Title

3D VIEW - NORTH WEST


A1 DRAWING SHEET

Co-ordinated:	Michael Grave	Scale:	@ A1
Project Architect:	Michael Bradburn	Date:	31/01/18
Project Director:	David Holm	Revision:	A
Drawing Number:	A-DA-3004A		
North:			

Cox Architecture Pty Ltd ACN 002 535 891

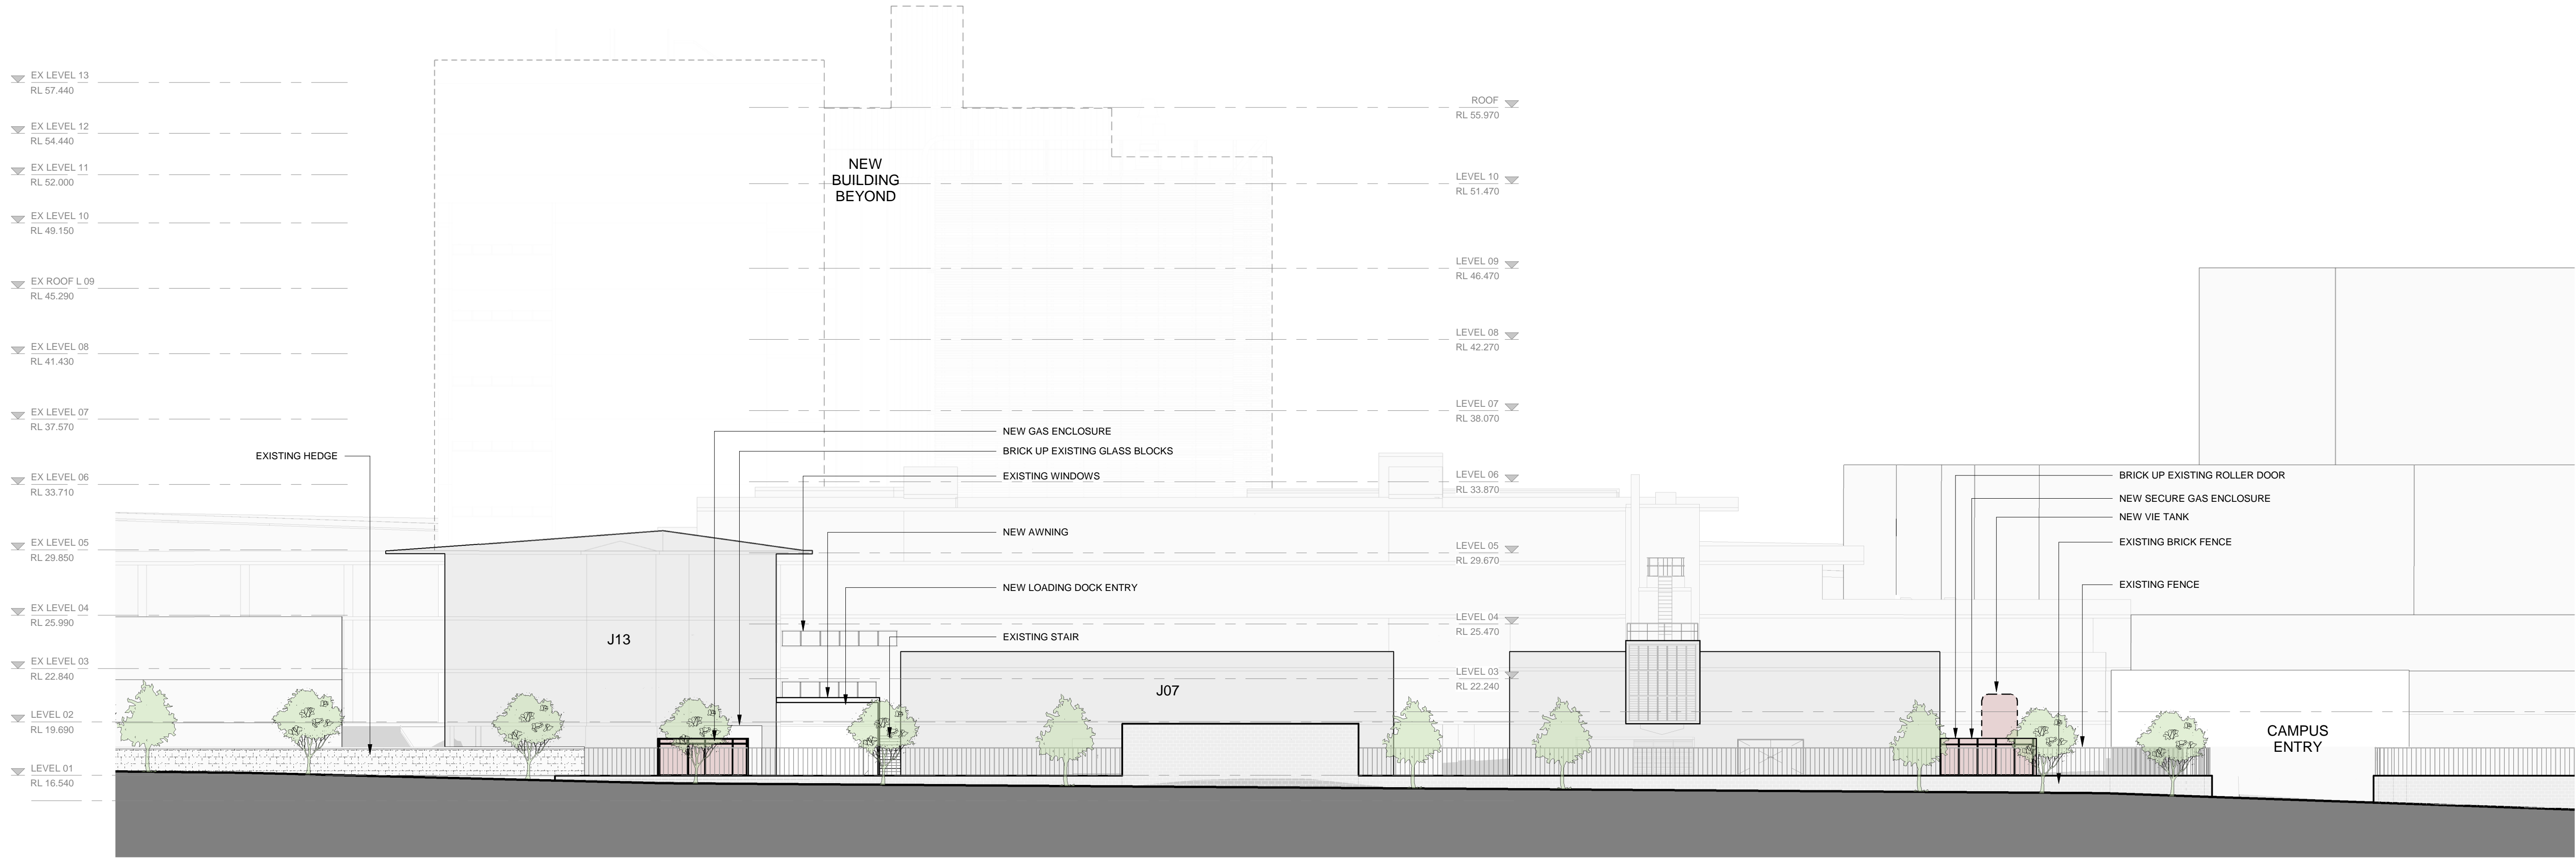

1 SHEPHERD ST ELEVATION
A-DA-3005 SCALE 1 : 200

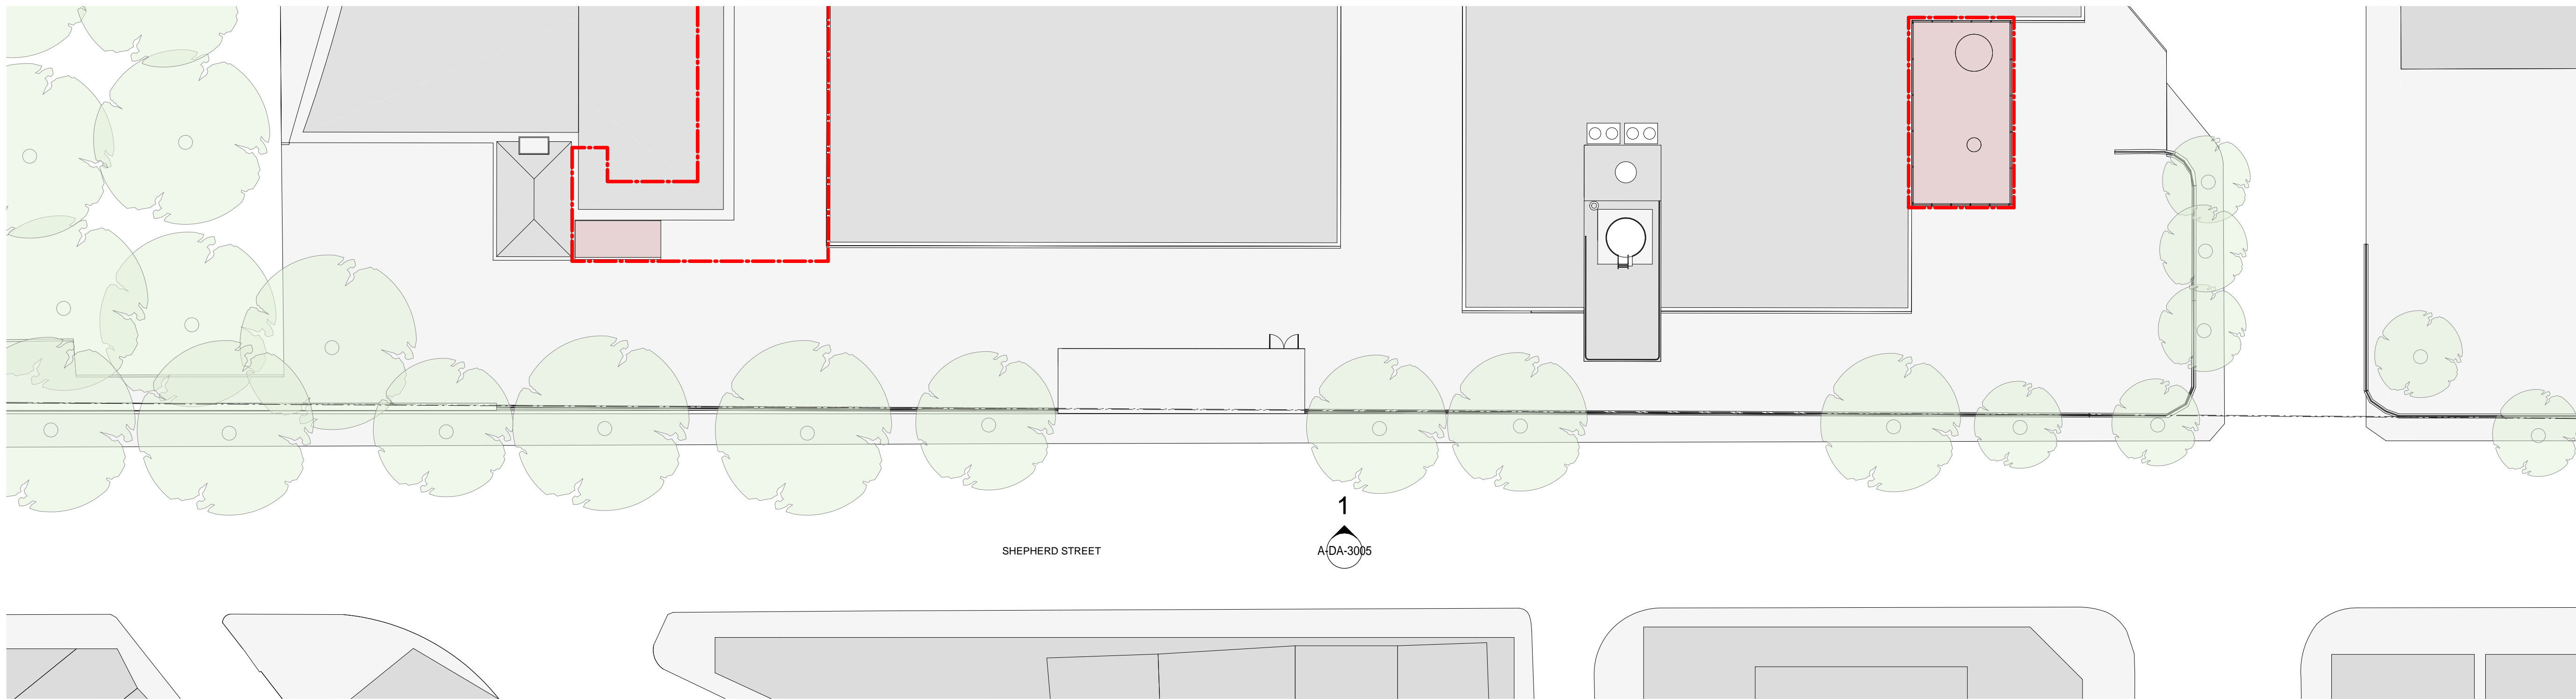

© COPYRIGHT COX ARCHITECTURE PTY LTD. ANY FORM OF REPRODUCTION OF THIS DRAWING IN FULL OR IN PART WITHOUT THE WRITTEN PERMISSION OF COX ARCHITECTURE PTY LTD CONSTITUTES AN INFRINGEMENT OF COPYRIGHT			
Rev	Description	By	Date
A	FOR INFORMATION	SPG	15.11.2017
B	SSDA	SPG	31.01.2018

Principal



Contractor



Architect



Level 6, 155 Clarence Street,
Sydney, NSW 2000, Australia
T + 61 2 9267 9599
F + 61 2 9264 5844
www.coxarchitecture.com.au

Nominated Architects
Joe Agius no. 6491
Russell Lee no. 6367

Project

THE UNIVERSITY OF SYDNEY ETP STAGE 1

Electrical Engineering Building
University in Darlington, NSW 2008

Drawing Title

SHEPHERD STREET ELEVATION

A1 DRAWING SHEET

Co-ordinated: Michael Grave

Project Architect: Michael Bradburn

Project Director: David Holm

Drawing Number: A-DA-3005

North:

Cox Architecture Pty Ltd ACN 002 535 891