

© COPYRIGHT COX ARCHITECTURE PTY LTD. ANY FORM OF REPRODUCTION OF THIS DRAWING IN FULL OR IN PART WITHOUT THE WRITTEN PERMISSION OF COX ARCHITECTURE PTY LTD CONSTITUTES AN INFRINGEMENT OF COPYRIGHT			
Rev	Description	By	Date
A	PRELIMINARY ISSUE	SPG	08.11.2017
B	FOR INFORMATION	SPG	15.11.2017
C	SSDA	SPG	31.01.2018

Principal

Contractor

Architect

Project

THE UNIVERSITY OF SYDNEY ETP STAGE 1

Electrical Engineering Building  
University in Darlingtown, NSW 2008

Drawing Title

FLOOR PLAN - LEVEL 08



Level 6, 155 Clarence Street,  
Sydney, NSW 2000, Australia  
T + 61 2 9267 9599  
F + 61 2 9264 5844  
www.coxarchitecture.com.au

Nominated Architects  
Joe Agius no. 6491  
Russell Lee no. 6367

A1 DRAWING SHEET

Co-ordinated: Michael Grave

Project Architect: Michael Bradburn

Project Director: David Holm

Drawing Number:

A-DA-2108


Drawn: SPG

Scale: 1 : 200 @ A1


Date: 31/01/18

Revision: C

North:

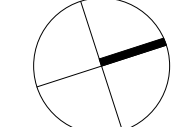



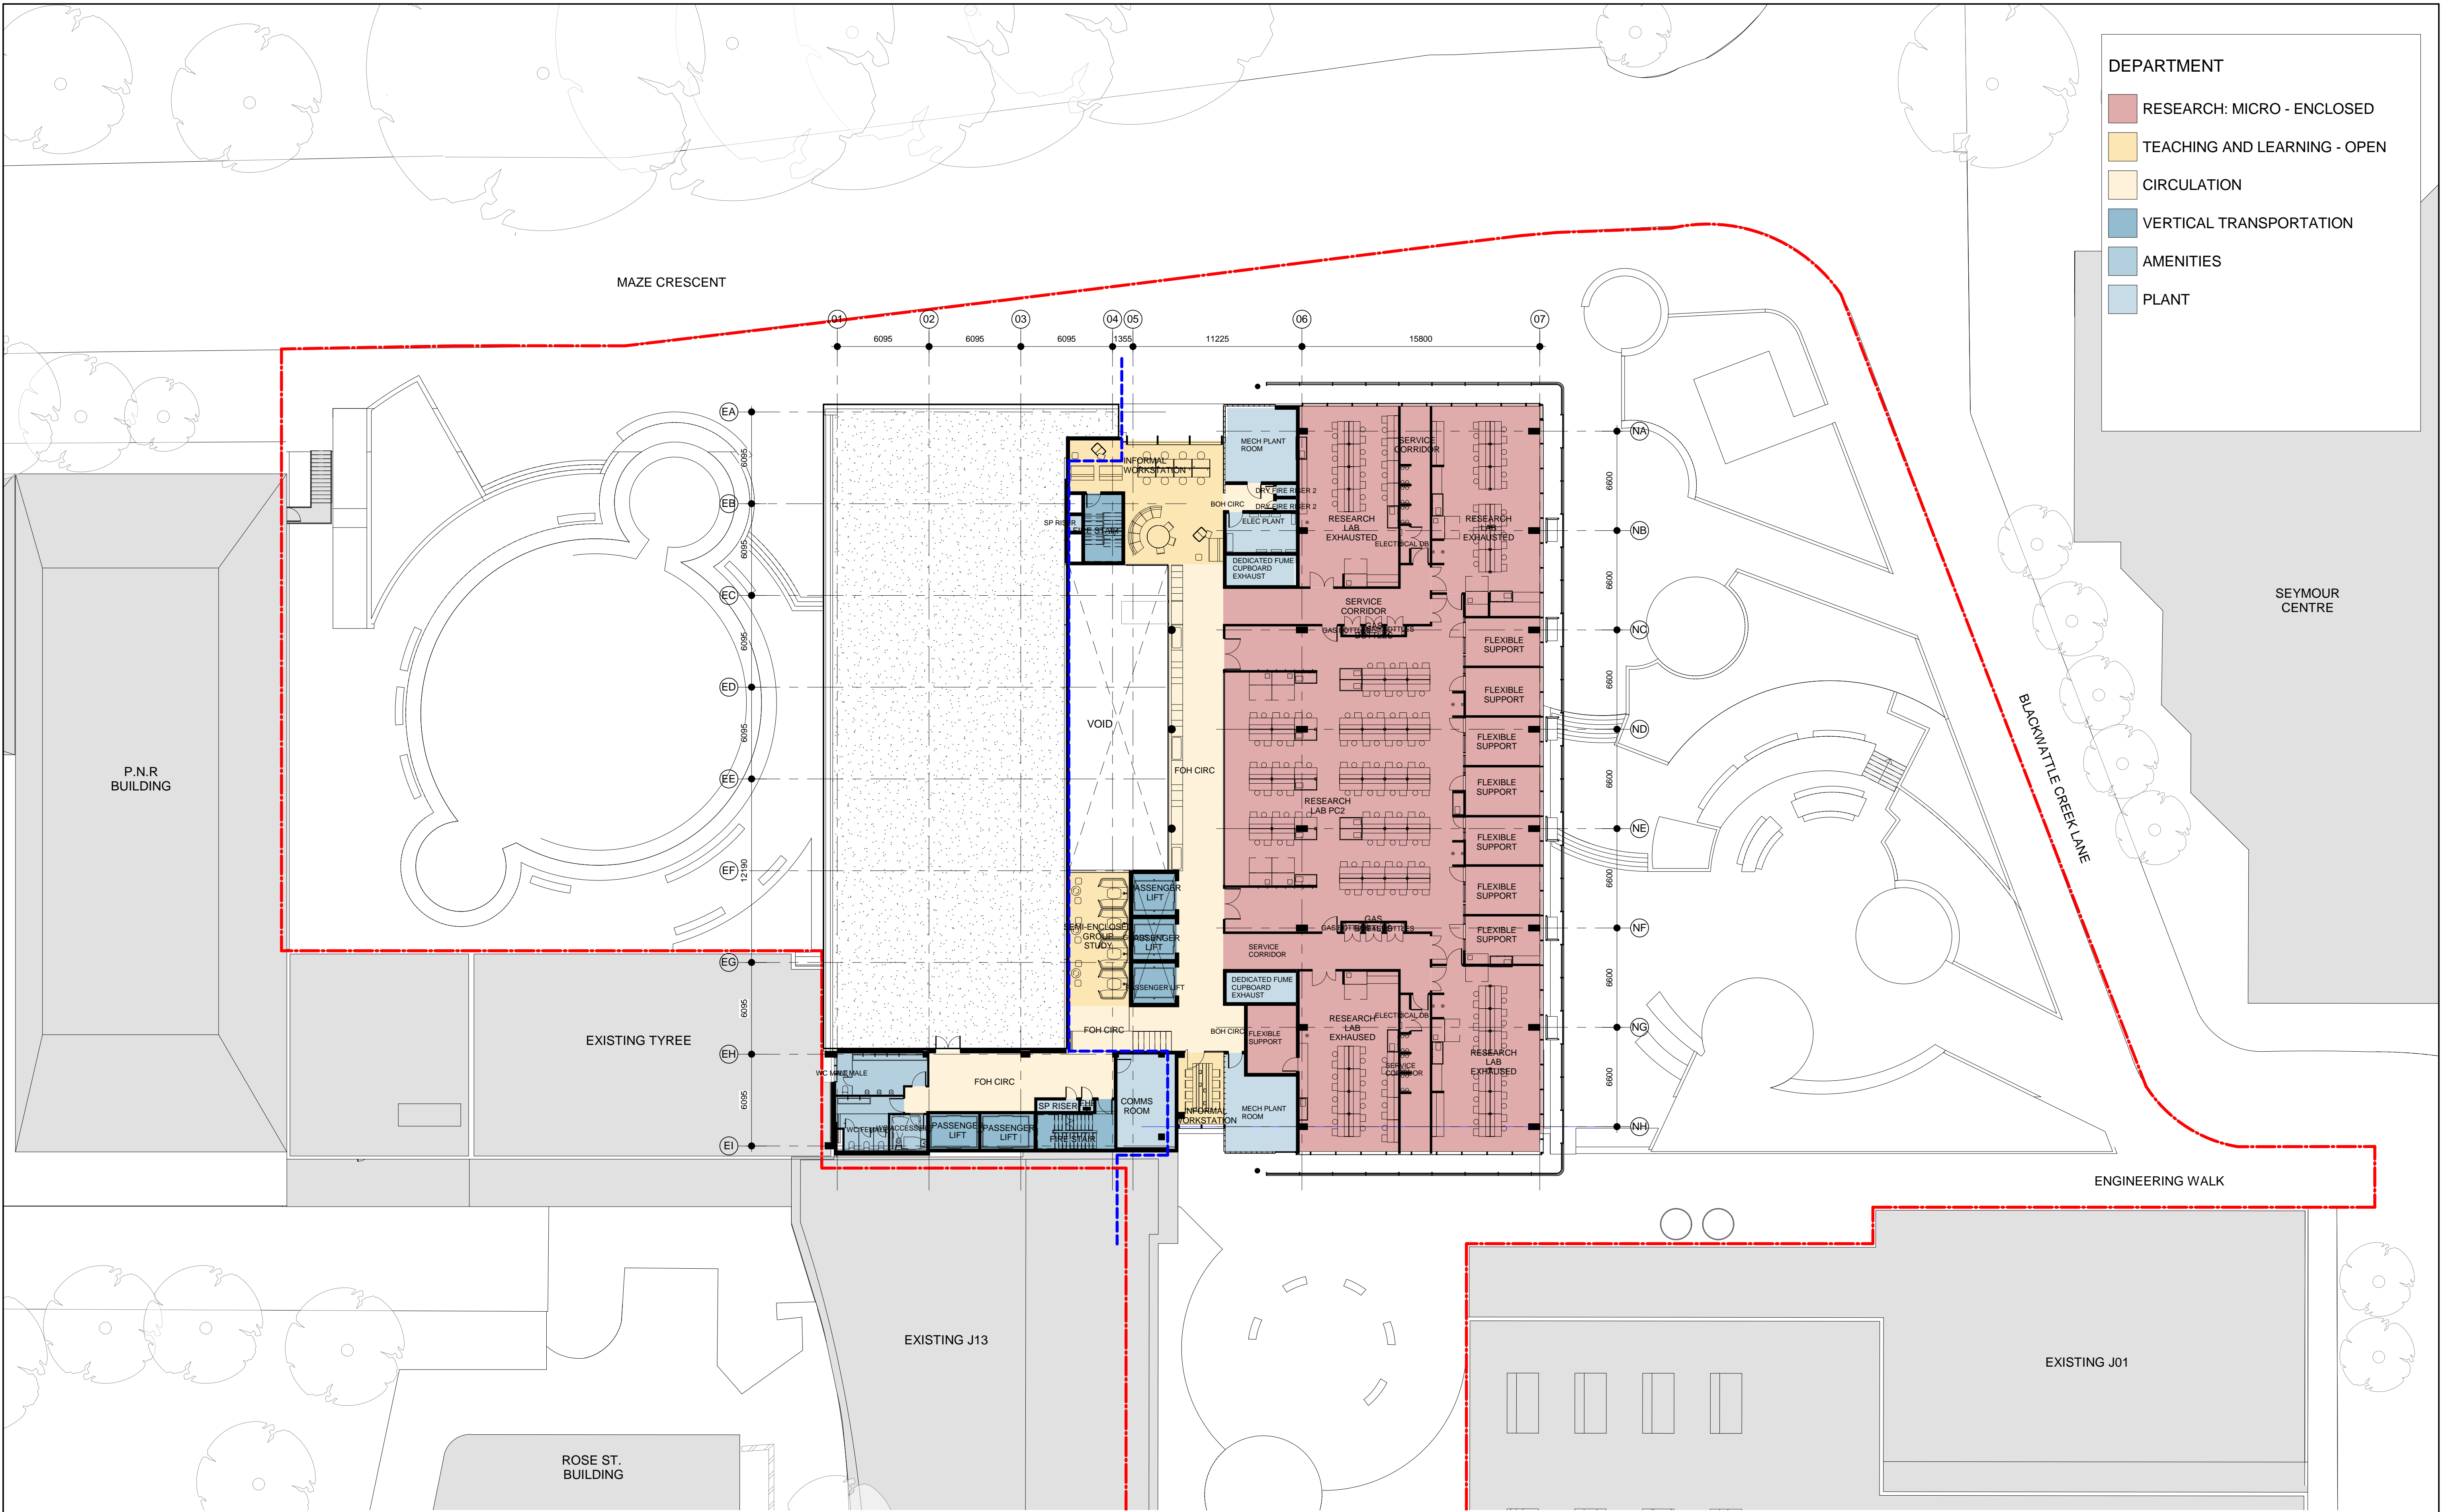

Rev	Description	By	Date
A	PRELIMINARY ISSUE	SPG	08.11.2017
B	FOR INFORMATION	SPG	15.11.2017
C	SSDA	SPG	31.01.2018

Principal

Contractor

Architect

Project

THE UNIVERSITY OF SYDNEY ETP STAGE 1

Electrical Engineering Building  
University in Darlingston, NSW 2008

Drawing Title

FLOOR PLAN - LEVEL 09



Level 6, 155 Clarence Street,  
Sydney, NSW 2000, Australia  
T + 61 2 9267 9599  
F + 61 2 9264 5844  
www.coxarchitecture.com.au

Nominated Architects  
Joe Agius no. 6491  
Russell Lee no. 6367

A1 DRAWING SHEET

Co-ordinated: Michael Grave

Project Architect: Michael Bradburn

Project Director: David Holm

Drawing Number:

A-DA-2109

Drawn: SPG

Scale: 1 : 200 @ A1


Date: 31/01/18

Revision: C

North:





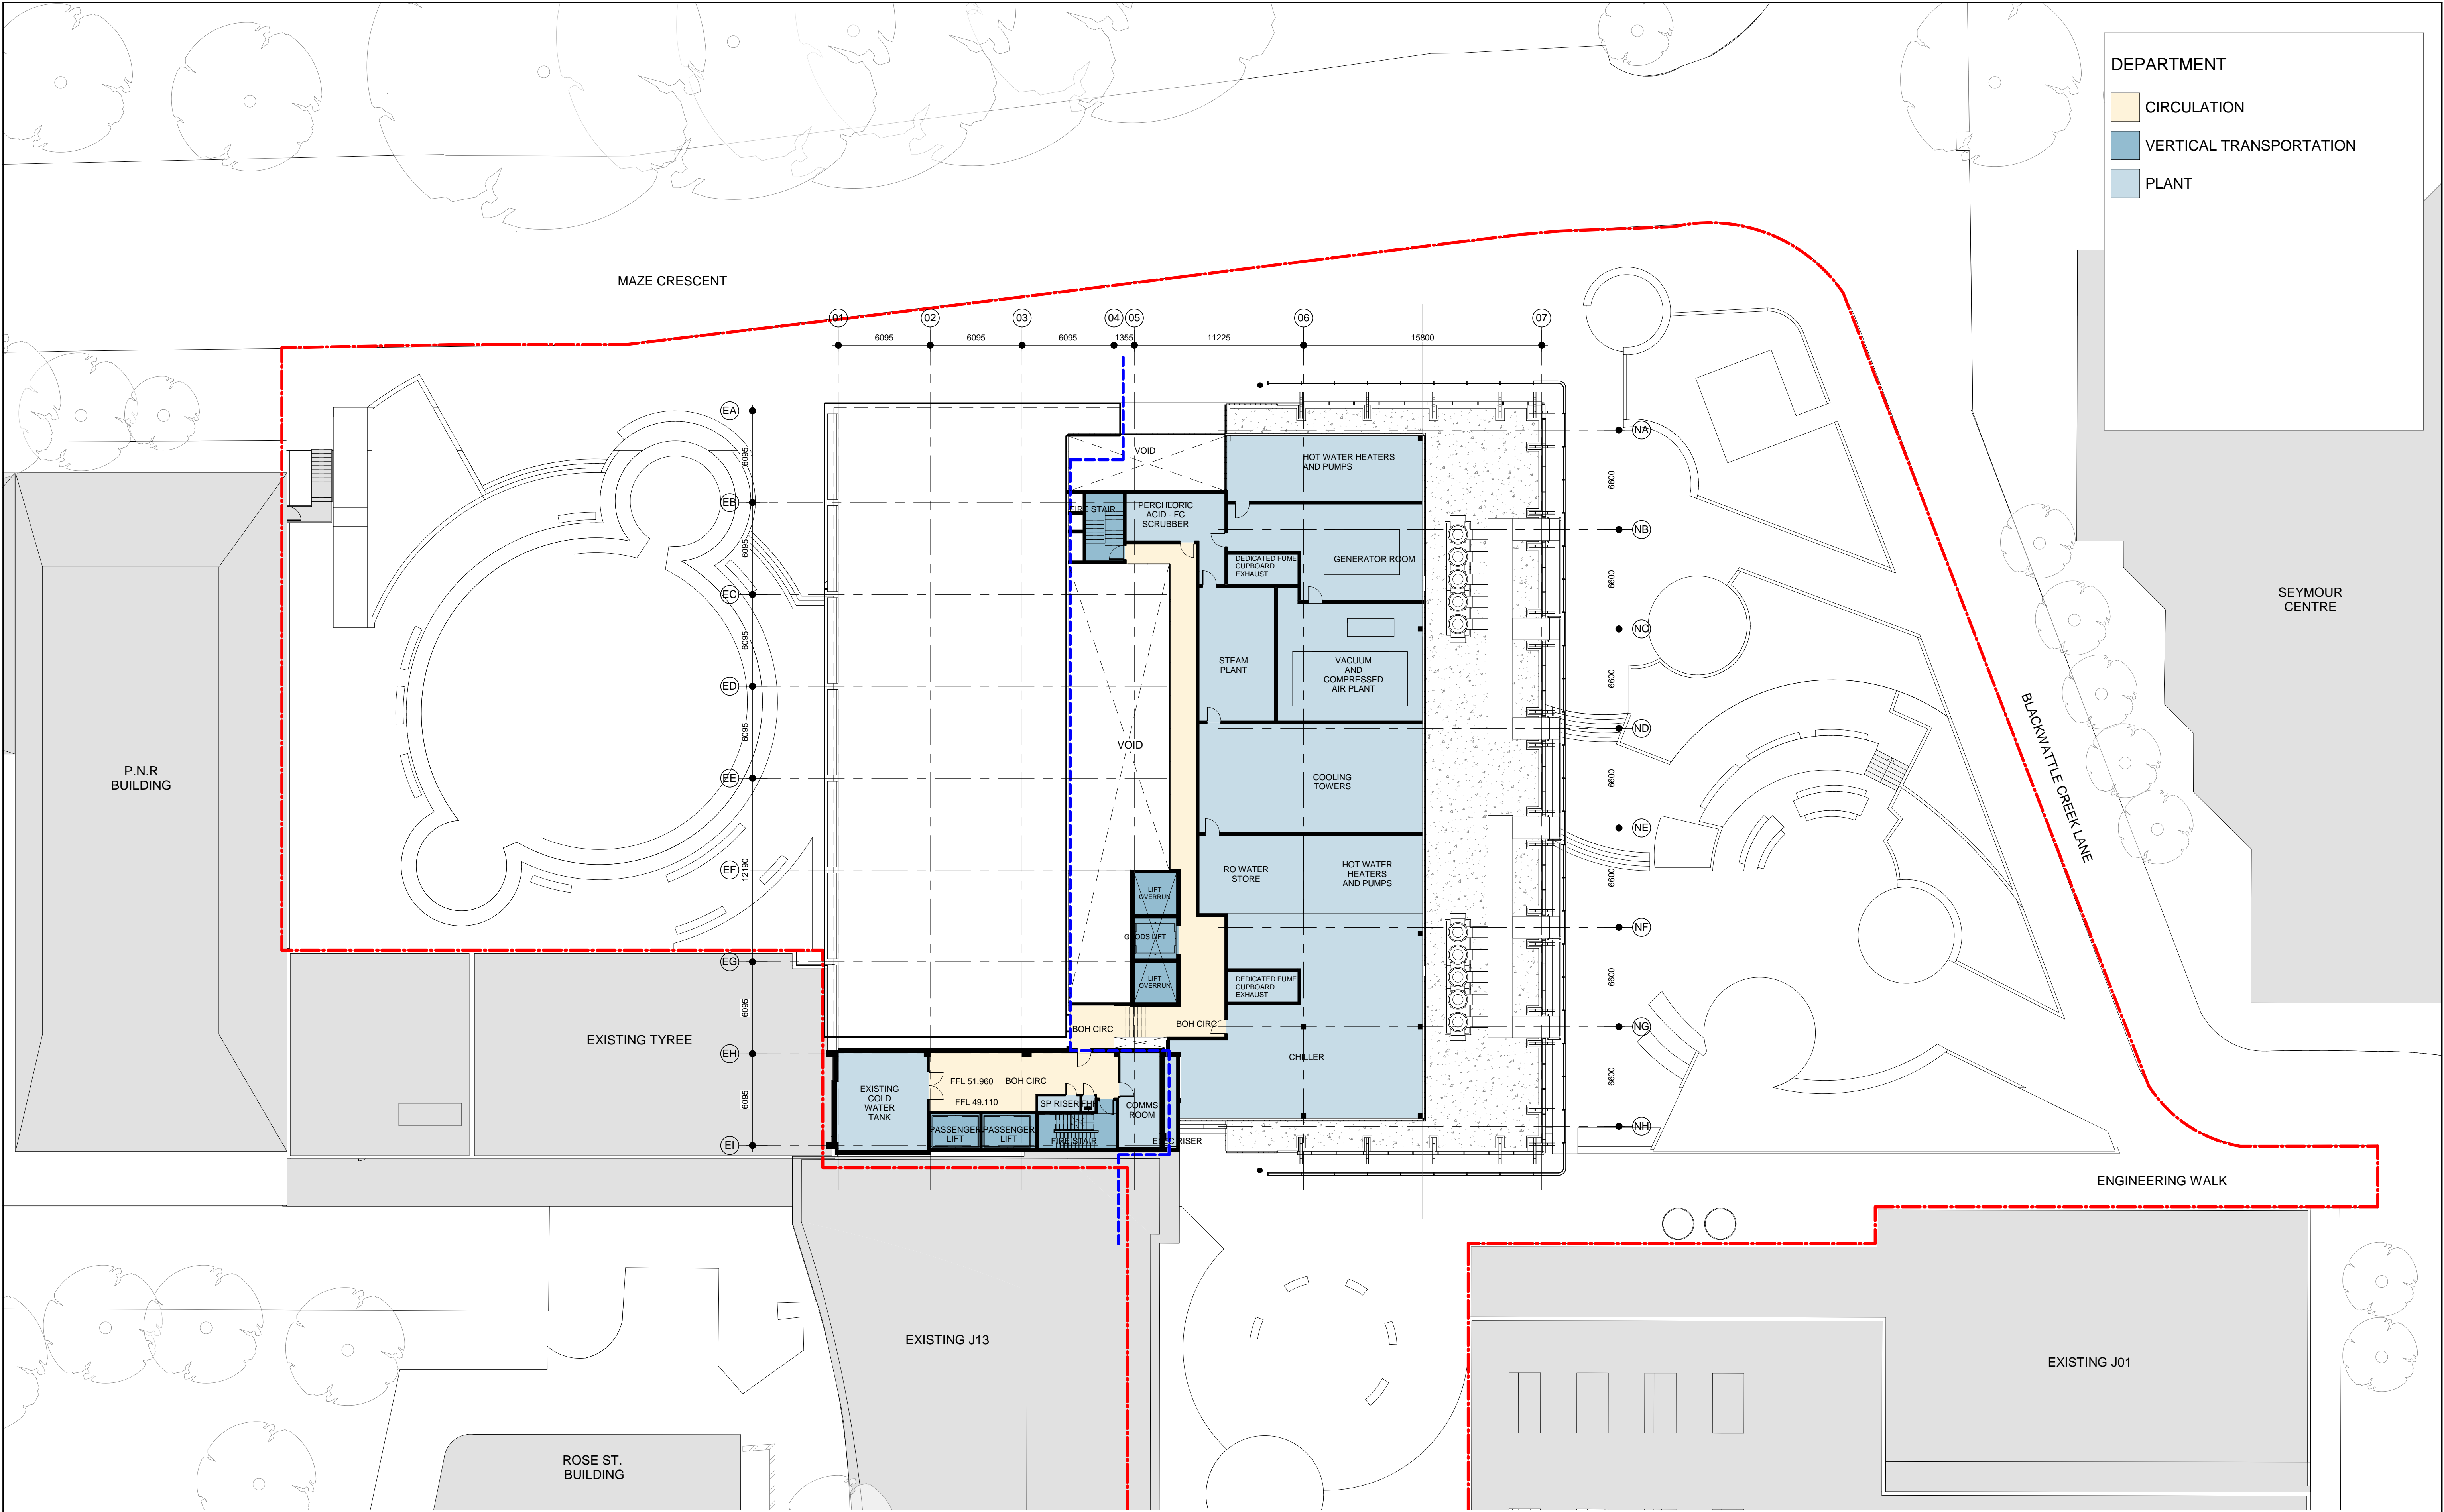

DEPARTMENT

- CIRCULATION
- VERTICAL TRANSPORTATION
- PLANT

© COPYRIGHT COX ARCHITECTURE PTY LTD.  
ANY FORM OF REPRODUCTION OF THIS DRAWING IN FULL OR IN PART WITHOUT THE WRITTEN PERMISSION OF COX ARCHITECTURE PTY LTD CONSTITUTES AN INFRINGEMENT OF COPYRIGHT

Rev	Description	By	Date
A	PRELIMINARY ISSUE	SPG	08.11.2017
B	FOR INFORMATION	SPG	15.11.2017
C	SSDA	SPG	31.01.2018

Principal

Contractor

Architect

Project

THE UNIVERSITY OF SYDNEY ETP STAGE 1

Electrical Engineering Building  
University in Darlingtown, NSW 2008

Drawing Title

FLOOR PLAN - LEVEL 10



Level 6, 155 Clarence Street,  
Sydney, NSW 2000, Australia  
T + 61 2 9267 9599  
F + 61 2 9264 5844  
www.coxarchitecture.com.au

Nominated Architects  
Joe Agius no. 6491  
Russell Lee no. 6367

A1 DRAWING SHEET

Co-ordinated: Michael Grave

Project Architect: Michael Bradburn

Project Director: David Holm

Drawing Number:

A-DA-2110


Drawn: SPG


Scale: 1 : 200 @ A1

Date: 31/01/18


Revision: C

North:

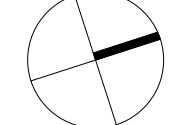

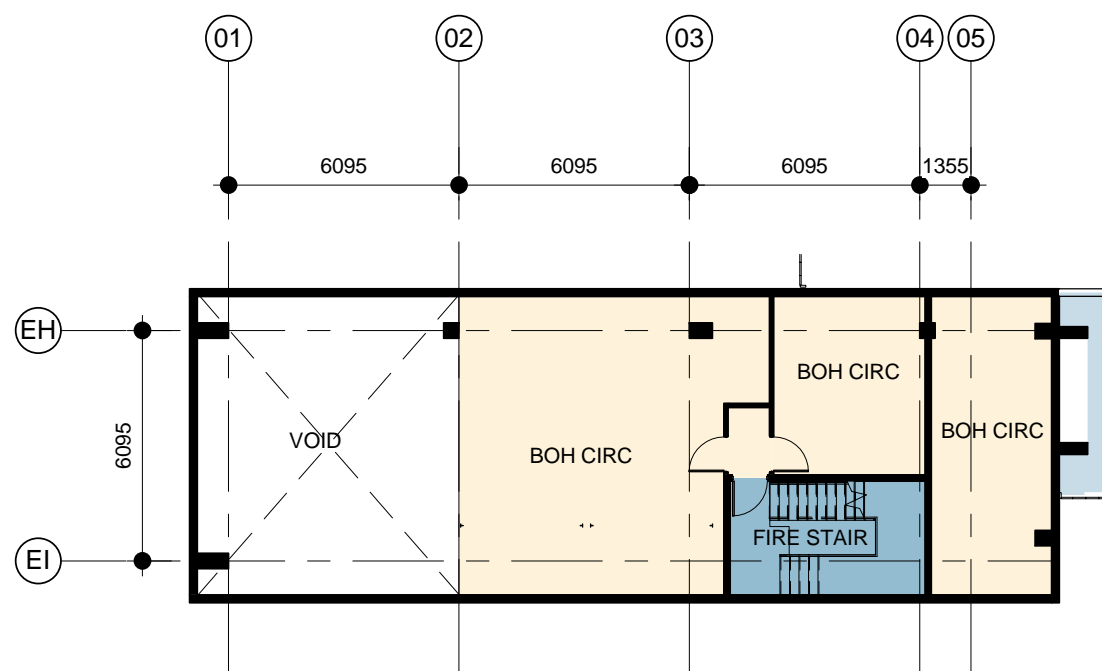


2 LEVEL 12  
SS  
A-DA-2112 SCALE 1 : 200

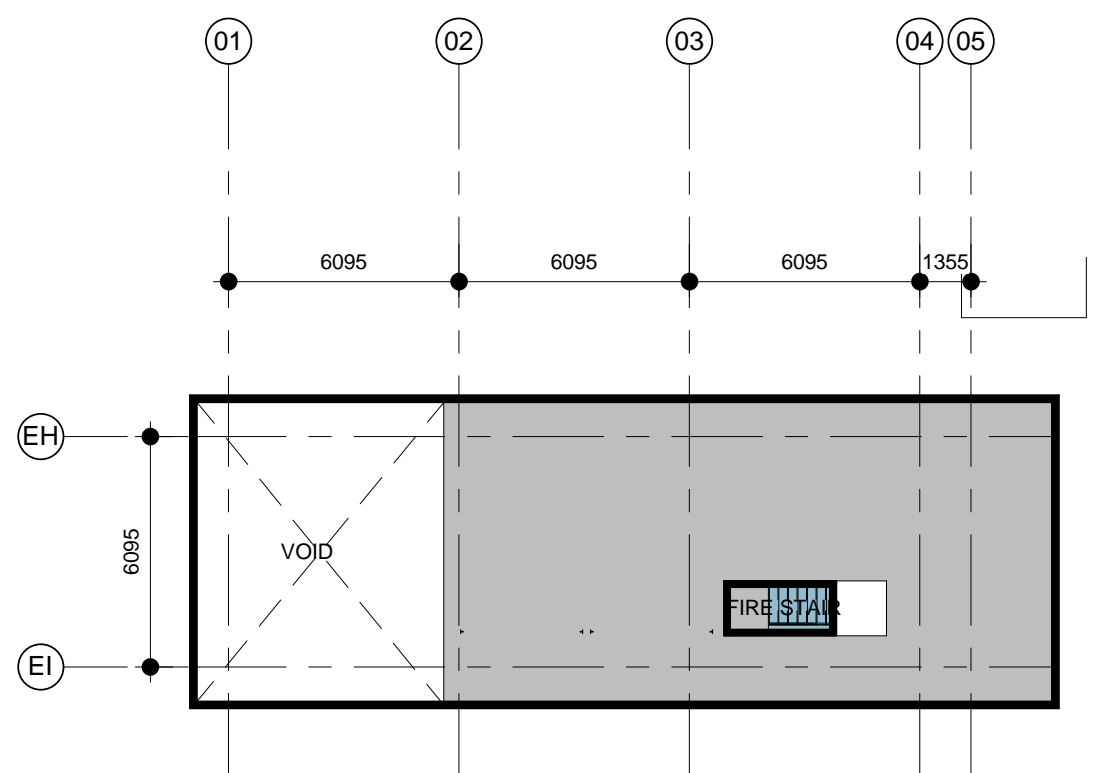

3 LEVEL 13 - ROOF  
SS  
A-DA-2113 SCALE 1 : 200

MAZE CRESCENT

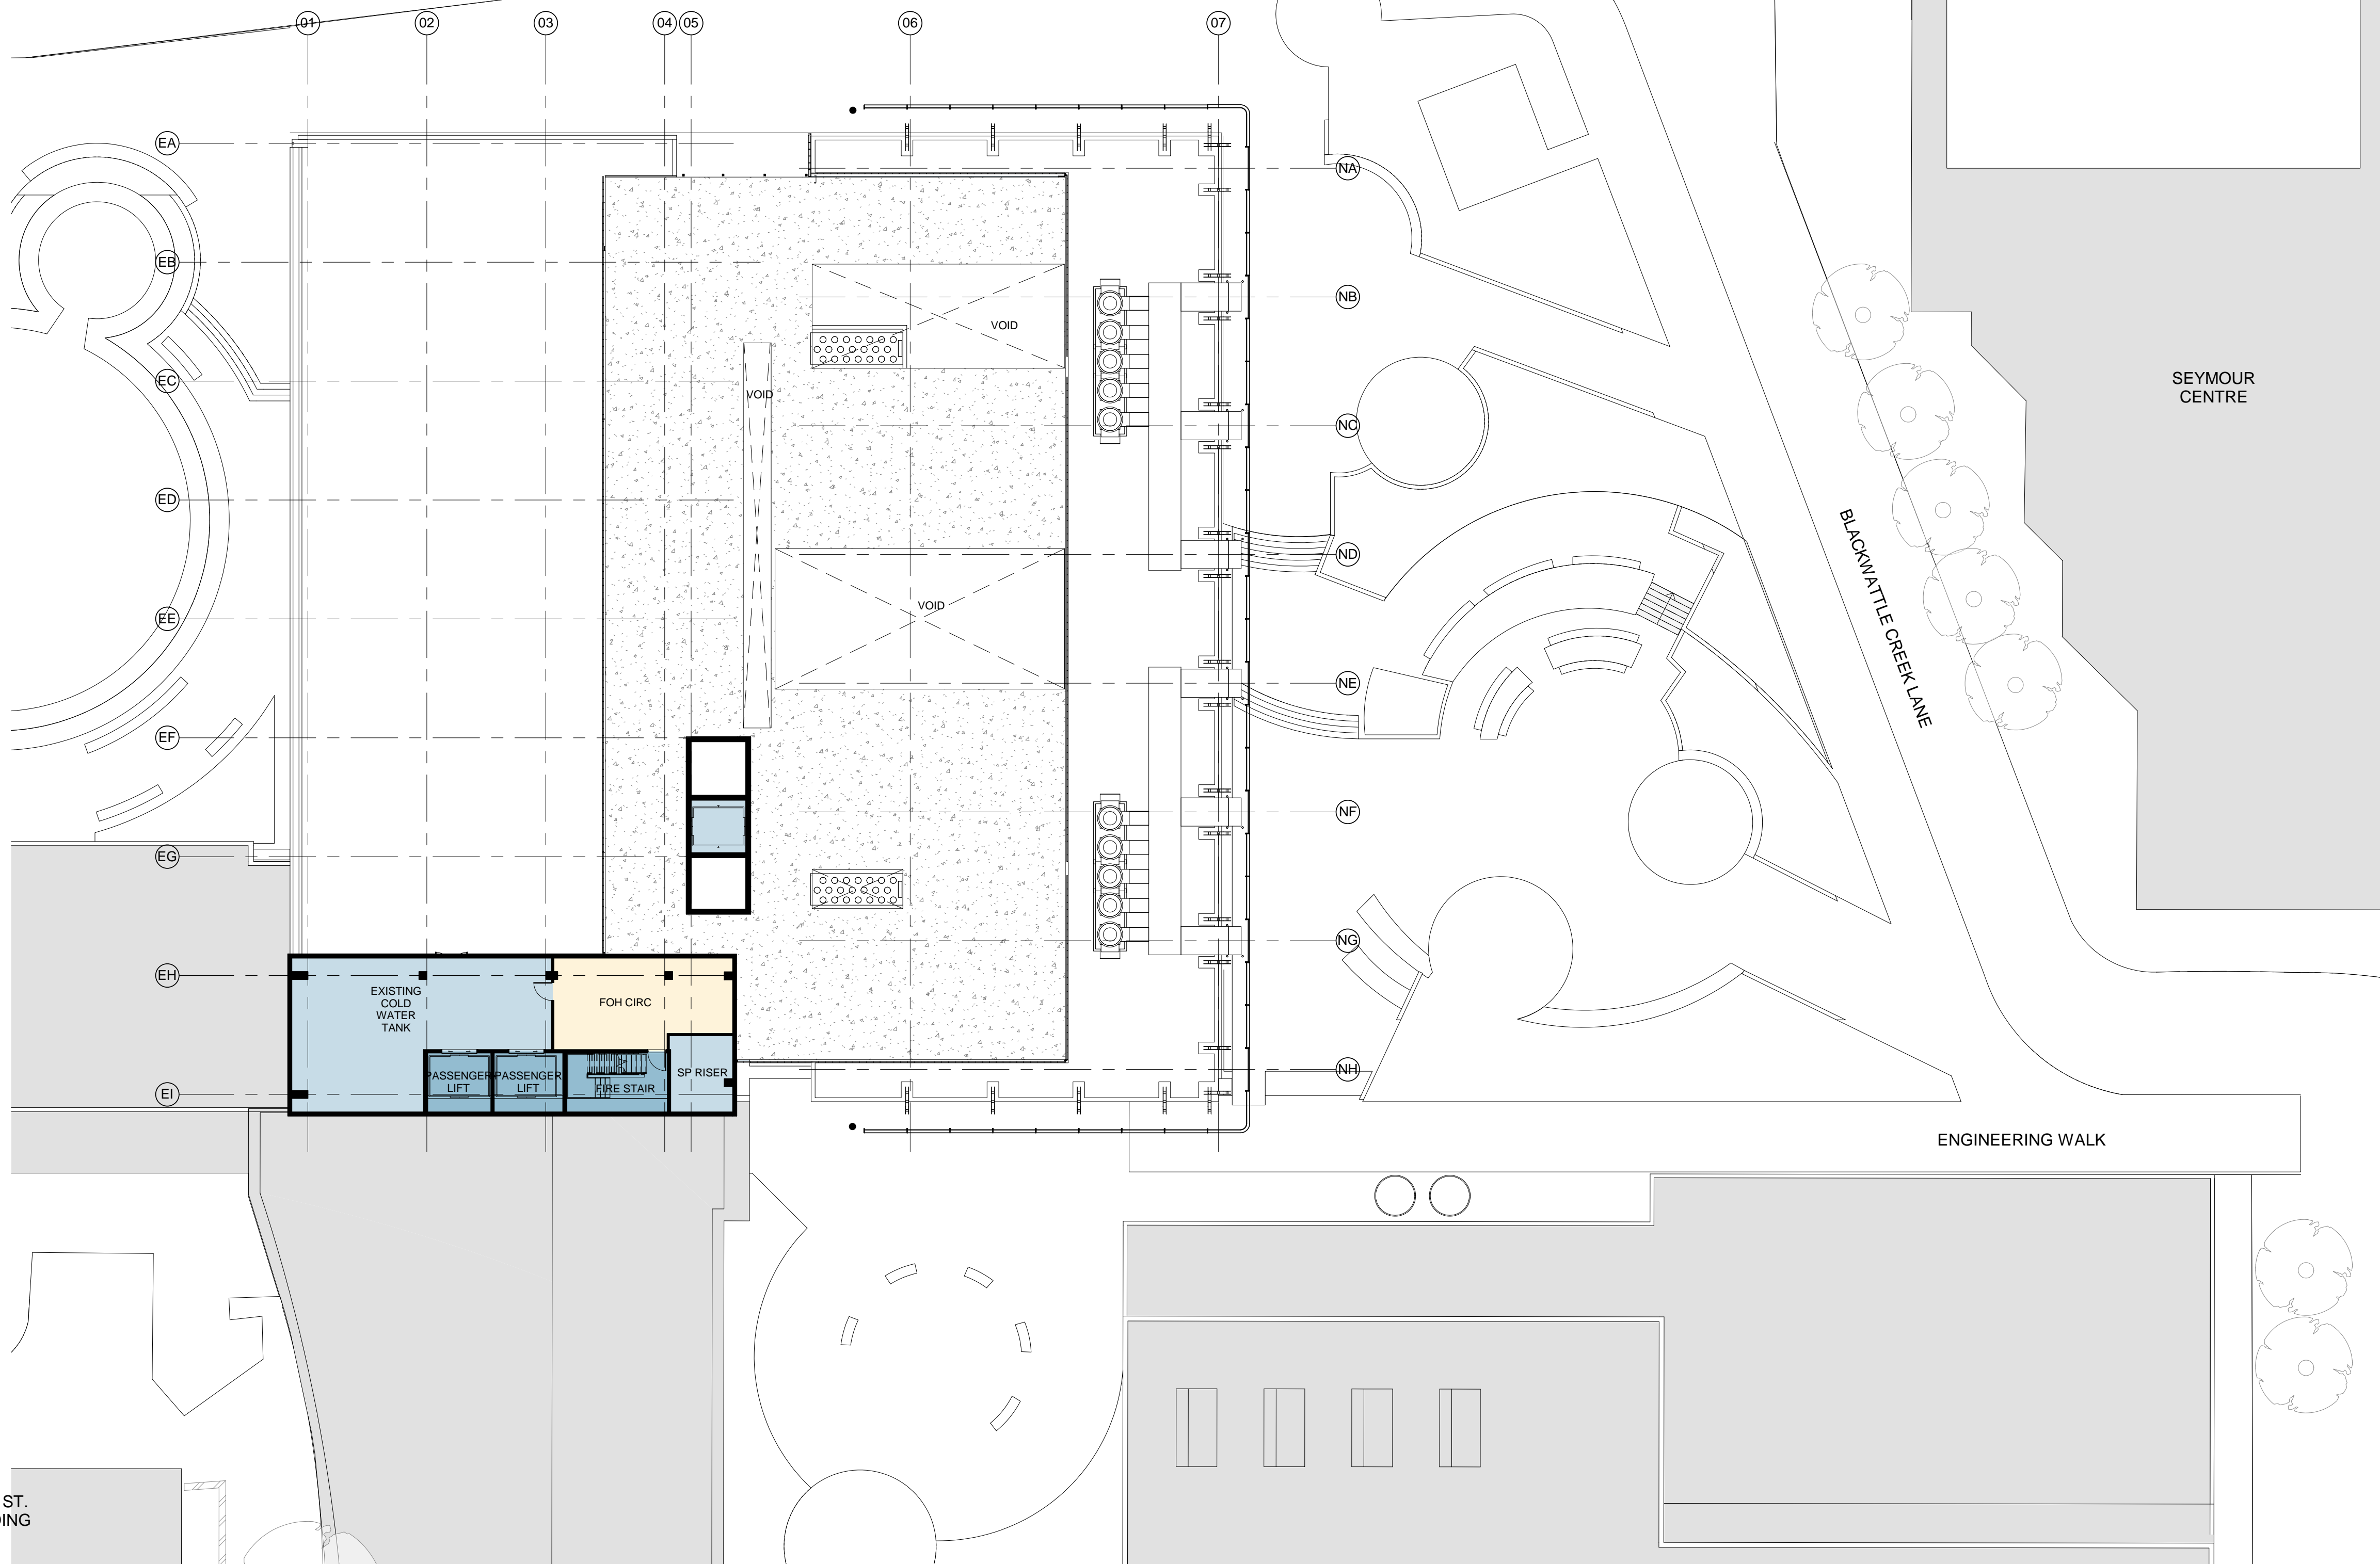

- DEPARTMENT
- CIRCULATION
  - VERTICAL TRANSPORTATION
  - PLANT

Rev	Description	By	Date
A	PRELIMINARY ISSUE	SPG	08.11.2017
B	FOR INFORMATION	SPG	15.11.2017
C	SSDA	SPG	31.01.2018




Level 6, 155 Clarence Street,  
Sydney, NSW 2000, Australia  
T + 61 2 9267 9599  
F + 61 2 9264 5844  
www.coxarchitecture.com.au

Nominated Architects  
Joe Agius no. 6497  
Russell Lee no. 6367

Project  
THE UNIVERSITY OF SYDNEY ETP STAGE 1  
Electrical Engineering Building  
University in Darlington, NSW 2008  
Drawing Title  
FLOOR PLAN - LEVEL 11,12,13

A1 DRAWING SHEET  
Co-ordinated: Michael Grave  
Project Architect: Michael Bradburn  
Project Director: David Holm  
Drawing Number: A-DA-2111  
Drawn: SPG  
Scale: 1 : 200 @ A1  
Date: 31/01/18  
Revision: C  
North:



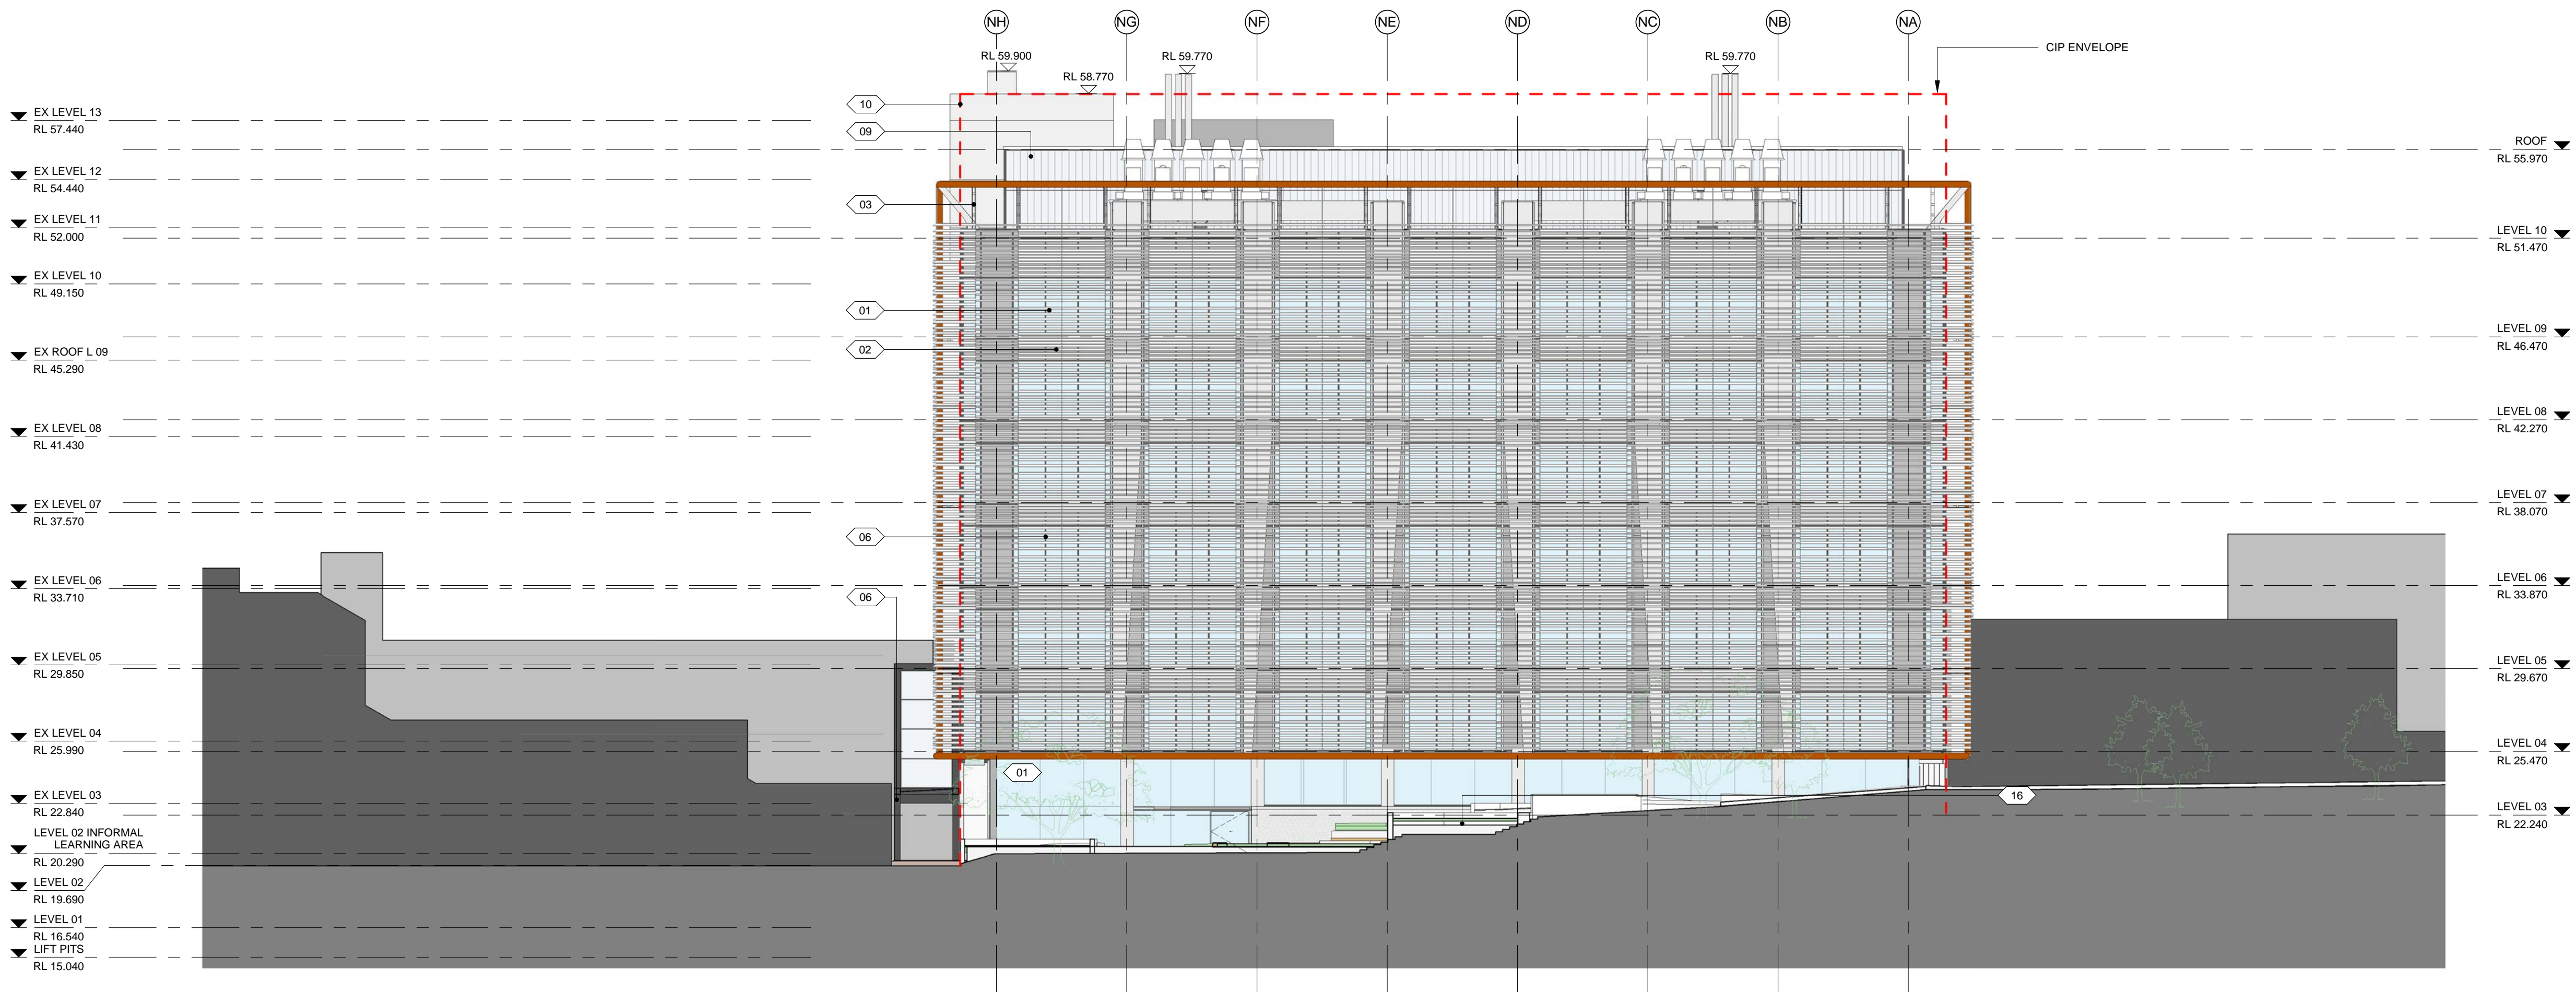

- 01 VISION GLAZING
- 02 ZINCALUME SPANDREL
- 03 SS EXTERNAL DUCT
- 04 PAINTED STEEL FRAME
- 05 ALUMINIUM LOUVRES
- 06 STEEL MULLION
- 07 FULL HEIGHT VISION GLASS
- 08 VISION GLAZING
- 09 POLYCARBONATE PANEL
- 10 PAINT - EXISTING CONCRETE FRAME & WALLS
- 11 PAINT - EXISTING CONCRETE FRAME & WALLS
- 12 EXTERNAL WINDOWS, LOUVRES & FRAMES
- 13 WEATHER PROOF LOUVRES
- 14 METAL DECK ROOF
- 15 PAINT - EXISTING BRICKWORK
- 16 FEATURE SCREEN

© COPYRIGHT COX ARCHITECTURE PTY LTD  
ANY FORM OF REPRODUCTION OF THIS DRAWING IN FULL OR IN PART WITHOUT THE WRITTEN  
PERMISSION OF COX ARCHITECTURE PTY LTD CONSTITUTES AN INFRINGEMENT OF  
COPYRIGHT

Rev	Description	By	Date
A	PRELIMINARY ISSUE	SPG	08.11.2017
B	FOR INFORMATION	SPG	15.11.2017
C	SSDA	SPG	31.01.2018

Principal



Contractor



Architect



Level 6, 155 Clarence Street,  
Sydney, NSW 2000, Australia  
T + 61 2 9267 9599  
F + 61 2 9264 5844  
www.coxarchitecture.com.au

Nominated Architects  
Joe Agius no. 6491  
Russell Lee no. 6367

Project

THE UNIVERSITY OF SYDNEY ETP STAGE 1

Electrical Engineering Building  
University in Darlington, NSW 2008

Drawing Title

NORTH ELEVATION

A1 DRAWING SHEET

Co-ordinated: Michael Grave

Project Architect: Michael Bradburn

Project Director: David Holm

Drawing Number:

A-DA-3001

Drawn: SPG

Scale: 1 : 200 @ A1

Date: 31/01/18

Revision: C

North:





© COPYRIGHT COX ARCHITECTURE PTY LTD. ANY FORM OF REPRODUCTION OF THIS DRAWING IN FULL OR IN PART WITHOUT THE WRITTEN PERMISSION OF COX ARCHITECTURE PTY LTD CONSTITUTES AN INFRINGEMENT OF COPYRIGHT			
Rev	Description	By	Date
A	SSDA	SPG	31.01.2018

Principal



Contractor



Architect



Level 6, 155 Clarence Street,  
Sydney, NSW 2000, Australia  
T + 61 2 9267 9599  
F + 61 2 9264 5844  
www.coxarchitecture.com.au

Nominated Architects  
Joe Agius no. 6491  
Russell Lee no. 6367

Project

THE UNIVERSITY OF SYDNEY ETP STAGE 1

Electrical Engineering Building  
University in Darlington, NSW 2008

Drawing Title


3D VIEW - NORTH

A1 DRAWING SHEET

Co-ordinated:	Michael Grave	Scale:	@ A1
Project Architect:	Michael Bradburn	Date:	31/01/18
Project Director:	David Holm	Revision:	A
Drawing Number:	A-DA-3001A		
North:			

Cox Architecture Pty Ltd ACN 002 535 891



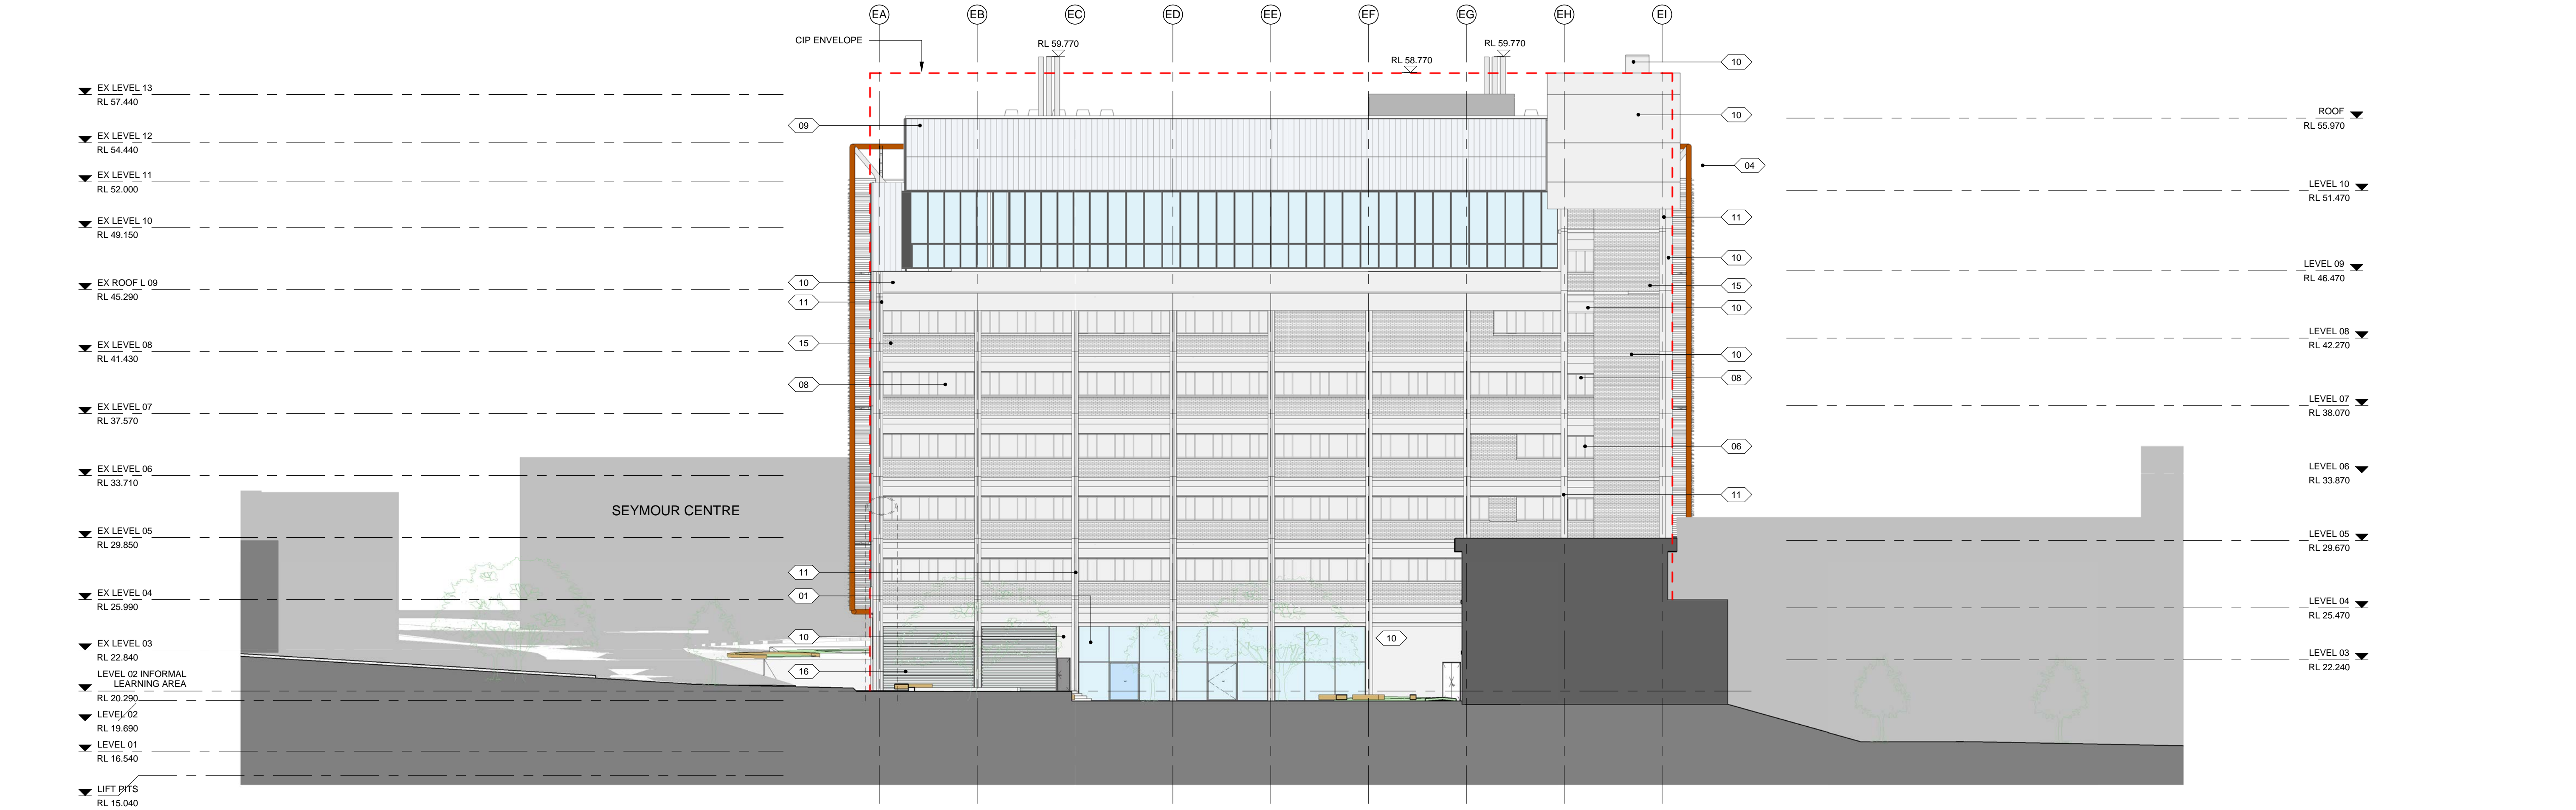

- 01 VISION GLAZING
- 02 ZINCALUME SPANDREL
- 03 SS EXTERNAL DUCT
- 04 PAINTED STEEL FRAME
- 05 ALUMINIUM LOUVRES
- 06 STEEL MULLION
- 07 FULL HEIGHT VISION GLASS
- 08 VISION GLAZING
- 09 POLYCARBONATE PANEL
- 10 PAINT - EXISTING CONCRETE FRAME & WALLS
- 11 PAINT - EXISTING CONCRETE FRAME & WALLS
- 12 EXTERNAL WINDOWS, LOUVRES & FRAMES
- 13 WEATHER PROOF LOUVRES
- 14 METAL DECK ROOF
- 15 PAINT - EXISTING BRICKWORK
- 16 FEATURE SCREEN

Rev	Description	By	Date
A	PRELIMINARY ISSUE	SPG	08.11.2017
B	FOR INFORMATION	SPG	15.11.2017
C	SSDA	SPG	31.01.2018

Principal



Contractor



Architect



Level 6, 155 Clarence Street,  
Sydney, NSW 2000, Australia  
T + 61 2 9267 9599  
F + 61 2 9264 5844  
www.coxarchitecture.com.au

Nominated Architects  
Joe Agius no. 6491  
Russell Lee no. 6367

Project

THE UNIVERSITY OF SYDNEY ETP STAGE 1

Electrical Engineering Building  
University in Darlington, NSW 2008

Drawing Title

SOUTH ELEVATION

A1 DRAWING SHEET

Co-ordinated: Michael Grave

Project Architect: Michael Bradburn

Project Director: David Holm

Drawing Number:

A-DA-3002

Drawn: SPG

Scale: 1 : 200 @ A1

Date: 31/01/18

Revision: C

North: