



WIDEN CROSSOVER WIDTH TO 10.0m

TAXI DROP OFF/PICK UP

R4.5

R100

R G Y L E S T R E E T

VISTOR CARPARK

BUS DROP OFF/PICK UP

EXECUTIVE
ADMIN

STUDENT HUB

Monday, July 16, 2018 17:02:01


REV	DATE	DRN	CHK	DESCRIPTION
00	16/07/18	TJG	----	----
----	----	----	----	----
----	----	----	----	----
----	----	----	----	----
----	----	----	----	----
----	----	----	----	----

Picton High School
Site Plan Review
Recommended Modifications

DRAWN: TJG	---	---
DATE: 16/07/18	STATUS: ---	
SCALE: 1:400 @ A3		
DWG NO:14584-0S2C		



Monday, July 16, 2018 17:02:01


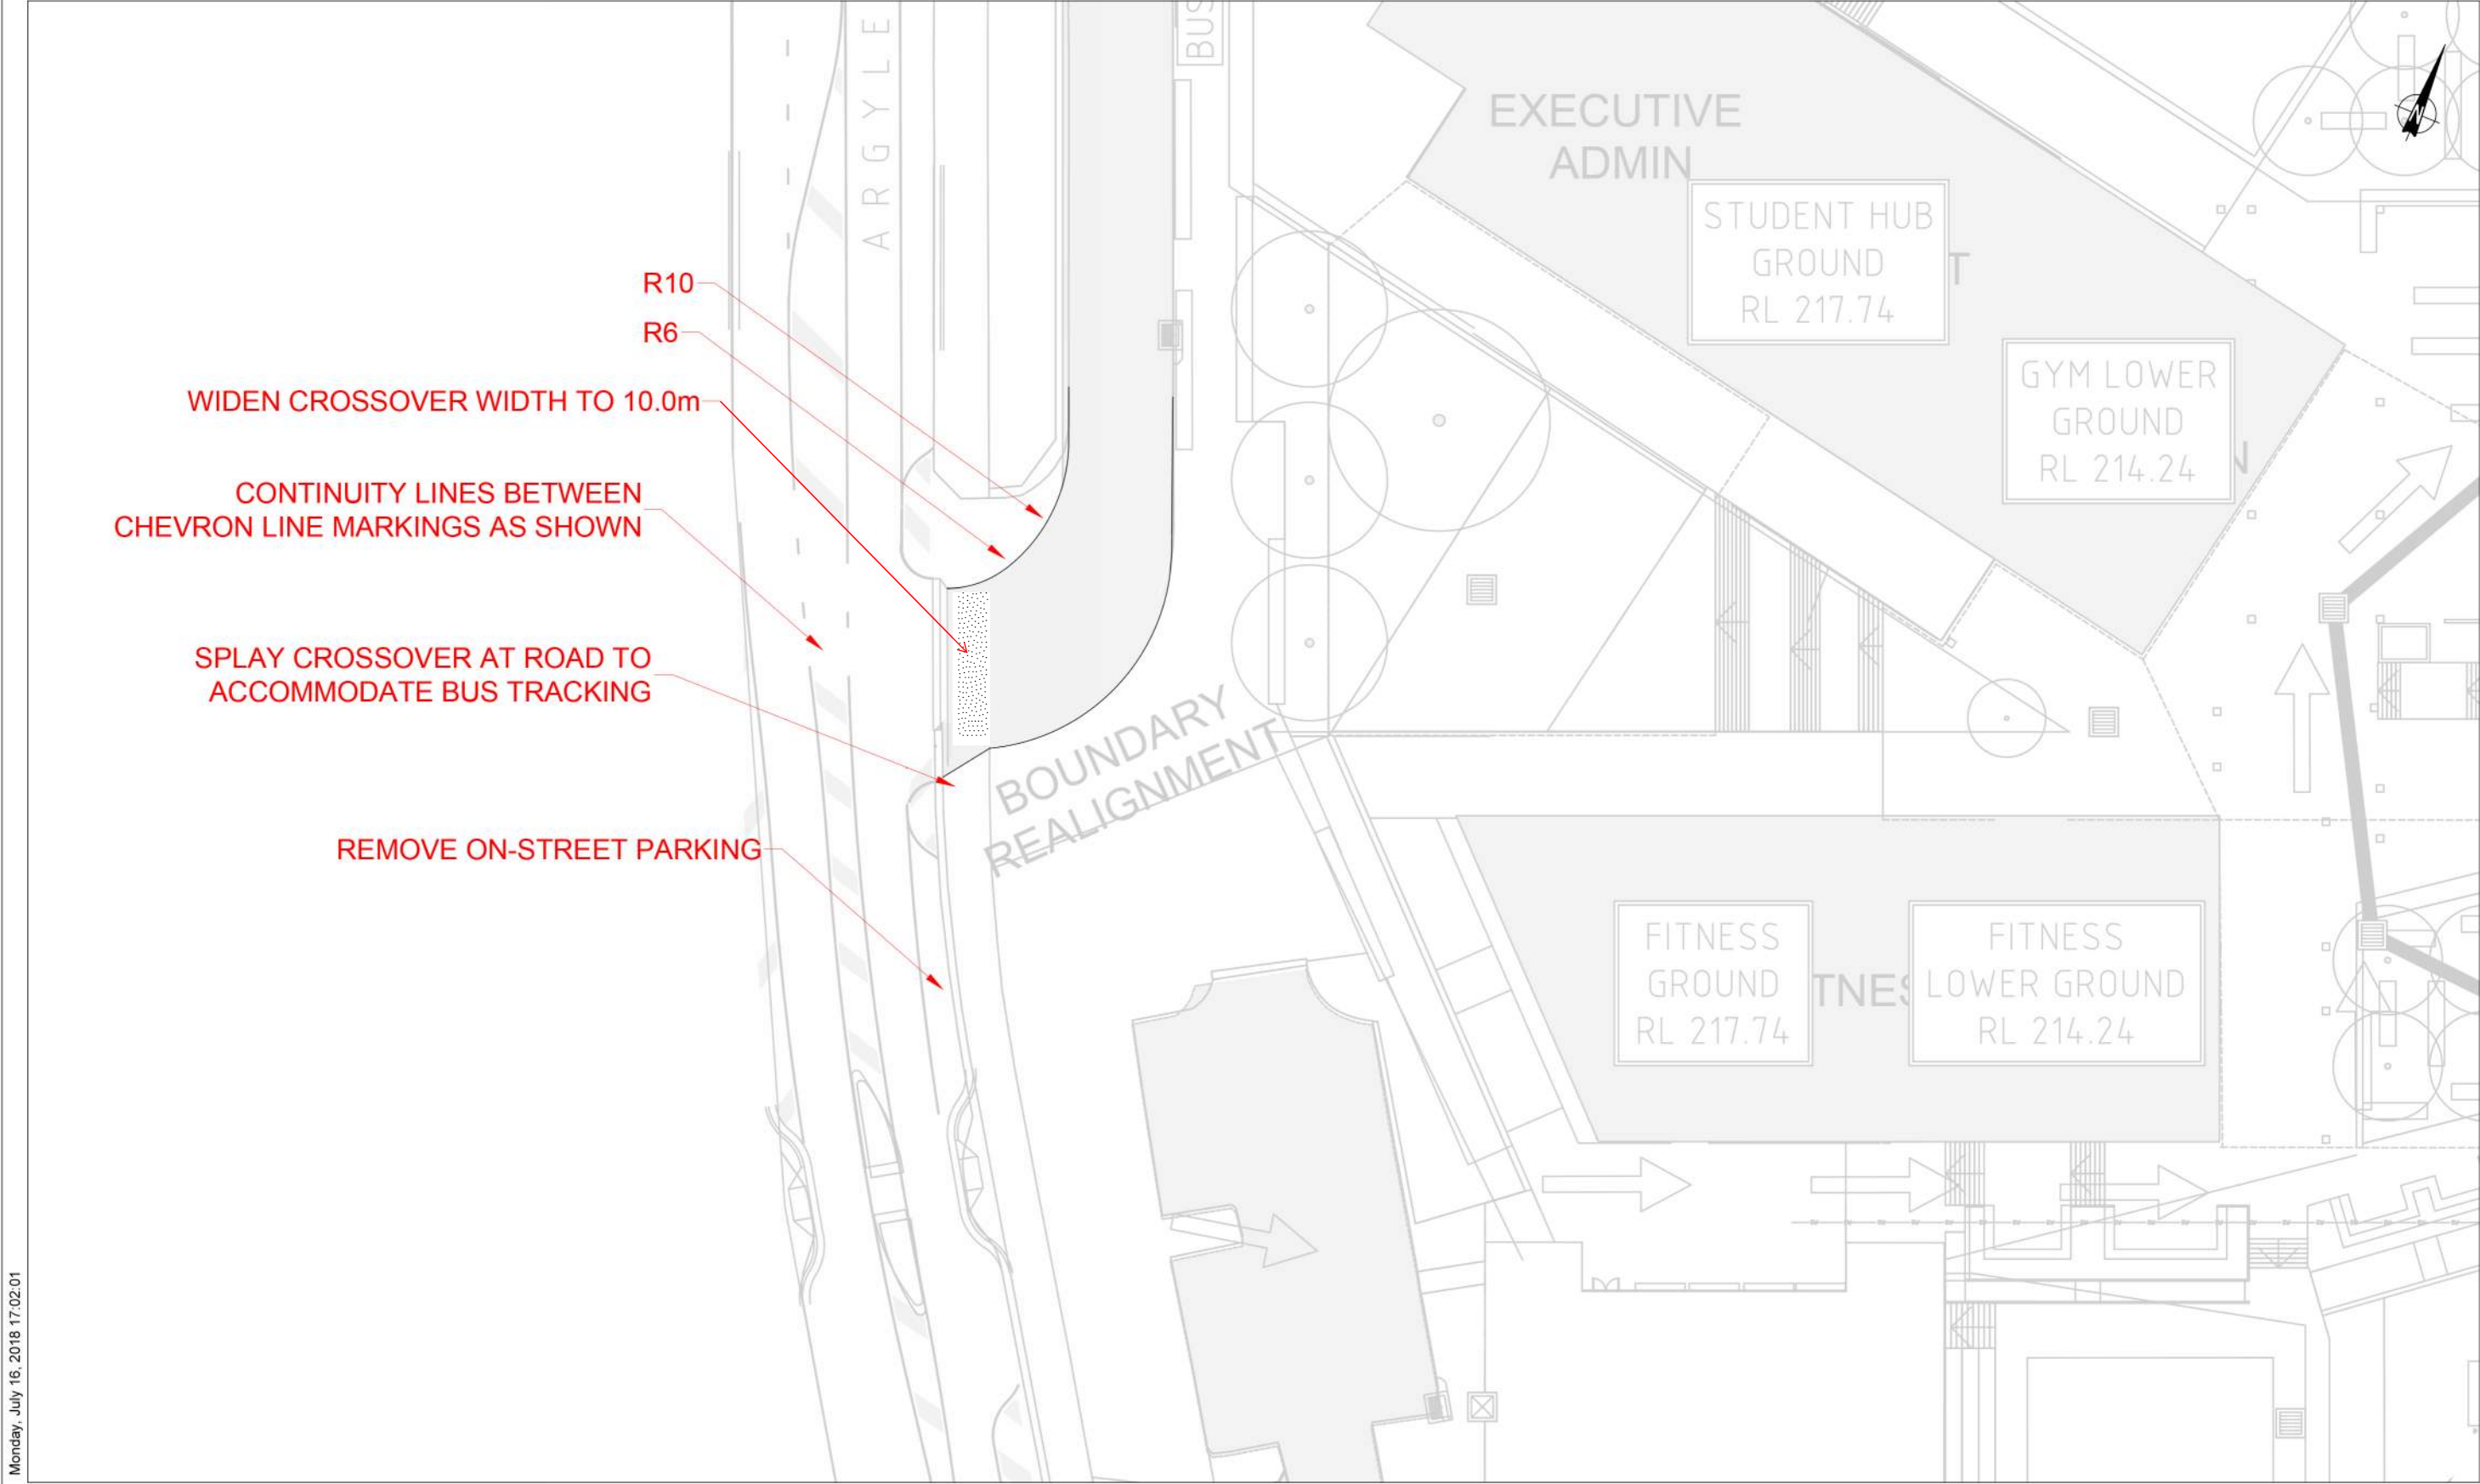


REV	DATE	DRN	CHK	DESCRIPTION
00	16/07/18	TJG	---	---
---	---	---	---	---
---	---	---	---	---
---	---	---	---	---
---	---	---	---	---
---	---	---	---	---

Picton High School
Site Plan Review
Recommended Modifications

DRAWN: TJG	---	---
DATE: 16/07/18	STATUS: ---	
SCALE: 1:400 @ A3		
DWG NO: 14584-0S2C		



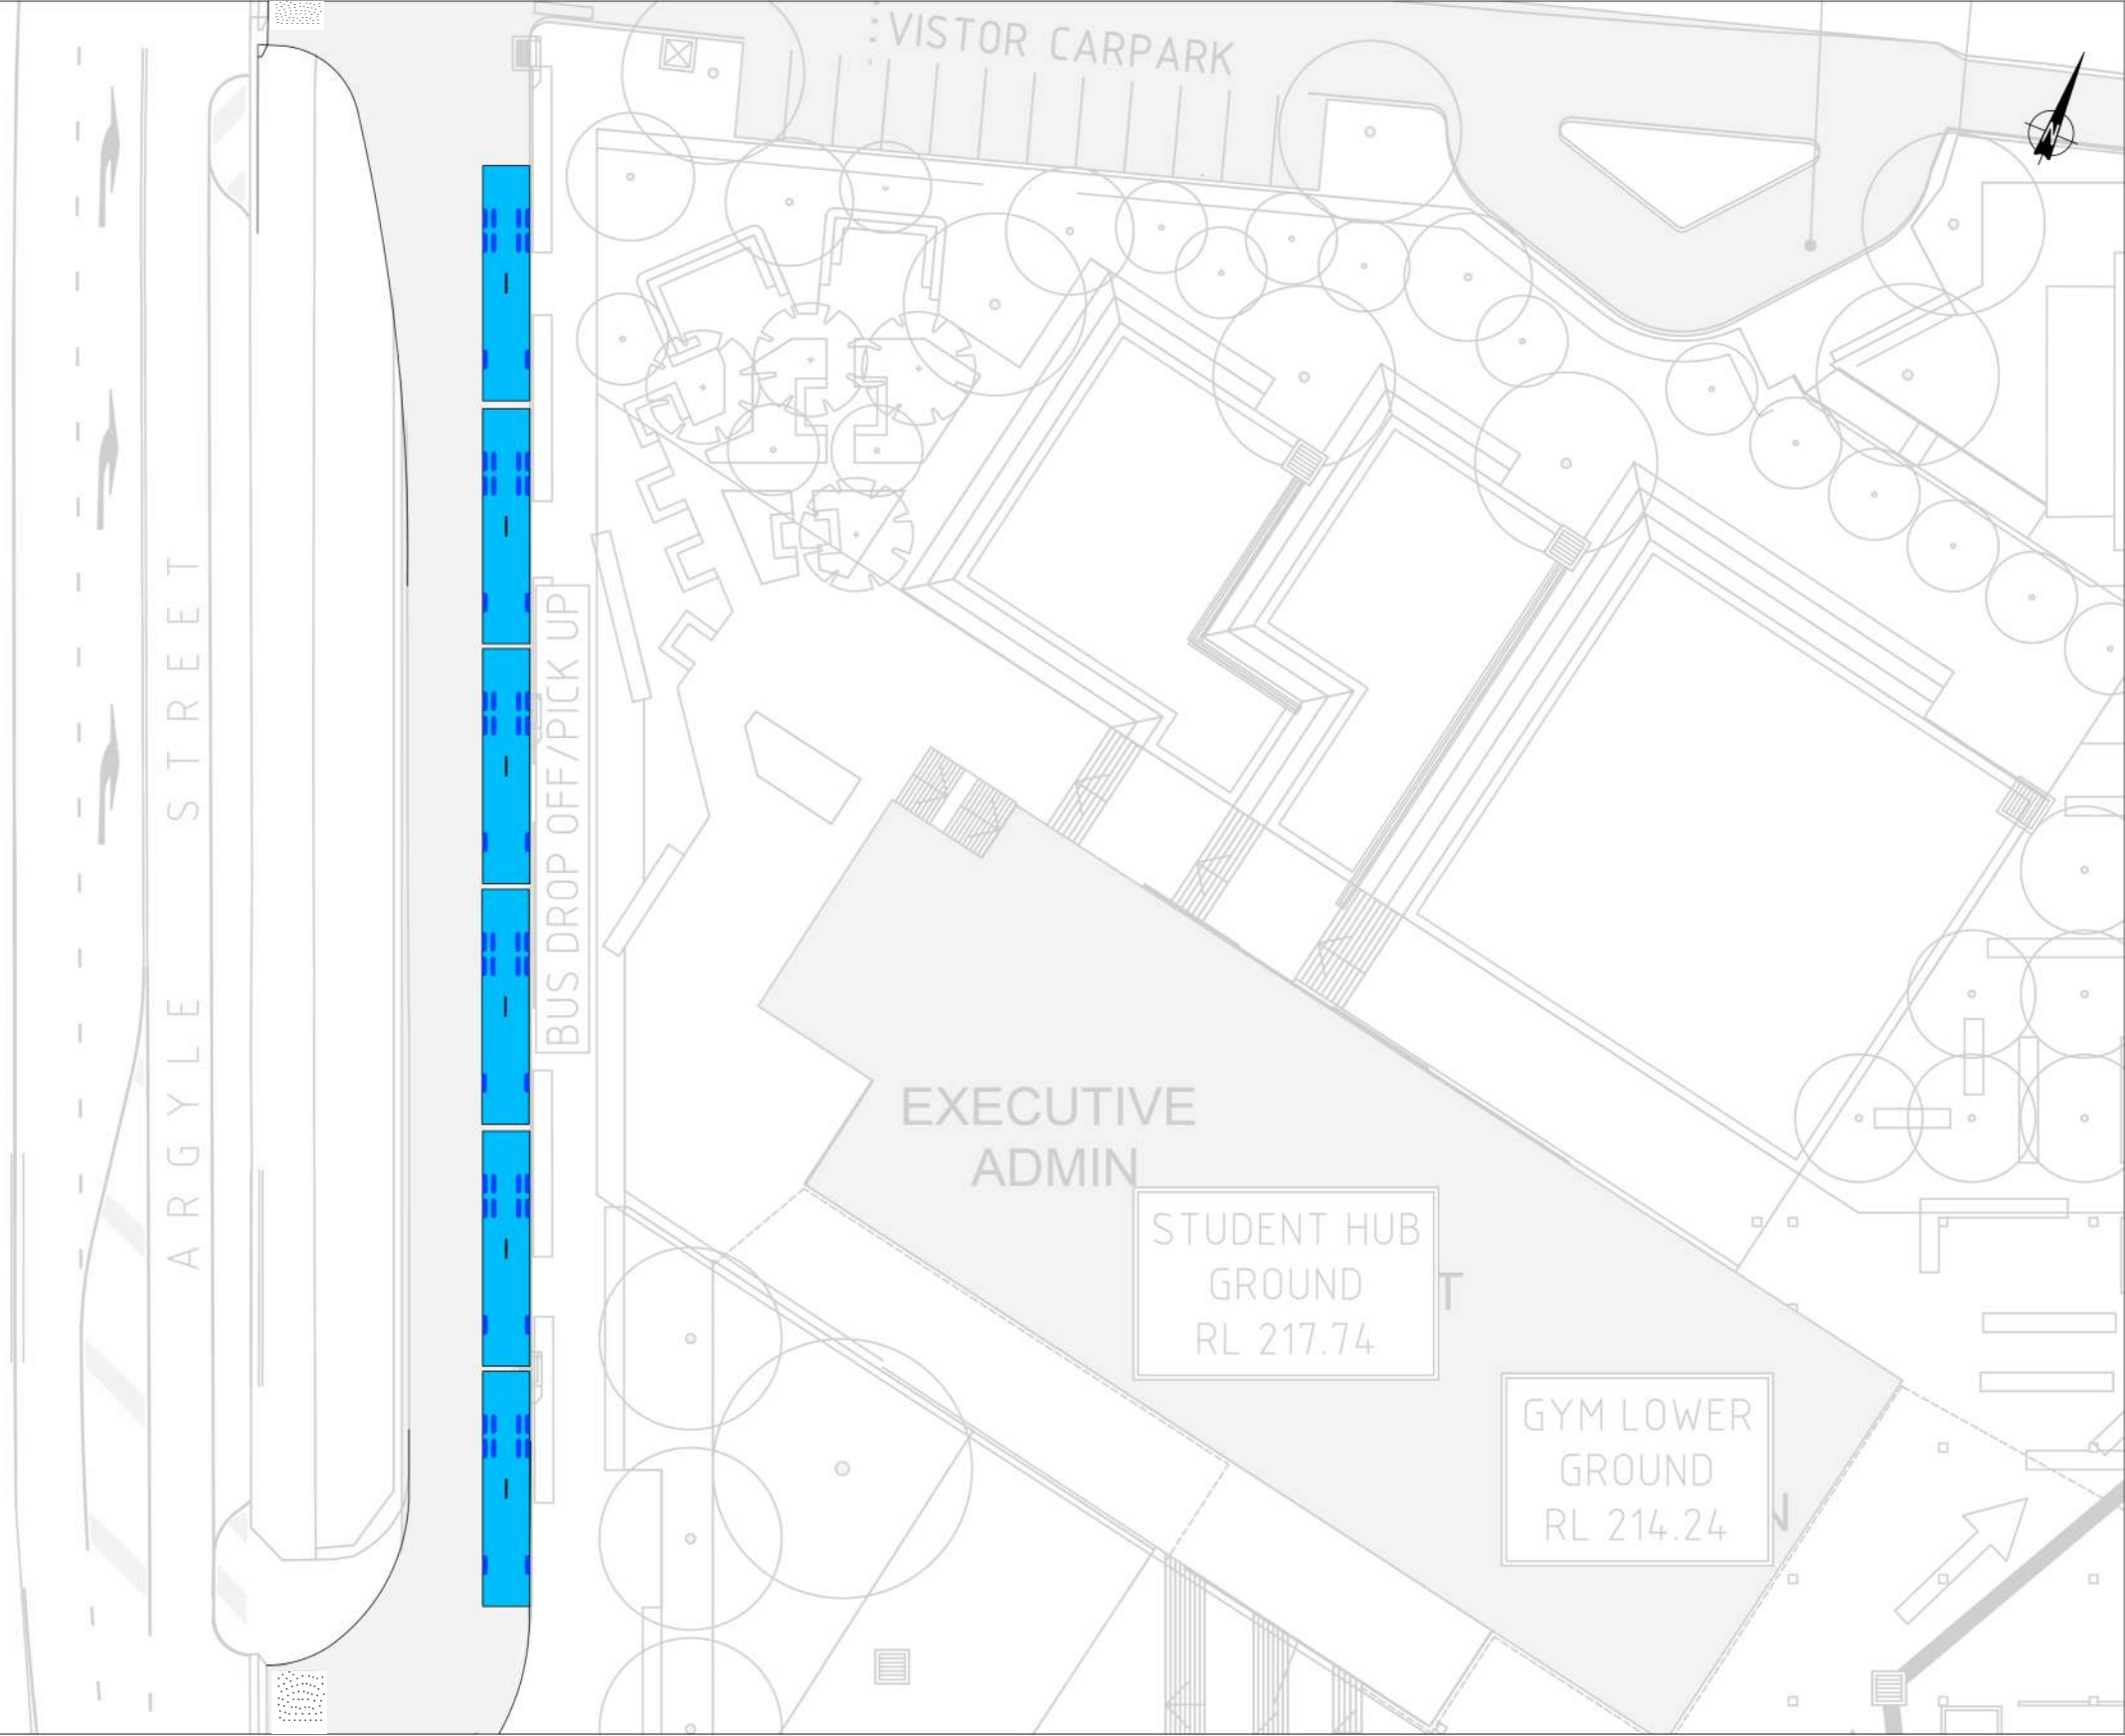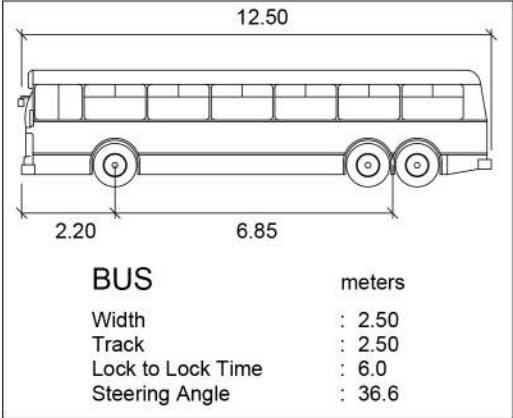

Monday, July 16, 2018 17:02:01

REV	DATE	DRN	CHK	DESCRIPTION
00	16/07/18	TJG	----	----
----	----	----	----	----
----	----	----	----	----
----	----	----	----	----
----	----	----	----	----
----	----	----	----	----

Picton High School
Swept Path Assessment
On-site Bus Parking

DRAWN: TJG	---	---
DATE: 16/07/18	STATUS: ---	
SCALE: 1:400 @ A3		
DWG NO: 14584-0S2C		




LONG RIGID BUS_{mm}

Width : 2500

Track : 2500

Lock to Lock Time : 6.0

Steering Angle : 46.4

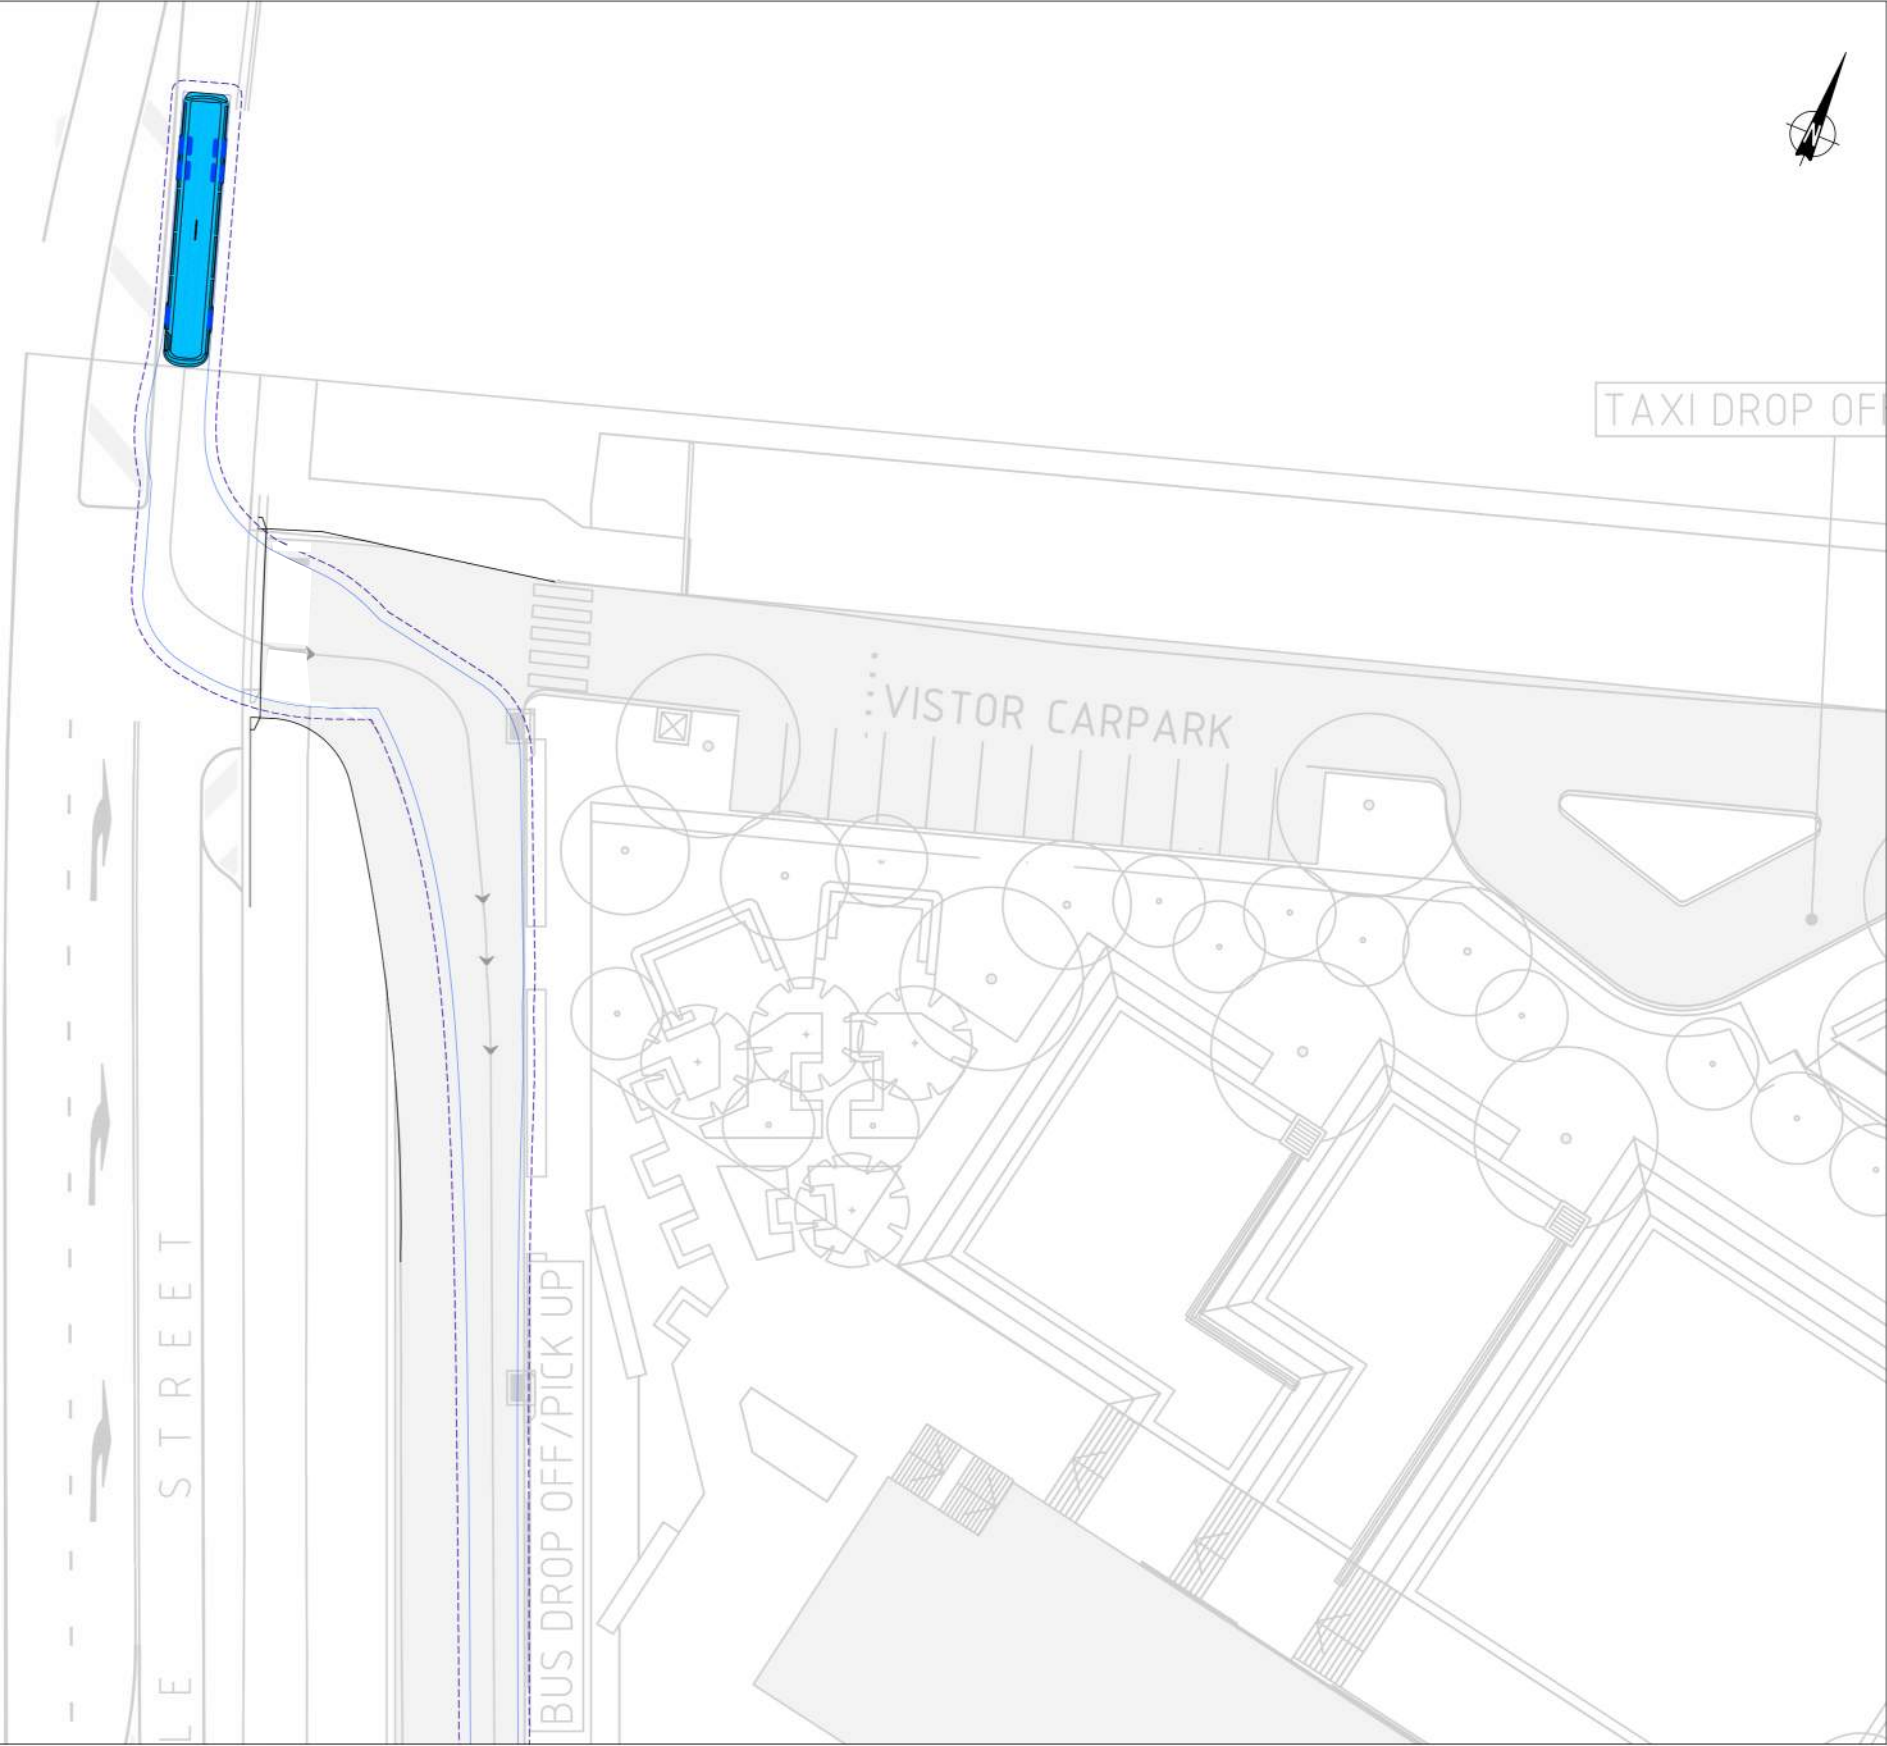

Monday, July 16, 2018 17:02:01

REV	DATE	DRN	CHK	DESCRIPTION
00	16/07/18	TJG	----	----



Picton High School

Swept Path Assessment

14.5m Bus Entry - Left Turn

DRAWN: TJG	---	---
DATE: 16/07/18	STATUS: ---	
SCALE: 1:400 @ A3		
DWG NO:14584-0S2C		



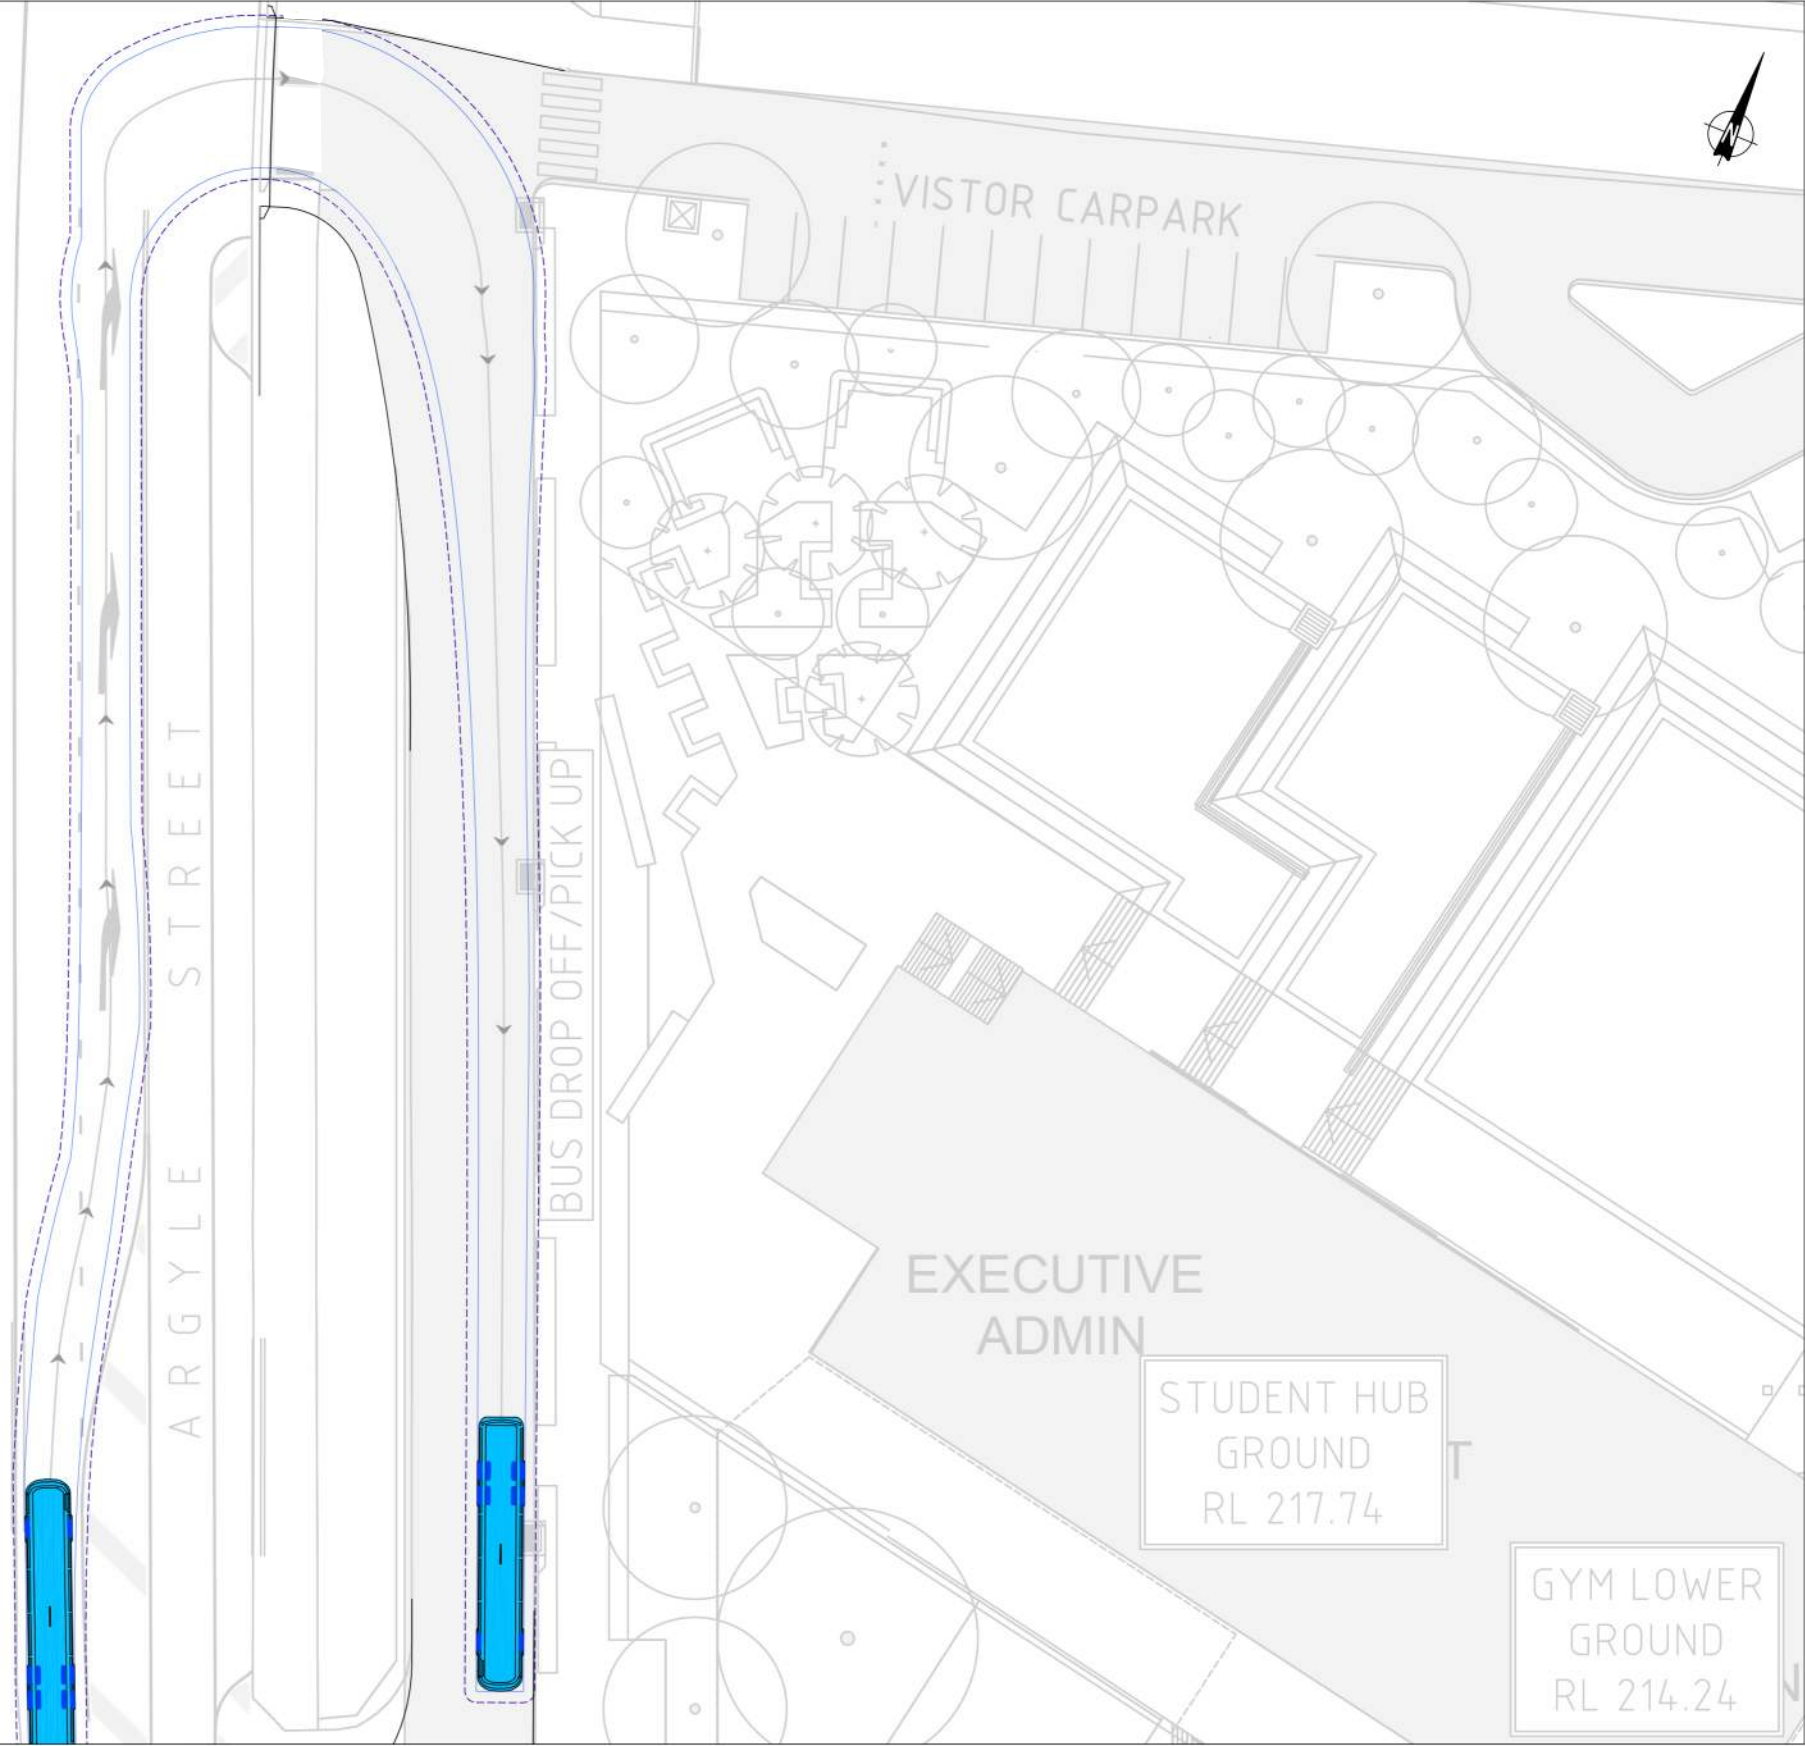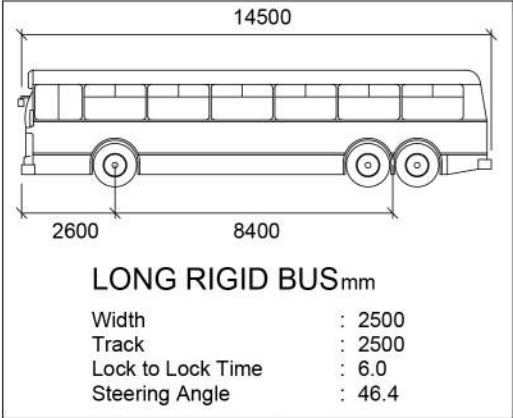

Monday, July 16, 2018 17:02:01


REV	DATE	DRN	CHK	DESCRIPTION
00	16/07/18	TJG	----	----
----	----	----	----	----
----	----	----	----	----
----	----	----	----	----
----	----	----	----	----
----	----	----	----	----

Picton High School
Swept Path Assessment
14.5m Bus Entry - Right Turn

DRAWN: TJG	---	---
DATE: 16/07/18	STATUS: ---	
SCALE: 1:400 @ A3		
DWG NO: 14584-0S2C		



14500

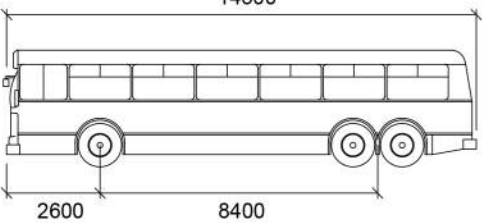

26008400

LONG RIGID BUS_{mm}

Width

: 2500

Track


: 2500

Lock to Lock Time

: 6.0

Steering Angle

: 46.4

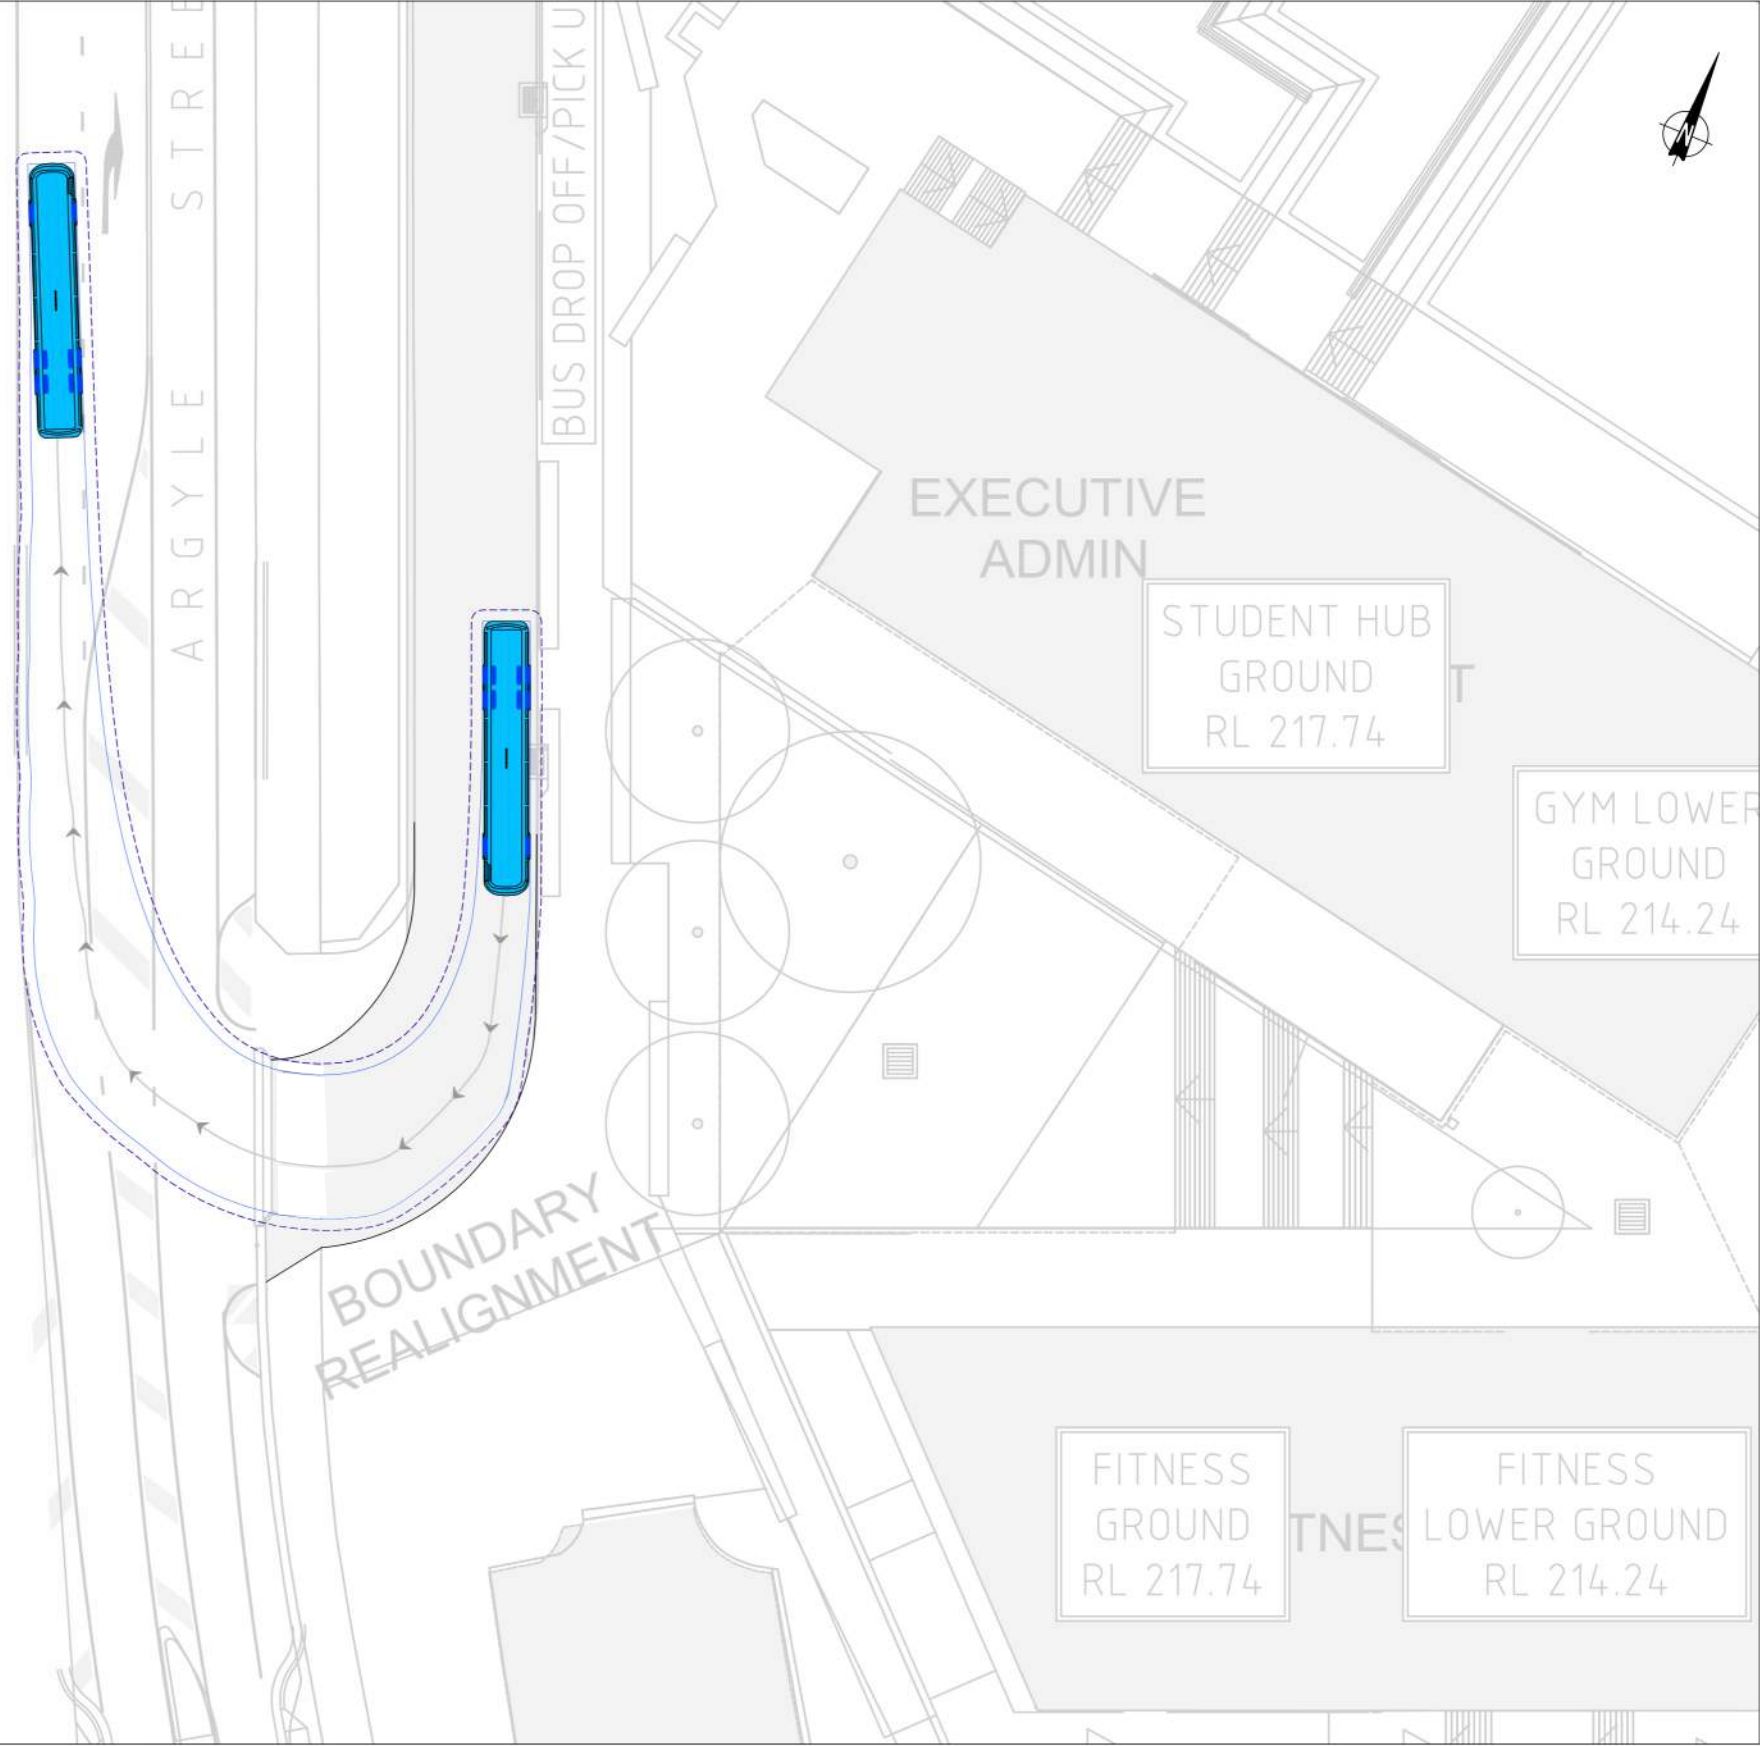

Monday, July 16, 2018 17:02:01

REV	DATE	DRN	CHK	DESCRIPTION
00	16/07/18	TJG	----	----
----	----	----	----	----
----	----	----	----	----
----	----	----	----	----
----	----	----	----	----
----	----	----	----	----

Picton High School
Swept Path Assessment
14.5m Bus Exit - Right Turn


DRAWN: TJG	---	---
DATE: 16/07/18	STATUS: ---	
SCALE: 1:400 @ A3		
DWG NO: 14584-0S2C		



6

C:\Users\tomguerni\Dropbox (TDG)\Australia Business\Australia Jobs\14500 - 14999\14584 - Picton High School Redevelopment NSW - FOR BLP\Drawings\TDG\14584-0S2C.dwg

14500

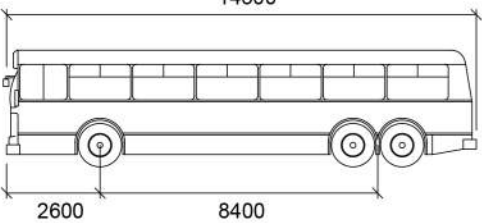

26008400

LONG RIGID BUS_{mm}

Width

: 2500

Track


: 2500

Lock to Lock Time

: 6.0

Steering Angle

: 46.4

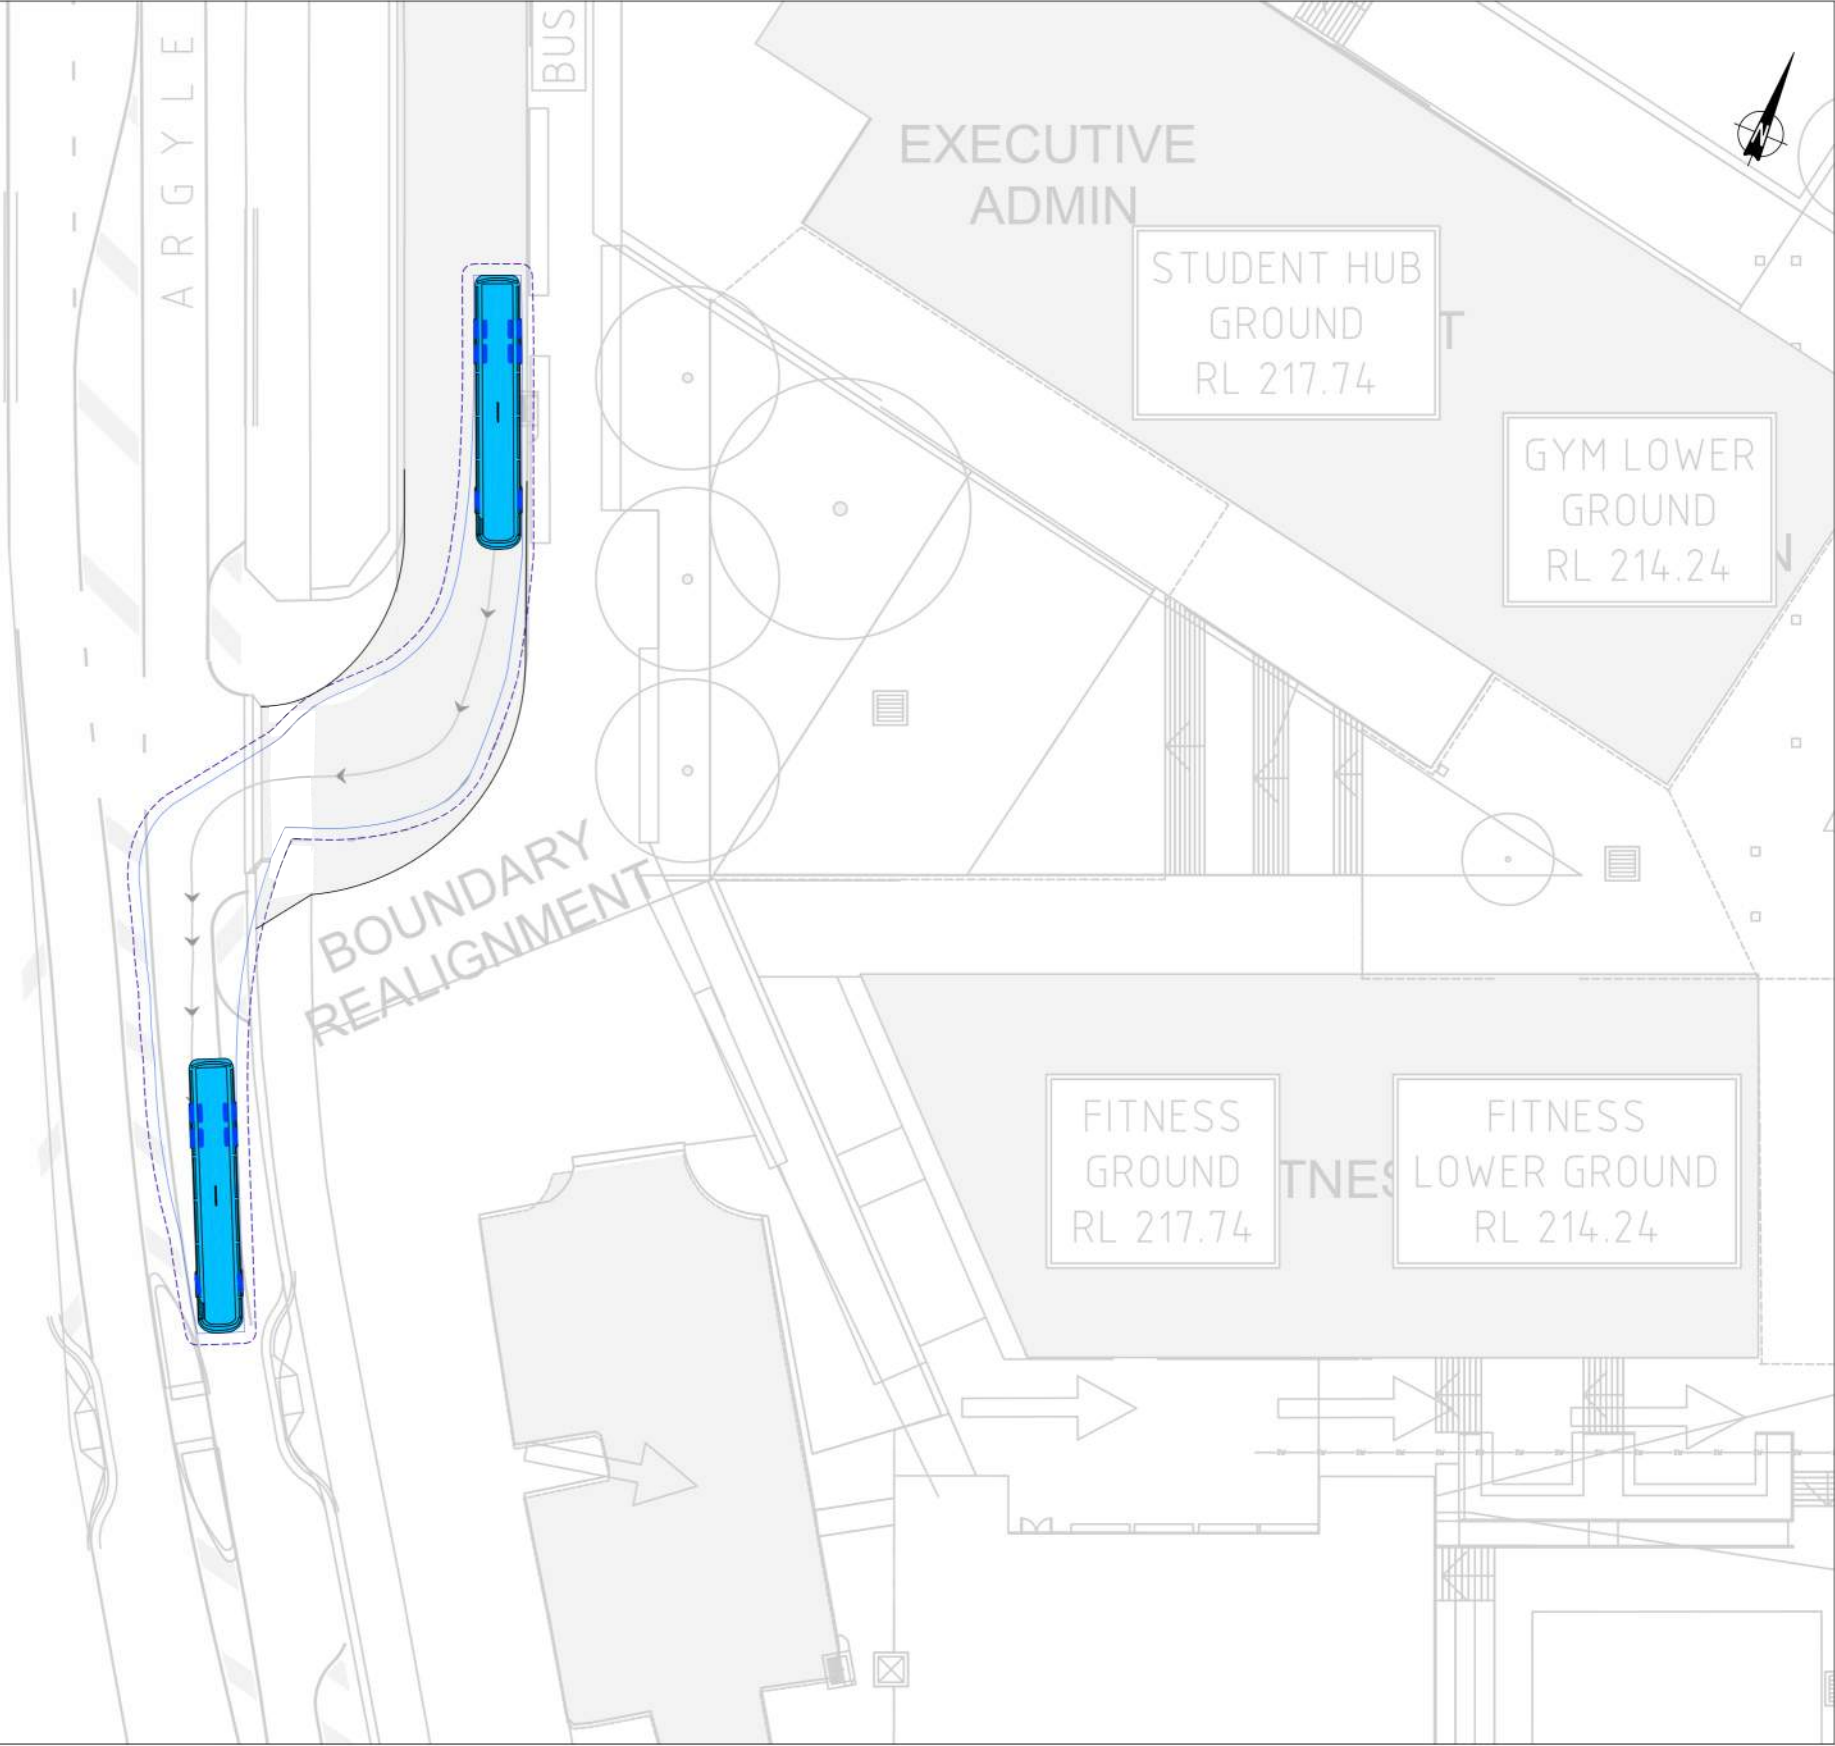


Monday, July 16, 2018 17:02:01

REV	DATE	DRN	CHK	DESCRIPTION
00	16/07/18	TJG	----	----
----	----	----	----	----
----	----	----	----	----
----	----	----	----	----
----	----	----	----	----
----	----	----	----	----

Picton High School
Swept Path Assessment
14.5m Bus Exit - Left Turn

DRAWN: TJG	---	---
DATE: 16/07/18	STATUS: ---	
SCALE: 1:400 @ A3		
DWG NO: 14584-0S2C		



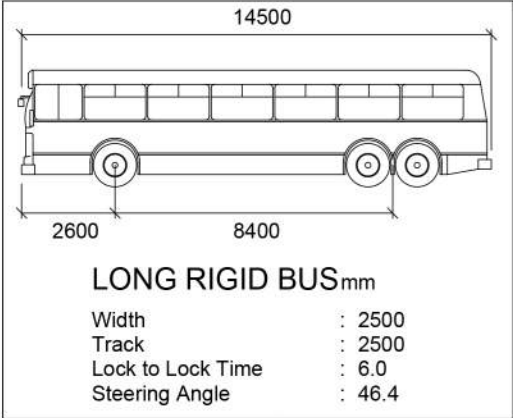

TAXI DROP OFF

VISTOR CARPARK

LE STREET

BUS DROP OFF/PICK UP

Monday, July 16, 2018 17:02:01

REV	DATE	DRN	CHK	DESCRIPTION
00	16/07/18	TJG	----	----
----	----	----	----	----
----	----	----	----	----
----	----	----	----	----
----	----	----	----	----
----	----	----	----	----

Picton High School
Swept Path Assessment
14.5m Bus Entry - Left Turn (Circulating Lane)

DRAWN: TJG	---	---
DATE: 16/07/18	STATUS: ---	
SCALE: 1:400 @ A3		
DWG NO: 14584-0S2C		




LONG RIGID BUS_{mm}

Width : 2500

Track : 2500

Lock to Lock Time : 6.0

Steering Angle : 46.4

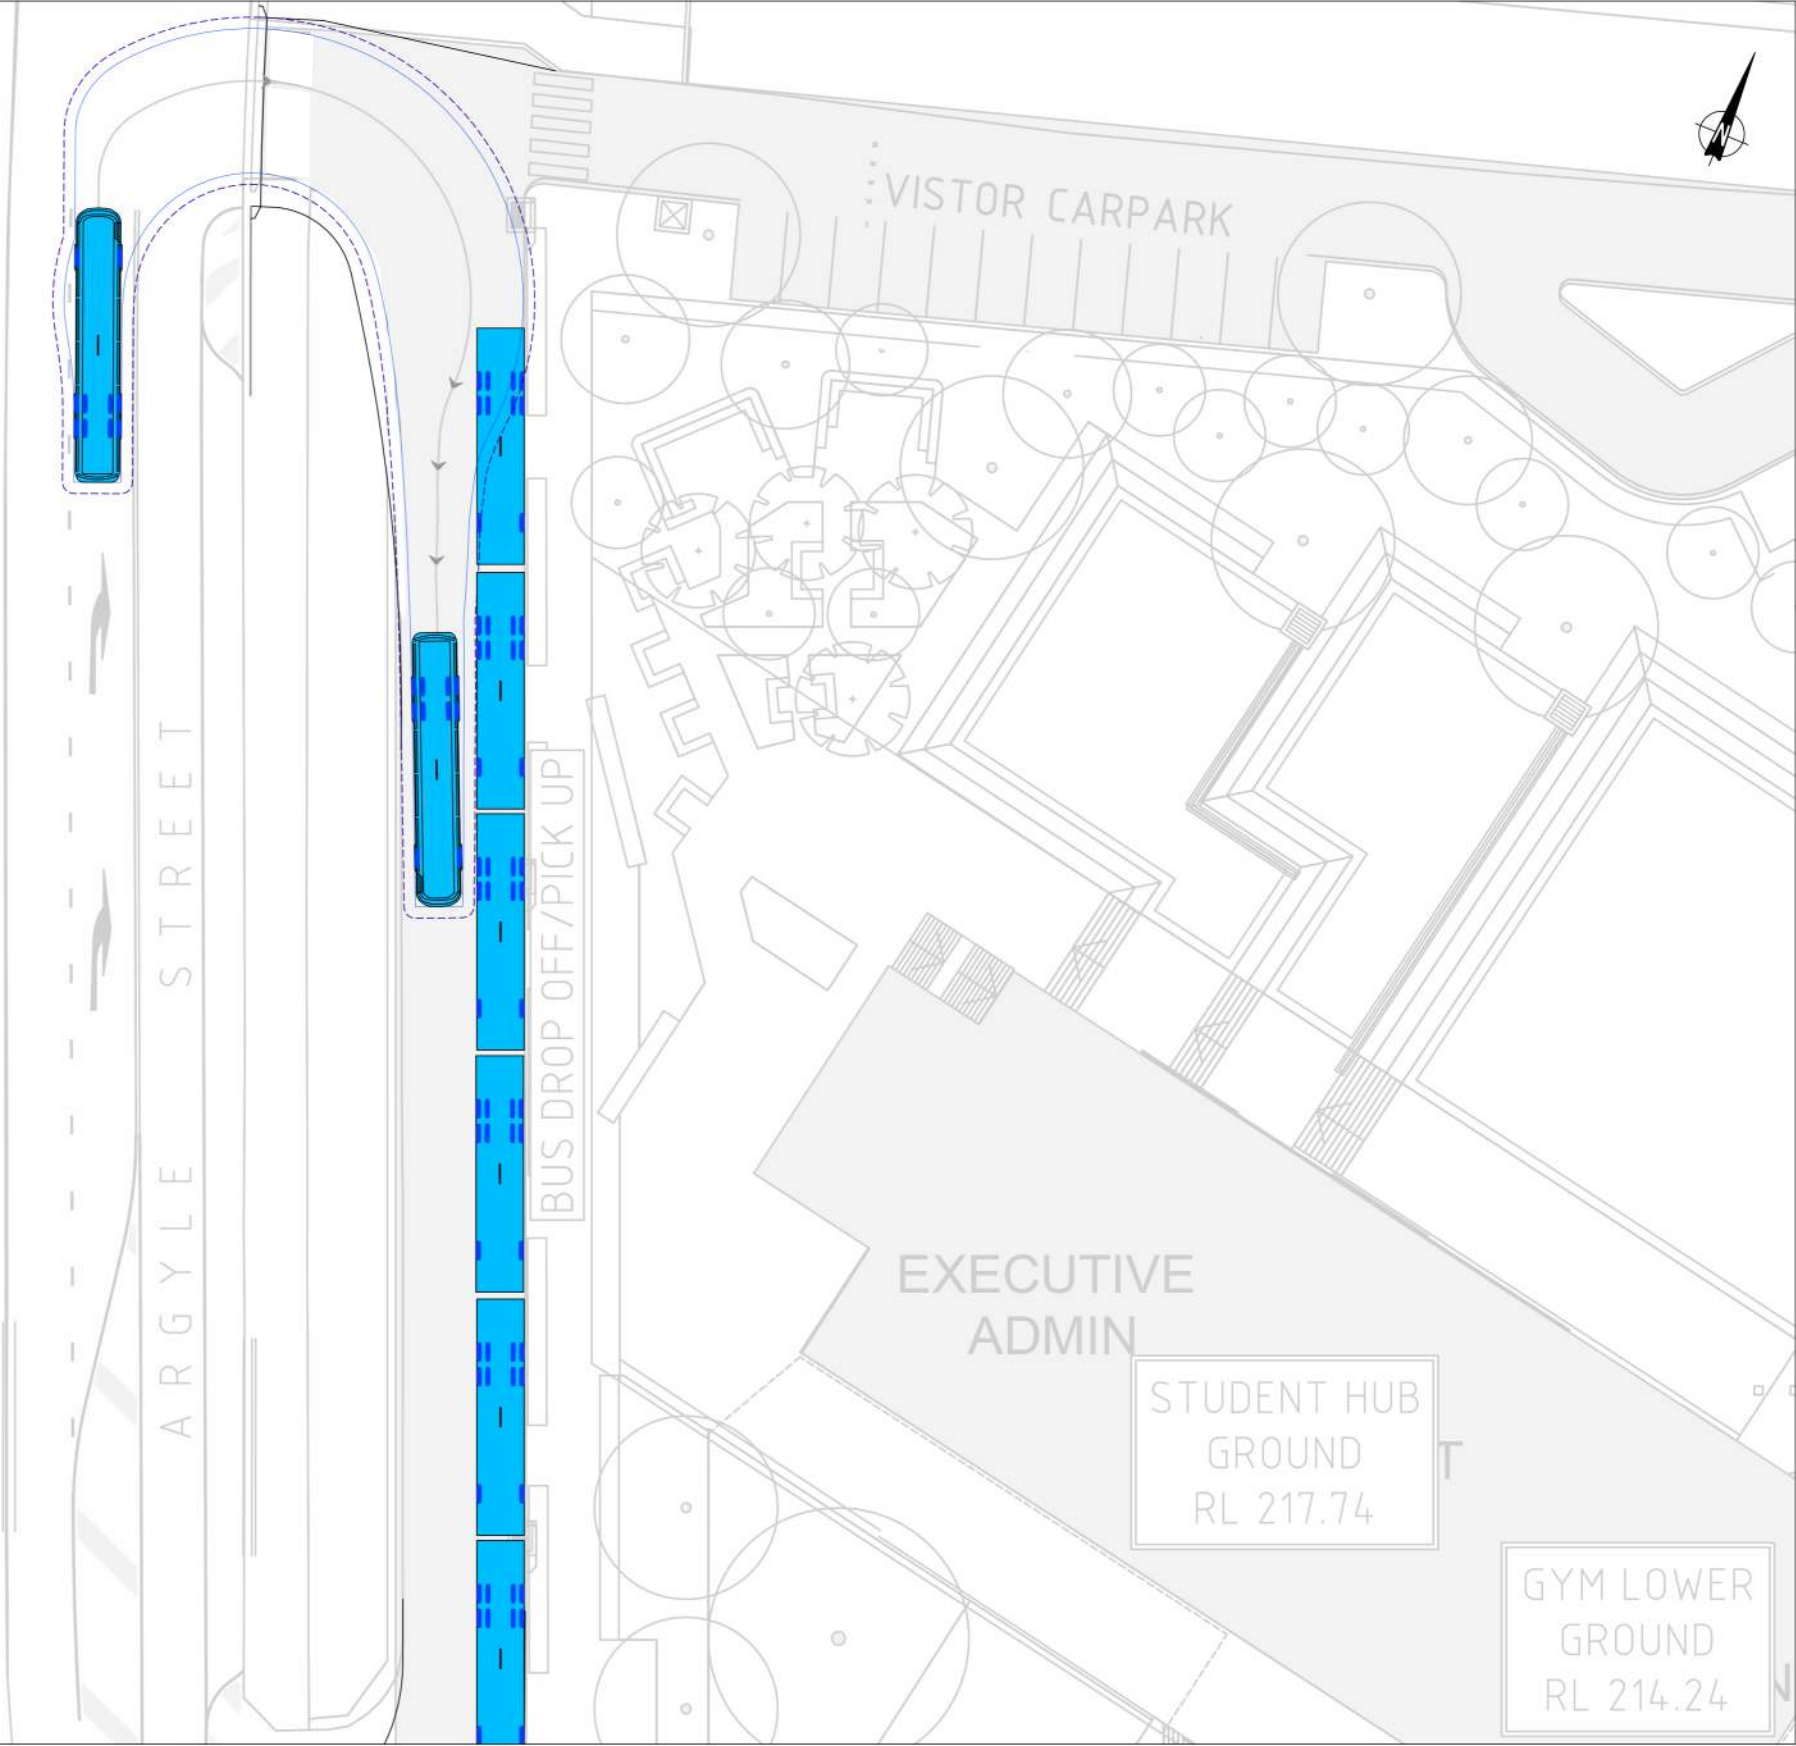

Monday, July 16, 2018 17:02:01

REV	DATE	DRN	CHK	DESCRIPTION
00	16/07/18	TJG	----	----

Picton High School


Swept Path Assessment

14.5m Bus Entry - Right Turn (Circulating Lane)

DRAWN: TJG	---	---
DATE: 16/07/18	STATUS: ---	---
SCALE: 1:400 @ A3		
DWG NO: 14584-0S2C		



14500

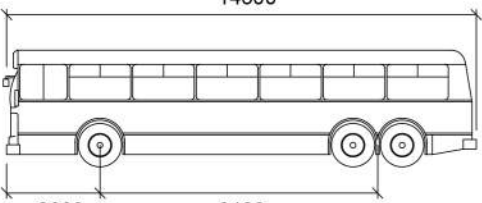

26008400

LONG RIGID BUS_{mm}

Width

: 2500

Track


: 2500

Lock to Lock Time

: 6.0

Steering Angle

: 46.4

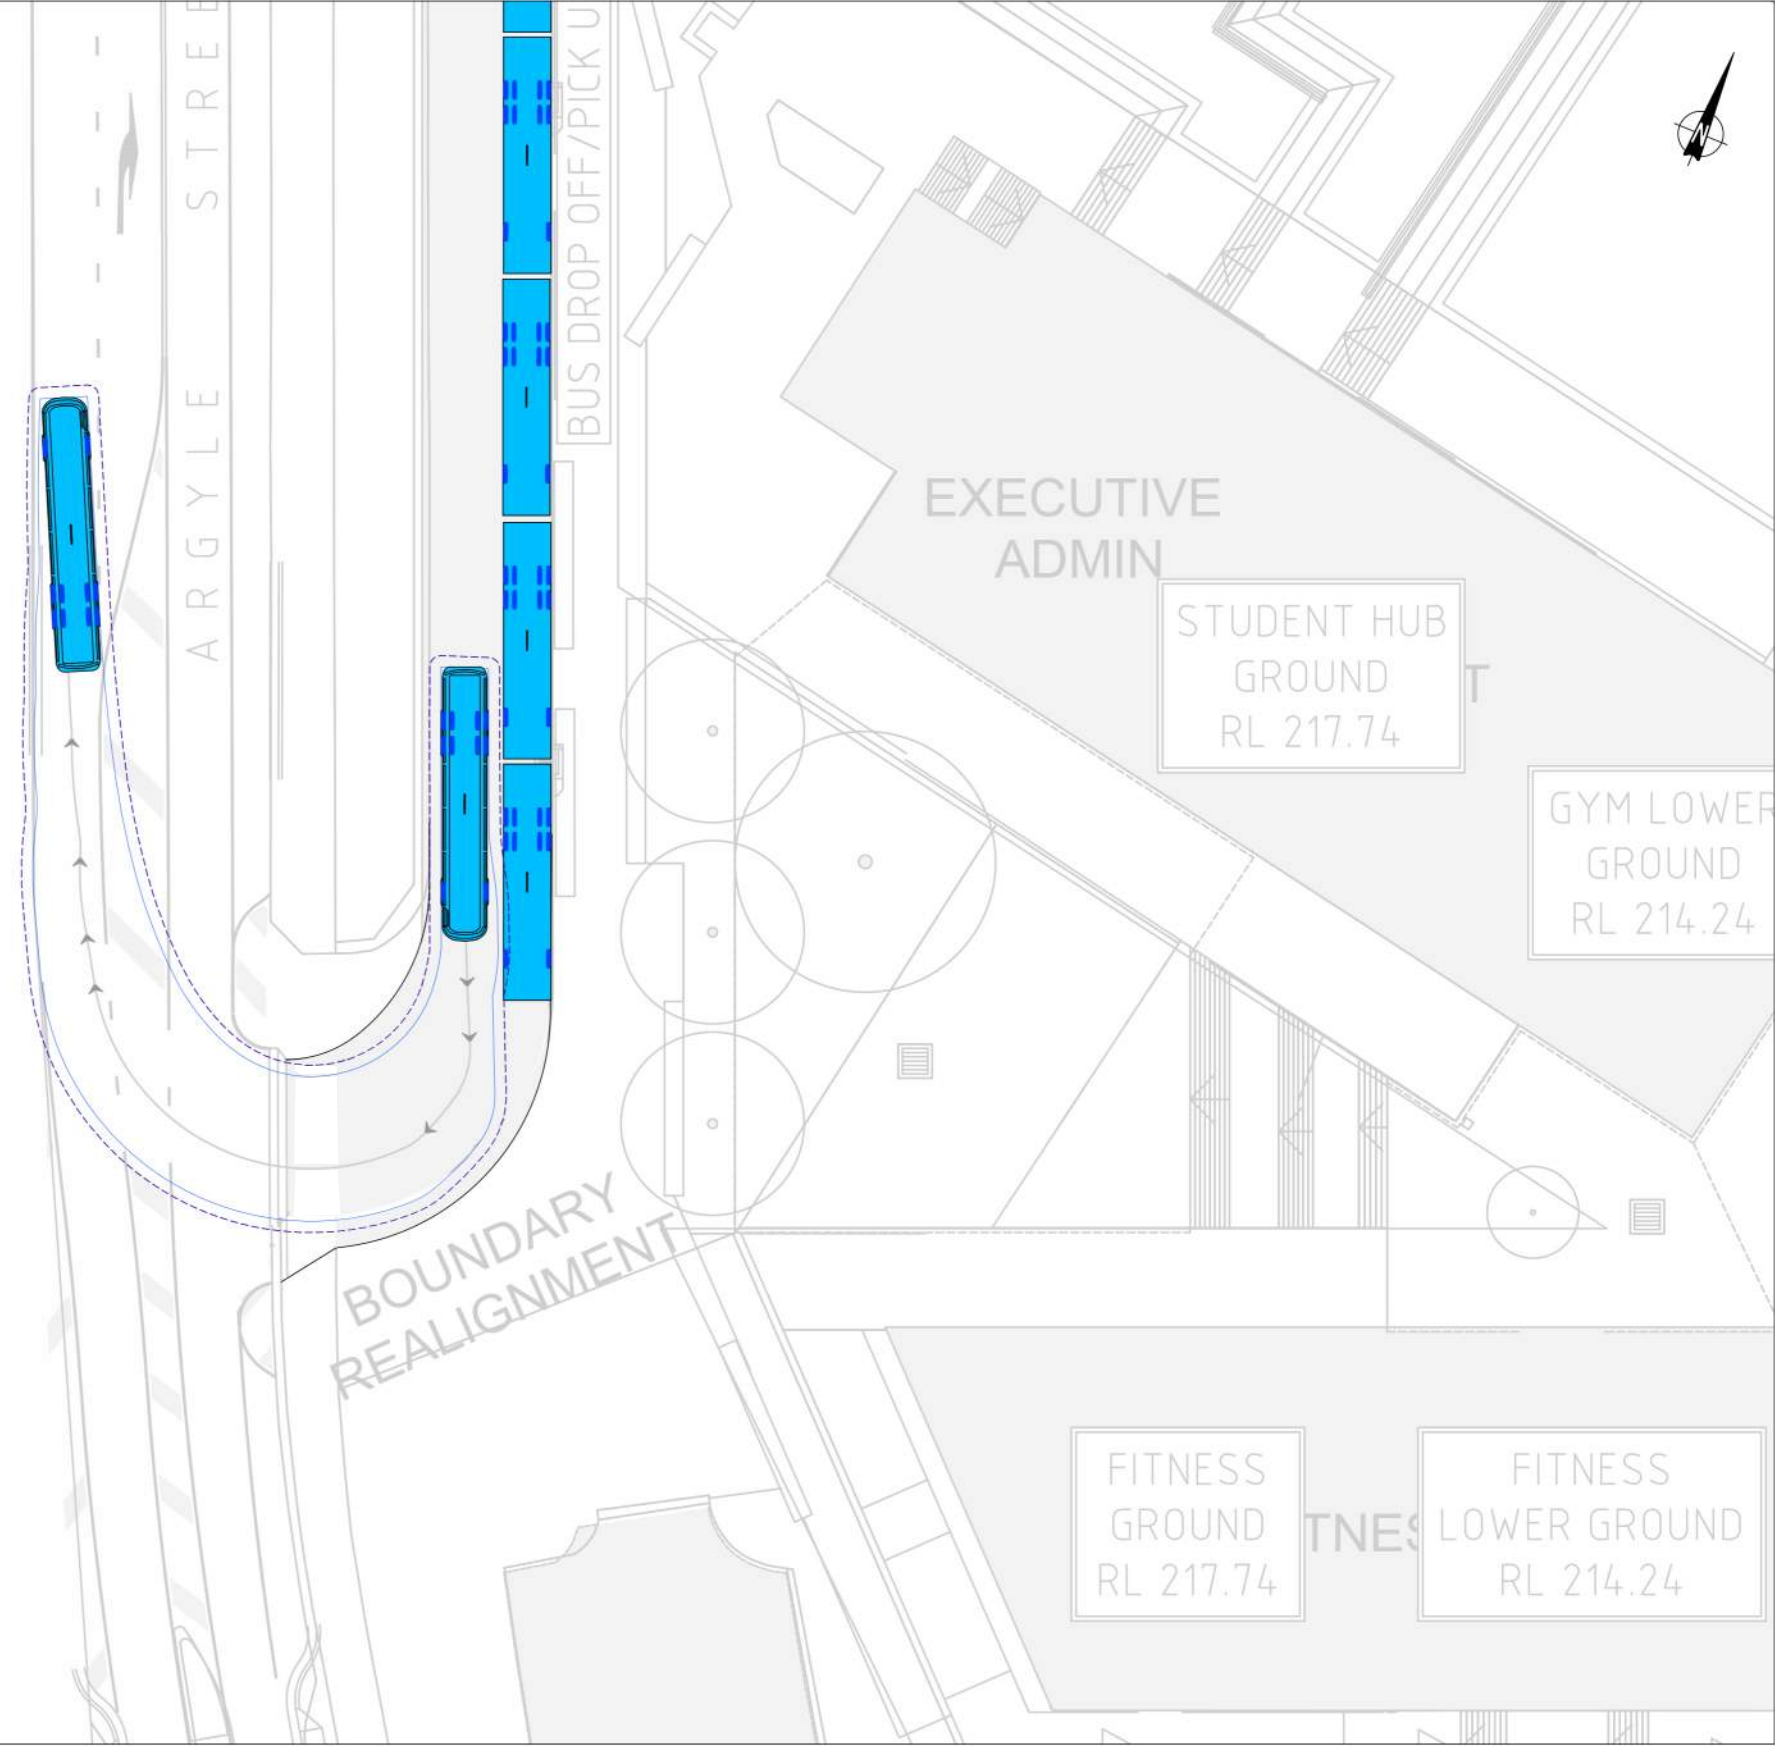

Monday, July 16, 2018 17:02:01

REV	DATE	DRN	CHK	DESCRIPTION
00	16/07/18	TJG	---	---
---	---	---	---	---
---	---	---	---	---
---	---	---	---	---
---	---	---	---	---
---	---	---	---	---

Picton High School
Swept Path Assessment
14.5m Bus Exit - Right Turn (Circulating Lane)

DRAWN: TJG	---	---
DATE: 16/07/18	STATUS: ---	---
SCALE: 1:400 @ A3		
DWG NO: 14584-0S2C		



10

C:\Users\tomguerni\Dropbox (TDG)\Australia Business\Australia Jobs\14500 - 14999\14584 - Picton High School Redevelopment NSW - FOR BLP\Drawings\TDG\14584-0S2C.dwg

Tuesday, February 20, 2018 16:16:56

5200

950 3050

B99

Width

Track

Lock to Lock Time

Steering Angle



mm

: 1940

: 1840

: 6.0

: 33.9

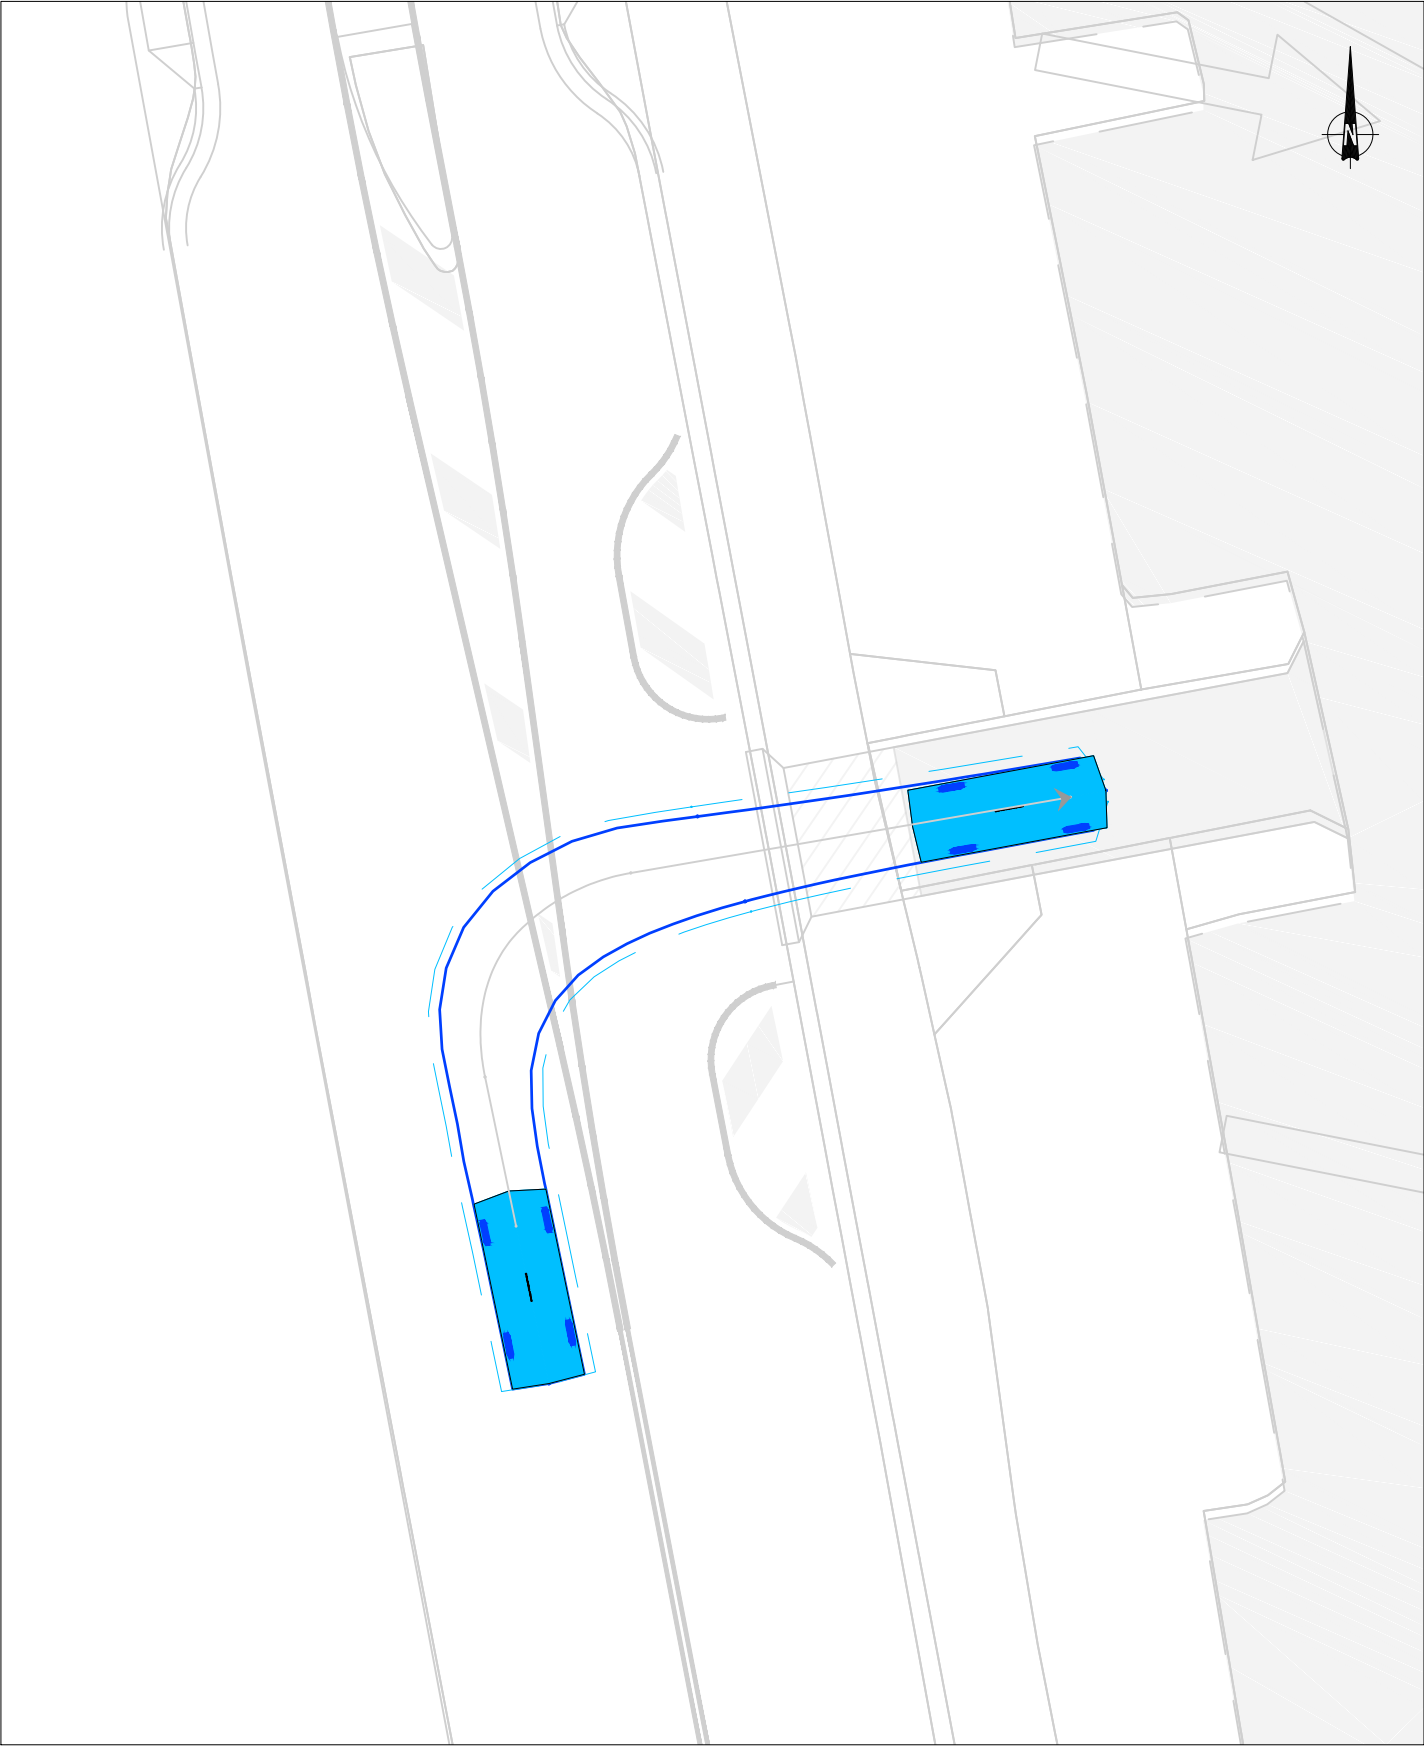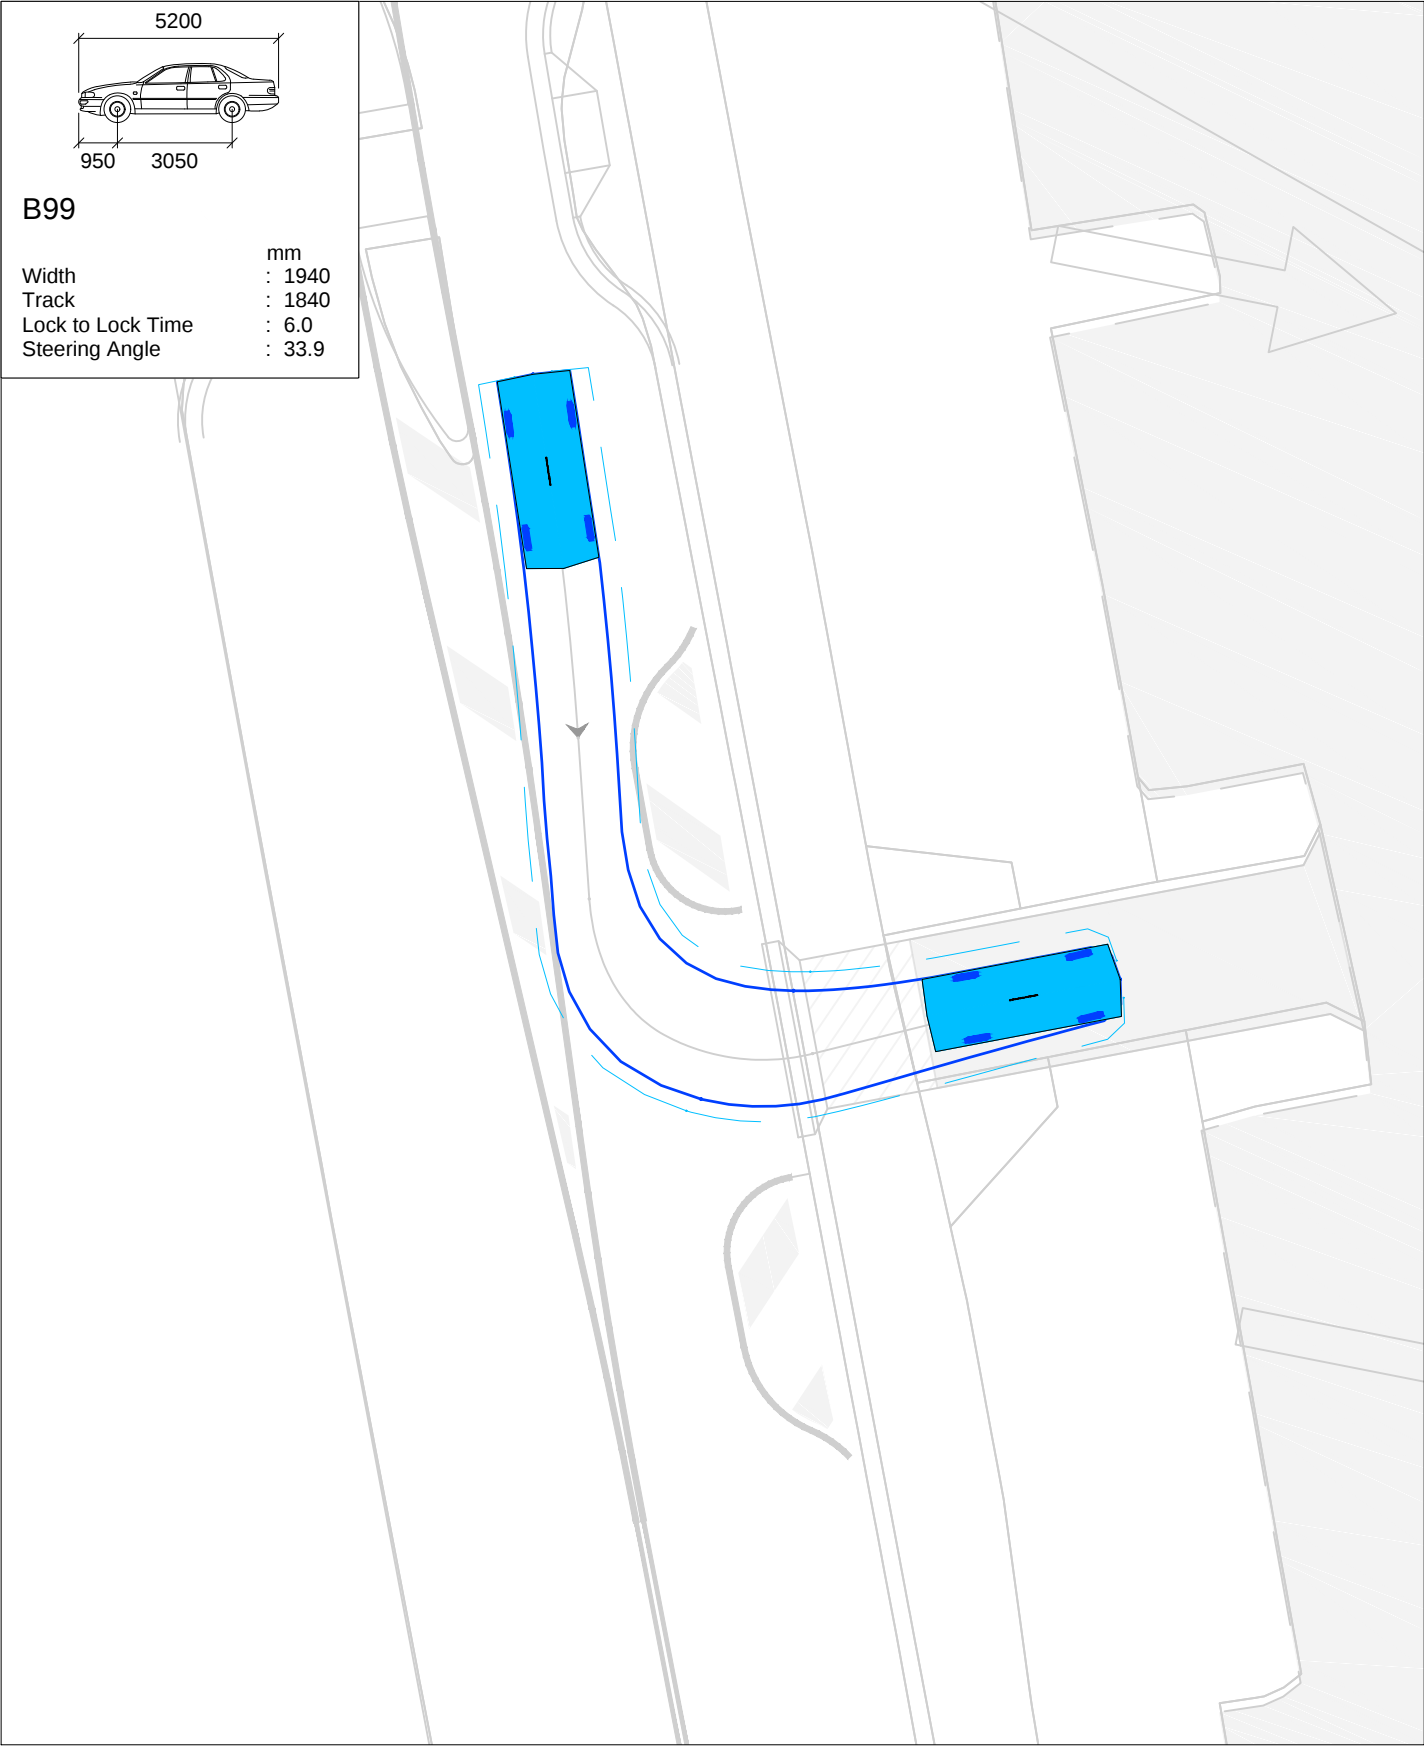


REV	DATE	DRN	CHK	DESCRIPTION
00	22/02/18	TJG	---	---

Picton High School
Swept Path Assessment
Southern Access - B99 Vehicle - Entry from North / South


DRAWN: TJG	---	---
DATE: 22/02/18	STATUS: ---	
SCALE: 1:200 @ A3		
DWG NO14584-0S2B		



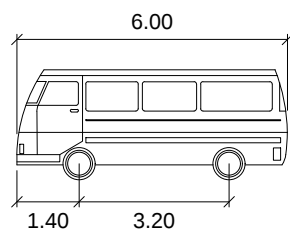

6M VAN		6meters
Width	:	2.20
Track	:	2.20
Lock to Lock Time	:	6.0
Steering Angle	:	40.0

TAXI DROP OFF/PICK UP

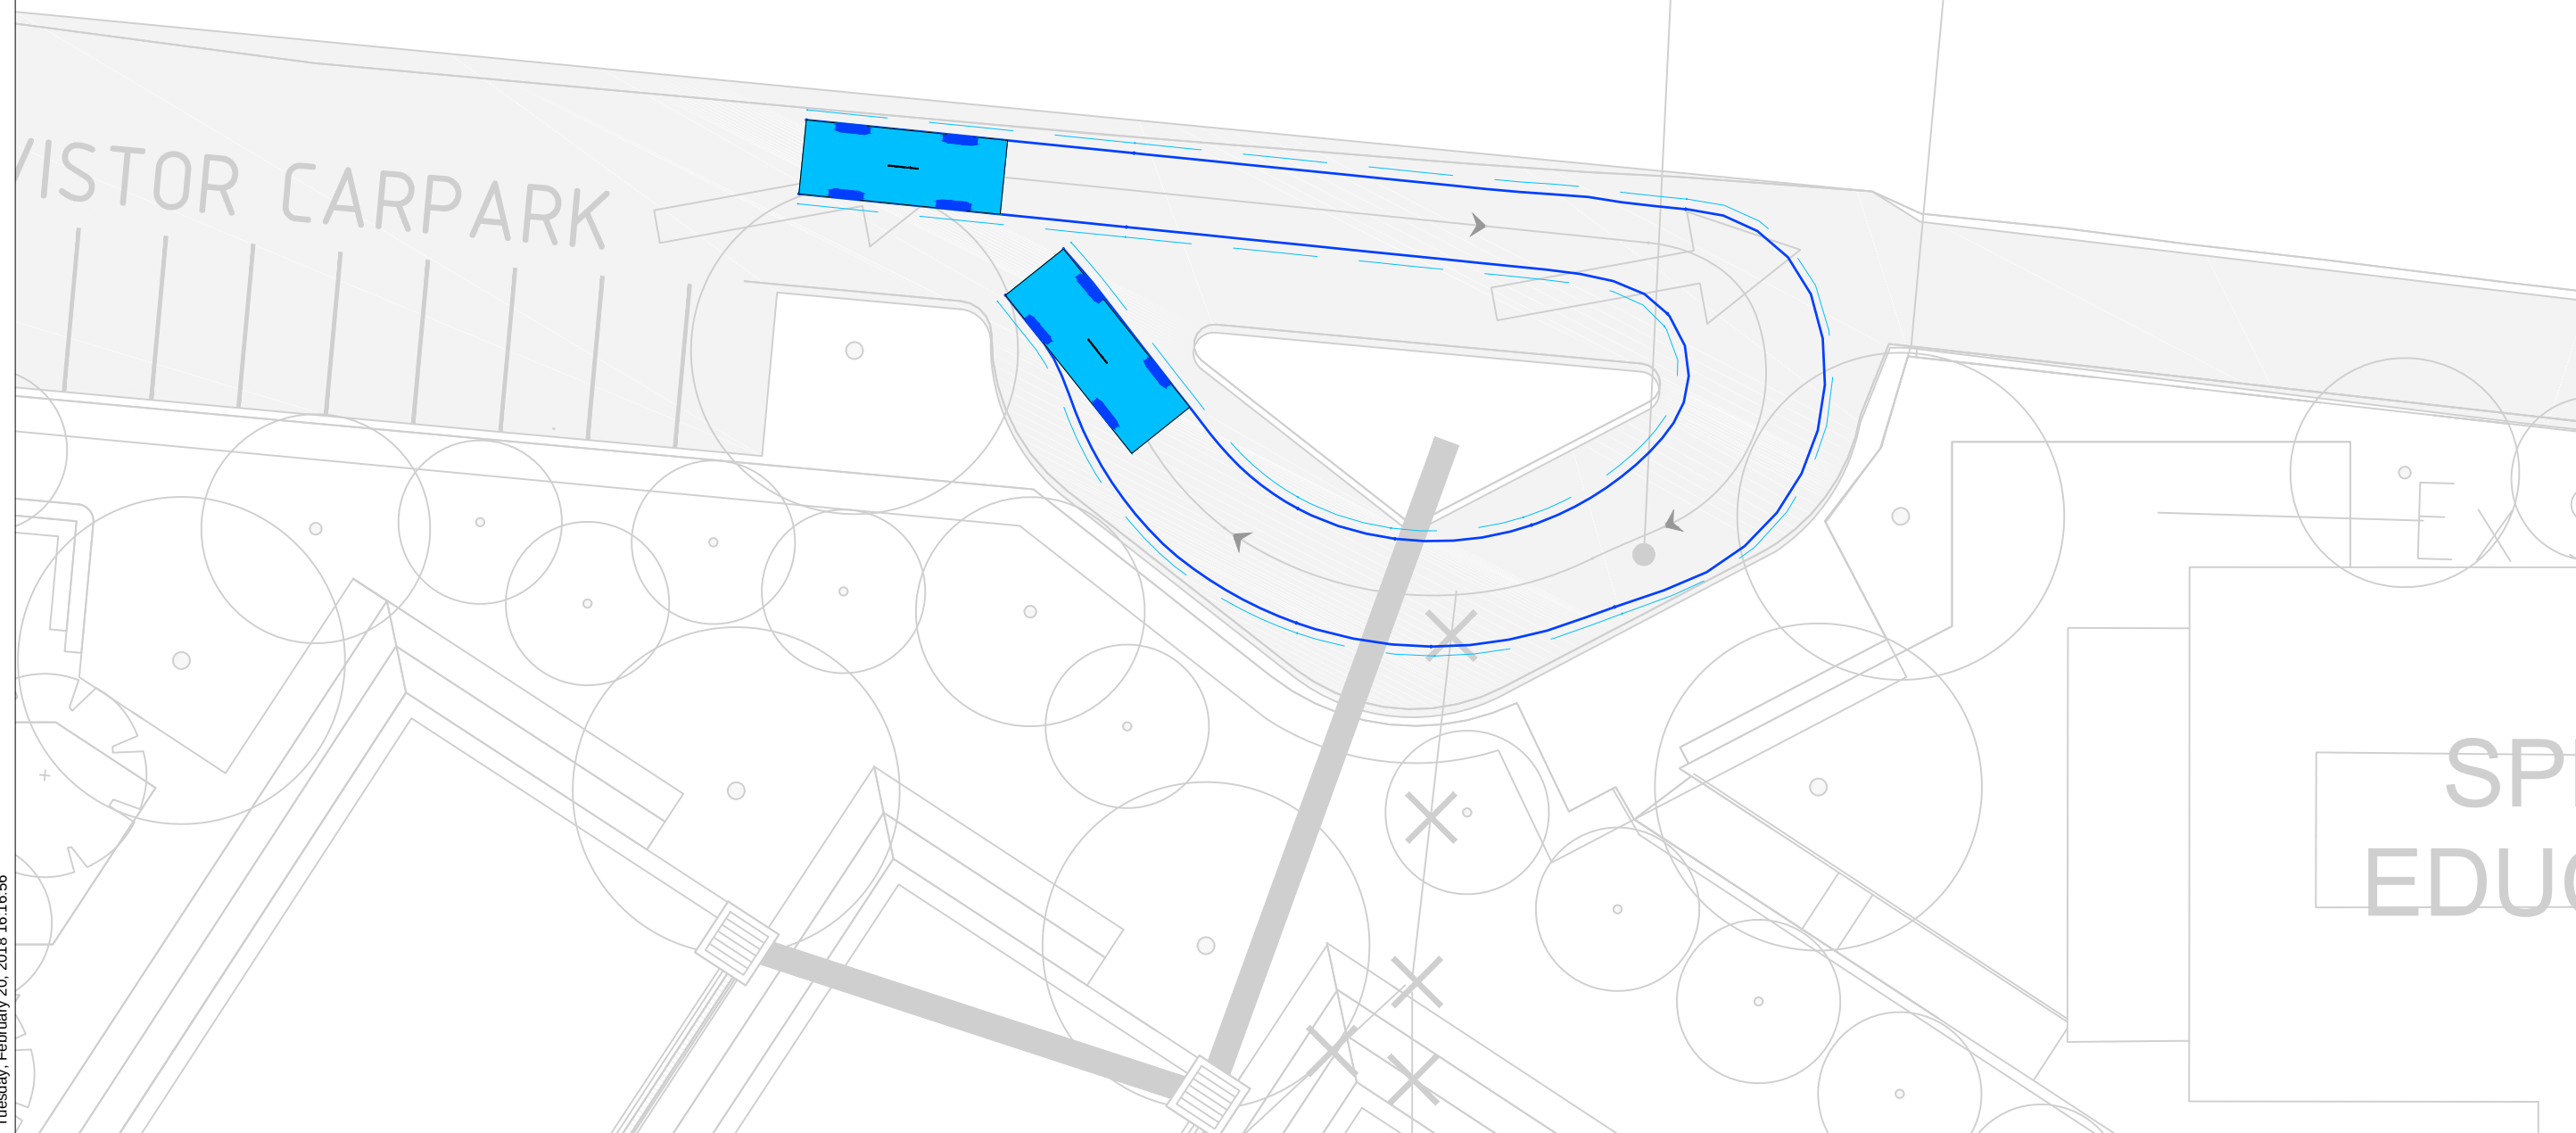


Tuesday, February 20, 2018 16:16:56

REV	DATE	DRN	CHK	DESCRIPTION
00	22/02/18	TJG	---	---


Picton High School
Swept Path Assessment
6m Van - Circulation

DRAWN: TJG	---	---
DATE: 22/02/18	STATUS: ---	
SCALE: 1:200 @ A3		
DWG NO:14584-0S2B		



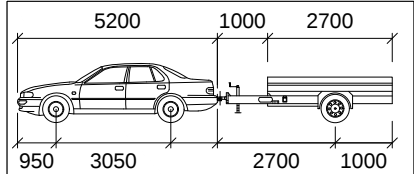

B99 Vehicle + trailer	
	mm
Car Width	: 1940
Trailer Width	: 2050
Car Track	: 1840
Trailer Track	: 1840
Lock to Lock Time	: 4.0
Steering Angle	: 33.9
Articulating Angle	: 70.0

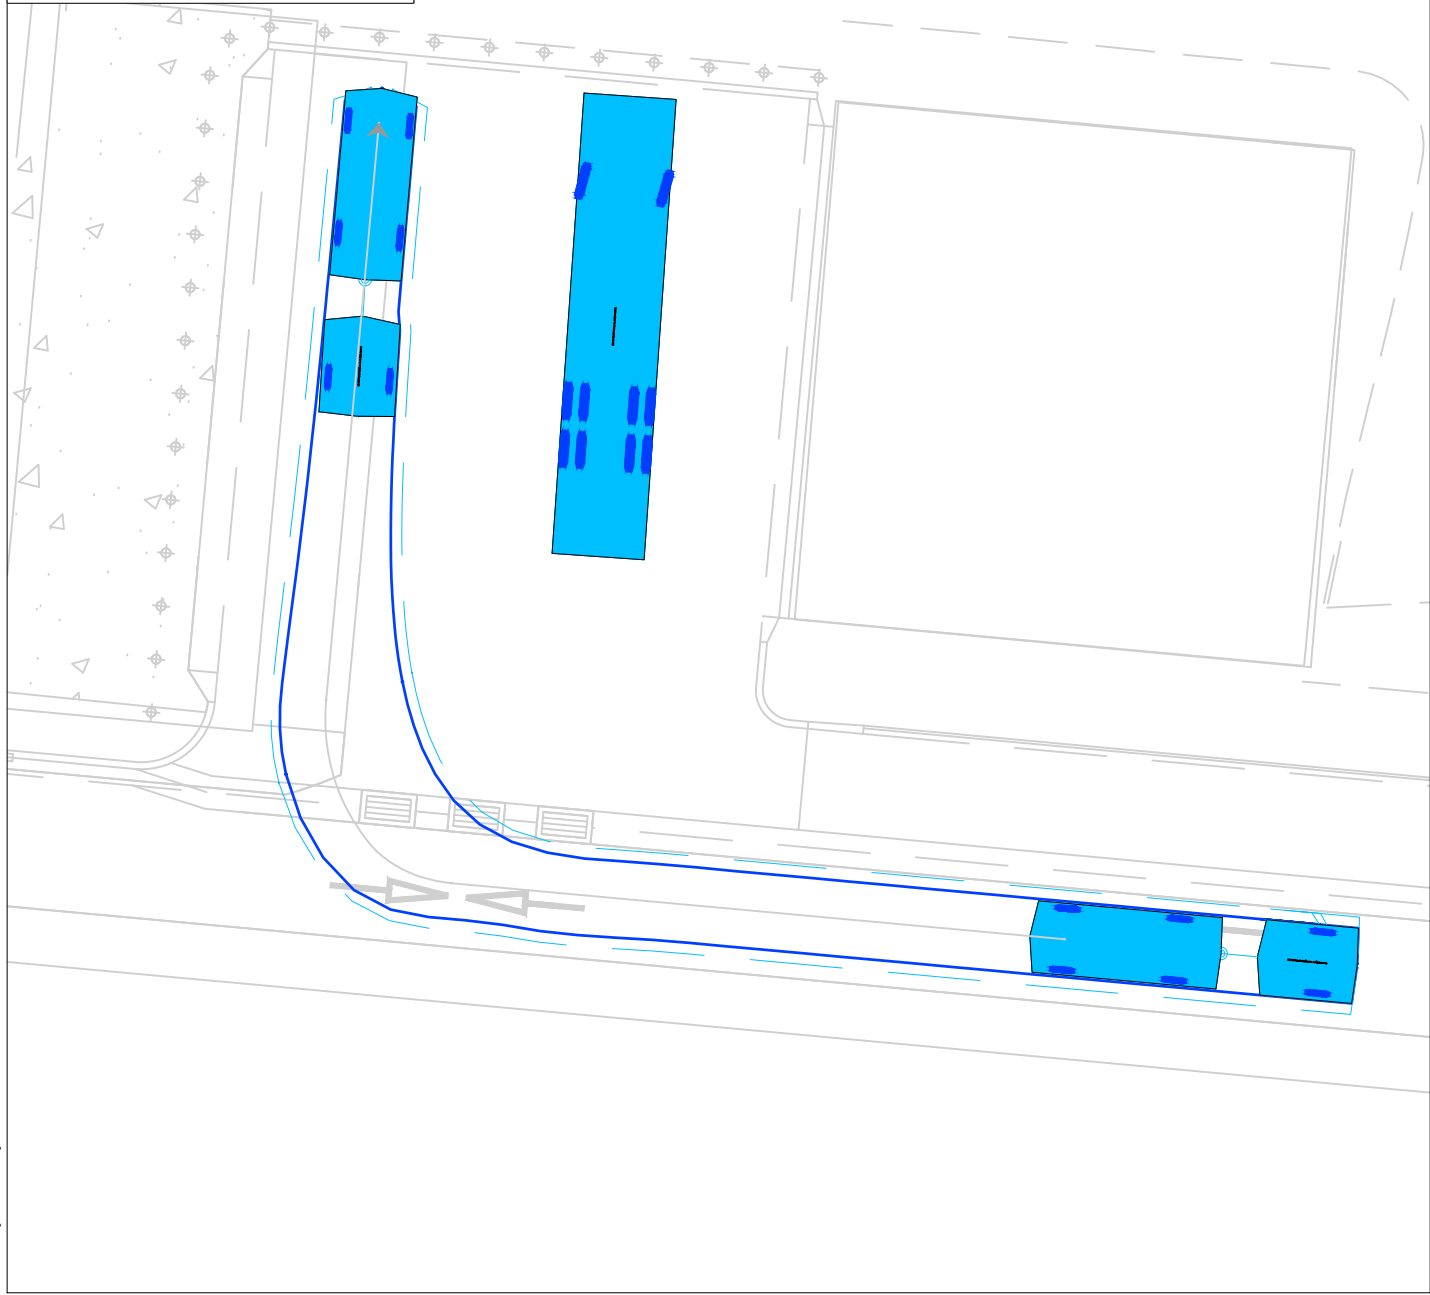

Tuesday, February 20, 2018 16:16:56


REV	DATE	DRN	CHK	DESCRIPTION
00	22/02/18	TJG	---	---
---	---	---	---	---
---	---	---	---	---
---	---	---	---	---
---	---	---	---	---
---	---	---	---	---

Picton High School
Swept Path Assessment
Loading Area - B99 Vehicle + Trailer - Entry / Exit

DRAWN: TJG	---	---
DATE: 22/02/18	STATUS: ---	
SCALE: 1:200 @ A3		
DWG NO:14584-0S2B		



12500

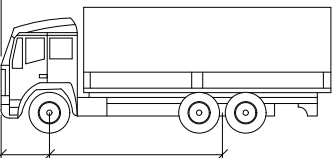

24006600

HRV

Width

Track

Lock to Lock Time

Steering Angle



mm

: 2500

: 2500

: 6.0

: 35.2

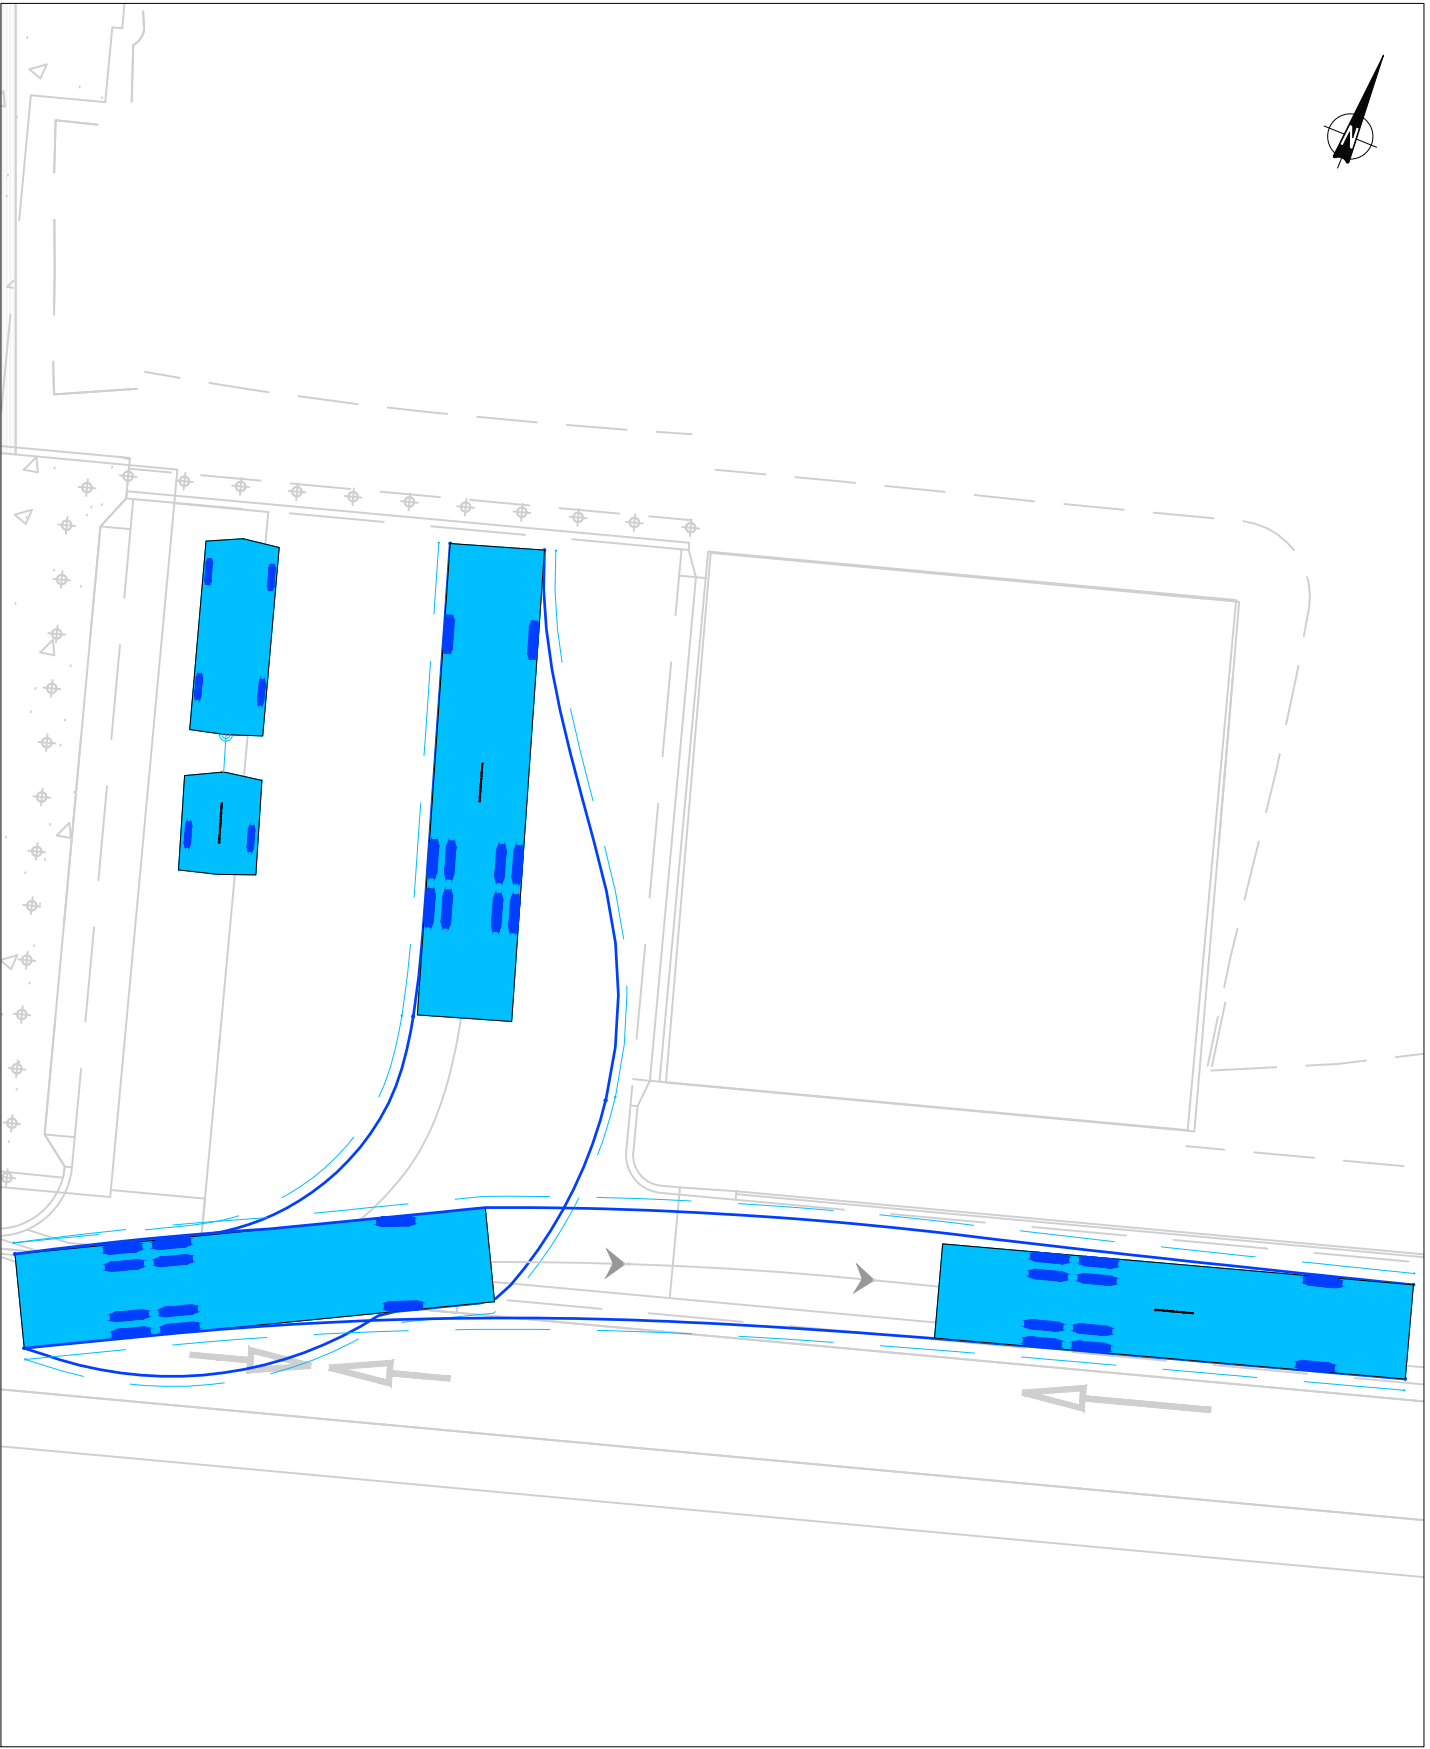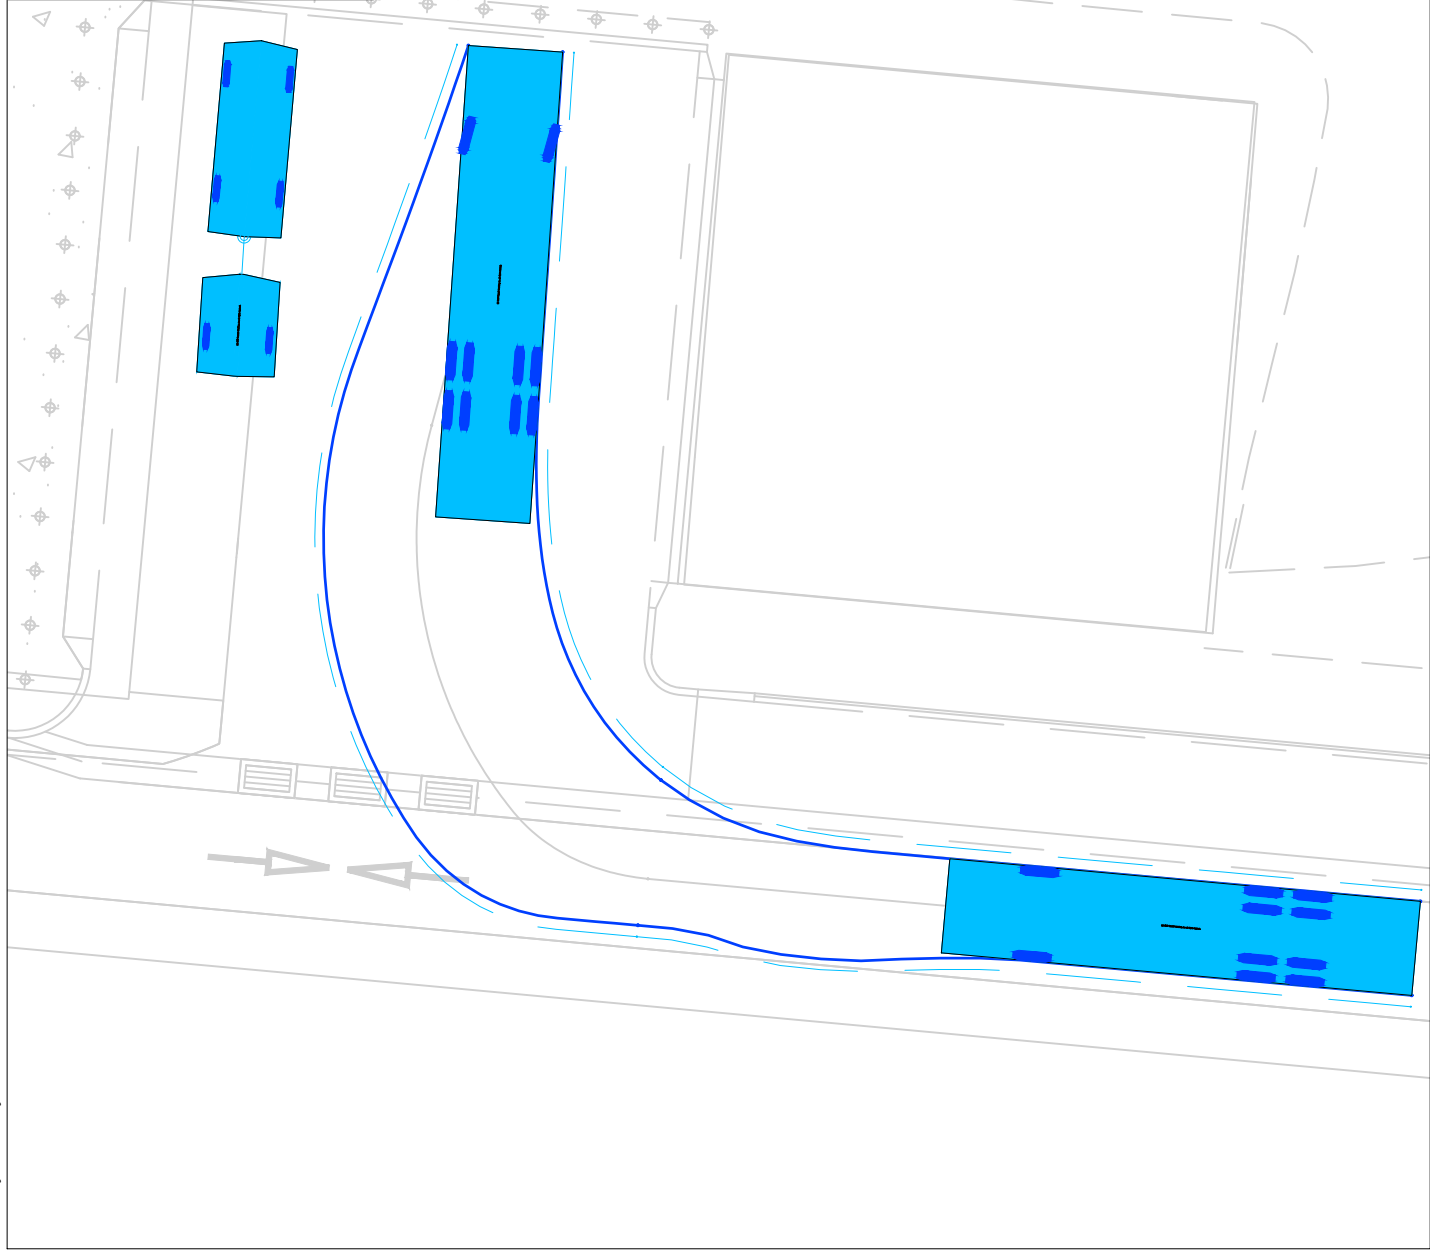

Tuesday, February 20, 2018 16:16:56

REV	DATE	DRN	CHK	DESCRIPTION
00	22/02/18	TJG	---	---
---	---	---	---	---
---	---	---	---	---
---	---	---	---	---
---	---	---	---	---
---	---	---	---	---


Picton High School

Swept Path Assessment

Loading Area - Heavy Vehicle (HRV) - Entry / Exit


DRAWN: TJG	---	---
DATE: 22/02/18	STATUS: ---	---
SCALE: 1:200 @ A3	---	---
DWG NO:14584-0S2B	---	---



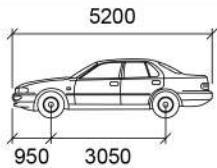


B99

Width	: 1940
Track	: 1840
Lock to Lock Time	: 6.0
Steering Angle	: 33.9

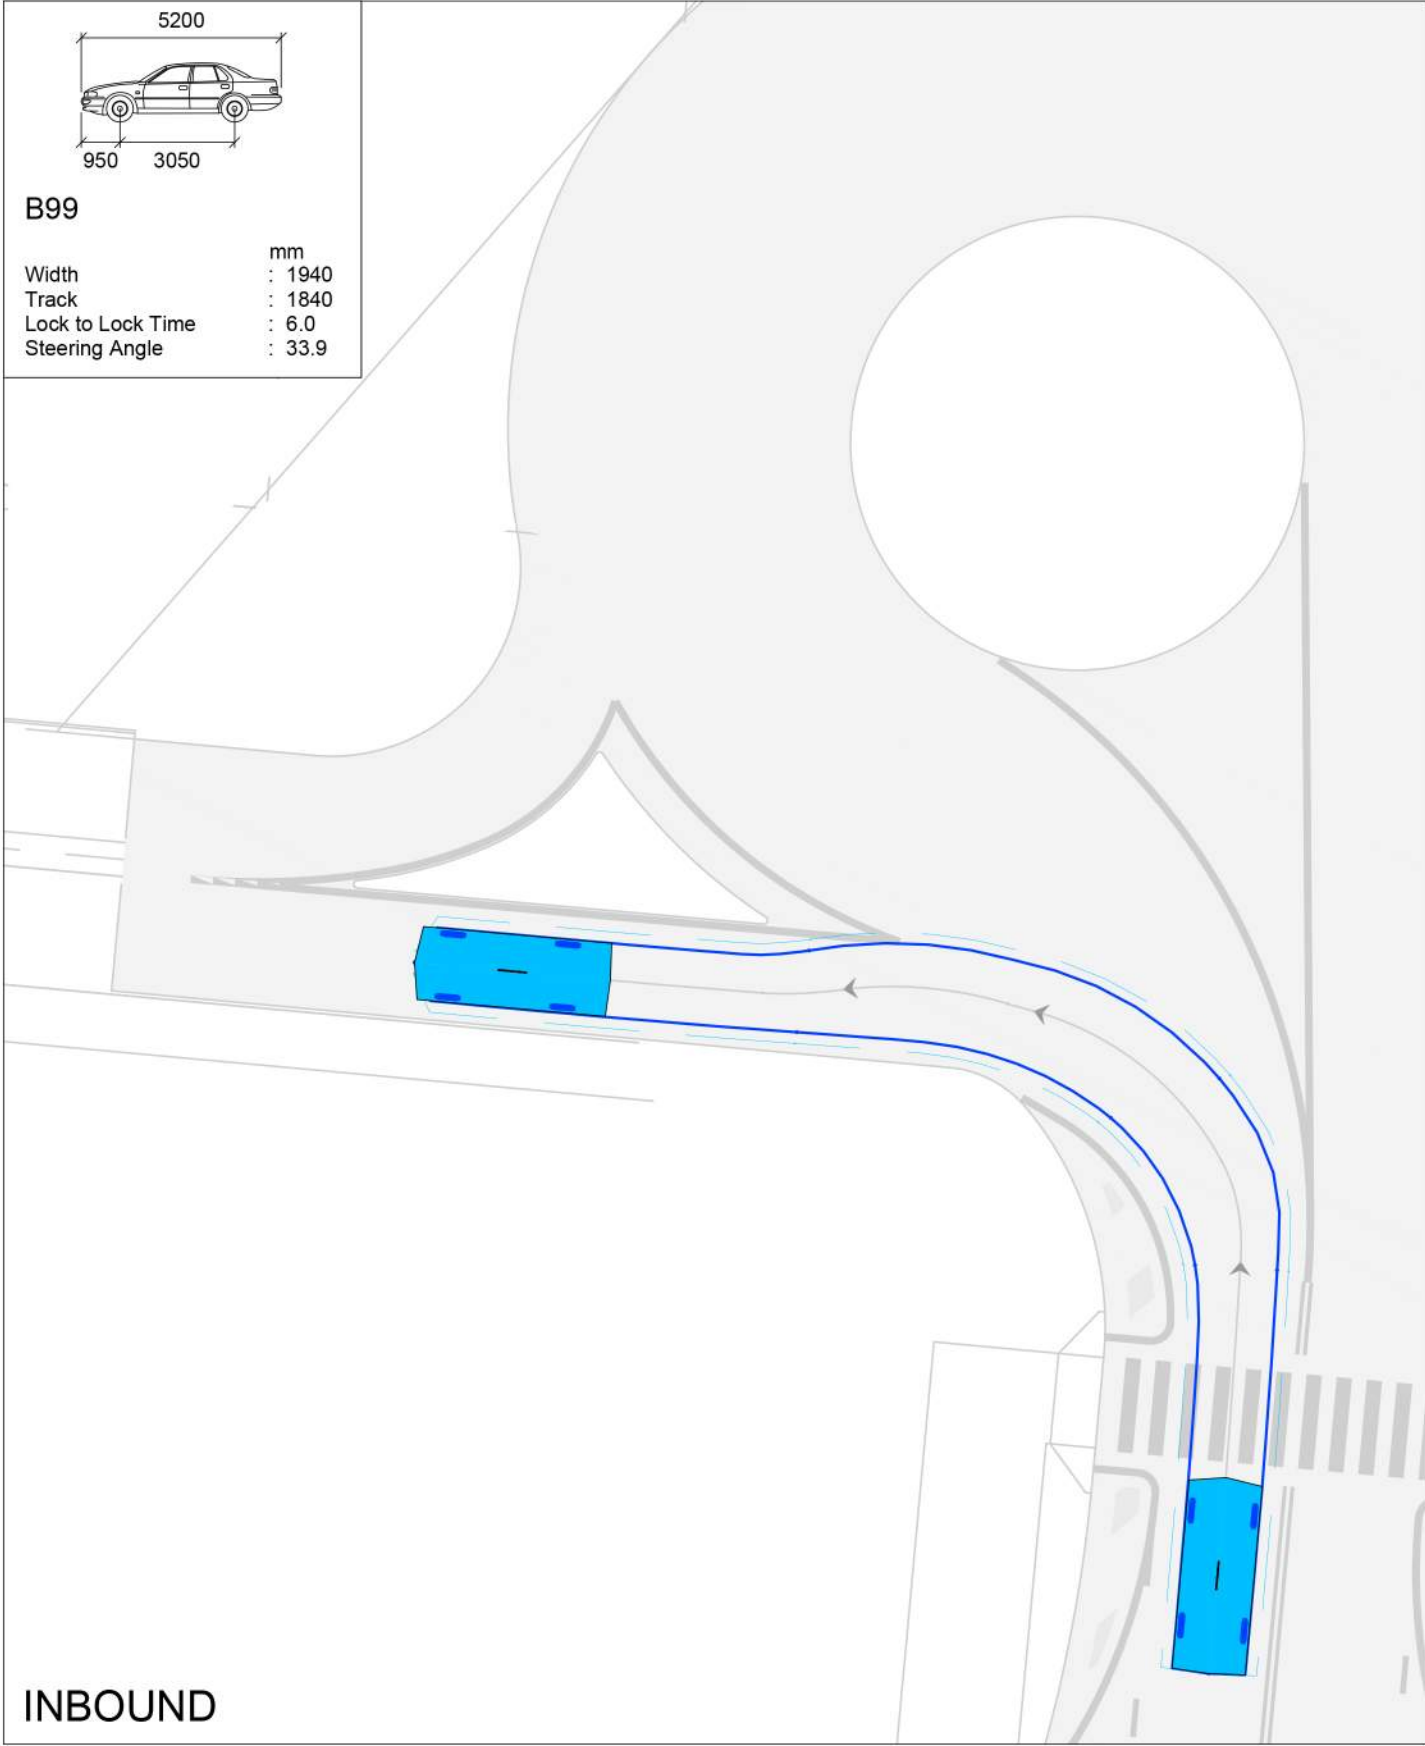

INBOUND

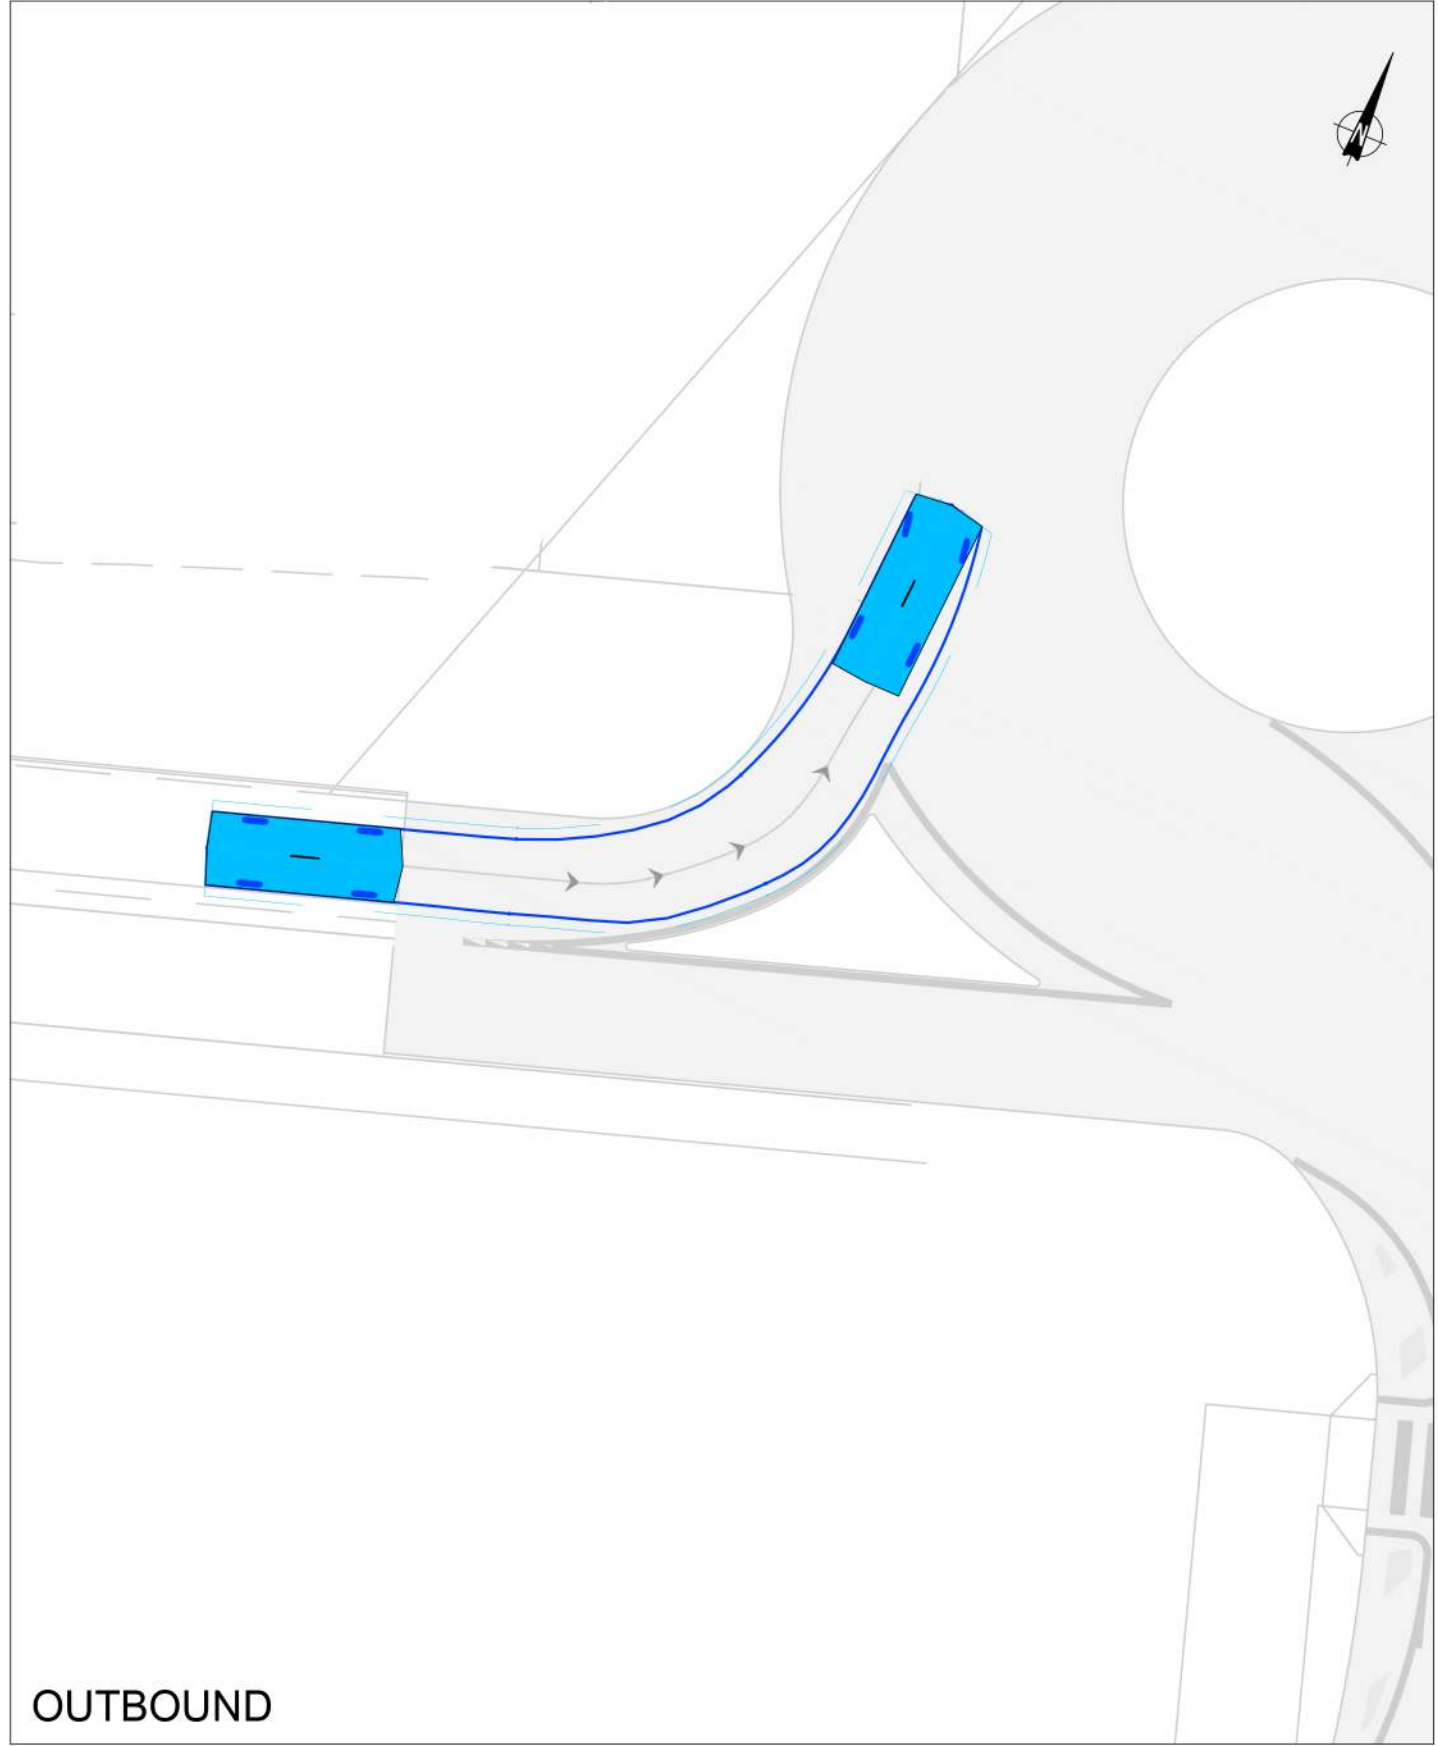

OUTBOUND



Tuesday, February 20, 2018 16:16:56

REV	DATE	DRN	CHK	DESCRIPTION
00	22/02/18	TJG	---	---
---	---	---	---	---
---	---	---	---	---
---	---	---	---	---
---	---	---	---	---
---	---	---	---	---
---	---	---	---	---

Picton High School
Swept Path Assessment
Wonga Road Access - B99 Entry / Exit

DRAWN: TJG	---	---
DATE: 22/02/18	STATUS: ---	
SCALE: 1:200 @ A3		
DWG NO: 14584-0S2B		



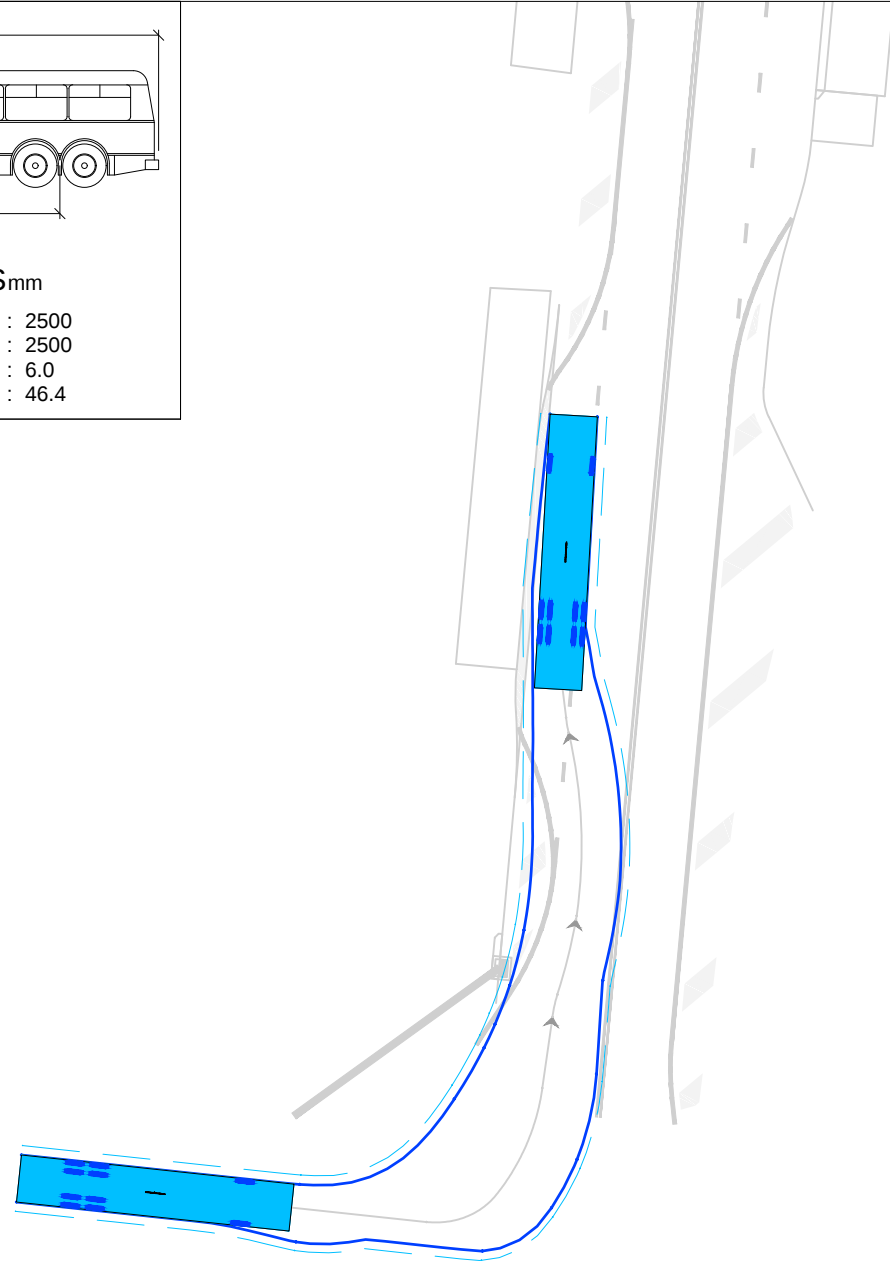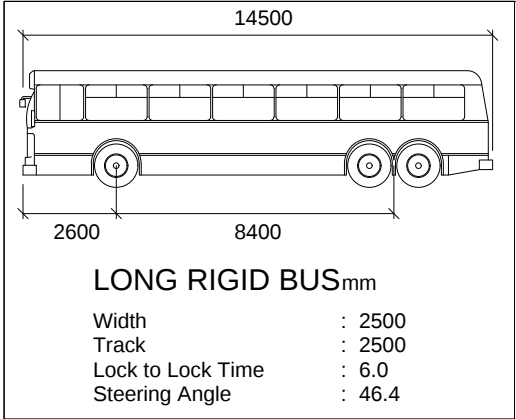

INBOUND



OUTBOUND

Tuesday, February 20, 2018 16:16:56


REV	DATE	DRN	CHK	DESCRIPTION
00	22/02/18	TJG	---	---
---	---	---	---	---
---	---	---	---	---
---	---	---	---	---
---	---	---	---	---
---	---	---	---	---
---	---	---	---	---

Picton High School
Swept Path Assessment
Wonga Road Access - 14.5m Bus - Bus Bay 1 Entry / Exit

DRAWN: TJG	---	---
DATE: 22/02/18	STATUS: ---	---
SCALE: 1:200 @ A3	---	---
DWG NO:14584-0S2B	---	---



11

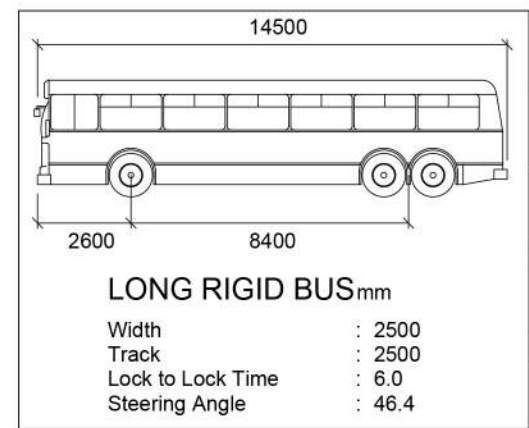

INBOUND

Tuesday, February 20, 2018 16:16:56

OUTBOUND




REV	DATE	DRN	CHK	DESCRIPTION
00	22/02/18	TJG	----	----
----	----	----	----	----
----	----	----	----	----
Picton High School
Swept Path Assessment
Wonga Road Access - 14.5m Bus - Bus Bay 2 Entry / Exit

DRAWN: TJG	---	---
DATE: 22/02/18	STATUS: ---	
SCALE: 1:200 @ A3		
DWG NO:14584-0S2B		



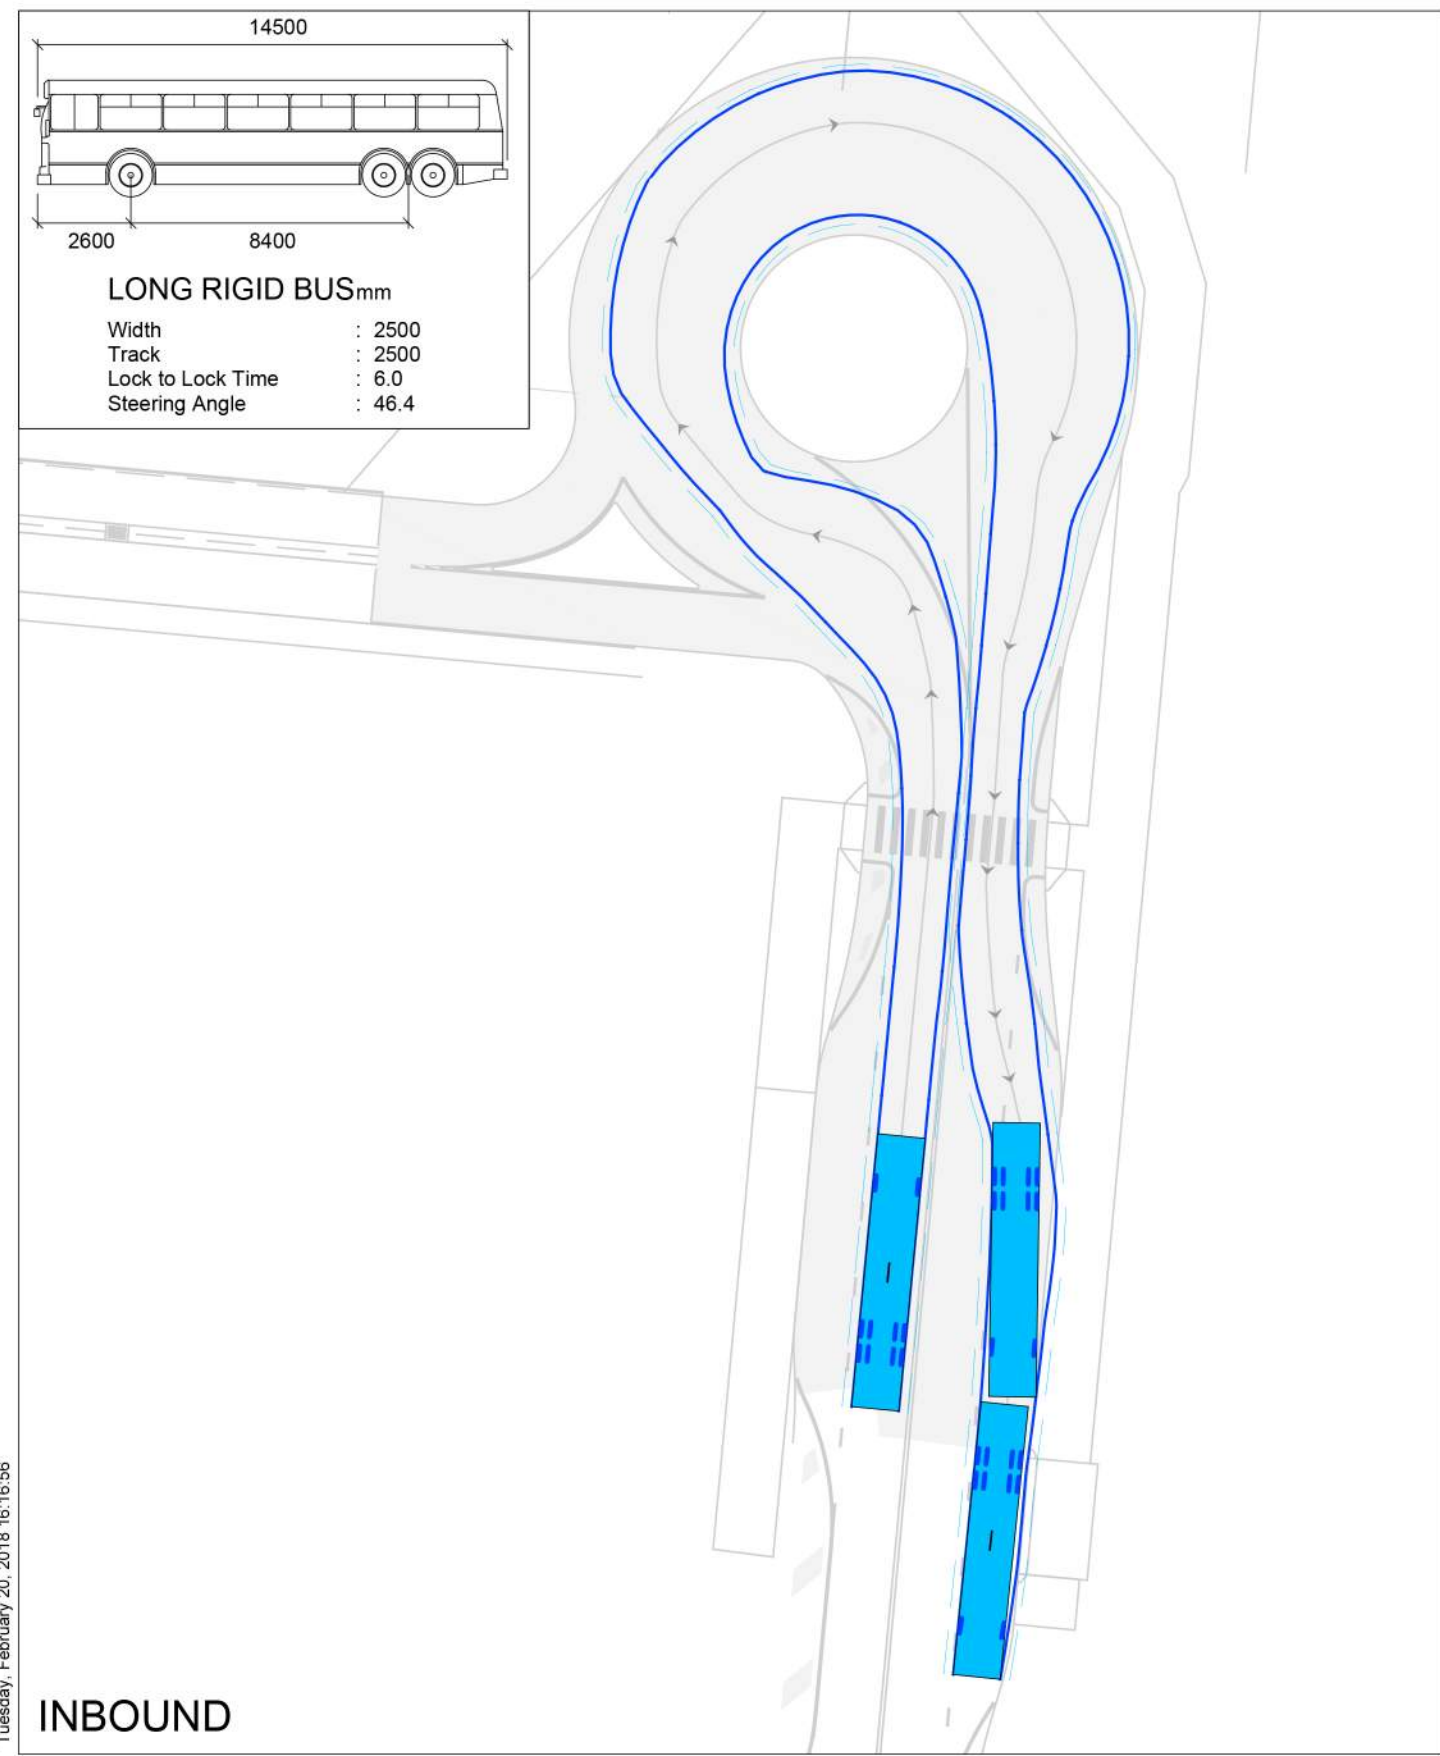

INBOUND



OUTBOUND

REV	DATE	DRN	CHK	DESCRIPTION
00	22/02/18	TJG	----	----
----	----	----	----	----
----	----	----	----	----
----	----	----	----	----
----	----	----	----	----
----	----	----	----	----

Picton High School
 Swept Path Assessment
 Wonga Road Access - 14.5m Bus - Bus Bay 3 Entry / Exit

DRAWN: TJG	---	---
DATE: 22/02/18	STATUS: ---	
SCALE: 1:200 @ A3		
DWG NO: 14584-0S2B		

13

Tuesday, February 20, 2018 16:16:56