


SAVE DATE: 14-Dec-18 5:04:58 PM BY: Lais de Brito DATE PLOTTED: 14-Dec-18 5:06:15 PM BY: Lais de Brito
XREF's: x80518002 A Title: x80518002 Survey: x80518002 Traffic: x80518002 Civil: 20180528 - SITE PLAN & LANDSCAPE PLAN [P1]
CAD File: \\cardno-corp\agac_collab\Projects\80518002_90_gindurra rd somersby\Drawings\Build\Civil\80518002-CI-106 [13] Concept GA.dwg

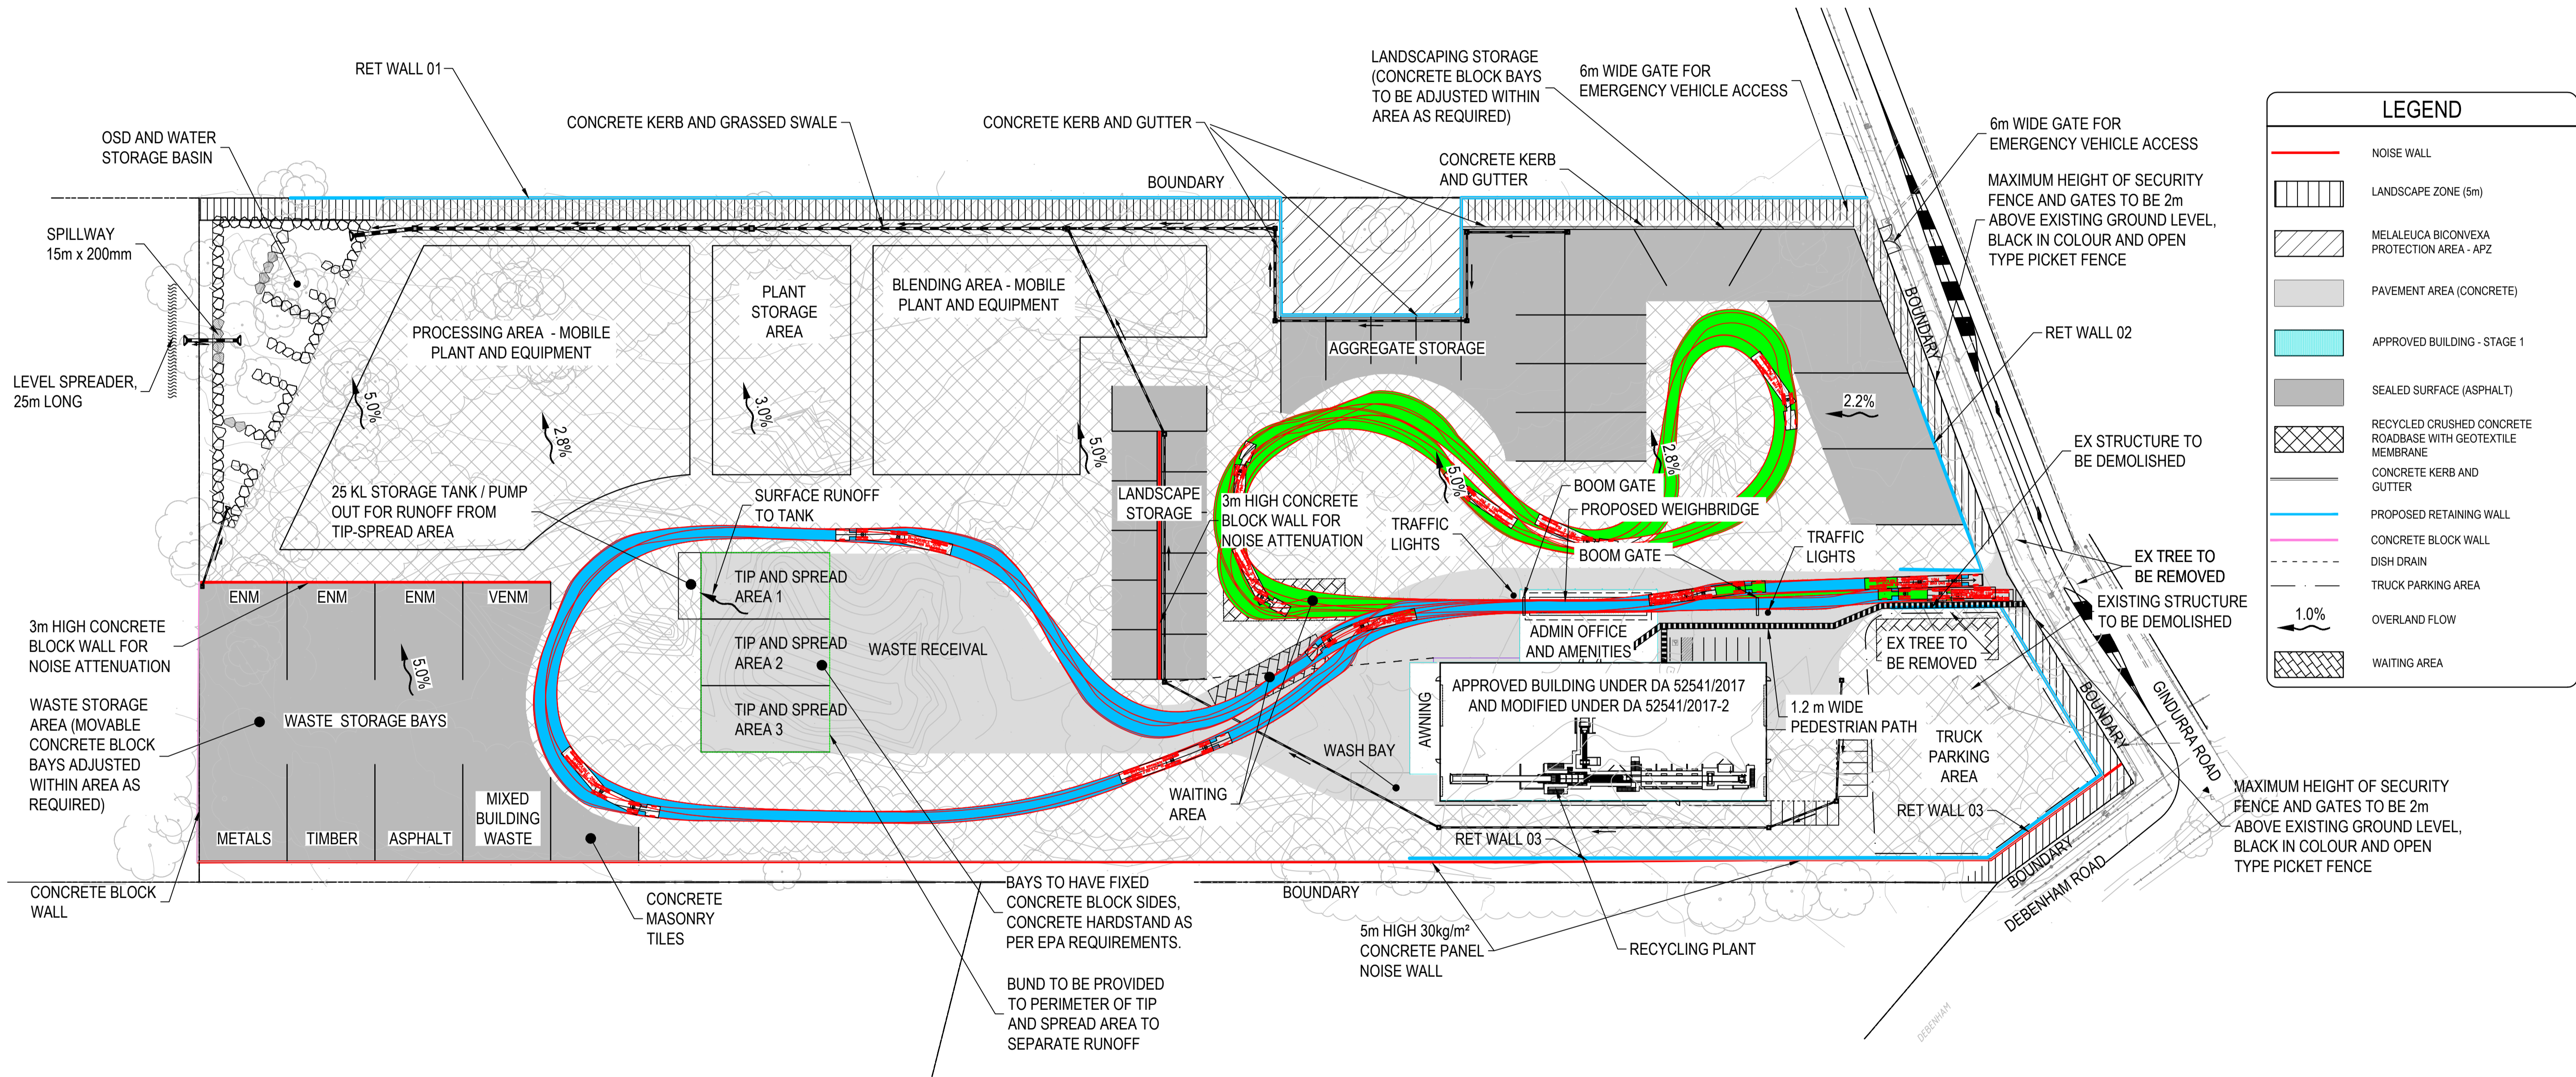


LANDSCAPING NOTE:
EXISTING MOUND AND MATURE TREES/VEGETATION
TO GINDURRA RD AND DEBENHAM RD BOUNDARY
LANDSCAPE ZONE TO REMAIN. CLEAR DEBRIS AND
WEEDS AND SUPLEMENT PLANTING WITH GREVILLEA
GROUND COVER. MULCH AS REQUIRED.

LEGEND	
	NOISE WALL
	LANDSCAPE ZONE (5m)
	MELALEUCA BICONVEXA PROTECTION AREA - APZ
	PAVEMENT AREA (CONCRETE)
	APPROVED BUILDING - STAGE 1
	SEALED SURFACE (ASPHALT)
	RECYCLED CRUSHED CONCRETE ROADBASE WITH GEOTEXTILE MEMBRANE
	CONCRETE KERB AND GUTTER
	PROPOSED RETAINING WALL
	CONCRETE BLOCK WALL
	DISH DRAIN
	TRUCK PARKING AREA
	OVERLAND FLOW
	WAITING AREA

NOTES :
1. EXISTING CONTOURS SHOWN ARE AT 0.5m INTERVAL

PLAN
SCALE 1:750

Rev.	Date	Description	Des.	Verif.	Appd.
13	14/12/18	REVISED TRAFFIC MANAGEMENT	DSA	SJB	SJB
12	06/12/18	ISSUED FOR DEVELOPMENT APPLICATION	PW	SJB	SJB
11	28/11/18	ISSUED FOR DEVELOPMENT APPLICATION	PW	SJB	SJB
10	06/07/18	ISSUED FOR DEVELOPMENT APPLICATION	PW	SJB	SJB
9	21/06/18	ISSUED FOR CLIENT REVIEW	SJB	SJB	SJB
8	21/06/18	RETAINING WALL DETAILS ADDED	SJB	SJB	SJB
7	13/06/18	RETAINING WALL DETAILS ADDED	SJB	SJB	SJB
6	29/05/18	RE-ISSUED FOR CLIENT REVIEW	SJB	SJB	SJB
5	29/05/18	RE-ISSUED FOR CLIENT REVIEW	SJB	SJB	SJB

 


© Cardno Limited All Rights Reserved.
This document is produced by Cardno Limited solely for the benefit of and use by the client in accordance with the terms of the retainer. Cardno Limited does not and shall not assume any responsibility or liability whatsoever to any third party arising out of any use or reliance by third party on the content of this document.




Cardno
Shaping the Future

Cardno (NSW/ACT) Pty Ltd | ABN 95 001 145 035
34/205-207 Albany Street North
Gosford, NSW 2250
Tel: 02 4323 2558 Fax: 02 4324 3251
Web: www.cardno.com.au


Drawn LDB	Date 27/04/18	Client	KARIONG SAND AND SOIL SUPPLIES			
Checked SJB	Date 27/04/18	Project	SAND, SOIL & BUILDING MATERIALS RECYCLING FACILITY. 90 GINDURRA ROAD SOMERSBY		Status	PRELIMINARY
Designed SJB	Date 27/04/18		NOT TO BE USED FOR CONSTRUCTION PURPOSES			
Verified SJB	Date 27/04/18	Title	CONCEPT GENERAL ARRANGEMENT PLAN		Datum AHD	Register -
Approved	Date				Scale 1:750	Size A1
					Drawing Number	Revision
					80518002-CI-106	13

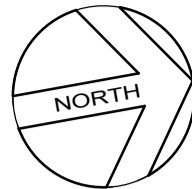

LANDSCAPING NOTE:
EXISTING MOUND AND MATURE TREES/VEGETATION
TO GINDURRA RD AND DEBENHAM RD BOUNDARY
LANDSCAPE ZONE TO REMAIN. CLEAR DEBRIS AND
WEEDS AND SUPLEMENT PLANTING WITH GREVILLEA
GROUND COVER. MULCH AS REQUIRED.

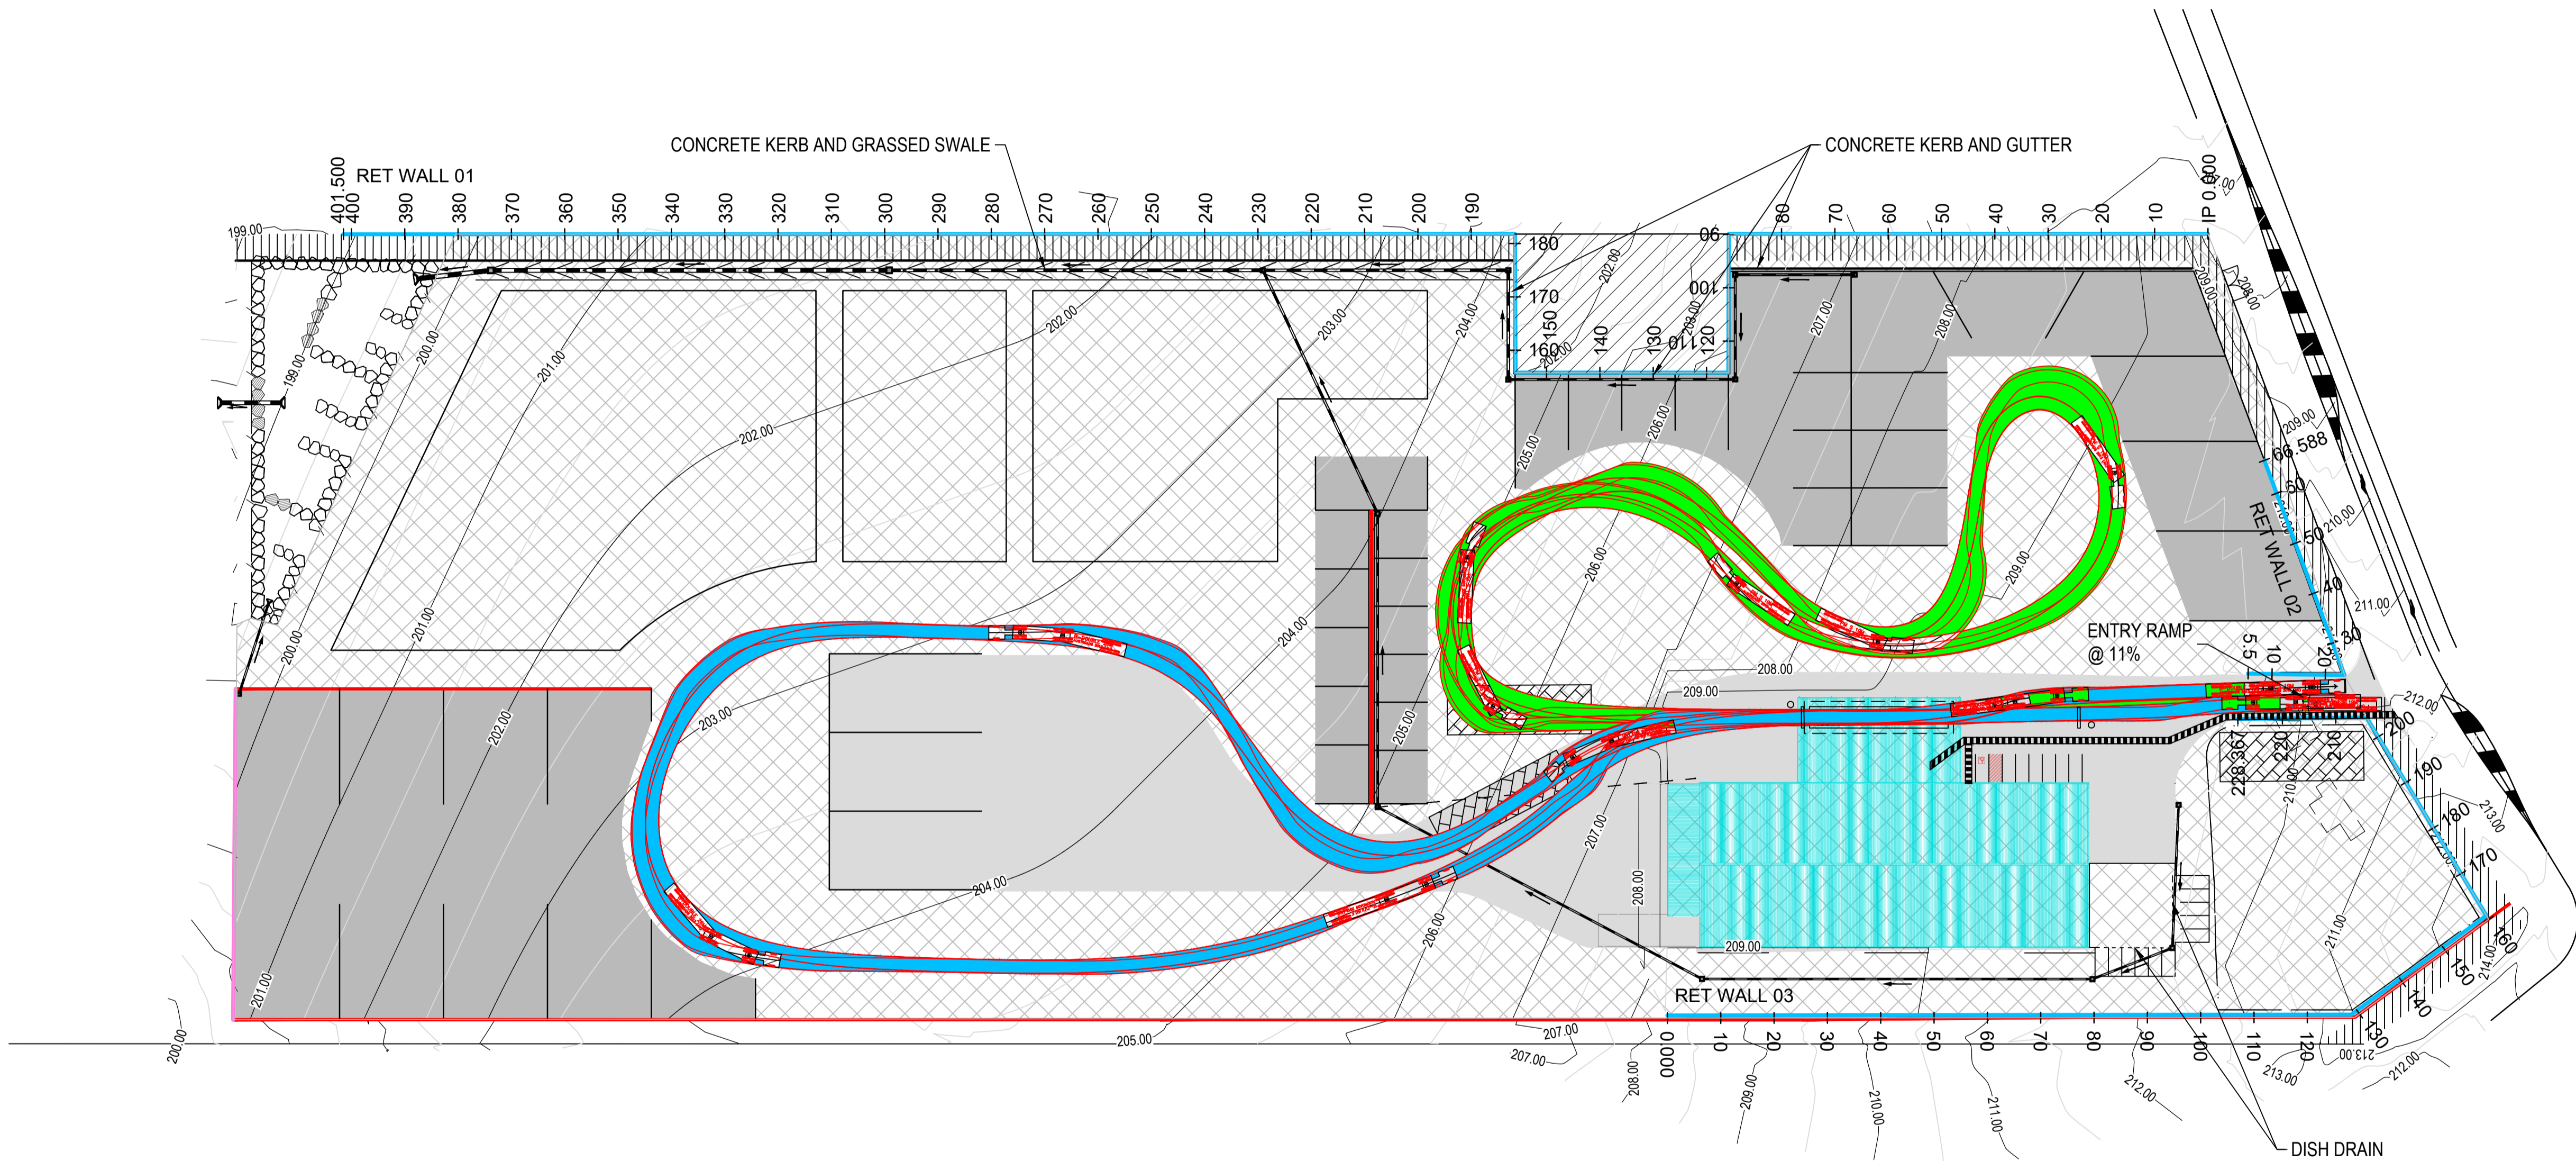

PLAN
SCALE 1:750

 

© Cardno Limited All Rights Reserved.
This document is produced by Cardno Limited solely for the
benefit of and use by the client in accordance with the
terms of the retainer. Cardno Limited does not and shall not
assume any responsibility or liability whatsoever to any third
party arising out of any use or reliance by third party on the
content of this document.

Cardno
Shaping the Future



Cardno (NSW/ACT) Pty Ltd | ABN 95 001 145 035
34/205-207 Albany Street North
Gosford, NSW 2250
Tel: 02 4323 2558 Fax: 02 4324 3251
Web: www.cardno.com.au

Drawn	PW	Date	13/06/18
Checked	SJB	Date	13/06/18
Designed	PW	Date	13/06/18
Verified	SJB	Date	13/06/18
Approved		Date	

Client	KARIONG SAND AND SOIL SUPPLIES		
Project	SAND, SOIL & BUILDING MATERIALS RECYCLING FACILITY.		
	90 GINDURRA ROAD		
	SOMERSBY		
Title	CONCEPT CIVIL WORKS PLAN		

Status			
PRELIMINARY			
NOT TO BE USED FOR CONSTRUCTION PURPOSES			
Datum	Register	Scale	Size
AHD	-	1:750	A1
Drawing Number			Revision
80518002-CI-107			7

Rev.	Date	Description	Des.	Verif.	Appd.
7	14/12/18	REVISED TRAFFIC MANAGEMENT	DSA	SJB	SJB
6	06/12/18	ISSUED FOR DEVELOPMENT APPLICATION	PW	SJB	SJB
5	28/11/18	ISSUED FOR DEVELOPMENT APPLICATION	PW	SJB	SJB
4	06/07/18	ISSUED FOR DEVELOPMENT APPLICATION	PW	SJB	SJB
3	02/07/18	ISSUED FOR CLIENT REVIEW	PW	SJB	SJB
2	21/06/18	ISSUED FOR CLIENT REVIEW	PW	SJB	SJB
1	13/06/18	CIVIL WORKS PLAN	PW	SJB	SJB

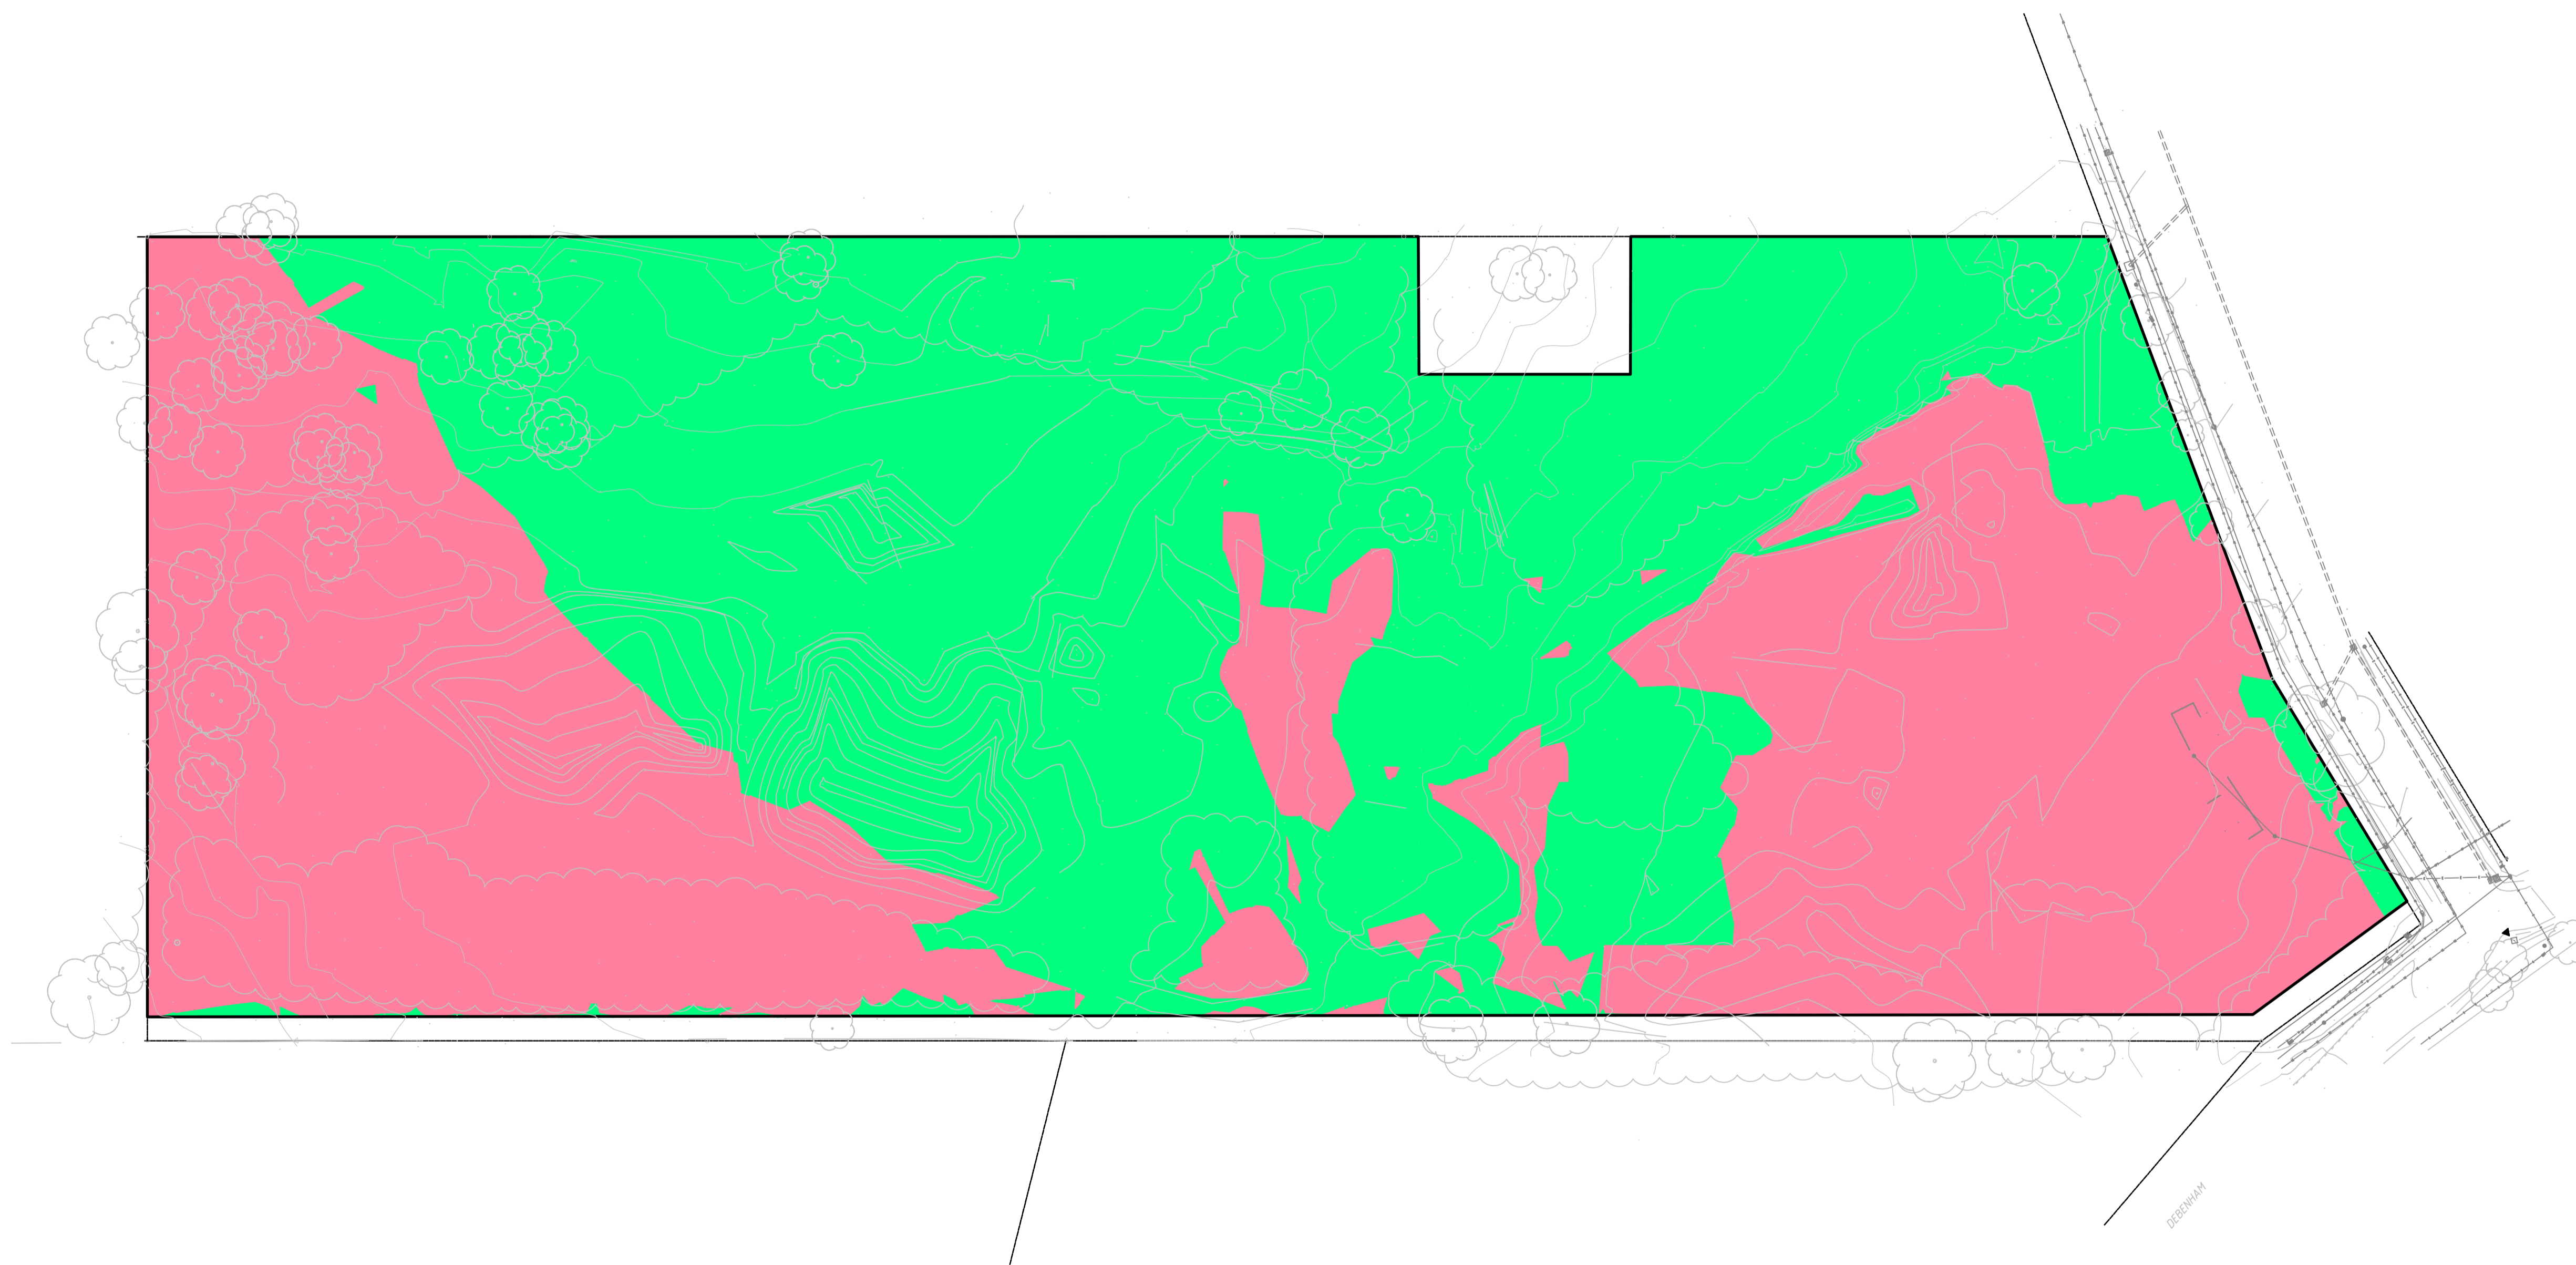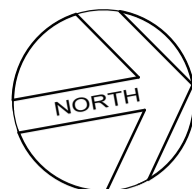

PLAN
SCALE 1:750


2	06/07/18	ISSUED FOR DEVELOPMENT APPLICATION		PW	SJB	SJB
1	02/07/18	ISSUED FOR CLIENT REVIEW		PW	SJB	SJB
Rev.	Date	Description		Des.	Verif.	Appd.



© Cardno Limited All Rights Reserved.
This document is produced by Cardno Limited solely for the benefit of and use by the client in accordance with the terms of the retainer. Cardno Limited does not and shall not assume any responsibility or liability whatsoever to any third party arising out of any use or reliance by third party on the content of this document.




Drawn PW	Date 28/06/18	Client	KARIONG SAND AND SOIL SUPPLIES				
Checked SJB	Date 28/06/18	Project	SAND, SOIL & BUILDING MATERIALS RECYCLING FACILITY. 90 GINDURRA ROAD SOMERSBY		Status	PRELIMINARY	
Designed SJB	Date 28/06/18	Title	NOT TO BE USED FOR CONSTRUCTION PURPOSES				
Verified SJB	Date 28/06/18		Datum		Register	Scale	Size
Approved	Date		AHD		-	1:750	A1
		CONCEPT BULK EARTHWORKS PLAN		Drawing Number		Revision	
				80518002-CI-110		2	

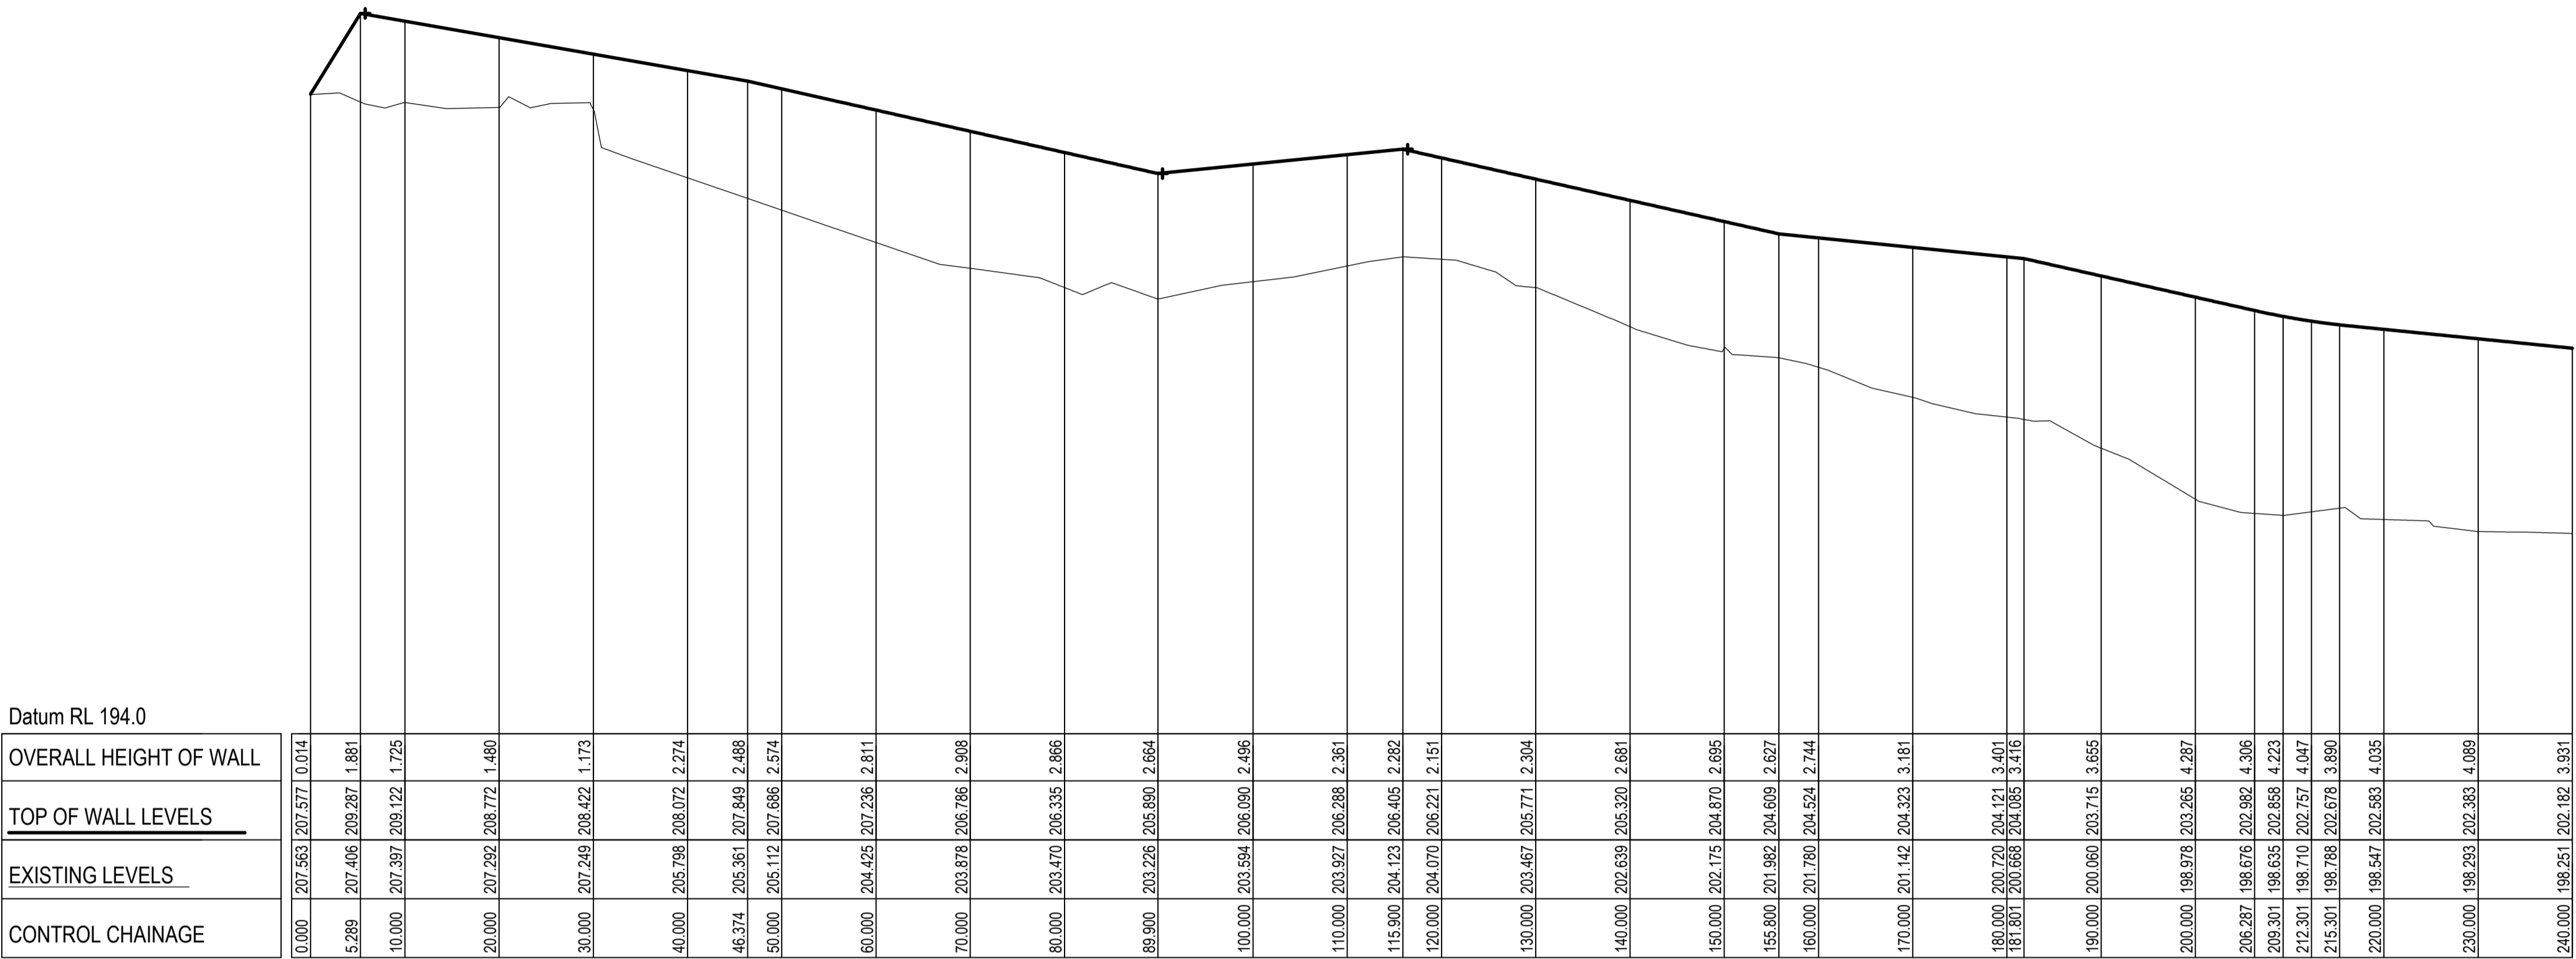

LONGSECTION RETAINING WALL 01

HORIZ. 1:500
VERT. 1:100

JOINS BELOW

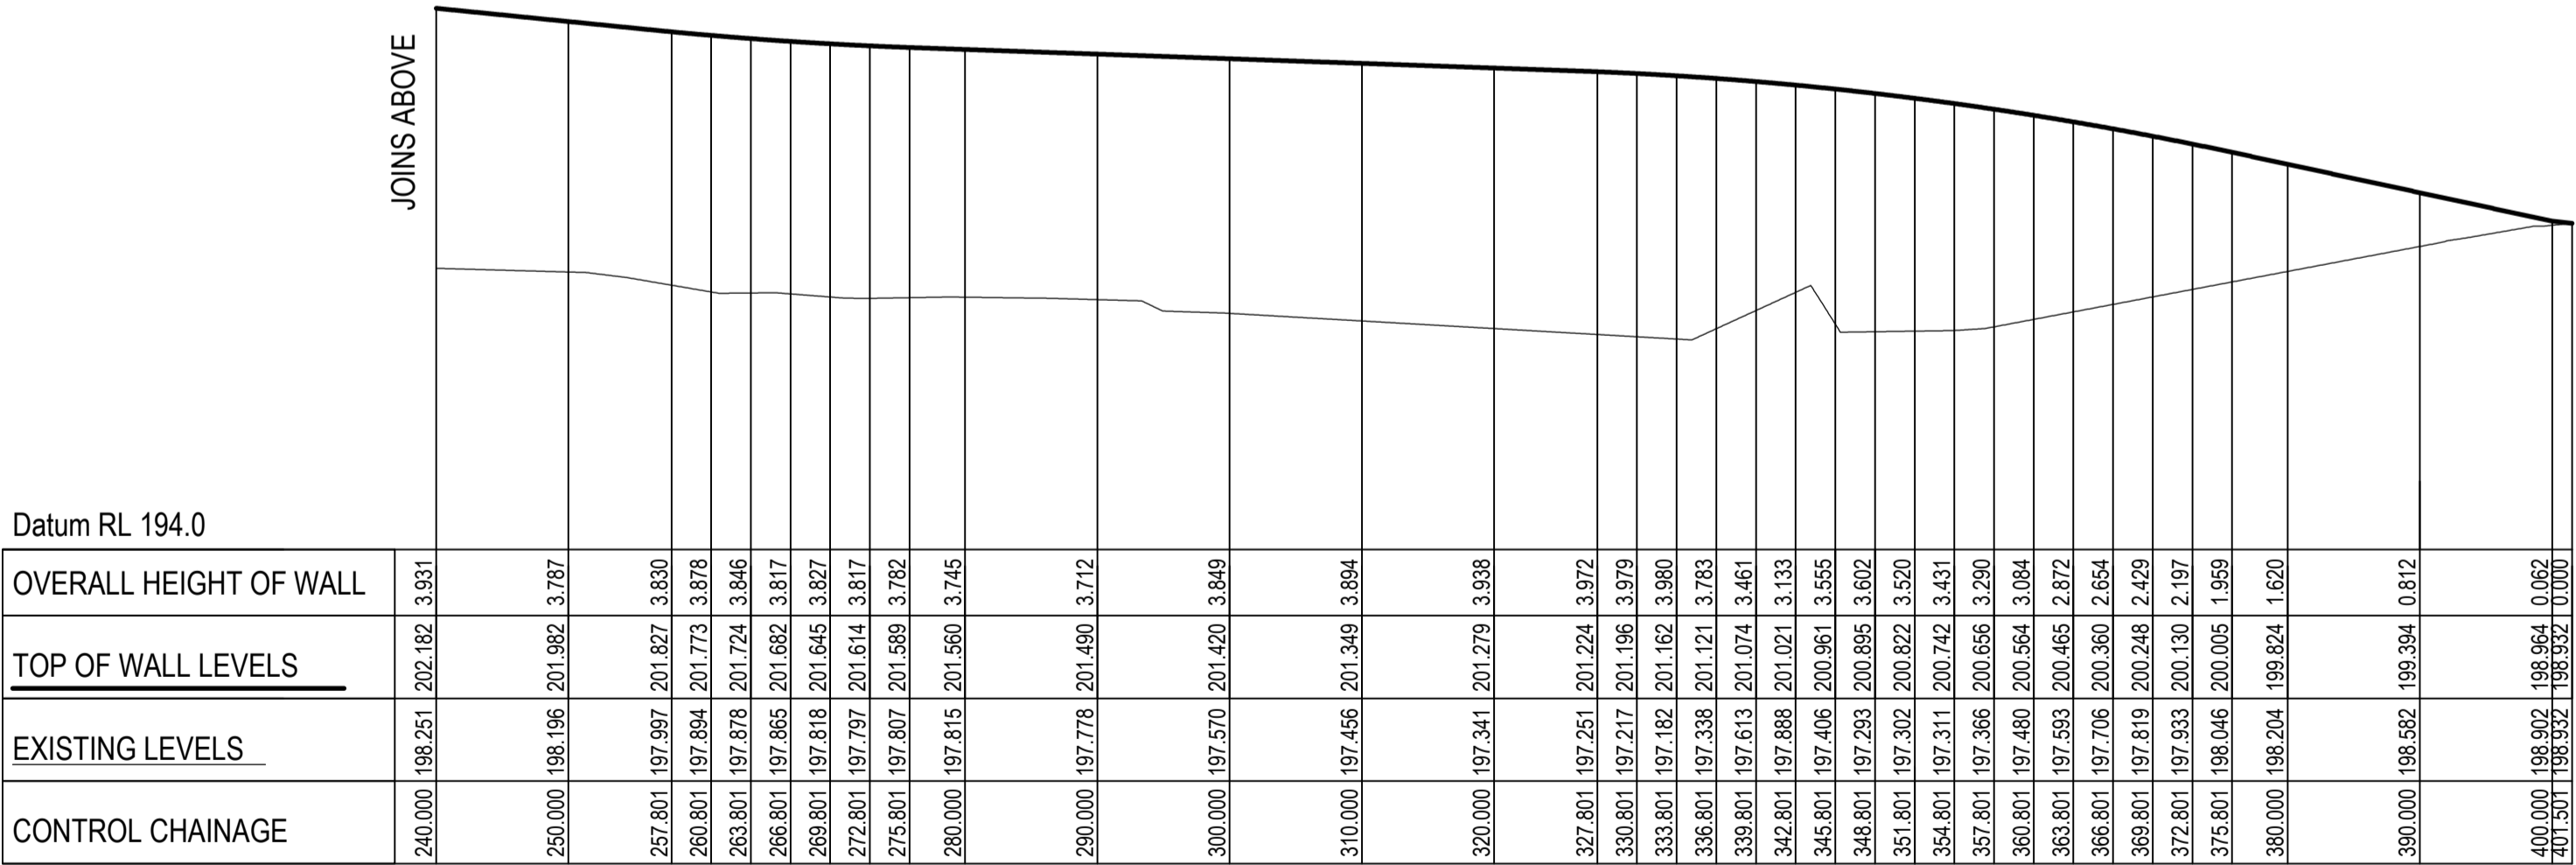

LONGSECTION RETAINING WALL 01

HORIZ. 1:500
VERT. 1:100

HORIZONTAL SCALE



VERTICAL SCALE



© Cardno Limited All Rights Reserved.
This document is produced by Cardno Limited solely for the benefit of and use by the client in accordance with the terms of the retainer. Cardno Limited does not and shall not assume any responsibility or liability whatsoever to any third party arising out of any use or reliance by third party on the content of this document.




Cardno
Shaping the Future

Cardno (NSW/ACT) Pty Ltd | ABN 95 001 145 035
34/205-207 Albany Street North
Geosford, NSW 2250
Tel: 02 4323 2558 Fax: 02 4324 3251
Web: www.cardno.com.au

Drawn	PW	Date	28/06/18
Checked	SJB	Date	28/06/18
Designed	SJB	Date	28/06/18
Verified	SJB	Date	28/06/18
Approved		Date	


Client		KARIONG SAND AND SOIL SUPPLIES			
Project		SAND, SOIL & BUILDING MATERIALS RECYCLING FACILITY.		Status	
90 GINDURRA ROAD		SOMERSBY		PRELIMINARY	
Title		CONCEPT RET. WALLS LONGSECTIONS SHEET 1 OF 2		NOT TO BE USED FOR CONSTRUCTION PURPOSES	
Drawing Number		80518002-CI-108		Revision	
				2	

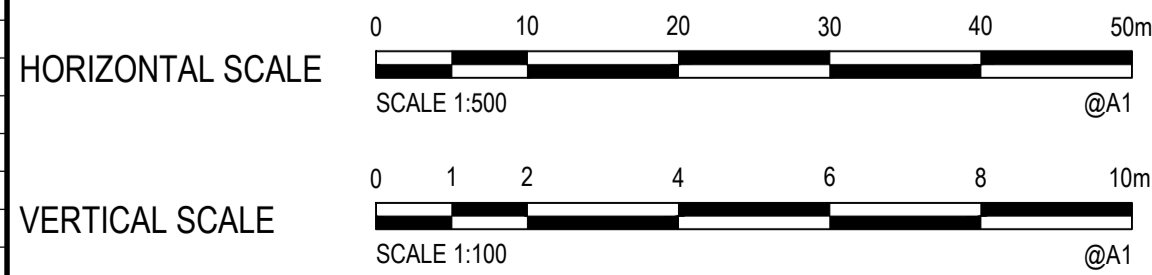[illegible]


© Cardno Limited All Rights Reserved.
This document is produced by Cardno Limited solely for the benefit of and use by the client in accordance with the terms of the retainer. Cardno Limited does not and shall not assume any responsibility or liability whatsoever to any third party arising out of any use or reliance by third party on the content of this document.




Drawn PW	Date 28/06/18	Client KARIONG SAND AND SOIL SUPPLIES			
Checked SJB	Date 28/06/18	Project SAND, SOIL & BUILDING MATERIALS RECYCLING FACILITY. 90 GINDURRA ROAD SOMERSBY	Status <div>PRELIMINARY</div> <div>NOT TO BE USED FOR CONSTRUCTION PURPOSES</div>		
Designed SJB	Date 28/06/18	Title CONCEPT RET. WALLS LONGSECTIONS SHEET 2 OF 2	Datum AHD		
Verified SJB	Date 28/06/18		Register -		
Approved	Date		Scale 1:500/1:100		
			Size A1		
			Drawing Number		
			Revision		
			80518002-CI-109		
			2		

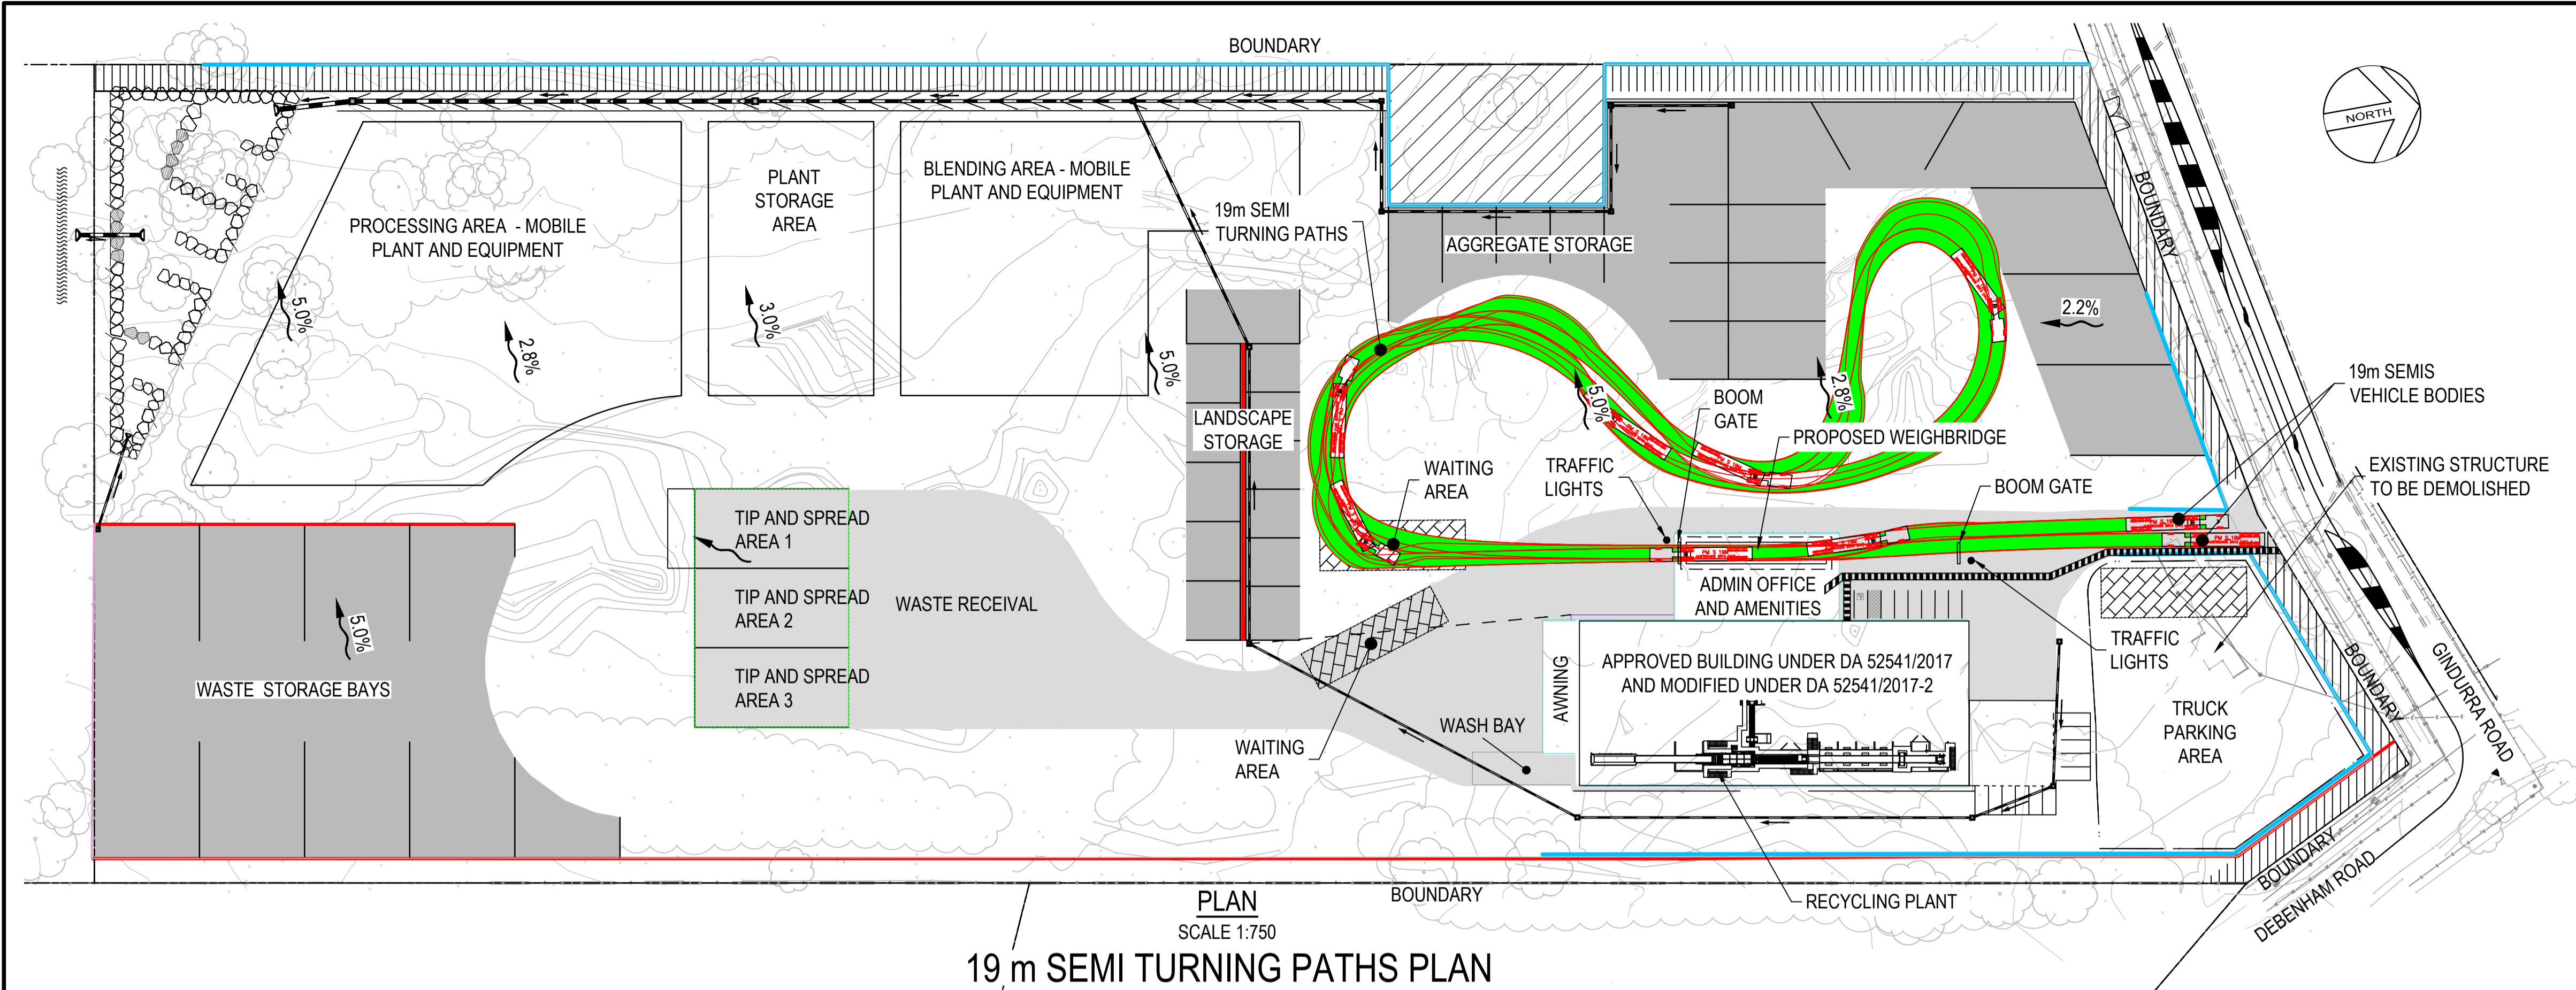

19 m SEMI TURNING PATHS PLAN

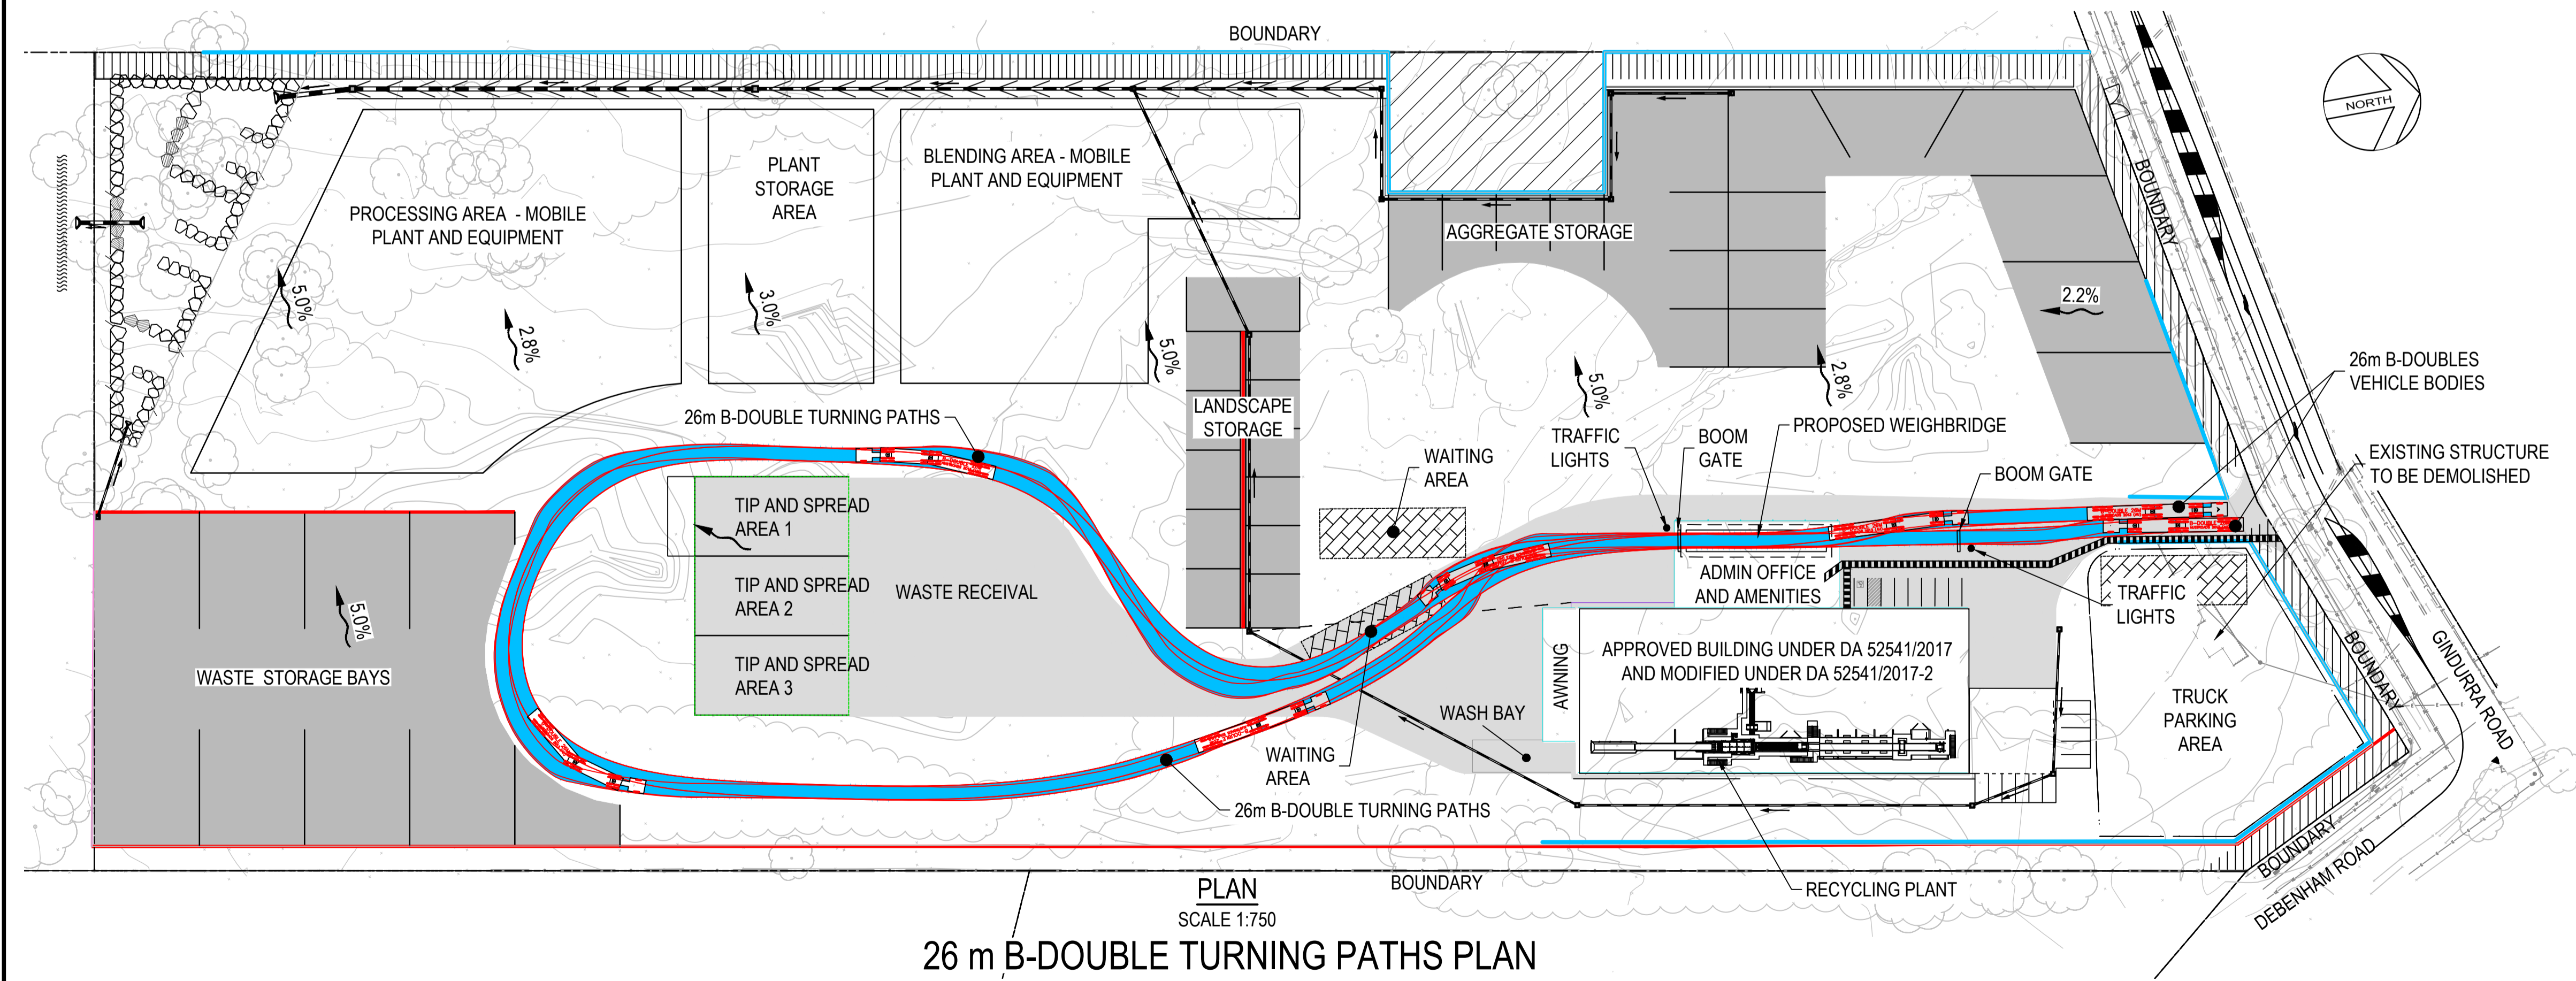


26 m B-DOUBLE TURNING PATHS PLAN

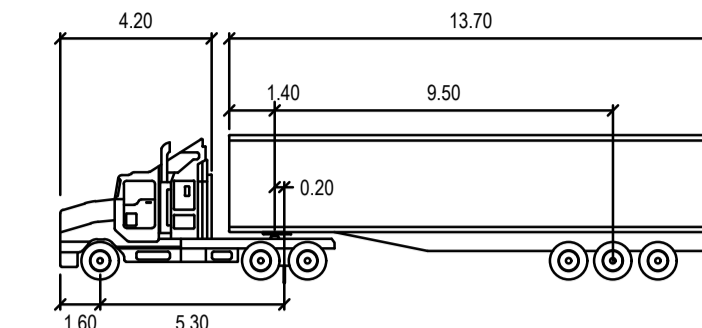

19m SEMI

Tractor Width	: 2.50	Lock to Lock Time	: 6.0
Trailer Width	: 2.50	Steering Angle	: 27.8
Tractor Track	: 2.50	Articulating Angle	: 70.0
Trailer Track	: 2.50		

LEGEND	
	NOISE WALL
	LANDSCAPE ZONE (5m)
	MELALEUCA BICONVEXA PROTECTION AREA - APZ
	PAVEMENT AREA (CONCRETE)
	APPROVED BUILDING - STAGE 1
	SEALED SURFACE (ASPHALT)
	RECYCLED CRUSHED CONCRETE ROADBASE WITH GEOTEXTILE MEMBRANE
	CONCRETE KERB AND GUTTER
	PROPOSED RETAINING WALL
	CONCRETE BLOCK WALL
	DISH DRAIN
	TRUCK PARKING AREA
	OVERLAND FLOW
	19 m SEMIS TURNING PATH AREAS
	26 m B-DOUBLES TURNING PATHS AREAS
	WAITING AREA

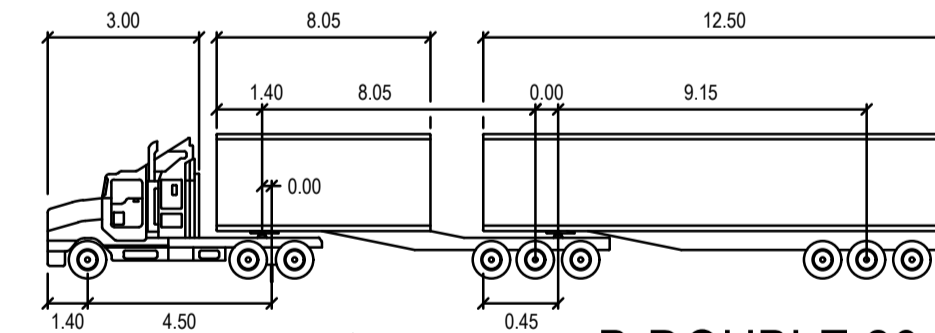

B-DOUBLE 26m

Tractor Width	: 2.50	Lock to Lock Time	: 6.0
Trailer Width	: 2.50	Steering Angle	: 23.4
Tractor Track	: 2.50	Articulating Angle	: 70.0
Trailer Track	: 2.50		

NOTES :	
1.	EXISTING CONTOURS SHOWN ARE AT 0.5m INTERVAL

Rev.	Date	Description	Des.	Verif.	Appd.
3	14/12/18	ISSUED FOR DEVELOPMENT APPLICATION	DSA	SJB	SJB
2	06/12/18	ISSUED FOR DEVELOPMENT APPLICATION	PW	SJB	SJB
1	28/11/18	ISSUED FOR DEVELOPMENT APPLICATION	PW	SJB	SJB




© Cardno Limited All Rights Reserved.
This document is produced by Cardno Limited solely for the benefit of and use by the client in accordance with the terms of the retainer. Cardno Limited does not and shall not assume any responsibility or liability whatsoever to any third party arising out of any use or reliance by third party on the content of this document.

Cardno
Shaping the Future
Cardno (NSW/ACT) Pty Ltd | ABN 95 001 145 035
34/205-207 Albany Street North
Geosford, NSW 2250
Tel: 02 4323 2558 Fax: 02 4324 3251
Web: www.cardno.com.au

Drawn PW	Date 28/11/18	Client KARIONG SAND AND SOIL SUPPLIES
Checked SJB	Date 28/11/18	Project SAND, SOIL & BUILDING MATERIALS RECYCLING FACILITY.
Designed PW	Date 28/11/18	90 GINDURRA ROAD SOMERSBY
Verified SJB	Date 28/11/18	TURNING MOVEMENTS PLAN
Approved SJB	Date 28/11/18	
Status PRELIMINARY		
NOT TO BE USED FOR CONSTRUCTION PURPOSES		
Datum AHD	Register -	Scale 1:750
Drawing Number 80518002-CI-111	Size A1	Revision 3

Rev.	Date	Description	Des.	Verif.	Appd.
6	10/01/19	JELLYFISH FILTER ADDED	SJB	SJB	SJB
5	06/12/18	ISSUED FOR DEVELOPMENT APPLICATION	SJB	SJB	SJB
4	28/11/18	ISSUED FOR DEVELOPMENT APPLICATION	SJB	SJB	SJB
3	06/07/18	ISSUED FOR DEVELOPMENT APPLICATION	SJB	SJB	SJB
2	02/07/18	ISSUED FOR CLIENT REVIEW	SJB	SJB	SJB
1	21/06/18	ISSUED FOR CLIENT REVIEW	SJB	SJB	SJB

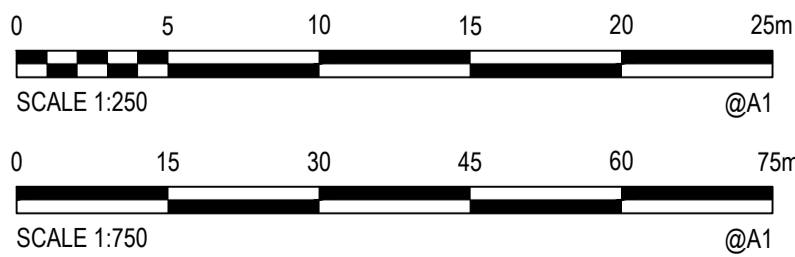

© Cardno Limited All Rights Reserved.
This document is produced by Cardno Limited solely for the benefit of and use by the client in accordance with the terms of the retainer. Cardno Limited does not and shall not assume any responsibility or liability whatsoever to any third party arising out of any use or reliance by third party on the content of this document.


 







**Cardno**
Shaping the Future




Cardno (NSW/ACT) Pty Ltd | ABN 95 001 145 035
34/205-207 Albany Street North
Gosford, NSW 2250
Tel: 02 4323 2558 Fax: 02 4324 3251
Web: www.cardno.com.au



Drawn	LDB	Date	21/06/18
Checked	SJB	Date	21/06/18
Designed	SJB	Date	21/06/18
Verified	SJB	Date	21/06/18
Approved		Date	

 Client	KARIONG SAND AND SOIL SUPPLIES		
Project	SAND, SOIL & BUILDING MATERIALS RECYCLING FACILITY.		
	90 GINDURRA ROAD		
	SOMERSBY		
Title	CONCEPT STORMWATER MANAGEMENT PLAN		

Status				PRELIMINARY	
NOT TO BE USED FOR CONSTRUCTION PURPOSES					
Datum	AHD	Register	-	Scale	AS SHOWN
Drawing Number	80518002-CI-115				Size
					A1
Revision					6

LEGEND	
	NOISE WALL
	LANDSCAPE ZONE (5m)
	MELALEUCA BICONVEXA PROTECTION AREA - AP2
	PAVEMENT AREA (CONCRETE)
	APPROVED BUILDING - STAGE 1
	SEALED SURFACE (ASPHALT)
	RECYCLED CRUSHED CONCRETE ROADBASE WITH GEOTEXTILE MEMBRANE
	CONCRETE KERB AND GUTTER
	PROPOSED RETAINING WALL

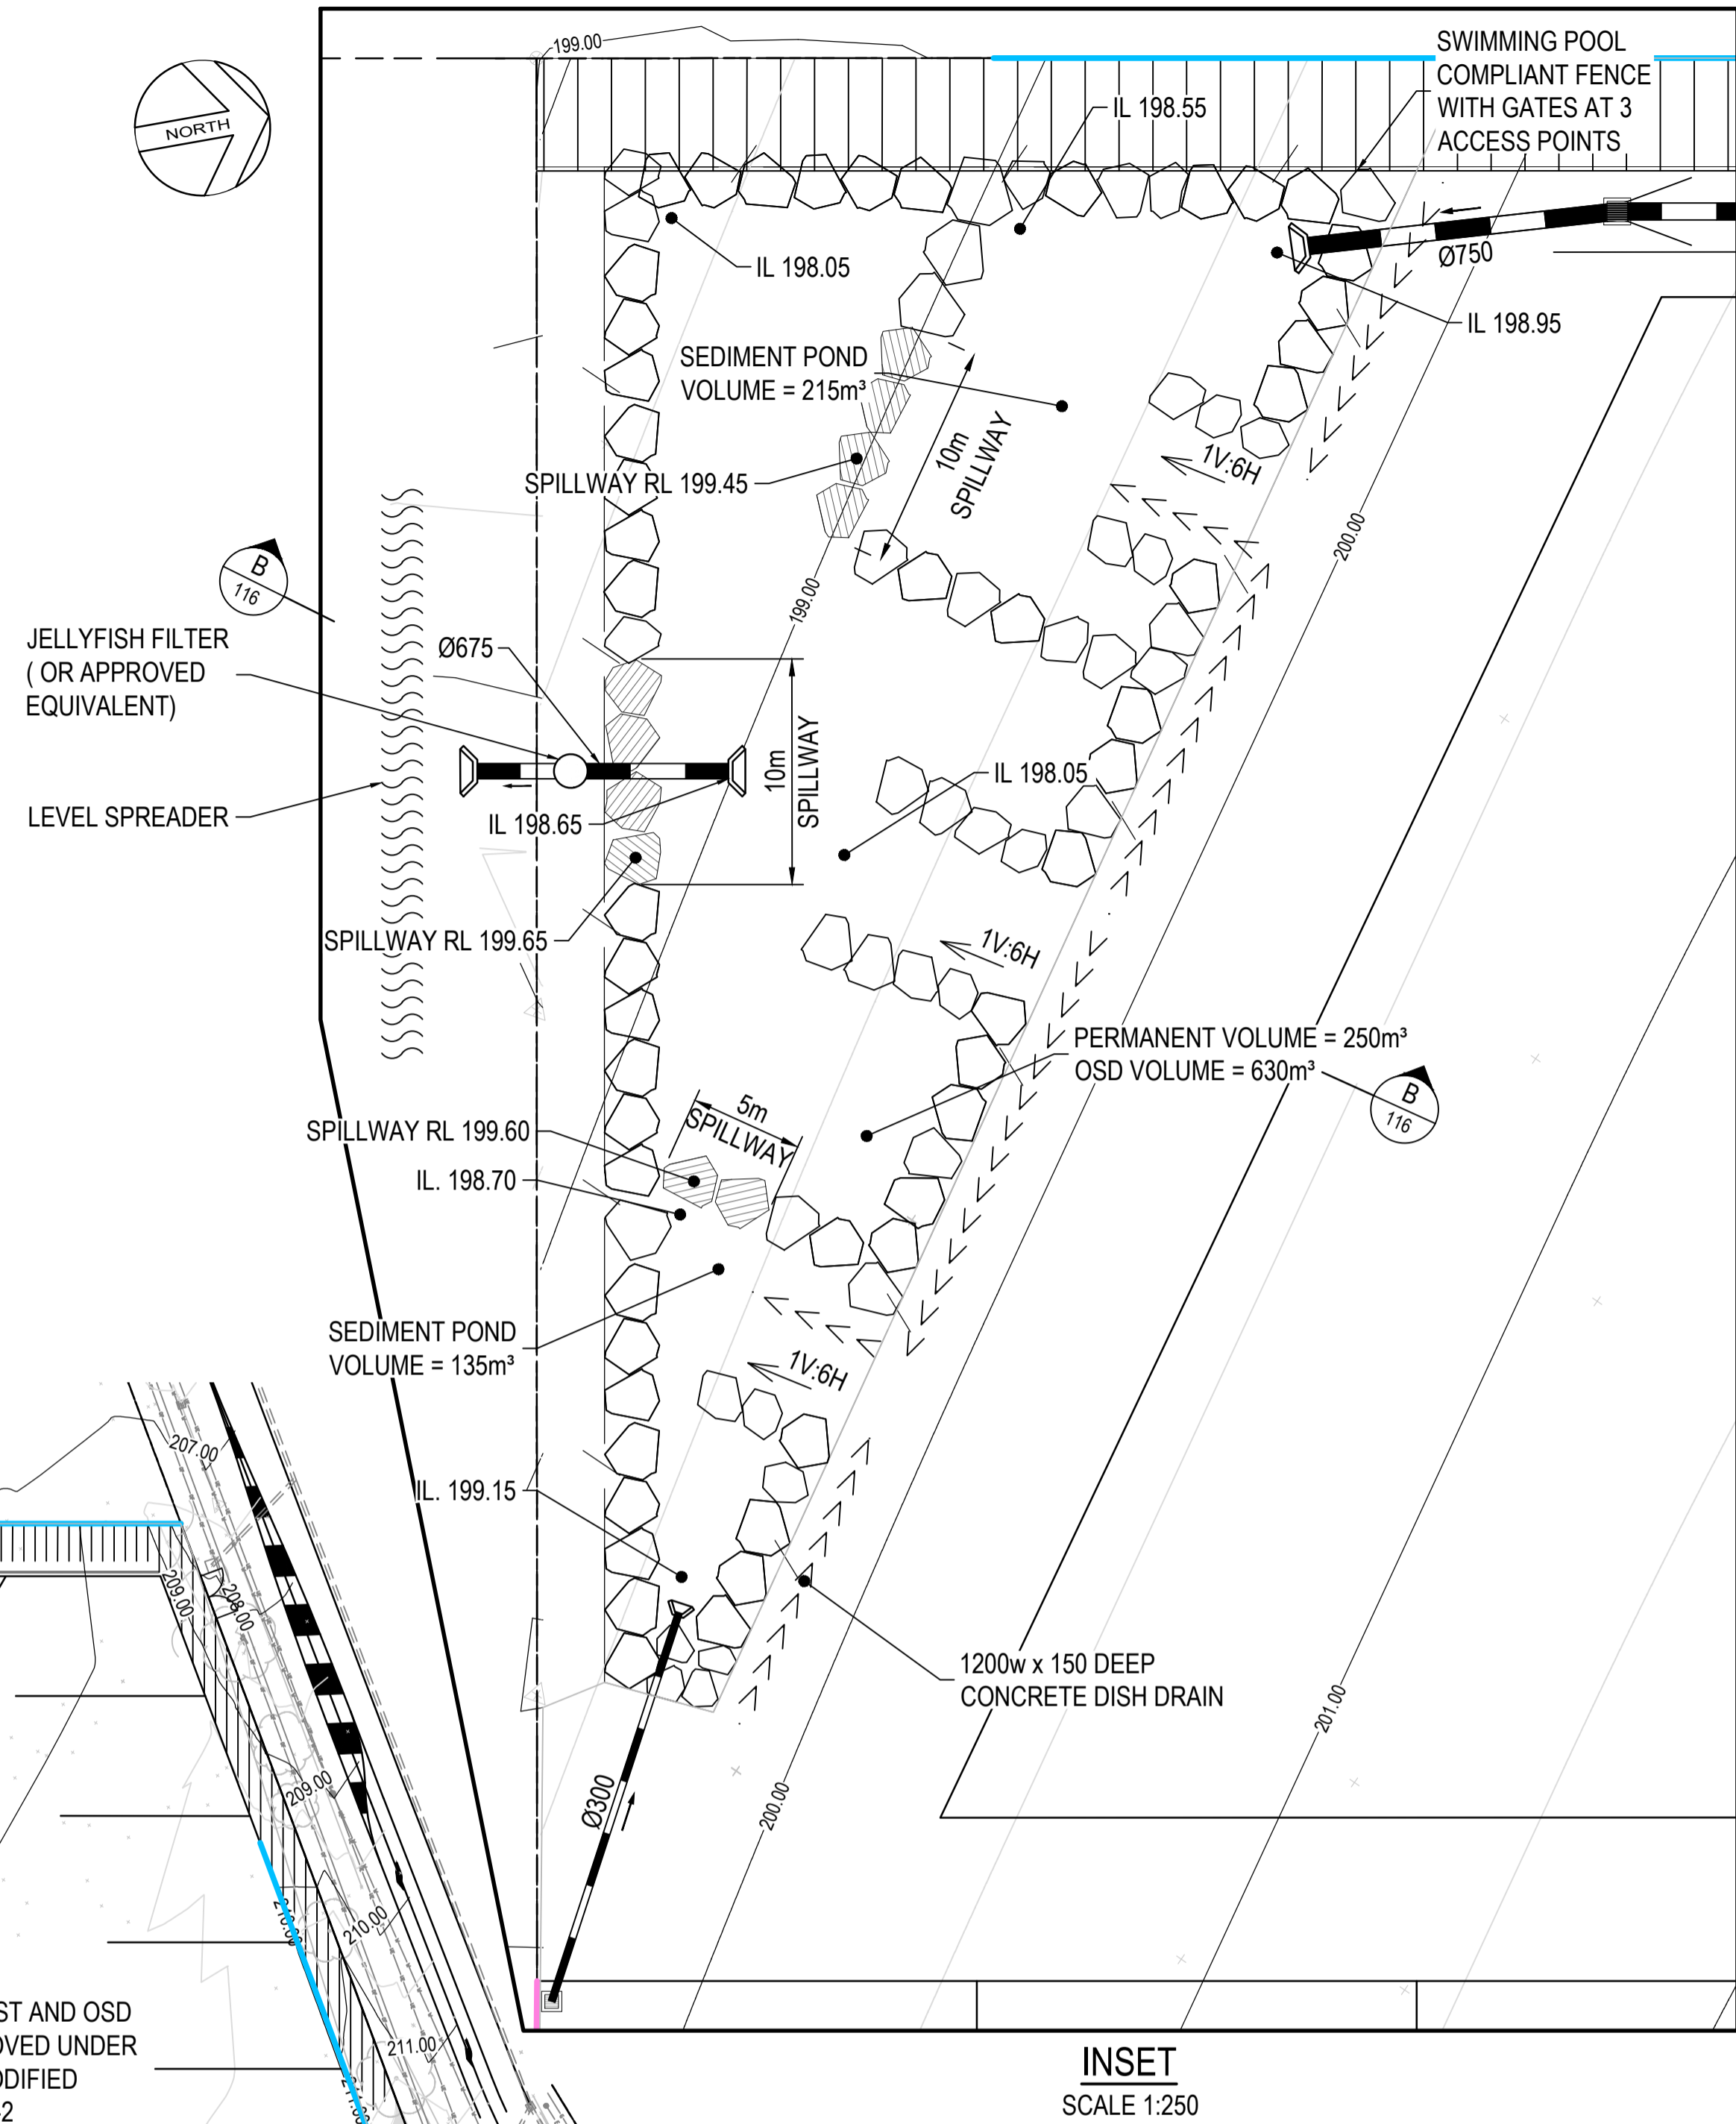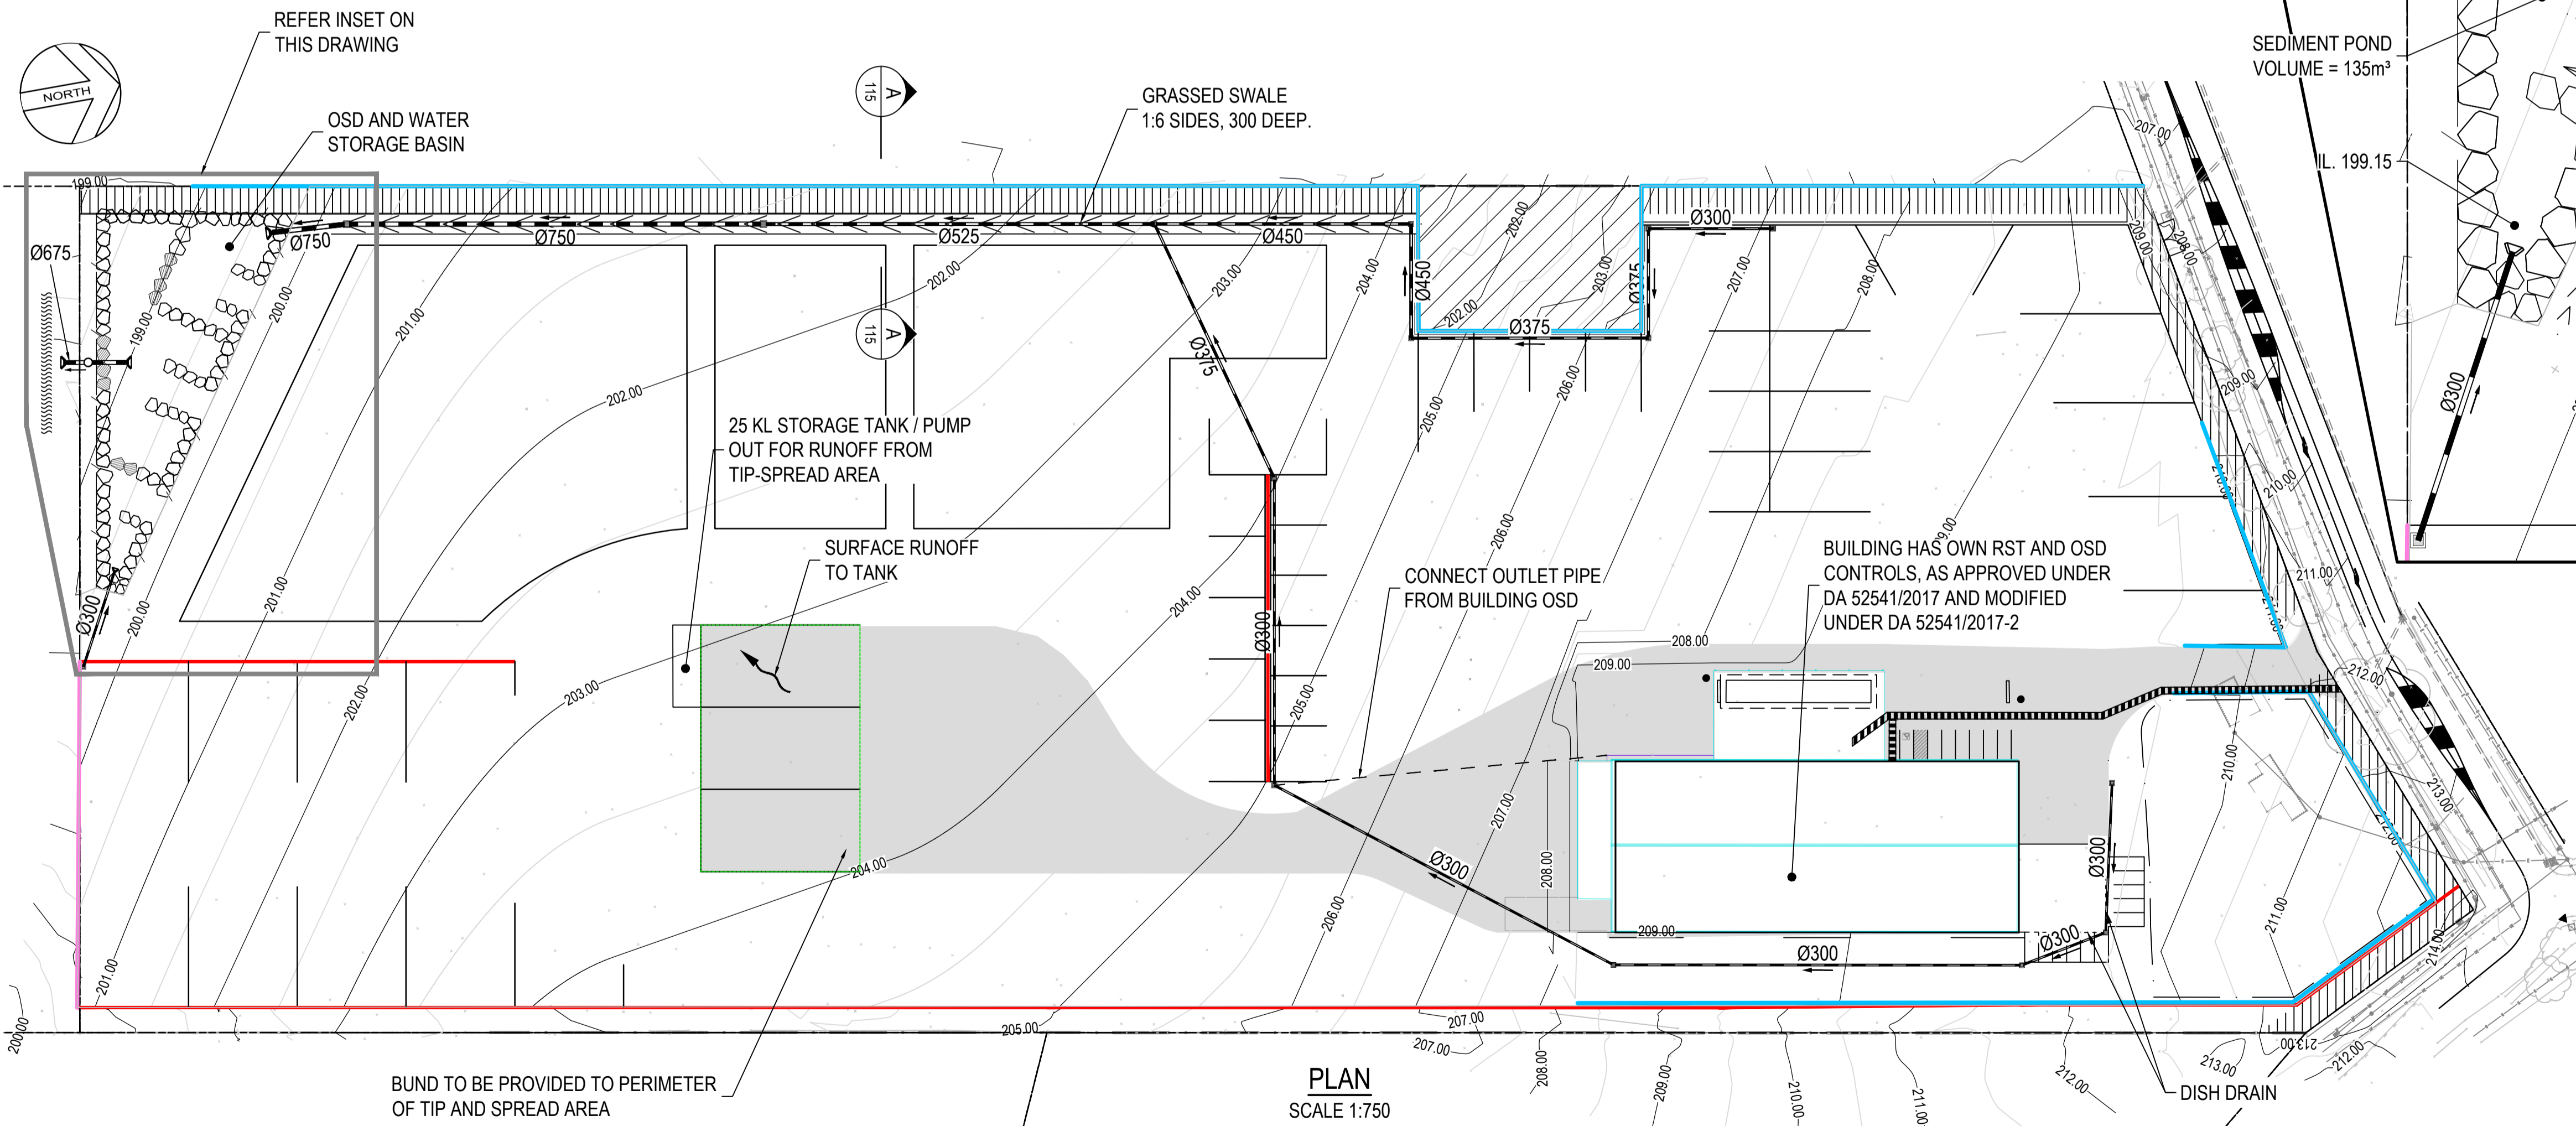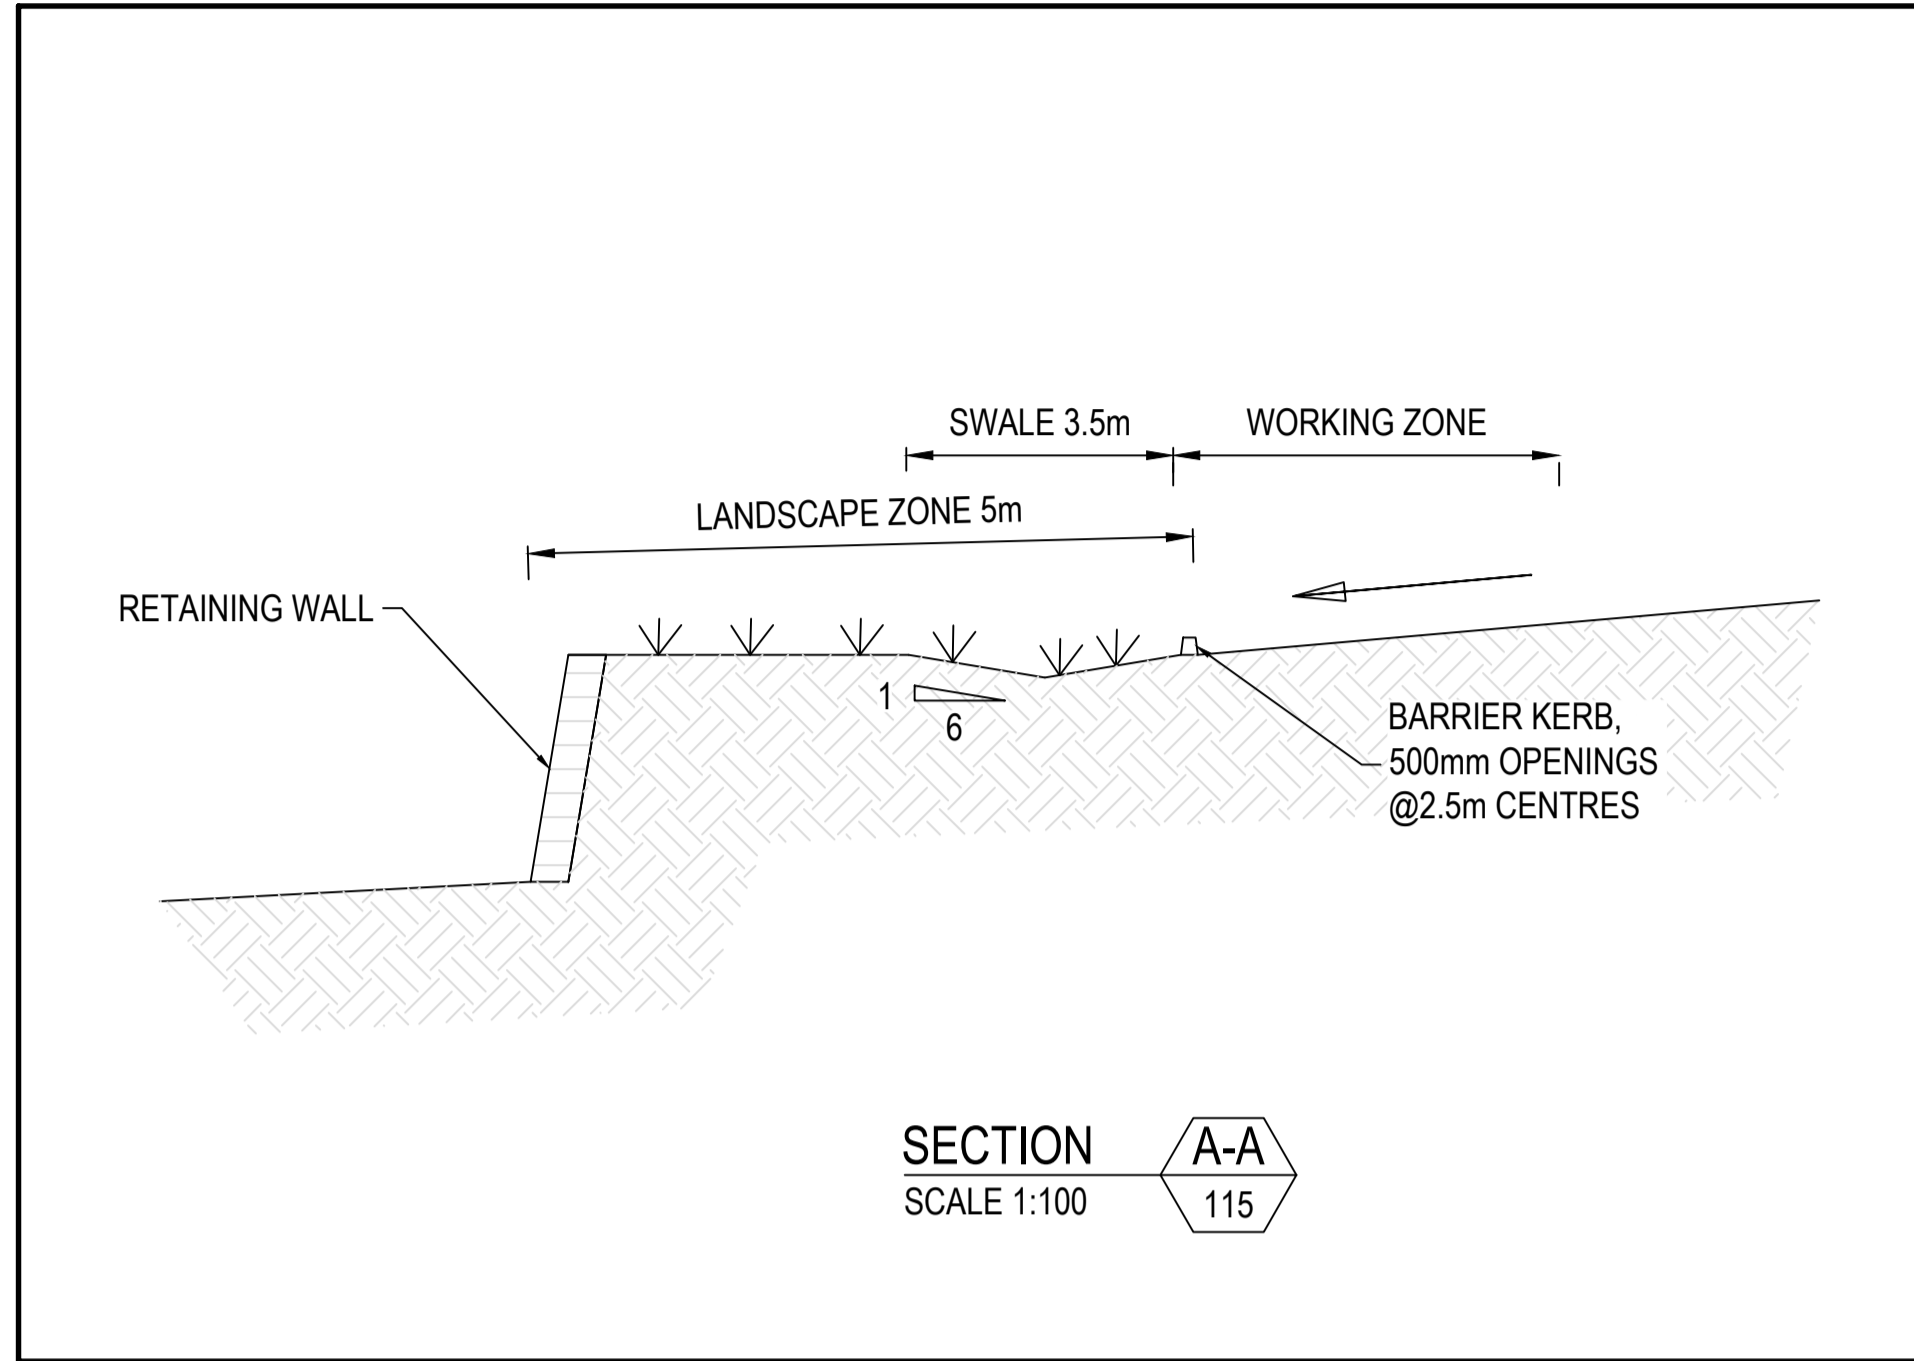

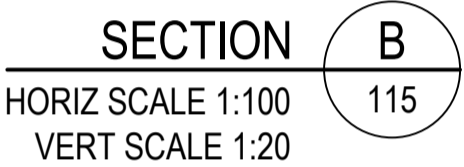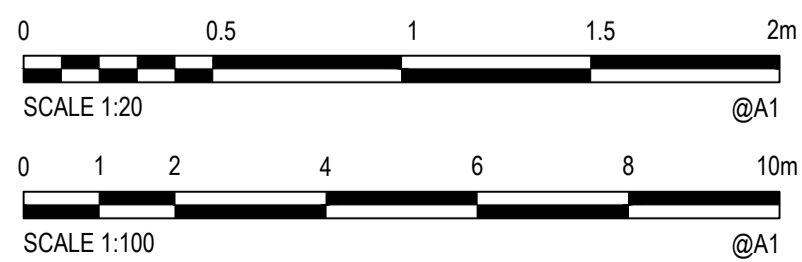[illegible]




© Cardno Limited All Rights Reserved.
This document is produced by Cardno Limited solely for the benefit of and use by the client in accordance with the terms of the retainer. Cardno Limited does not and shall not assume any responsibility or liability whatsoever to any third party arising out of any use or reliance by third party on the content of this document.



Drawn LDB	Date 02/07/18	Client	KARIONG SAND AND SOIL SUPPLIES			
Checked SJB	Date 02/07/18	Project	SAND, SOIL & BUILDING MATERIALS RECYCLING FACILITY. 90 GINDURRA ROAD SOMERSBY		Status	PRELIMINARY
Designed SJB	Date 02/07/18		NOT TO BE USED FOR CONSTRUCTION PURPOSES			
Verified -	Date -	Title			Datum	A1
Approved -	Date -	CONCEPT STORMWATER DETAILS		Register	AS SHOWN	
-	-			Scale		
-	-			Size		
-	-			Drawing Number	80518002-CI-116	Revision 2


DEVICE NAME: DWG To PDF.pc3
SAVE DATE: 6-Jul-18 3:44:46 PM BY: P. W. J. DATE PLOTTED: 6-Jul-18 3:49:25 PM BY: P. W. J.

XREFs: x80518002 A1 Title: x80518002 Survey, x80518002 Traffic, 20180528 - SITE PLAN & LANDSCAPE PLAN [P1], x80518002 Conveyance, x80518002 Turning Path, x80518002 - RW 01 PLAN, x80518002 RW 02 G3 PLAN, 180620, x80518002 CONTOURS 05 180620, x80518002 Civil
CAD File: n:\Projects\80518002\Drawings\Build\Civil\80518002-CI-120 [3] E&S PLAN.dwg

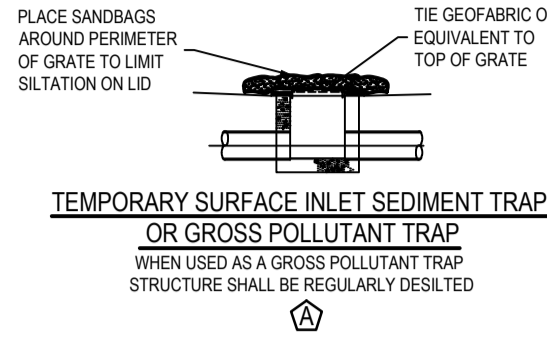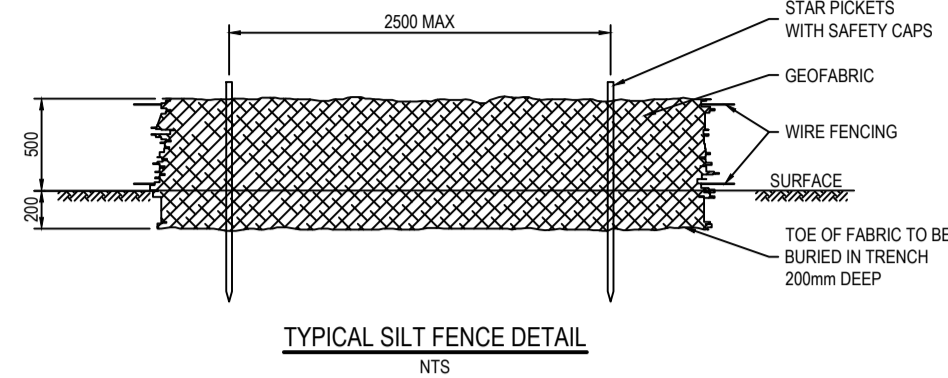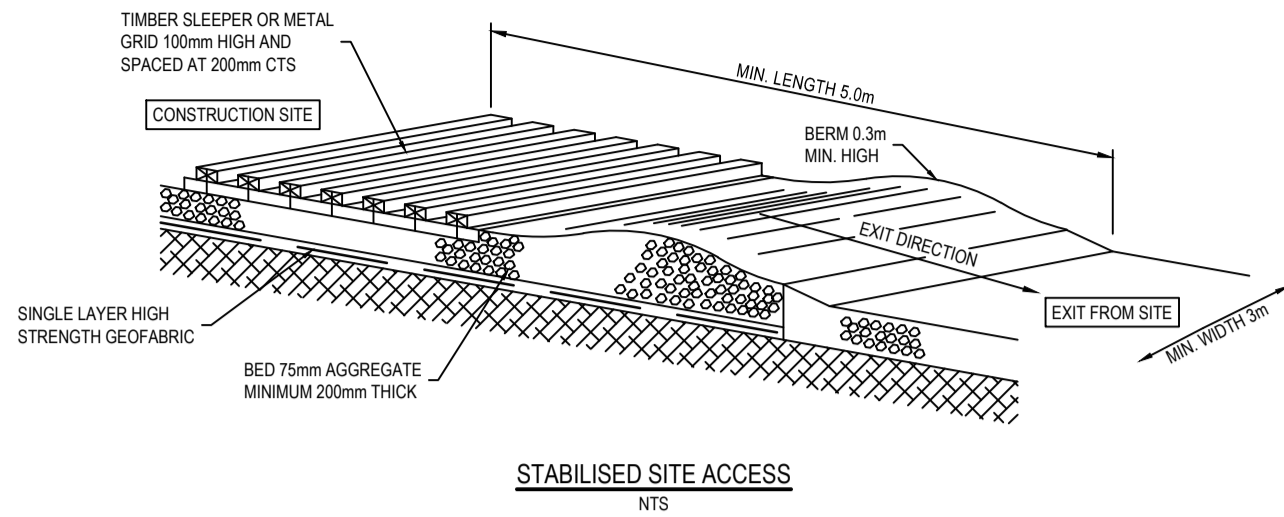


LEGEND

- SILT FENCE OR APPROVED MULCH BUND
- STABILISED SITE ACCESS
- OVERLAND FLOW DIRECTION
- SITE COMPOUND
- MELALEUCA BICONVEXA PROTECTION AREA - APZ
- DIVERSION BANK AND CHANNEL (SO 5-6)
- TEMPORARY SURFACE INLET SEDIMENT TRAP OR GROSS POLLUTANT TRAP
- DESIGN MAJOR CONTOURS (1m INTERVAL)
- EXISTING CONTOURS (0.5m INTERVAL)

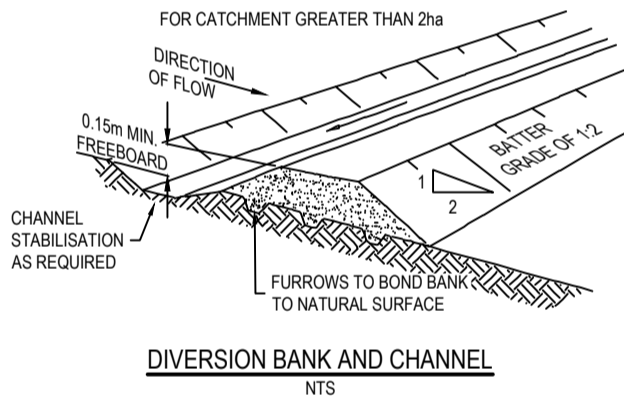

PLAN
SCALE 1:750

 

© Cardno Limited All Rights Reserved.
This document is produced by Cardno Limited solely for the benefit of and use by the client in accordance with the terms of the retainer. Cardno Limited does not and shall not assume any responsibility or liability whatsoever to any third party arising out of any use or reliance by third party on the content of this document.




Drawn PW 20/06/18
Checked SJB 20/06/18
Designed SJB 20/06/18
Verified SJB 20/06/18
Approved SJB 20/06/18

Client KARIONG SAND AND SOIL SUPPLIES


Project SAND, SOIL & BUILDING MATERIALS RECYCLING FACILITY.
90 GINDURRA ROAD
SOMERSBY

Status PRELIMINARY
NOT TO BE USED FOR CONSTRUCTION PURPOSES

Datum AHD Register - Scale 1:750 Size A1
Drawing Number 80518002-CI-120 Revision 3

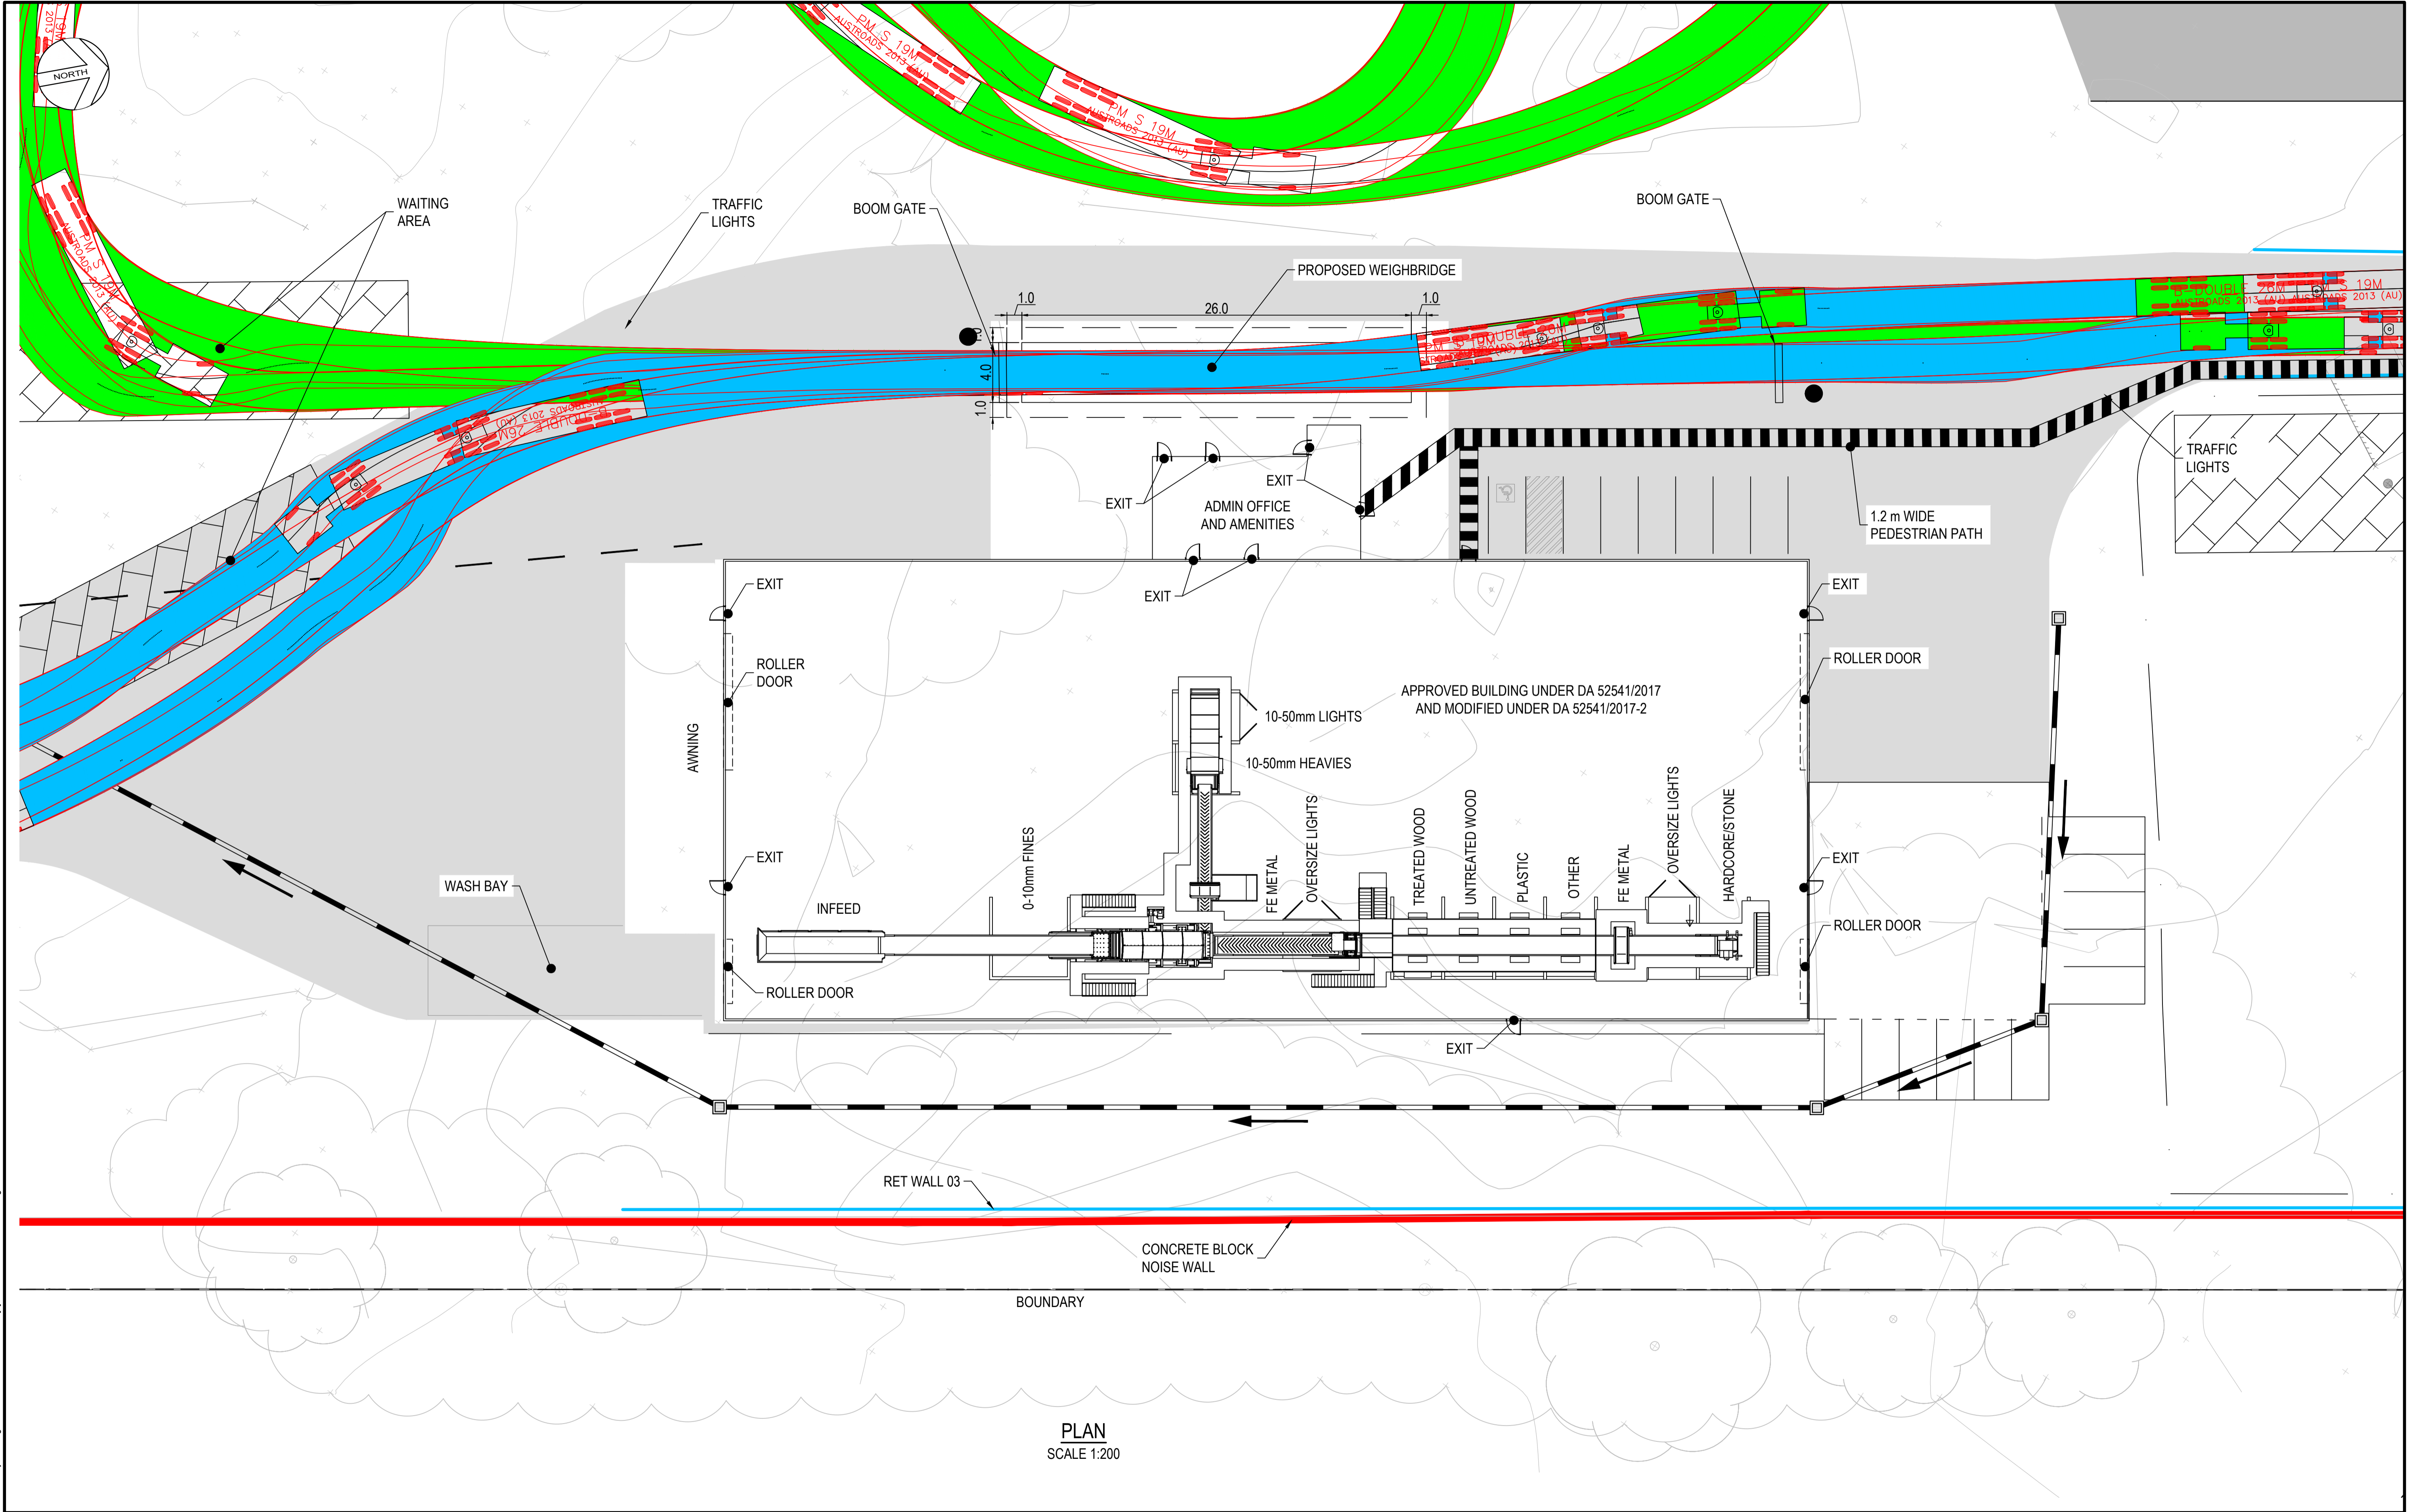

Rev.	Date	Description	Des.	Verif.	Appd.
3	14/12/18	REVISED TRAFFIC MANAGEMENT	DSA	SJB	SJB
2	06/12/18	ISSUED FOR DEVELOPMENT APPLICATION	PW	SJB	SJB
1	28/11/18	ISSUED FOR DEVELOPMENT APPLICATION	PW	SJB	SJB

 

© Cardno Limited All Rights Reserved.
This document is produced by Cardno Limited solely for the benefit of and use by the client in accordance with the terms of the retainer. Cardno Limited does not and shall not assume any responsibility or liability whatsoever to any third party arising out of any use or reliance by third party on the content of this document.

Cardno
Shaping the Future

Cardno (NSW/ACT) Pty Ltd | ABN 95 001 145 035
34/205-207 Albany Street North
Gosford, NSW 2250
Tel: 02 4323 2558 Fax: 02 4324 3251
Web: www.cardno.com.au

Drawn	PW	Date	28/11/18
Checked	SJB	Date	28/11/18
Designed	SJB	Date	28/11/18
Verified	SJB	Date	28/11/18
Approved	SJB	Date	28/11/18

Client	KARIONG SAND AND SOIL SUPPLIES
Project	SAND, SOIL & BUILDING MATERIALS RECYCLING FACILITY.
	90 GINDURRA ROAD
	SOMERSBY
Title	DETAILED SHED PLAN

Status	PRELIMINARY
Datum	AHD
Register	-
Scale	1:200
Size	A1
Drawing Number	80518002-CI-113
Revision	3


Item	Manufacturer	Model / Description	Length	Width	Item Installed Power (kW)	Control
1	Kiverco	Belt Feeder	8	1.2	3	VSD
2	Kiverco	Incline Conveyor	15.5	1.2	5.5	DOL
3	Spaleck	Combi Screen	7	1.6	30	DOL
4	Kiverco	0-10mm Collection Conveyor	10	1.6	7.5	DOL
5	Kiverco	Fines Bay - I Beam & Concrete Panel	5.5	5	-	-
6	Kiverco	10-50mm Collection Conveyor	13	0.8	5.5	DOL
7	ConveyorTek	Core 800 E - Twin Pole	2	0.75	2.2	DOL
8	Kiverco	DS150	-	1.5	29.7	Kiverco Control Panel
9	Kiverco	Midsized Clean-up Bays - I Beam & Concrete Panel	-	-	-	-
10	Kiverco	Oversize Conveyor	9	1.2	5.5	DOL
11	Kiverco	Blower	-	-	15.0	Star/Delta
12	Kiverco	Lights Bay - I Beam & Concrete Panel	3.5	3.5	-	-
13	Kiverco	Picking Station Conveyor	26	1.2	3	VSD
14	Kiverco	Picking Station	-	-	0.3	Distribution Board
15	ConveyorTek	Core 1200 E - Twin Pole	2.35	0.75	2.2	DOL
16	Kiverco	Blower	-	-	15.0	Star/Delta
17	Kiverco	Material Bays - I Beam & Concrete Panel	-	-	-	-
18	Kiverco	Plant Control Panel	-	-	-	-
Total Installed Power					124.4 kW	

APPLICATION INFORMATION

MATERIAL: LIGHT C&D & PRE-SCREENED EXCAVATION WASTE
MATERIAL SIZE: 300mm (MAX)
THROUGHPUT: 40TPH
MATERIAL BULK DENSITY: 450KG/M3
OPERATING HOURS: 2375 HOURS/YEAR
(9.5 HOURS / 5 DAYS / 50 WEEKS)

MATERIAL GRAINSIZE DISTRIBUTION (ESTIMATED):

- <10mm - 20%
- <50mm - 40%
- <300mm - 100%

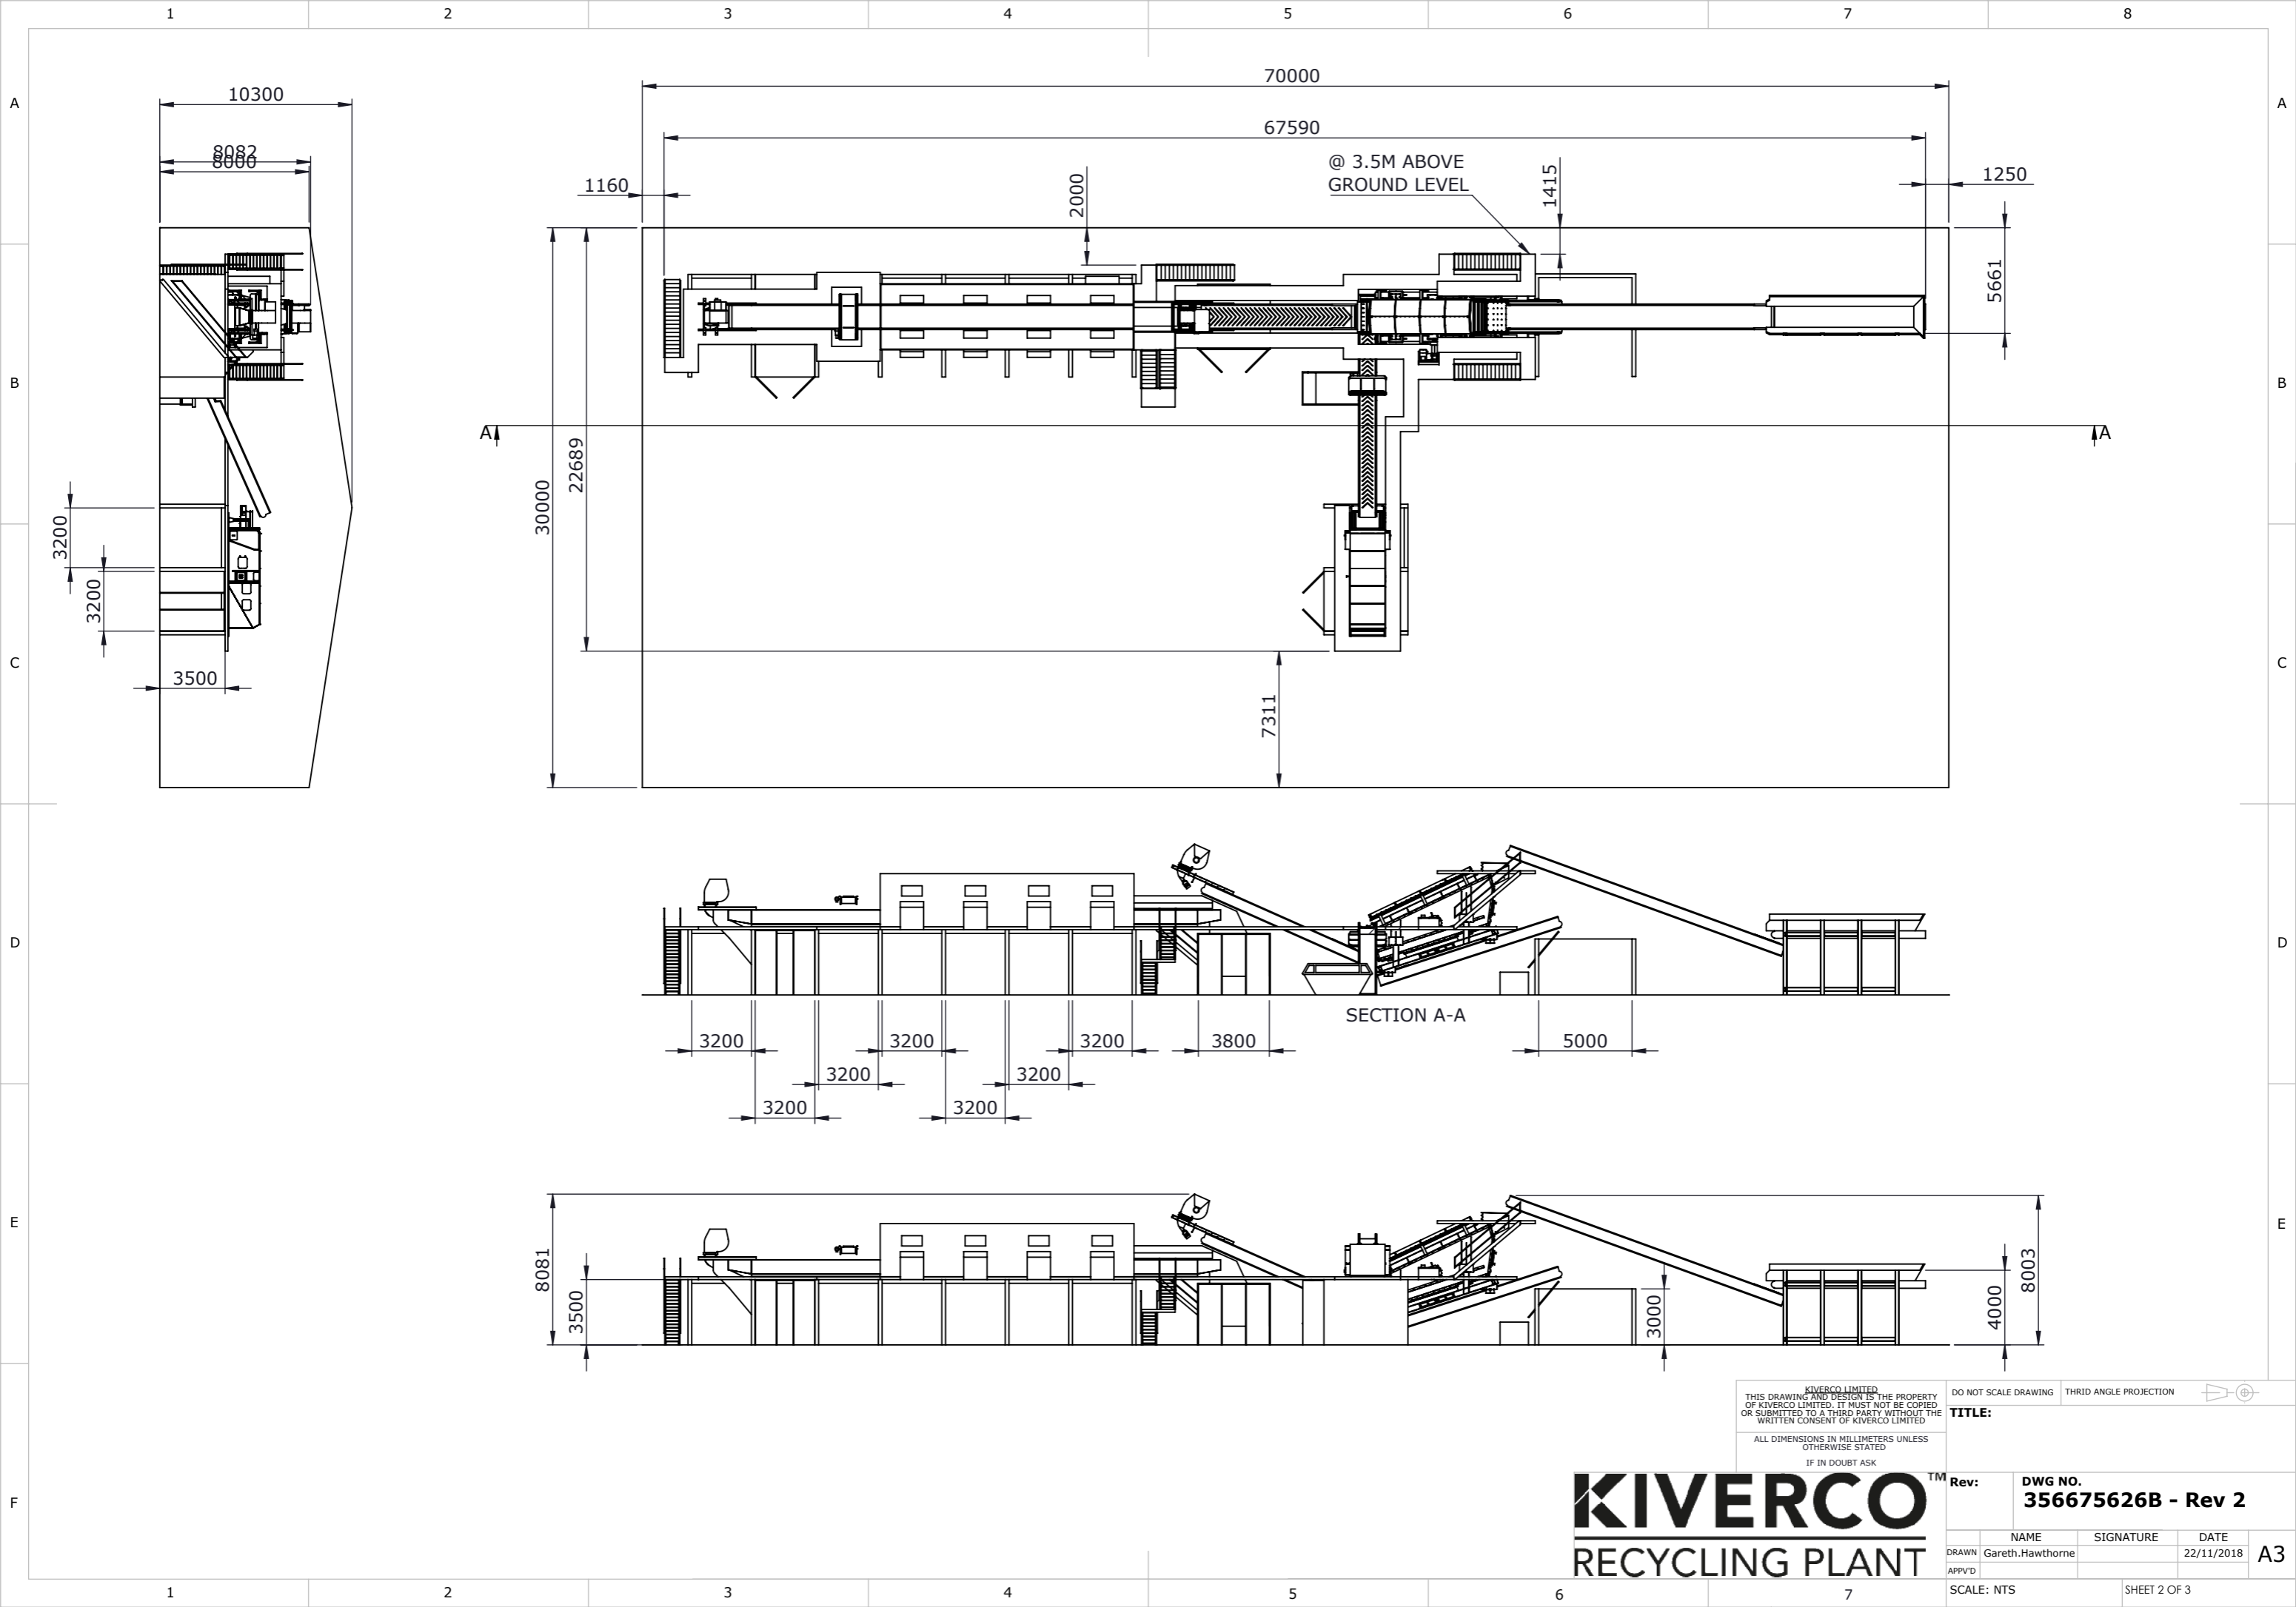

KIVERCO LIMITED
THIS DRAWING AND DESIGN IS THE PROPERTY
OF KIVERCO LIMITED. IT MUST NOT BE COPIED
OR SUBMITTED TO A THIRD PARTY WITHOUT THE
WRITTEN CONSENT OF KIVERCO LIMITED

ALL DIMENSIONS IN MILLIMETERS UNLESS
OTHERWISE STATED
IF IN DOUBT ASK

DO NOT SCALE DRAWING THRID ANGLE PROJECTION

TITLE:


Rev: DWG NO. 356675626B - Rev 2

NAME	SIGNATURE	DATE
Gareth.Hawthorne		22/11/2018

SCALE: NTS SHEET 2 OF 3

KIVERCO
RECYCLING PLANT

A3

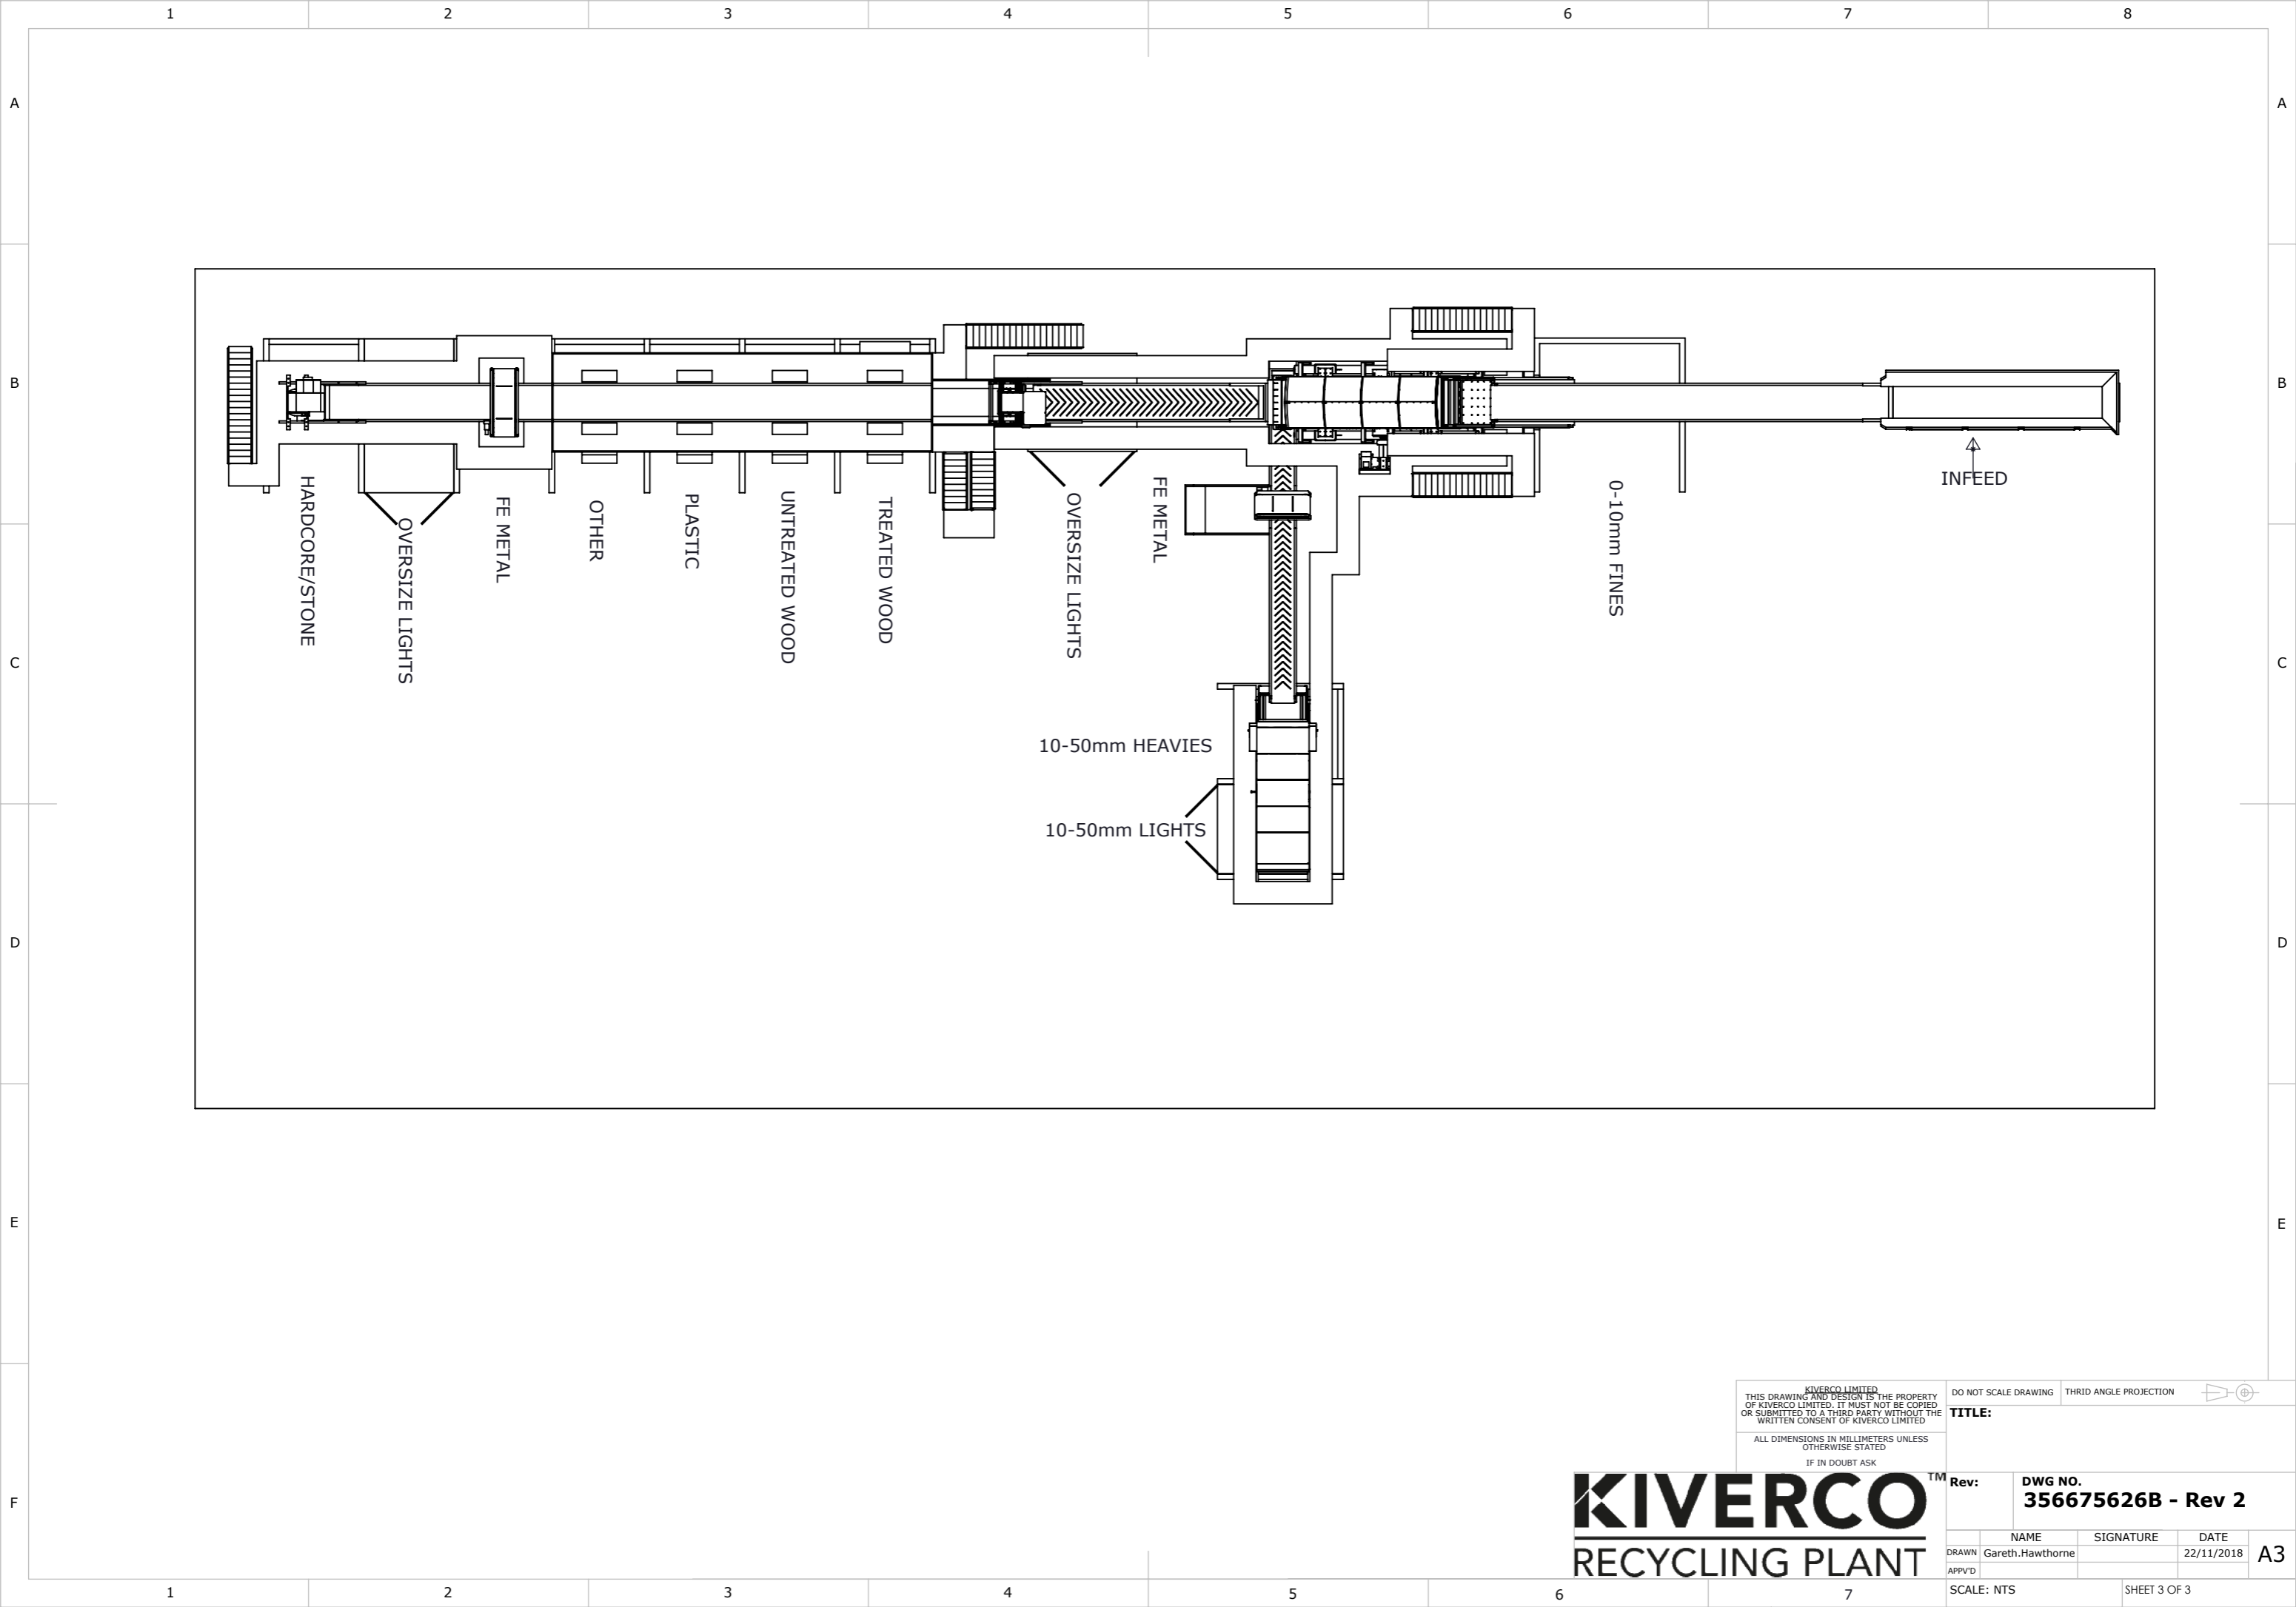

KIVERCO LIMITED
THIS DRAWING AND DESIGN IS THE PROPERTY
OF KIVERCO LIMITED. IT MUST NOT BE COPIED
OR SUBMITTED TO A THIRD PARTY WITHOUT THE
WRITTEN CONSENT OF KIVERCO LIMITED

ALL DIMENSIONS IN MILLIMETERS UNLESS
OTHERWISE STATED
IF IN DOUBT ASK

DO NOT SCALE DRAWING

THIRD ANGLE PROJECTION

TITLE:

Rev:

DWG NO.

356675626B - Rev 2

	NAME	SIGNATURE	DATE
DRAWN	Gareth.Hawthorne		22/11/2018
APPV'D			

SCALE: NTS

SHEET 3 OF 3

KIVERCO
RECYCLING PLANT

A3