
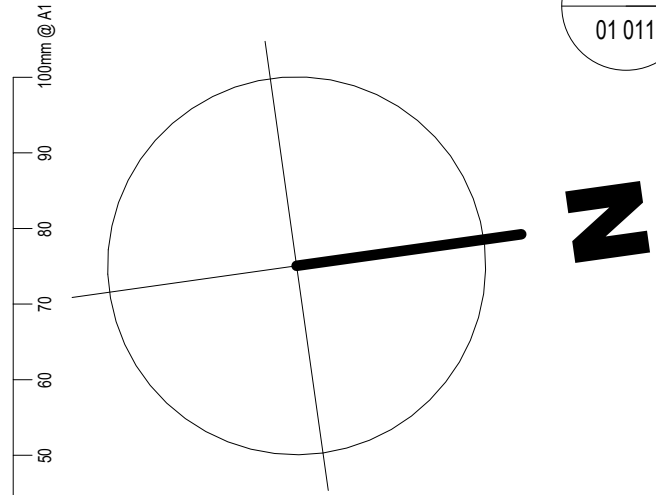
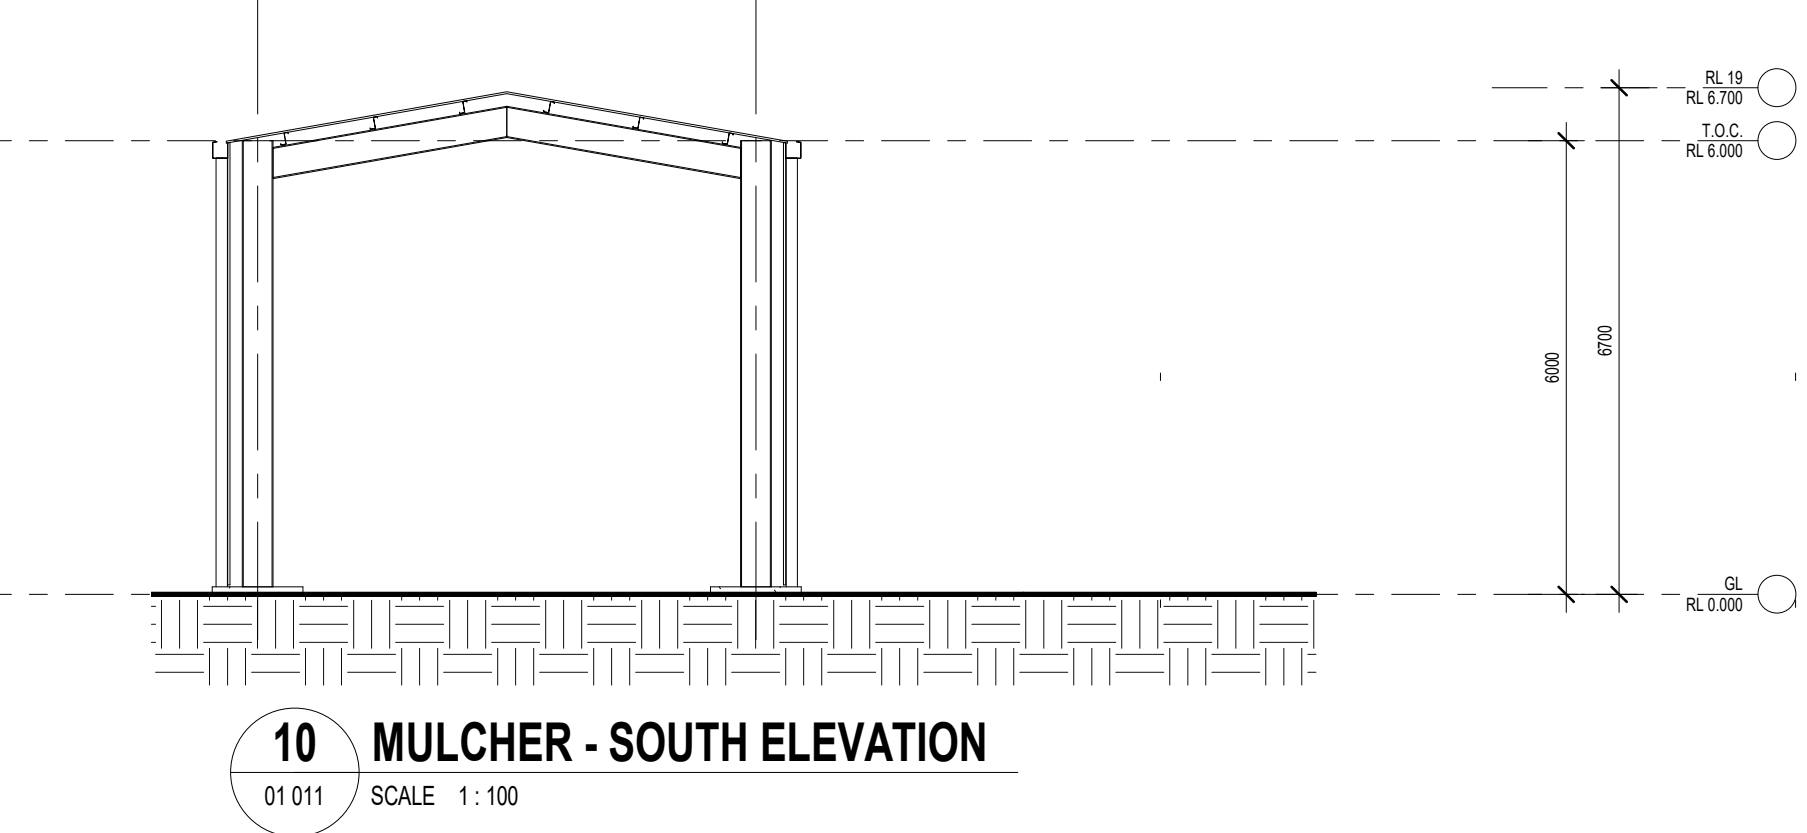
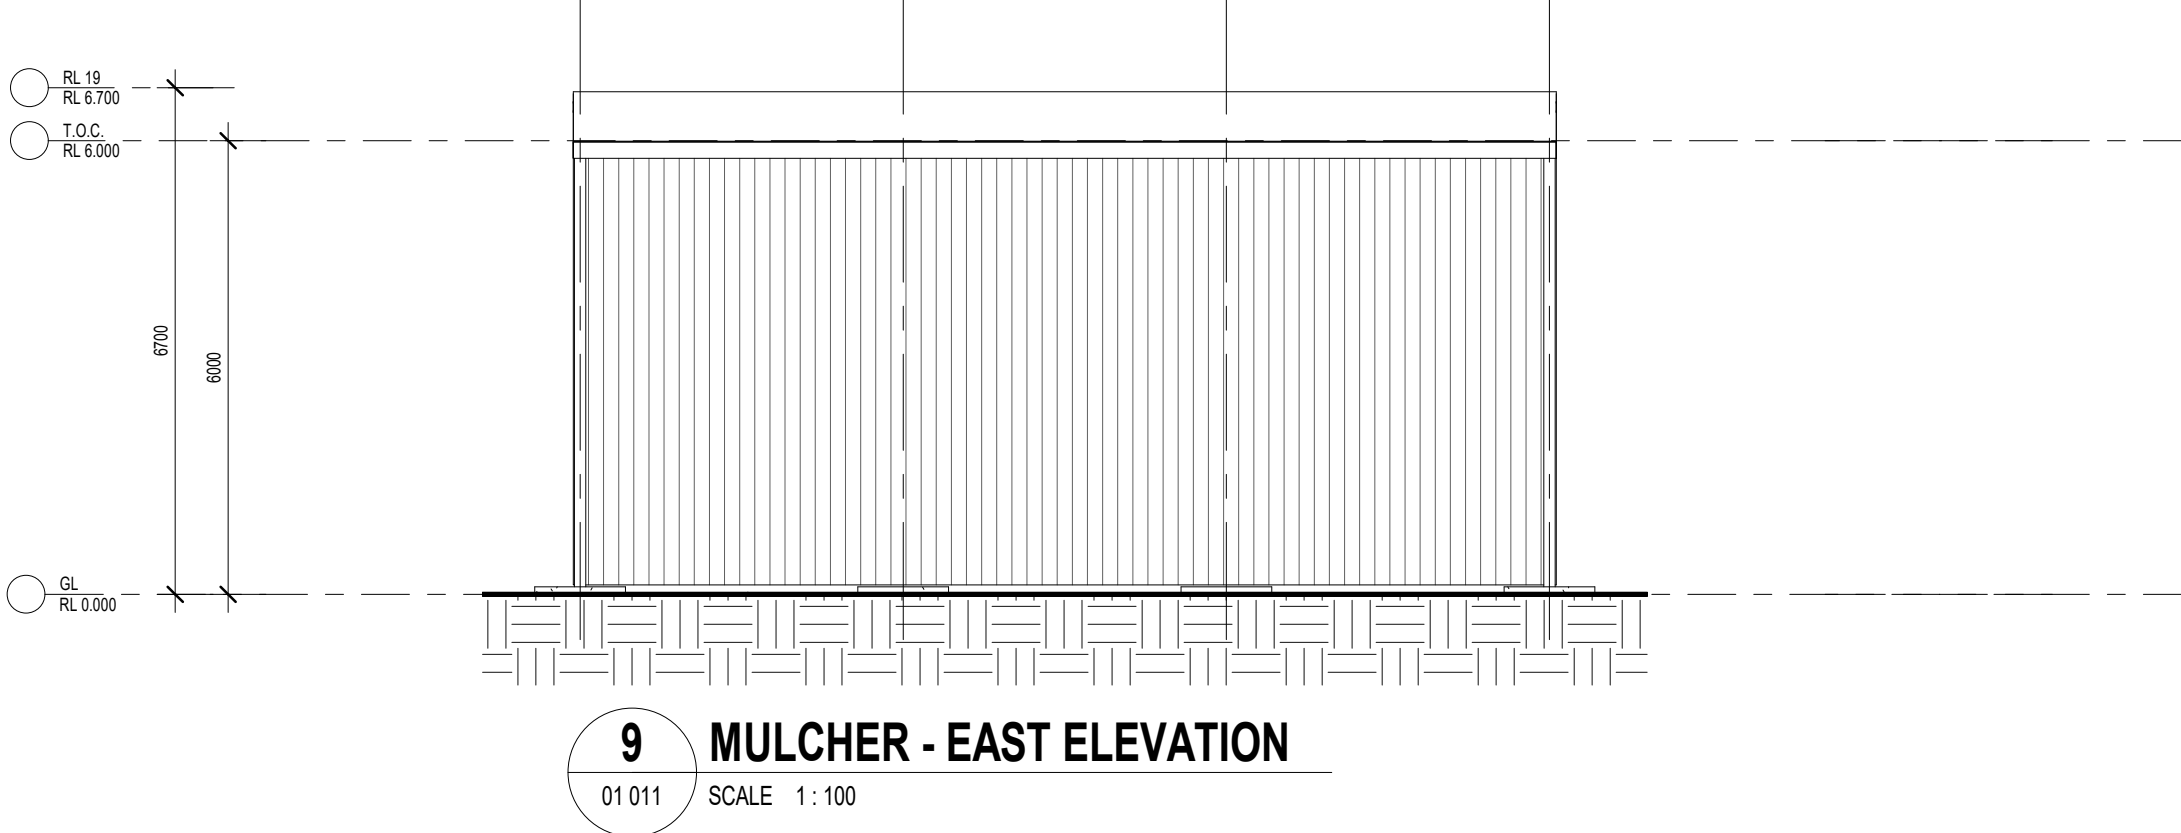
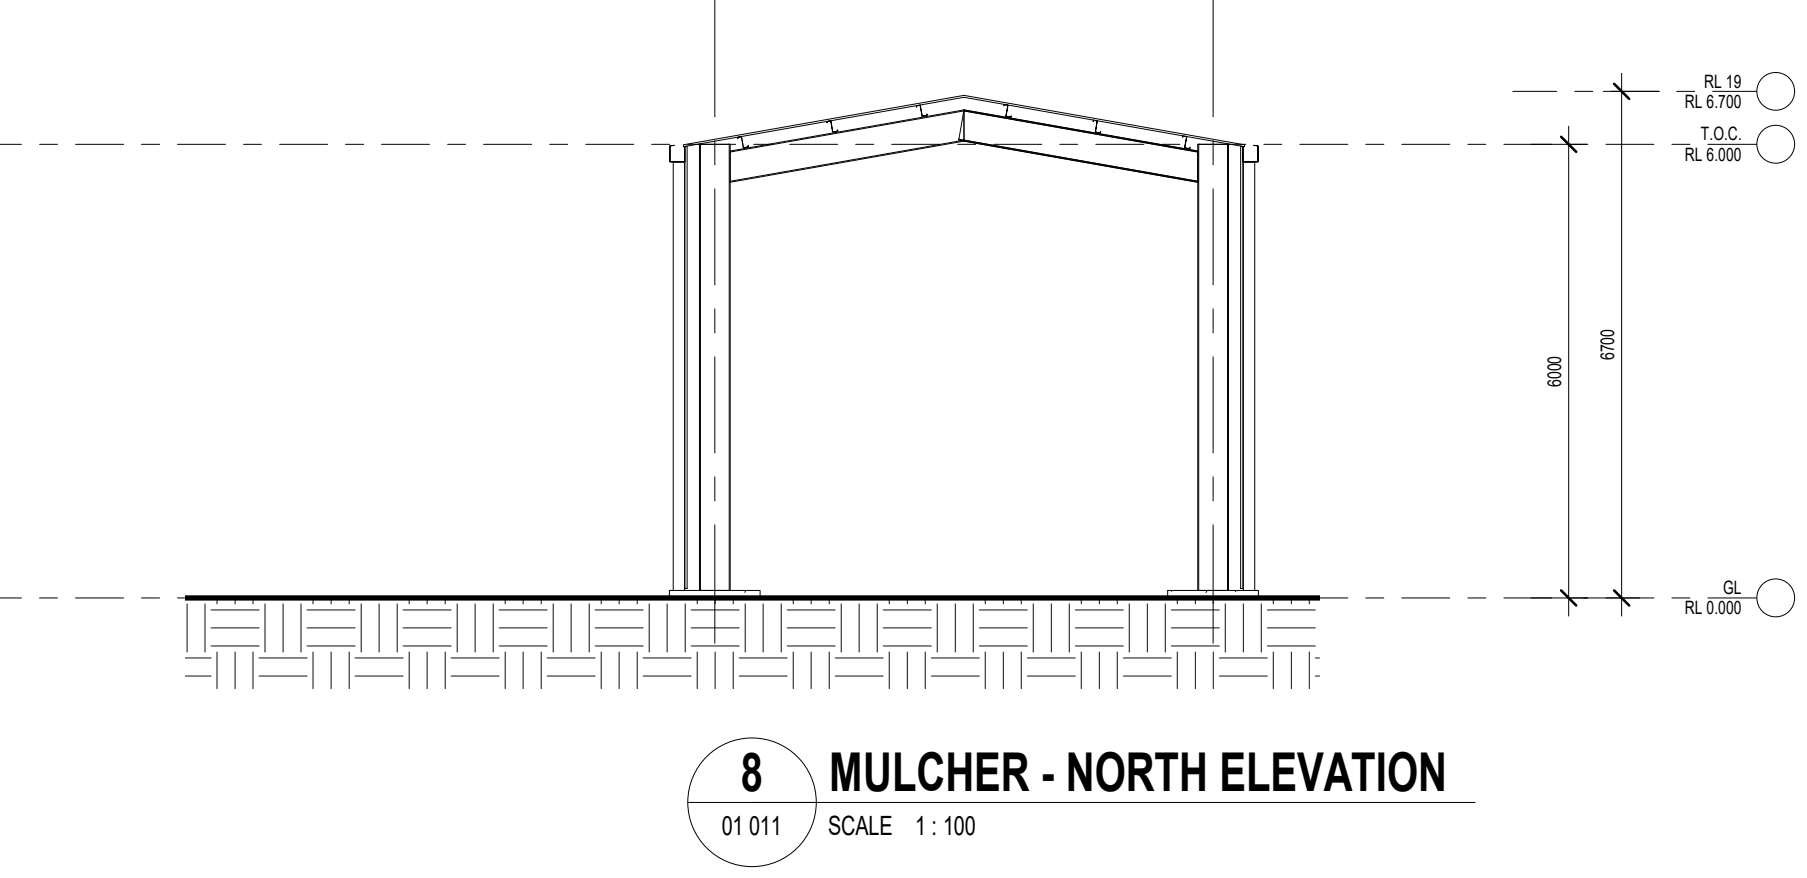
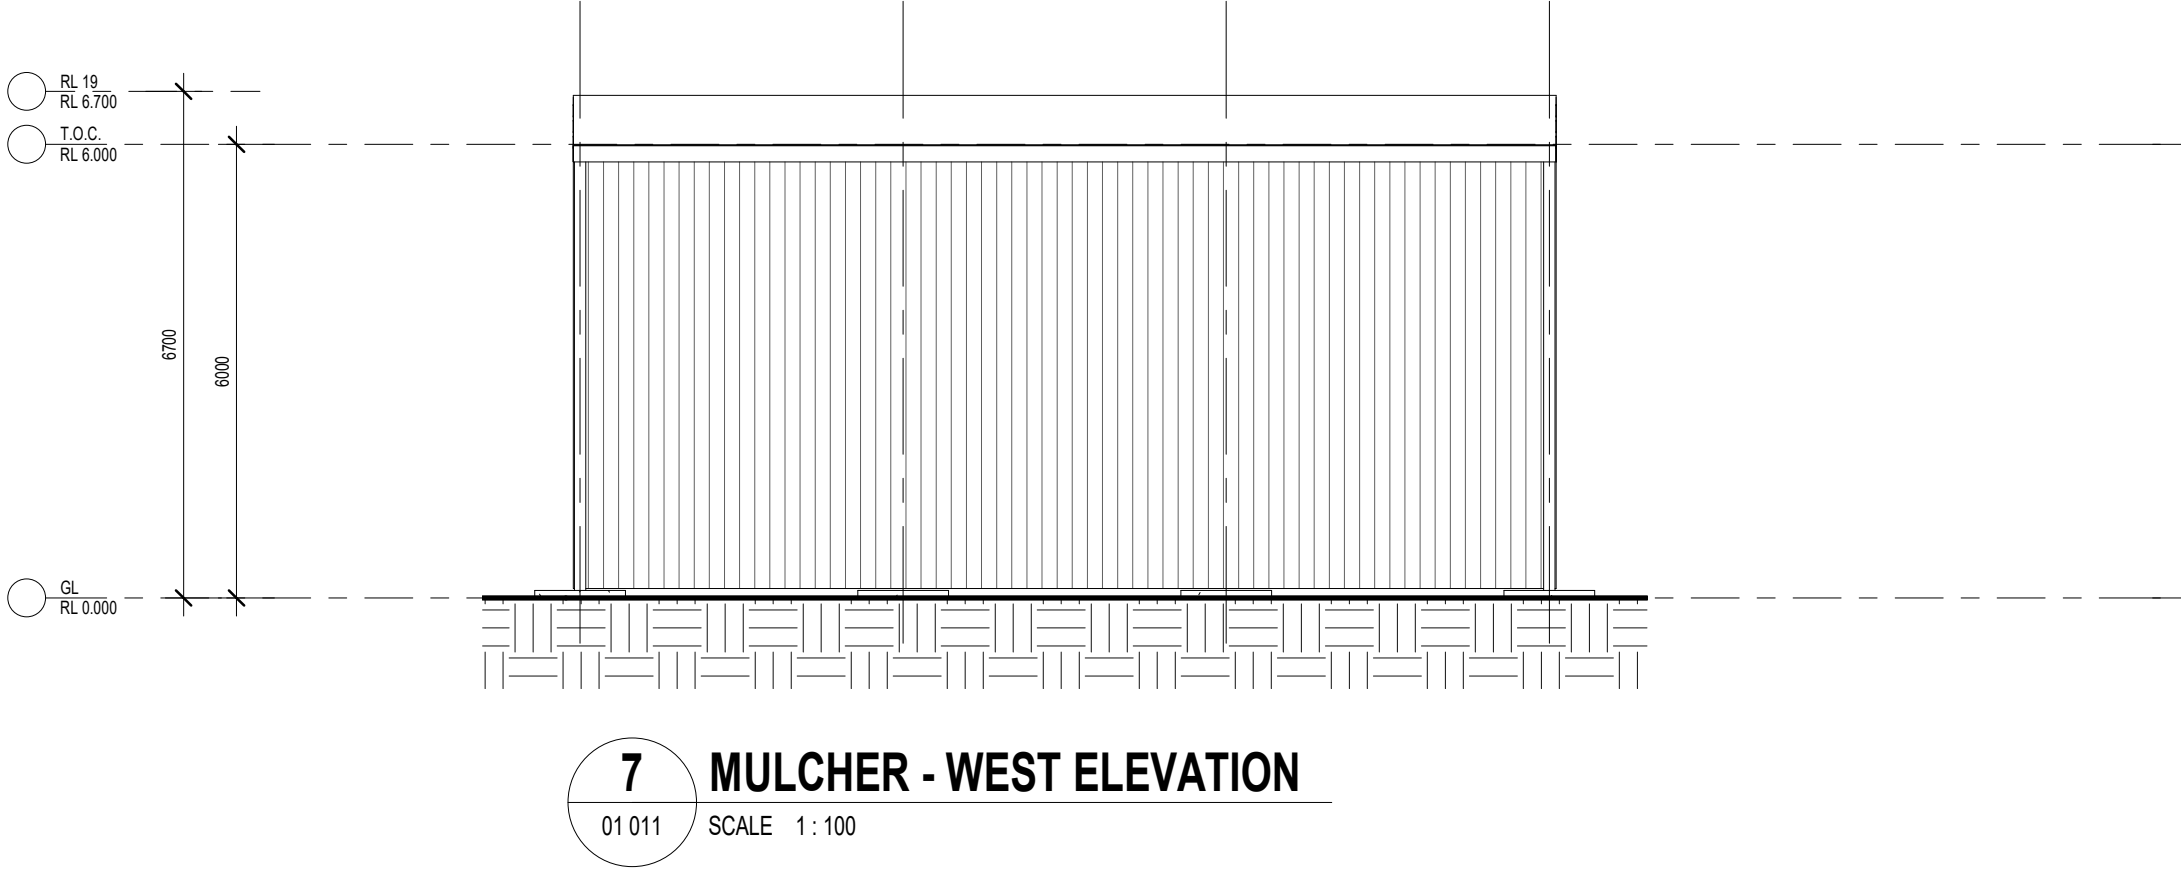
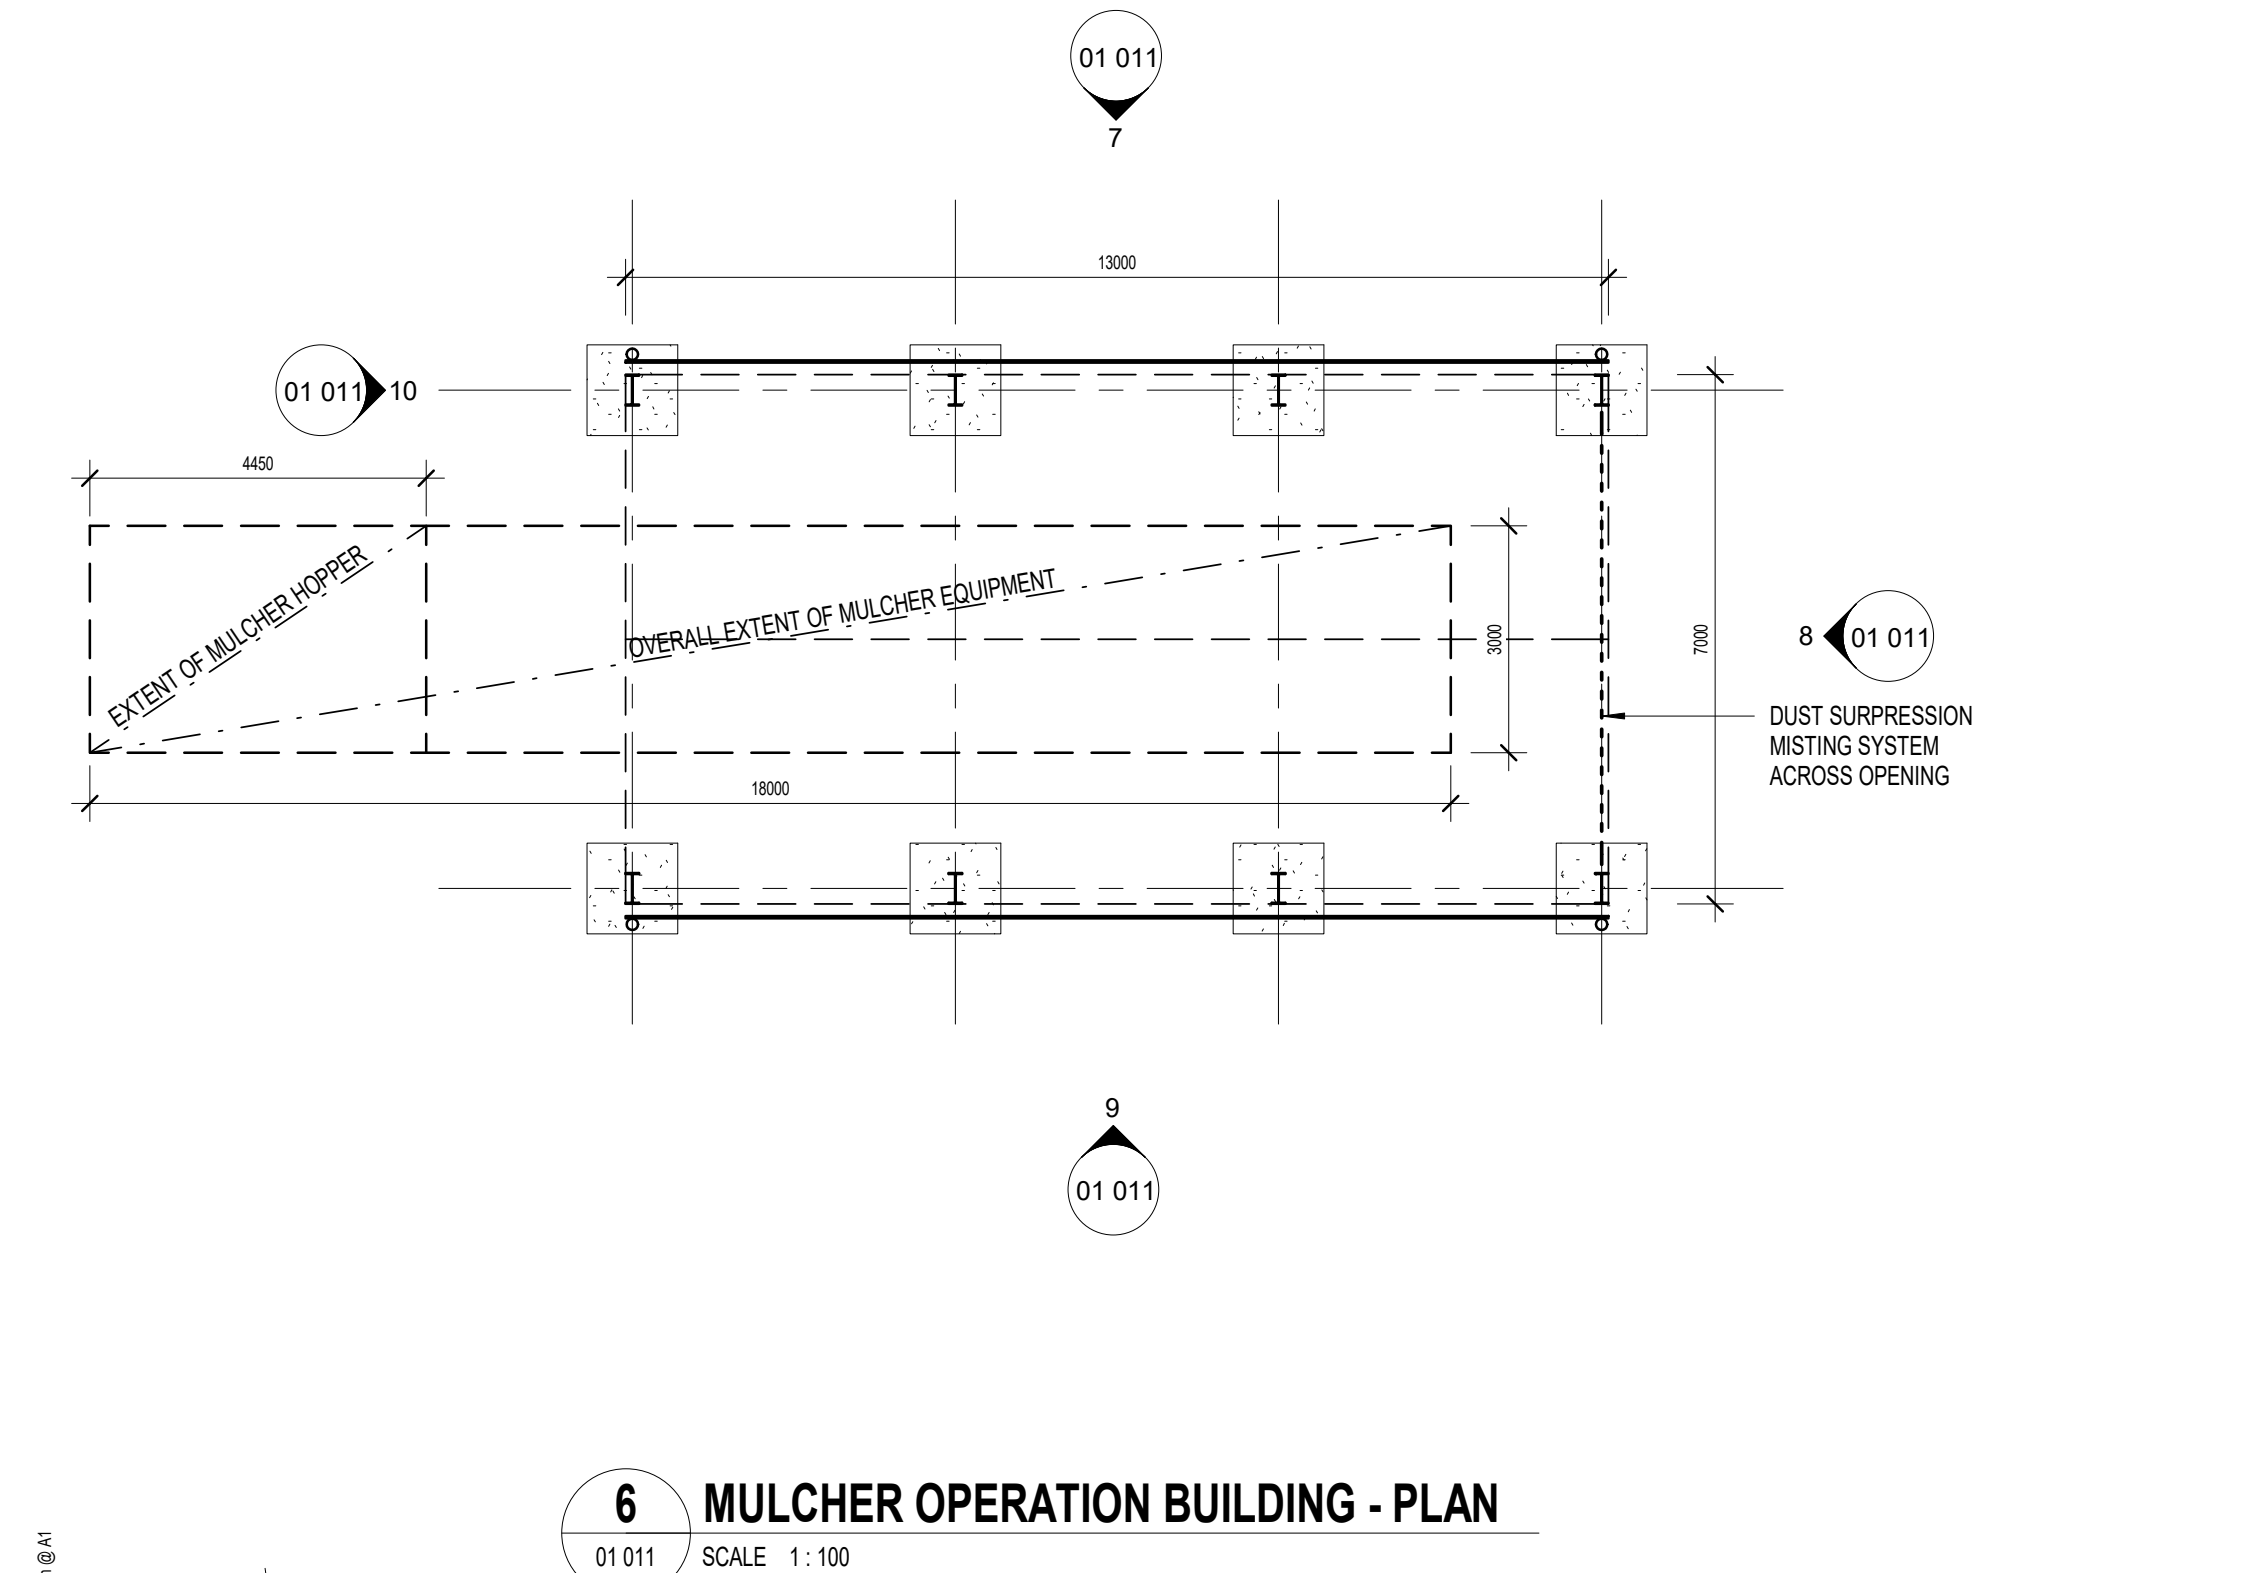
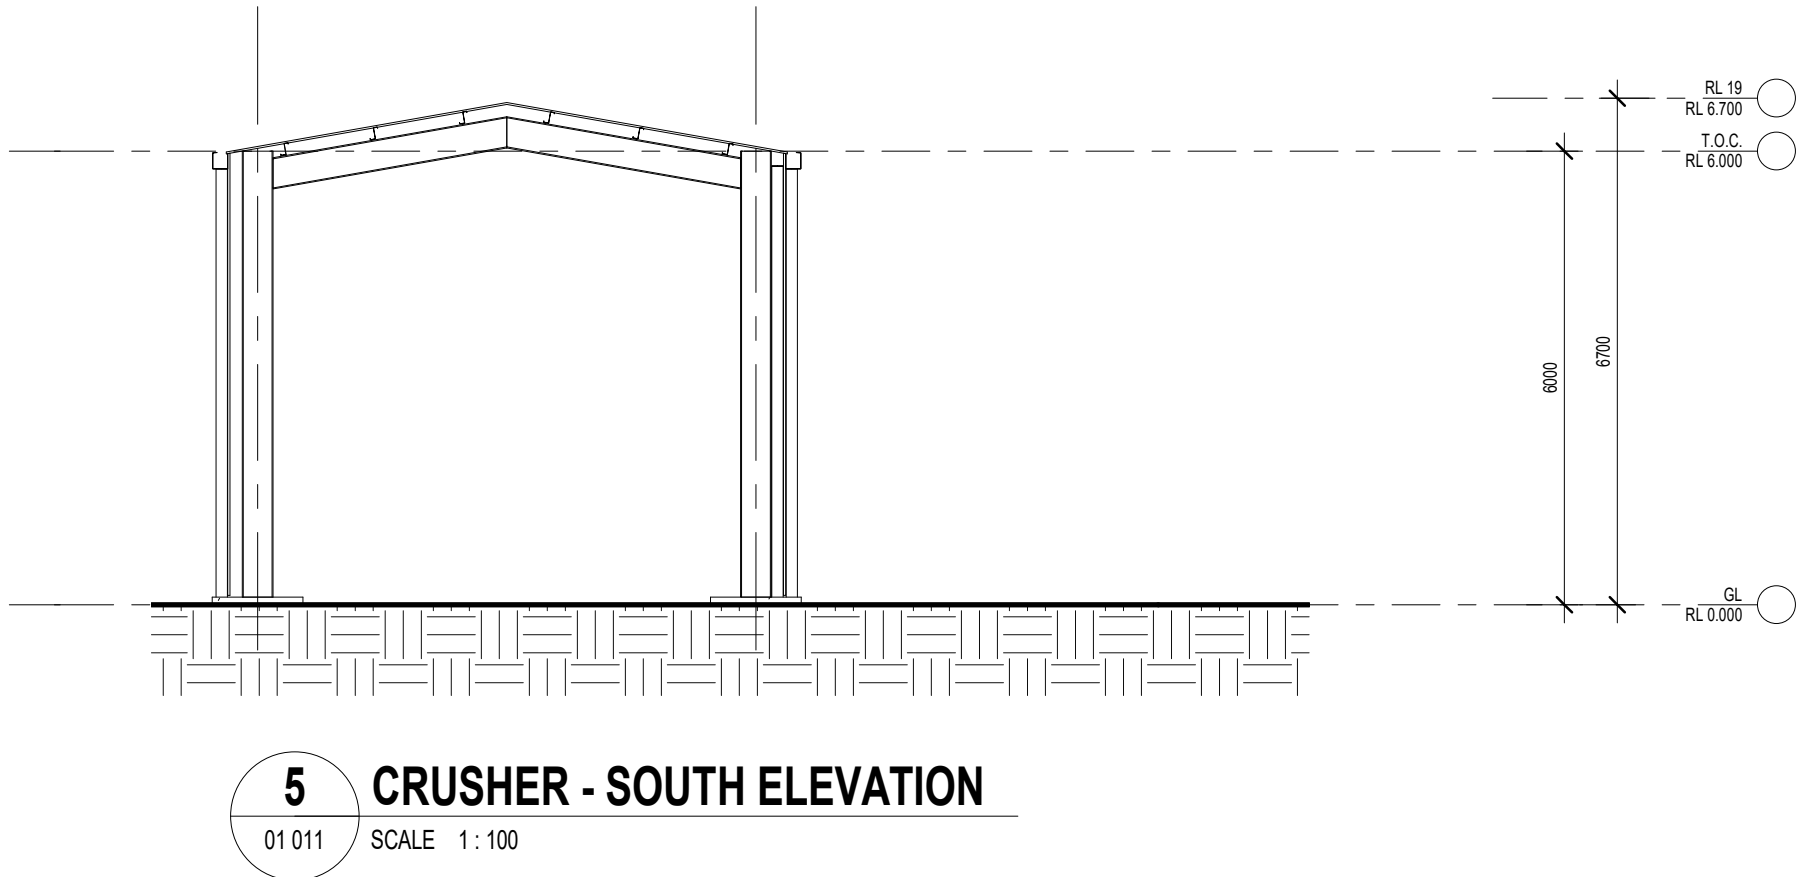
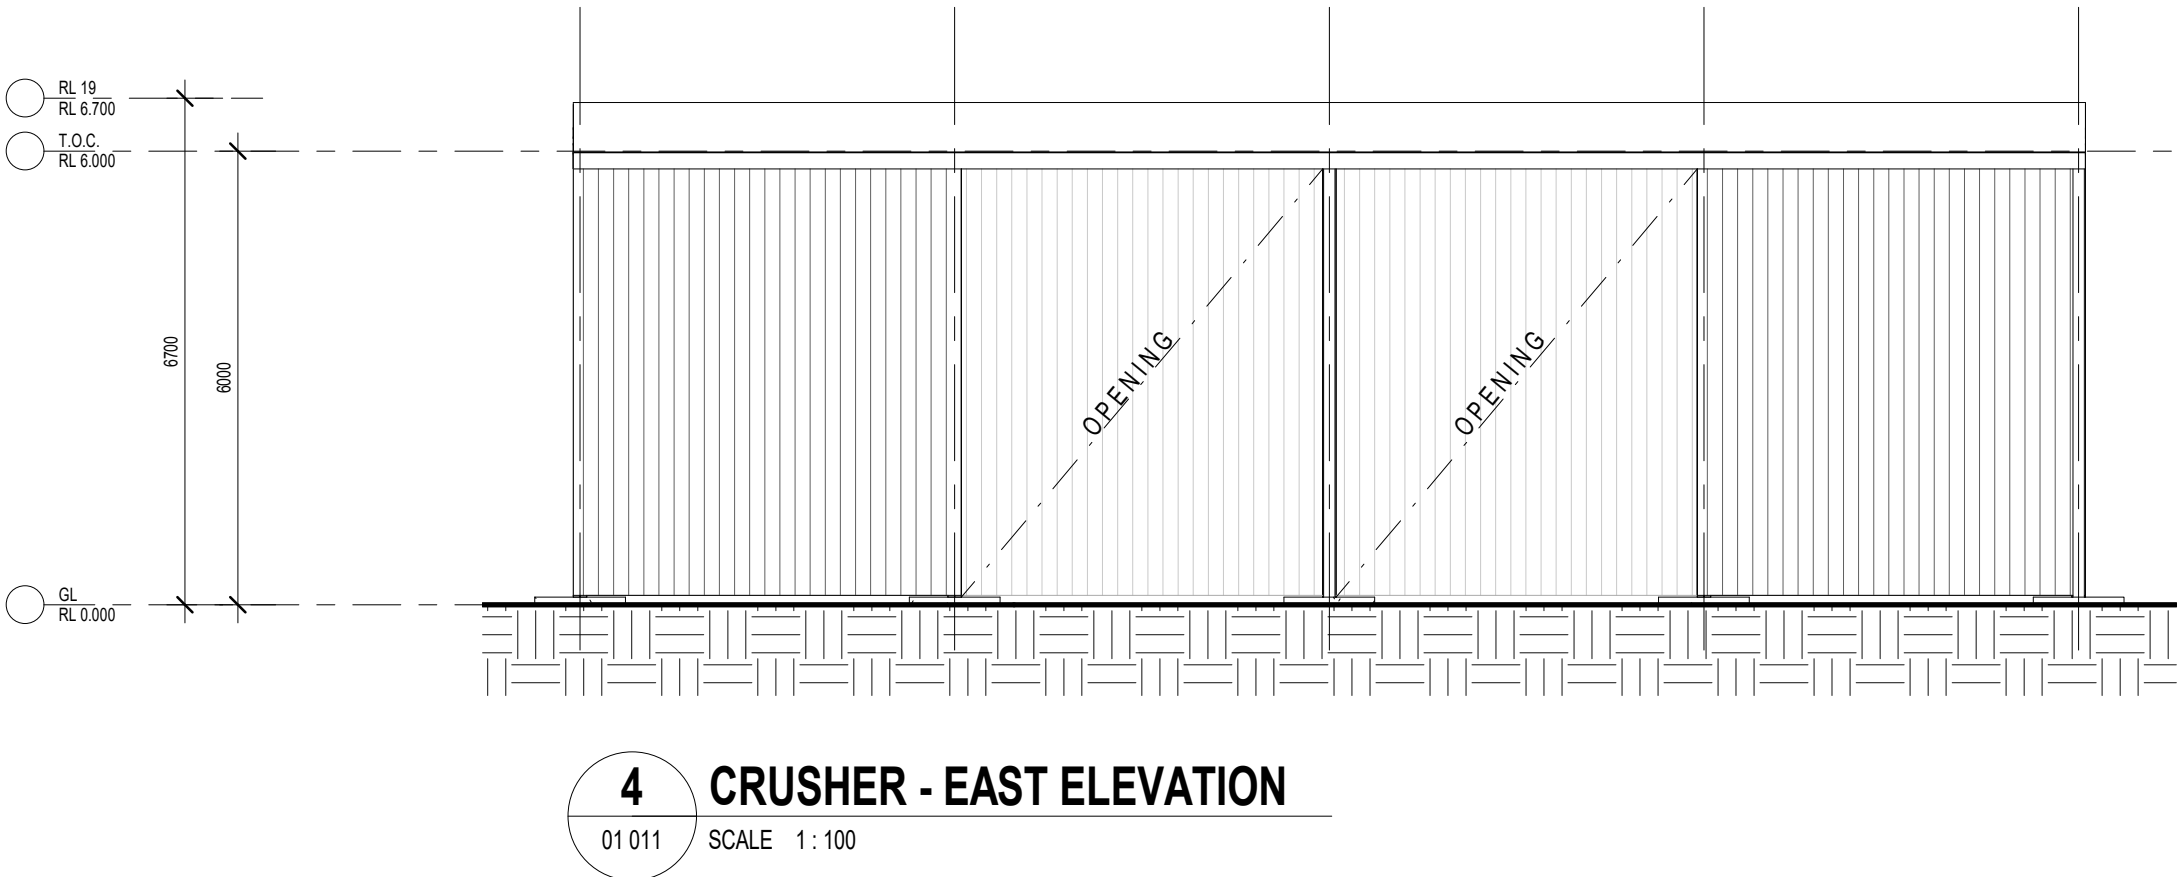
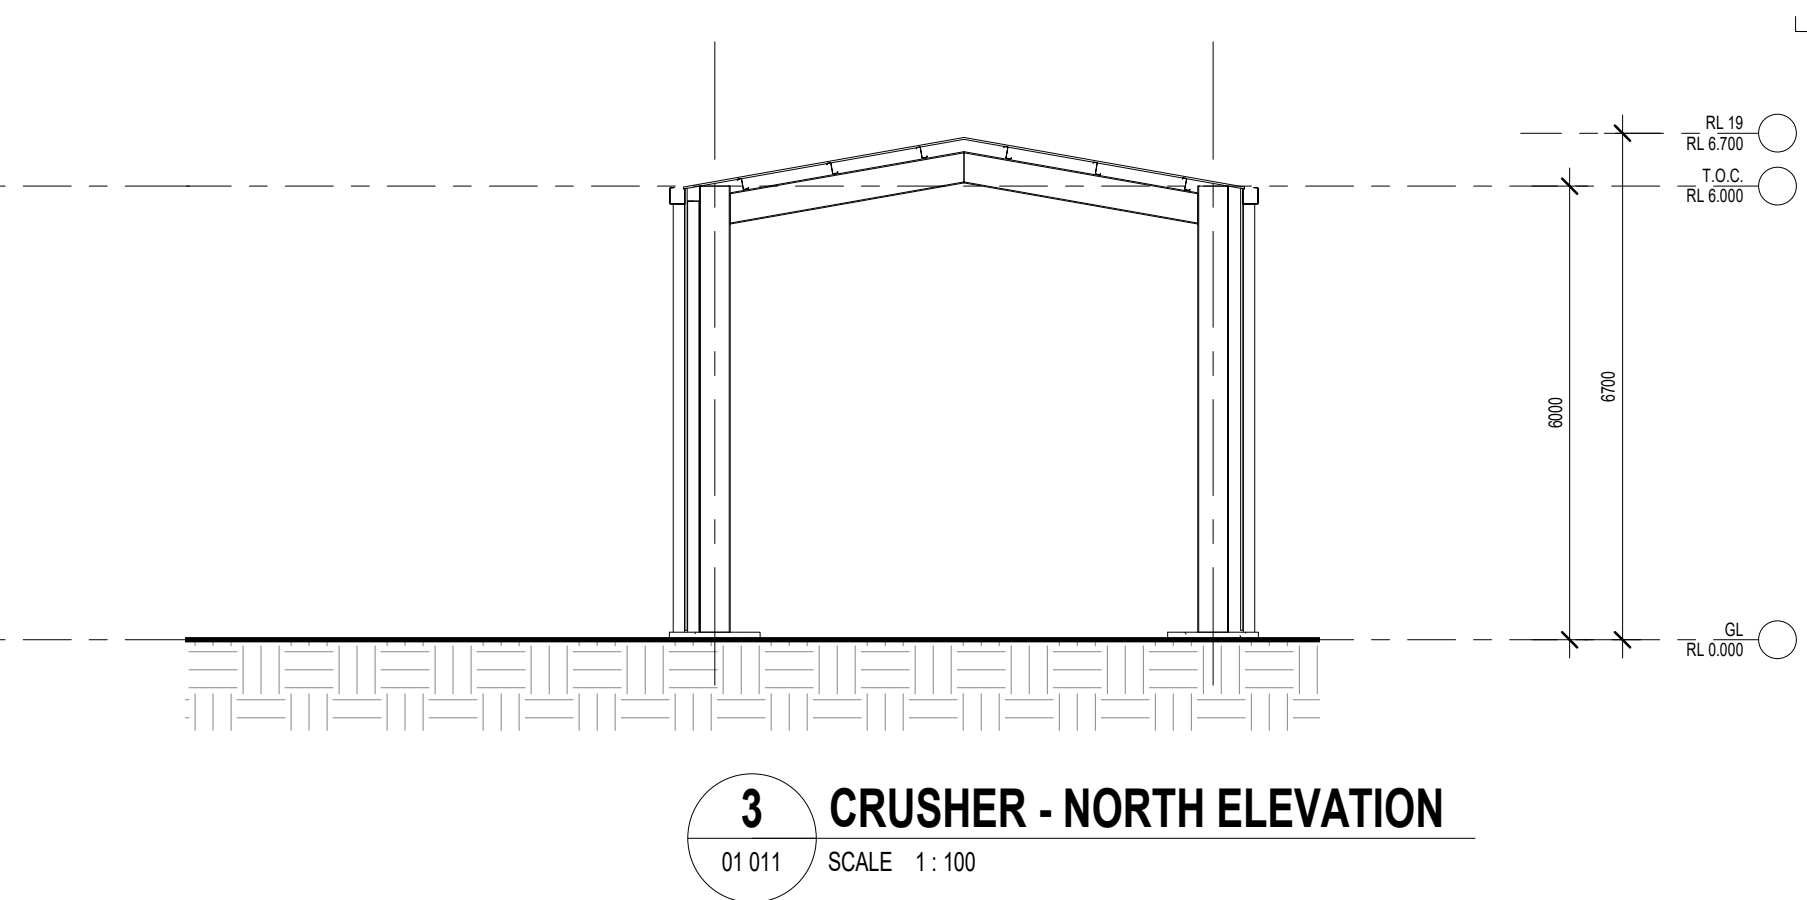
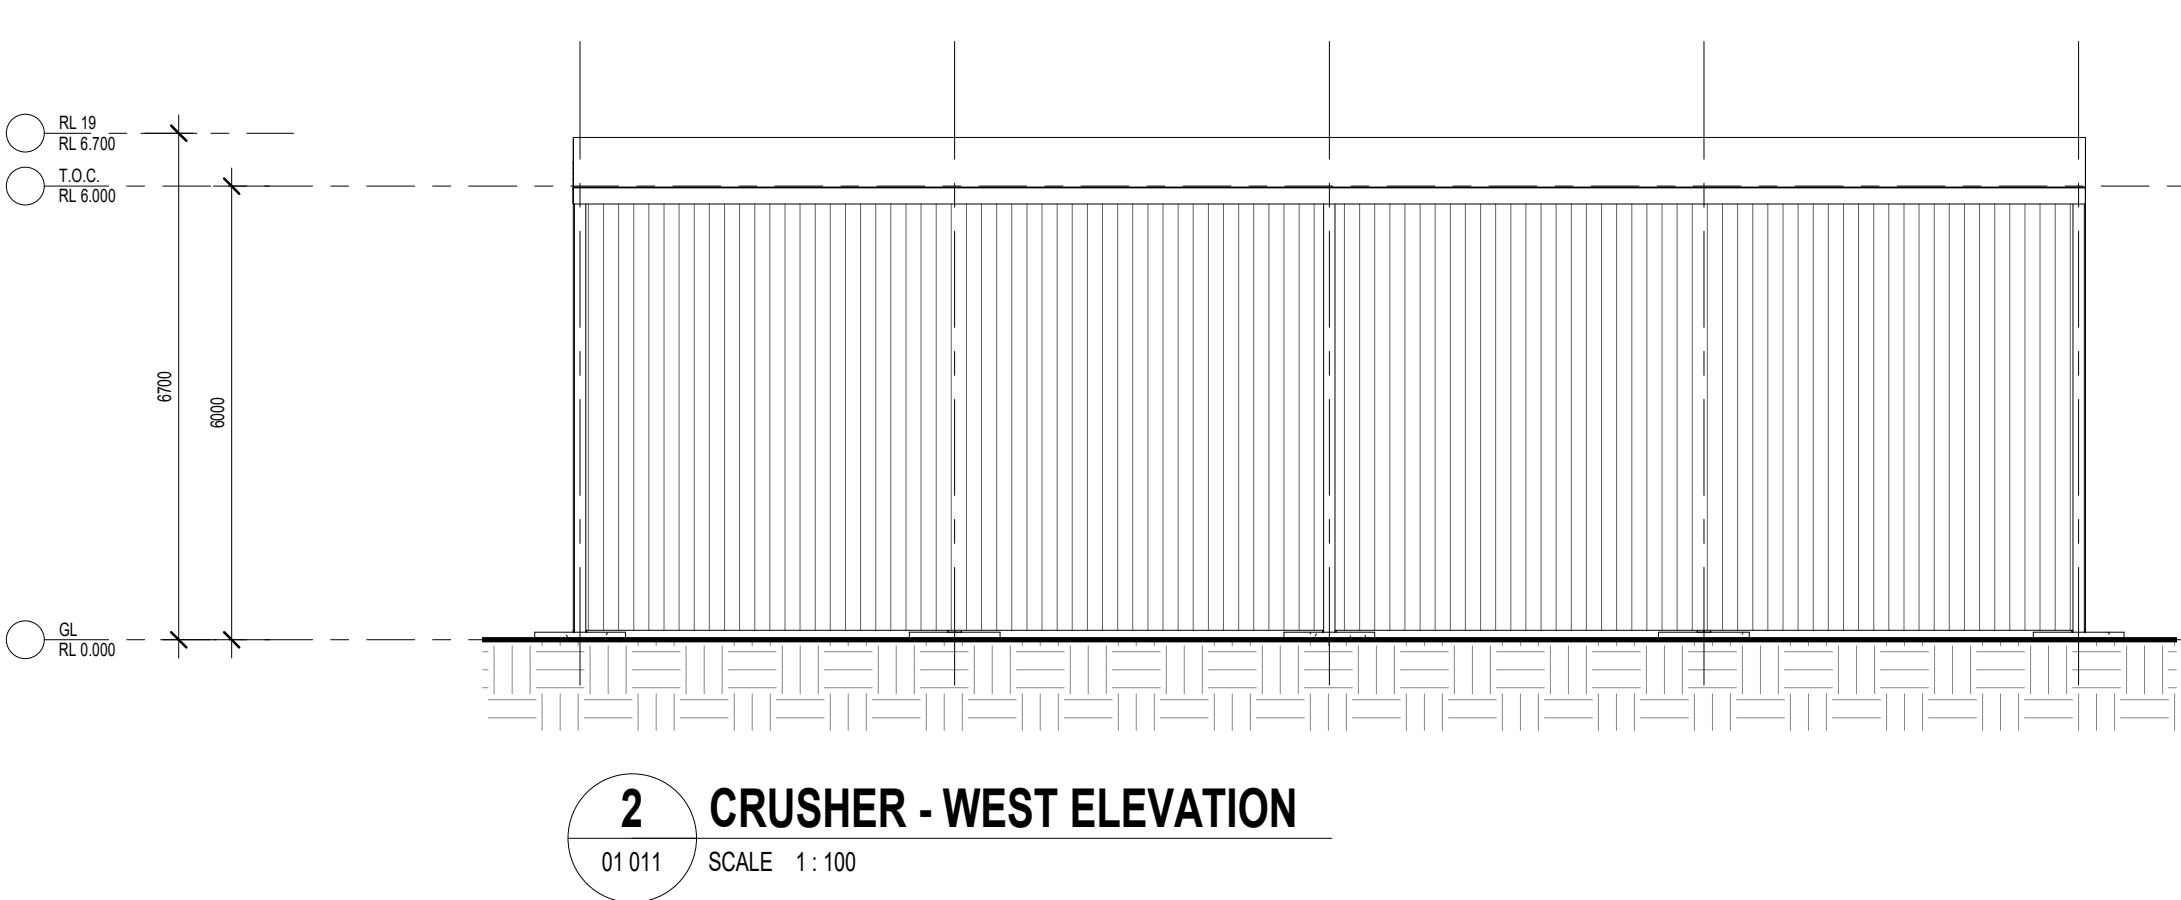


0 10 20 30 40 50 60 70 80 90 100mm @ A1

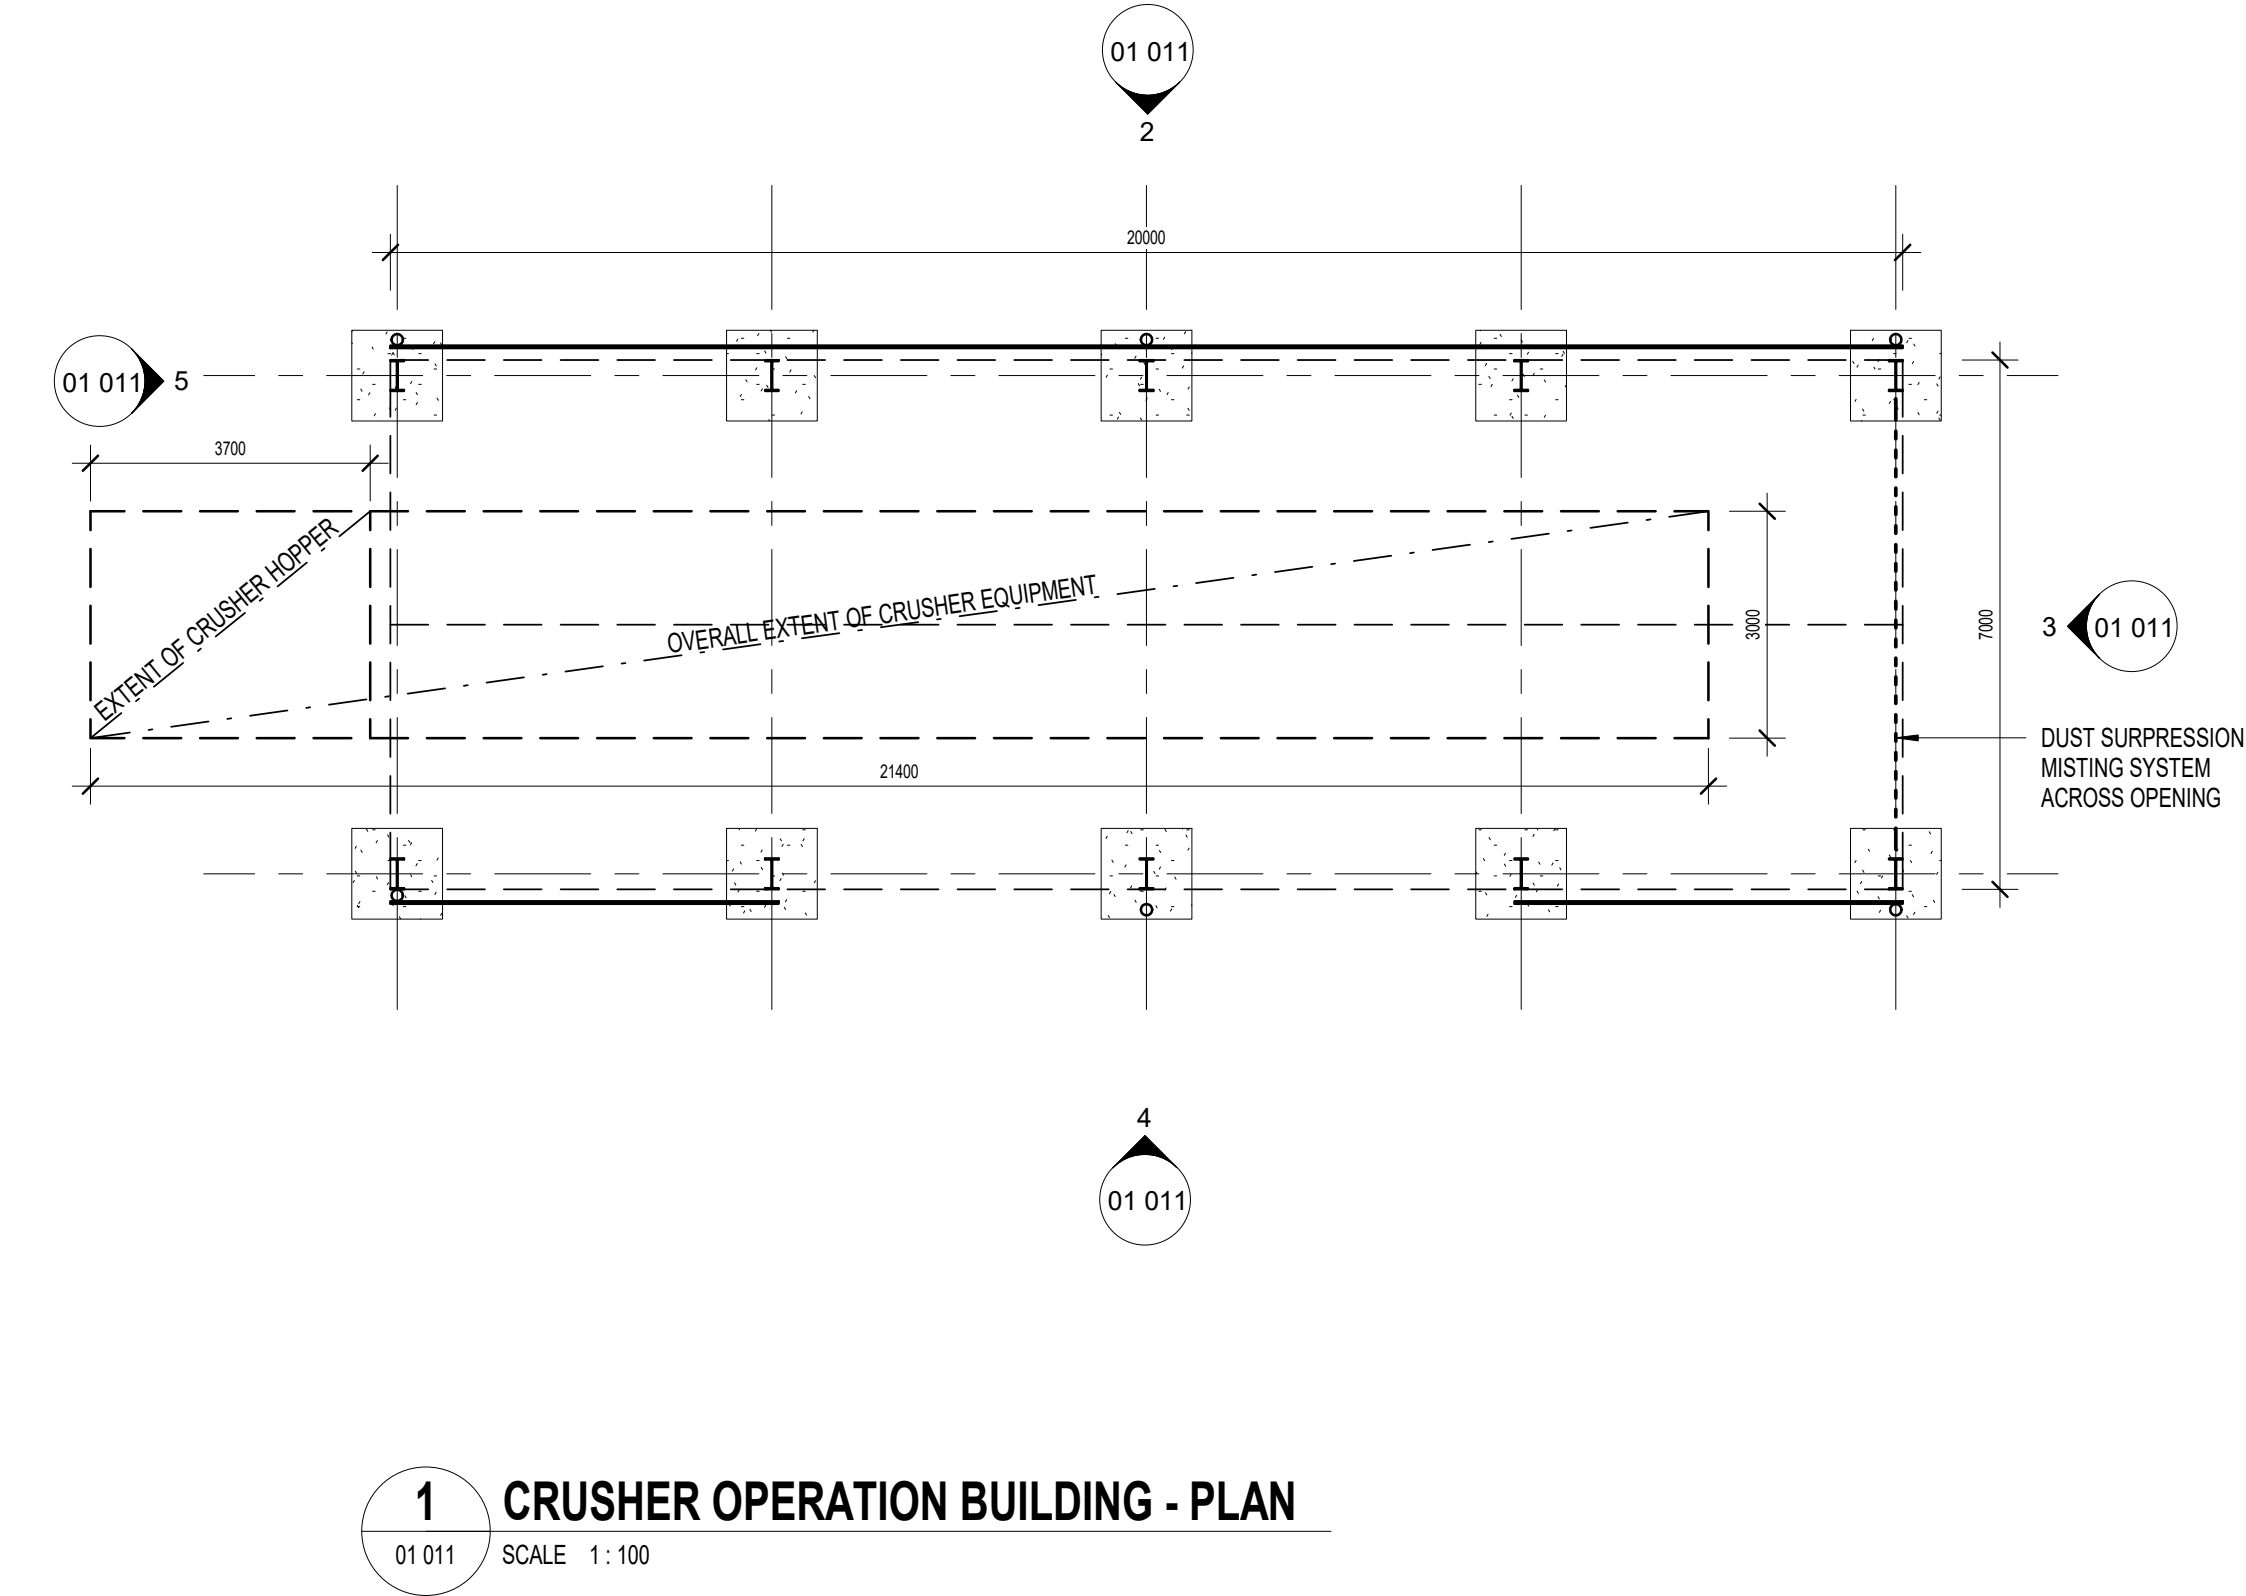

3	GENERAL REVISIONS	GM	14.05.19
2	SHED WALLS, EQUIPMENT DETAILS, STOCKPILE AND OPERATION DIRECTION ADDED.	GM	06.05.19
1	INITIAL ISSUE	GM	30.04.19

REV	DESCRIPTION	BY	DATE
REVISION SCHEDULE			

RAYBAL CONSTRUCTIONS
INDUSTRIAL COMMERCIAL ARCHITECTURAL DOMESTIC
ABN 67 158 198 817 BUILDERS LICENCE No. 249059C
P.O. BOX 6107 WEST GOSFORD 2250
TEL: 02 4322 1212 FAX: 02 4322 1213
EMAIL: enquiry@raybalconstructions.com.au

MACARI + ASSOCIATES
Building Design & Architectural Drafting
ABN: 21 237 960 391
M: 0401 799 133
E: gm@macari.com.au
WEB: www.macari.com.au

DIAL BEFORE YOU DIG
www.1100.com.au

PROJECT
PROPOSED INDUSTRIAL DEVELOPMENT

CLIENT
RJ & SM DAVIS




ADDRESS
90 GINDURRA ROAD SOMERSBY - LOT 4, DP227279

SHEET NAME
CRUSHER AND MULCHER OPERATION BUILDINGS PLANS AND ELEVATIONS

DRAWN: Author SCALE: 1:100 ORIGINAL SHEET SIZE:

PROJECT NO.	PHASE	DISCIPLINE	BLDG No.	SHEET No.	REVISION
17017	SSD	A	01 011	3	

General notes: Verify all dimensions before commencing work. Do not scale this drawing, use written dimensions shown only. Report any discrepancies to the author or to the builder prior to commencement of work. This drawing has not been checked or approved unless signed. All work is to be carried out in a trademark like manner and in accordance with the requirement of the relevant local authorities, Australian Standards and Building Code of Australia. Copyright: This drawing and all associated remain the property of Raybal Constructions P/L and cannot be used or copied without the written approval from Raybal Constructions P/L.

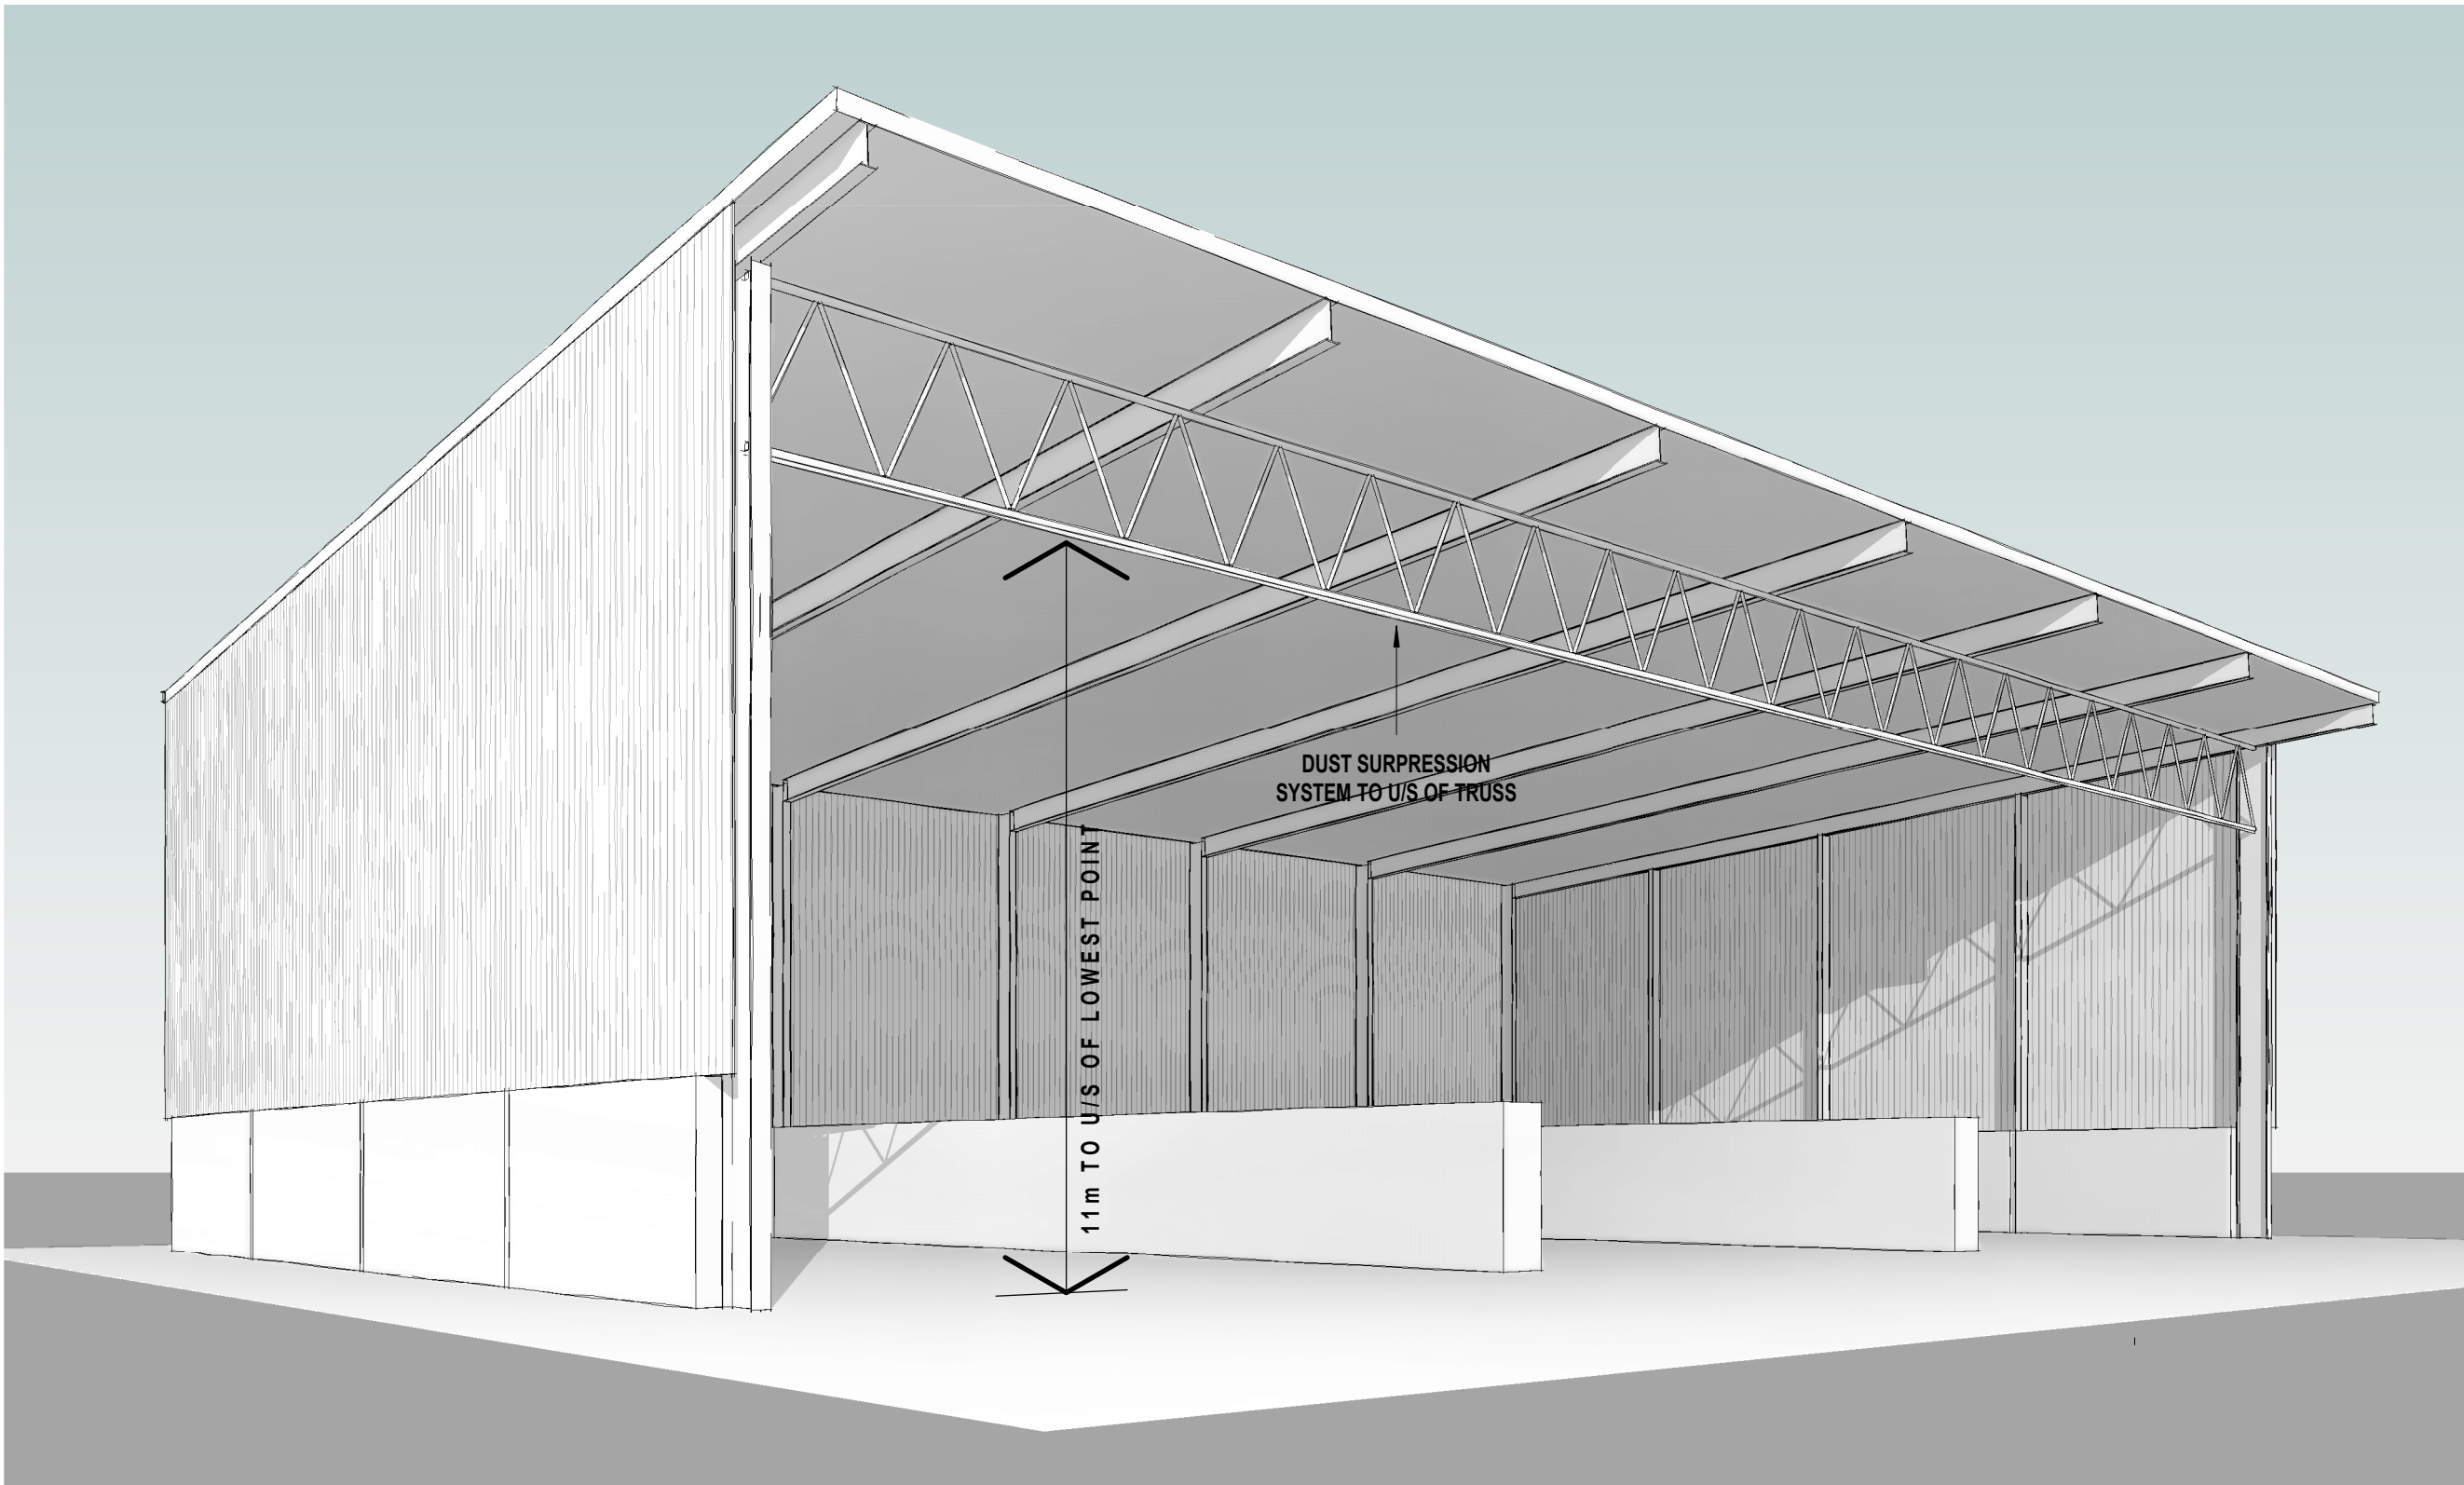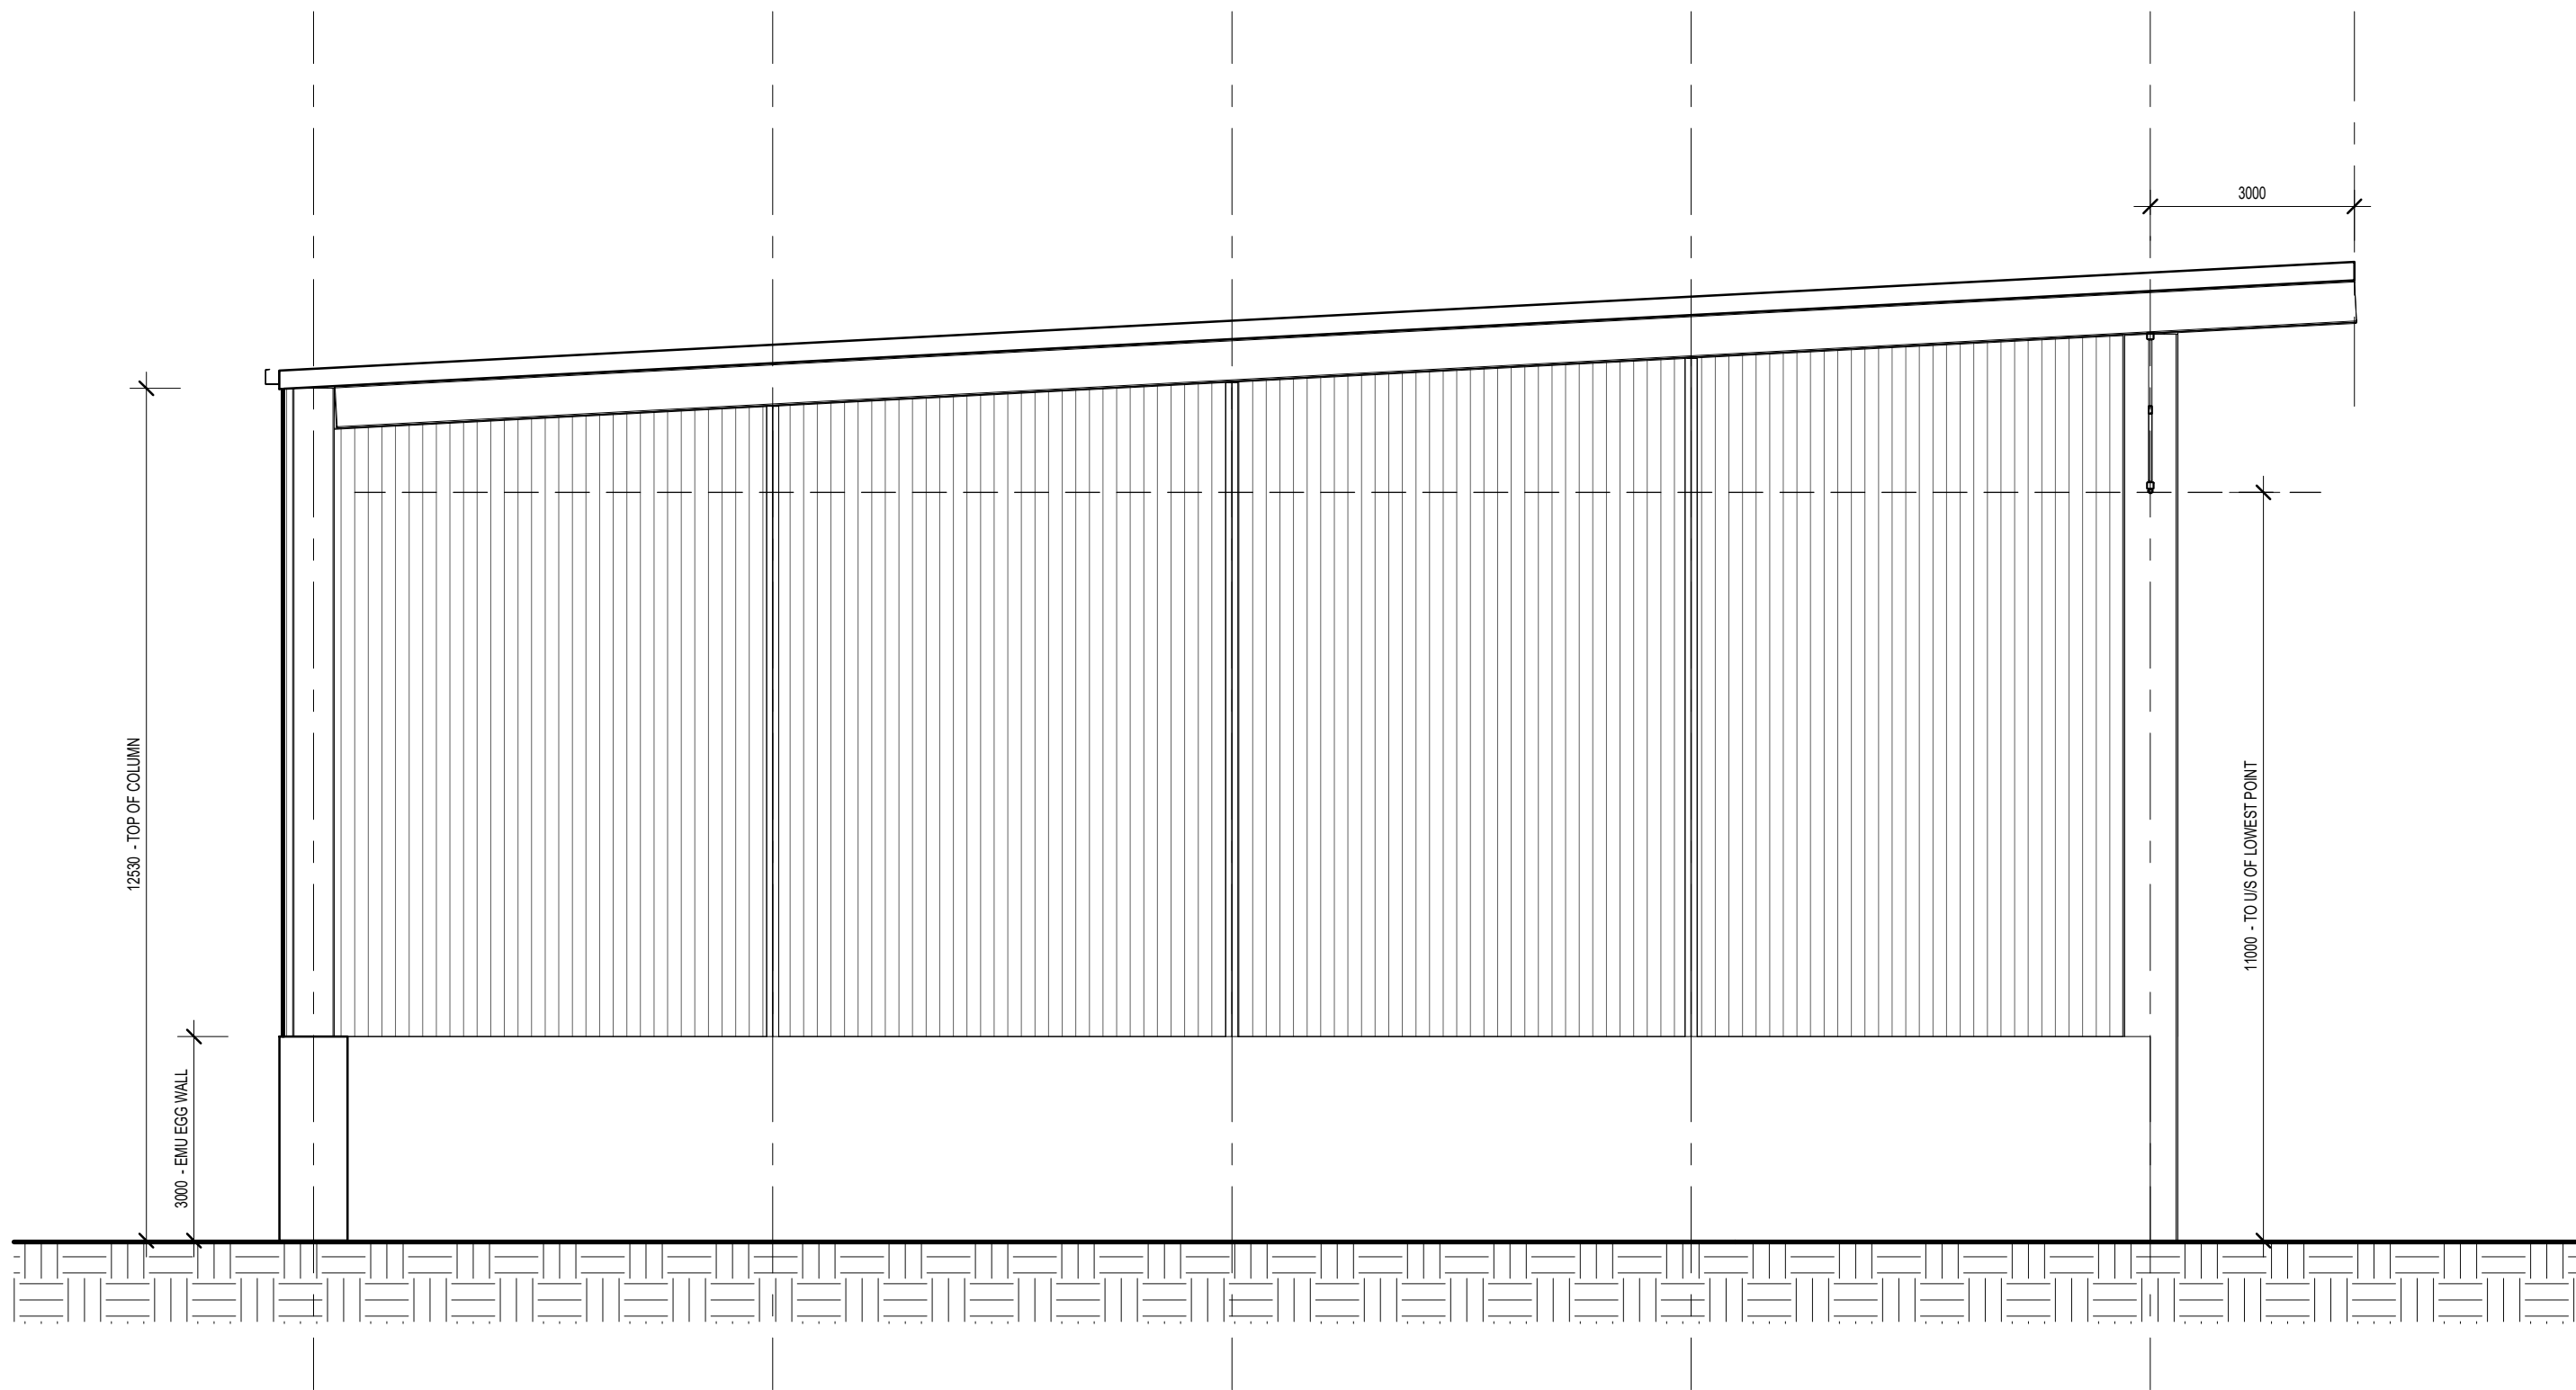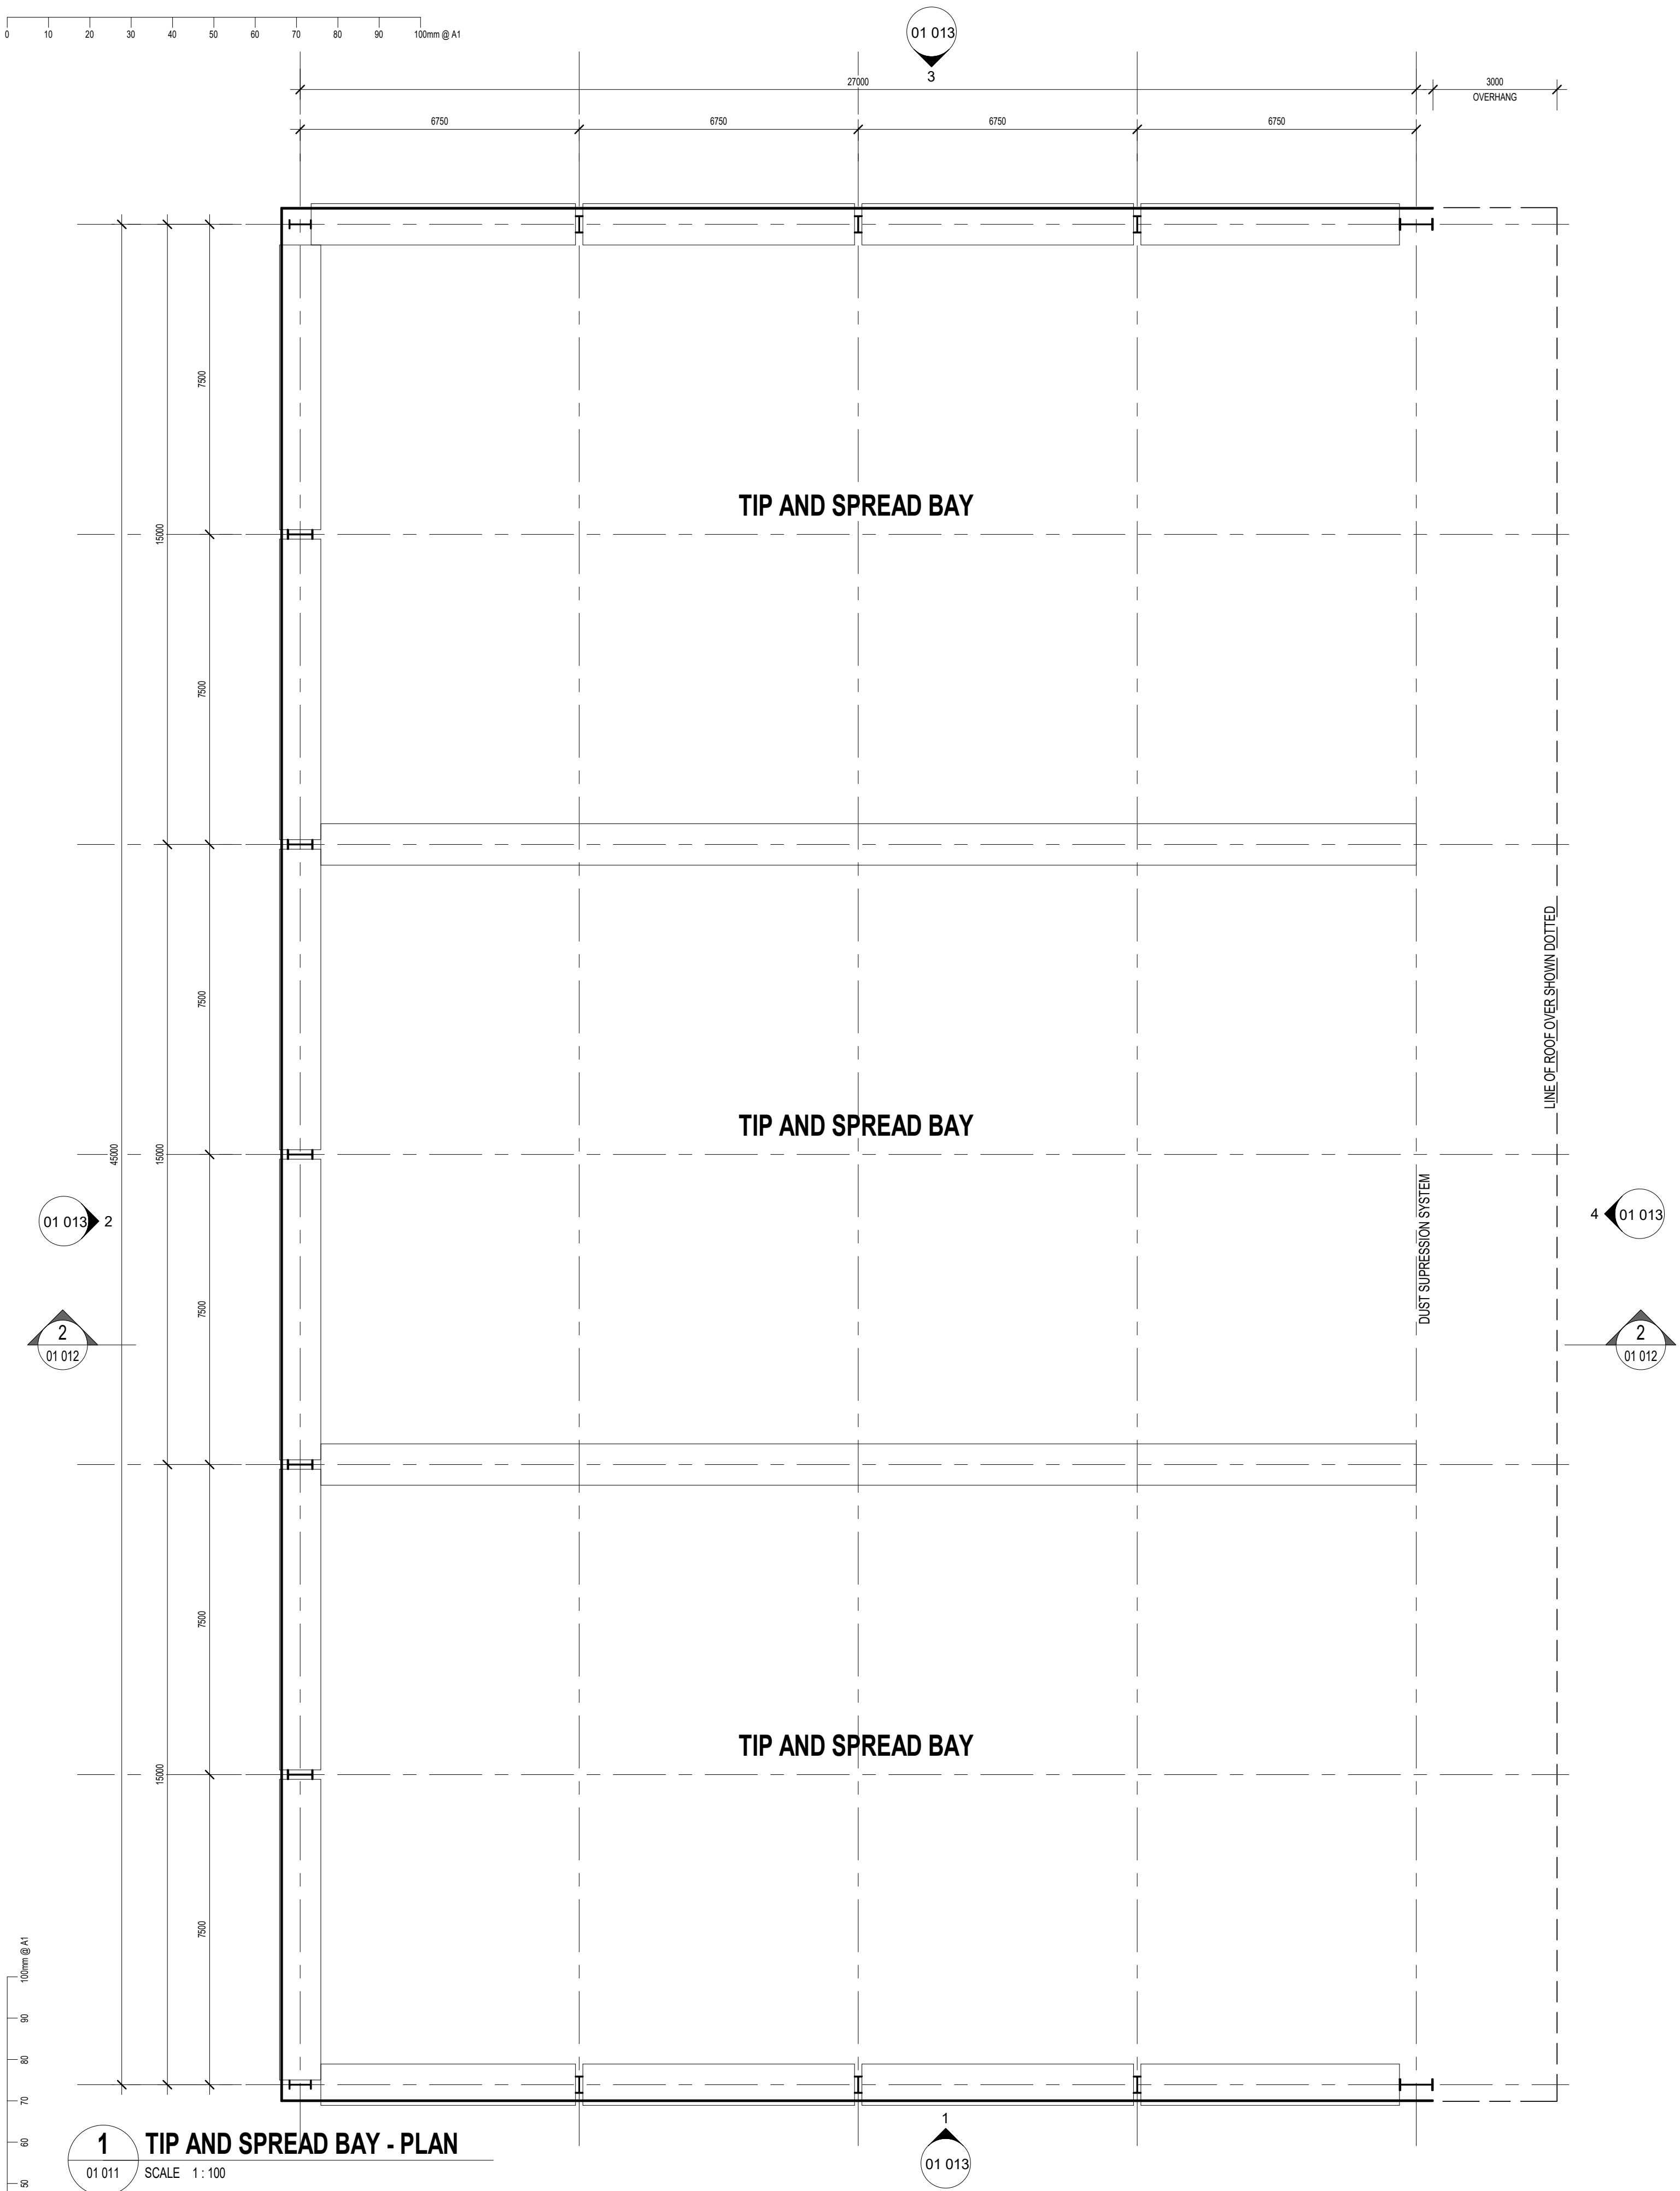

STATE SIGNIFICANT DEVELOPMENT

6	TIP AND SPREAD - ISSUED FOR INFORMATION	GM	08.07.2019
5	REVISED TIP AND SPREAD DRAWINGS	GM	02.07.2019
4	INITIAL ISSUE OF TIP AND SPREAD DRAWINGS FOR CLIENT REVIEW	GM	10.06.2019

REV	DESCRIPTION	BY	DATE
	REVISION SCHEDULE		

RAYBAL CONSTRUCTIONS
INDUSTRIAL COMMERCIAL ARCHITECTURAL DOMESTIC
ABN 67 158 198 817 BUILDERS LICENCE No. 249055C
P.O. BOX 6107 WEST GOOSFORD 2250
TEL: 02 4322 1212 FAX: 02 4322 1213
EMAIL: enquiry@raybalconstructions.com.au

M MACARI + ASSOCIATES
Building Design & Architectural Drafting
ABN: 21 237 960 391
M: 0401 789 133
E: gm@macari.com.au
WEB: www.macari.com.au



PROJECT
PROPOSED INDUSTRIAL DEVELOPMENT

CLIENT
RJ & SM DAVIS


ADDRESS
90 GINDURRA ROAD SOMERSBY - LOT 4, DP227279

SHEET NAME
TIP AND SPREAD BAYS - PLAN AND SECTION

General notes: Verify all dimensions before commencing work. Do not scale this drawing. Use written dimensions shown only. Report any discrepancies to the author or to the builder prior to commencement of work. This drawing has not been checked or approved unless signed. All work is to be carried out in a trademark like manner and in accordance with the requirement of the relevant local authorities, Australian Standards and Building Code of Australia. Copyright: This drawing and all associated remain the property of Raybal Constructions P/L and cannot be used or copied without the written approval from Raybal Constructions P/L.


DRAWN	GM	SCALE	1:100	ORIGINAL SHEET SIZE	A1
PROJECT NO.	17017	PHASE	SSD	DISCIPLINE	A
SHEET No.	01	SHEET No.	012	REVISION	6

0 10 20 30 40 50 60 70 80 90 100mm @ A1

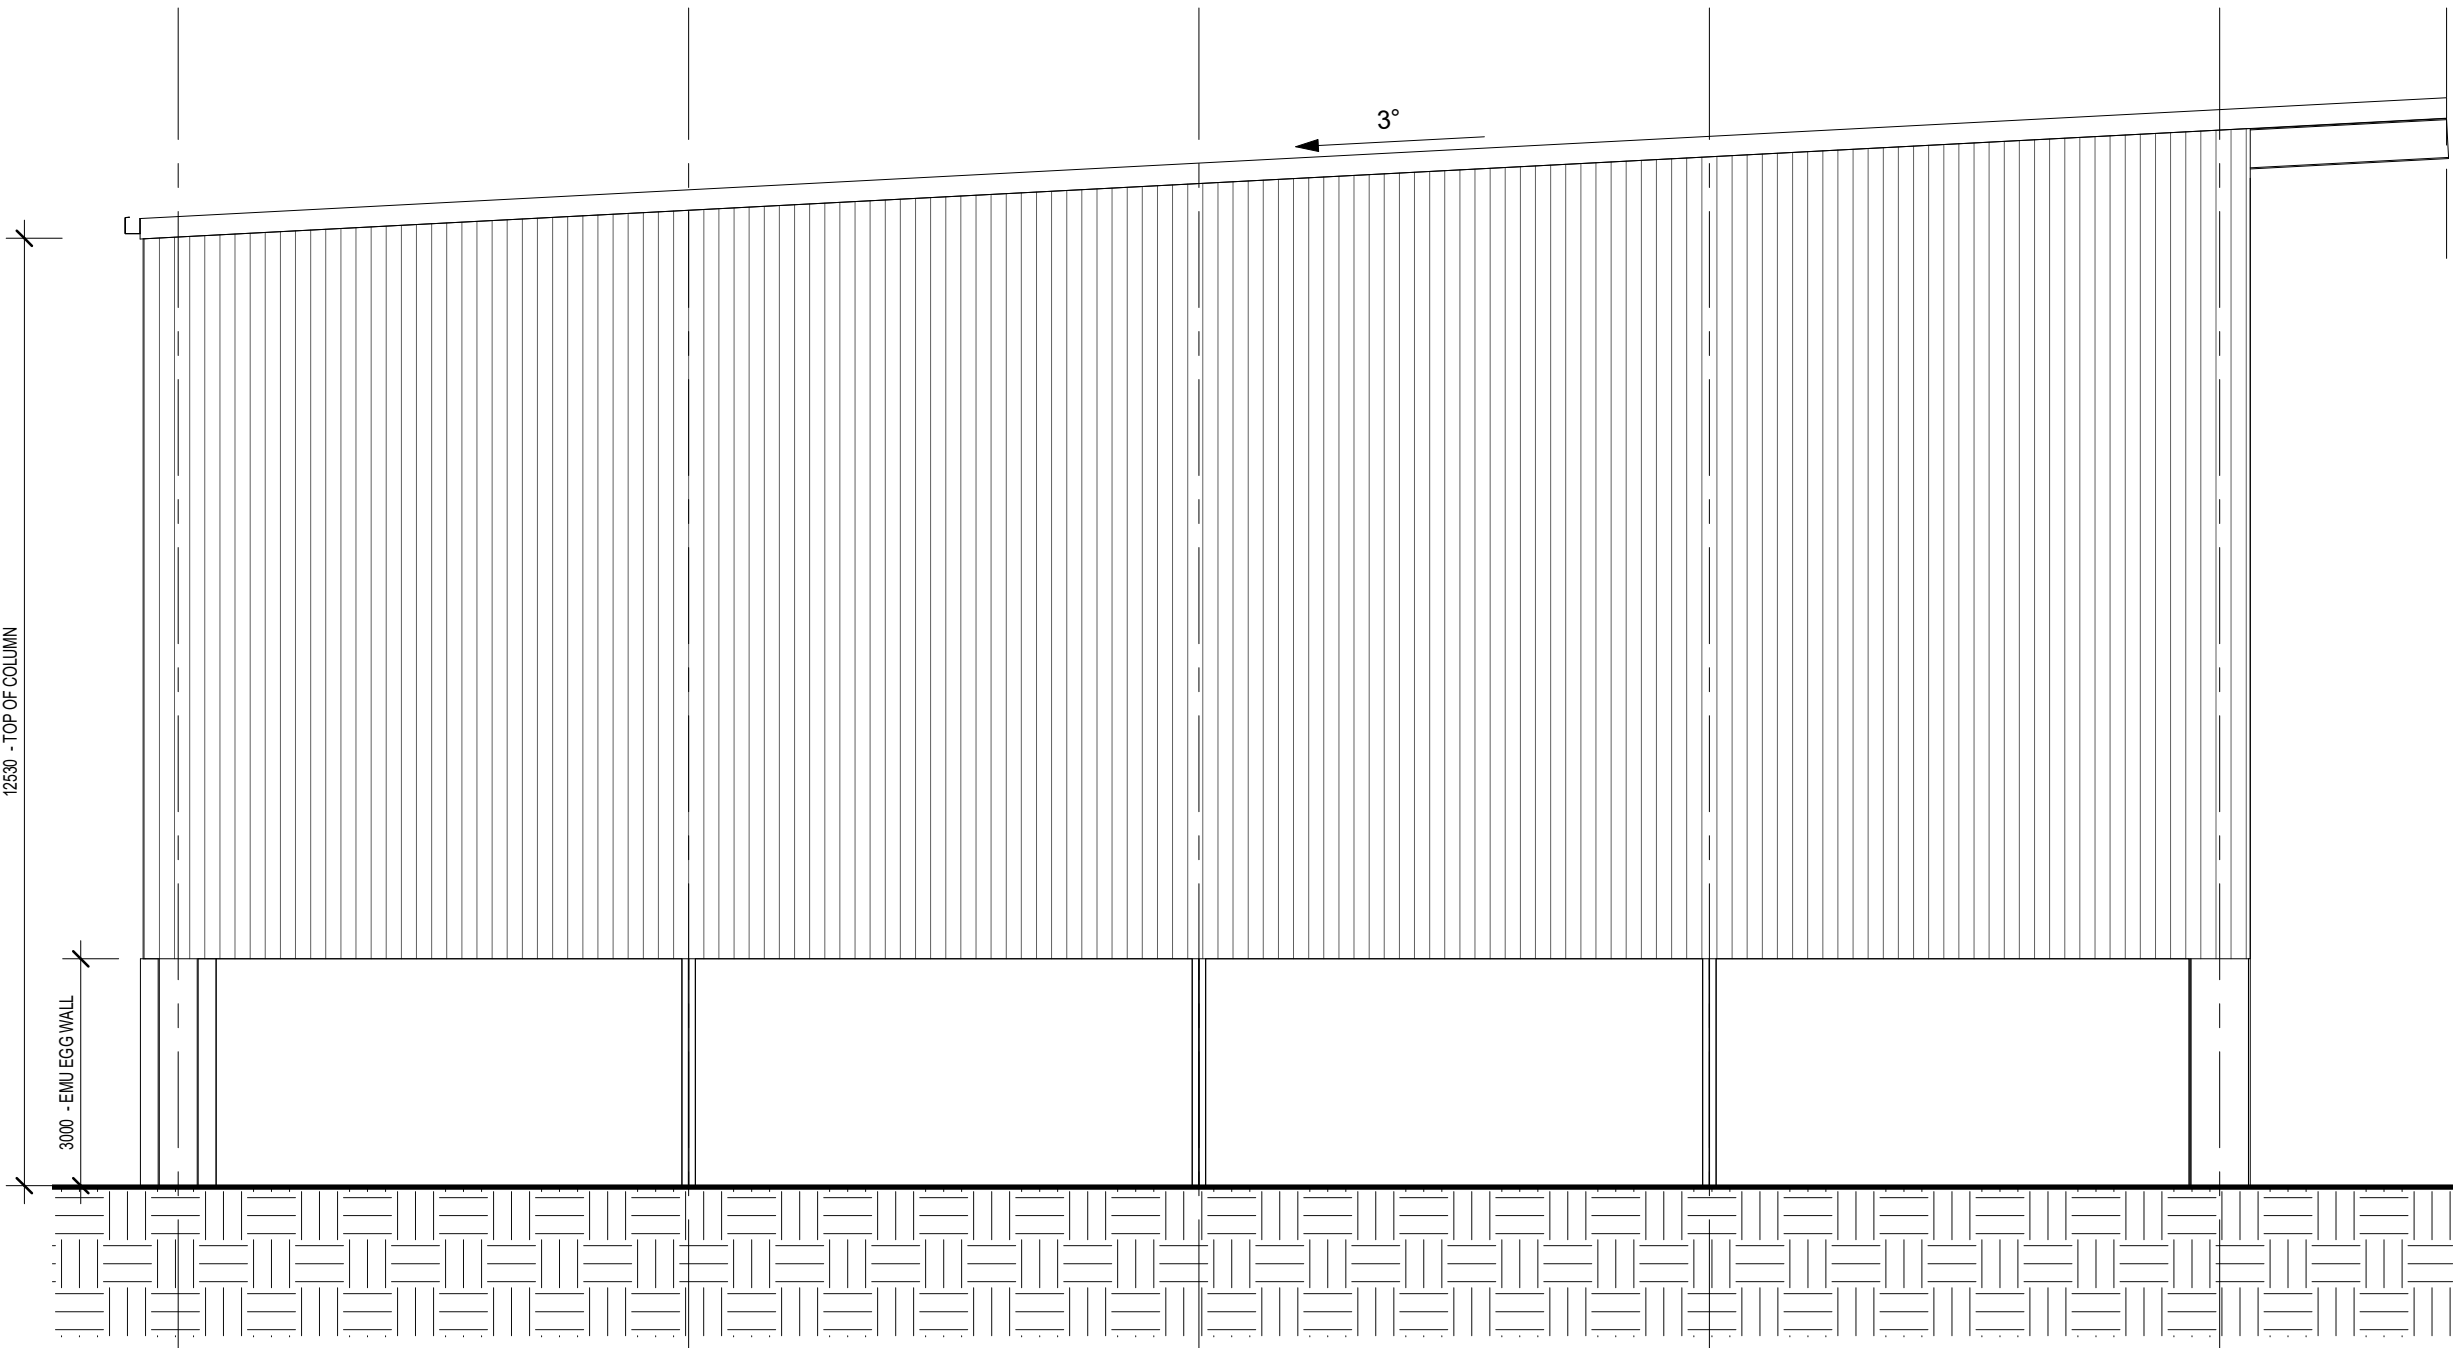


1 TIP AND SPREAD BAY - EAST ELEVATION

01 011 SCALE 1 : 100

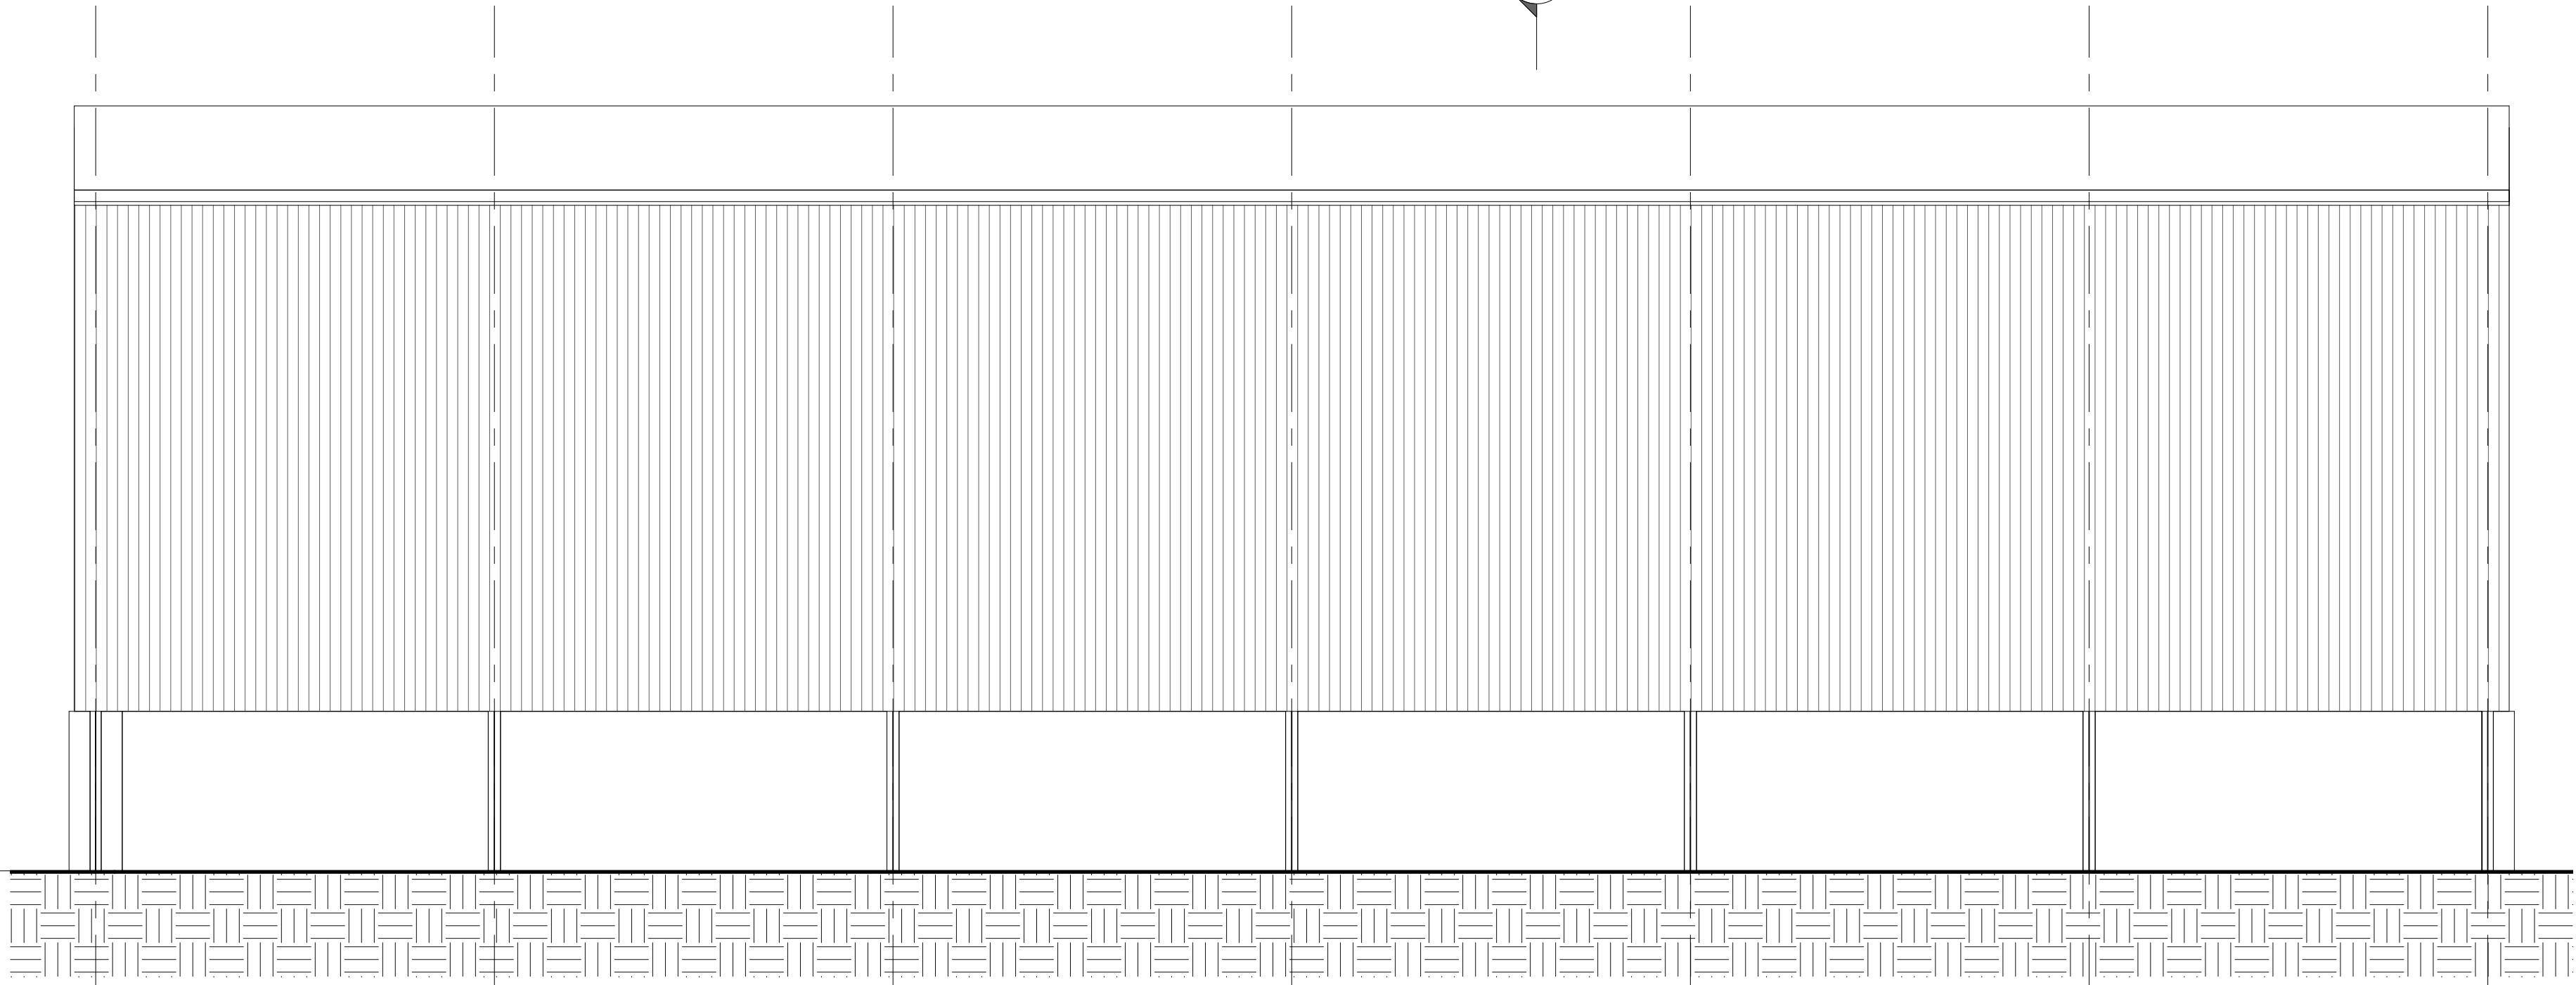


2 TIP AND SPREAD - SOUTH ELEVATION

01 011 SCALE 1 : 100

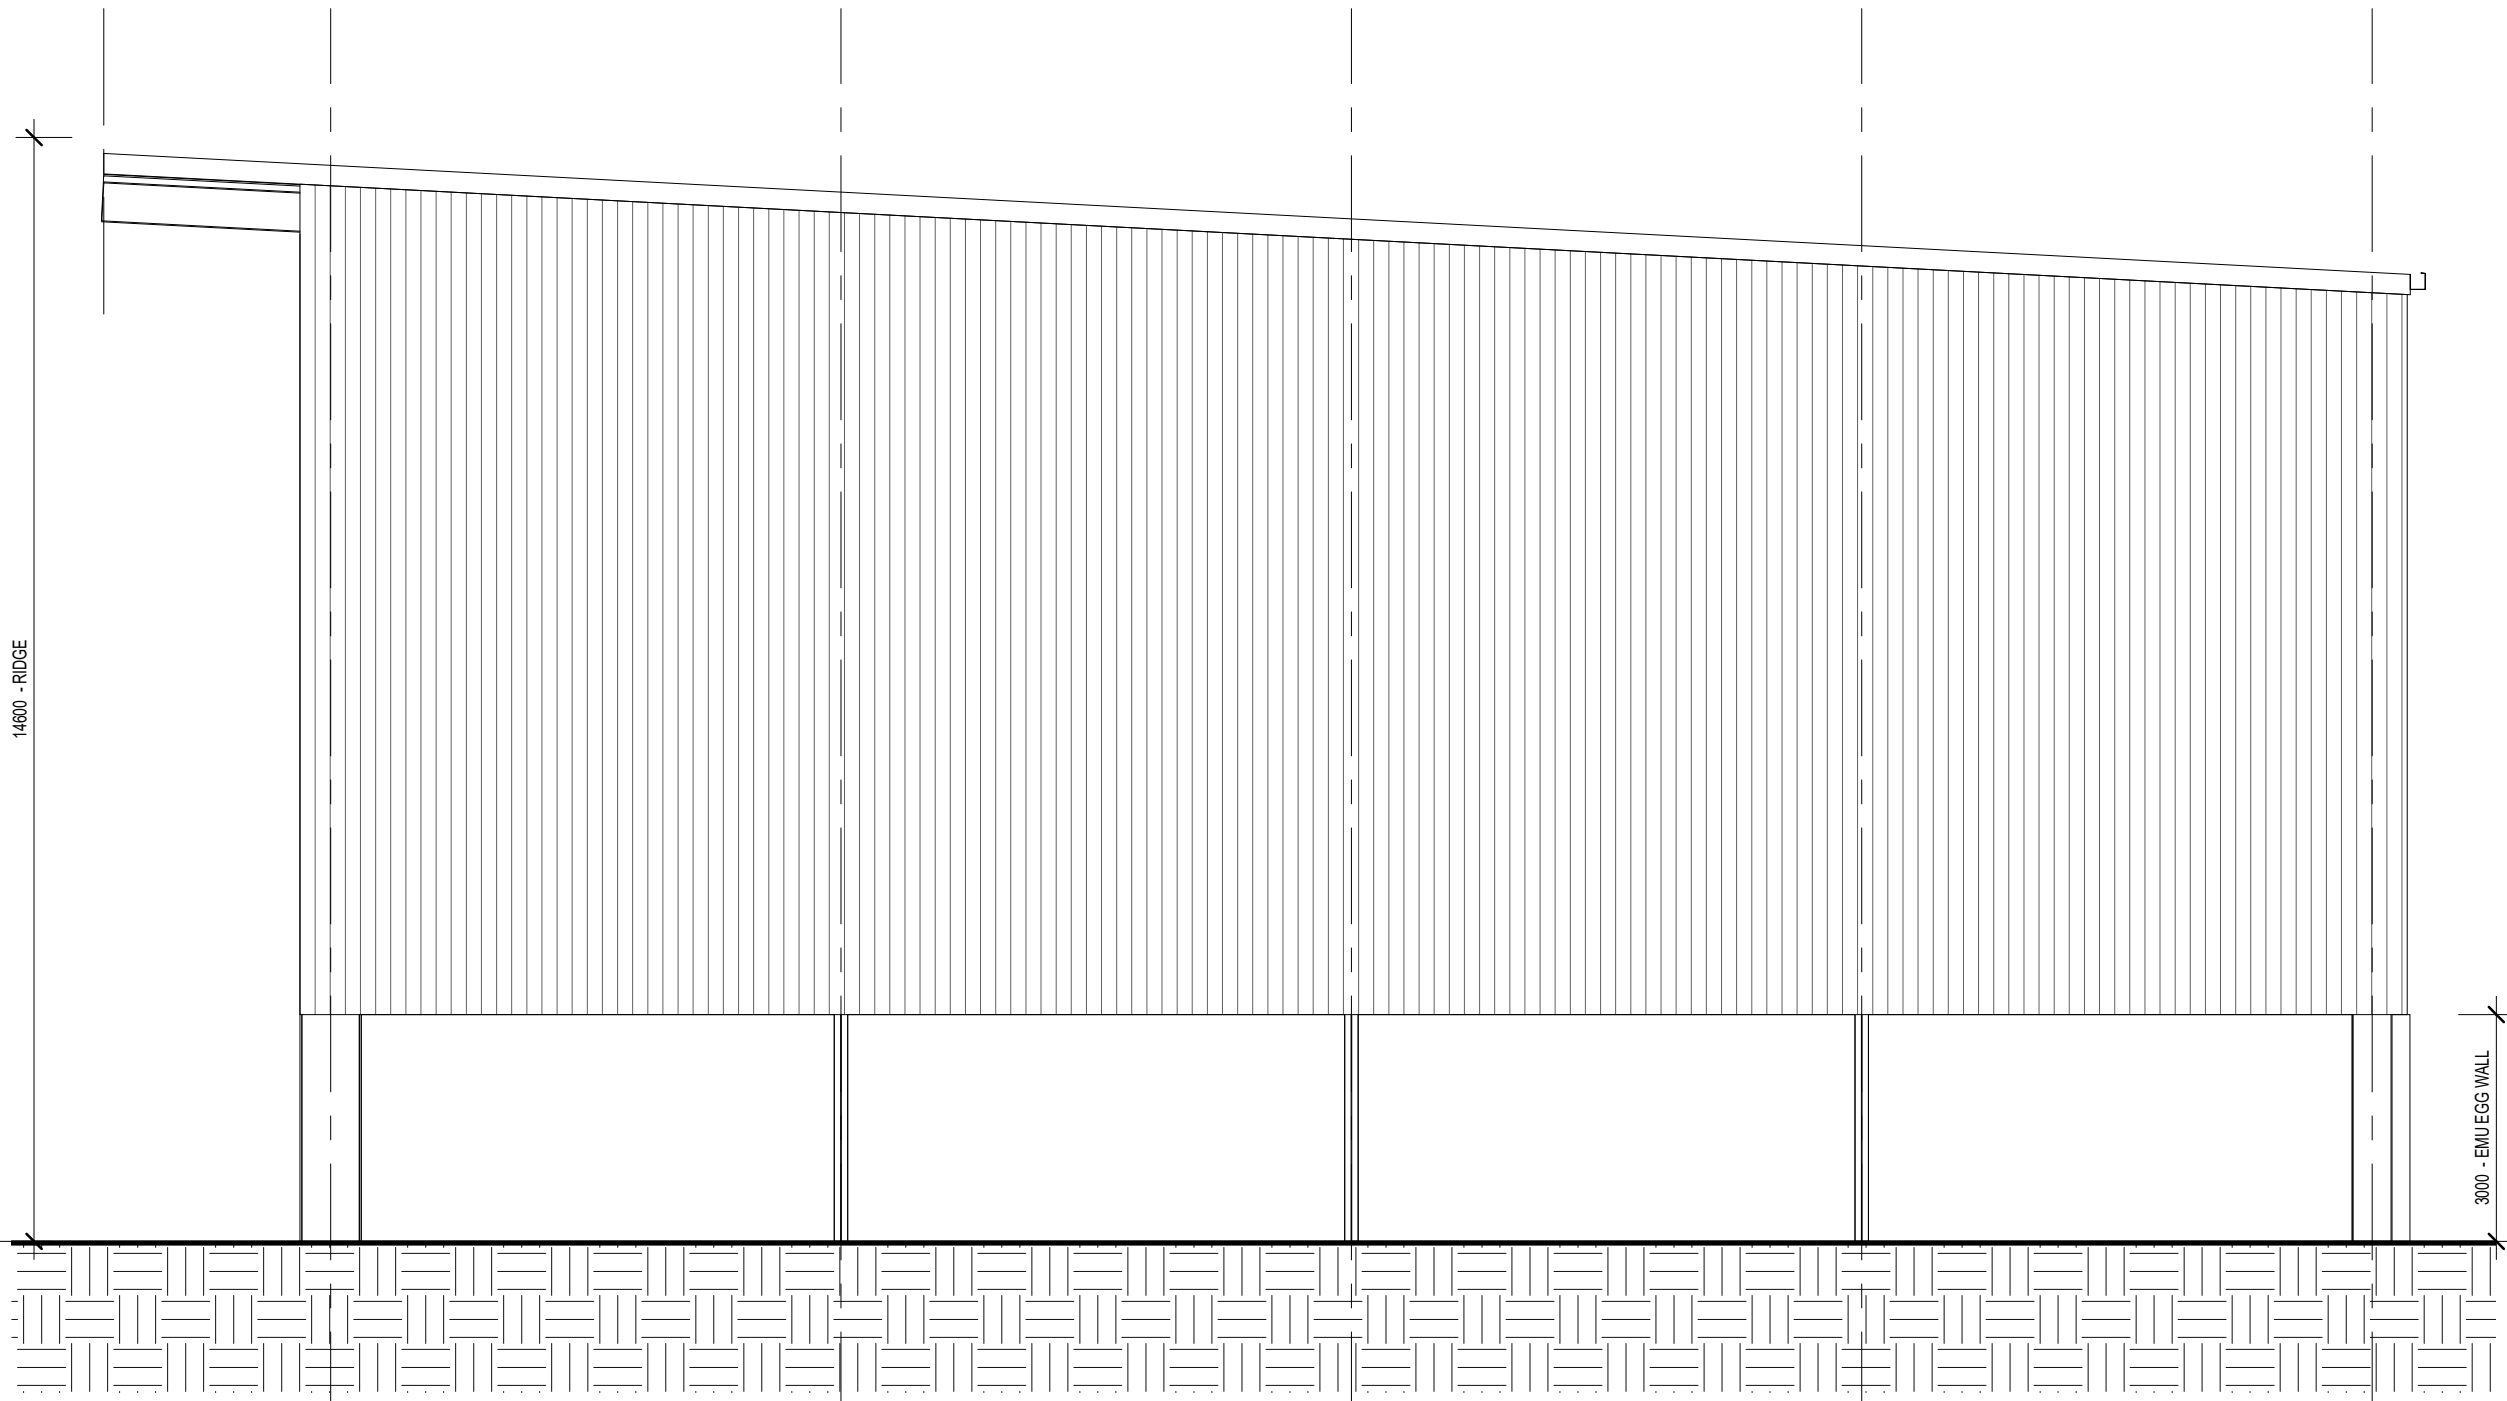

3 TIP AND SPREAD - WEST ELEVATION

01 011 SCALE 1 : 100

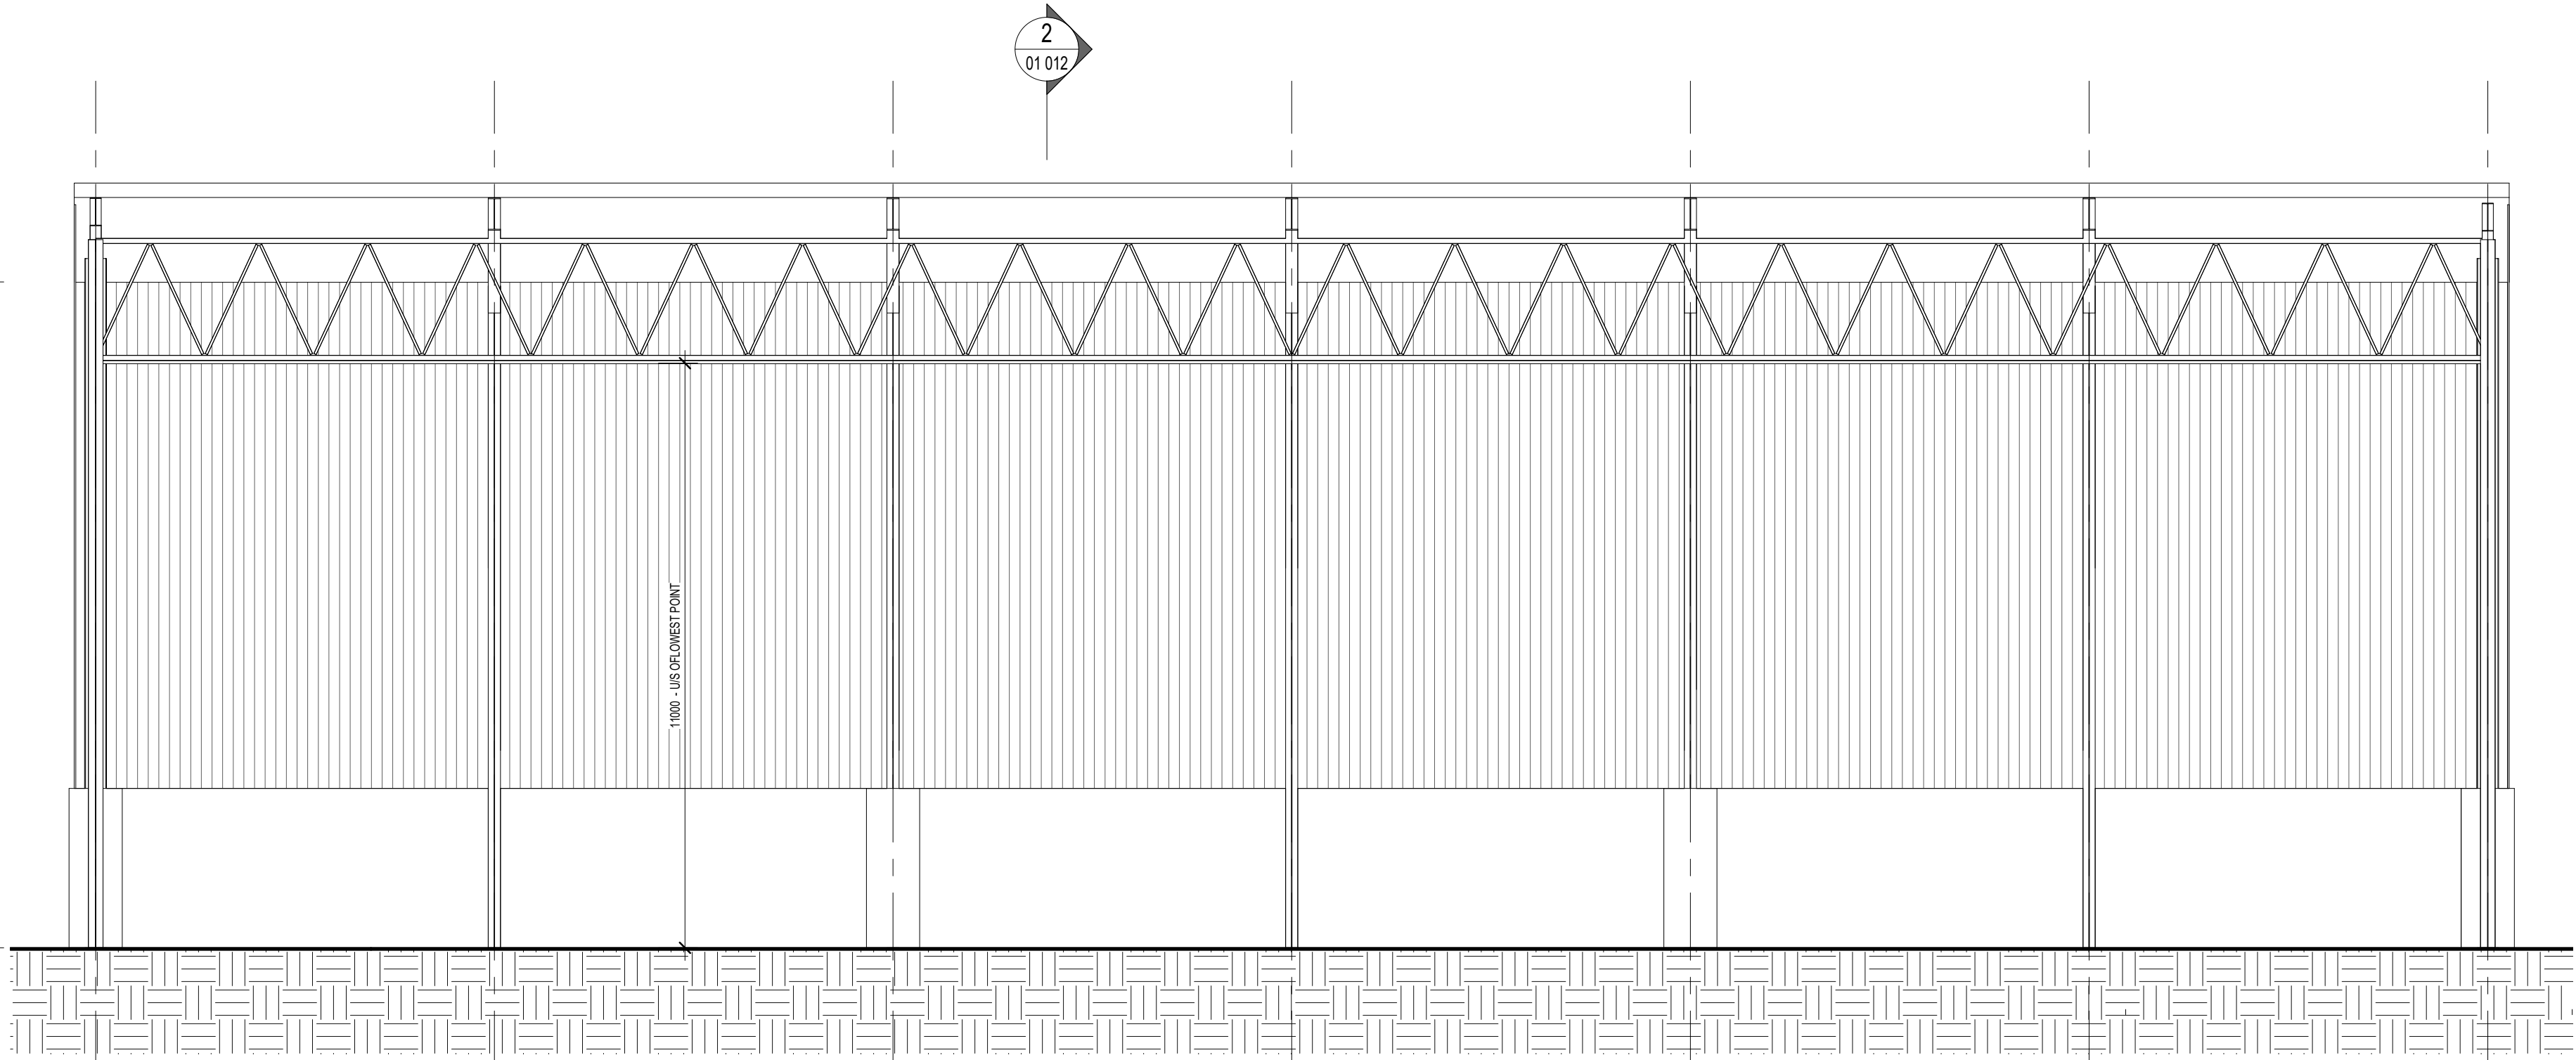

4 TIP AND SPREAD - NORTH ELEVATION

01 011 SCALE 1 : 100

0 10 20 30 40 50 60 70 80 90 100mm @ A1

3 TIP AND SPREAD - WEST ELEVATION

01 011 SCALE 1 : 100

4 TIP AND SPREAD - NORTH ELEVATION

01 011 SCALE 1 : 100

STATE SIGNIFICANT DEVELOPMENT

REV	DESCRIPTION	BY	DATE
6	TIP AND SPREAD - ISSUED FOR INFORMATION	GM	08.07.2019
REVISION SCHEDULE			



PROJECT	PROPOSED INDUSTRIAL DEVELOPMENT
CLIENT	RJ & SM DAVIS
ADDRESS	90 GINDURRA ROAD SOMERSBY - LOT 4, DP227279

SHEET NAME

TIP AND SPREAD BAYS - ELEVATIONS

General notes: Verify all dimensions before commencing work. Do not scale this drawing. Use written dimensions shown only. Report any discrepancies to the author or to the builder prior to commencement of work. This drawing has not been checked or approved unless signed. All work is to be carried out in a trademark like manner and in accordance with the requirement of the relevant local authorities, Australian Standards and Building Code of Australia. Copyright: This drawing and all associated remain the property of Raybal Constructions P/L and cannot be used or copied without the written approval from Raybal Constructions P/L.					
DRAWN:	Author	SCALE:	1 : 100	ORIGINAL SHEET SIZE:	
PROJECT NO.	PHASE	DISCIPLINE	BLDG No.	SHEET No.	REVISION
17017	SSD	A	01 013	6	