




LEGEND - EXISTING CONDITIONS

CODE	DESCRIPTION
---	EXISTING WALL
---	EXISTING FLOOR
---	EXISTING STEEL TRUSS
---	EXISTING DOOR
e	ANYTHING PREFIXED WITH e DENOTES
RL	EXISTING REDUCED OR RELATIVE LEVEL
(HSSL 3700)	EXISTING STRUCTURAL SLAB LEVEL
(HFFL 3700)	EXISTING FINISHED FLOOR LEVEL

Issue	Description	Dwn	Appl	Date
0	0A ISSUE	0A	0A	00/00/00
1	1A ISSUE	1A	1A	00/00/00
2	2A ISSUE	2A	2A	00/00/00
3	3A ISSUE	3A	3A	00/00/00
4	4A ISSUE	4A	4A	00/00/00
5	5A ISSUE	5A	5A	00/00/00
6	6A ISSUE	6A	6A	00/00/00
7	7A ISSUE	7A	7A	00/00/00
8	8A ISSUE	8A	8A	00/00/00
9	9A ISSUE	9A	9A	00/00/00
10	10A ISSUE	10A	10A	00/00/00

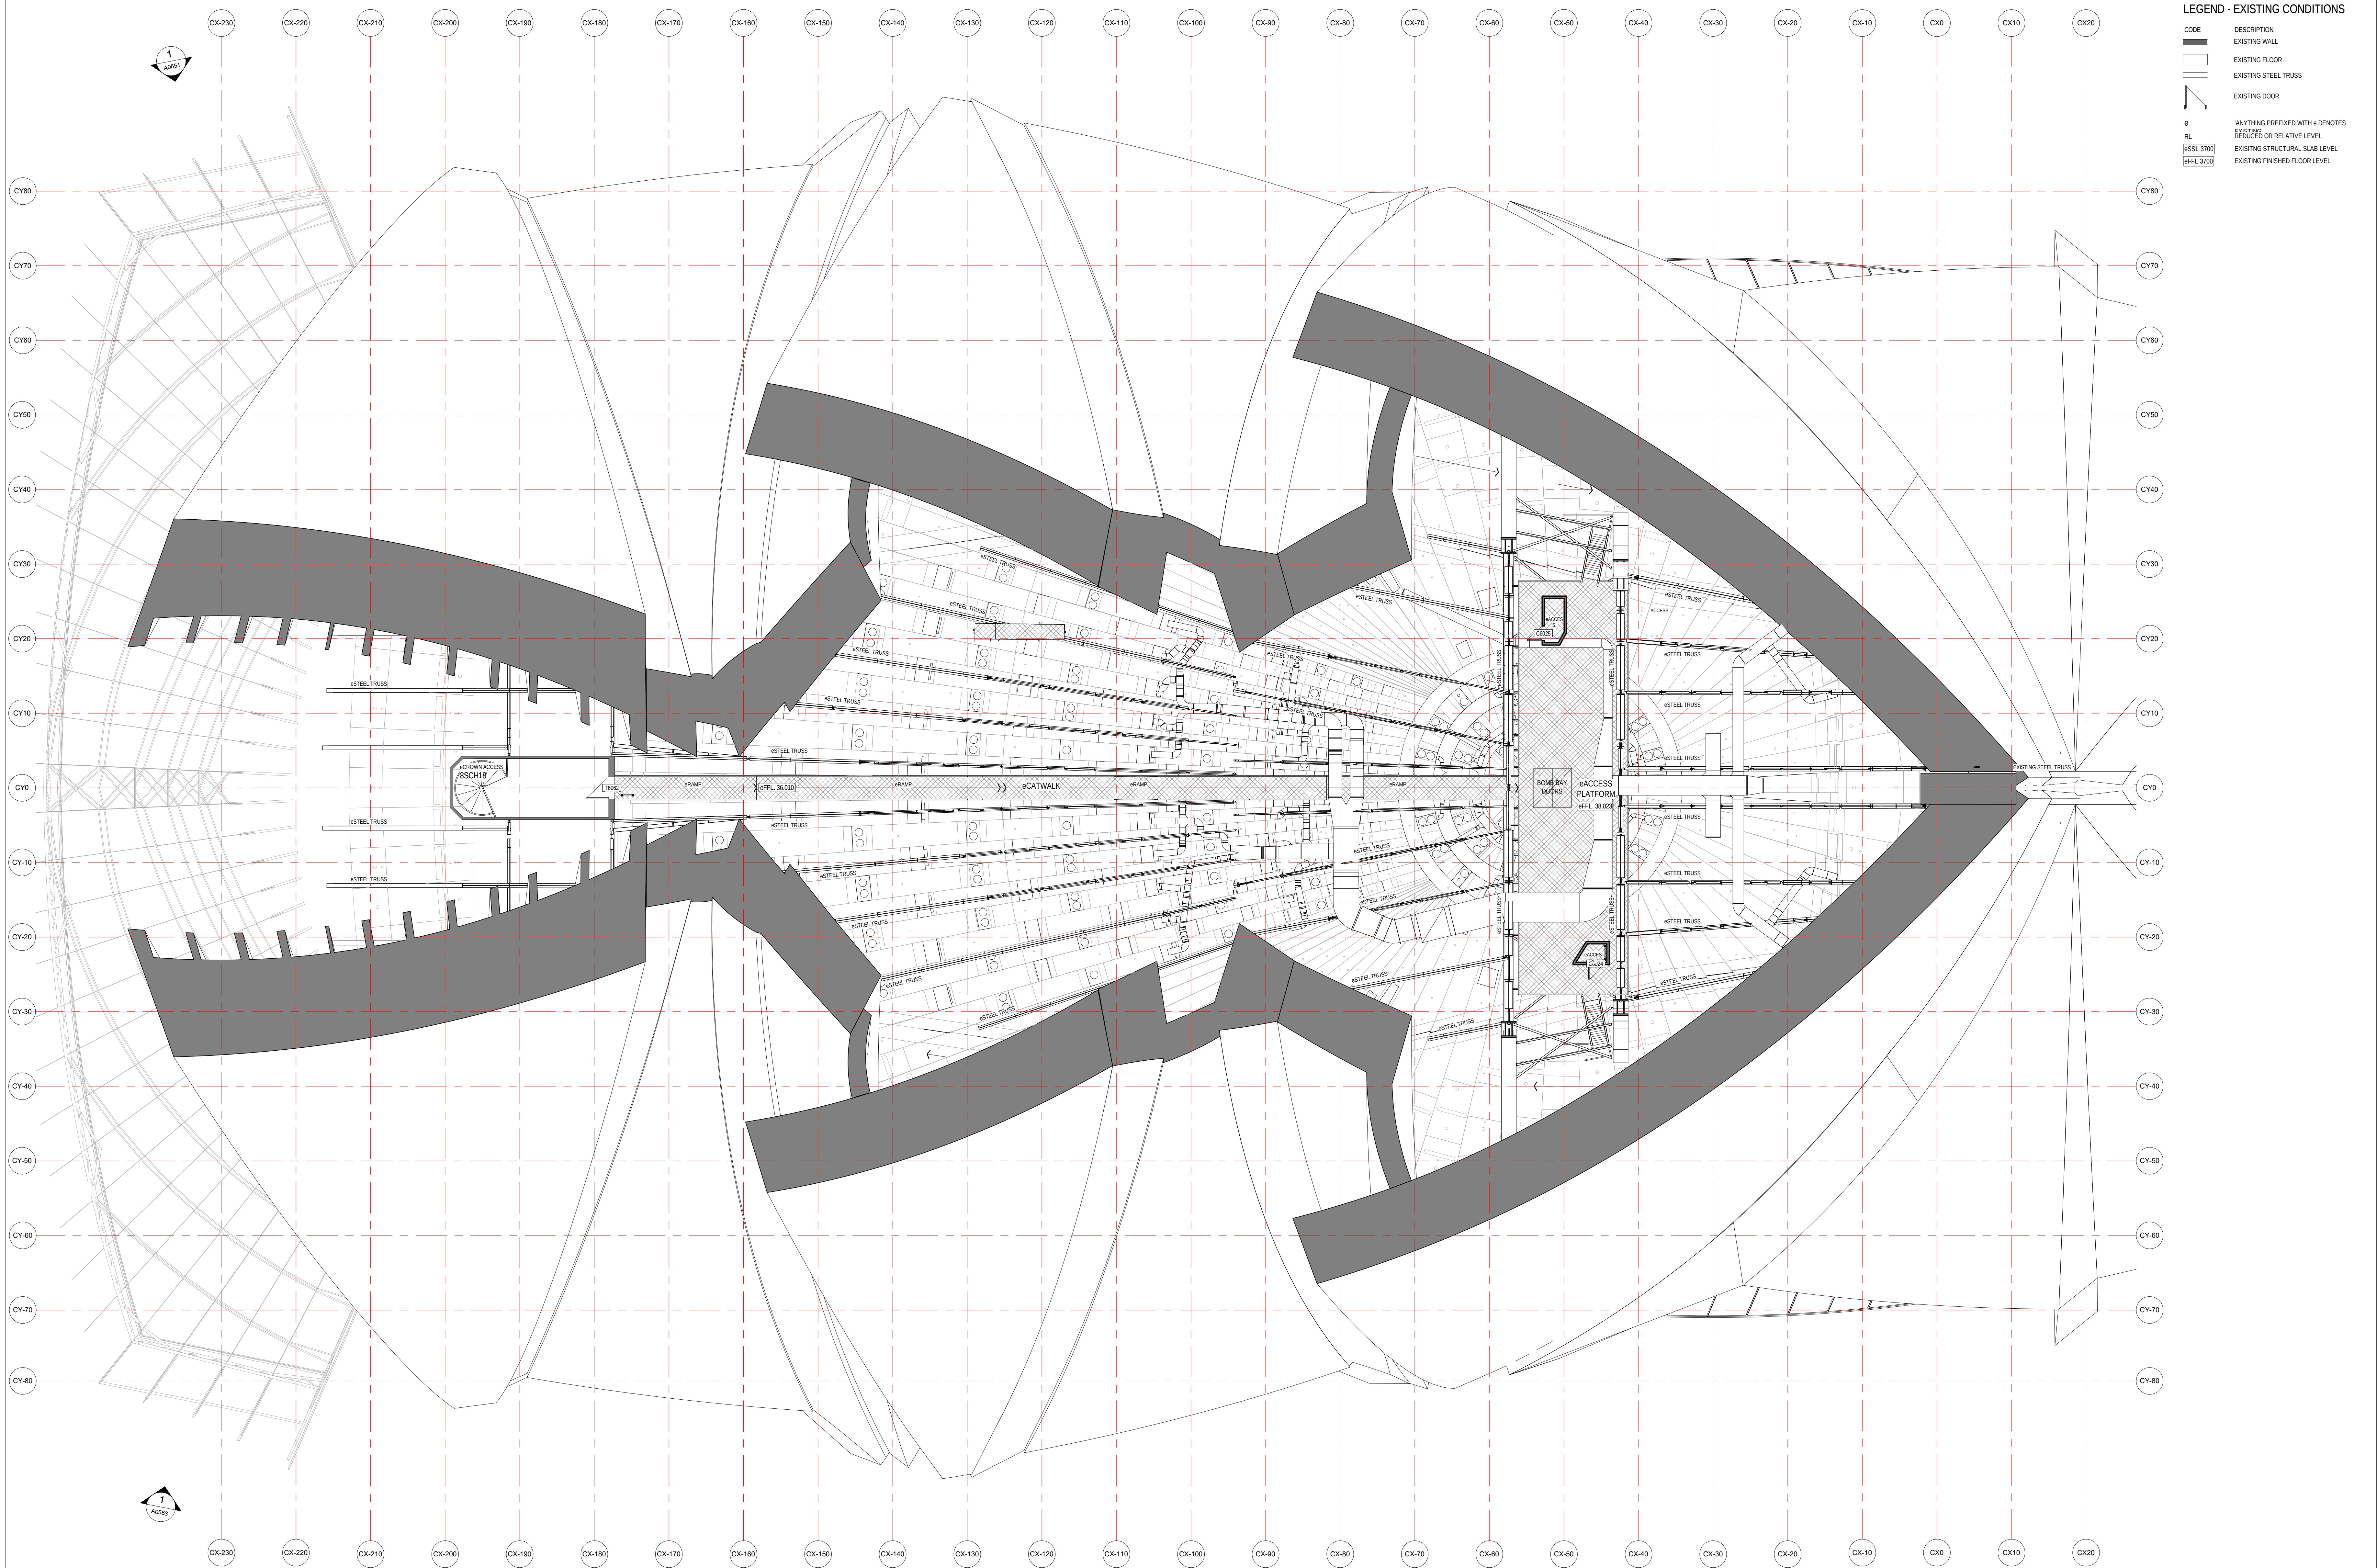


LEVEL 11/522 KUNDELL LANE MELBOURNE VICTORIA 3000 AUS
T 03 8613 1888 F 03 8613 1889
mail@armarchitecture.com.au
ARM 2 475 262 250
www.armarchitecture.com.au

LEGEND - SCOPE	
(THIS LEGEND APPLIES TO ALL NEW CONSTRUCTION PHASE DRAWINGS DOES NOT APPLY TO EXISTING CONDITIONS)	AREA SHOWN IN GREY WASH DEPICTS SCOPE OF NEW WORKS
AREA SHOWN IN WHITE WASH DEPICTS SCOPE OF NEW WORKS	AREA SURROUNDED BY GREEN DASHED LINES DEPICTS TENDER OPTION

- #### SOHT GENERAL NOTES
1. ALL DIMENSIONS AND SIZES ARE IN MILLIMETRES.
 2. DO NOT SCALE DRAWINGS. USE FIGURED DIMENSIONS ONLY.
 3. INFORMATION INDICATED IN THIS DOCUMENT MAY BE CRUCIAL TO THE SAFE AND PROPER FUNCTIONING OF THE SYDNEY OPERA HOUSE. DO NOT ALTER ANY ASPECT WITHOUT WRITTEN PERMISSION OF THE SYDNEY OPERA HOUSE TRUST.
 4. ALL NEW WORKS MUST COMPLY WITH THE SYDNEY OPERA HOUSE BUILDING SERVICES STANDARD SPECIFICATION (BSSS) AND RELEVANT AUSTRALIAN STANDARDS. NEW WORKS MUST ALSO COMPLY WITH THE REQUIREMENTS OF THE BUILDING CODES OF AUSTRALIA.


THIS DRAWING AND DESIGN ARE SUBJECT TO COPYRIGHT AND SHALL NOT BE COPIED IN ANY FORM WITH THE WRITTEN PERMISSION OF THE SYDNEY OPERA HOUSE TRUST

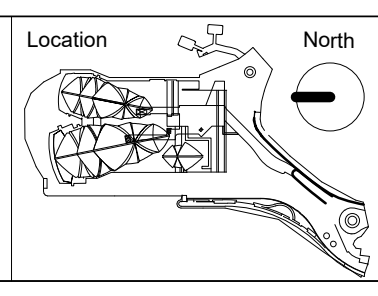

Status	
DEVELOPMENT APPLICATION ISSUE	
Contract	BDM-168
Dwn	FRS
Ckd	AH
Date	21/02/18
Scale	1:100 @ B1

Project	
BUILDING RENEWAL PROJECT - CONCERT HALL	
Title	EXISTING CONDITIONS FLOOR PLAN - LEVEL 8 +115


Sydney Opera House Trust GPO Box 4274 Sydney NSW Australia 2001 Phone: +61 2 9250 7541 email: info@sydneyoperahouse.com		© Sydney Opera House Trust	
Location	Drawing No:	Sheet:	Rev:
CHVA	49-BR-ARM01	DA0513	D B1

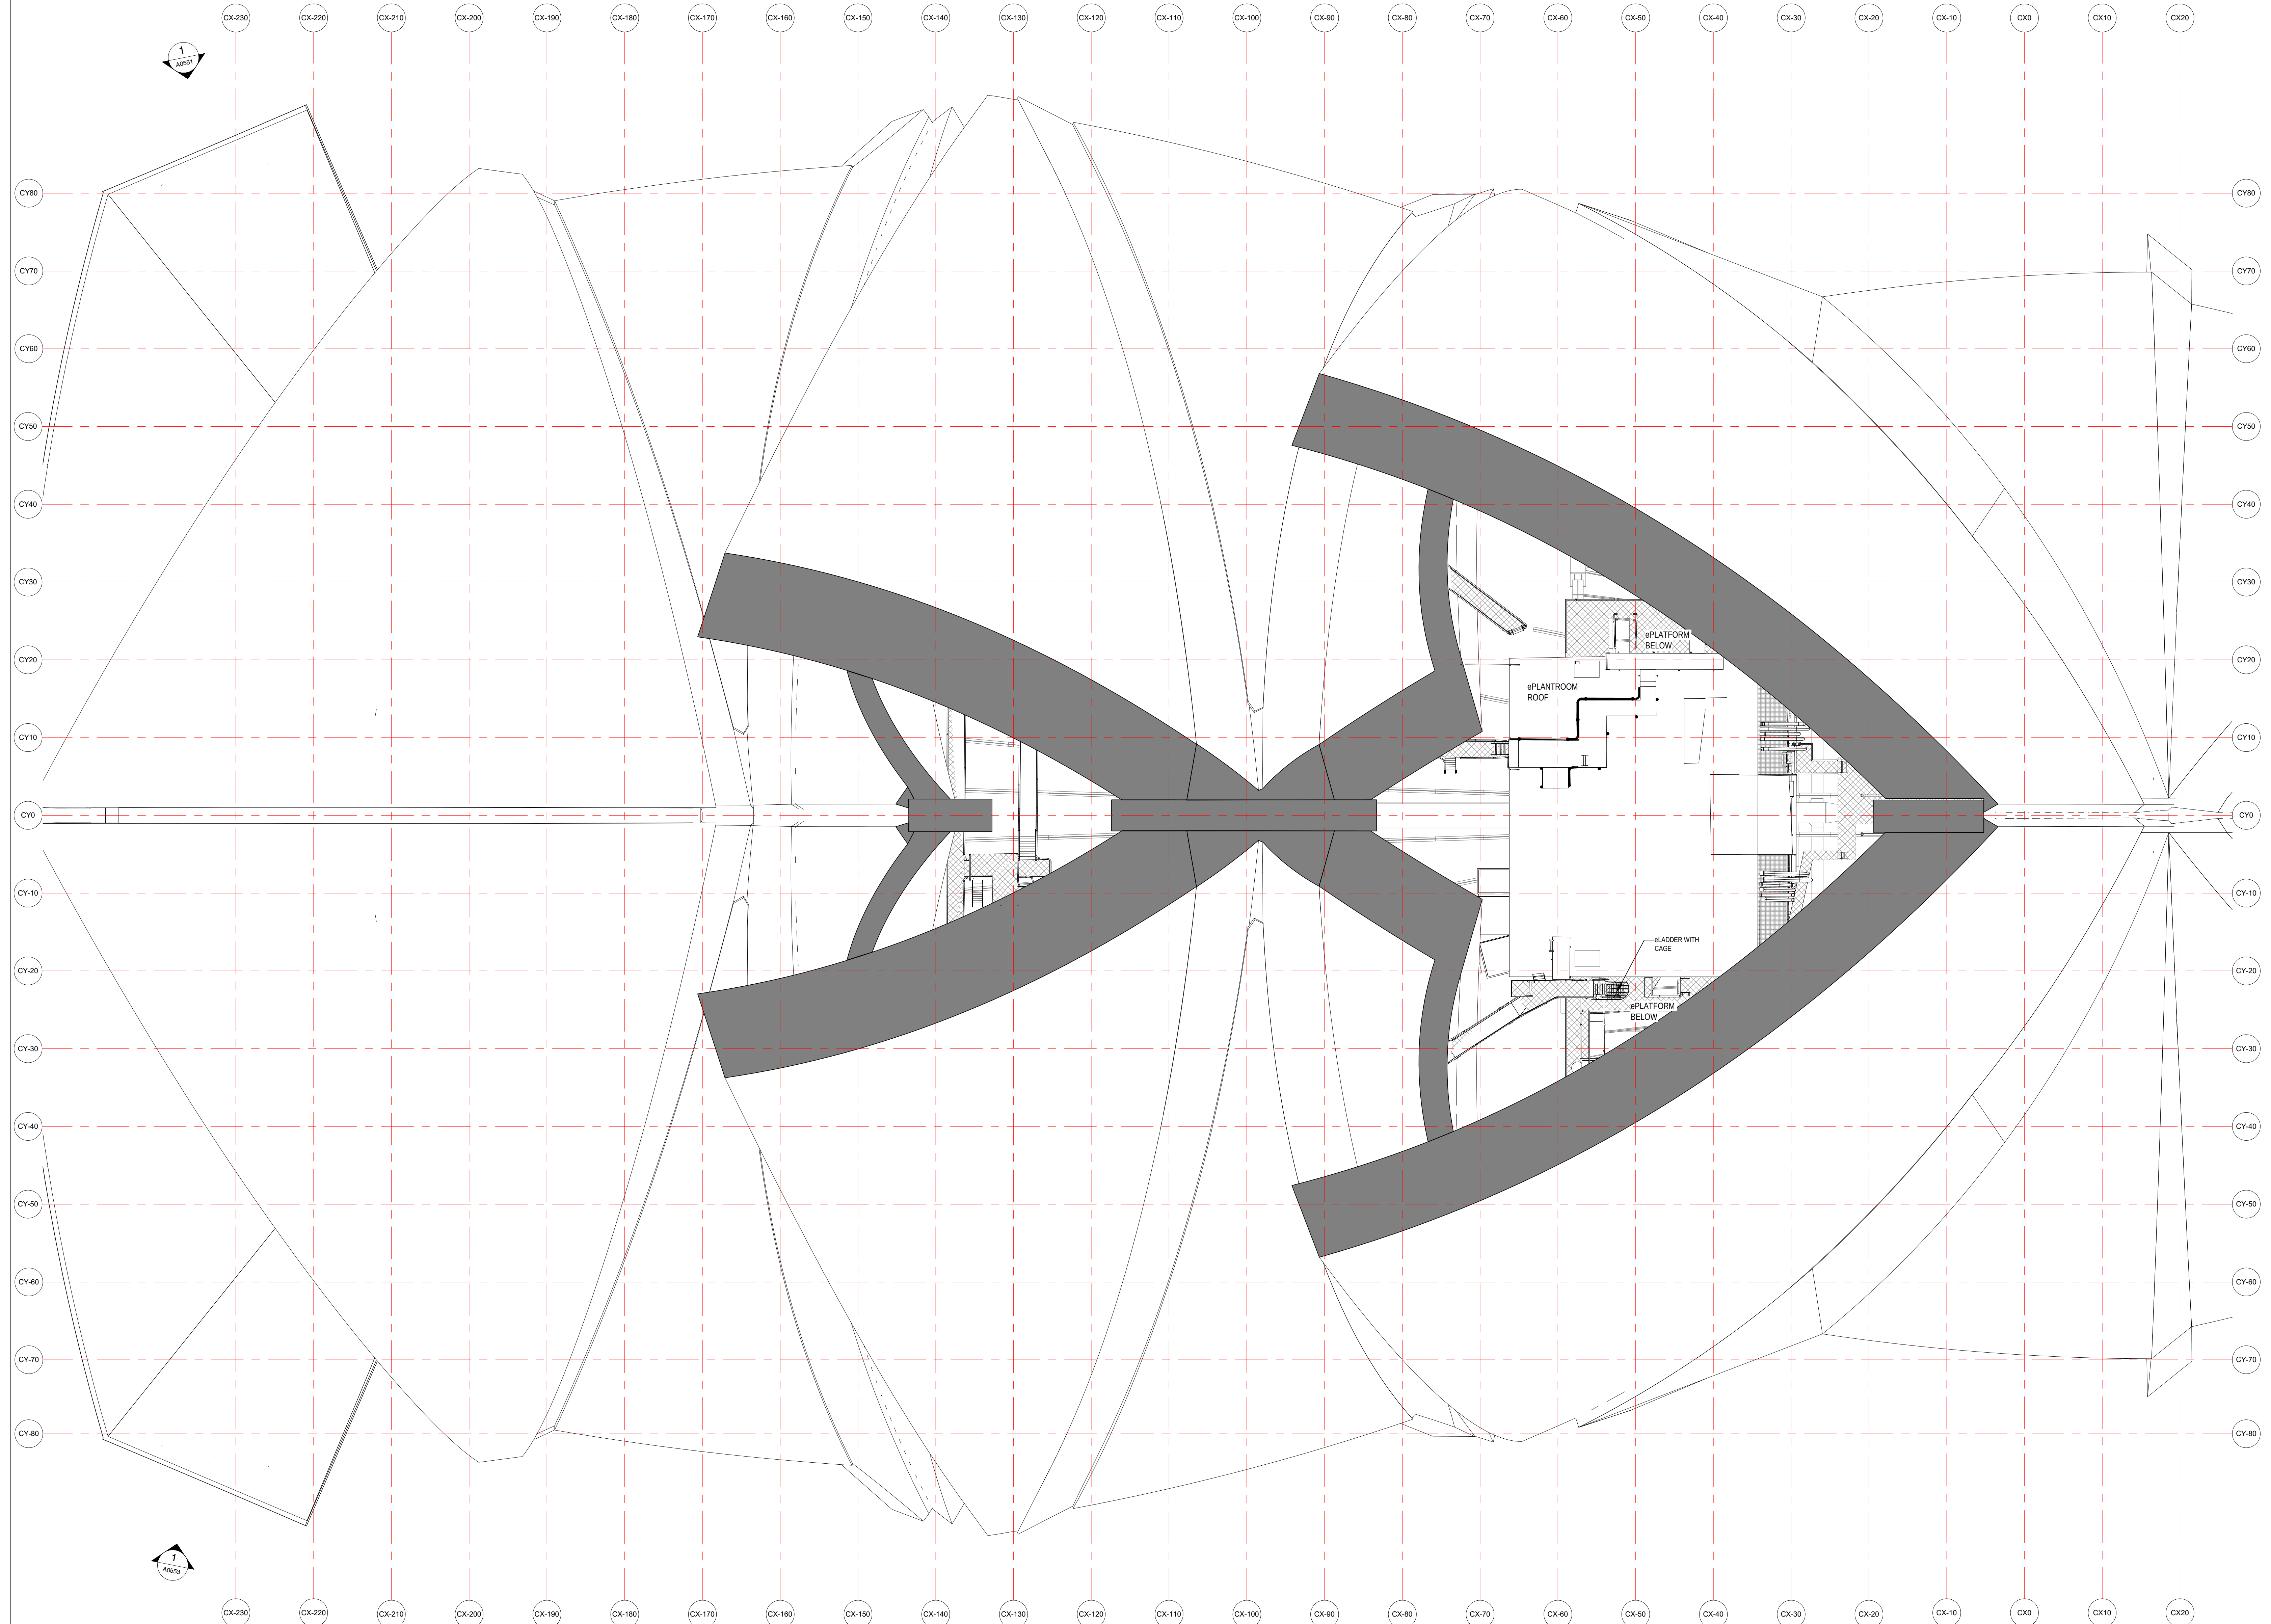[illegible]

LEGEND - SCOPE	
(THIS LEGEND APPLIES TO ALL NEW CONSTRUCTION PHASE DRAWINGS. DOES NOT APPLY TO EXISTING CONDITIONS DRAWINGS):	
	AREA SHOWN IN GREY WASH DEPICTS SCOPE OF NO NEW WORKS
	AREA SHOWN IN WHITE WASH DEPICTS SCOPE OF NEW WORKS
	AREA SURROUNDED BY GREEN DASHED LINES DEPICTS TENDER OPTION

SOHT GENERAL NOTES	1. ALL DIMENSIONS AND SIZES ARE IN MILLIMETRES. 2. DO NOT SCALE DRAWINGS. USE FIGURED DIMENSIONS ONLY. 3. INFORMATION INDICATED IN THIS DOCUMENT MAY BE CRUCIAL TO THE SAFE AND PROPER FUNCTIONING OF THE SYDNEY OPERA HOUSE. DO NOT ALTER ANY ASPECT WITHOUT WRITTEN PERMISSION. 4. ALL NEW WORKS MUST COMPLY WITH THE SYDNEY OPERA HOUSE BUILDING SERVICES STANDARD SPECIFICATION (BSSS) AND RELEVANT AUSTRALIAN STANDARDS. NEW WORKS MUST ALSO COMPLY WITH THE REQUIREMENTS OF THE BUILDING CODES OF
--------------------	---


SOHT COPYRIGHT
THIS DRAWING AND DESIGN ARE
SUBJECT TO COPYRIGHT AND
SHALL NOT BE COPIED IN ANY
FORM WITH THE WRITTEN
PERMISSION OF THE SYDNEY
OPERA HOUSE TRUST

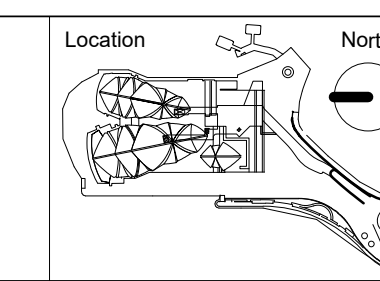

	Status DEVELOPMENT APPLICATION ISSUE	
	Contract BDM-168	
Dwn PRS	Date 21/05/2016	
Ckd AH	Scale 1:100@ B1	

Project	BUILDING RENEWAL PROJECT - CONCERT HALL
Title	EXISTING CONDITIONS FLOOR PLAN - LEVEL 10 +140

Sydney Opera House Trust GPO Box 4274 Sydney NSW Australia 2001 Phone: +61 2 9250 7541 email: info@sydneyoperahouse.com					 © Sydney Opera House Trust	
Location	Drawing No:	Sheet:	Rev:			
CHVA	49-BR-ARM01	DA0515	D	B1		

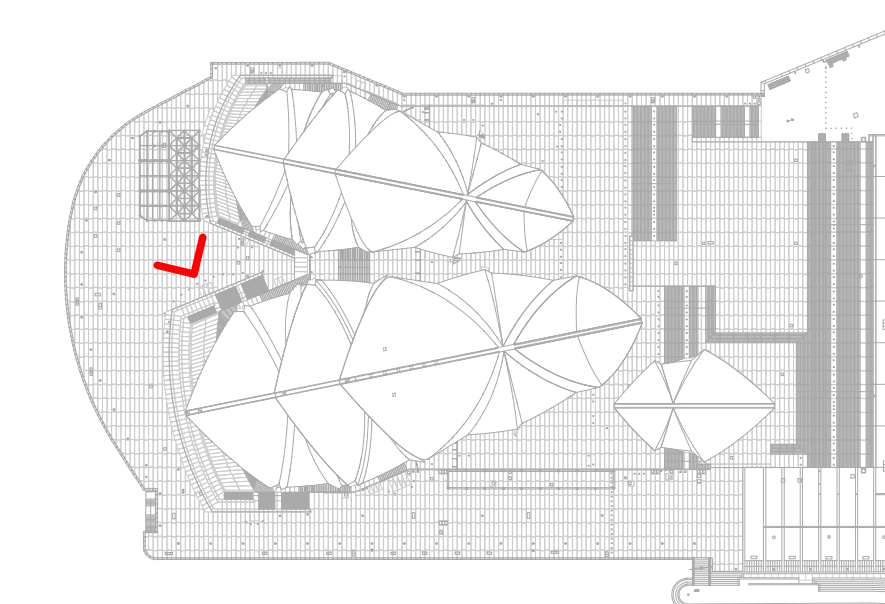

1 EXISTING EAST ELEVATION
A0503 1:100

ARM
ARCHITECTURE
LEVEL 11/522 FLINDERS LANE
T/ 03 8613 1888 F/ 03 8613 1889
mail@armarchitecture.com.au
ABN 22 476 949 399
www.armarchitecture.com.au

LEVEL 11/522 FLINDERS LANE MELBOURNE VICTORIA 3000 AUS
T/ 03 8613 1888 F/ 03 8613 1889
mail@armarchitecture.com.au
ABN 22 476 949 399
www.armarchitecture.com.au


LEGEND - SCOPE
(THIS LEGEND APPLIES TO ALL NEW CONSTRUCTION PHASE
DRAWINGS. DOES NOT APPLY TO EXISTING CONDITIONS
DRAWINGS)

	AREA SHOWN IN GREY WASH DEPICTS SCOPE OF NO NEW WORKS
	AREA SHOWN IN WHITE WASH DEPICTS SCOPE OF NEW WORKS
	AREA SURROUNDED BY GREEN DASHED LINES DEPICTS TENDER OPTION

SOLENT GENERAL NOTES

1. ALL DIMENSIONS AND SIZES ARE IN MILLIMETRES.
2. DO NOT SCALE DRAWINGS. USE FIGURED DIMENSIONS ONLY.
3. THE INFORMATION INDICATED IN THIS DOCUMENT MAY BE CRUCIAL TO THE SAFE AND PROPER FUNCTIONING OF THE SYDNEY OPERA HOUSE. DO NOT ALTER ANY ASPECT WITHOUT WRITTEN PERMISSION.
4. ALL NEW WORKS MUST COMPLY WITH THE SYDNEY OPERA HOUSE BUILDING SERVICES STANDARD SPECIFICATION (BSSS) AND RELEVANT AUSTRALIAN STANDARDS. NEW WORKS MUST ALSO COMPLY WITH THE REQUIREMENTS OF THE BUILDING CODES OF AUSTRALIA.

SOHT COPYRIGHT
THIS DRAWING AND DESIGN ARE
SUBJECT TO COPYRIGHT AND
SHALL NOT BE COPIED IN ANY
FORM WITH THE WRITTEN
PERMISSION OF THE SYDNEY
OPERA HOUSE TRUST

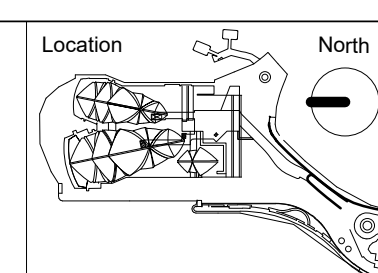

Status		DEVELOPMENT APPLICATION ISSUE	
Contract		BDM-168	
Dwn	PRB	Date	21/09/2018
Ckd	AH	Scale	1:100@ B1


Project	BUILDING RENEWAL PROJECT - CONCERT HALL
Title	EXISTING CONDITIONS ELEVATIONS - EAST

Sydney Opera House Trust
GPO Box 4274 Sydney NSW Australia
Phone: +61 2 9250 7541
email: info@sydneyoperahouse.com



© Sydney Opera House Trust

Location	Drawing No:	Sheet:	Rev:	
CH VA	49-BR-ARM01	DA0551	D	B1

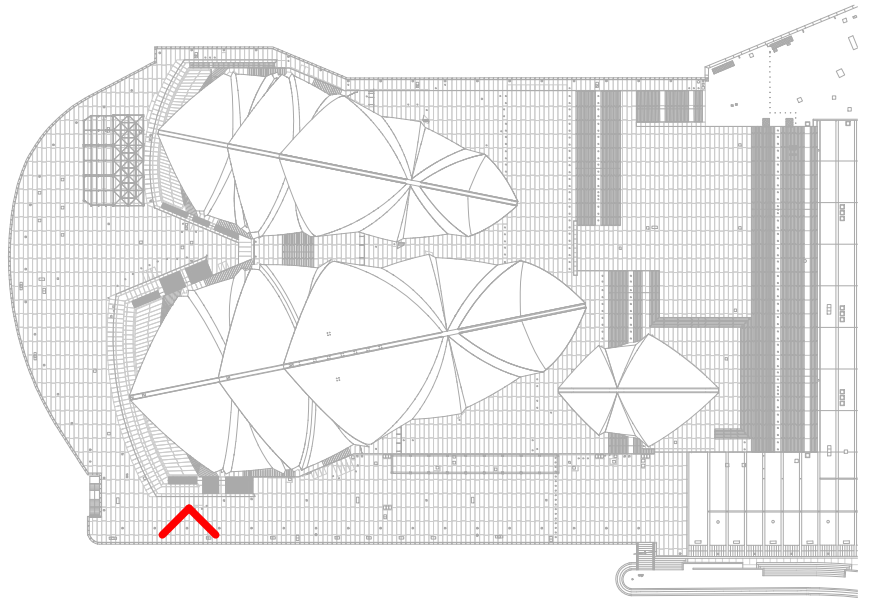


Sydney Opera House Trust
 GPO Box 4274 Sydney NSW Australia 2001
 Phone: +61 2 9250 7541
 email: info@sydneyoperahouse.com



© Sydney Opera House Trust

Location	Drawing No:	Sheet:	Rev:	
CH VA	49-BR-ARM01	DA0553	D	B1

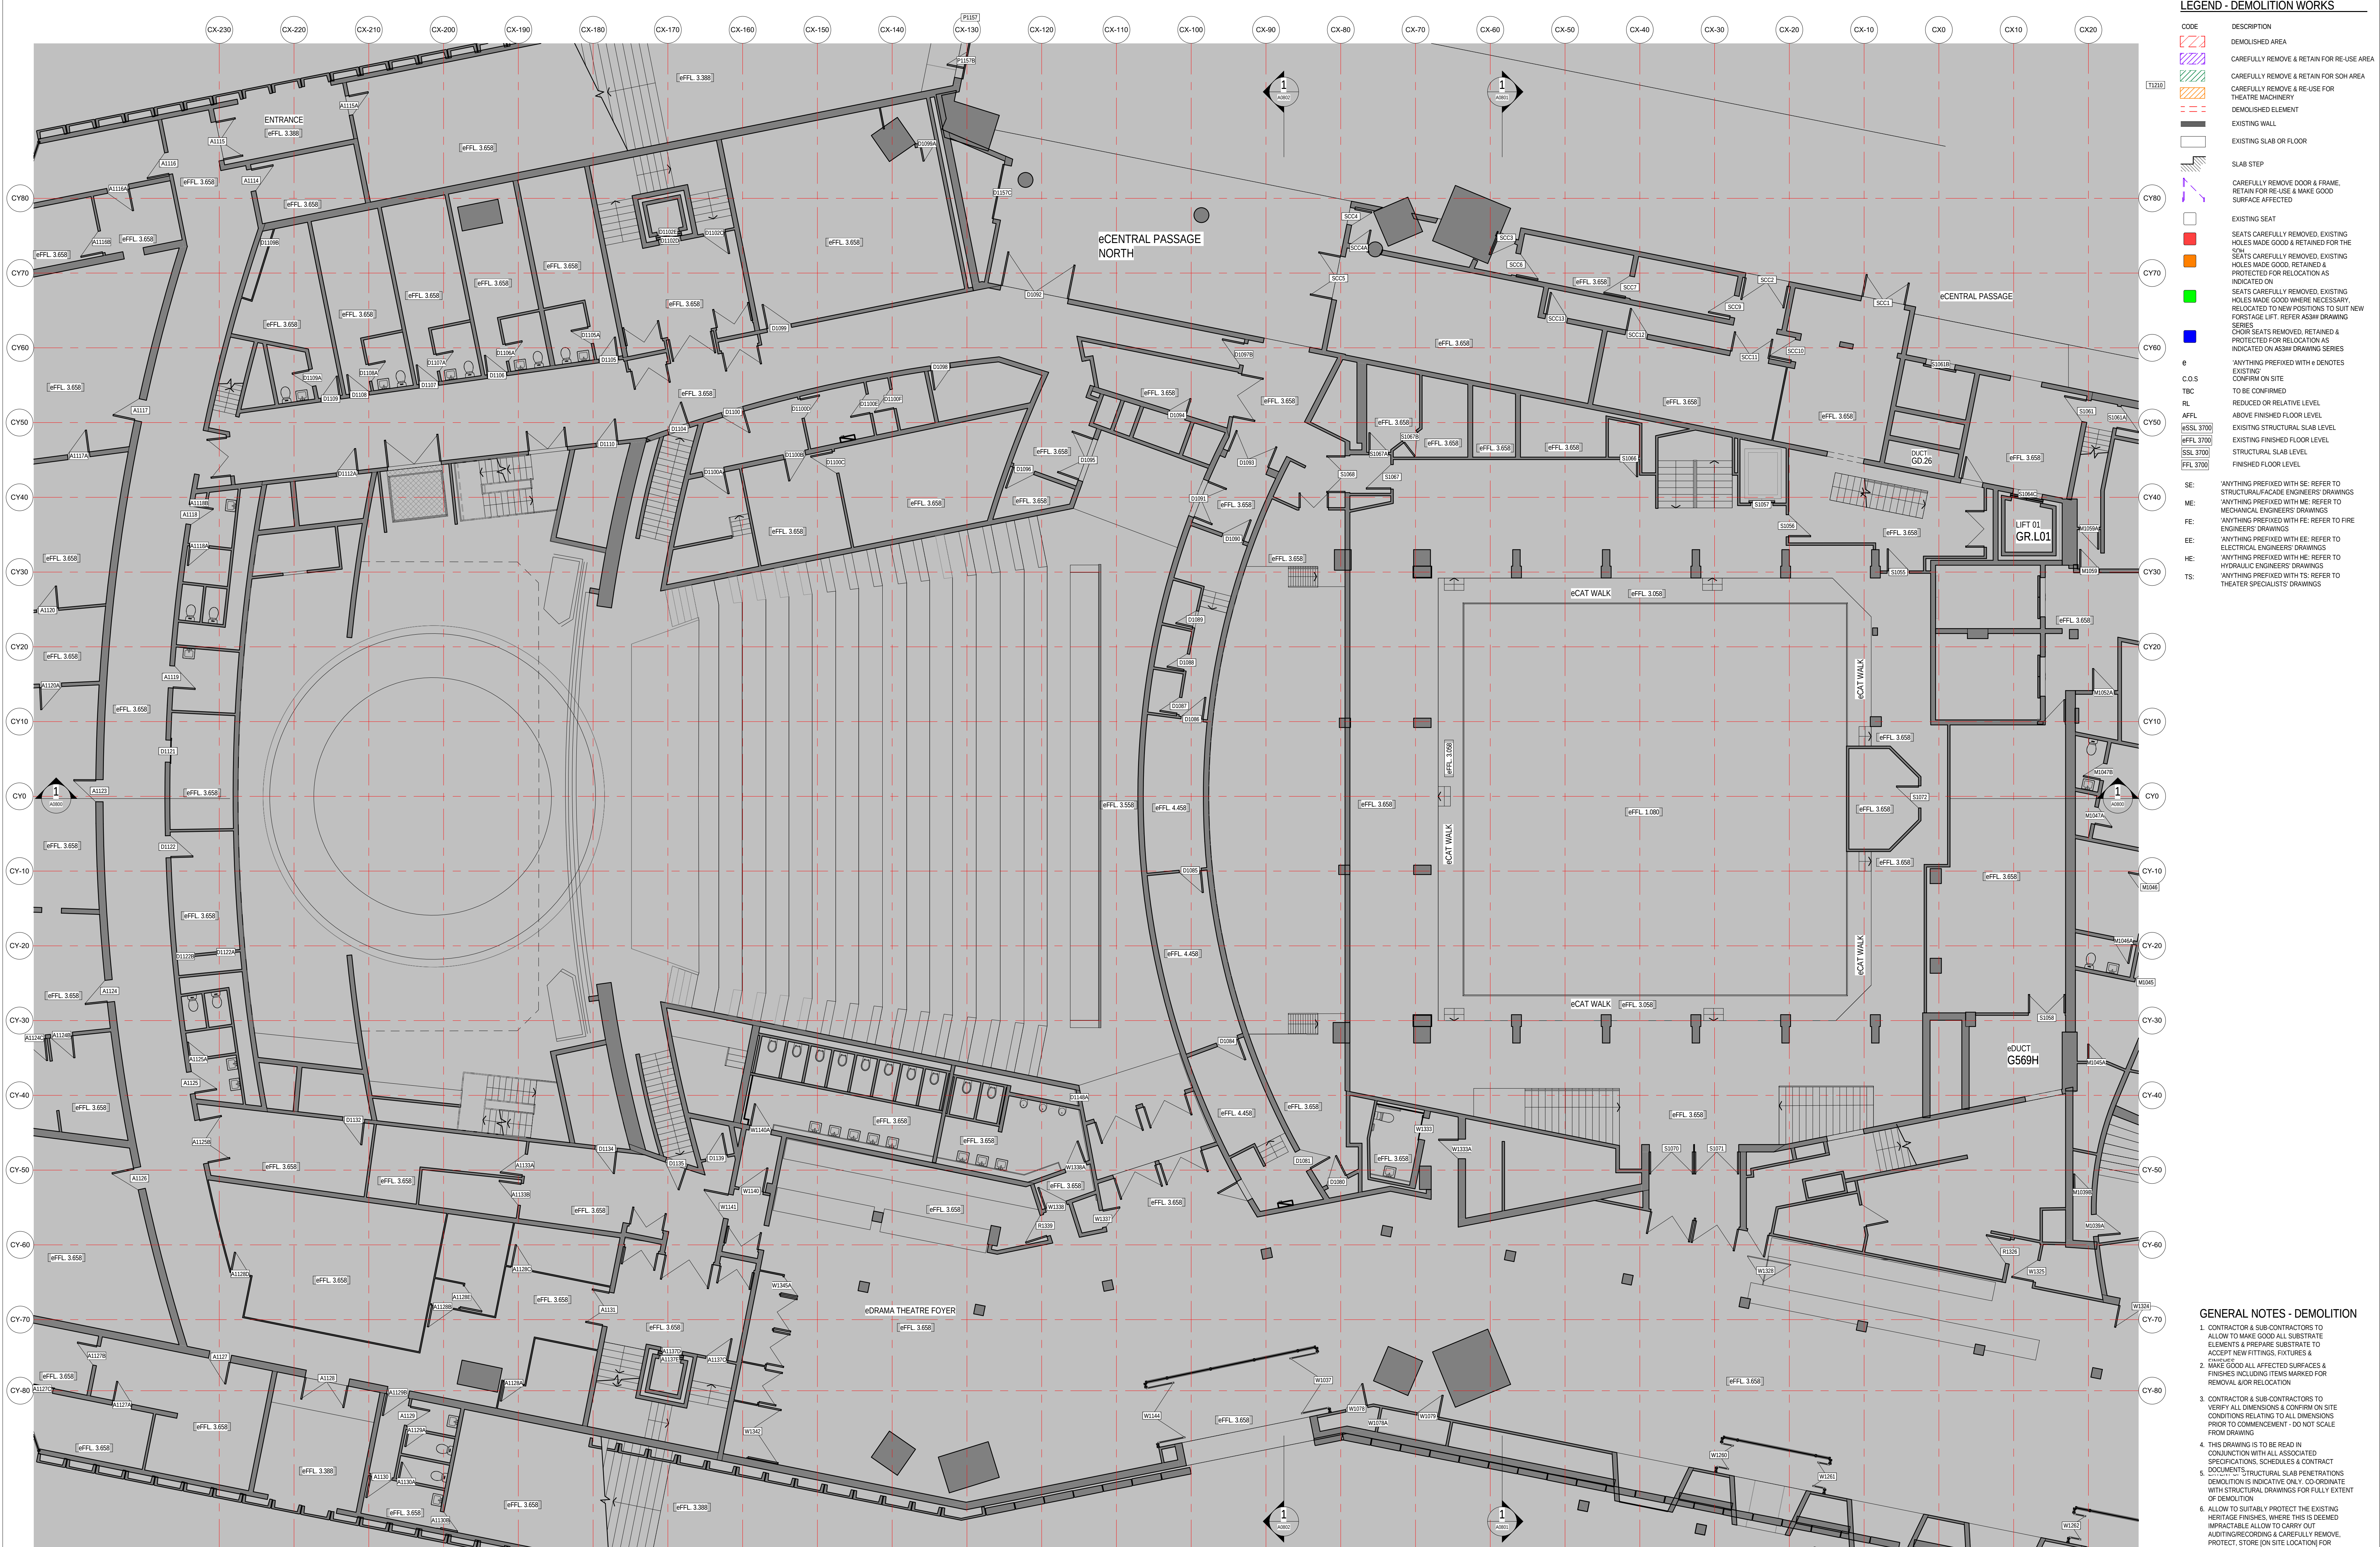

LEGEND - DEMOLITION WORKS	
CODE	DESCRIPTION
	DEMOLISHED AREA
	CAREFULLY REMOVE & RETAIN FOR RE-USE AREA
	CAREFULLY REMOVE & RETAIN FOR SOH AREA
	CAREFULLY REMOVE & RE-USE FOR THEATRE MACHINERY
	DEMOLISHED ELEMENT
	EXISTING WALL
	EXISTING SLAB OR FLOOR
	SLAB STEP
	CAREFULLY REMOVE DOOR & FRAME, RETAIN FOR RE-USE & MAKE GOOD SURFACE AFFECTED
	EXISTING SEAT
	SEATS CAREFULLY REMOVED, EXISTING HOLES MADE GOOD & RETAINED FOR THE SOH
	SEATS CAREFULLY REMOVED, EXISTING HOLES MADE GOOD, RETAINED & PROTECTED FOR RELOCATION AS INDICATED ON
	SEATS CAREFULLY REMOVED, EXISTING HOLES MADE GOOD WHERE NECESSARY, RELOCATED TO NEW POSITIONS TO SUIT NEW FORESTAGE LIFT, REFER ASH DRAWING SERIES
	CHOR SEATS REMOVED, RETAINED & PROTECTED FOR RELOCATION AS INDICATED ON ASH DRAWING SERIES
	'ANYTHING PREFIXED WITH e DENOTES EXISTING
	C.O.S. TO BE CONFIRMED
	TBC
	RL
	AFFL
	ESSL 3700
	ESSL 3700
	SSL 3700
	FPL 3700
	SE:
	ME:
	FE:
	EE:
	HE:
	TS:

- ### GENERAL NOTES - DEMOLITION
- CONTRACTOR & SUB-CONTRACTORS TO ALLOW TO MAKE GOOD ALL SUBSTRATE ELEMENTS & PREPARE SUBSTRATE TO ACCEPT NEW FITTINGS, FIXTURES & FINISHES INCLUDING ITEMS MARKED FOR REMOVAL & OR RELOCATION
 - MAKE GOOD ALL AFFECTED SURFACES & FINISHES INCLUDING ITEMS MARKED FOR REMOVAL & OR RELOCATION
 - CONTRACTOR & SUB-CONTRACTORS TO VERIFY ALL DIMENSIONS & CONFORM ON SITE CONDITIONS RELATING TO ALL DIMENSIONS PRIOR TO COMMENCEMENT - DO NOT SCALE FROM DRAWING
 - THIS DRAWING IS TO BE READ IN CONJUNCTION WITH ALL ASSOCIATED SPECIFICATIONS, SCHEDULES & CONTRACT DOCUMENTS
 - DOCUMENT'S STRUCTURAL SLAB PENETRATIONS DEMOLITION IS INDICATIVE ONLY. CO-ORDINATE WITH STRUCTURAL DRAWINGS FOR FULLY EXTENT OF DEMOLITION
 - ALLOW TO SUITABLY PROTECT THE EXISTING HERITAGE FINISHES, WHERE THIS IS DEEMED APPROPRIATE ALLOW TO CARRY OUT AUDITING/RECORDING & CAREFULLY REMOVE, PROTECT, STORE (ON SITE LOCATION) FOR
 - THE CONTRACTOR IS TO ALLOW TO SAND AND RE-FINISH ALL BRUSHBOX NOMINATED TO BE RE-USED IN WORKS

Issue	Description	Dwn	Appl	Date
0	0A ISSUE	0A	0A	06/09/2018
1	1A ISSUE	1A	1A	10/09/2018
2	2A ISSUE	2A	2A	10/09/2018
3	3A ISSUE	3A	3A	10/09/2018
100	100A ISSUE	100A	100A	10/09/2018

ARM
ARCHITECTURE
LEVEL 11/522 KUNDELS LANE MELBOURNE VICTORIA 3000 AUS
T 03 8613 1888 F 03 8613 1889
mail@armarchitecture.com.au
ARM 2 475 262 250
www.armarchitecture.com.au

LEGEND - SCOPE	
	THIS LEGEND APPLIES TO ALL NEW CONSTRUCTION PHASE DRAWINGS. DOES NOT APPLY TO EXISTING CONDITIONS
	AREA SHOWN IN GREY WASH DEPICTS SCOPE OF NO NEW WORKS
	AREA SHOWN IN WHITE WASH DEPICTS SCOPE OF NEW WORKS
	AREA SURROUNDED BY GREEN DASHED LINES DEPICTS TENDER OPTION

- ### SOHT GENERAL NOTES
- ALL DIMENSIONS AND SIZES ARE IN MILLIMETRES.
 - DO NOT SCALE DRAWINGS. USE FIGURED DIMENSIONS ONLY.
 - INFORMATION INDICATED IN THIS DOCUMENT MAY BE CRUCIAL TO THE SAFE AND PROPER FUNCTIONING OF THE SYDNEY OPERA HOUSE. DO NOT ALTER ANY ASPECT WITHOUT WRITTEN PERMISSION.
 - ALL NEW WORKS MUST COMPLY WITH THE SYDNEY OPERA HOUSE BUILDING SERVICES STANDARD SPECIFICATION (BSSS) AND RELEVANT AUSTRALIAN STANDARDS. NEW WORKS MUST ALSO COMPLY WITH THE REQUIREMENTS OF THE BUILDING CODES OF AUSTRALIA.

SOHT COPYRIGHT
THIS DRAWING AND DESIGN ARE SUBJECT TO COPYRIGHT AND SHALL NOT BE COPIED IN ANY FORM WITH THE WRITTEN PERMISSION OF THE SYDNEY OPERA HOUSE TRUST

Location

North

Status
DEVELOPMENT APPLICATION
ISSUE

Contract
BDM-168

Dwn
Ckd

PRB
AH

Date
21/09/2018

Scale
1:100 @ B1

Project
BUILDING RENEWAL PROJECT -
CONCERT HALL

Title
DEMOLITION PLAN - GROUND LEVEL +12

Sydney Opera House Trust
GPO Box 4278 Sydney NSW Australia 2001
Phone: +61 2 9250 7541
email: info@sydneyoperahouse.com

© Sydney Opera House Trust


Location
CHVA

Drawing No:
49-BR-ARM01

Sheet:
DA0703

Rev:
D

B1

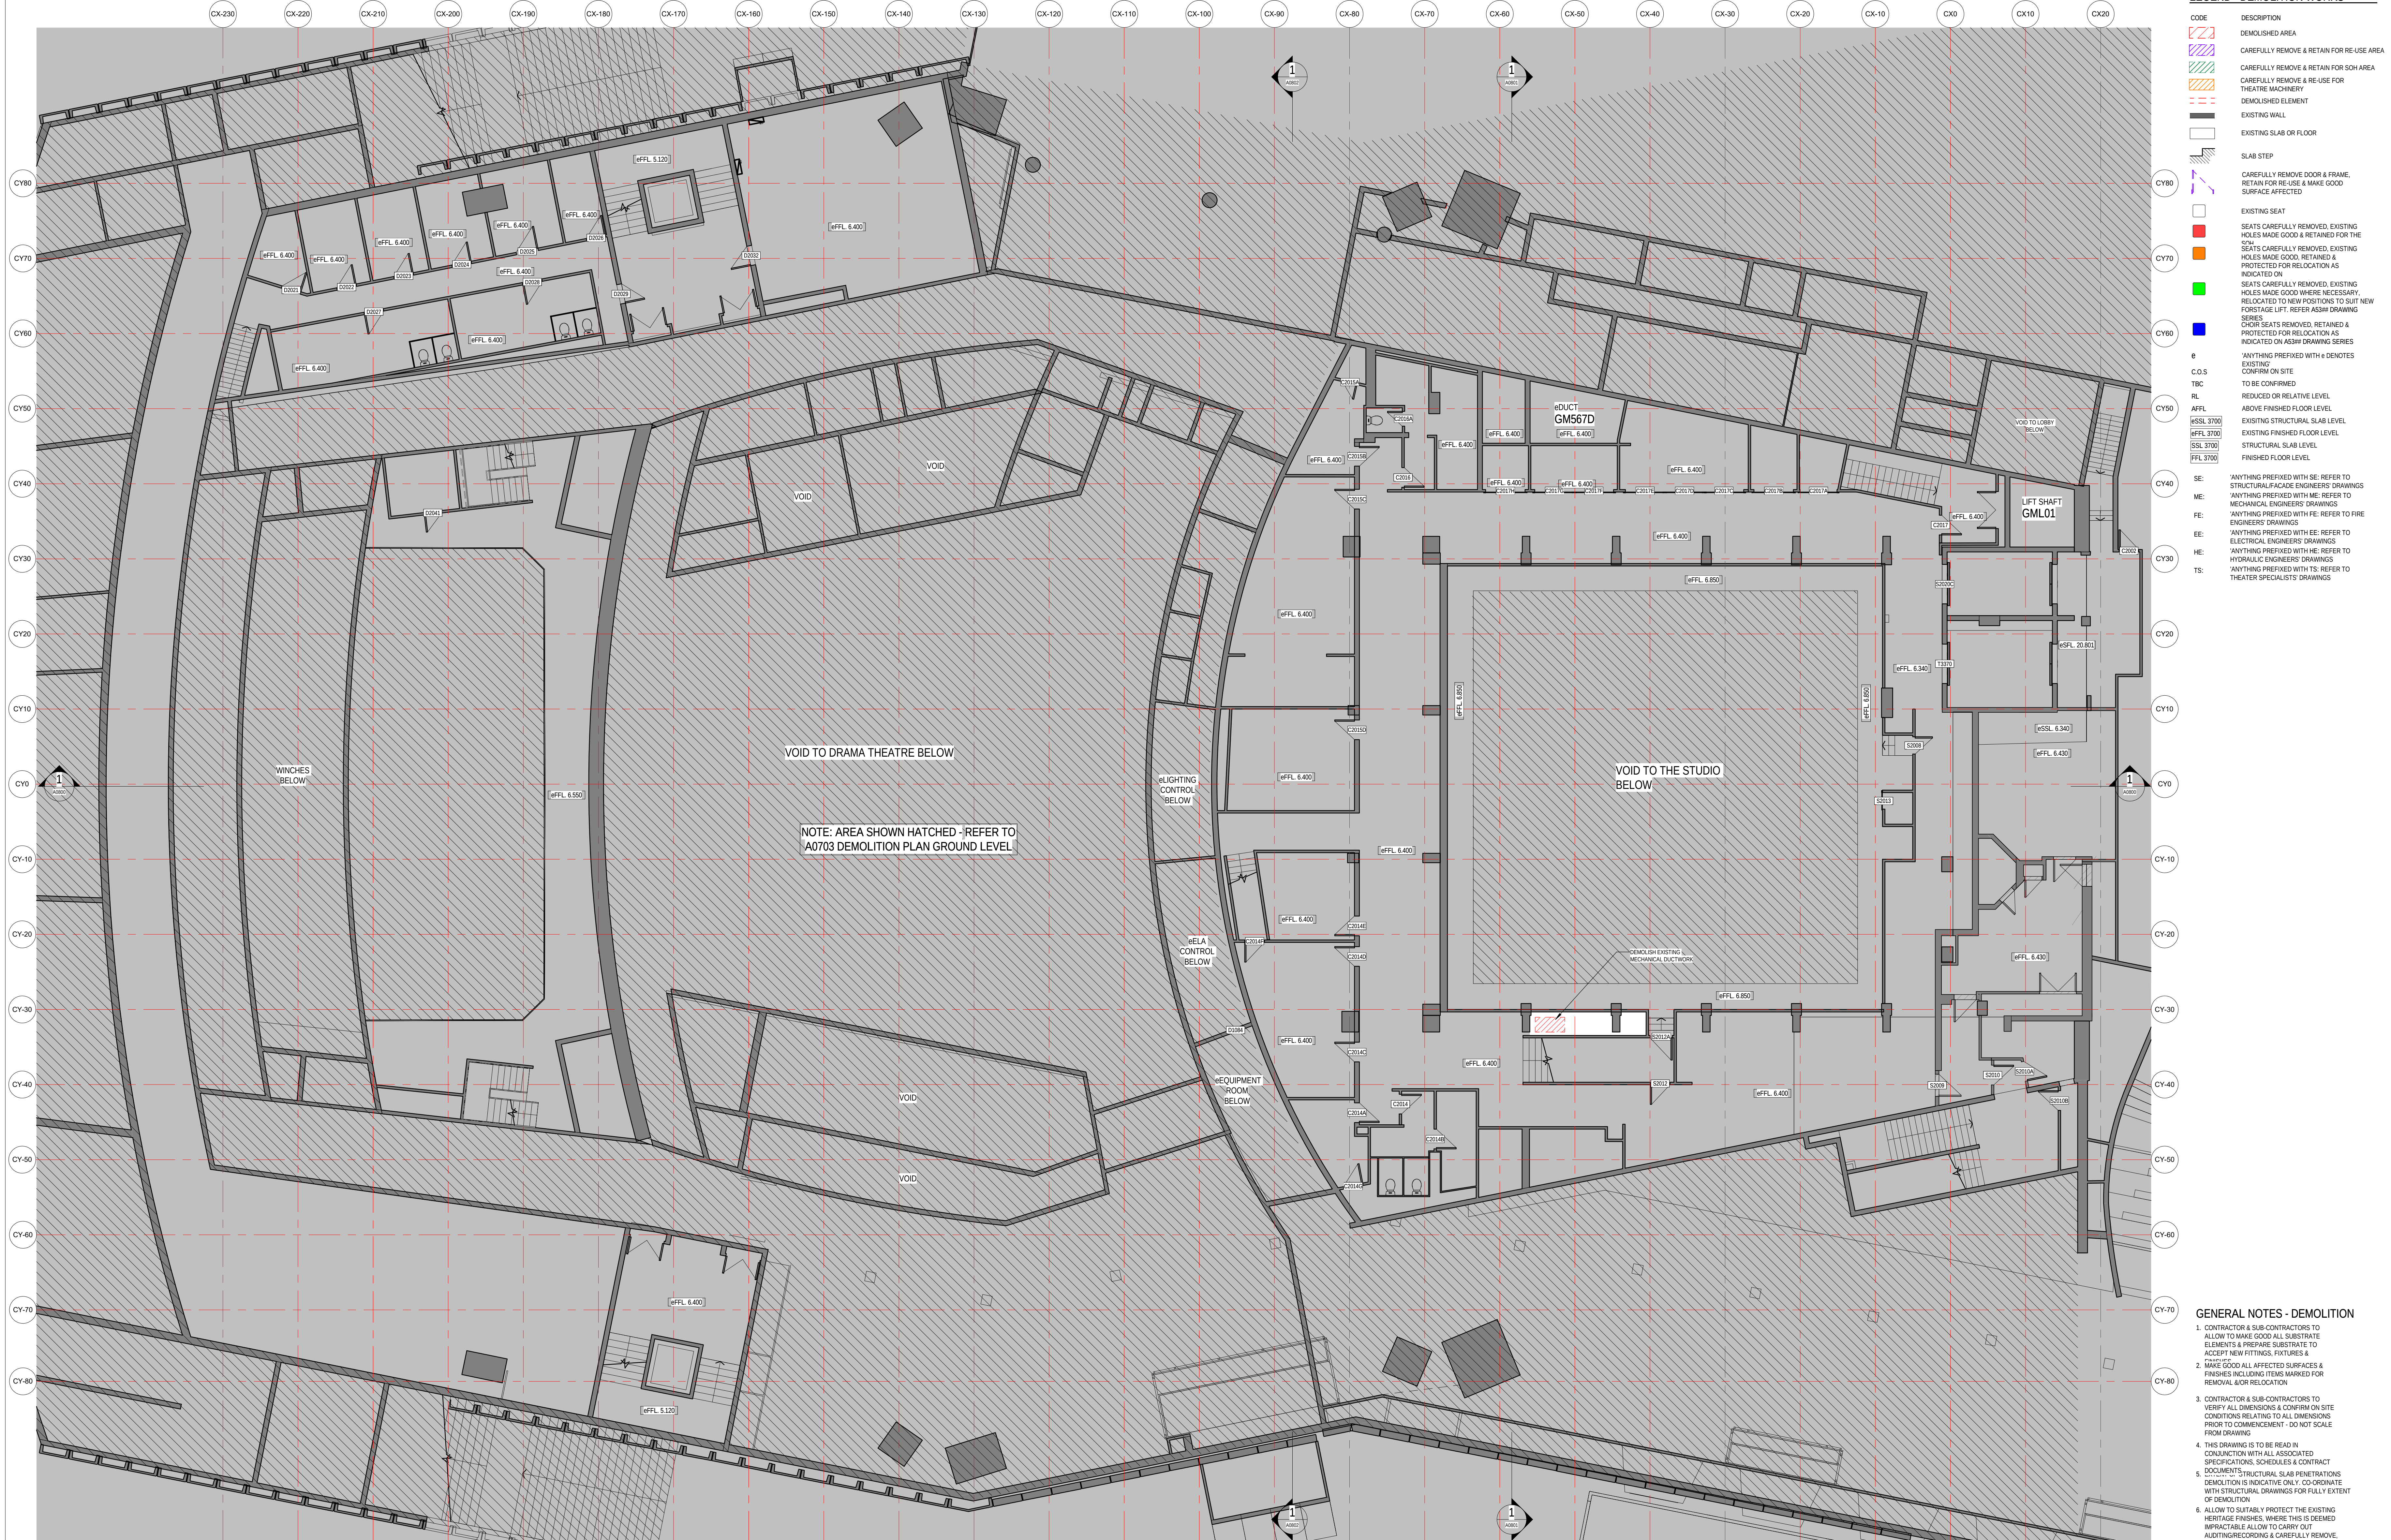

LEGEND - DEMOLITION WORKS

CODE	DESCRIPTION
	DEMOLISHED AREA
	CAREFULLY REMOVE & RETAIN FOR RE-USE AREA
	CAREFULLY REMOVE & RETAIN FOR SOH AREA
	CAREFULLY REMOVE & RE-USE FOR THEATRE MACHINERY
	DEMOLISHED ELEMENT
	EXISTING WALL
	EXISTING SLAB OR FLOOR
	SLAB STEP
	CAREFULLY REMOVE DOOR & FRAME, RETAIN FOR RE-USE & MAKE GOOD SURFACE AFFECTED
	EXISTING SEAT
	SEATS CAREFULLY REMOVED, EXISTING HOLES MADE GOOD & RETAINED FOR THE SOH
	SEATS CAREFULLY REMOVED, EXISTING HOLES MADE GOOD, RETAINED & PROTECTED FOR RELOCATION AS INDICATED ON
	SEATS CAREFULLY REMOVED, EXISTING HOLES MADE GOOD WHERE NECESSARY, RELOCATED TO NEW POSITIONS TO SUIT NEW FORSTAGE LIFT. REFER AS399 DRAWING SERIES
	CHOR SEATS REMOVED, RETAINED & PROTECTED FOR RELOCATION AS INDICATED ON AS399 DRAWING SERIES
	ANYTHING PREFIXED WITH e DENOTES EXISTING
	C.O.S. CONFIRM ON SITE
	TBC TO BE CONFIRMED
	RL REDUCED OR RELATIVE LEVEL
	APFL ABOVE FINISHED FLOOR LEVEL
	#SSL 3700 EXISTING FINISHED FLOOR SLAB LEVEL
	#FFL 3700 EXISTING FINISHED FLOOR LEVEL
	#SSL 3700 STRUCTURAL SLAB LEVEL
	#FFL 3700 FINISHED FLOOR LEVEL
	SE: ANYTHING PREFIXED WITH SE, REFER TO STRUCTURAL/FACADE ENGINEERS' DRAWINGS
	ME: ANYTHING PREFIXED WITH ME, REFER TO MECHANICAL ENGINEERS' DRAWINGS
	FE: ANYTHING PREFIXED WITH FE, REFER TO FIRE ENGINEERS' DRAWINGS
	EE: ANYTHING PREFIXED WITH EE, REFER TO ELECTRICAL ENGINEERS' DRAWINGS
	HE: ANYTHING PREFIXED WITH HE, REFER TO HYDRAULIC ENGINEERS' DRAWINGS
	TS: ANYTHING PREFIXED WITH TS, REFER TO THEATER SPECIALISTS' DRAWINGS

GENERAL NOTES - DEMOLITION

- CONTRACTOR & SUB-CONTRACTORS TO ALLOW TO MAKE GOOD ALL SUBSTRATE ELEMENTS & PREPARE SUBSTRATE TO ACCEPT NEW FITTINGS, FIXTURES & FINISHES INCLUDING ITEMS MARKED FOR REMOVAL &/OR RELOCATION
- CONTRACTOR & SUB-CONTRACTORS TO VERIFY ALL DIMENSIONS & CONFIRM ON SITE CONDITIONS RELATING TO ALL DIMENSIONS PRIOR TO COMMENCEMENT - DO NOT SCALE FROM DRAWING
- THIS DRAWING IS TO BE READ IN CONJUNCTION WITH ALL ASSOCIATED SPECIFICATIONS, SCHEDULES & CONTRACT DOCUMENTS
- STRUCTURAL SLAB PENETRATIONS DEMOLITION IS INDICATIVE ONLY. CO-ORDINATE WITH STRUCTURAL DRAWINGS FOR FULLY EXTENT OF DEMOLITION
- ALLOW TO SATISFACILY PROTECT THE EXISTING HERITAGE FINISHES, WHERE THIS IS DEEMED IMPRACTICABLE ALLOW TO CARRY OUT ADJUTING/RECORDING & CAREFULLY REMOVE. PROTECT, STORE (ON SITE LOCATION) FOR
- THE CONTRACTOR IS TO ALLOW TO SAND AND RE-FINISH ALL BRUSHBOX NOMINATED TO BE RE-USED IN WORKS


Issue	Description	Dwn	Appl	Date
0	0A ISSUE	0A	0A	06/09/2019
1	1A ISSUE	1A	1A	10/09/2019
2	2A ISSUE	2A	2A	10/09/2019
3	3A ISSUE	3A	3A	10/09/2019
100	100A ISSUE	100A	100A	10/09/2019

ARM ARCHITECTURE
LEVEL 11/522 KUNDELS LANE MELBOURNE VICTORIA 3000 AUS
T 03 8613 1888 F 03 8613 1889
mail@armarchitecture.com.au
ARM 2 475 262 250
www.armarchitecture.com.au

LEGEND - SCOPE	
	THIS LEGEND APPLIES TO ALL NEW CONSTRUCTION PHASE DRAWINGS. DOES NOT APPLY TO EXISTING CONDITIONS.
	AREA SHOWN IN GREY WASH DEPICTS SCOPE OF NEW WORKS.
	AREA SHOWN IN WHITE WASH DEPICTS SCOPE OF NEW WORKS.
	AREA SURROUNDED BY GREEN DASHED LINES DEPICTS TENDER OPTION.

- SOHT GENERAL NOTES**
- ALL DIMENSIONS AND SIZES ARE IN MILLIMETRES.
 - DO NOT SCALE DRAWINGS. USE FIGURED DIMENSIONS ONLY.
 - INFORMATION INDICATED IN THIS DOCUMENT MAY BE CRUCIAL TO THE SAFE AND PROPER FUNCTIONING OF THE SYDNEY OPERA HOUSE. DO NOT ALTER ANY ASPECT WITHOUT WRITTEN PERMISSION OF THE SYDNEY OPERA HOUSE.
 - ALL NEW WORKS MUST COMPLY WITH THE SYDNEY OPERA HOUSE BUILDING SERVICES STANDARD SPECIFICATION (BSSS) AND RELEVANT AUSTRALIAN STANDARDS. NEW WORKS MUST ALSO COMPLY WITH THE REQUIREMENTS OF THE BUILDING CODES OF AUSTRALIA.


SOHT COPYRIGHT
THIS DRAWING AND DESIGN ARE SUBJECT TO COPYRIGHT AND SHALL NOT BE COPIED IN ANY FORM WITH THE WRITTEN PERMISSION OF THE SYDNEY OPERA HOUSE TRUST

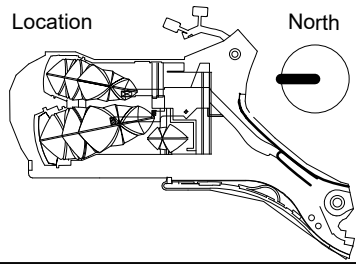

Status	
DEVELOPMENT APPLICATION ISSUE	
Contract	BDM-168
Dwn	PHS
Appl	21/09/2019
Ckd	AH
Scale	1:100 @ B1

Project	
BUILDING RENEWAL PROJECT - CONCERT HALL	
Title	DEMOLITION PLAN - GROUND MEZZANINE LEVEL +21

Sydney Opera House Trust GPO Box 4278 Sydney NSW Australia 2001 Phone: +61 2 9250 7541 email: info@sydneyoperahouse.com			
Location	Drawing No:	Sheet:	Rev:
CHVA	49-BR-ARM01	DA0704	D B1

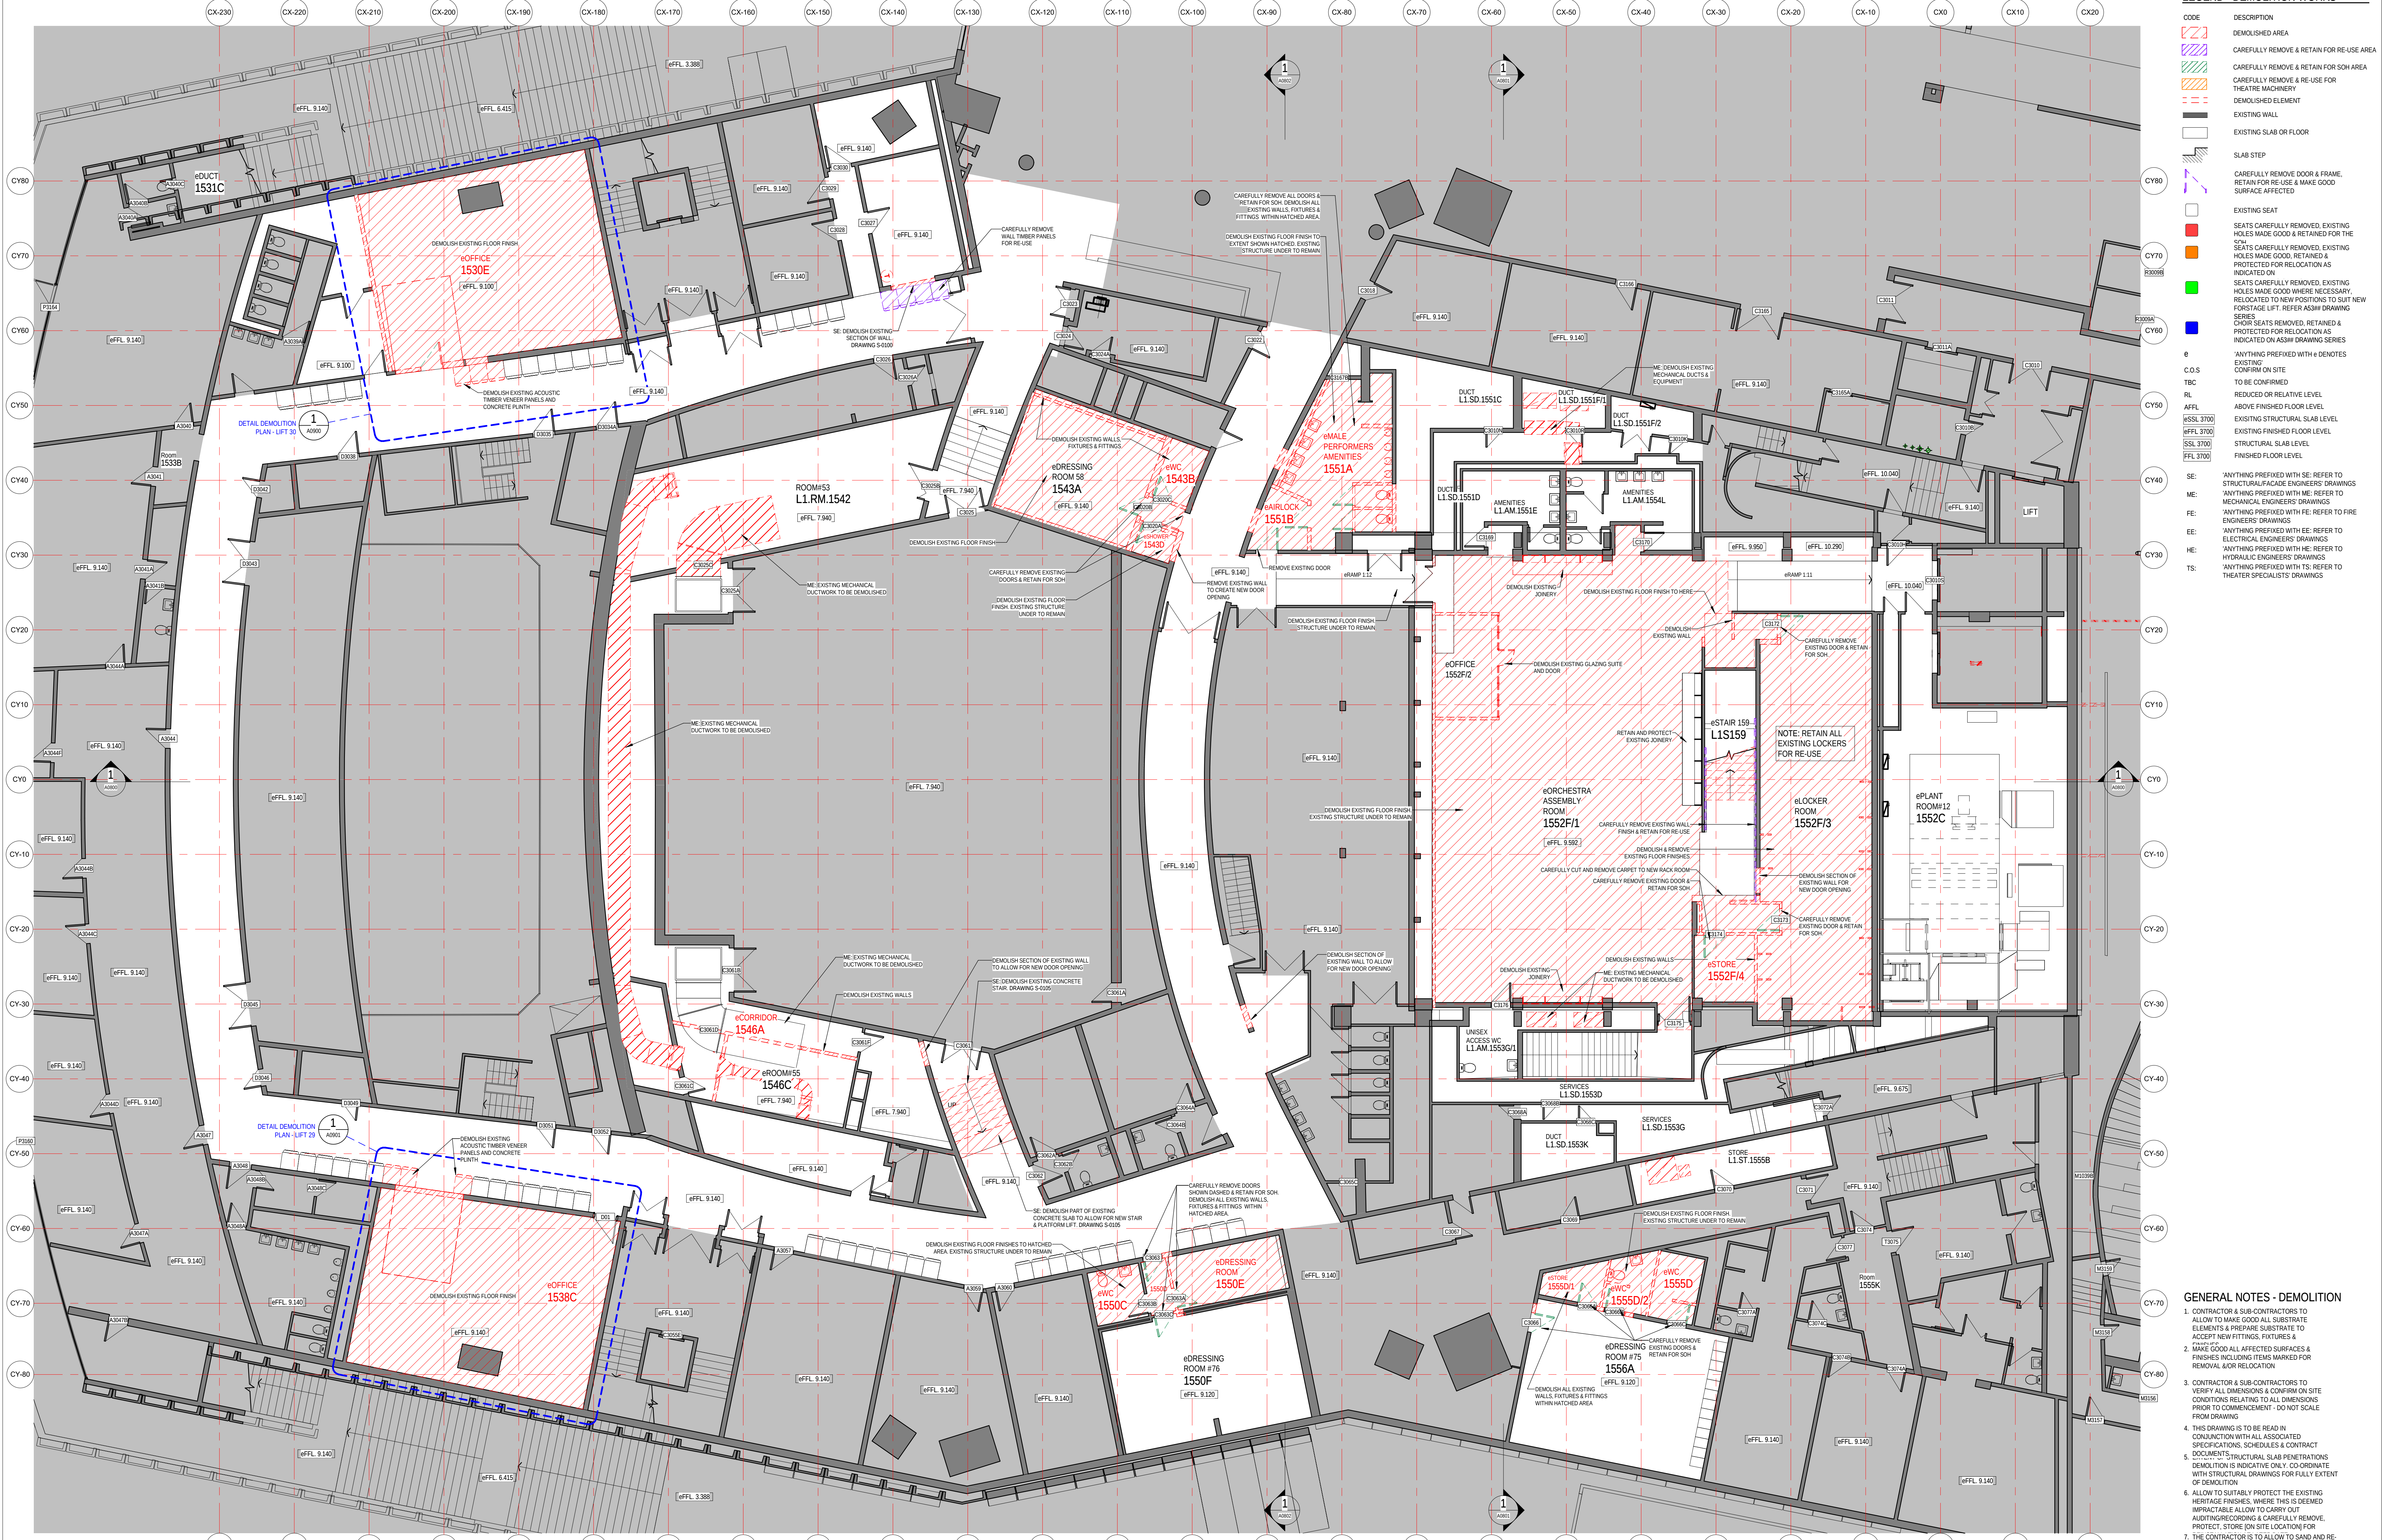

LEGEND - DEMOLITION WORKS	
CODE	DESCRIPTION
	DEMOLISHED AREA
	CAREFULLY REMOVE & RETAIN FOR RE-USE AREA
	CAREFULLY REMOVE & RETAIN FOR SOH AREA
	CAREFULLY REMOVE & RE-USE FOR THEATRE MACHINERY
	DEMOLISHED ELEMENT
	EXISTING WALL
	EXISTING SLAB OR FLOOR
	SLAB STEP
	CAREFULLY REMOVE DOOR & FRAME, RETAIN FOR RE-USE & MAKE GOOD SURFACE AFFECTED
	EXISTING SEAT
	SEATS CAREFULLY REMOVED, EXISTING HOLES MADE GOOD & RETAINED FOR THE SPA
	SEATS CAREFULLY REMOVED, EXISTING HOLES MADE GOOD, RETAINED & PROTECTED FOR RELOCATION AS INDICATED ON
	SEATS CAREFULLY REMOVED, EXISTING HOLES MADE GOOD WHERE NECESSARY, RELOCATED TO NEW POSITIONS TO SUIT NEW FORSTAGE LIFT. REFER AS391 DRAWING SERIES
	CHOR SEATS REMOVED, RETAINED & PROTECTED FOR RELOCATION AS INDICATED ON AS391 DRAWING SERIES
	'ANYTHING PREFIXED WITH e DENOTES EXISTING'
	C.O.S. TO BE CONFIRMED
	RL REDUCED OR RELATIVE LEVEL
	AFFL ABOVE FINISHED FLOOR LEVEL
	SSL 3700 EXISTING STRUCTURAL SLAB LEVEL
	SSL 3700 EXISTING FINISHED FLOOR LEVEL
	FLL 3700 FINISHED FLOOR LEVEL
	'ANYTHING PREFIXED WITH SE, REFER TO STRUCTURAL/FACADE ENGINEERS DRAWINGS'
	'ANYTHING PREFIXED WITH ME, REFER TO MECHANICAL ENGINEERS DRAWINGS'
	'ANYTHING PREFIXED WITH FE, REFER TO FIRE ENGINEERS DRAWINGS'
	'ANYTHING PREFIXED WITH EE, REFER TO ELECTRICAL ENGINEERS DRAWINGS'
	'ANYTHING PREFIXED WITH HE, REFER TO HYDRAULIC ENGINEERS DRAWINGS'
	'ANYTHING PREFIXED WITH TS, REFER TO THEATER SPECIALISTS DRAWINGS'

- ### GENERAL NOTES - DEMOLITION
- CONTRACTOR & SUB-CONTRACTORS TO ALLOW TO MAKE GOOD ALL SUBSTRATE ELEMENTS & PREPARE SUBSTRATE TO ACCEPT NEW FITTINGS, FIXTURES & FINISHES INCLUDING ITEMS MARKED FOR REMOVAL, RELOCATION.
 - MAKE GOOD ALL AFFECTED SURFACES & FINISHES INCLUDING ITEMS MARKED FOR REMOVAL, RELOCATION.
 - CONTRACTOR & SUB-CONTRACTORS TO VERIFY ALL DIMENSIONS & CONFIRM ON SITE CONDITIONS RELATING TO ALL DIMENSIONS PRIOR TO COMMENCEMENT - DO NOT SCALE FROM DRAWING.
 - THIS DRAWING IS TO BE READ IN CONJUNCTION WITH ALL ASSOCIATED SPECIFICATIONS, SCHEDULES & CONTRACT DOCUMENTS. STRUCTURAL SLAB PENETRATIONS DEMOLITION IS INDICATIVE ONLY. CO-ORDINATE WITH STRUCTURAL DRAWINGS FOR FULLY EXTENT OF DEMOLITION.
 - ALLOW TO SUITABLY PROTECT THE EXISTING HERITAGE FINISHES, WHERE THIS IS DEEMED IMPRACTICABLE ALLOW TO CARRY OUT AUDITING/RECORDING & CAREFULLY REMOVE, PROTECT, STORE (ON SITE LOCATION) FOR.
 - THE CONTRACTOR IS TO ALLOW TO SAND AND RE-FINISH ALL BRUSHWOOD NOMINATED TO BE RE-USED IN WORKS.

Issue

Description

Drawn

Approved

Date

1	ISSUE	HP		06/10/2019
---	-------	----	--	------------

ARM
ARCHITECTURE

LVL 11/522 KUNDERS LANE MELBOURNE VICTORIA 3000 AUS
T 03 8613 1888 F 03 8613 1889
mail@armarchitecture.com.au
ARM 2 475 262 250
www.armarchitecture.com.au

LEGEND - SCOPE	
	THIS LEGEND APPLIES TO ALL NEW CONSTRUCTION PHASE DRAWINGS. DOES NOT APPLY TO EXISTING CONDITIONS.
	AREA SHOWN IN GREY WASH DEPICTS SCOPE OF NEW WORKS
	AREA SHOWN IN WHITE WASH DEPICTS SCOPE OF NEW WORKS
	AREA SURROUNDED BY GREEN DASHED LINES DEPICTS TENDER OPTION

- ### SOHT GENERAL NOTES
- ALL DIMENSIONS AND SIZES ARE IN MILLIMETRES.
 - DO NOT SCALE DRAWINGS. USE FIGURED DIMENSIONS ONLY.
 - INFORMATION INDICATED IN THIS DOCUMENT MAY BE CRUCIAL TO THE SAFE AND PROPER FUNCTIONING OF THE SYDNEY OPERA HOUSE. DO NOT ALTER ANY ASPECT WITHOUT WRITTEN PERMISSION.
 - ALL NEW WORKS MUST COMPLY WITH THE SYDNEY OPERA HOUSE BUILDING SERVICES STANDARD SPECIFICATION (BSSS) AND RELEVANT AUSTRALIAN STANDARDS. NEW WORKS MUST ALSO COMPLY WITH THE REQUIREMENTS OF THE BUILDING CODES OF AUSTRALIA.

SOHT COPYRIGHT
THIS DRAWING AND DESIGN ARE SUBJECT TO COPYRIGHT AND SHALL NOT BE COPIED IN ANY FORM WITH THE WRITTEN PERMISSION OF THE SYDNEY OPERA HOUSE TRUST

Location

North

Status

DEVELOPMENT APPLICATION ISSUE

Contract

BDM-168

Dwn

PHS

Date

21/09/2019

Ckd

AH

Scale

1:100@ 81

Project

BUILDING RENEWAL PROJECT - CONCERT HALL

Title

DEMOLITION PLAN - LEVEL 1 +30

Location

CHVA

Drawing No.

49-BR-ARM01

Sheet

DA0705

Rev.


D

B1

Sydney Opera House Trust

GPO Box 4274 Sydney NSW Australia 2001
Phone: +61 2 9250 7541
email: info@sydneyoperahouse.com

© Sydney Opera House Trust

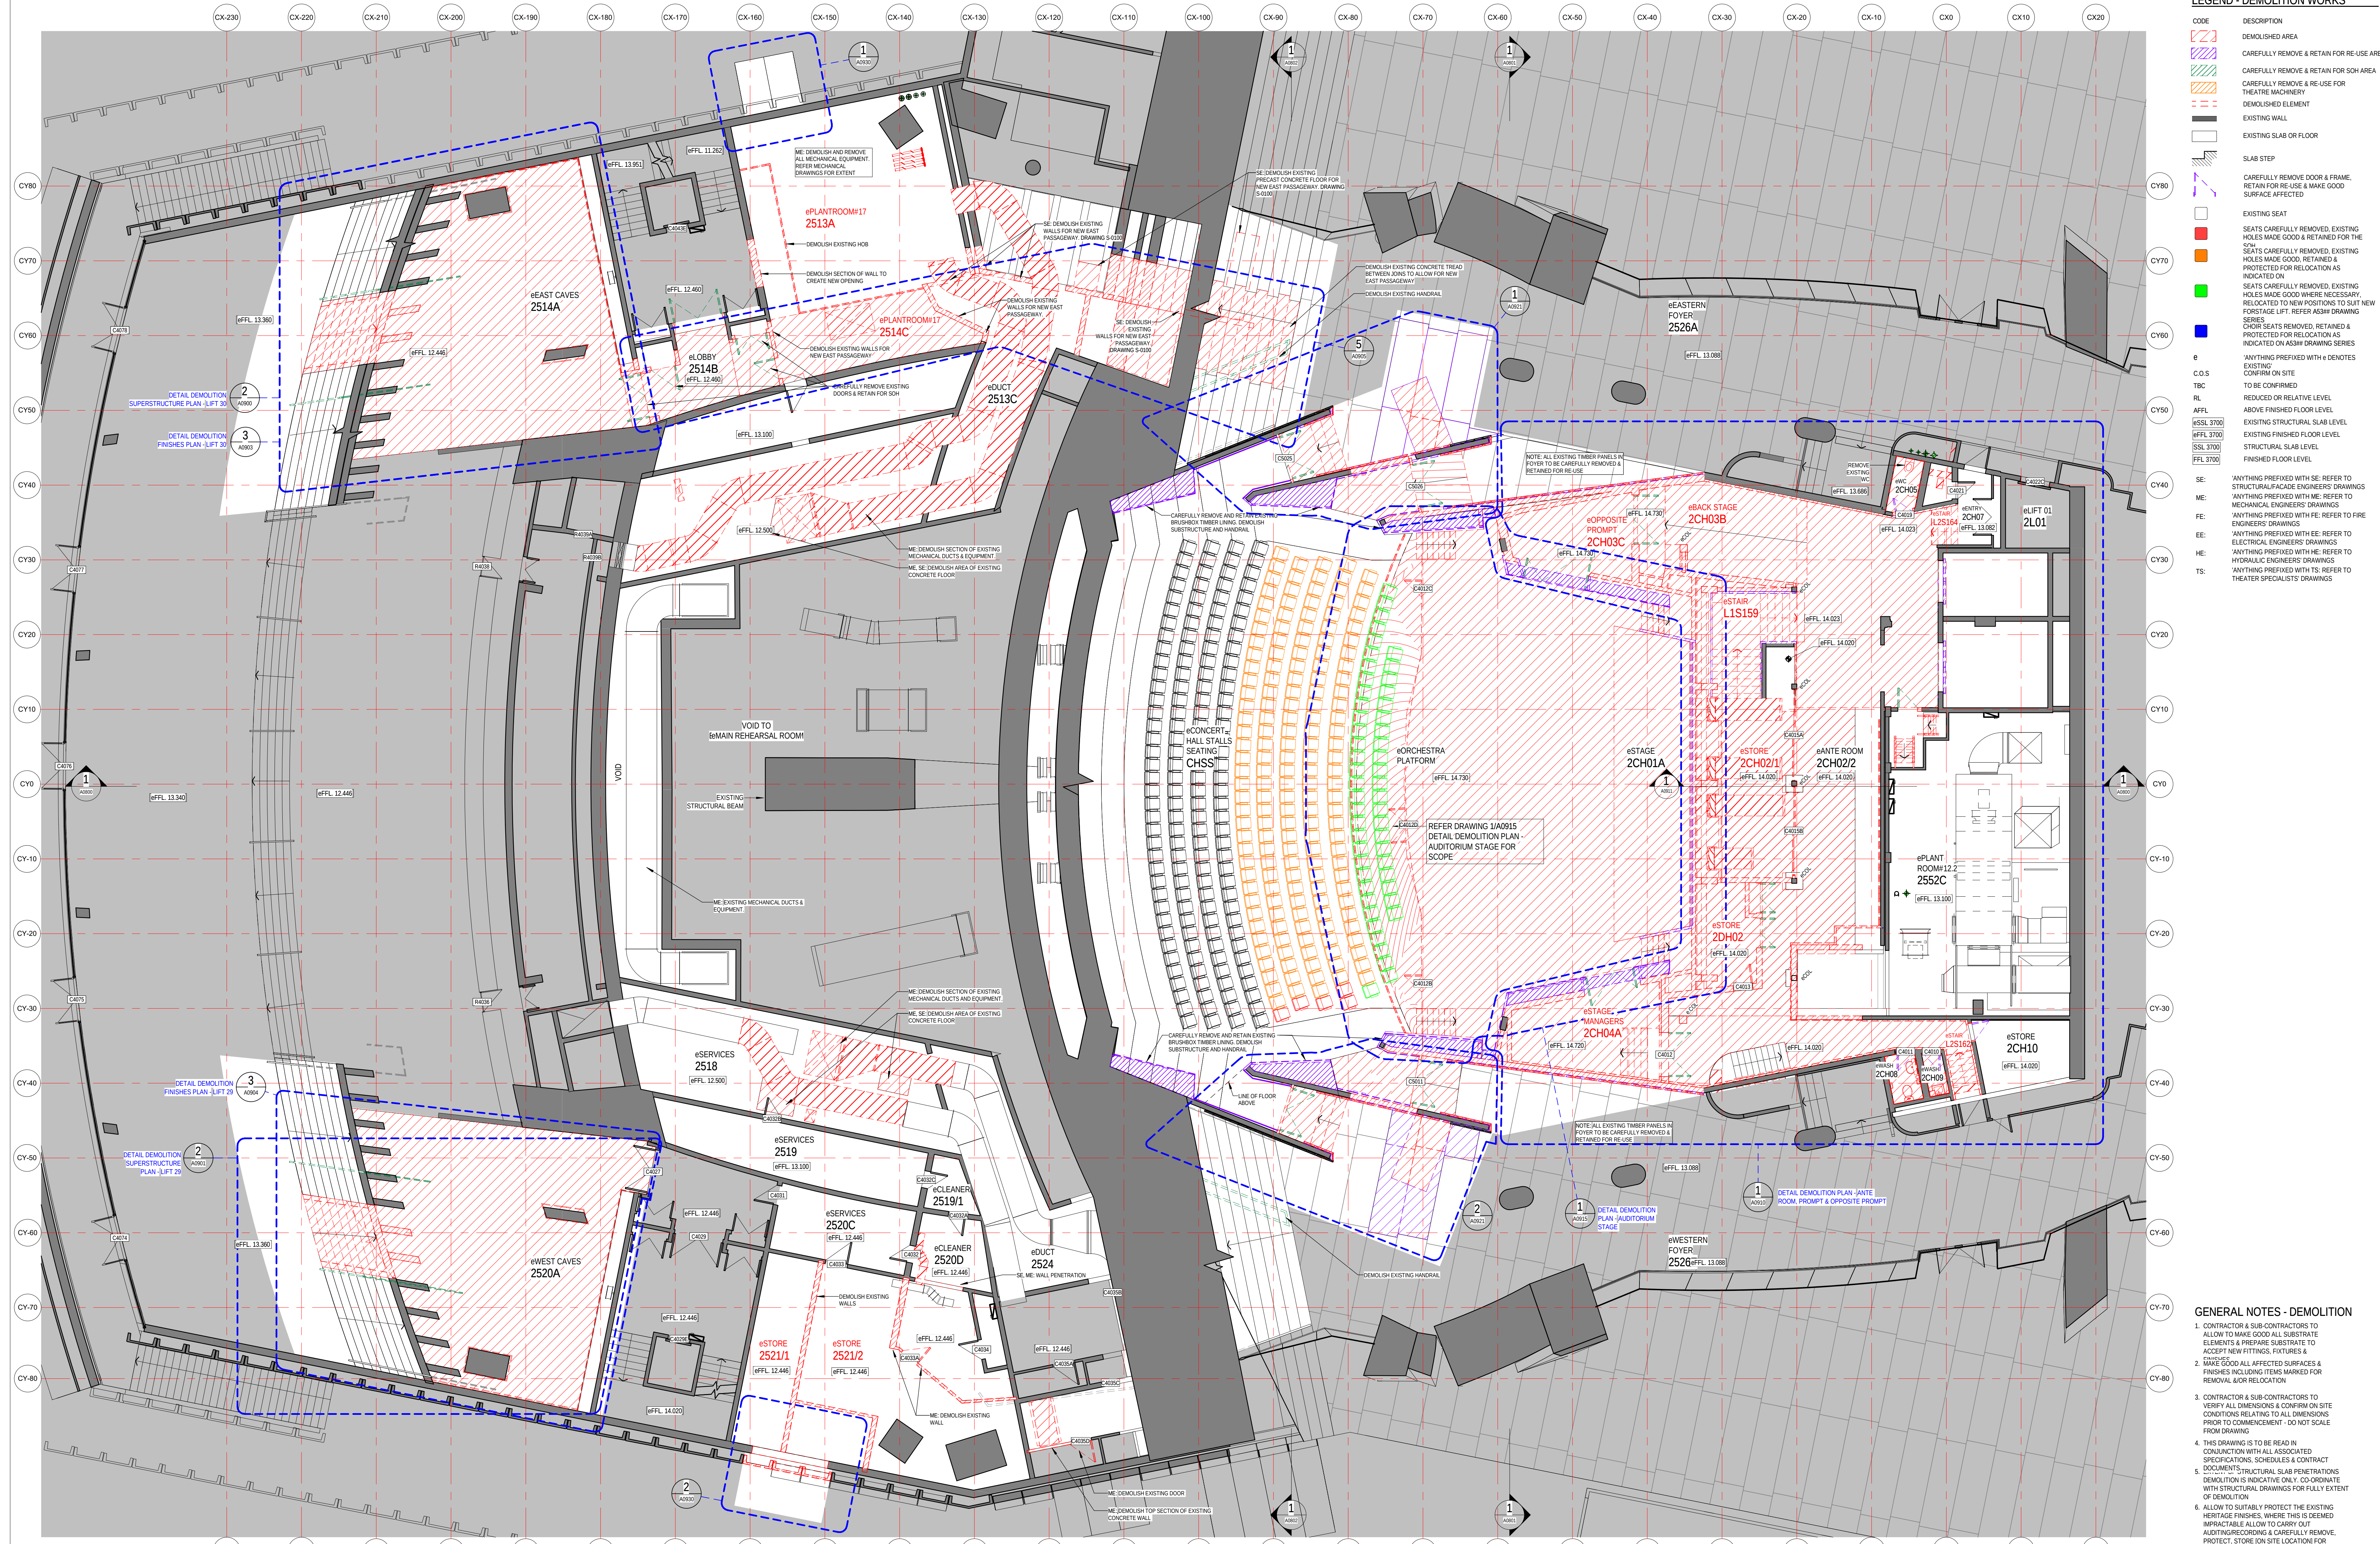

LEGEND - DEMOLITION WORKS	
CODE	DESCRIPTION
	DEMOLISHED AREA
	CAREFULLY REMOVE & RETAIN FOR RE-USE AREA
	CAREFULLY REMOVE & RETAIN FOR SOH AREA
	CAREFULLY REMOVE & RE-USE FOR THEATRE MACHINERY
	DEMOLISHED ELEMENT
	EXISTING WALL
	EXISTING SLAB OR FLOOR
	SLAB STEP
	SEAT CAREFULLY REMOVED. EXISTING HOLES MADE GOOD & RETAINED FOR THE SPA
	SEAT CAREFULLY REMOVED. EXISTING HOLES MADE GOOD. RETAINED & PROTECTED FOR RELOCATION AS INDICATED ON
	SEAT CAREFULLY REMOVED. EXISTING HOLES MADE GOOD WHERE NECESSARY. RELOCATED TO NEW POSITIONS TO SUIT NEW FORSTAGE LIFT. REFER AS39H DRAWING SERIES
	CHOR SEATS REMOVED. RETAINED & PROTECTED FOR RELOCATION AS INDICATED ON AS39H DRAWING SERIES
	'ANYTHING PREFIXED WITH SE: REFER TO STRUCTURAL/FACADE ENGINEERS' DRAWINGS
SE	'ANYTHING PREFIXED WITH ME: REFER TO MECHANICAL ENGINEERS' DRAWINGS
ME	'ANYTHING PREFIXED WITH FE: REFER TO FIRE ENGINEERS' DRAWINGS
FE	'ANYTHING PREFIXED WITH EE: REFER TO ELECTRICAL ENGINEERS' DRAWINGS
EE	'ANYTHING PREFIXED WITH HE: REFER TO HYDRAULIC ENGINEERS' DRAWINGS
HE	'ANYTHING PREFIXED WITH TS: REFER TO THEATER SPECIALISTS' DRAWINGS
TS	

- GENERAL NOTES - DEMOLITION**
- CONTRACTOR & SUB-CONTRACTORS TO ALLOW TO MAKE GOOD ALL SUBSTRATE ELEMENTS & PREPARE SUBSTRATE TO ACCEPT NEW FITTINGS, FIXTURES & FINISHES INCLUDING ITEMS MARKED FOR REMOVAL &/OR RELOCATION
 - CONTRACTOR & SUB-CONTRACTORS TO VERIFY ALL DIMENSIONS & CONFIRM ON SITE CONDITIONS RELATING TO ALL DIMENSIONS PRIOR TO COMMENCEMENT - DO NOT SCALE FROM DRAWINGS
 - THIS DRAWING IS TO BE READ IN CONJUNCTION WITH ALL ASSOCIATED SPECIFICATIONS, SCHEDULES & CONTRACT DOCUMENTS
 - DEMOLITION IS INDICATIVE ONLY. CO-ORDINATE WITH STRUCTURAL DRAWINGS FOR FULLY EXTENT OF DEMOLITION
 - ALLOW TO SUITABLY PROTECT THE EXISTING HERITAGE FINISHES WHERE THIS IS DEEMED IMPRACTICABLE ALLOW TO CARRY OUT ALIQUOTING/RECORDING & CAREFULLY REMOVE, PROTECT, STORE ON SITE LOCATION FOR
 - THE CONTRACTOR IS TO ALLOW TO SAND AND RE-FINISH ALL BRUSHBOX NOMINATED TO BE RE-USED IN WORKS

Issue	Description	Dwn	Appl	Date
0	ISSUE			01/02/2019

ARM
ARCHITECTURE
LEVEL 11/322 KUNDA LANE MELBOURNE VICTORIA 3000 AUS
T 03 8613 1888 F 03 8613 1889
mail@armarchitecture.com.au
ARM 2 475 962 250
www.armarchitecture.com.au

LEGEND - SCOPE	
	THIS LEGEND APPLIES TO ALL NEW CONSTRUCTION PHASE DRAWINGS DOES NOT APPLY TO EXISTING CONDITIONS
	AREA SHOWN IN GREY WASH DEPICTS SCOPE OF NEW WORKS
	AREA SHOWN IN WHITE WASH DEPICTS SCOPE OF NEW WORKS
	AREA SURROUNDED BY GREEN DASHED LINES DEPICTS TENDER OPTION

- SOHT GENERAL NOTES**
- ALL DIMENSIONS AND SIZES ARE IN MILLIMETRES.
 - DO NOT SCALE DRAWINGS. USE FIGURED DIMENSIONS ONLY.
 - INFORMATION INDICATED IN THIS DOCUMENT MAY BE CRUCIAL TO THE SAFE AND PROPER FUNCTIONING OF THE SYDNEY OPERA HOUSE. DO NOT ALTER ANY ASPECT WITHOUT WRITTEN PERMISSION OF THE SYDNEY OPERA HOUSE
 - ALL NEW WORKS MUST COMPLY WITH THE SYDNEY OPERA HOUSE BUILDING SERVICES STANDARD SPECIFICATION (BSSS) AND RELEVANT AUSTRALIAN STANDARDS. NEW WORKS MUST ALSO COMPLY WITH THE REQUIREMENTS OF THE BUILDING CODES OF AUSTRALIA.

SOHT COPYRIGHT
THIS DRAWING AND DESIGN ARE SUBJECT TO COPYRIGHT AND SHALL NOT BE COPIED IN ANY FORM WITH THE WRITTEN PERMISSION OF THE SYDNEY OPERA HOUSE TRUST

Location	North	Status	DEVELOPMENT APPLICATION ISSUE
		Contract	BDM-168
Dwn	PHS	Date	21/02/2019
Ckd	AH	Scale	1:100 @ B1

Project	BUILDING RENEWAL PROJECT - CONCERT HALL
Title	DEMOLITION PLAN - LEVEL 2 +22
Drawing No.	49-BR-ARM01
Sheet	DA0706
Rev.	D
B1	

Sydney Opera House Trust
GPO Box 4274 Sydney NSW Australia 2001
Phone: +61 2 9250 7541
email: info@sydneyoperahouse.com

© Sydney Opera House Trust