

LEGEND - DEMOLITION WORKS

CODE	DESCRIPTION
	DEMOLISHED AREA
	CAREFULLY REMOVE & RETAIN FOR RE-USE AREA
	CAREFULLY REMOVE & RETAIN FOR SOH AREA
	CAREFULLY REMOVE & RE-USE FOR THEATRE MACHINERY
	DEMOLISHED ELEMENT
	EXISTING WALL
	EXISTING SLAB OR FLOOR
	SLAB STEP
	CAREFULLY REMOVE DOOR & FRAME, RETAIN FOR RE-USE & MAKE GOOD SURFACE AFFECTED
	EXISTING SEAT
	SEATS CAREFULLY REMOVED, EXISTING HOLES MADE GOOD & RETAINED FOR THE SOH
	SEATS CAREFULLY REMOVED, EXISTING HOLES MADE GOOD, RETAINED & PROTECTED FOR RELOCATION AS INDICATED ON
	SEATS CAREFULLY REMOVED, EXISTING HOLES MADE GOOD WHERE NECESSARY, RELOCATED TO NEW POSITIONS TO SUIT NEW FORSTAGE LIFT. REFER AS38 DRAWING SERIES
	SEATS CAREFULLY REMOVED, RETAINED & PROTECTED FOR RELOCATION AS INDICATED ON AS38 DRAWING SERIES
	'ANYTHING PREFIXED WITH ME DENOTES EXISTING MECHANICAL DUCTWORK AND EQUIPMENT
	'ANYTHING PREFIXED WITH SE REFERS TO STRUCTURAL/FACADE ENGINEERS' DRAWINGS
	'ANYTHING PREFIXED WITH ME REFERS TO MECHANICAL ENGINEERS' DRAWINGS
	'ANYTHING PREFIXED WITH FE REFERS TO FIRE ENGINEERS' DRAWINGS
	'ANYTHING PREFIXED WITH EE REFERS TO ELECTRICAL ENGINEERS' DRAWINGS
	'ANYTHING PREFIXED WITH HE REFERS TO HYDRAULIC ENGINEERS' DRAWINGS
	'ANYTHING PREFIXED WITH TS REFERS TO THEATER SPECIALISTS' DRAWINGS

RCP DEMOLITION NOTES

- DEMOLISH EXISTING SERVICES IN CEILING, MECHANICAL DIFFUSORS AND EQUIPMENT
 - LIGHTING
 - DETECTORS
 - SPEAKERS
- DEMOLISH EXISTING PLASTERBOARD CEILING AND SUSPENSION SYSTEM UNLESS NOTED OTHERWISE

GENERAL NOTES - DEMOLITION

- CONTRACTOR & SUB-CONTRACTORS TO ALLOW TO MAKE GOOD ALL SUBSTRATE ELEMENTS & PREPARE SUBSTRATE TO ACCEPT NEW FITTINGS, FIXTURES & FINISHES
- REMOVE GOOD ALL AFFECTED SURFACES & FINISHES INCLUDING ITEMS MARKED FOR REMOVAL & OR RELOCATION
- CONTRACTOR & SUB-CONTRACTORS TO VERIFY ALL DIMENSIONS & CONFIRM ON SITE CONDITIONS RELATING TO ALL DIMENSIONS PRIOR TO COMMENCEMENT - DO NOT SCALE FROM DRAWING
- THIS DRAWING IS TO BE READ IN CONJUNCTION WITH ALL ASSOCIATED SPECIFICATIONS, SCHEDULES & CONTRACT
- DOCUMENT STRUCTURAL SLAB PENETRATIONS DEMOLITION IS INDICATIVE ONLY. CO-ORDINATE WITH STRUCTURAL DRAWINGS FOR FULLY EXTENT OF DEMOLITION
- ALLOW TO SUITABLY PROTECT THE EXISTING HERITAGE FINISHES, WHERE THIS IS DEEMED IMPRACTICABLE ALLOW TO CARRY OUT AUDITING/RECORDING & CAREFULLY REMOVE, PROTECT, STORE (ON SITE LOCATION) FOR
- THE CONTRACTOR IS TO ALLOW TO SAND AND RE-FINISH ALL BRUSH/BOX NOMINATED TO BE RE-USED IN

Issue	Description	Drawn	Approved	Date
1	ISSUE	AR		06/10/2019



LEGEND - SCOPE	
	THIS LEGEND APPLIES TO ALL NEW CONSTRUCTION PHASE (DRAWINGS) DOES NOT APPLY TO EXISTING CONDITIONS
	AREA SHOWN IN GREY WASH DEPICTS SCOPE OF NEW WORKS
	AREA SHOWN IN WHITE WASH DEPICTS SCOPE OF NEW WORKS
	AREA SURROUNDED BY GREEN DASHED LINES DEPICTS TENDER OPTION


SOHT GENERAL NOTES	
1.	ALL DIMENSIONS AND SIZES ARE IN MILLIMETRES.
2.	DO NOT SCALE DRAWINGS. USE FIGURED DIMENSIONS ONLY.
3.	INFORMATION INDICATED IN THIS DOCUMENT MAY BE CRUCIAL TO THE SAFE AND PROPER FUNCTIONING OF THE SYDNEY OPERA HOUSE. DO NOT ALTER ANY ASPECT WITHOUT WRITTEN PERMISSION.
4.	ALL NEW WORKS MUST COMPLY WITH THE SYDNEY OPERA HOUSE BUILDING SERVICES STANDARD SPECIFICATION (BSST) AND RELEVANT AUSTRALIAN STANDARDS. NEW WORKS MUST ALSO COMPLY WITH THE REQUIREMENTS OF THE BUILDING CODES OF AUSTRALIA.

SOHT COPYRIGHT	
THIS DRAWING AND DESIGN ARE SUBJECT TO COPYRIGHT AND SHALL NOT BE COPIED IN ANY FORM WITH THE WRITTEN PERMISSION OF THE SYDNEY OPERA HOUSE TRUST	

Location	North
Status	DEVELOPMENT APPLICATION ISSUE
Contract	BDM-168
Drawn	PHS
Date	21/02/2019
Scale	1:100 @ B1

Project	BUILDING RENEWAL PROJECT - CONCERT HALL
Title	DEMOLITION REFLECTED CEILING PLAN - LEVEL 1 +30

Location	CHVA
Drawing No.	49-BR-ARM01
Sheet	DA0725
Rev.	D
B1	

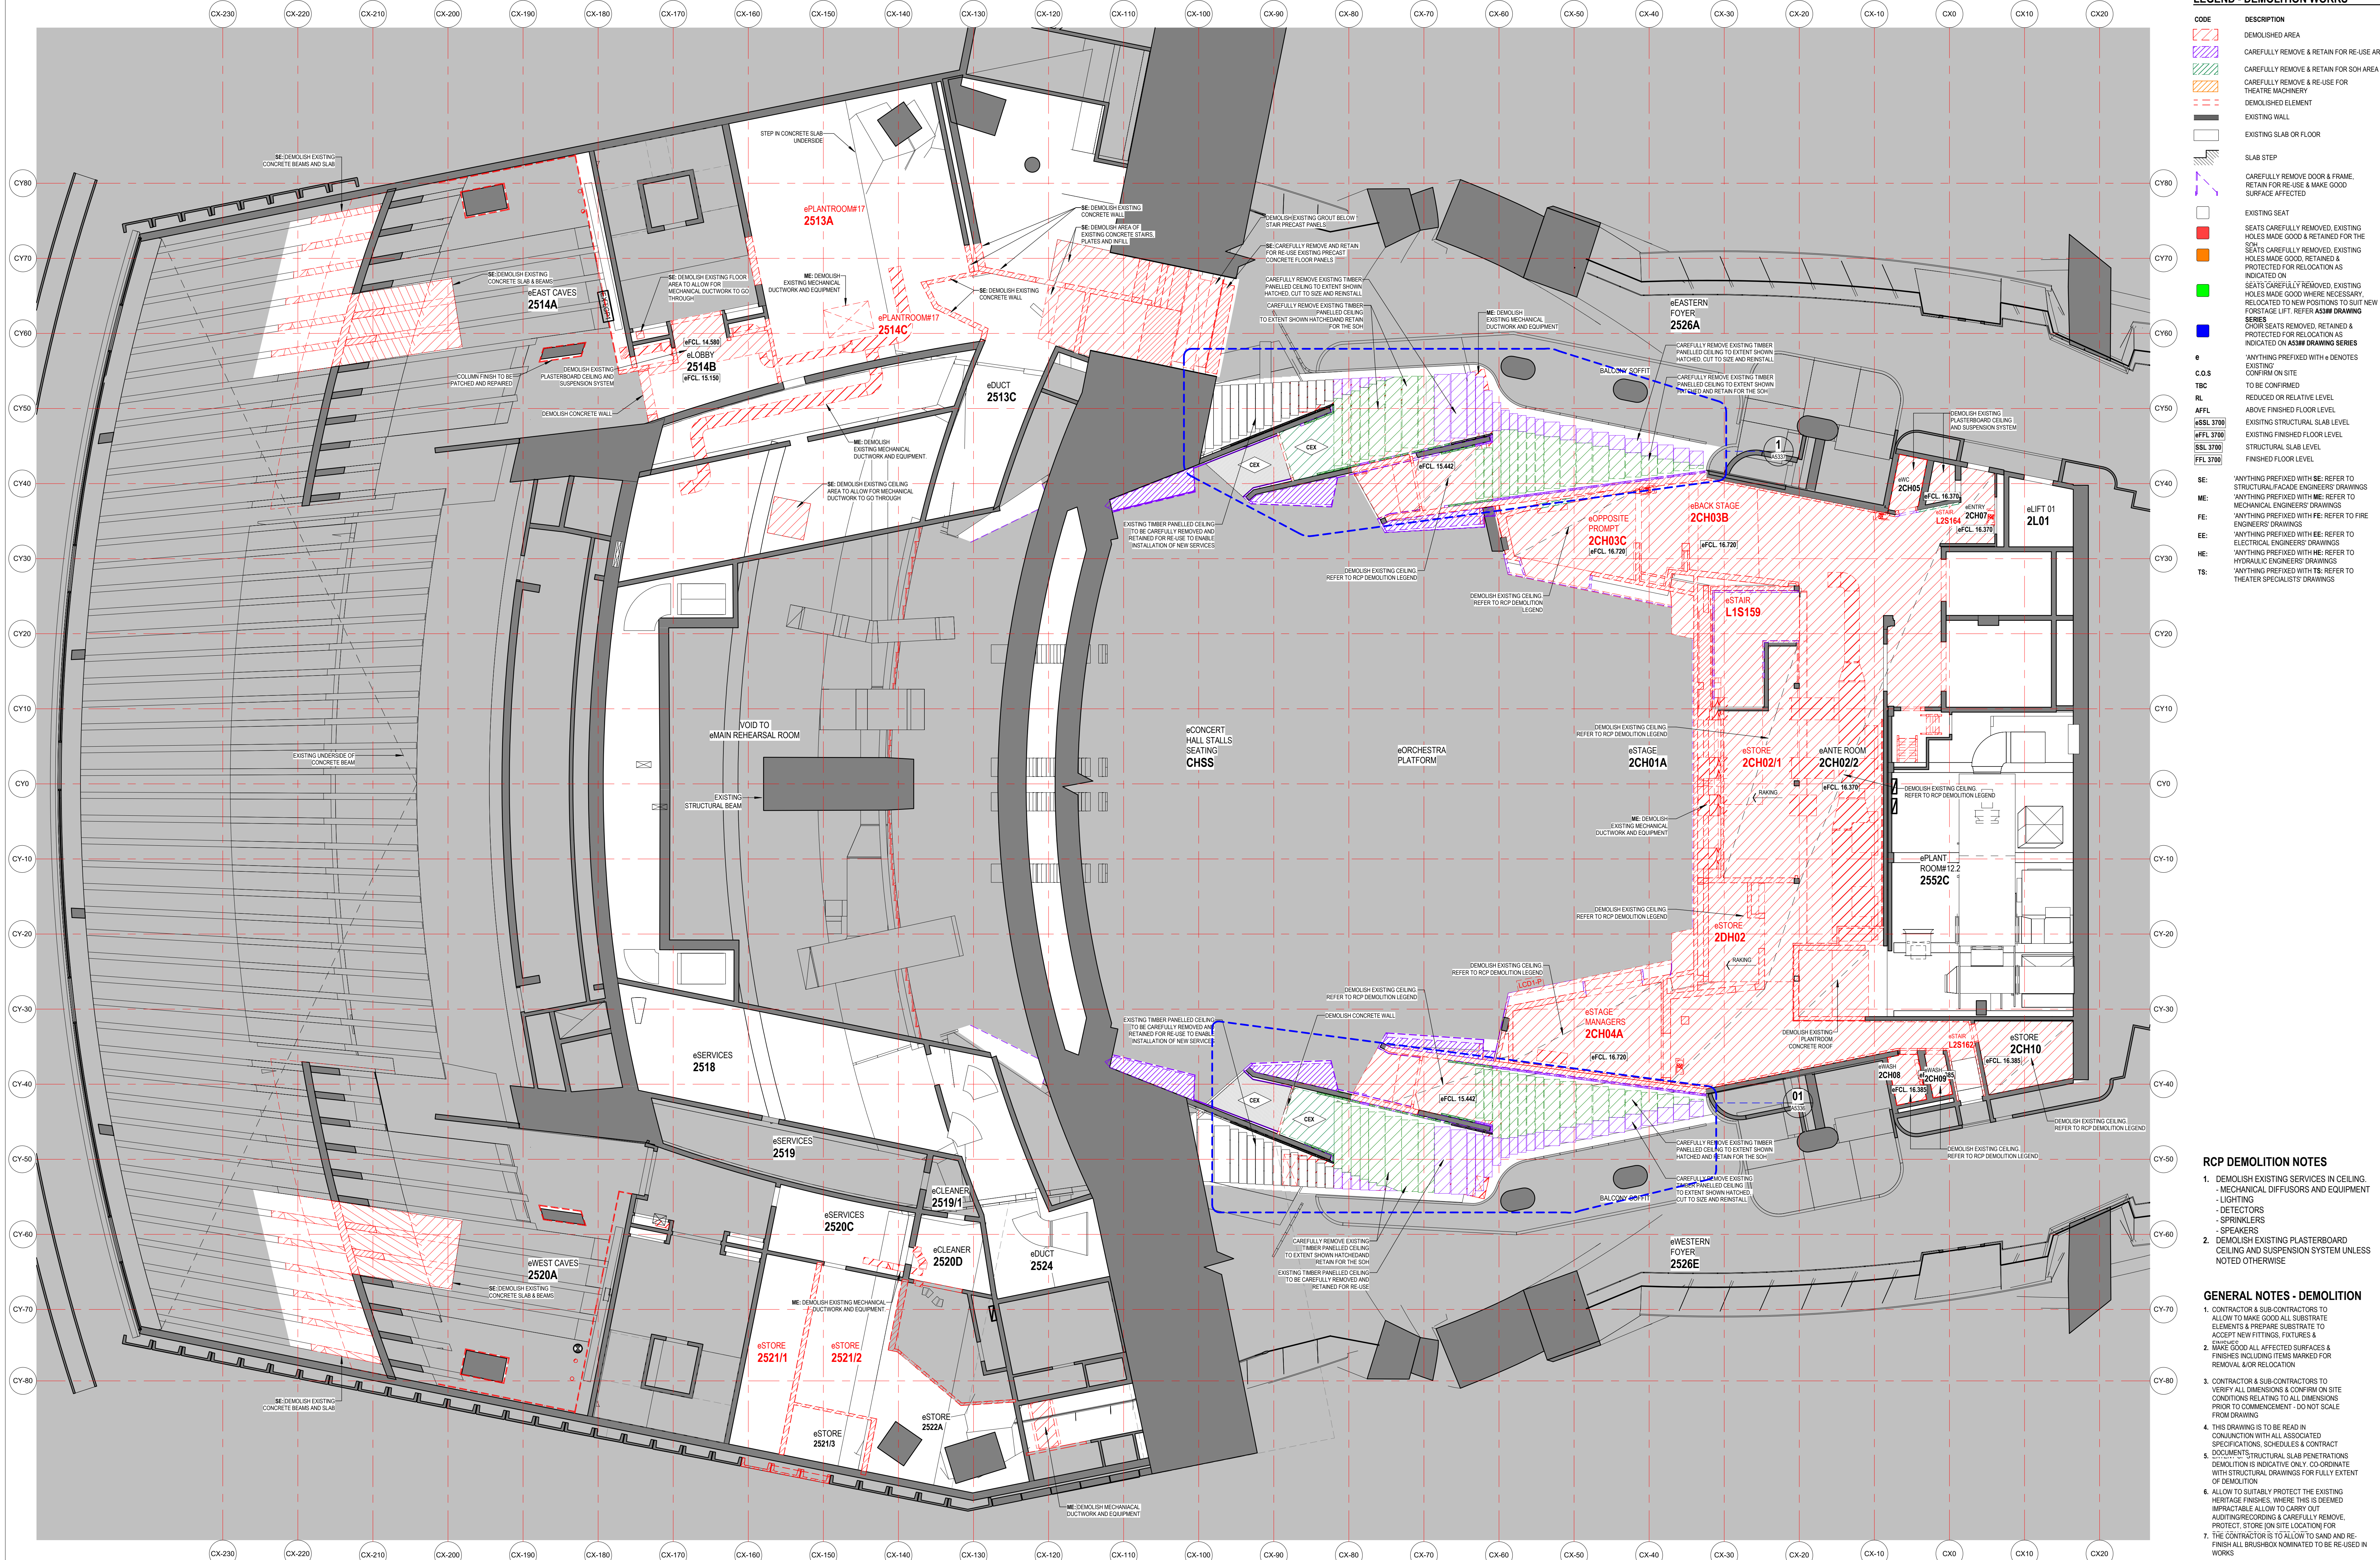

LEGEND - DEMOLITION WORKS

CODE	DESCRIPTION
	DEMOLISHED AREA
	CAREFULLY REMOVE & RETAIN FOR RE-USE AREA
	CAREFULLY REMOVE & RETAIN FOR SOH AREA
	CAREFULLY REMOVE & RE-USE FOR THEATRE MACHINERY
	DEMOLISHED ELEMENT
	EXISTING WALL
	EXISTING SLAB OR FLOOR
	SLAB STEP
	CAREFULLY REMOVE DOOR & FRAME. RETAIN FOR RE-USE & MAKE GOOD SURFACE AFFECTED
	EXISTING SEAT
	SEATS CAREFULLY REMOVED. EXISTING HOLES MADE GOOD & RETAINED FOR THE SOH
	SEATS CAREFULLY REMOVED. EXISTING HOLES MADE GOOD. RETAINED & PROTECTED FOR RELOCATION AS INDICATED ON
	SEATS CAREFULLY REMOVED. EXISTING HOLES MADE GOOD WHERE NECESSARY. RELOCATED TO NEW POSITIONS TO SAT NEW FORSTAGE LIFT. REFER AS38 DRAWING SERIES
	SEATS REMOVED. RETAINED & PROTECTED FOR RELOCATION AS INDICATED ON AS38 DRAWING SERIES
	'ANYTHING PREFIXED WITH e DENOTES EXISTING'
	C.O.S. TO BE CONFIRMED
	TBC REDUCED OR RELATIVE LEVEL
	RL ABOVE FINISHED FLOOR LEVEL
	AFSL EXISTING STRUCTURAL SLAB LEVEL
	FFSL 3700 EXISTING FINISHED FLOOR LEVEL
	SSL 3700 STRUCTURAL SLAB LEVEL
	FFL 3700 FINISHED FLOOR LEVEL
	SE: 'ANYTHING PREFIXED WITH SE: REFER TO STRUCTURAL/FACADE ENGINEERS' DRAWINGS
	ME: 'ANYTHING PREFIXED WITH ME: REFER TO MECHANICAL ENGINEERS' DRAWINGS
	FE: 'ANYTHING PREFIXED WITH FE: REFER TO ELECTRICAL ENGINEERS' DRAWINGS
	EE: 'ANYTHING PREFIXED WITH EE: REFER TO HYDRAULIC ENGINEERS' DRAWINGS
	HE: 'ANYTHING PREFIXED WITH HE: REFER TO THEATER SPECIALISTS' DRAWINGS
	TS: 'ANYTHING PREFIXED WITH TS: REFER TO THEATER SPECIALISTS' DRAWINGS

RCP DEMOLITION NOTES

- DEMOLISH EXISTING SERVICES IN CEILING.
 - MECHANICAL DIFFUSORS AND EQUIPMENT
 - LIGHTING
 - DETECTORS
 - SPRINKLERS
 - SPEAKERS
- DEMOLISH EXISTING PLASTERBOARD CEILING AND SUSPENSION SYSTEM UNLESS NOTED OTHERWISE

GENERAL NOTES - DEMOLITION

- CONTRACTOR & SUB-CONTRACTORS TO ALLOW TO MAKE GOOD ALL SUBSTRATE ELEMENTS & PREPARE SUBSTRATE TO ACCEPT NEW FITTINGS, FIXTURES & FINISHES
- MAKE GOOD ALL AFFECTED SURFACES & FINISHES INCLUDING ITEMS MARKED FOR REMOVAL &/OR RELOCATION
- CONTRACTOR & SUB-CONTRACTORS TO VERIFY ALL DIMENSIONS & CONFIRM ON SITE CONDITIONS RELATING TO ALL DIMENSIONS PRIOR TO COMMENCEMENT - DO NOT SCALE FROM DRAWING
- THIS DRAWING IS TO BE READ IN CONJUNCTION WITH ALL ASSOCIATED SPECIFICATIONS, SCHEDULES & CONTRACT DOCUMENTS
- DEMOLITIONS INDICATIVE ONLY - COORDINATE WITH STRUCTURAL DRAWINGS FOR FULLY EXTENT OF DEMOLITION
- ALLOW TO SUITABLY PROTECT THE EXISTING HERITAGE FINISHES, WHERE THIS IS DEEMED IMPRACTICABLE ALLOW TO CARRY OUT AUDITING/RECORDING & CAREFULLY REMOVE, PROTECT, STORE (ON SITE LOCATION) FOR
- THE CONTRACTOR IS TO ALLOW TO SAND AND RE-FINISH ALL BRUSHWORK NOMINATED TO BE RE-USED IN WORKS

Issue	Description	Dwn	Appld	Date
1	ISSUE			06/10/2018
2				
3				
4				
5				
6				
7				
8				
9				
10				

ARM
ARCHITECTURE
LEVEL 11/122 KUNDA LANE MELBOURNE VICTORIA 3000 AUS
T 03 8613 1888 F 03 8613 1889
mail@armarchitecture.com.au
ADV 2 475 962 350
www.armarchitecture.com.au

LEGEND - SCOPE	
(THIS LEGEND APPLIES TO ALL NEW CONSTRUCTION PHASE DRAWINGS. DOES NOT APPLY TO EXISTING CONDITIONS)	
	AREA SHOWN IN GREY WASH DEPICTS SCOPE OF NO NEW WORKS
	AREA SHOWN IN WHITE WASH DEPICTS SCOPE OF NEW WORKS
	AREA SURROUNDED BY GREEN DASHED LINES DEPICTS TENDER OPTION


- SOHT GENERAL NOTES**
- ALL DIMENSIONS AND SIZES ARE IN MILLIMETRES.
 - DO NOT SCALE DRAWINGS. USE FIGURED DIMENSIONS ONLY.
 - INFORMATION INDICATED IN THIS DOCUMENT MAY BE CRUCIAL TO THE SAFE AND PROPER FUNCTIONING OF THE SYDNEY OPERA HOUSE. DO NOT ALTER ANY ASPECT WITHOUT WRITTEN PERMISSION OF THE SYDNEY OPERA HOUSE TRUST.
 - ALL NEW WORKS MUST COMPLY WITH THE SYDNEY OPERA HOUSE BUILDING SERVICES STANDARD SPECIFICATION (BSSS) AND RELEVANT AUSTRALIAN STANDARDS. NEW WORKS MUST ALSO COMPLY WITH THE REQUIREMENTS OF THE BUILDING CODES OF AUSTRALIA.

SOHT COPYRIGHT
THIS DRAWING AND DESIGN ARE SUBJECT TO COPYRIGHT AND SHALL NOT BE COPIED IN ANY FORM WITH THE WRITTEN PERMISSION OF THE SYDNEY OPERA HOUSE TRUST

Location	North	Status
		DEVELOPMENT APPLICATION ISSUE
Contract	BDM-168	Dwn PPS Date 21/09/2018 Ckd AH Scale 1:100@ 81

Project	BUILDING RENEWAL PROJECT - CONCERT HALL
Title	DEMOLITION REFLECTED CEILING PLAN - LEVEL 2 +42

Sydney Opera House Trust GPO Box 4274 Sydney NSW Australia 2001 Phone: +61 2 9252 7541 email: info@sydneyoperahouse.com	
Location CHVA	Drawing No: 49-BR-ARM01
Sheet: DA0726	Rev: D B1

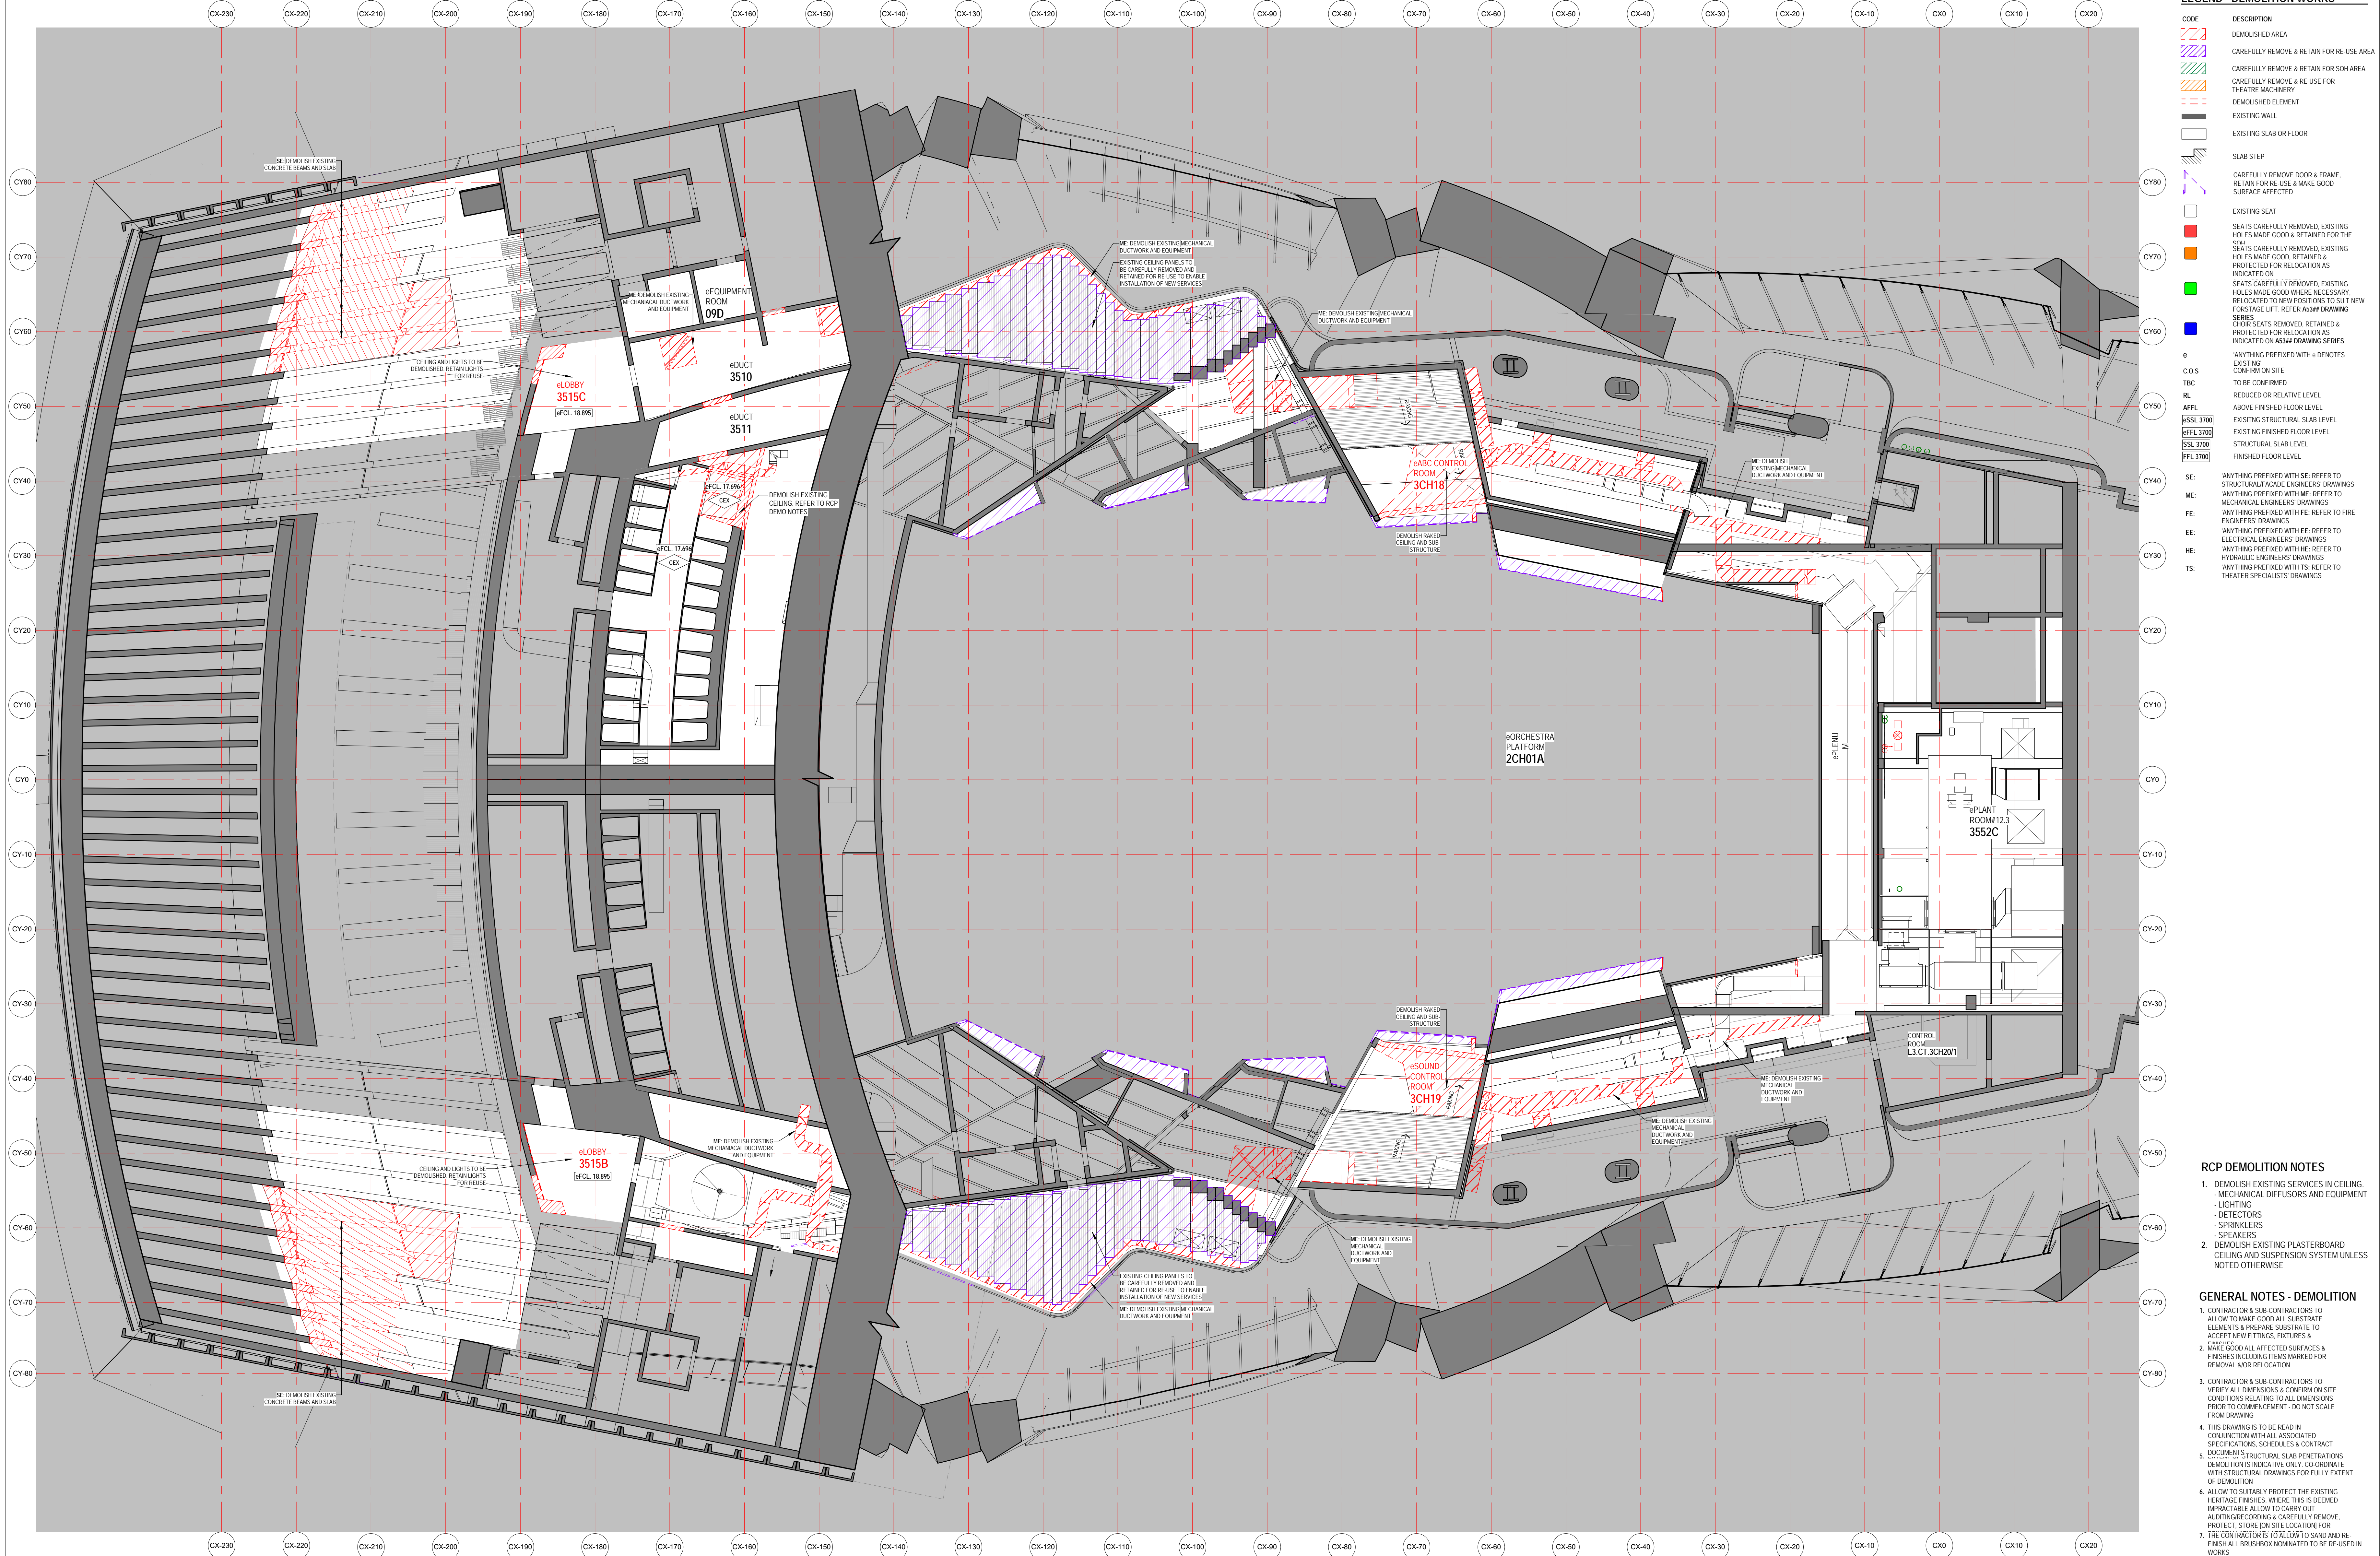

LEGEND - DEMOLITION WORKS

CODE	DESCRIPTION
	DEMOLISHED AREA
	CAREFULLY REMOVE & RETAIN FOR RE-USE AREA
	CAREFULLY REMOVE & RETAIN FOR SOH AREA
	CAREFULLY REMOVE & RE-USE FOR THEATRE MACHINERY
	DEMOLISHED ELEMENT
	EXISTING WALL
	EXISTING SLAB OR FLOOR
	SLAB STEP
	CAREFULLY REMOVE DOOR & FRAME, RETAIN FOR RE-USE & MAKE GOOD SURFACE AFFECTED
	EXISTING SEAT
	SEATS CAREFULLY REMOVED, EXISTING HOLES MADE GOOD & RETAINED FOR THE SPH
	SEATS CAREFULLY REMOVED, EXISTING HOLES MADE GOOD, RETAINED & PROTECTED FOR RELOCATION AS INDICATED ON
	SEATS CAREFULLY REMOVED, EXISTING HOLES MADE GOOD WHERE NECESSARY, RELOCATED TO NEW POSITIONS TO SUIT NEW FORSTAGE LIFT. REFER AS34 DRAWING SERIES
	CHOR SEATS REMOVED, RETAINED & PROTECTED FOR RELOCATION AS INDICATED ON AS34 DRAWING SERIES
	ANYTHING PREFIXED WITH 'e' DENOTES EXISTING
	CONFIRM ON SITE
	TO BE CONFIRMED
	REDUCED OR RELATIVE LEVEL
	ABOVE FINISHED FLOOR LEVEL
	EXISTING STRUCTURAL SLAB LEVEL
	EXISTING FINISHED FLOOR LEVEL
	STRUCTURAL SLAB LEVEL
	FINISHED FLOOR LEVEL
	ANYTHING PREFIXED WITH 'SE' REFER TO STRUCTURAL/FAÇADE ENGINEERS' DRAWINGS
	ANYTHING PREFIXED WITH 'ME' REFER TO MECHANICAL ENGINEERS' DRAWINGS
	ANYTHING PREFIXED WITH 'FE' REFER TO FIRE ENGINEERS' DRAWINGS
	ANYTHING PREFIXED WITH 'EE' REFER TO ELECTRICAL ENGINEERS' DRAWINGS
	ANYTHING PREFIXED WITH 'HE' REFER TO HYDRAULIC ENGINEERS' DRAWINGS
	ANYTHING PREFIXED WITH 'TS' REFER TO THEATER SPECIALISTS' DRAWINGS

RCP DEMOLITION NOTES

- DEMOLISH EXISTING SERVICES IN CEILING.
 - MECHANICAL DIFFUSERS AND EQUIPMENT
 - LIGHTING
 - DETECTORS
 - SPRINKLERS
 - SPEAKERS
- DEMOLISH EXISTING PLASTERBOARD CEILING AND SUSPENSION SYSTEM UNLESS NOTED OTHERWISE

GENERAL NOTES - DEMOLITION

- CONTRACTOR & SUB-CONTRACTORS TO ALLOW TO MAKE GOOD ALL SUBSTRATE ELEMENTS & PREPARE SUBSTRATE TO ACCEPT NEW FITTINGS, FIXTURES & FINISHES INCLUDING ITEMS MARKED FOR REMOVAL & OR RELOCATION
- CONTRACTOR & SUB-CONTRACTORS TO VERIFY ALL DIMENSIONS & CONFIRM ON SITE CONDITIONS RELATING TO ALL DIMENSIONS PRIOR TO COMMENCEMENT - DO NOT SCALE FROM DRAWING
- THIS DRAWING IS TO BE READ IN CONJUNCTION WITH ALL ASSOCIATED SPECIFICATIONS, SCHEDULES & CONTRACT DOCUMENTS
- STRUCTURAL SLAB PENETRATIONS DEMOLITION IS INDICATIVE ONLY. CO-ORDINATE WITH STRUCTURAL DRAWINGS FOR FULLY EXTENT OF DEMOLITION
- ALLOW TO SUITABLY PROTECT THE EXISTING HERITAGE FINISHES, WHERE THIS IS DEEMED APPROPRIATE ALLOW TO CARRY OUT AUDITING/RECORDING & CAREFULLY REMOVE, PROTECT, STORE (ON SITE LOCATION) FOR
- THE CONTRACTORS TO ALLOW TO SAND AND RE-FINISH ALL BRUSHBOX NOMINATED TO BE RE-USED IN WORKS


Issue	Description	Dwn	Appld	Date
1	ISSUE			06/10/2018
2				
3				
4				
5				
6				
7				
8				
9				
10				

ARM ARCHITECTURE
LEVEL 11/123 KUNDS LANE MELBOURNE VICTORIA 3000 AUS
T 03 8613 1888 F 03 8613 1889
mail@armarchitecture.com.au
arm 2 475 262 250
www.armarchitecture.com.au

LEGEND - SCOPE	
	AREA SHOWN IN GREY WASH DEPICTS SCOPE OF NEW WORKS
	AREA SHOWN IN WHITE WASH DEPICTS SCOPE OF NEW WORKS
	AREA SURROUNDED BY GREEN DASHED LINES DEPICTS TENDER OPTION

- SOHT GENERAL NOTES
- ALL DIMENSIONS AND SIZES ARE IN MILLIMETRES.
 - DO NOT SCALE DRAWINGS. USE FIGURED DIMENSIONS ONLY.
 - INFORMATION INDICATED IN THIS DOCUMENT MAY BE CRUCIAL TO THE SAFE AND PROPER FUNCTIONING OF THE SYDNEY OPERA HOUSE. DO NOT ALTER ANY ASPECT WITHOUT WRITTEN PERMISSION.
 - ALL NEW WORKS MUST COMPLY WITH THE SYDNEY OPERA HOUSE BUILDING SERVICES STANDARD SPECIFICATION (BSSS) AND RELEVANT AUSTRALIAN STANDARDS. NEW WORKS MUST ALSO COMPLY WITH THE REQUIREMENTS OF THE BUILDING CODES OF AUSTRALIA.


SOHT COPYRIGHT
THIS DRAWING AND DESIGN ARE SUBJECT TO COPYRIGHT AND SHALL NOT BE COPIED IN ANY FORM WITH THE WRITTEN PERMISSION OF THE SYDNEY OPERA HOUSE TRUST

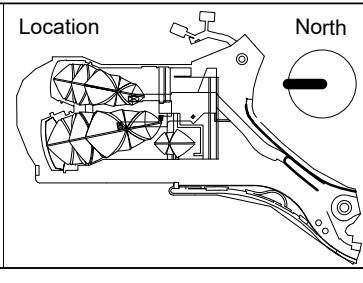

Status	
DEVELOPMENT APPLICATION ISSUE	
Contract	BDM-168
Dwn	PHS
Ckd	AH
Date	21/02/18
Scale	1:100 @ B1

Project	
BUILDING RENEWAL PROJECT - CONCERT HALL	
Title	DEMOLITION REFLECTED CEILING PLAN - LEVEL 3 +51

Sydney Opera House Trust GPO Box 4274 Sydney NSW Australia 2001 Phone: +61 2 9250 7541 email: info@sydneyoperahouse.com			
Location	Drawing No:	Sheet:	Rev:
CHVA	49-BR-ARM01	DA0727	D B1

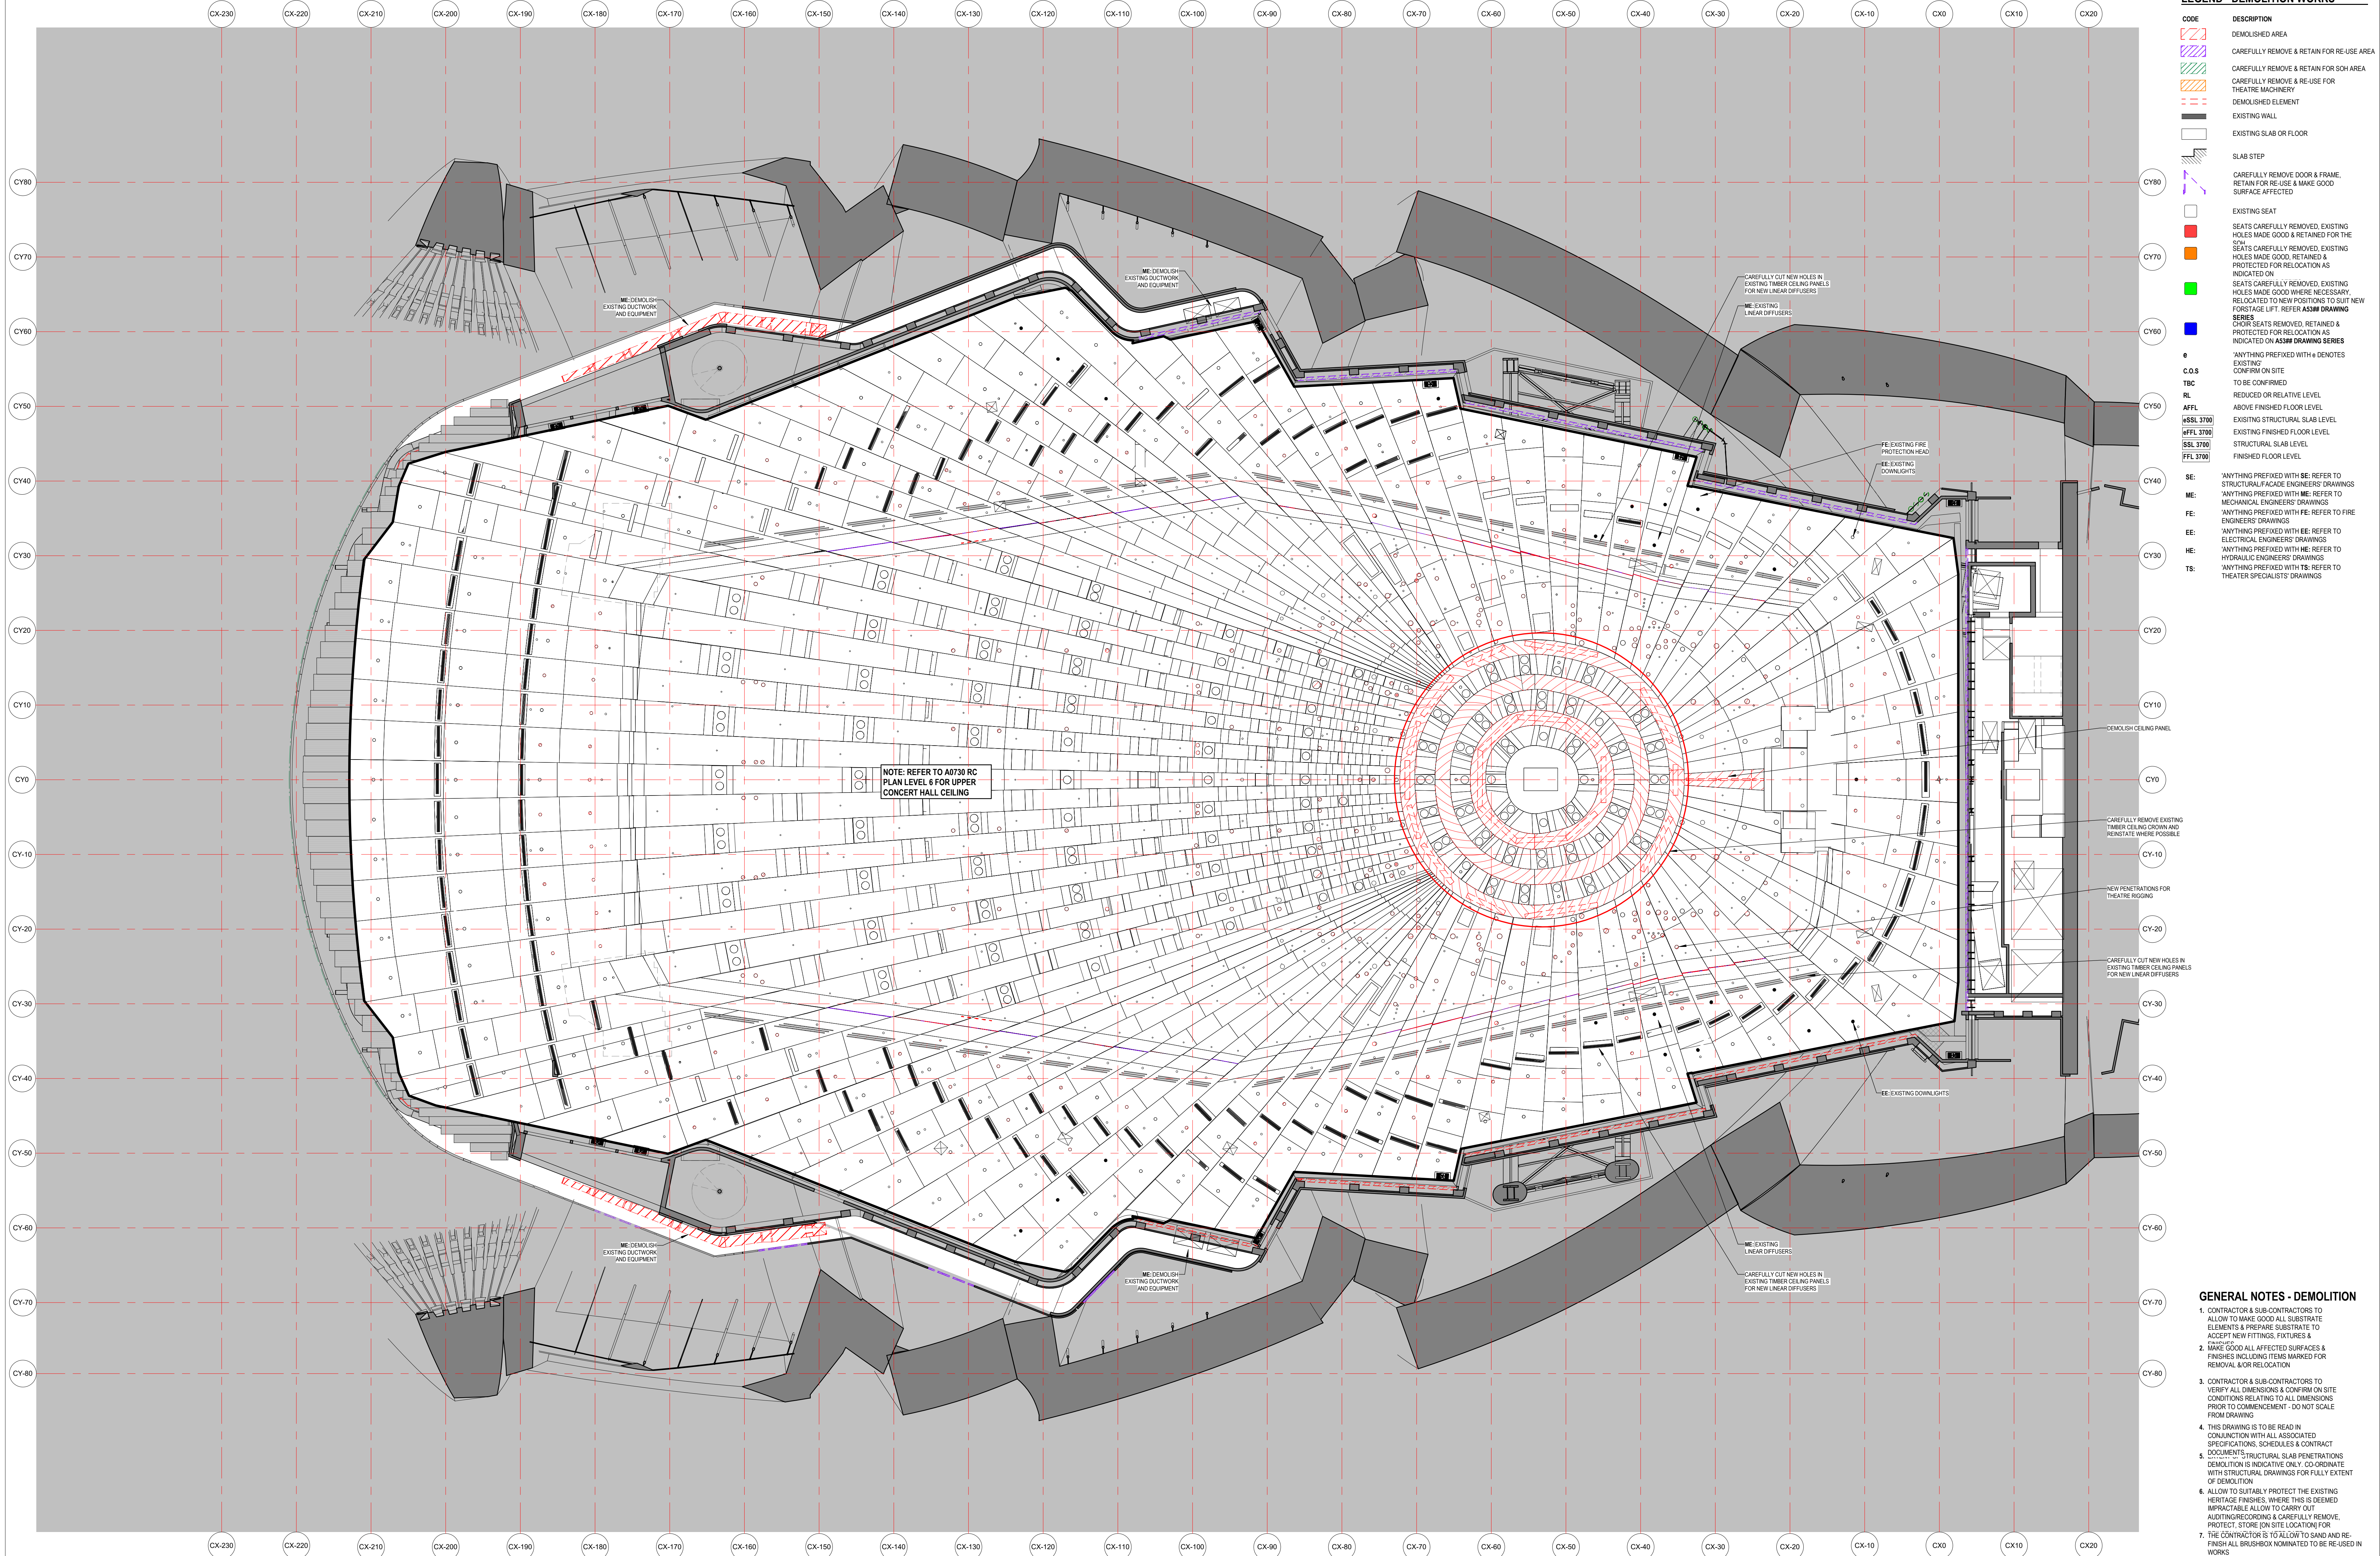

LEGEND - DEMOLITION WORKS

CODE	DESCRIPTION
	DEMOLISHED AREA
	CAREFULLY REMOVE & RETAIN FOR RE-USE AREA
	CAREFULLY REMOVE & RETAIN FOR SOH AREA
	CAREFULLY REMOVE & RE-USE FOR THEATRE MACHINERY
	DEMOLISHED ELEMENT
	EXISTING WALL
	EXISTING SLAB OR FLOOR
	SLAB STEP
	CAREFULLY REMOVE DOOR & FRAME, RETAIN FOR RE-USE & MAKE GOOD SURFACE AFFECTED
	EXISTING SEAT
	SEATS CAREFULLY REMOVED, EXISTING HOLES MADE GOOD & RETAINED FOR THE SOH
	SEATS CAREFULLY REMOVED, EXISTING HOLES MADE GOOD, RETAINED & PROTECTED FOR RELOCATION AS INDICATED ON
	SEATS CAREFULLY REMOVED, EXISTING HOLES MADE GOOD WHERE NECESSARY, RELOCATED TO NEW POSITIONS TO SUIT NEW FORSTAGE LIFT. REFER AS338 DRAWING SERIES
	CHORUS SEATS REMOVED, RETAINED & PROTECTED FOR RELOCATION AS INDICATED ON AS338 DRAWING SERIES
	'ANYTHING PREFIXED WITH e DENOTES EXISTING'
	C.O.S. TO BE CONFIRMED
	TBC. REDUCED OR RELATIVE LEVEL
	RL. ABOVE FINISHED FLOOR LEVEL
	CSL 3700. EXISTING STRUCTURAL SLAB LEVEL
	FFL 3700. EXISTING FINISHED FLOOR LEVEL
	SSL 3700. STRUCTURAL SLAB LEVEL
	FFL 3700. FINISHED FLOOR LEVEL
	SE: 'ANYTHING PREFIXED WITH SE: REFER TO STRUCTURAL/FACADE ENGINEERS' DRAWINGS
	ME: 'ANYTHING PREFIXED WITH ME: REFER TO MECHANICAL ENGINEERS' DRAWINGS
	FE: 'ANYTHING PREFIXED WITH FE: REFER TO FIRE ENGINEERS' DRAWINGS
	EE: 'ANYTHING PREFIXED WITH EE: REFER TO ELECTRICAL ENGINEERS' DRAWINGS
	HE: 'ANYTHING PREFIXED WITH HE: REFER TO HYDRAULIC ENGINEERS' DRAWINGS
	TS: 'ANYTHING PREFIXED WITH TS: REFER TO THEATER SPECIALISTS' DRAWINGS

DEWOLISH CEILING PANEL

CAREFULLY REMOVE EXISTING TIMBER CEILING CROWN AND REINSTATE WHERE POSSIBLE

NEW PENETRATIONS FOR THEATRE ROGGING

CAREFULLY CUT NEW HOLES IN EXISTING TIMBER CEILING PANELS FOR NEW LINEAR DIFFUSERS

EE-EXISTING DOWNLIGHTS

ME-EXISTING LINEAR DIFFUSERS

CAREFULLY CUT NEW HOLES IN EXISTING TIMBER CEILING PANELS FOR NEW LINEAR DIFFUSERS

Issue	Description	Dwn	Appl	Date
0	DA ISSUE	HP		06/10/2018
1				
2				
ARM ARCHITECTURE

LEVEL 11/522 KUNDEES LANE MELBOURNE VICTORIA 3000 AUS

T 03 8613 1888 F 03 8613 1889

mail@armarchitecture.com.au

ARM 2 475 942 350

www.armarchitecture.com.au

Legend - Scope	
	AREA SHOWN IN GREY WASH DEPICTS SCOPE OF NEW WORKS
	AREA SHOWN IN WHITE WASH DEPICTS SCOPE OF NEW WORKS
	AREA SURROUNDED BY GREEN DASHED LINES DEPICTS TENDER OPTION

LEGEND - SCOPE

(THIS LEGEND APPLIES TO ALL NEW CONSTRUCTION PHASE DRAWINGS. DOES NOT APPLY TO EXISTING CONDITIONS)

AREA SHOWN IN GREY WASH DEPICTS SCOPE OF NEW WORKS

AREA SHOWN IN WHITE WASH DEPICTS SCOPE OF NEW WORKS

AREA SURROUNDED BY GREEN DASHED LINES DEPICTS TENDER OPTION

SOHT GENERAL NOTES

1. ALL DIMENSIONS AND SIZES ARE IN MILLIMETRES.

2. DO NOT SCALE DRAWINGS. USE FIGURED DIMENSIONS ONLY.

3. INFORMATION INDICATED IN THIS DOCUMENT MAY BE CRUCIAL TO THE SAFE AND PROPER FUNCTIONING OF THE SYDNEY OPERA HOUSE. DO NOT ALTER ANY ASPECT WITHOUT WRITTEN PERMISSION OF THE SYDNEY OPERA HOUSE TRUST.

4. ALL NEW WORKS MUST COMPLY WITH THE SYDNEY OPERA HOUSE BUILDING SERVICES STANDARD SPECIFICATION (BSSS) AND RELEVANT AUSTRALIAN STANDARDS. NEW WORKS MUST ALSO COMPLY WITH THE REQUIREMENTS OF THE BUILDING CODES OF AUSTRALIA.

SOHT COPYRIGHT

THIS DRAWING AND DESIGN ARE SUBJECT TO COPYRIGHT AND SHALL NOT BE COPIED IN ANY FORM WITH THE WRITTEN PERMISSION OF THE SYDNEY OPERA HOUSE TRUST

Location:

North:

Status: DEVELOPMENT APPLICATION ISSUE

Contract: BDM-168

Dwn: PPS Date: 21/02/18

Ckd: AH Scale: 1:100 @ B1

Project: BUILDING RENEWAL PROJECT - CONCERT HALL

Title: DEMOLITION REFLECTED CEILING PLAN - LEVEL 5 +70

Sydney Opera House Trust

GPO Box 4278 Sydney NSW Australia 2001

Phone: +61 2 9250 7541

email: info@sydneyoperahouse.com

© Sydney Opera House Trust

Location: CHVA

Drawing No: 49-BR-ARM01

Sheet: DA0729

Rev: D

B1