


1 North Elevation - Upper Pitt Street  
Scale: 1:200

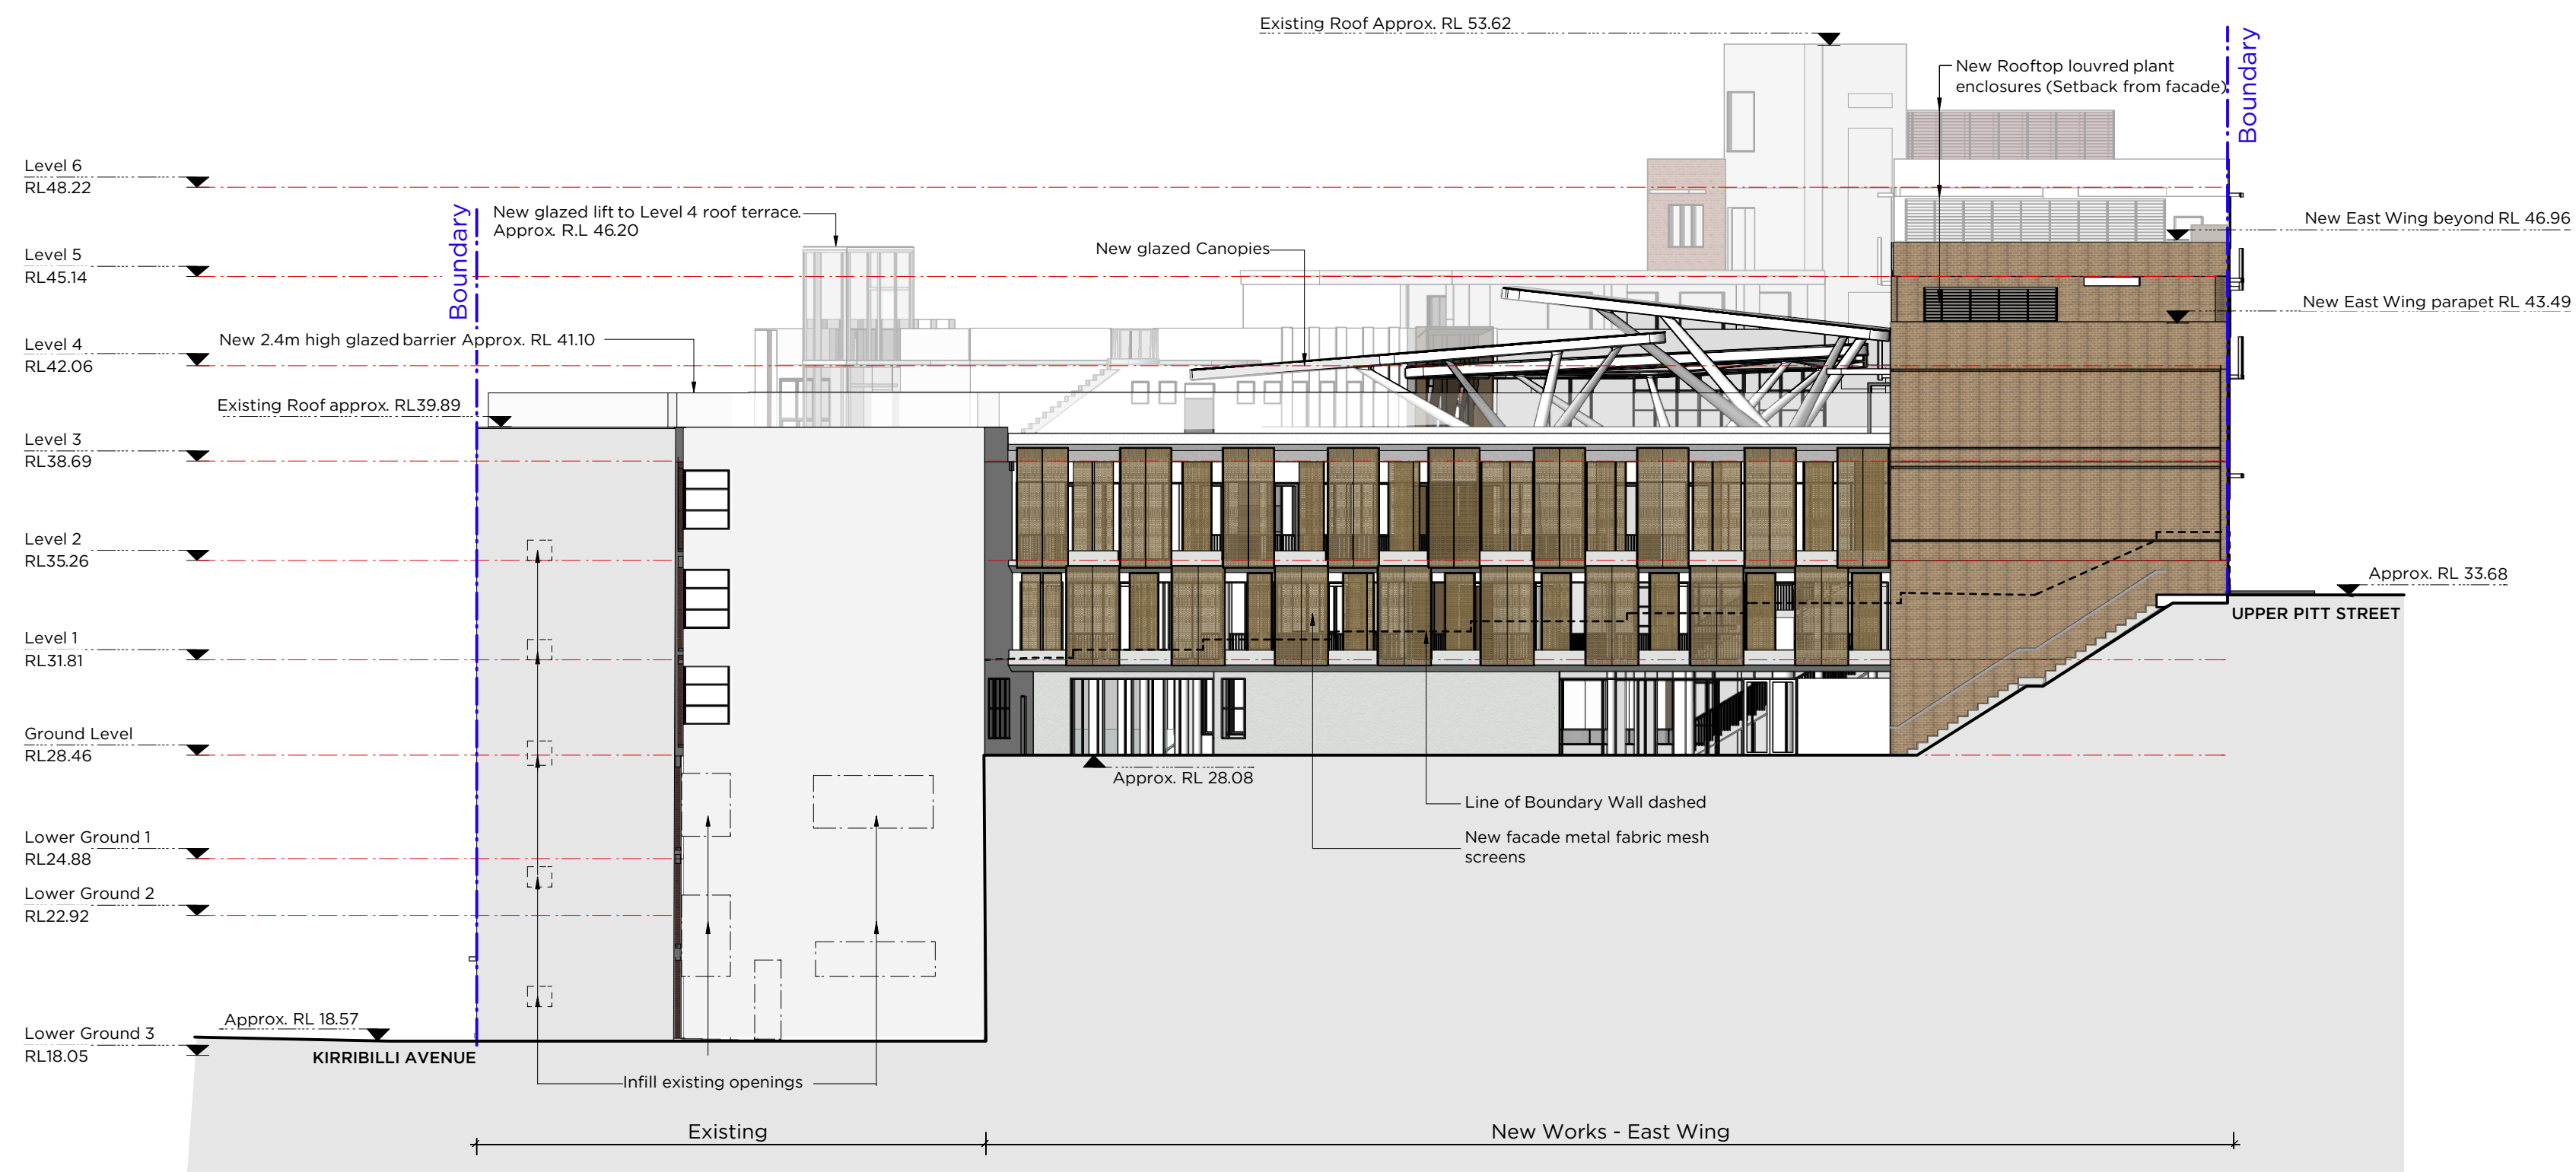

2 East Elevation  
Scale: 1:200