


1 South Elevation - Kirribilli Avenue
Scale: 1:200

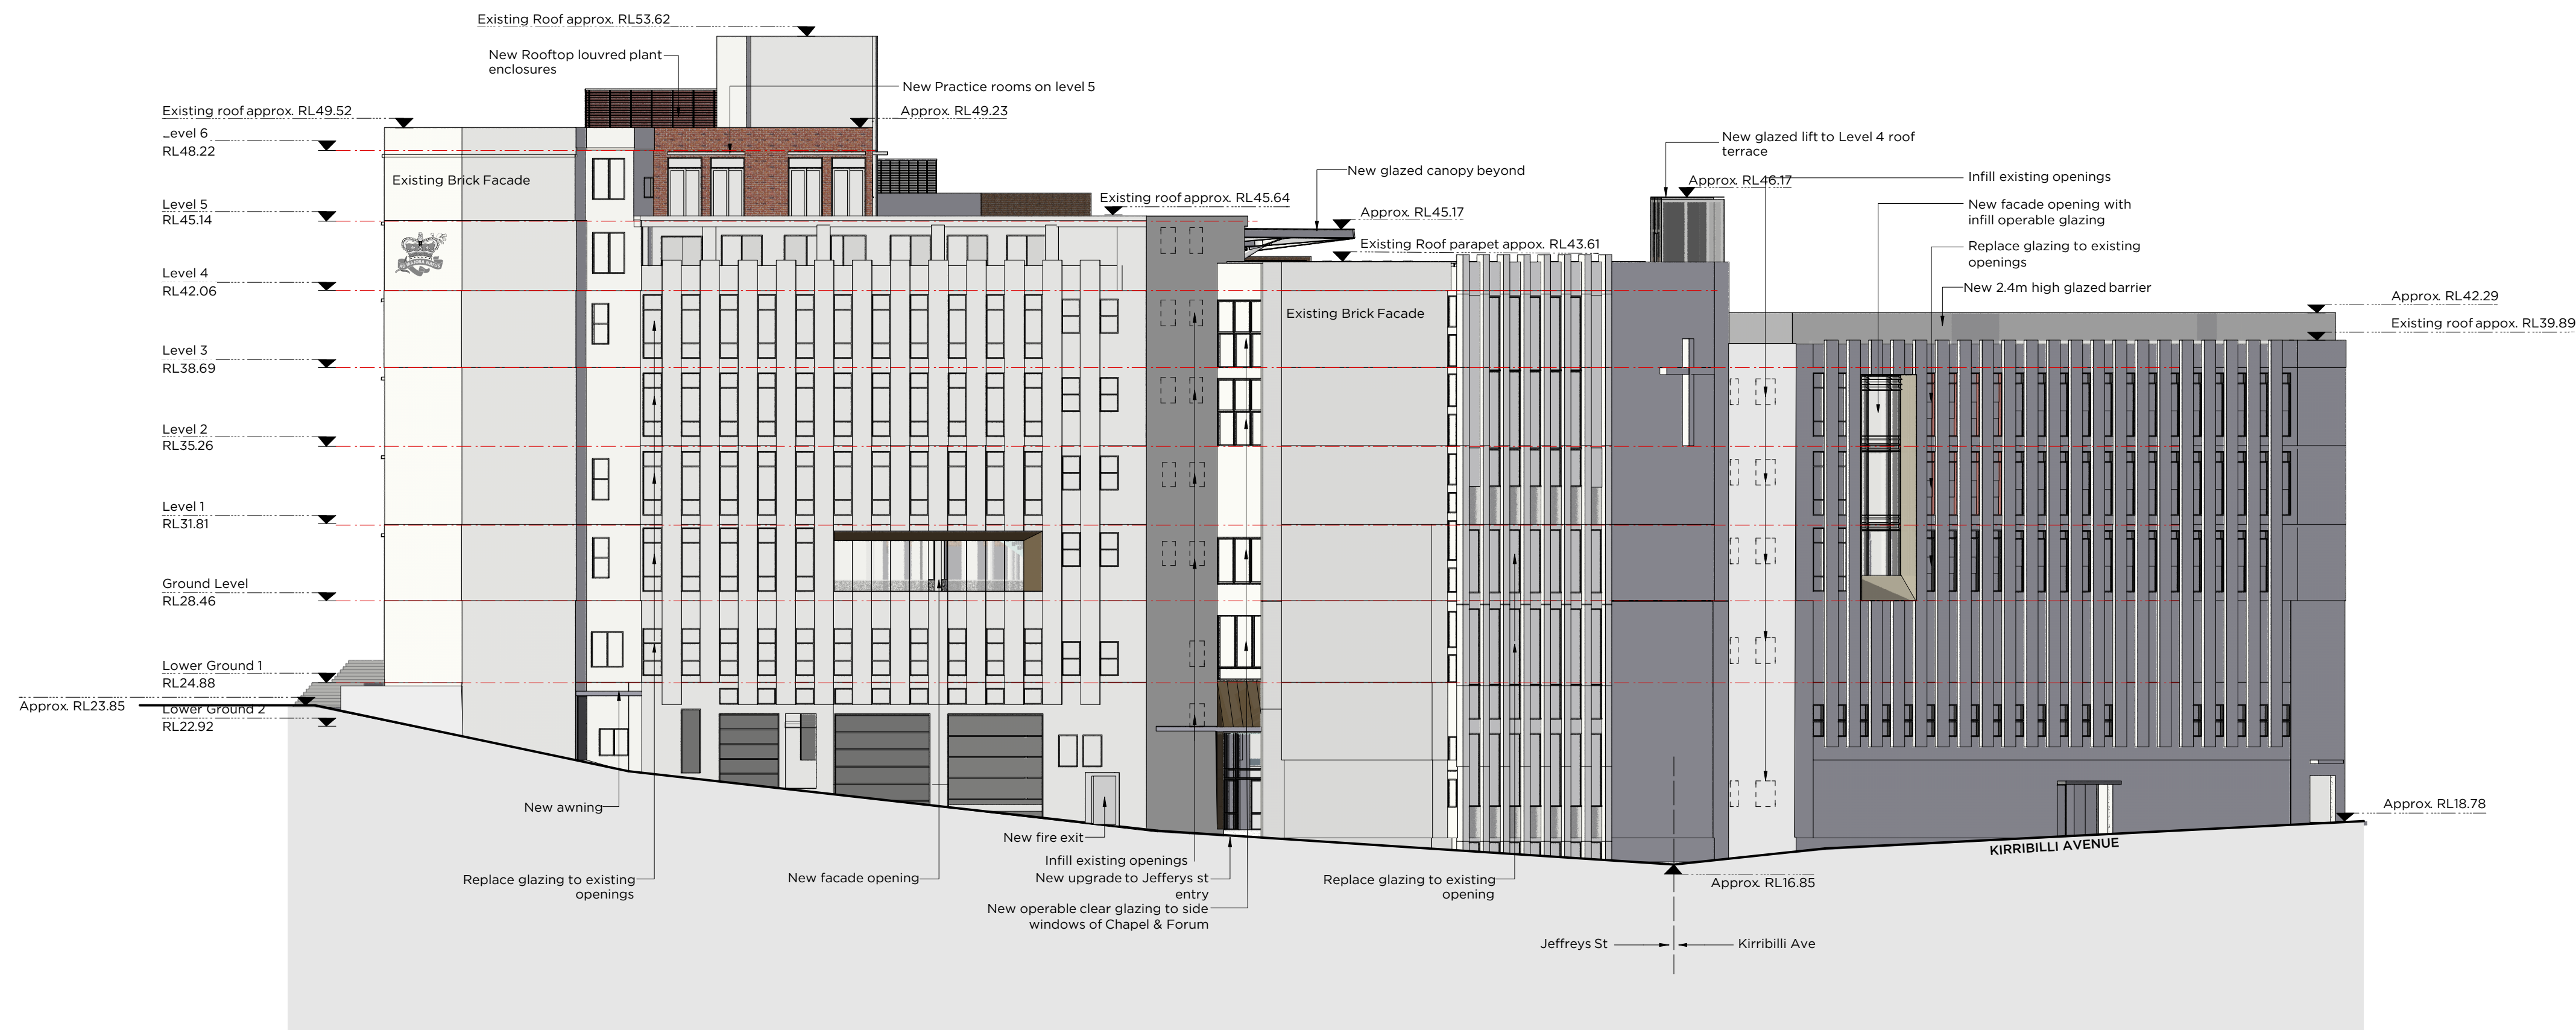

2 West Elevation - Jeffreys Street
Scale: 1:200