

WALSH BAY ARTS AND CULTURAL PRECINCT



LOCATION PLAN



ARTIST'S PERSPECTIVE AND ENTRANCE LOBBY

DRAWING LIST - SSDA

Scale @ A0

A- 000 GENERAL INFORMATION

A-000	COVER SHEET + DRAWING LIST	
A-001	LEGEND	1:1
A-002	SITE ANALYSIS PLAN	1:1000

A- 050 DEMOLITION + CONSERVATION PLANS

A-050	GROUND FLOOR DEMOLITION PLAN	1:250
A-051	MEZZANINE DEMOLITION PLAN	1:250
A-052	LEVEL 1 DEMOLITION PLAN	1:250
A-053	LEVEL 2 DEMOLITION PLAN	1:250
A-054	LEVEL 3 DEMOLITION PLAN	1:250
A-055	ROOF DEMOLITION PLAN	1:250

A- 060 DEMOLITION + CONSERVATION SECTIONS

A-060	PIER 2_3 - CROSS SECTIONS - DEMOLITION + CONSERVATION	1:100
A-061	PIER 2_3 - LONG SECTION GRID H - DEMOLITION + CONSERVATION	1:100, 1:250
A-062	WHARF 4_5 - CROSS SECTIONS - DEMOLITION + CONSERVATION	1:100
A-063	WHARF 4_5 - LONG SECTION - DEMOLITION + CONSERVATION	1:100, 1:250
A-064	SHORE SHEDS - SECTIONS - DEMOLITION + CONSERVATION	1:100

A- 070 DEMOLITION + CONSERVATION ELEVATIONS

A-070	PIER 2_3 - EAST ELEVATION - DEMOLITION	1:100, 1:250
A-071	PIER 2_3 - WEST ELEVATION - DEMOLITION	1:250, 1:100
A-072	WHARF 4_5 - EAST ELEVATION - DEMOLITION	1:100, 1:250
A-073	WHARF 4_5 - WEST ELEVATION - DEMOLITION	1:250, 1:100
A-074	PIER 2_3 + WHARF 4_5 - NORTH + SOUTH ELEVATIONS - DEMOLITION	1:100
A-075	SHORE SHEDS - SOUTH ELEVATION (HICKSON ROAD) - DEMOLITION	1:100, 1:250
A-076	SHORE SHEDS - NORTH ELEVATION - DEMOLITION	1:100, 1:250

A- 100 GENERAL ARRANGEMENT PLANS

A-100	GROUND FLOOR PLAN	1:250
A-101	MEZZANINE PLAN	1:250
A-102	LEVEL 1 PLAN	1:250
A-103	LEVEL 2 PLAN	1:250
A-104	LEVEL 3 PLAN	1:250
A-105	ROOF PLAN	1:250

A- 200 SECTIONS


A-200	PIER 2_3 - CROSS SECTIONS - PROPOSED	1:100
A-201	PIER 2_3 - LONG SECTION - PROPOSED	1:100, 1:250
A-202	WHARF 4_5 - CROSS SECTIONS - PROPOSED	1:100
A-203	WHARF 4_5 - LONG SECTION - PROPOSED	1:100, 1:250
A-204	SHORE SHEDS - SECTIONS - PROPOSED	1:100

A- 300 ELEVATIONS

A-300	PIER 2_3 - EAST ELEVATION - PROPOSED	1:100, 1:250
A-301	PIER 2_3 - WEST ELEVATION - PROPOSED	1:250, 1:100
A-302	WHARF 4_5 - EAST ELEVATION - PROPOSED	1:100, 1:250
A-303	WHARF 4_5 - WEST ELEVATION - PROPOSED	1:250, 1:100
A-304	PIER 2_3 + WHARF 4_5 - NORTH + SOUTH ELEVATIONS - PROPOSED	1:100
A-305	SHORE SHEDS - SOUTH ELEVATION (HICKSON ROAD) - PROPOSED	1:100, 1:250
A-306	SHORE SHEDS - NORTH ELEVATION - PROPOSED	1:100, 1:250

A- 400 SHADOW DIAGRAMS

A-401	SHADOW DIAGRAM SUMMER SOLSTICE	1:1000
A-402	SHADOW DIAGRAM WINTER SOLSTICE	1:1000

 

Issued under the Environmental Planning and Assessment Act 1979

Approved Application No. SSD 867.1

granted on the 17.5.2018

Signed L.D.

Sheet No. 1 of 40

REV A200, A201, A202, A203, A204, A300, A301, A302, A303, A304, A305, A401, A402, A403,A2553,	
---	--

LEGEND

Code	Description	Code	Description	Code	Description	Code	Description
AA	Anodised aluminium, clear finish	GD03	Glass door, bronze	SD2	Soap Dispenser - accessible	XCP	Existing concrete painted (or sealed)
AAC	Anodised aluminium, coloured finish	GD7	Glass door, timber frame	SD3	Soap Dispenser - public	XCTP	Existing carpet
AC	Air-conditioning	GF	Glass, frameless	SH01	Shelf SS, freestanding	XCTF	Existing ceramic tiles
ACC	Accessible	GL01	Glass, Type 01, clear	SH02	Shelf SS, wall mounted	XD	Existing door
ACR01	Acrylic solid surface material	GL02	Glass, Type 02	SH1	Shower - regular	XDB	Existing distribution board
AFL	Above finished floor level	GL03	Glass, Type 03	SHA	Shower - accessible	XDP	Existing downpipes
AH01	Roof Access Hatch	GLF	Louvre, glass, fixed	SHS	Shower shelf	XDSR	Existing door salvaged reused
APC01	Acoustic panel, ceiling Type 01	GLU03	Glass, interlayer, graphic	SKA01	Skirting, aluminum, flush	XF	Existing finish
APC02	Acoustic panel, ceiling Type 02	GLO	Louvre, glass, operable	SKA02	Skirting, aluminum, surface mount	XGL	Existing glazing
APC03	Acoustic panel, ceiling Type 03	GP01	Internal Glazed Partitions (Type 1)	SKD01	Skirting, ducted	XGLL	Existing glass louvres
APC04	Acoustic panel, ceiling Type 04	GP02	Internal Glazed Partitions (Type 2)	SKM01	Skirting, metal (Type 1)	XHR	Existing Handrails
APC05	Acoustic panel, ceiling Type 05	GR01	Grab rail 1 - accessible wc	SKR	Skirting, resilient foot	XMB	Existing metal balustrade
APC06	Acoustic panel, ceiling Type 06	GR02	Grab rail 2 - accessible shower	SKT01	Skirting, timber, flush	XMBK	Existing metal bicycle rack
APC07	Acoustic panel, ceiling Type 07	GR03	Grab rail 3 - ambulant wc	SKT02	Skirting, timber, surface mount	XMI	Existing corrugated metal infill panel
APC08	Acoustic panel, ceiling Type 08	GR04	Grab rail 4 - drop down ambulant wc	SLF01	Shelf, timber, fixed	XML	Existing metal louvre
APW01	Acoustic Panel, wall Type 01	GR05	Grab Rail 5 - adult change room	SLF02	Shelf, timber, fold down	XMM	Existing metal mesh infill
APW02	Acoustic Panel, wall Type 02	GSS	Glass Shower Screen	SLF03	Shelf, timber, adjustable	XMR	Existing metal roof
APW03	Acoustic Panel, wall Type 03	HD	Hand Dryer	SLF04	Shelf, stainless steel, freestanding	XMRBG	Existing metal roof box gutter
APW04	Acoustic Panel, wall Type 04	HDF	Fiberboard, high density	SLF05	Shelf, stainless steel, wall mounted	XMREG	Existing metal roof eaves gutter
APW05	Acoustic Panel, wall Type 05	HK1	Hook - coats	SLF06	Shelf, stainless steel, freestanding with splashback	XMS	Existing metal stair
APW06	Acoustic Panel, wall Type 06	HK2	Hook - Accessible	SMS	Smoke seals	XMW	Existing Metal Windows
APW07	Acoustic Panel, wall Type 07	HK3	Hook - Showers	SNK1	Sink, kitchen type 1	XP	Existing, painted
APW08	Acoustic Panel, wall Type 08	HK4	Hook - hold for Adult Change	SNK2	Sink, cleaner	XBP	Existing plasterboard painted
APW09	Acoustic Panel, wall Type 09	HK5	Hook - large sling hook	SNKT	Sink - Trough, wall hung	XPF	Existing paint finish
APW10	Acoustic Panel, wall Type 10	HK6	Hook - dressing rooms	SPD	Soap dispenser	XPV	Existing photovoltaic cells
APW11	Acoustic Panel, wall Type 11	HR	Hanging Rail	SPK	Speaker	XRFR	Resilient flooring, pinfill rubber
BG01	External Glass Balustrade	HRM01	Handrail, Stainless Steel	SS	Stainless steel	XRGB	Existing Box Gutters
BG02	Internal Glass Balustrade	HRM02	Handrail, Bronze	SSL	Structural slab level	XRGE	Existing Eaves Gutters
BN1	Under sink - waste receptacle	HRM03	Handrail, Steel Galvanised	TBC	Timber battens, ceiling	XRP	Existing rendered and painted
BN2	Wall mounted - waste receptacle	HRM04	Handrail, Bronze Theatre handrail	TBC01	Timber Batten Ceiling Type 01	XRVH	Existing rainwater head
BKR	Bicycle racks	HRM05	Bronze Floor Mounted handrail	TBS01	Timber Bench Seat type 01	XSL	Existing skylight
BL001	Blind, black out, motorised	HR18	Handrail, timber, ballet bar	TC01	Timber Cladding Type 1	XTB	Existing timber balustrade
BL002	Blind, black out, manual	KL	Key lock	TC02	Timber Cladding Type 2	XTCW	Existing timber weatherboards, paint finish
BLD03	Blind, black out, motorised (within double glazed partitions)	KP	Key plate	TC03	Timber Cladding Type 3	XTDC	Existing timber cladding, paint finish
BLD04	Blind, anti glare, motorised (within double glazed partitions)	KS	Key switch	TD01	Timber Decking	XTDP	Existing timber door protector, no finish
BLD05	Blind, anti glare, manual	LAM	Laminate Finish	TF01	Timber Strip Flooring (Type 1)	XTF	Existing timber floor
BM01	Balustrade, Steel External	LB	Lift/buoy	TF02	Timber Strip flooring (Type 2)	XTFR	Existing timber floor reinstated
BM02	Balustrade, Steel Internal	LBF	Lighting bar, fixed	TF03	Timber Strip flooring (Type 3)	XTGD	Existing timber framed glazed door
BM03	Balustrade, Bronze Internal	LBR	Lighting bar, retractable	TF04	Hardboard Structural Flooring	XTL	Existing timber louvre
BOL	Bollard	LCK01	Lockers Type 01	TF10	Timber Strip Flooring - seasoned hardwood T&G + underlay	XTN	Existing timber no finish
BOL01	= BOL	LCK02	Lockers Type 02	TF1	Timber floor finish	XTNI	Existing timber no finish, internal
BOLR	Bollard, retractable	LCK03	Lockers Type 03	TGS1	= TGI	XTS	Existing timber stair
CF	Compressed fibre cement	L002	2/3 switch room ladder	THR	Threshold ramp max. 1 in 6	XTW	Existing Timber framed Window, paint finish
CF5	Concrete finish, steel towel	L003	ATYP catwalk access ladders	TBT	Tackle Indicators	XTWD	Existing timber framed window + door
CKC	Caulk all gaps and edges of existing timber ceiling to achieve FRL 60/60/60	LDR	Ladder	TBM01	Terrazzo Benchtop	XTWN	Existing timber weatherboards, no finish
COMP	Compacut	LDR01	= LDR	TYM02	Phynood	ZP	Hot water unit, wall mounted
COR01	Corked Panels	LF	Light fitting	TLO	Timber louvre, operable	ZP2	Hot water unit, under bench
CPT01	Carpet Type 01 - Offices	M01	Table tennis table	TLO01	TLO01+TLO Timber Louvres Operable		
CPT02	Carpet Type 02 - BOH	MT01	Entry Mat	TM1	Tap Mixer, Type 1 - basin mixer staff		
CPT03	Carpet Type 03 - Theatre	MBR01	Bronze Bump Rails	TM2	Tap Mixer Type 2 - basin mixer public		
CR	Card reader	MC01	Metal cladding - mirror finish alucobond, Type 01	TM3	Tap Mixer Type 3 - wall mounted public		
CS01	Concrete Stairs	MC02	Metal cladding - mirror finish alucobond, Type 02	TM4	Tap Mixer Type 4 - small basin		
CTA	Change table, adult	MC03	Metal cladding	TM5	Tap Mixer Type 5 - airblade tap		
CTB	Change table, baby	MC04	Metal cladding - 4mm bronze sheet with brass finish	TMA	Tap Mixer, accessible		
CTF01	Ceramic tiles, floor	MC05	Metal cladding - 2mm anodised aluminium	TME	To match existing		
CTS01	Concrete Toppling Slab	MC001	Metal Copy Steel	TMK	Tap Mixer, kitchen		
CTW01	Ceramic Tiles Wall, Type 01	MDF01	Fiberboard, medium density	TMS1	Tap Mixer Shower		
CTW02	Ceramic Tile Wall, Type 02	MFP	Metal Floor Plate	TOW	Top of wall		
CTW03	Ceramic Tile Wall, Type 03	MIR	Mirror	TP	Toilet Partitions		
CTW04	Ceramic Tile Wall, Type 04	MLF	Metal louvre, fixed	TP01	= TP		
CLUR01	Curtain and railtrack, accessible shower	MLF01	= MLF	TPD	Toilet Partition Doors		
CLUR02	Curtain and track, Theatre, manual operation	MLF01	MLF01 = MLF Metal Louvre Fixed	TPH	Toilet Paper Holder		
CLUR03	Curtain and track, Theatre, motorised	ML001	Operable Metal Louvres	TSC01	Timber Screen		
CLUR04	Curtain and track, shower	MR	Metal roof	TSN01	Start Nosing		
DB	Distribution Board	MR01	= MR Metal Roof	TW	Window, timber framed		
DC1	Door closer	MRM	Metal Roof Mesh	TWC	Tapwater, cleaner		
DC2	Door closer, hold open	MRP	Metal Roof Perforated	TWT	Tap Water Trough		
DC3	Door closer, hold open with release on alarm	MS	Stair, metal	TZP	Terrazzo partition		
DC4	Door closer, automatic operator	MS01	= MS	TZP01	= TZP		
DC5	Door closer, automatic operator with open on alarm	MSE01	Metal Security Enclosure	UR	Urinal, wall mounted		
DFM1	Door frame, steel	MT01	Metal Trim (Type 1)	URP	Urinal partitioning		
DFM2	Door frame, aluminium	PBAR	Panic bar	US	Underside		
DFT	Door frame, timber	PBMP	Moisture resistant plasterboard ceiling, paint finish	VP	Vision panel		
DP	Down pipe	PBP	Plasterboard paint finish	W	Window		
DR	Drencher	PBP01	= PBP Plasterboard Paint Finish	WB1	Wash basin Type 1		
DRY	Dryer	PBP1	Impact Resistant Plasterboard	WB2	Wash Basin Type 2		
DSF	Door Stop, floor mounted	PF	Paint finish	WB3	Wash Basin Type 3		
DSW	Door Stop, wall mounted	PTD1	Paper Towel Dispenser - Type 1	WB4	Wash Basin Type 4		
DW	Dishwasher	PTD2	Paper Towel Dispenser - Type 2	WB5	Wash Basin Type 5		
EF01	Epoxy Flooring - Rockite	PTD3	Paper Towel Dispenser - Type 3	WBA	Wash basin, accessible		
EF02	Epoxy Flooring - Kitchen	PV	Photovoltaic cells	WC01	= WC1		
EF03	Epoxy Flooring - Rockite Cove Skirting	PVC01	PVC Wall Sheet	WC02	Water Closet with basin and tap		
EF04	Epoxy Flooring Skirting - Kitchen	RAF01	Raised Access Floor	WC1	Water closet, regular		
F1	60 FRL	RAL01	Roof Access Ladder	WCA	Water closet, accessible		
F2	120 FRL	RAW01	Roof Access Walkway	WCB	Water closet, ambulant		
FAB01	Fabric (Type 1)	RF01	Resilient Flooring Type 01, Antistatic	WES	Weather seals		
FGE	Floor grates, external, stainless steel, antislip	RF02	Resilient Flooring Type 02, R9 Slip Resistance	WF	Water Fountain - drinking		
FH	Fire Hydrant	RF03	Resilient Flooring Type 03, Heavy Duty R10	WP01	Wall Kick Rails		
FHR	Fire Hose Reel	RF04	Resilient Flooring Type 04, Marmoleum deck top	WS01	Internal Wet Area Membrane		
FIB	Fold down ironing board	RF05	Resilient Flooring Type 05, Banganga Dance Floor	WS02	Spray-on Tanking Membrane		
FIP	Fire indicator panel	RF06	Resilient Flooring Type 06, SDC Dance Floor	WS03	Plant Room Pedestrian Membrane		
FR	Fridge	RF07	Resilient Flooring Type 07, RFR, Picelli Rubber	WS04	Concrete Waterproofing Admixture		
FRG	Fibreglass reinforced grate	RFE	Resilient Floor Epoxy	WW01	Sheet Wall Vinyl		
FRG01	= FRG	RGB01	Roof gutter, box, stainless steel	X	Existing (as a prefix means existing)		
FRL	Fire Resistance Level	RS	Roller shutter	XAC	Existing air conditioning		
FSL	Finished structural level	RWH	Rain water head	XAFC	Existing asbestos containing fibre cement sheeting		
FW	Floor Waste	SCE	Door, solid core external	XBG	Existing balustrade glazing		
GCB	Colourbacked Glass	SCI	Door, solid core internal	XBOL	Existing Bollards		
GCN01	Glass, toughened Canopy	SCIS	Door, solid core internal cavity sliding	XBR	Existing brickwork, fair faced		
GDF	Glass door, frameless	SCR01	Bonded Screens	XBRSP	Existing brickwork, rendered and painted		
GDM1	Glass door, steel	SCR02	Self-levelling polymer screeds	XC	Existing concrete		
GDM2	Glass door, aluminium	SD1	Soap Dispenser	XCG	Existing Corner Guards		



NSW GOVERNMENT
Planning


Issued under the Environmental Planning and Assessment Act 1979

Approved Application No. SSD 8671

granted on the 17.5.2018

Signed L.D.

Sheet No. 2 of 40

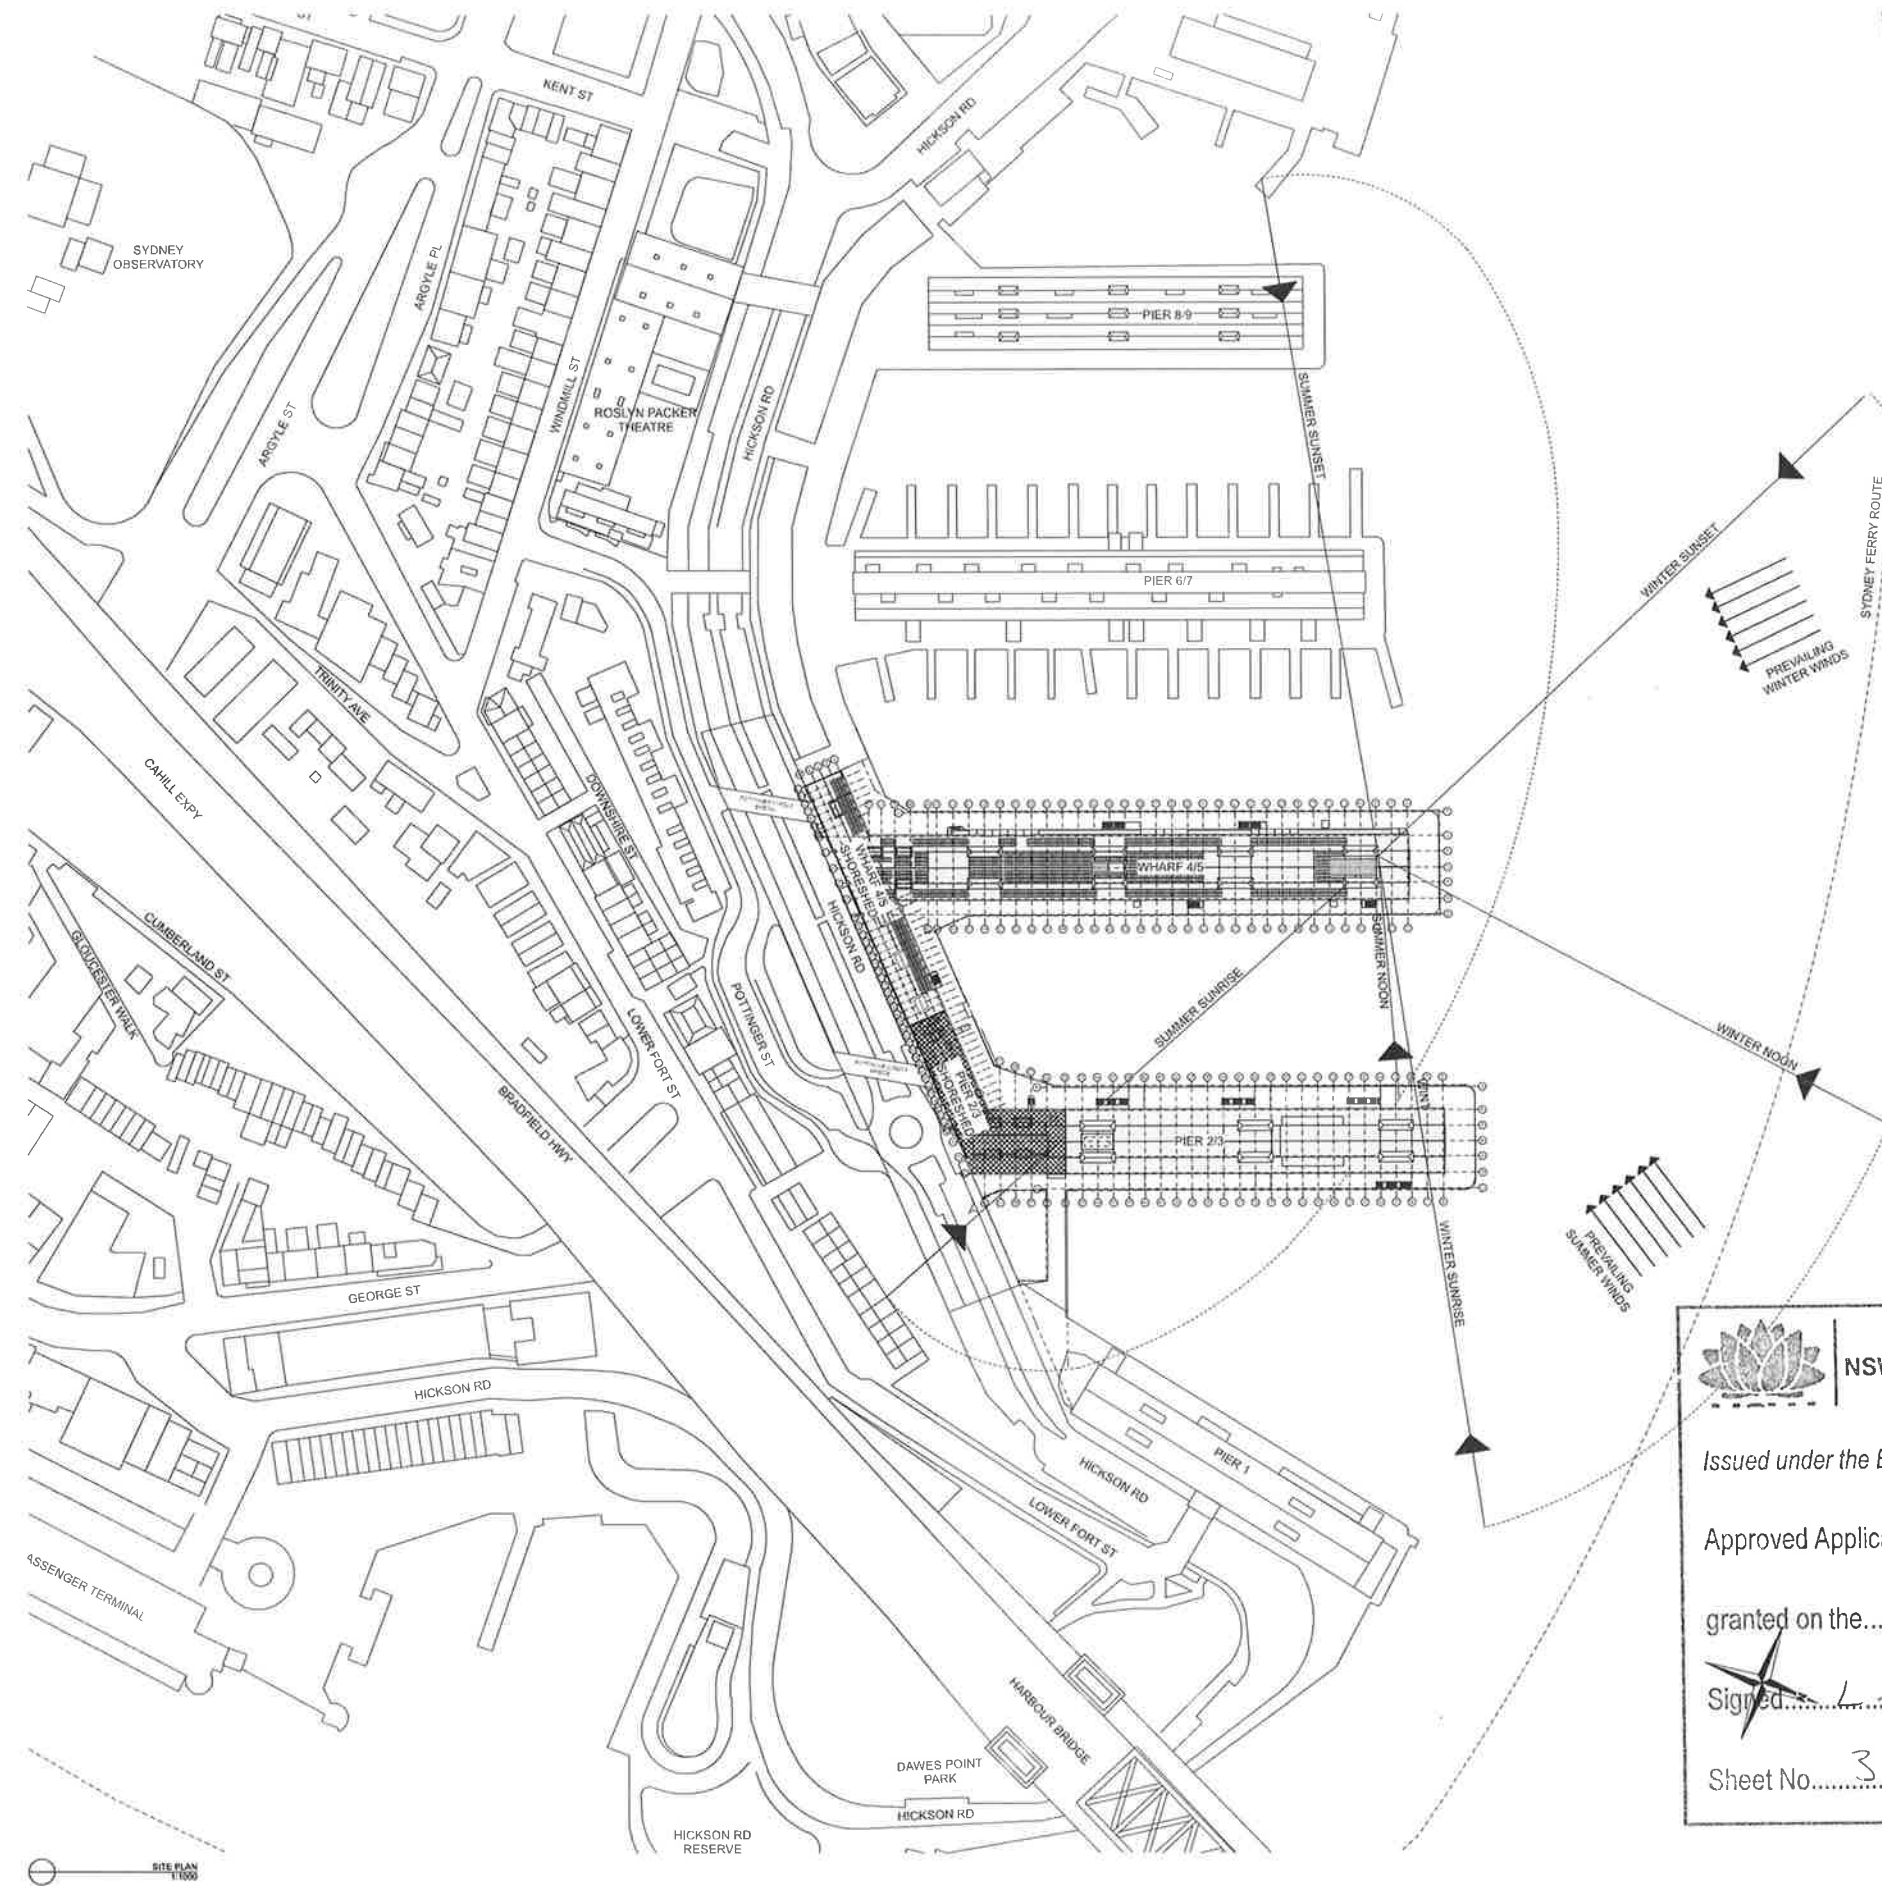



NSW GOVERNMENT
Planning

Issued under the Environmental Planning and Assessment Act 1979


Approved Application No. SSD 8671

granted on the 17.5.2018

Signed L.D.

Sheet No. 3 of 40

DATE 18/07/17	REV #	NOTES Revisions to be made	ACCESS CONSULTANT Accessibility Solutions Phone: 02 955 1111 Email: info@accessibilitysolutions.com.au	ACOUSTIC ENGINEER ARP Phone: 02 955 1111 Email: info@arp.com.au	BGA CONSULTANT Baker & Baker Phone: 02 955 1111 Email: info@bakerandbaker.com.au	PROGRAMME MANAGEMENT Cairns Phone: 02 955 1111 Email: info@cairns.com.au	ELECTRICAL ENGINEER ARP Phone: 02 955 1111 Email: info@arp.com.au	ESD CONSULTANT ARP Phone: 02 955 1111 Email: info@arp.com.au	WASTE CONSULTANT ARP Phone: 02 955 1111 Email: info@arp.com.au	MARINE ECOLOGIST ARP Phone: 02 955 1111 Email: info@arp.com.au	CLIENT Create NSW Phone: 02 955 1111 Email: info@createnw.com.au	PROJECT WALSH BAY ARTS AND CULTURAL PRECINCT	ARCHITECT TOWNKIN ZULAKHA GREER ARCHITECTS Phone: 02 955 1111 Email: info@townkinzulkha.com.au	DRAWING TITLE SITE ANALYSIS PLAN	DESIGN BY JAHN DAHLER Phone: 02 955 1111 Email: info@jahn.com.au
			HERITAGE CONSULTANT ARP Phone: 02 955 1111 Email: info@arp.com.au	LANDSCAPE ARCHITECT ARP Phone: 02 955 1111 Email: info@arp.com.au	MECHANICAL ENGINEER ARP Phone: 02 955 1111 Email: info@arp.com.au	STRUCTURAL/CLIMATE FACILITIES ARP Phone: 02 955 1111 Email: info@arp.com.au	STEELWORK/CLIMATE FACILITIES ARP Phone: 02 955 1111 Email: info@arp.com.au	CONSTRUCTION PROGRAMMING ARP Phone: 02 955 1111 Email: info@arp.com.au	DELIVERY AGENCY NSW Phone: 02 955 1111 Email: info@nsw.gov.au	PROJECT NO. 1000	PROJECT NO. 1000	SCALE 1:1000	DATE 2018
			STATUTORY PLANNER ARP Phone: 02 955 1111 Email: info@arp.com.au	THEATRE PLANNER & AV ARP Phone: 02 955 1111 Email: info@arp.com.au	QUANTITY SURVEYOR ARP Phone: 02 955 1111 Email: info@arp.com.au	KITCHEN CONSULTANT ARP Phone: 02 955 1111 Email: info@arp.com.au	TRAFFIC ENGINEER ARP Phone: 02 955 1111 Email: info@arp.com.au	VERTICAL TRANSPORT ENGINEER ARP Phone: 02 955 1111 Email: info@arp.com.au	WATER SERVICES ENGINEER ARP Phone: 02 955 1111 Email: info@arp.com.au	PROJECT NO. 1000	PROJECT NO. 1000	SCALE 1:1000	DATE 2018
												PROJECT NO. 1000	PROJECT NO. 1000	SCALE 1:1000	DATE 2018

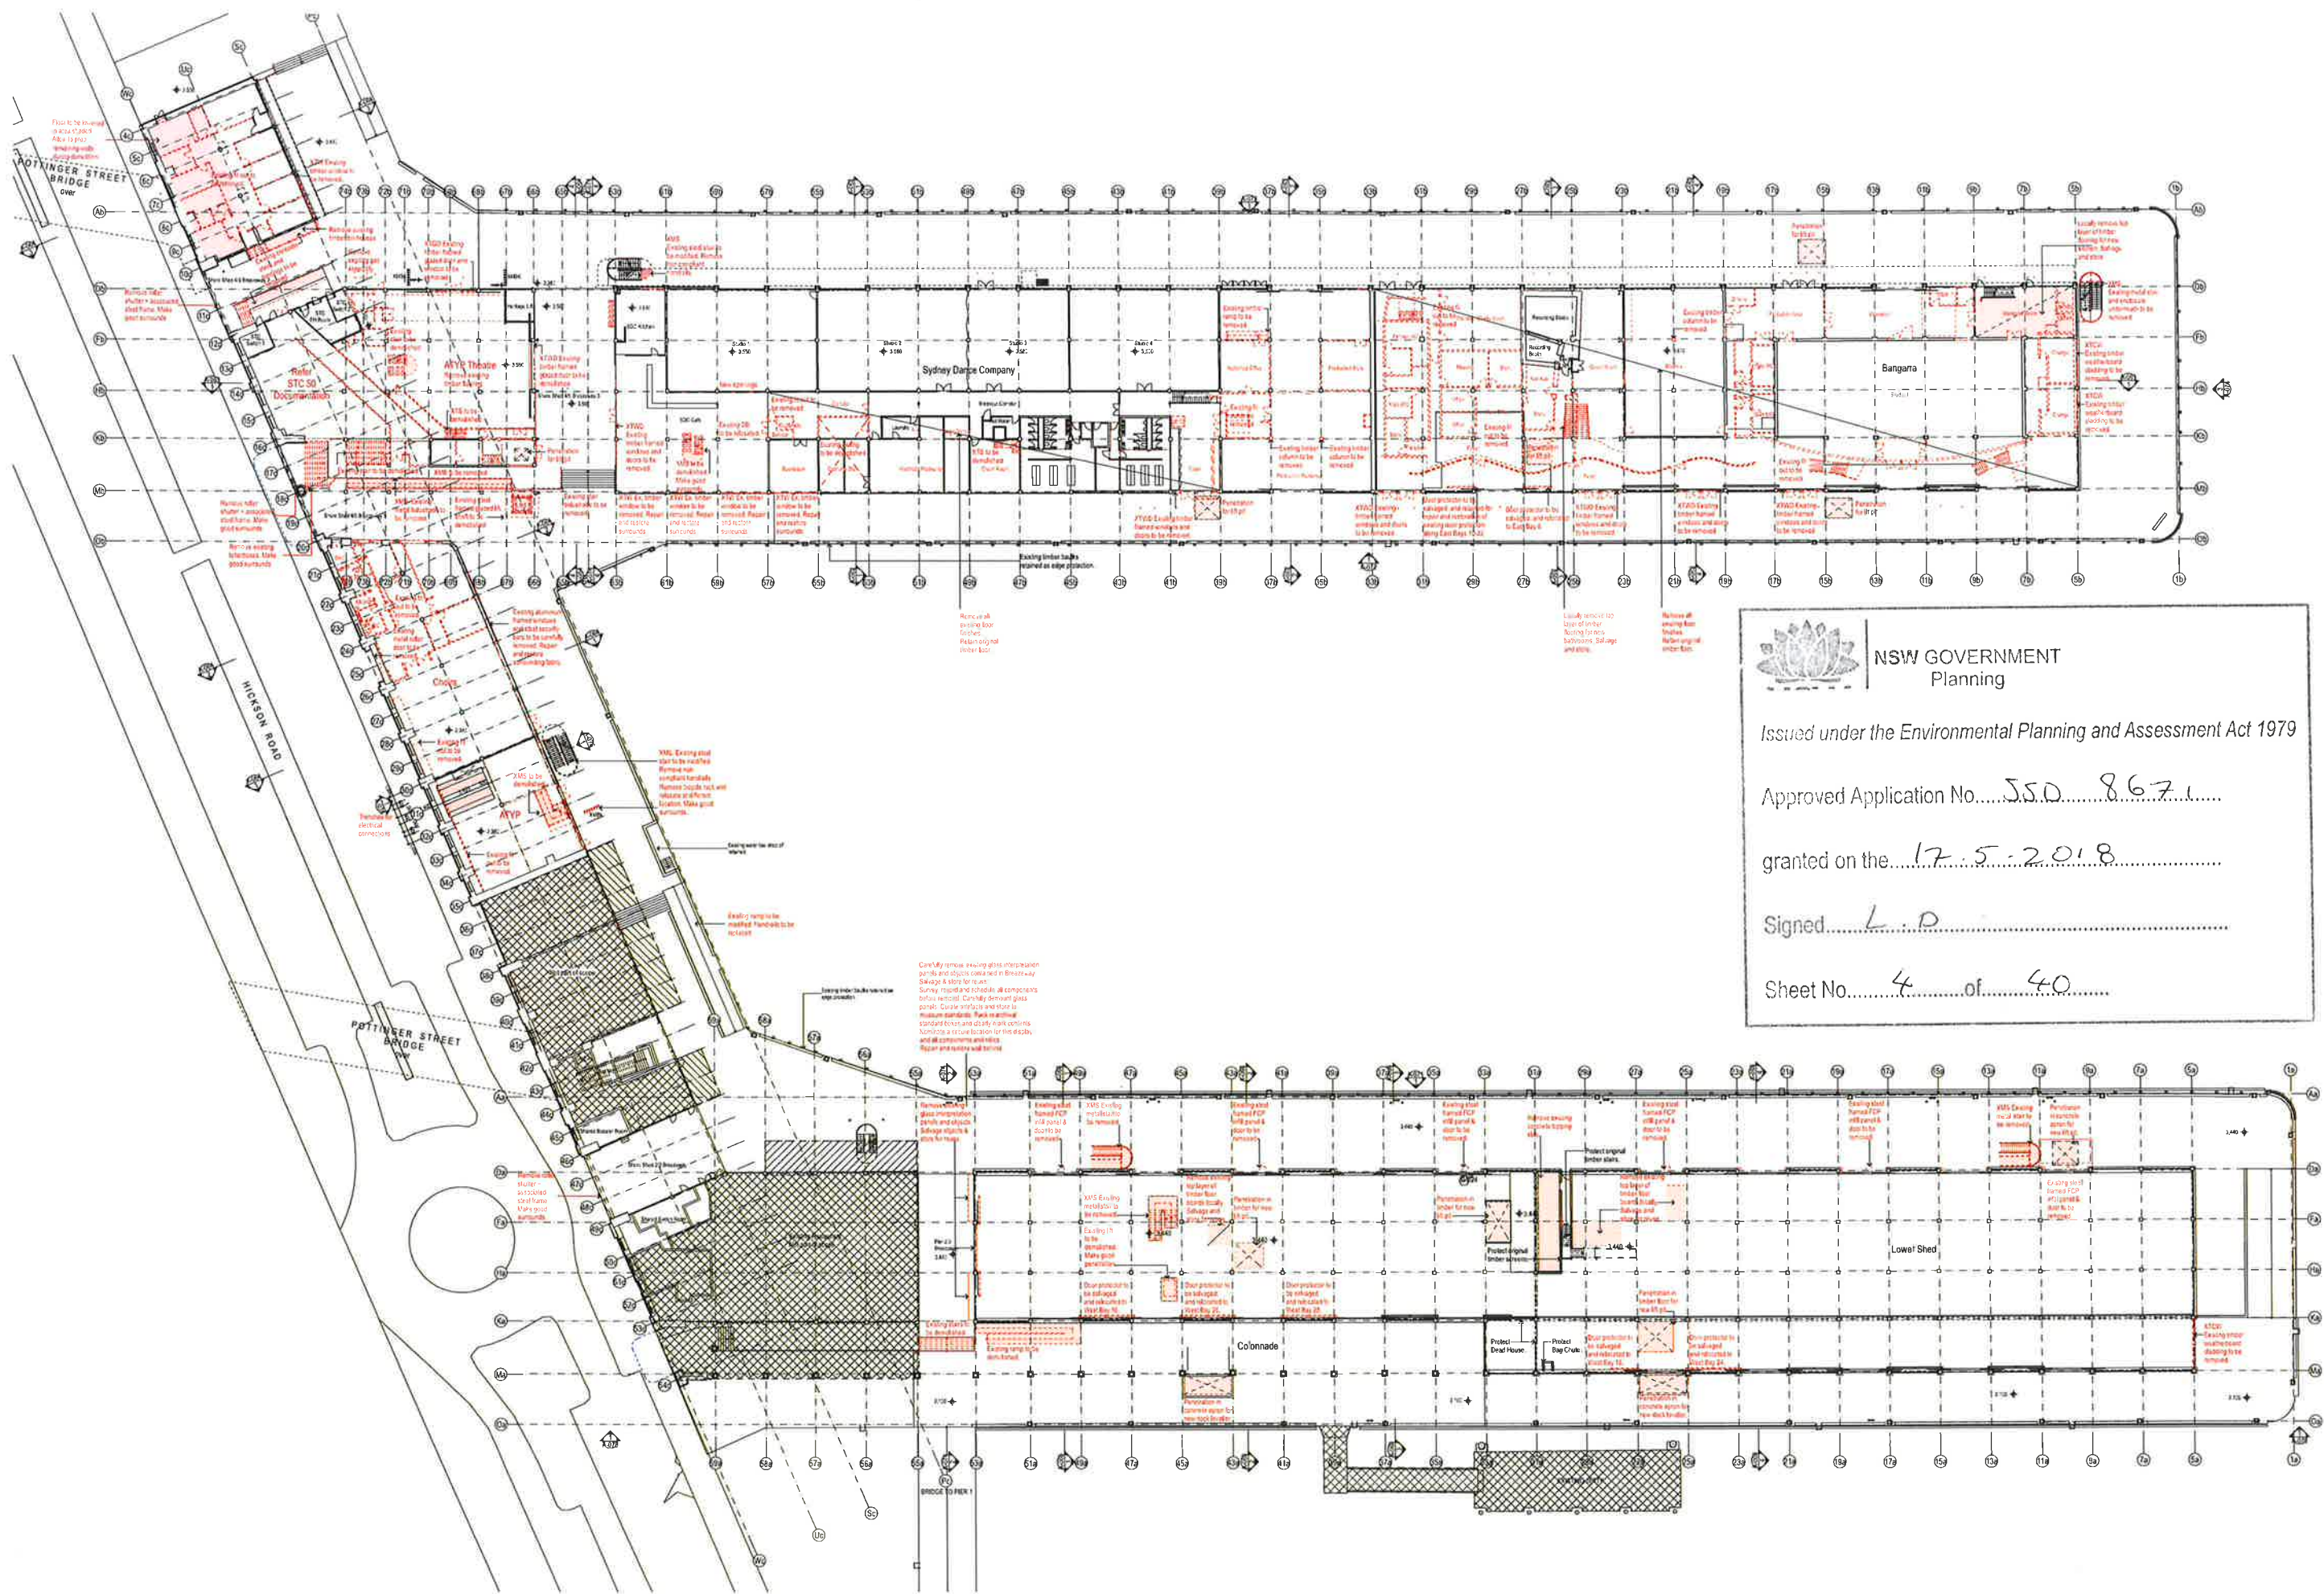



NSW GOVERNMENT
Planning

Issued under the Environmental Planning and Assessment Act 1979

Approved Application No.....J.S.D.....8671.....


granted on the.....17.5.2018.....

Signed.....L.D.....


Sheet No.....4.....of.....40.....

DATE		REV	NOTES	NOTES: Do not scale off drawings. Use legend dimensions only. Report any discrepancies to the architect. These drawings, plans, specifications and the copyright therein are the property of Torndon Zulkarnaen Greer Architects Pty Ltd, and shall remain the property of Torndon Zulkarnaen Greer Architects Pty Ltd.										ACCESS CONSULTANT Accessibility Solutions Phone: 02 9550 1111 Email: info@accessibility.com.au		ACOUSTIC ENGINEER Acoustic Engineering Phone: 02 9550 1111 Email: info@acoustic.com.au		BCA CONSULTANT Barker Rogers & Associates Phone: 02 9550 1111 Email: info@barkerrogers.com.au		PROGRAMME MANAGEMENT Programme Management Phone: 02 9550 1111 Email: info@programme.com.au		ELECTRICAL ENGINEER Electrical Engineering Phone: 02 9550 1111 Email: info@electrical.com.au		ESD CONSULTANT Environmental Sustainability Design Phone: 02 9550 1111 Email: info@esd.com.au		WASTE CONSULTANT Waste Management Phone: 02 9550 1111 Email: info@waste.com.au		MARINE ECOLOGIST Marine Ecology Phone: 02 9550 1111 Email: info@marine.com.au		LEGEND STC50 Internal tenancy works subject of separate SSDA Not part of scope		CLIENT Create NSW Phone: 02 9550 1111 Email: info@create.com.au		PROJECT WALSH BAY ARTS AND CULTURAL PRECINCT		ARCHITECT TORNDON ZULKARNAEN GREER ARCHITECTS Phone: 02 9550 1111 Email: info@torndon.com.au		DRAWING TITLE GROUND FLOOR DEMOLITION PLAN		DRAWN BY J. Walsh													
01/17		A	ISSUED FOR PERMIT											HERITAGE CONSULTANT Heritage Solutions Phone: 02 9550 1111 Email: info@heritage.com.au		HYDRAULIC ENGINEER Hydraulic Engineering Phone: 02 9550 1111 Email: info@hydraulic.com.au		LANDSCAPE ARCHITECT Landscape Architecture Phone: 02 9550 1111 Email: info@landscape.com.au		MECHANICAL ENGINEER Mechanical Engineering Phone: 02 9550 1111 Email: info@mechanical.com.au		SURVEYOR Surveying Phone: 02 9550 1111 Email: info@surveyor.com.au		SPECIALIST LIGHTING ENGINEER Specialist Lighting Phone: 02 9550 1111 Email: info@lighting.com.au		CONSTRUCTION PROGRAMMING Construction Programming Phone: 02 9550 1111 Email: info@construction.com.au		STATUTORY PLANNER Statutory Planning Phone: 02 9550 1111 Email: info@statutory.com.au		THEATRE PLANNER & AV Theatre Planning & AV Phone: 02 9550 1111 Email: info@theatre.com.au		QUANTITY SURVEYOR Quantity Surveying Phone: 02 9550 1111 Email: info@quantity.com.au		KITCHEN CONSULTANT Kitchen Design Group Phone: 02 9550 1111 Email: info@kitchen.com.au		FIRE SERVICES ENGINEER Fire Services Engineering Phone: 02 9550 1111 Email: info@fire.com.au		TRAFFIC ENGINEER Traffic Engineering Phone: 02 9550 1111 Email: info@traffic.com.au		VEHICLE TRANSPORT ENGINEER Vehicle Transport Engineering Phone: 02 9550 1111 Email: info@vehicle.com.au		SIGNAGE & WAYFINDING Signage & Wayfinding Phone: 02 9550 1111 Email: info@signage.com.au		DELIVERY ADDRESS DELIVERY ADDRESS Phone: 02 9550 1111 Email: info@delivery.com.au		INSTRUMENTATION Instrumentation Phone: 02 9550 1111 Email: info@instrumentation.com.au		SCALE 1:250 @A0		DATE 25/17		REV A	

SSDA

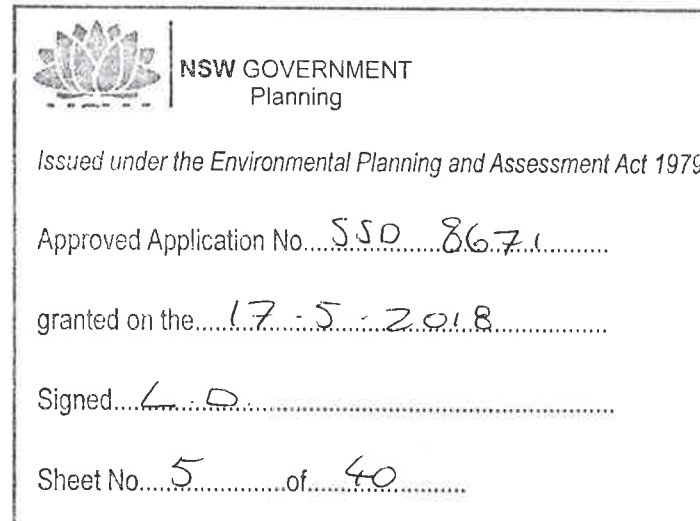

DATE: 12/01/16	REV: 0	NOTES: REVISIONS TO BE MADE	NOTES: Do not scale off drawings. Use digital dimensions only. Rectify any discrepancies to the architect. These designs, specifications and the engineering are the property of TOWNS ZILAKHIA GREER ARCHITECTS Pty Ltd and must not be reproduced or copied without the explicit written permission of TOWNS ZILAKHIA GREER ARCHITECTS Pty Ltd	ACCESS CONSULTANT Accessibility Solutions Phone: 8011 1616 Email: info@accessibility.com.au HERITAGE CONSULTANT Thompson & Thompson Phone: 8011 1616 Email: thompson@thompson.com.au TEMPORARY PLANNER Planning Phone: 8011 1616 Email: info@planning.com.au	ACOUSTIC ENGINEER Acoustic Phone: 8011 1616 Email: info@acoustic.com.au HYDRAULIC ENGINEER Hydraulic Phone: 8011 1616 Email: info@hydraulic.com.au THEATRE PLANNING & AV Theatre Phone: 8011 1616 Email: info@theatre.com.au	SCA CONSULTANT Scenic Phone: 8011 1616 Email: info@scenic.com.au LANDSCAPE ARCHITECT Landscape Phone: 8011 1616 Email: info@landscape.com.au QUANTITY SURVEYOR Quantity Phone: 8011 1616 Email: info@quantity.com.au	PROGRAMME MANAGEMENT Program Phone: 8011 1616 Email: info@programme.com.au MECHANICAL ENGINEER Mechanical Phone: 8011 1616 Email: info@mechanical.com.au STRUCTURAL CIVIL ENGINEER Structural Phone: 8011 1616 Email: info@structural.com.au TRAFFIC ENGINEER Traffic Phone: 8011 1616 Email: info@traffic.com.au	ELECTRICAL ENGINEER Electrical Phone: 8011 1616 Email: info@electrical.com.au ESD CONSULTANT ESD Phone: 8011 1616 Email: info@esd.com.au WASTE CONSULTANT Waste Phone: 8011 1616 Email: info@waste.com.au SPECIALIST LIGHTING ENGINEER Lighting Phone: 8011 1616 Email: info@lighting.com.au FIRE SERVICES ENGINEER Fire Phone: 8011 1616 Email: info@fire.com.au	MARINE ECOLOGIST Marine Phone: 8011 1616 Email: info@marine.com.au CONSTRUCTION PROGRAMMING Construction Phone: 8011 1616 Email: info@construction.com.au SEGWAY + WALKWAY Segway Phone: 8011 1616 Email: info@segway.com.au	LEGEND STC50 Internal laneway works subject of separate SSDA Not part of scope Existing To be demolished New work	CLIENT: Create NSW ARCHITECT: TOWNS ZILAKHIA GREER ARCHITECTS PROJECT: WALSH BAY ARTS AND CULTURAL PRECINCT DRAWING TITLE: MEZZANINE DEMOLITION PLAN SCALES: 1:500 PHASE: FOR APPROVAL DRAWING NO: A-051 REV: A	CLIENT: Create NSW ARCHITECT: TOWNS ZILAKHIA GREER ARCHITECTS PROJECT: WALSH BAY ARTS AND CULTURAL PRECINCT DRAWING TITLE: MEZZANINE DEMOLITION PLAN SCALES: 1:500 PHASE: FOR APPROVAL DRAWING NO: A-051 REV: A
----------------	--------	-----------------------------	---	---	--	---	---	---	--	--	---	---

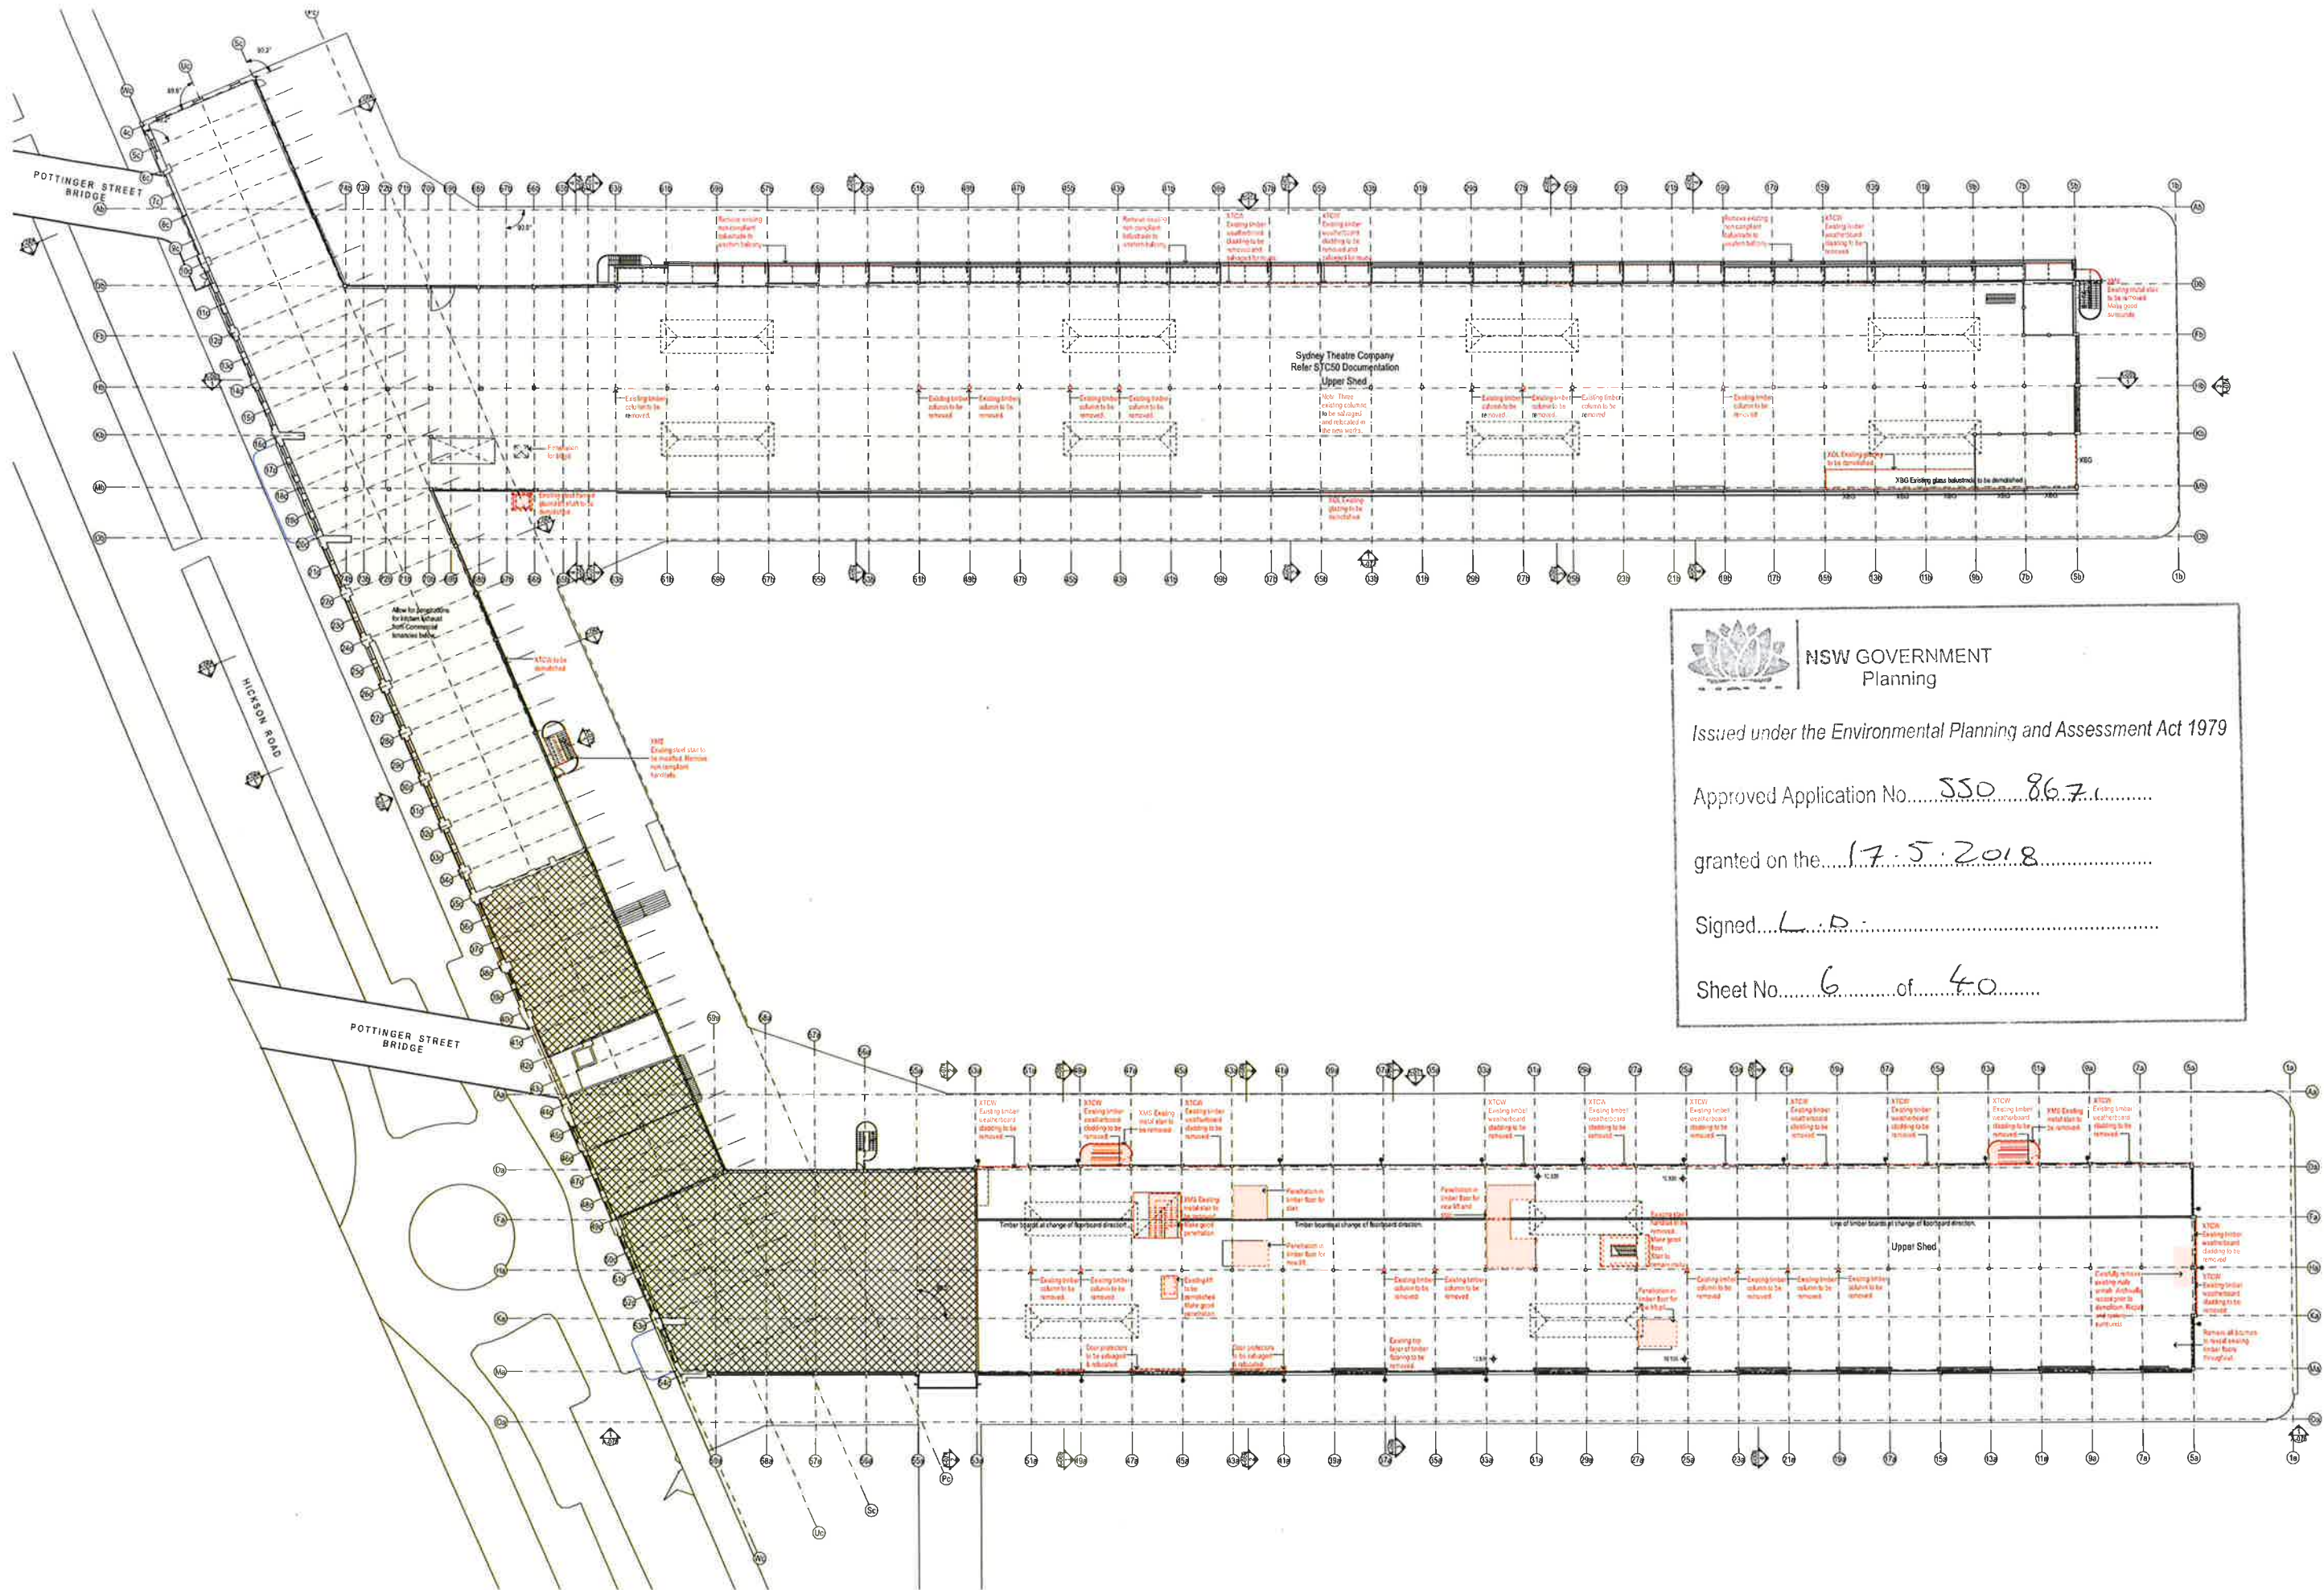

 **NSW GOVERNMENT**
Planning

Issued under the Environmental Planning and Assessment Act 1979


Approved Application No. SSD 8671

granted on the 17.5.2018


Signed L.D.

Sheet No. 6 of 40

DATE 18/11/17 REV A NOTES 1. Do not scale off drawings. Use figure dimensions only. Report any discrepancies to the architect. These drawings, plans, specifications and the copyright herein are the property of Walsh Bay Arts and Culture Pty Ltd. and must not be reproduced or copied whole or in part without the permission of Walsh Bay Arts and Culture Pty Ltd.	ACCESS CONSULTANT Accessability Solutions Phone: 0811 111 111 Email: info@accessability.com.au HERITAGE CONSULTANT Heritage NSW Phone: 02 951 5500 Email: heritage@nsw.gov.au STATUTORY PLANNER Statutory Planning Phone: 02 951 5500 Email: statutory@nsw.gov.au	ACOUSTIC ENGINEER ARP Phone: 02 951 5500 Email: arp@nsw.gov.au ARCHITECTURAL ENGINEER ARP Phone: 02 951 5500 Email: arp@nsw.gov.au THEATRE PLANNER / LAW ARP Phone: 02 951 5500 Email: arp@nsw.gov.au	SCA CONSULTANT Sca Consultants & Associates Phone: 02 951 5500 Email: info@sca.com.au LANDSCAPE ARCHITECT Landscape Architects Phone: 02 951 5500 Email: info@landscape.com.au QUANTITY SURVEYOR Quantity Surveyors Phone: 02 951 5500 Email: info@quantity.com.au	PROGRAMME MANAGER Programme Manager Phone: 02 951 5500 Email: info@programme.com.au MECHANICAL ENGINEER Mechanical Engineers Phone: 02 951 5500 Email: info@mechanical.com.au KITCHEN CONSULTANT Kitchen Consultants Phone: 02 951 5500 Email: info@kitchen.com.au	ELECTRICAL ENGINEER ARP Phone: 02 951 5500 Email: arp@nsw.gov.au STRUCTURAL/CHIMNEY Structural Engineers Phone: 02 951 5500 Email: info@structural.com.au TRAFFIC ENGINEER Traffic Engineers Phone: 02 951 5500 Email: info@traffic.com.au	ESD CONSULTANT ARP Phone: 02 951 5500 Email: arp@nsw.gov.au WASTE CONSULTANT Waste Consultants Phone: 02 951 5500 Email: info@waste.com.au SPECIALIST LIGHTING ENGINEER Specialist Lighting Engineers Phone: 02 951 5500 Email: info@lighting.com.au	MARINE ECOLOGIST Marine Ecologists Phone: 02 951 5500 Email: info@marine.com.au CONSTRUCTION PROGRAMMING Construction Programmers Phone: 02 951 5500 Email: info@construction.com.au SIGNAGE & WAYFINDING Signage & Wayfinding Phone: 02 951 5500 Email: info@signage.com.au	LEGEND SSD0 internal tenancy works subject of separate SSDA Not part of scope Existing To be demolished New work	SSDA Create NSW Infrastructure NSW Phone: 02 951 5500 Email: info@ssda.com.au	PROJECT WALSH BAY ARTS AND CULTURAL PRECINCT Project No: 10005	ARCHITECT TOMLIN ZULAKHA GREEN ARCHITECTS 117 Reservoir Street Sydney NSW 2000 P: 02 951 5500 F: 02 951 5501 EMAIL: info@tjga.com.au WEB: www.tjga.com.au	DRAWING TITLE LEVEL 1 DEMOLITION PLAN SCALE 1:250 @ A0 PHASE FOR APPROVAL DRAWING NO A-052 REV A	DRAWN BY JANUARY 2018 HCH/AND/188 CHECKED BY PT DATE 25/11/17
---	---	---	--	--	--	--	--	--	--	---	---	--	--

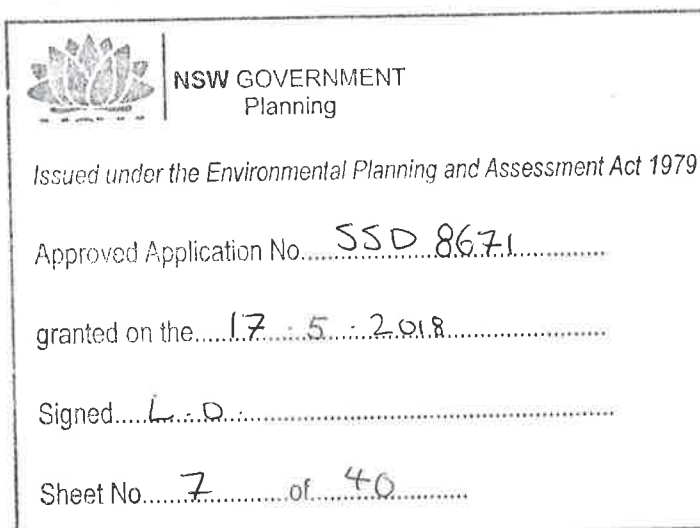

DATE 18/07/20	NEW R	NOTES DISCUSSION BEARS	NOTES: Do not scale off drawings. Use figure dimensions only. Report any discrepancies to the architect. These designs, plans, specifications and all copyright remain are the property of Towner Gaskin Green Architects Pty Ltd, and must not be reproduced or copied wholly or in part without written permission of Towner Gaskin Green Architects Pty Ltd.	ACCESS CONSULTANT Accessability Reports Phone: 9671 7460 Email: access@tggga.com.au	AQUATIC ENGINEER Phone: 9527 7509 Email: aquatic@tggga.com.au	BICA CONSULTANT Barriers & Architectures Phone: 924 9777 Email: bica@barriersandarchitectures.com.au	PROGRAMME MANAGEMENT ANUP Phone: 9327 8966 Email: pm@anupgroup.com.au	ELECTRICAL ENGINEER ANUP Phone: 9327 8966 Email: nelson.nelson@anup.com.au	ESD CONSULTANT ANUP Phone: 9327 8966 Email: nelson.nelson@anup.com.au	WASTE CONSULTANT ANUP Phone: 9327 8966 Email: nelson.nelson@anup.com.au	MARINE ECOLOGIST ANUP Phone: 9327 8966 Email: nelson.nelson@anup.com.au	LEGEND STC50 Internal tenancy works subject of separate SSDA Not part of scope Existing To be demolished New work SSDA	CUSTOMER Create NSW NSW Arts Screen & Culture DELIVERY AGENT INFRASTRUCTURE NSW Phone: 9016 5157 Email: info@infrastructure.nsw.gov.au Website: www.infrastructure.nsw.gov.au	PROJECT WALSH BAY ARTS AND CULTURAL PRECINCT ARCHITECT TOWNER GASKIN GREEN ARCHITECTS 111 Macquarie Street Sydney NSW 2000 P: 02 9212 4901 F: 02 9212 4902 Email: info@tggga.com.au Web: www.tggga.com.au	DRAWING TITLE LEVEL 2 DEMOLITION PLAN SCALER 1:250 @ A0 PHASE FOR APPROVAL A-053	JAWAHIRI CHAIRMAN CHECKED: 08/08/20 DATE 25/07/20 REVISION REV
------------------	----------	---------------------------	--	---	---	--	---	--	---	---	---	---	---	--	---	--

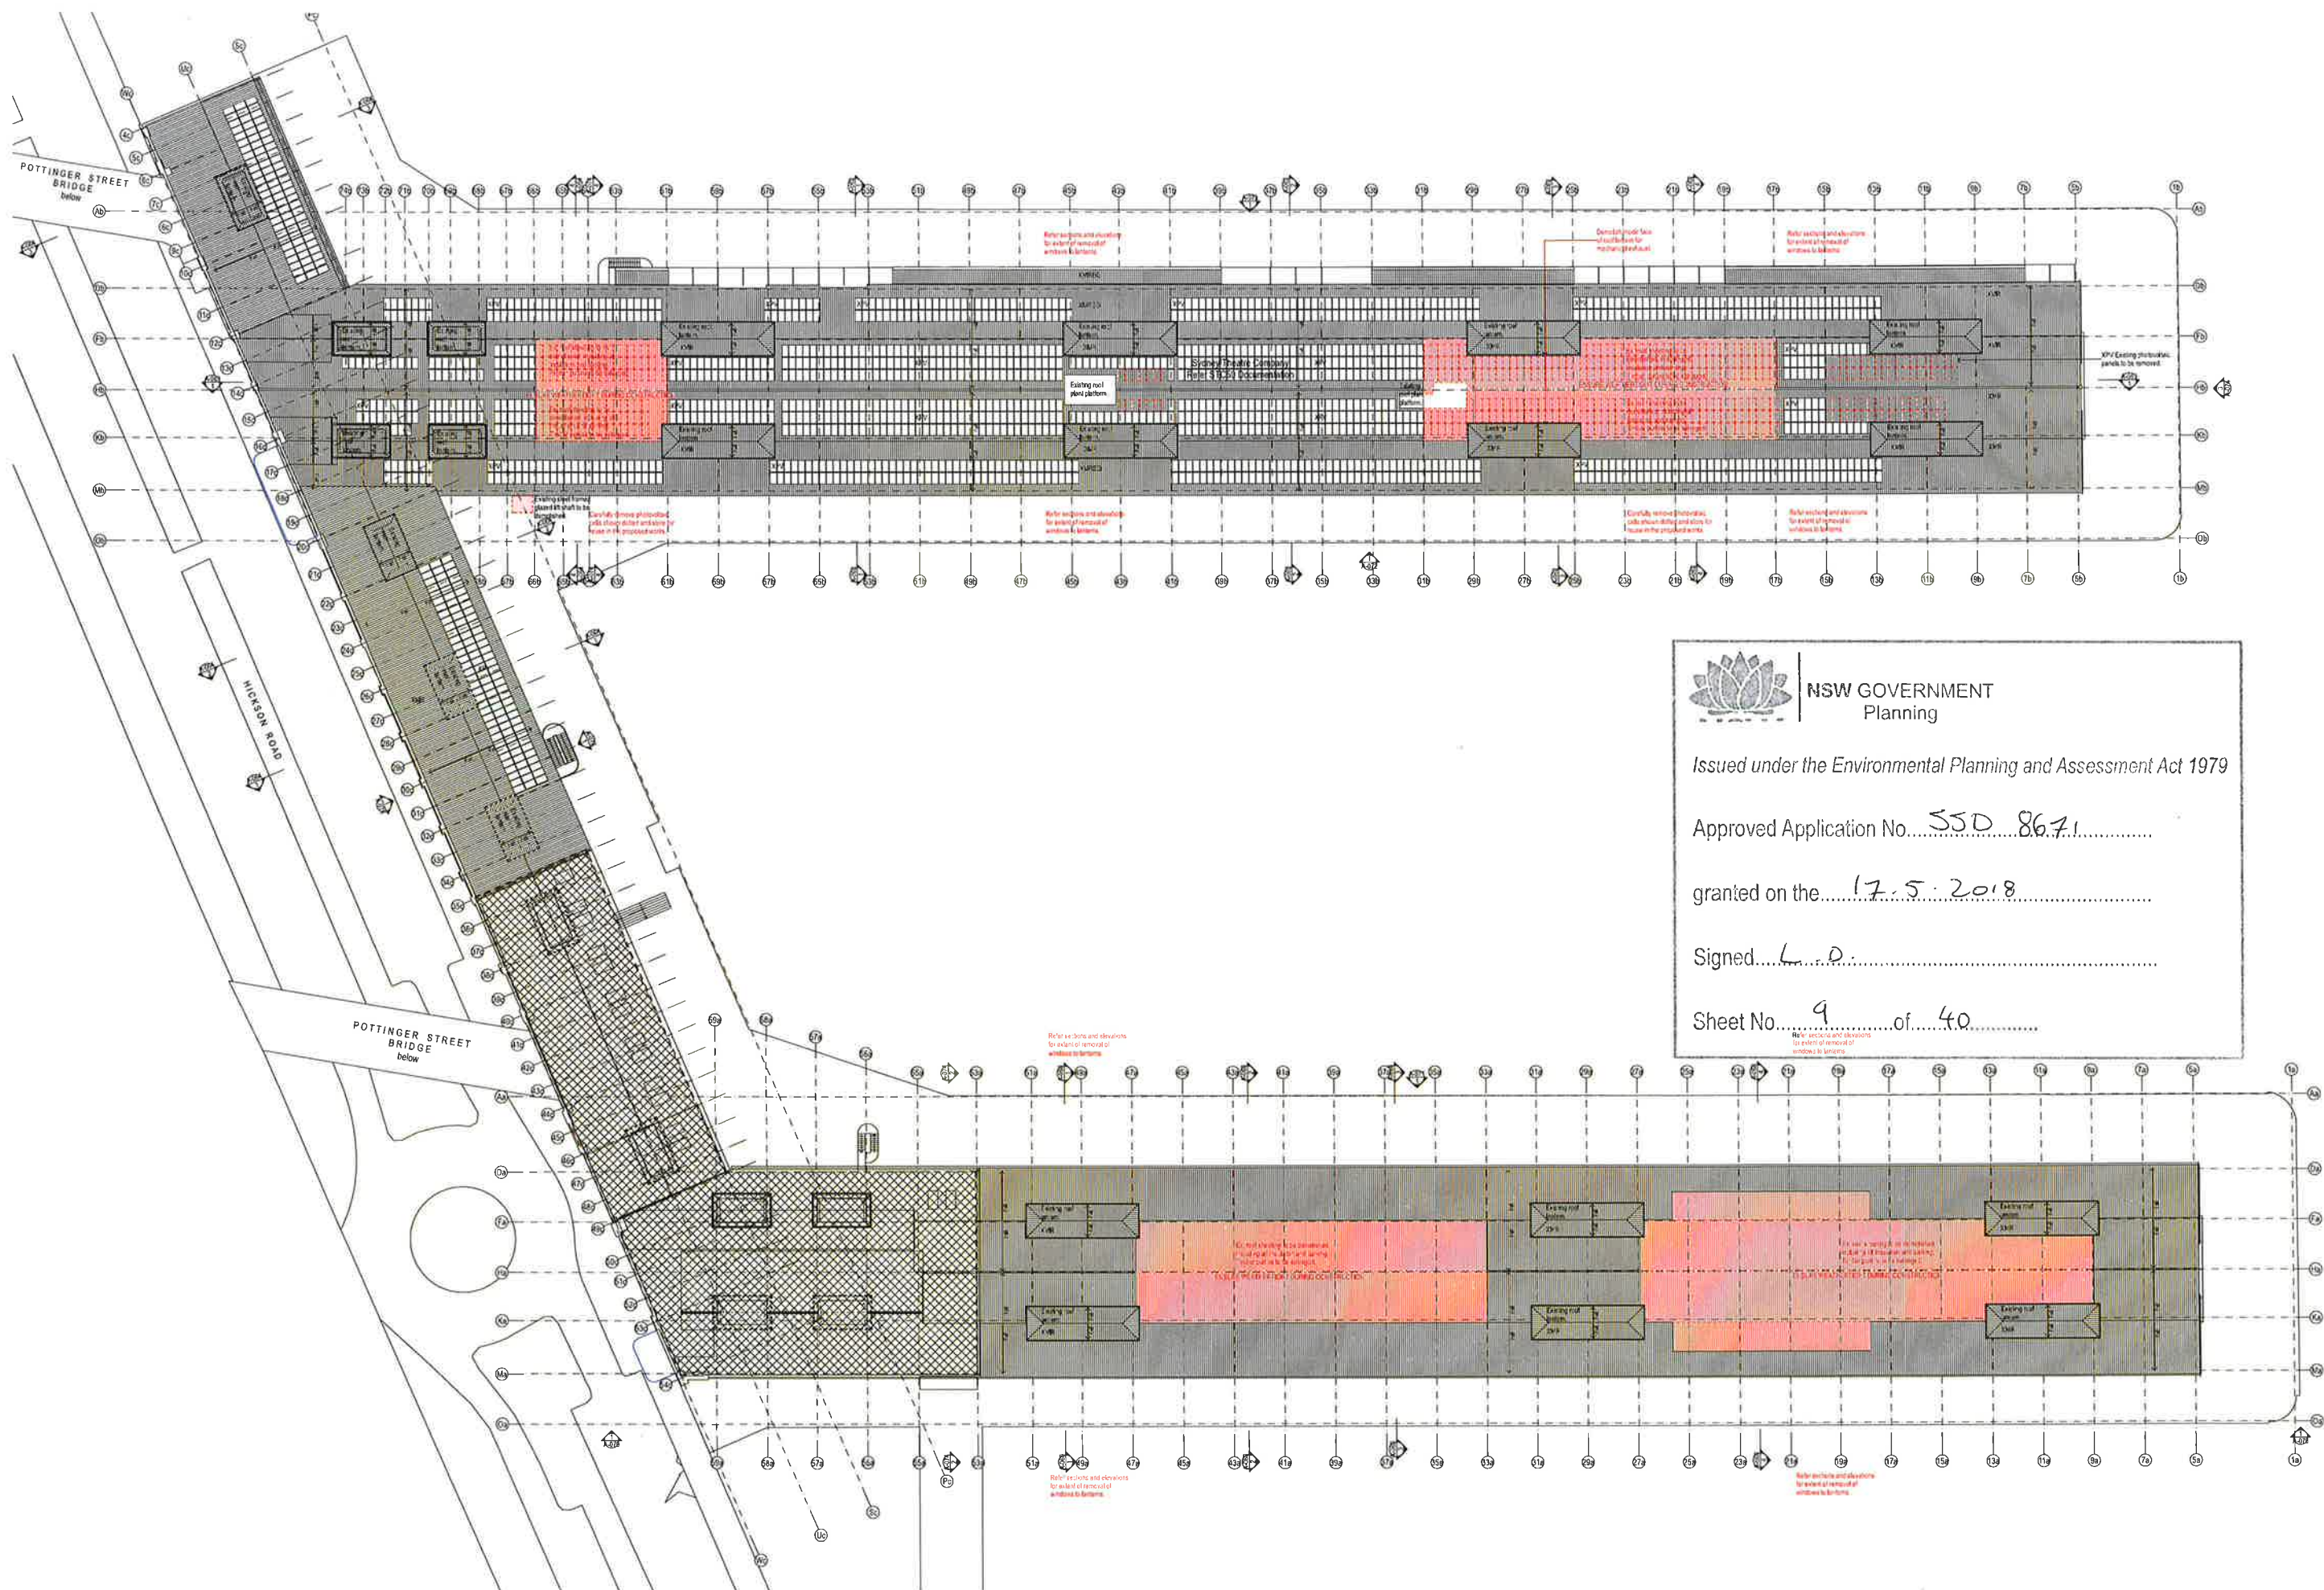



NSW GOVERNMENT
Planning

Issued under the Environmental Planning and Assessment Act 1979

Approved Application No. 550.867.1

granted on the 17.5.2018

Signed L. D.

Sheet No. 9 of 40

DATE: 17/05/2018 REV: 2 NOTES: REVISED FOR SSDA	NOTES: Do not scale drawings. Use figure dimensions only. Report any discrepancies to the architect. These drawings, plans, specifications and the copyright therein are the property of Torkin Zulaikha Green Architects Pty Ltd and must not be reproduced or copied wholly or in part without the written permission of Torkin Zulaikha Green Architects Pty Ltd.	ACCESS CONSULTANT Accessibility Solutions Phone: 081 551 1000 Email: info@accessibilitysolutions.com.au HERITAGE CONSULTANT Heritage & Planning Phone: 081 551 1000 Email: info@heritageandplanning.com.au STATUTORY PLANNER NSW Planning Phone: 02 939 1300 Email: info@nswplanning.com.au	ACOUSTIC ENGINEER AECOM Phone: 02 924 1200 Email: info@aecom.com.au HERITAGE ENGINEER AECOM Phone: 02 924 1200 Email: info@aecom.com.au THEATRE PLANNER & AUD AECOM Phone: 02 924 1200 Email: info@aecom.com.au	SCA CONSULTANT Structural Engineers & Architects Phone: 02 924 1200 Email: info@seas.com.au LANDSCAPE ARCHITECT AECOM Phone: 02 924 1200 Email: info@aecom.com.au QUANTITY SURVEYOR NSW Planning Phone: 02 939 1300 Email: info@nswplanning.com.au	PROGRAMME MANAGEMENT AECOM Phone: 02 924 1200 Email: info@aecom.com.au METALLURGICAL ENGINEER AECOM Phone: 02 924 1200 Email: info@aecom.com.au KITCHEN CONSULTANT AECOM Phone: 02 924 1200 Email: info@aecom.com.au	ELECTRICAL ENGINEER AECOM Phone: 02 924 1200 Email: info@aecom.com.au STRUCTURAL/GEOTECHNICAL AECOM Phone: 02 924 1200 Email: info@aecom.com.au TRAFFIC ENGINEER AECOM Phone: 02 924 1200 Email: info@aecom.com.au	SSO CONSULTANT AECOM Phone: 02 924 1200 Email: info@aecom.com.au SURVEYOR AECOM Phone: 02 924 1200 Email: info@aecom.com.au VERTICAL TRANSPORT ENGINEER AECOM Phone: 02 924 1200 Email: info@aecom.com.au	WASTE CONSULTANT AECOM Phone: 02 924 1200 Email: info@aecom.com.au SPECIALIST LIGHTING ENGINEER AECOM Phone: 02 924 1200 Email: info@aecom.com.au FIRE SERVICES ENGINEER AECOM Phone: 02 924 1200 Email: info@aecom.com.au	MARINE ECOLOGIST AECOM Phone: 02 924 1200 Email: info@aecom.com.au CONSTRUCTION PROGRAMMING AECOM Phone: 02 924 1200 Email: info@aecom.com.au SIGNAGE & WAYFINDING AECOM Phone: 02 924 1200 Email: info@aecom.com.au	CLIENT Create NSW NSW Create NSW Infrastructure NSW Phone: 02 924 1200 Email: info@create.nsw.gov.au	PROJECT WALSH BAY ARTS AND CULTURAL PRECINCT PROJECT NO: 16000	ARCHITECT TORKIN ZULAIKHA GREEN ARCHITECTS 117 Riverside Street Phone: 02 924 1200 Email: info@torkin.com.au	DRAWING TITLE ROOF DEMOLITION PLAN SCALES 1:250 @ A0 PHASE FOR APPROVAL DRAWING NO A-055 REV A	DRAWN BY JW, JH, GM, KL, SB HCHWADT/BS CHECKED PT DATE 2018/05/17
--	---	--	--	---	---	---	--	---	---	---	---	---	---	--



NSW GOVERNMENT
Planning




Issued under the Environmental Planning and Assessment Act 1979

Approved Application No. SSD 8671

granted on the 17.5.2018

Signed L.D.

Sheet No. 11 of 40

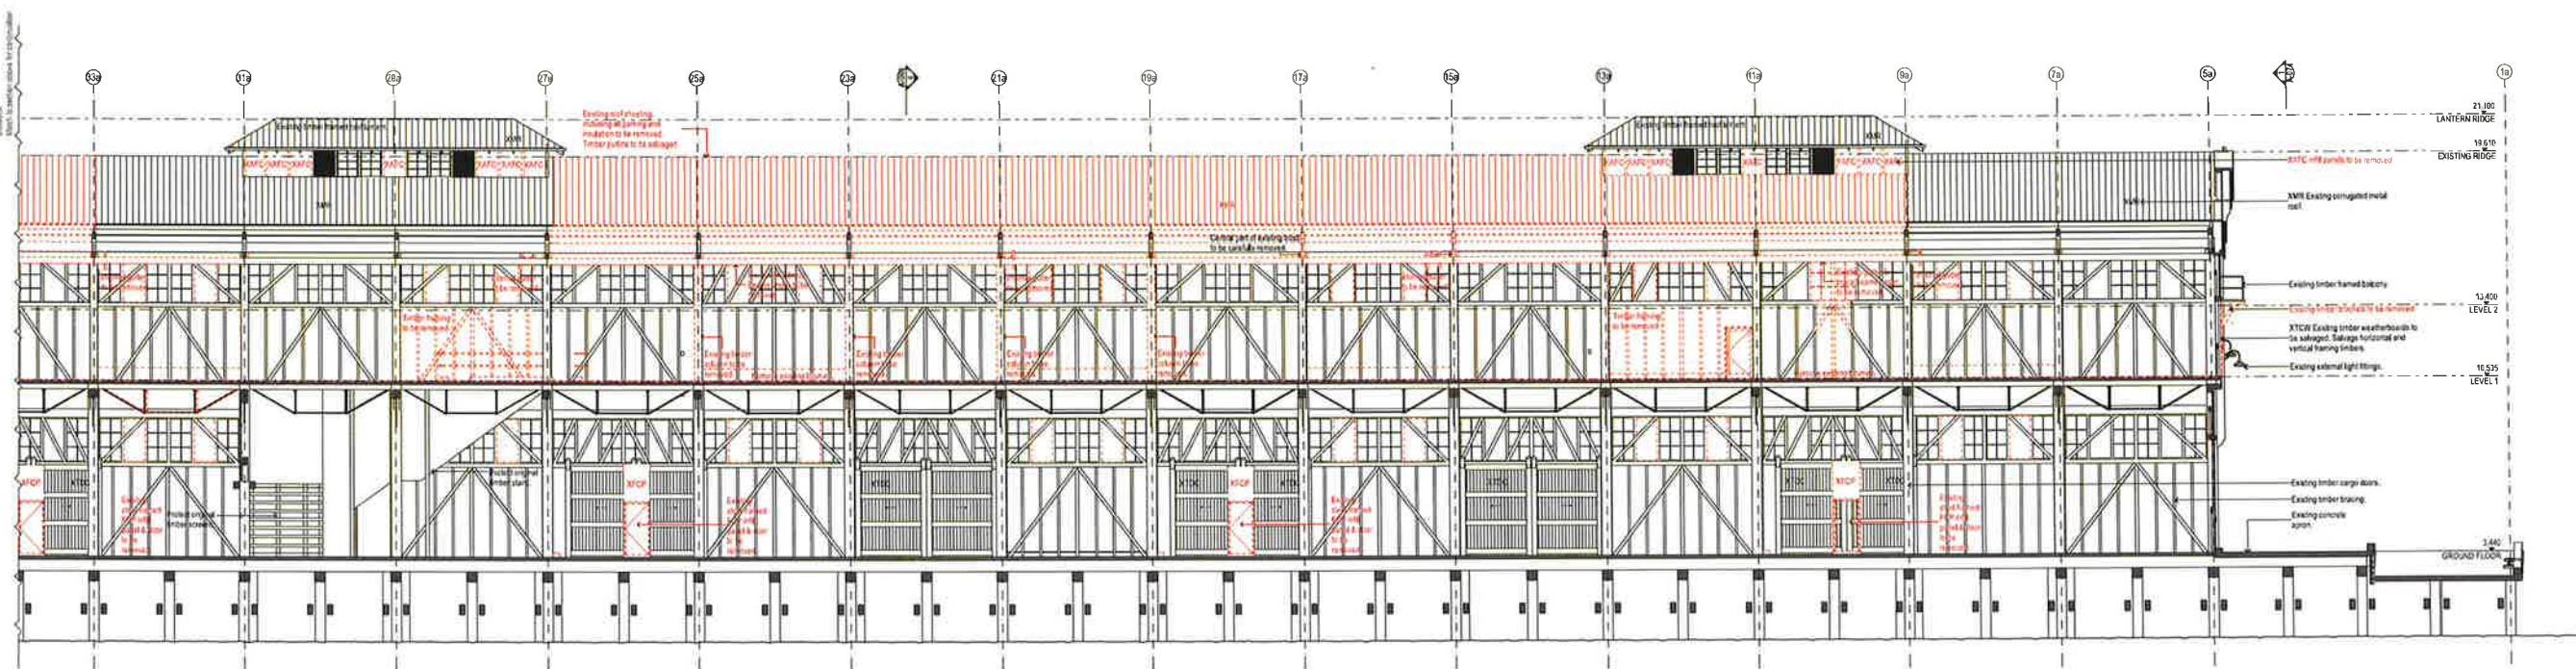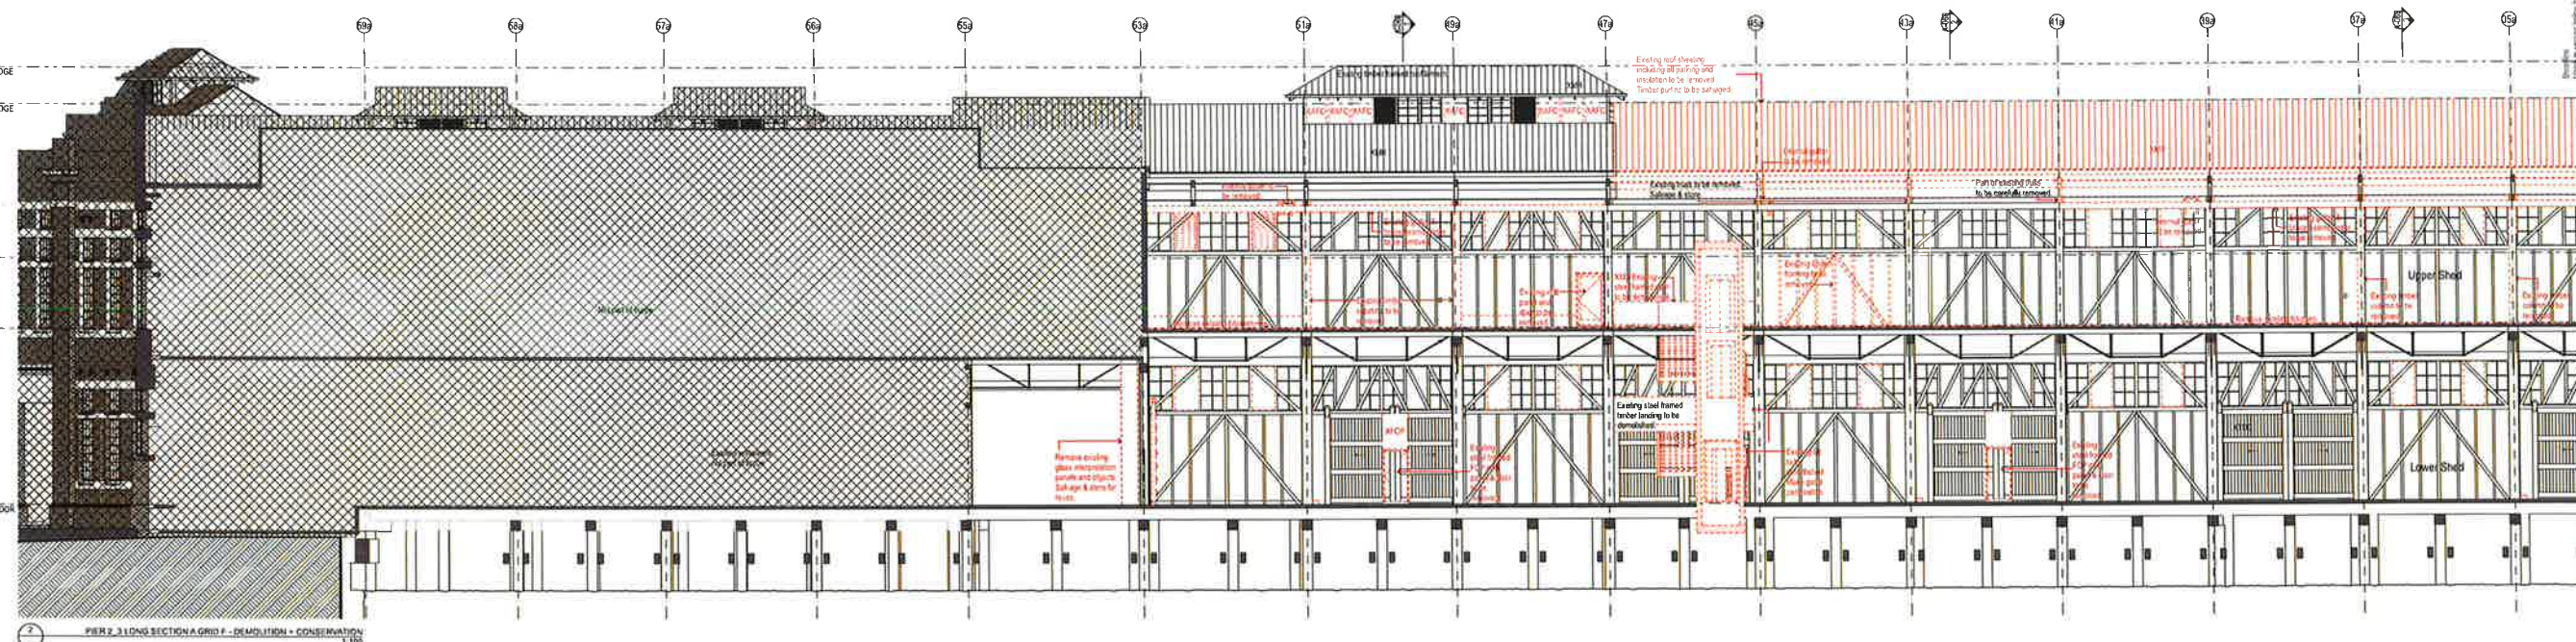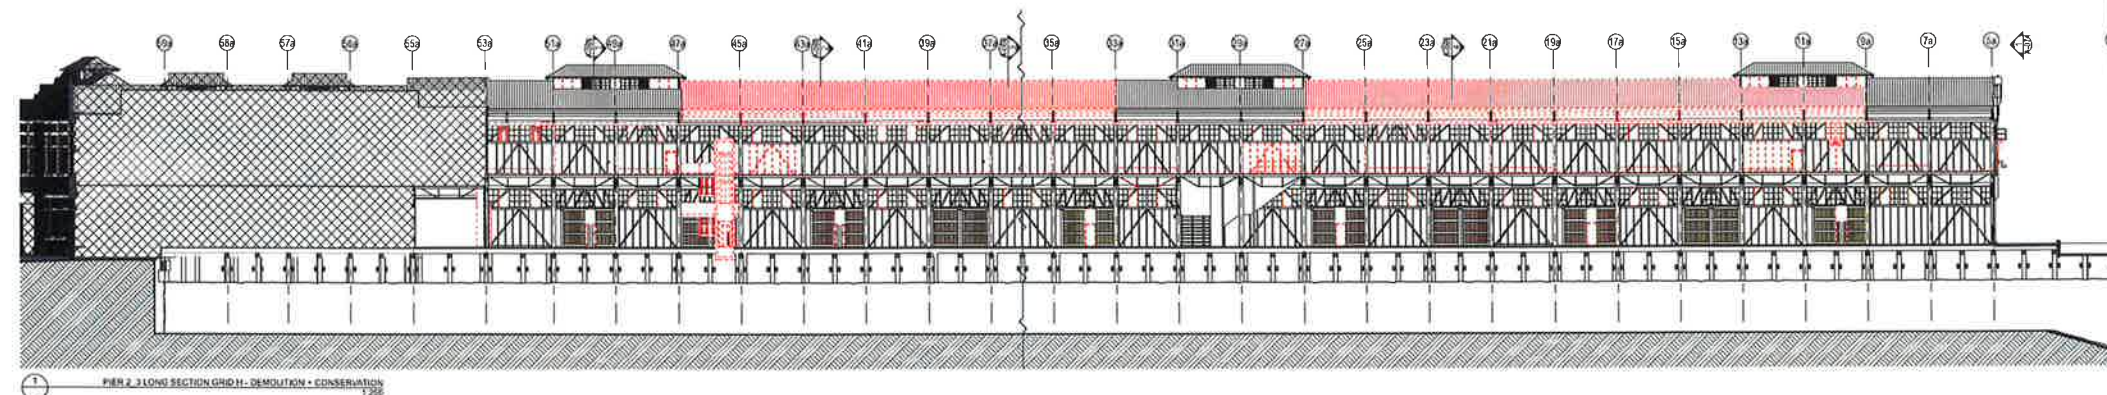

DATE	REV	NOTES
14/07/17	2	REVISED PER MARK

NOTES: Do not scale off drawings. Use agreed dimensions only. Report any discrepancies to the architect. These drawings, plans, specifications and the copyright herein are the property of Walsh Bay Arts and Cultural Precinct Pty Ltd and must not be reproduced or copied wholly or in part without written permission of Walsh Bay Arts and Cultural Precinct Pty Ltd.	ACCESS CONSULTANT: Accessibility Solutions Phone: 0011 1800 Email: access@wbspc.com.au	ACOUSTIC ENGINEER: JBP Phone: 021 1500 Email: jbp@jbp.com.au	SCA CONSULTANT: Structural Works & Analysis Phone: 021 1500 Email: scs@scs.com.au	PROGRAMME MANAGEMENT: Cameron Phone: 021 1500 Email: cameron@wbspc.com.au	ELECTRICAL ENGINEER: ADP Phone: 021 1500 Email: adp@adp.com.au	ESD CONSULTANT: ADP Phone: 021 1500 Email: adp@adp.com.au	TRAFFIC CONSULTANT: ADP Phone: 021 1500 Email: adp@adp.com.au	MARINE ECOLOGIST: Lands Phone: 021 1500 Email: lands@wbspc.com.au
HERITAGE CONSULTANT: Deane & Deane Phone: 021 1500 Email: deane@wbspc.com.au	HYDRAULIC ENGINEER: ADP Phone: 021 1500 Email: adp@adp.com.au	LANDSCAPE ARCHITECT: Deane & Deane Phone: 021 1500 Email: deane@wbspc.com.au	MICROMECHANICAL ENGINEER: ADP Phone: 021 1500 Email: adp@adp.com.au	STRUCTURAL CONSULTANT: ADP Phone: 021 1500 Email: adp@adp.com.au	CONSTRUCTION PROGRAMMING: ADP Phone: 021 1500 Email: adp@adp.com.au	SPECIALIST LIGHTING ENGINEER: ADP Phone: 021 1500 Email: adp@adp.com.au	CONSTRUCTION PROGRAMMING: ADP Phone: 021 1500 Email: adp@adp.com.au	CONSTRUCTION PROGRAMMING: ADP Phone: 021 1500 Email: adp@adp.com.au
STATISTICAL PLANNER: ADP Phone: 021 1500 Email: adp@adp.com.au	THEATRE PLANNER & AV: ADP Phone: 021 1500 Email: adp@adp.com.au	QUANTITY SURVEYOR: ADP Phone: 021 1500 Email: adp@adp.com.au	KITCHEN CONSULTANT: ADP Phone: 021 1500 Email: adp@adp.com.au	TRAFFIC ENGINEER: ADP Phone: 021 1500 Email: adp@adp.com.au	VERTICAL TRANSPORT ENGINEER: ADP Phone: 021 1500 Email: adp@adp.com.au	FIRE SERVICES ENGINEER: ADP Phone: 021 1500 Email: adp@adp.com.au	CONSTRUCTION PROGRAMMING: ADP Phone: 021 1500 Email: adp@adp.com.au	CONSTRUCTION PROGRAMMING: ADP Phone: 021 1500 Email: adp@adp.com.au

LEGEND	SSDA
STC60 Internal tenancy works subject of separate SSDA	Existing
Not part of scope	To be demolished
	New work

CLIENT: Create NSW NSW Create NSW Arts, Science & Culture DELIVERY AGENCY INFRASTRUCTURE NSW Phone: 021 1500 Email: create@wbspc.com.au	PROJECT: WALSH BAY ARTS AND CULTURAL PRECINCT PROJECT NO: 16000	ARCHITECT: TAMARA ZILAKHA GREEN ARCHITECTS 117 Reservoir Street ADP: 400222248 P: 021 1500 1500 F: 021 1500 1500 EMAIL: info@tazga.com.au WEB: www.tazga.com.au	DRAWING TITLE: PIER 2, 3 - LONG SECTION GRID H - DEMOLITION + CONSERVATION	DRAWN BY: MWH GM KLGB HOWARD/BS
SCALES: 1:500, 1:200, 1:250, 1:100@A0	DATE: 23/01/17	CHECKED: PT	REV: A	DATE: 23/01/17



NSW GOVERNMENT
Planning



Issued under the Environmental Planning and Assessment Act 1979

Approved Application No. SSD 8671



Granted on the 17.5.2018

Signed L.D.



Sheet No. 13 of 40

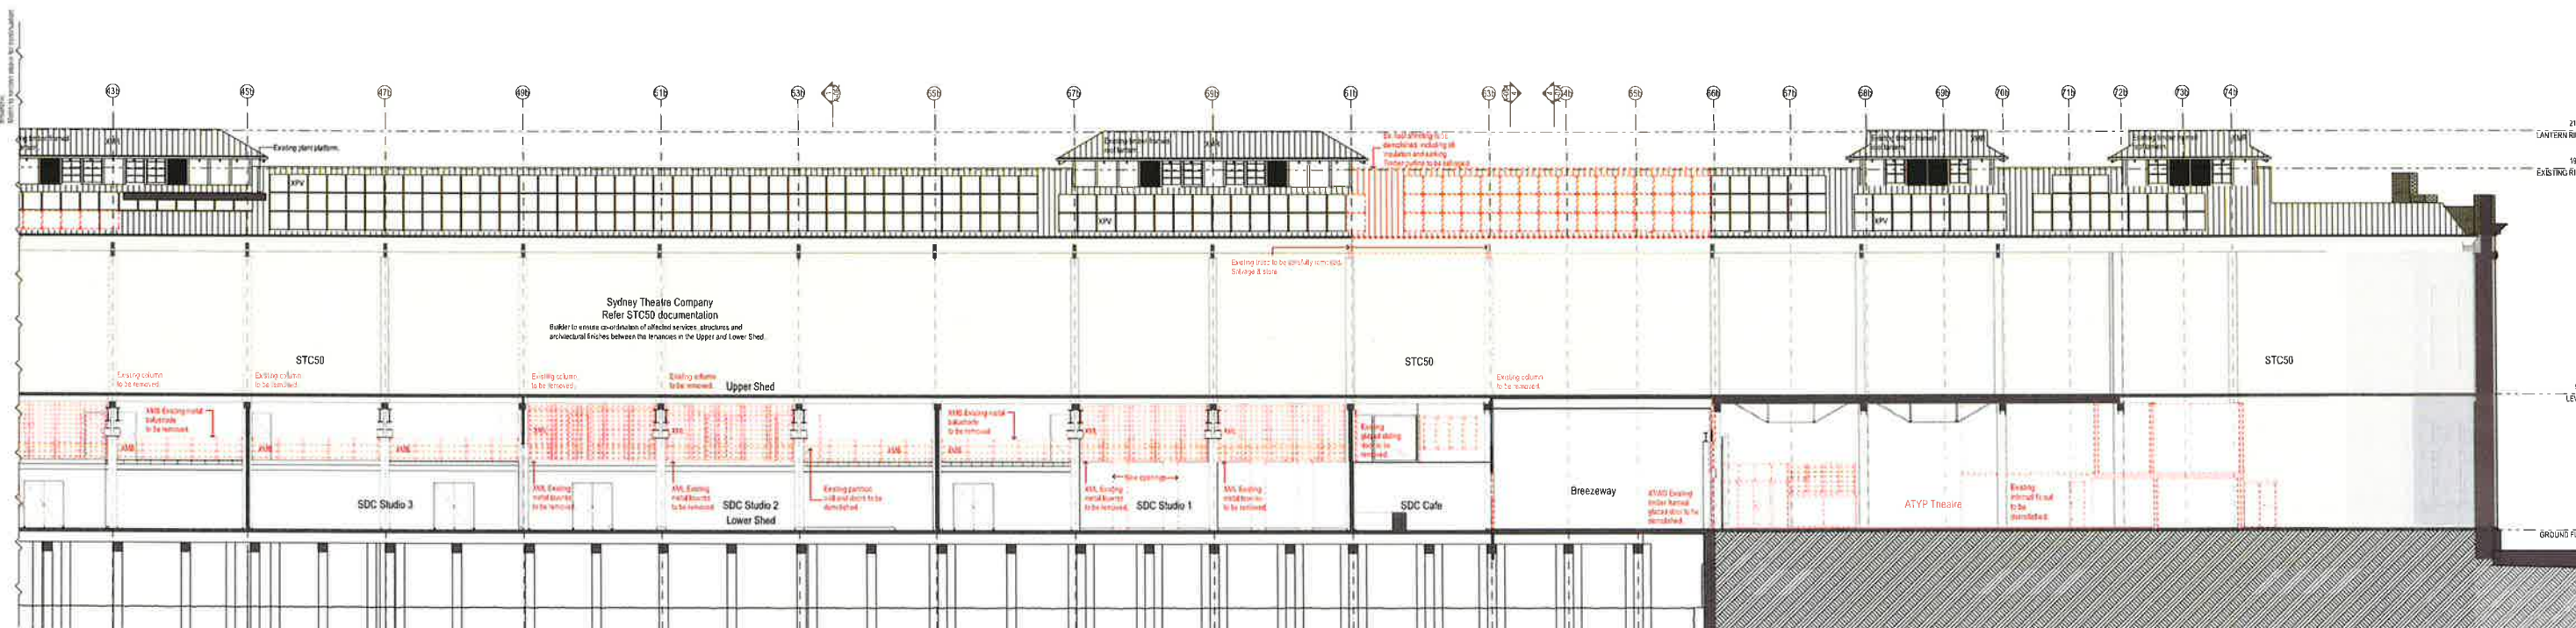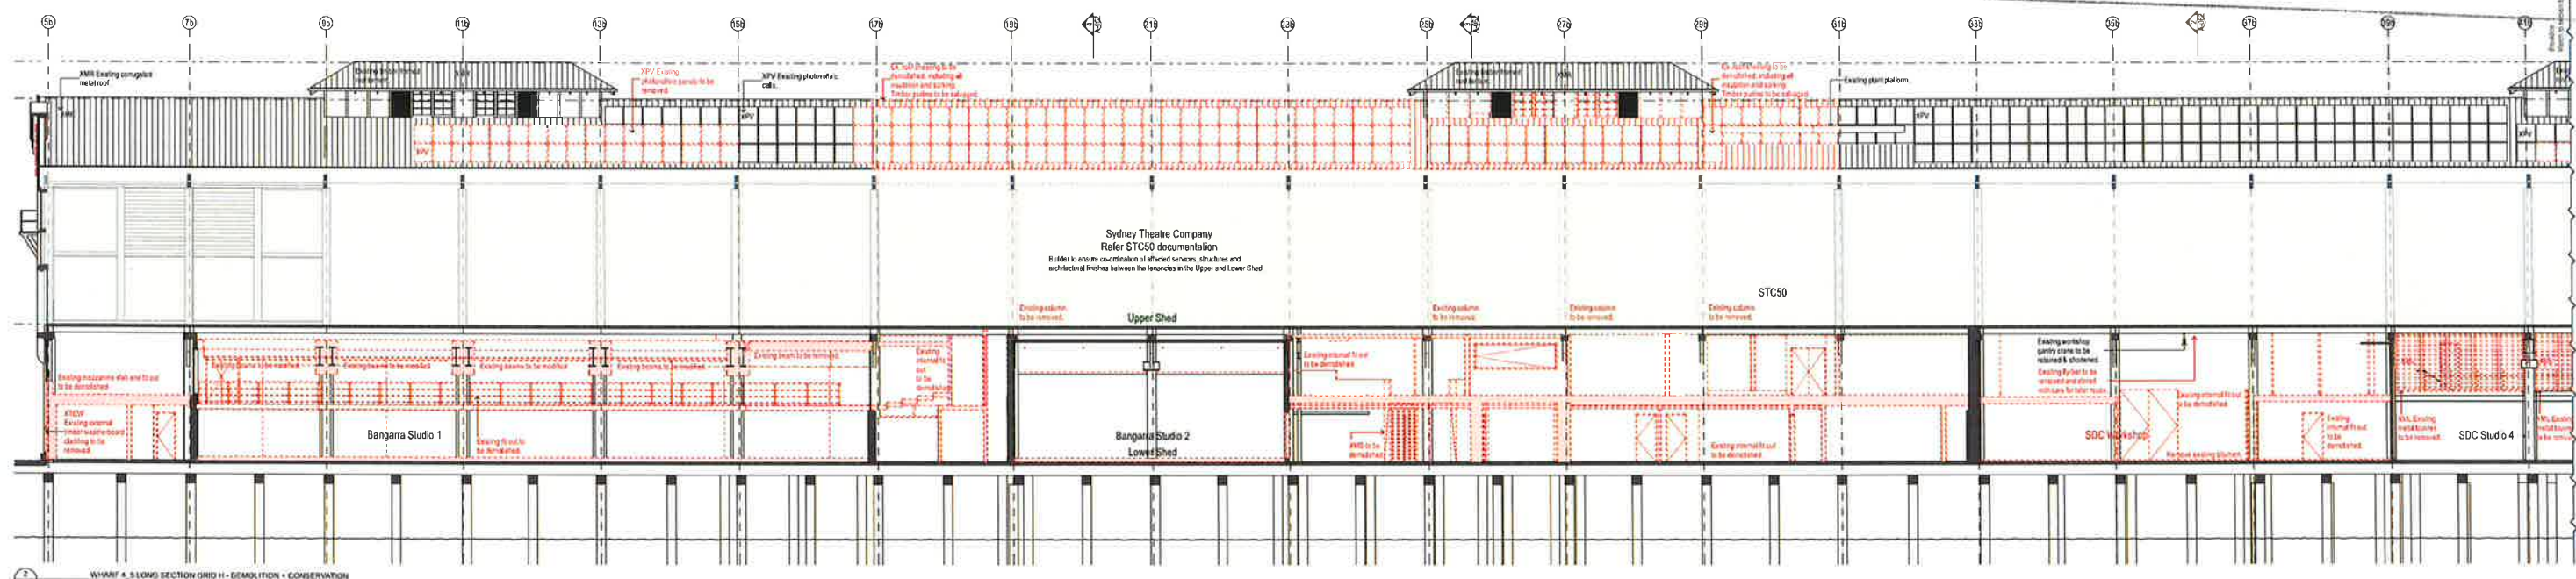

DATE 15/01/17	REV A	NOTES See notes on drawings. Use figure dimensions only. Report any discrepancies to the architect. These drawings are the property of Walsh Bay Arts and Cultural Precinct Pty Ltd and shall not be reproduced or copied without the prior written permission of Walsh Bay Arts and Cultural Precinct Pty Ltd.	NOTES Do not scale off drawings. Use figure dimensions only. Report any discrepancies to the architect. These drawings are the property of Walsh Bay Arts and Cultural Precinct Pty Ltd and shall not be reproduced or copied without the prior written permission of Walsh Bay Arts and Cultural Precinct Pty Ltd.	ACCESS CONSULTANT Access Consultants Phone: 02 9211 1111 Email: access@wbacp.com.au	ACOUSTIC ENGINEER ARP Phone: 02 9211 1111 Email: arp@wbacp.com.au	SCA CONSULTANT Rachael Mayne & Associates Phone: 02 9211 1111 Email: rachael@mayneassociates.com.au	PROGRAMME MANAGEMENT PMM Phone: 02 9211 1111 Email: pmm@wbacp.com.au	ELECTRICAL ENGINEER ARP Phone: 02 9211 1111 Email: arp@wbacp.com.au	ESD CONSULTANT ARP Phone: 02 9211 1111 Email: arp@wbacp.com.au	WASTE CONSULTANT ARP Phone: 02 9211 1111 Email: arp@wbacp.com.au	MARINE ECOLOGIST Jade Phone: 02 9211 1111 Email: jade@wbacp.com.au	CLIENT Create NSW Infrastructure Agency Phone: 02 9211 1111 Email: create@create.nsw.gov.au	PROJECT WALSH BAY ARTS AND CULTURAL PRECINCT PROJECT NO: 18000	ARCHITECT RACHAEL MAYNE & ASSOCIATES 117 Macquarie Street Sydney NSW 2000 Phone: 02 9211 1111 Email: rachael@mayneassociates.com.au	DRAWING TITLE WHARF 4.5 - LONG SECTION - DEMOLITION + CONSERVATION	DRAWN BY JAH/GML/SB CHECKED BY HOB/MB/OT/BS
			HERITAGE CONSULTANT Heritage Consultants Phone: 02 9211 1111 Email: heritage@wbacp.com.au	HYDRAULIC ENGINEER ARP Phone: 02 9211 1111 Email: arp@wbacp.com.au	LANDSCAPE ARCHITECT ARP Phone: 02 9211 1111 Email: arp@wbacp.com.au	MECHANICAL ENGINEER ARP Phone: 02 9211 1111 Email: arp@wbacp.com.au	STRUCTURAL/CAV/FACADES ARP Phone: 02 9211 1111 Email: arp@wbacp.com.au	SURVEYOR ARP Phone: 02 9211 1111 Email: arp@wbacp.com.au	SPECIALIST LIGHTING ENGINEER ARP Phone: 02 9211 1111 Email: arp@wbacp.com.au	CONSTRUCTION PROGRAMMING ARP Phone: 02 9211 1111 Email: arp@wbacp.com.au	CONSTRUCTION PROGRAMMING ARP Phone: 02 9211 1111 Email: arp@wbacp.com.au	PHASE PCSA/PP/OT	DRAWING NO A-063	REVISION A		

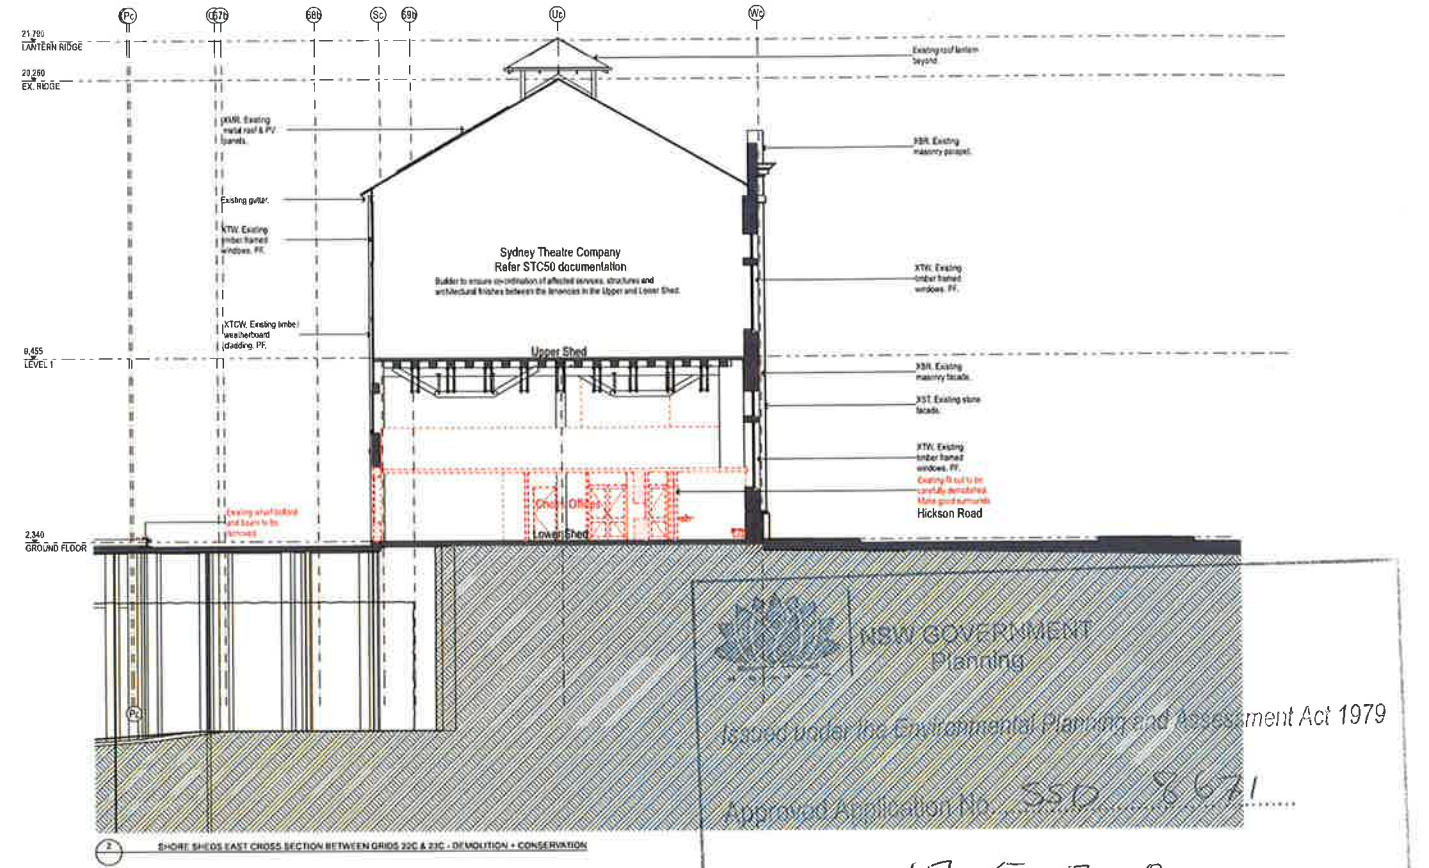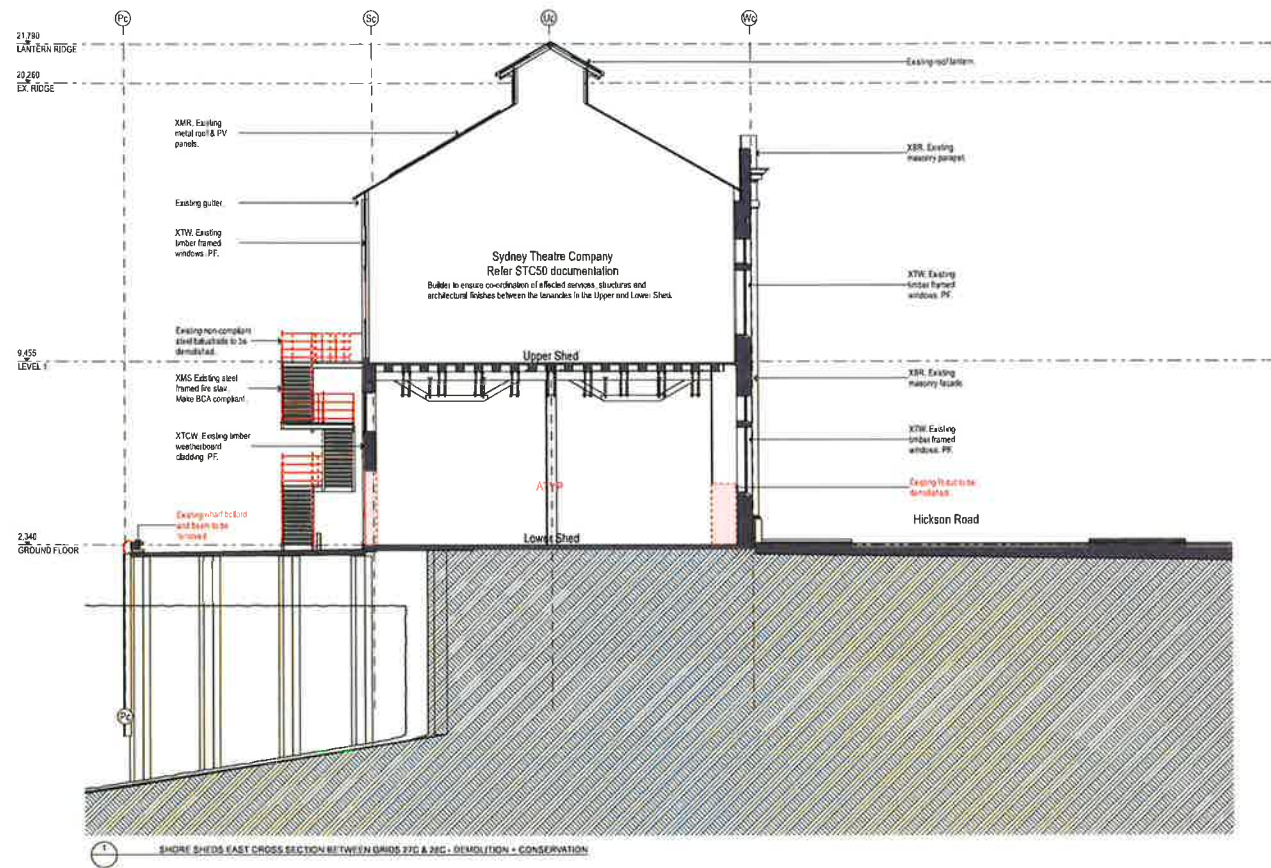

NSW GOVERNMENT
Planning
Issued under the Environmental Planning and Assessment Act 1979
Approved Application No. 550 8671
granted on the 17.5.2018
Signed L.D.
Sheet No. 14 of 40

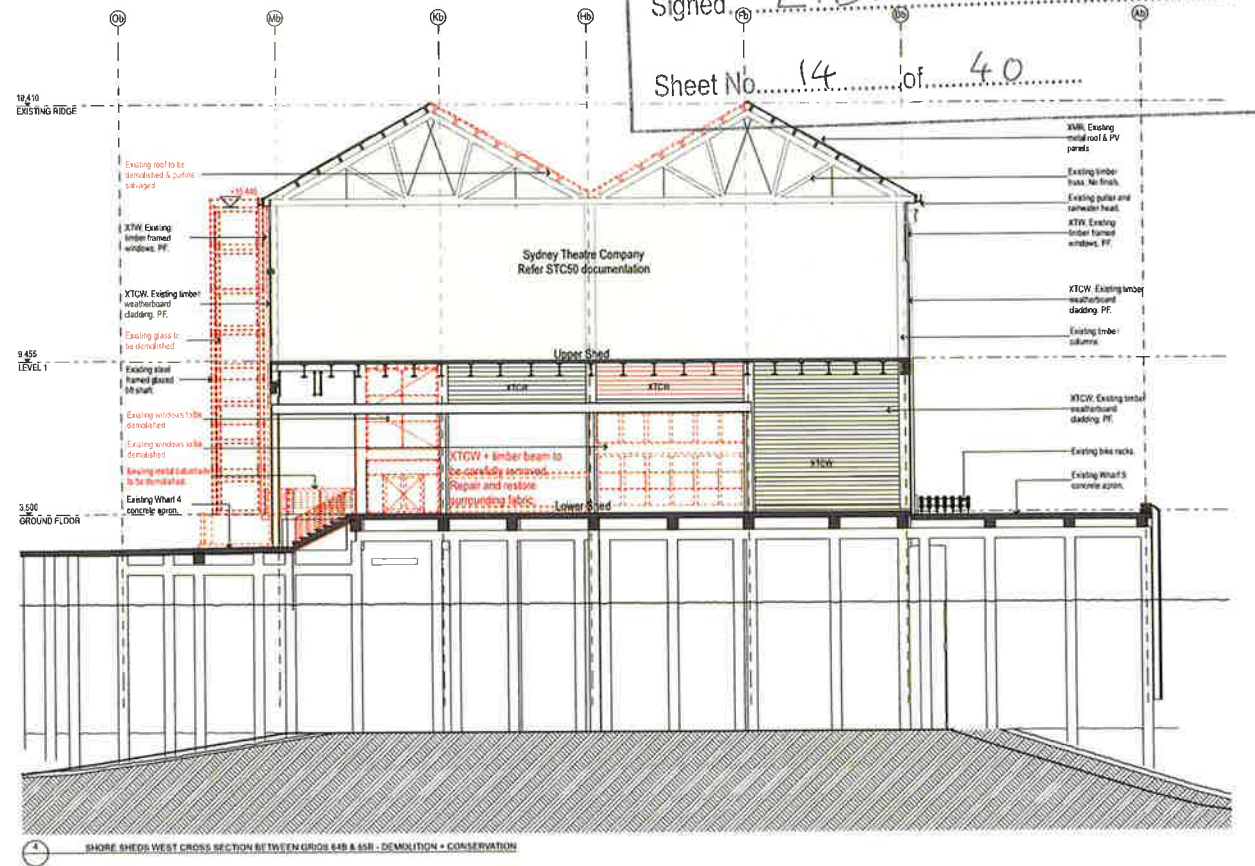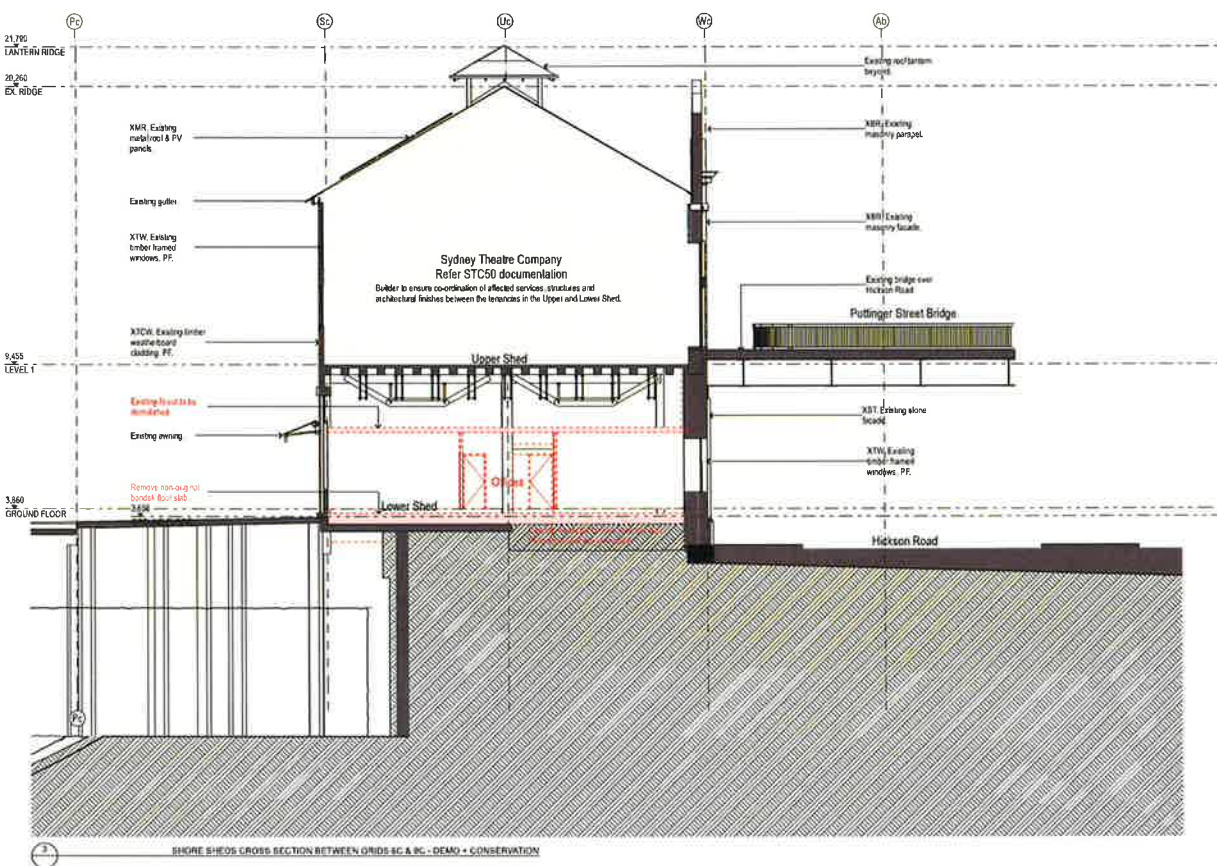

DATE	REV	NOTES	ACCESS CONSULTANT	ACOUSTIC ENGINEER	BCA CONSULTANT	PROGRAMME MANAGEMENT	ELECTRICAL ENGINEER	ESD CONSULTANT	WASTE CONSULTANT	WATERS ECOLOGIST	CLIENT	PROJECT	ARCHITECT	DRAWING TITLE	DRAWN BY
2017/05/04	1	Issue for tender	Accessability Solutions Phone: 02 9550 1234 Email: info@accessability.com.au	Acoustic Design Phone: 02 9550 1234 Email: info@acousticdesign.com.au	BCA Consultants Phone: 02 9550 1234 Email: info@bcaconsultants.com.au	Programme Management Phone: 02 9550 1234 Email: info@programme.com.au	Electrical Engineering Phone: 02 9550 1234 Email: info@electrical.com.au	ESD Consultants Phone: 02 9550 1234 Email: info@esd.com.au	Waste Engineering Phone: 02 9550 1234 Email: info@waste.com.au	Waters Ecology Phone: 02 9550 1234 Email: info@waters.com.au	NSW Create NSW Phone: 02 9550 1234 Email: info@create.com.au	WALSH BAY ARTS AND CULTURAL PRECINCT	TOWNKIN ZULAKHA GREEN ARCHITECTS Phone: 02 9550 1234 Email: info@townkin.com.au	SHORE SHEDS - SECTIONS - DEMOLITION + CONSERVATION	JULIA DANKL
			HERITAGE CONSULTANT	MECHANICAL ENGINEER	LANDSCAPE ARCHITECT	MECHANICAL ENGINEER	STRUCTURAL/CLIMATE/FACADES	SURVEYOR	SPECIALIST LIGHTING ENGINEER	CONSTRUCTION PROGRAMMING					CHECKED
			Heritage Consultants Phone: 02 9550 1234 Email: info@heritage.com.au	Mechanical Engineering Phone: 02 9550 1234 Email: info@mechanical.com.au	Landscape Architecture Phone: 02 9550 1234 Email: info@landscape.com.au	Mechanical Engineering Phone: 02 9550 1234 Email: info@mechanical.com.au	Structural/Climate/Facades Phone: 02 9550 1234 Email: info@structural.com.au	Surveying Phone: 02 9550 1234 Email: info@surveying.com.au	Specialist Lighting Engineering Phone: 02 9550 1234 Email: info@lighting.com.au	Construction Programming Phone: 02 9550 1234 Email: info@construction.com.au					DATE
			STATUTORY PLANNER	THEATRE PLANNER & AV	QUANTITY SURVEYOR	KITCHEN CONSULTANT	TRAFFIC ENGINEER	VEHICLE TRANSPORT ENGINEER	PIPE SERVICES ENGINEER	SCAFFOLDING ENGINEER					25/01/17
			Statutory Planning Phone: 02 9550 1234 Email: info@statutory.com.au	Theatre Planning & AV Phone: 02 9550 1234 Email: info@theatre.com.au	Quantity Surveying Phone: 02 9550 1234 Email: info@quantity.com.au	Kitchen Consulting Phone: 02 9550 1234 Email: info@kitchen.com.au	Traffic Engineering Phone: 02 9550 1234 Email: info@traffic.com.au	Vehicle Transport Engineering Phone: 02 9550 1234 Email: info@vehicle.com.au	Pipe Services Engineering Phone: 02 9550 1234 Email: info@pipe.com.au	Scaffolding Engineering Phone: 02 9550 1234 Email: info@scaffolding.com.au					






Issued under the Environmental Planning and Assessment Act 1979

Approved Application No. 550 8671

granted on the 17-5-2018

Signed L.D.

Sheet No. 15 of 40

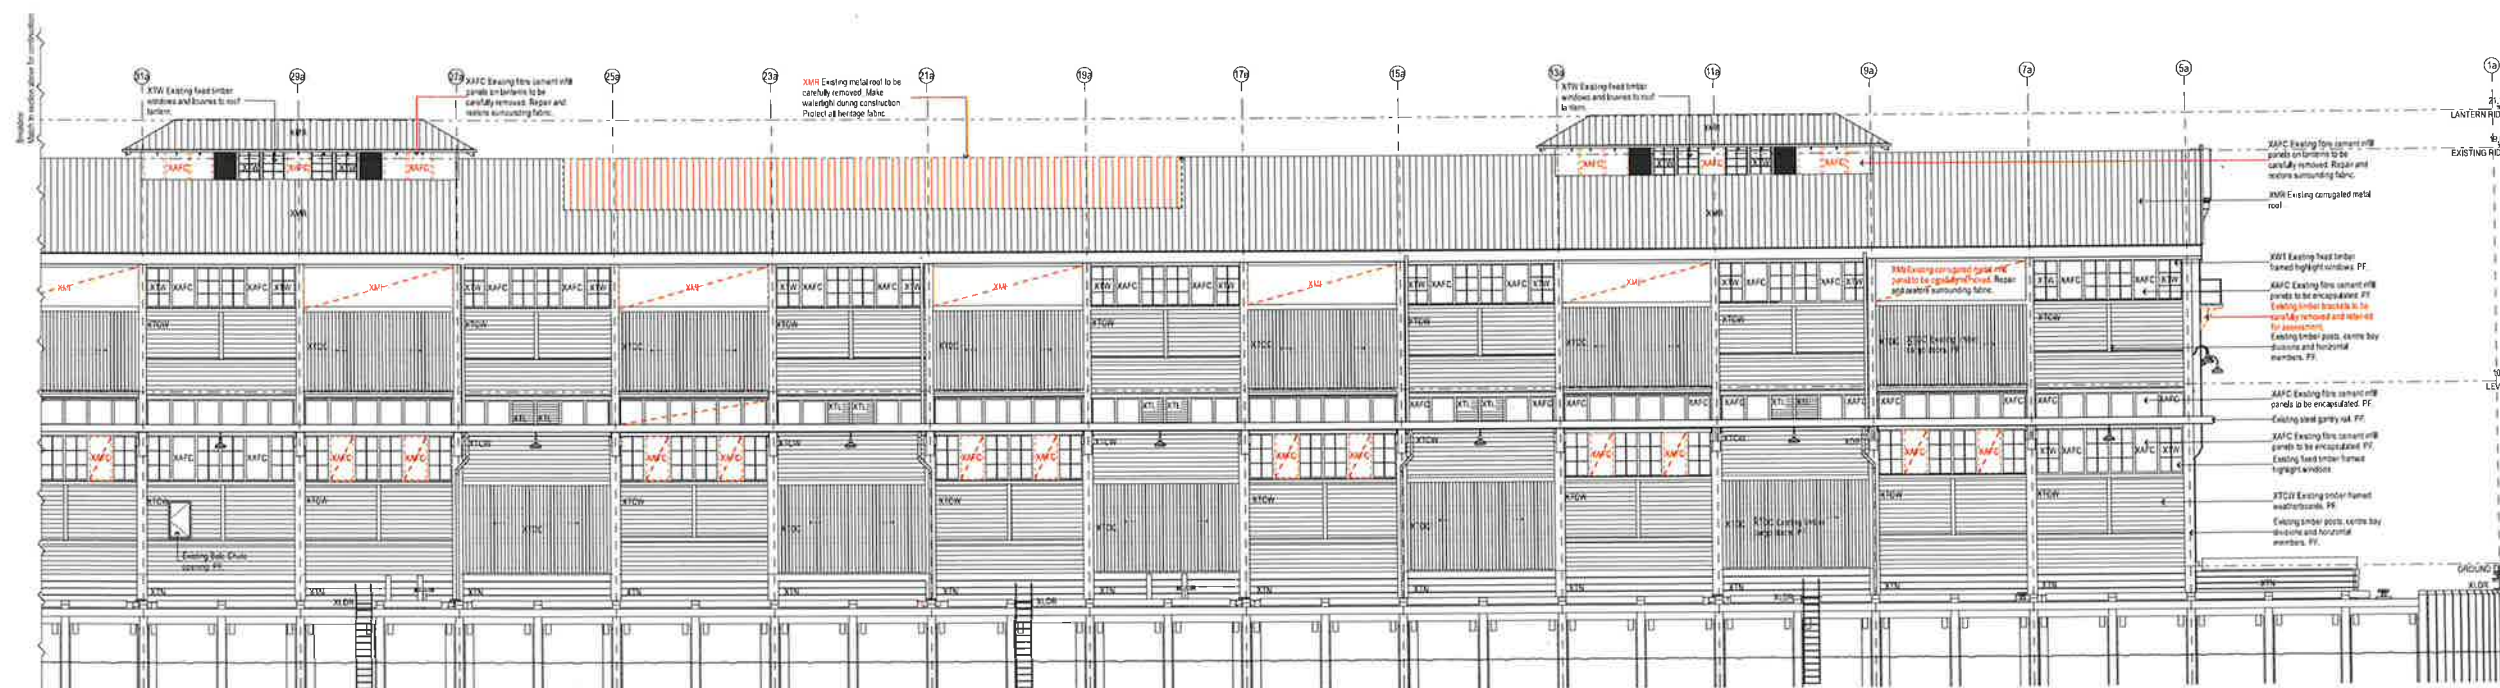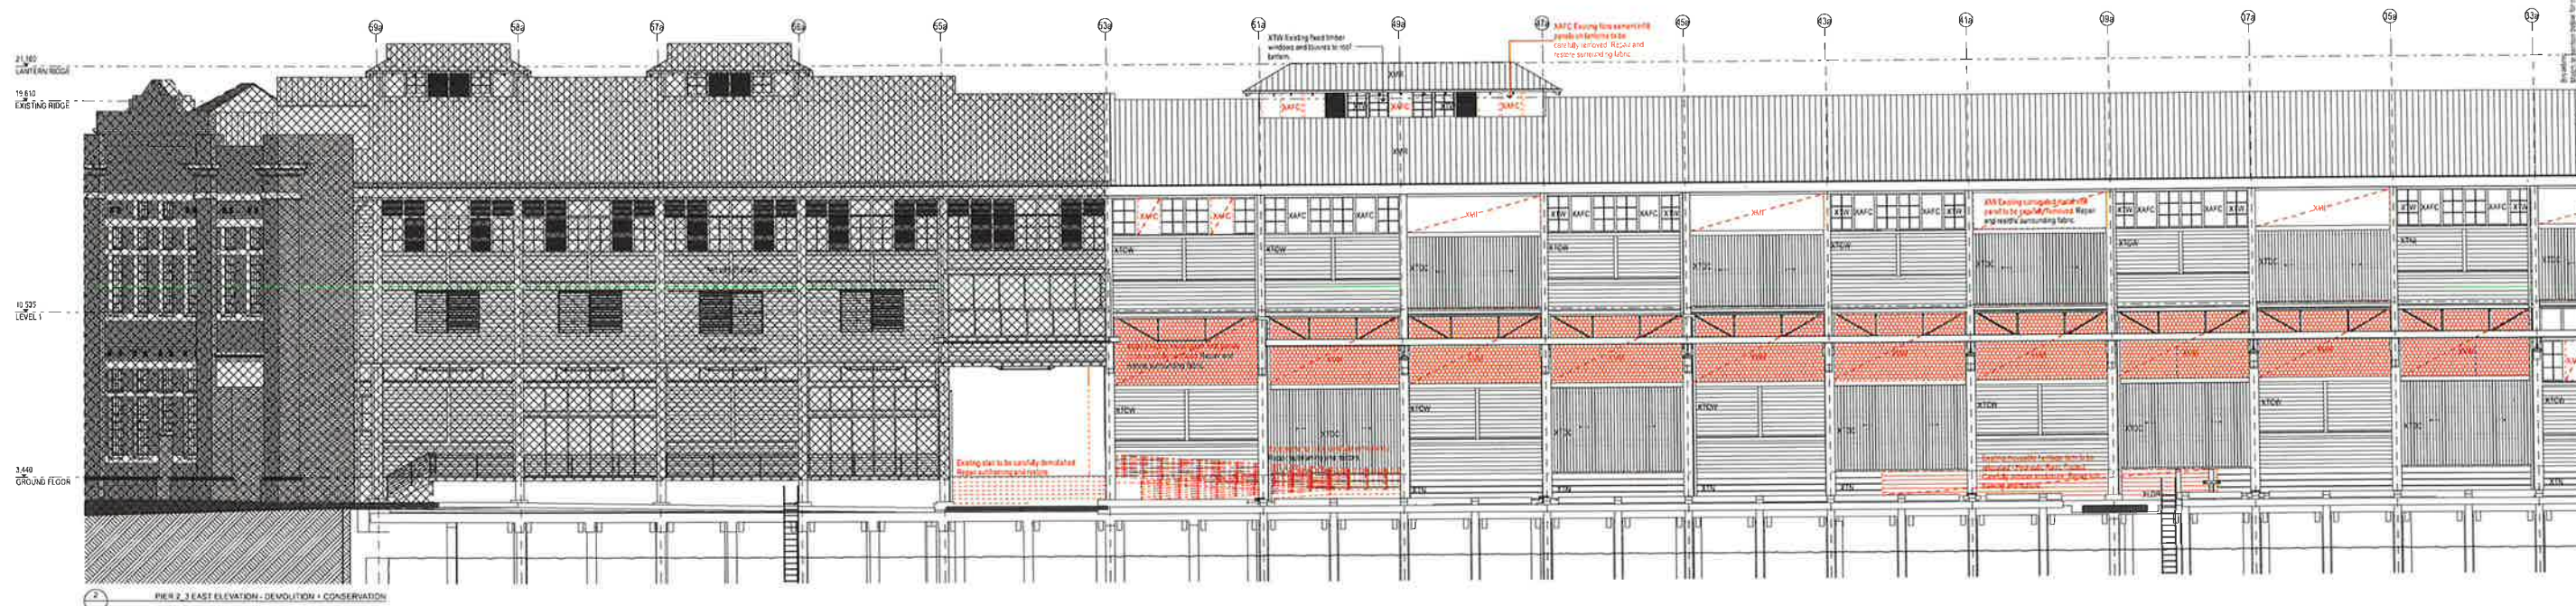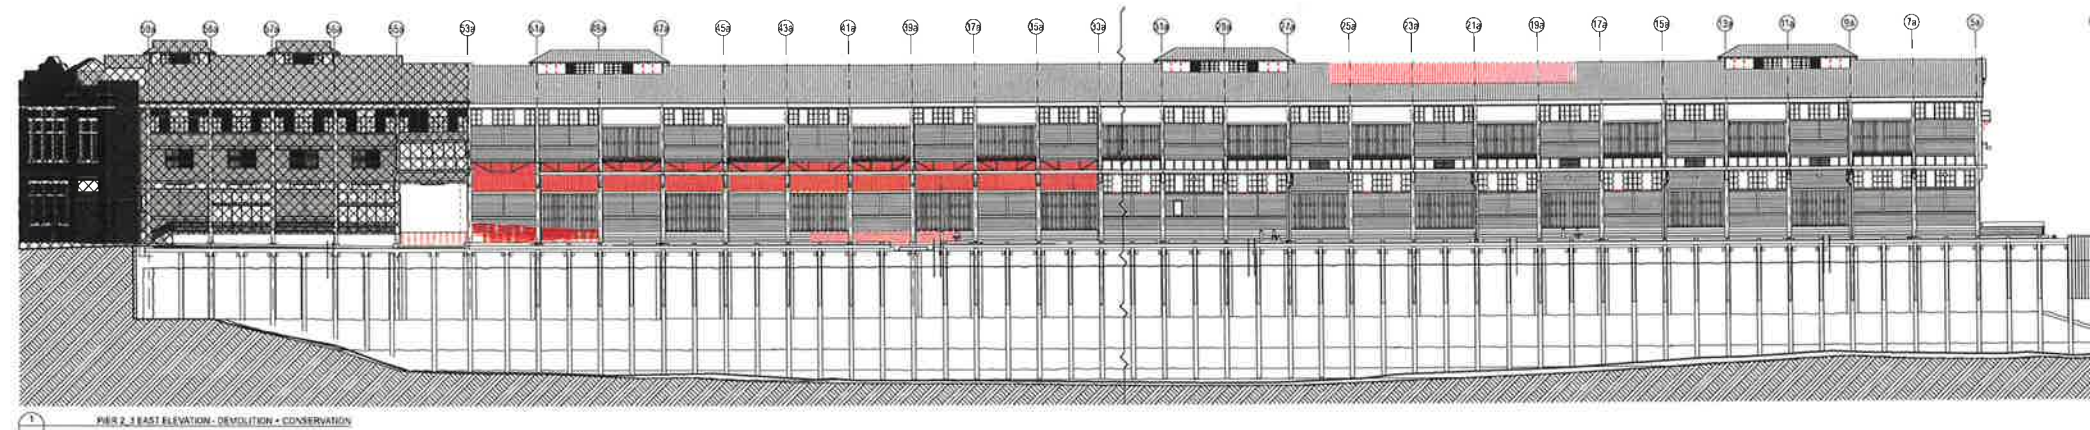[illegible]



NSW GOVERNMENT
Planning




Issued under the Environmental Planning and Assessment Act 1979

Approved Application No. SSD 8671


granted on the 17.5.2018

Signed L.D.

Sheet No. 16 of 40

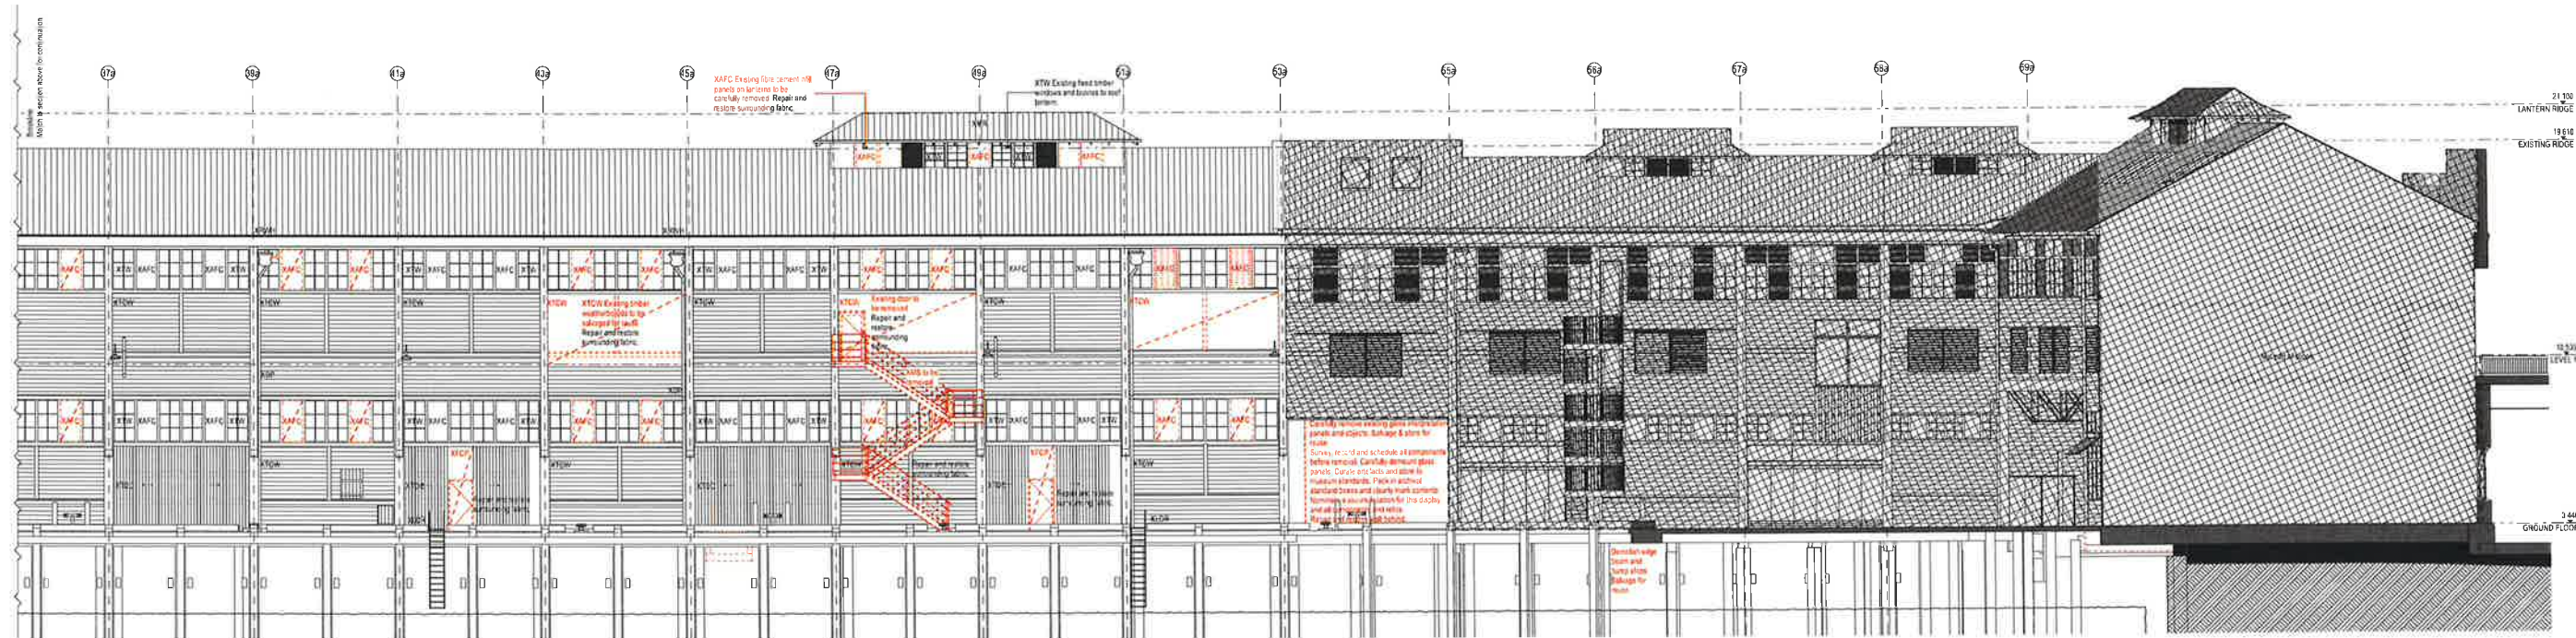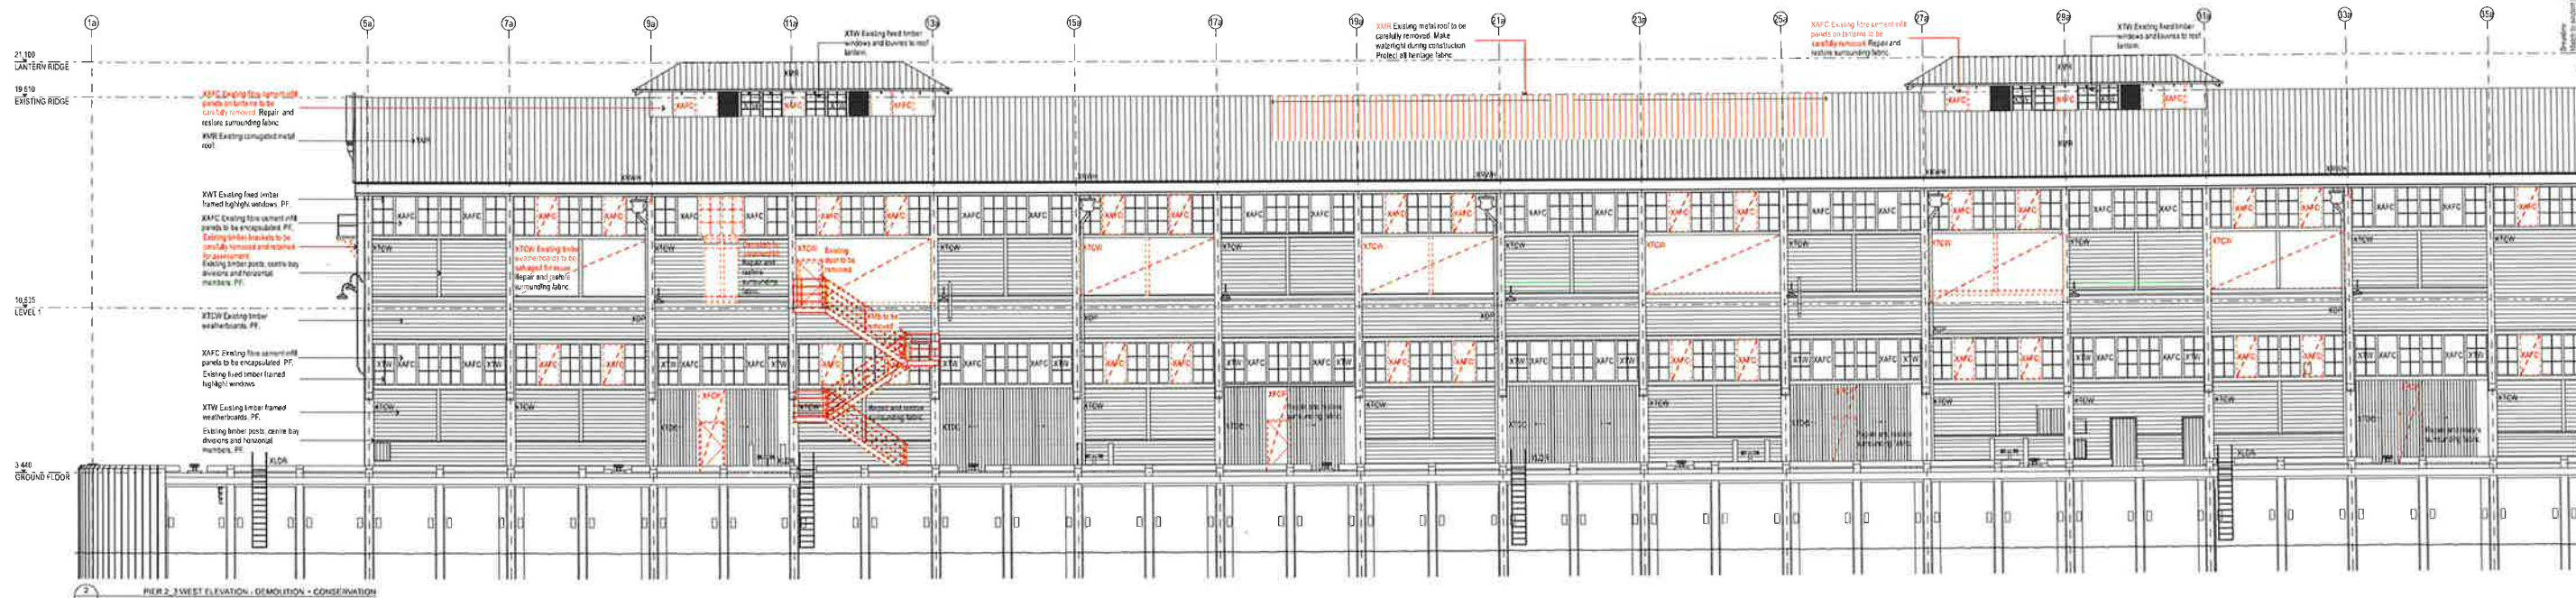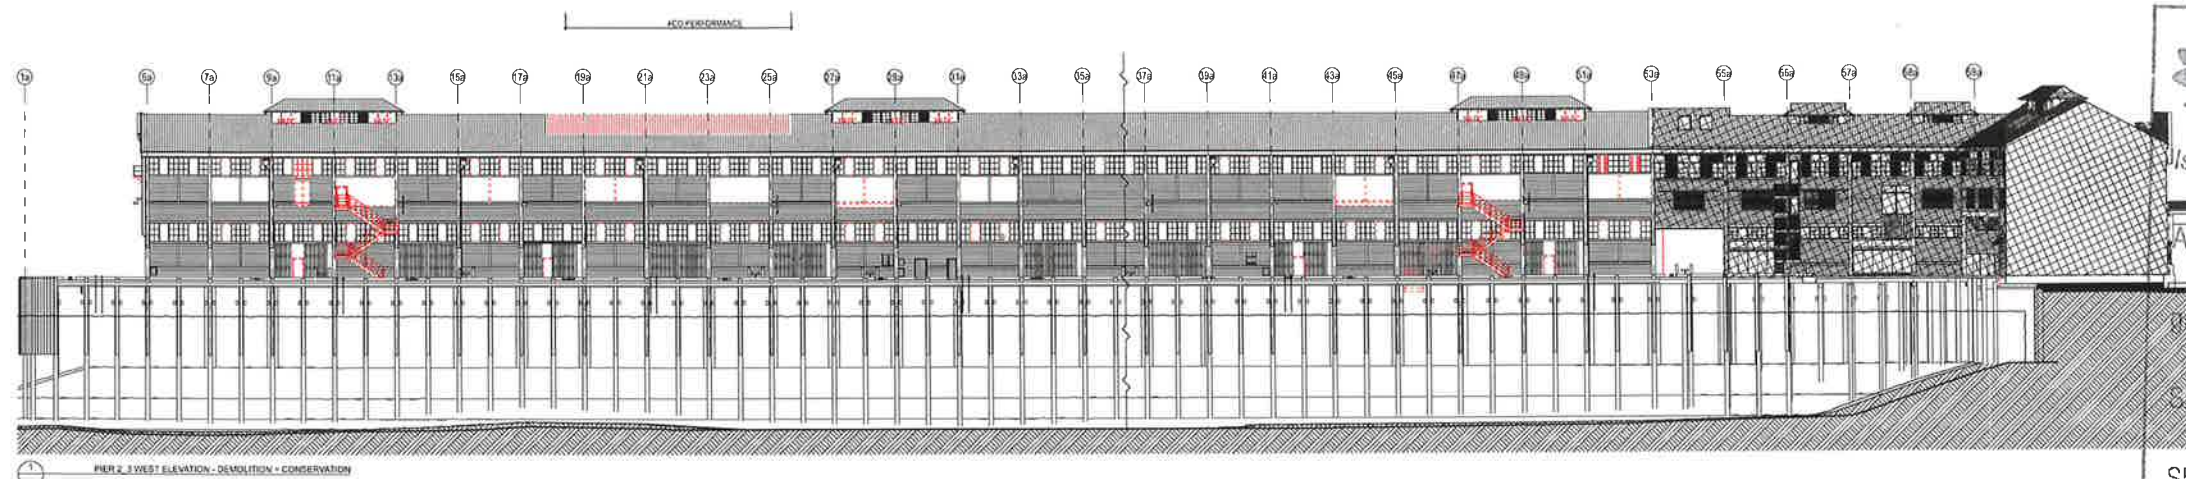

DATE 19/05/17	REV A	NOTES REVISED FOR SSQA	NOTES: Do not scale drawings. Use figure dimensions only. Report any discrepancies to the architect. These details alter specifications and the copyright holder are the property of Towns Bay Arts and Cultural Precinct Ltd and must not be reproduced or copied without the prior written permission of Towns Bay Arts and Cultural Precinct Pty Ltd	ACCESS CONSULTANT Accessibility Solutions Phone: 0800 000 000 Email: info@accessibility.com.au	ACOUSTIC ENGINEER Gentry Phone: 0800 000 000 Email: info@acoustic.com.au	BCA CONSULTANT Barnard Design & Associates Phone: 0800 000 000 Email: info@bca.com.au	PROGRAMME MANAGEMENT Gentry Phone: 0800 000 000 Email: info@programme.com.au	ELECTRICAL ENGINEER Gentry Phone: 0800 000 000 Email: info@electrical.com.au	ESQ CONSULTANT Gentry Phone: 0800 000 000 Email: info@esq.com.au	WASTE CONSULTANT Gentry Phone: 0800 000 000 Email: info@waste.com.au	MARINE ECOLOGIST Gentry Phone: 0800 000 000 Email: info@marine.com.au	LEGEND STC50 internal tenancy works subject of separate SSDA Not part of scope	Existing To be demolished New work	SSDA	CLIENT Create NSW NSW Create NSW Arts, Screen & Culture DELIVERY AGENCY INDEPENDENT PRODUCTION Phone: 0800 000 000 Email: info@independent.com.au	PROJECT WALSH BAY ARTS AND CULTURAL PRECINCT	ARCHITECT TOWNSHIP ARCHITECTS 111 Bayswater Street Phone: 0800 000 000 Email: info@township.com.au www.township.com.au	DRAWING TITLE PIER 2-3 - WEST ELEVATION - DEMOLITION	DRAWN BY JANIS OM KLAR HAWNBOUTI PT
				HERITAGE CONSULTANT Gentry & Thomas Phone: 0800 000 000 Email: info@heritage.com.au	HYDRAULIC ENGINEER Gentry Phone: 0800 000 000 Email: info@hydraulic.com.au	LANDSCAPE ARCHITECT McGee Group Phone: 0800 000 000 Email: info@landscape.com.au	MECHANICAL ENGINEER Gentry Phone: 0800 000 000 Email: info@mechanical.com.au	STRUCTURAL/CIVIL/PAVEMENTS Gentry Phone: 0800 000 000 Email: info@structural.com.au	SURVEYOR Gentry Phone: 0800 000 000 Email: info@surveyor.com.au	SPECIALIST LIGHTING ENGINEER Gentry Phone: 0800 000 000 Email: info@lighting.com.au	CONSTRUCTION PROGRAMMING Gentry Phone: 0800 000 000 Email: info@construction.com.au					SCALES 1:500, 1:200 1:250, 1:100 @ A0	DATE 25/01/17	CHECKED PT	
				STATISTICAL PLANNER Gentry Phone: 0800 000 000 Email: info@statistical.com.au	THEATRE PLANNER & AV Gentry Phone: 0800 000 000 Email: info@theatre.com.au	QUANTITY SURVEYOR Gentry Phone: 0800 000 000 Email: info@quantity.com.au	ARCHITECT CONSULTANT Gentry Phone: 0800 000 000 Email: info@architect.com.au	TRAFFIC ENGINEER Gentry Phone: 0800 000 000 Email: info@traffic.com.au	VERTICAL TRANSPORT ENGINEER Gentry Phone: 0800 000 000 Email: info@vertical.com.au	FIRE SERVICES ENGINEER Gentry Phone: 0800 000 000 Email: info@fire.com.au	SCOUND / WORKSHOP Gentry Phone: 0800 000 000 Email: info@scound.com.au					PHASE FOR APPROVAL	DRAWING NO A-071	REV A	

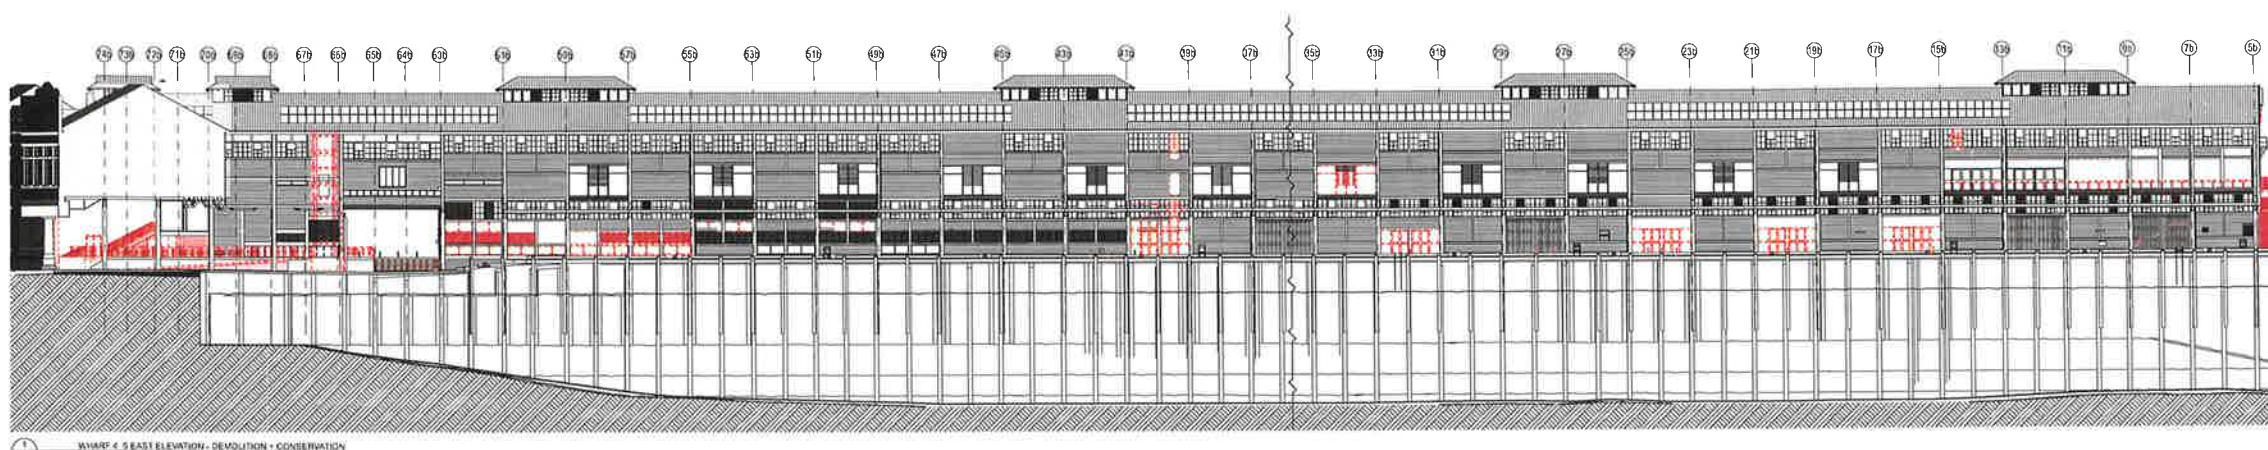

NSW GOVERNMENT
Planning


Issued under the Environmental Planning and Assessment Act 1979

Approved Application No. SSD 8671

granted on the 17.5.2018

Signed L.O.

Sheet No. 17 of 40

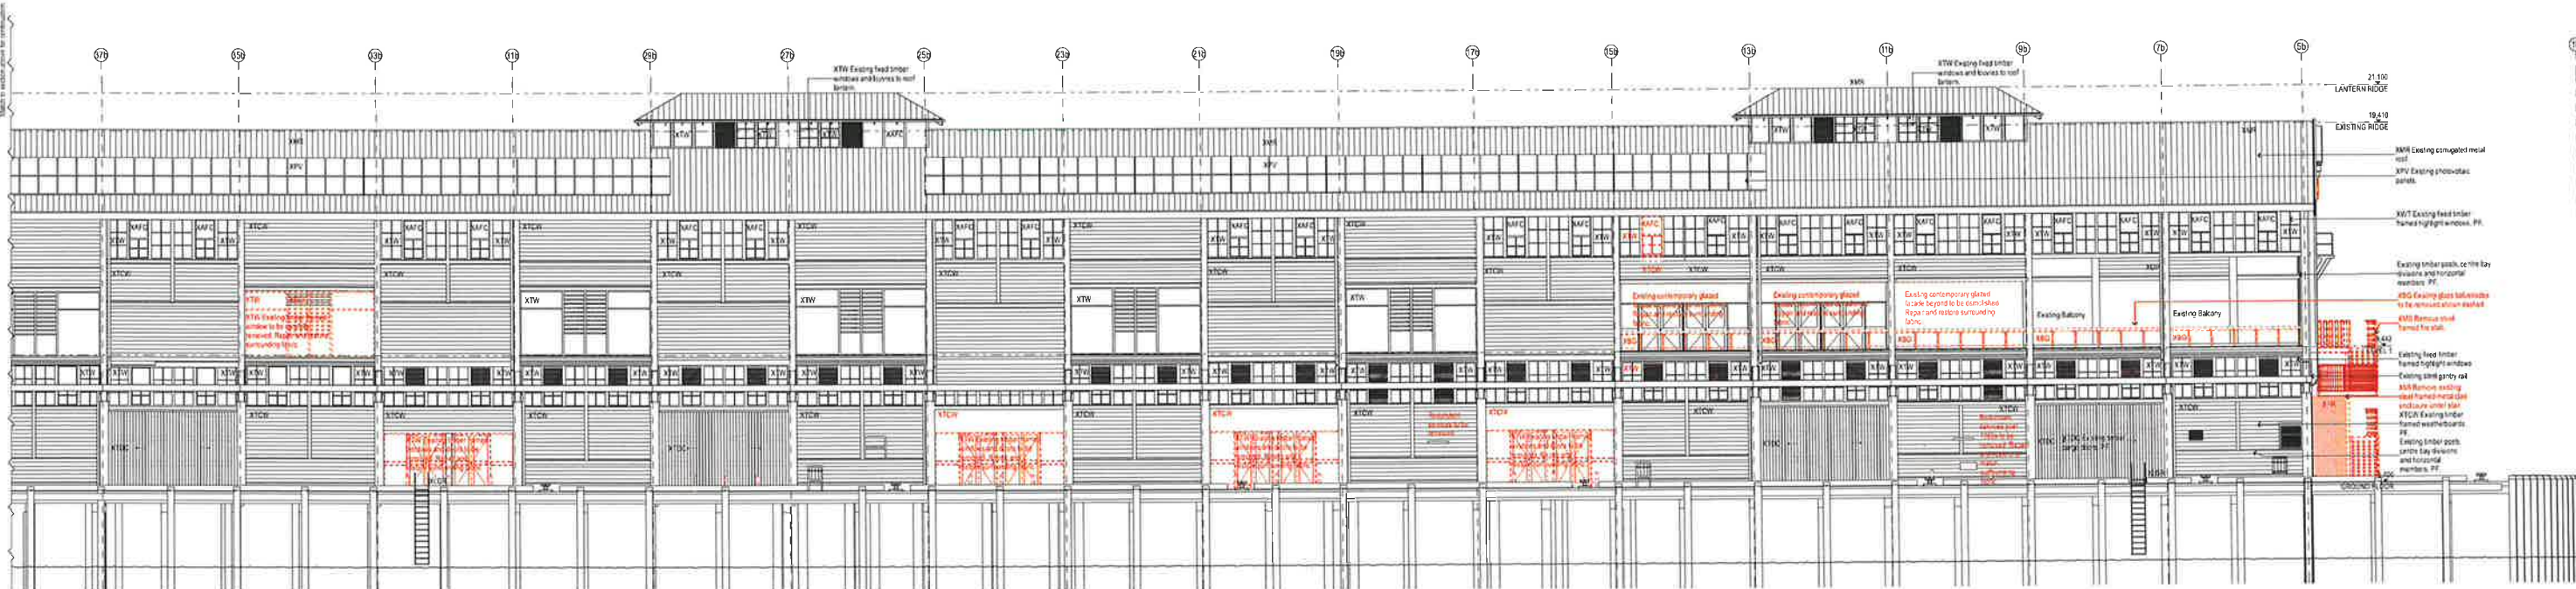

DATE 19/05/17	REV A	NOTES REVISED FOR BEAM	NOTES On site review of drawings. Site Report submitted on 19/05/17. Report any errors to the architect. These drawings shall be the property of TOMKIN ZULAKHIA GREER ARCHITECTS PTY LTD and shall not be reproduced or used in any form without prior written permission of Tomkin Zulakhia Greer Architects Pty Ltd.	ACCESS CONSULTANT AccessAbility Solutions Phone: 02 9511 1461 Email: access@accessability.com.au	ACOUSTIC ENGINEER AEP Phone: 02 9511 1461 Email: access@accessability.com.au	HYDRAULIC ENGINEER HAE Phone: 02 9511 1461 Email: access@accessability.com.au	STRUCTURAL ENGINEER SE Phone: 02 9511 1461 Email: access@accessability.com.au	LANDSCAPE ARCHITECT LAC Phone: 02 9511 1461 Email: access@accessability.com.au	PROGRAMME MANAGEMENT PM Phone: 02 9511 1461 Email: access@accessability.com.au	MECHANICAL ENGINEER ME Phone: 02 9511 1461 Email: access@accessability.com.au	ELECTRICAL ENGINEER EE Phone: 02 9511 1461 Email: access@accessability.com.au	SSD CONSULTANT SSC Phone: 02 9511 1461 Email: access@accessability.com.au	WASTE CONSULTANT WC Phone: 02 9511 1461 Email: access@accessability.com.au	MARINE ECOLOGIST ME Phone: 02 9511 1461 Email: access@accessability.com.au	LEGEND STC50 internal tenancy works subject of separate SSDA Noi part of scope	Existing To be demolished New work	SSDA	CLIENT Create NSW NSW Create NSW Arts, Screen & Culture DEVELOPER INFRASTRUCTURE NSW Phone: 02 9511 1461 Email: access@accessability.com.au	PROJECT WALSH BAY ARTS AND CULTURAL PRECINCT PROJECT NO: 18000	ARCHITECT TOMKIN ZULAKHIA GREER ARCHITECTS 117 Reserve Street Sydney NSW 2000 P: 02 9511 1461 F: 02 9511 4901 Email: info@tmg.com.au Web: www.tmg.com.au	DRAWING TITLE WHARF 4.5 - EAST ELEVATION - DEMOLITION	SCALES 1:500, 1:200 1:250, 1:100@A0	PHASE FOR APPROVAL	DRAWING NO A-072	REV A	CHECKED PT	DATE 25/01/17
------------------	----------	---------------------------	--	---	---	--	--	---	---	--	--	--	---	---	---	--	------	---	---	---	---	---	-----------------------	---------------------	----------	---------------	------------------



NSW GOVERNMENT
Planning



under the Environmental Planning and Assessment Act 1979

No. **SSD 8671**



granted on 17.5.2018

Signed **L.D.**

Sheet No. **18** of **40**

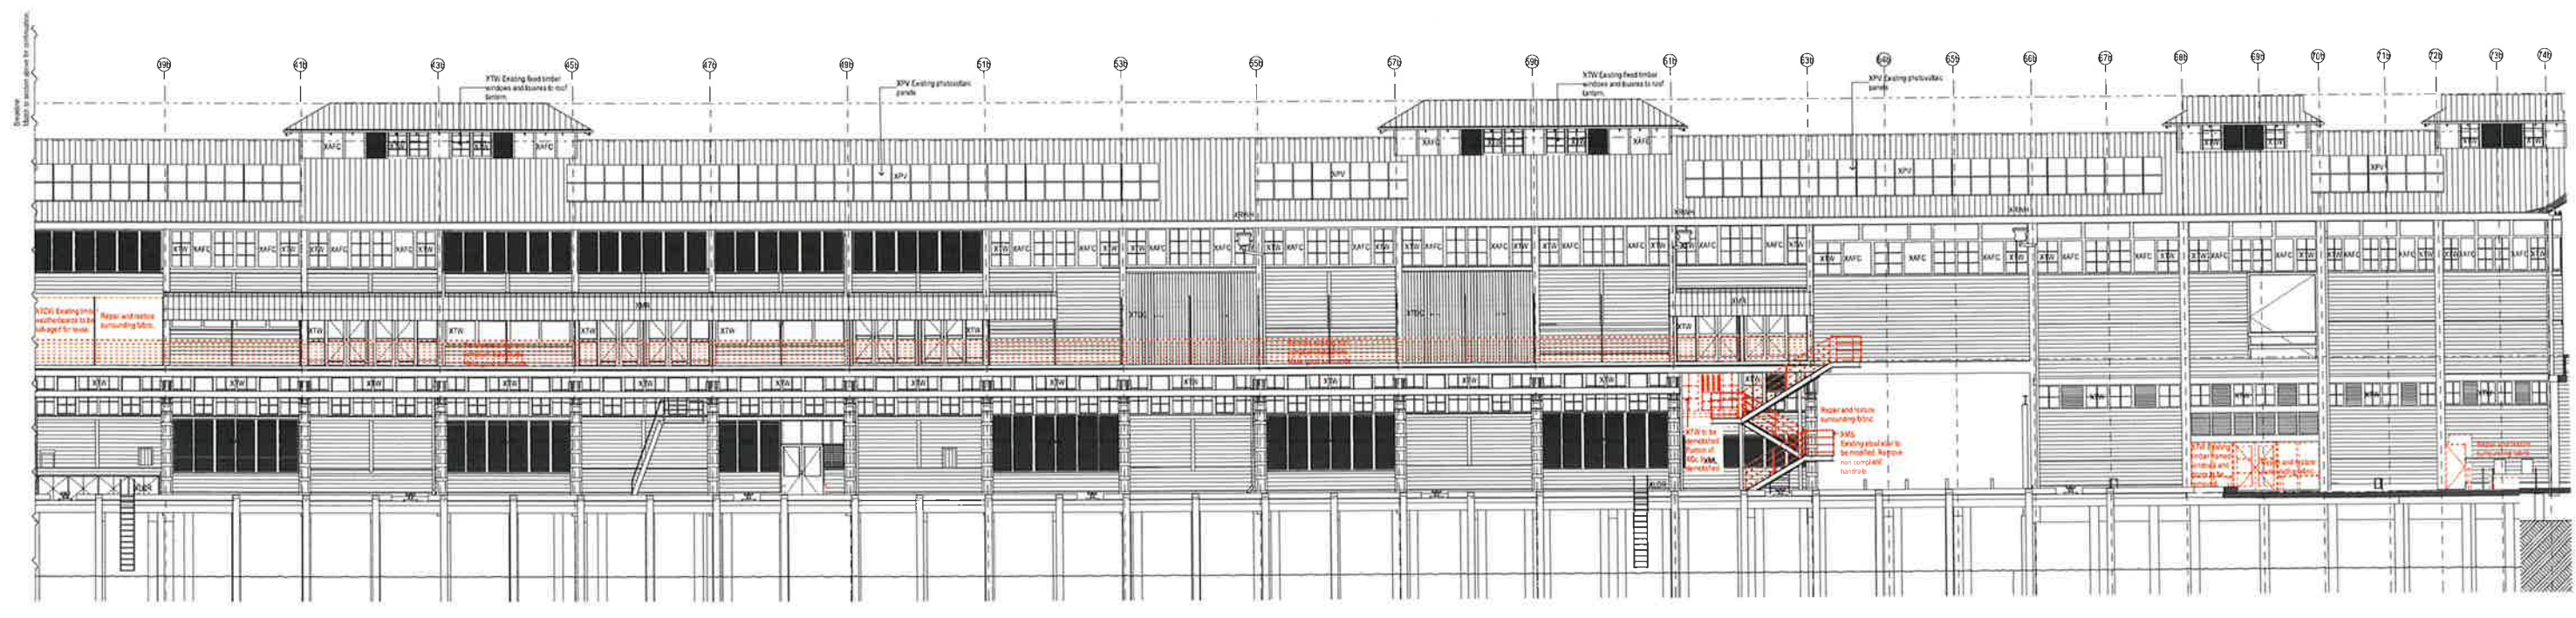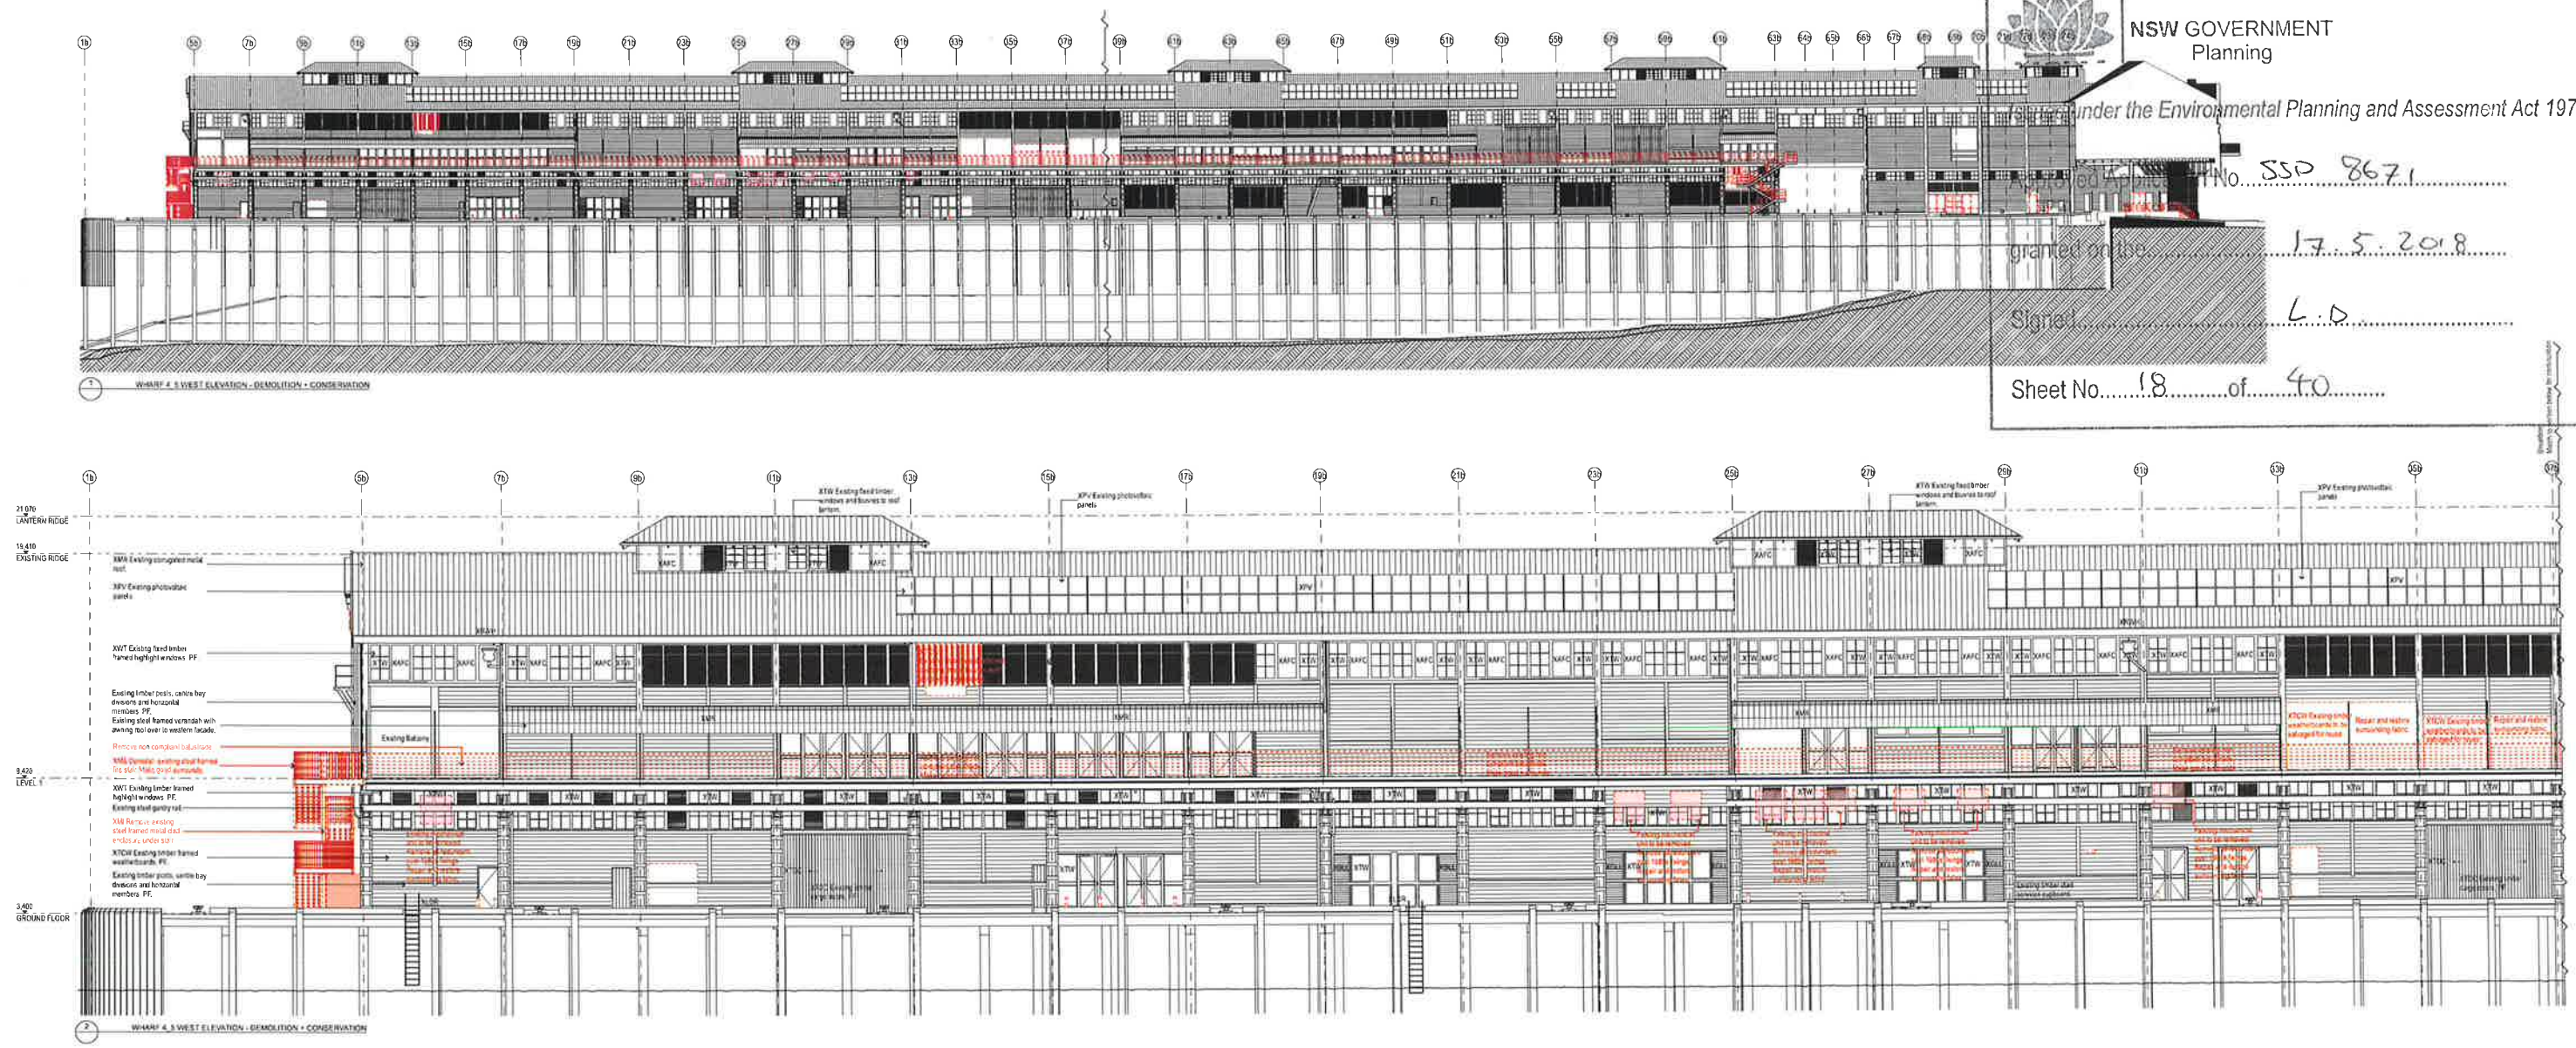

DATE: 18/07/17 REV: A NOTES: See notes on drawings. Use of this drawing is subject to the terms and conditions of the contract. This drawing is the property of the client and is not to be used for any other purpose without the written consent of the client.	ACCESS CONSULTANT Accessability Solutions Phone: 02 9550 1234 Email: info@accessability.com.au WEBSITE CONSULTANT Website Solutions Phone: 02 9550 1234 Email: info@websolutions.com.au STATUTORY PLANNER Statutory Planning Phone: 02 9550 1234 Email: info@statutoryplanning.com.au	ACOUSTIC ENGINEER Acoustic Solutions Phone: 02 9550 1234 Email: info@acousticsolutions.com.au MECHANICAL ENGINEER Mechanical Engineering Phone: 02 9550 1234 Email: info@mechanicalengineering.com.au THEATRE PLANNER & ART Theatre Planning & Arts Phone: 02 9550 1234 Email: info@theatreplanningandarts.com.au	SCA CONSULTANT Structural Consulting Phone: 02 9550 1234 Email: info@structuralconsulting.com.au LANDSCAPE ARCHITECT Landscape Architecture Phone: 02 9550 1234 Email: info@landscapearchitecture.com.au QUALITY SURVEYOR Quality Surveying Phone: 02 9550 1234 Email: info@qualitysurveying.com.au	PROGRAMME MANAGEMENT Programme Management Phone: 02 9550 1234 Email: info@programmanagement.com.au MECHANICAL ENGINEER Mechanical Engineering Phone: 02 9550 1234 Email: info@mechanicalengineering.com.au TRAFFIC ENGINEER Traffic Engineering Phone: 02 9550 1234 Email: info@trafficengineering.com.au	ELECTRICAL ENGINEER Electrical Engineering Phone: 02 9550 1234 Email: info@electricalengineering.com.au ISO CONSULTANT ISO Consulting Phone: 02 9550 1234 Email: info@isoconsulting.com.au VEHICLE TRANSPORT ENGINEER Vehicle Transport Engineering Phone: 02 9550 1234 Email: info@vehicletransportengineering.com.au	WASTE CONSULTANT Waste Consulting Phone: 02 9550 1234 Email: info@wasteconsulting.com.au SPECIALIST LIGHTING ENGINEER Specialist Lighting Engineering Phone: 02 9550 1234 Email: info@specialistlightingengineering.com.au FIRE SERVICES ENGINEER Fire Services Engineering Phone: 02 9550 1234 Email: info@fireservicesengineering.com.au	MARINE ECOLOGIST Marine Ecology Phone: 02 9550 1234 Email: info@marineecology.com.au CONSTRUCTION PROGRAMMING Construction Programming Phone: 02 9550 1234 Email: info@constructionprogramming.com.au SCIENCE & TECHNOLOGY Science & Technology Phone: 02 9550 1234 Email: info@sciencetechnology.com.au	LEGEND STC50 Internal tenancy works subject of separate SSDA Not part of scope Existing To be demolished New work	SSDA	CLIENT: Create NSW DELIVERY AGENCY: Infrastructure NSW PROJECT NO: 18055	PROJECT: WALSH BAY ARTS AND CULTURAL PRECINCT ARCHITECT: TONKIN ZULAWIA GREER ARCHITECTS DRAWING TITLE: WHARF 4.5 - WEST ELEVATION - DEMOLITION SCALES: 1:500, 1:200, 1:250, 1:100@A0 PHASE: FOR APPROVAL DRAWING NO: A-073 REV: A	DRAWN BY: JH, JM, KL, SB CHECKED: JH DATE: 25/9/17
--	---	---	---	---	--	--	--	---	-----------------	---	---	---

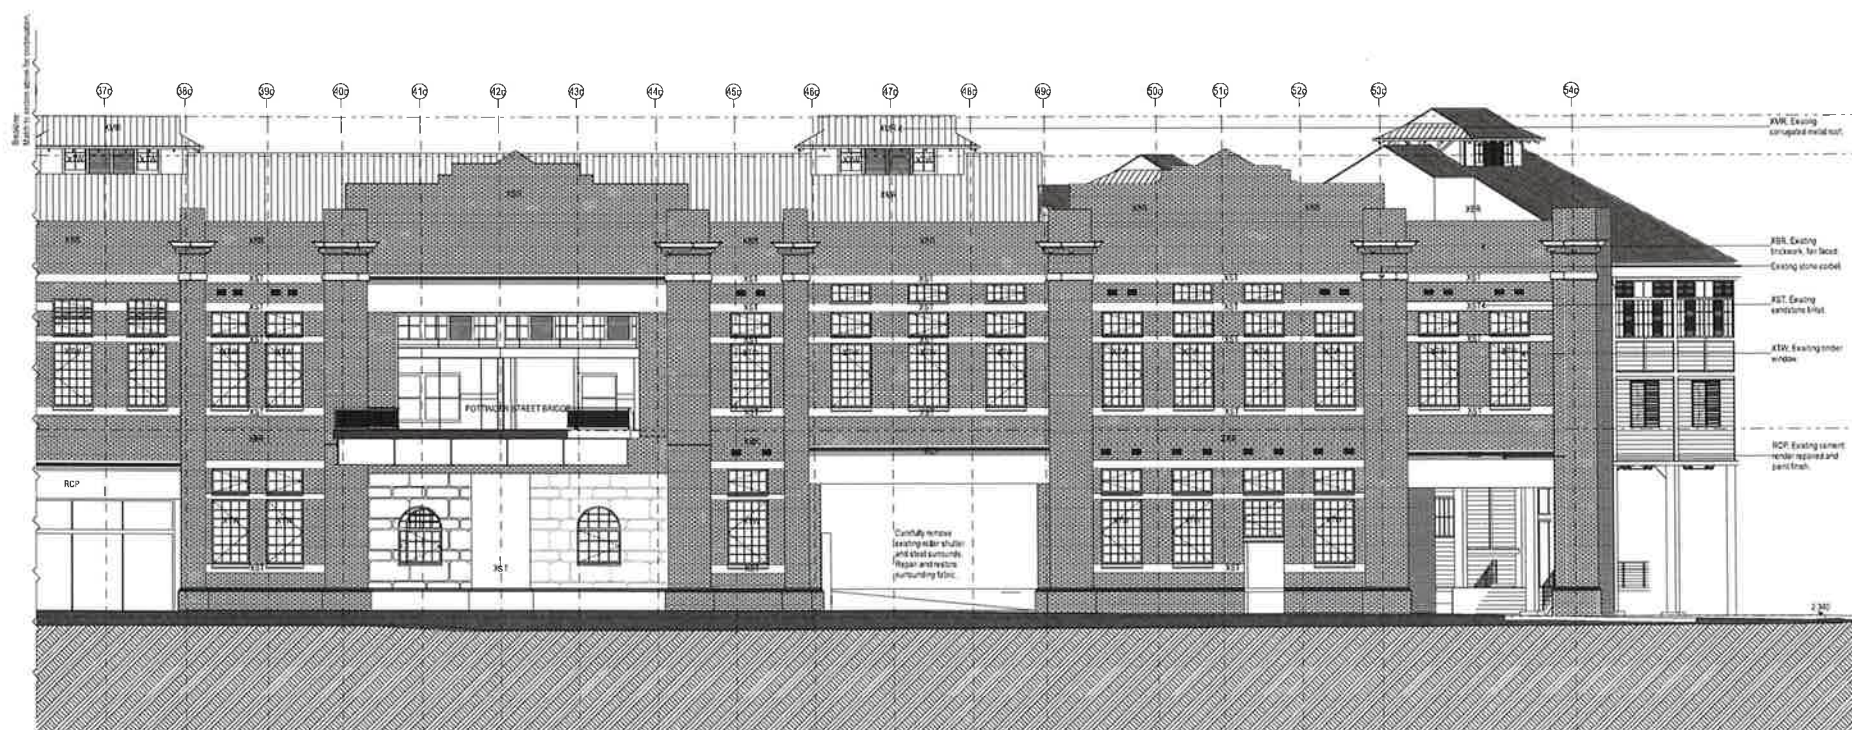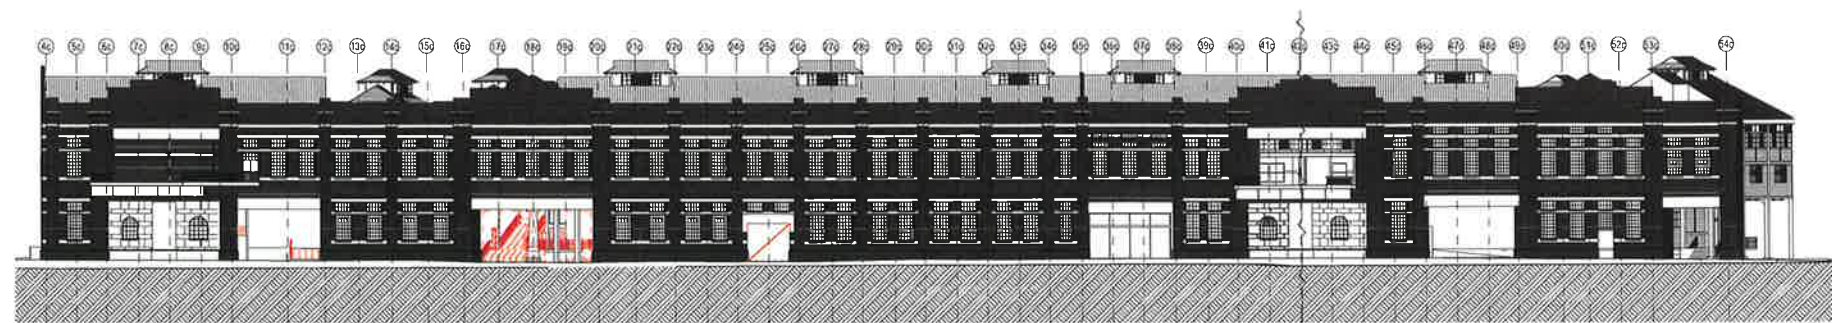

NSW GOVERNMENT
Planning

Issued under the Environmental Planning and Assessment Act 1979

Approved Application No. SSD 8671

granted on the 17.5.2018

Signed L.D.

Sheet No. 20 of 40

DATE	REV	NOTES	ACCESS CONSULTANT	ACOUSTIC ENGINEER	BICA CONSULTANT	PROGRAMME MANAGEMENT	ELECTRICAL ENGINEER	ISO CONSULTANT	WASTE CONSULTANT	MARINE ECOLOGIST	CONSTRUCTION PROGRAMMING	PHASE	FOR APPROVAL	DRAWING NO	REV	DATE
18/07/17	1	ISSUED FOR BEARS	Access & Safety Phone: 02 955 1100 Email: access@bears.com.au	Acoustic Phone: 02 955 1100 Email: acoustic@bears.com.au	BICA Phone: 02 955 1100 Email: bica@bears.com.au	Programme Management Phone: 02 955 1100 Email: programme@bears.com.au	Electrical Phone: 02 955 1100 Email: electrical@bears.com.au	ISO Phone: 02 955 1100 Email: iso@bears.com.au	Waste Phone: 02 955 1100 Email: waste@bears.com.au	Marine Ecologist Phone: 02 955 1100 Email: marine@bears.com.au	Construction Programming Phone: 02 955 1100 Email: construction@bears.com.au	PHASE 1	FOR APPROVAL	A-075	A	25/9/17

LEGEND

- STCSO internal tenancy works subject of separate SSDA
- Not part of scope
- Existing
- To be demolished
- New work

SSDA

CLIENT
Create NSW
NSW
Arts, Screen & Culture
DELIVERY AGENCY
INFRASTRUCTURE NSW
Phone: 02 955 1100
Email: create@infrastructure.nsw.gov.au

PROJECT
WALSH BAY ARTS AND CULTURAL PRECINCT
PROJECT NO: 16056

ARCHITECT
TOWNKIN ZULAKHIA GREEN ARCHITECTS
117 Macquarie Street
Sydney NSW 2000
P: 02 9215 8800
F: 02 9215 8801
EMAIL: info@tkgreen.com.au
WEB: www.tkgreen.com.au

DRAWING TITLE
SHORE SHEDS - SOUTH ELEVATION (HICKSON ROAD) - DEMOLITION
1:500, 1:200, 1:250, 1:100@A0
DRAWING NO
A-075
REV
A
DATE
25/9/17



NSW GOVERNMENT
Planning

Issued under the Environmental Planning and Assessment Act 1979

Approved Application No. SSD 8671

granted on the 17.5.2018

Signed L. D.

Sheet No. 21 of 40

DATE	REV	NOTES	NOTES	ACCESS CONSULTANT	ACOUSTIC ENGINEER	SCA CONSULTANT	PROGRAMME MANAGEMENT	ELECTRICAL ENGINEER	ESD CONSULTANT	WASTE CONSULTANT	SPECIALIST LIGHTING ENGINEER	CONSTRUCTION PROGRAMMING	CLIENT	PROJECT	ARCHITECT	DRAWING TITLE	DRAWN BY
19/07/17	1	ISSUED FOR BEARS	See Notes of drawings. Use Revised dimensions only. Report any discrepancies to the architect. These drawings, plans, specifications and the copyright herein are the property of Walsh Bay Arts & Cultural Precinct Pty Ltd and must not be reproduced or used in any way without the prior written permission of Walsh Bay Arts & Cultural Precinct Pty Ltd.	Accessibility Solutions Phone: 08 9371 8800 Email: info@accessibilitysolutions.com.au	Acoustic Engineering Phone: 08 9371 8800 Email: info@acousticengineering.com.au	SCA Consultants Phone: 08 9371 8800 Email: info@scaconsultants.com.au	Programme Management Phone: 08 9371 8800 Email: info@programme.com.au	Electrical Engineering Phone: 08 9371 8800 Email: info@electrical.com.au	ESD Consultants Phone: 08 9371 8800 Email: info@esdconsultants.com.au	Waste Consultants Phone: 08 9371 8800 Email: info@waste.com.au	Specialist Lighting Engineering Phone: 08 9371 8800 Email: info@specialistlighting.com.au	Construction Programming Phone: 08 9371 8800 Email: info@constructionprogramming.com.au	NSW Create NSW 117 Riverside Drive Sydney NSW 1500 Phone: 02 955 4000 Email: info@create.nsw.gov.au	Walsh Bay Arts and Cultural Precinct 117 Riverside Drive Sydney NSW 1500 Phone: 02 955 4000 Email: info@wbacp.com.au	Tonkin Zulaika Greer Architects 117 Riverside Drive Sydney NSW 1500 Phone: 02 955 4000 Email: info@tonkinzulaikagreer.com.au	SHORE SHEDS - NORTH ELEVATION - DEMOLITION	JULIA GRIFFIN
				Heritage Consultant Phone: 08 9371 8800 Email: info@heritage.com.au	Hydraulic Engineer Phone: 08 9371 8800 Email: info@hydraulic.com.au	Landscape Architect Phone: 08 9371 8800 Email: info@landscape.com.au	Mechanical Engineer Phone: 08 9371 8800 Email: info@mechanical.com.au	Structural/Civil/Facades Phone: 08 9371 8800 Email: info@structural.com.au	Surveyor Phone: 08 9371 8800 Email: info@surveyor.com.au	Specialist Lighting Engineering Phone: 08 9371 8800 Email: info@specialistlighting.com.au	Construction Programming Phone: 08 9371 8800 Email: info@constructionprogramming.com.au	Construction Programming Phone: 08 9371 8800 Email: info@constructionprogramming.com.au	NSW Create NSW 117 Riverside Drive Sydney NSW 1500 Phone: 02 955 4000 Email: info@create.nsw.gov.au	Walsh Bay Arts and Cultural Precinct 117 Riverside Drive Sydney NSW 1500 Phone: 02 955 4000 Email: info@wbacp.com.au	Tonkin Zulaika Greer Architects 117 Riverside Drive Sydney NSW 1500 Phone: 02 955 4000 Email: info@tonkinzulaikagreer.com.au	SHORE SHEDS - NORTH ELEVATION - DEMOLITION	JULIA GRIFFIN
				Statutory Planner Phone: 08 9371 8800 Email: info@statutoryplanner.com.au	Threats Planner Phone: 08 9371 8800 Email: info@threatsplanner.com.au	Quantity Surveyor Phone: 08 9371 8800 Email: info@quantitysurveyor.com.au	Transport Engineer Phone: 08 9371 8800 Email: info@transportengineer.com.au	Traffic Engineer Phone: 08 9371 8800 Email: info@trafficengineer.com.au	Vertical Transport Engineer Phone: 08 9371 8800 Email: info@verticaltransportengineer.com.au	Waste Consultants Phone: 08 9371 8800 Email: info@waste.com.au	Specialist Lighting Engineering Phone: 08 9371 8800 Email: info@specialistlighting.com.au	Construction Programming Phone: 08 9371 8800 Email: info@constructionprogramming.com.au	NSW Create NSW 117 Riverside Drive Sydney NSW 1500 Phone: 02 955 4000 Email: info@create.nsw.gov.au	Walsh Bay Arts and Cultural Precinct 117 Riverside Drive Sydney NSW 1500 Phone: 02 955 4000 Email: info@wbacp.com.au	Tonkin Zulaika Greer Architects 117 Riverside Drive Sydney NSW 1500 Phone: 02 955 4000 Email: info@tonkinzulaikagreer.com.au	SHORE SHEDS - NORTH ELEVATION - DEMOLITION	JULIA GRIFFIN

LEGEND

STC50 Internal tenancy works subject of separate SSDA

Not part of scope


Existing

To be demolished

New work

SSDA

CLIENT	PROJECT	ARCHITECT	DRAWING TITLE	DRAWN BY
NSW Create NSW 117 Riverside Drive Sydney NSW 1500 Phone: 02 955 4000 Email: info@create.nsw.gov.au	Walsh Bay Arts and Cultural Precinct	Tonkin Zulaika Greer Architects 117 Riverside Drive Sydney NSW 1500 Phone: 02 955 4000 Email: info@tonkinzulaikagreer.com.au	SHORE SHEDS - NORTH ELEVATION - DEMOLITION	JULIA GRIFFIN
			SCALES 1:500, 1:200, 1:250, 1:100 @ A0	DATE 25/07/17
			PHASE FOR APPROVAL DRAWING NO. A-076	REV A

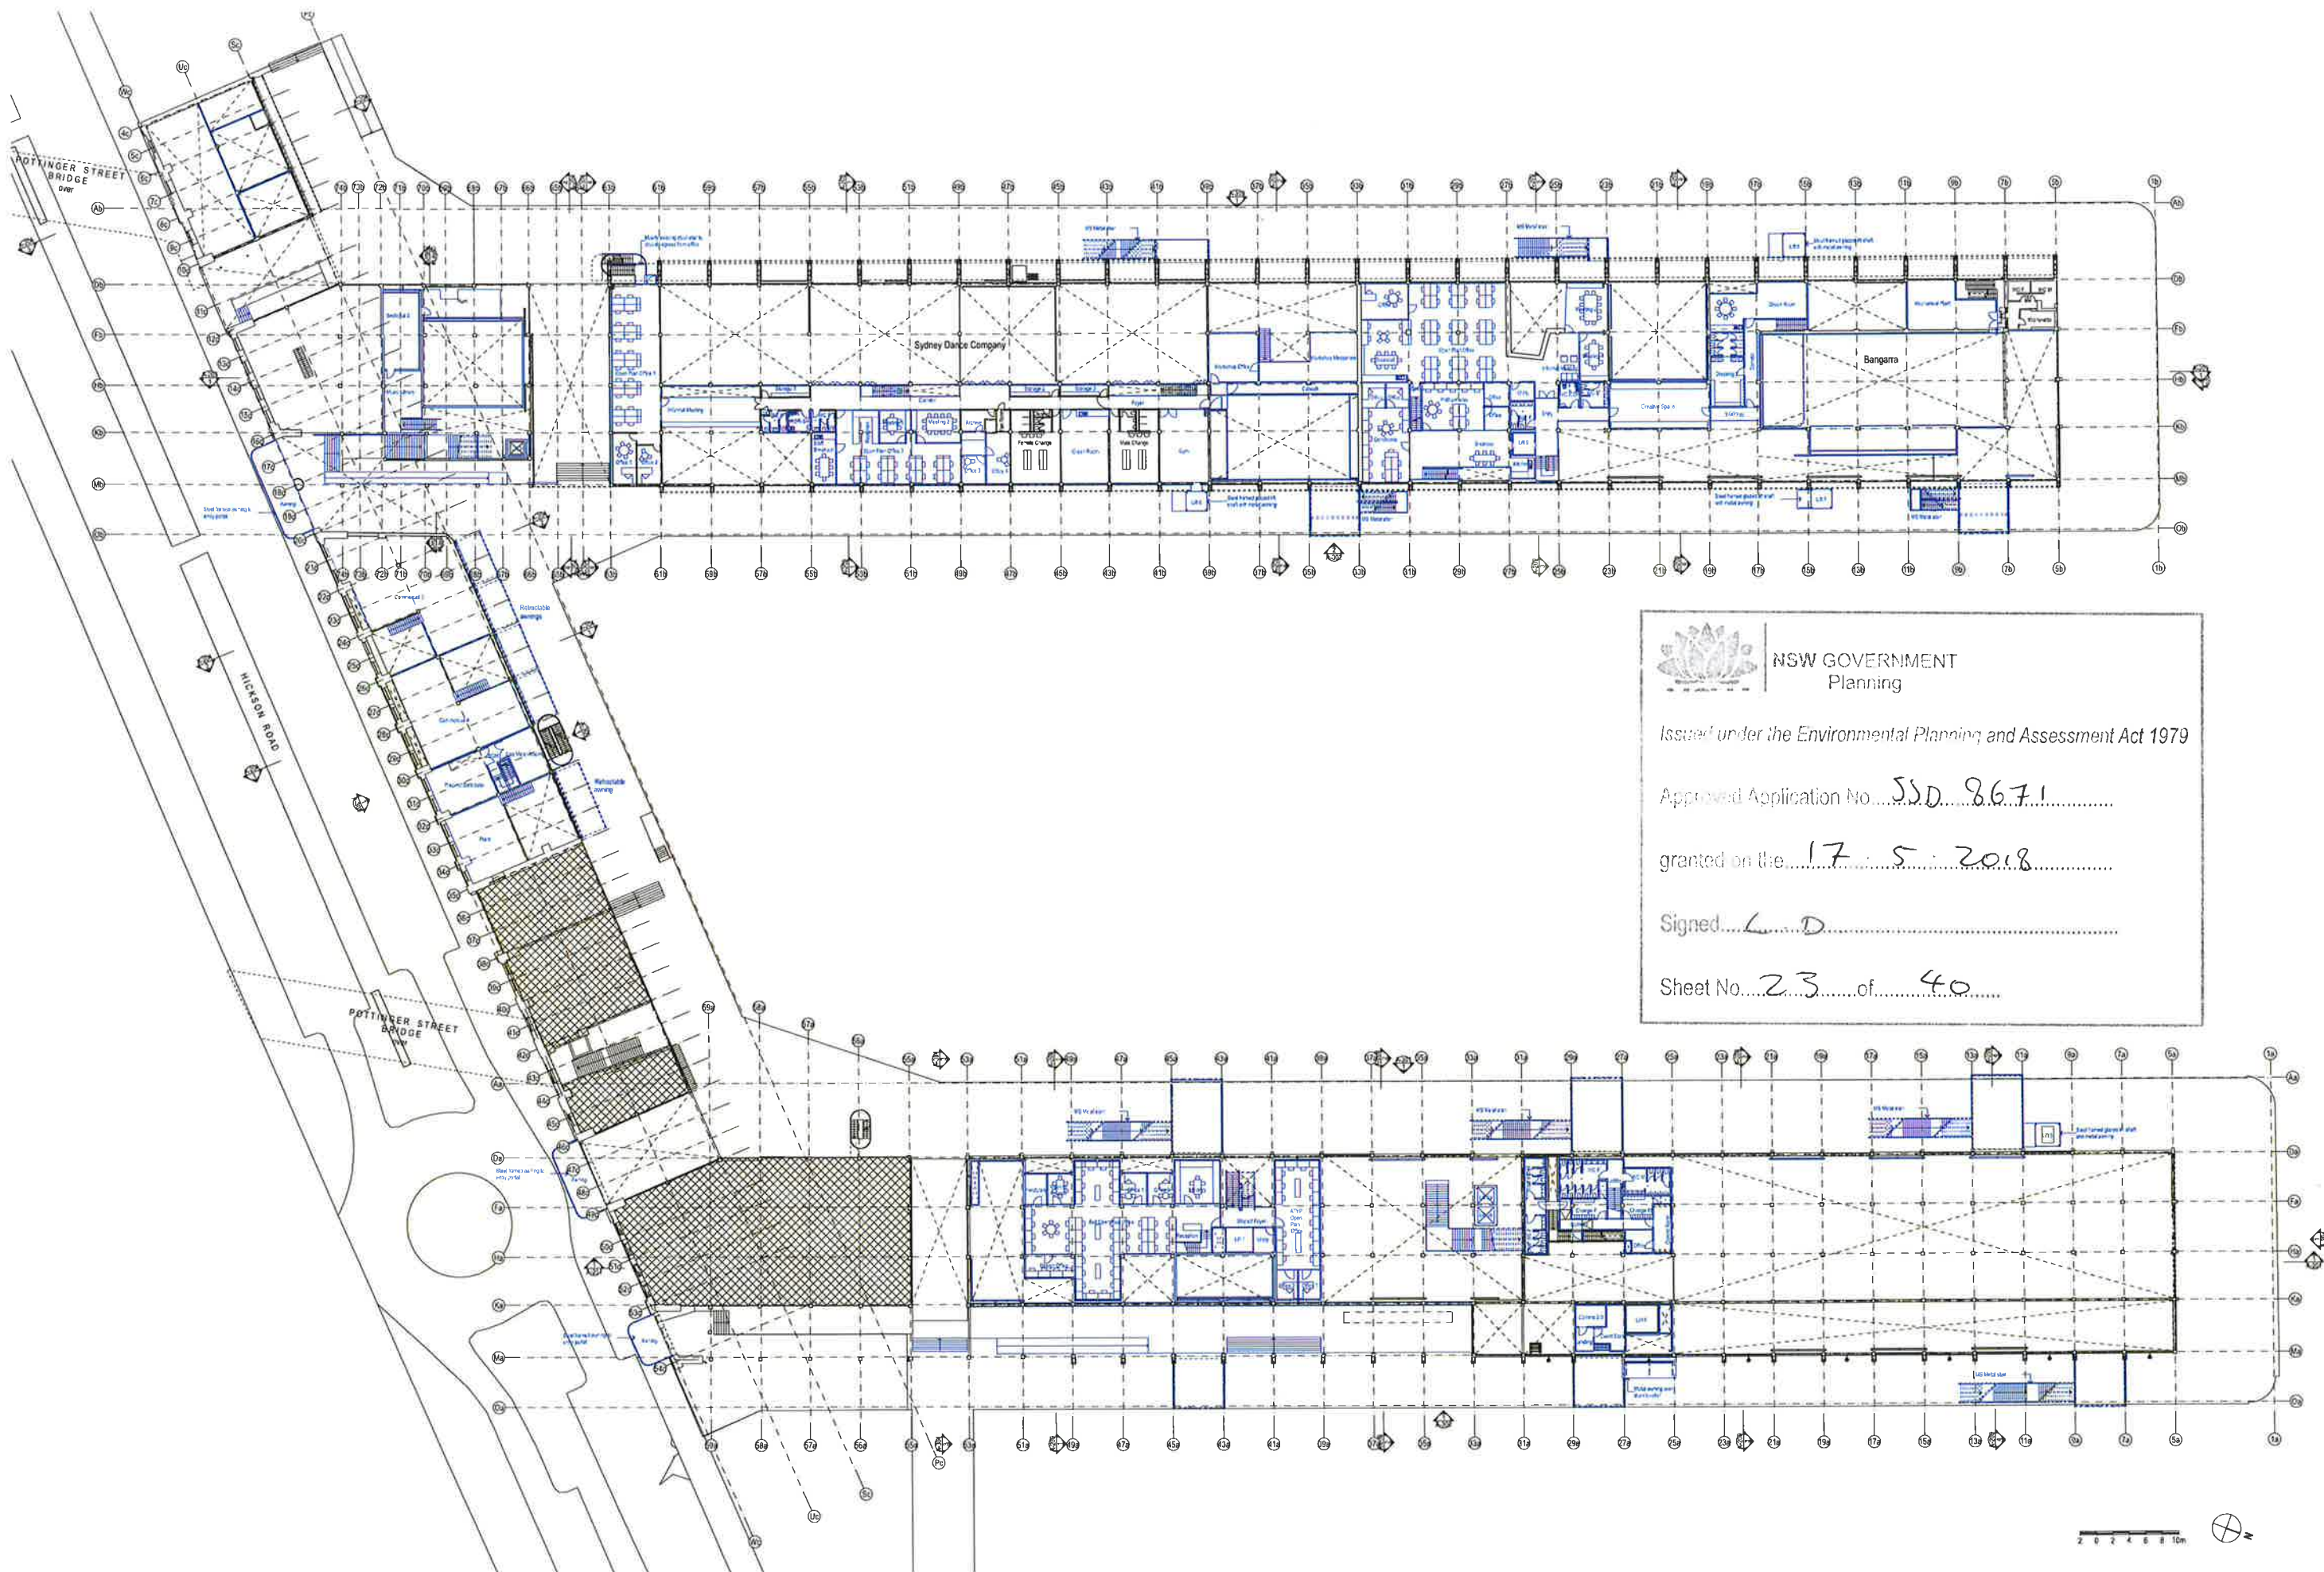



NSW GOVERNMENT
Planning

Issued under the Environmental Planning and Assessment Act 1979


Approved Application No. SSD 8671

granted on the 17.5.2018

Signed L.D.

Sheet No. 23 of 40

DATE: 10/05/18 REV: 0 NOTES: 1. REVISED PLAN		NOTES: 1. Do not scale drawings. Use A3 format. 2. Dimensions are given in millimetres unless otherwise stated. 3. All dimensions are to the centreline of the building. 4. All dimensions are to the centreline of the building. 5. All dimensions are to the centreline of the building.		ACCESS CONSULTANT Accessability Solutions Phone: 02 9511 1000 Email: access@accessability.com.au		ACOUSTIC ENGINEER ACoustic Phone: 02 9511 1000 Email: acoustic@acoustic.com.au		ARCHITECT TOMKINS ZULAKHA GREER ARCHITECTS Phone: 02 9511 1000 Email: tomkins@tomkinszulakhagreer.com.au		PROGRAMME MANAGEMENT Programme Management Phone: 02 9511 1000 Email: programme@programme.com.au		ELECTRICAL ENGINEER Electrical Engineering Phone: 02 9511 1000 Email: electrical@electrical.com.au		ESD CONSULTANT Environmental Sustainability Design Phone: 02 9511 1000 Email: esd@esd.com.au		WASTE CONSULTANT Waste Management Phone: 02 9511 1000 Email: waste@waste.com.au		MARINE ECOLOGIST Marine Ecology Phone: 02 9511 1000 Email: marine@marine.com.au		LEGEND SSDA Not part of scope		CLIENT: Create NSW Create NSW Phone: 02 9511 1000 Email: create@create.com.au		PROJECT: WALSH BAY ARTS AND CULTURAL PRECINCT Walsh Bay Arts and Cultural Precinct Phone: 02 9511 1000 Email: walshbay@walshbay.com.au		ARCHITECT: TOMKINS ZULAKHA GREER ARCHITECTS Tomkins Zulakha Greer Architects Phone: 02 9511 1000 Email: tomkins@tomkinszulakhagreer.com.au		DRAWING TITLE: MEZZANINE PLAN Mezzanine Plan Phone: 02 9511 1000 Email: mezzanine@mezzanine.com.au		DRAWN BY: J. J. J. J. J. J. J. J. Phone: 02 9511 1000 Email: jjjj@jjjj.com.au	
---	--	---	--	---	--	---	--	---	--	--	--	---	--	---	--	--	--	--	--	--	--	--	--	---	--	---	--	---	--	--	--

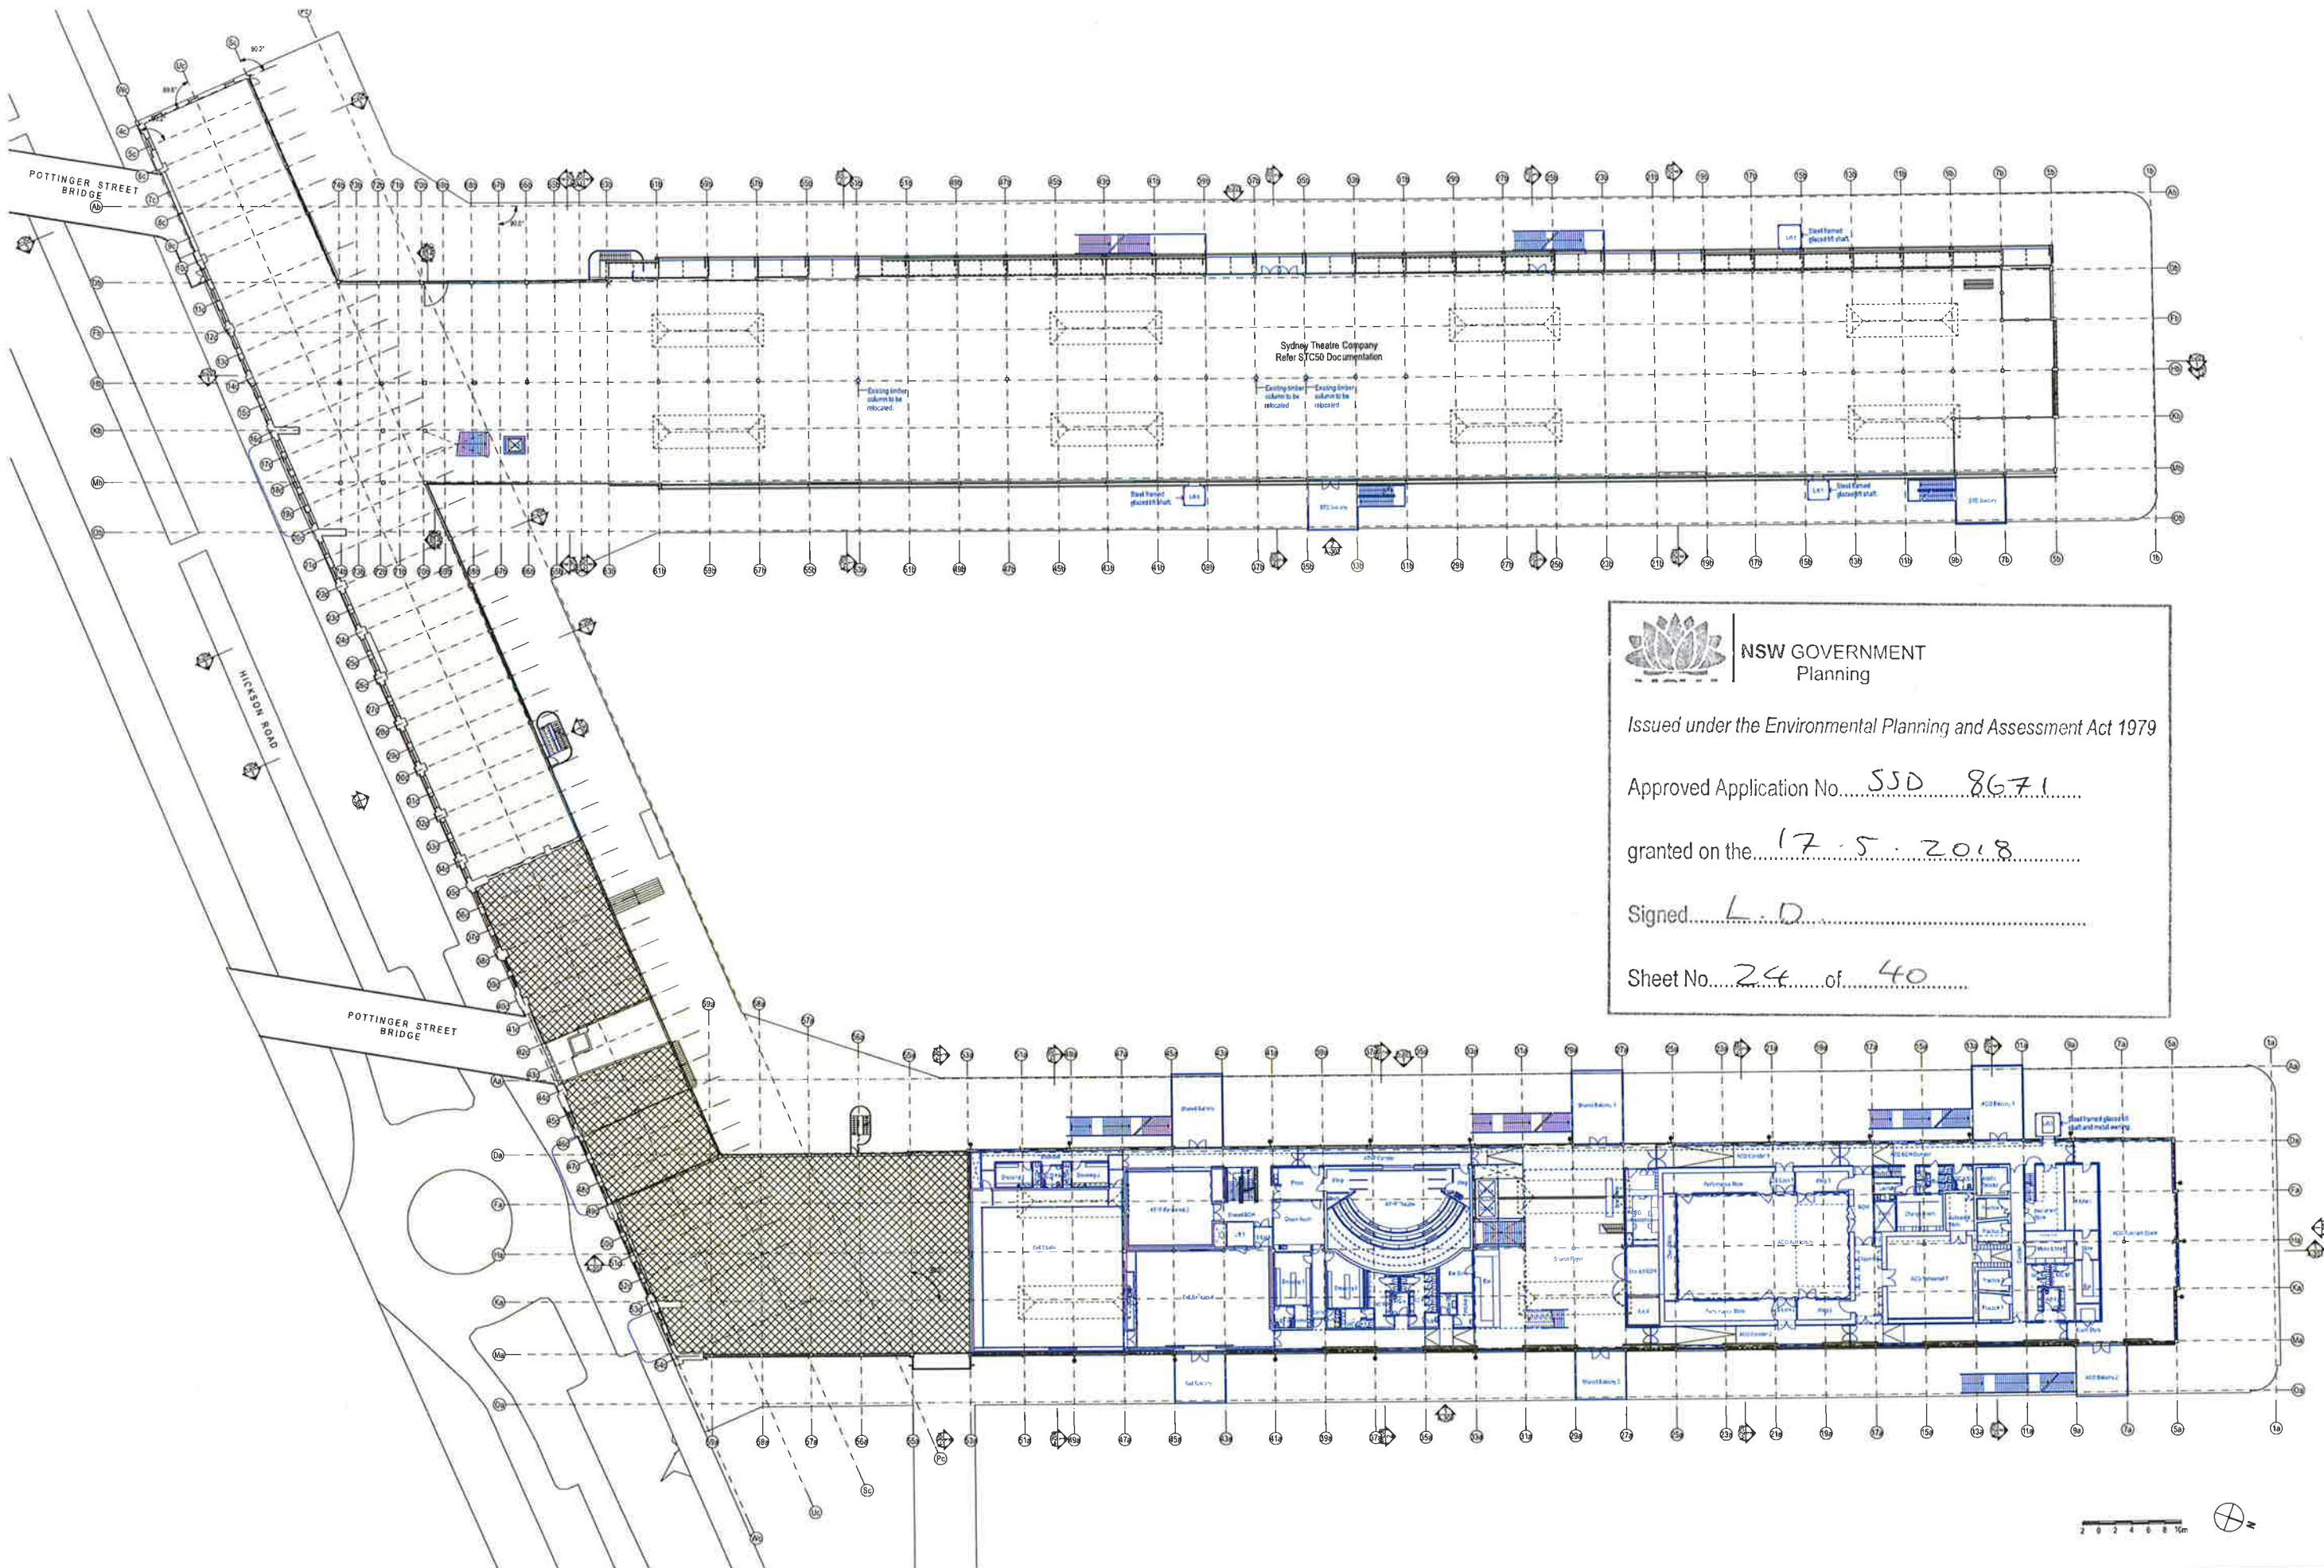

NSW GOVERNMENT
Planning

Issued under the Environmental Planning and Assessment Act 1979


Approved Application No. SSD 8671

granted on the 17.5.2018

Signed L.D.

Sheet No. 24 of 40

DATE 12/17/17	REV A	NOTES Do not scale drawings. Use figure dimensions only. Report any discrepancies to the architect. These drawings, plans, specifications and the copyright therein are the property of Tonkin Zulaika Greer Architects Pty Ltd, and must not be reproduced or copied wholly or in part without the permission of Tonkin Zulaika Greer Architects Pty Ltd.	ACCESS CONSULTANT Accessibility Solutions Phone: 832 1388 Email: info@accessibilitysolutions.com.au HERITAGE CONSULTANT Dugan & Dugan Phone: 8371 5367 Email: herald@herald.com.au STATUTORY PLANNER J&B Planning Phone: 873 1778 Email: jandbplanning@gmail.com	ACOUSTIC ENGINEER A&P Phone: 832 1388 Email: info@accessibilitysolutions.com.au Mechanical/Electrical Engineer A&P Phone: 832 1388 Email: info@accessibilitysolutions.com.au THEATRE PLANNER & AV A&P Phone: 832 1388 Email: info@accessibilitysolutions.com.au	ICA CONSULTANT Bentley & Bentley Phone: 832 1388 Email: info@accessibilitysolutions.com.au LANDSCAPE ARCHITECT A&P Phone: 832 1388 Email: info@accessibilitysolutions.com.au QUANTITY SURVEYOR A&P Phone: 832 1388 Email: info@accessibilitysolutions.com.au	PROGRAMME MANAGEMENT A&P Phone: 832 1388 Email: info@accessibilitysolutions.com.au MECHANICAL ENGINEER A&P Phone: 832 1388 Email: info@accessibilitysolutions.com.au KITCHEN CONSULTANT A&P Phone: 832 1388 Email: info@accessibilitysolutions.com.au	ELECTRICAL ENGINEER A&P Phone: 832 1388 Email: info@accessibilitysolutions.com.au STRUCTURAL/CONCRETE A&P Phone: 832 1388 Email: info@accessibilitysolutions.com.au TRAFFIC ENGINEER A&P Phone: 832 1388 Email: info@accessibilitysolutions.com.au	ESD CONSULTANT A&P Phone: 832 1388 Email: info@accessibilitysolutions.com.au SURVEYOR A&P Phone: 832 1388 Email: info@accessibilitysolutions.com.au VEGETATION ENGINEER A&P Phone: 832 1388 Email: info@accessibilitysolutions.com.au	WASTE CONSULTANT A&P Phone: 832 1388 Email: info@accessibilitysolutions.com.au SPECIALIST LIGHTING ENGINEER A&P Phone: 832 1388 Email: info@accessibilitysolutions.com.au WIRE SERVICES ENGINEER A&P Phone: 832 1388 Email: info@accessibilitysolutions.com.au	MARINE ECOLOGIST A&P Phone: 832 1388 Email: info@accessibilitysolutions.com.au CONSTRUCTION PROGRAMMING A&P Phone: 832 1388 Email: info@accessibilitysolutions.com.au SIGNAGE & WAYFINDING A&P Phone: 832 1388 Email: info@accessibilitysolutions.com.au	LEGEND STC50 internal tenancy works subject of separate SSDA Not part of scope Existing To be demolished New work	SSDA	CLIENT Create NSW Create NSW Infrastructure NSW Phone: 8246 0187 Email: infrastructure@create.nsw.gov.au	PROJECT WALSH BAY ARTS AND CULTURAL PRECINCT PROJECT NO: 16005	ARCHITECT TONKIN ZULAKHA GREER ARCHITECTS 117 Macquarie Street Sydney NSW 2000 P: 02 9215 4991 F: 02 9215 4992 EMAIL: info@tzga.com.au WEB: www.tzga.com.au	DRAWING TITLE LEVEL 1 PLAN SCALE 1:500 PHASE FOR APPROVAL DRAWING NO A-102 REV A	DRAWN BY JANAH KILSS HOWARD LARSEN CHECKED BY PT DATE 25/17
-------------------------	-----------------	--	---	---	--	---	--	---	--	--	---	-------------	--	---	--	--	--

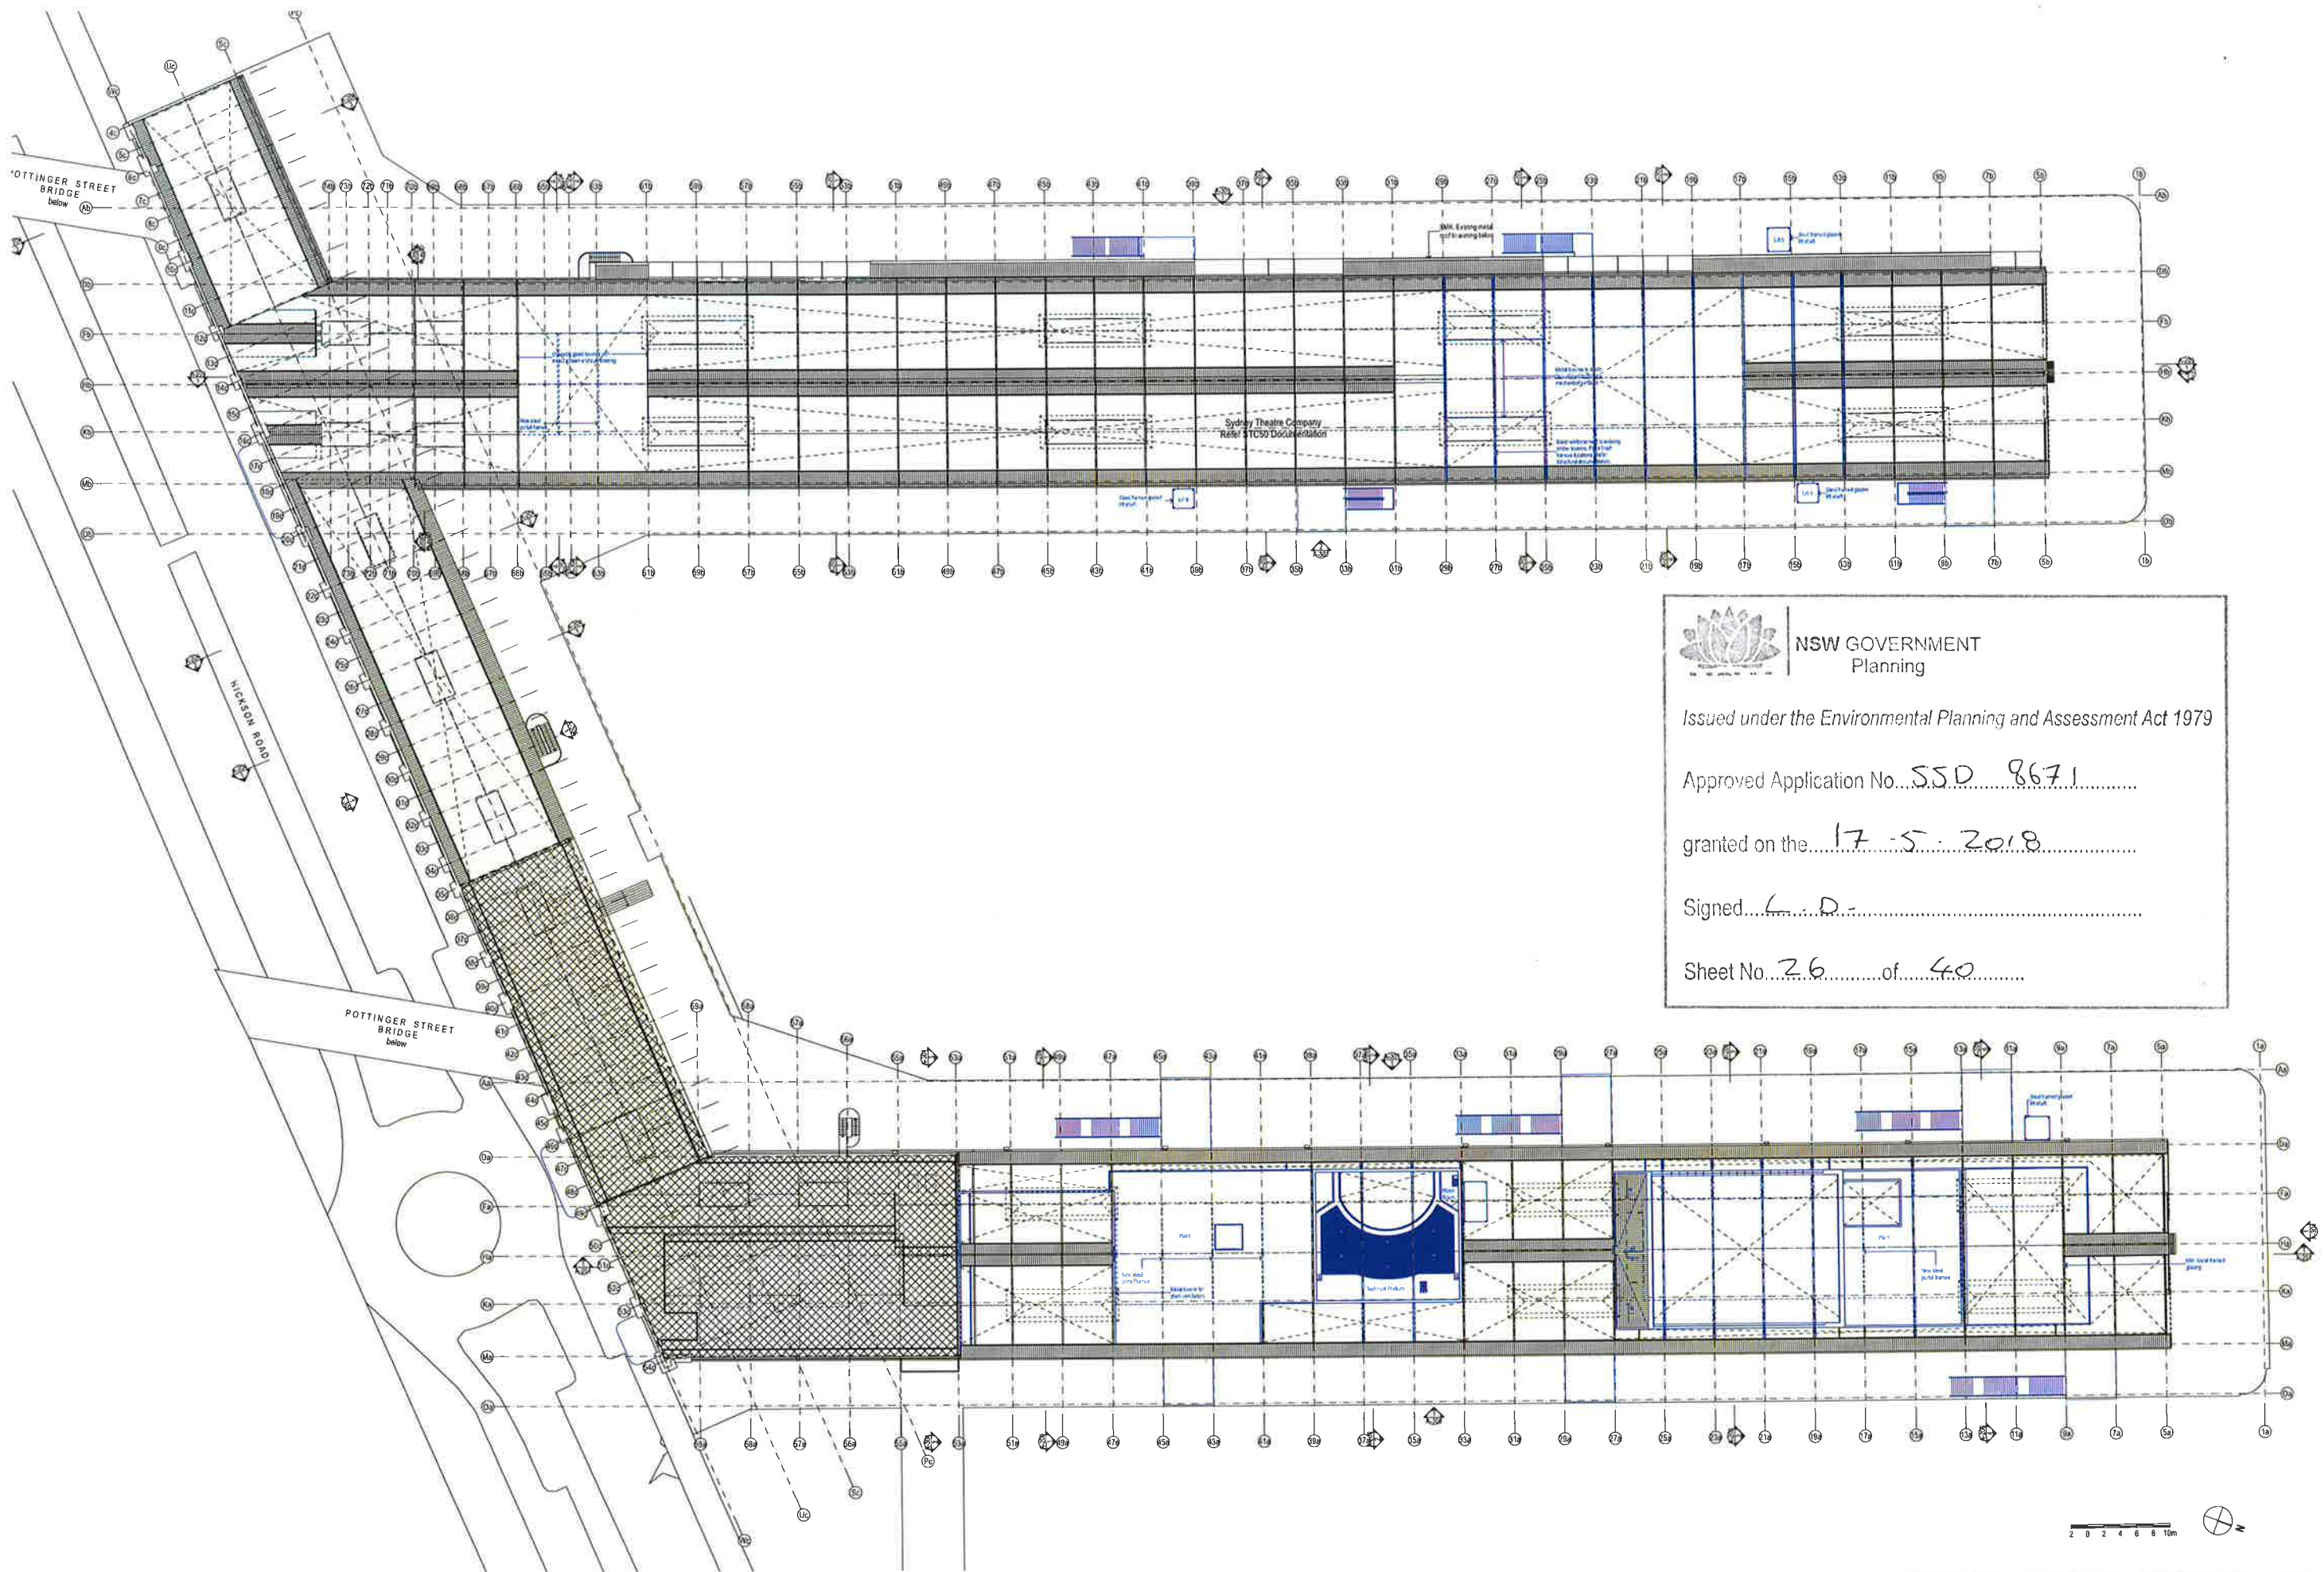

NSW GOVERNMENT
Planning

Issued under the Environmental Planning and Assessment Act 1979



Approved Application No. SSD 8671

granted on the 17.5.2018

Signed L.D.

Sheet No. 26 of 40

DATE: 15/05/18 REV: 1 NOTES: 1. Do not scale off drawings. Use figure dimensions only. Report any discrepancies to the architect. These drawings are the property of Walsh Bay Arts and Cultural Precinct Pty Ltd and must not be reproduced or copied wholly or in part without the prior written permission of Walsh Bay Arts and Cultural Precinct Pty Ltd.	ACCESS CONSULTANT Accessibility Solutions Phone: 02 9511 1400 Email: info@accessibilitysolutions.com.au HERITAGE CONSULTANT Heritage & Planning Phone: 02 9511 1400 Email: info@heritageandplanning.com.au STATISTICAL PLANNER Statistical Planning Phone: 02 9511 1400 Email: info@statisticalplanning.com.au	ACOUSTIC ENGINEER Acoustic Engineering Phone: 02 9511 1400 Email: info@acousticengineering.com.au MECHANICAL ENGINEER Mechanical Engineering Phone: 02 9511 1400 Email: info@mechanicalengineering.com.au THEATRE PLANNER & AV Theatre Planning & AV Phone: 02 9511 1400 Email: info@theatreplanningandav.com.au	SCA CONSULTANT Structural Consulting Phone: 02 9511 1400 Email: info@structuralconsulting.com.au LANDSCAPE ARCHITECT Landscape Architecture Phone: 02 9511 1400 Email: info@landscapearchitecture.com.au QUANTITY SURVEYOR Quantity Surveying Phone: 02 9511 1400 Email: info@quantitysurveying.com.au	PROGRAMME MANAGEMENT Programme Management Phone: 02 9511 1400 Email: info@programmanagement.com.au MECHANICAL ENGINEER Mechanical Engineering Phone: 02 9511 1400 Email: info@mechanicalengineering.com.au MECHANICAL ENGINEER Mechanical Engineering Phone: 02 9511 1400 Email: info@mechanicalengineering.com.au	ELECTRICAL ENGINEER Electrical Engineering Phone: 02 9511 1400 Email: info@electricalengineering.com.au MECHANICAL ENGINEER Mechanical Engineering Phone: 02 9511 1400 Email: info@mechanicalengineering.com.au MECHANICAL ENGINEER Mechanical Engineering Phone: 02 9511 1400 Email: info@mechanicalengineering.com.au	LEAD CONSULTANT Lead Consulting Phone: 02 9511 1400 Email: info@leadconsulting.com.au MECHANICAL ENGINEER Mechanical Engineering Phone: 02 9511 1400 Email: info@mechanicalengineering.com.au MECHANICAL ENGINEER Mechanical Engineering Phone: 02 9511 1400 Email: info@mechanicalengineering.com.au	WASTE CONSULTANT Waste Consulting Phone: 02 9511 1400 Email: info@wasteconsulting.com.au MECHANICAL ENGINEER Mechanical Engineering Phone: 02 9511 1400 Email: info@mechanicalengineering.com.au MECHANICAL ENGINEER Mechanical Engineering Phone: 02 9511 1400 Email: info@mechanicalengineering.com.au	MARINE ECOLOGIST Marine Ecology Phone: 02 9511 1400 Email: info@marineecology.com.au MECHANICAL ENGINEER Mechanical Engineering Phone: 02 9511 1400 Email: info@mechanicalengineering.com.au MECHANICAL ENGINEER Mechanical Engineering Phone: 02 9511 1400 Email: info@mechanicalengineering.com.au	LEGEND STC50 Internal tenancy works subject of separate SSDA Not part of scope Existing To be demolished New work SSDA	CLIENT Create NSW PROJECT WALSH BAY ARTS AND CULTURAL PRECINCT ARCHITECT TOMKIN ZULAKHA GREEN ARCHITECTS 117 Reservoir Street Phone: 02 9511 1400 Email: info@tomkinzulakhagreenarchitects.com.au DRAWING TITLE LEVEL 3 PLAN SCALE 1:500 PHASE 1 DRAWING NO A-104 REV A DRAWN BY JAH/AM/KLSB CHECKED BY HCH/AM/OT/SS DATE 25/05/18
---	---	---	---	---	--	--	---	---	---	---

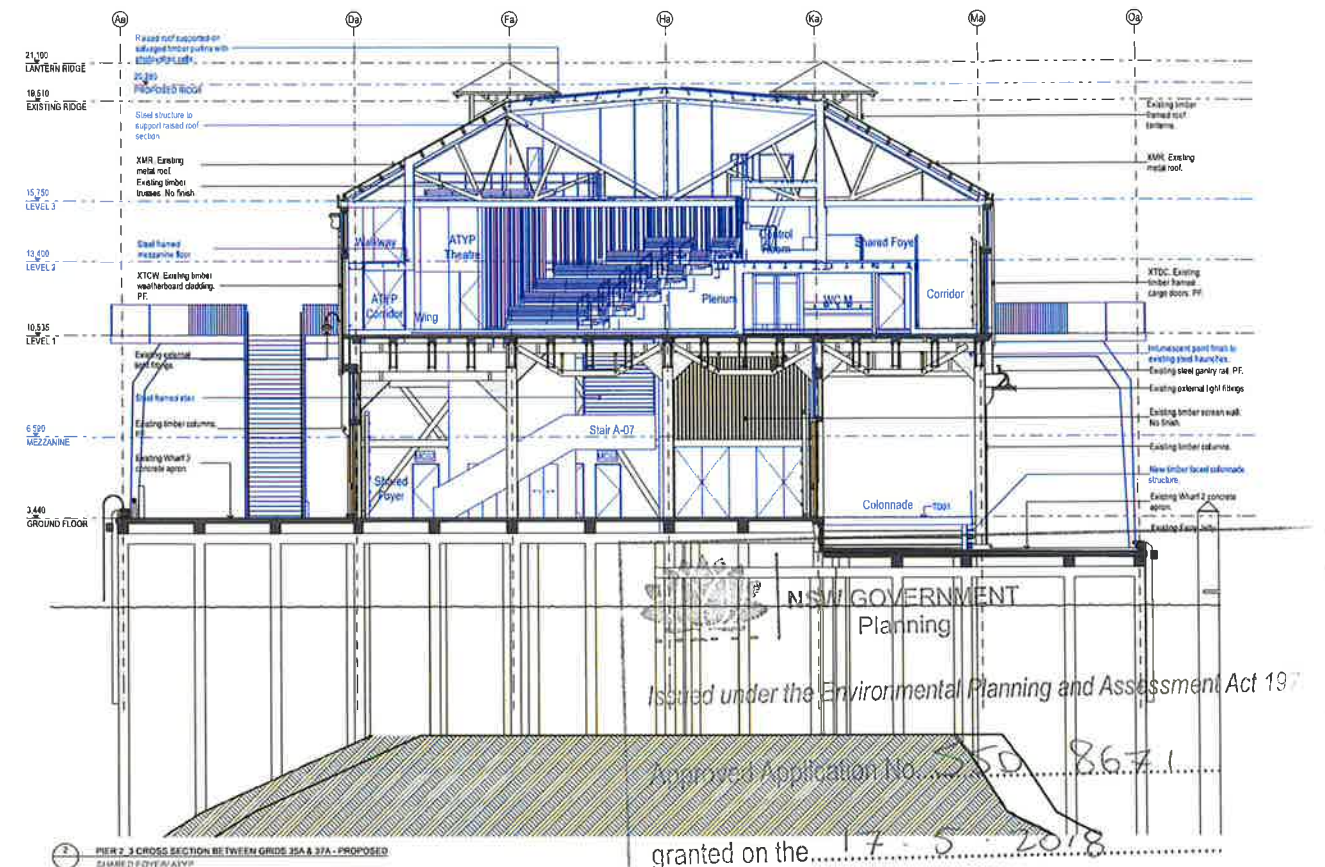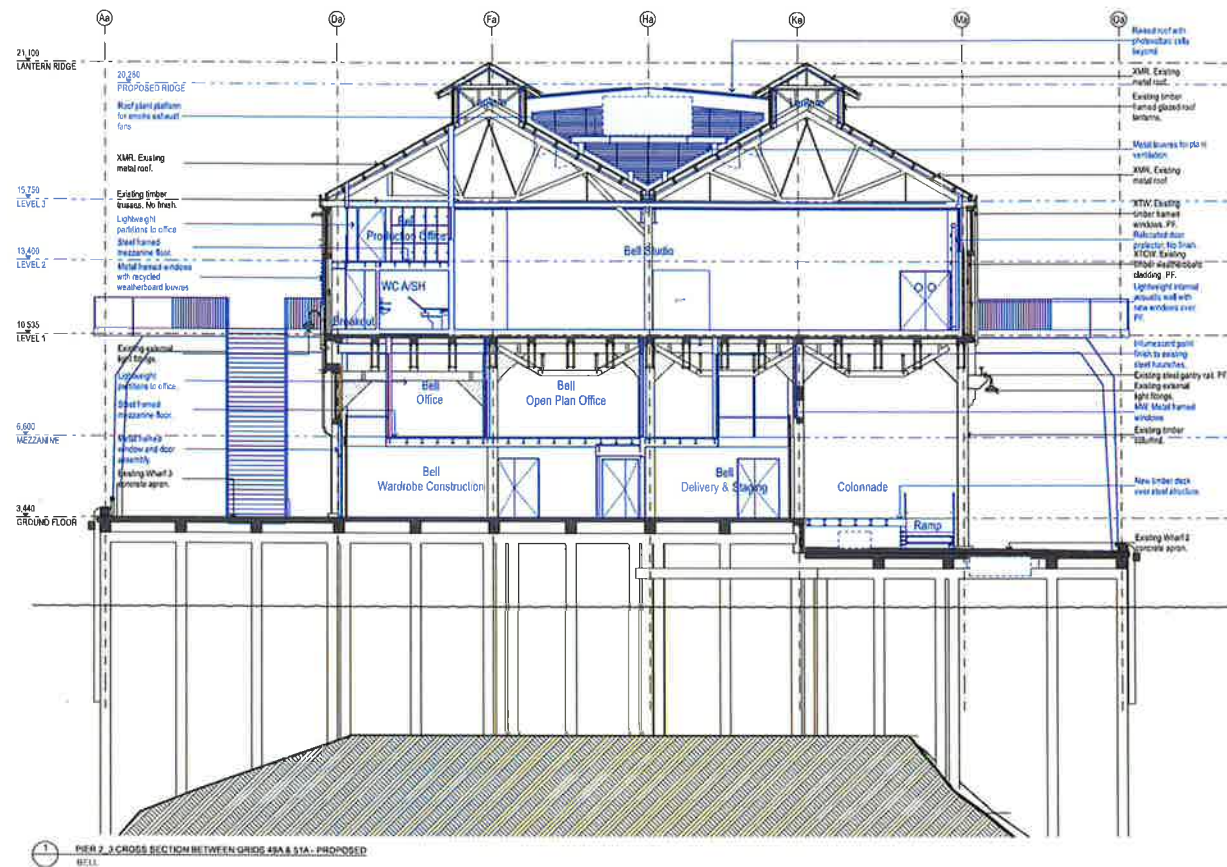



Issued under the Environmental Planning and Assessment Act 1979

Approved Application No. 250 8671

granted on the 17.5.2018

Signed L.D.

Sheet No. 28 of 40

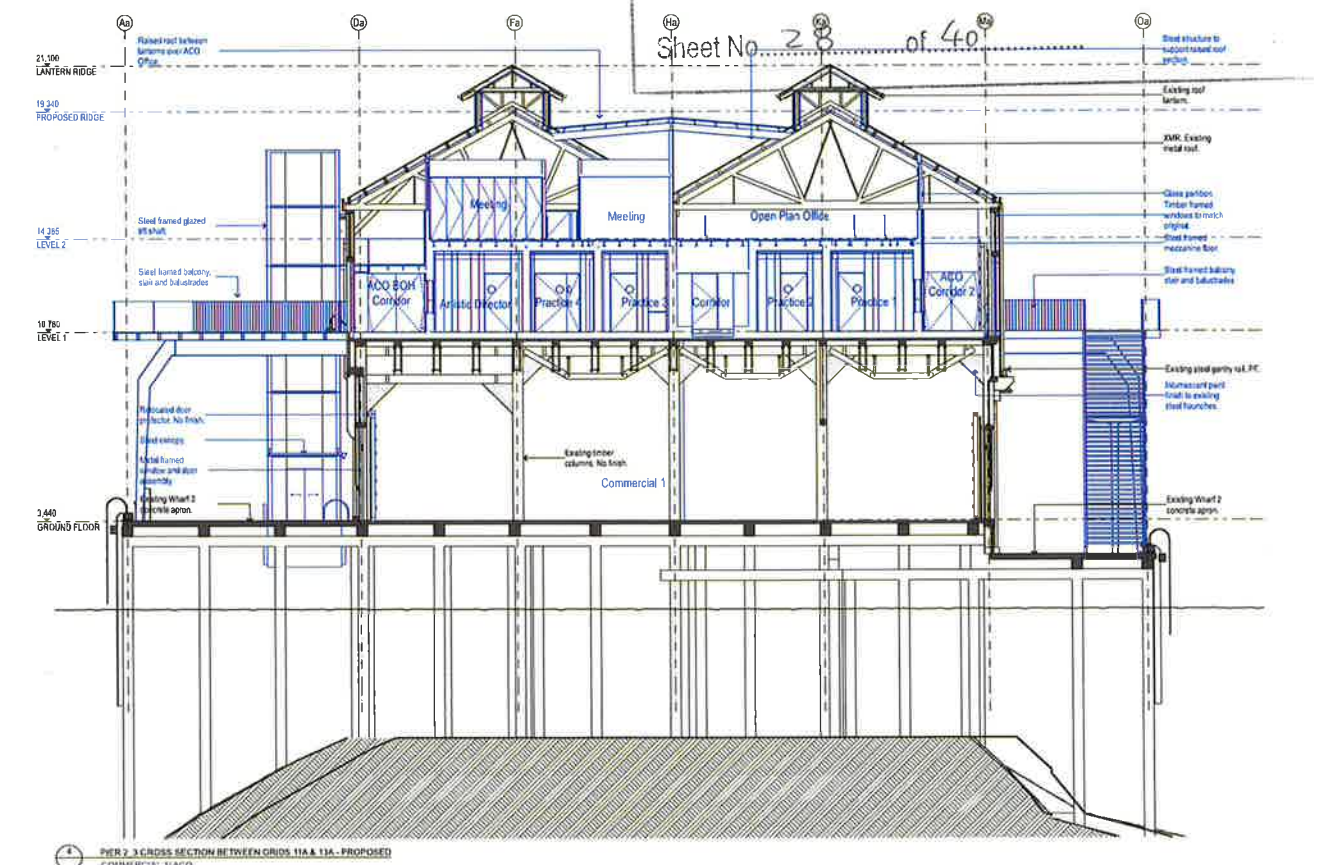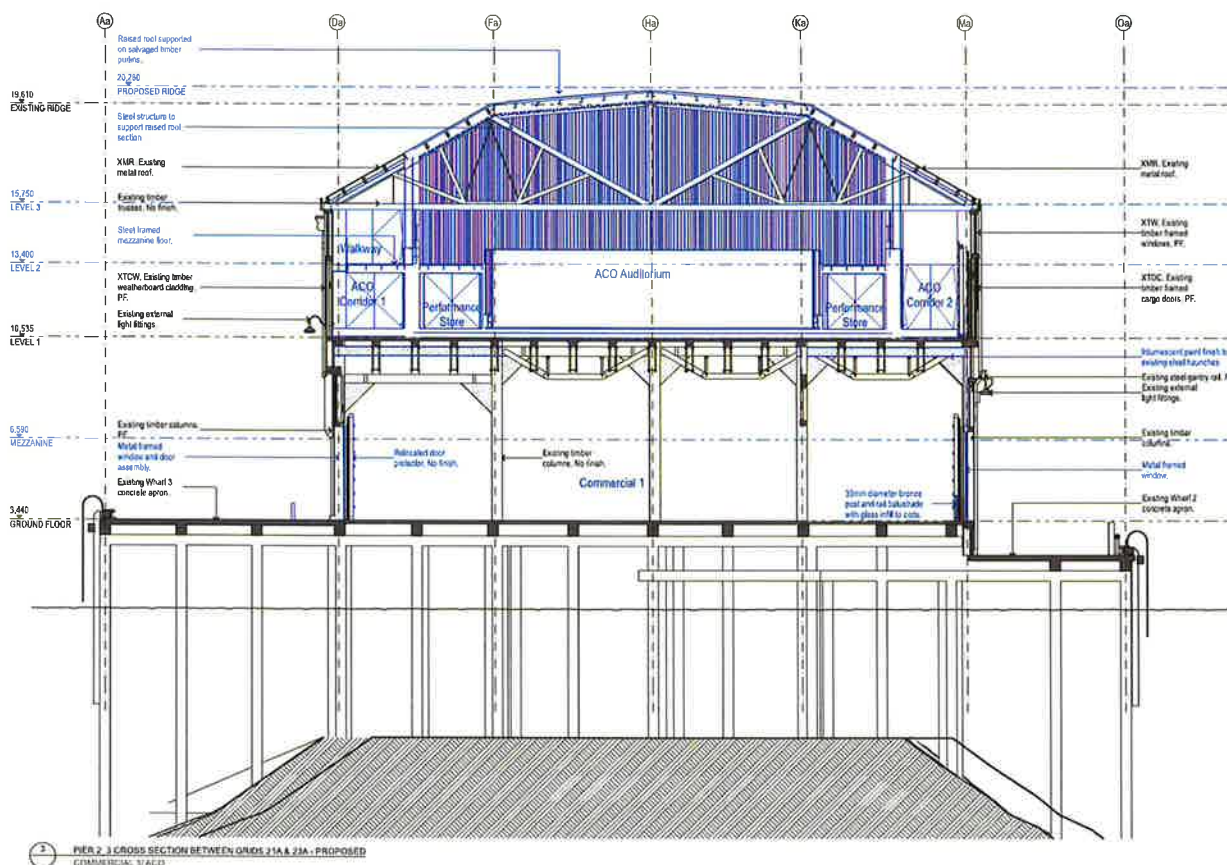

DATE: 10/07/17	REV: A	NOTES: 1. All dimensions are in millimetres unless otherwise stated. 2. All dimensions are to the face of the work unless otherwise stated. 3. All dimensions are to the centre of the work unless otherwise stated. 4. All dimensions are to the edge of the work unless otherwise stated. 5. All dimensions are to the face of the work unless otherwise stated. 6. All dimensions are to the centre of the work unless otherwise stated. 7. All dimensions are to the edge of the work unless otherwise stated. 8. All dimensions are to the face of the work unless otherwise stated. 9. All dimensions are to the centre of the work unless otherwise stated. 10. All dimensions are to the edge of the work unless otherwise stated.					
ACCESS CONSULTANT: Accessability Solutions Phone: 2621 1000 Email: info@accessability.com.au	ACOUSTIC ENGINEER: ACOUSTIC ENGINEER Phone: 2621 1000 Email: info@accessability.com.au	BCA CONSULTANT: BCA CONSULTANT Phone: 2621 1000 Email: info@accessability.com.au	PROGRAMME MANAGEMENT: PROGRAMME MANAGEMENT Phone: 2621 1000 Email: info@accessability.com.au	ELECTRICAL ENGINEER: ELECTRICAL ENGINEER Phone: 2621 1000 Email: info@accessability.com.au	ESD CONSULTANT: ESD CONSULTANT Phone: 2621 1000 Email: info@accessability.com.au	WASTE CONSULTANT: WASTE CONSULTANT Phone: 2621 1000 Email: info@accessability.com.au	MARINE ECOLOGIST: MARINE ECOLOGIST Phone: 2621 1000 Email: info@accessability.com.au
HERITAGE CONSULTANT: Heritage Solutions Phone: 2621 1000 Email: info@heritagesolutions.com.au	MECHANICAL ENGINEER: MECHANICAL ENGINEER Phone: 2621 1000 Email: info@mechanical.com.au	LANDSCAPE ARCHITECT: LANDSCAPE ARCHITECT Phone: 2621 1000 Email: info@landscape.com.au	MECHANICAL ENGINEER: MECHANICAL ENGINEER Phone: 2621 1000 Email: info@mechanical.com.au	STRUCTURAL ENGINEER: STRUCTURAL ENGINEER Phone: 2621 1000 Email: info@structural.com.au	STRUCTURAL ENGINEER: STRUCTURAL ENGINEER Phone: 2621 1000 Email: info@structural.com.au	SPECIALIST LIGHTING ENGINEER: SPECIALIST LIGHTING ENGINEER Phone: 2621 1000 Email: info@lighting.com.au	CONSTRUCTION PROGRAMMING: CONSTRUCTION PROGRAMMING Phone: 2621 1000 Email: info@construction.com.au
STATUTORY PLANNER: STATUTORY PLANNER Phone: 2621 1000 Email: info@statutory.com.au	INTEGRAL PLANNER & JV: INTEGRAL PLANNER & JV Phone: 2621 1000 Email: info@integral.com.au	QUANTITY SURVEYOR: QUANTITY SURVEYOR Phone: 2621 1000 Email: info@quantity.com.au	QUANTITY SURVEYOR: QUANTITY SURVEYOR Phone: 2621 1000 Email: info@quantity.com.au	TRAFFIC ENGINEER: TRAFFIC ENGINEER Phone: 2621 1000 Email: info@traffic.com.au	TRAFFIC ENGINEER: TRAFFIC ENGINEER Phone: 2621 1000 Email: info@traffic.com.au	WIRE SERVICES ENGINEER: WIRE SERVICES ENGINEER Phone: 2621 1000 Email: info@wire.com.au	SIGNALS & WAYFINDING: SIGNALS & WAYFINDING Phone: 2621 1000 Email: info@signals.com.au

STC60 internal laneway works
subject of separate SSDA

Existing

To be demolished

SSDA

Not part of scope

New work

CLIENT: WALSH BAY ARTS AND CULTURAL PRECINCT	ARCHITECT: TONYON JOLANKHA GREER ARCHITECTS	DRAWING TITLE: PIER 2-3 - CROSS SECTIONS - PROPOSED	DRAWN BY: JACIN GARCIA
DELIVERY AGENCY: INFRASTRUCTURE NSW	SCALE: 1:200	DATE: 25/07/17	REV: A
PROJECT NO: 10000	PHASE: FOR APPROVAL	DRAWING NO: A-200	REV: A

LEGEND: STC50 internal tenancy works subject of separate SSDA	LEGEND: Existing, To be demolished, New work	SSDA	CLIENT: Create NSW	PROJECT: WALSH BAY ARTS AND CULTURAL PRECINCT	ARCHITECT: TOMKIN ZALUKHA GREEN ARCHITECTS	DRAWING TITLE: PIER 2.3 - CROSS SECTIONS - PROPOSED	DRAWN BY: JAH/HAK/LB
NOT part of scope			DELIVERY AGENCY: INFRASTRUCTURE NSW	PROJECT NO: 10005	SCALE: 1:200	DATE: 23/07/17	CHECKED: P1
			PROJECT NO: 10005				



NSW GOVERNMENT
Planning




Issued under the Environmental Planning and Assessment Act 1979

Approved Application No. SSD 8671

granted on the 17.5.2018

Signed L.D




Sheet No. 29 of 40

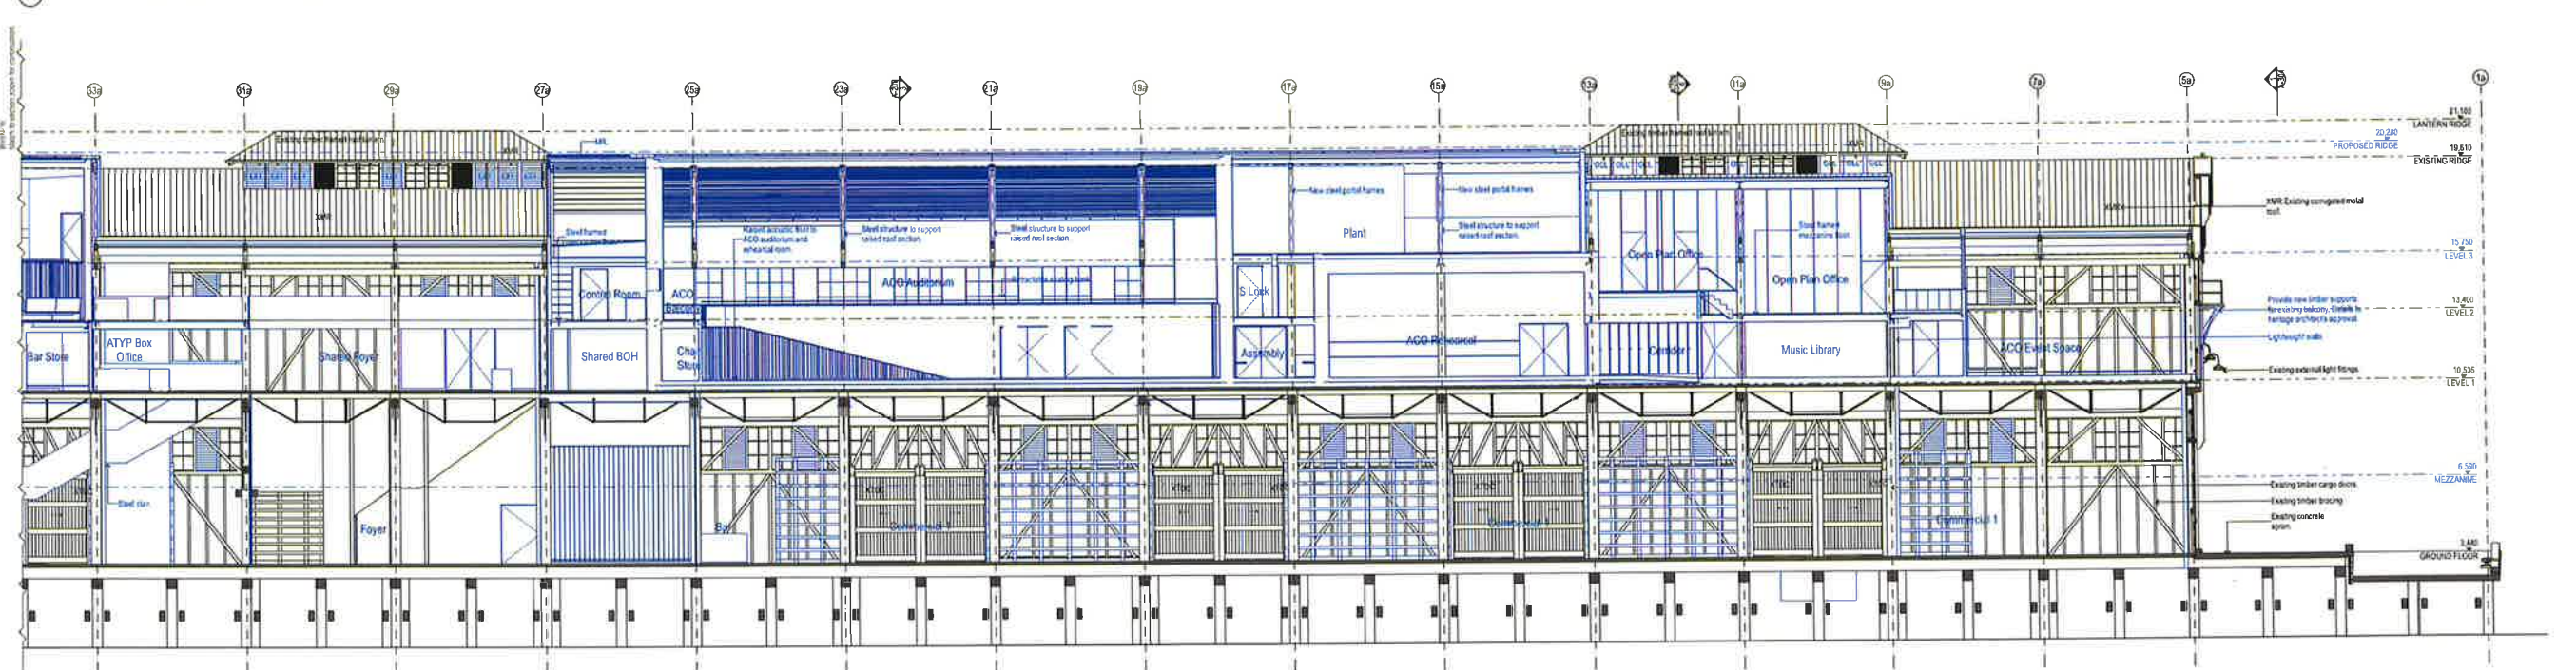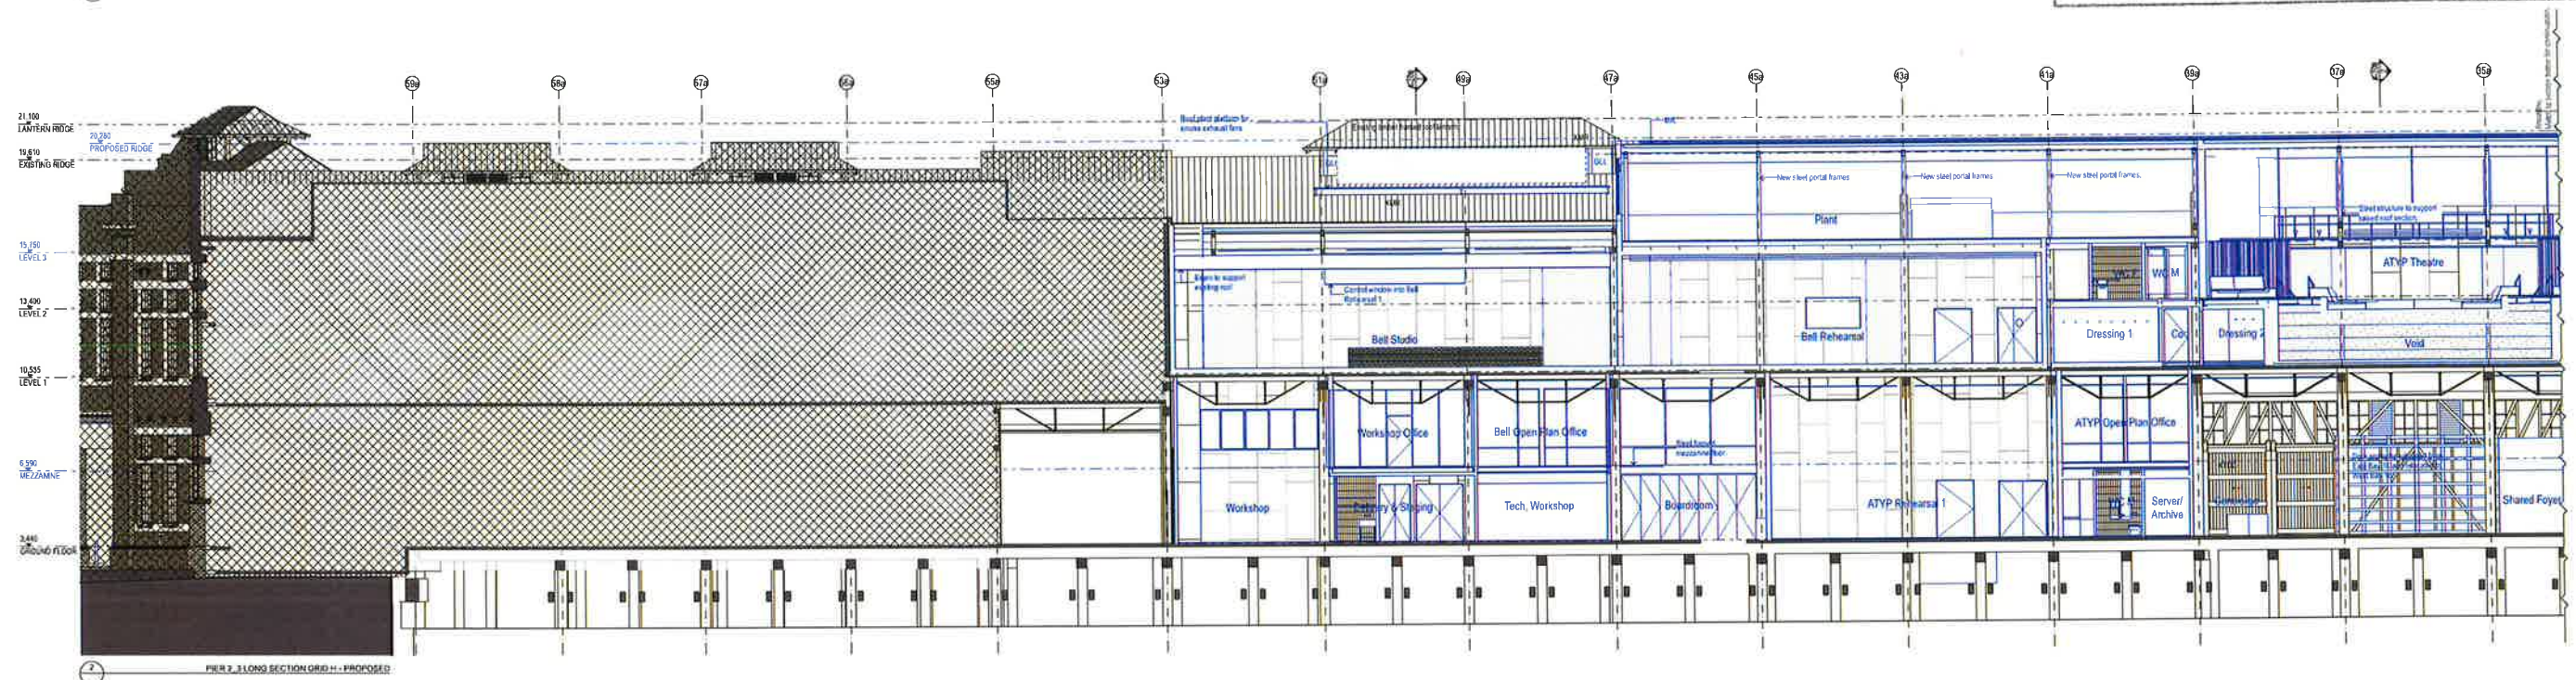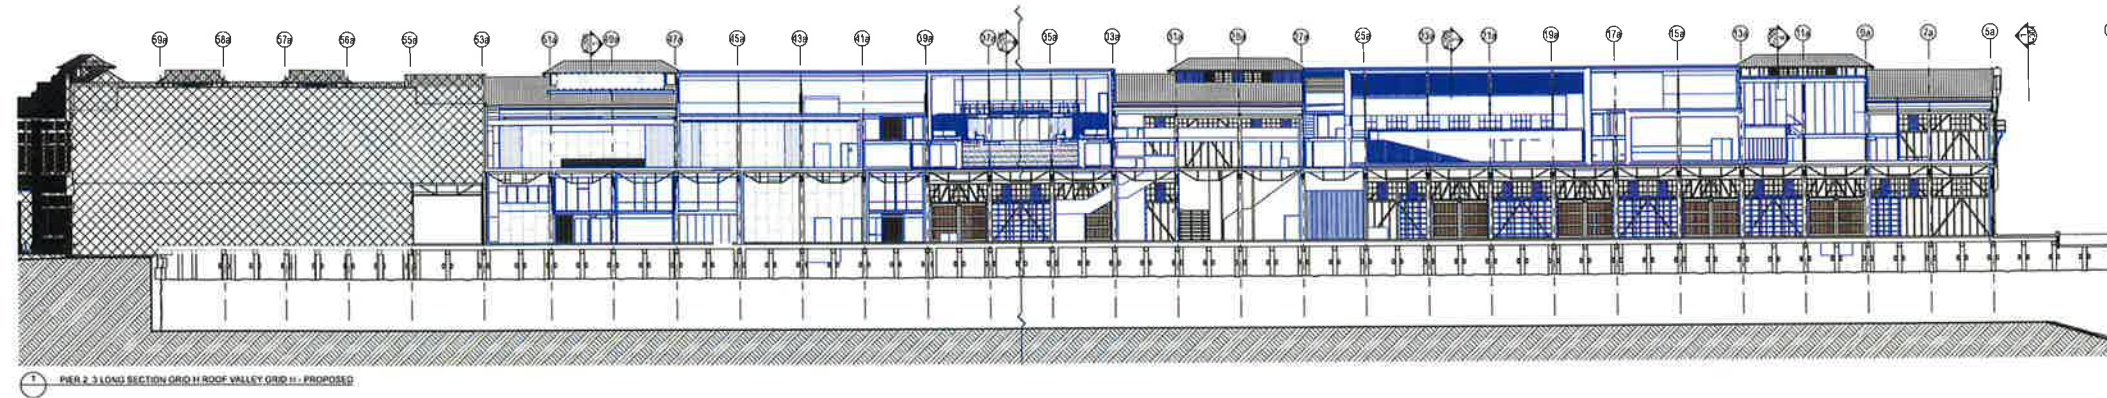

DATE	REV	NOTES
18/07/17	1	ISSUED FOR M&P



NOTES:
Do not scale drawings. Use figure dimensions only. Report any discrepancies to the architect. These drawings, plans, specifications and the copyright therein are the property of Walsh Bay Arts and Cultural Precinct Pty Ltd and must not be reproduced or copied wholly or in part without written permission of Walsh Bay Arts and Cultural Precinct Pty Ltd.

ACCESS CONSULTANT Accessability Solutions Phone: 0811 546 Email: info@accessability.com.au HERITAGE CONSULTANT Business & Tourism Phone: 0811 546 Email: info@businessandtourism.com.au STATISTICAL PLANNER J&J Planning Phone: 0718 878 Email: info@jjplanning.com.au	ACOUSTIC ENGINEER AARP Phone: 0811 546 Email: info@aarplanning.com.au MECHANICAL ENGINEER AARP Phone: 0811 546 Email: info@aarplanning.com.au THEATRE PLANNER & AV AARP Phone: 0811 546 Email: info@aarplanning.com.au	SCA CONSULTANT Market Rights & Associates Phone: 0811 546 Email: info@marketrights.com.au LANDSCAPE ARCHITECT McLennan Landscape Phone: 0811 546 Email: info@mcclennanlandscape.com.au QUANTITY SURVEYOR McLennan Quantity Surveyors Phone: 0811 546 Email: info@mcclennanqs.com.au	PROGRAMME MANAGEMENT AARP Phone: 0811 546 Email: info@aarplanning.com.au MECHANICAL ENGINEER AARP Phone: 0811 546 Email: info@aarplanning.com.au THEATRE PLANNER & AV AARP Phone: 0811 546 Email: info@aarplanning.com.au	ELECTRICAL ENGINEER AARP Phone: 0811 546 Email: info@aarplanning.com.au STRUCTURAL CONSULTANT AARP Phone: 0811 546 Email: info@aarplanning.com.au VERTICAL TRANSPORT ENGINEER AARP Phone: 0811 546 Email: info@aarplanning.com.au	ESD CONSULTANT AARP Phone: 0811 546 Email: info@aarplanning.com.au WASTE CONSULTANT AARP Phone: 0811 546 Email: info@aarplanning.com.au FIRE SERVICES ENGINEER AARP Phone: 0811 546 Email: info@aarplanning.com.au	MARINE ECOLOGIST AARP Phone: 0811 546 Email: info@aarplanning.com.au CONSTRUCTION PROGRAMMING AARP Phone: 0811 546 Email: info@aarplanning.com.au SIGNAGE & WAYFINDING AARP Phone: 0811 546 Email: info@aarplanning.com.au	LEGEND STC50 internal tenancy works subject of separate SSDA Not part of scope Existing To be demolished New work	SSDA	CLIENT Create NSW NSW Arts, Culture & Creative Industries DELIVERY AGENCY INFRASTRUCTURE NSW Phone: 0811 546 Email: info@infrastructure.nsw.gov.au	PROJECT WALSH BAY ARTS AND CULTURAL PRECINCT PROJECT NO: 16006	ARCHITECT TOMER BULAWIA ARCHITECTS 117 Reservoir Street Phone: 0811 546 Email: info@tomerbulawia.com.au	DRAWING TITLE PIER 2, 3 - LONG SECTION - PROPOSED SCALES 1:500, 1:200 1:250, 1:100@A0 PHASE FOR APPROVAL DRAWING NO A-201 REV A	DRAWN BY JH/AM/LB H/W/AM/OT/BS CHECKED PT DATE 25/07/17
--	--	---	---	---	--	--	--	------	--	--	---	---	---

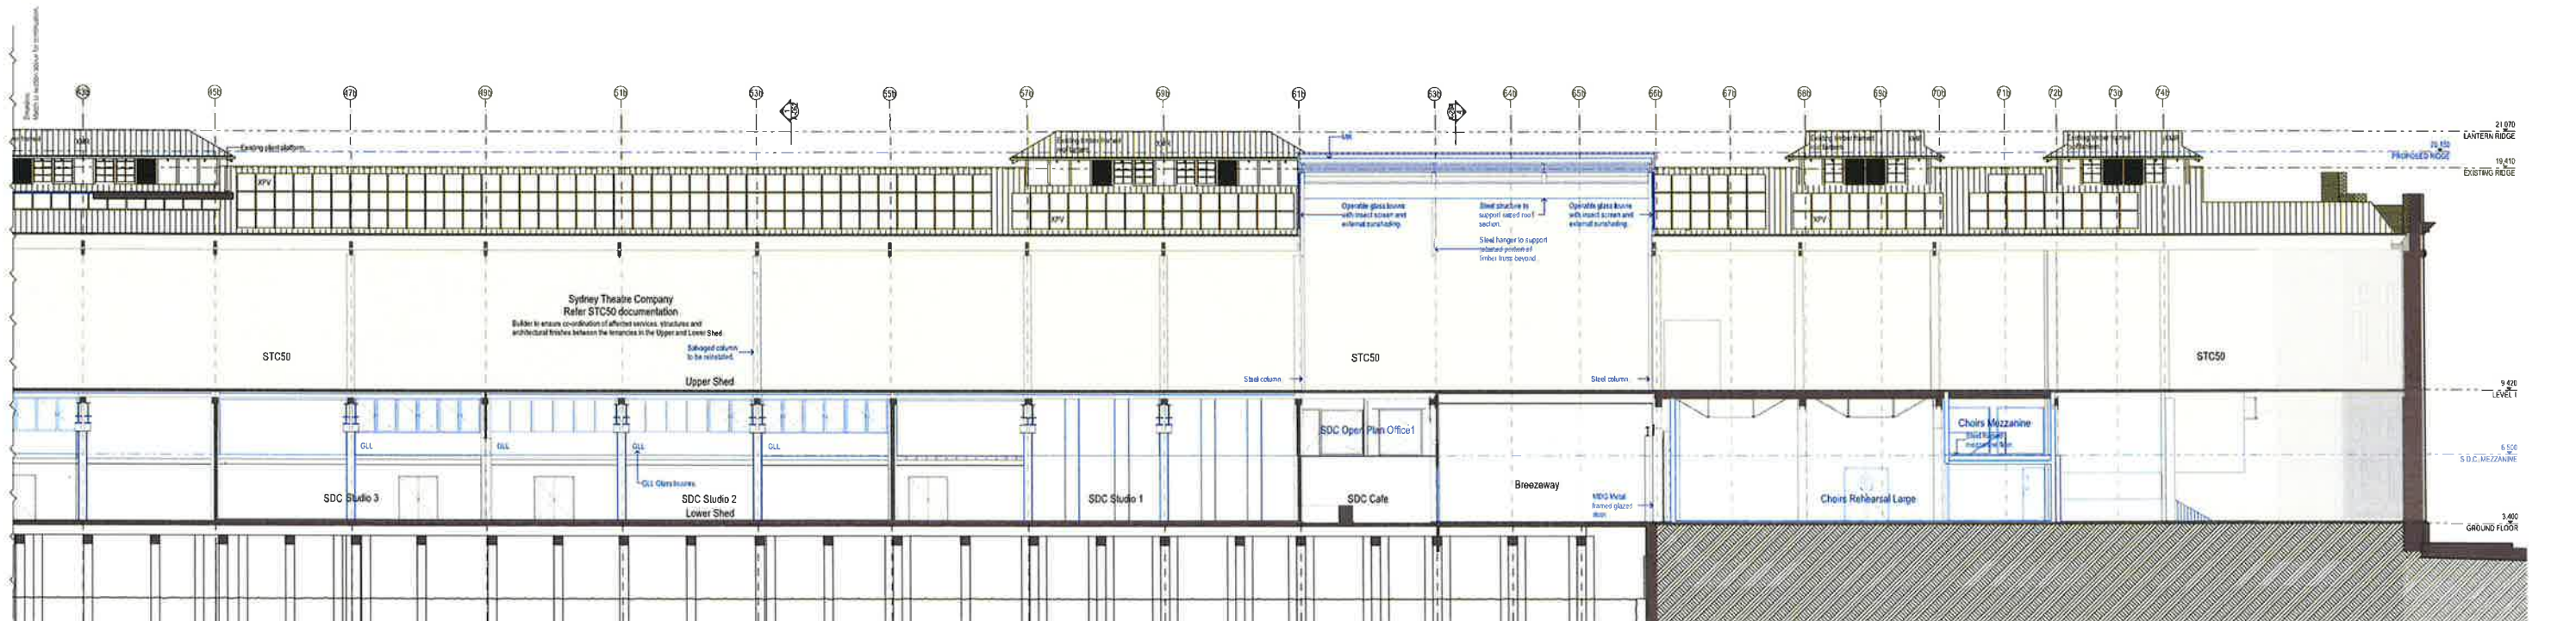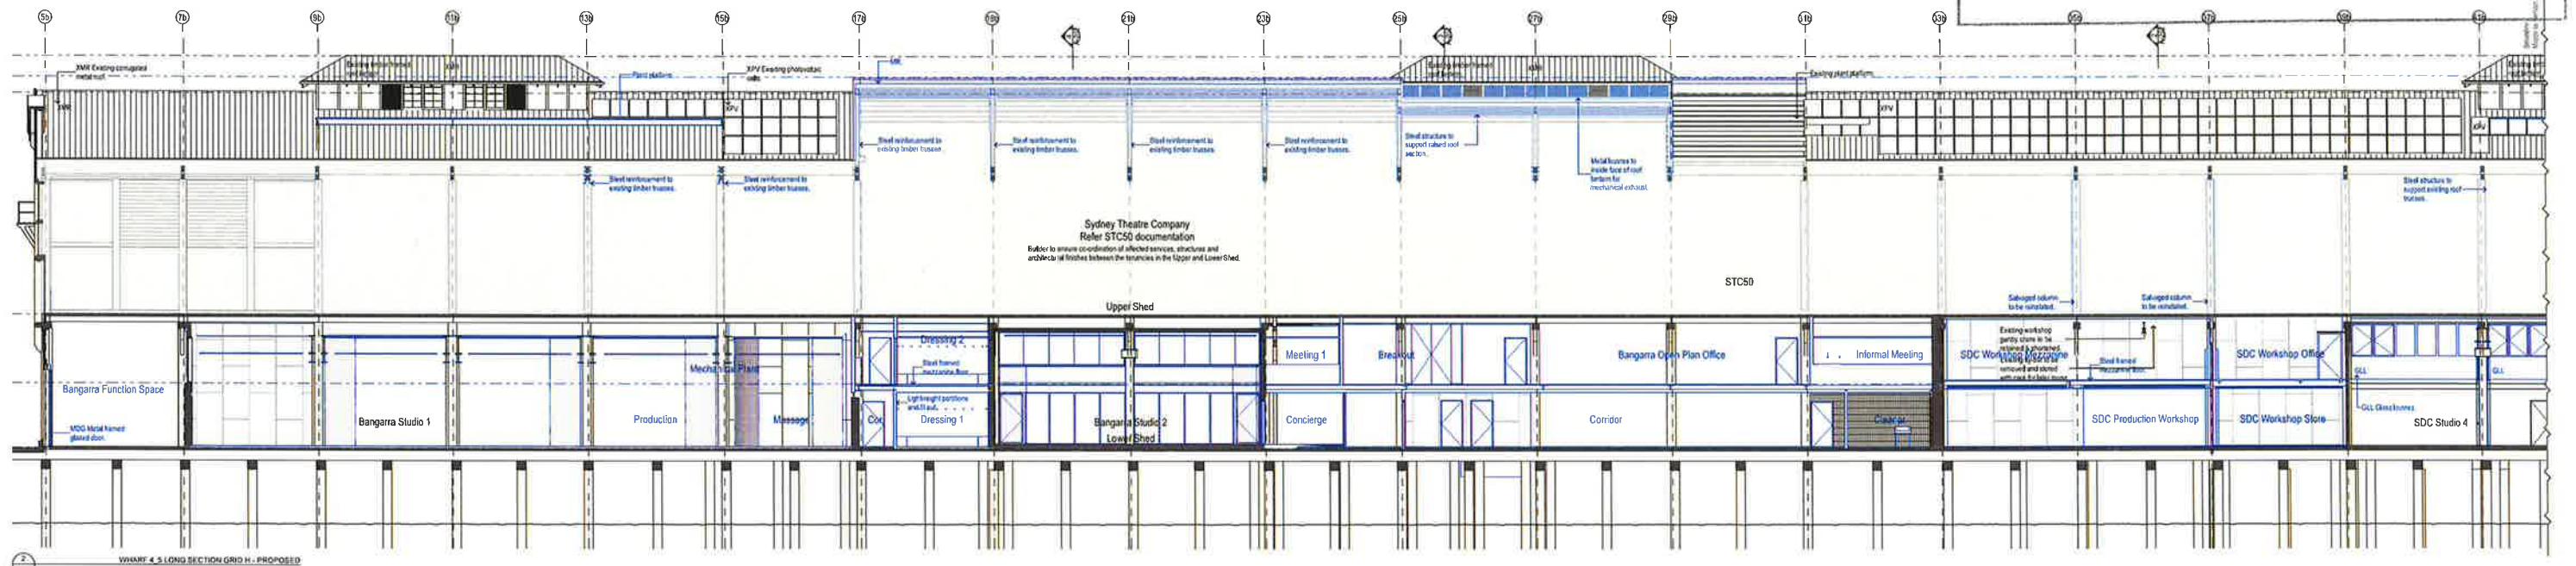
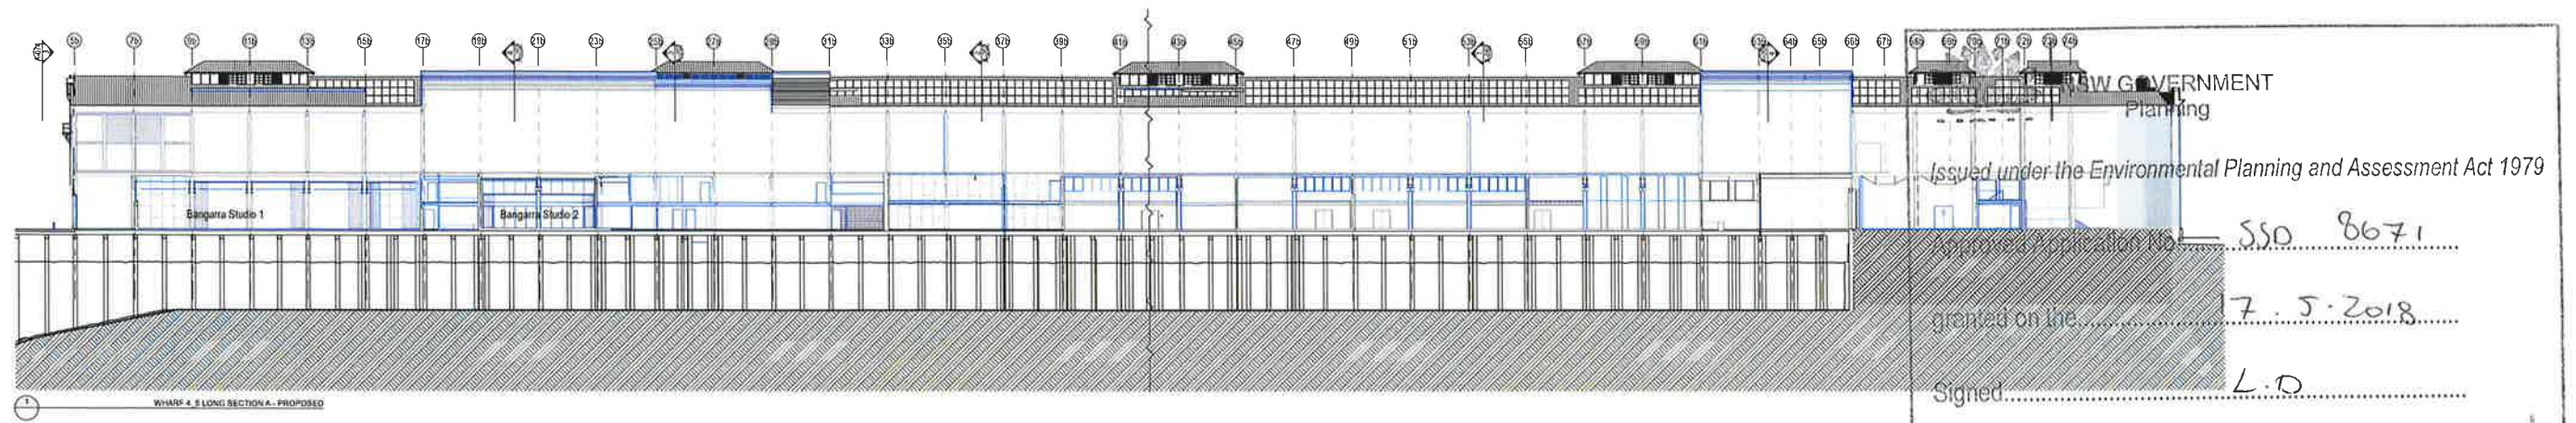


DATE	REV	NOTES
2018/05/17	1	ISSUED FOR PERMIT

NOTES: Do not scale off drawings. Use figures and dimensions only. Report any discrepancies to the architect. These drawings, plans, specifications and the copyright hereinafter the property of Tishman Australia Group Architects Pty Ltd and must not be reproduced or copied whole or in part without written permission of Tishman Australia Group Architects Pty Ltd.	ACCESS CONSULTANT Accessibility Solutions Phone: 9357 1500 Email: info@accessibilitysolutions.com.au	ACOUSTIC ENGINEER ACOUSTIC Phone: 9357 1500 Email: info@accessibilitysolutions.com.au	SCA CONSULTANT Structural Consultants Australia Phone: 9357 1500 Email: info@accessibilitysolutions.com.au	PROGRAMME MANAGEMENT Calceva Phone: 9357 1500 Email: info@accessibilitysolutions.com.au	ELECTRICAL ENGINEER ACOUSTIC Phone: 9357 1500 Email: info@accessibilitysolutions.com.au	ESD CONSULTANT ACOUSTIC Phone: 9357 1500 Email: info@accessibilitysolutions.com.au	WASTE CONSULTANT ACOUSTIC Phone: 9357 1500 Email: info@accessibilitysolutions.com.au	MARINE ECOLOGIST ACOUSTIC Phone: 9357 1500 Email: info@accessibilitysolutions.com.au	LEGEND STC50 internal tenancy works subject of separate SSDA Not part of scope Existing To be demolished New work	SSDA WALSH BAY ARTS AND CULTURAL PRECINCT PROJECT NO: 15005	CLIENT Create NSW NSW Create NSW Infrastructure NSW Phone: 9357 1500 Email: info@accessibilitysolutions.com.au	ARCHITECT TISHMAN AUSTRALIA GROUP ARCHITECTS 117 Reservoir Road NSW 1585 Phone: 9357 1500 Email: info@accessibilitysolutions.com.au	DRAWING TITLE WHARF 4.5 - LONG SECTION - PROPOSED SCALE 1:500, 1:200, 1:250, 1:100 @ A0 PHASE FOR APPROVAL DRAWING NO A-203 REV A	DRAWN BY JUAN CARLOS CHECKED BY PT DATE 2018/05/17
--	--	---	--	---	---	--	--	--	---	--	--	---	---	--

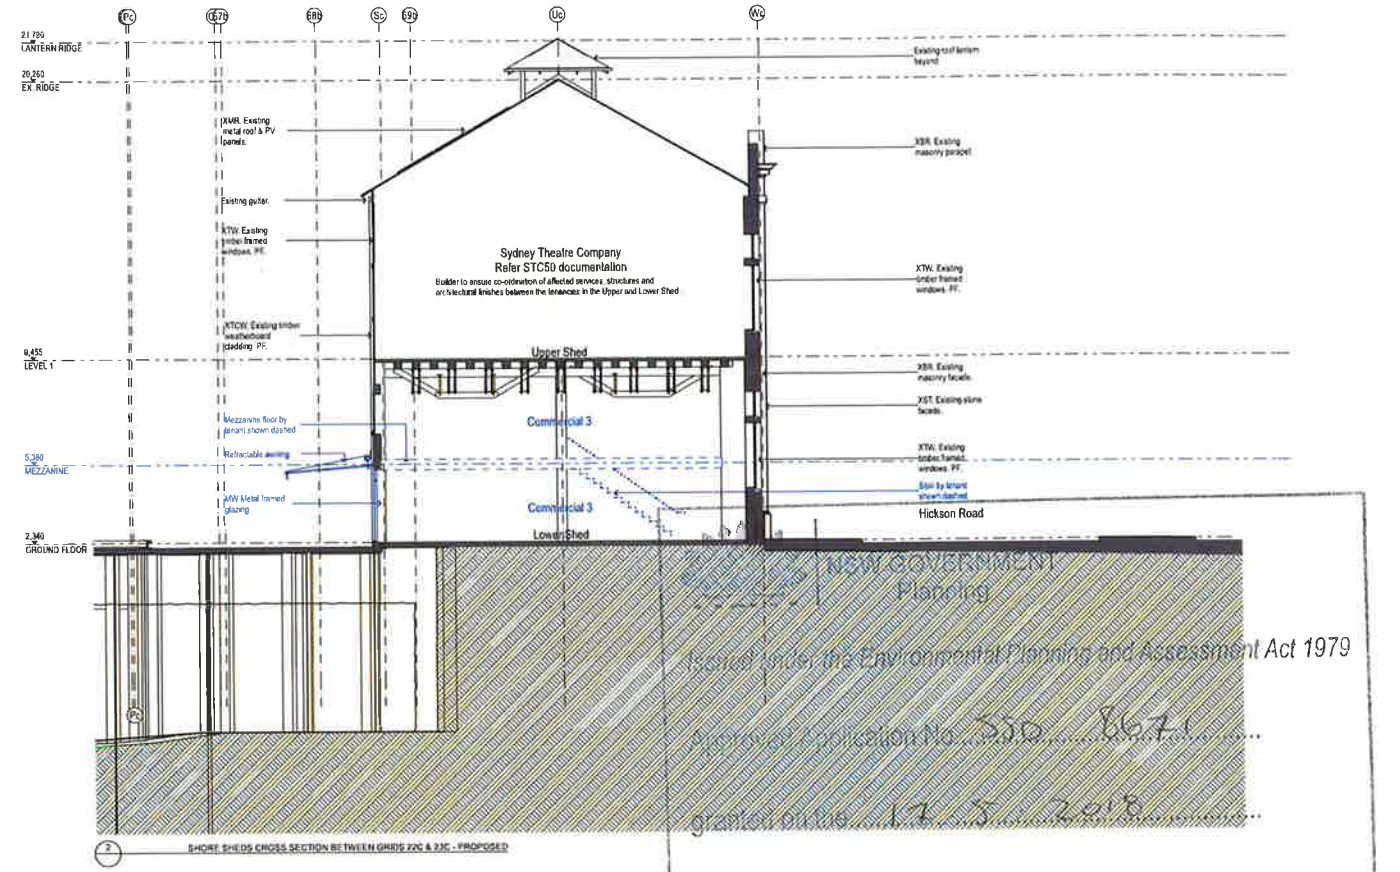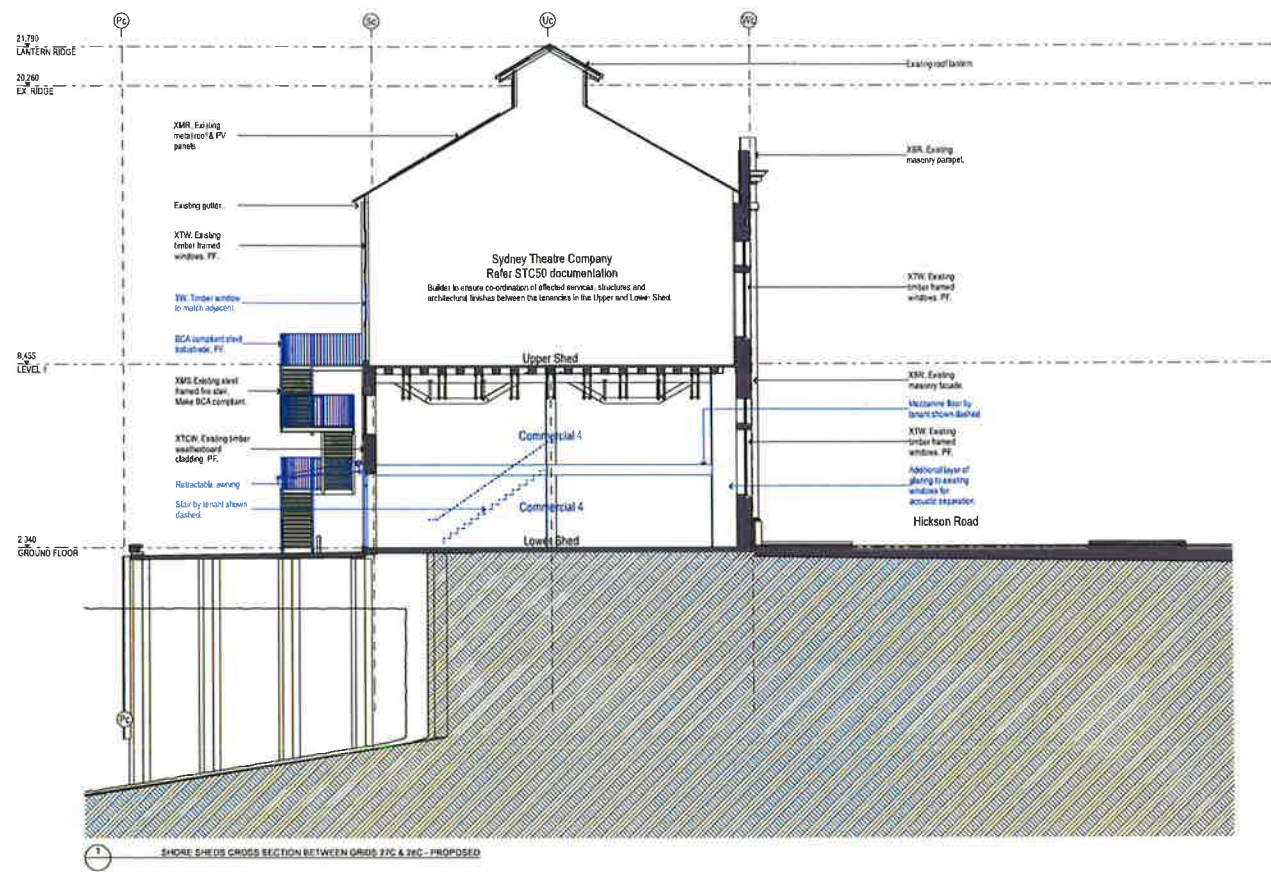

Signed... L.O.
 Sheet No. 32 of 40

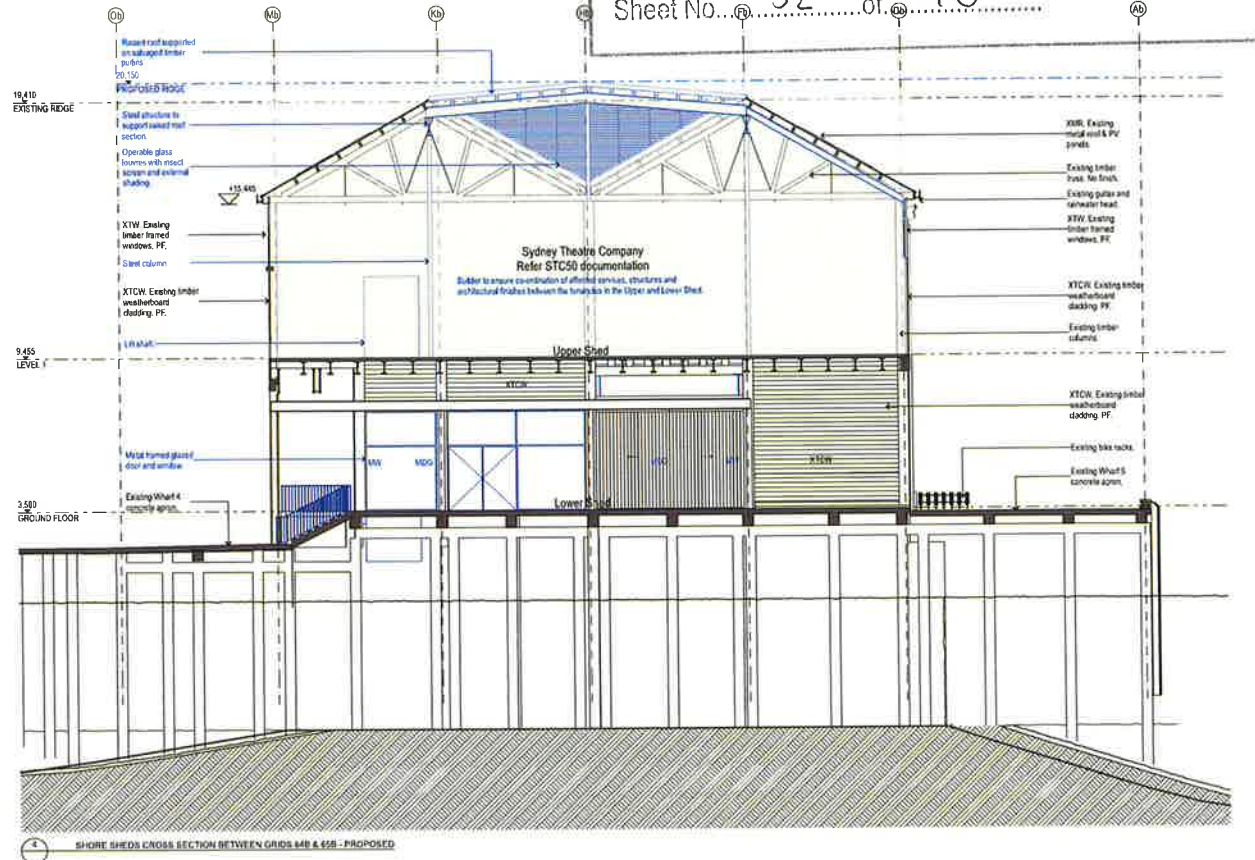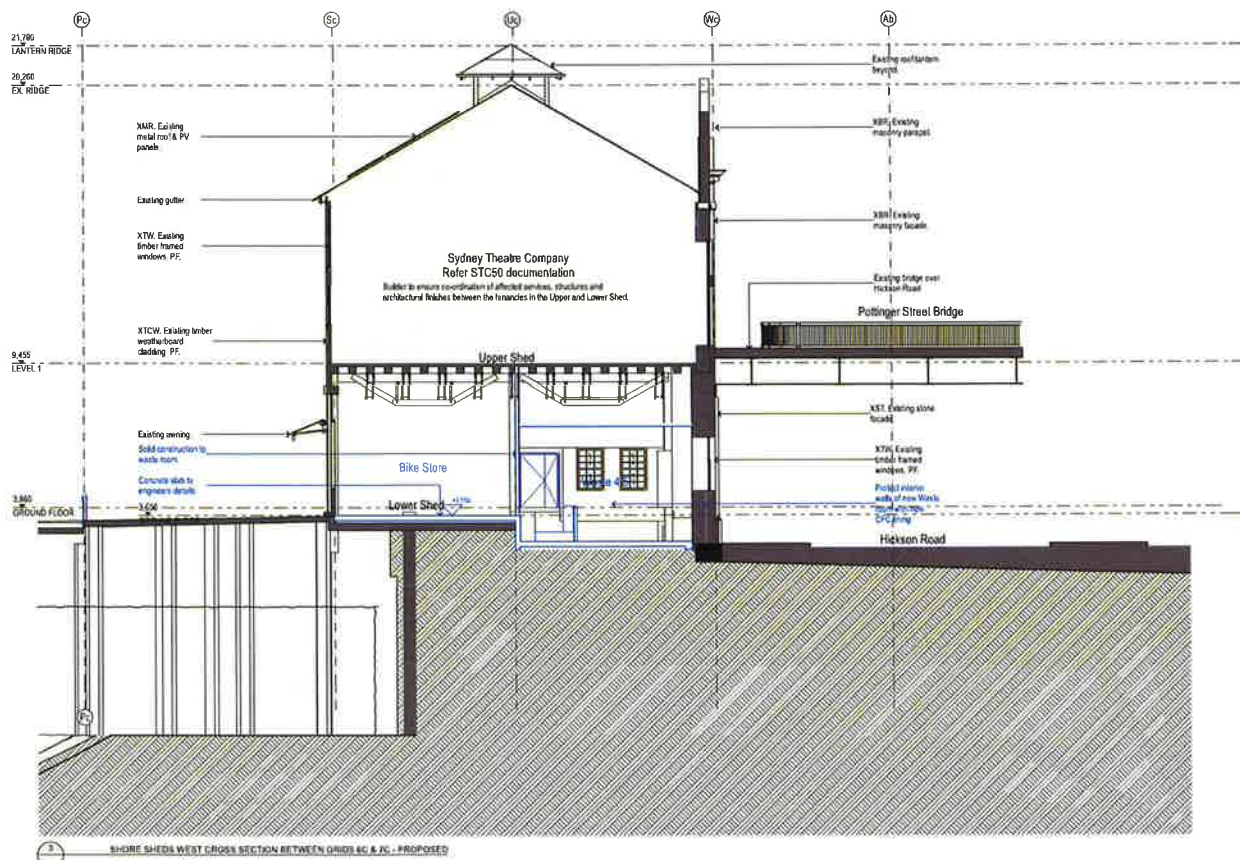

DATE	REV	NOTES	ACCESS CONSULTANT	ACQUISITION ENGINEER	ARCHITECTURAL CONSULTANT	PROGRAMME MANAGEMENT	ELECTRICAL ENGINEER	ESD CONSULTANT	WASTE CONSULTANT	MANAGEMENT	CLIENT	PROJECT	ARCHITECT	DRAWING TITLE	DRAWN BY
15/07/17	1	ISSUED FOR PERMIT	ACCESS CONSULTANT TOWN OF ZILAKIA Phone: 02 9511 1000 Email: town@zilakia.com.au	ACQUISITION ENGINEER TOWN OF ZILAKIA Phone: 02 9511 1000 Email: town@zilakia.com.au	ARCHITECTURAL CONSULTANT TOWN OF ZILAKIA Phone: 02 9511 1000 Email: town@zilakia.com.au	PROGRAMME MANAGEMENT TOWN OF ZILAKIA Phone: 02 9511 1000 Email: town@zilakia.com.au	ELECTRICAL ENGINEER TOWN OF ZILAKIA Phone: 02 9511 1000 Email: town@zilakia.com.au	ESD CONSULTANT TOWN OF ZILAKIA Phone: 02 9511 1000 Email: town@zilakia.com.au	WASTE CONSULTANT TOWN OF ZILAKIA Phone: 02 9511 1000 Email: town@zilakia.com.au	MANAGEMENT TOWN OF ZILAKIA Phone: 02 9511 1000 Email: town@zilakia.com.au	CLIENT Create NSW Phone: 02 9511 1000 Email: town@zilakia.com.au	PROJECT WALSH BAY ARTS AND CULTURAL PRECINCT Phone: 02 9511 1000 Email: town@zilakia.com.au	ARCHITECT TOWN OF ZILAKIA Phone: 02 9511 1000 Email: town@zilakia.com.au	DRAWING TITLE SHORE SHEDS - SECTIONS - PROPOSED Phone: 02 9511 1000 Email: town@zilakia.com.au	DRAWN BY JANIS GAKI Phone: 02 9511 1000 Email: town@zilakia.com.au



NSW GOVERNMENT
Planning


Issued under the Environmental Planning and Assessment Act 1979

Approved Application No. SSD 8671




granted on the 17.5.2018


Signed L. R.

Sheet No. 33 of 40

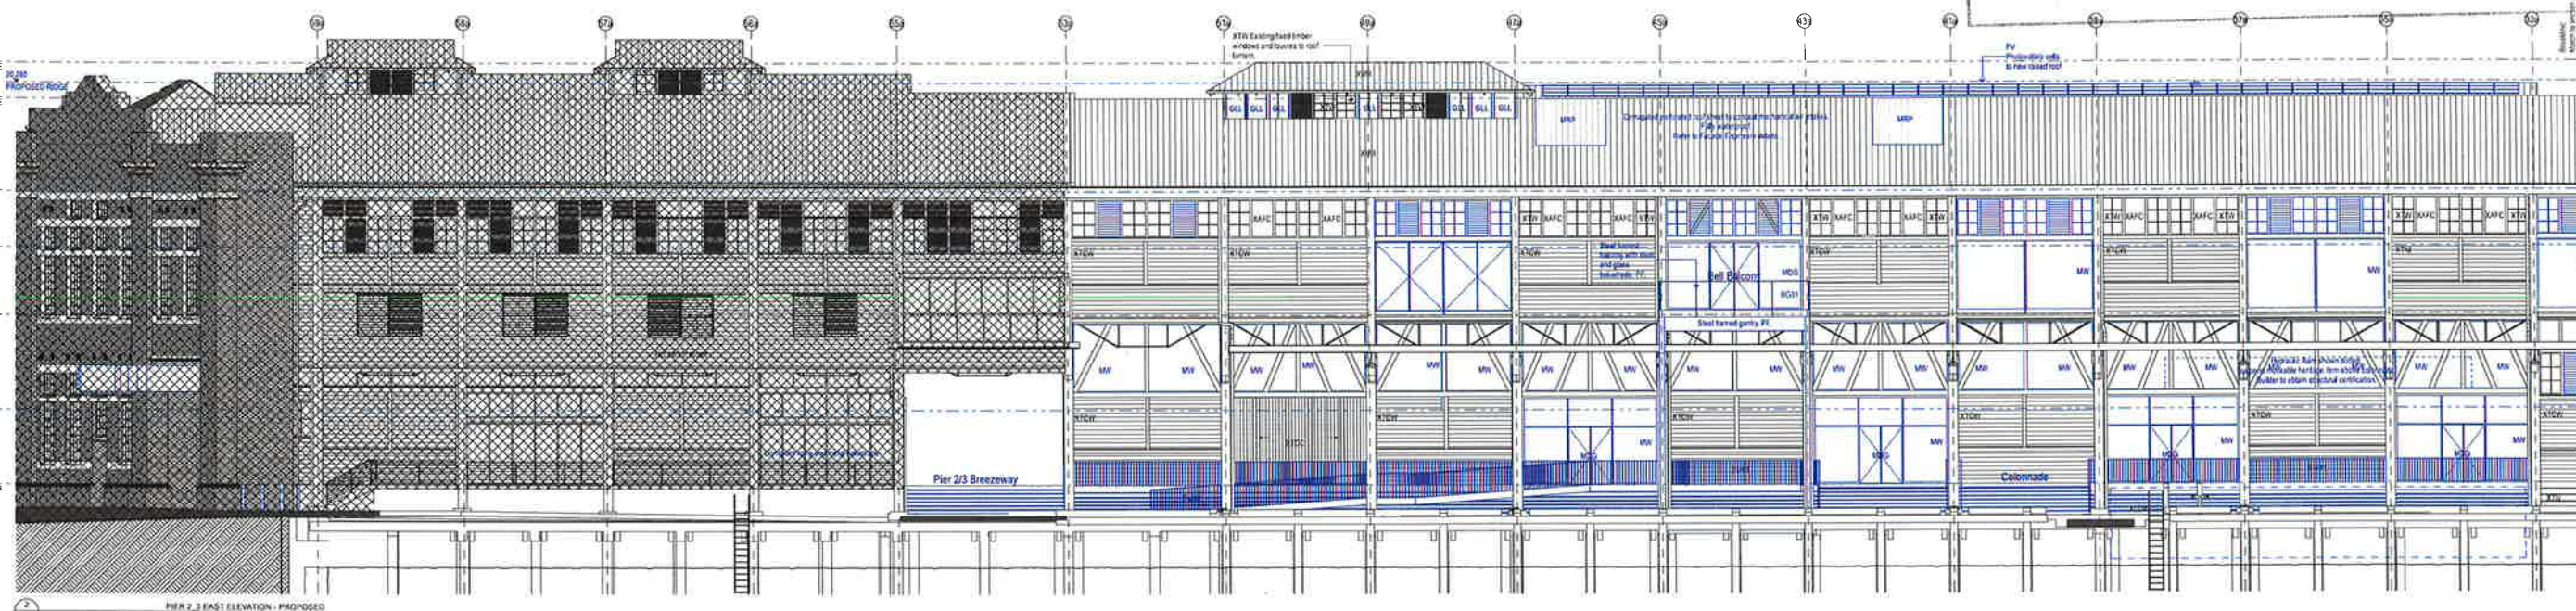

DATE	REV	NOTES	NOTES	ACCESS CONSULTANT	ACOUSTIC ENGINEER	SCAPE CONSULTANT	PROGRAMME MANAGEMENT	ELECTRICAL ENGINEER	ESD CONSULTANT	WASTE CONSULTANT	MARINE ECOLOGIST	LEGEND	CLIENT	PROJECT	ARCHITECT	DRAWING TITLE	DRAWN BY
19/01/17	A	ISSUED FOR PERMITS	Do not scale drawings. Use typed dimensions only. Report any discrepancies to the architect. These drawings, plans, specifications and the copyright herein are the property of Walsh Bay Arts and Cultural Precinct Pty Ltd and must not be reproduced or used in any part without the prior permission of Walsh Bay Arts and Cultural Precinct Pty Ltd.	Access Consultants Phone: 02 9551 4400 Email: access@access.com.au	Acoustic Engineer Phone: 02 9551 4400 Email: acoustic@access.com.au	SCAPE CONSULTANT Phone: 02 9551 4400 Email: scape@access.com.au	Programme Management Phone: 02 9551 4400 Email: programme@access.com.au	Electrical Engineer Phone: 02 9551 4400 Email: electrical@access.com.au	ESD Consultant Phone: 02 9551 4400 Email: esd@access.com.au	Waste Consultant Phone: 02 9551 4400 Email: waste@access.com.au	Marine Ecologist Phone: 02 9551 4400 Email: marine@access.com.au	LEGEND SSD0 Internal tenancy works subject of separate SSDA Not part of scope	Client Create NSW Arts, Screen & Culture DELIVERY AGENCY INFRASTRUCTURE NSW Phone: 02 9551 4400 Email: infrastructure@infrastructure.nsw.gov.au	Walsh Bay Arts and Cultural Precinct PROJECT NO: 10005	TOMLIN PULAKA GREEN ARCHITECTS Phone: 02 9551 4400 Email: tom@tpga.com.au	PIER 2, 3 - EAST ELEVATION - PROPOSED	JM/JGM/KL/SB
				HERITAGE CONSULTANT Phone: 02 9551 4400 Email: heritage@access.com.au	HYDRAULIC ENGINEER Phone: 02 9551 4400 Email: hydraulic@access.com.au	LANDSCAPE ARCHITECT Phone: 02 9551 4400 Email: landscape@access.com.au	MECHANICAL ENGINEER Phone: 02 9551 4400 Email: mechanical@access.com.au	STRUCTURAL/CLIMATE/FACADES Phone: 02 9551 4400 Email: structural@access.com.au	SURVEYOR Phone: 02 9551 4400 Email: surveyor@access.com.au	SPECIALIST LIGHTING ENGINEER Phone: 02 9551 4400 Email: lighting@access.com.au	CONSTRUCTION PROGRAMMING Phone: 02 9551 4400 Email: construction@access.com.au					SCALES 1:500, 1:200 1:250, 1:100@A0	25/17
				STATUTORY PLANNER Phone: 02 9551 4400 Email: statutory@access.com.au	THEATRE PLANNER & AD Phone: 02 9551 4400 Email: theatre@access.com.au	QUANTITY SURVEYOR Phone: 02 9551 4400 Email: quantity@access.com.au	TRAFFIC ENGINEER Phone: 02 9551 4400 Email: traffic@access.com.au	VERTICAL TRANSPORT ENGINEER Phone: 02 9551 4400 Email: vertical@access.com.au	VEGETATION ENGINEER Phone: 02 9551 4400 Email: vegetation@access.com.au	WATER ENGINEER Phone: 02 9551 4400 Email: water@access.com.au	WATER ENGINEER Phone: 02 9551 4400 Email: water@access.com.au					PHASE FOR APPROVAL DRAWING NO A-300	REV A

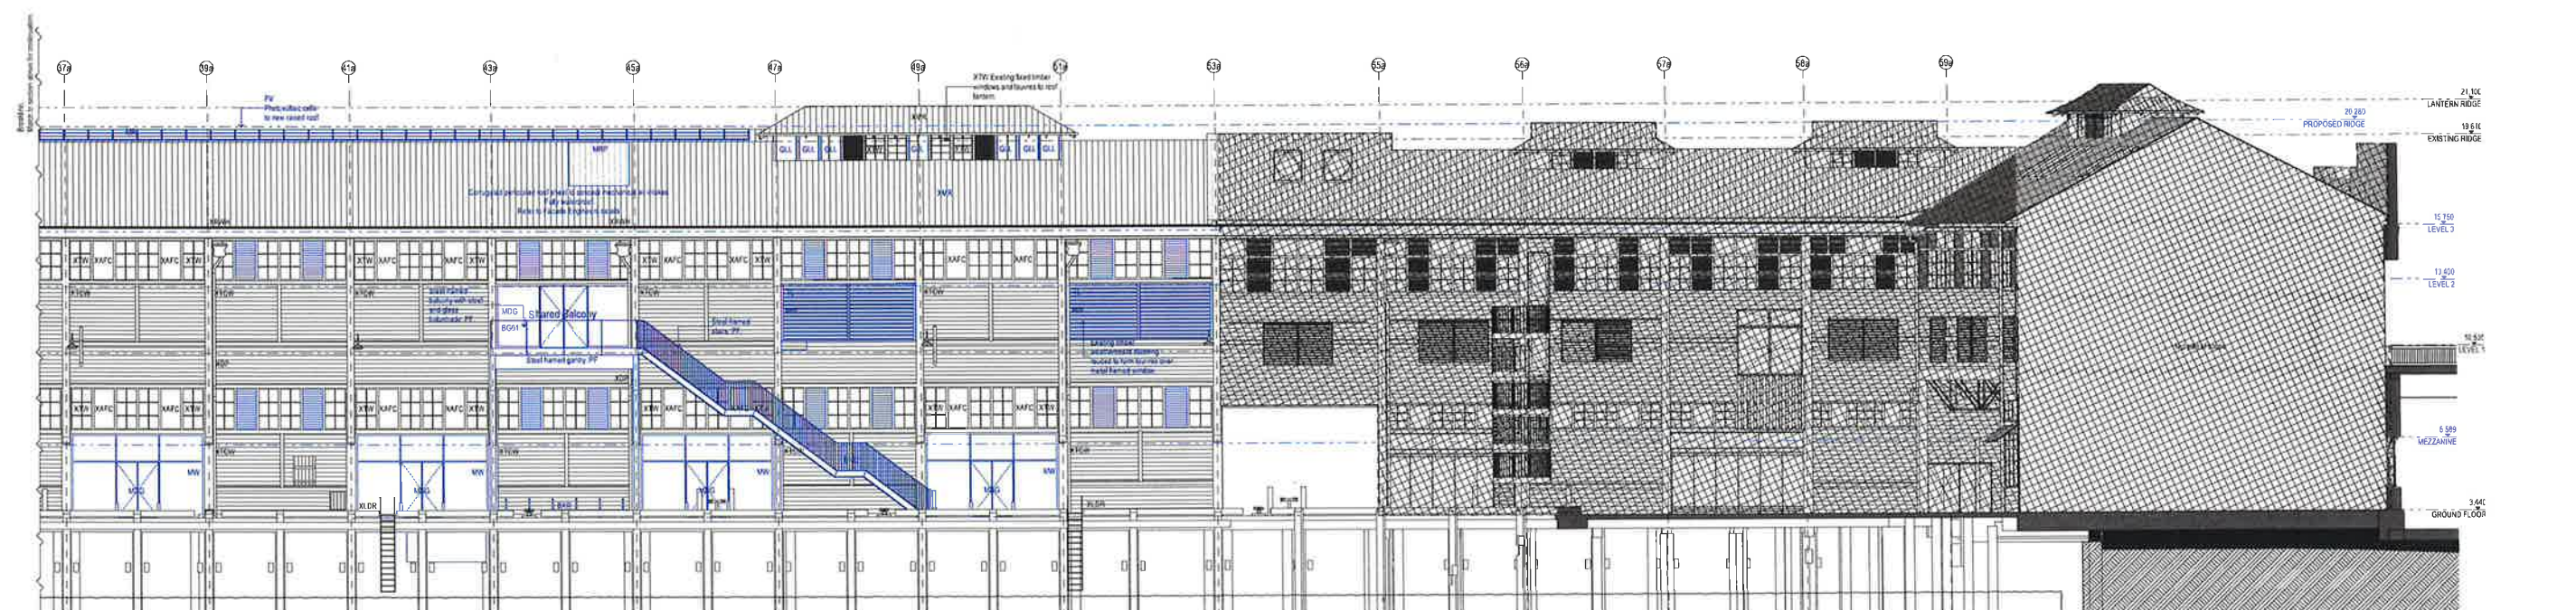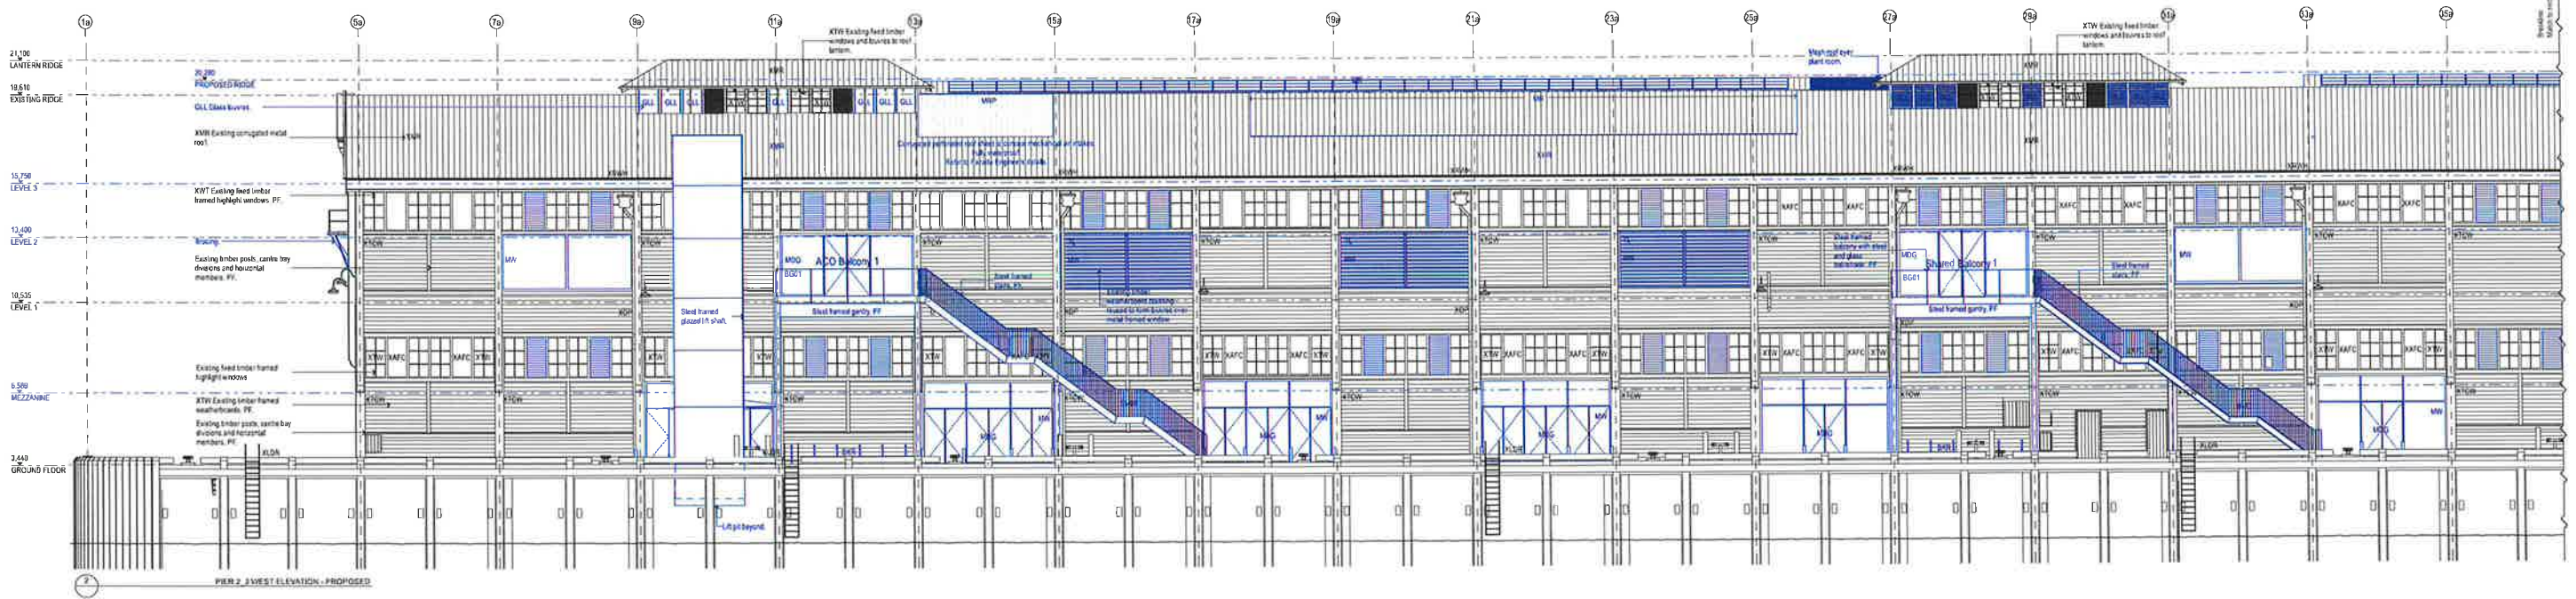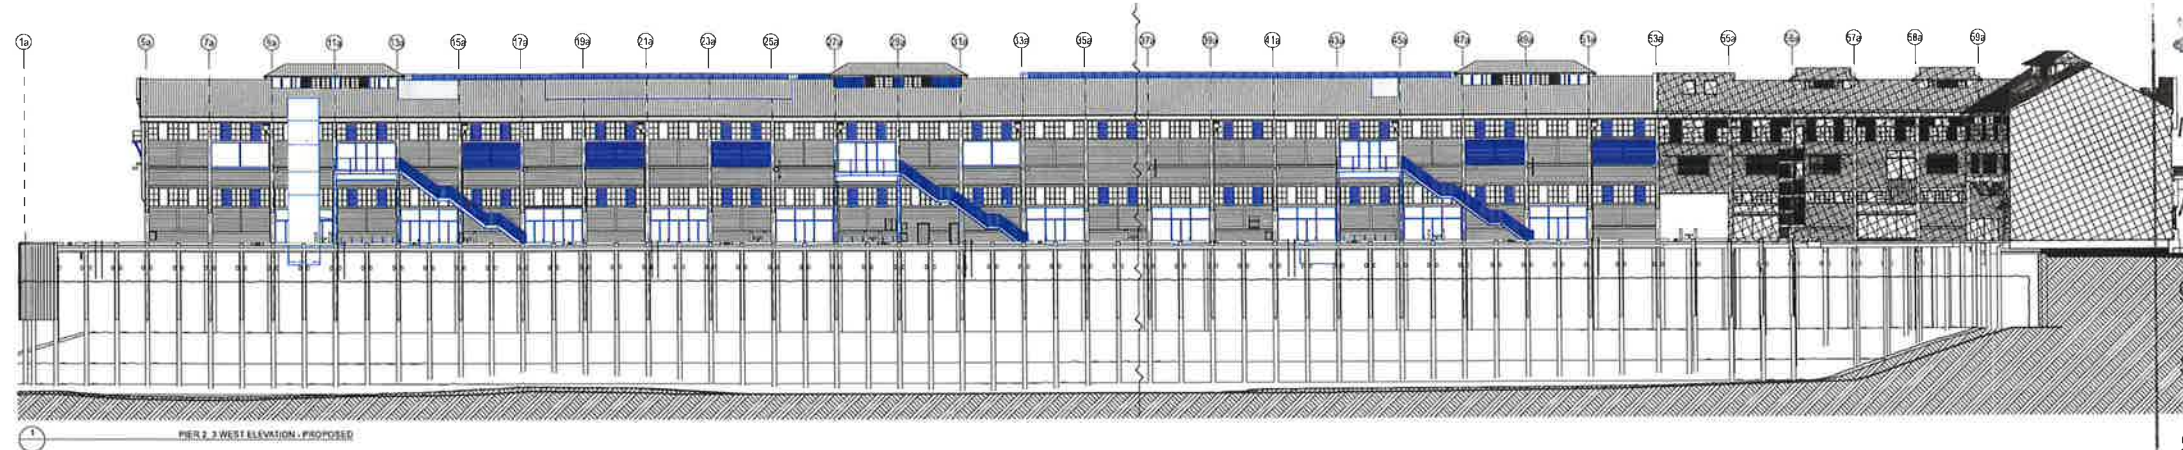

 

NSW GOVERNMENT
Planning



for the Environmental Planning and Assessment Act 1979

Application No. 550 8671

granted on the 17.5.2018

Signed L.O.

Sheet No. 35 of 40

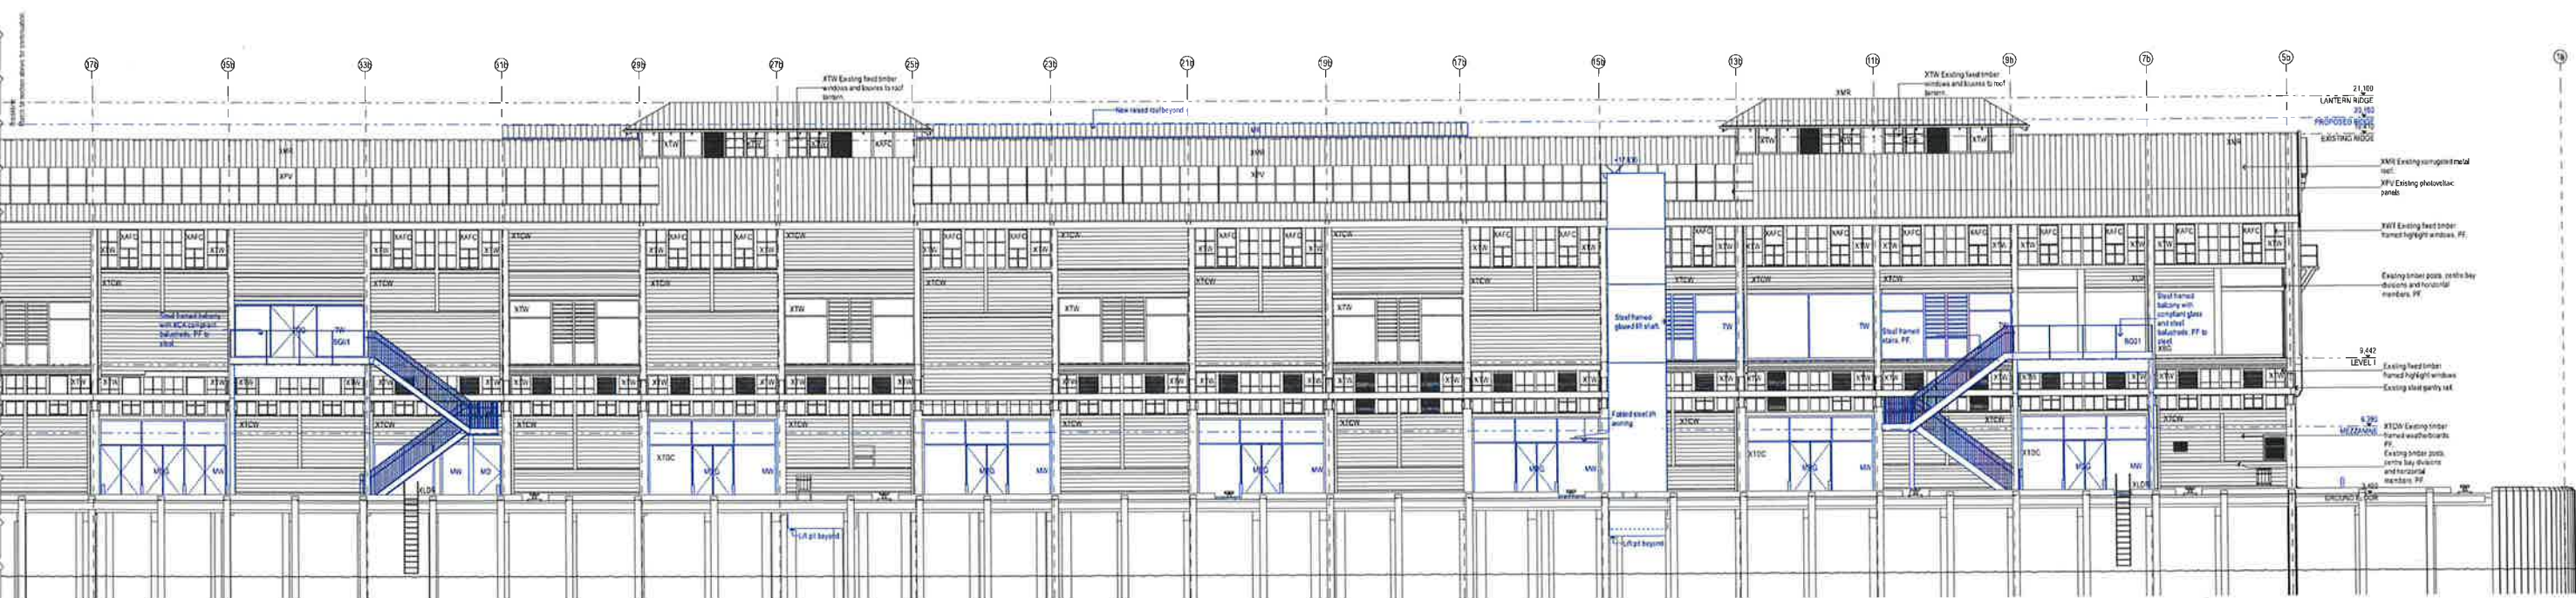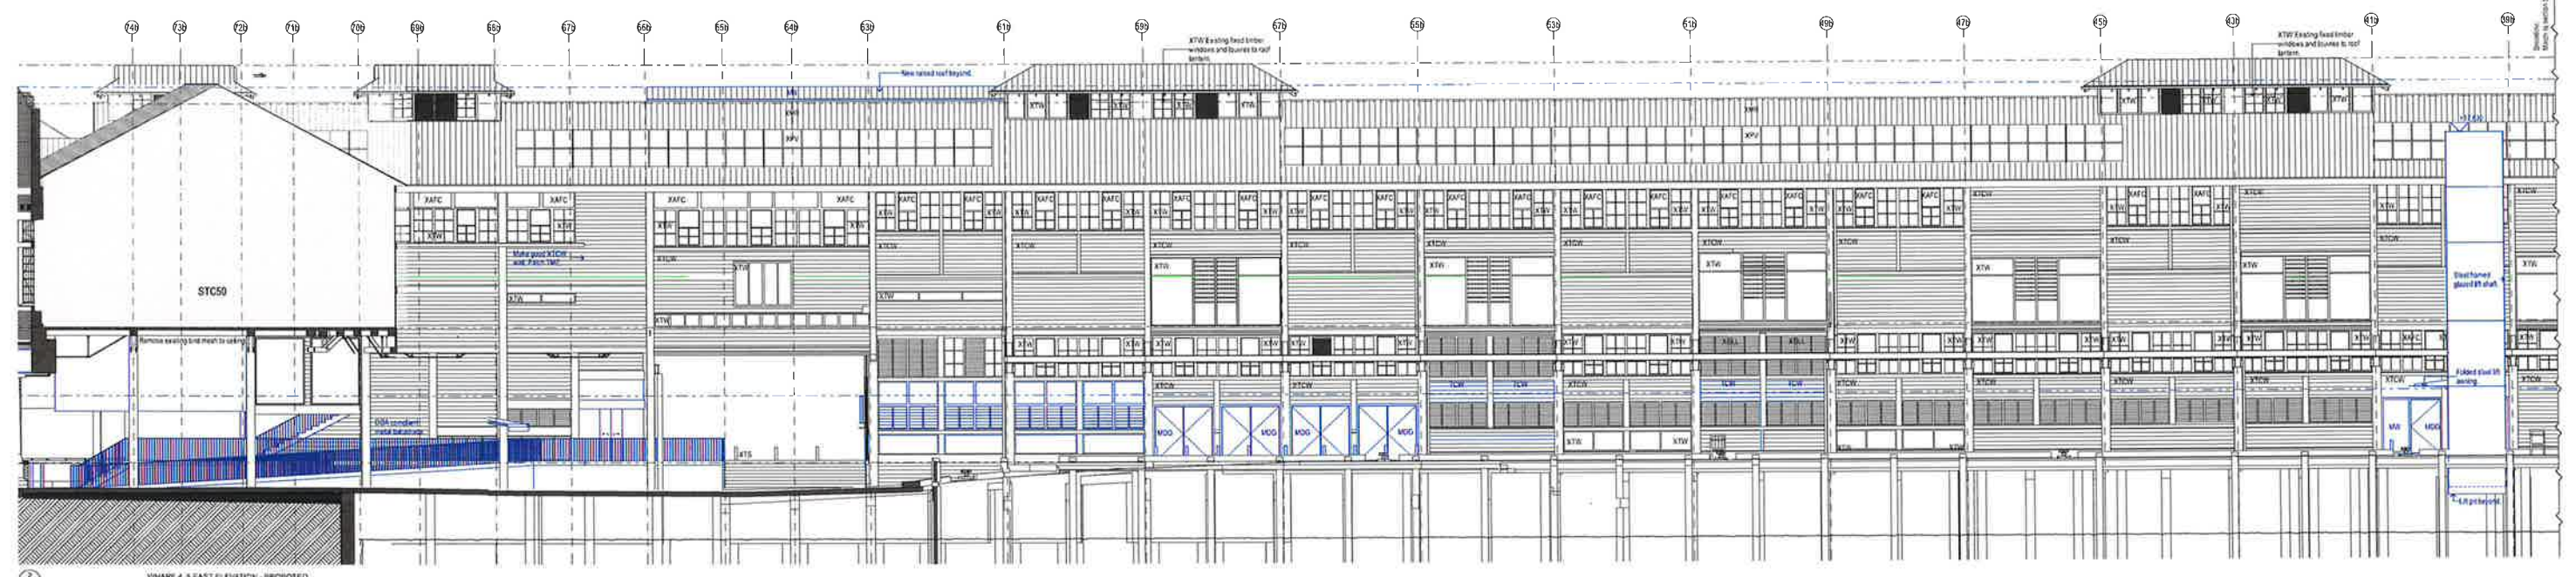

DATE: 10/07/17	REV: 2	NOTES: ISSUED FOR PERMIT
NOTES: Do not scale drawings. Use square dimensions only. Reporting the response to the architect. These drawings are the property of Tishin Zilakha Green Architects Pty Ltd and must not be reproduced or copied without the prior written permission of Tishin Zilakha Green Architects Pty Ltd.		

ACCESS CONSULTANT Pavey & Partners Phone: 9411 1000 Email: info@pavey.com.au	ACOUSTIC ENGINEER KAP Phone: 932 1388 Email: kate@kap.com.au	ARCHITECT Tishin Zilakha Green Architects Phone: 932 1388 Email: info@tishin.com.au	LANDSCAPE ARCHITECT Wahne & Partners Phone: 932 1388 Email: info@wahne.com.au	QUALITY SURVEYOR KAP Phone: 932 1388 Email: kate@kap.com.au	THEATRE PLANNER & AV KAP Phone: 932 1388 Email: kate@kap.com.au
---	---	--	--	--	--

PROGRAMME MANAGEMENT KAP Phone: 932 1388 Email: kate@kap.com.au	ELECTRICAL ENGINEER KAP Phone: 932 1388 Email: kate@kap.com.au	ENVIRONMENTAL ENGINEER KAP Phone: 932 1388 Email: kate@kap.com.au	WASTE CONSULTANT KAP Phone: 932 1388 Email: kate@kap.com.au	MARINE ECOLOGIST KAP Phone: 932 1388 Email: kate@kap.com.au
--	---	--	--	--

STRUCTURAL ENGINEER KAP Phone: 932 1388 Email: kate@kap.com.au	CONSTRUCTION PROGRAMMING KAP Phone: 932 1388 Email: kate@kap.com.au	TRAFFIC ENGINEER KAP Phone: 932 1388 Email: kate@kap.com.au	VEGETATION ENGINEER KAP Phone: 932 1388 Email: kate@kap.com.au	HERITAGE ENGINEER KAP Phone: 932 1388 Email: kate@kap.com.au
---	--	--	---	---

SSDA	LEGEND	STC50 internal tenancy works subject of separate SSDA	Existing	To be demolished	New work
------	--------	---	----------	------------------	----------

CLIENT: Create NSW

PROJECT: WALSH BAY ARTS AND CULTURAL PRECINCT

ARCHITECT: TISHIN ZILAKHA GREEN ARCHITECTS

DRAWING TITLE: WHARF 4.5 - EAST ELEVATION - PROPOSED

SCALES: 1:500, 1:200, 1:250, 1:100 @ A0

PHASE: 100% APPROVAL

DRAWING NO: A-302

REV: A




DATE: 25/07/17

Approved Application No. SSD 8671



granted on the 17.5.2018

Signed _____ L.O

Sheet No. 36 of 40

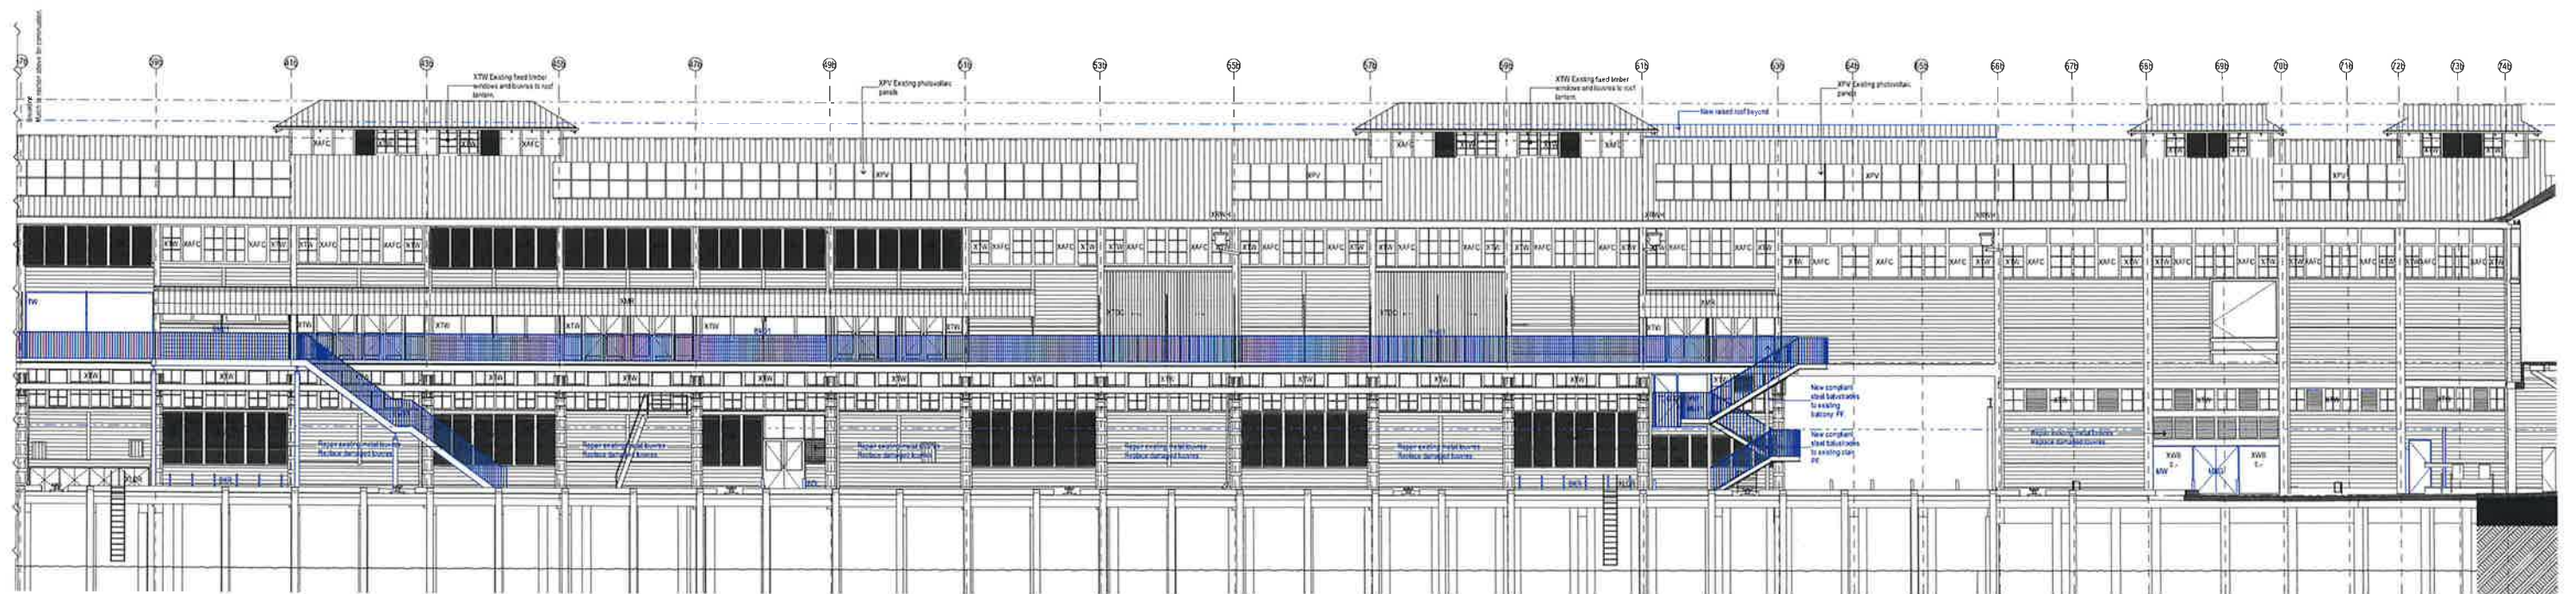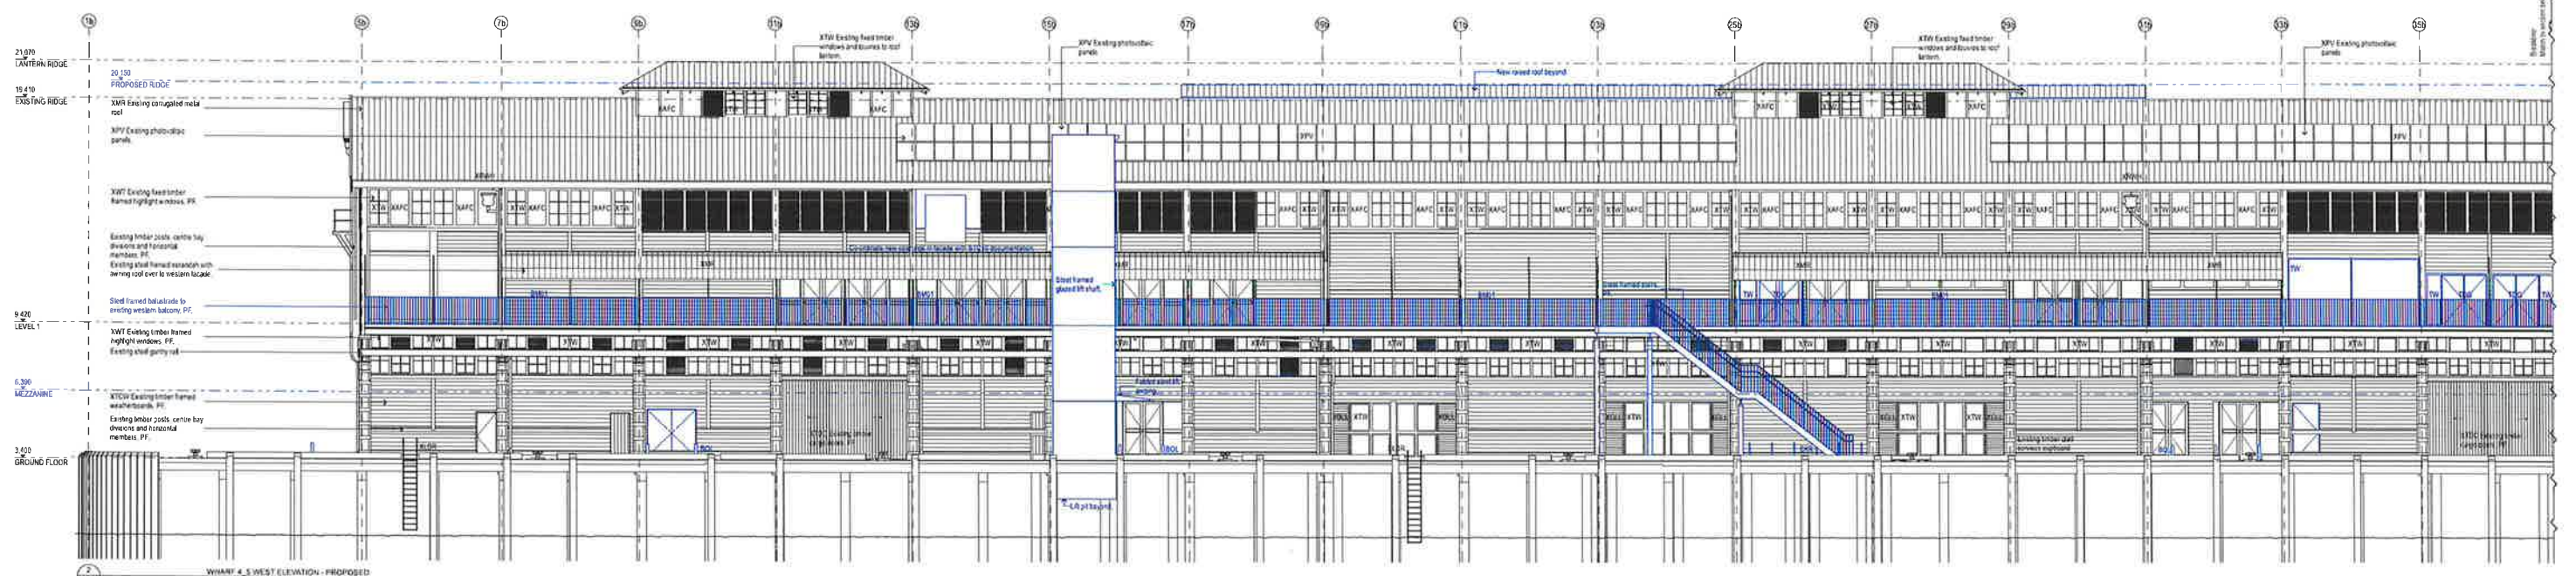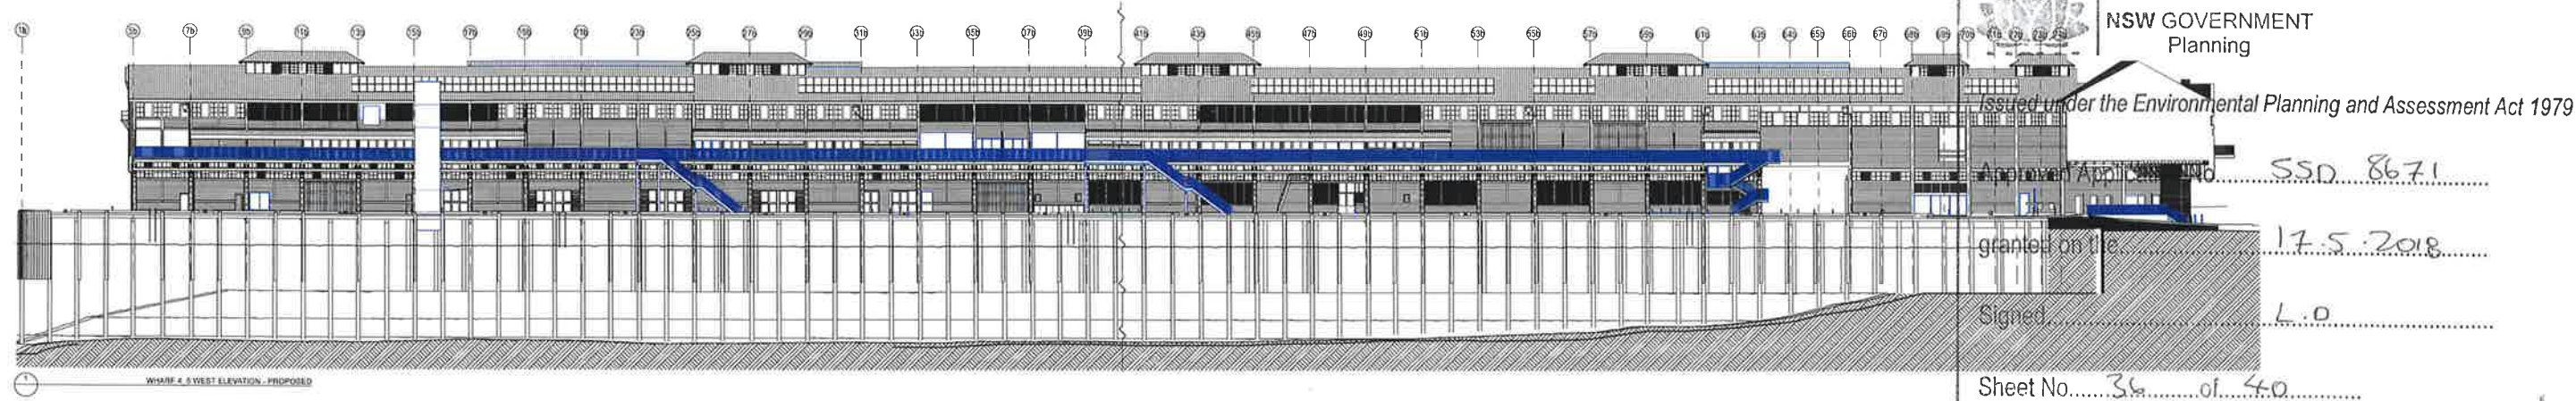

DATE 15/04/2024	REV A	NOTES SS/01 FISH BEAM	NOTES: On release of drawings, the Applicant must ensure that all information in the drawings is correct. These drawings, plans and specifications and the extent of the work are the property of Walsh Bay Arts and Culture Pty Ltd and must not be reproduced or used without the written authorisation of Walsh Bay Arts and Culture Pty Ltd.	ACCESS CONSULTANT Access to Buildings Phone: 1807 7940 Email: info@access-to-buildings.com.au HERITAGE CONSULTANT Sydney & Tasman Phone: 1807 7940 Email: info@heritage.com.au HERITAGE PLANNER Phone: 1807 7940 Email: info@heritage.com.au	ACOUSTIC ENGINEER Acoustic Design & Analysis Phone: 1807 7940 Email: info@acoustic.com.au HYDRAULIC CONSULTANT Phone: 1807 7940 Email: info@hydraulic.com.au STRUCTURAL ENGINEER Phone: 1807 7940 Email: info@structural.com.au	SCA CONSULTANT Structural Design & Analysis Phone: 1807 7940 Email: info@sca.com.au LANDSCAPE ARCHITECT McGrath Group Phone: 1807 7940 Email: info@mcgrath.com.au MECHANICAL ENGINEER Phone: 1807 7940 Email: info@mechanical.com.au MECHANICAL TRANSPORT ENGINEER Phone: 1807 7940 Email: info@mechanical.com.au	PROGRAMME MANAGEMENT Phone: 1807 7940 Email: info@programme.com.au ELECTRICAL ENGINEER Phone: 1807 7940 Email: info@electrical.com.au ESQ CONSULTANT Phone: 1807 7940 Email: info@esq.com.au WASTE CONSULTANT Phone: 1807 7940 Email: info@waste.com.au WATER ENGINEER Phone: 1807 7940 Email: info@water.com.au WATER ENGINEER Phone: 1807 7940 Email: info@water.com.au	LEGEND STC50 internal lanency works subject of separate SS/DA Not part of scope	CLIENT Create NSW Phone: 1807 7940 Email: info@create.com.au ARCHITECT TODD JAMES GREEN ARCHITECTS Phone: 1807 7940 Email: info@tjga.com.au DRAWING TITLE WHARF 4.5 - WEST ELEVATION - PROPOSED DRAWING NO. A-303 DATE 15/04/2024 PHASE FOR APPROVAL A-303	PROJECT WALSH BAY ARTS AND CULTURAL PRECINCT PROJECT NO. 1000	ARCHITECT TODD JAMES GREEN ARCHITECTS Phone: 1807 7940 Email: info@tjga.com.au DRAWING TITLE WHARF 4.5 - WEST ELEVATION - PROPOSED DRAWING NO. A-303 DATE 15/04/2024 PHASE FOR APPROVAL A-303	CLIENT Create NSW Phone: 1807 7940 Email: info@create.com.au ARCHITECT TODD JAMES GREEN ARCHITECTS Phone: 1807 7940 Email: info@tjga.com.au DRAWING TITLE WHARF 4.5 - WEST ELEVATION - PROPOSED DRAWING NO. A-303 DATE 15/04/2024 PHASE FOR APPROVAL A-303
--------------------	----------	--------------------------	--	---	--	---	--	---	--	---	---	--

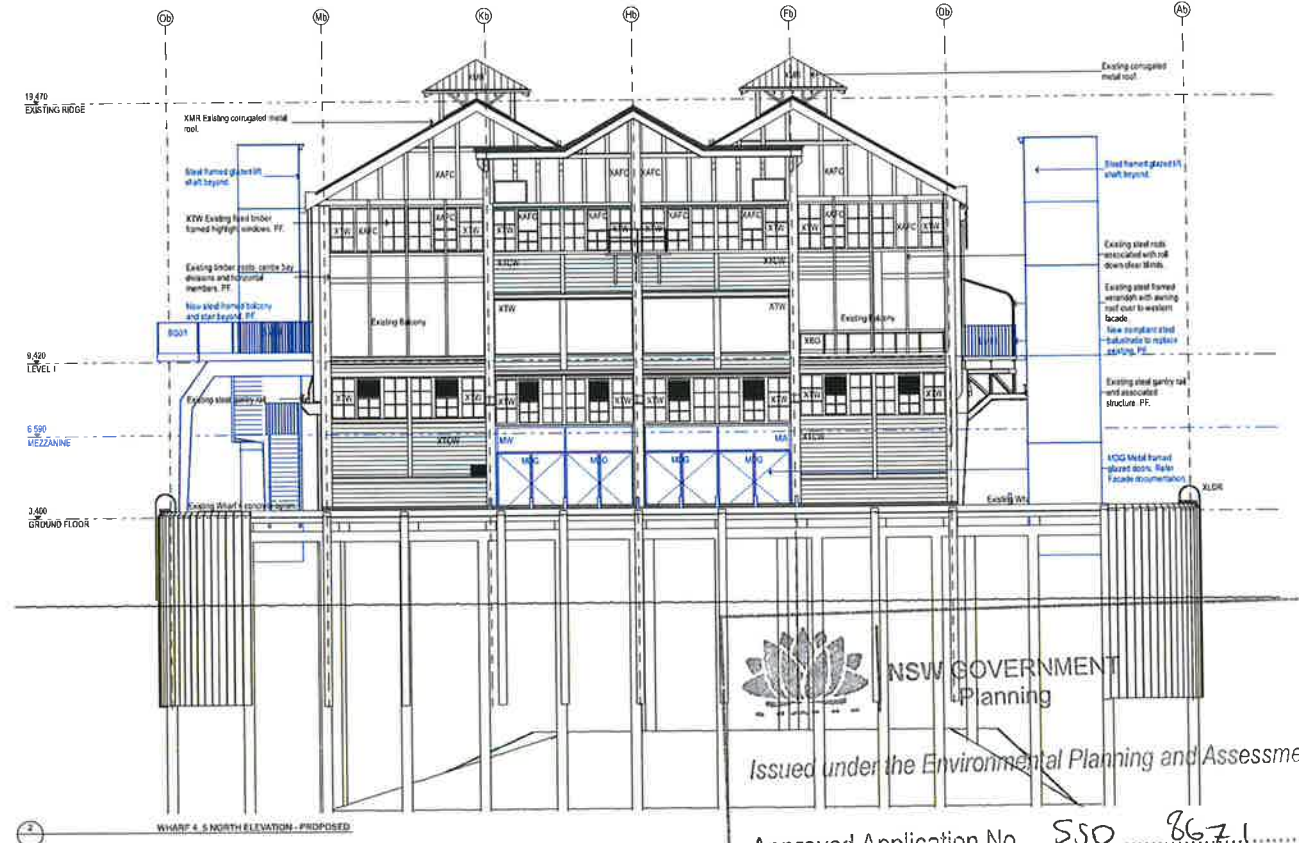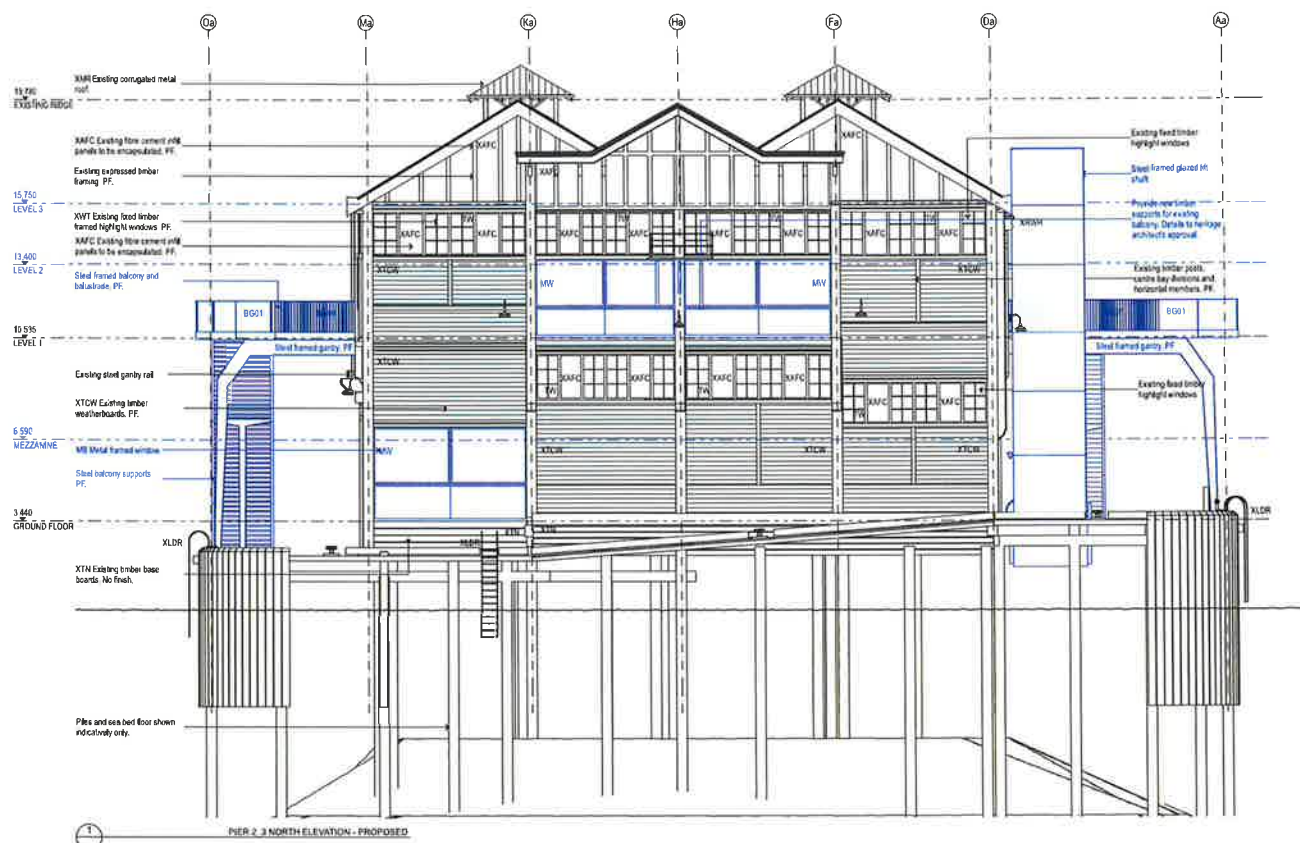

NSW GOVERNMENT
Planning



Issued under the Environmental Planning and Assessment Act 1979

Approved Application No. SSD 867.1

granted on the 17.5.2018

Signed L.D.

Sheet No. 37 of 40

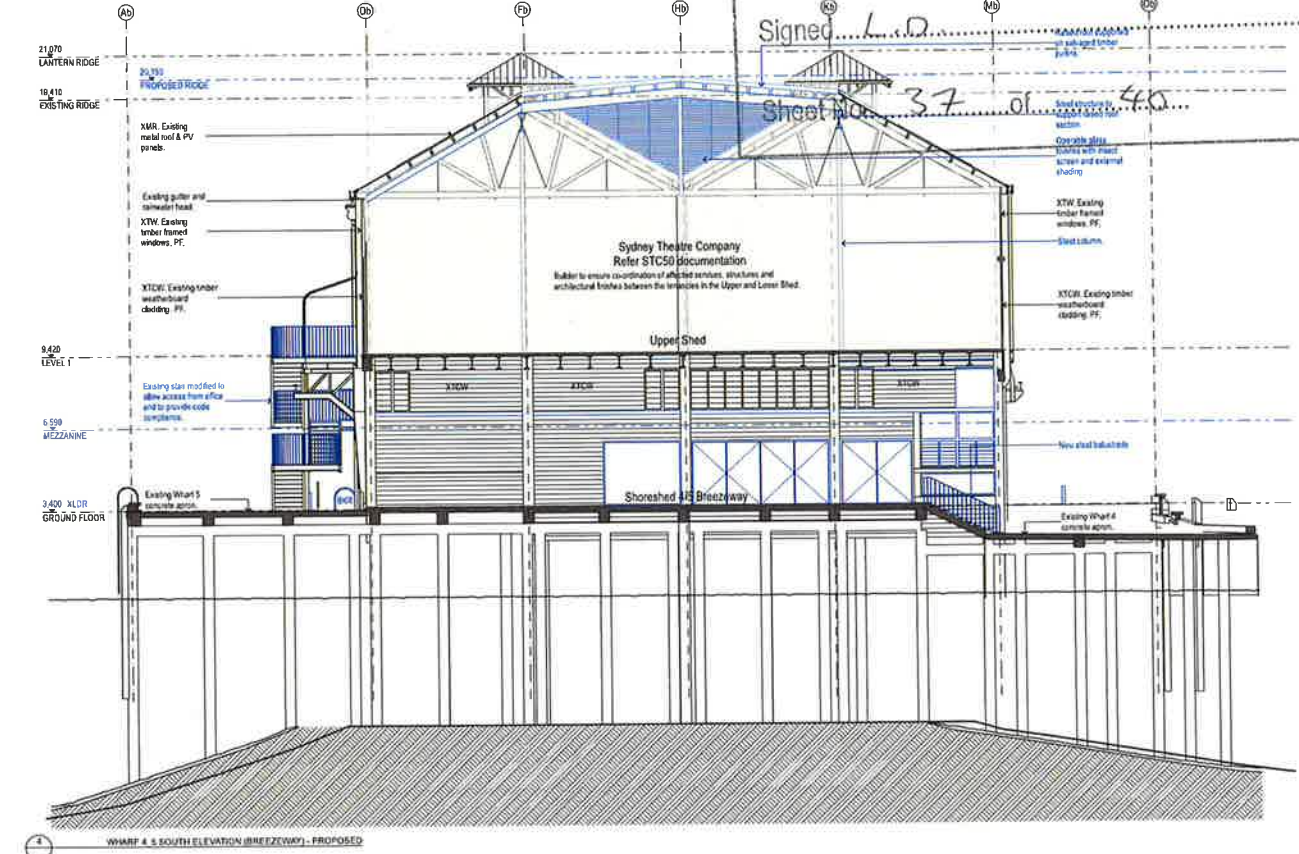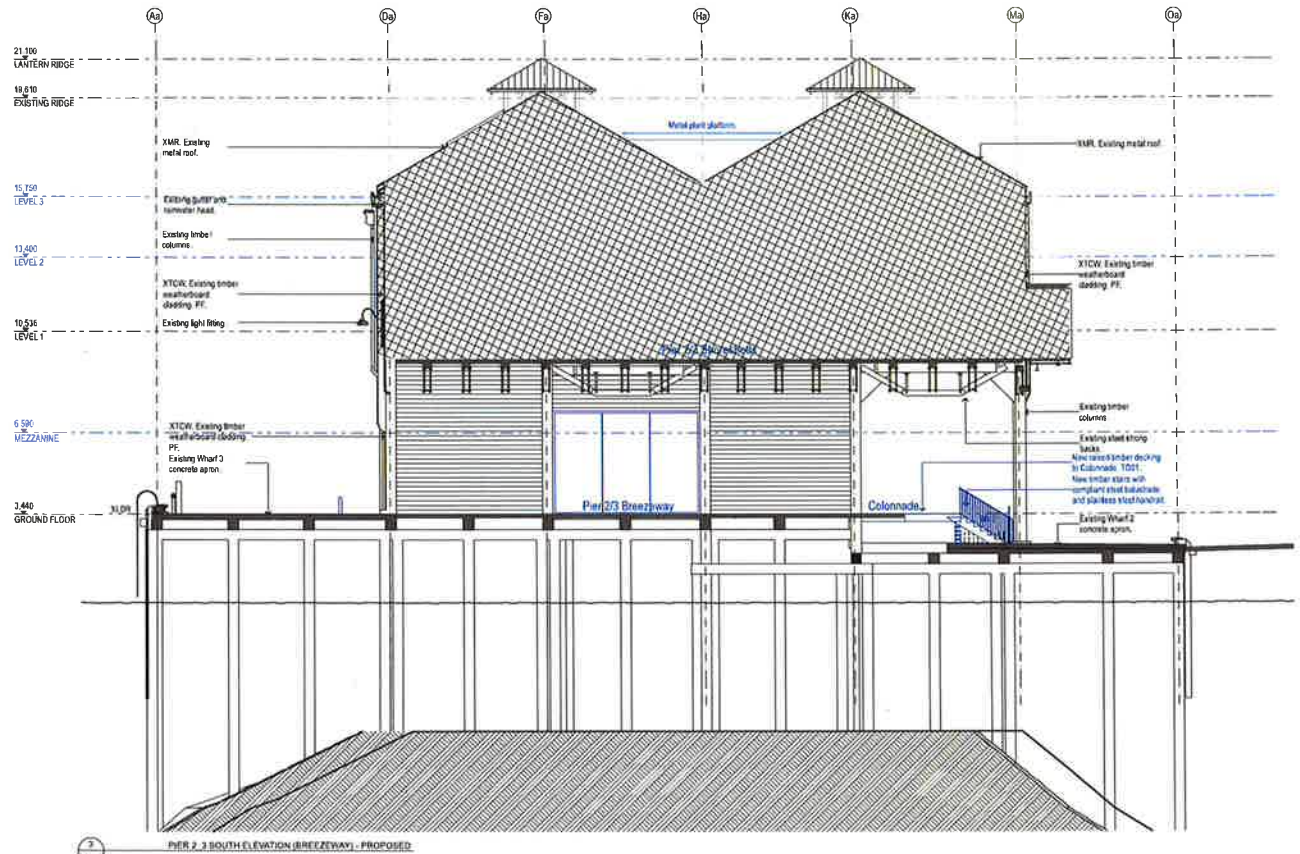

DATE	REV	NOTES	ACCESS CONSULTANT	ACOUSTIC ENGINEER	BCA CONSULTANT	PROGRAMME MANAGEMENT	ELECTRICAL ENGINEER	ESD CONSULTANT	WASTE CONSULTANT	MARINE ECOLOGIST	LEGEND	CLIENT	PROJECT	ARCHITECT	DRAWING TITLE	DESIGN BY
10/11/17	0	ISSUED FOR PERMIT	Accessability Solutions Phone: 02 9550 0000 Email: info@accessability.com.au	ACOUSTIC ENGINEER Phone: 02 9550 0000 Email: info@accessability.com.au	BCA CONSULTANT Buckley Rogers & Associates Phone: 02 9550 0000 Email: info@accessability.com.au	PROGRAMME MANAGEMENT Cabrera Phone: 02 9550 0000 Email: info@accessability.com.au	ELECTRICAL ENGINEER AEP Phone: 02 9550 0000 Email: info@accessability.com.au	ESD CONSULTANT AEP Phone: 02 9550 0000 Email: info@accessability.com.au	WASTE CONSULTANT AEP Phone: 02 9550 0000 Email: info@accessability.com.au	MARINE ECOLOGIST AEP Phone: 02 9550 0000 Email: info@accessability.com.au	Existing To be demolished New work	Client Create NSW	Walsh Bay Arts and Cultural Precinct	Township Architects	PIER 2, 3 + WHARF 4, 5 - NORTH + SOUTH ELEVATIONS - PROPOSED	JAN/2018
											SSDA	Create NSW	Walsh Bay Arts and Cultural Precinct	Township Architects	PIER 2, 3 + WHARF 4, 5 - NORTH + SOUTH ELEVATIONS - PROPOSED	JAN/2018
											SSDA	Create NSW	Walsh Bay Arts and Cultural Precinct	Township Architects	PIER 2, 3 + WHARF 4, 5 - NORTH + SOUTH ELEVATIONS - PROPOSED	JAN/2018



NSW GOVERNMENT
Planning


Issued under the Environmental Planning and Assessment Act 1979

Approved Application No. S5D 8671

granted on the 17.5.2018

Signed L.D.


Sheet No. 38 of 40

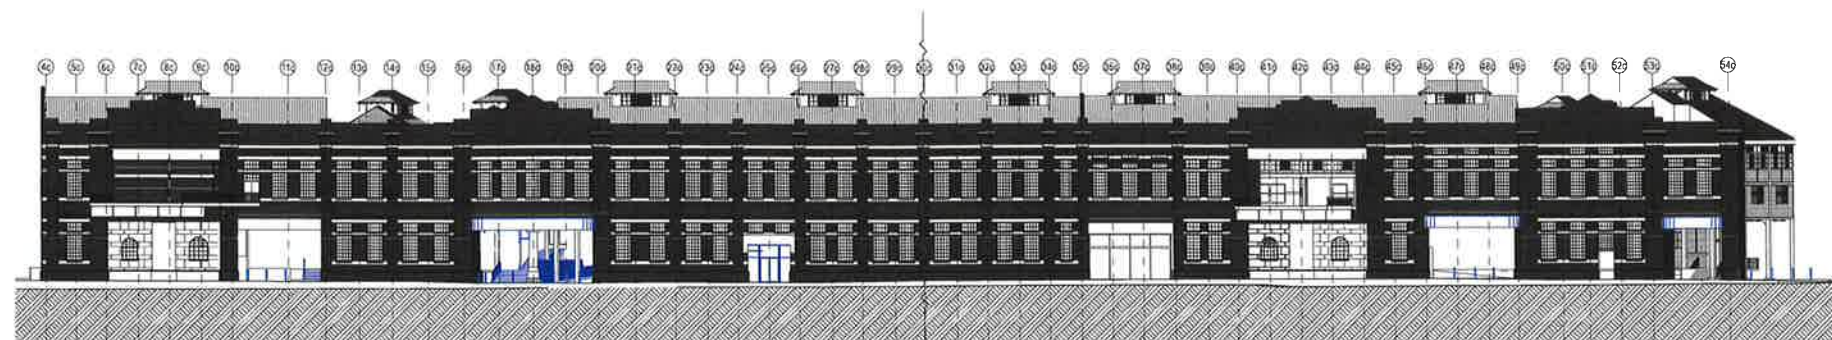

SHORES SHEDS SOUTH ELEVATION (HICKSON ROAD) - PROPOSED



SHORES SHEDS SOUTH ELEVATION (HICKSON ROAD) - PROPOSED

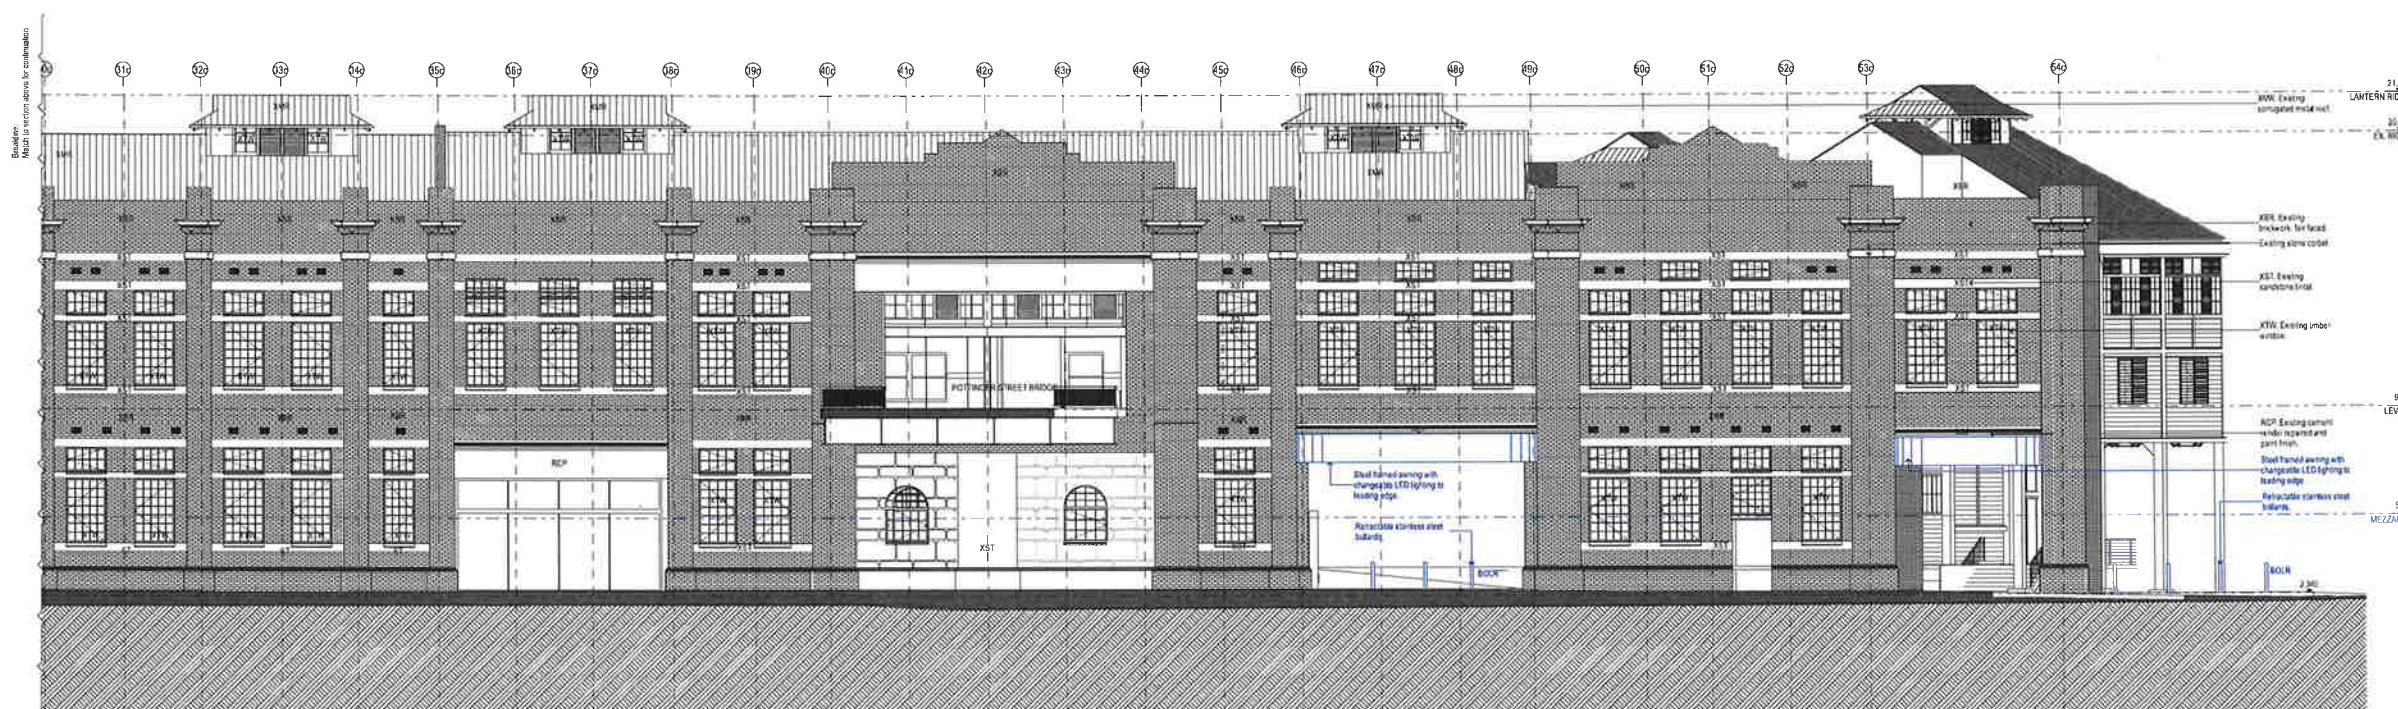

DATE	REV	NOTES	ACCESS CONSULTANT	ACOUSTIC ENGINEER	BICA CONSULTANT	PROGRAMME MANAGEMENT	ELECTRICAL ENGINEER	ESD CONSULTANT	WASTE CONSULTANT	MARINE ECOLOGIST	LEGEND	CLIENT	PROJECT	ARCHITECT	DRAWING TITLE	DRAWN BY
19/07/17	A	ISSUED FOR BEAM	Heritage Solutions Phone: 02 9511 1000 Email: heritage@heritage.com.au	STC50 internal tenancy works subject of separate SSDA Not part of scope	NSW Create NSW DELIVERY AGENCY INFRASTRUCTURE NSW Phone: 02 9511 0157 Email: create.nsw@infrastructure.nsw.gov.au	WALSH BAY ARTS AND CULTURAL PRECINCT PROJECT NO: 16055	TOWN ZUKAHA GREEN ARCHITECTS 111 Reservoir Street A/N: 4600772340 P: 02 9511 9000 F: 02 9511 9001 CON: info@zuka.com.au WEB: www.zuka.com.au	SHORES SHEDS - SOUTH ELEVATION (HICKSON ROAD) - PROPOSED DATE: 1:500, 1:200 1:250, 1:100@A0 PHASE FOR APPROVAL DRAWING NO A-305 REV A	J.M. H. G.M. K.L. S.B. NEWARK 95 CHECKED PT DATE 25/9/17



Issued under the Environmental Planning and Assessment Act 1979

Approved Application No. SSD 8671


granted on the 17. 5. 2018

Signed.....L.D.....

Sheet No. 39 of 40



DATE 19/07/19	REV A	NOTES ISSUED FOR BEARS	NOTES Do not notice of planning. Use figure 1 to show the location of the proposed development in the context of the site. The drawings, plans and sections are to be used to show the location of the proposed development in the context of the site, and must be used to show the location of the proposed development in the context of the site. ACCESS CONSULTANT Name: [Name] Phone: [Phone] Email: [Email] HERITAGE CONSULTANT Name: [Name] Phone: [Phone] Email: [Email] EXISTING PLANNER Name: [Name] Phone: [Phone] Email: [Email]	ACoustic ENGINEER Name: [Name] Phone: [Phone] Email: [Email] HYDRAULIC ENGINEER Name: [Name] Phone: [Phone] Email: [Email] THEATRE PLANNER & AV Name: [Name] Phone: [Phone] Email: [Email]	SCA CONSULTANT Name: [Name] Phone: [Phone] Email: [Email] LAUSCAVE ARCHITECT Name: [Name] Phone: [Phone] Email: [Email] QUANTITY SURVEYOR Name: [Name] Phone: [Phone] Email: [Email]	PROGRAMME MANAGEMENT Name: [Name] Phone: [Phone] Email: [Email] MECHANICAL ENGINEER Name: [Name] Phone: [Phone] Email: [Email] KITCHEN CONSULTANT Name: [Name] Phone: [Phone] Email: [Email]	ELECTRICAL ENGINEER Name: [Name] Phone: [Phone] Email: [Email] STRUCTURAL CONSULTANT Name: [Name] Phone: [Phone] Email: [Email] TRAFFIC ENGINEER Name: [Name] Phone: [Phone] Email: [Email]	ESD CONSULTANT Name: [Name] Phone: [Phone] Email: [Email] VERTICAL TRANSPORT ENGINEER Name: [Name] Phone: [Phone] Email: [Email]	WASTE CONSULTANT Name: [Name] Phone: [Phone] Email: [Email] CONSTRUCTION LIGHTING ENGINEER Name: [Name] Phone: [Phone] Email: [Email] FREE SERVICE ENGINEER Name: [Name] Phone: [Phone] Email: [Email]	WATERS ECOLOGIST Name: [Name] Phone: [Phone] Email: [Email] CONSTRUCTION PROGRAMMING Name: [Name] Phone: [Phone] Email: [Email] SKIDMORE + WATKINS Name: [Name] Phone: [Phone] Email: [Email]	LEGEND STC50 Internal laneway works subject of separate SSDA Not part of scope Existing To be demolished New work SSDA	CLIENT Create NSW CREATE NSW Create NSW Lanka Screen & Culture DELIVERY AGENT INFRASTRUCTURE NSW Phone: [Phone] Email: [Email]	PROJECT WALSH BAY ARTS AND CULTURAL PRECINCT PROJECT NO 16065	ARCHITECT TOWNKIN ZILAKHON GREEN ARCHITECTS Name: [Name] Phone: [Phone] Email: [Email] Web: [Web]	DRAWING TITLE SHORE SHELDS - NORTH ELEVATIONS - PROPOSED SCALES 1:500, 1:200, 1:250, 1:100 @ A0 PHASE FOR APPROVAL DRAWING NO A-306 REV A	DRAWN BY JANUJAN K. S. S. CHECKED BY HARSHAD B. S. DATE 25/01/2019
------------------	----------	---------------------------	--	--	--	--	---	--	--	---	---	--	---	---	---	--

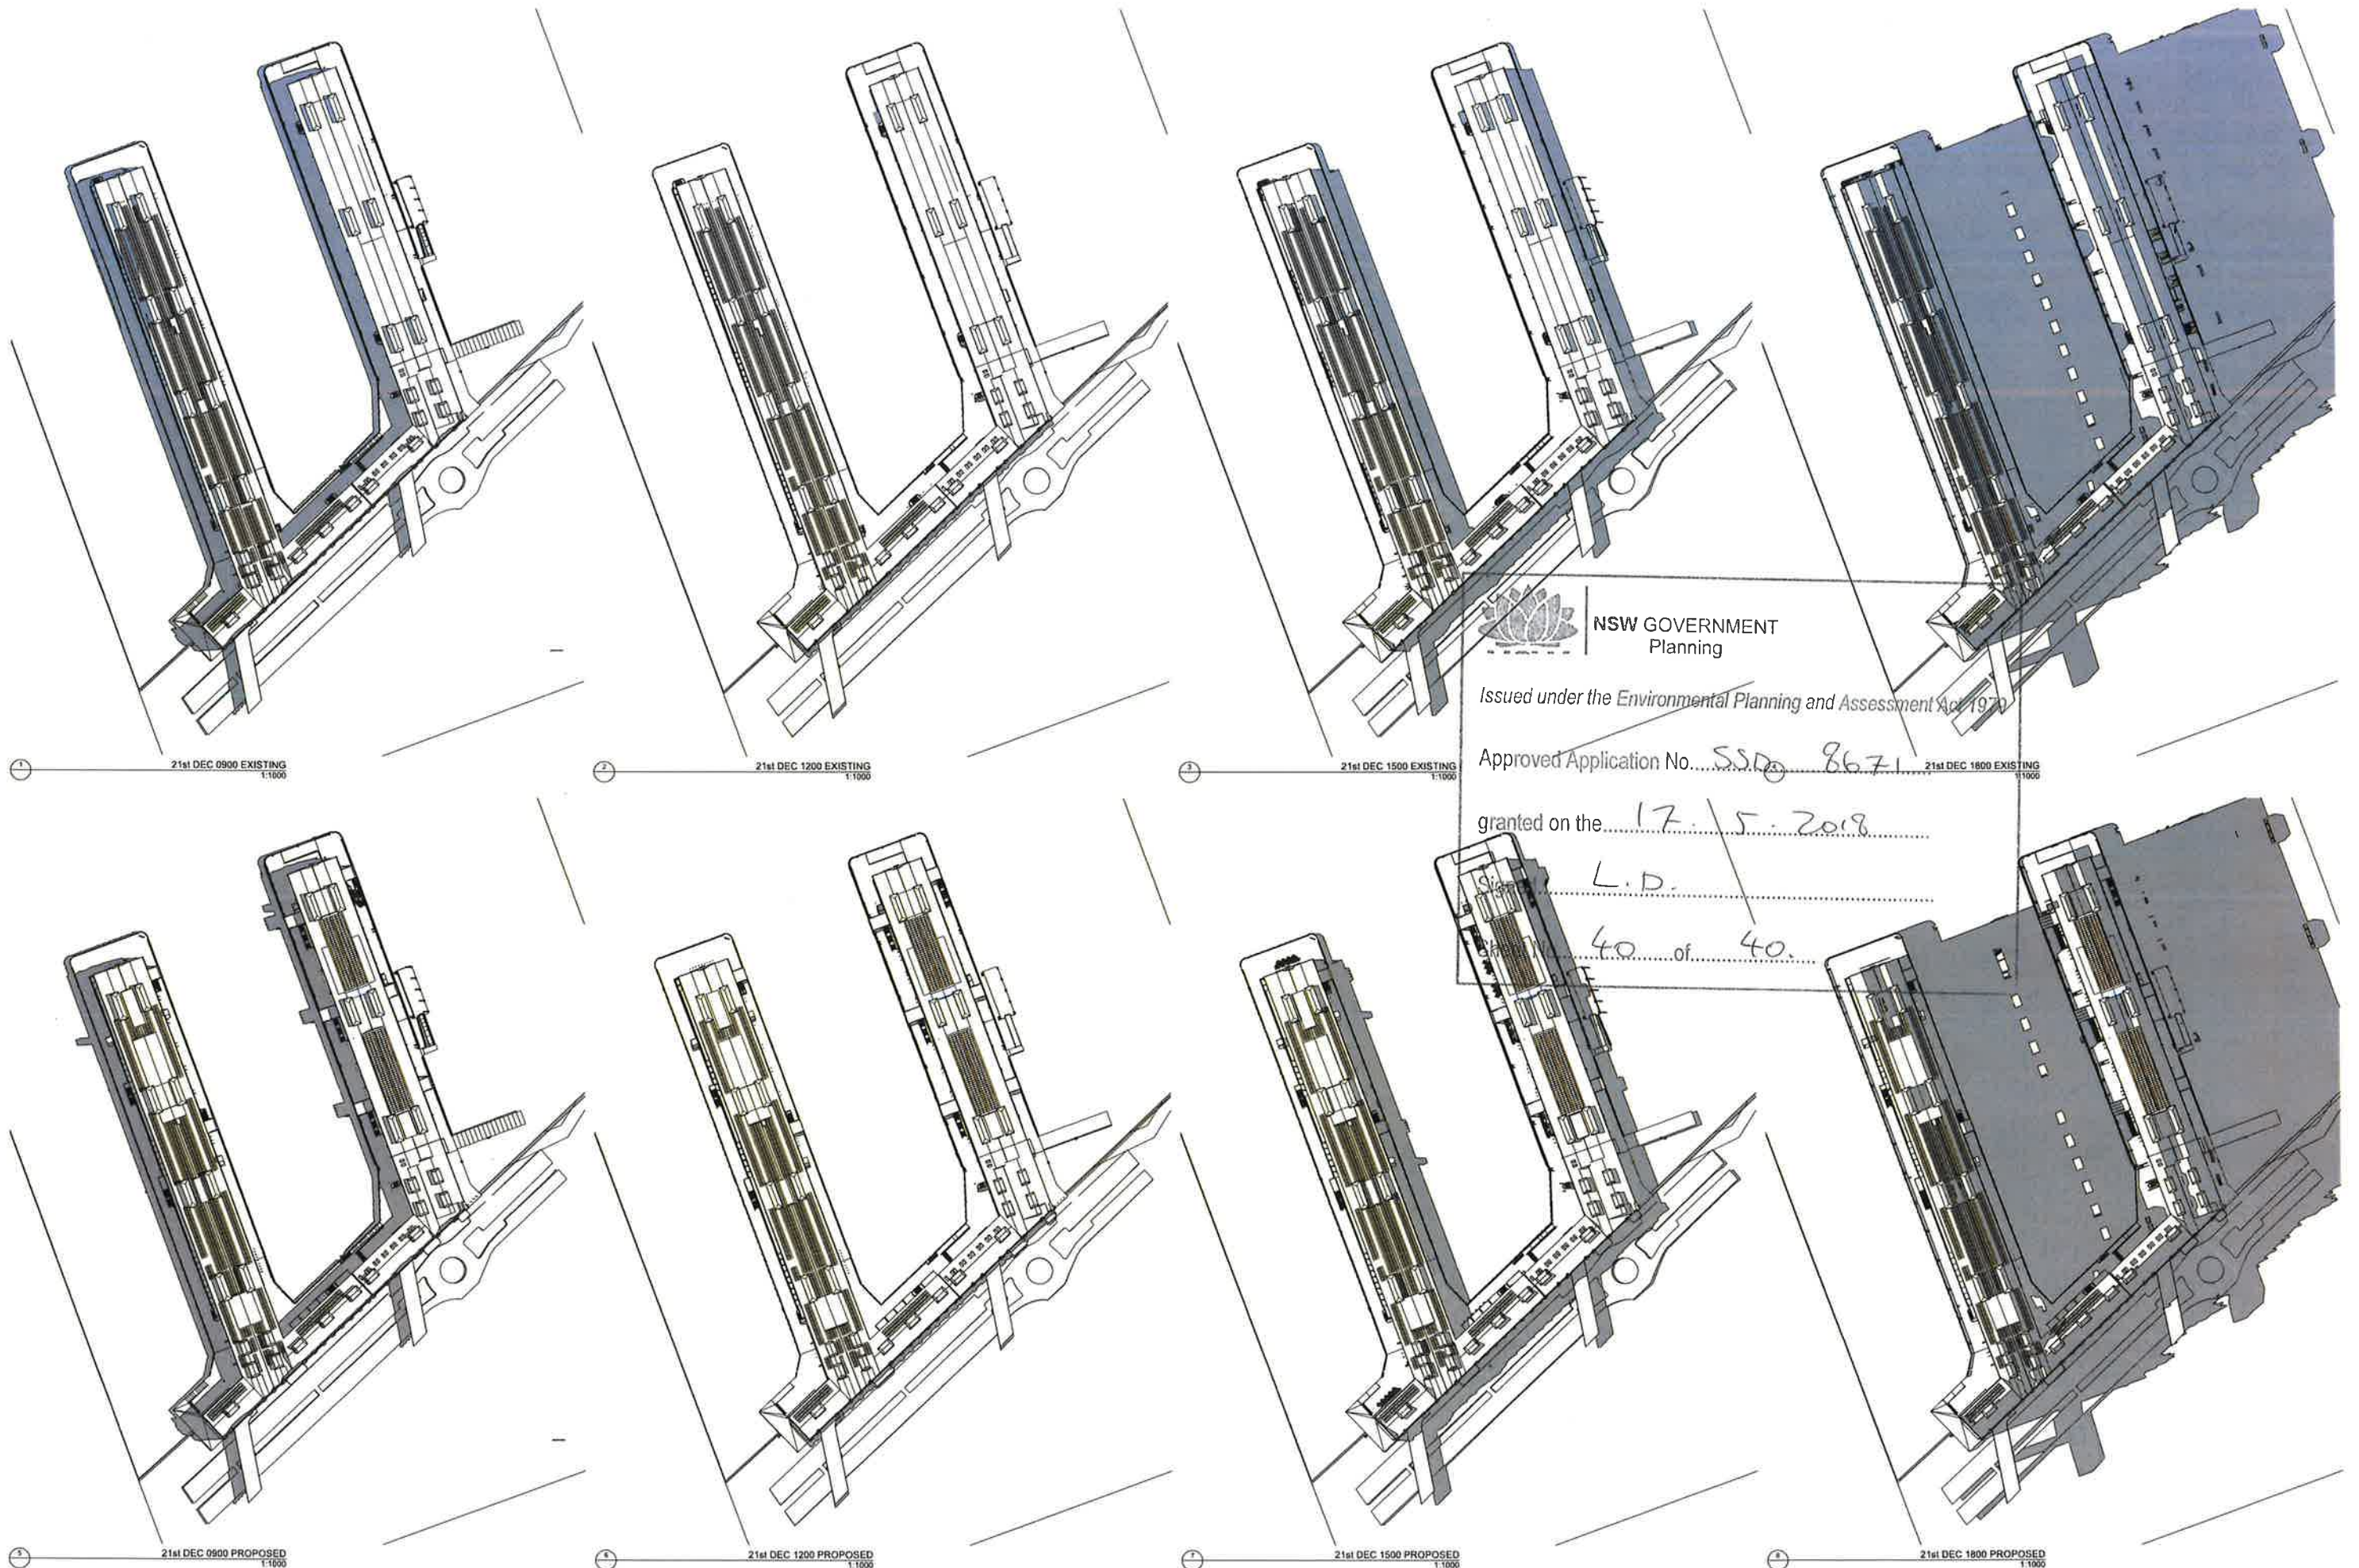

NSW GOVERNMENT
Planning

Issued under the Environmental Planning and Assessment Act 1970

Approved Application No. SSD 8671

granted on the 17.5.2018

L.D.

40 of 40

DATE 10/1/18	REV A	NOTES STRUCTURAL READY	NOTES: Do not scale drawings. Use figure dimensions only. Report any discrepancies to the architect. These drawings, plans, specifications and the copyright therein are the property of Tishman Construction Pty Ltd and must not be reproduced or copied in any form without the prior written permission of Tishman Construction Pty Ltd.	ACCESS CONSULTANT Accessability Solutions Phone: 8321 556 Email: info@accessability.com.au	ACOUSTIC ENGINEER ARP Phone: 8321 556 Email: info@accessability.com.au	SCA CONSULTANT Master Mugs & Associates Phone: 8321 556 Email: info@accessability.com.au	PROGRAMME MANAGEMENT Saville Phone: 8321 556 Email: info@accessability.com.au	ELECTRICAL ENGINEER ARP Phone: 8321 556 Email: info@accessability.com.au	ESD CONSULTANT ARP Phone: 8321 556 Email: info@accessability.com.au	WASTE CONSULTANT ARP Phone: 8321 556 Email: info@accessability.com.au	MARINE ECOLOGIST Jenkin Phone: 8321 556 Email: info@accessability.com.au	LEGEND STC50 internal tenancy works subject of separate SSDA Not part of scope	EXISTING To be demolished New work	SSDA	CLIENT Create NSW Create NSW 151 Macquarie Street Sydney NSW 2000 P: 02 9215 4300 F: 02 9215 4301 Email: info@create.nsw.gov.au Website: www.create.nsw.gov.au	PROJECT WALSH BAY ARTS AND CULTURAL PRECINCT N	ARCHITECT TISHMAN CONSTRUCTION 151 Macquarie Street Sydney NSW 2000 P: 02 9215 4300 F: 02 9215 4301 Email: info@tishman.com.au Website: www.tishman.com.au	DRAWING TITLE SHADOW DIAGRAM SUMMER SOLSTICE	DRAWN BY JW/JG/KL/SB HC/WB/ND/RS	CHECKED BY PT	DATE 25/1/18
-----------------	----------	---------------------------	---	--	--	--	---	--	---	---	--	--	--	------	---	--	--	---	--	------------------	-----------------