




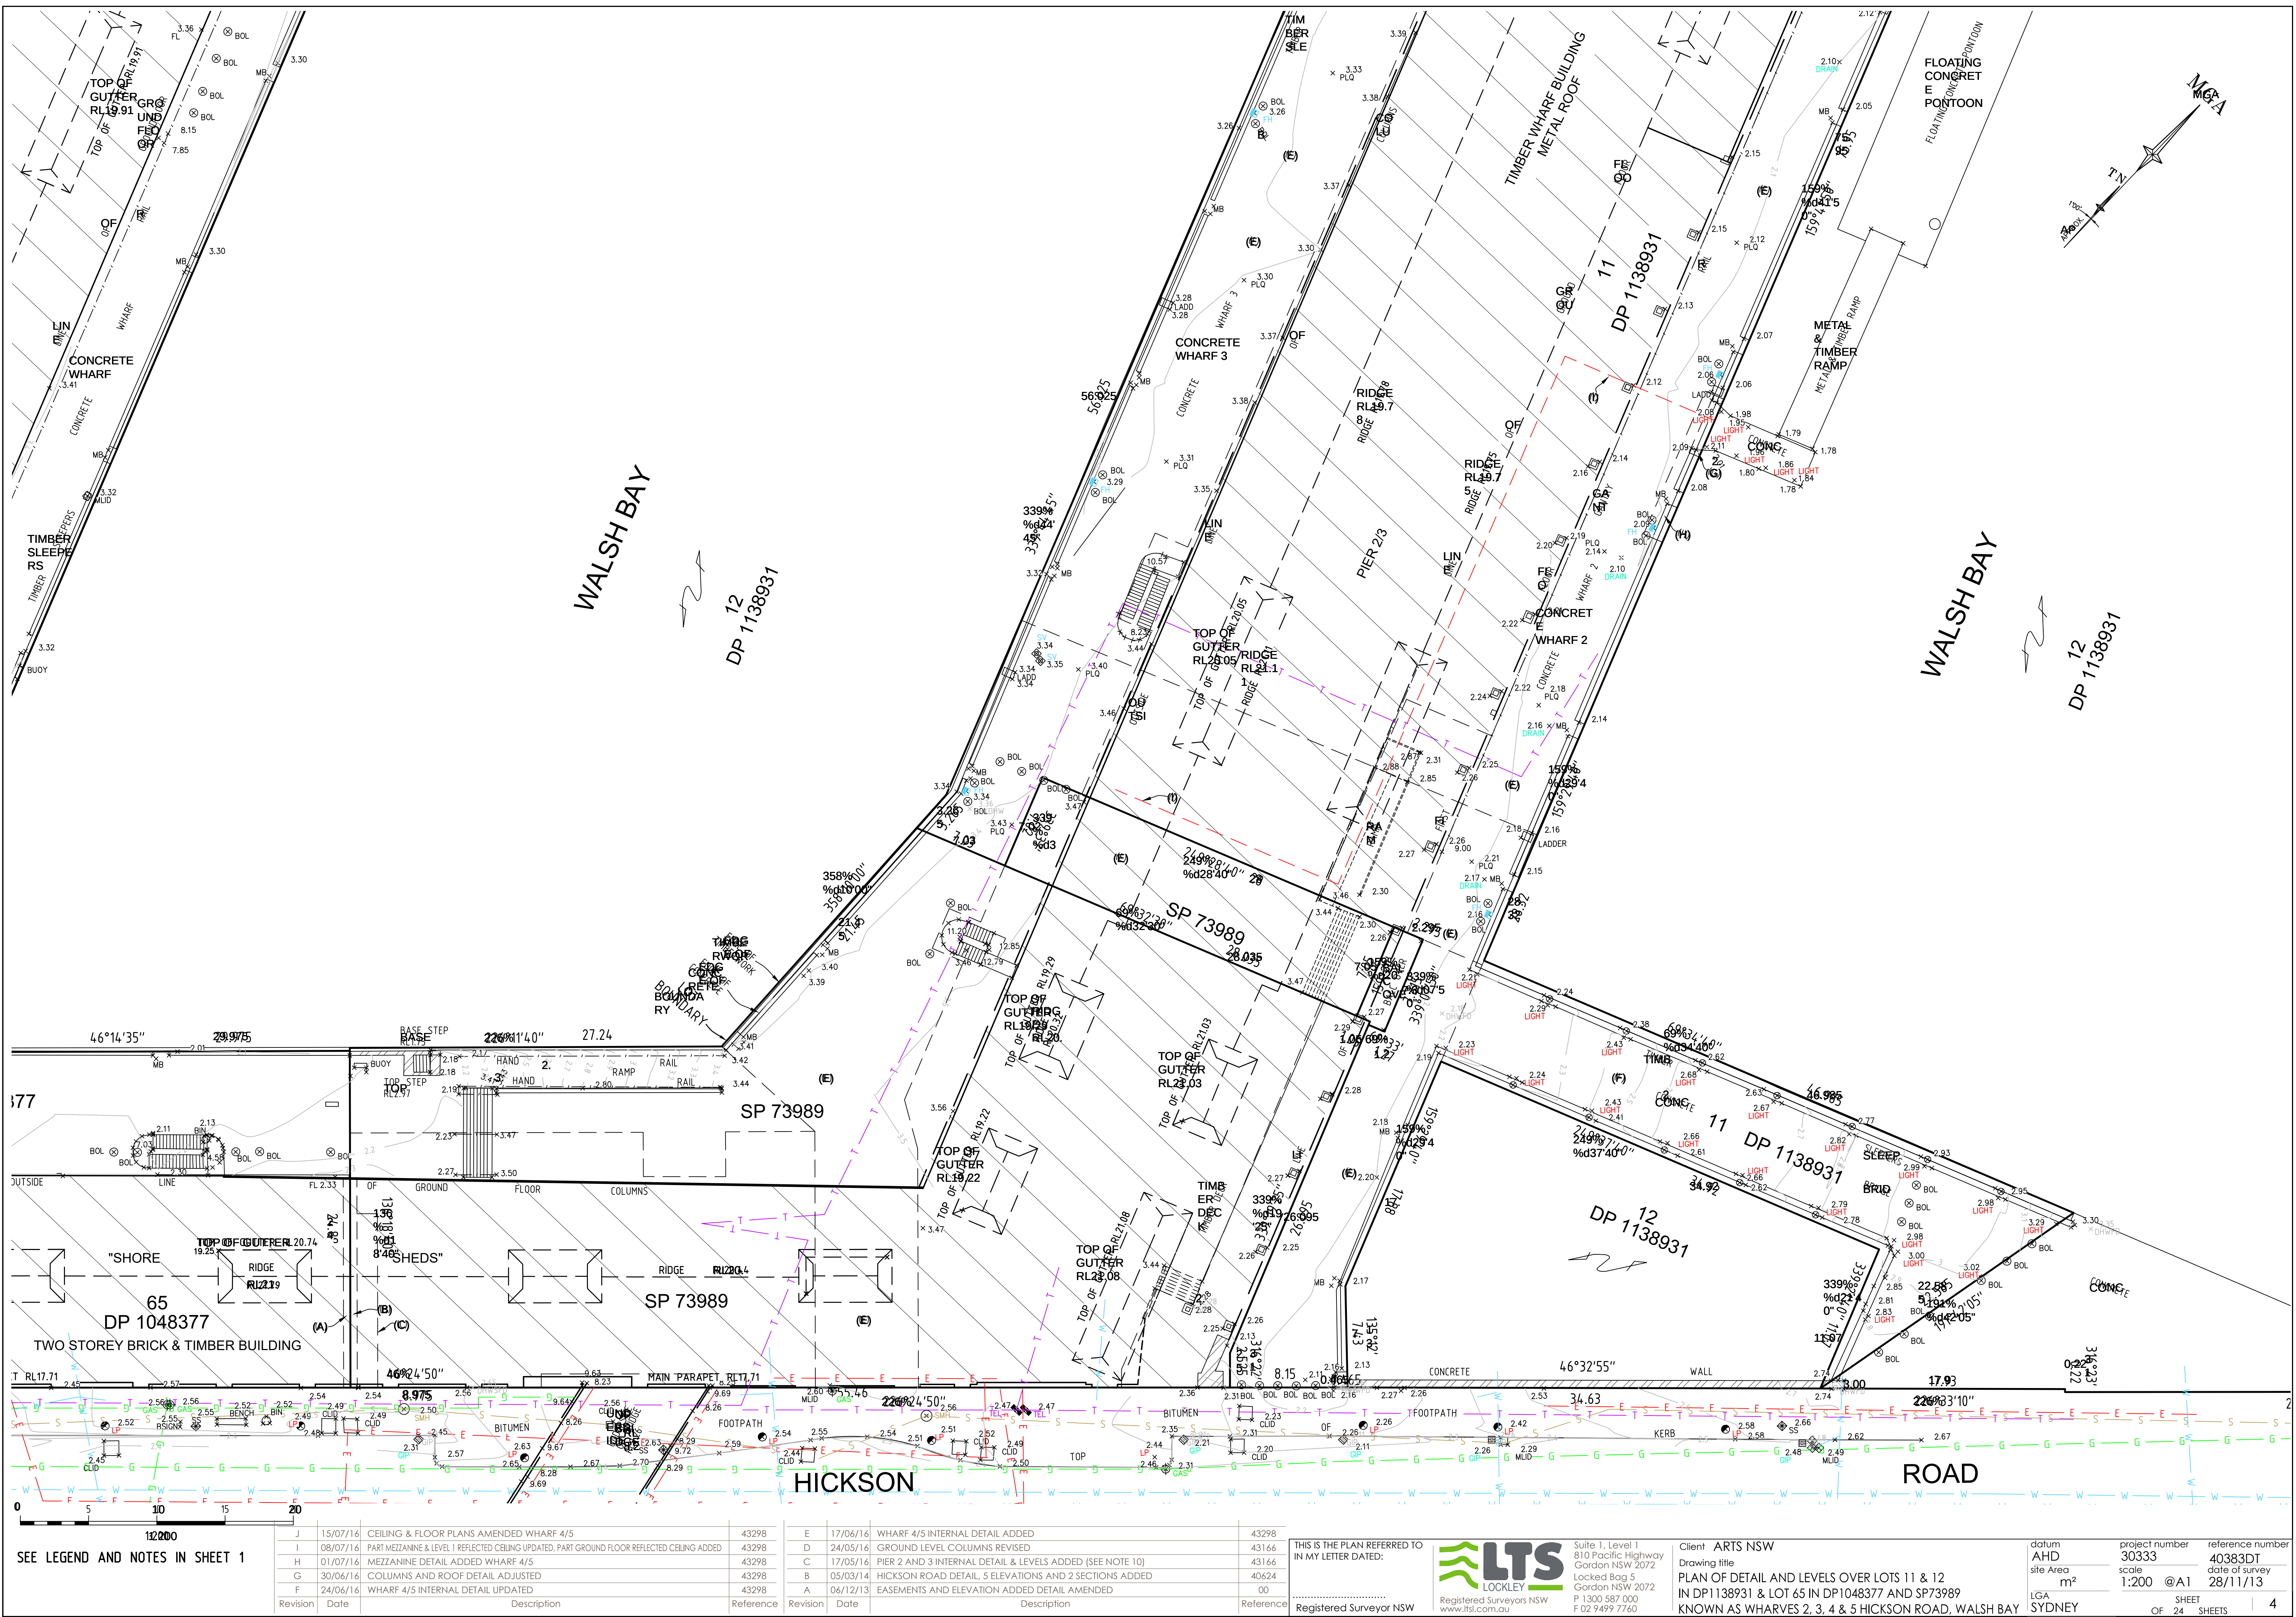

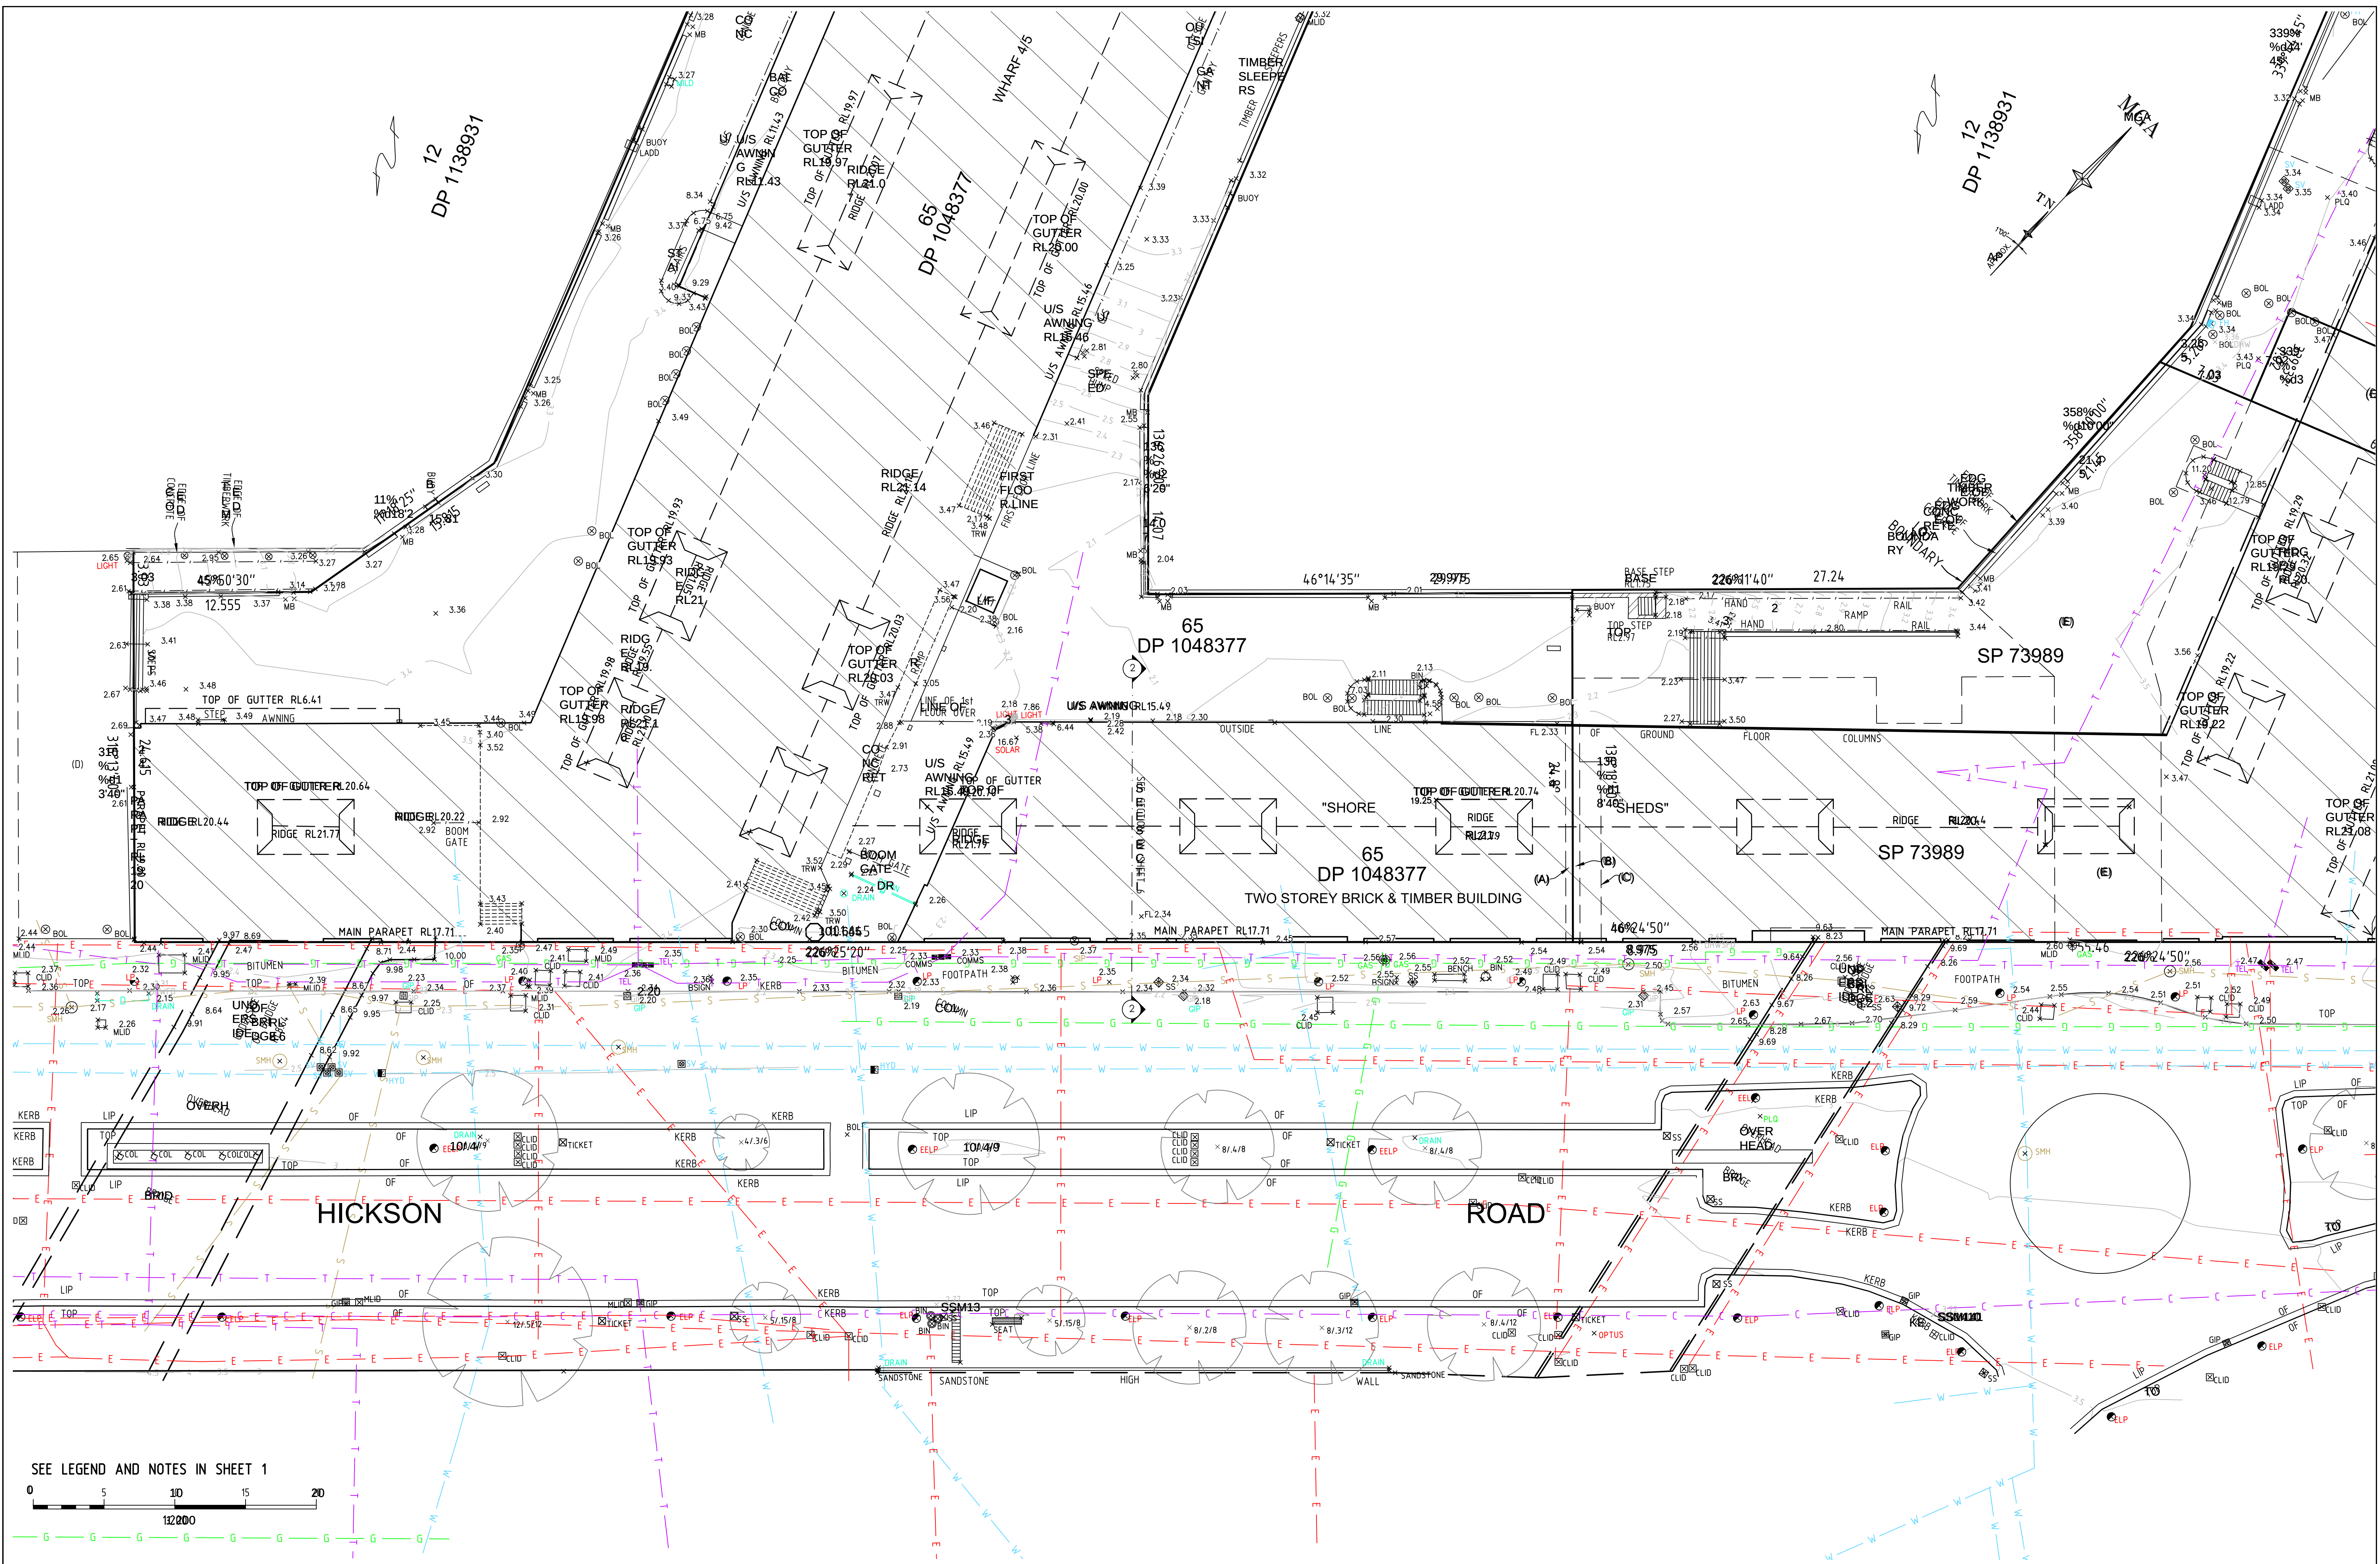

SEE LEGEND AND NOTES IN SHEET 1

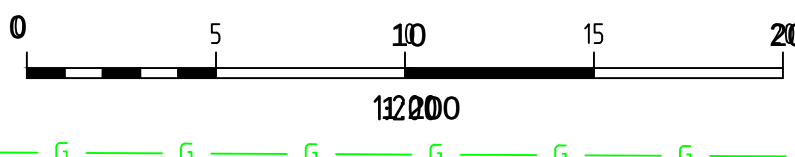

Revision	Date	Description	Reference
J	15/07/16	CEILING & FLOOR PLANS AMENDED WHARF 4/5	43298
I	08/07/16	PART MEZZANINE & LEVEL 1 REFLECTED CEILING UPDATED, PART GROUND FLOOR REFLECTED CEILING ADDED	43298
H	01/07/16	MEZZANINE DETAIL ADDED WHARF 4/5	43298
G	30/06/16	COLUMNS AND ROOF DETAIL ADJUSTED	43298
F	24/06/16	WHARF 4/5 INTERNAL DETAIL UPDATED	43298

Revision	Date	Description	Reference
D	17/06/16	WHARF 4/5 INTERNAL DETAIL ADDED	43298
E	24/05/16	GROUND LEVEL COLUMN REVISED	43166
C	17/05/16	PIER 2 AND 3 INTERNAL DETAIL & LEVELS ADDED (SEE NOTE 10)	43166
B	05/03/14	HICKSON ROAD DETAIL, 5 ELEVATIONS AND 2 SECTIONS ADDED	40624
A	06/12/13	EASEMENTS AND ELEVATION ADDED DETAIL AMENDED	00

THIS IS THE PLAN REFERRED TO IN MY LETTER DATED: _____
Registered Surveyor NSW

LTS
LOCKLEY
Registered Surveyors NSW
www.lts.com.au

Suite 1, Level 1
810 Pacific Highway
Gordon NSW 2072
Locked Bag 5
Gordon NSW 2072
P 1300 587 000
F 02 9499 7760

Client **ARTS NSW**
Drawing title
**PLAN OF DETAIL AND LEVELS OVER LOTS 11 & 12
IN DP1138931 & LOT 65 IN DP1048377 AND SP73989
KNOWN AS WHARVES 2, 3, 4 & 5 HICKSON ROAD, WALSH BAY**

datum AHD site Area m ² LGA SYDNEY	project number 30333 scale 1:200 @A1	reference number 40383DT date of survey 28/11/13 SHEET OF 24 SHEETS
--	---	--