

GREENWICH HOSPITAL REDEVELOPMENT CONCEPT PLAN

GREENWICH HOSPITAL, RIVER ROAD, GREENWICH



	DRAWING LIST
DWG NO.	SHEET NAME
S.00	COVER
S.01	EXISTING SITE PLAN
S.02	SITE PLAN - OVERALL
S.03	SITE ELEVATION & SECTIONS
S.04	SITE SECTIONS
S.05	3D VIEWS - SITE
S.06	PHOTO MONTAGE VIEWS - CONTEXT
S.10	EXISTING TREES
S.11	STAGING DIAGRAMS 1
S.12	STAGING DIAGRAMS 2
S.13	LOCALITY / ANALYSIS
S.20	AREA SUMMARY

ı		DIAWING LIST
I	DWG NO.	SHEET NAME
I	S.30	SHADOWING - SUMMER - 9am EXISTING
	S.31	SHADOWING - SUMMER - 9am PROPOSED
	S.32	SHADOWING - SUMMER - 12pm EXISTING
	S.33	SHADOWING - SUMMER - 12pm PROPOSED
		SHADOWING - SUMMER - 3pm EXISTING
	S.35	SHADOWING - SUMMER - 3pm PROPOSED
		SHADOWING - SPRING (EQUINOX) - 9am EXISTING
	S.37	SHADOWING - SPRING (EQUINOX) - 9am PROPOSED
		SHADOWING - SPRING (EQUINOX) - 12pm EXISTING
	S.39	SHADOWING - SPRING (EQUINOX) - 12pm PROPOSED
	S.40	SHADOWING - SPRING (EQUINOX) - 3pm EXISTING
	S.41	SHADOWING - SPRING (EQUINOX) - 3pm PROPOSED
	S.42	SHADOWING - WINTER - 9am EXISTING
	S.43	SHADOWING - WINTER - 9am PROPOSED
	S.44	SHADOWING - WINTER - 12pm EXISTING
		SHADOWING - WINTER - 12pm PROPOSED
	S.46	SHADOWING - WINTER - 3pm EXISTING
l	S.47	SHADOWING - WINTER - 3pm PROPOSED
I	S.48	MID WINTER SHADOWS AT SOUTHERN BOUNDARY - MORNING
	S.49	MID-WINTER SHADOWS AT SOUTHERN BOUNDARY - AFTERNOON

DWG NO. SHEET NAME S.H01 HOSPITAL LEVEL H1 - LOWER GROUND S.H02 HOSPITAL LEVEL H2 - UPPER GROUND S.H03 HOSPITAL LEVEL H3 - PODIUM S.H04 HOSPITAL LEVEL H4 S.H05 HOSPITAL LEVEL H6 S.H06 HOSPITAL LEVEL H6 S.H07 3D VIEWS - HOSPITAL S.H08 3D VIEWS - HOSPITAL 2 S.V.01 SENIORS LIVING - ST VINCENTS ROAD VILLAS S.V.02 SENIORS LIVING - ST VINCENTS ROAD VILLAS S.V.03 SENIORS LIVING - ST VINCENTS ROAD VILLAS - SECTIONS S.V.04 SENIORS LIVING - ST VINCENTS ROAD VILLAS 3D VIEW SL.01 SENIORS LIVING APARTMENTS - BASEMENT & PODIUM LEVELS SL.02 SENIORS LIVING APARTMENTS - LEVELS 1-4 SL.03 SENIORS LIVING APARTMENTS - UPPER LEVEL 5 & ROOF SL.04 SENIORS LIVING APARTMENTS - 3D VIEWS		DRAWING LIST
S.H02 HOSPITAL LEVEL H2 - UPPER GROUND S.H03 HOSPITAL LEVEL H3 - PODIUM S.H04 HOSPITAL LEVEL H4 S.H05 HOSPITAL LEVEL H5 S.H06 HOSPITAL LEVEL H6-H9 S.H07 3D VIEWS - HOSPITAL S.H08 3D VIEWS - HOSPITAL 2 S.V.01 SENIORS LIVING - ST VINCENTS ROAD VILLAS S.V.02 SENIORS LIVING - ST VINCENTS ROAD VILLAS S.V.03 SENIORS LIVING - ST VINCENTS ROAD VILLAS S.V.04 SENIORS LIVING - ST VINCENTS ROAD VILLAS - SECTIONS S.V.04 SENIORS LIVING - ST VINCENTS ROAD VILLAS 3D VIEW SL.01 SENIORS LIVING APARTMENTS - BASEMENT & PODIUM LEVELS SL.02 SENIORS LIVING APARTMENTS - LEVELS 1-4 SL.03 SENIORS LIVING APARTMENTS - UPPER LEVEL 5 & ROOF	DWG NO.	SHEET NAME
S.H03 HOSPITAL LEVEL H3 - PODIUM S.H04 HOSPITAL LEVEL H4 S.H05 HOSPITAL LEVEL H5 S.H06 HOSPITAL LEVEL H6-H9 S.H07 3D VIEWS - HOSPITAL S.H08 3D VIEWS - HOSPITAL 2 S.V.01 SENIORS LIVING - ST VINCENTS ROAD VILLAS S.V.02 SENIORS LIVING - ST VINCENTS ROAD VILLAS S.V.03 SENIORS LIVING - ST VINCENTS ROAD VILLAS S.V.04 SENIORS LIVING - ST VINCENTS ROAD VILLAS - SECTIONS S.V.04 SENIORS LIVING - ST VINCENTS ROAD VILLAS 3D VIEW SL.01 SENIORS LIVING APARTMENTS - BASEMENT & PODIUM LEVELS SL.02 SENIORS LIVING APARTMENTS - LEVELS 1-4 SL.03 SENIORS LIVING APARTMENTS - UPPER LEVEL 5 & ROOF	S.H01	HOSPITAL LEVEL H1 - LOWER GROUND
S.H04 HOSPITAL LEVEL H4 S.H05 HOSPITAL LEVEL H5 S.H06 HOSPITAL LEVEL H6-H9 S.H07 3D VIEWS - HOSPITAL S.H08 3D VIEWS - HOSPITAL 2 S.V.01 SENIORS LIVING - ST VINCENTS ROAD VILLAS S.V.02 SENIORS LIVING - ST VINCENTS ROAD VILLAS S.V.03 SENIORS LIVING - ST VINCENTS ROAD VILLAS - SECTIONS S.V.04 SENIORS LIVING - ST VINCENTS ROAD VILLAS 3D VIEW SL.01 SENIORS LIVING APARTMENTS - BASEMENT & PODIUM LEVELS SL.02 SENIORS LIVING APARTMENTS - LEVELS 1-4 SL.03 SENIORS LIVING APARTMENTS - UPPER LEVEL 5 & ROOF	S.H02	HOSPITAL LEVEL H2 - UPPER GROUND
S.H05 S.H06 HOSPITAL LEVEL H5 S.H07 S.H07 S.H07 S.H08 S.H07 S.H08 S.V.01 SENIORS LIVING - ST VINCENTS ROAD VILLAS S.V.02 SENIORS LIVING - ST VINCENTS ROAD VILLAS S.V.03 SENIORS LIVING - ST VINCENTS ROAD VILLAS S.V.04 SENIORS LIVING - ST VINCENTS ROAD VILLAS - SECTIONS S.V.04 SENIORS LIVING - ST VINCENTS ROAD VILLAS - SURIORS LIVING - ST VINCENTS ROAD VILLAS - SECTIONS S.V.04 SENIORS LIVING - ST VINCENTS ROAD VILLAS - SURIORS LIVING - ST VINCENTS ROAD VILLAS - SURIORS LIVING - ST VINCENTS ROAD VILLAS - SURIORS LIVING APARTMENTS - BASEMENT & PODIUM LEVELS SL.02 SENIORS LIVING APARTMENTS - LEVELS 1-4 SL.03 SENIORS LIVING APARTMENTS - UPPER LEVEL 5 & ROOF	S.H03	HOSPITAL LEVEL H3 - PODIUM
S.H06 HOSPITAL LEVEL H6-H9 S.H07 3D VIEWS - HOSPITAL S.H08 3D VIEWS - HOSPITAL 2 S.V.01 SENIORS LIVING - ST VINCENTS ROAD VILLAS S.V.02 SENIORS LIVING - ST VINCENTS ROAD VILLAS S.V.03 SENIORS LIVING - ST VINCENTS ROAD VILLAS - SECTIONS S.V.04 SENIORS LIVING - ST VINCENTS ROAD VILLAS 3D VIEW SL.01 SENIORS LIVING APARTMENTS - BASEMENT & PODIUM LEVELS SL.02 SENIORS LIVING APARTMENTS - LEVELS 1-4 SL.03 SENIORS LIVING APARTMENTS - UPPER LEVEL 5 & ROOF	S.H04	HOSPITAL LEVEL H4
S.H07 3D VIEWS - HOSPITAL S.H08 3D VIEWS - HOSPITAL 2 S.V.01 SENIORS LIVING - ST VINCENTS ROAD VILLAS S.V.02 SENIORS LIVING - ST VINCENTS ROAD VILLAS S.V.03 SENIORS LIVING - ST VINCENTS ROAD VILLAS - SECTIONS S.V.04 SENIORS LIVING - ST VINCENTS ROAD VILLAS 3D VIEW SL.01 SENIORS LIVING APARTMENTS - BASEMENT & PODIUM LEVELS SL.02 SENIORS LIVING APARTMENTS - LEVELS 1-4 SL.03 SENIORS LIVING APARTMENTS - UPPER LEVEL 5 & ROOF	S.H05	HOSPITAL LEVEL H5
S.H08 3D VIEWS - HOSPITAL 2 S.V.01 SENIORS LIVING - ST VINCENTS ROAD VILLAS S.V.02 SENIORS LIVING - ST VINCENTS ROAD VILLAS S.V.03 SENIORS LIVING - ST VINCENTS ROAD VILLAS - SECTIONS S.V.04 SENIORS LIVING - ST VINCENTS ROAD VILLAS 3D VIEW SL.01 SENIORS LIVING APARTMENTS - BASEMENT & PODIUM LEVELS SL.02 SENIORS LIVING APARTMENTS - LEVELS 1-4 SL.03 SENIORS LIVING APARTMENTS - UPPER LEVEL 5 & ROOF	S.H06	HOSPITAL LEVEL H6-H9
S.V.01 SENIORS LIVING - ST VINCENTS ROAD VILLAS S.V.02 SENIORS LIVING - ST VINCENTS ROAD VILLAS S.V.03 SENIORS LIVING - ST VINCENTS ROAD VILLAS - SECTIONS S.V.04 SENIORS LIVING - ST VINCENTS ROAD VILLAS 3D VIEW SL.01 SENIORS LIVING APARTMENTS - BASEMENT & PODIUM LEVELS SL.02 SENIORS LIVING APARTMENTS - LEVELS 1-4 SL.03 SENIORS LIVING APARTMENTS - UPPER LEVEL 5 & ROOF	S.H07	3D VIEWS - HOSPITAL
S.V.02 SENIORS LIVING - ST VINCENTS ROAD VILLAS S.V.03 SENIORS LIVING - ST VINCENTS ROAD VILLAS - SECTIONS S.V.04 SENIORS LIVING - ST VINCENTS ROAD VILLAS 3D VIEW SL.01 SENIORS LIVING APARTMENTS - BASEMENT & PODIUM LEVELS SL.02 SENIORS LIVING APARTMENTS - LEVELS 1-4 SL.03 SENIORS LIVING APARTMENTS - UPPER LEVEL 5 & ROOF	S.H08	3D VIEWS - HOSPITAL 2
S.V.03 SENIORS LIVING - ST VINCENTS ROAD VILLAS - SECTIONS S.V.04 SENIORS LIVING - ST VINCENTS ROAD VILLAS 3D VIEW SL.01 SENIORS LIVING APARTMENTS - BASEMENT & PODIUM LEVELS SL.02 SENIORS LIVING APARTMENTS - LEVELS 1-4 SL.03 SENIORS LIVING APARTMENTS - UPPER LEVEL 5 & ROOF	S.V.01	SENIORS LIVING - ST VINCENTS ROAD VILLAS
S.V.04 SENIORS LIVING - ST VINCENTS ROAD VILLAS 3D VIEW SL.01 SENIORS LIVING APARTMENTS - BASEMENT & PODIUM LEVELS SL.02 SENIORS LIVING APARTMENTS - LEVELS 1-4 SL.03 SENIORS LIVING APARTMENTS - UPPER LEVEL 5 & ROOF	S.V.02	SENIORS LIVING - ST VINCENTS ROAD VILLAS
SL.01 SENIORS LIVING APARTMENTS - BASEMENT & PODIUM LEVELS SL.02 SENIORS LIVING APARTMENTS - LEVELS 1-4 SL.03 SENIORS LIVING APARTMENTS - UPPER LEVEL 5 & ROOF	S.V.03	SENIORS LIVING - ST VINCENTS ROAD VILLAS - SECTIONS
SL.02 SENIORS LIVING APARTMENTS - LEVELS 1-4 SL.03 SENIORS LIVING APARTMENTS - UPPER LEVEL 5 & ROOF	S.V.04	SENIORS LIVING - ST VINCENTS ROAD VILLAS 3D VIEW
SL.03 SENIORS LIVING APARTMENTS - UPPER LEVEL 5 & ROOF	SL.01	SENIORS LIVING APARTMENTS - BASEMENT & PODIUM LEVELS
	SL.02	SENIORS LIVING APARTMENTS - LEVELS 1-4
SL.04 SENIORS LIVING APARTMENTS- 3D VIEWS	SL.03	SENIORS LIVING APARTMENTS - UPPER LEVEL 5 & ROOF
	SL.04	SENIORS LIVING APARTMENTS- 3D VIEWS


○ BICKERTON MASTERS ARCHITECTURE
THESE DRAWINGS AND DESIGNS AND THE COPYRIGHT THEREOF AS
THE PROPERTY OF BICKERTON MASTERS ARCHITECTURE FTY LTD
MUST NOT BE LUSED, RETAINED ON COPIED WITHOUT THE WINTEN
PERMISSION OF BICKERTON MASTERS ARCHITECTURE FTY LTD AC
109 225 149 TRADION AS BICKERTON MASTERS ARCHITECTURE.

109 225 149 TRADING AS BICKETION MASTERS ARCHITECTURE
FOR THE USABILITY, COMPLETENESS OR ACCURACY OF DATA
TRANSFERRED ELECTRONICALLY. RECIPIENTS SHOULD WHEN
NECESSARY REQUEST A HARD COPY VERSION FOR VERIFICATION.
FIGURED DIMENSIONS IN PREFERENCE TO SCALE ALL DIMENSIONS

Α	16/03/2018	CONCEPT PLAN ISSUE	ML
REV	DATE	DETAILS	INITIALS





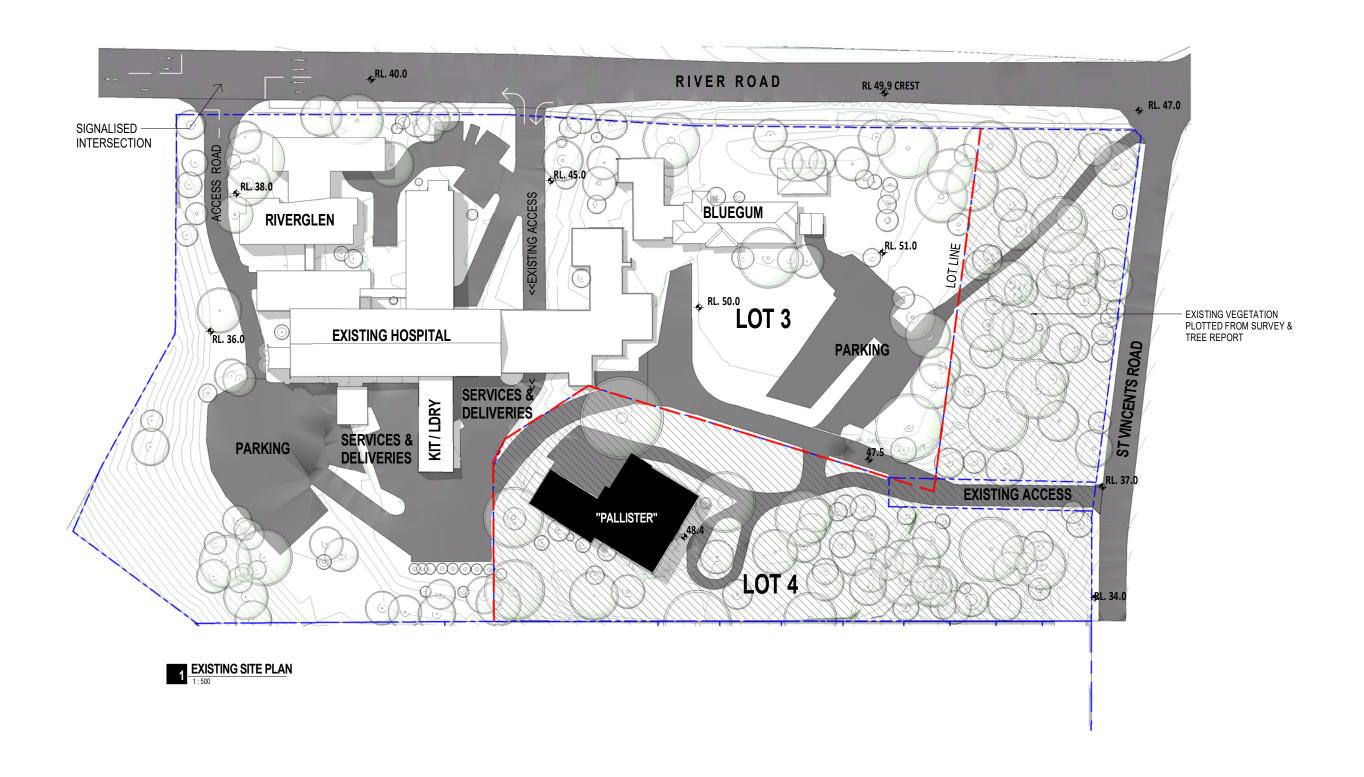

© BUXERTON MASTERS ARCHITECTURE
THESE DRAWINGS AND DESIONS AND THE COPYRIGHT THEREOF ARE
THE PROPERTY OF BUXERTON MASTERS ARCHITECTURE FY! TICD AND
MUST NOT BE USED, RETAIND OF COMED WITHOUT THE WRITTEN
PERMISSION OF BUXERTON MASTERS ARCHITECTURE FY! TICD ACN
109 225 49 TRADING AS BUXERTON MASTERS ARCHITECTURE FY

109 225 MB TRADING AS BICKERTON MASTERS ARCHITECTURE.


FOR THE USABILITY, COMPLETENESS OR ACCURACY OF DATA

TRANSFERRED ELECTRONICALLY, RECIPIENTS SHOULD WHEN

NECESSARY REQUEST A HARD COPY VERSION FOR VERIFICATION. USE

FIGURED DIMENSIONS IN PREFERENCE TO SCALE, ALL DIMENSIONS TO




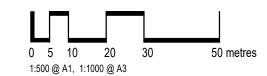






client: # HammondCare
PROJECT: GREENWICH HOSPITAL CONCEPT PLAN

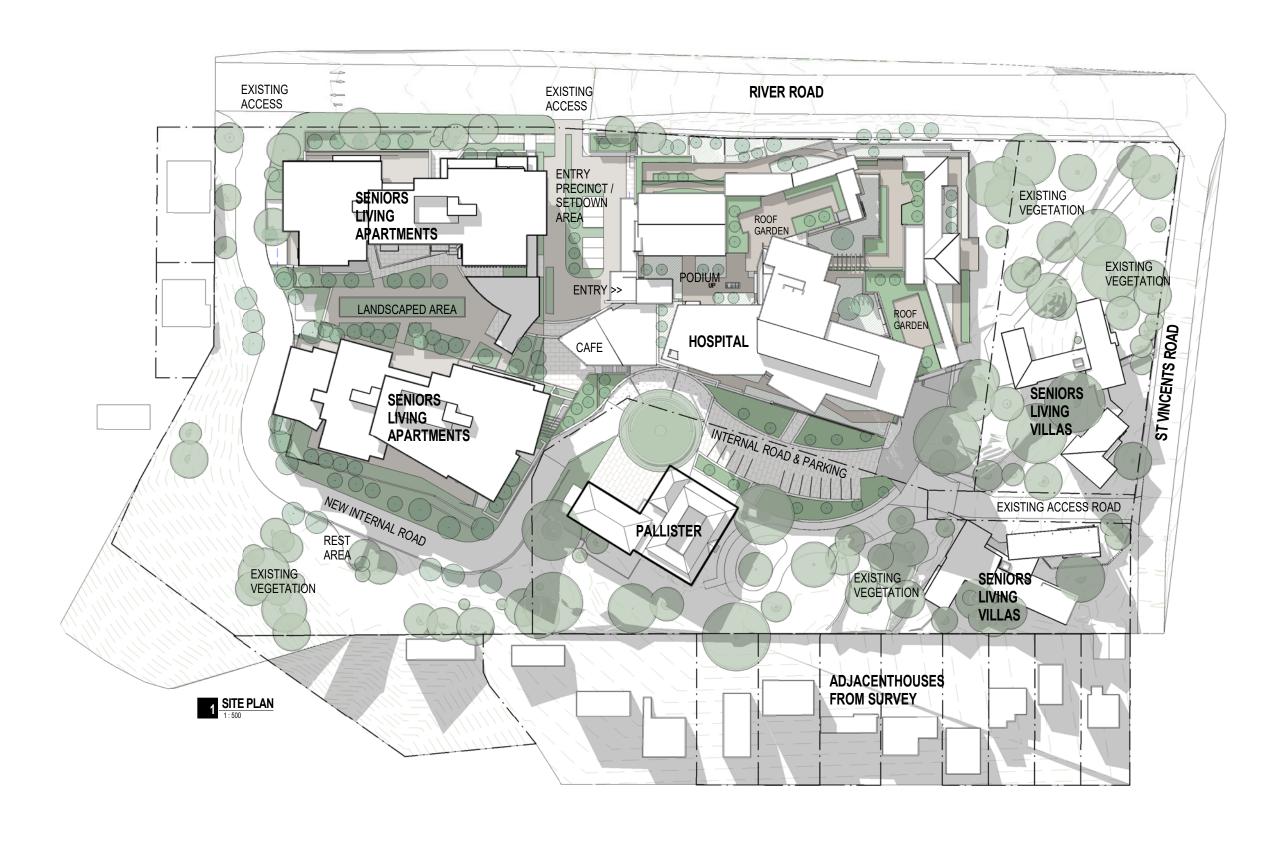



109 225 149 TRADING AS DICKERTON MASTERS ARCHITECTURE.
BICKERTON MASTERS ARCHITECTURE ACCEPT NO RESPONSIBILITY
FOR THE USABLITY, COMPLETENISS OR ACCURACY OF DATA
TRANSFERRED ELECTRONICALLY, RECIPIENTS SHOULD WHEN
RECESSARY REQUEST A HARD COPY VERSION FOR VERFICATION. LISS
FIGURED DIMENSIONS IN PREFERENCE TO SCALE ALL DIMENSIONS TO




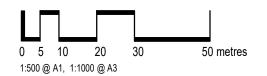





client:
PROJECT: GREENWICH HOSPITAL CONCEPT PLAN

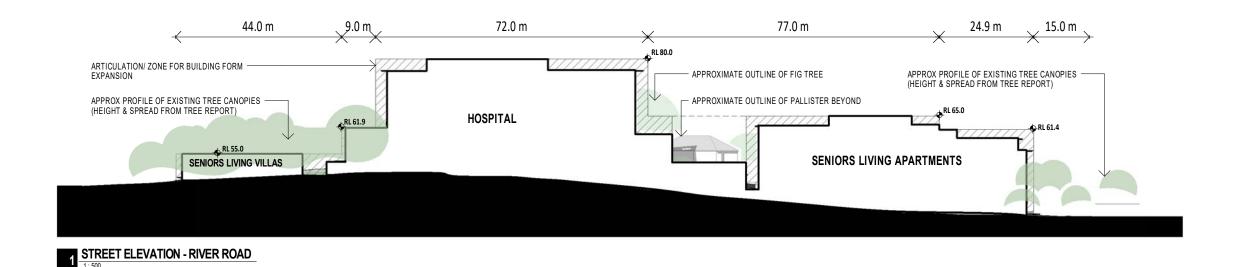

APPROX PROFILE OF EXISTING TREE CANOPIES
(HEIGHT & SPREAD FROM TREE REPORT)

6.2 m

HOSPITAL

ST VINCENTS
ROAD

SENIORS LIVING VILLAS


SENIORS LIVING VILLAS

FIL 55.0

SENIORS LIVING APARTMENTS

ENTRY

A LONG SECTION - HOSPITAL & SENIORS LIVING APARTMENTS

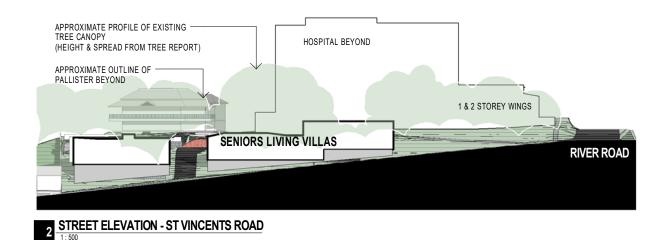


© BICKERTON MASTERS APCHITECTURE
THESE DRAWINGS AND DESIGNS AND THE COPYRIGHT THEREOF ARE
THE PROPERTY OF BUCKERTON MASTERS AROUNTECTURE PTYLTD AN
MIST NOT BE USES, RETAINED OR COPED WITHOUT THE WRITTEN
PERMISSION OF BUCKERTON MASTERS ARCHITECTURE PTYLTD ADN
10 225 49 TRANDOR SEDICKERTON MASTERS ARCHITECTURE.

09 225 149 TRADING AS BICKERTON MASTERS ARCHITECTURE.

BICKERTON MASTERS ARCHITECTURE ACCEPT NO RESPONSIBILITY
OF THE USBALLITY, COMPLETENESS OR ACQUIRACY OF DATA
TRANSFERRED ELECTRONICALLY. RECIPIENTS SHOULD WHEN
LECESSARY REQUEST A HARD COPY HERSION FOR VERTICATION. US
TIGURED DIMENSIONS IN PREFERENCE TO SCALE. ALL DIMENSIONS TO




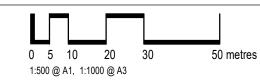






CONCEPT PLAN

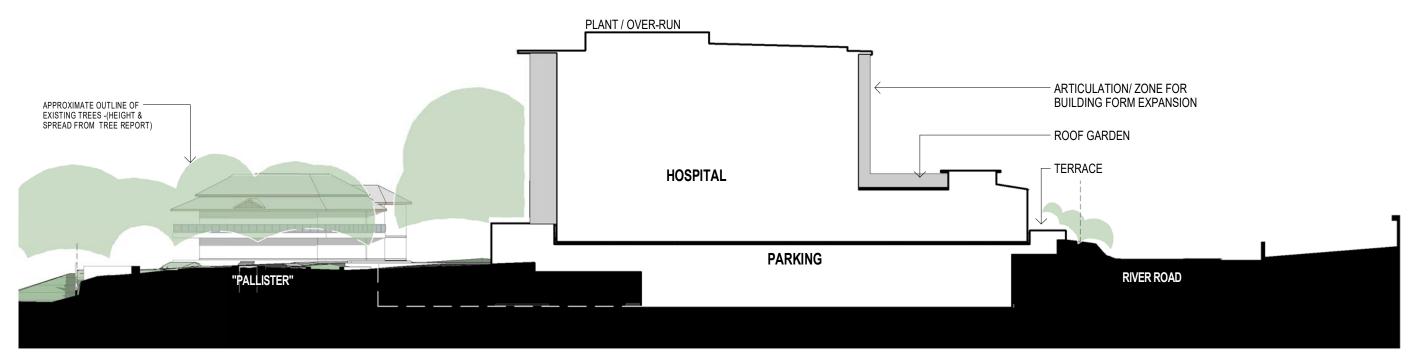

B CROSS SECTION - HOSPITAL

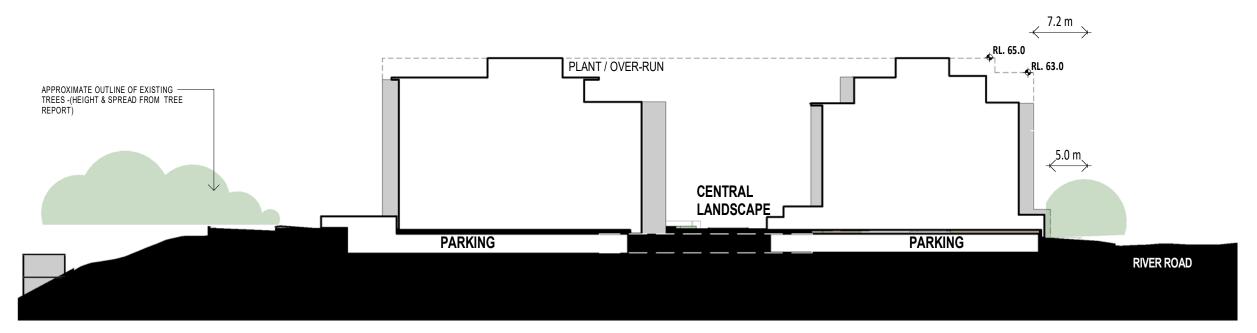


C CROSS SECTION - SENIORS LIVING APARTMENTS




OF ARE
LTD AND
ITTEN
D ACN
E.

109 225 401 FRADING AS DICKERTON MASTERS ARCHITECTURE.

BICKERTON MASTERS ARCHITECTURE ACCEPT NO RESPONSIBILITY
FOR THE USBALITY, COMPLETINESS OR ACCURACY OF DATA
TRANSFERBED ELECTRONICALLY, RECIPENTS SHOULD WHEN
MCCESSARY REQUEST A HAPO COPY PERSON FOR WEIGHCATION LUSS
FIGURED DIMENSIONS IN PREFERENCE TO SCALE, ALL DIMENSIONS TO

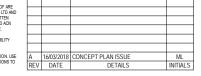


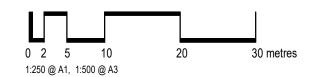







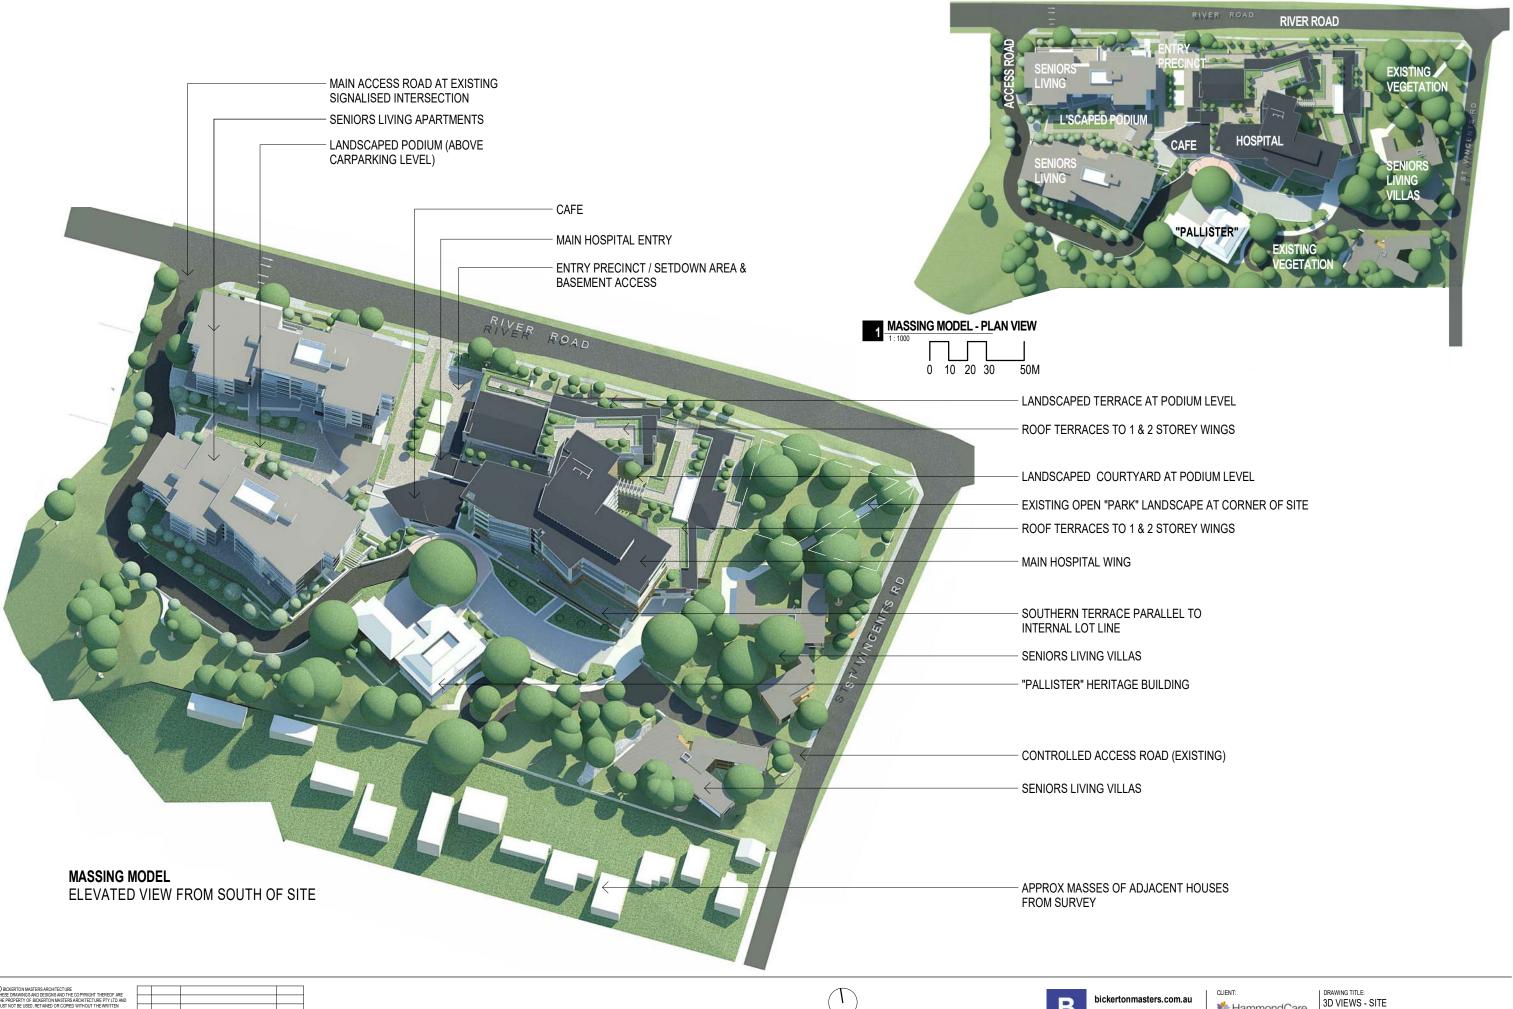

			l
Α	16/03/2018	CONCEPT PLAN ISSUE	ML
REV	DATE	DETAILS	INITIALS





02 9261 8333

* HammondCare GREENWICH HOSPITAL CONCEPT PLAN

1213 S.05



PHOTO MONTAGE: VIEW FROM FOOTPATH AT No 46 UPPER CLIFF DRIVE



PHOTO MONTAGE: VIEW FROM FOOTPATH NEAR CORNER OF FFRENCH ST & SEAMAN ST

Α	16/03/2018	CONCEPT PLAN ISSUE	ML
REV	DATE	DETAILS	INITIALS





07 3257 3622 02 9261 8333

* HammondCare


DRAWING TITLE:
PHOTO MONTAGE VIEWS - CONTEXT

PROJECT: GREENWICH HOSPITAL CONCEPT PLAN PROJ: 1213 S.06

RIVER ROAD 167 **EXISTING TREES:** 147D 147C **NUMBERS CROSS REFERENCE TO SCHEDULES IN TREE REPORT** 147A **EXISTING TREES REMAINING** (SOLID OUTLINE) 146 EXISTING TREES TO BE REMOVED (RED DASH) ST VINCENTS ROAD 47 46 "PALLISTER" 93






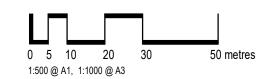






client: # HammondCare
PROJECT: GREENWICH HOSPITAL CONCEPT PLAN

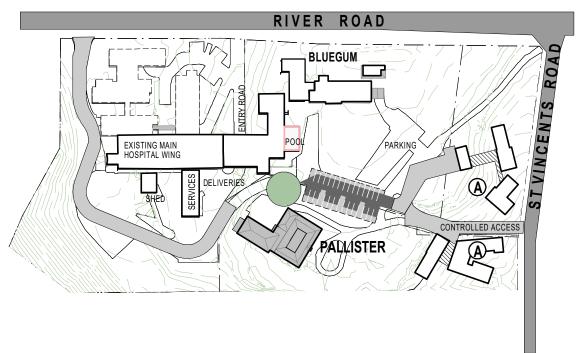




A Construct New Seniors Living Villas (9)

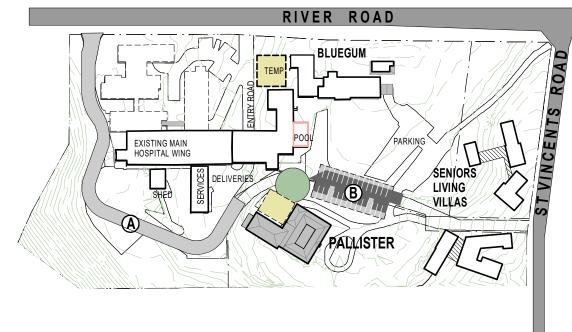


STAGE 1.3 SITE INFRASTRUCTURE

- A Construct new south & west road
- (B) Construct carpark near Pallister

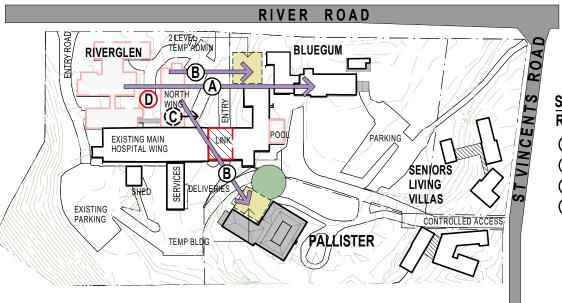

STAGE 1.2 **RELOCATION & DEMOLITION**

- Relocate Riverglen to Bluegum
- Relocate Admin to temporary buildings (2)
- Relocate or discontinue 12 beds
- Demolish Riverglen & North Wing

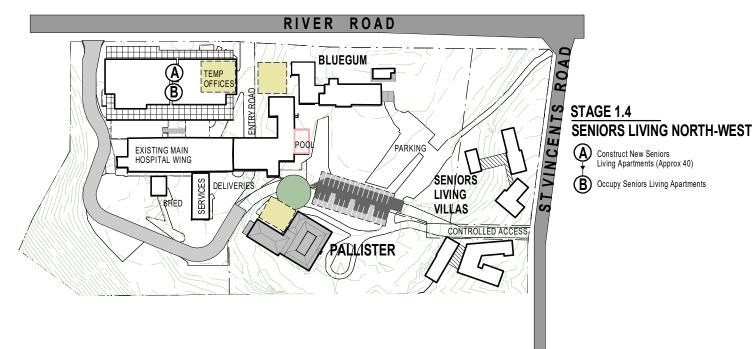


B Occupy Seniors Living Apartments

Α	16/03/2018	CONCEPT PLAN ISSUE	ML
REV	DATE	DETAILS	INITIALS




CONCEPT PLAN

GREENWICH HOSPITAL

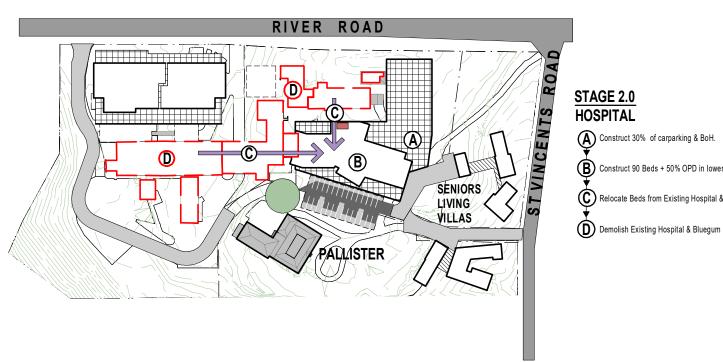




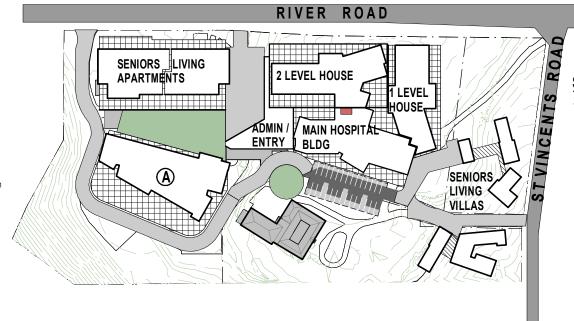

STAGE 4.0 **SENIORS LIVING - SOUTH WEST**

A Construct remaining Seniors Living → Apartments

B Occupy Apartments

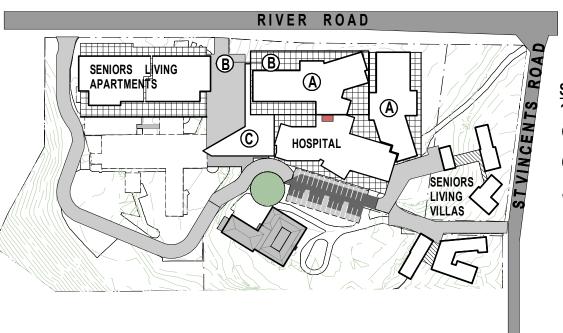

STAGE 3.0

1 & 2 STOREY ACCOMMODATION

Construct 3 Accommodation wings - 45 beds (1 & 2 storey above podium)

B Construct 70% lower level carparking (below podium) + external setdown area

Construct Remaining Entry, Admin & balance of OPD (West)


Α	16/03/2018	CONCEPT PLAN ISSUE	ML
REV	DATE	DETAILS	INITIALS







CONCEPT PLAN

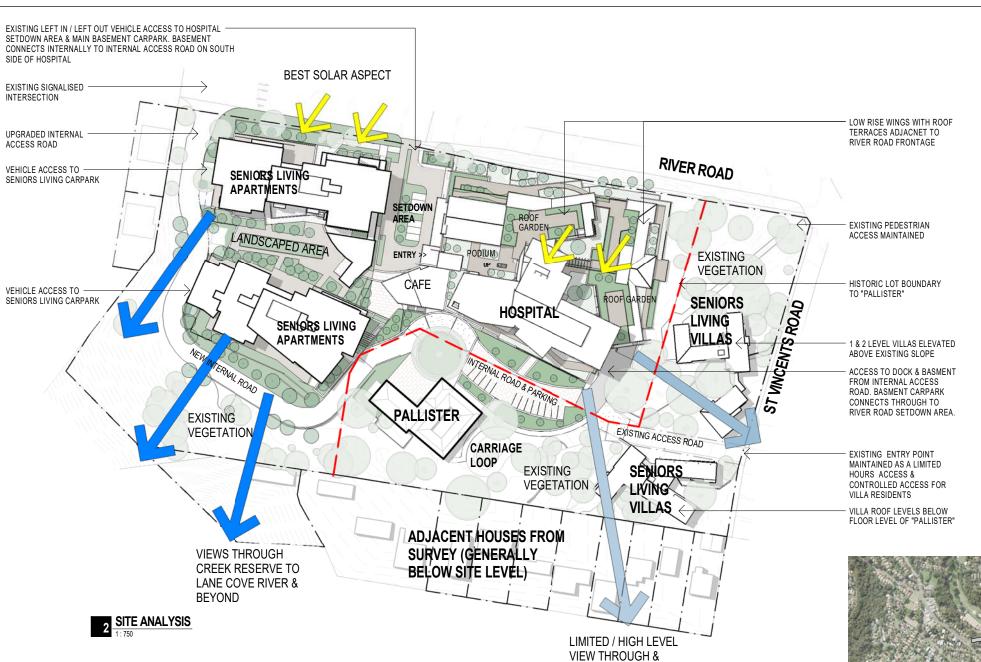

ABOVE TREE CANOPY







A	16/03/2018	CONCEPT PLAN ISSUE	ML
REV	DATE	DETAILS	INITIALS





е

CONCEPT PLAN

DRAWING TITLE: LOCALITY / ANALYSIS

PROJ ARCH: SCALE: JUNE 2018 Author PROJ: As indicated@A1 GREENWICH HOSPITAL 1213 S.13

AREAS & COUNTS: SITE SUMMARY

DEVELOPMENT SUMMARY APPROX AREA SUMMARY

SITE AREA: 33763m2

GFA TOTAL

(ROUNDED): 13900 HOSP

12800 SL APARTMENTS

1600 SL VILLAS

28300m2

APPROX. FSR 28300 / 33763 = 0.84

DEEP SOIL PLANTING APPROX 12000m2 or 35%

ACCOMMODATION

COMBINED HOSPITAL / RC

BED COUNT: 150

SENIORS LIVING DWELLINGS:

80 APARTMENTS: 9 VILLAS:

TOTAL: 89

CARPARK COUNTS (MIN)

SENIORS LIVING (RES): 89

SENIORS LIVING (VIS) 18 (UNDER)

GENERAL VISITOR (EXT) 27

HOSPITAL STAFF (INT): 170

(SOME STAFF PARKING

IN SENIORS LIVING BASEMENT)

HOSPITAL/RC VISITOR (INT) 25 (TBC) (1 PER 6

BEDS)

SITE TOTAL: 329

APPROX AREAS - BREAKDOWN BY USE

NOTE: THIS AREA BREAK-DOWN IS PRIMARILY TO ILLUSTRATE THE APPROXIMATE PROPORTION OF DIFFERENT USES WITHIN THE DEVELOPMENT. PROPORTIONS WILL CHANGE AS INTENRAL PLANNING DEVELOPS.

GFA-HOSPITAL	
LEVEL REFERENCE	AREA
H-BOH	
H2 - UPPER GROUND	761 m²
	761 m²
H-COMMUNITY	
H1 - LOWER GROUND	1120 m²
	1120 m²
HRC-BOH	
H1 - LOWER GROUND	313 m² 313 m²
	313111
HRC-COMMUNITY	
H2 - UPPER GROUND	1414 m²
H3 - PODIUM	107 m²
H4	121 m²
H5	158 m²
	1800 m²
HRC-HOSPITAL ACCOMM	
H5	981 m²
H6	1055 m²
H7	1060 m²
H8	1062 m²
H9	1066 m²
	5225 m²
HRC-RC ACCOMM	
H3 - PODIUM	2776 m²
H4	1863 m²
	4639 m²
	13857 m²

DACEMENT	CARPARK-HOSPITAL
1-)A(S)= V = V	CARPARN-HUSPITAL

LEVEL REFERENCE	AREA
H-BASEMENT-CARPARK	
H1 - LOWER GROUND	4094 m²
H2 - UPPER GROUND	2179 m²
	6273 m²
	6273 m ²

PODIUM AREA / ROOF TERRACE		
LEVEL	AREA	
HRC-PODIUM TERRACE		
H3 - PODIUM	2554 m²	
	2554 m²	
HRC-ROOF TERRACE		
H4	674 m²	
H5	407 m²	
	1080 m²	
	3634 m²	

LEVEL	AREA
SL-ILU-APARTMENTS & CIRC	
ILU1	2200 m ²
ILU2	2364 m²
ILU3	2368 m²
ILU4	2236 m²
ILU5	1443 m²
ILU PODIUM REFERENCE	1375 m²
	11986 m²
SL-ILU-COMMUNITY	
ILU PODIUM REFERENCE	714 m²
	714 m²
SL-ILU-GROUND FLOOR LOBBY	
ILU PODIUM REFERENCE	107 m ²
	107 m ²
	12807 m ²

SENIORS LIVING APARTMENTS - BASEMENT

LEVEL	AREA	_
SL-BASEMENT - CARPARK		
ILU BASEMENT	4058 m ²	
	4058 m ²	
	4058 m²	

GFA - SENIORS LIVING - VILLAS

LEVEL	AREA	
SL-VILLA-COMMUNAL		
EVN2	26 m²	
EVS2	37 m²	
	63 m²	
SL-VILLA-DWELLING		
EVN1	125 m²	
EVN2	255 m²	
EVN3	227 m²	
EVS1	294 m²	
EVS2	463 m²	
EVS3	163 m²	
	1528 m²	
SL-VILLA-PARKING		
EVN3	90 m²	
EVS1	152 m²	
	242 m²	
	1832 m²	
SENIORS LIVING - VILLAS - CARPARK		

LEVEL	AREA
SL-VILLA-PARKING	
EVN3	90 m²
EVS1	152 m²
	242 m²
	242 m²

VERTICAL	CIRCULATION COMBINED
LEVEL	AREA

HRC-VERTICAL	
Not Placed	0 m²
H1 - LOWER GROUND	48 m²
H3 - PODIUM	99 m²
	147 m²
SL-ILU-VERTICAL	
ILU1	164 m²
ILU2	166 m²
ILU3	161 m²
ILU4	149 m²
ILU5	91 m²
ILU BASEMENT	195 m²
ILU PODIUM REFERENCE	168 m²
	1095 m²
SL-VILLA-VERTICAL	
Not Placed	0 m ²
EVN1	40 m²
EVN2	35 m²
EVS2	38 m²
	113 m²
	1355 m²







02 9261 8333


* HammondCare

CONCEPT PLAN


GREENWICH HOSPITAL

DRAWING TITLE: AREA SUMMARY

1213 S.20

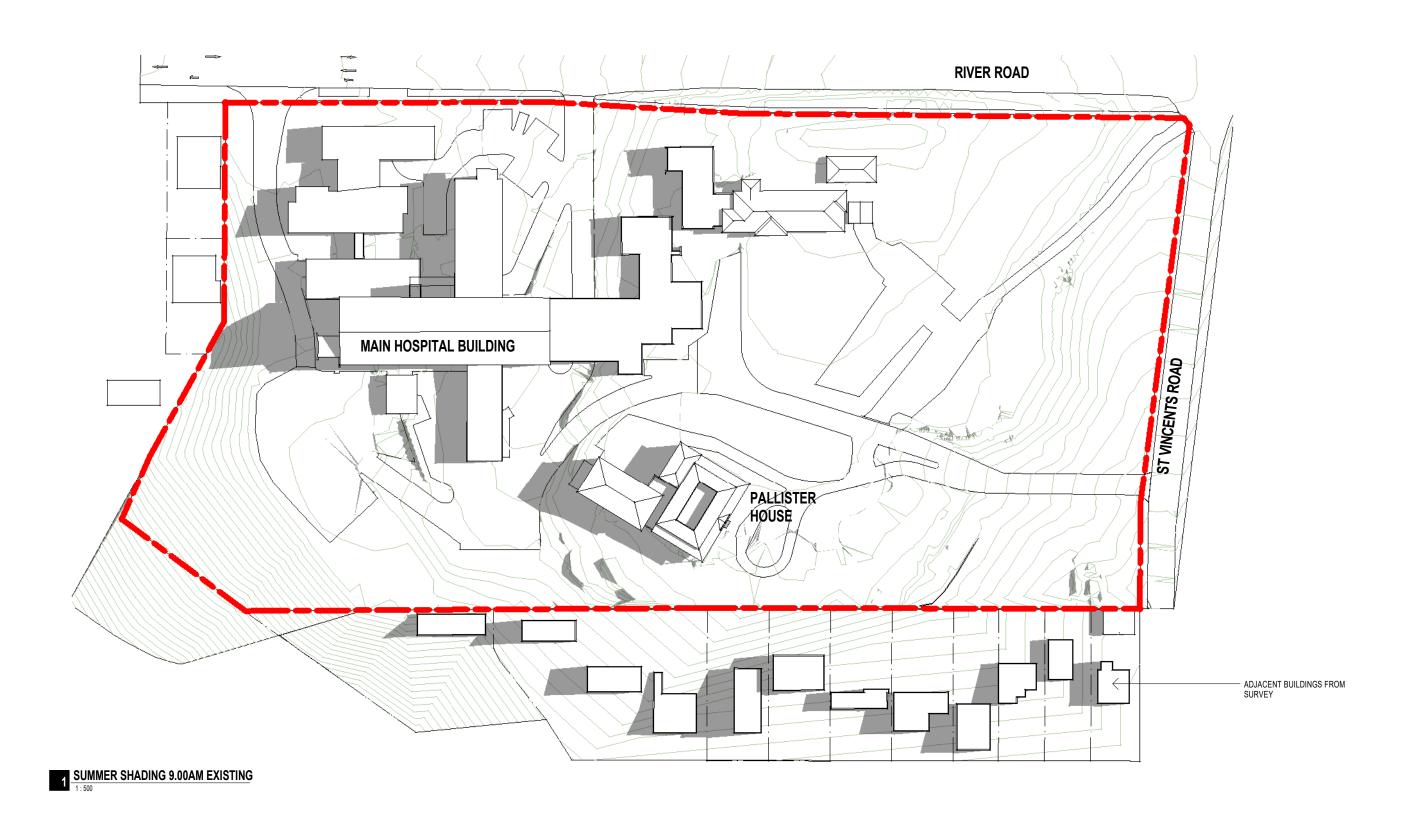



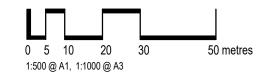






07 3257 3622 02 9261 8333

* HammondCare GREENWICH HOSPITAL CONCEPT PLAN


DRAWING TITLE: SHADOWING - SUMMER - 9am EXISTING

PROJ ARCH: SCALE:
1:500@A1
DRAWING: REVISION:
S.30 A 1213

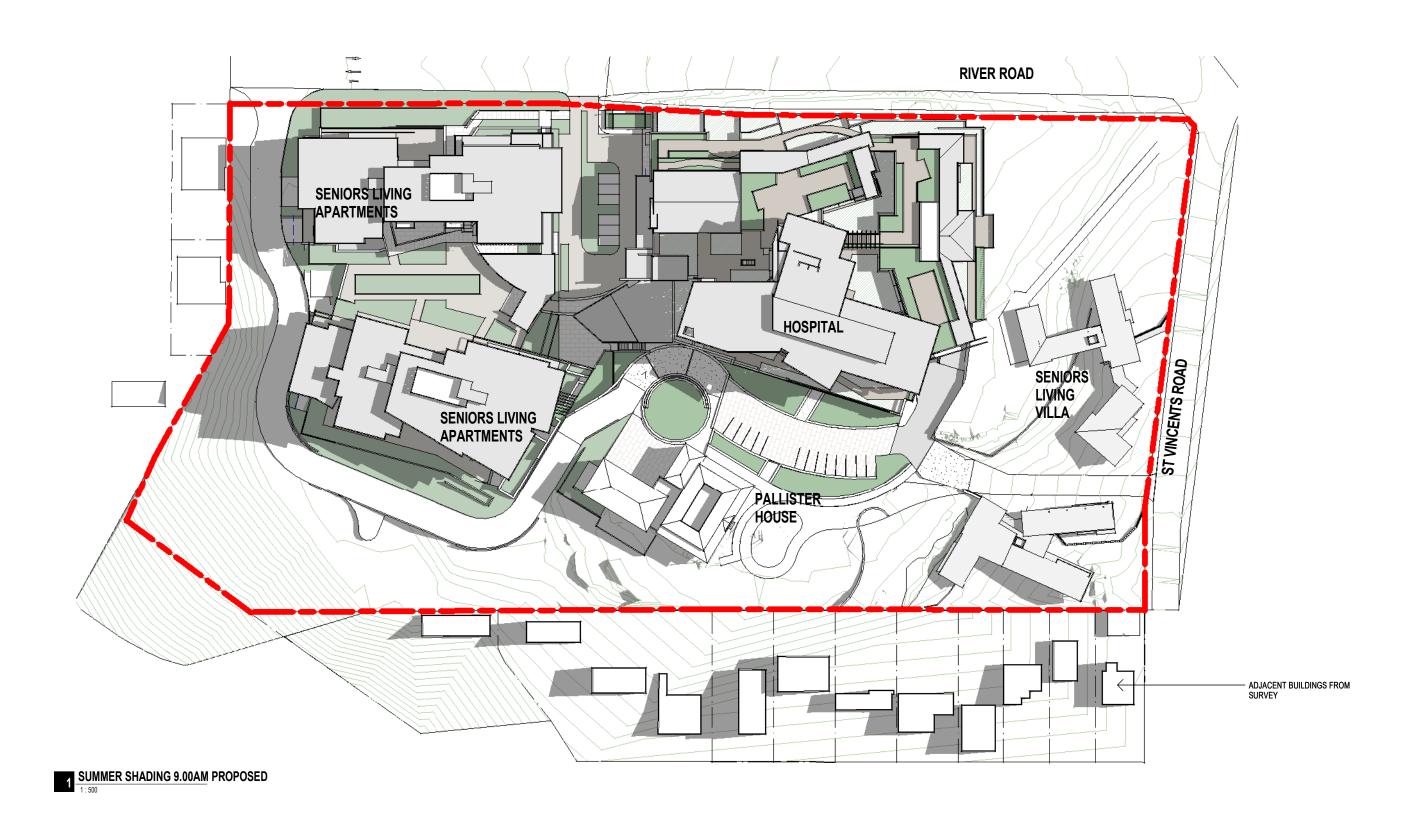





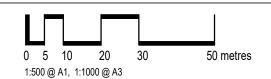






bickertonmasters.com.au 07 3257 3622 02 9261 8333

* HammondCare GREENWICH HOSPITAL CONCEPT PLAN

DRAWING TITLE: SHADOWING - SUMMER - 9am PROPOSED

PROJ ARCH: SCALE: 1:500@A1 1213 S.31

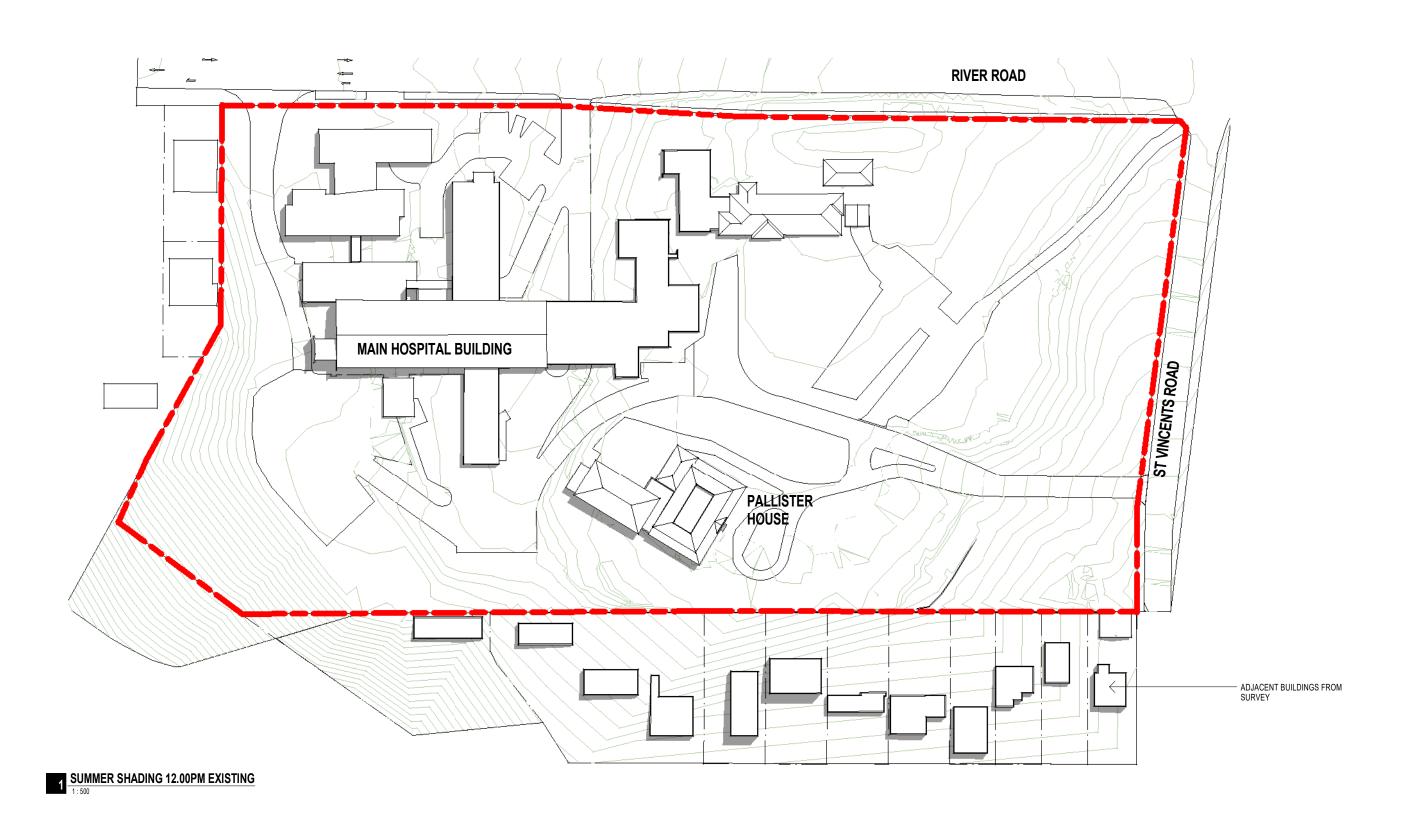


© BICKERTON MASTERS ARCHITECTURE
THESE DRAWINGS AND DESIGNS AND THE COPYRIGHT THEREOF ARE
THE PROCEPTY OF BICKERTON MASTERS ARCHITECTURE PTY LTD ANI
MUST NOT BE USED, RETAINED OR COPIED WITHOUT THE WRITTEN
PERMISSION OF BICKERTON MASTERS ARCHITECTURE PTY LTD ACN
109 225 149 TRADING AS BICKERTON MASTERS ARCHITECTURE.

109 225 490 TRADING AS BICKERTON MASTERS ARCHITECTURE.

BICKERTON MASTERS ARCHITECTURE ACCEPT NO RESPONSIBILITY
OF THE USBAILTY, COMPLETENESS OR ACQUIRACY OF DATA
TRANSFERRED ELECTRONICALLY, RECIPIENTS SHOULD WHEN
MCCESSARY REQUEST A MAPOL COPY VESION FOR VERBIFICATION. US
FIGURED DIMENSIONS IN PREFERENCE TO SCALE. ALL DIMENSIONS TO



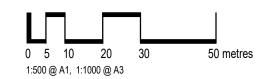






bickertonmasters.com.au
bm@bickertonmasters.com.au
Brisbane 07 3257 3622
Sydney 02 9261 8333

client:

DRAWING TITLE:
SHADOWING - SUMMER - 12pm EXISTING


 PROJECT:
 DATE: JUNE 2018
 DRAWN: PROJ ARCH: 5 CALE: 1: 500@A1


 GREENWICH HOSPITAL CONCEPT PLAN
 PROJ: DRAWING: REVISION: 1213
 S.32

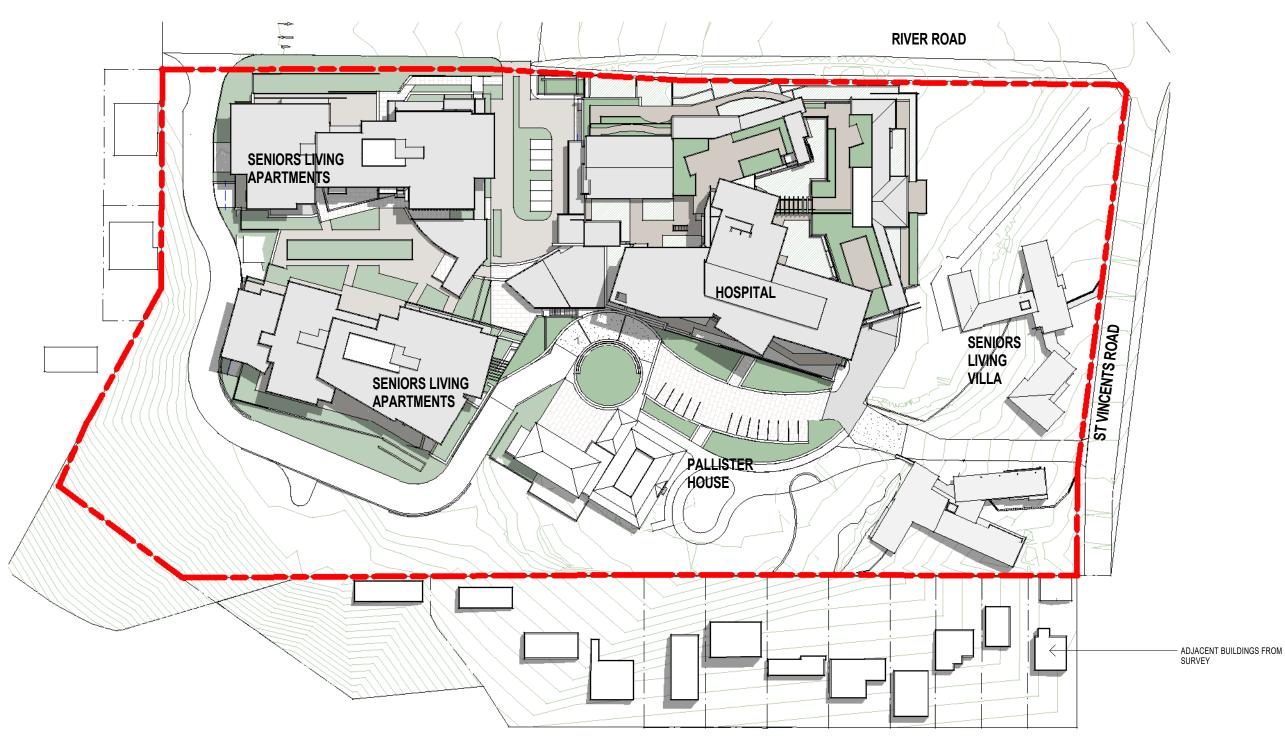

1 SUMMER SHADING 12.00PM PROPOSED

☼ BICKERTON MASTERS ARCHITECTURE THESE DRAWINGS AND DESIGNS AND THE COPPRIGHT THEREOF ARE THE PROPERTY OF BICKERTON MASTERS ARCHITECTURE FY L'1D AND MUST NOT BE LEGE, RETAINED OR COPPED WITHOUT THE WRITTEN PERMISSION OF BICKERTON MASTERS ARCHITECTURE FY L'1D ACI 109 225 149 TRAINIO AS BICKERTON MASTERS ARCHITECTURE PY 109 225 149 TRAINIO AS BICKERTON MASTERS ARCHITECTURE. BICKERTON MASTERS ARCHITECTURE ACCEPT NO RESPONSIBILITY

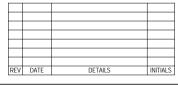

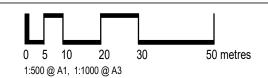






bickertonmasters.com.au
bm@bickertonmasters.com.au
bmioickertonmasters.com.au
Brisbane 07 3257 3622
Sydney 02 9261 8333
CLIENT:

HammondCare

PROJECT:
GREENWICH HOSPITAL
CONCEPT PLAN

DATE: DRAWN: PROJ ARCH: SCALE:
1: 500@A1
1 PROJ: DRAWING: REVISION:
1213 S.33

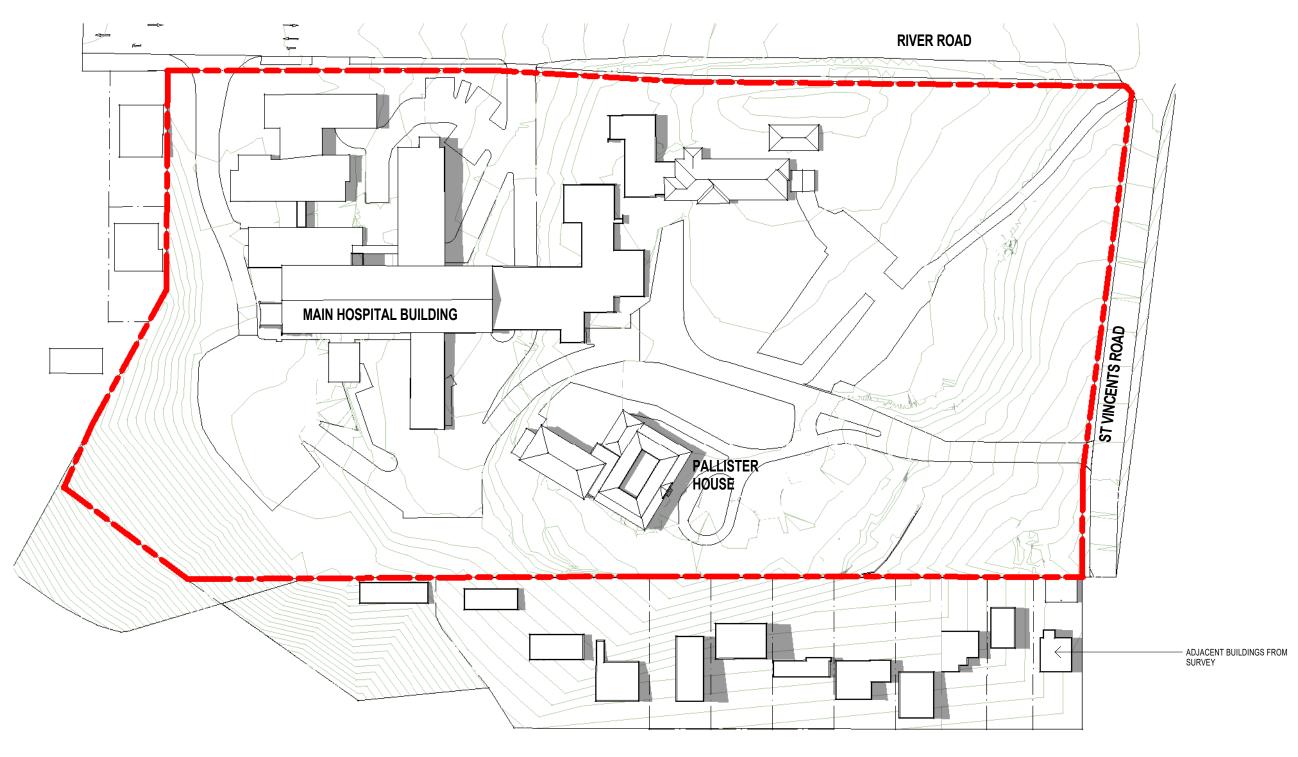


1 SUMMER SHADING 3.00PM EXISTING

© BICKERTON MASTERS ARCHITECTURE
THESE DRAWINGS AND DESIGNS AND THE COPYRIGHT THEREOF ARE
THE PROPERTY OF DICKERTON MASTERS ARCHITECTURE PYYLTD AND
MUST NOT BE USED. RETAINED OR COPIED WITHOUT THE WRITTEN
PERMISSION OF DICKERTON MASTERS ARCHITECTURE FYYLTD AND
109 225 149 TRADING AS BICKERTON MASTERS ARCHITECTURE TURE.

109 225 140 TRADING AS BICKERTON MASTERS ARCHITECTURE.

BICKERTON MASTERS ARCHITECTURE ACCEPT NO RESPONSIBILITY
FOR THE LUSBAILITY COMPLETENESS ON ACURACY OF DATA
TRANSFERRED ELECTRONICALLY, RECIPIENTS SHOULD WHEN
RECESSARY REQUEST A HARDO COPY VESSION FOR VESTICATION, USE
FIGURED DIMENSIONS IN PREFERENCE TO SCALE, ALL DIMENSIONS TO
EVERHETION STA



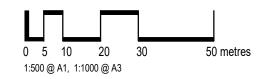





bickertonmasters.com.au

bm@bickertonmasters.com.au

Brisbane 07 3257 3622
Sydney 02 9261 8333

CLIENT:

HammondCare

PROJECT:

GREENWICH HOSPITAL


CONCEPT PLAN

DRAWING TITLE: SHADOWING - SUMMER - 3pm EXISTING

DATE: DRAWN: PROJ ARCH: SCALE: 1:500@A1
PROJ: DRAWING: REVISION: 1213 S.34





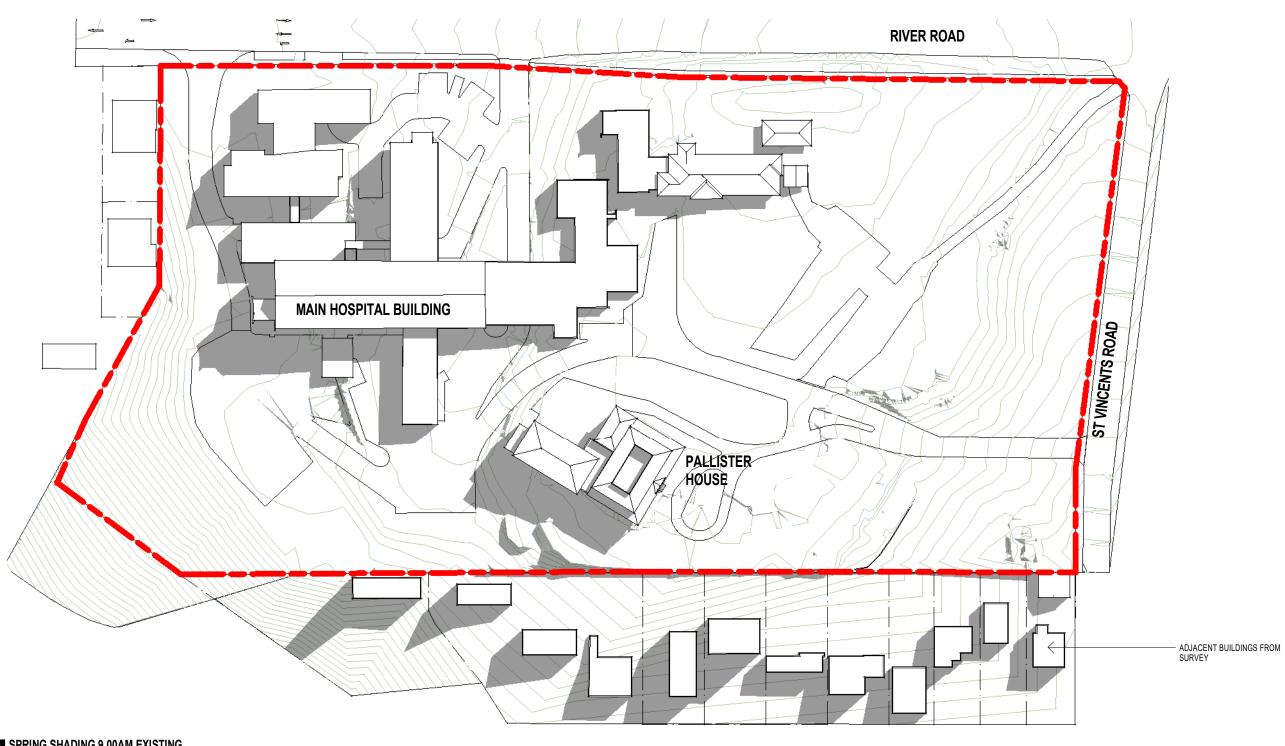


1 SPRING SHADING 9.00AM EXISTING

© BICKERTON MASTERS ARCHITECTURE
THESE DRAWINGS AND DESIONS AND THE COPYRIGHT THEREOF ARE
THE PROPERTY OF BICKERTON MASTERS ARCHITECTURE FIY LTD AND
MUST NOT BE USED, RETAINED OR COPIED WITHOUT THE WRITTEN
PERMISSION OF BICKERTON MASTERS ARCHITECTURE PY LTD ACN
109 225 149 TRADING AS BICKERTON MASTERS ARCHITECTURE.

109 225 140 TRADING AS BICKERTON MASTERS ARCHITECTURE.

SICKERTON MASTERS ARCHITECTURE ACCEPT NO RESPONSIBILITY
OF THE USBALLITY, COMPLETENESS OR ACCURACY OF DATA
TRANSFERRED ELECTRONICALLY RECIPIENTS SHOULD WHEN
MECESSARY RECURST A HARD COPY PRESION FOR VERIFICATION. USING
FIGURED DIMENSIONS IN PREFERENCE TO SCALE ALL DIMENSIONS TO



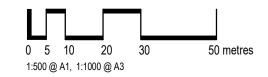





bickertonmasters.com.au
bm@bickertonmasters.com.au
Brisbane 07 3257 3622
Sydney 02 9261 8333

CLIENT:

HammondCare

PROJECT:

GREENWICH HOSPITAL


CONCEPT PLAN

DRAWING TITLE:
SHADOWING - SPRING (EQUINOX) - 9am
EXISTING
DATE: DRAWN: PROJ ARCH: SCALE:

EXISTING

DATE: DRAWN: PROJARCH: SCALE: 1:500@A1

PROJ: DRAWING: REVISION: 1213 S.36 A

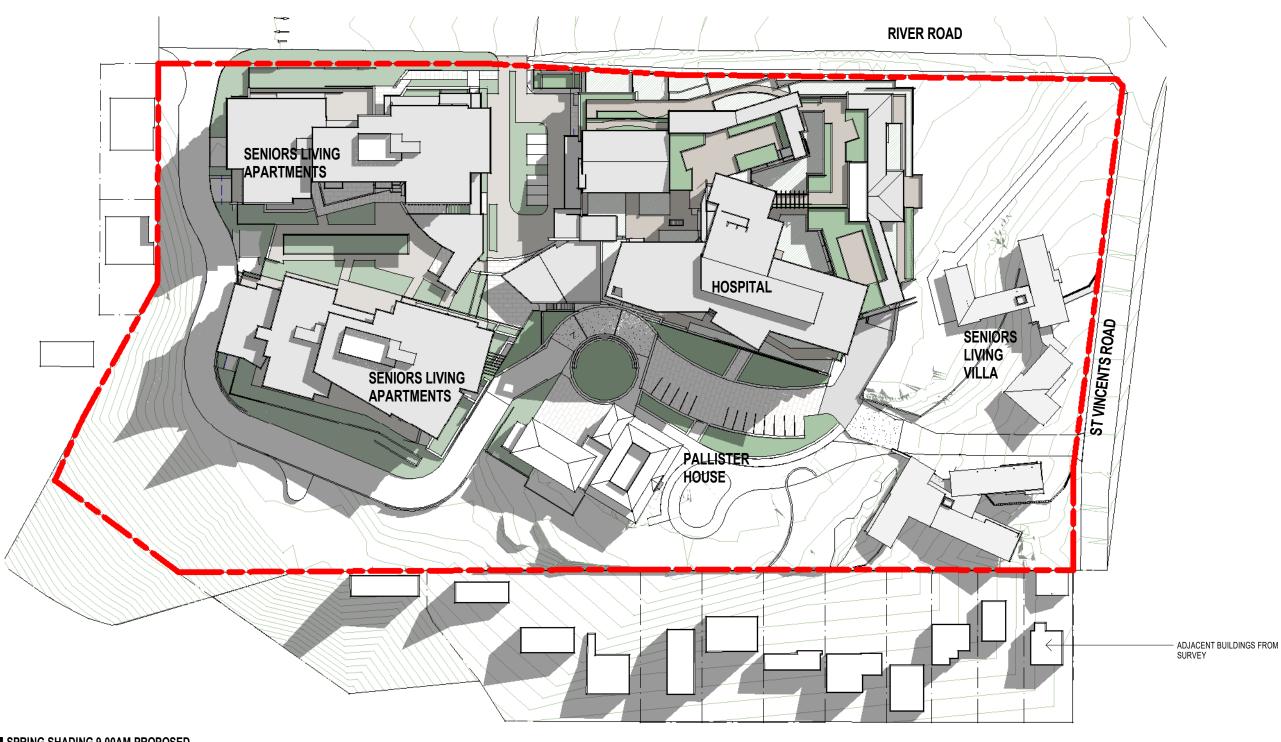


1 SPRING SHADING 9.00AM PROPOSED

☼ BICKERTON MASTERS ARCHITECTURE THESE DRAWINGS AND DESIGNS AND THE COPYRIGHT THEREOF ARE THE PROPERTY OF BICKERTON MASTERS ARCHITECTURE FIT LTD AND MUST NOT SE USED, RETAINED OR COPIED WITHOUT THE WRITTEN PERMISSION OF BICKERTON MASTERS ARCHITECTURE FIT LTD ACM 109 225 14 TRAINIO AS BICKERTON MASTERS ARCHITECTURE.

109 225 149 TRADING AS BICKERTON MASTERS AGCHTECTURE.

SICKERTON MASTERS ARCHITECTURE ACCEPT NO RESPONSIBILITY
OF THE USBAULTY, COMPLETENESS OF A COURACY OF DO TAT
RANSFERRED ELECTRONICALLY RECIPIENTS SHOULD WHEN
HECESSARY PROLIFEST A HARD COPY PRESIDN FOR WEIGHTAGTON. USE
FIGURED DIMENSIONS IN PREFERENCE TO SCALE. ALL DIMENSIONS TO
SEMPRISHED AND THE PROLIFEST OF THE PROLIFEST



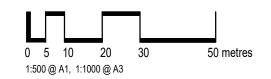





bickertonmasters.com.au
bm@bickertonmasters.com.au
brisbane 07 3257 3622
Sydney 02 9261 8333
CLIENT:

CLIENT:

HammondCare

PROJECT:

GREENWICH HOSPITAL


CONCEPT PLAN

DRAWING TITLE:
SHADOWING - SPRING (EQUINOX) - 9am
PROPOSED

AL PROPOSED

DATE: DRAWN: PROJ ARCH: SCALE:
1:500@A1

PROJ: DRAWING: REVISION:
1213 S.37

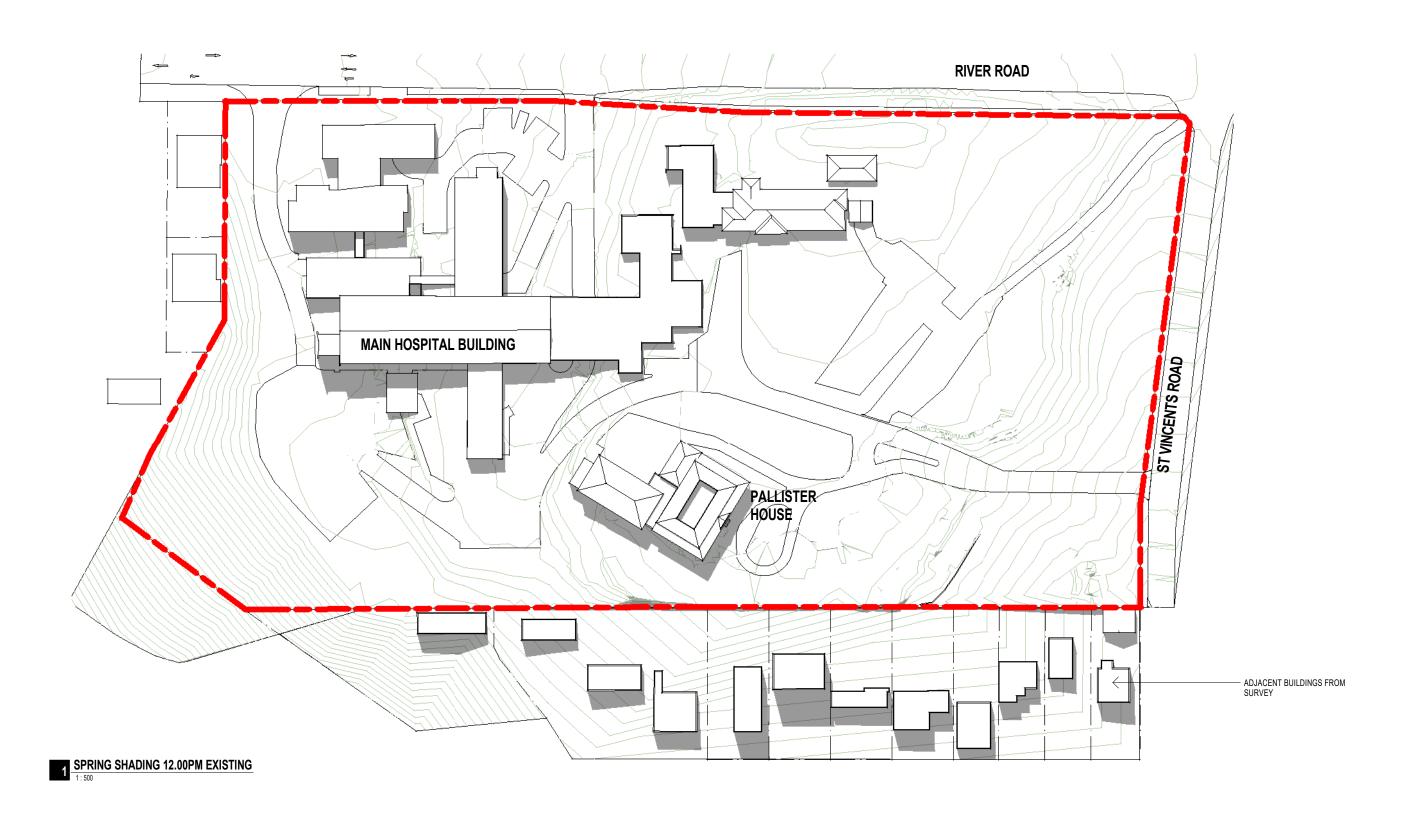




109 225 449 TRADING AS BIOLERTON MASTERS ARCHITECTURE.

BIOCRETION MASTERS ARCHITECTURE ACCEPT NO RESPONSIBILITY
FOR THE USBAILITY, COMPLETENESS OR ACCURACY OF DATA
TRANSFERBED ELECTRONICALLY, RECIPIENTS SHOULD WHEN
NECESSARY REQUEST A HAPOL COPY VESION FOR VEREINCATION.
FIGURED DIMENSIONS IN PREFERENCE TO SCALE. ALL DIMENSIONS TO



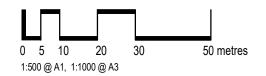





bickertonmasters.com.au om@bickertonmasters.com.au

ne 07 3257 3622 y 02 9261 8333

CLIENT:

HammondCare

PROJECT:

GREENWICH HOSPITAL

CONCEPT PLAN

DRAWING TITLE:

SHADOWING - SPRING (EQUINOX) - 12pm
EXISTING
DATE: DRAWN: PROJARCH: SCALE:

| EXISTING | DRAWN: | PROJARCH: SCALE: | 1:500@A1 | | 1:5






109 225 149 TRADING AS DICKENTON MASTERS ARCHITECTURE.

BICKERTON MASTERS ARCHITECTURE ACCEPT NO RESPONSIBILITY
FOR THE USABILITY, COMPLETENESS OR ACCURACY OF DATA
TRANSFERRED ELECTRONICALLY, RECIPIENTS SHOULD WHEN
NECESSARY REQUEST A HAD COPY VERSION FOR VERIFICATION, USE
FIGURED DIMENSIONS IN PREFERENCE TO SCALE. ALL DIMENSIONS TO



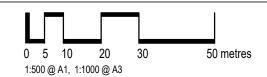





bickertonmasters.com.au bm@bickertonmasters.com.au Brisbane 07 3257 3622 Sydney 02 9261 8333 CLIENT:

HammondCare

PROJECT:

GREENWICH HOSPITAL

CONCEPT PLAN

DRAWING TITLE:
SHADOWING - SPRING (EQUINOX) - 12pm
PROPOSED
DATE: DRAWN: PROJARCH: SCALE:


 PROPOSED

 DATE:
 DRAWN:
 PROJ ARCH:
 SCALE:

 JUNE 2018
 1: 500@A1


 PROJ:
 DRAWING:
 REVISION:


 1213
 S.39

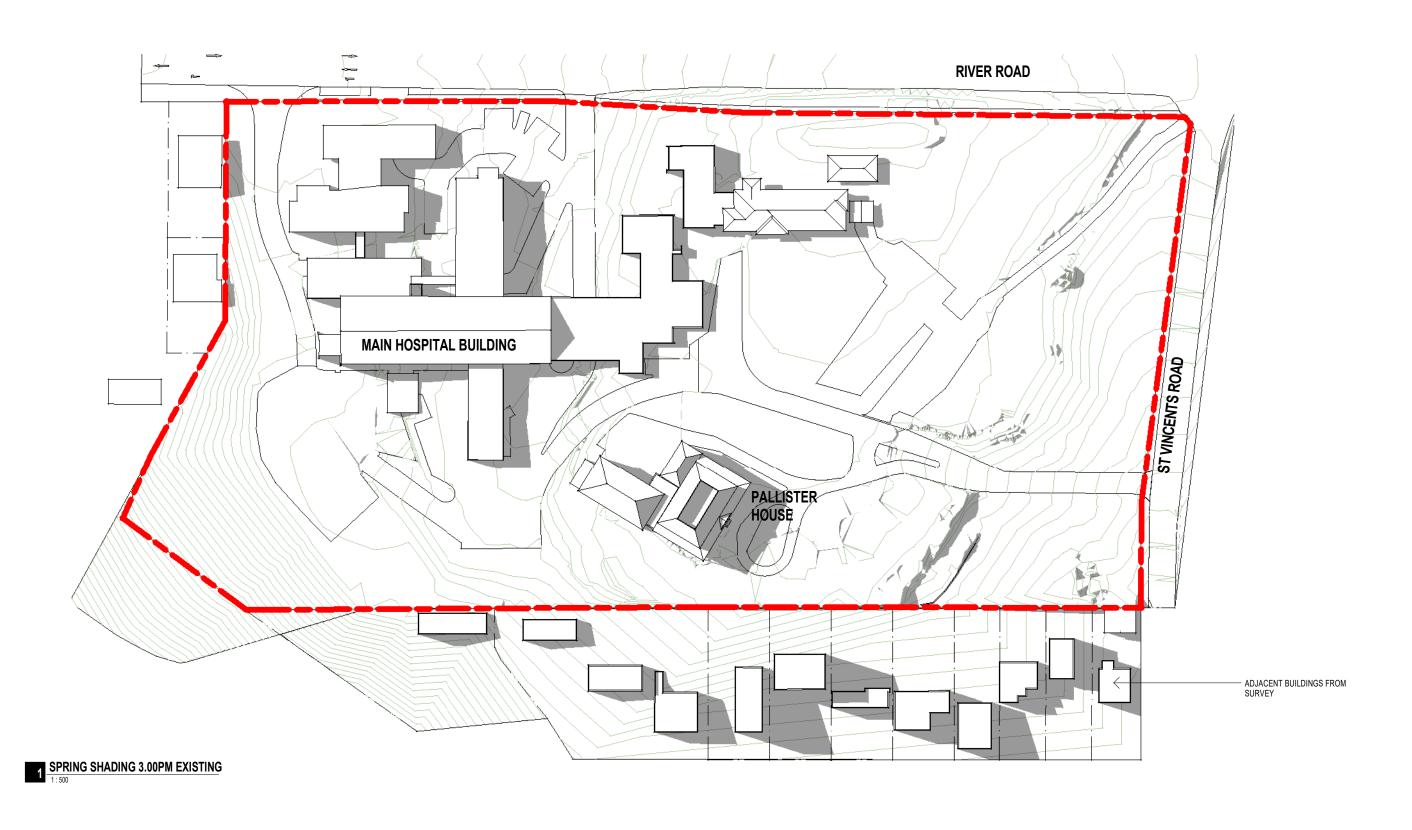



100 225 49 TRADING AS BICKETTON MASTERS ACKITECTURE.
BICKETTON MASTERS ARCHITECTURE ACCEPT NO RESPONSIBILITY
FOR THE USABLITY, COMPLETENESS OR ACCURACY OF DATA
TRANSFERRED ELECTRONICALLY. RECIPIENTS SHOULD WHEN
MICCESSARY REQUEST A HARD COPY VERSION FOR VERIFICATION, USE
FIGURED DIMENSIONS IN PREFERENCE TO SCALE ALL DIMENSIONS TO

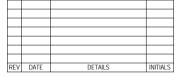

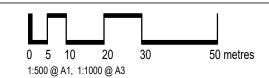





bickertonmasters.com.au
bm@bickertonmasters.com.au
Brisbane 07 3257 3622
Sydney 02 9261 8333

CLIENT:


HammondCare

PROJECT:

GREENWICH HOSPITAL


CONCEPT PLAN

DRAWING TITLE:
SHADOWING - SPRING (EQUINOX) - 3pm
EXISTING
DATE: DRAWN: PROJARCH: SCALE:

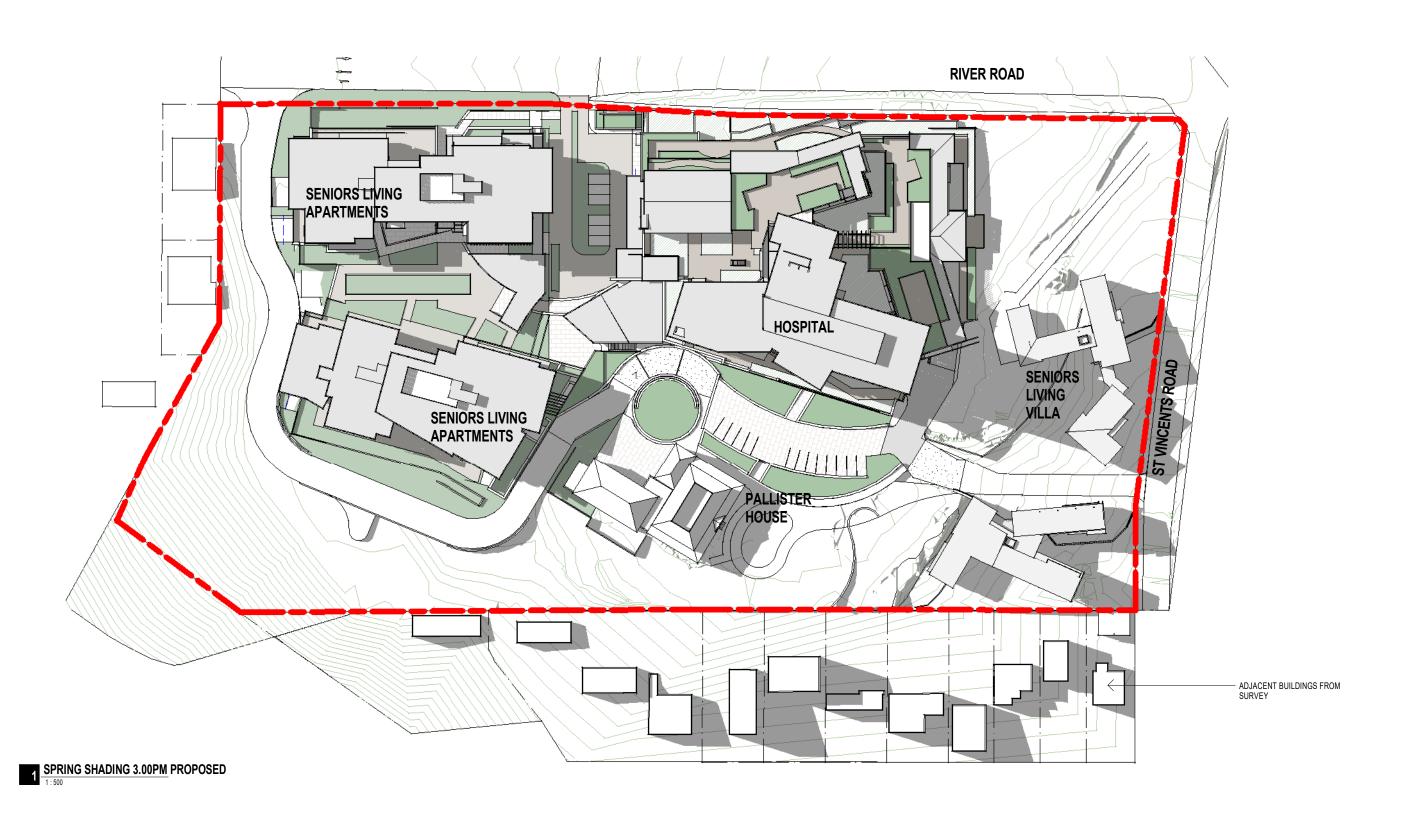





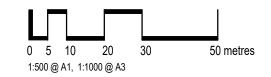






07 3257 3622 02 9261 8333 GREENWICH HOSPITAL CONCEPT PLAN

DRAWING TITLE: * HammondCare PROPOSED DATE: JUNE 2018

SHADOWING - SPRING (EQUINOX) - 3pm

PROJ ARCH: SCALE: 1:500@A1 S.41 1213

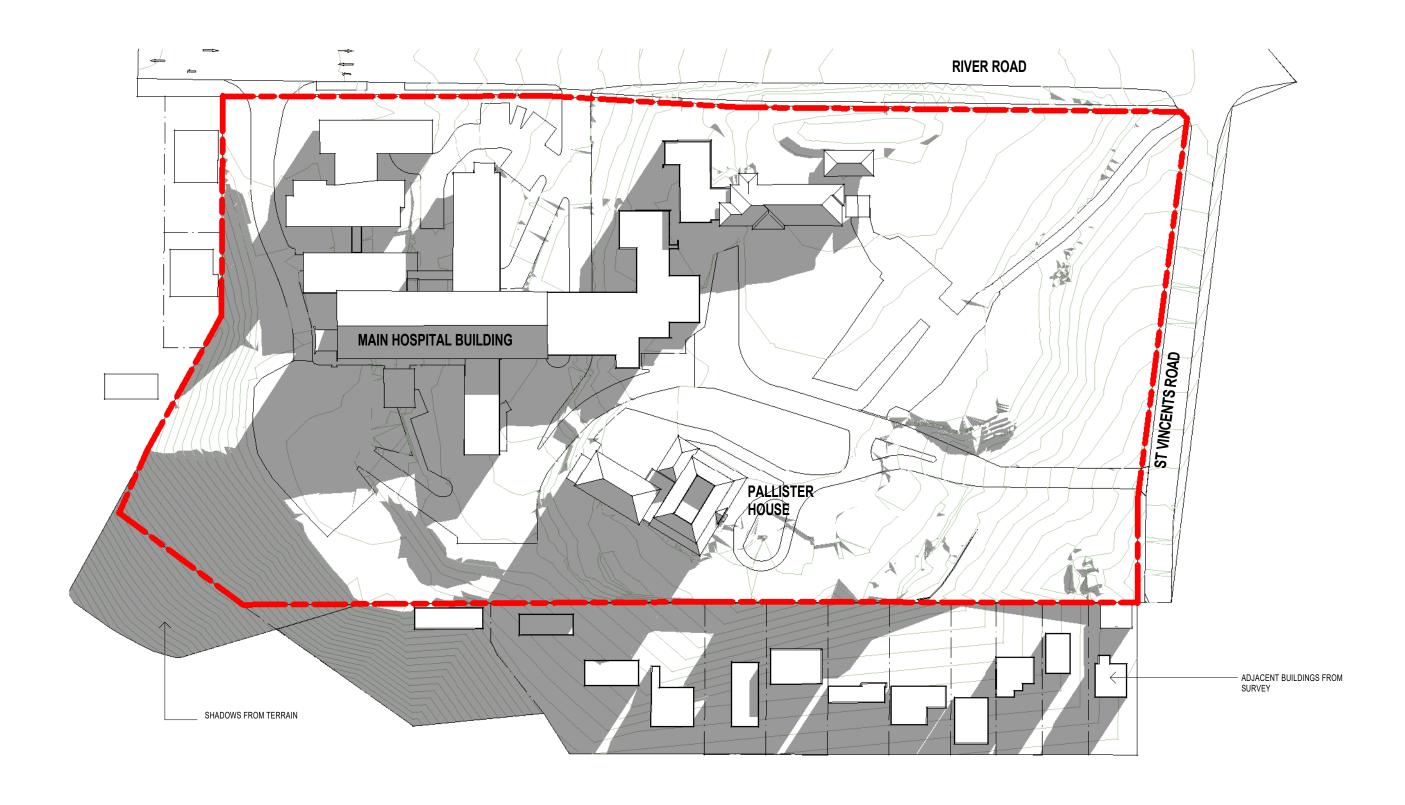


EXISTING SITE CONDITION - WINTER SHADING 9.00AM

➡ BICKETON MASTERS ARCHITECTURE THESE DRAWINGS AND DESIGNS AND THE COPYRIGHT THEREOF ARE THE PROPERTY OF BICKETION MASTERS ARCHITECTURE PTY LTD AND MUST NOT BE USED, RETAINED OR COPIED WITHOUT THE WRITTEN PERMISSION OF BICKETON MASTERS ARCHITECTURE PTY LTD ACN 109 225 149 TRADING AS BICKETTON MASTERS ARCHITECTURE.

109 225 140 TRADING AS BICKERTON MASTERS ARCHITECTURE.

SICKERTON MASTERS ARCHITECTURE ACCEPT NO RESPONSIBILITY
OF THE USBALLITY, COMPLETENESS OR ACCURACY OF DATA
TRANSFERRED ELECTRONICALLY RECIPIENTS SHOULD WHEN
MECESSARY RECURST A HARD COPY PRESION FOR VERIFICATION. USING
FIGURED DIMENSIONS IN PREFERENCE TO SCALE ALL DIMENSIONS TO



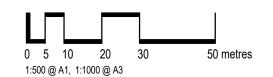





brickertonmasters.com.au
bm@bickertonmasters.com.au
Brisbane 07 3257 3622
Sydney 02 9261 8333

CLIENT:

HammondCare

PROJECT:

GREENWICH HOSPITAL

CONCEPT PLAN

DRAWING TITLE:
SHADOWING - WINTER - 9am EXISTING

DATE: DRAWN: PROJ ARCH: SCALE: 1:500@A1
PROJ: DRAWNG: REVISION: 1213 S.42 A