

REFERENCE MAP (NTS)

PROJECT NORTH

SCALE BAR

0 4 8 16m

1:200

PLAN LEGEND

SSDA BOUNDARY

LOT BOUNDARY



AA	FOR SSDA	05.12.2018
REV	DESCRIPTION	DATE

© COPYRIGHT OF THIS DRAWING IS VESTED IN HASSELL.
2018 HASSELL. LTD.

CONSULTANT
HASSELL Limited ABN 007 711 435
LEVEL 2, PIER 89,
23 HICKSON ROAD
SYDNEY NSW 2000 AUSTRALIA
SYDNEY@HASSELLSTUDIO.COM
T +61 2 9101 2000 F +61 2 9101 2100
Nominated Architects NSW: Tony Grist 5350 Glenn Scott 6842 Ross de la Motte 7398

HASSELL

CLIENT
PARRAMATTA LEAGUES CLUB



PROJECT
PROPOSED PARRAMATTA LEAGUES CLUB HOTEL

1 EELS PLACE, PARRAMATTA, NSW 2150


DRAWING TITLE
GA FLOOR PLAN - LEVEL B01 (BASEMENT) - PLANT & HOTEL BOH

STATUS
SSD APPLICATION

SCALE @ A1 1 : 200	DRAWN HASSELL	REVIEWED LV	APPROVED GS
PROJECT NUMBER 012981	DRAWING NUMBER DA_1100	REV	AA

6/12/2018 10:46:45 AM
C:\Revit Projects\PLC_HOTEL_DA_LValentine.rvt

Original Sheet Size A1 - 841 x 594mm

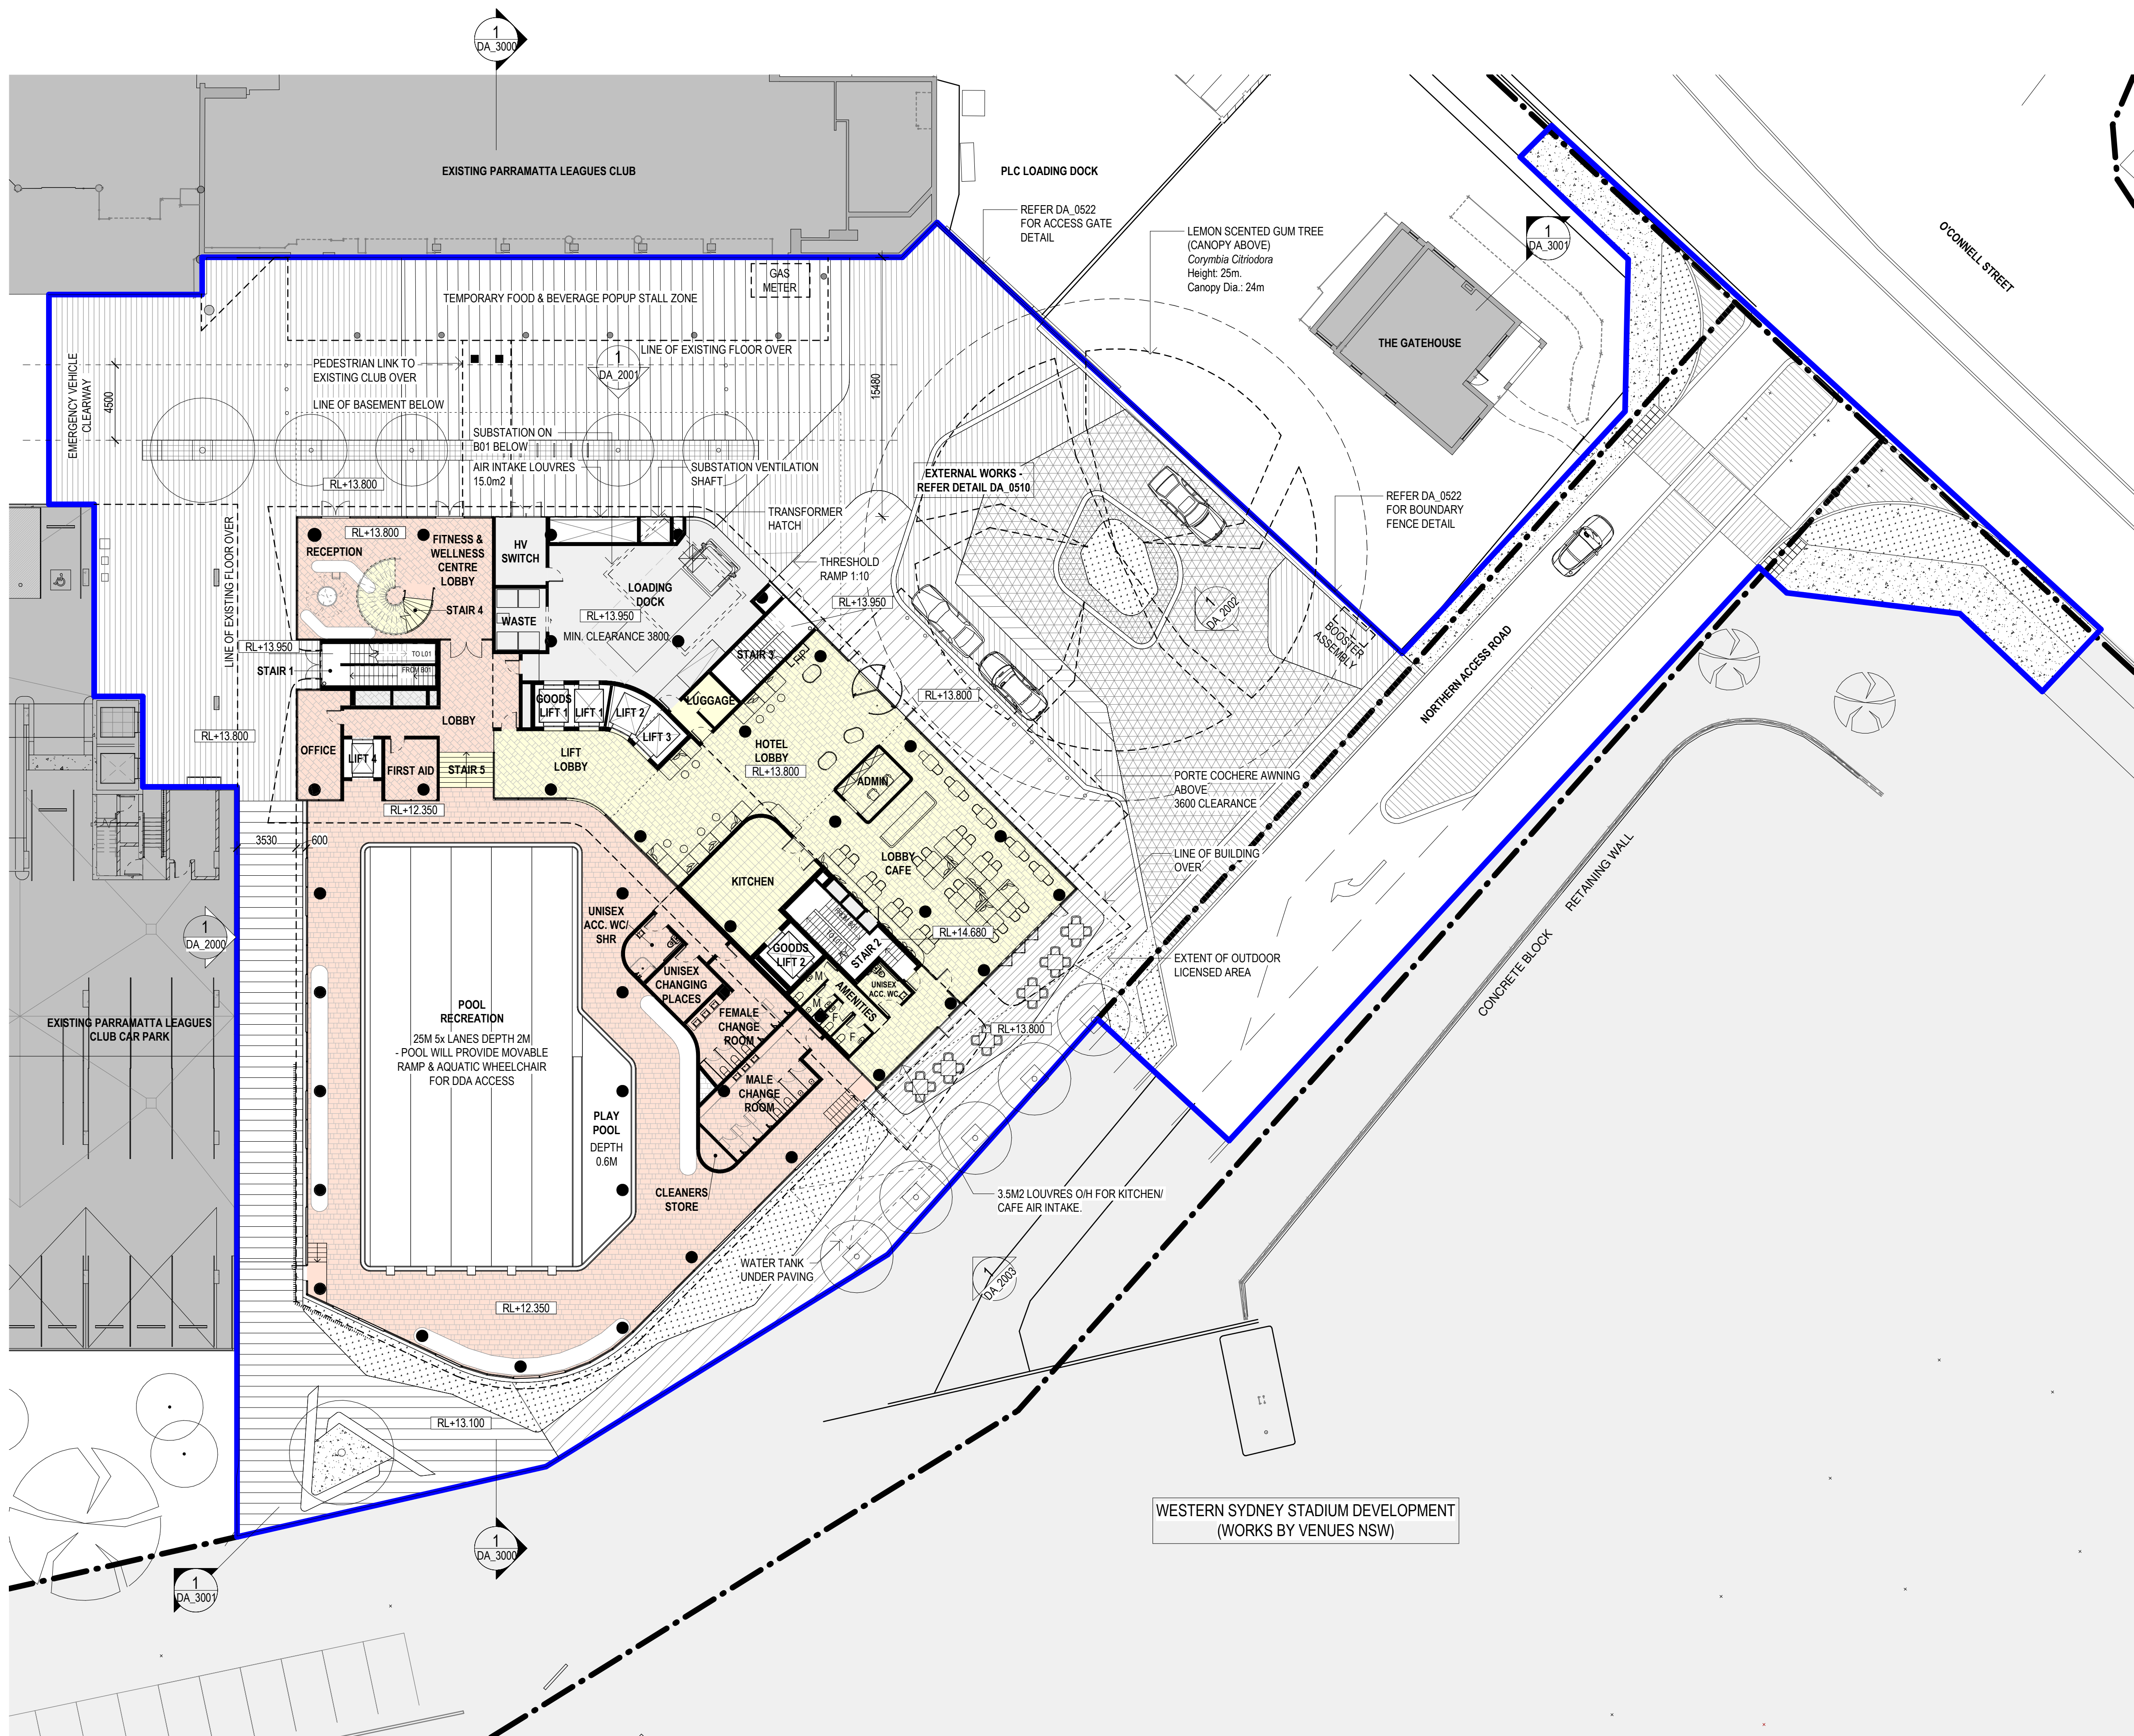

1 GA FLOOR PLAN - GROUND
1:200

REFERENCE MAP (NTS)

PROJECT NORTH

SCALE BAR

0 4 8 16m

1:200

PLAN LEGEND

SSDA BOUNDARY

LOT BOUNDARY

AA	FOR SSDA	05.12.2018
REV	DESCRIPTION	DATE

© COPYRIGHT OF THIS DRAWING IS VESTED IN HASSELL.
2018 HASSELL, LTD.

CONSULTANT
HASSELL Limited ABN 007 711 435
LEVEL 2, PIER 8/9,
23 HICKSON ROAD
SYDNEY NSW 2000 AUSTRALIA
SYDNEY@HASSELLSTUDIO.COM
T +61 2 9101 2000 F +61 2 9101 2100

Nominated Architects NSW: Tony Griest 5350 Glenn Scott 6842 Ross de la Motte 7398

HASSELL

CLIENT
PARRAMATTA LEAGUES CLUB

PARRAMATTA LEAGUES

Home of the Eels

PROJECT
PROPOSED PARRAMATTA LEAGUES CLUB HOTEL

1 EELS PLACE, PARRAMATTA, NSW 2150


DRAWING TITLE
GA FLOOR PLAN - LEVEL 00 (GROUND) - LOBBIES,
CAFE & 25M POOL

STATUS
SSD APPLICATION

SCALE @ A1 1:200	DRAWN HASSELL	REVIEWED LV	APPROVED GS
PROJECT NUMBER 012981	DRAWING NUMBER DA_1101	REV	AA

6/12/2018 10:46:55 AM
C:\Revit Projects\PLC_HOTEL_DA_LValentine.rvt

Original Sheet Size A1 - 841 x 594mm

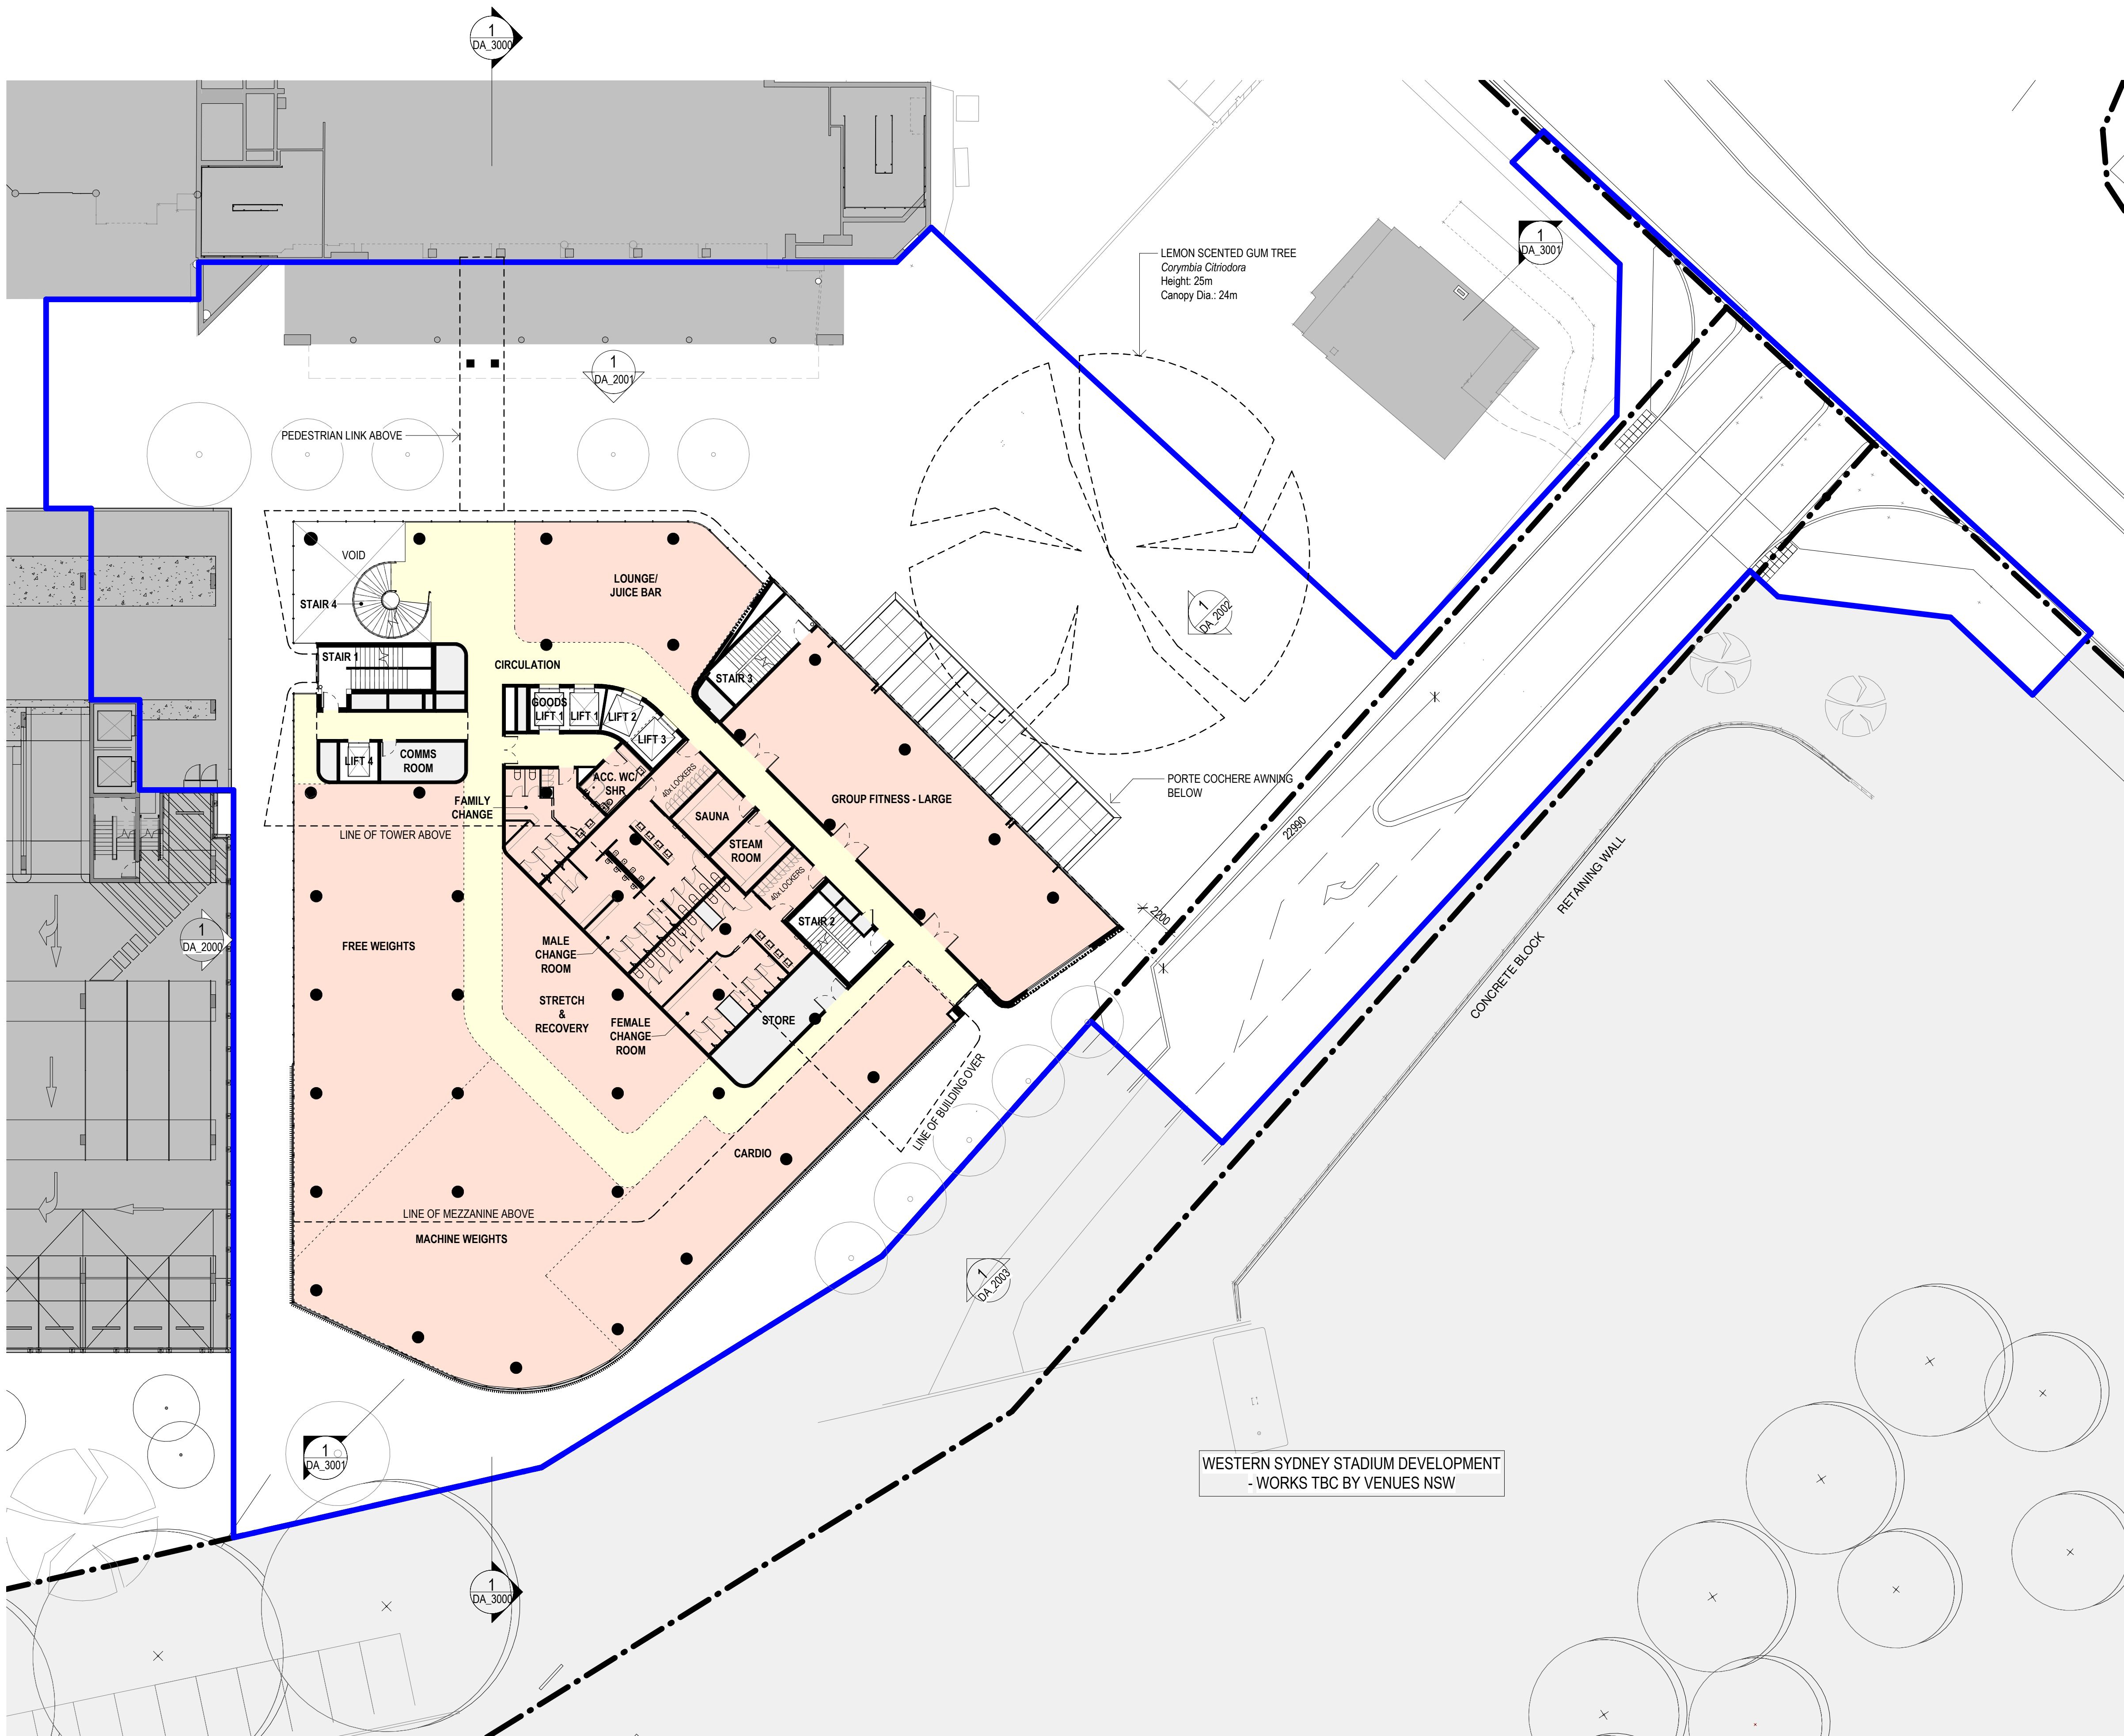

REFERENCE MAP (NTS)

PROJECT NORTH

SCALE BAR

0 4 8 16m

1:200

PLAN LEGEND


SSDA BOUNDARY

LOT BOUNDARY

AA	FOR SSDA	DESCRIPTION	05.12.2018
REV			DATE
© COPYRIGHT OF THIS DRAWING IS VESTED IN HASSELL. 2018 HASSELL. LTD.			
CONSULTANT			
HASSELL Limited ABN 007 711 435 LEVEL 2, PIER 8/9, 23 HICKSON ROAD SYDNEY NSW 2000 AUSTRALIA SYDNEY@HASSELLSTUDIO.COM T +61 2 9101 2000 F +61 2 9101 2100			
Nominated Architects NSW: Tony Grist 5350 Glenn Scott 6842 Ross de la Motte 7398			
CLIENT			
PARRAMATTA LEAGUES CLUB			
<div><div>PARRAMATTA LEAGUES</div><div>Home of the Eels</div></div> <div><div>PARRAMATTA EELS</div></div>			
PROJECT			
PROPOSED PARRAMATTA LEAGUES CLUB HOTEL			
1 EELS PLACE, PARRAMATTA, NSW 2150			
DRAWING TITLE			
GA FLOOR PLAN - LEVEL 01 - FITNESS & WELLNESS CENTRE			
STATUS			
SSD APPLICATION			
SCALE @ A1	DRAWN	REVIEWED	APPROVED
1 : 200	HASSELL	LV	GS
PROJECT NUMBER	DRAWING NUMBER	REV	
012981	DA_1102		AA

Original Sheet Size A1 - 841 x 594mm

1 GA FLOOR PLAN - FITNESS & WELLNESS CENTRE - L01
1:200

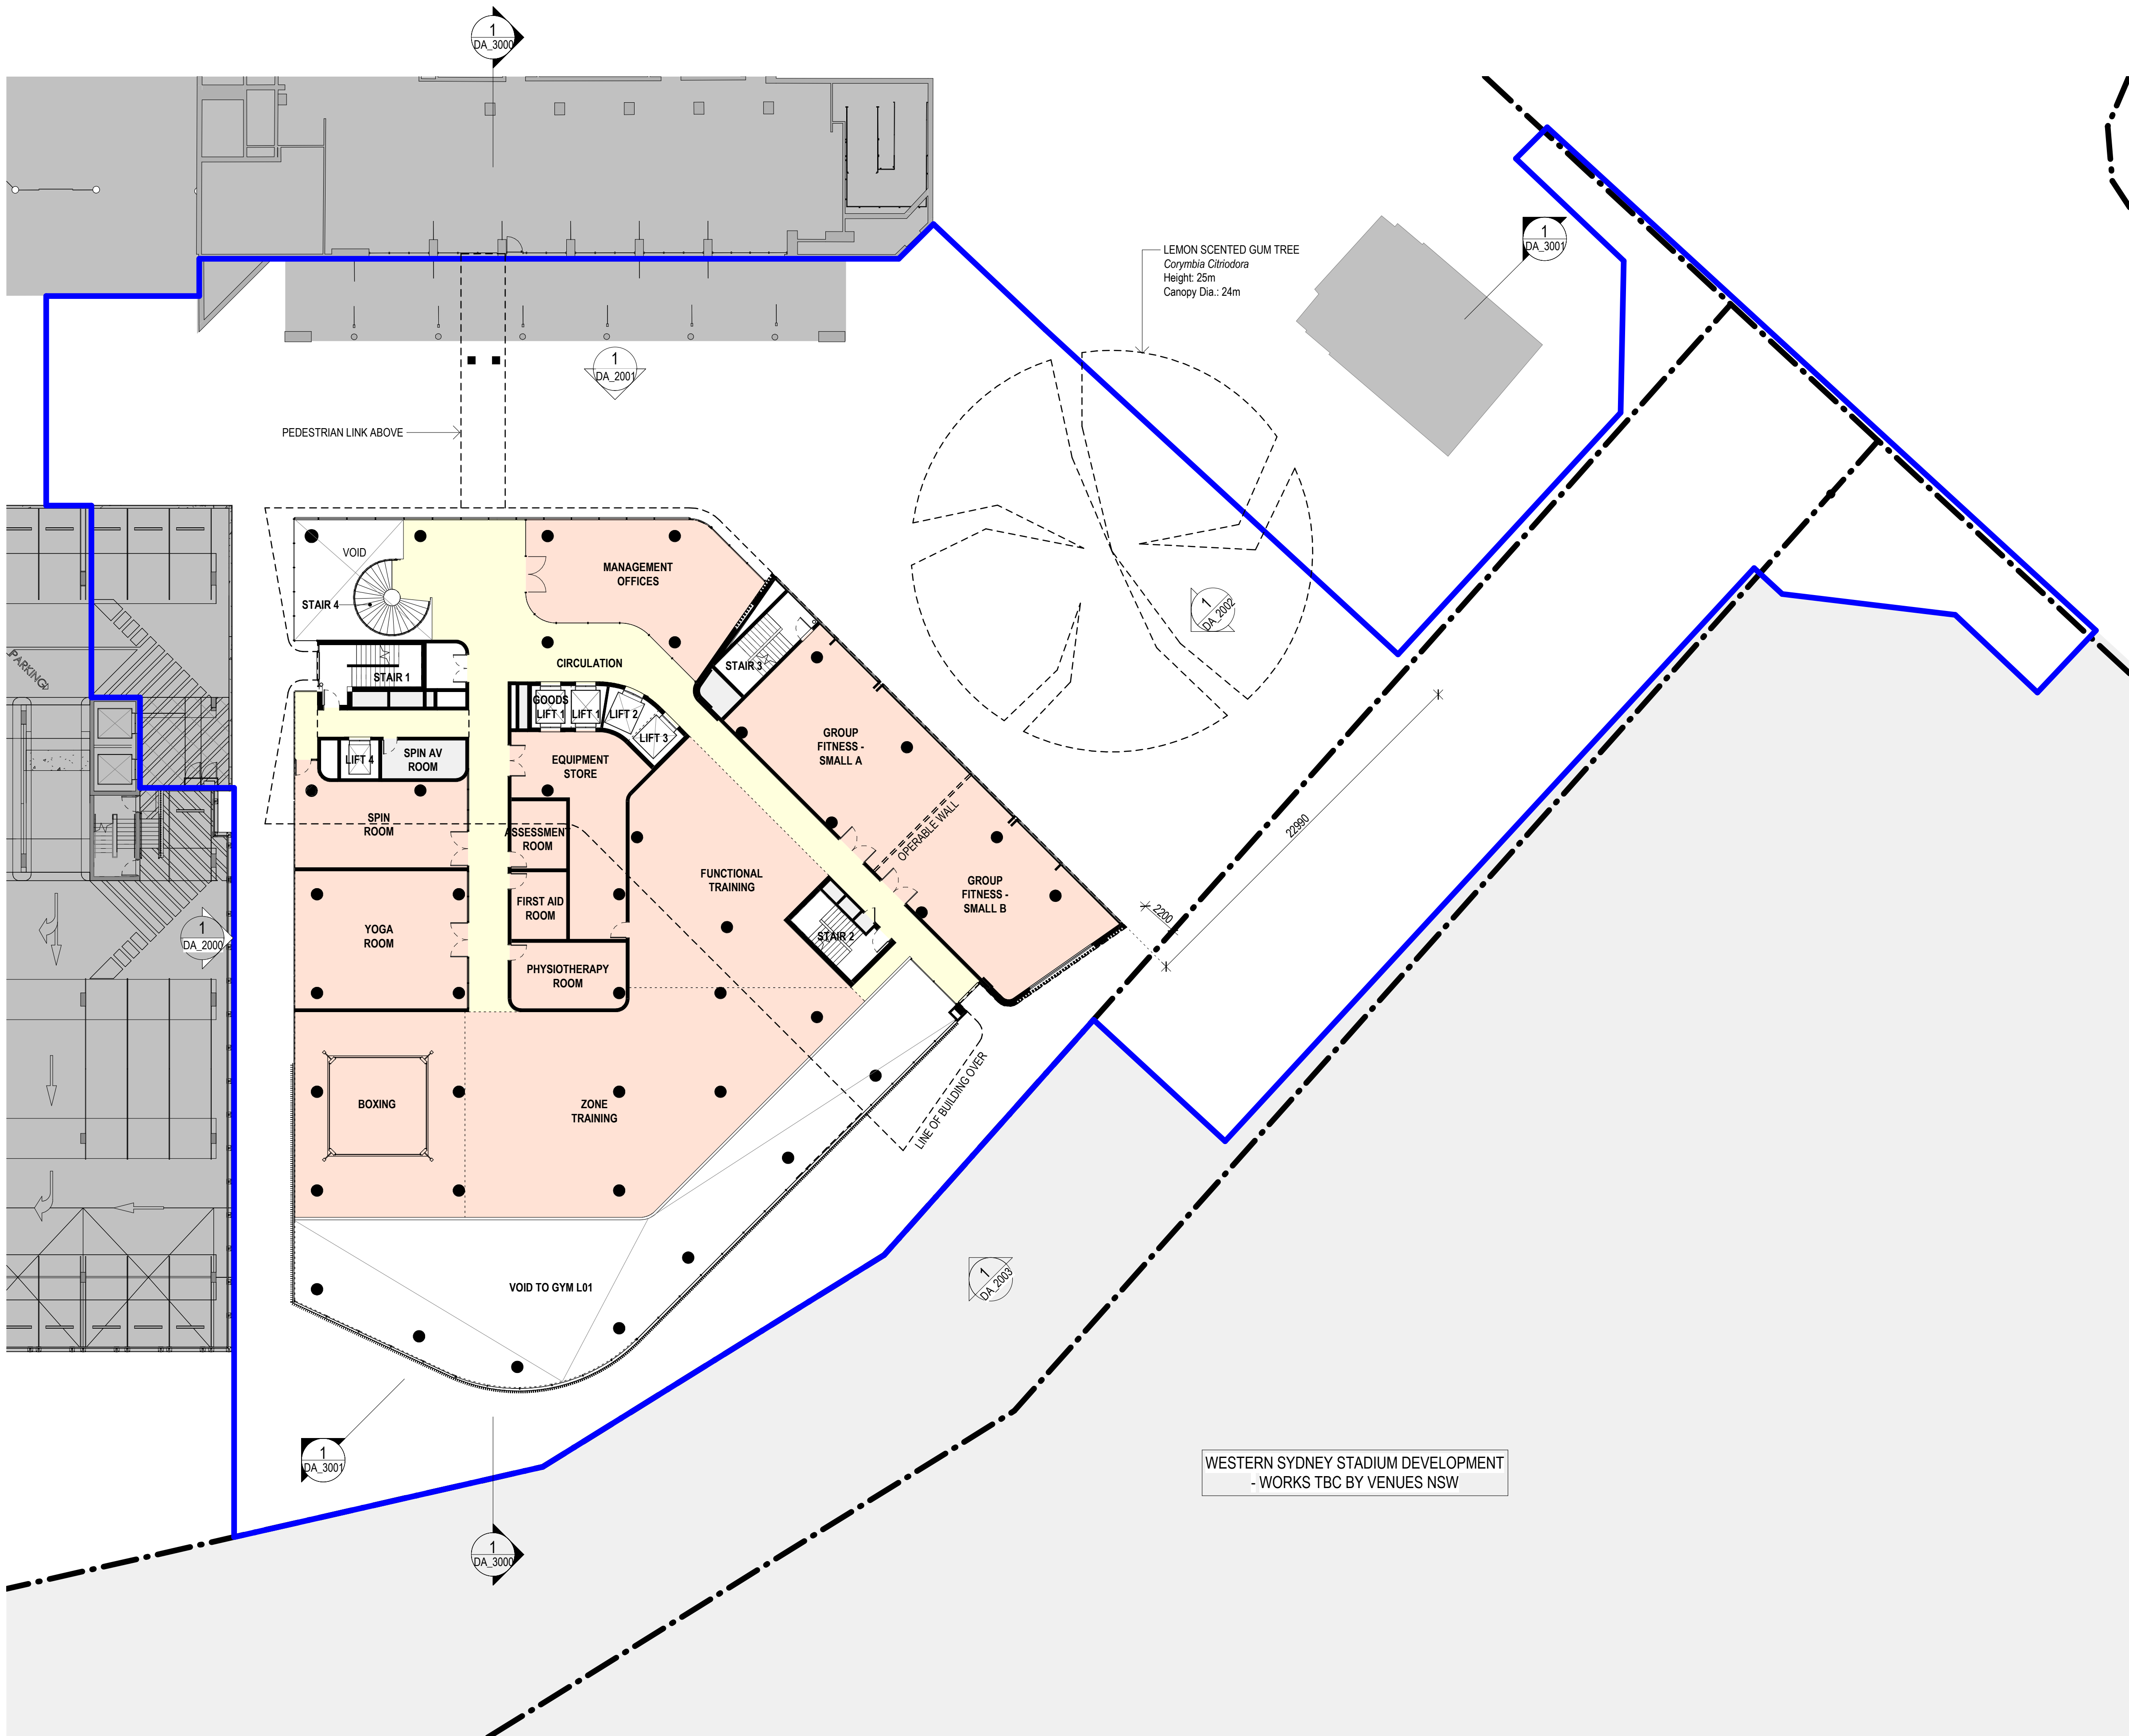

REFERENCE MAP (NTS)

PROJECT NORTH

SCALE BAR

0 4 8 16m

1:200

PLAN LEGEND

SSDA BOUNDARY


LOT BOUNDARY

AA	FOR SSDA	05.12.2018
REV	DESCRIPTION	DATE
© COPYRIGHT OF THIS DRAWING IS VESTED IN HASSELL. 2018 HASSELL. LTD.		
CONSULTANT		
HASSELL Limited ABN 007 711 435 LEVEL 2, PIER 8/9, 23 HICKSON ROAD SYDNEY NSW 2000 AUSTRALIA SYDNEY@HASSELLSTUDIO.COM T +61 2 9101 2000 F +61 2 9101 2100		
Nominated Architects NSW: Tony Grist 5350 Glenn Scott 6842 Ross de la Motte 7398		
CLIENT		
PARRAMATTA LEAGUES CLUB		
<div><div>PARRAMATTA LEAGUES</div><div>Home of the Eels</div></div> <div><div>PARRAMATTA LEAGUES</div><div>Home of the Eels</div></div>		
PROJECT		
PROPOSED PARRAMATTA LEAGUES CLUB HOTEL		
1 EELS PLACE, PARRAMATTA, NSW 2150		
DRAWING TITLE		
GA FLOOR PLAN - LEVEL 02 - FITNESS & WELLNESS CENTRE		
STATUS		
SSD APPLICATION		
SCALE @ A1	DRAWN	REVIEWED
1 : 200	HASSELL	LV
PROJECT NUMBER	DRAWING NUMBER	REV
012981	DA_1103	AA

Original Sheet Size A1 - 841 x 594mm

6/12/2018 10:47:25 AM

C:\Revit Projects\PLC_HOTEL_DA_Valentine.rvt

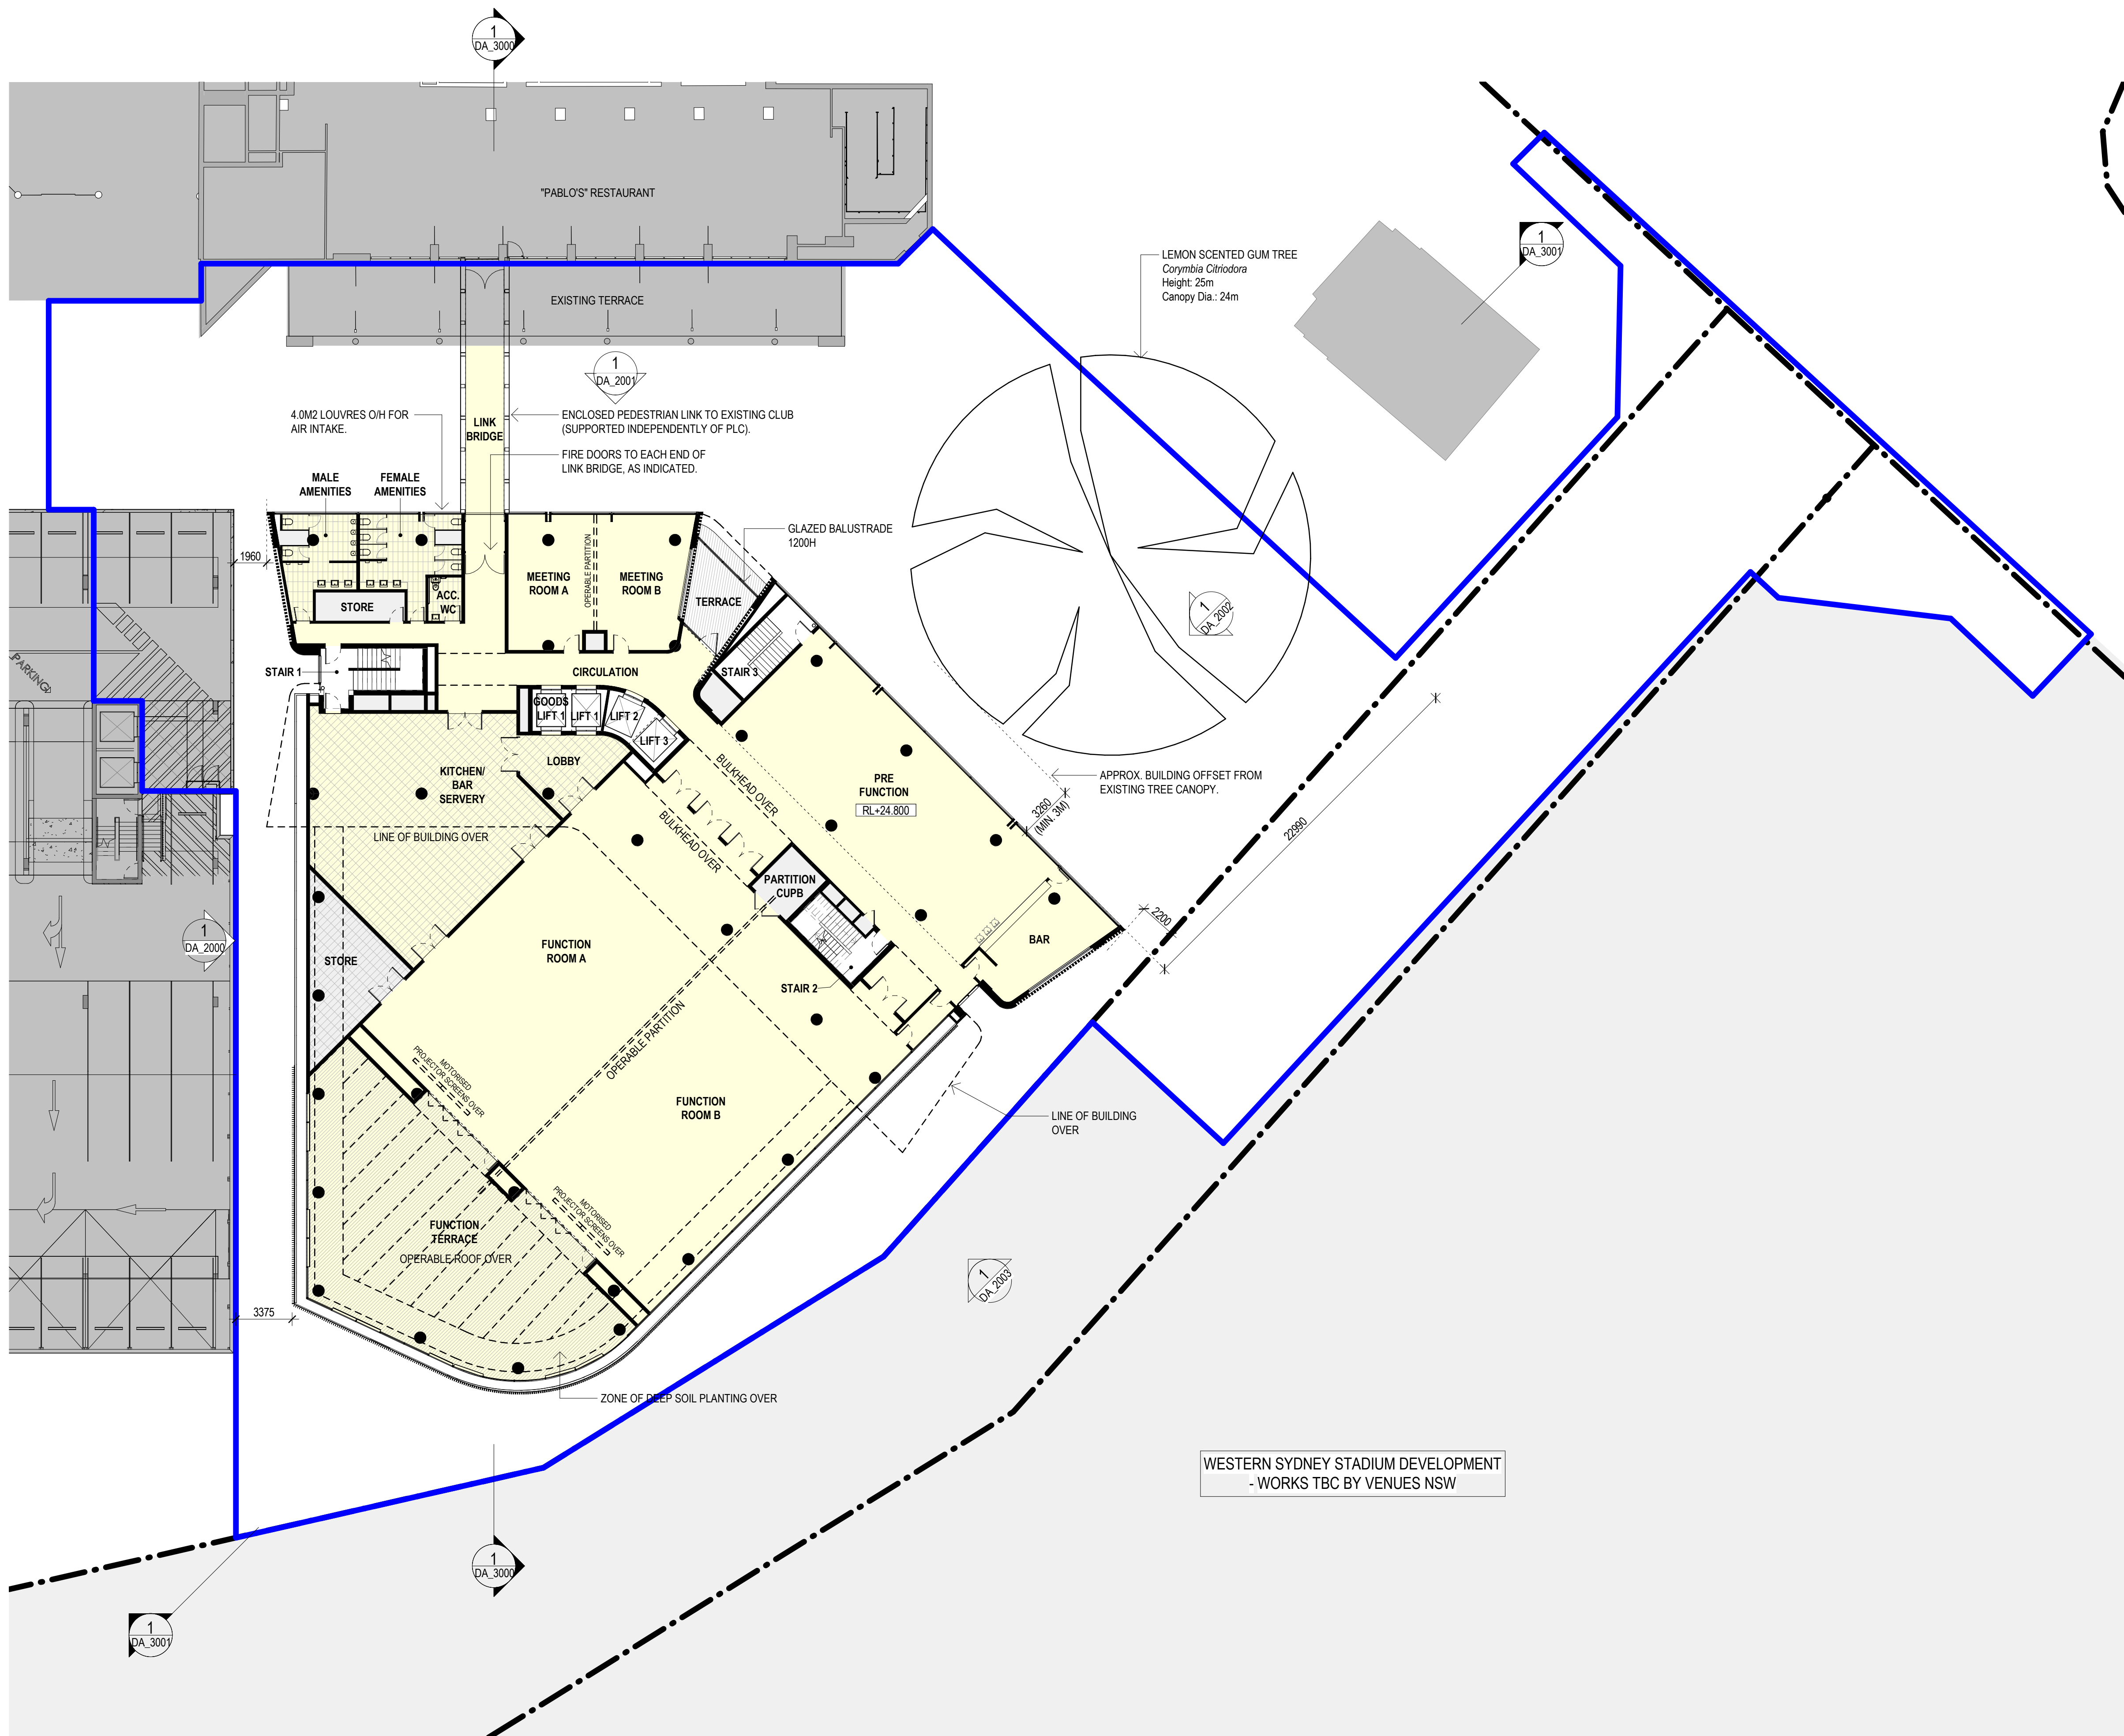

REFERENCE MAP (NTS)

PROJECT NORTH

SCALE BAR

0 4 8 16m

1:200

PLAN LEGEND


SSDA BOUNDARY

LOT BOUNDARY


AA	FOR SSDA	05.12.2018
REV	DESCRIPTION	DATE
© COPYRIGHT OF THIS DRAWING IS VESTED IN HASSELL. 2018 HASSELL. LTD.		
CONSULTANT HASSELL Limited ABN 007 711 435 LEVEL 2, PIER 8/9, 23 HICKSON ROAD SYDNEY NSW 2000 AUSTRALIA SYDNEY@HASSELLSTUDIO.COM T +61 2 9101 2000 F +61 2 9101 2100 Nominated Architects NSW: Tony Grist 5350 Glenn Scott 6842 Ross de la Motte 7398		
<div>HASSELL</div>		
CLIENT PARRAMATTA LEAGUES CLUB		
<div><div>PARRAMATTA LEAGUES</div><div>Home of the Eels</div></div>		
PROJECT PROPOSED PARRAMATTA LEAGUES CLUB HOTEL		
1 EELS PLACE, PARRAMATTA, NSW 2150		
DRAWING TITLE GA FLOOR PLAN - LEVEL 03 - FUNCTION LEVEL		
STATUS SSD APPLICATION		
SCALE @ A1 1 : 200	DRAWN HASSELL	REVIEWED LV
PROJECT NUMBER 012981	DRAWING NUMBER DA_1104	APPROVED GS
		REV AA

6/12/2018 10:47:42 AM

Original Sheet Size A1 - 841 x 594mm

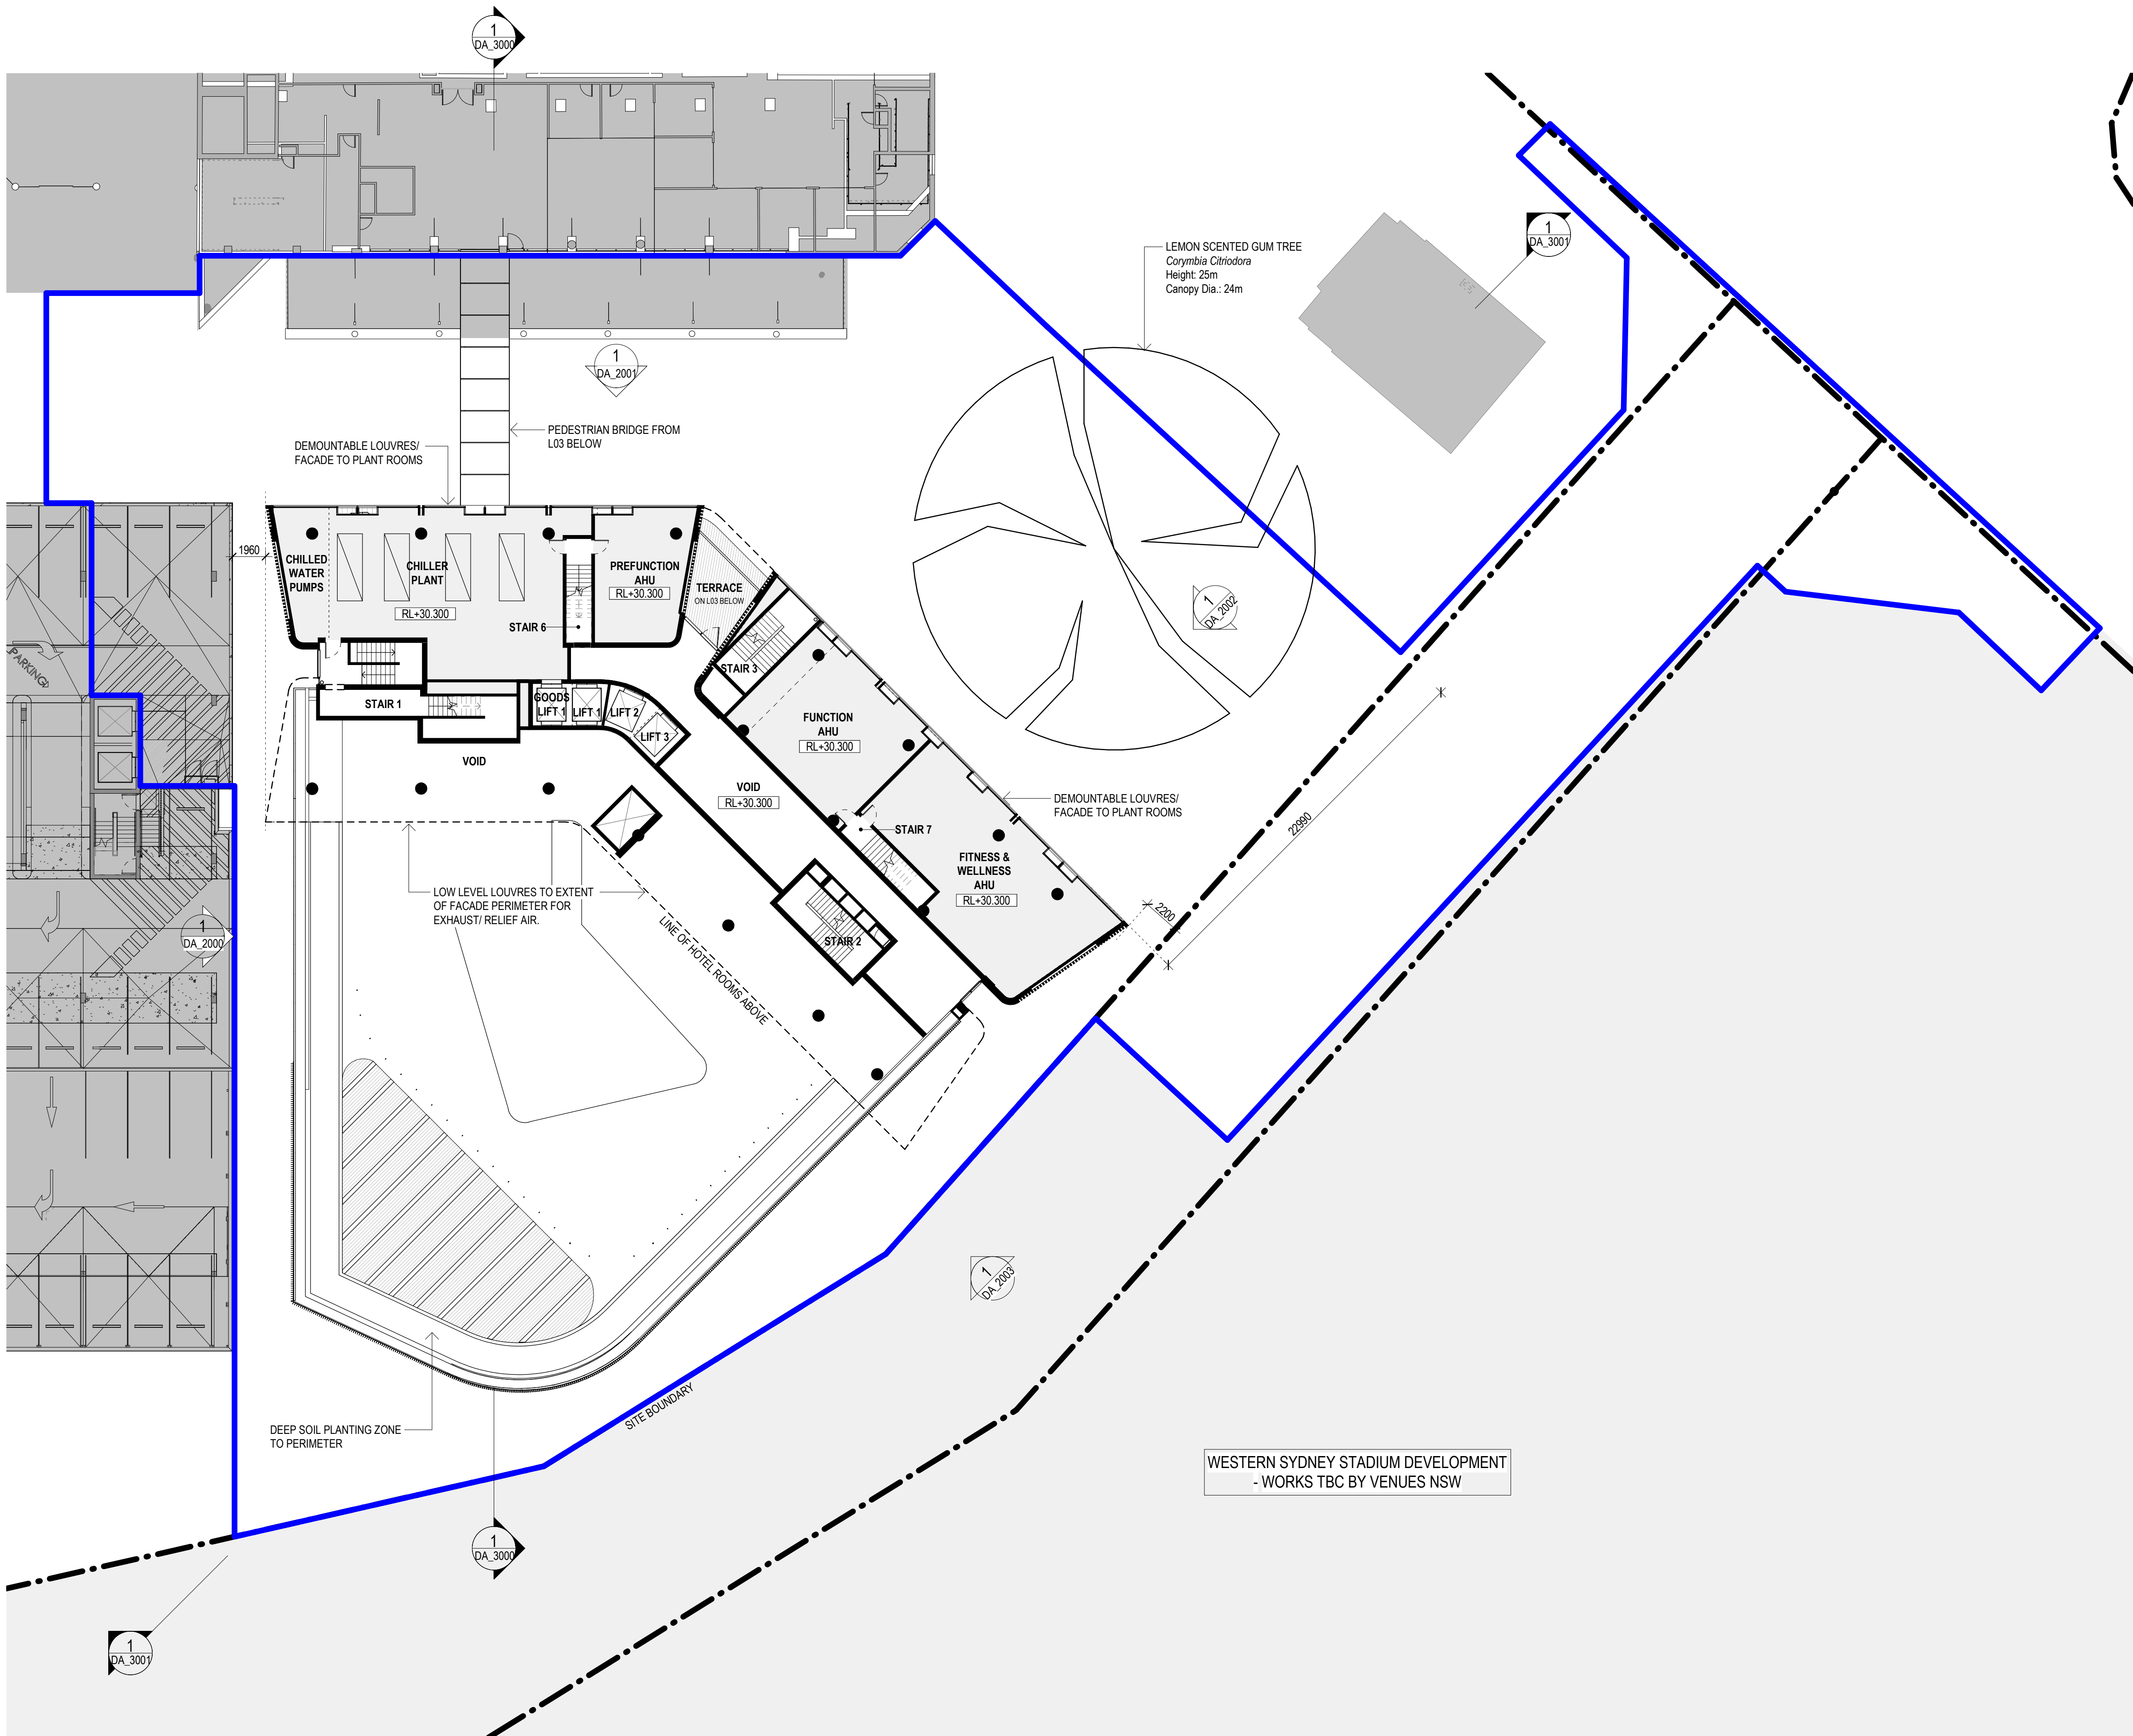

1 GA FLOOR PLAN - GARDEN TERRACE & PLANT - L04
1:200

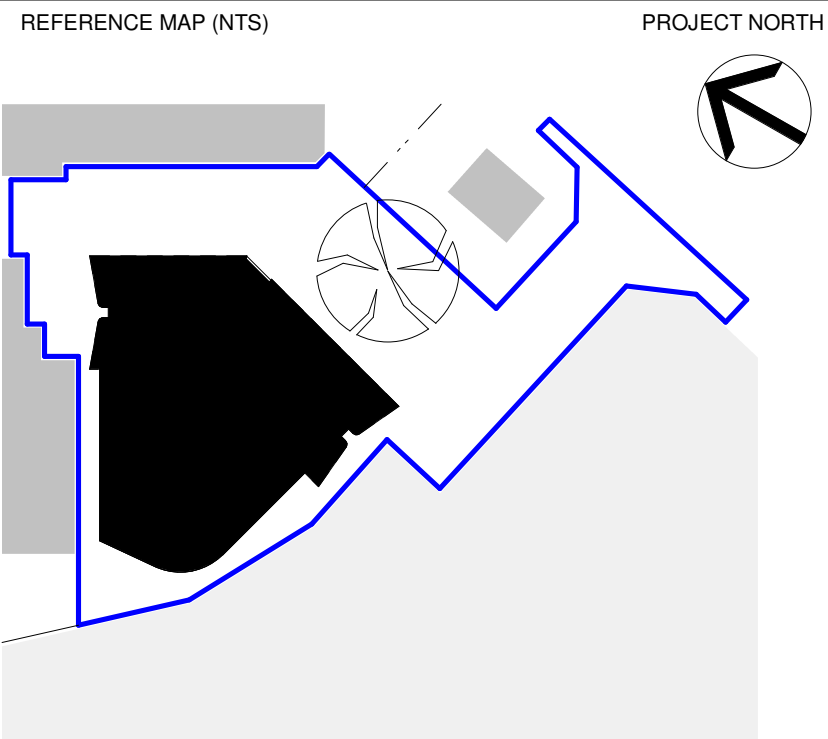

PLAN LEGEND	
	SSDA BOUNDARY
	LOT BOUNDARY

AA	FOR SSDA	05.12.2018
REV	DESCRIPTION	DATE

© COPYRIGHT OF THIS DRAWING IS VESTED IN HASSELL.
2018 HASSELL, LTD.

CONSULTANT
HASSELL Limited ABN 007 711 435
LEVEL 2, PIER 89,
23 HICKSON ROAD
SYDNEY NSW 2000 AUSTRALIA
SYDNEY@HASSELLSTUDIO.COM
T +61 2 9101 2000 F +61 2 9101 2100
Nominated Architects NSW: Tony Grist 5350 Glenn Scott 6842 Ross de la Motte 7398

HASSELL

CLIENT
PARRAMATTA LEAGUES CLUB




PROJECT
PROPOSED PARRAMATTA LEAGUES CLUB HOTEL

1 EELS PLACE, PARRAMATTA, NSW 2150

DRAWING TITLE
GA FLOOR PLAN - LEVEL 04 - PLANT

STATUS
SSD APPLICATION

SCALE @ A1 1:200	DRAWN HASSELL	REVIEWED LV	APPROVED GS
PROJECT NUMBER 012981	DRAWING NUMBER DA_1105	REV	AA

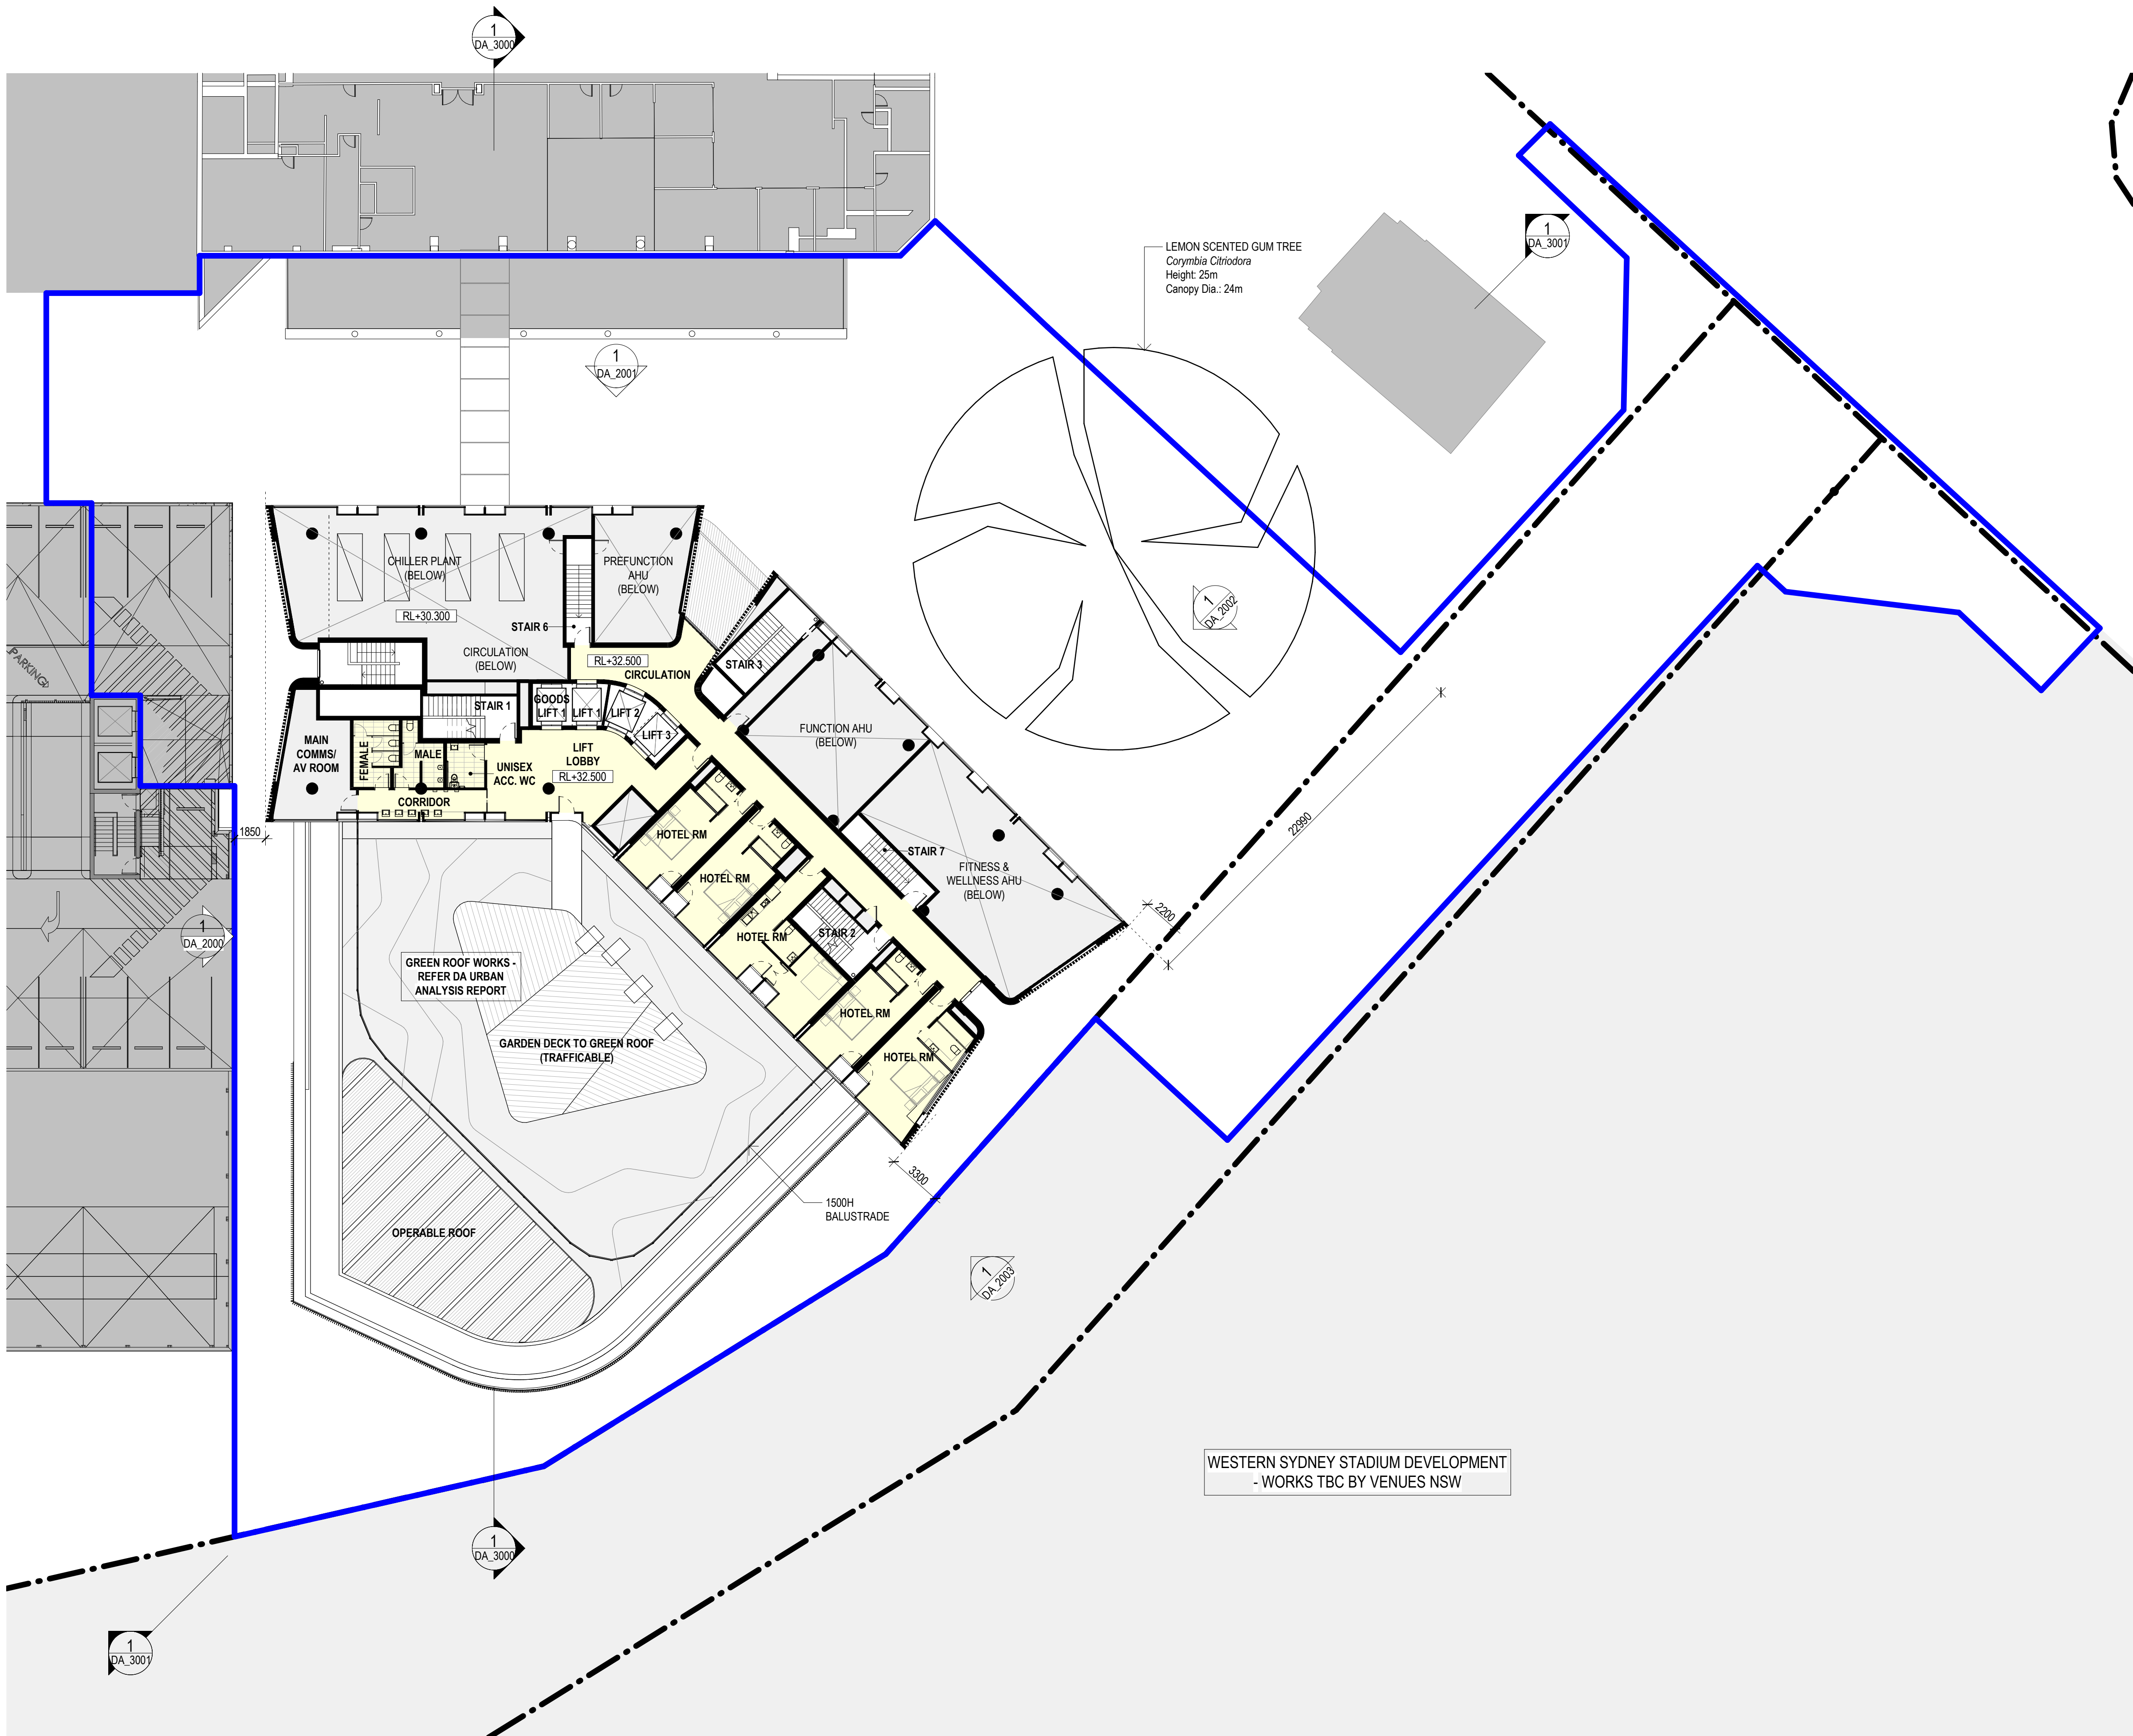

REFERENCE MAP (NTS)

PROJECT NORTH

SCALE BAR

0 4 8 16m

1:200

PLAN LEGEND

SSDA BOUNDARY

LOT BOUNDARY

AA	FOR SSDA	DESCRIPTION	05.12.2018
REV			DATE

© COPYRIGHT OF THIS DRAWING IS VESTED IN HASSELL.
2018 HASSELL. LTD.

CONSULTANT
HASSELL Limited ABN 007 711 435
LEVEL 2, PIER 89,
23 HICKSON ROAD
SYDNEY NSW 2000 AUSTRALIA
SYDNEY@HASSELLSTUDIO.COM
T +61 2 9101 2000 F +61 2 9101 2100

Nominated Architects NSW: Tony Griest 5350 Glenn Scott 6842 Ross de la Motte 7398

HASSELL

CLIENT
PARRAMATTA LEAGUES CLUB

PARRAMATTA LEAGUES

Home of the Eels

PROJECT
PROPOSED PARRAMATTA LEAGUES CLUB HOTEL


1 EELS PLACE, PARRAMATTA, NSW 2150

DRAWING TITLE
GA FLOOR PLAN - LEVEL 05 - HOTEL & GARDEN TERRACE

STATUS
SSD APPLICATION

SCALE @ A1 1 : 200	DRAWN HASSELL	REVIEWED LV	APPROVED GS
PROJECT NUMBER 012981	DRAWING NUMBER DA_1106	REV	AA

6/12/2018 10:48:24 AM
C:\Revit Projects\PLC_HOTEL_DA_L_Valentine.rvt
Original Sheet Size A1 - 841 x 594mm

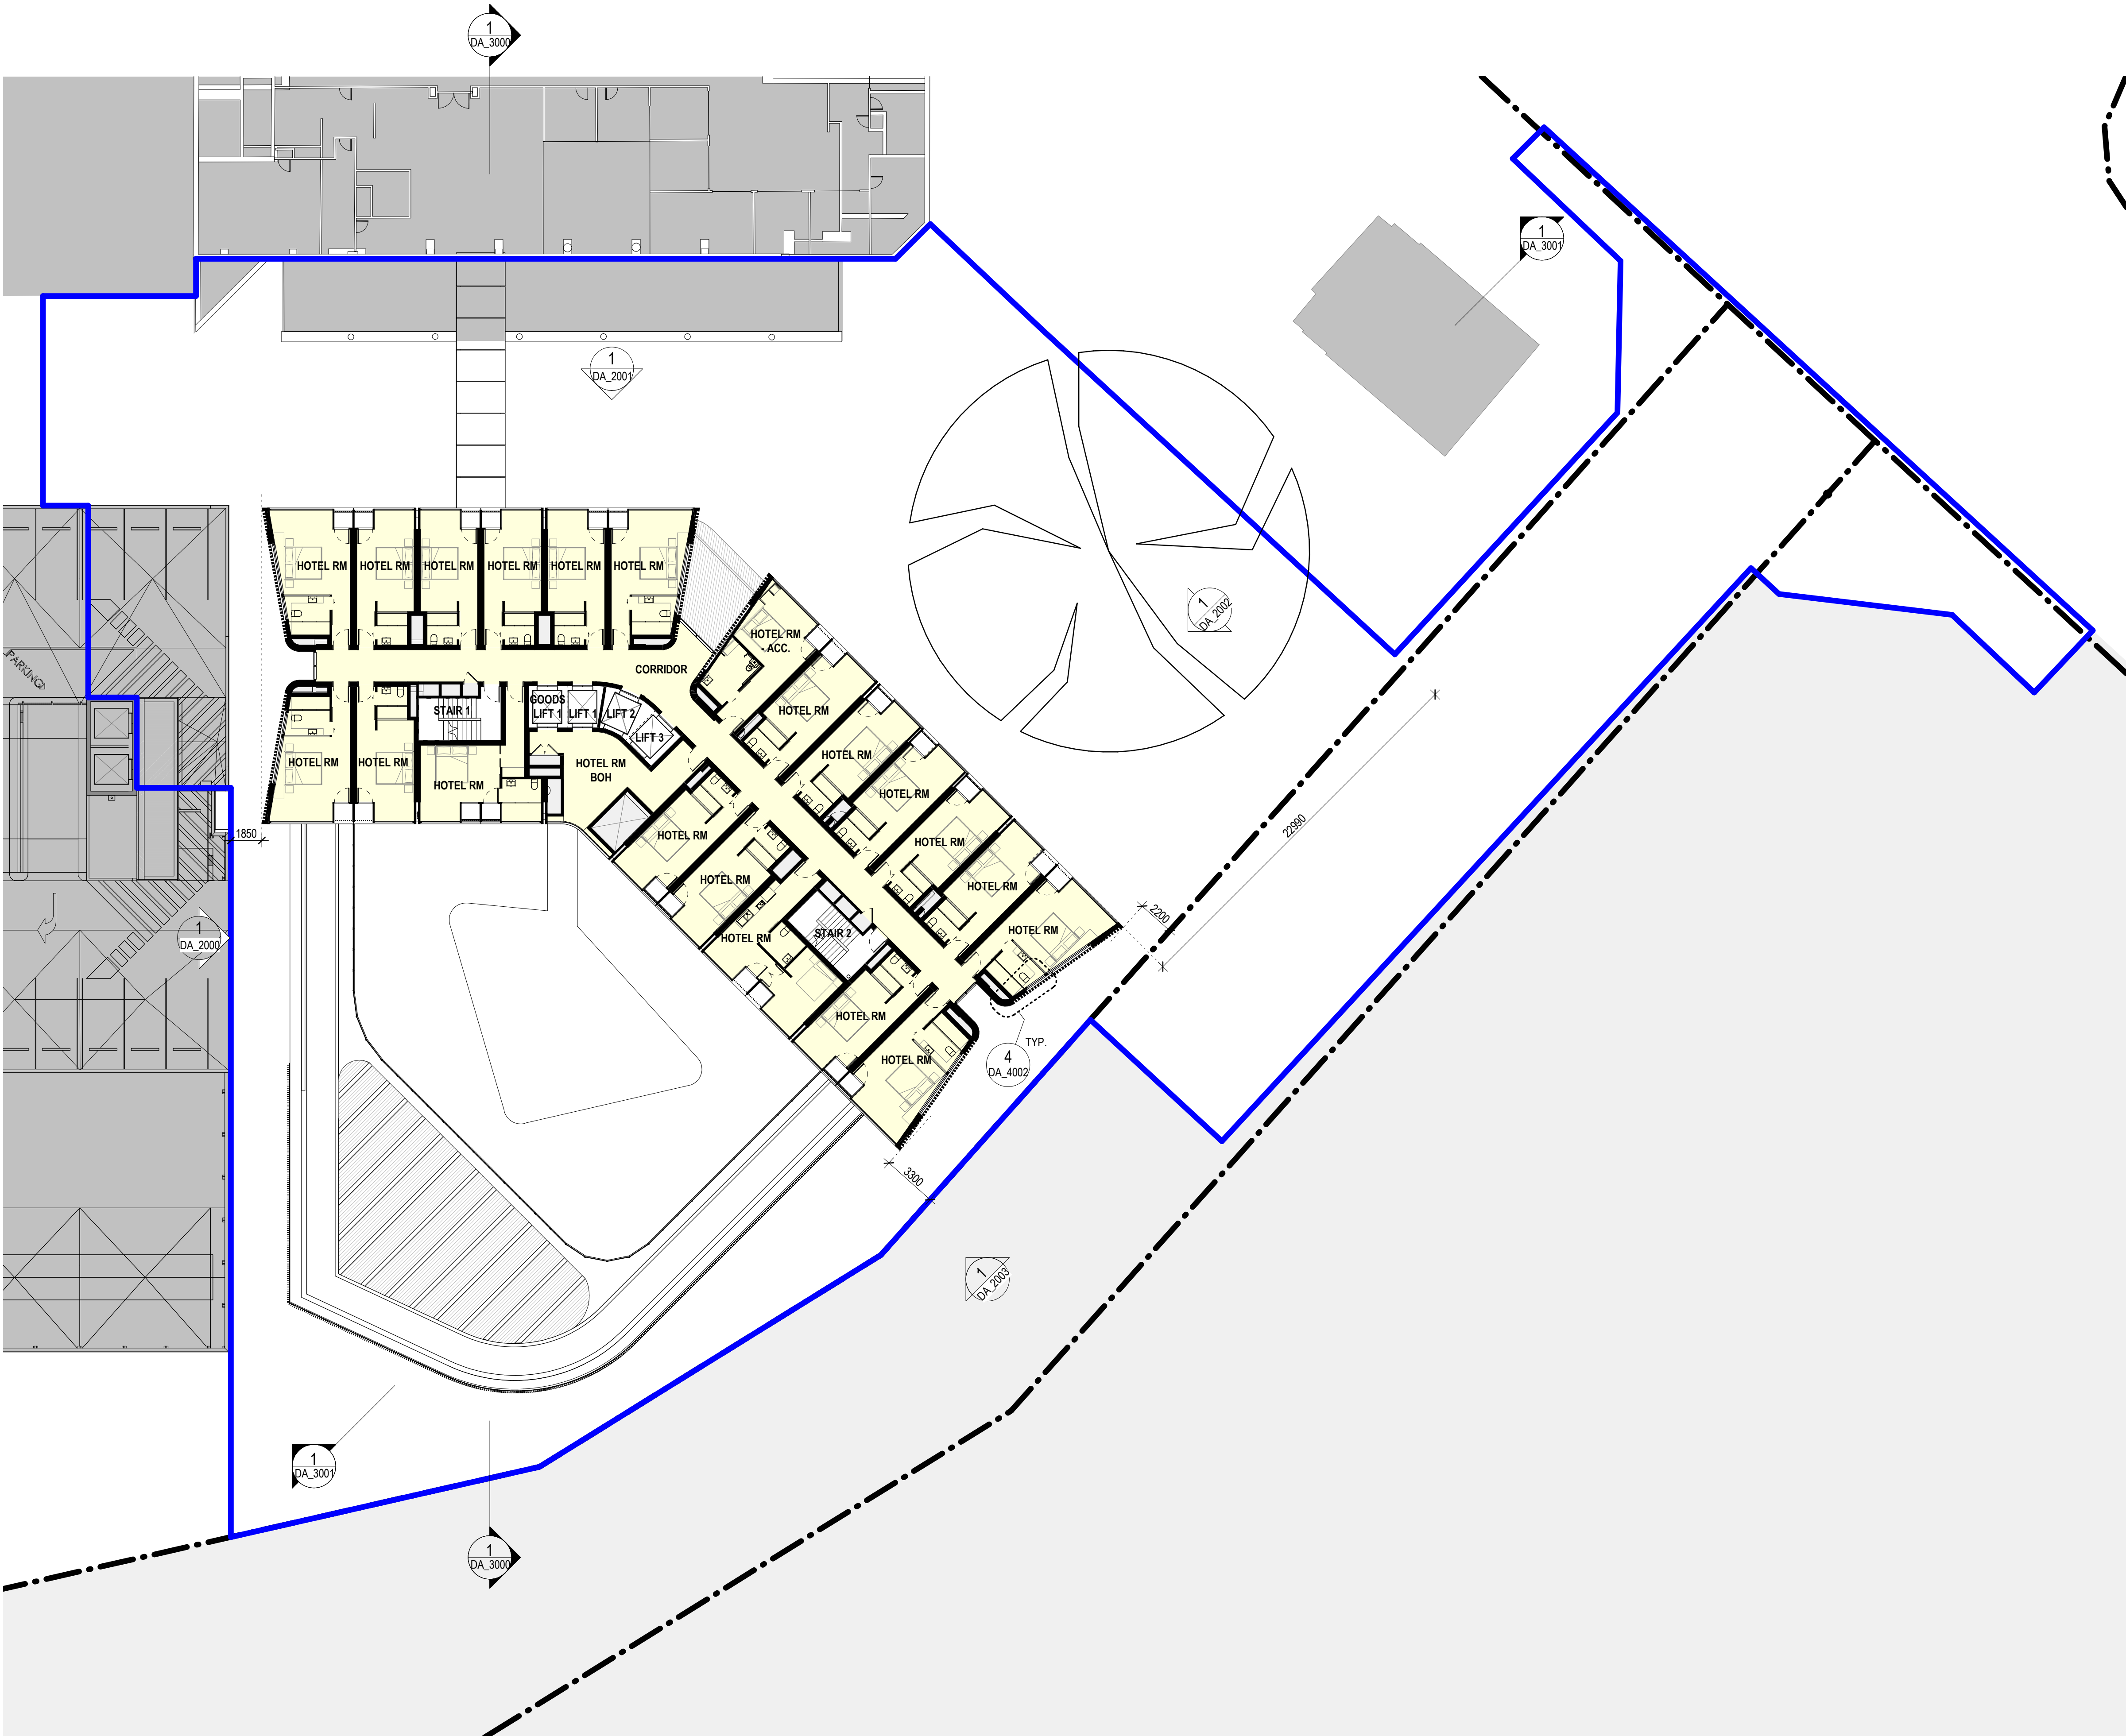

1 GA FLOOR PLAN - HOTEL - TYPICAL L06-L14
1:200

REFERENCE MAP (NTS)

PROJECT NORTH

SCALE BAR



0 4 8 16m

1:200

PLAN LEGEND

SSDA BOUNDARY


LOT BOUNDARY

AA	FOR SSDA	05.12.2018	
REV	DESCRIPTION	DATE	
© COPYRIGHT OF THIS DRAWING IS VESTED IN HASSELL. 2018 HASSELL. LTD.			
CONSULTANT			
HASSELL Limited ABN 007 711 435 LEVEL 2, PIER 8/9, 23 HICKSON ROAD SYDNEY NSW 2000 AUSTRALIA SYDNEY@HASSELLSTUDIO.COM T +61 2 9101 2000 F +61 2 9101 2100			
Nominated Architects NSW: Tony Grist 5350 Glenn Scott 6842 Ross de la Motte 7398			
CLIENT			
PARRAMATTA LEAGUES CLUB			
 			
PROJECT			
PROPOSED PARRAMATTA LEAGUES CLUB HOTEL			
1 EELS PLACE, PARRAMATTA, NSW 2150			
DRAWING TITLE			
GA FLOOR PLAN - LEVEL 06-14 - TYPICAL HOTEL FLOOR			
STATUS			
SSD APPLICATION			
SCALE @ A1	DRAWN	REVIEWED	APPROVED
1:200	HASSELL	LV	GS
PROJECT NUMBER	DRAWING NUMBER	REV	
012981	DA_1107		AA

Original Sheet Size A1 - 841 x 594mm


6/12/2018 10:48:47 AM

C:\Revit Projects\PLC_HOTEL_DA_Valentine.rvt

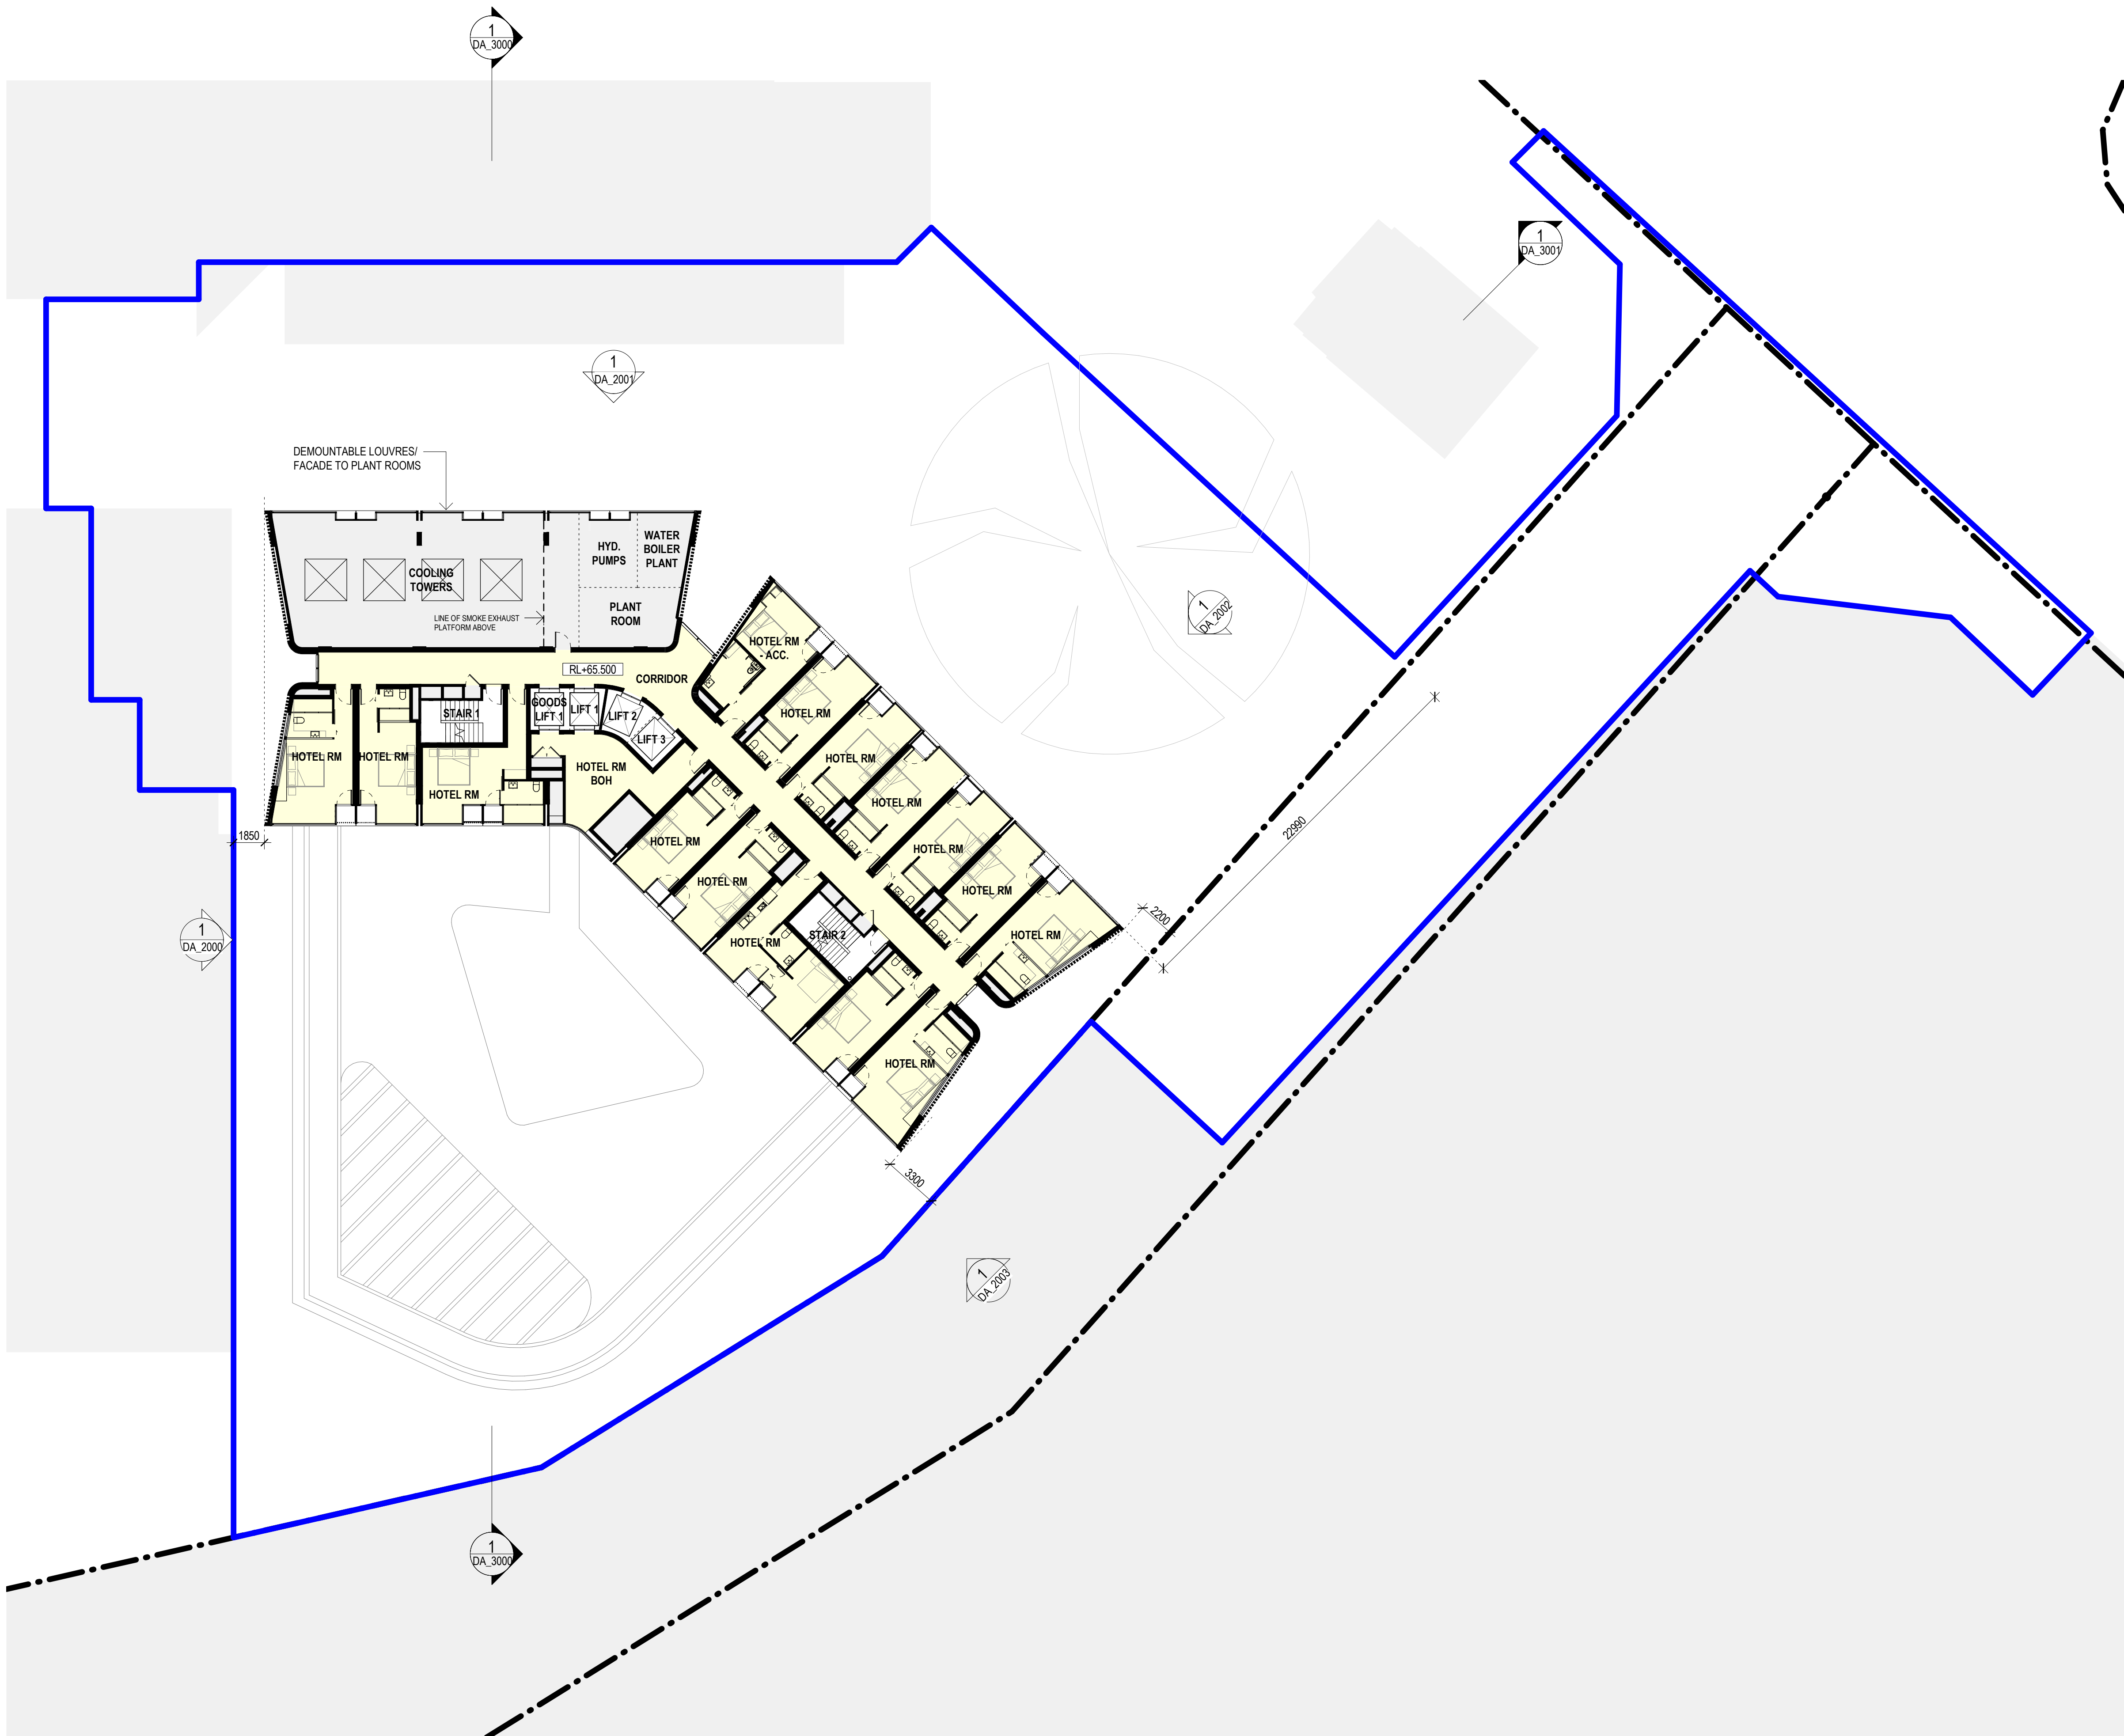

1 GA FLOOR PLAN - HOTEL & PLANT - L15
1:200

REFERENCE MAP (NTS) PROJECT NORTH

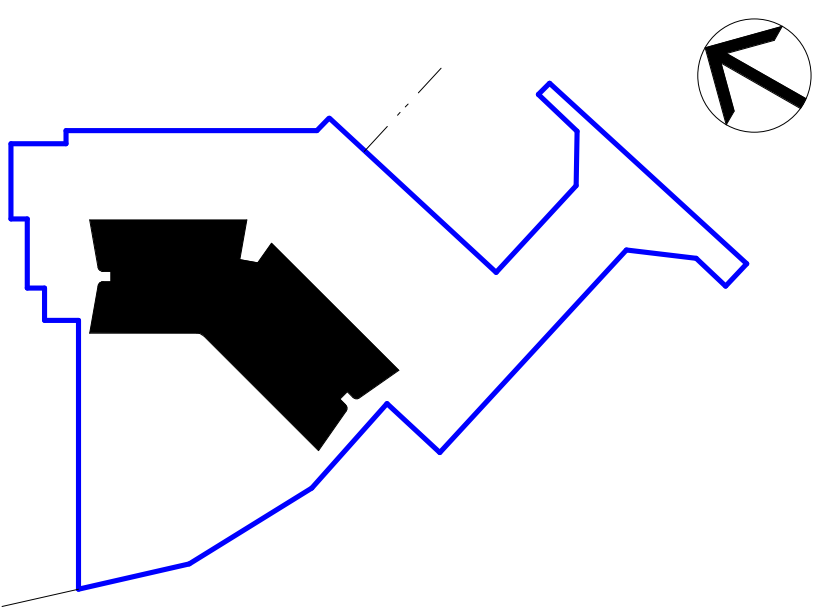

SCALE BAR
0 4 8 16m
1:200

PLAN LEGEND

- SSDA BOUNDARY
- LOT BOUNDARY

AA	FOR SSDA	05.12.2018
REV	DESCRIPTION	DATE

© COPYRIGHT OF THIS DRAWING IS VESTED IN HASSELL.
2018 HASSELL. LTD.

CONSULTANT
HASSELL Limited ABN 007 711 435
LEVEL 2, PIER 89,
23 HICKSON ROAD
SYDNEY NSW 2000 AUSTRALIA
SYDNEY@HASSELLSTUDIO.COM
T +61 2 9101 2000 F +61 2 9101 2100
Nominated Architects NSW: Tony Grist 5350 Glenn Scott 6842 Ross de la Motte 7398

HASSELL

CLIENT
PARRAMATTA LEAGUES CLUB



PROJECT
PROPOSED PARRAMATTA LEAGUES CLUB HOTEL

1 EELS PLACE, PARRAMATTA, NSW 2150

DRAWING TITLE
GA FLOOR PLAN - LEVEL 15 - PLANT & HOTEL

STATUS
SSD APPLICATION


SCALE @ A1 1:200	DRAWN HASSELL	REVIEWED LV	APPROVED GS
PROJECT NUMBER 012981	DRAWING NUMBER DA_1117	REV AA	

Original Sheet Size A1 - 841 x 594mm

C:\Revit Projects\PLC_HOTEL_DA_Valentine.rvt

6/12/2018 10:48:59 AM



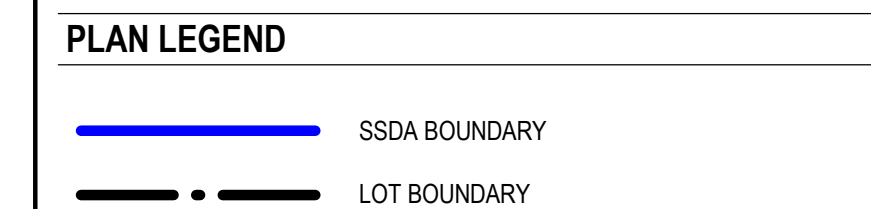

AA	FOR SSDA	05.12.2018
REV	DESCRIPTION	DATE

© COPYRIGHT OF THIS DRAWING IS VESTED IN HASSELL.
2018 HASSELL, LTD.

CONSULTANT

HASSELL Limited ABN 007 711 435
LEVEL 2, PIER 8/9,
23 HICKSON ROAD
SYDNEY NSW 2000 AUSTRALIA
SYDNEY@HASSELLSTUDIO.COM
T +61 2 9101 2000 F +61 2 9101 2100

Nominated Architects NSW: Tony Grist 5350 Glenn Scott 6842 Ross de la Motte 7398.

HASELL

CLIENT
PARRAMATTA LEAGUES CLUB



PROJECT
PROPOSED PARRAMATTA LEAGUES CLUB HOTEL

1 EELS PLACE, PARRAMATTA, NSW 2150

DRAWING TITLE

GA FLOOR PLAN - LEVEL 18 - ROOF PLAN

STATUS
SSD APPLICATION

SCALE @ A1 1 : 200	DRAWN HASSELL	REVIEWED LV	APPROVE GS
PROJECT NUMBER 012981	DRAWING NUMBER DA 1120		REV AA