



1 Site Plan - Shadow Analysis - March 9am
Scale: 1 : 1000

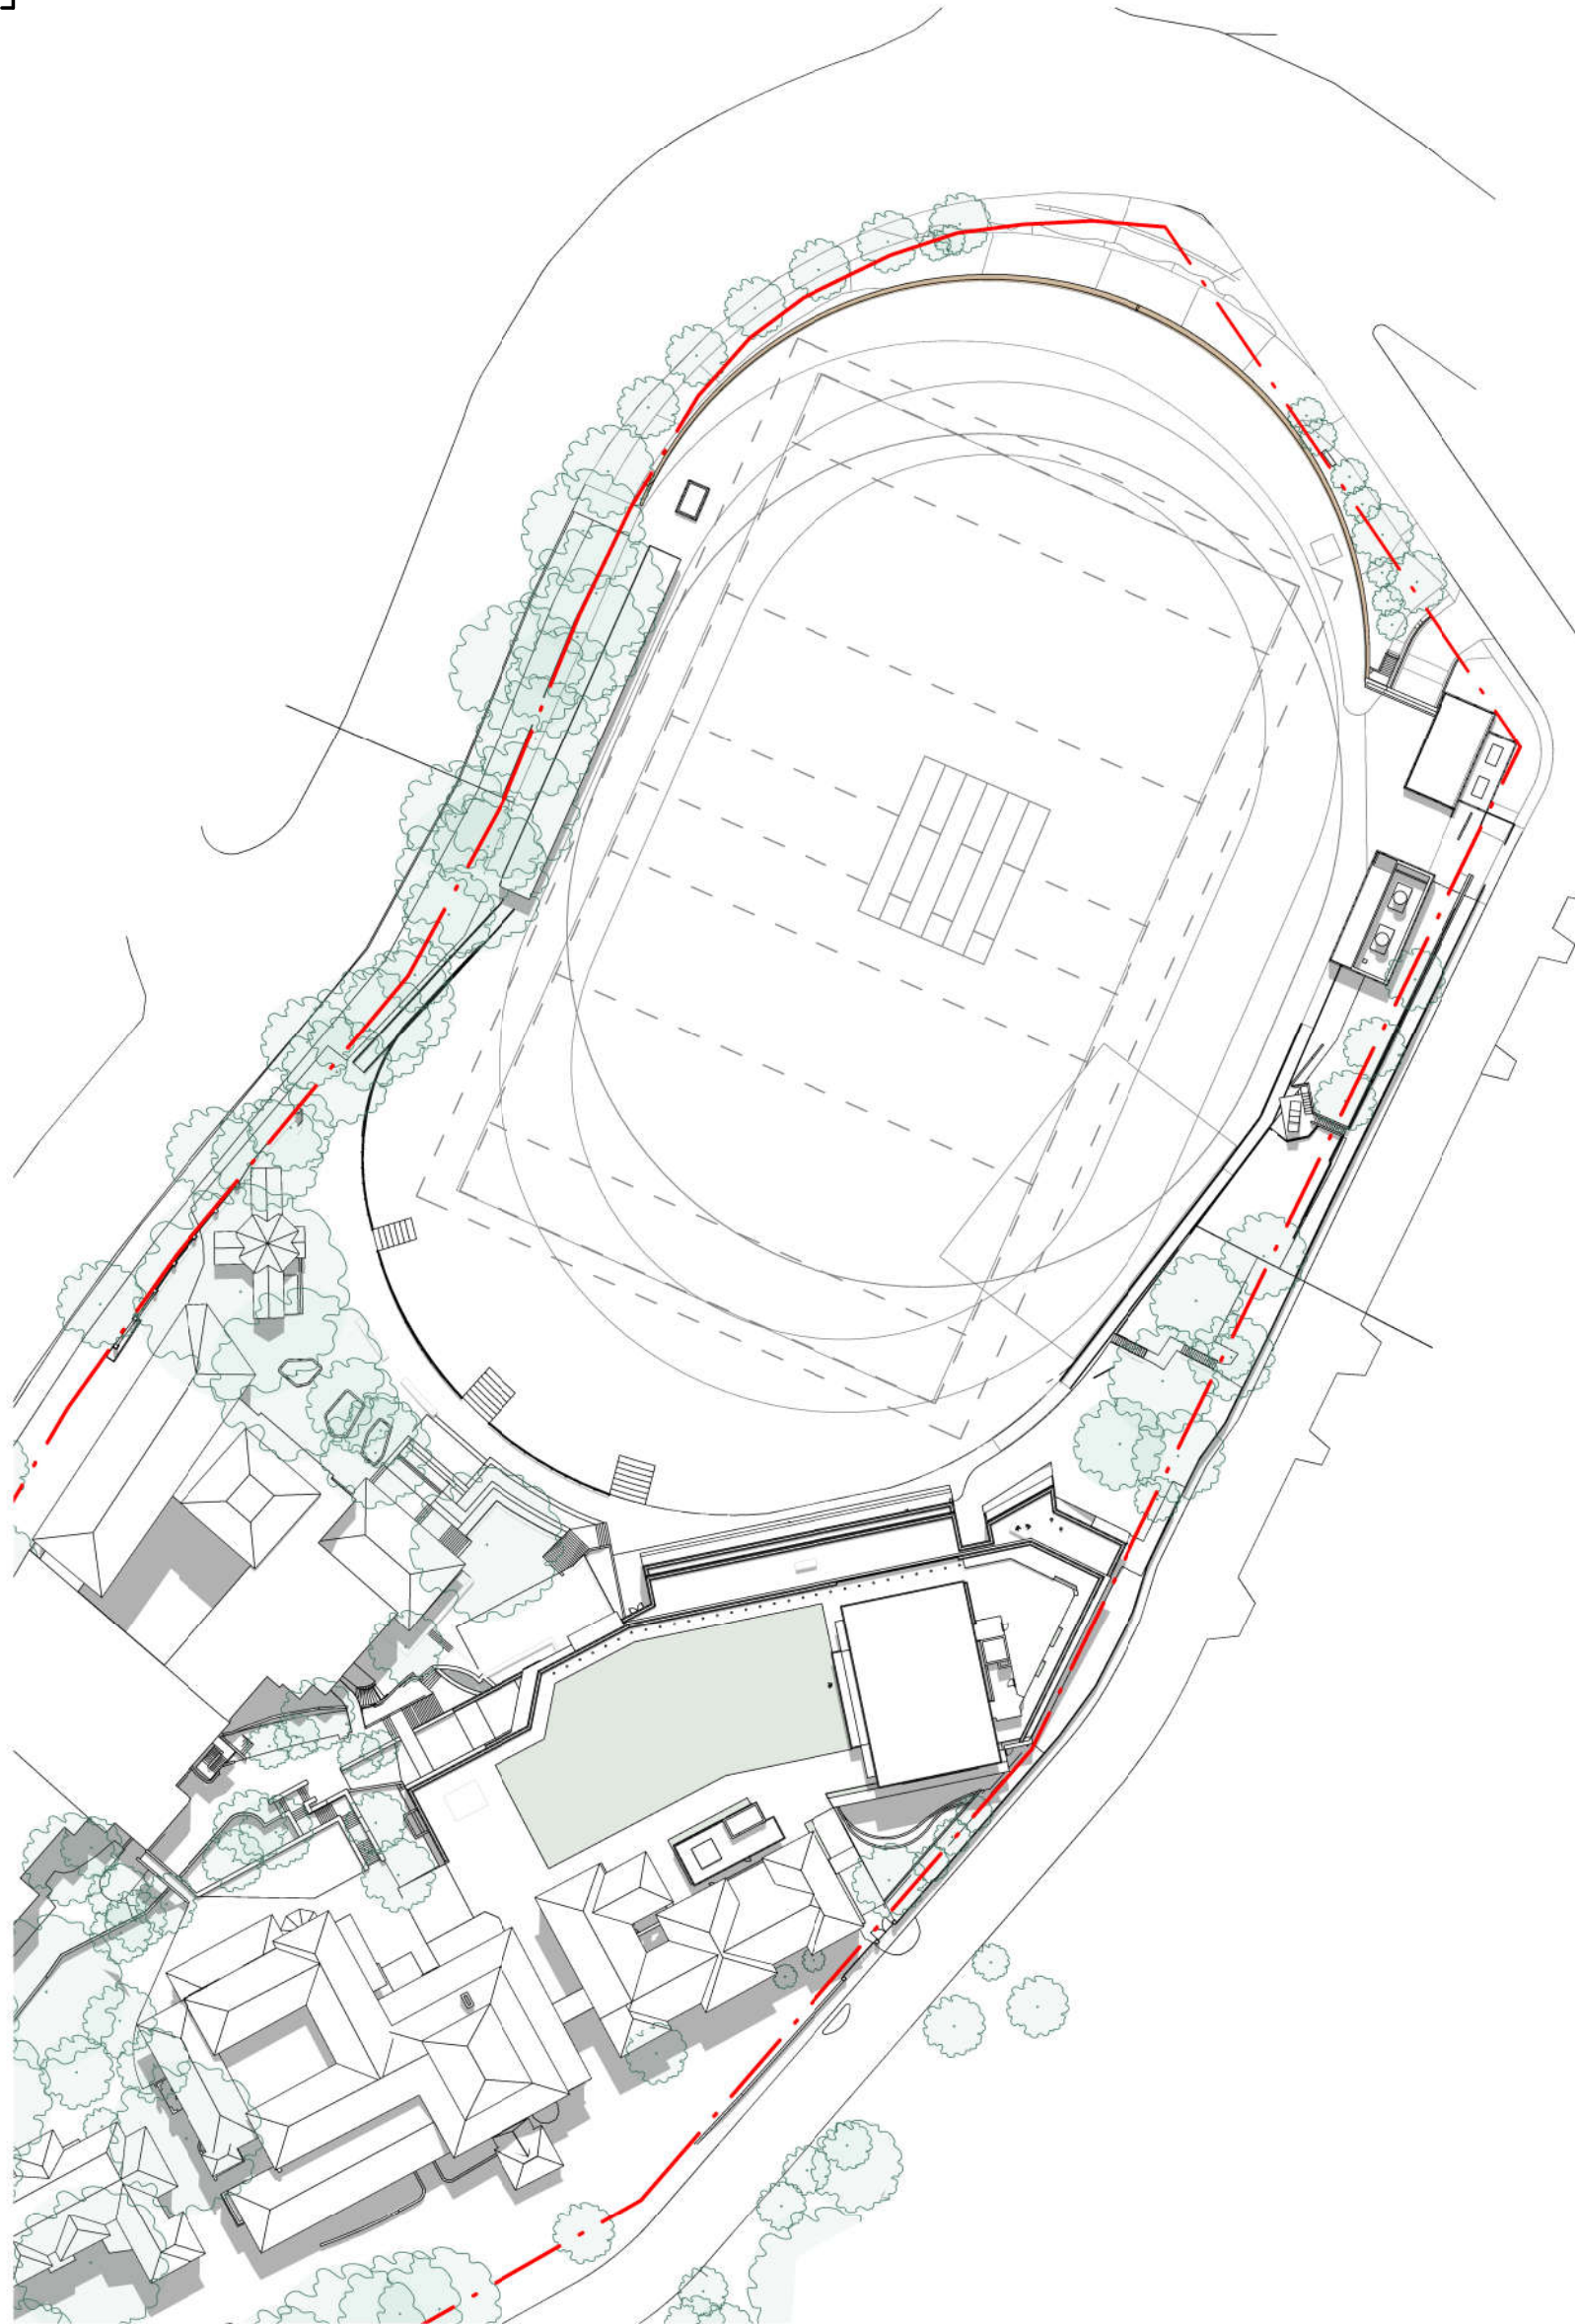

2 Site Plan - Shadow Analysis - March 12pm
Scale: 1 : 1000

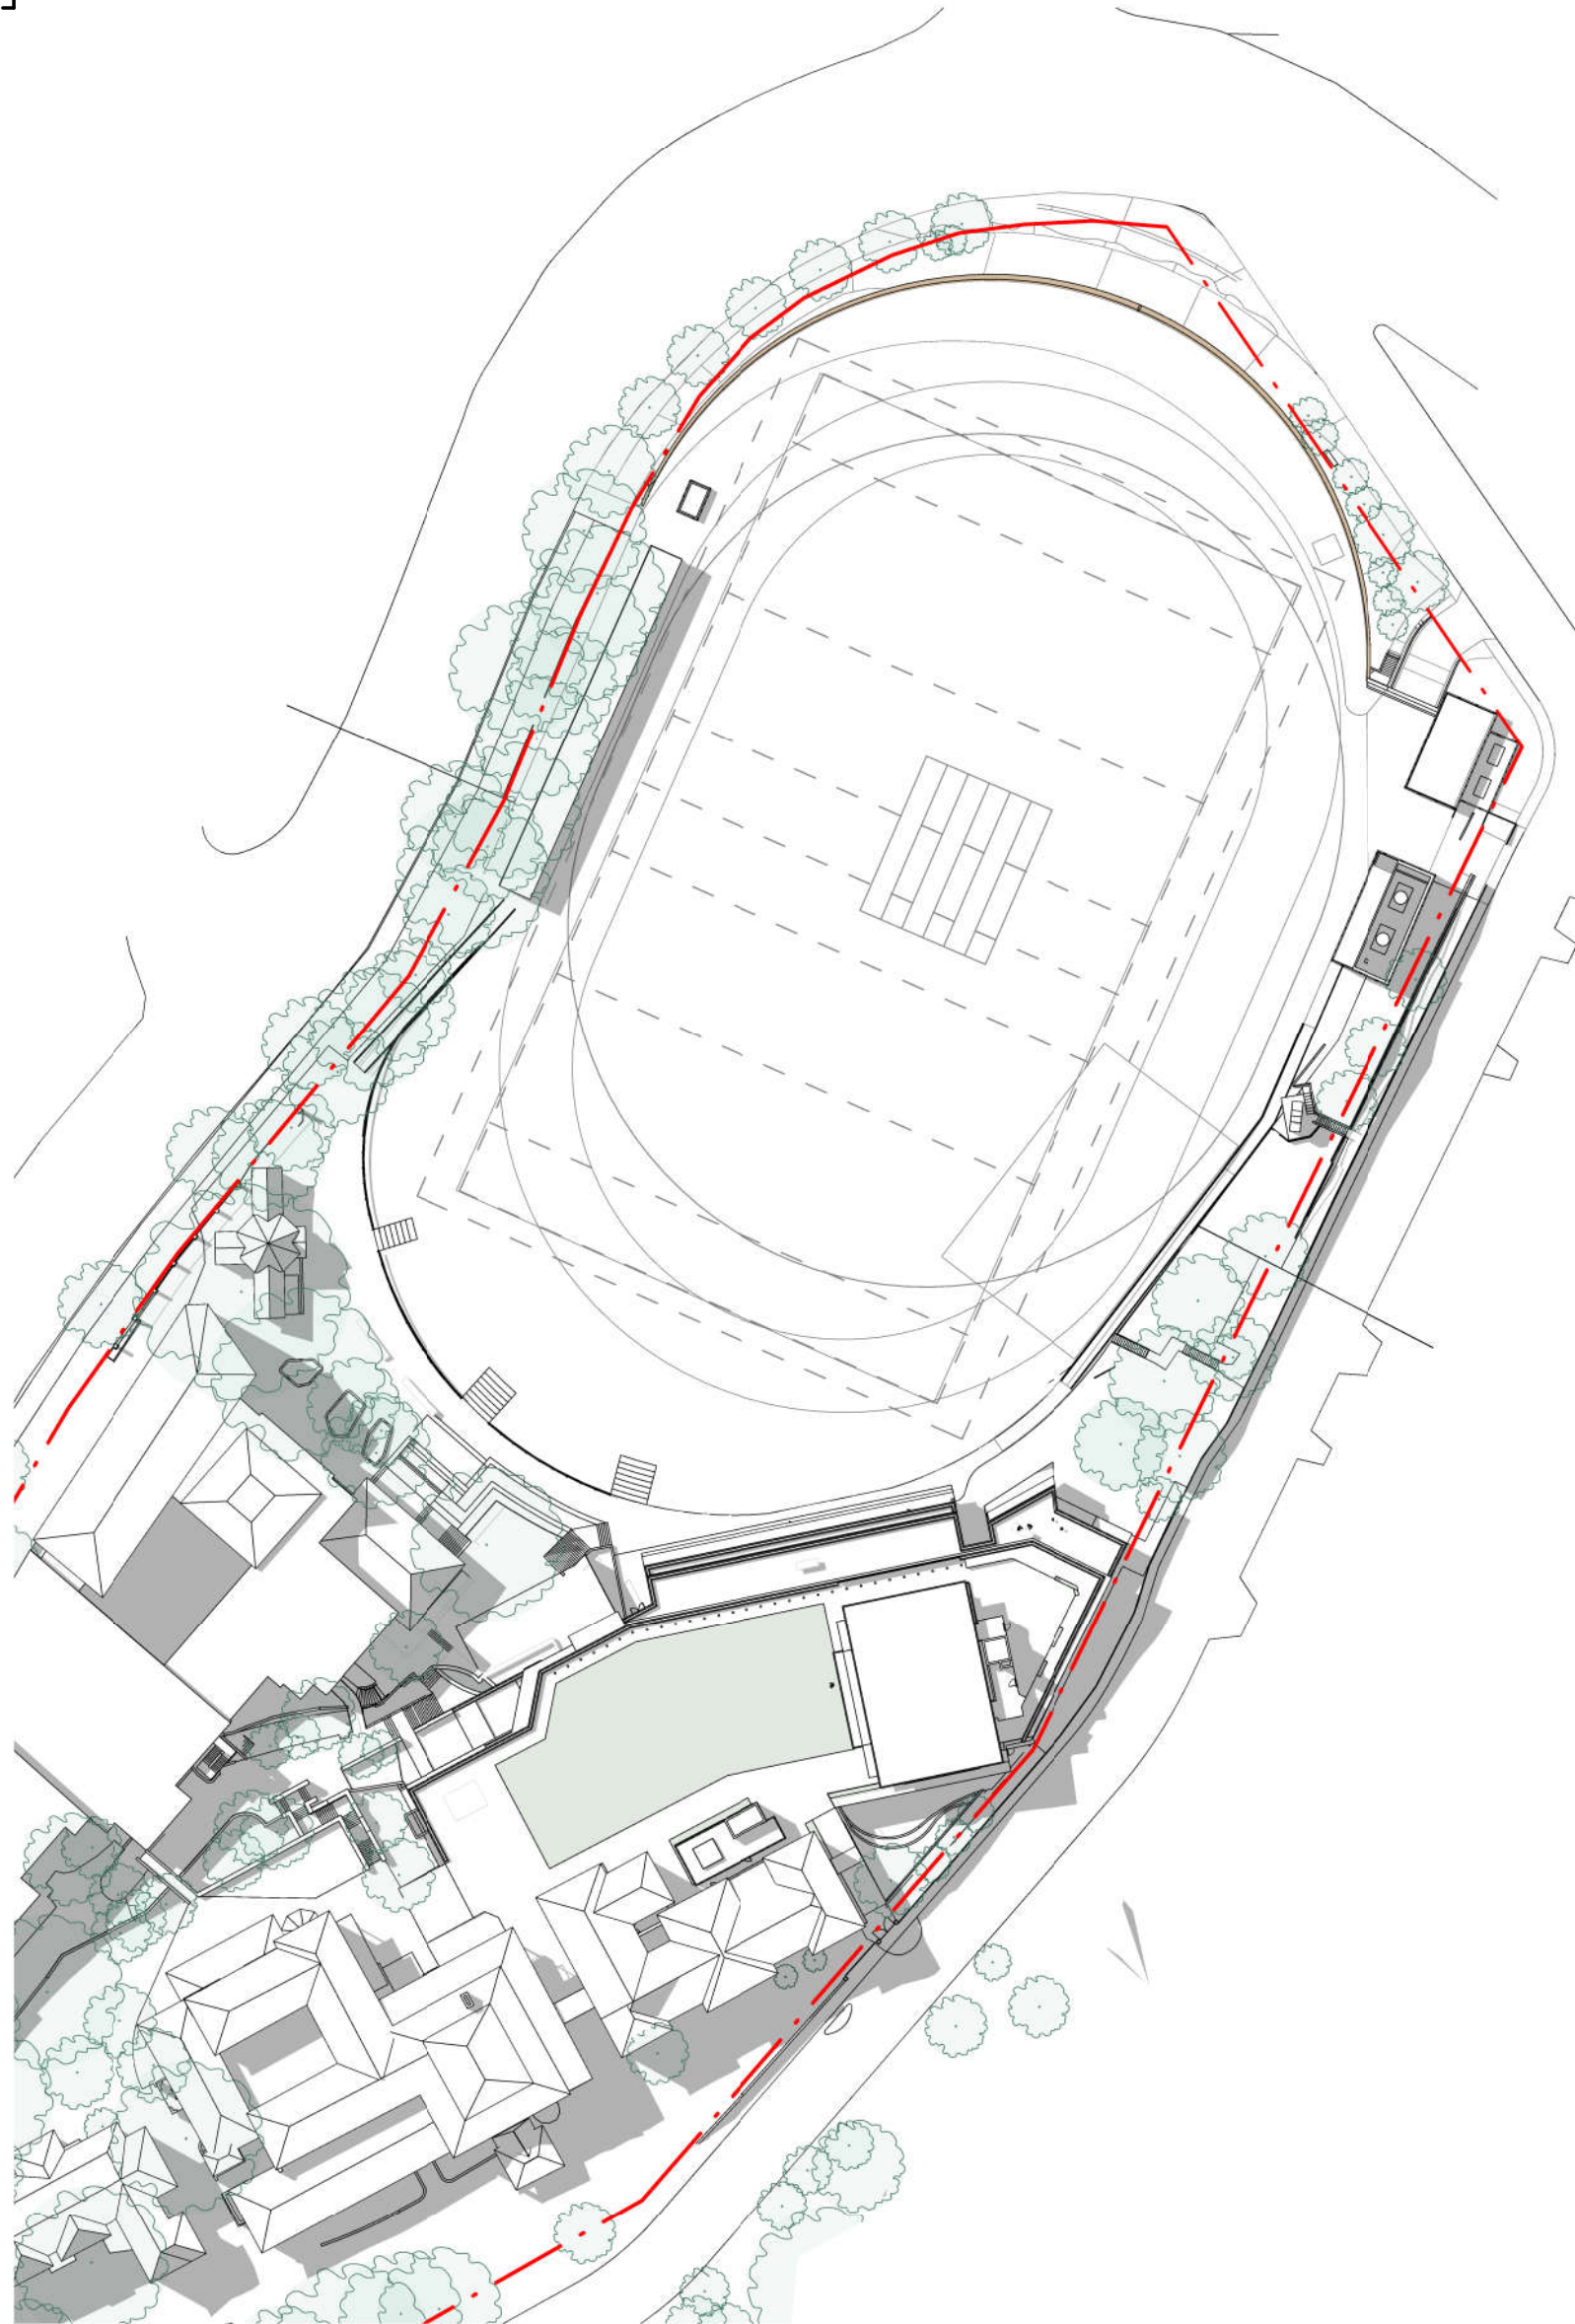

3 Site Plan - Shadow Analysis - March 3pm
Scale: 1 : 1000



architectus™

Architectus Group Pty Ltd is the owner of the copyright subsisting in these drawings, plans, designs and specifications. They must not be used, reproduced or copied, in whole or in part, nor may the information, ideas and concepts therein contained (which are confidential to Architectus Group Pty Ltd) be disclosed to any person without the prior written consent of that company.



Do not scale drawings. Verify all dimensions on site

issue	amendment	date
1	ISSUED FOR SSDA	20/04/2018

 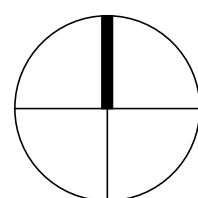

Sydney
Melbourne
Adelaide
Auckland
Christchurch
Brisbane

architectus™

Architectus Sydney
Level 18 MLC Centre
19 Martin Place
Sydney NSW 2000
T (61 2) 8252 8400
F (61 2) 8252 8600
sydney@architectus.com.au
ABN 90 131 245 684


checked	CV/KM	scale	1 : 1000@A1
drawn	JTK	project no	170113

project Cranbrook School


drawing Shadow Analysis - March

drawing no. CR-DA-3000 issue 1


20/04/2018 4:45:01 PM

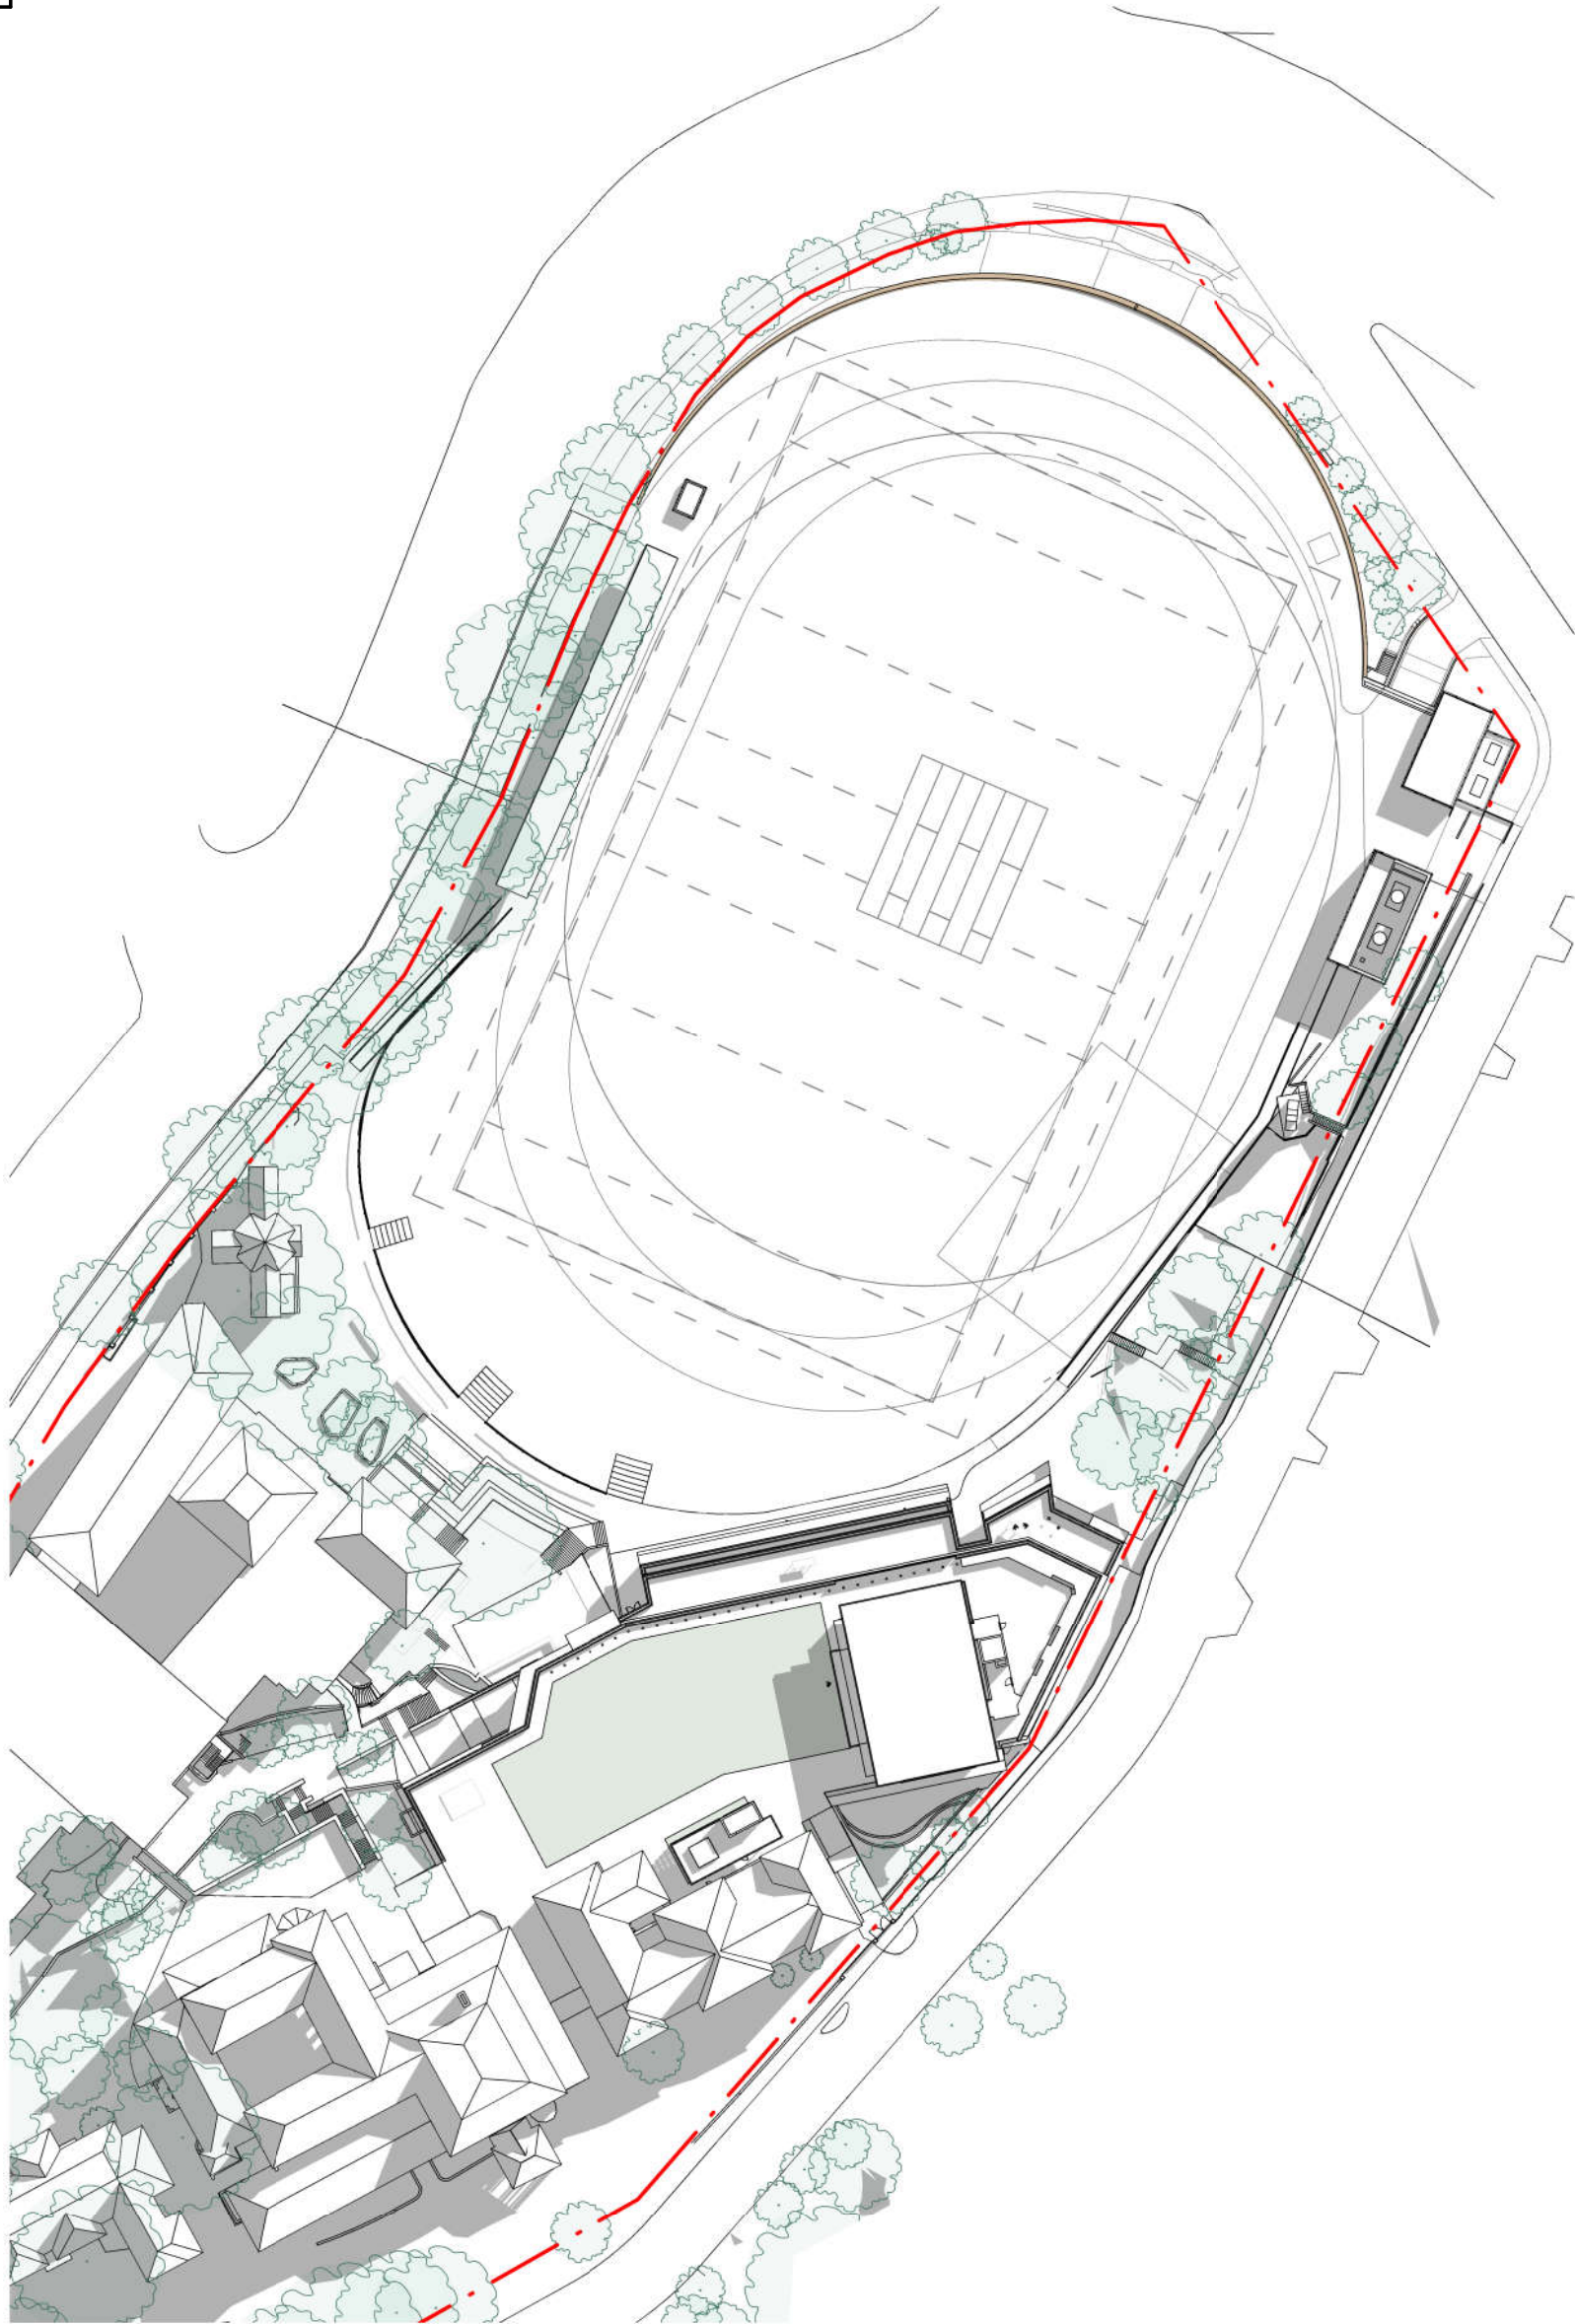

1 Site Plan - Shadow Analysis - June 9am
Scale: 1 : 1000

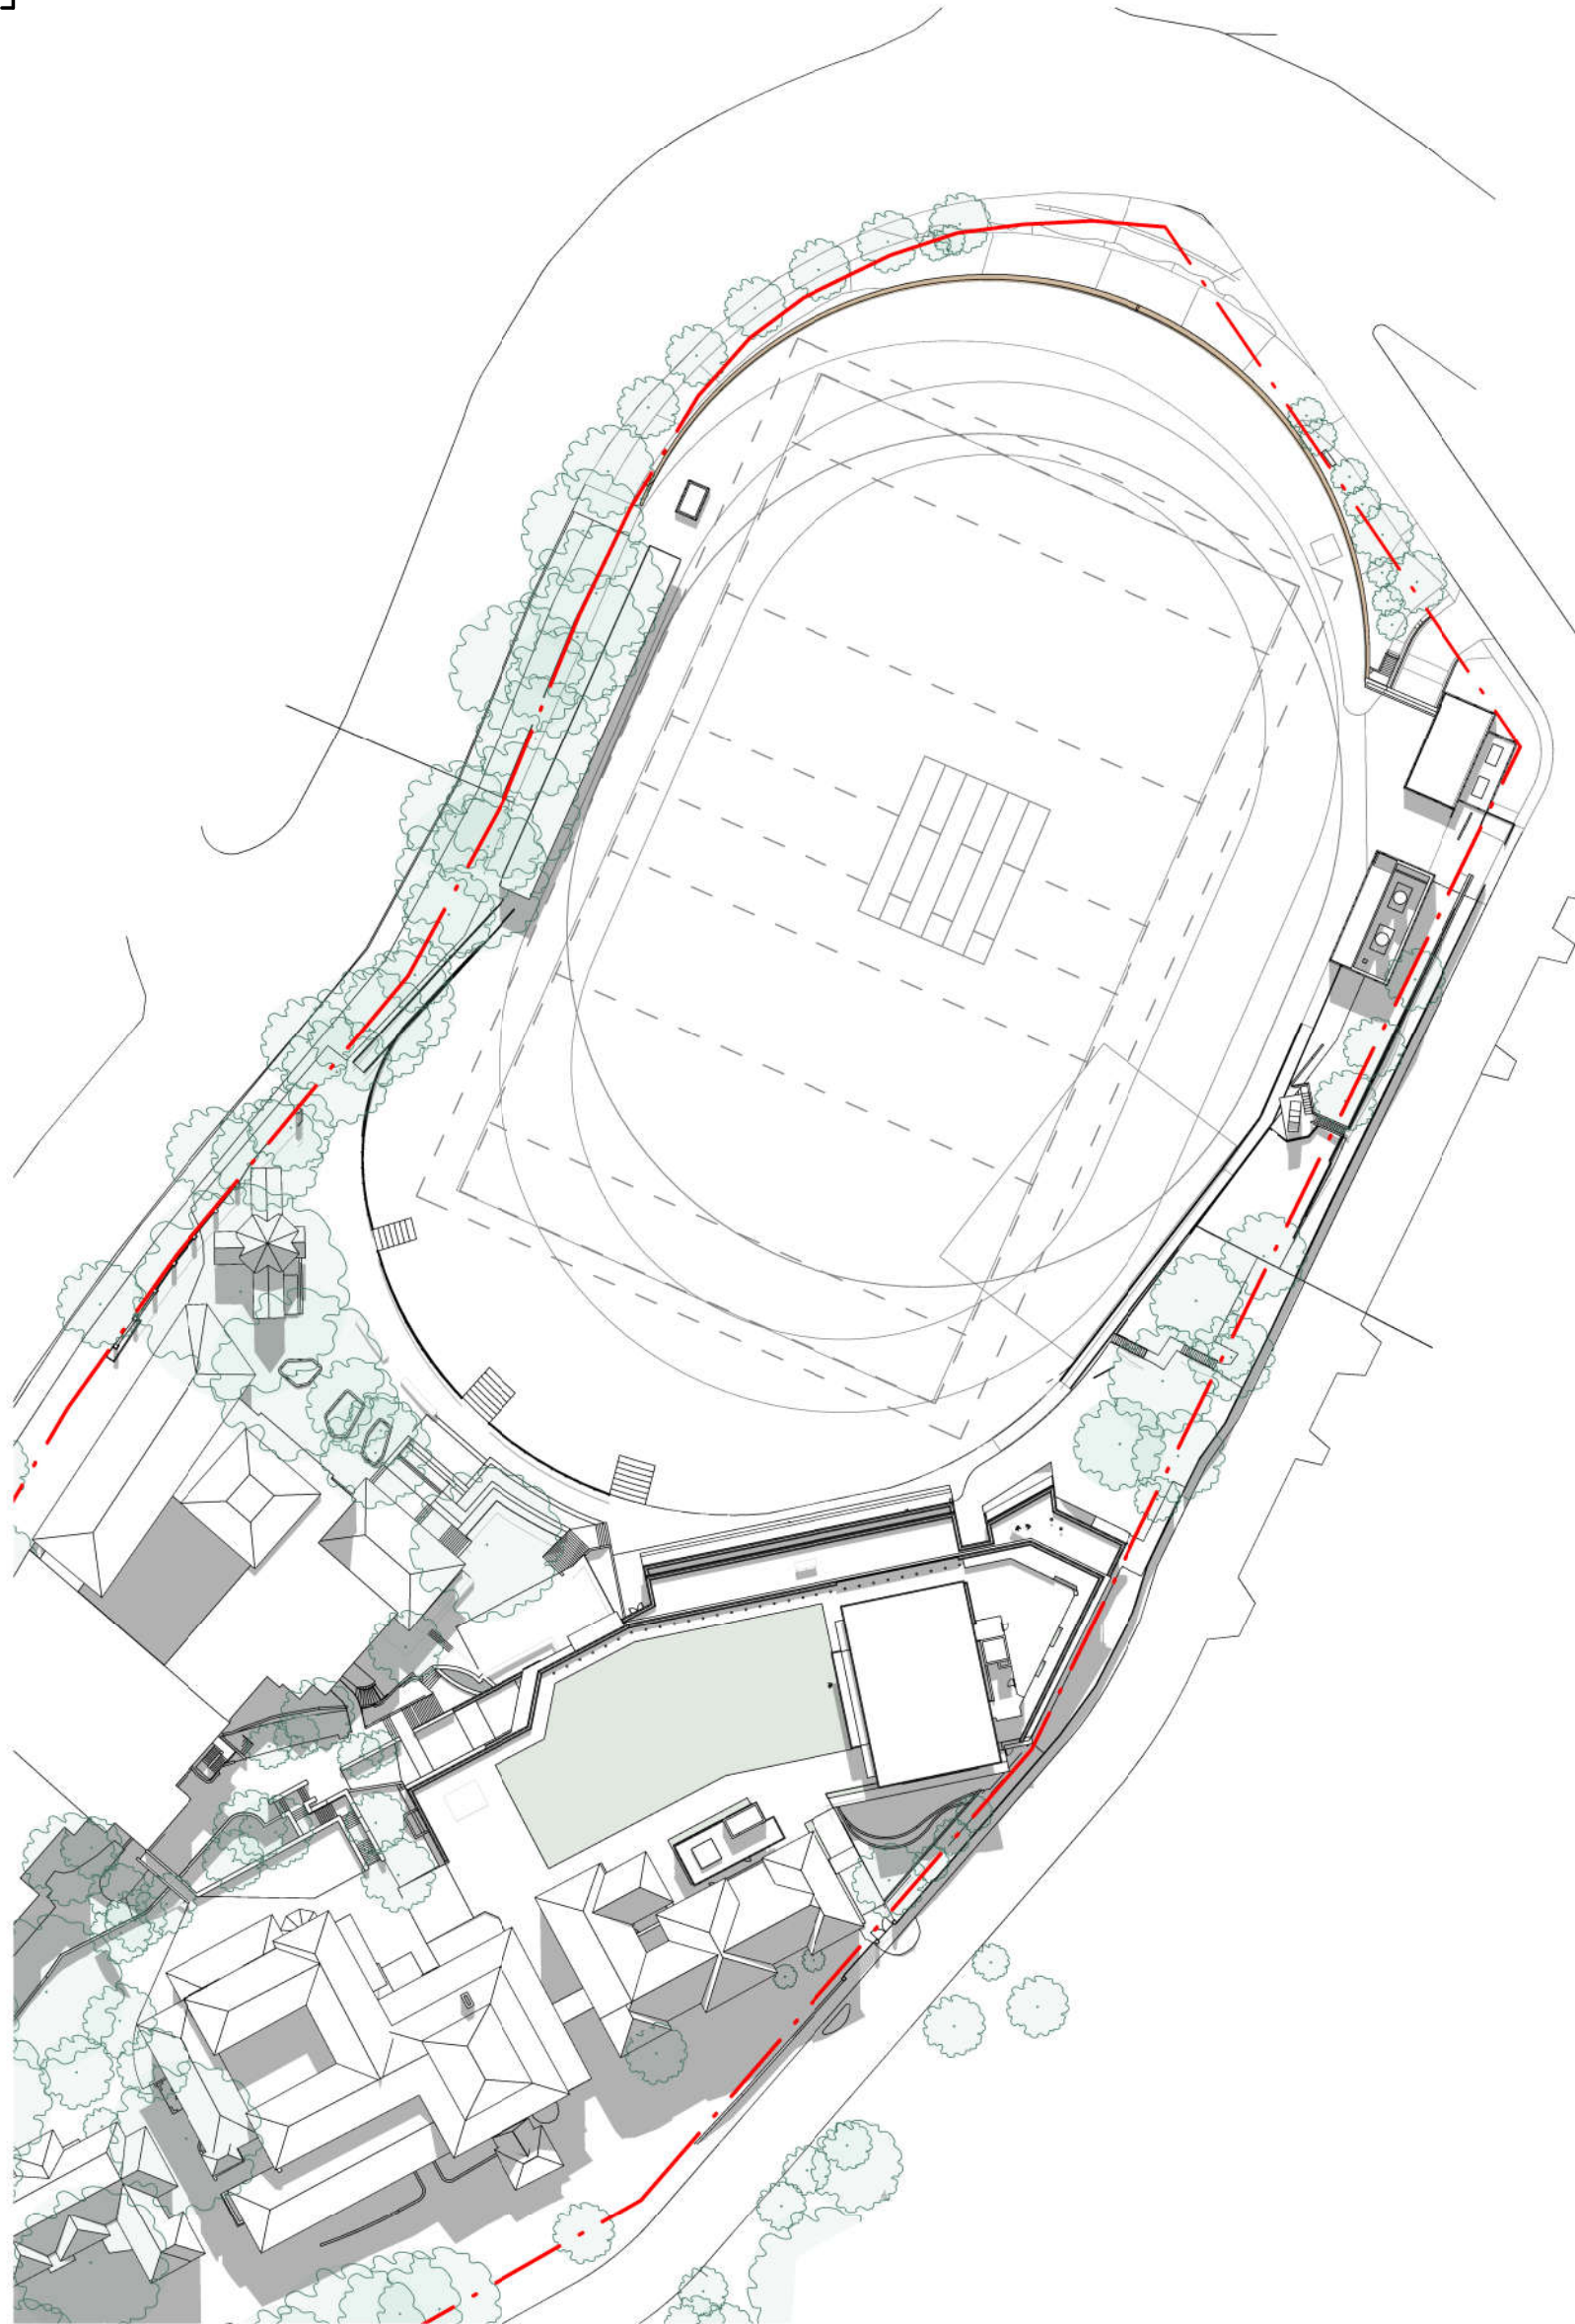

2 Site Plan - Shadow Analysis - June 12pm
Scale: 1 : 1000

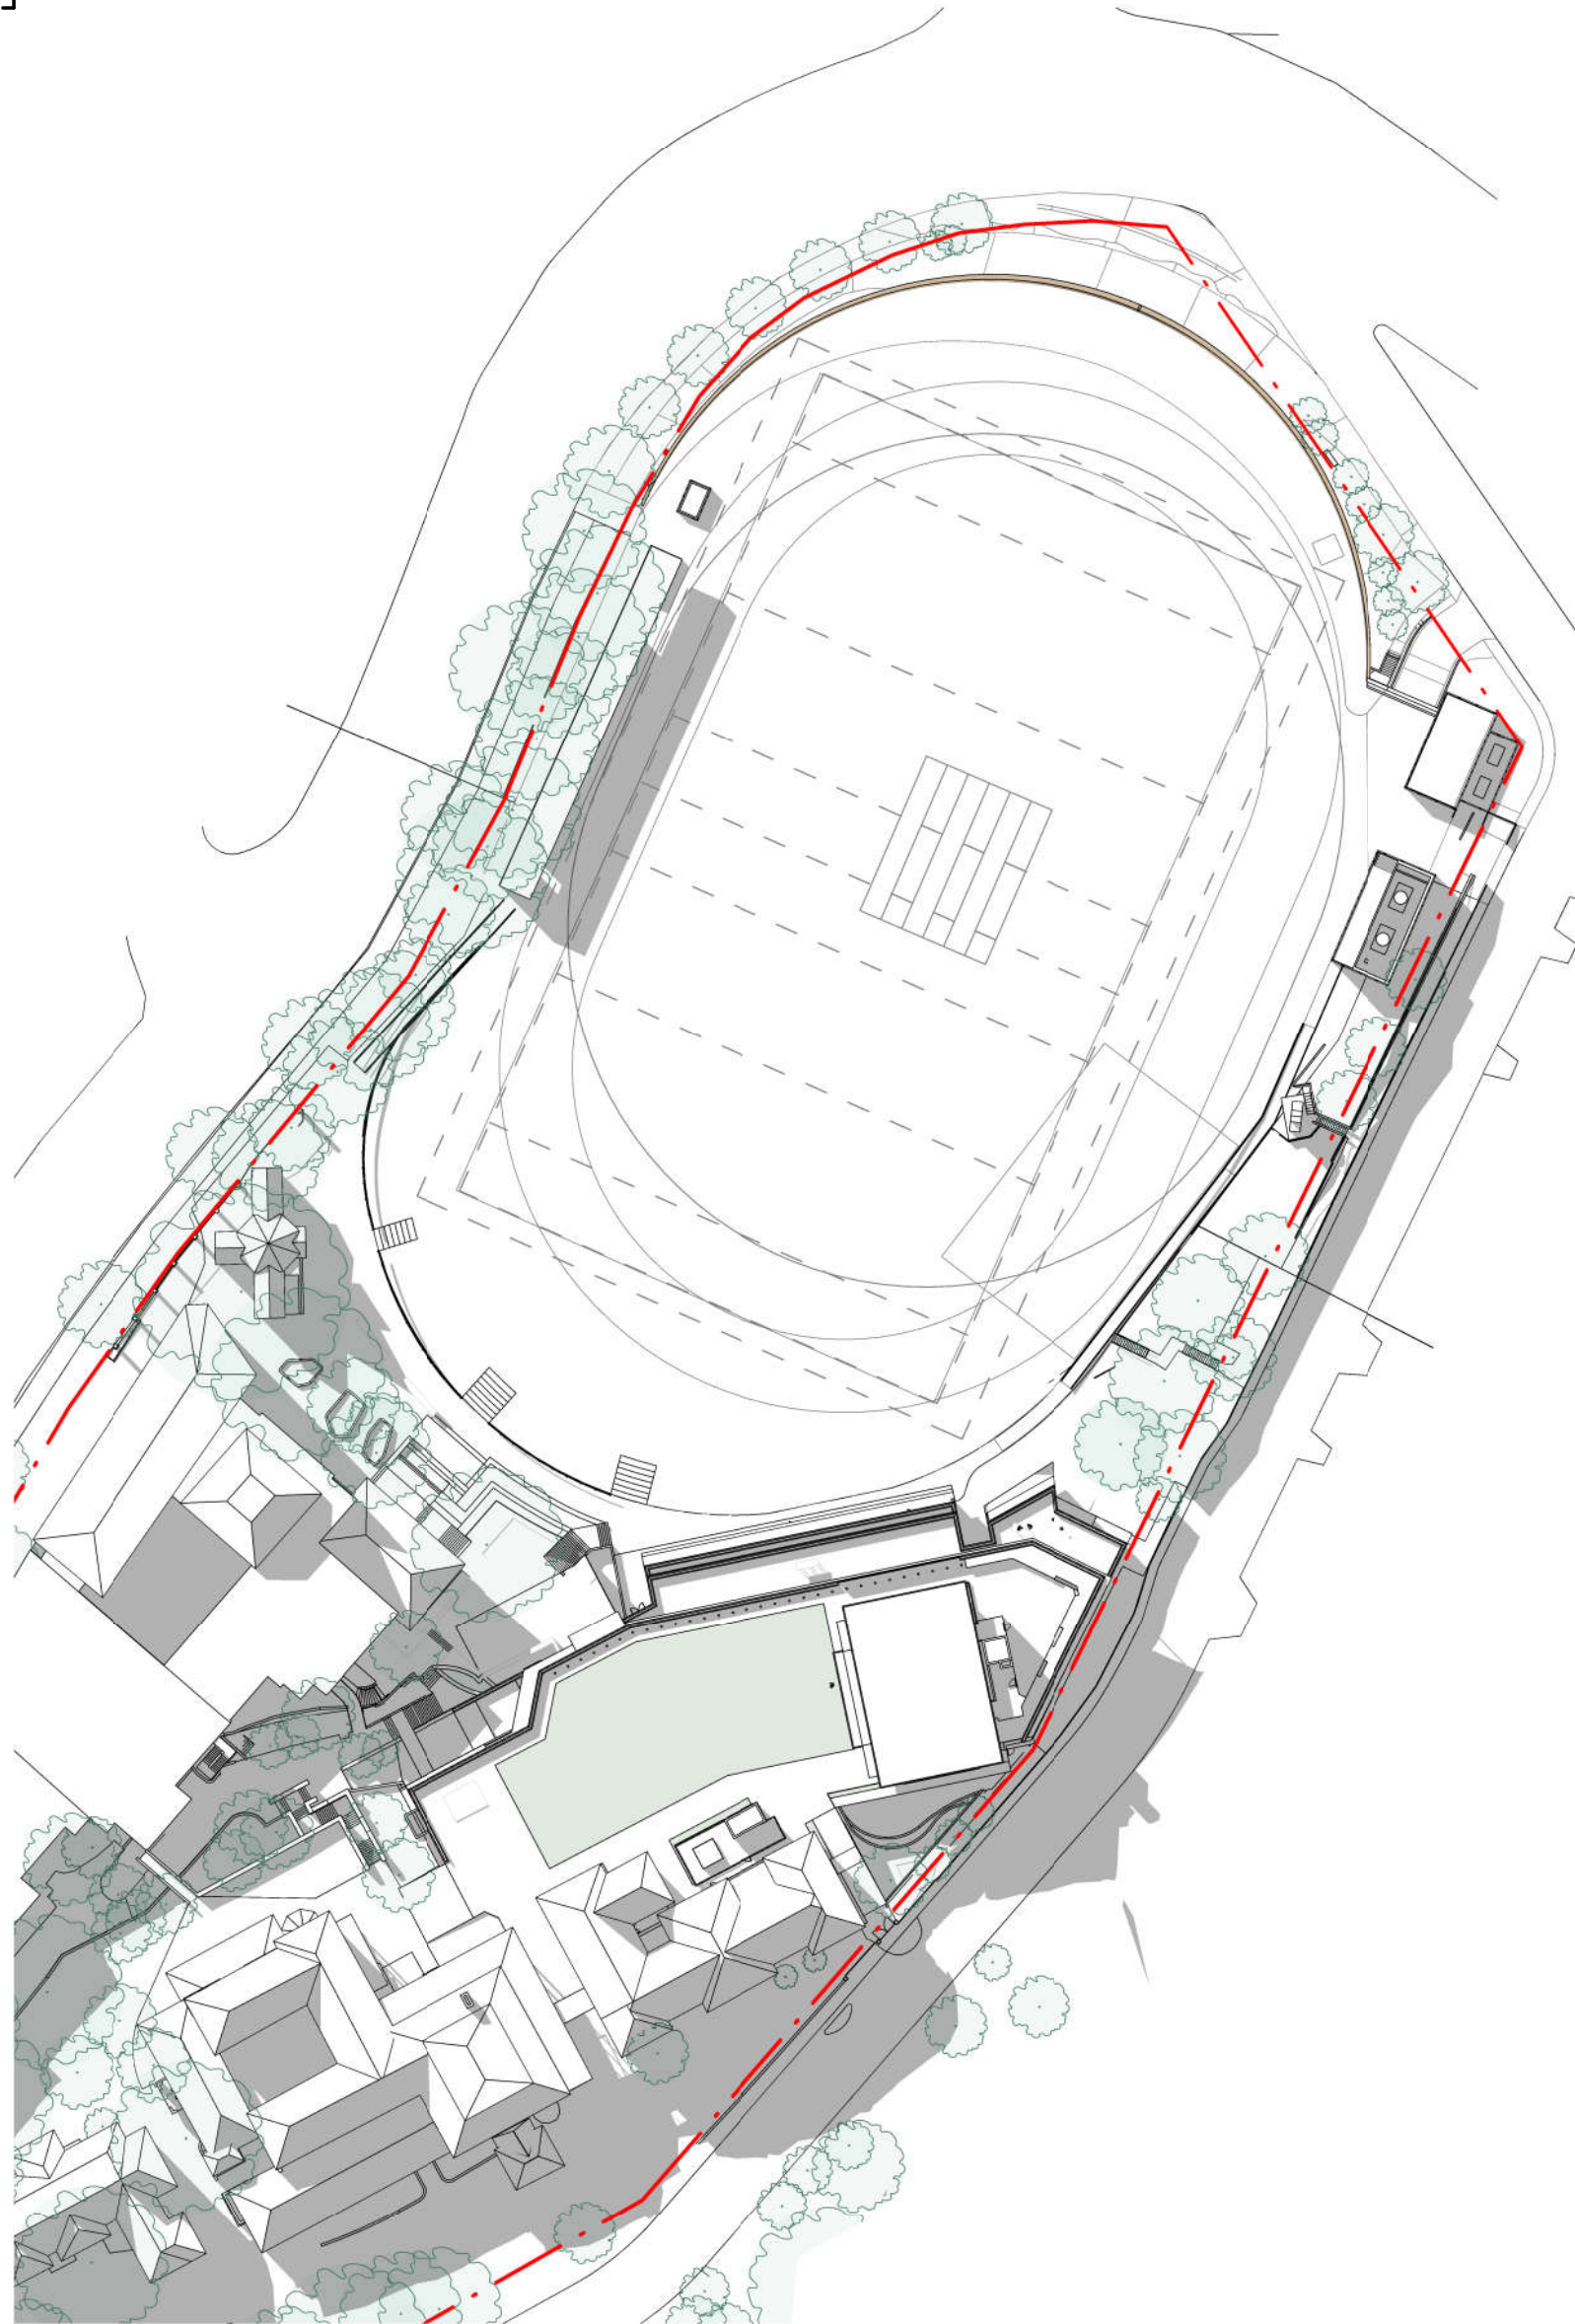

3 Site Plan - Shadow Analysis - June 3pm
Scale: 1 : 1000



architectus™

Architectus Group Pty Ltd is the owner of the copyright subsisting in these drawings, plans, designs and specifications. They must not be used, reproduced or copied, in whole or in part, nor may the information, ideas and concepts therein contained (which are confidential to Architectus Group Pty Ltd) be disclosed to any person without the prior written consent of that company.



Do not scale drawings. Verify all dimensions on site

issue	amendment	date
1	ISSUED FOR SSDA	20/04/2018

 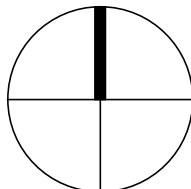

Sydney
Melbourne
Adelaide
Auckland
Christchurch
Brisbane

architectus™

Architectus Sydney
Level 18 MLC Centre
19 Martin Place
Sydney NSW 2000
T (61 2) 8252 8400
F (61 2) 8252 8600
sydney@architectus.com.au
ABN 90 131 245 684




checked	CV/KM	scale	1 : 1000@A1
drawn	JTK	project no	170113

project Cranbrook School

drawing Shadow Analysis - June

drawing no. CR-DA-3001 issue 1

20/04/2018 4:45:37 PM

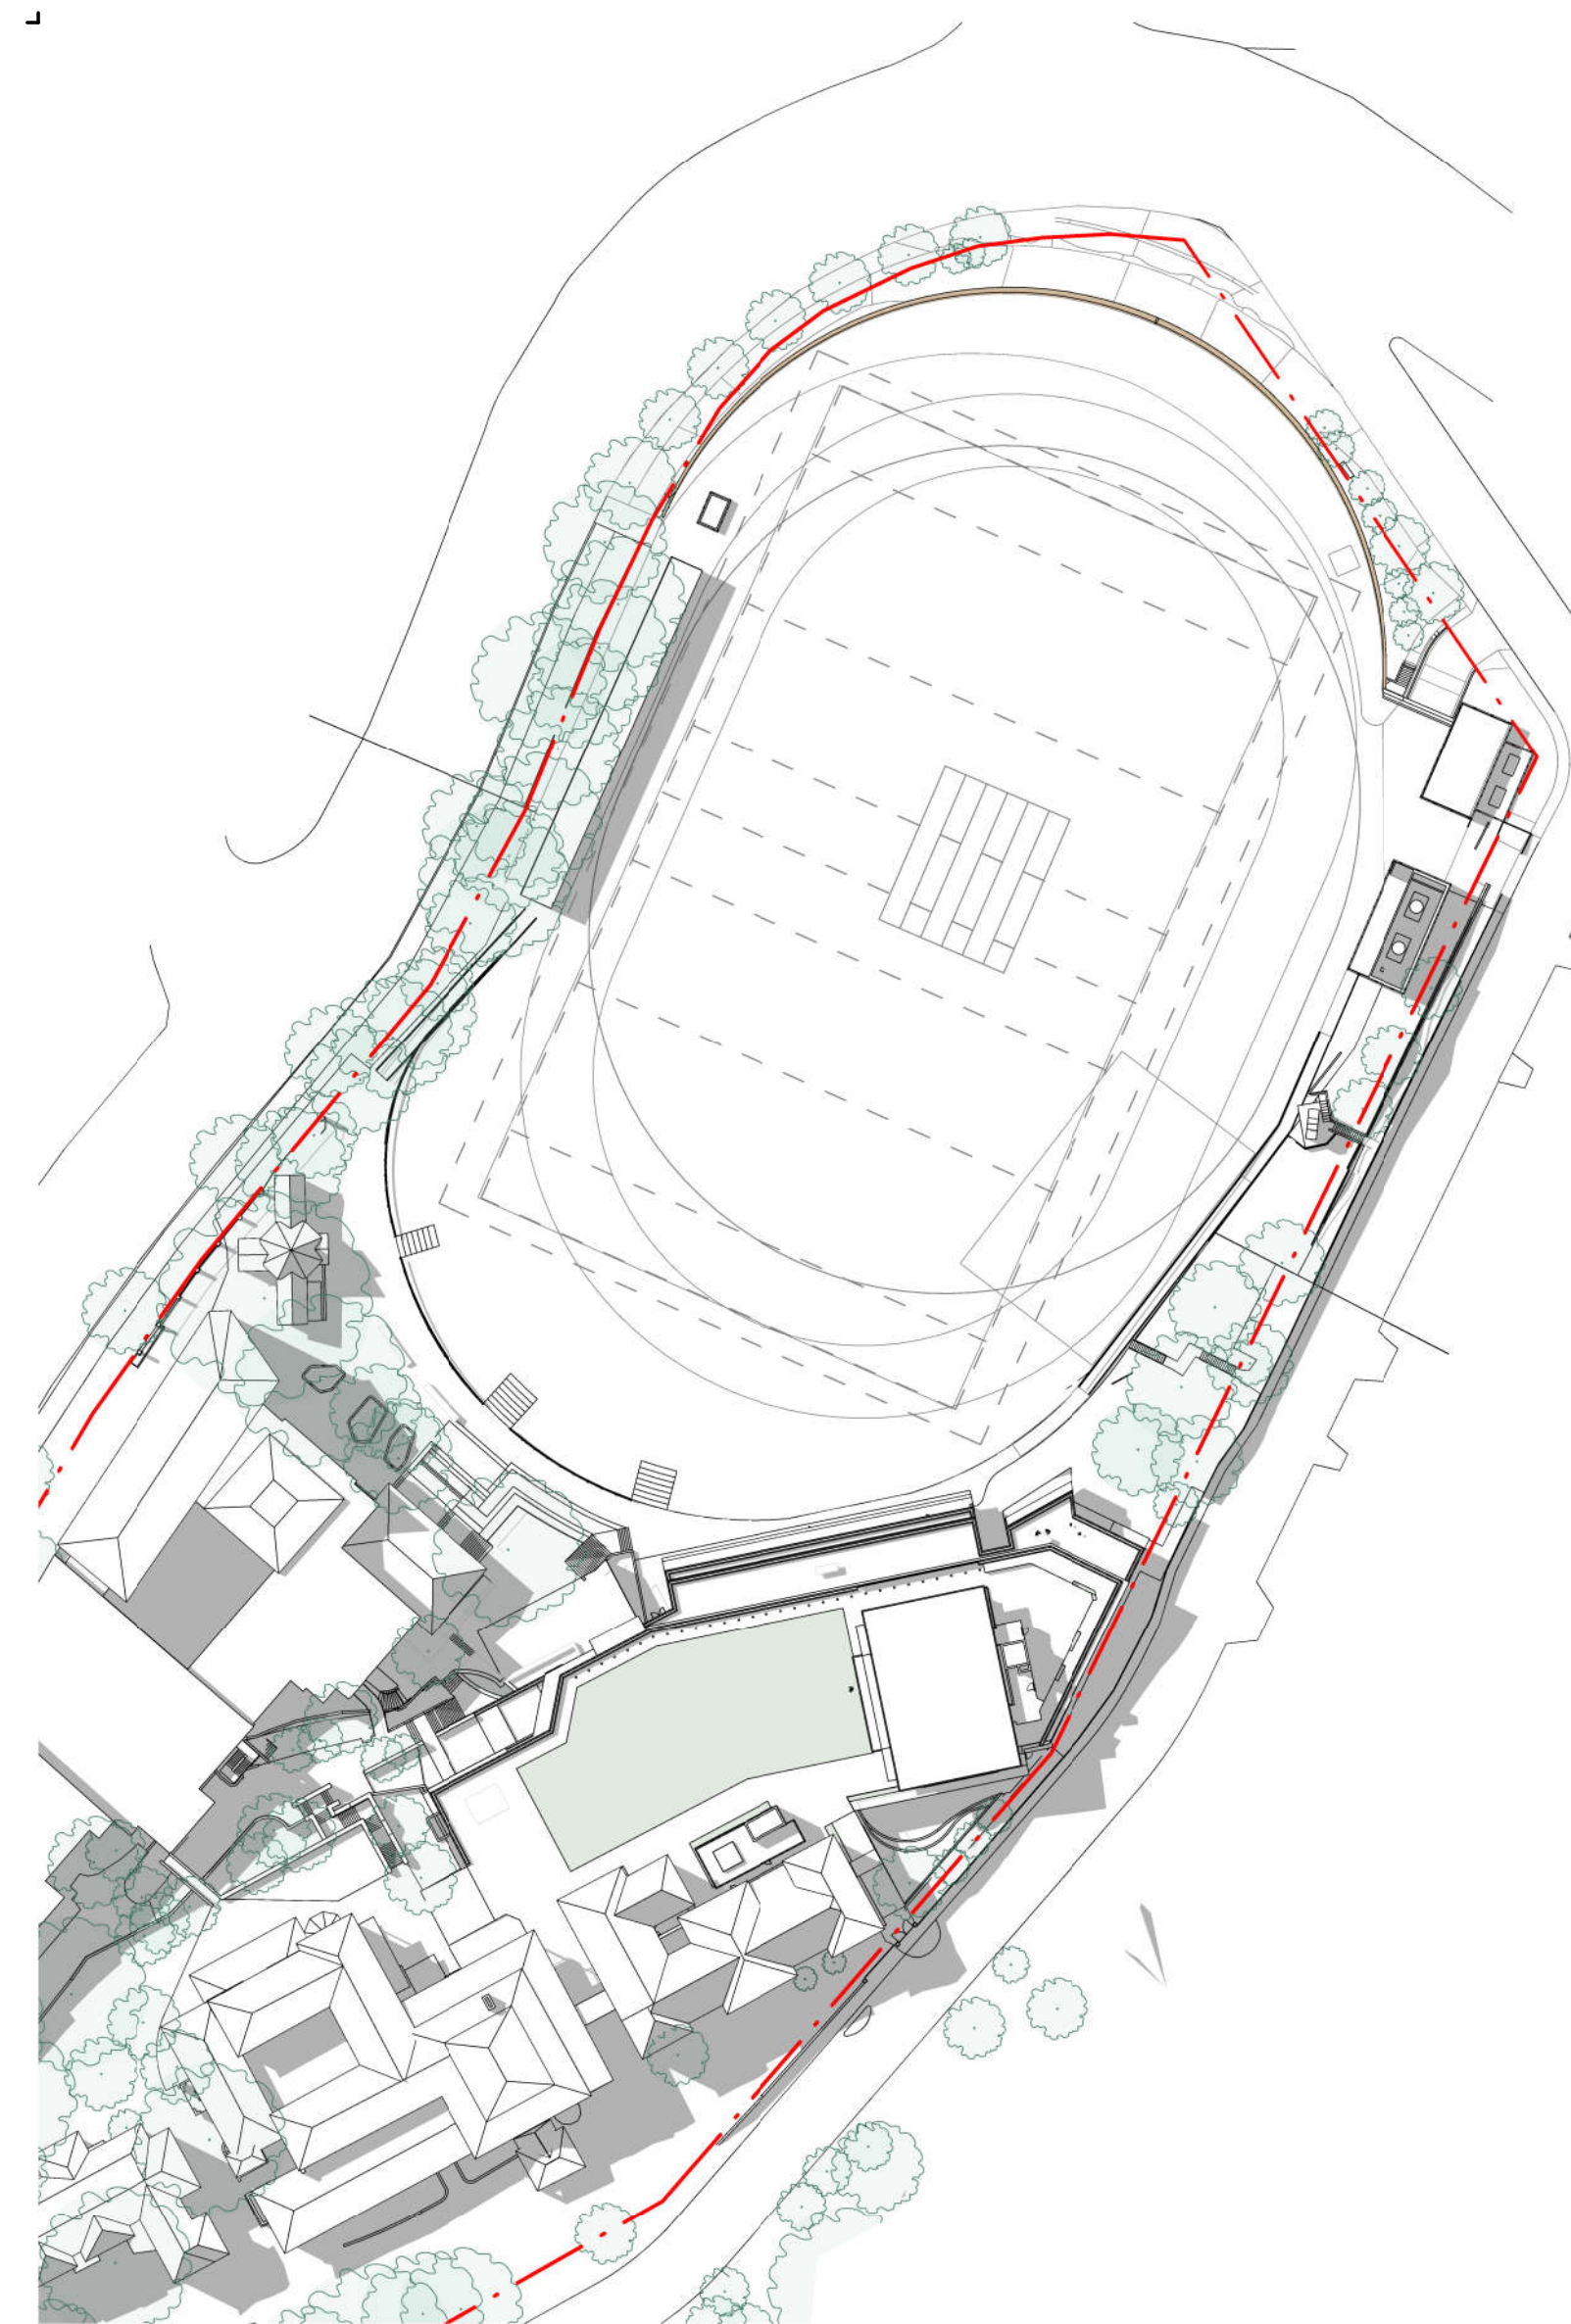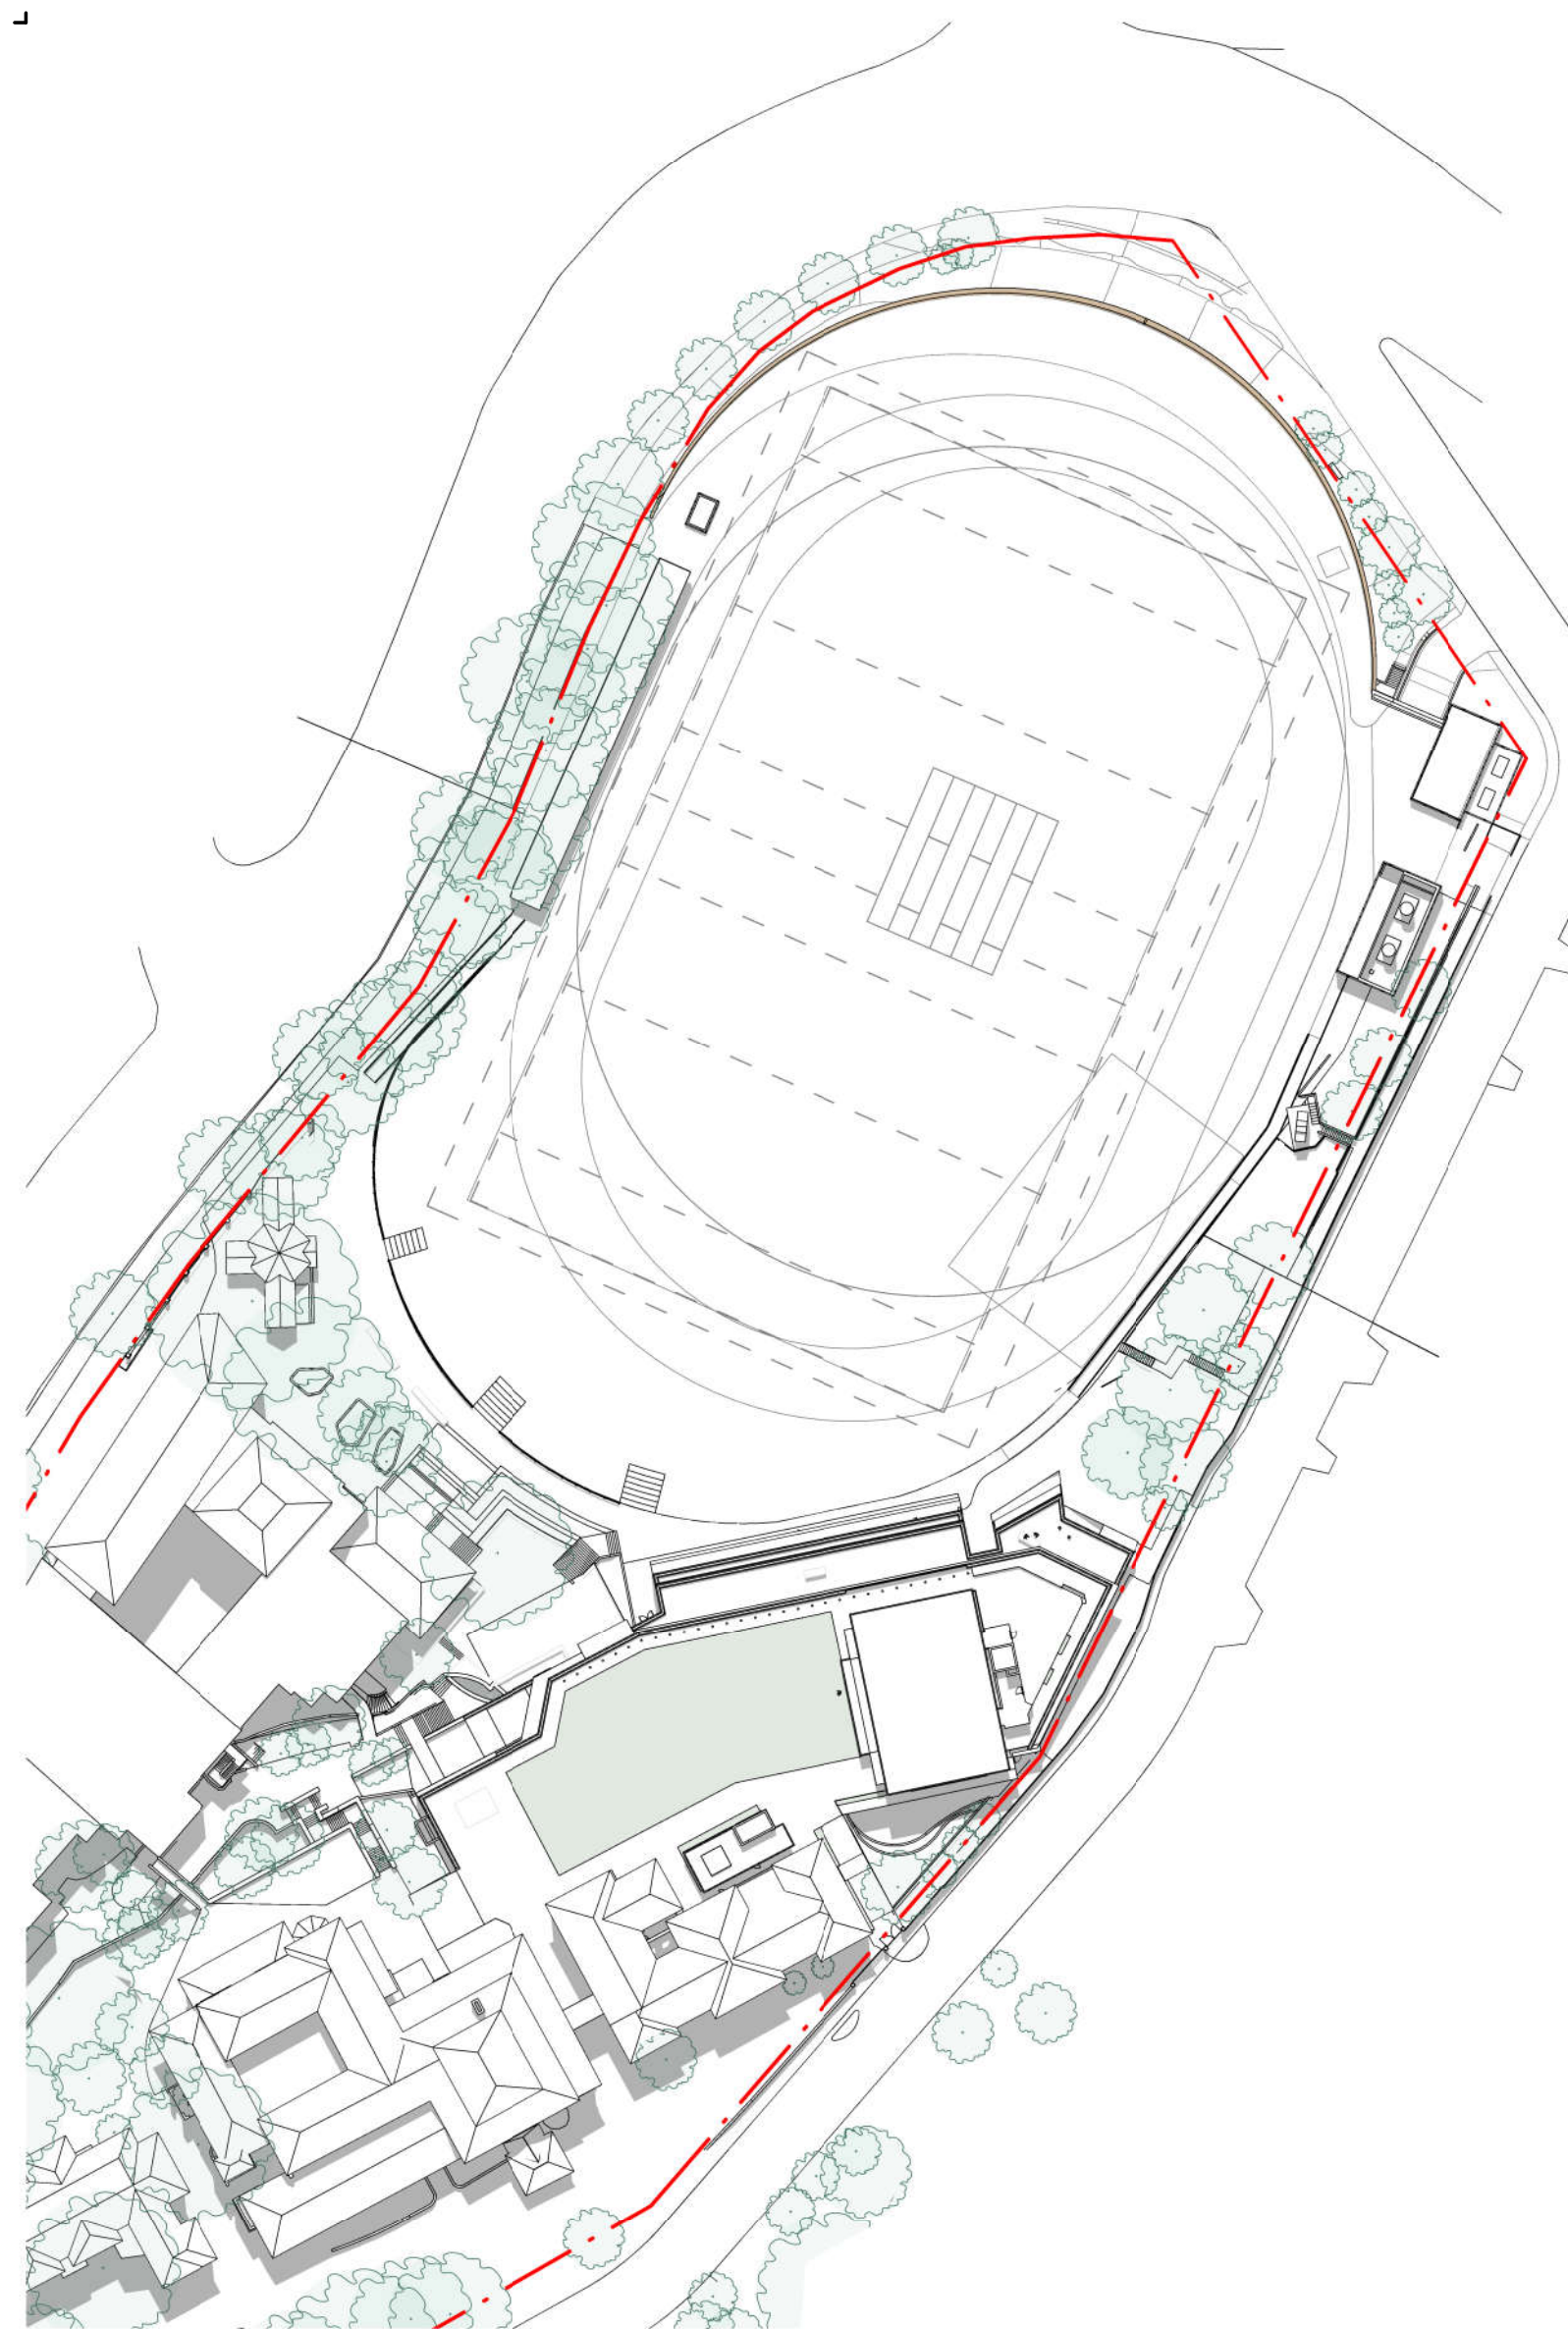
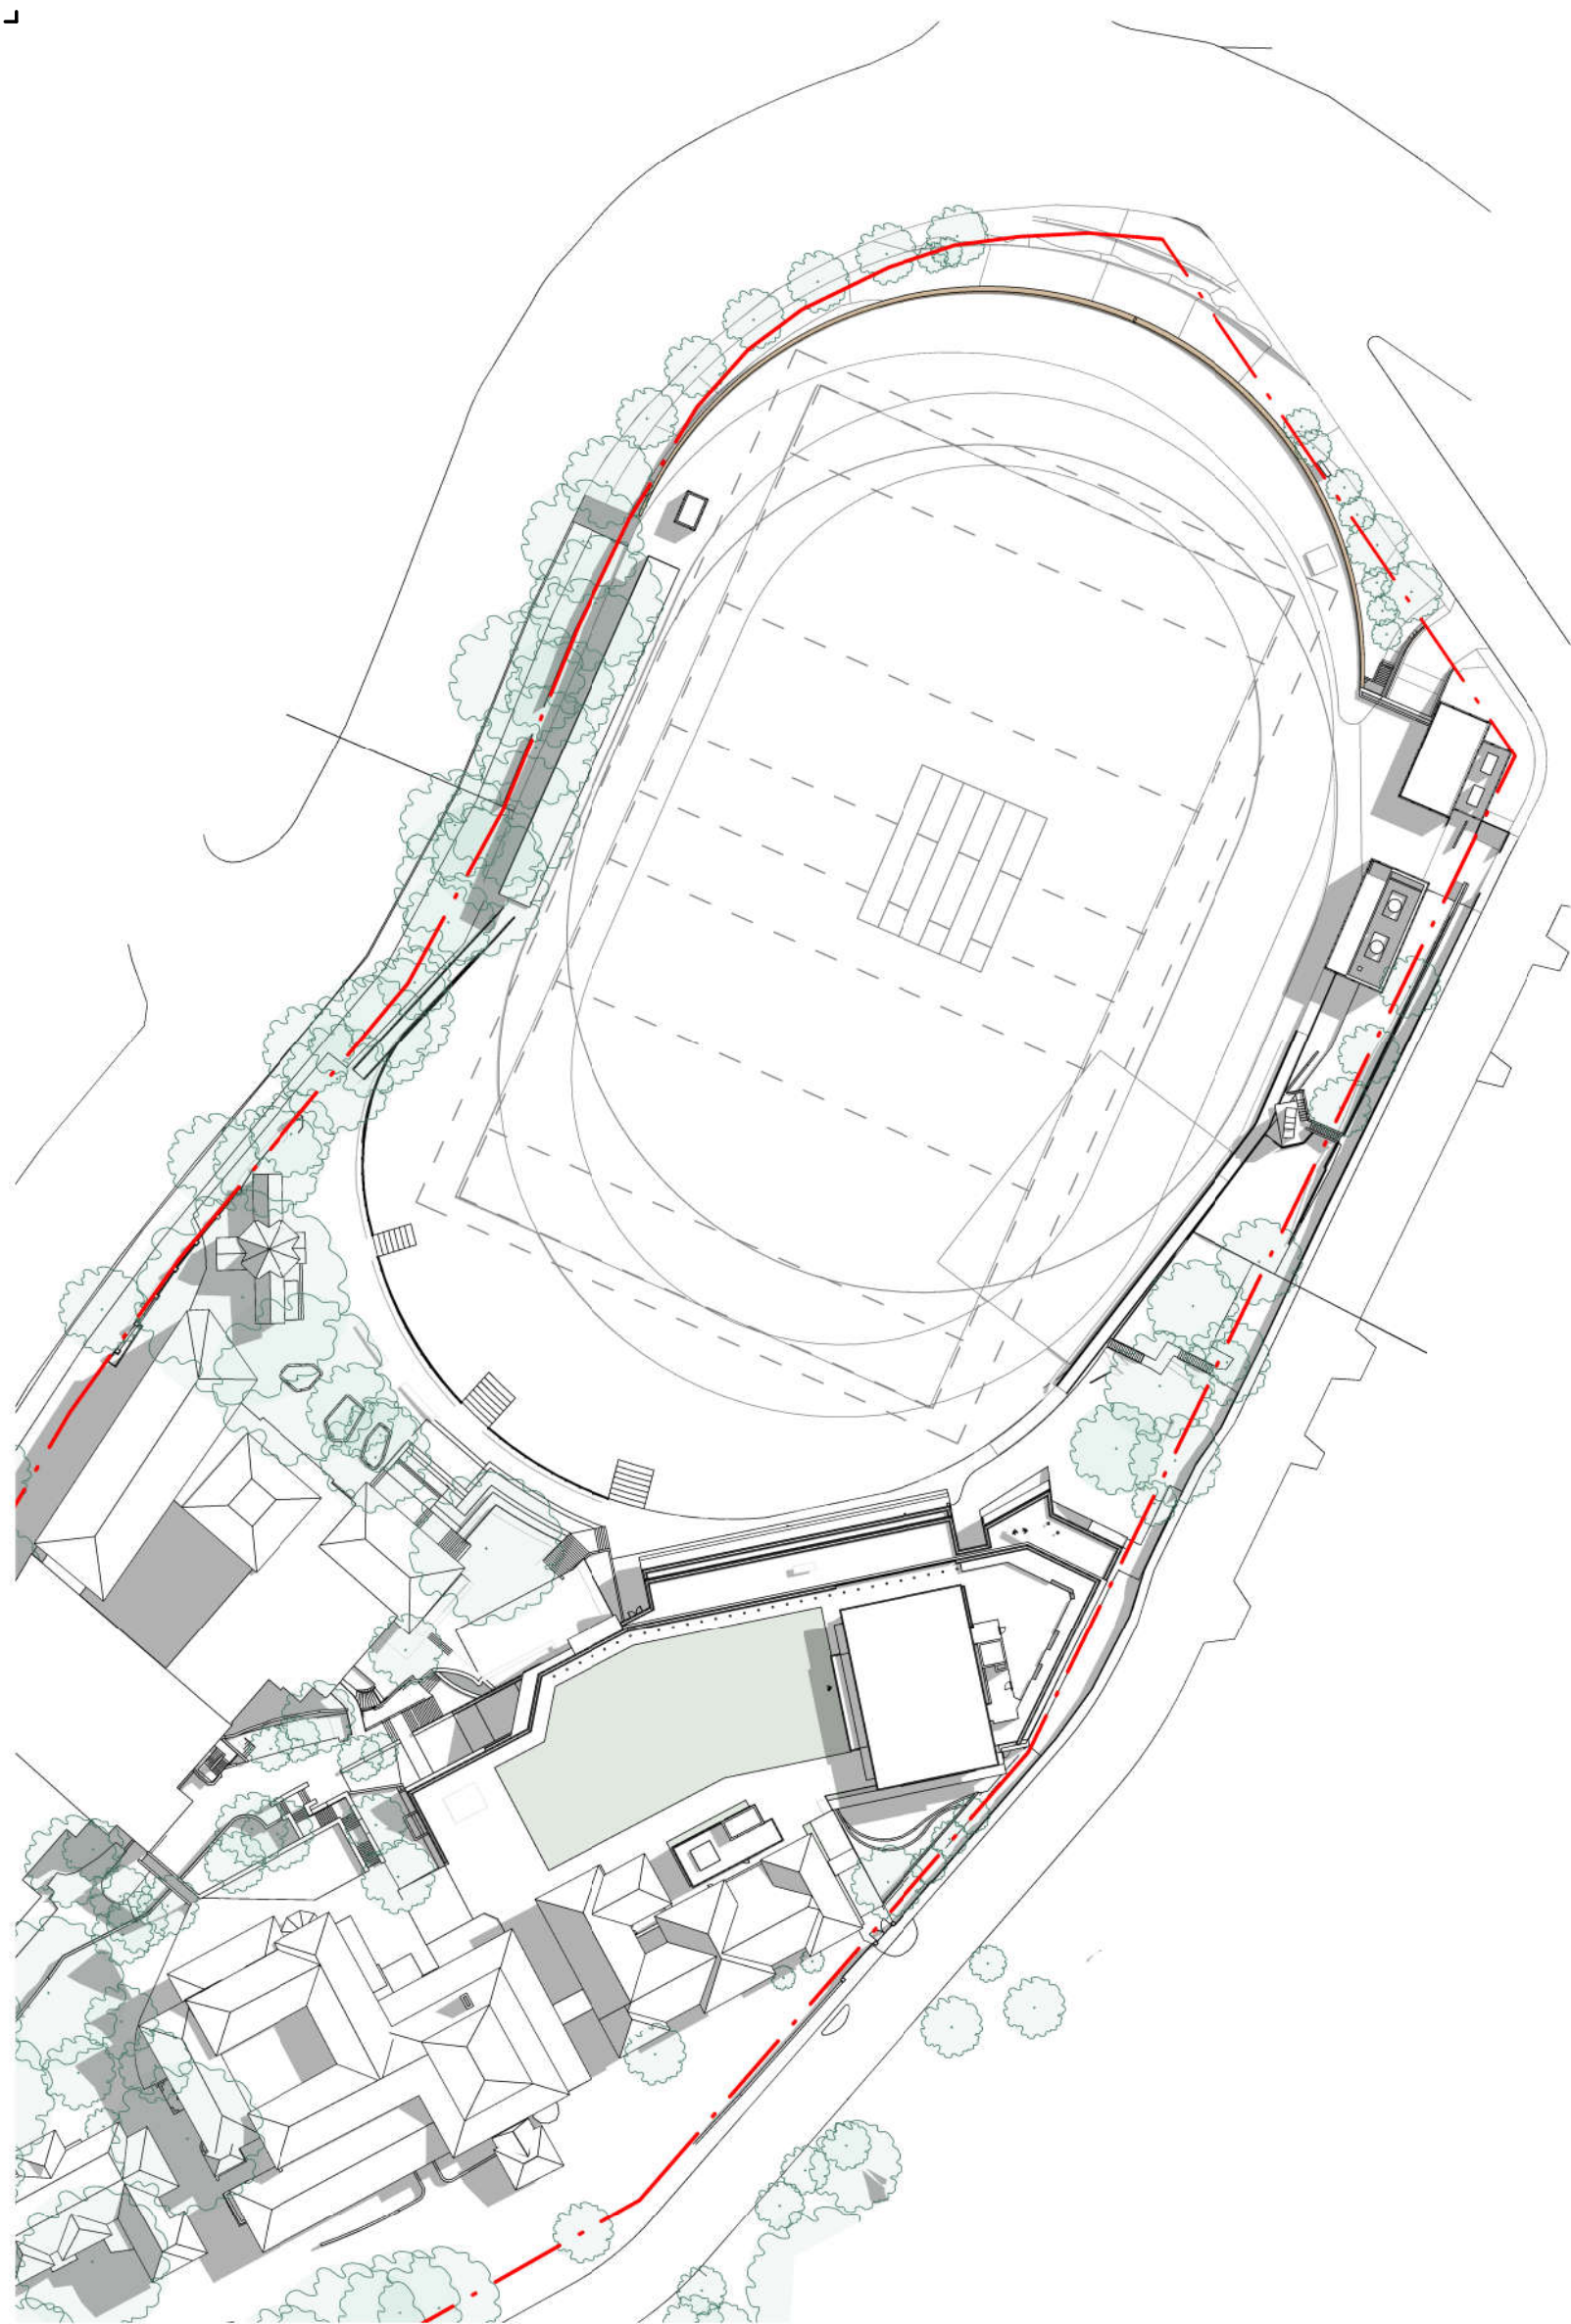


© architectus™

Architectus Group Pty Ltd is the owner of the copyright subsisting in these drawings, plans, designs and specifications. They must not be used, reproduced or copied, in whole or in part, nor may the information, ideas and concepts therein contained (which are confidential to Architectus Group Pty Ltd) be disclosed to any person without the prior written consent of that company.



Do not scale drawings. Verify all dimensions on site

 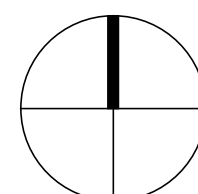[illegible]

Sydney
Melbourne
Adelaide
Auckland
Christchurch
Brisbane

architectus™

Architectus Sydney
Level 18 MLC Centre
19 Martin Place
Sydney NSW 2000
T (61 2) 8252 8400
F (61 2) 8252 8600
sydney@architectus.com.au
ABN 90 131 245 684

checked	CV/KM	scale	1 : 1000@A1
drawn	JTK	project no	170113

project


Cranbrook School

drawing


Shadow Analysis - September

drawing no.	issue
CR-DA-3002	1


20/04/2018 4:46:16 PM

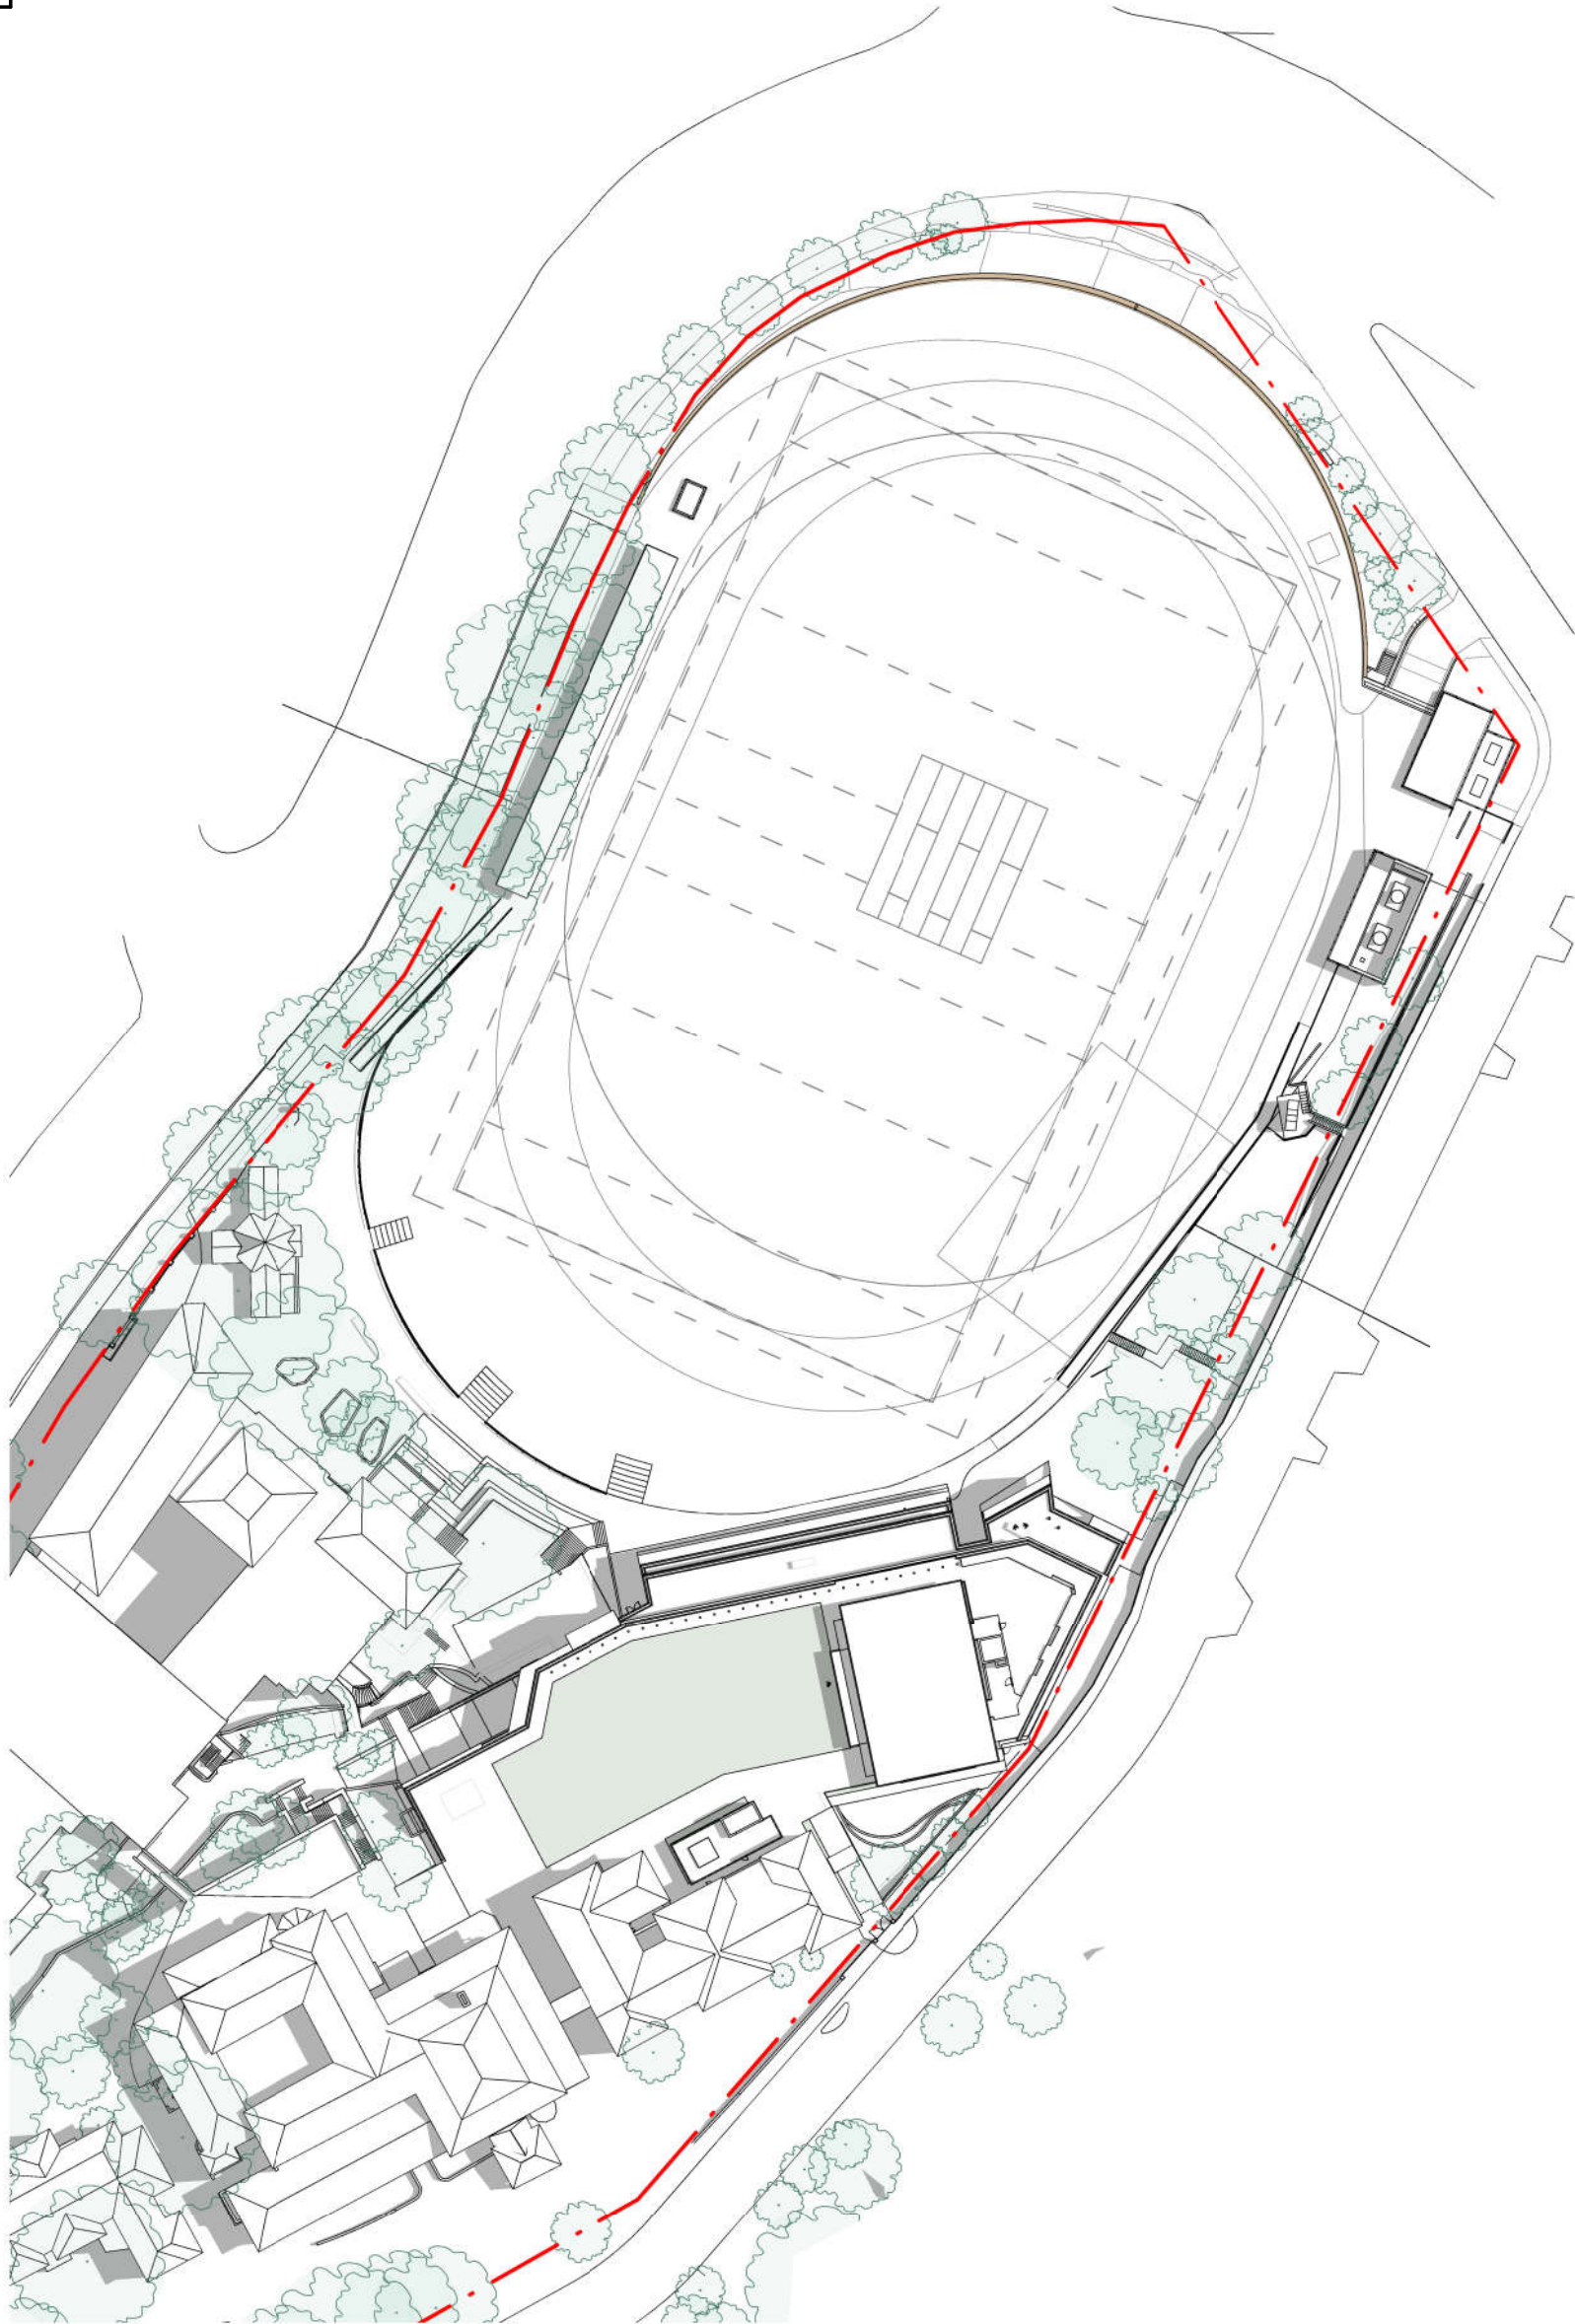

1 Site Plan - Shadow Analysis - December 9am
Scale: 1 : 1000

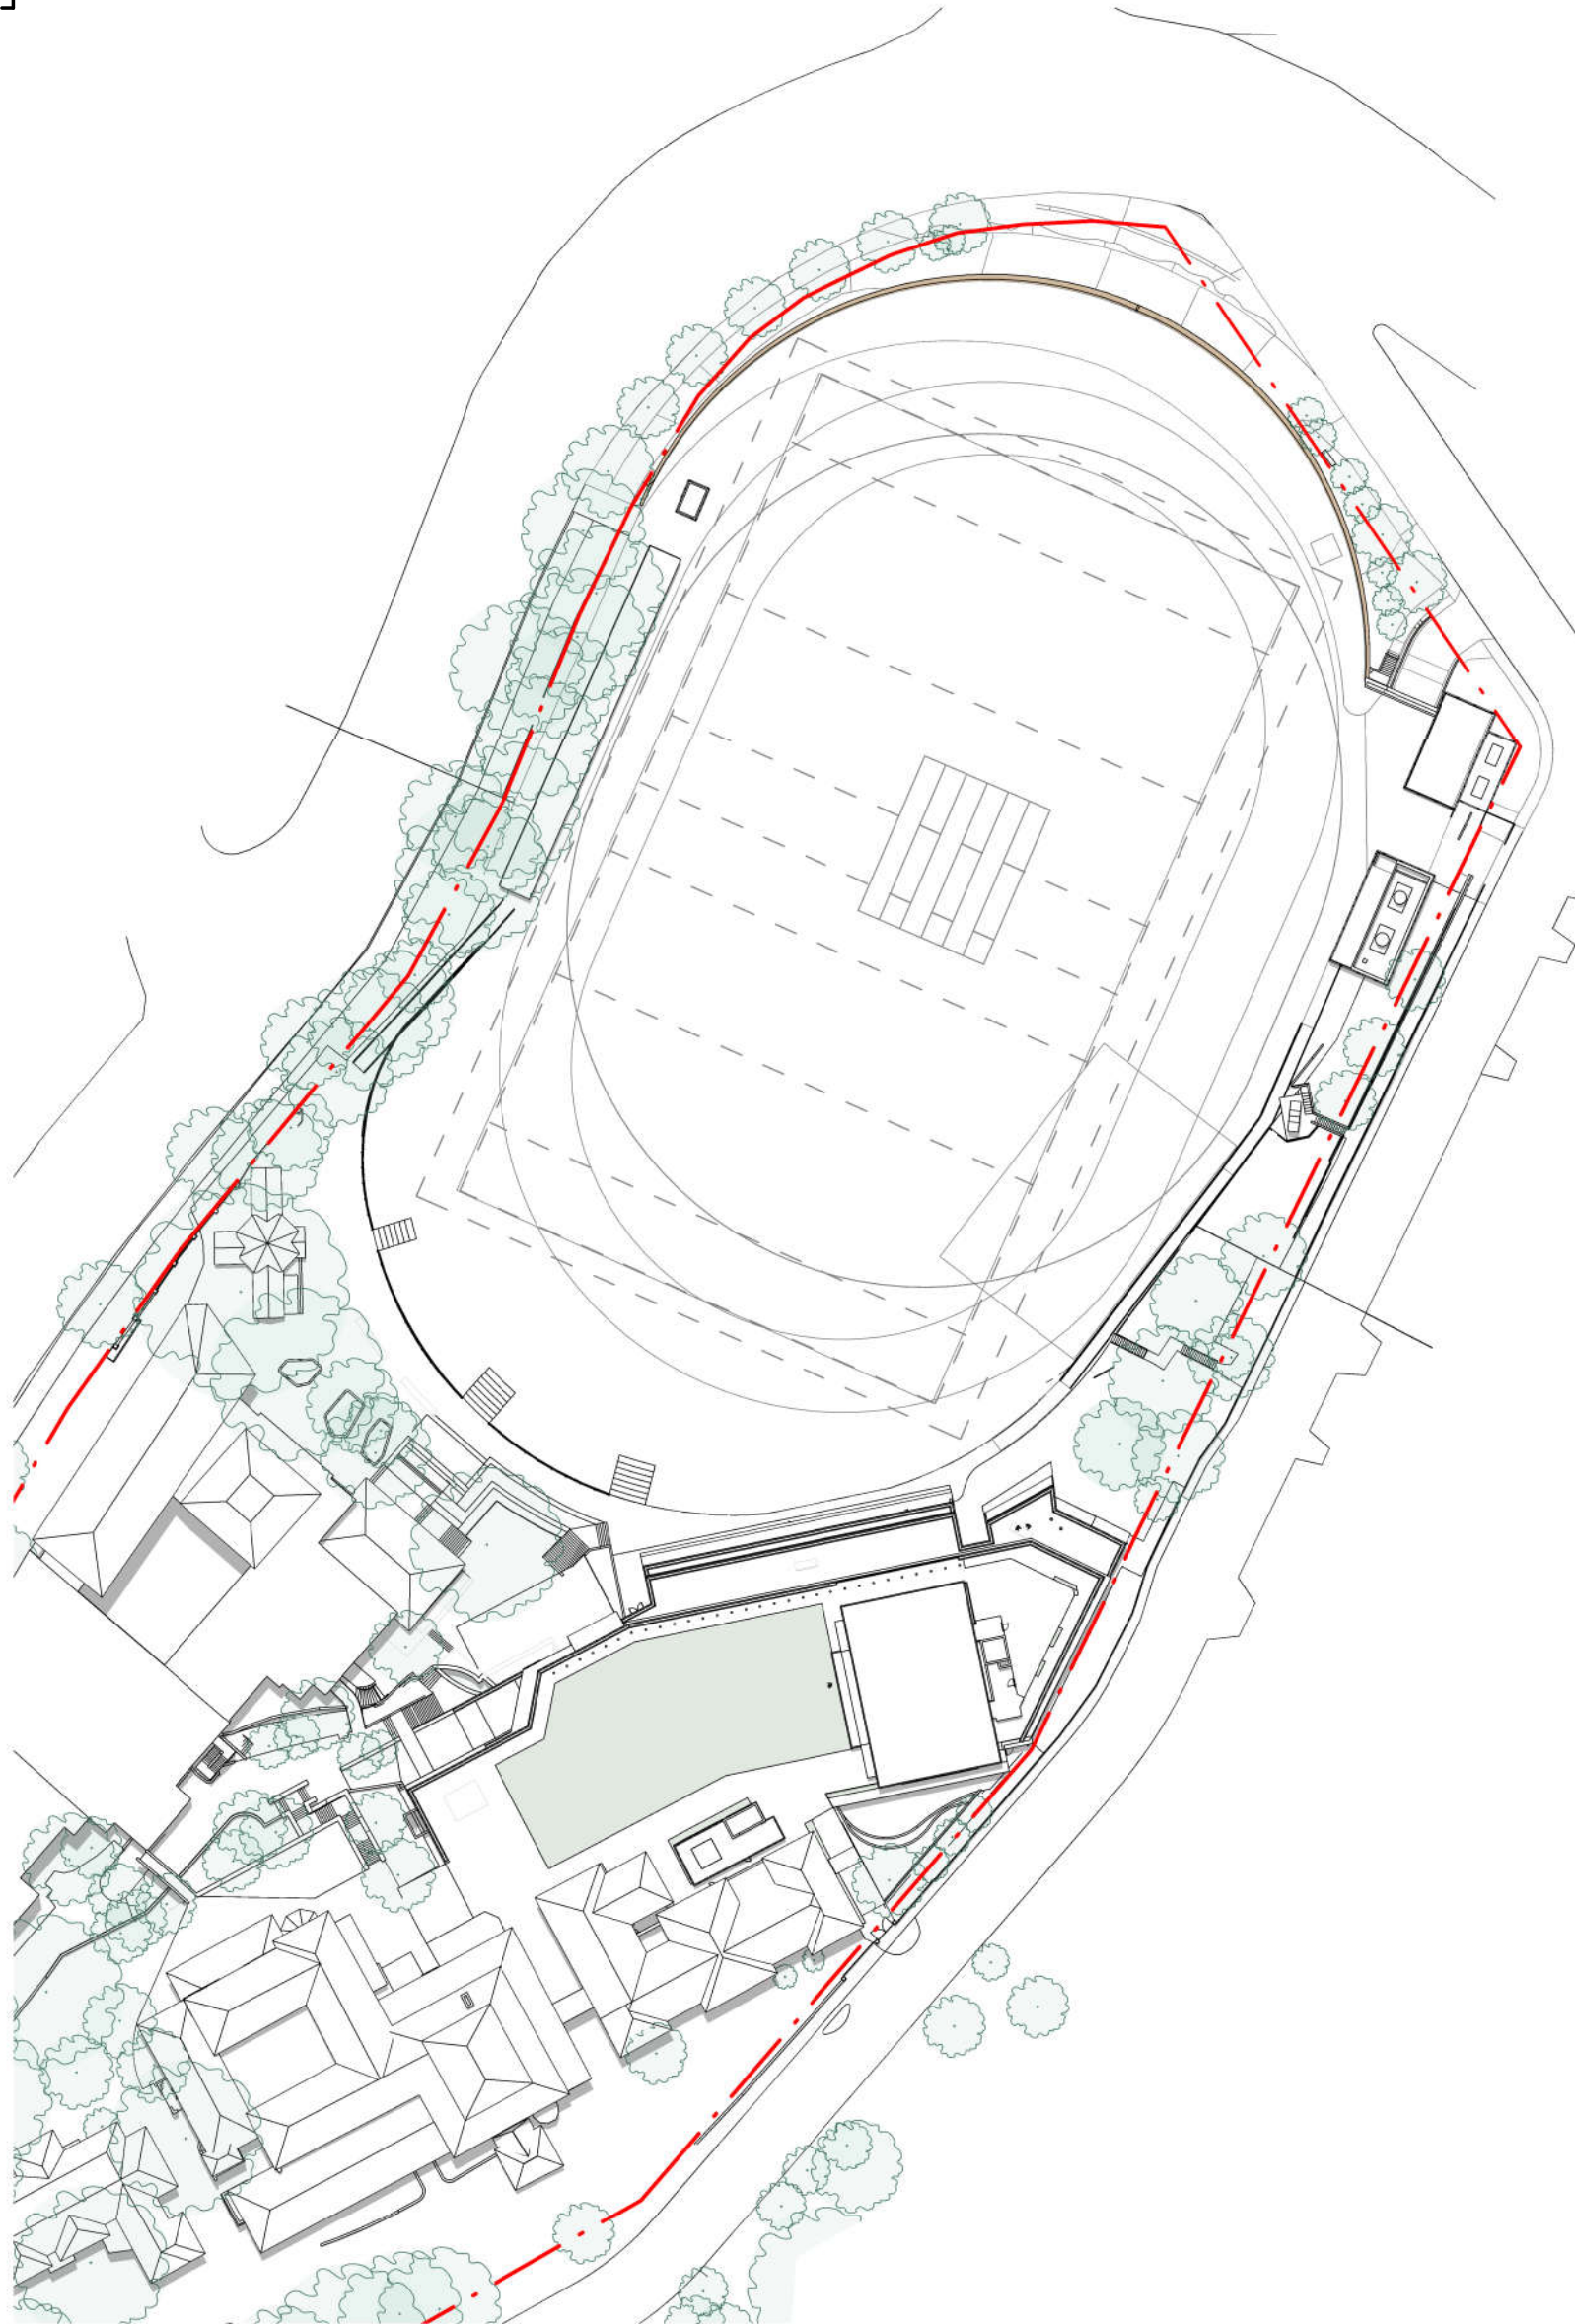

2 Site Plan - Shadow Analysis - December 12pm
Scale: 1 : 1000

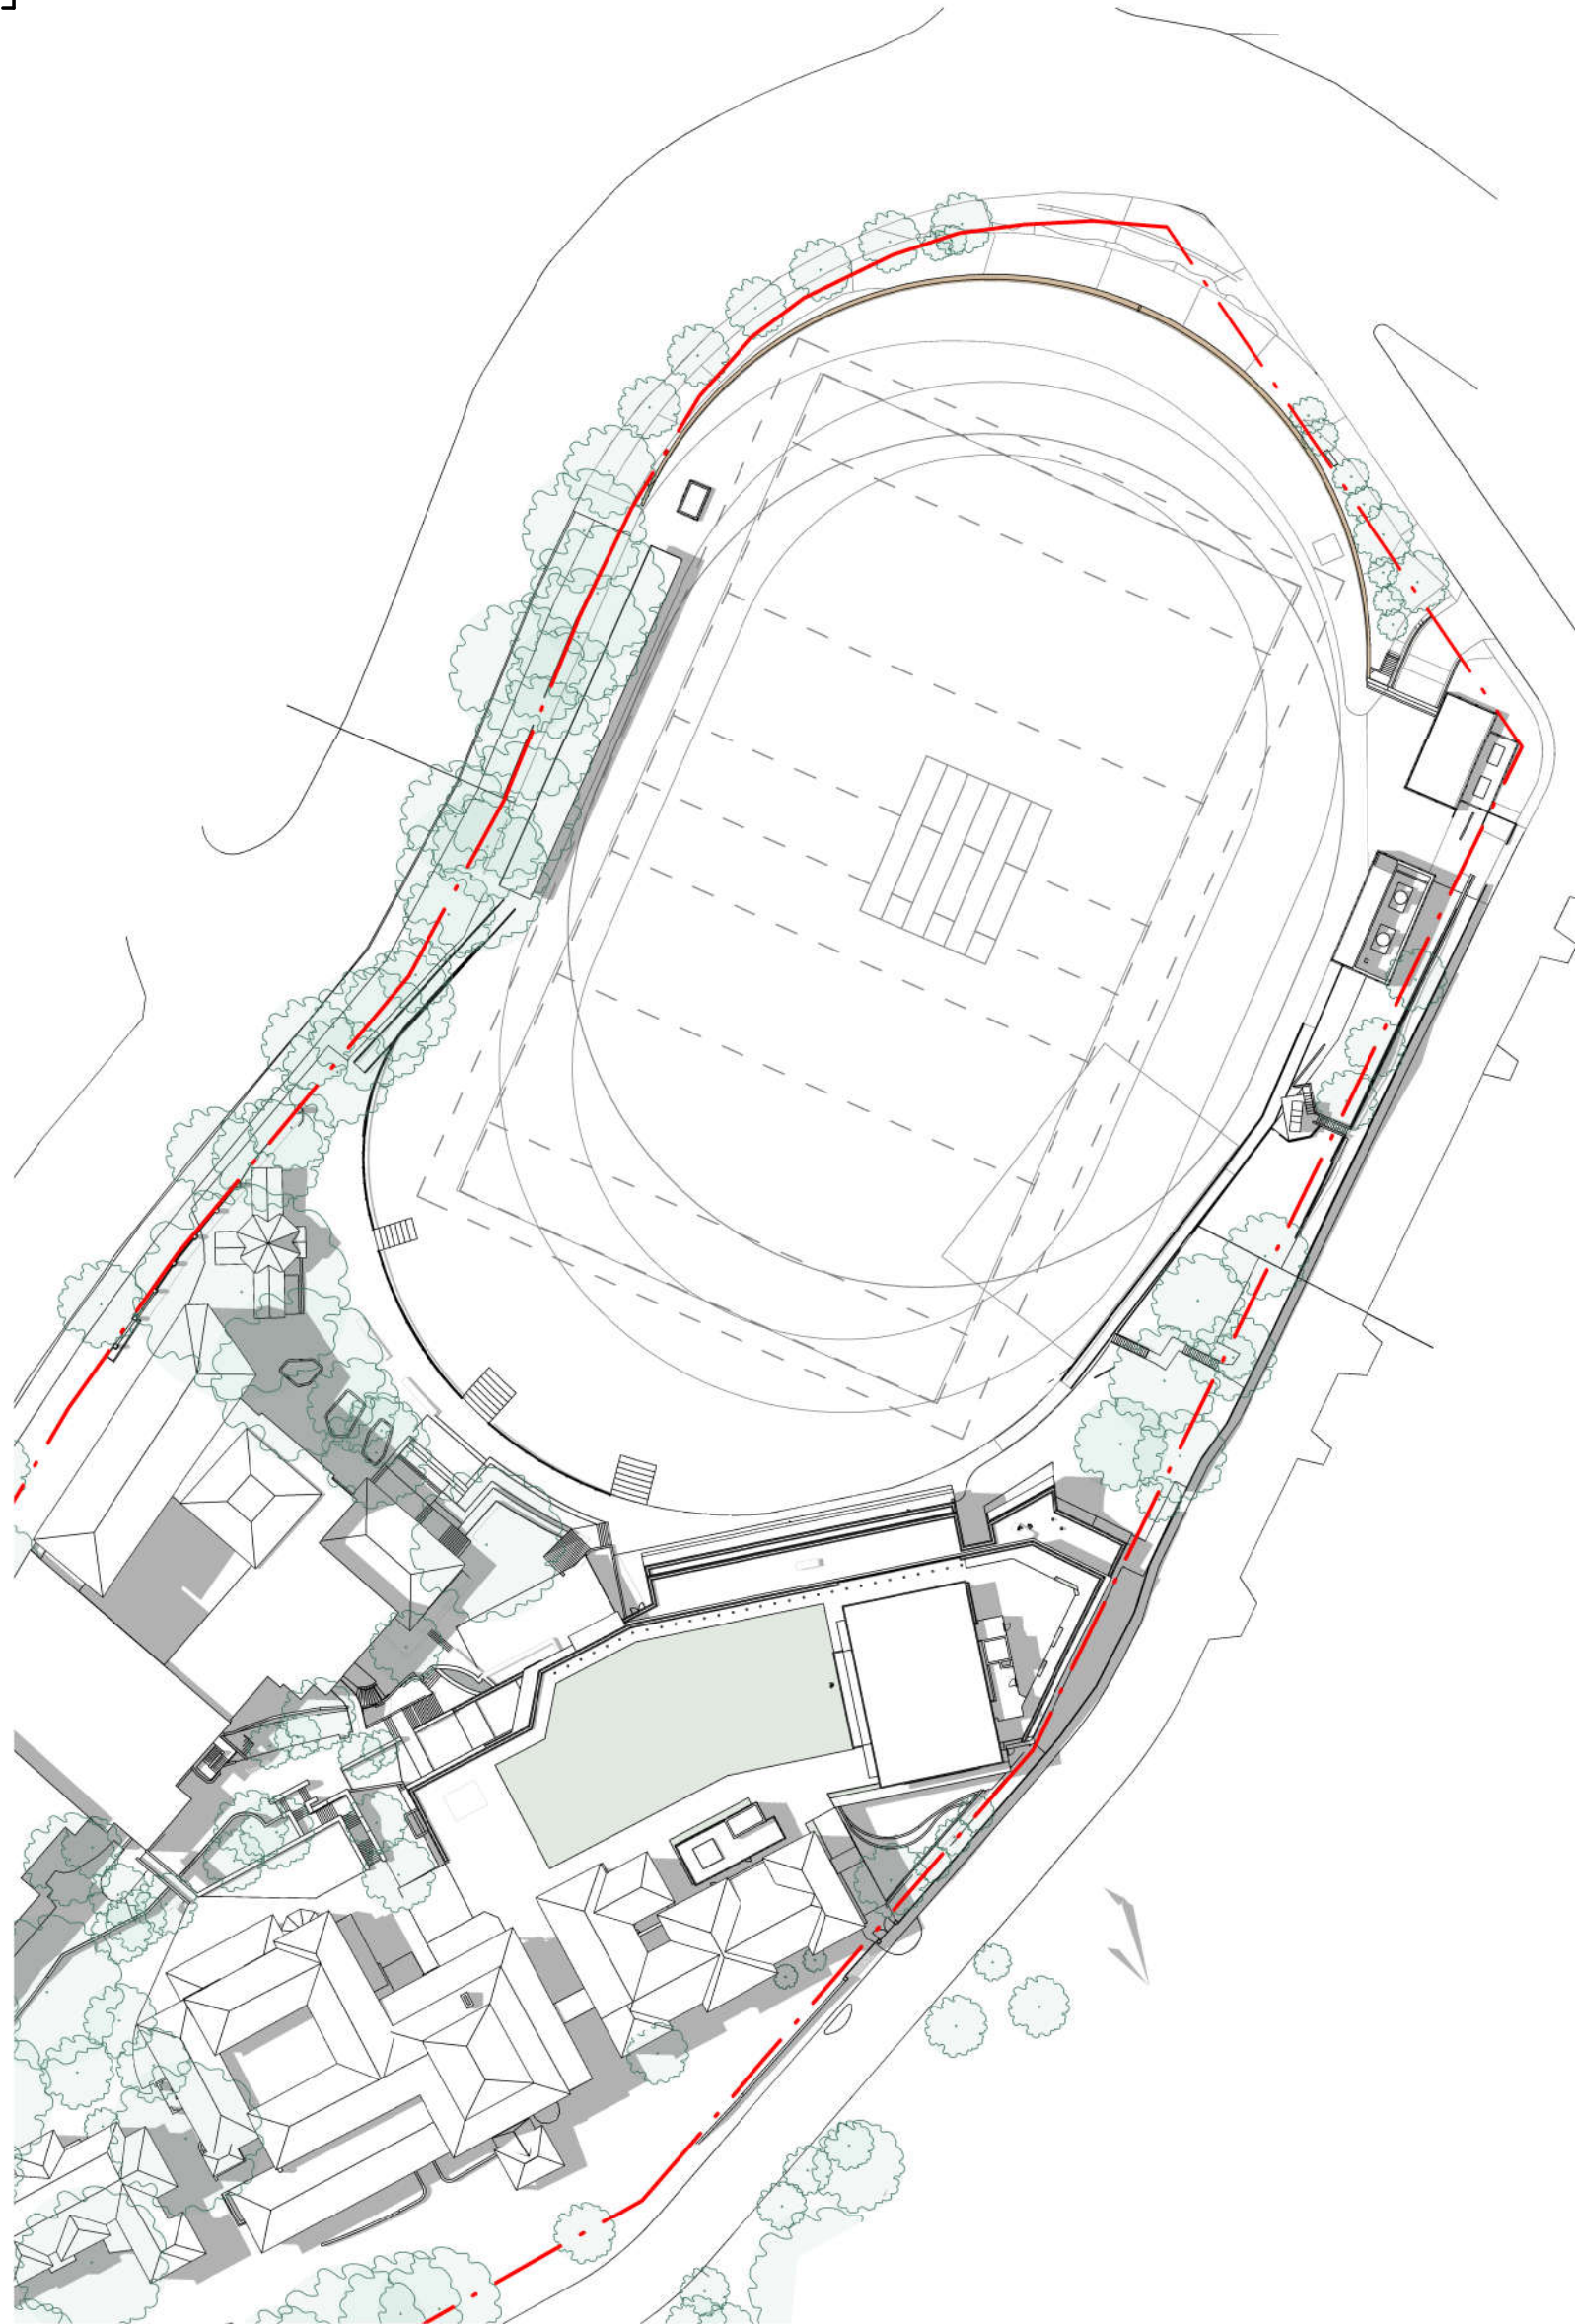

3 Site Plan - Shadow Analysis - December 3pm
Scale: 1 : 1000



architectus™

Architectus Group Pty Ltd is the owner of the copyright subsisting in these drawings, plans, designs and specifications. They must not be used, reproduced or copied, in whole or in part, nor may the information, ideas and concepts therein contained (which are confidential to Architectus Group Pty Ltd) be disclosed to any person without the prior written consent of that company.



Do not scale drawings. Verify all dimensions on site

issue	amendment	date
1	ISSUED FOR SSDA	20/04/2018

 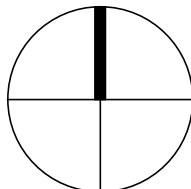

Sydney
Melbourne
Adelaide
Auckland
Christchurch
Brisbane

checked CV/KM scale 1 : 1000@A1
drawn JTK project no 170113

architectus™


Architectus Sydney
Level 18 MLC Centre
19 Martin Place
Sydney NSW 2000
T (61 2) 8252 8400
F (61 2) 8252 8600
sydney@architectus.com.au
ABN 90 131 245 684

project Cranbrook School

drawing Shadow Analysis - December

drawing no. CR-DA-3003 issue 1

20/04/2018 4:46:48 PM

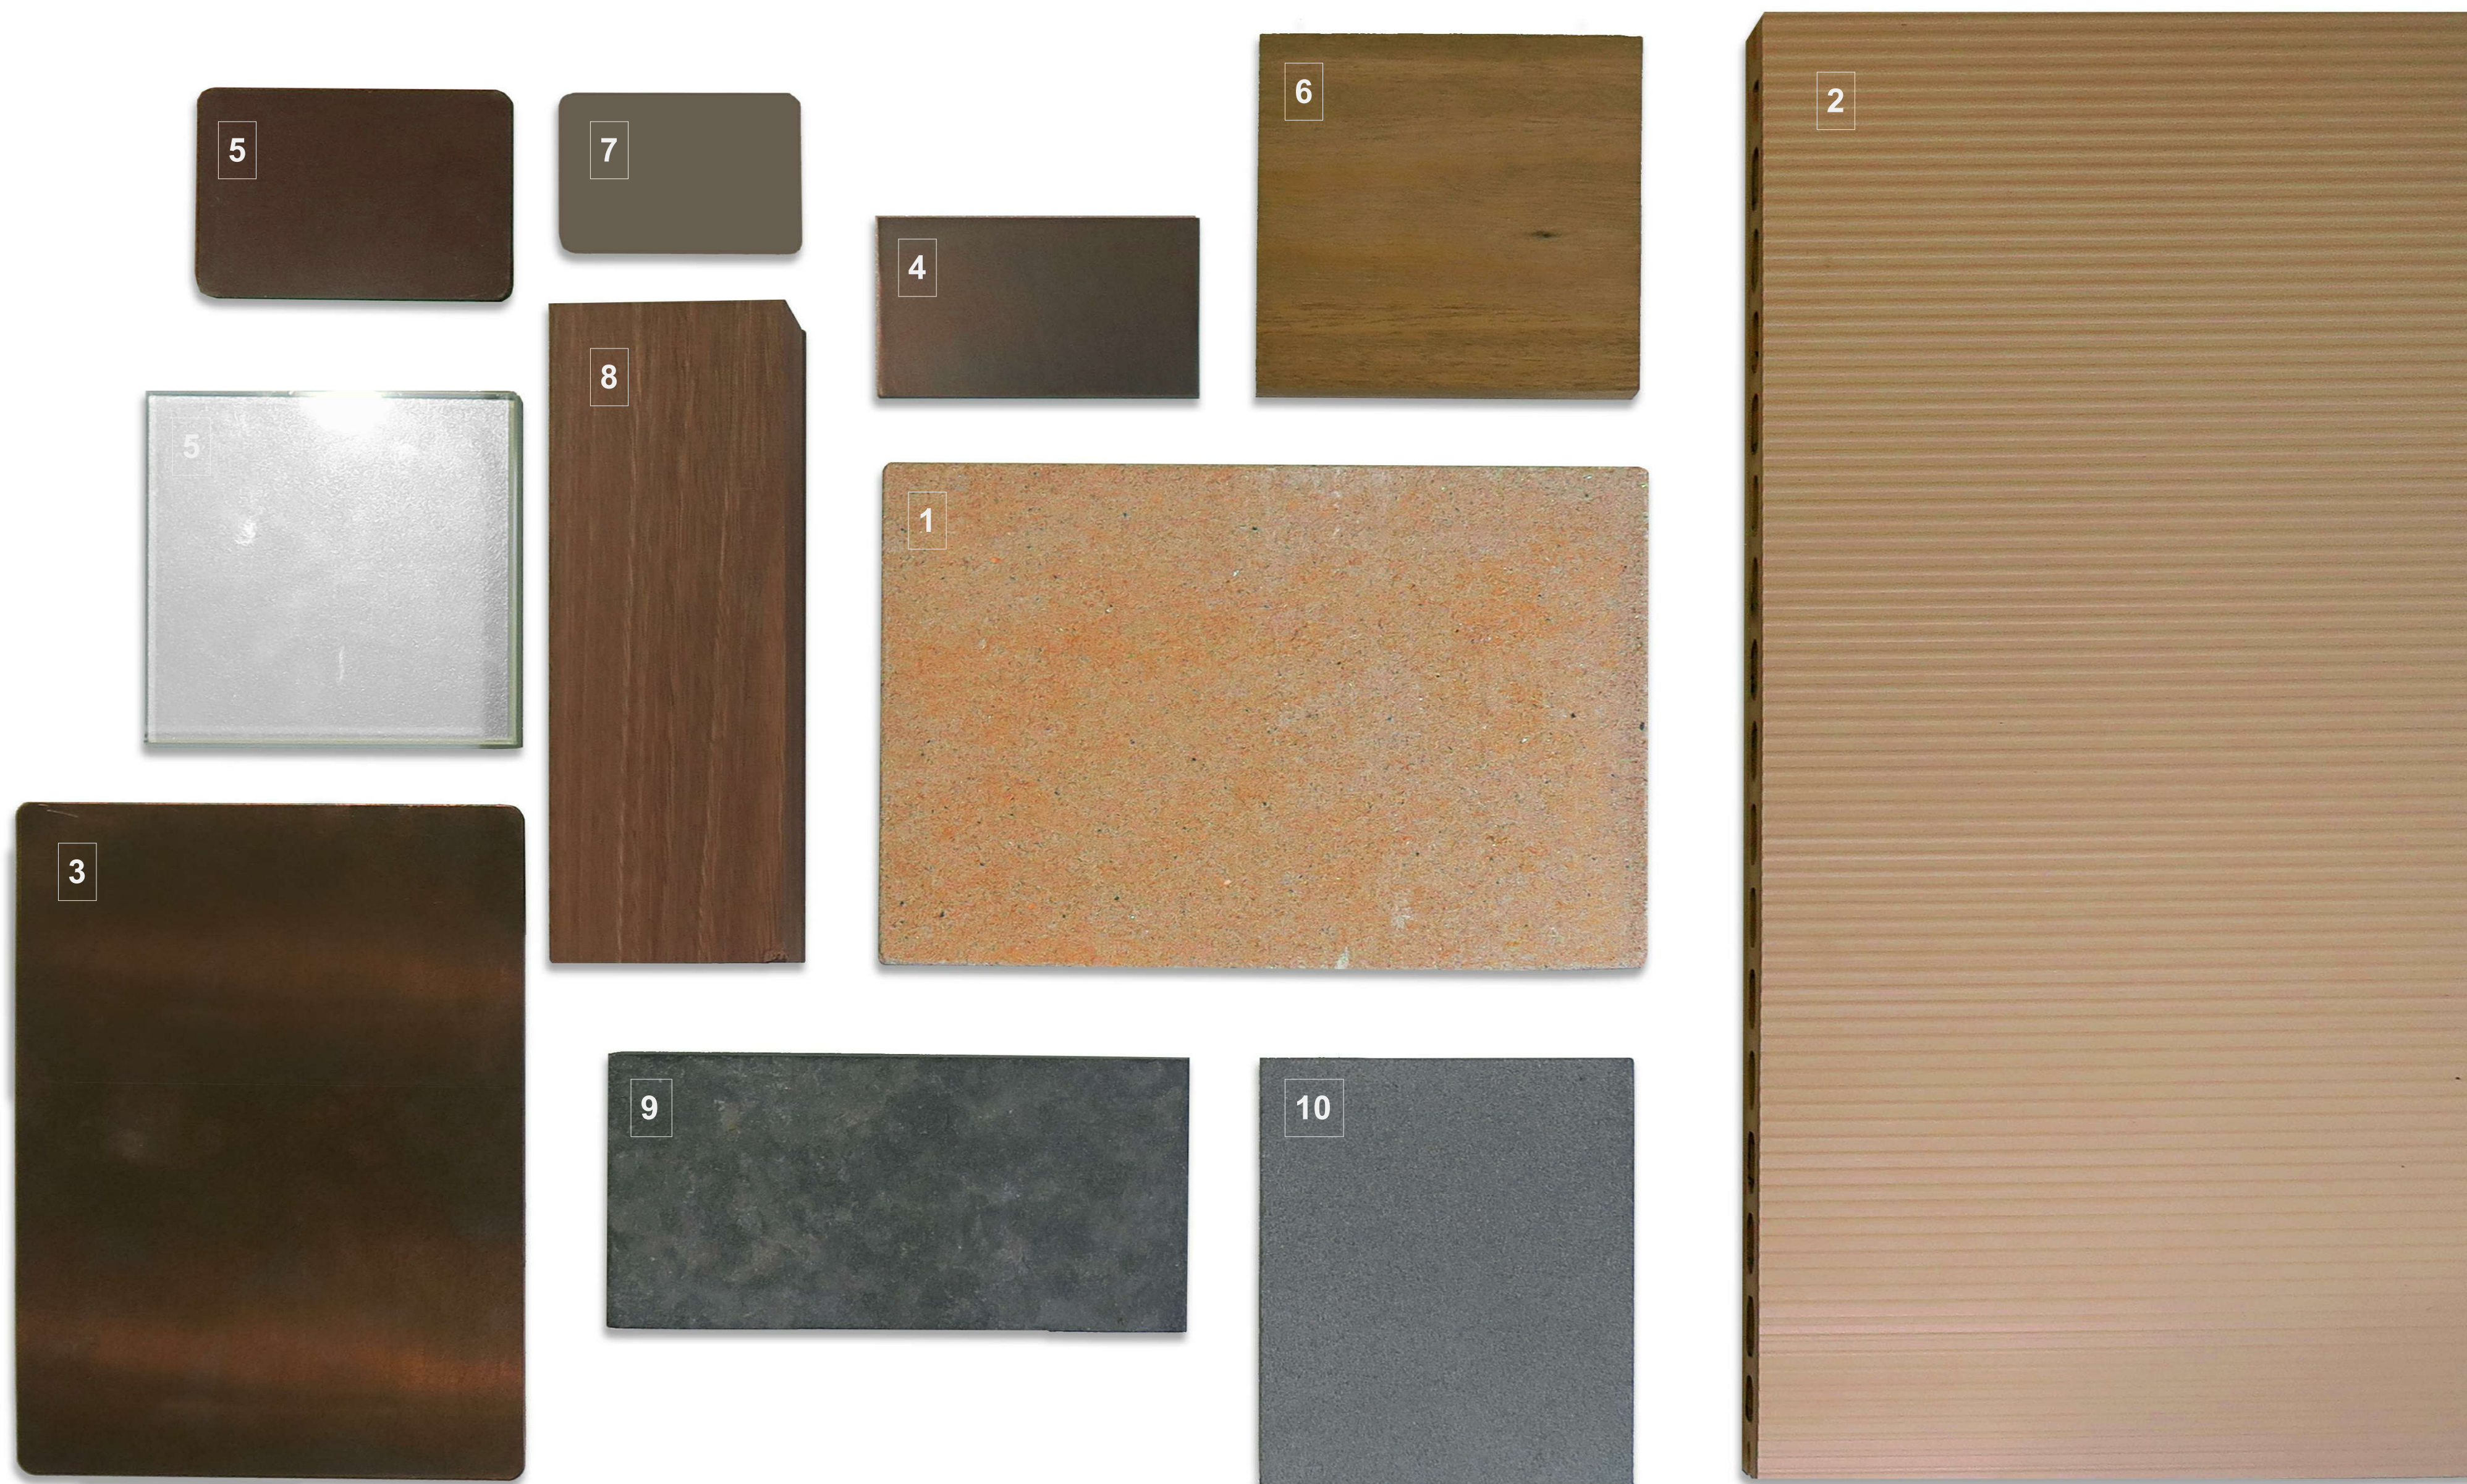

Centenary Building

- 1 New sandstone
- 2 New ceramic cladding
- 3 Copper coloured metal fins
- 4 Bronze / copper coloured edge profile
- 5 High performance glazing with bronze coloured framing
- 6 Hard wood timber soffit
- 7 Metal profiled roof, bronze coloured

Aquatic and Fitness Centre

- | | |
|---|---|
| 1 | New sandstone |
| 5 | High performance glazing with bronze coloured framing |

Maintenance Buildings

- | | |
|---|--|
| 8 | Hardwood timber slats over profiled metal wall (7) |
| 7 | Metal profiled wall, bronze coloured |
| 7 | Metal profiled roof, bronze coloured |

Site Landscaping

- | | |
|----|---|
| 9 | Existing site paver |
| 10 | Tile paver, colour to match existing paver (10) |

©architectus™

Architectus Group Pty Ltd is the owner of the copyright subsisting in these drawings, plans, designs and specifications. They must not be used, reproduced or copied, in whole or in part, nor may the information, ideas and concepts therein contained (which are confidential to Architectus Group Pty Ltd) be disclosed to any person without the prior written consent of that company.



Do not scale drawings. Verify all dimensions on site

[illegible]

Sydney
Melbourne
Adelaide
Auckland
Christchurch
Brisbane

architectus™

Architectus Sydney
Level 18 MLC Centre
19 Martin Place
Sydney NSW 2000
T (61 2) 8252 8400
F (61 2) 8252 8600
sydney@architectus.com.au
ABN 90 131 245 684

checked	CV/KM	scale	1 : 1@A1
drawn	JTK	project no	170113

project

Cranbrook School

drawing

Finishes Board

drawing no.	issue
CR-DA-4000	1

20/04/2018 4:46:57 PM