



1 North East Elevation
Scale: 1 : 250

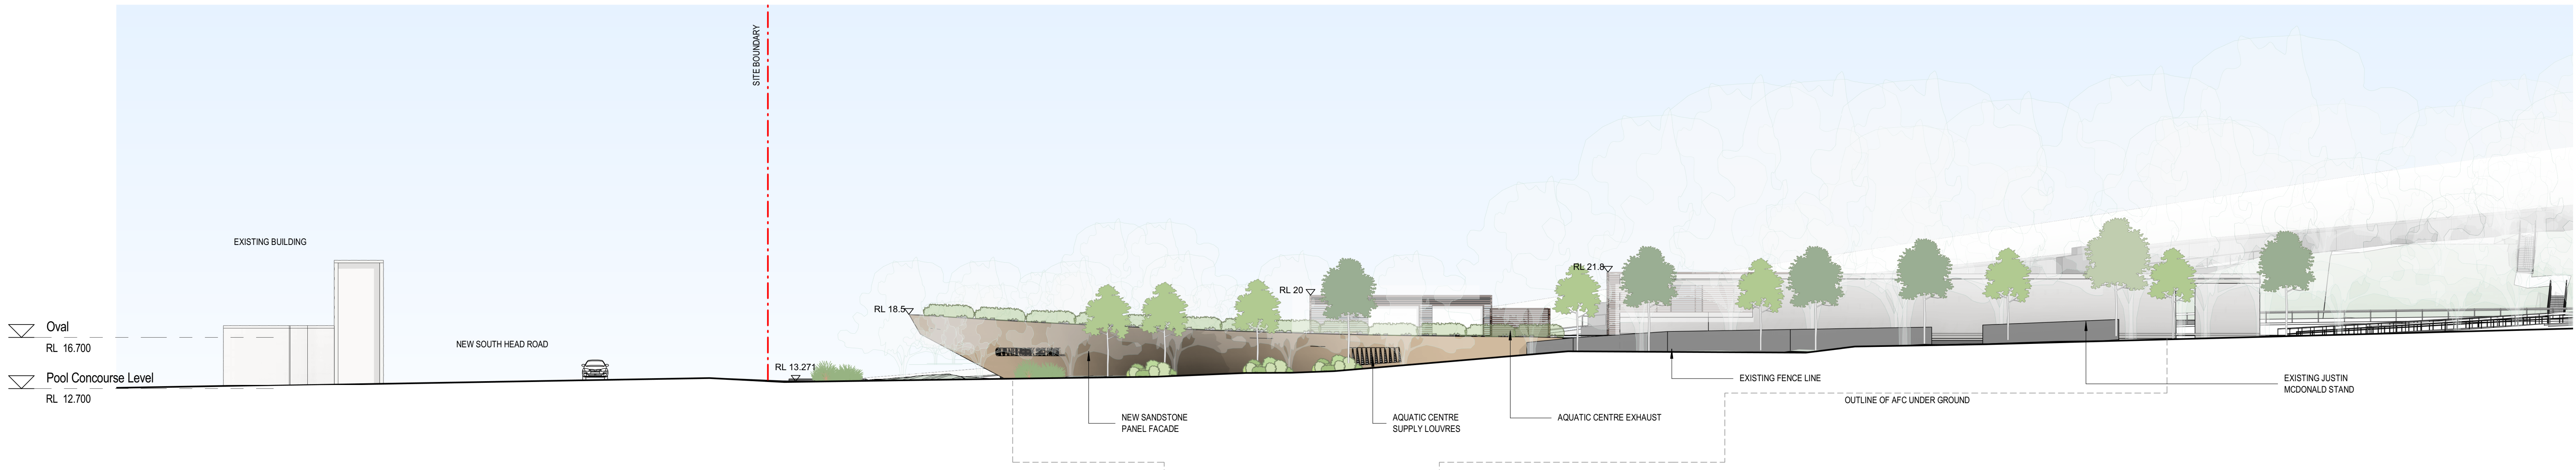

2 North West Elevation
Scale: 1 : 250

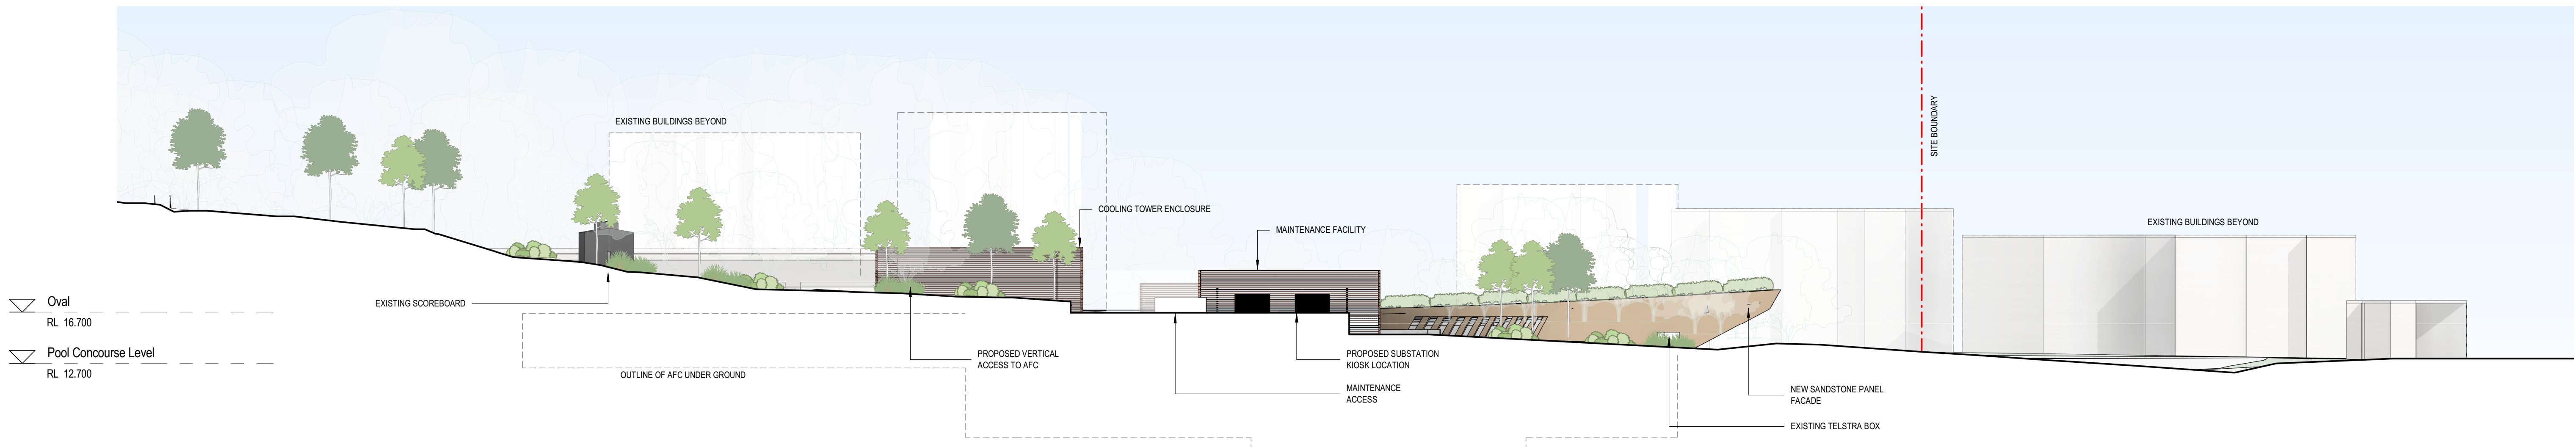


3 South East Elevation
Scale: 1 : 250

architectus™
Architectus Group Pty Ltd is the owner of the copyright subsisting in these drawings, plans, designs and specifications. They must not be used, reproduced or copied, in whole or in part, nor may the information, ideas and concepts therein contained (which are confidential to Architectus Group Pty Ltd) be disclosed to any person without the prior written consent of that company.



Do not scale drawings. Verify all dimensions on site

issue	amendment	date
1	ISSUED FOR SSDA	20/04/2018
2	ISSUED FOR SSDA	26/04/2018

 

Sydney
Melbourne
Adelaide
Auckland
Christchurch
Brisbane

architectus™

Architectus Sydney
Level 18 MLC Centre
18 Martin Place
Sydney NSW 2000
T (61 2) 8252 8400
F (61 2) 8252 8600
sydney@architectus.com.au
ABN 90 131 245 684

checked	CV/KM	scale	1 : 250@A1
drawn	JTK	project no	170113

project
Cranbrook School

drawing
Elevations

drawing no.	issue
AF-DA-2001	2

26/04/2018 8:10:35 AM

