



Planning &
Environment


Issued under the Environmental Planning and Assessment Act 1979

Approved Application No... SSD 8963

granted on the 20 September 2018

Signed 

Sheet No. 1 of 12

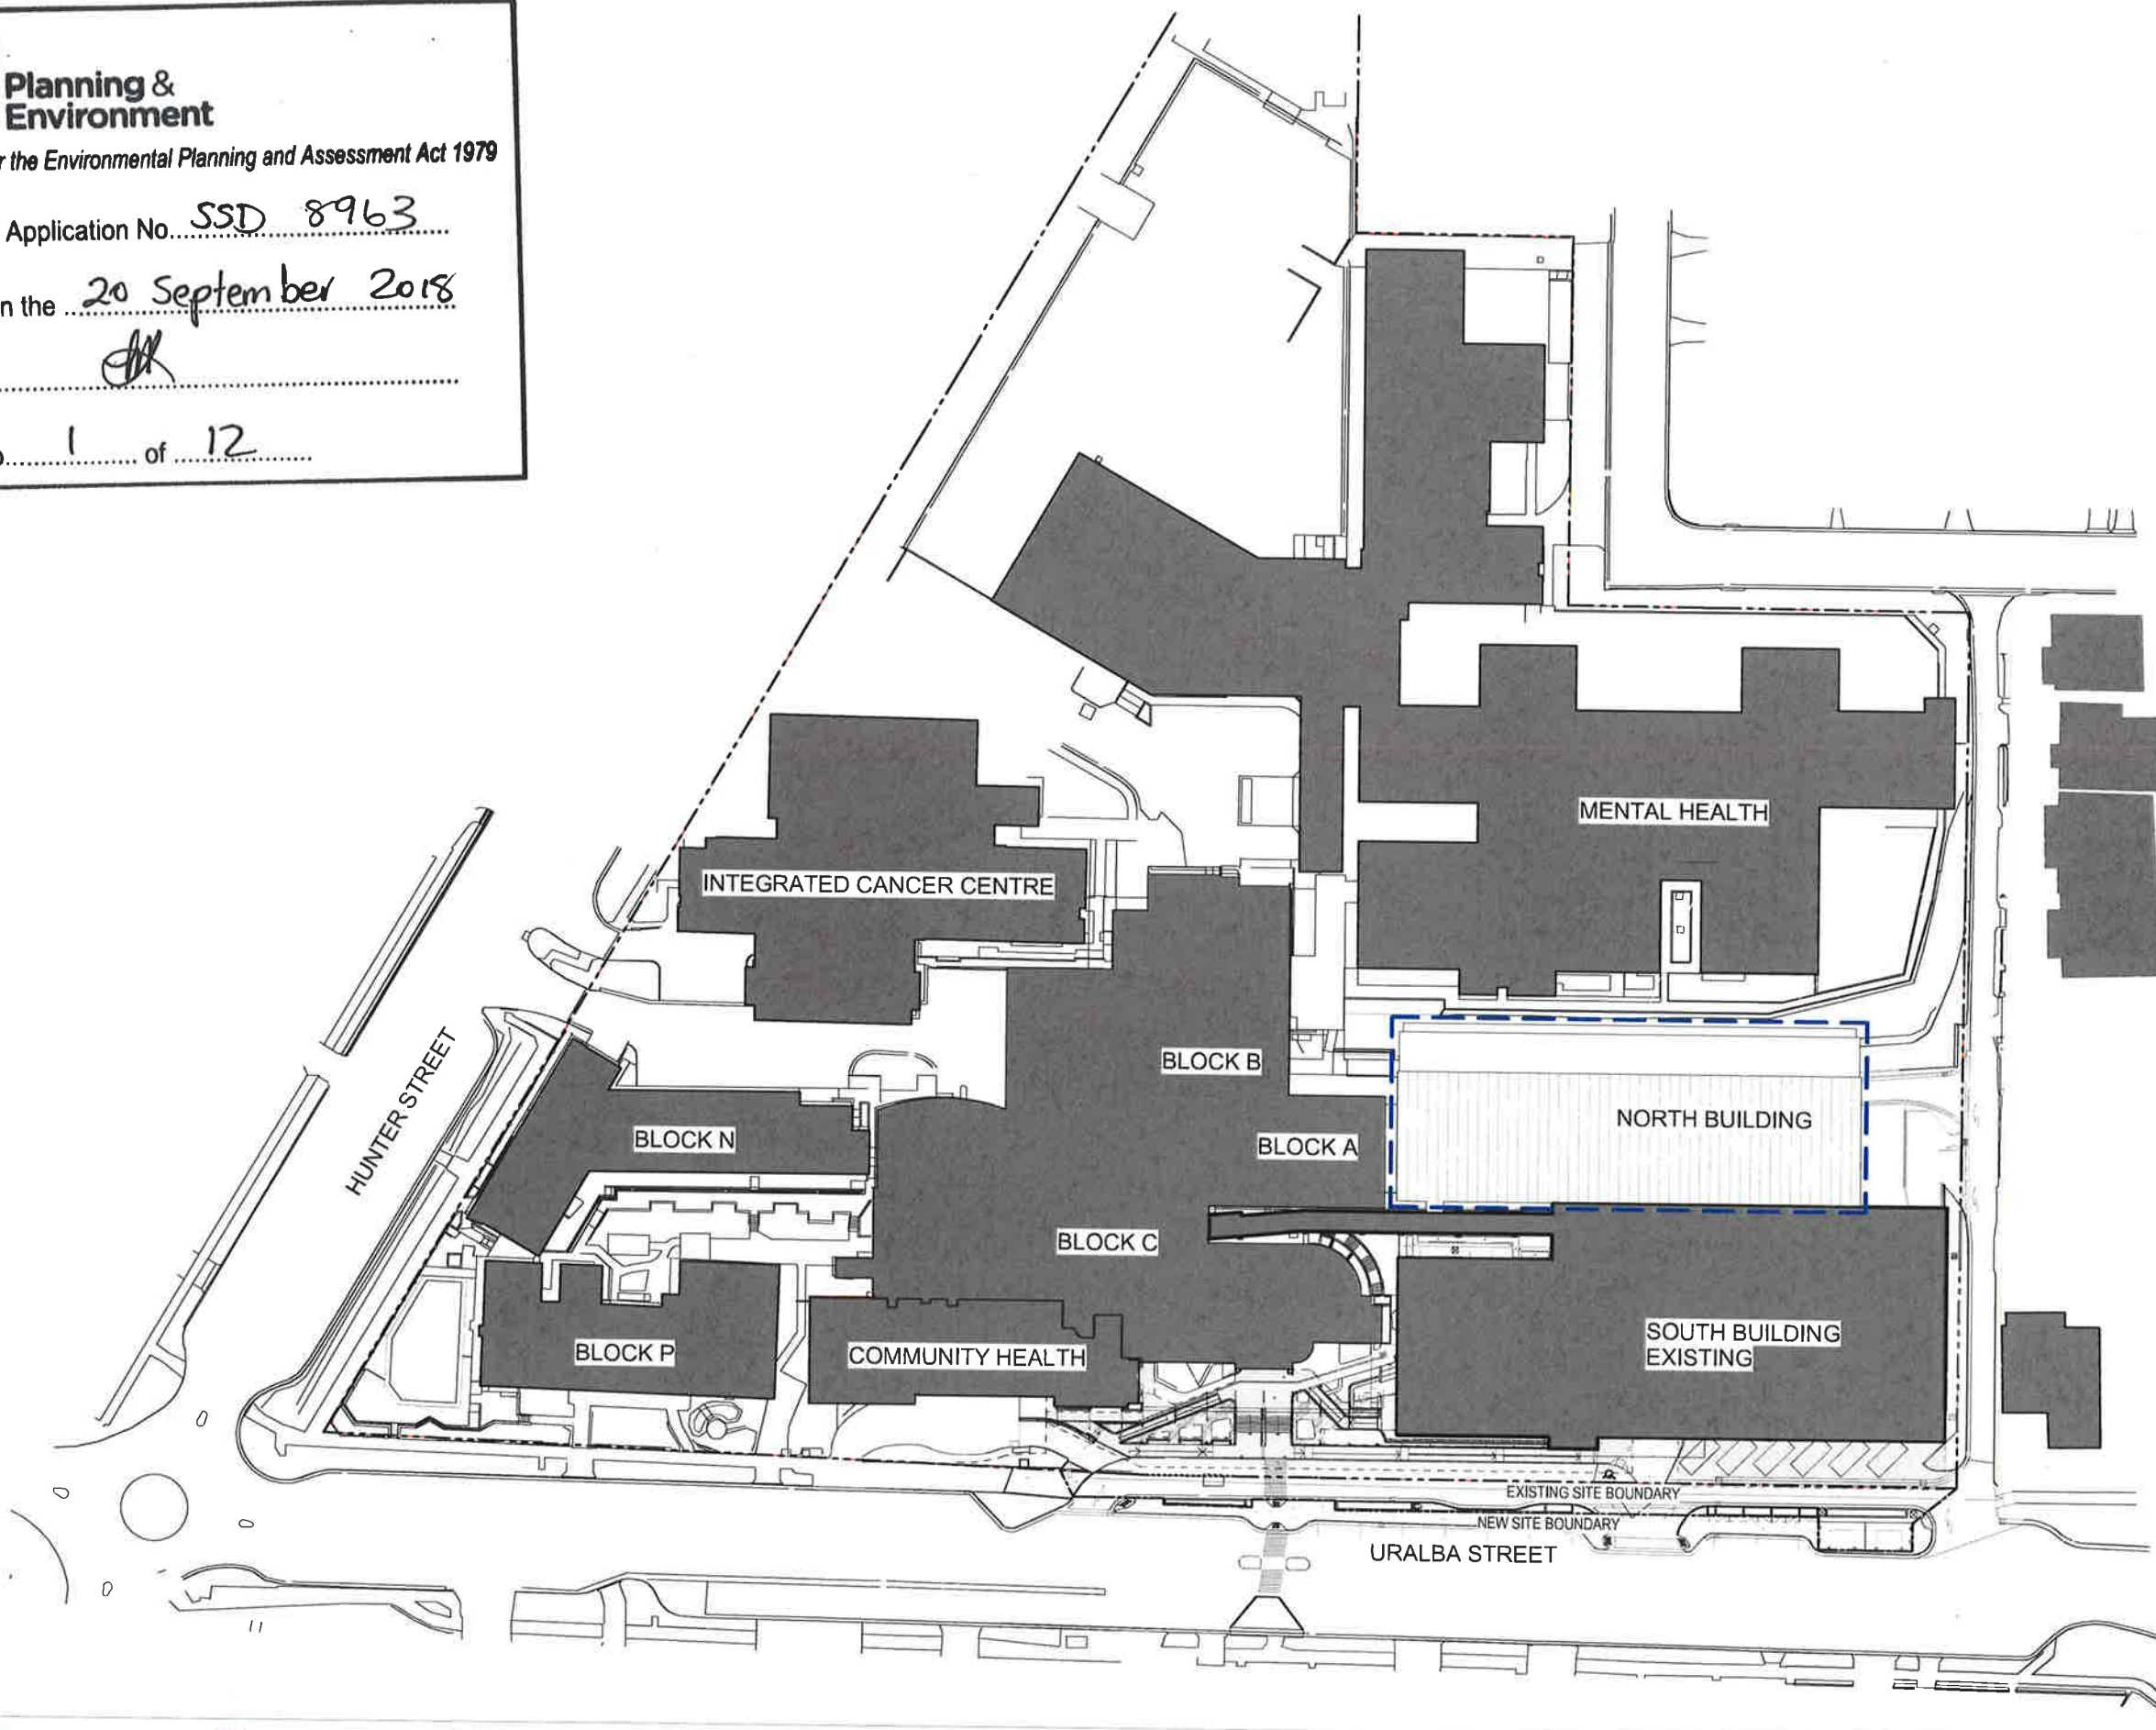

LEGEND:
— EXTENT OF SSDA



**Planning &
Environment**

Issued under the Environmental Planning and Assessment Act 1979

Approved Application No. **SSD 8963**

granted on the **20 September 2018**

Signed

Sheet No. **2** of **12**



1 GA - Level 07 NTX SSDA
1:200

Colour Legend
Existing
Travel & Engineering

Approved Application No. SSD 8963

granted on the 20 September 2018

Signed [Signature]

Sheet No. 3 of 12



1 GA - Level 08 NTX SSDA
1 : 200

Colour Legend





Planning &
Environment


Issued under the Environmental Planning and Assessment Act 1979

Approved Application No. SSD8963

granted on the 20 September 2018

Signed [Signature]

Sheet No. 4 of 12

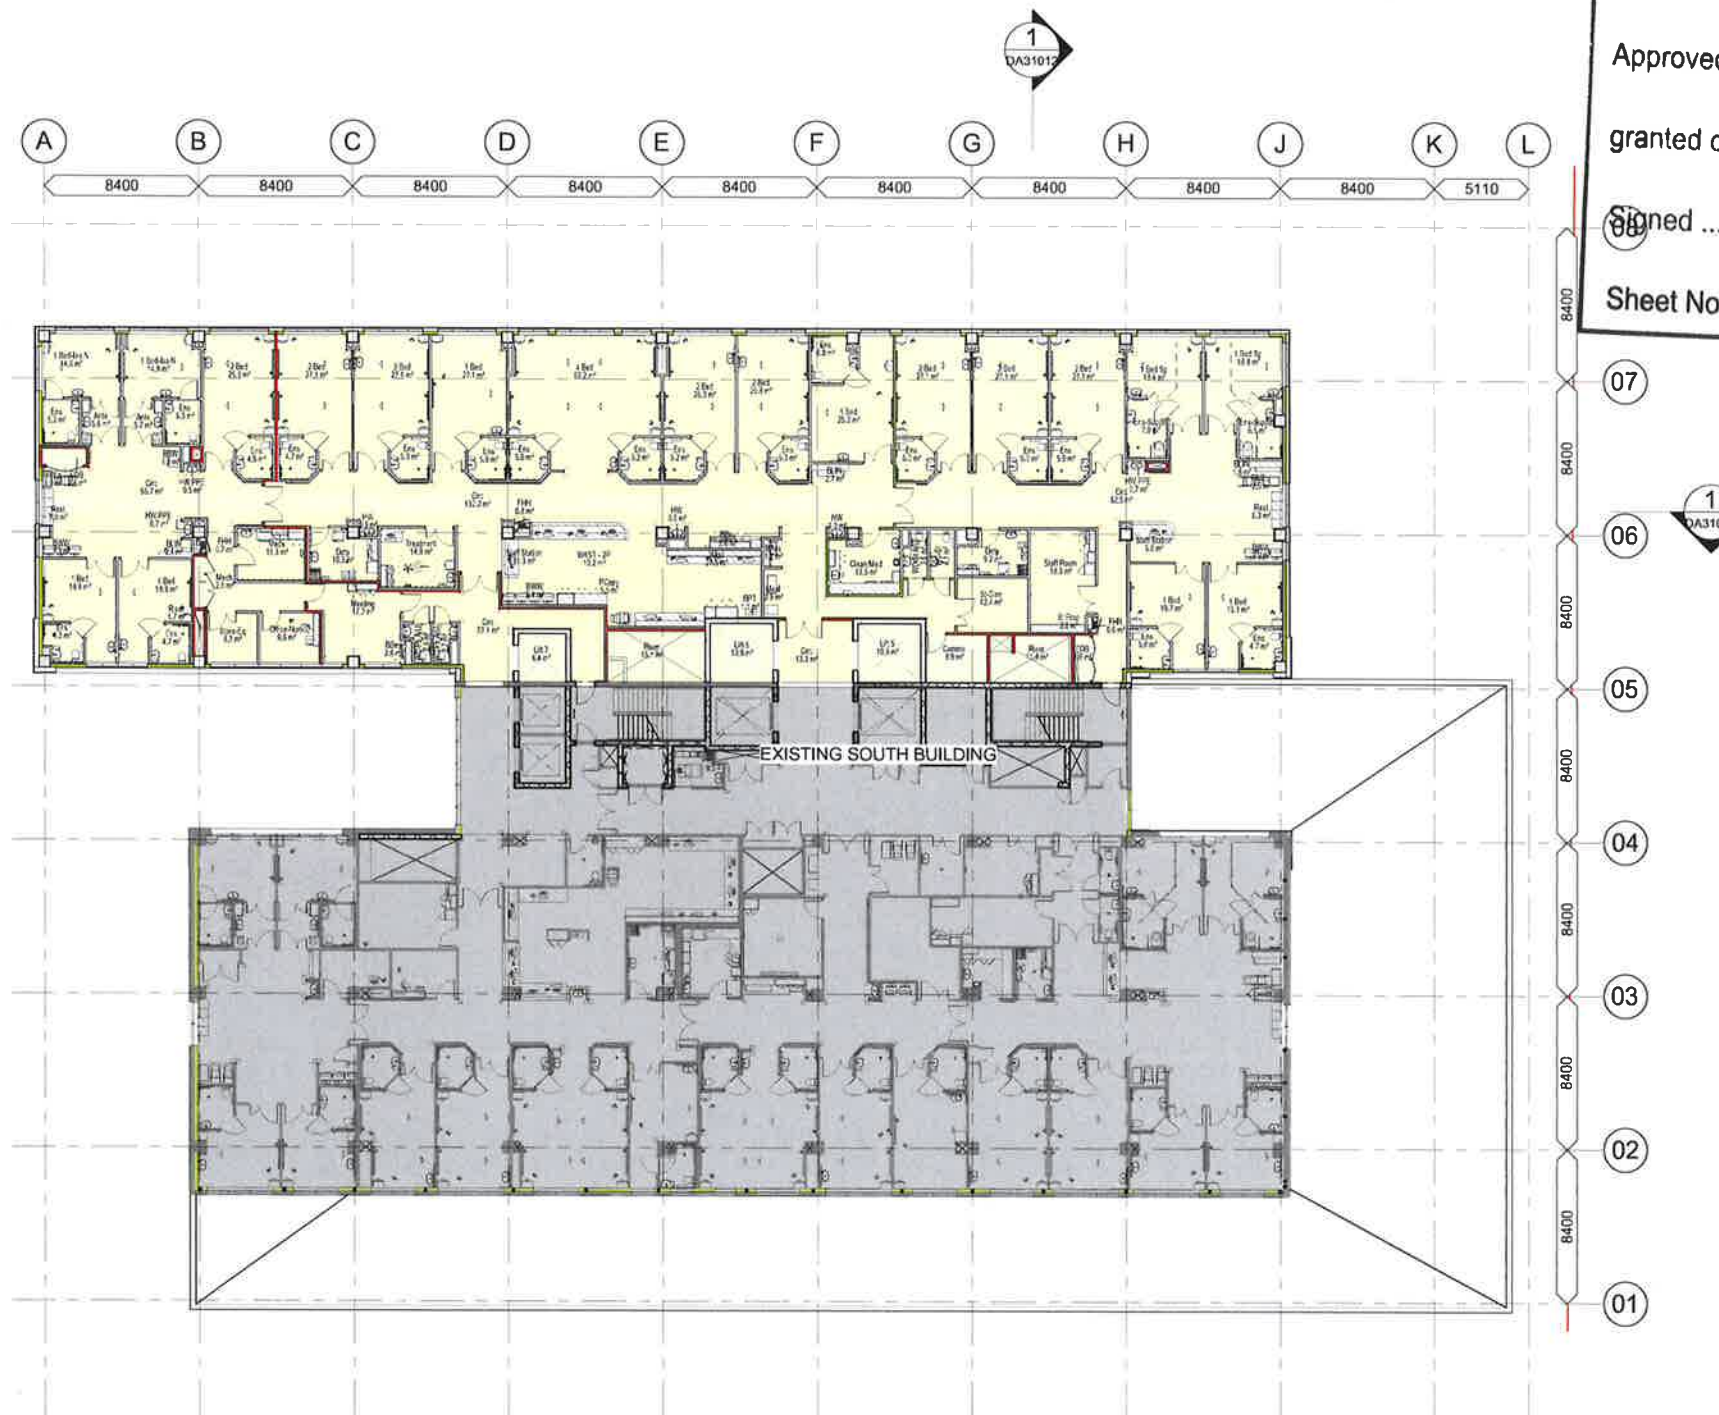

1 GA - Level 09 NTX SSDA
1 : 200

Colour Legend

- IPU 30 Bed Surgical
- Travel & Engineering



Planning &
Environment

Issued under the Environmental Planning and Assessment Act 1979

Approved Application No. 880 3963

granted on the 20 September 2018

Signed [Signature]

Sheet No. 5 of 12



1 GA - Level 10 NTX SSDA
1:200

Colour Legend

- IPU 30 Bed Medical
- Travel & Engineering



Planning &
Environment


Issued under the Environmental Planning and Assessment Act 1979

Approved Application No. SSD 8963

granted on the 20 September 2018

Signed [Signature]

Sheet No. 6 of 12

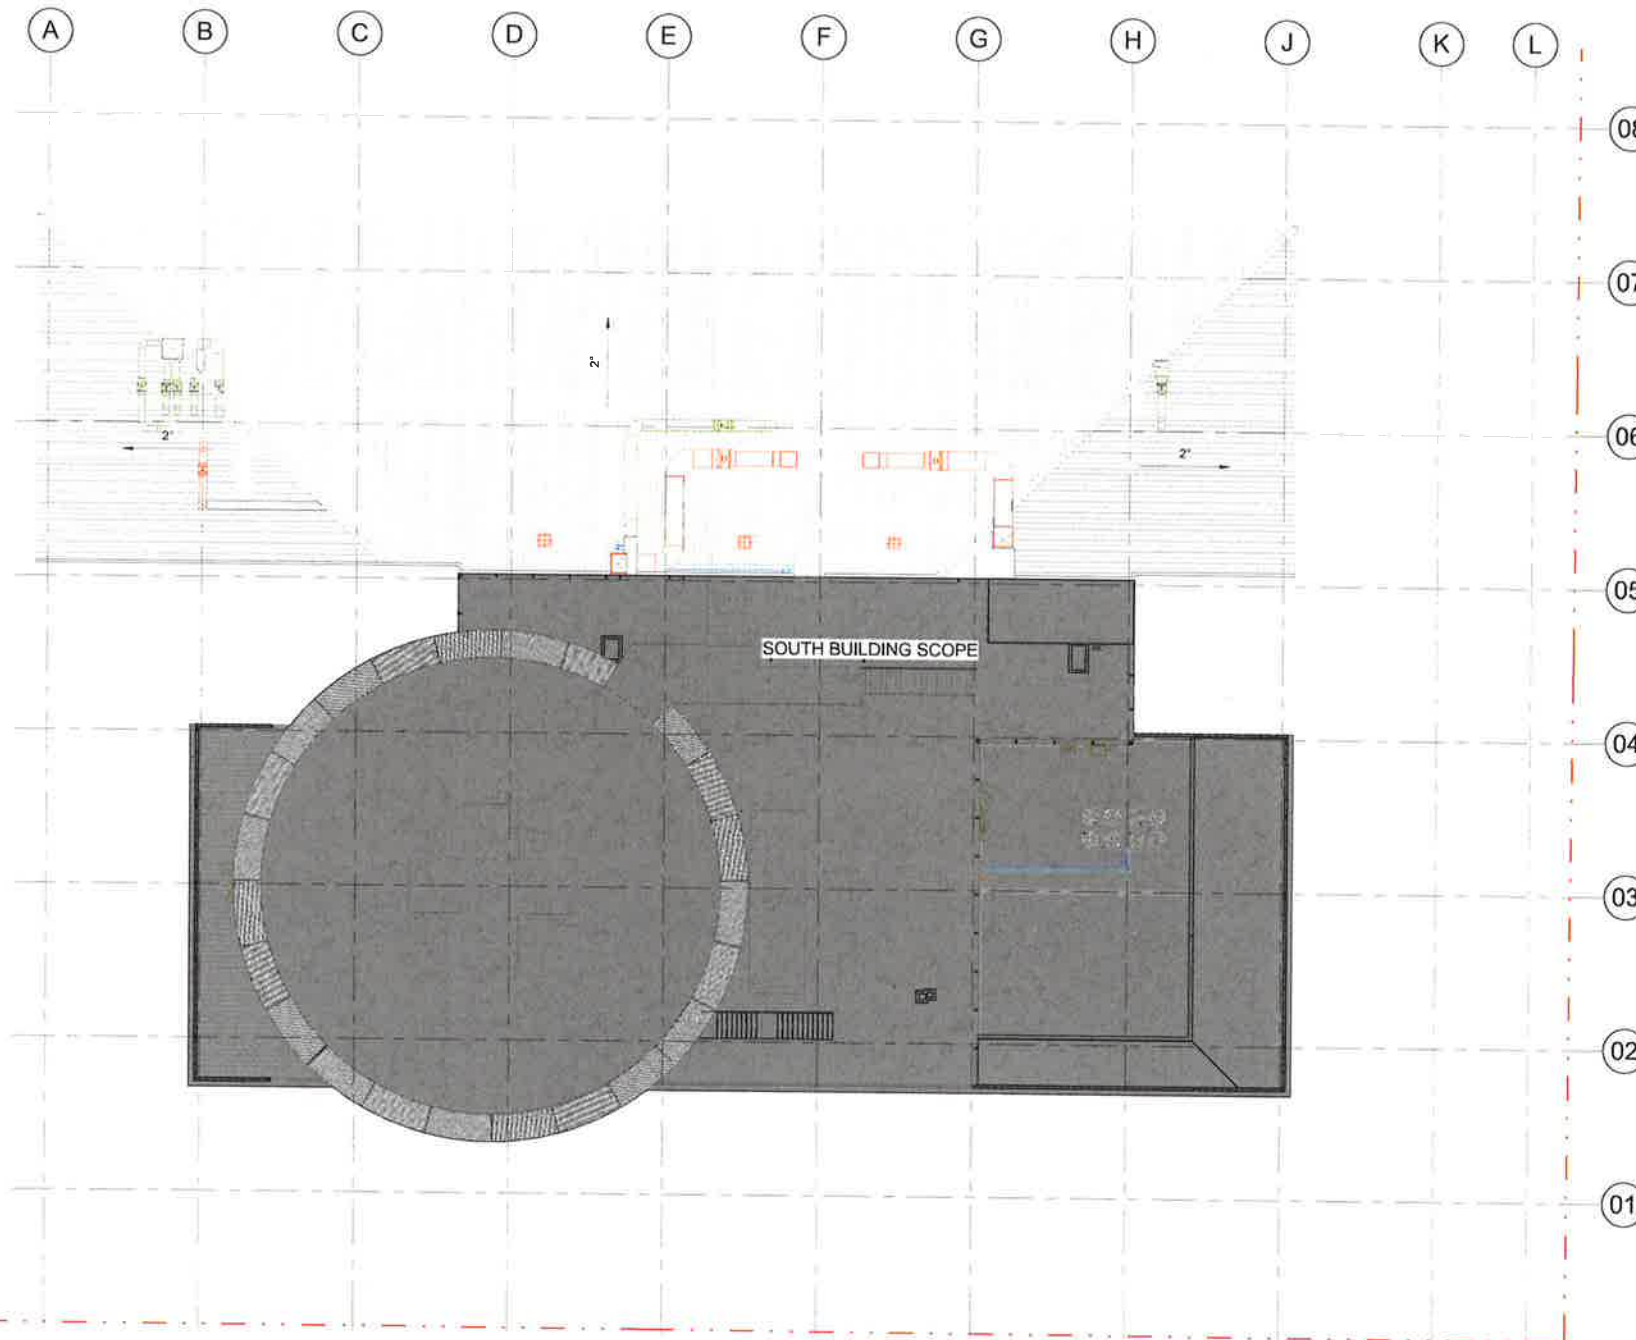

1 Roof Plan NTX SSDA
1:200



Planning & Environment


Issued under the Environmental Planning and Assessment Act 1979

Approved Application No. SSD 8963

granted on the 20 September 2018

Signed [Signature]



Sheet No. 7 of 12

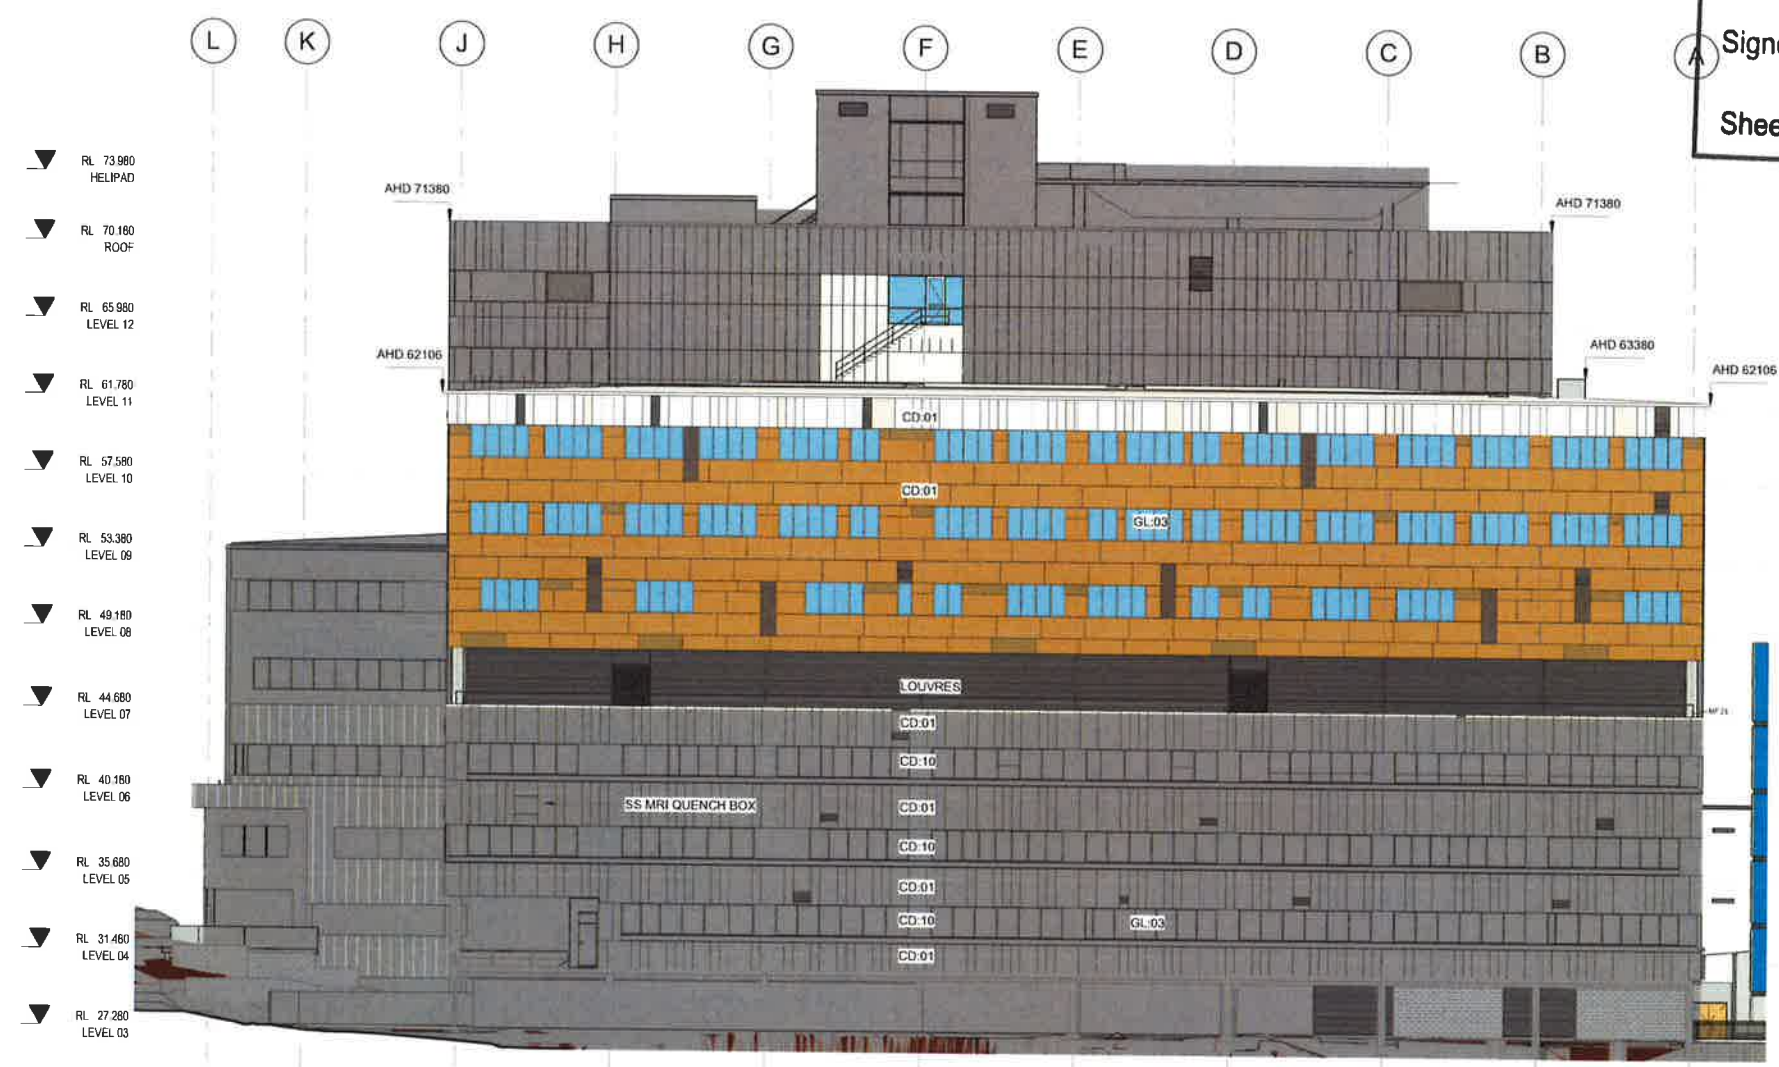

1 Building Elevation - North NTX SSDA
1 : 200

LEGEND:
[Grey Box] EXISTING

FOR APPROVAL

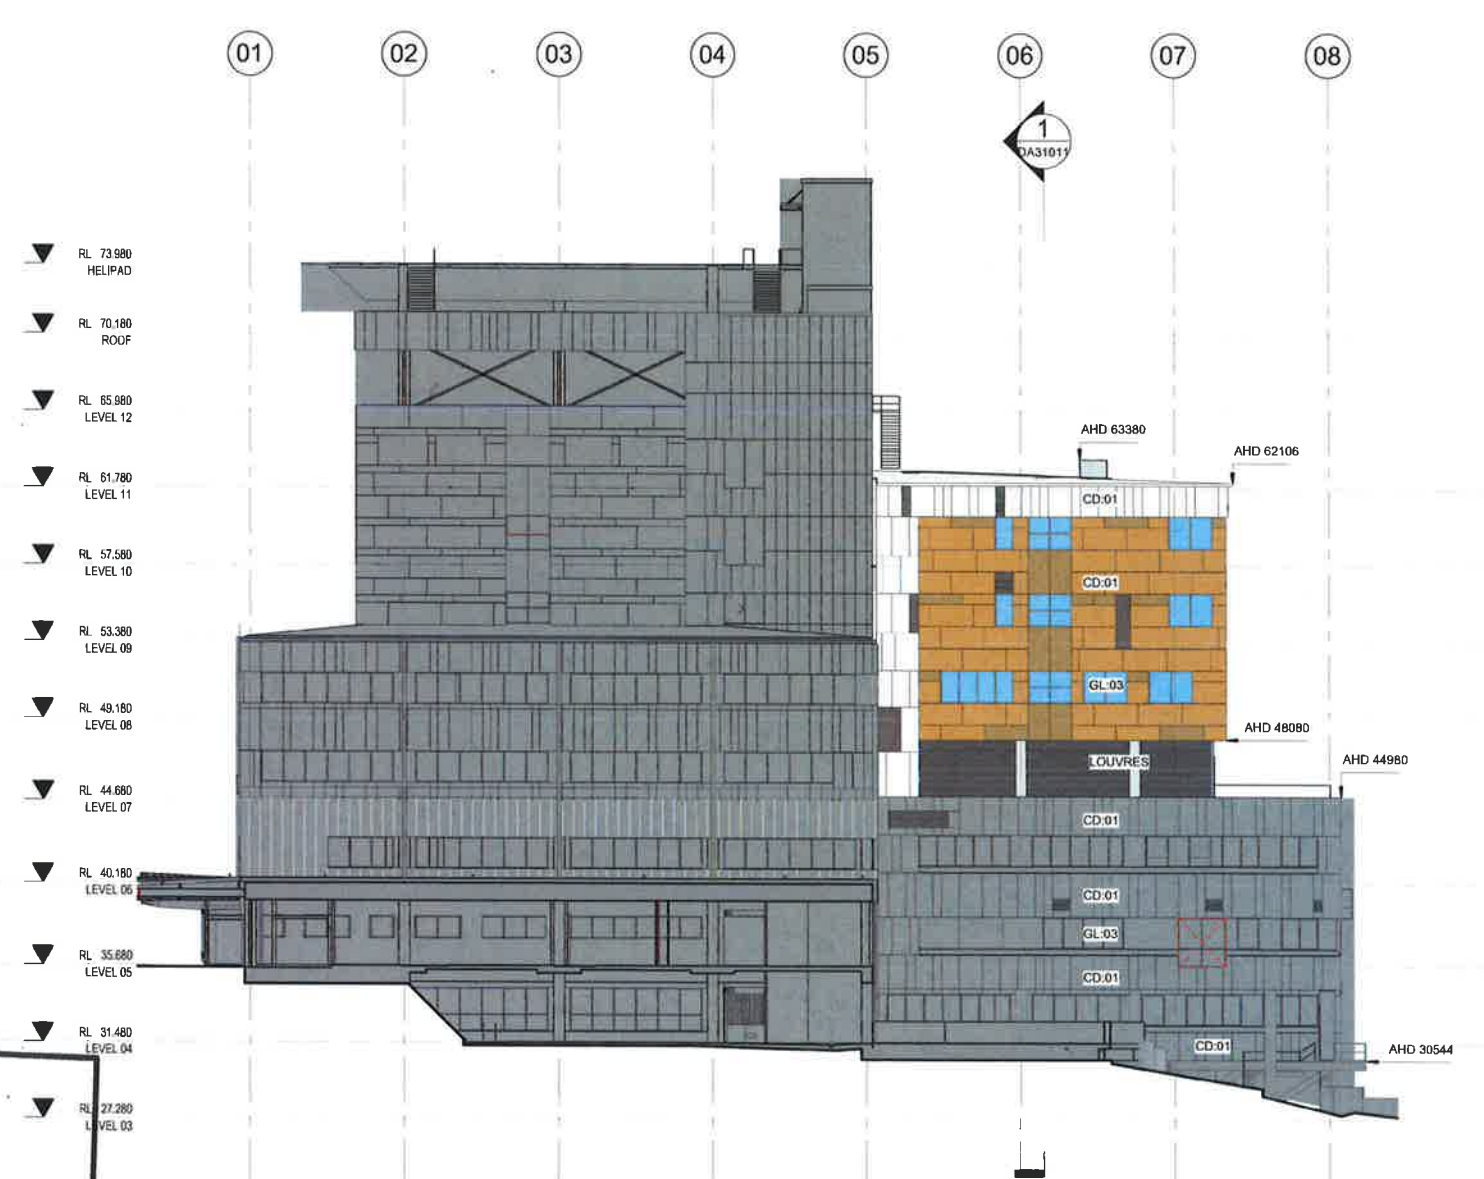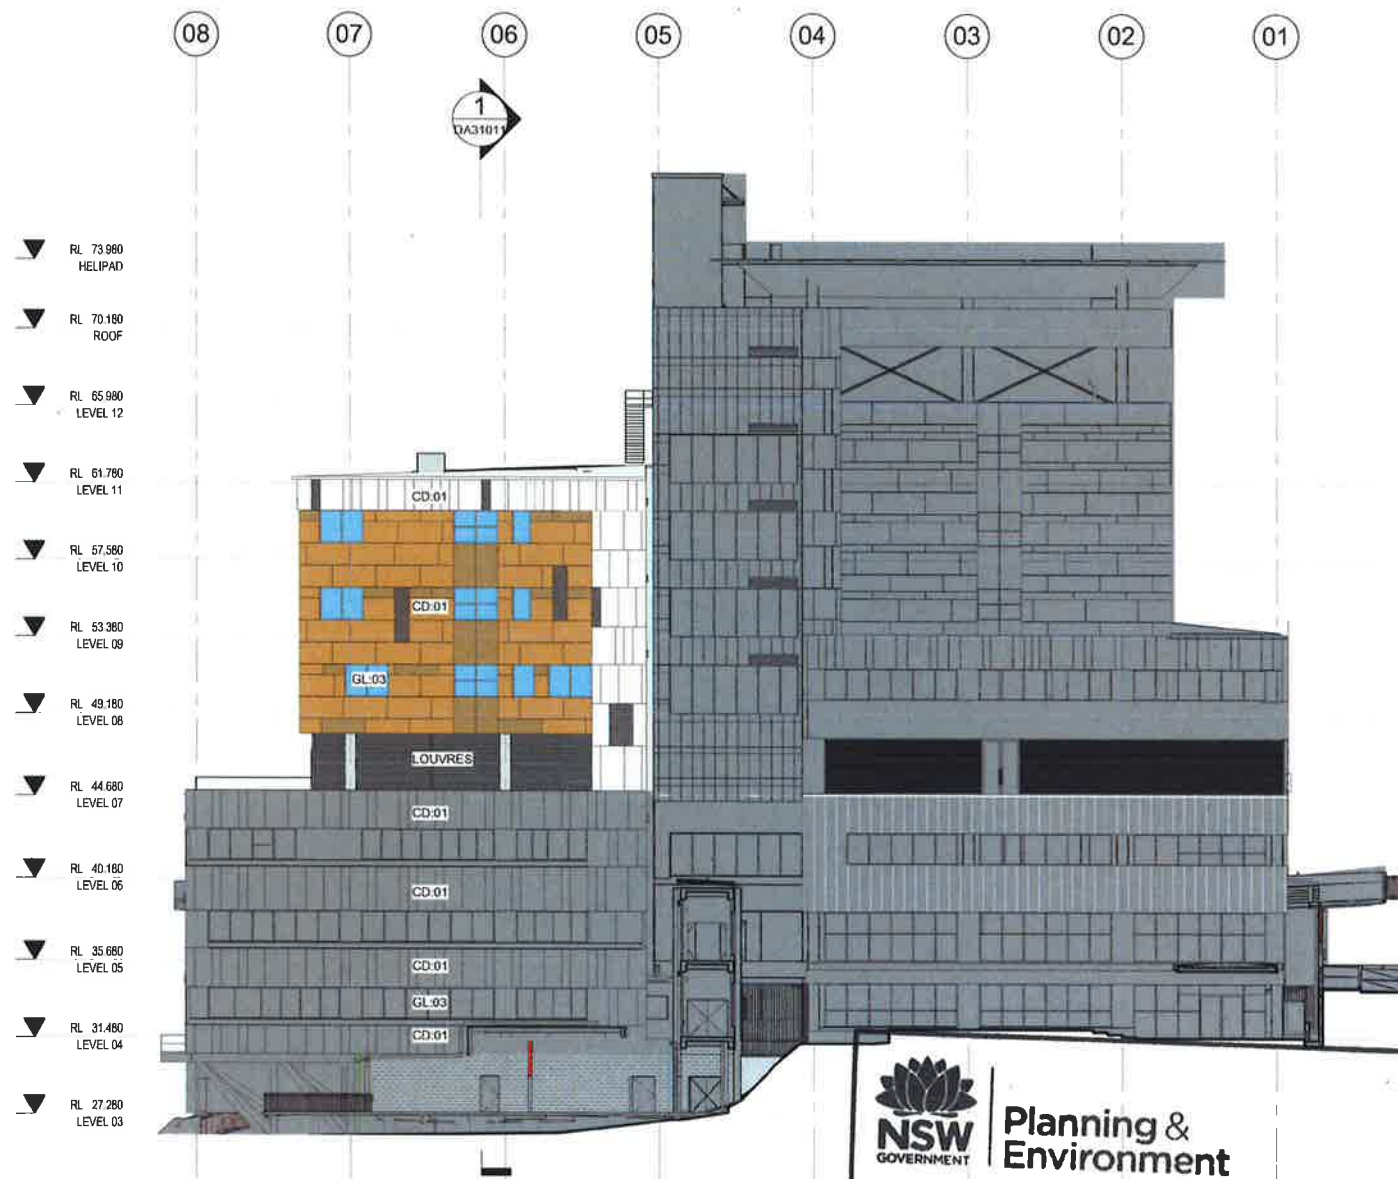

1 Building Elevation - West NTX SSDA
1 : 200

2 Building Elevation - East NTX SSDA
1 : 200



Planning & Environment

Issued under the Environmental Planning and Assessment Act 1979

Approved Application No. SSD 8963


granted on the 20 September 2018

Signed [Signature]

Sheet No. 8 of 12

LEGEND:

EXISTING

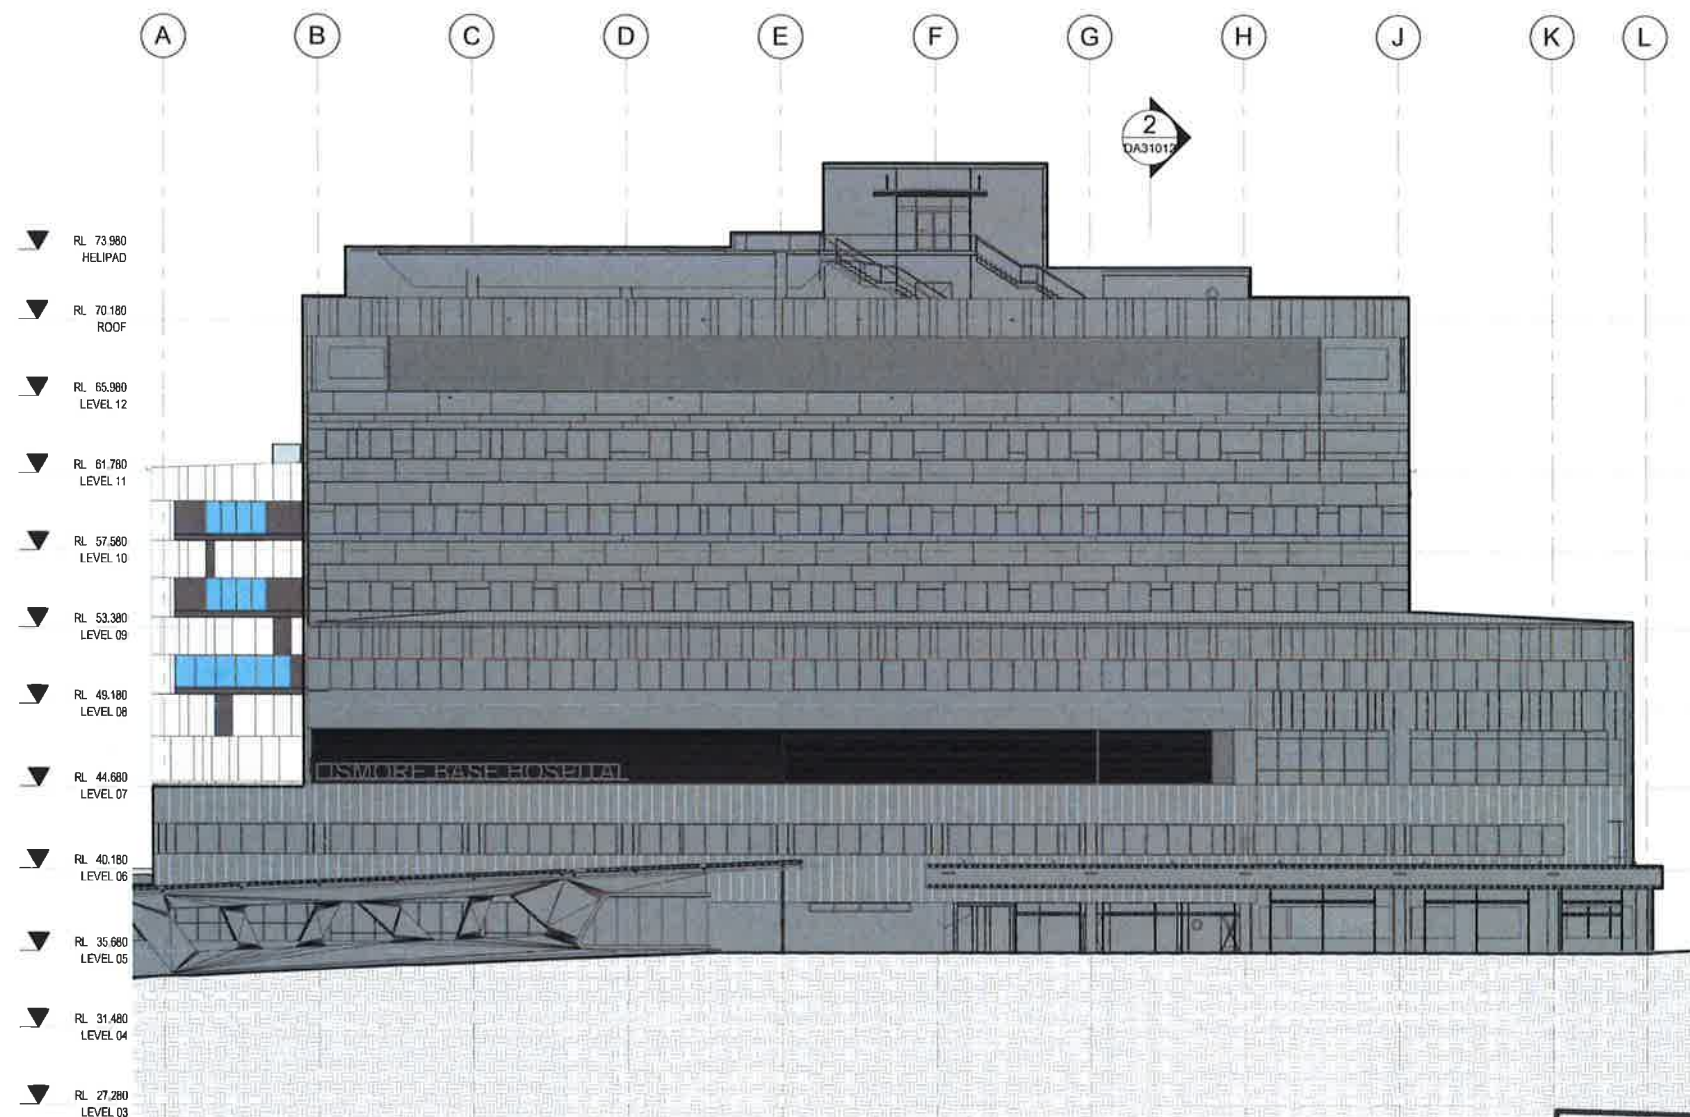

1 Building Elevation - South Frontage NTX SSDA
1 : 200

NSW GOVERNMENT | **Planning & Environment**
 Issued under the Environmental Planning and Assessment Act 1979
 Approved Application No. SSD 8963
 granted on the 20 September 2018
 Signed [Signature]
 Sheet No. 9 of 12



Planning &
Environment


Issued under the Environmental Planning and Assessment Act 1979

Approved Application No. SSD 8963

granted on the 20 September 2018

Signed [Signature]

Sheet No. 10 of 12

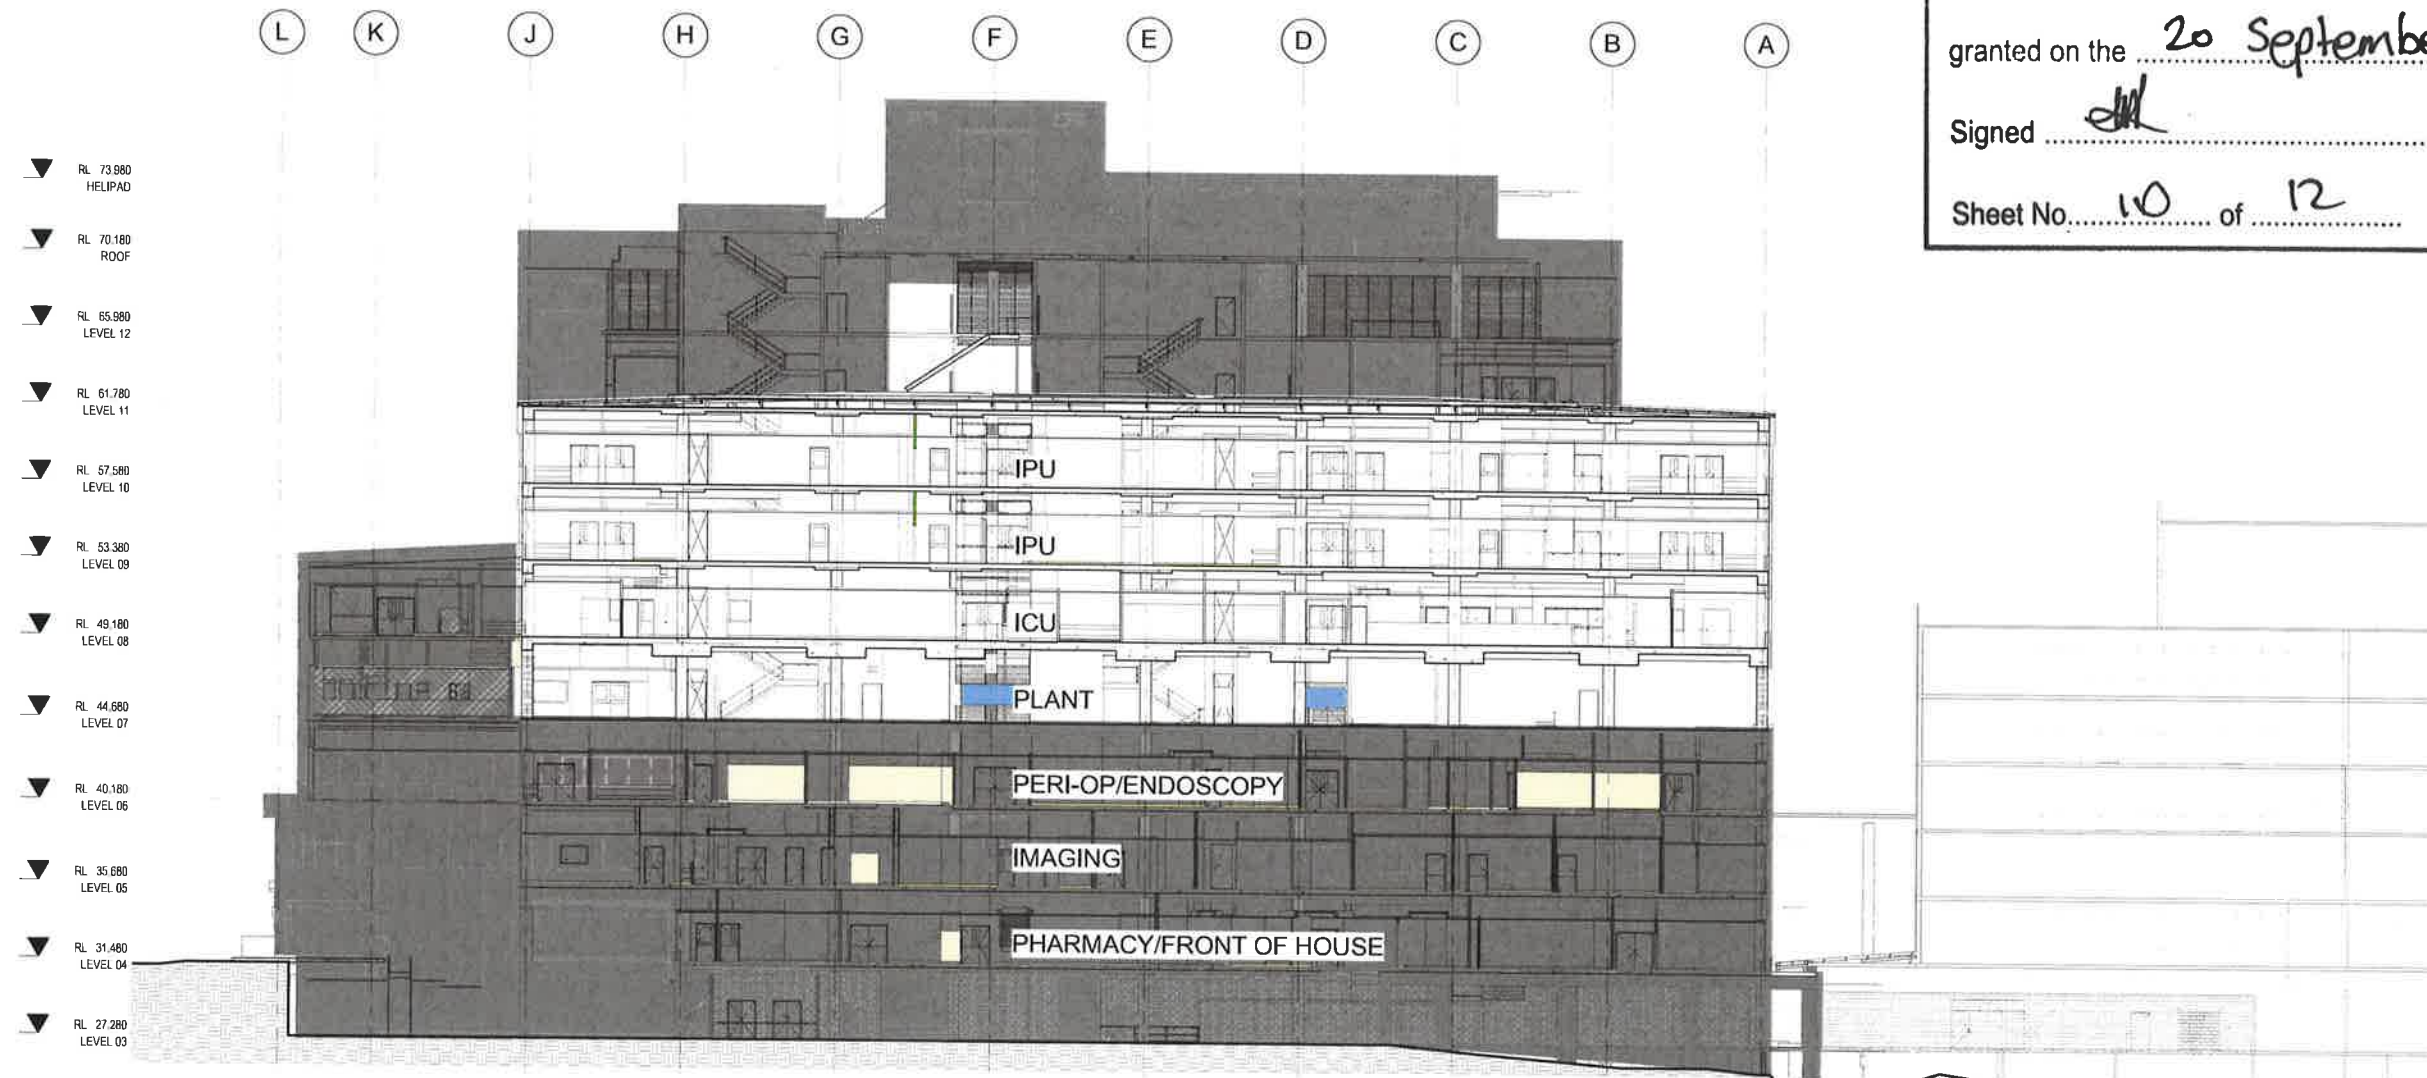

1 North Tower Building Section E-W NTX SSDA
1 : 200

LEGEND:

EXISTING



Planning &
Environment

Issued under the Environmental Planning and Assessment Act 1979


Approved Application No. SSD 8963

granted on the 20 September 2018

Signed [Signature]

Sheet No. 11 of 12

- ▼ RL 73.980
HELIPAD
- ▼ RL 70.180
ROOF
- ▼ RL 65.980
LEVEL 12
- ▼ RL 61.780
LEVEL 11
- ▼ RL 57.580
LEVEL 10
- ▼ RL 53.580
LEVEL 09
- ▼ RL 49.180
LEVEL 08
- ▼ RL 44.680
LEVEL 07
- ▼ RL 40.180
LEVEL 06
- ▼ RL 35.680
LEVEL 05
- ▼ RL 31.480
LEVEL 04
- ▼ RL 27.280
LEVEL 03

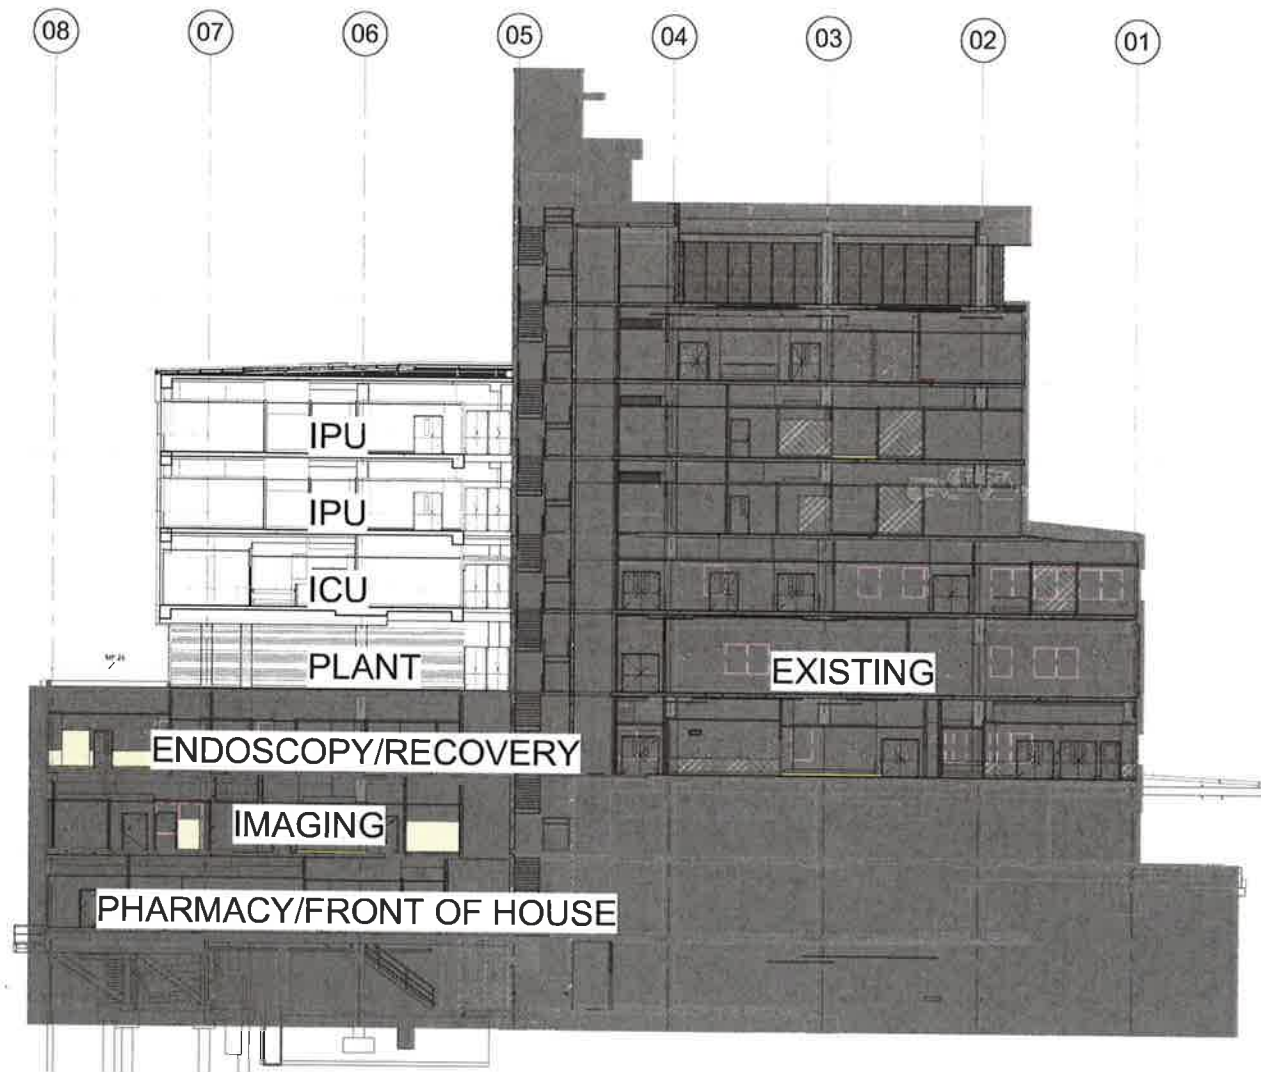

1 Overall Building Section N-S NTX SSDA
A22073 1:200

LEGEND:

EXISTING

GLAZING



GL:03

COMPOSITE METAL CLADDING



CD:01 F

CD:01 G

NSW GOVERNMENT | **Planning & Environment**
 Issued under the Environmental Planning and Assessment Act 1979
 Approved Application No. SSD 8963
 granted on the 20 September 2018
 Signed [Signature]
 Sheet No. 12 of 12

LOUVRE



L7 LOUVRE COLOUR

COMPOSITE METAL CLADDING




CD:10




CD:01 A



CD:01 B

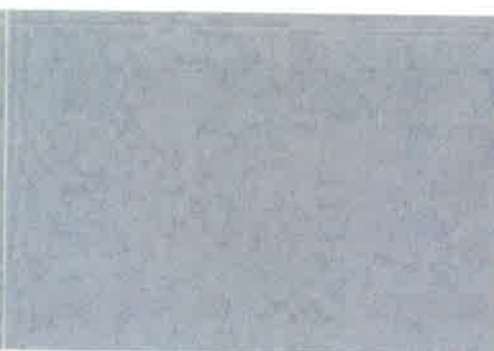

CD:01 C

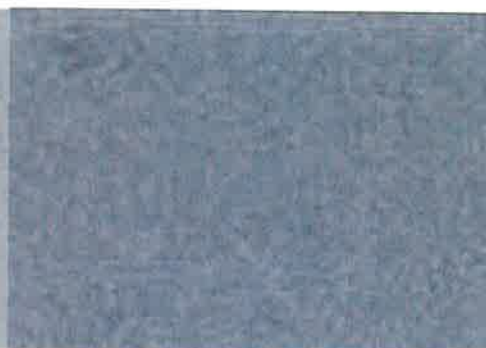

CD:01 D