



VIEW LOOKING NORTH WEST TOWARDS ENTRY





VIEW LOOKING SOUTH WEST TOWARDS ENTRY



VIEW LOOKING SOUTH EAST FROM MARY ST
(IMAGE PROVIDED BY ROBERTS DAY)




VIEW LOOKING NORTH EAST FROM MARY ST

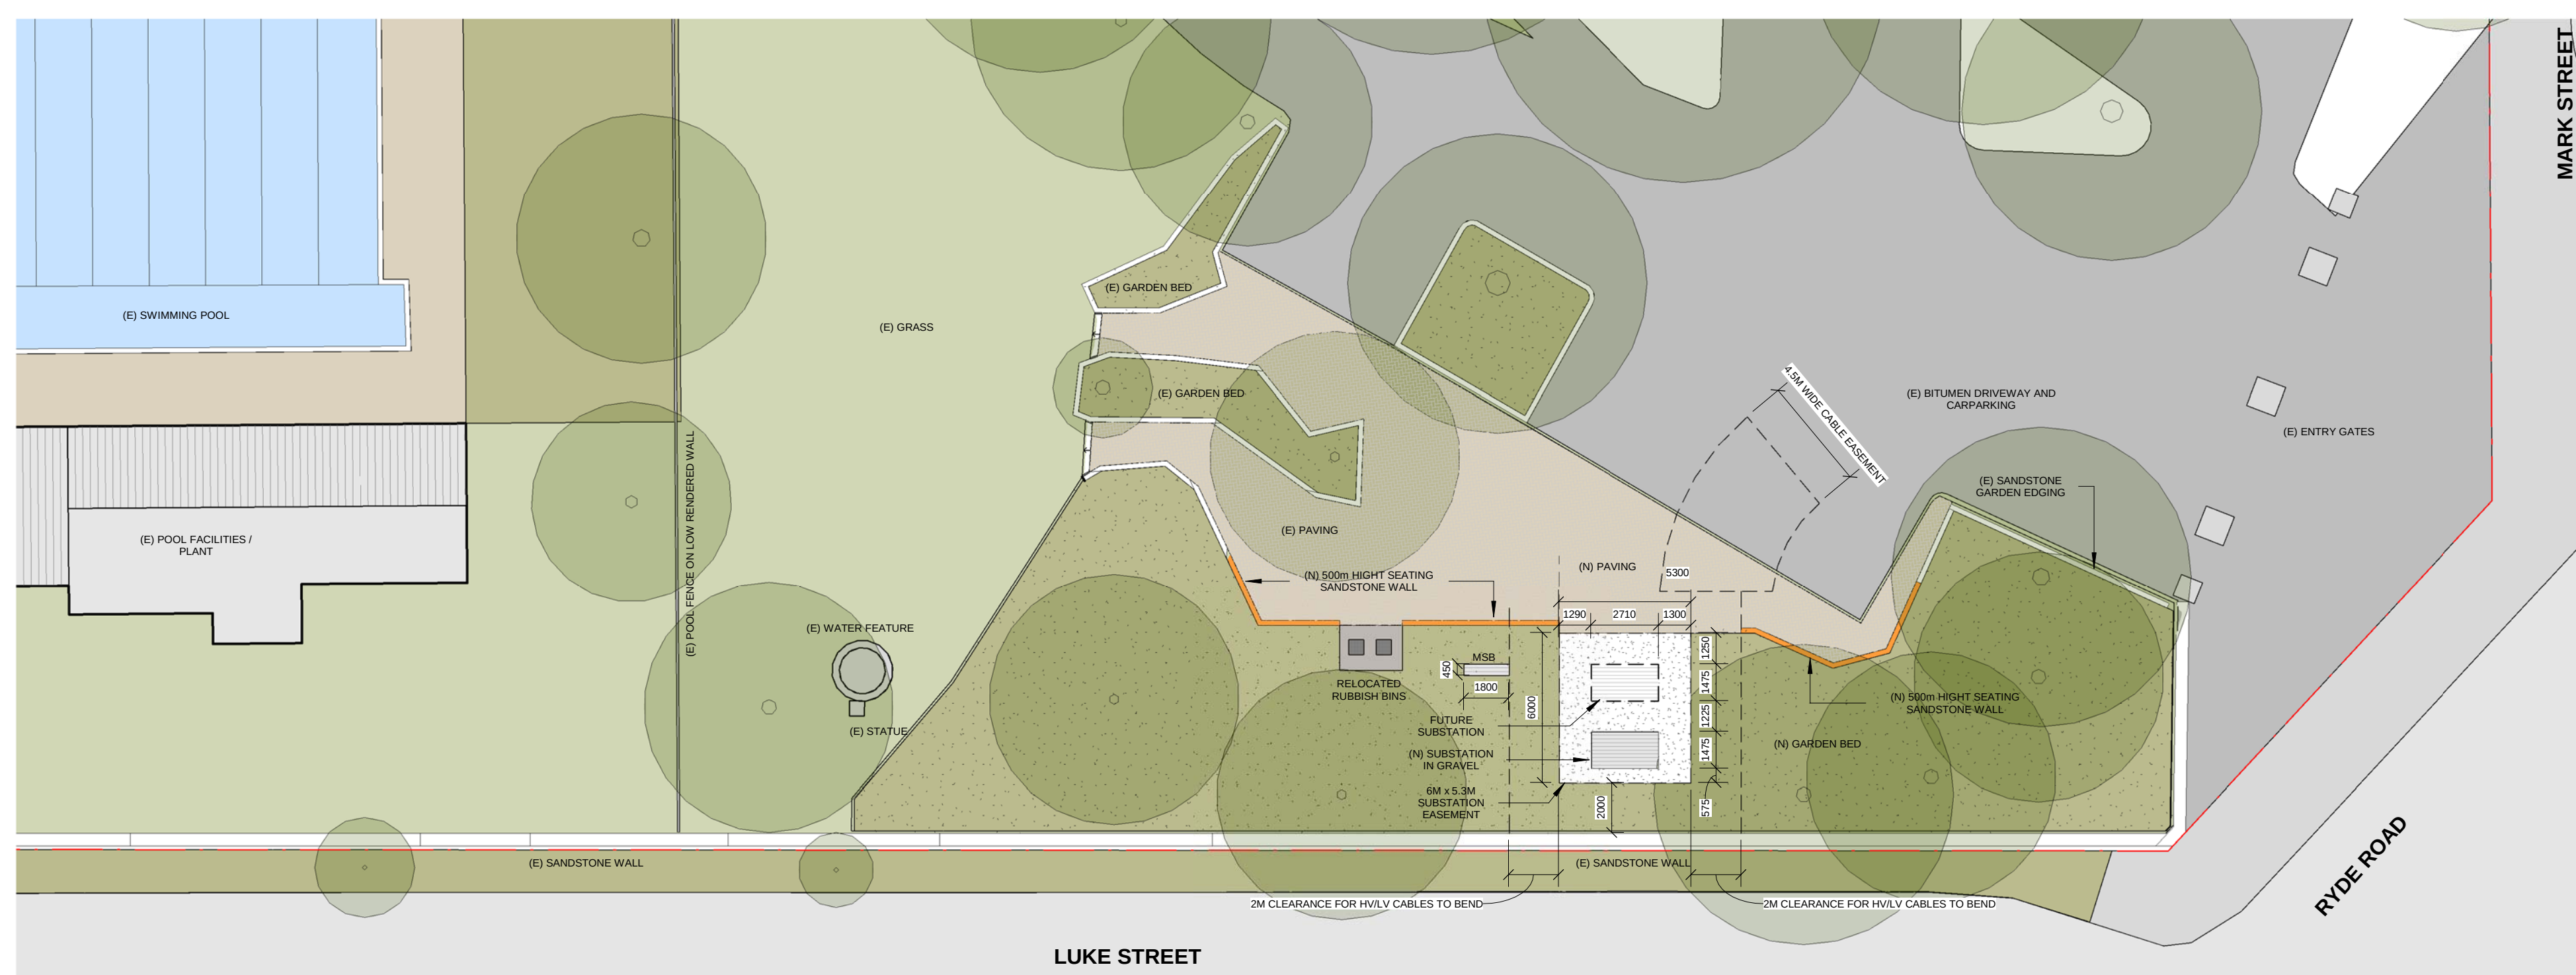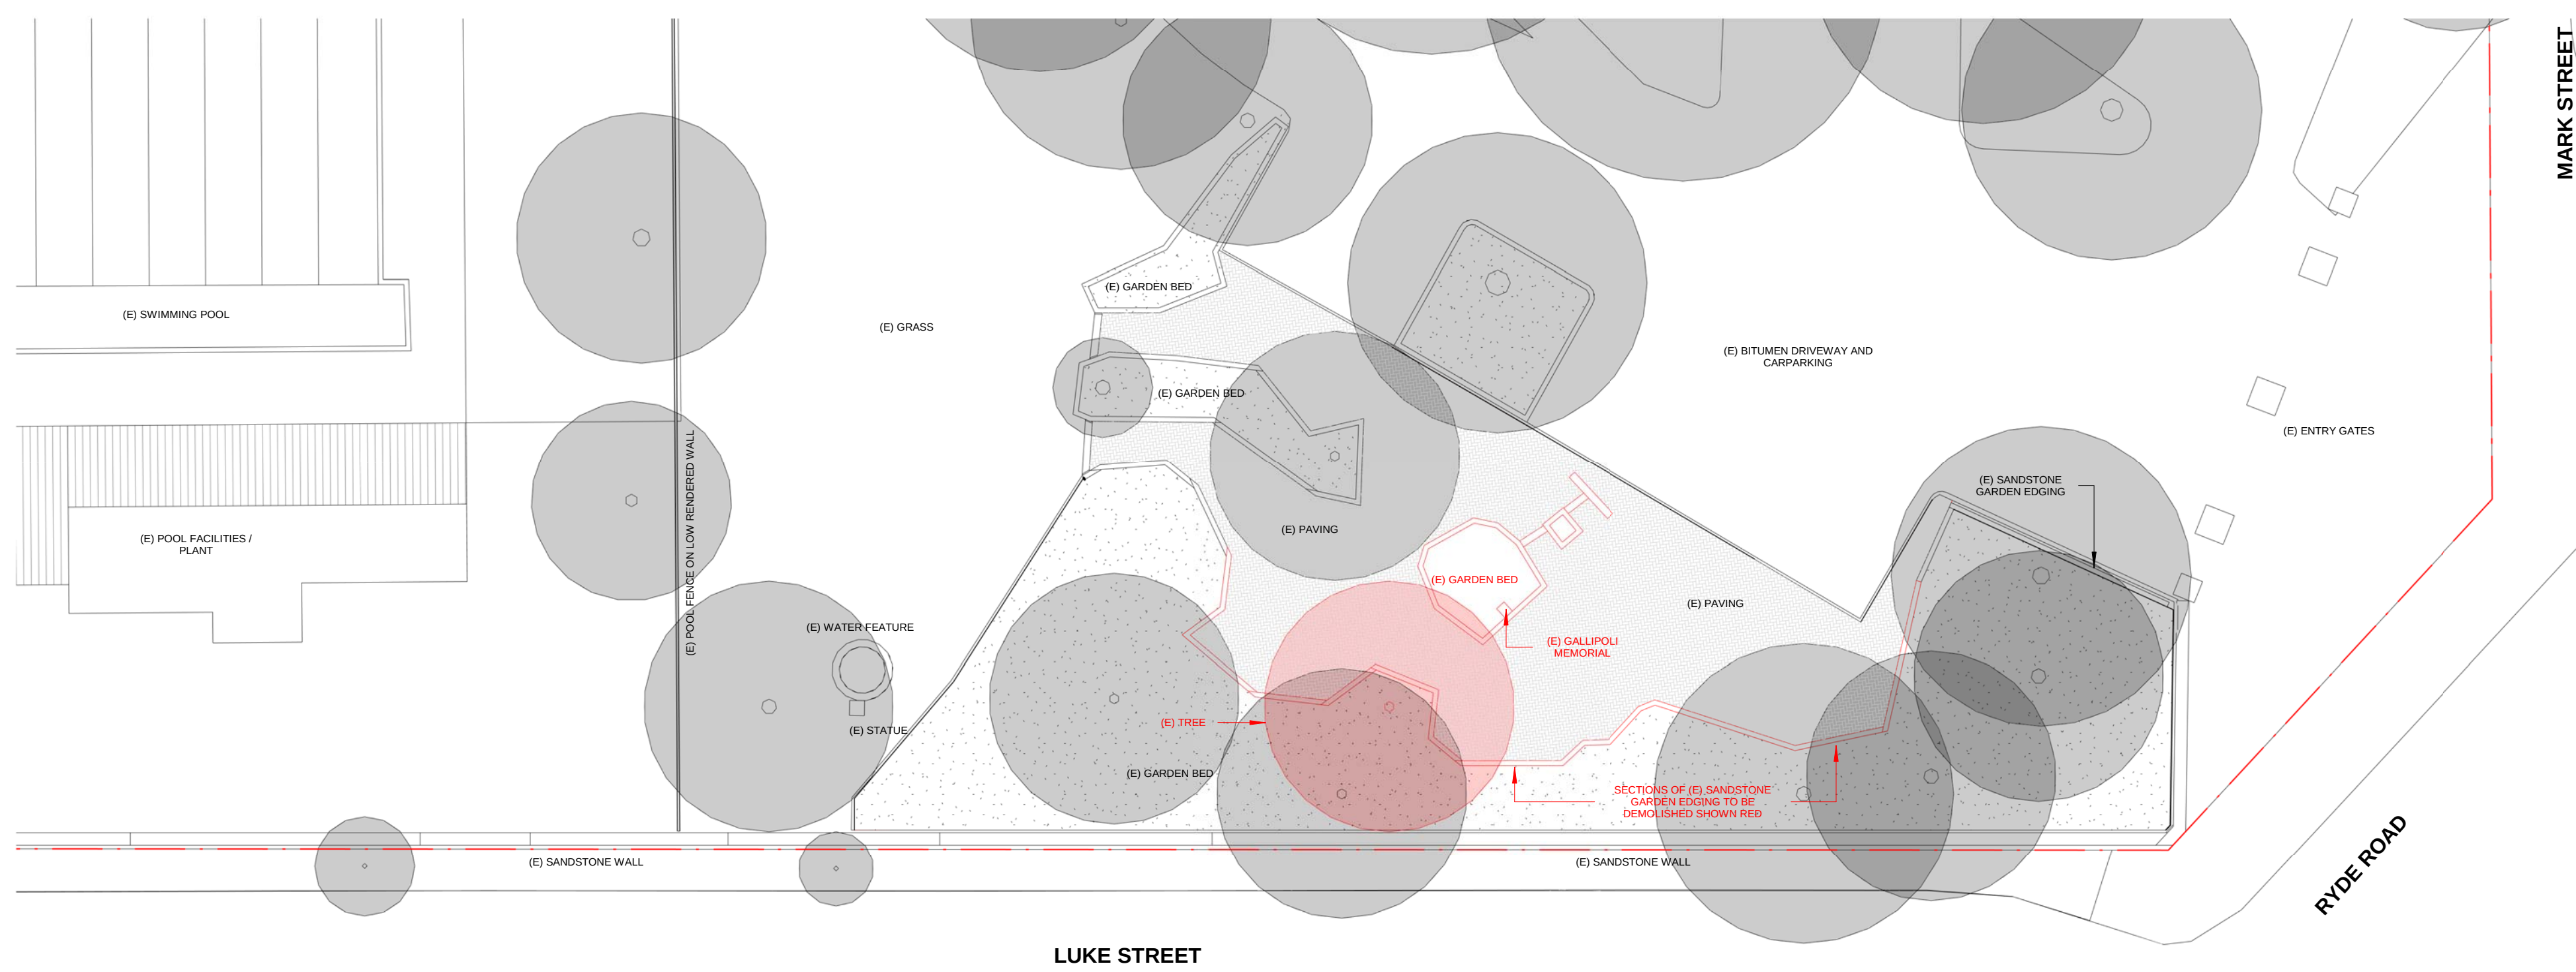





1
1101
PROPOSED NORTH ELEVATION
1 : 200

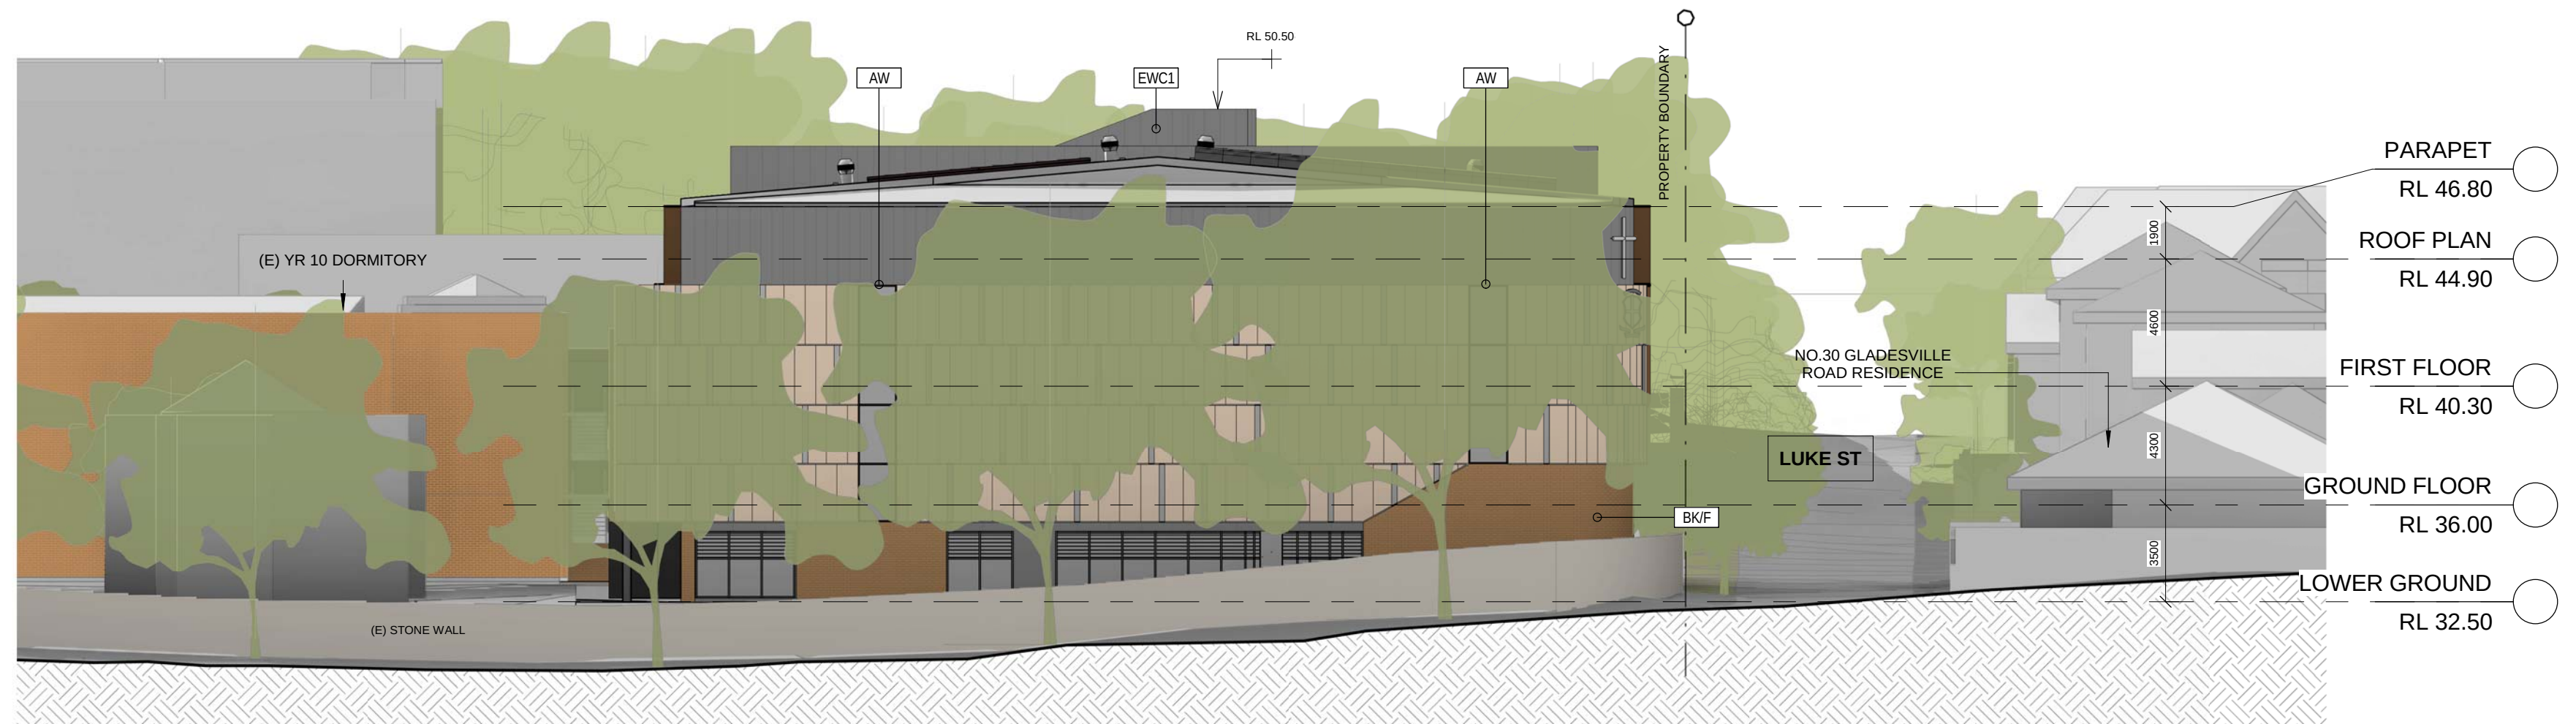


2
1101
PROPOSED SOUTH ELEVATION
(GLADESVILLE ROAD)
1 : 200

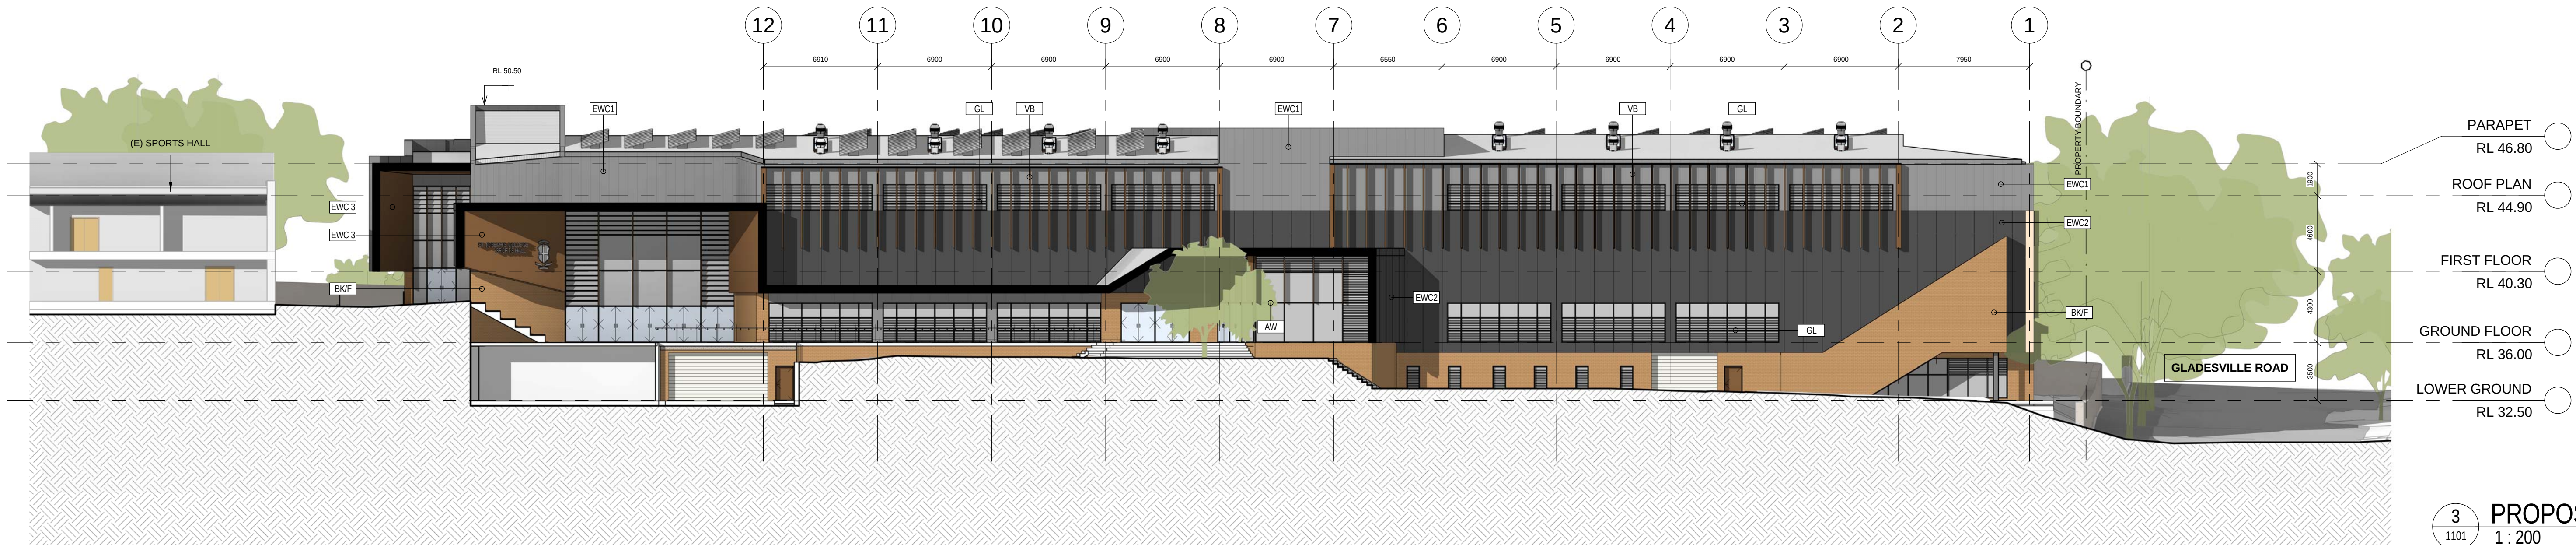


3
1101
PROPOSED WEST ELEVATION
1 : 200

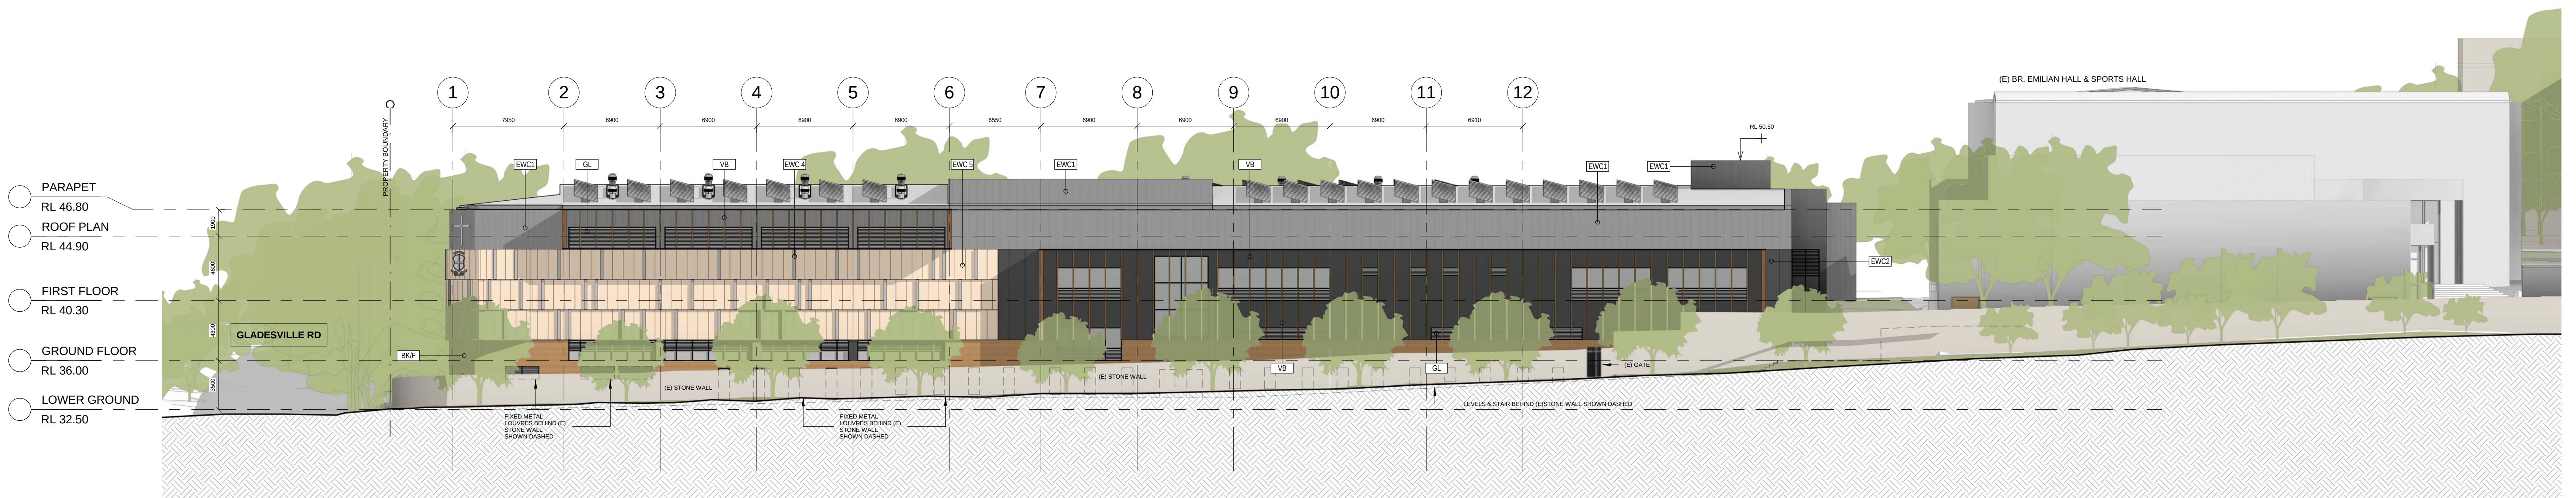


4
1101
PROPOSED EAST ELEVATION
(LUKE STREET)
1 : 200

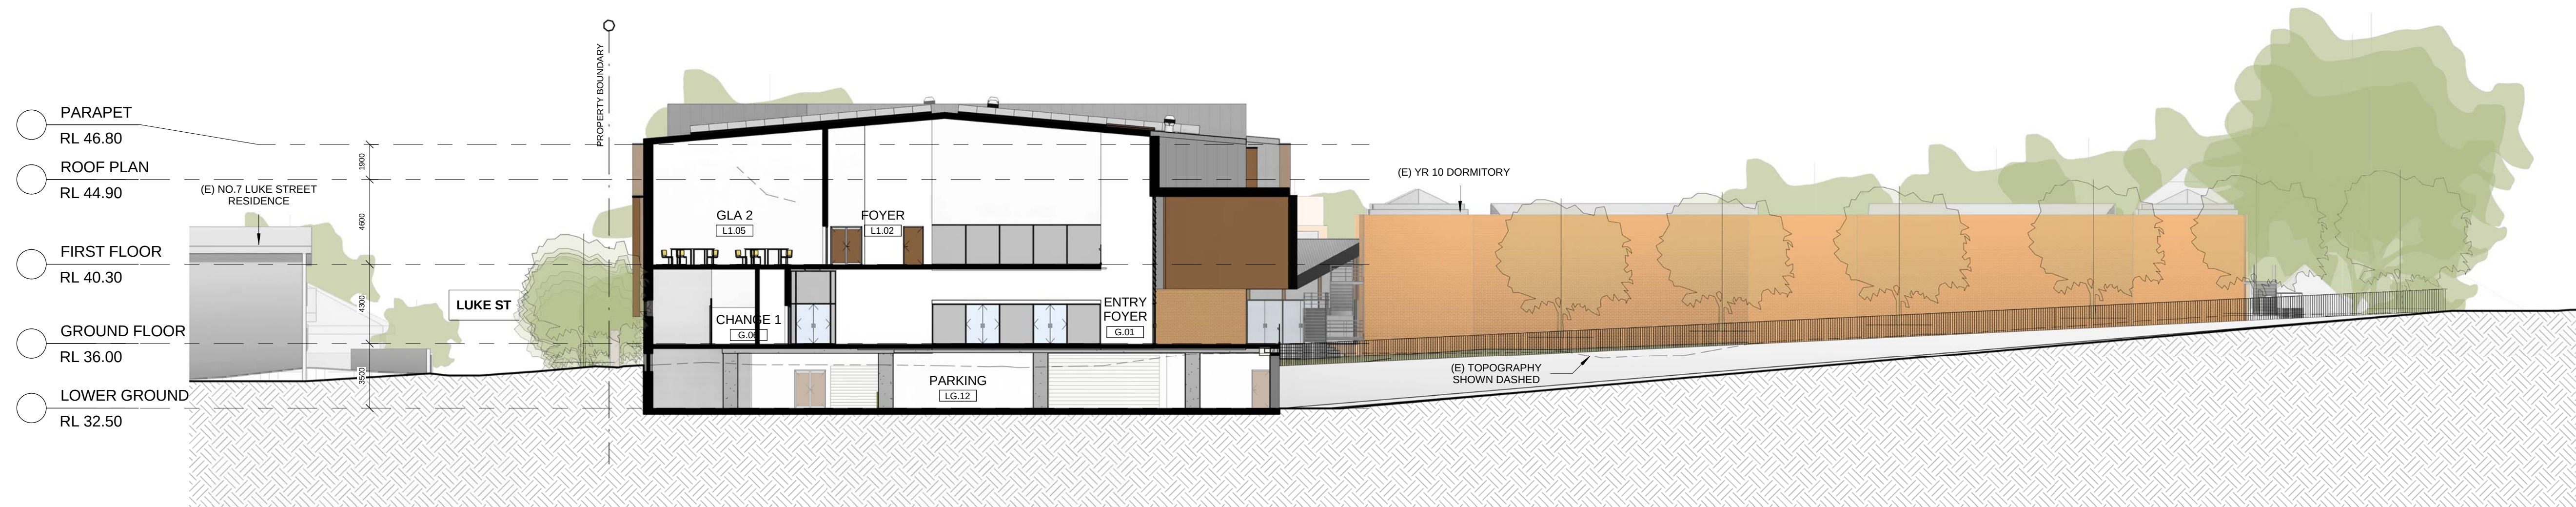


SECTION A
1 : 200

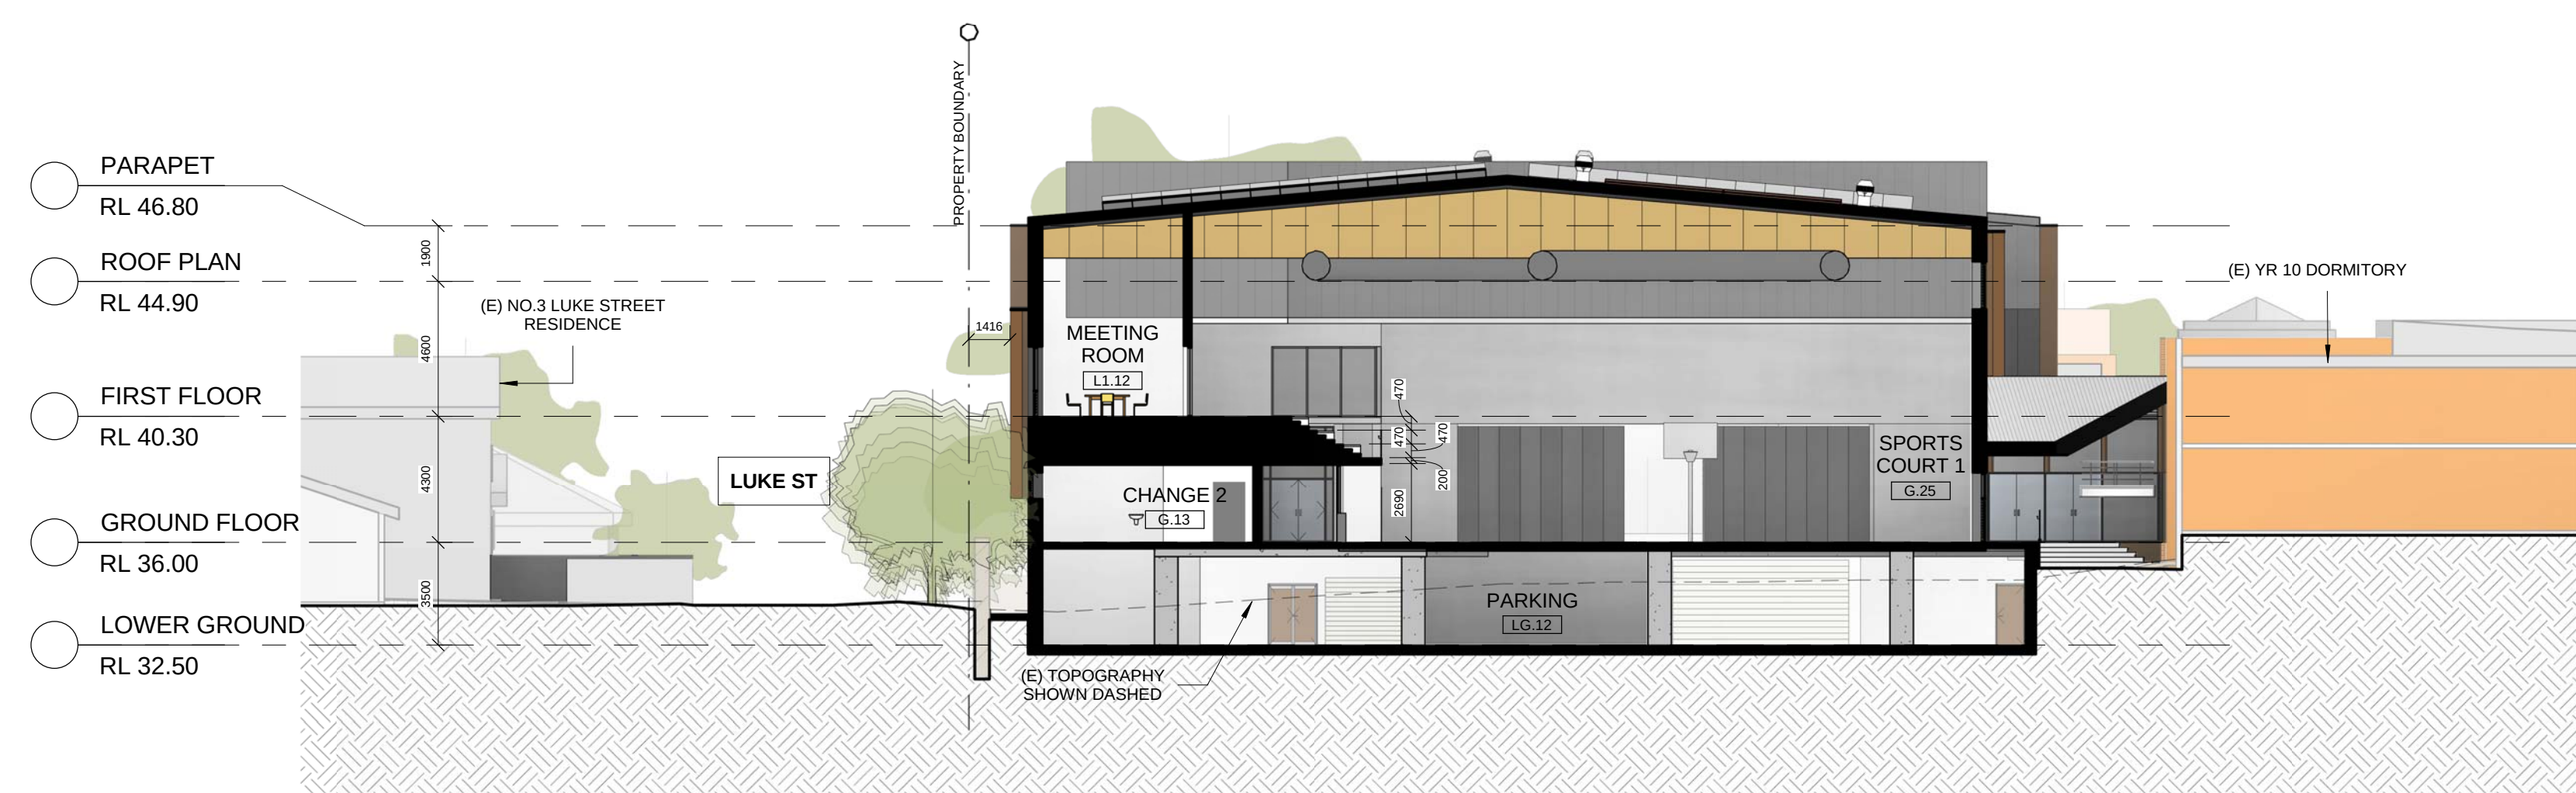

SECTION B
1 : 200

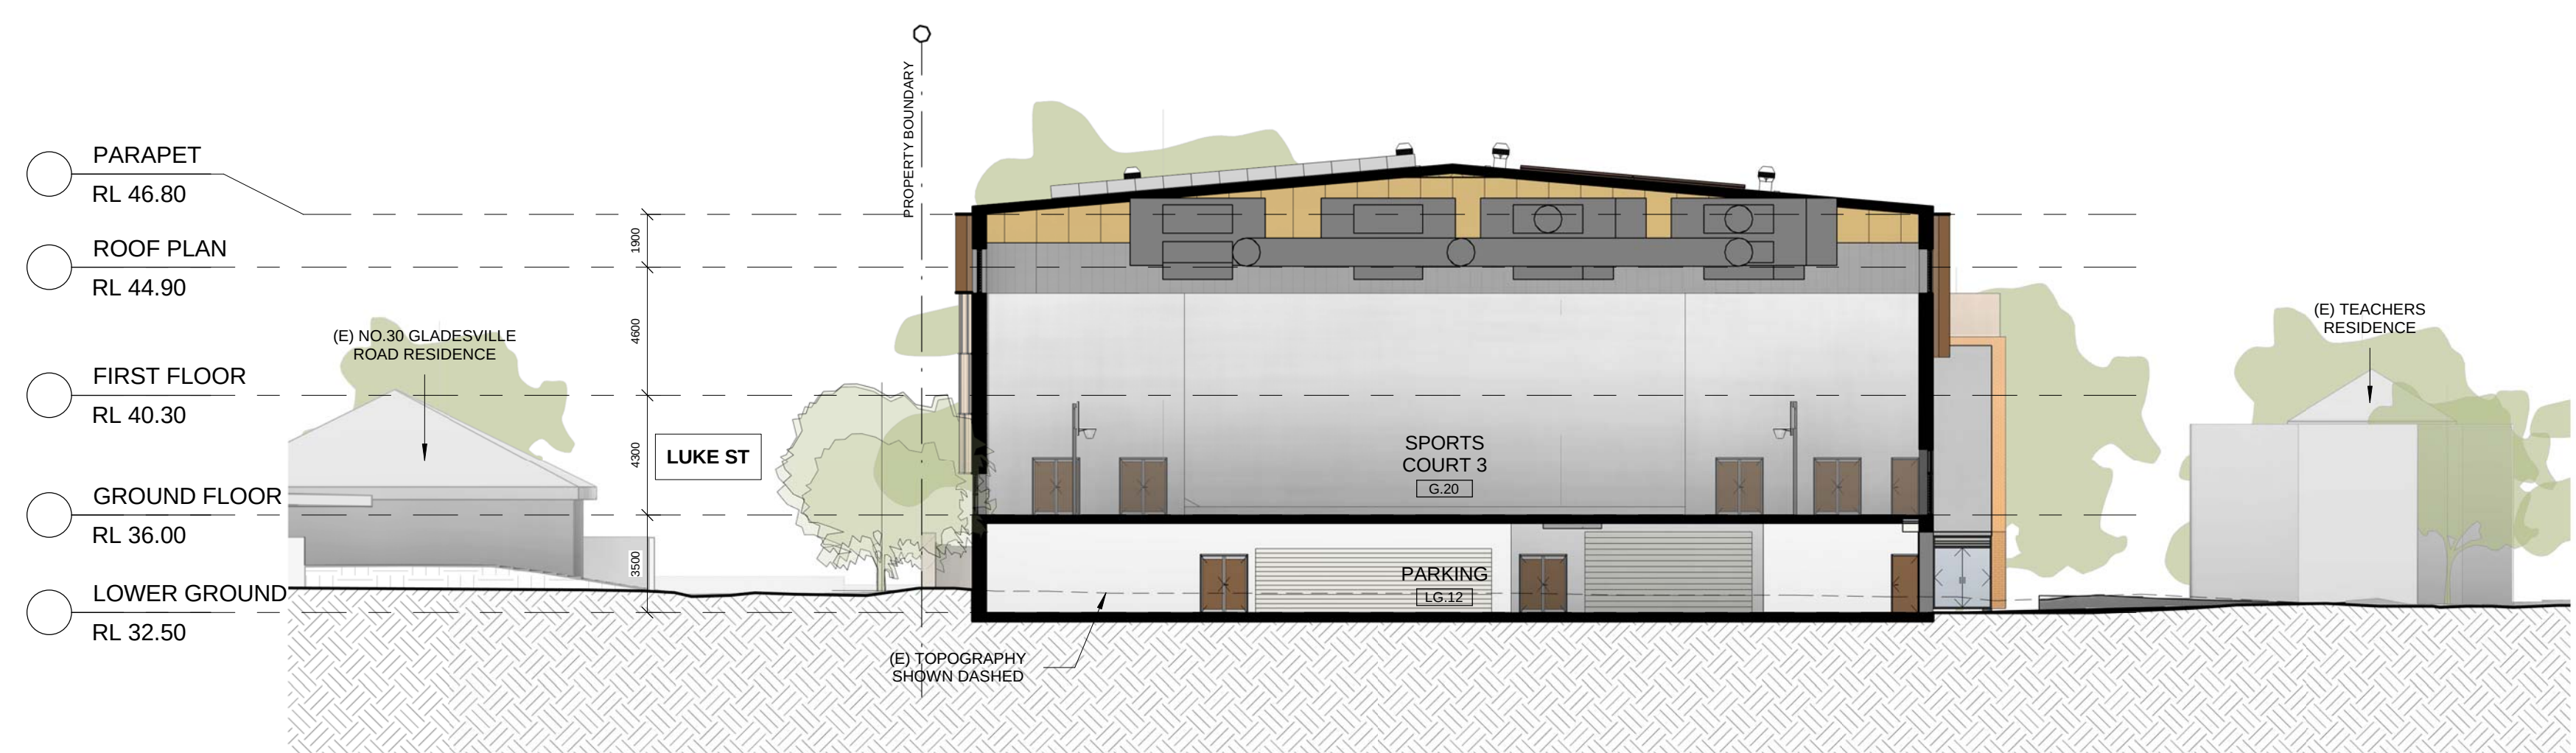

SECTION C
1 : 200

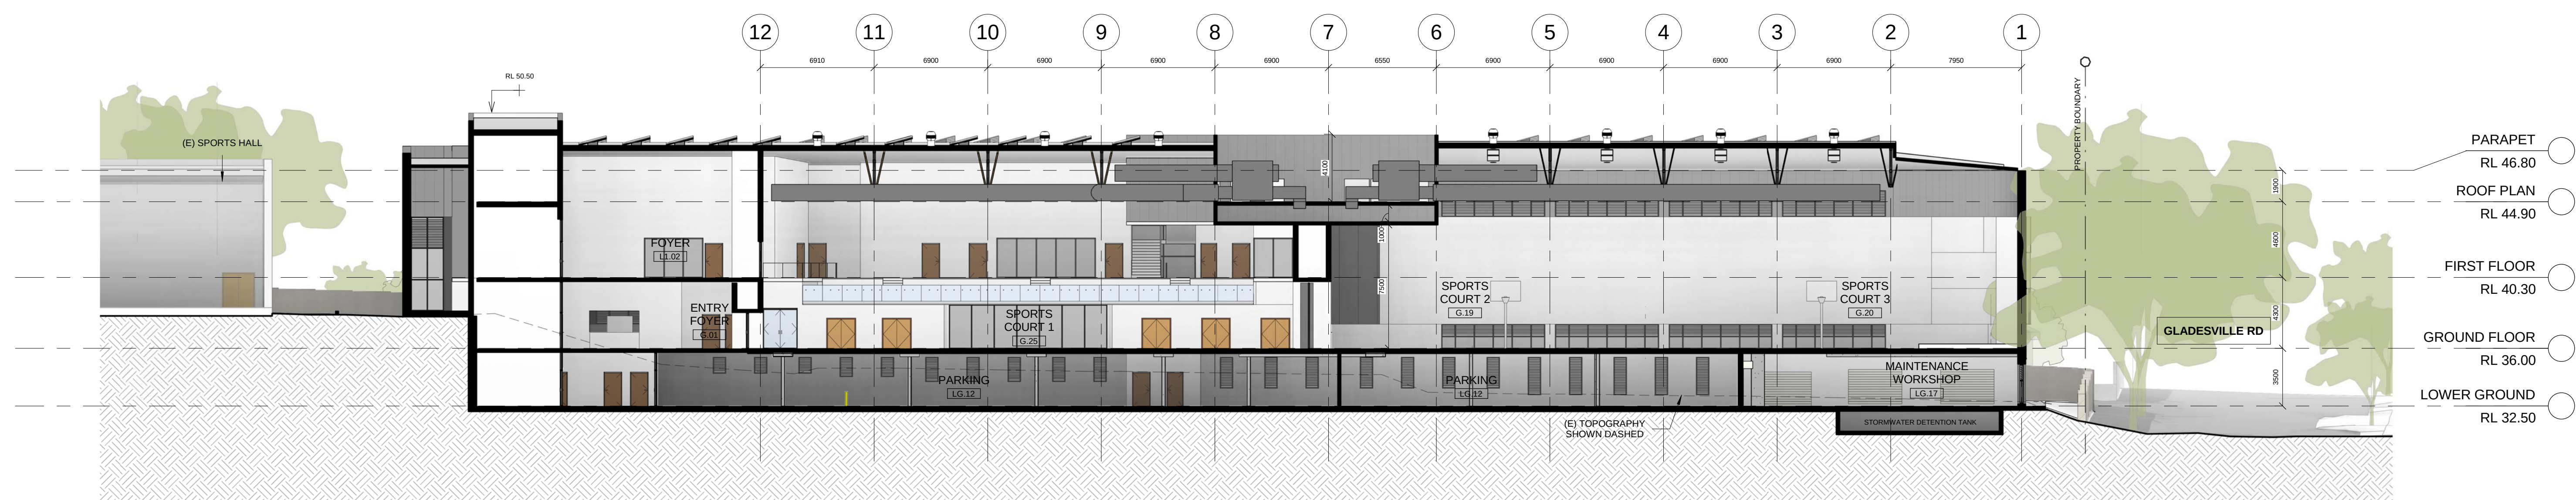


SECTION D
1 : 200

NOT FOR CONSTRUCTION


SPRING EQUINOX
(23 SEPTEMBER)



1 9AM
3001 1:1000

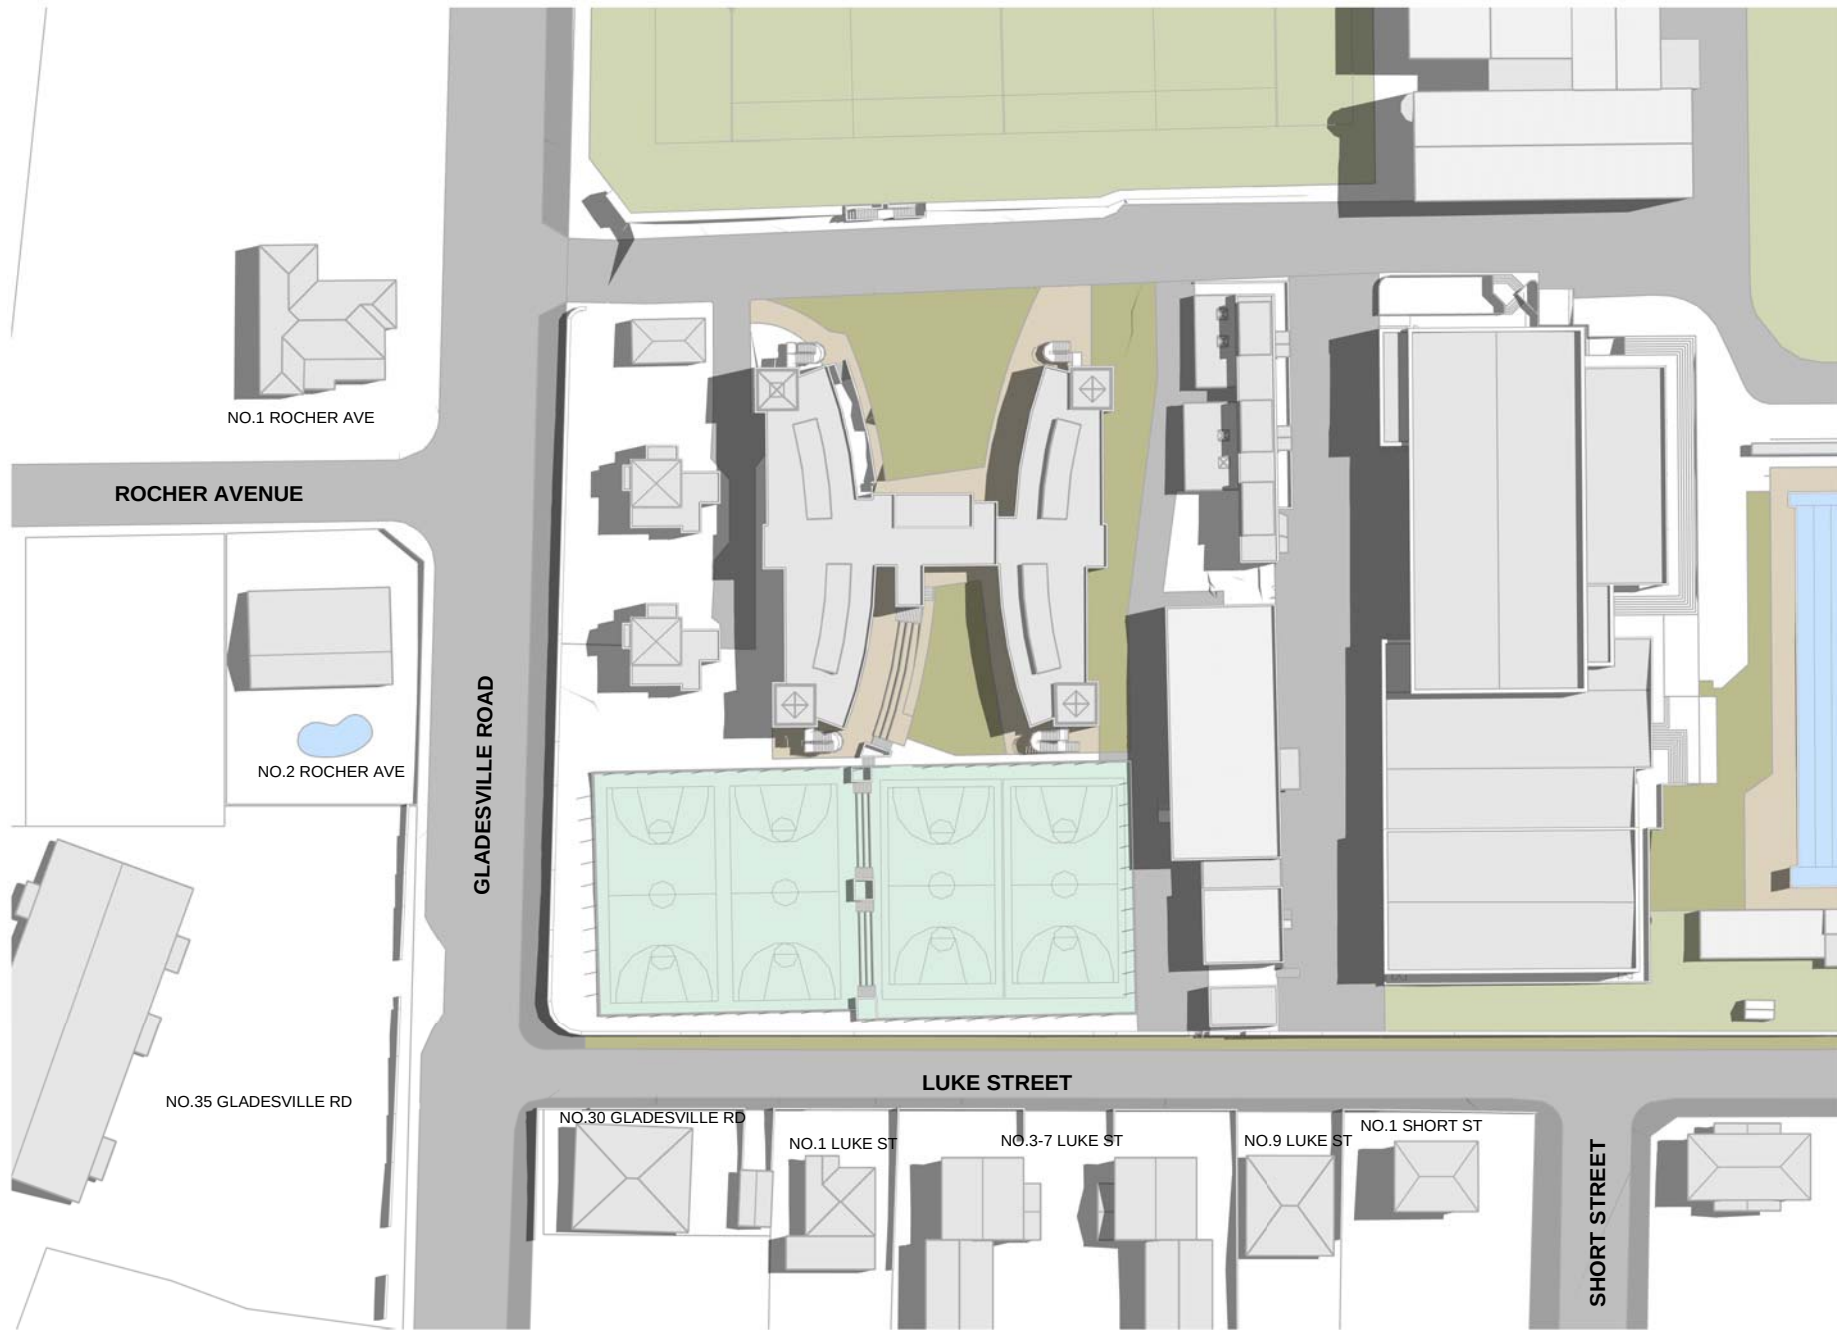

2 12PM
3001 1:1000

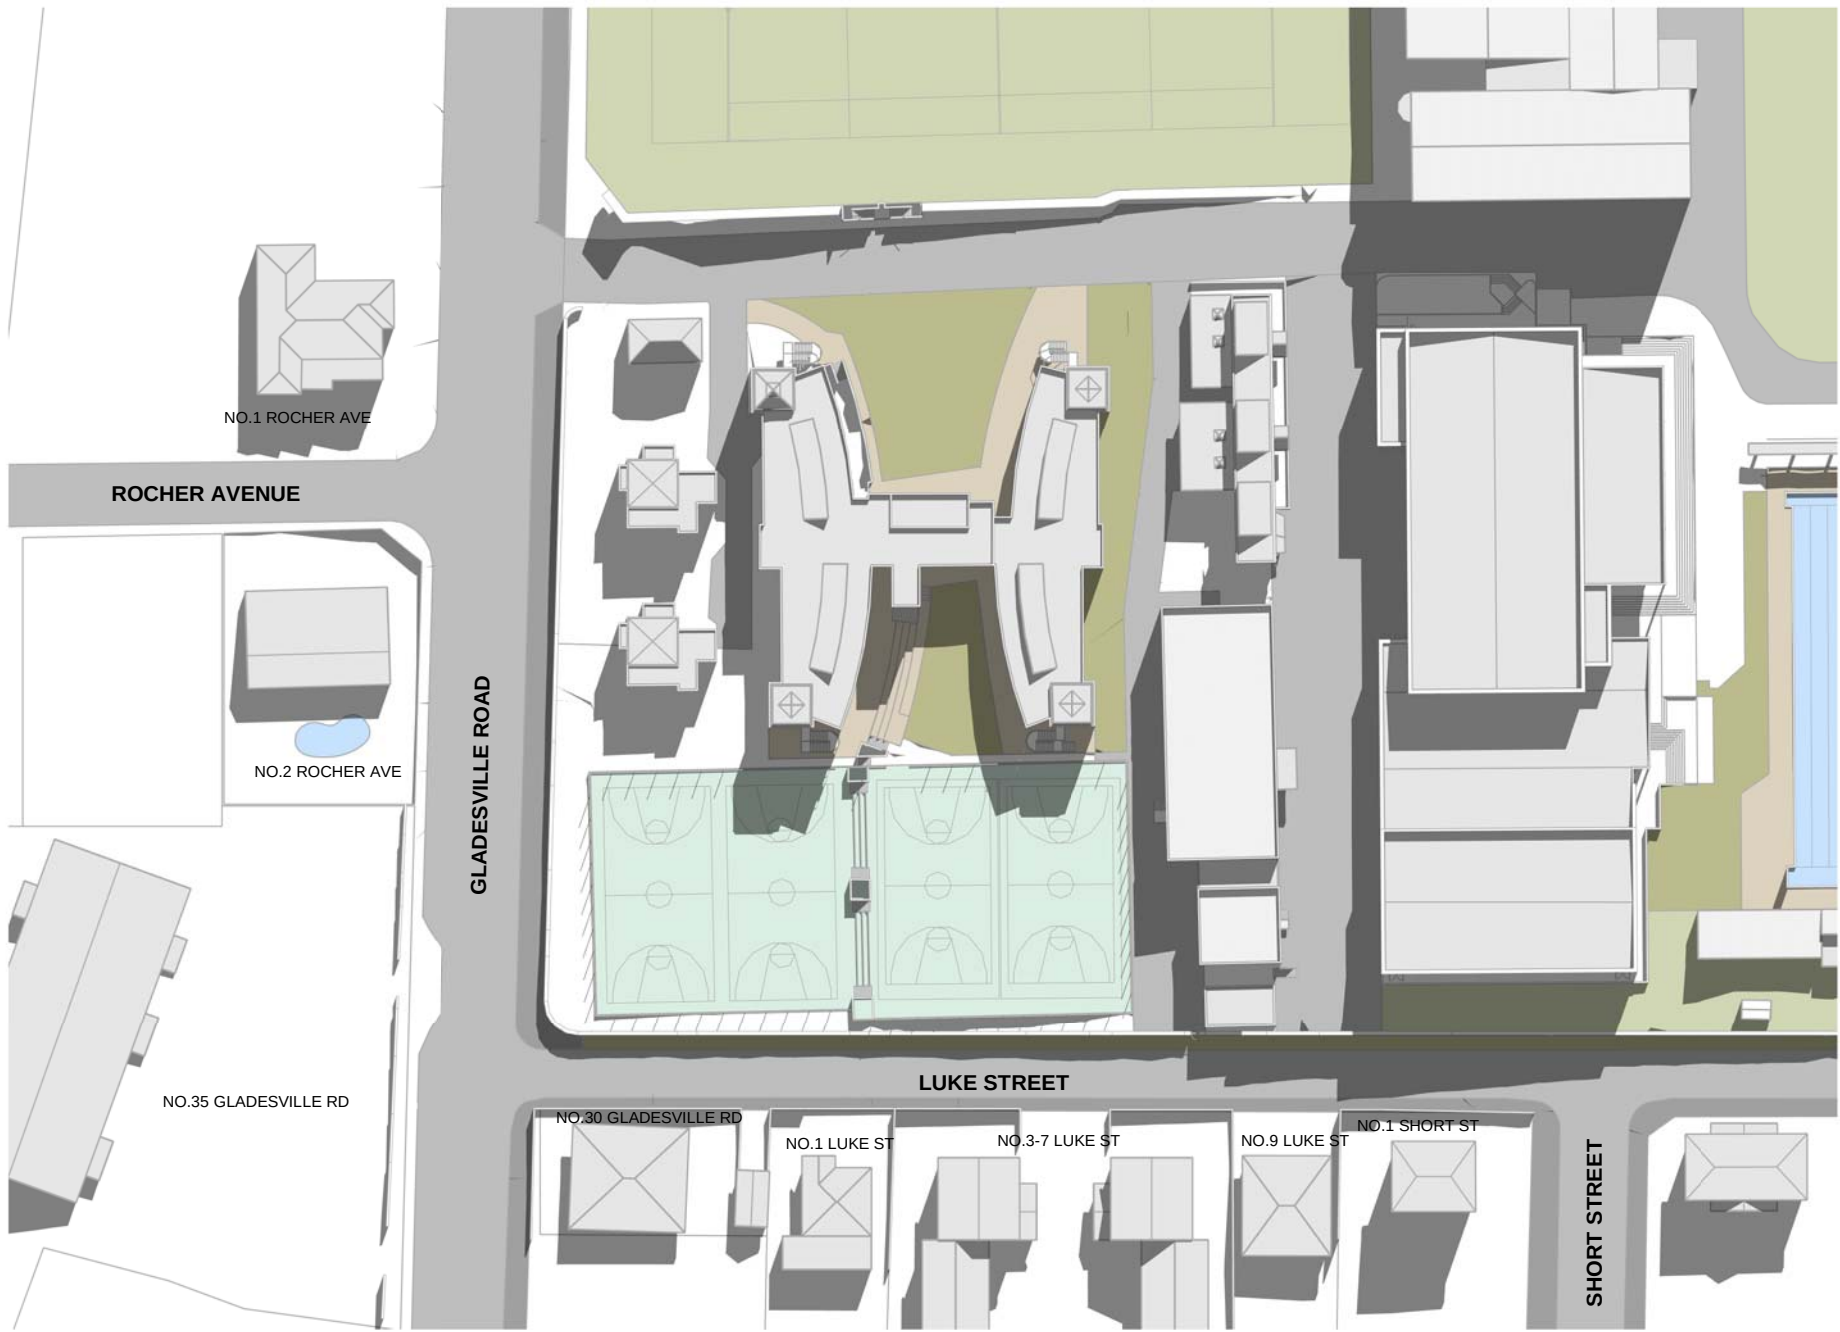


3 3PM
3001 1:1000


SUMMER SOLSTICE
(22 DECEMBER)



4 9AM
3001 1:1000

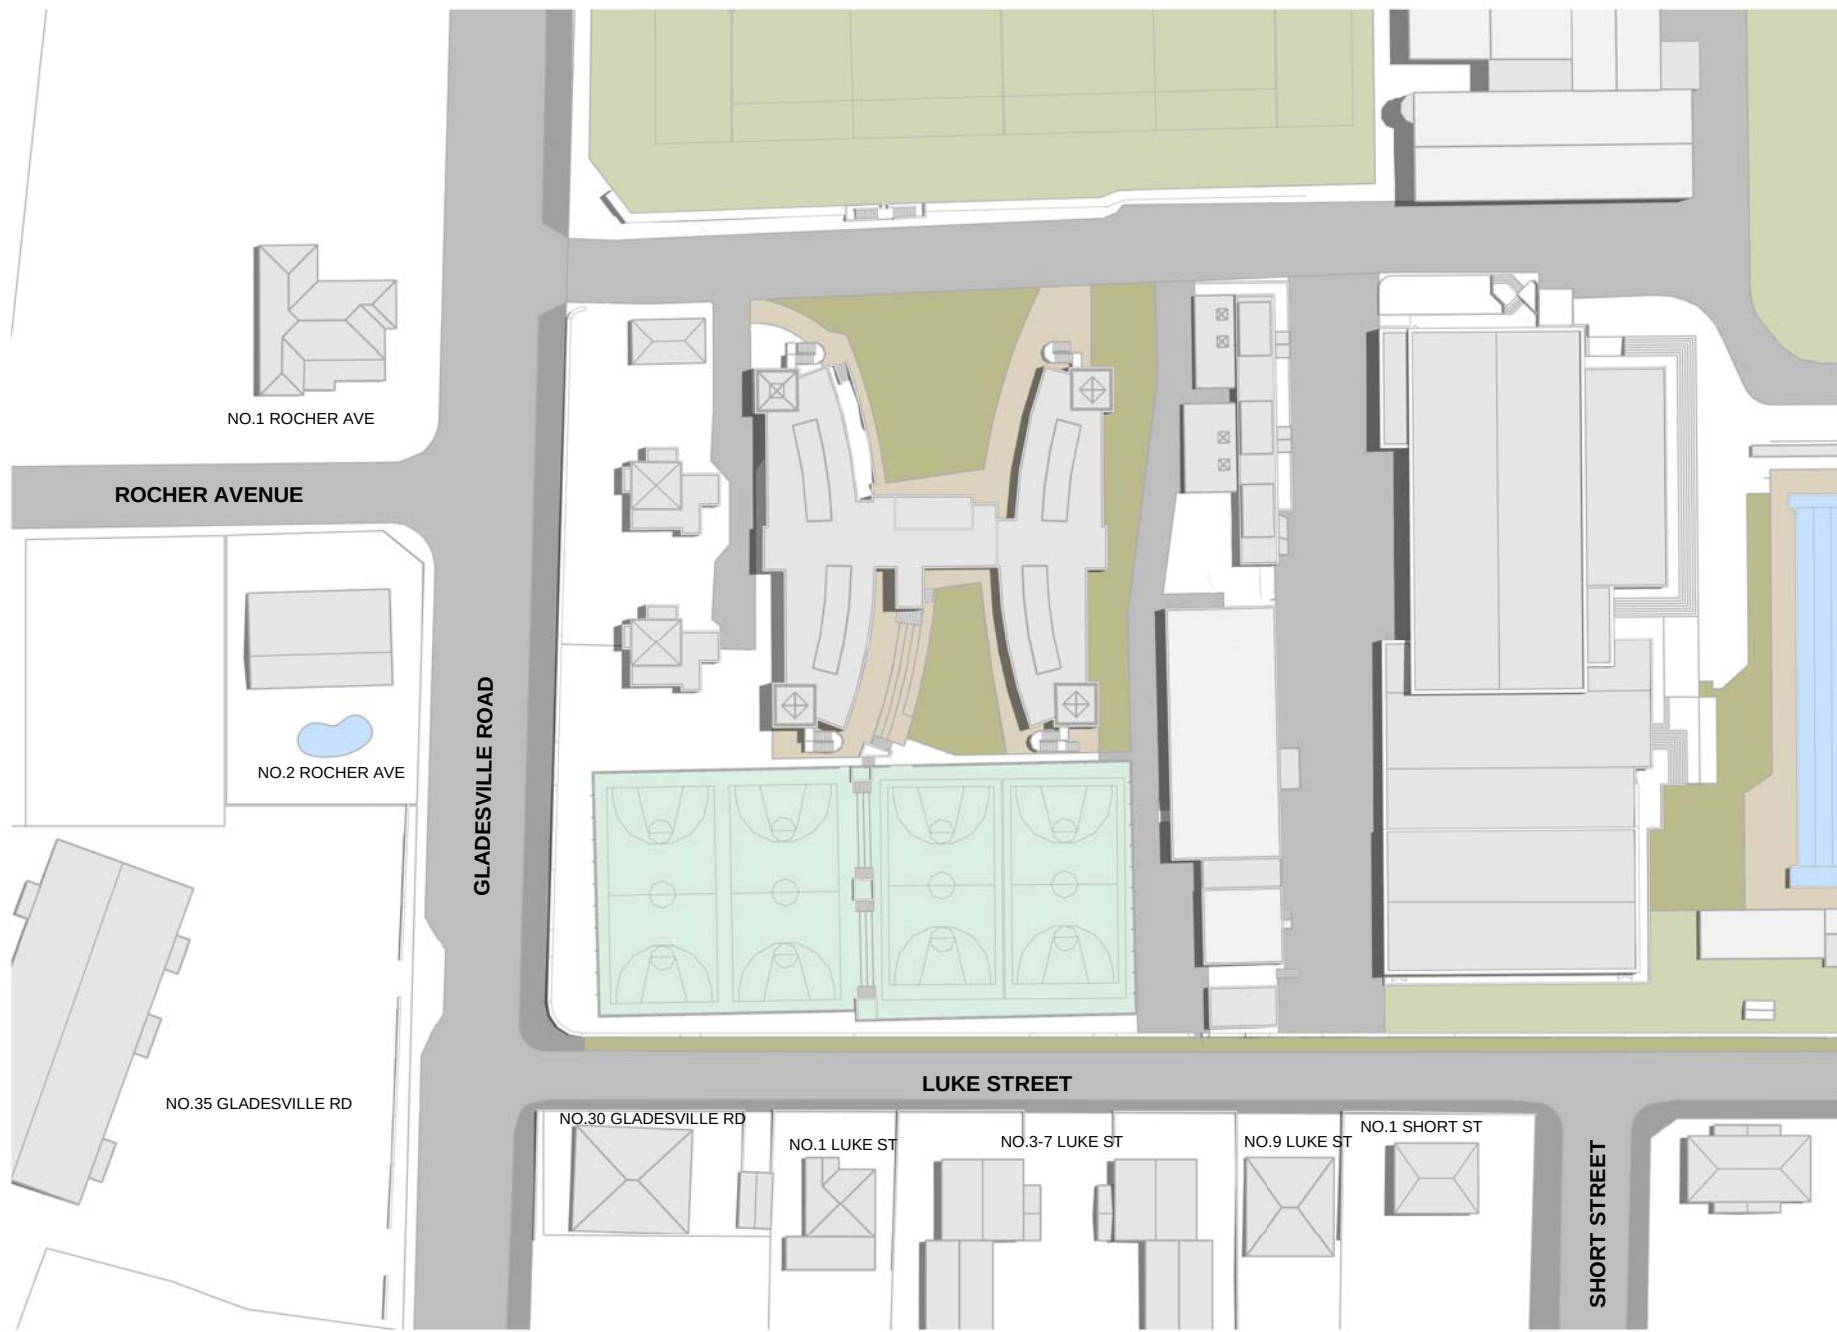

5 12PM
3001 1:1000

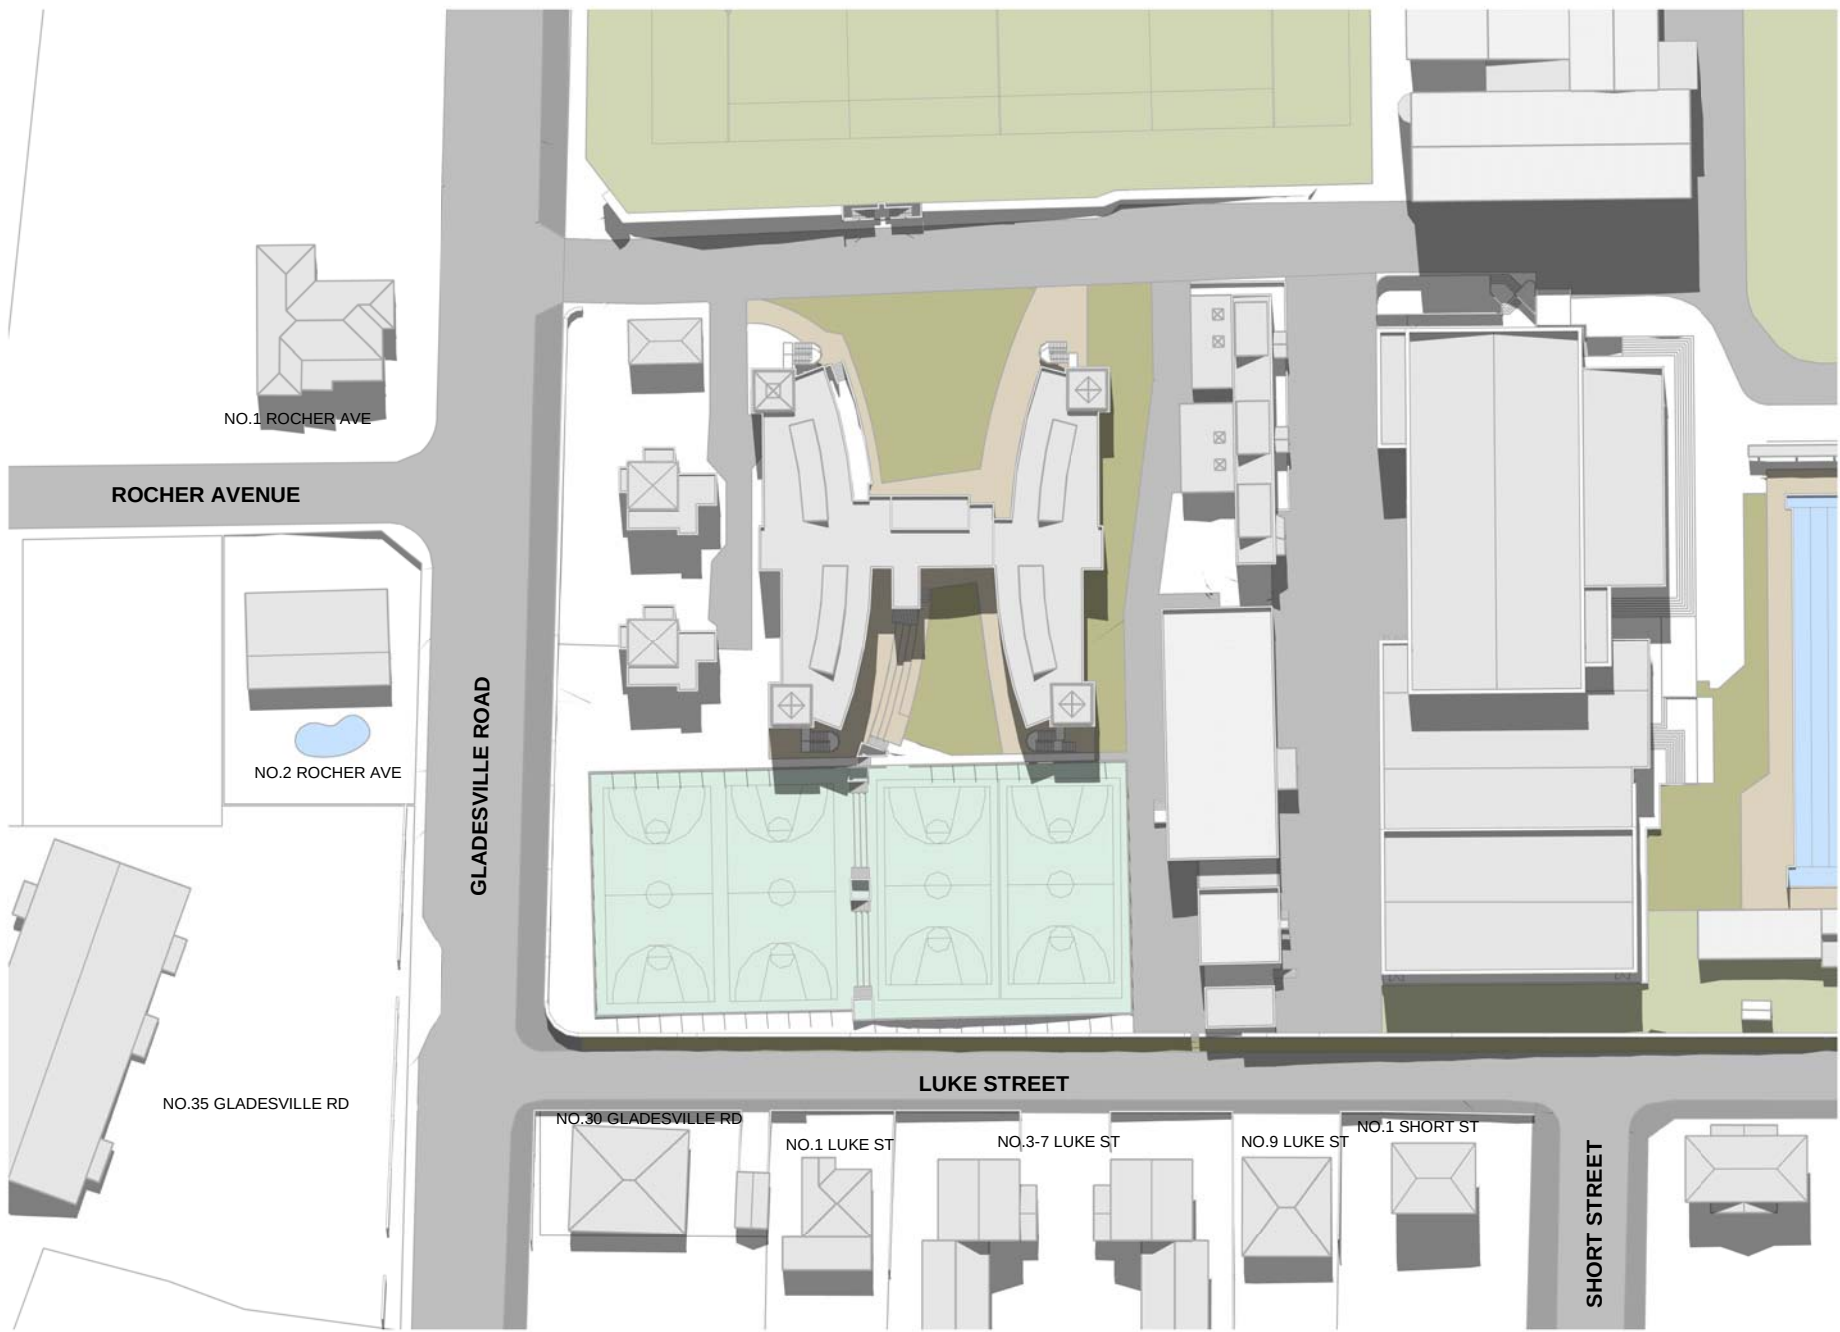


6 3PM
3001 1:1000

AUTUMN EQUINOX
(21 MARCH)



7 9AM
3001 1:1000

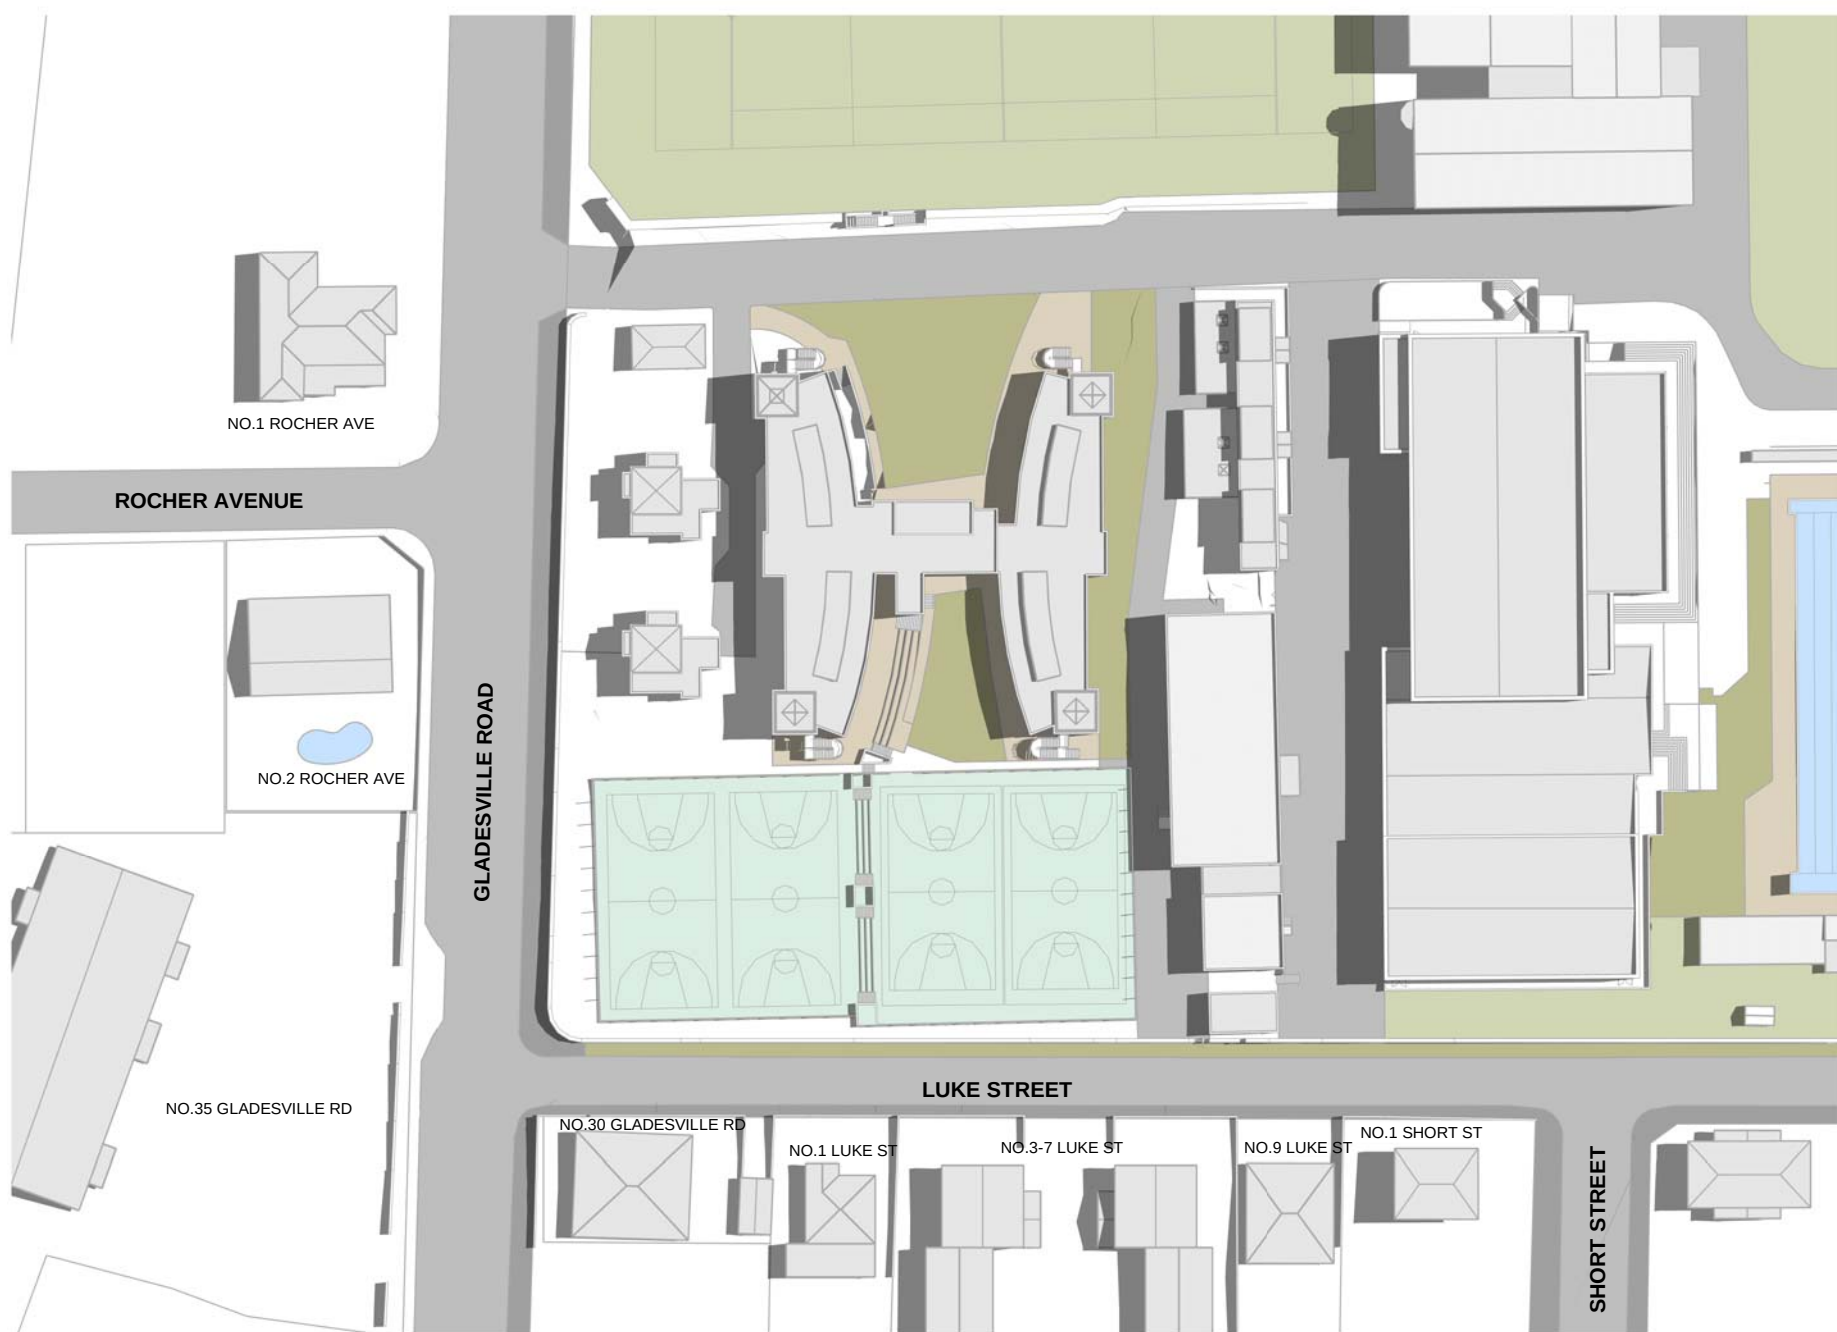

8 12PM
3001 1:1000



9 3PM
3001 1:1000

CLIENT
ST JOSEPH'S COLLEGE,
HUNTERS HILL

T+ 61 2 9816 0900



PROJECT MANAGER
Bloompark Consulting

T+ 61 2 9957 1473

QUANTITY SURVEYOR
Altus Group

T+ 61 2 9283 7311

URBAN PLANNER
Robinson Urban Planning Pty Ltd

T+ 61 2 9130 1483

STRUCTURAL & CIVIL ENGINEER
Northrop Consulting Engineering
Services (Sydney)

T+ 61 2 9241 4188

ELECTRICAL & LIFT ENGINEER
Northrop Consulting Engineering
Services (Sydney)

T+ 61 2 9241 4188

MECHANICAL & ESD ENGINEER
Umwol Lai (Sydney)

T+ 61 2 9431 9431

HYDRAULICS & FIRE PROTECTION
AJ Whipps Consulting Group

T+ 61 2 8923 8444

ACOUSTIC ENGINEER
Wilkinson Murray

T+ 61 2 8116 6119

TRAFFIC CONSULTANT
TRAFFIX

T+ 61 2 8324 8700

Abbreviations
(E) EXISTING
(P) PROPOSED
(N) TO MATCH EXISTING
(TME)

ALUMINIUM WINDOWS
BKW FACE BRICKWORK
EW1 EXTERNAL WALL CLADDING 1
EW2 EXTERNAL WALL CLADDING 2
EW3 EXTERNAL WALL CLADDING 3
EW4 EXTERNAL WALL CLADDING 4
EW5 EXTERNAL WALL CLADDING 5
GL GLASS LOUVRES
VB VERTICAL BLADES

Rev	Date	Description	Checked	Auth.
A	31.07.18	Issue for SSD	IB	RD

Rev	Date	Description	Checked	Auth.
A	31.07.18	Issue for SSD	IB	RD

NOT FOR CONSTRUCTION

Proj. Dir	Proj. Arch	Drawn
RD	IB	RT

Job No.	Sheet	Scale
161002	B1	1:1000

NSW Nominated Architects:
Robert Denton Reg. No. 5782
Alex Kibble Reg. No. 6015

Do not scale drawings. Verify all dimensions on site. Notify architect of all discrepancies

0M 20 40 60 80 100

Project
**PHYSICAL EDUCATION AND
SPORTS PRECINCT PROJECT**

Drawing Title
**EXISTING SHADOW DIAGRAMS
1 SPRING/SUMMER/AUTUMN**

Drawing No.
AR.DA. 4001


Revision
A

Tanner Kibble Denton Architects Pty Ltd
PO Box 660 Darlinghurst NSW 1300 Australia
Level 1, 13 Foster Street, Surry Hills NSW 2010 Australia
T +61 2 9281 4399
F +61 2 9281 4337
www.tkda.com.au




TKDArchitects
Tanner Kibble Denton


SPRING EQUINOX
(23 SEPTEMBER)

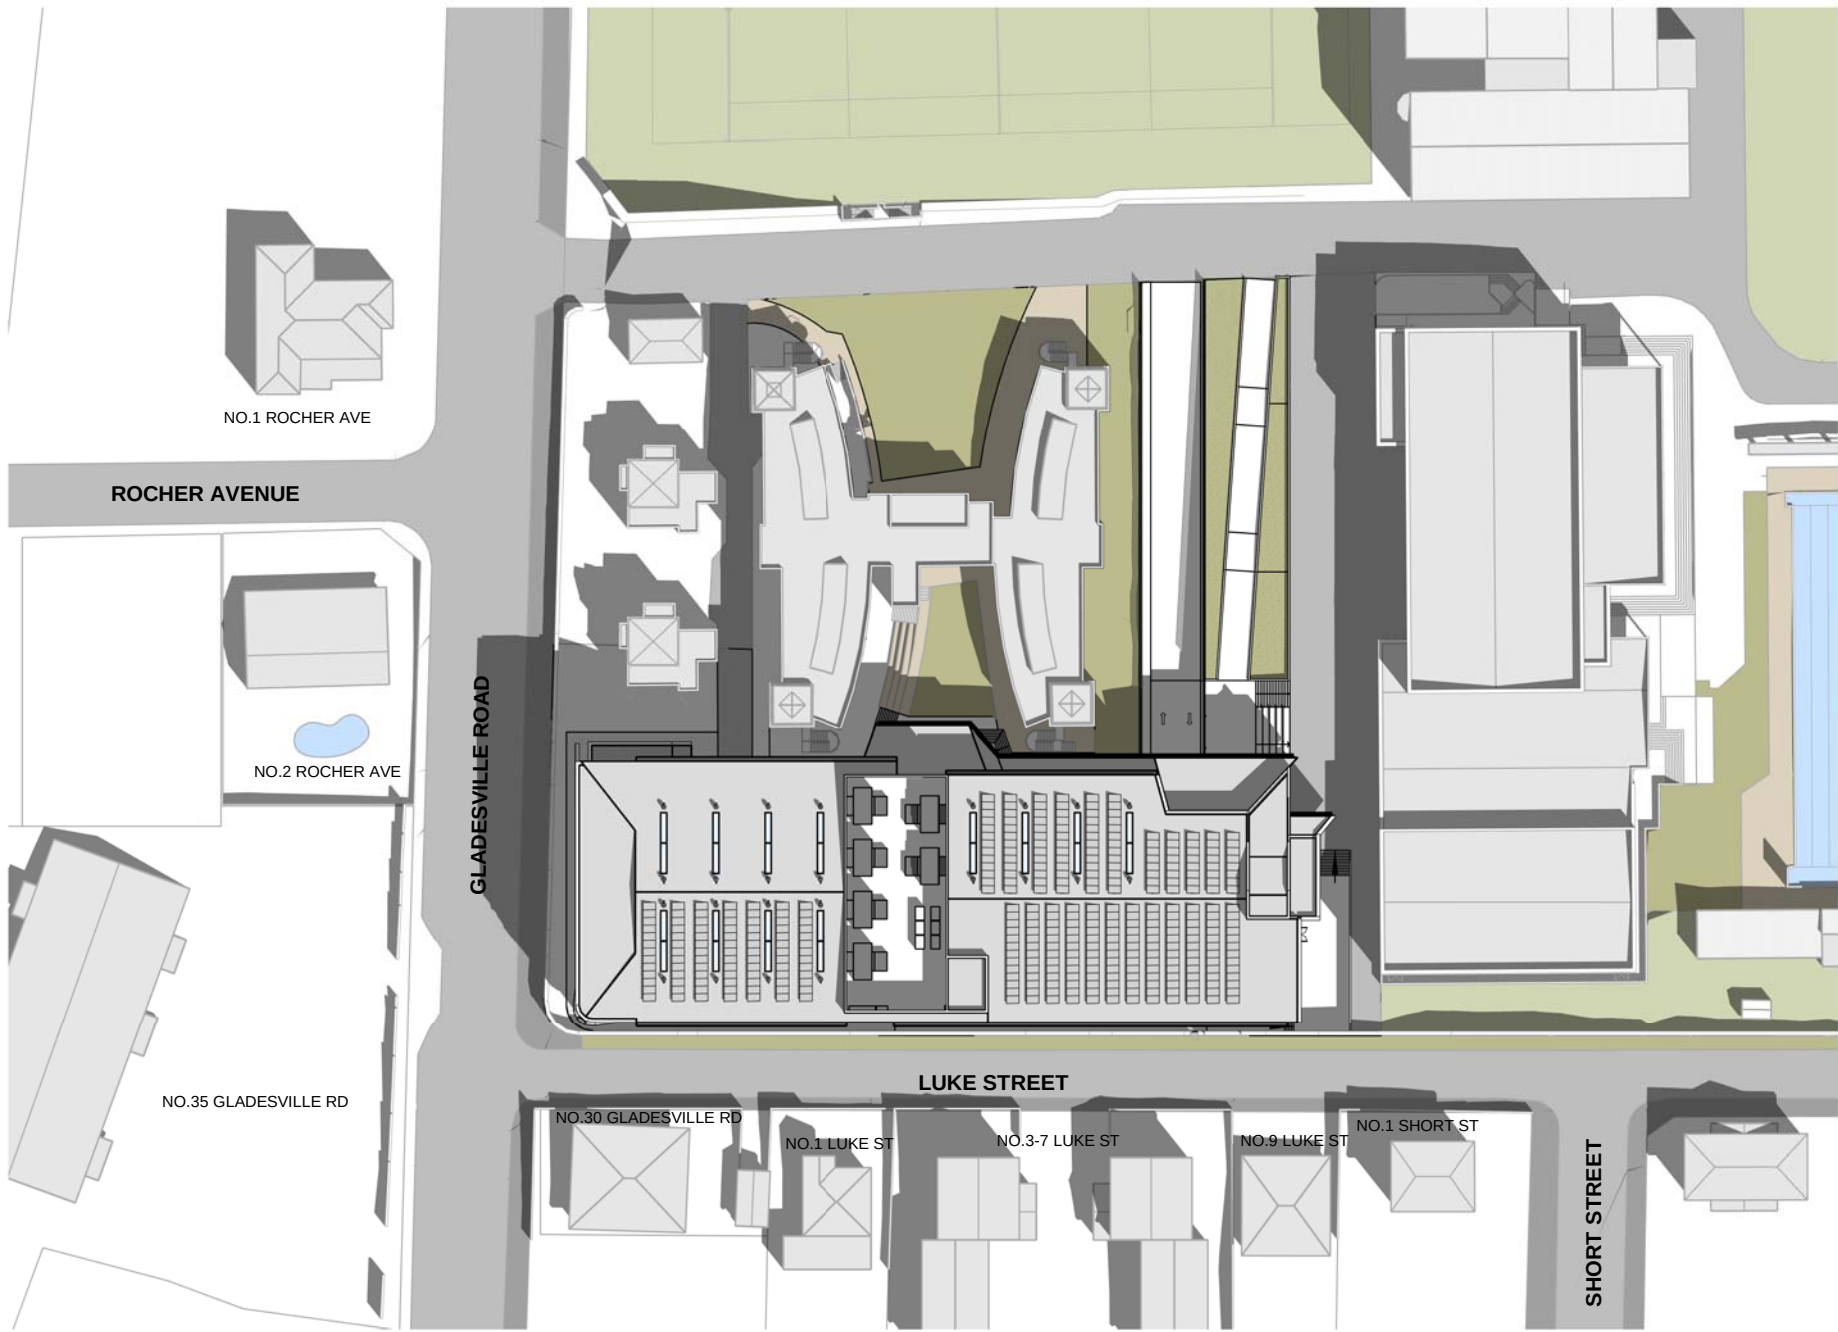

1 9AM
3001 1:1000

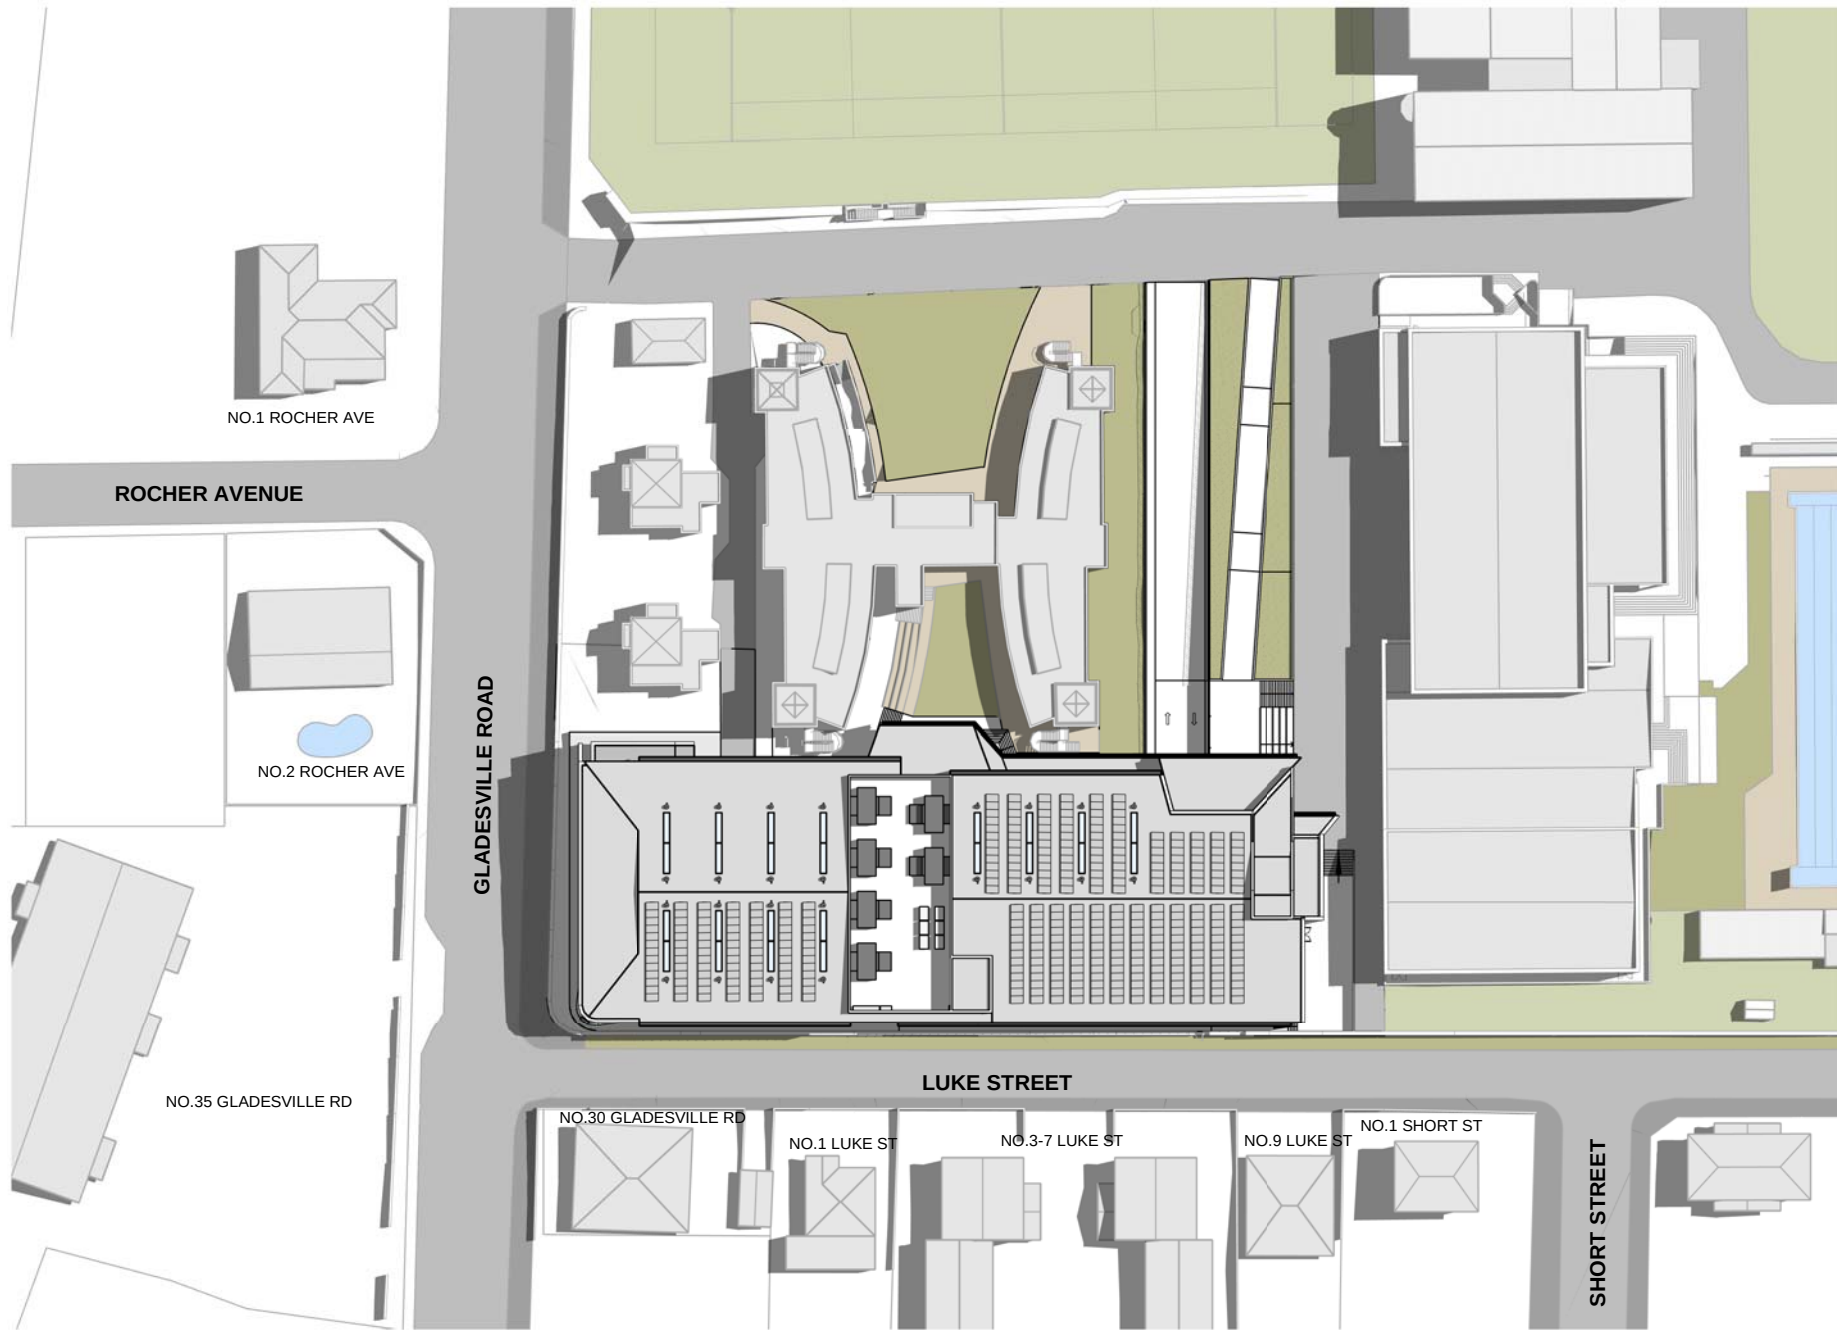

2 12PM
3001 1:1000

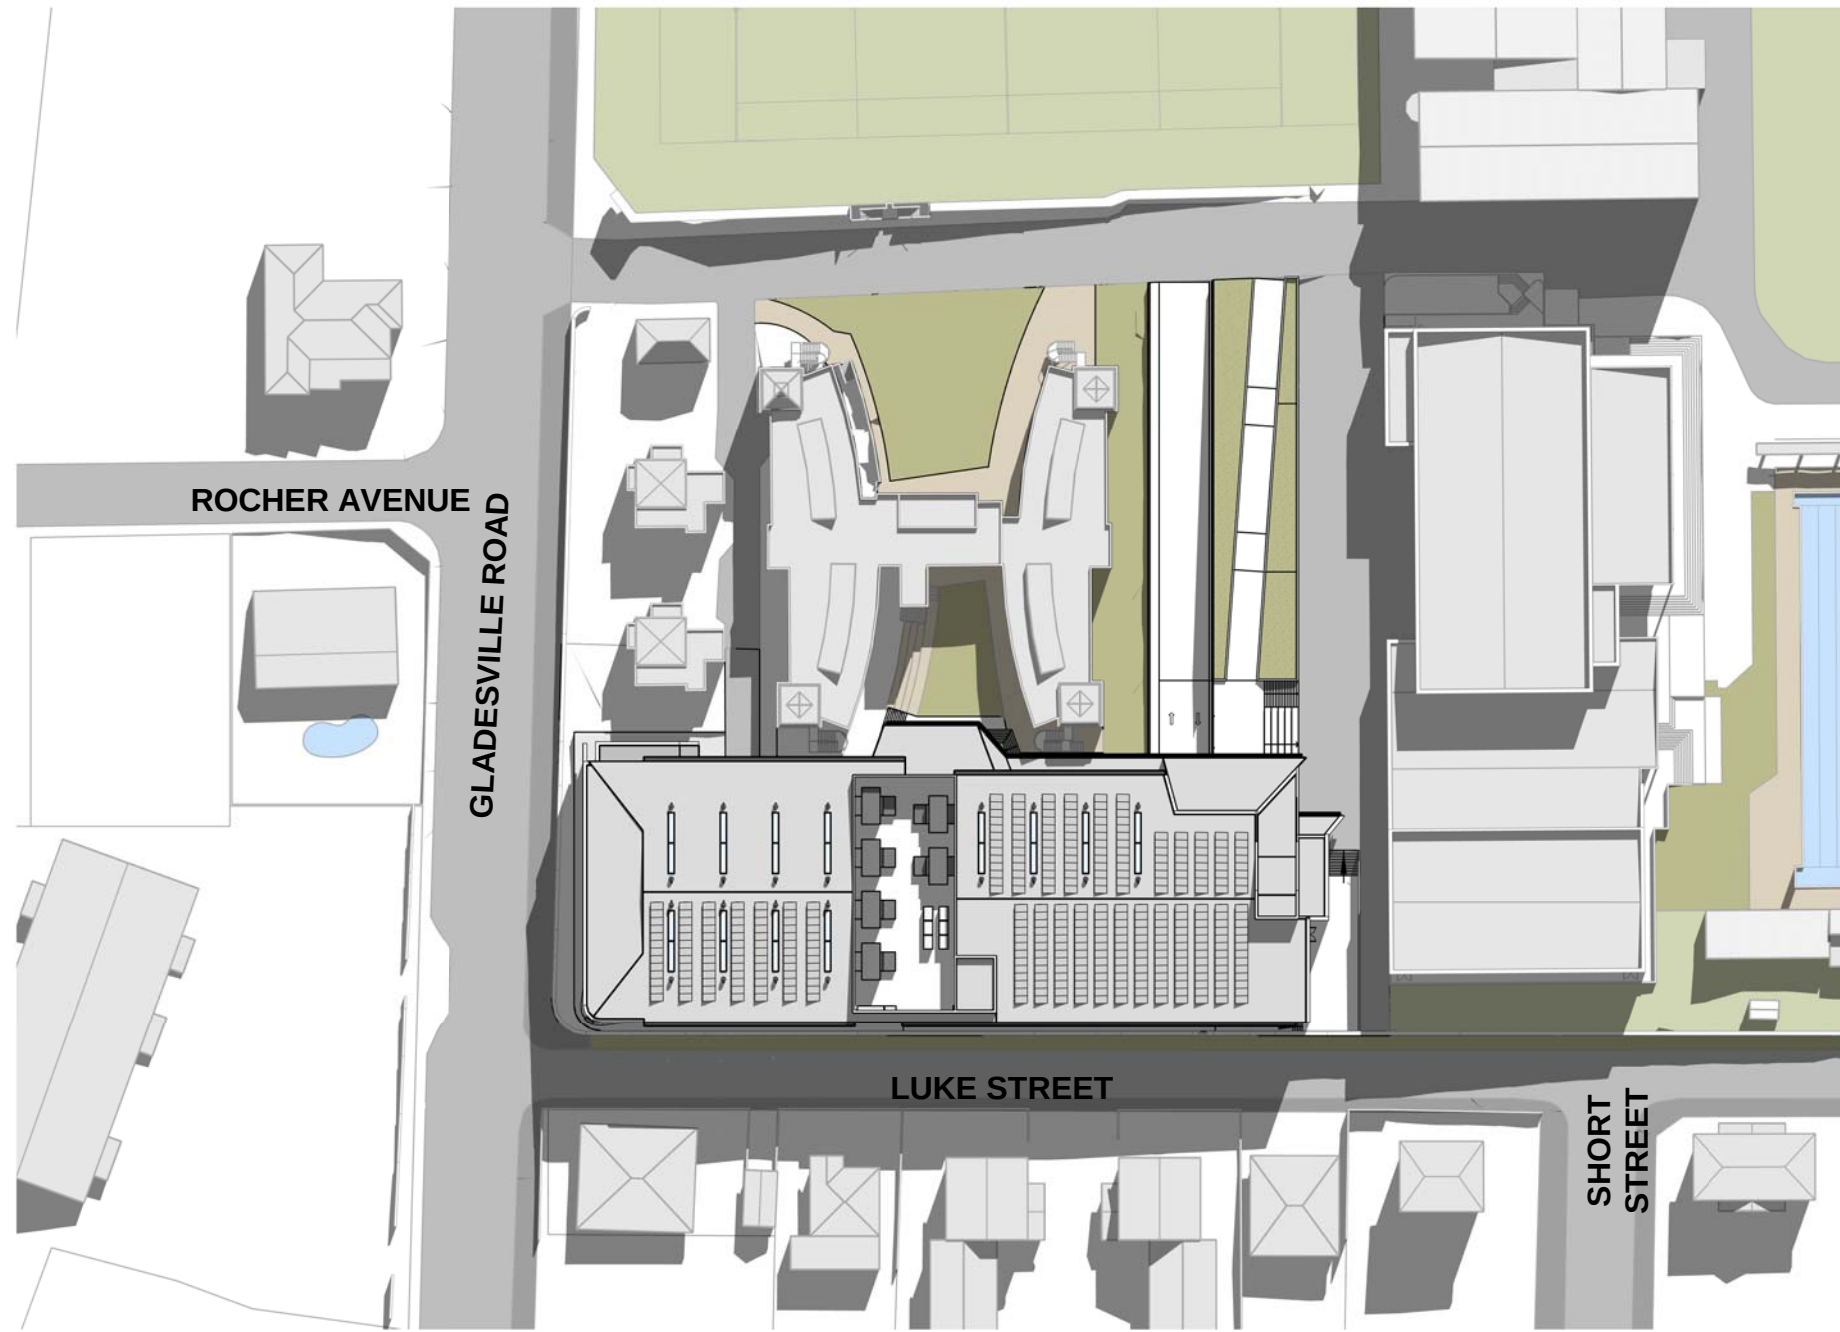


3 3PM
3001 1:1000


SUMMER SOLSTICE
(22 DECEMBER)



4 9AM
3001 1:1000

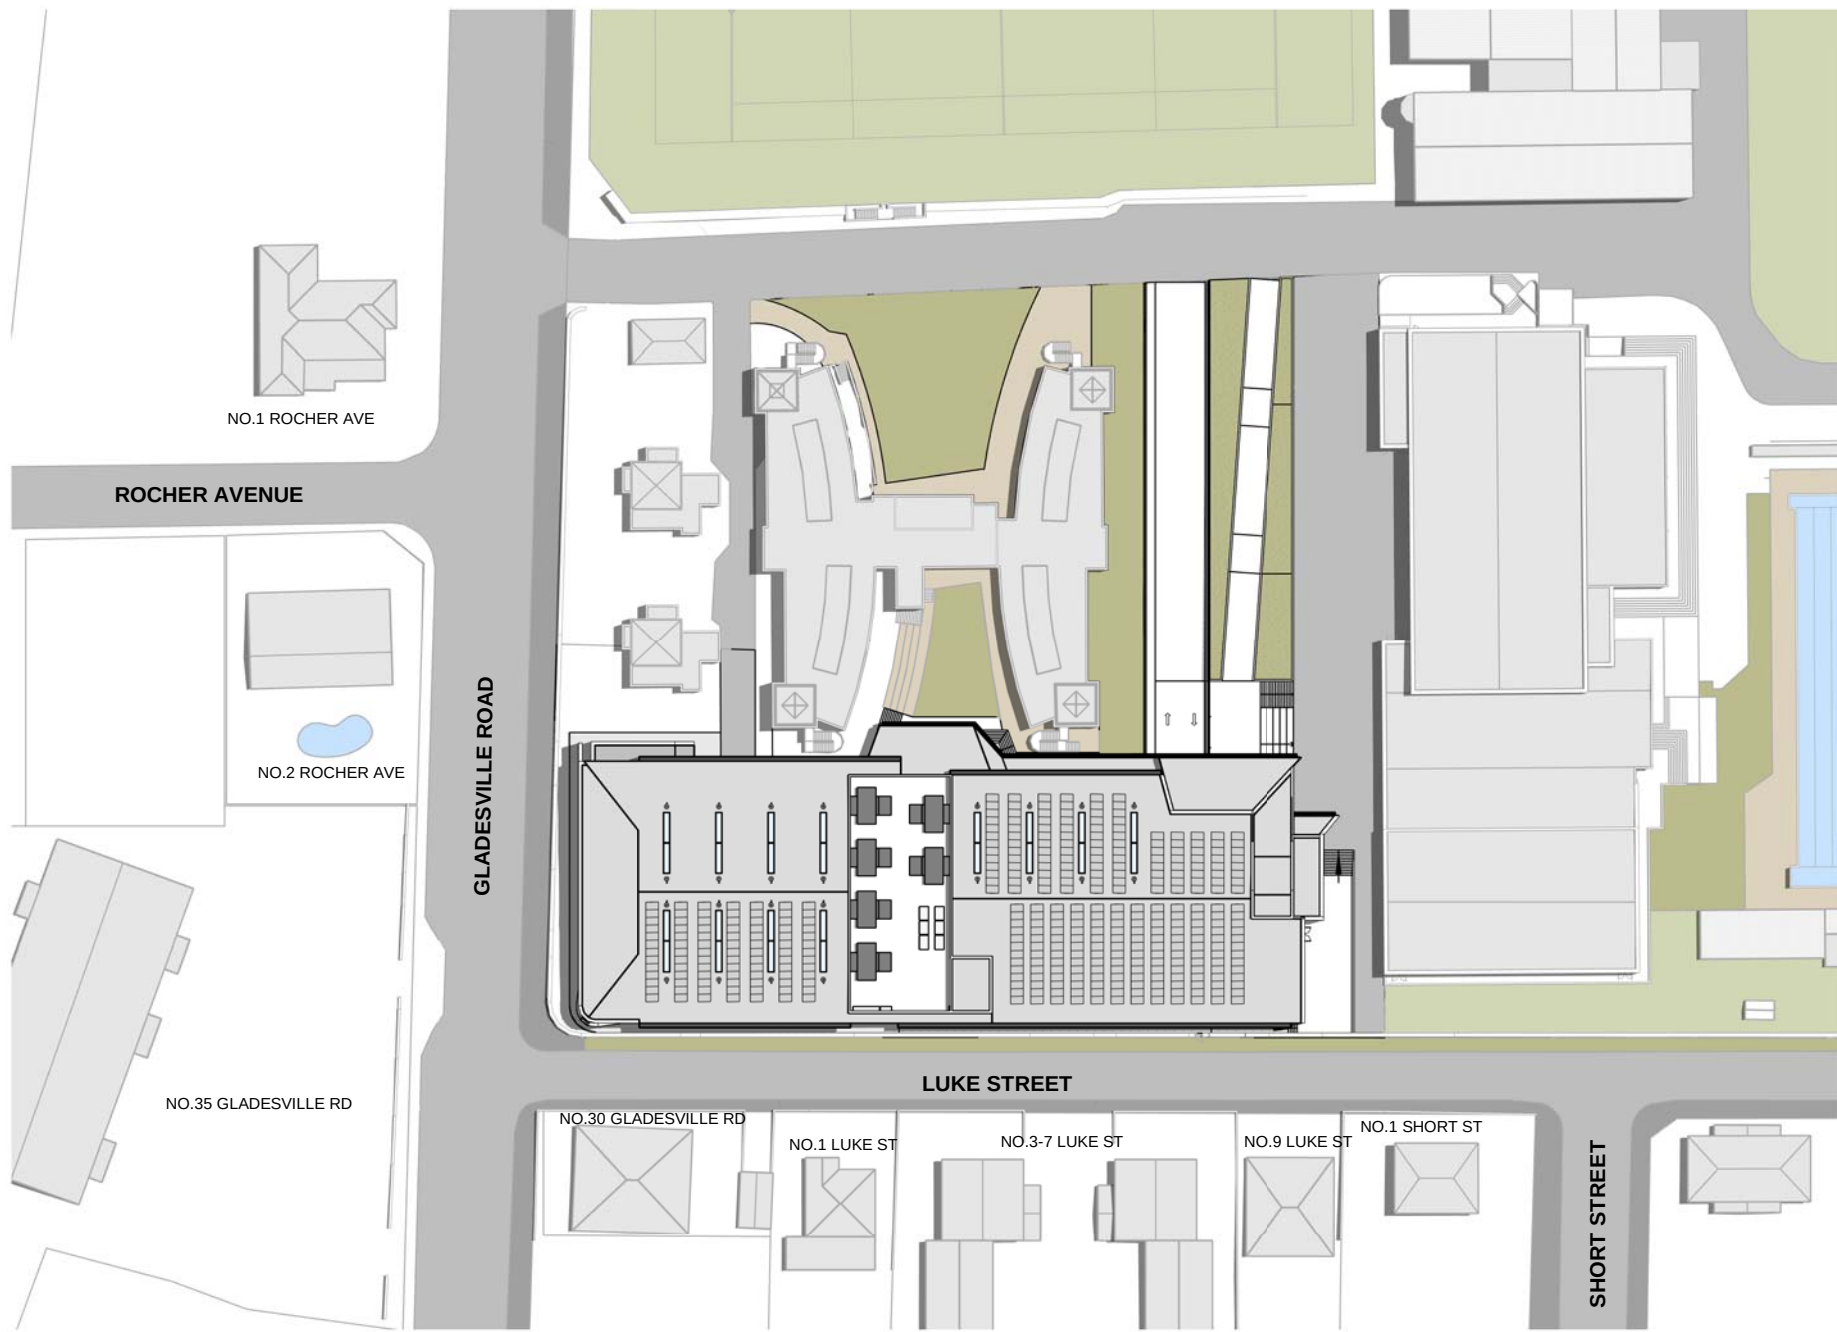


6 12PM
3001 1:1000

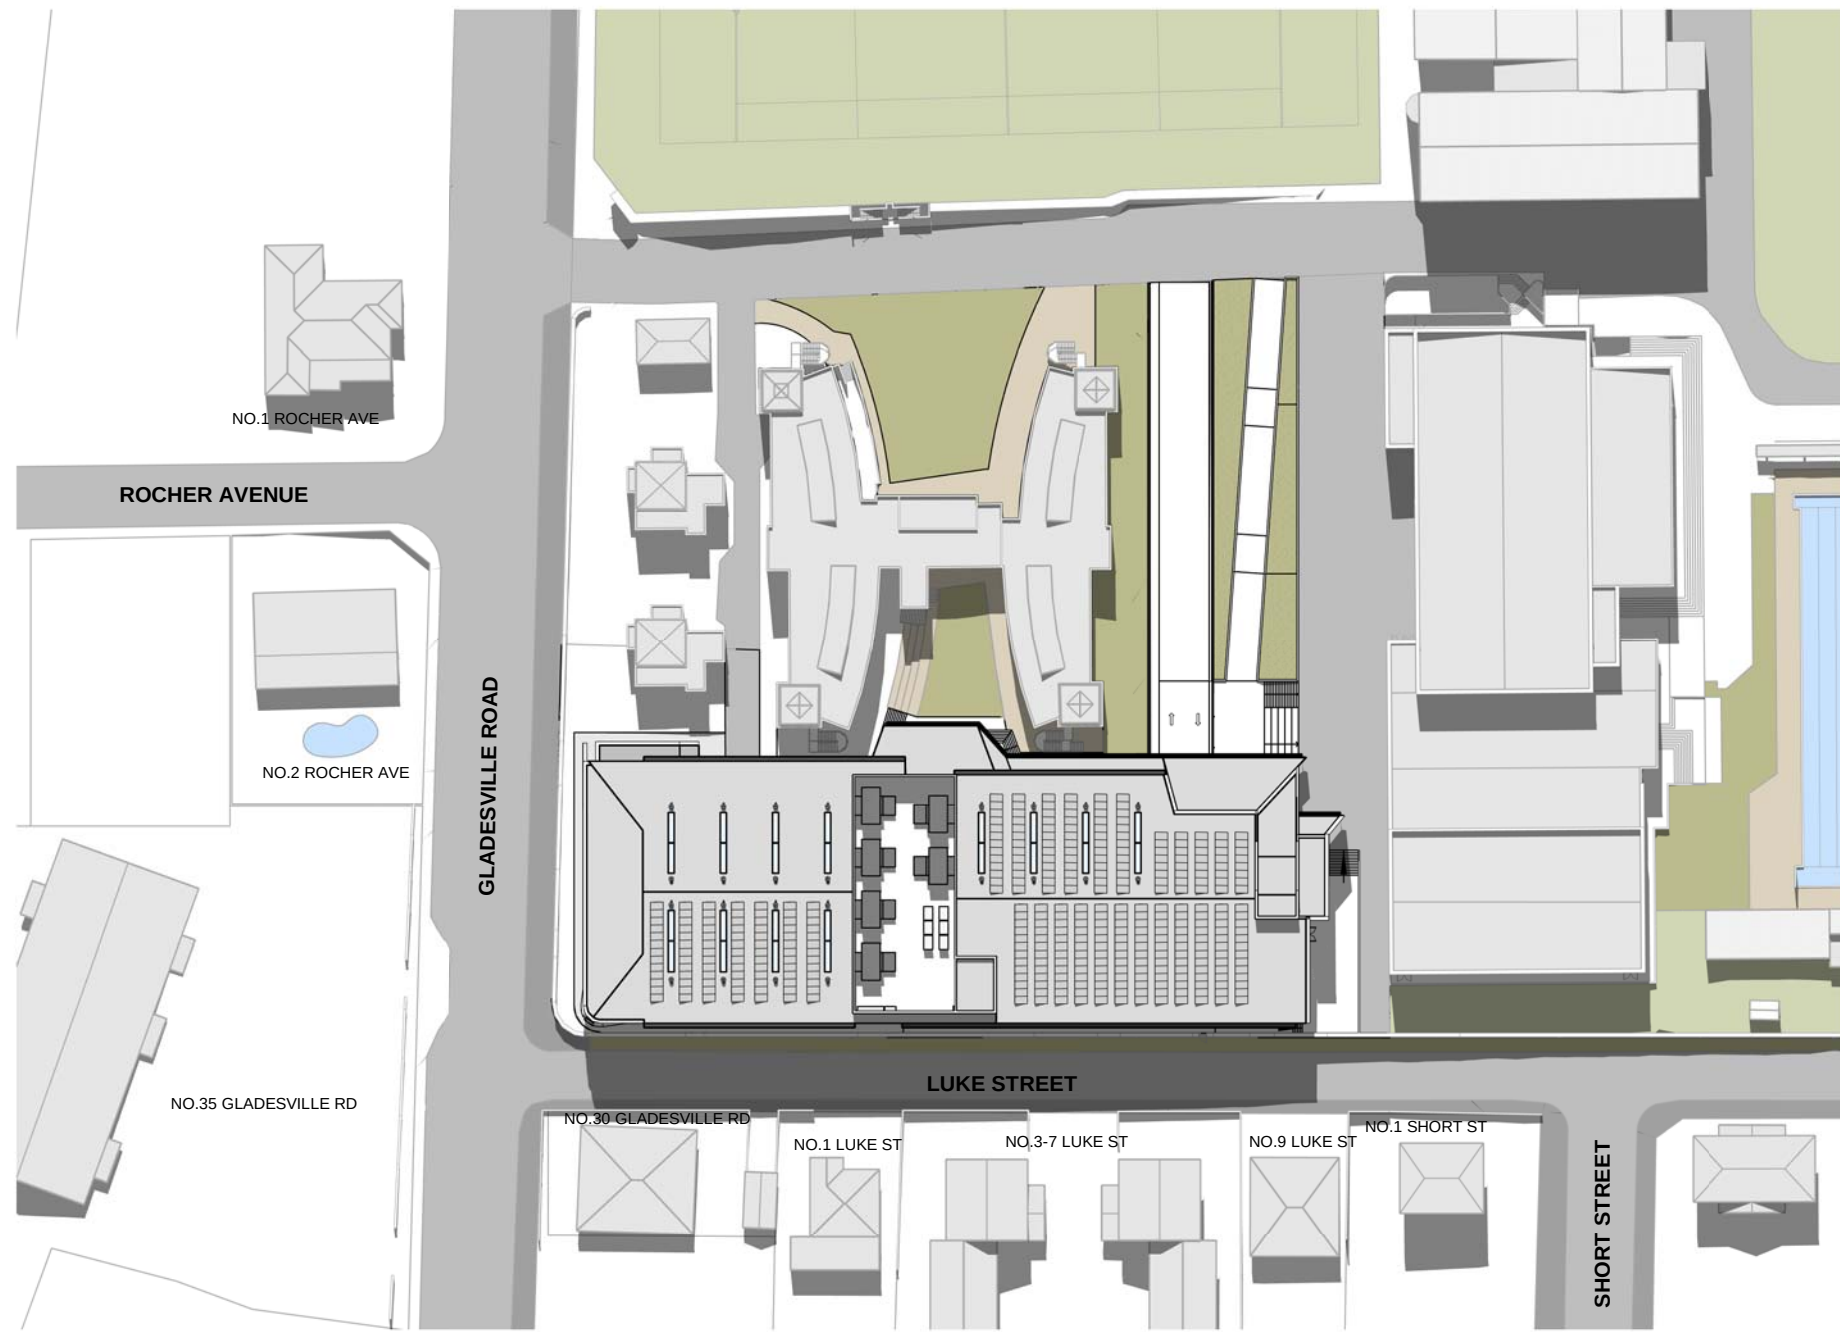


5 3PM
3001 1:1000


AUTUMN EQUINOX
(21 MARCH)

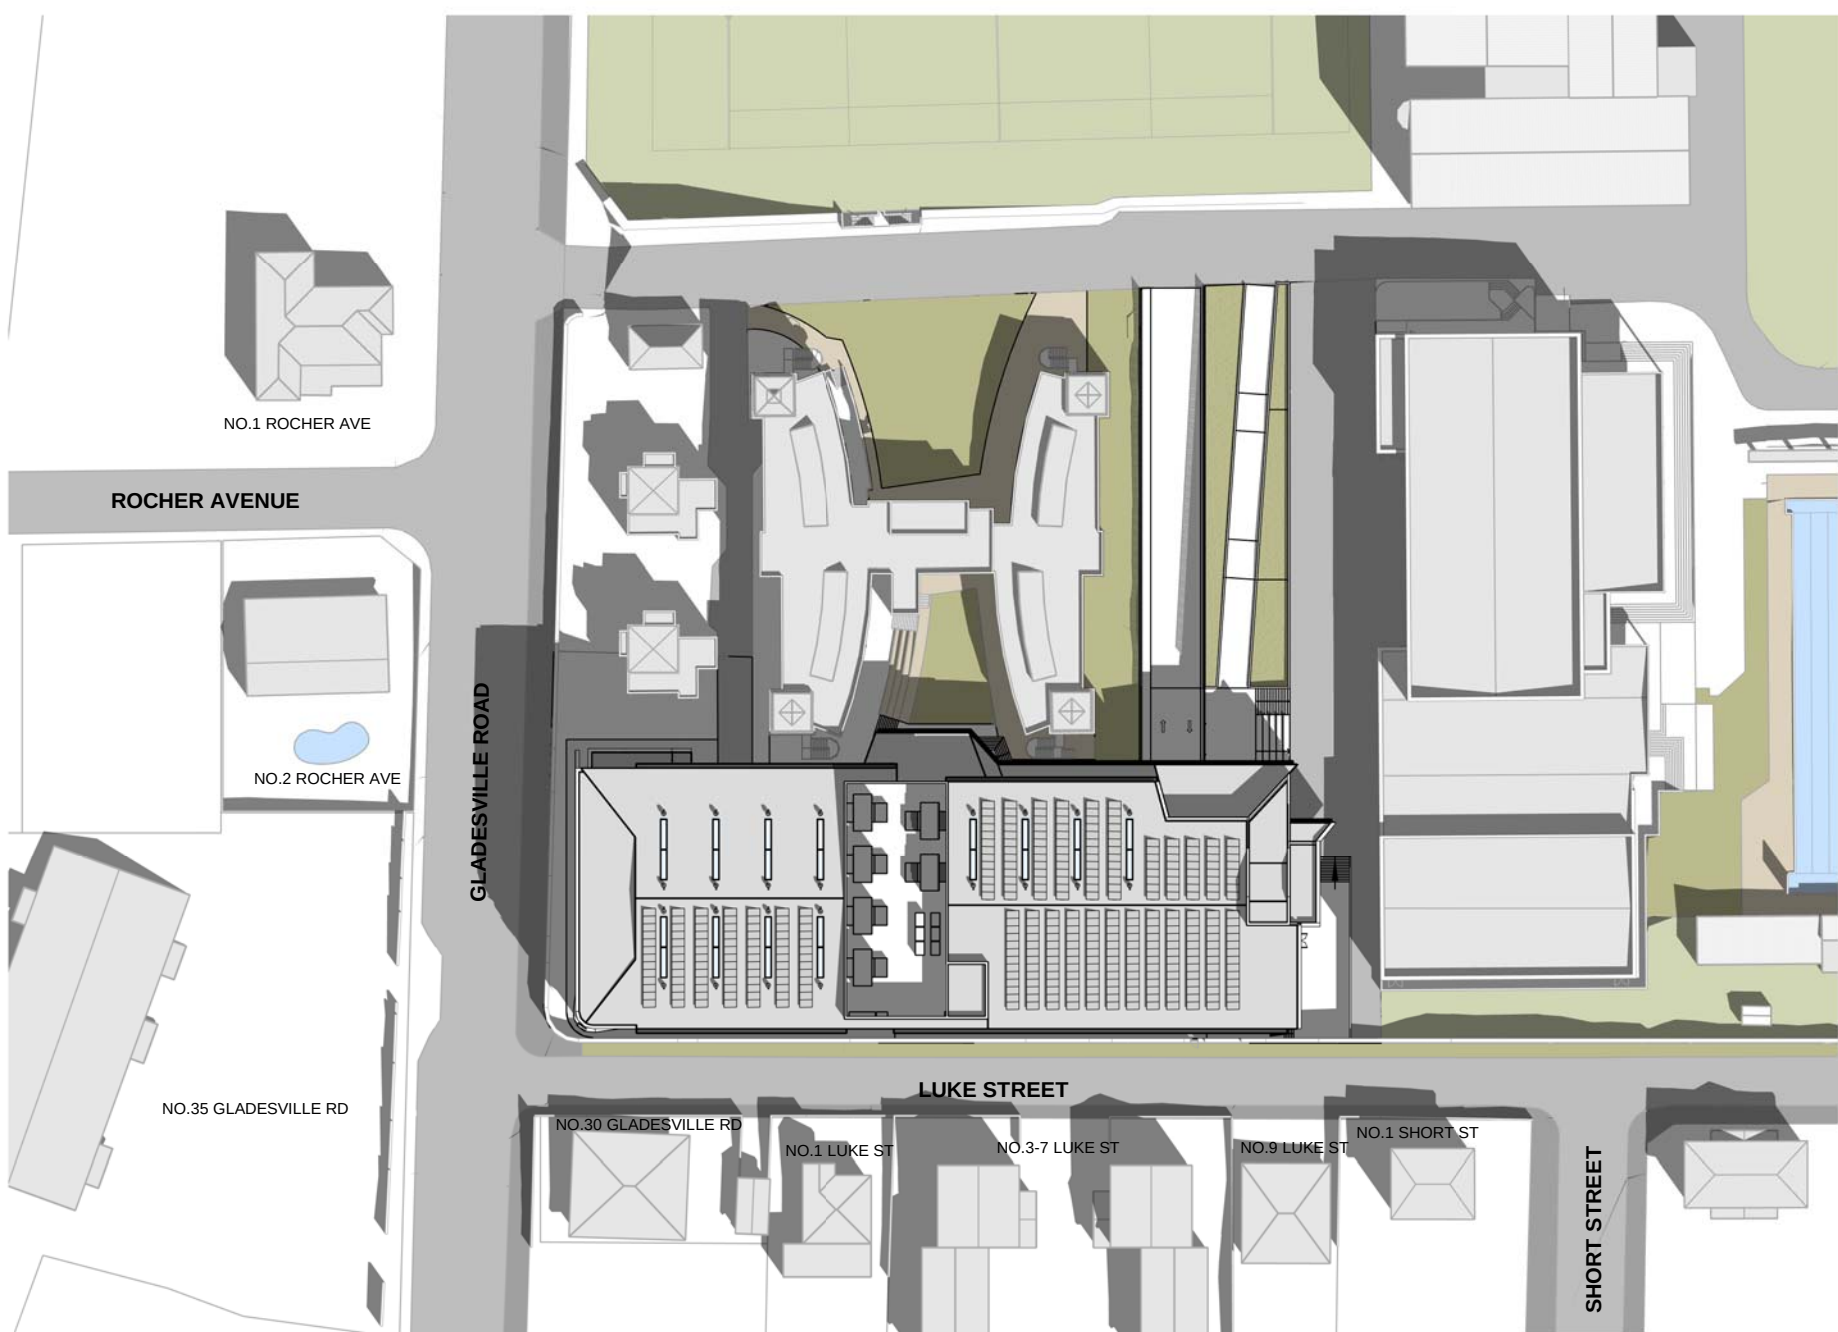

7 9AM
3001 1:1000

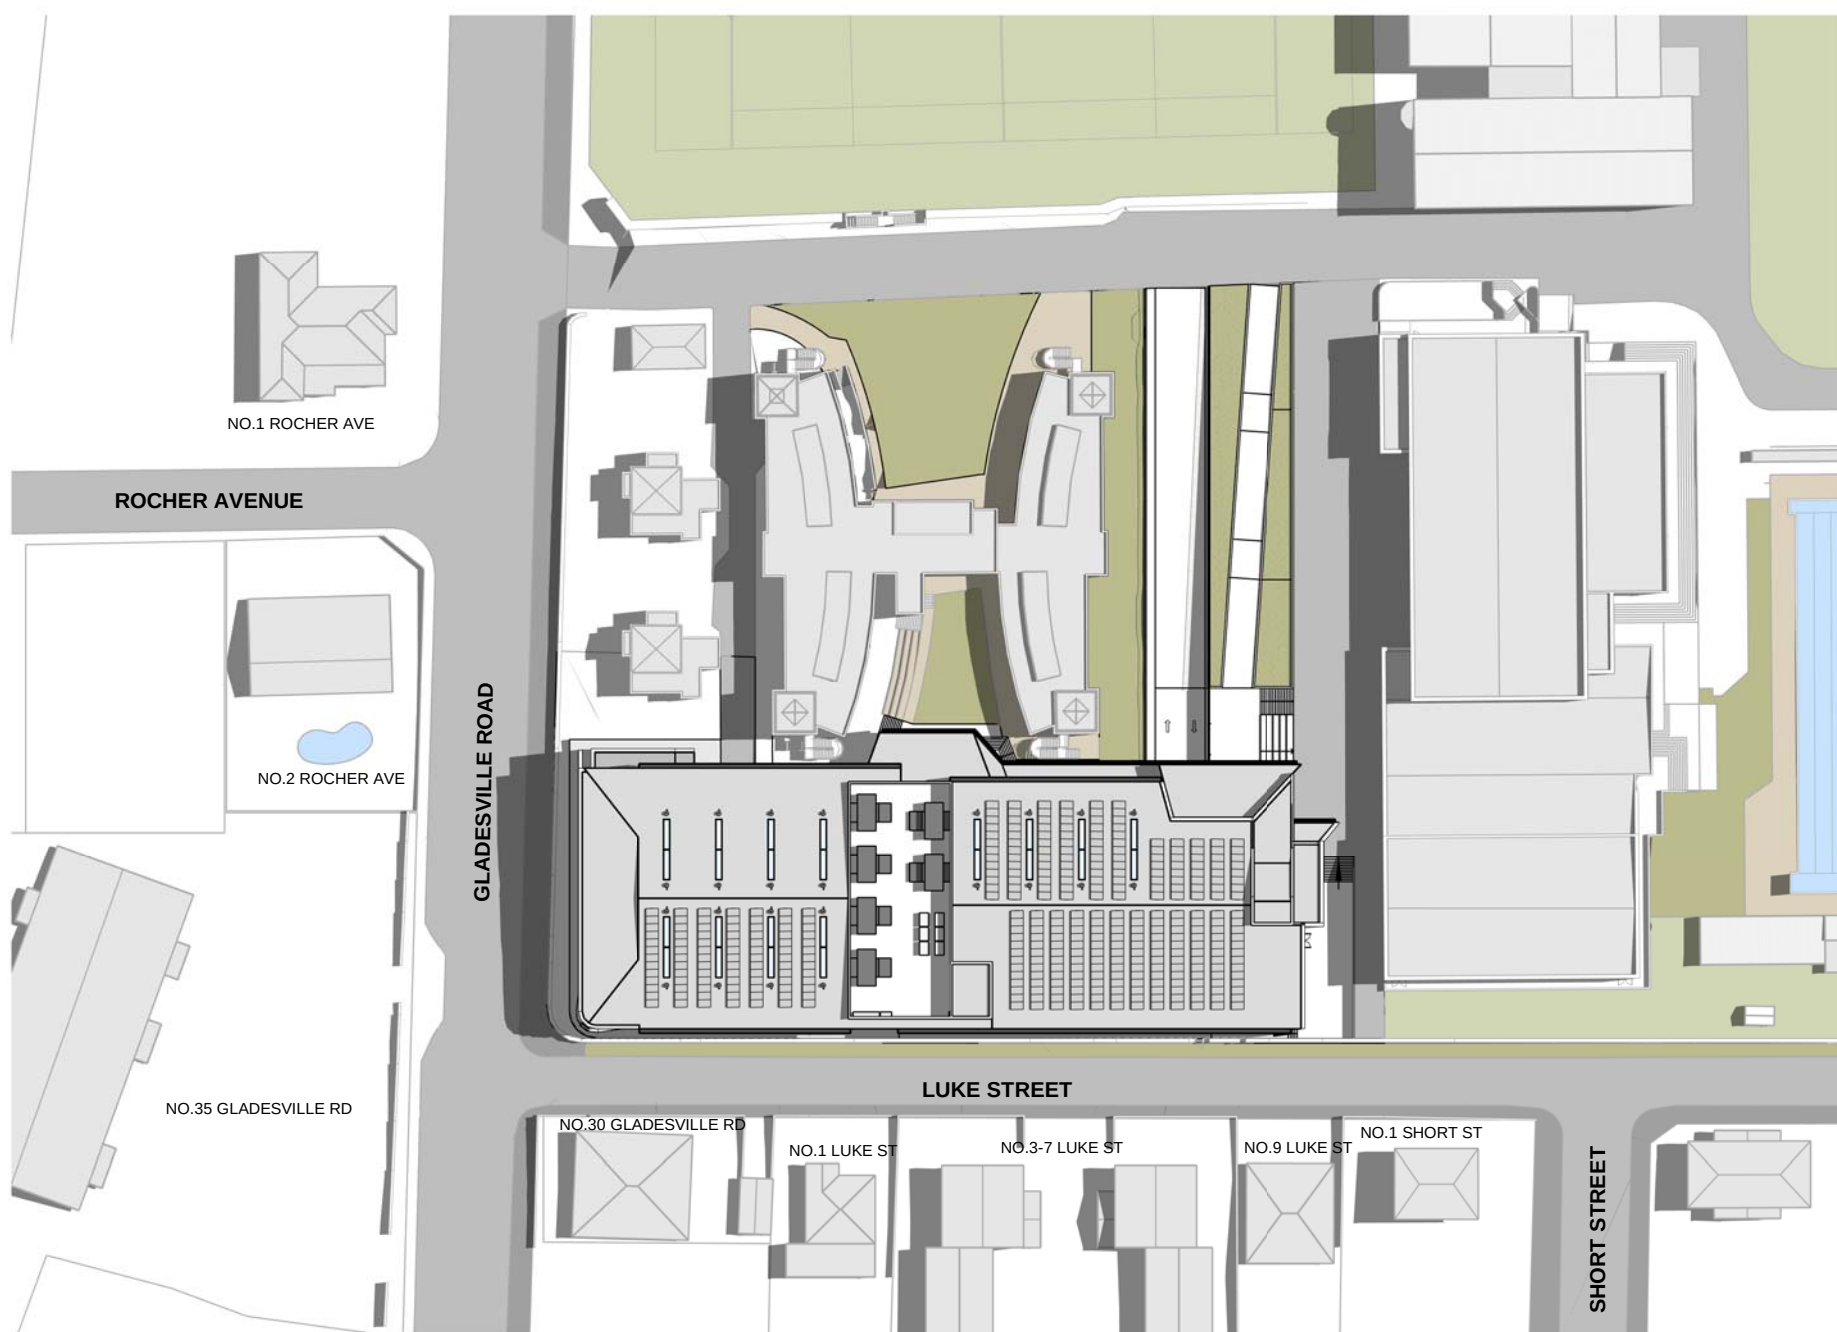


8 12PM
3001 1:1000

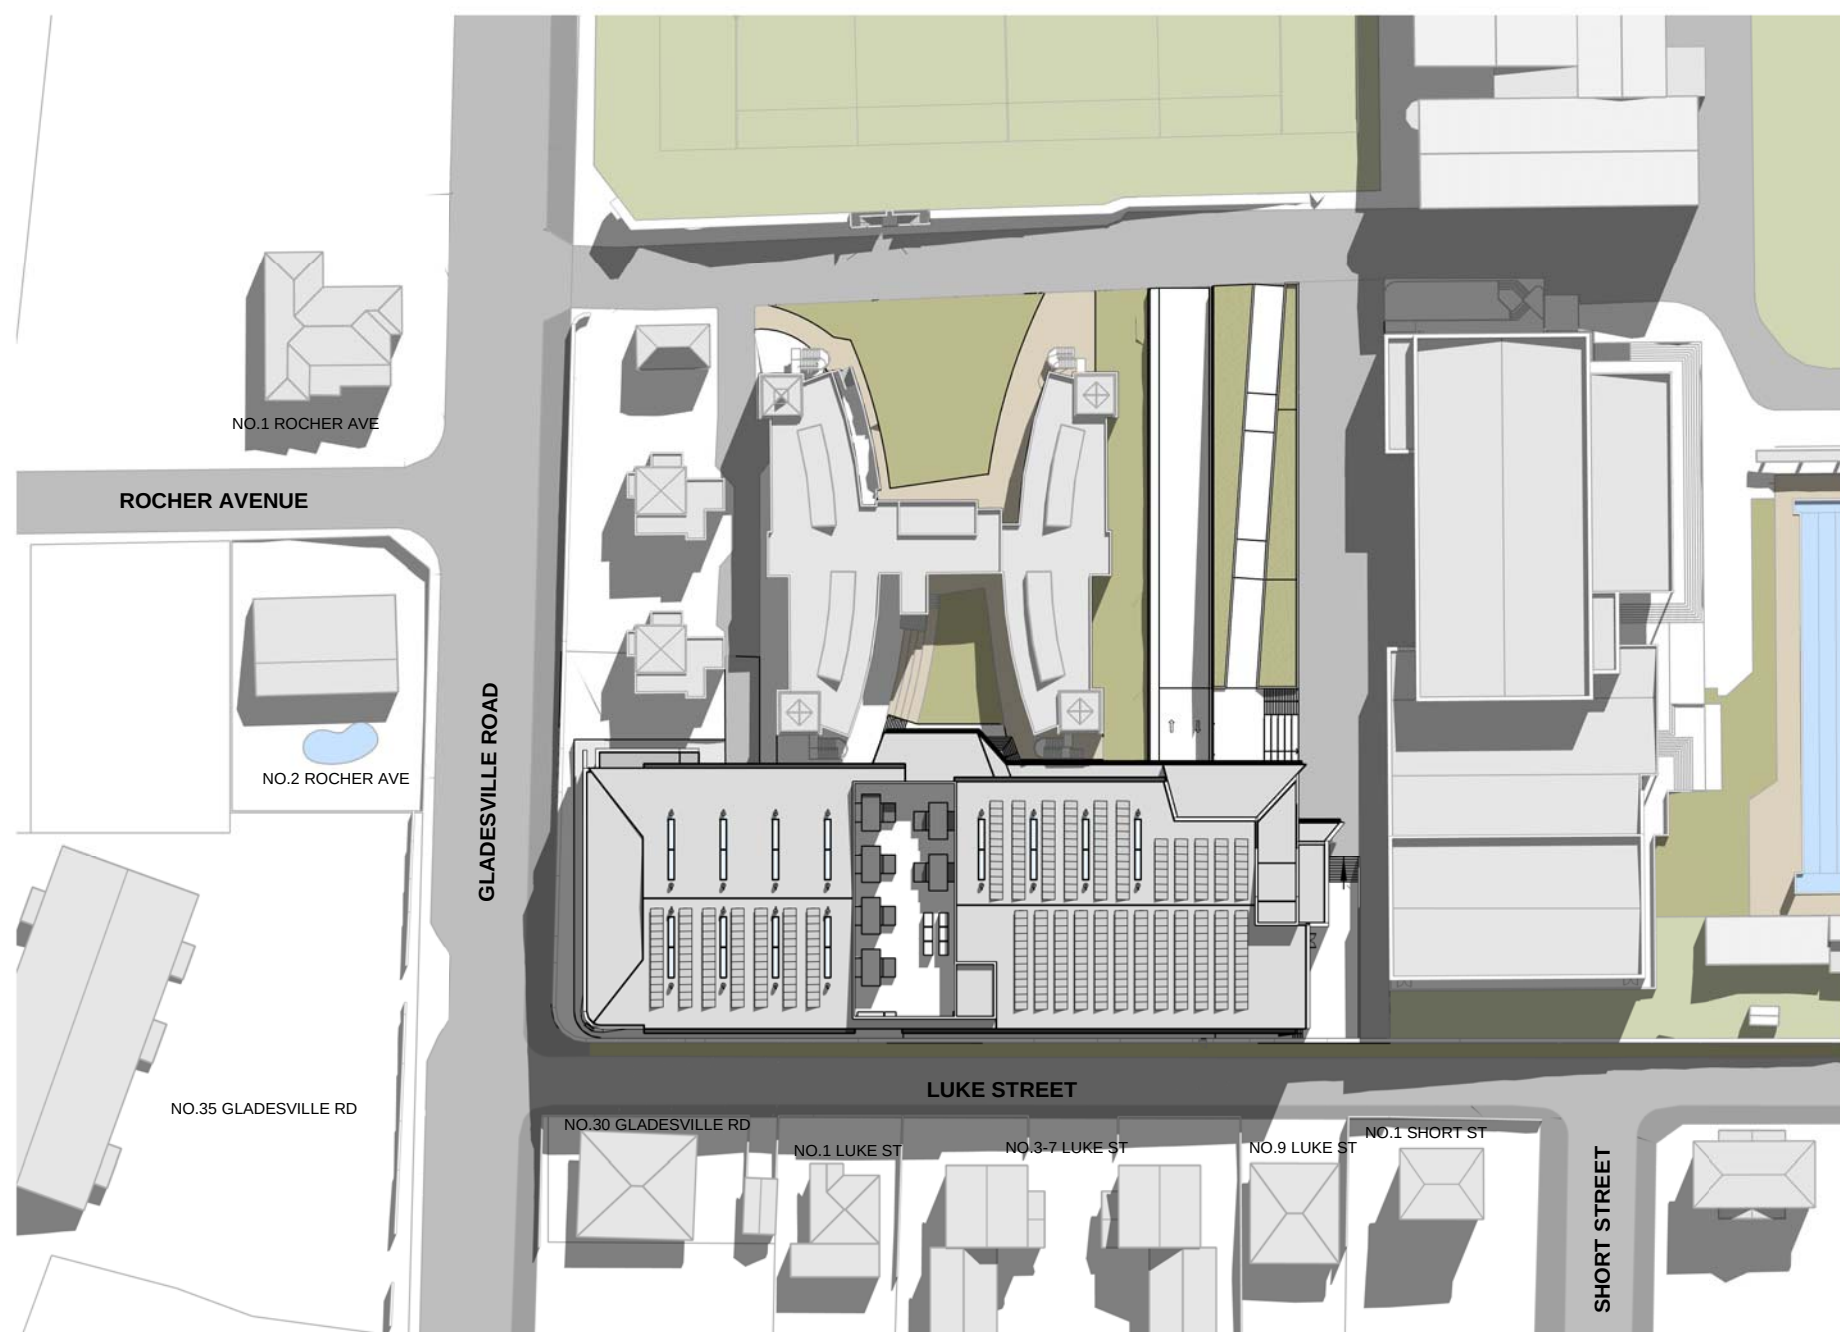


9 3PM
3001 1:1000


WINTER SOLSTICE
(21 JUNE)

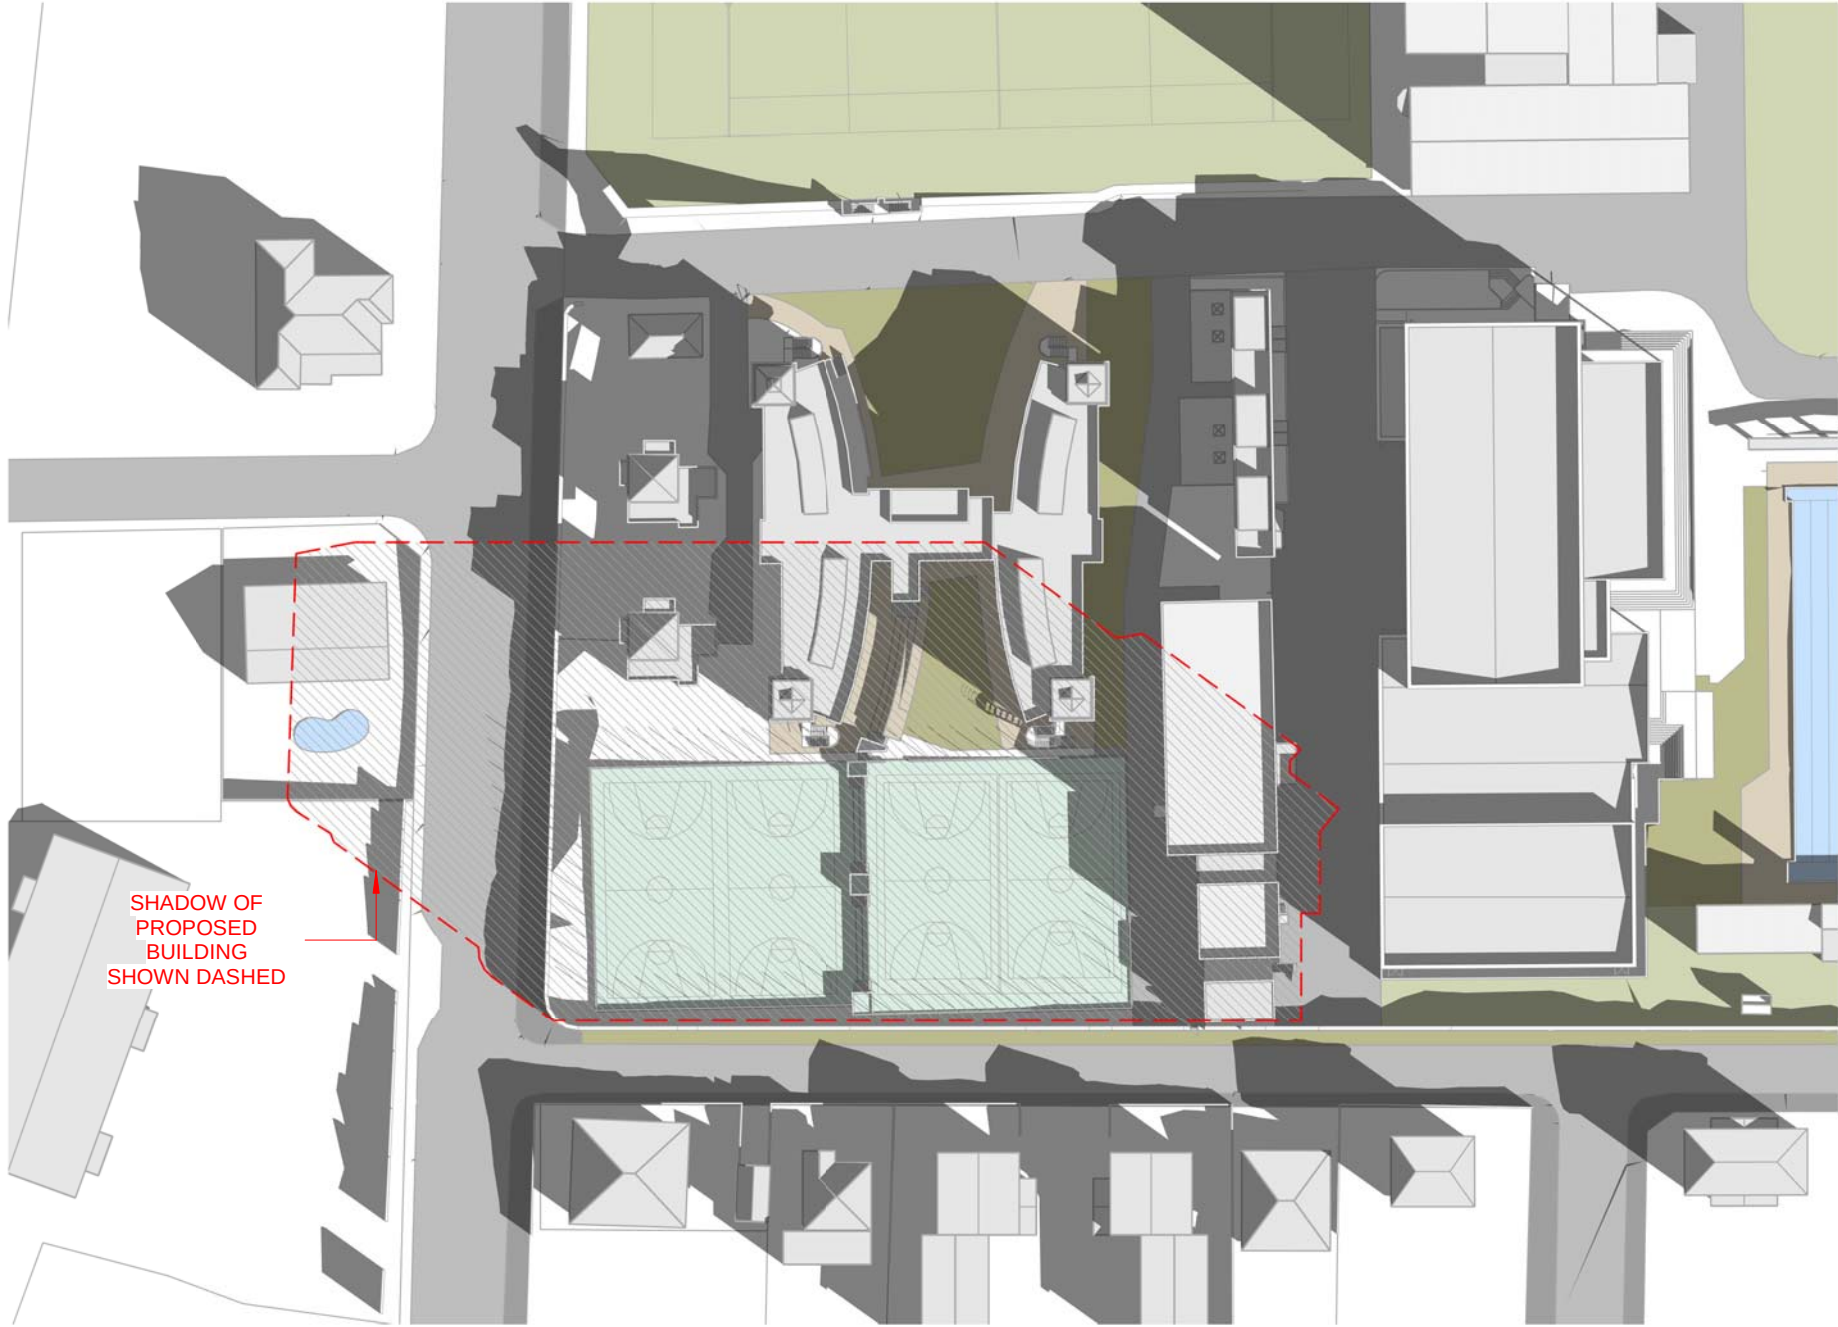

1
3001
9AM
1:1000

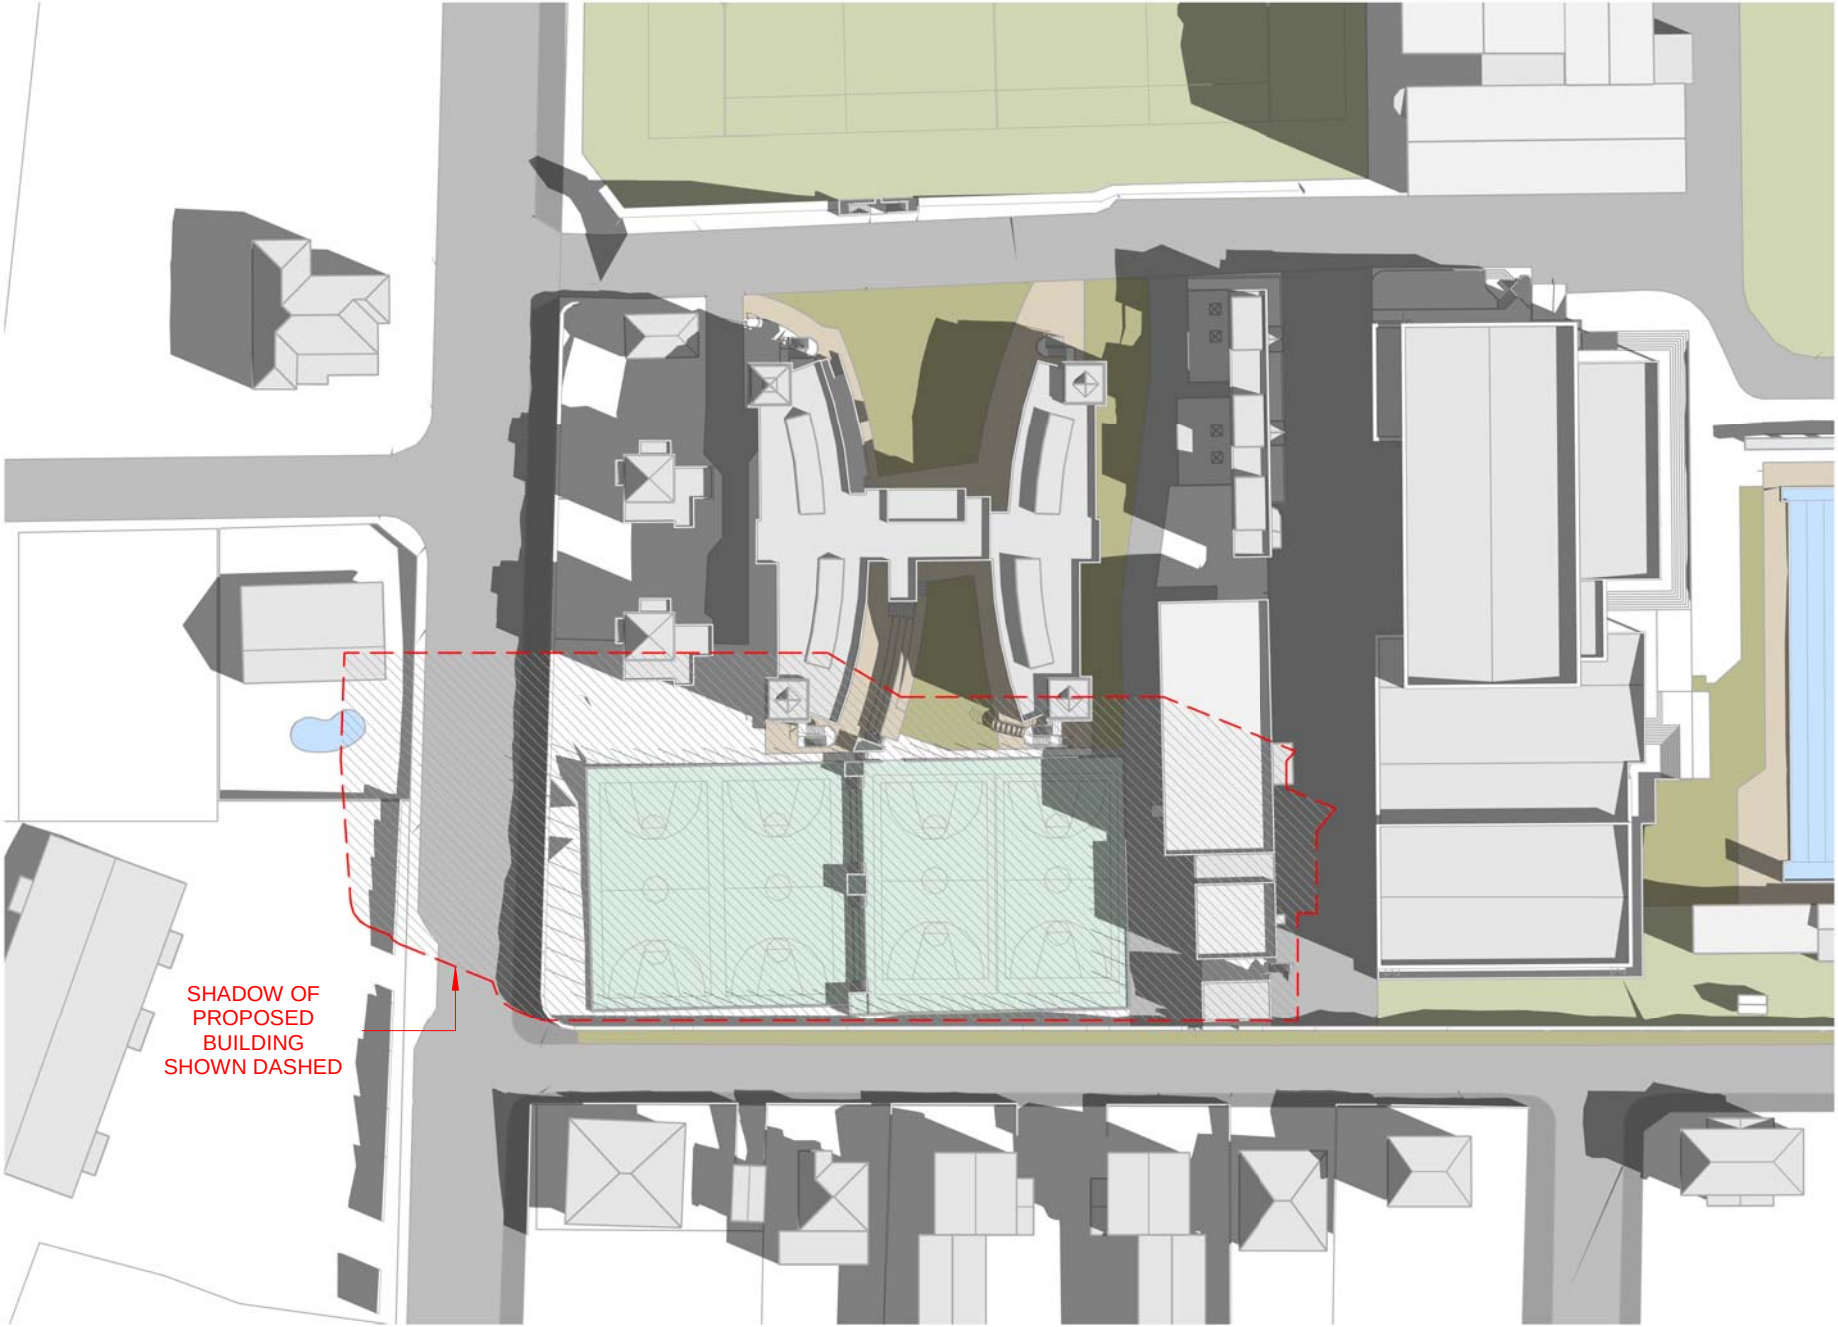

2
3001
10AM
1:1000

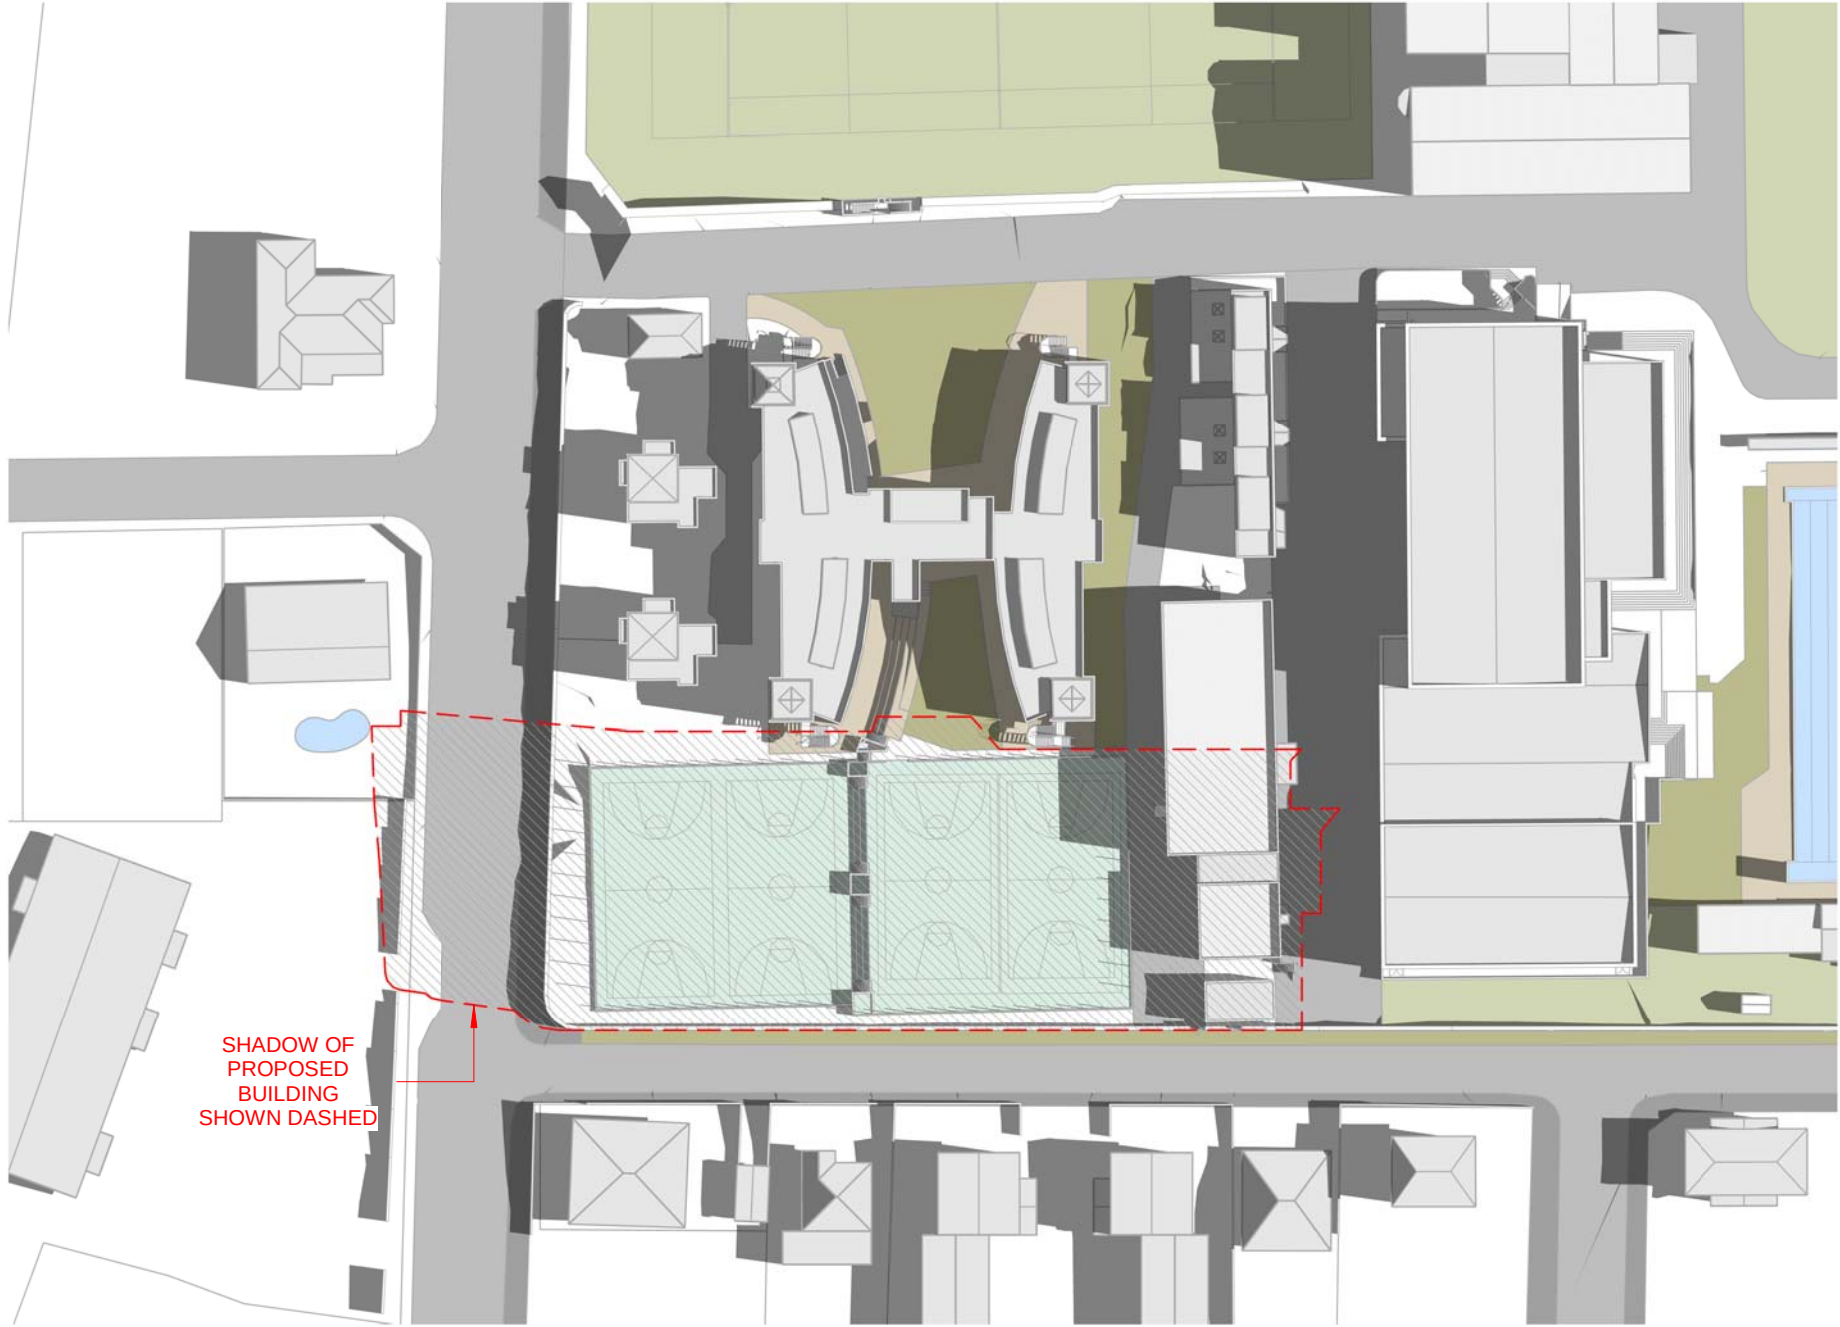


3
3001
11AM
1:1000




4
3001
12PM
1:1000



5
3001
1PM
1:1000

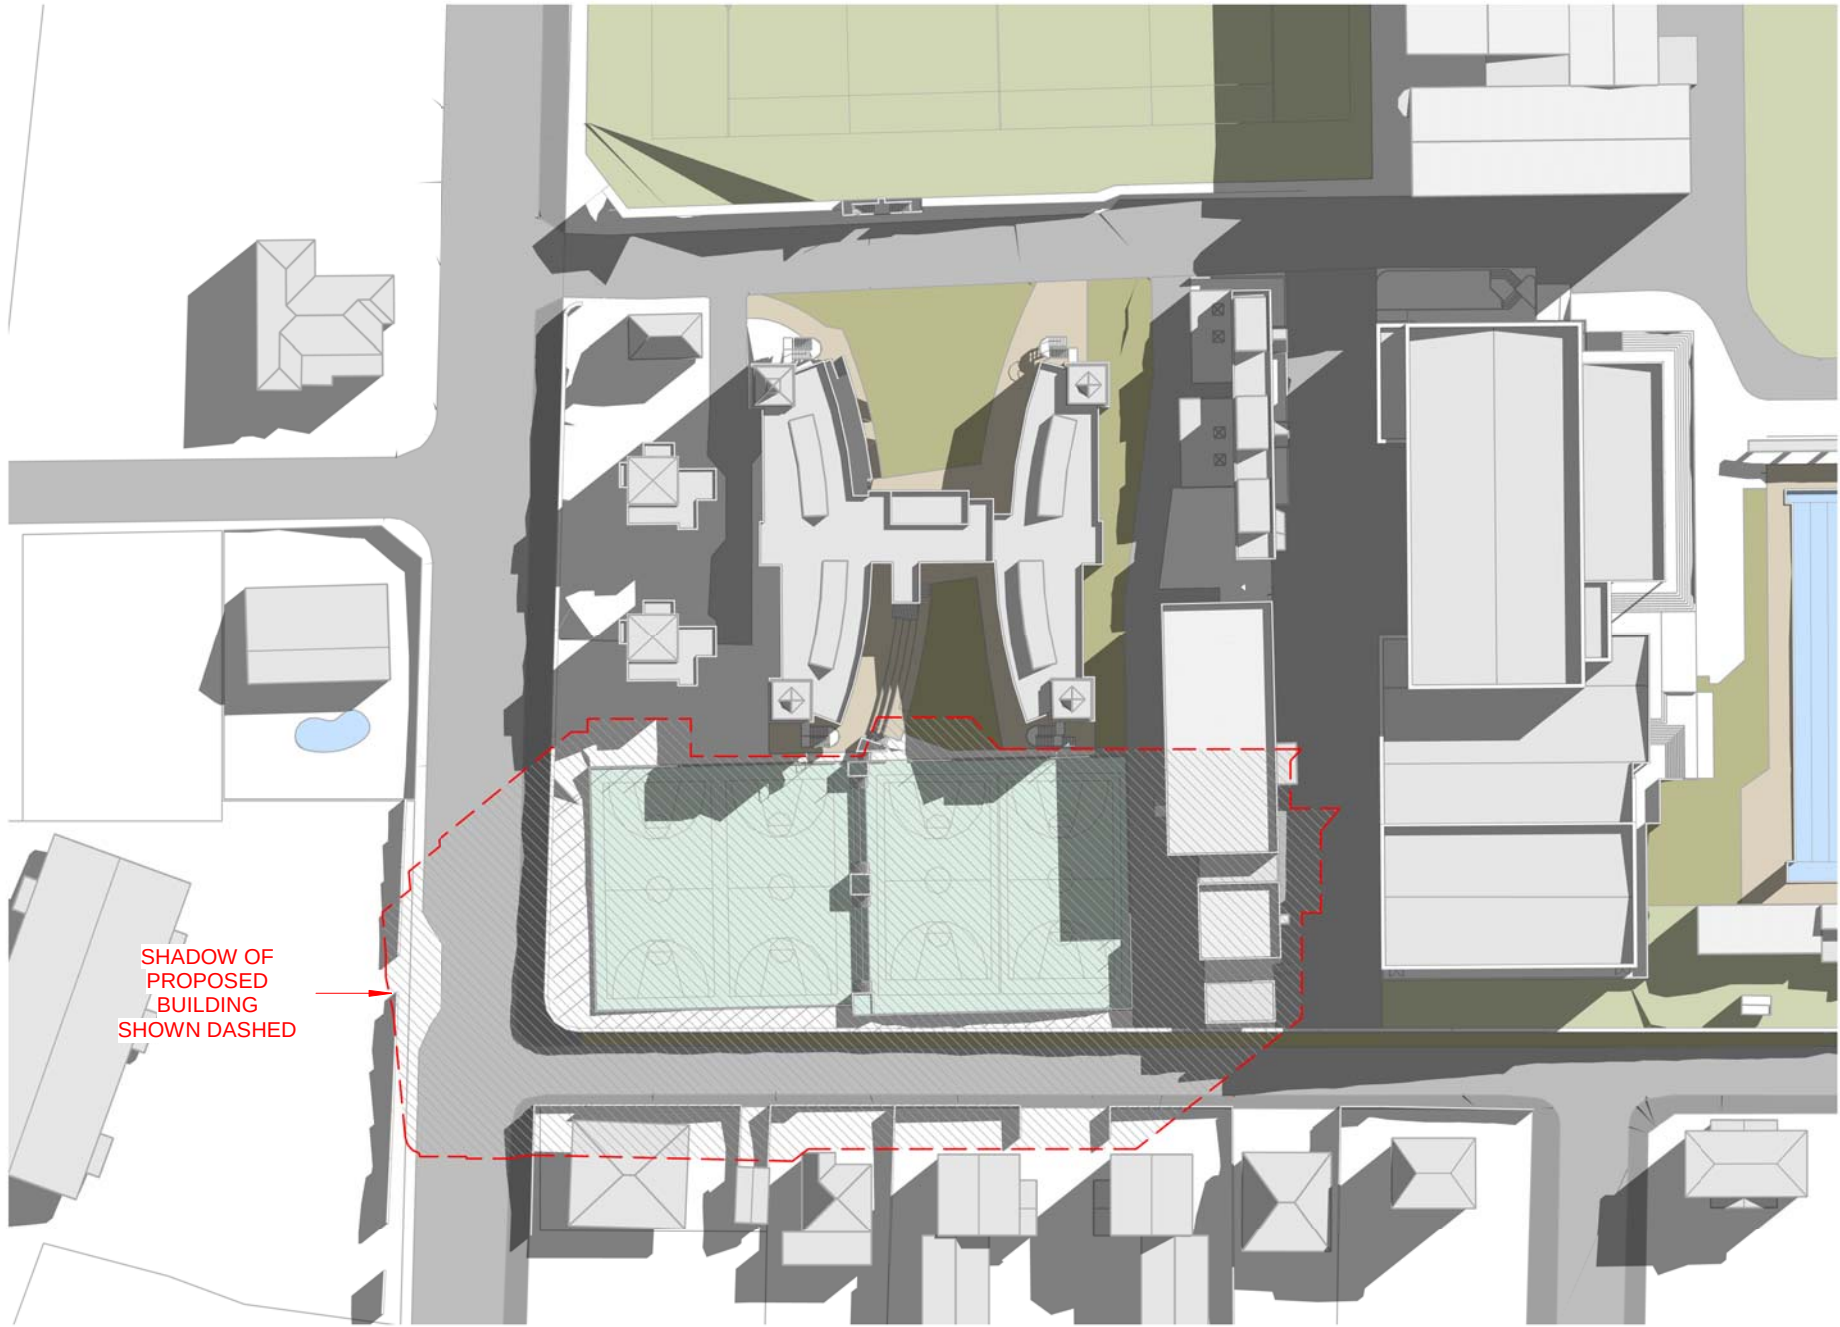

6
3001
2PM
1:1000

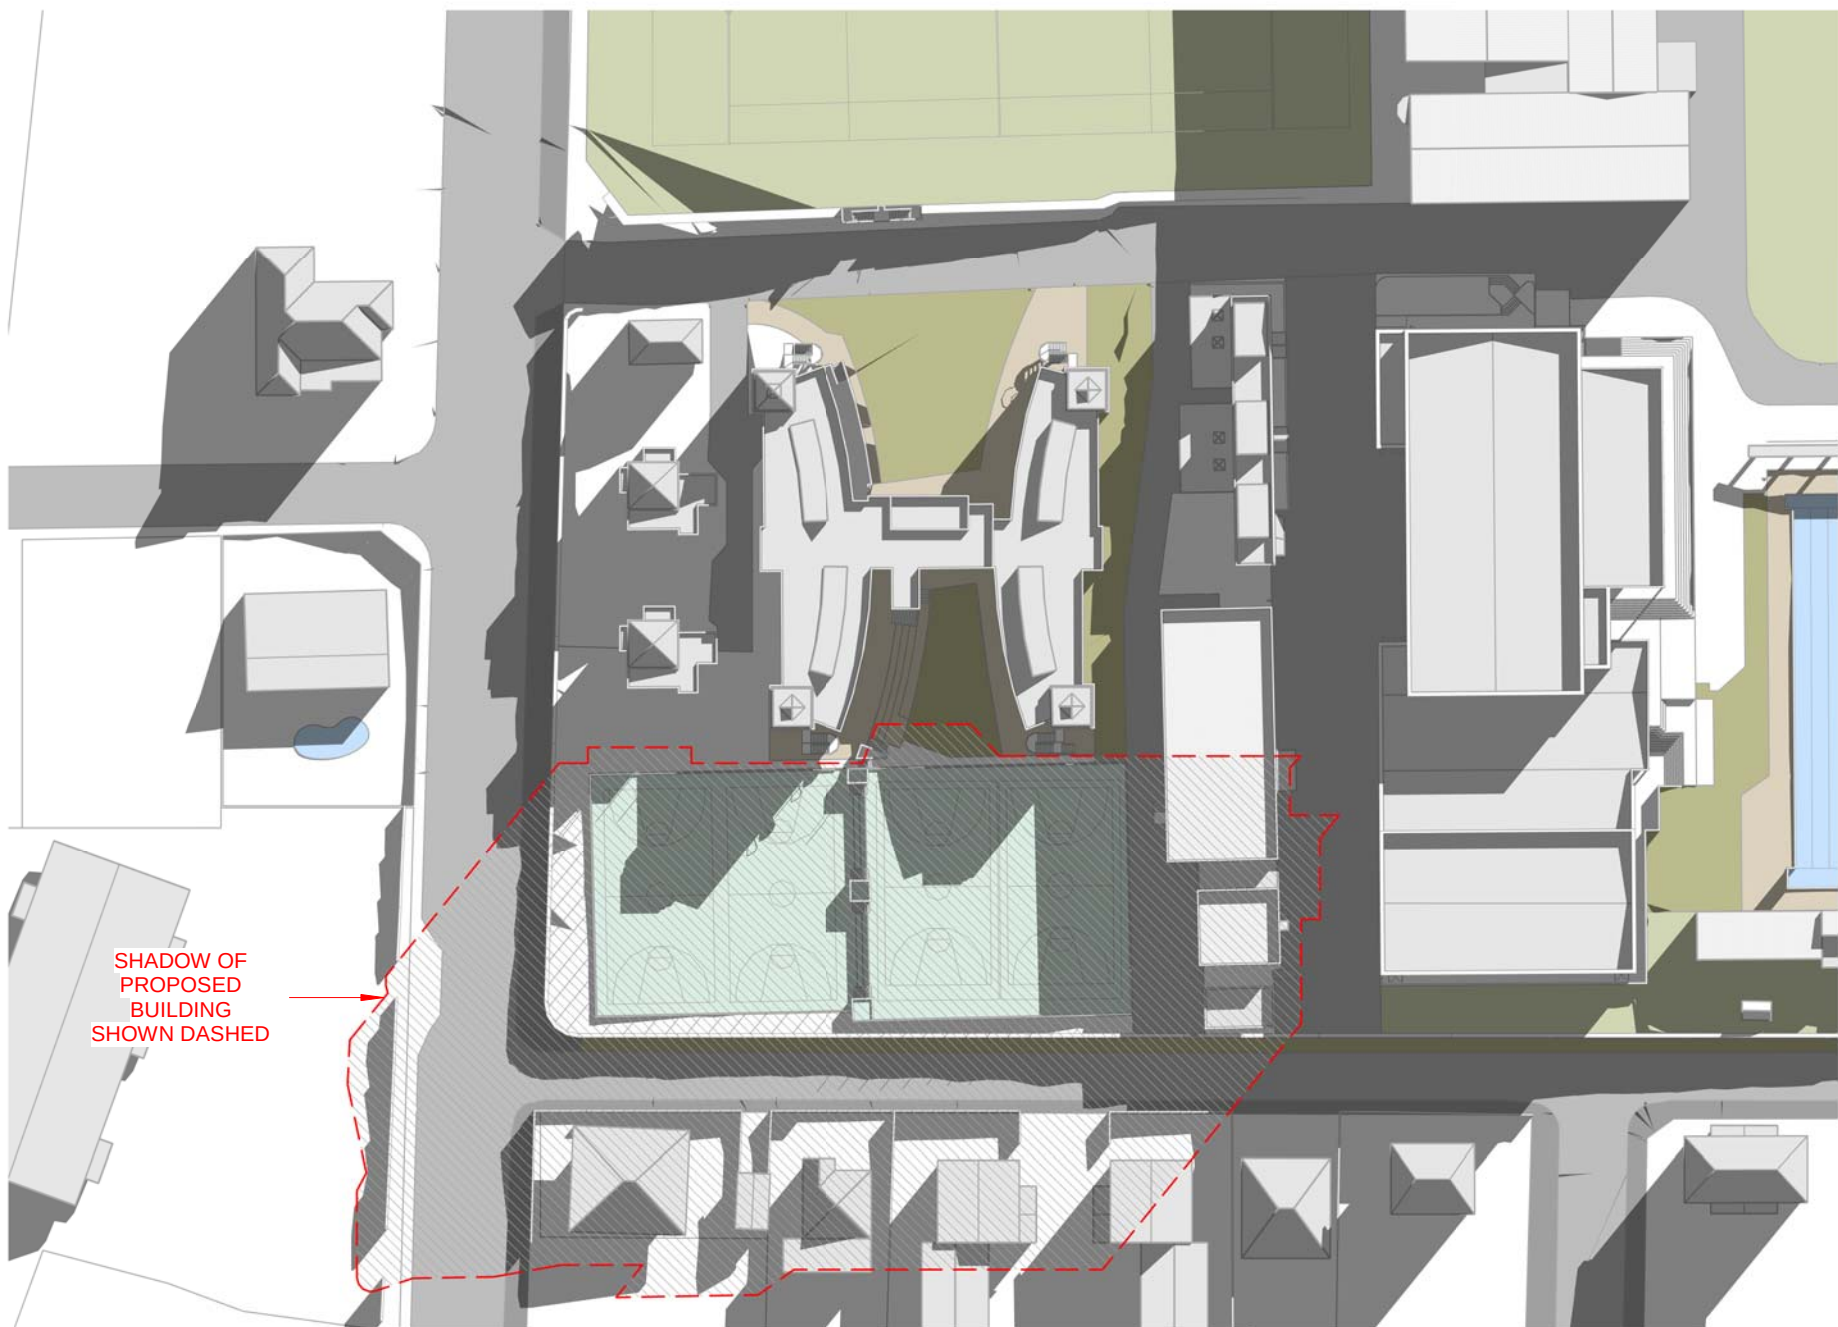

7
3001
3PM
1:1000

CLIENT
ST JOSEPH'S COLLEGE,
HUNTERS HILL

T+ 61 2 9816 0900



PROJECT MANAGER
Bloompark Consulting

T+ 61 2 9957 1473

QUANTITY SURVEYOR
Altus Group

T+ 61 2 9283 7311

URBAN PLANNER
Robinson Urban Planning Pty Ltd

T+ 61 2 9130 1483

STRUCTURAL & CIVIL ENGINEER
Northrop Consulting Engineering Services (Sydney)

T+ 61 2 9241 4188

ELECTRICAL & LIFT ENGINEER
Northrop Consulting Engineering Services (Sydney)

T+ 61 2 9241 4188

MECHANICAL & ESD ENGINEER
Umow Lai (Sydney)

T+ 61 2 9431 9431

HYDRAULICS & FIRE PROTECTION
AJ Whipps Consulting Group

T+ 61 2 8923 8444

ACOUSTIC ENGINEER
Wilkinson Murray

T+ 61 2 8116 6119

TRAFFIC CONSULTANT
TRAFFIX

T+ 61 2 8324 8700

Abbreviations
(E) EXISTING
(N) PROPOSED
(TME) TO MATCH EXISTING

AW ALUMINIUM WINDOWS
BKF FACE BRICKWORK
EWC 1 EXTERNAL WALL CLADDING 1
EWC 2 EXTERNAL WALL CLADDING 2
EWC 3 EXTERNAL WALL CLADDING 3
EWC 4 EXTERNAL WALL CLADDING 4
EWC 5 EXTERNAL WALL CLADDING 5
GL GLASS LOUVRES
VB VERTICAL BLADES

Rev	Date	Description	Checked	Auth.
A	31.07.18	Issue for SSD	IB	RD

Rev	Date	Description	Checked	Auth.

NOT FOR CONSTRUCTION

Proj. Dir	Proj. Arch	Drawn
RD	IB	RT

Job No.	Sheet	Scale
161002	B1	1:1000

NSW Nominated Architects:
Robert Denton Reg. No. 5782
Alex Kibble Reg. No. 6015

Do not scale drawings. Verify all dimensions on site. Notify architect of all discrepancies

0M 20 40 60 80 100

Project
**PHYSICAL EDUCATION AND
SPORTS PRECINCT PROJECT**

Drawing Title
**EXISTING SHADOW DIAGRAMS
1 WINTER**

Drawing No.
AR.DA. 4003

Revision
A

Tanner Kibble Denton Architects Pty Ltd
PO Box 660 Darlinghurst NSW 1300 Australia
Level 1, 13 Foster Street, Sunny Hills NSW 2010 Australia
T +61 2 9281 4399
F +61 2 9281 4337
www.tkda.com.au

