


BOWRAL & DISTRICT HOSPITAL REDEVELOPMENT ENABLING WORKS

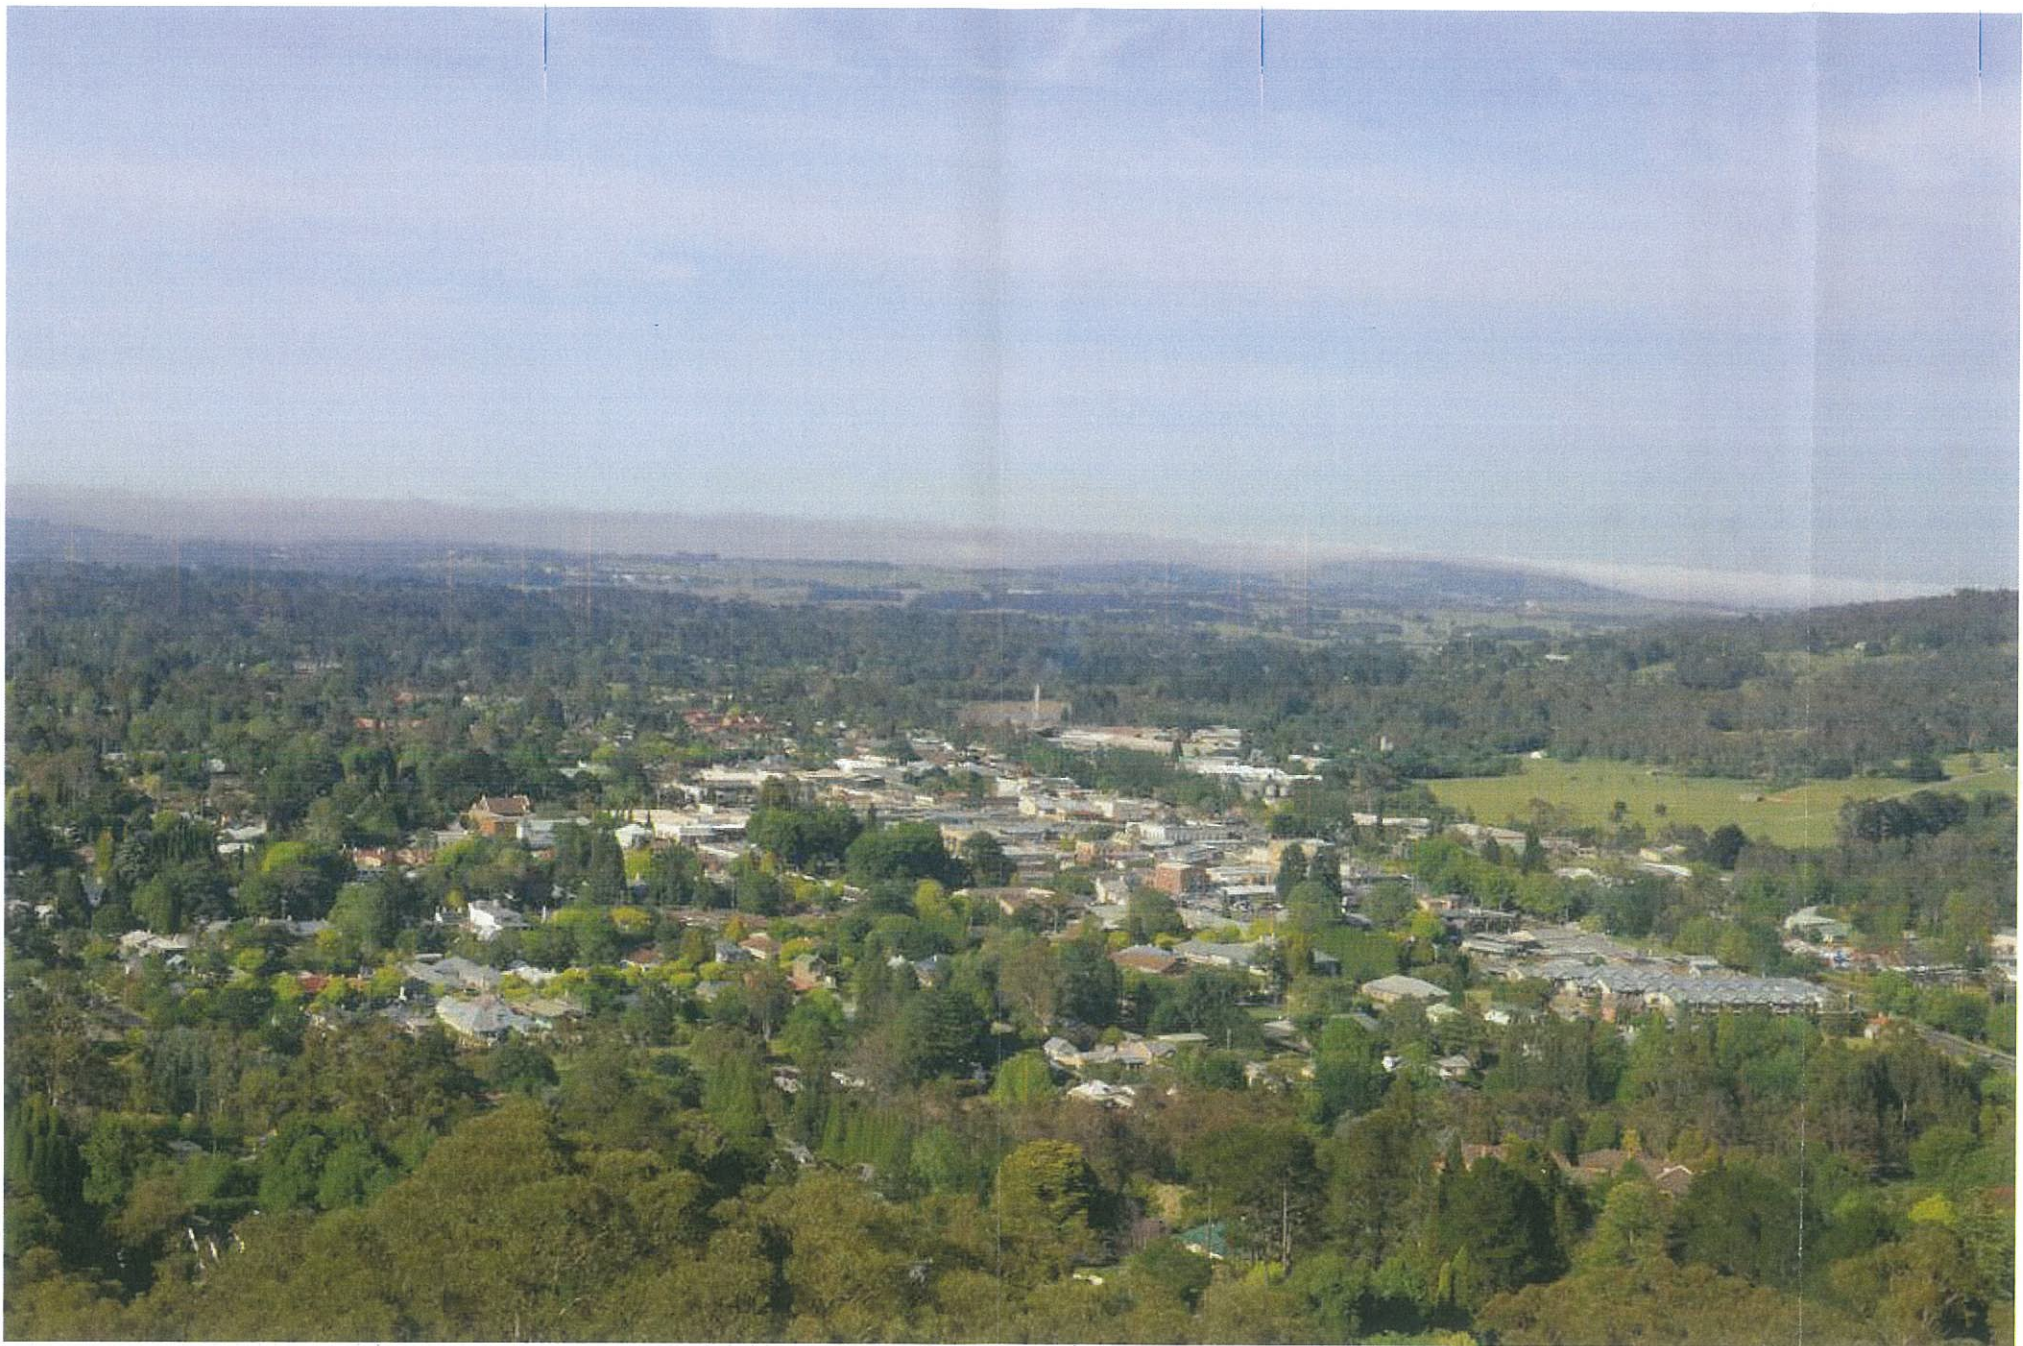

ARCHITECTURAL DRAWING PACKAGE


Sheet List	
Sheet Name	Sheet Number
ENABLING WORKS - ARCHITECTURAL DRAWING LIST	130443-MSJ-AR-DWG-EW00001
ENABLING WORKS - SITE PLAN - PROPOSED	130443-MSJ-AR-DWG-EW01101
ENABLING WORKS - SITE PLAN - PROPOSED - MONA ROAD ENTRY SITE WORKS	130443-MSJ-AR-DWG-EW01102
ENABLING WORKS - SITE PLAN - PROPOSED - AMBULANCE DROP OFF	130443-MSJ-AR-DWG-EW01103
ENABLING WORKS - PROPOSED - AMBULANCE DROP OFF - SECTIONS/DETAILS	130443-MSJ-AR-DWG-EW01104
ENABLING WORKS - CLINICAL INFORMATION DEMOUNTABLE - PROPOSED - ALTERATIONS	130443-MSJ-AR-DWG-EW03101

DETERMINED - APPROVAL
HEALTH INFRASTRUCTURE

APPROVAL No: 035/2017

DATE 30/11/17

SIGNED RHM

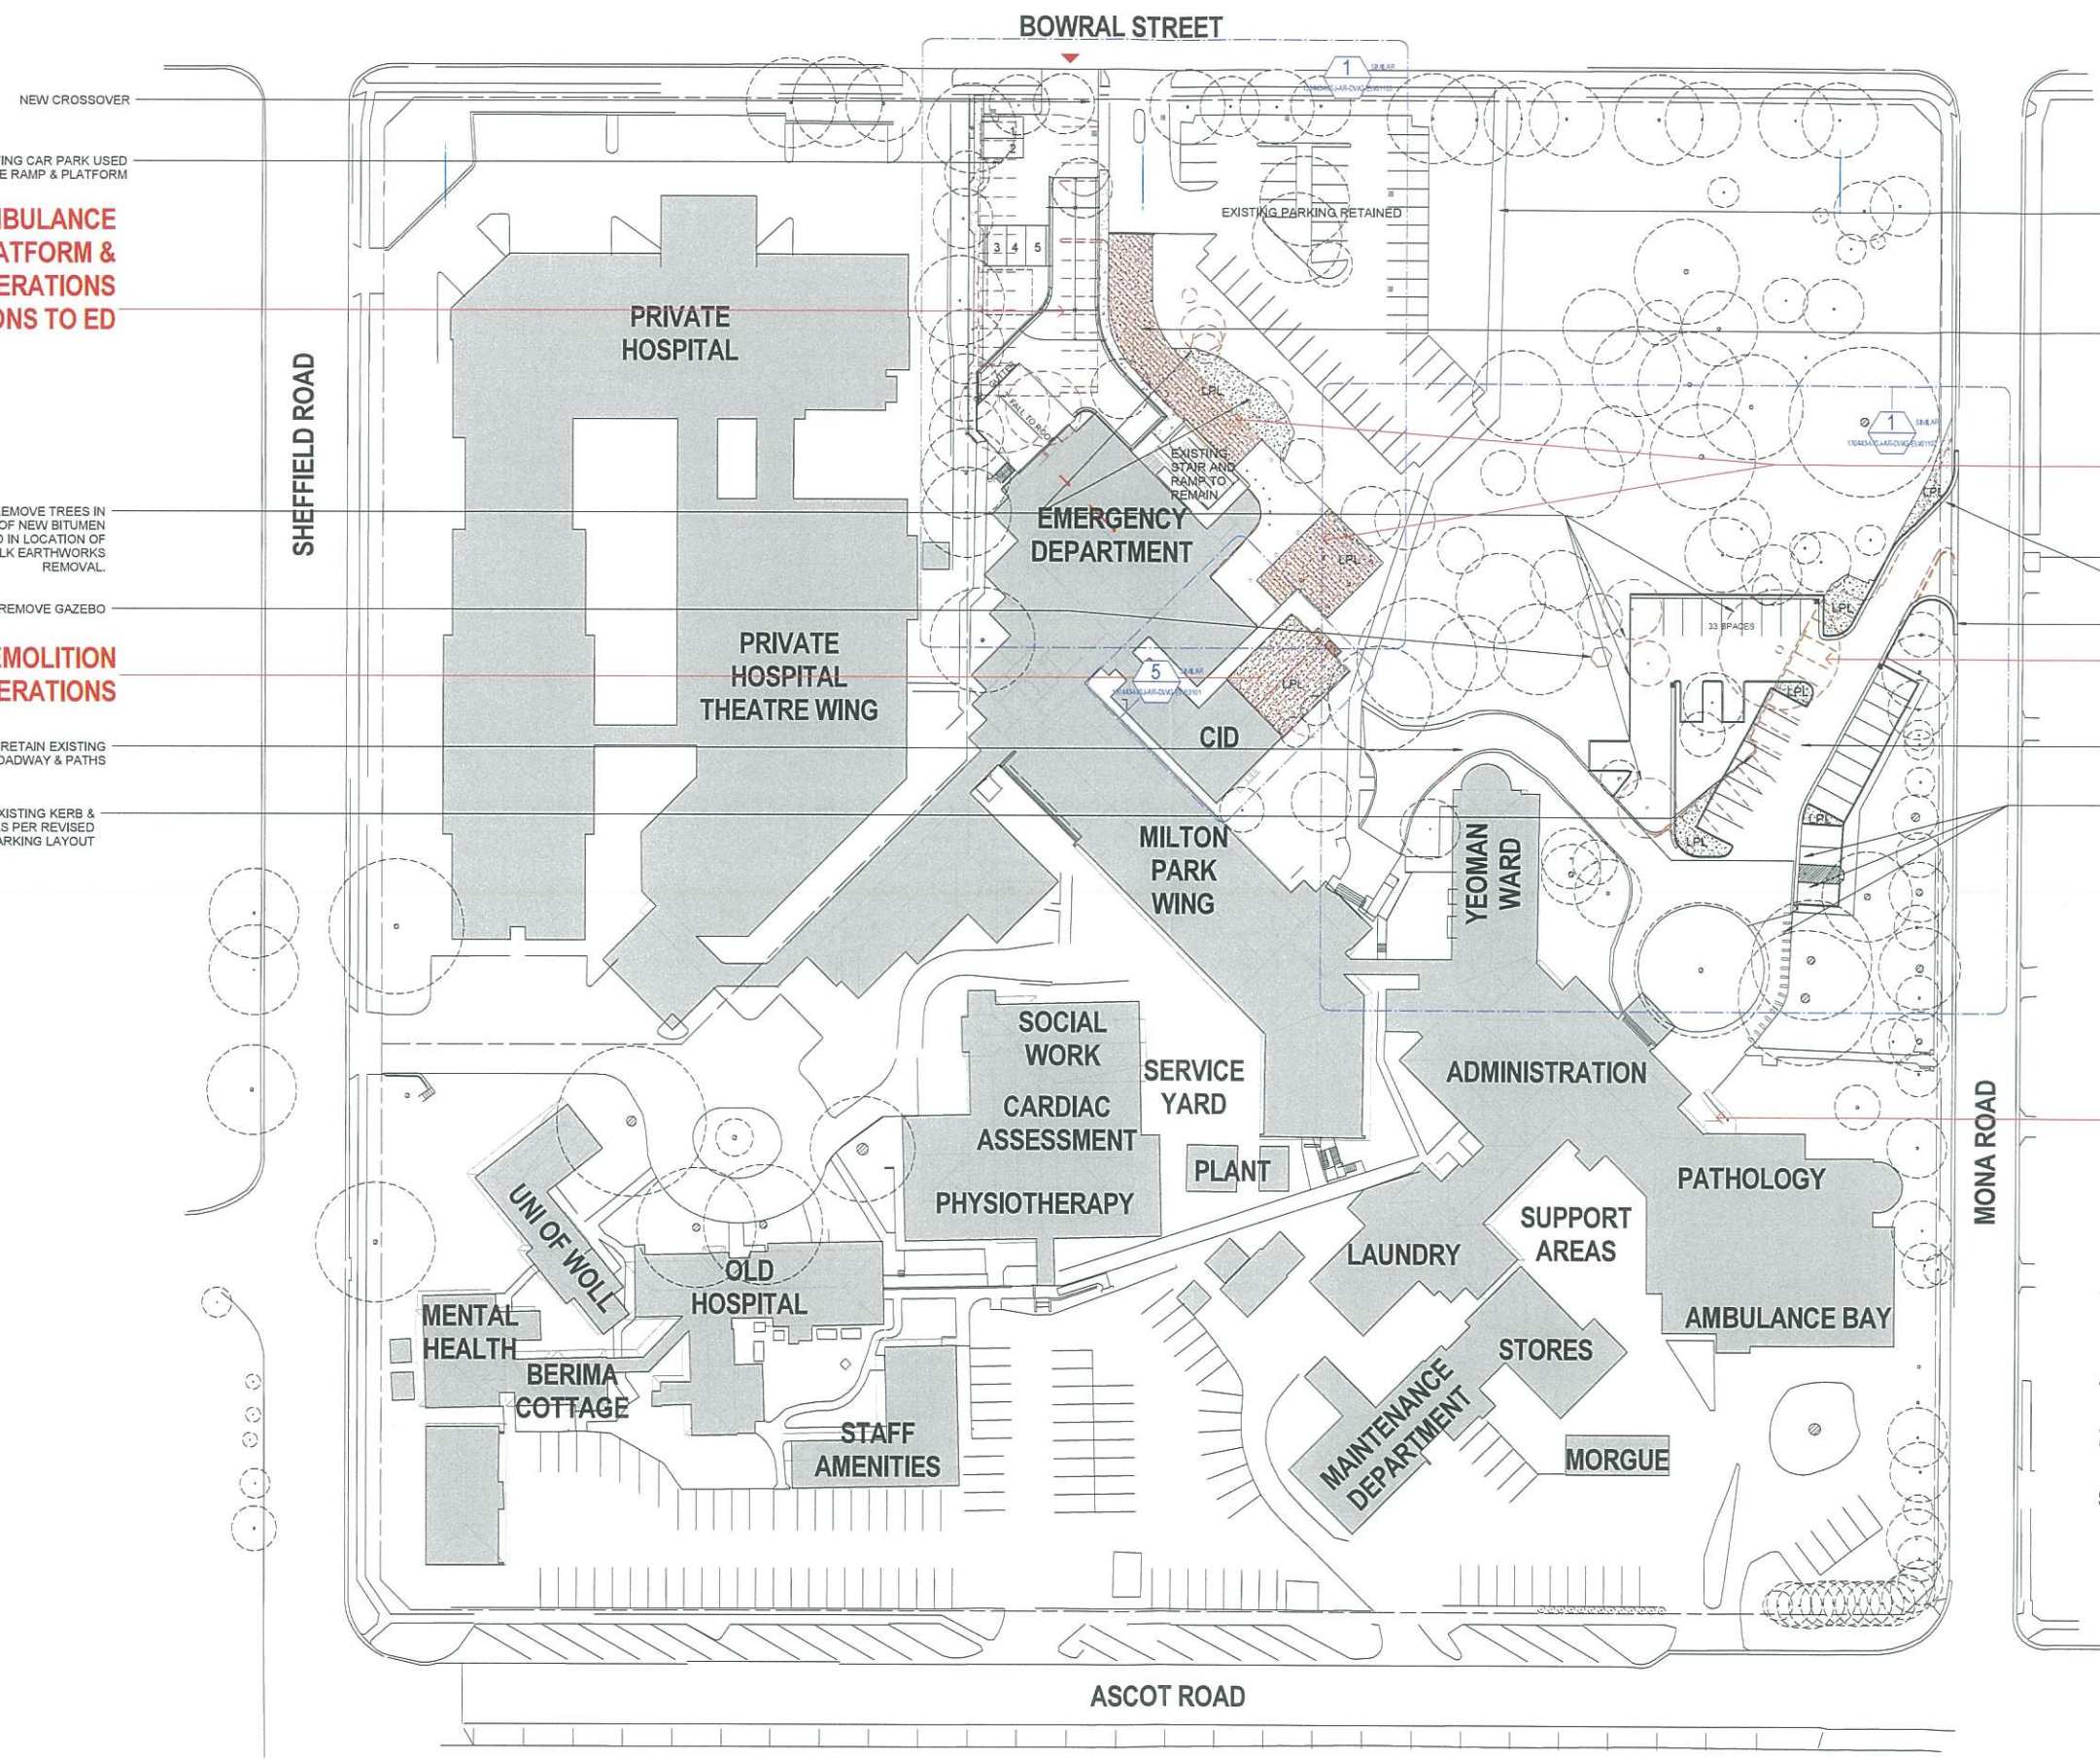


DETERMINED - APPROVAL
HEALTH INFRASTRUCTURE

APPROVAL No: 035/2017
DATE 30/11/2017
SIGNED *[Signature]*


SITE LEGEND

- NEW BITUMEN
- NEW CONCRETE
- NEW LAWN TO MATCH EXISTING
- NEW STORMWATER PIT
- SYMBOL INDICATES LINE OF NEW BALUSTRADE TO MATCH EXISTING WITH NEW SCREEN FENCE UNDER SLAB TO MATCH EXISTING
- LPL - NEW LAWN AREA TO MATCH EXISTING
- B - NEW BOLLARD
- SC - STEEL COLUMN

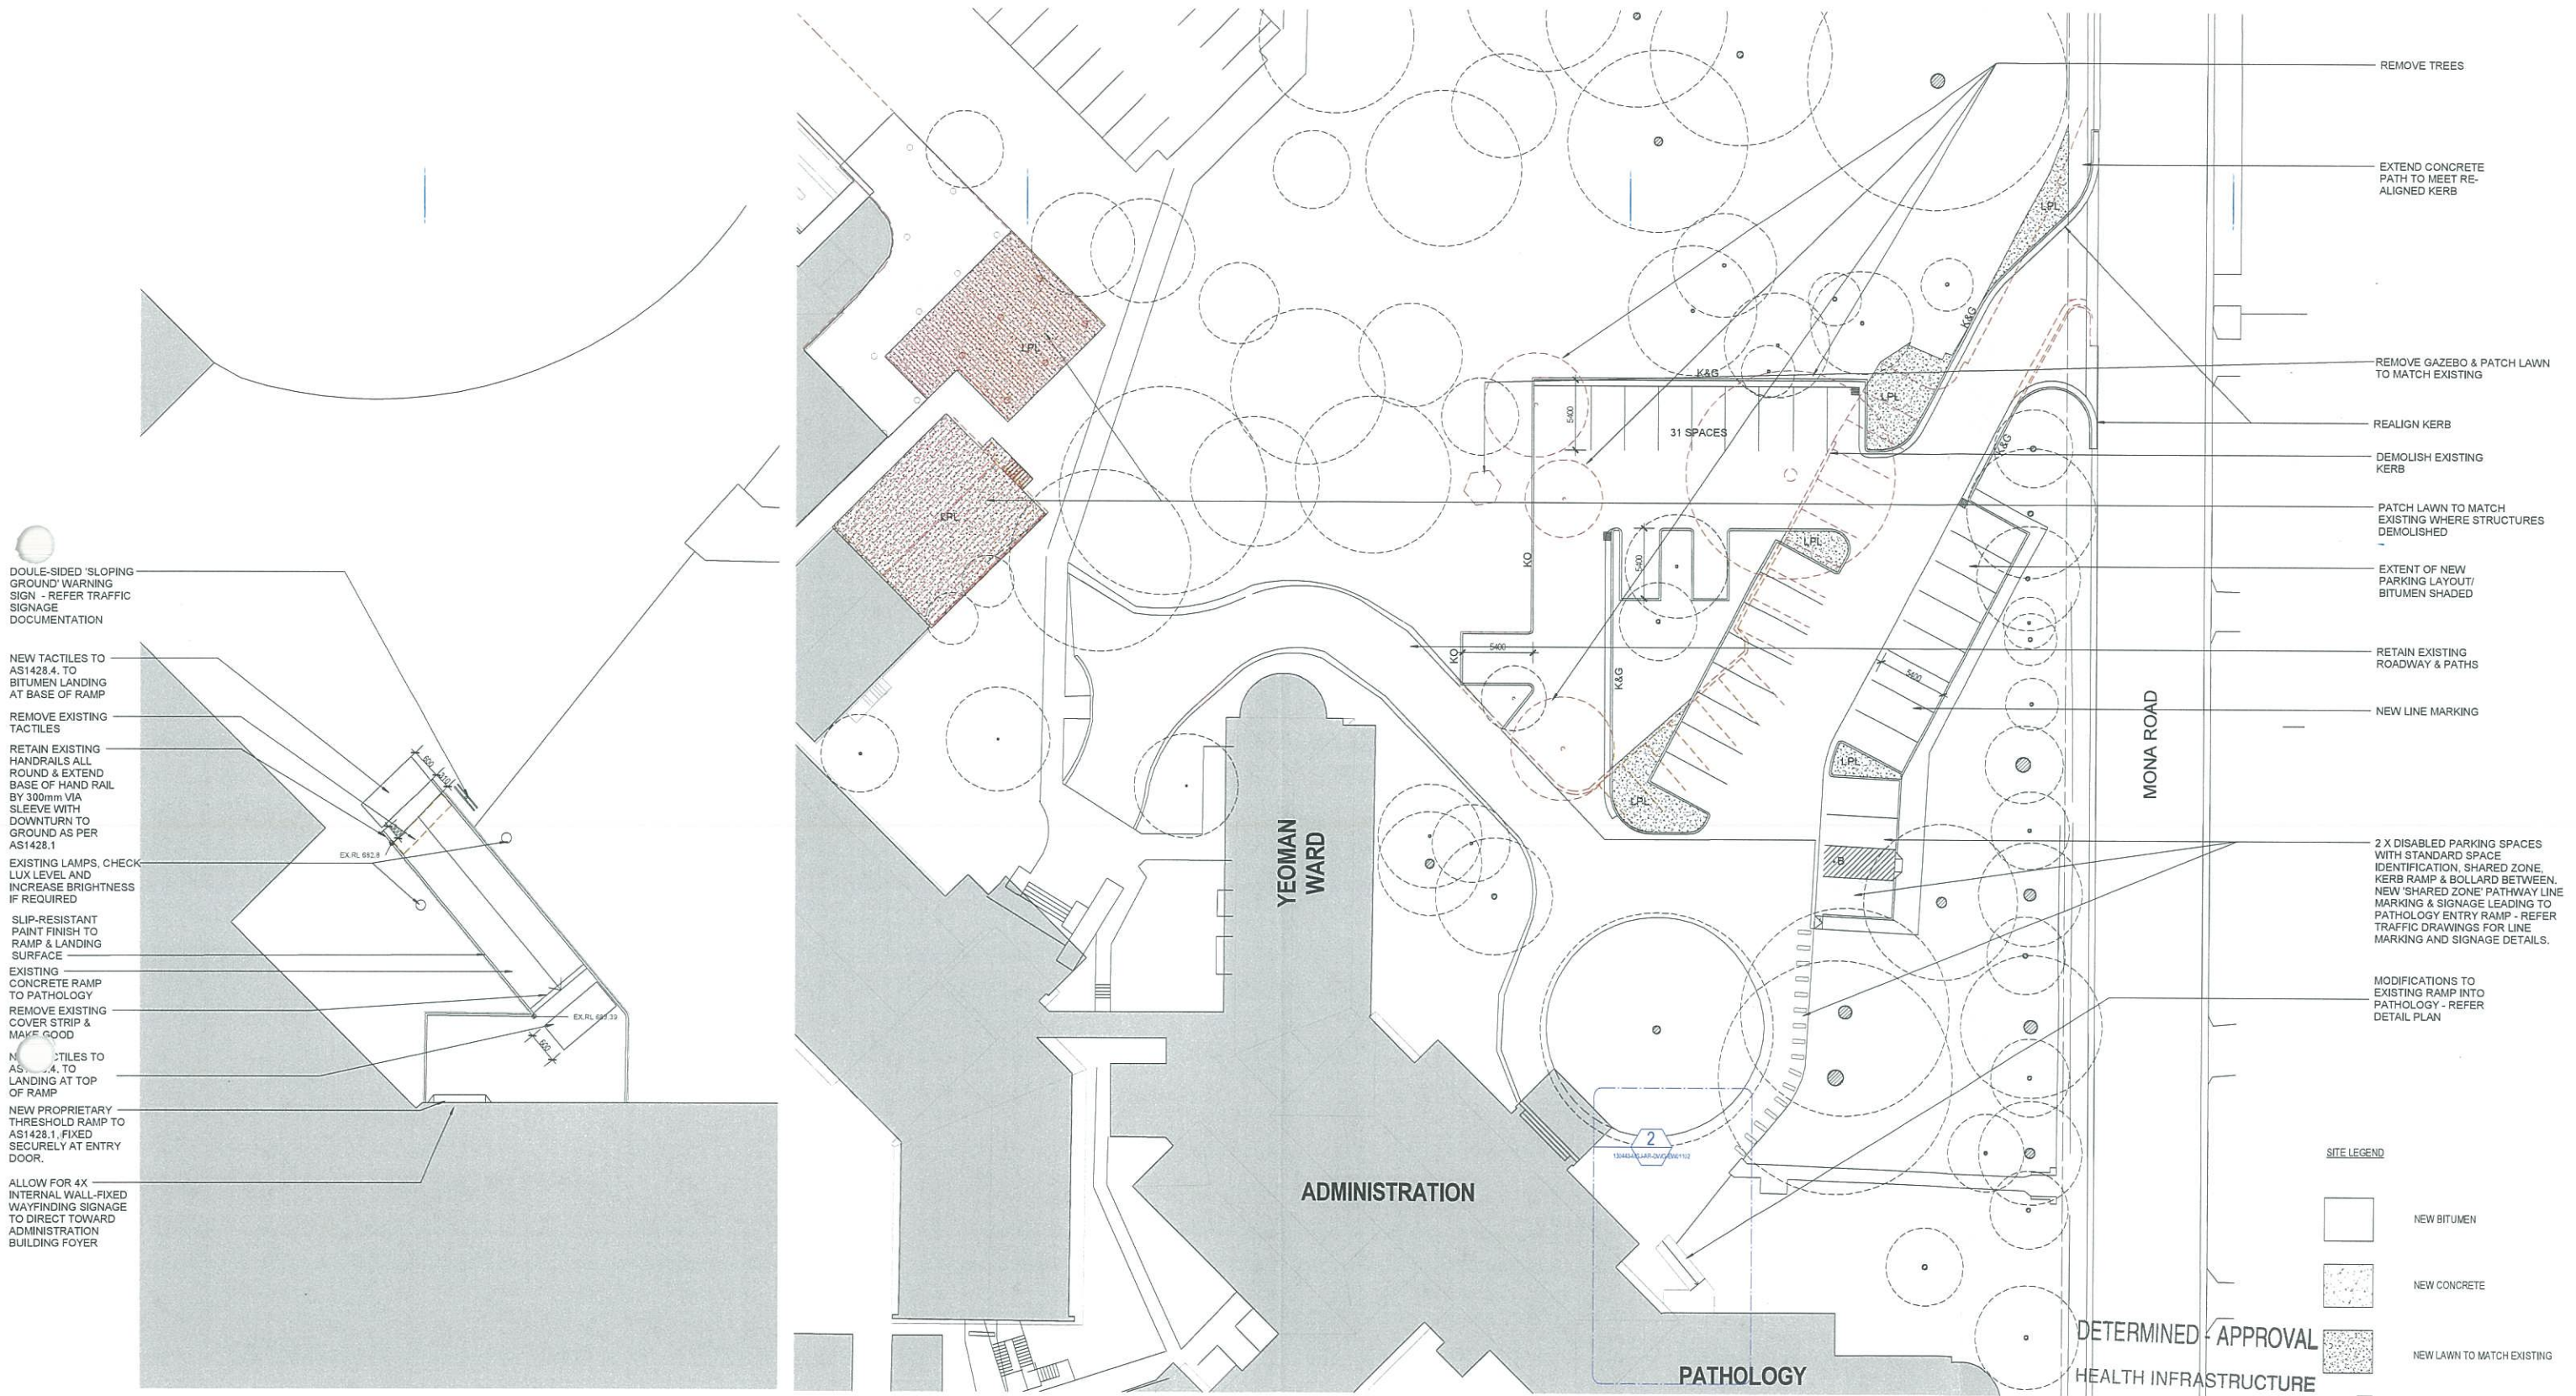


2 MODIFICATIONS TO EXISTING PATHOLOGY RAMP
1304443-MSJ-AR-DWG-EW01102

APPROVAL No: 035/2017
DATE 30/11/17
SIGNED [Signature]
SYMBOL INDICATES LINE OF NEW BALUSTRADE TO MATCH EXISTING, WITH NEW SCREEN FENCE UNDER SLAB TO MATCH EXISTING
LPL - NEW LAWN AREA TO MATCH EXISTING
B - NEW BOLLARD
SC - STEEL COLUMN

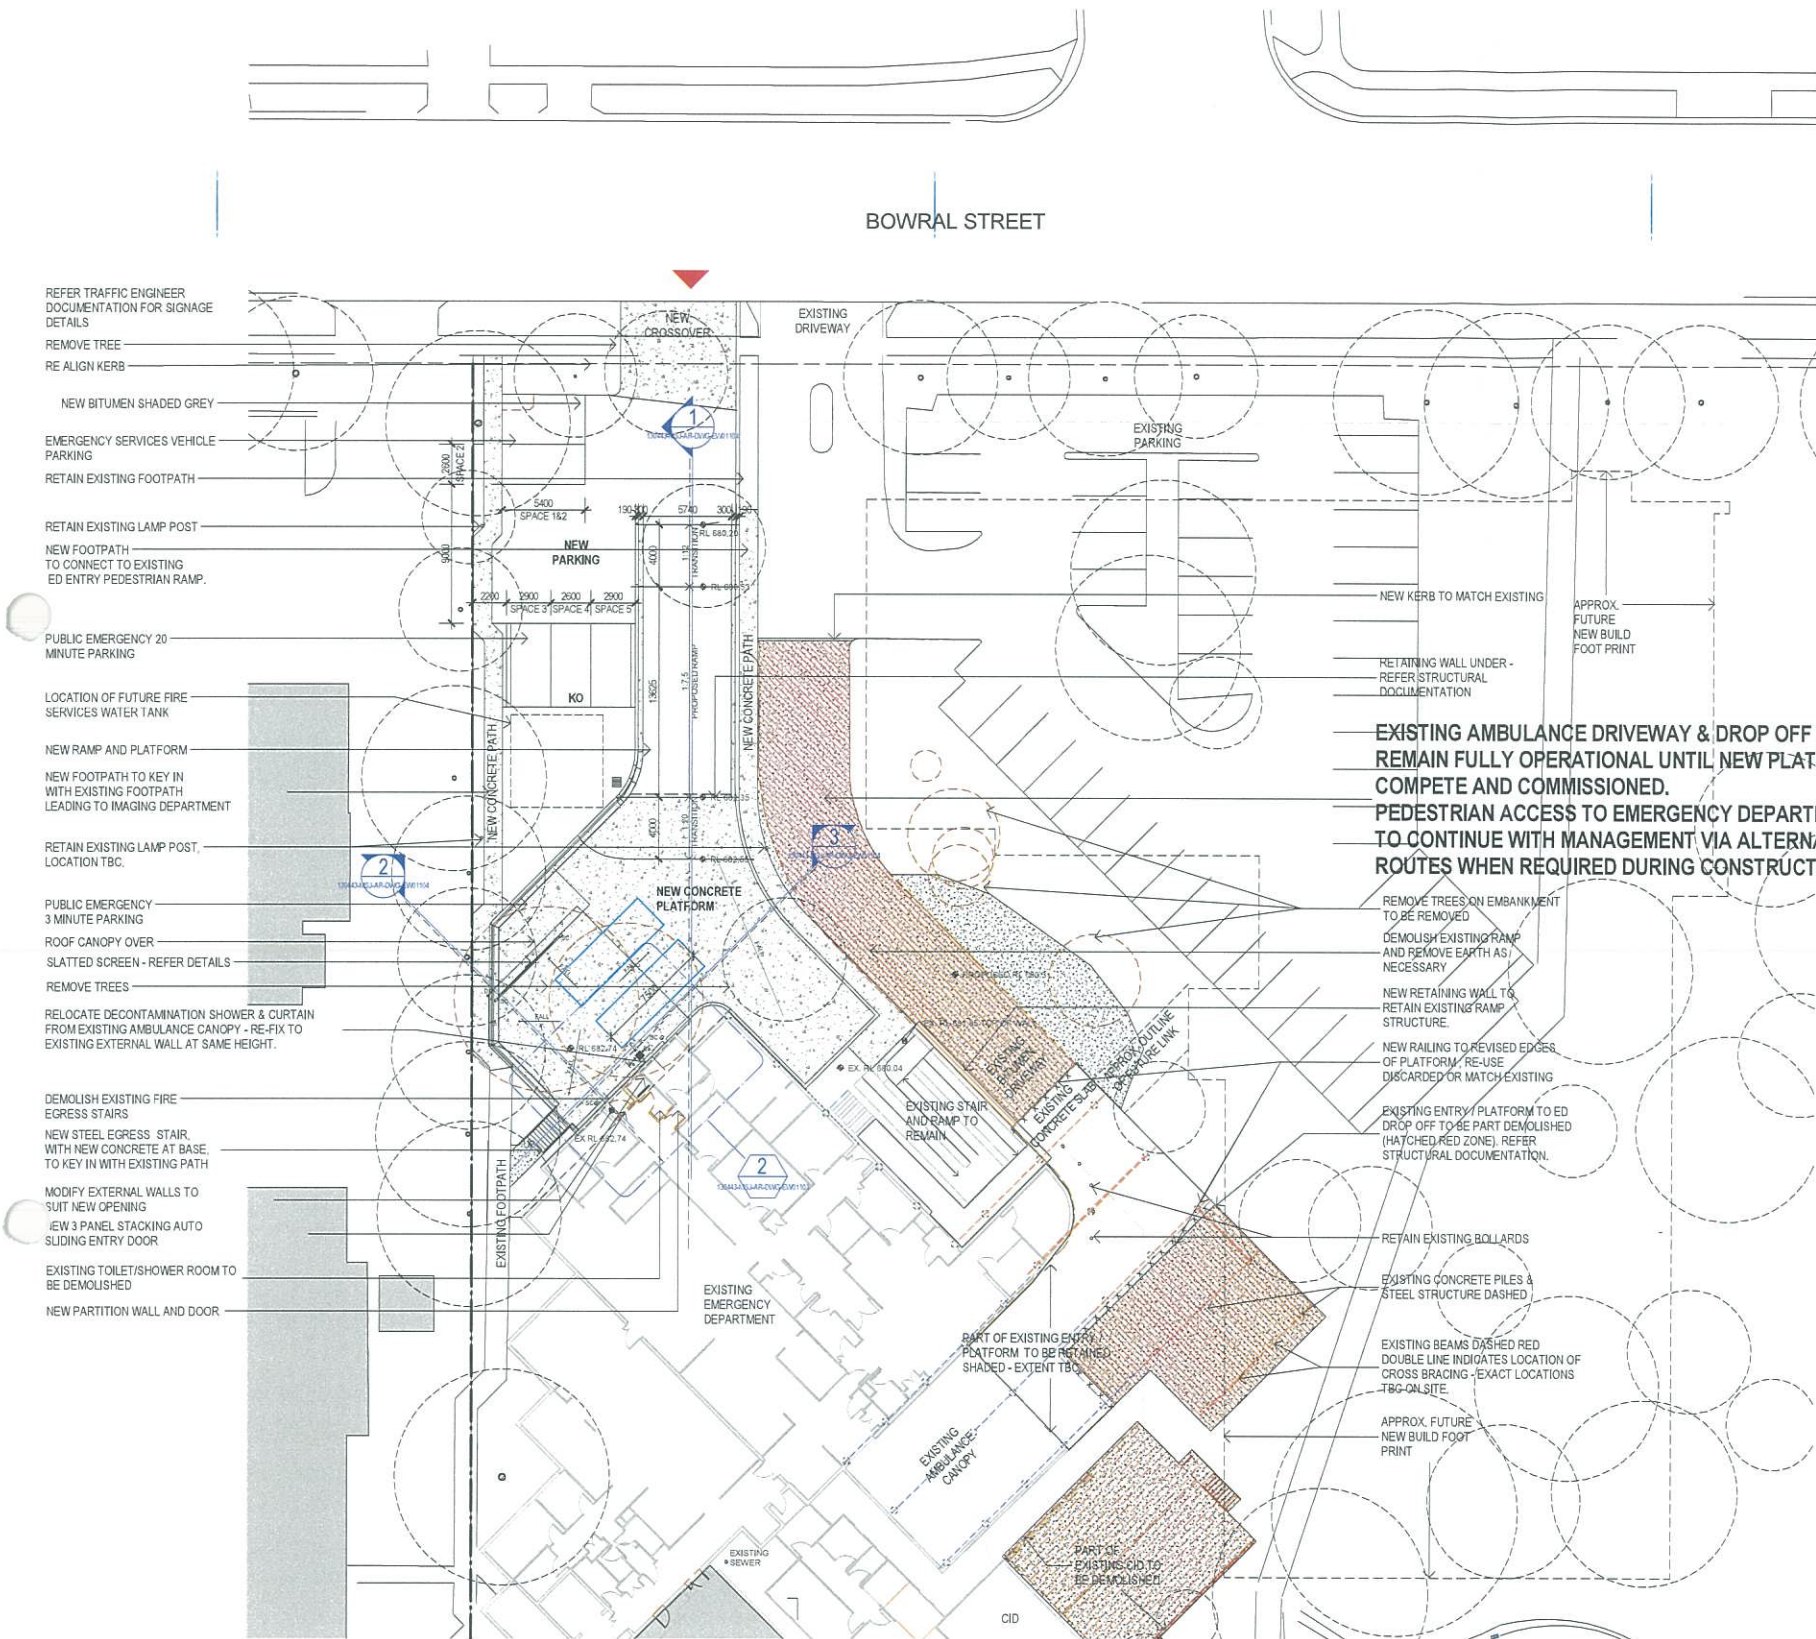

EXISTING AMBULANCE DRIVEWAY & DROP OFF TO REMAIN FULLY OPERATIONAL UNTIL NEW PLATFORM COMPLETE AND COMMISSIONED.
PEDESTRIAN ACCESS TO EMERGENCY DEPARTMENT TO CONTINUE WITH MANAGEMENT VIA ALTERNATIVE ROUTES WHEN REQUIRED DURING CONSTRUCTION

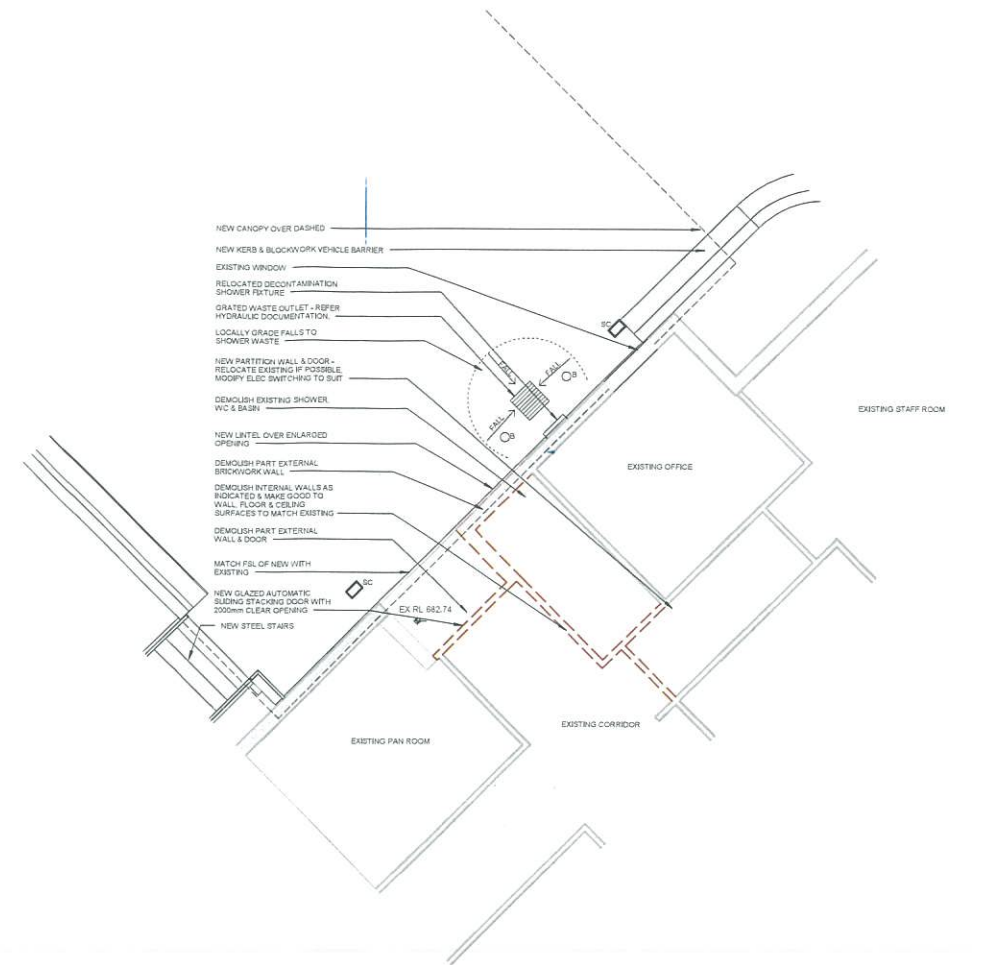

EW - PLAN - PROPOSED ALTERATIONS AND ADDITIONS - EXISTING EMERGENCY DEPARTMENT

- SITE LEGEND**
- NEW BITUMEN
 - NEW CONCRETE
 - NEW LAWN TO MATCH EXISTING
 - NEW STORMWATER PIT
 - SYMBOL INDICATES LINE OF NEW BALUSTRADE TO MATCH EXISTING WITH NEW SCREEN FENCE UNDER SLAB TO MATCH EXISTING
 - LPL - NEW LAWN AREA TO MATCH EXISTING
 - B - NEW BOLLARD
 - SC - STEEL COLUMN

DETERMINED - APPROVAL
HEALTH INFRASTRUCTURE

APPROVAL No: 035/2017

DATE 30/11/2017

SIGNED KLM

AMENDMENTS	DATE	BY	REASON
1	03/11/2017	KL	ISSUED FOR APPROVAL




PROJECT
BOWRAL & DISTRICT HOSPITAL REDEVELOPMENT
 97-103 BOWRAL ST.,
 BOWRAL NSW 2576


DRAWING NUMBER
 130443-MSJ-AR-DWG-EW01103
 DRAWING NAME
 ENABLING WORKS - SITE PLAN - PROPOSED - AMBULANCE DROP OFF

REV
 10
 SCALE 1:200 @ B1


ISSUE DATE
 03/11/17

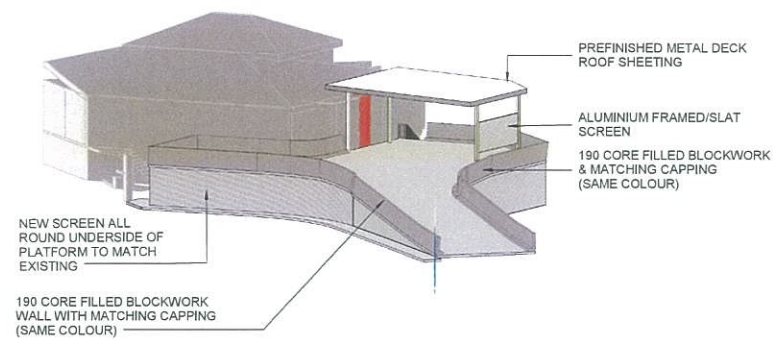



4 PERSPECTIVE VIEW - ED DROP OFF

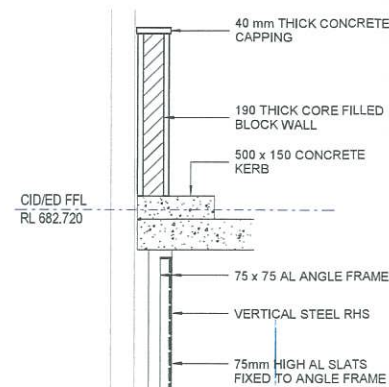


5 SECTION - SCREEN DETAIL

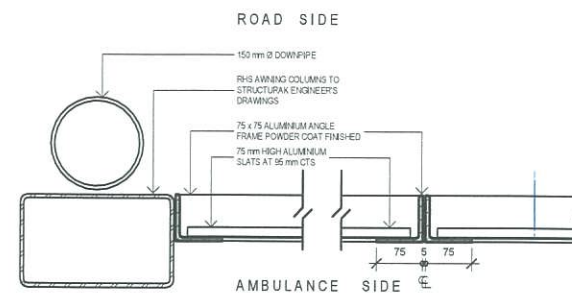


7 PLAN DETAIL OF SCREEN

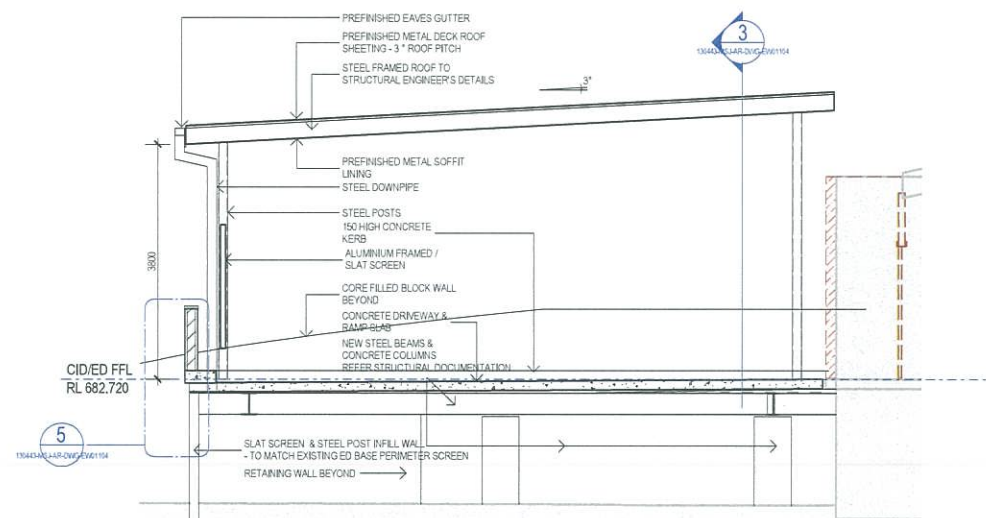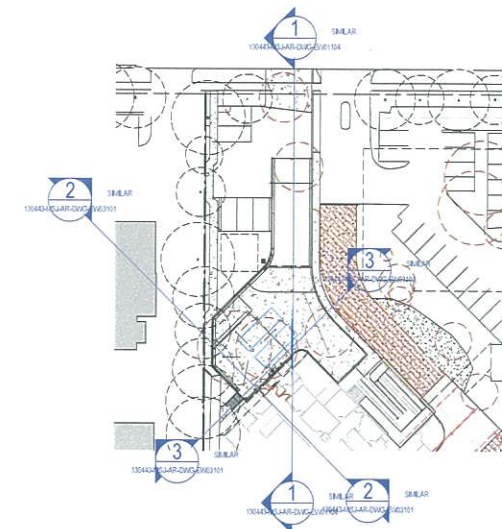

2 SECTION - THROUGH ED CANOPY

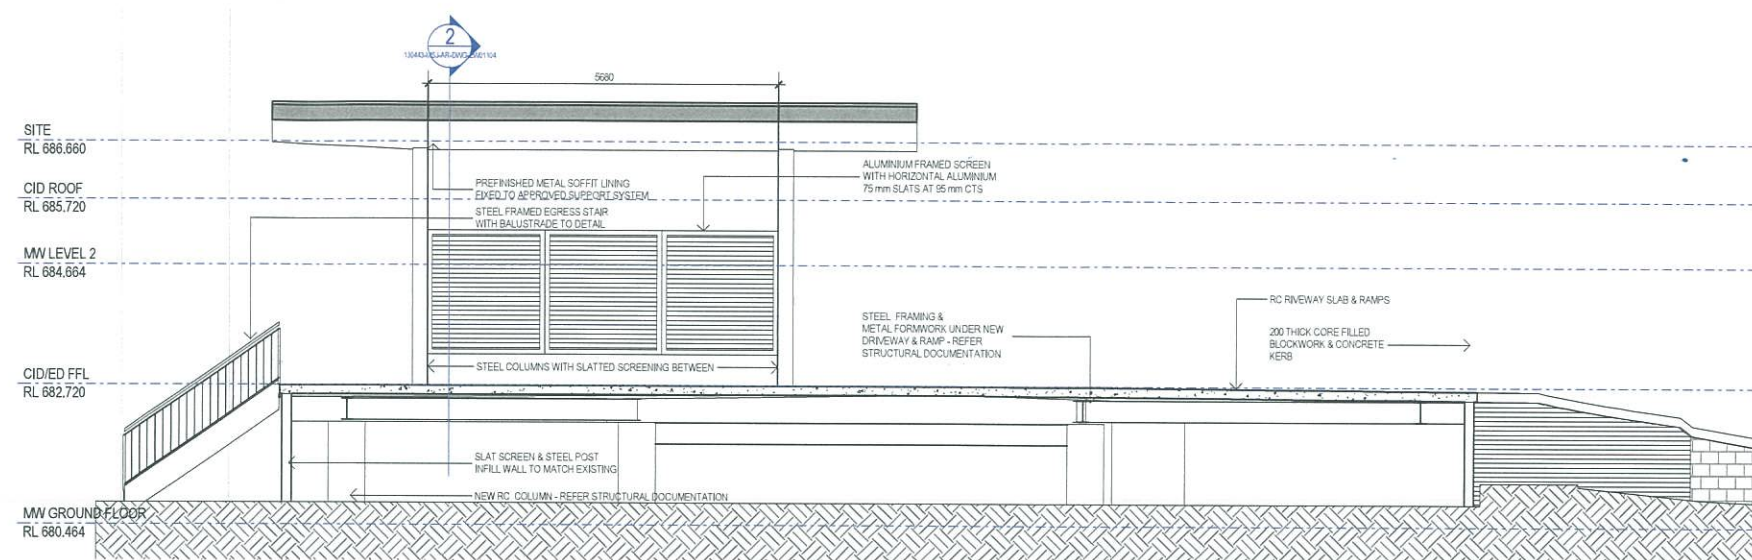

3 SECTION THROUGH ED CANOPY & STAIR

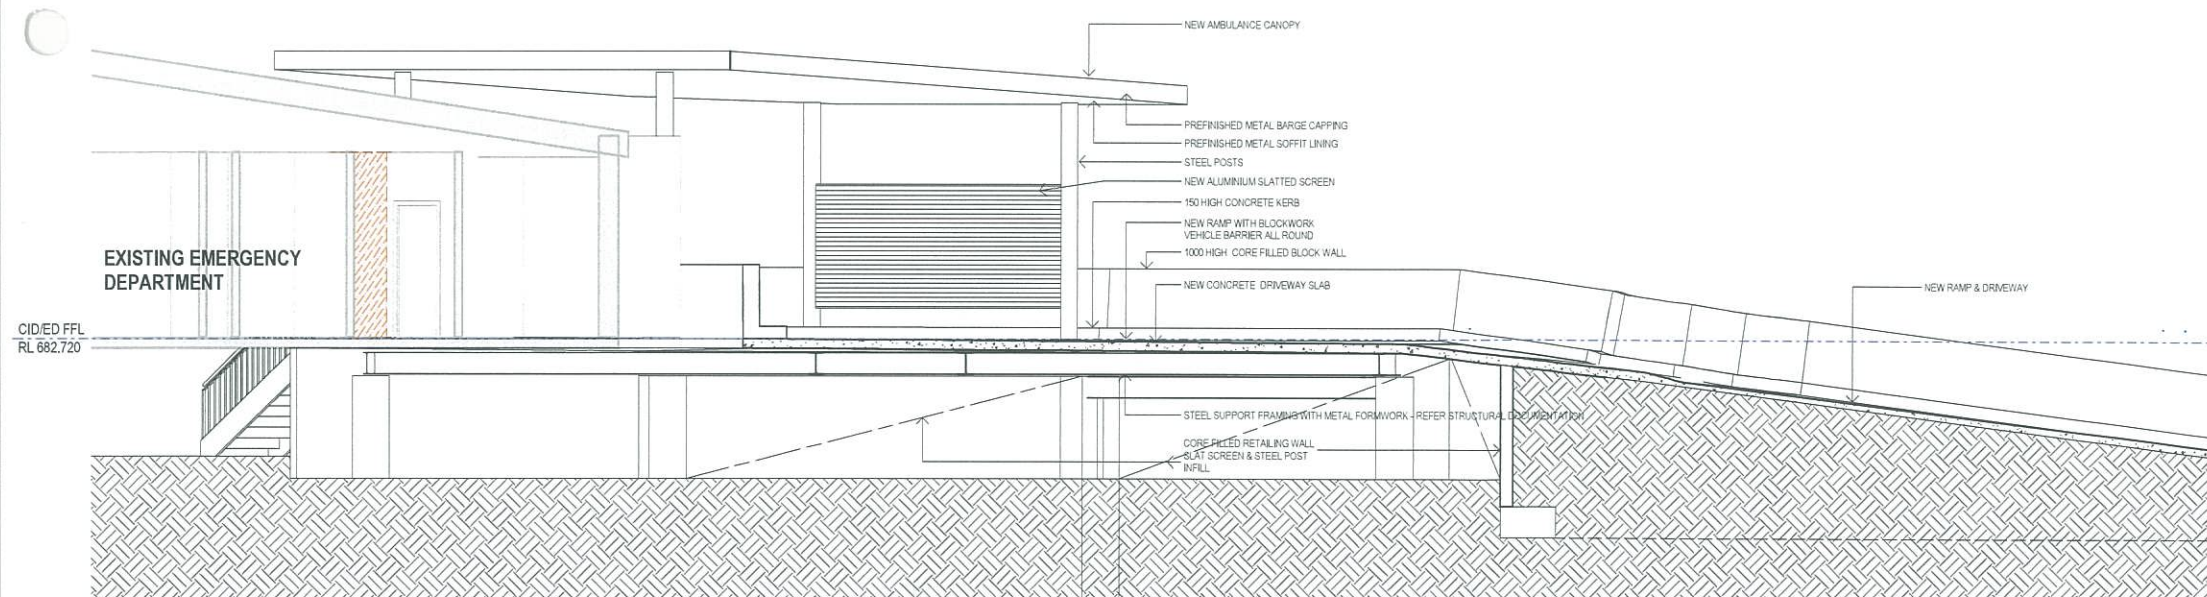

1 SECTION - ED RAMP

1 : 50

DETERMINED - APPROVAL
HEALTH INFRASTRUCTURE

APPROVAL No: 035/2017

DATE 30/11/17

SIGNED R. H. M.

SITE LEGEND

- NEW BITUMEN
- NEW CONCRETE
- NEW LAWN TO MATCH EXISTING
- NEW STORMWATER PIT
- SYMBOL INDICATES LINE OF NEW BALUSTRADE TO MATCH EXISTING WITH NEW SCREEN FENCE UNDER SLAB TO MATCH EXISTING
- LPL - NEW LAWN AREA TO MATCH EXISTING
- B - NEW BOLLARD
- SC - STEEL COLUMN

