



ABBREVIATION

AW5	AWNING - TYPE 5
BW4	BRICK WALL - TYPE 4
COL2	COLUMN - TYPE 2
DP2	DOWNPIPE - TYPE 2
DP3	DOWNPIPE - TYPE 3
EG2	EAVES GUTTER - TYPE 2
EG3	EAVES GUTTER - TYPE 3
FHR	FIRE HOSE REEL
LWC5	LIGHT WEIGHT CLADDING - TYPE 5
LWC6	LIGHT WEIGHT CLADDING - TYPE 6
MAT	RECESSED DOOR MAT
MRC	METAL ROOF CAPPING
MRS3	METAL ROOF SHEETING - TYPE 3
MRS4	METAL ROOF SHEETING - TYPE 4

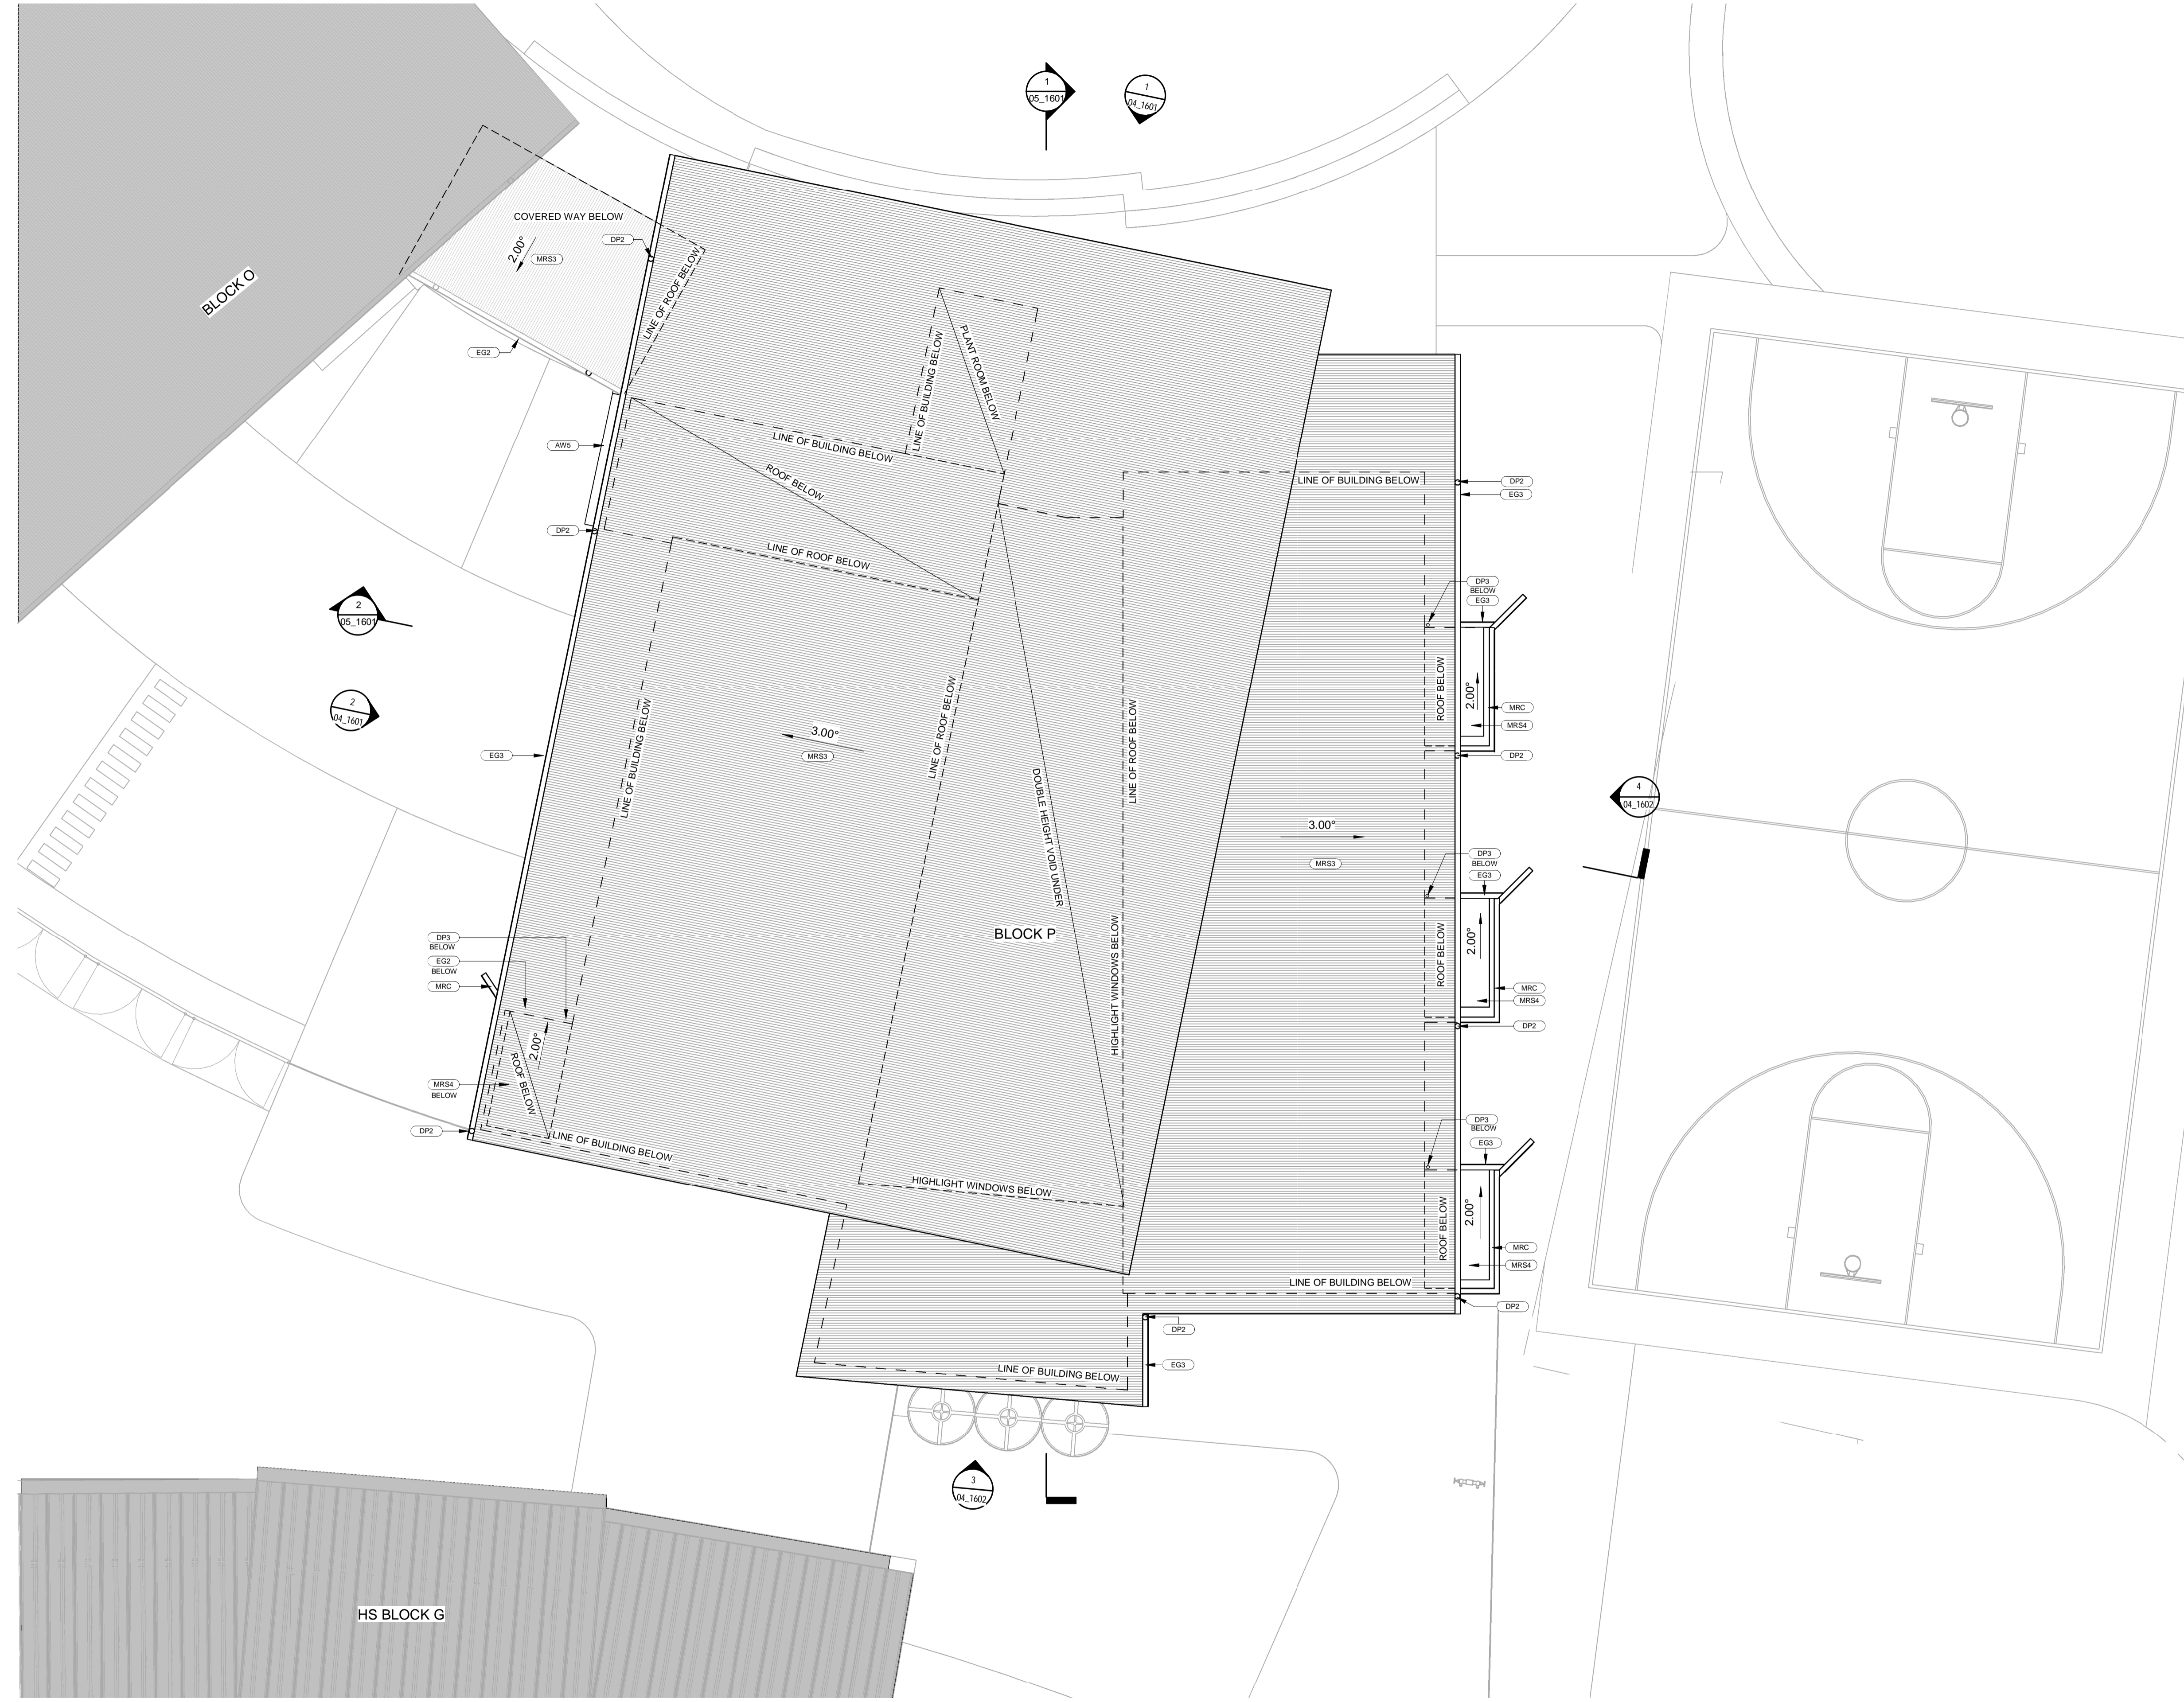

LOCATION PLAN

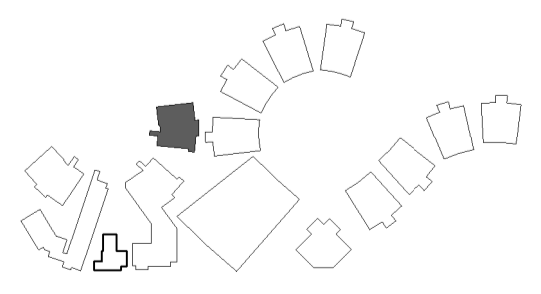

1 ROOF PLAN
04_1602 SCALE: 1:100

REV	DATE	DESCRIPTION	BY	CHK
A	16.02.2018	DEVELOPED DESIGN - 90%	SR	
B	09.03.2018	FOR GA	ME	
C	29.03.2018	FOR CLIENT APPROVAL	SR	LK
D	15.05.2018	FOR DEVELOPMENT APPROVAL	CH	



ROOF PLAN - BLOCK P
PRIMARY SCHOOL
CATHERINE MCAULEY CATHOLIC COLLEGE
507 MEDOWIE ROAD, MEDOWIE, NSW

ISSUED:
FOR DA APPROVAL
NOT FOR CONSTRUCTION

