



ABBREVIATIONS	
B1	BALUSTRADE - TYPE 1
BG	BOX GUTTER
COL4	COLUMN - TYPE 4
CPP1	CONCRETE PRECAST PANEL - TYPE 1
MRS3	METAL ROOF SHEETING - TYPE 3
S1	SCREEN - TYPE 1

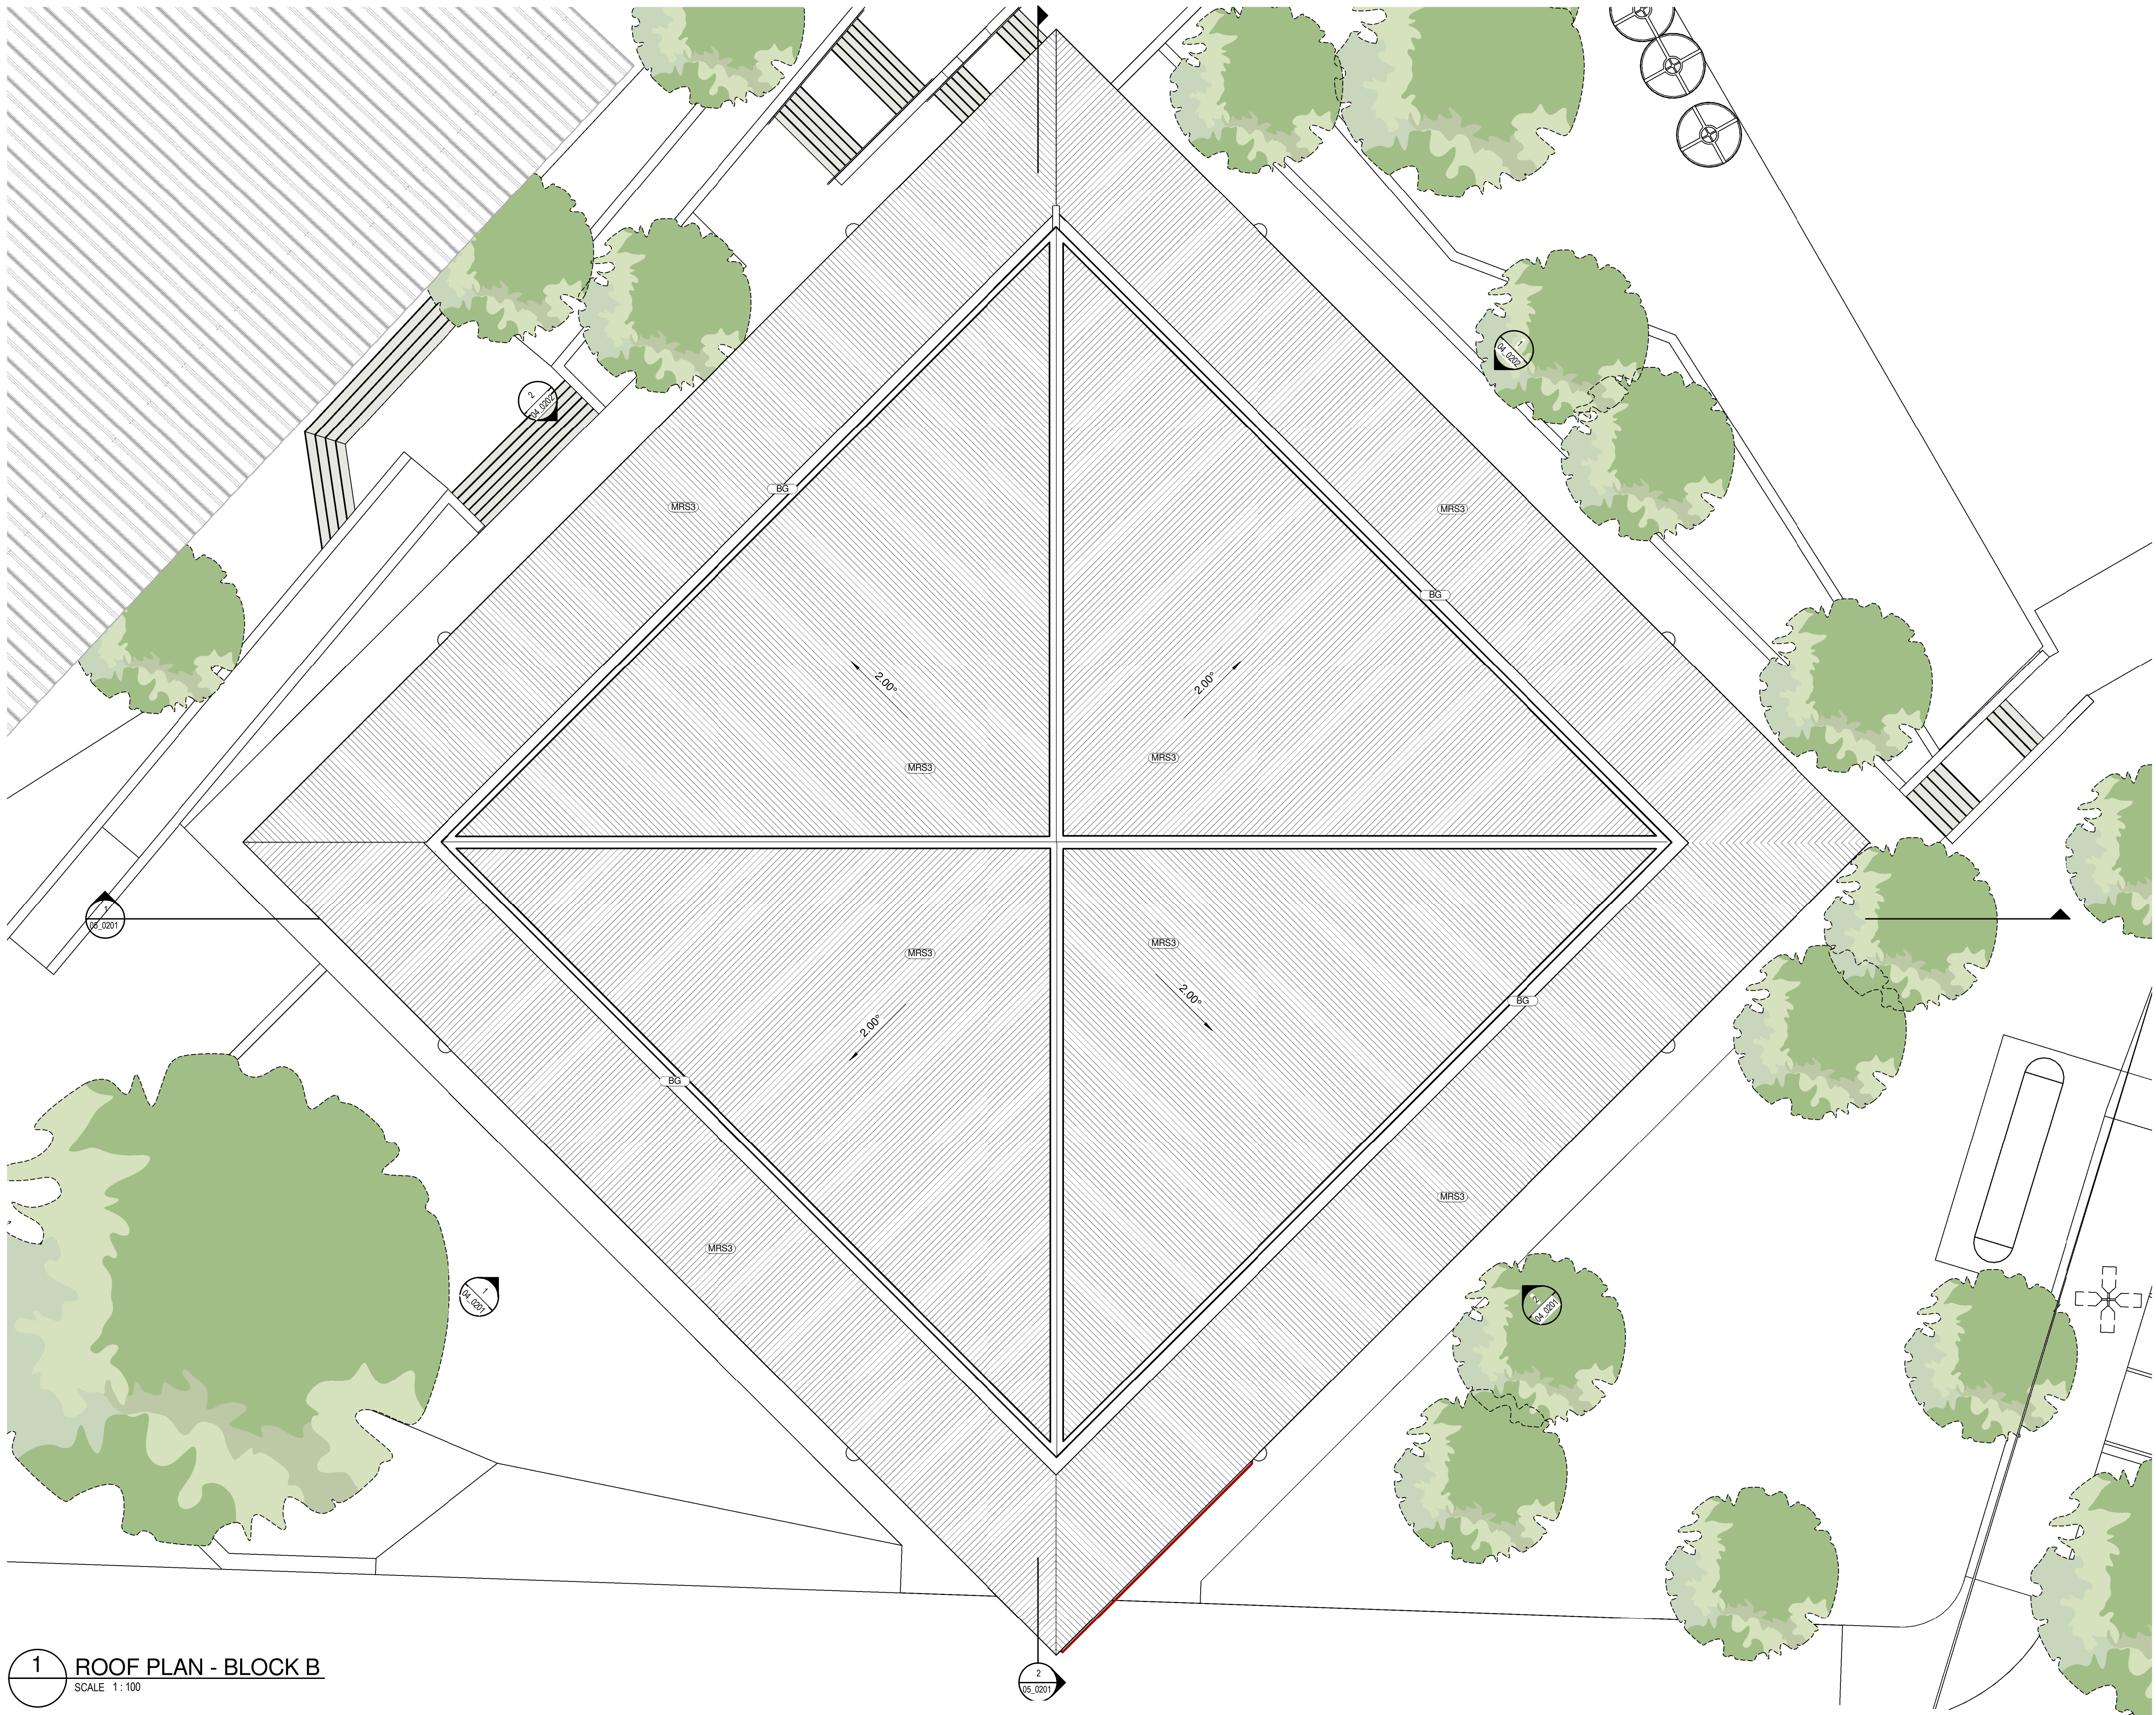

1 ROOF PLAN - BLOCK B
SCALE 1:100

LOCATION PLAN

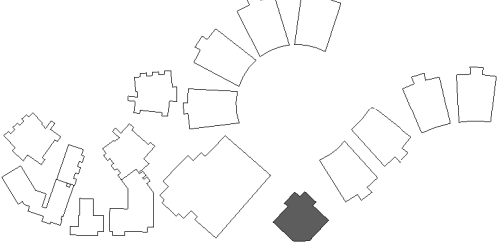

REV	DATE	DESCRIPTION	BY	CHK
A	16.02.2018	DEVELOPED DESIGN - 90%	CA	TH
B	29.03.2018	FOR CLIENT APPROVAL	CA	
C	15.05.2018	FOR DEVELOPMENT APPROVAL	CA	

BUILDER TO CONFIRM ALL DETAILS, SETOUTS (TILE, ETC.), FALLS & CONNECTIONS ON SITE BEFORE CONSTRUCTION

PRINT DATE: 16/05/2018 4:06:22 PM

FILE PATH: C:\Users\Candice\Documents\2544 Meadow_180501 Block B_DA_Candice.rvt



webberarchitects
commercial and residential

Suite 3, Level 1 496 Hunter St Newcastle • PO Box 807 The Junction 2291
t +612 492 24 107 f +612 492 24 108
newcastle@webberarchitects.com • www.webberarchitects.com

Directors
Jon Webber (Principal Architect) BA, NSW APS NO. 6820
Sandra Hocking, Karen Braddy
Associates
Tim Hayes
Linda Keating


ROOF PLAN - BLOCK B
CHAPEL
CATHERINE MCAULEY CATHOLIC COLLEGE
507 MEDOWIE ROAD, MEDOWIE, NSW

ISSUED:
FOR DA APPROVAL
NOT FOR CONSTRUCTION

PROJECT COMMENCEMENT DATE: 01.05.2017

SCALE:
0 1000 2000 3000 4000 5000 mm
SCALE 1:100 @ A1

SHEET NUMBER: 2544_03_0205_C

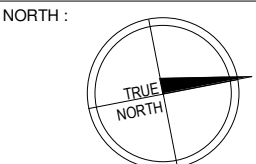

This drawing and the design expressed are copyright and remain the property of Webber Architects. In accordance with the commonwealth copyright act 1968 this drawing and design in whole or part may not be used unless licensed by Webber Architects. Verify all dimensions and falls on site before construction and do not scale from drawing