



ABBREVIATIONS

| | |
|------|---------------------------------|
| AW1 | AWNING - TYPE 1 |
| AW3 | AWNING - TYPE 3 |
| AW4 | AWNING - TYPE 4 |
| B1 | BALUSTRADE - TYPE 1 |
| B2 | BALUSTRADE - TYPE 2 |
| COL1 | COLUMN - TYPE 1 |
| COL3 | COLUMN - TYPE 3 |
| CON1 | CONCRETE - TYPE 1 |
| CPP1 | CONCRETE PRECAST PANEL - TYPE 1 |
| DP1 | DOWNPIPE - TYPE 1 |
| EG1 | EAVES GUTTER - TYPE 1 |
| LWC1 | LIGHT WEIGHT CLADDING - TYPE 1 |
| LWC2 | LIGHT WEIGHT CLADDING - TYPE 2 |
| MRS1 | METAL ROOF SHEETING - TYPE 1 |
| MRS2 | METAL ROOF SHEETING - TYPE 2 |
| PAV1 | PAVING - TYPE 1 |
| PAV2 | PAVING - TYPE 2 |
| PPB1 | PAINTED PLASTERBOARD - TYPE 1 |
| RWT1 | RAIN WATER TANK - TYPE 1 |
| S1 | SCREEN - TYPE 1 |
| TFB1 | TIMBER FLOOR BOARDS - TYPE 1 |

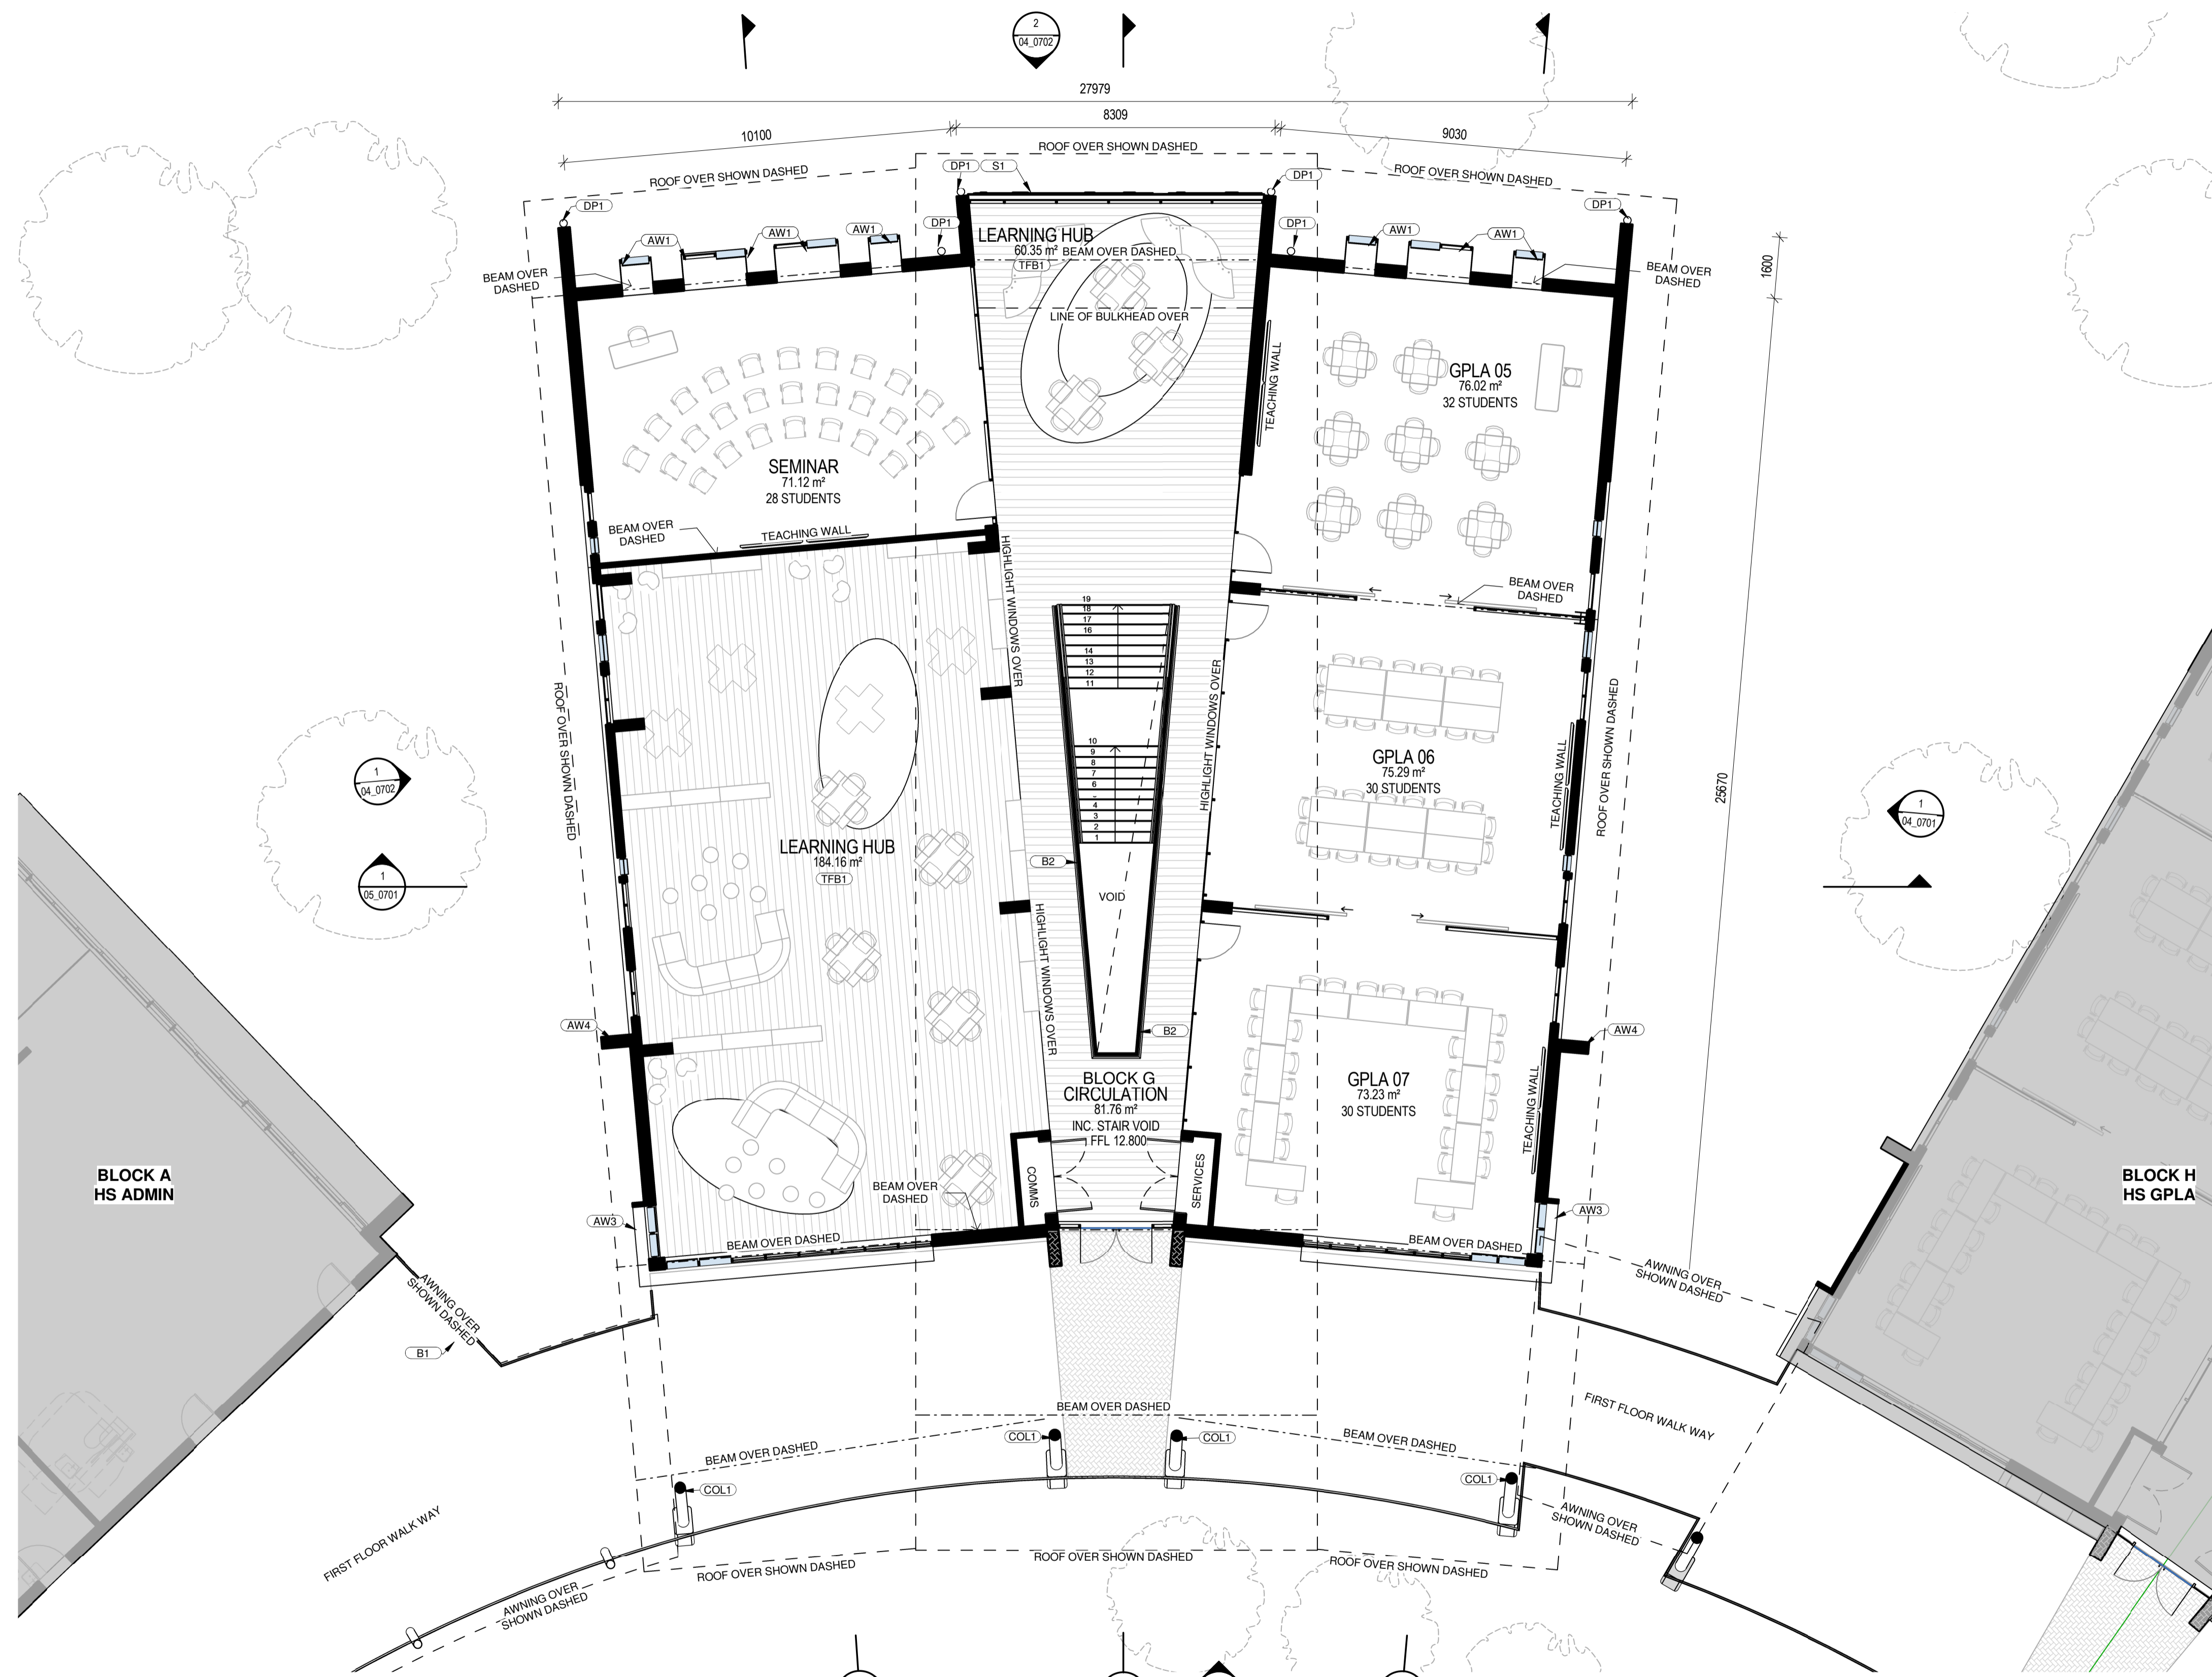

1 FLOOR PLAN - LEVEL 1
04_0701 SCALE 1:100


LOCATION PLAN

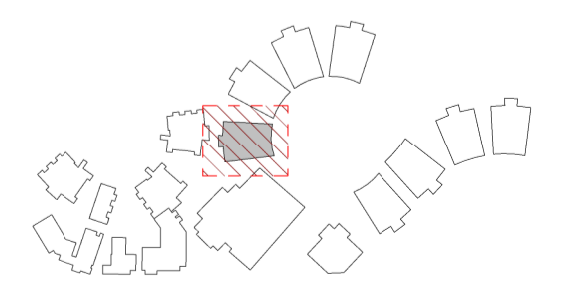

| REV | DATE | DESCRIPTION | BY | CHK |
|-----|------------|--------------------------|----|-----|
| A | 26.07.2017 | FOR REVIEW | FE | |
| B | 02.08.2017 | FOR PRC DA | FE | |
| C | 05.12.2017 | FOR PIC MEETING | PS | |
| D | 16.01.2018 | FOR STAKEHOLDER MEETING | CH | |
| E | 16.02.2018 | DEVELOPED DESIGN - 90% | CH | |
| F | 09.03.2018 | FOR DA | CH | |
| G | 29.03.2018 | FOR CLIENT APPROVAL | CH | TH |
| H | 15.05.2018 | FOR DEVELOPMENT APPROVAL | CH | |


BUILDER TO CONFIRM ALL DETAILS, SETOUTS (TILE, ETC.), FALLS & CONNECTIONS ON SITE BEFORE CONSTRUCTION

PRINT DATE: 16-May-18 4:32:20 PM FILE PATH: C:\Users\Daniel\Documents\2544 Medowis_High_School_Block_G - Library_GPLA_daniel-foreman.rvt

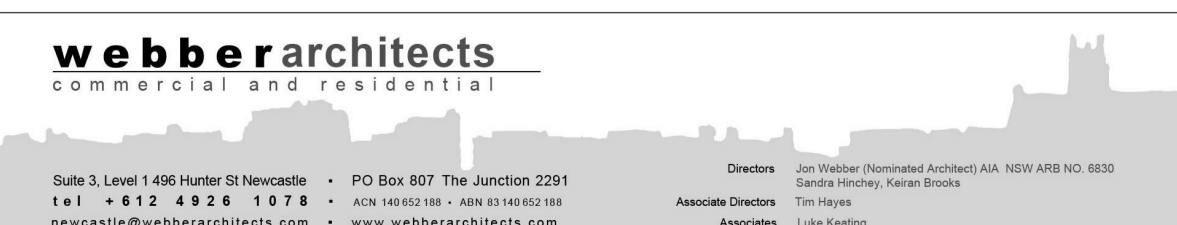

FLOOR PLAN - BLOCK G - LEVEL 1
HIGH SCHOOL
CATHERINE MCAULEY CATHOLIC COLLEGE
507 MEDOWIE ROAD

ISSUED:
FOR DA APPROVAL
NOT FOR CONSTRUCTION

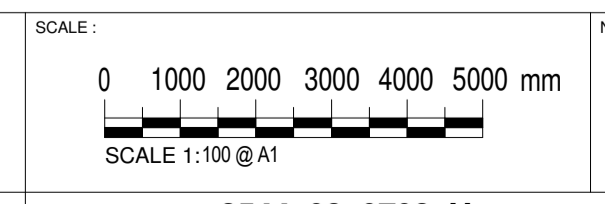

PROJECT COMMENCEMENT DATE: 01.05.2017 SHEET NUMBER: 2544_03_0702_H

This drawing and the design expressed are copyright and remain the property of Webber Architects. In accordance with the commonwealth copyright act 1968 this drawing and design in whole or part may not be used unless licensed by Webber Architects. Verify all dimensions and falls on site before construction and do not scale from drawing.