




SITE LEGEND - CONSTRAINTS

- WETLAND, POND
- EXISTING ROAD
- EXISTING STRUCTURE
- XPP - 2.1m CONSTRUCTION CLEARANCE
- POWER LINES
- ABORIGINAL HERITAGE EXCAVATION AREA
- EXISTING TREE
- DEMOLISH TREE
- DEMOLISH HOLLOW BEARING TREE
- HOLLOW BEARING TREE
- 1:100 YEAR FLOOD LINE
- SEPP 14 WETLANDS
- CREEK FLOOD LINE
- CREEK TOP OF BANK
- VEGETATION TRUNK LINE
- VEGETATION CANOPY LINE
- 50m ASSET PROTECTION ZONE
- AUSGRID EARTHING SETBACKS

LOCATION PLAN

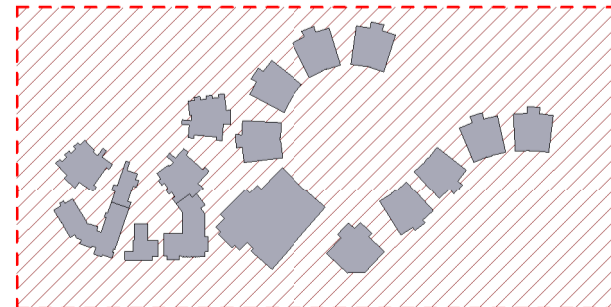

NOTE:
ALL TREES INSIDE THE BOUNDARY LINE HAVE BEEN SURVEYED. REFER TO SURVEY B1662DET - 1 - B
ALL THE TREES OUTSIDE THE BOUNDARY LINE HAVE BEEN TAKEN FROM A GOOGLE EARTH PHOTO.

1 SITE PLAN - OVERALL
04_0001 SCALE 1:1000

REV	DATE	DESCRIPTION	BY	CHK
Z	14.03.2018	FOR CONSULTANT COORDINATION	LK	TH
JA	29.03.2018	FOR CLIENT APPROVAL	LK	
BB	04.04.2018	FOR CLIENT APPROVAL	LK	
CC	16.04.2018	FOR COUNCIL INFORMATION	LK	
DD	04.05.2018	FOR REVIEW	ME	
EE	10.05.2018	FOR CONSULTANT COORDINATION	LK	
FF	15.05.2018	FOR DEVELOPMENT APPROVAL	LK	
GG	29.09.2018	RESPONSE TO SUBMISSIONS	LK	
HH	19.12.2018	RESPONSE TO SUBMISSIONS	LK	

DRAWING COLOUR CODED -
PRINT ALL COPIES IN COLOUR



webber

SITE PLAN - OVERALL
MEDOWIE CATHOLIC COLLEGE
CATHERINE MCAULEY CATHOLIC COLLEGE
507 MEDOWIE ROAD, MEDOWIE

ISSUED:
FOR DA APPROVAL
NOT FOR CONSTRUCTION

SCALE:
0 10 20 30 40 50 m
SCALE 1:1000 @ A1
SHEET NUMBER: 2544_DA_02_0002_HH

