



LORETO NORMANHURST CONCEPT PROPOSAL 91-93 PENNANT HILLS ROAD NORMANHURST. NSW 2076

DRAWING LIST

A0000	COVER SHEET	NTS	4
A0001	EXISTING SITE PLAN	1:1000 @ A1	4
A0002	PROPOSED BUILDING ENVELOPE SITE PLAN	1:1000 @ A1	4
A0003	STAGE 1 WORKS	1:500 @ A1	3
A0004	INDICATIVE EXTENT OF FUTURE ENVELOPES	1:500 @ A1	3
A0005	SITE ELEVATIONS	1:500 @ A1	4
A0006	SITE ELEVATIONS	1:500 @ A1	4
A0007	SITE SECTIONS	1:500 @ A1	4
A0008	SITE SECTIONS	1:500 @ A1	4
A0009	OVERALL 3D VIEW - EXISTING	NTS	4
A0010	OVERALL 3D VIEW - STAGE 1 ENVELOPES	NTS	4
A0011	OVERALL 3D VIEW - FUTURE PROJECTS	NTS	3
A0012	SHADOW DIAGRAMS - WINTER SOLSTICE 9am - 11am	1:2000 @ A1	3
A0013	SHADOW DIAGRAMS - WINTER SOLSTICE 12pm - 2pm	1:2000 @ A1	2
A0014	SHADOW DIAGRAMS - WINTER SOLSTICE 3pm	1:2000 @ A1	2
A0015	SHADOW DIAGRAMS - SUMMER SOLSTICE 9am - 11am	1:2000 @ A1	3
A0016	SHADOW DIAGRAMS - SUMMER SOLSTICE 12pm - 2pm	1:2000 @ A1	2
A0017	SHADOW DIAGRAMS - SUMMER SOLSTICE 3pm	1:2000 @ A1	2
A0018	SHADOW DIAGRAMS - EQUINOX 9am - 11am	1:2000 @ A1	3
A0019	SHADOW DIAGRAMS - EQUINOX 12pm - 2pm	1:2000 @ A1	2
A0020	SHADOW DIAGRAMS - EQUINOX 3pm	1:2000 @ A1	2
A0021	VIEW IMPACT ANALYSIS	NTS	1

Revisions No.	Date	Description	Ver	App'd
1	30.11.2018	DRAFT MASTERPLAN ISSUE		
2	10.12.2018	ISSUED FOR COORDINATION		
3	18.12.2018	CONCEPT PROPOSAL		
4	10.01.2019	CONCEPT PROPOSAL - SUBMISSION		

Client

LORETO NORMANHURST

loretonormanhurst

Architect

AJ+C
ALLEN JACK+COTTIER

79 Myrtle Street Chippendale NSW 2008 AUSTRALIA
ph +61 2 9311 8222 fx +61 2 9311 8200
ABN 53 003 782 250

Project

LORETO NORMANHURST
CONCEPT PROPOSAL

91-93 PENNANT HILLS ROAD
NORMANHURST. NSW 2076

Proj. No. 18008

Drawing Title

COVER SHEET


Sheet Status

NOT FOR CONSTRUCTION

Scale	Drawing No.	Issue
NTS	A0000	4



Revisions No.	Date	Description	Ver	App'd
1	30.11.2018	DRAFT MASTERPLAN ISSUE		
2	10.12.2018	ISSUED FOR COORDINATION		
3	18.12.2018	CONCEPT PROPOSAL - SUBMISSION		
4	10.01.2019			

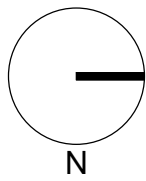

Project
**LORETO NORMANHURST
CONCEPT PROPOSAL**
91-93 PENNANT HILLS ROAD
NORMANHURST, NSW 2076
Proj. No. 18008

Drawing Title
EXISTING SITE PLAN
Sheet Status
NOT FOR CONSTRUCTION


Scale
1:1000 @ A1
Drawing No.
A0001
Issue
4
0 10 20 40 80 m



KEY

- | | | |
|-------------------------|---|---|
| 1 NEW BOARDING HOUSE | 5 MARY WARD BUILDING UPGRADE | 9 MOUNT PLEASANT PAVILION |
| 2 SENIOR SCHOOL UPGRADE | 6 GYMNASIUM | 10 BUSH CHAPEL |
| 3 FUTURE SCHOOL USE | 7 GONZAGA BARRY CENTRE EXTENSION | 11 ELC SUBJECT OF HORNSBY SHIRE COUNCIL DEVELOPMENT APPLICATION |
| 4 JUNIOR SCHOOL UPGRADE | 8 ALL WEATHER PLAYING FIELD AND UNDERGROUND CARPARK | 12 PEDESTRIAN BRIDGE LINK FROM LRC TO MARY WARD WING |

Revisions No.	Date	Description	Ver	App'd
1	30.11.2018	DRAFT MASTERPLAN ISSUE		
2	10.12.2018	ISSUED FOR COORDINATION		
3	18.12.2018	CONCEPT PROPOSAL - SUBMISSION		
4	10.01.2019			

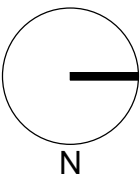


Architect
AJ+C
ALLEN JACK+COTTIER
79 Myrtle Street Chippendale NSW 2008 AUSTRALIA
ph +61 2 9311 8222 fx +61 2 9311 8200
ABN 53 003 782 250


Project
LORETO NORMANHURST CONCEPT PROPOSAL
91-93 PENNANT HILLS ROAD
NORMANHURST, NSW 2076
Proj. No. 18008

Drawing Title
PROPOSED BUILDING ENVELOPE SITE PLAN
Sheet Status
NOT FOR CONSTRUCTION

Scale
1:1000 @ A1
Drawing No.
A0002
Issue
4
0 10 20 40 80 m

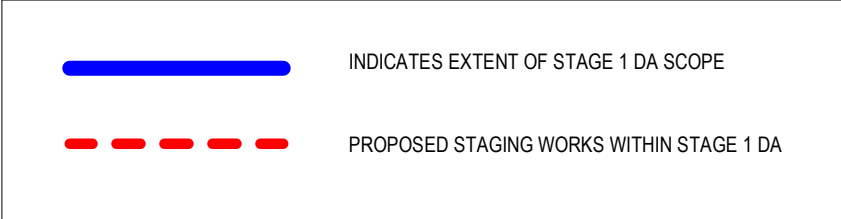

Revisions No.	Date	Description	Ver	App'd
1	10.12.2018	ISSUED FOR COORDINATION		
2	18.12.2018	CONCEPT PROPOSAL		
3	10.01.2019	CONCEPT PROPOSAL - SUBMISSION		

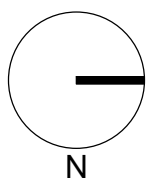

Client
LORETO NORMANHURST

 **loretonormanhurst**

Architect
AJ+C
ALLEN JACK+COTTIER

79 Myrtle Street Chippendale NSW 2008 AUSTRALIA
ph +61 2 9311 8222 fx +61 2 9311 8200
ABN 53 003 782 250

Project
**LORETO NORMANHURST
CONCEPT PROPOSAL**

91-93 PENNANT HILLS ROAD
NORMANHURST, NSW 2076

Proj. No. 18008

Drawing Title
STAGE 1 WORKS

Sheet Status
NOT FOR CONSTRUCTION

Scale
1:500 @ A1

Drawing No.
A0003

Issue
3

0 5 10 20 40 m

INDICATES EXTENT OF FUTURE WORKS ENVELOPE SCOPES

INDICATES EXTENT OF FUTURE PROPOSED ENVELOPES

GENERAL LANDSCAPE WORKS THROUGHOUT ENTIRE CAMPUS

NOTE: FINAL EXTENTS OF WORKS MAY NOMINALLY CHANGE



KEY

- 1

NEW BOARDING HOUSE
- 2

SENIOR SCHOOL UPGRADE
- 3

FUTURE SCHOOL USE
- 4

JUNIOR SCHOOL UPGRADE
- 5

MARY WARD BUILDING UPGRADE
- 6

GYMNASIUM
- 7

GONZAGA BARRY CENTRE EXTENSION
- 8

ALL WEATHER PLAYING FIELD AND UNDERGROUND CARPARK
- 9


MOUNT PLEASANT PAVILION
- 10

BUSH CHAPEL
- 11

ELC SUBJECT OF HORNSBY SHIRE COUNCIL DEVELOPMENT APPLICATION
- 12

PEDESTRIAN BRIDGE LINK FROM LRC TO MARY WARD WING

Revisions No.	Date	Description	Ver	App'd
1	10.12.2018	ISSUED FOR COORDINATION		
2	18.12.2018	CONCEPT PROPOSAL		
3	10.01.2019	CONCEPT PROPOSAL - SUBMISSION		

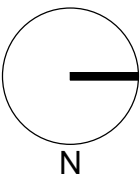

Client

LORETO NORMANHURST

Architect

AJ+C

ALLEN JACK+COTTIER

79 Myrtle Street Chippendale NSW 2008 AUSTRALIA
ph +61 2 9311 8222 fx +61 2 9311 8200
ABN 53 003 782 250

Project

LORETO NORMANHURST
CONCEPT PROPOSAL

91-93 PENNANT HILLS ROAD
NORMANHURST, NSW 2076

Proj. No. 18008

Drawing Title

INDICATIVE EXTENT OF
FUTURE ENVELOPES

Sheet Status

NOT FOR CONSTRUCTION

Scale

1:500 @ A1

Drawing No.

A0004


Issue

3

0 5 10 20 40 m



ENVELOPE KEY LEGEND

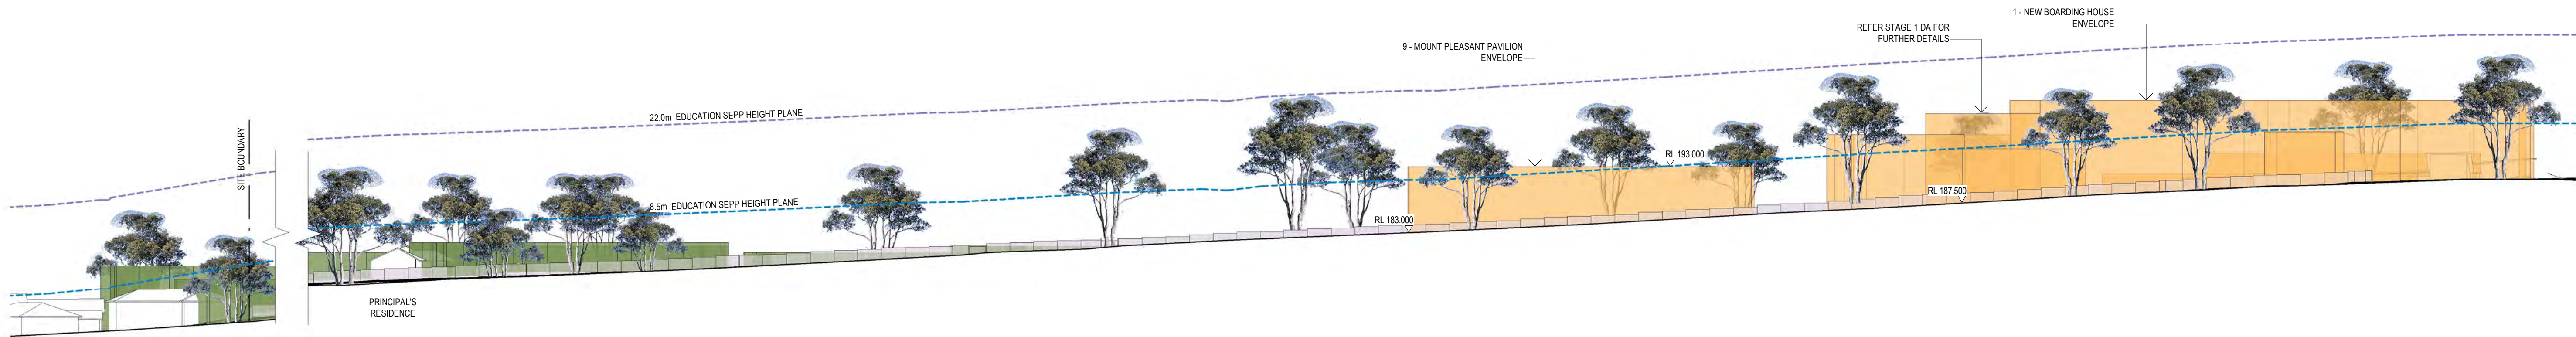

2 SITE ELEVATION - MOUNT PLEASANT AVENUE
1:500



1 SITE ELEVATION - MOUNT PLEASANT AVENUE
1:500

Revisions No.	Date	Description	Ver	App'd
1	30.11.2018	DRAFT MASTERPLAN ISSUE		
2	10.12.2018	ISSUED FOR COORDINATION		
3	18.12.2018	CONCEPT PROPOSAL		
4	10.01.2019	CONCEPT PROPOSAL - SUBMISSION		

Client
LORETO NORMANHURST

Architect
AJ+C
ALLEN JACK+COTTIER

79 Myrtle Street Chippendale NSW 2008 AUSTRALIA
ph +61 2 9311 8222 fx +61 2 9311 8200
ABN 53 003 782 250

Project
**LORETO NORMANHURST
CONCEPT PROPOSAL**

91-93 PENNANT HILLS ROAD
NORMANHURST, NSW 2076

Proj. No. 18008

Drawing Title
SITE ELEVATIONS

Sheet Status
NOT FOR CONSTRUCTION


Scale
1:500 @ A1

Drawing No.
A0005


Issue
4



ENVELOPE KEY LEGEND

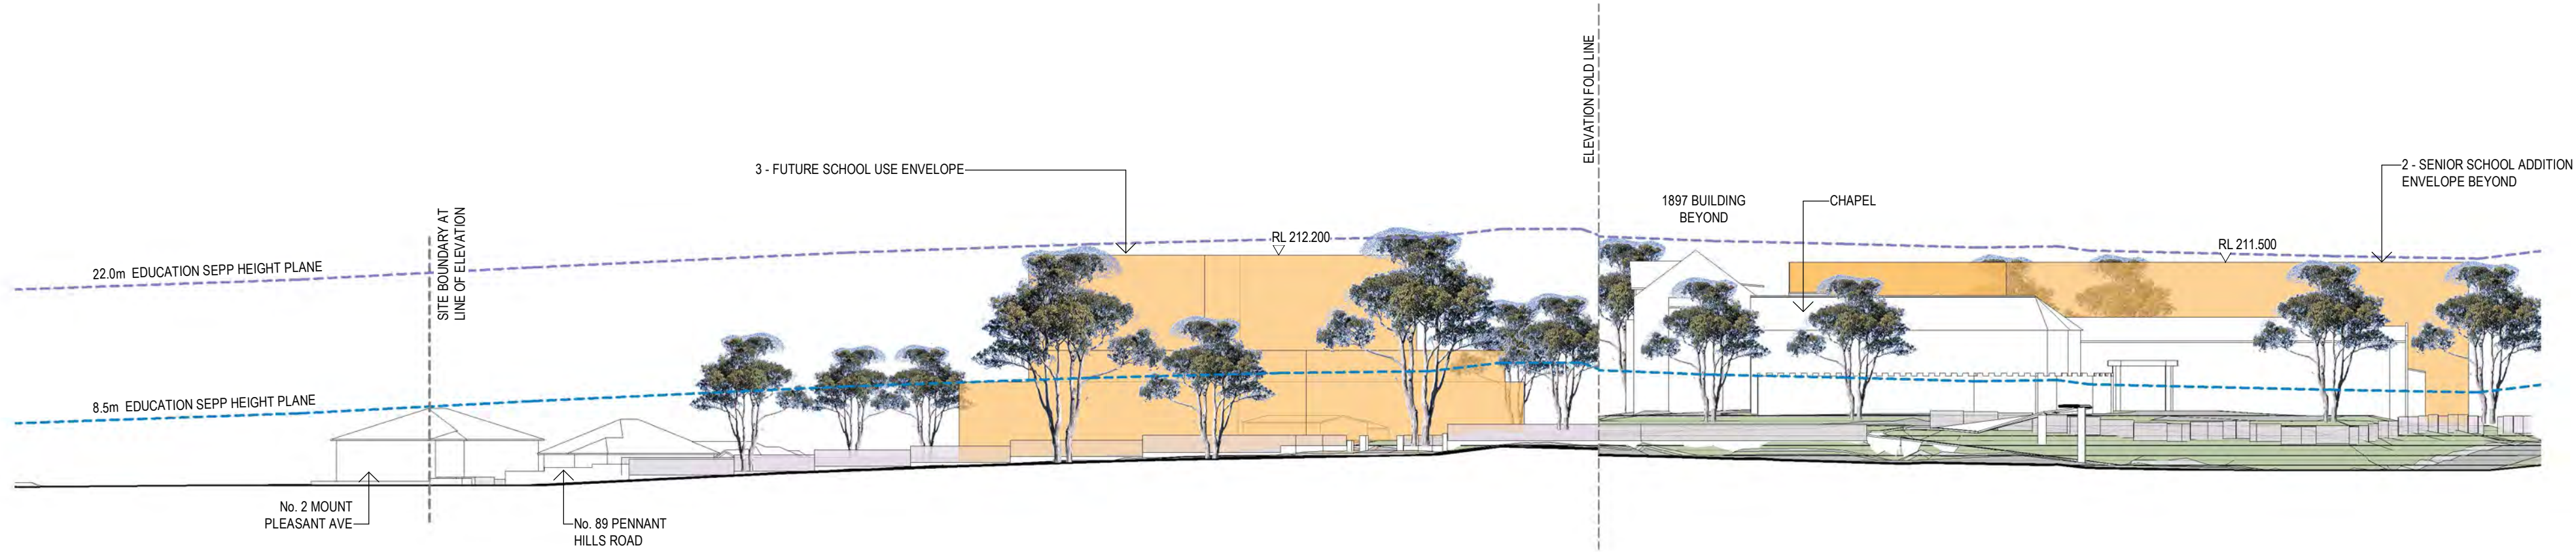

3 SITE ELEVATION - PENNANT HILLS ROAD
1:500

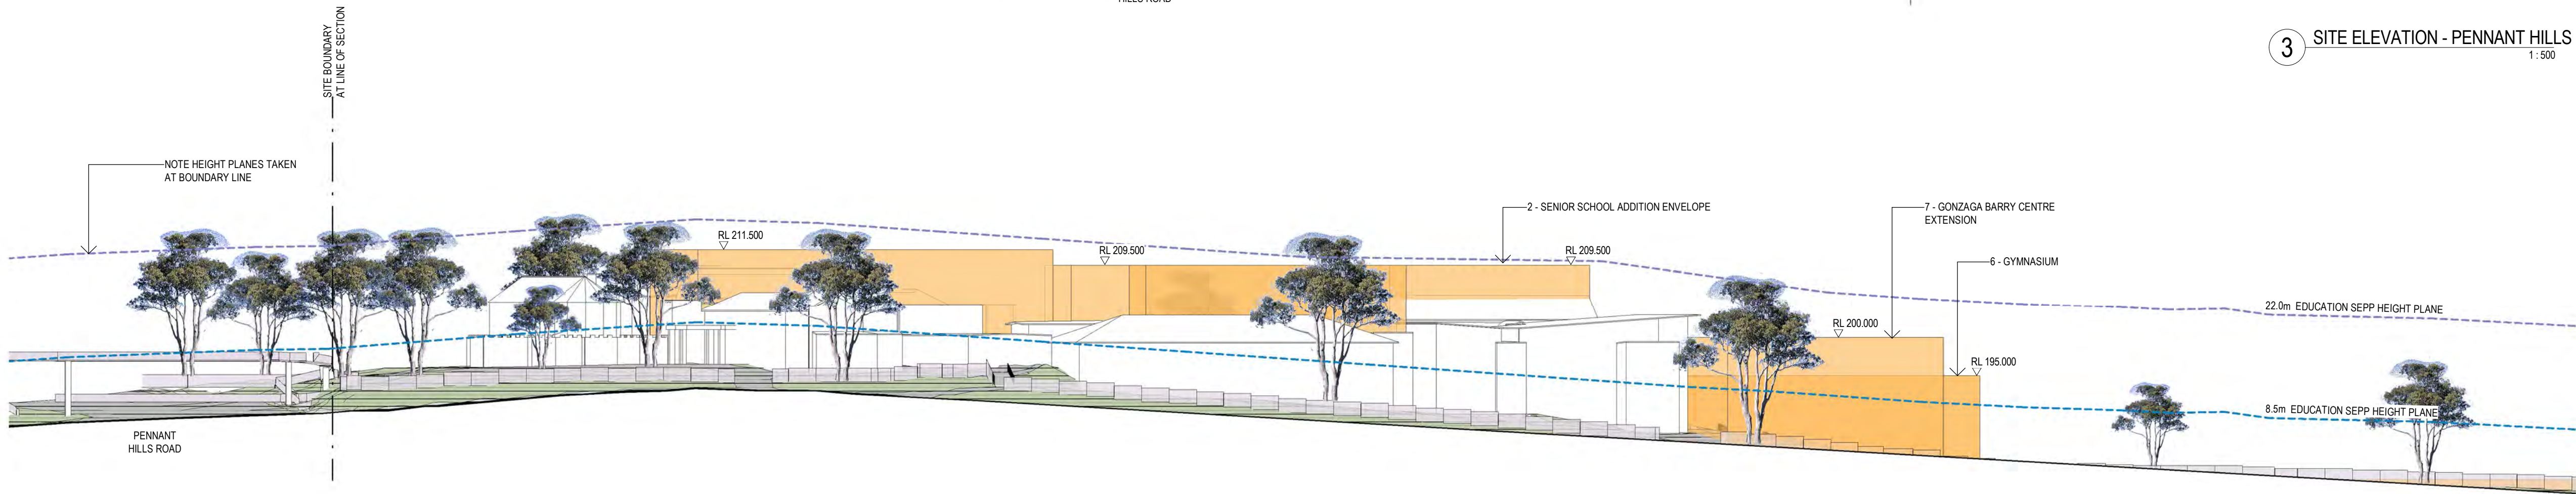

2 SITE ELEVATION - OSBORN ROAD
1:500



1 SITE ELEVATION - OSBORN ROAD
1:500

FOR CONTINUATION SEE ABOVE

FOR CONTINUATION SEE BELOW

Revisions No.	Date	Description	Ver	App'd
1	30.11.2018	DRAFT MASTERPLAN ISSUE		
2	10.12.2018	ISSUED FOR COORDINATION		
3	18.12.2018	CONCEPT PROPOSAL		
4	10.01.2019	CONCEPT PROPOSAL - SUBMISSION		

Client
LORETO NORMANHURST

Architect
AJ+C
ALLEN JACK+COTTIER

79 Myrtle Street Chippendale NSW 2008 AUSTRALIA
ph +61 2 9311 8222 fx +61 2 9311 8200
ABN 53 003 782 250

Project
**LORETO NORMANHURST
CONCEPT PROPOSAL**

91-93 PENNANT HILLS ROAD
NORMANHURST, NSW 2076

Proj. No. 18008







Drawing Title
SITE ELEVATIONS

Sheet Status
NOT FOR CONSTRUCTION

Scale
1:500 @ A1

Drawing No.
A0006

Issue
4

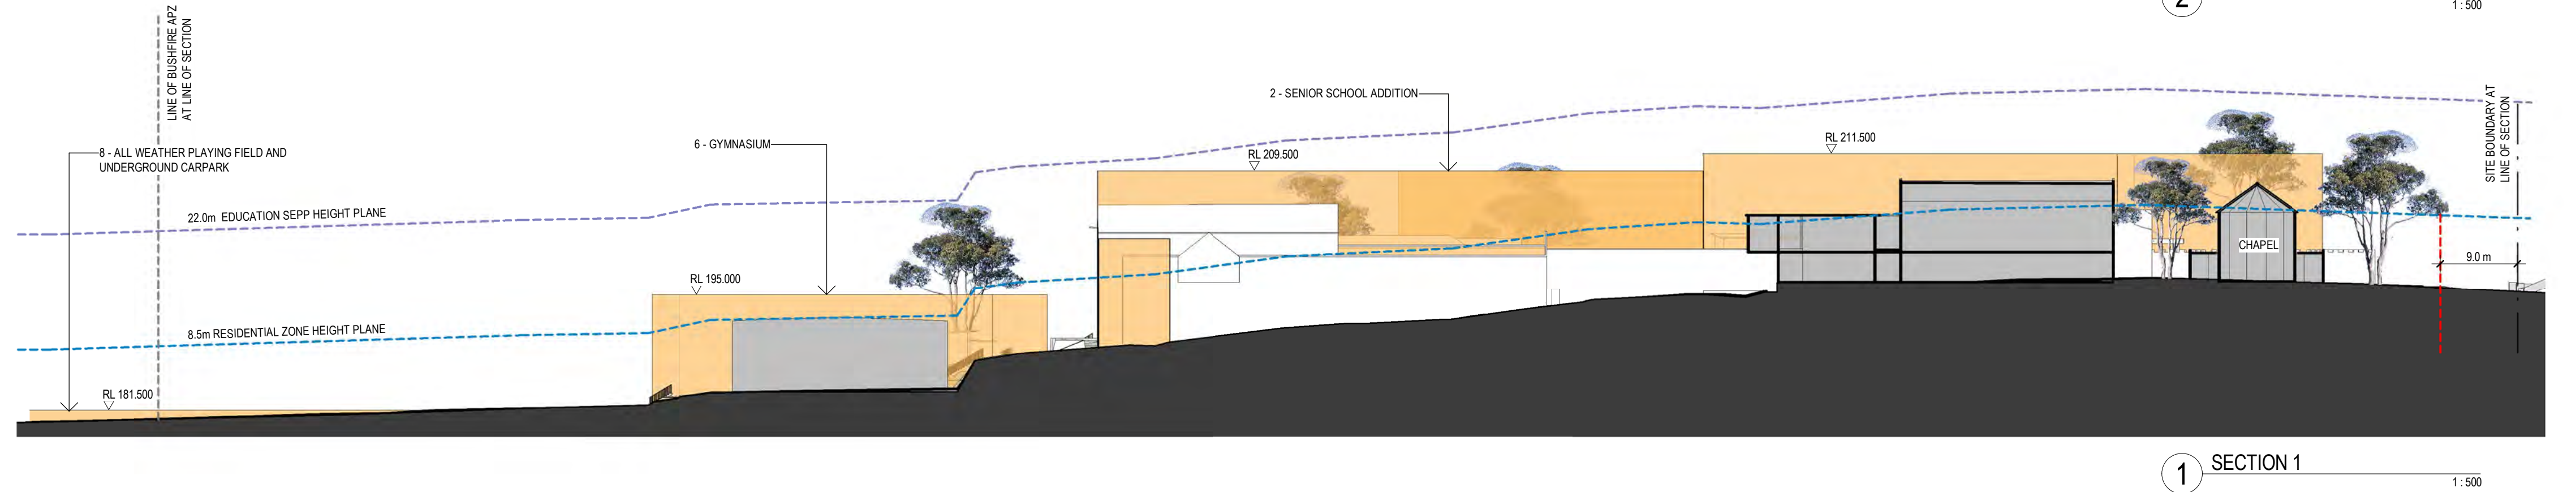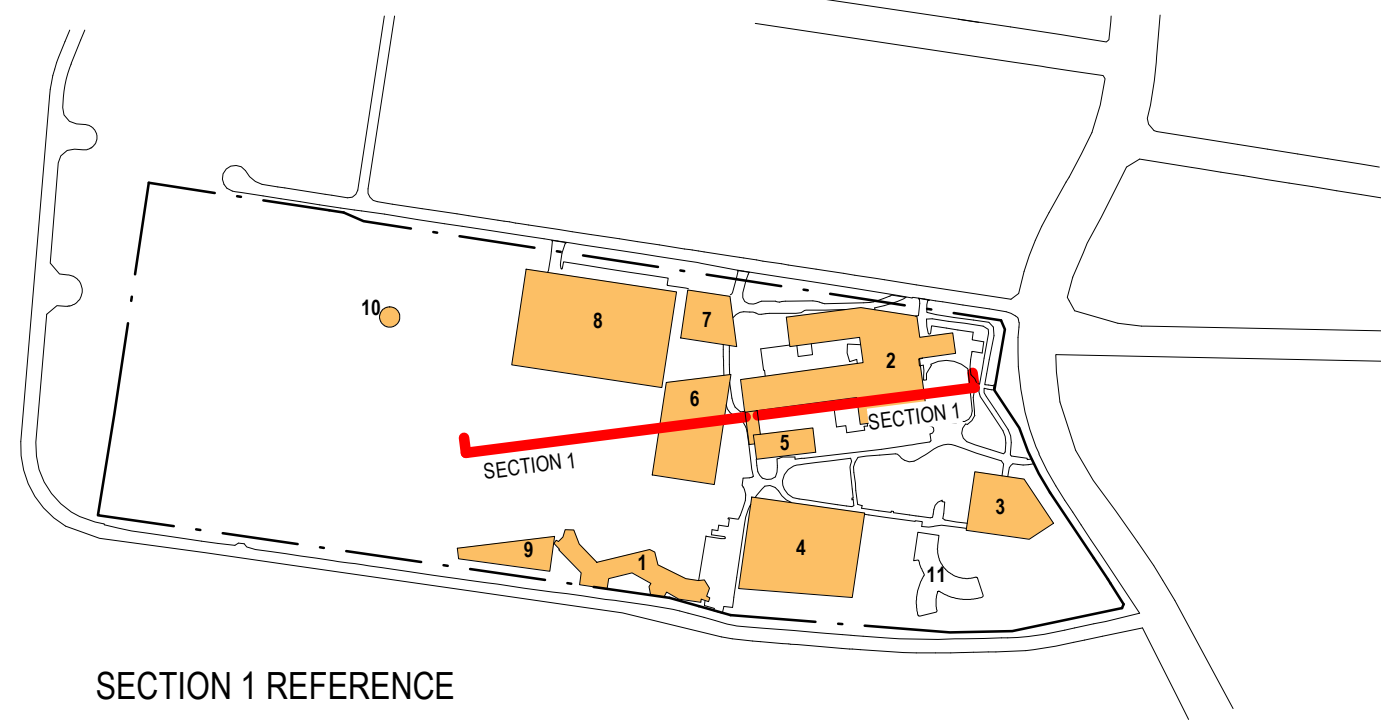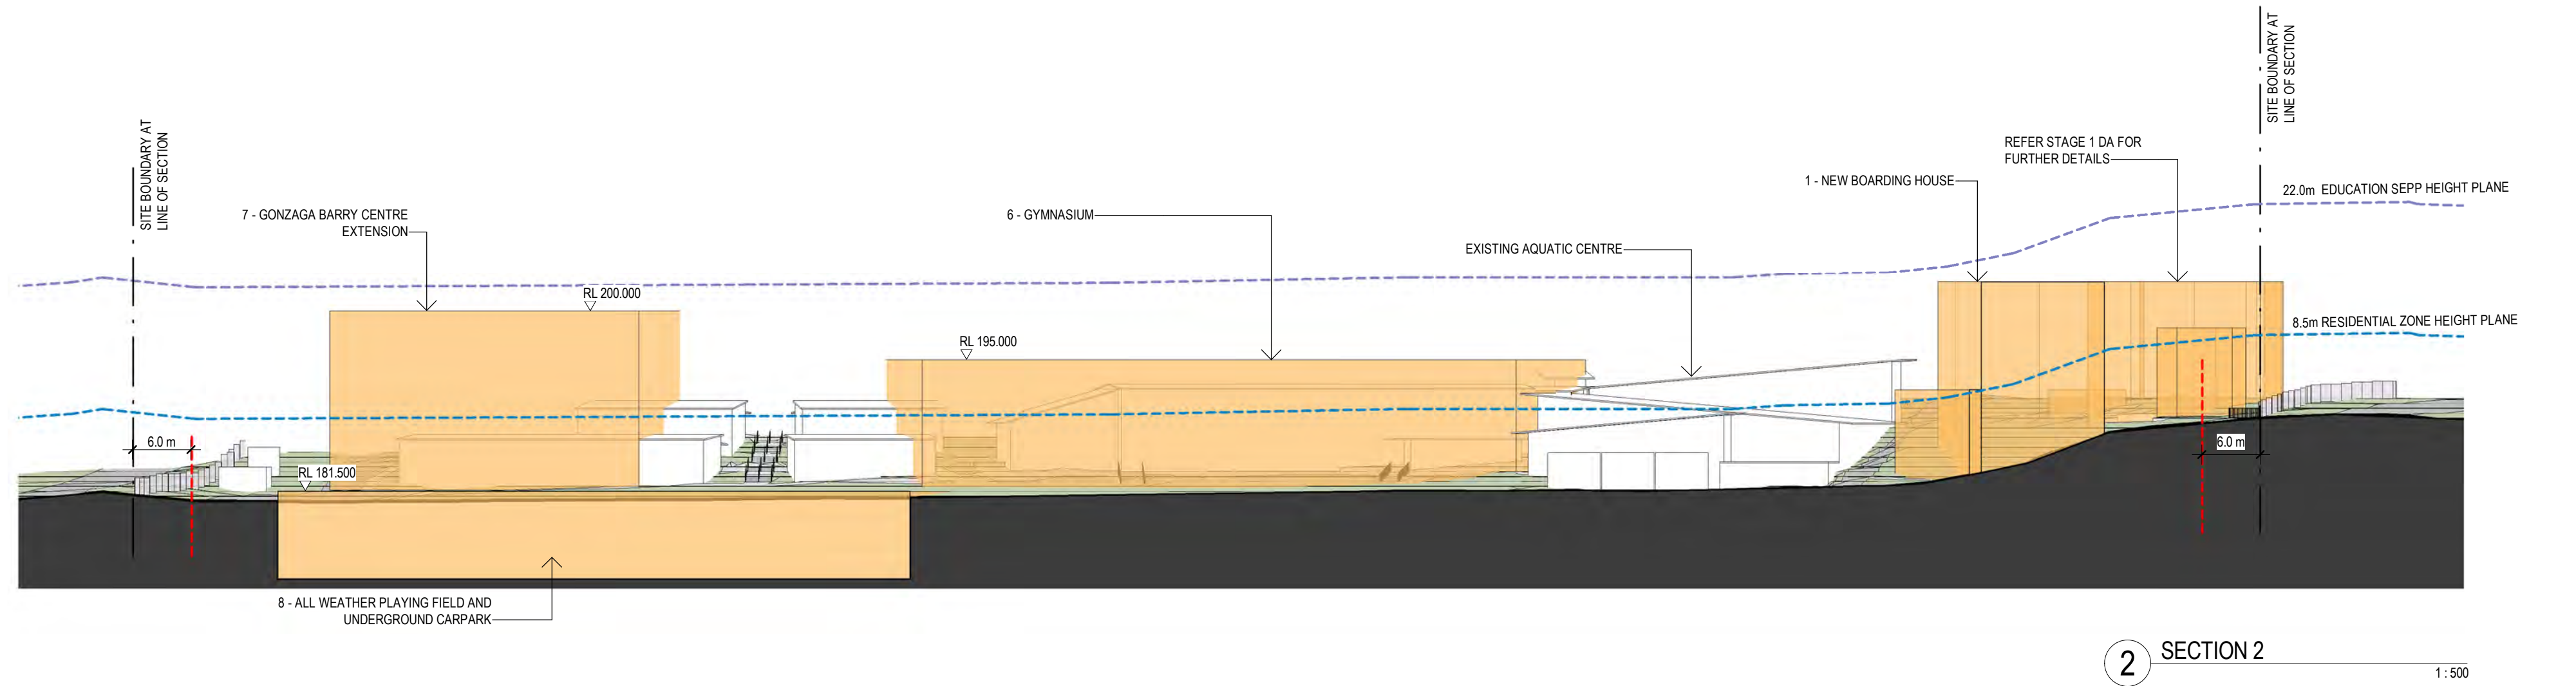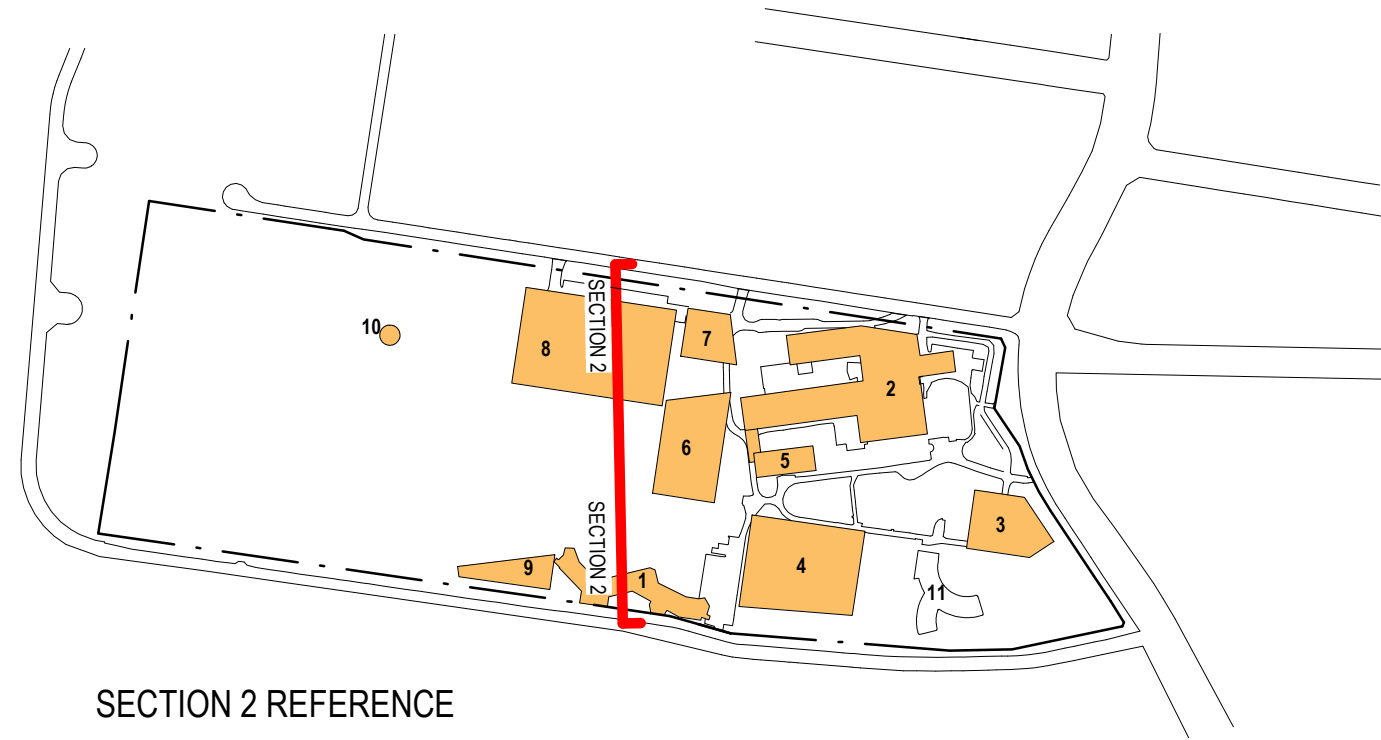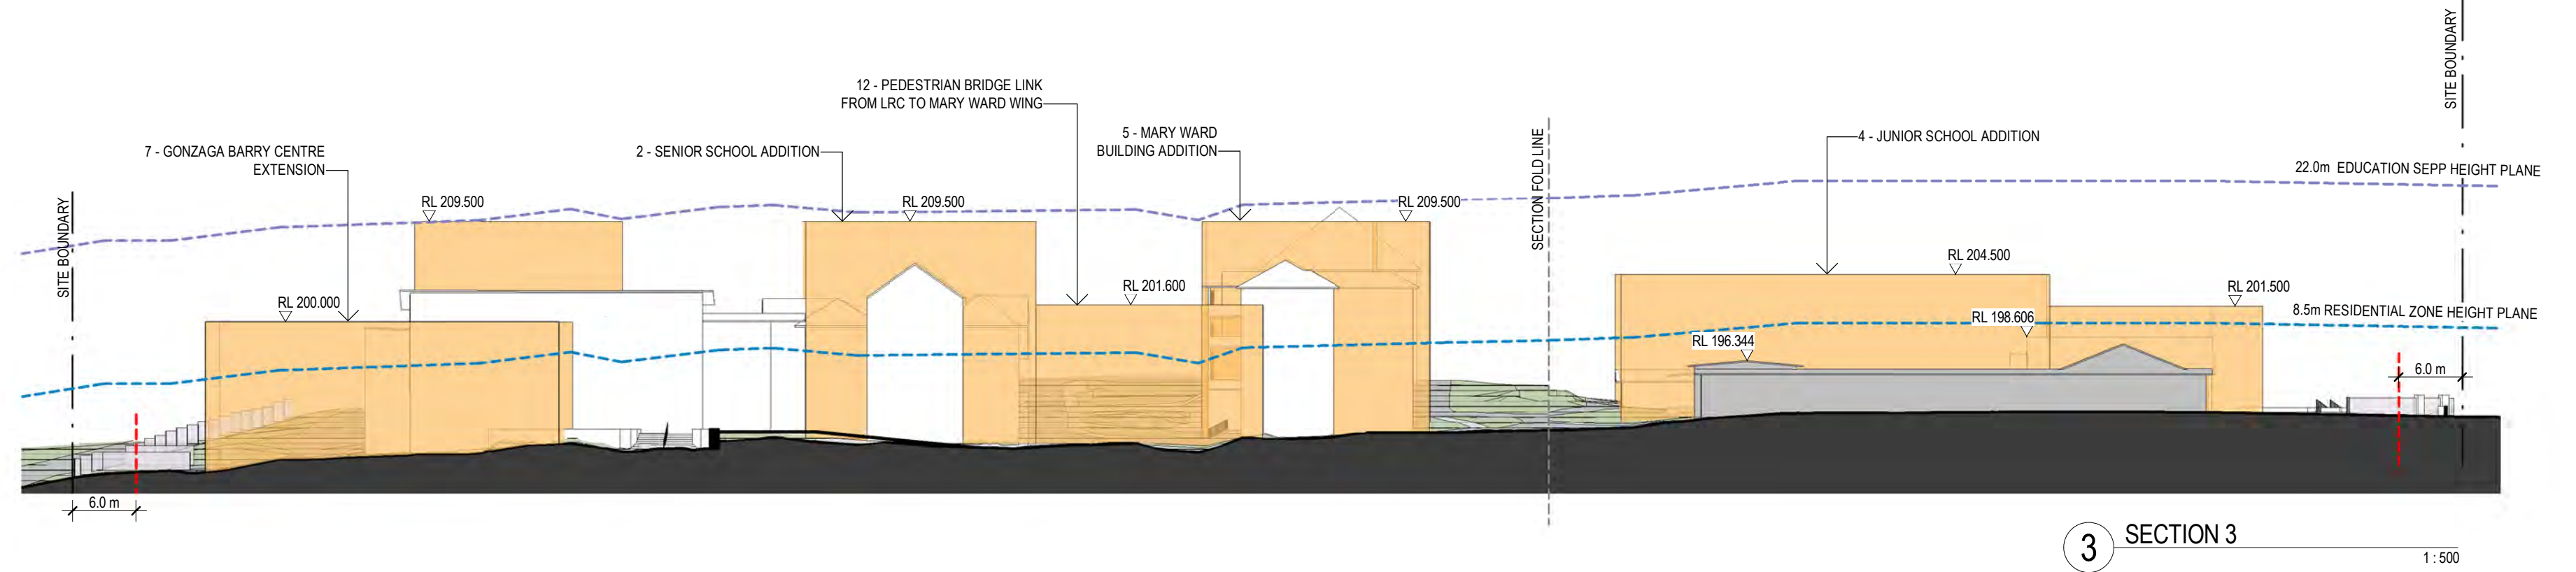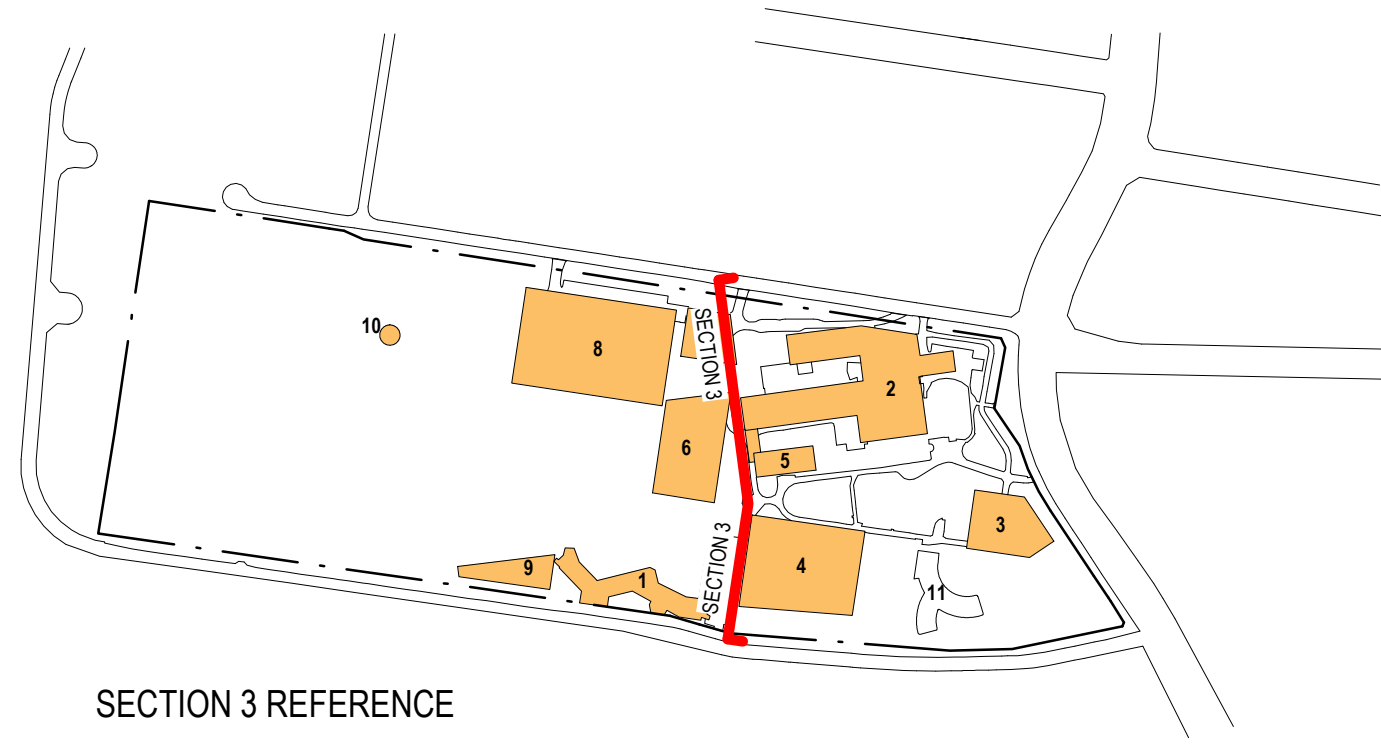

Revisions No.	Date	Description
1	30.11.2018	DRAFT MASTERPLAN ISSUE
2	10.12.2018	ISSUED FOR COORDINATION
3	18.12.2018	CONCEPT PROPOSAL
4	10.01.2019	CONCEPT PROPOSAL - SUBMISSION

Ver App'd

Key

Client
LORETO NORMANHURST



Architect

AJ+C
ALLEN JACK+COTTIER

79 Myrtle Street Chippendale NSW 2008 AUSTRALIA
ph +61 2 9311 8222 fx +61 2 9311 8200
ABN 53 003 782 250

Project

LORETO NORMANHURST
CONCEPT PROPOSAL
91-93 PENNANT HILLS ROAD
NORMANHURST, NSW 2076

Proj. No. 18008

Drawing Title

SITE SECTIONS

Sheet Status

NOT FOR CONSTRUCTION

Scale

1:500 @ A1


Drawing No.

A0007


Issue

4




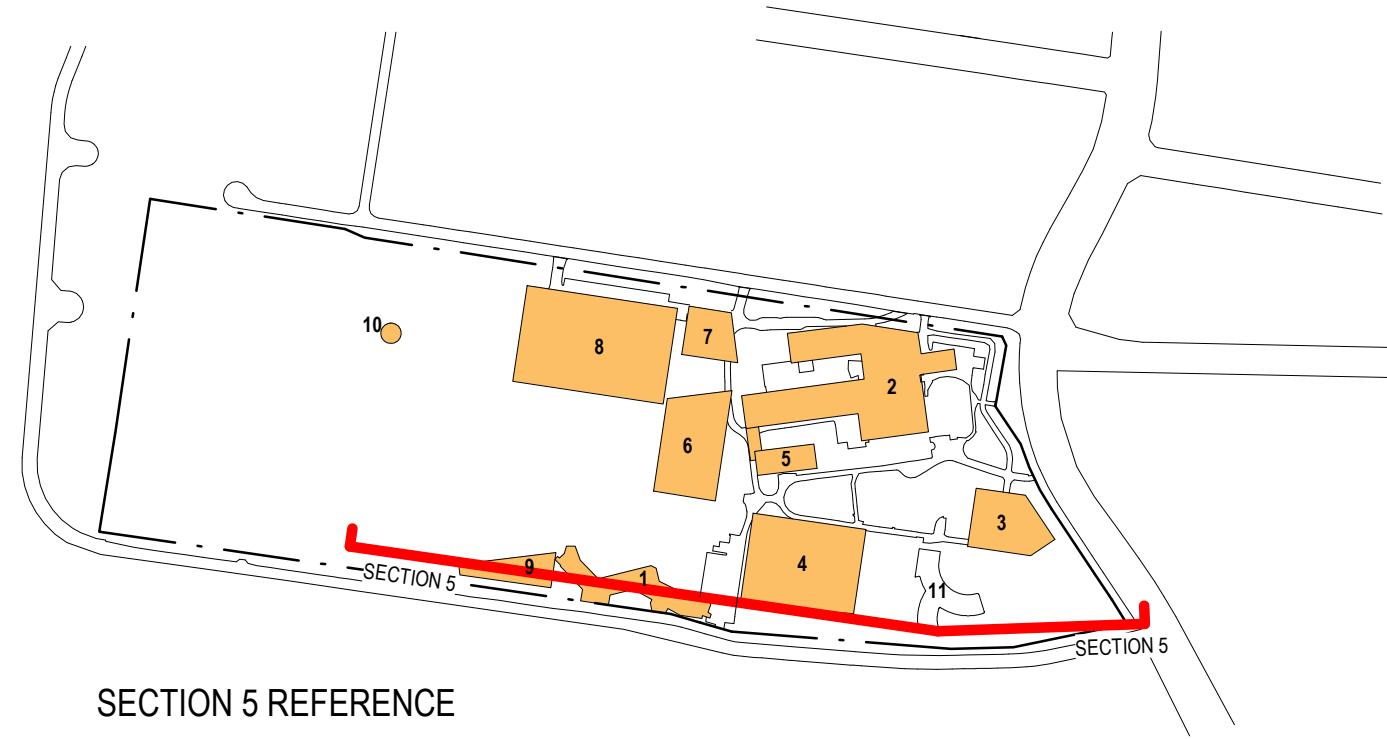


SECTION 5 REFERENCE

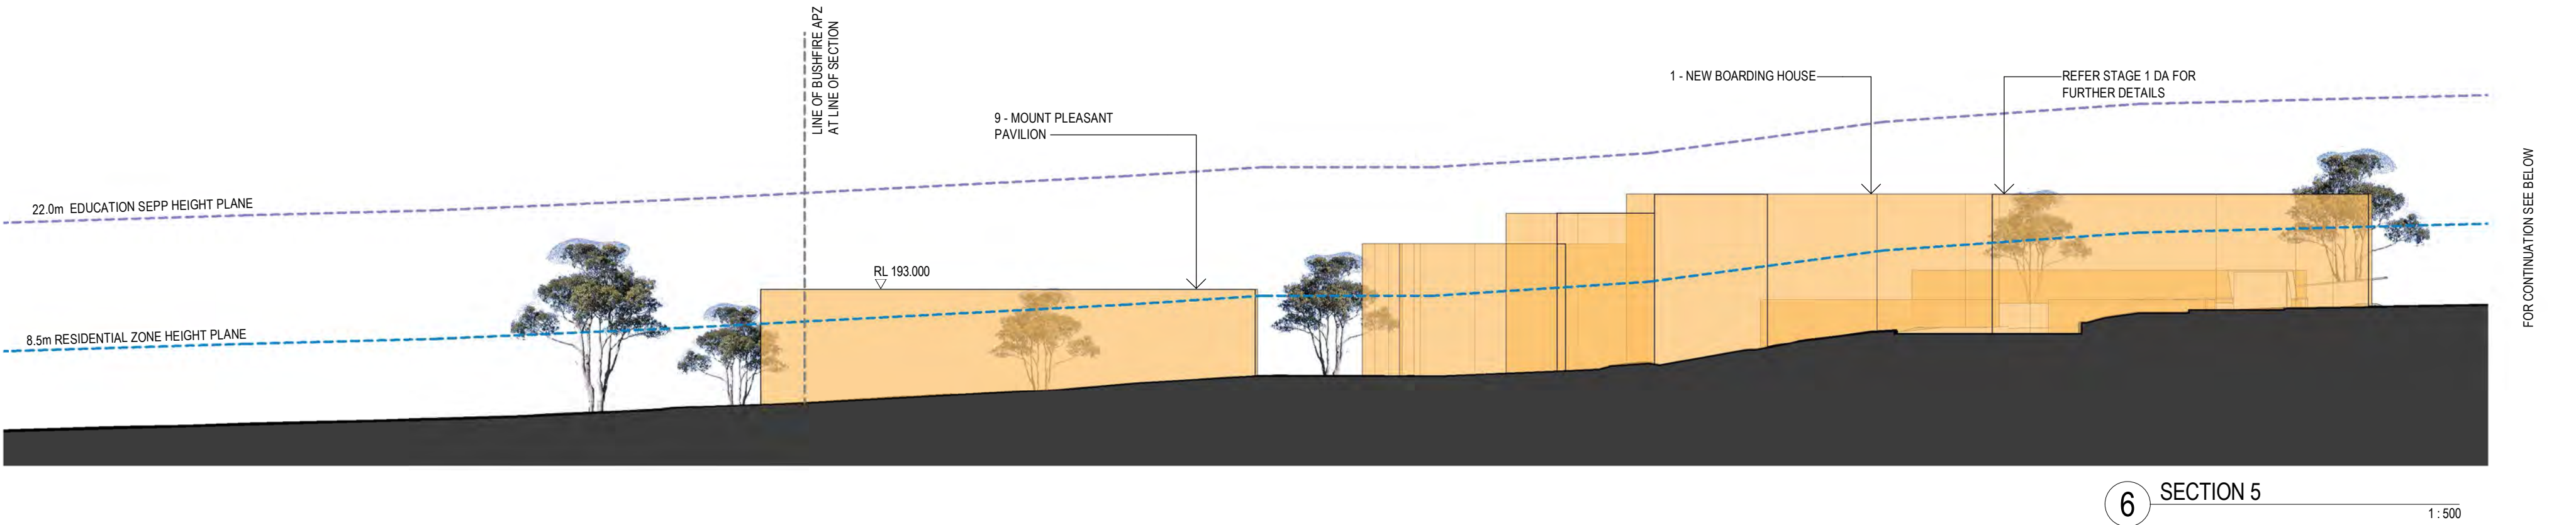


6 SECTION 5

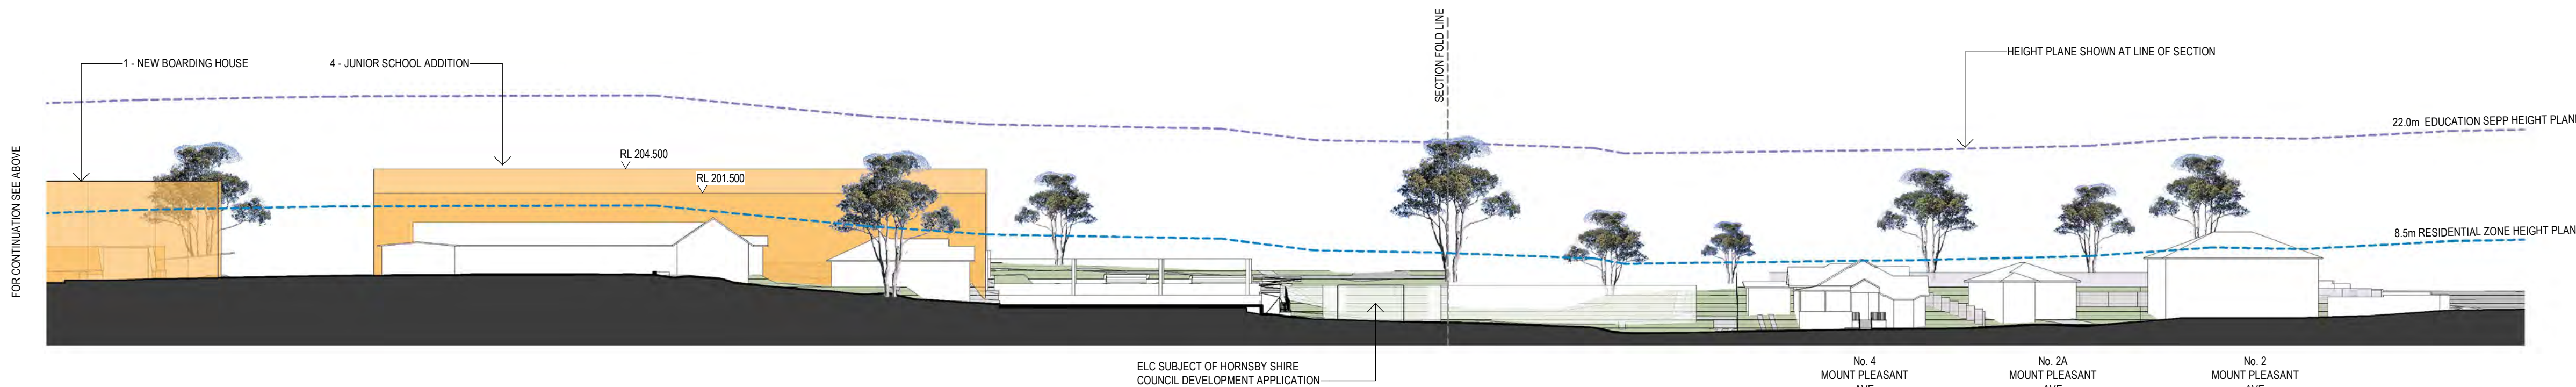

5 SECTION 5

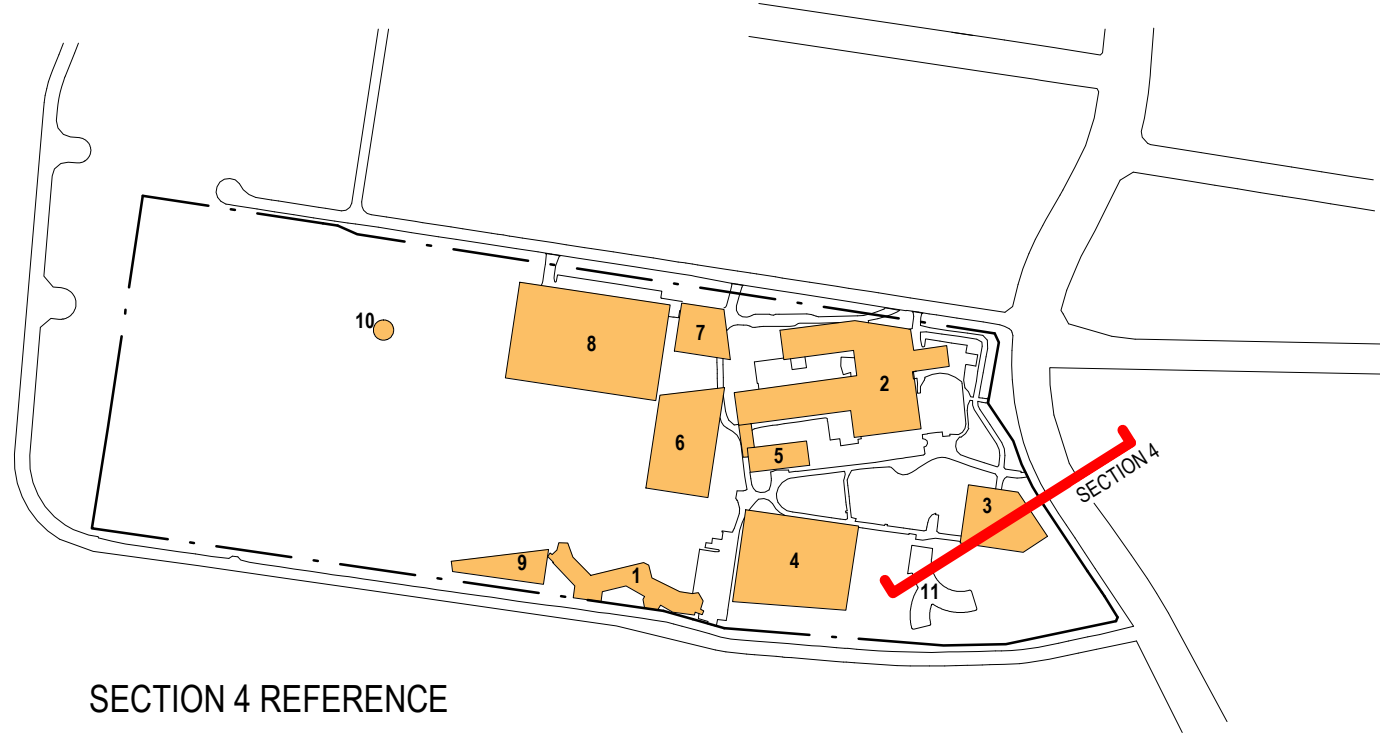

SECTION 4 REFERENCE

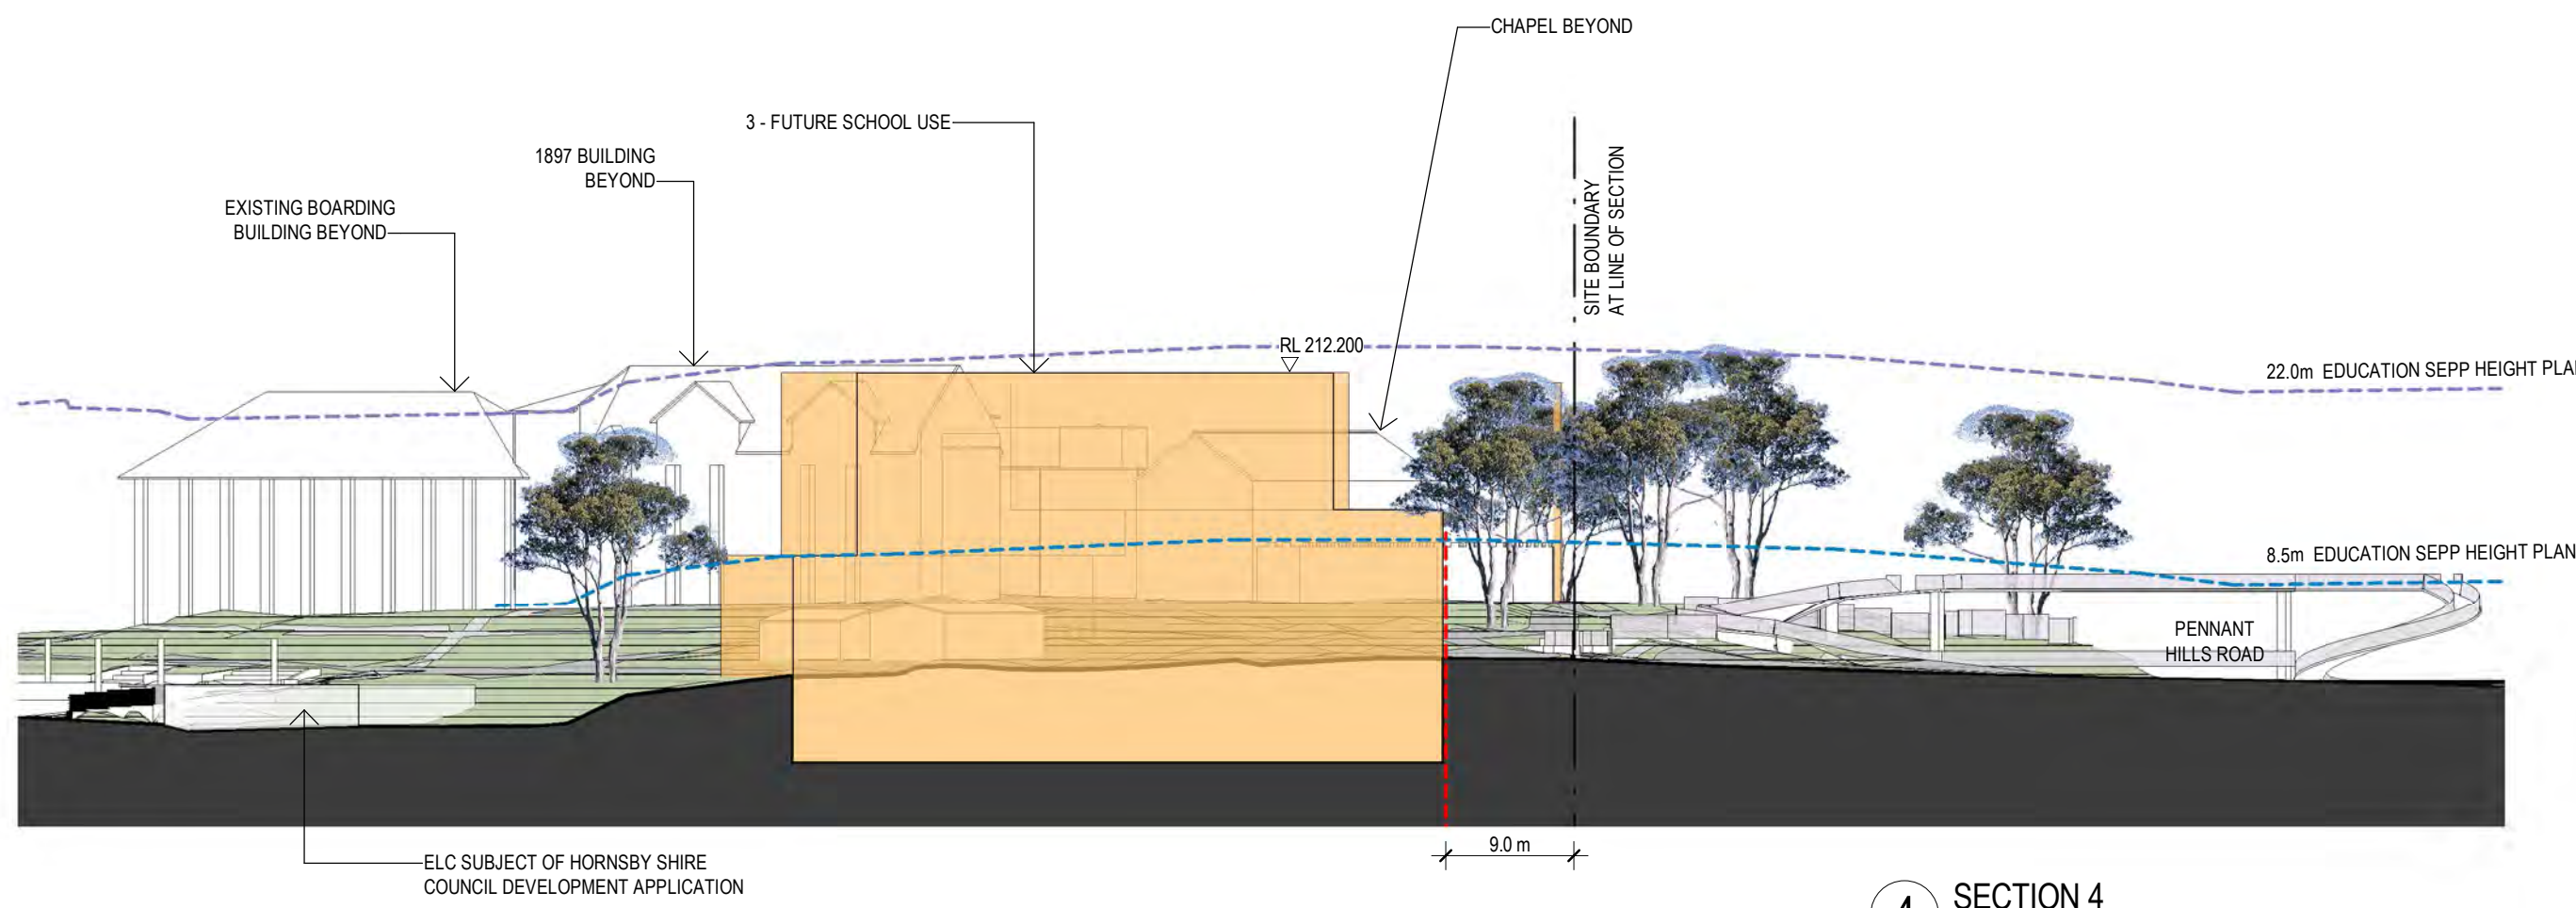

4 SECTION 4

Revisions No.	Date	Description	Ver	App'd
1	30.11.2018	DRAFT MASTERPLAN ISSUE		
2	10.12.2018	ISSUED FOR COORDINATION		
3	18.12.2018	CONCEPT PROPOSAL		
4	10.01.2019	CONCEPT PROPOSAL - SUBMISSION		

Client
LORETO NORMANHURST



Architect
AJ+C
ALLEN JACK+COTTIER

79 Myrtle Street Chippendale NSW 2008 AUSTRALIA
ph +61 2 9311 8222 fx +61 2 9311 8200
ABN 53 003 782 250

Project
**LORETO NORMANHURST
CONCEPT PROPOSAL**

91-93 PENNANT HILLS ROAD
NORMANHURST, NSW 2076

Proj. No. 18008


Drawing Title
SITE SECTIONS


Sheet Status
NOT FOR CONSTRUCTION

Scale
1:500 @ A1




Drawing No.
A0008

 Issue
4

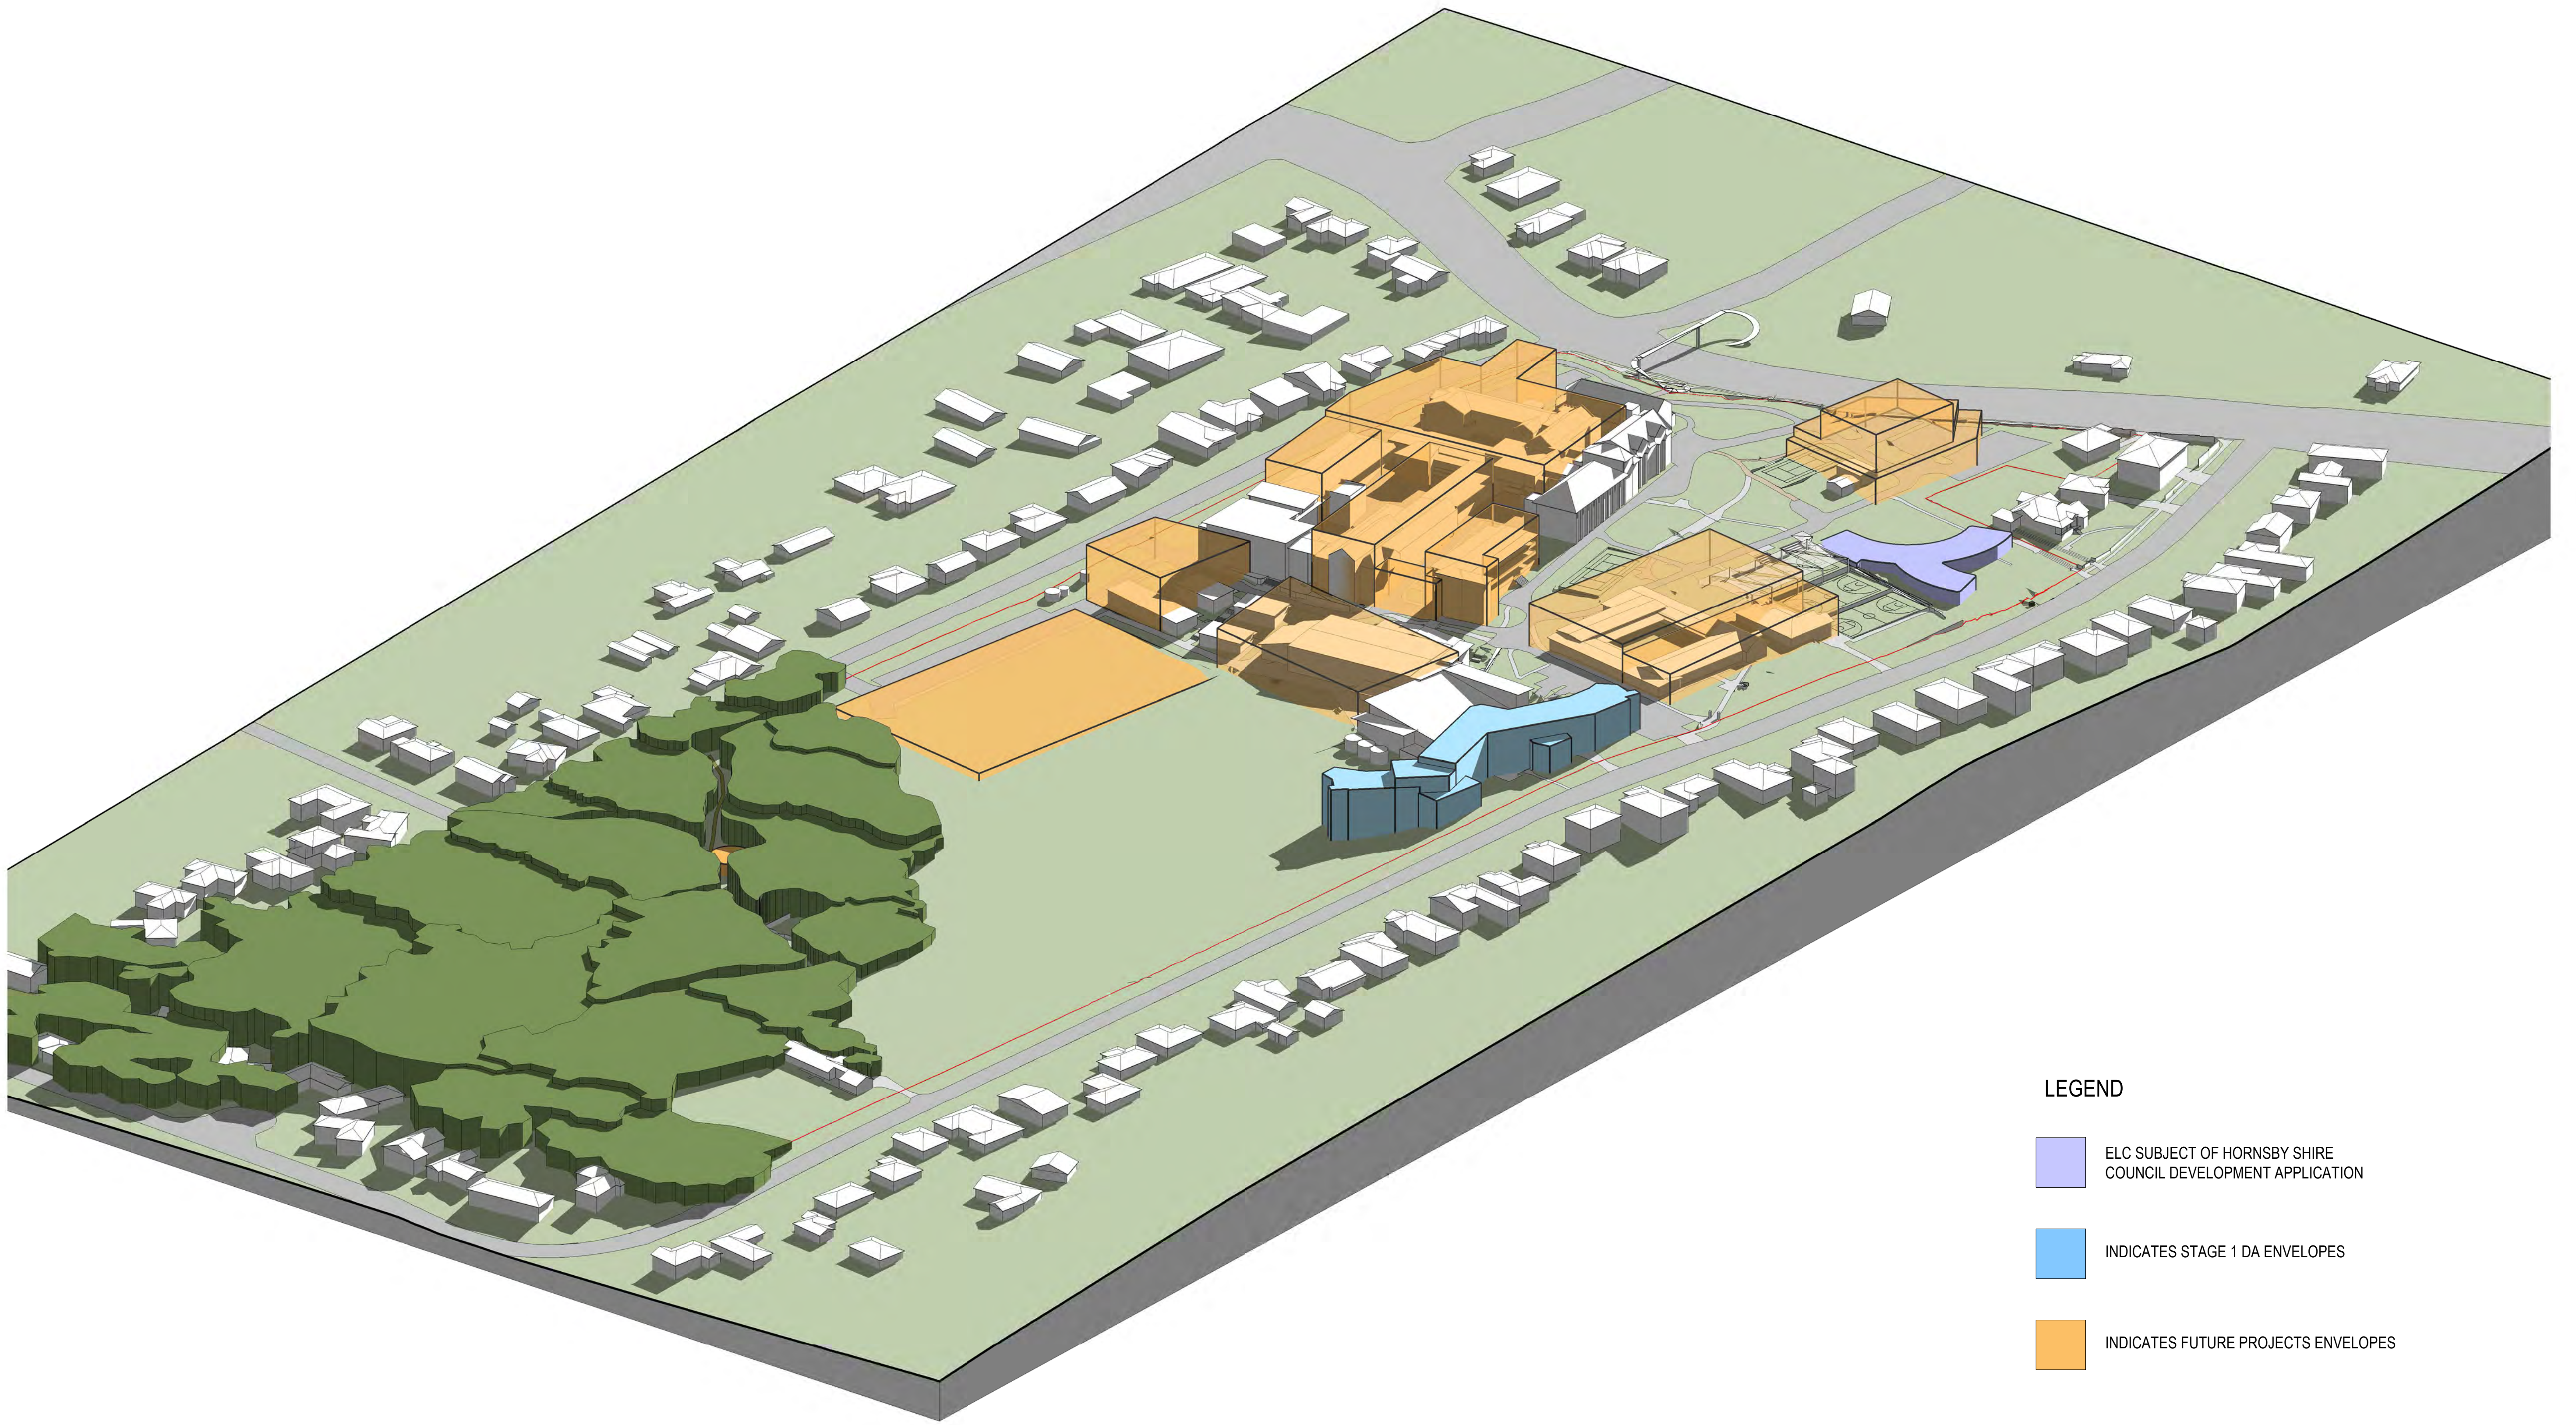





LEGEND

-  ELC SUBJECT OF HORNSBY SHIRE COUNCIL DEVELOPMENT APPLICATION
-  INDICATES STAGE 1 DA ENVELOPES
-  INDICATES FUTURE PROJECTS ENVELOPES

Revisions	No.	Date	Description	Ver	App'd
1	10.12.2018	ISSUED FOR COORDINATION			
2	18.12.2018	CONCEPT PROPOSAL			
3	10.01.2019	CONCEPT PROPOSAL - SUBMISSION			

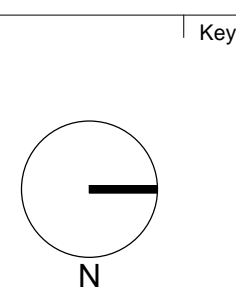

Client
LORETO NORMANHURST
 **loretonormanhurst**

Architect
AJ+C
ALLEN JACK+COTTIER
79 Myrtle Street Chippendale NSW 2008 AUSTRALIA
ph +61 2 9311 8222 fx +61 2 9311 8200
ABN 53 003 782 250


Project
**LORETO NORMANHURST
CONCEPT PROPOSAL**
91-93 PENNANT HILLS ROAD
NORMANHURST, NSW 2076
Proj. No. 18008

Drawing Title
**OVERALL 3D VIEW -
FUTURE PROJECTS**
Sheet Status
NOT FOR CONSTRUCTION


Scale	Drawing No.	Issue
NTS	A0011	3




6 EXISTING SHADOW DIAGRAMS - 9am WINTER SOLSTICE
1:2000

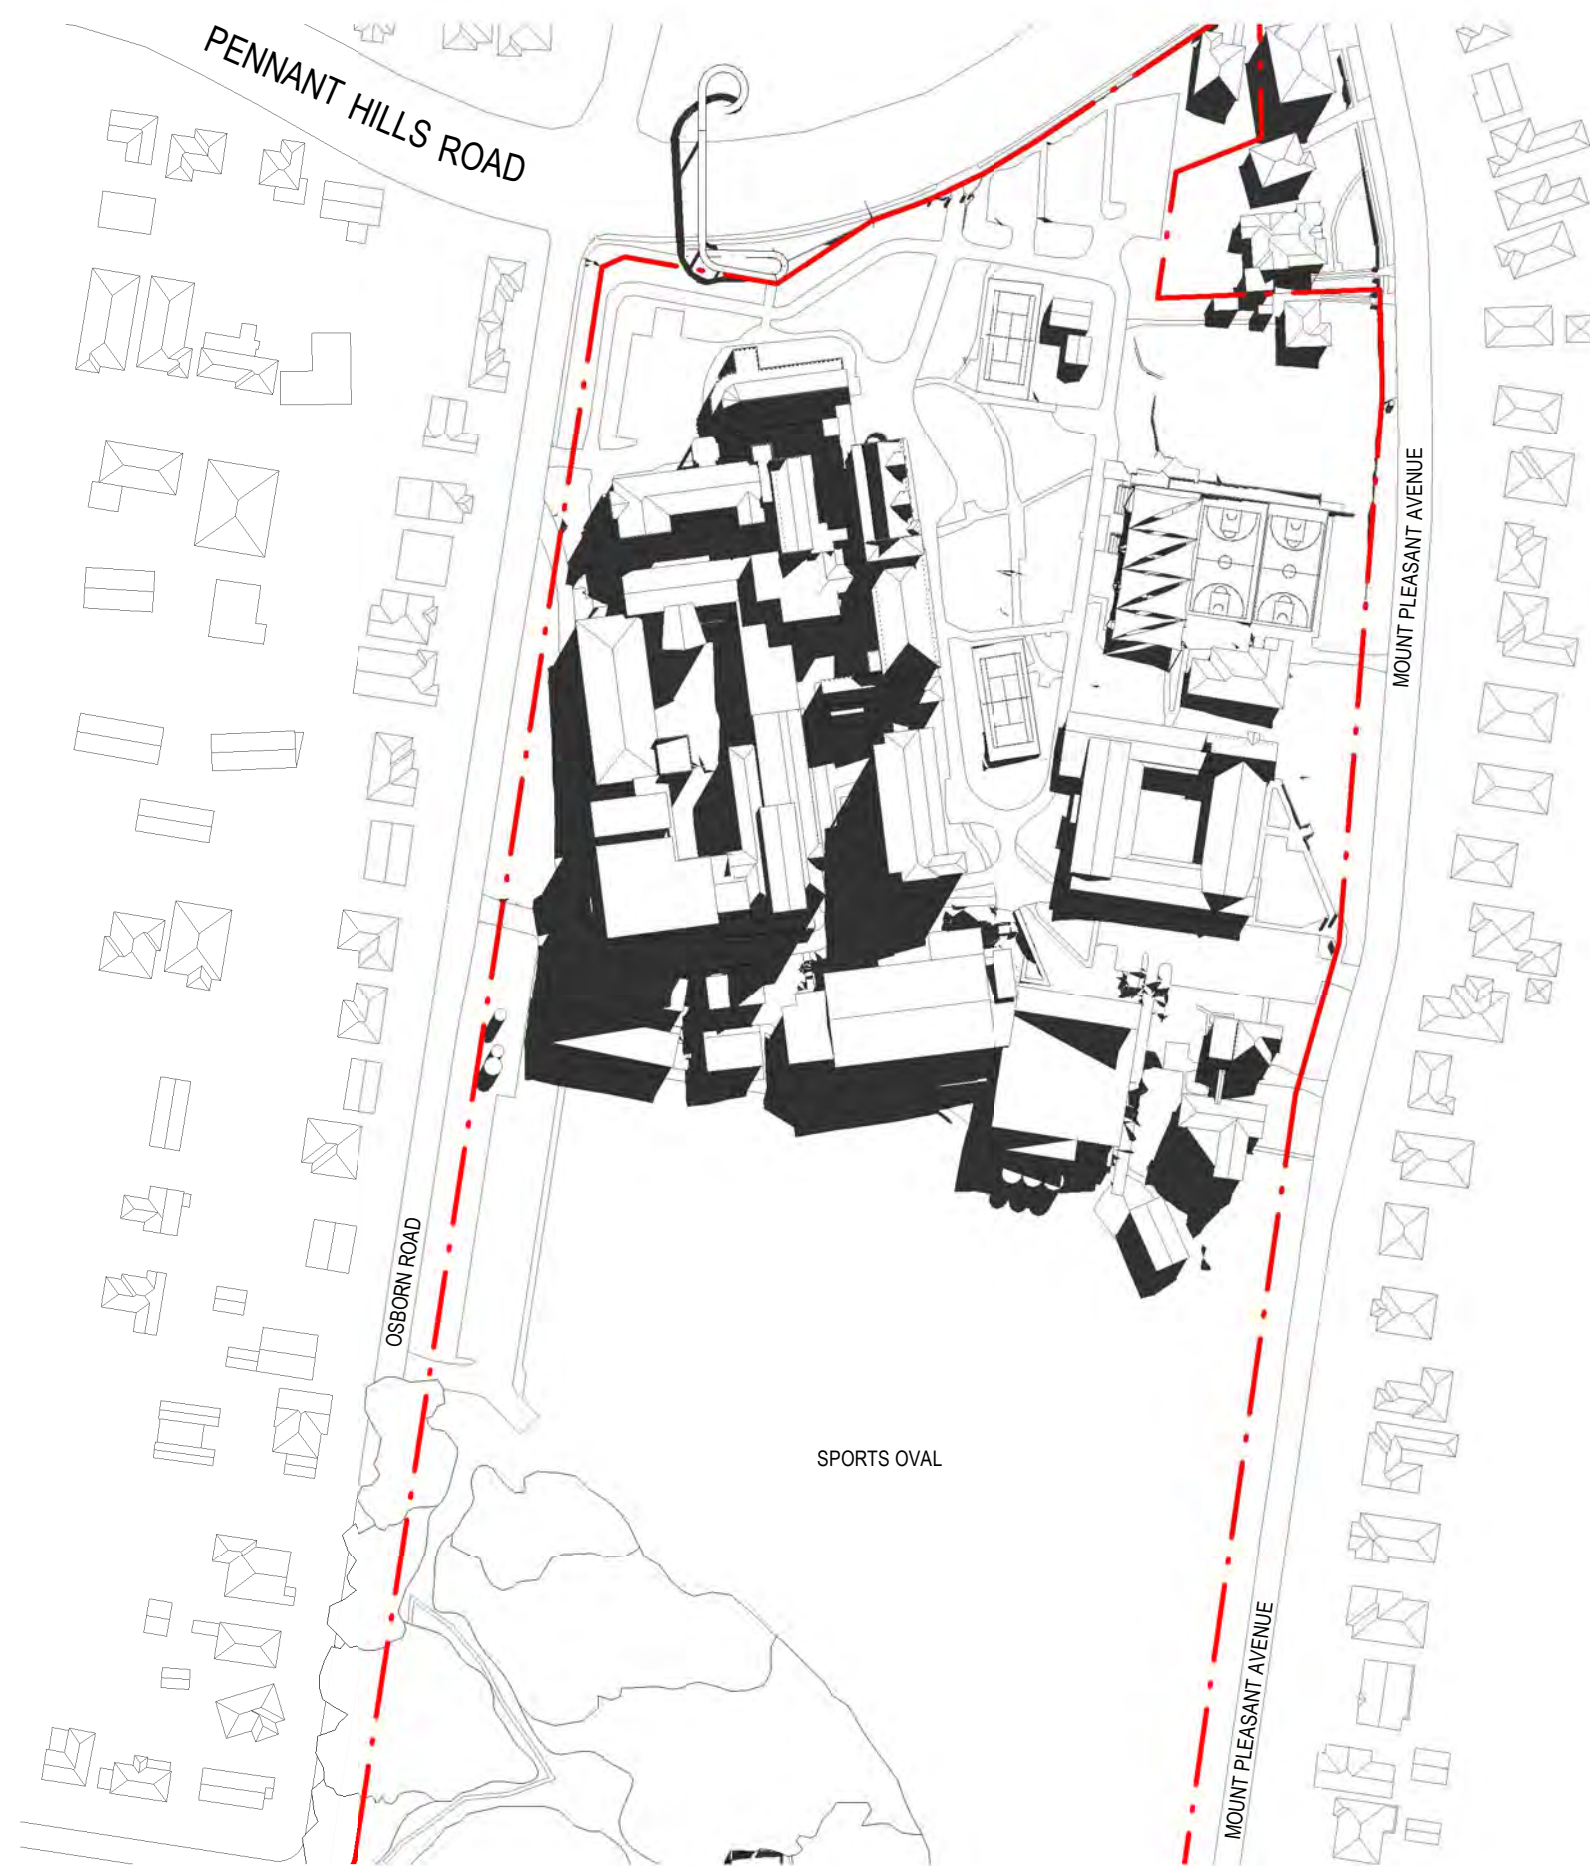

4 EXISTING SHADOW DIAGRAMS - 10am WINTER SOLSTICE
1:2000

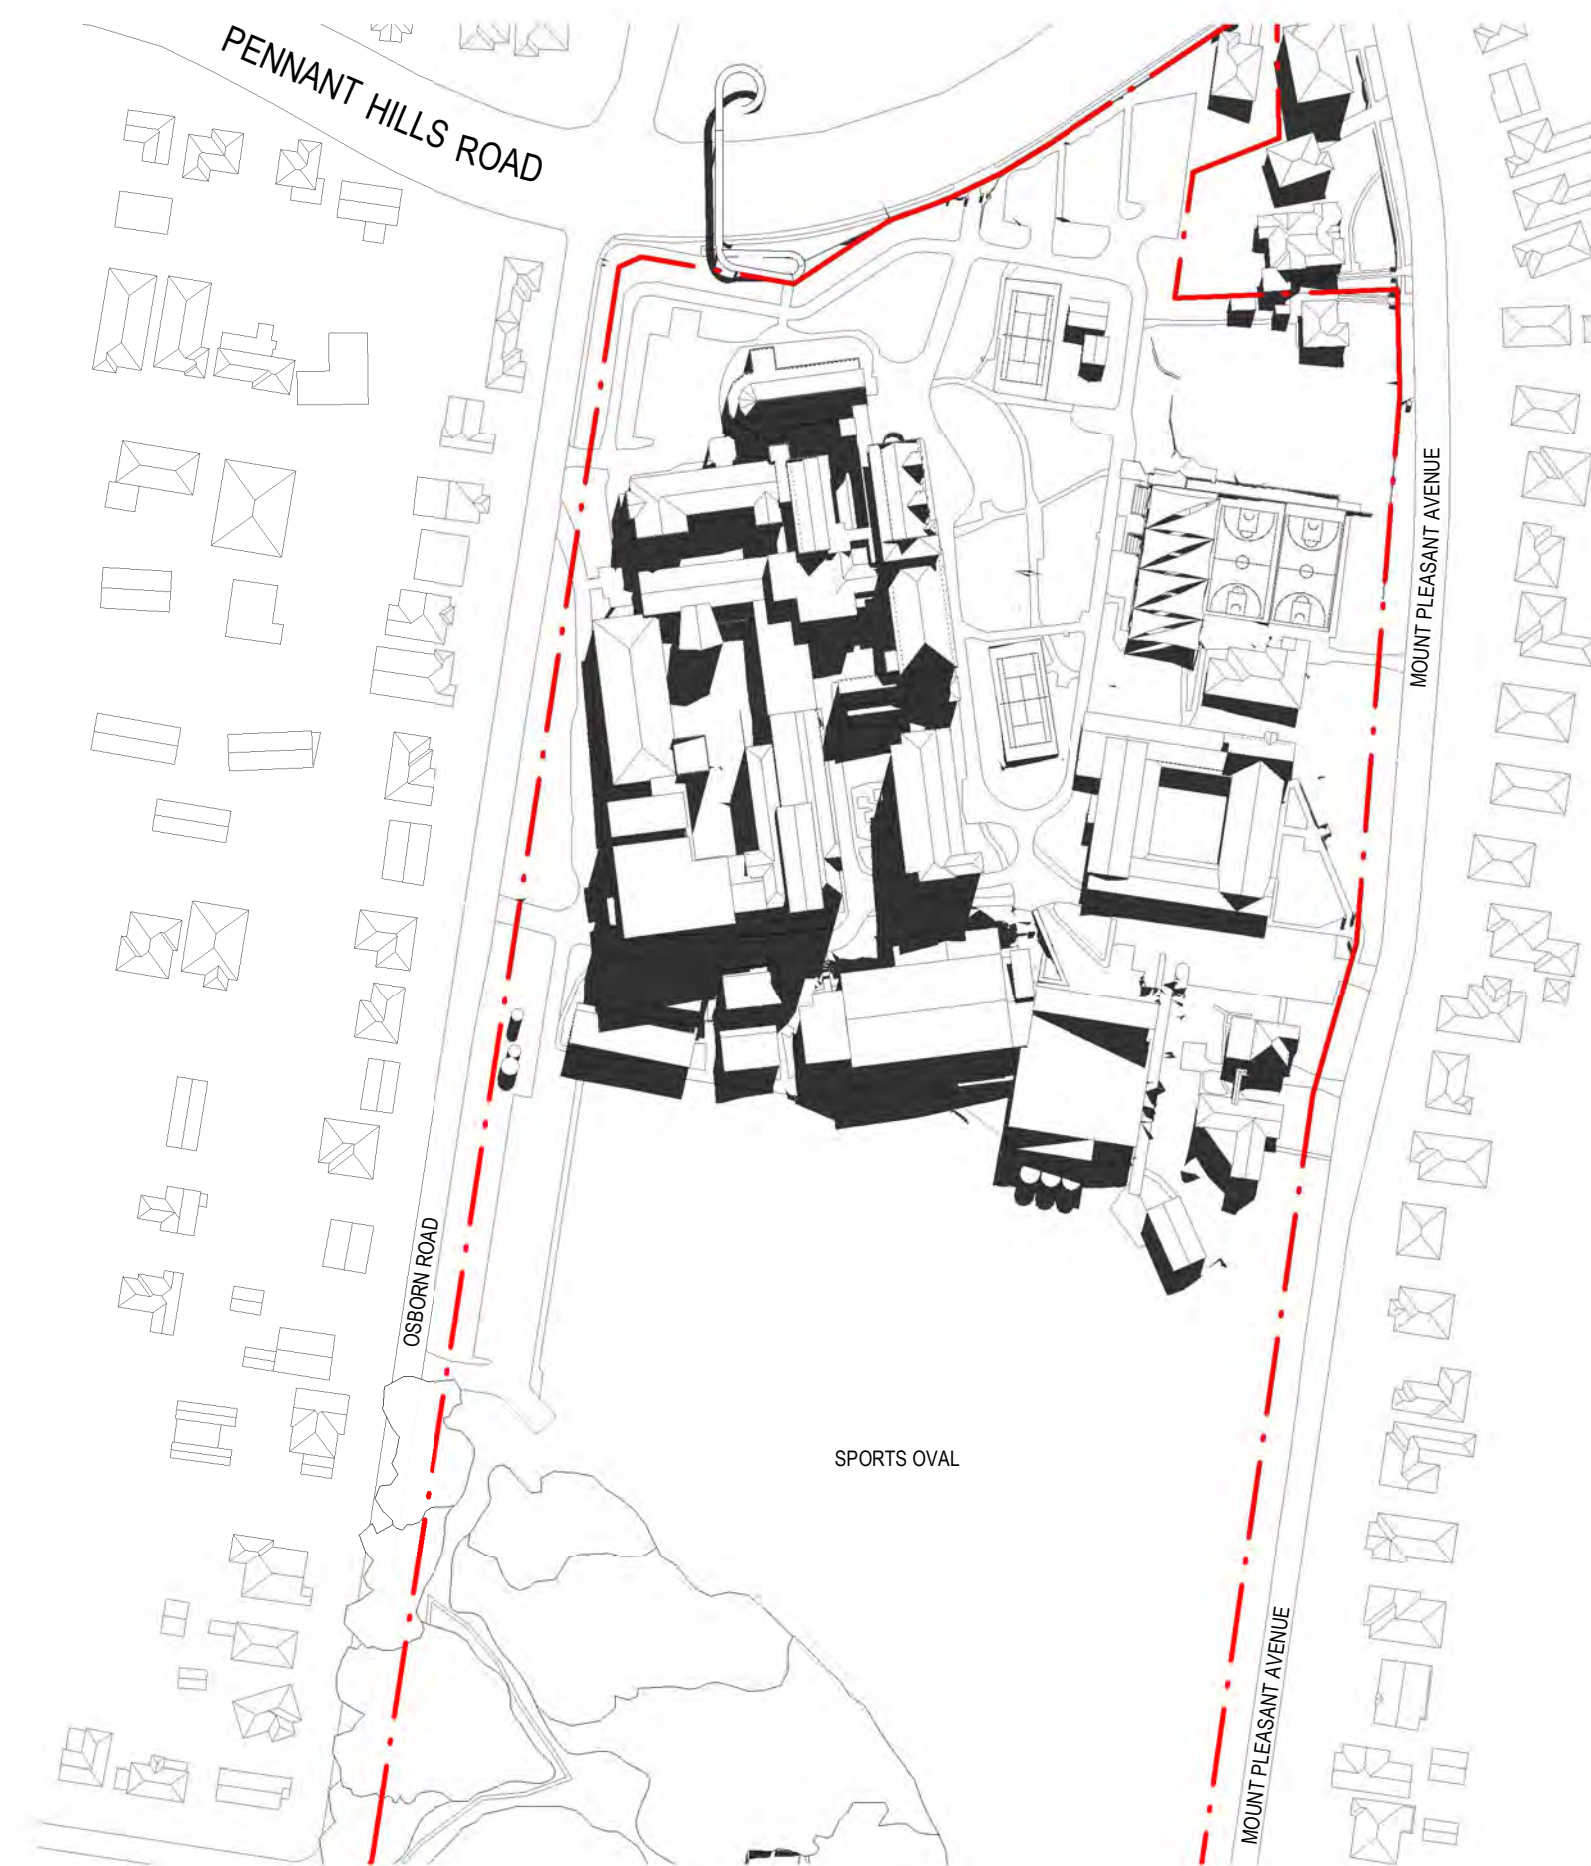

2 EXISTING SHADOW DIAGRAMS - 11am WINTER SOLSTICE
1:2000

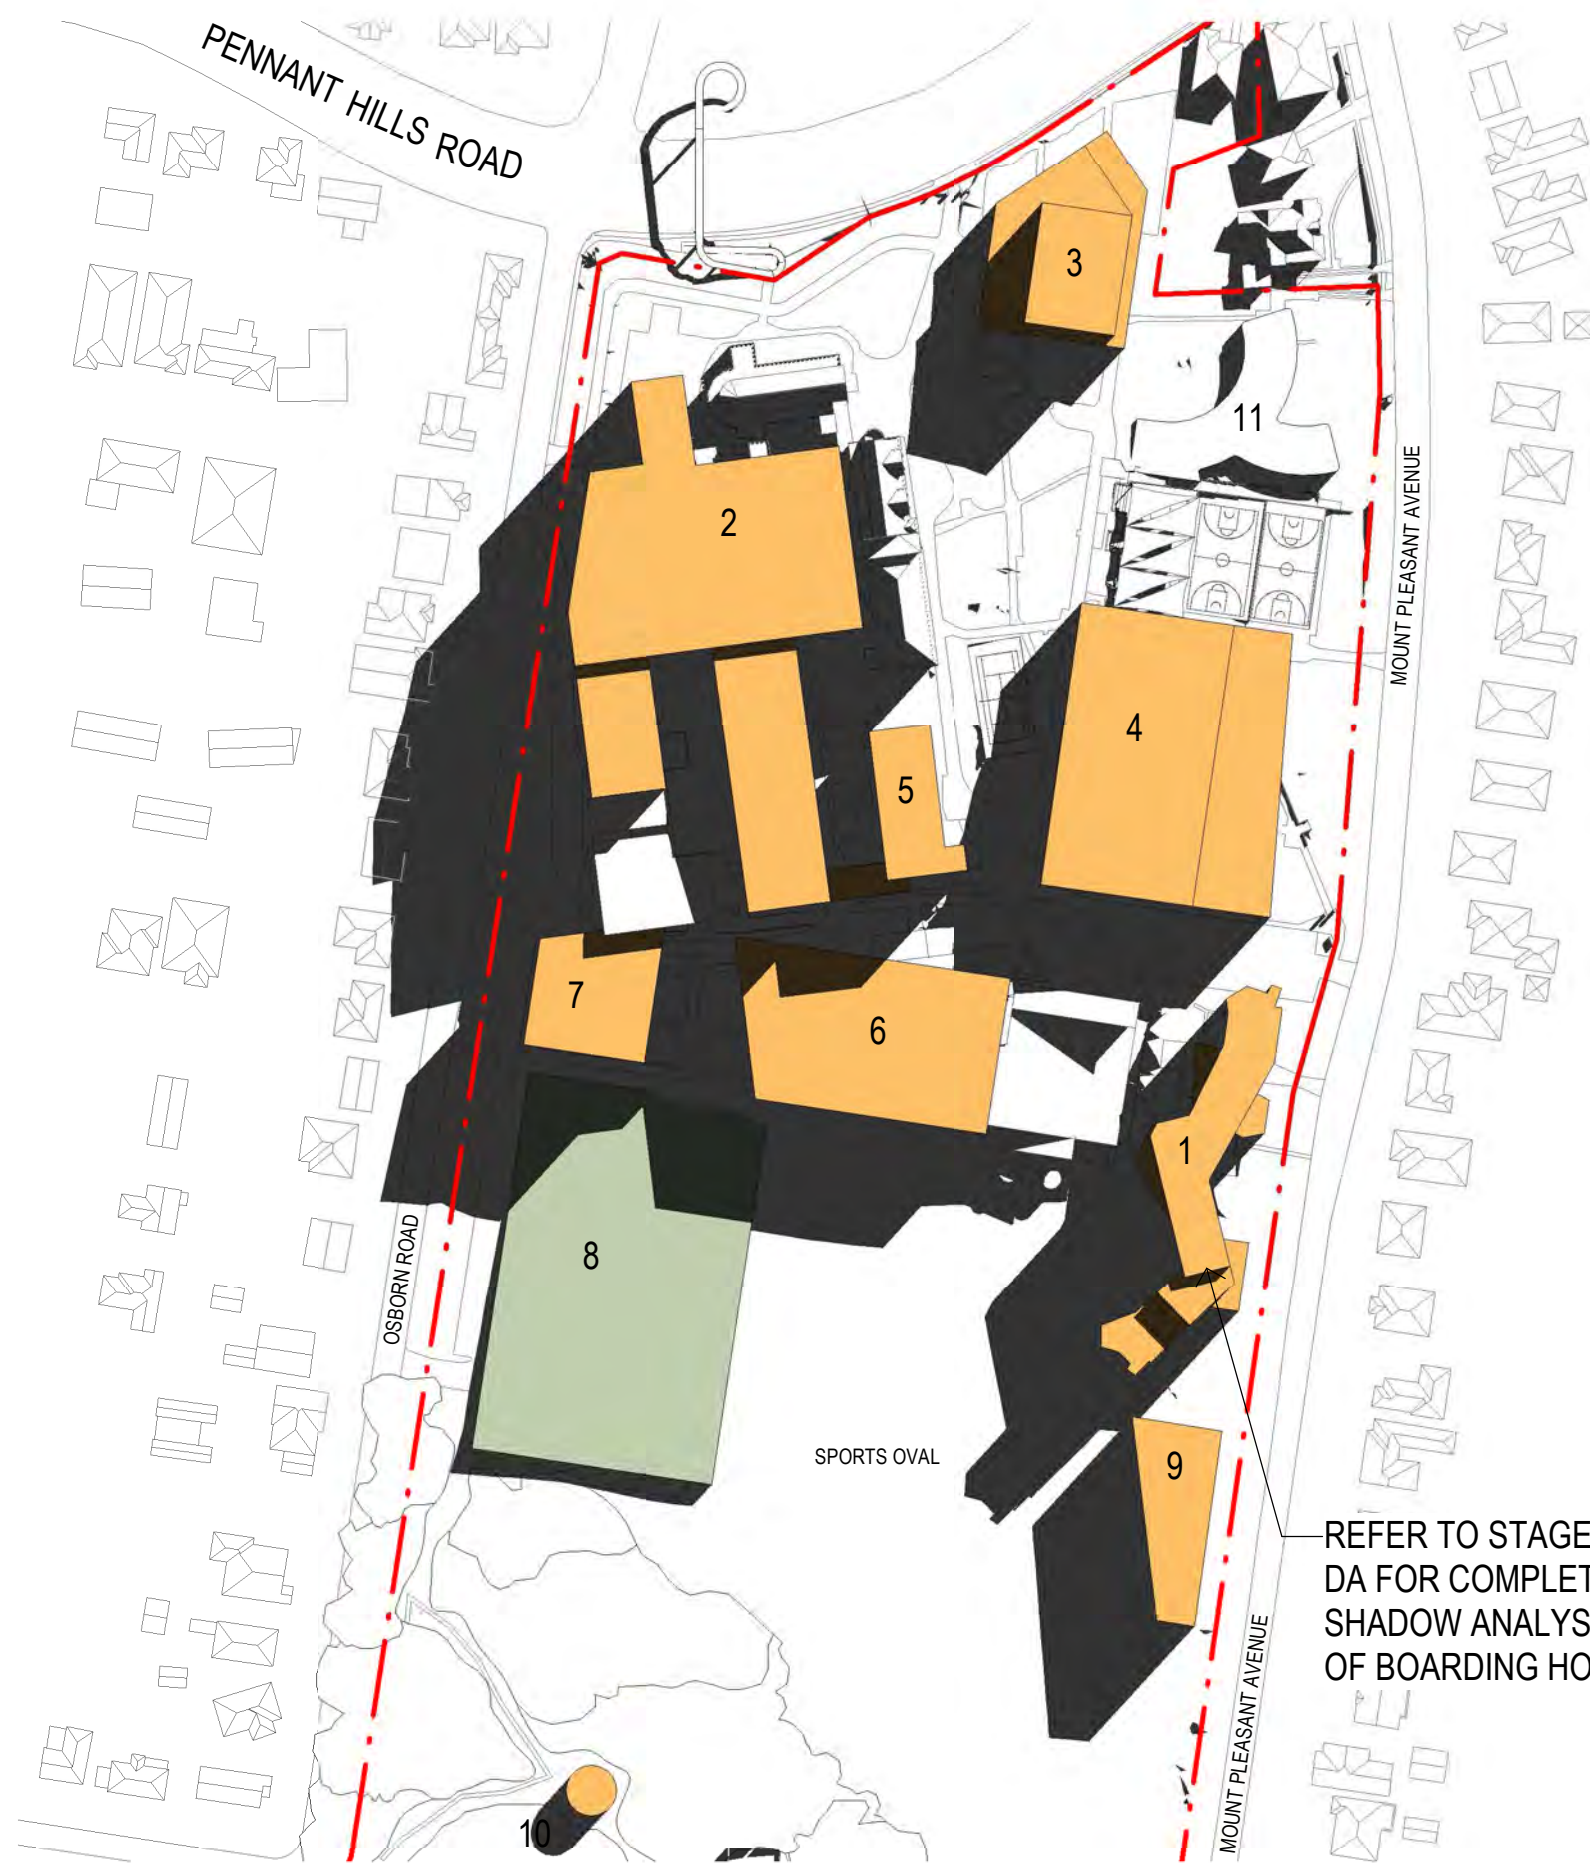

5 PROPOSED SHADOW DIAGRAMS - 9am WINTER SOLSTICE
1:2000




3 PROPOSED SHADOW DIAGRAMS - 10am WINTER SOLSTICE
1:2000



1 PROPOSED SHADOW DIAGRAMS - 11am WINTER SOLSTICE
1:2000

NOTE: MAXIMUM
OVERSHADOWING
CAST BY PROPOSED
DEVELOPMENT
ENVELOPES

Revisions No.	Date	Description	Ver	App'd
1	10.12.2018	ISSUED FOR COORDINATION		
2	18.12.2018	CONCEPT PROPOSAL		
3	10.01.2019	CONCEPT PROPOSAL - SUBMISSION		

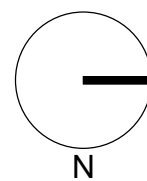

Client
LORETO NORMANHURST
 loretonormanhurst

Architect
AJ+C
ALLEN JACK+COTTIER
79 Myrtle Street Chippendale NSW 2008 AUSTRALIA
ph +61 2 9311 8222 fx +61 2 9311 8200
ABN 53 003 782 250

Project
**LORETO NORMANHURST
CONCEPT PROPOSAL**
91-93 PENNANT HILLS ROAD
NORMANHURST, NSW 2076
Proj. No. 18008

Drawing Title
**SHADOW DIAGRAMS -
WINTER SOLSTICE 9am -
11am**
Sheet Status
NOT FOR CONSTRUCTION

Scale
1:2000 @ A1
Drawing No.
A0012
Issue
3
