



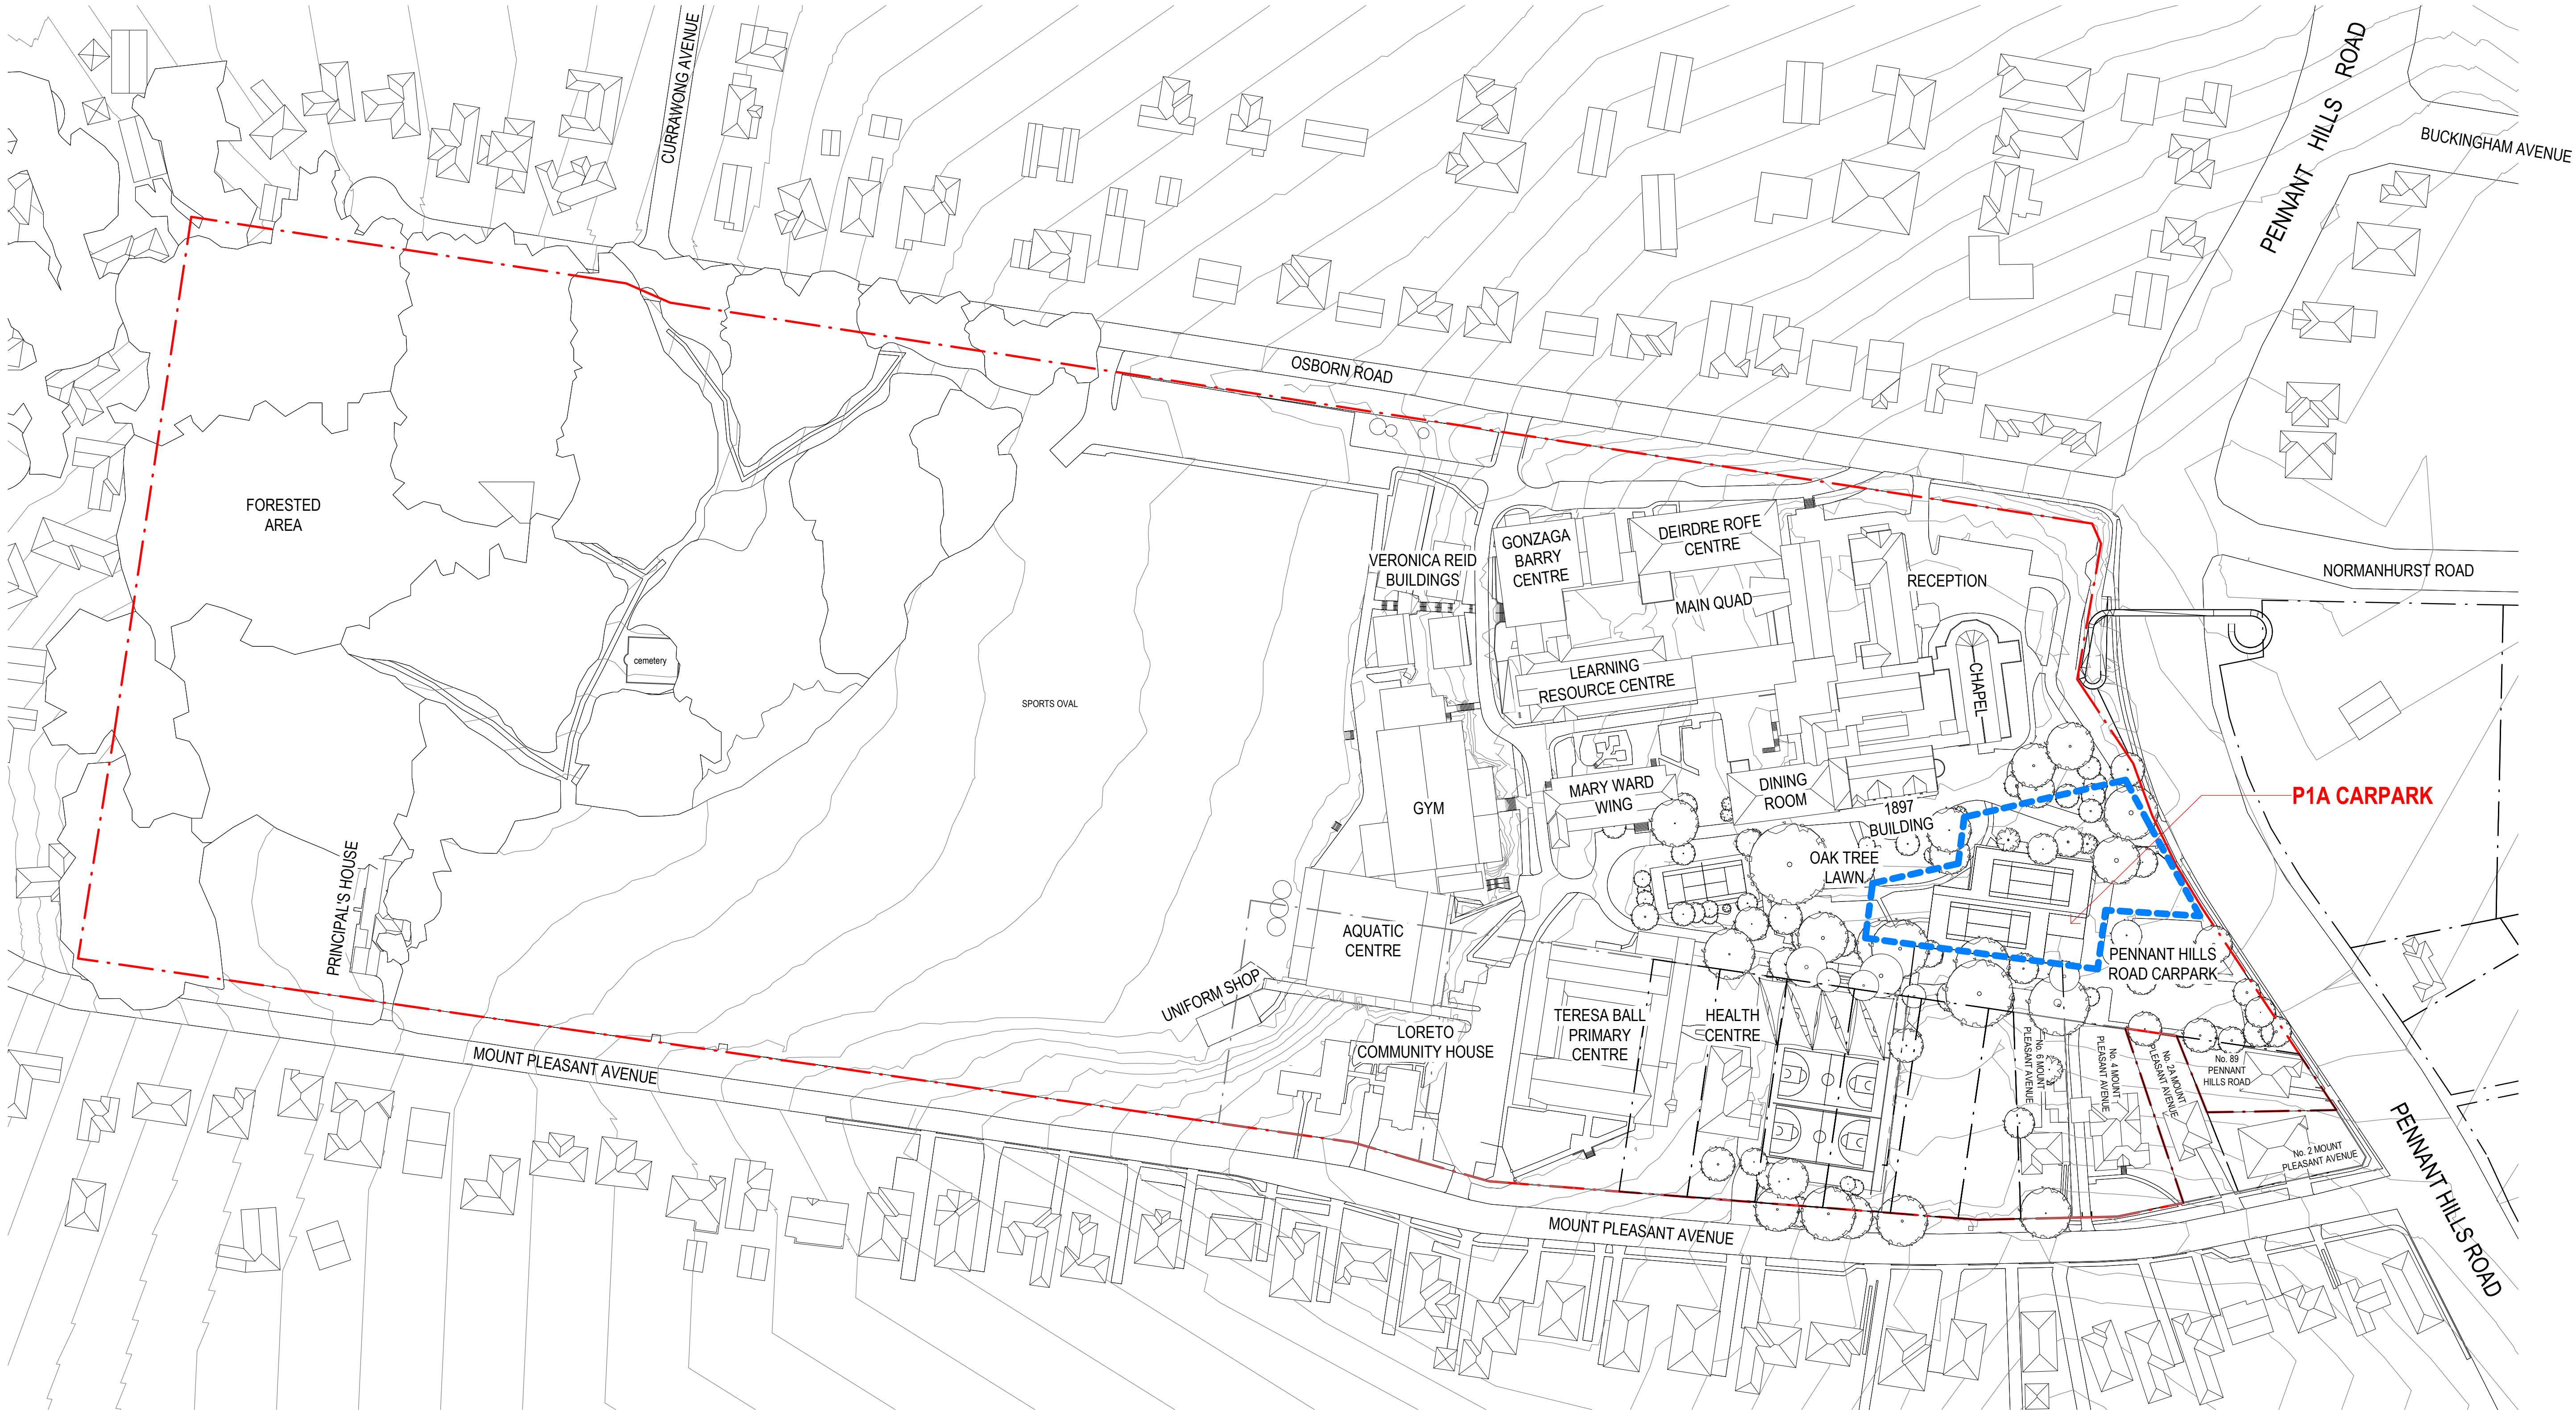

Revisions	No.	Date	Description	Ver	App'd
1	2011/2020	DRAFT RTS			
A	08/12/2020	SSD RESUBMISSION			

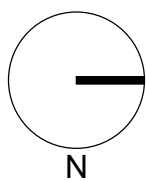

Client
LORETO NORMANHURST

 **Loreto Normanhurst**

Architect

AJ+C
ALLEN JACK+COTTIER

79 Myrtle Street Chippendale NSW 2008 AUSTRALIA
ph +61 2 9311 8222 fx +61 2 9311 8200
ABN 53 003 782 250

Project
LORETO NORMANHURST P1A
CARPARK

91-93 PENNANT HILLS ROAD
NORMANHURST. NSW 2076

Proj. No. 18008


Drawing Title
PROJECT SCOPE_P1A

Sheet Status
NOT FOR CONSTRUCTION


Scale
1 : 1000
@A1

Drawing No.
DA1001 A

Issue

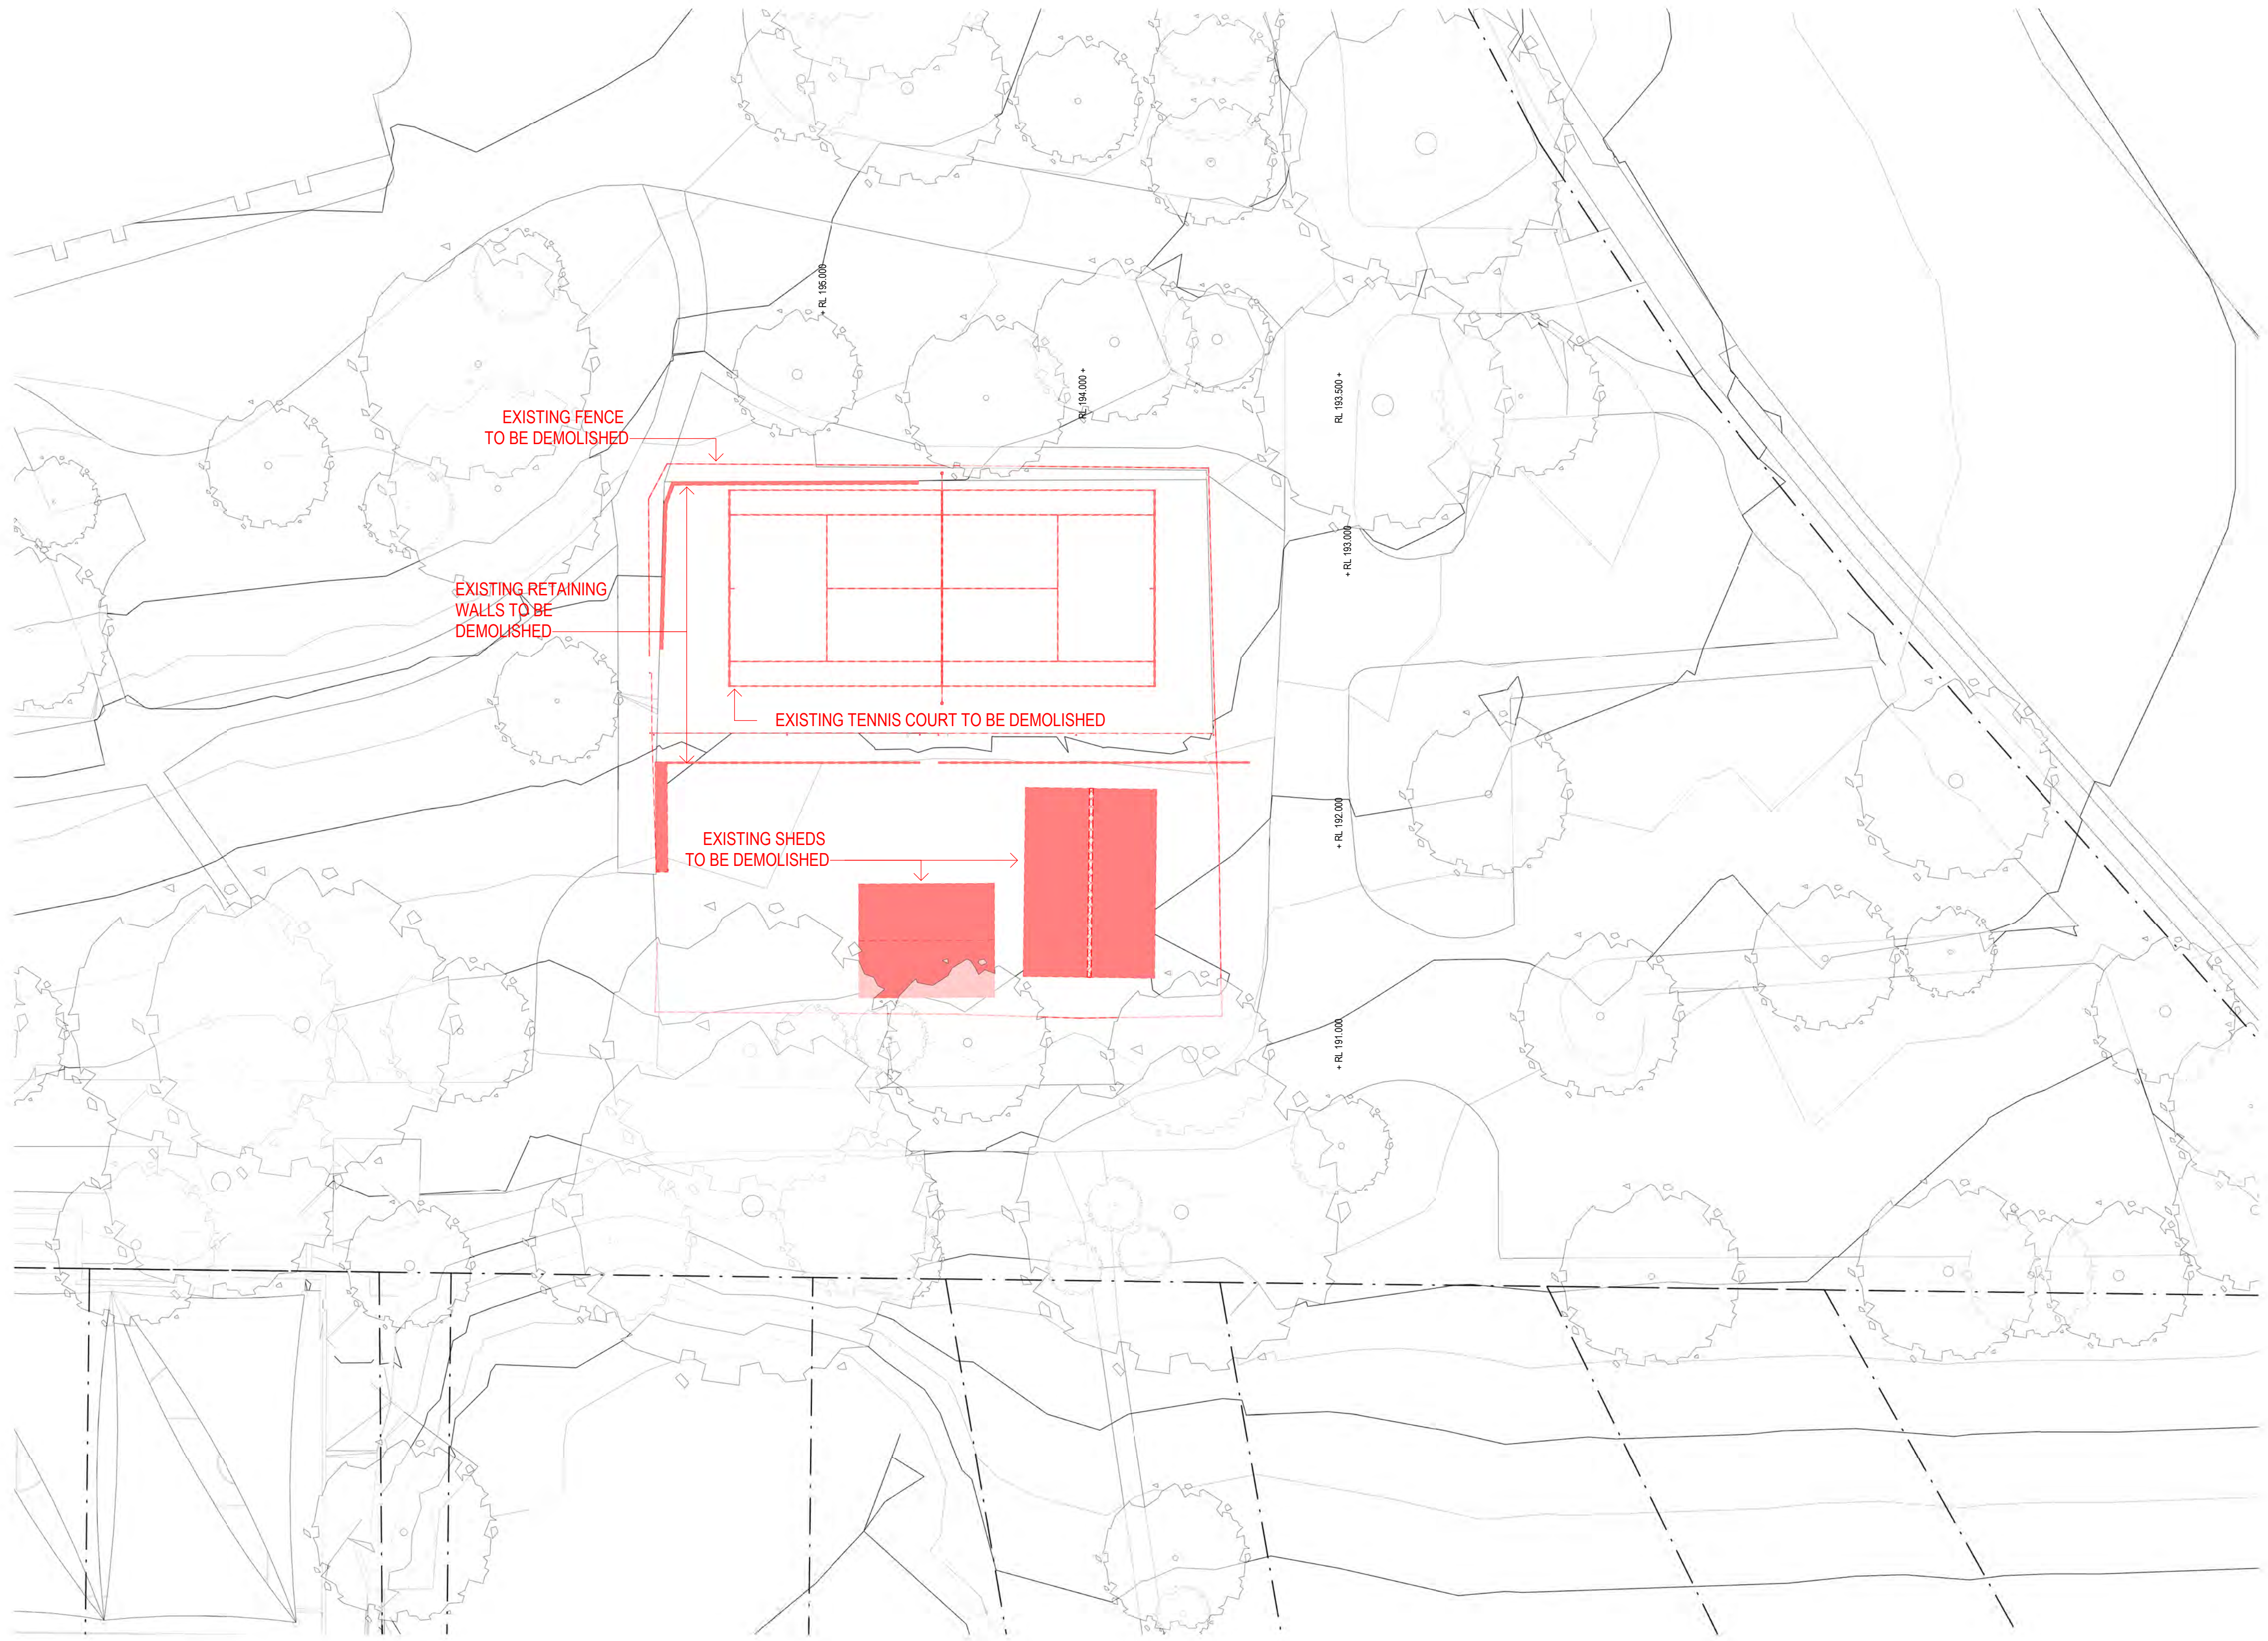

Revisions No.	Date	Description	Ver	App'd
1	20/11/2020	DRAFT RTS		
A	08/12/2020	SSD RESUBMISSION		

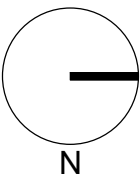

Key

Client
LORETO NORMANHURST

Architect

AJ+C
ALLEN JACK+COTTIER

79 Myrtle Street Chippendale NSW 2008 AUSTRALIA
ph +61 2 9311 8222 fx +61 2 9311 8200
ABN 53 003 782 250

Project
LORETO NORMANHURST P1A CARPARK
91-93 PENNANT HILLS ROAD
NORMANHURST. NSW 2076

Proj. No. 18008


Drawing Title
DEMOLITION PLAN_P1A

Sheet Status
NOT FOR CONSTRUCTION

Scale
1 : 200 @A1

Drawing No.
DA1100 A

Issue

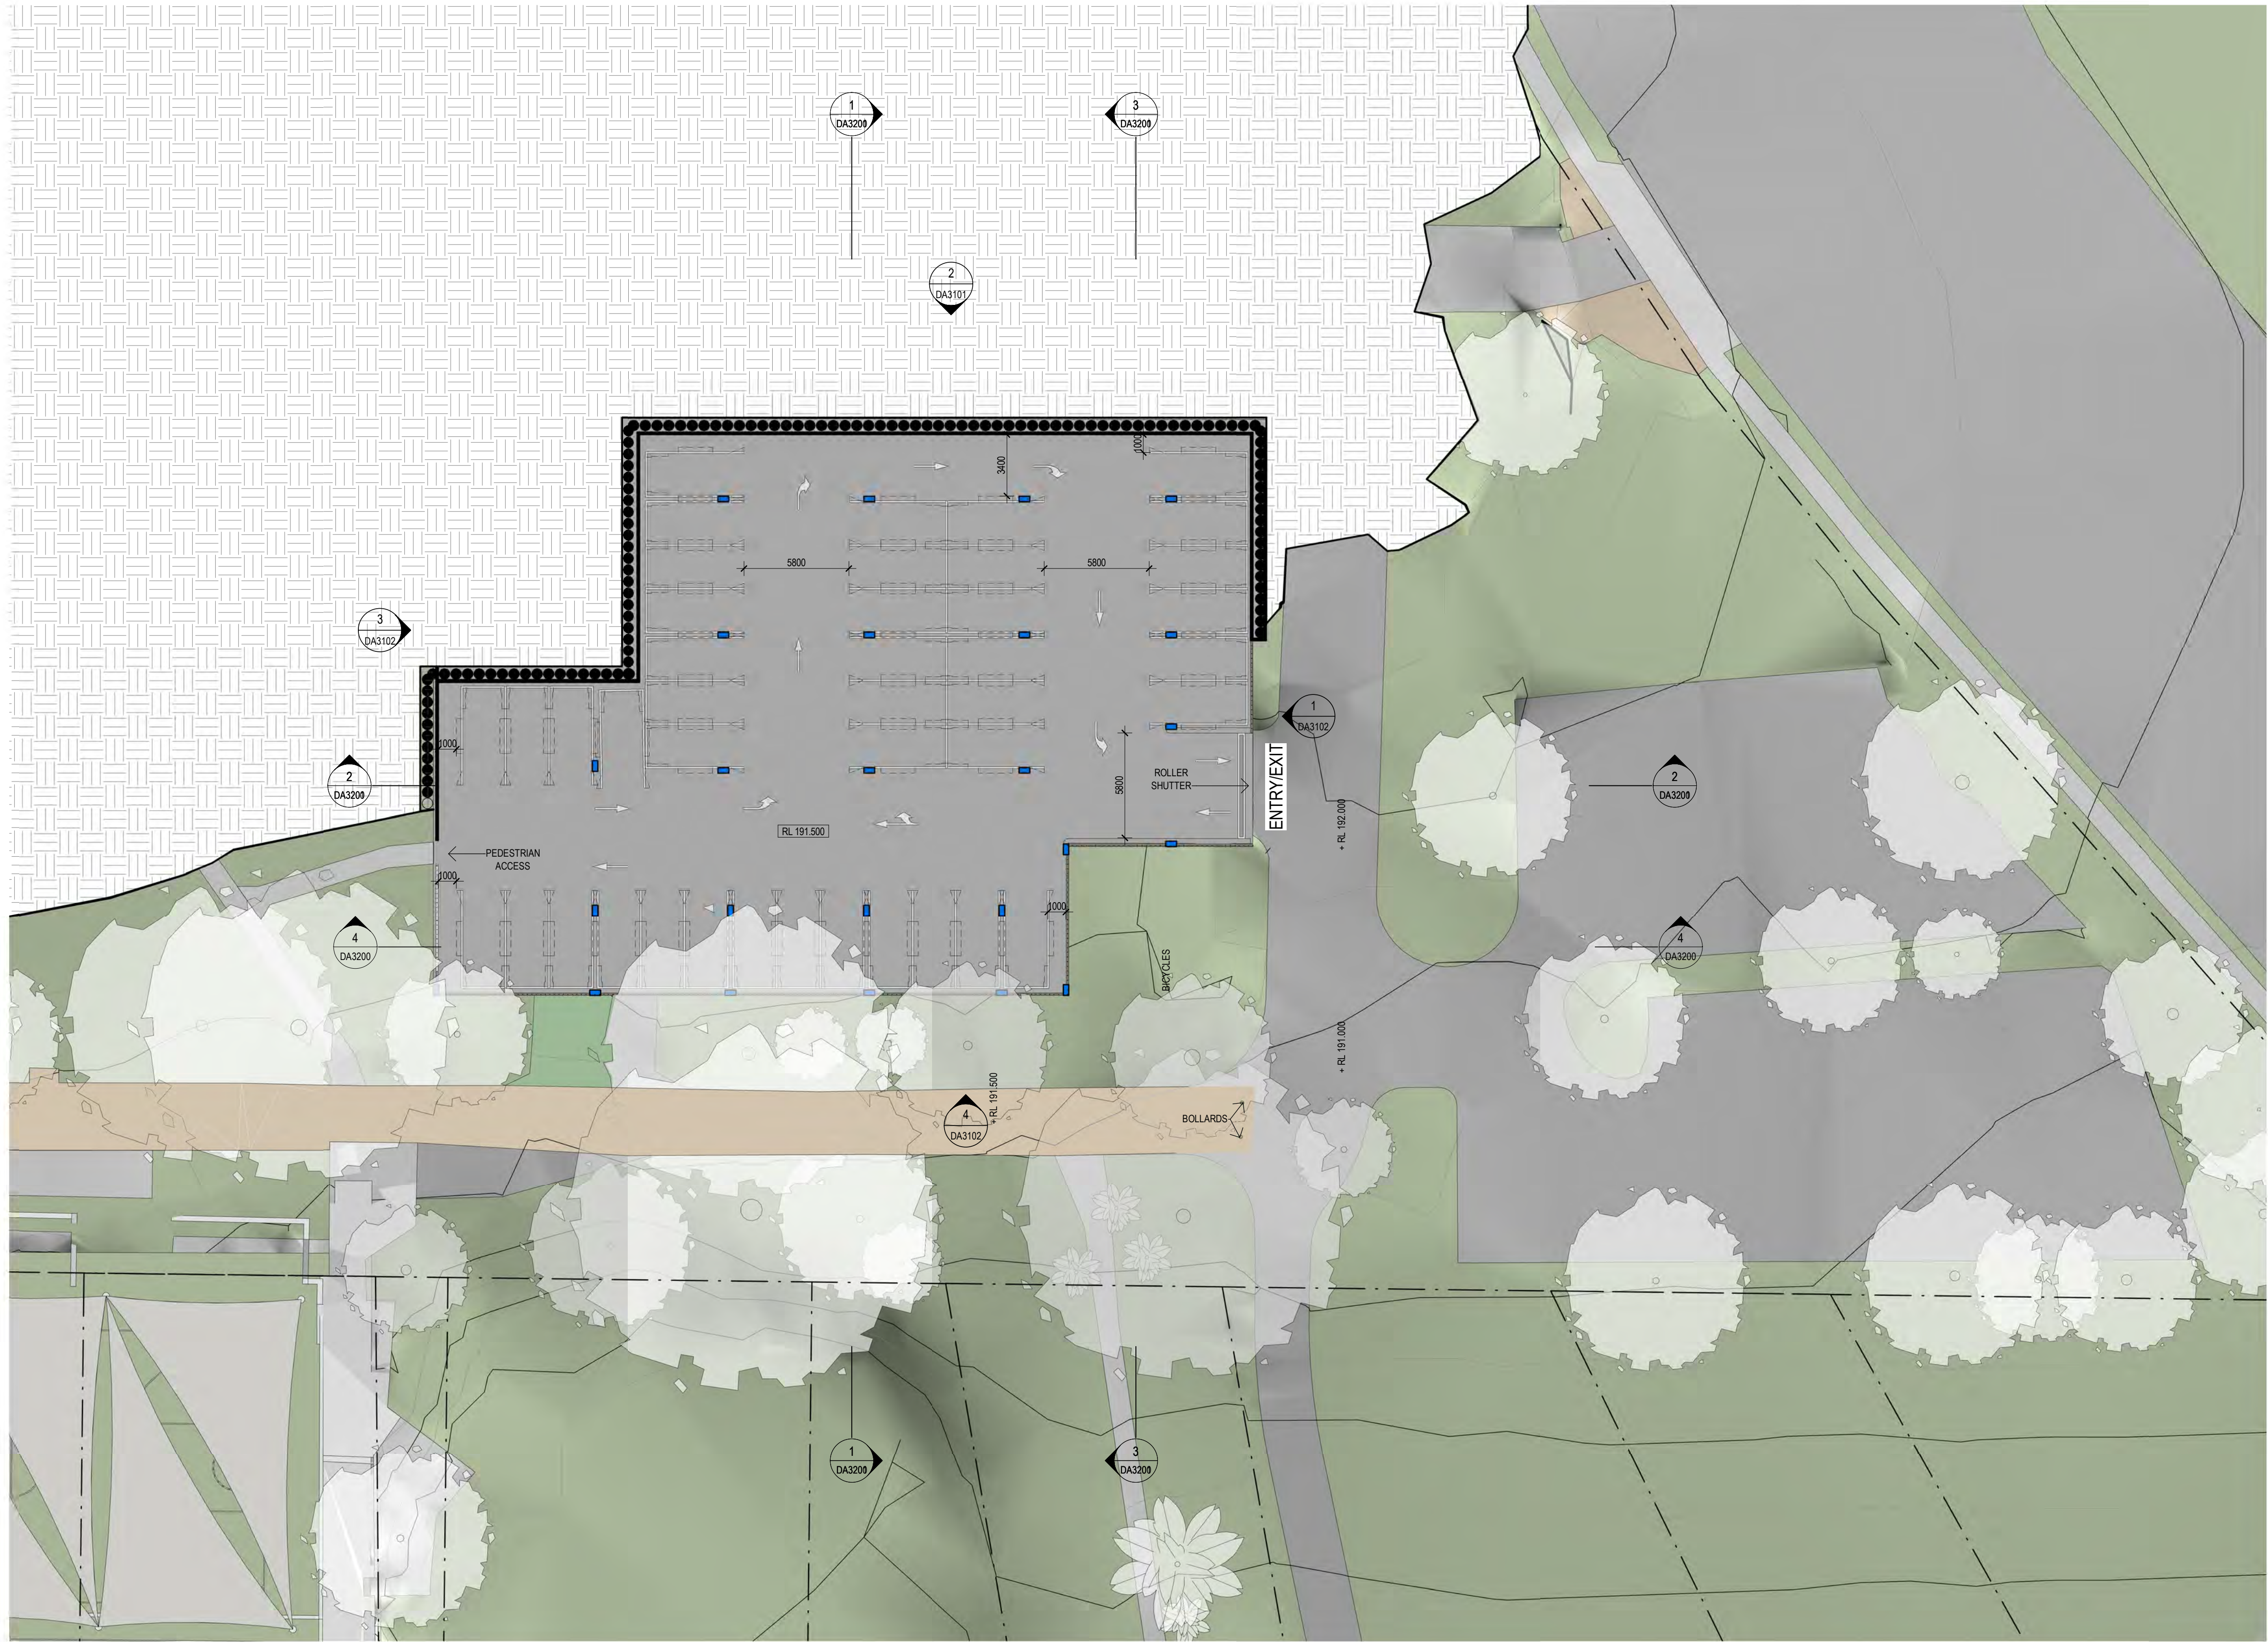


PARKING P1A	
TYPE	Count
STANDARD	42

Grand total: 42

1 P1A - LOWER 1:200

Revisions No.	Date	Description	Ver	App'd
1	20/11/2020	DRAFT RTS		
A	08/12/2020	SSD RESUBMISSION		

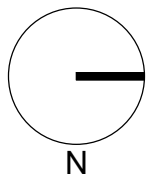

Client
LORETO NORMANHURST

Architect
AJ+C
ALLEN JACK+COTTIER

79 Myrtle Street Chippendale NSW 2008 AUSTRALIA
ph +61 2 9311 8222 fx +61 2 9311 8200
ABN 53 003 782 250

Project
LORETO NORMANHURST P1A CARPARK
91-93 PENNANT HILLS ROAD
NORMANHURST. NSW 2076

Proj. No. 18008

Drawing Title
LOWER LEVEL PLAN_P1A

Sheet Status
NOT FOR CONSTRUCTION

Scale
1:200 @A1

Drawing No.
DA2000 A


Issue



1 P1A - UPPER

1:200

Revisions No.	Date	Description	Ver	App'd
1	20/11/2020	DRAFT RTS		
A	08/12/2020	SSD RESUBMISSION		

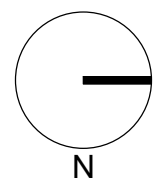

Key

Client

LORETO NORMANHURST



Architect



79 Myrtle Street Chippendale NSW 2008 AUSTRALIA
ph +61 2 9311 8222 fx +61 2 9311 8200
ABN 53 003 782 250

Project

LORETO NORMANHURST P1A
CARPARK

91-93 PENNANT HILLS ROAD
NORMANHURST, NSW 2076

Proj. No. 18008

Drawing Title

UPPER LEVEL PLAN_P1A

Sheet Status

NOT FOR CONSTRUCTION

Scale

1:200 @A1

Drawing No.

DA2001 A


Issue



P1A - UPPER
SFL 194.500

P1A - LOWER
SFL 191.500

2 WEST ELEVATION 1:200

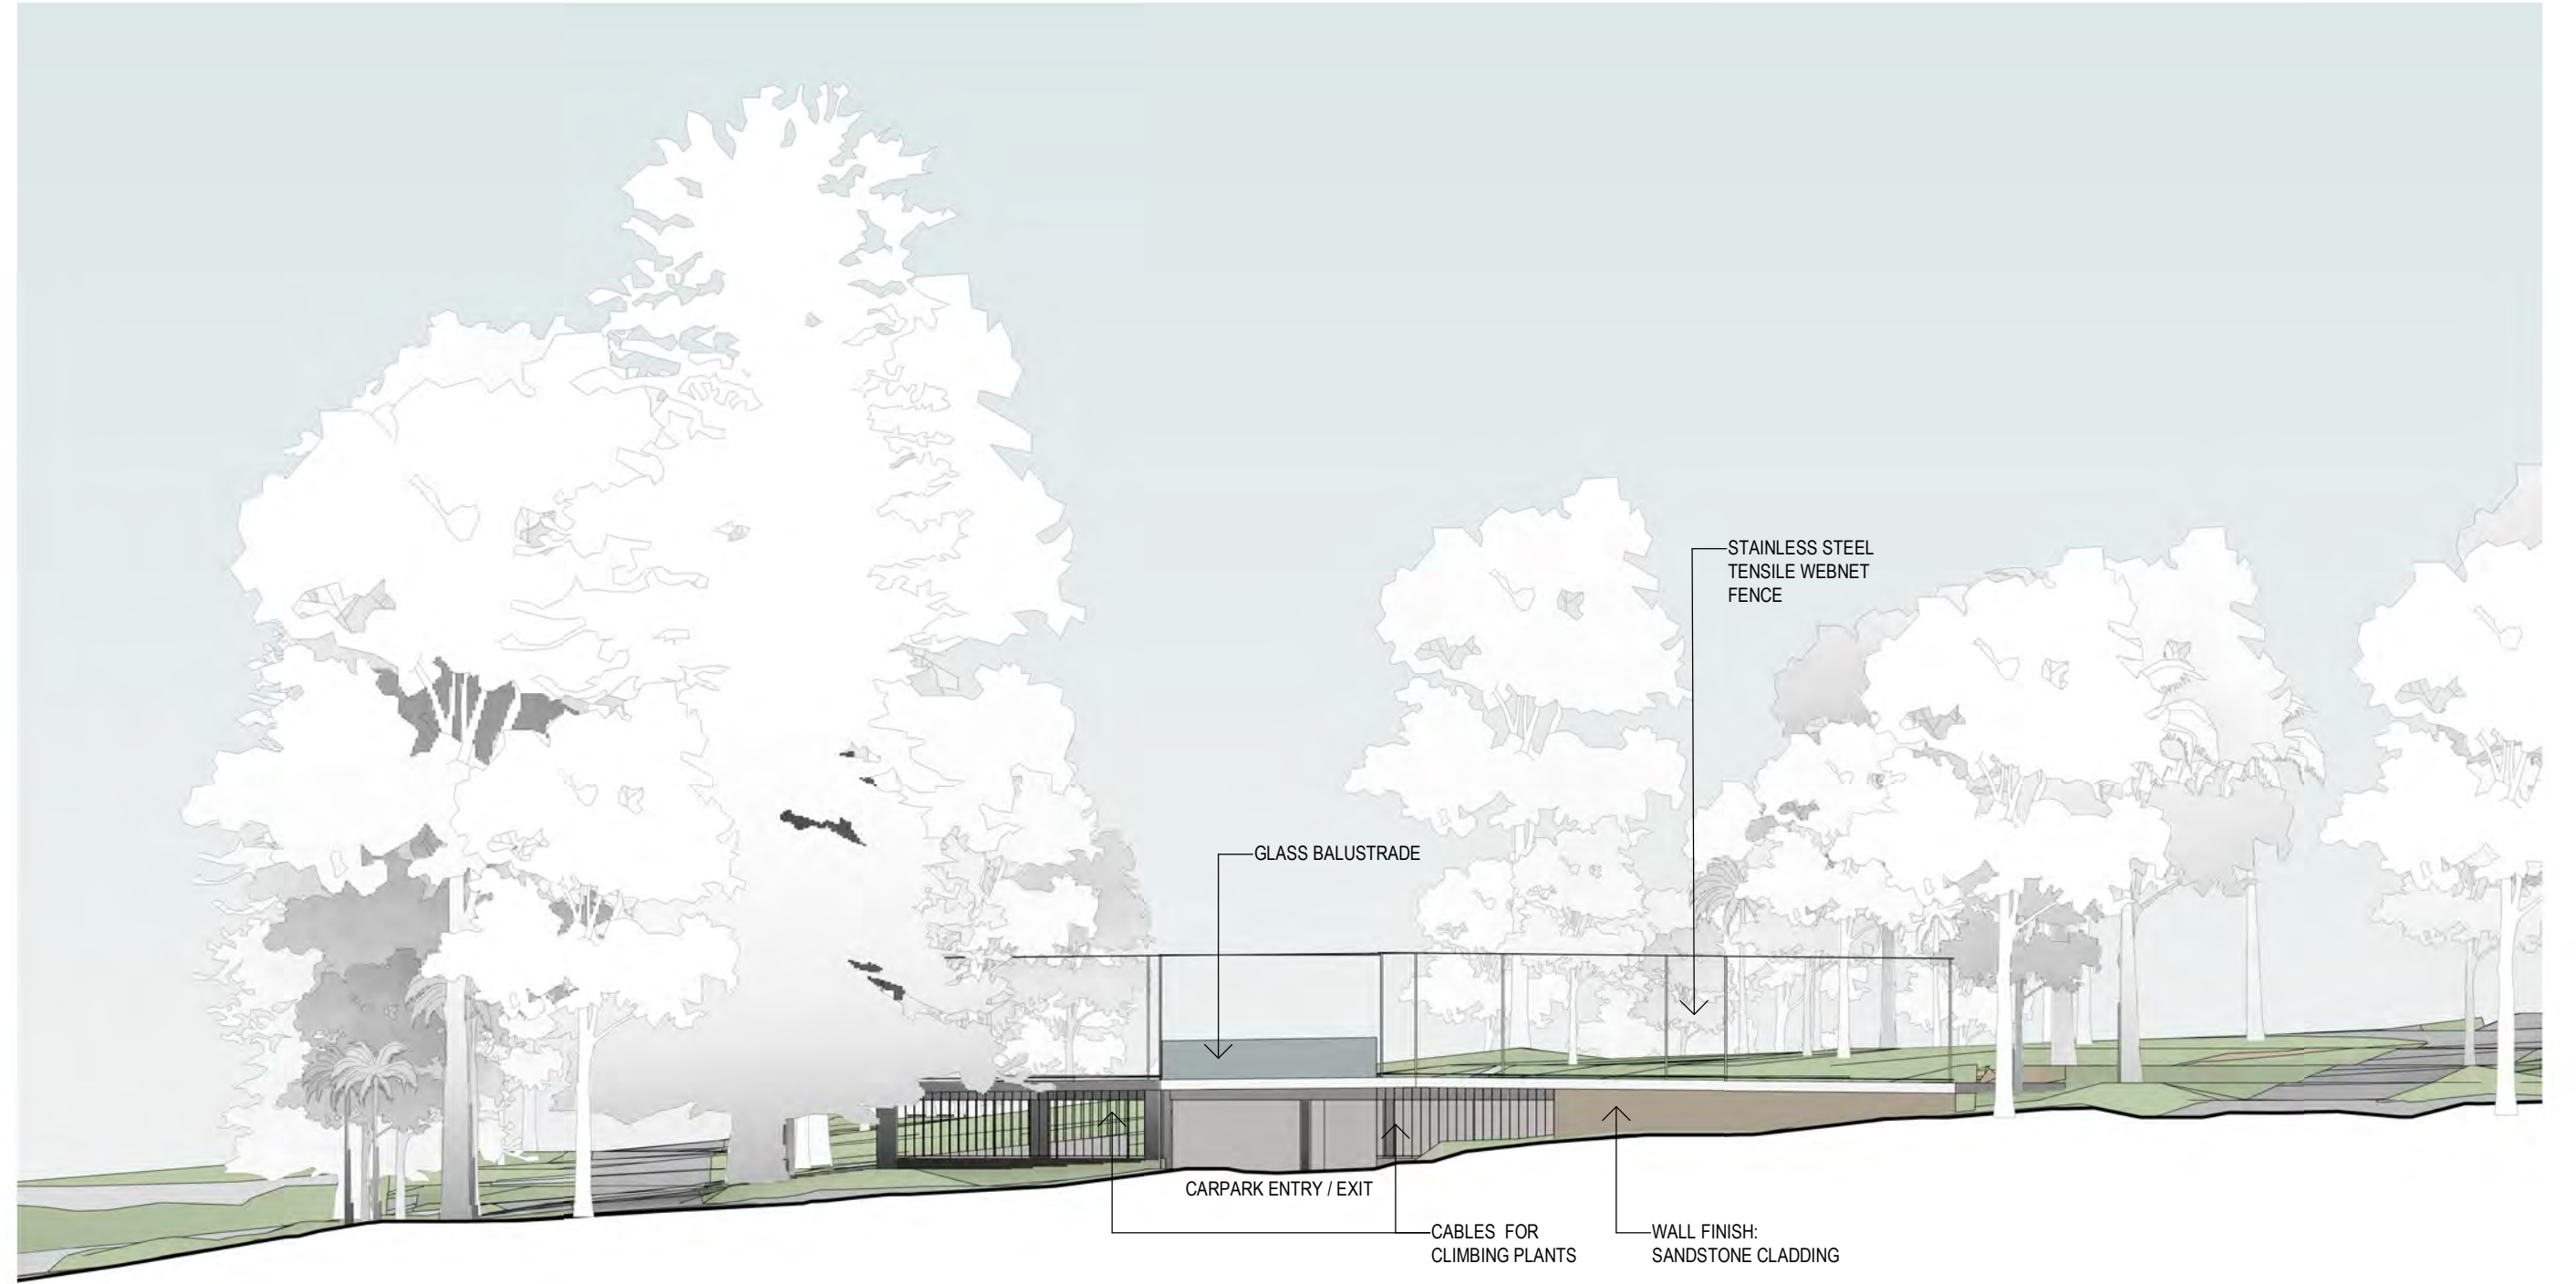

P1A - UPPER
SFL 194.500

P1A - LOWER
SFL 191.500

1 NORTH ELEVATION 1:200



P1A - UPPER
SFL 194.500

P1A - LOWER
SFL 191.500

4 EAST ELEVATION 1:200



P1A - UPPER
SFL 194.500

P1A - LOWER
SFL 191.500

3 SOUTH ELEVATION 1:200

Revisions No.	Date	Description	Ver	App'd
1	20/11/2020	DRAFT RTS		
A	08/12/2020	SSD RESUBMISSION		

Client
LORETO NORMANHURST

 **Loreto Normanhurst**

Architect
AJ+C
ALLEN JACK+COTTIER

79 Myrtle Street Chippendale NSW 2008 AUSTRALIA
ph +61 2 9311 8222 fx +61 2 9311 8200
ABN 53 003 782 250

Project
LORETO NORMANHURST P1A CARPARK

91-93 PENNANT HILLS ROAD
NORMANHURST, NSW 2076

Proj. No. 18008


Drawing Title
ELEVATIONS_P1A

Sheet Status
NOT FOR CONSTRUCTION

Scale
1:200 @A1

Drawing No.
DA3101 A


Issue

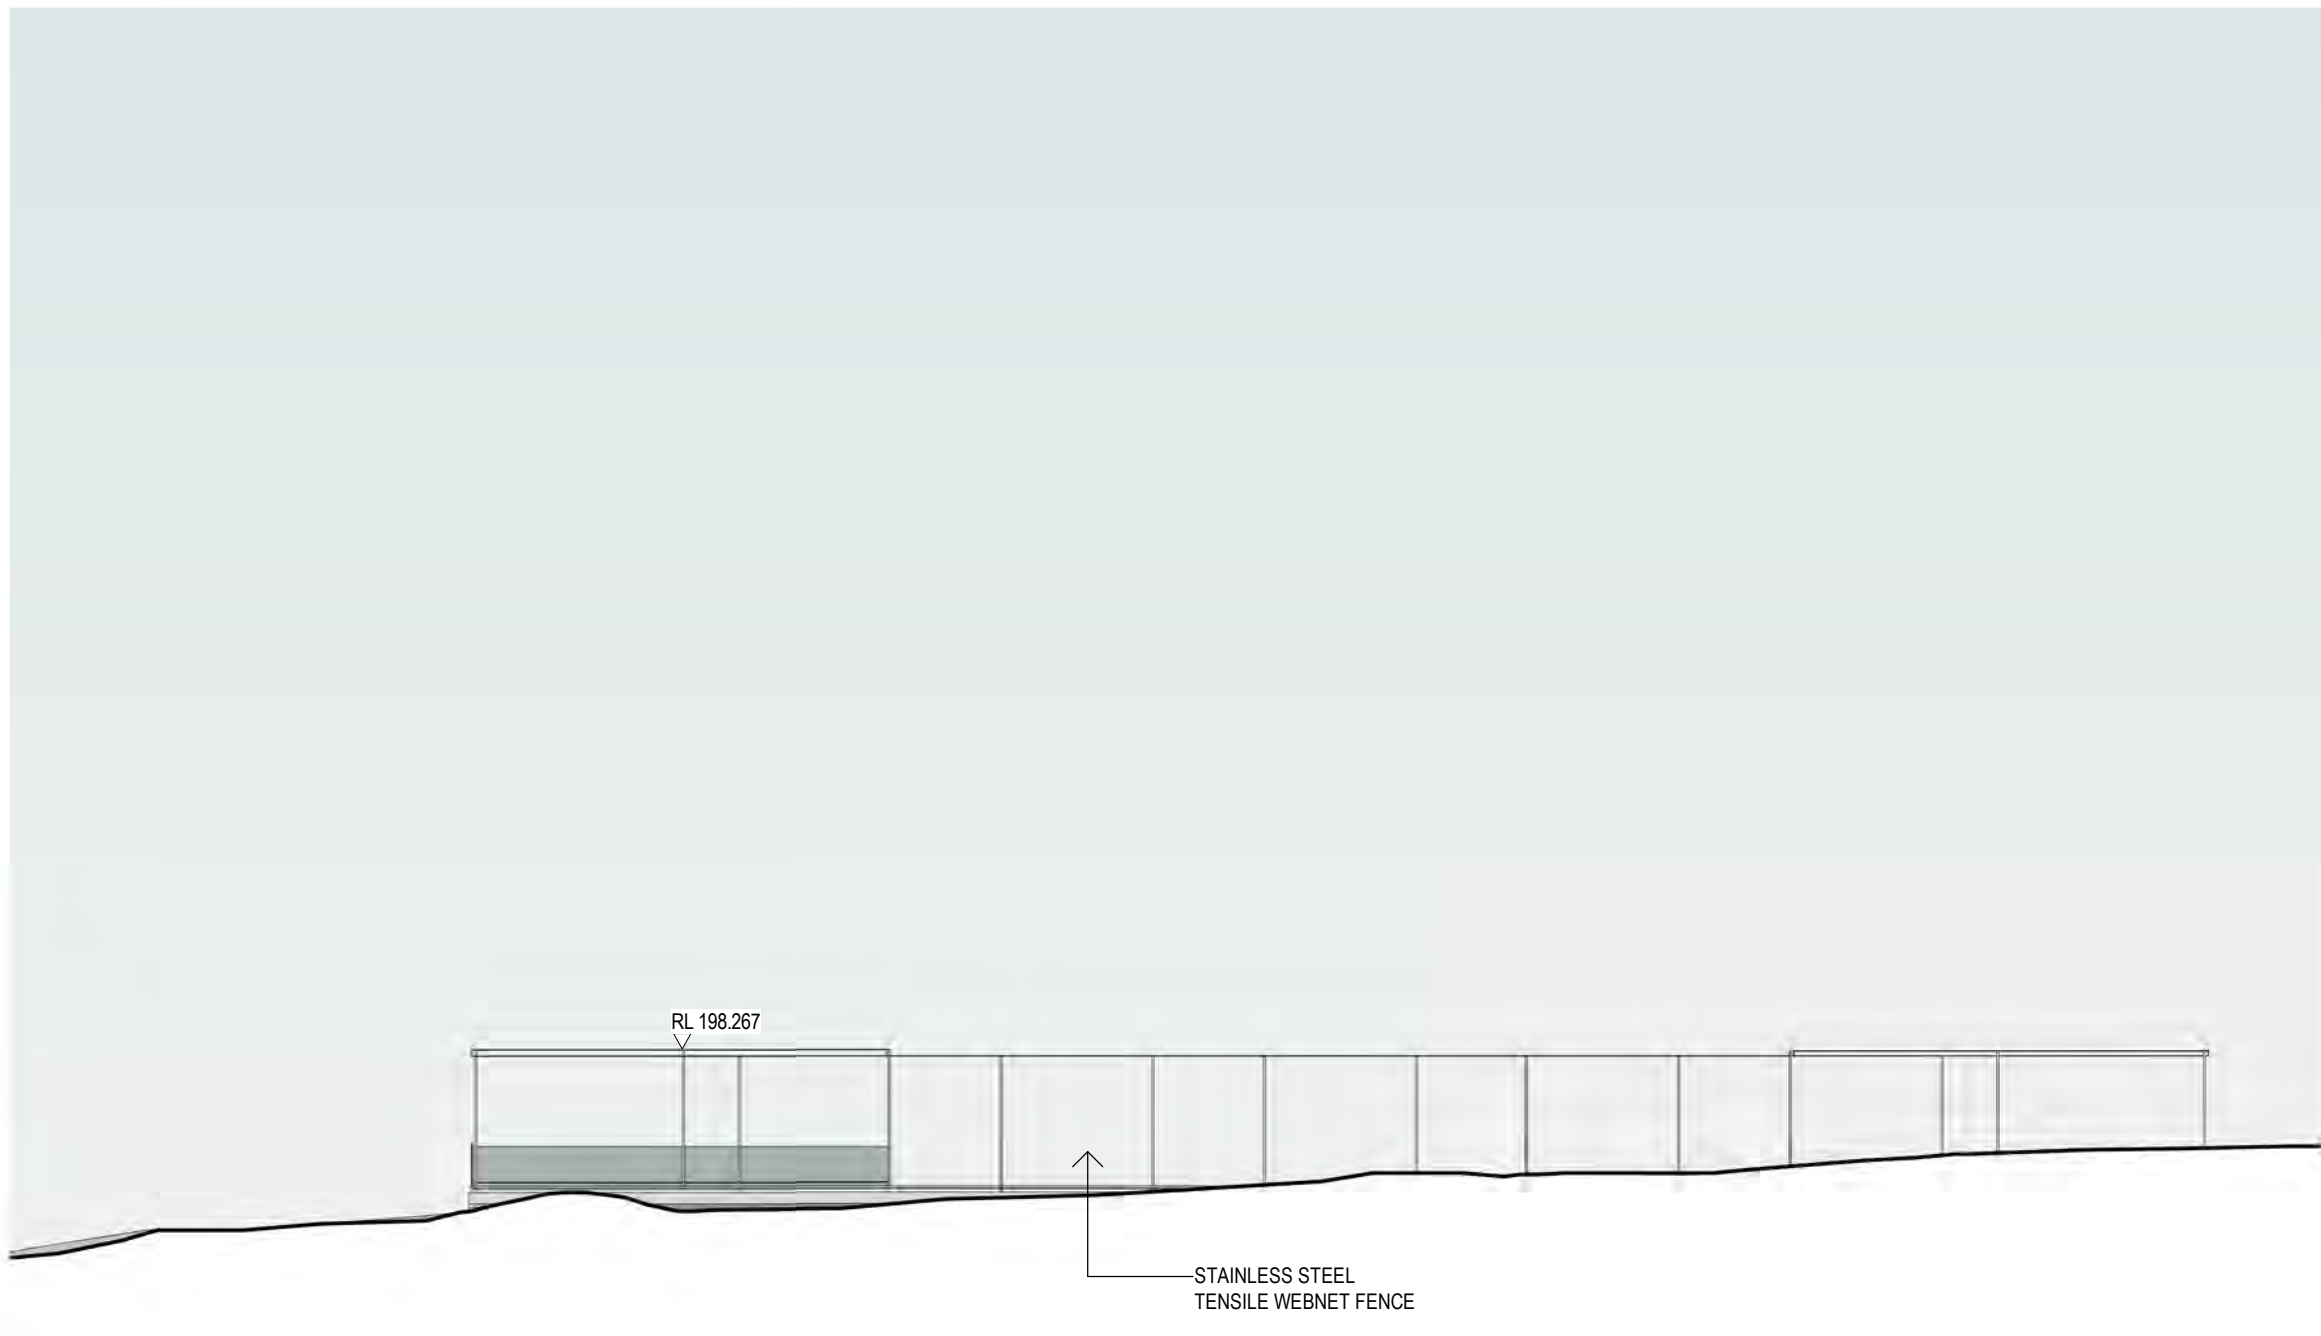


2 WEST ELEVATION 1:200



1 NORTH ELEVATION 1:200


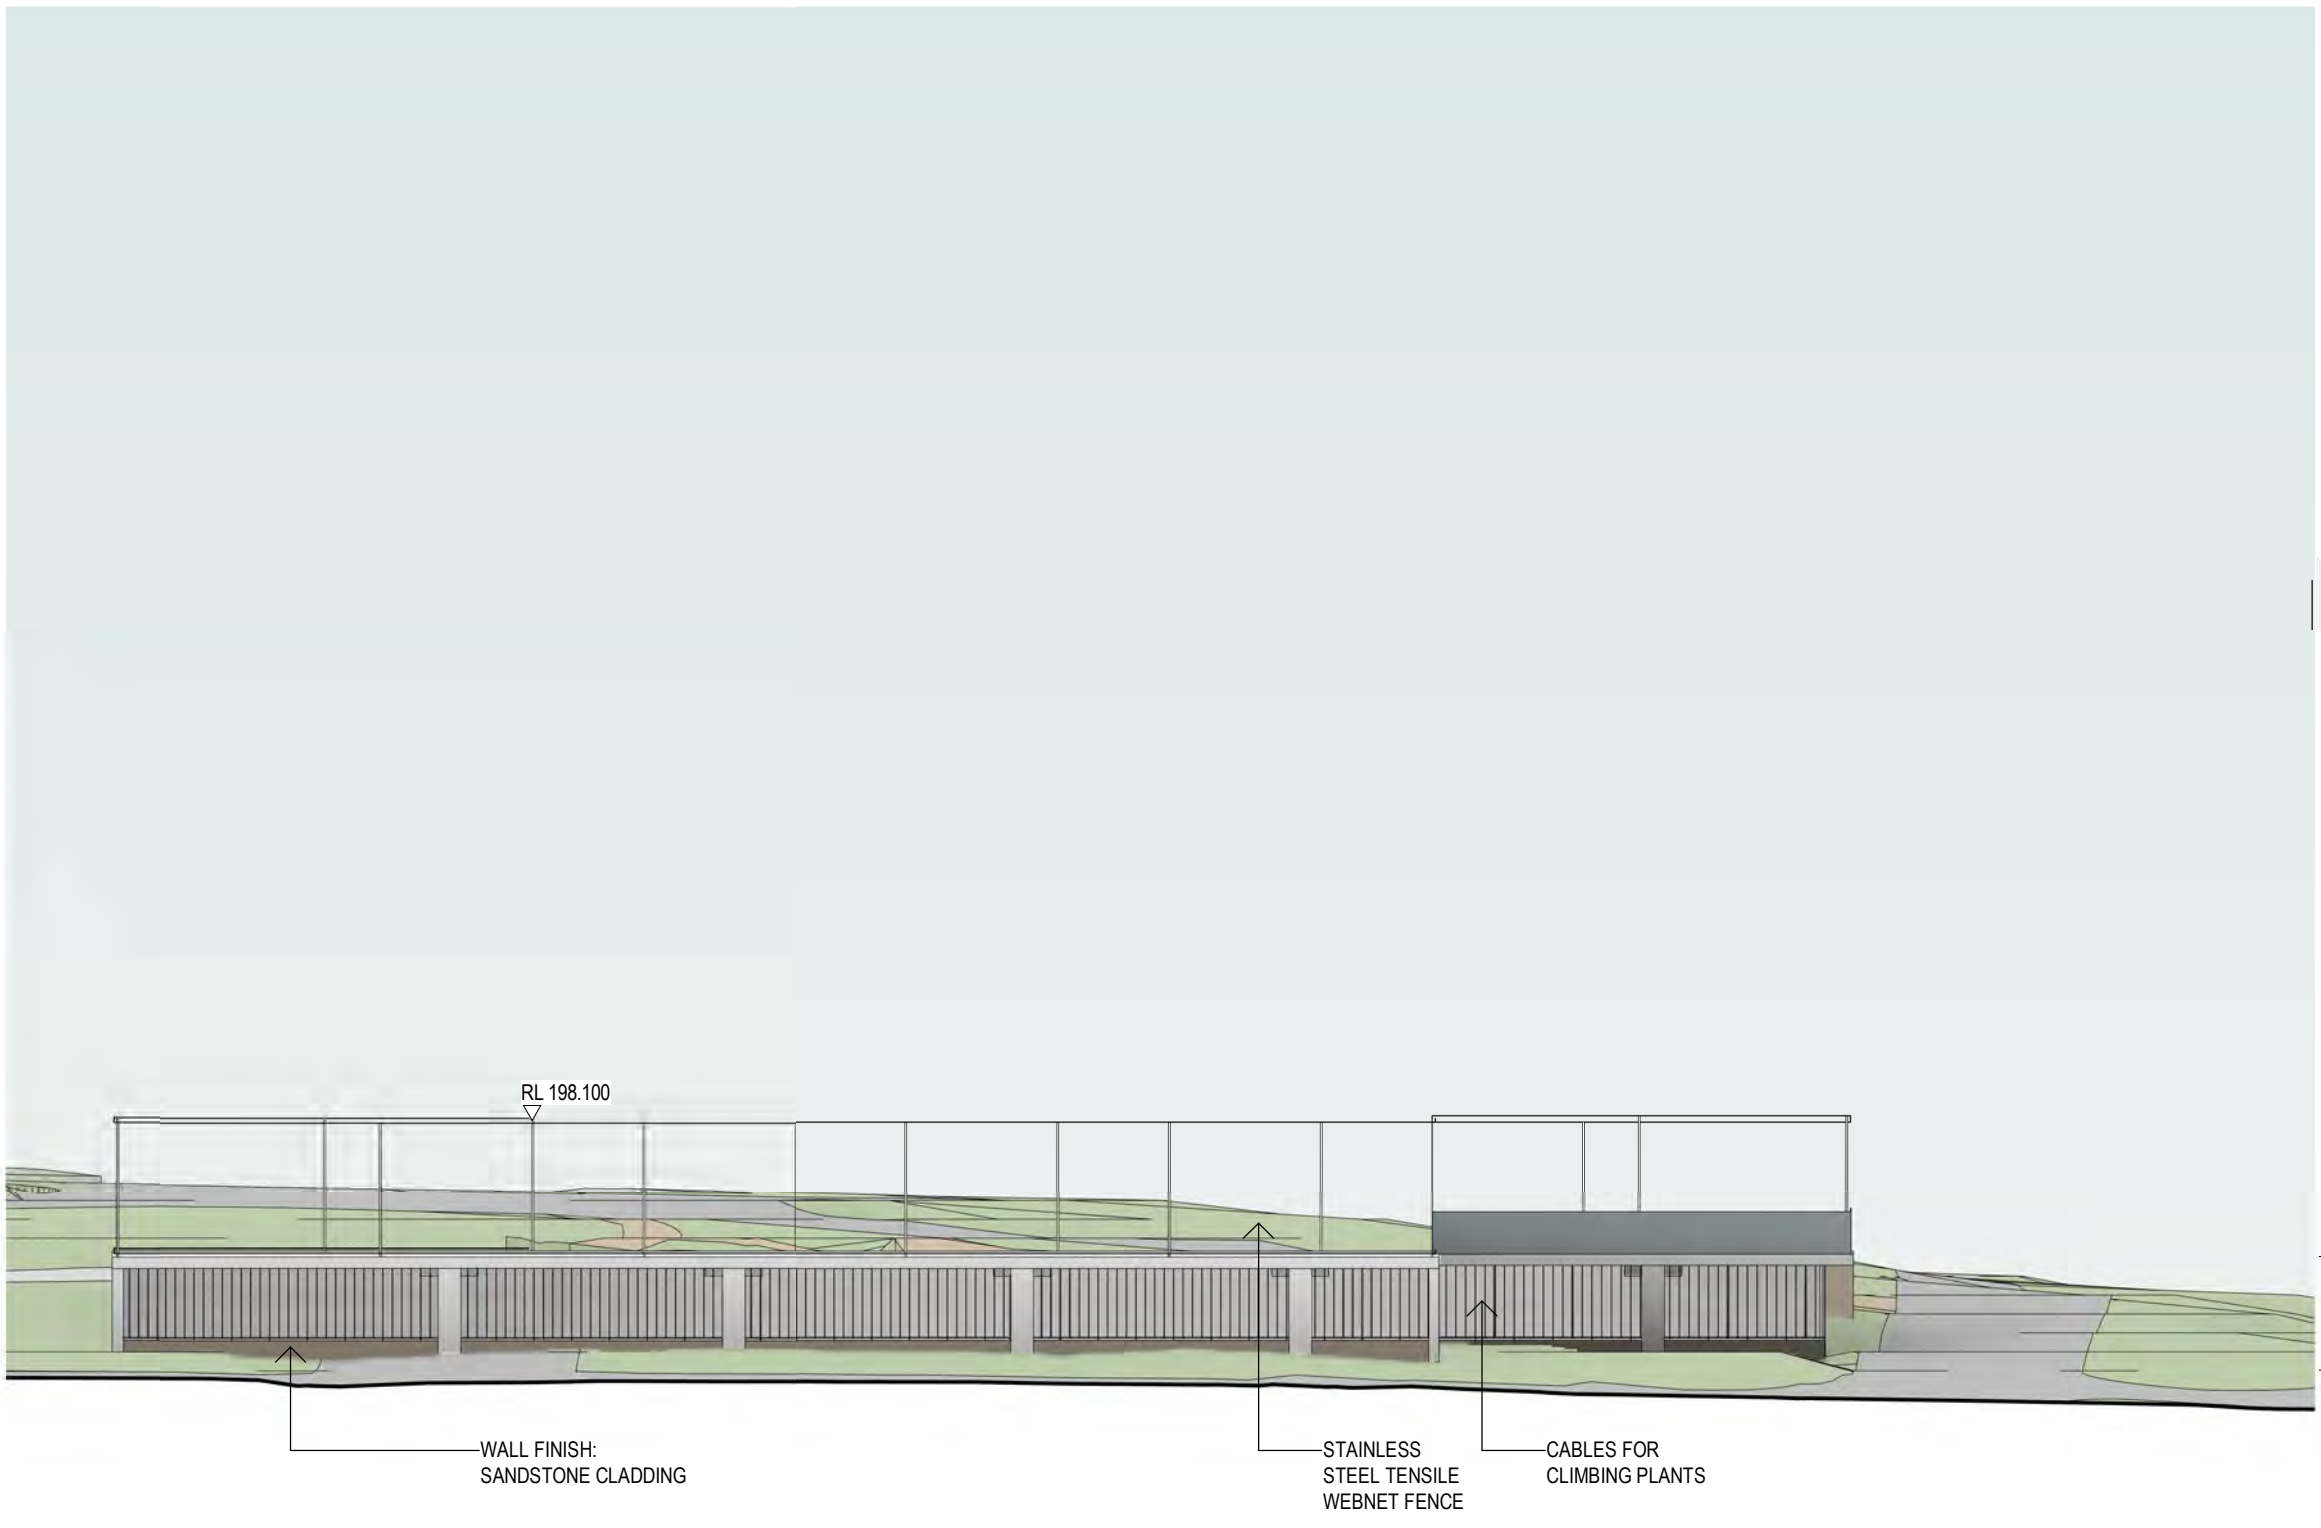


4 EAST ELEVATION 1:200




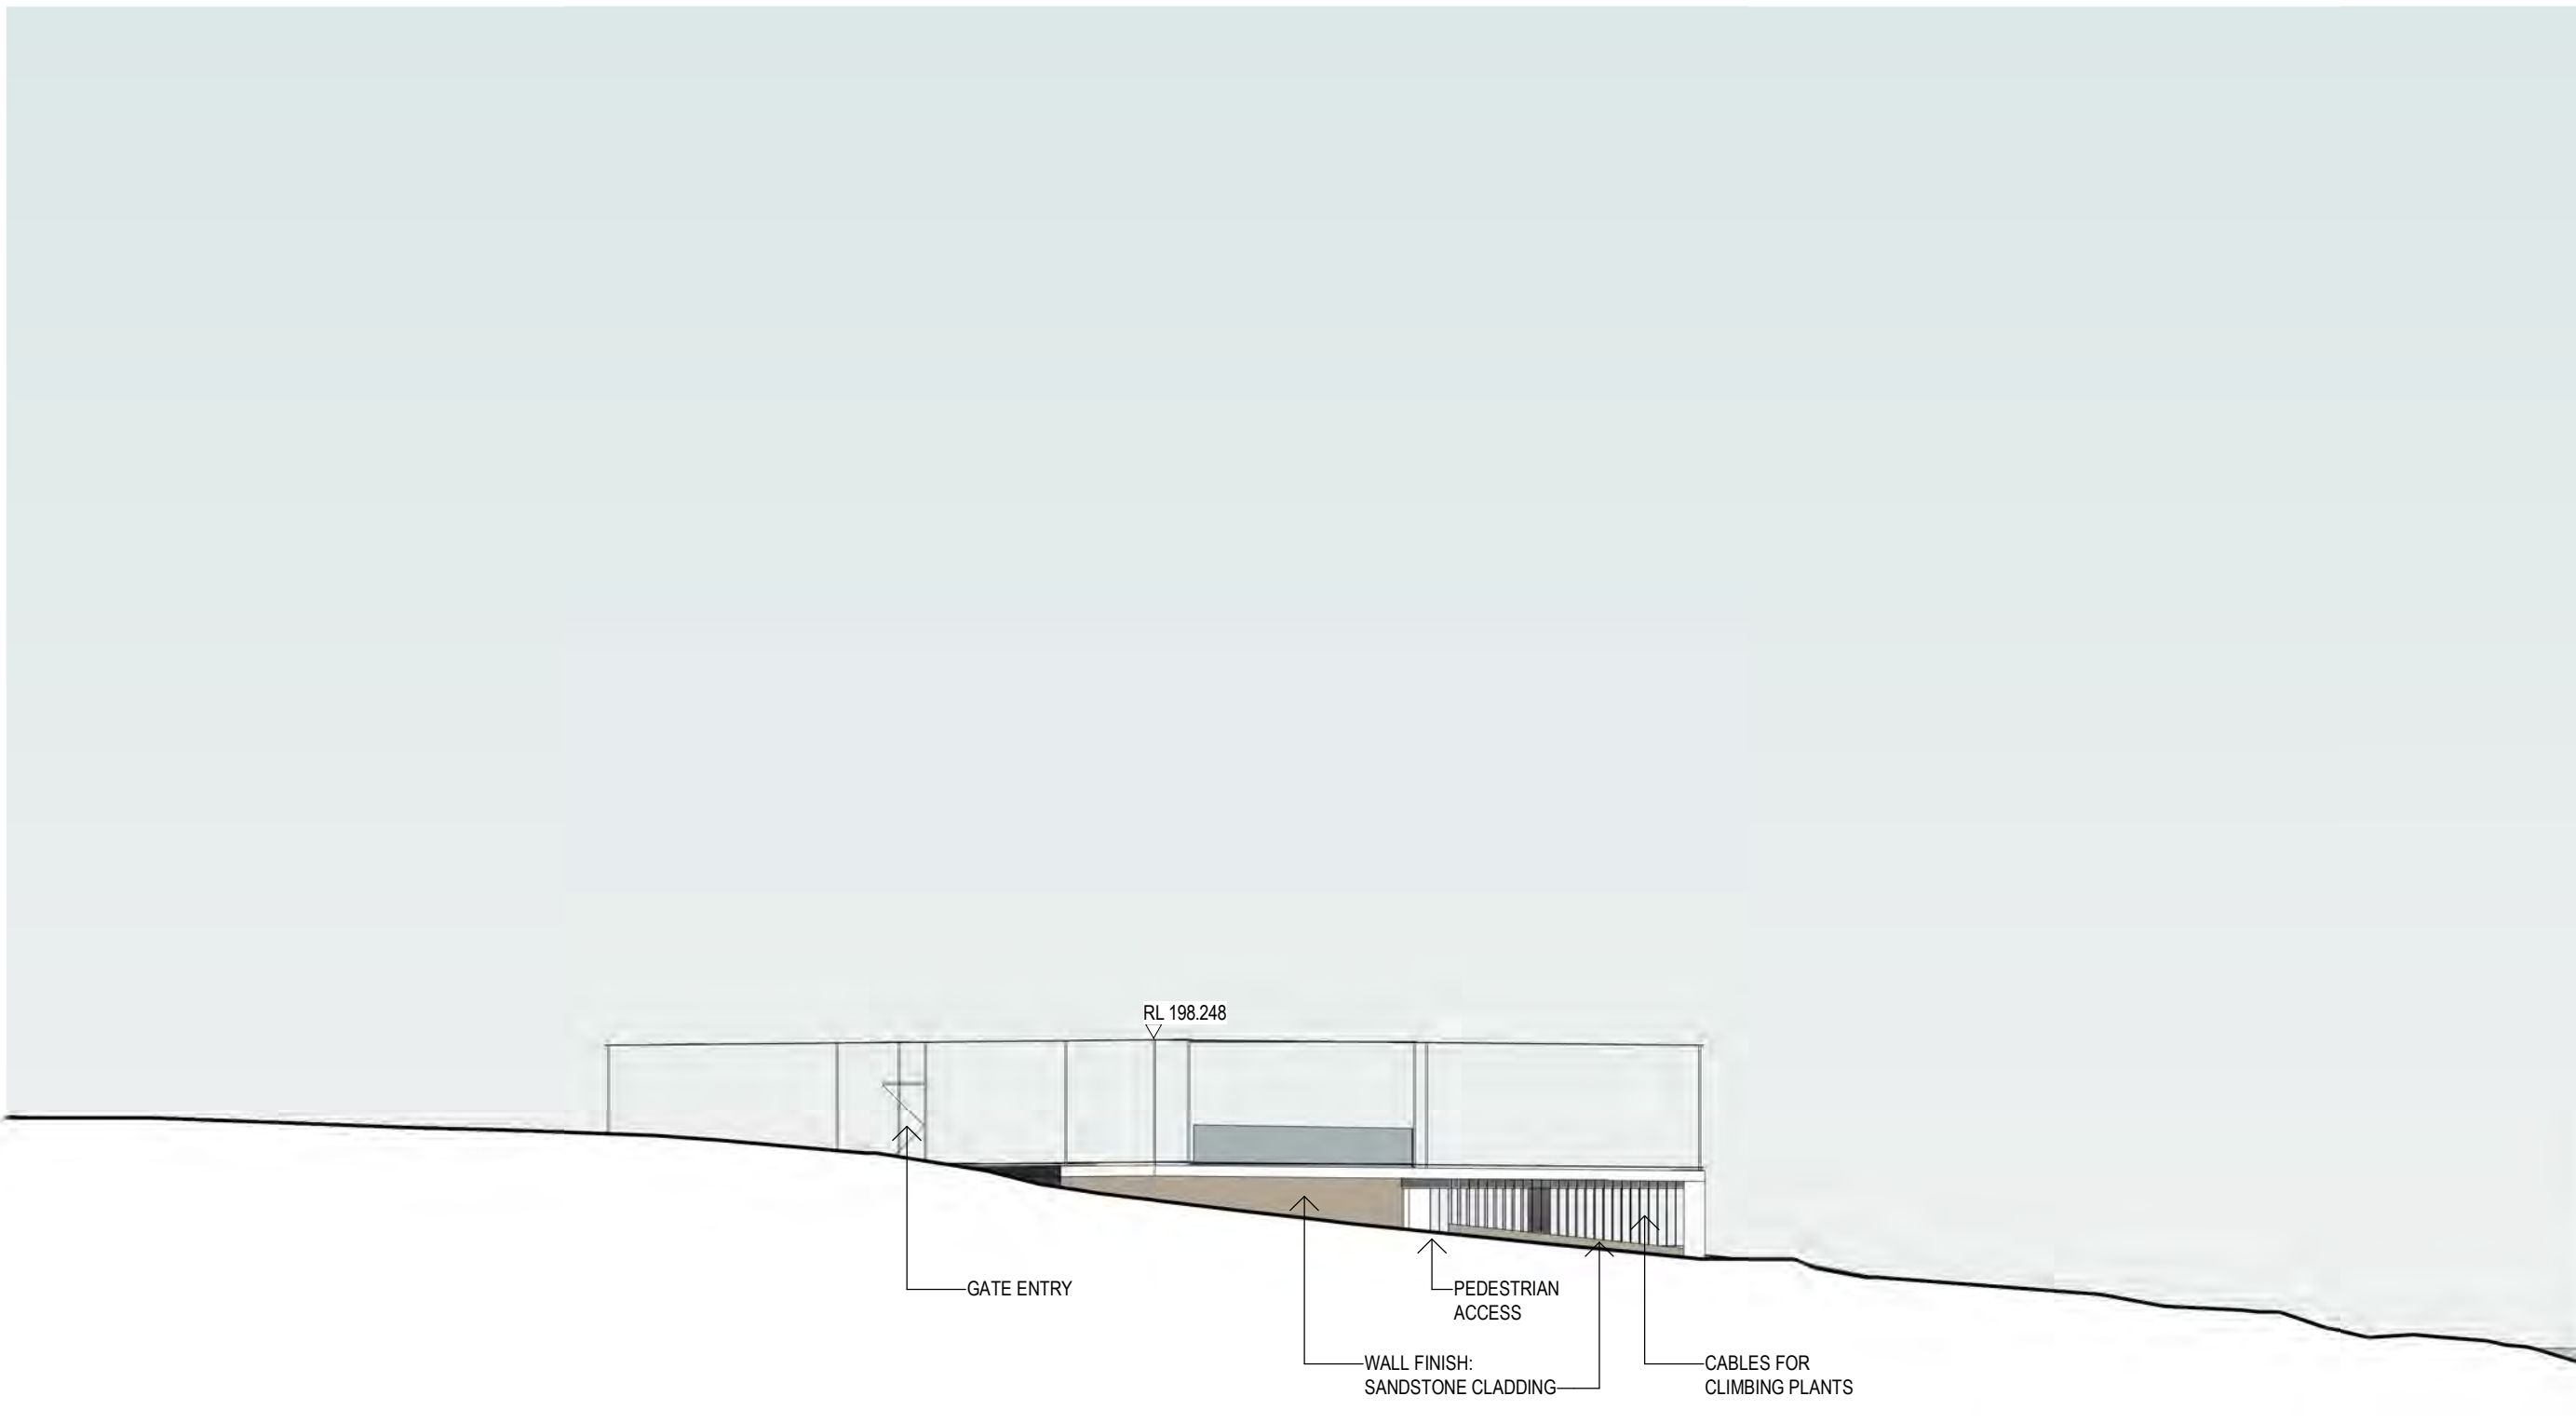


3 SOUTH ELEVATION 1:200

Revisions <table><tr><th>No.</th><th>Date</th><th>Description</th></tr><tr><td>1</td><td>20/11/2020</td><td>DRAFT RTS</td></tr><tr><td>A</td><td>08/12/2020</td><td>SSD RESUBMISSION</td></tr></table>	No.	Date	Description	1	20/11/2020	DRAFT RTS	A	08/12/2020	SSD RESUBMISSION	Client LORETO NORMANHURST 	Architect  79 Myrtle Street Chippendale NSW 2008 AUSTRALIA ph +61 2 9311 8222 fx +61 2 9311 8200 ABN 53 003 782 250	Project LORETO NORMANHURST P1A CARPARK 91-93 PENNANT HILLS ROAD NORMANHURST, NSW 2076 Proj. No. 18008	Drawing Title ELEVATIONS (NO TREES)_P1A Sheet Status NOT FOR CONSTRUCTION	Scale 1 : 200 @A1 Drawing No. DA3102 A Issue
No.	Date	Description												
1	20/11/2020	DRAFT RTS												
A	08/12/2020	SSD RESUBMISSION												

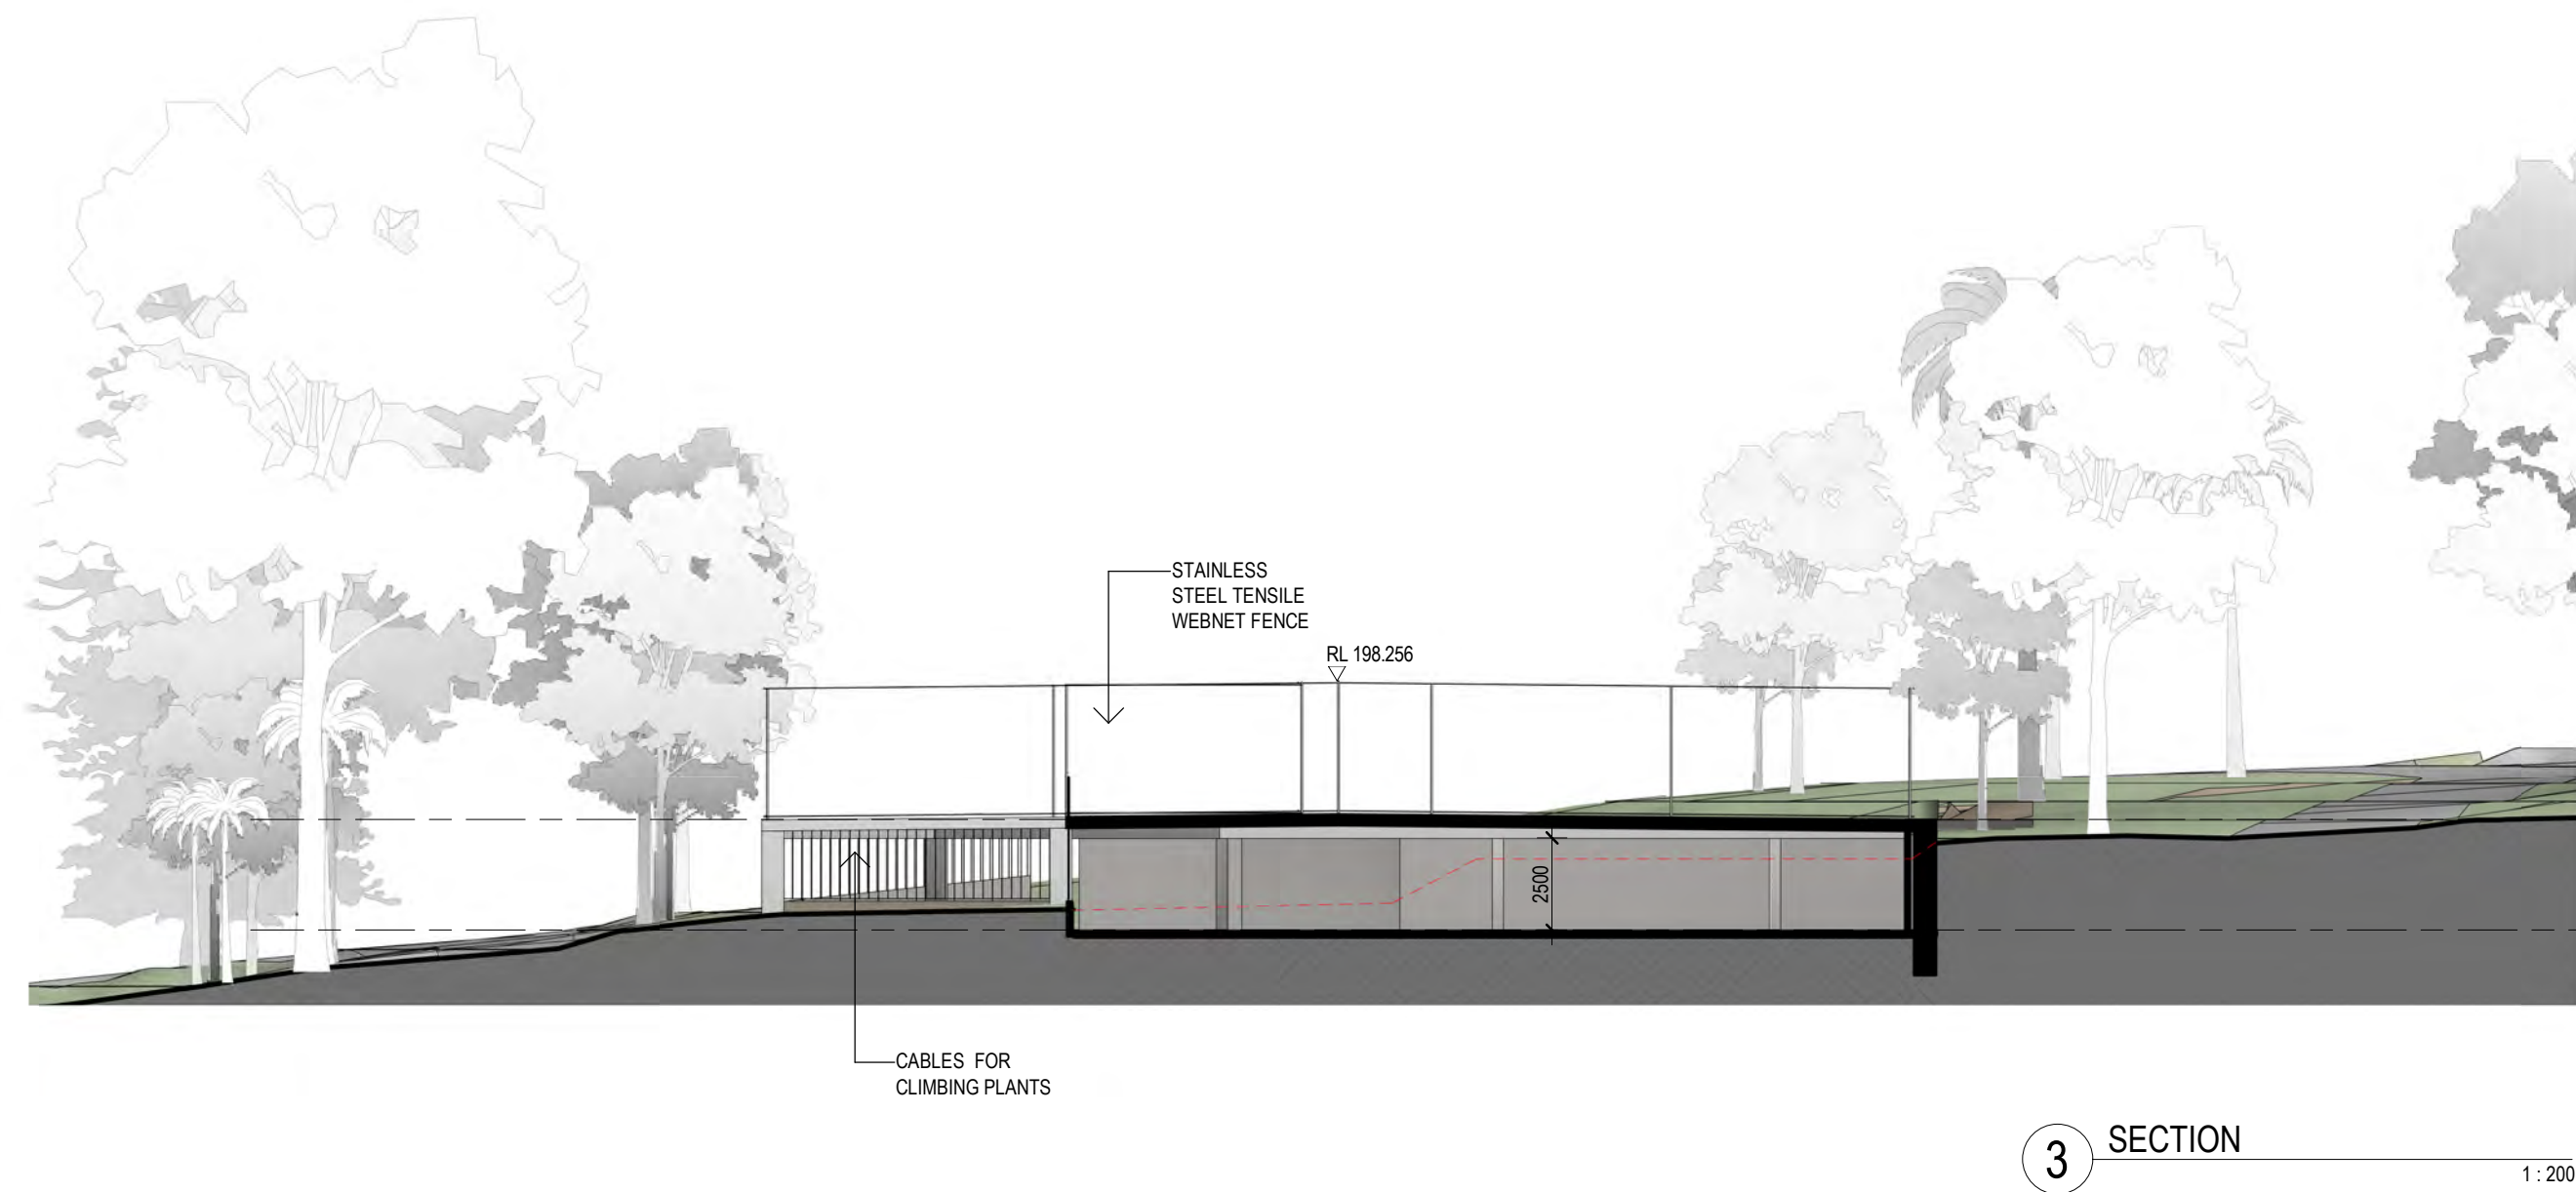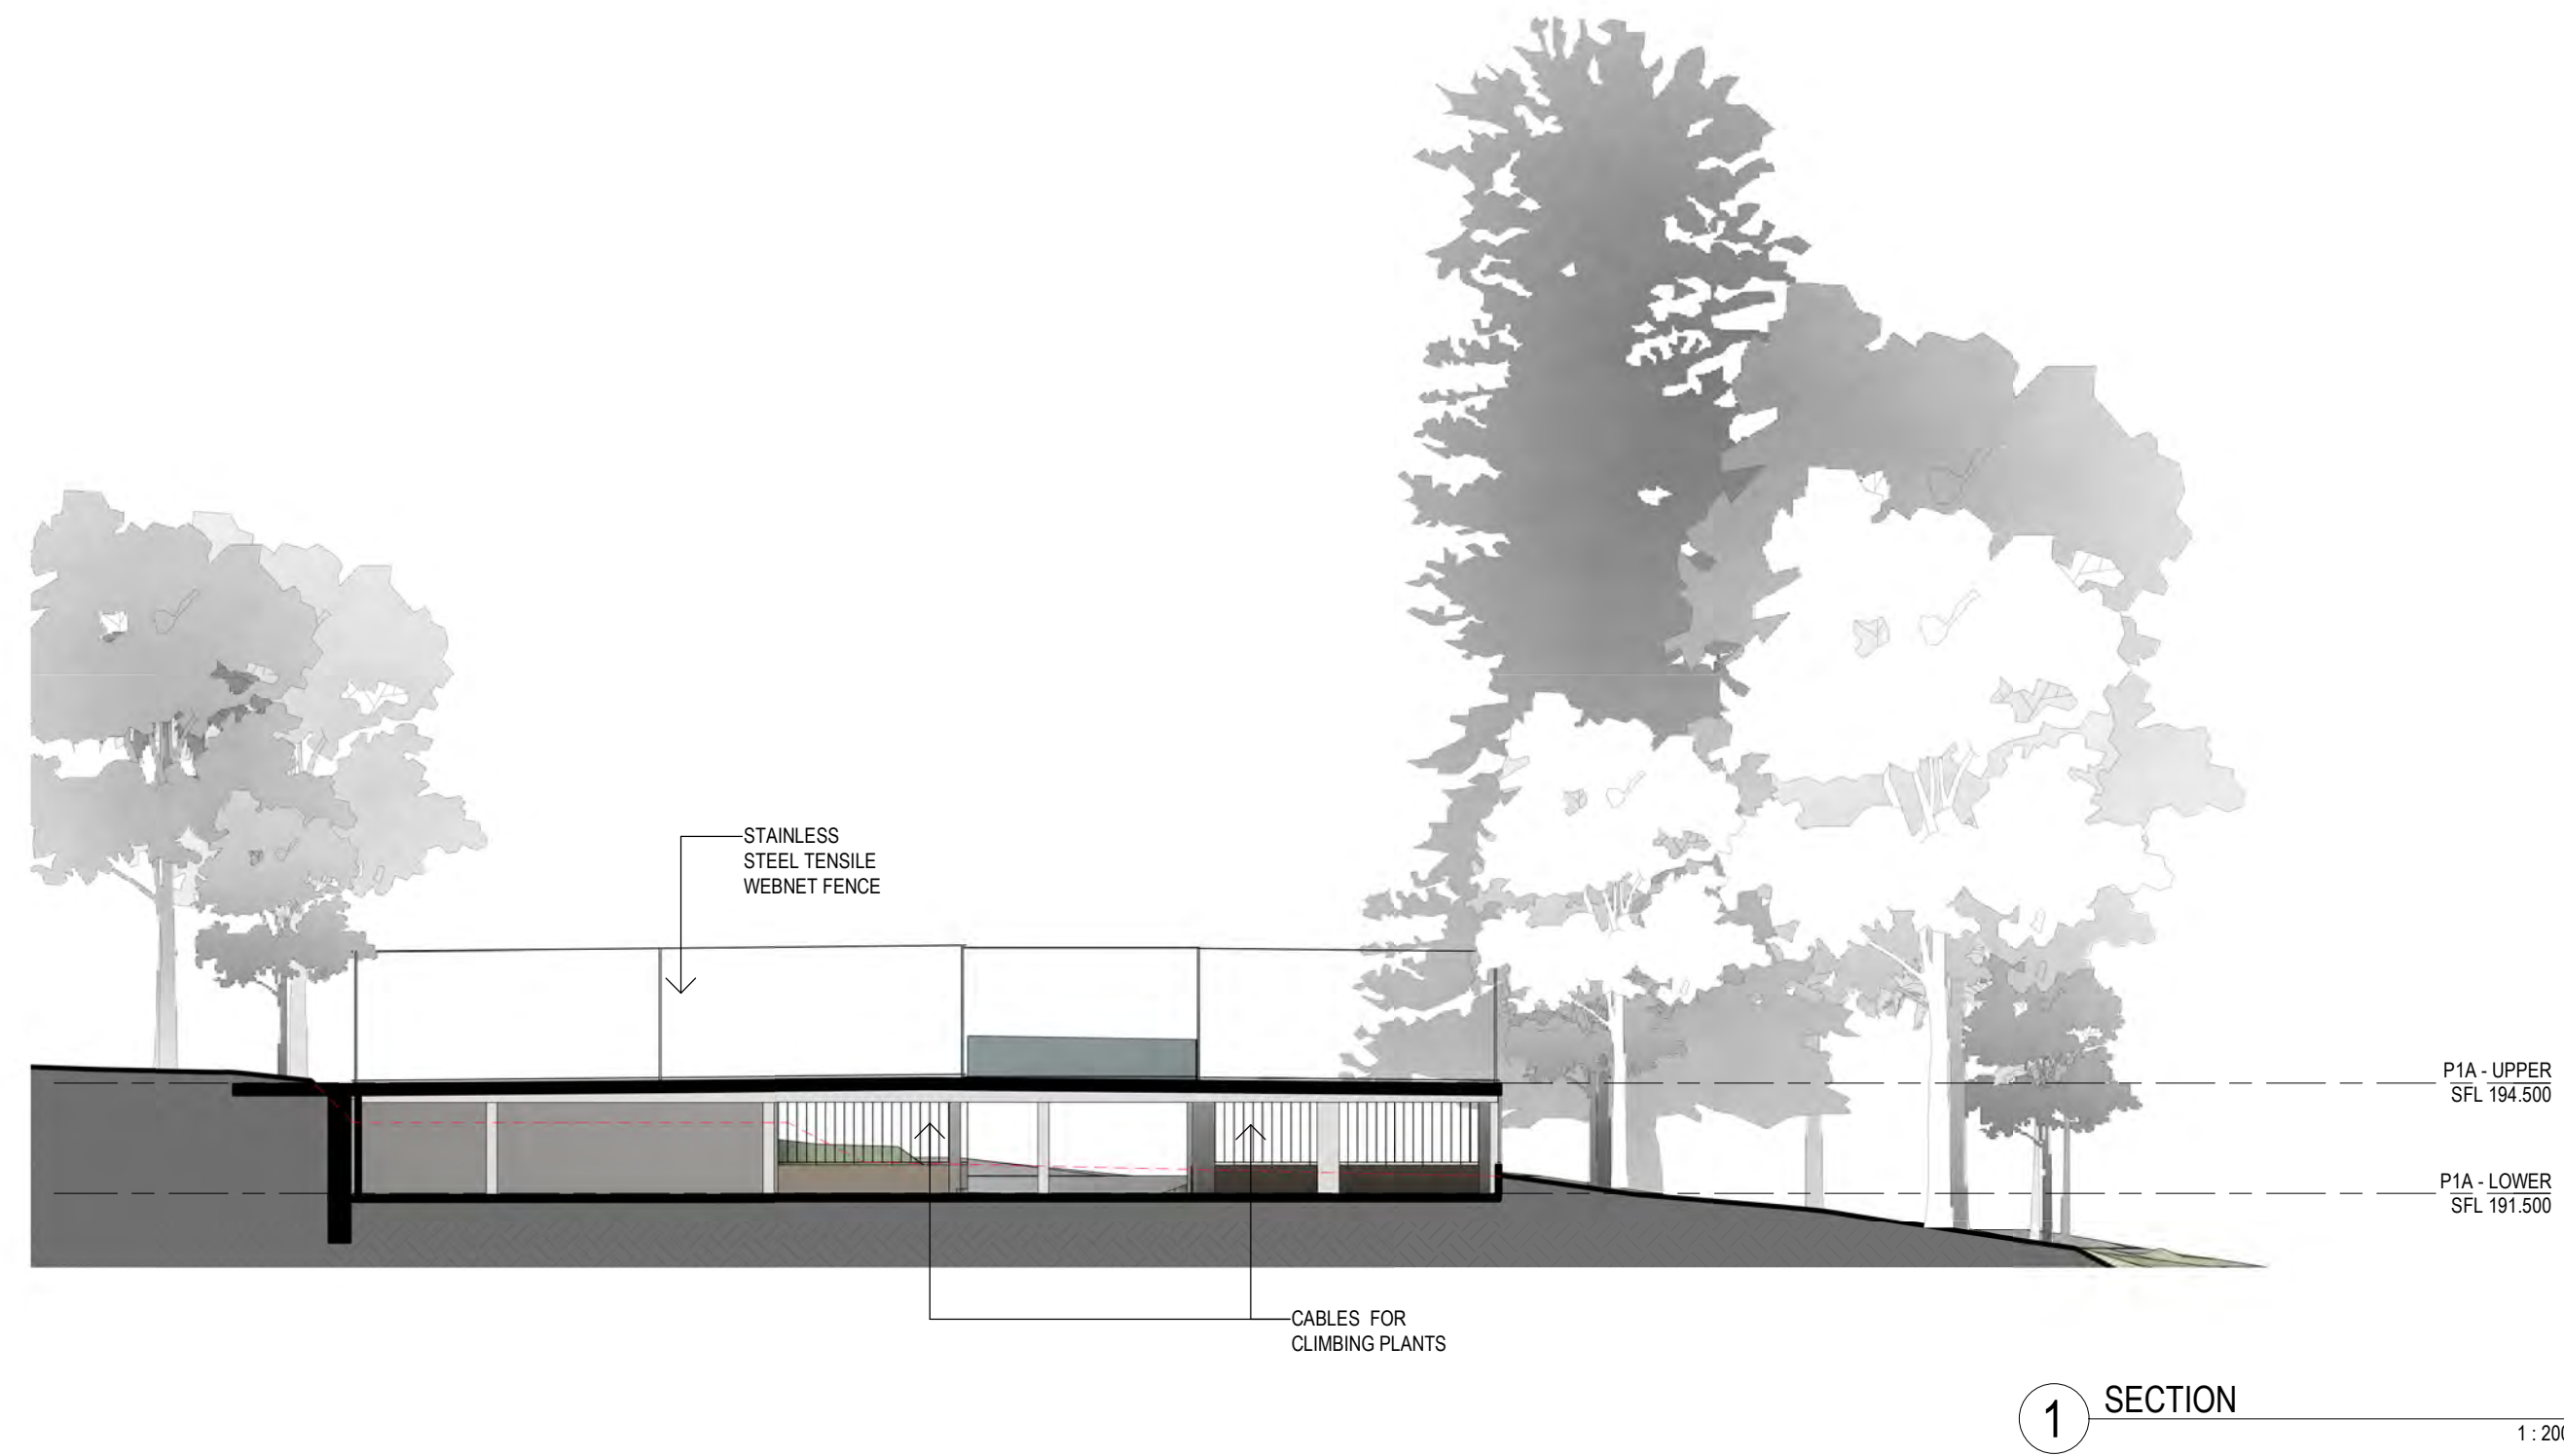

	<table><tr><th>Revisions</th><th>No.</th><th>Date</th><th>Description</th></tr><tr><td>1</td><td>2011/2020</td><td>DRAFT RTS</td><td></td></tr><tr><td>A</td><td>08/12/2020</td><td>SSD RESUBMISSION</td><td></td></tr></table>	Revisions	No.	Date	Description	1	2011/2020	DRAFT RTS		A	08/12/2020	SSD RESUBMISSION		<table><tr><th>Client</th><td>LORETO NORMANHURST</td></tr><tr><td></td><td> Loreto Normanhurst</td></tr></table>	Client	LORETO NORMANHURST		 Loreto Normanhurst	<table><tr><th>Architect</th><td> ALLEN JACK+COTTIER</td></tr><tr><td></td><td>79 Myrtle Street Chippendale NSW 2008 AUSTRALIA ph +61 2 9311 8222 fx +61 2 9311 8200 ABN 53 003 782 250</td></tr></table>	Architect	 ALLEN JACK+COTTIER		79 Myrtle Street Chippendale NSW 2008 AUSTRALIA ph +61 2 9311 8222 fx +61 2 9311 8200 ABN 53 003 782 250	<table><tr><th>Project</th><td>LORETO NORMANHURST P1A CARPARK</td></tr><tr><td></td><td>91-93 PENNANT HILLS ROAD NORMANHURST. NSW 2076</td></tr><tr><td>Proj. No.</td><td>18008</td></tr></table>	Project	LORETO NORMANHURST P1A CARPARK		91-93 PENNANT HILLS ROAD NORMANHURST. NSW 2076	Proj. No.	18008	<table><tr><th>Drawing Title</th><td>SECTIONS_P1A</td></tr><tr><td></td><td></td></tr><tr><td>Sheet Status</td><td>NOT FOR CONSTRUCTION</td></tr></table>	Drawing Title	SECTIONS_P1A			Sheet Status	NOT FOR CONSTRUCTION	<table><tr><th>Scale</th><td>1 : 200 @A1</td><th>Drawing No.</th><td>DA3200 A</td><th>Issue</th><td></td></tr></table>	Scale	1 : 200 @A1	Drawing No.	DA3200 A	Issue	
Revisions	No.	Date	Description	
1	2011/2020	DRAFT RTS	
A	08/12/2020	SSD RESUBMISSION	
Client	LORETO NORMANHURST	
	 Loreto Normanhurst	
Architect	 ALLEN JACK+COTTIER	
	79 Myrtle Street Chippendale NSW 2008 AUSTRALIA ph +61 2 9311 8222 fx +61 2 9311 8200 ABN 53 003 782 250	
Project	LORETO NORMANHURST P1A CARPARK	
	91-93 PENNANT HILLS ROAD NORMANHURST. NSW 2076	
Proj. No.	18008	
Drawing Title	SECTIONS_P1A	
Sheet Status	NOT FOR CONSTRUCTION	
Scale	1 : 200 @A1	Drawing No.	DA3200 A	Issue	

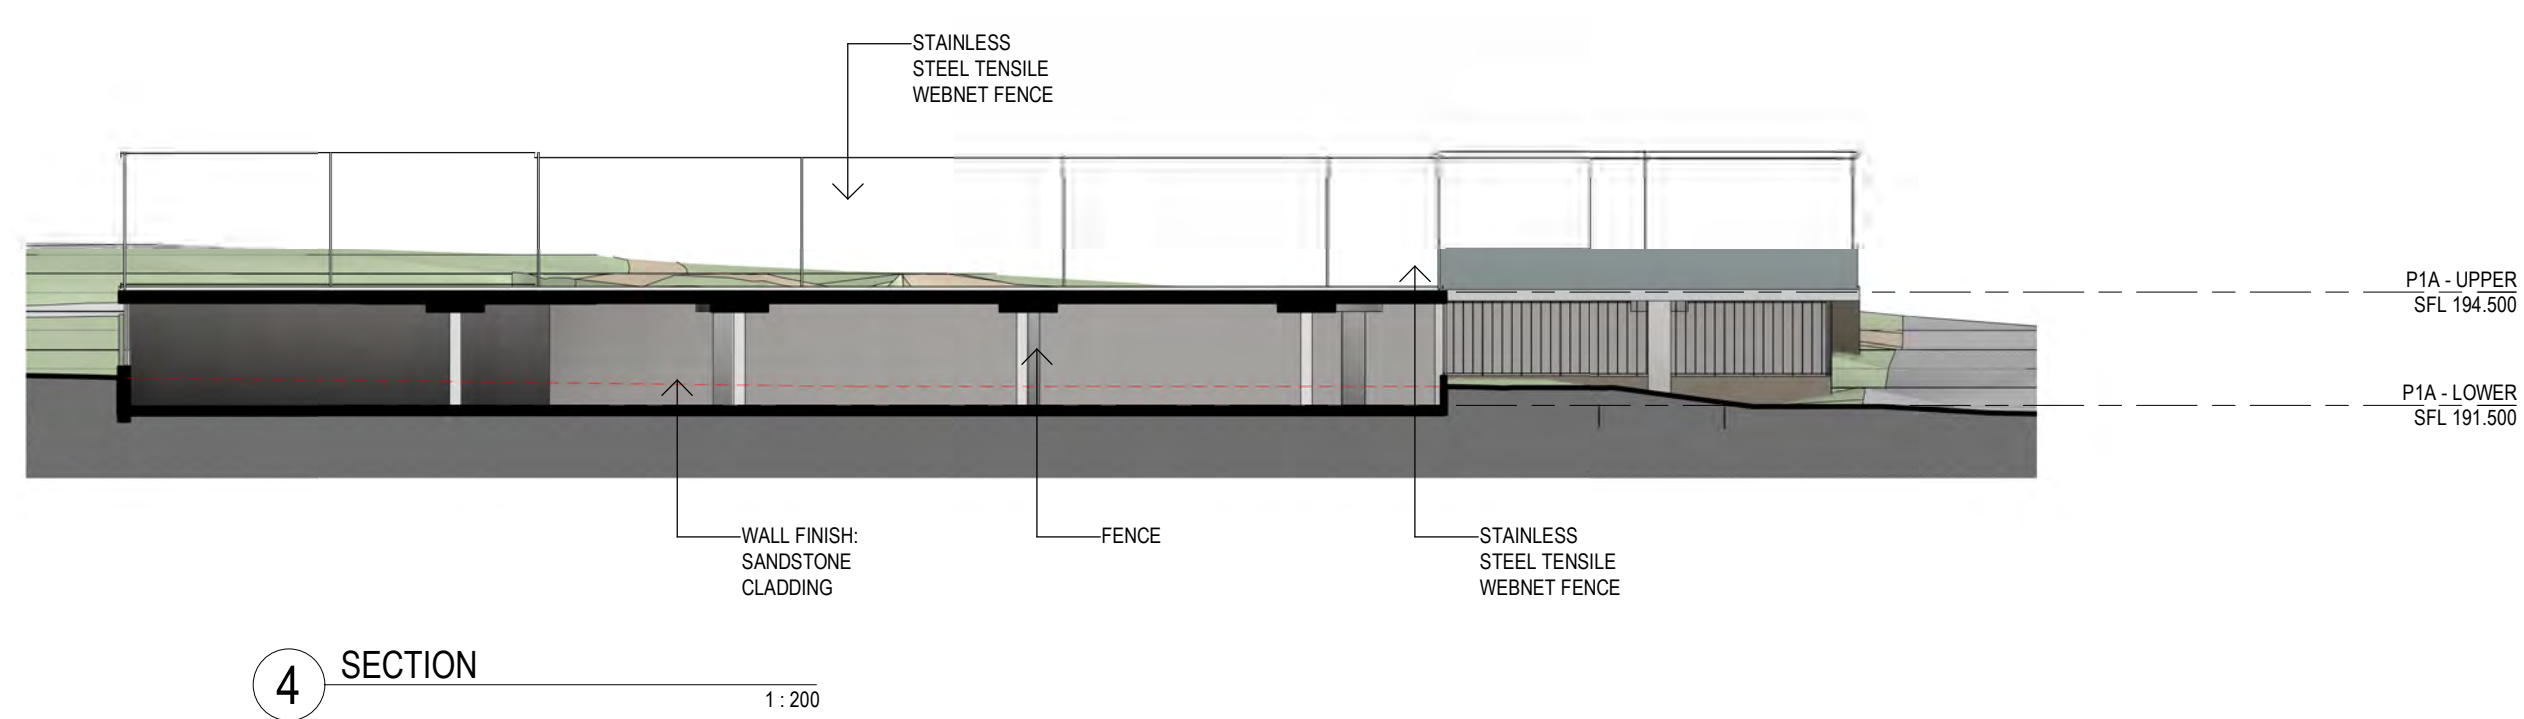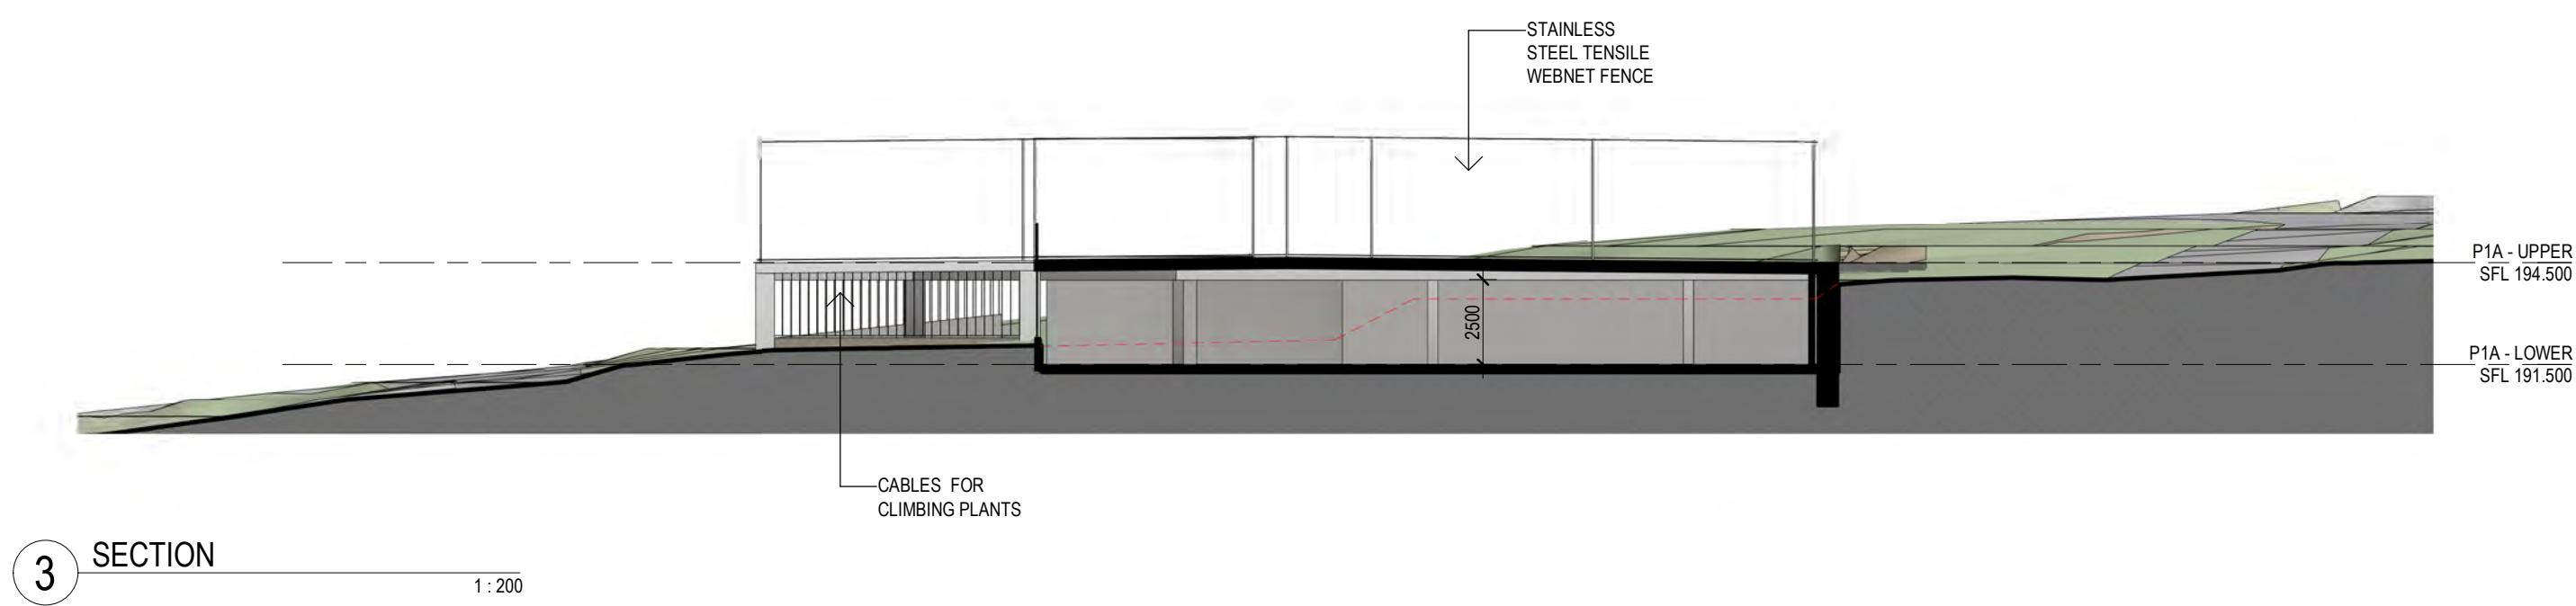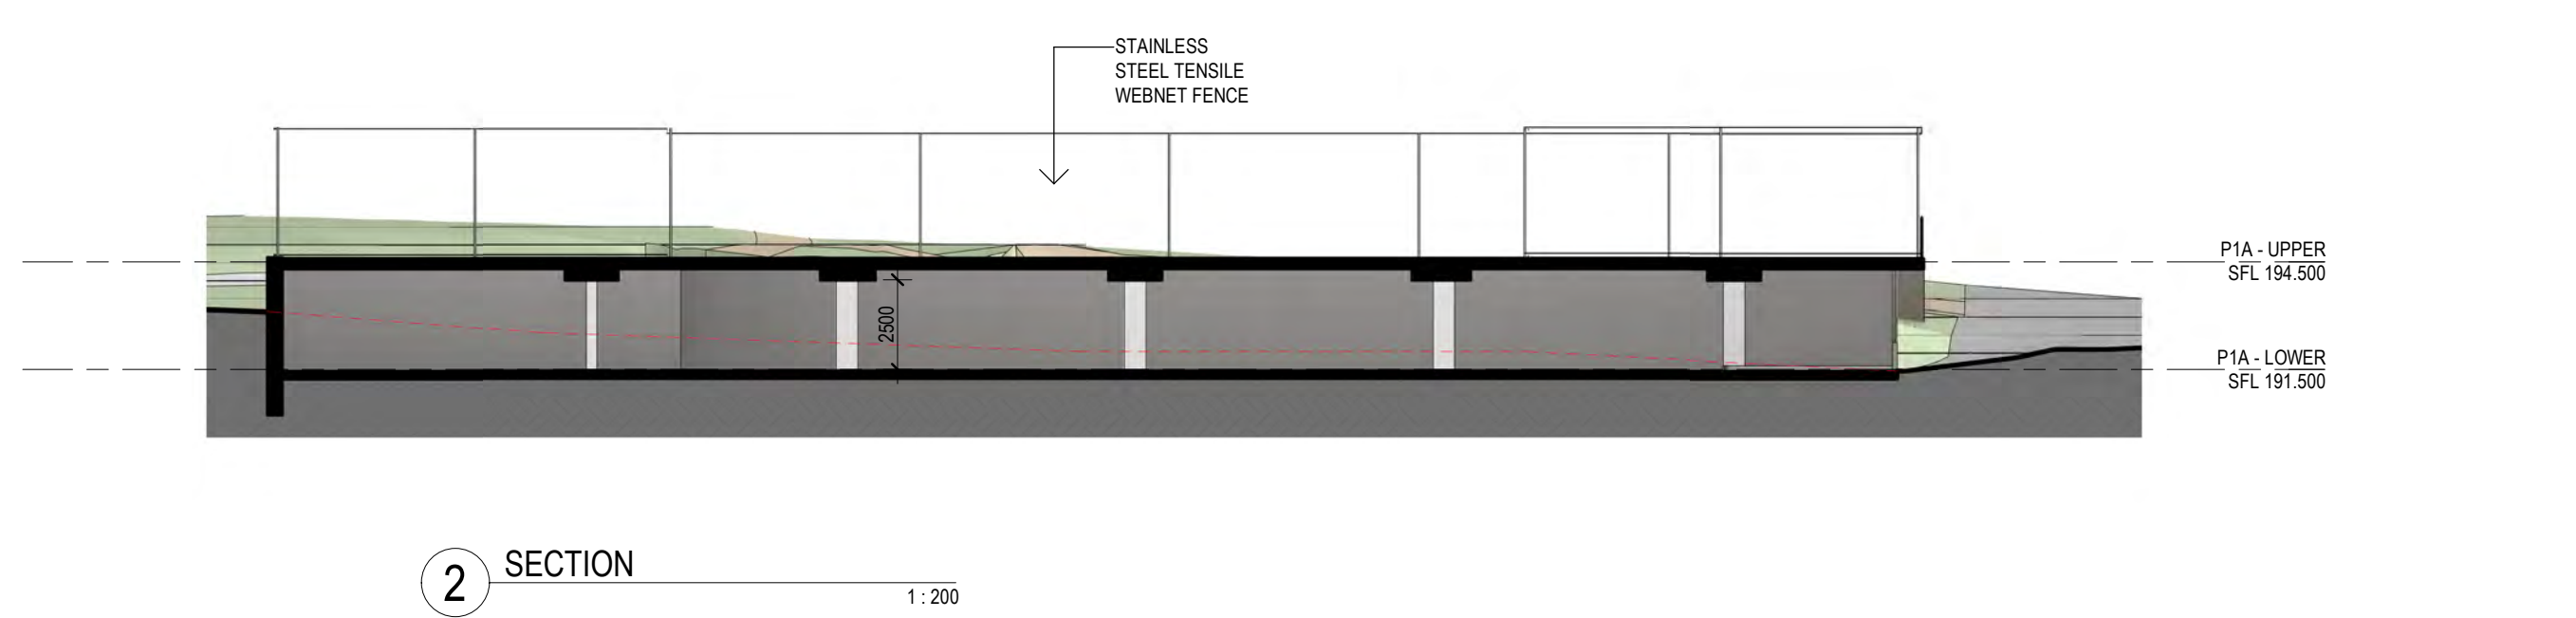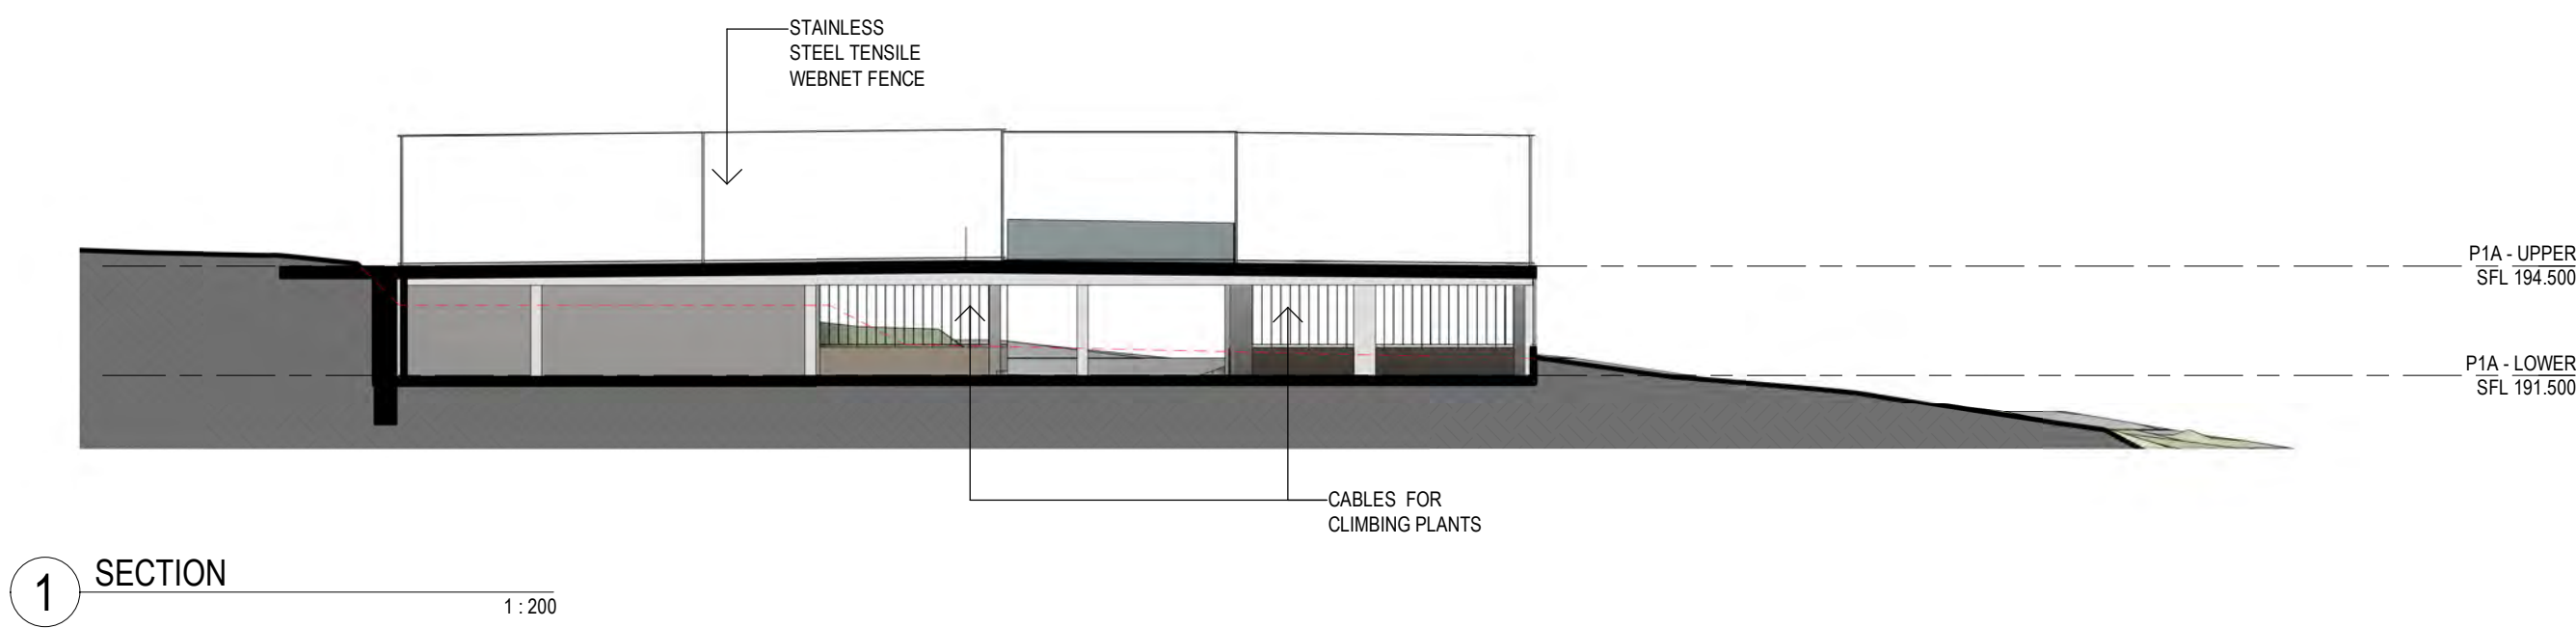

Revisions <table><tr><th>No.</th><th>Date</th><th>Description</th></tr><tr><td>1</td><td>20/11/2020</td><td>DRAFT RTS</td></tr><tr><td>A</td><td>08/12/2020</td><td>SSD RESUBMISSION</td></tr></table>		No.	Date	Description	1	20/11/2020	DRAFT RTS	A	08/12/2020	SSD RESUBMISSION	Client LORETO NORMANHURST Loreto Normanhurst		Architect AJ+C ALLEN JACK+COTTIER 79 Myrtle Street Chippendale NSW 2008 AUSTRALIA ph +61 2 9311 8222 fx +61 2 9311 8200 ABN 53 003 782 250		Project LORETO NORMANHURST P1A CARPARK 91-93 PENNANT HILLS ROAD NORMANHURST. NSW 2076 Proj. No. 18008		Drawing Title SECTIONS (NO TREES)_P1A Sheet Status NOT FOR CONSTRUCTION		Scale 1 : 200 @A1		Drawing No. DA3201 A		Issue	
No.	Date	Description																						
1	20/11/2020	DRAFT RTS																						
A	08/12/2020	SSD RESUBMISSION																						


Do not scale drawings. Use figured dimensions only. Check & verify levels and dimensions on site prior to the commencement of any work, the preparation of shop drawings or the fabrication of components. This drawing is the copyright of Allen Jack + Cottier Architects and is protected under the Copyright Act 1968. Do not alter, reproduce or transmit in any form, or by any means without the express permission of Allen Jack + Cottier Architects. Nominated Architects: Michael Heenan 5264, Peter Ireland 6661

REF: C:\Users\mtd\Documents\18008_MassPlan_Carpark_P1A_06mar20
PLOT DATE & TIME: 8/12/2020 12:28 PM
Author: PLOTTED & CHECKED BY:

INDICATIVE PALETTE OF ARCHITECTURAL MATERIALS AND EXTERNAL BUILDING ELEMENTS
REFER TO LANDSCAPE ARCHITECTURAL DRAWINGS FOR LANDSCAPE

INDICATIVE COLOUR /
MATERIAL SWATCH

REPRESENTATIVE BUILT EXAMPLE

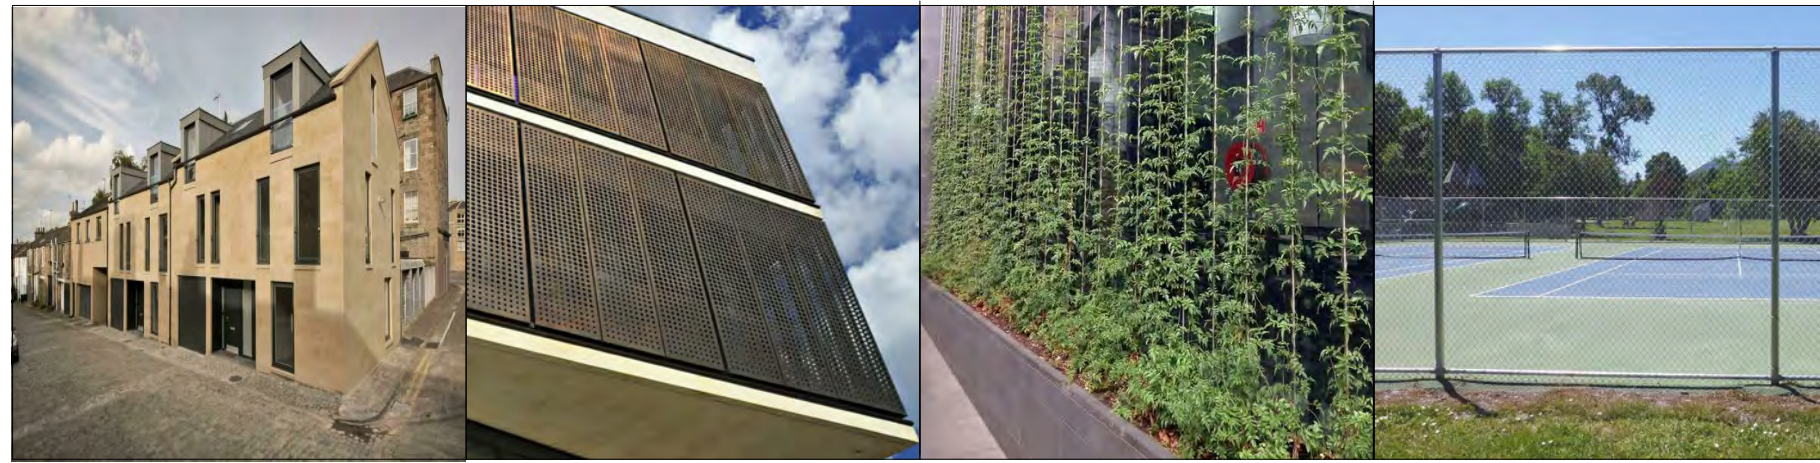

C
SANDSTONE
CLADDING

CON
CONCRETE

IN-SITU POST TENSIONED
CONCRETE FLOOR AND
ROOF CONCRETE SLAB.
PAINTED WHITE/OFF-
WHITE


CAB
CABLES FOR CLIMBERS

REFER TO LANDSCAPE
ARCHITECTURE DRAWINGS


MES
TENNIS COURT MESH

INDICATIVE PALETTE OF ARCHITECTURAL COLOUR SCHEME

 


Revisions <table><thead><tr><th>No.</th><th>Date</th><th>Description</th></tr></thead><tbody><tr><td>1</td><td>20/11/2020</td><td>DRAFT RTS</td></tr><tr><td>A</td><td>08/12/2020</td><td>SSD RESUBMISSION</td></tr></tbody></table> VerApp'd			No.	Date	Description	1	20/11/2020	DRAFT RTS	A	08/12/2020	SSD RESUBMISSION	Key	Client LORETO NORMANHURST 	Architect  79 Myrtle Street Chippendale NSW 2008 AUSTRALIA ph +61 2 9311 8222 fx +61 2 9311 8200 ABN 53 003 762 250	Project LORETO NORMANHURST P1A CARPARK 91-93 PENNANT HILLS ROAD NORMANHURST. NSW 2076 Proj. No. 18008	Drawing Title MATERIALS BOARD_P1A Sheet Status NOT FOR CONSTRUCTION	Scale	Drawing No. DA3300 A	Issue
No.	Date	Description																	
1	20/11/2020	DRAFT RTS																	
A	08/12/2020	SSD RESUBMISSION																	


LOT DATE & TIME: 8/12/2020 12:27 PM

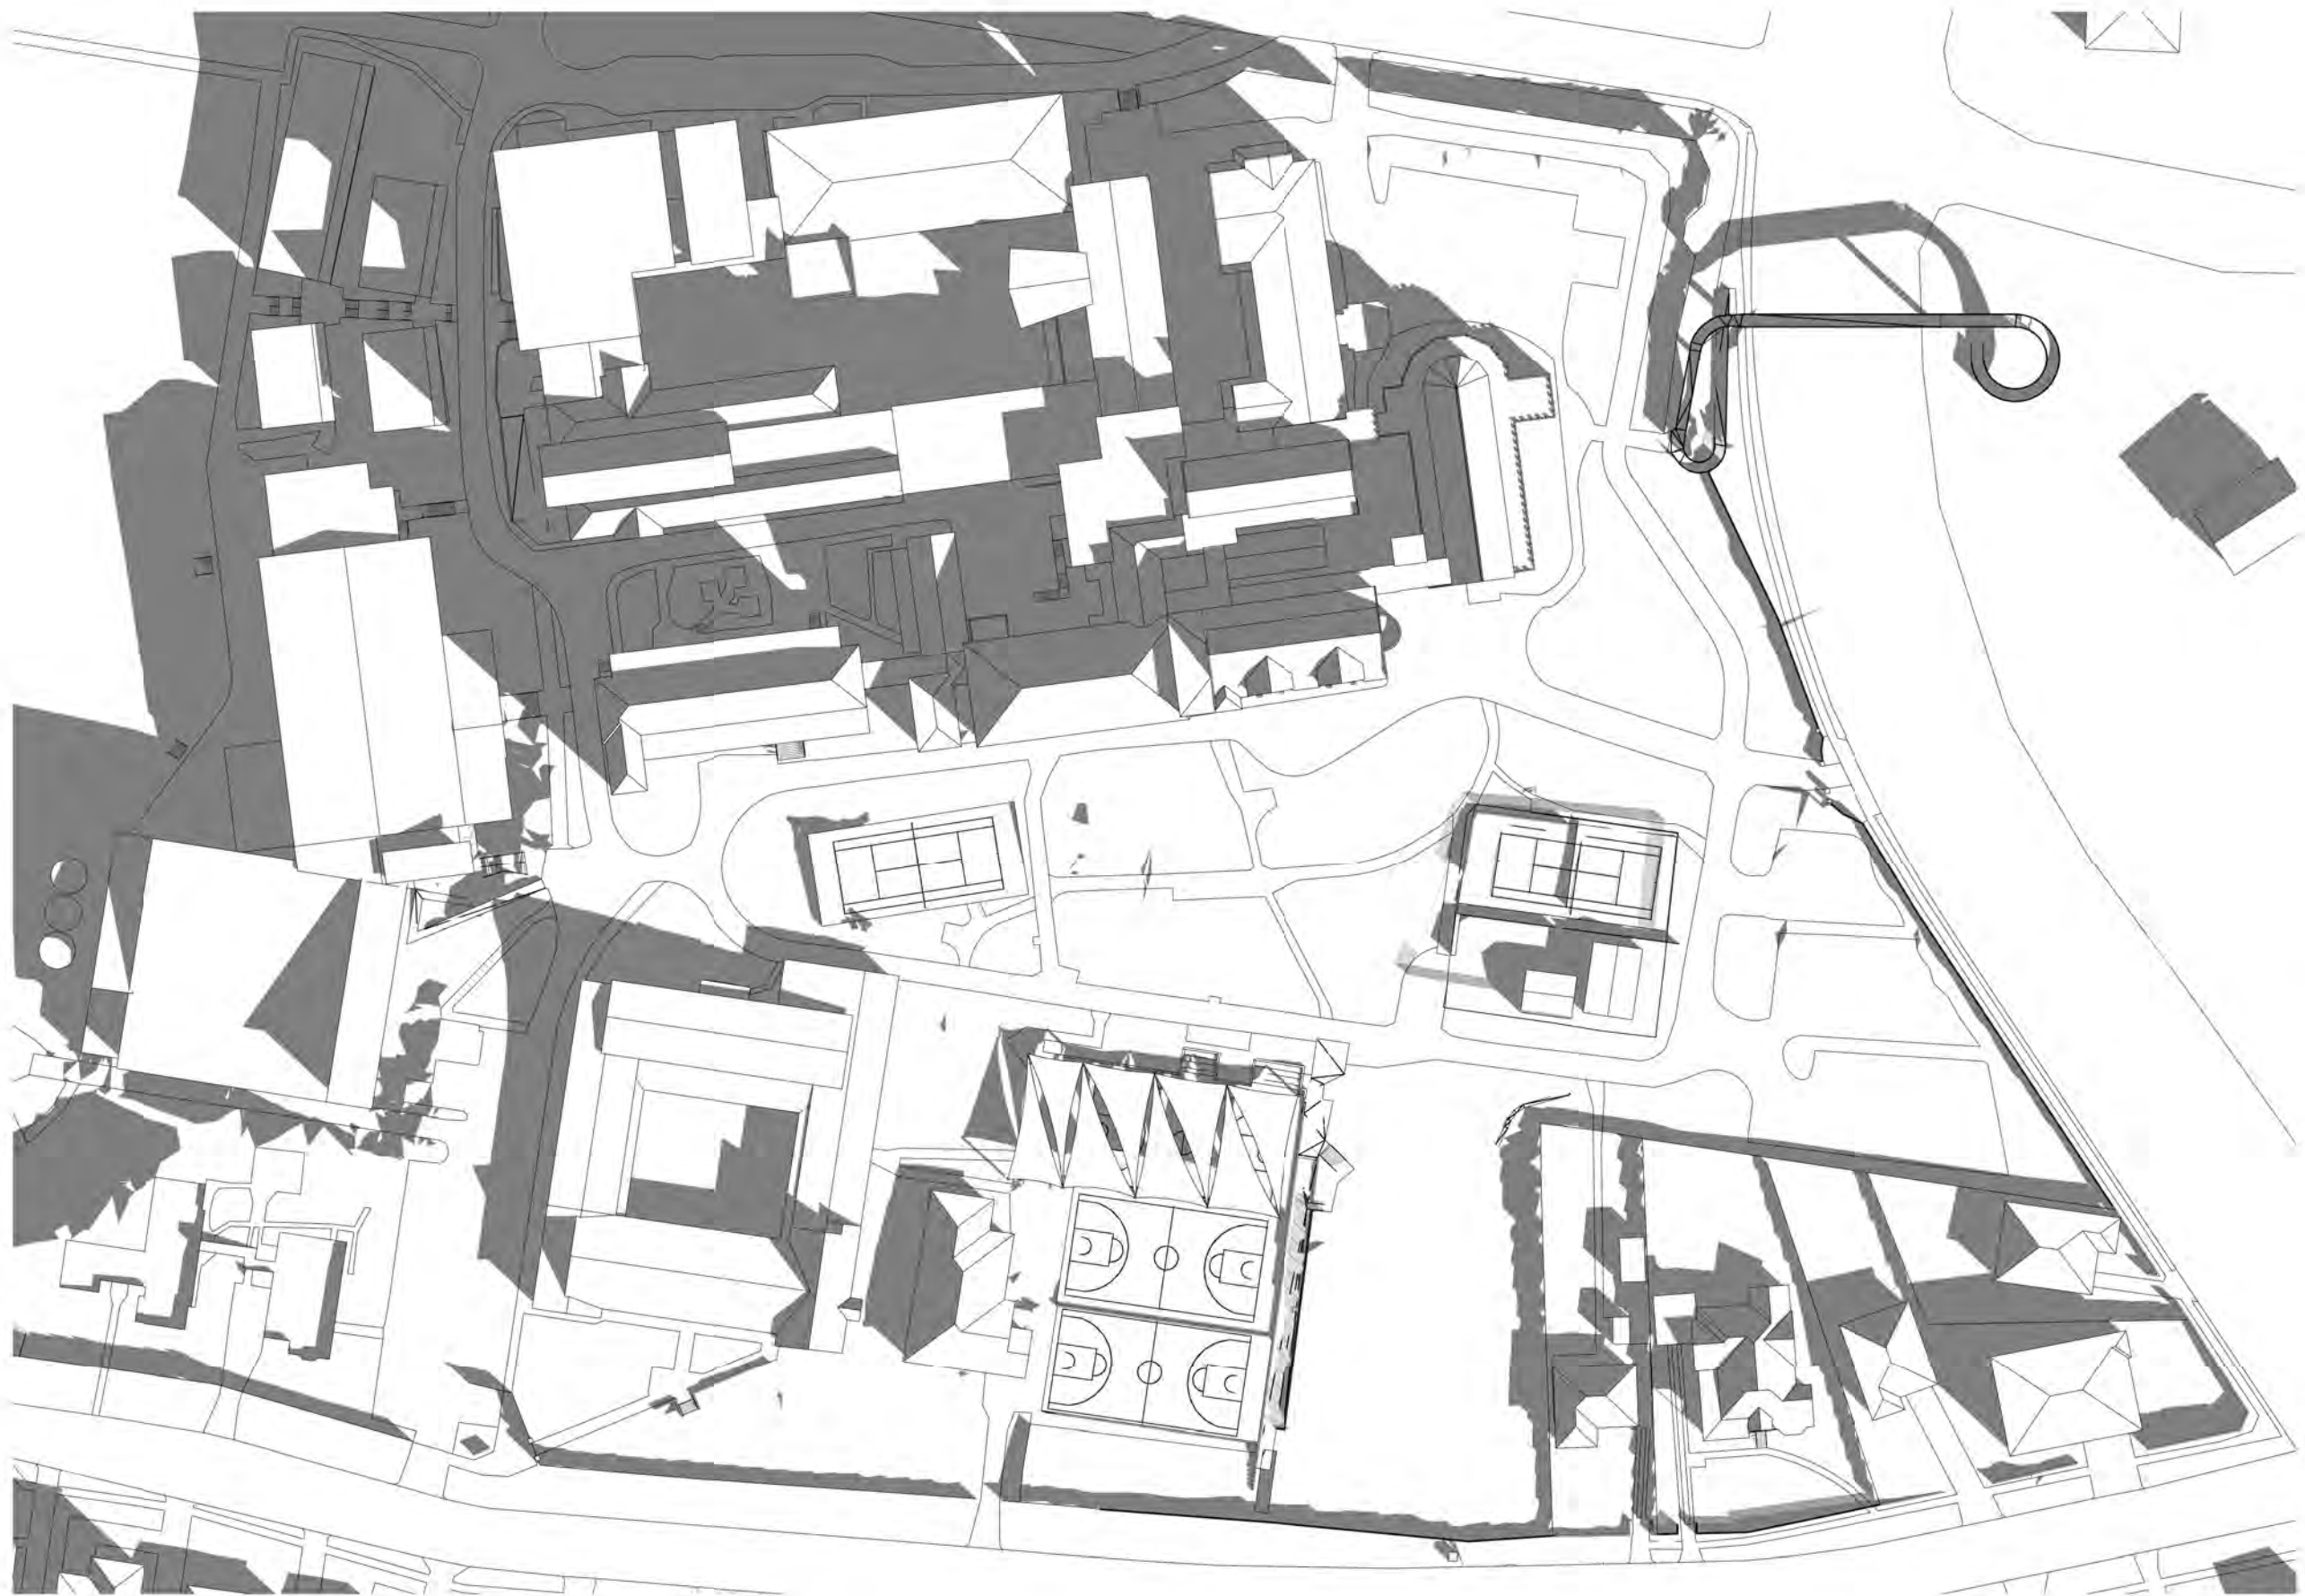


1 SHADOW DIAGRAM - JUNE 21 - 9AM - EXISTING
1:1000

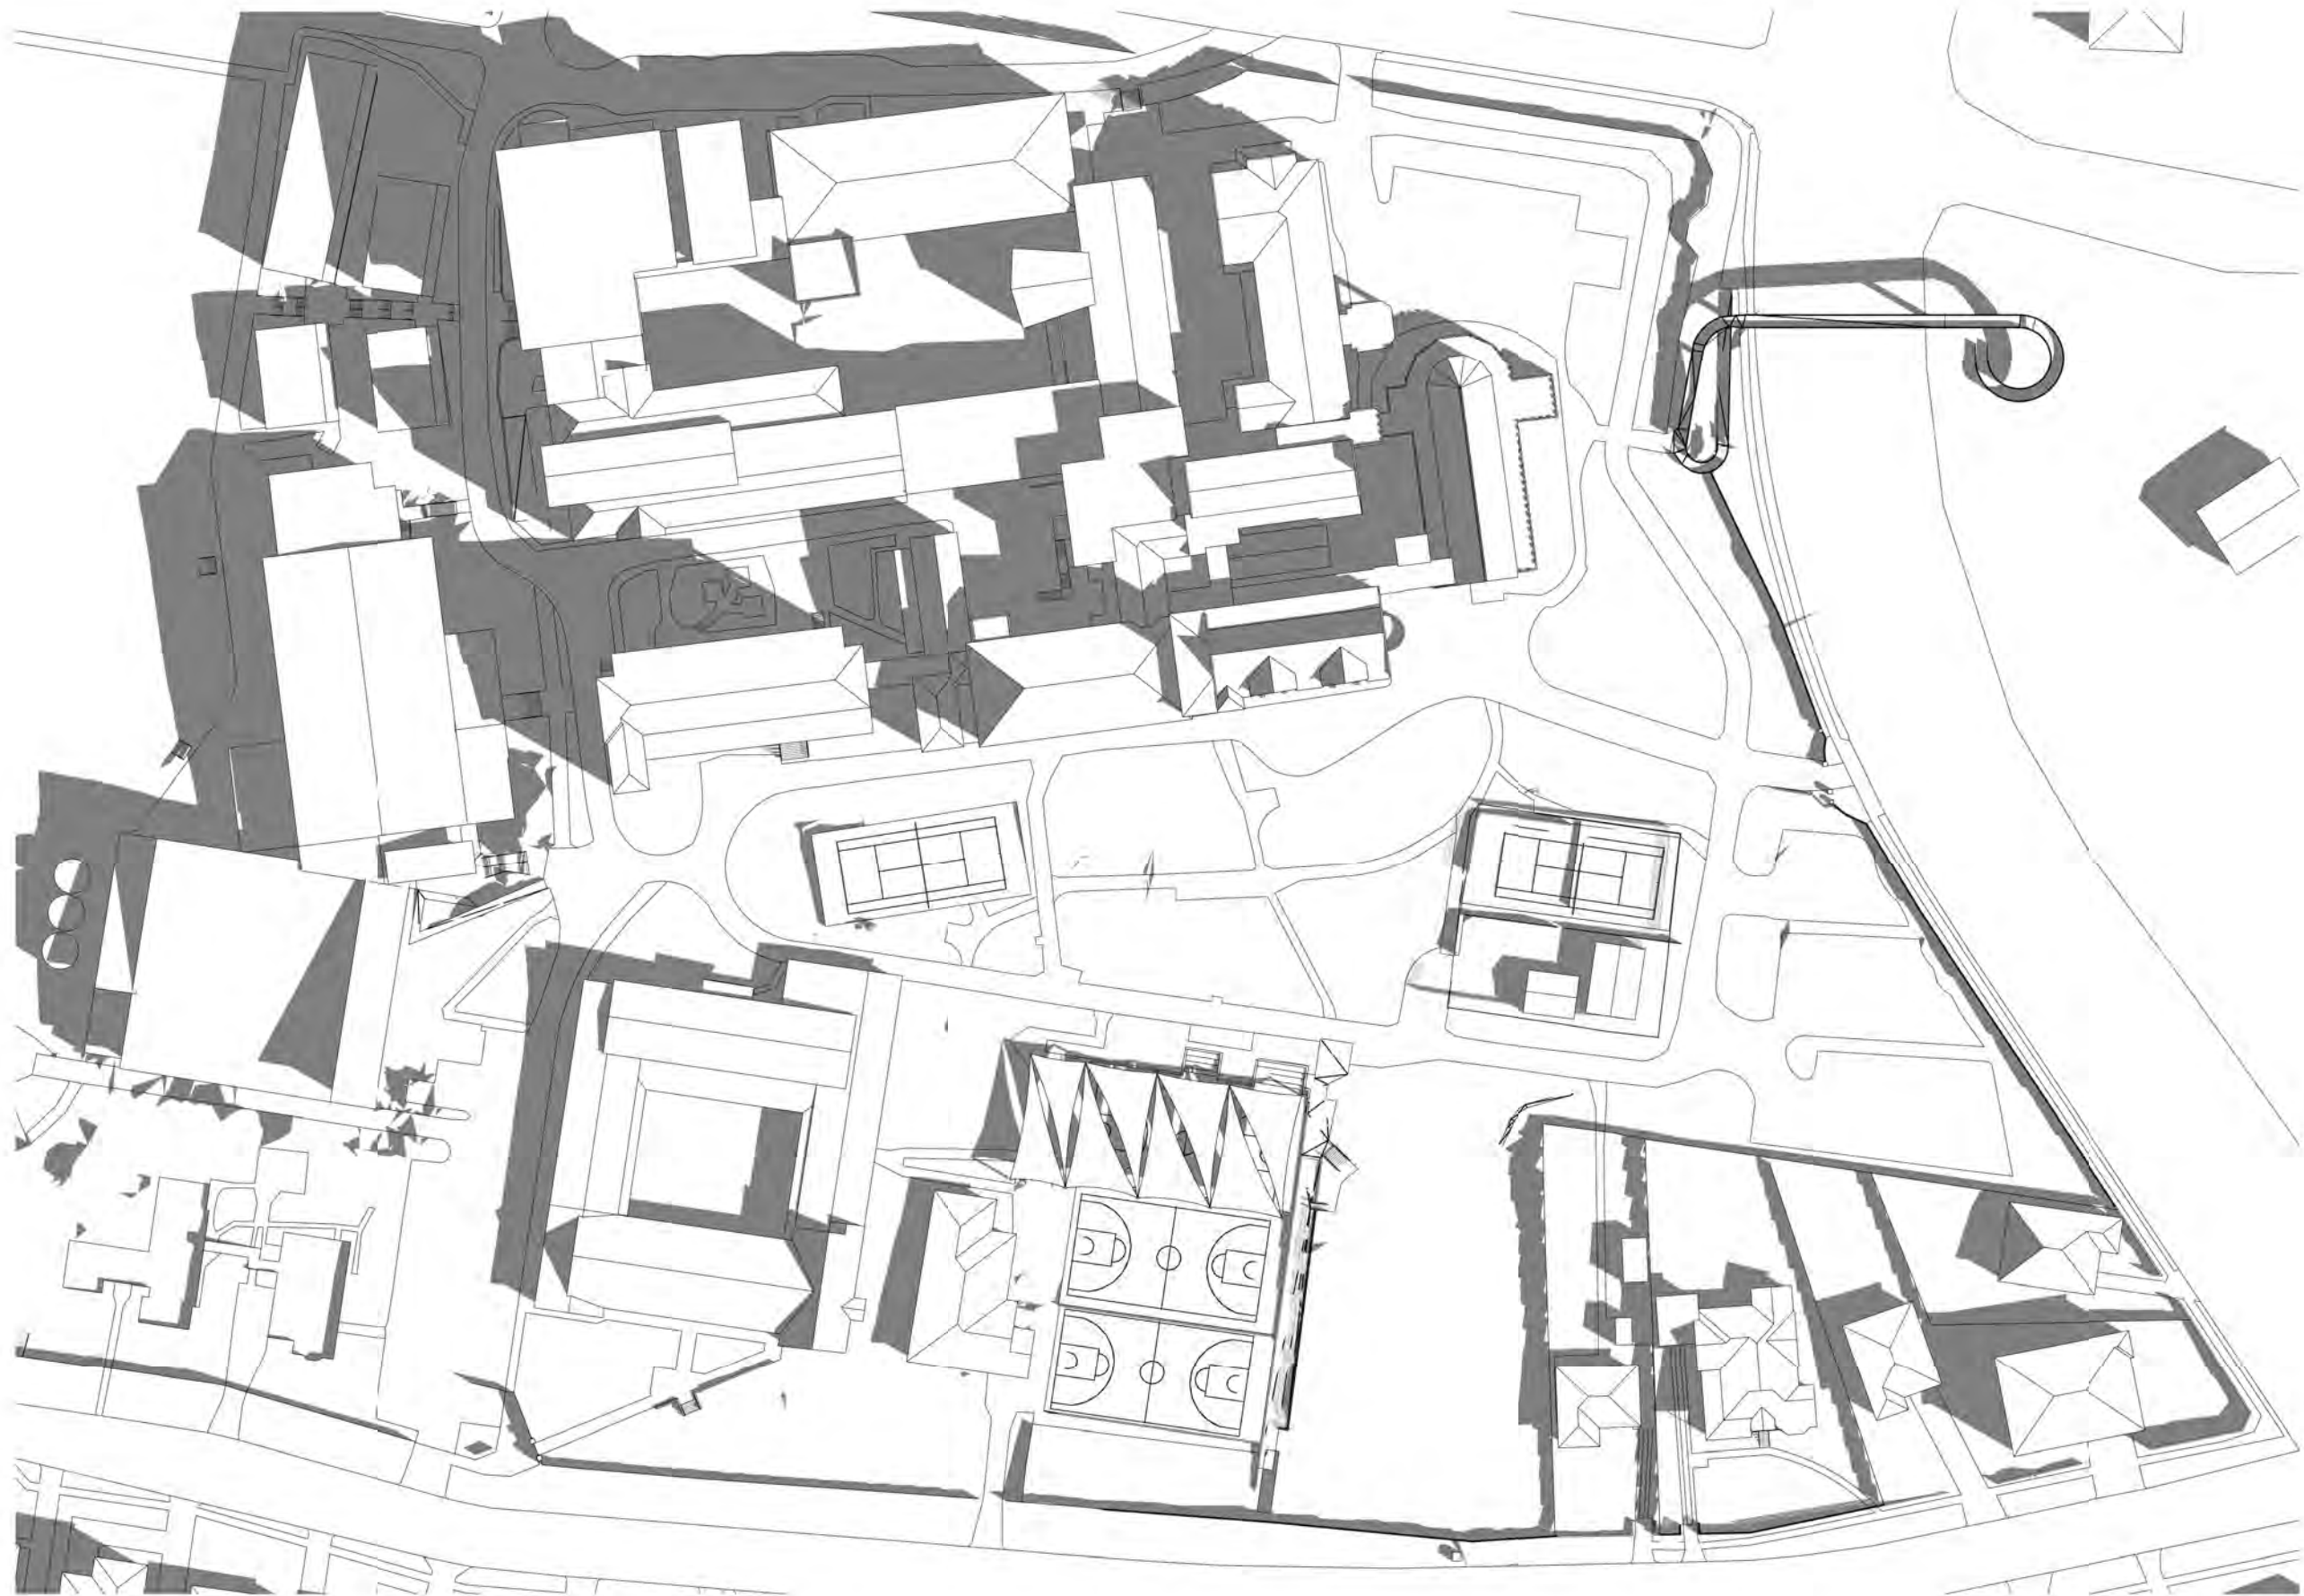

3 SHADOW DIAGRAM - JUNE 21 - 10AM - EXISTING
1:1000

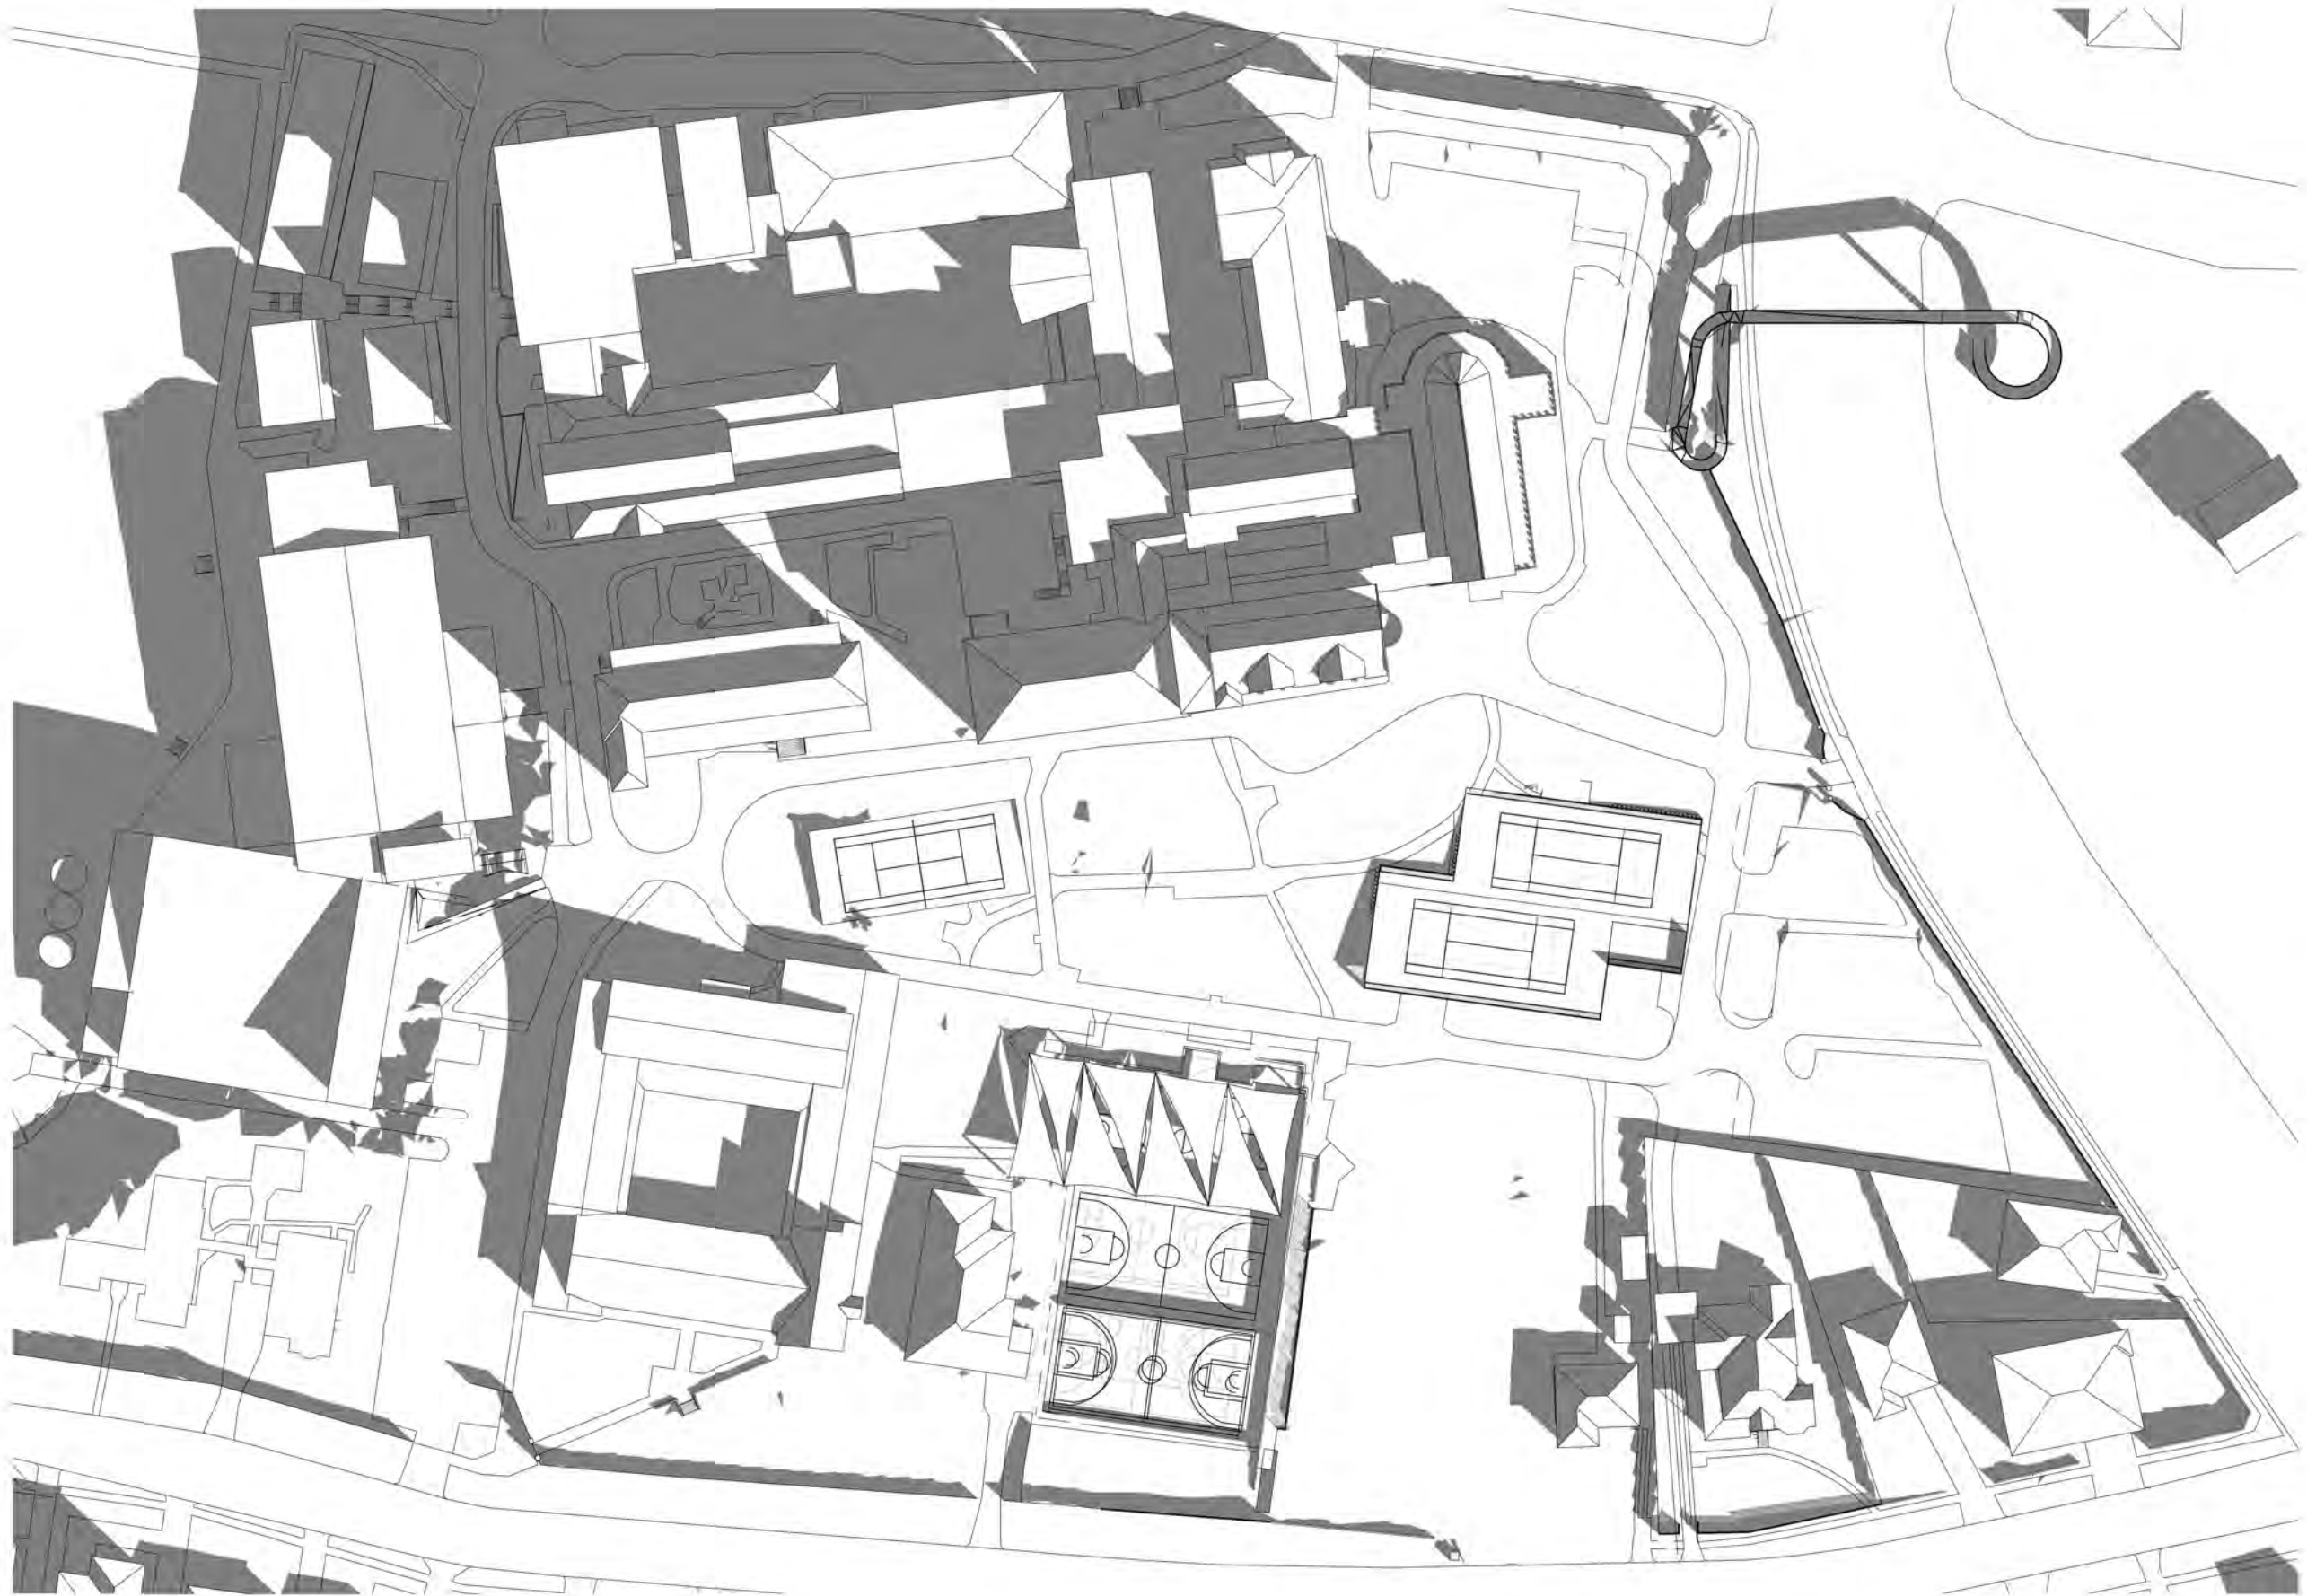


2 SHADOW DIAGRAM - JUNE 21 - 9AM - PROPOSED
1:1000

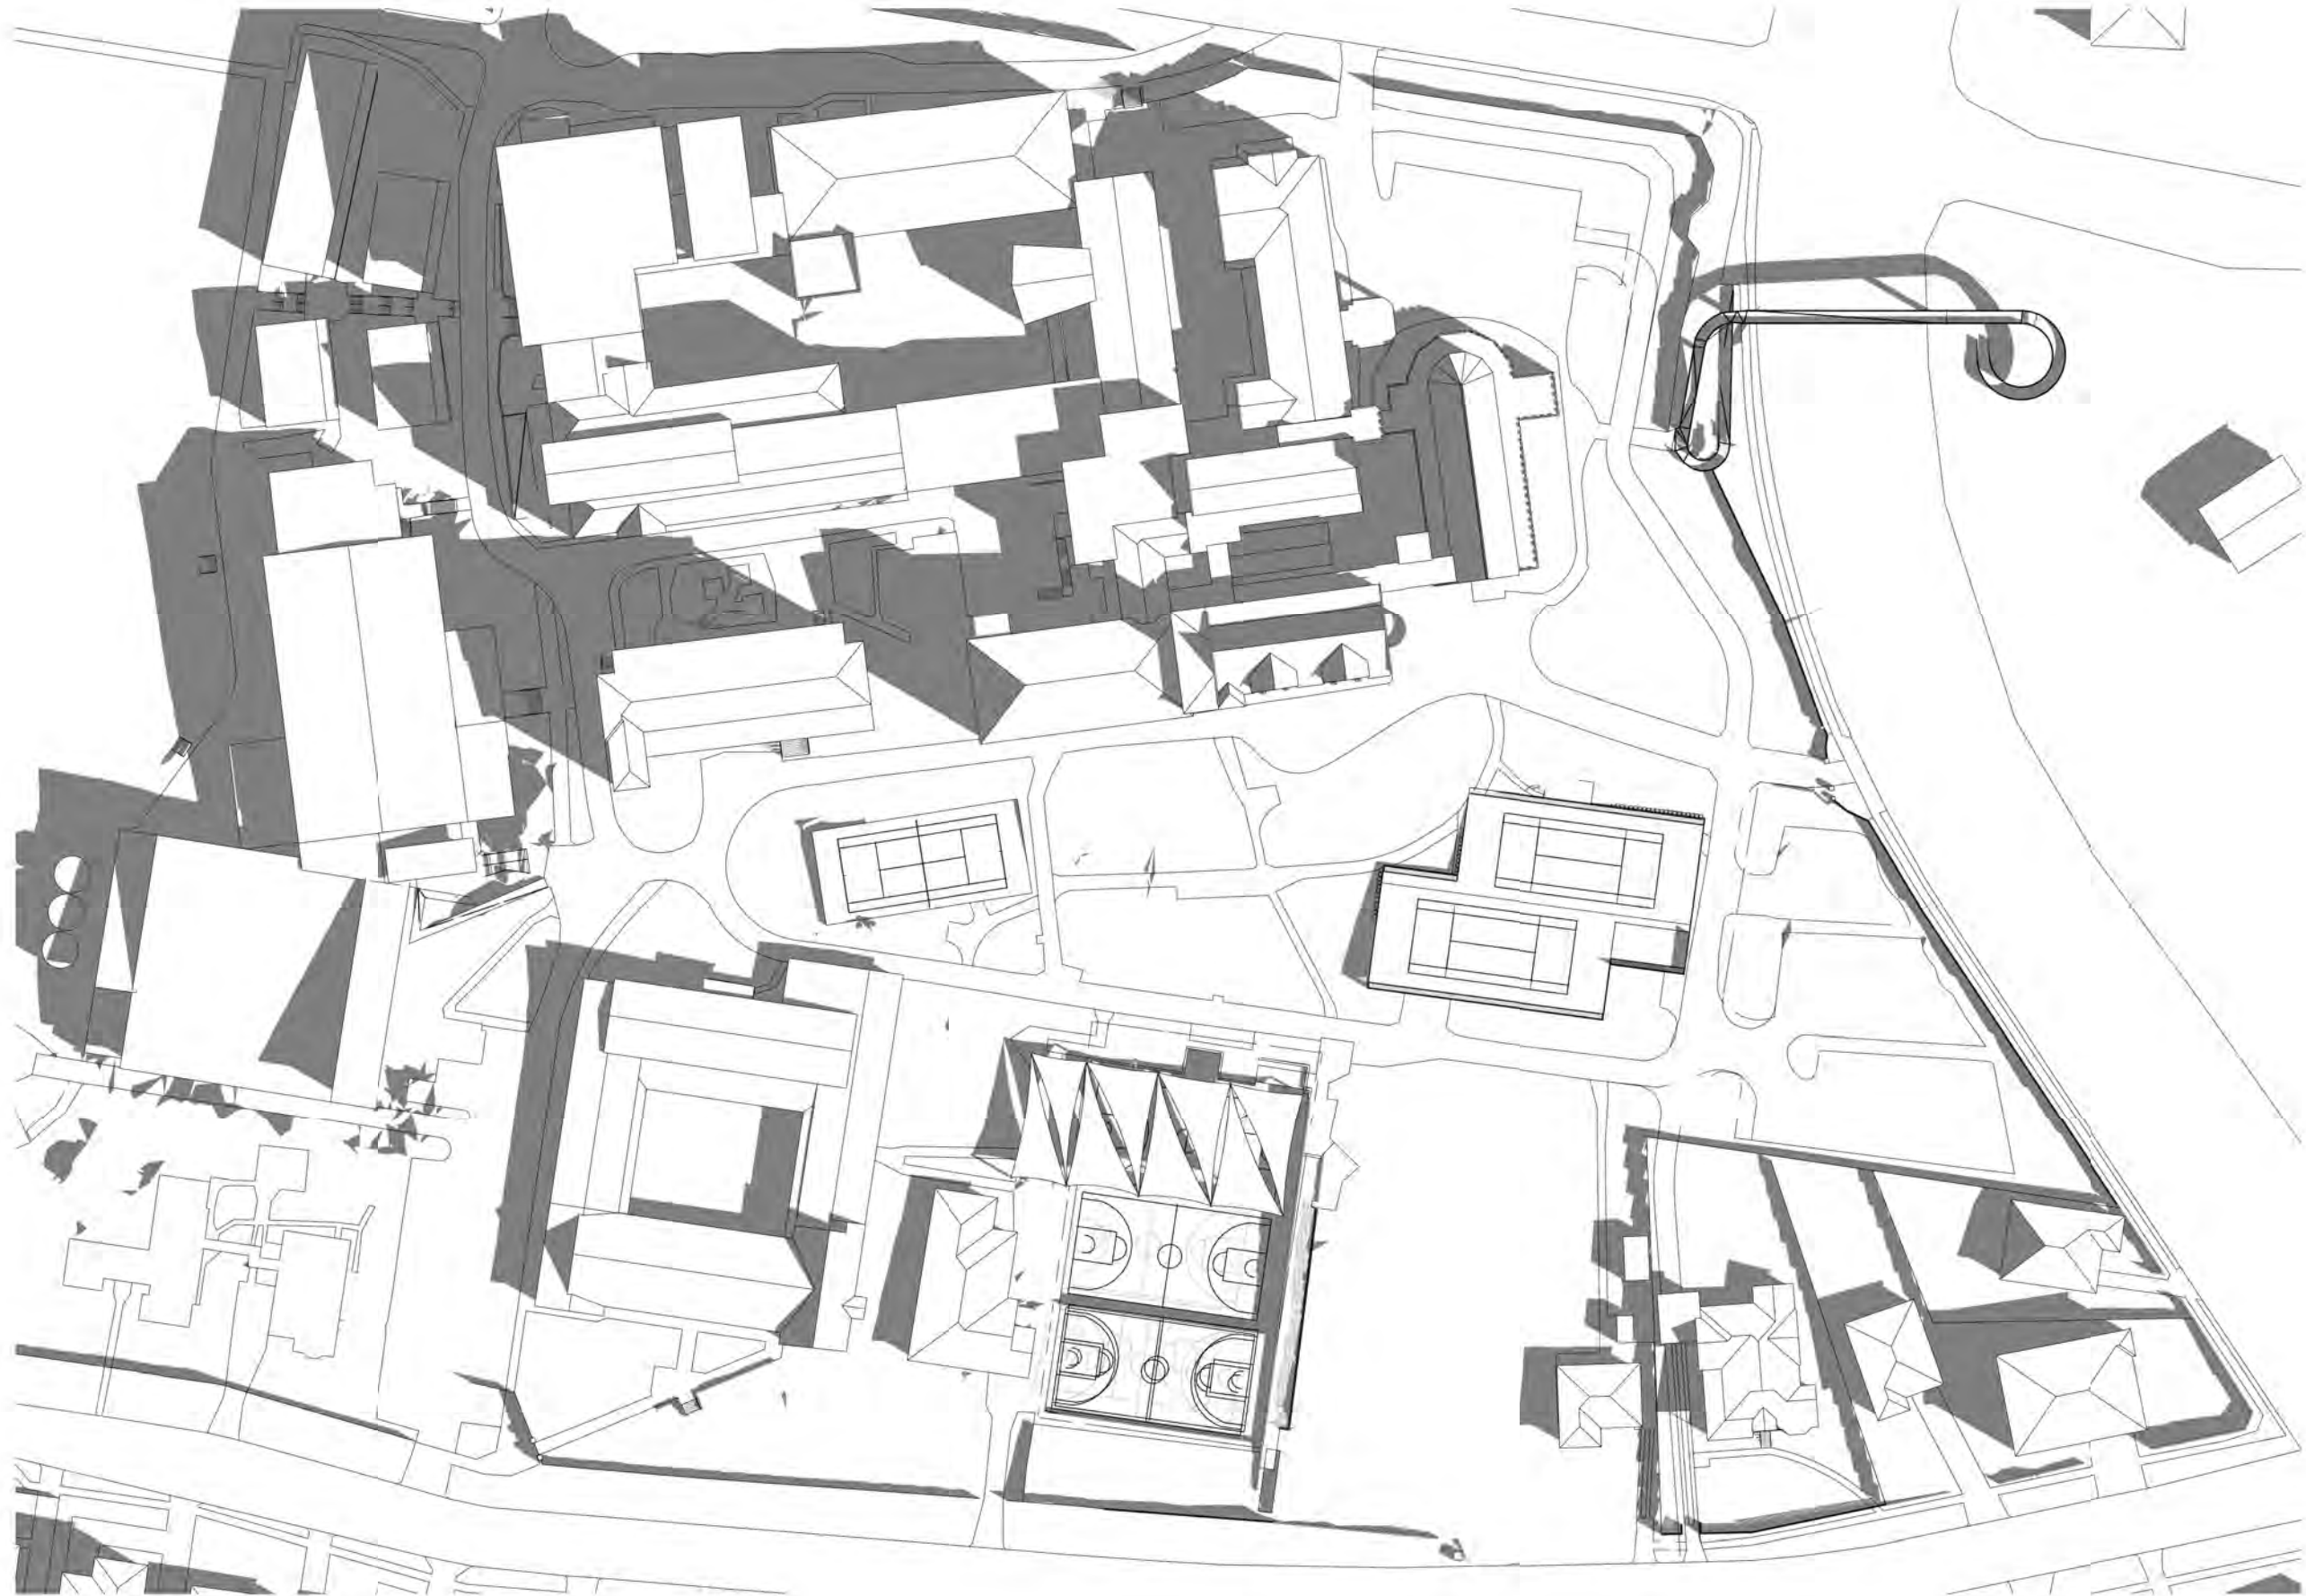

4 SHADOW DIAGRAM - JUNE 21 - 10AM - PROPOSED
1:1000

Revisions No.	Date	Description	Ver	App'd
1	2011/2020	DRAFT RTS		
A	08/12/2020	SSD RESUBMISSION		

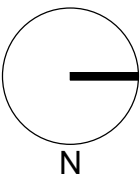

Key

Client
LORETO NORMANHURST



Architect



79 Myrtle Street Chippendale NSW 2008 AUSTRALIA
ph +61 2 9311 8222 fx +61 2 9311 8200
ABN 53 003 782 250

Project

LORETO NORMANHURST P1A
CARPARK
91-93 PENNANT HILLS ROAD
NORMANHURST. NSW 2076

Proj. No. 18008

Drawing Title

SHADOW ANALYSIS -
SHEET 1_P1A

Sheet Status

NOT FOR CONSTRUCTION


Scale

1 : 1000
@A1

Drawing No.


DA5001 A

Issue

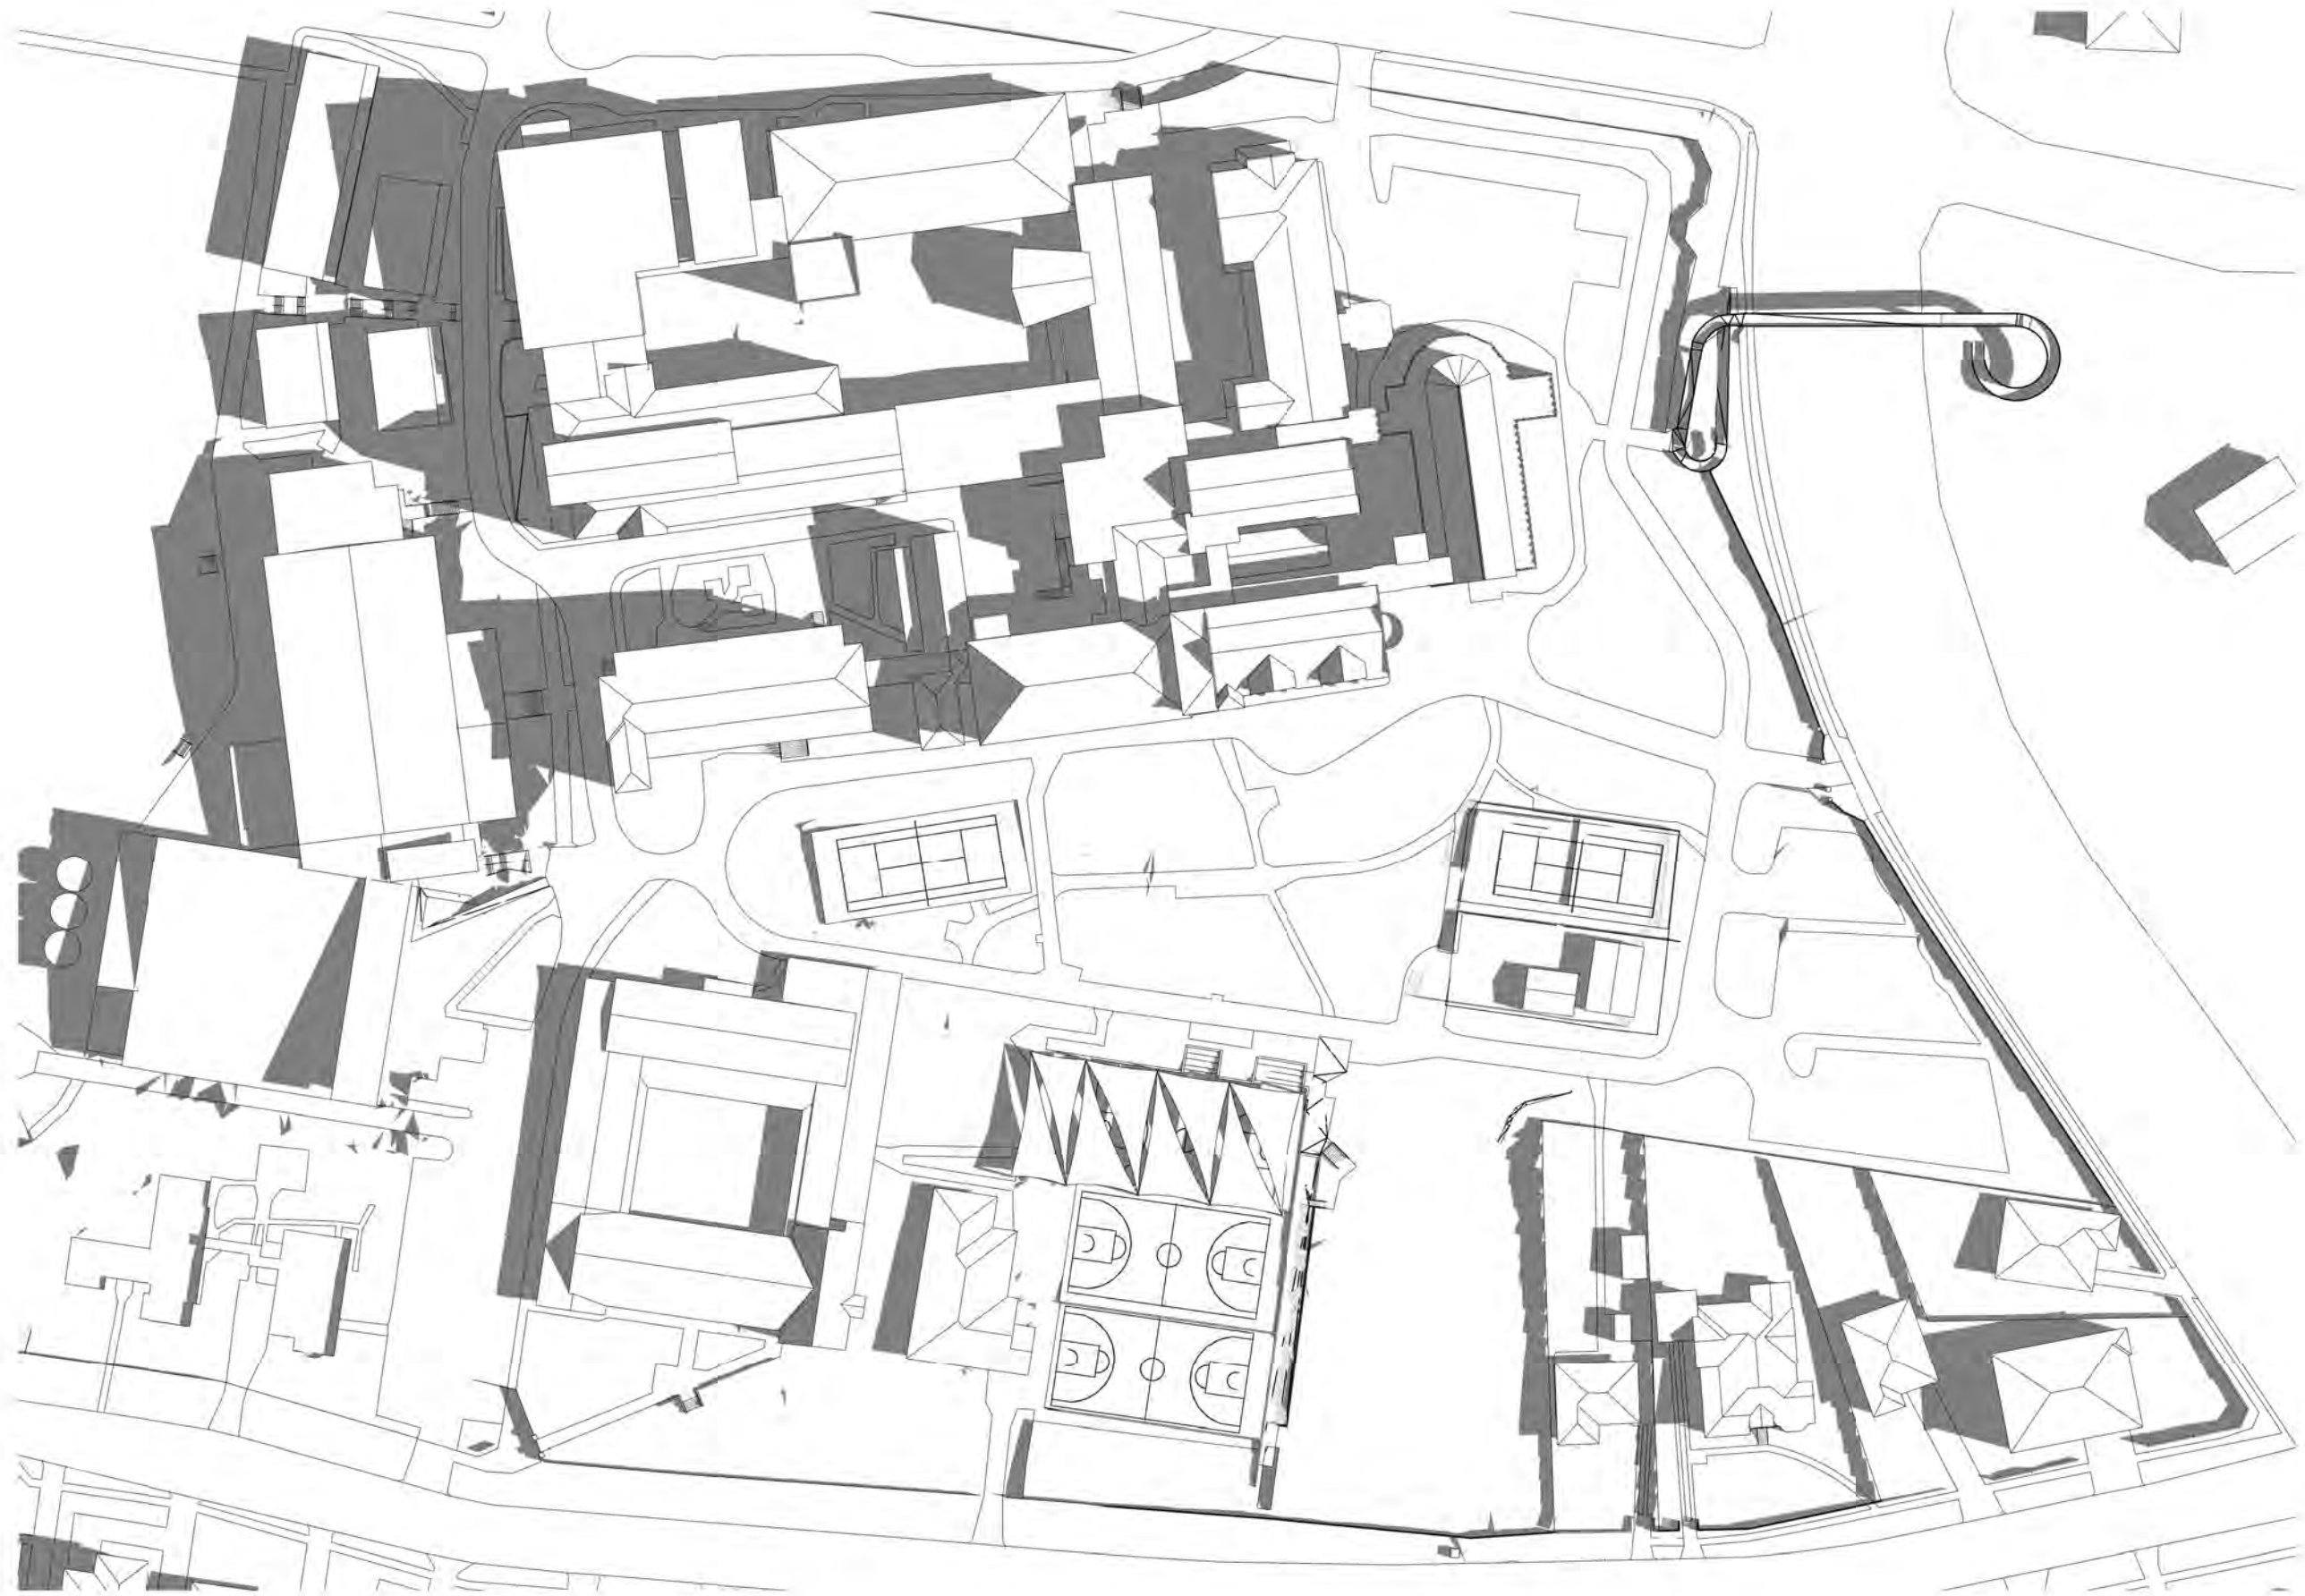


1 SHADOW DIAGRAM - JUNE 21 - 11AM - EXISTING

1 : 1000

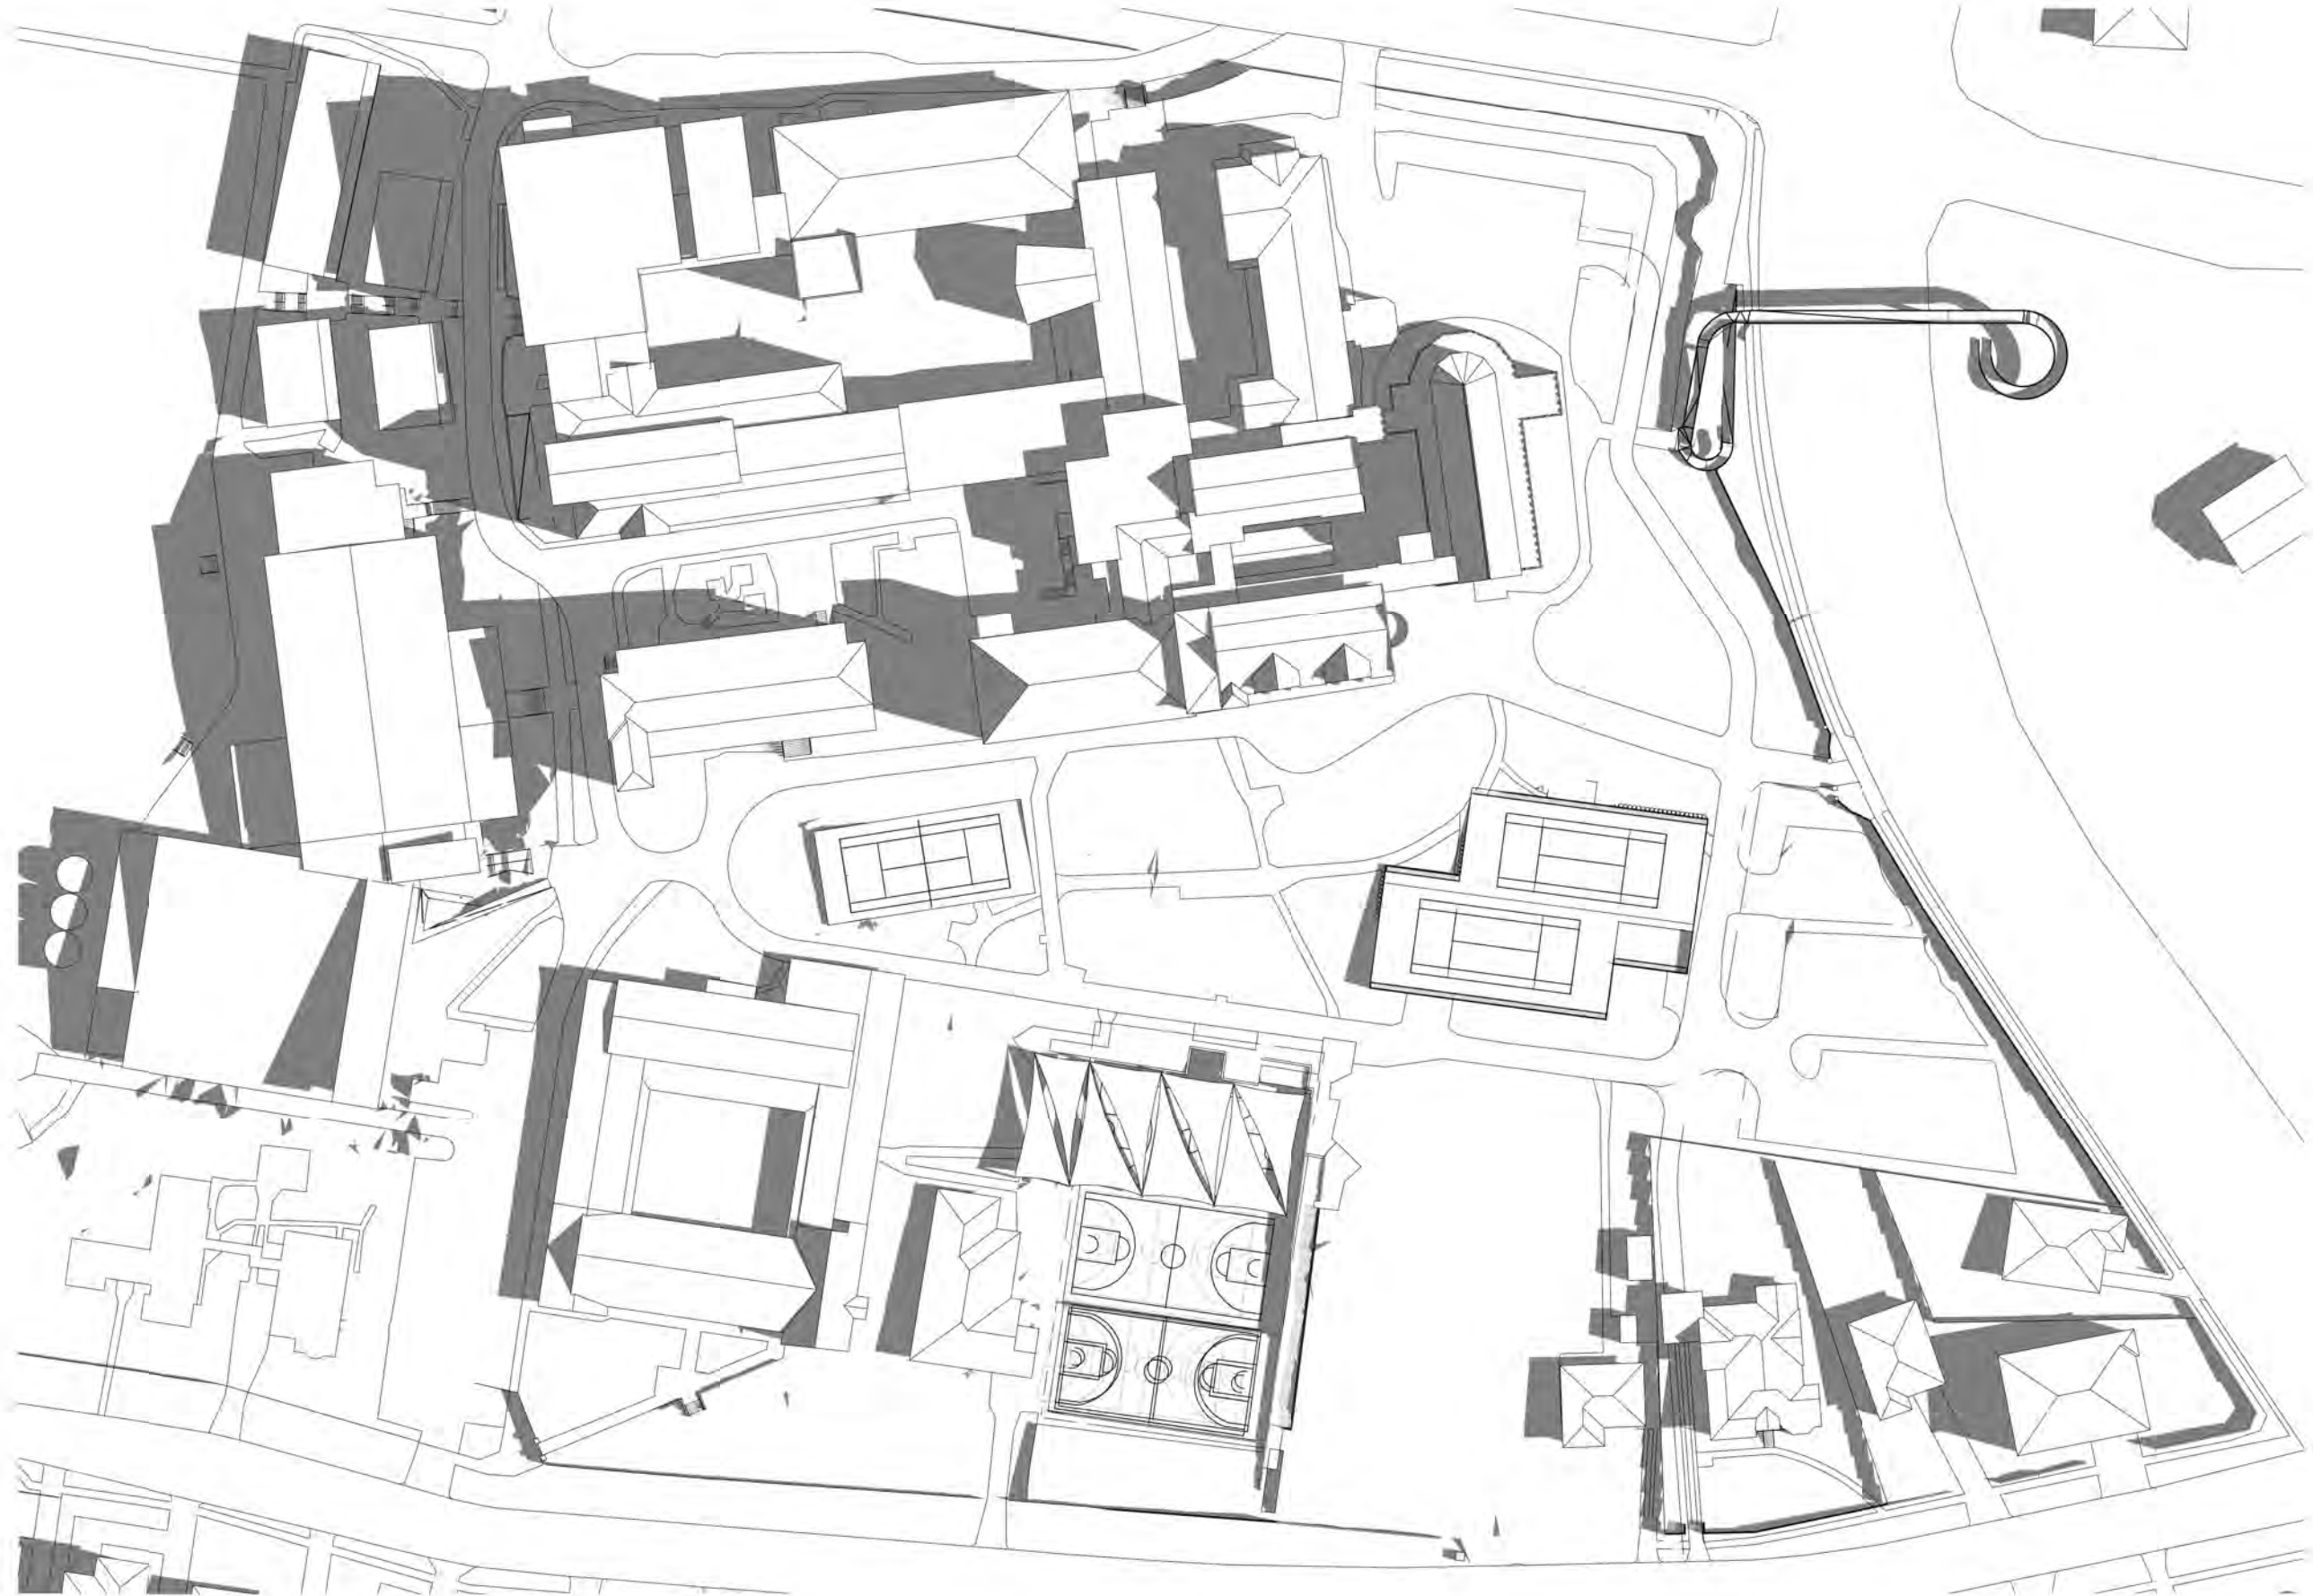


2 SHADOW DIAGRAM - JUNE 21 - 11AM - PROPOSED

1 : 1000

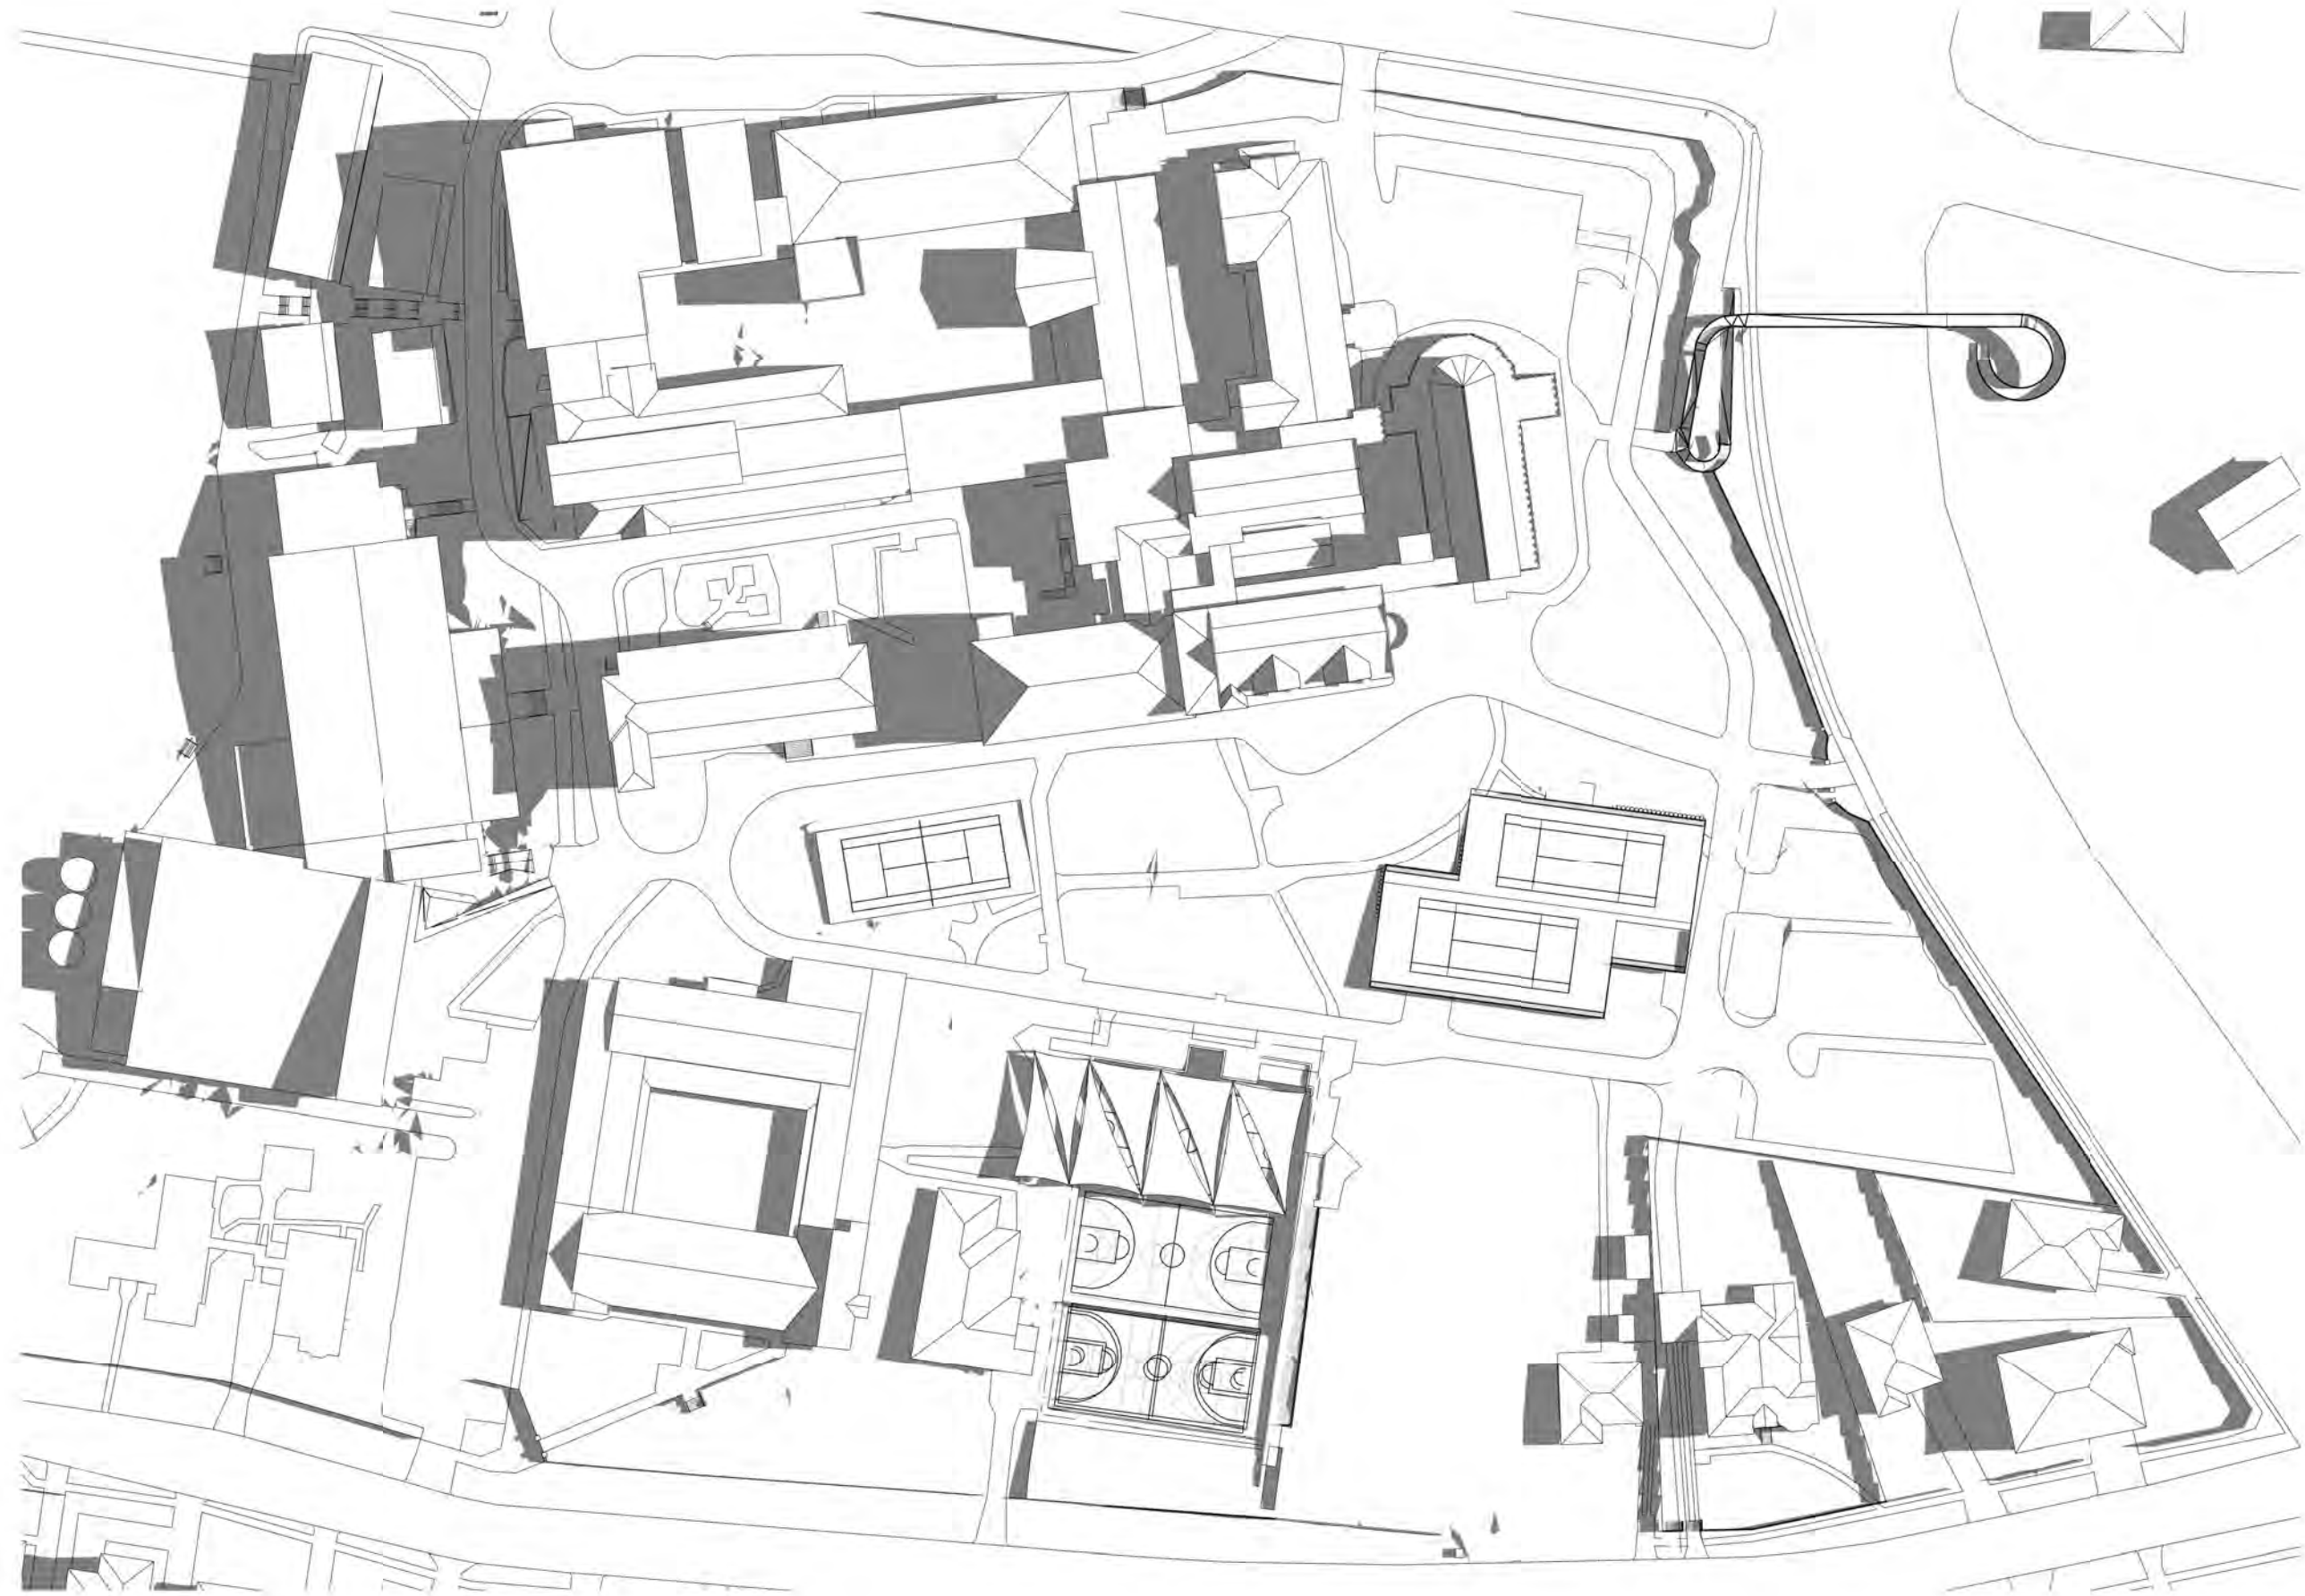

3 SHADOW DIAGRAM - JUNE 21 - 12PM - EXISTING


1 : 1000

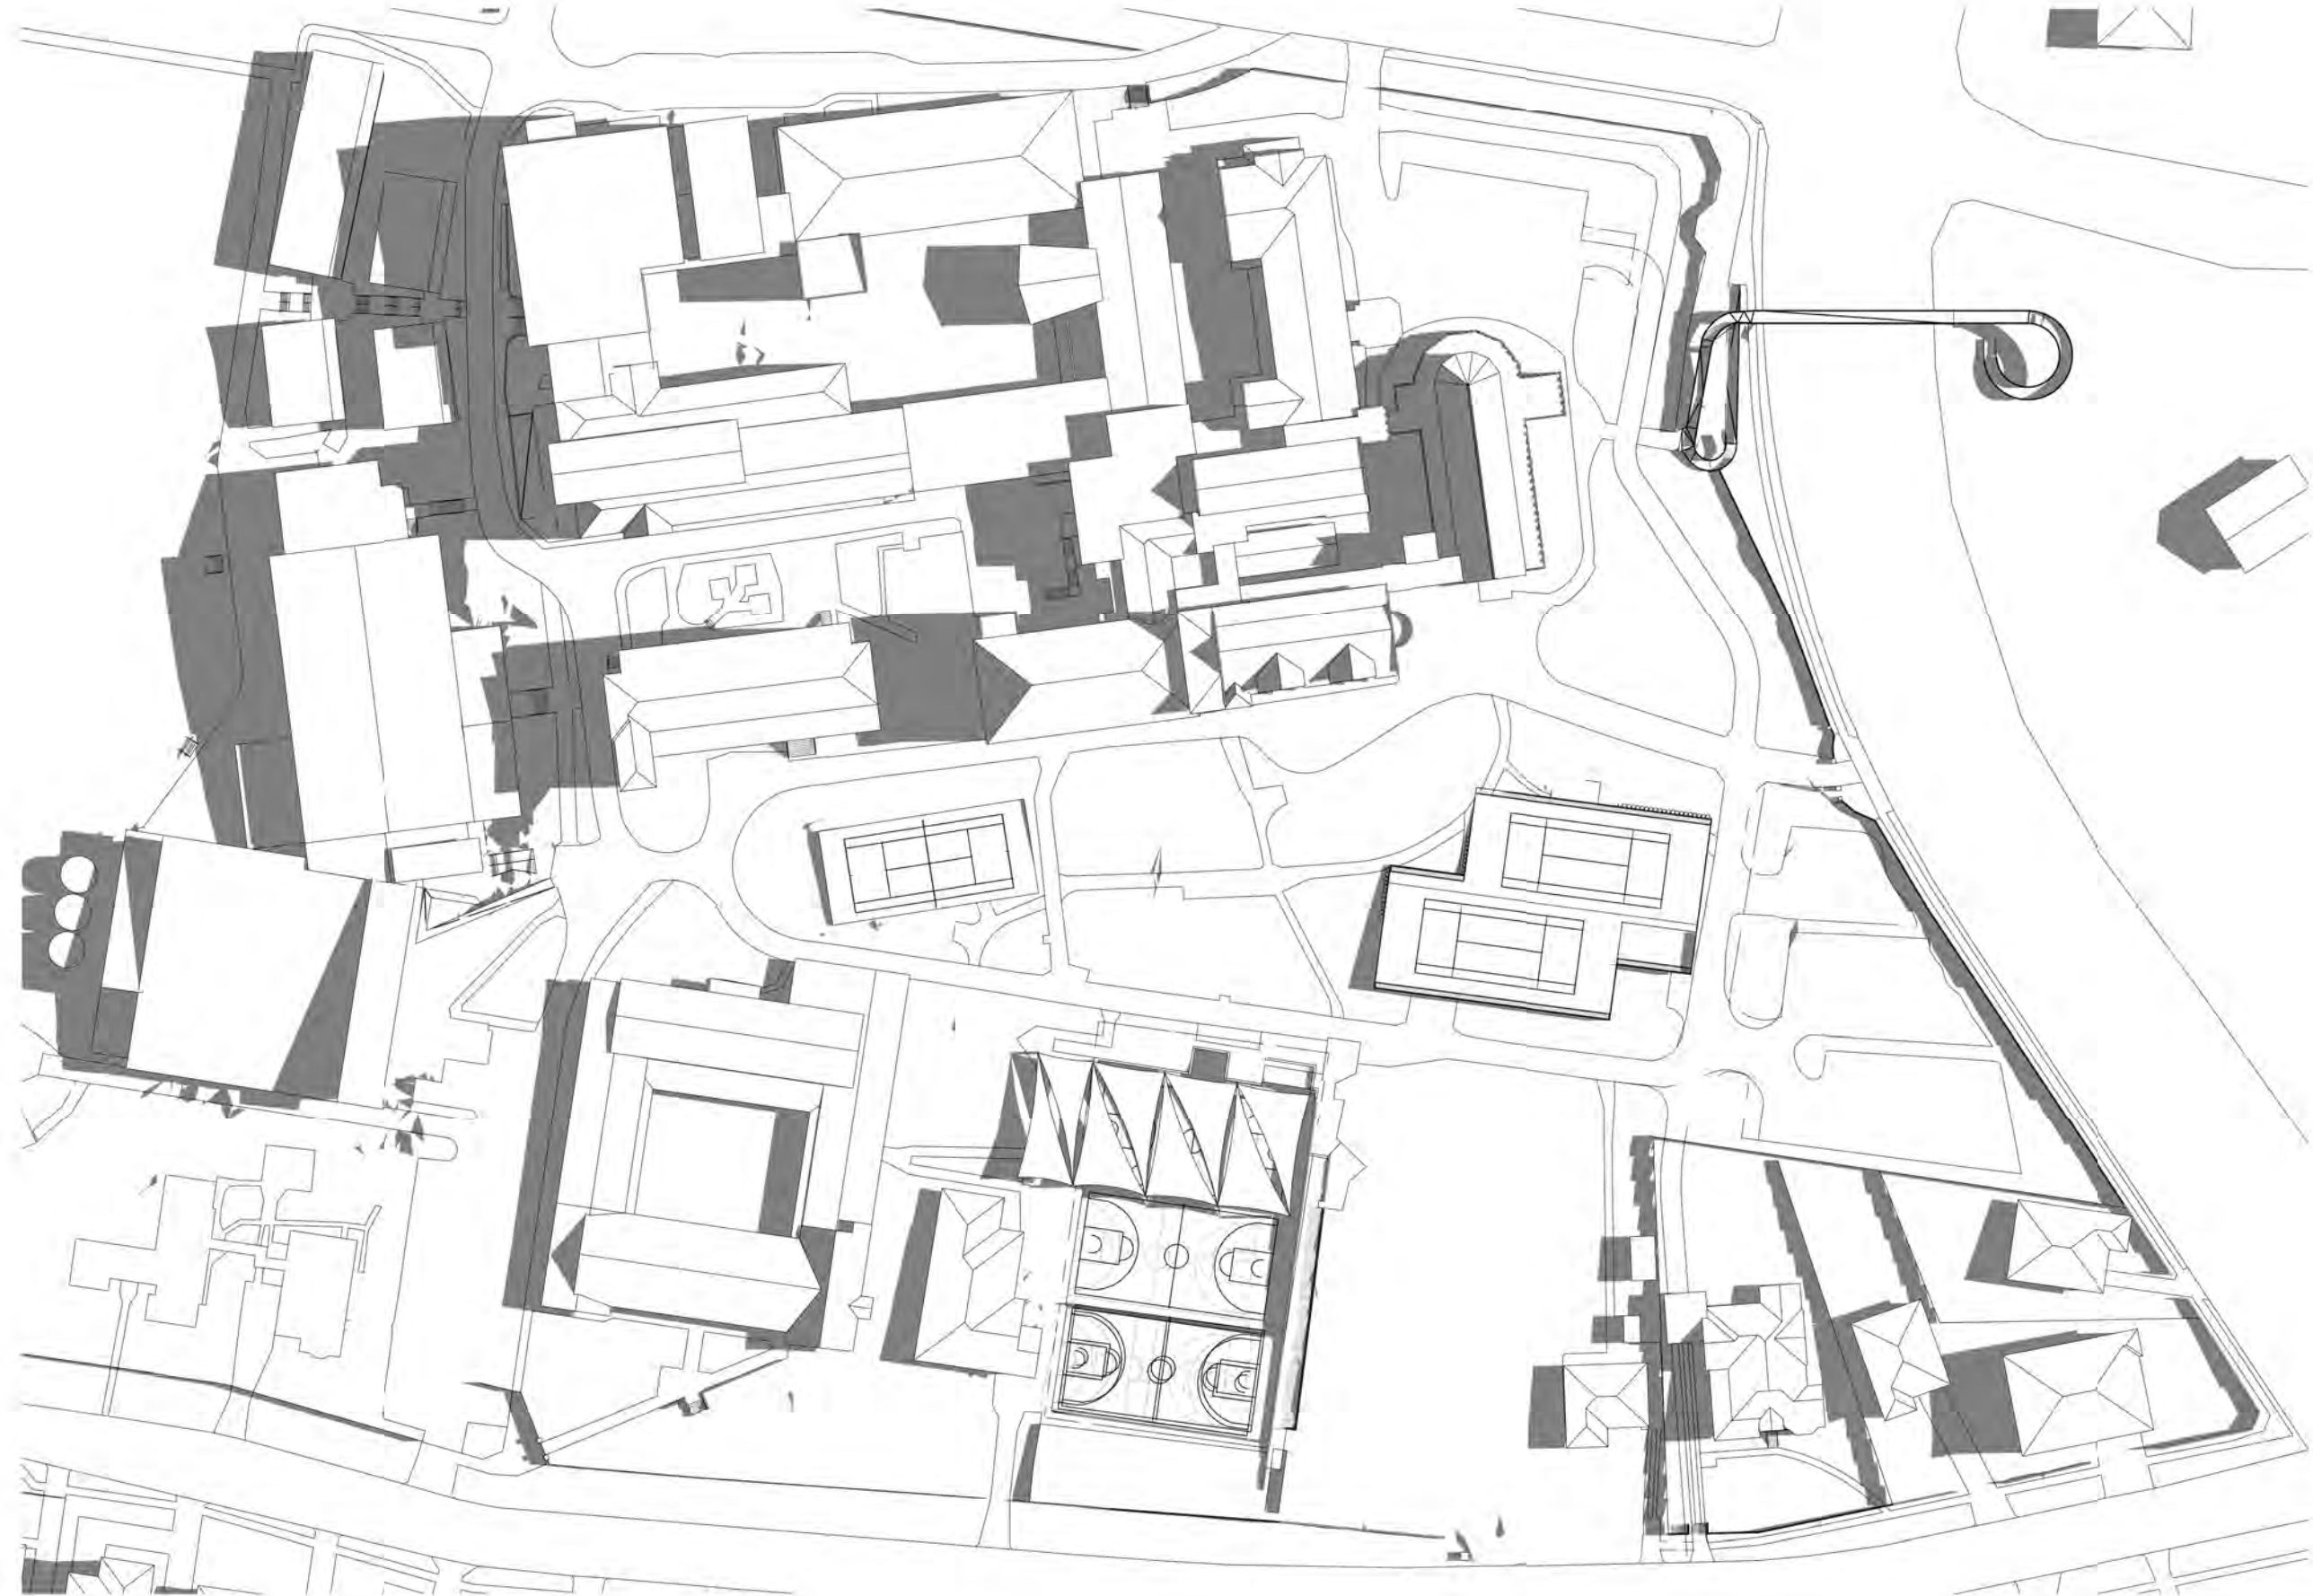

4 SHADOW DIAGRAM - JUNE 21 - 12PM - PROPOSED

1 : 1000

Revisions	No.	Date	Description	Ver	App'd
1	2011/2020	DRAFT RTS			
A	08/12/2020	SSD RESUBMISSION			

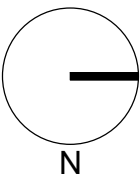

Key

Client

LORETO NORMANHURST



Architect



79 Myrtle Street Chippendale NSW 2008 AUSTRALIA
ph +61 2 9311 8222 fx +61 2 9311 8200
ABN 53 003 782 250

Project

LORETO NORMANHURST P1A
CARPARK
91-93 PENNANT HILLS ROAD
NORMANHURST. NSW 2076

Proj. No. 18008

Drawing Title

SHADOW ANALYSIS -
SHEET 2_P1A

Sheet Status

NOT FOR CONSTRUCTION


Scale

1 : 1000
@A1


Drawing No.

DA5002 A


Issue

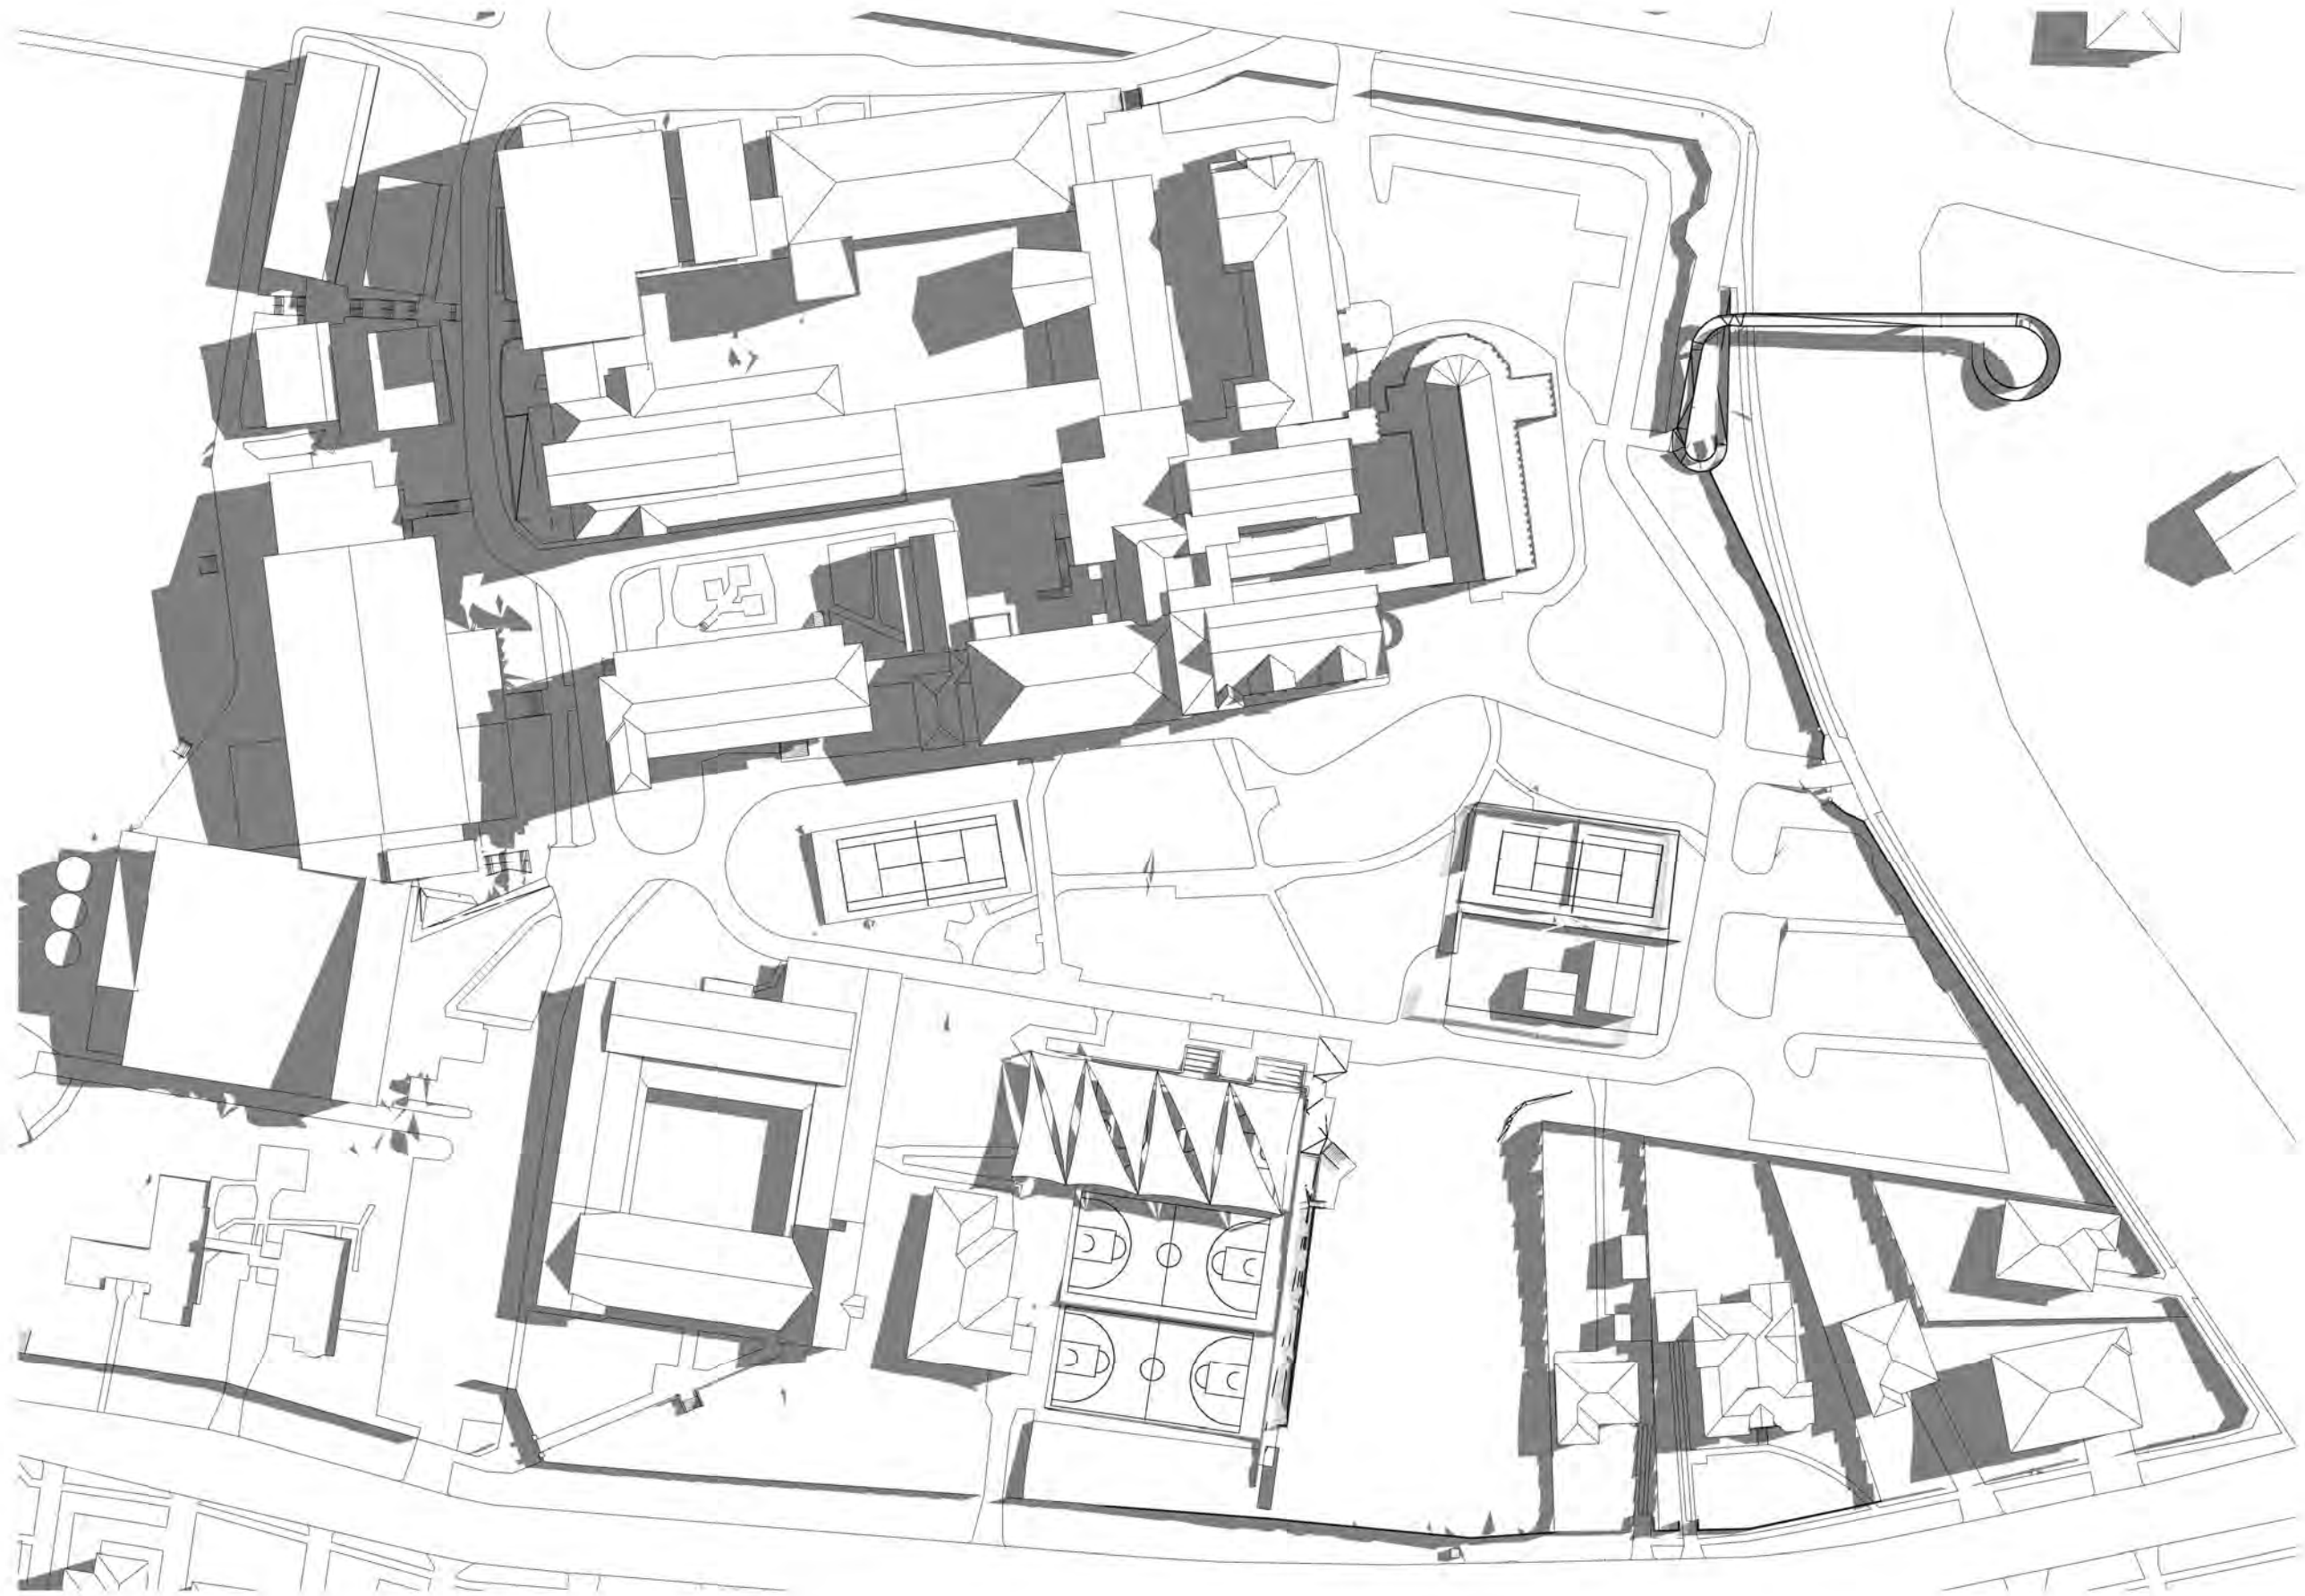


1 SHADOW DIAGRAM - JUNE 21 - 1 PM - EXISTING
1 : 1000

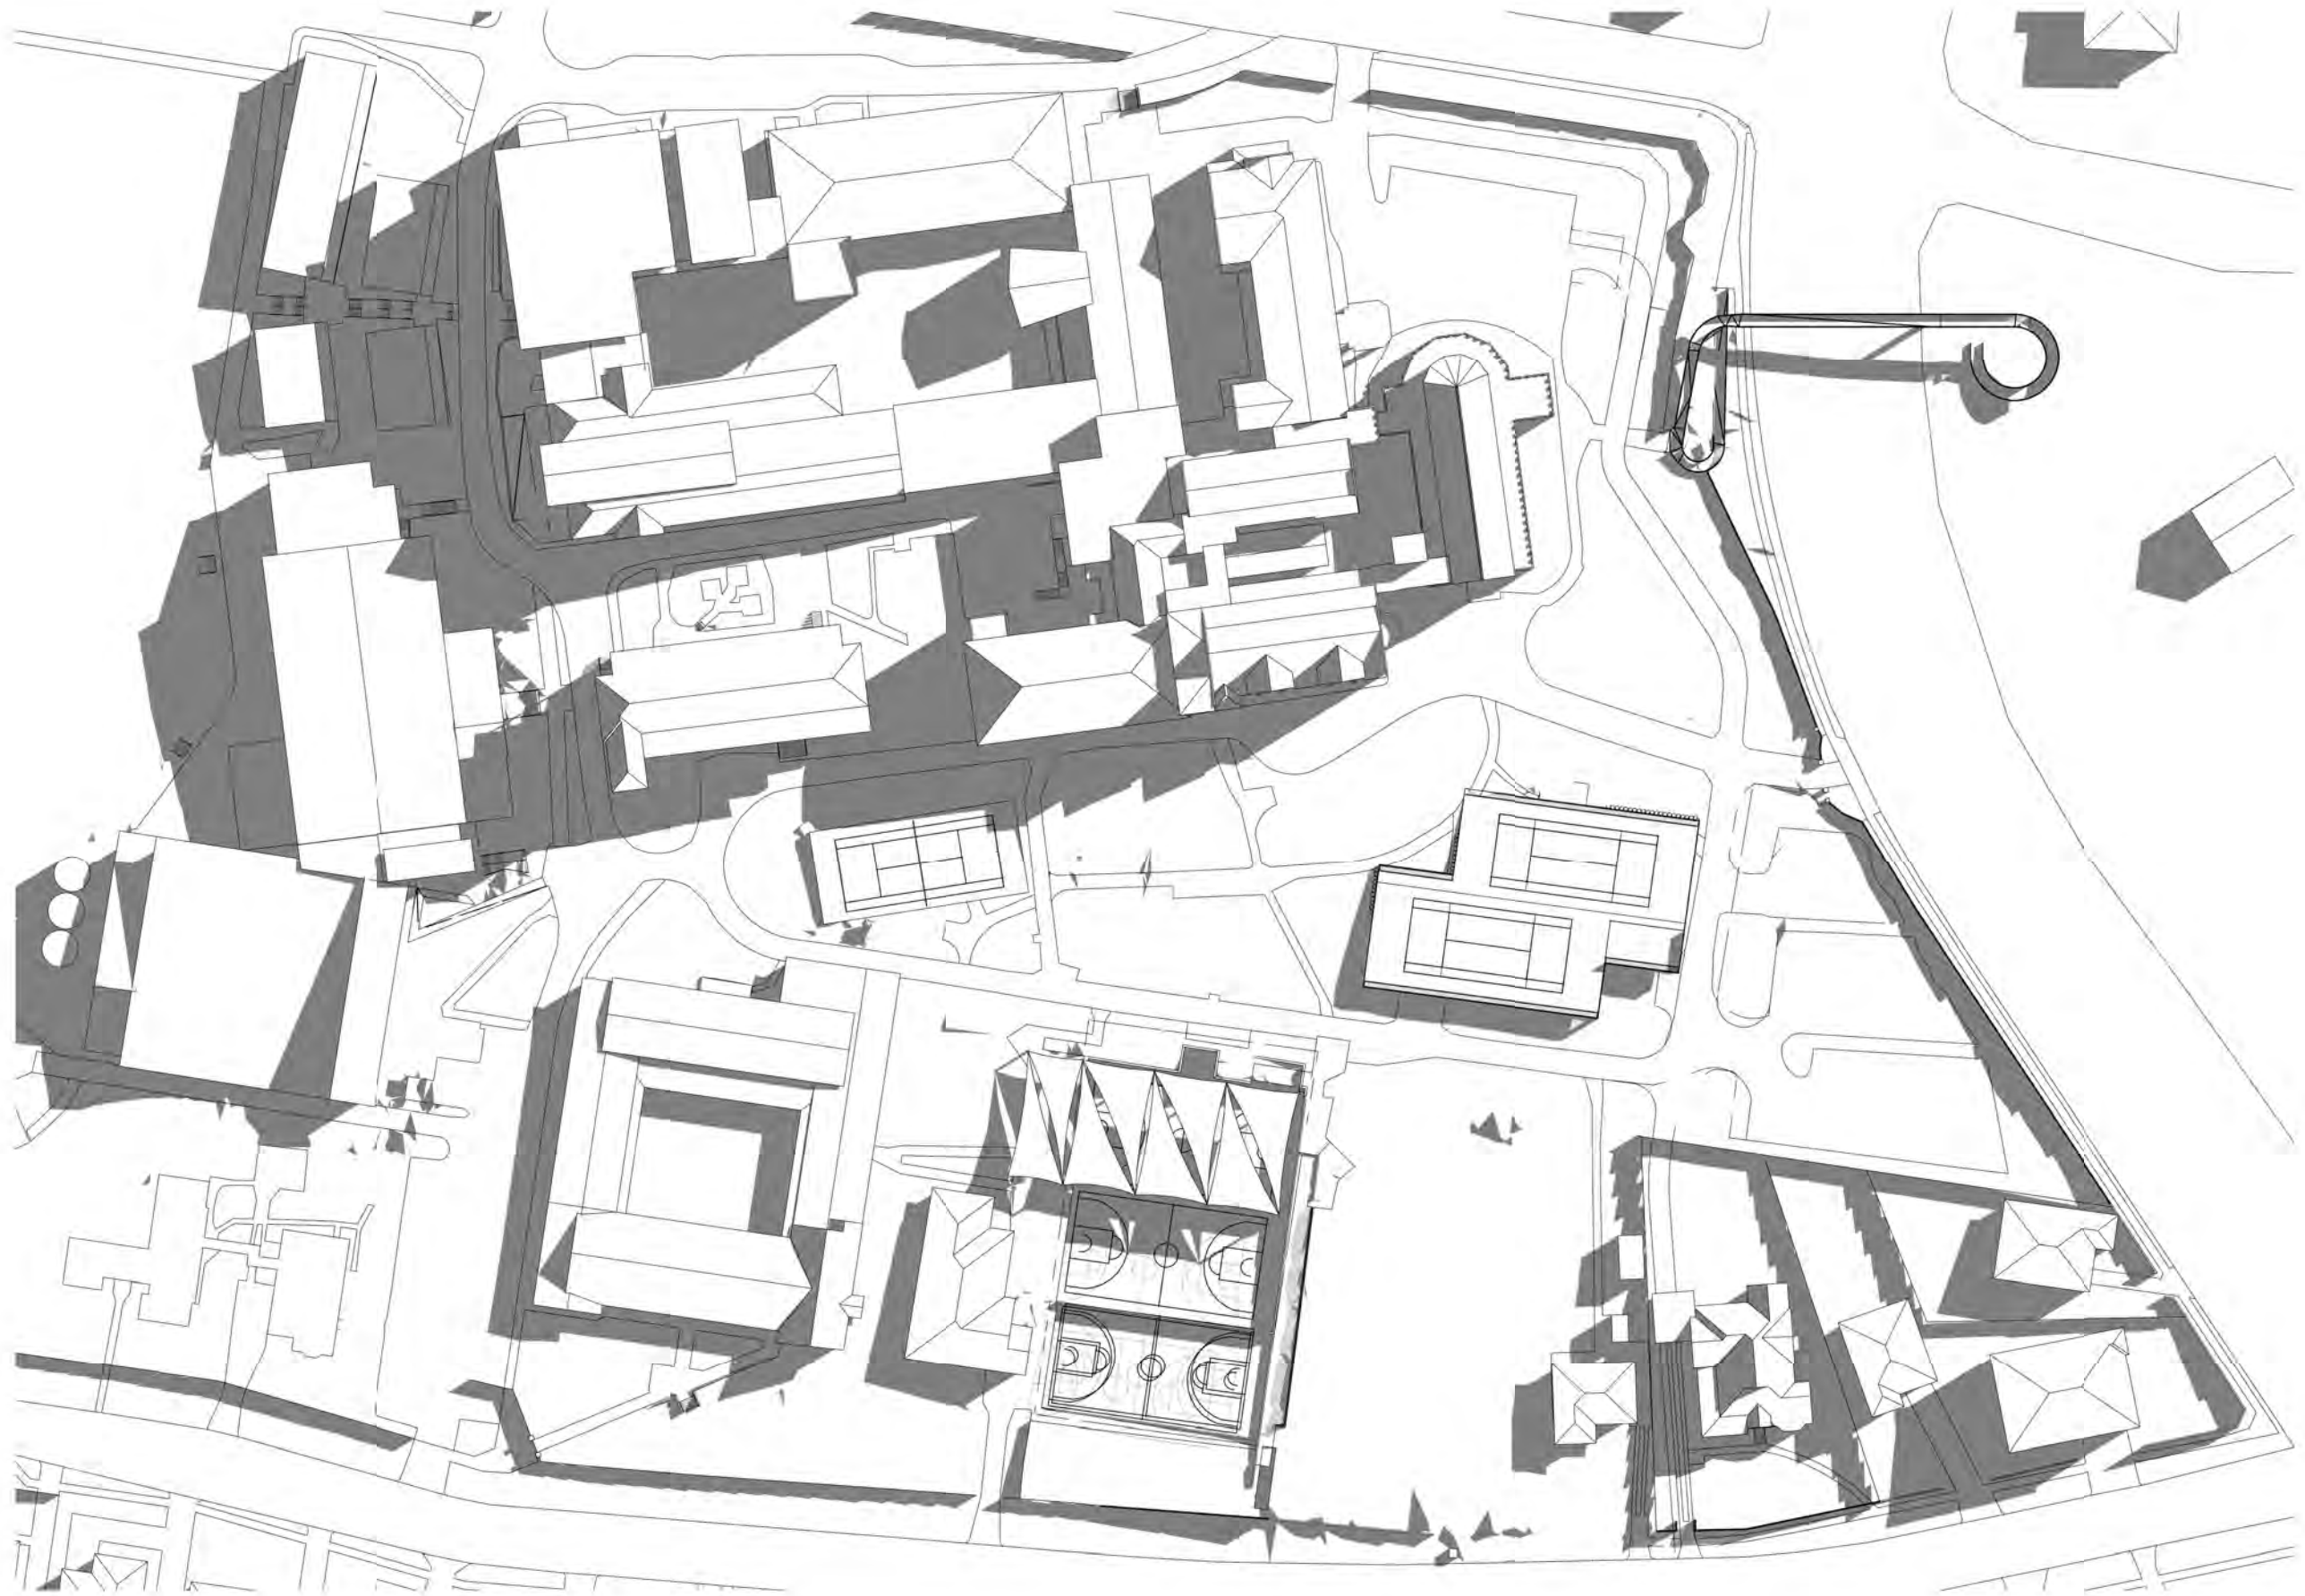

3 SHADOW DIAGRAM - JUNE 21 - 2PM - EXISTING
1 : 1000

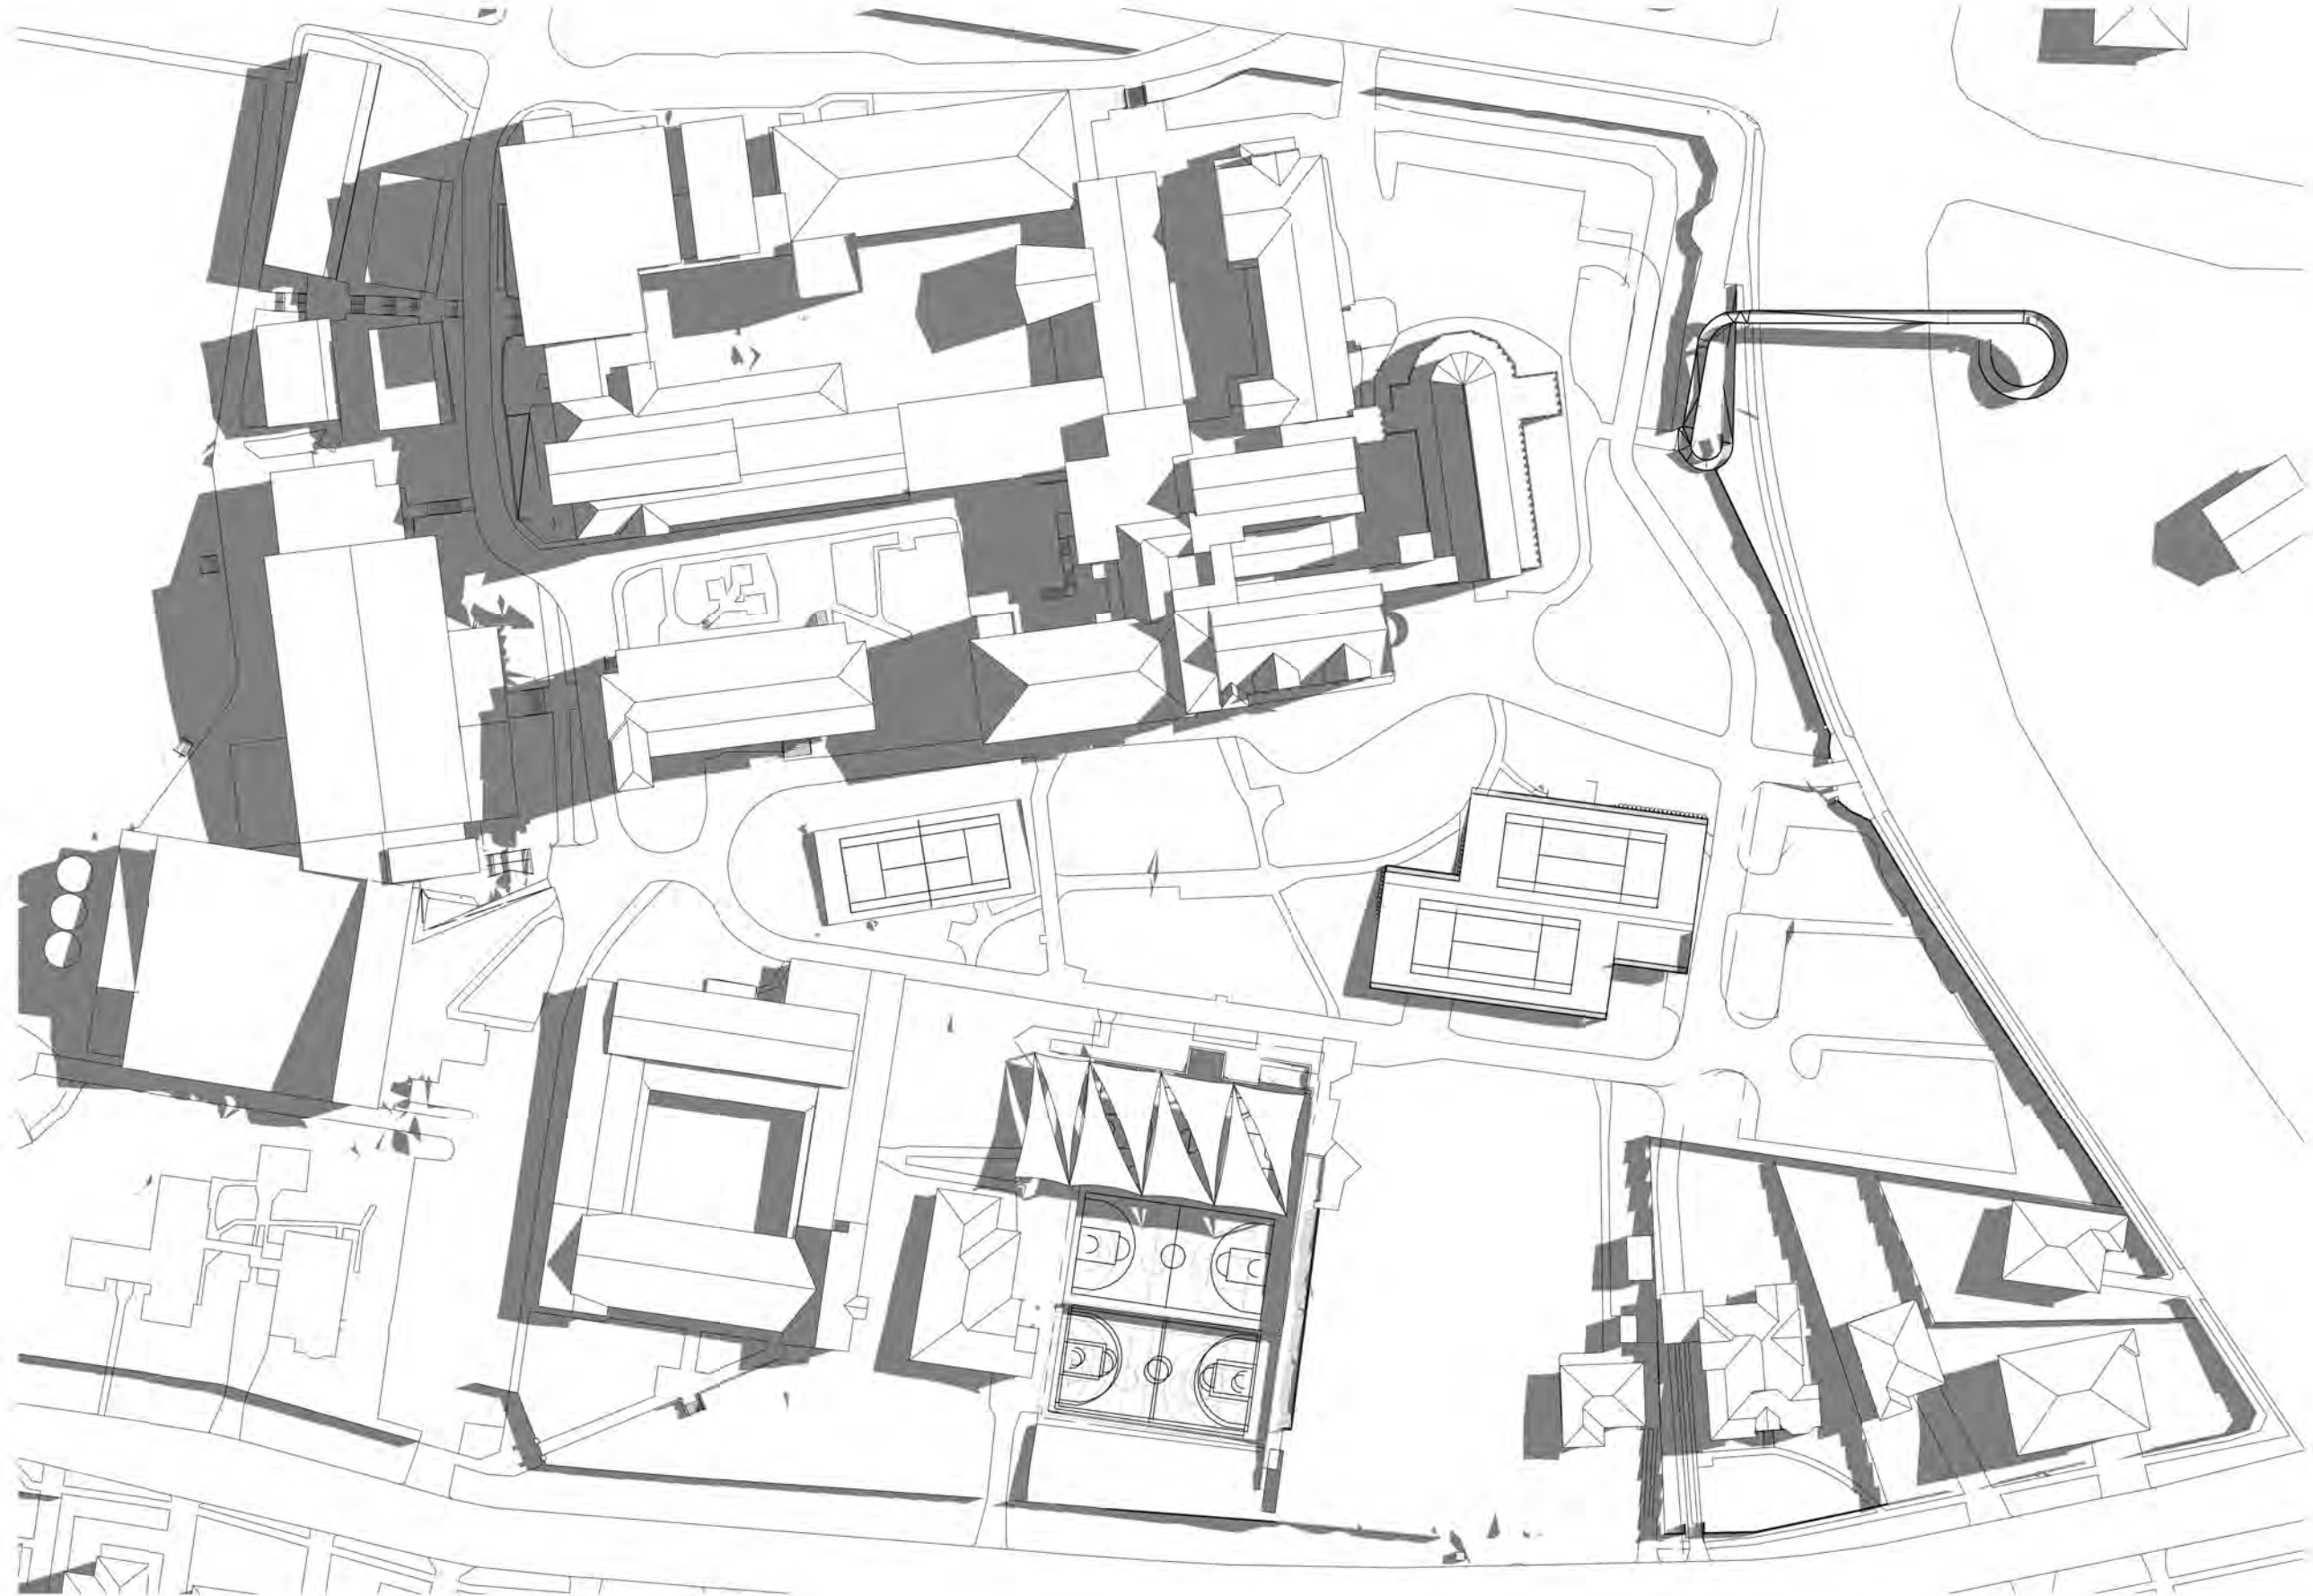


2 SHADOW DIAGRAM - JUNE 21 - 1 PM - PROPOSED
1 : 1000

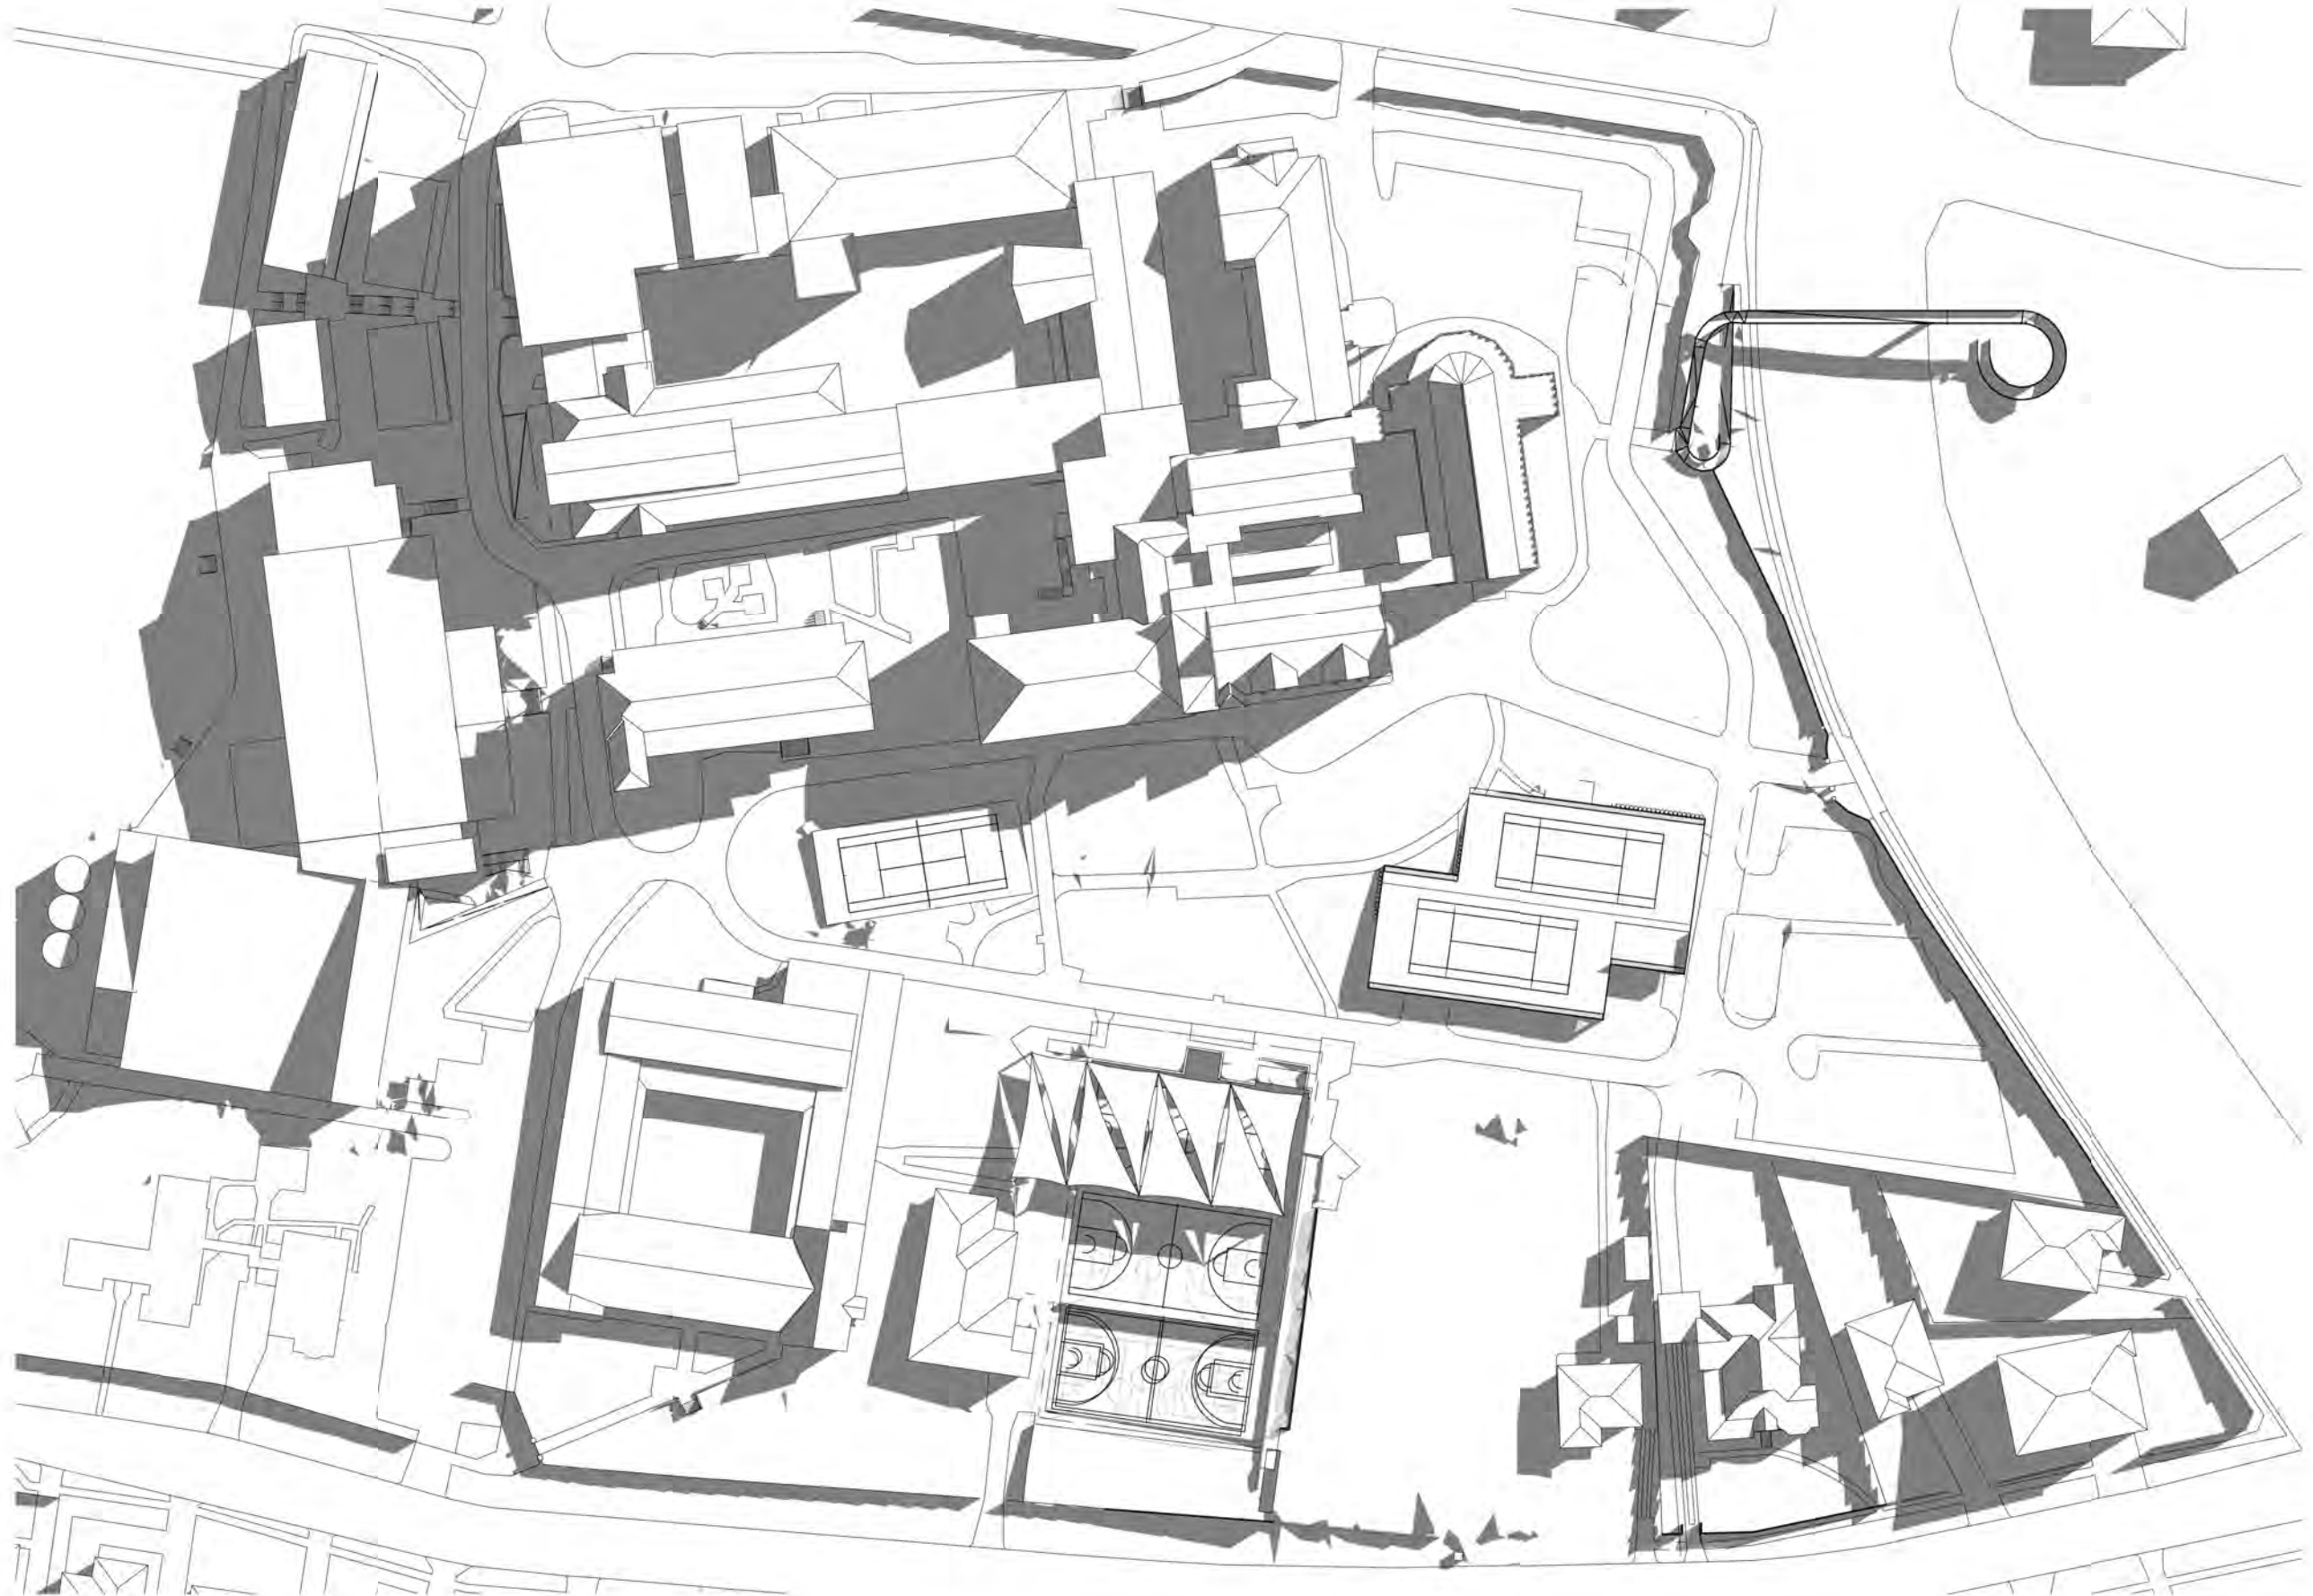

4 SHADOW DIAGRAM - JUNE 21 - 2 PM - PROPOSED
1 : 1000

Revisions	No.	Date	Description	Ver	App'd
1	2011/2020	DRAFT RTS			
A	08/12/2020	SSD RESUBMISSION			

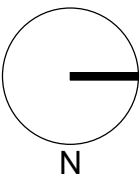

Key

Client

LORETO NORMANHURST



Architect



79 Myrtle Street Chippendale NSW 2008 AUSTRALIA
ph +61 2 9311 8222 fx +61 2 9311 8200
ABN 53 003 782 250

Project

LORETO NORMANHURST P1A
CARPARK
91-93 PENNANT HILLS ROAD
NORMANHURST, NSW 2076

Proj. No. 18008

Drawing Title

SHADOW ANALYSIS -
SHEET 3_P1A

Sheet Status

NOT FOR CONSTRUCTION


Scale

1 : 1000
@A1


Drawing No.

DA5003 A

Issue

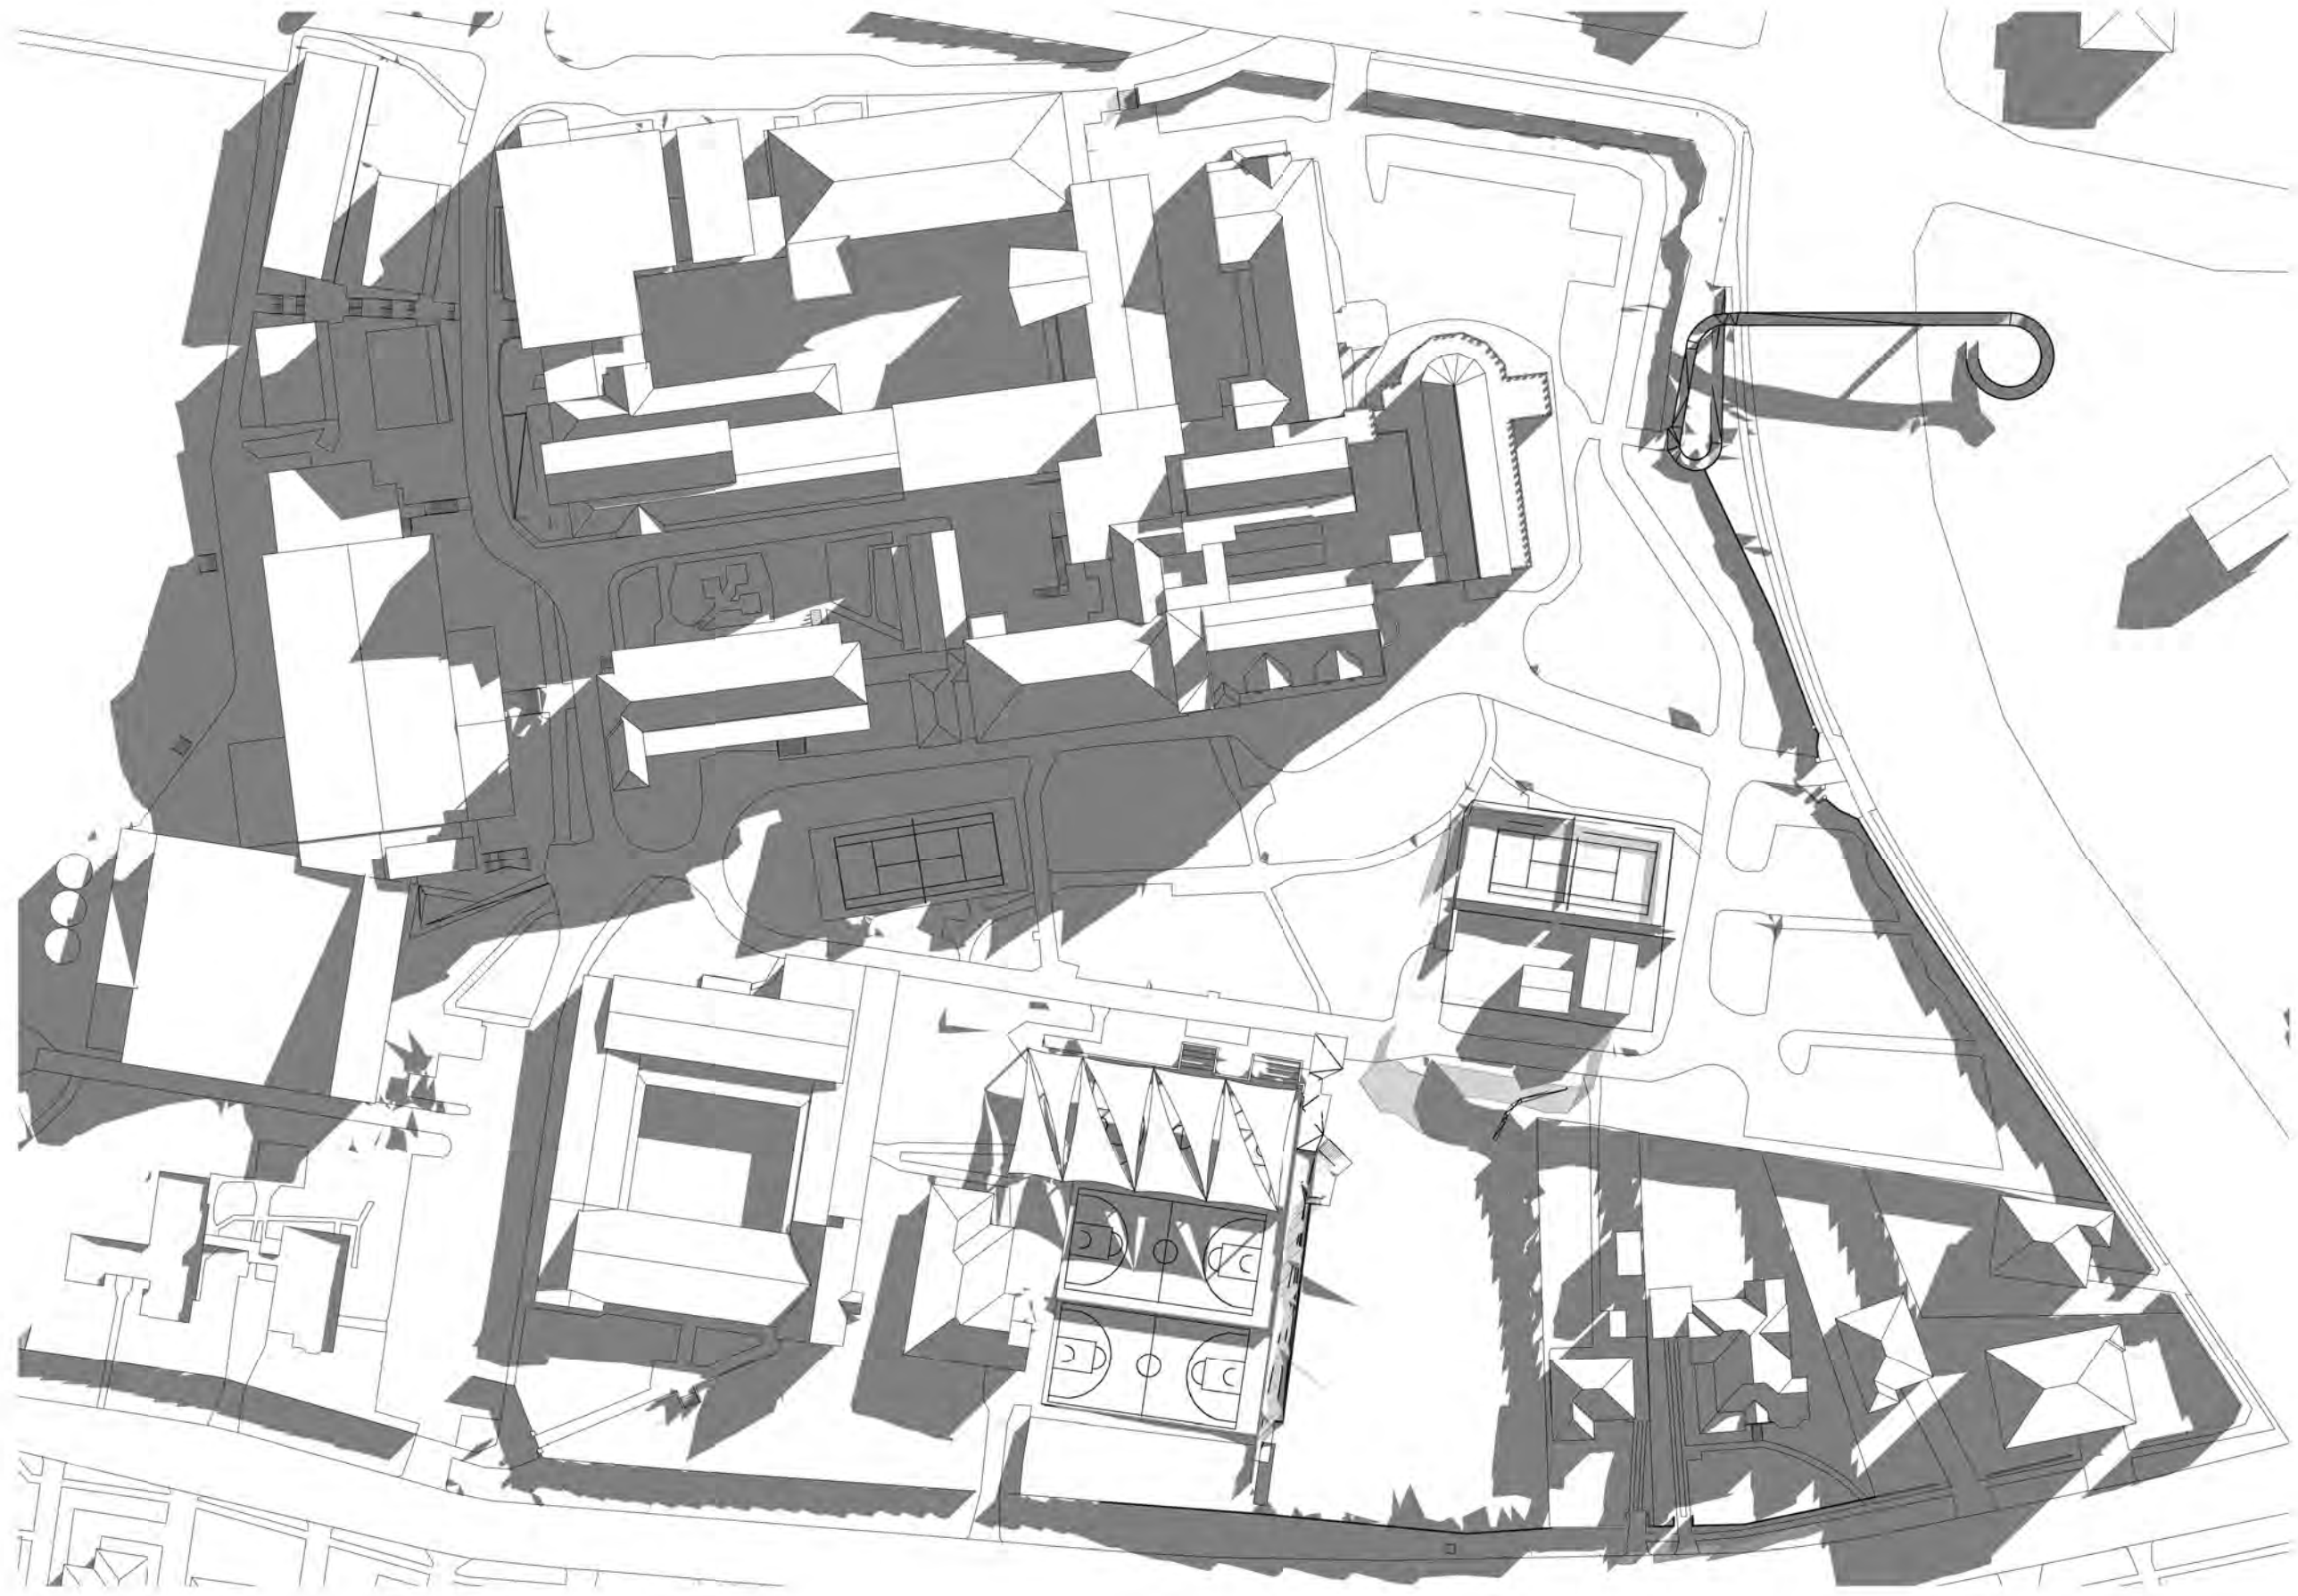


1 SHADOW DIAGRAM - JUNE 21 - 3 PM - EXISTING
1 : 1000

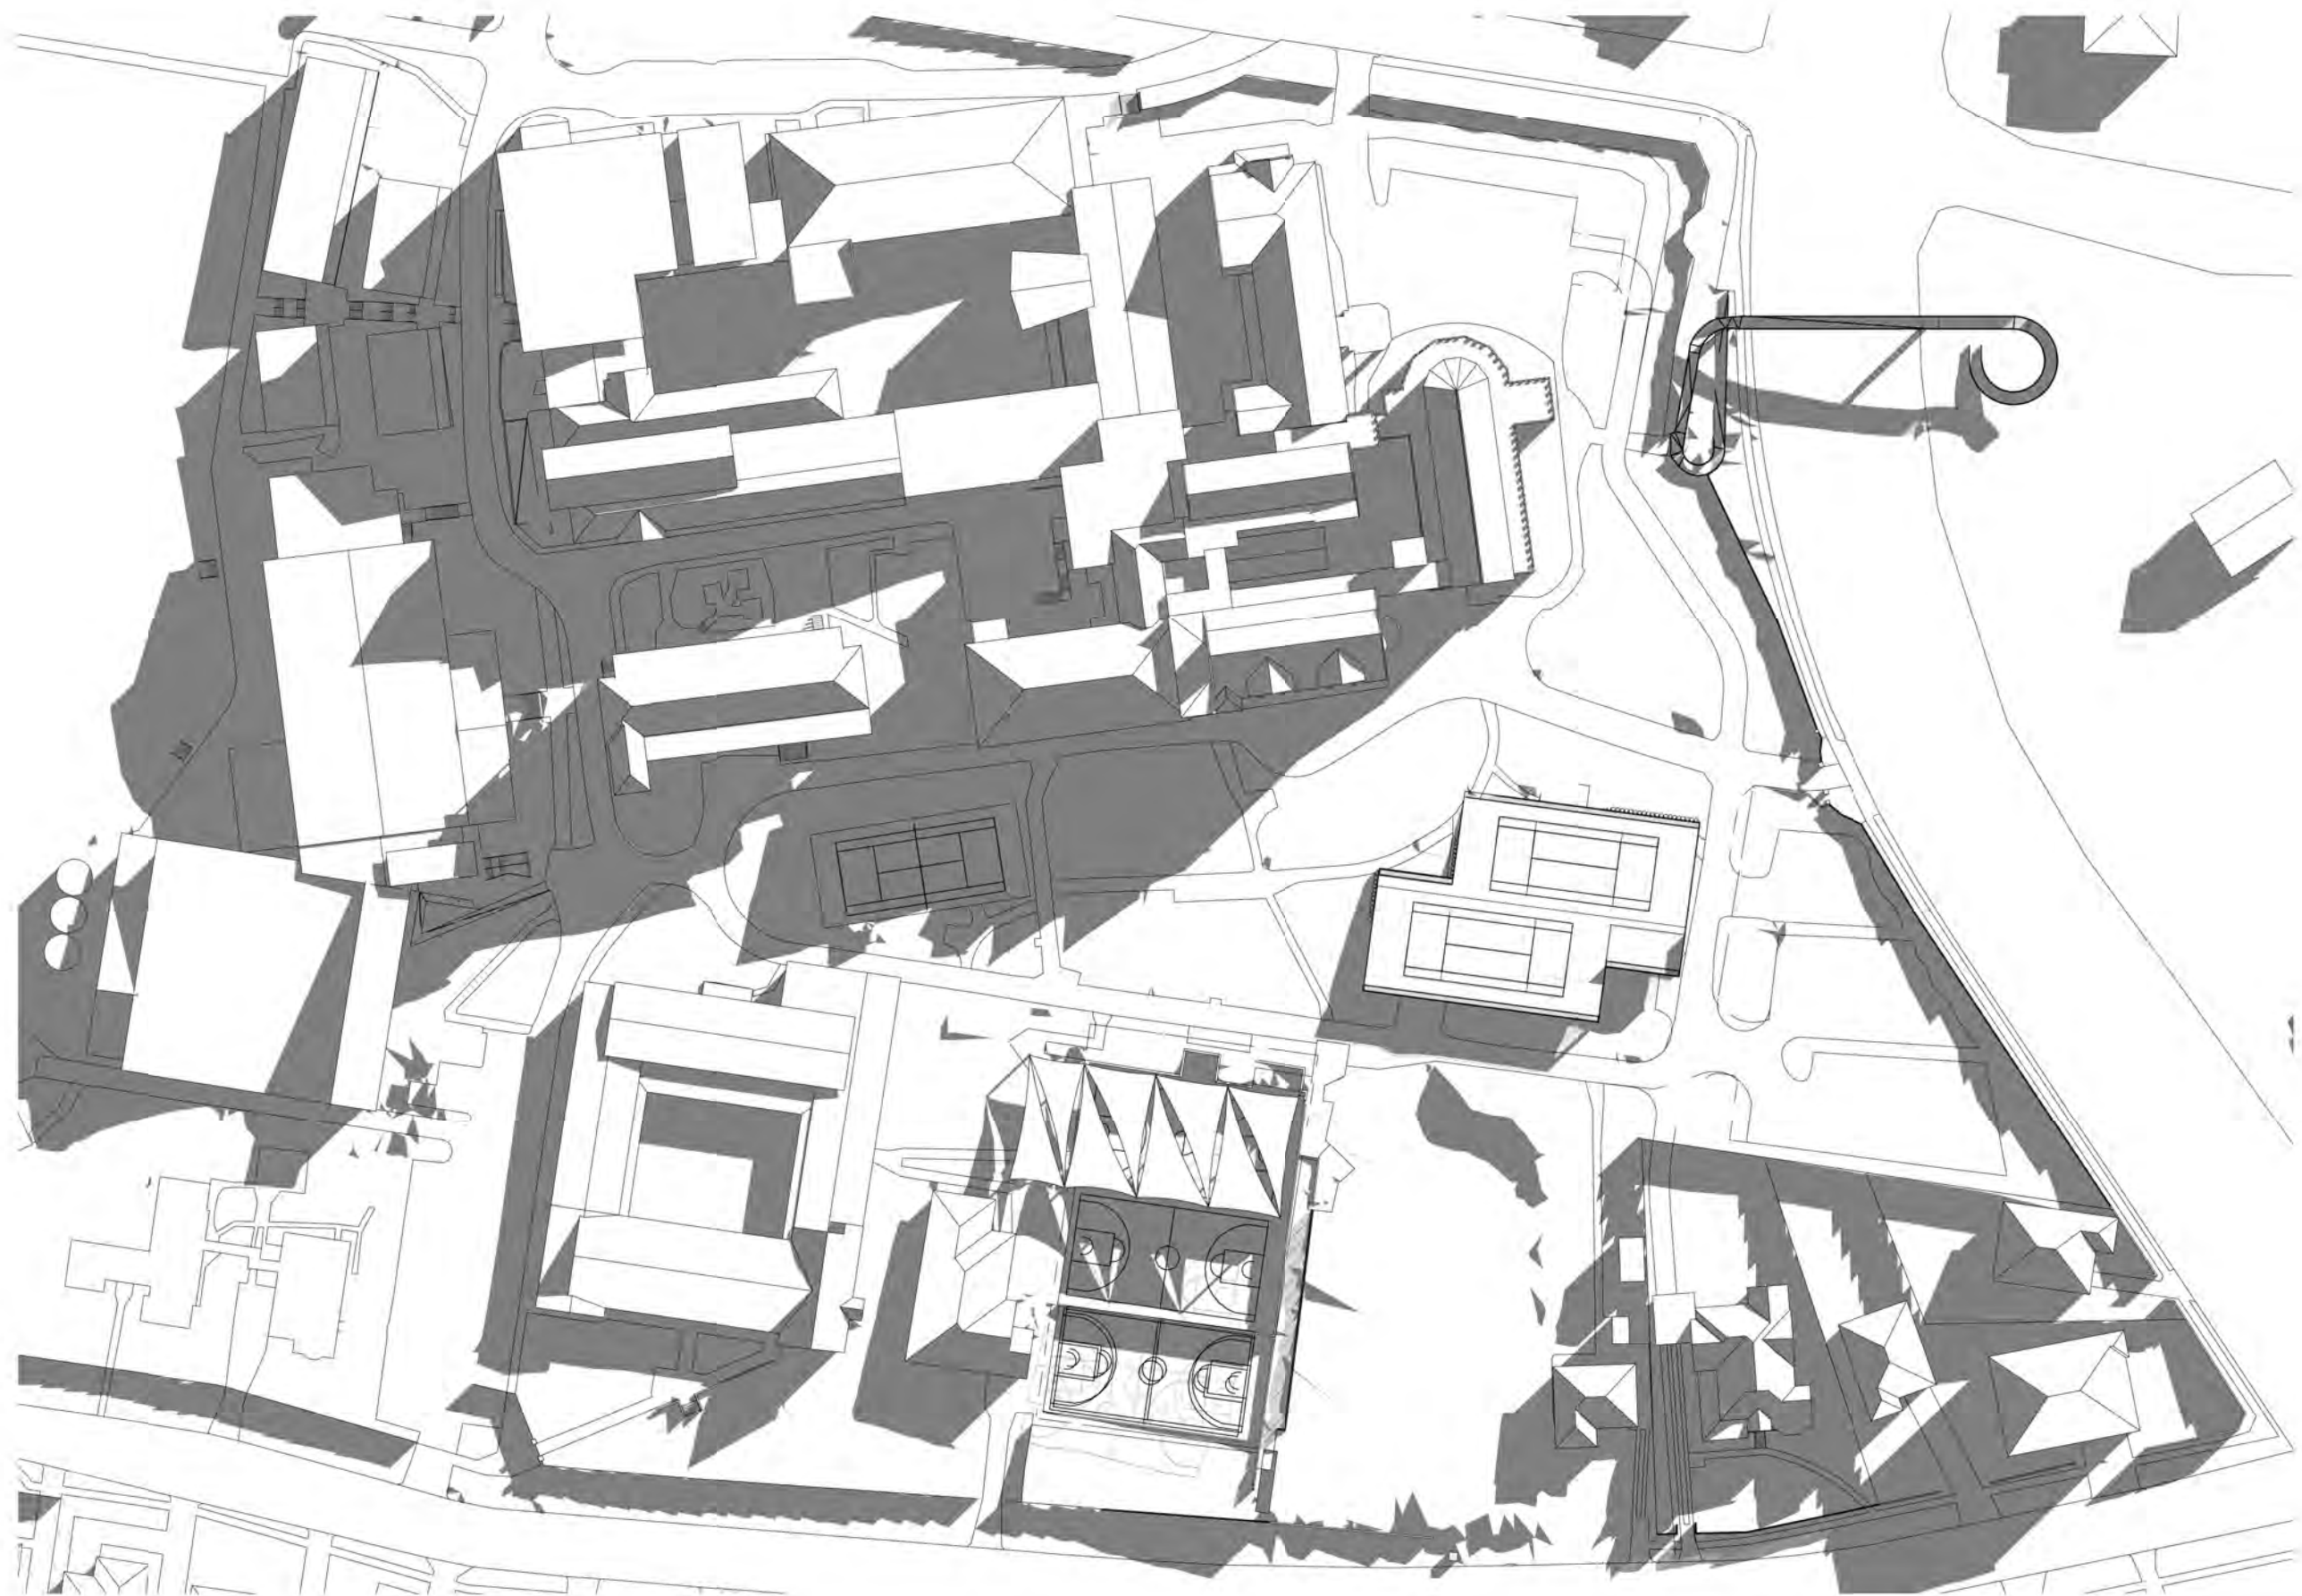

2 SHADOW DIAGRAM - JUNE 21 - 3 PM - PROPOSED
1 : 1000

Revisions No.	Date	Description	Ver	App'd
1	20/11/2020	DRAFT RTS		
A	08/12/2020	SSD RESUBMISSION		

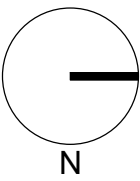

Key

Client

LORETO NORMANHURST



Architect



79 Myrtle Street Chippendale NSW 2008 AUSTRALIA
ph +61 2 9311 8222 fx +61 2 9311 8200
ABN 53 003 782 250

Project

LORETO NORMANHURST P1A
CARPARK

91-93 PENNANT HILLS ROAD
NORMANHURST. NSW 2076

Proj. No. 18008

Drawing Title

SHADOW ANALYSIS -
SHEET 4_P1A

Sheet Status

NOT FOR CONSTRUCTION

Scale

1 : 1000
@A1

Drawing No.

DA5004 A

Issue