

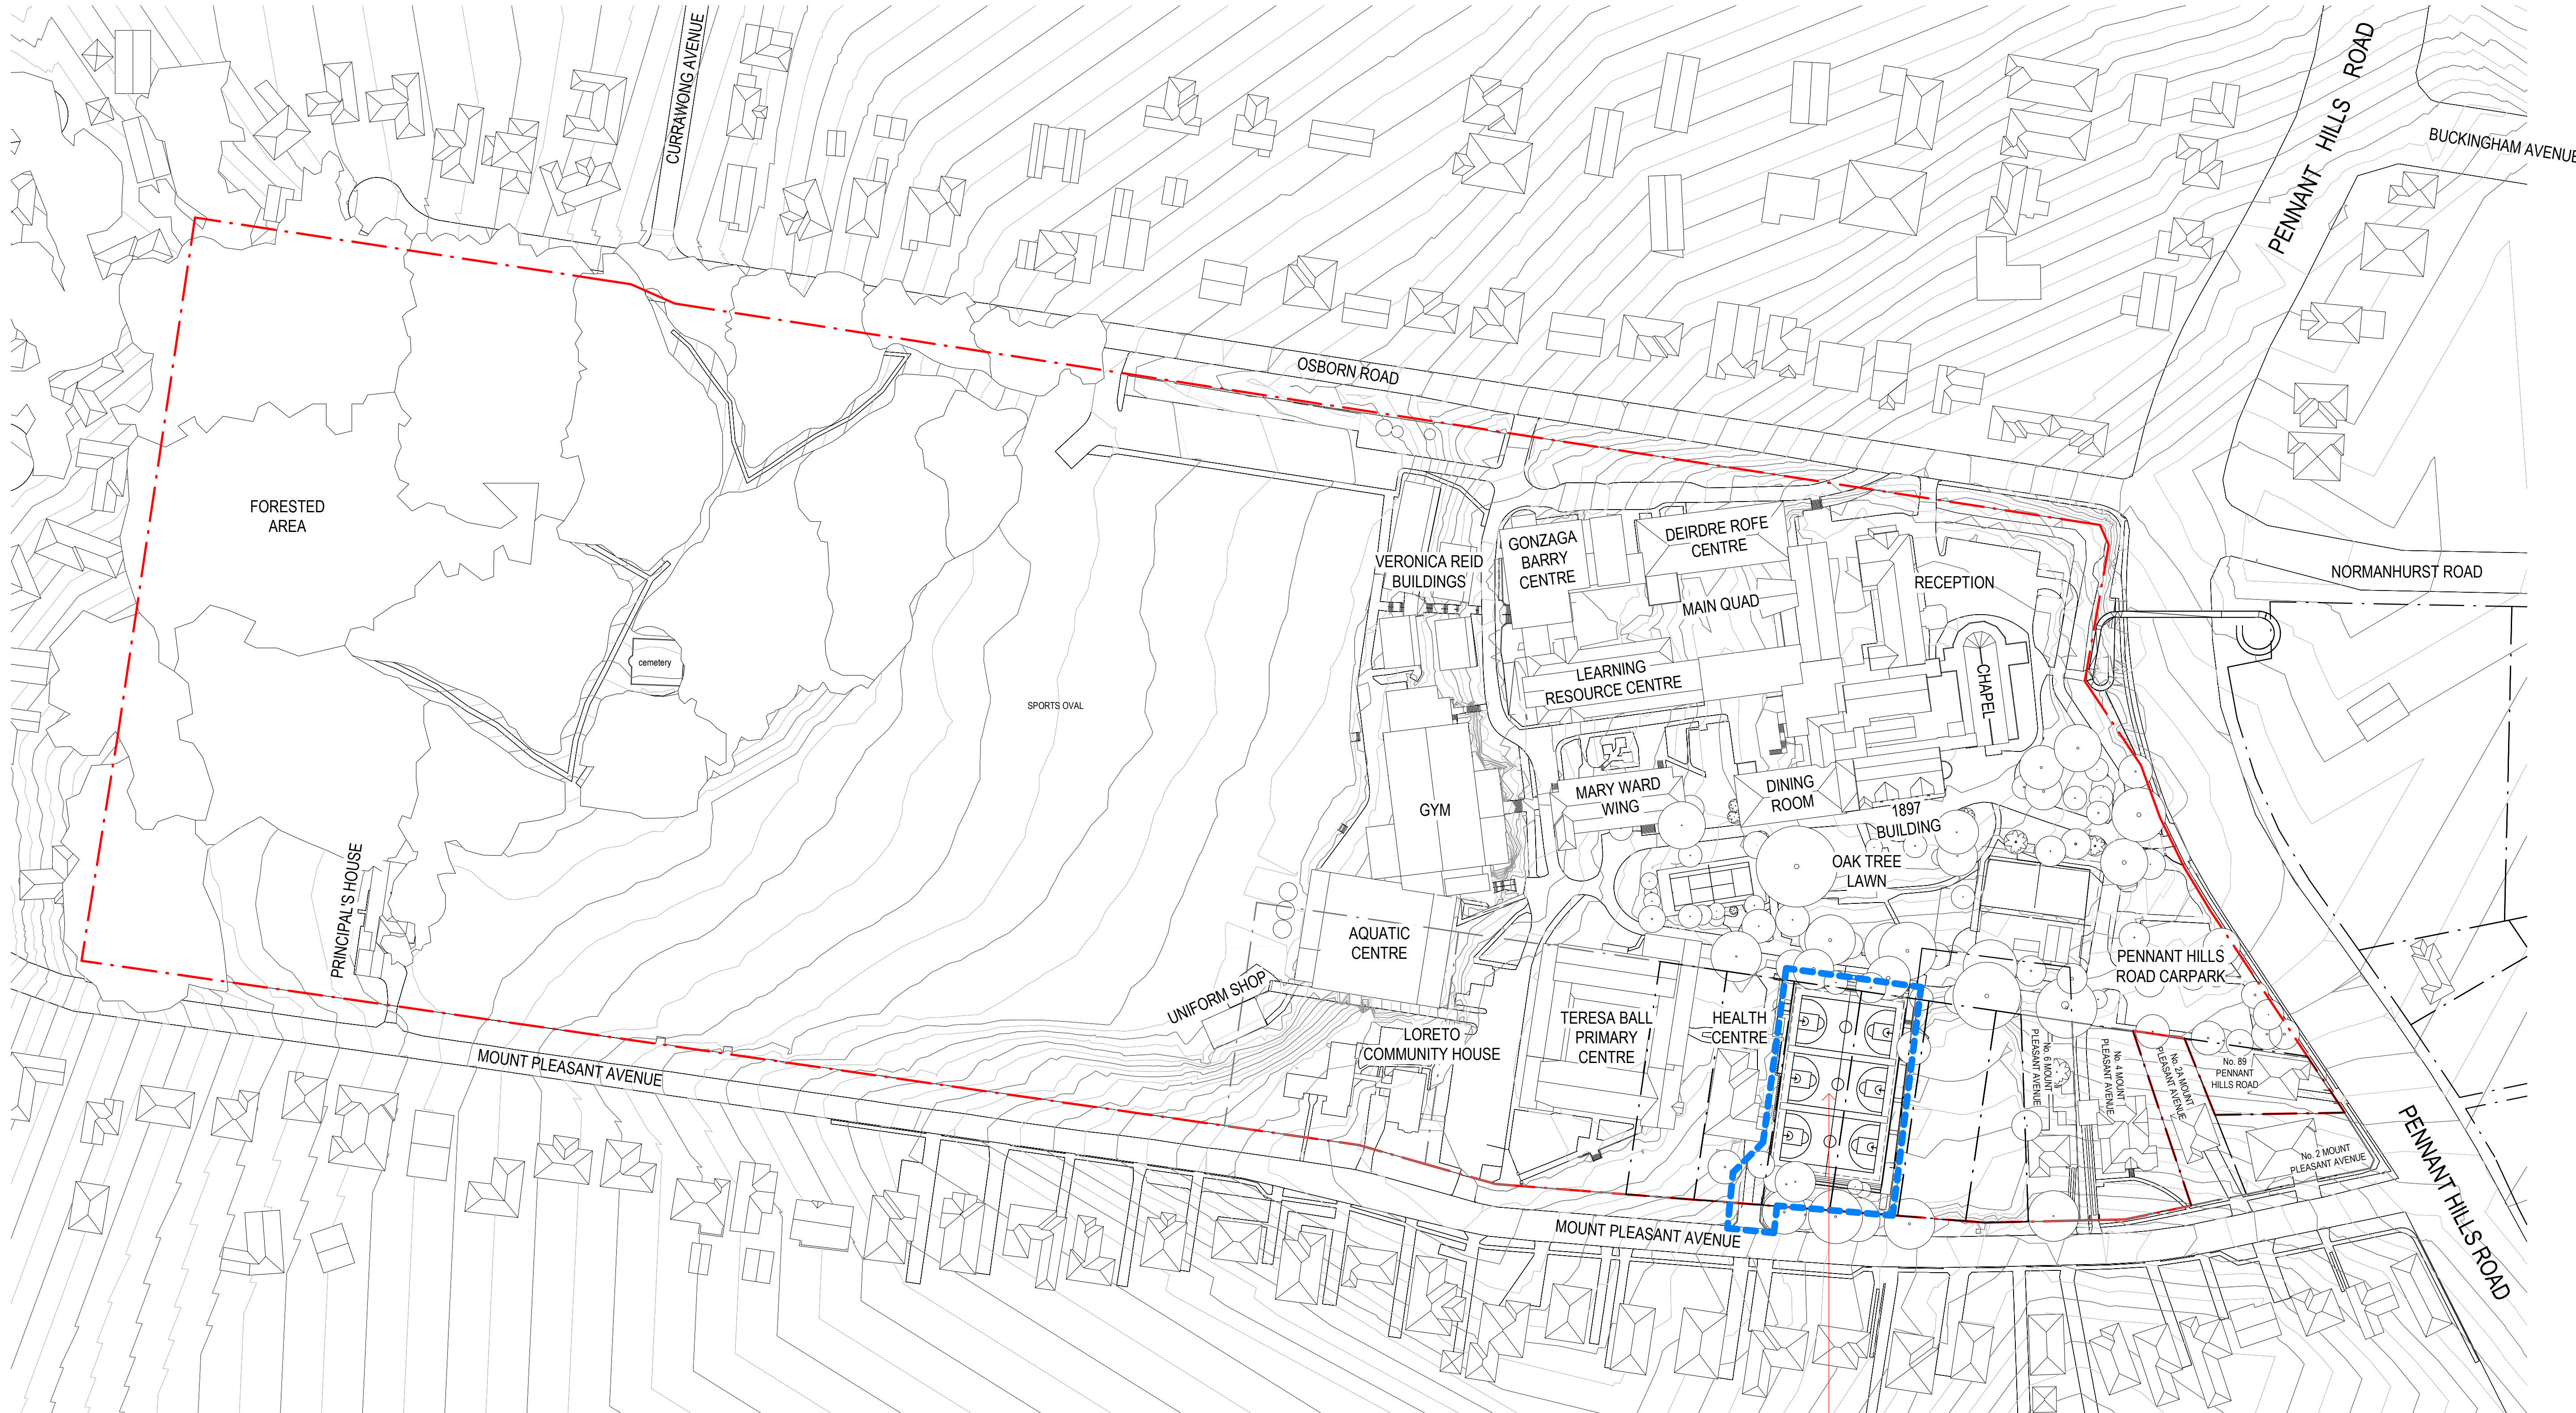


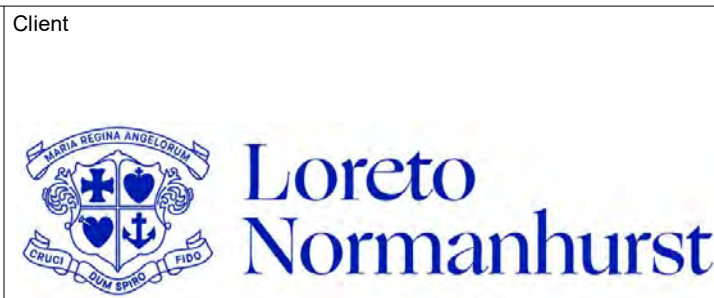

P4A
CARPAK

Revisions	No.	Date	Description	Ver	App'd
1	20/11/2020	DRAFT RTS			
A	08/12/2020	SSD RESUBMISSION			

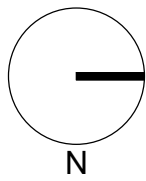


Architect
AJ+C
ALLEN JACK+COTTIER
79 Myrtle Street Chippendale NSW 2008 AUSTRALIA
ph +61 2 9311 8222 fx +61 2 9311 8200
ABN 53 003 782 250


Project
LORETO NORMANHURST P4A CARPAK
91-93 PENNANT HILLS ROAD
NORMANHURST, NSW 2076
Proj. No. 18008

Drawing Title
PROJECT SCOPE_P4A
Sheet Status
NOT FOR CONSTRUCTION

Scale
1 : 1000
@A1
Drawing No.
DA1001 A
Issue

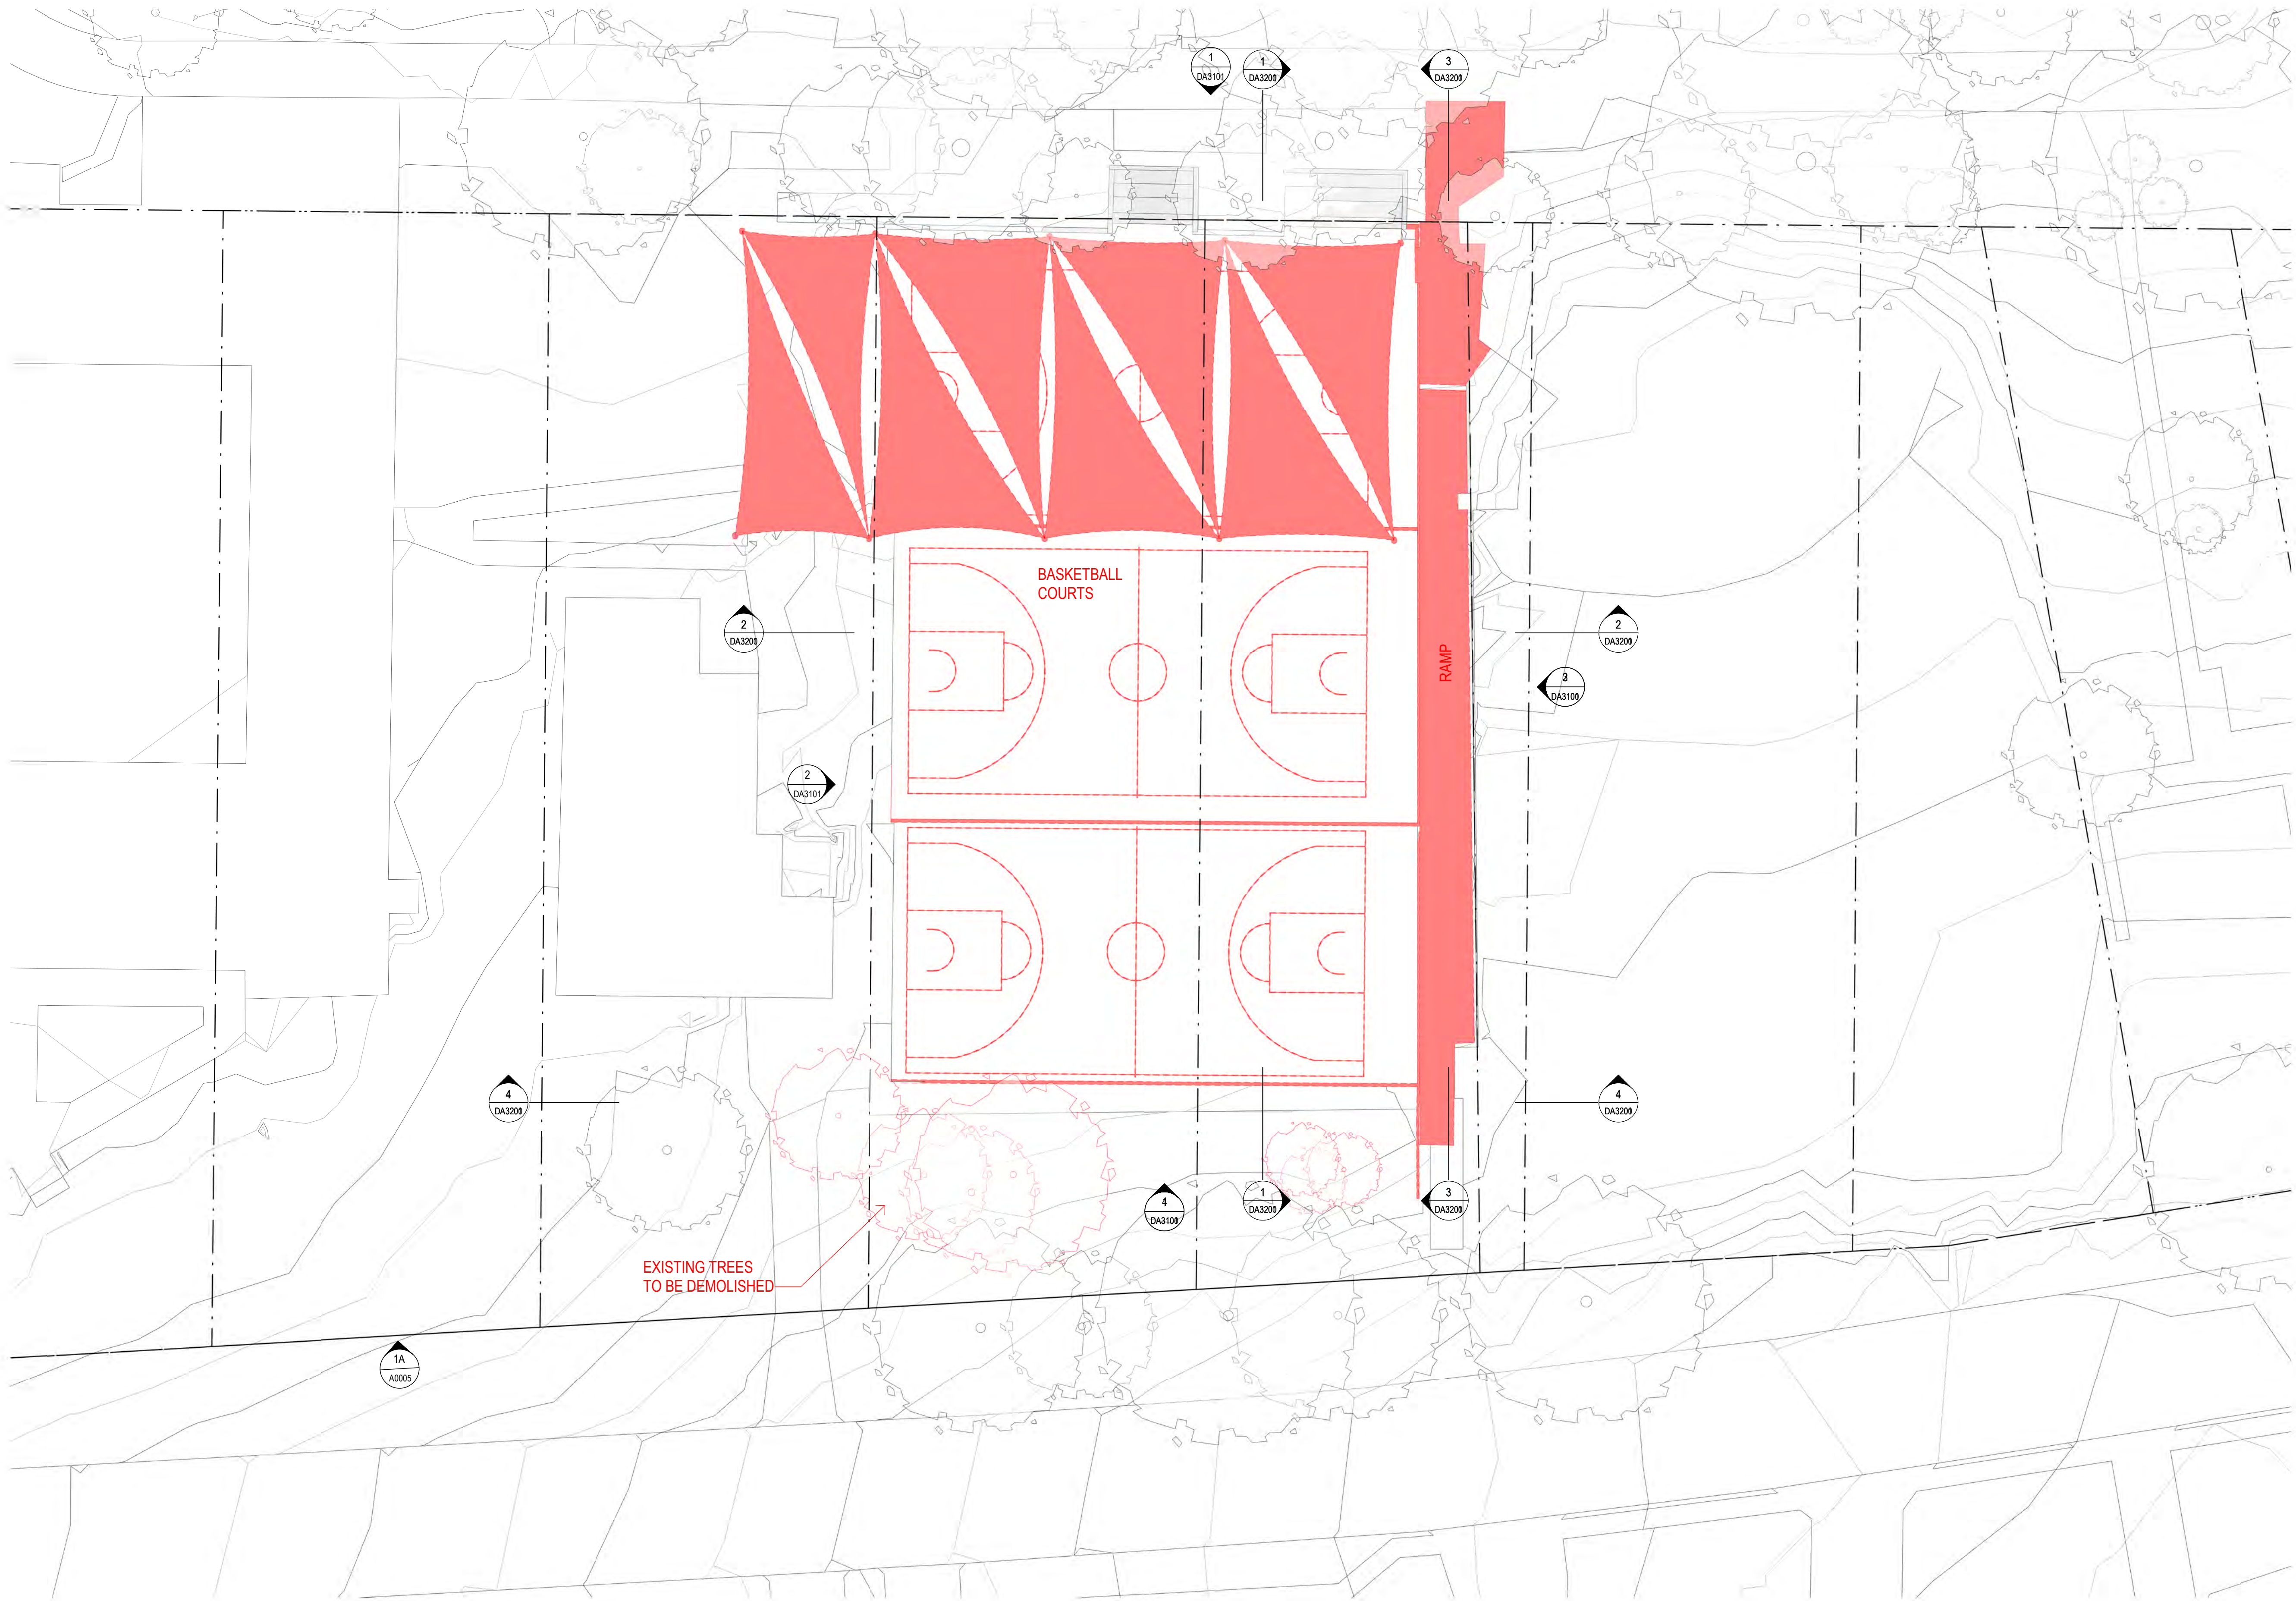

Revisions	No.	Date	Description	Ver	App'd
1	20/11/2020	DRAFT RTS			
A	08/12/2020	SSD RESUBMISSION			

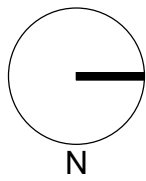

Client



Architect



79 Myrtle Street Chippendale NSW 2008 AUSTRALIA
ph +61 2 9311 8222 fx +61 2 9311 8200
ABN 53 003 782 250

Project

LORETO NORMANHURST P4A
CARPARK
91-93 PENNANT HILLS ROAD
NORMANHURST. NSW 2076

Proj. No. 18008

Drawing Title

DEMOLITION PLAN_P4A

Sheet Status

NOT FOR CONSTRUCTION

Scale

1 : 200 @A1

Drawing No.

DA1100 A


Issue



PARKING P4A	
TYPE	Count
ACCESSIBLE	2
STANDARD	65
Grand total: 67	

1 P4A - LOWER 1 : 200

Revisions No.	Date	Description	Ver	App'd
1	20/11/2020	DRAFT RTS		
A	08/12/2020	SSD RESUBMISSION		

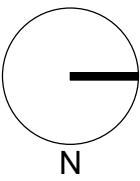

AJ+C
ALLEN JACK+COTTIER
79 Myrtle Street Chippendale NSW 2008 AUSTRALIA
ph +61 2 9311 8222 fx +61 2 9311 8200
ABN 53 003 782 250

Project
LORETO NORMANHURST P4A CARPARK
91-93 PENNANT HILLS ROAD
NORMANHURST. NSW 2076
Proj. No. 18008


Drawing Title
LOWER LEVEL PLAN_P4A
Sheet Status
NOT FOR CONSTRUCTION

Scale
1 : 200 @A1
Drawing No.
DA2000 A
Issue



Revisions No.	Date	Description
1	20/11/2020	DRAFT RTS
A	08/12/2020	SSD RESUBMISSION

Ver App'd

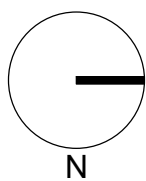

Key

Client



Architect



79 Myrtle Street Chippendale NSW 2008 AUSTRALIA
ph +61 2 9311 8222 fx +61 2 9311 8200
ABN 53 003 782 250

Project

LORETO NORMANHURST P4A
CARPARK
91-93 PENNANT HILLS ROAD
NORMANHURST. NSW 2076

Proj. No. 18008

Drawing Title

UPPER LEVEL PLAN_P4A

Sheet Status

NOT FOR CONSTRUCTION

Scale

1 : 200 @A1


Drawing No.

DA2001 A


Issue



1 EAST ELEVATION 1:200

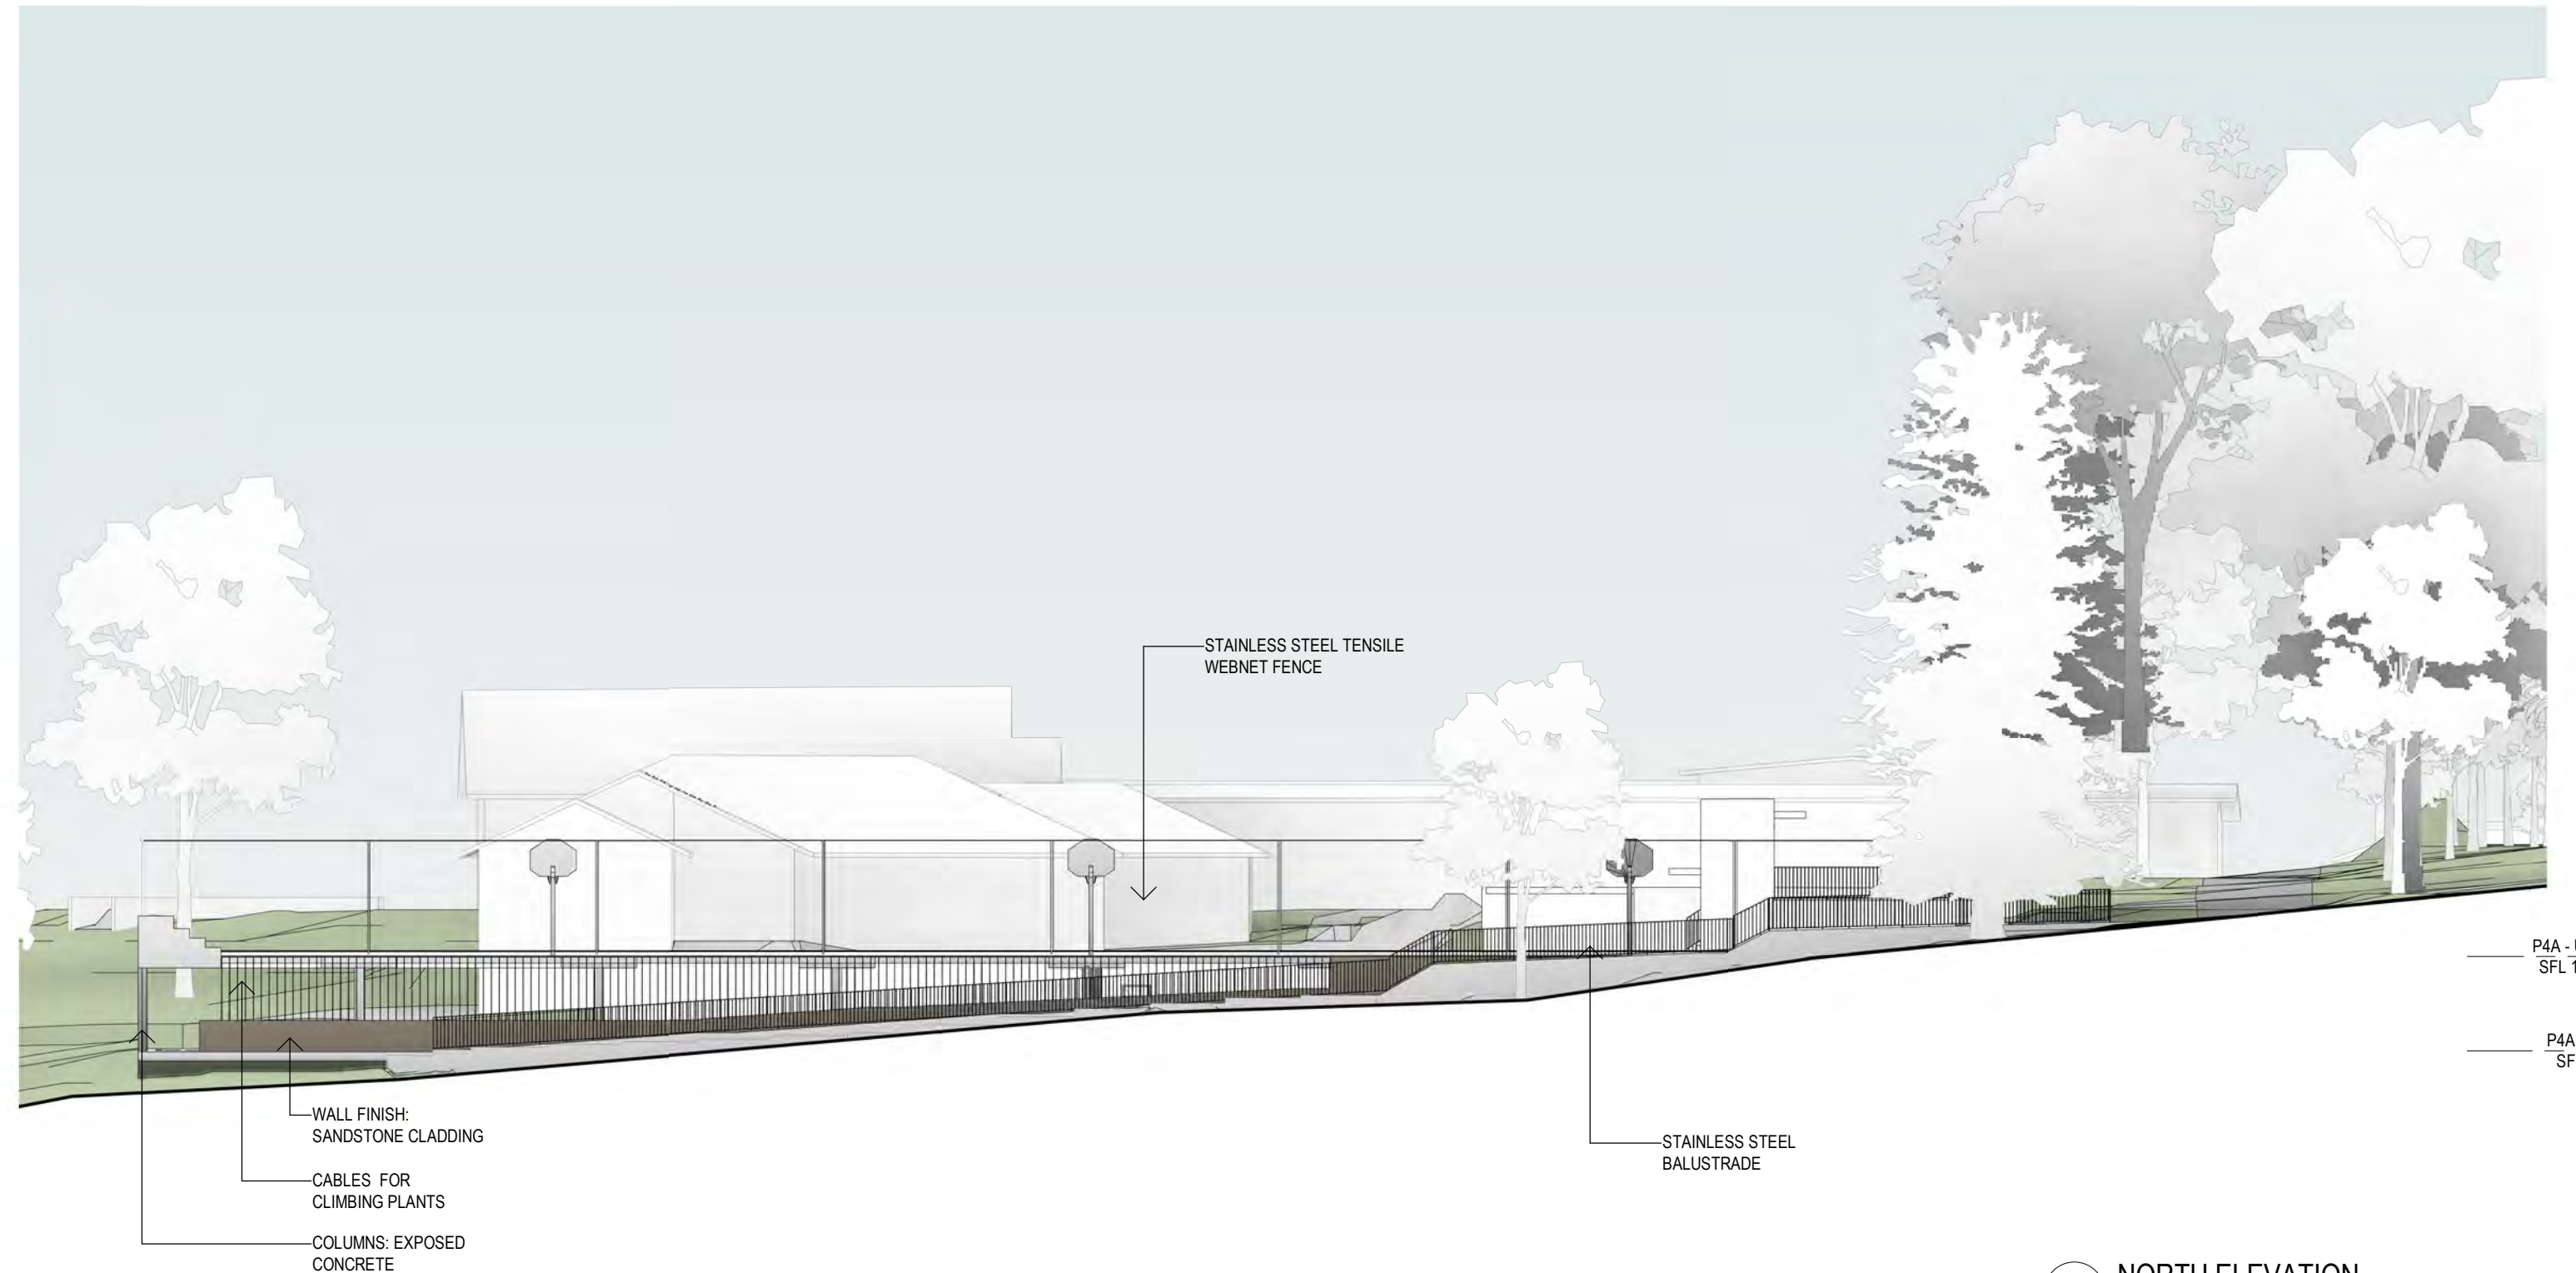

2 NORTH ELEVATION 1:200

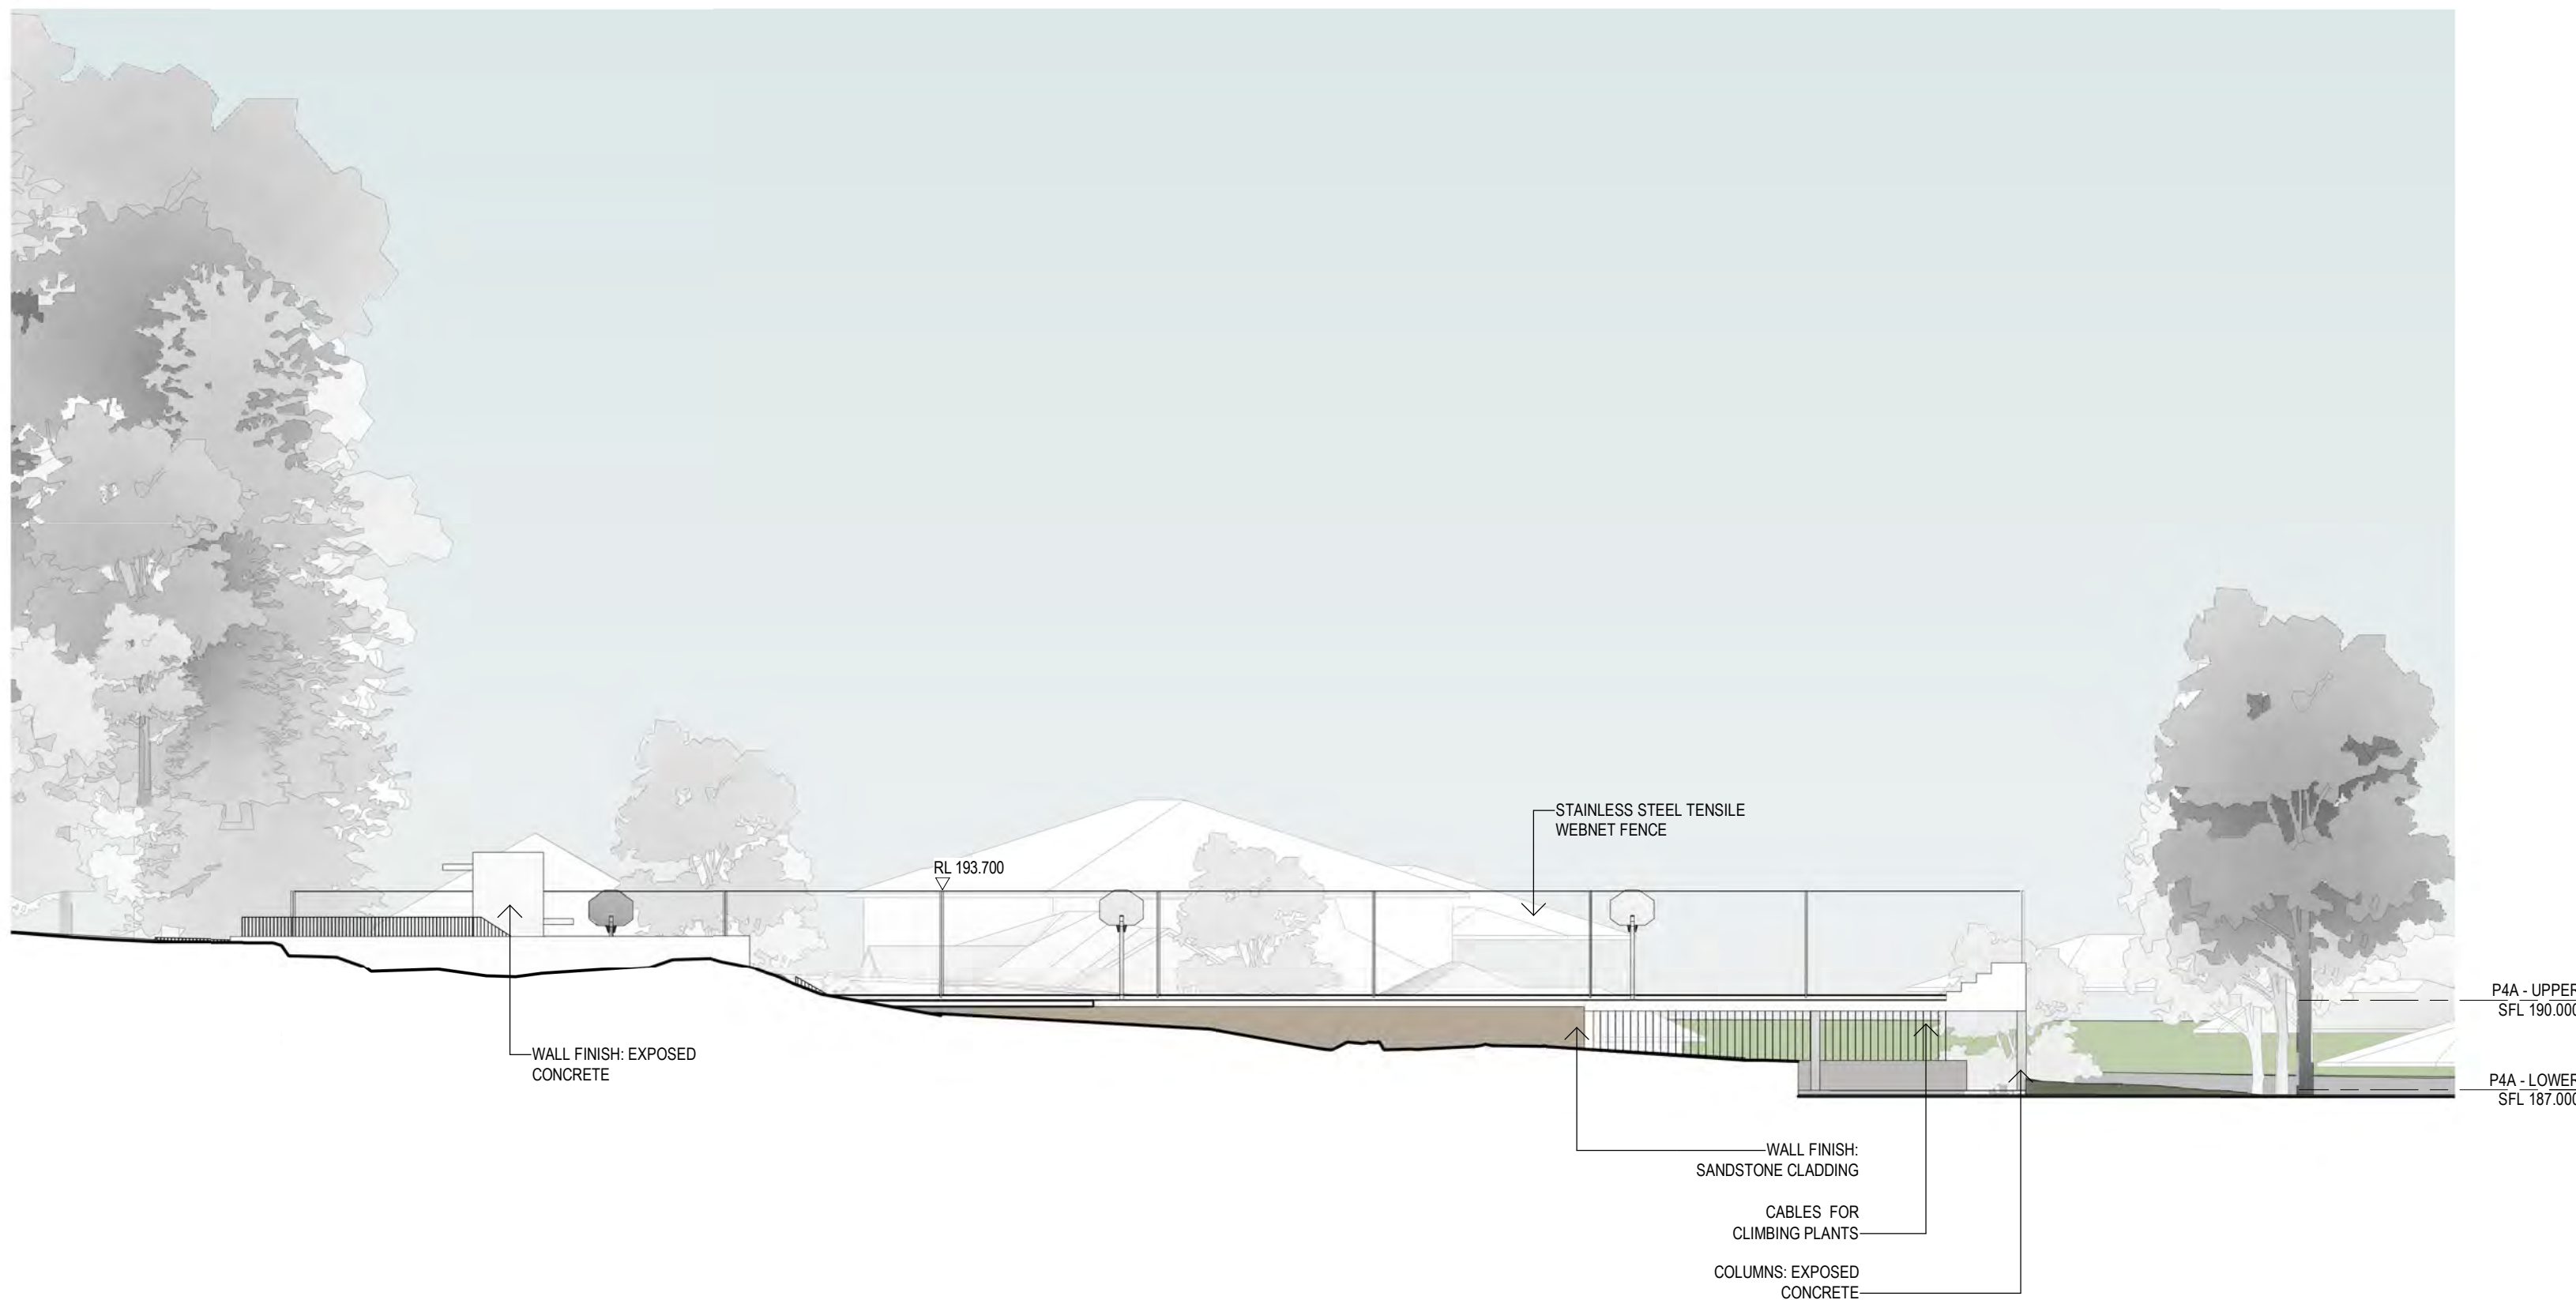


3 SOUTH ELEVATION 1:200



4 WEST ELEVATION 1:200

Revisions No.	Date	Description	Ver	App'd
1	20/11/2020	DRAFT RTS		
A	08/12/2020	SSD RESUBMISSION		

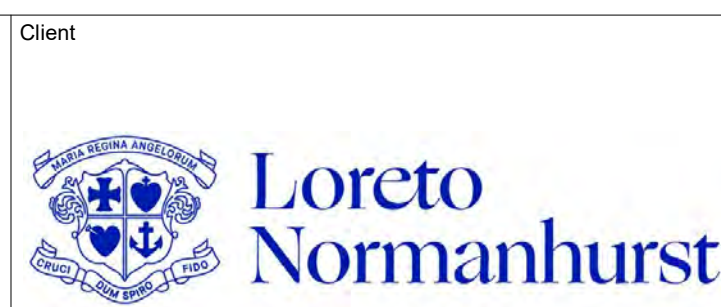


Architect
AJ+C
ALLEN JACK + COTTIER
79 Myrtle Street Chippendale NSW 2008 AUSTRALIA
ph +61 2 9311 8222 fx +61 2 9311 8200
ABN 53 003 782 250


Project
LORETO NORMANHURST P4A CARPARK
91-93 PENNANT HILLS ROAD
NORMANHURST, NSW 2076
Proj. No. 18008

Drawing Title
ELEVATIONS_P4A
Sheet Status
NOT FOR CONSTRUCTION


Scale
1:200 @A1
Drawing No.
DA3100 A
Issue

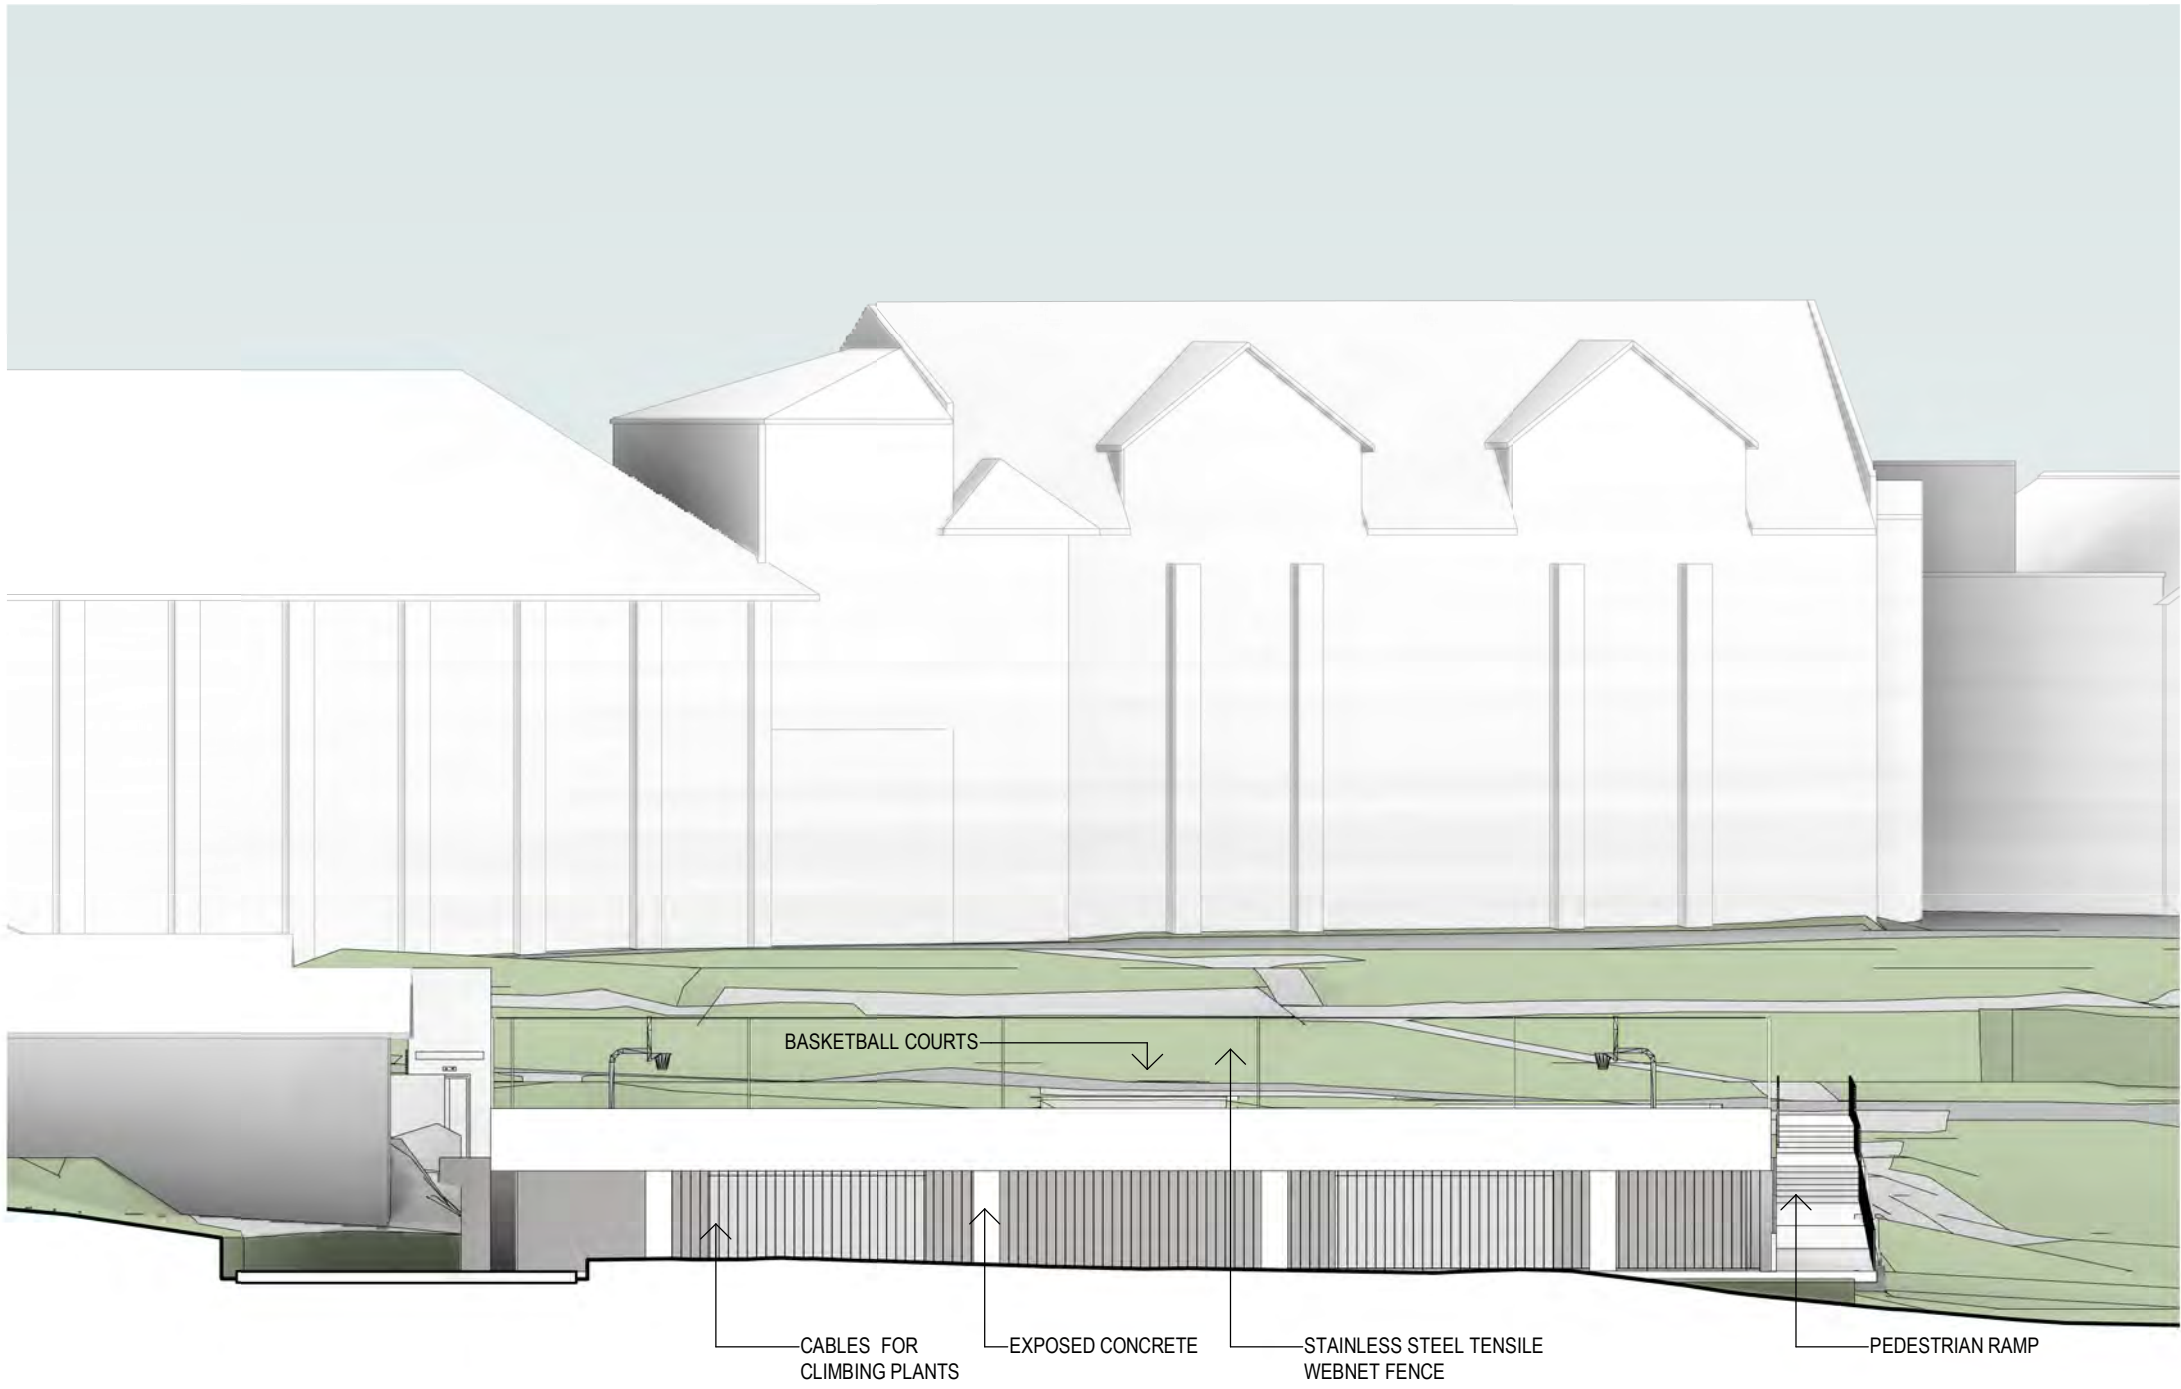

4 EAST ELEVATION 1:200

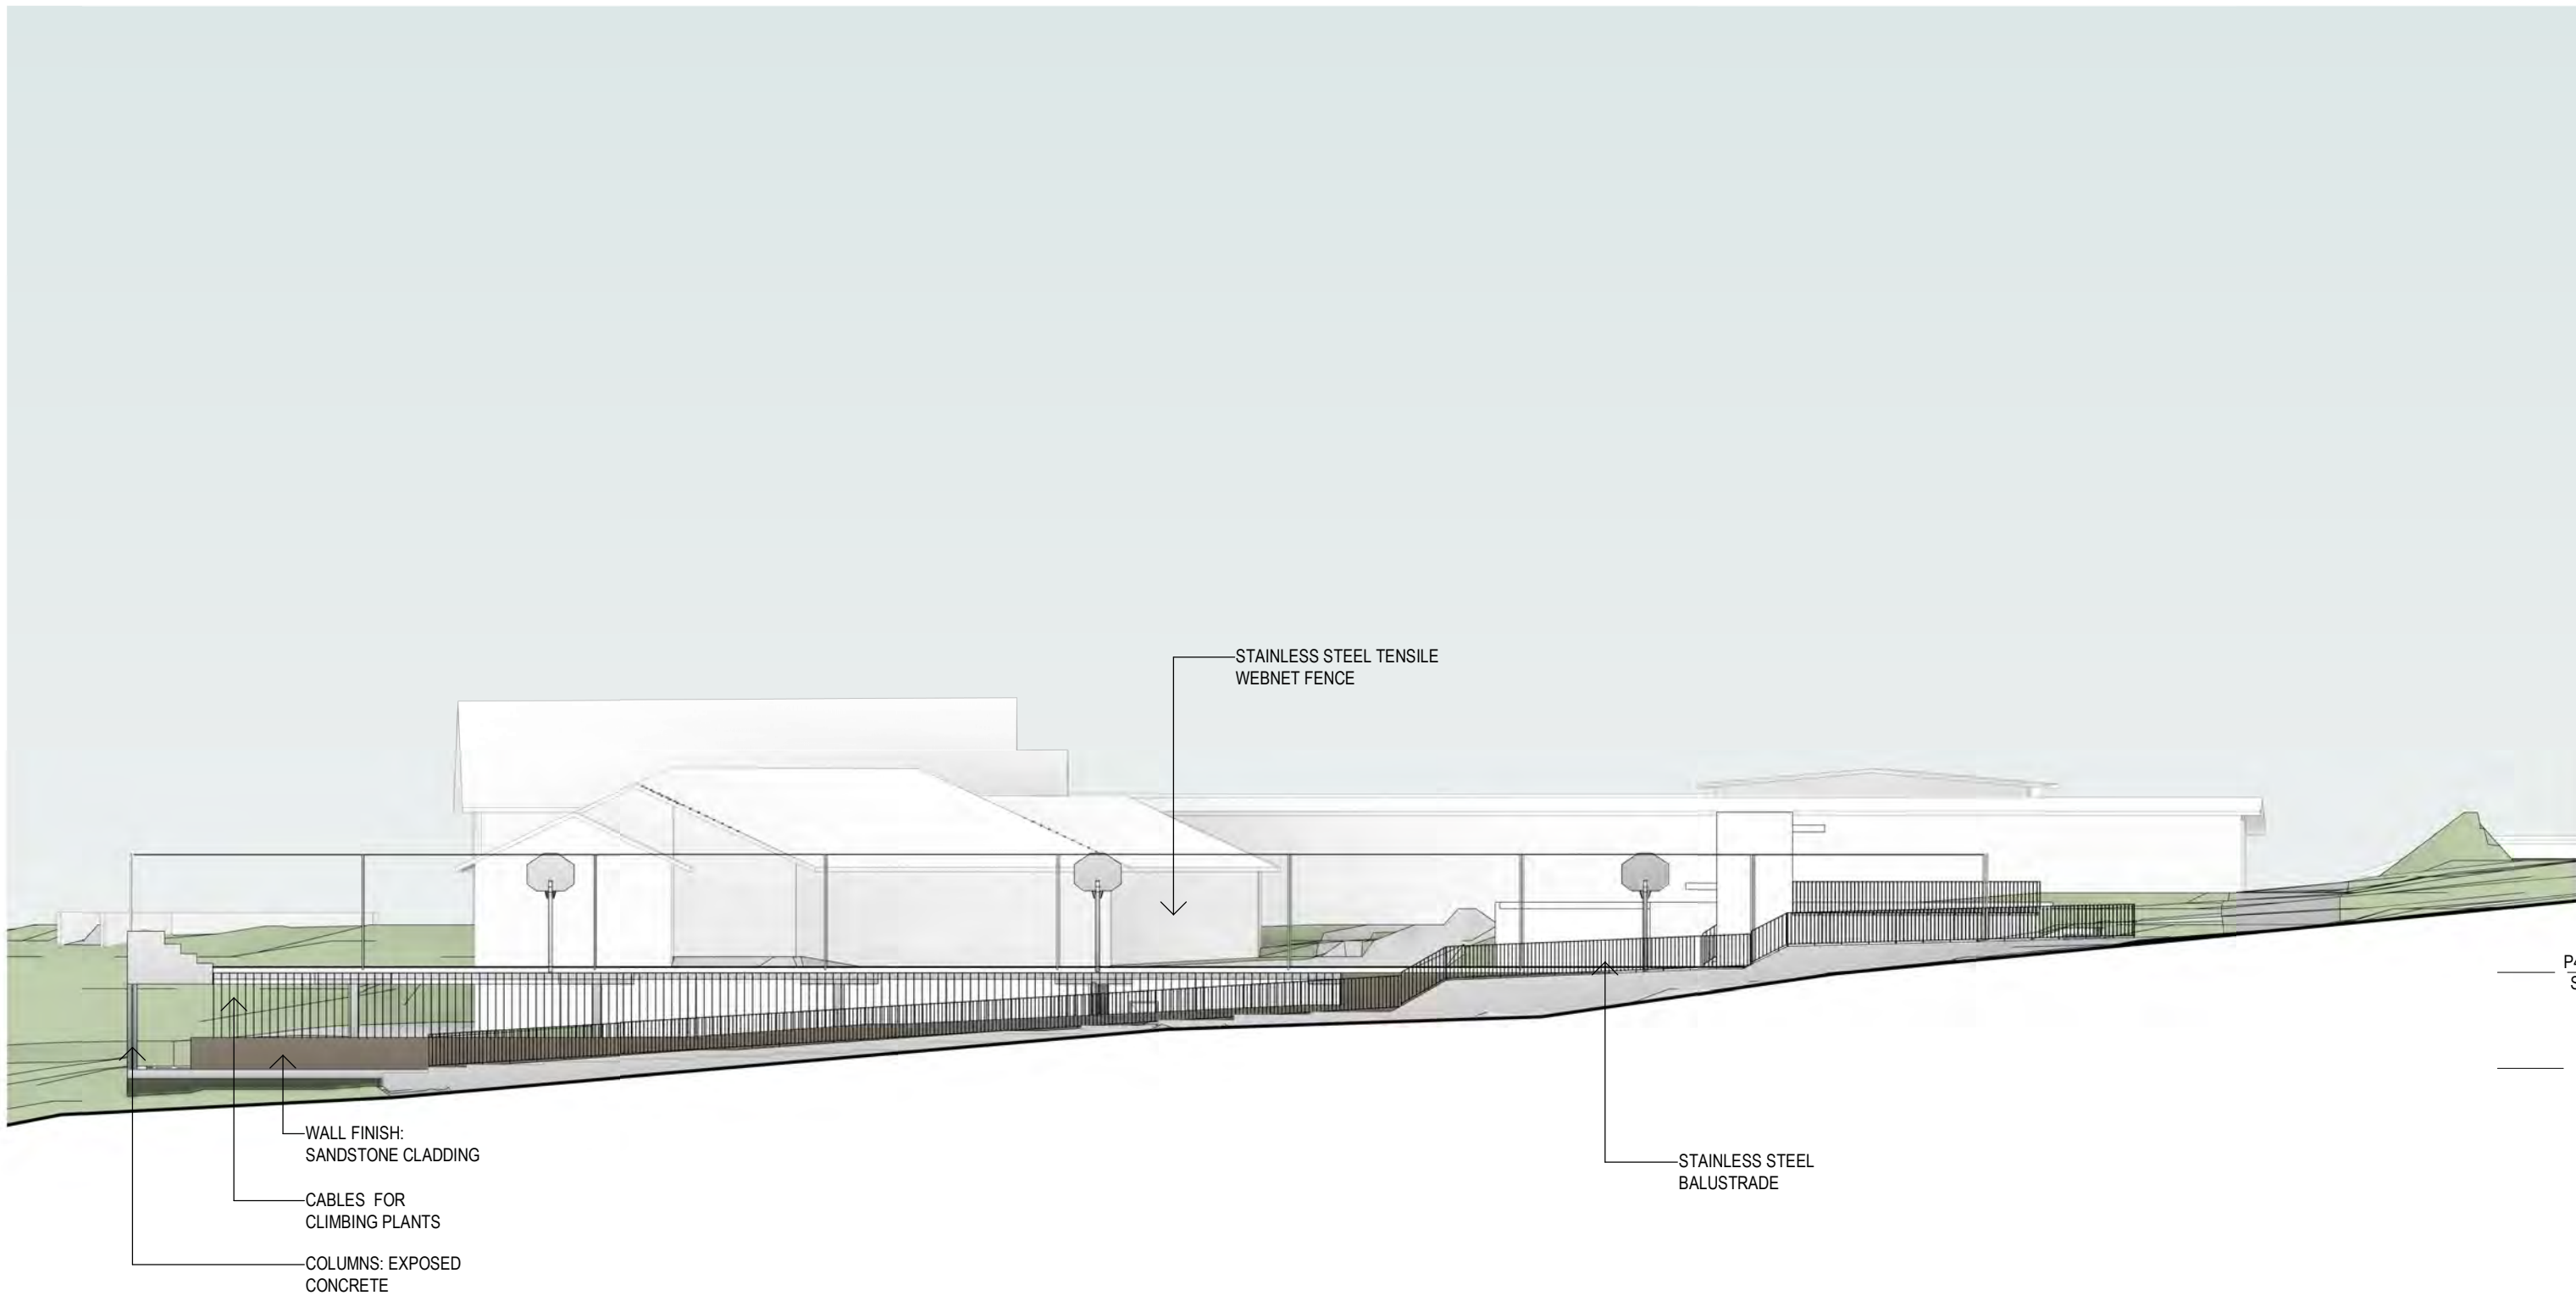

3 NORTH ELEVATION 1:200

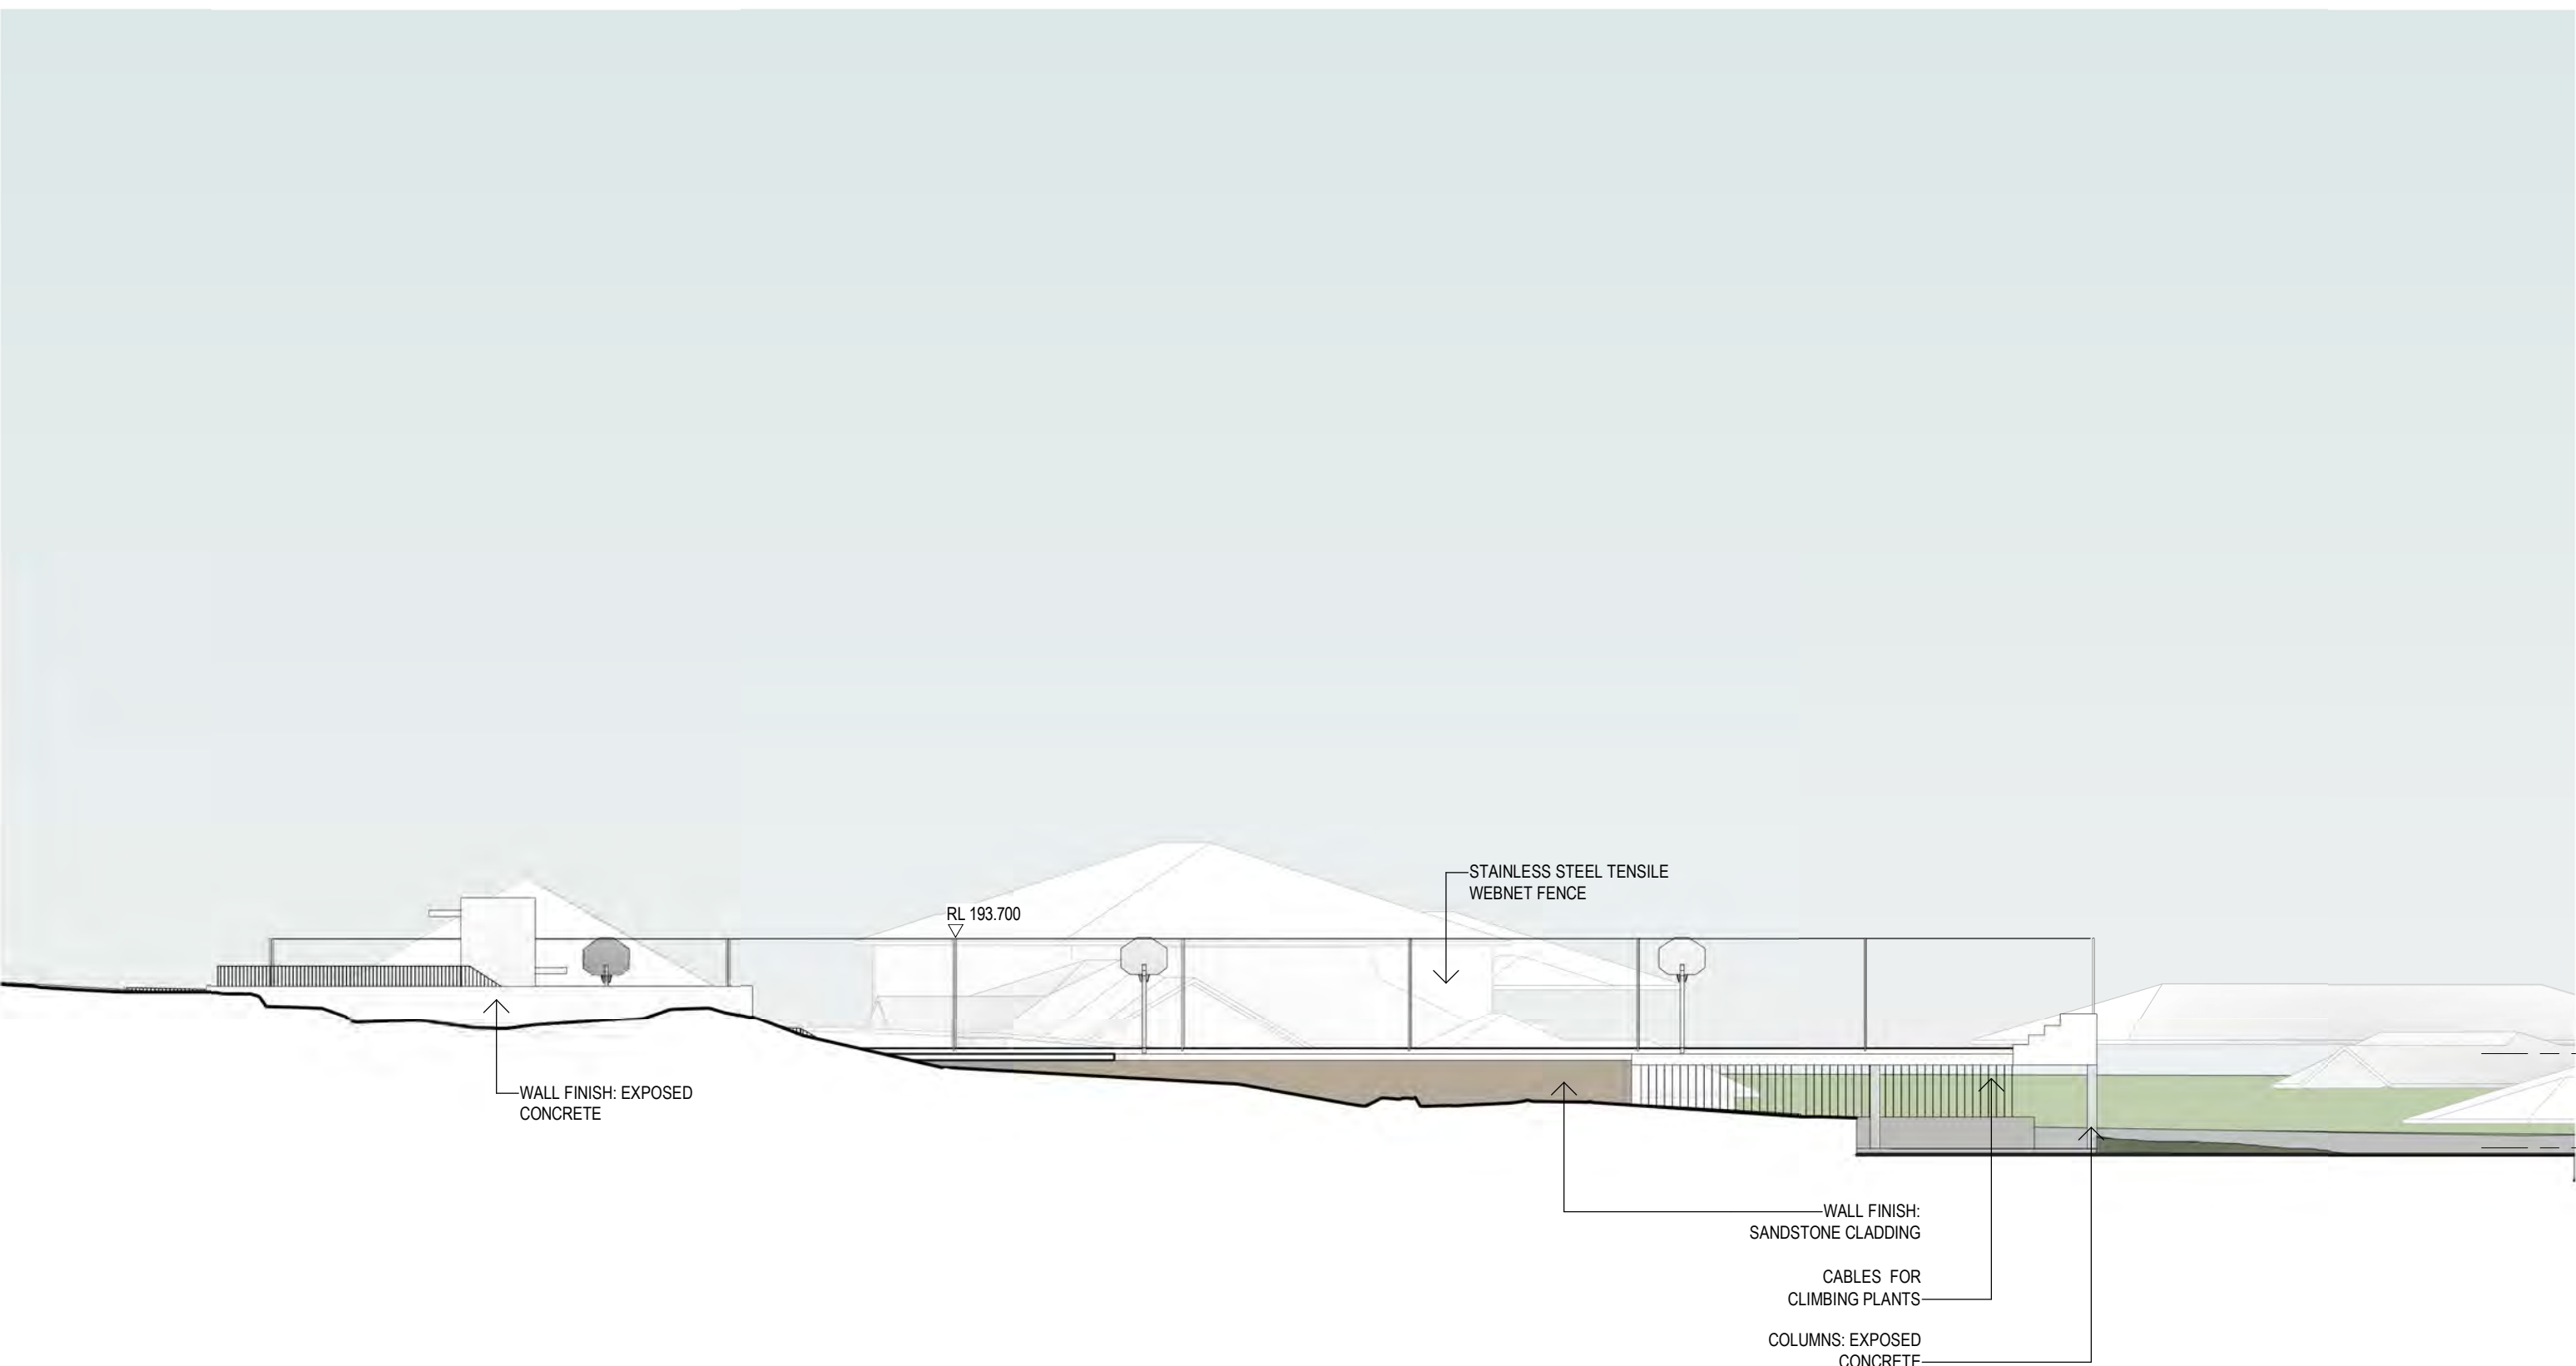


2 SOUTH ELEVATION 1:200



1 WEST ELEVATION 1:200

Revisions No.	Date	Description	Ver	App'd
1	20/11/2020	DRAFT RTS		
A	08/12/2020	SSD RESUBMISSION		

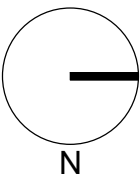

Client



Architect



79 Myrtle Street Chippendale NSW 2008 AUSTRALIA
ph +61 2 9311 8222 fx +61 2 9311 8200
ABN 53 003 782 250

Project

LORETO NORMANHURST P4A
CARPARK
91-93 PENNANT HILLS ROAD
NORMANHURST, NSW 2076

Proj. No. 18008

Drawing Title

ELEVATIONS (NO
TREES)_P4A

Sheet Status

NOT FOR CONSTRUCTION





Scale

1:200 @A1

Drawing No.

DA3101 A

Issue

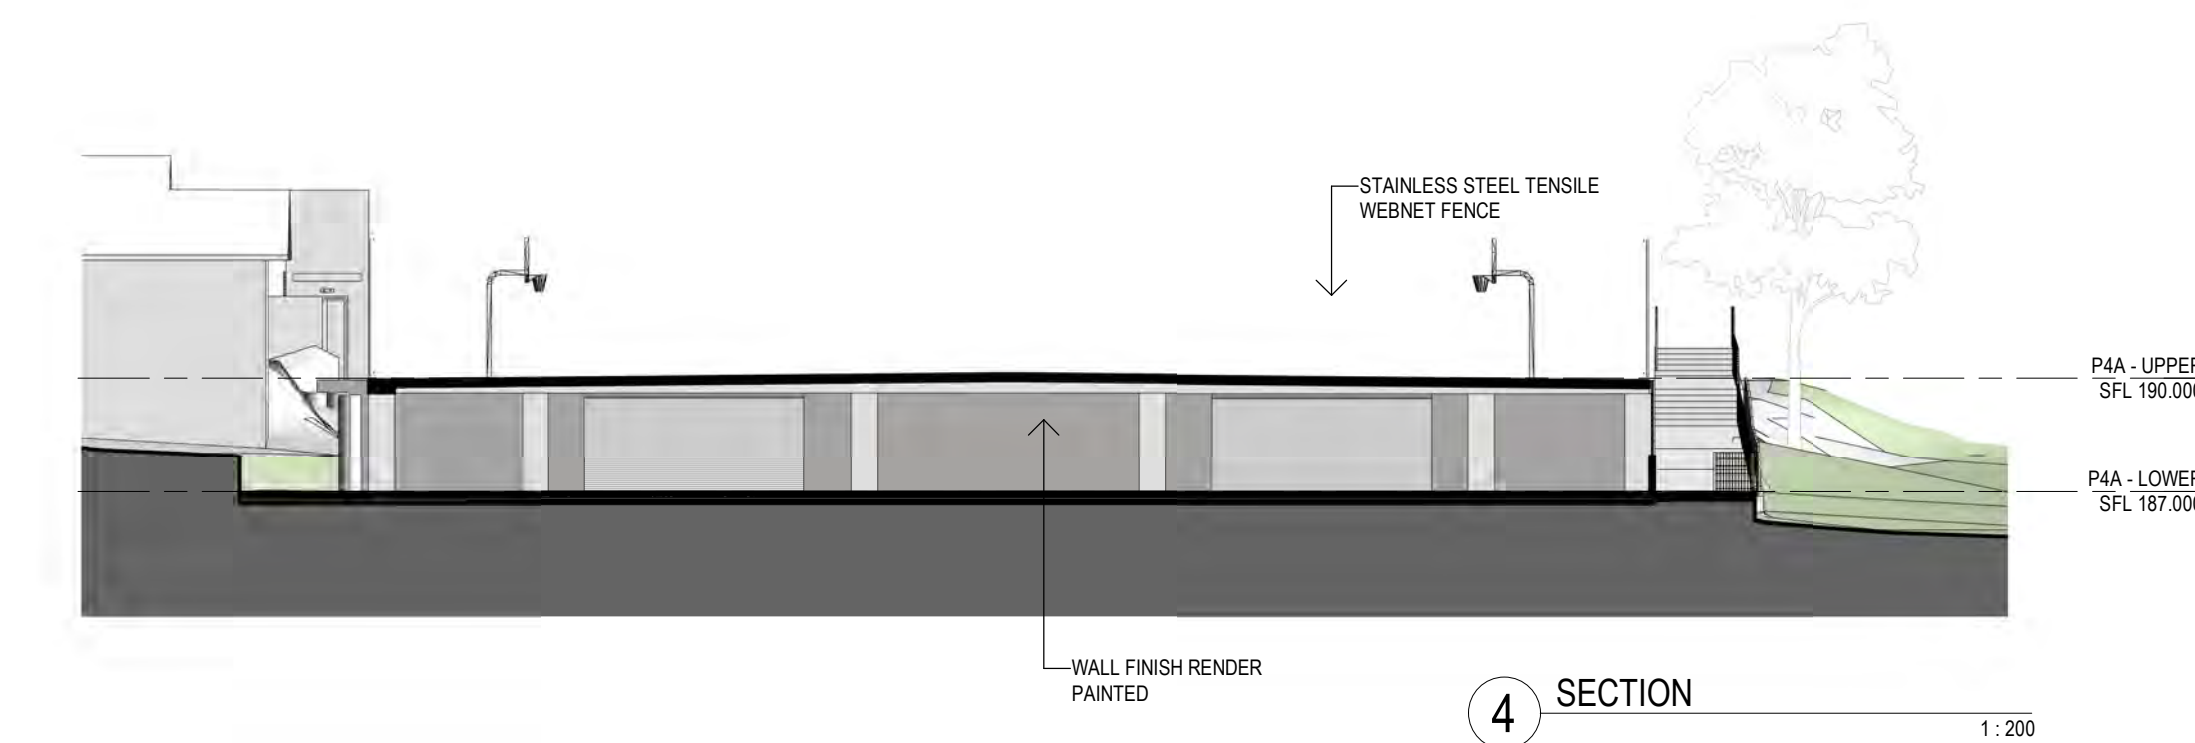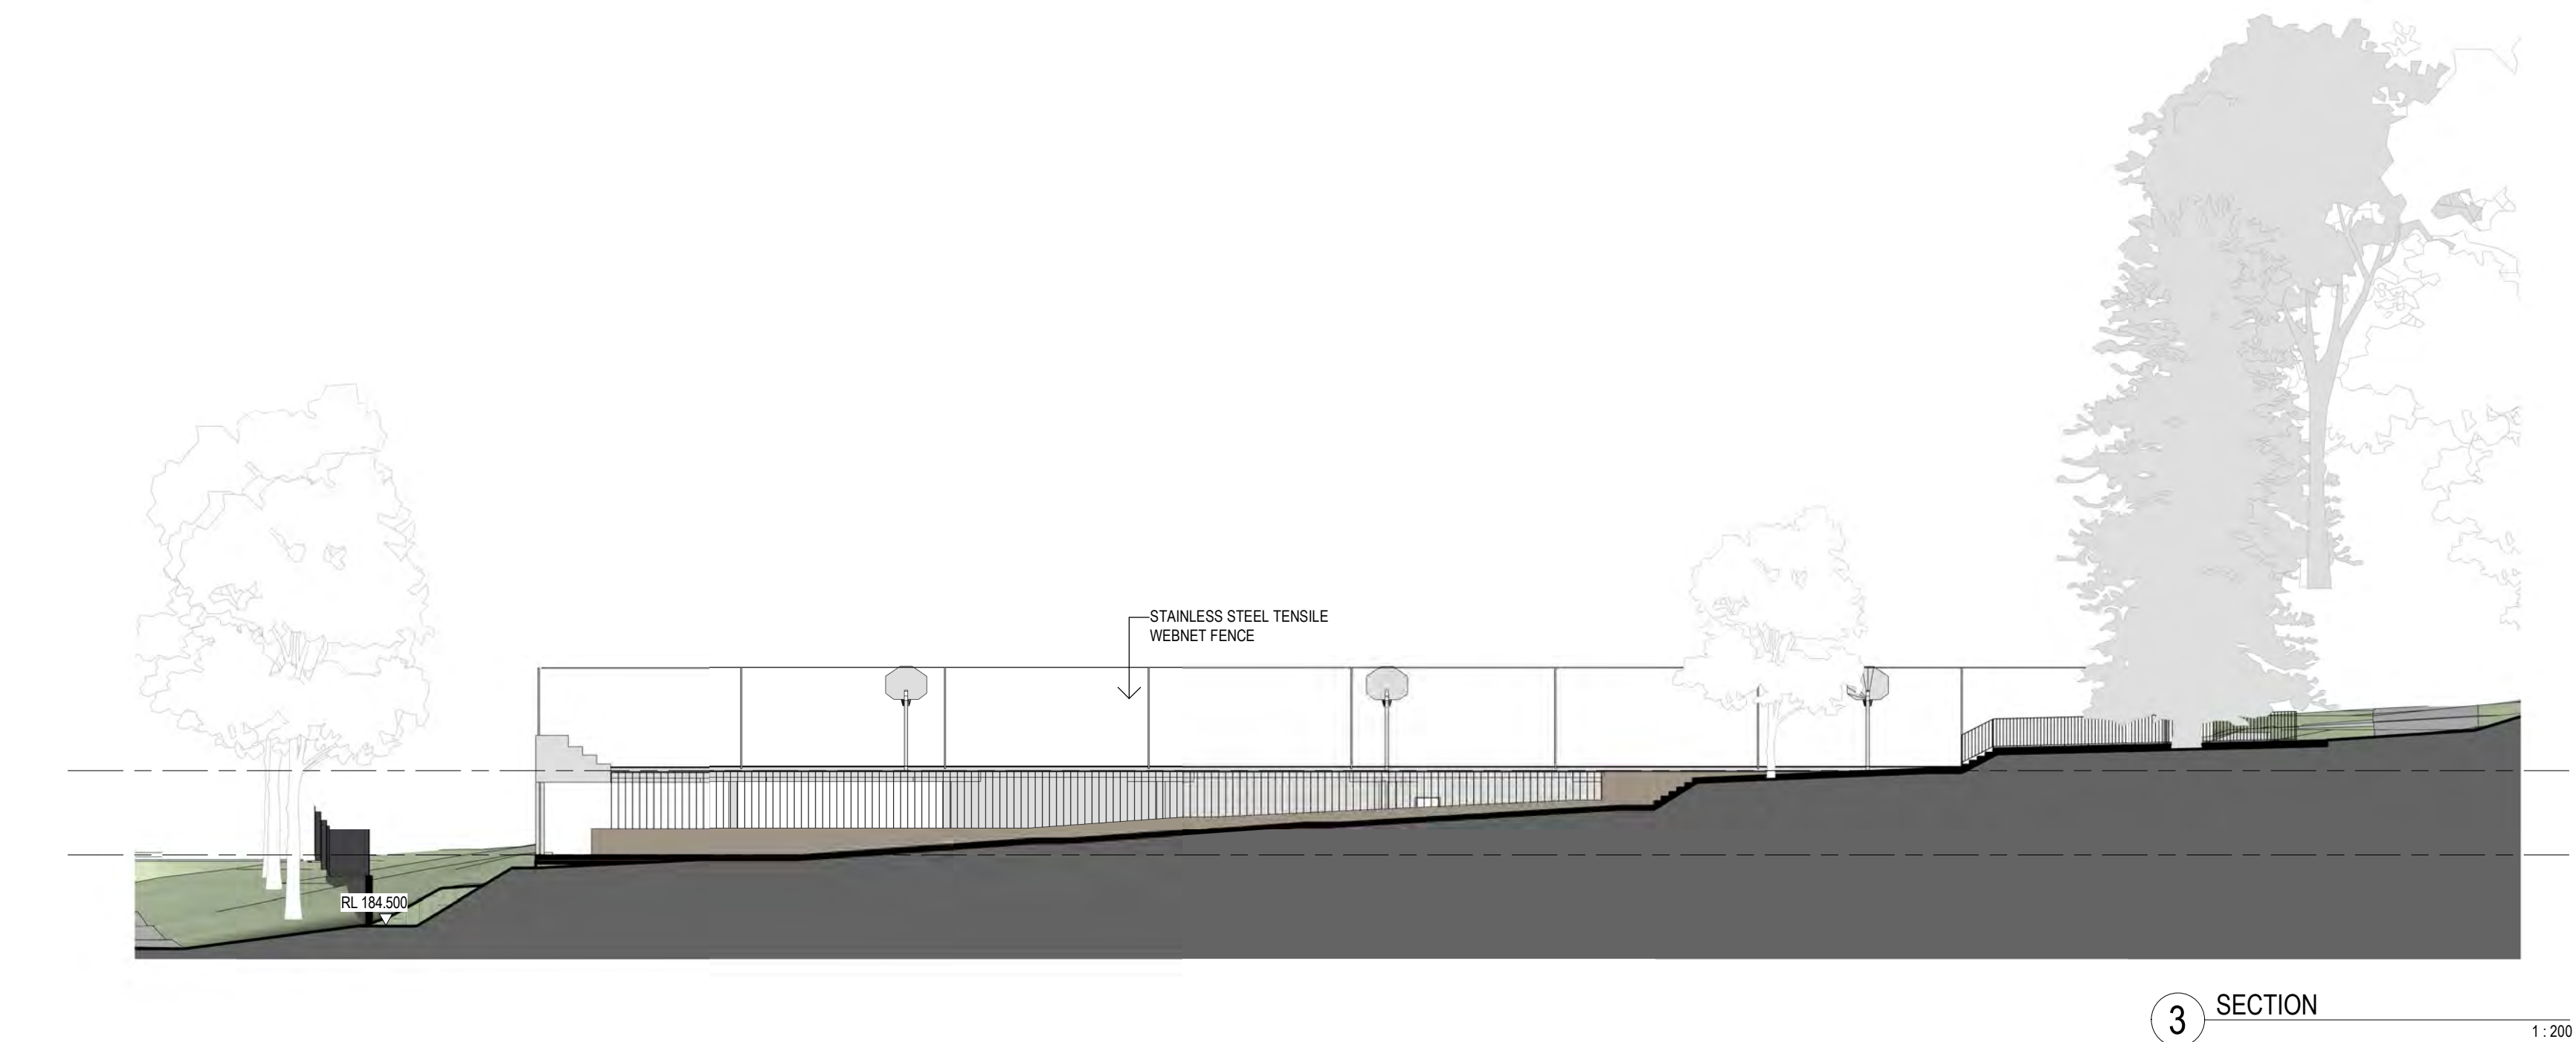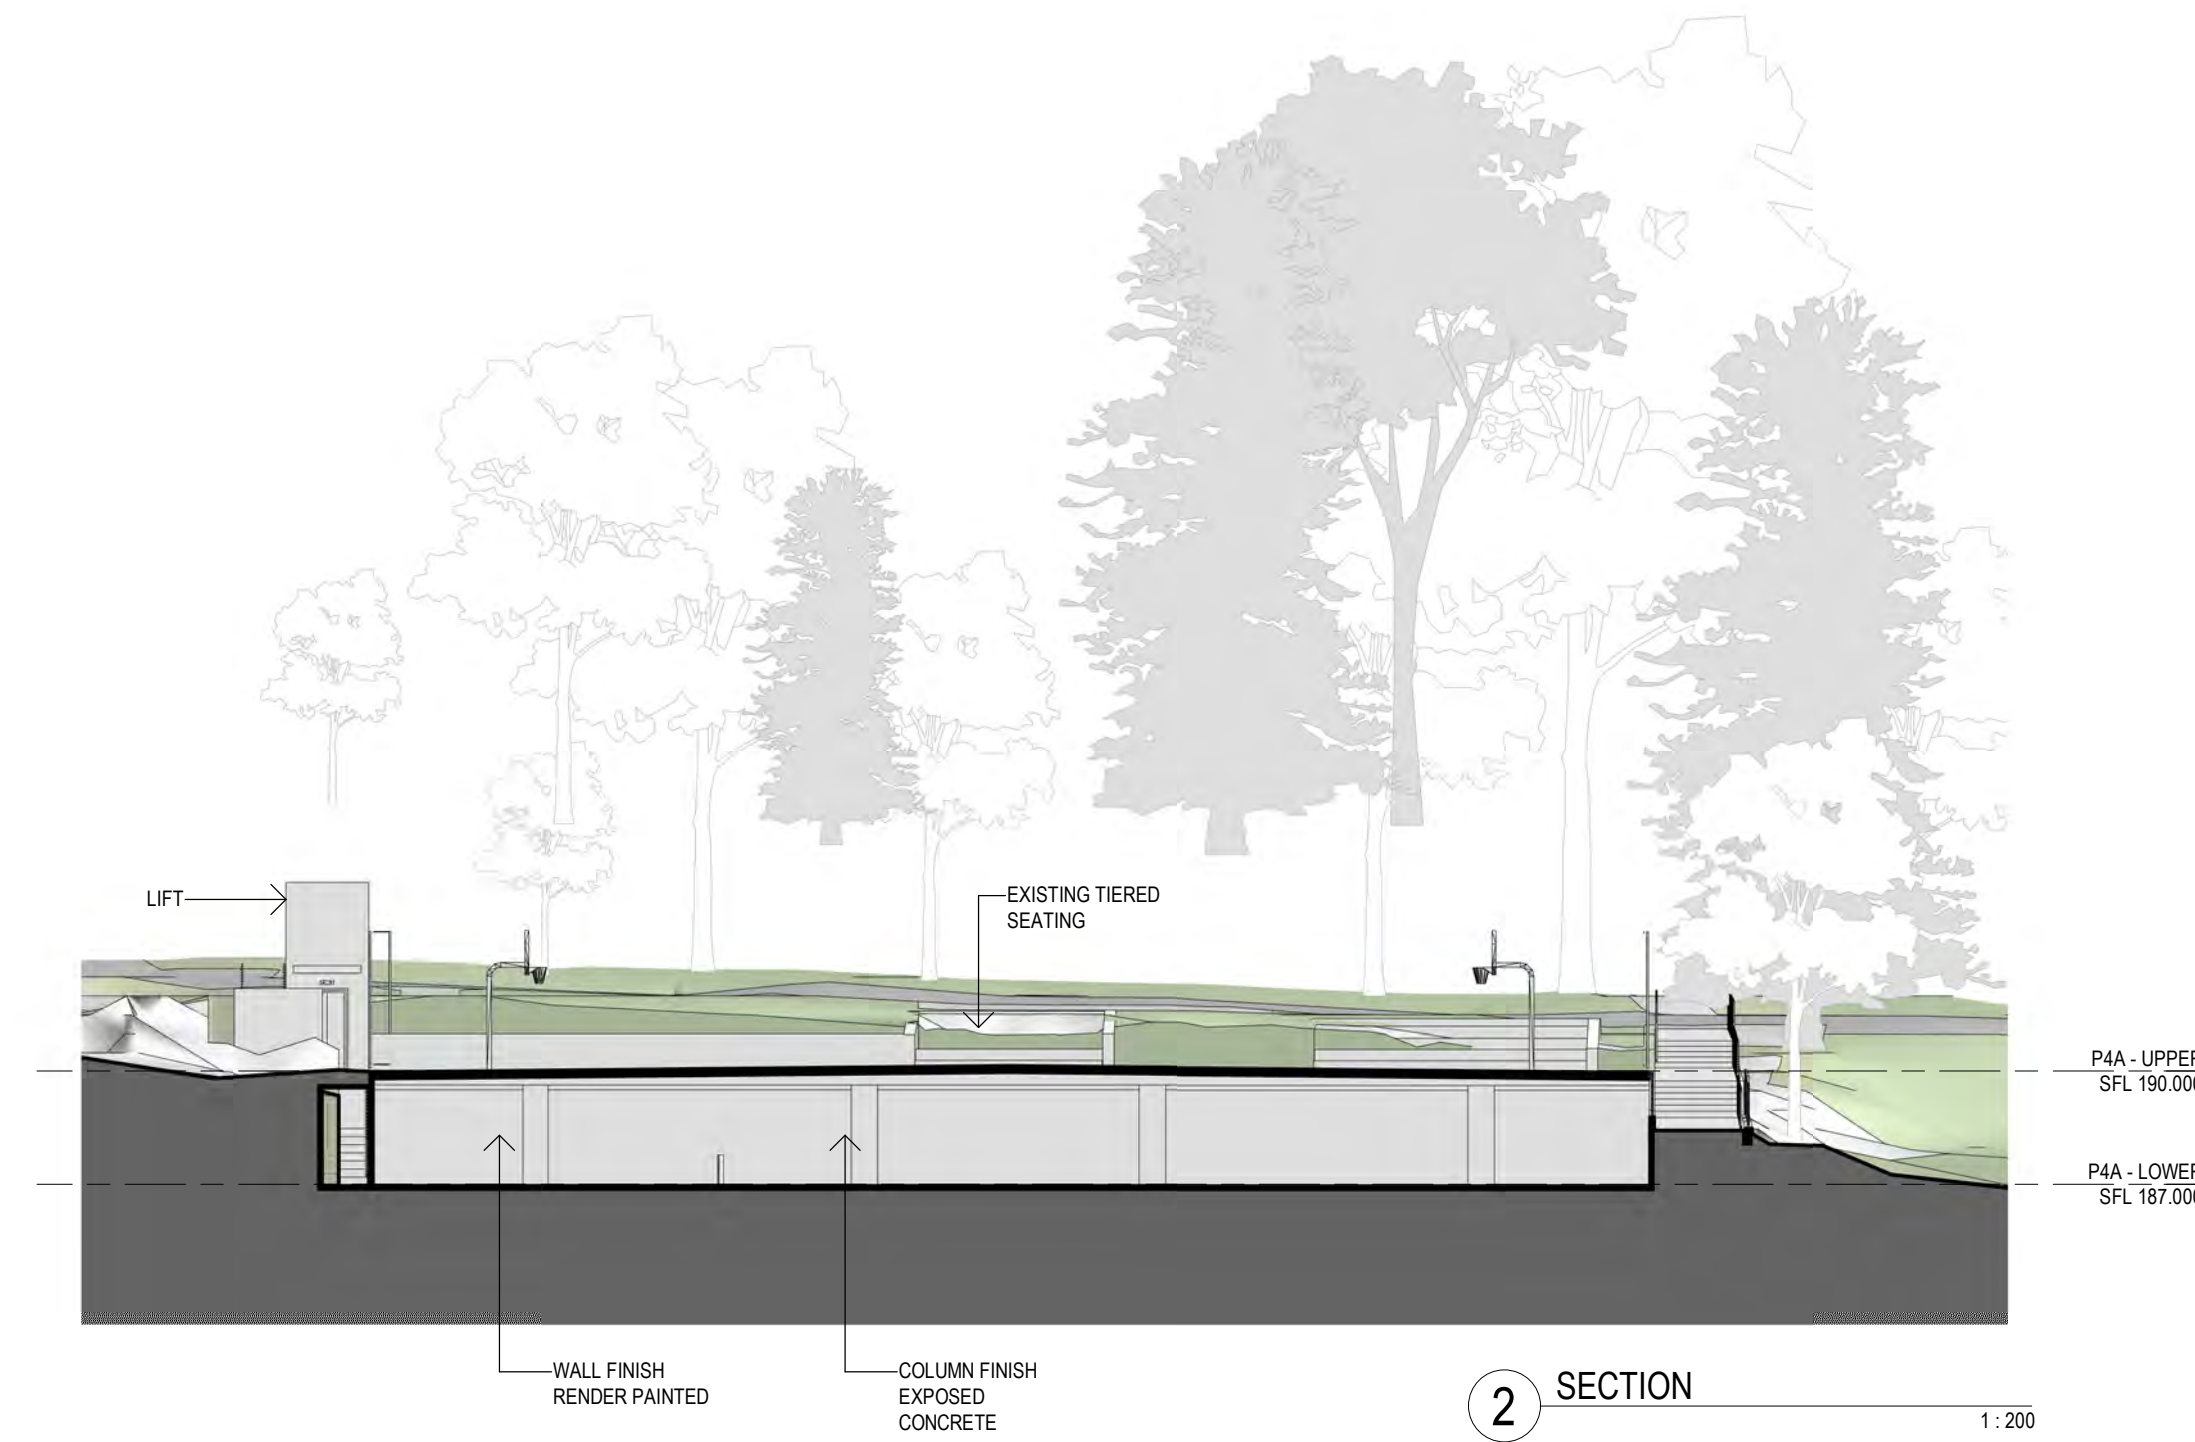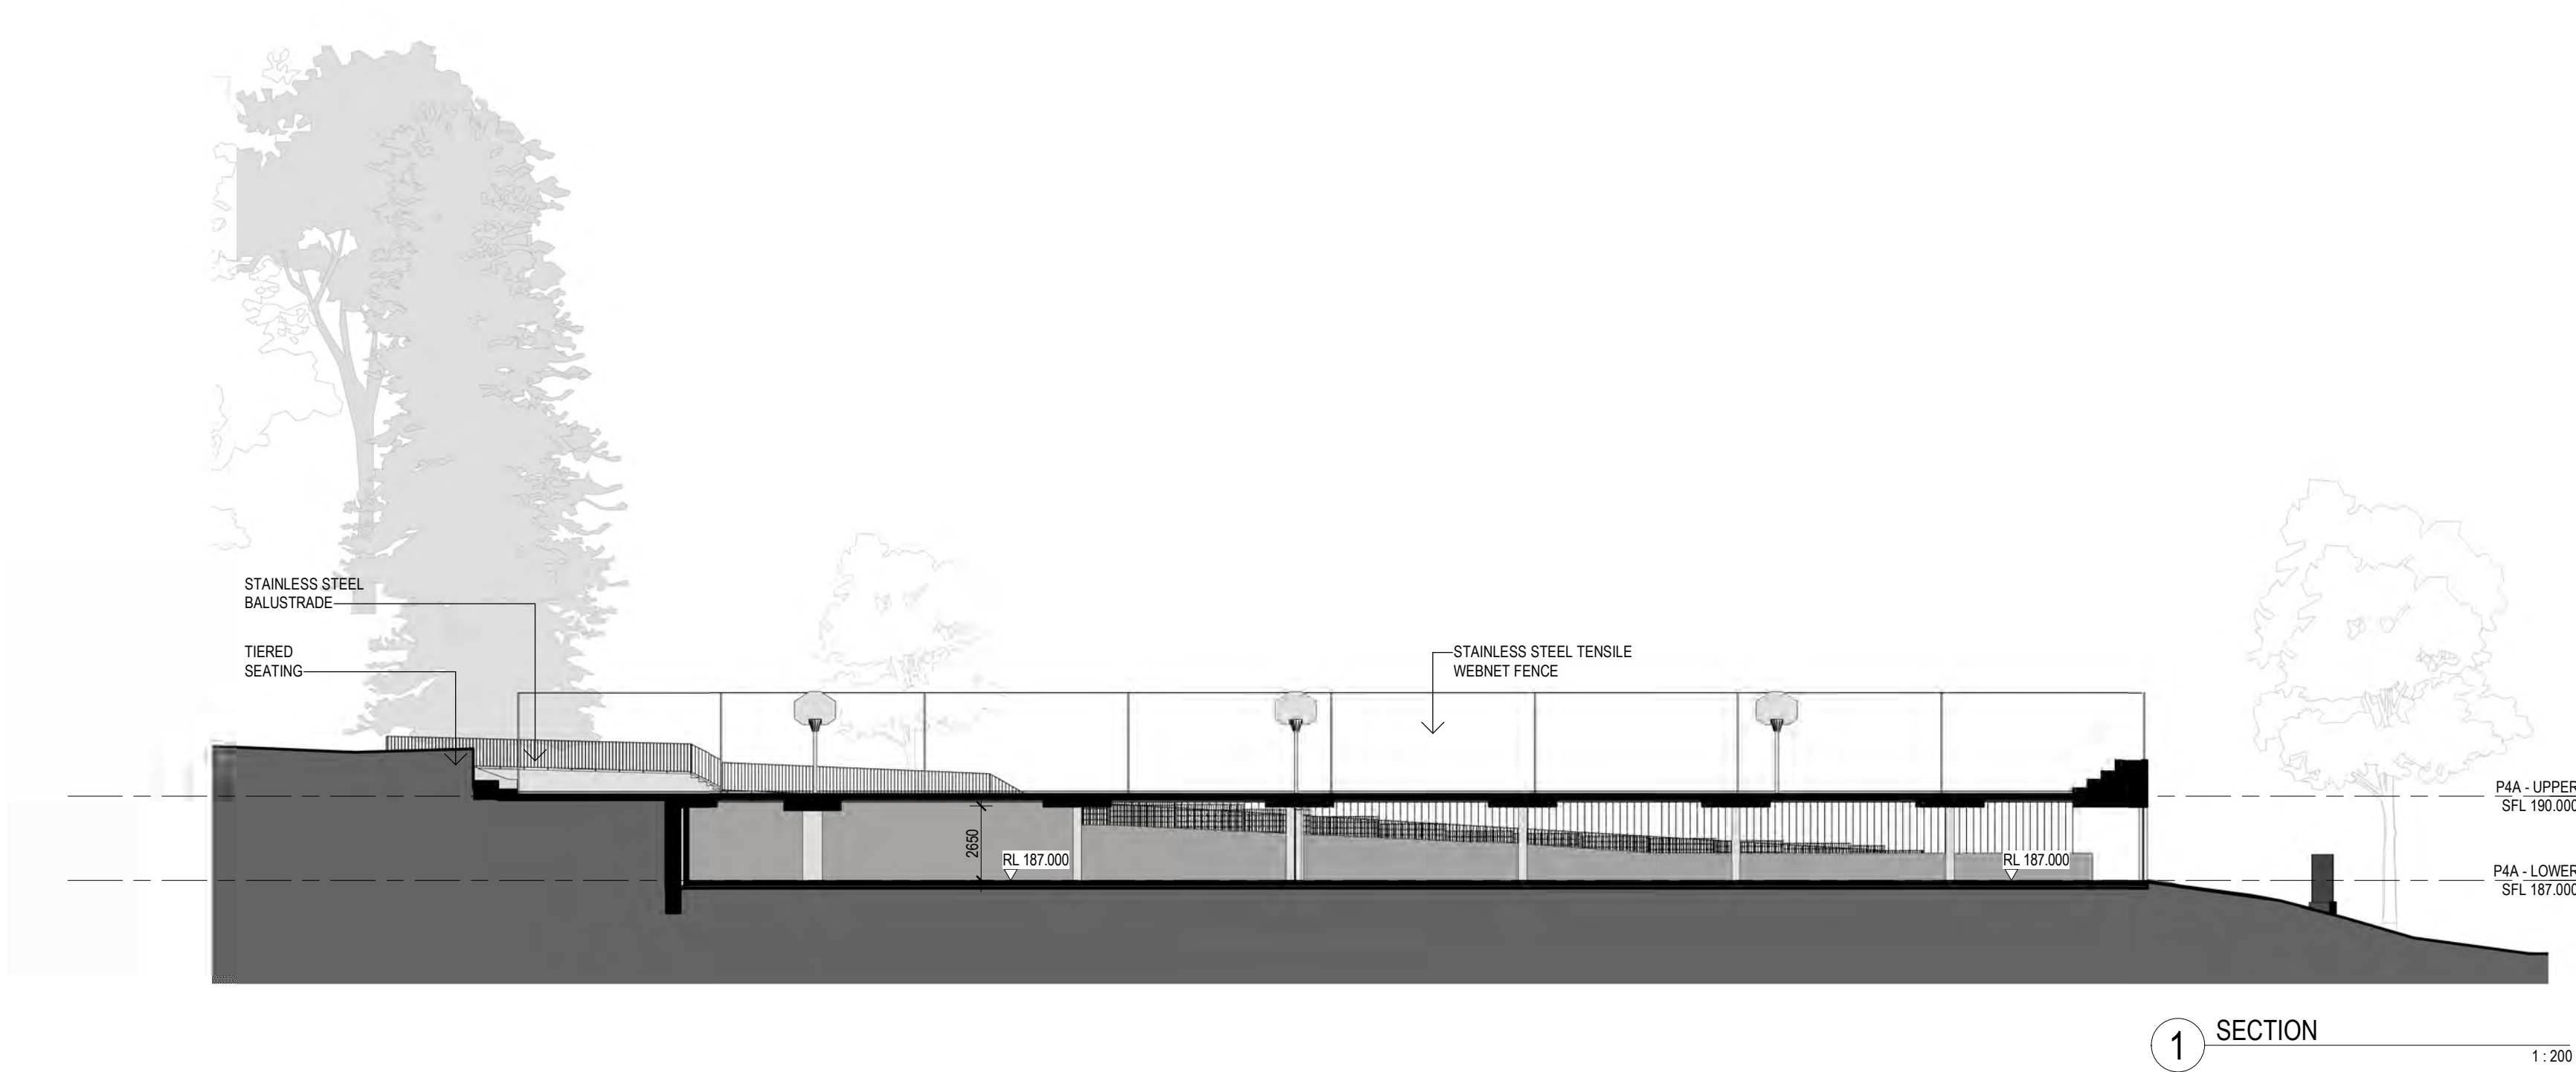

	Revisions <table><thead><tr><th>No.</th><th>Date</th><th>Description</th></tr></thead><tbody><tr><td>1</td><td>20/11/2020</td><td>DRAFT RTS</td></tr><tr><td>A</td><td>08/12/2020</td><td>SSD RESUBMISSION</td></tr></tbody></table>	No.	Date	Description	1	20/11/2020	DRAFT RTS	A	08/12/2020	SSD RESUBMISSION	Client 	Architect  79 Myrtle Street Chippendale NSW 2008 AUSTRALIA ph +61 2 9311 8222 fx +61 2 9311 8200 ABN 53 003 782 250	Project LORETO NORMANHURST P4A CARPARK 91-93 PENNANT HILLS ROAD NORMANHURST. NSW 2076 Proj. No. 18008	Drawing Title SECTIONS_P4A Sheet Status NOT FOR CONSTRUCTION	Scale 1 : 200 @A1 Drawing No. DA3200 A Issue
No.	Date	Description													
1	20/11/2020	DRAFT RTS													
A	08/12/2020	SSD RESUBMISSION													


Do not scale drawings. Use figured dimensions only. Check & verify levels and dimensions on site prior to the commencement of any work, the preparation of shop drawings or the fabrication of components. This drawing is the copyright of Allen Jack + Cottier Architects and is protected under the Copyright Act 1968. Do not alter, reproduce or transmit in any form, or by any means without the express permission of Allen Jack + Cottier Architects. Nominated Architects: Michael Heenan 5264, Peter Ireland 6661

REF: C:\Users\mcdonnam\Documents\18008_Materials_Carpark_P4A_06mar20


Author

PLOTTED & CHECKED BY:


PLOT DATE & TIME: 8/12/2020 3:52:24 PM

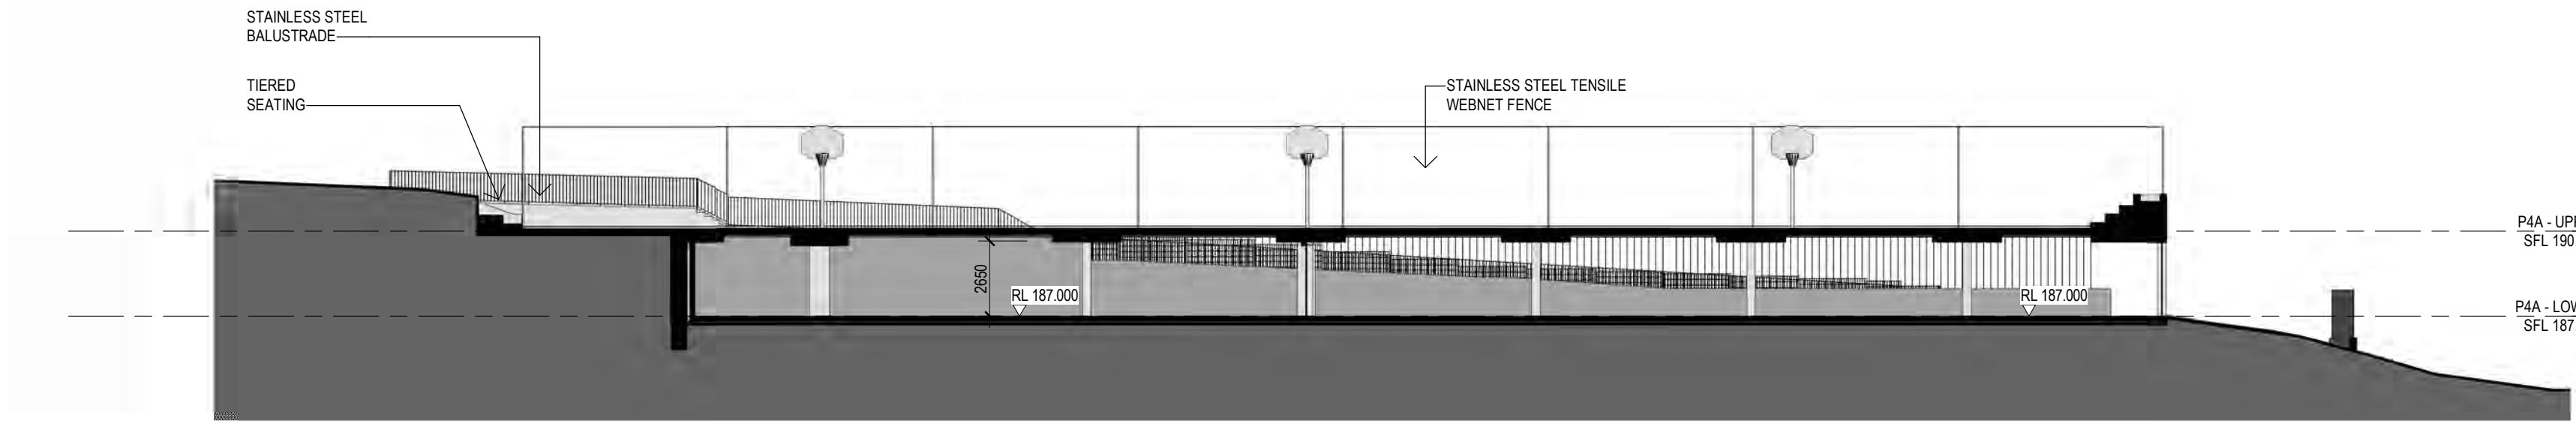


1 SECTION 1:200

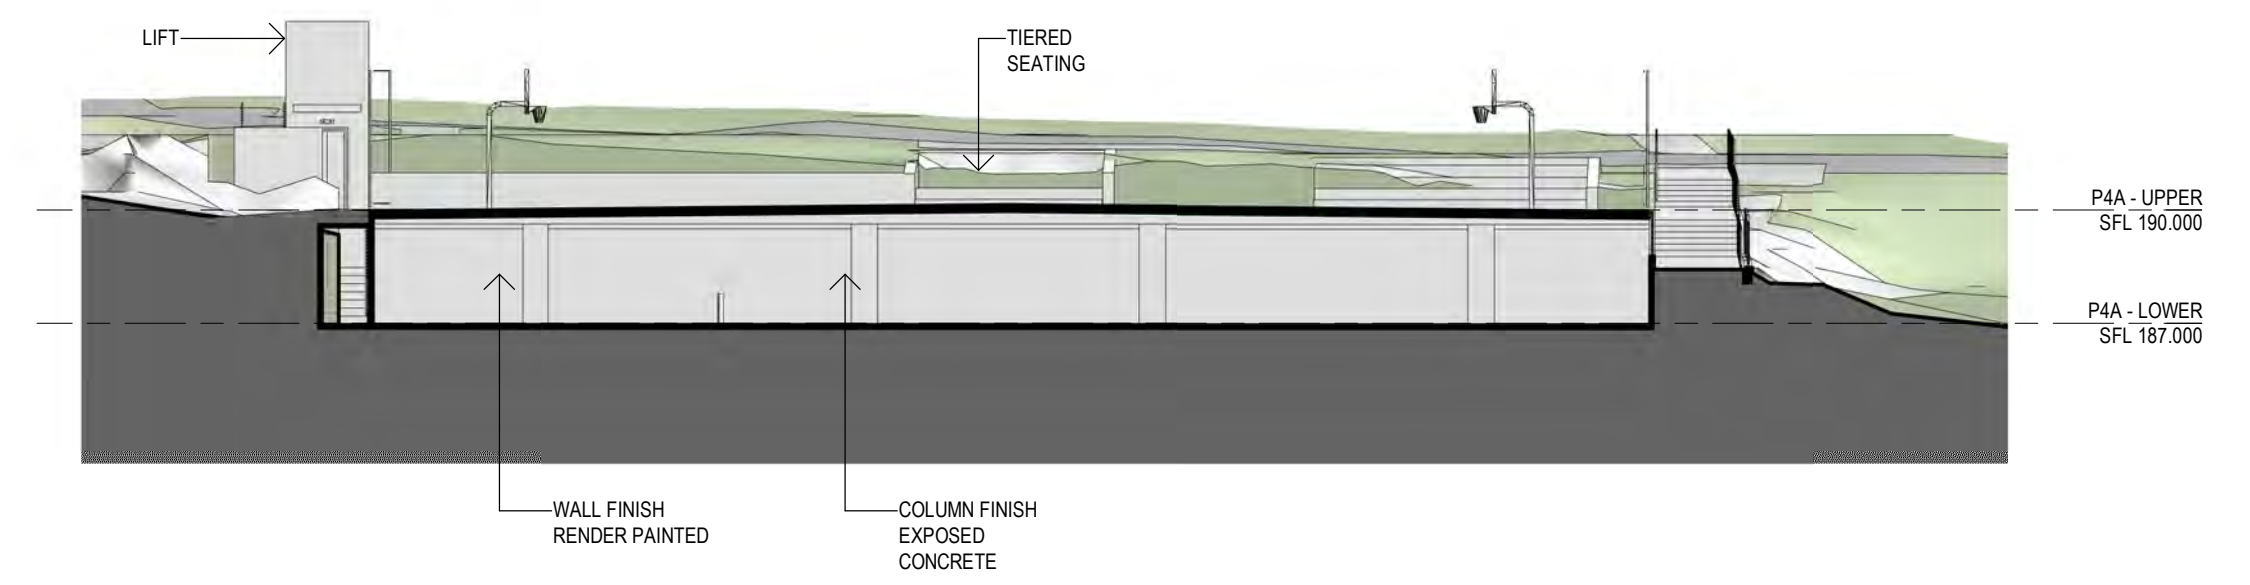

2 SECTION 1:200

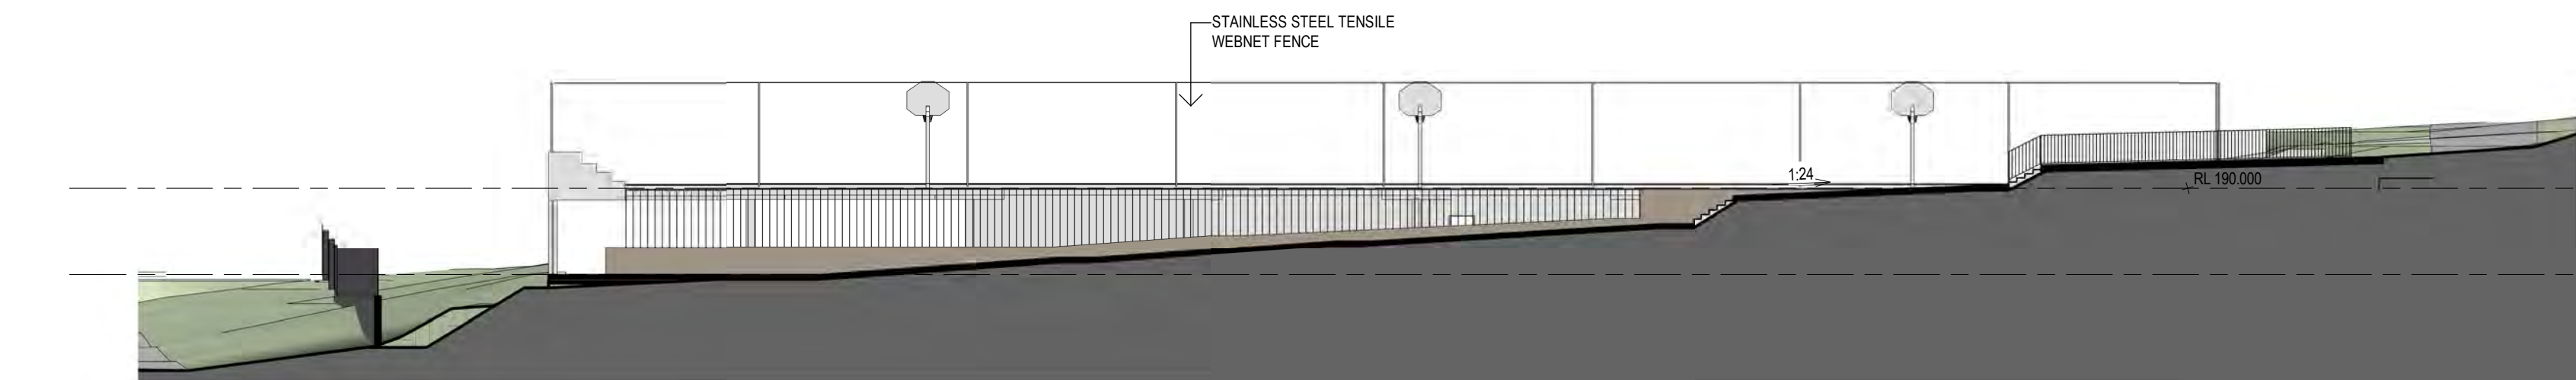


3 SECTION 1:200

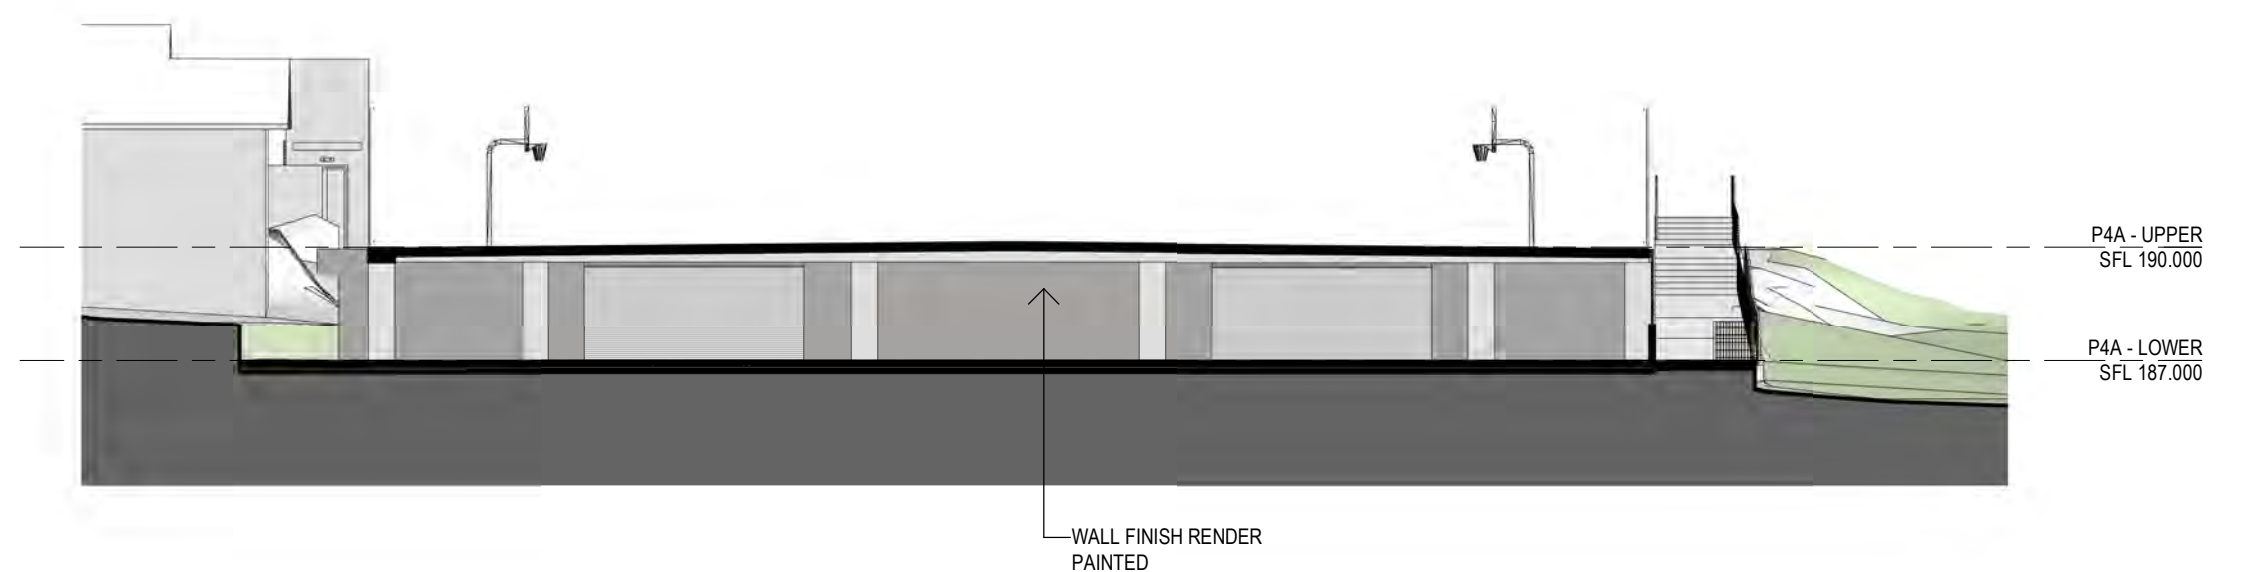

4 SECTION 1:200

Revisions No.	Date	Description	Ver	App'd
1	20/11/2020	DRAFT RTS		
A	08/12/2020	SSD RESUBMISSION		

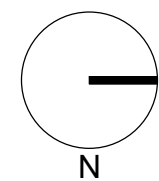

AJ+C
ALLEN JACK+COTTIER
79 Myrtle Street Chippendale NSW 2008 AUSTRALIA
ph +61 2 9311 8222 fx +61 2 9311 8200
ABN 53 003 782 250

Project
LORETO NORMANHURST P4A CARPARK
91-93 PENNANT HILLS ROAD
NORMANHURST, NSW 2076
Proj. No. 18008

Drawing Title
SECTIONS (NO TREES)_P4A
Sheet Status
NOT FOR CONSTRUCTION

Scale
1:200 @A1
Drawing No.
DA3201 A
Issue

INDICATIVE PALETTE OF ARCHITECTURAL MATERIALS AND EXTERNAL BUILDING ELEMENTS
REFER TO LANDSCAPE ARCHITECTURAL DRAWINGS FOR LANDSCAPE

INDICATIVE COLOUR /
MATERIAL SWATCH



REPRESENTATIVE
BUILT EXAMPLE



- C
SANDSTONE
CLADDING
- CON
CONCRETE


IN-SITU POST TENSIONED
CONCRETE FLOOR AND
ROOF CONCRETE SLAB.
PAINTED WHITE/OFF-
WHITE
- CAB
CABLES FOR CLIMBERS

REFER TO LANDSCAPE
ARCHITECTURE DRAWINGS
- MES
TENNIS COURT MESH


INDICATIVE PALETTE OF ARCHITECTURAL COLOUR SCHEME




	Revisions No. Date Description Ver App'd 1 20/11/2020 DRAFT RTS A 08/12/2020 SSD RESUBMISSION		Client  Loreto Normanhurst	Architect  AJ+C ALLEN JACK+COTTIER 79 Myrtle Street Chippendale NSW 2008 AUSTRALIA ph +61 2 9311 8222 fx +61 2 9311 8200 ABN 53 003 782 250	Project LORETO NORMANHURST P4A CARPARK 91-93 PENNANT HILLS ROAD NORMANHURST. NSW 2076 Proj. No. 18008	Drawing Title MATERIALS BOARD_P4A	Scale	Drawing No. DA3300 A	Issue
						Sheet Status NOT FOR CONSTRUCTION			

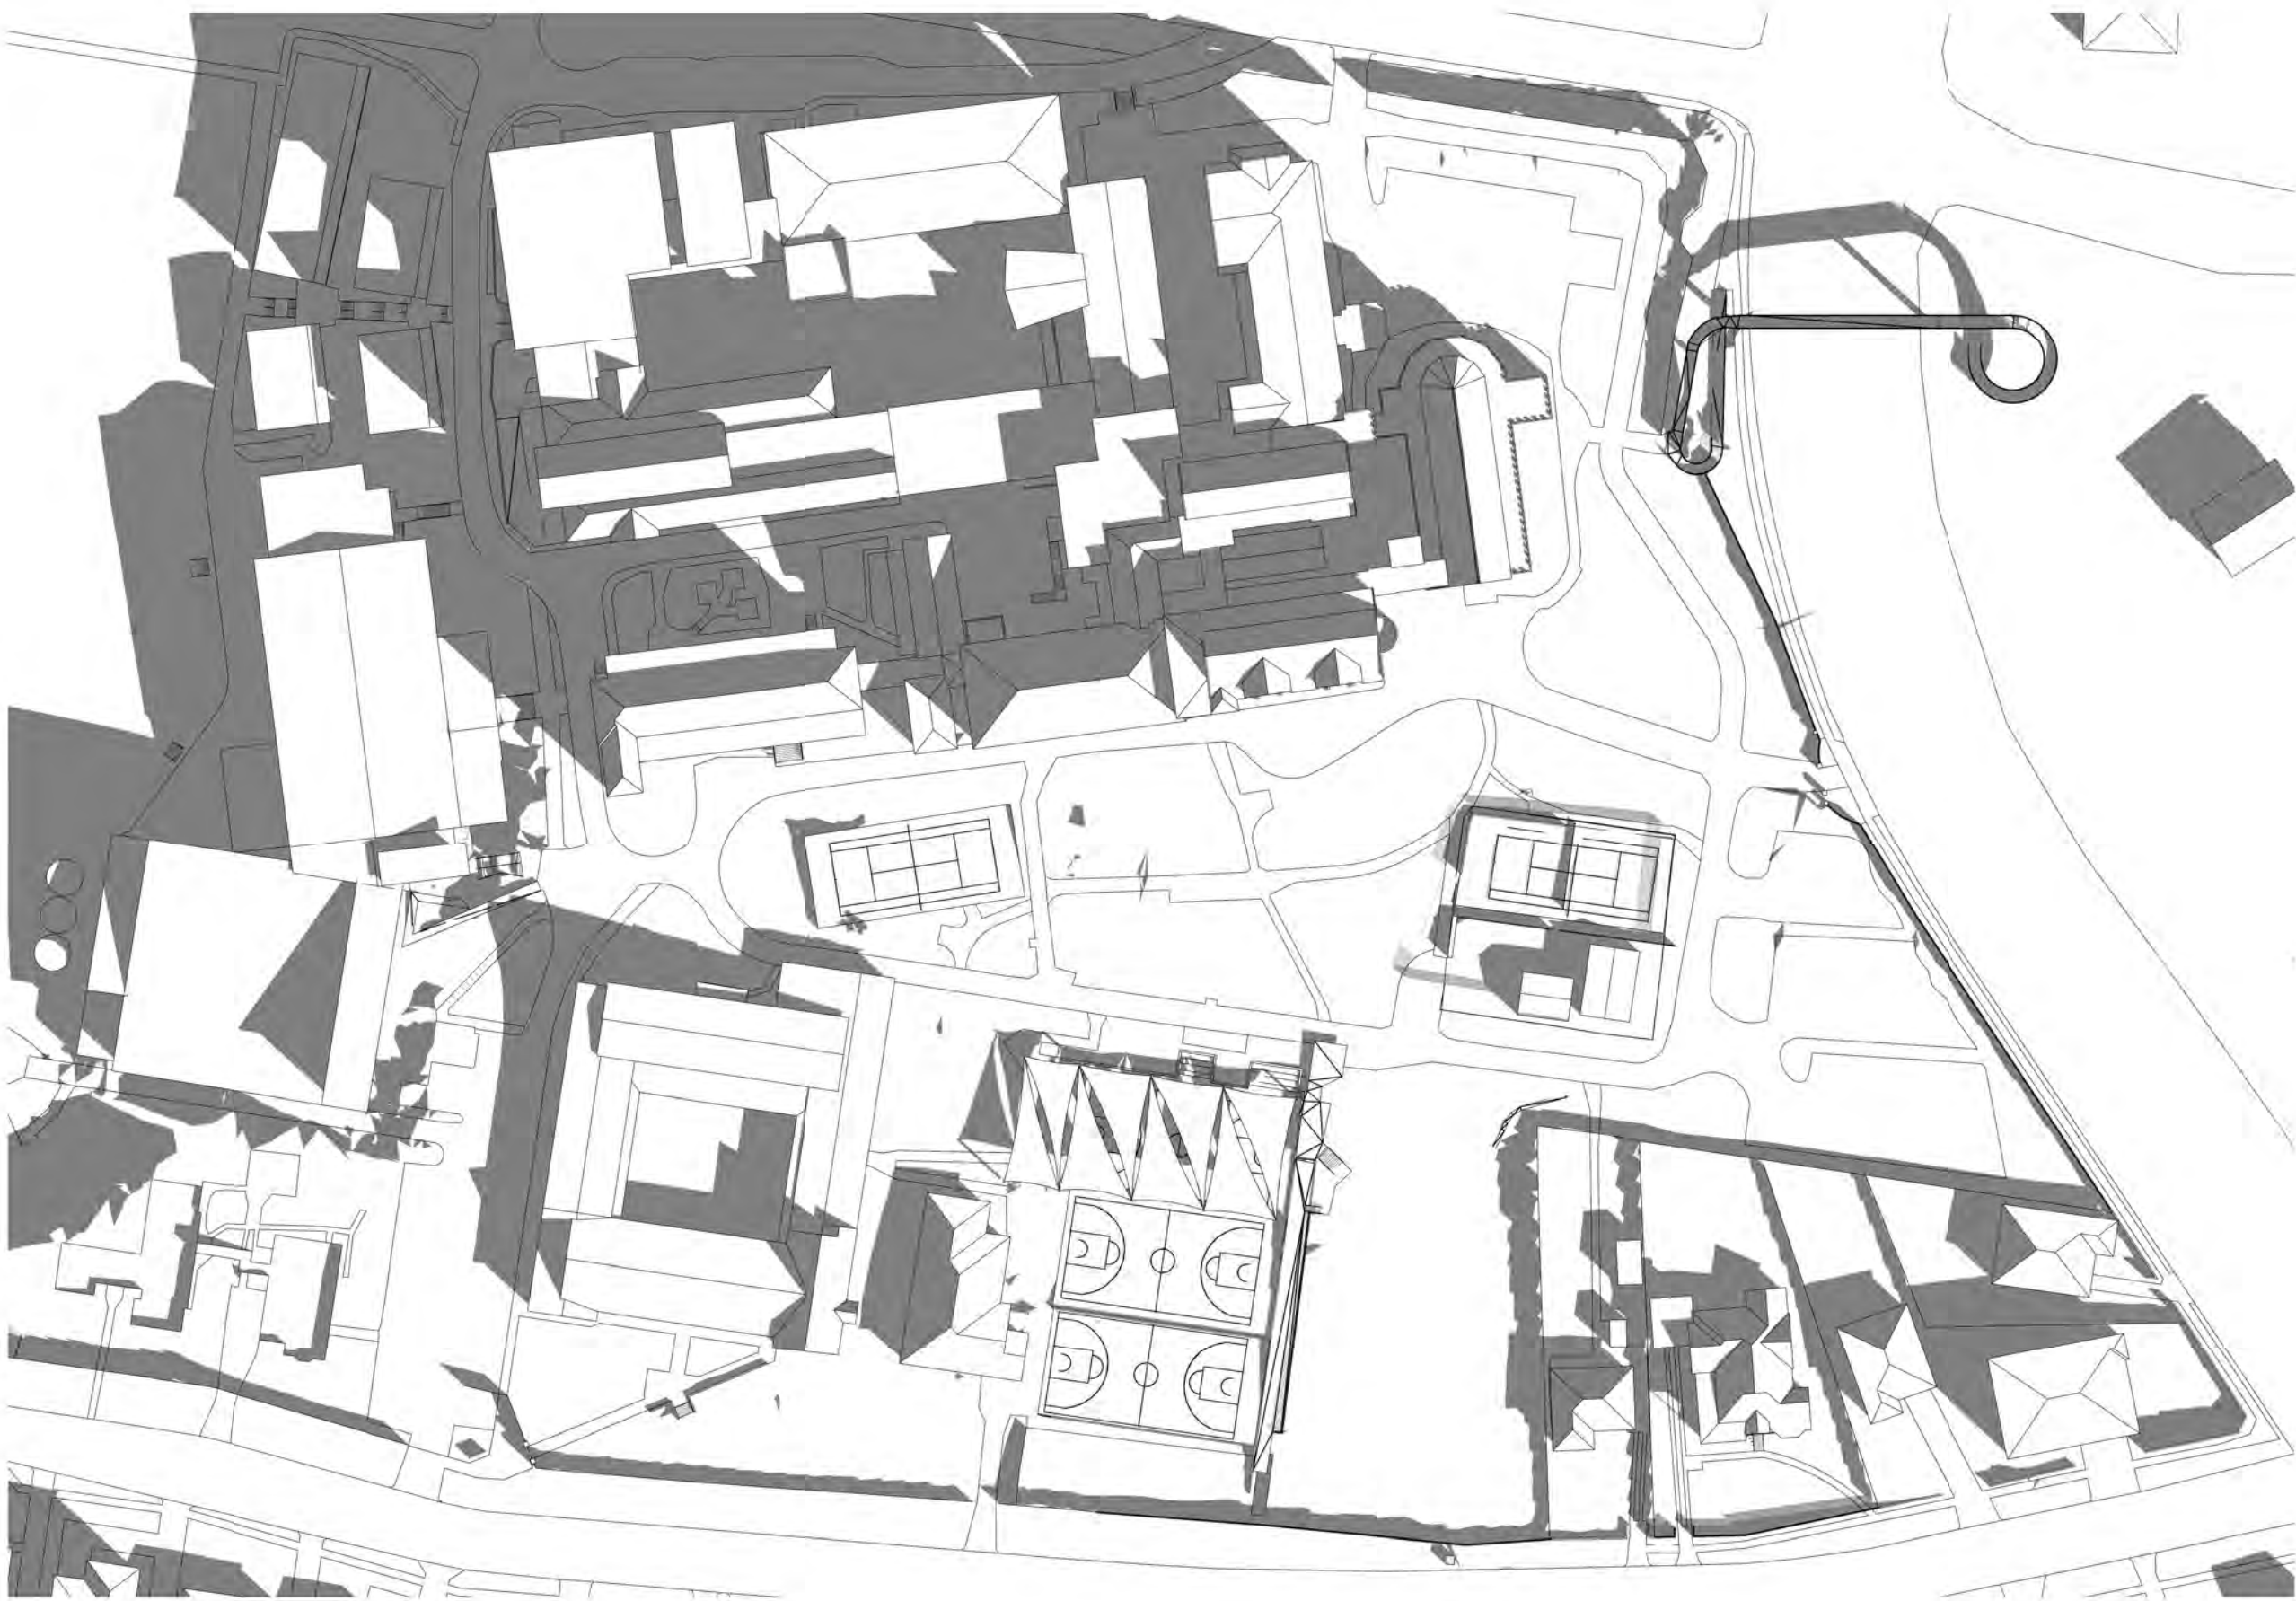


1 SHADOW DIAGRAM - JUNE 21 - 9AM - EXISTING
1:1000

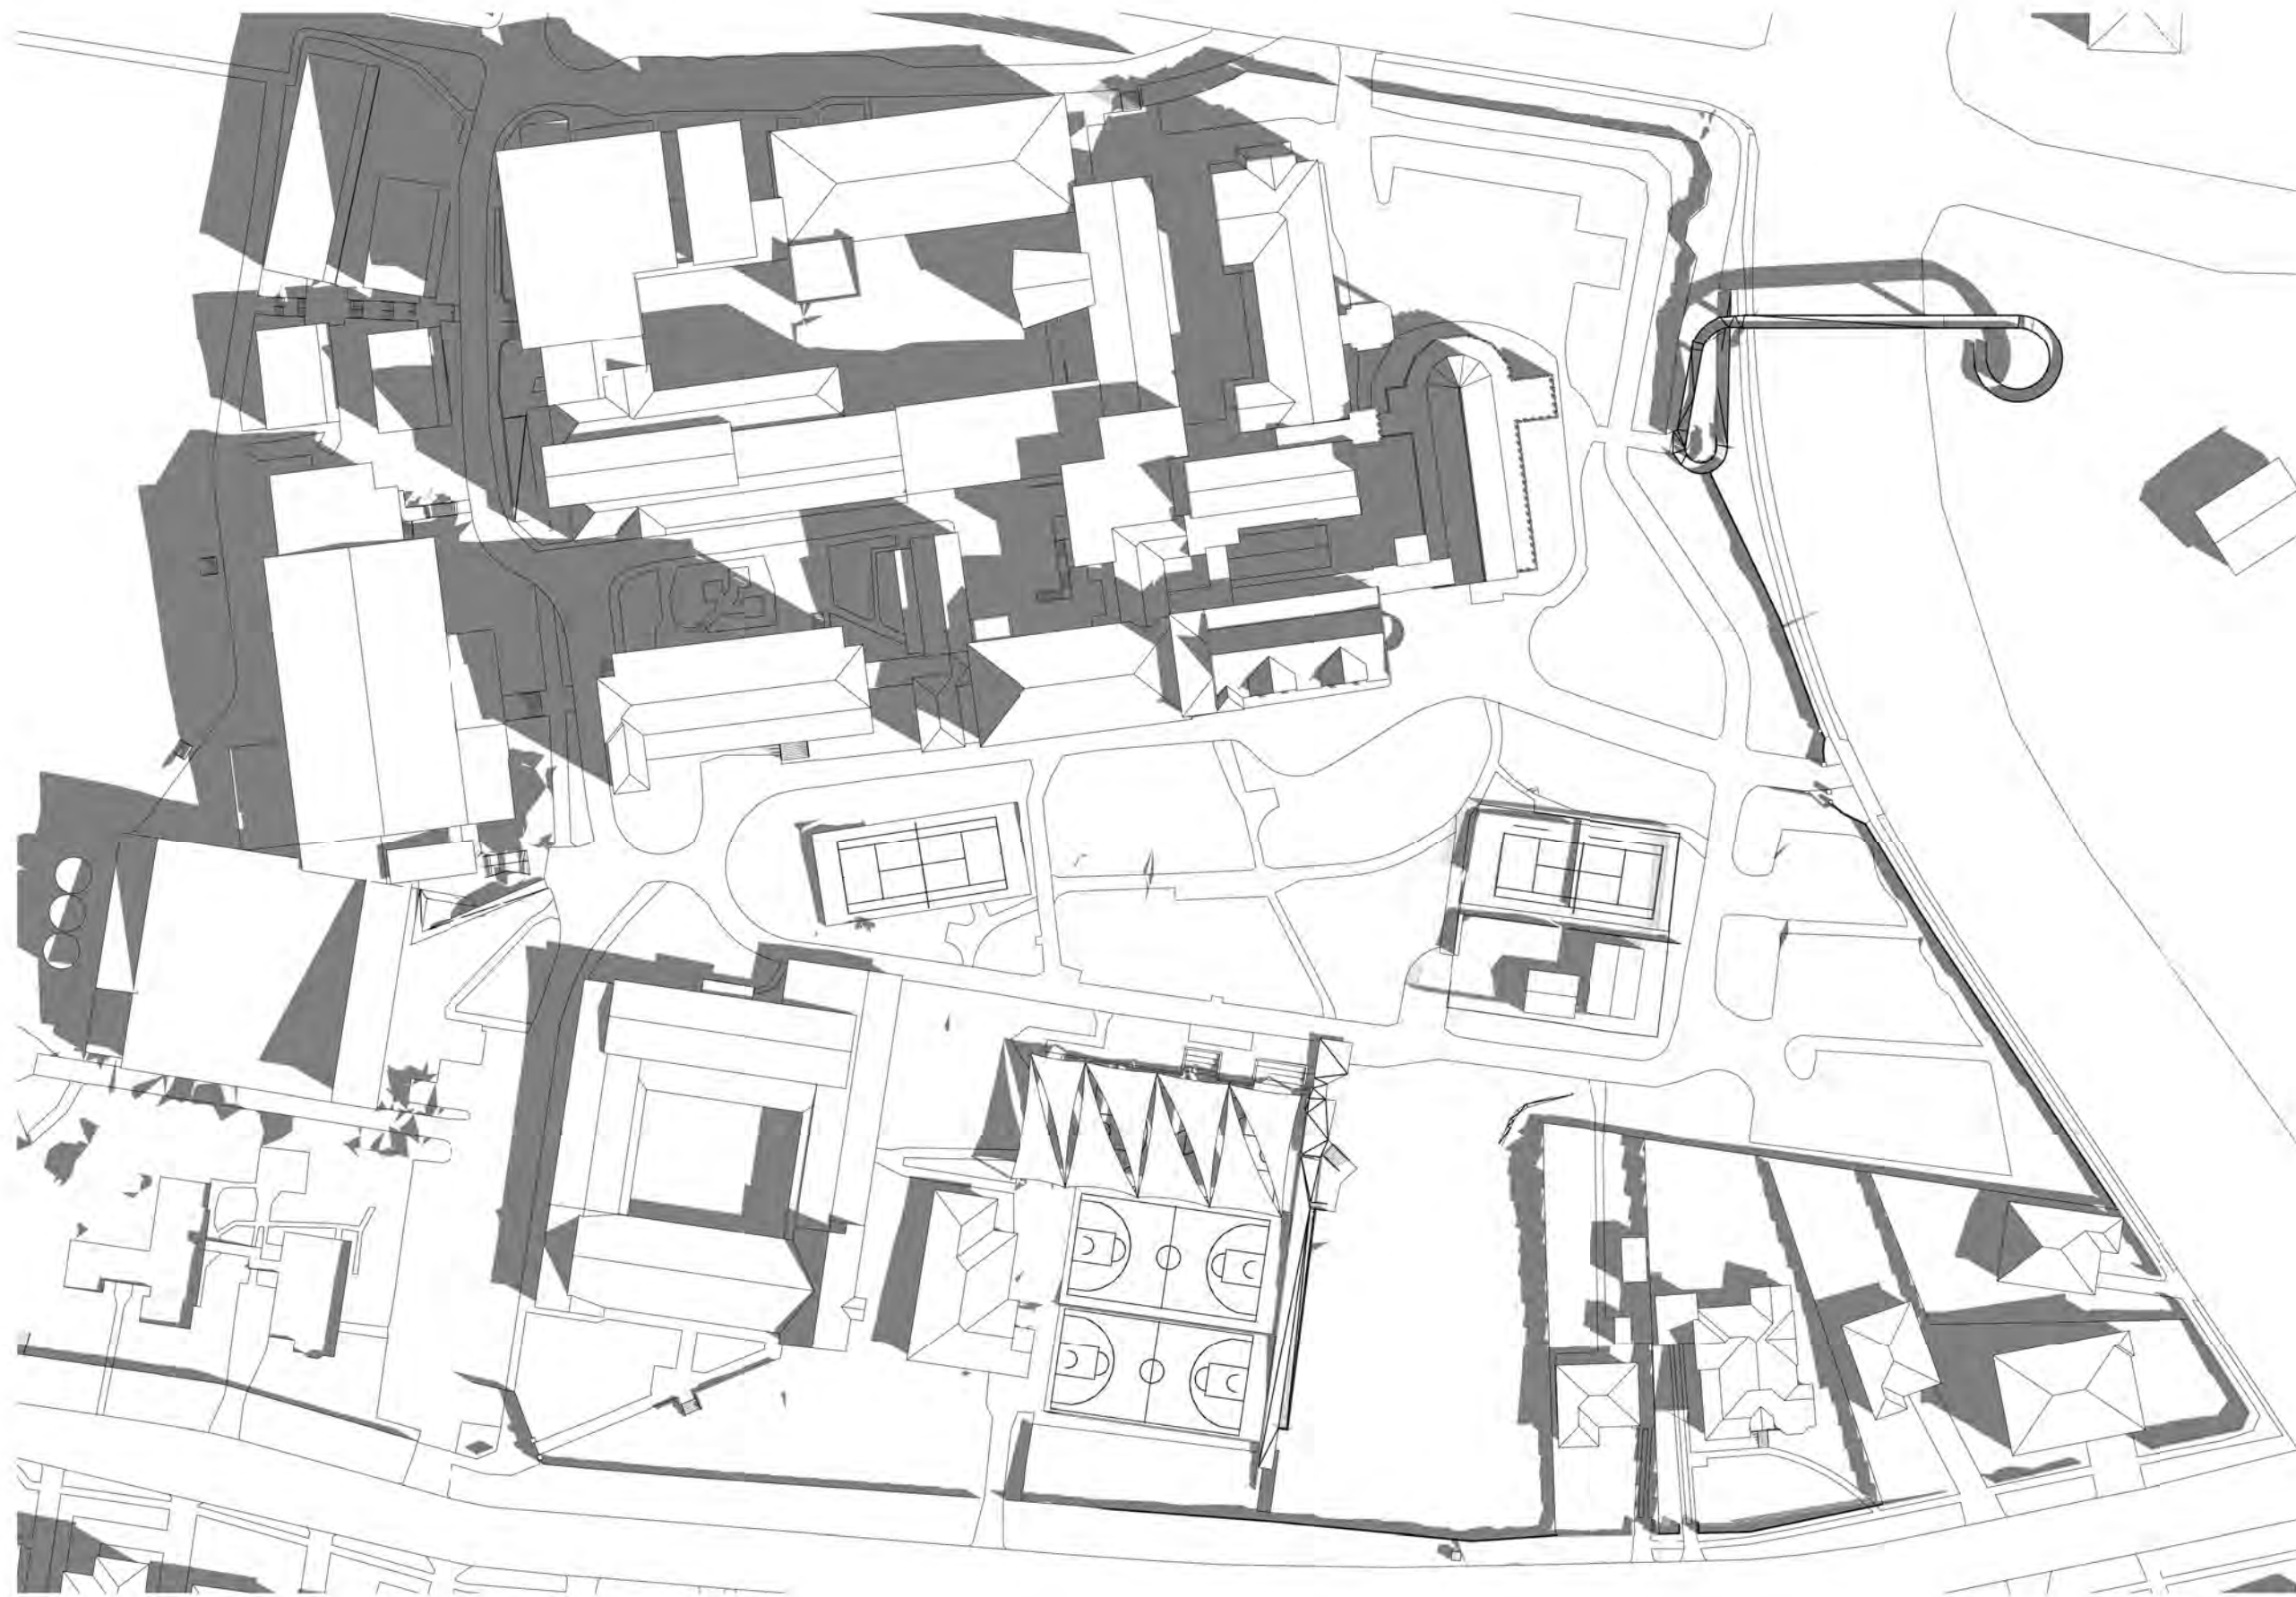

3 SHADOW DIAGRAM - JUNE 21 - 10AM - EXISTING
1:1000

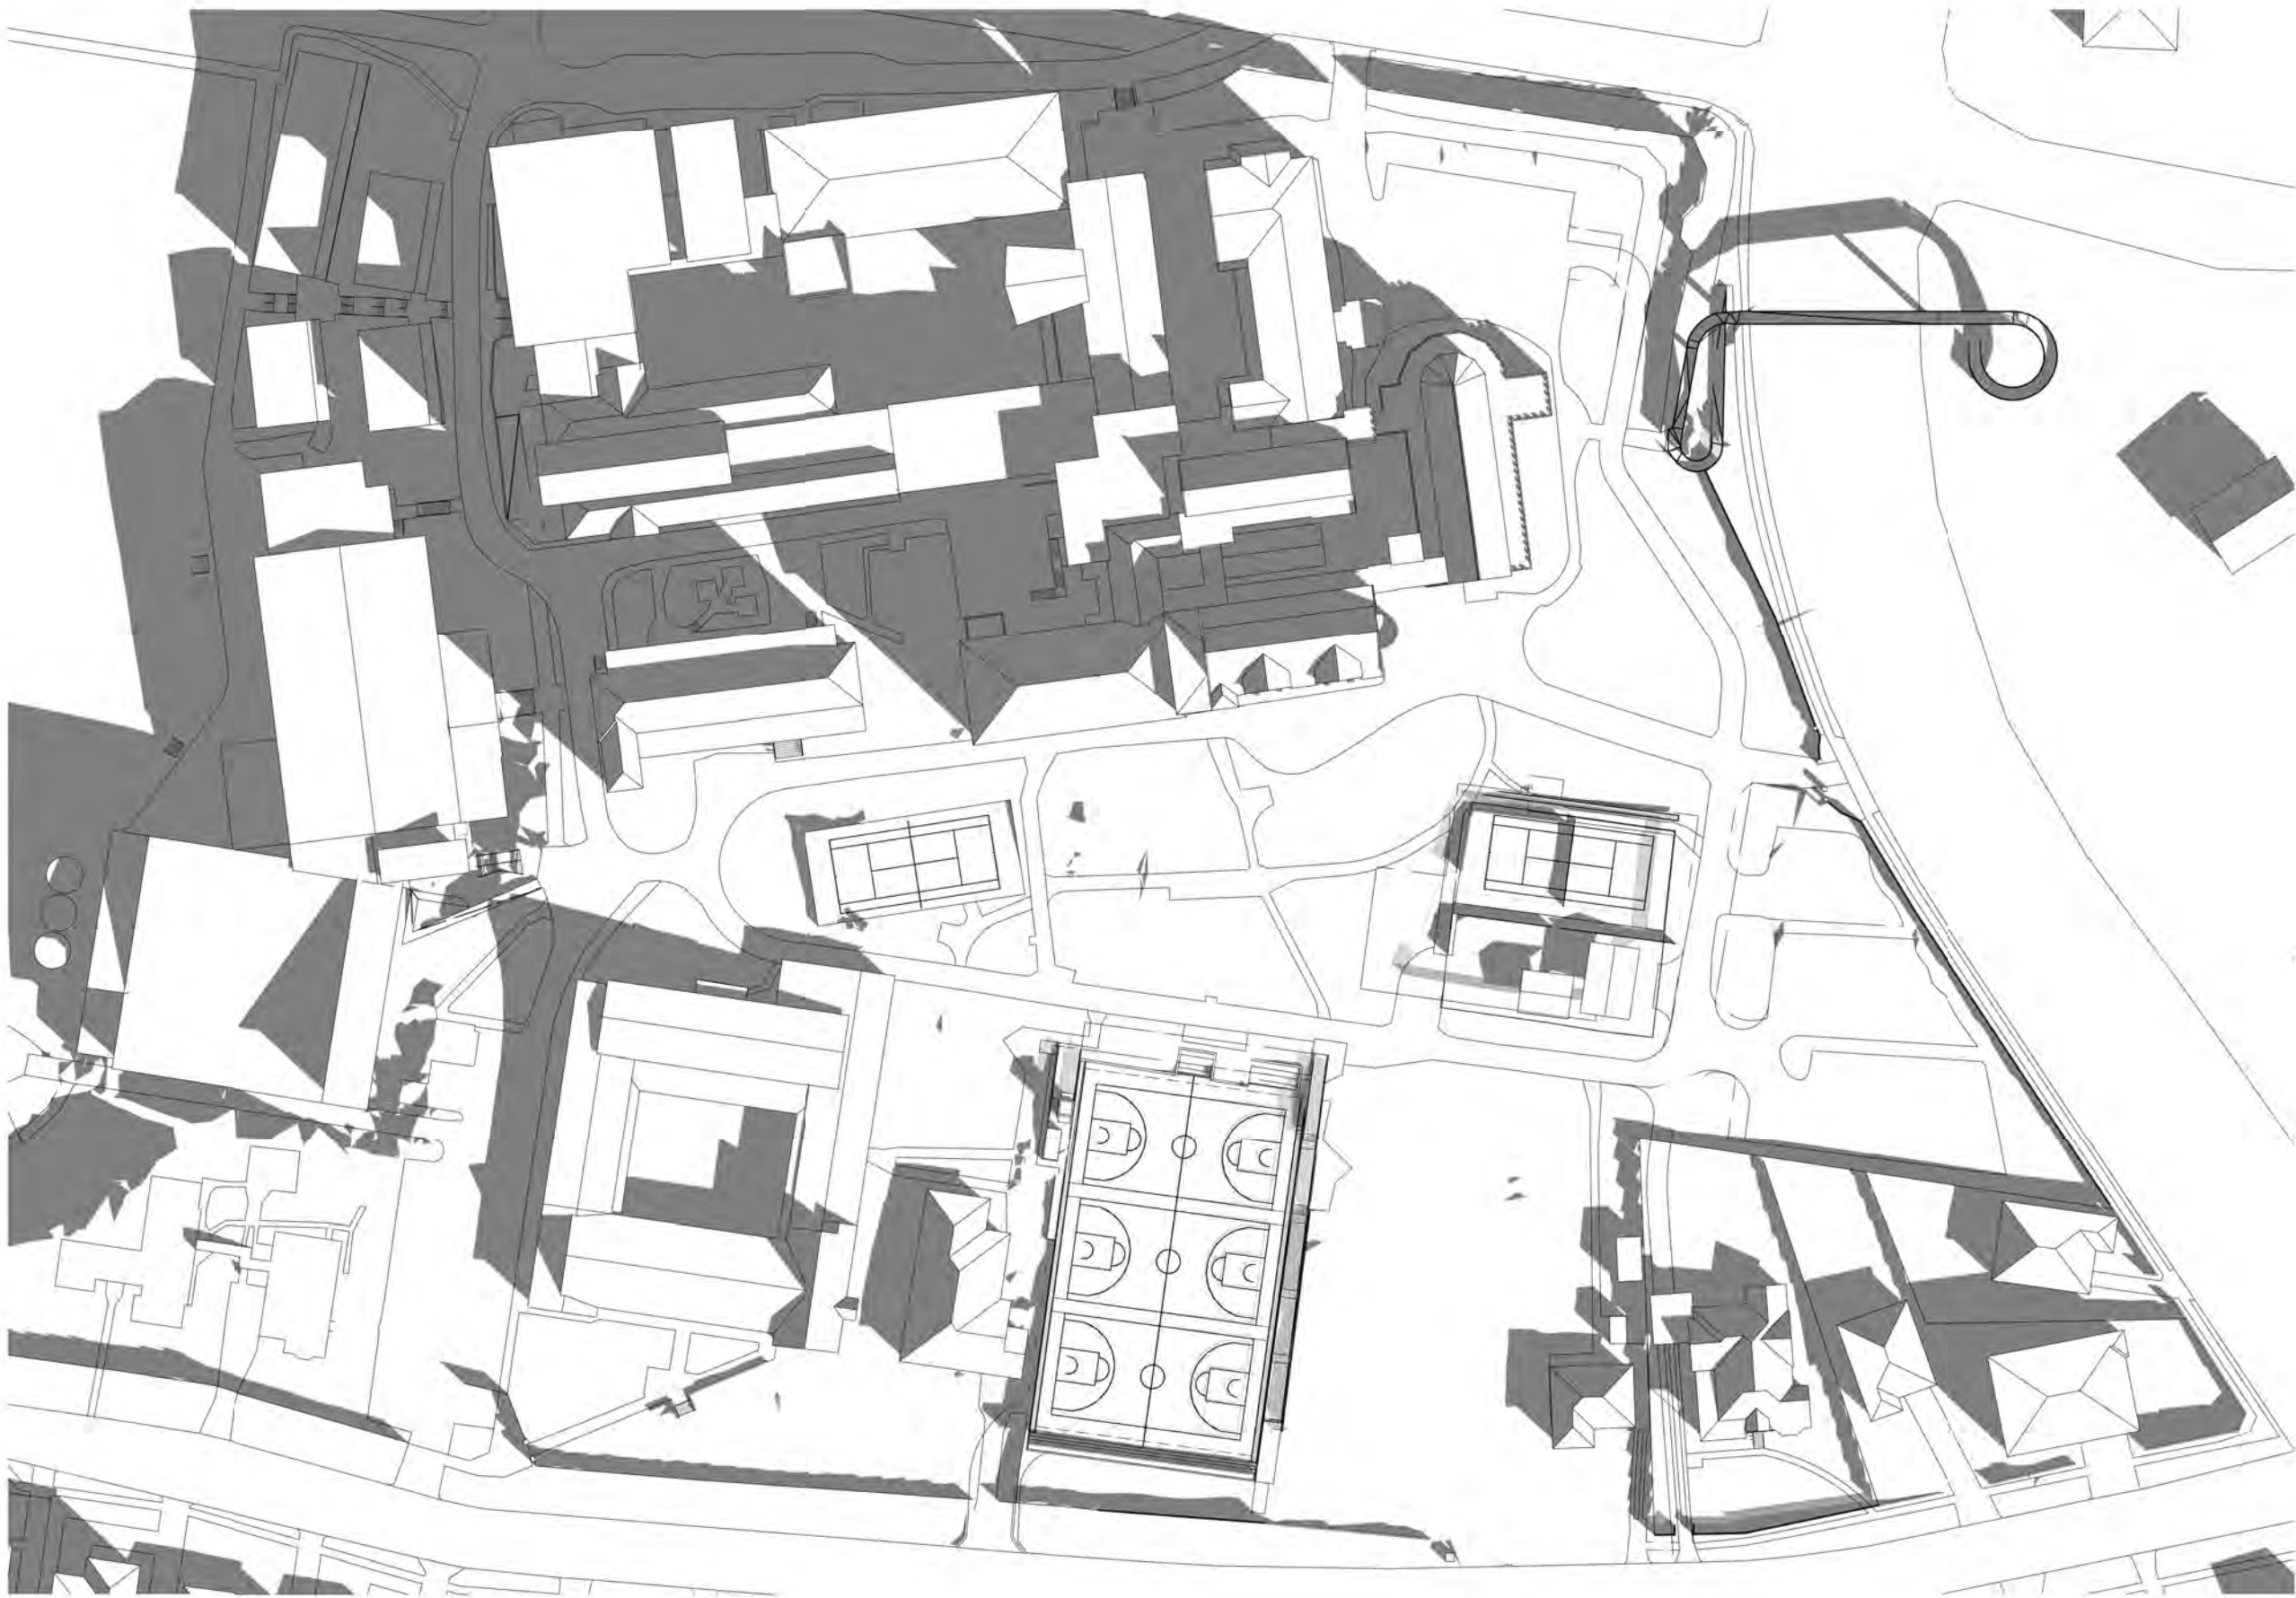


2 SHADOW DIAGRAM - JUNE 21 - 9AM - PROPOSED
1:1000

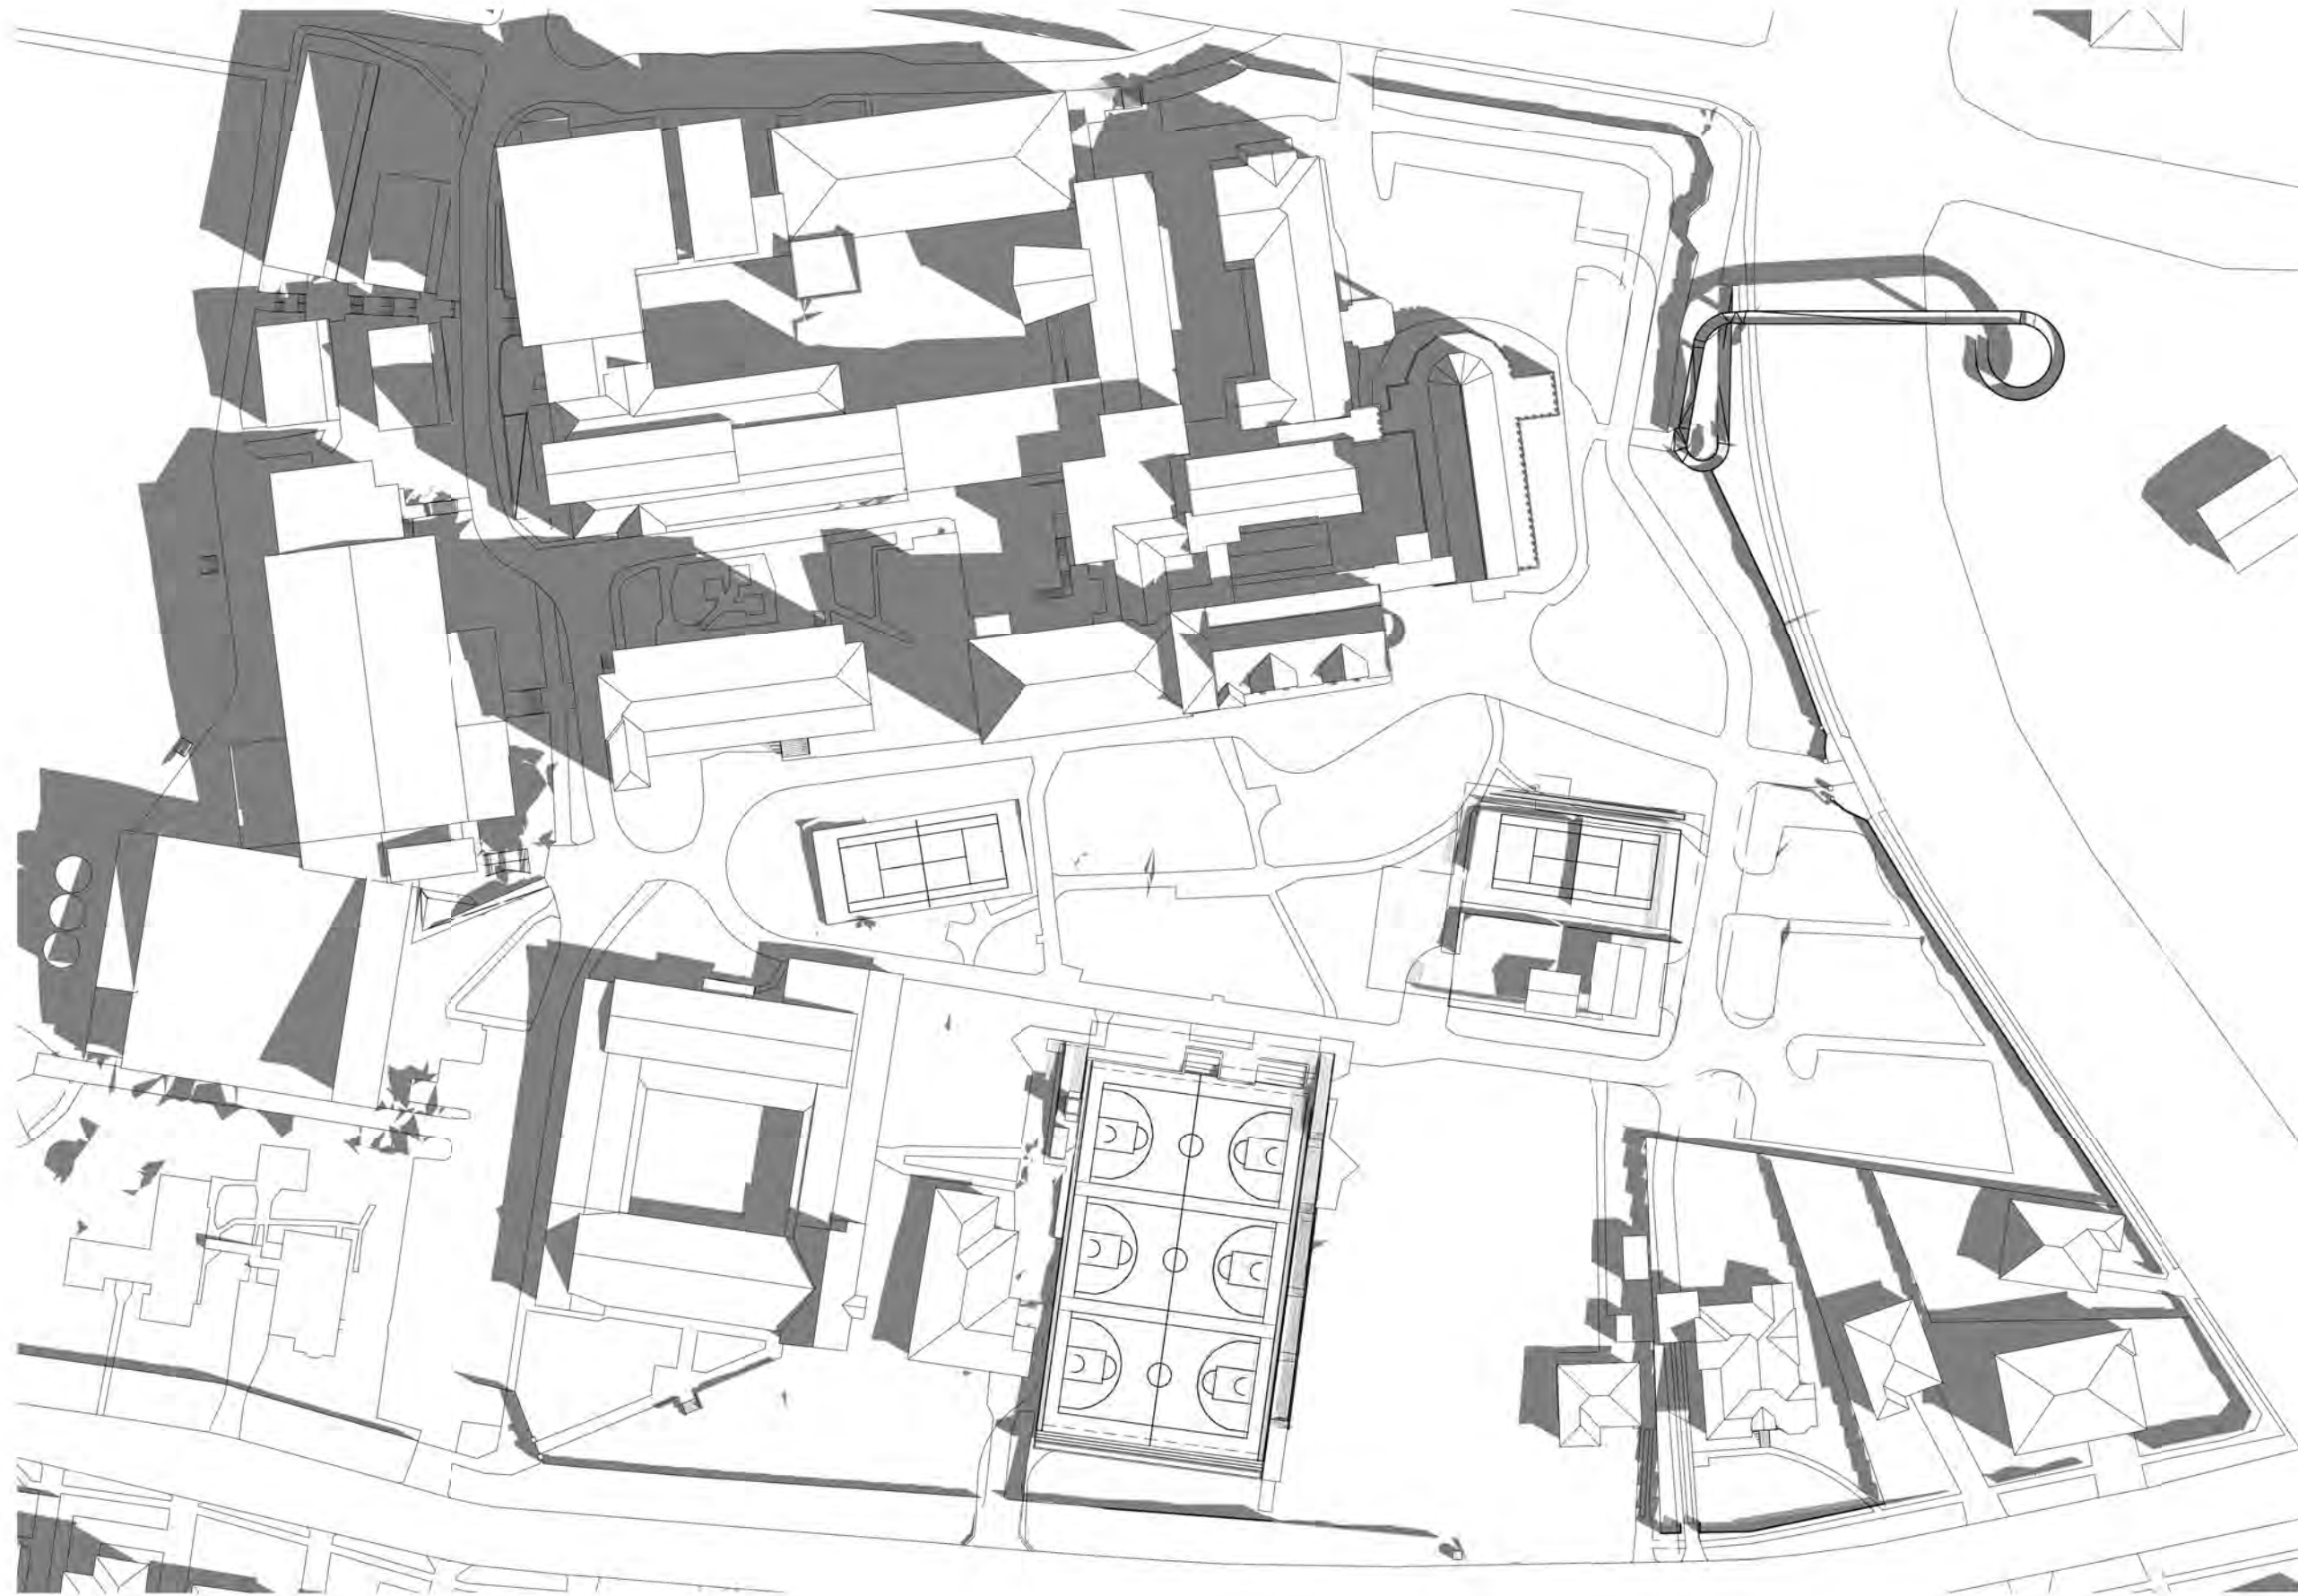

4 SHADOW DIAGRAM - JUNE 21 - 10AM - PROPOSED
1:1000

Revisions No.	Date	Description	Ver	App'd
1	2011/2020	DRAFT RTS		
A	08/12/2020	SSD RESUBMISSION		

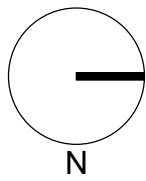

Client



Architect



79 Myrtle Street Chippendale NSW 2008 AUSTRALIA
ph +61 2 9311 8222 fx +61 2 9311 8200
ABN 53 003 782 250

Project

LORETO NORMANHURST P4A
CARPARK
91-93 PENNANT HILLS ROAD
NORMANHURST. NSW 2076

Proj. No. 18008

Drawing Title

SHADOW ANALYSIS -
SHEET 1_P4A

Sheet Status

NOT FOR CONSTRUCTION


Scale

1 : 1000
@A1


Drawing No.

DA5001 A


Issue

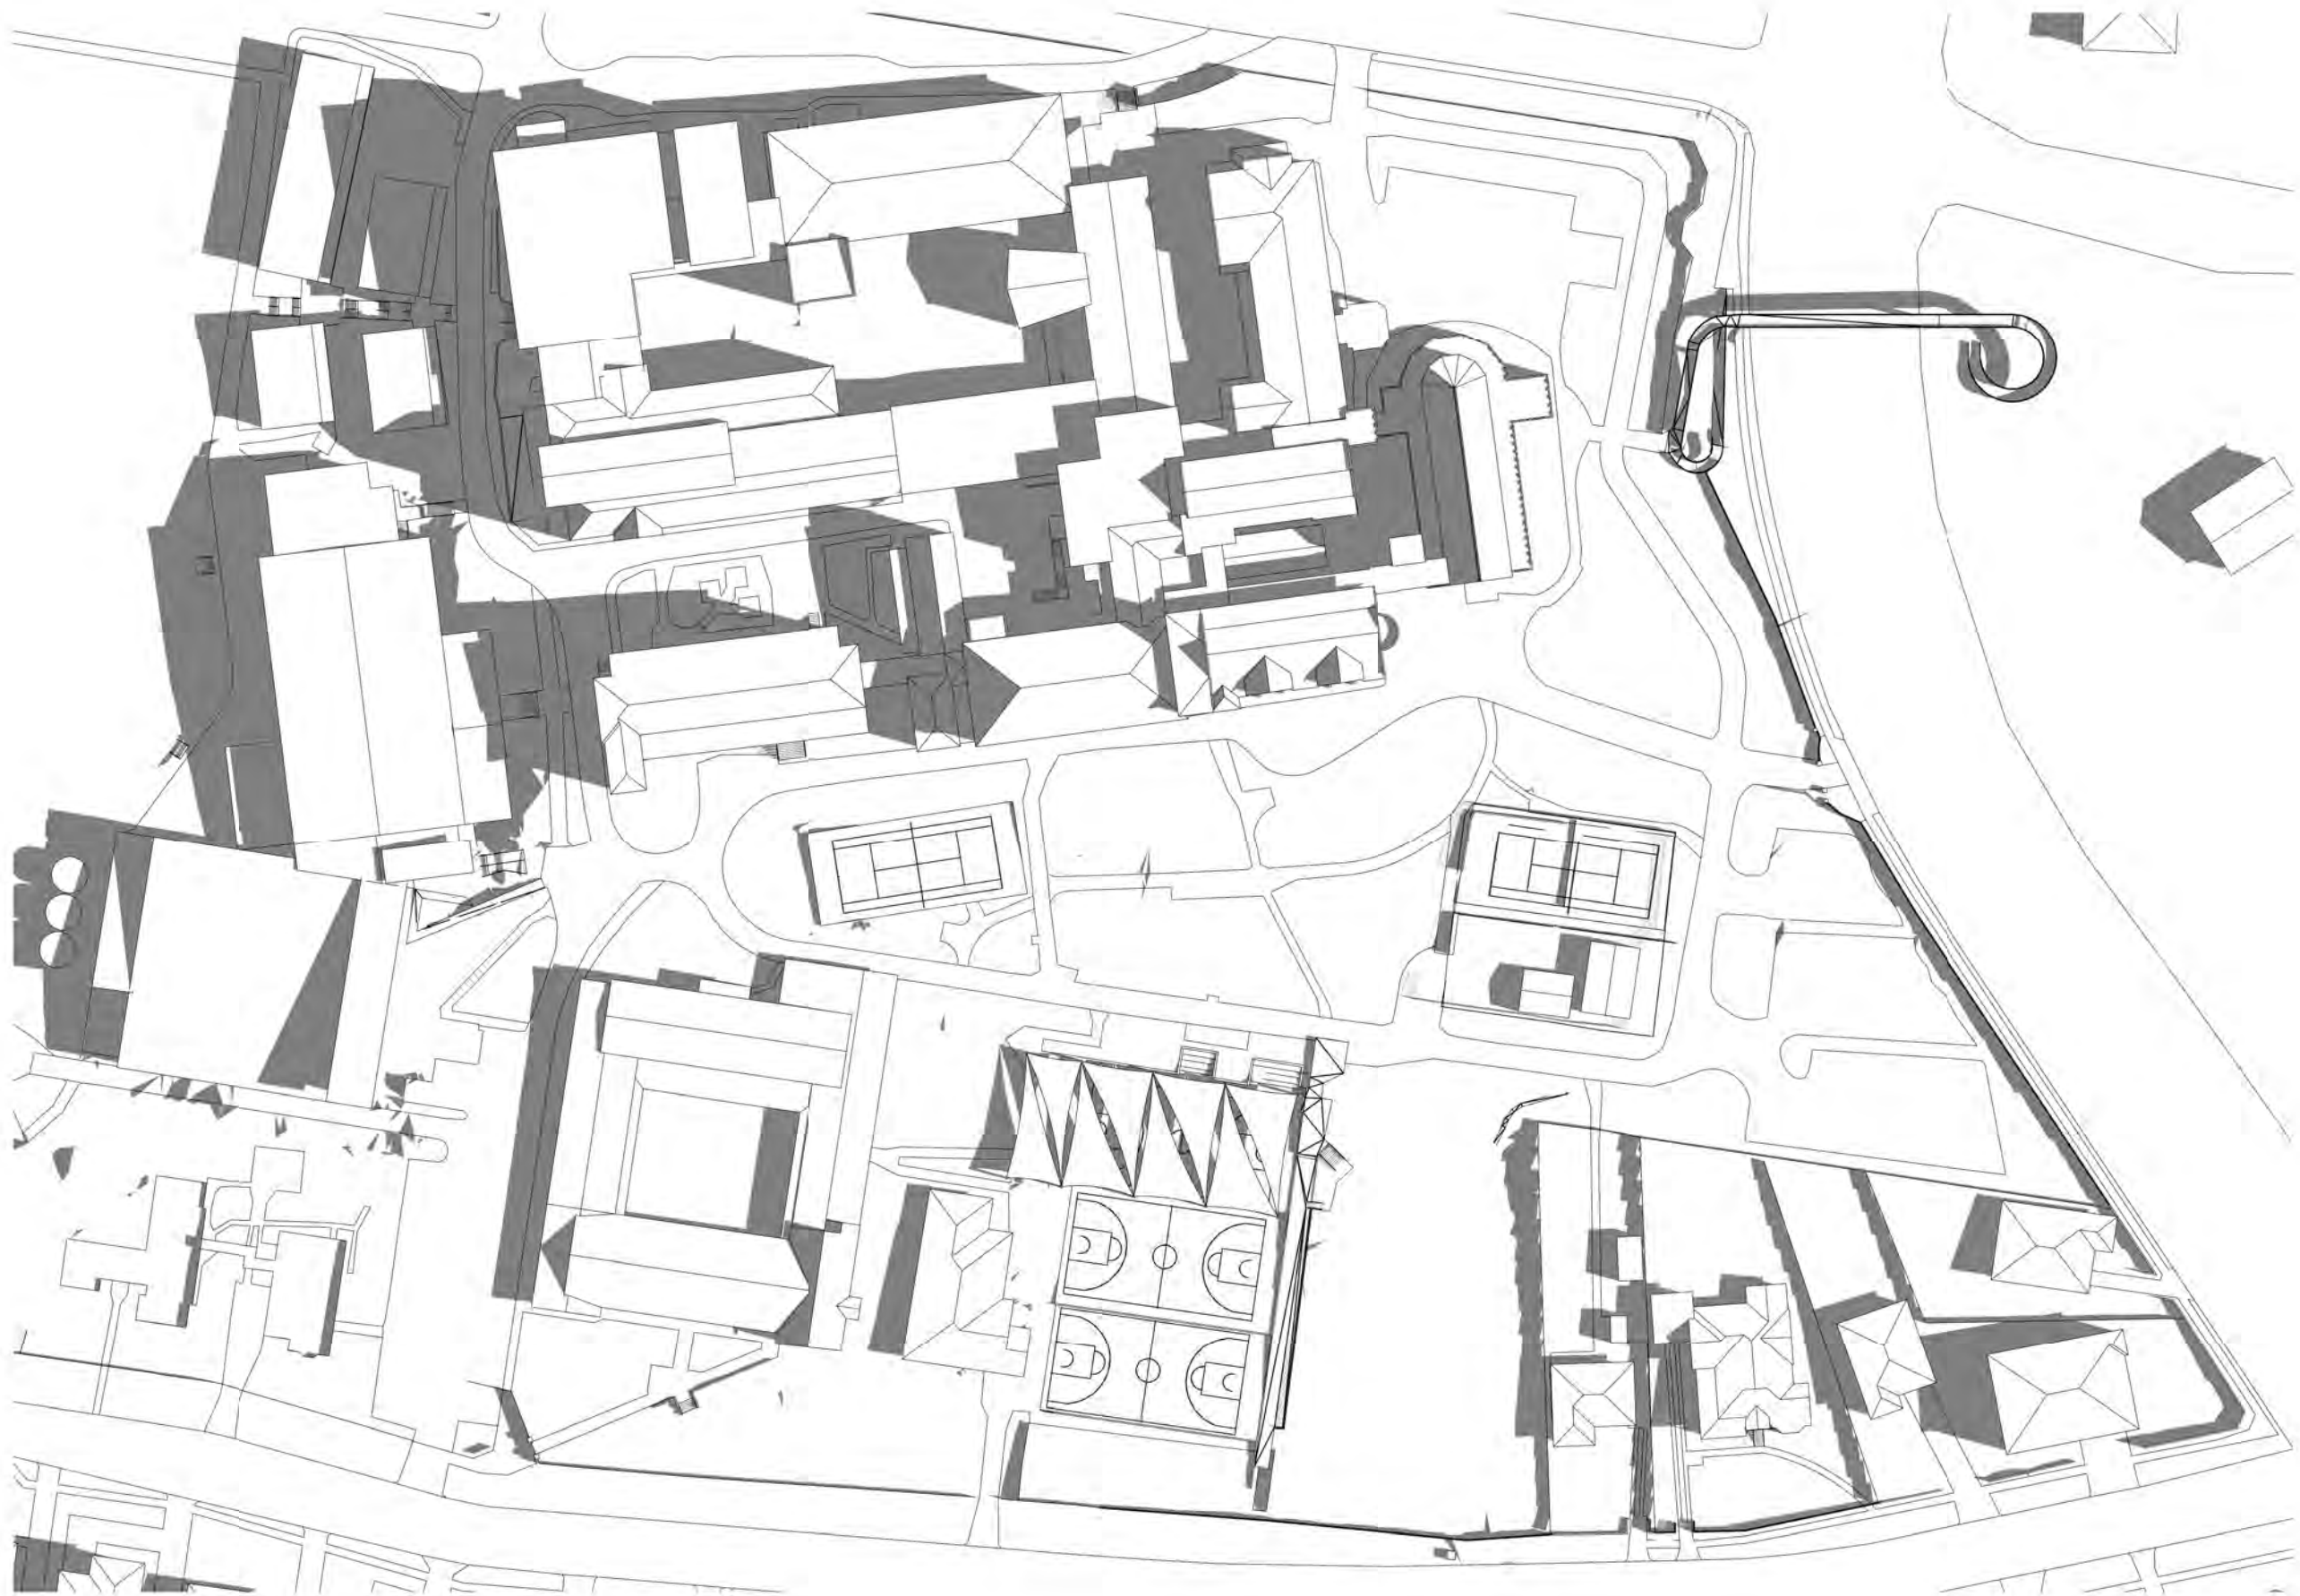


1 SHADOW DIAGRAM - JUNE 21 - 11AM - EXISTING
1 : 1000

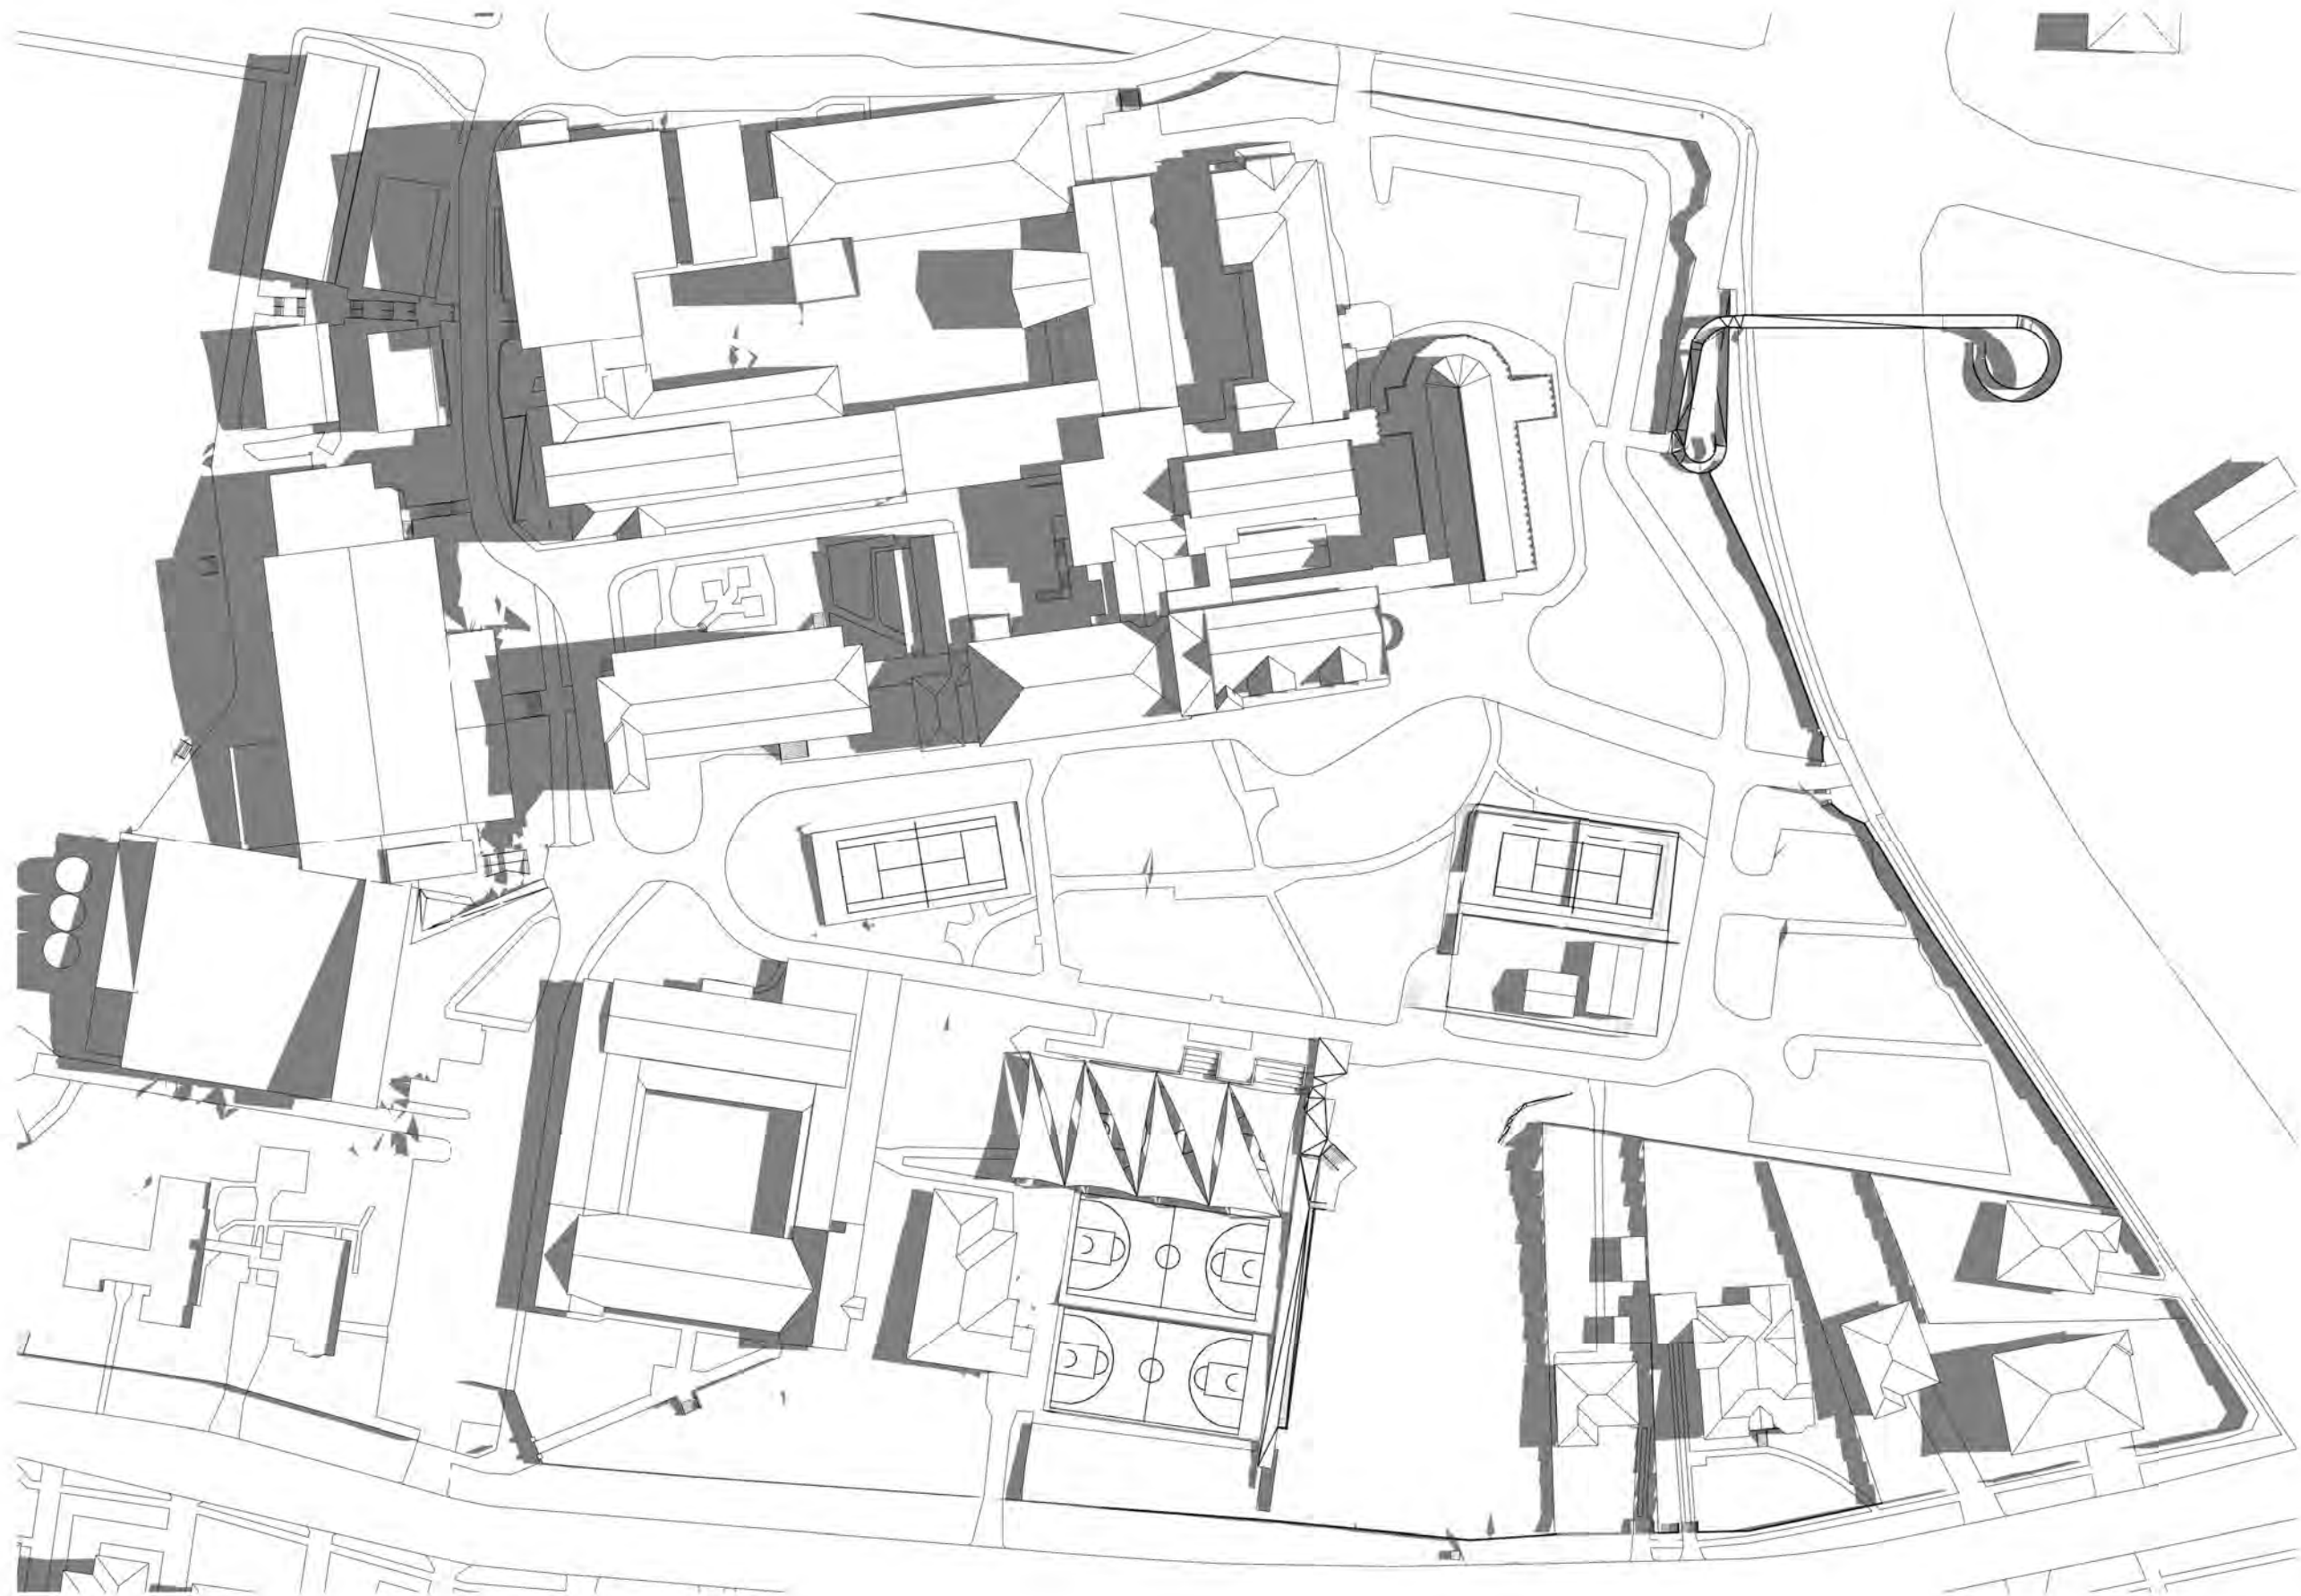

3 SHADOW DIAGRAM - JUNE 21 - 12PM - EXISTING
1 : 1000

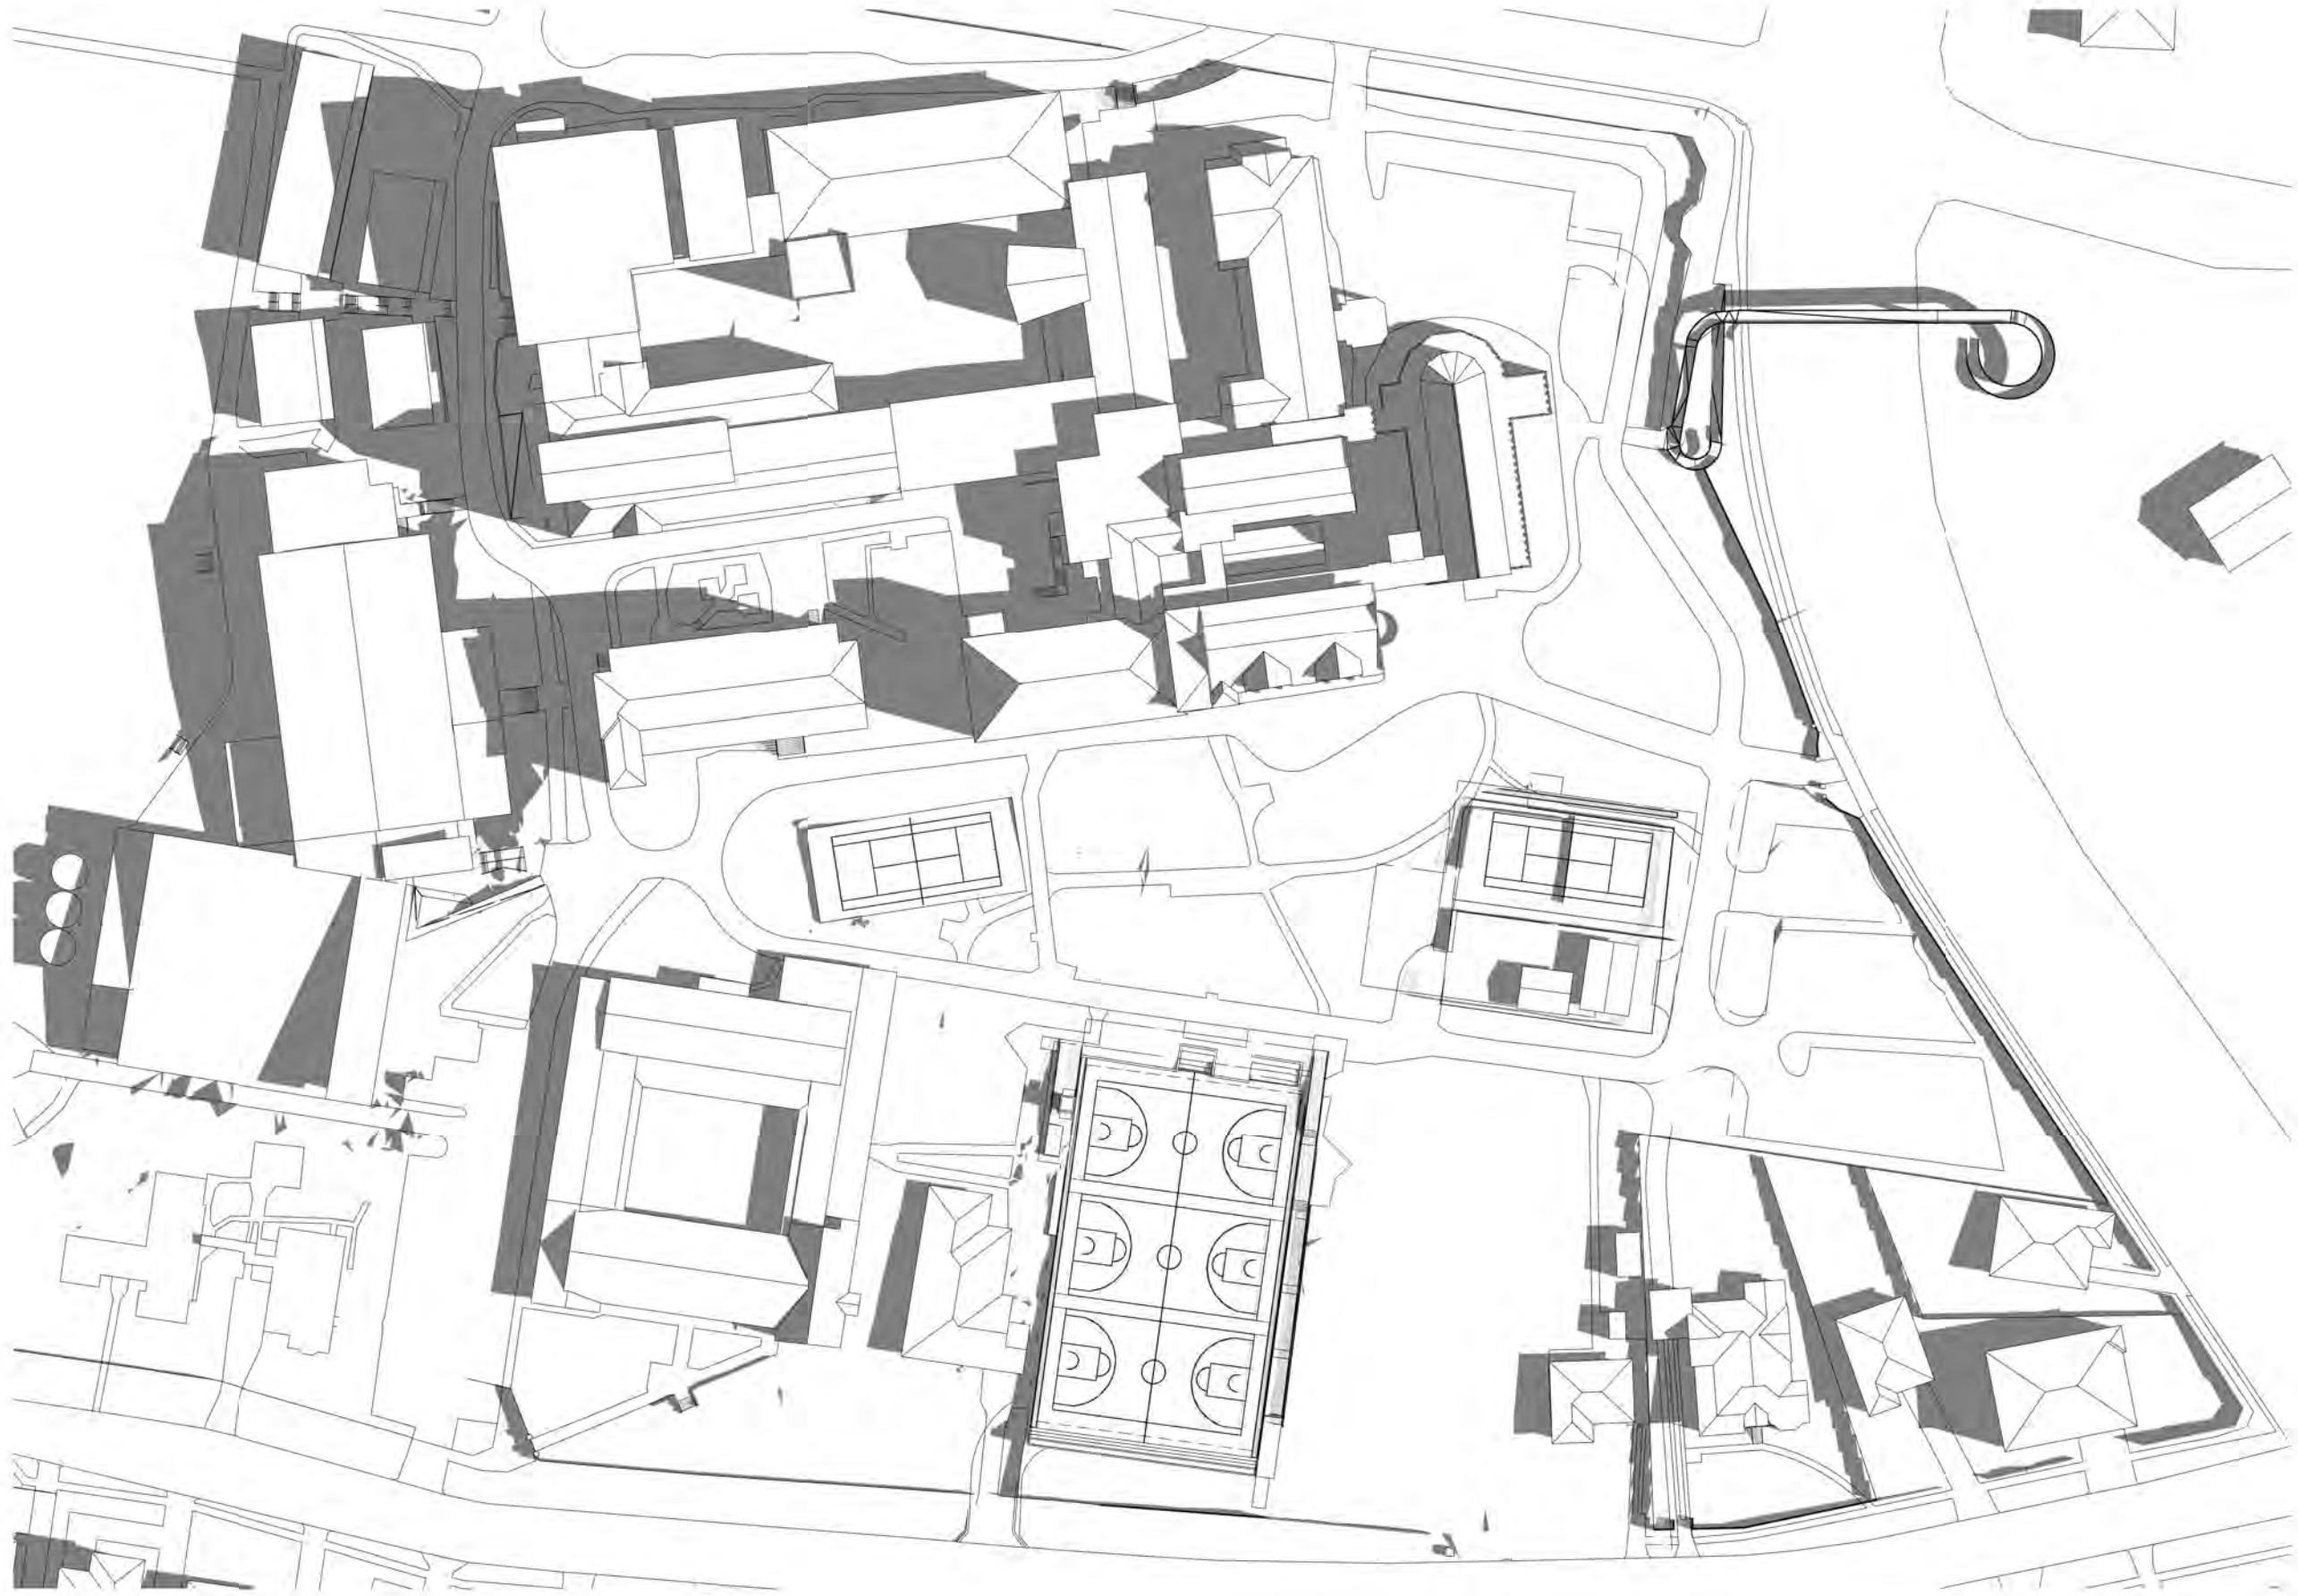


2 SHADOW DIAGRAM - JUNE 21 - 11AM - PROPOSED
1 : 1000

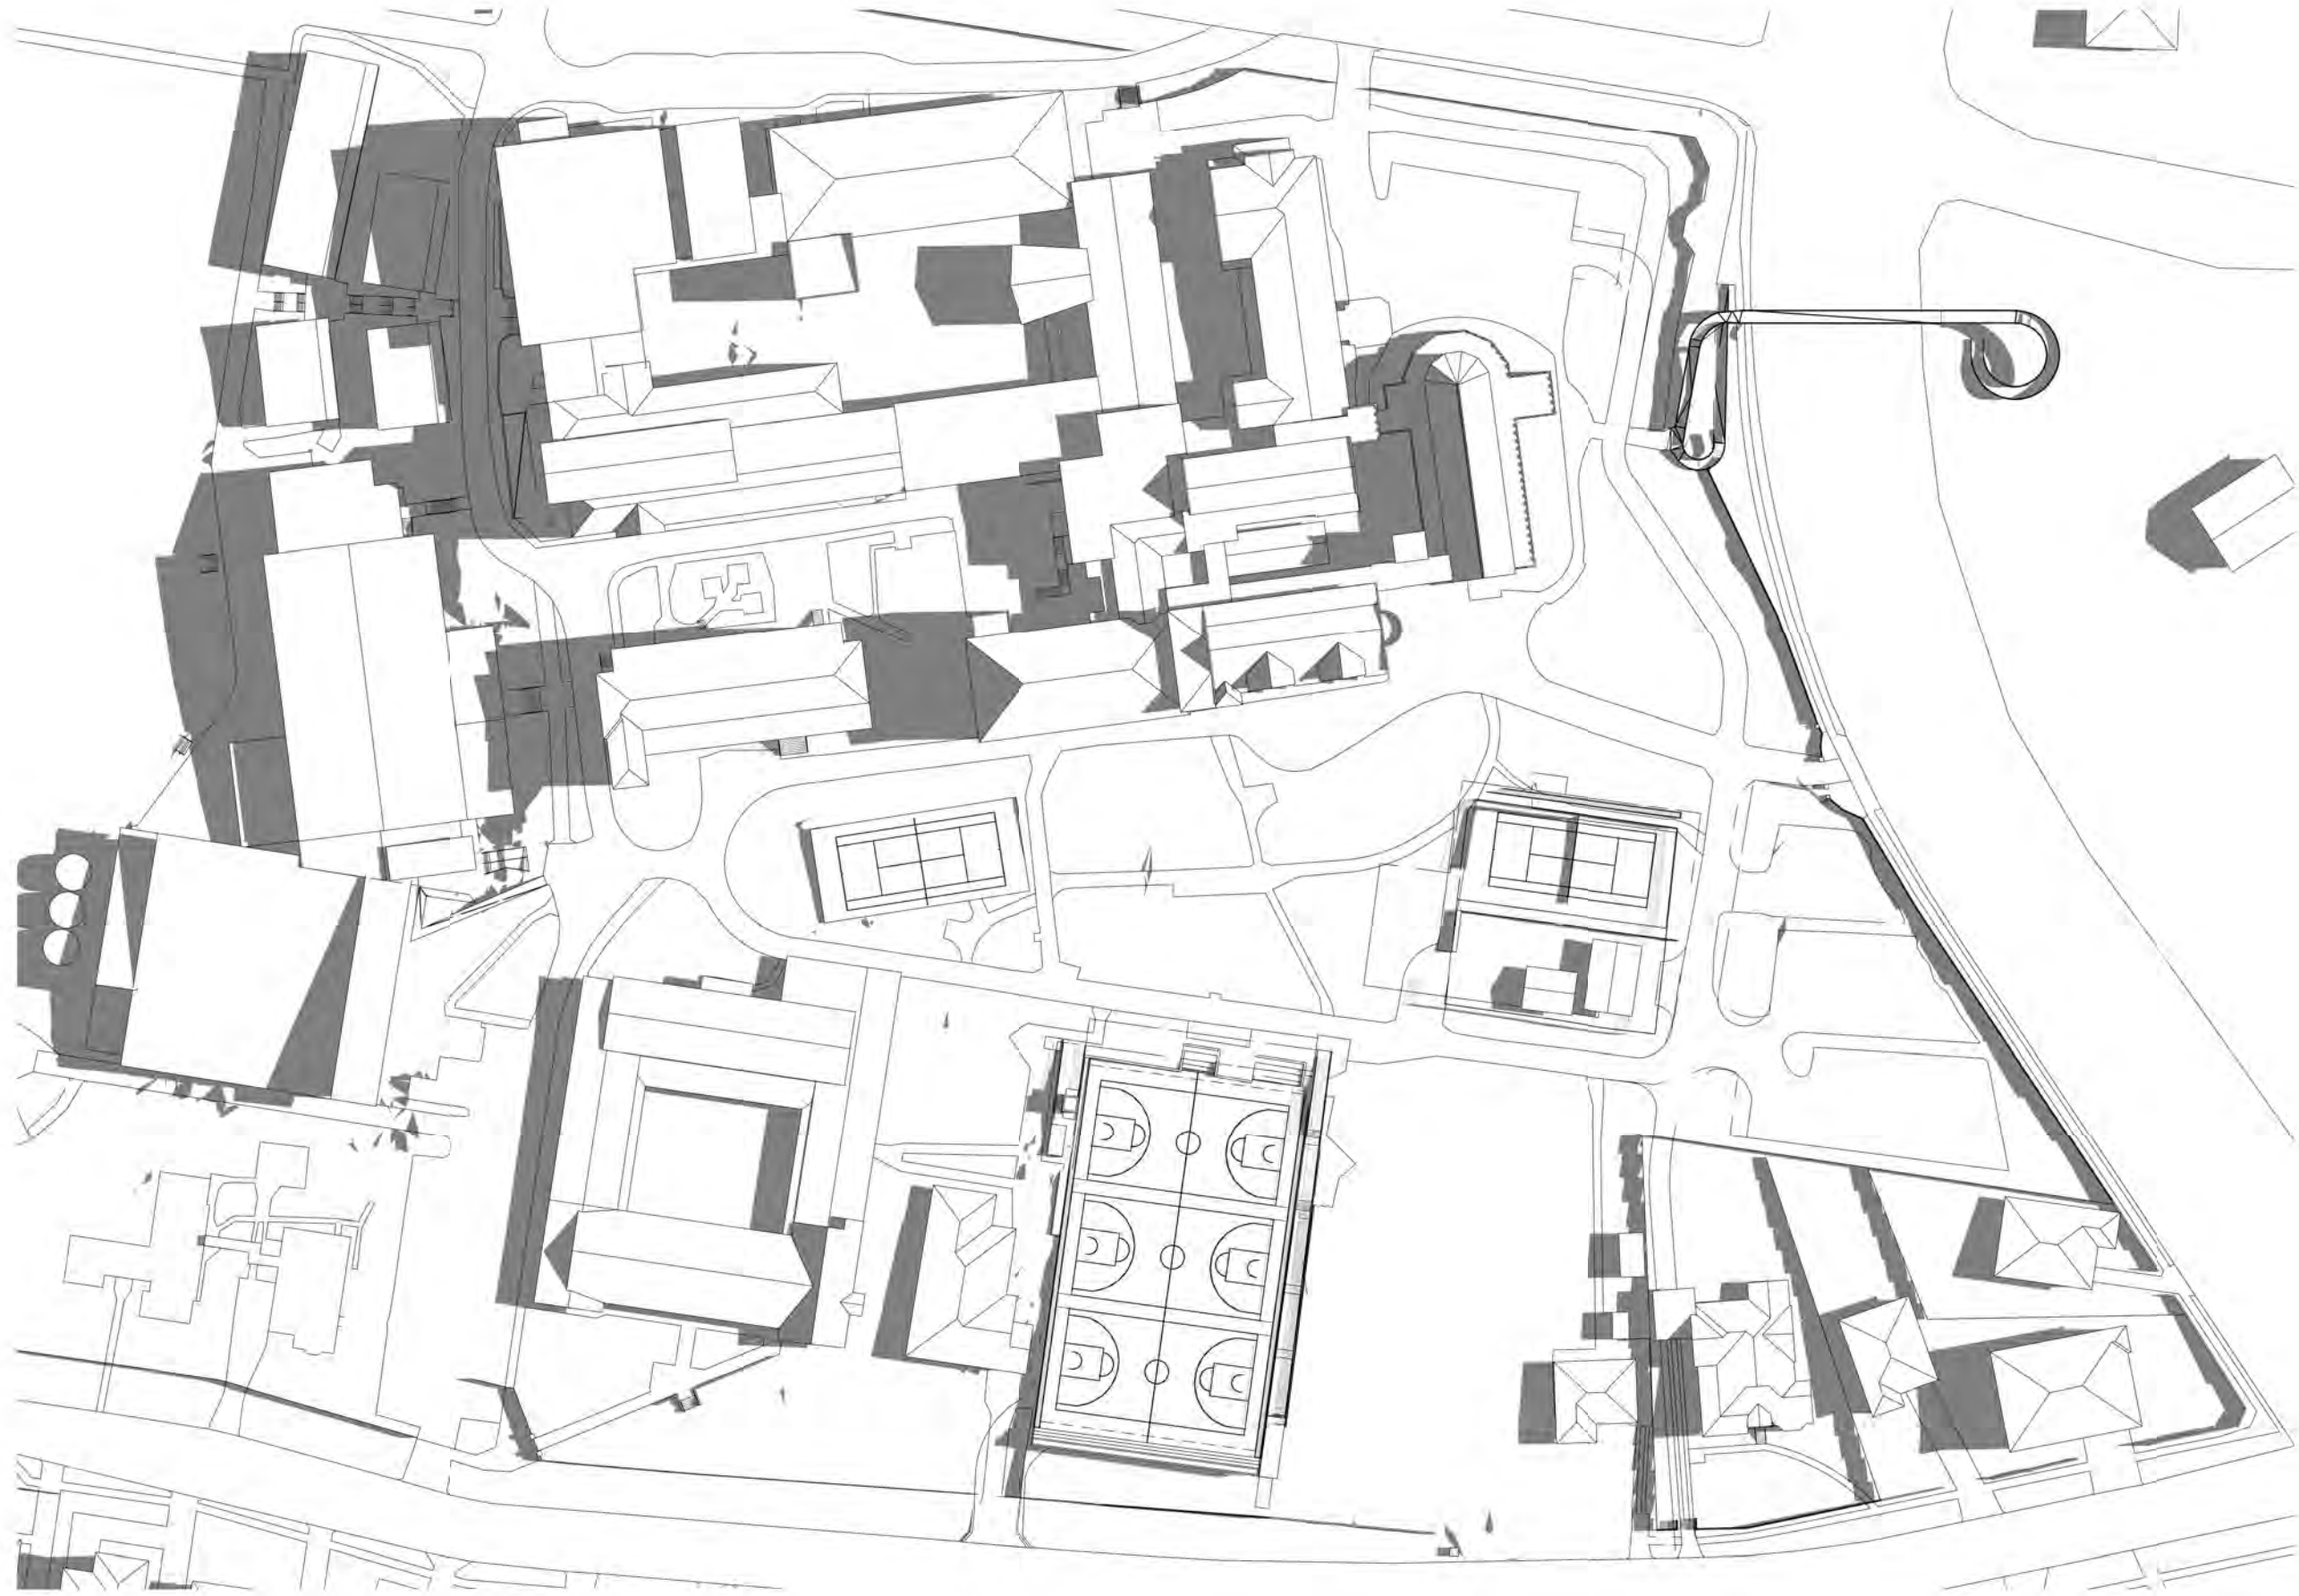


4 SHADOW DIAGRAM - JUNE 21 - 12PM - PROPOSED
1 : 1000


Revisions <table><tr><th>No.</th><th>Date</th><th>Description</th></tr><tr><td>1</td><td>20/11/2020</td><td>DRAFT RTS</td></tr><tr><td>A</td><td>08/12/2020</td><td>SSD RESUBMISSION</td></tr></table>			No.	Date	Description	1	20/11/2020	DRAFT RTS	A	08/12/2020	SSD RESUBMISSION	Client  Loreto Normanhurst		Architect  AJ+C ALLEN JACK+COTTIER 79 Myrtle Street Chippendale NSW 2008 AUSTRALIA ph +61 2 9311 8222 fx +61 2 9311 8200 ABN 53 003 782 250		Project LORETO NORMANHURST P4A CARPARK 91-93 PENNANT HILLS ROAD NORMANHURST. NSW 2076 Proj. No. 18008		Drawing Title SHADOW ANALYSIS - SHEET 2_P4A Sheet Status NOT FOR CONSTRUCTION		Scale 1 : 1000 @A1	Drawing No. DA5002 A	Issue
No.	Date	Description																				
1	20/11/2020	DRAFT RTS																				
A	08/12/2020	SSD RESUBMISSION																				

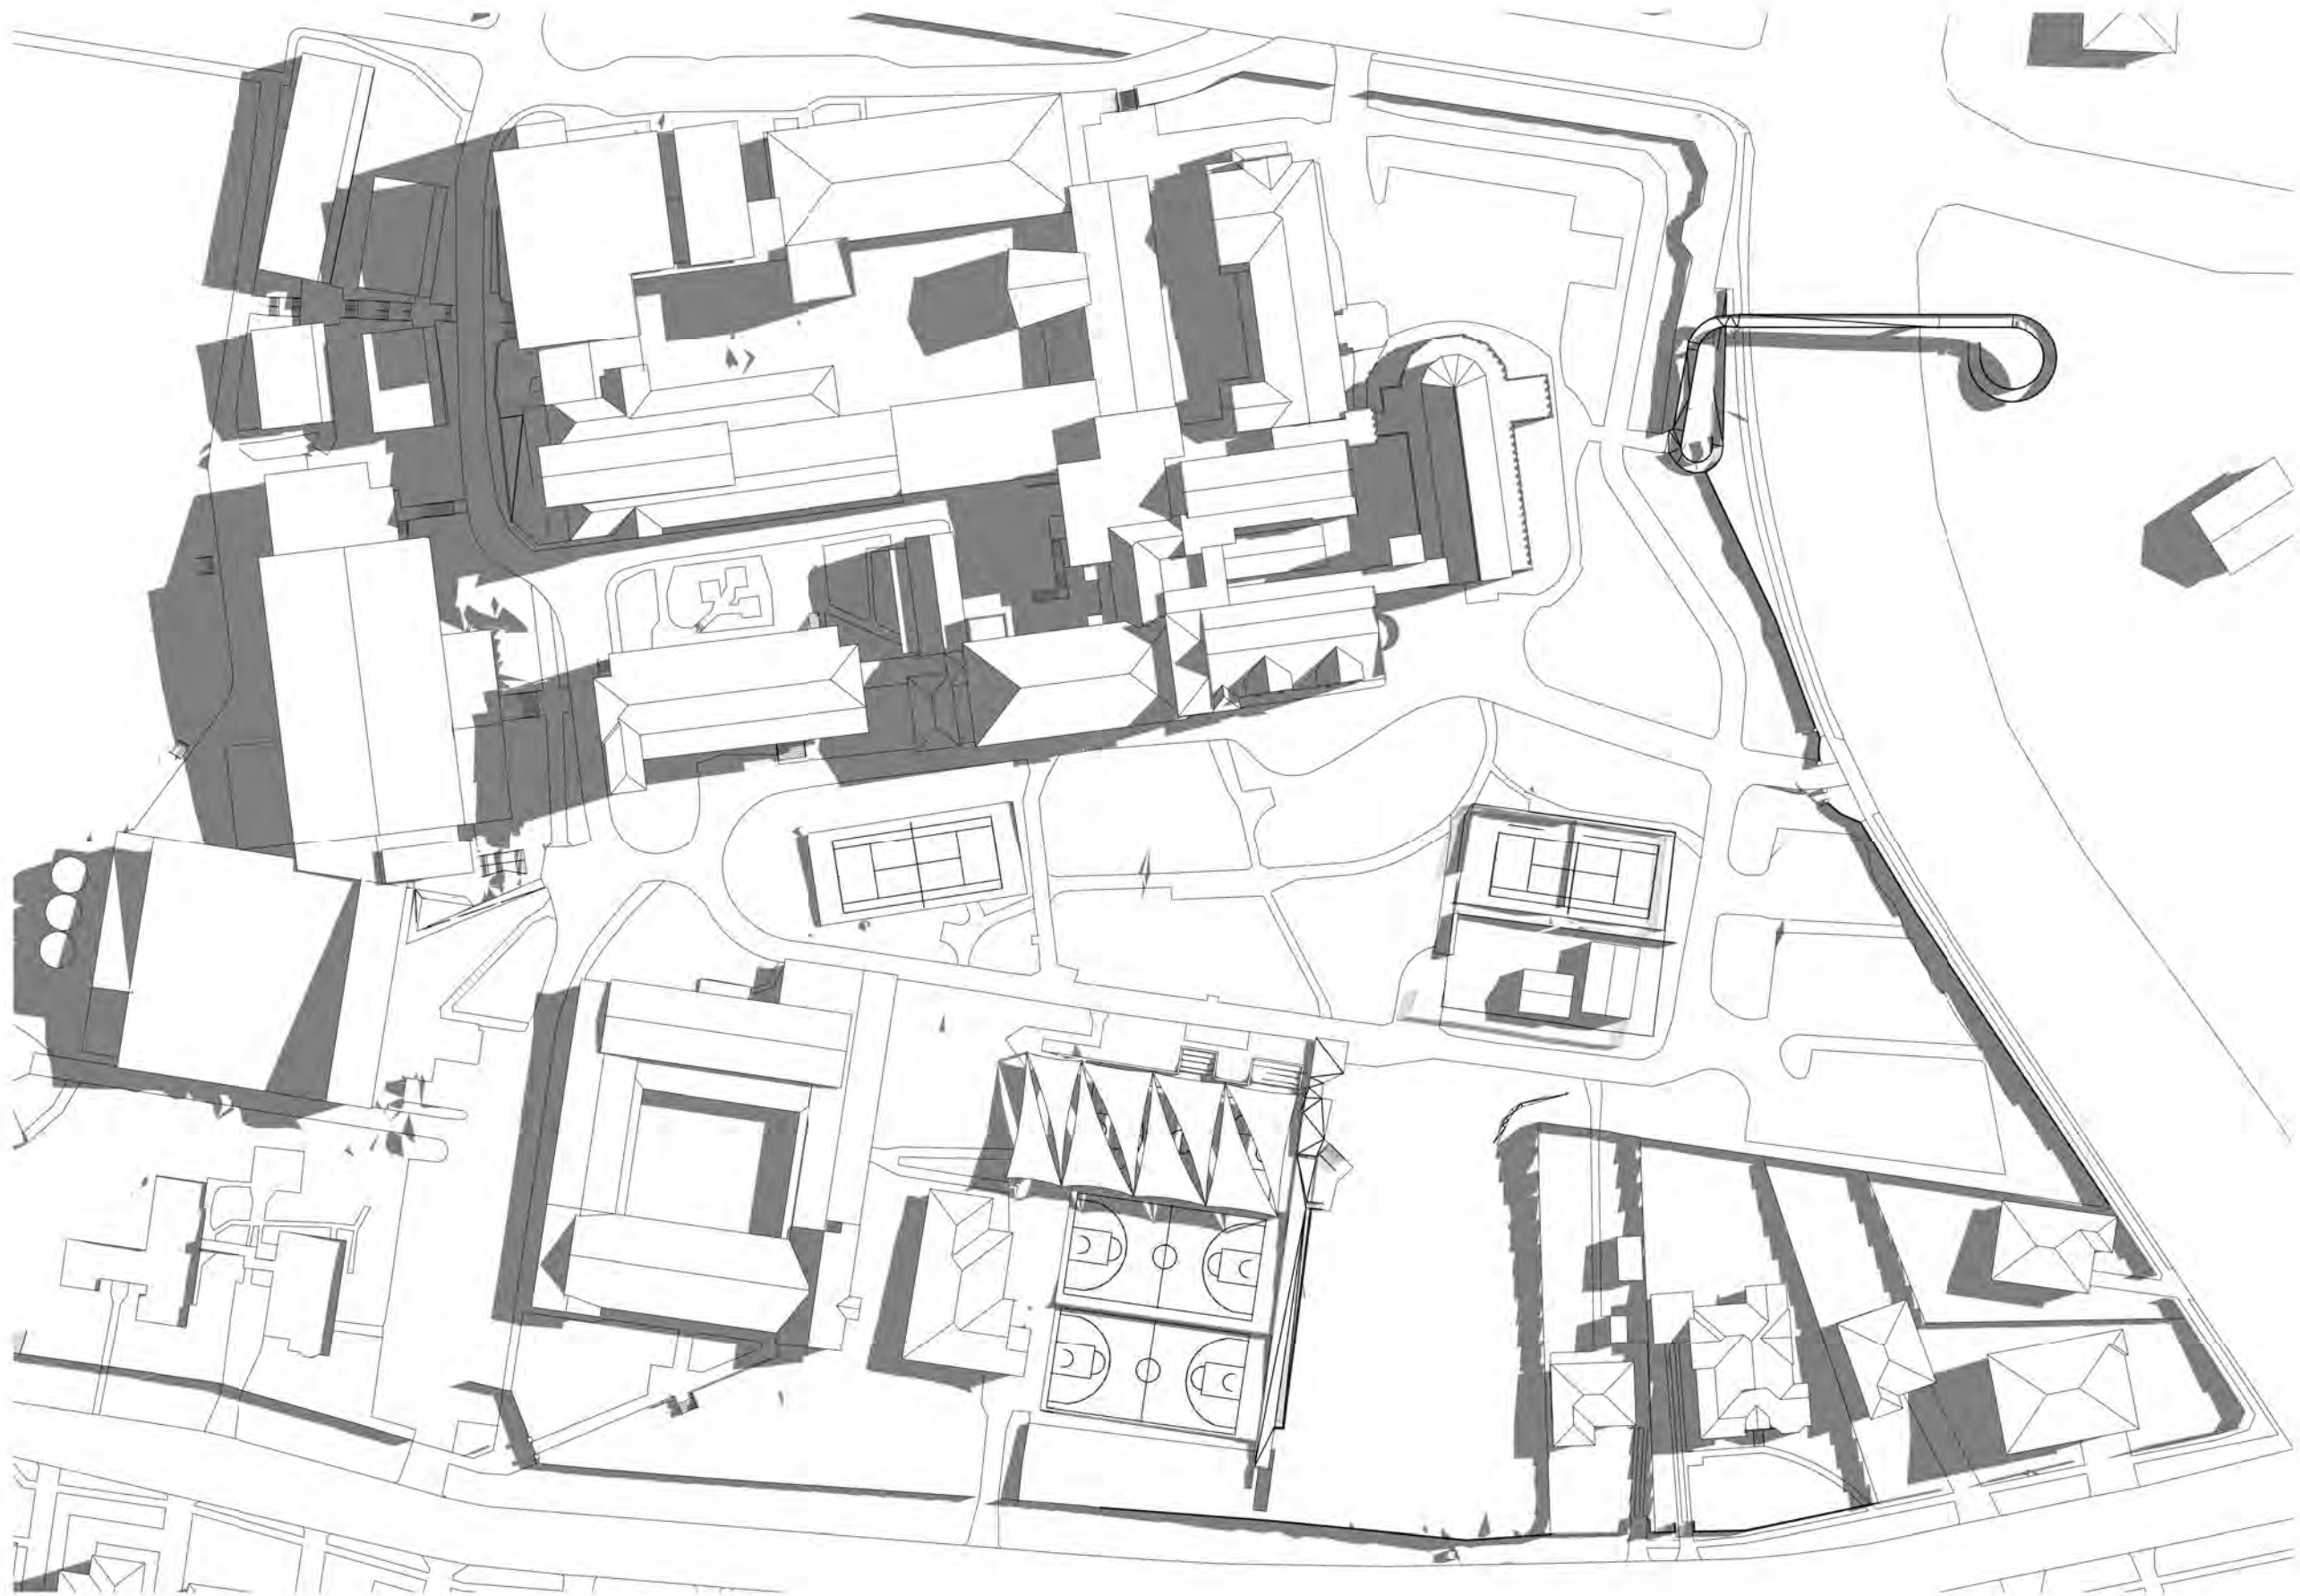


1 SHADOW DIAGRAM - JUNE 21 - 1PM - EXISTING
1:1000

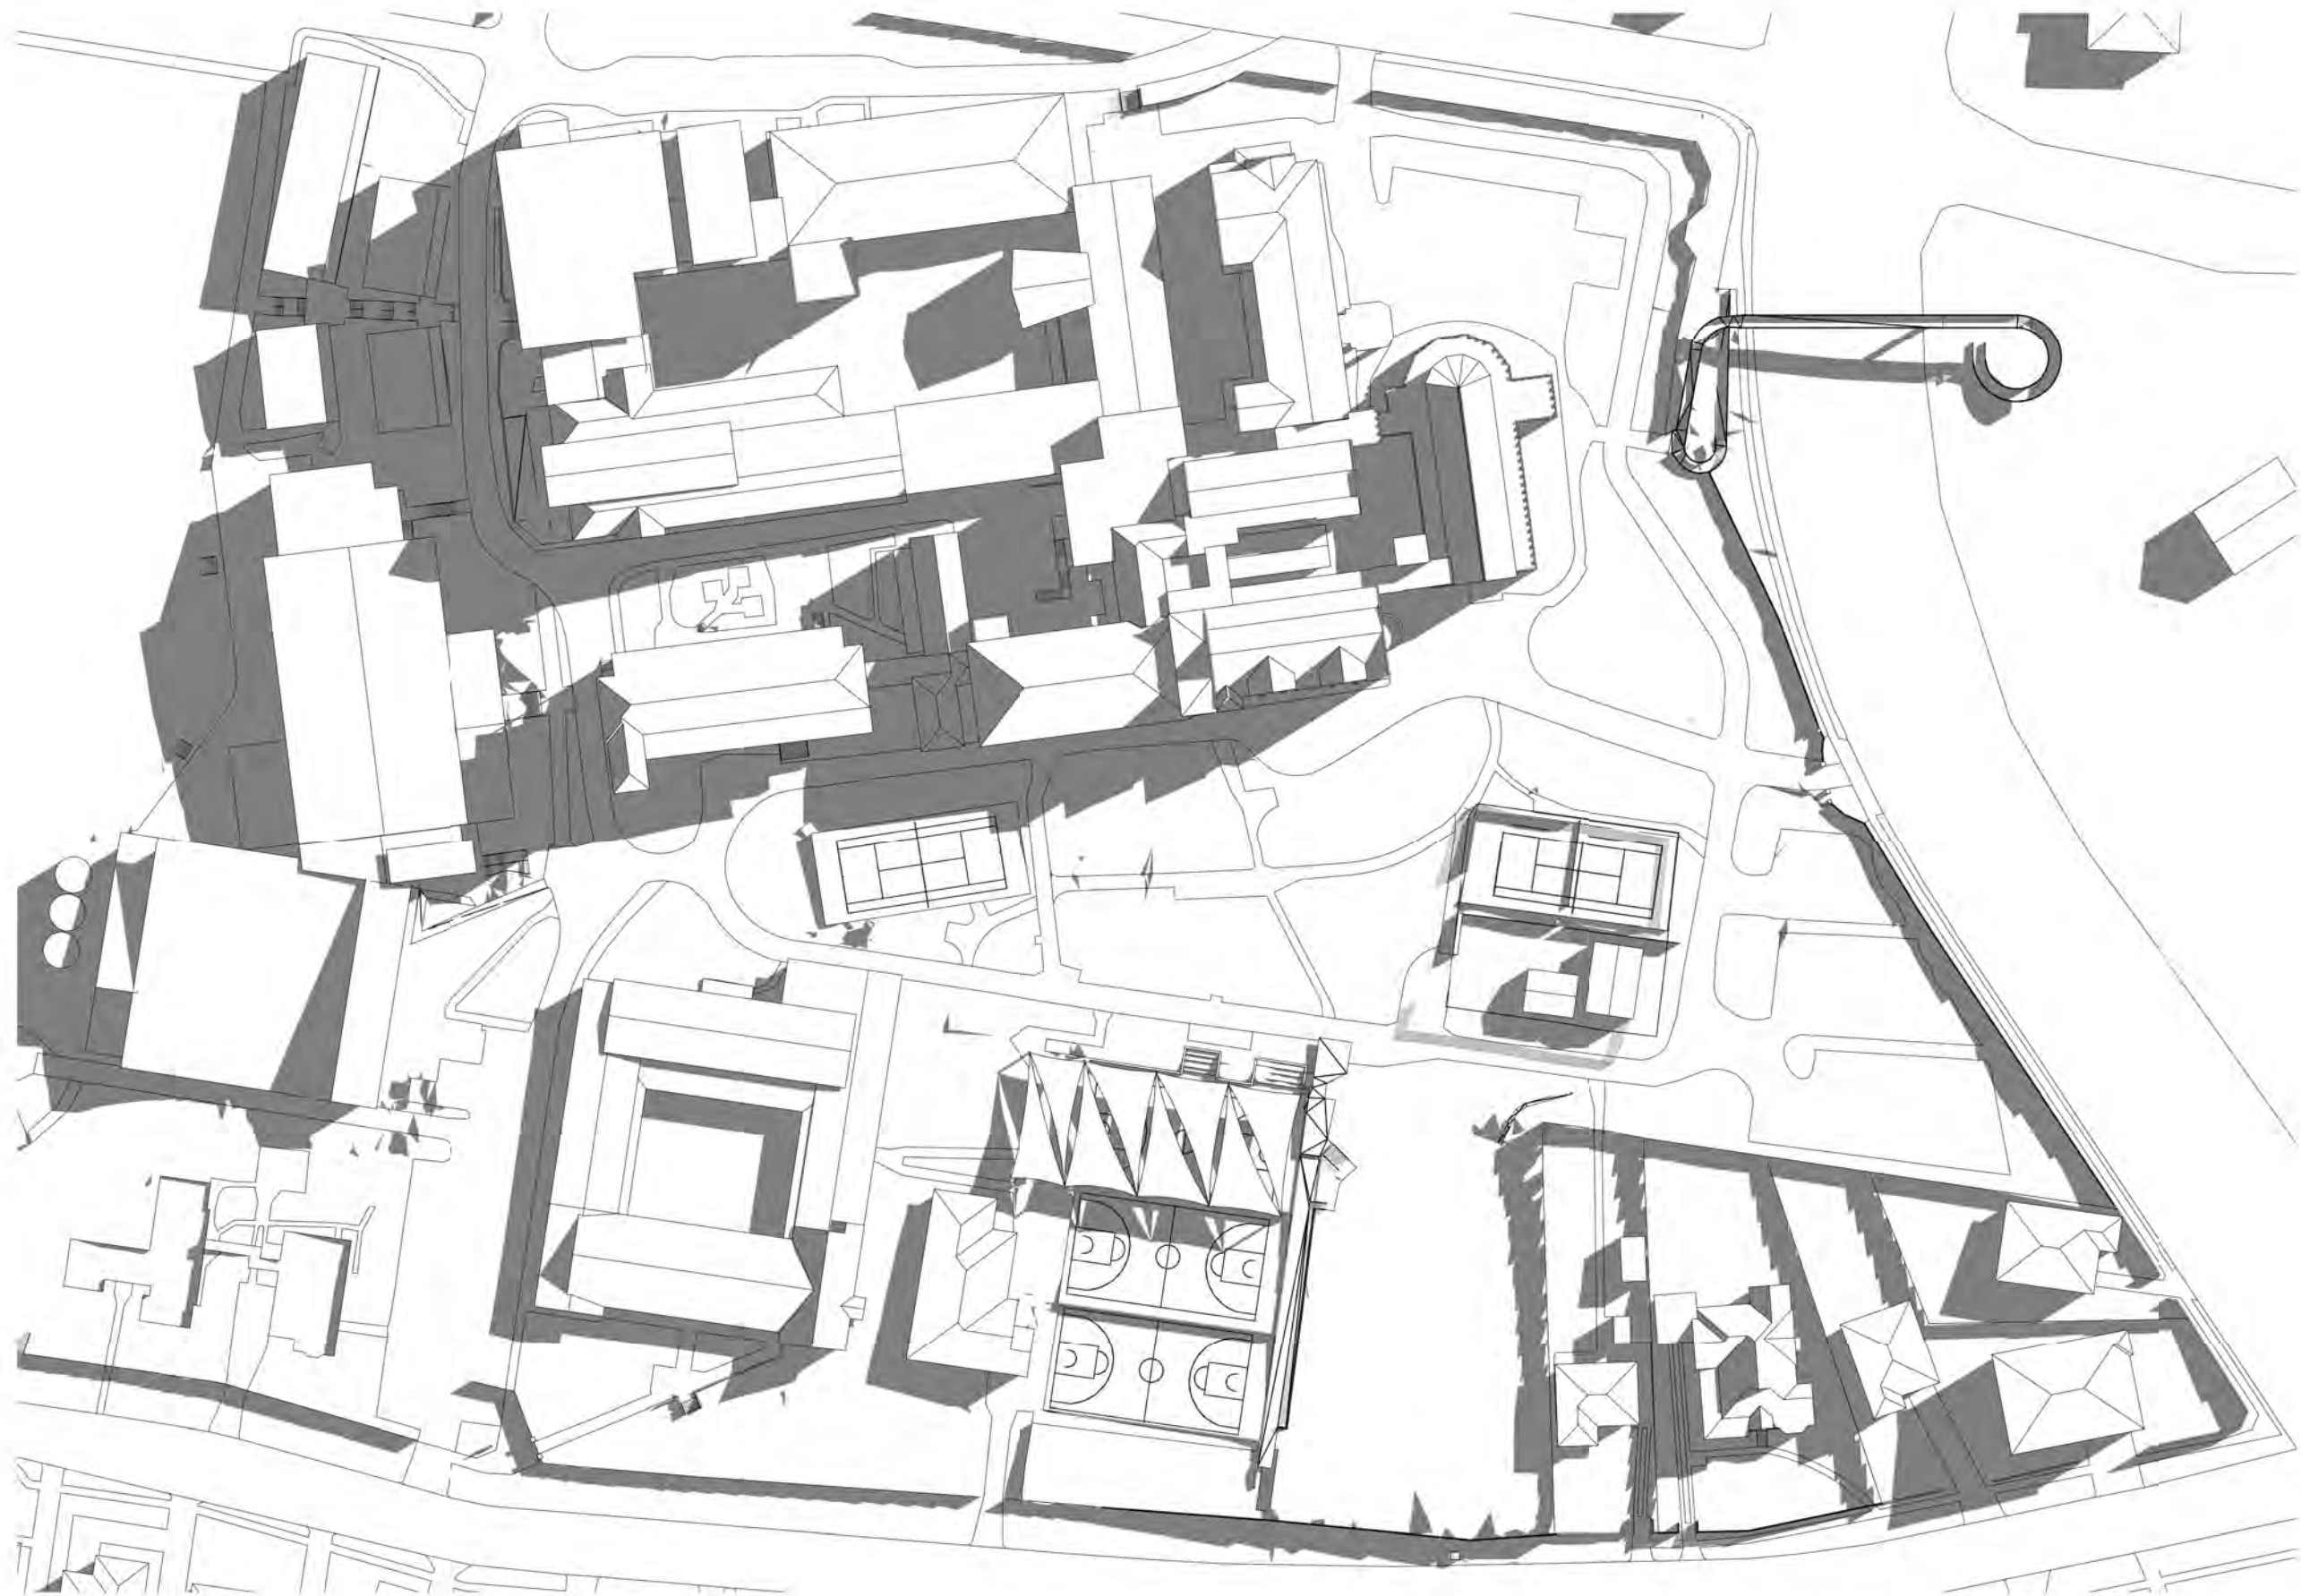


3 SHADOW DIAGRAM - JUNE 21 - 2PM - EXISTING
1:1000

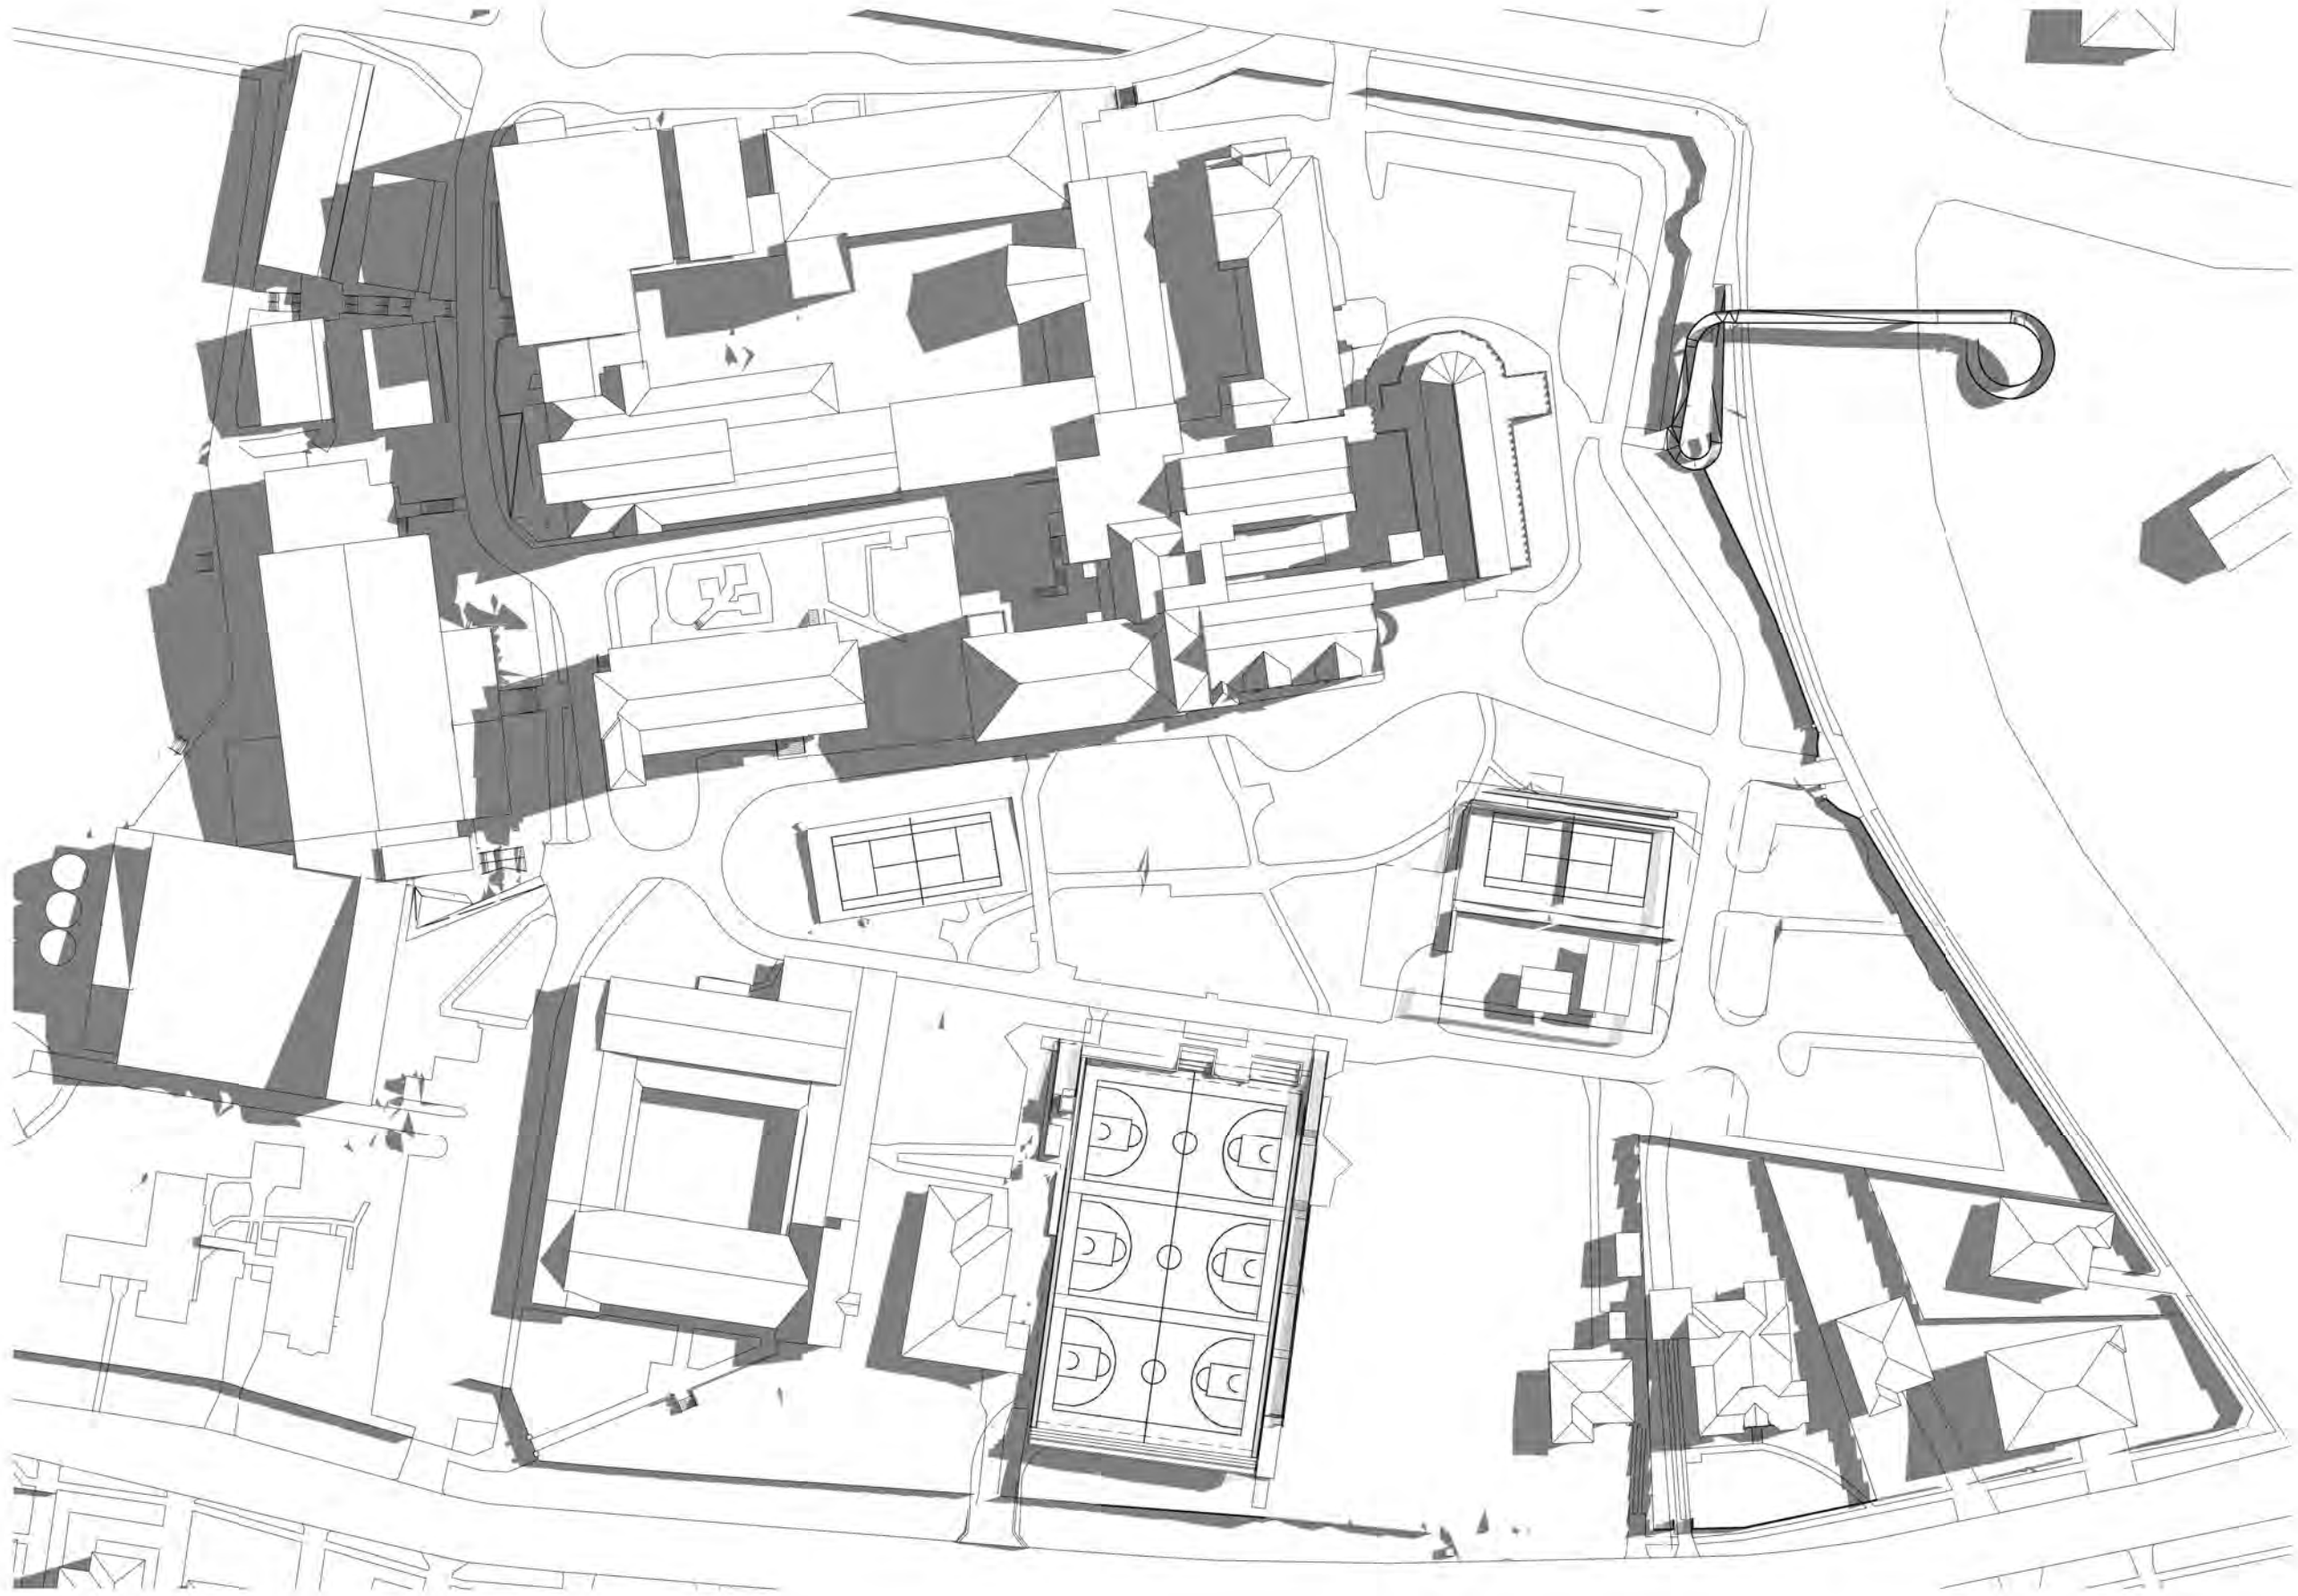


2 SHADOW DIAGRAM - JUNE 21 - 1PM - PROPOSED
1:1000

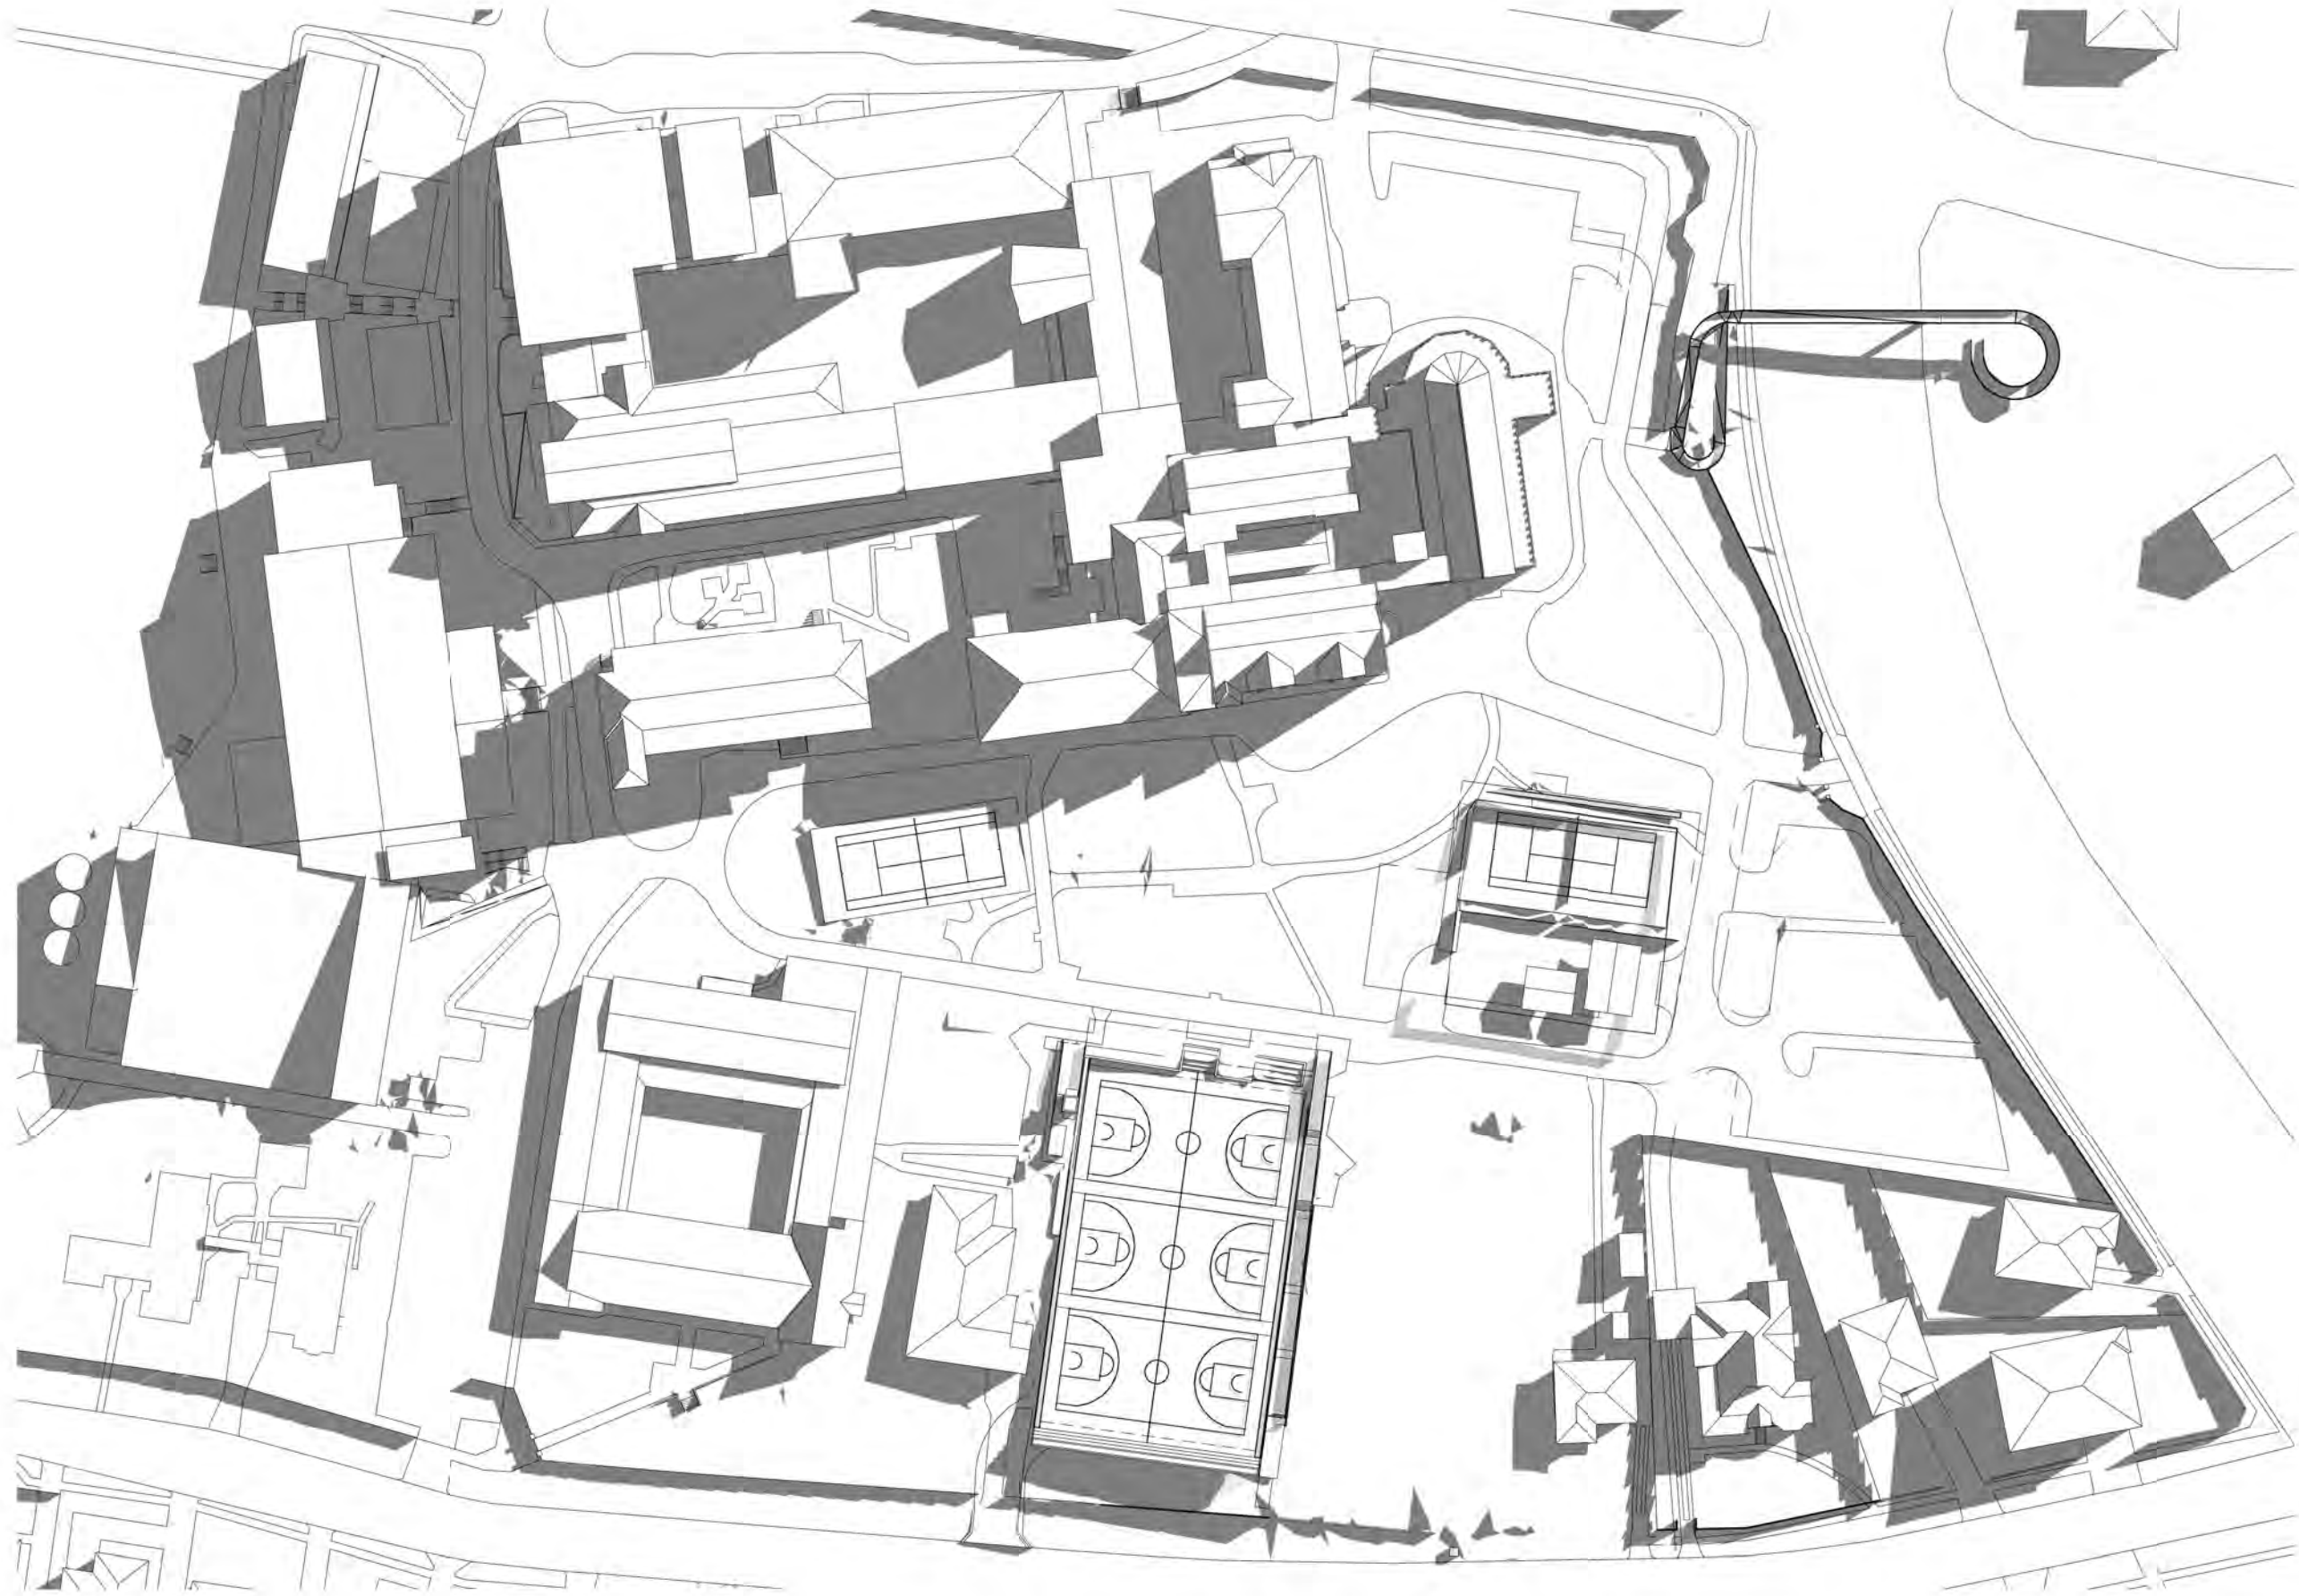


4 SHADOW DIAGRAM - JUNE 21 - 2PM - PROPOSED
1:1000

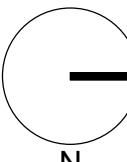Revisions <table><tr><th>No.</th><th>Date</th><th>Description</th></tr><tr><td>1</td><td>20/11/2020</td><td>DRAFT RTS</td></tr><tr><td>A</td><td>08/12/2020</td><td>SSD RESUBMISSION</td></tr></table>			No.	Date	Description	1	20/11/2020	DRAFT RTS	A	08/12/2020	SSD RESUBMISSION	Ver App'd		Key  N		Client  Loreto Normanhurst		Architect  AJ+C ALLEN JACK+COTTIER 79 Myrtle Street Chippendale NSW 2008 AUSTRALIA ph +61 2 9311 8222 fx +61 2 9311 8200 ABN 53 003 782 250		Project LORETO NORMANHURST P4A CARPARK 91-93 PENNANT HILLS ROAD NORMANHURST. NSW 2076		Drawing Title SHADOW ANALYSIS - SHEET 3_P4A		Scale 1 : 1000 @A1		Drawing No. DA5003 A		Issue	
No.	Date	Description																											
1	20/11/2020	DRAFT RTS																											
A	08/12/2020	SSD RESUBMISSION																											
										Sheet Status NOT FOR CONSTRUCTION																			

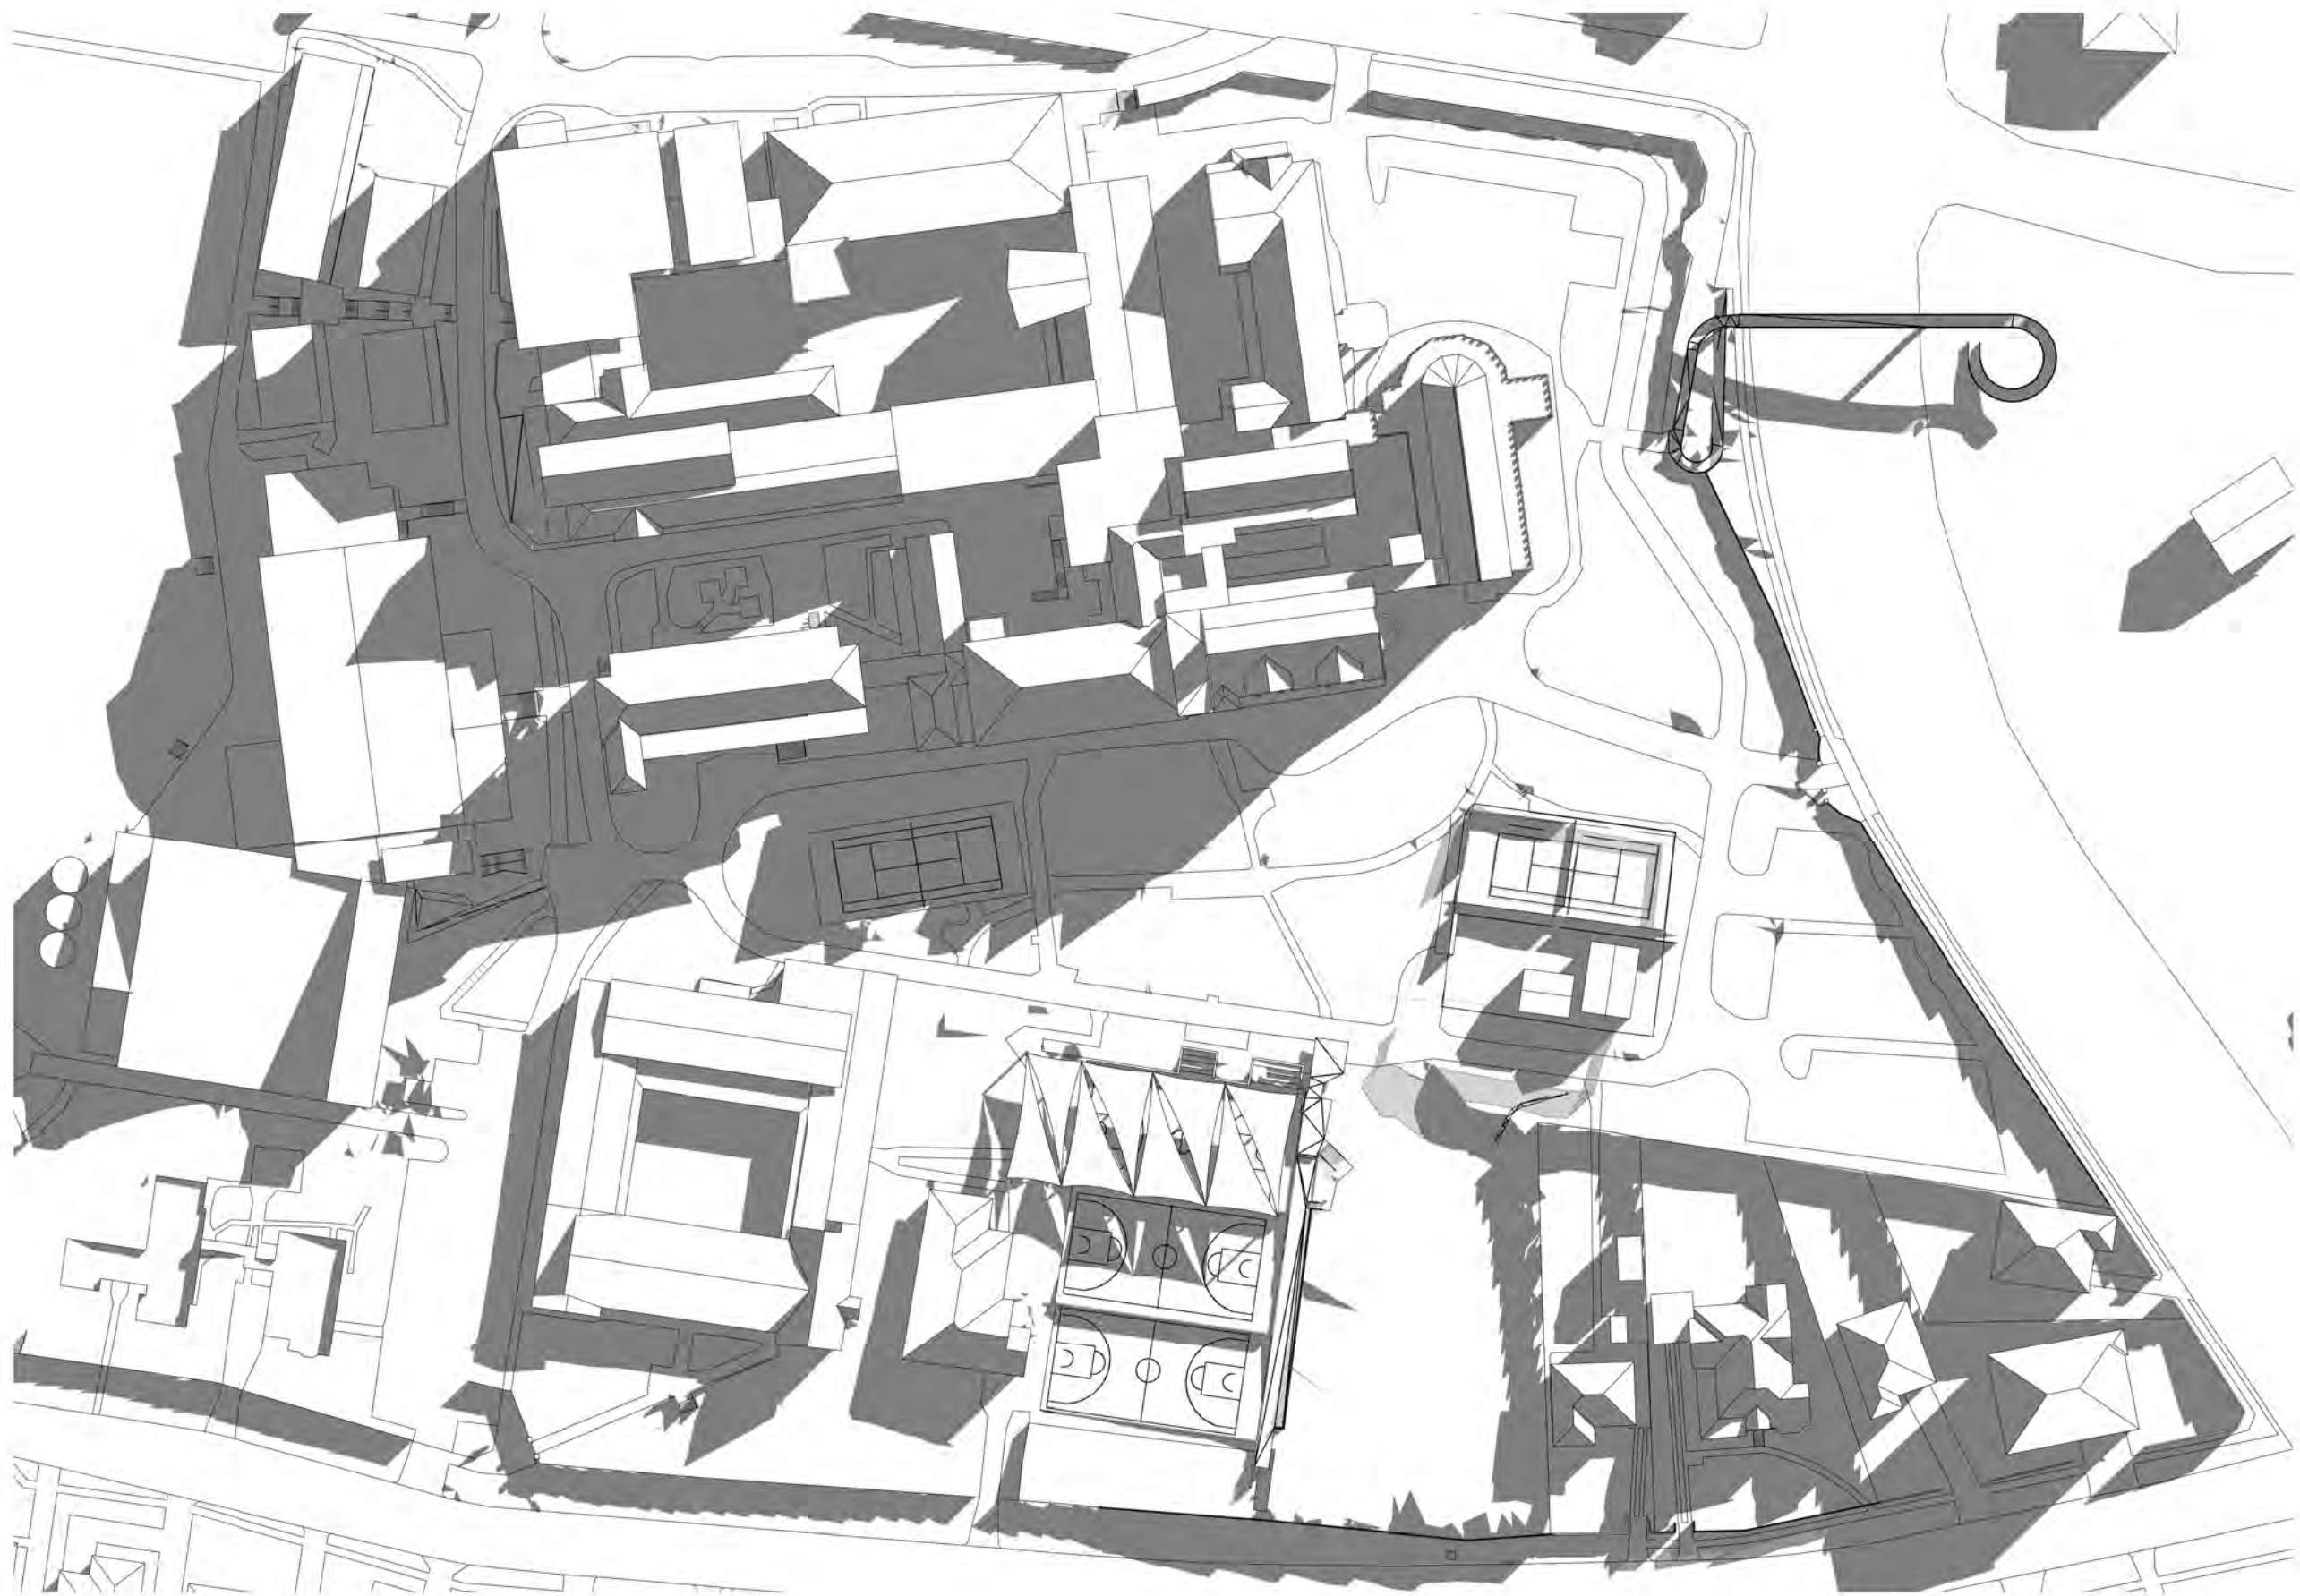

1 SHADOW DIAGRAM - JUNE 21 - 3PM - EXISTING
1 : 1000

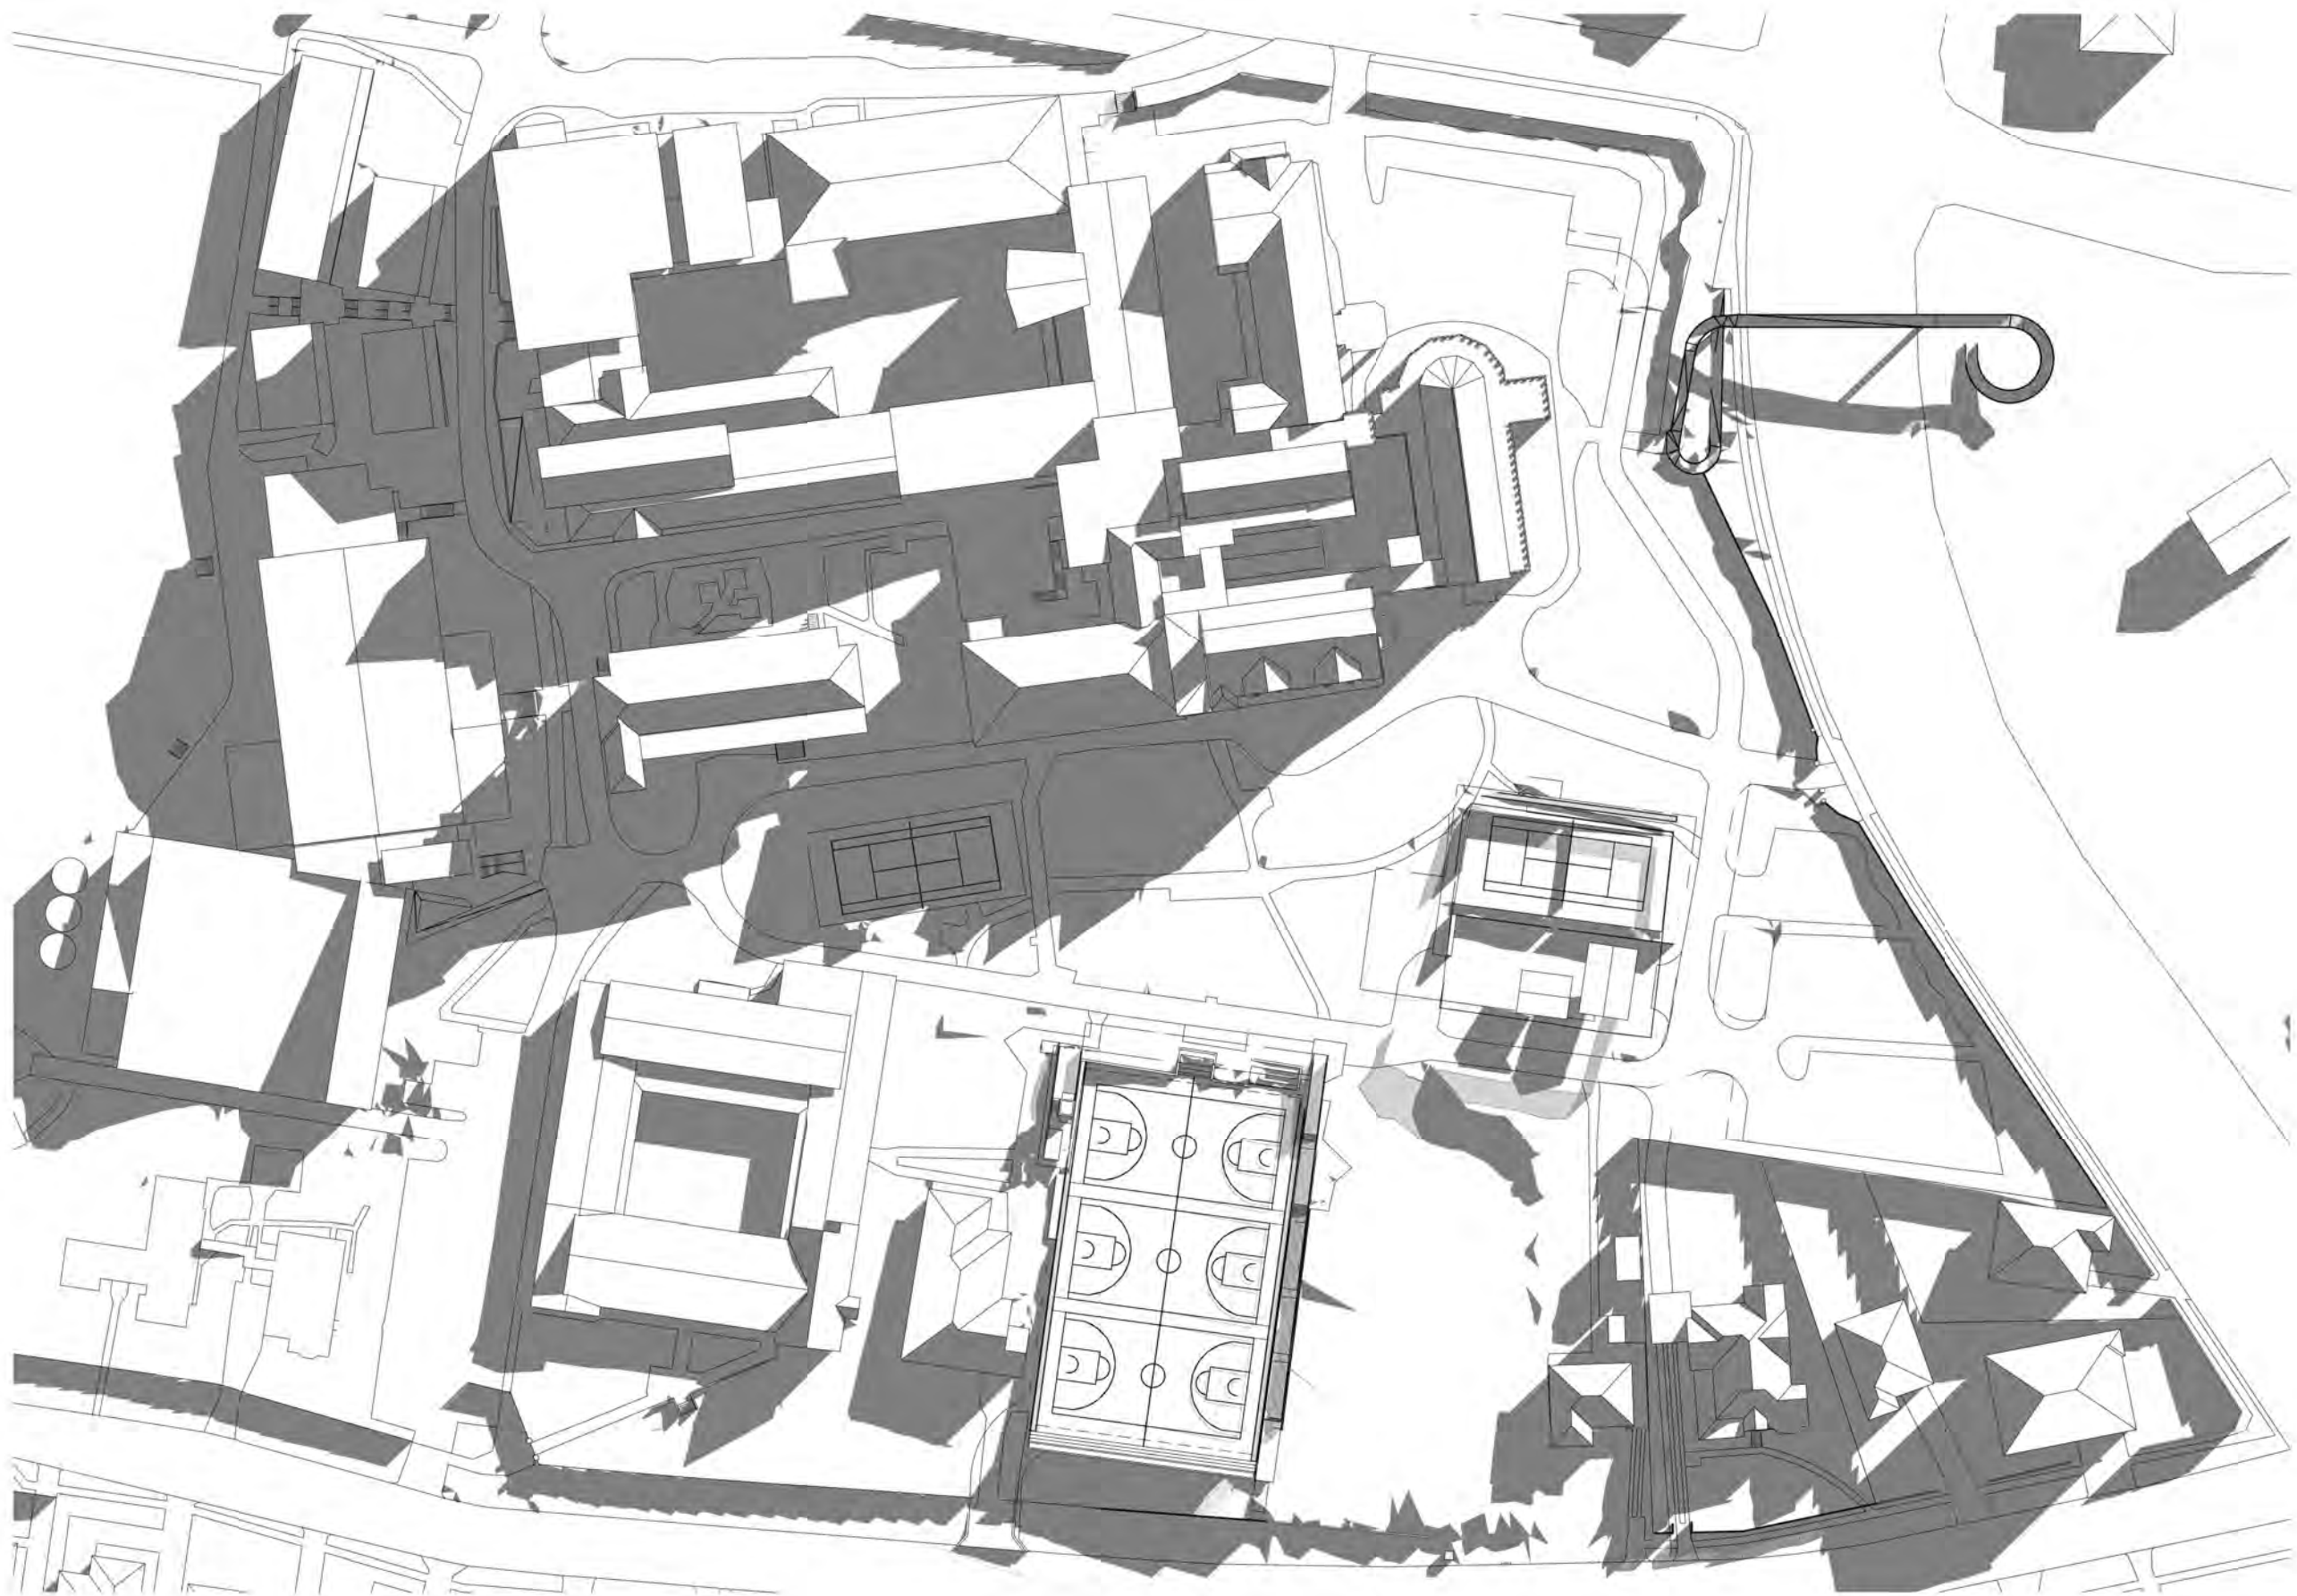

2 SHADOW DIAGRAM - JUNE 21 - 3PM - PROPOSED
1 : 1000

Revisions <table><tr><th>No.</th><th>Date</th><th>Description</th></tr><tr><td>1</td><td>20/11/2020</td><td>DRAFT RTS</td></tr><tr><td>A</td><td>08/12/2020</td><td>SSD RESUBMISSION</td></tr></table>			No.	Date	Description	1	20/11/2020	DRAFT RTS	A	08/12/2020	SSD RESUBMISSION	Client 		Architect AJ+C ALLEN JACK+COTTIER 79 Myrtle Street Chippendale NSW 2008 AUSTRALIA ph +61 2 9311 8222 fx +61 2 9311 8200 ABN 53 003 782 250		Project LORETO NORMANHURST P4A CARPARK 91-93 PENNANT HILLS ROAD NORMANHURST. NSW 2076 Proj. No. 18008		Drawing Title SHADOW ANALYSIS - SHEET 4_P4A Sheet Status NOT FOR CONSTRUCTION		Scale 1 : 1000 @A1	Drawing No. DA5004 A	Issue
No.	Date	Description																				
1	20/11/2020	DRAFT RTS																				
A	08/12/2020	SSD RESUBMISSION																				