



SSD DEVELOPMENT APPLICATION (STAGE 1)

LORETO NORMANHURST BOARDING HOUSE

91-93 PENNANT HILLS ROAD
NORMANHURST. NSW 2076

ARCHITECTURAL DRAWING LIST			
NUMBER	TITLE	SCALE	ISSUE
DA0001	COVER SHEET		A
DA1001	EXTENT OF BOARDING HOUSE STAGE 1 WORKS	1:1000 @ A1	A
DA1003	SITE ANALYSIS		A
DA1101	DEMOLITION PLAN		A
DA2000	BASEMENT PLAN	1:200 @ A1	A
DA2001	LEVEL 1 PLAN	1:200 @ A1	A
DA2002	LEVEL 2 PLAN	1:200 @ A1	A
DA2003	LEVEL 3 PLAN	1:200 @ A1	A
DA2004	LEVEL 4 PLAN	1:200 @ A1	A
DA2005	ROOF PLAN	1:200 @ A1	A
DA3101	ELEVATIONS 1	1:200 @ A1	A
DA3102	ELEVATIONS 2	1:200 @ A1	A
DA3103	SECTIONS	1:200 @ A1	A
DA4101	MATERIALS BOARD		A
DA4201	GFA PLANS		A
DA4202	ROOM TYPES		A
DA8601	SHADOW DIAGRAMS - WINTER SOLSTICE 1	1:1000 @ A1	A
DA8602	SHADOW DIAGRAMS - WINTER SOLSTICE 2	1:1000 @ A1	A
DA8603	SHADOW DIAGRAMS - SUMMER SOLSTICE 1		A
DA8604	SHADOW DIAGRAMS - SUMMER SOLSTICE 2		A
DA8605	SHADOW DIAGRAMS - EQUINOX 1		A
DA8606	SHADOW DIAGRAMS - EQUINOX 2		A

MATERIAL / ELEVATION LEGEND (REFER DA3301)

BAL	BALUSTRADE
BD	FIXED VERTICAL BLADES
BWK	BRICKWORK
C	CLADDING
CON	CONCRETE
D	DOOR
FEN	FENCE
GL	GLAZING
LS	LOUVRE SCREEN
P	PAINT (FINISH)
SCR	SUNSCREEN
W	WINDOW
W(F)	WINDOW (FEATURE)

ABBREVIATIONS LEGEND

A/C	AIR CONDITIONING	INCL	INCLUDE
ACC	ACCESSIBLE	INT	INTERNAL
B	BOLLARD	KB	KERB
BOY	BOUNDARY	KG	KERB AND GUTTER
BLDG	BUILDING	MSB	MAIN SWITCH BOARD
CL	CENTRE LINE	MISC	MISCELLANEOUS
CLNR	CLEANER	NGL	NATURAL GROUND LEVEL
CTR	CENTRE	NO	NUMBER
COL	COLUMN	NOM	NOMINAL
DIA	DIAMETER	NTS	NOT TO SCALE
DMI	DIMENSION	OHD	OVERHEAD DOOR
DP	DOWNPIPE	OSD	ON SITE DETENTION
DRG	DRAWING	RAD	RADIUS
EA	EACH	RL	REDUCED LEVEL
EQ	EQUAL	ROW	RIGHT OF WAY
EX	EXISTING (PRIOR TO)	RW	RETAINING WALL
EXT	EXTERNAL	SBSTN	SUBSTATION
DB	DISTRIBUTION BOARD (ELECTRICAL)	SFL	STRUCTURAL FLOOR LEVEL
FCL	FINISHED CEILING LEVEL	SHR	SHOWER
FFL	FINISHED FLOOR LEVEL	TF	TREE NUMBER # (REFER ARBORIST)
FGL	FINISHED GROUND LEVEL	TGSI	TACTILE INDICATORS
FH	FIRE HYDRANT	TOK	TOP OF KERB
FHR	FIRE HOSE REEL	TOW	TOP OF WALL
FSL	FINISHED STRUCTURAL LEVEL	TYP	TYPICAL
GT	GATE	U/G	UNDERGROUND
IL	INVERT LEVEL	U/S	UNDERSIDE
		WC	WATER CLOSET

Revisions No.	Date	Description	Ver	App'd
1	2011/2020	DRAFT RTS		
A	08/12/2020	SSD RESUBMISSION		




Project
LORETO NORMANHURST
BOARDING HOUSE
91-93 PENNANT HILLS ROAD
NORMANHURST. NSW 2076

Proj. No. 18009


Drawing Title
COVER SHEET

Sheet Status
NOT FOR CONSTRUCTION

Scale
1 : 1 @A1
Drawing No.
DA0001
Issue
A

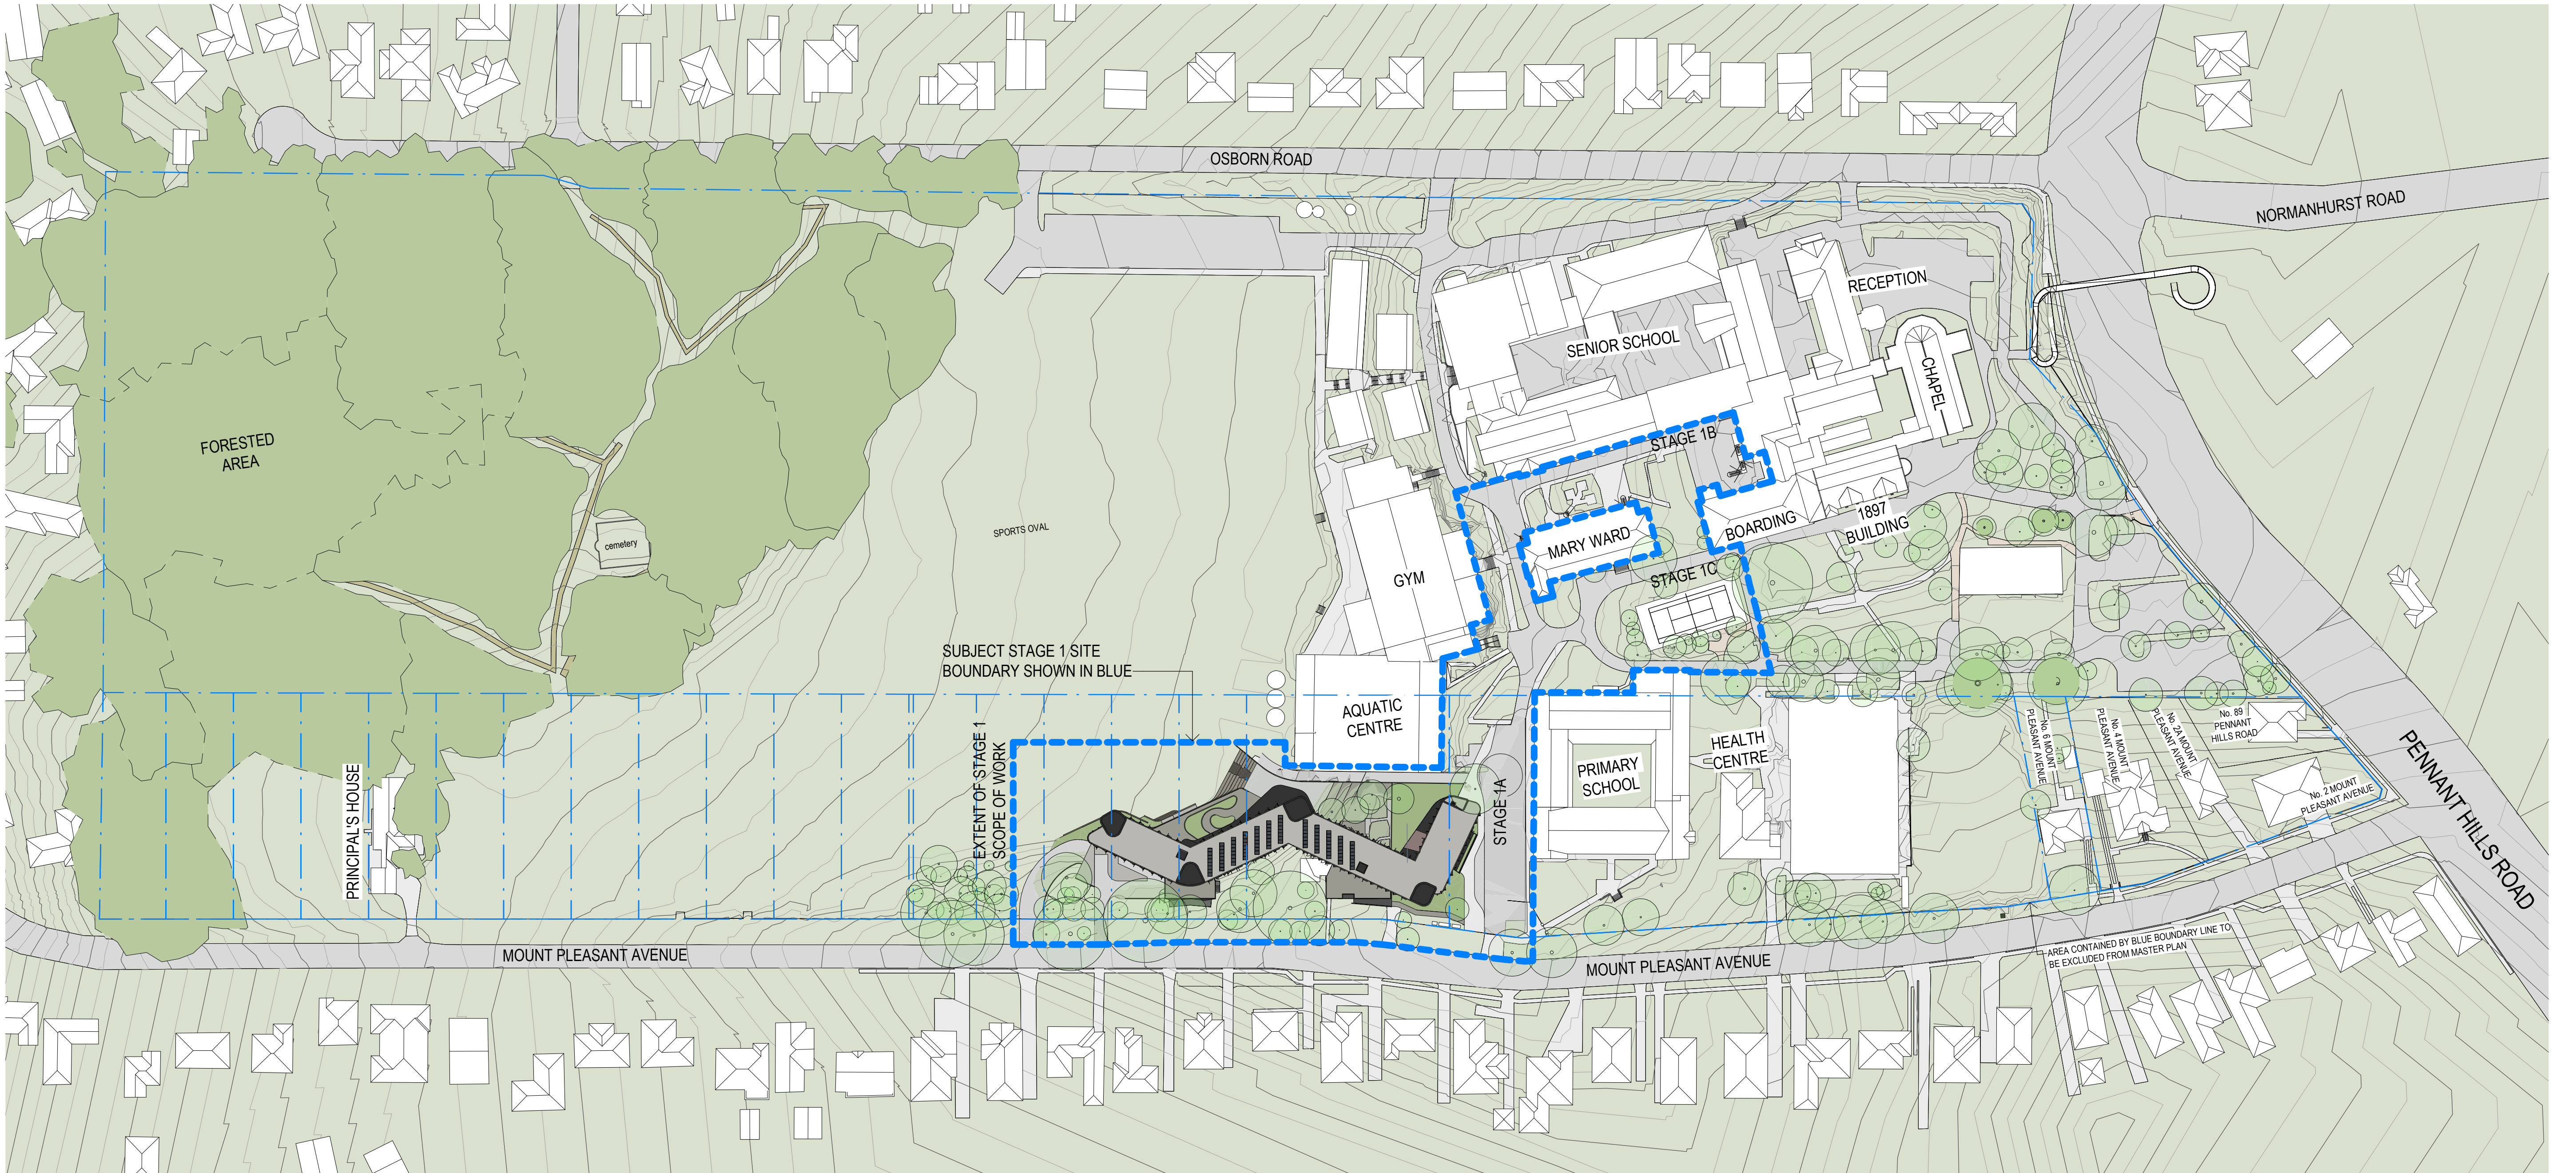

Revisions	No.	Date	Description	Ver	App'd
1	2011/2020	DRAFT RTS			
A	08/12/2020	SSD RESUBMISSION			

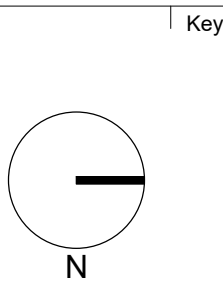


Architect
AJ+C
ALLEN JACK+COTTIER
79 Myrtle Street Chippendale NSW 2008 AUSTRALIA
ph +61 2 9311 8222 fx +61 2 9311 8200
ABN 53 003 782 250


Project
**LORETO NORMANHURST
BOARDING HOUSE**
91-93 PENNANT HILLS ROAD
NORMANHURST, NSW 2076
Proj. No. 18009


Drawing Title
**EXTENT OF BOARDING
HOUSE STAGE 1 WORKS**
Sheet Status
NOT FOR CONSTRUCTION

Scale
**1 : 1000
@A1**
Drawing No.
DA1001 A
Issue

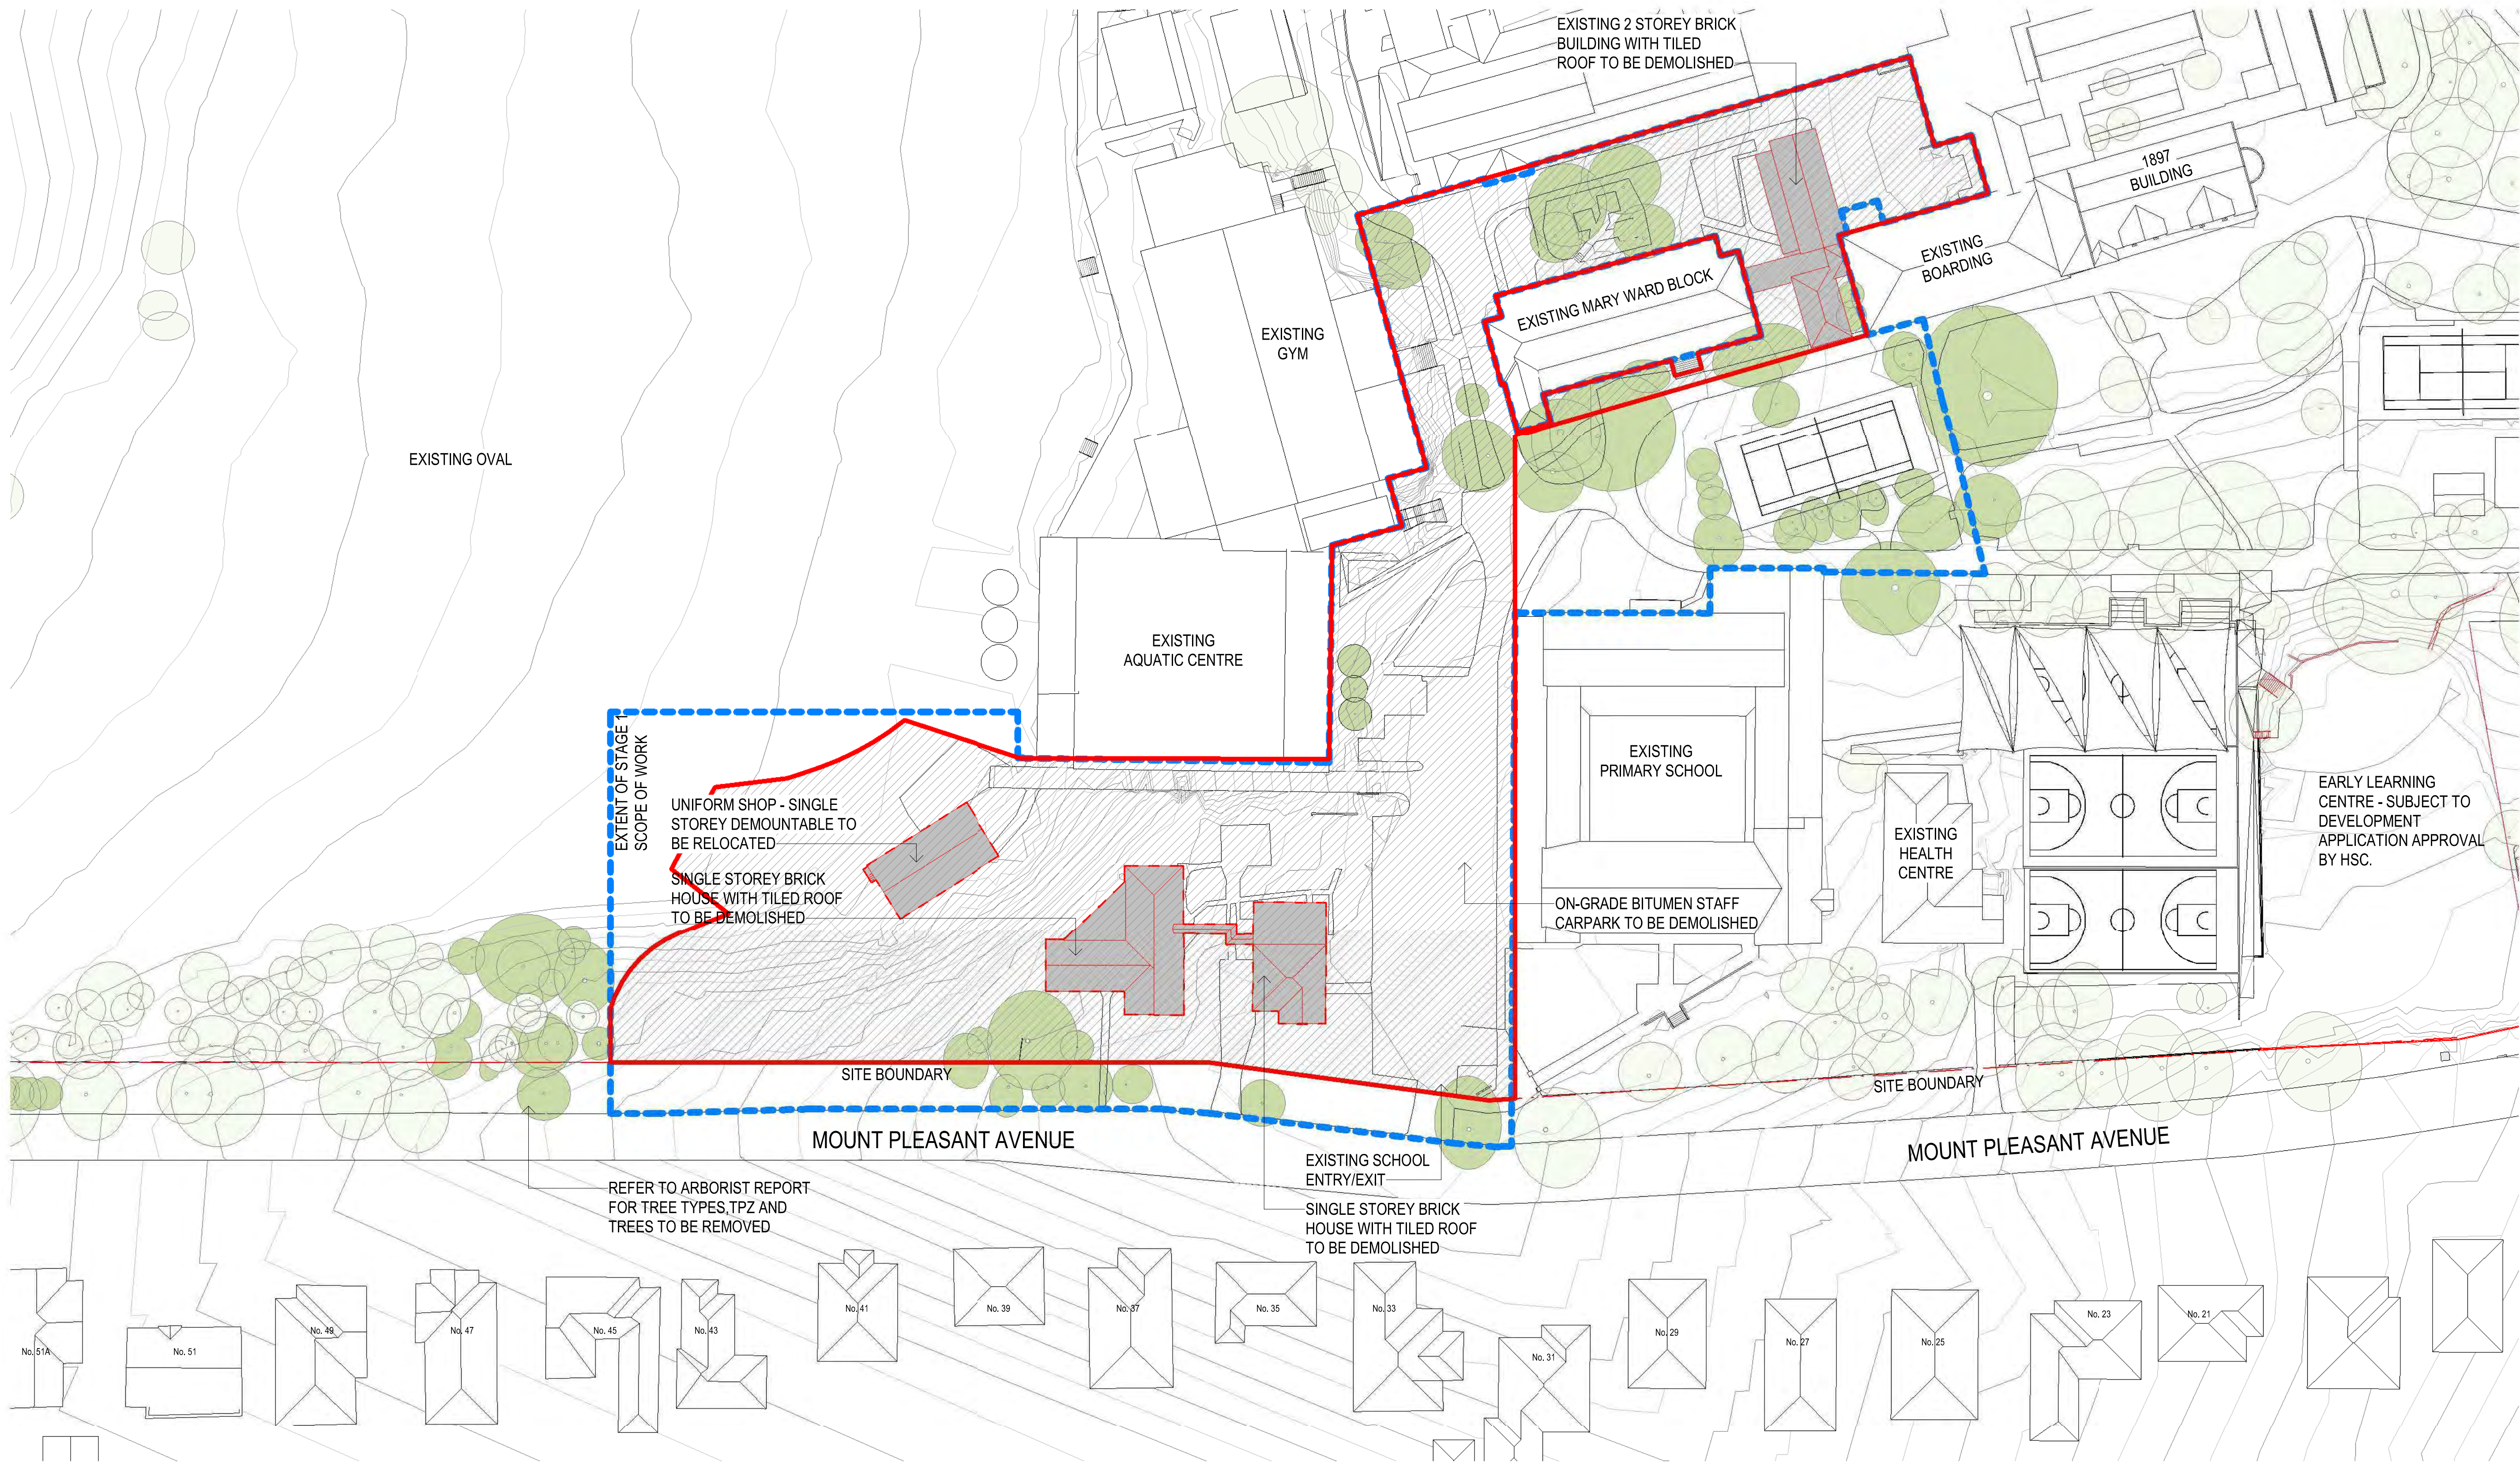

-  EXTENT OF GROUND WORKS - SUBJECT TO STAGE 1 APPROVAL BY HSC
-  BUILDING TO BE DEMOLISHED/RELOCATED

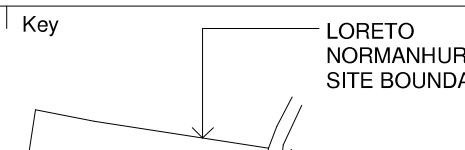
Revisions <table><tr><th>No.</th><th>Date</th><th>Description</th></tr><tr><td>1</td><td>20/11/2020</td><td>DRAFT RTS</td></tr><tr><td>A</td><td>08/12/2020</td><td>SSD RESUBMISSION</td></tr></table>			No.	Date	Description	1	20/11/2020	DRAFT RTS	A	08/12/2020	SSD RESUBMISSION	Ver App'd AJC	Key   LORETO NORMANHURST SITE BOUNDARY PENNANT HILLS ROAD BOARDING HOUSE SITE	Client  Loreto Normanhurst	Architect  AJ+C 79 Myrtle Street Chippendale NSW 2008 AUSTRALIA ph +61 2 9311 8222 fx +61 2 9311 8200 ABN 53 003 782 250	Project LORETO NORMANHURST BOARDING HOUSE 91-93 PENNANT HILLS ROAD NORMANHURST. NSW 2076 Proj. No. 18009	Drawing Title DEMOLITION PLAN Sheet Status NOT FOR CONSTRUCTION	Scale 1 : 500 @A1 Drawing No. DA1101 Issue A 
No.	Date	Description																
1	20/11/2020	DRAFT RTS																
A	08/12/2020	SSD RESUBMISSION																

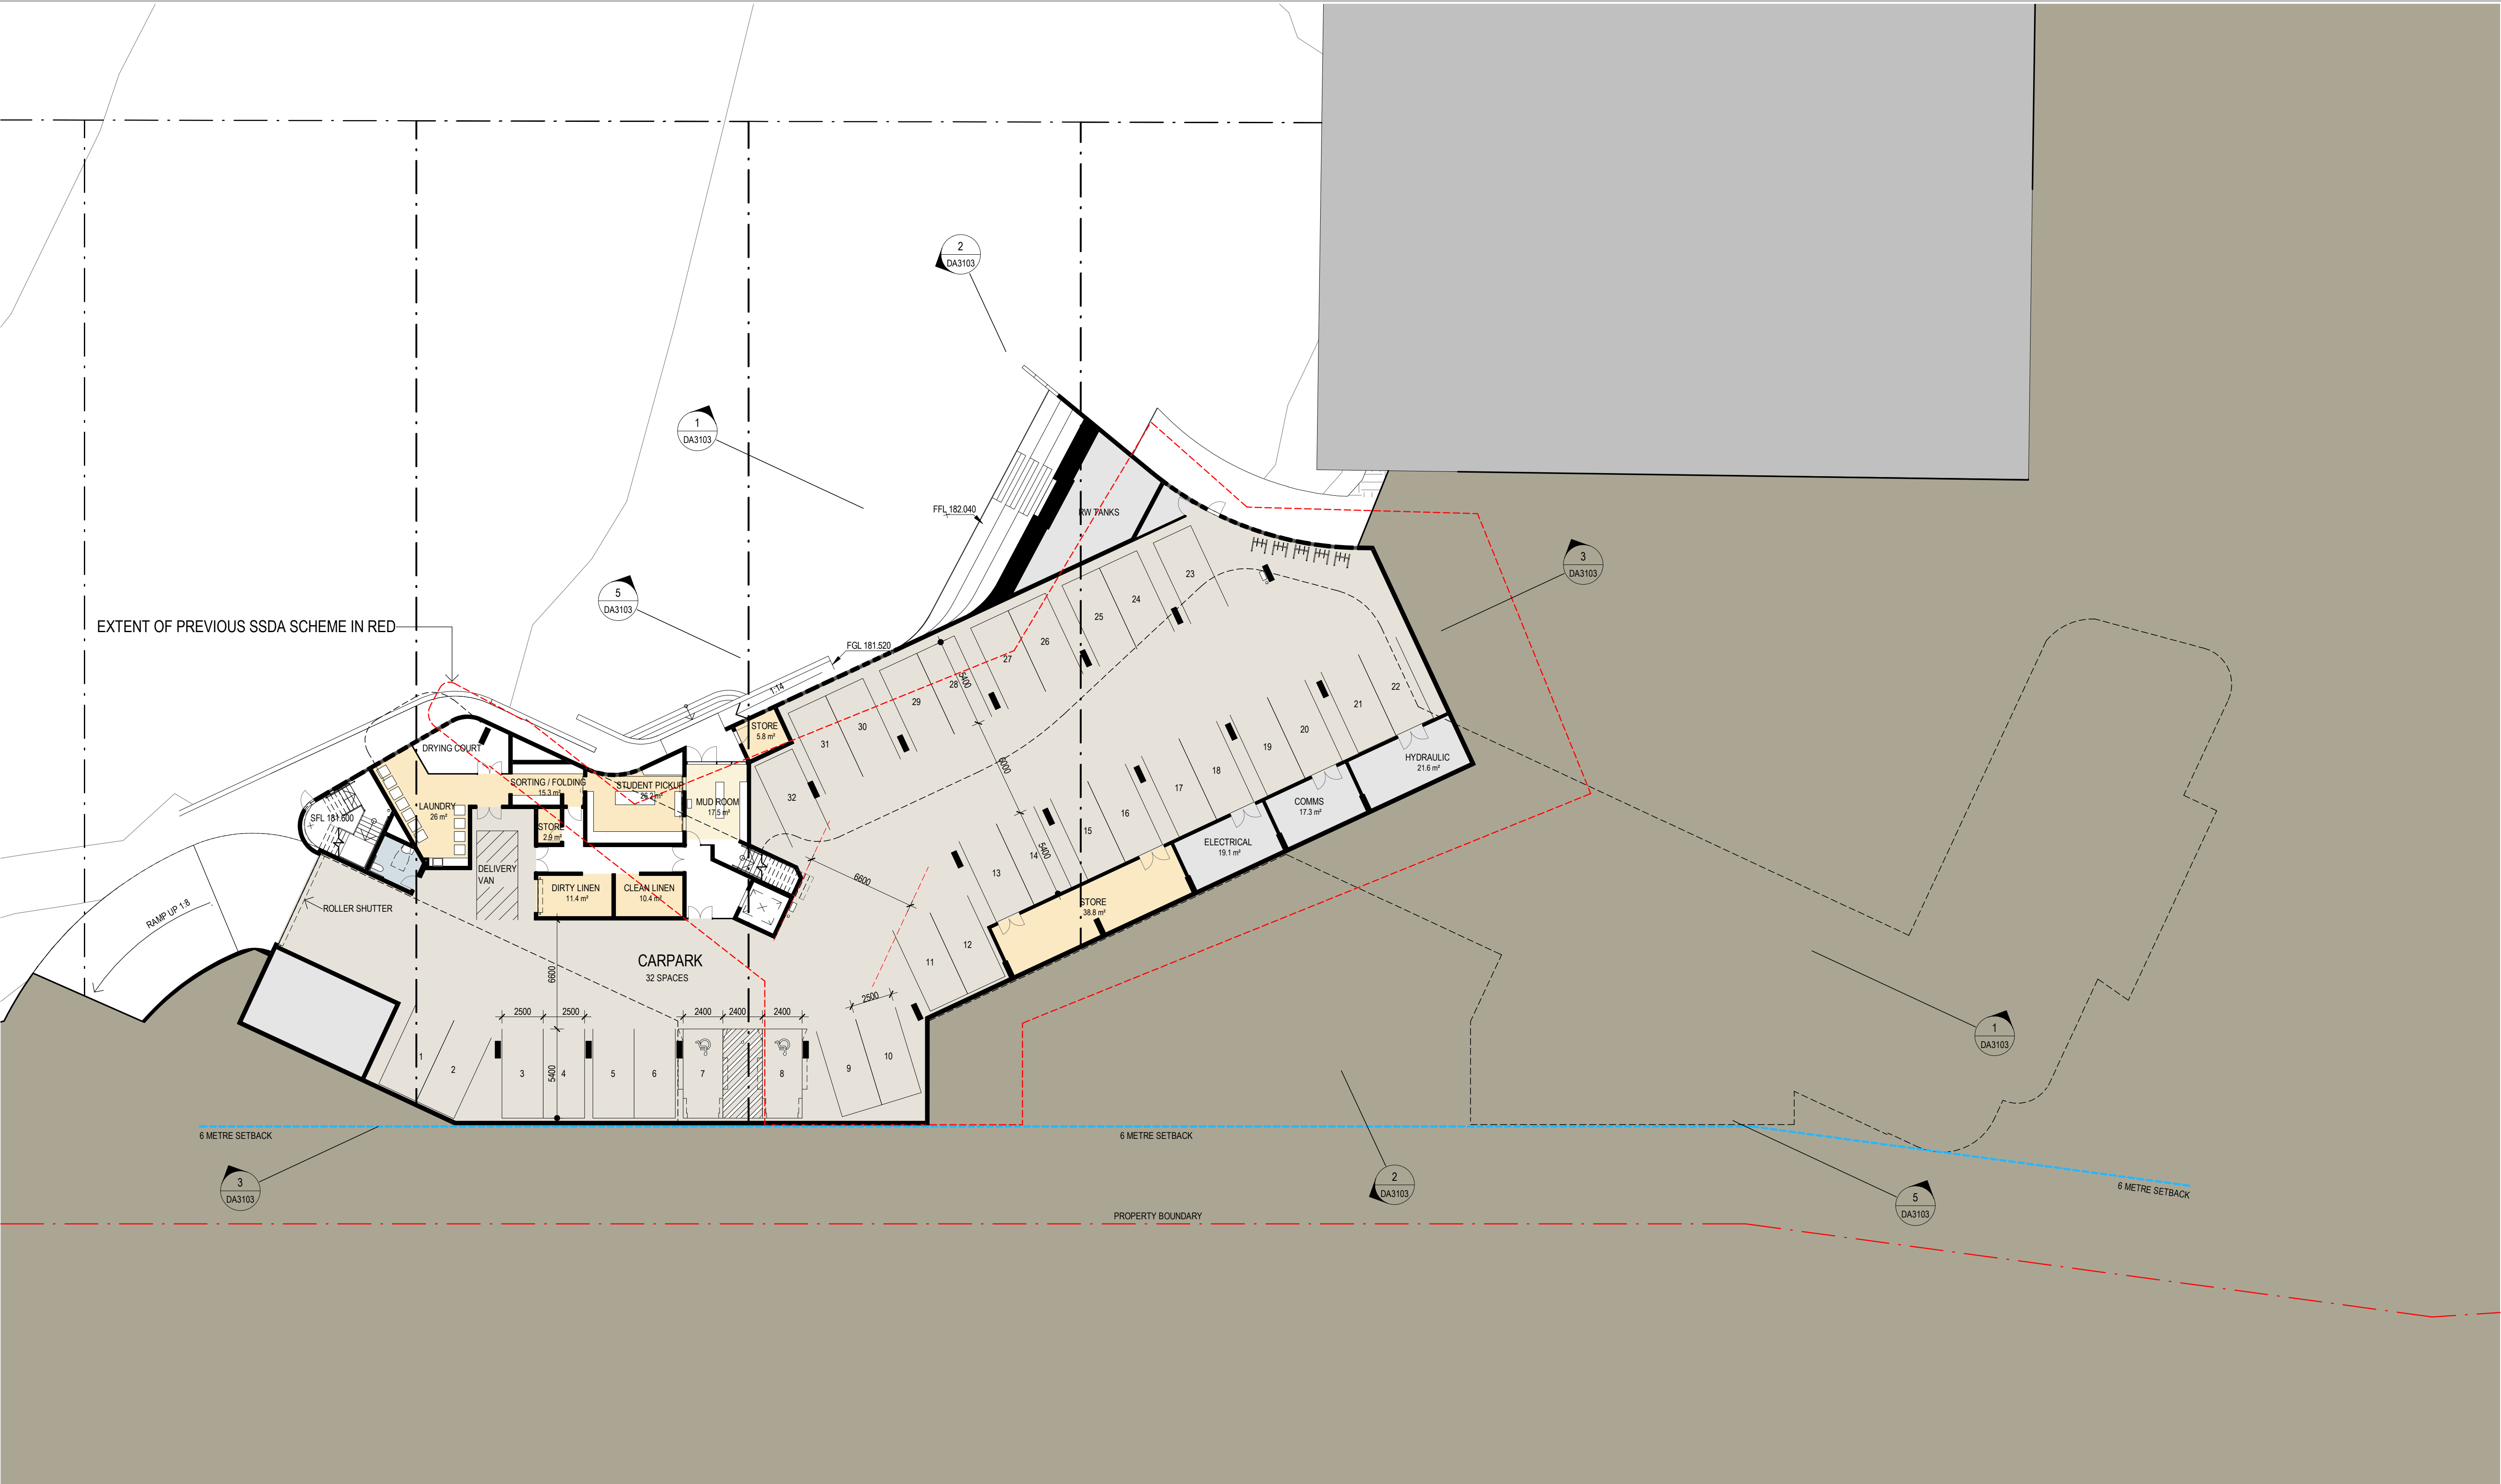

CARPARK SUMMARY:

STANDARD SPACES	30
ACCESSIBLE SPACES	2
DELIVERY VAN SPACE	1

Revisions No.	Date	Description	Ver	App'd
1	12.02.2020	Issue to consultants		
2	20/11/2020	DRAFT RTS		
A	08/12/2020	SSD RESUBMISSION		

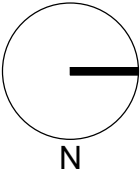

AJ+C
ALLEN JACK+COTTIER

79 Myrtle Street Chippendale NSW 2008 AUSTRALIA
ph +61 2 9311 8222 fx +61 2 9311 8200
ABN 53 003 782 250

Project
LORETO NORMANHURST BOARDING HOUSE
91-93 PENNANT HILLS ROAD
NORMANHURST, NSW 2076

Proj. No. 18009

Drawing Title
BASEMENT PLAN

Sheet Status
NOT FOR CONSTRUCTION

Scale
1 : 200 @A1

Drawing No.
DA2000 A

Issue

0 2 4 8 16 m