


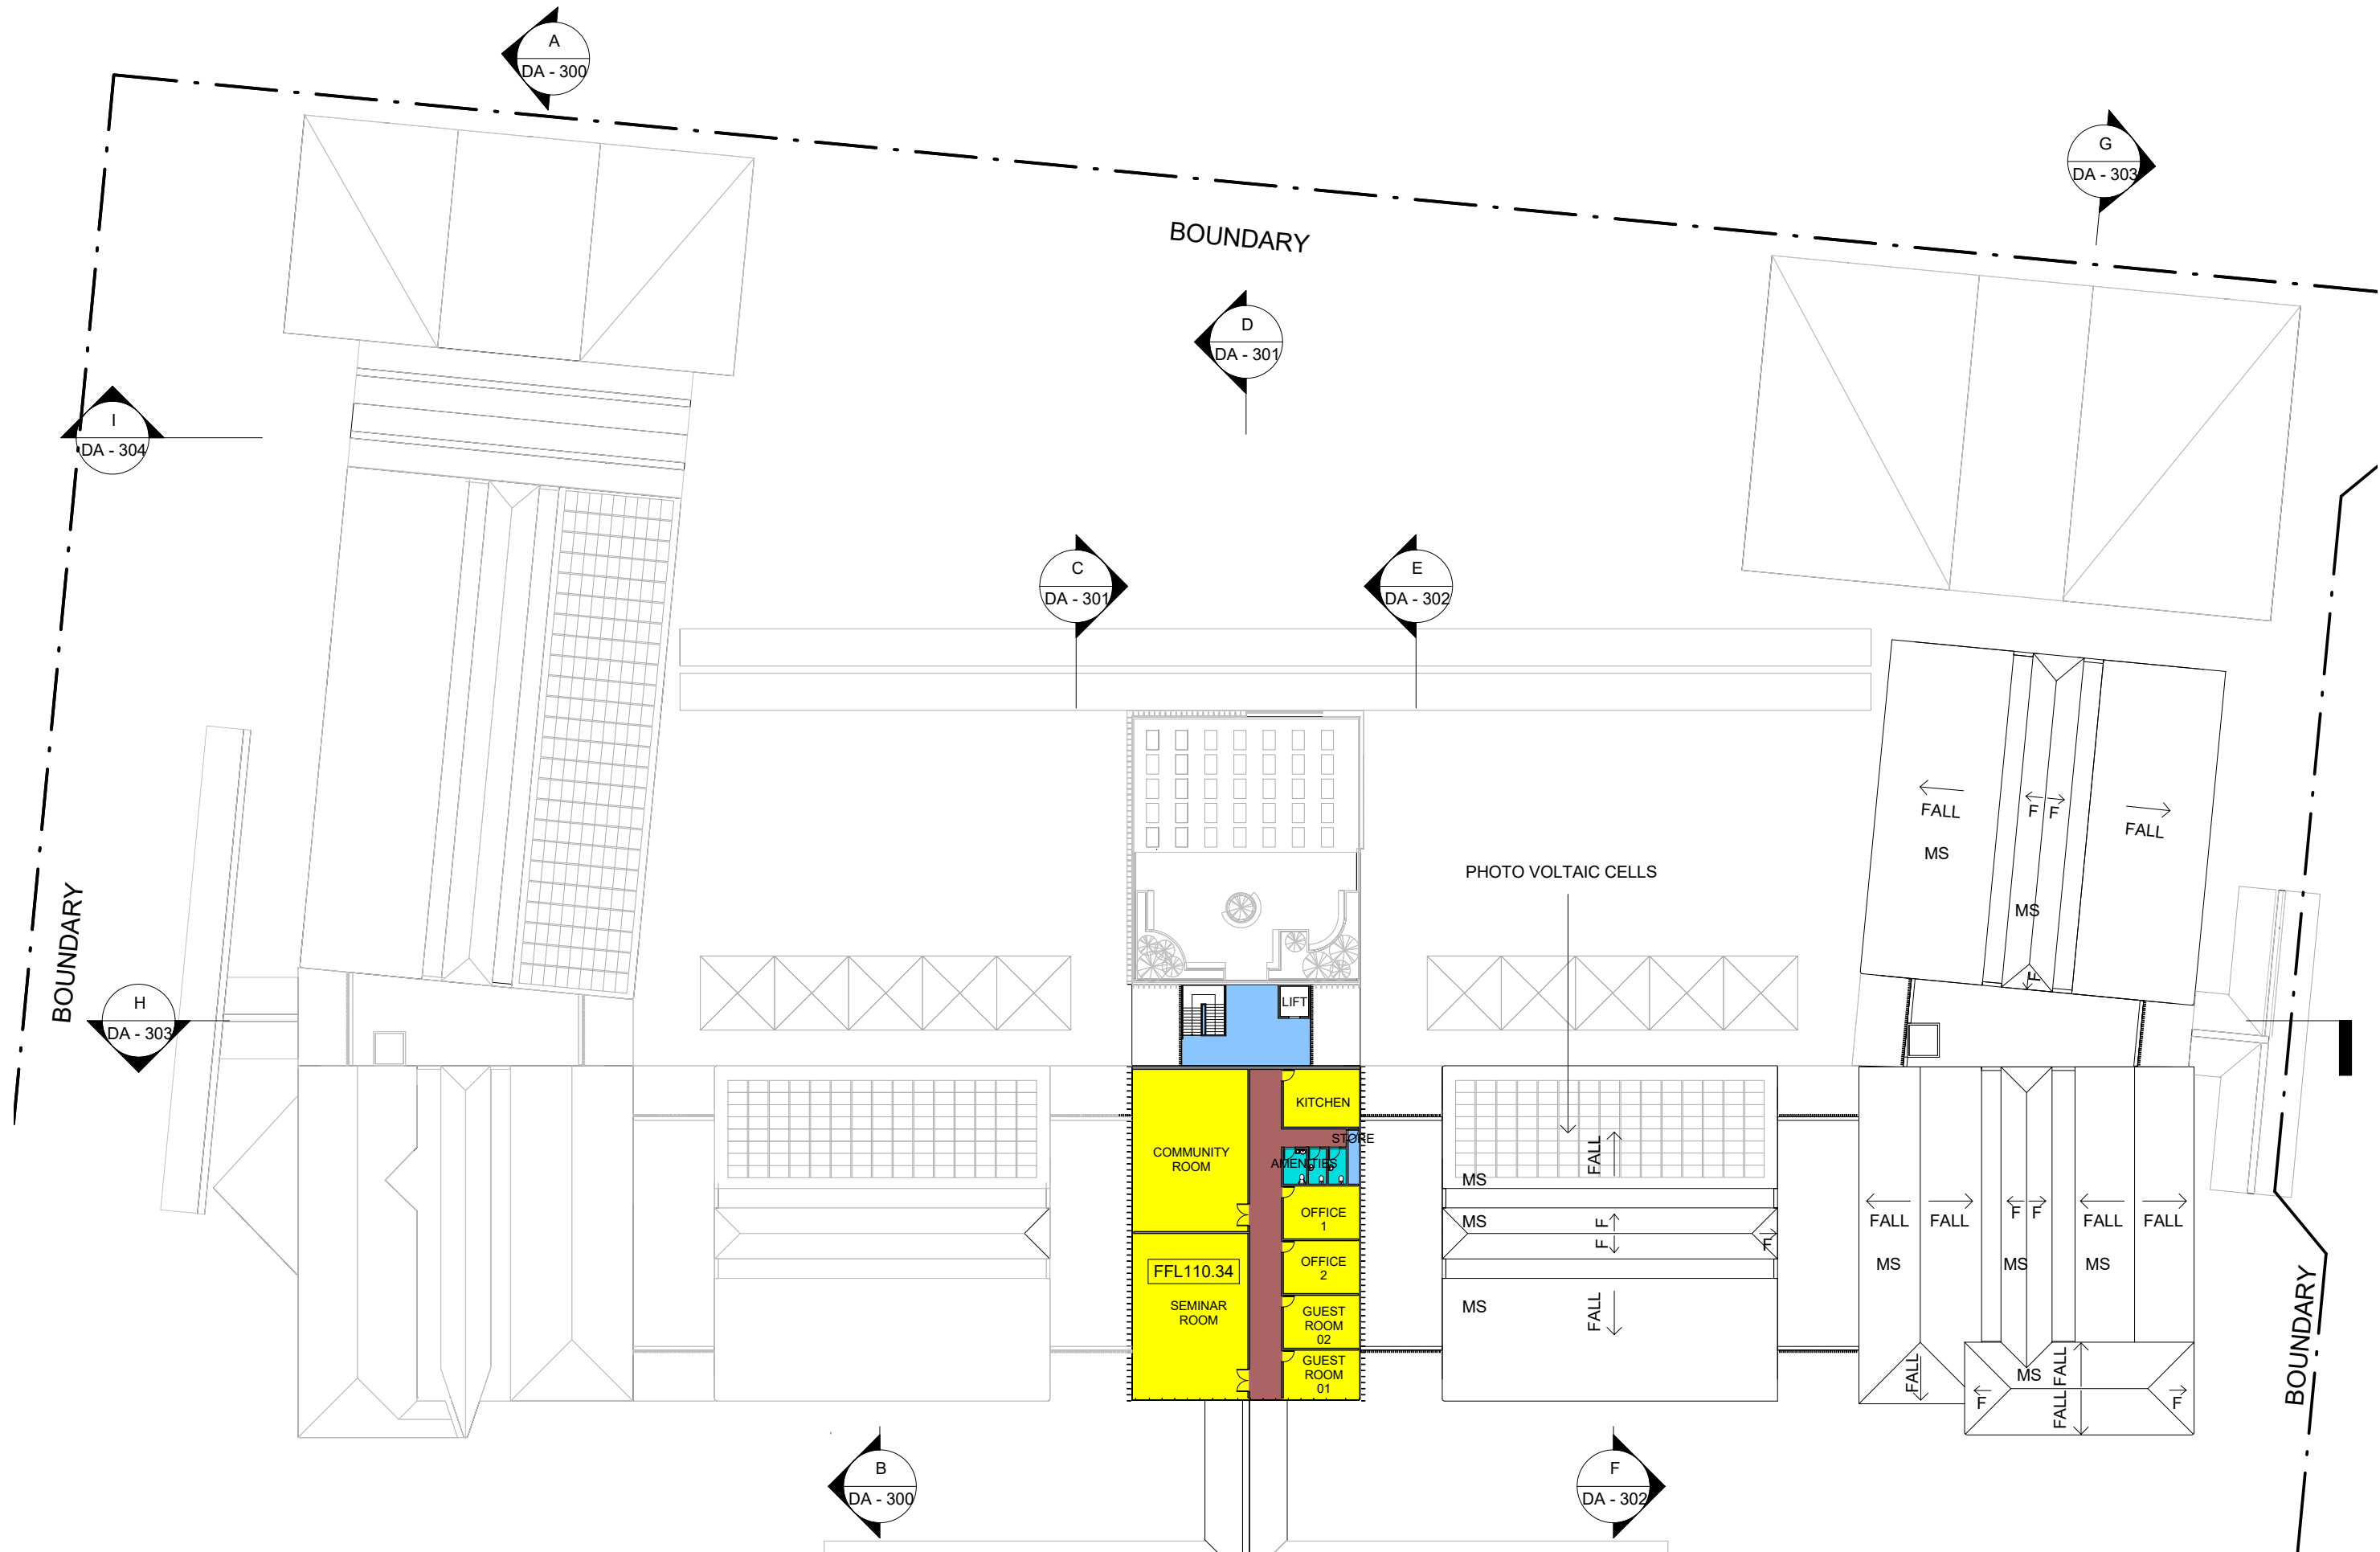

 	N°	DESCRIPTION	DATE		SCALE	DRAWN BY	CHECKED BY	DATE
		A B	ISSUE FOR DEVELOPMENT APPLICATION ISSUE FOR DEVELOPMENT APPLICATION		30.04.19 31.05.19	1 : 500 @A3	BM/MC	PR
					PROJ. No.	DRAWING No.	REV.	
					A1803	DA - 103	B	

GRAN ASSOCIATES AUSTRALIA
ARCHITECTS PTY LTD
LEVEL 1, 597 DARLING STREET
ROZELLE NSW 2039
PH: +61 2 9818 8437
FAX: +61 2 9818 8288
PETER REED ARAIA, AIA NOM ARCH 5377
ANTHONY KEMENY FRAIA NSW REG No. 4599

PROJECT
AMITY COLLEGE LEPPINGTON
85 Byron Road, Leppington NSW
TITLE:
THIRD FLOOR PLAN