



RECREATION RESERVE

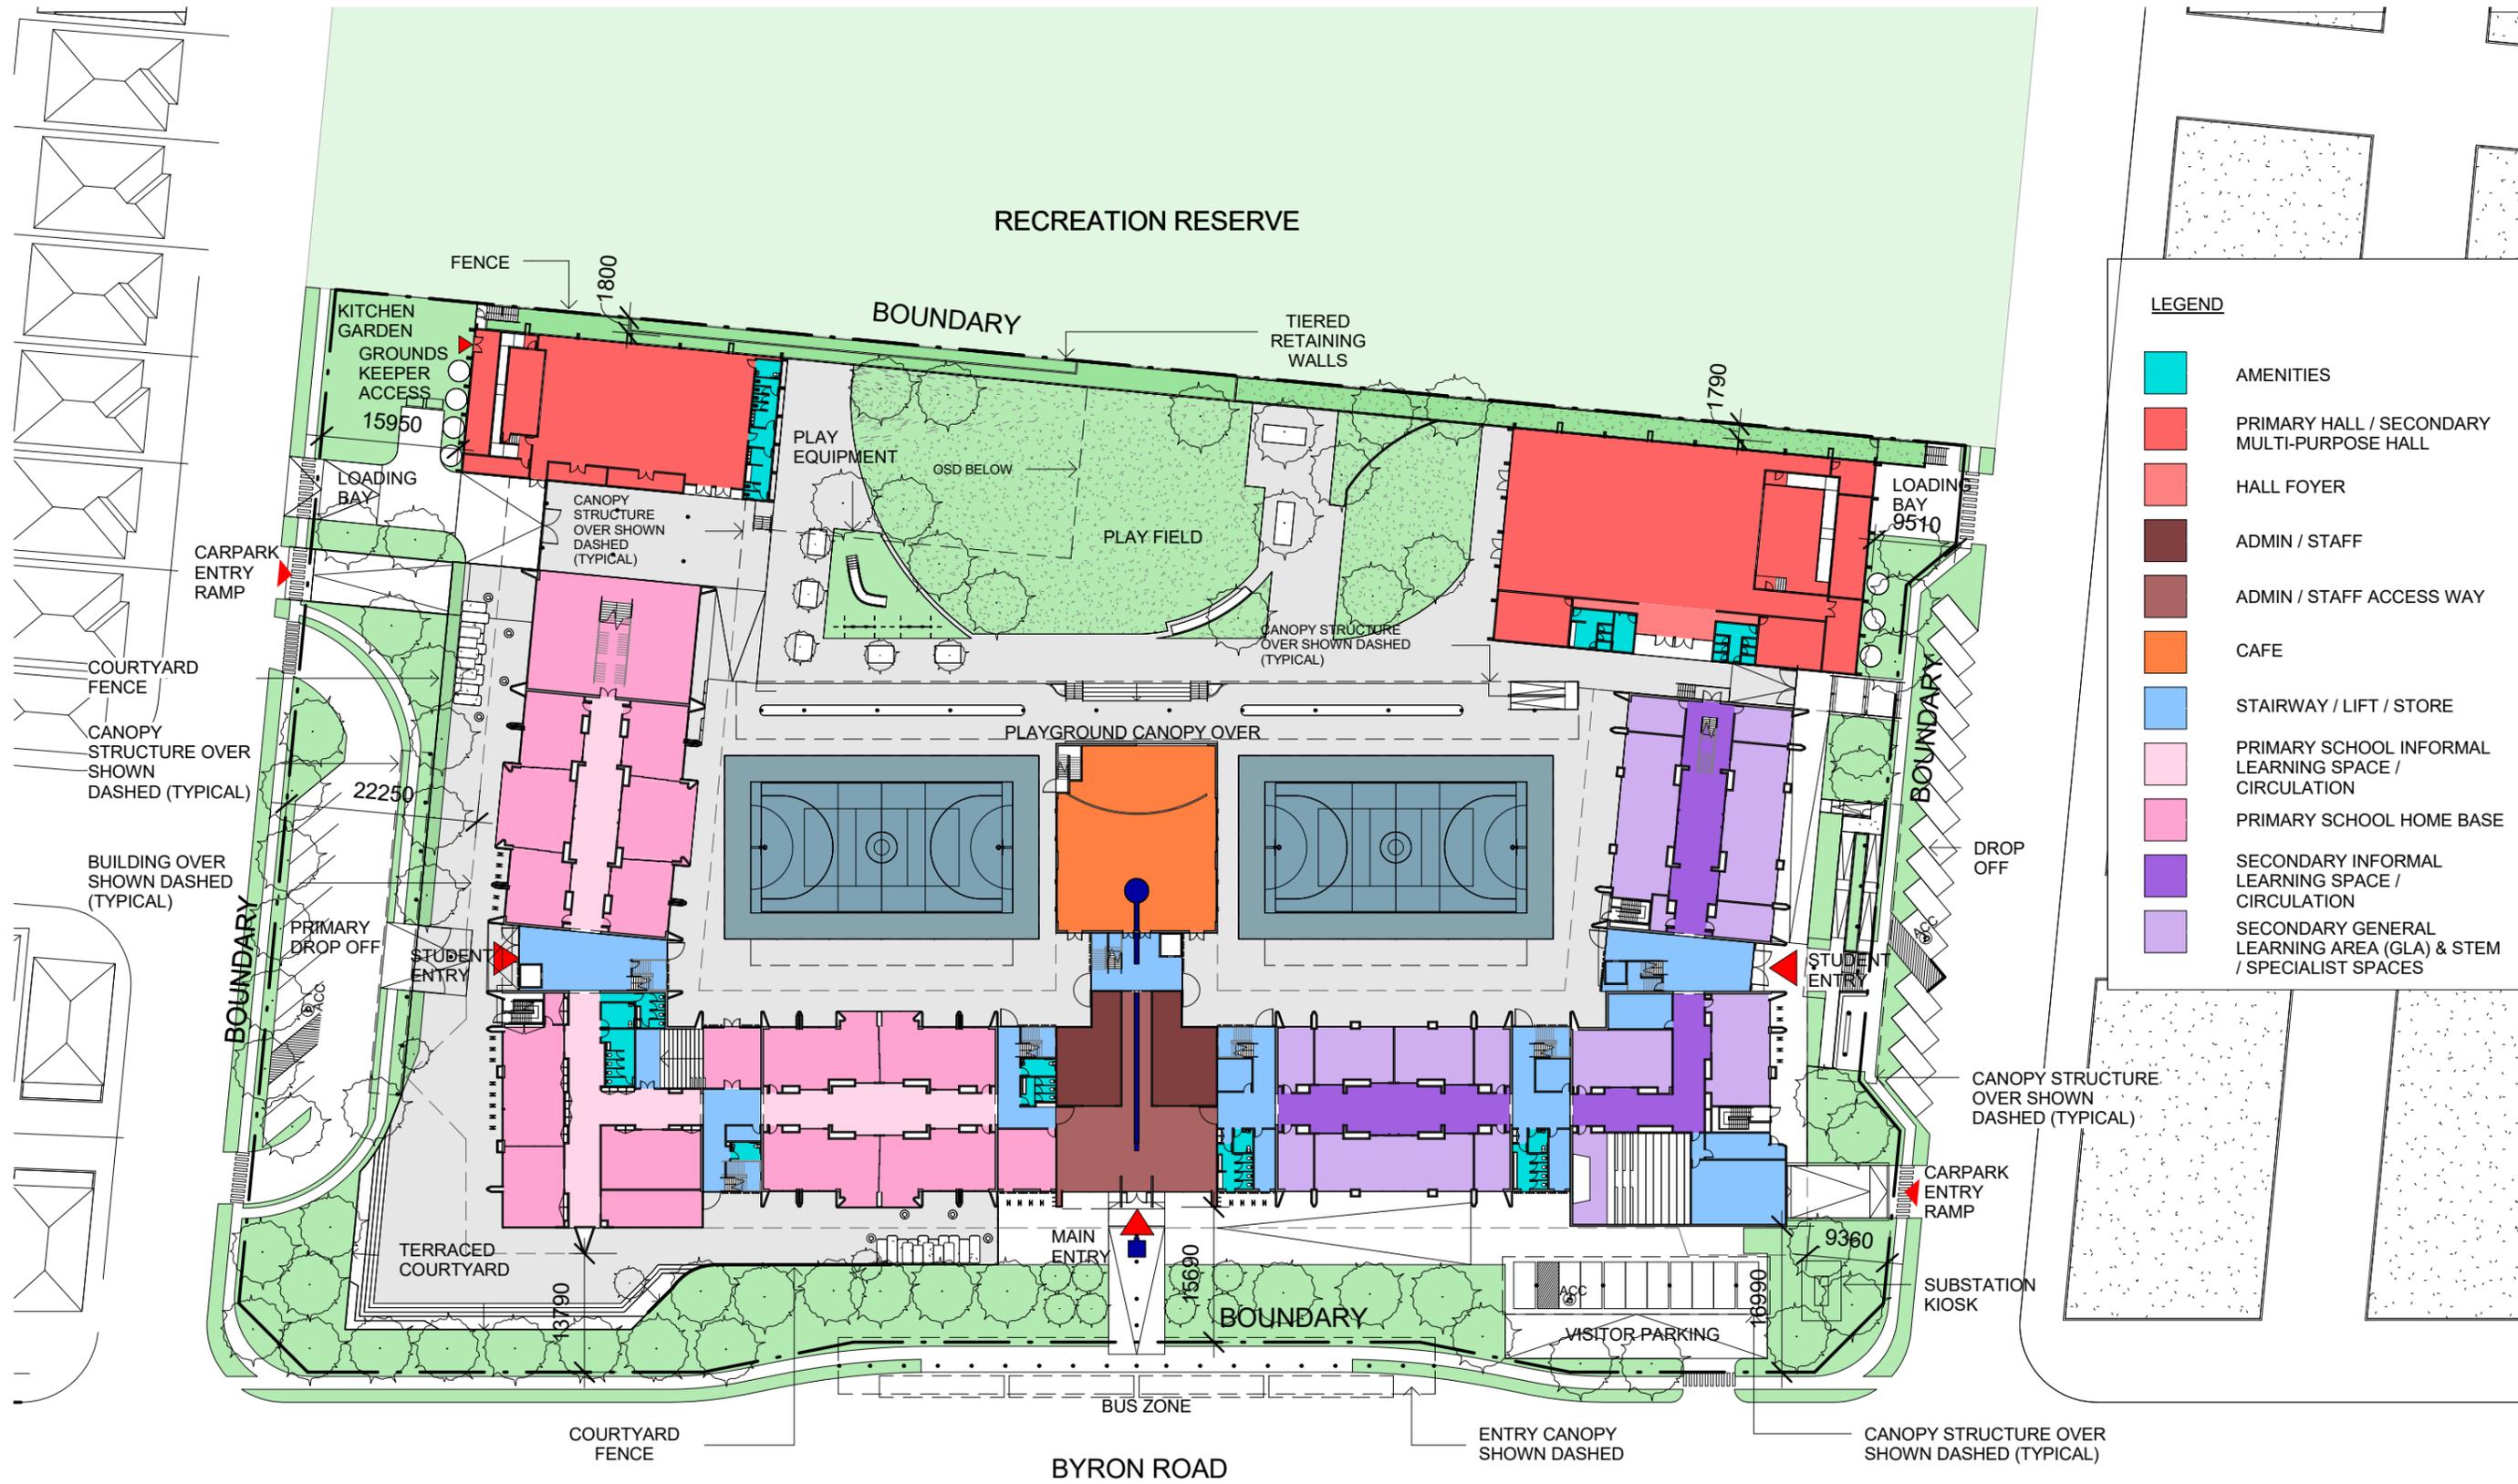

**LEGEND**

- AMENITIES
- PRIMARY HALL / SECONDARY MULTI-PURPOSE HALL
- HALL FOYER
- ADMIN / STAFF
- ADMIN / STAFF ACCESS WAY
- CAFE
- STAIRWAY / LIFT / STORE
- PRIMARY SCHOOL INFORMAL LEARNING SPACE / CIRCULATION
- PRIMARY SCHOOL HOME BASE
- SECONDARY INFORMAL LEARNING SPACE / CIRCULATION
- SECONDARY GENERAL LEARNING AREA (GLA) & STEM / SPECIALIST SPACES

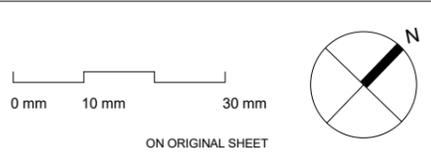

N°.	DESCRIPTION	DATE
A	ISSUE FOR DEVELOPMENT APPLICATION	30.04.19
B	ISSUE FOR DEVELOPMENT APPLICATION	31.05.19
C	ISSUE FOR DEVELOPMENT APPLICATION	27.06.19
D	ISSUE FOR DEVELOPMENT APPLICATION	31.07.19



SCALE	DRAWN BY	CHECKED BY	DATE
1 : 750 @A3	BM/MC	PR	November 2018
PROJ. No.	DRAWING No.	REV.	
A1803	DA - 010	D	

**GRAN**  
 GRAN ASSOCIATES AUSTRALIA ARCHITECTS PTY LTD  
 LEVEL 1, 597 DARLING STREET  
 ROZELLE NSW 2039  
 PH: +61 2 9818 8437  
 FAX: +61 2 9818 6288  
 PETER REED ARAIA, AIA NOM ARCH 5377  
 ANTHONY KEMENY FRAIA NSW REG No. 4599

<b>PROJECT</b>	AMITY COLLEGE LEPPINGTON
	85 Byron Road, Leppington NSW
<b>TITLE:</b>	SITE PLAN