



1 North Elevation
DA - 804 / 1 : 500

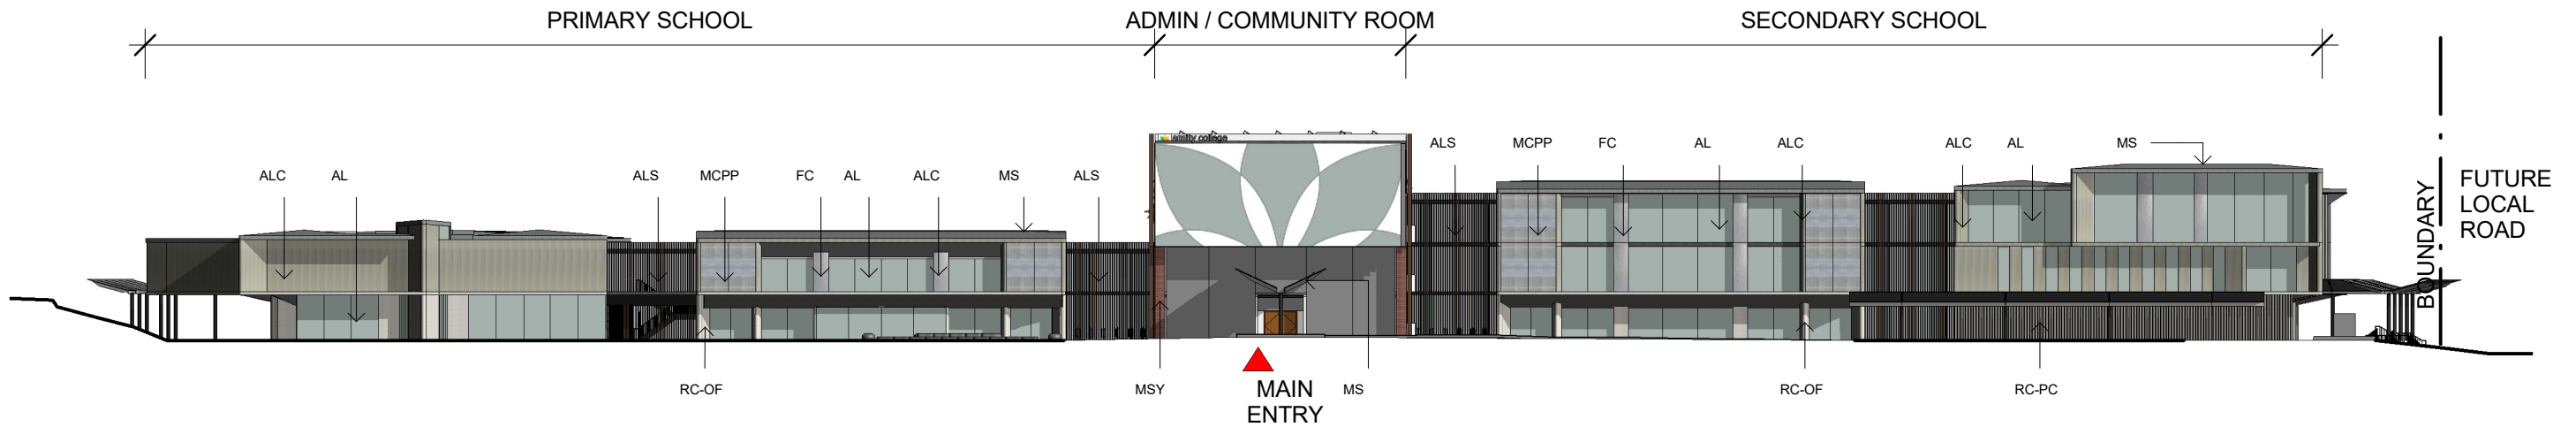

2 South Elevation
DA - 804 / 1 : 500

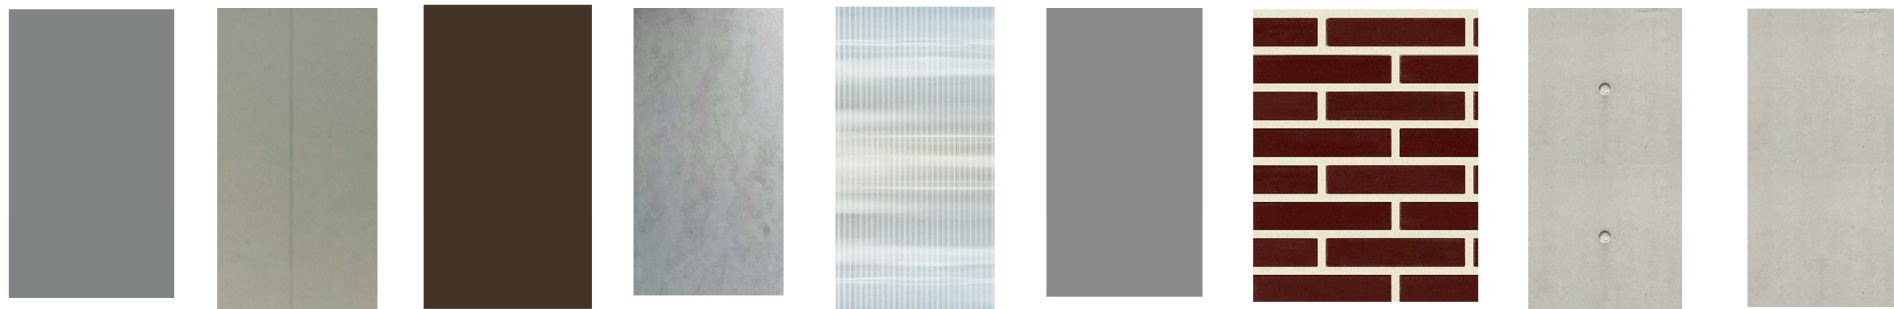

AL - WINDOWS &
DOOR FRAMES
Anodised.
TYPICAL

ALC
Aluminium
Cladding
Novelis
Zinkgrau

ALS -
ALUMINIUM
SCREEN
Bronze
powdercoat

FC - FIBRE
CEMENT
PANELS
Cemintel
Barestone


MCPP
MULTI CELL
POLYCARBONITE
PANELS
Danpal

MS - METAL
SHEETING
(ROOF)
Colorbond
Windspray

MSY - MASONRY
PGH Academy
Oscar

RC - OF
REINFORCED
CONCRETE
Off form finish

RC - PC
REINFORCED
CONCRETE
Pre Cast

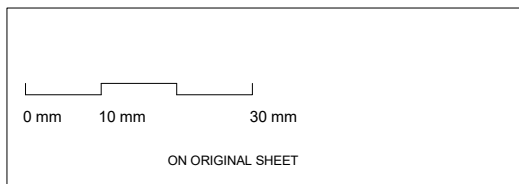

N°.	DESCRIPTION	DATE
A	ISSUE FOR DEVELOPMENT APPLICATION	30.04.19



SCALE	DRAWN BY	CHECKED BY	DATE
1 : 500 @A3	MC	PR	November 2018
PROJ. No.	DRAWING No.	REV.	
A1803	DA - 804	A	

gran GRAN ASSOCIATES AUSTRALIA ARCHITECTS PTY LTD LEVEL 1, 597 DARLING STREET ROZELLE NSW 2039 PH: +61 2 9818 8437 FAX: +61 2 9818 8288 PETER REED ARAIA, AIA NOM ARCH 5377 ANTHONY KEMENY FRAIA NSW REG No. 4599		FOR DEVELOPMENT APPLICATION PROJECT AMITY COLLEGE LEPPINGTON 85 Byron Road, Leppington NSW TITLE: MATERIALS & COLOURS SCHEDULE
--	--	---