



Planning & Environment



Issued under the Environmental Planning and Assessment Act 1979

Approved Application No. SSD 9241

granted on the 18 February 2018

Signed DM

Sheet No 1 of 49

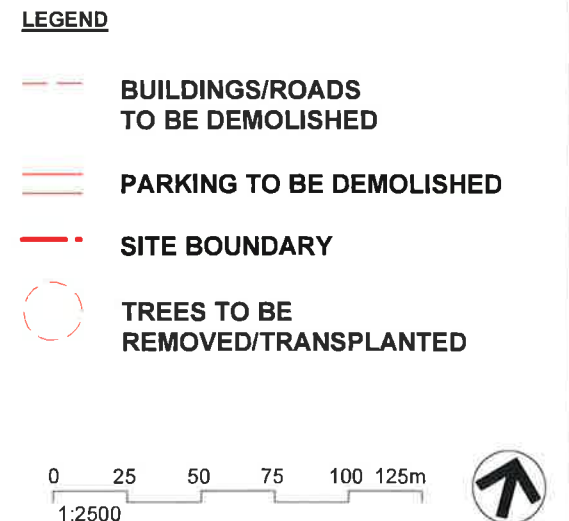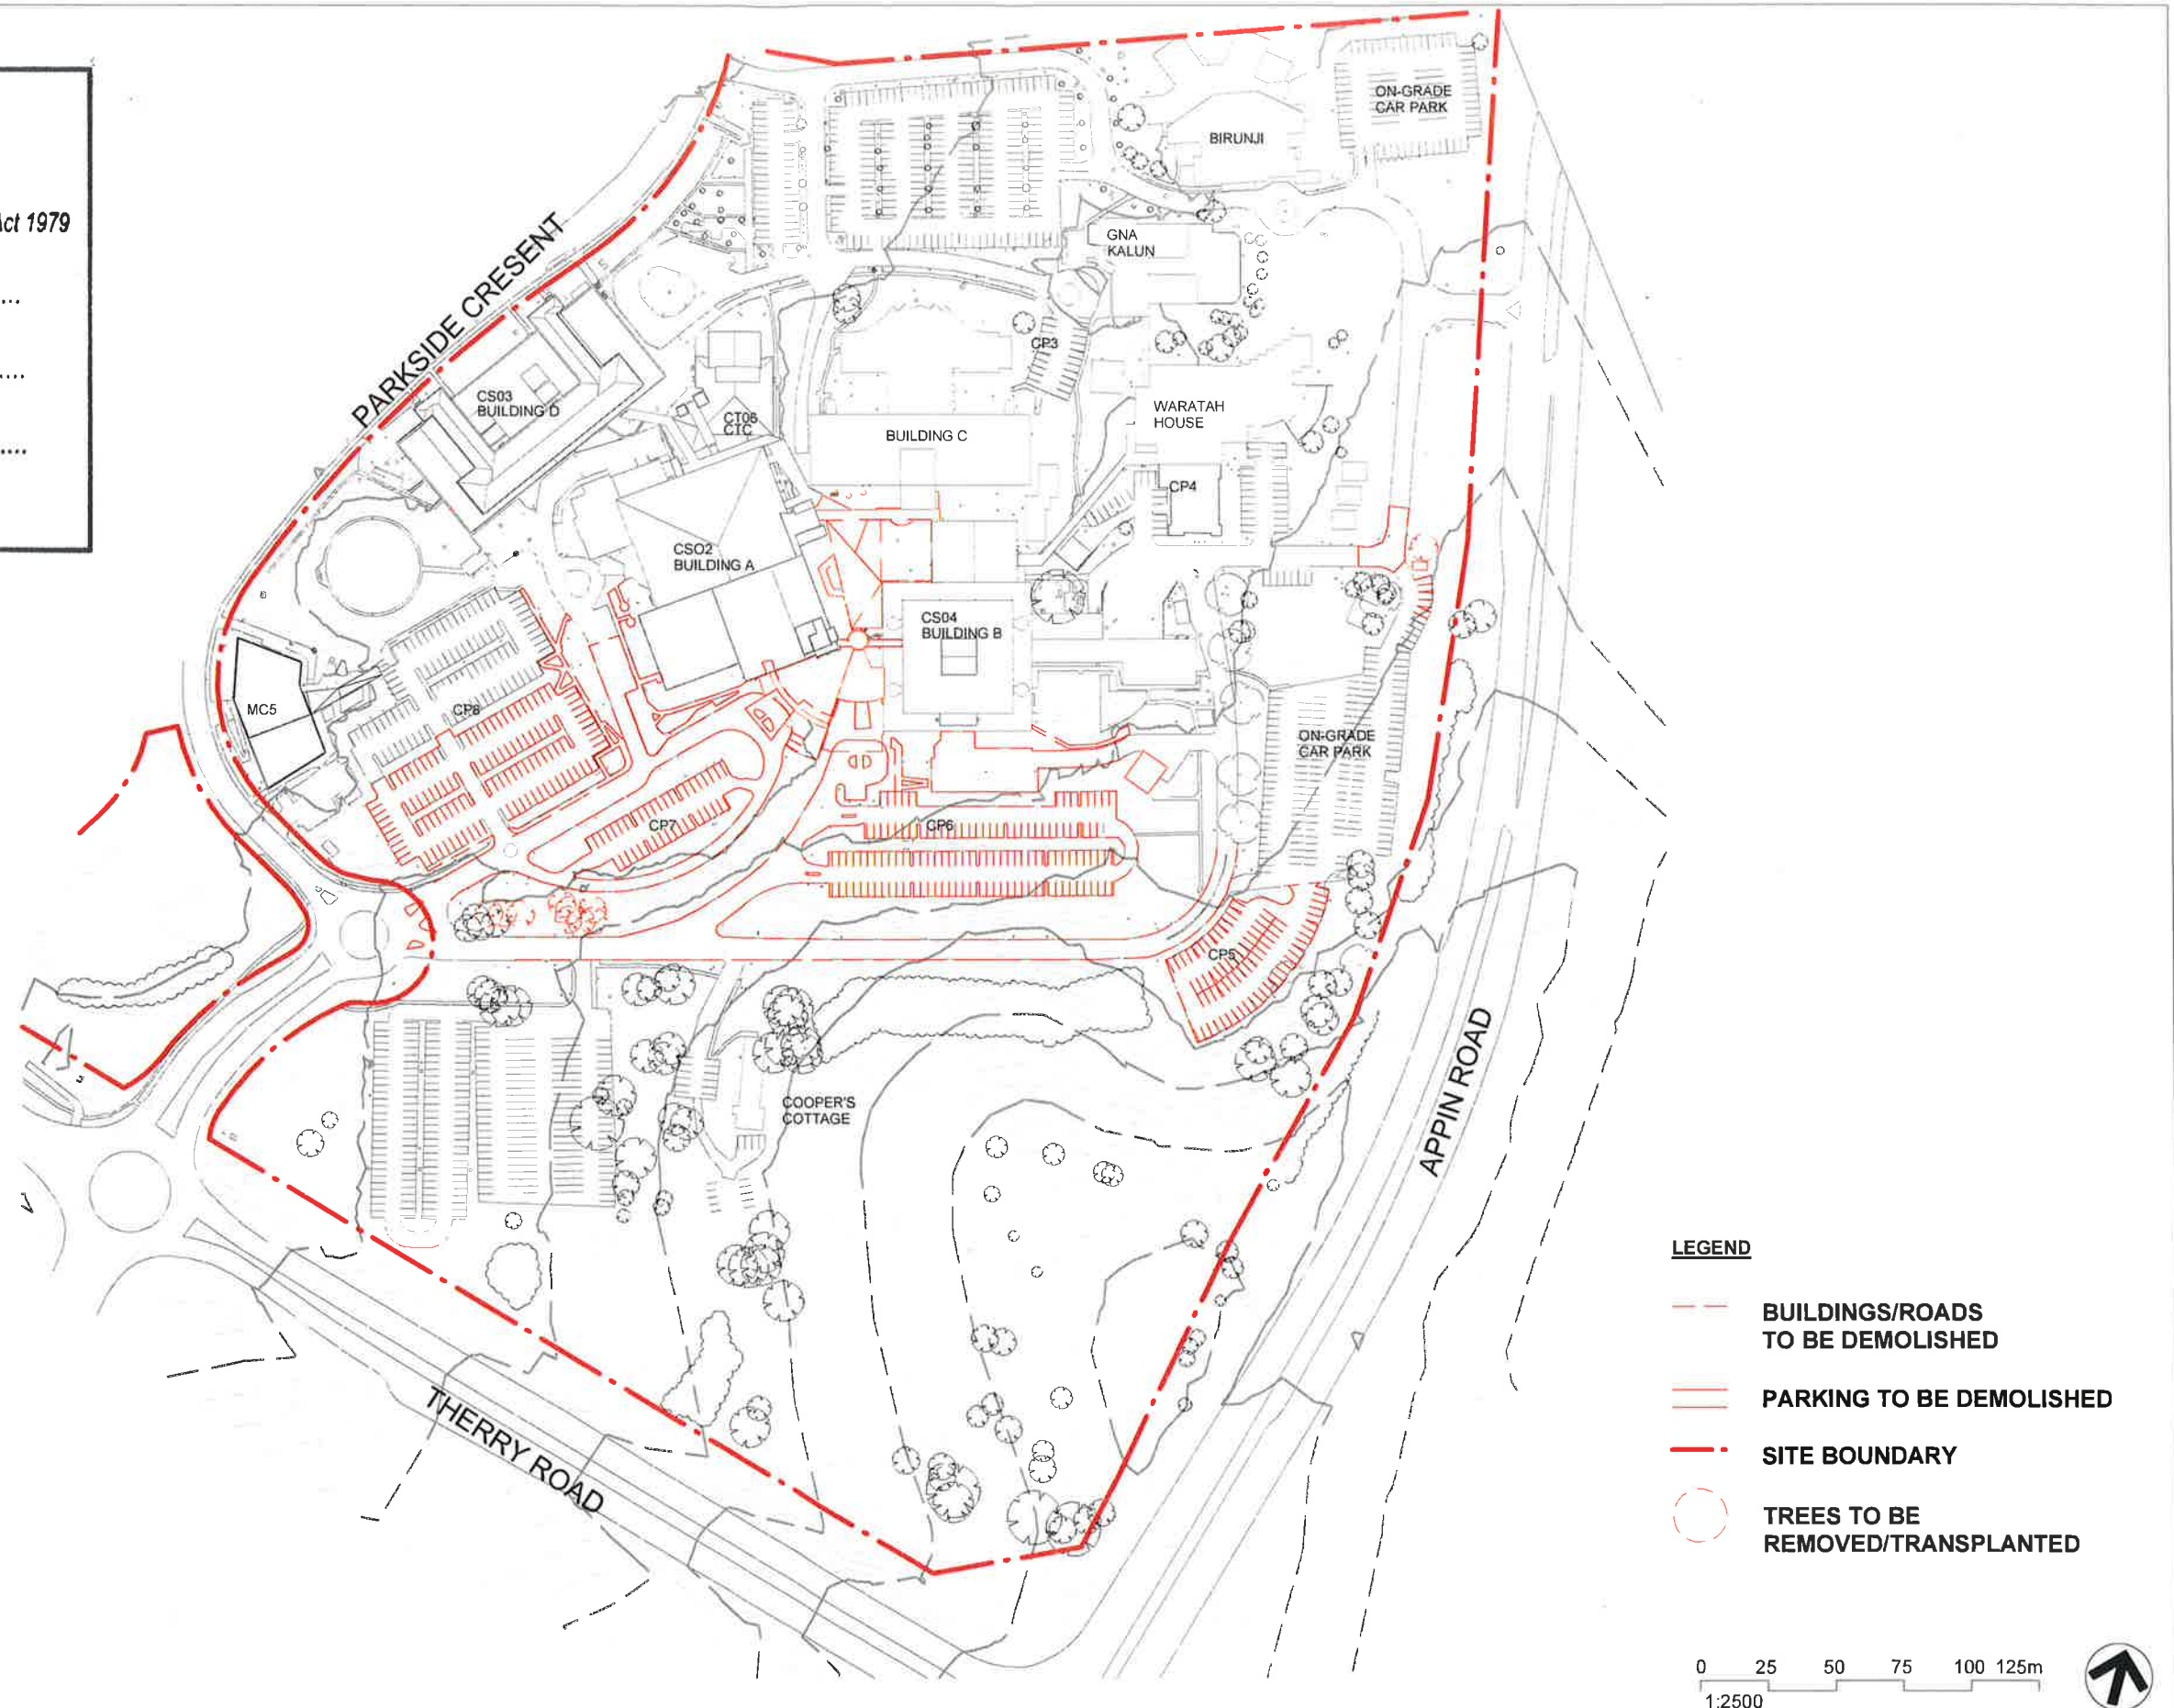

G	REVISED ISSUE FOR SSD	07/11/2018	
F	ISSUE FOR SSD	13/08/2018	DR
E	ISSUE FOR SSD	06/08/2018	DR
D	ISSUE FOR SSD	17/07/2018	DR
C	ISSUE FOR SSD	22/06/2018	RB
Revision	Description	Date	Initial

SCOPE END AT EGDE
OF BUILDING C

NEW HOSPITAL SPINE
AND CONNECTIONS
TO EXISTING
HOSPITAL BUILDINGS

NEW CLINICAL
SERVICES BUILDING

NEW AMBULANCE
ACCESS ROAD

1
SSD-03-020

MGA N 6226909873
MGA E 297421787

1
SSD-03-021

LINK ROAD
(SEPARATE APPROVAL)

NEW TERRY ROAD
CONNECTION

PARKSIDE CRESENT

RL 76

2
SSD-03-021

NEW ELECTRICAL
SWITCHBOARD

NEW LINK ROAD
CONNECTION

LOADING DOCK, KITCHEN,
ENGINEERING AND WASTE
STORAGE UPGRADE
(SEPARATE APPROVAL)

MULTI-DECK CARPARK
(SEPARATE APPROVAL)

NEW ON-GRADE
CARPARK AND ROAD
(SEPARATE APPROVAL)



Planning &
Environment

Issued under the Environmental Planning and Assessment Act 1979

Approved Application No. SSD 9241

granted on the 18 February 2019

Signed JM

Sheet No. 2 of 48

0 25 50 75 100 125m
1:2500



TERRY ROAD

RL 115

APPIN ROAD

Revision	Description	Date	Initial
L	REVISED ISSUE FOR SSD	07/11/2018	
K	ISSUE FOR SSD	06/08/2018	DR
J	ISSUE FOR SSD	17/07/2018	DR
H	ISSUE FOR SSD	25/06/2018	RB
G	ISSUE FOR SSD	22/06/2018	RB

NSW Health Infrastructure
P: 02 9978 5402
F: 02 8904 1377
W: www.hinfra.health.nsw.gov.au



Billard Leece Partnership Pty Ltd
Architects & Urban Planners
Level 6, 72-80 Cooper St
Surry Hills 2010
NSW Australia
T +61 2 8096 4066
F +61 3 9656 5050
E info@blp.com.au
www.blp.com.au

Client
Health Infrastructure NSW

Project Name
CAMPBELLTOWN HOSPITAL
REDEVELOPMENT STAGE 2

Drawing Name
PLAN - SITE PLAN PROPOSED
WORKS

Scale 1:2500 @ A3
Drawing No SSD-01-003
Project No 17075
Date Created 07/11/2018
Revision L

7/11/2018 4:47:24 PM



Planning & Environment


Issued under the Environmental Planning and Assessment Act 1979

Approved Application No. SSD 9241

granted on the 18 February 2019

Signed OM

Sheet No. 3 of 48

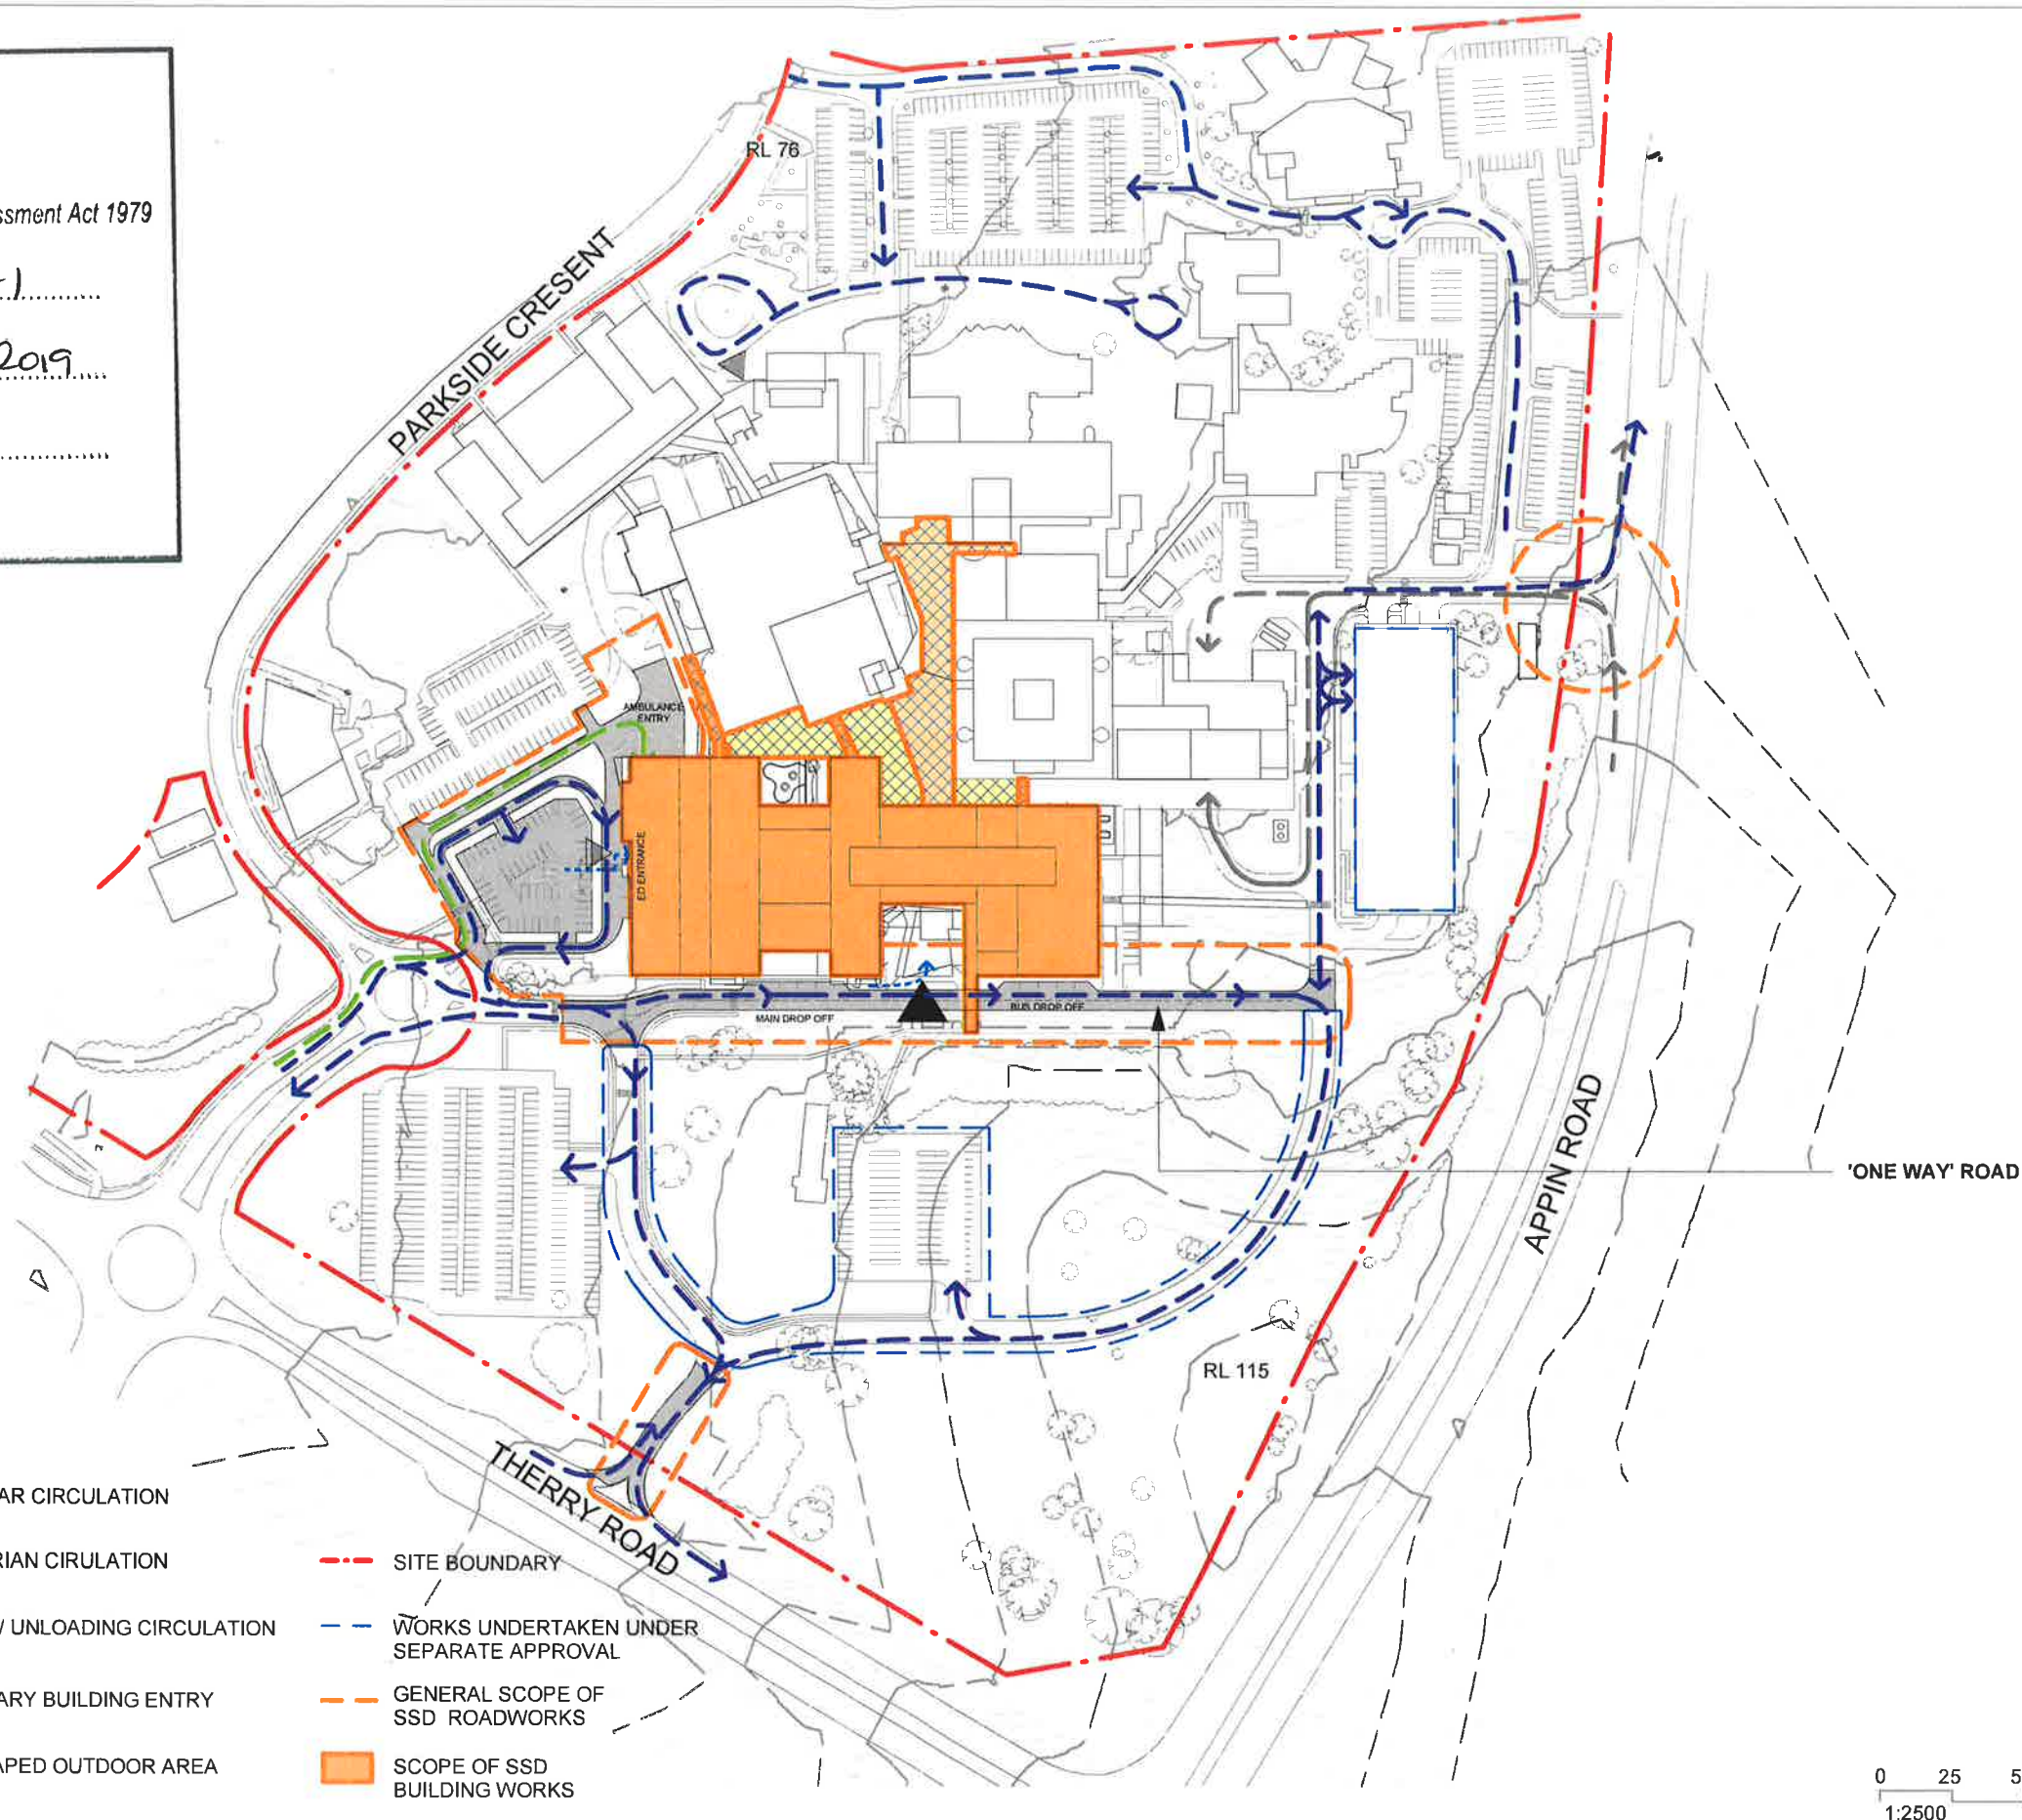

LEGEND

5M CONTOURS

1M CONTOURS

AMBULANCE CIRCULATION

VEHICULAR CIRCULATION

MAIN BUILDING ENTRY

PEDESTRIAN CIRCULATION

SCOPE OF HOSPITAL SPINE AND LINKS TO EXISTING BUILDINGS

LOADING/ UNLOADING CIRCULATION

SCOPE OF ROAD WORKS

LANDSCAPED OUTDOOR AREA

SECONDARY BUILDING ENTRY

SITE BOUNDARY


WORKS UNDERTAKEN UNDER SEPARATE APPROVAL

GENERAL SCOPE OF SSD ROADWORKS

SCOPE OF SSD BUILDING WORKS

Revision	Description	Date	Initial
G	REVISED ISSUE FOR SSD	07/11/2018	
F	ISSUE FOR SSD	06/08/2018	DR
E	ISSUE FOR SSD	17/07/2018	DR
D	ISSUE FOR SSD	22/06/2018	RB
C	ISSUE FOR SSD	19/06/2018	DR




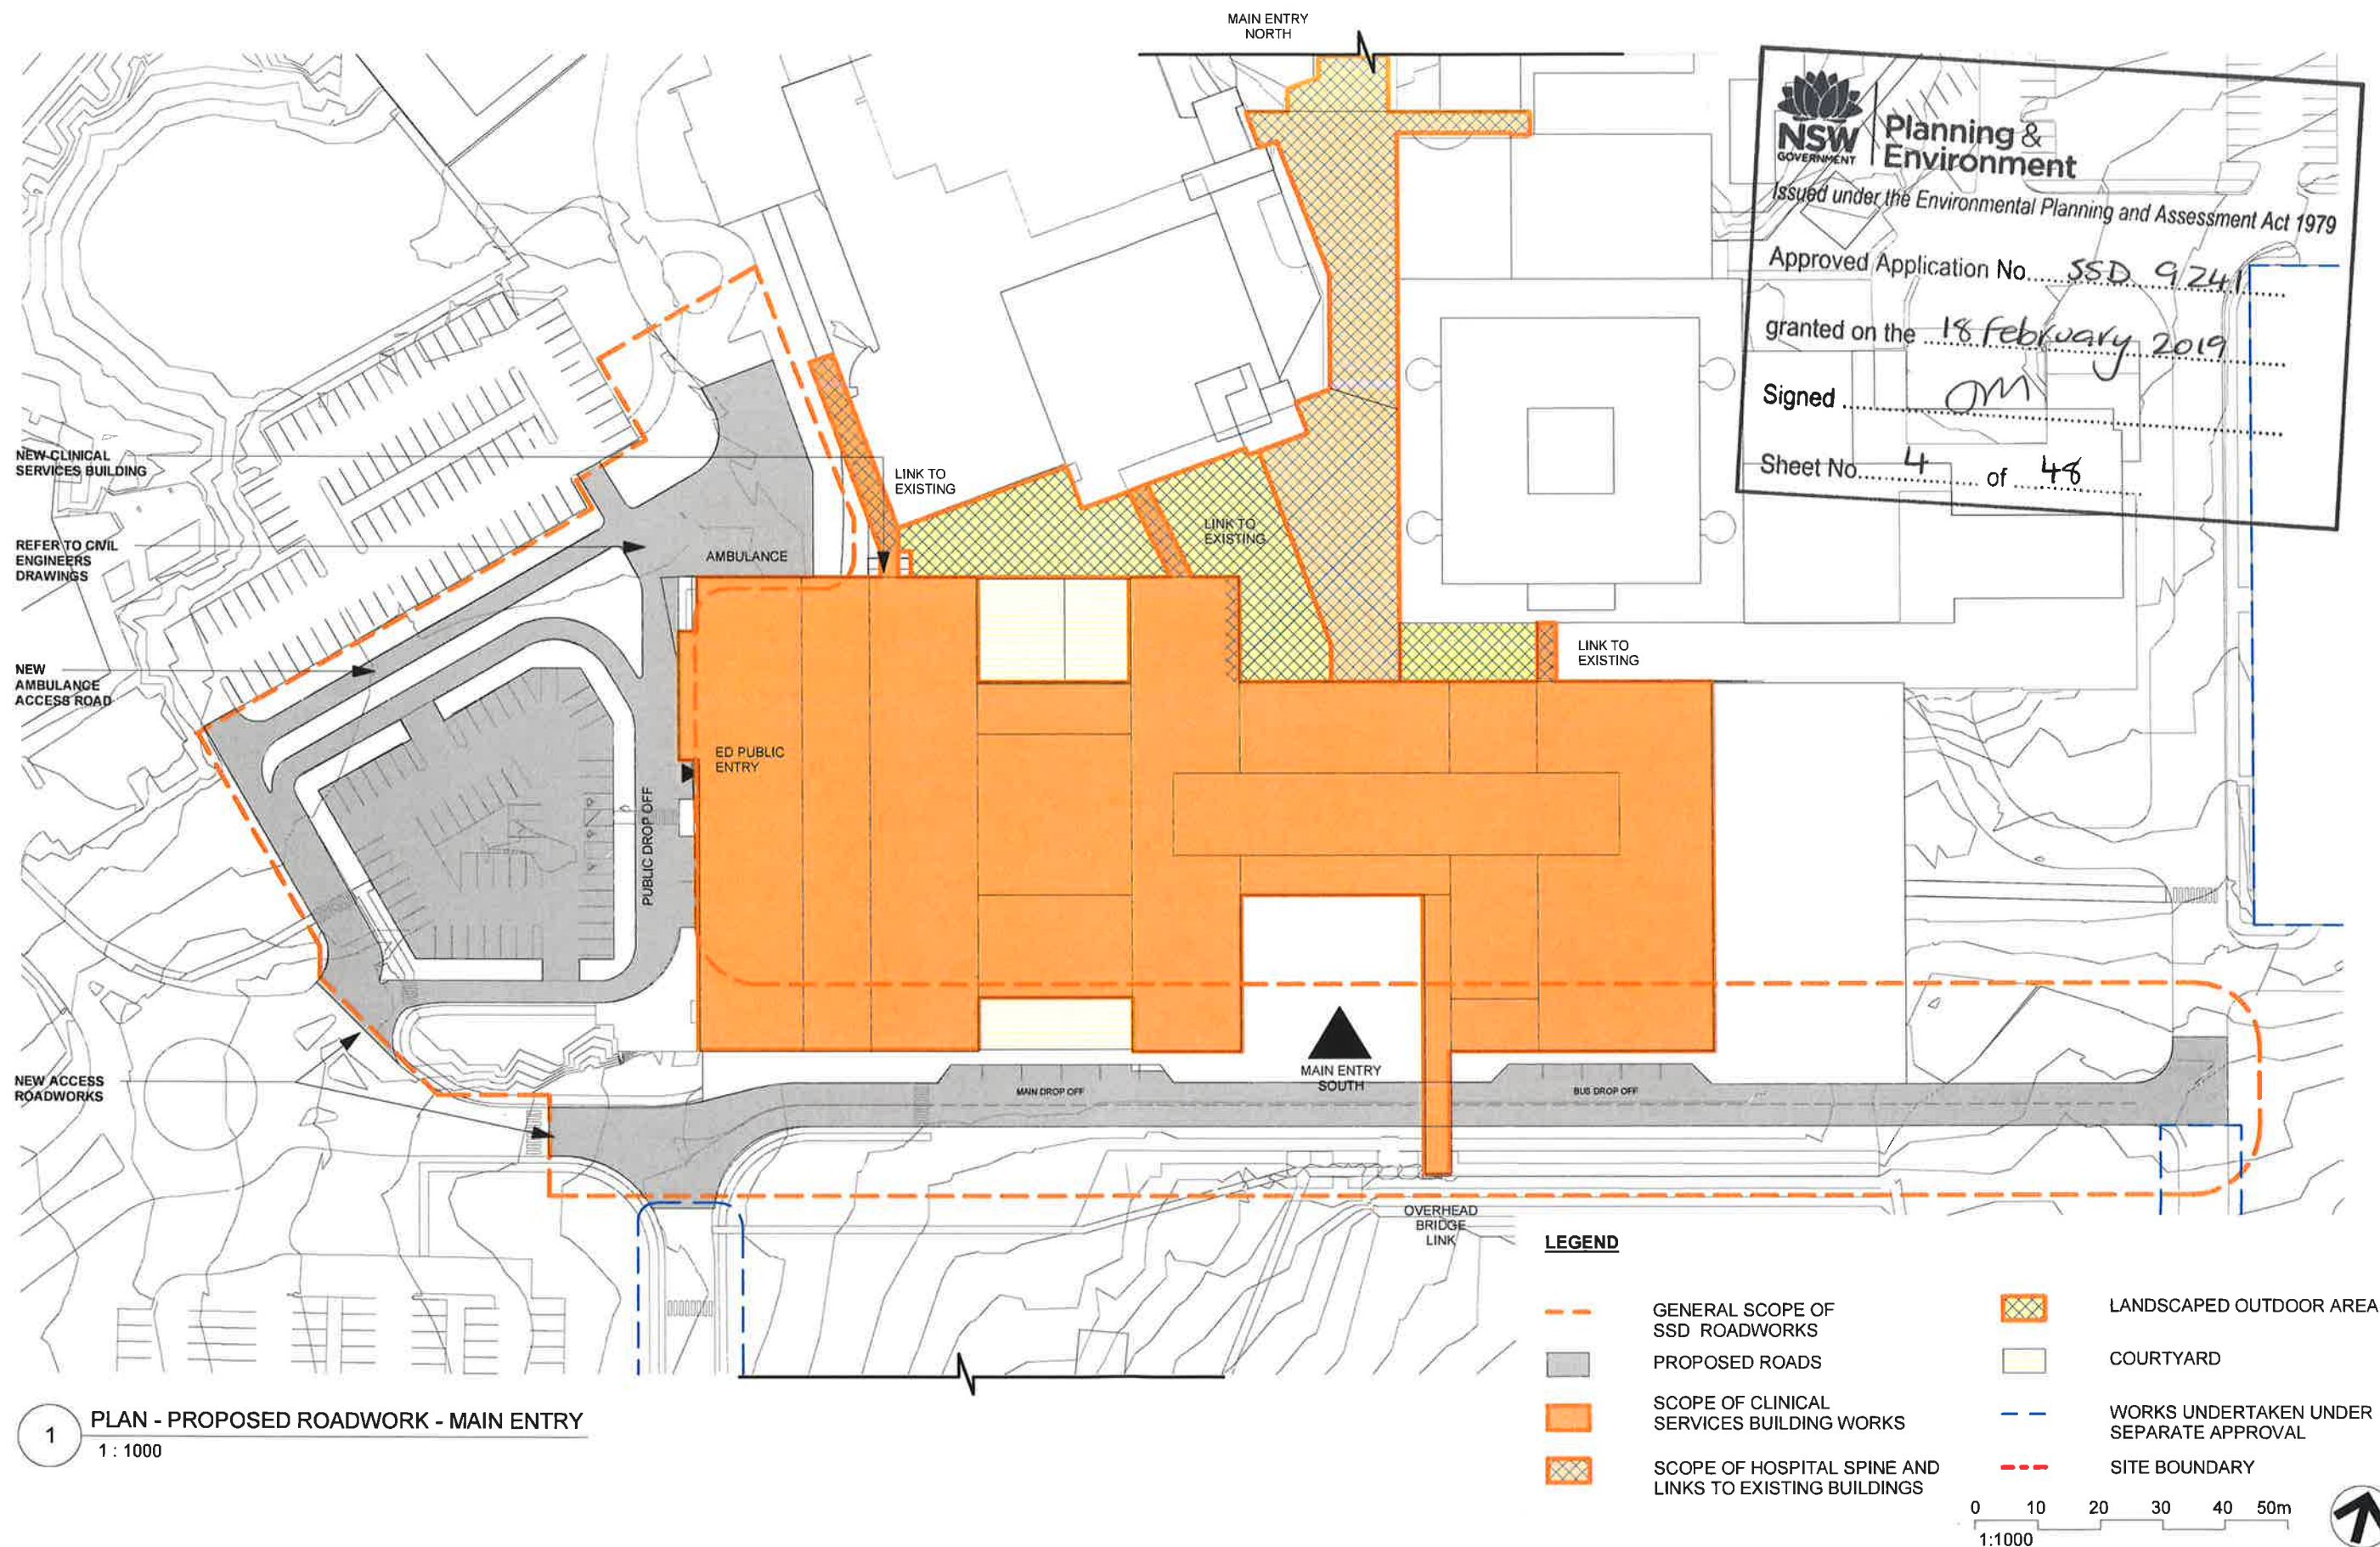


NSW GOVERNMENT Planning & Environment
Issued under the Environmental Planning and Assessment Act 1979

Approved Application No. SSD 9/241
granted on the 18 February 2019
Signed DM
Sheet No. 4 of 48

G	REVISED ISSUE FOR SSD	07/11/2018	
F	ISSUE FOR SSD	17/07/2018	DR
E	ISSUE FOR SSD	22/06/2018	RB
D	ISSUE FOR SSD	19/06/2018	DR
C	ISSUE FOR SSD	04/06/2018	RB
Revision	Description	Date	Initial

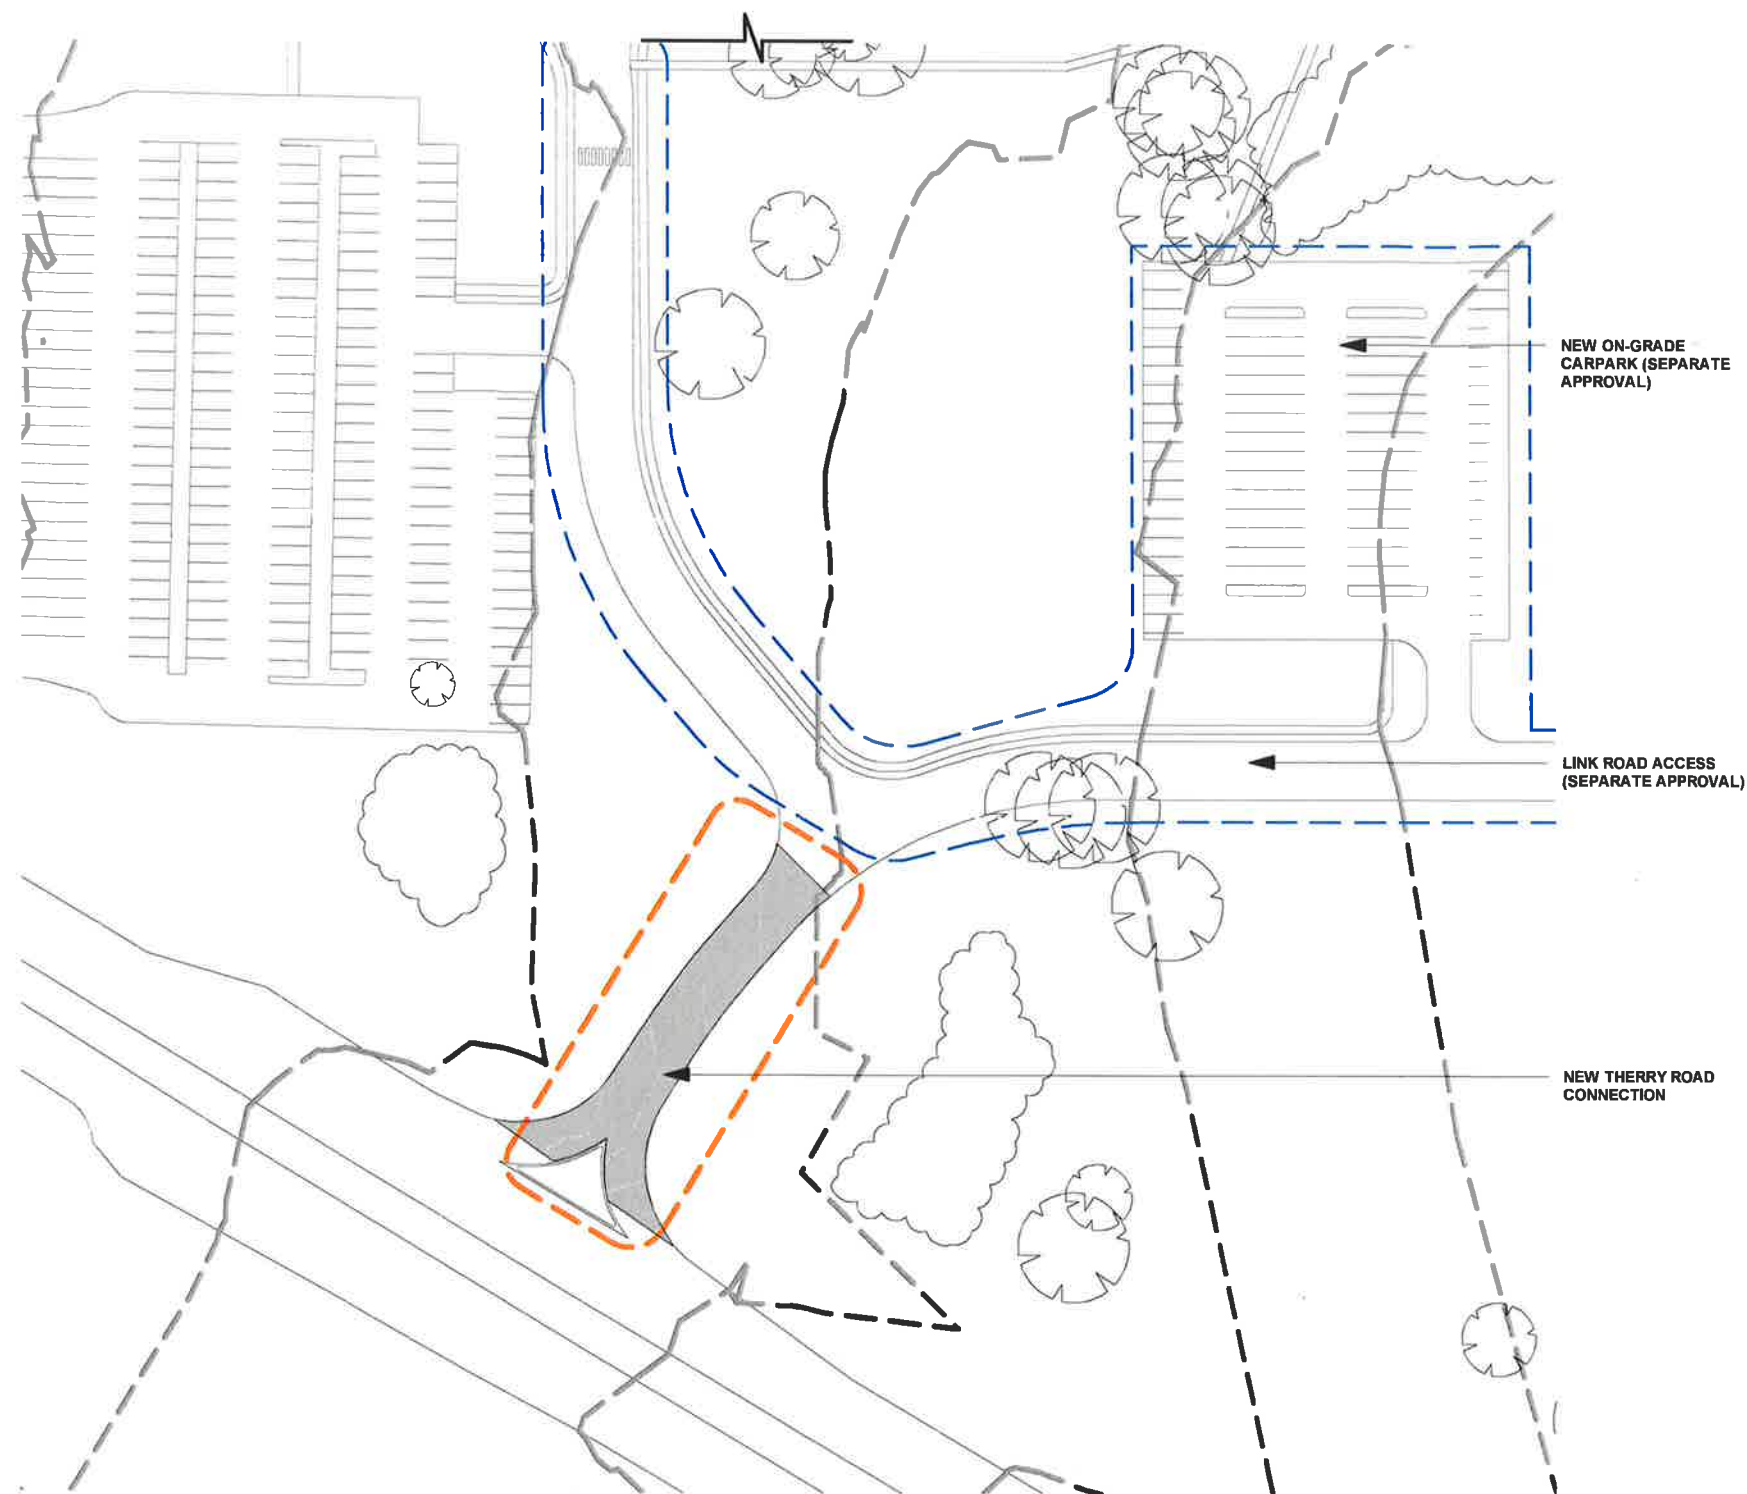

1 PLAN - PROPOSED ROADWORK - THERRY ROAD
1 : 1000

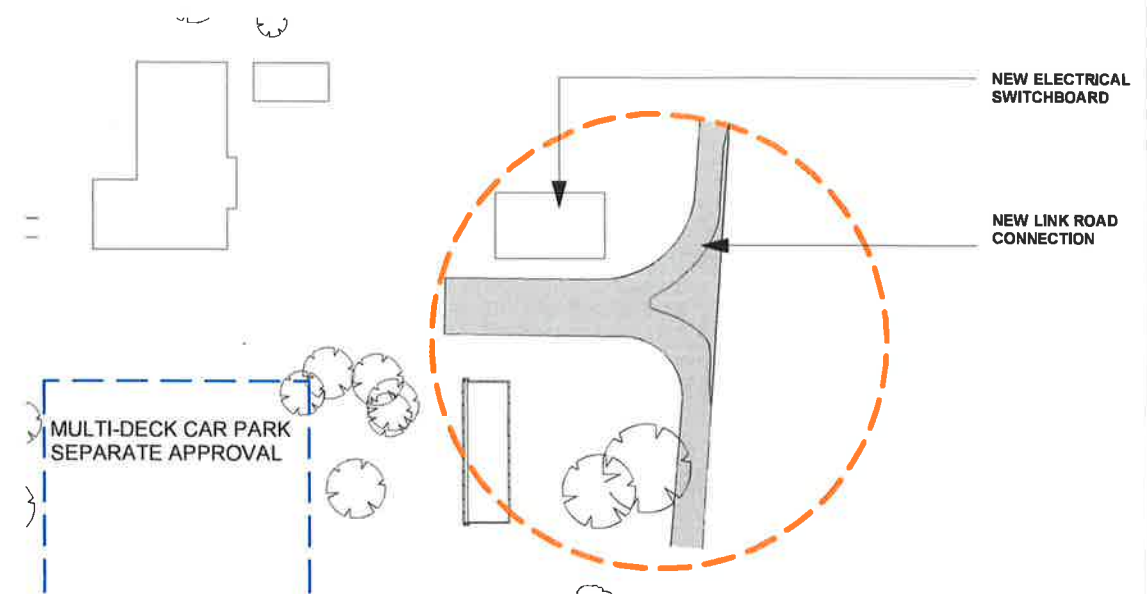

2 PLAN - PROPOSED ROADWORK - APPIN ROAD
1 : 1000



Planning & Environment

Issued under the Environmental Planning and Assessment Act 1979

Approved Application No. SSD 9241

granted on the 18 February 2019

Signed JM

Sheet No. 5 of 48

LEGEND

- GENERAL SCOPE OF SSD ROADWORKS
- PROPOSED ROADS
- SCOPE OF CLINICAL SERVICES BUILDING WORKS
- SCOPE OF HOSPITAL SPINE AND LINKS TO EXISTING BUILDINGS
- LANDSCAPED OUTDOOR AREA
- COURTYARD
- WORKS UNDERTAKEN UNDER SEPARATE APPROVAL
- SITE BOUNDARY

0 10 20 30 40 50m
1:1000



Revision	Description	Date	Initial
E	REVISED ISSUE FOR SSD	07/11/2018	
D	ISSUE FOR SSD	17/07/2018	DR
C	ISSUE FOR SSD	22/06/2018	RB
B	ISSUE FOR SSD	19/06/2018	DR
A	ISSUE FOR SSD	04/06/2018	RB

NSW Health Infrastructure
P: 02 9978 5402
F: 02 8904 1377
W: www.hinfra.health.nsw.gov.au



Billard Leece Partnership Pty Ltd
Architects & Urban Planners
Level 6, 72-80 Cooper St
Surry Hills 2010
NSW Australia
T +61 2 8096 4066
F +61 3 9656 5050
E info@blp.com.au
www.blp.com.au

Client
Health Infrastructure NSW

Project Name
CAMPBELLTOWN HOSPITAL
REDEVELOPMENT STAGE 2

Drawing Name
PLAN - PROPOSED - L03 -
ROADWORKS - SHEET 2

Scale 1 : 1000 @ A3
Drawing No SSD-03-021
Project No 17075
Date Created 07/11/2018
Revision E

7/11/2018 5:11:36 PM

00

BUILDING D
CS03

CTC
CT06

BUILDING A
CS02

BUILDING B
CS04

BUILDING
CS01



Planning &
Environment

Issued under the Environmental Planning and Assessment Act 1979

Approved Application No. SSD 9241

granted on the 18 February 2019

Signed DM

Sheet No. 6 of 48

- COURTYARD
- EDSSU
- EMERGENCY DEPARTMENT
- EXISTING NO WORKS
- FRONT OF HOUSE SERVICES
- HOSPITAL SPINE
- TRAVEL
- LIFT BLUE
- LIFT GREEN
- LIFT RED
- PLANT
- RETAIL

Billard Leece
Partnership Pty Ltd
Architects & Urban Planners
Level 7/180 Flinders Street
Melbourne 3000
Victoria Australia
T +61 3 9556 5000
F +61 3 9556 5050
E info@bllp.com.au
www.bllp.com.au

Health Infrastructure
NSW
T +61 2 9978 5402
www.health.nsw.gov.au
Level 14, 77 Pacific Highway
North Sydney, NSW 2060

CAMPBELLTOWN HOSPITAL
REDEVELOPMENT

PLAN -
LEVEL L00

Scale
1:1000@A3
0 10 20 30 40 50m

1:1000
Drawn By
RG



Checked By
MK

Project No
17075

Revision Date
30/10/2018

Drawing No
SSD-03-000[H]

31/10/2018 3:55:21 PM

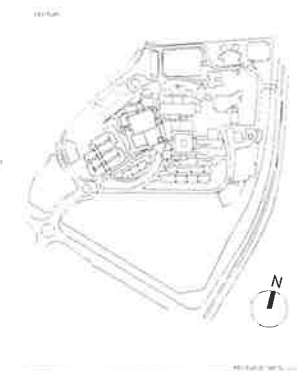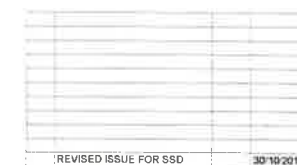

Drawing No
SSD-03-002[J]

C:\Users\j\Documents\SSD-03\003\003_H1.dwg

03

BUILDING D
CS03

BUILDING A
CS02

BUILDING B
CS04

BUILDING
CS01

ICU

PLANT

SHELL



Planning &
Environment

Issued under the Environmental Planning and Assessment Act 1979


Approved Application No.....SSD(924)

granted on the 18 February 2019

SignedOM

Sheet No. 9 of 48

REVISED ISSUE FOR SSD	30/10/2018
-----------------------	------------

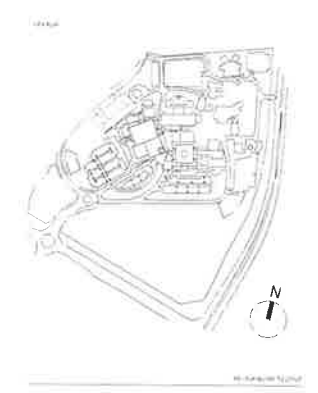

Billard Leece
Partnership Pty Ltd
Architects & Urban Planners
Studio 201, 50 Holt Street
Sunny Hills 2010
NSW Australia
T +61 2 8066 4066
E info@bllp.com.au
www.bllp.com.au

Health Infrastructure NSW
T +61 2 9978 5402
www.healthinfrastructure.nsw.gov.au
Level 14, 77 Pacific Highway
North Sydney, NSW 2060

CAMPBELLTOWN HOSPITAL
REDEVELOPMENT

PLAN -
LEVEL L03

Scale
1:1000@A3
0 10 20 30 40 50m
1:1000
Drawn By
RG
Checked By
MK

Project No
17075
Revision Date
30/10/2018

Drawing No
SSD-03-003[H]

- TRAVEL
- INTENSIVE CARE UNIT - ICU
- LIFT BLUE
- LIFT GREEN
- LIFT RED
- PLANT
- SHELL

31/10/2018 4:12:35 PM

**BUILDING D
CS03**

**BUILDING A
CS02**

**BUILDING B
CS04**

**BUILDING
CS01**



**Planning &
Environment**

Issued under the Environmental Planning and Assessment Act 1979

Approved Application No. SSD 9241

granted on the 18 February 2019

Signed OM

Sheet No. 10 of 48

- BIRTHING SUITE
- TRAVEL
- LIFT BLUE
- LIFT GREEN
- LIFT RED
- MATERNITY WARD 1
- MENTAL HEALTH
- MENTAL HEALTH
- MENTAL HEALTH
- MENTAL HEALTH
- MENTAL HEALTH
- PLANT
- SHELL

REVISED ISSUE FOR SSD	30/10/2018
-----------------------	------------



**Billard Leece
Partnership Pty Ltd**
Architects & Urban Planners
Studio 201, 50 Holt Street
Sunny Hills 2010
NSW Australia
T +61 2 8086 4066
E info@bllp.com.au
www.bllp.com.au

**Health Infrastructure
NSW**
T +61 2 6978 5402
www.hi.nsw.gov.au
Level 14, 77 Pacific Highway
North Sydney, NSW 2060


**CAMPBELLTOWN HOSPITAL
REDEVELOPMENT**

**PLAN -
LEVEL L04**

Scale
1:1000@A3
0 10 20 30 40 50m
1:1000
Drawn By
RGK
Checked By
MK
Project No
17075
Revision Date
30/10/2018


Drawing No
SSD-03-004[H]

05

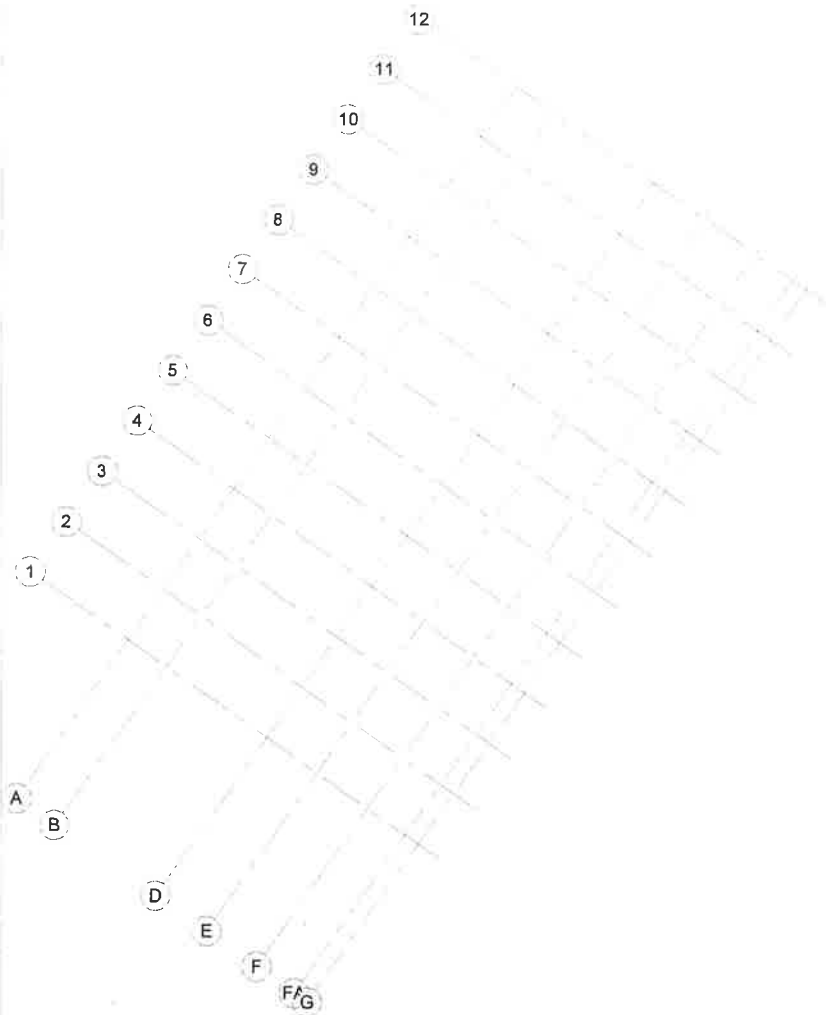

BUILDING A
CS02

BUILDING B
CS04

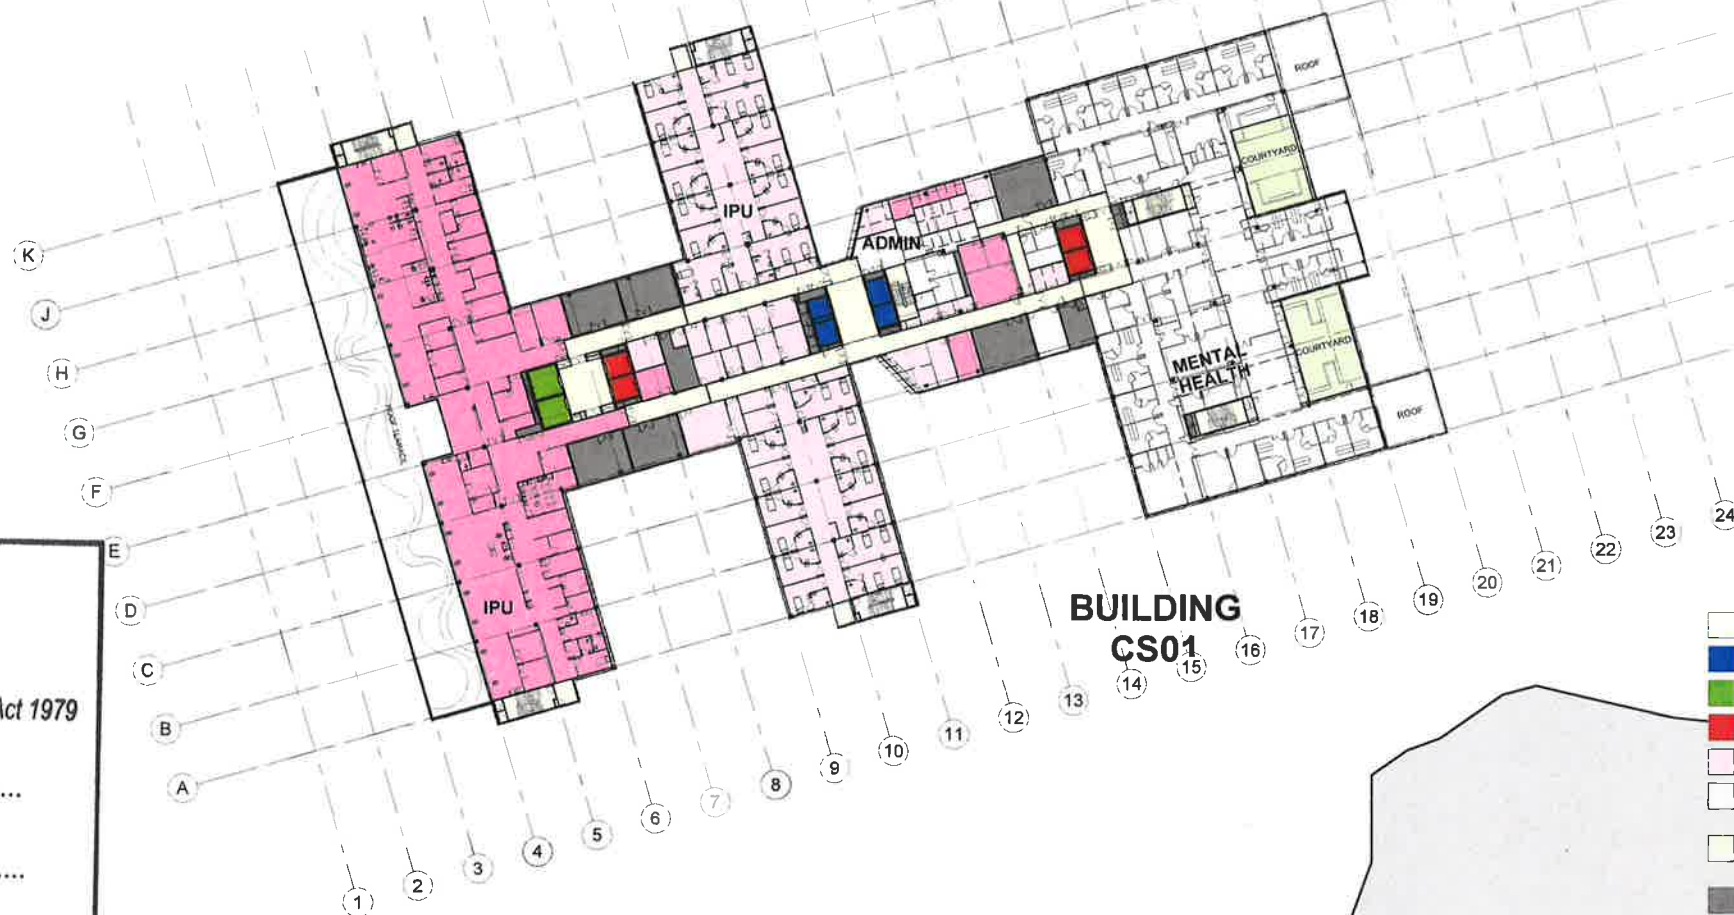

- TRAVEL
- LIFT BLUE
- LIFT GREEN
- LIFT RED
- MATERNITY WARD 2
- MENTAL HEALTH
- MENTAL HEALTH
- PLANT
- SPECIAL CARE NURSERY - SCN

REVISED ISSUE FOR SSD	30/10/2018
-----------------------	------------



Issued under the Environmental Planning and Assessment Act 1979

Approved Application No. SSD 9241

granted on the 18 February 2019

Signed [Signature]

Sheet No. 11 of 48

Billard Leese
Partnership Pty Ltd
Architect & Urban Planners
Studio 201, 50 Holt Street
Surry Hills 2010
NSW Australia
T +61 2 8066 4066
E info@bllp.com.au
www.bllp.com.au

Health Infrastructure NSW
T +61 2 9976 5402
www.hinfra.health.nsw.gov.au
Level 14, 77 Pacific Highway
North Sydney, NSW 2060

CAMPBELLTOWN HOSPITAL
REDEVELOPMENT

PLAN -
LEVEL L05

Scale 1:1000 @ A3
0 10 20 30 40 50m
1:1000

Drawn By RG Checked By MK

Project No 17075 Revision Date 30/10/2018

Drawing No

SSD-03-005[H]

C:\Users\j\Documents\SSD-03-005[H].dwg 31/10/2018 10:41:42 AM



Issued under the Environmental Planning and Assessment Act 1979

Approved Application No. SSD 9241


granted on the 18 February 2019

Signed _____

Sheet No. 13 of 48




-  TRAVEL
 INPATIENT ACCOMMODATION UNIT 3
 INPATIENT ACCOMMODATION UNIT 4
 LIFT BLUE
 LIFT GREEN
 LIFT RED
 MENTAL HEALTH
 MENTAL HEALTH
 PLANT

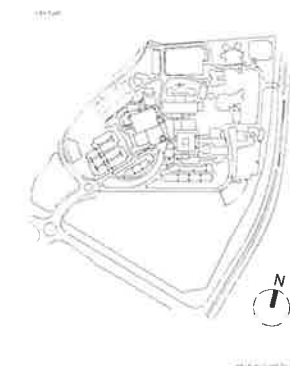

**Health Infrastructure
NSW**
T +61 2 8978 5402
www.hinfra.health.nsw.gov.au
Level 14, 77 Pacific Highway
North Sydney, NSW 2060


CAMPBELLTOWN HOSPITAL REDEVELOPMENT

 PLAN -
LEVEL L07

Project No	17075	Revision Date	30/10/201
------------	-------	---------------	-----------

Drawing No.

SSD-03-007[H]

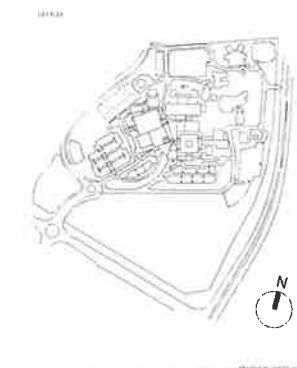[illegible]

**Billard Leese
Partnership Pty Ltd**
Architects & Urban Planners
Studio 201, 50 Holt Street
Surrey Hills 2010
NSW Australia
T +61 2 8095 4066
E info@blp.com.au
www.blp.com.au

 **Health Infrastructure**
NSW
T +61 2 9976 5402
www.hinfra.health.nsw.gov.au
Level 14, 77 Pacific Highway
North Sydney, NSW 2060

CAMPBELLTOWN HOSPITAL REDEVELOPMENT

PLAN -
LEVEL L08

Scale
1:1000 @ A3

0 10 20 30 40 50



1:1000

Drawn By
RG


Checked By
MK

Project No	Revision Date
17075	30/10/2018

Drawing No
SSD-03-008[H]

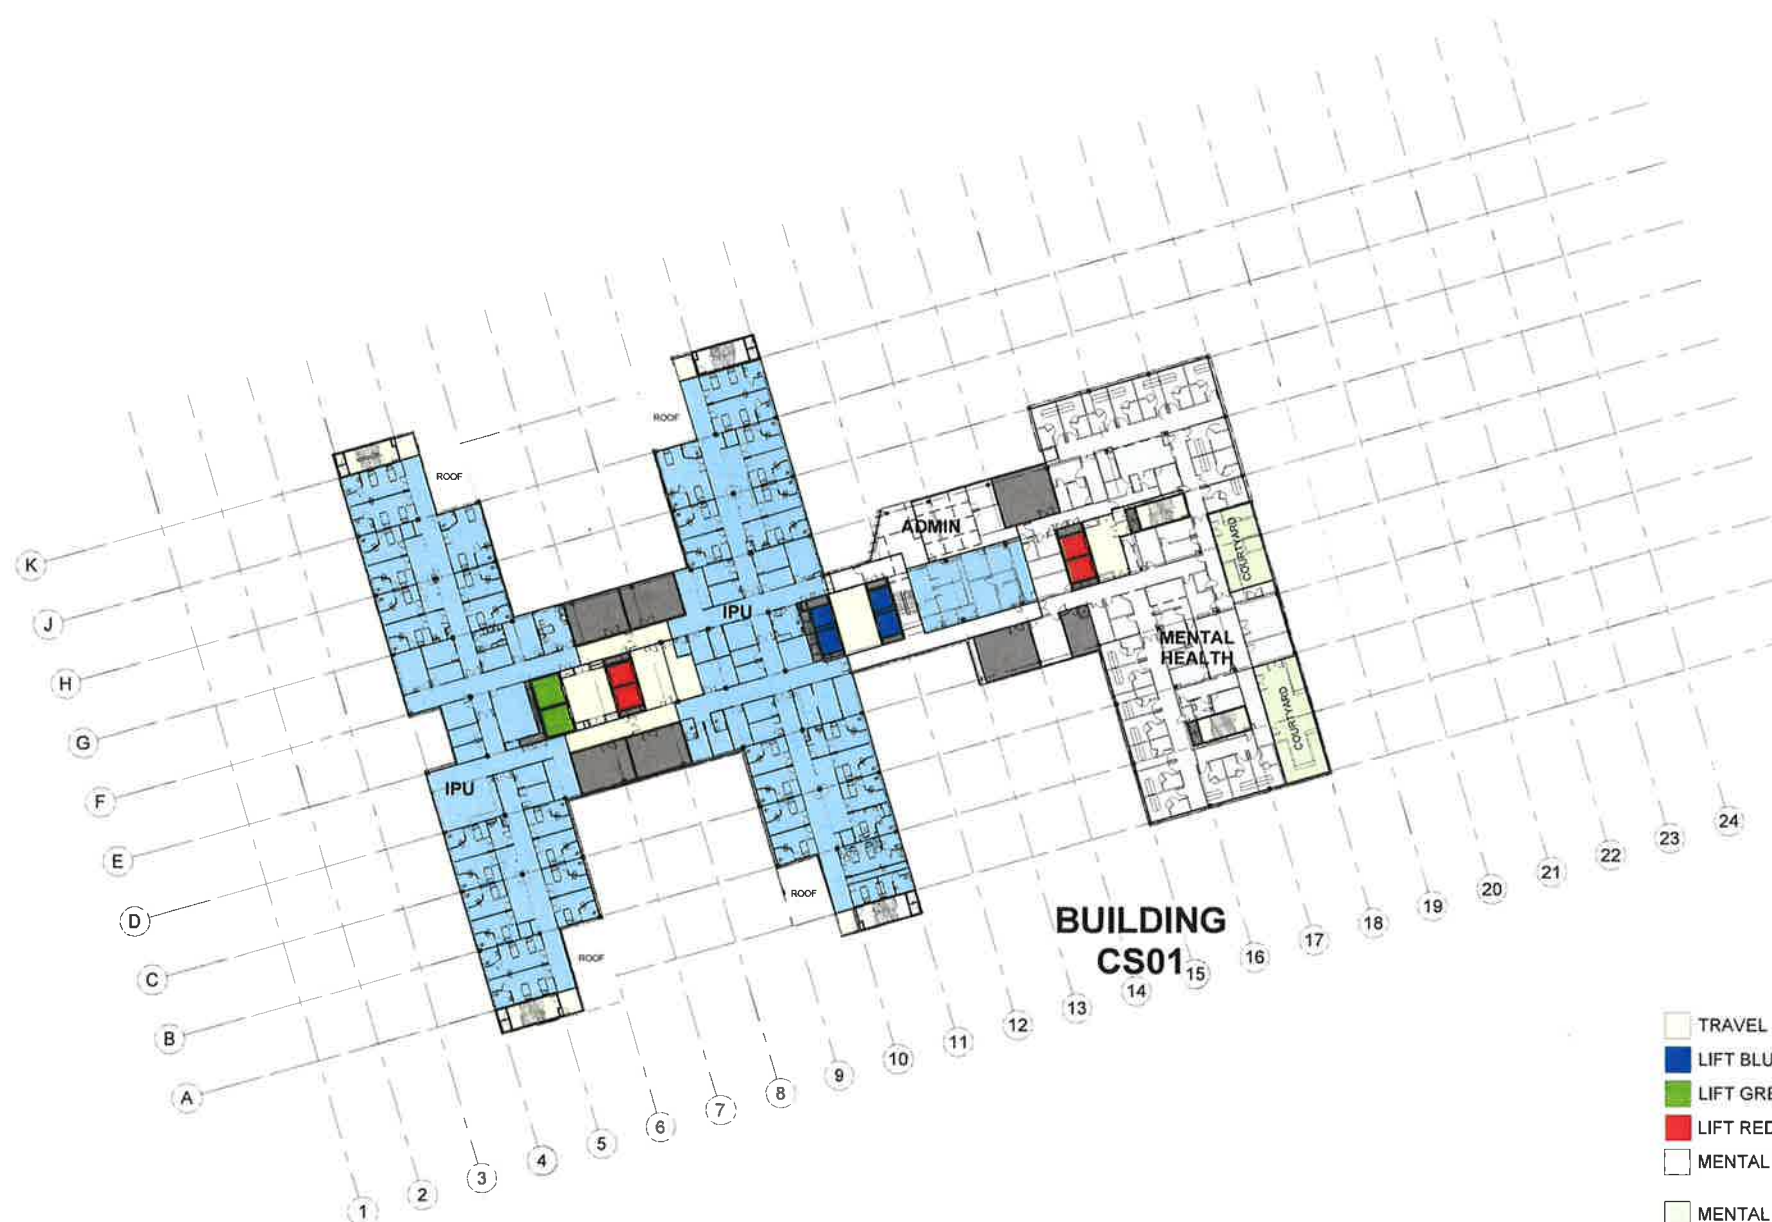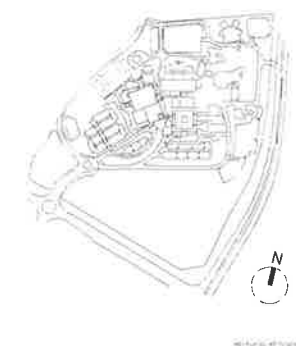

-  TRAVEL
 LIFT BLUE
 LIFT GREEN
 LIFT RED
 MENTAL HEALTH
 MENTAL HEALTH
 PAEDIATRIC WARD 1
 PAEDIATRIC WARD 2
 PLANT

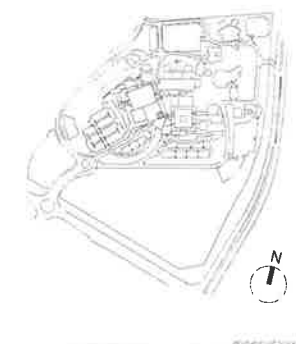

CAMPBELLTOWN HOSPITAL REDEVELOPMENT

PLAN -
LEVEL L10



Project No. _____

17075

Checked By	MX
Revision Date	30/10/2018

Drawing No


SSD-03-010[H]

Approved Application No. SSD 9241

granted on the 18 February 2019.....

Signed _____

Sheet No. 17 of 48

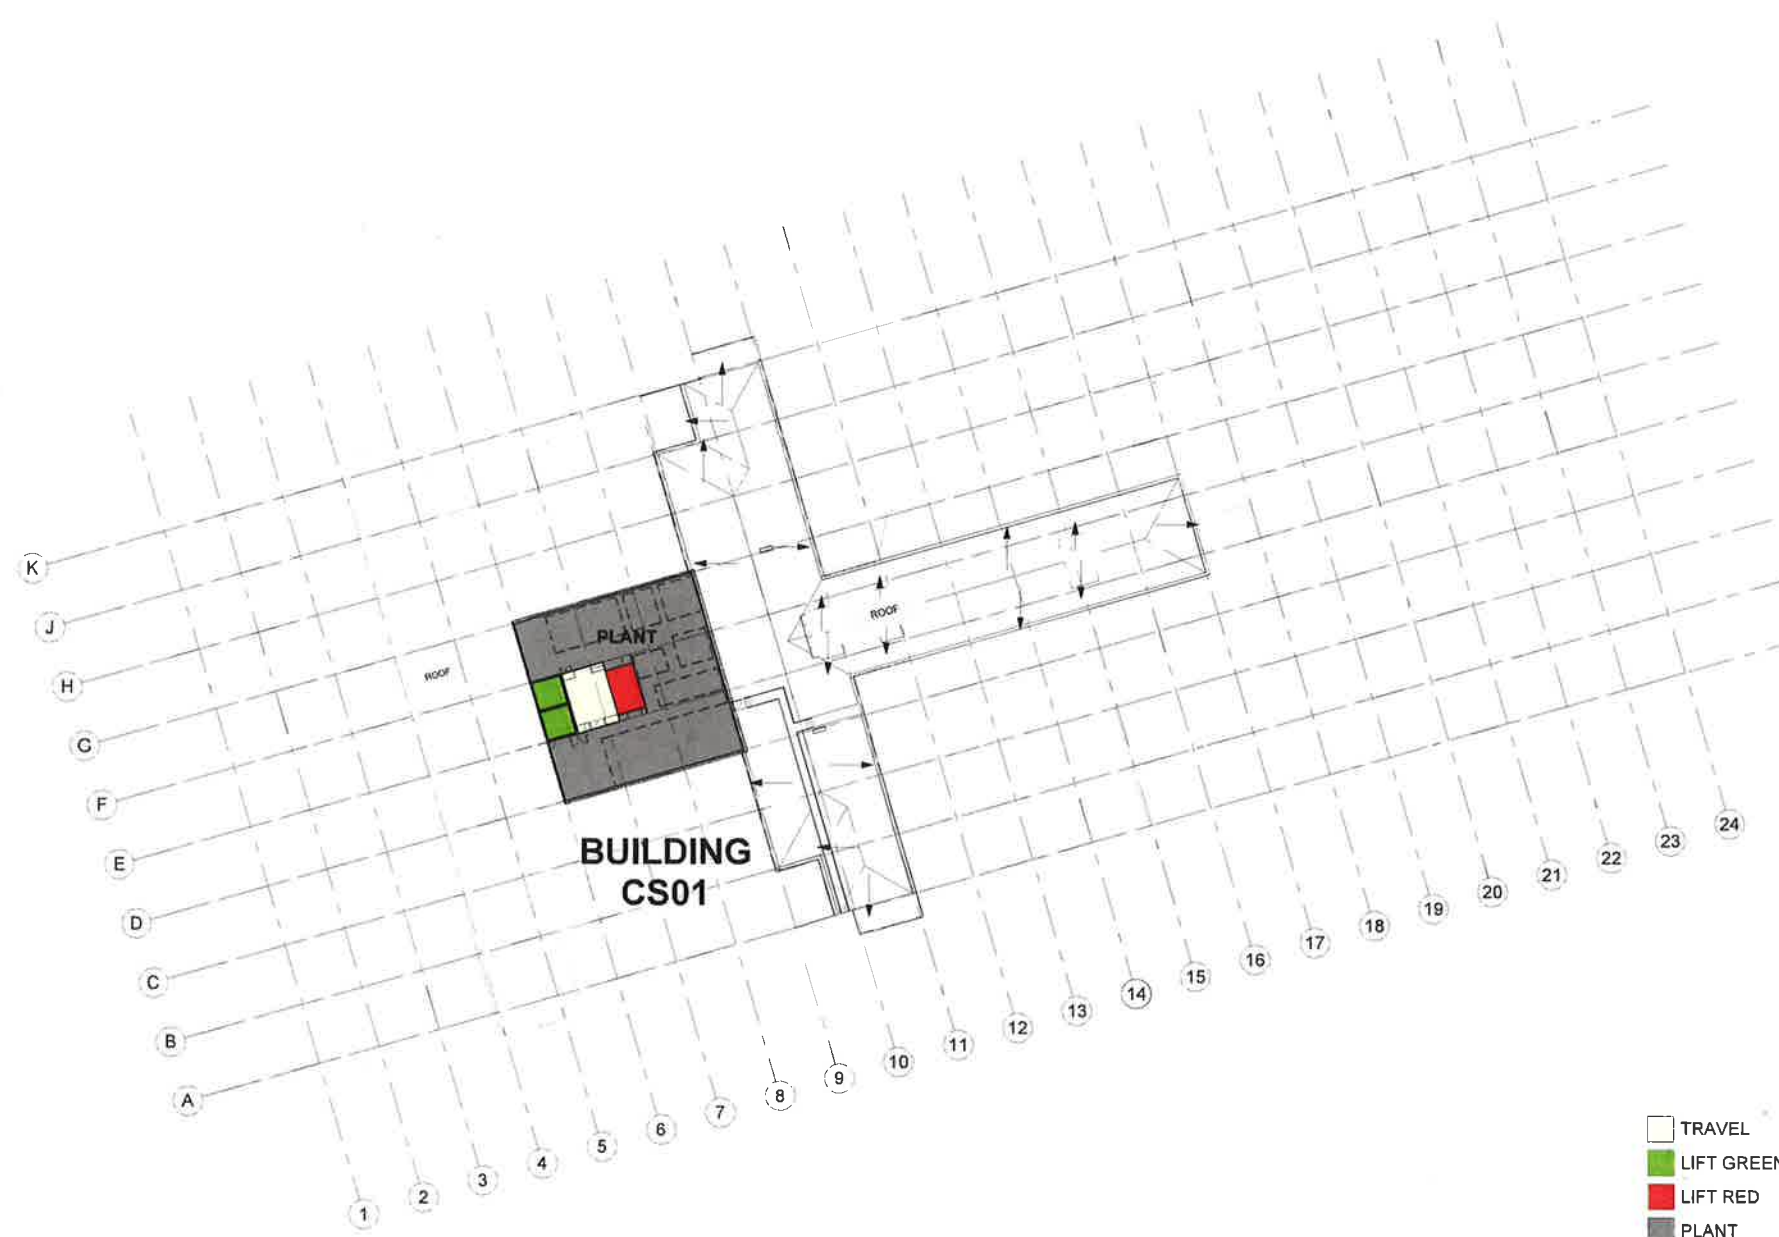[illegible]


-  TRAVEL
-  LIFT GREEN
-  LIFT RED
-  PLANT



Health Infrastructure



CAMPBELLTOWN HOSPITAL REDEVELOPMENT

 PLAN -
LEVEL L11

Project No	17075	Revision Date	30/10/2011
------------	-------	---------------	------------

Drawing No.

SSD-03-011[J]



Planning & Environment

Issued under the Environmental Planning and Assessment Act 1979

Approved Application No. SSD 9241

granted on the 18 February 2019

Signed OM

Sheet No. 18 of 48

12

REVISED ISSUE FOR SSD	30/10/2018
-----------------------	------------



Billard Leece Partnership Pty Ltd
Architects & Urban Planners
Studio 201, 50 Holt Street
Surry Hills 2010
NSW Australia
T +61 2 6065 4066
E info@bllp.com.au
www.bllp.com.au

Health Infrastructure NSW
T +61 2 9976 5402
www.hi.nsw.gov.au
Level 14, 77 Pacific Highway
North Sydney, NSW 2060


CAMPBELLTOWN HOSPITAL
REDEVELOPMENT

PLAN -
LEVEL L12


Scale
1:1000@A3
0 10 20 30 40 50m
1:1000

Drawn By
RCG
Checked By
MK
Project No.
17075
Revision Date
30/10/2018

Drawing No
SSD-03-012[J]

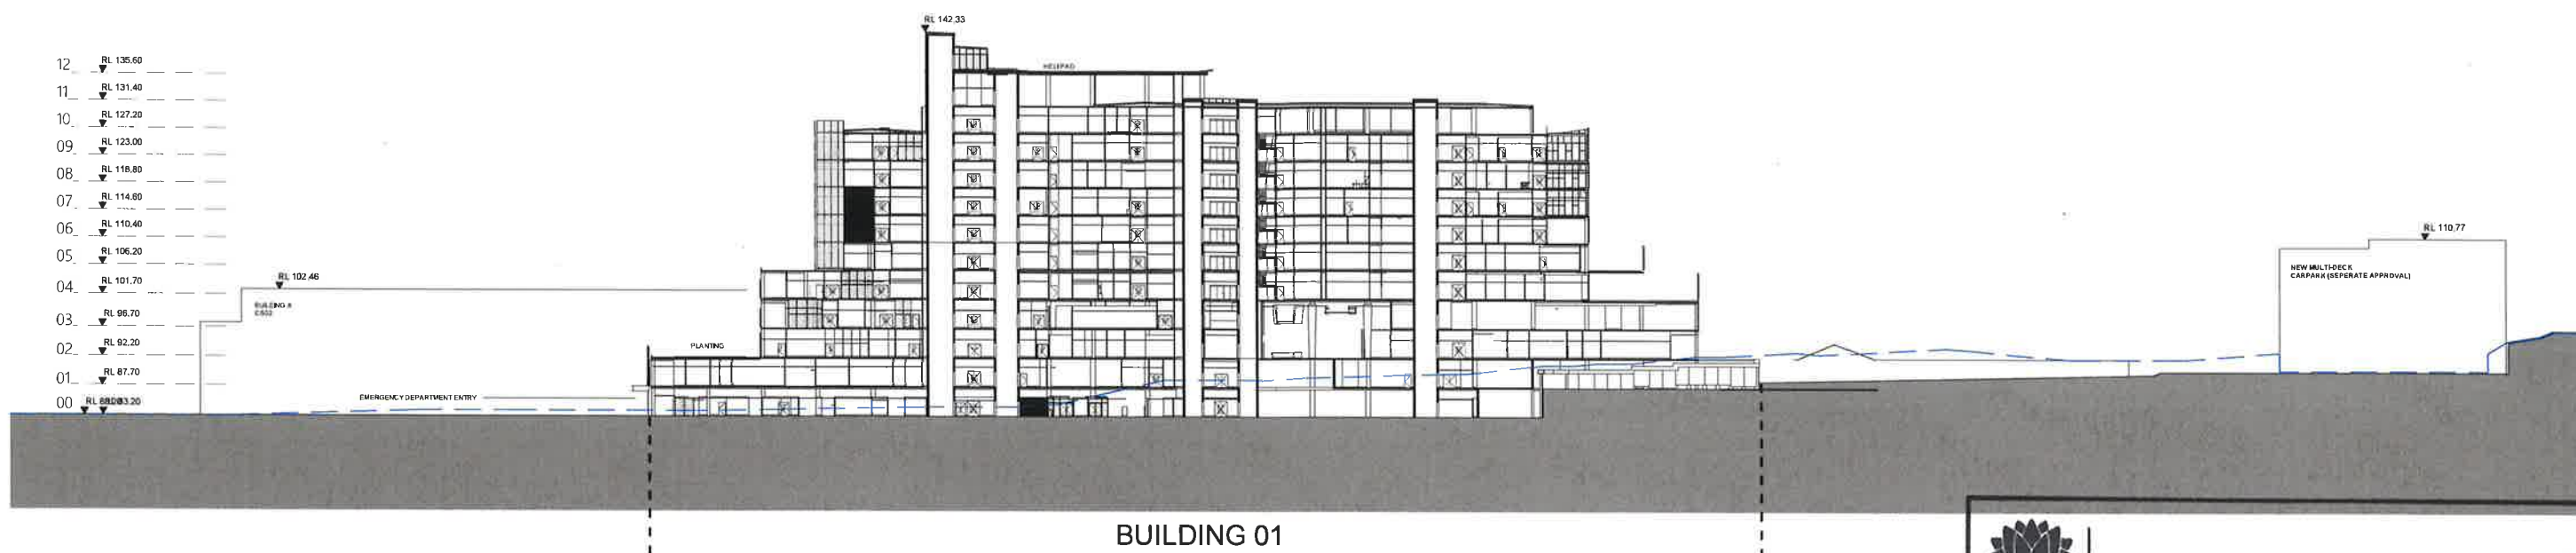

1 SECTION 1 - PROPOSED
1:1000

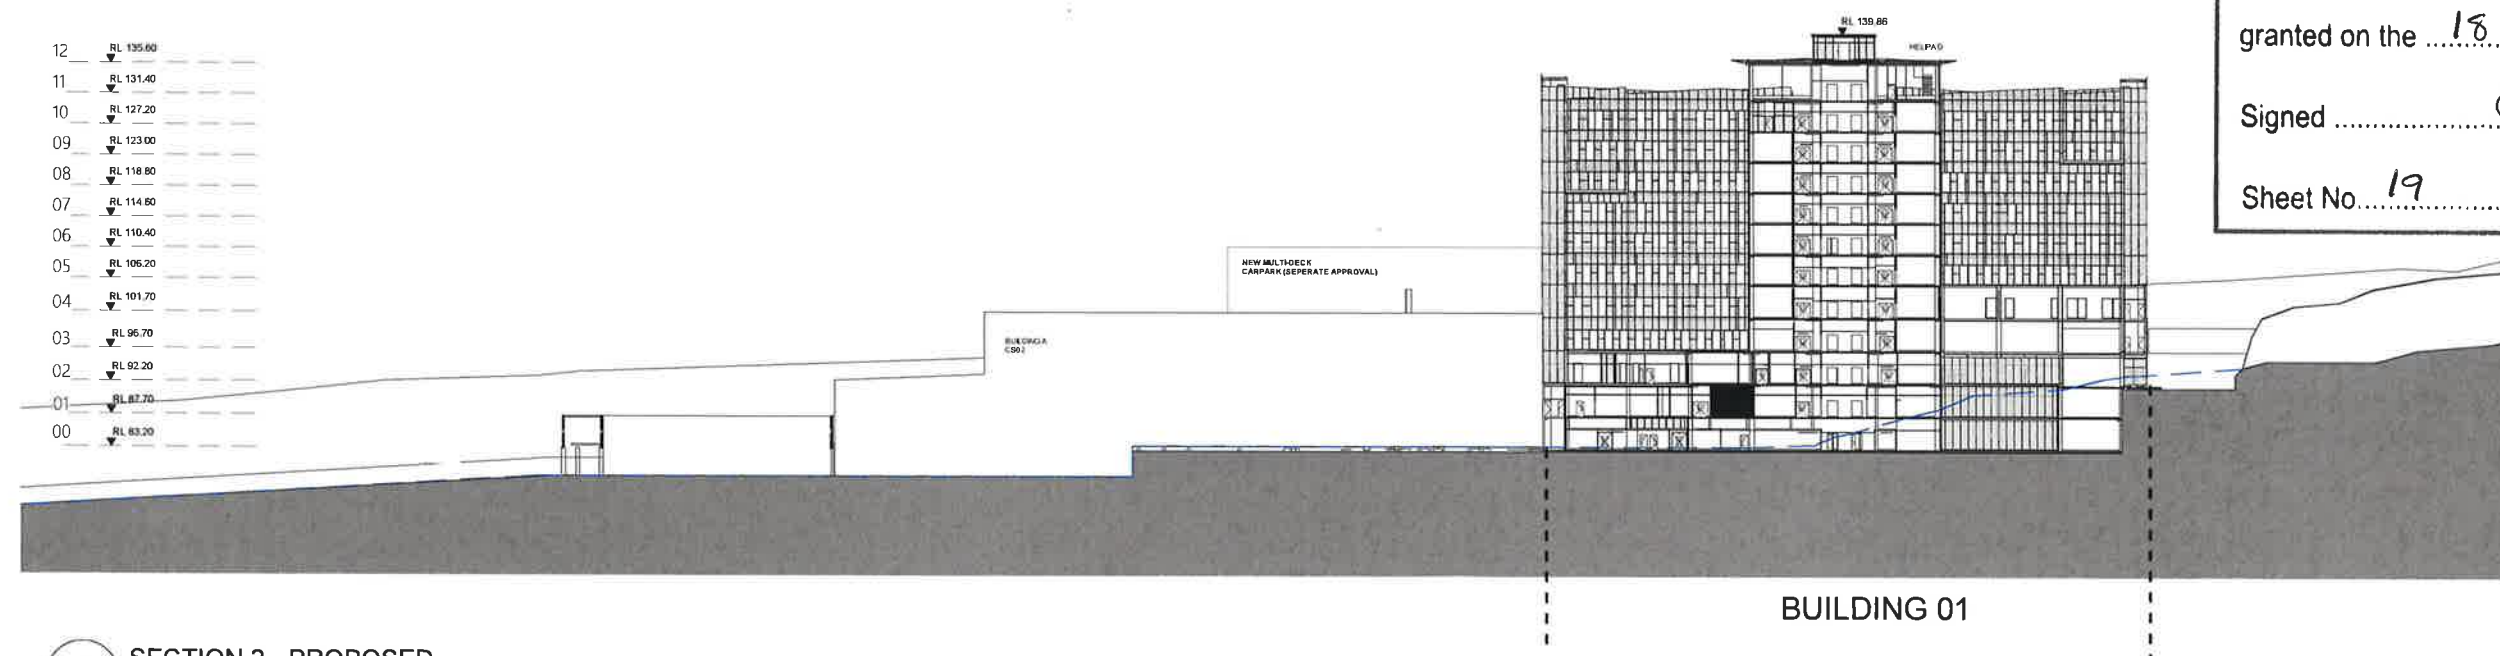

2 SECTION 2 - PROPOSED
1:1000

NSW GOVERNMENT | **Planning & Environment**
 Issued under the Environmental Planning and Assessment Act 1979
 Approved Application No. SSD 9241
 granted on the 18 February 2019
 Signed JM
 Sheet No. 19 of 48



EXISTING TOPOGRAPHY

0 10 20 30 40 50m
1:1000

Revision	Description	Date	Initial
H	REVISED ISSUE FOR SSD	30/10/2018	
G	ISSUED FOR SSD	30/07/2018	DR
F	ISSUE FOR SSD	17/07/2018	DR
E	ISSUE FOR SSD	25/06/2018	RB
D	ISSUE FOR SSD	19/06/2018	DR

NSW GOVERNMENT | **Health Infrastructure**
 P: 02 9978 5402
 F: 02 8904 1377
 W: www.hinfra.health.nsw.gov.au

Billard Leece Partnership Pty Ltd
 Architects & Urban Planners
 Level 6, 72-80 Cooper St
 Surry Hills 2010
 NSW Australia
 T +61 2 8096 4066
 F +61 3 9656 5050
 E info@blp.com.au
 www.blp.com.au

Client
Health Infrastructure NSW
 Project Name
CAMPBELLTOWN HOSPITAL
REDEVELOPMENT STAGE 2

Drawing Name
SECTIONS - SHEET 1
 Scale
1:1000 @ A3
 Project No
17075
 Date Created
30/10/2018
 Drawing No
SSD-04-001
 Revision
H

31/10/2018 12:36:29 PM



Planning &
Environment


Issued under the Environmental Planning and Assessment Act 1979

Approved Application No. SSD 9241


granted on the 18 February 2019

Signed OM

Sheet No. 20 of 48

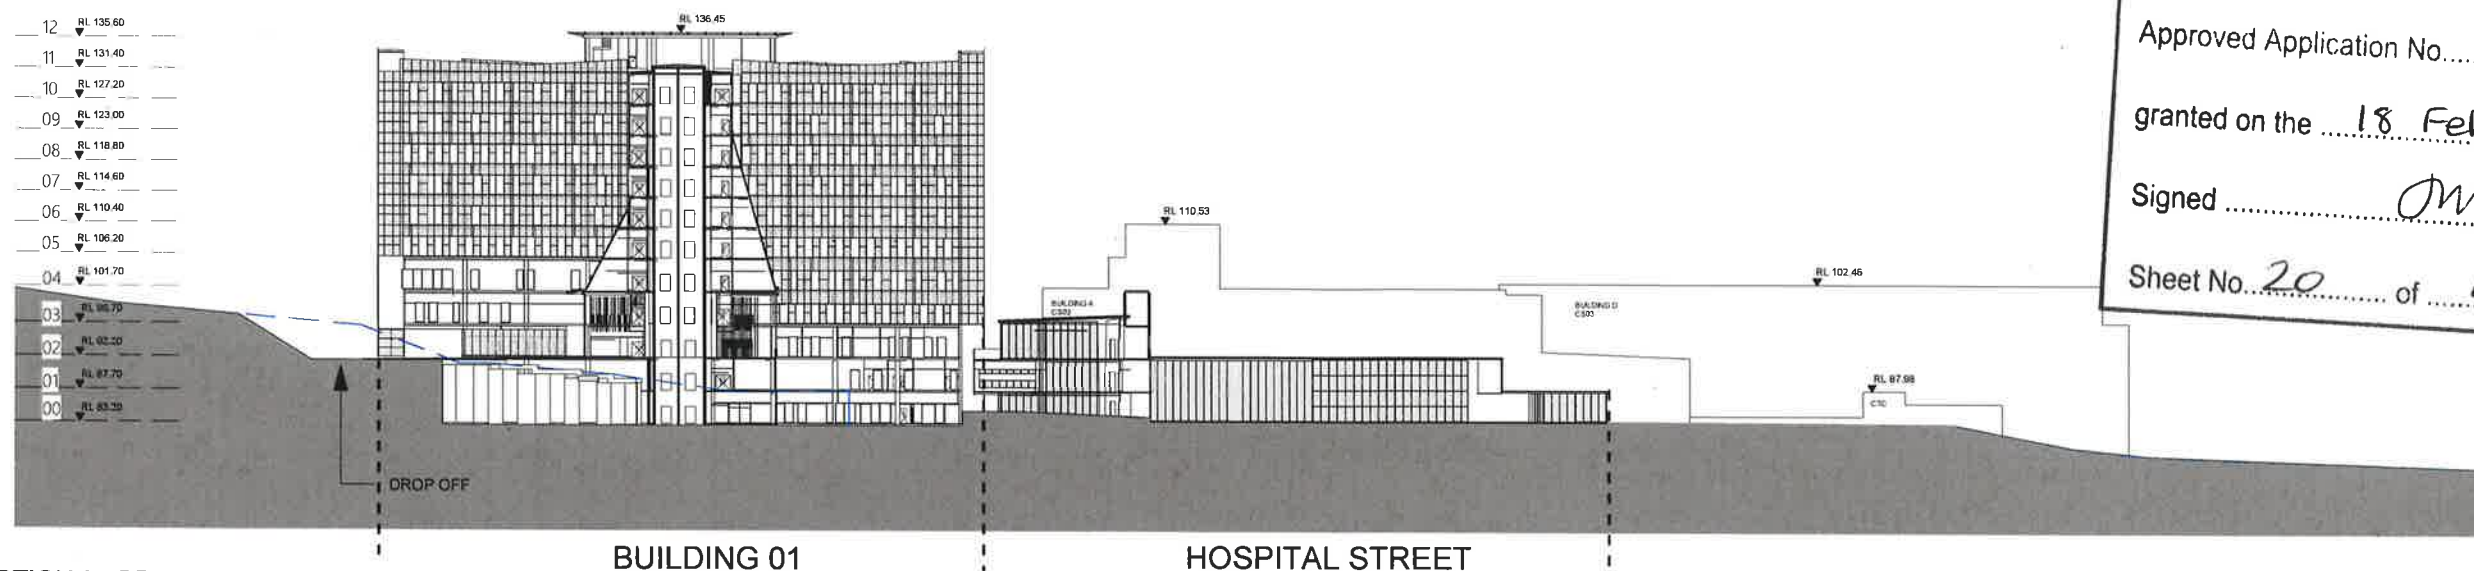


1 SECTION 3 - PROPOSED
1 : 1000

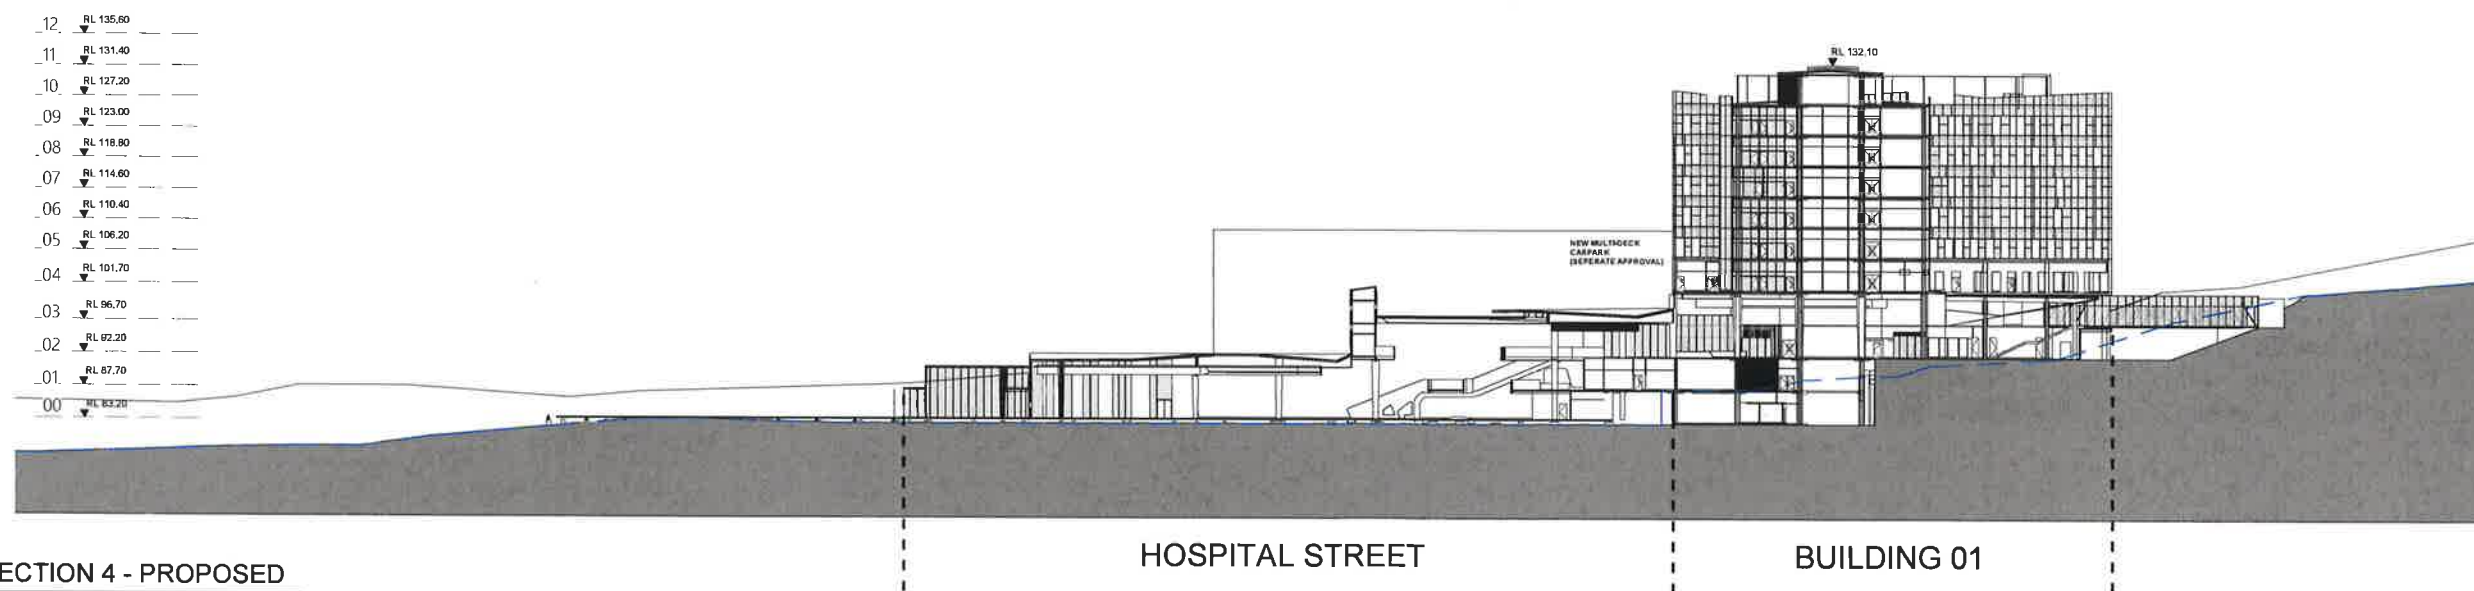


2 SECTION 4 - PROPOSED
1 : 1000

EXISTING TOPOGRAPHY

0 10 20 30 40 50m
1:1000

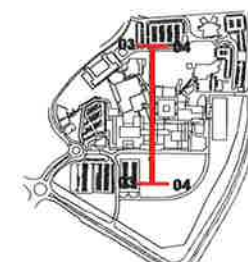


Revision	Description	Date	Initial
H	REVISED ISSUE FOR SSD	30/10/2018	
G	ISSUED FOR SSD	30/07/2018	DR
F	ISSUE FOR SSD	17/07/2018	DR
E	ISSUE FOR SSD	25/06/2018	RB
D	ISSUE FOR SSD	19/06/2018	DR

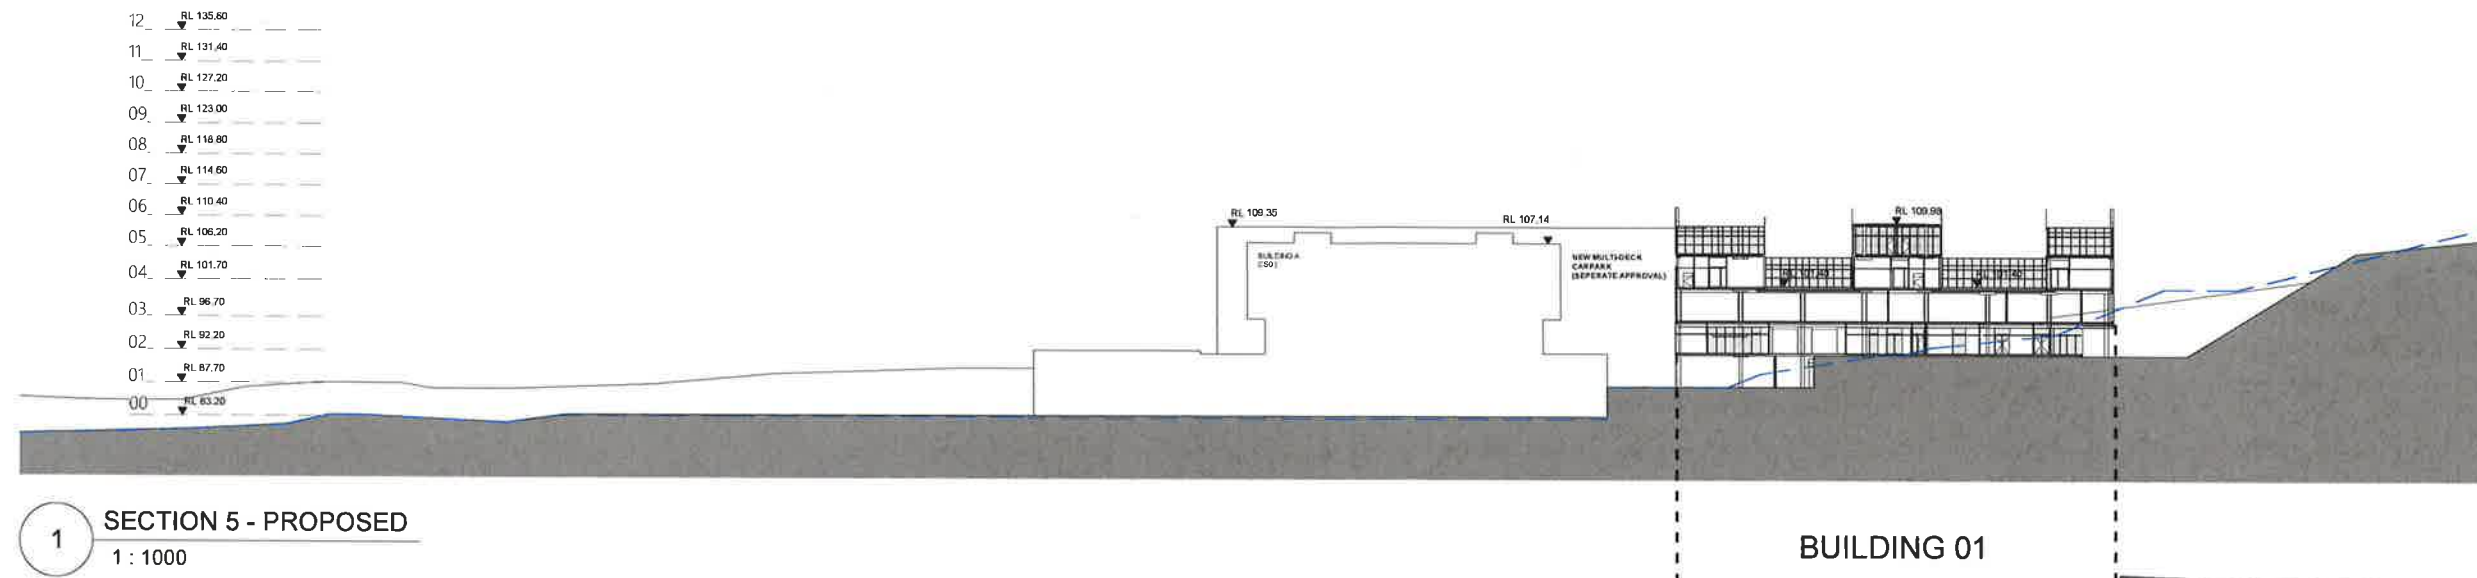

1 SECTION 5 - PROPOSED
1 : 1000

NSW GOVERNMENT | **Planning & Environment**
 Issued under the Environmental Planning and Assessment Act 1979
 Approved Application No. SSD 9241
 granted on the 18 February 2019
 Signed JM
 Sheet No. 21 of 48

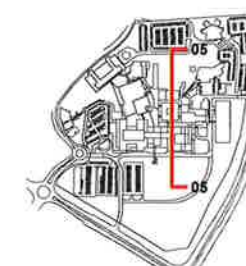

EXISTING TOPOGRAPHY

0 10 20 30 40 50m
1:1000

Revision	Description	Date	Initial
G	REVISED ISSUE FOR SSD	30/10/2018	
F	ISSUE FOR SSD	17/07/2018	DR
E	ISSUE FOR SSD	25/06/2018	RB
D	ISSUE FOR SSD	19/06/2018	DR
C	ISSUE FOR SSD	04/06/2018	RB

NSW GOVERNMENT | **Health Infrastructure**
 P: 02 9978 5402
 F: 02 8904 1377
 W: www.hinfra.health.nsw.gov.au

Billard Leece Partnership Pty Ltd
 Architects & Urban Planners
 Level 6, 72-80 Cooper St
 Surry Hills 2010
 NSW Australia
 T +61 2 8096 4066
 F +61 3 9656 5050
 E info@blp.com.au
 www.blp.com.au

Client
Health Infrastructure NSW
 Project Name
CAMPBELLTOWN HOSPITAL
REDEVELOPMENT STAGE 2

Drawing Name
SECTIONS - SHEET 3

Scale
1 : 1000 @ A3
 Project No
17075
 Date Created
30/10/2018
 Drawing No
SSD-04-003
 Revision
G

31/10/2018 12:37:10 PM



Planning &
Environment


Issued under the Environmental Planning and Assessment Act 1979

Approved Application No. SSD 9241

granted on the 18 February 2019

Signed OM

Sheet No. 22 of 48

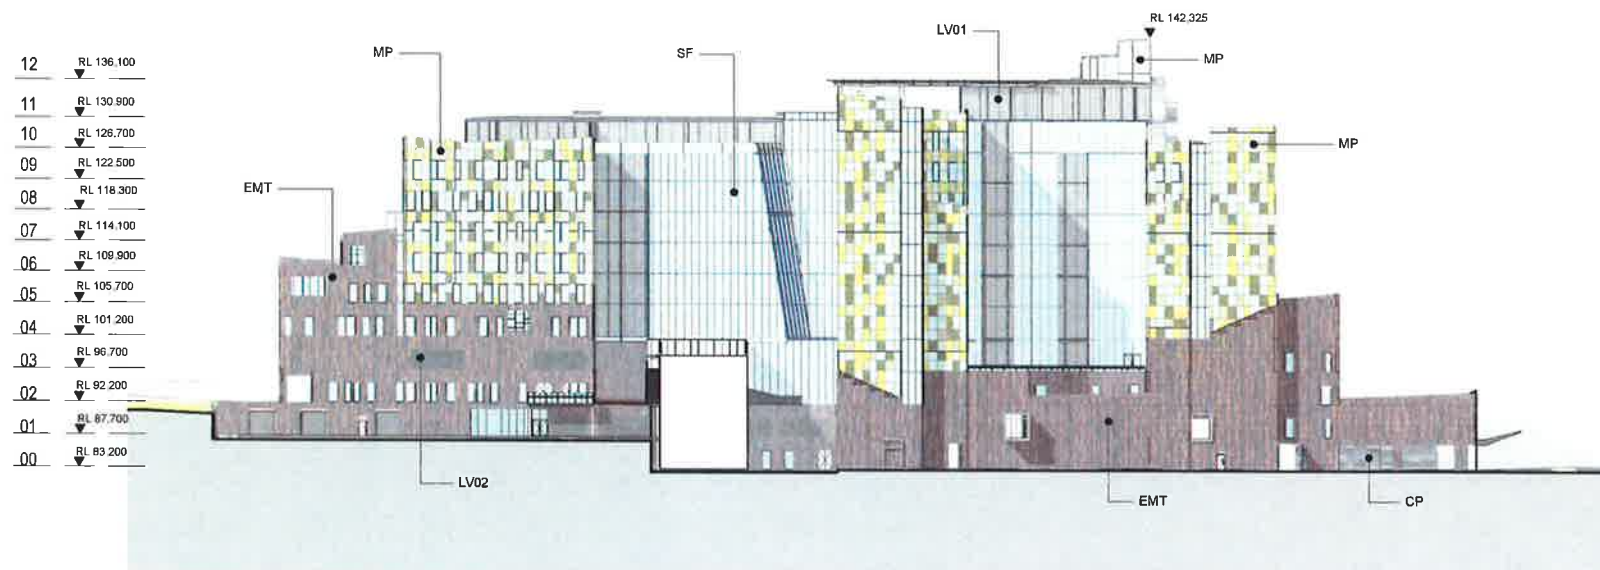

1

PROPOSED-NORTH ELEVATION

1 : 1000



2

PROPOSED-WEST ELEVATION

1 : 1000

0 10 20 30 40 50m
1:1000

Revision	Description	Date	Initial
G	REVISED ISSUE FOR SSD	30/10/2018	
F	ISSUE FOR SSD	09/07/2018	
E	ISSUE FOR SSD	25/06/2018	
D	ISSUE FOR SSD	19/06/2018	
C	ISSUE FOR SSD	04/06/2018	


Health
Infrastructure
P: 02 9978 5402
F: 02 8904 1377
W: www.hinfra.health.nsw.gov.au



Billard Leece Partnership Pty Ltd
Architects & Urban Planners
Level 6, 72-80 Cooper St
Surry Hills 2010
NSW Australia
T +61 2 8096 4066
F +61 3 9656 5050
E info@blp.com.au
www.blp.com.au

Client
Health Infrastructure NSW

Project Name
Campbelltown Hospital Stage 2
Redevelopment

Drawing Name
ELEVATIONS - NORTH &
WEST

Scale 1 : 1000 @ A3	Project No 17075	Date Created 30/10/2018
Drawing No SSD-04-006	Revision G	

31/10/2018 12:46:59 PM



Planning & Environment


Issued under the Environmental Planning and Assessment Act 1979

Approved Application No... SSD 9241...

granted on the 18 February 2019

Signed OM


Sheet No... 23 of 48

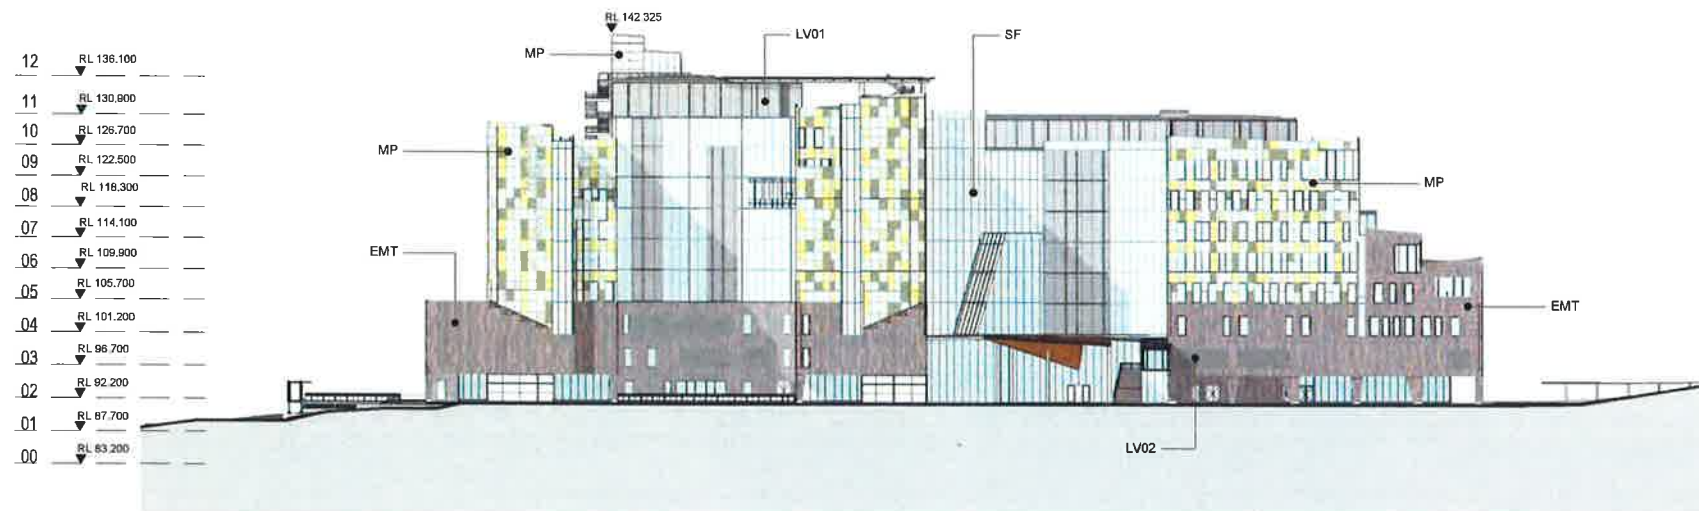


1 PROPOSED-SOUTH ELEVATION
1 : 1000



2 PROPOSED-EAST ELEVATION
1 : 1000

 

Revision	Description	Date	Initial
G	REVISED ISSUE FOR SSD	30/10/2018	
F	ISSUE FOR SSD	09/07/2018	
E	ISSUE FOR SSD	25/06/2018	
D	ISSUE FOR SSD	19/06/2018	
C	ISSUE FOR SSD	04/06/2018	

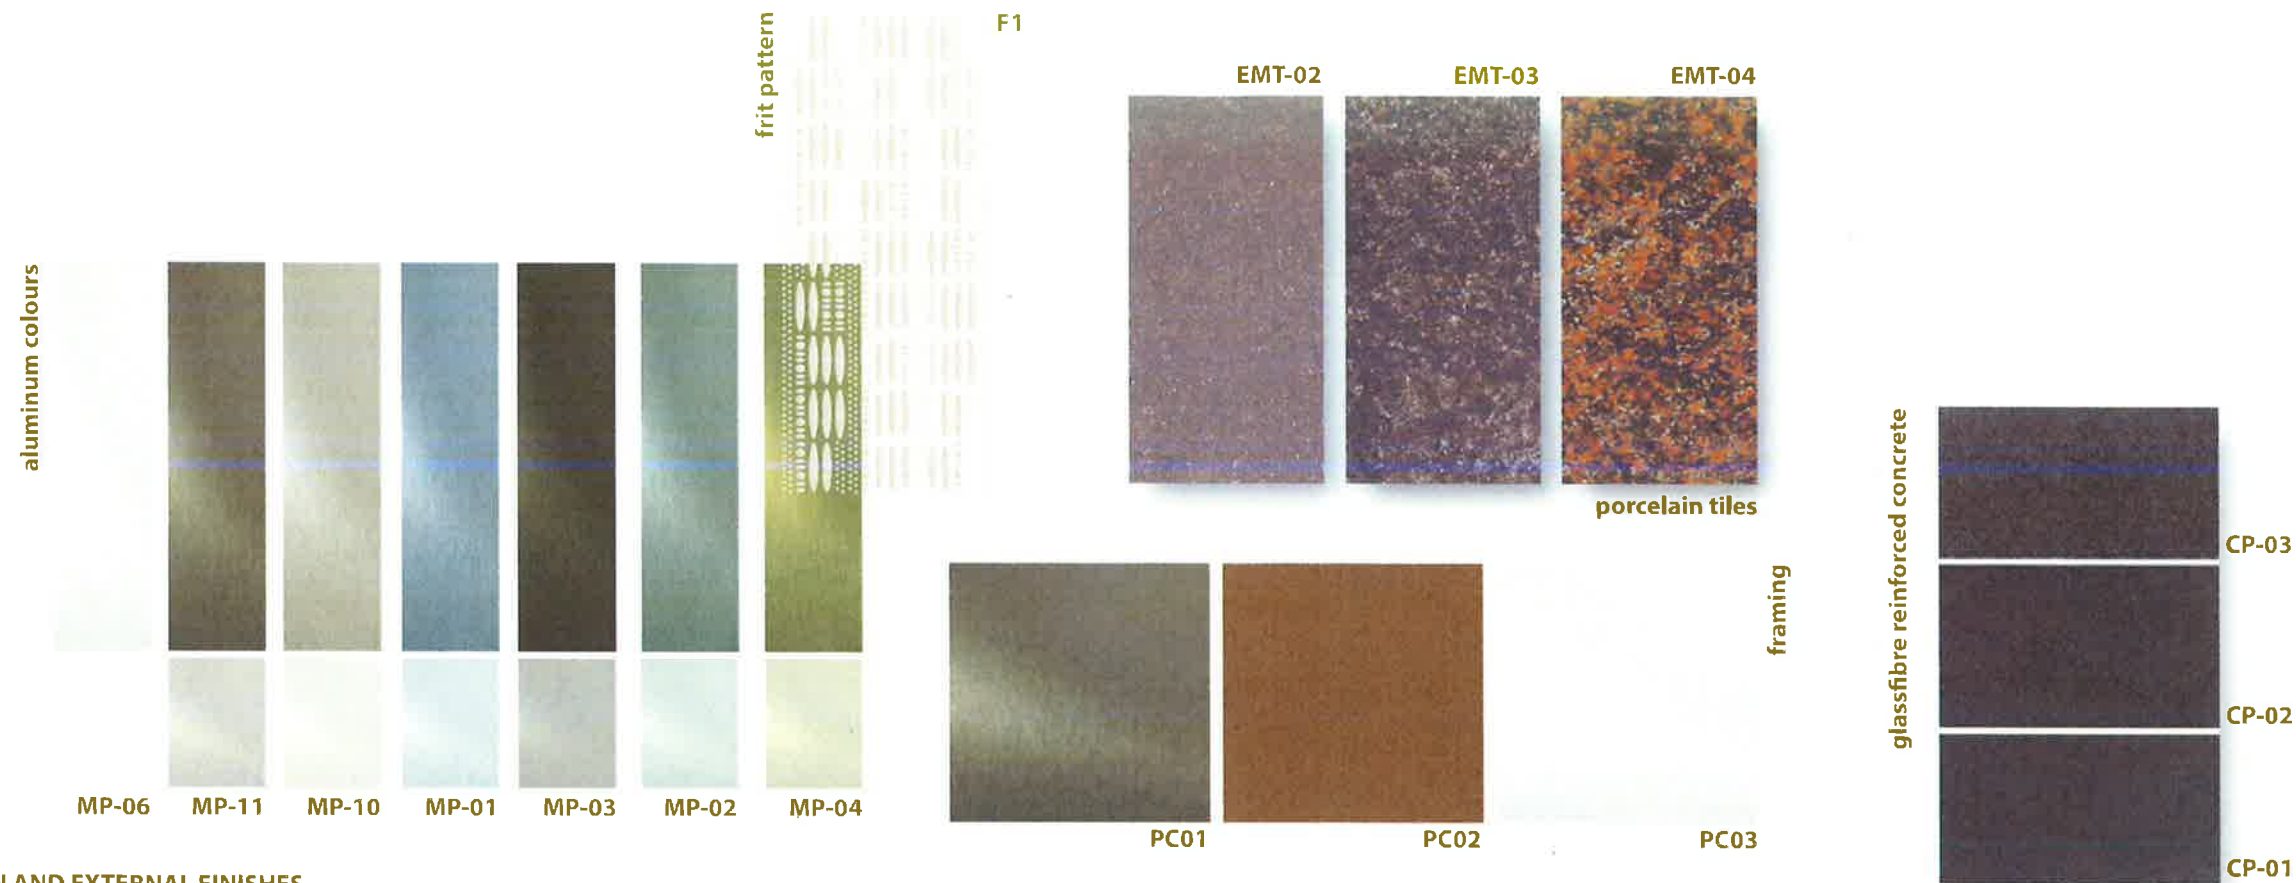

SYSTEM DESCRIPTION AND EXTERNAL FINISHES

Construction Type	Description	Construction Type	Description	Construction Type	Description	Construction Type	Description
Type MP	Customised Aluminum Panels over structural wall	Type EMT	Proprietary Porcelain Tile over structural wall	Type CP	Glass reinforced concrete over structural wall	Type SF	Custom unitized shopfront system
General Configuration	- Panel is anodised flat aluminum sheeting - Panel is supported by proprietary rail system to backup wall; Smartfix or equivalent - Nominal panel widths are 600/ 750/ 900, with non- typical conditions at internal and external corners - Typical panel band modules are nominally 2100/ 2400/ 2700 for primary vision ban and nominally 2100/ 1800/ 1500 for the spandrel panel ban - Panel stack joint is located nominally 150 above SSL to the centre of the transom - For typical conditions the ceiling is located 2700mm (nominal) above FFL	General Configuration	- Panel is Tempio Systems (FK System) or similar - Panel is supported by proprietary rail system to backup wall - Panel comprised of varying profiles (4 types) - Nominal panel widths are 300 and lengths are 900, with non- typical conditions at internal and external corners - Typical panel band modules are nominally 2100/ 2400/ 2700 for primary vision ban and nominally 2100/ 1800/ 1500 for the spandrel panel ban - Panel stack joint is located nominally 150 above SSL to the centre of the transom - For typical conditions the ceiling is located 2700mm (nominal) above FFL	General Configuration	- Panel is Reider Fibre C or similar - Panel is supported by proprietary rail system to backup wall - Horizontal panel breakup - Nominal panel widths are 900 of varying lengths, with non- typical conditions at internal and external corners - Typical panel band modules are nominally 2100/ 2400/ 2700 for primary vision ban and nominally 900 horizontals for the spandrel panel ban - Panel stack joint is located nominally 150 above SSL to the centre of the transom - For typical conditions the ceiling is located 2700mm (nominal) above FFL	General Configuration	- Typical vertical Panel modules will be nominal will be nominal 4200mm in height - Typical panel band modules will be nominally 2700mm for the primary vision panel and 1500mm for the spandrel panels. - Panel stack joint is located nominally 150 above SSL to the centre of the transom - For typical conditions the ceiling is located 2700mm (nominal) above FFL - Shop front is contained within purpose extruded subsill and subhead
Panels	Colour and Finish: Finish: Anodised Finish (Universal Anodisers or equivalent) Colour: Satin Azure Blue [MP-01]; Satin Gum Tip [MP-02]; Satin Wilderness Green [MP-03]; Satin Sage Green [MP-04]; Satin Stainless Steel Grey [MP-05]; Satin Spanish Silver [MP-06]; Satin Stainless Steel [MP-10]; Satin Slate Grey [MP-11]	Panels	Colour and Finish: Finish: Glazed metallic finish Colour: EMT02 Metal [EMT-02]; EMT-03 Corten [EMT-03]; EMT-04 Copper [EMT-04]	Panels	Colour and Finish: Finish: Prefinished Colour: Anthracite Matt [CP-01]; Anthracite Ferro Light [CP-02]; Anthracite Feno [CP-03]	Vision Construction	- Front glazed unit - Single glazed high performance glass
Vision Construction	- Flush Faced; Double Glazed Unit with high performance glass - Size varies refer to Elevations	Vision Construction	- Deep set reveal; Double Glazed Unit with high performance glass - Size varies refer to Elevations	Vision Construction	- Deep set reveal; Double Glazed Unit with high performance glass - Size varies refer to Elevations	Colour and Finish:	Aluminum Frame: Universal Anodisers Spanish Silver [PC03] Glass: Neutral silver grey
	Colour and Finish: Aluminum Frame: Universal Anodisers Slate Grey [PC01] Glass: Neutral silver grey		Colour and Finish: Aluminum Frame: Dulux Powdercoat Electro Sensational Champagne [PC02] Glass: Neutral silver grey		Colour and Finish: Aluminum Frame: Dulux Powdercoat Electro Sensational Champagne [PC02] Glass: Neutral silver grey	Spandrel Construction	- Single (front) glazed spandrel with aluminum faced shadow box - Custom design frit interlayer to full extent of spandrel glass
						Frit	- Frit Type F1 Custom designed repeat pattern [F1] - Clear laminated coated frit (or patterned) interlayer
							Colour and Finish: Silver (reflective)



Planning & Environment

Issued under the Environmental Planning and Assessment Act 1979

Approved Application No. SSD 9241

granted on the 18 February 2019

Signed OM

Sheet No. 24 of 48



Billard Leece Partnership Pty Ltd
Architects & Urban Planners
Studio 201, 50 Holt St
Surrey Hills 2010
NSW Australia
T +61 2 8096 4066
F +61 3 9656 5050
E info@blp.com.au
www.blp.com.au

Client
Health Infrastructure NSW

Project Name
CAMPBELLTOWN HOSPITAL
REDEVELOPMENT STAGE 2

Drawing Name
MATERIAL SCHEDULE

Scale	Project No	Date Created
	17075	05/09/18
Drawing No	Revision	
SSD-04-013	B	

Revision	Description	Date	Initial	Checked
C	REVISED ISSUE FOR SSD	30/10/2018	KV	AM
B	DRAFT ISSUE FOR SSD	25/05/2018		

1.1 INDICATIVE SITE MASTER PLAN - SCOPE BOUNDARY

An indicative landscape master plan has been prepared for the site to reflect the various principles established for the project and capture the intent of the landscape proposition. The master plan itself is subject to detailed development, as is the detailed design of the various landscape spaces.

LEGEND

SSDA Landscape Scope



Planning & Environment

Issued under the Environmental Planning and Assessment Act 1979

Approved Application No. SSD 9241

granted on the 16 February 2019

Signed DM

Sheet No. 25 of 48

LANDSCAPE GRAPHIC MASTERPLAN

DRAFT
LA-ARC-0112



RAVINE

- Long, narrow, steep sided valley
- Terracing rock and landscape treatment



CAVE

- Enclosed by structure / walls
- Limited exposure to natural light
- Long view lines



OUTCROP

- Extensive view lines
- Exposed to natural elements
- Open and clear landscapes



GULLY

- Dense planting
- Sheltered, enclosed on all sides
- Potential to incorporate water
- Limited exposure to light but a strong connection to the sky above




ROCKFACE

- Dense planting
- Terraced landscape treatment
- Ability to traverse multiple levels and soften built form



CLEARING

- Minimal changes in topography
- Exposed to natural elements
- Opportunity for activation

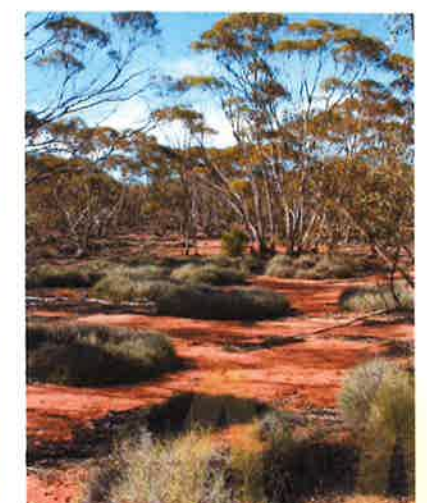

GLADE

- Clearing or passage within a forest
- Break in tree coverage
- Opportunity for views to wider landscape + activation



Planning & Environment

Issued under the Environmental Planning and Assessment Act 1979

Approved Application No. SSD 9241

granted on the 18 February 2019

Signed JM

Sheet No. 26 of 44

CAMPBELLTOWN HOSPITAL STAGE 2
CAMPBELLTOWN



PREPARED BY
CLIENT
ARCHITECT
PROJECT NO.

Arcadia Landscape Architecture
Health Infrastructure NSW
Billard Leece Partnership
17-505

DATE
SCALE
ISSUE

September 2018
C

ARCADIA
LANDSCAPE ARCHITECTURE

Copyright remains the property of Arcadia Landscape Architecture Pty Ltd. All dimensions and any other specific details are to be referred to and supplied by the landscape architect. All discrepancies to be referred to the project manager and Arcadia Landscape Architecture Pty Ltd prior to construction. Ensure compliance with the Building Code of Australia and all relevant Australian Standards and Authorities.

LANDSCAPE GRAPHIC MASTERPLAN GROUND

DRAFT
18 FEB 2019



NSW GOVERNMENT | **Planning & Environment**
Issued under the Environmental Planning and Assessment Act 1979
Approved Application No. SSD 9241
granted on the 18 February 2019
Signed DM
Sheet No. 27 of 48



RAVINE



CAVE



OUTCROP



GULLY



ROCKFACE



CLEARING



GLADE



RAVINE

ENTRY ROAD PRECINCT

DRAFT
13 APR 2018



LEGEND

- | | |
|---|--|
| 01 3m wide exposed aggregate insitu concrete path to join covered walkway through to main hospital building | 07 Trees positioned alongside road to provide shelter and to help soften building edges |
| 02 500x 500x2000mm sandstone quarry logs as retaining elements to accommodate for level change | 08 Entry awning and awnings of building levels above |
| 03 Native tree planting along embankment | 09 Sandstone faced retaining walls to act as seating elements for patients/family or friends who are waiting or gathering around the main entrance |
| 04 Low native planting along retaining terraces | 10 Hospital stair-well |
| 05 Pick-up + Drop off areas adjacent to Hospital main Entry | 11 Existing trees to be retained |
| 06 Slight banding patterns to paving treatment across Main Entrance to create variation | 12 Bicycle racks |
| | 13 Palisade fence |



Planning & Environment

Issued under the Environmental Planning and Assessment Act 1979

Approved Application No. SSD 9241

granted on the 18 February 2019

Signed JM

Sheet No. 28 of 48

KEYPLAN



0 4 8 12 16 20 M
SCALE 1:200 @ A1

ARCADIA
LANDSCAPE ARCHITECTURE

**CAMPBELLTOWN HOSPITAL STAGE 2
CAMPBELLTOWN**



PREPARED BY
CLIENT
ARCHITECT
PROJECT NO.

Arcadia Landscape Architecture
Health Infrastructure NSW
Billard Leece Partnership
17-505

DATE
SCALE
ISSUE

September 2018
C

Copyright remains the property of Arcadia Landscape Architecture Pty Ltd. Use only figured dimensions. Any other required dimensions are to be referred to and supplied by the landscape architect. All discrepancies to be referred to the project manager and Arcadia Landscape Architecture Pty Ltd prior to construction. Ensure compliance with the Building Code of Australia and all relevant Australian Standards and Authorities.

RAVINE LANDSCAPE SECTION

ENTRY ROAD PRECINCT



SECTION A

LEGEND

- 01 Sandstone retaining wall elements to accommodate for level change adjacent to road
- 02 Overhead walkway connecting carparks to Hospital
- 03 Sandstone retaining elements to help formalise planting areas adjacent to Entry
- 04 Native planting to embankment to help stabilise slope

KEYPLAN



0 2 4 6 8 10 M

SCALE 1:100 @ A1



Planning & Environment


Issued under the Environmental Planning and Assessment Act 1979

Approved Application No. 550 9241

granted on the 18 February 2019

Signed OM

Sheet No. 29 of 48

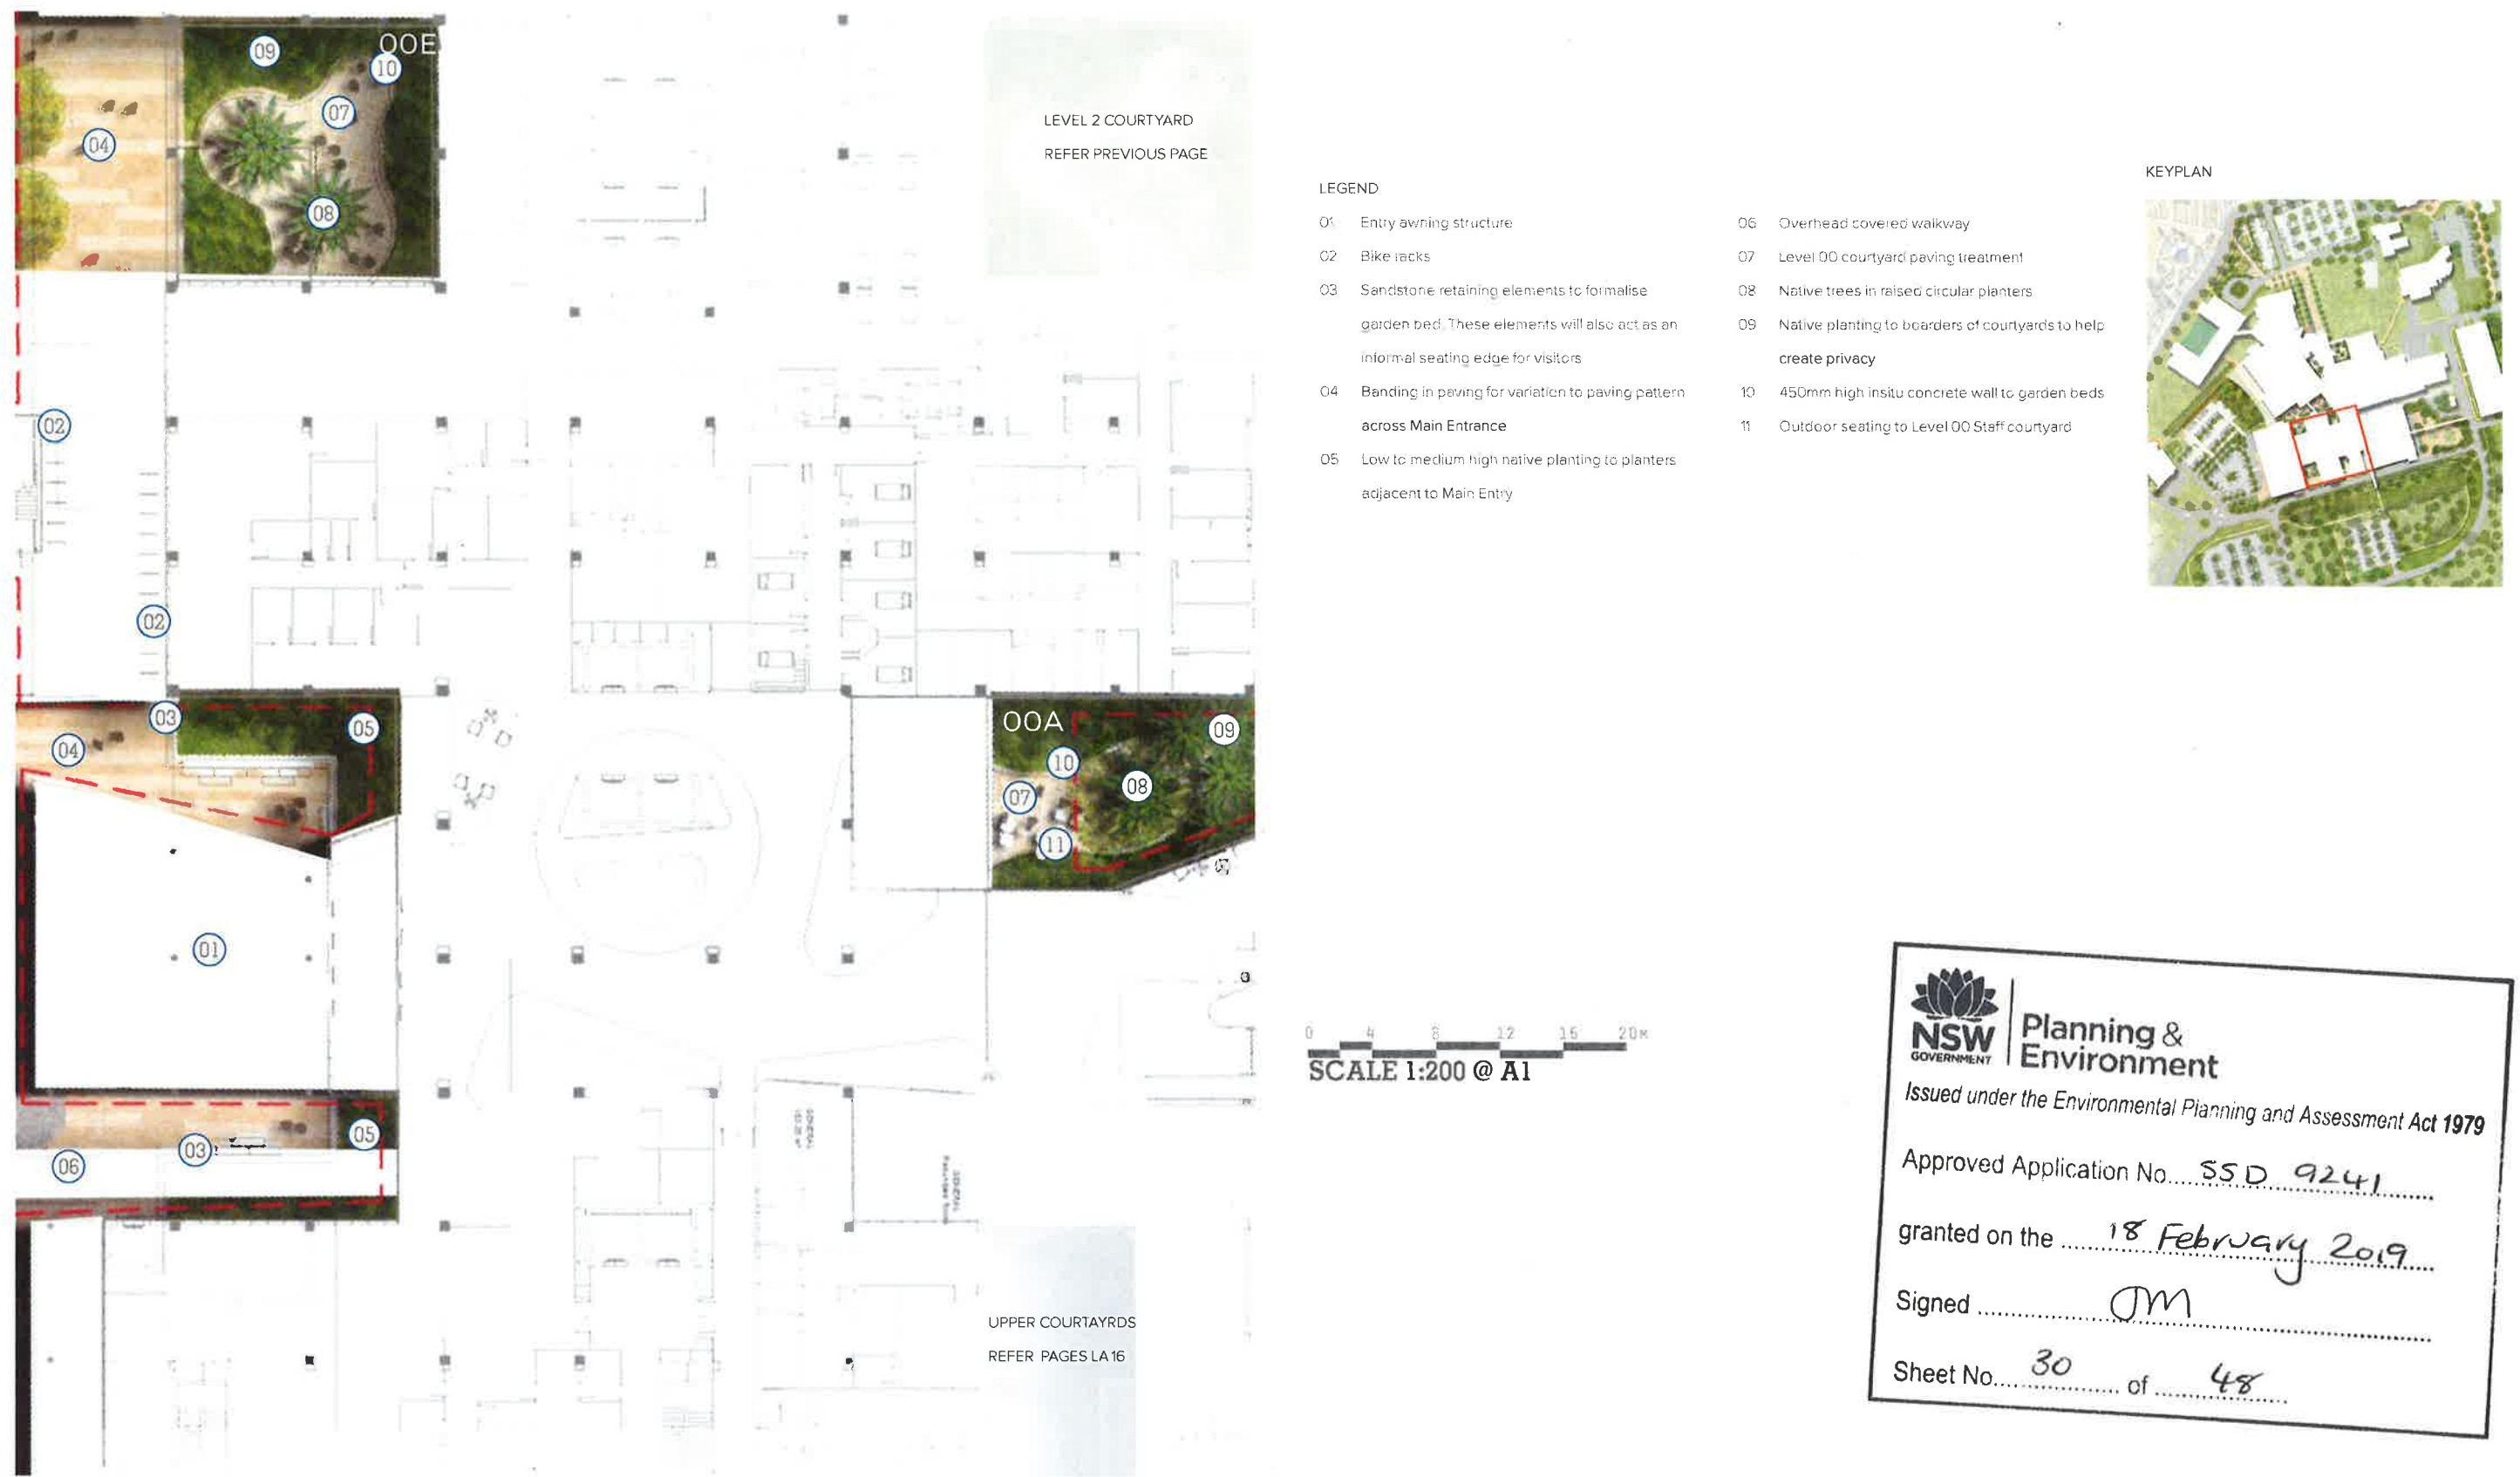

- LEGEND
- 01 Entry awning structure

02 Bike racks

03 Sandstone retaining elements to formalise garden bed. These elements will also act as an informal seating edge for visitors

04 Banding in paving for variation to paving pattern across Main Entrance

05 Low to medium high native planting to planters adjacent to Main Entry

06 Overhead covered walkway

07 Level 00 courtyard paving treatment

08 Native trees in raised circular planters

09 Native planting to borders of courtyards to help create privacy

10 450mm high insitu concrete wall to garden beds

11 Outdoor seating to Level 00 Staff courtyard



0 4 8 12 16 20M
SCALE 1:200 @ A1

Planning & Environment

Issued under the Environmental Planning and Assessment Act 1979

Approved Application No. SSD 9241

granted on the 18 February 2019

Signed JM

Sheet No. 30 of 48

OUTCROP

LANDSCAPE EXTERNAL COURTYARDS

LA-ARC-LA07



LEGEND

- 01 Magical Billabong inspired outdoor play element with water play zones
- 02 Looping stone paver path around external courtyard
- 03 Outdoor flexible seating area
- 04 Small trees in planter to provide shade and shelter
- 05 F + B pod, by Architects
- 06 Covered walkway, by Architects
- 07 Native planting for screening and privacy around courtyard borders
- 08 Flexible hardstand areas for multi uses for staff, families and friends
- 09 Mild steel edge to planting areas in deep soil
- 10 Sandstone faced retaining walls to planting beds
- 11 Paved area outside access doorway
- 12 Path as access to carparking areas

KEYPLAN



NSW GOVERNMENT | **Planning & Environment**

Issued under the *Environmental Planning and Assessment Act 1979*

Approved Application No. SSD 9241

granted on the 18 February 2019

Signed DM

Sheet No. 31 of 48



OUTCROP

EMERGENCY ENTRY + CARPARK PRECINCT



LEGEND

- 01 Emergency Entry/Drop-off zone
- 02 Paved pedestrian area to Hospital Entry
- 03 Retaining walls to accommodate level change, By others
- 04 Native trees and other low planting to stabilise embankment
- 05 Native tree planting to carpark area
- 06 W5UD elements incorporated into planting beds to capture water runoff through carpark space
- 07 Pedestrian road crossings
- 08 Ambulance Entry and bays

KEYPLAN



0 4 8 12 16 20M
SCALE 1:200 @ A1



Planning & Environment

Issued under the Environmental Planning and Assessment Act 1979

Approved Application No. SSD 9241

granted on the 18 February 2019


Signed JM

Sheet No. 32 of 48



OUTCROP

LANDSCAPE AREAS ADJACENT TO BUILDING 3B

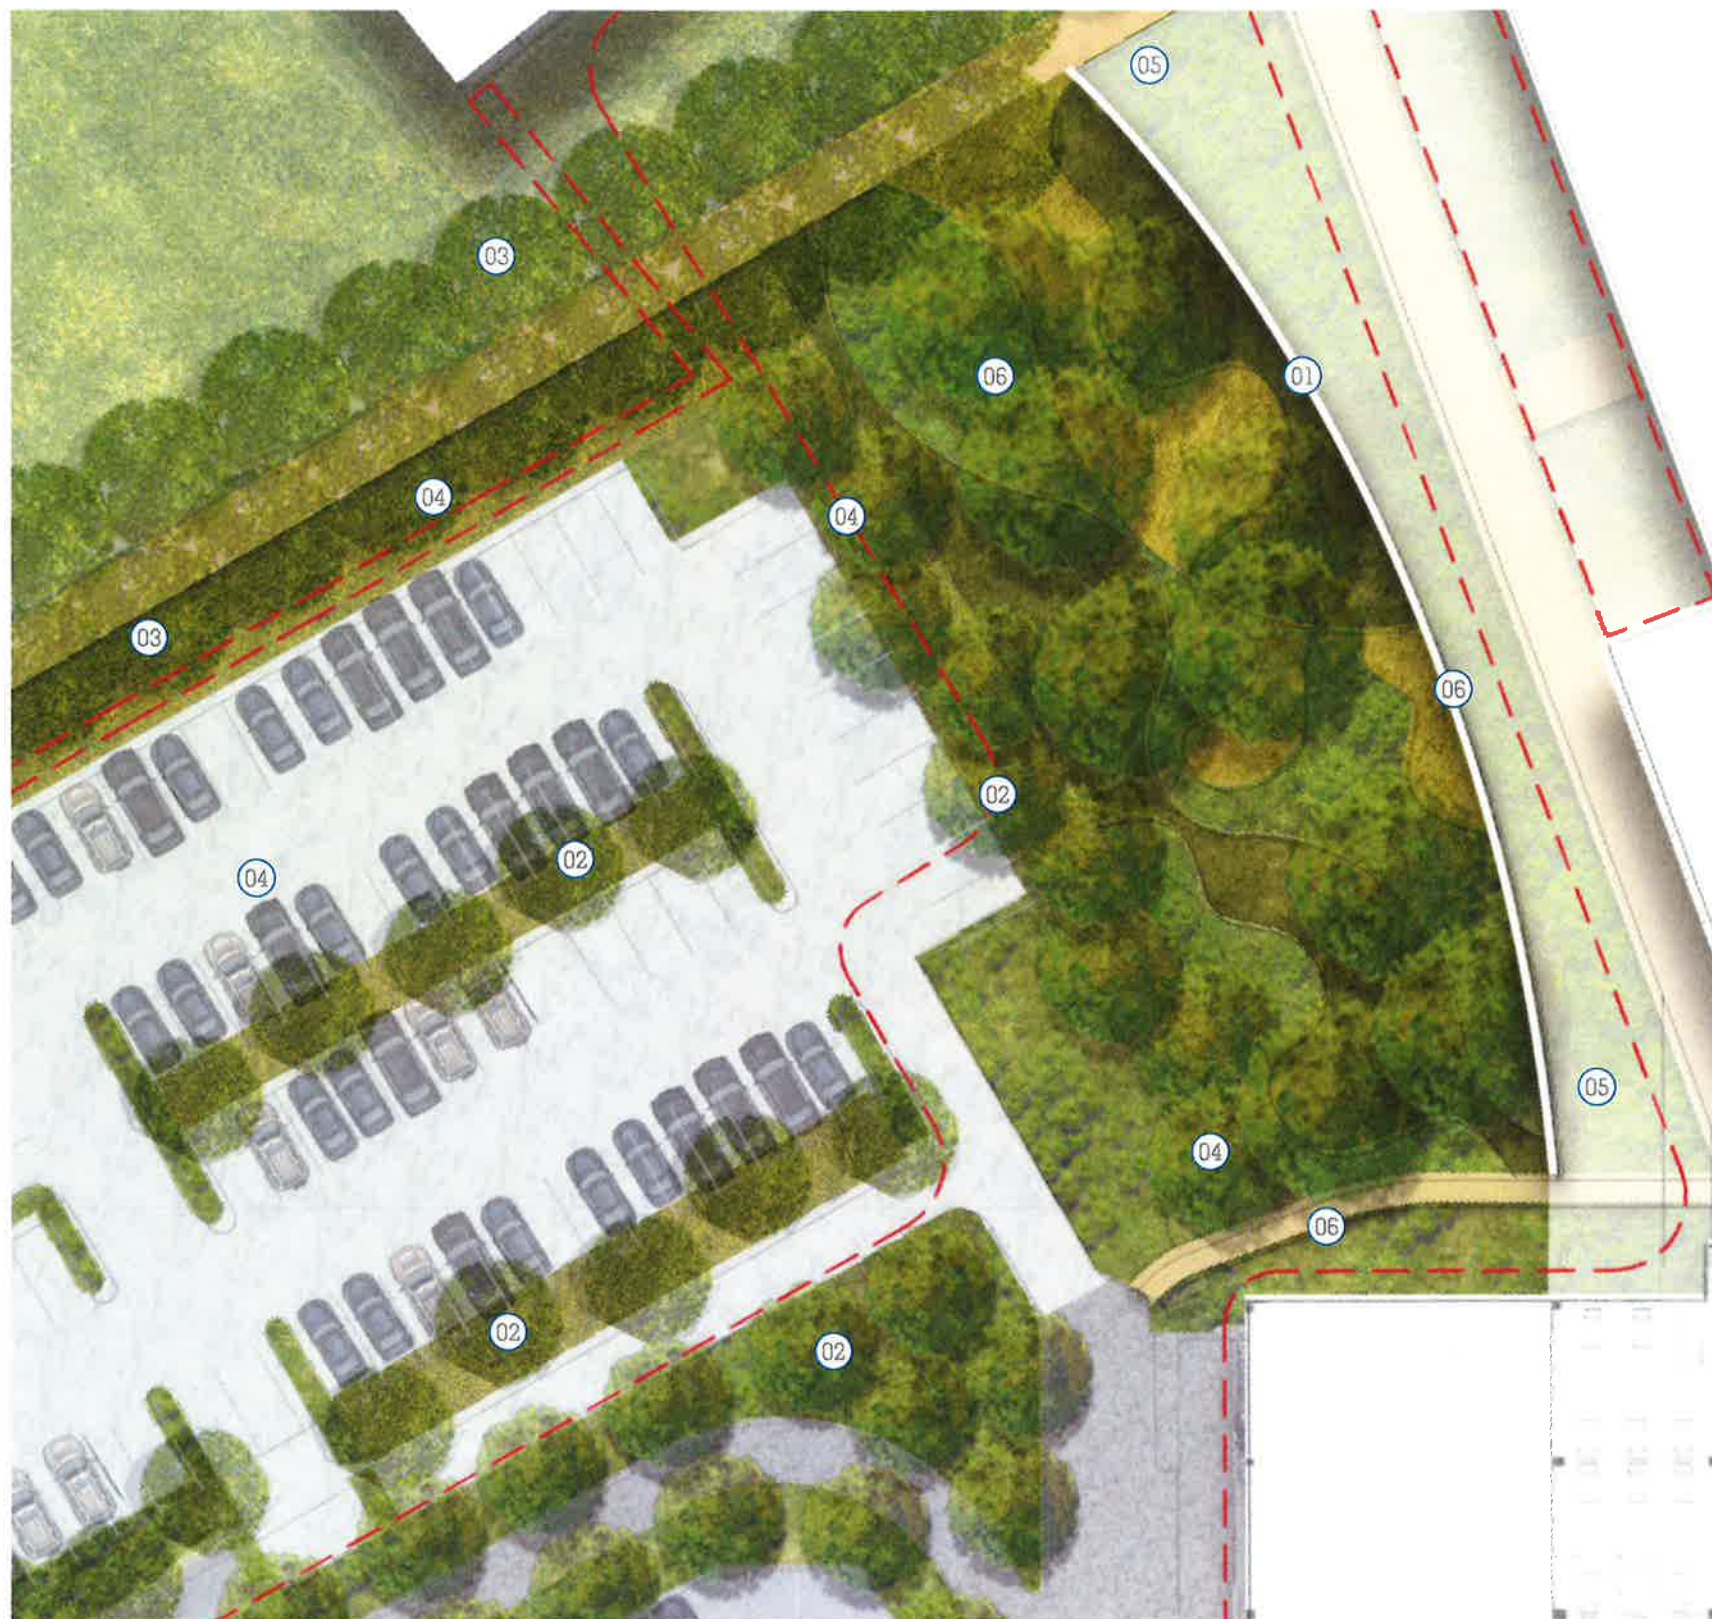

LEGEND

- 01 Architectural Screen. Refer Architects plans
- 02 Proposed trees to carpark area
- 03 Avenue of trees proposed along existing walkway
- 04 Planted swale incorporating WSUD measures to help with carpark water management
- 05 Native planting buffer to edge of existing path
- 06 Footpath

KEYPLAN



0 4 8 12 16 20M

SCALE 1:200 @ A1

NSW GOVERNMENT | **Planning & Environment**
 Issued under the Environmental Planning and Assessment Act 1979
 Approved Application No. SSD 9241
 granted on the 18 February 2019
 Signed DM
 Sheet No. 33 of 48

OUTCROP

LANDSCAPE AREAS ON EASTERN SIDE OF BUILDING



LEGEND

- 01 Covered walkway from carpark to Hospital. By others
- 02 Native planting buffers to road edges
- 03 Open turf areas as breakout zone from building
- 04 Large outdoor paved area to aid as functional flexible breakout zone

KEYPLAN



0 4 8 12 16 20m
SCALE 1:200 @ A1



Planning & Environment

Issued under the Environmental Planning and Assessment Act 1979

Approved Application No. SSD 9241

granted on the 18 February 2019

Signed JM

Sheet No. 34 of 48

GULLY

ENCLOSED LANDSCAPE COURTYARDS

LA-ARC-LA11



LEGEND

- 01 F+B pods, by Architects
- 02 Native planting to courtyard edges to provide soft buffer as well as barrier to internal rooms
- 03 Trees in raised planters
- 04 500 x 500 x 2000mm sandstone log elements as garden edging. These will also act as informal seating elements
- 05 Stone paving to external courtyard areas
- 06 Existing raised & covered walkway
- 07 Access underneath raised walkway to landscape clearing outside
- 08 Flexible seating areas with tables and chairs adjacent to F+B pods

KEYPLAN



Planning & Environment

Issued under the Environmental Planning and Assessment Act 1979

Approved Application No. SSD 9241

granted on the 18 February 2019

Signed DM

Sheet No. 35 of 48



LANDSCAPE GRAPHIC MASTERPLAN UPPER

LEVELS 1, 2 & 3

LA-ARC-LA15



LEGEND

- | | |
|--|--|
| 01 Stone paver to outdoor terraces | 07 Open turf areas in northern aspect for seating. |
| 02 Intimate seating spaces with timber curved seats | 08 Access around to Main Hospital Entrance |
| 03 Central trees in round raised planters with timber seating elements incorporated into walling | 09 Patterned gravel terraces |
| 04 Native planting and small trees to western side of roof terrace for shade and protection from western sun | 10 Small trees in raised circular planters |
| 05 Areas for viewing on edges of roof terrace | 11 Timber seating elements incorporated into planter walls |
| 06 Indicative play area | |



Planning & Environment

Issued under the Environmental Planning and Assessment Act 1979

Approved Application No. **SSD 9241**

granted on the **18 February 2019**

Signed **DM**

Sheet No. **36** of **48**

0 5 10 15 20 25 M

SCALE 1:250 @ A1

KEYPLAN



ARCADIA
LANDSCAPE ARCHITECTURE

LANDSCAPE SCHEMATIC DESIGN

CAMPBELLTOWN HOSPITAL STAGE 2
CAMPBELLTOWN



PREPARED BY
CLIENT
ARCHITECT
PROJECT NO.


Arcadia Landscape Architecture
Health Infrastructure NSW
Billard Leese Partnership
17-505

DATE January 2019
SCALE
ISSUE D

Copyright remains the property of Arcadia Landscape Architecture Pty Ltd. Use only for the purposes intended. Any other use without permission is to be referred to the client. The landscape elements are not to be used for any other purpose. All dimensions are to the project manager and landscape architect. All dimensions are to be referred to the client. The landscape elements are not to be used for any other purpose. All dimensions are to the project manager and landscape architect. All dimensions are to be referred to the client.

LANDSCAPE GRAPHIC MASTERPLAN UPPER

LEVELS 4 & 5

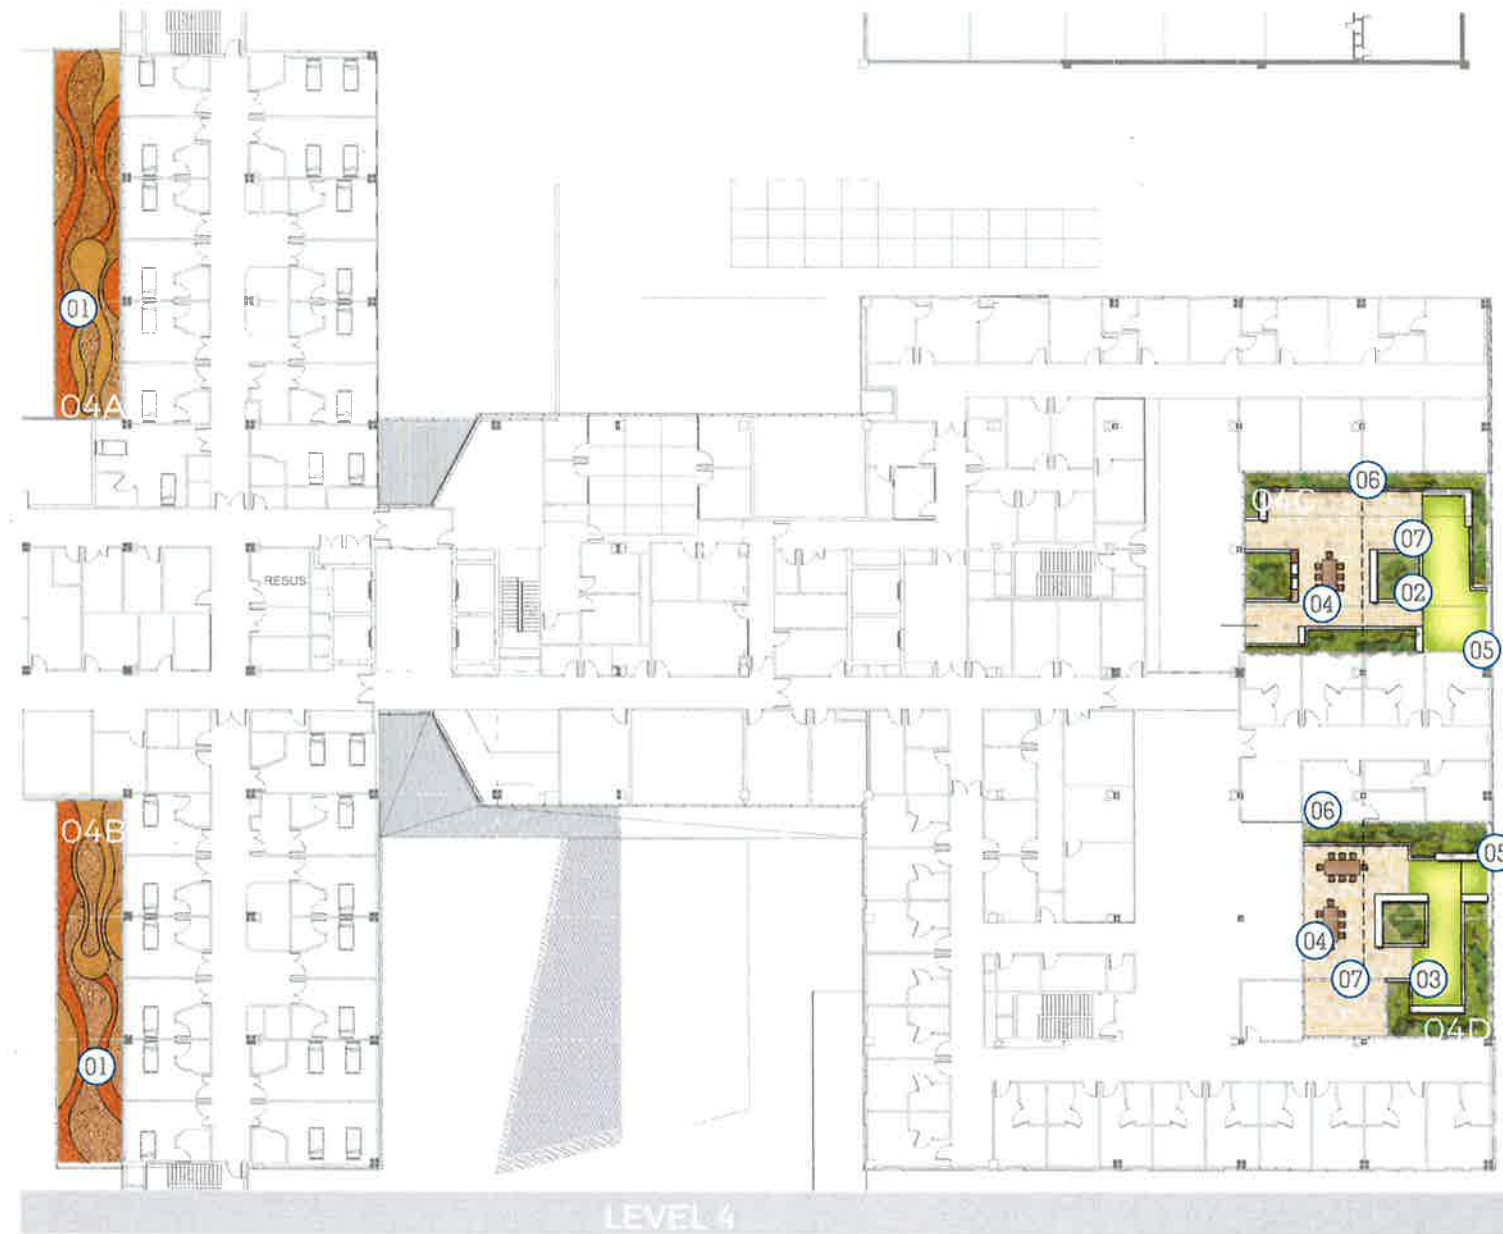

LEGEND

- | | |
|---|---|
| 01 Patterned gravel terraces | 07 Looping path through mental health courtyard |
| 02 Small trees in raised planters with inbuilt timber seating | 08 Small, intimate courtyards with seating for 2-4 people |
| 03 Small turf areas to mental health courtyards | |
| 04 Outdoor table settings | |
| 05 Small deck areas as viewing platforms | |
| 06 Native screen planting to enable privacy from adjacent buildings | |



Planning & Environment

Issued under the Environmental Planning and Assessment Act 1979

Approved Application No.....SSD 9241.....


granted on the18 February 2019.....

SignedJM.....

Sheet No.....39..... of48.....

0 5 10 15 20 25M
SCALE 1:250 @ A1

KEYPLAN

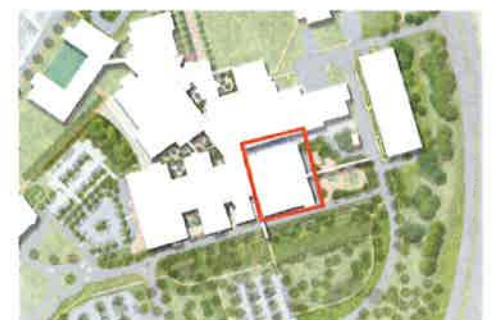

ARCADIA
LANDSCAPE ARCHITECTURE

LANDSCAPE SCHEMATIC DESIGN

**CAMPBELLTOWN HOSPITAL STAGE 2
CAMPBELLTOWN**



PREPARED BY
CLIENT
ARCHITECT
PROJECT NO.

Arcadia Landscape Architecture
Health Infrastructure NSW
Billard Leece Partnership
17-505


DATE
SCALE
ISSUE

January 2019
D

Copyright remains the property of Arcadia Landscape Architecture Pty Ltd. Use only for the purposes intended. Any other use without the written permission of Arcadia Landscape Architecture Pty Ltd is prohibited. All dimensions to be referred to are as shown on the landscape schematic. 

LANDSCAPE GRAPHIC MASTERPLAN UPPER
LEVELS 6, 7, 8 & 9

LA-ARC-LA17

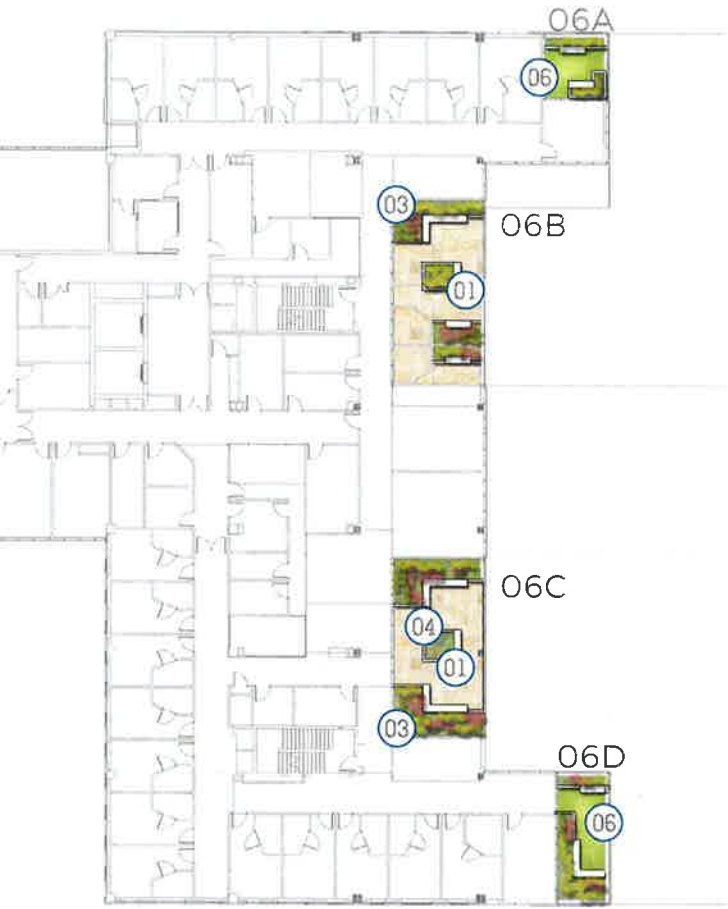

LEVEL 6

LEVEL 7

LEVEL 8

LEVEL 9

- LEGEND
- | | |
|---|---|
| 01 Small trees in raised planters with inbuilt timber seating | 05 Looping path through mental health courtyard |
| 02 Small deck areas as viewing platforms | 06 Small, intimate courtyards with seating for 2-4 people |
| 03 Native screen planting to enable privacy from adjacent buildings | |
| 04 Central feature planters | |

 **Planning & Environment**

Issued under the Environmental Planning and Assessment Act 1979

Approved Application No. SSD 9241

granted on the 18 February 2016

Signed OM

Sheet No. 38 of 48



LANDSCAPE PODIUM SECTIONS

LEVEL 02 OPEN SPACE

DRAFT
LA-AFC-LA18



LEGEND

- 01 Sloped turf area to allow for equal access
- 02 Concrete seating edge to turf edge with views out across site
- 03 Small trees along turf edge for protection and shade from western sun
- 04 Paved area adjacent to Building glazing
- 05 Viewing platform
- 06 Glass balustrade to rooftop edge


0 1 2 3 4 5 M

SCALE 1:50 @ A1

KEYPLAN



SECTION B

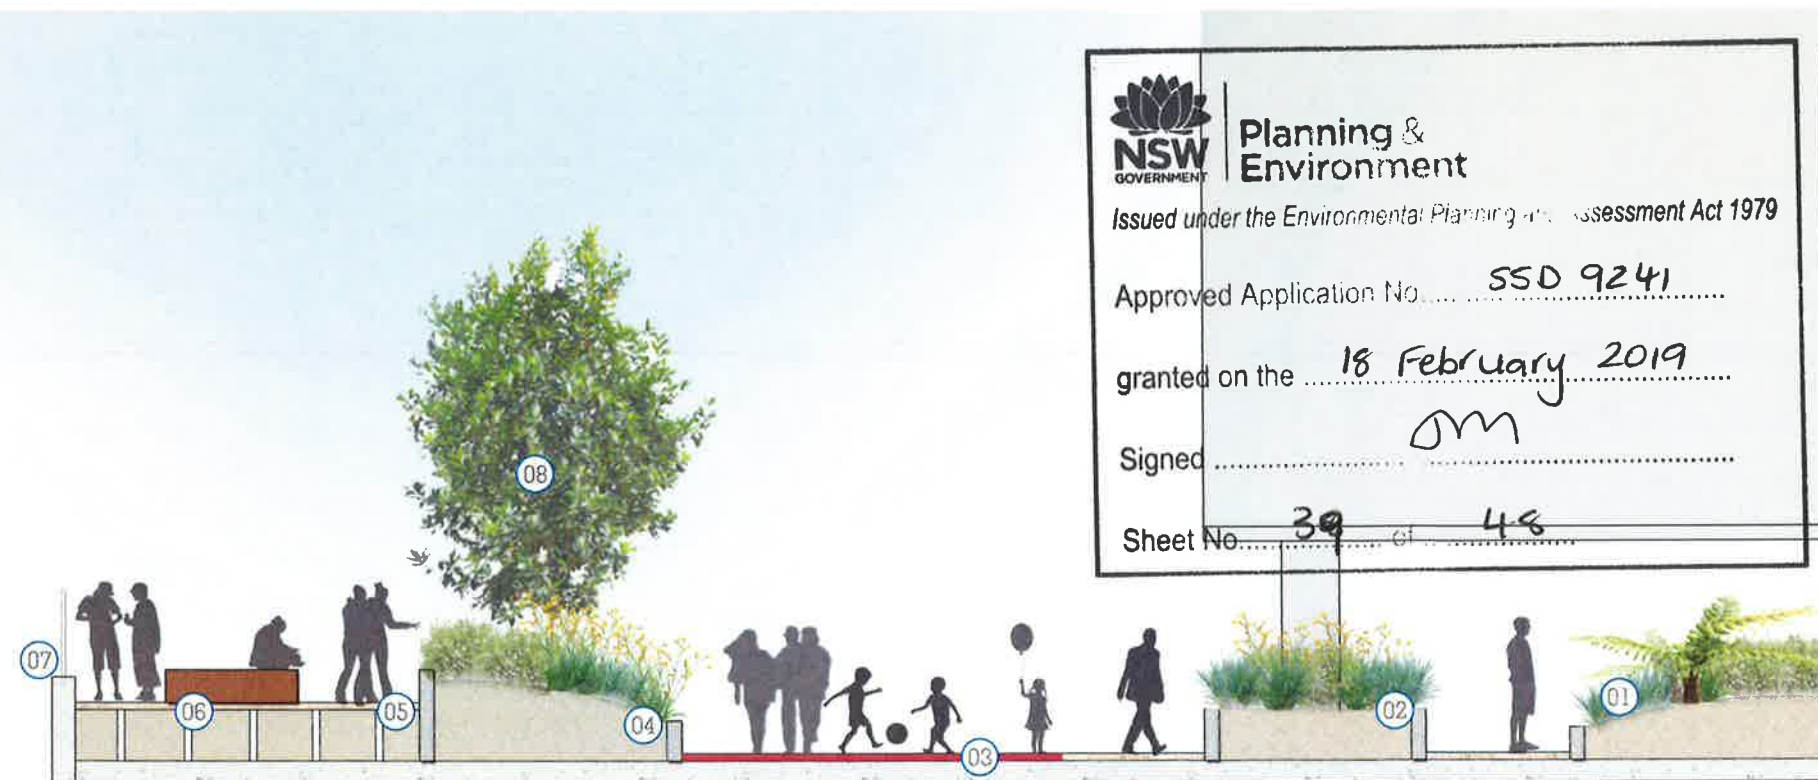

LEGEND

- 01 Undercroft area with low light planting
- 02 Raised planters around proposed columns to help support weight
- 03 Rubber softfall area dedicated to Children's Play
- 04 Raised planter to hide level change
- 05 Steps up to viewing platform
- 06 Generous timber seat to viewing platform area
- 07 Glass balustrade to edge of rooftop
- 08 Small native trees to provide shade to play area


KEYPLAN



0 1 2 3 4 5 M

SCALE 1:50 @ A1

SECTION C

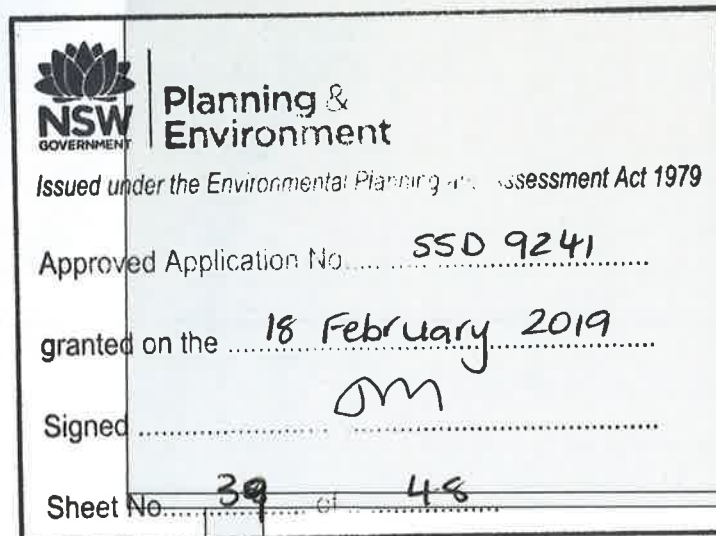

ARCADIA
LANDSCAPE ARCHITECTURE

LANDSCAPE SCHEMATIC DESIGN

CAMPBELLTOWN HOSPITAL STAGE 2
CAMPBELLTOWN

PREPARED BY Arcadia Landscape Architecture
CLIENT Health Infrastructure NSW
ARCHITECT Billard Leece Partnership
PROJECT NO. 17-505


DATE September 2018
SCALE
ISSUE C

Copyright remains the property of Arcadia Landscape Architecture Pty Ltd. Any and all dimensions are to be referred to and supplied by the landscape architect. All discrepancies to be referred to the project manager and Arcadia Landscape Architecture Pty Ltd prior to construction. Ensure compliance with the Building Code of Australia and all relevant Australian Standards and Authorities.

LANDSCAPE PODIUM SECTIONS

LEVEL 04 MENTAL HEALTH COURTYARD

DRAFT
LA-ARC-LA 111

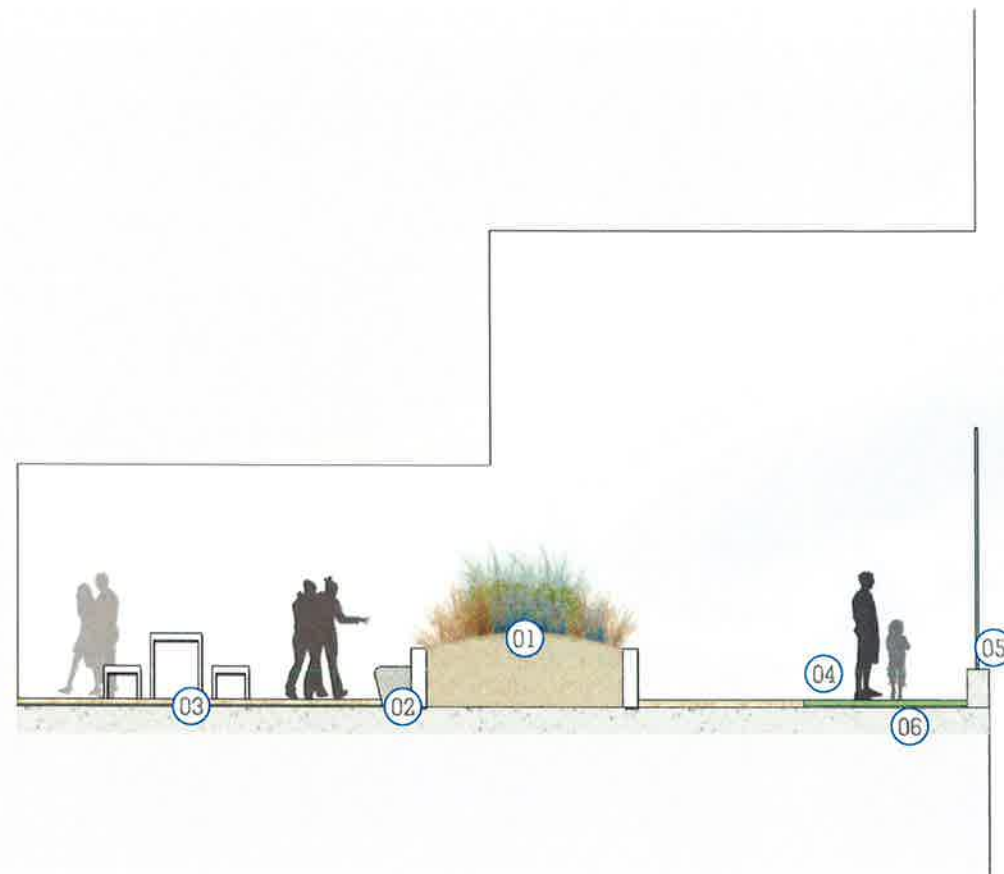

SECTION D

LEGEND

- 01 Raised central planter with appropriate planting species for a mental health courtyard
- 02 Fixed table and seating to mental health courtyards
- 03 Paved areas to courtyard with fixed table setting
- 04 Synthetic turf area
- 05 4m high glass balustrade to rooftop edge
- 06 Viewing platform area to enable views out across site



SCALE 1:50 @ A1

KEYPLAN



NSW GOVERNMENT | **Planning & Environment**
Issued under the Environmental Planning and Assessment Act 1979
Approved Application No. SSD 9241
granted on the 18 February 2019
Signed DM
Sheet No. 40 of 48

LANDSCAPE INDICATIVE MATERIALS PALETTE

DRAFT
10/09/2018


GRAVELS AND COMPACTED SANDS



RIVER PEBBLE MULCH TYPE 2



RIVER PEBBLE MULCH TYPE 1

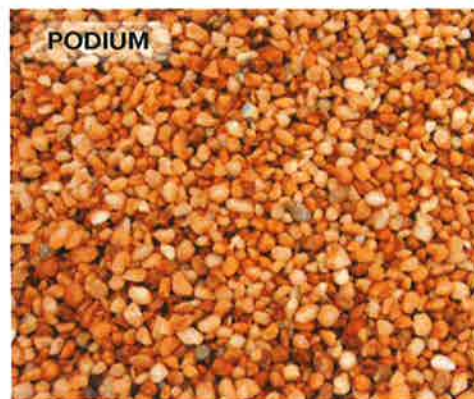

RIVER PEBBLE MULCH TYPE 2




COMPACTED GRANULITIC SAND 1



COMPACTED GRANULITIC SAND 2

ALL GRAVELS TO BE PROVIDED IN DIFFERENT SIZES

EXTENAL FLOOR FINISHES

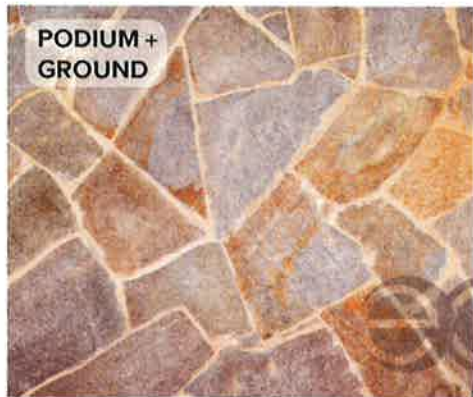

CRAZY PAVING



GRANITE PAVERS



PRE CAST CONCRETE PAVERS



SANDSTONE COBBLE PAVERS



SANDSTONE PAVERS

ALL PAVING TO HAVE VARIOUS SIZES AND FINISHES

- EX-FOLIATED
- SHOT BLASTED
- HONED
- BUSH HAMMERED

ALL PAVING TO HAVE VARIOUS PATTERNS

- HERRINGBONE
- STACKBONDI
- RUNNING BOND

EXTENAL FLOOR FINISHES



PATTERNATION



INSITU CONCRETE



DECKING




SYNTHETIC TURF

NSW GOVERNMENT Planning & Environment
Issued under the Environmental Planning and Assessment Act 1979
Approved Application No. SSD 9241
granted on the 18 February 2019
Signed JM
Sheet No. 40 of 48


LANDSCAPE INDICATIVE MATERIALS PALETTE

DRAFT
LA-AP01A11

FLOOR ELEMENTS AND STAIRS

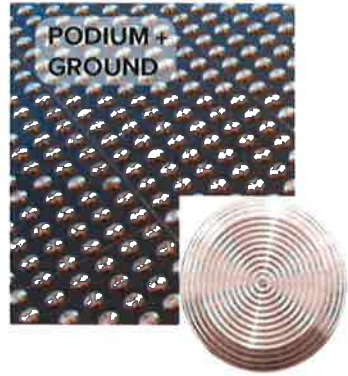

TACTILE INDICATORS - TGS
STAINLESS STEEL

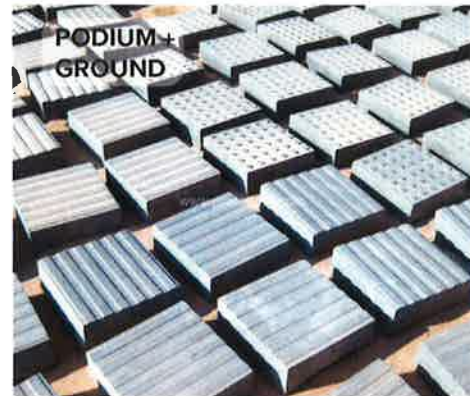

STONE TACTILES



INSITU CONCRETE AND PAVED



SANDSTONE STAIRS




GRANITE STAIRS

WALLS



STANDSTONE LOGS

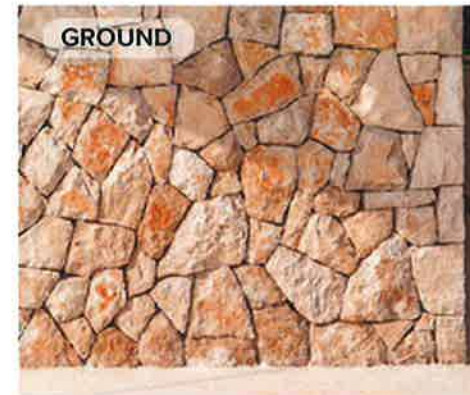

STANDSTONE WALLS



CORTEN WALLS



INSITU CONCRETE WALLS

NSW GOVERNMENT | **Planning & Environment**
Issued under the Environmental Planning and Assessment Act 1979

Approved Application No. SSD 9241

granted on the 18 February 2019

Signed Jm

Sheet No. 42 of 48

LANDSCAPE INDICATIVE MATERIALS PALETTE

DRAFT
LA-ARC-1812

SEATING



STANDSTONE LOGS




INSITU CONCRETE WITH TIMBER



GRANITE BOULDERS



RECONSTITUTED TIMBER

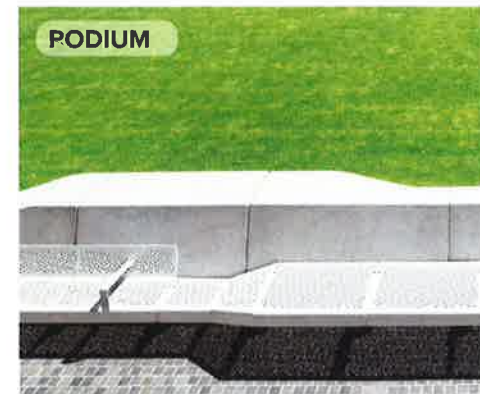

FIXED FURNITURE

STREET FURNITURE



STAINLESS STEEL HANDRAIL

STREET FURNITURE



STAINLESS STEEL BICYCLE RACKS



CORTEN BICYCLE RACKS




STAINLESS STEEL BOLLARDS


NSW GOVERNMENT | Planning & Environment
Issued under the Environmental Planning and Assessment Act 1979
Approved Application No. SSD 9241
granted on the 18 February 2019
Signed OM
Sheet No. 42 of 48

LANDSCAPE TYPICAL LANDSCAPE DETAILS


DRAFT
LA ARL-3-429

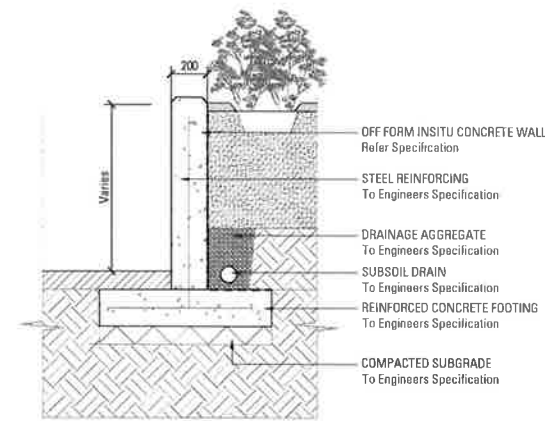


00 WALL TYPE W1 - OFF FORM INSITU CONCRETE RETAINING WALL (ON GRADE)
SCALE 1:20

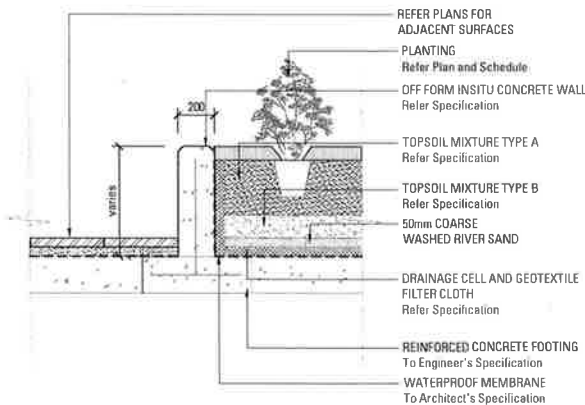


00 WALL TYPE W1 - OFF FORM INSITU CONCRETE RETAINING WALL (ON SLAB)
SCALE 1:20

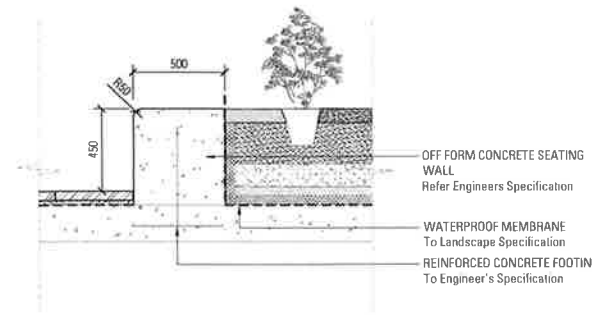


00 WALL TYPE W1 - OFF FORM INSITU CONCRETE RETAINING WALL
SCALE 1:20

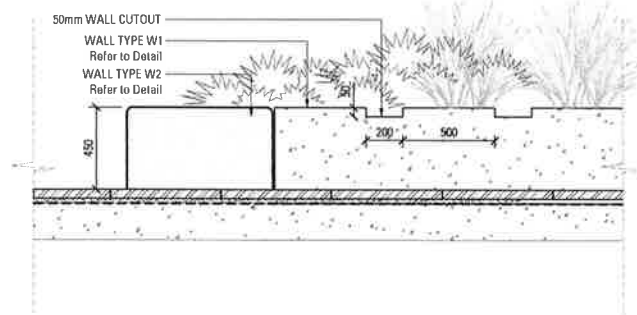

00 WALL TYPE W1 & W2 - WALL PROFILE
SCALE 1:20

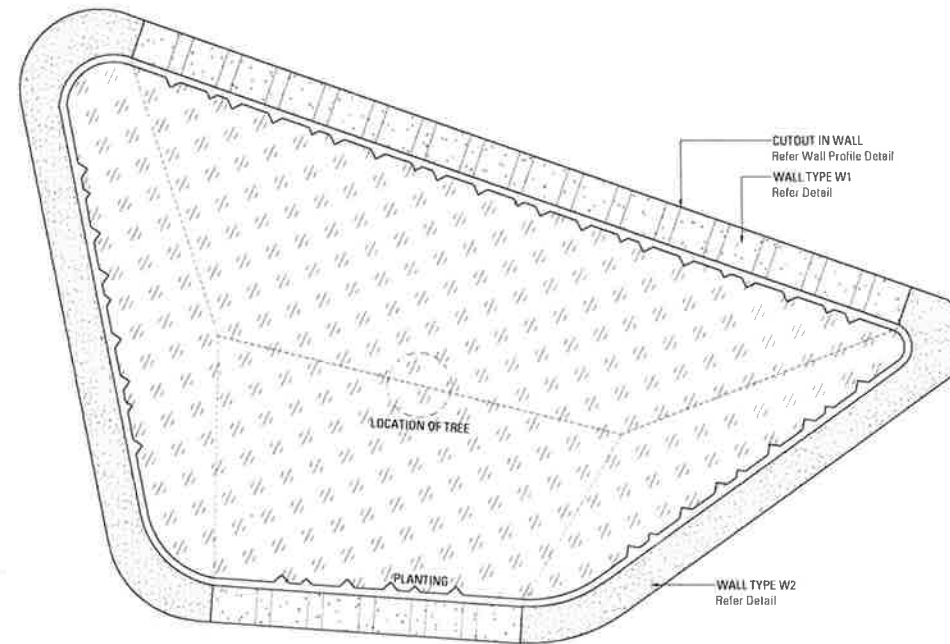

00 WALL TYPE W1 & W2 - LOWER WALL PLAN
SCALE 1:50

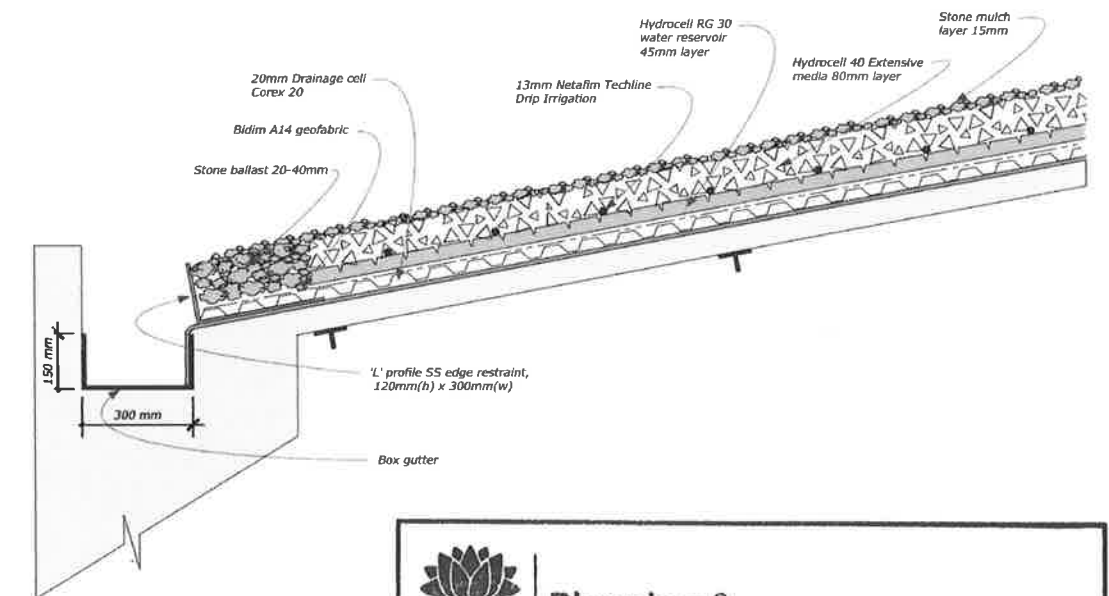

Planning & Environment

Issued under the Environmental Planning and Assessment Act 1979

Approved Application No. SSD 9241

granted on the 18 February 2019

Signed JM

Sheet No. 44 of 48

ARCADIA
LANDSCAPE ARCHITECTURE

LANDSCAPE SCHEMATIC DESIGN

CAMPBELLTOWN HOSPITAL STAGE 2
CAMPBELLTOWN

PREPARED BY Arcadia Landscape Architecture
CLIENT Health Infrastructure NSW
ARCHITECT Billard Leece Partnership
PROJECT NO. 17-505

DATE September 2018
SCALE
ISSUE C

Copyright remains the property of Arcadia Landscape Architecture Pty Ltd. All drawings are to be referred to and supplied by the landscape architect. All discrepancies to be referred to the project manager and Arcadia Landscape Architecture Pty Ltd prior to construction. Ensure compliance with the Building Code of Australia and all relevant Australian Standards and Authorities.

PLANTING PALETTE GROUND FLOOR ENTRANCES + CAR PARKS - RIVER-FLAT EUCALYPT FOREST AND CUMBLRLAND PLAIN



NSW Planning & Environment
Issued under the Environmental Planning and Assessment Act 1979

Approved Application No. SSD 9241

granted on the 18 February 2019

Signed Om

Sheet No. 45 of 48

CAMPBELLTOWN HOSPITAL STAGE 2
CAMPBELLTOWN

PREPARED BY Arcadia Landscape Architecture
CLIENT Health Infrastructure NSW
ARCHITECT Billard Leece Partnership
PROJECT NO. 17-505

DATE September 2018
SCALE
ISSUE C

Copyright remains the property of Arcadia Landscape Architecture Pty Ltd. Use only figure dimensions. Any other dimensions are to be referred to and supplied by the landscape architect. All discrepancies to be referred to the project manager and Arcadia Landscape Architecture Pty Ltd prior to construction. Ensure compliance with the Building Code of Australia and all relevant Australian Standards and Authorities.

GRASSES +



Lomandra hystrix



Dianella caerulea



Themeda triandra



Cyperus gracilis



Lomandra verday



Dianella caerulea



Carex appressa

PLANTING PALETTE INTERNAL COURTYARDS - WESTERN SYDNEY DRY RAINFOREST

TREES



Brachychiton populneus



Ficus rubiginosa



Cyathea australis



Eucalyptus pilularis



Indigofera australis



Macrozamia communis (Burrawang)



Syzygium smithii

SHRUBS



Pittosporum revolutum



Aphanopetalum resinosum



Pandorea pandorana



Dichondra repens



Legnephora moorei



Hydrocotyle tripartita



Dianella longifolia

GRASSES +

PLANTING PALETTE MENTAL HEALTH COURTYARDS

DRAFT
10-APR-2018



NSW GOVERNMENT
Issued under the Environmental Planning and Assessment Act 1979

Approved Application No. SSD 9241

granted on the 18 February 2019.

Signed JM

Sheet No. 47B of 47B

CAMPBELLTOWN HOSPITAL STAGE 2
CAMPBELLTOWN

PLANTING SCHEDULE

CAMPBELLTOWN HOSPITAL - PLANT SCHEDULE				
CODE	BOTANIC NAME	COMMON NAME	MATURE SIZE (h x w) (m)	PROPOSED POT SIZE
STREET TREES				
Af	Angophora floribunda	Rough-barked Apple	20 x 15	400L
Ac	Angophora costata	Smooth-Barked Apple	20 x 10	400L
Cm	Corymbia maculata	Spotted Gum	30 x 10	400L
Ecr	Eucalyptus crebra	Narrow Leaved Ironbark	25 x 15	400L
Ete	Eucalyptus tereticornis	Forest Red Gum	25 x 15	400L
Tl	Tristaniopsis laurina	Water Gum	15 x 6	400L
CARPARK TREES				
Ecr	Eucalyptus crebra	Narrow Leaved Ironbark	20 x 10	400L
Eli	Eucalyptus fibrosa	Red Ironbark	20 x 10	400L
Emo	Eucalyptus moluccana	Grey Box	20 x 10	400L
Esi	Eucalyptus sideroxylon	Mugga Ironbark	25 x 15	400L
Ete	Eucalyptus tereticornis	Forest Red Gum	20 x 10	400L
Md	Melaleuca decora	White Feather Honey myrtle	10 x 5	400L
FEATURE TREES				
Acd	Acacia decurrens	Black Wattle	12 x 4	400L
Ac	Angophora costata	Smooth-Barked Apple	20 x 10	400L
Csb	Corymbia 'Summer Beauty'	Flowering Gum	5 x 3	400L
Csr	Corymbia 'Summer Red'	Flowering Gum	5 x 3	400L
Cg	Corymbia gummifera	Red Bloodwood	15 x 10	400L
Esa	Eucalyptus saligna	Sydney Blue Gum	30 x 10	400L
Exc	Exocarpos cupressiformis	Native Cherry	6 x 3	400L
Er	Elaeocarpus reticulatus	Blueberry Ash	15 x 10	400L
Fr	Ficus rubiginosa	Port Jackson Fig	10-25 x 20	400L
Hf	Hymenosporum flavum	Native Frangipani	10 x 5	400L
La	Livistona australis	Cabbage Tree Palm	15 x 5	400L
Md	Melaleuca decora	White Feather Honey myrtle	10 x 5	400L
Wf	Waterhousia floribunda	Weeping Lilly Pilly	10 x 5	400L
SHRUBS + ACCENTS				
Af	Acacia falcata	Sally Wattle	3 x 1.5	75L
Al	Acacia longifolia	Sydney Golden Wattle	6 x 4	75L
Am	Acacia myrtifolia	Myrtle Wattle	1-3 x 2-3	75L
Bs	Bursaria spinosa	Sweet Bursaria	1-3 x 2-3	75L
Bo	Breynia oblongifolia	Coffee Bush	2 x 1.5	75L
Ds	Dillwynia sieberi	Parrot Pea	1-2 x 1-2	75L
DvP	Dodonaea viscosa 'Purpurea'	Purple Hop-Bush	2-3 x 1-2	75L
Ec	Exocarpos cupressiformis	Native Cherry	3-10 x 3-6	75L
Hv	Hardenbergia violacea	Native Sarsaparilla	0.5 x spreading	75L
NATIVE SHRUB				
Ac	Asperula conferta	Common Woodruff	0.5 x spreading	75L
Bs	Bursaria spinosa	Blackthorn	3 x 1.5	75L
Ds	Dillwynia sieberi	Siebers Parrot Pea	1.5 x 1.5	75L
Ia	Indigofera australis	Native Indigo	1.5 x 1.5	75L
Ls	Lissanthe strigosa	Peach Heath	0.75 x 0.75	75L
Du	Daviesia ulicifolia	Gorse Bitter Pea	1 x 1	75L
Dv	Dodonaea viscosa cuneata	Wedge Leaf Hop Bush	2 x 1.5	75L
Ps	Pimelia spicata	Spiked Rice Flower	0.5 x 0.5	75L
NATIVE GRASSES				
AAV	Anigozanthos 'Amber Velvet'	'Amber Velvet'	0.5 x 0.4	150mm
PF	Phormium 'Flamin'	'Flamin' Phormium	0.9 x 0.9	150mm
LKD	Lomandra 'Katrinus Deluxe'	'Katrinus Deluxe'	0.7 x 0.7	150mm
LT	Lomandra 'Tanika'	'Tanika'	0.6 x 0.65	150mm
DI	Dianella longifolia	Blue Flax Lily	0.75 x 0.75	150mm
DA	Dianella 'Aranda'	'Aranda'	0.3 x 0.35	150mm
LJR	Liriope 'Just Right'	'Just Right'	0.5 x 0.5	150mm
AGV	Anigozanthos 'Gold Velvet'	'Gold Velvet'	0.6 x 0.5	150mm
DB	Dianella 'Blaze'		0.45 x 0.5	150mm
DI	Dianella longifolia		0.75 x 0.75	150mm
BERM GRASSES				
LT	Lomandra 'Tanika'		0.6 x 0.65	150mm
LN	Lomandra 'Nyalla'		0.9 x 0.9	150mm
AGV	Anigozanthos 'Gold Velvet'		0.6 x 0.5	150mm
LKD	Lomandra 'Katrinus Deluxe'		0.7 x 0.7	150mm
DI	Dianella longifolia		0.75 x 0.75	150mm

NSW Planning & Environment
Issued under the Environmental Planning and Assessment Act 1979
Approved Application No. SSD 9241

granted on the 18 February 2015
Signed Om
Sheet No. 48 of 48

BIORETENTION				
Ba	Baumea articulata	Jointed Twig Rush	1 x 1	150mm
Ca	Carex appressa	Swamp Sedge	1 x 1	150mm
In	Isolepis nodosa	Knobby Club Rush	1 x 1	150mm
Ju	Juncus usitatus	Common Rush	1 x 1	150mm
Li	Lomandra 'Tanika'	Tanika Mat Rush	1 x 1	150mm
CLIMBERS				
Fp	Ficus pumila	Creeping Fig	0.25 x spreading	150mm
INTERNAL LANDSCAPE SPACES				
TREES				
Ahl	Angophora hispida	Dwarf Apple Gum	7 x 5	400L
Bp	Brachychiton populneus	Laceback kurrajong	8-10 x 10	400L
Bra	Brachychiton acerifolium	Illawarra Flame Tree	25 x 5	400L
Ca	Cyathocha australis	Rough Tree Fern	5 x 2	400L
COS	Corymbia ficifolia 'Orange Splendour'	Orange Flowering Gum	5 x 3	400L
EED	Eucalyptus leucoxylon 'Euky Dwarf'	Dwarf SA Blue Gum	6 x 5	400L
Ia	Indigofera australis	Australian Indigo	1-2 x 1-2	400L
Pir	Pittosporum rhombifolium	Queensland Laurel	10 x 5	400L
Tl	Tristaniopsis laurina	Water Gum	15 x 6	400L
Up	Ulmus parvifolia 'Todd'	Chinese Elm	10 x 5	400L
Wf	Waterhousia floribunda 'Green Avenue'	Weeping Lilly Pilly	8 x 5	400L
SHRUBS				
Asm	Acmena smithii Minor	Dwarf Lilly Pilly	3 x 2	75L
CDB	Correa Dusky Bells	Native Fuchsia	1 x 1	75L
McB	Macrozamia communis	Burrawang	1.5-2 x 1.5-2	75L
Pp	Pandorea pandorana	Wonga Wonga Vine	2-10 x 1-9	75L
Pr	Pittosporum revolutum	Rough Fruit Pittosporum	3 x 2	75L
Re	Rhapis excelsa	Lady Palm	3 x 3	75L
Rtb	Rosmarinus 'Tuscan Blue'	Upright Rosemary	1.5 x 1.5	75L
Sm	Syzygium smithii	Common Lilly Pilly	3-7 x 3-5	75L
Zi	Zamia furfuracea	Cardboard Plant	1.5 x 1.5	75L
GRASSES + GROUNDCOVERS				
DI	Dianella longifolia	Pale Flax Lily	1.3 x 1	150mm
Dlj	Dianella caerulea 'Little Jess'	Flax Lily	0.4 x 0.4	150mm
Db	Dietes Bicolor	Fortnight Lily	1 x 1	150mm
Dr	Dichondra repens	Kidney Weed	0.1 x spreading	150mm
Gss	Grevillea 'Scarlet Sprite'	Scarlet Sprite Grevillea	1.5 x 1.5	150mm
Hbg	Hebe 'Blue Gem'	Blue Veronica	1 x 1	150mm
Ht	Hydrocotyle tripartita	Pennywort	0.1 x spreading	150mm
Lm	Legnephora moorei	Round Leaf Vine	spreading	150mm
Leg	Liriope muscari 'Evergreen Giant'	Lilyturf	0.5 x 0.5	150mm
Lt	Lomandra 'Tanika'	Mat Rush	1 x 1	150mm
Pl	Poa labillardieri 'Eskdale'	Tussock Grass	0.5 x 0.5	150mm
Pn	Pennisetum 'Nafray'	Swamp Foxtail	1 x 1	150mm
Ta	Trachelospermum asiaticum	Japanese Star Jasmine	0.25 x 1	150mm
Tj	Trachelospermum jasminoides	Star Jasmine	0.25 x 1	150mm
Wf	Westringia fruticosa	Coastal Rosemary	1.5 x 1.5	150mm
MENTAL HEALTH LANDSCAPE SPACES				
SHRUBS + GRASSES				
Ae	Aspidistra elatior	Cast Iron Plant	0.5 x 1	75L
Aspp	Adiantum spp	Maiden Hair Fern	0.5 x 0.5	150mm
Ag	Agastache 'Summer Love'	Hummingbird Mint	0.6 x 0.6	75L
Ct	Choisya ternata	Mexican Orange Blossum	1.5 x 1.5	150mm
La	Lavandula angustifolia	English Lavender	0.5-1 x 0.5-1	75L
Lm	Liriope muscari	Lilyturf	0.5 x 0.5	150mm
Lspp	Limonium spp.	Sea Lavender	0.5 x 1	75L
MsS	Miscanthus sinensis 'Sarabande'	Japanese Silver Grass	1.5 x 1	75L
PMM	Pittosporum 'Miss Muffet'	Dwarf Pittosporum	0.5 x 0.5	75L
RspP	Rhaphiolepis spp.	Indian Hawthorn	1.2 x 1.2	75L
Ro	Rosmarinus officinalis	Rosemary	1.5 x 1.5	75L
Sn	Salvia nemorosa	Woodland Sage	0.8 x 0.5	75L
Ss	Salvia species	Salvia	1 x 1	75L
Sl	Stachys lanata	Lambs Ears	0.4 x 0.6	75L
HERBS				
Cs	Coriandrum sativum	Coriander	0.5 x 0.2	150mm
Mo	Melissa officinalis	Lemon Balm	0.8 x 0.8	150mm
Ob	Ocimum basilicum	Basil	0.6 x 0.2	150mm
Ov	Origanum vulgare	Oregano	0.5 x 1	150mm
RoP	Rosmarinus officinalis 'Prostatius'	Prostrate Rosemary	1 x 1	150mm
So	Salvia officinalis	Sage	0.6 x 0.5	150mm
Th	Thymus	Thyme	0.1 x 0.2	150mm