




CAMPBELLTOWN HOSPITAL
PROPOSED DEVELOPMENT PLANS & 3D MASSING

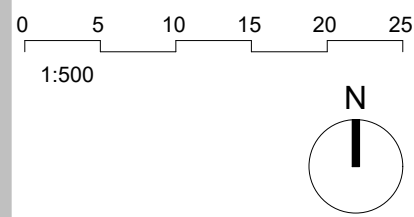

LEGEND

-
-  PATIENT/STAFF LIFT
 PUBLIC LIFT
 FUTURE EXPANSION
 PATIENT/STAFF CIRCULATION
 PUBLIC CIRCULATION

RE
V



Billard Leece Partnership Pty Ltd
Architects & Urban Planners
Studio 201, 50 Holt Street
Surry Hills 2010
NSW Australia
T +61 2 8096 4066

E info@blp.com.au
www.blp.com.au

HEALTH
INFRASTRUCTURE

PROJECT

CAMPBELLTOWN
HOSPITAL
REDEVELOPMENT

PLAN - DEPARTMENTS
LEVEL 00

Project No	17075
Scale 1 : 500@A1	Date 08/03/2018
Drawn By Author	Checked By Checker
Drawing No	Revision

AR-CS01-J-L00

INFORMATION
ONLY

9/03/2018 3:54:30 PM



LEGEND

- PATIENT/STAFF LIFT
- PUBLIC LIFT
- FUTURE EXPANSION
- PATIENT/STAFF CIRCULATION
- PUBLIC CIRCULATION



Billard Leece Partnership Pty Ltd
Architects & Urban Planners
Studio 201, 50 Holt Street
Surry Hills 2010
NSW Australia
T +61 2 8096 4066

E info@blp.com.au
www.blp.com.au

CLIENT
HEALTH
INFRASTRUCTURE

PROJECT
CAMPBELLTOWN
HOSPITAL
REDEVELOPMENT


DESCRIPTION
PLAN - DEPARTMENTS
LEVEL 01

Project No	17075
Scale	1: 500@A1
Date	08/03/2018
Drawn By	RG
Checked By	MK
Drawing No	Revision

AR-CS01-J-L01


INFORMATION
ONLY

9/03/2018 3:54:35 PM

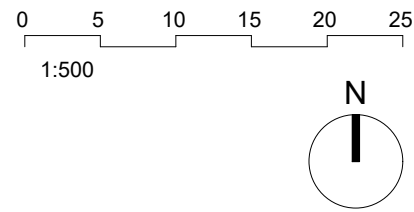

LEGEND

- PATIENT/STAFF LIFT
- PUBLIC LIFT
- FUTURE EXPANSION
- PATIENT/STAFF CIRCULATION
- PUBLIC CIRCULATION

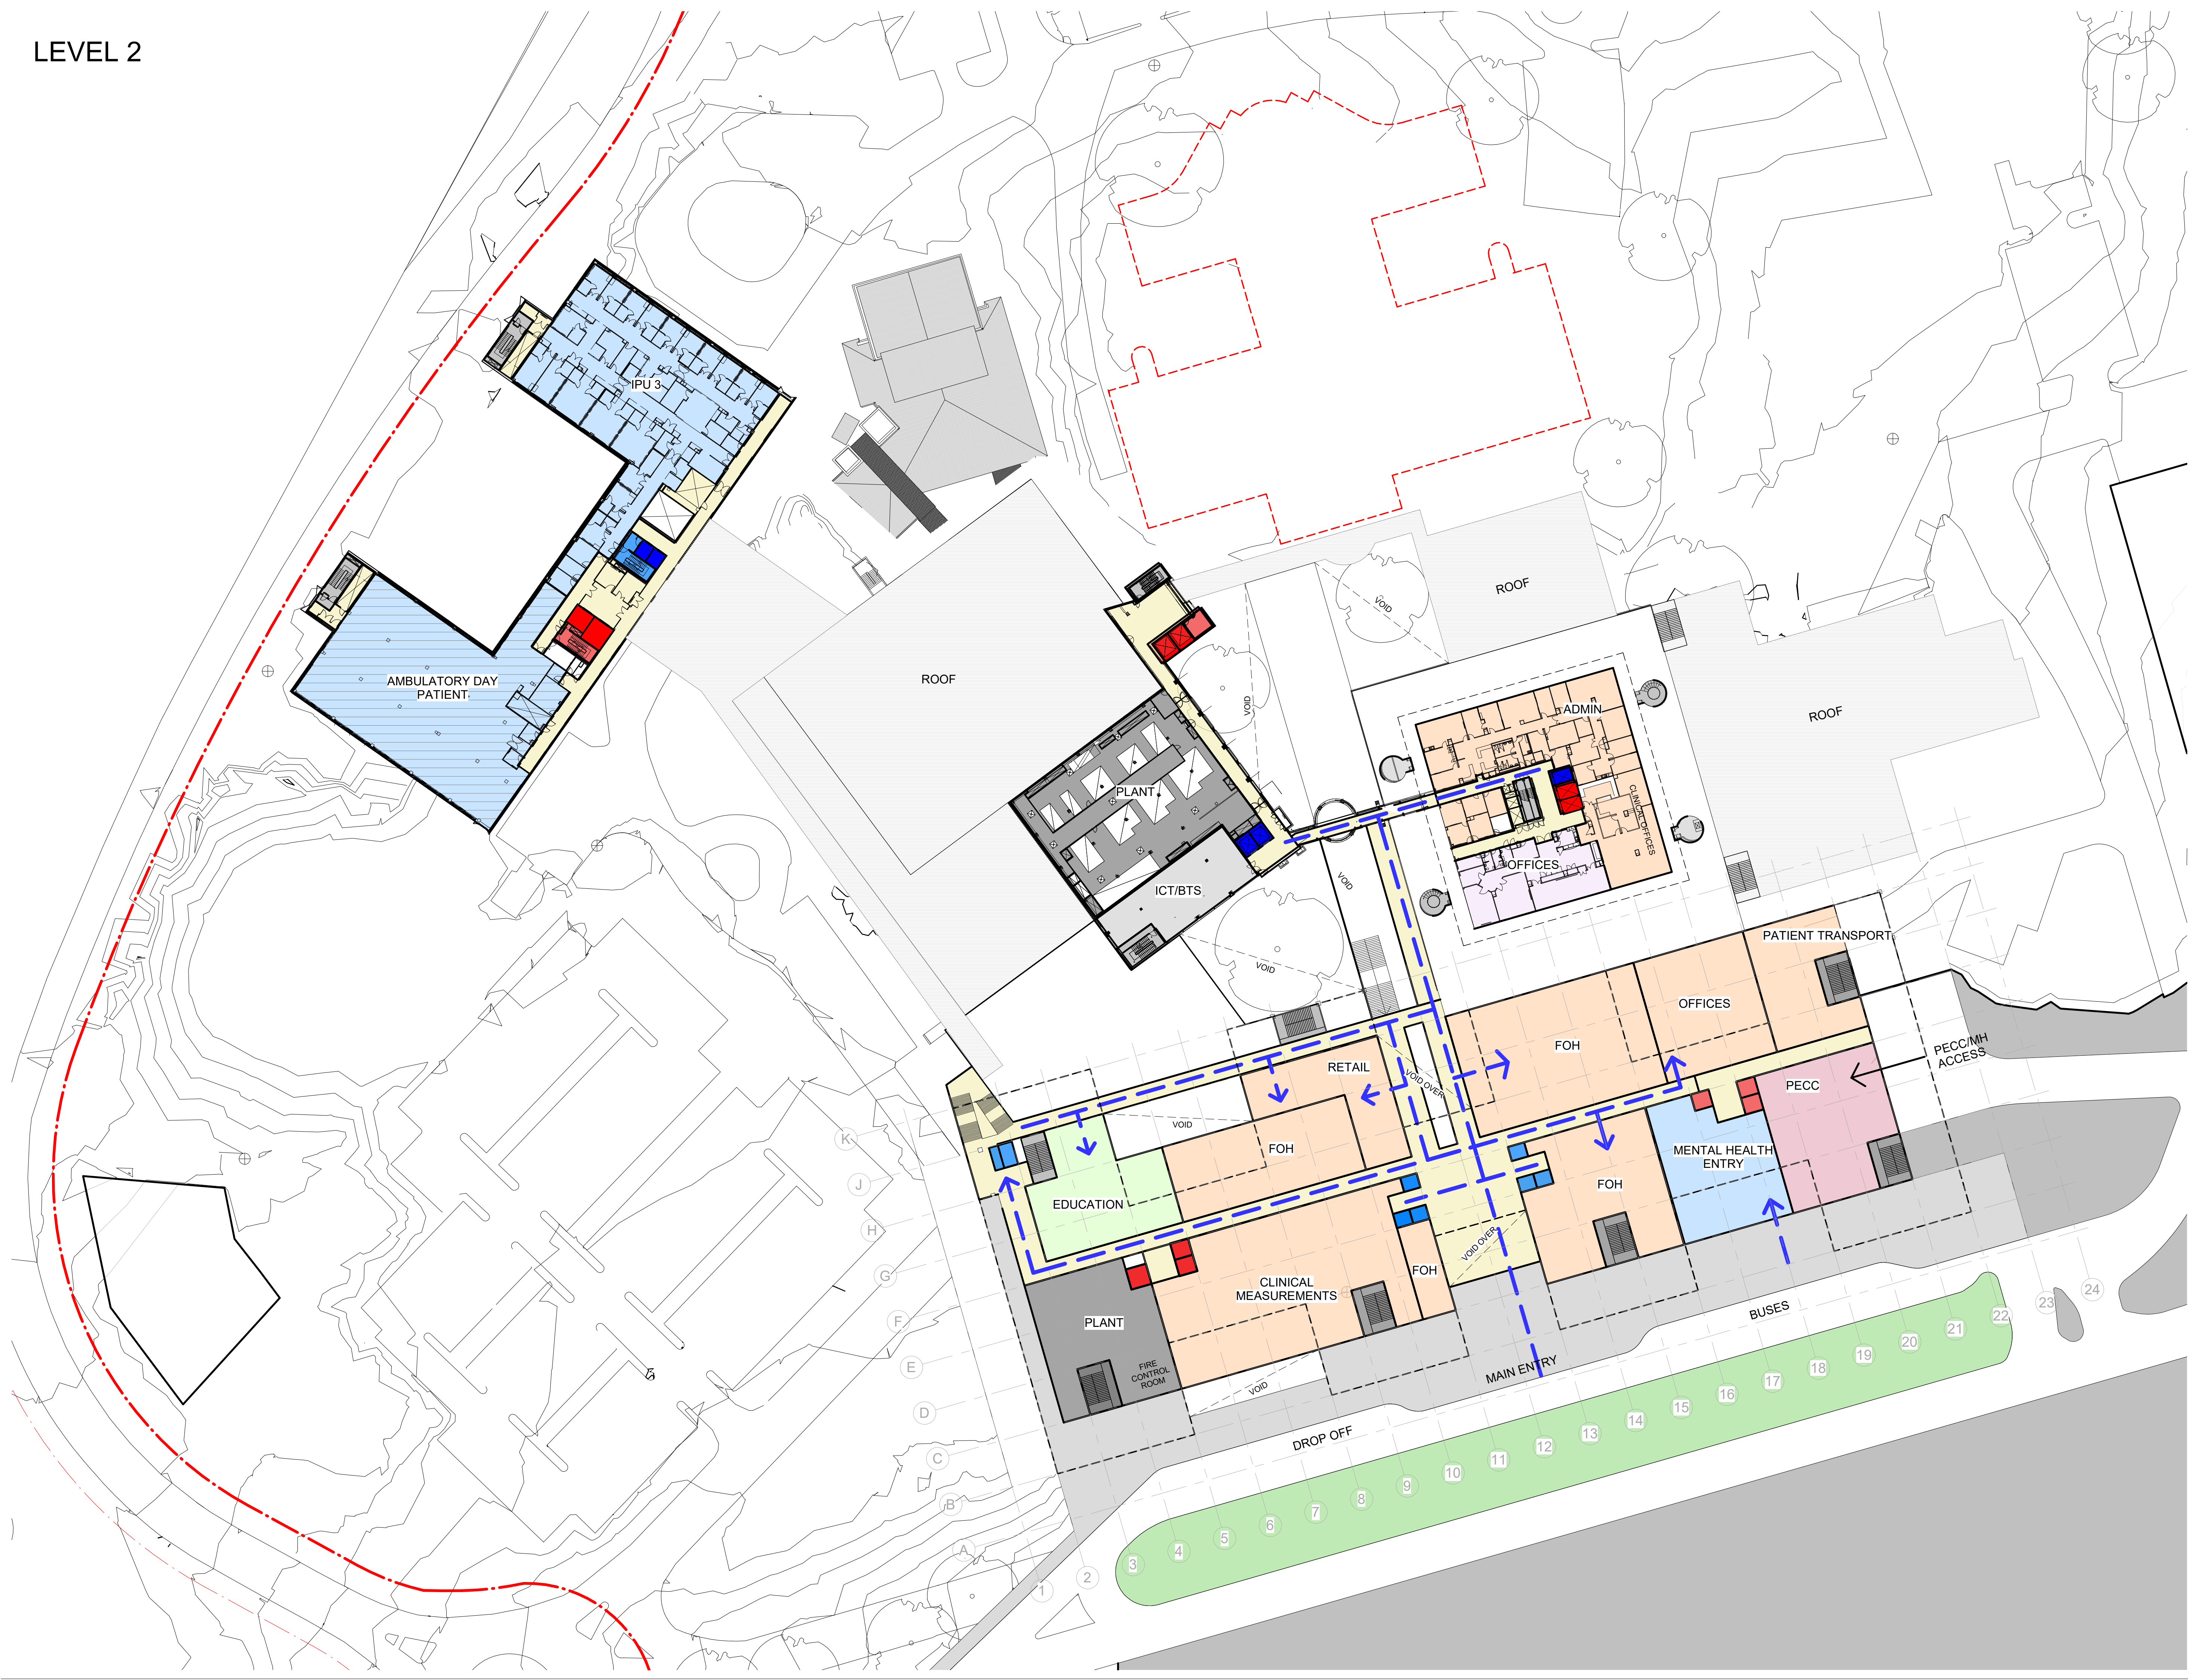

RE
V



Billard Leece Partnership Pty Ltd
Architects & Urban Planners
Studio 201, 50 Holt Street
Surry Hills 2010
NSW Australia
T +61 2 8096 4066
E info@blp.com.au
www.blp.com.au

HEALTH INFRASTRUCTURE


PROJECT
CAMPBELLTOWN HOSPITAL REDEVELOPMENT

DESCRIPTION
PLAN - DEPARTMENTS LEVEL 02

Project No	17075
Scale	1:500@A1
Date	08/03/2018
Drawn By	RG
Checked By	MR
Drawing No	Revision

AR-CS01-J-L02

INFORMATION ONLY

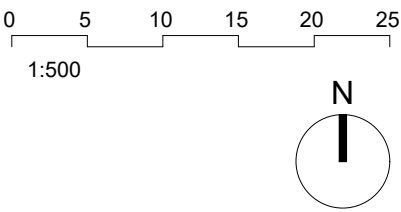

LEGEND

- PATIENT/STAFF LIFT
- PUBLIC LIFT
- FUTURE EXPANSION
- PATIENT/STAFF CIRCULATION
- PUBLIC CIRCULATION



RE
V

BLP
Billard Leece Partnership Pty Ltd
Architects & Urban Planners
Studio 201, 50 Holt Street
Surry Hills 2010
NSW Australia
T +61 2 8096 4066
E info@blp.com.au
www.blp.com.au

HEALTH
INFRASTRUCTURE

PROJECT
CAMPBELLTOWN
HOSPITAL
REDEVELOPMENT


DESCRIPTION
PLAN - DEPARTMENTS
LEVEL 03

Project No	17075
Scale	1:500@A1
Date	08/03/2018
Drawn By	RG
Checked By	MR
Drawing No	Revision

AR-CS01-J-L03

INFORMATION
ONLY

9/03/2018 3:54:40 PM

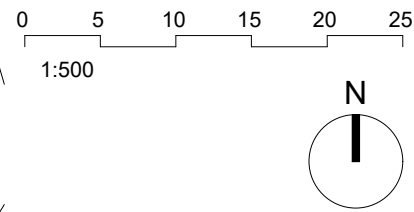

LEGEND

-
-  PATIENT/STAFF LIFT
 PUBLIC LIFT
 FUTURE EXPANSION
 PATIENT/STAFF CIRCULATION
 PUBLIC CIRCULATION



RE
V



Billard Leece Partnership Pty Ltd
Architects & Urban Planners
Studio 201, 50 Holt Street
Surry Hills 2010
NSW Australia
T +61 2 8096 4066

E info@blp.com.au
www.blp.com.au

CLIENT

HEALTH
INFRASTRUCTURE

PROJECT

CAMPBELLTOWN
HOSPITAL
REDEVELOPMENT

PLAN - DEPARTMENTS
LEVEL 04


Project No	17075
Scale 1 : 500@A1	Date 08/03/2018
Drawn By RG	Checked By MK
Drawing No	Revision

AR-CS01-I-I 04

AR-CS01-J-L04

INFORMATION
ONLY

9/03/2018 3:54:41 PM

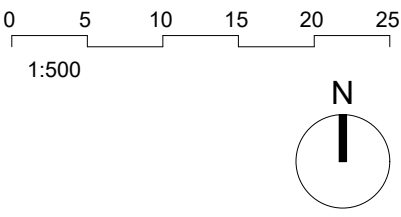

LEGEND

- PATIENT/STAFF LIFT
- PUBLIC LIFT
- FUTURE EXPANSION
- PATIENT/STAFF CIRCULATION
- PUBLIC CIRCULATION



RE
V

BLP
Billard Leece Partnership Pty Ltd
Architects & Urban Planners
Studio 201, 50 Holt Street
Surry Hills 2010
NSW Australia
T +61 2 8096 4066
E info@blp.com.au
www.blp.com.au

CLIENT
**HEALTH
INFRASTRUCTURE**


PROJECT
**CAMPBELLTOWN
HOSPITAL
REDEVELOPMENT**

DESCRIPTION
**PLANS -
DEPARTMENTS LEVEL
05**

Project No	17075
Scale	1: 500@A1
Drawn By	RG
Drawing No	AR-CS01-J-L05
Date	08/03/2018
Checked By	MK
Revision	

**INFORMATION
ONLY**

9/03/2018 3:54:42 PM

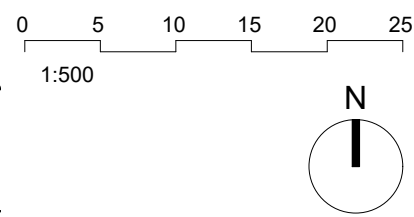

LEGEND

-
-  PATIENT/STAFF LIFT
 PUBLIC LIFT
 FUTURE EXPANSION
 PATIENT/STAFF CIRCULATION
 PUBLIC CIRCULATION



RE
V



Billard Leece Partnership Pty Ltd
Architects & Urban Planners
Studio 201, 50 Holt Street
Surry Hills 2010
NSW Australia
T +61 2 8096 4066

E info@blp.com.au
www.blp.com.au

HEALTH
INFRASTRUCTURE

PROJECT

CAMPBELLTOWN
HOSPITAL
REDEVELOPMENT

DESCRIPTION


PLAN - DEPARTMENTS
LEVEL 06

Project No	17075
Scale 1 : 500@A1	Date 08/03/2018
Drawn By RG	Checked By MK
Drawing No	Revision

AR-CS01-J-L06

INFORMATION
ONLY

LEVEL 07

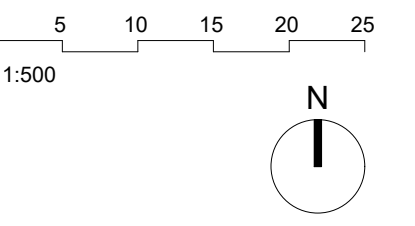

LEGEND

-
-  PATIENT/STAFF LIFT
 PUBLIC LIFT
 FUTURE EXPANSION
 PATIENT/STAFF CIRCULATION
 PUBLIC CIRCULATION



RE
V



Billard Leece Partnership Pty Ltd
Architects & Urban Planners
Studio 201, 50 Holt Street
Surry Hills 2010
NSW Australia
T +61 2 8096 4066

E info@blp.com.au
www.blp.com.au

Cuent

HEALTH
INFRASTRUCTURE

PROJECT
CAMPBELLTOWN
HOSPITAL
REDEVELOPMENT


DESCRIPTION

PLAN - DEPARTMENTS
LEVEL 07

Project No	17075
Scale 1 : 500@A1	Date 08/03/2018
Drawn By RG	Checked By MK
Drawing No	Revision
AR-CS01-J-L07	


INFORMATION
ONLY

9/03/2018 3:54:44 PM

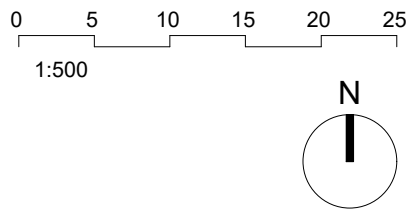

LEGEND

- PATIENT/STAFF LIFT
- PUBLIC LIFT
- FUTURE EXPANSION
- PATIENT/STAFF CIRCULATION
- PUBLIC CIRCULATION

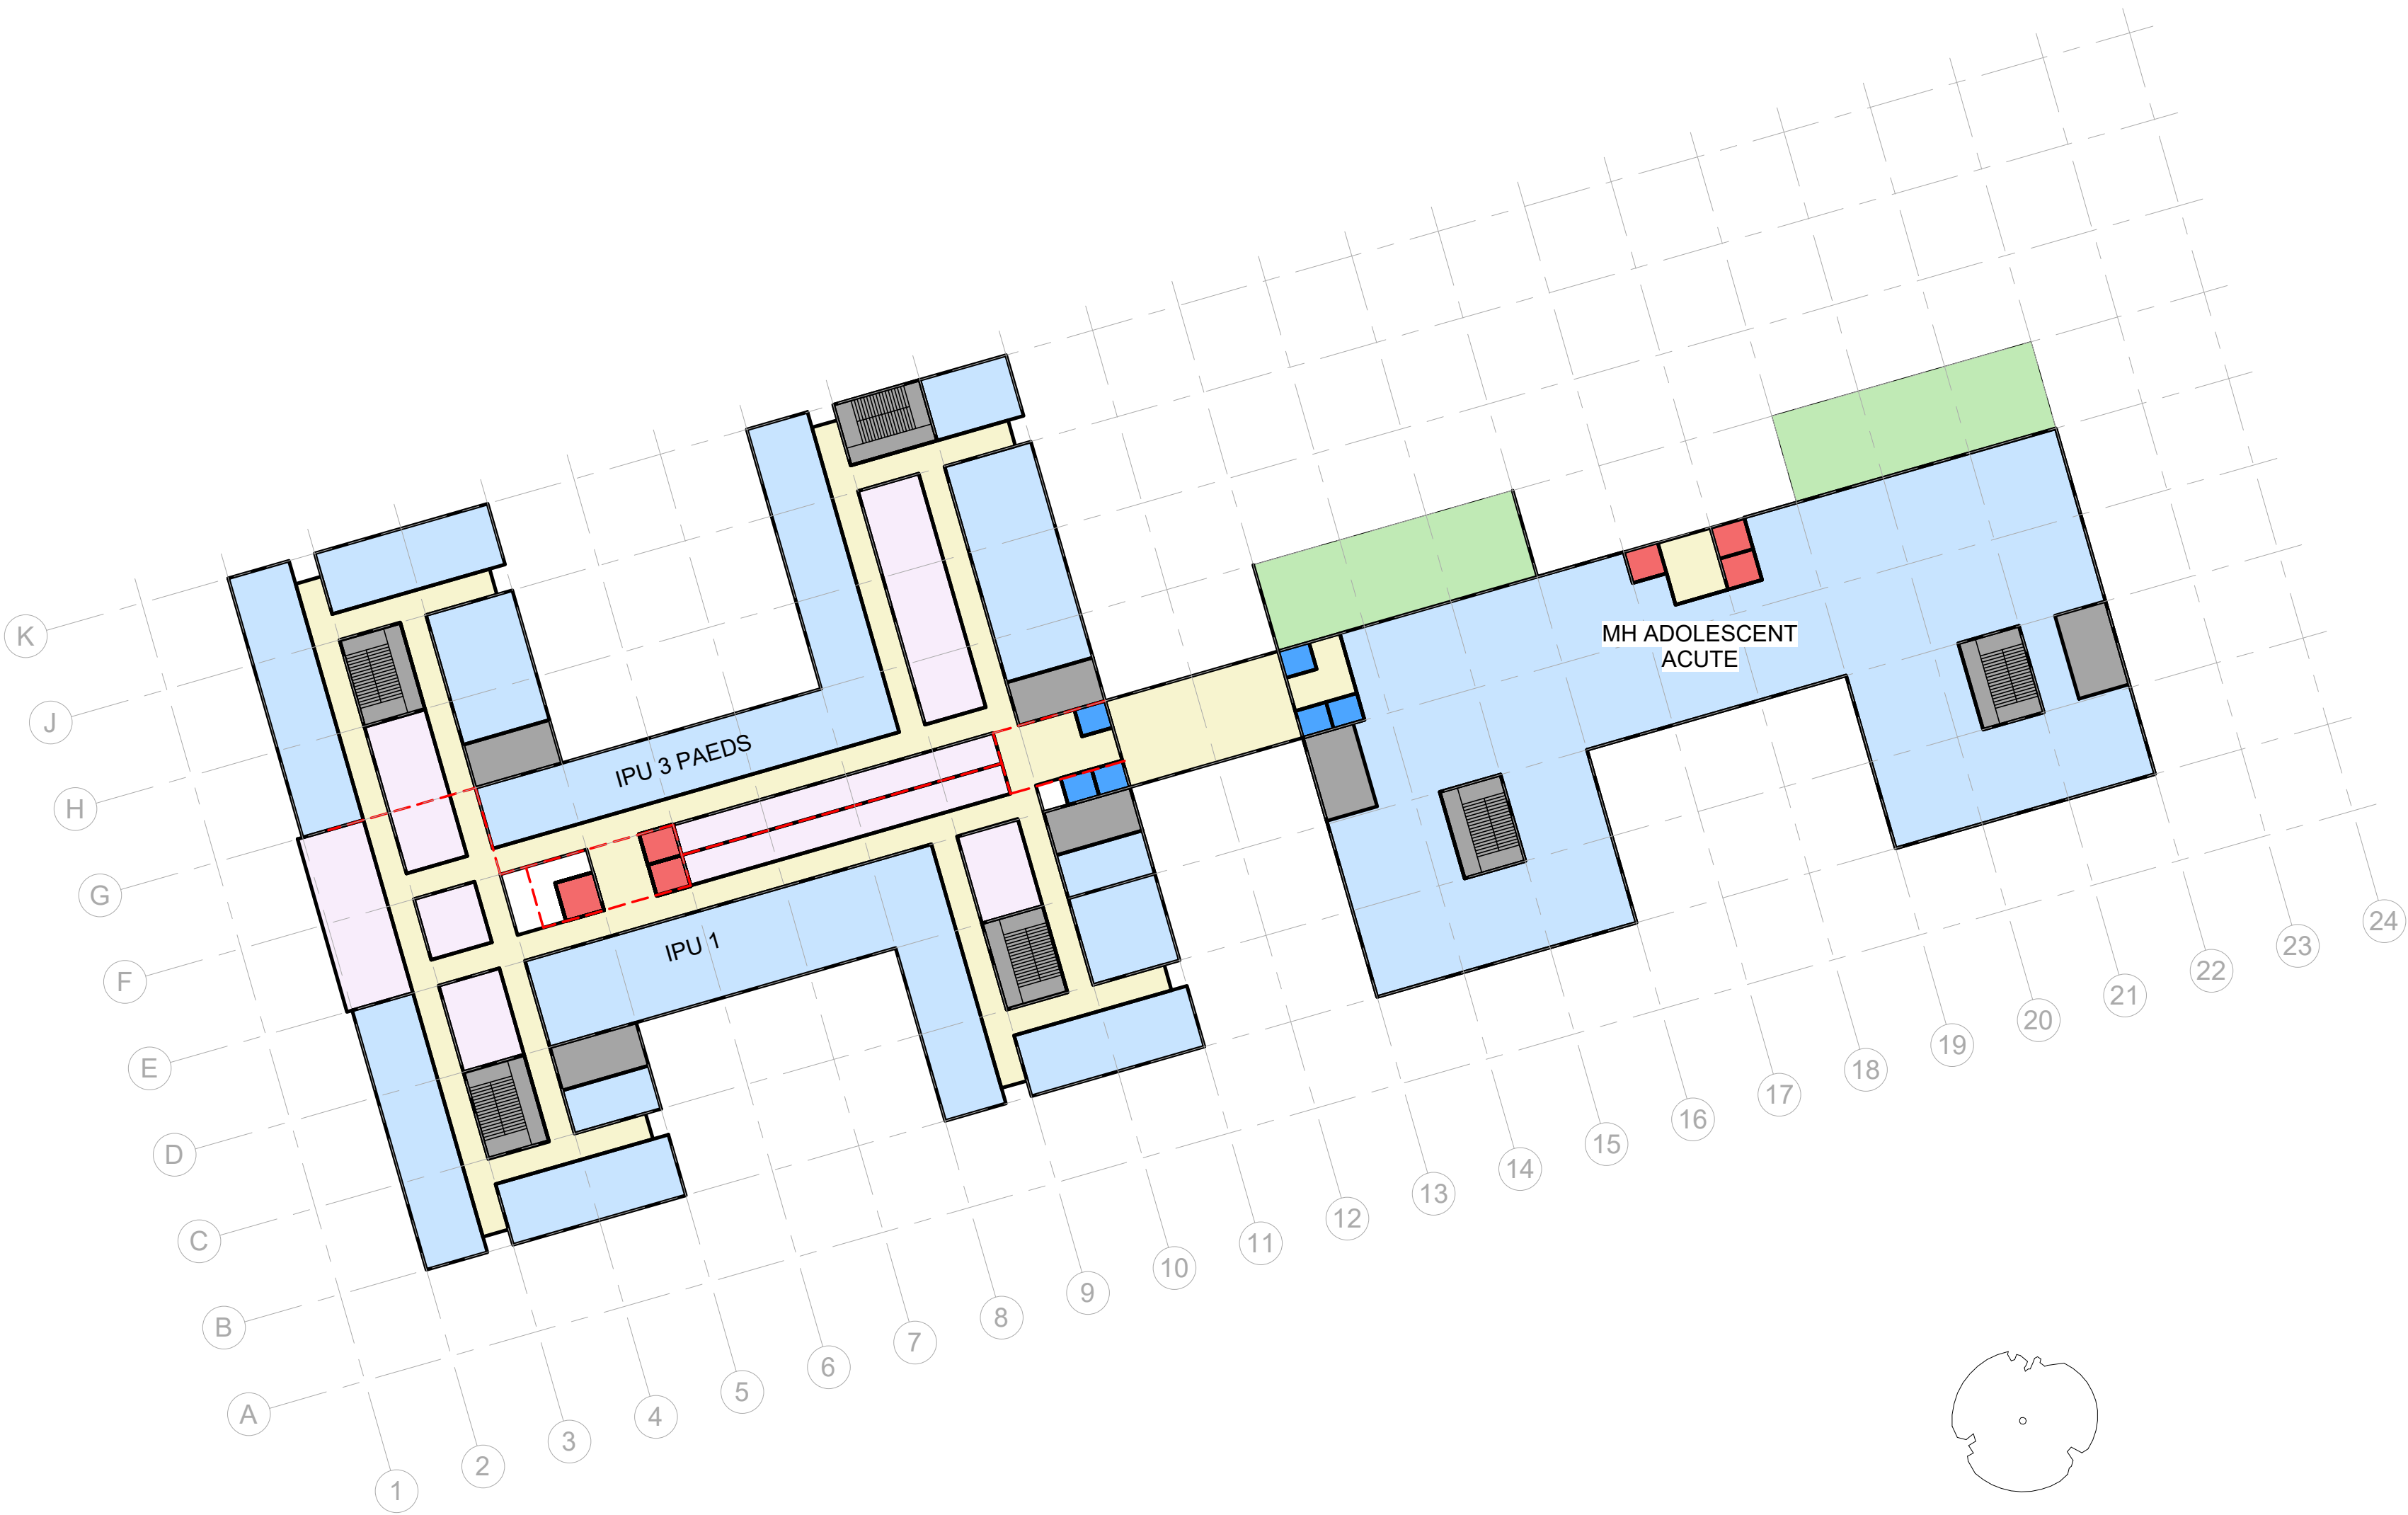

RE
V

blp
Billard Leece Partnership Pty Ltd
Architects & Urban Planners
Studio 201, 50 Holt Street
Surry Hills 2010
NSW Australia
T +61 2 8096 4066
E info@blp.com.au
www.blp.com.au

CLIENT
**HEALTH
INFRASTRUCTURE**

PROJECT
**CAMPBELLTOWN
HOSPITAL
REDEVELOPMENT**


DESCRIPTION
**PLAN - DEPARTMENTS
LEVEL 08**

Project No	17075
Scale	1: 500@A1
Date	08/03/2018
Drawn By	RG
Checked By	MG
Drawing No	Revision

AR-CS01-J-L08

**INFORMATION
ONLY**

 PATIENT/STAFF LIFT
 PUBLIC LIFT
 FUTURE EXPANSION
 PATIENT/STAFF CIRCULATION
 PUBLIC CIRCULATION

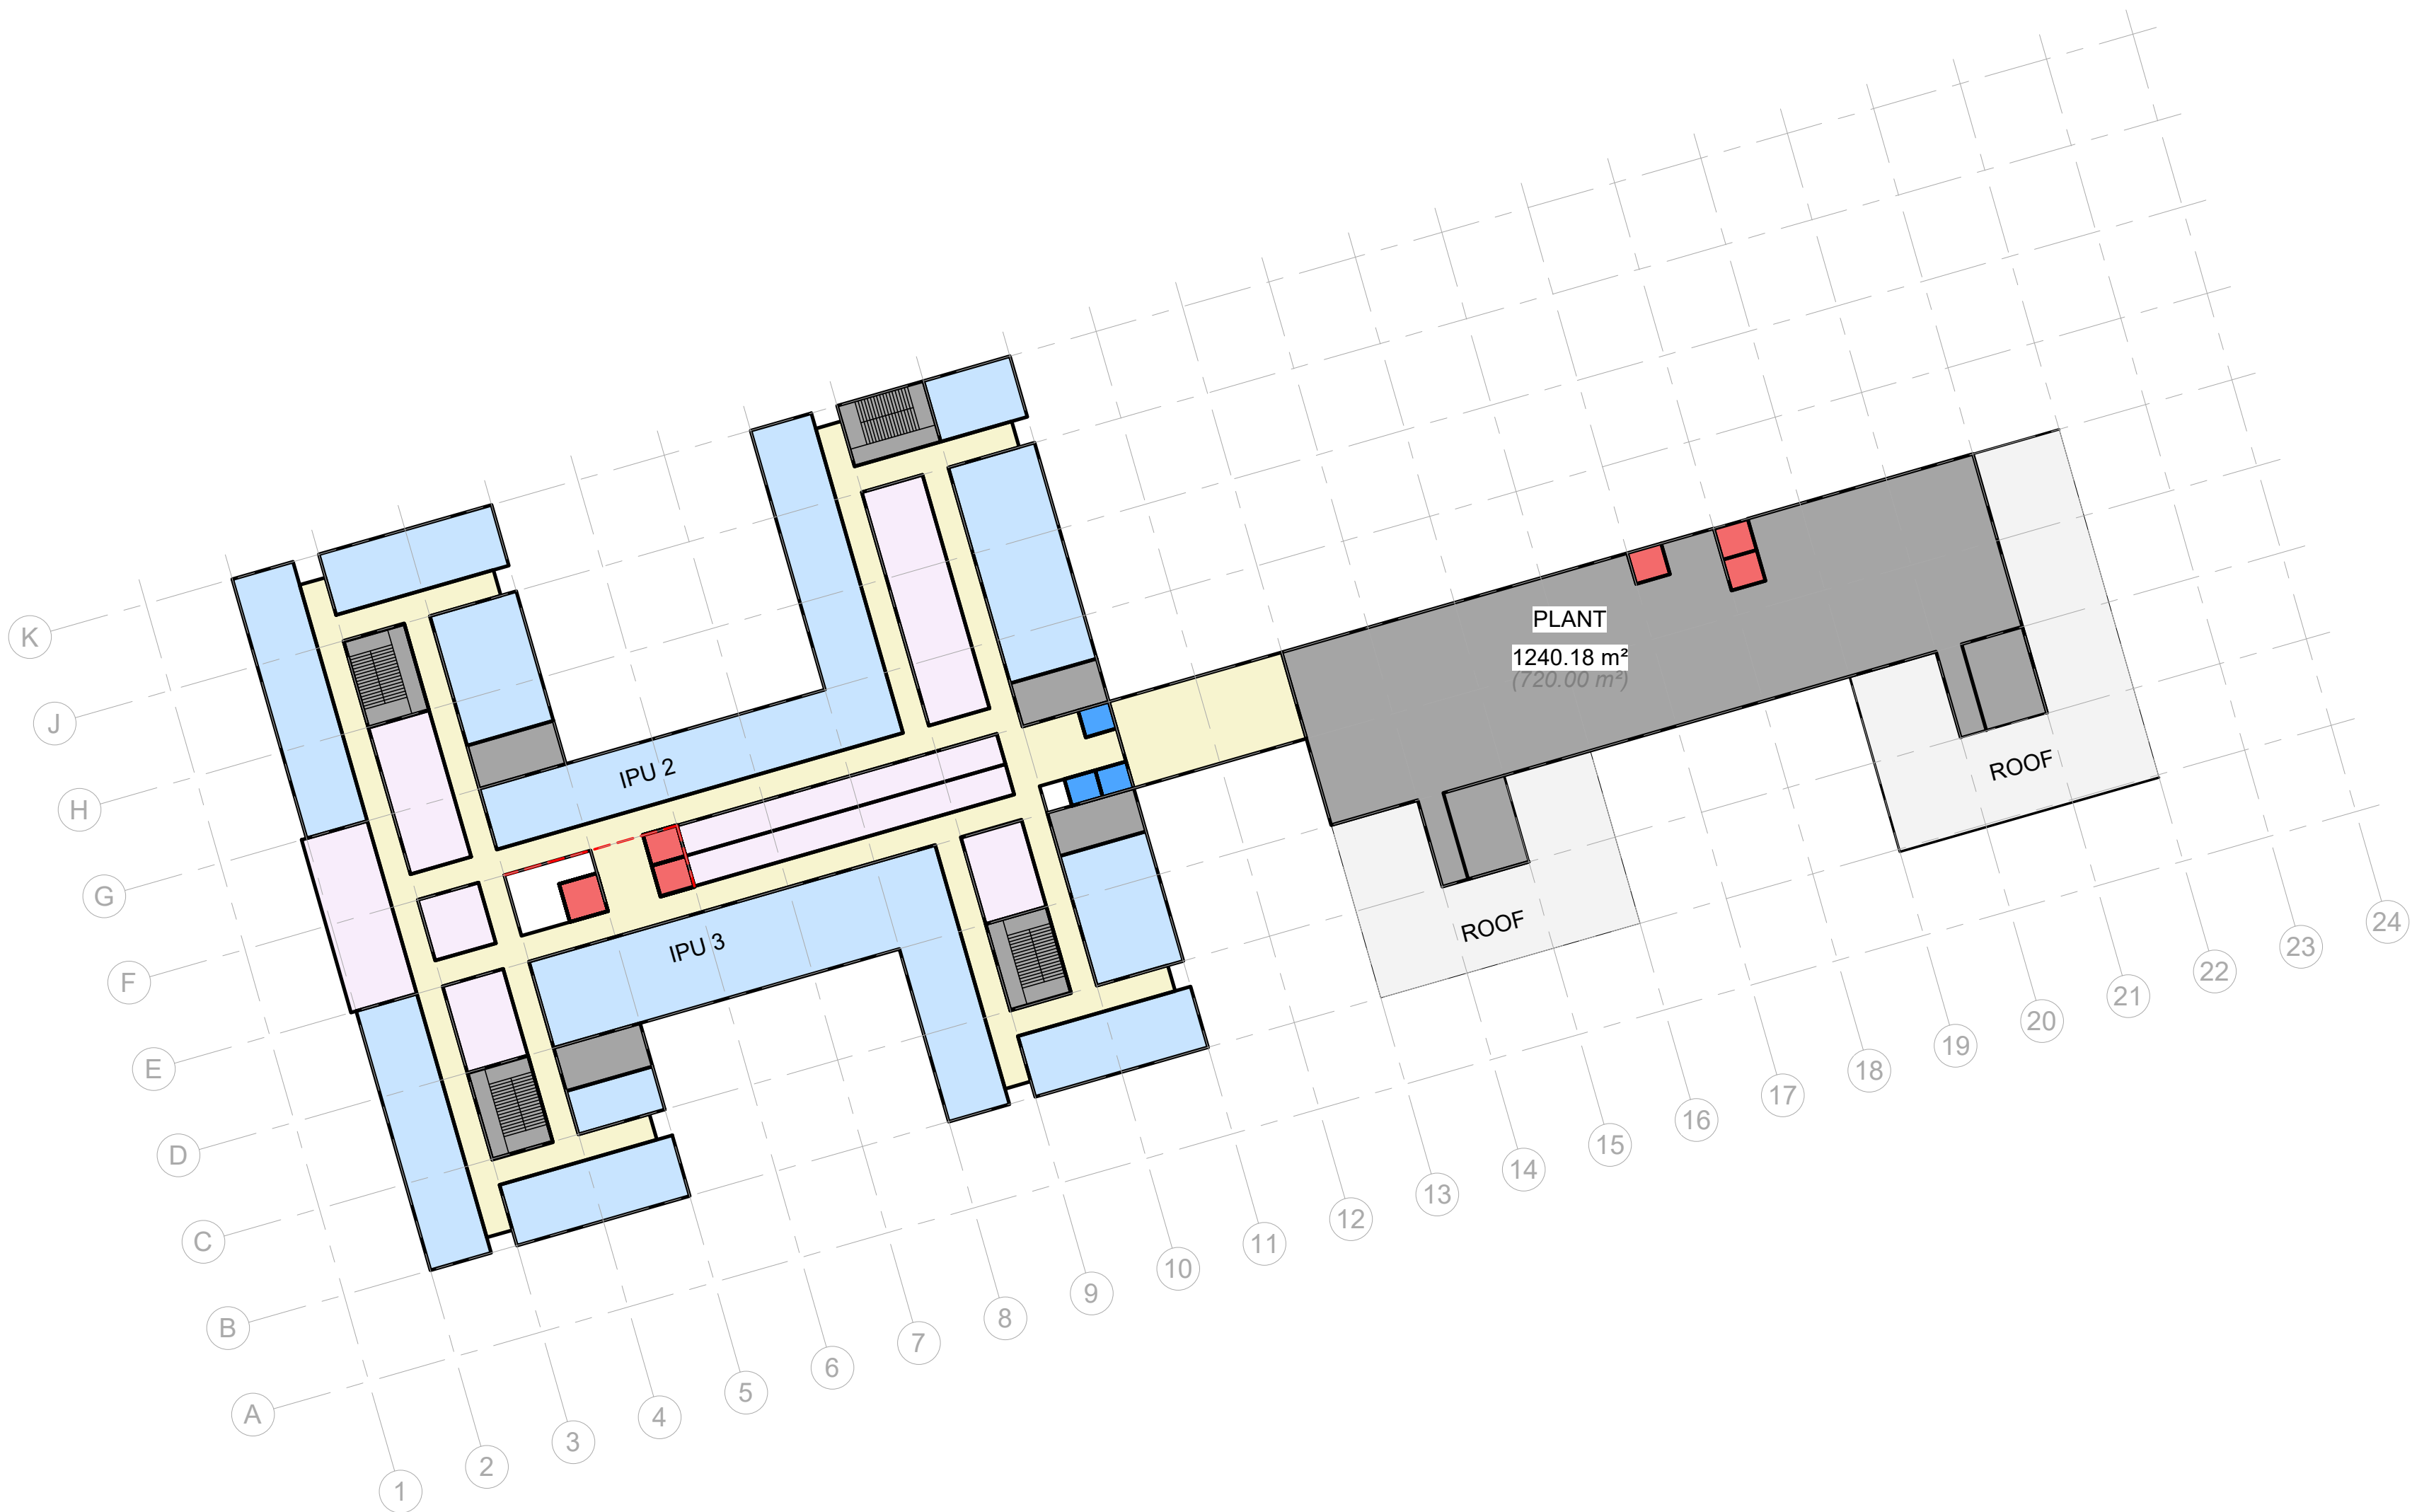

RE
V



Billard Leece Partnership Pty Ltd
Architects & Urban Planners
Studio 201, 50 Holt Street
Surry Hills 2010
NSW Australia
T +61 2 8096 4066

E info@blp.com.au
www.blp.com.au

CLIENT

HEALTH
INFRASTRUCTURE

HEALTH INFRASTRUCTURE

PROJECT


CAMPBELLTOWN
HOSPITAL
REDEVELOPMENT

PLAN - DEPARTMENTS
LEVEL 09

Project No	17075
Scale 1:500@A1	Date 08/03/2018
Drawn By RG	Checked By MK
Drawing No	Revision
AR-CS01-J-L09	


INFORMATION
ONLY

LEVEL 10

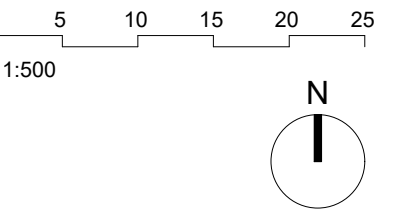

LEGEND

-
-  PATIENT/STAFF LIFT
 PUBLIC LIFT
 FUTURE EXPANSION
 PATIENT/STAFF CIRCULATION
 PUBLIC CIRCULATION

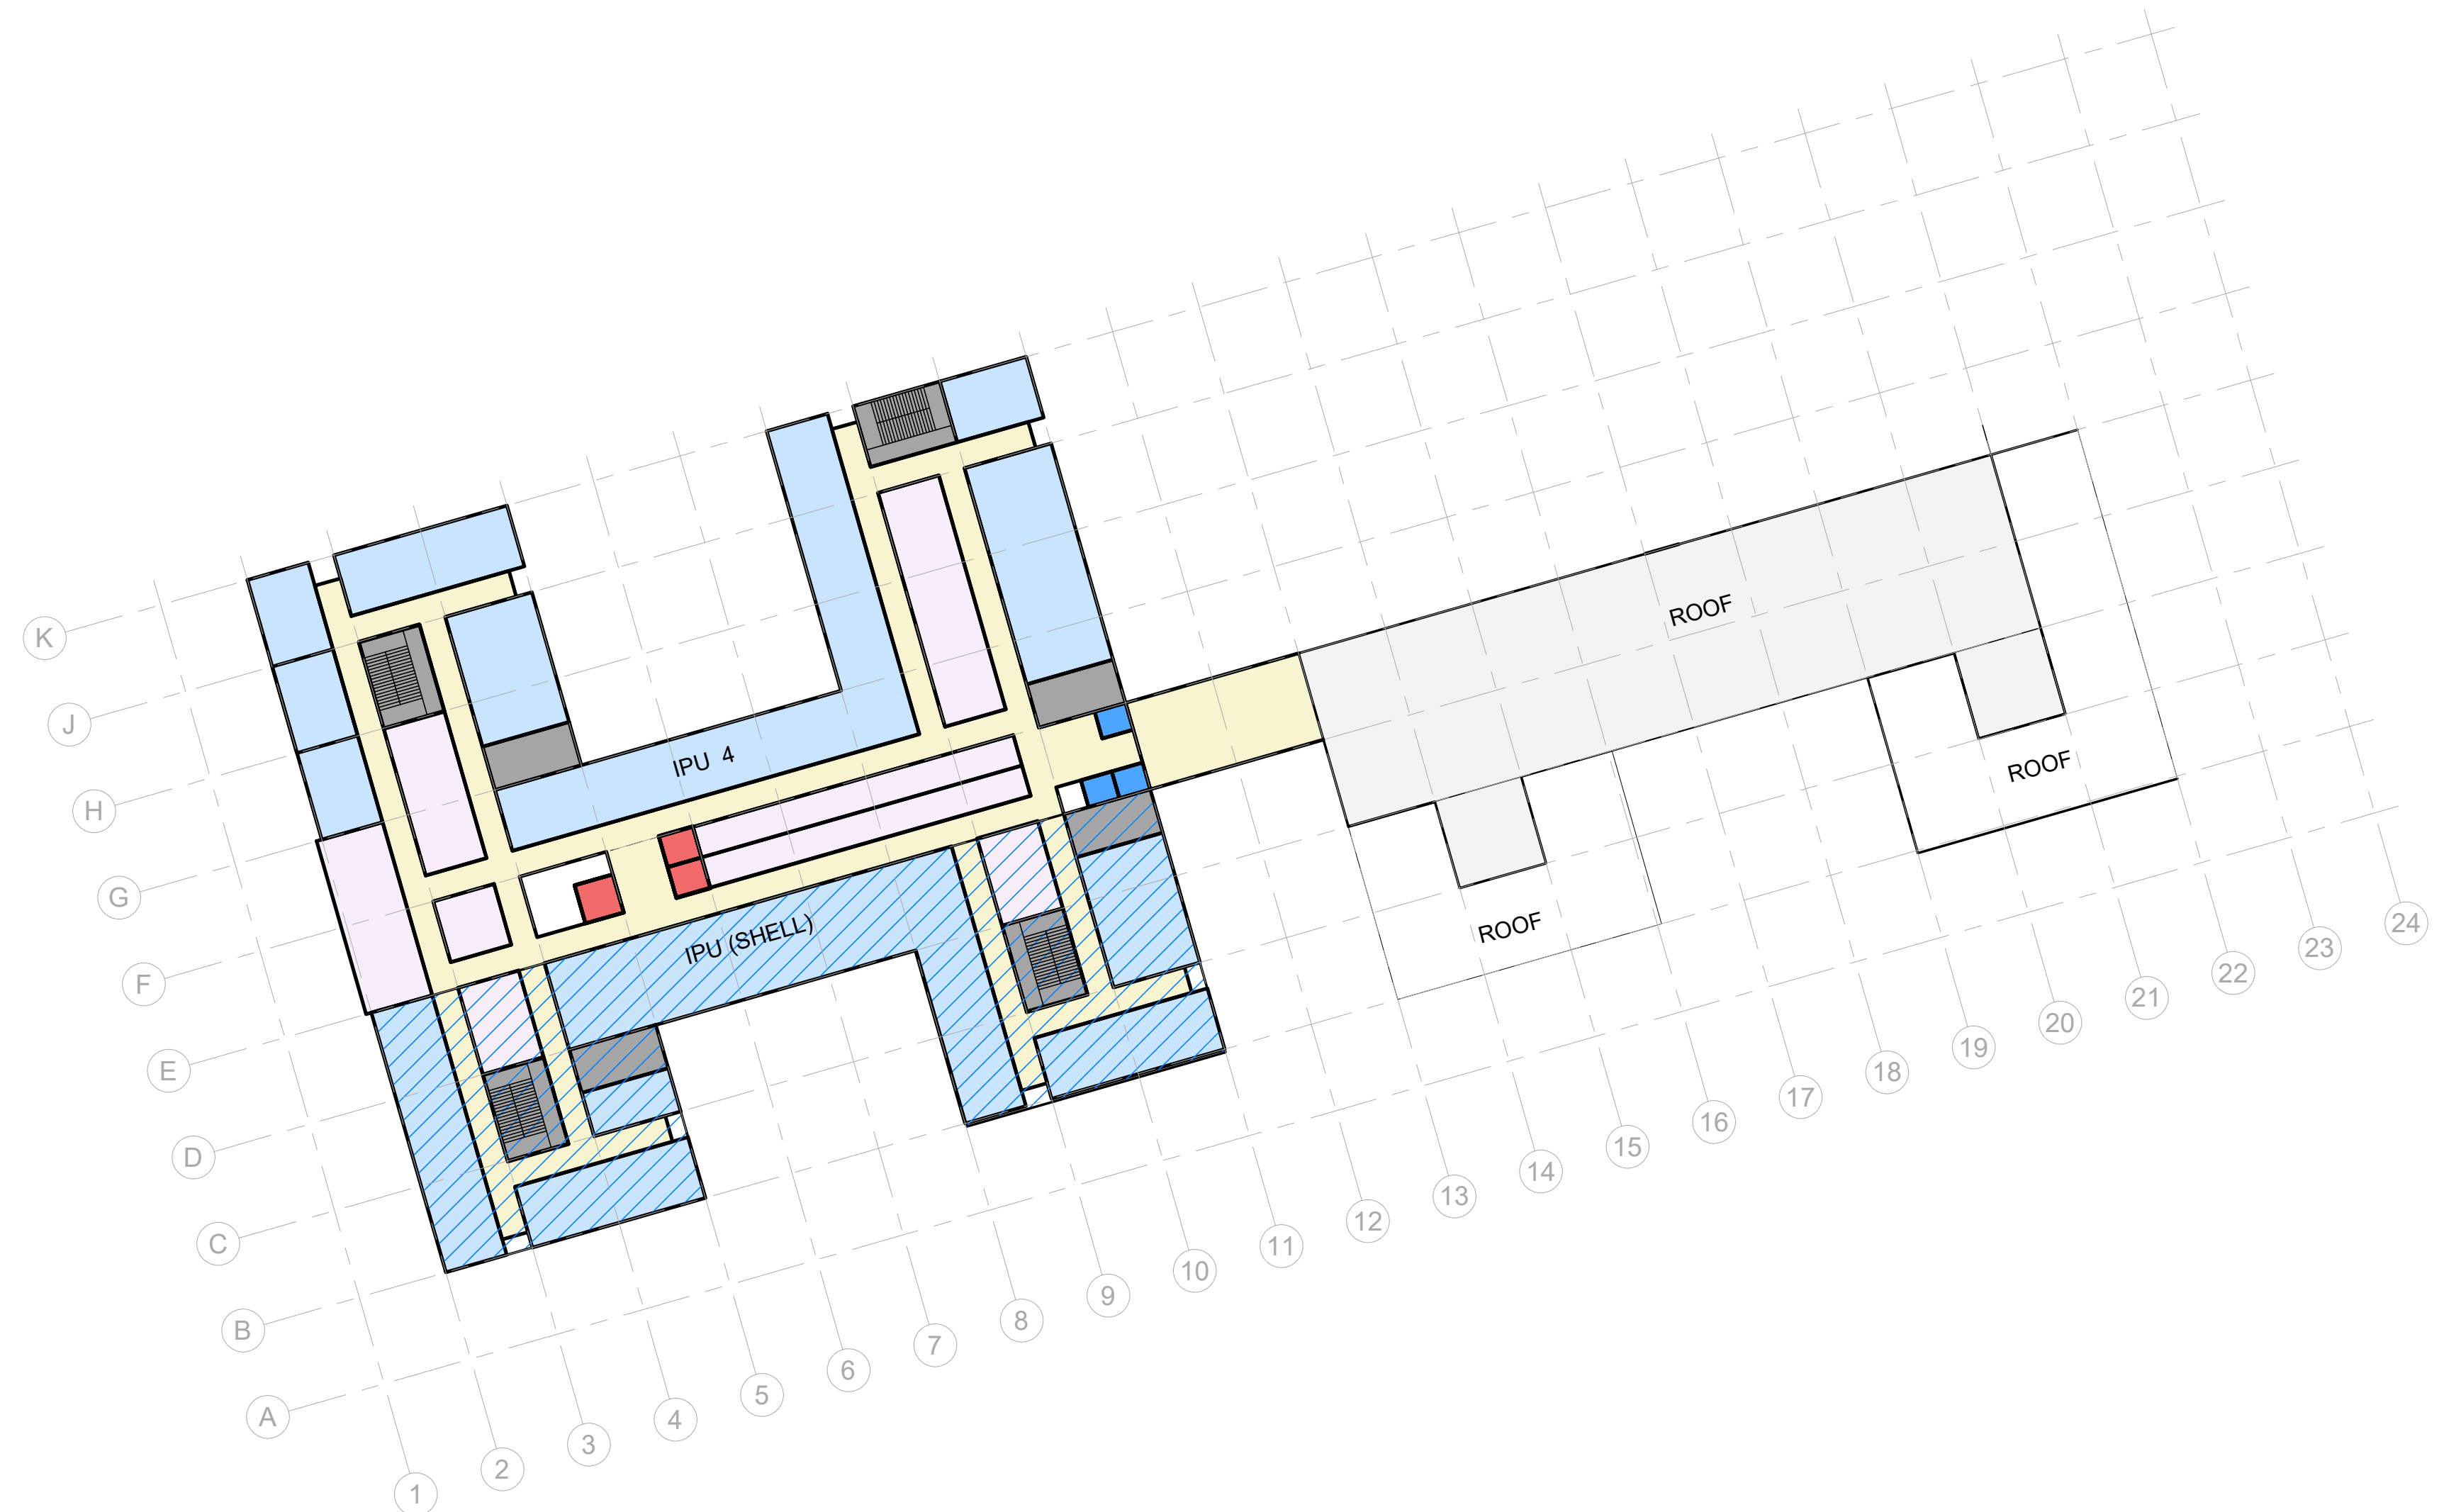

RE
V



Willard Leece Partnership Pty Ltd
Architects & Urban Planners
Studio 201, 50 Holt Street
Curry Hills 2010
NSW Australia
+61 2 8096 4066

info@blp.com.au
www.blp.com.au

HEALTH
INFRASTRUCTURE

CAMPBELLTOWN
HOSPITAL
REDEVELOPMENT

PLANS - DEPARTMENTS LEVEL 0

Project No	17075
Scale : 500@A1	Date 08/03/2018
Drawn By G	Checked By MK
Drawing No	Revision
R-CS01-J-L10	

R-CS01-J-L10


INFORMATION
ONLY

9/03/2018 3:54:46 PM

 PUBLIC LIFT

— — PATIENT/STAFF
CIRCULATION

 PUBLIC
CIRCULATION

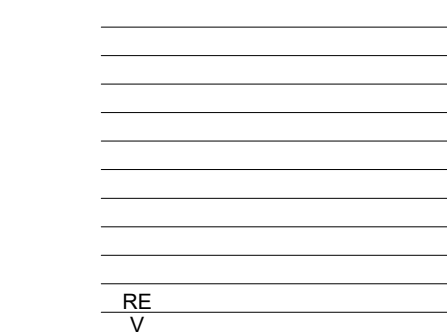

HEALTH
INFRASTRUCTURE

PROJECT
CAMPBELLTOWN
HOSPITAL
REDEVELOPMENT

DESCRIPTION


PLANS -
DEPARTMENTS LEVEL
11

Project No	17075
Scale 1 : 500@A1	Date 08/03/2018
Drawn By Author	Checked By Checker
Drawing No	Revision

AR-CS01-J-L11

AR-CS01-J-L11

INFORMATION
ONLY

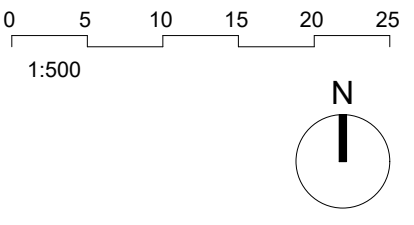

- LEGEND**
- PATIENT/STAFF LIFT
 - PUBLIC LIFT
 - FUTURE EXPANSION
 - PATIENT/STAFF CIRCULATION
 - PUBLIC CIRCULATION

RE
V

BLP
Billard Leece Partnership Pty Ltd
Architects & Urban Planners
Studio 201, 50 Holt Street
Surry Hills 2010
NSW Australia
T +61 2 8096 4066
E info@blp.com.au
www.blp.com.au

CLIENT
HEALTH INFRASTRUCTURE

PROJECT
CAMPBELLTOWN HOSPITAL REDEVELOPMENT

DESCRIPTION
PLANS - DEPARTMENTS ROOF PLAN

Project No	17075
Scale	1:500@A1
Date	08/03/2018
Drawn By	Author
Checked By	Checker
Drawing No	Revision

AR-CS01-J-L12

INFORMATION ONLY

9/3/2018 3:54:48 PM