




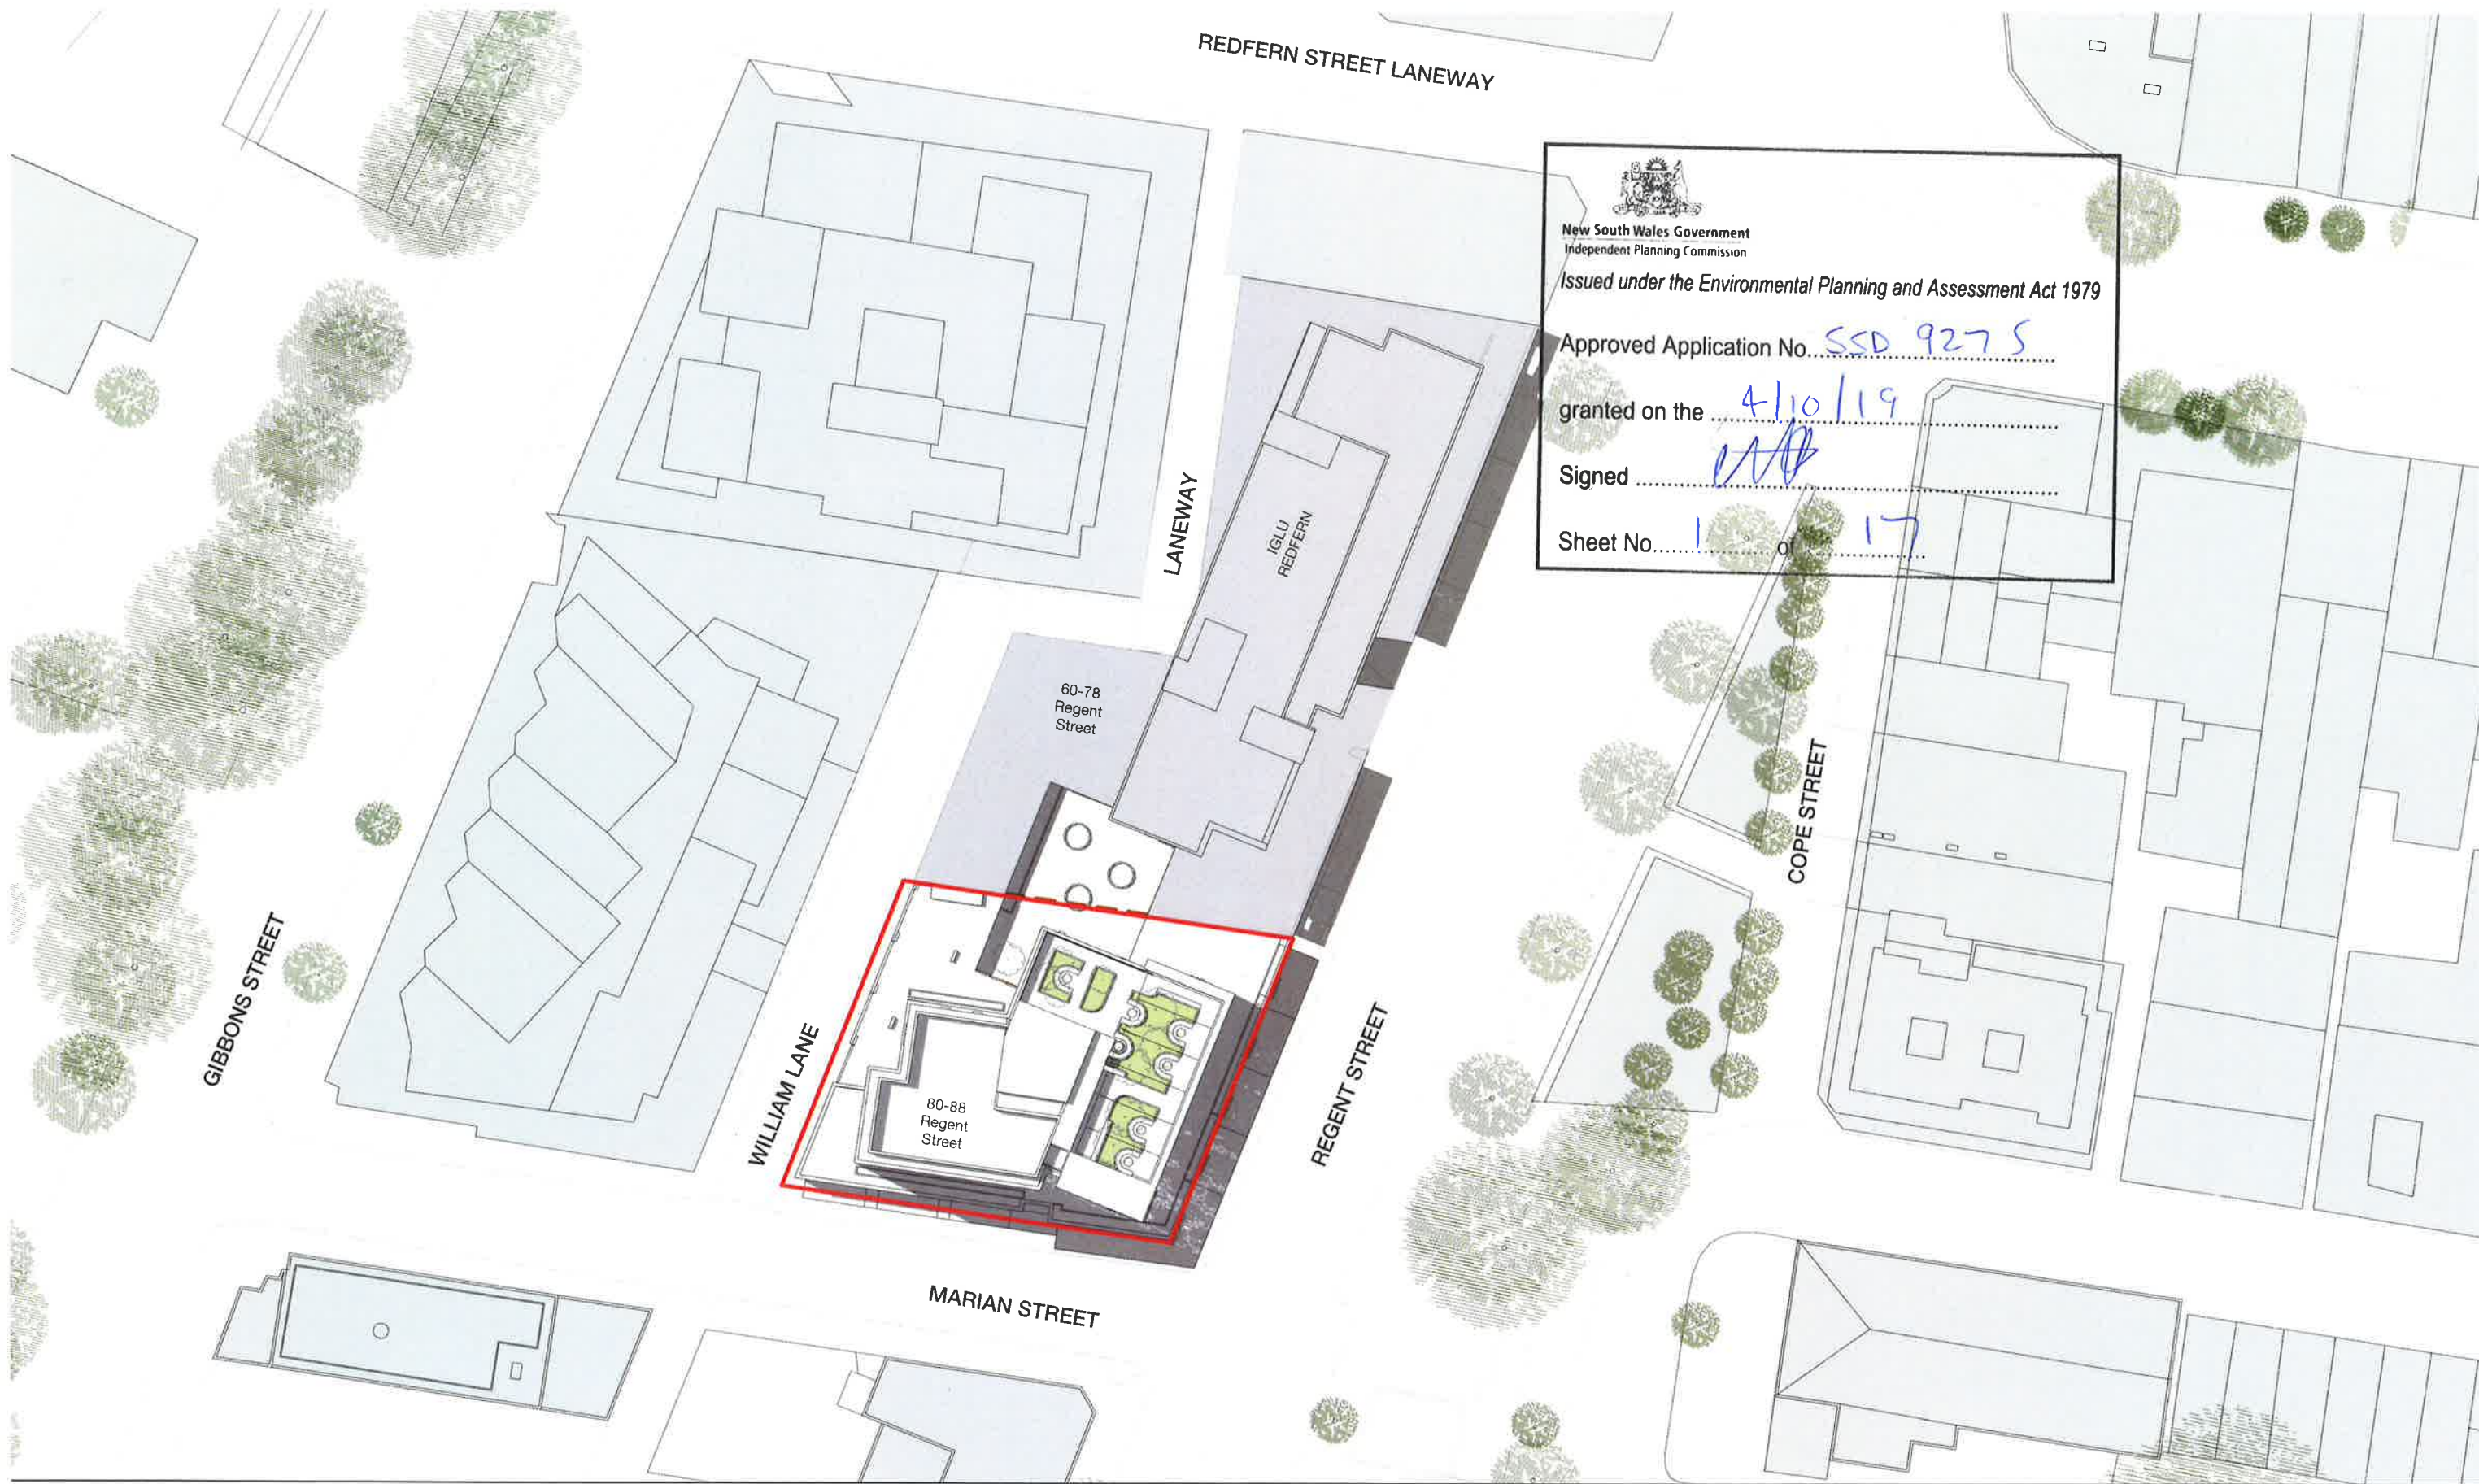

New South Wales Government
Independent Planning Commission

Issued under the Environmental Planning and Assessment Act 1979

Approved Application No. SSD 9275

granted on the 4/10/19

Signed [Signature]

Sheet No. 1 of 17

Iglu Regent St

Site Plan

Check all dimensions and site conditions prior to commencement of any work, the purchase or ordering of any materials, fittings, plant, services or equipment and the preparation of shop drawings and or the fabrication of any components.

Do not scale drawings - refer to figured dimensions only. Any discrepancies shall immediately be referred to the architect for clarification.

All drawings may not be reproduced or distributed without prior permission from the architect.



Scale	1 : 500	@ A3
Drawn	JC	Checked MH
Project no.	s12174	Status DESIGN DEVELOPMENT
Plot Date	22/03/2019 2:15:00 PM	

Drawing no. **DA-A01.001** Revision **C**

Melbourne 1 Nicholson Street
Melbourne VIC 3000 Australia
T 03 8664 6200 F 03 8664 6300
email mel@batesmart.com.au
http://www.batesmart.com.au

Sydney 43 Brisbane Street
Surry Hills NSW 2010 Australia
T 02 8354 5100 F 02 8354 5199
email syd@batesmart.com.au
http://www.batesmart.com.au


Bates Smart Pty Ltd ABN 70 004 999 400



C	29.03.2019	DA Addendum
B	20.12.2018	DA Addendum
A	20.08.2018	Development Application

Revision Date Description

Initial Checked

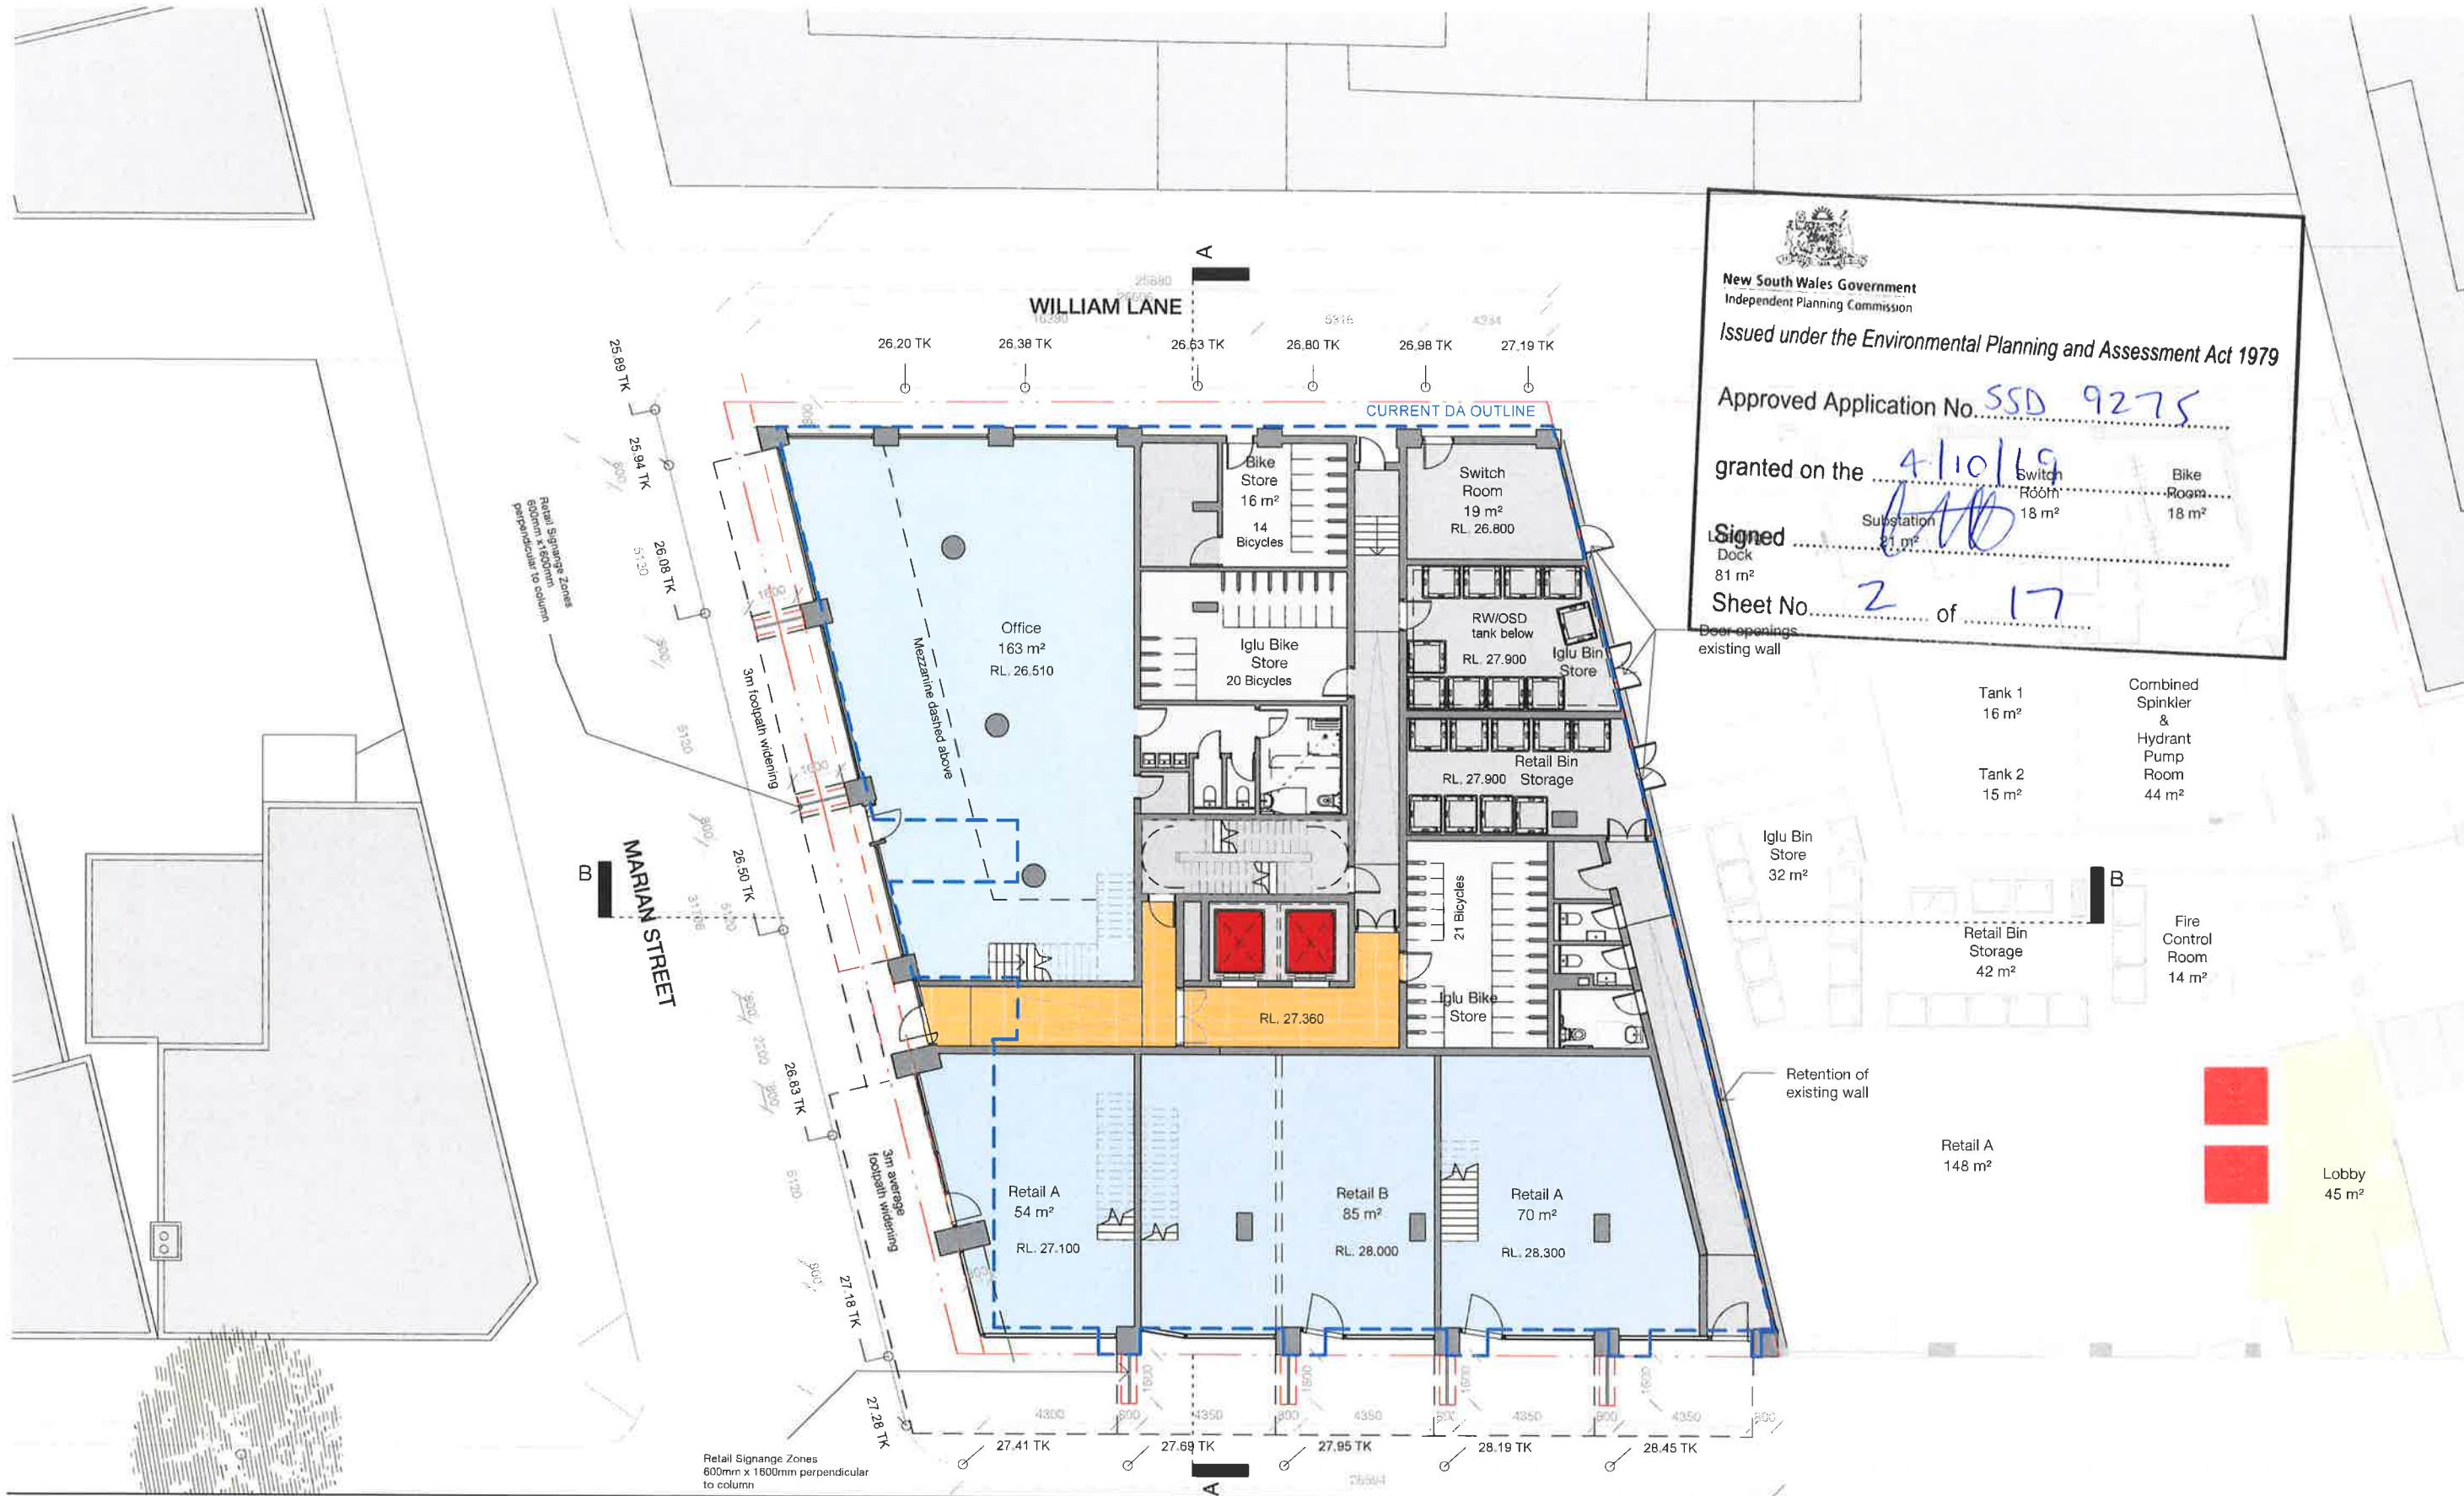

New South Wales Government
Independent Planning Commission
Issued under the Environmental Planning and Assessment Act 1979
Approved Application No. SSD 9275
granted on the 4/10/19
Signed [Signature]
Sheet No. 2 of 17

Iglu Regent St

Ground Floor Plan

Check all dimensions and site conditions prior to commencement of any work, the purchase or ordering of any materials, fittings, plant, services or equipment and the preparation of shop drawings and or the fabrication of any components.

Do not scale drawings - refer to figured dimensions only. Any discrepancies shall immediately be referred to the architect for clarification.

All drawings may not be reproduced or distributed without prior permission from the architect.



Scale	1 : 200	@ A3
Drawn	JC	Checked MH
Project no.	s12174	Status DESIGN DEVELOPMENT
Plot Date	20/05/2019 4:37:31 PM	

Melbourne 1 Nicholson Street
Melbourne VIC 3000 Australia
T 03 8664 6200 F 03 8664 6300
email mel@batesmart.com.au
http://www.batesmart.com.au

Sydney 43 Brisbane Street
Surry Hills NSW 2010 Australia
T 02 8354 5100 F 02 8354 5199
email syd@batesmart.com.au
http://www.batesmart.com.au

Bates Smart Pty Ltd ABN 70 004 999 400

BATESSMART™

D	20.05.2019	DA Addendum		
C	29.03.2019	DA Addendum		
B	20.12.2018	DA Addendum		
A	20.08.2018	Development Application		
Revision	Date	Description	Initial	Checked

WILLIAM LANE

25883

CURRENT DA OUTLINE

New South Wales Government
Independent Planning Commission

Issued under the Environmental Planning and Assessment Act 1979

Approved Application No. SSD 9275

granted on the 4/10/19

Signed [Signature]

Sheet No. 3 of 17

Stair press
fan room

Combined
Water
Pumps &
Rainwater
Retention
Plant

Fire control
room

Cleaners store

MARIAN STREET

B

B

Retail A
47 m²
RL. 31.400

Retail B
56 m²
RL. 31.400

Retail A
71 m²
RL. 31.400

Office
Mezzanine
92 m²

RL. 30.760

Gym
93 m²

Office Mech
Plant

Comms
Room
15 m²

Laundry
28 m²
5 Washing machines
6 Dryers

Iglu Bike
Store
41 m²
RL. 31.400

29 Bicycles

Void

Void

Void

Void

SSL 32.200

Iglu Regent St

Level 00 Mezzanine

Check all dimensions and site conditions prior to commencement of any work, the purchase or ordering of any materials, fittings, plant, services or equipment and the preparation of shop drawings and or the fabrication of any components.

Do not scale drawings - refer to figured dimensions only. Any discrepancies shall immediately be referred to the architect for clarification.

All drawings may not be reproduced or distributed without prior permission from the architect.



Scale

1 : 200

@ A3

Drawn

JC

Checked

MH

Project no.

s12174

Status

DESIGN DEVELOPMENT

Plot Date

20/05/2019 6:07:58 PM

Drawing no.

DA-A03.102

Revision

D

Melbourne 1 Nicholson Street
Melbourne VIC 3000 Australia
T 03 8664 6200 F 03 8664 6300
email mel@batesmart.com.au
http://www.batesmart.com.au

Sydney 43 Brisbane Street
Surry Hills NSW 2010 Australia
T 02 8354 5100 F 02 8354 5199
email syd@batesmart.com.au
http://www.batesmart.com.au

Bates Smart Pty Ltd ABN 70 004 999 400

BATESSMART™

D	20.05.2019	DA Addendum
C	29.03.2019	DA Addendum
B	20.12.2018	DA Addendum
A	20.08.2018	Development Application

Revision	Date	Description	Initial	Checked
----------	------	-------------	---------	---------

WILLIAM LANE

26216

A

New South Wales Government
Independent Planning Commission

Issued under the Environmental Planning and Assessment Act 1979

Approved Application No. SSQ 9275

granted on the 4/10/19

Signed [Signature]

Sheet No. 4 of 17

CURRENT DA OUTLINE

Corridor
60 m²

Study
33 m²

Courtyard
R11
88 m²

Gym

Corridor

Acc WC

Laundry

RL 34.800

RL 34.800

Demolition of
existing wall

Retention of
existing wall

Community
Space
291 m²

RL 34.500

MARIAN STREET

B

Iglu Regent St

Level 01

Check all dimensions and site conditions prior to commencement of any work, the purchase or ordering of any materials, fittings, plant, services or equipment and the preparation of shop drawings and or the fabrication of any components.

Do not scale drawings - refer to figured dimensions only. Any discrepancies shall immediately be referred to the architect for clarification.

All drawings may not be reproduced or distributed without prior permission from the architect.



Scale

1 : 200

@ A3

Drawn

JC

Checked

MH

Project no.

s12174

Status

DESIGN DEVELOPMENT

Plot Date

22/03/2019 1:20:48 PM

Drawing no.

DA-A03.103

Revision

C

Melbourne 1 Nicholson Street
Melbourne VIC 3000 Australia
T 03 8664 6200 F 03 8664 6300
email mel@batesmart.com.au
http://www.batesmart.com.au

Sydney 43 Brisbane Street
Surry Hills NSW 2010 Australia
T 02 8354 5100 F 02 8354 5199
email syd@batesmart.com.au
http://www.batesmart.com.au

Bates Smart Pty Ltd ABN 70 004 999 400

BATESSMART

C	29.03.2019	DA Addendum
B	20.12.2018	DA Addendum
A	20.08.2018	Development Application

Revision	Date	Description	Initial	Checked
----------	------	-------------	---------	---------



New South Wales Government
Independent Planning Commission



Issued under the *Environmental Planning and Assessment Act 1979*

Approved Application No. SSD 9275

granted on the 4/10/19

Signed [Signature]

Sheet No. 5 of 17

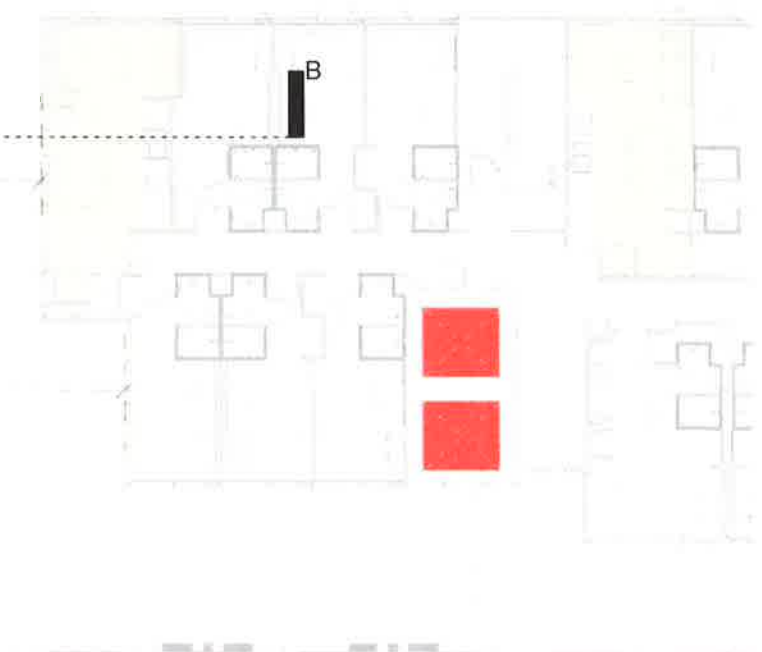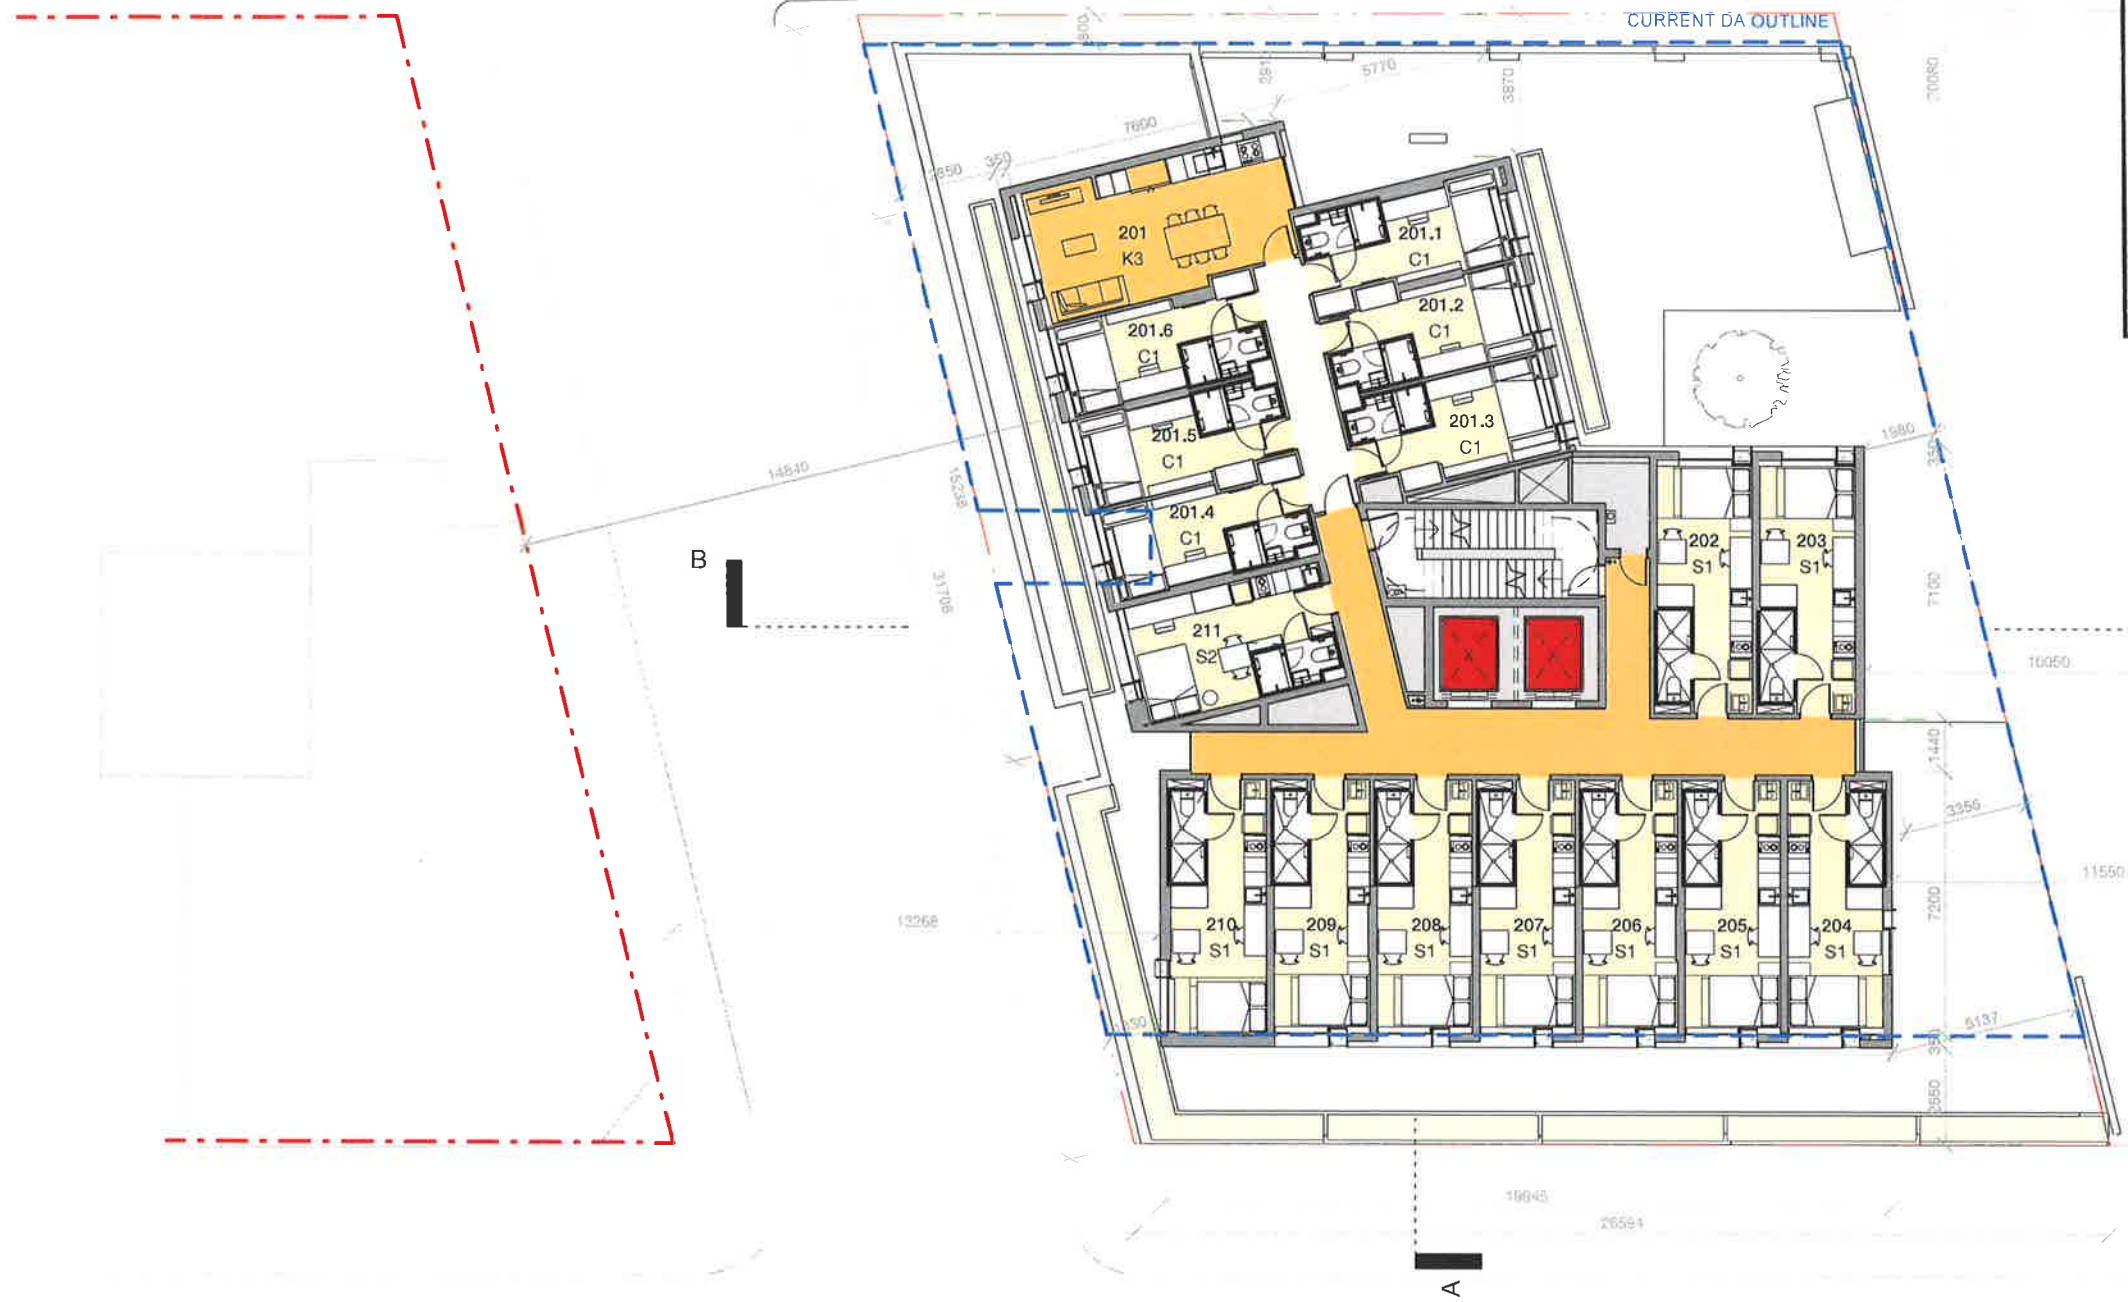

Iglu Regent St

Level 02

Check all dimensions and site conditions prior to commencement of any work, the purchase or ordering of any materials, fittings, plant, services or equipment and the preparation of shop drawings and or the fabrication of any components.

Do not scale drawings - refer to figured dimensions only. Any discrepancies shall immediately be referred to the architect for clarification.

All drawings may not be reproduced or distributed without prior permission from the architect.



Scale	1 : 200	@ A3
Drawn	JC	Checked MH
Project no.	s12174	Status DESIGN DEVELOPMENT
Plot Date	22/03/2019 5:34:04 PM	

Drawing no. **DA-A03.104**

Revision **C**

Melbourne 1 Nicholson Street
Melbourne VIC 3000 Australia
T 03 8664 6200 F 03 8664 6300
email mel@batesmart.com.au
http://www.batesmart.com.au

Sydney 43 Brisbane Street
Surry Hills NSW 2010 Australia
T 02 8354 5100 F 02 8354 5199
email syd@batesmart.com.au
http://www.batesmart.com.au

Bates Smart Pty Ltd ABN 70 004 999 400

BATESSMART

C	29.03.2019	DA Addendum
B	20.12.2018	DA Addendum
A	20.08.2018	Development Application

Revision	Date	Description	Initial	Checked
----------	------	-------------	---------	---------



New South Wales Government
Independent Planning Commission


Issued under the Environmental Planning and Assessment Act 1979

Approved Application No. SSA 9275

granted on the 4/10/19

Signed [Signature]

Sheet No. 6 of 17

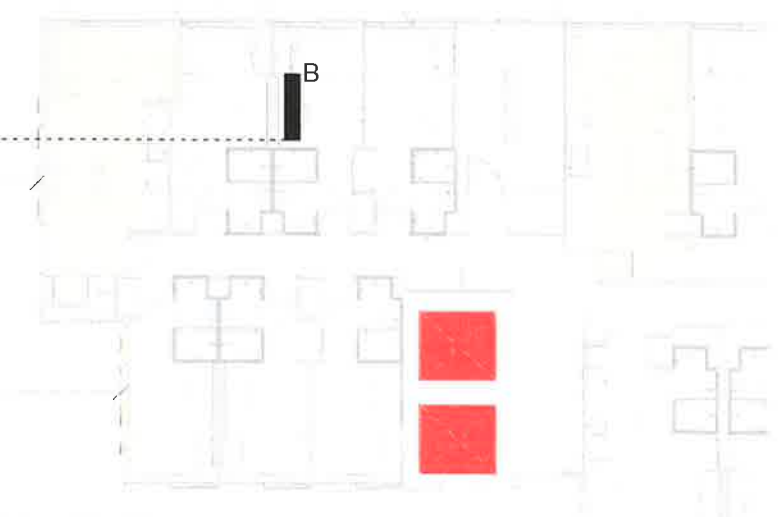

Iglu 80-88 Regent Street Glazing Line
Iglu 80-88 Regent Street Facade Expression Line

Iglu Regent St

Floorplate Level 03, 07, 12, 13

Check all dimensions and site conditions prior to commencement of any work, the purchase or ordering of any materials, fittings, plant, services or equipment and the preparation of shop drawings and or the fabrication of any components.

Do not scale drawings - refer to figured dimensions only. Any discrepancies shall immediately be referred to the architect for clarification.

All drawings may not be reproduced or distributed without prior permission from the architect.



Scale	1 : 200	@ A3
Drawn	JC	Checked MH
Project no.	s12174	Status DESIGN DEVELOPMENT
Plot Date	22/05/2019 4:19:21 PM	
Drawing no.	DA-A03.105	Revision D

Melbourne 1 Nicholson Street
Melbourne VIC 3000 Australia
T 03 8664 6200 F 03 8664 6300
email mel@batesmart.com.au
http://www.batesmart.com.au

Sydney 43 Brisbane Street
Surry Hills NSW 2010 Australia
T 02 8354 5100 F 02 8354 5199
email syd@batesmart.com.au
http://www.batesmart.com.au

Bates Smart Pty Ltd ABN 70 004 999 400



Revision	Date	Description	Initial	Checked
D	20.05.2019	DA Addendum		
C	29.03.2019	DA Addendum		
B	20.12.2018	DA Addendum		
A	20.08.2018	Development Application		




New South Wales Government
Independent Planning Commission
Issued under the Environmental Planning and Assessment Act 1979
Approved Application No. SSD 9275
granted on the 4/10/19
Signed [Signature]
Sheet No. 7 of 17

Igloo Regent St

Floorplate Level 04, 08, 14

Check all dimensions and site conditions prior to commencement of any work, the purchase or ordering of any materials, fittings, plant, services or equipment and the preparation of shop drawings and or the fabrication of any components.

Do not scale drawings - refer to figured dimensions only. Any discrepancies shall immediately be referred to the architect for clarification.

All drawings may not be reproduced or distributed without prior permission from the architect.



Scale	1 : 200	@ A3
Drawn	JC	Checked MH
Project no.	s12174	Status DESIGN DEVELOPMENT
Plot Date	22/03/2019 1:21:45 PM	
Drawing no.	DA-A03.106	Revision C

Melbourne 1 Nicholson Street
Melbourne VIC 3000 Australia
T 03 8664 6200 F 03 8664 6300
email mel@batesmart.com.au
http://www.batesmart.com.au

Sydney 43 Brisbane Street
Surry Hills NSW 2010 Australia
T 02 8354 5100 F 02 8354 5199
email syd@batesmart.com.au
http://www.batesmart.com.au

Bates Smart Pty Ltd ABN 70 004 999 400

BATESSMART™

Revision	Date	Description	Initial	Checked
C	29.03.2019	DA Addendum		
B	20.12.2018	DA Addendum		
A	20.08.2018	Development Application		



New South Wales Government
Independent Planning Commission

Issued under the Environmental Planning and Assessment Act 1979

Approved Application No. SSD 9275

granted on the 4/10/19

Signed [Signature]

Sheet No. 8 of 17

Iglu Regent St

Floorplate Level 05, 09, 10, 15, 16, 17

Check all dimensions and site conditions prior to commencement of any work, the purchase or ordering of any materials, fittings, plant, services or equipment and the preparation of shop drawings and or the fabrication of any components.

Do not scale drawings - refer to figured dimensions only. Any discrepancies shall immediately be referred to the architect for clarification.

All drawings may not be reproduced or distributed without prior permission from the architect.



Scale	1 : 200	@ A3
Drawn	JC	Checked MH
Project no.	s12174	Status DESIGN DEVELOPMENT
Plot Date	22/03/2019 2:11:42 PM	

Drawing no.

DA-A03.107

Revision

C

Melbourne 1 Nicholson Street
Melbourne VIC 3000 Australia
T 03 8664 6200 F 03 8664 6300
email mel@batesmart.com.au
http://www.batesmart.com.au

Sydney 43 Brisbane Street
Surry Hills NSW 2010 Australia
T 02 8354 5100 F 02 8354 5199
email syd@batesmart.com.au
http://www.batesmart.com.au

Bates Smart Pty Ltd ABN 70 004 999 400

BATESSMART

C	29.03.2019	DA Addendum
B	20.12.2018	DA Addendum
A	20.08.2018	Development Application

Revision	Date	Description	Initial	Checked
----------	------	-------------	---------	---------




New South Wales Government
 Independent Planning Commission
Issued under the Environmental Planning and Assessment Act 1979

Approved Application No. 550 9275
 granted on the 2/10/19
 Signed [Signature]
 Sheet No. 9 of 17

Iglu Regent St

Floorplate Level 06, 11

Check all dimensions and site conditions prior to commencement of any work, the purchase or ordering of any materials, fittings, plant, services or equipment and the preparation of shop drawings and or the fabrication of any components.

Do not scale drawings - refer to figured dimensions only. Any discrepancies shall immediately be referred to the architect for clarification.

All drawings may not be reproduced or distributed without prior permission from the architect.



Scale	1 : 200	@ A3
Drawn	JC	Checked MH
Project no.	s12174	Status DESIGN DEVELOPMENT
Plot Date	22/03/2019 1:22:03 PM	

DA-A03.108

Revision
C

Melbourne 1 Nicholson Street
 Melbourne VIC 3000 Australia
 T 03 8664 6200 F 03 8664 6300
 email mel@batesmart.com.au
 http://www.batesmart.com.au


Sydney 43 Brisbane Street
 Surry Hills NSW 2010 Australia
 T 02 8354 5100 F 02 8354 5199
 email syd@batesmart.com.au
 http://www.batesmart.com.au

Bates Smart Pty Ltd ABN 70 004 999 400

BATESSMART™

C	29.03.2019	DA Addendum
B	20.12.2018	DA Addendum
A	20.08.2018	Development Application

Revision	Date	Description	Initial	Checked
----------	------	-------------	---------	---------

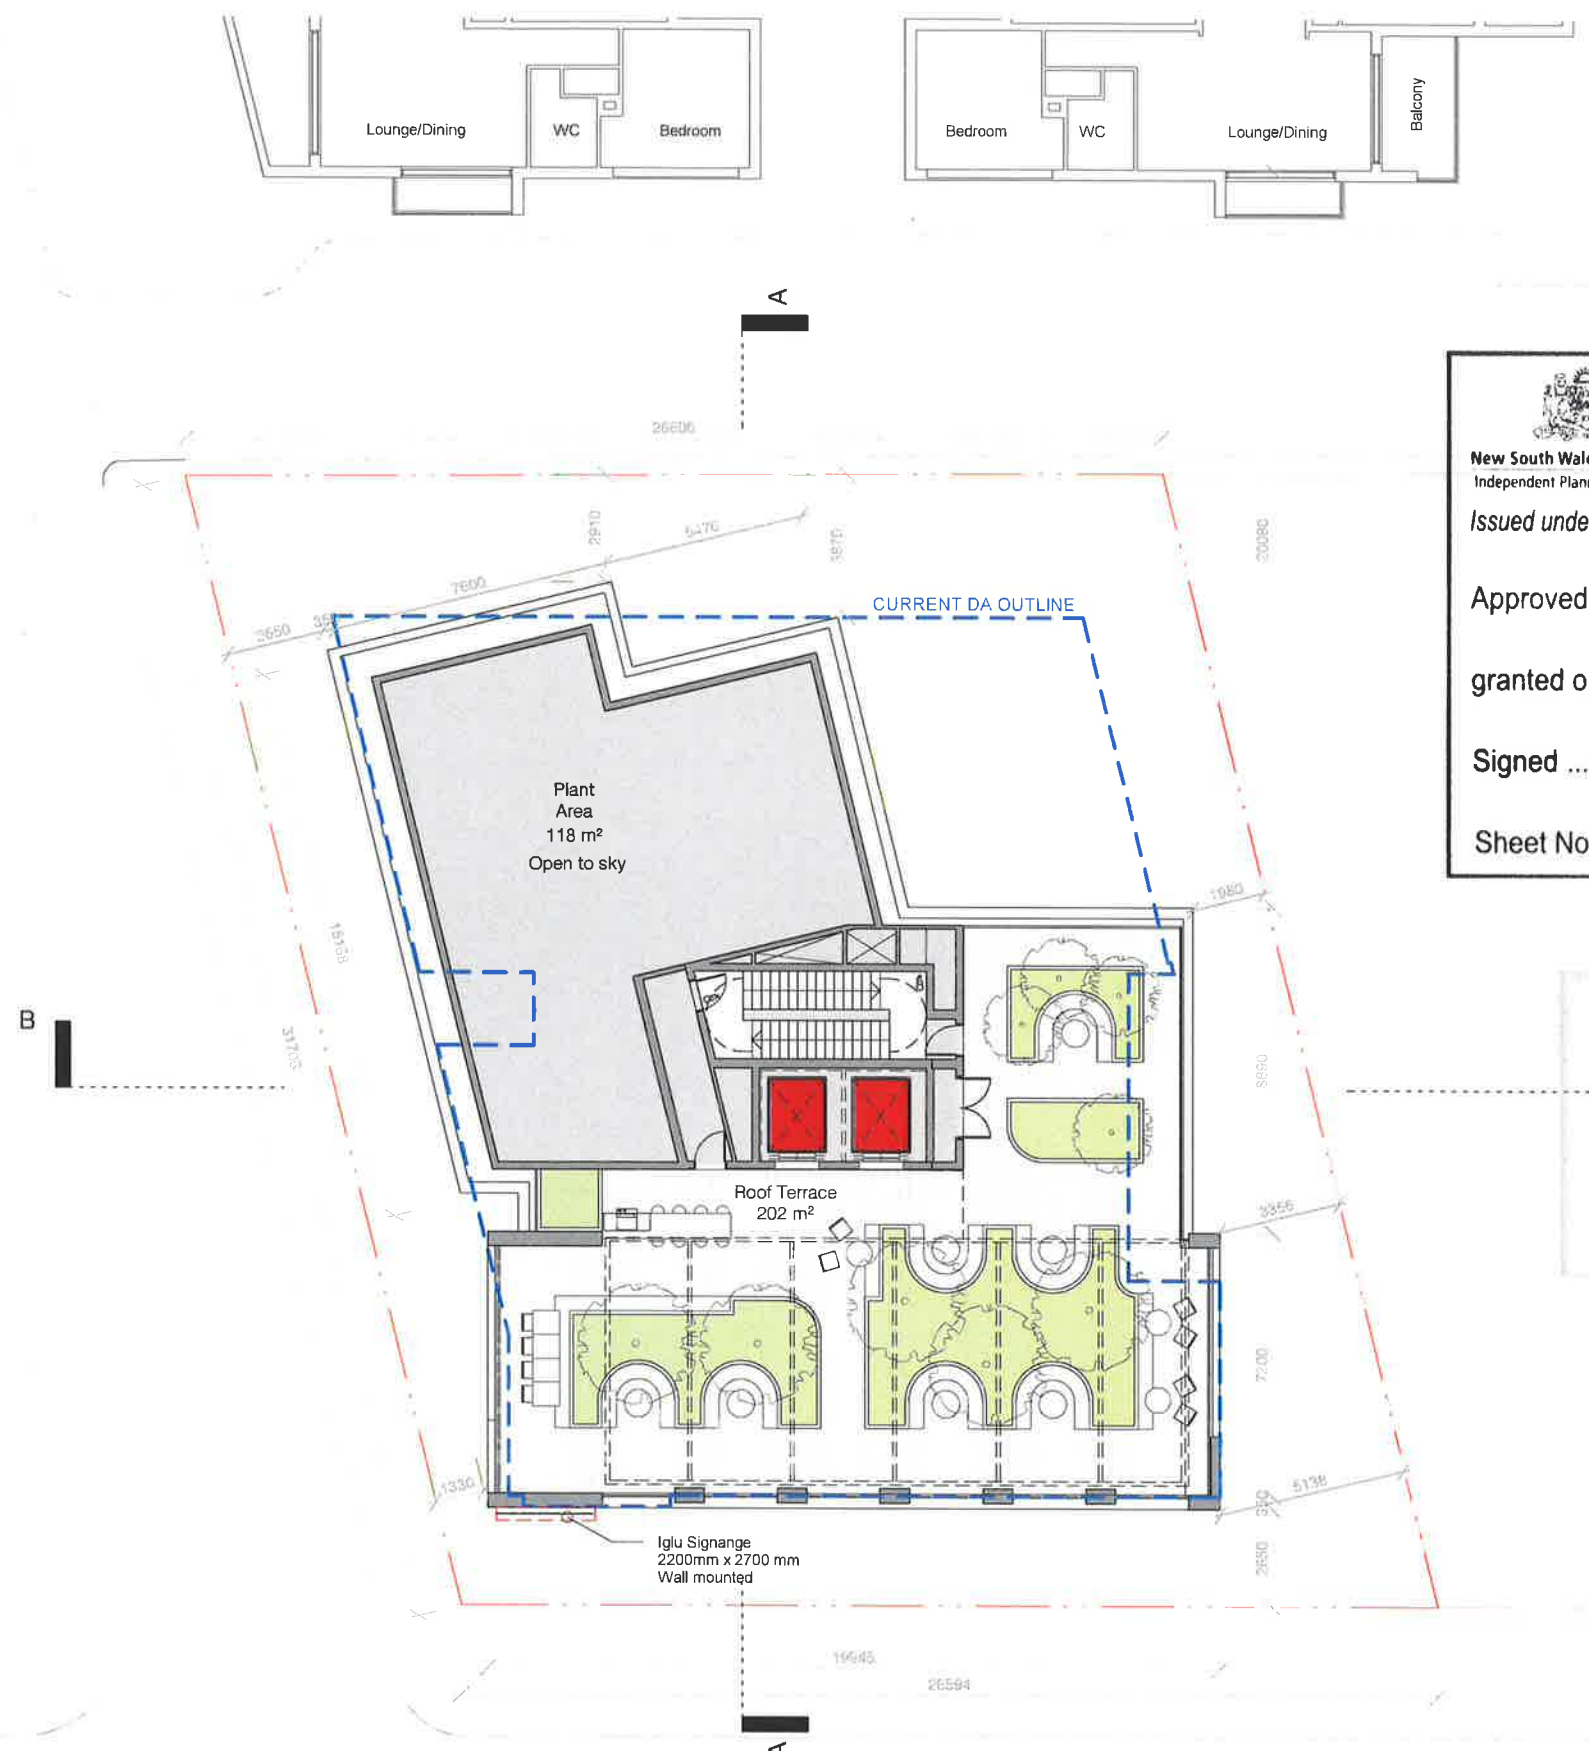


New South Wales Government
Independent Planning Commission
Issued under the Environmental Planning and Assessment Act 1979
Approved Application No. SSO 9275
granted on the 4/10/19
Signed [Signature]
Sheet No. 10 of 17

Iglu Regent St

Roof Terrace level

Check all dimensions and site conditions prior to commencement of any work, the purchase or ordering of any materials, fittings, plant, services or equipment and the preparation of shop drawings and or the fabrication of any components.

Do not scale drawings - refer to figured dimensions only. Any discrepancies shall immediately be referred to the architect for clarification.



Scale	1 : 200	@ A3
Drawn	JC	Checked MH
Project no.	s12174	Status DESIGN DEVELOPMENT
Plot Date	22/03/2019 1:22:13 PM	

Melbourne 1 Nicholson Street
Melbourne VIC 3000 Australia
T 03 8664 6200 F 03 8664 6300
email mel@batesmart.com.au
http://www.batesmart.com.au

Sydney 43 Brisbane Street
Surry Hills NSW 2010 Australia
T 02 8354 5100 F 02 8354 5199
email syd@batesmart.com.au
http://www.batesmart.com.au

Bates Smart Pty Ltd ABN 70 004 999 400


Revision	Date	Description	Initial	Checked
C	29.03.2019	DA Addendum		
B	20.12.2018	DA Addendum		
A	20.08.2018	Development Application		

All drawings may not be reproduced or distributed without prior permission from the architect.

Drawing no.
DA-A03.119

Revision
C



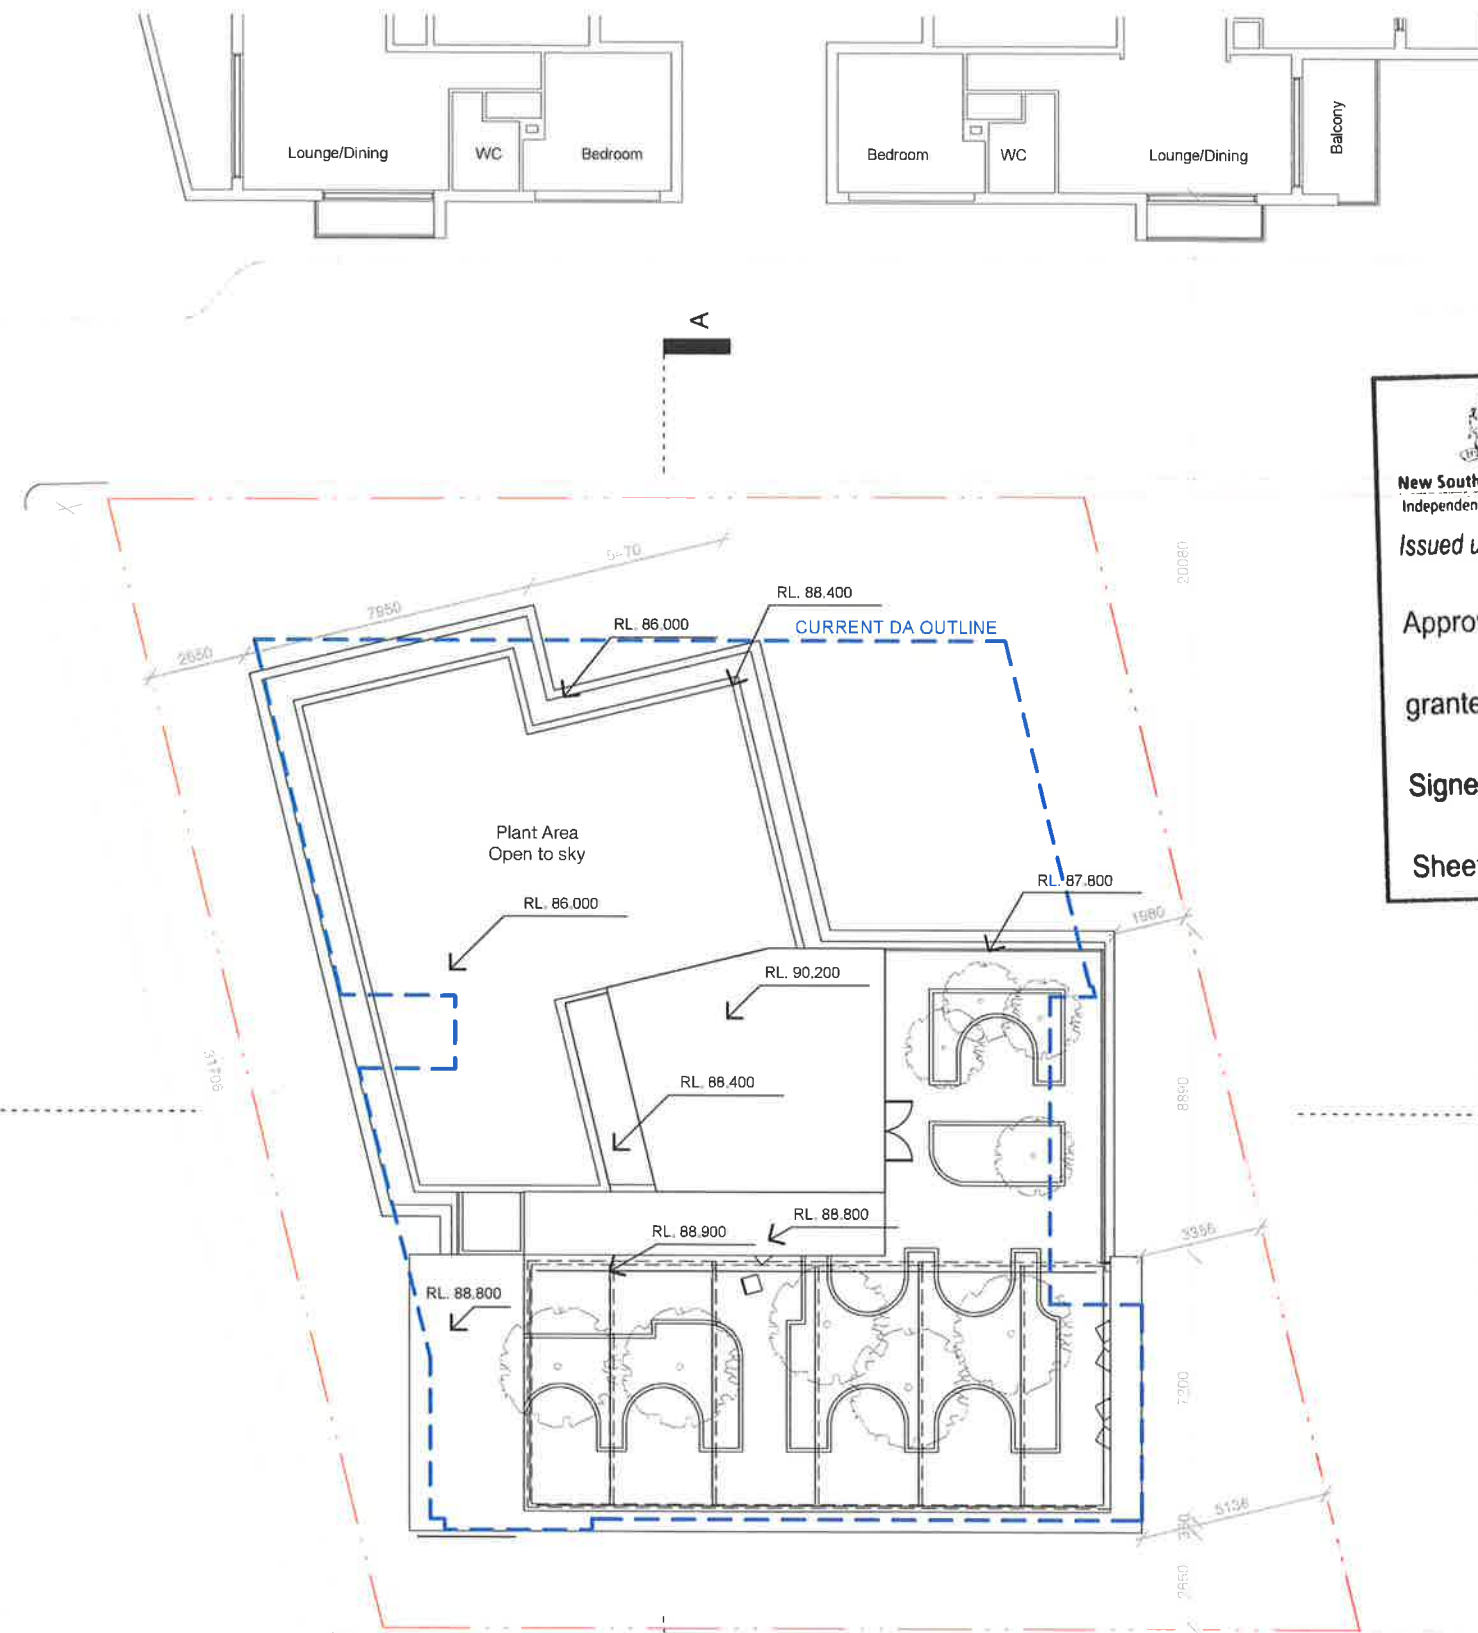


New South Wales Government
Independent Planning Commission
Issued under the Environmental Planning and Assessment Act 1979

Approved Application No. 550 9275
granted on the 4/10/19
Signed [Signature]
Sheet No. 11 of 17

1

Roof Plan

1 : 200

Iglu Regent St

Roof Plan

Check all dimensions and site conditions prior to commencement of any work, the purchase or ordering of any materials, fittings, plant, services or equipment and the preparation of shop drawings and or the fabrication of any components.

Do not scale drawings - refer to figured dimensions only. Any discrepancies shall immediately be referred to the architect for clarification.



Scale	1 : 200	@ A3
Drawn	JC	Checked MH
Project no.	s12174	Status DESIGN DEVELOPMENT
Plot Date	22/03/2019 2:17:45 PM	

Drawing no.
DA-A03.120

Revision
A


Melbourne 1 Nicholson Street
Melbourne VIC 3000 Australia
T 03 8664 6200 F 03 8664 6300
email mel@batesmart.com.au
http://www.batesmart.com.au

Sydney 43 Brisbane Street
Surry Hills NSW 2010 Australia
T 02 8354 5100 F 02 8354 5199
email syd@batesmart.com.au
http://www.batesmart.com.au

Bates Smart Pty Ltd ABN 70 004 999 400

BATESSMART

Revision	Date	Description	Initial	Checked
A	29.03.2019	DA Addendum		

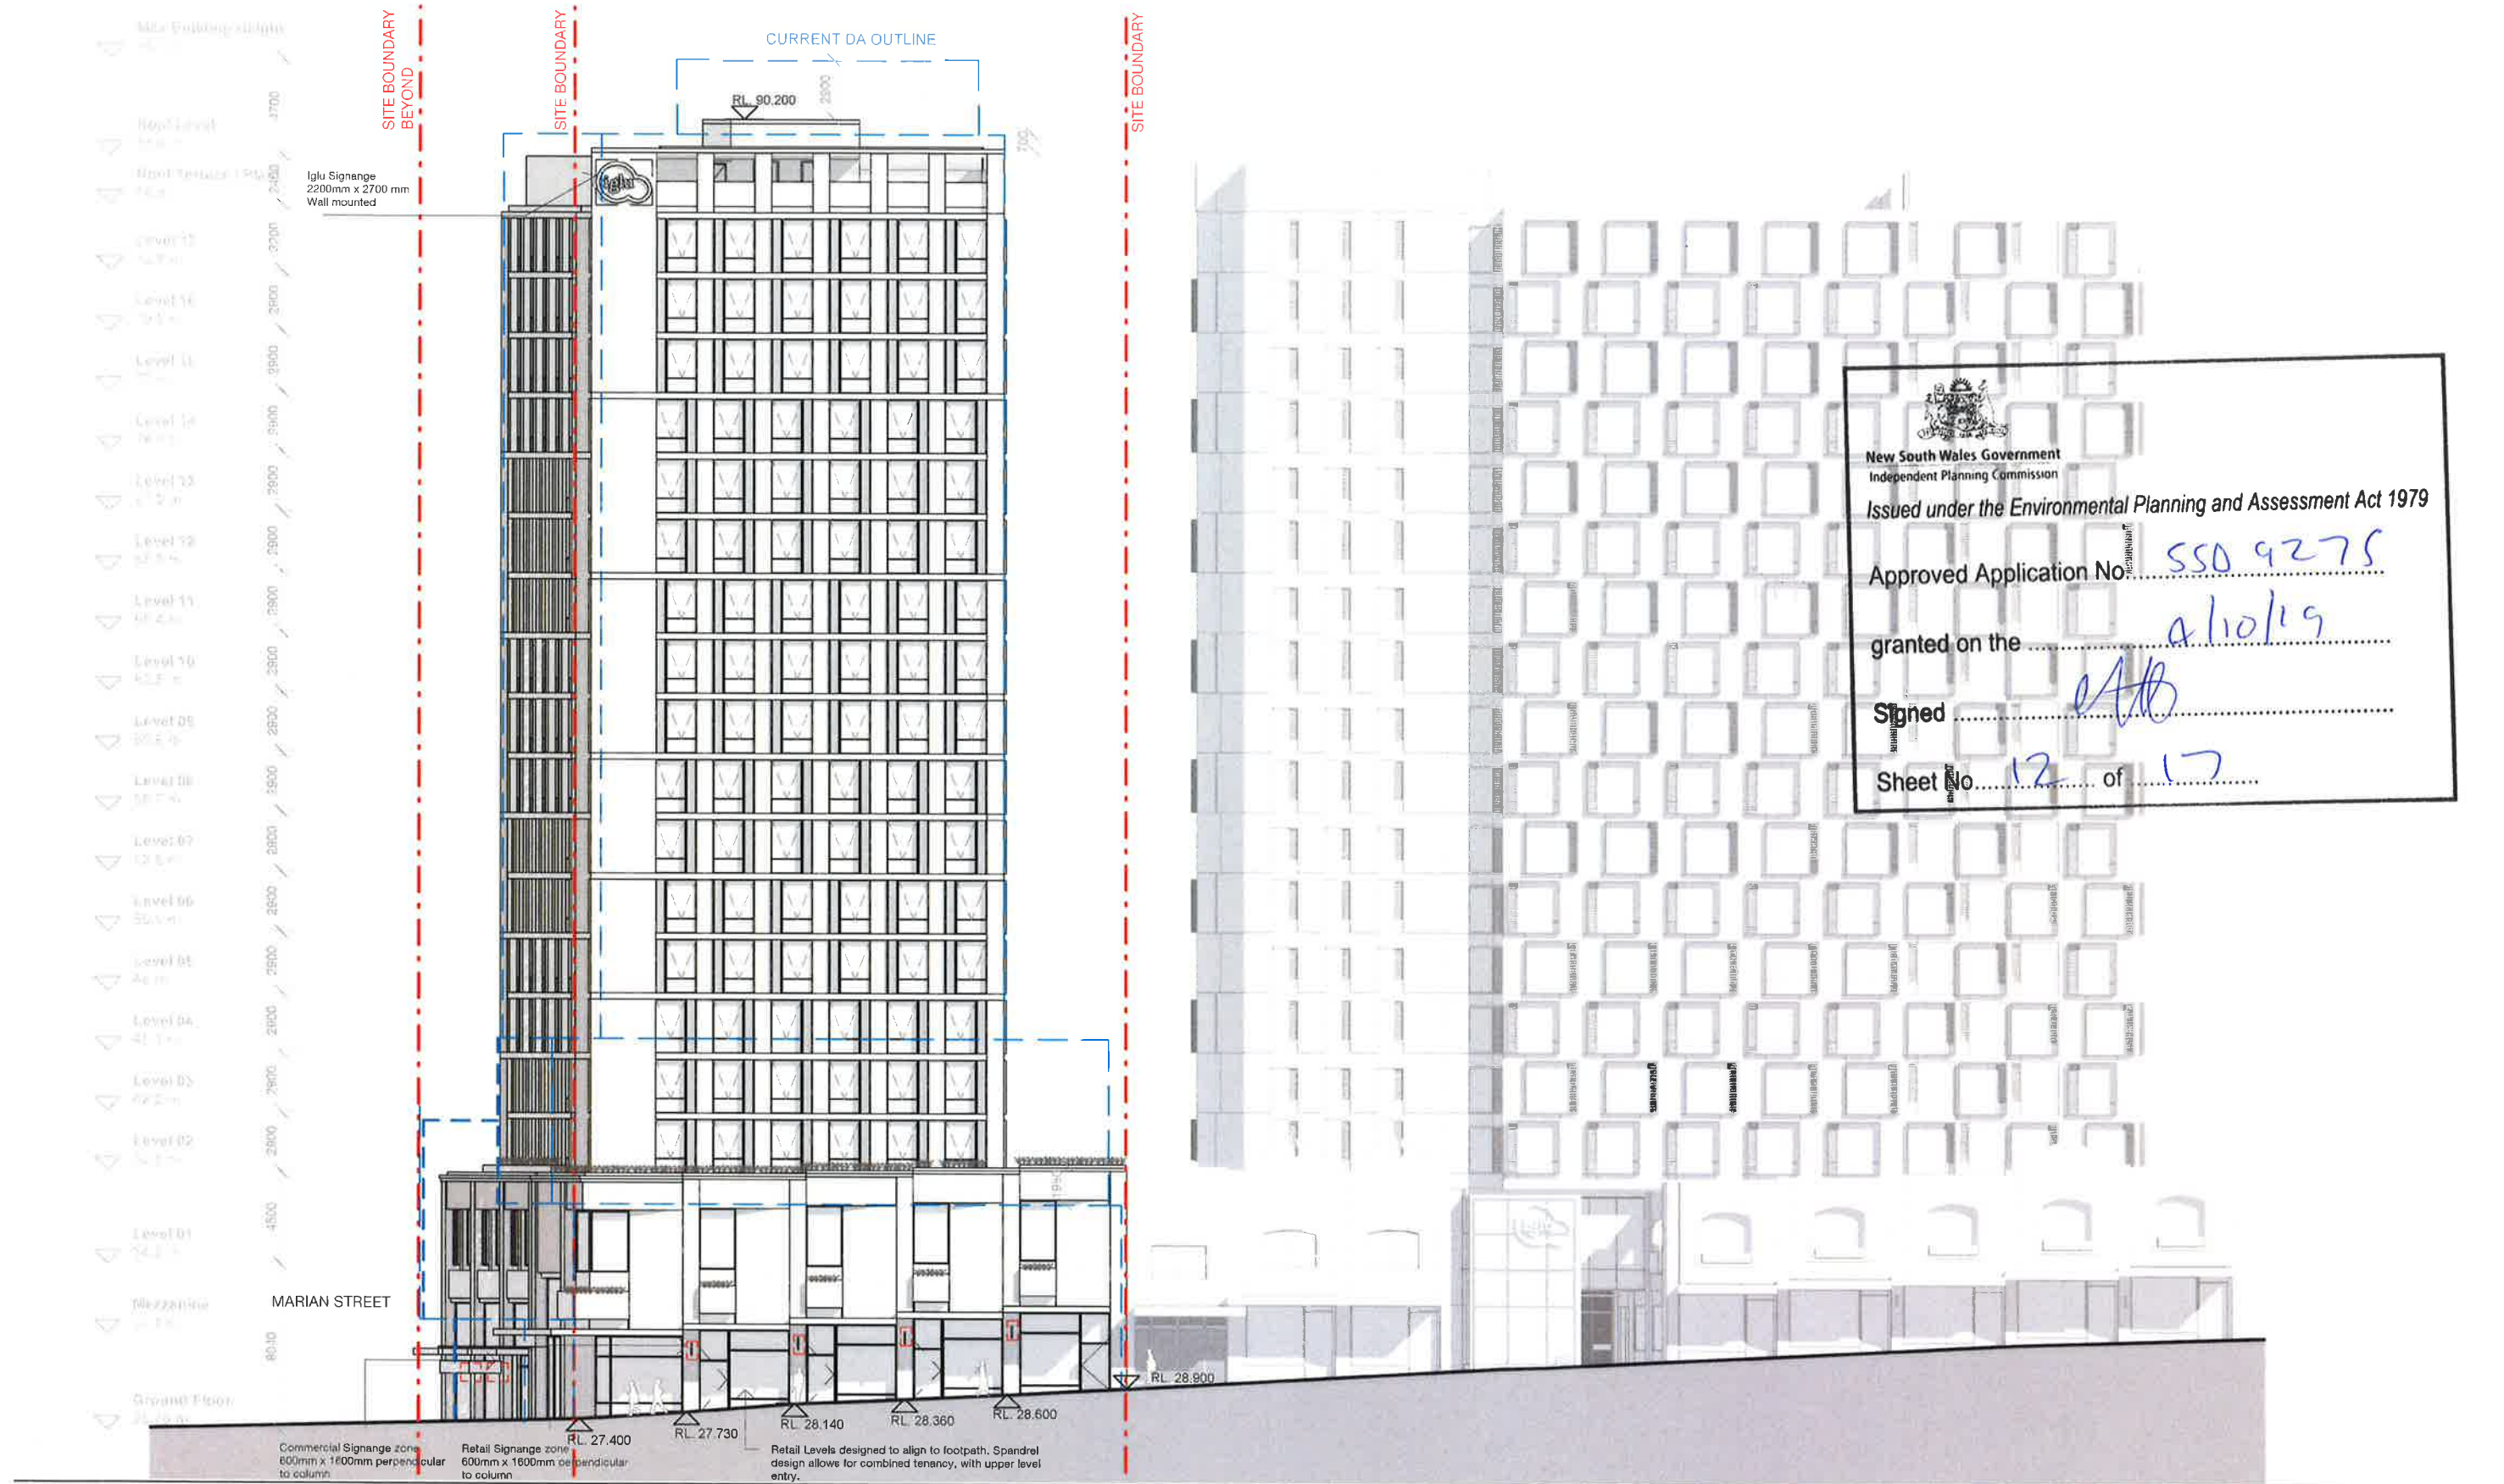

Iglu Regent St

Elevation East

Check all dimensions and site conditions prior to commencement of any work, the purchase or ordering of any materials, fittings, plant, services or equipment and the preparation of shop drawings and or the fabrication of any components.

Do not scale drawings - refer to figured dimensions only. Any discrepancies shall immediately be referred to the architect for clarification.

All drawings may not be reproduced or distributed without prior permission from the architect.

Scale

1 : 300

@ A3

Drawn

JC

Checked

MH

Project no.

s12174

Status

DESIGN DEVELOPMENT

Plot Date

22/03/2019 1:23:44 PM

Drawing no.

DA-A09.001

Revision

C

Melbourne 1 Nicholson Street
Melbourne VIC 3000 Australia
T 03 8664 6200 F 03 8664 6300
email mel@batesmart.com.au
http://www.batesmart.com.au

Sydney 43 Brisbane Street
Surry Hills NSW 2010 Australia
T 02 8354 5100 F 02 8354 5199
email syd@batesmart.com.au
http://www.batesmart.com.au


Bates Smart Pty Ltd ABN 70 004 999 400

BATESSMART

C	29.03.2019	DA Addendum
B	20.12.2018	DA Addendum
A	20.08.2018	Development Application

Revision	Date	Description
----------	------	-------------

Initial	Checked
---------	---------

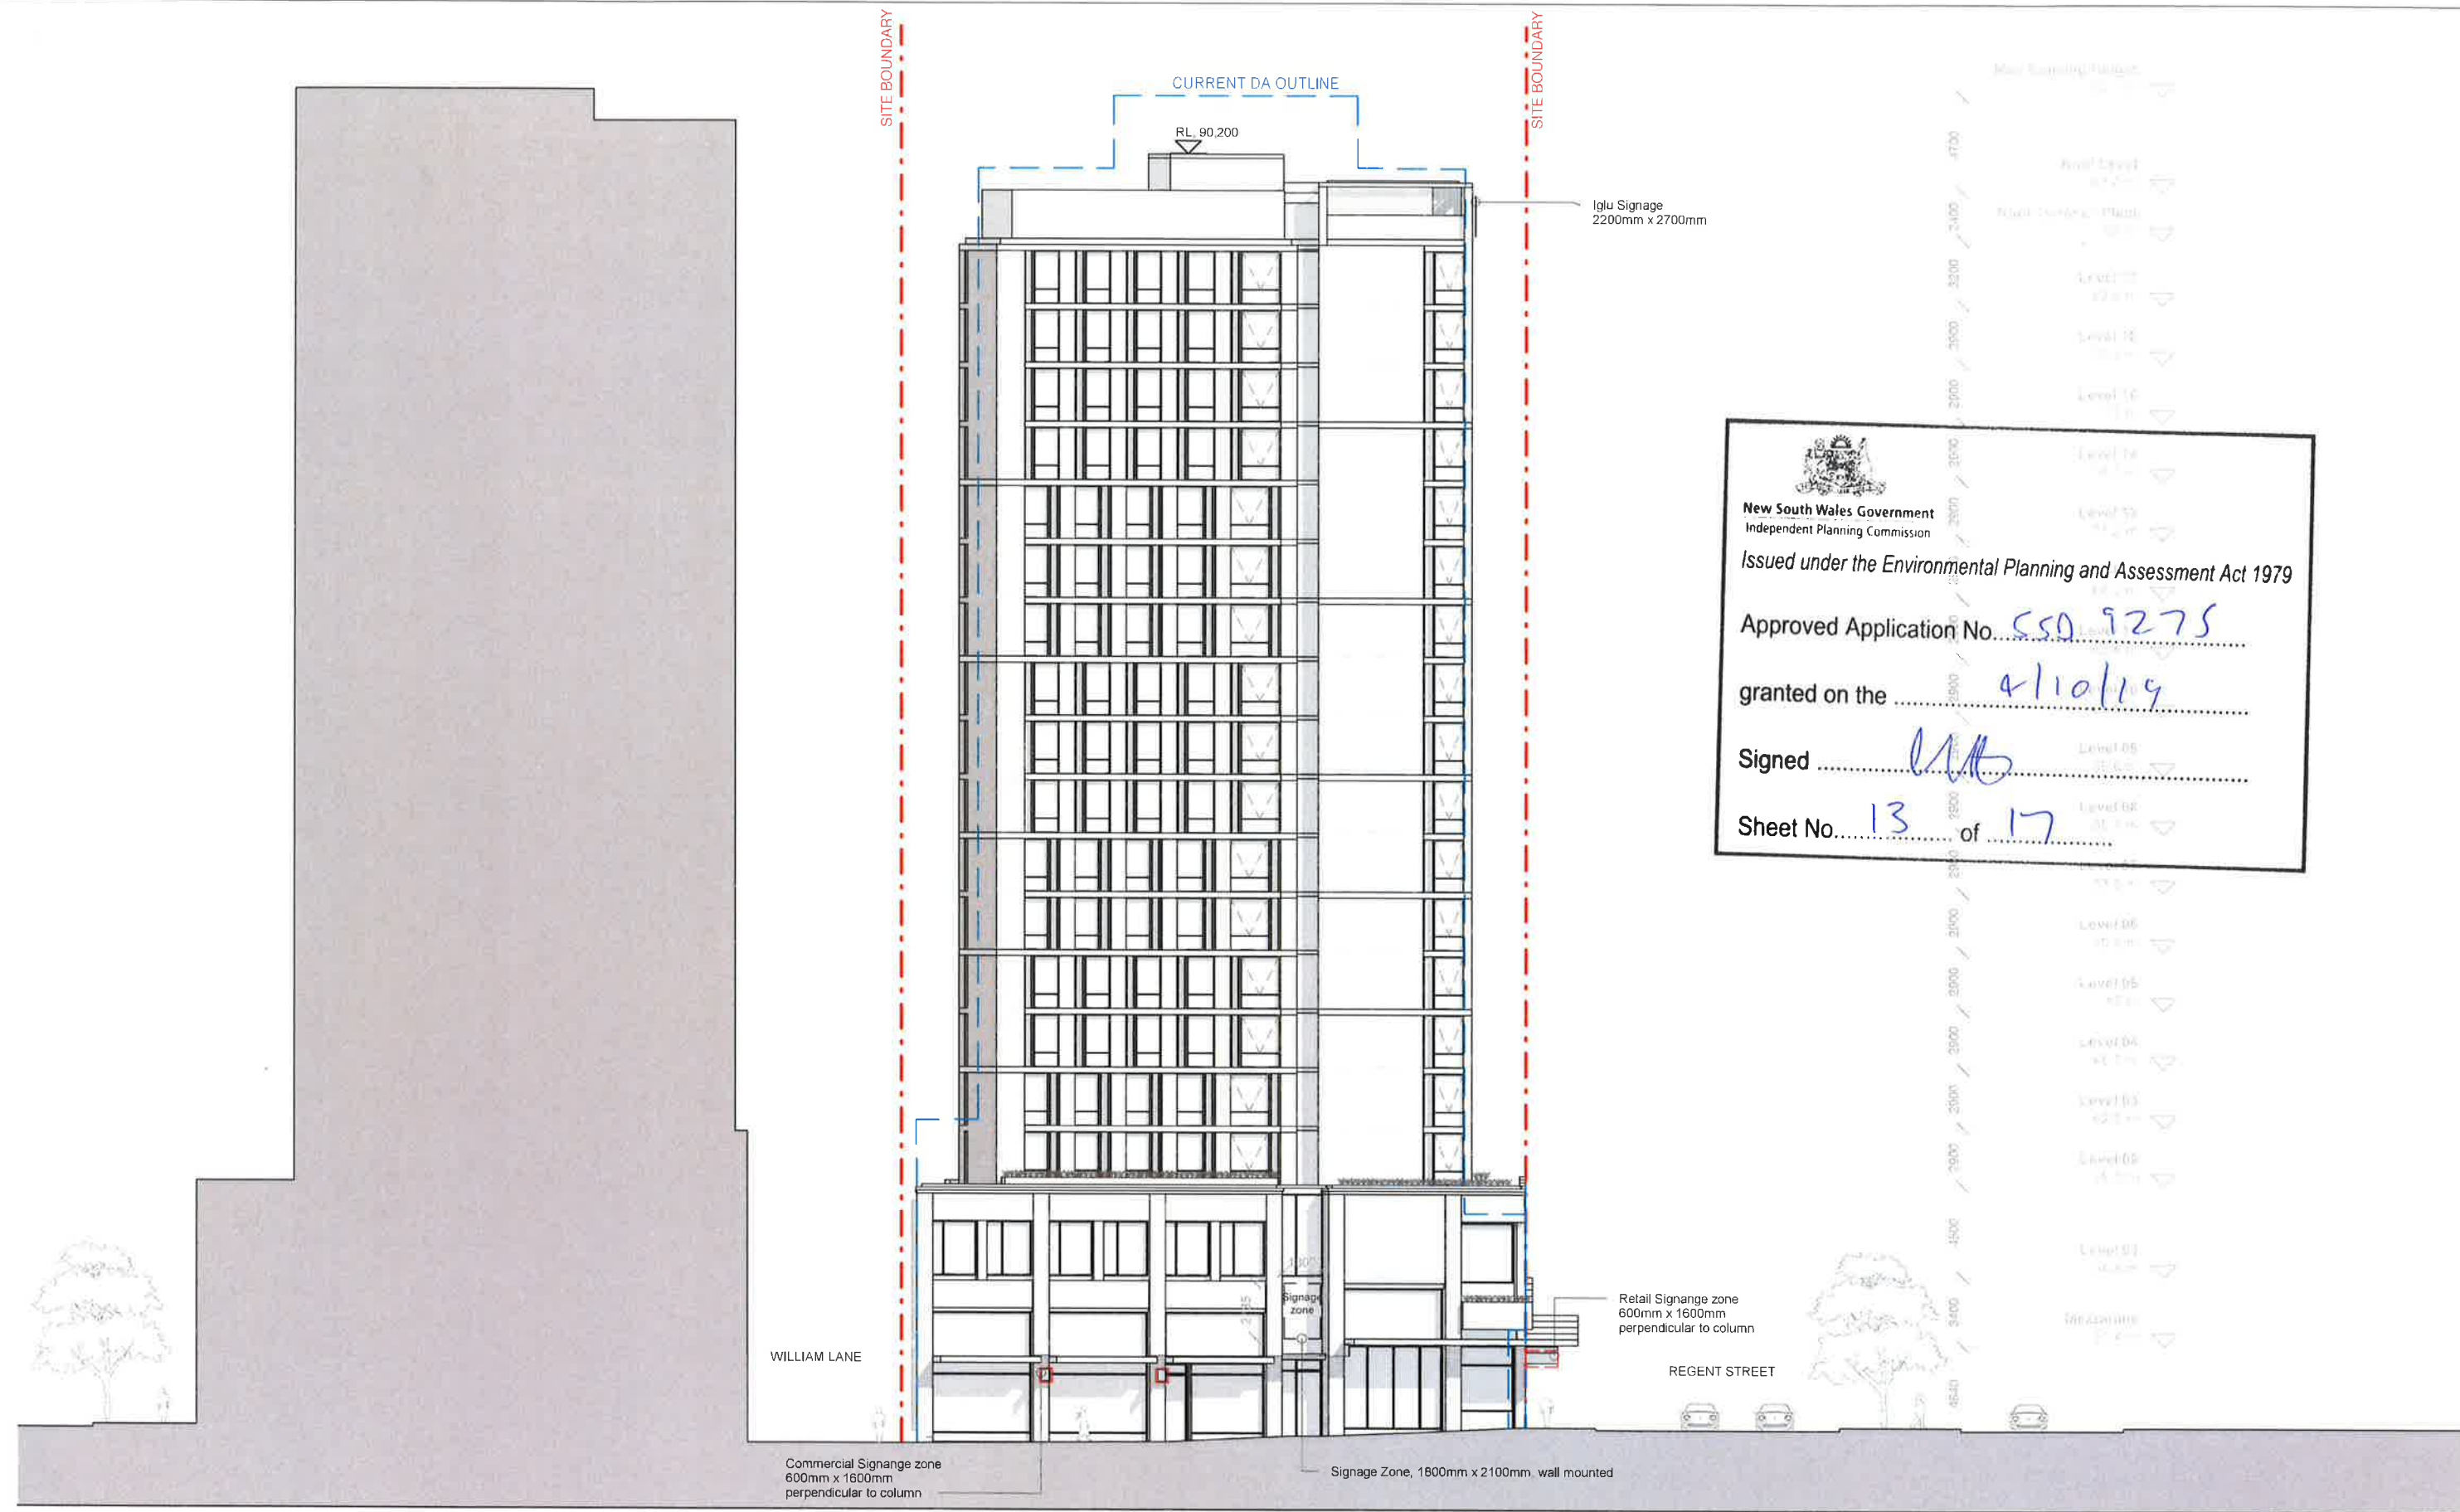

New South Wales Government
Independent Planning Commission
Issued under the Environmental Planning and Assessment Act 1979

Approved Application No. 550 9275
granted on the 4/10/19
Signed [Signature]
Sheet No. 13 of 17

Iglu Regent St

Elevation South

Check all dimensions and site conditions prior to commencement of any work, the purchase or ordering of any materials, fittings, plant, services or equipment and the preparation of shop drawings and or the fabrication of any components.

Do not scale drawings - refer to figured dimensions only. Any discrepancies shall immediately be referred to the architect for clarification.

All drawings may not be reproduced or distributed without prior permission from the architect.

Scale	1 : 300	@ A3
Drawn	JC	Checked MH
Project no.	s12174	Status DESIGN DEVELOPMENT
Plot Date	22/03/2019 1:24:12 PM	

Drawing no.	Revision
DA-A09.002	C


Melbourne 1 Nicholson Street
Melbourne VIC 3000 Australia
T 03 8664 6200 F 03 8664 6300
email mel@batesmart.com.au
http://www.batesmart.com.au

Sydney 43 Brisbane Street
Surry Hills NSW 2010 Australia
T 02 8354 5100 F 02 8354 5199
email syd@batesmart.com.au
http://www.batesmart.com.au

Bates Smart Pty Ltd ABN 70 004 999 400

BATESSMART

Revision	Date	Description	Initial	Checked
C	29.03.2019	DA Addendum		
B	20.12.2018	DA Addendum		
A	20.08.2018	Development Application		

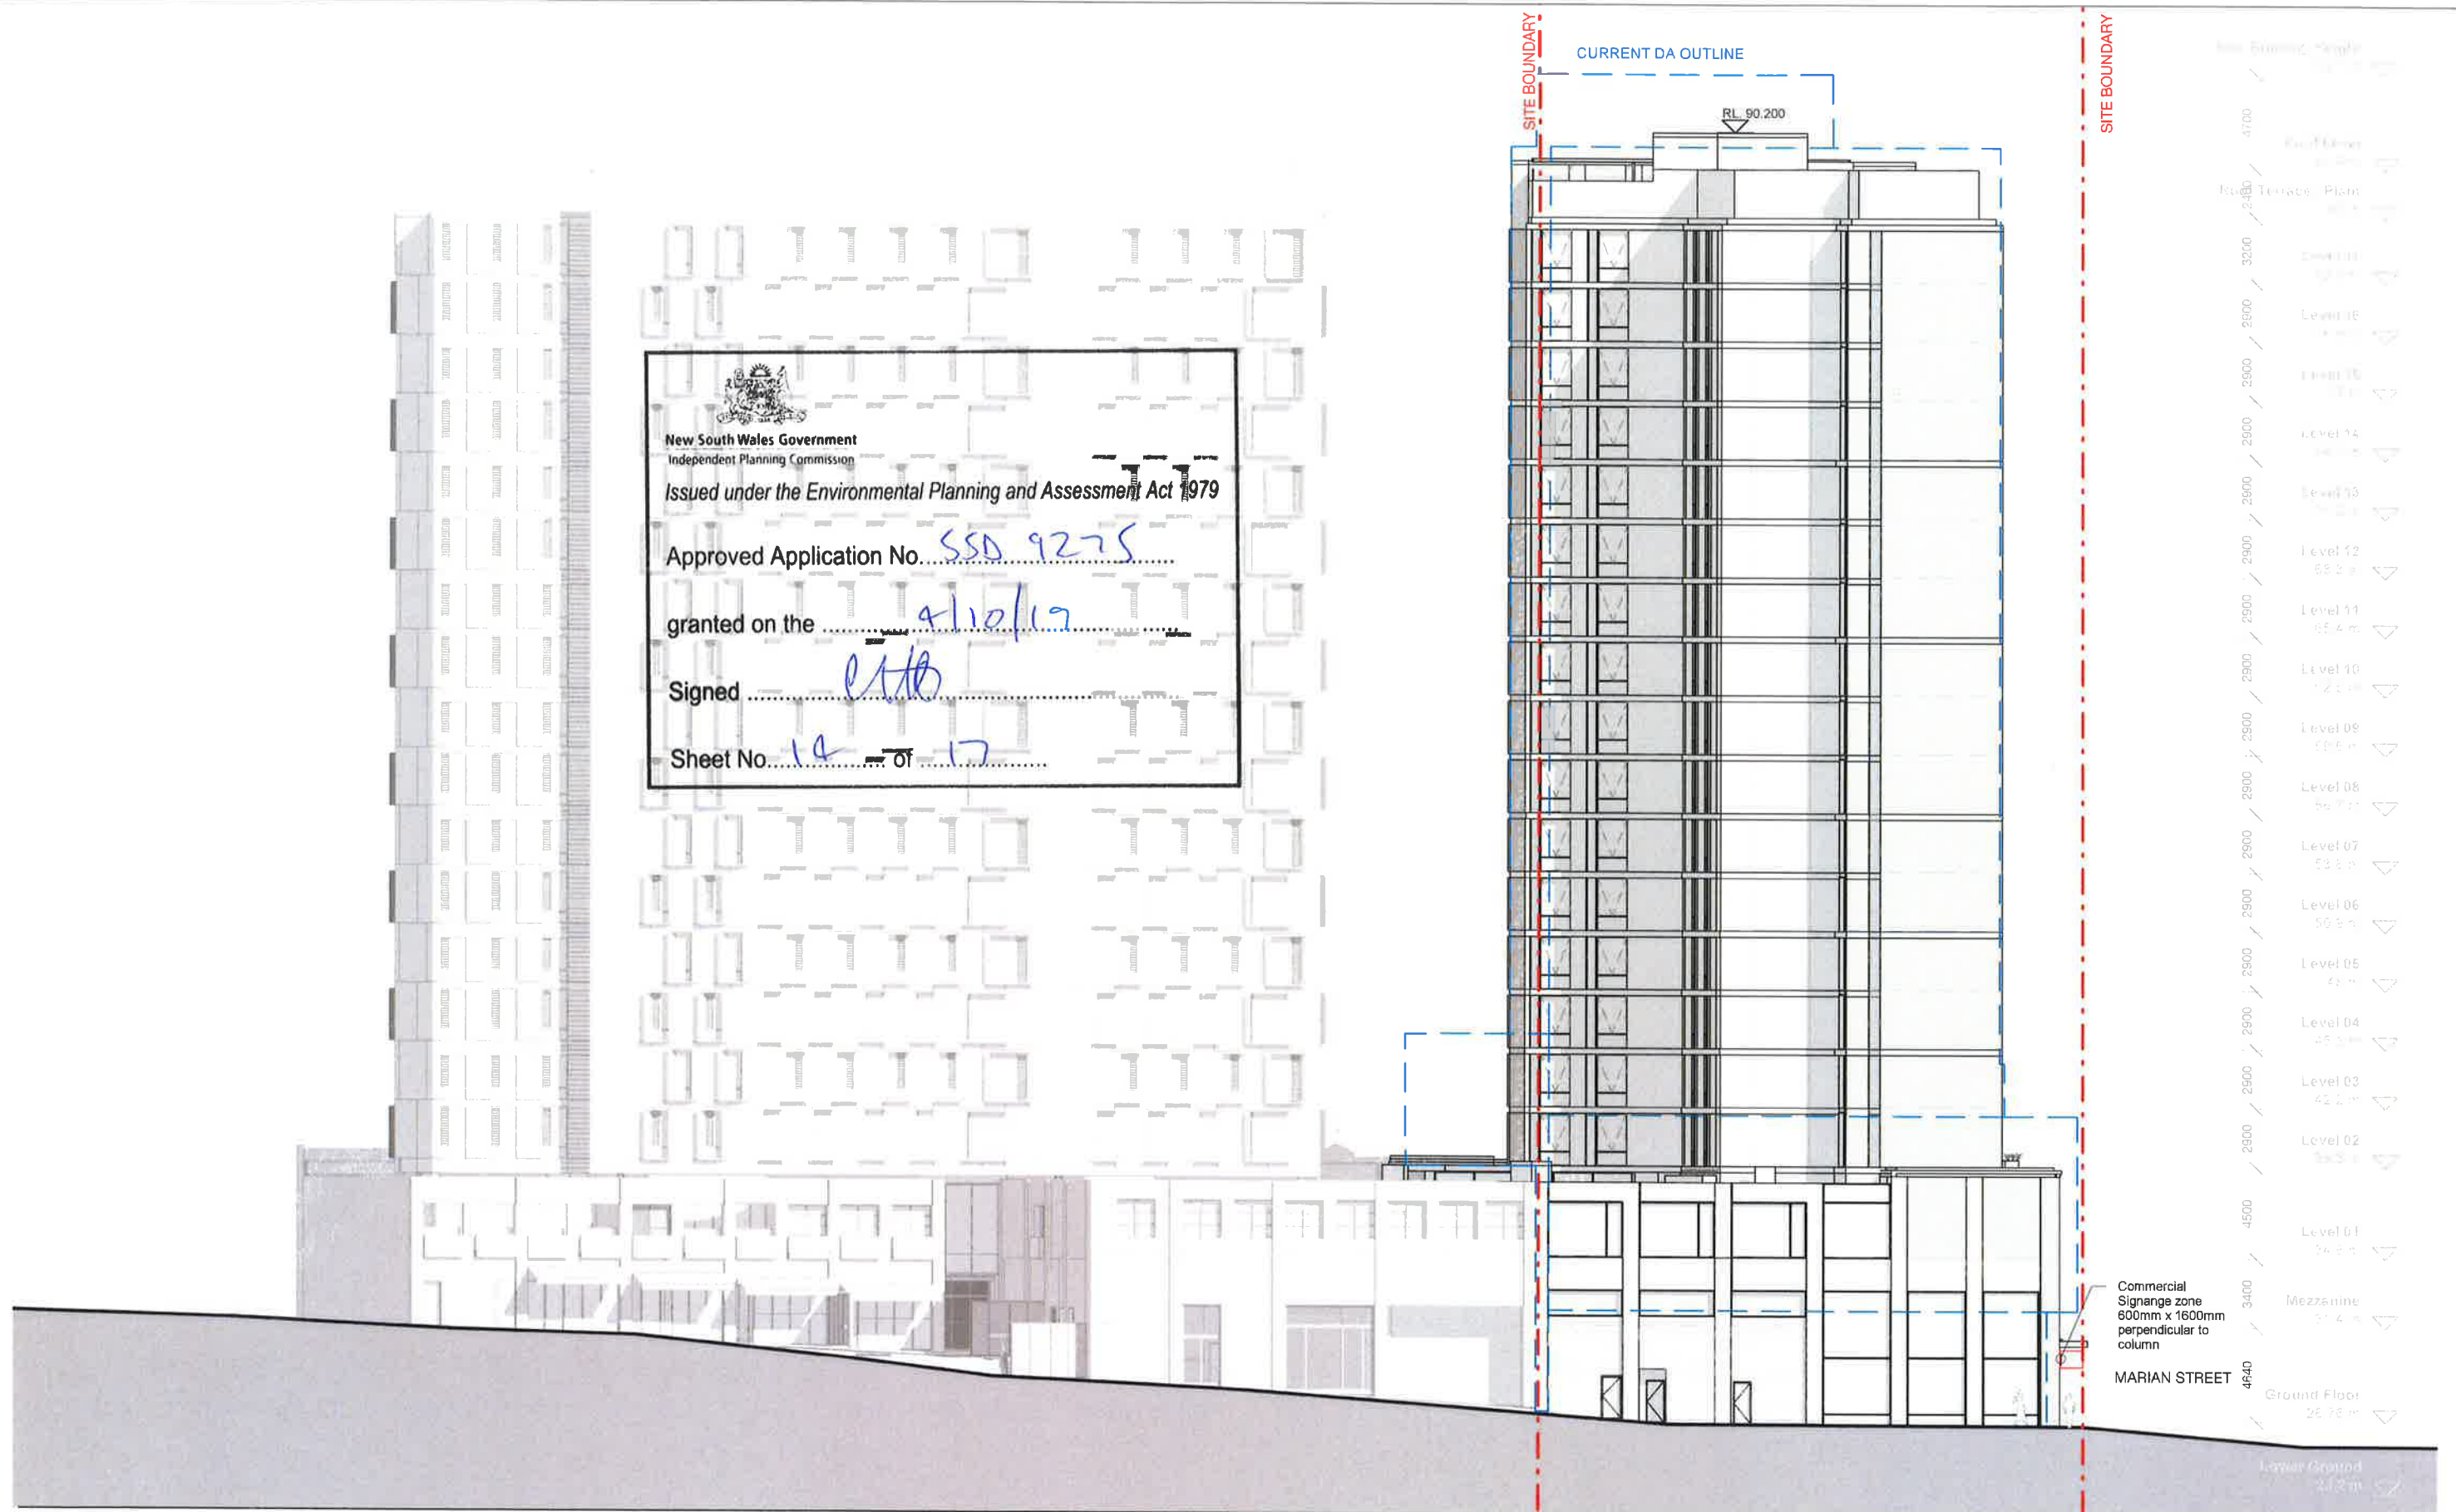

New South Wales Government
Independent Planning Commission
Issued under the Environmental Planning and Assessment Act 1979
Approved Application No. SSD 9275
granted on the 4/10/19
Signed [Signature]
Sheet No. 14 of 17

- Level 16 4700
- Level 15 4600
- Level 14 4500
- Level 13 4400
- Level 12 4300
- Level 11 4200
- Level 10 4100
- Level 09 4000
- Level 08 3900
- Level 07 3800
- Level 06 3700
- Level 05 3600
- Level 04 3500
- Level 03 3400
- Level 02 3300
- Level 01 3200
- Mezzanine 3100
- Ground Floor 3000
- Lower Ground 2900

Iglu Regent St

Elevation West

Check all dimensions and site conditions prior to commencement of any work, the purchase or ordering of any materials, fittings, plant, services or equipment and the preparation of shop drawings and or the fabrication of any components.

Do not scale drawings - refer to figured dimensions only. Any discrepancies shall immediately be referred to the architect for clarification.

All drawings may not be reproduced or distributed without prior permission from the architect.

Scale	1 : 300	@ A3
Drawn	JC	Checked MH
Project no.	s12174	Status DESIGN DEVELOPMENT
Plot Date	27/03/2019 4:18:08 PM	

Drawing no. **DA-A09.003** Revision C

Melbourne 1 Nicholson Street
Melbourne VIC 3000 Australia
T 03 8664 6200 F 03 8664 6300
email mel@batesmart.com.au
http://www.batesmart.com.au

Sydney 43 Brisbane Street
Surry Hills NSW 2010 Australia
T 02 8354 5100 F 02 8354 5199
email syd@batesmart.com.au
http://www.batesmart.com.au

Bates Smart Pty Ltd ABN 70 004 999 400

BATESSMART

C	29.03.2019	DA Addendum
B	20.12.2018	DA Addendum
A	20.08.2018	Development Application

Revision	Date	Description	Initial	Checked
----------	------	-------------	---------	---------

New South Wales Government
Independent Planning Commission

Issued under the Environmental Planning and Assessment Act 1979

Approved Application No. SSD 9275

granted on the 4/10/19

Signed [Signature]

Sheet No. 15 of 17



Iglu Regent St

Elevation North

Check all dimensions and site conditions prior to commencement of any work, the purchase or ordering of any materials, fittings, plant, services or equipment and the preparation of shop drawings and or the fabrication of any components.

Do not scale drawings - refer to figured dimensions only. Any discrepancies shall immediately be referred to the architect for clarification.

All drawings may not be reproduced or distributed without prior permission from the architect.

Scale

1 : 300

@ A3

Drawn

JC

Checked

MH

Project no.

s12174

Status

DESIGN DEVELOPMENT

Plot Date

22/03/2019 1:25:55 PM

Drawing no.

DA-A09.004

Revision

C

Melbourne 1 Nicholson Street
Melbourne VIC 3000 Australia
T 03 8664 6200 F 03 8664 6300
email mel@batesmart.com.au
http://www.batesmart.com.au


Sydney 43 Brisbane Street
Surry Hills NSW 2010 Australia
T 02 8354 5100 F 02 8354 5199
email syd@batesmart.com.au
http://www.batesmart.com.au

Bates Smart Pty Ltd ABN 70 004 999 400

BATESSMART

C	29.03.2019	DA Addendum
B	20.12.2018	DA Addendum
A	20.08.2018	Development Application

Revision	Date	Description	Initial	Checked
----------	------	-------------	---------	---------

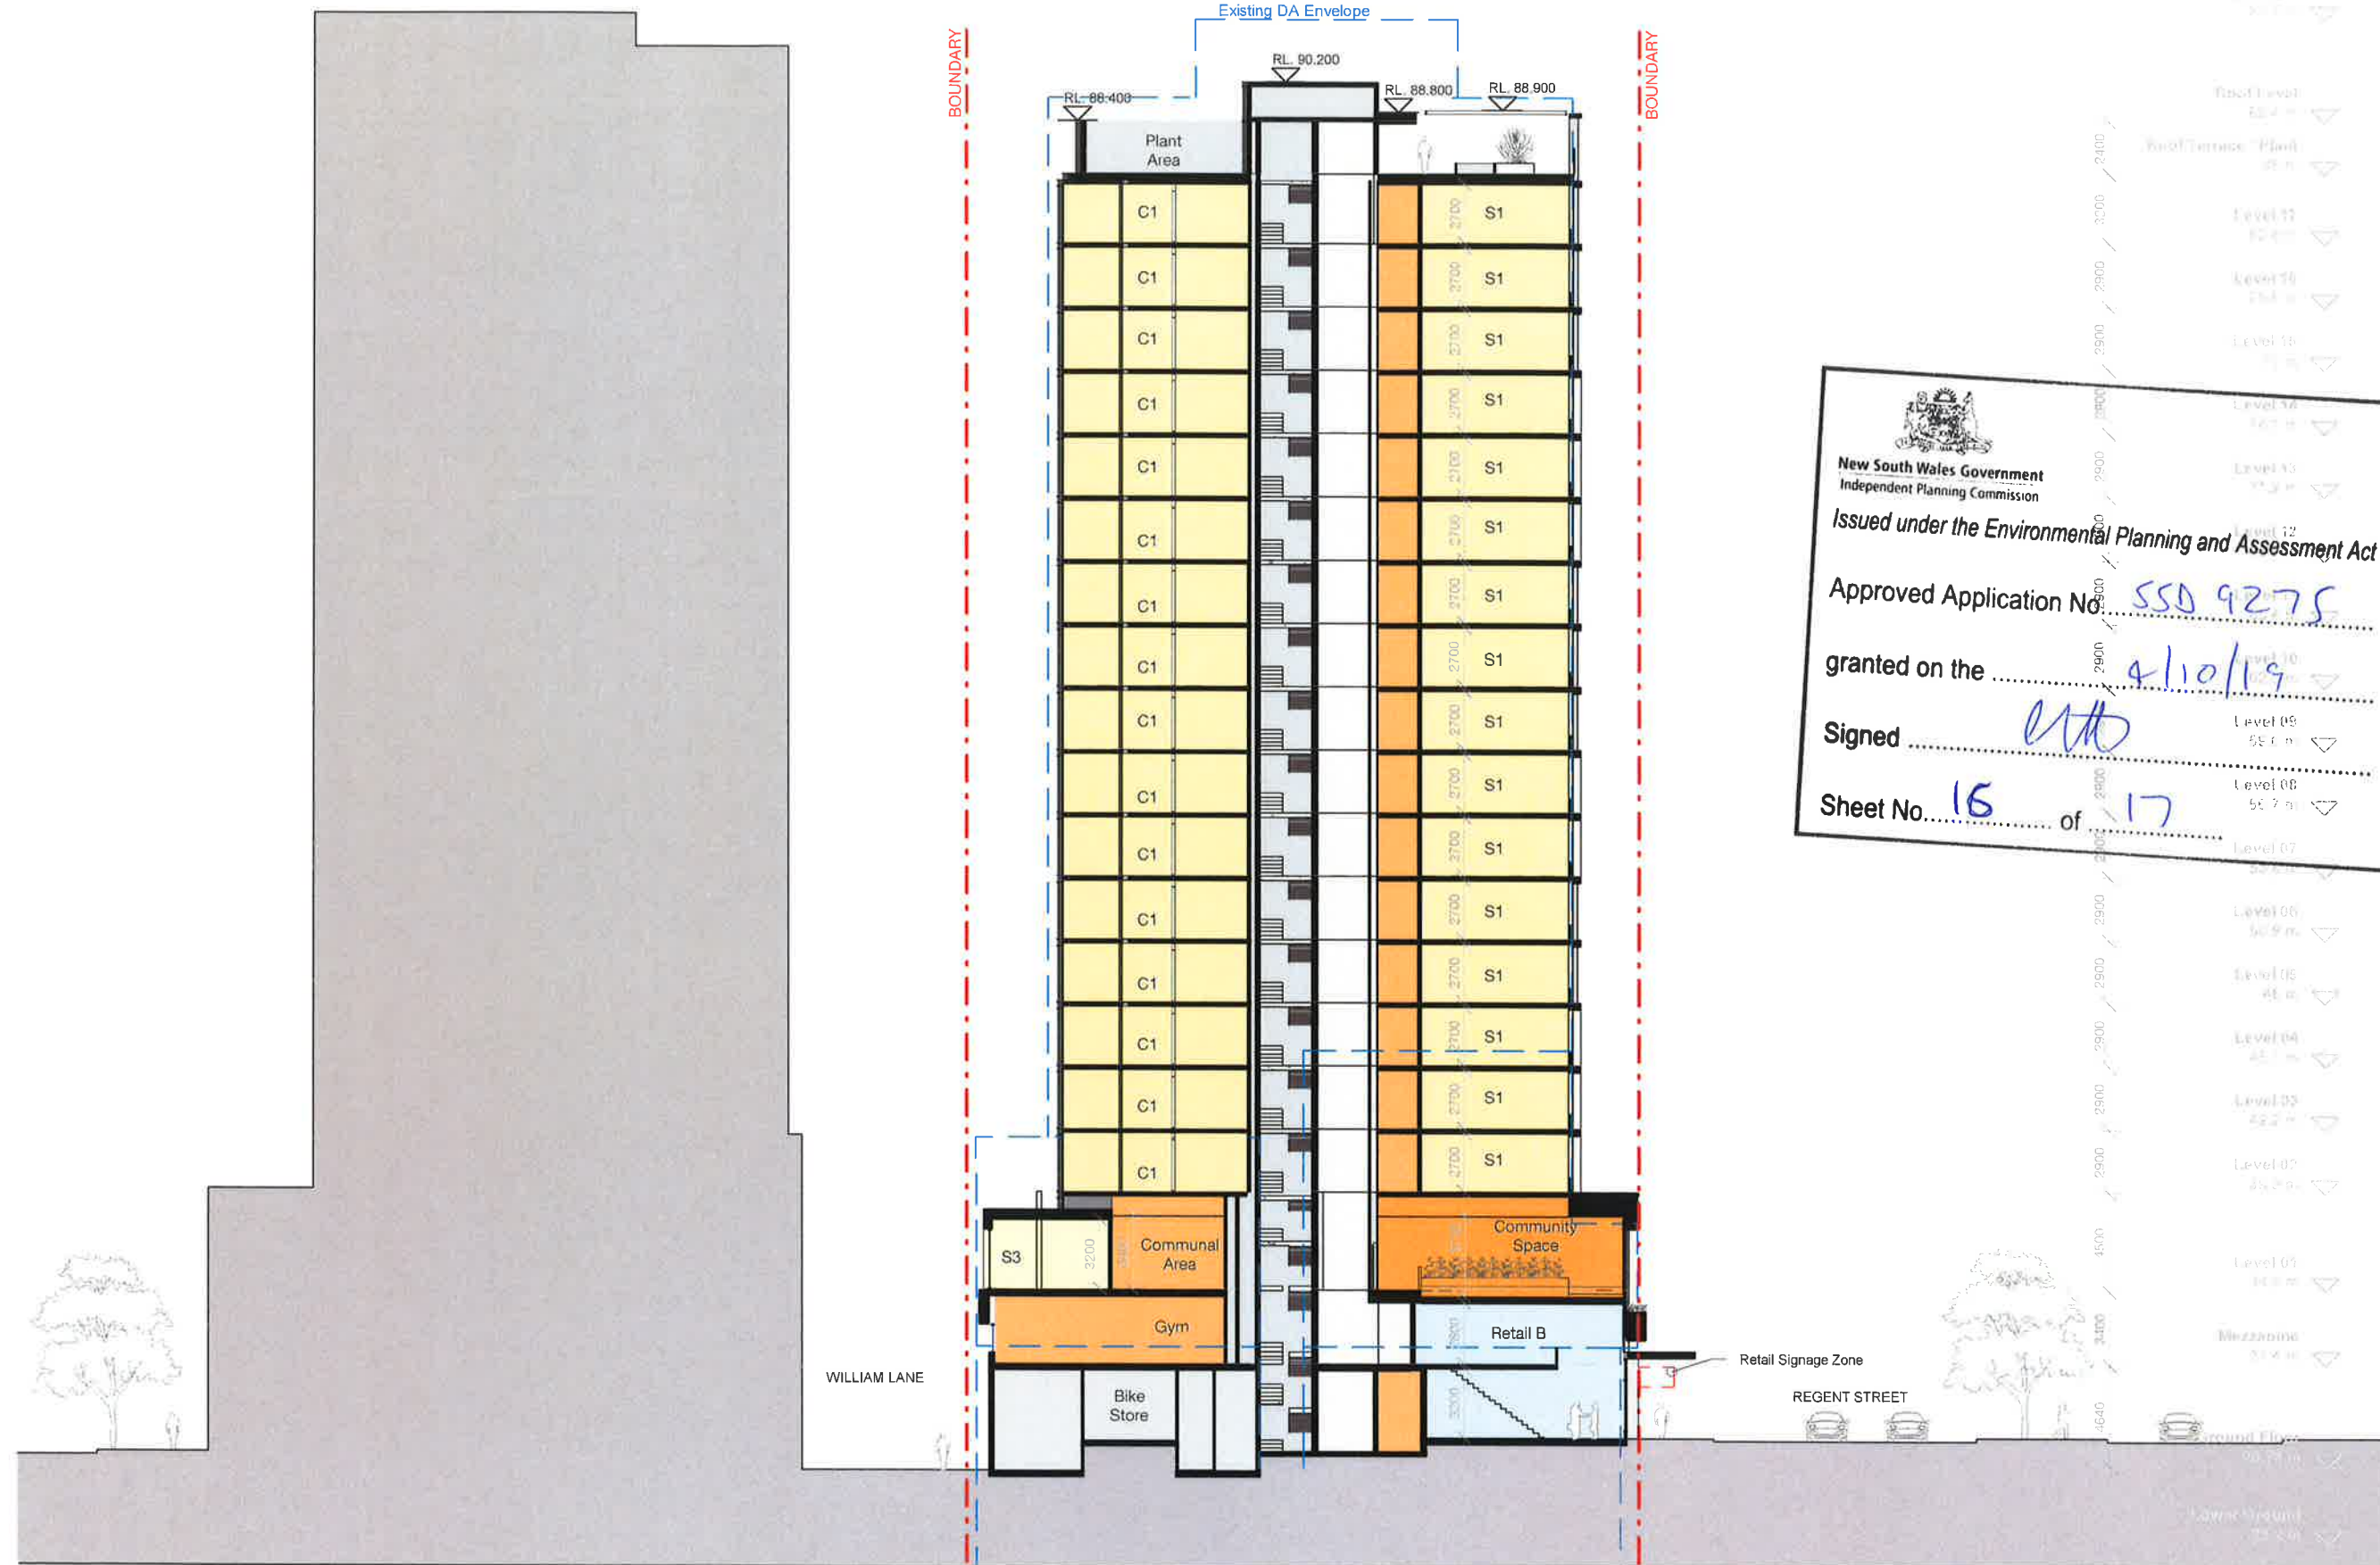

Iglu Regent St

Section A

Check all dimensions and site conditions prior to commencement of any work, the purchase or ordering of any materials, fittings, plant, services or equipment and the preparation of shop drawings and or the fabrication of any components.

Do not scale drawings - refer to figured dimensions only. Any discrepancies shall immediately be referred to the architect for clarification.

All drawings may not be reproduced or distributed without prior permission from the architect.

Scale

1 : 300

@ A3

Drawn

JC

Checked

MH

Project no.

s12174

Status

DESIGN DEVELOPMENT

Plot Date

22/03/2019 2:09:24 PM

Drawing no.

DA-A10.001

Revision

C

Melbourne 1 Nicholson Street
Melbourne VIC 3000 Australia
T 03 8664 6200 F 03 8664 6300
email mel@batesmart.com.au
http://www.batesmart.com.au


Sydney 43 Brisbane Street
Surry Hills NSW 2010 Australia
T 02 8354 5100 F 02 8354 5199
email syd@batesmart.com.au
http://www.batesmart.com.au

Bates Smart Pty Ltd ABN 70 004 999 400

BATESSMART

C	29.03.2019	DA Addendum
B	20.12.2018	DA Addendum
A	20.06.2018	Development Application

Revision	Date	Description	Initial	Checked
----------	------	-------------	---------	---------

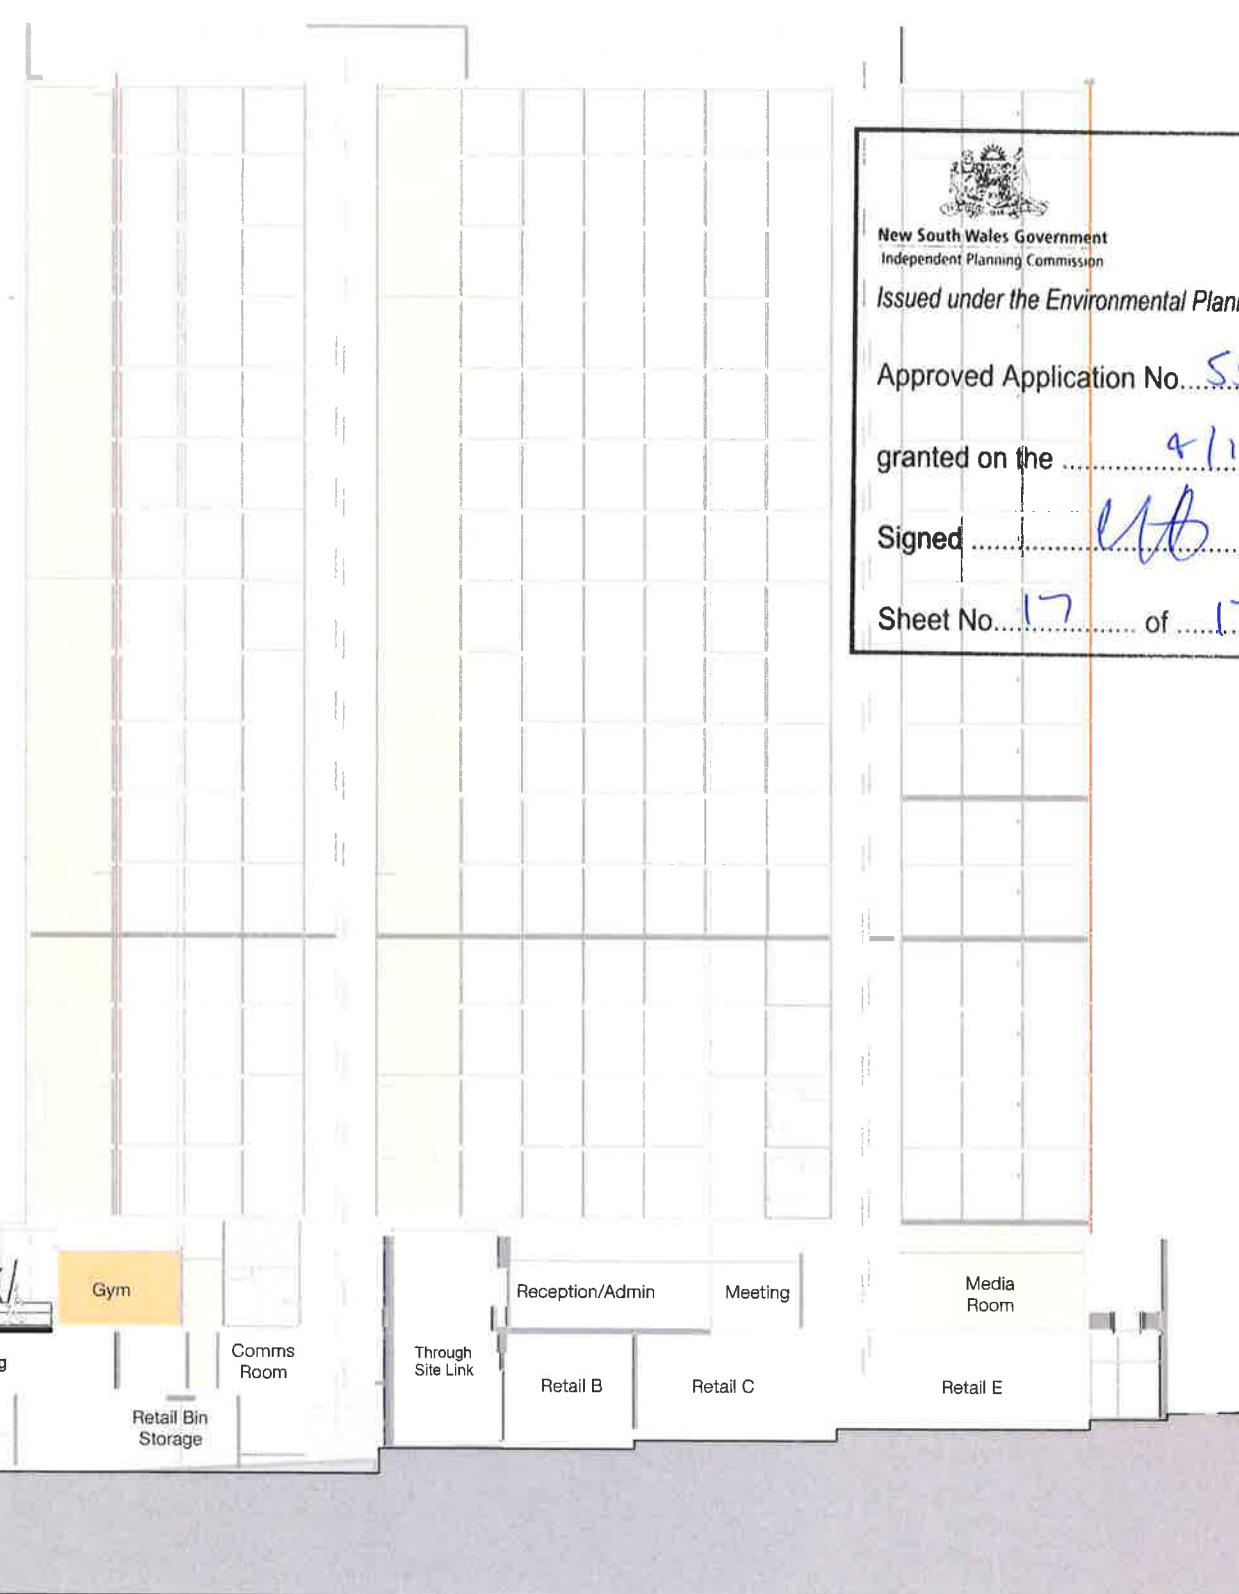BATES SMART™