


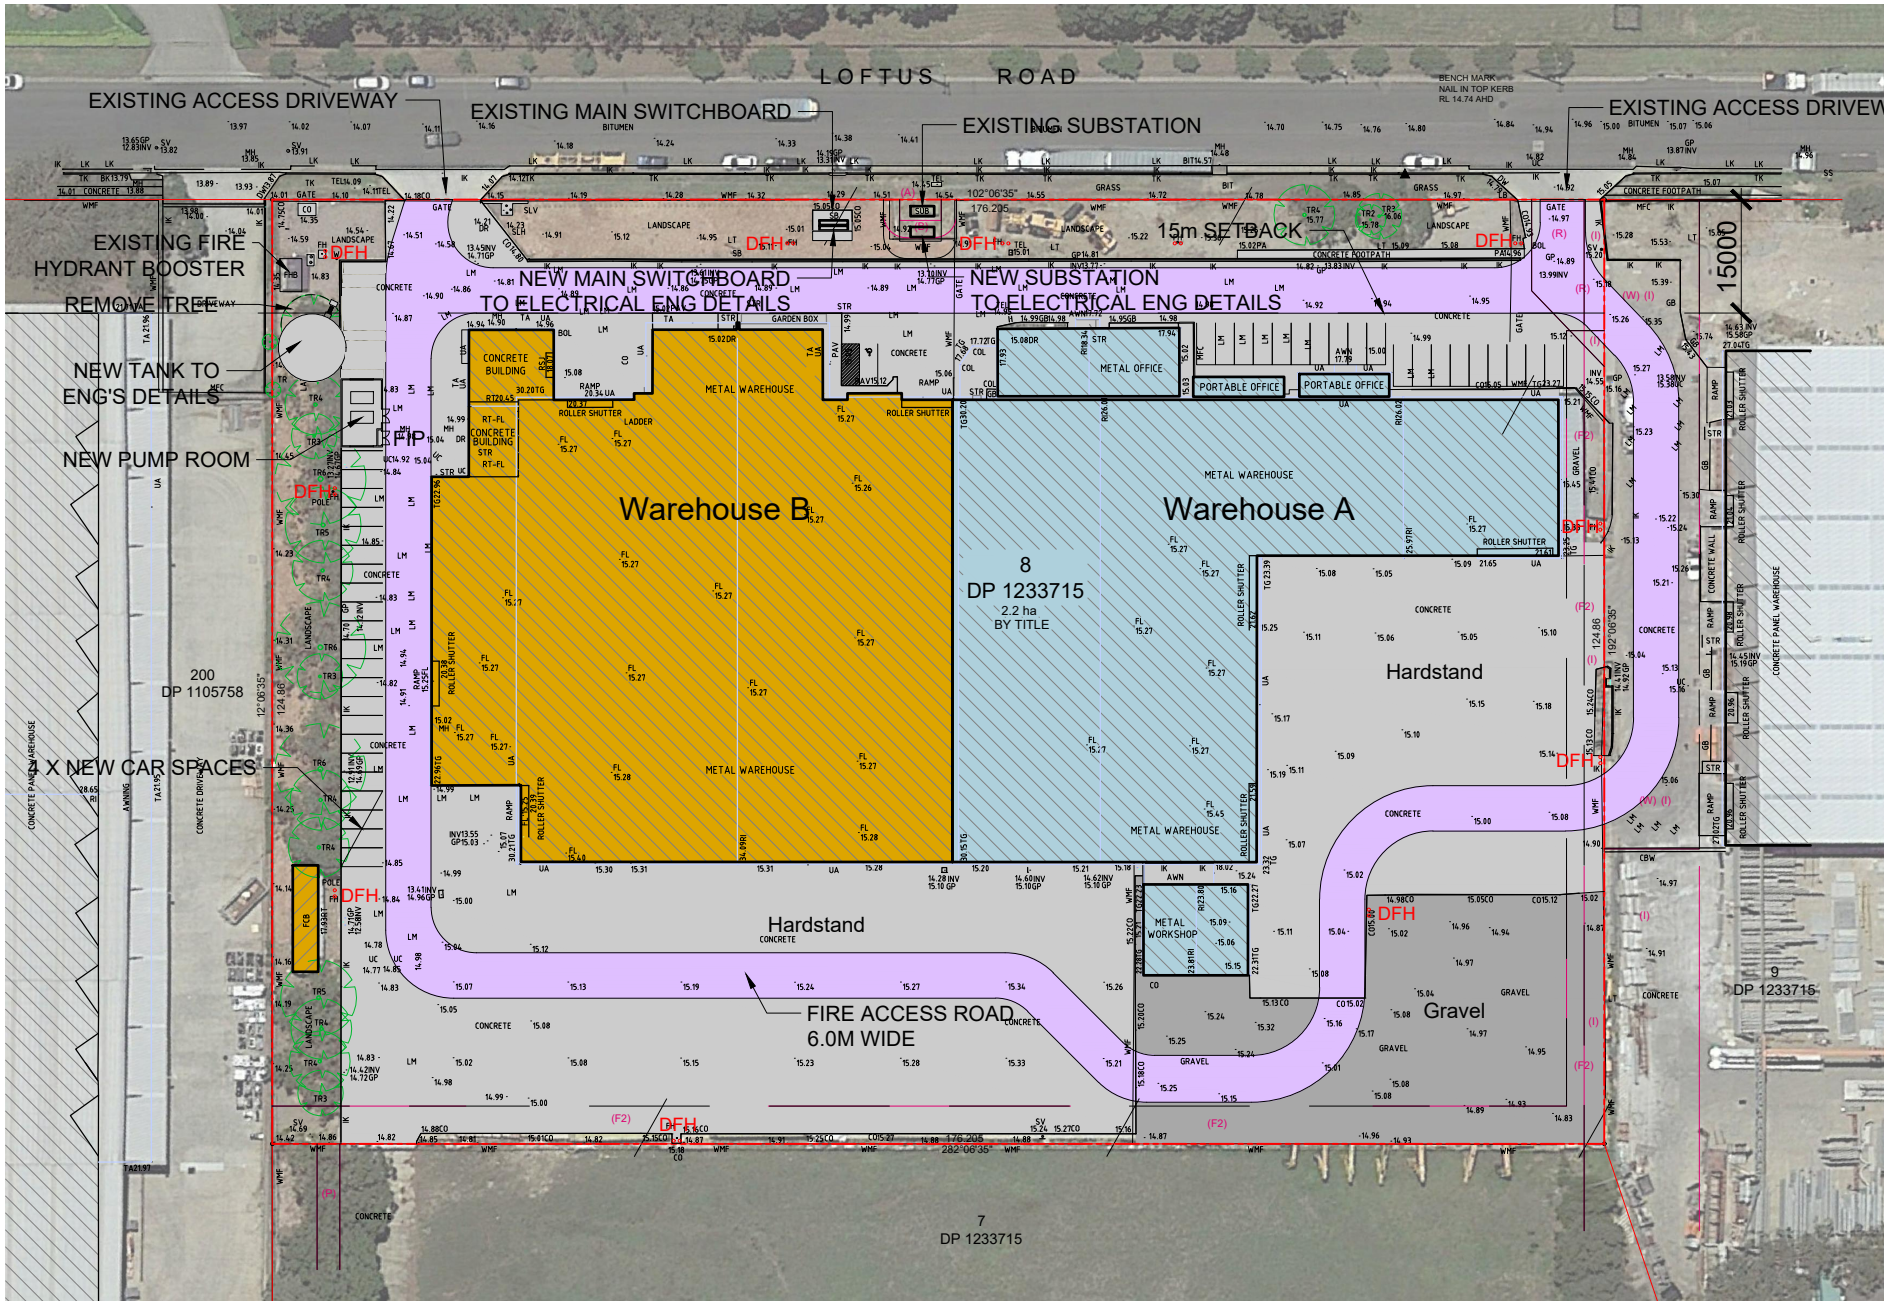

Fire Access Road - 6.0m wide

DFH Double Fire Hydrants

AREA SCHEDULE

	A	B	Total
Warehouse	3,332sqm	4,141sqm	7,473sqm
Office	254sqm	469sqm	723sqm
Total	3,586sqm	4,610sqm	8,196sqm

Site Area = 2.2Ha (By Title)

Concise Certification Pty Ltd
Reference: 200101-01

Date: 14/08/2021
SITE PLAN
Approved Plans and
Specifications

Steven Rodriguez
BDC - 0823

EASEMENT(S) - ENCUMBERANCE(S) AFFECTING SUBJECT PROPERTY

- (A) - EASEMENT FOR PADMOUNT SUBSTATION 2.75 WIDE (VIDE DP1258374)
(B) - RESTRICTION ON USE OF LAND (VIDE DP1258374)
(I) - EASEMENT TO DRAIN WATER 10.675 AND 15.24 METRES WIDE (VIDE DP 533033)
(F2) - EASEMENT FOR FLOOD MITIGATION WORKS 5 WIDE & VARIABLE (VIDE DP 1233715)
(P) - EASEMENT TO DRAIN WATER 1.5 & 3 WIDE (VIDE DP 1233715)
(R) - RIGHT OF ACCESS 9.6 WIDE & VARIABLE (VIDE DEALING AM754799)
(W) - RIGHT OF ACCESS 12.58 WIDE (VIDE DP 1233715)

TIM FARRELL PTY LTD


Tim Farrell Pty Ltd
T: +61 2 9614 4500
Nominated Architect

ABN 92 138 300 740
tf@tfa.co www.tfa.co
Tim Farrell No.6257

© This Drawing is protected
by copyright and can only
be used for the purpose for
which it was issued.


ISSUE D NEW PUMP ROOM AND TANK ADDED. FIRE ACCESS
ROAD REVISED. CARPARKING REVISED.
ISSUE C ISSUED FOR DA
ISSUE B NEW SUBSTATION AND SWITCHBOARD ADDED
ISSUE A ISSUED FOR REVIEW

29/01/2021
03/08/2020
08/07/2020
02/07/2020

 

Project
FIRE SERVICES UPGRADE
Location
30 LOFTUS ROAD YENNORA, NSW
Project Number
1984
Scale
1:1000 @ A3

Drawing Title
SITE PLAN
Date
29 JANUARY 2021
Drawing Number
LTS-1.01(D)

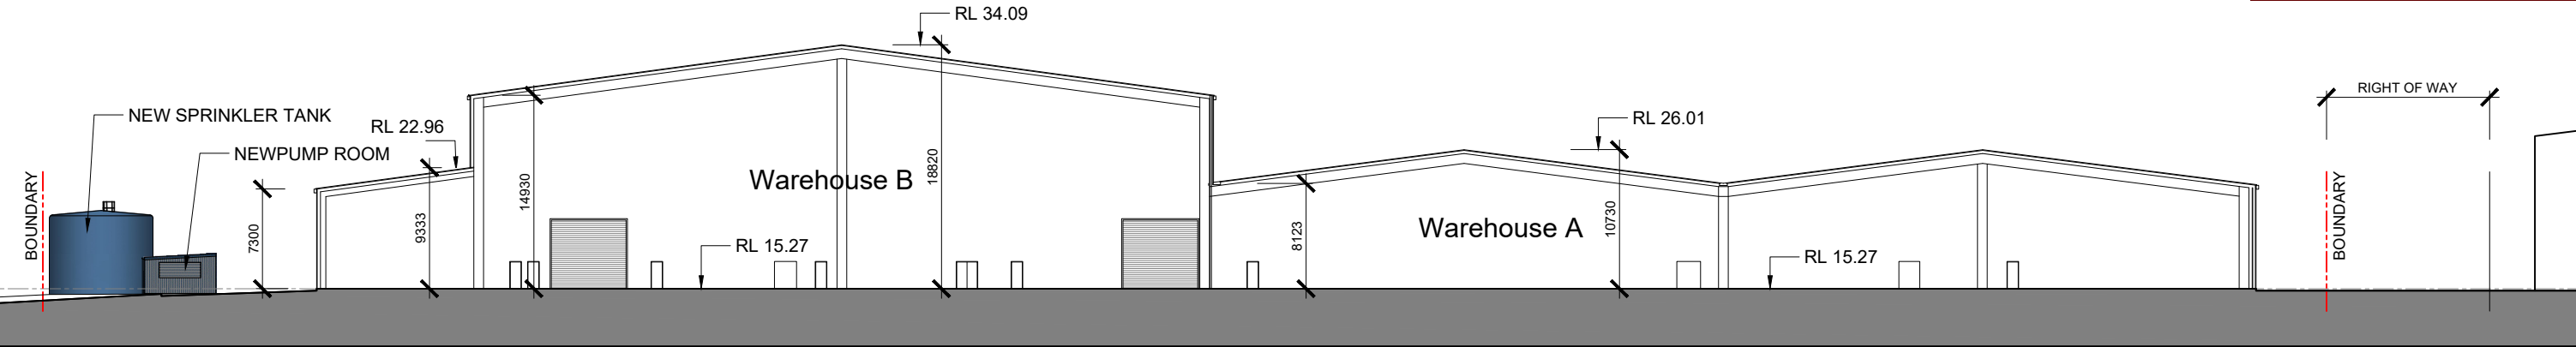

SECTION A - A

Concise Certification Pty Ltd
Reference: 200101-01
Date: 14/08/2021
Approved Plans and
Specifications
Steven Rodriguez
BDC - 0823

TIM FARRELL PTY LTD

Tim Farrell Pty Ltd
T: +61 2 9614 4500
Nominated Architect


ABN 92 138 300 740
tf@tfa.co www.tfa.co
Tim Farrell No.6257

© This Drawing is protected
by copyright and can only
be used for the purpose for
which it was issued.

ISSUE C
ISSUE B
ISSUE A

PUMP ROOM ADDED
ISSUED FOR DA
ISSUED FOR REVIEW


29/01/2021
03/08/2020
02/07/2020

 


Project
FIRE SERVICES UPGRADE
Location
30 LOFTUS ROAD YENNORA, NSW
Project Number
1984

Scale
1:500 @ A3 + 100 @ A3

Drawing Title
SECTIONS + PUMP ROOM
Date
29 JANUARY 2021
Drawing Number
LTS-1.03(C)

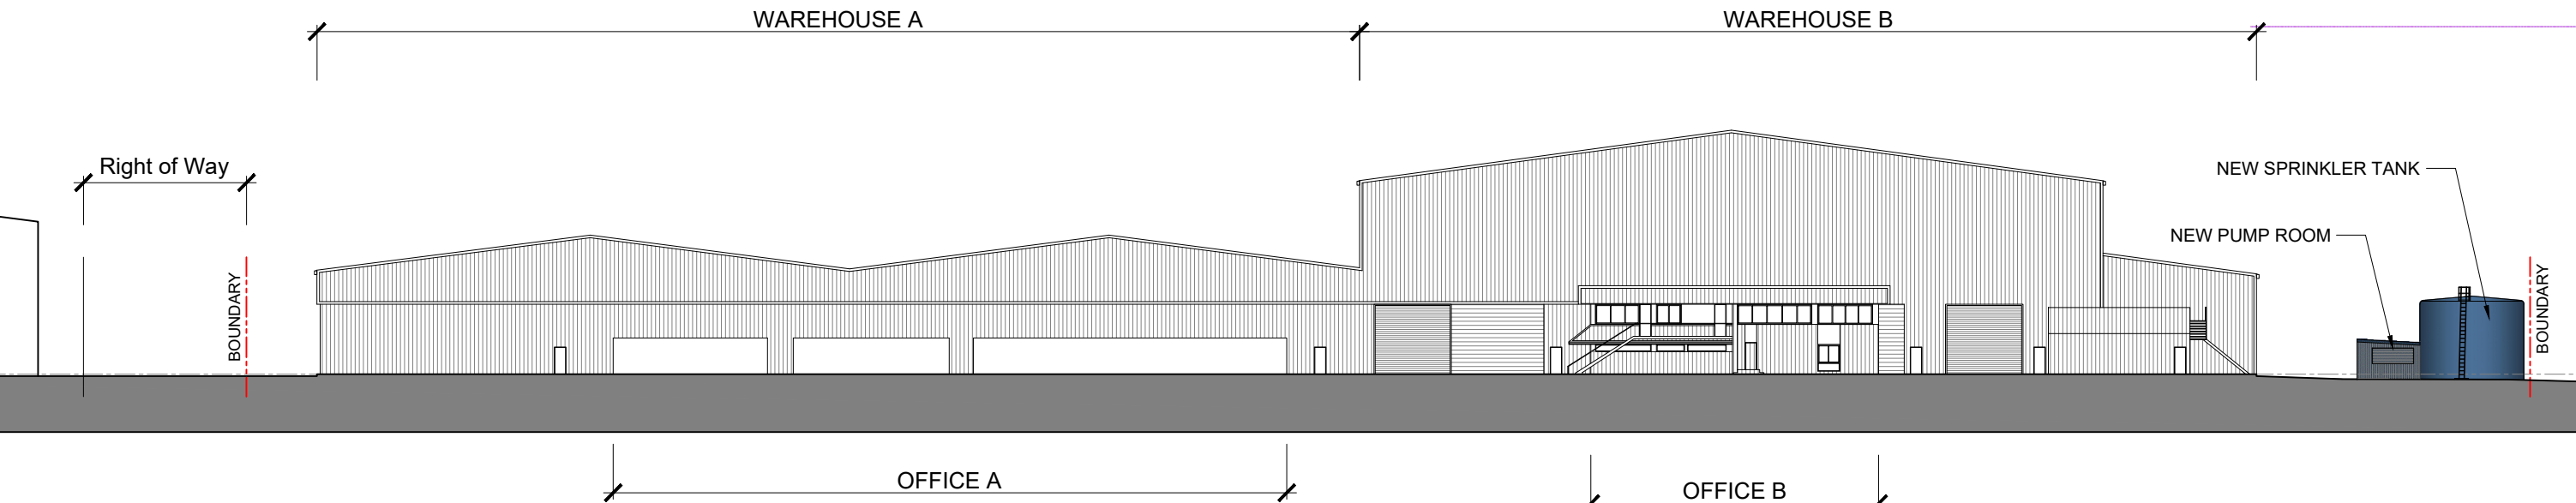

NORTH ELEVATION

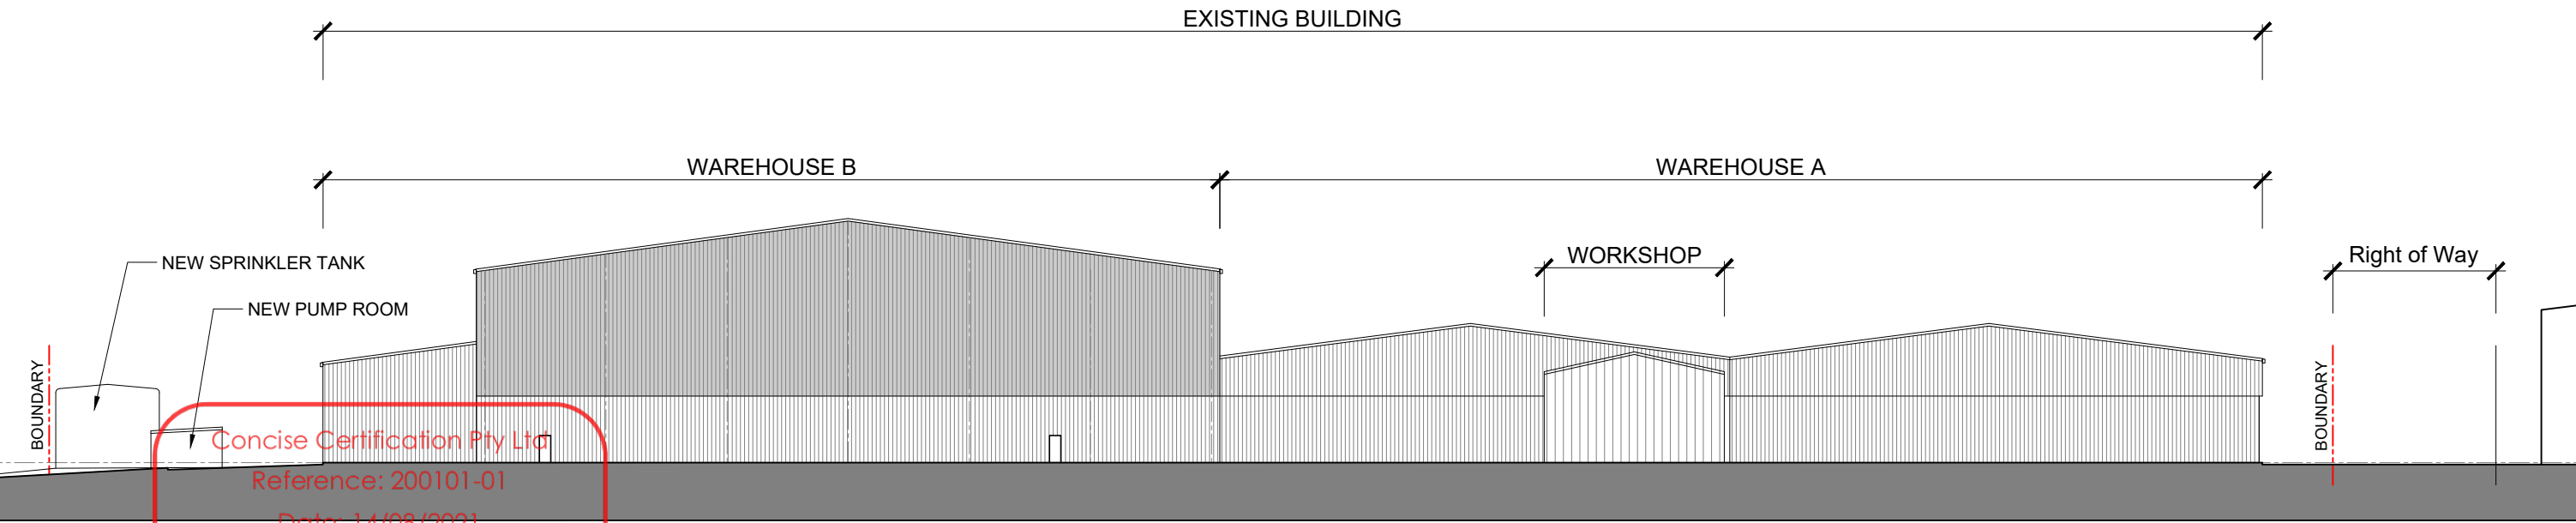

SOUTH ELEVATION

Concise Certification Pty Ltd
Reference: 200101-01
Date: 14/08/2021
Approved Plans and
Specifications
Steven Rodriguez
BDC - 0823

TIM FARRELL PTY LTD

Tim Farrell Pty Ltd
T: +61 2 9614 4500
Nominated Architect


ABN 92 138 300 740
tf@tfa.co www.tfa.co
Tim Farrell No.6257

© This Drawing is protected
by copyright and can only
be used for the purpose for
which it was issued.

ISSUE C
ISSUE B
ISSUE A

SPRINKLER TANK AND PUMP ROOM ADDED
ISSUED FOR DA
ISSUED FOR REVIEW

29/01/2021
03/08/2020
02/07/2020

 

Project
FIRE SERVICES UPGRADE
Location
30 LOFTUS ROAD YENNORA, NSW
Project Number
1984
Scale
1:500 @ A3

Drawing Title
ELEVATIONS
Date
29 JANUARY 2021
Drawing Number
LTS-1.04(C)



1
A-010

PROPOSED SITE PLAN
1 : 200

Project.
30 Loftus Rd, Yennora

Address.
30 Loftus Rd, Yennora

Client.
Mainbrace Construction

C	ISSUE FOR CONSTRUCTION CERTIFICATE	21.06.21	BS
B	ISSUE FOR COORDINATION	16.06.21	BS
A	ISSUE FOR COORDINATION	28.05.21	BS
Rev.	Description.	Date.	By.
Status.	Issue for Construction Certificate		

Become.
Suite 603, 250 Pitt St, Sydney, NSW 2000
studio@become.com.au

The contractor must verify all dimensions on site prior to commencing any work or making of any shop drawings. Do not scale drawings - refer to figured dimensions only. Any discrepancies shall immediately be referred to the architect for clarification.
All drawings may not be reproduced or distributed without prior permission from the architect.
This drawing is copyright and remains the property of the architect.

North.

Scale 1: 200

0 2 4 8 12 16m

Scale (@A1)

1 : 200

Date.

21.06.21

Drawn.

BS

Check.

KG

Drawing Title.
PROPOSED SITE PLAN

Project No.

21023


Drawing No.

A-010


Rev.

C

Become.
become.com.au

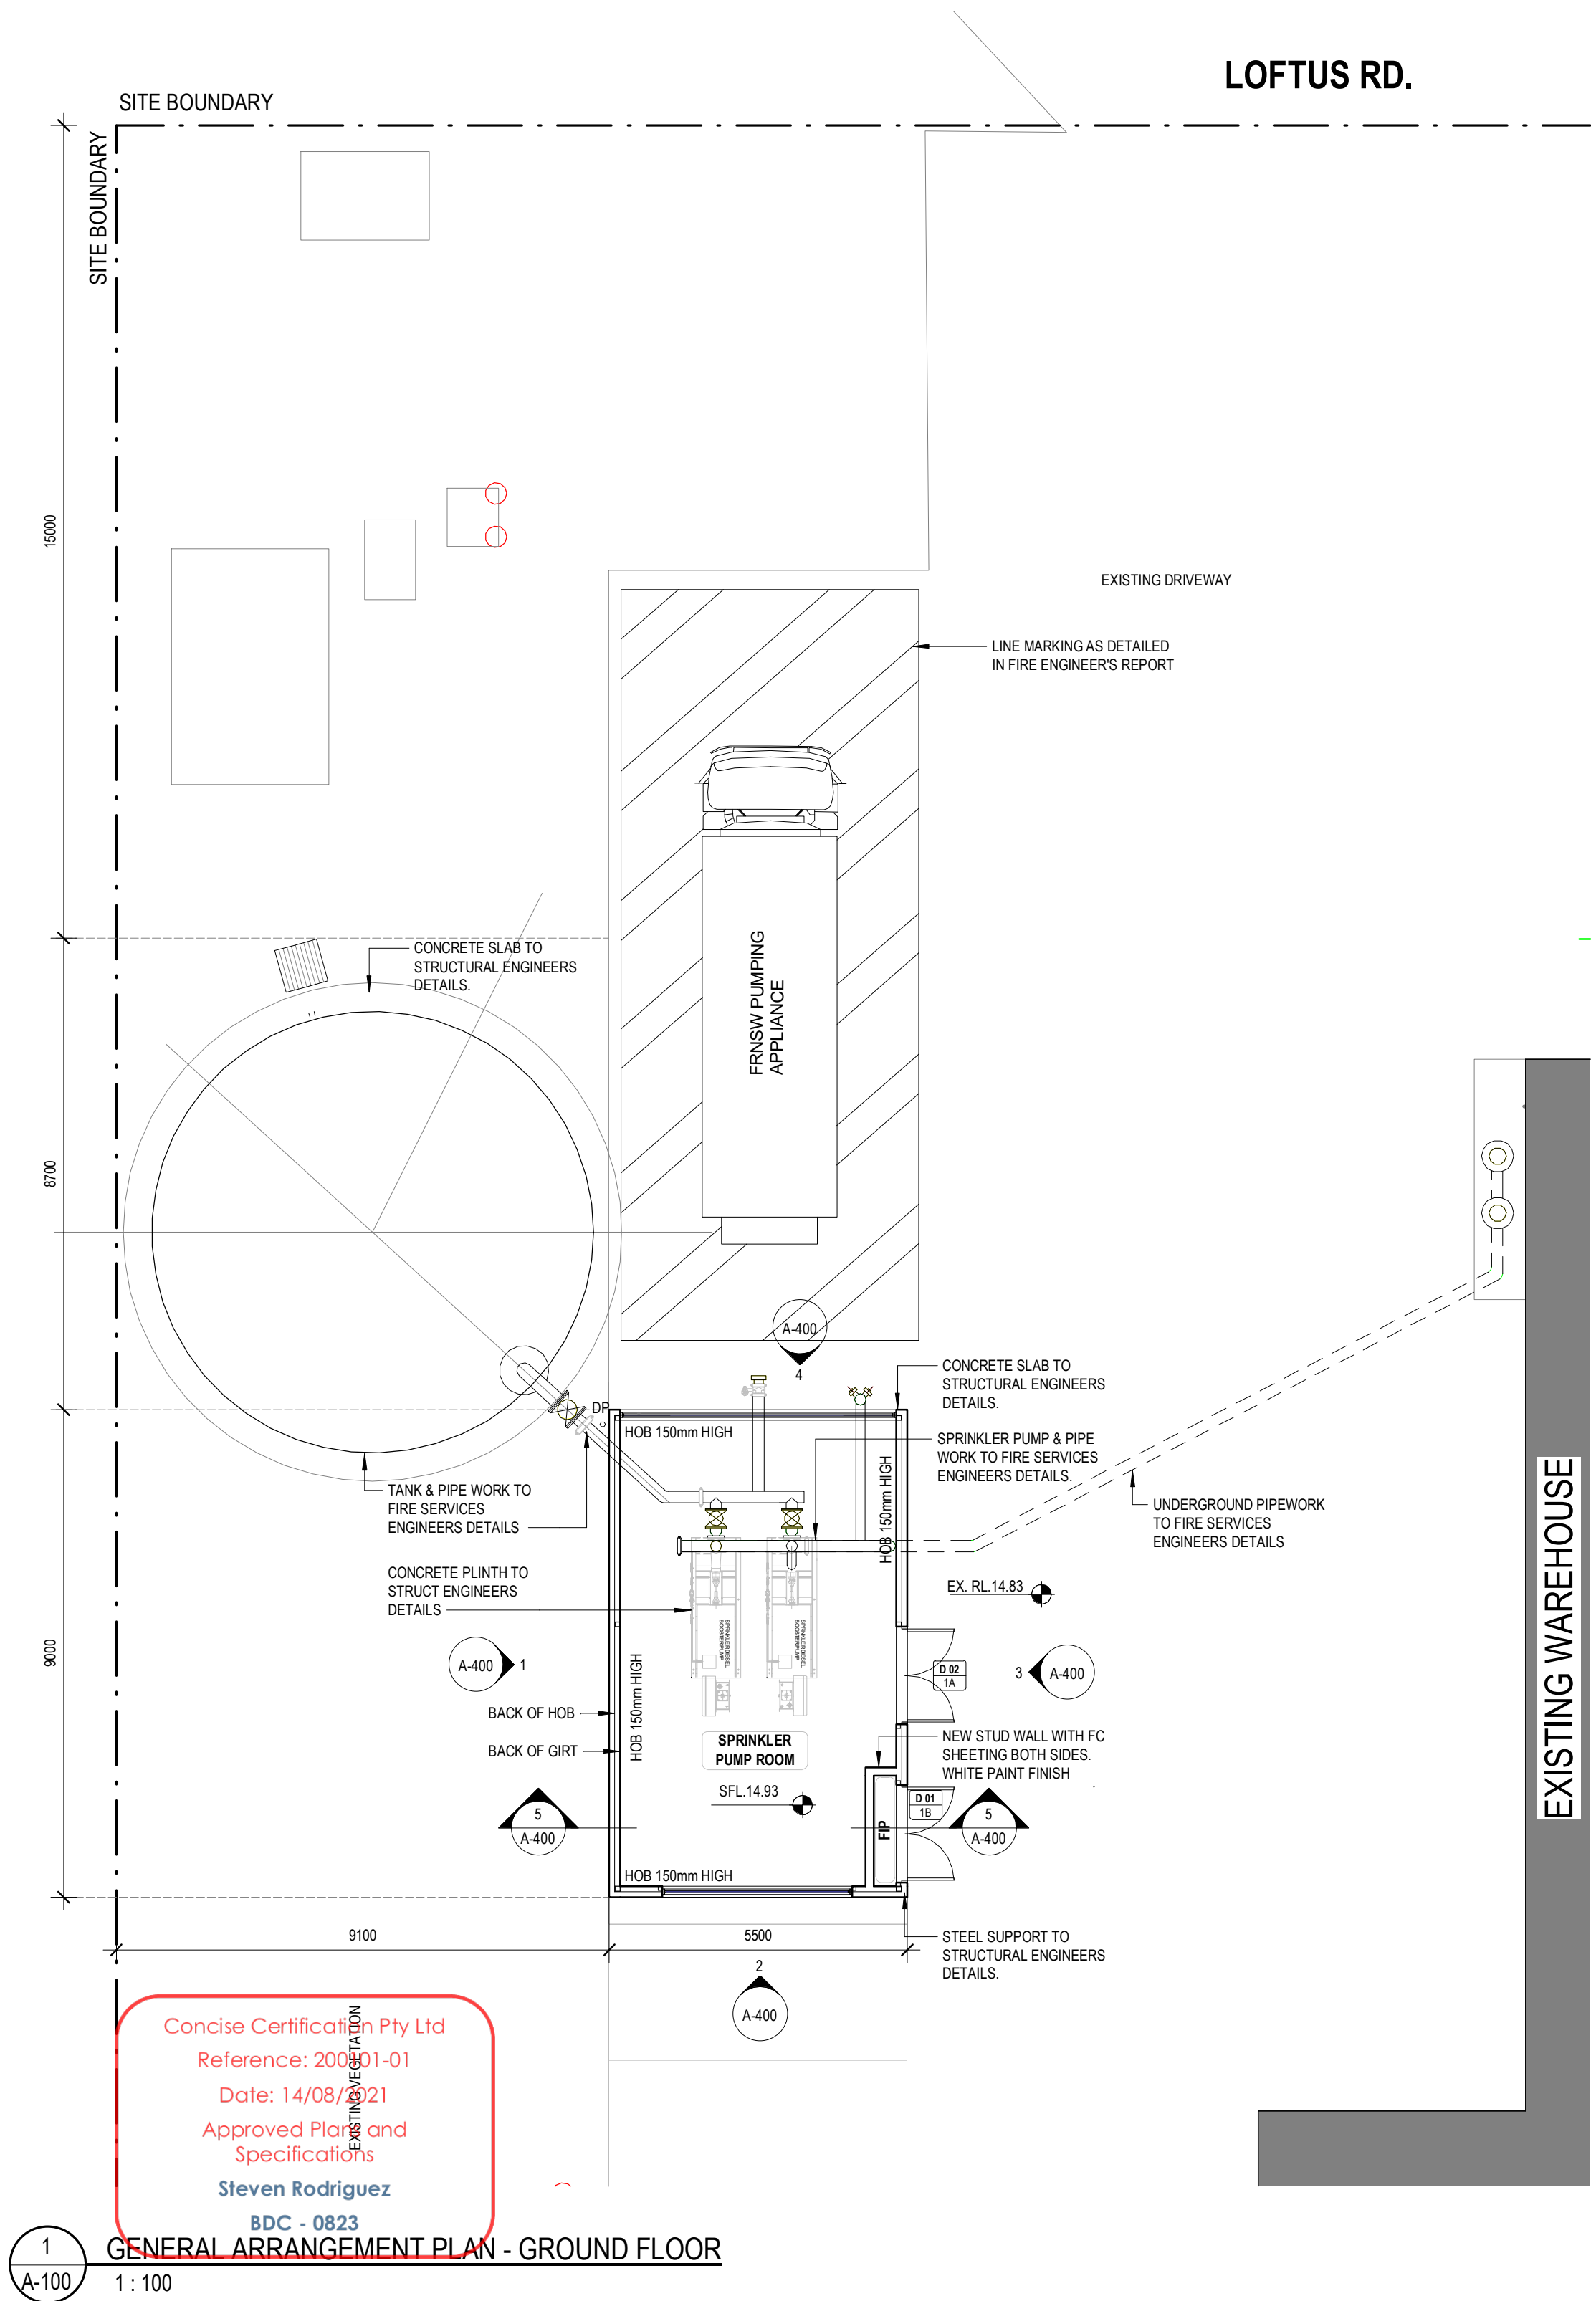


1
A-100
GENERAL ARRANGEMENT PLAN - GROUND FLOOR
1:100

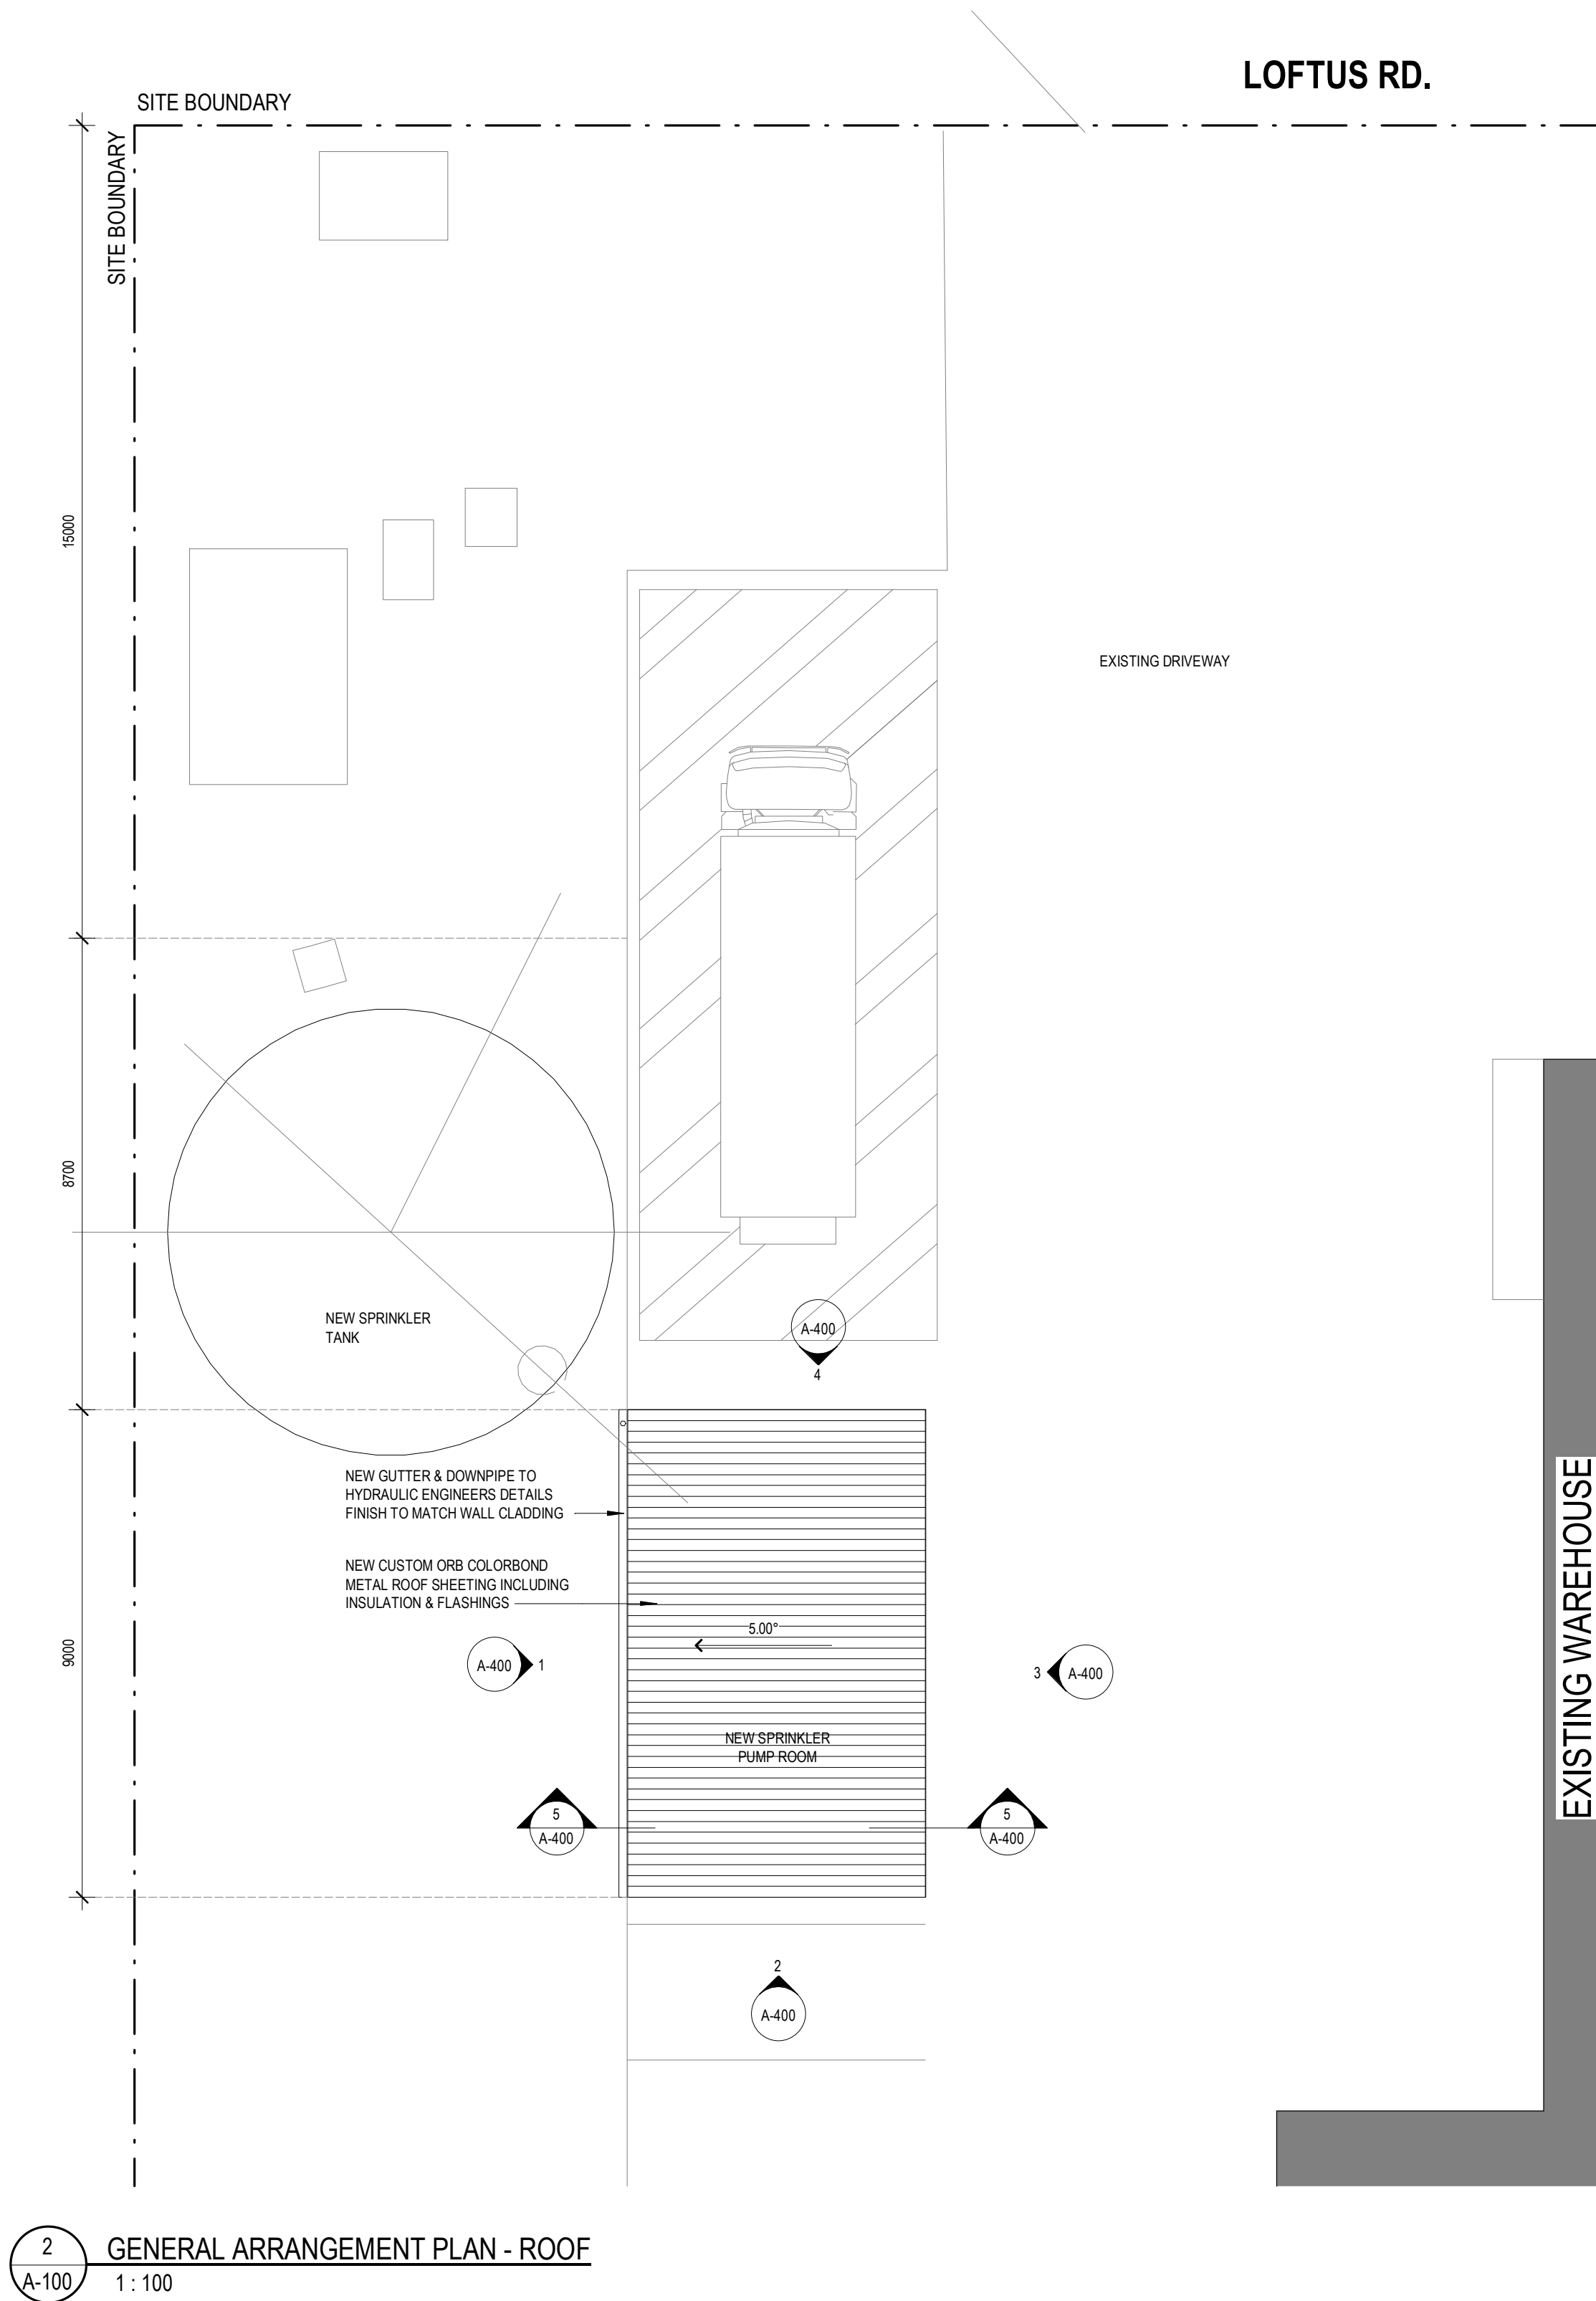


2
A-100
GENERAL ARRANGEMENT PLAN - ROOF
1:100


GENERAL NOTE:
EXISTING WAREHOUSE VOLUME = 98,000m³
EXISTING WAREHOUSE FLOOR AREA = 8,196m²

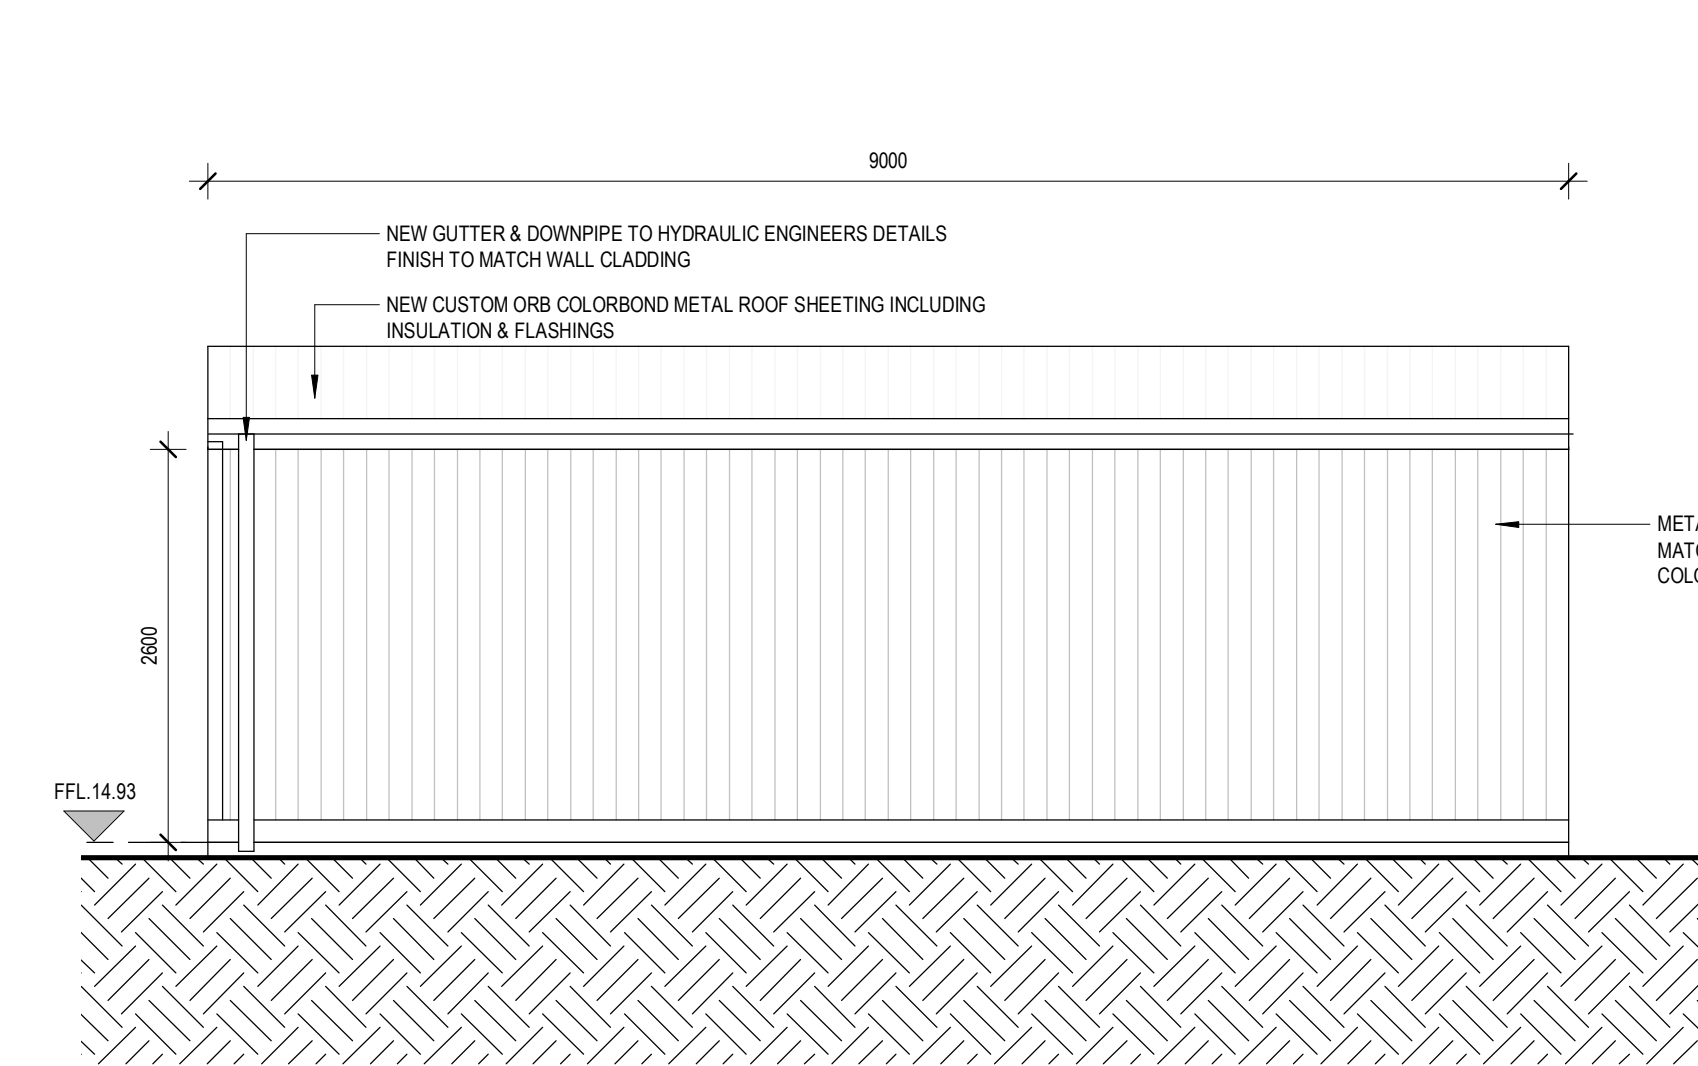

1 WEST ELEVATION
A-400 1 : 50

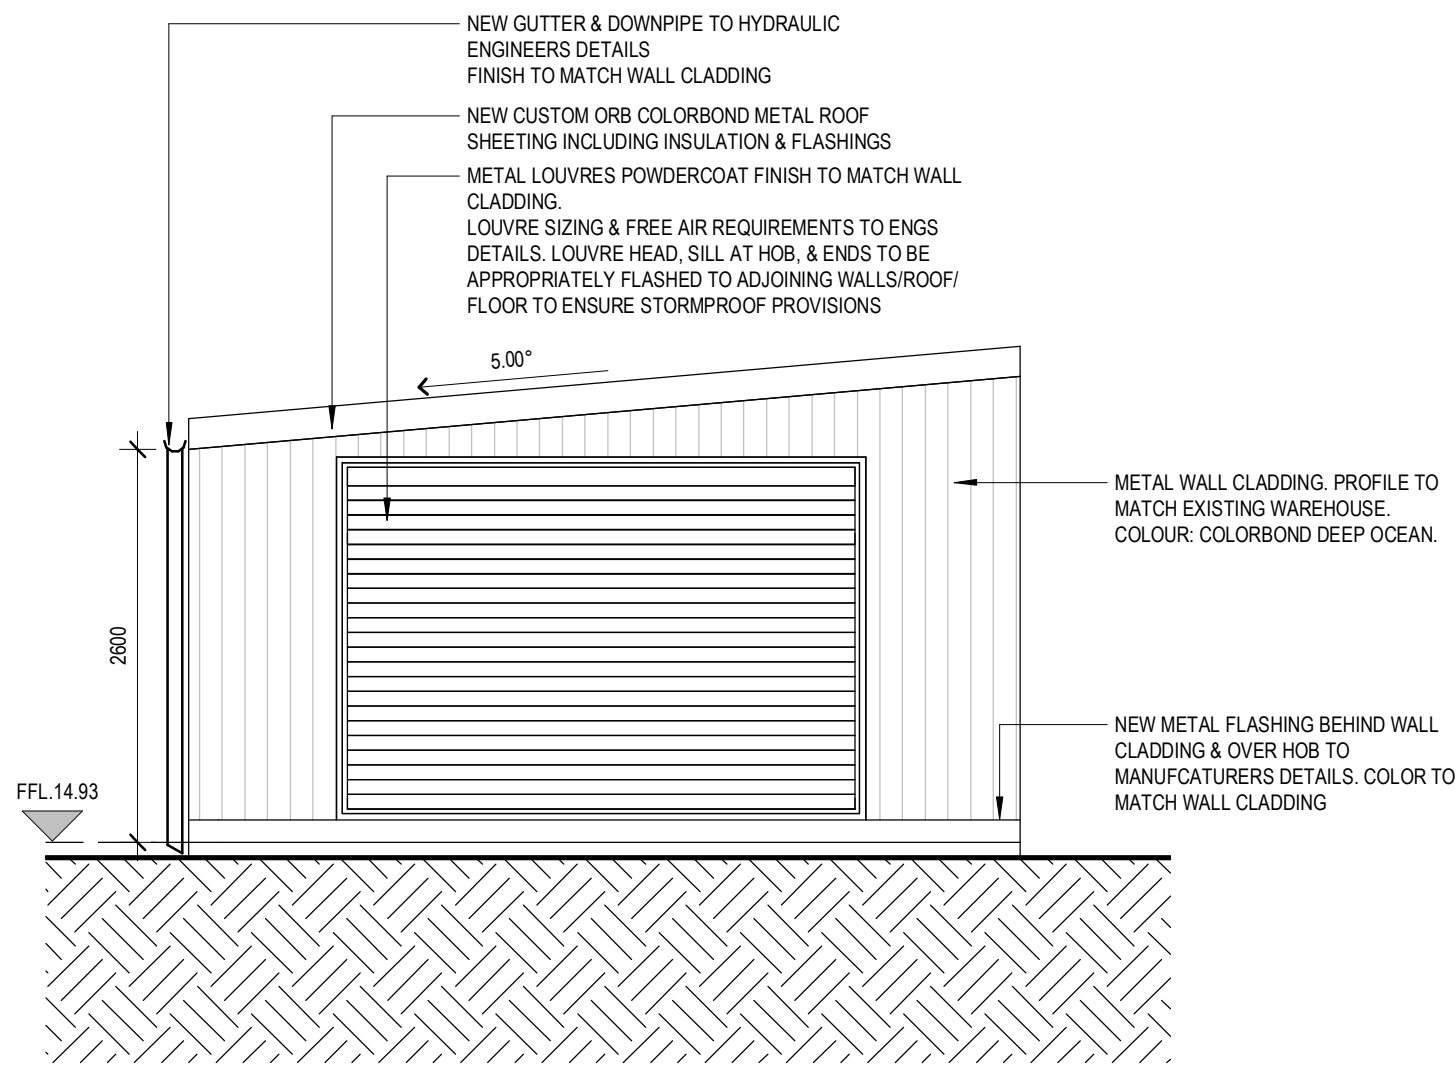


2 SOUTH ELEVATION
A-400 1 : 50

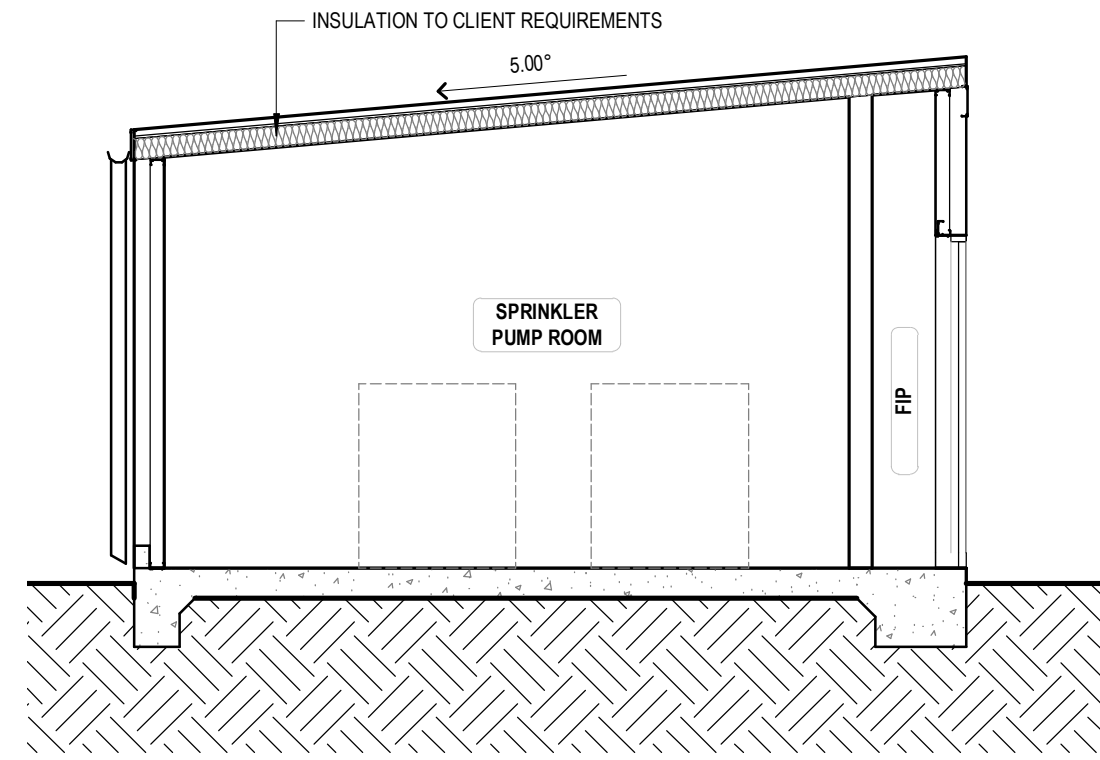


5 SECTION A-A
A-400 1 : 50

DOOR TYPE SCHEDULE																				
TYPE	TYPE DESCRIPTION	DOOR						FRAME			HARDWARE								REMARKS	SIGNAGE
		HEIGHT	WIDTH A	WIDTH B	THICKNESS	FINISH	MATERIAL	TYPE	FINISH	FIRE RATING	HINGE	LOCK	FURNITURE	CLOSER	DOOR STOP	SEALS	REGISTER			
1A	GENERAL DOOR	2040	860	860	47	PF	SC	MTL	PF	-/-	Y	Y	Y	Y	N	W	RE		"SPRINKLER PUMP ROOM"	
1B	GENERAL DOOR	2040	860	860	47	PF	SC	MTL	PF	-/-	Y	Y	Y	Y	N	W	RE		"FIRE INDICATOR PANEL"	

LEGEND:
PF = PAINT FINISH
SC = SOLID CORE DOOR LEAF
MTL = GALVANISED STEEL FRAME
Y = YES REQUIRED
N = NOT REQUIRED
W = WEAHER SEAL REQUIRED TO SUIT DOOR TYPE. KILARGO OR SIMILAR BRAND
RE = REFER ENGINEERS DRAWINGS FOR DETAILS.

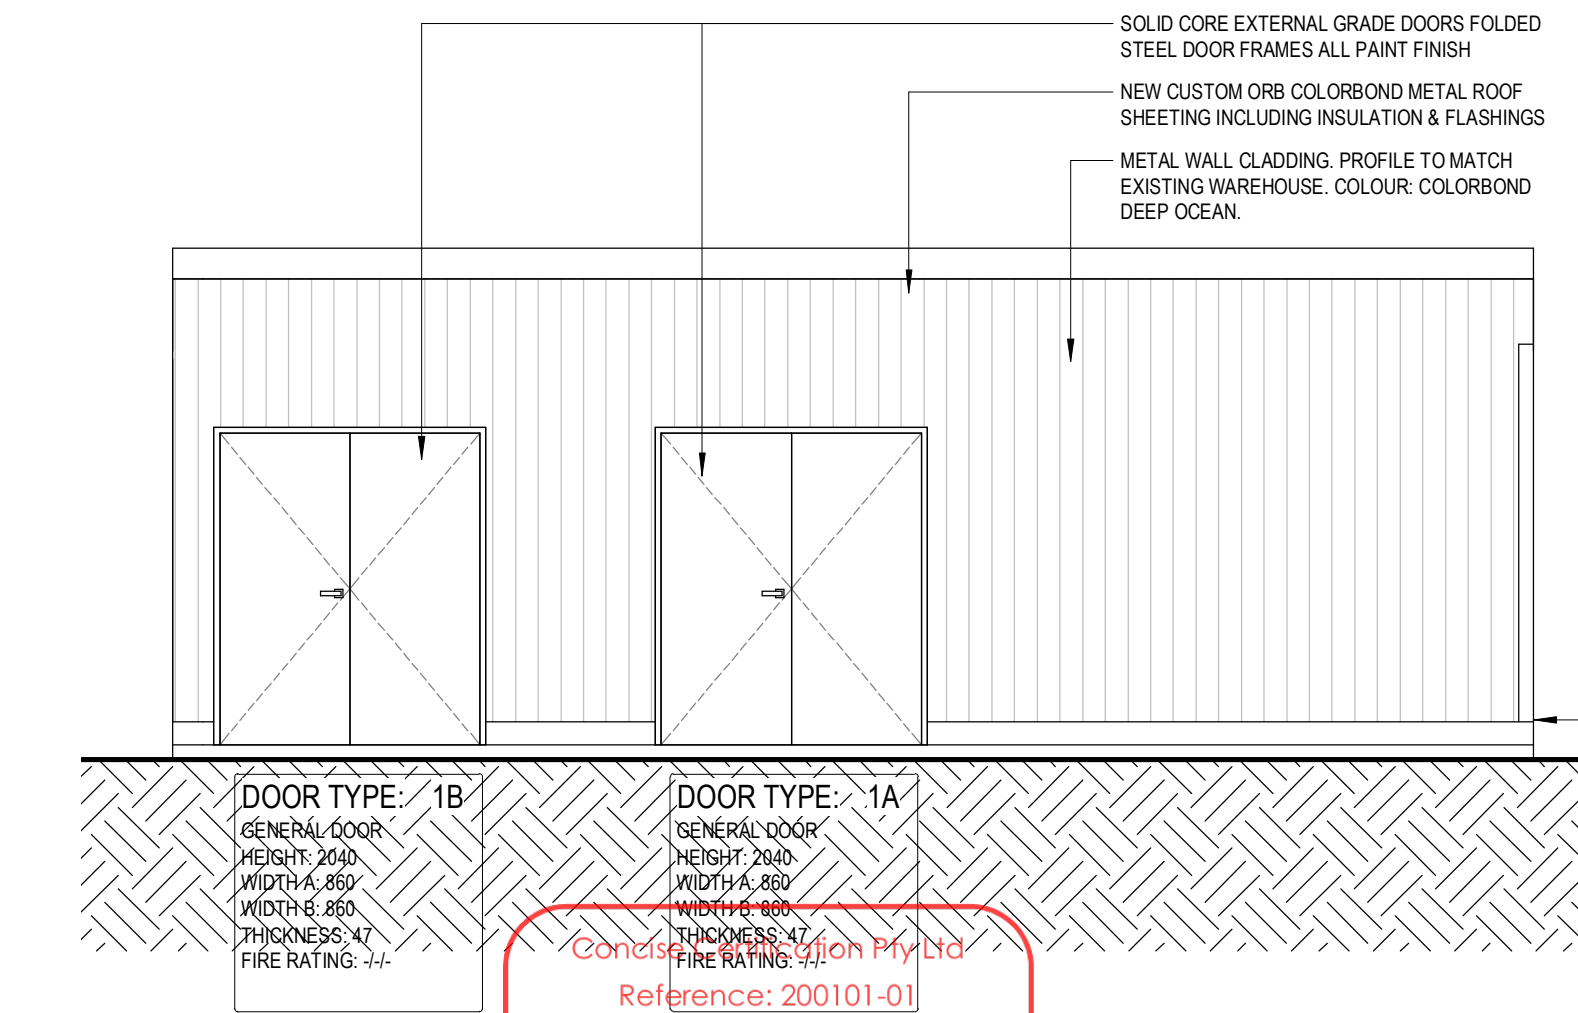

3 EAST ELEVATION
A-400 1 : 50

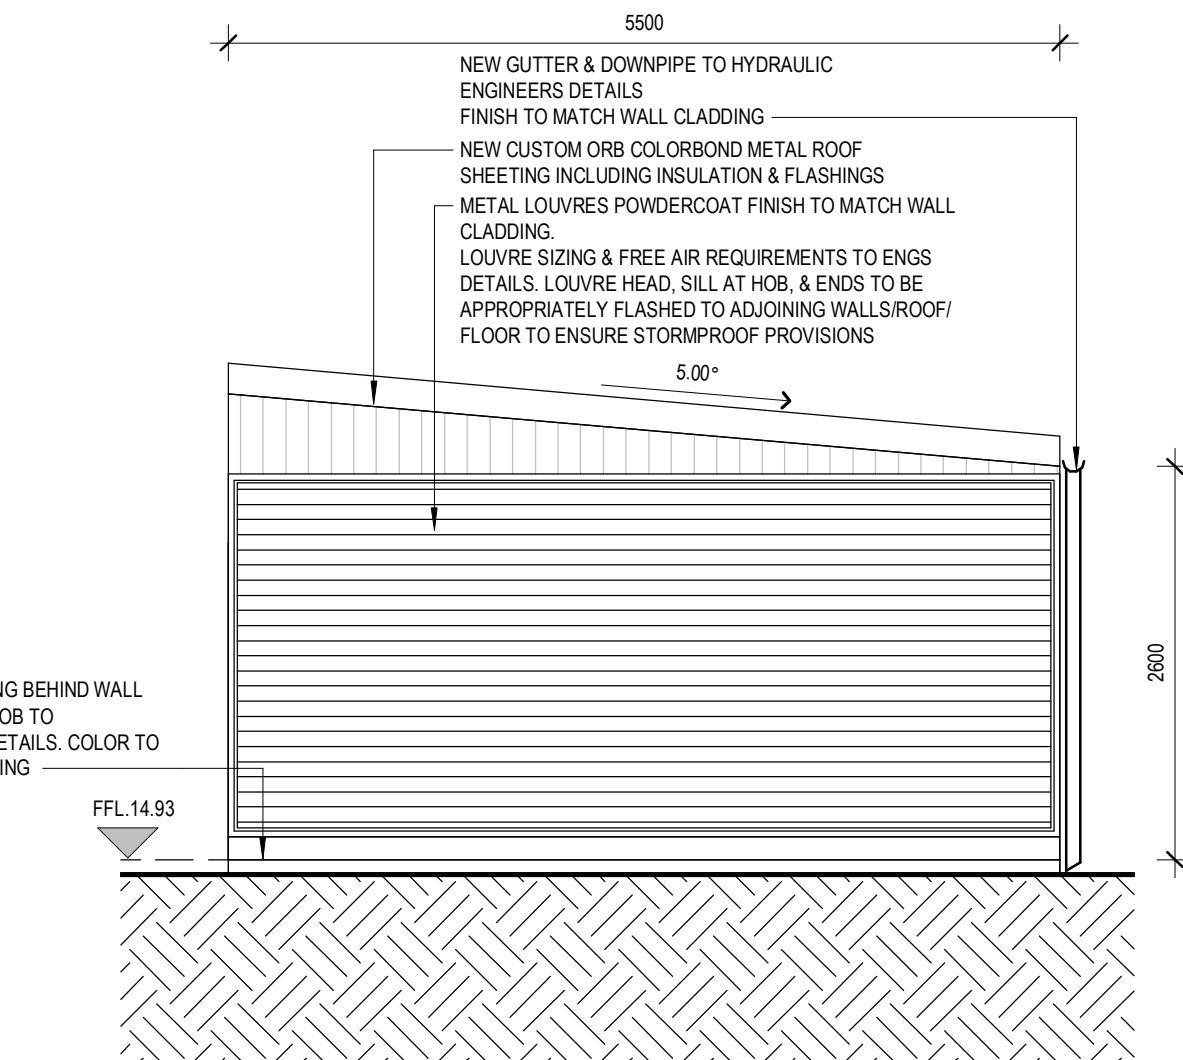

4 NORTH ELEVATION
A-400 1 : 50

GENERAL NOTE:
EXISTING WAREHOUSE VOLUME = 98,000m³
EXISTING WAREHOUSE FLOOR AREA = 8,196m²

Project.

30 Loftus Rd, Yennora

Address.

30 Loftus Rd, Yennora

Client.

Mainbrace Construction

E	ISSUE FOR CONSTRUCTION CERTIFICATE	25.06.21	BS
D	ISSUE FOR CONSTRUCTION CERTIFICATE	24.06.21	BS
C	ISSUE FOR CONSTRUCTION CERTIFICATE	21.06.21	BS
Rev.	Description.	Date.	By.
Status.	Issue for Construction Certificate		

Become.
Suite 603, 250 Pitt St, Sydney, NSW 2000
studio@become.com.au

The contractor must verify all dimensions on site prior to commencing any work or making of any shop drawings. Do not scale drawings - refer to figured dimensions only. Any discrepancies shall immediately be referred to the architect for clarification. All drawings may not be reproduced or distributed without prior permission from the architect. This drawing is copyright and remains the property of the architect.

North.



Scale 1: 100

0 1 2 4 6 8m

Scale (@A1)

1 : 50

Date. Drawn. Check.

25.06.21 BS KG

Drawing Title.
GENERAL ARRANGEMENT
ELEVATIONS & SECTION

Project No. Drawing No.

21023 A-400

Rev.

E

Become.
become.com.au